

NOBU HOTEL
ABU DHABI

NOBU HOTEL RESIDENCES

FLOOR PLANS

FLOOR PLANS
1 BEDROOM

TOTAL AREA 126 sqm



Disclaimer: This plan is reproduced for illustrative purposes as an example of a typical layout and Aldar makes no representation of warranty in relation to any of the information shown.

SCALE: 1:75
0m 5m

FLOOR PLANS

2 BEDROOMS + MAID ROOM

TOTAL AREA 249 sqm



Disclaimer: This plan is reproduced for illustrative purposes as an example of a typical layout and Aldar makes no representation of warranty in relation to any of the information shown.

FLOOR PLANS

3 BEDROOMS + MAID ROOM


TOTAL AREA 398 sqm




Disclaimer: This plan is reproduced for illustrative purposes as an example of a typical layout and Aldar makes no representation of warranty in relation to any of the information shown.

SCALE: 1:75
0m 5m

FLOOR PLATE
GROUND FLOOR

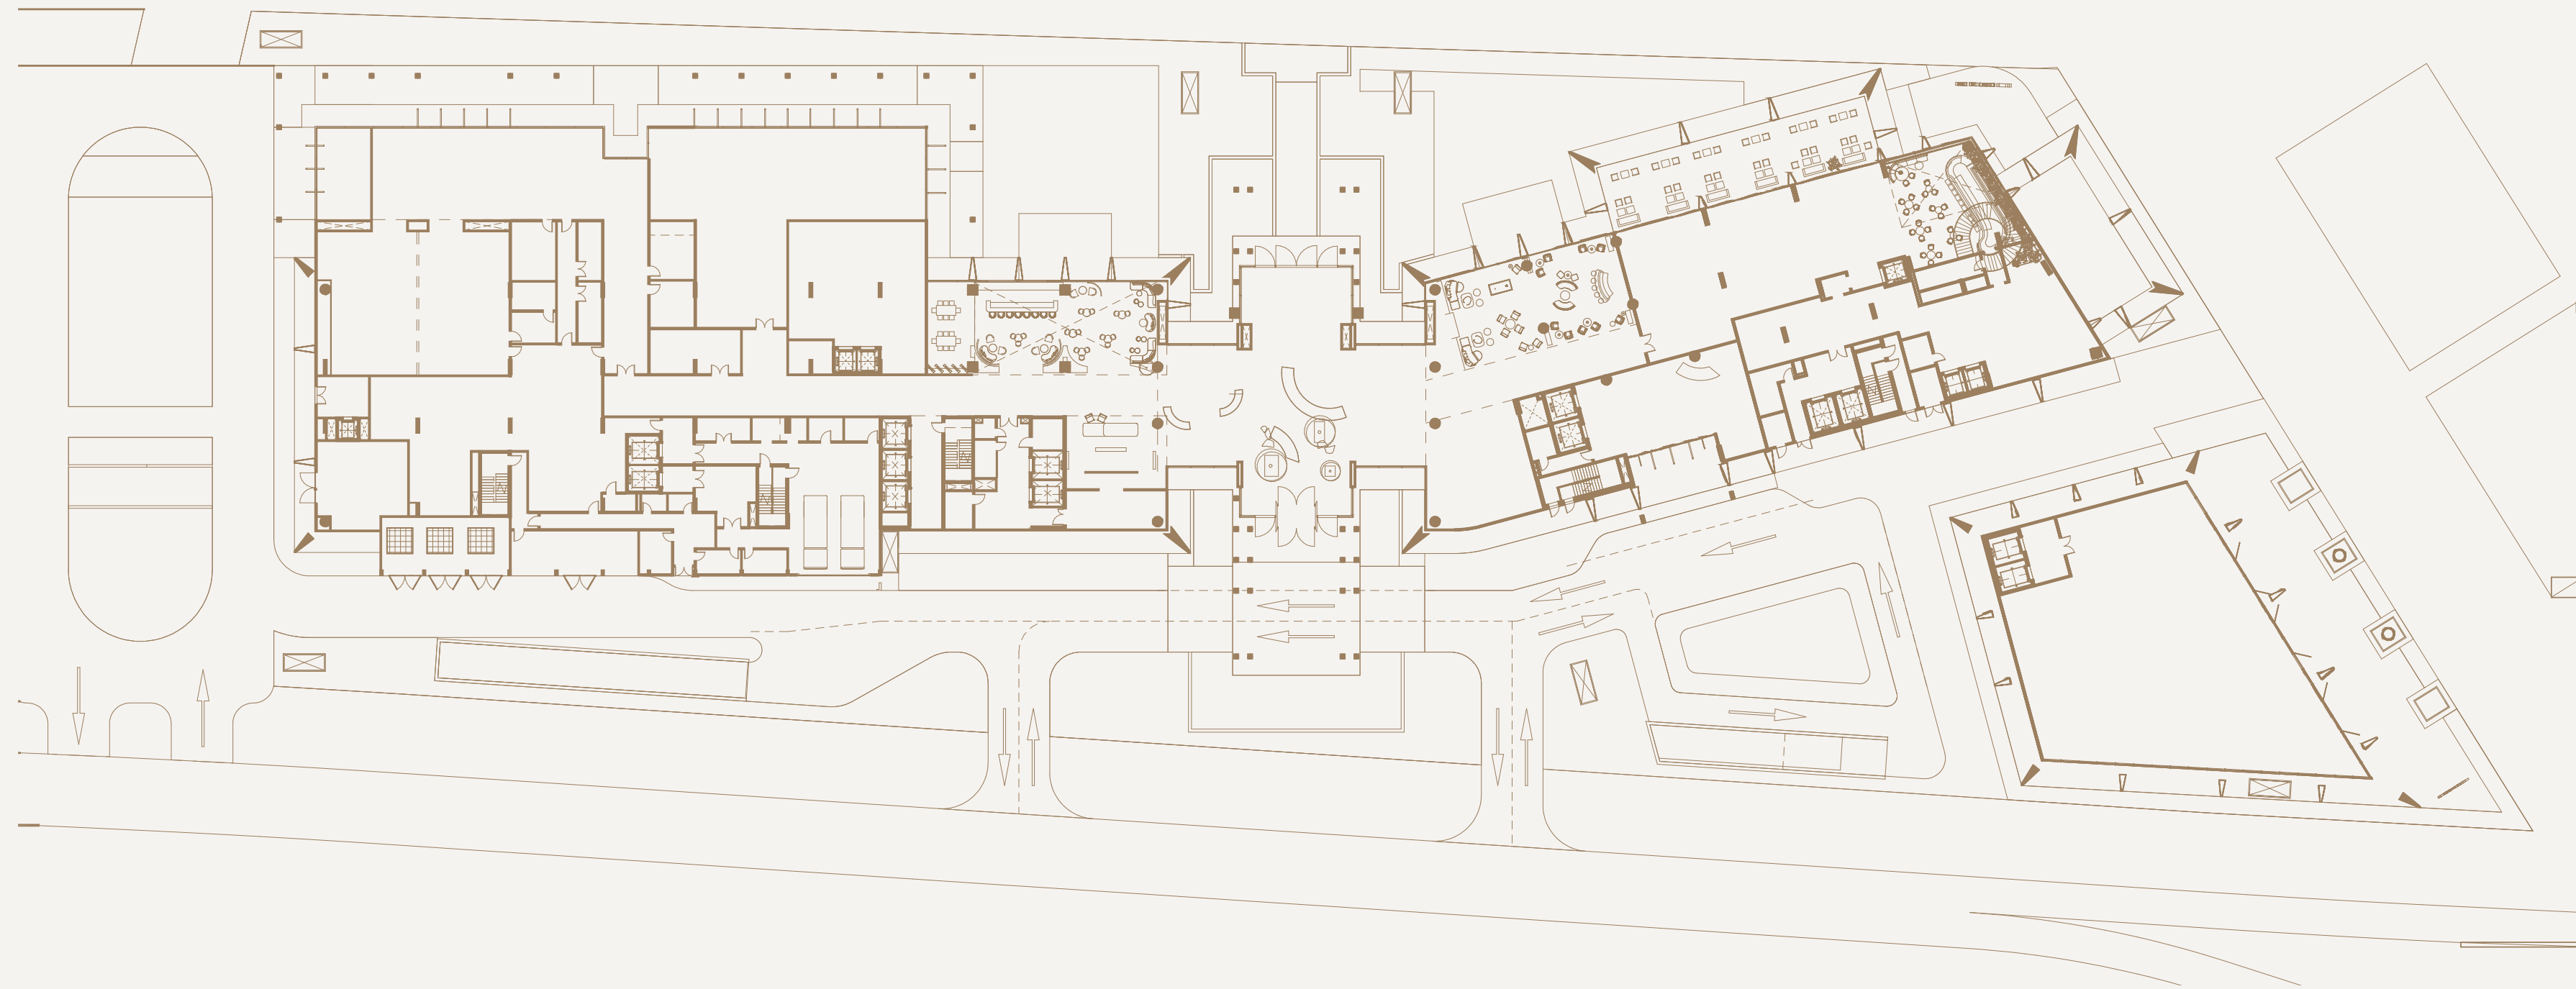


Disclaimer: This plan is reproduced for illustrative purposes as an example of a typical layout and Aldar makes no representation of warranty in relation to any of the information shown.

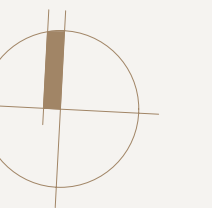


NORTH

FLOOR PLATE
MEZZANINE FLOOR

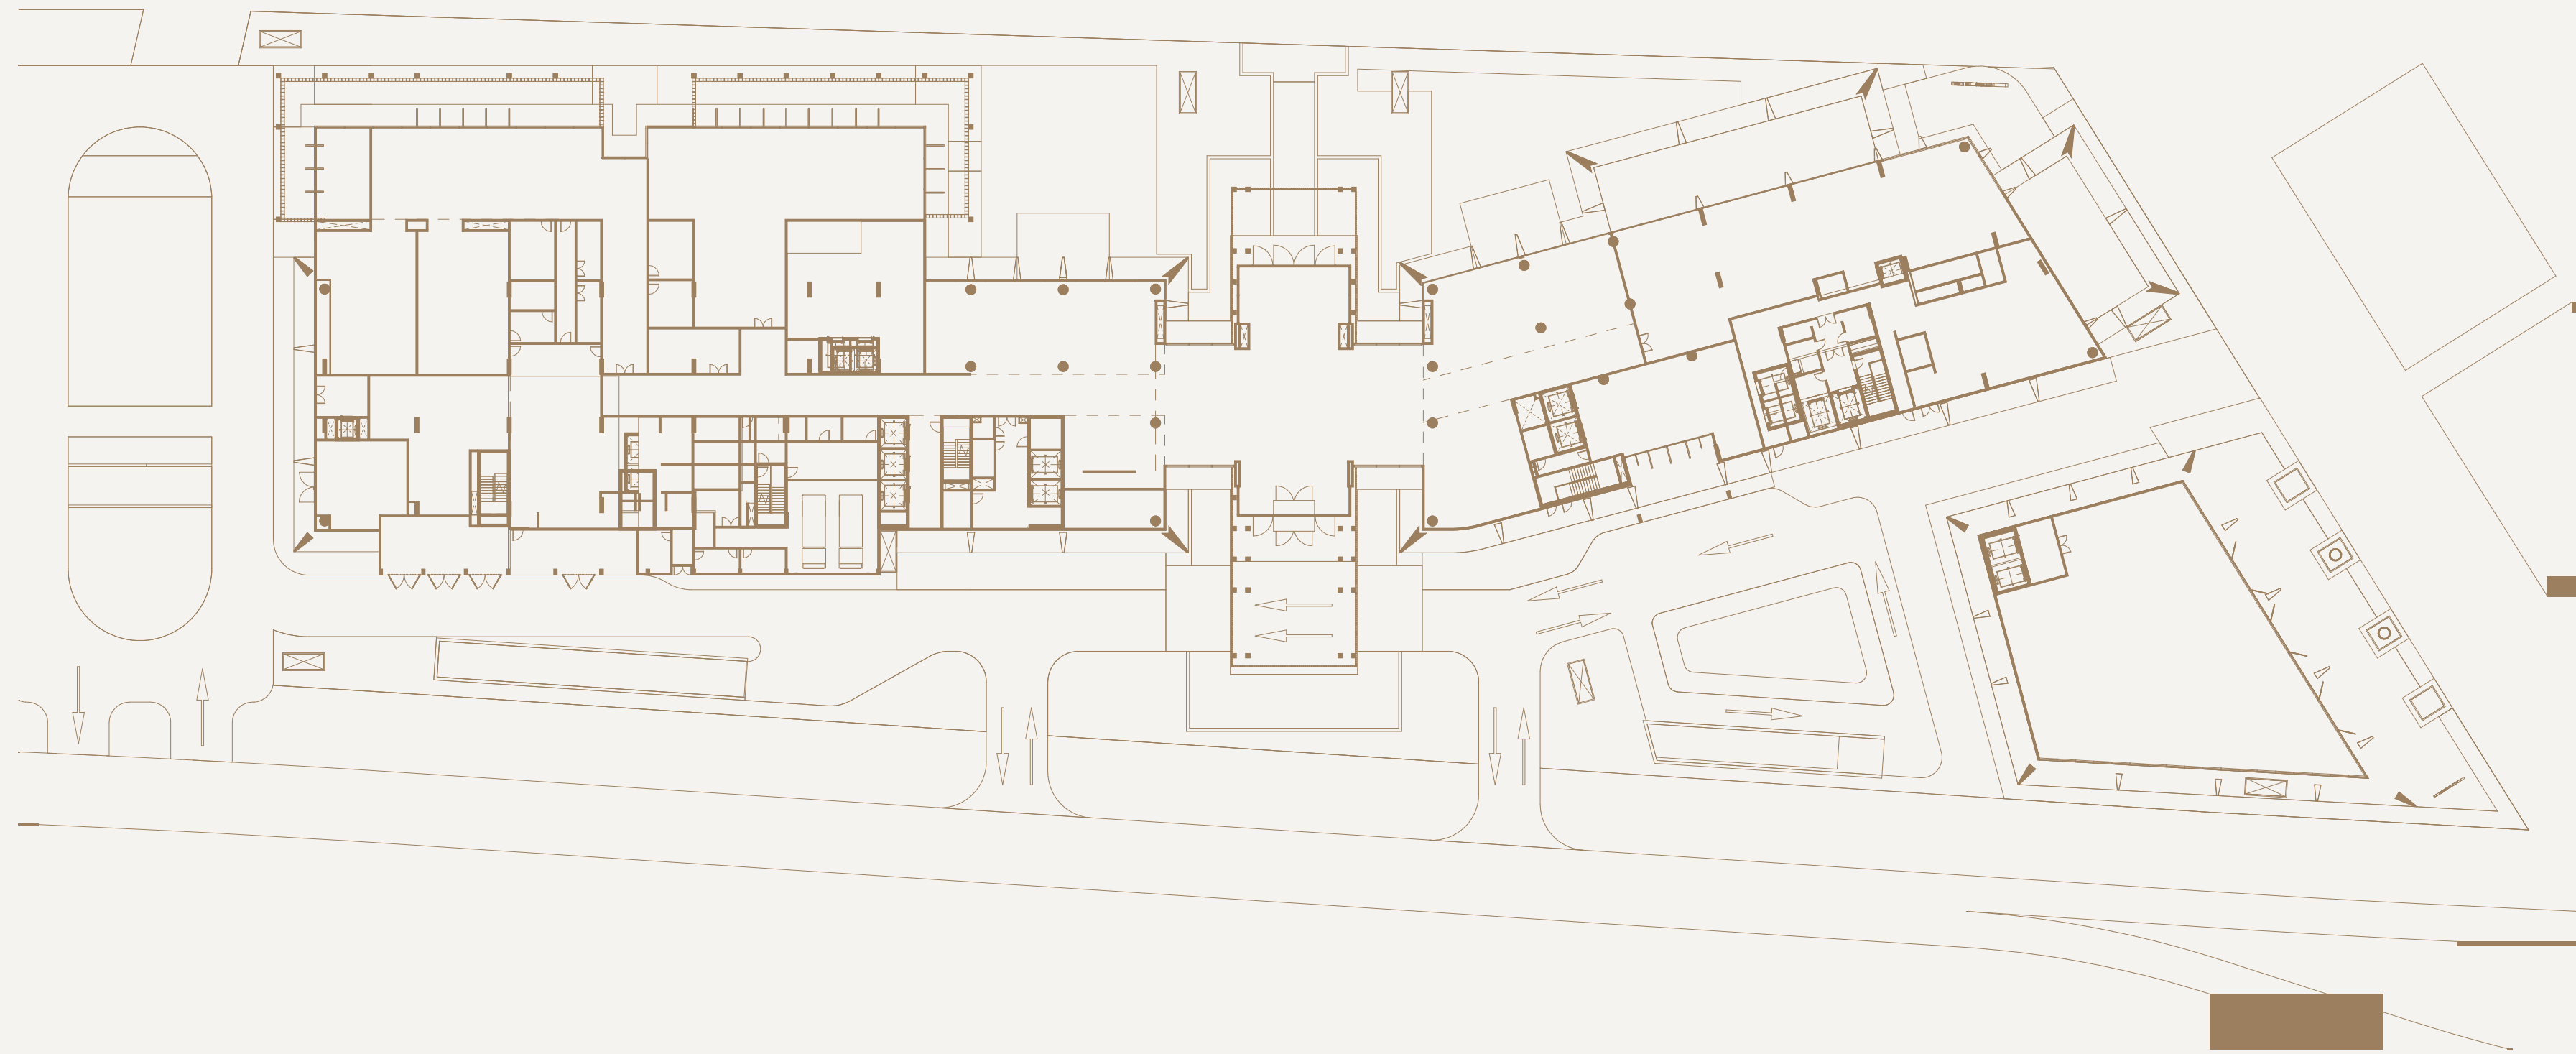


Disclaimer: This plan is reproduced for illustrative purposes as an example of a typical layout and Aldar makes no representation of warranty in relation to any of the information shown.

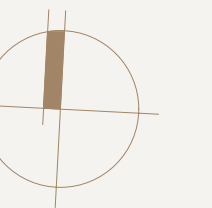


NORTH

FLOOR PLATES
1ST FLOOR

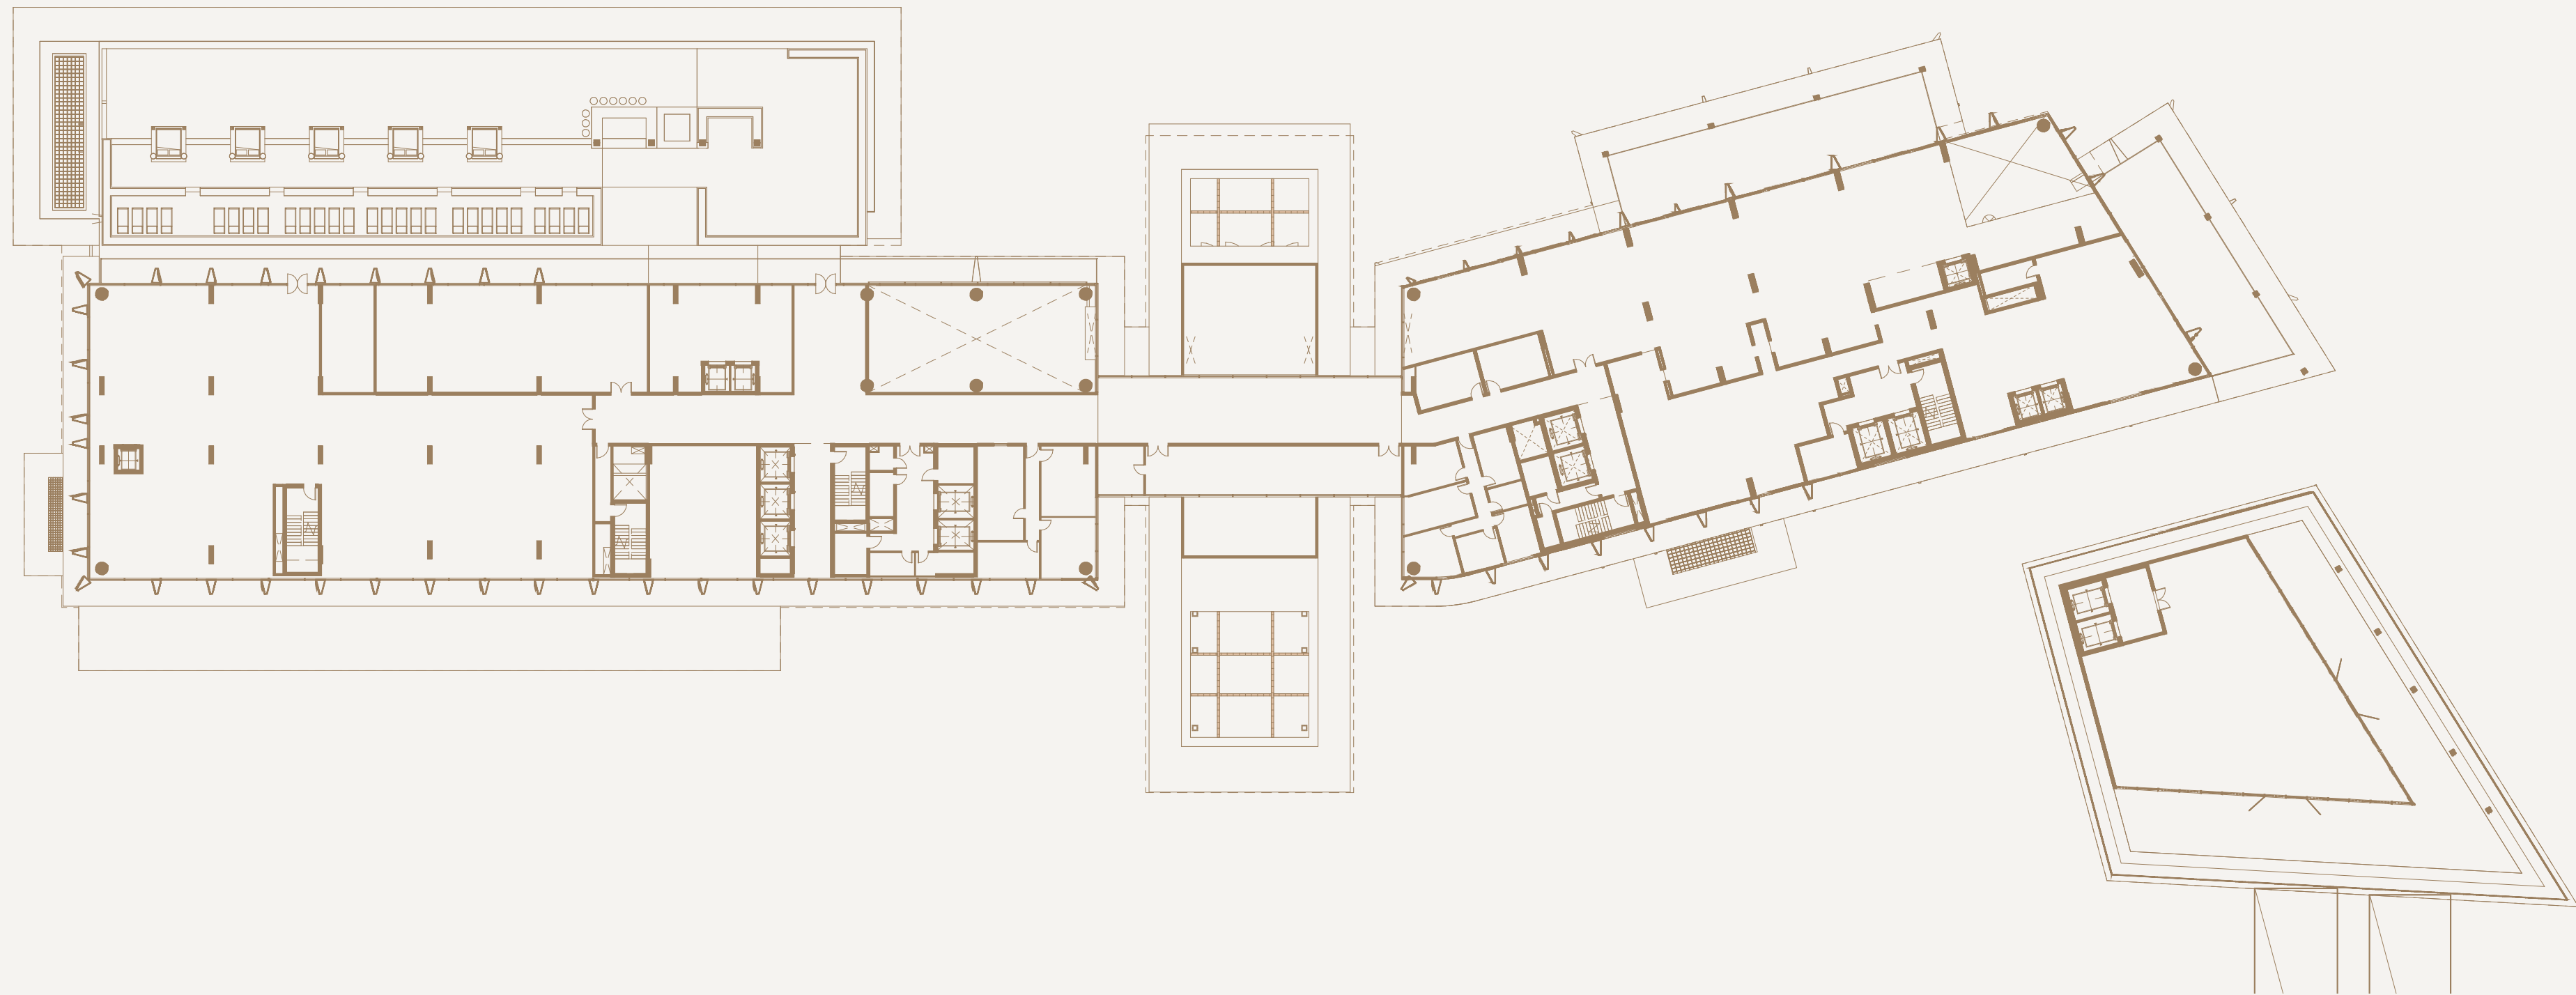


Disclaimer: This plan is reproduced for illustrative purposes as an example of a typical layout and Aldar makes no representation of warranty in relation to any of the information shown.

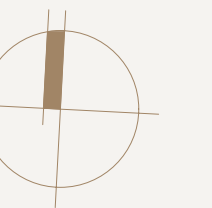


NORTH

FLOOR PLATES
2ND - 6TH FLOOR

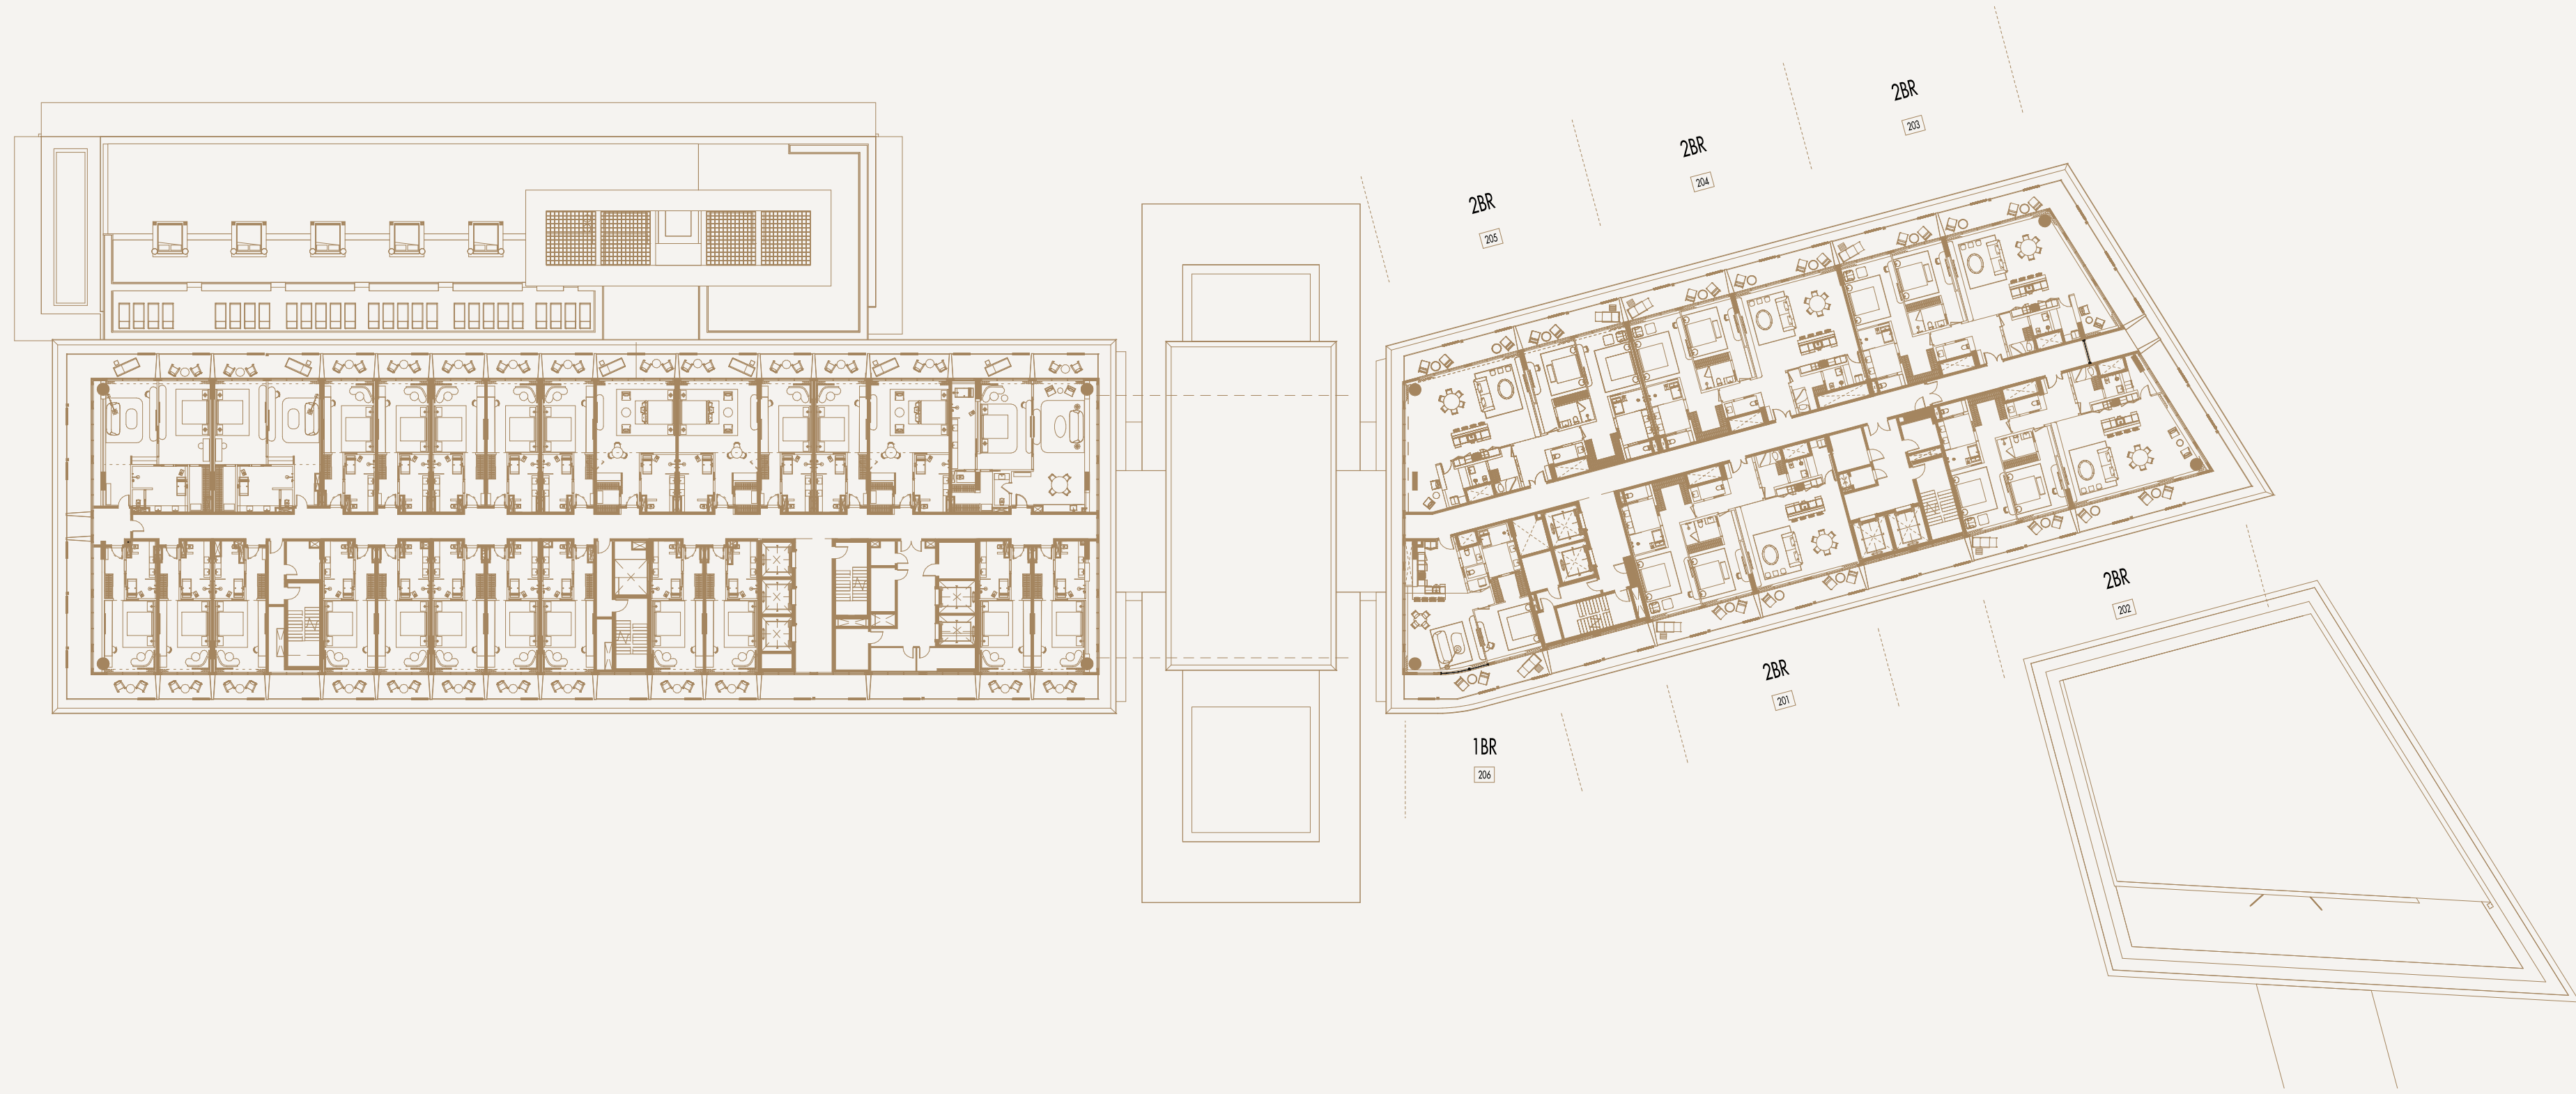


Disclaimer: This plan is reproduced for illustrative purposes as an example of a typical layout and Aldar makes no representation of warranty in relation to any of the information shown.

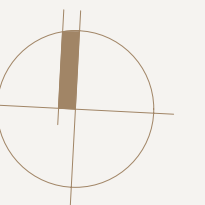


NORTH


FLOOR PLATE
7TH FLOOR

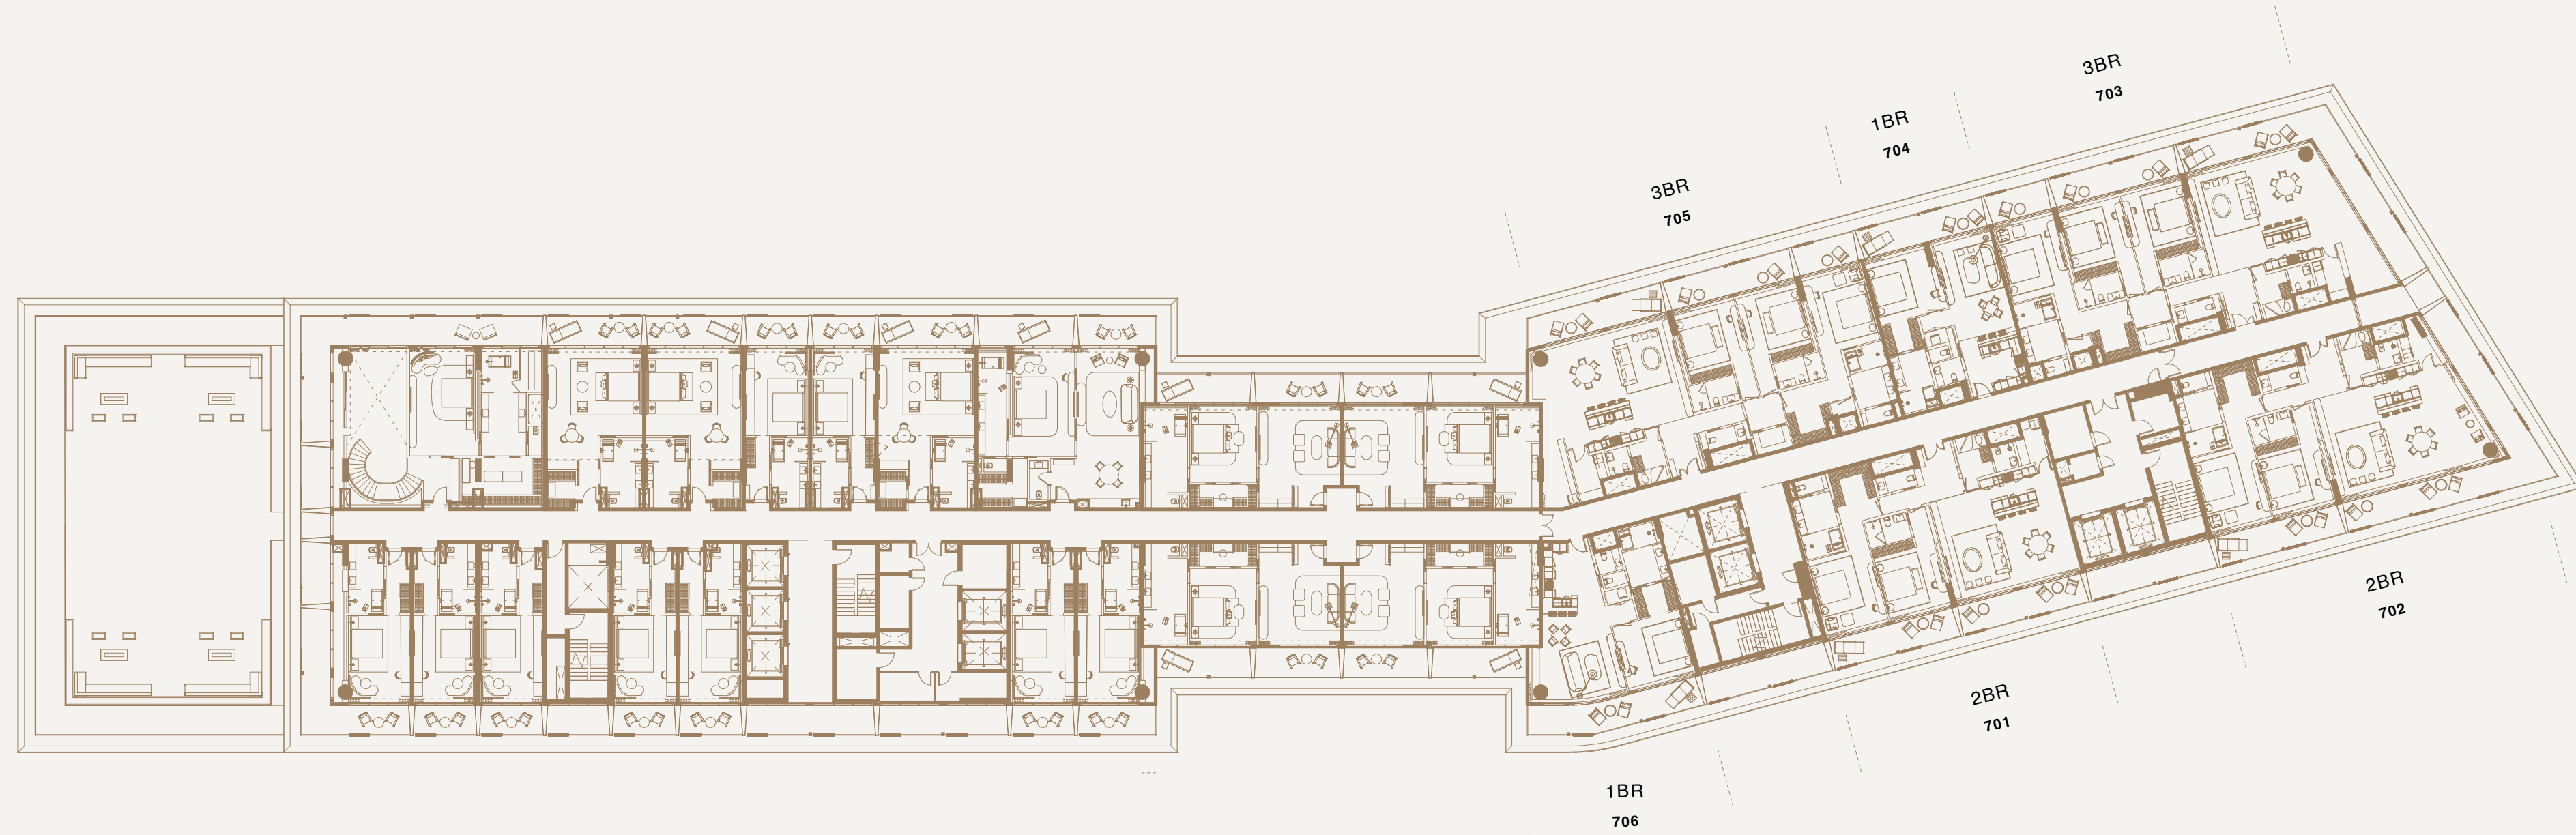

FLOOR PLATE
8TH FLOOR

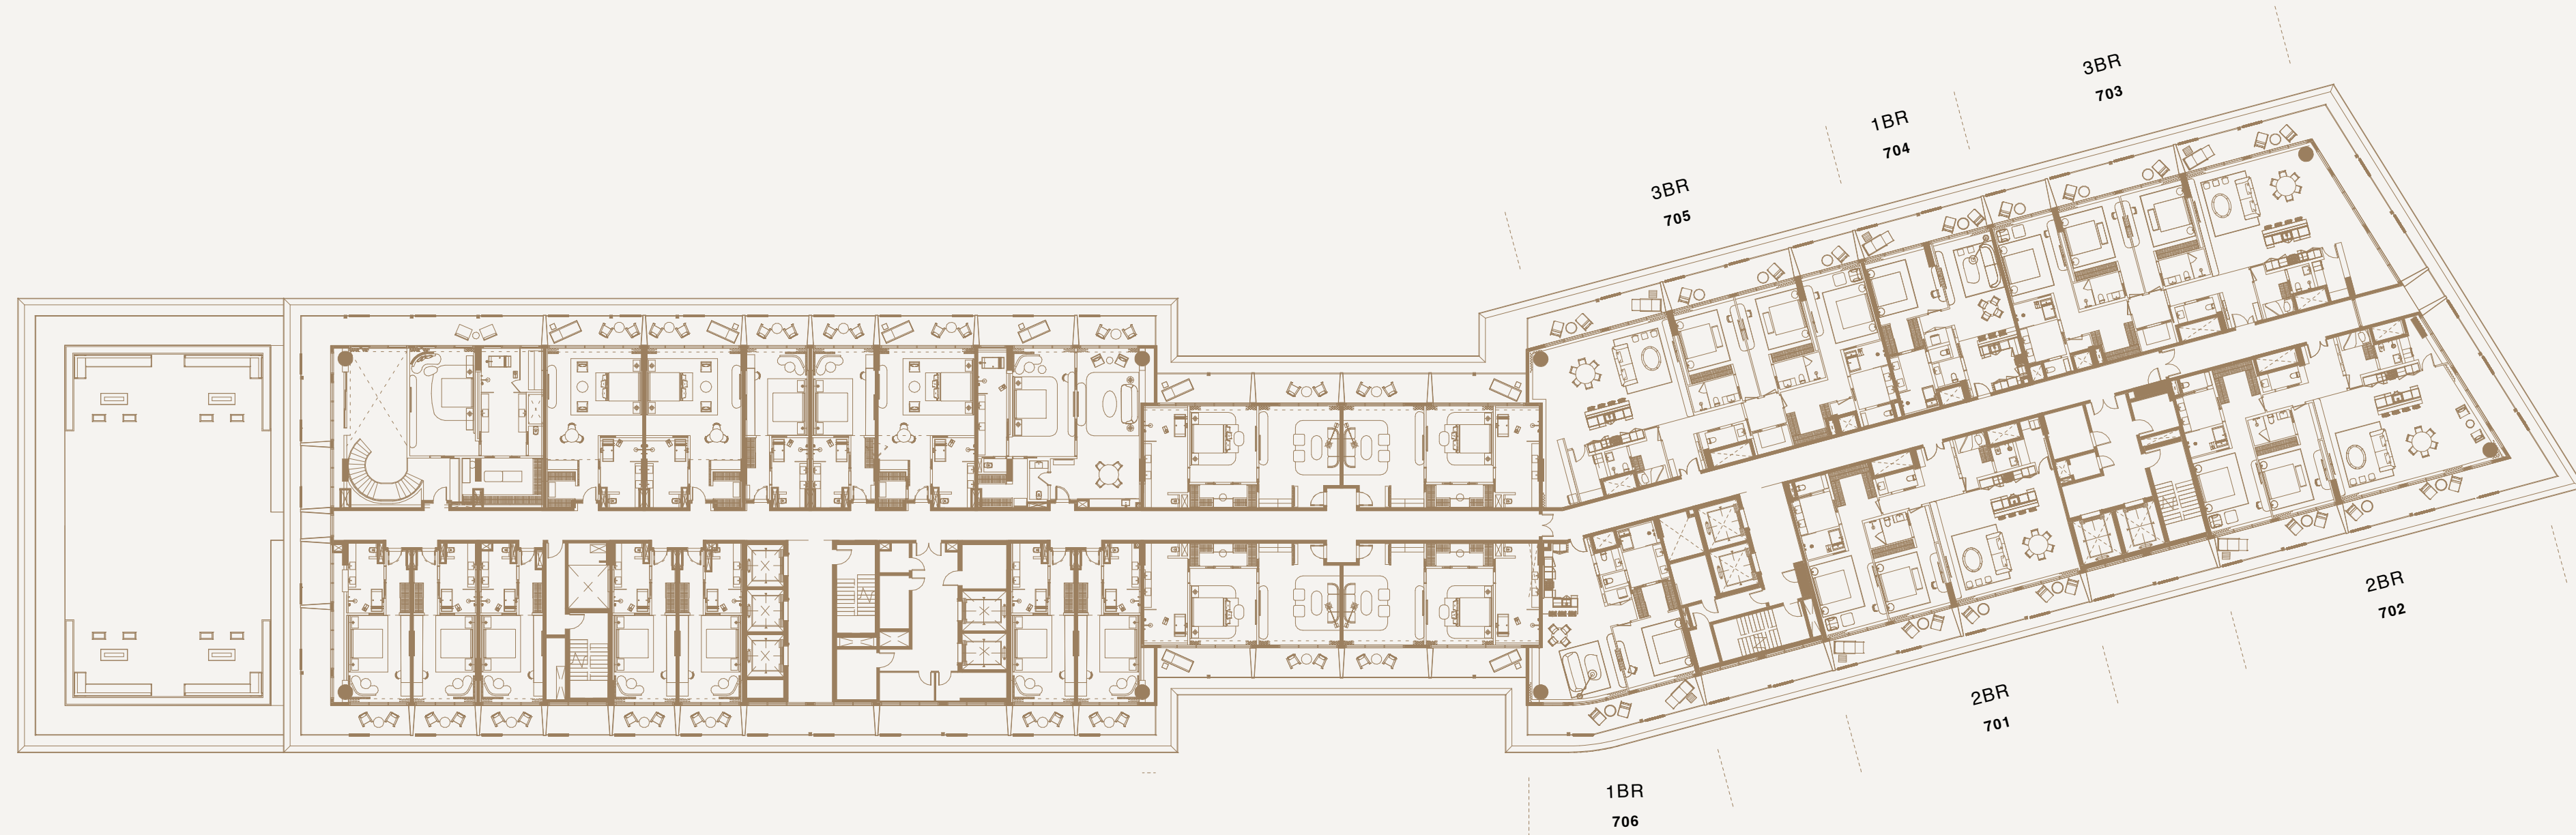

Disclaimer: This plan is reproduced for illustrative purposes as an example of a typical layout and Aldar makes no representation of warranty in relation to any of the information shown.

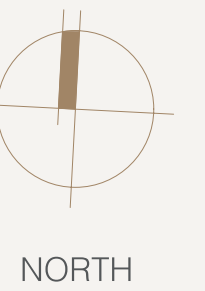

*NOBU
RESIDENCES
FLOOR PLANS*



RESIDENCE BEACH

FLOOR PLANS
1 BEDROOM

TOTAL AREA 126 sqm



Disclaimer: This plan is reproduced for illustrative purposes as an example of a typical layout and Aldar makes no representation of warranty in relation to any of the information shown.

SCALE: 1:75
0m 5m

FLOOR PLANS

2 BEDROOMS + MAID ROOM

TOTAL AREA 249 sqm



Disclaimer: This plan is reproduced for illustrative purposes as an example of a typical layout and Aldar makes no representation of warranty in relation to any of the information shown.

FLOOR PLANS

3 BEDROOMS + MAID ROOM

TOTAL AREA 398 sqm



Disclaimer: This plan is reproduced for illustrative purposes as an example of a typical layout and Aldar makes no representation of warranty in relation to any of the information shown.

SCALE: 1:75
0m 5m

FLOOR PLANS
LOFT - 2 BEDROOMS

TOTAL AREA 446 sqm



LOWER LEVEL



LOWER LEVEL

Disclaimer: This plan is reproduced for illustrative purposes as an example of a typical layout and Aldar makes no representation of warranty in relation to any of the information shown.


FLOOR PLANS

TERRACE LOFT - 2 BEDROOMS

TOTAL AREA 446 sqm



LOWER LEVEL

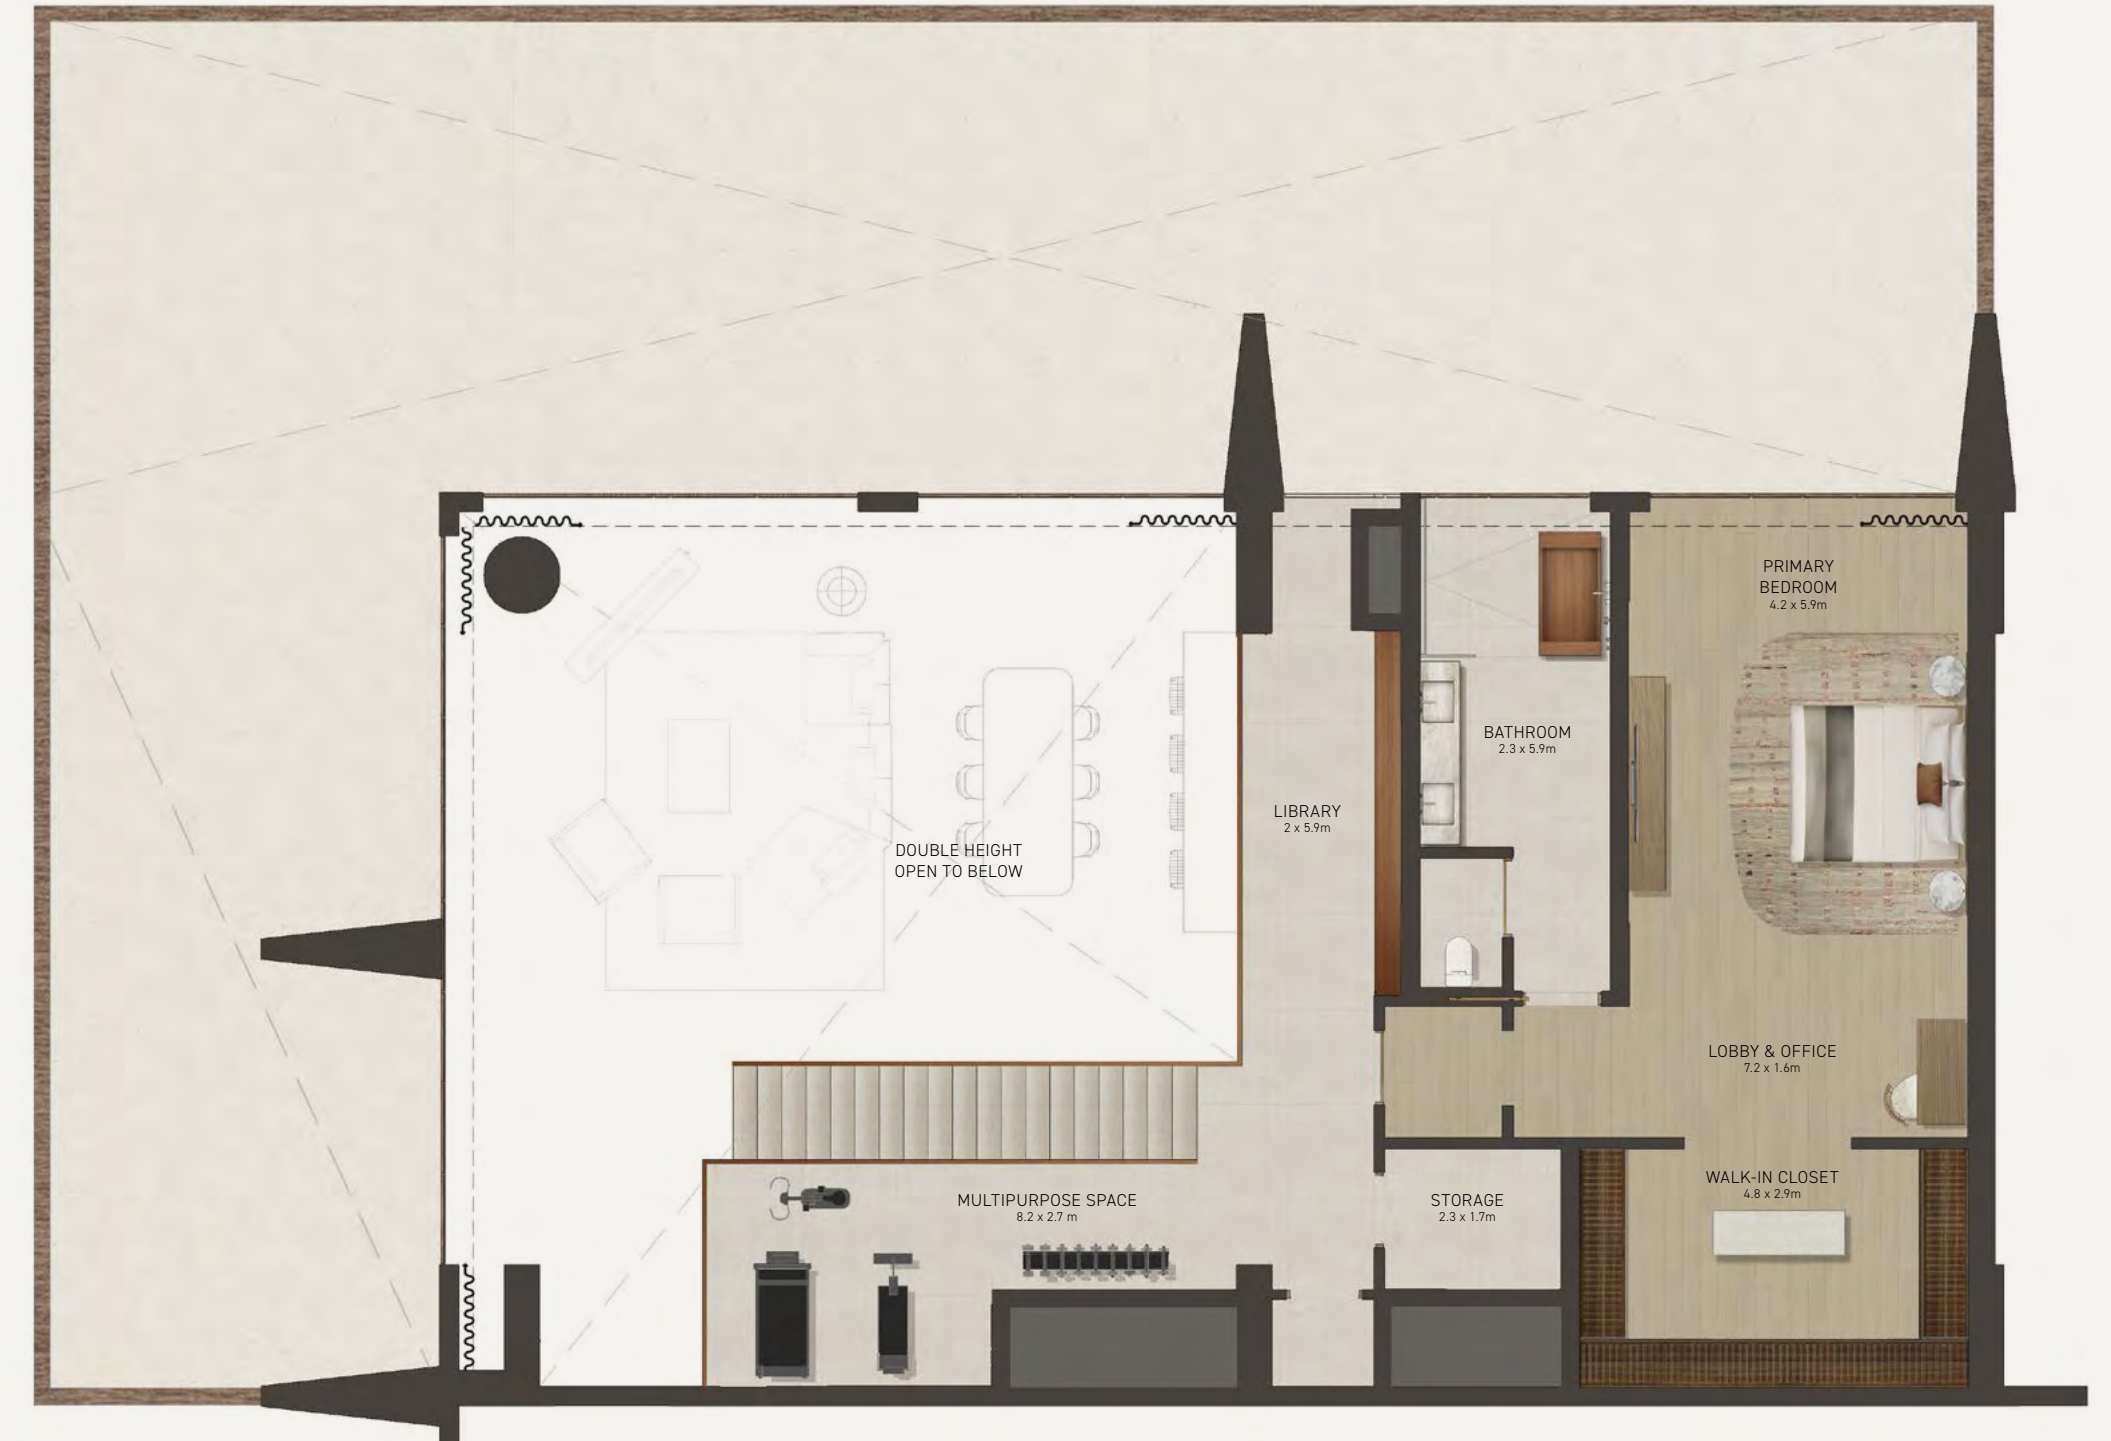

LOWER LEVEL

Disclaimer: This plan is reproduced for illustrative purposes as an example of a typical layout and Aldar makes no representation of warranty in relation to any of the information shown.

FLOOR PLANS

SKY VILLA - A & B

TOTAL AREA 1,110 sqm



Disclaimer: This plan is reproduced for illustrative purposes as an example of a typical layout and Aldar makes no representation of warranty in relation to any of the information shown.

FLOOR PLANS
PENTHOUSE A & B


TOTAL AREA 1,377 sqm




Disclaimer: This plan is reproduced for illustrative purposes as an example of a typical layout and Aldar makes no representation of warranty in relation to any of the information shown.

SCALE: 1:75
0m 5m

FLOOR PLATE
GROUND FLOOR

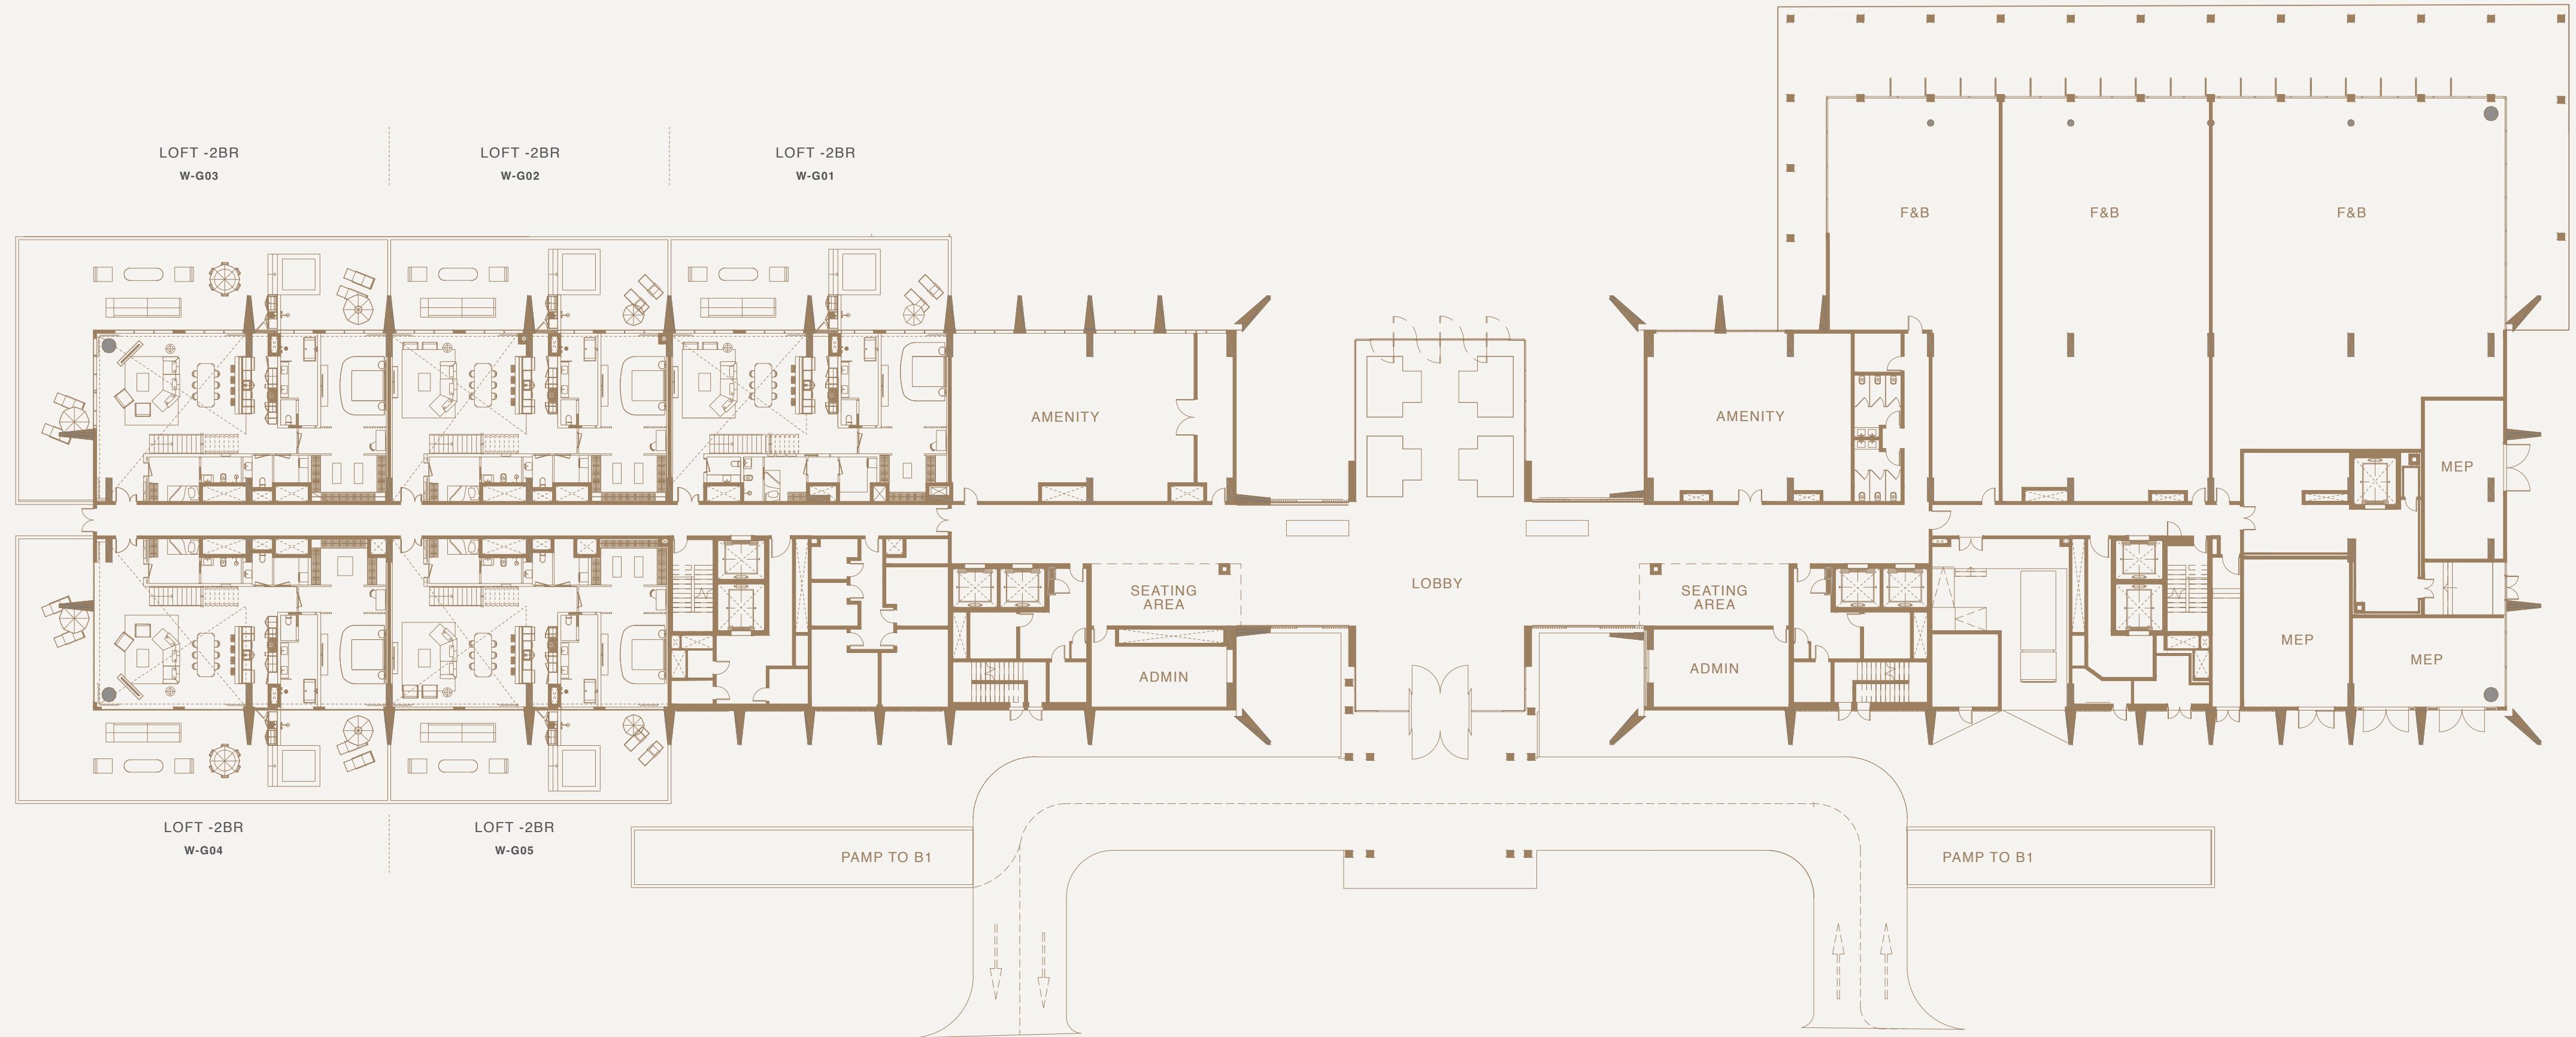


Disclaimer: This plan is reproduced for illustrative purposes as an example of a typical layout and Aldar makes no representation of warranty in relation to any of the information shown.

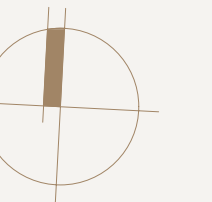


NORTH

FLOOR PLATE
MEZZANINE FLOOR

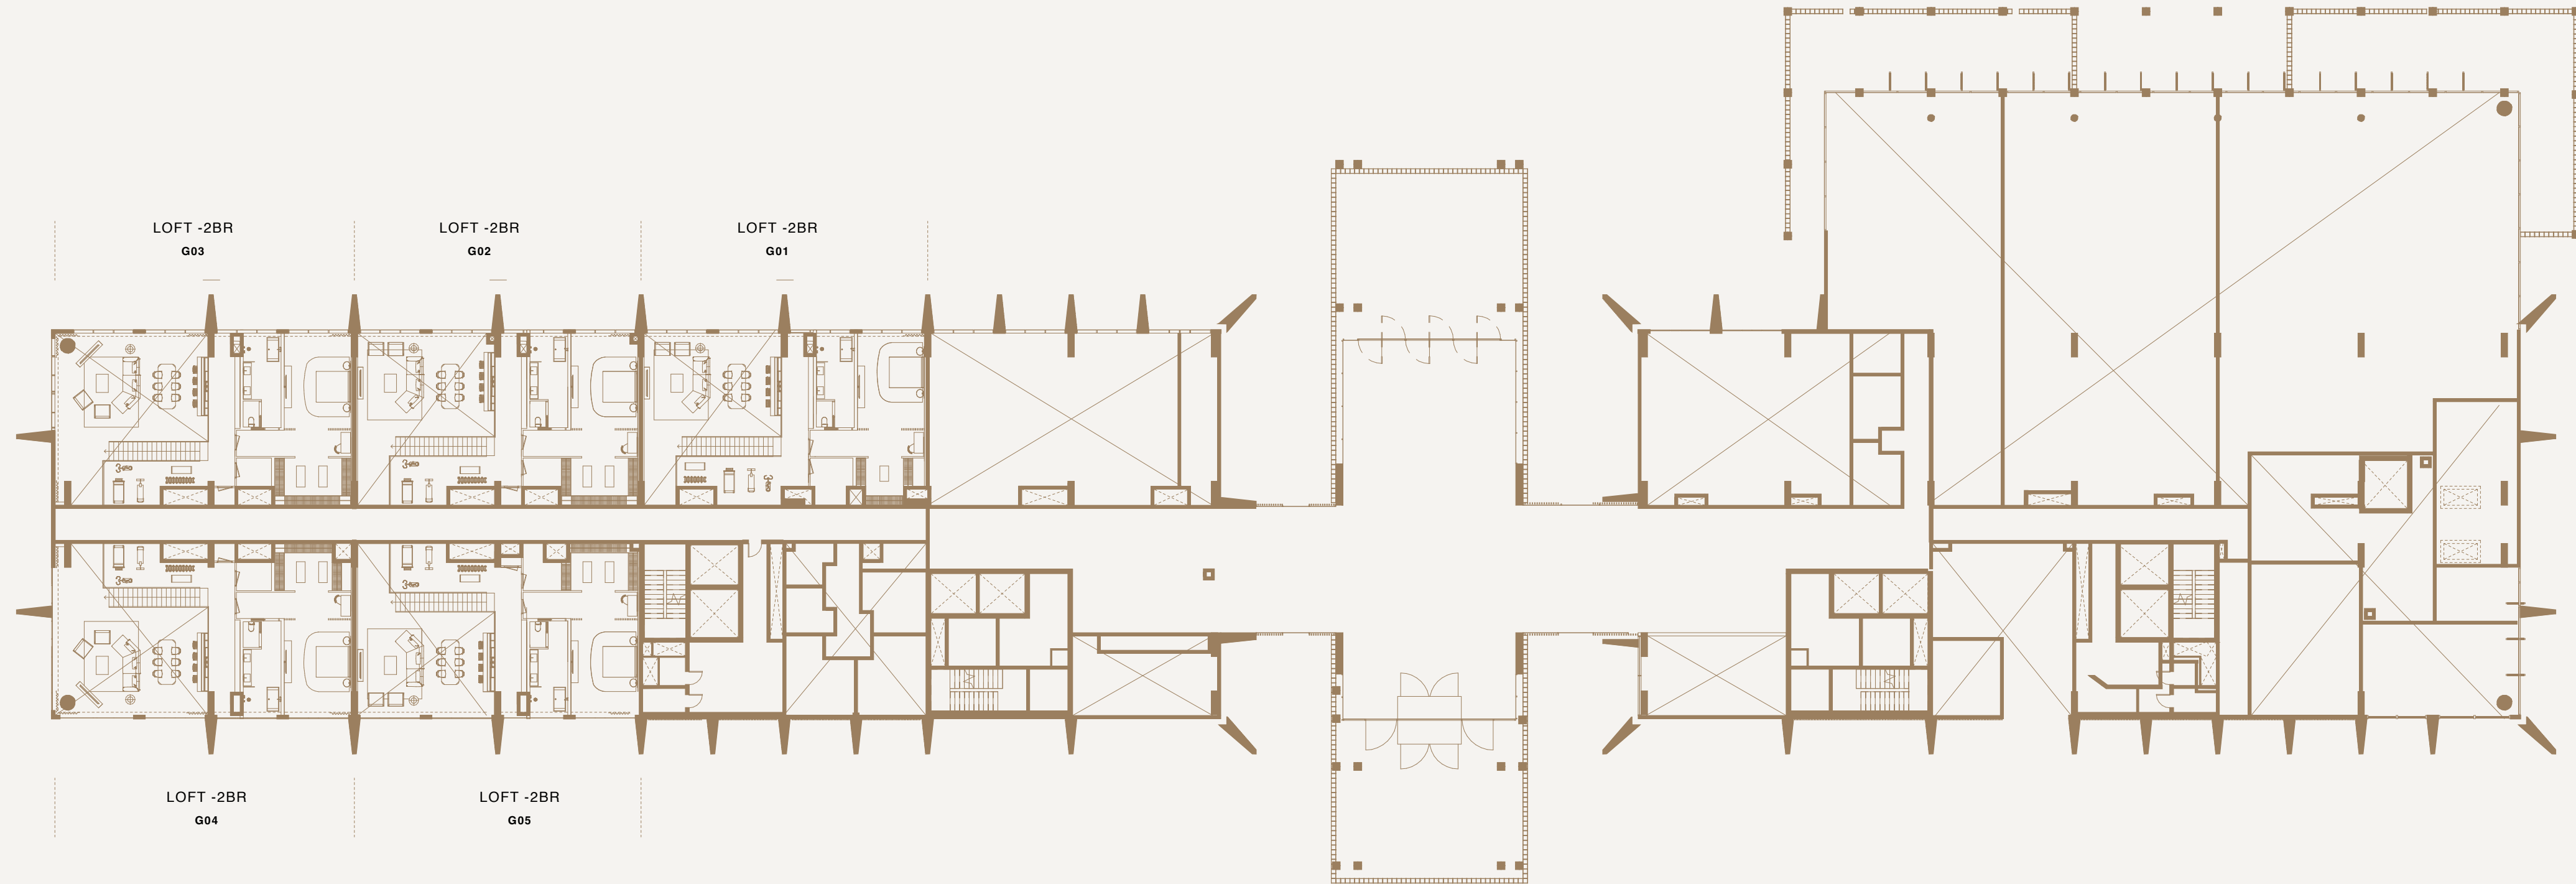


Disclaimer: This plan is reproduced for illustrative purposes as an example of a typical layout and Aldar makes no representation of warranty in relation to any of the information shown.

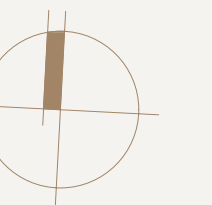


NORTH

FLOOR PLATE
1ST FLOOR


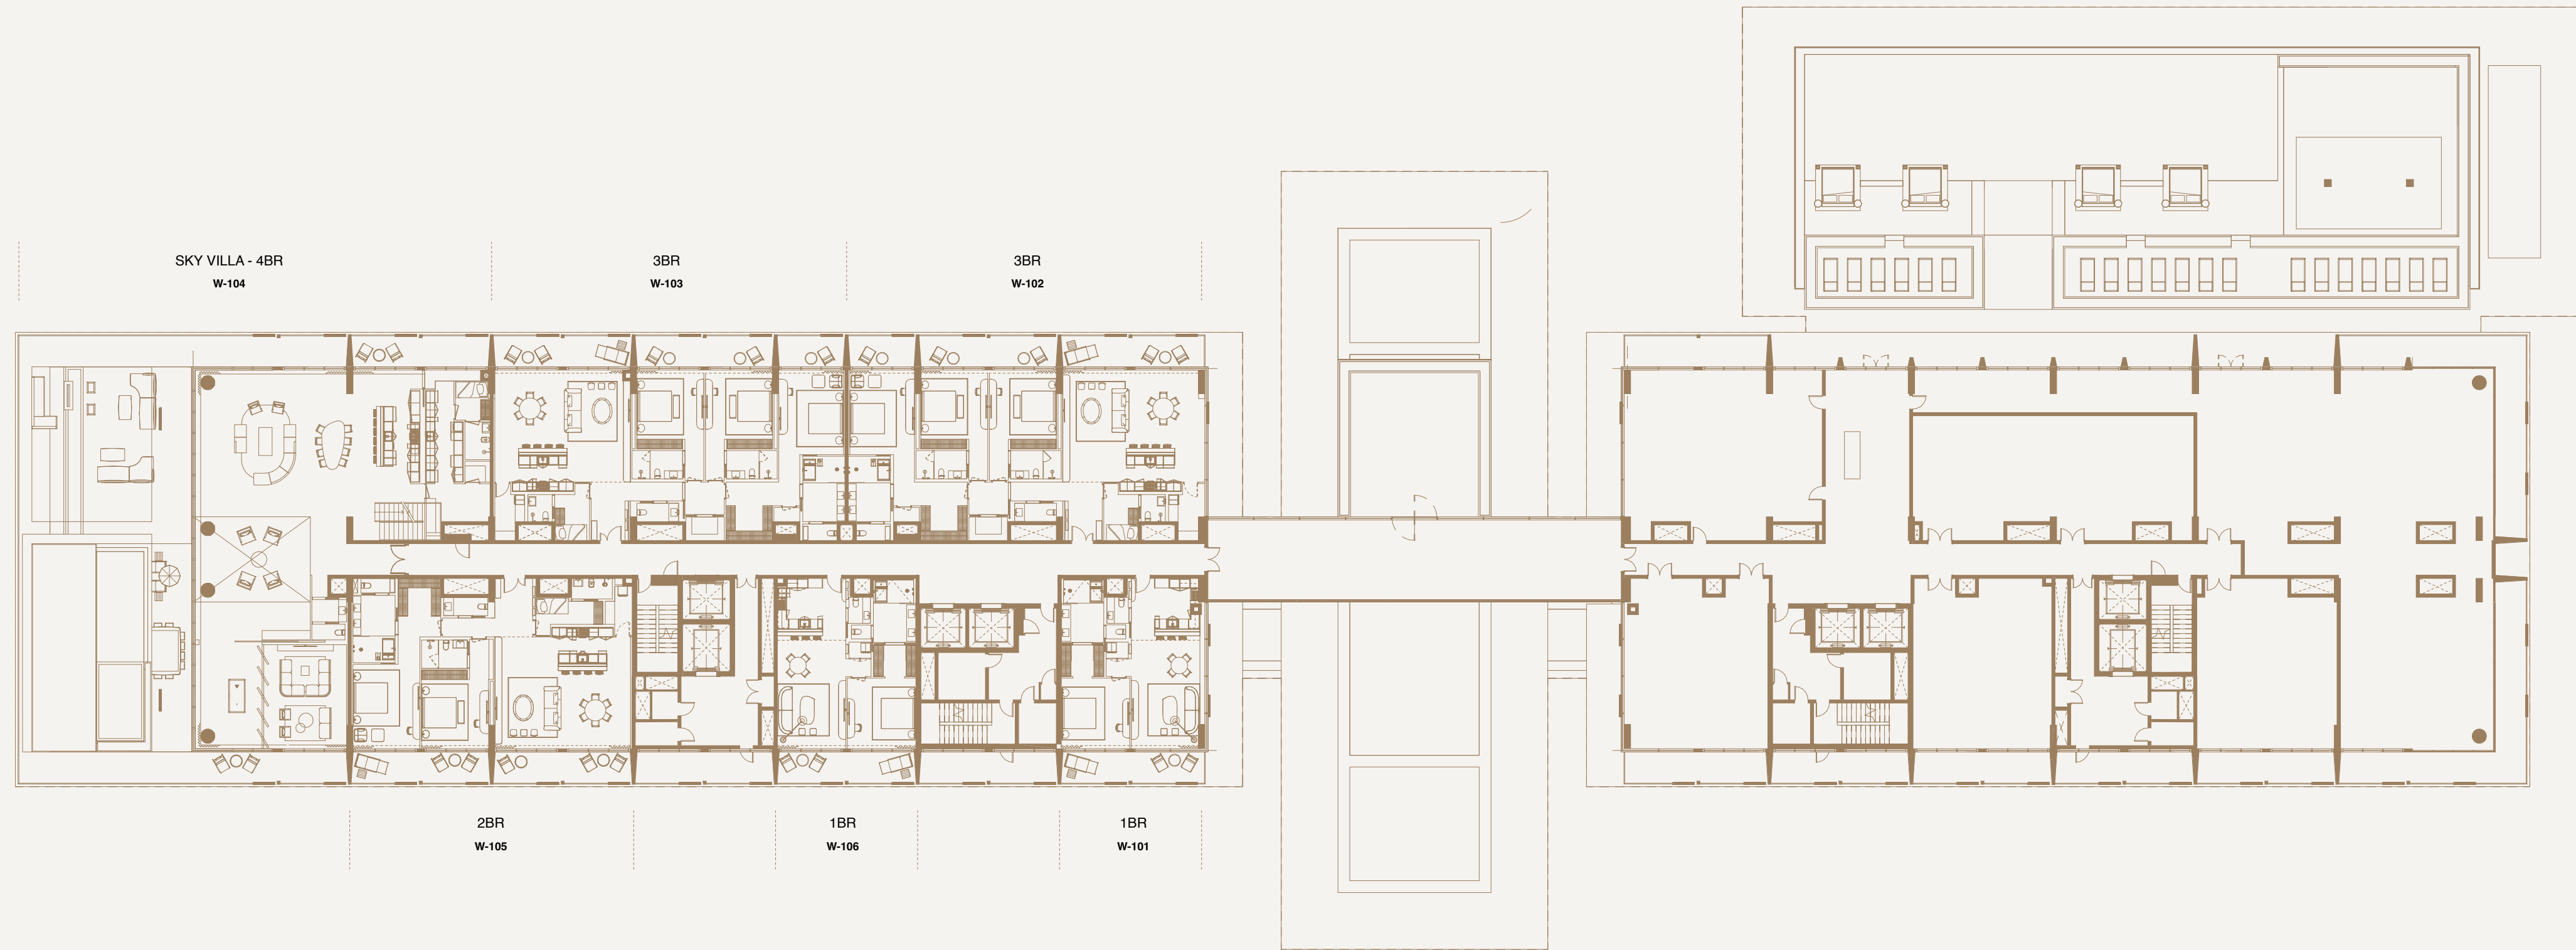


Disclaimer: This plan is reproduced for illustrative purposes as an example of a typical layout and Aldar makes no representation of warranty in relation to any of the information shown.

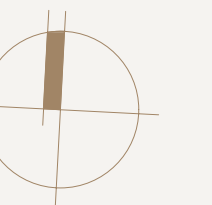


NORTH

FLOOR PLATE
2ND FLOOR

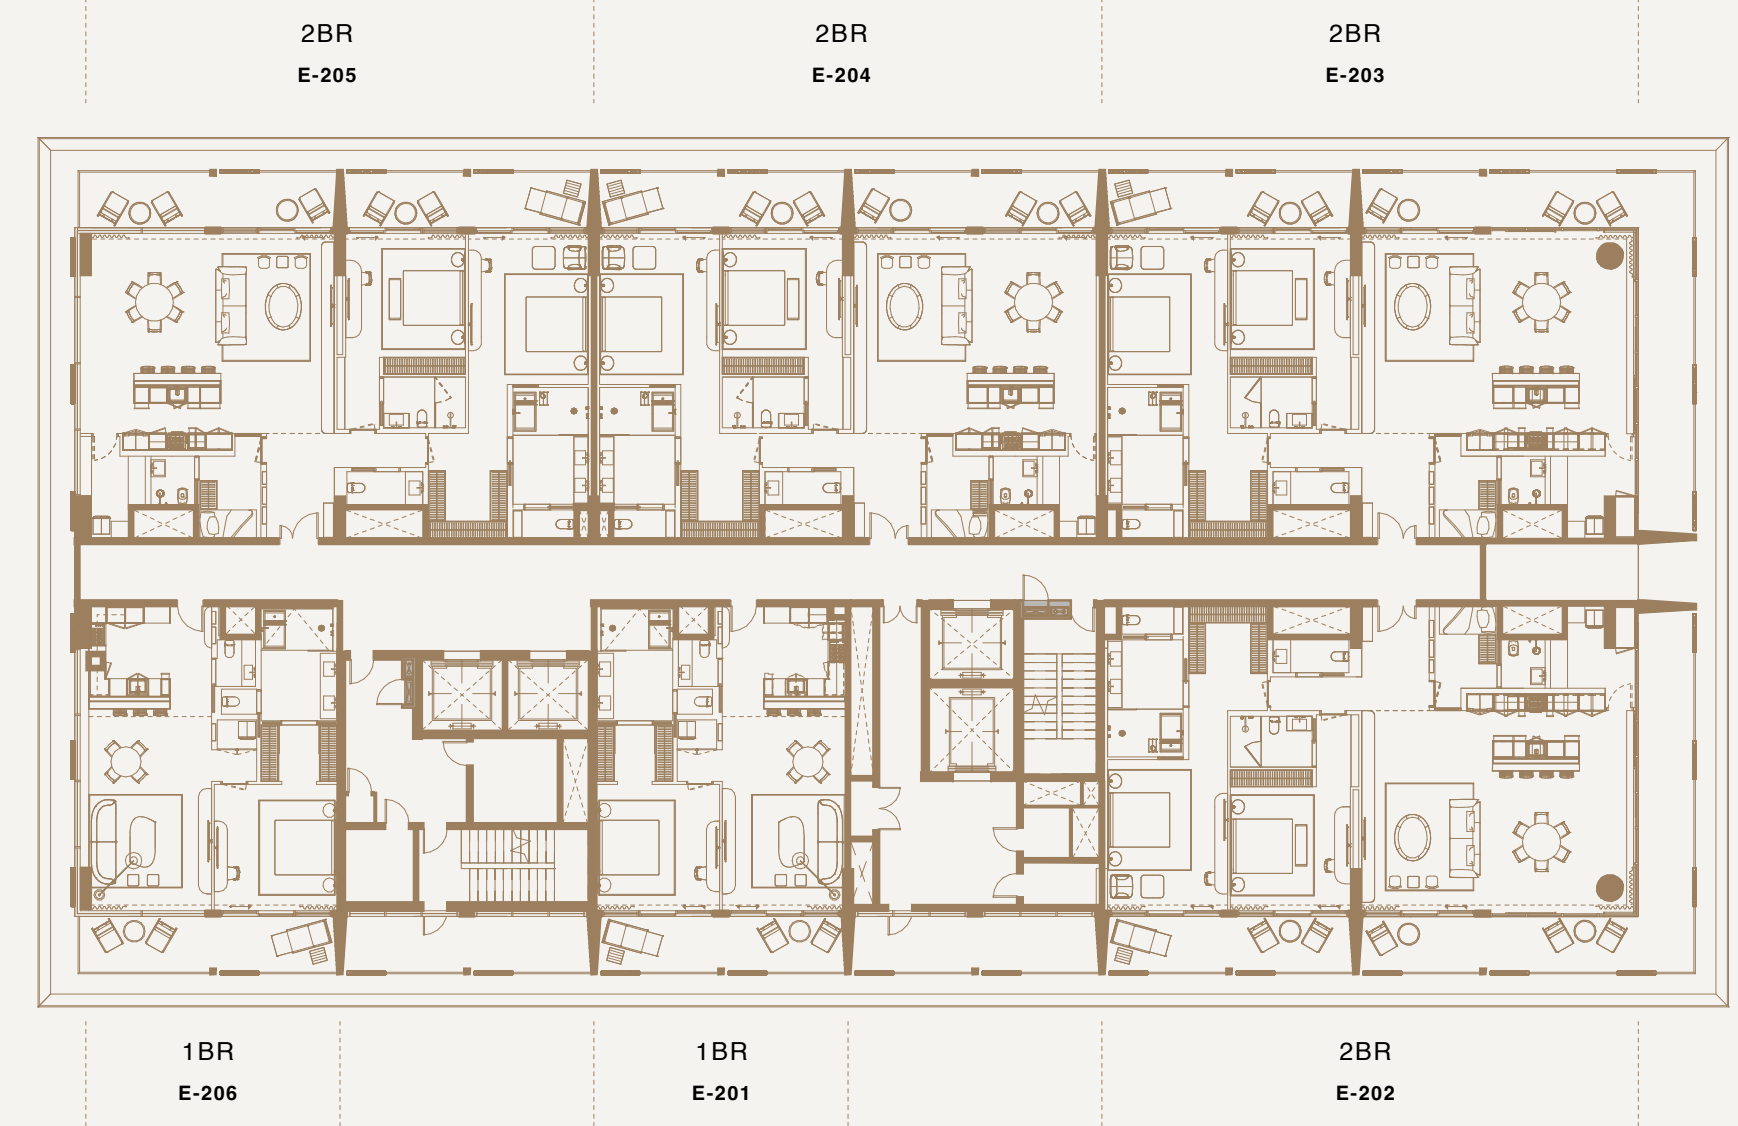
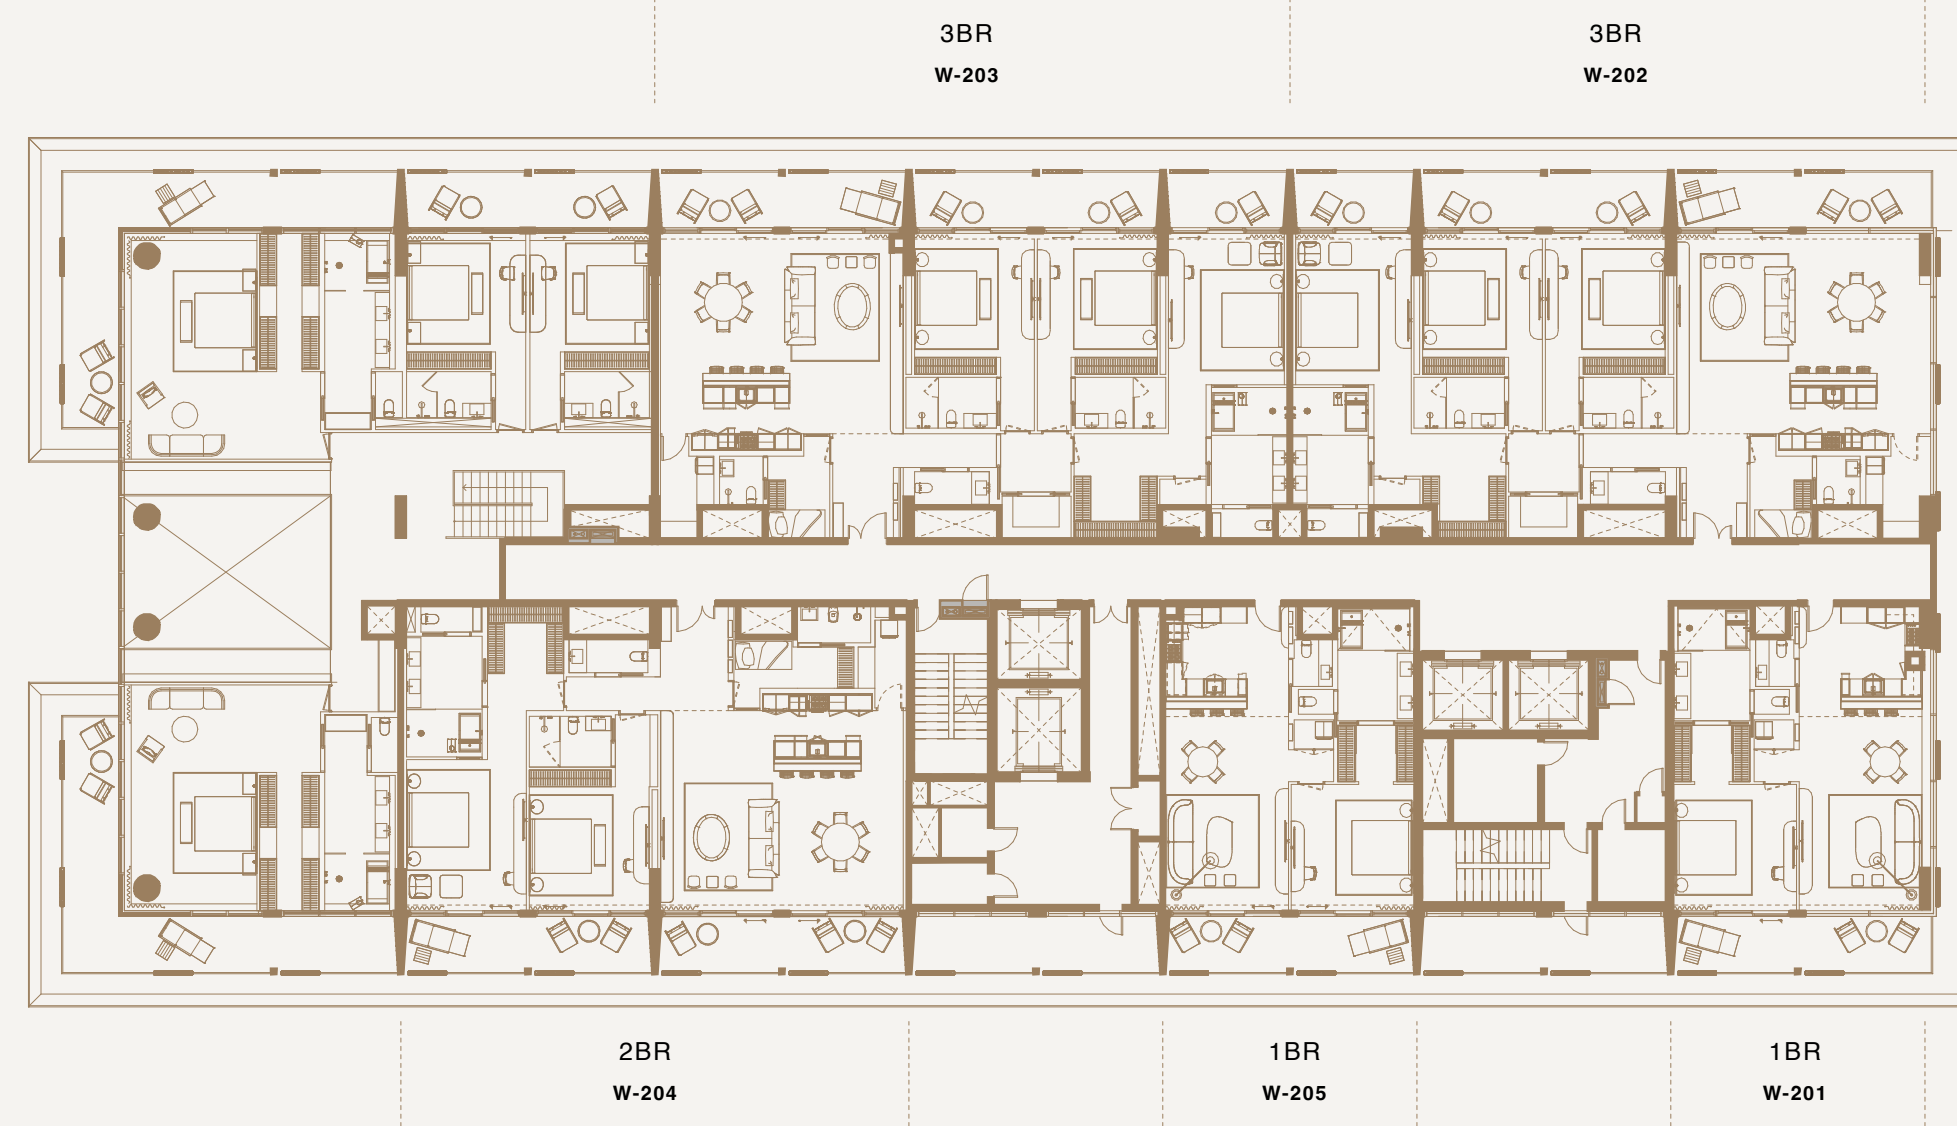


Disclaimer: This plan is reproduced for illustrative purposes as an example of a typical layout and Aldar makes no representation of warranty in relation to any of the information shown.

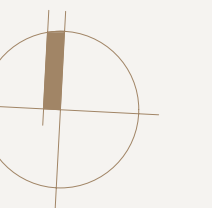


NORTH

FLOOR PLATE
3RD FLOOR

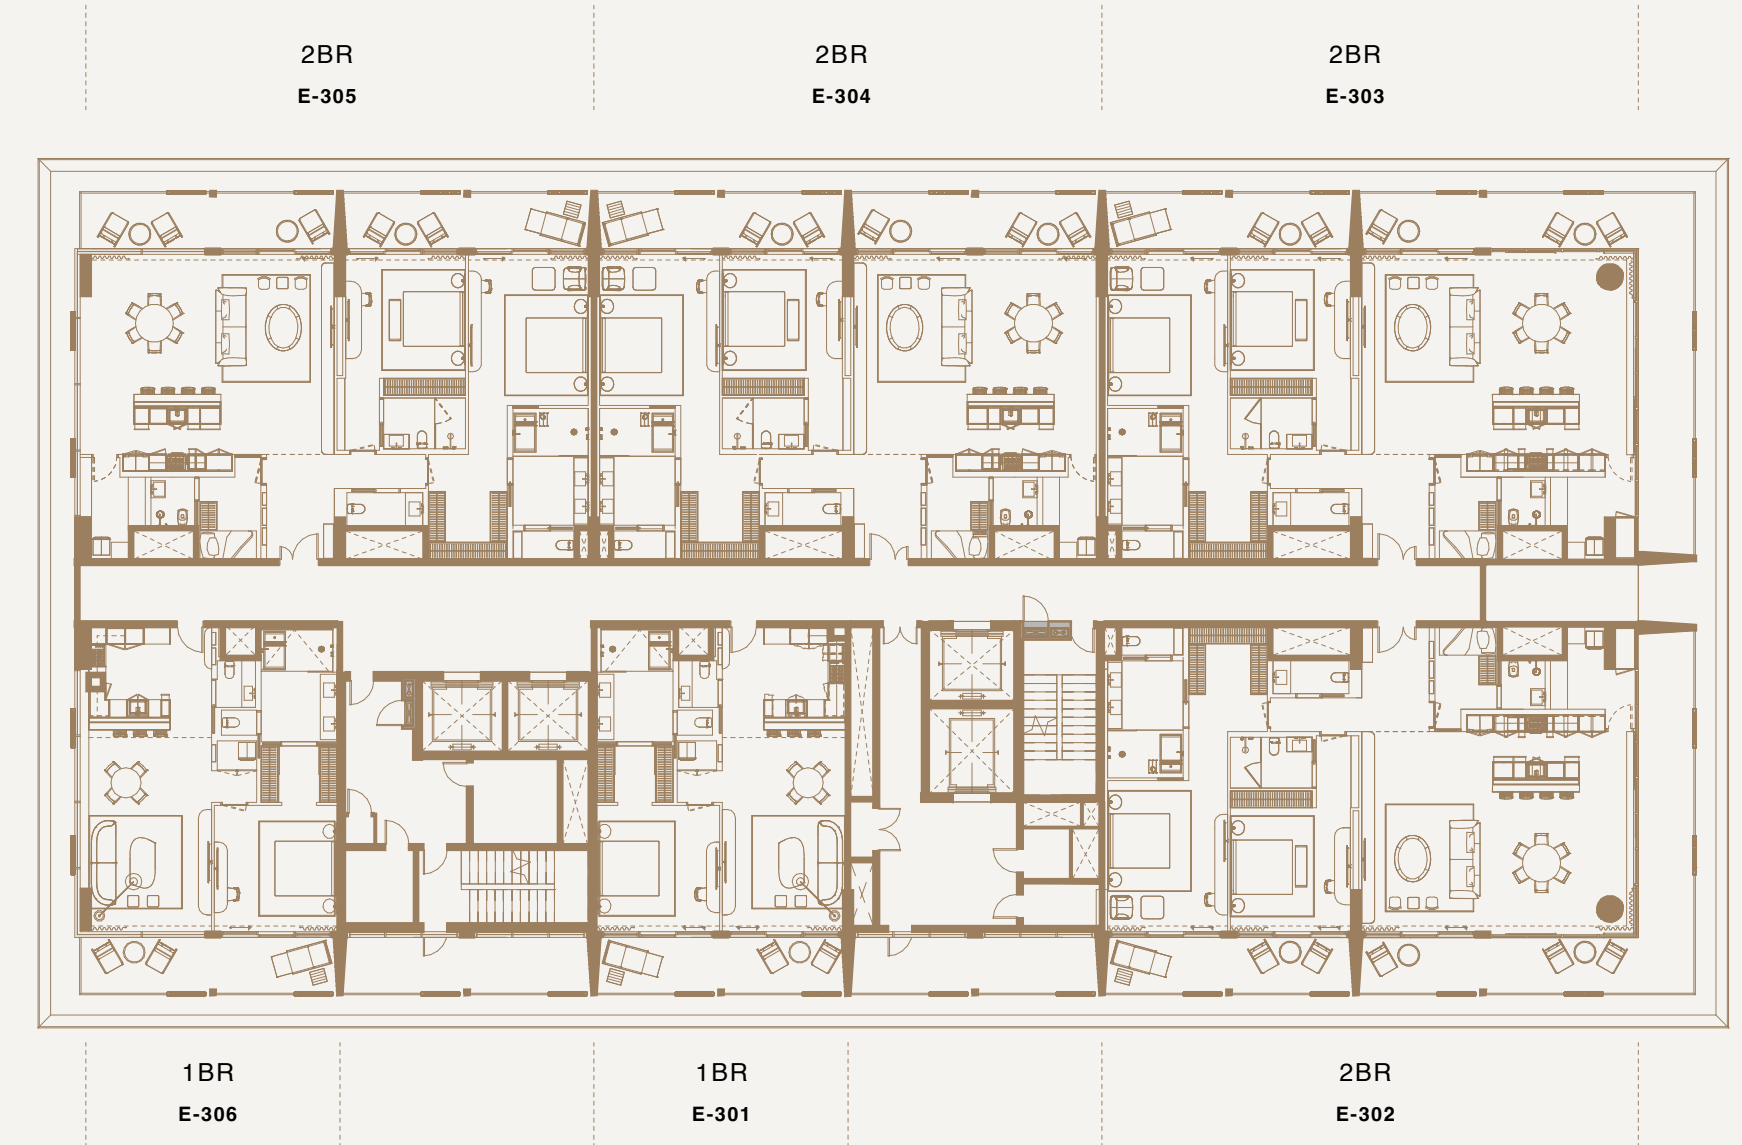
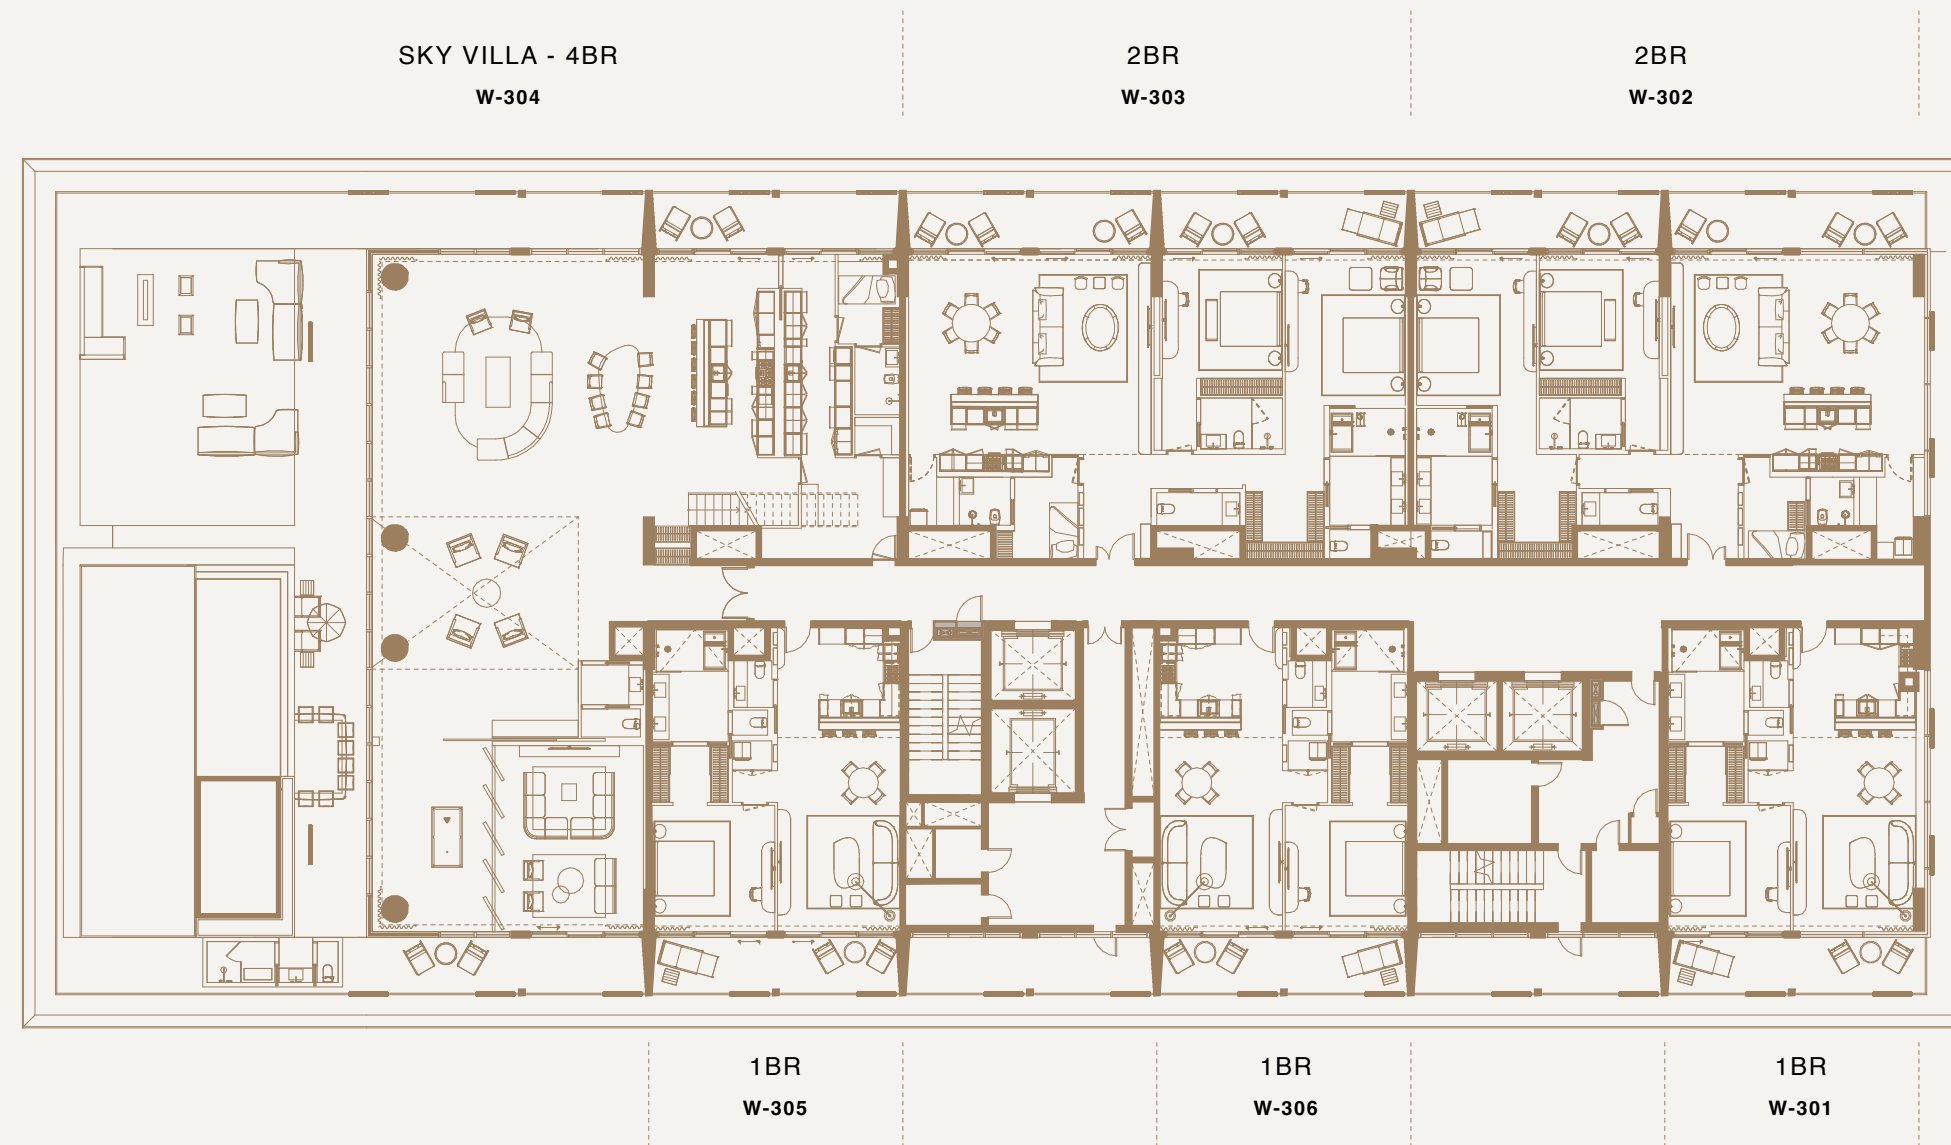


Disclaimer: This plan is reproduced for illustrative purposes as an example of a typical layout and Aldar makes no representation of warranty in relation to any of the information shown.

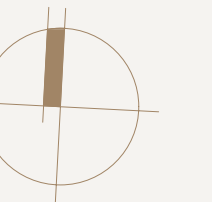


NORTH

FLOOR PLATE
4TH FLOOR

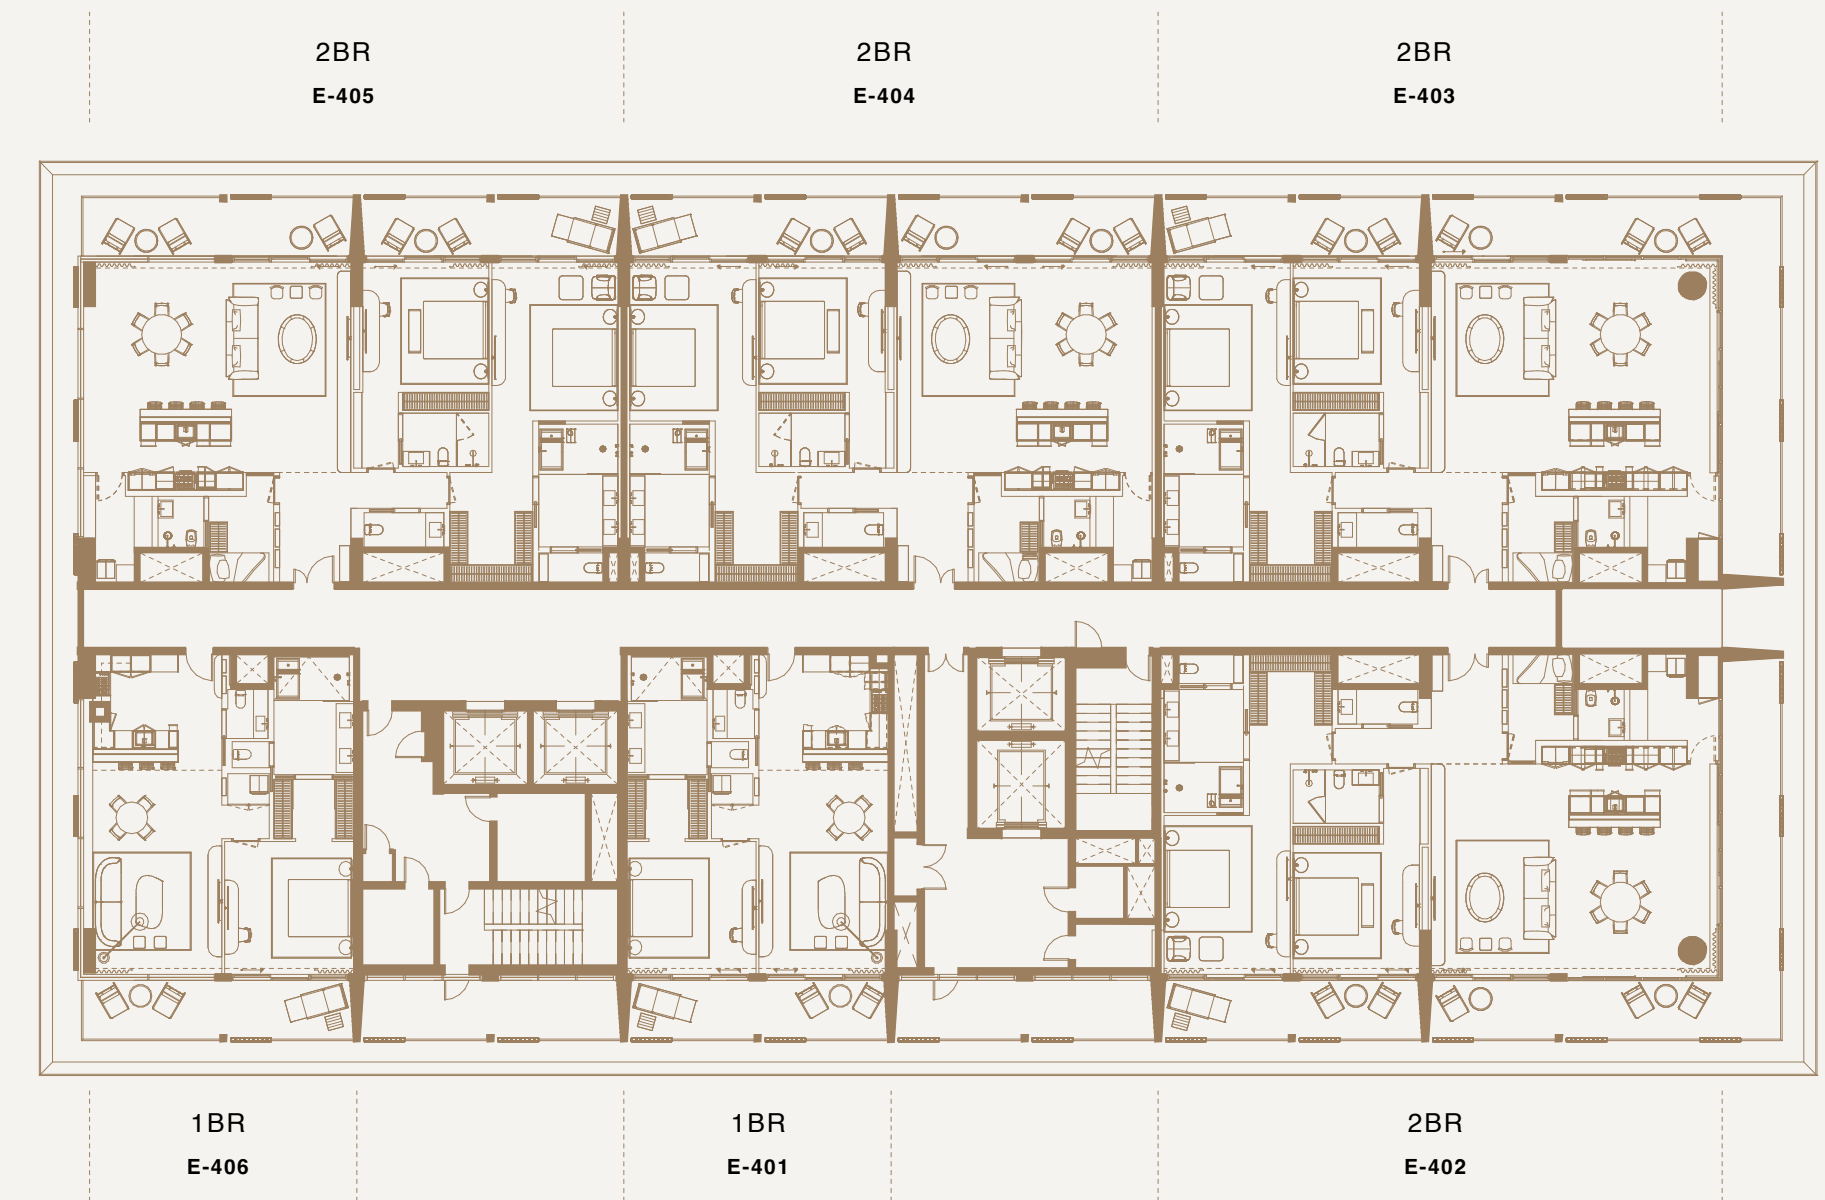
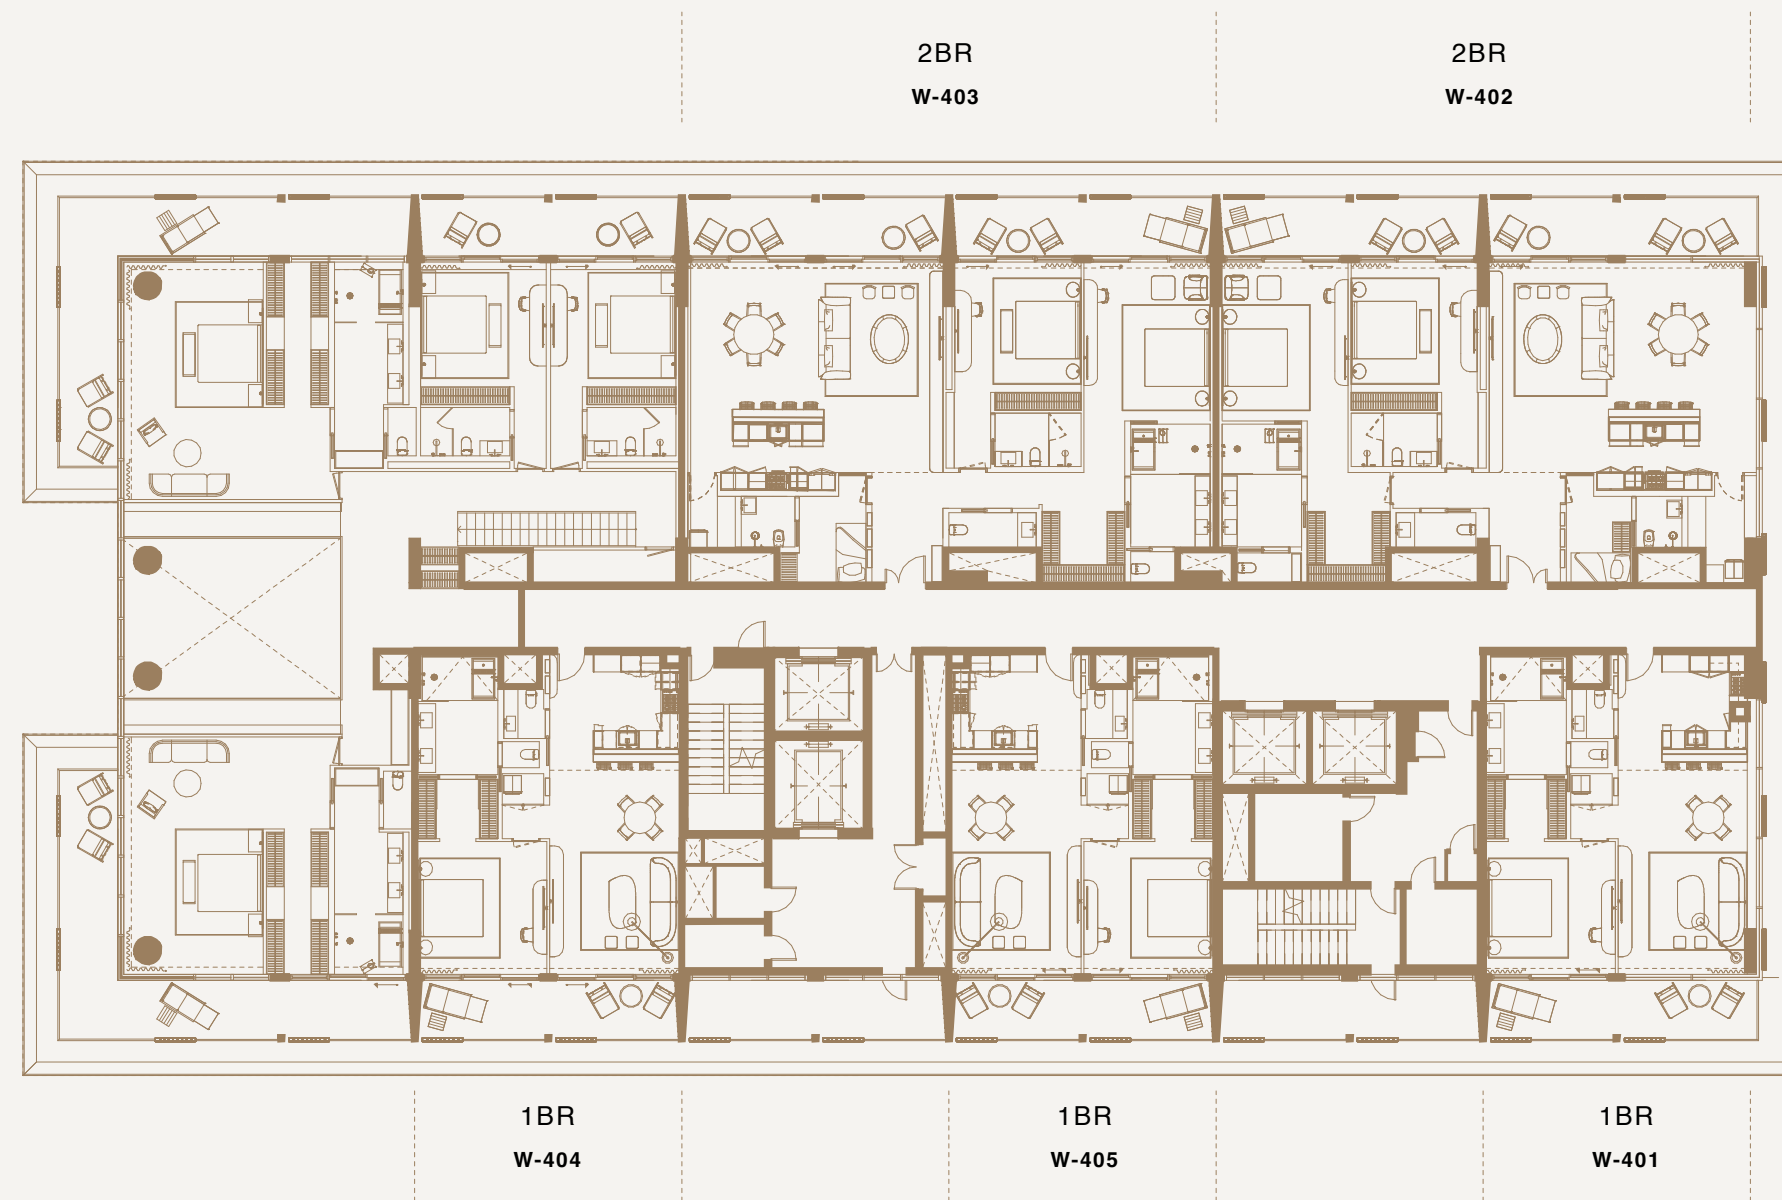


Disclaimer: This plan is reproduced for illustrative purposes as an example of a typical layout and Aldar makes no representation of warranty in relation to any of the information shown.

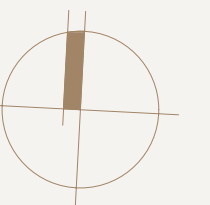


NORTH

FLOOR PLATE
5TH FLOOR

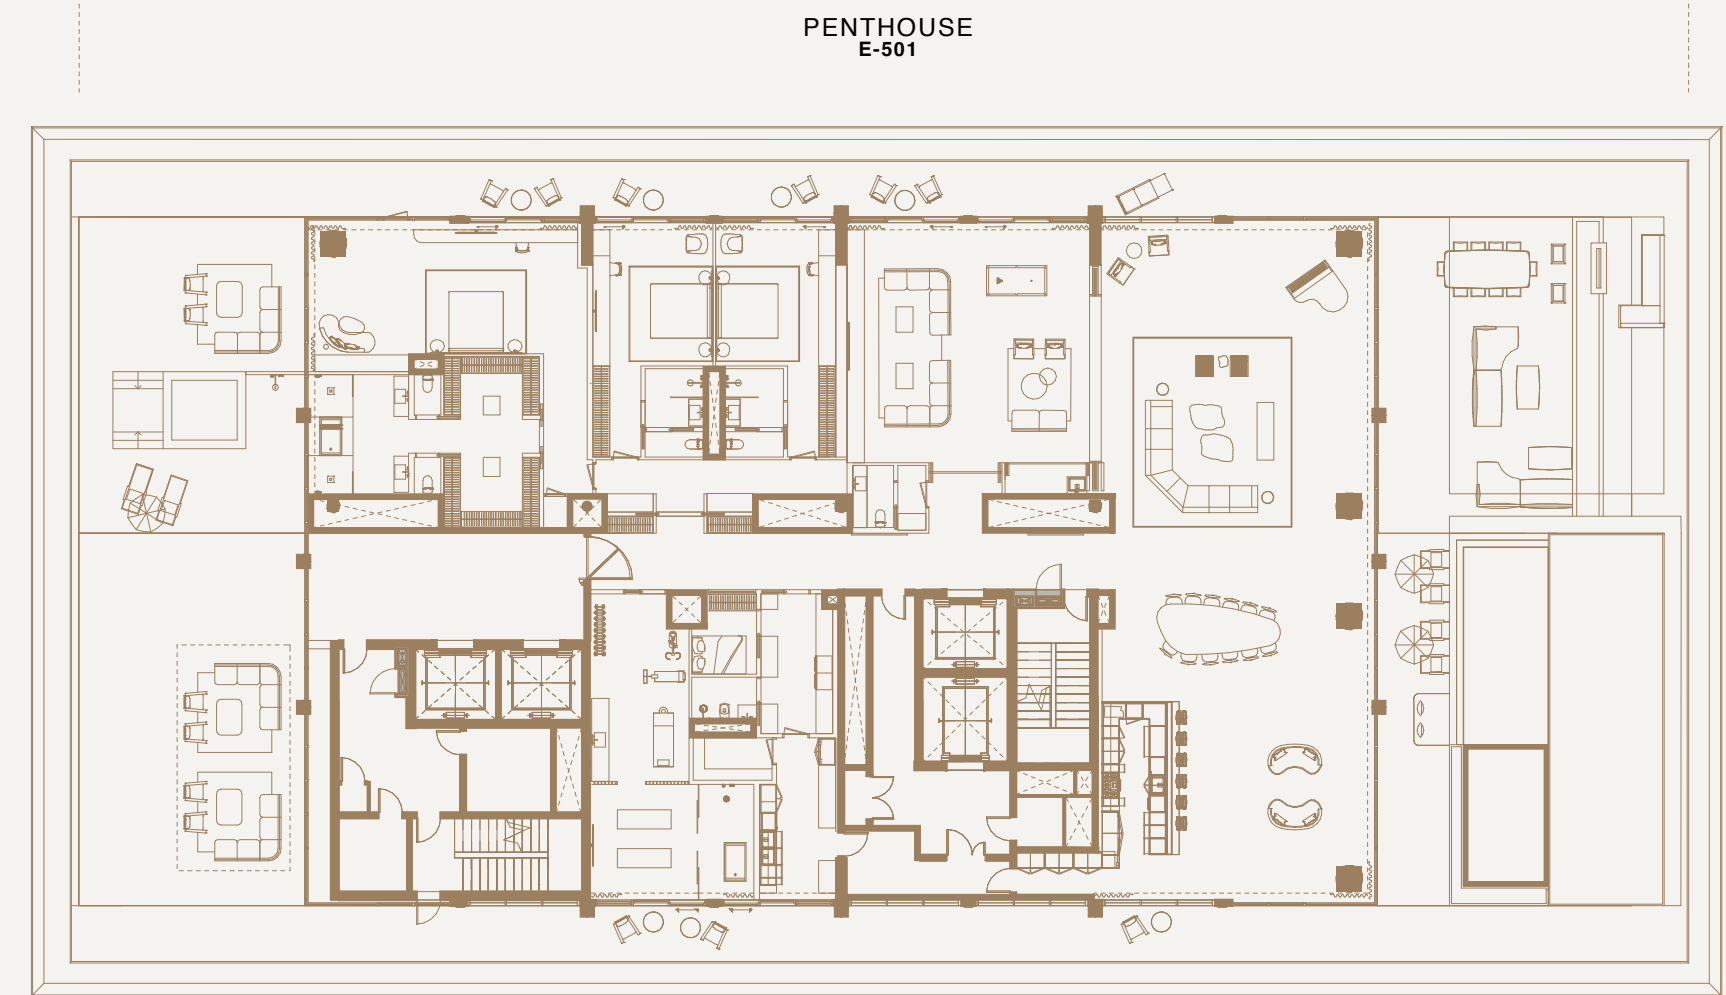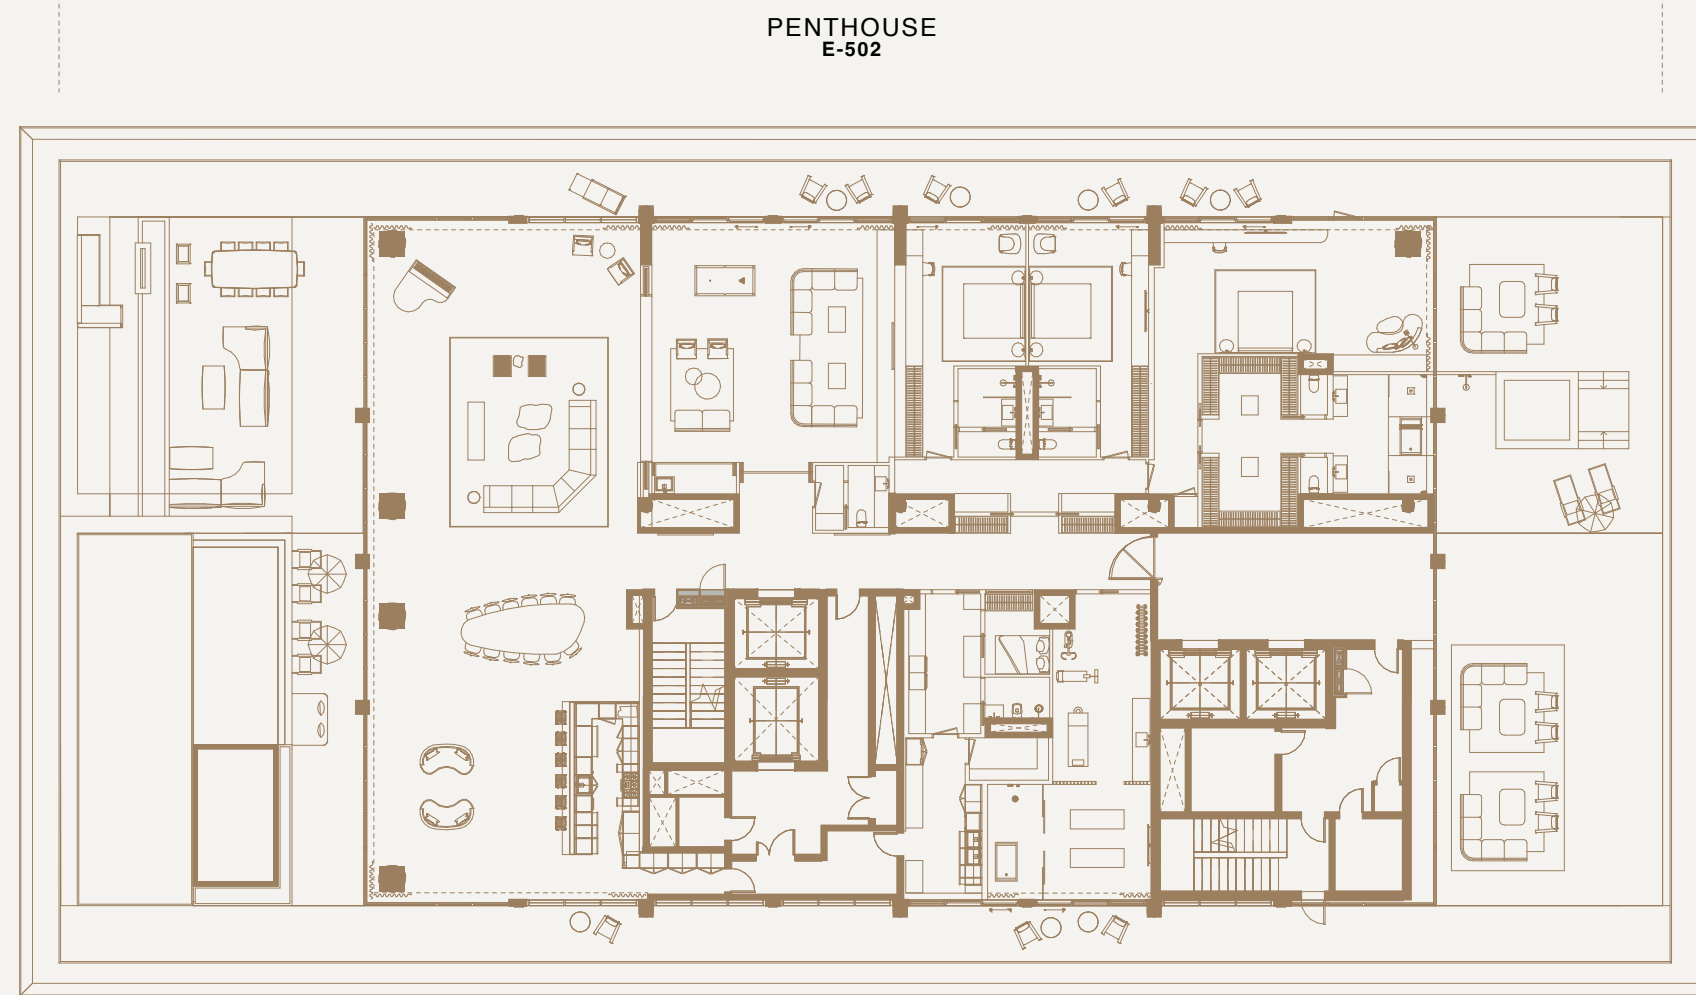

Disclaimer: This plan is reproduced for illustrative purposes as an example of a typical layout and Aldar makes no representation of warranty in relation to any of the information shown.

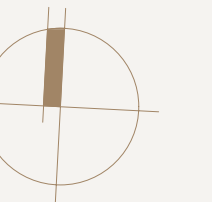

NORTH