




FLOOR PLATES

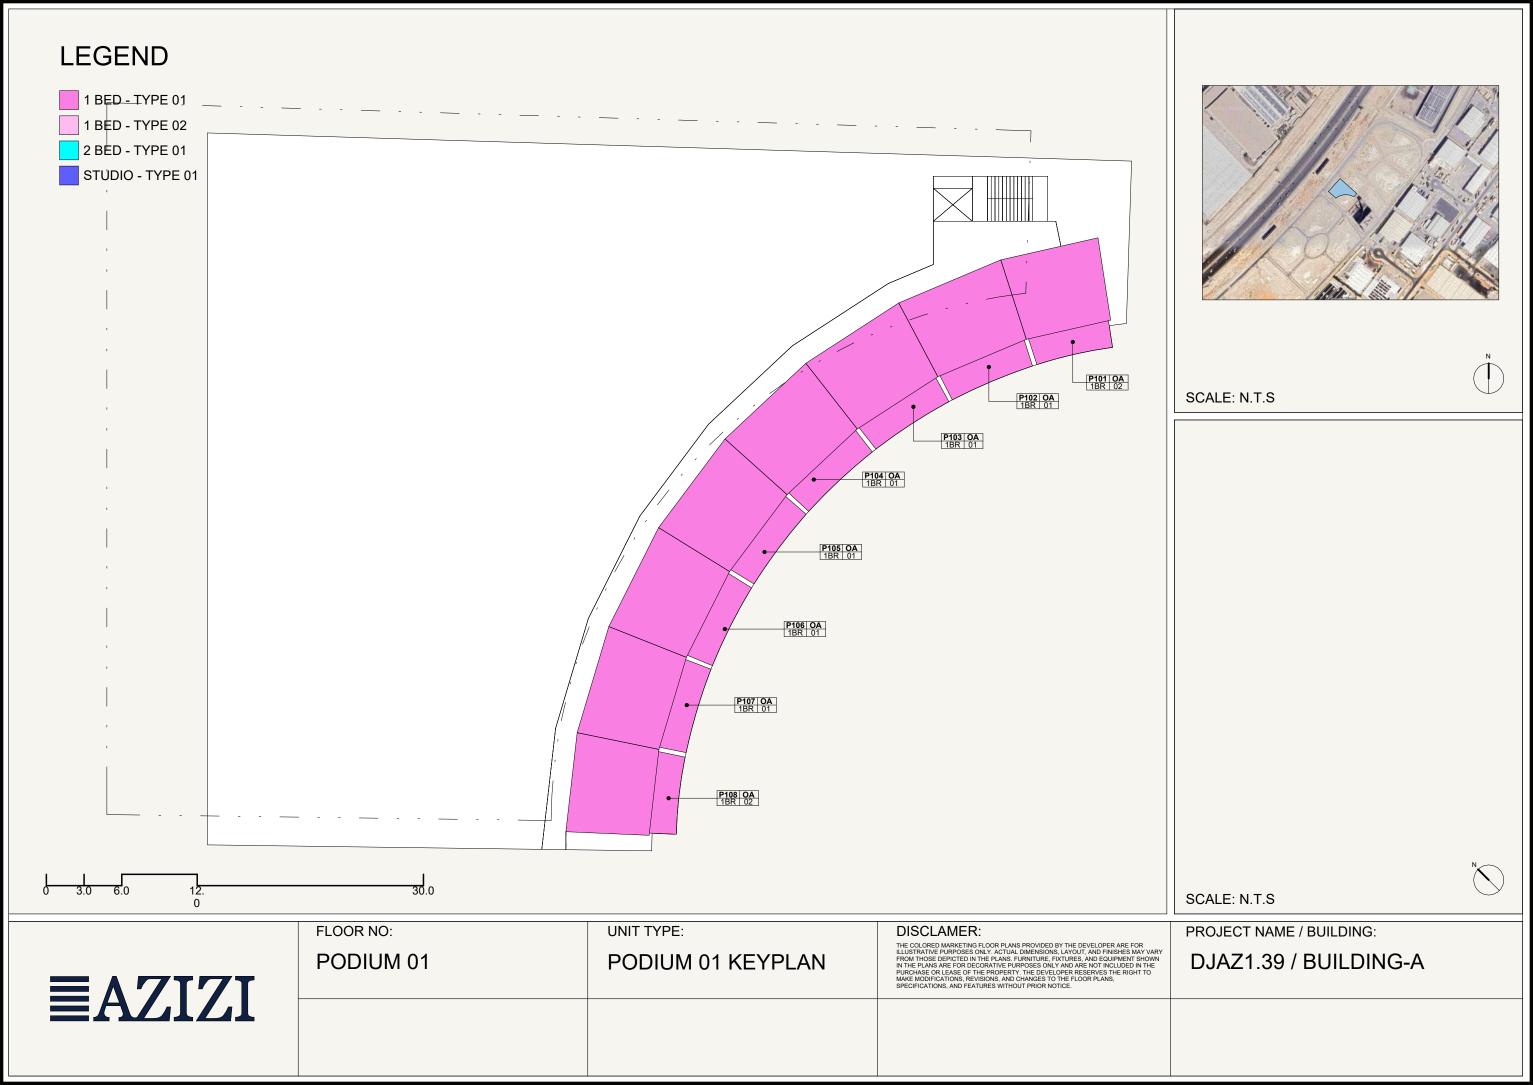


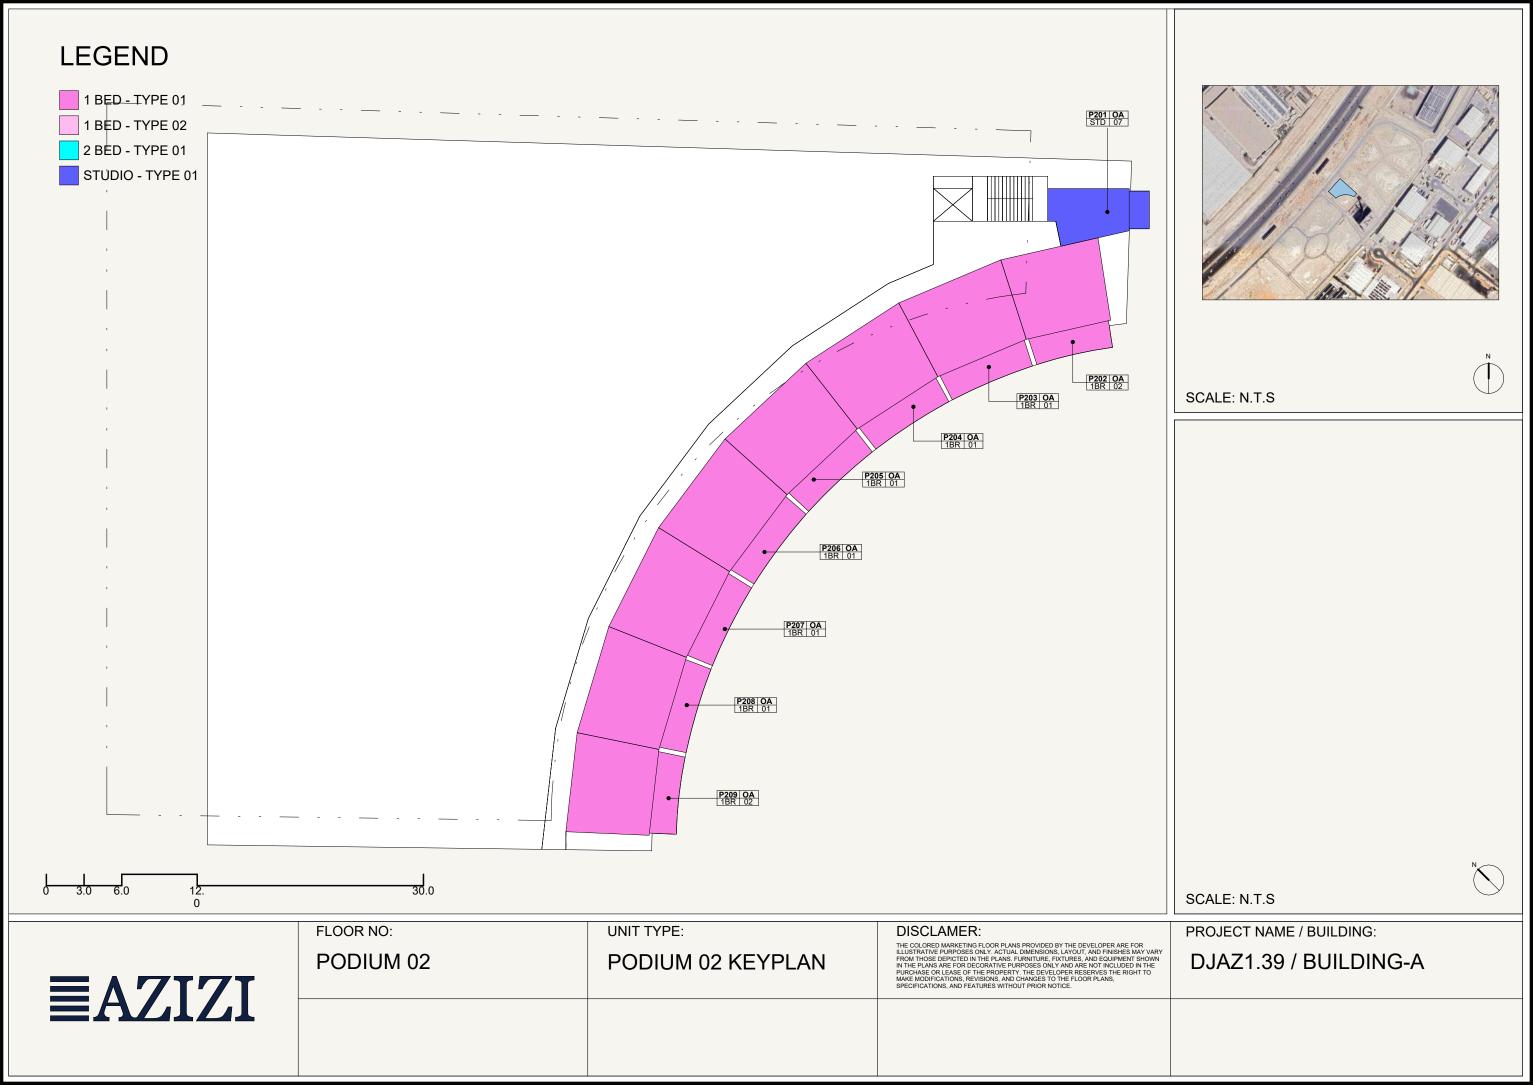


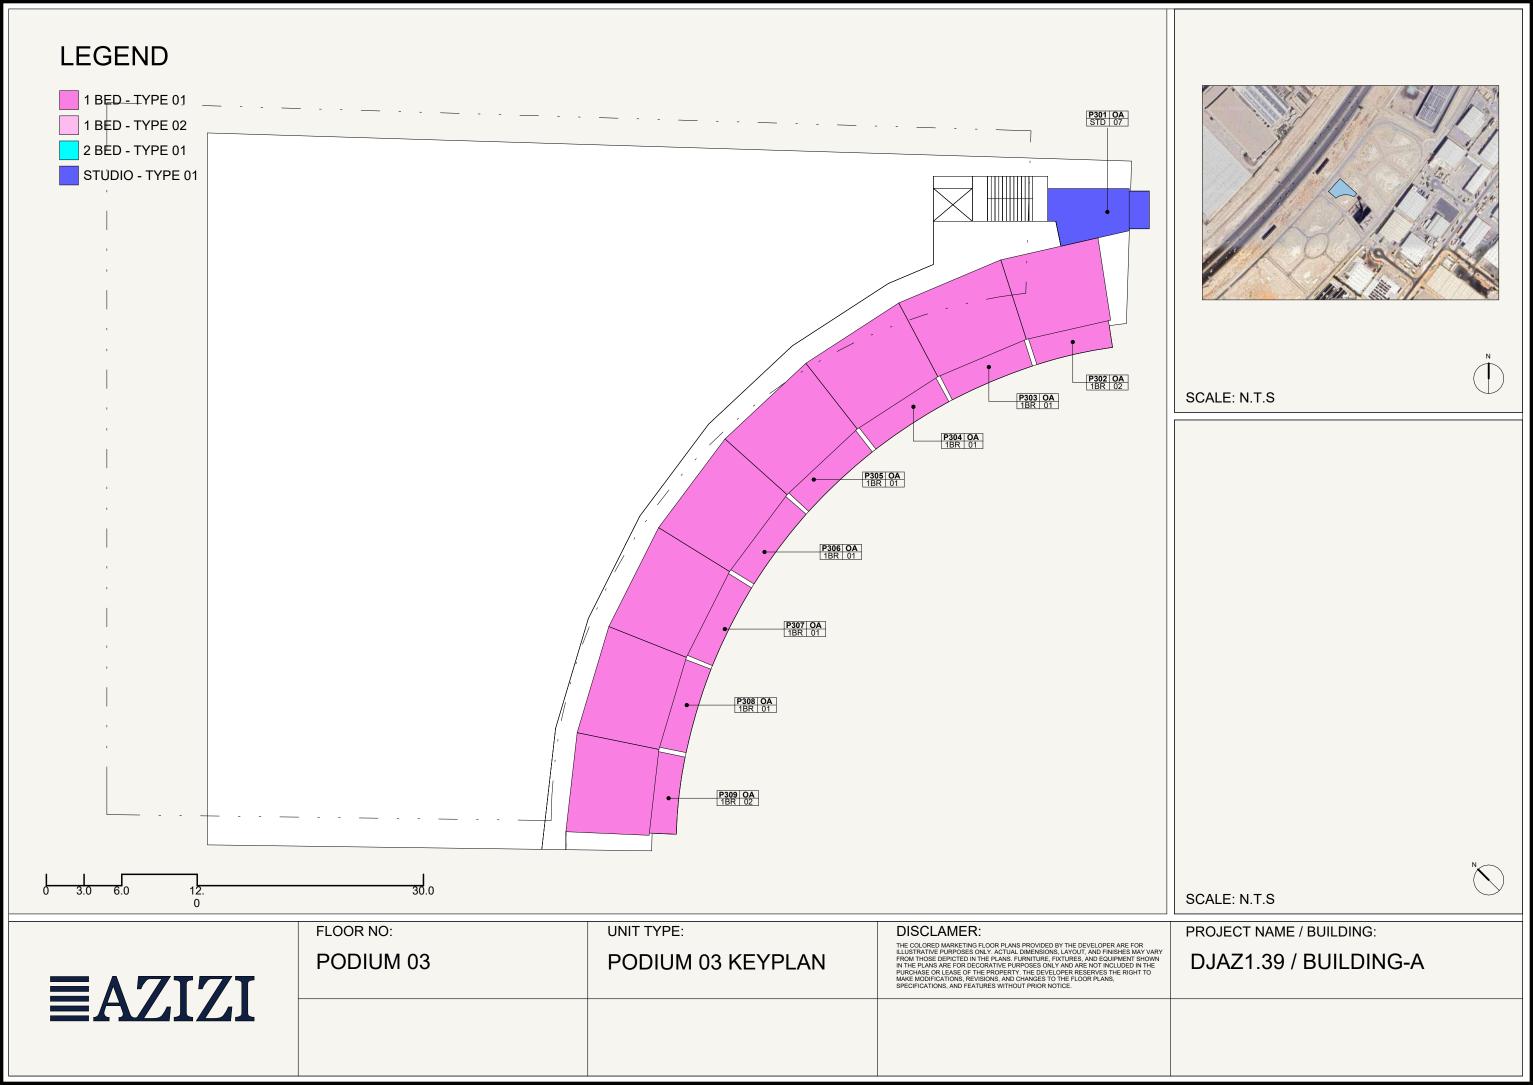


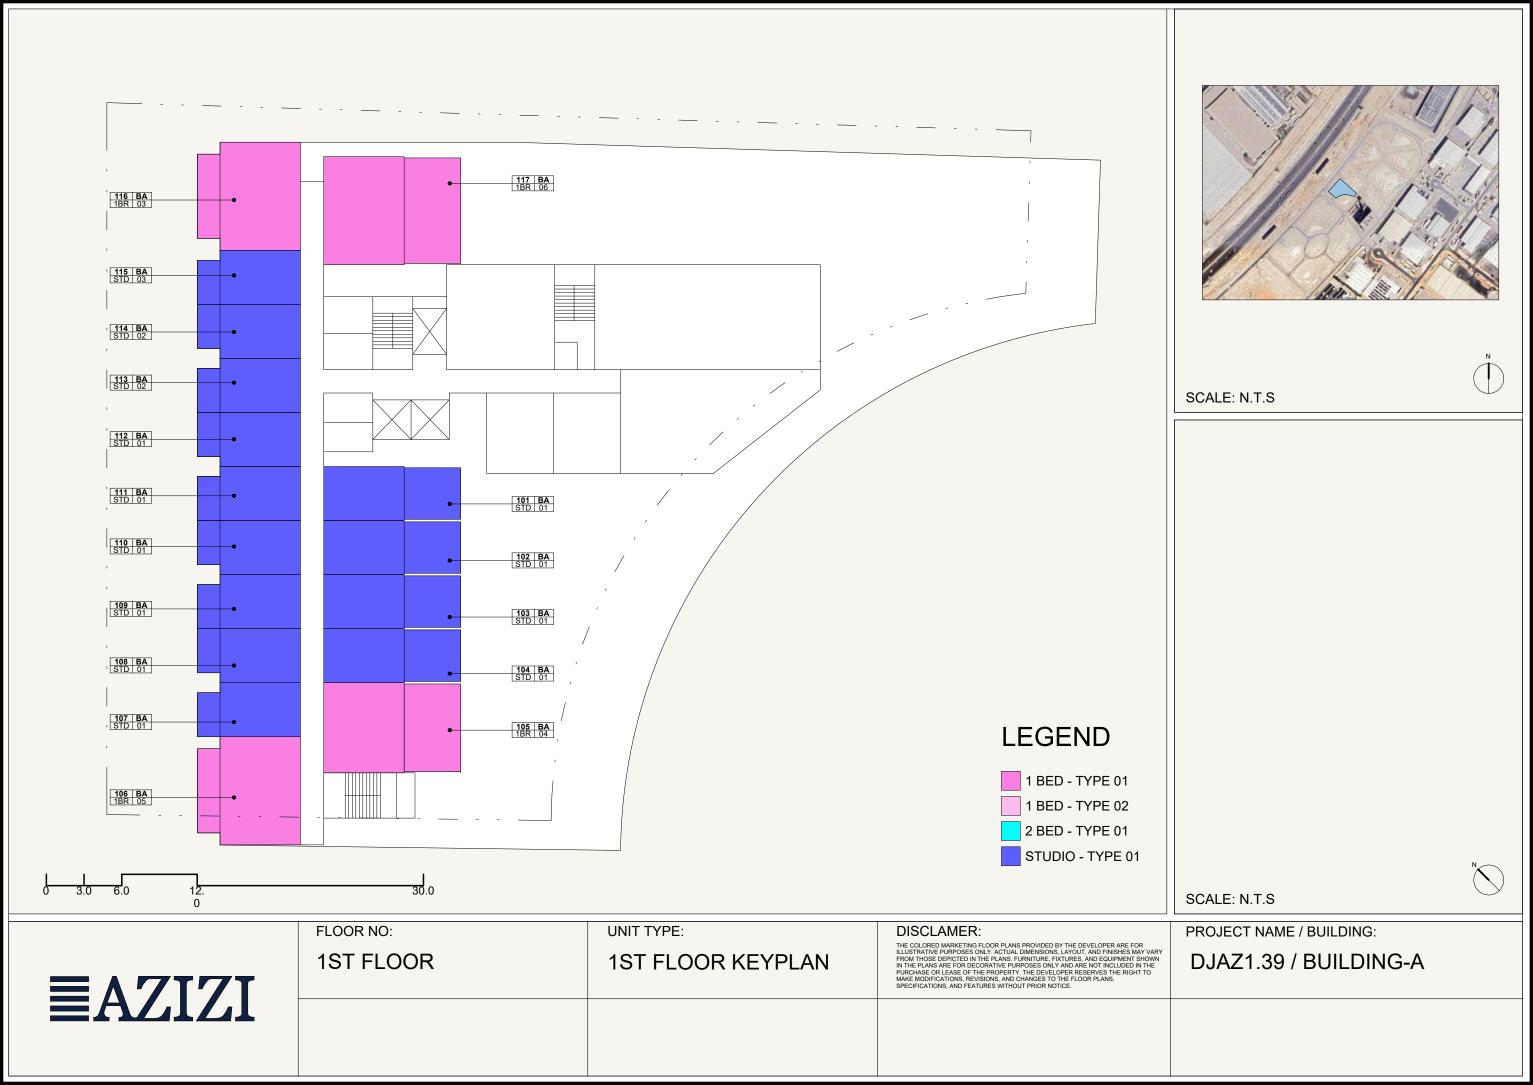


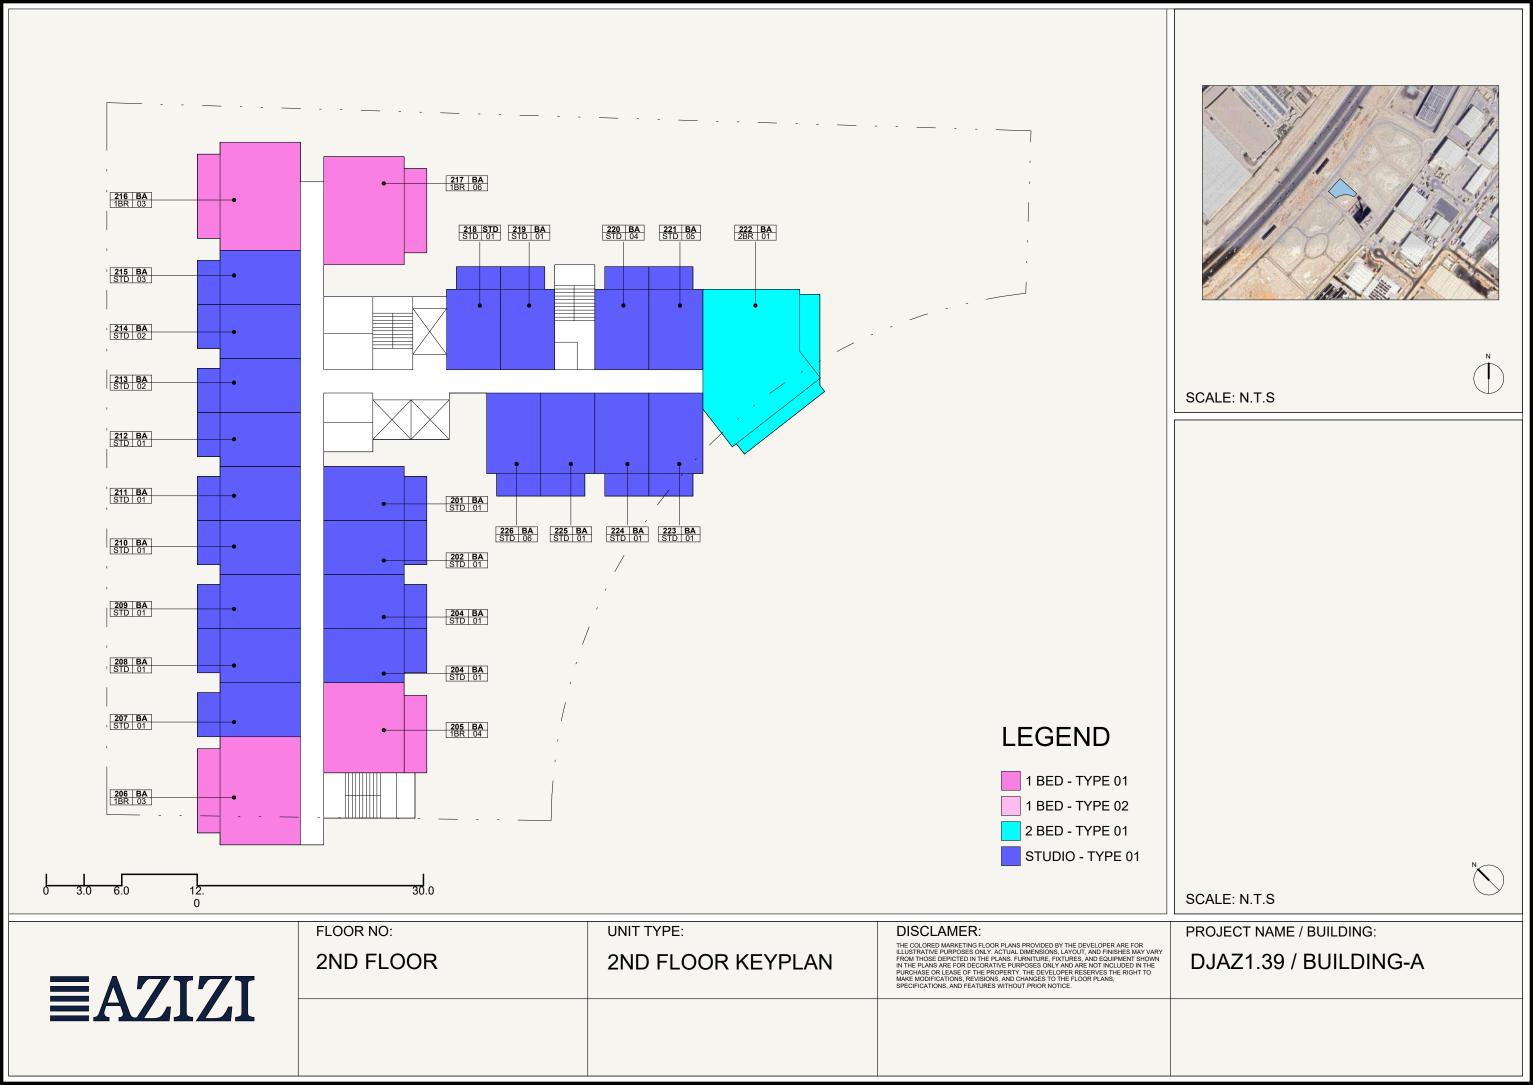


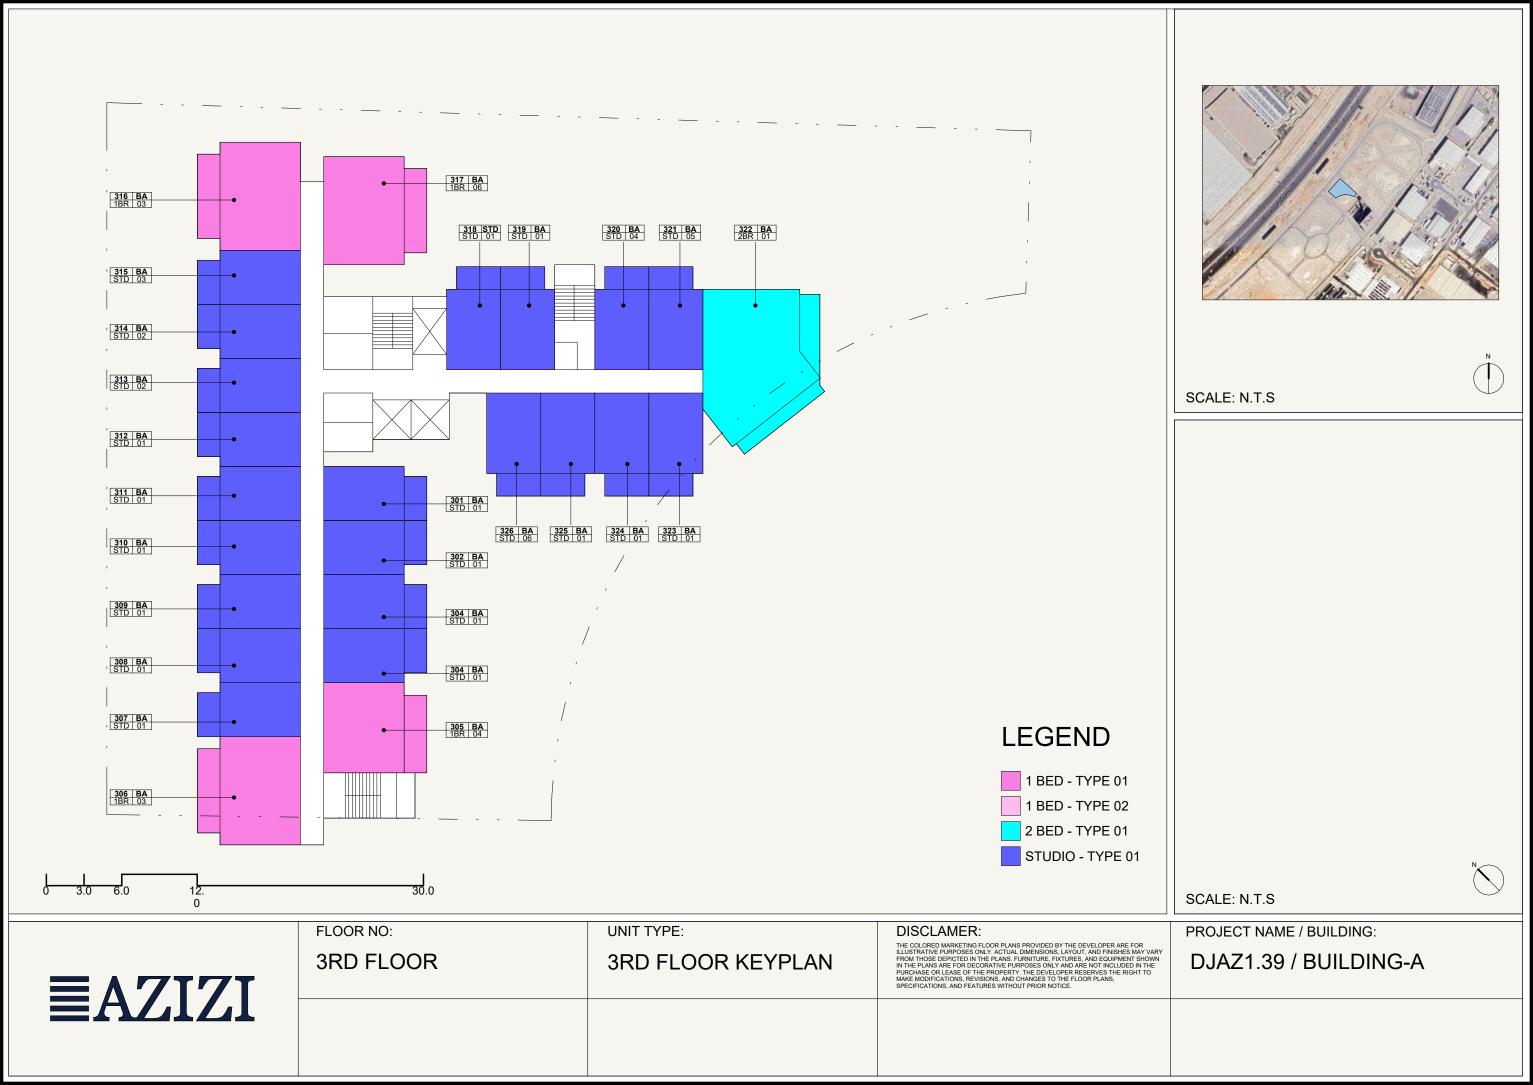


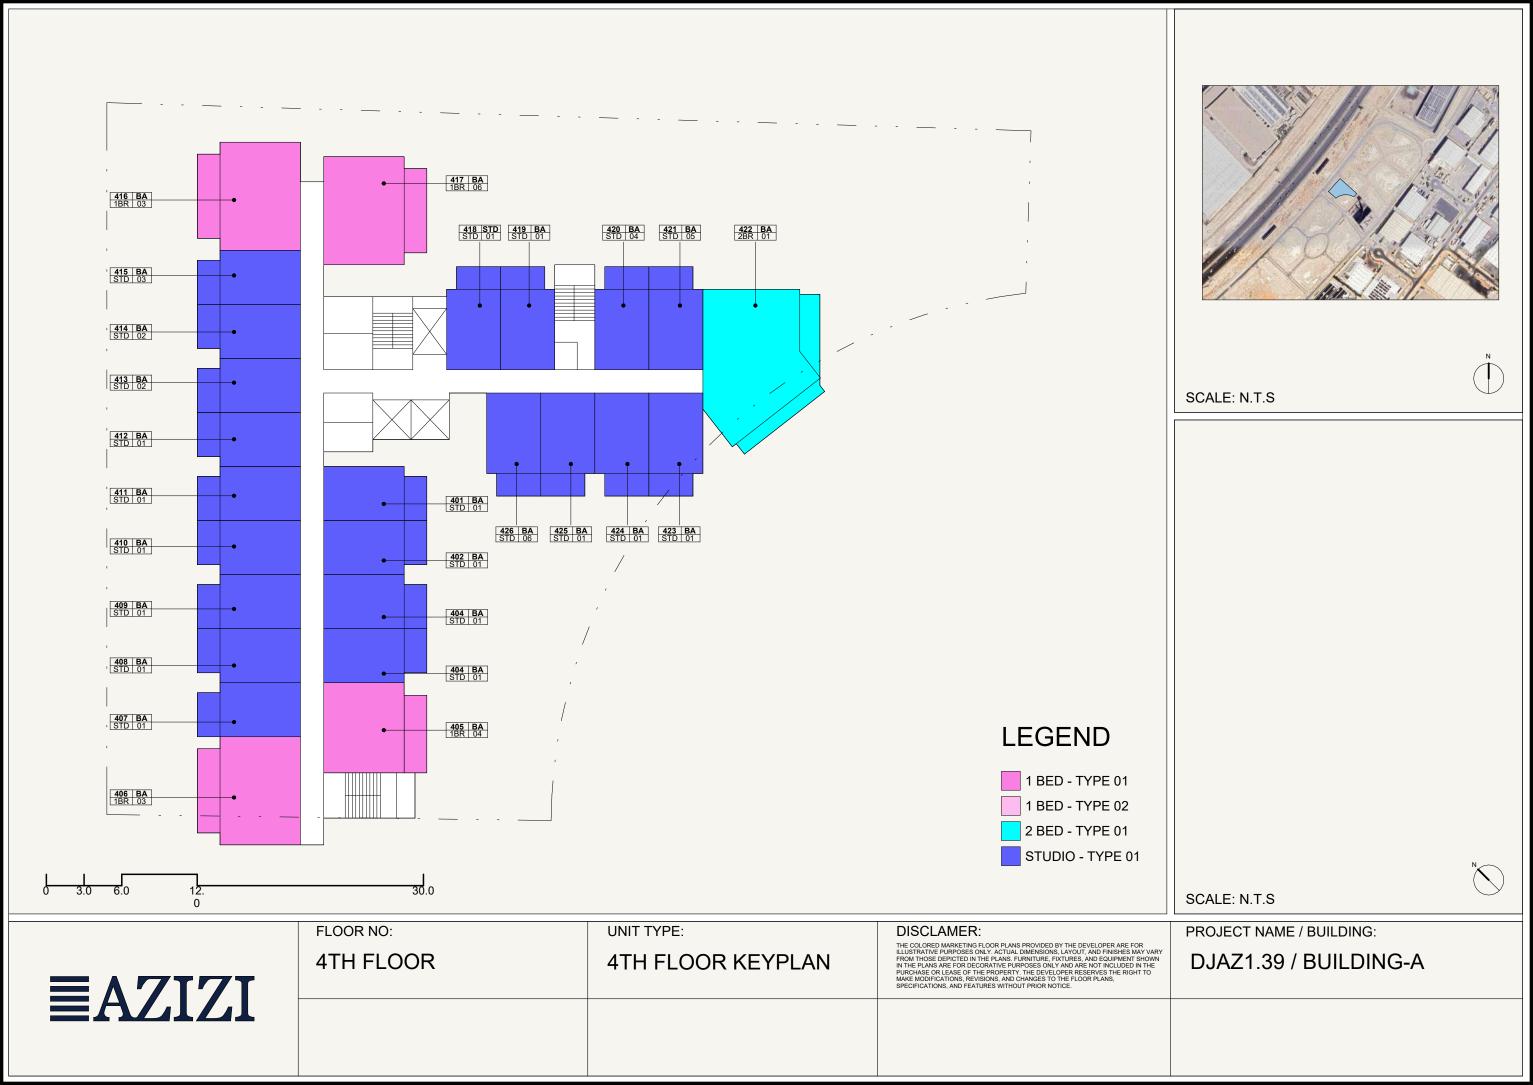


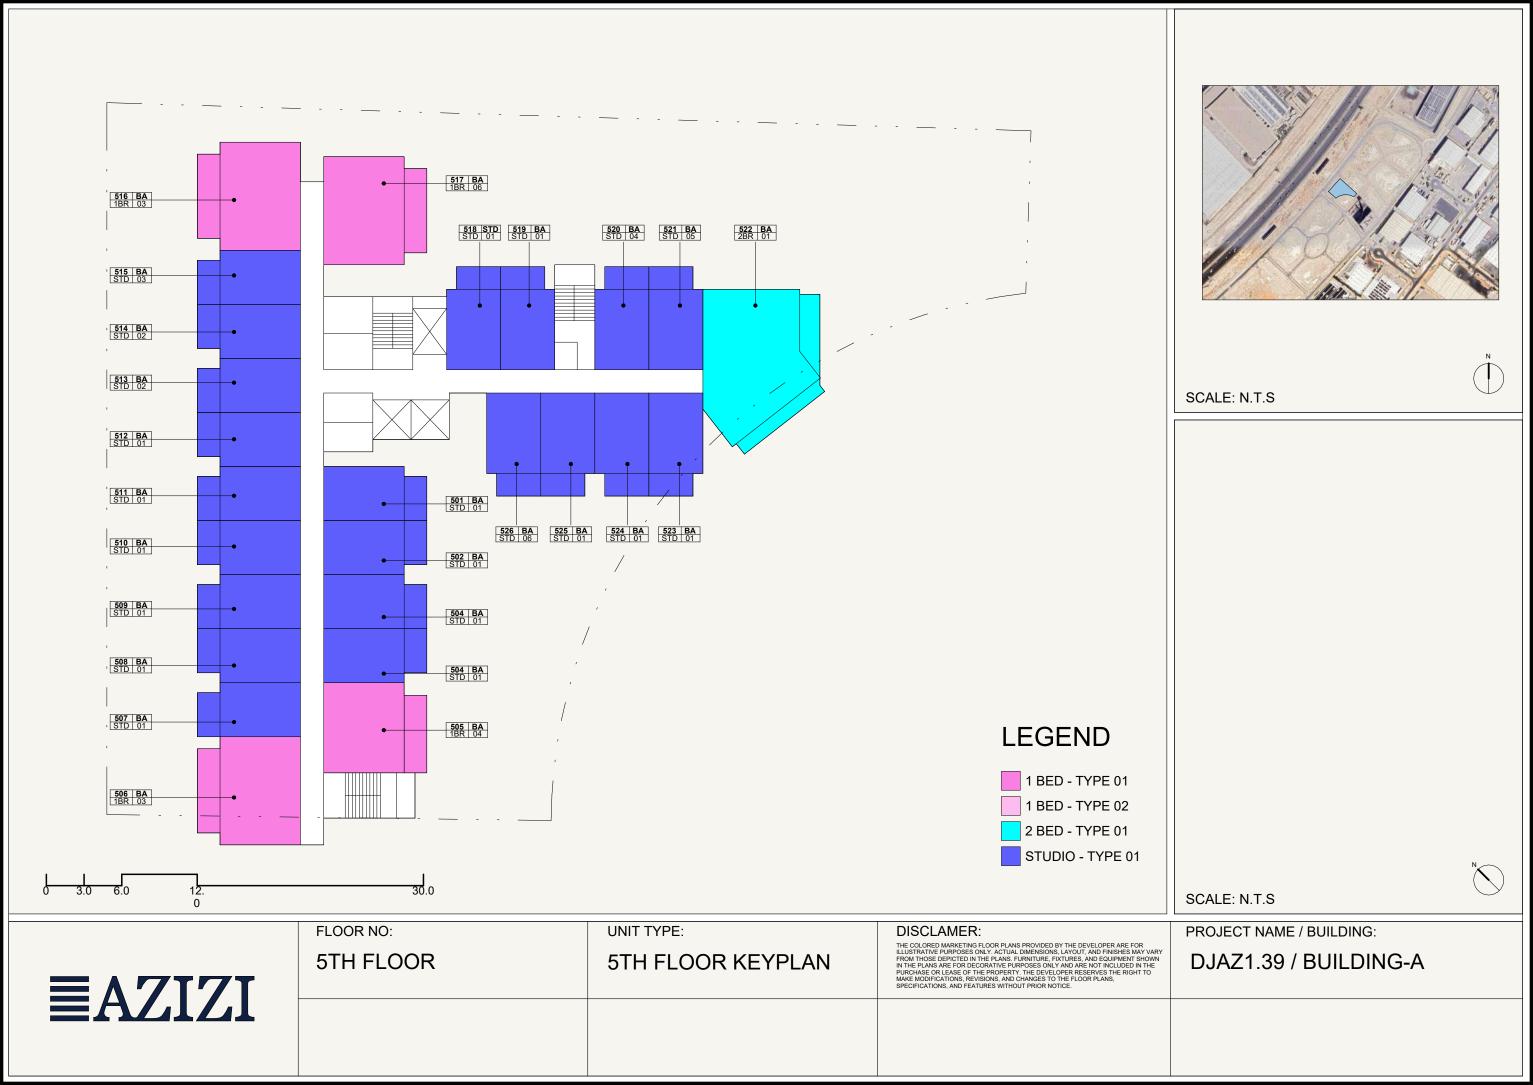


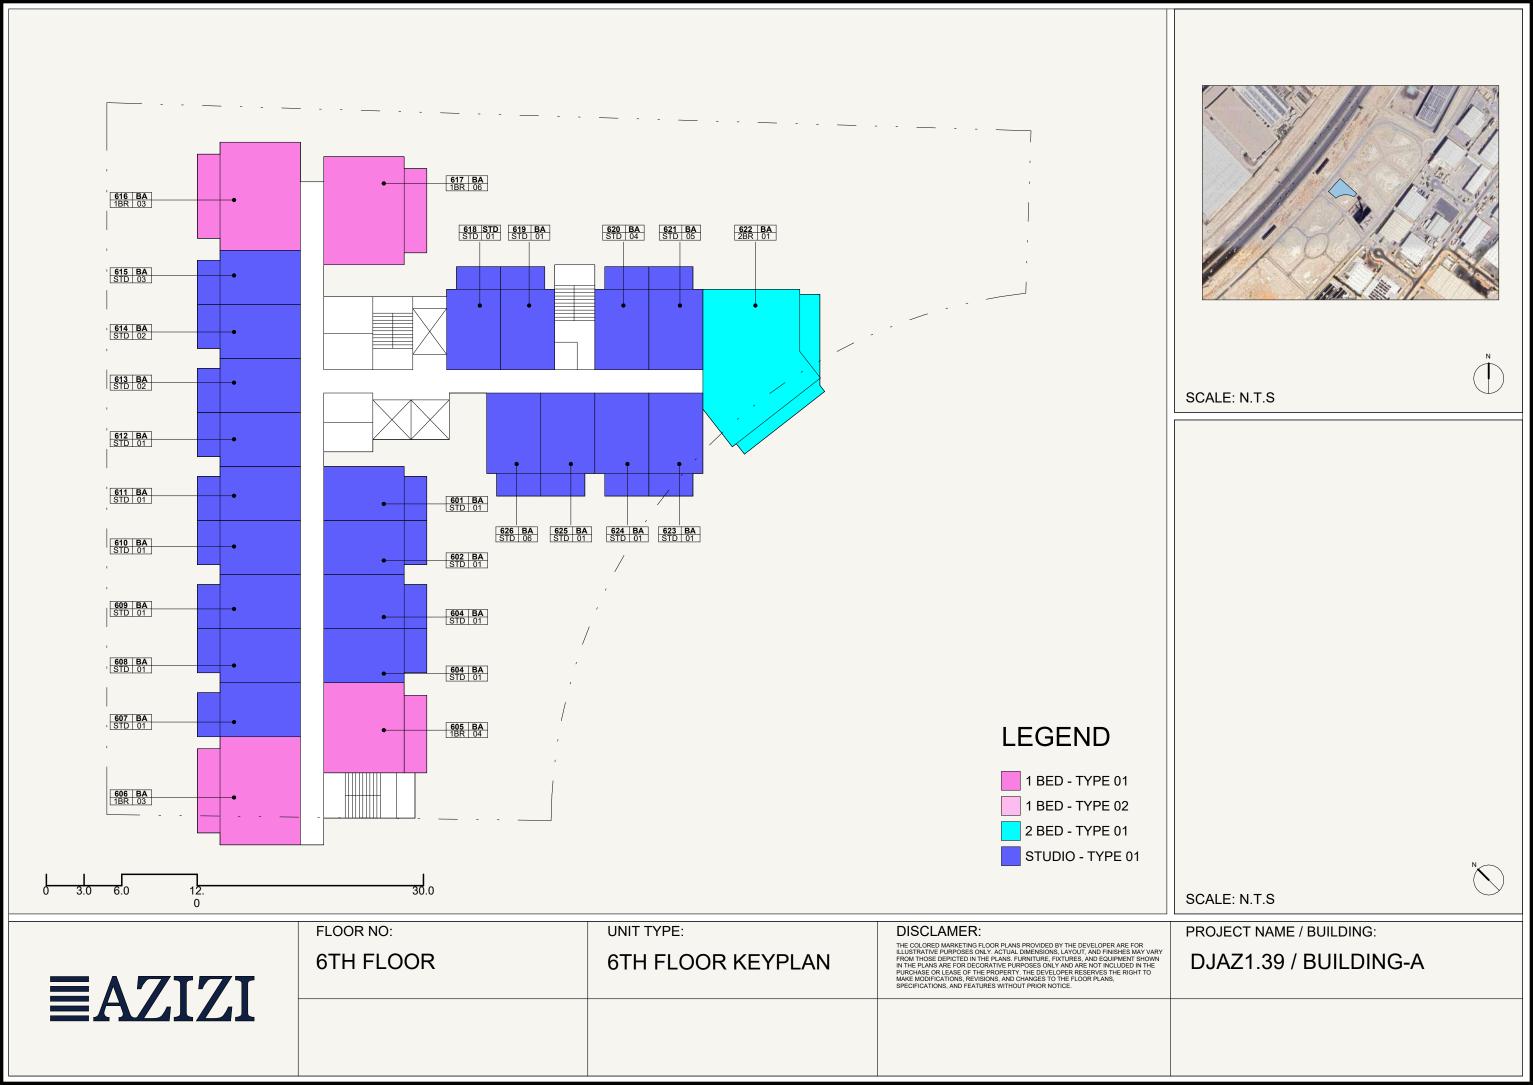


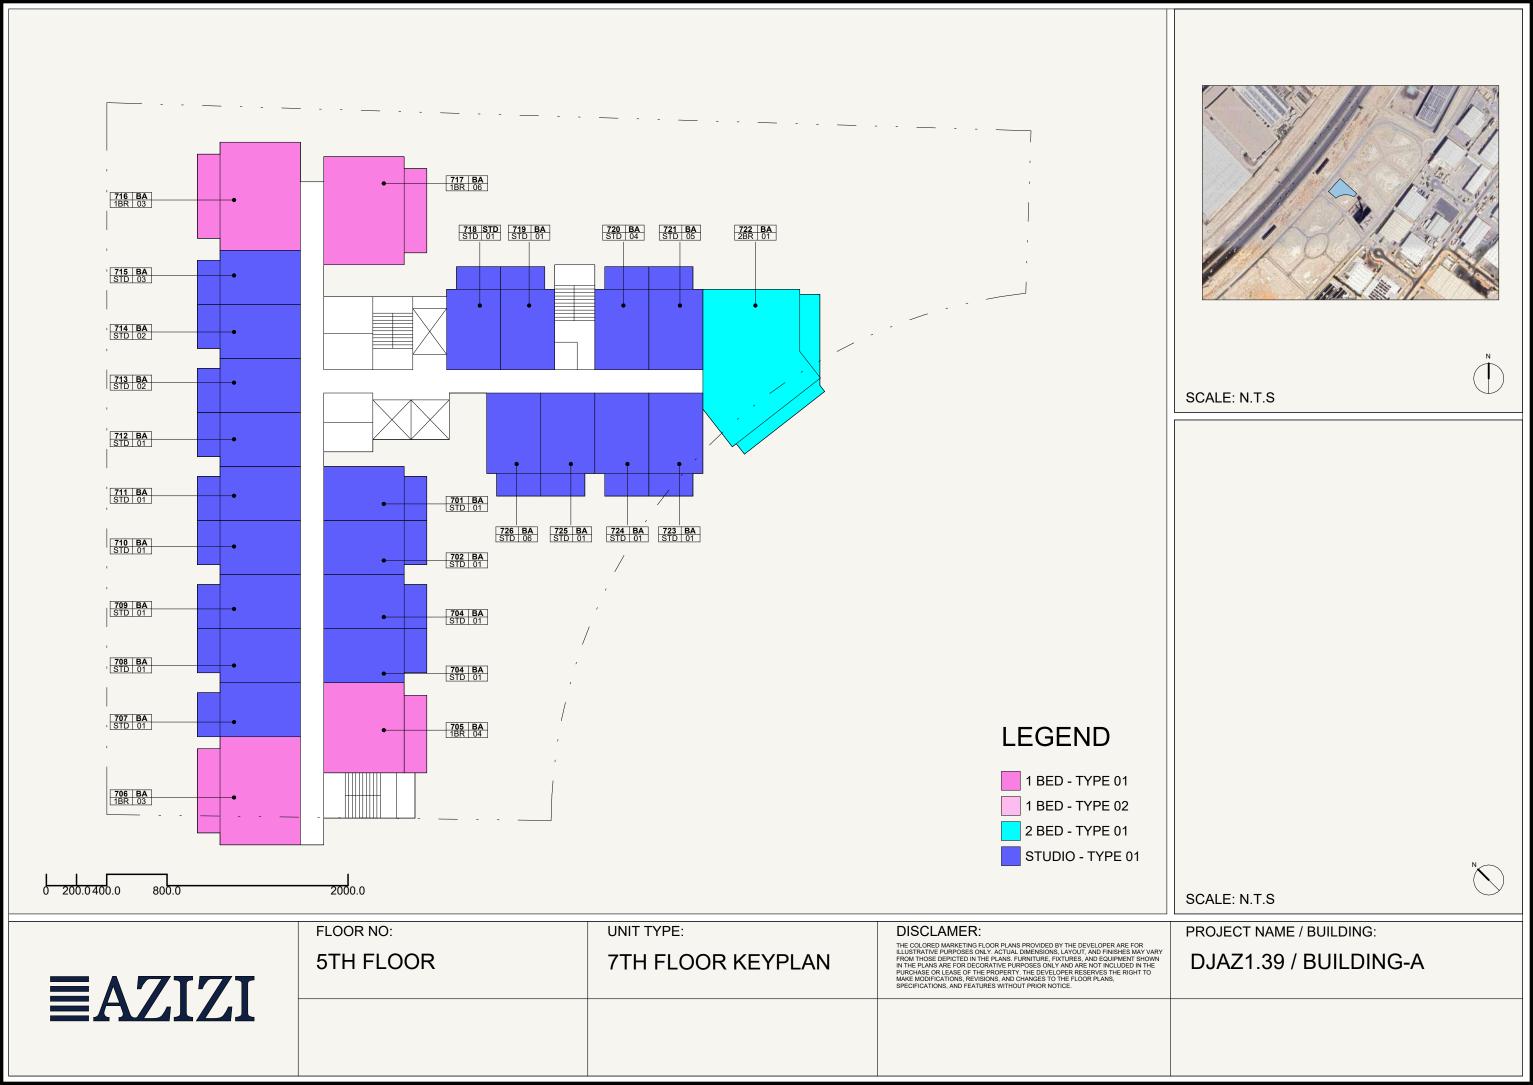


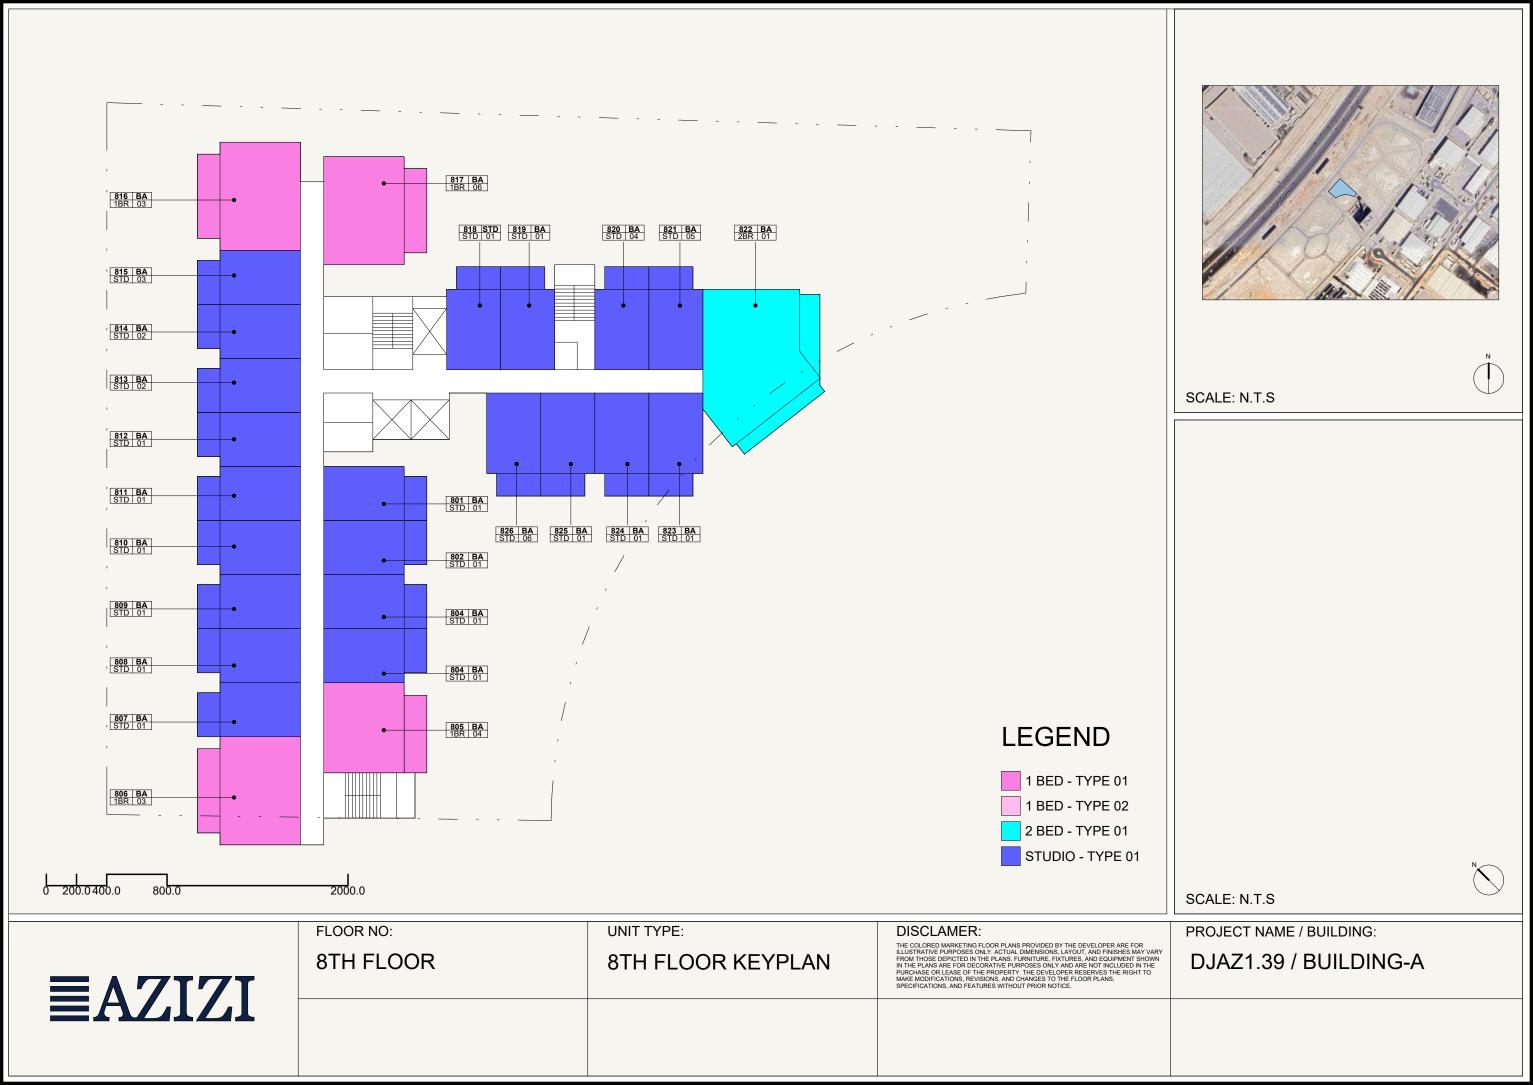


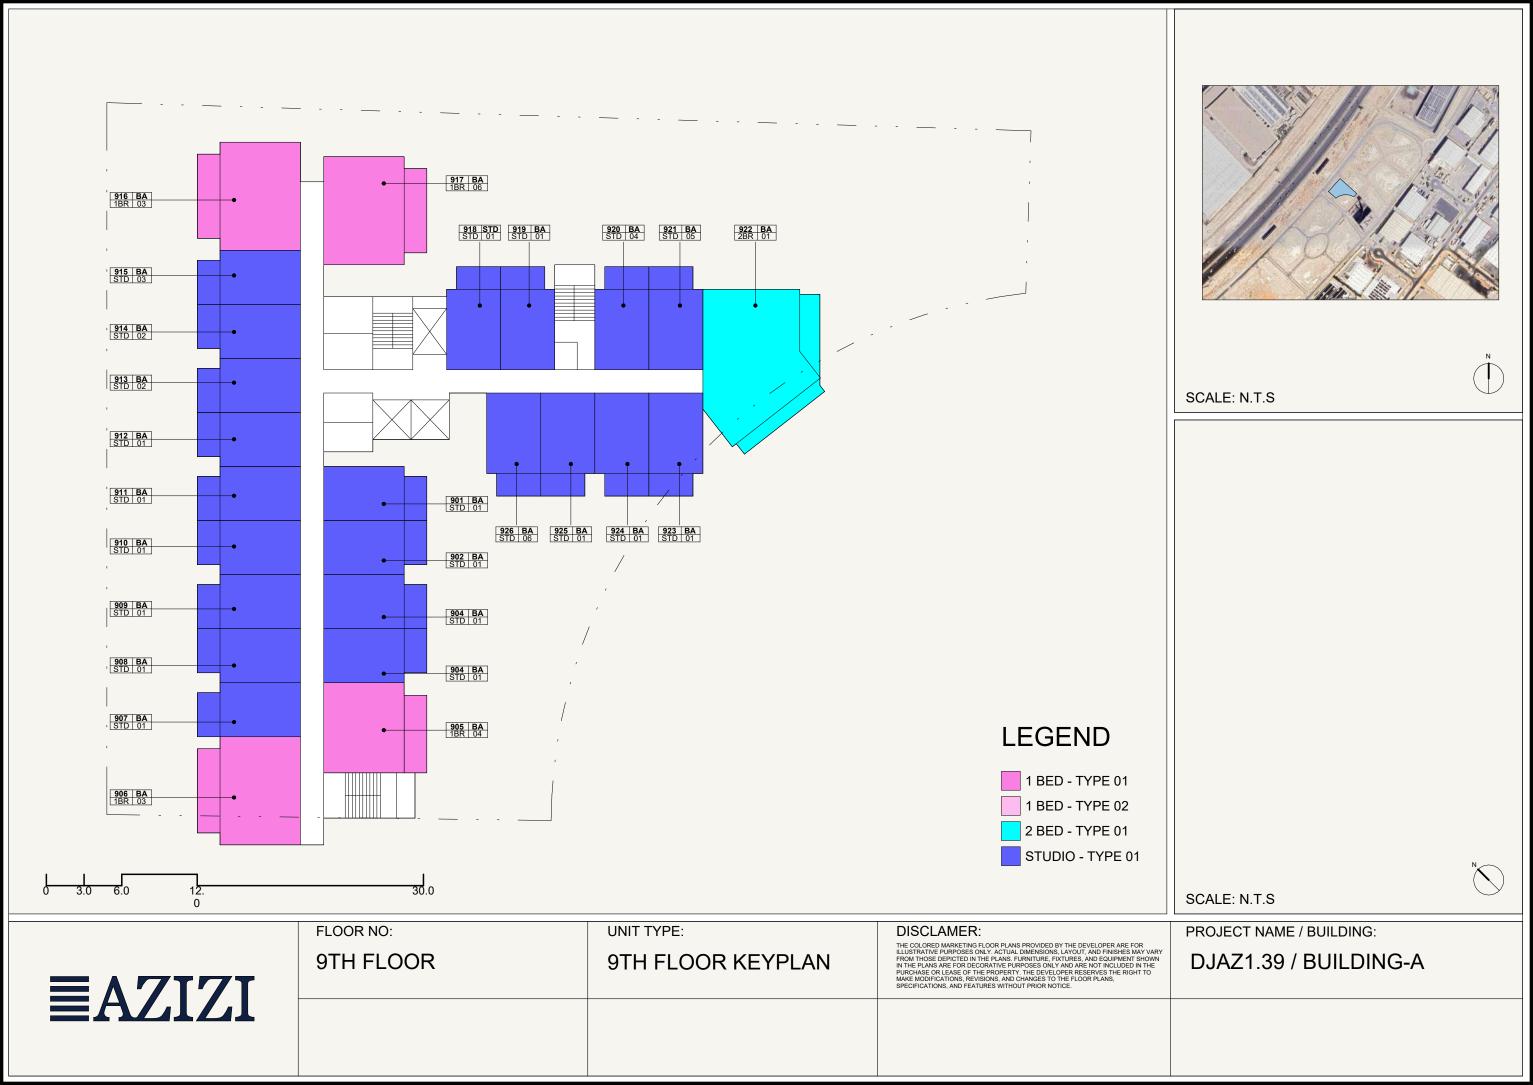


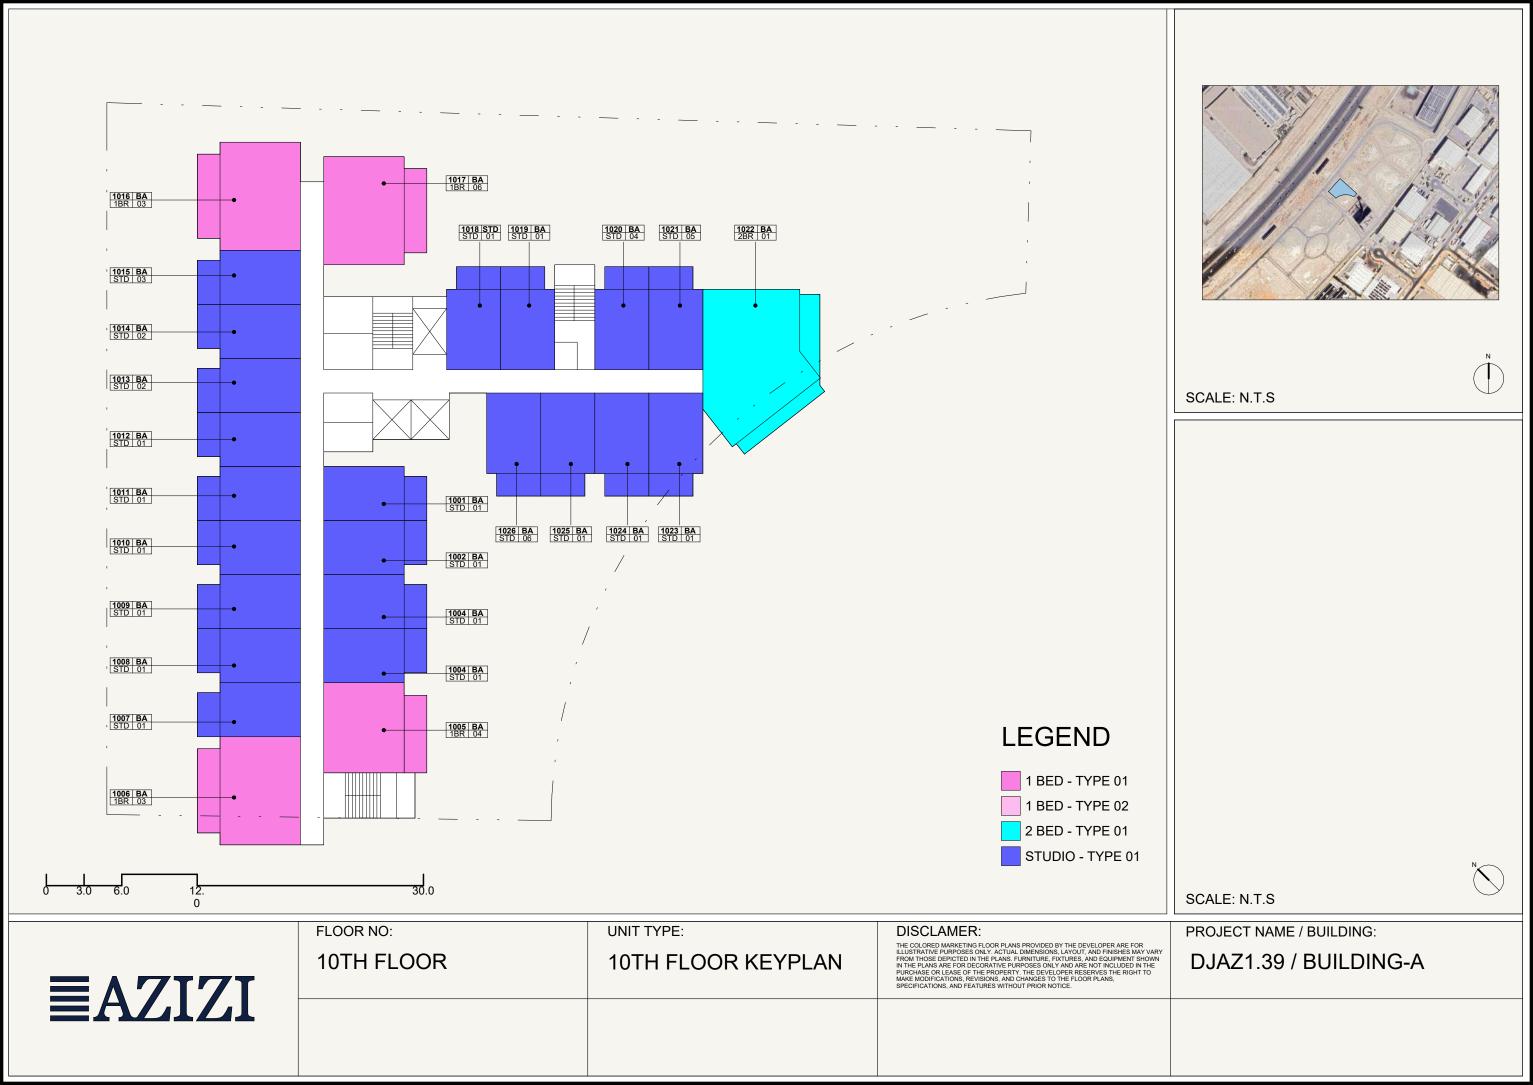


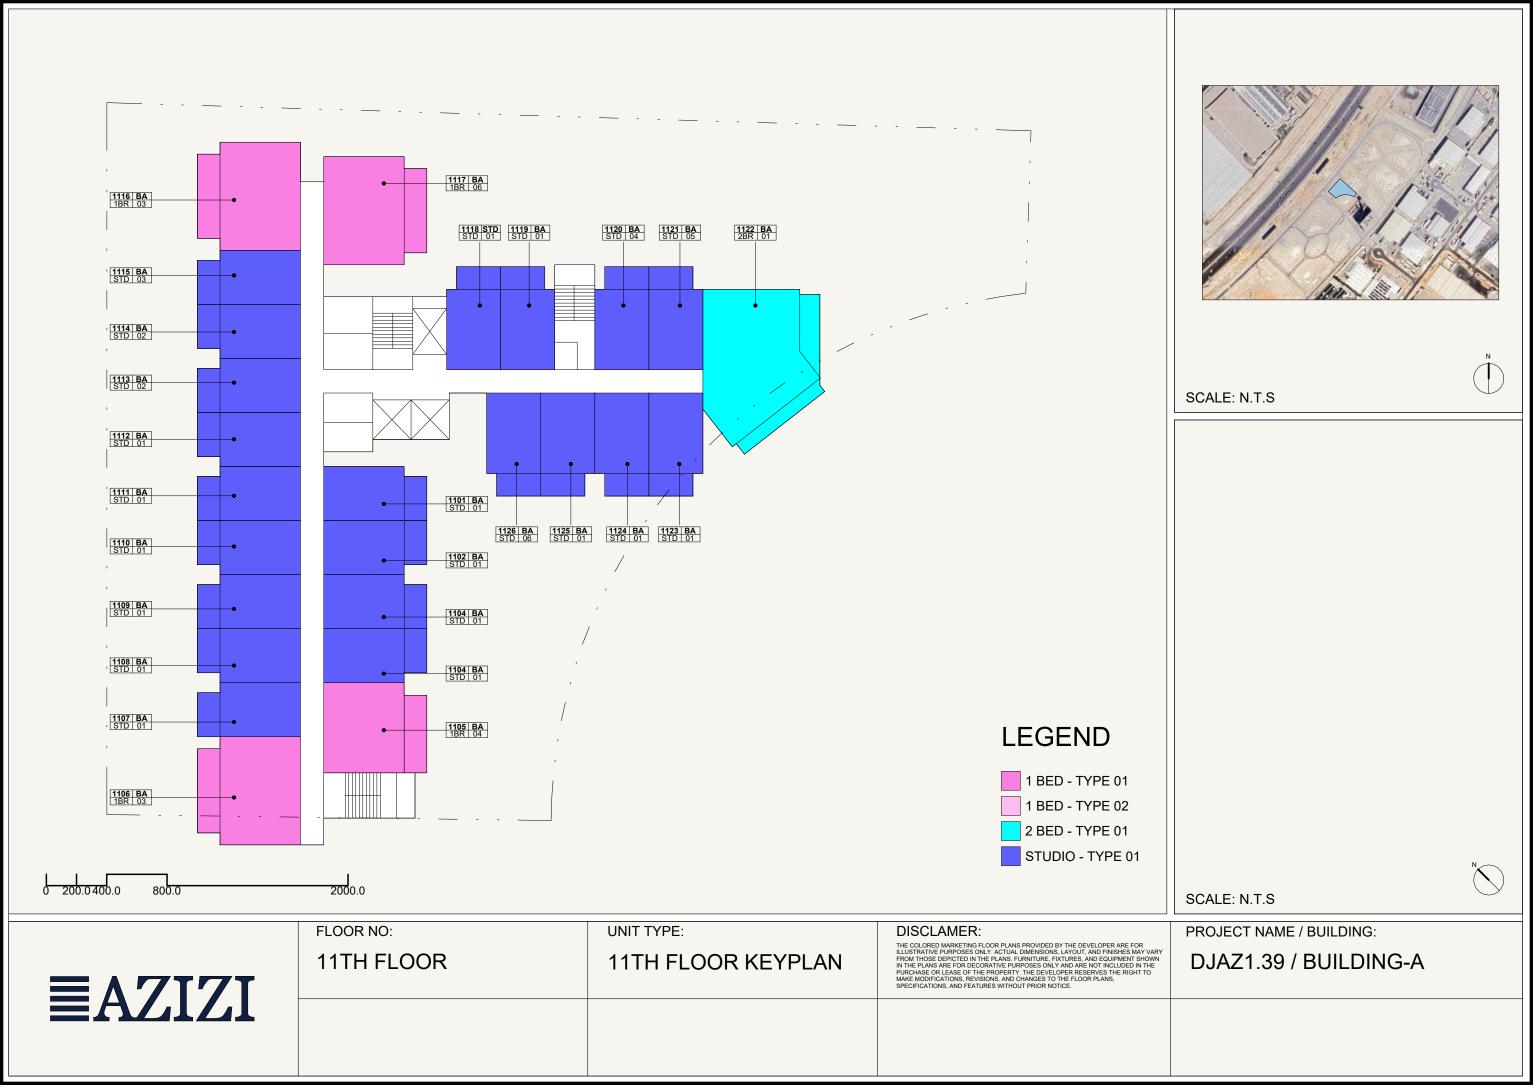


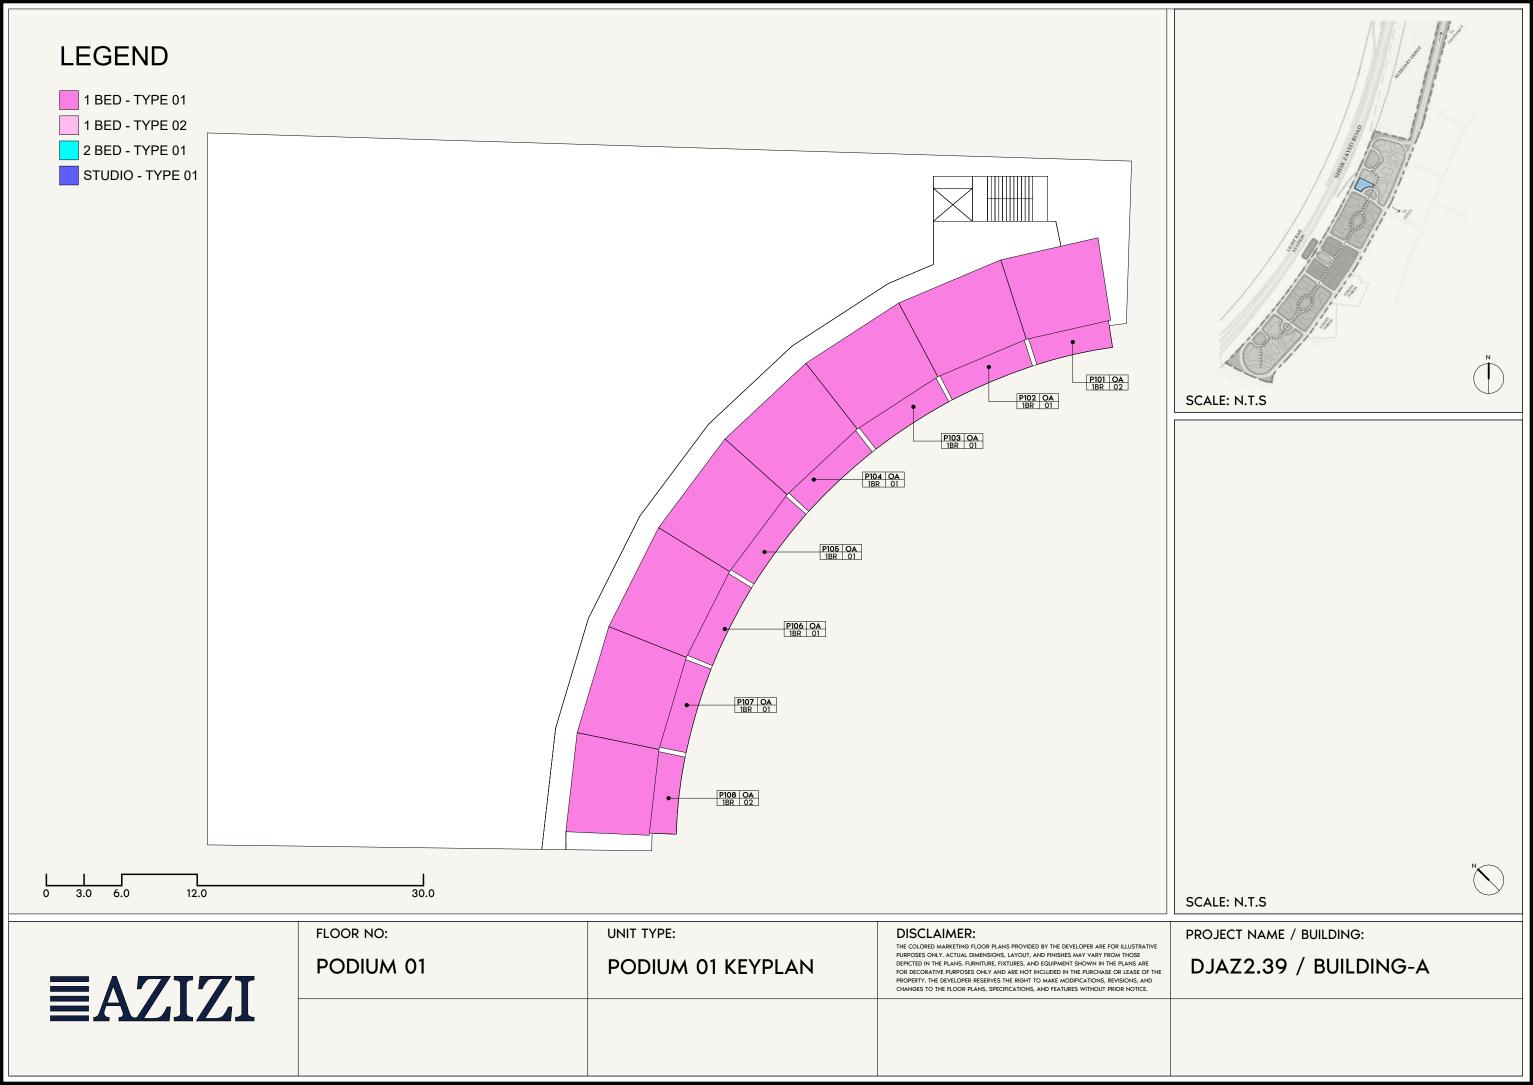


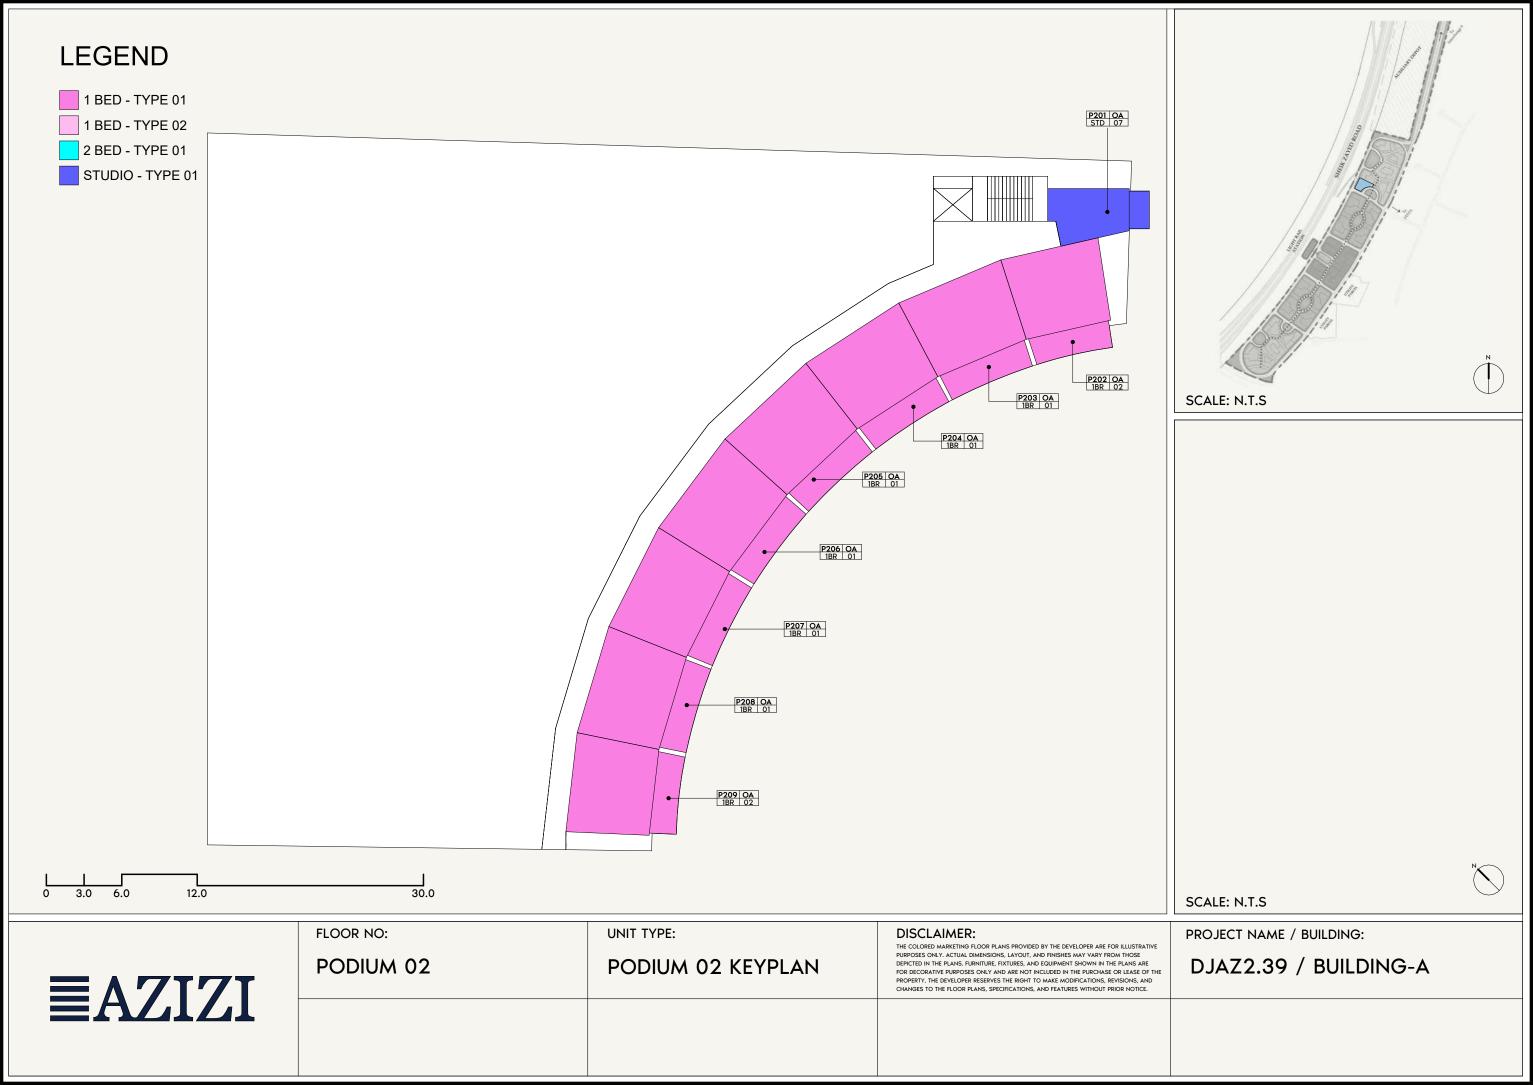


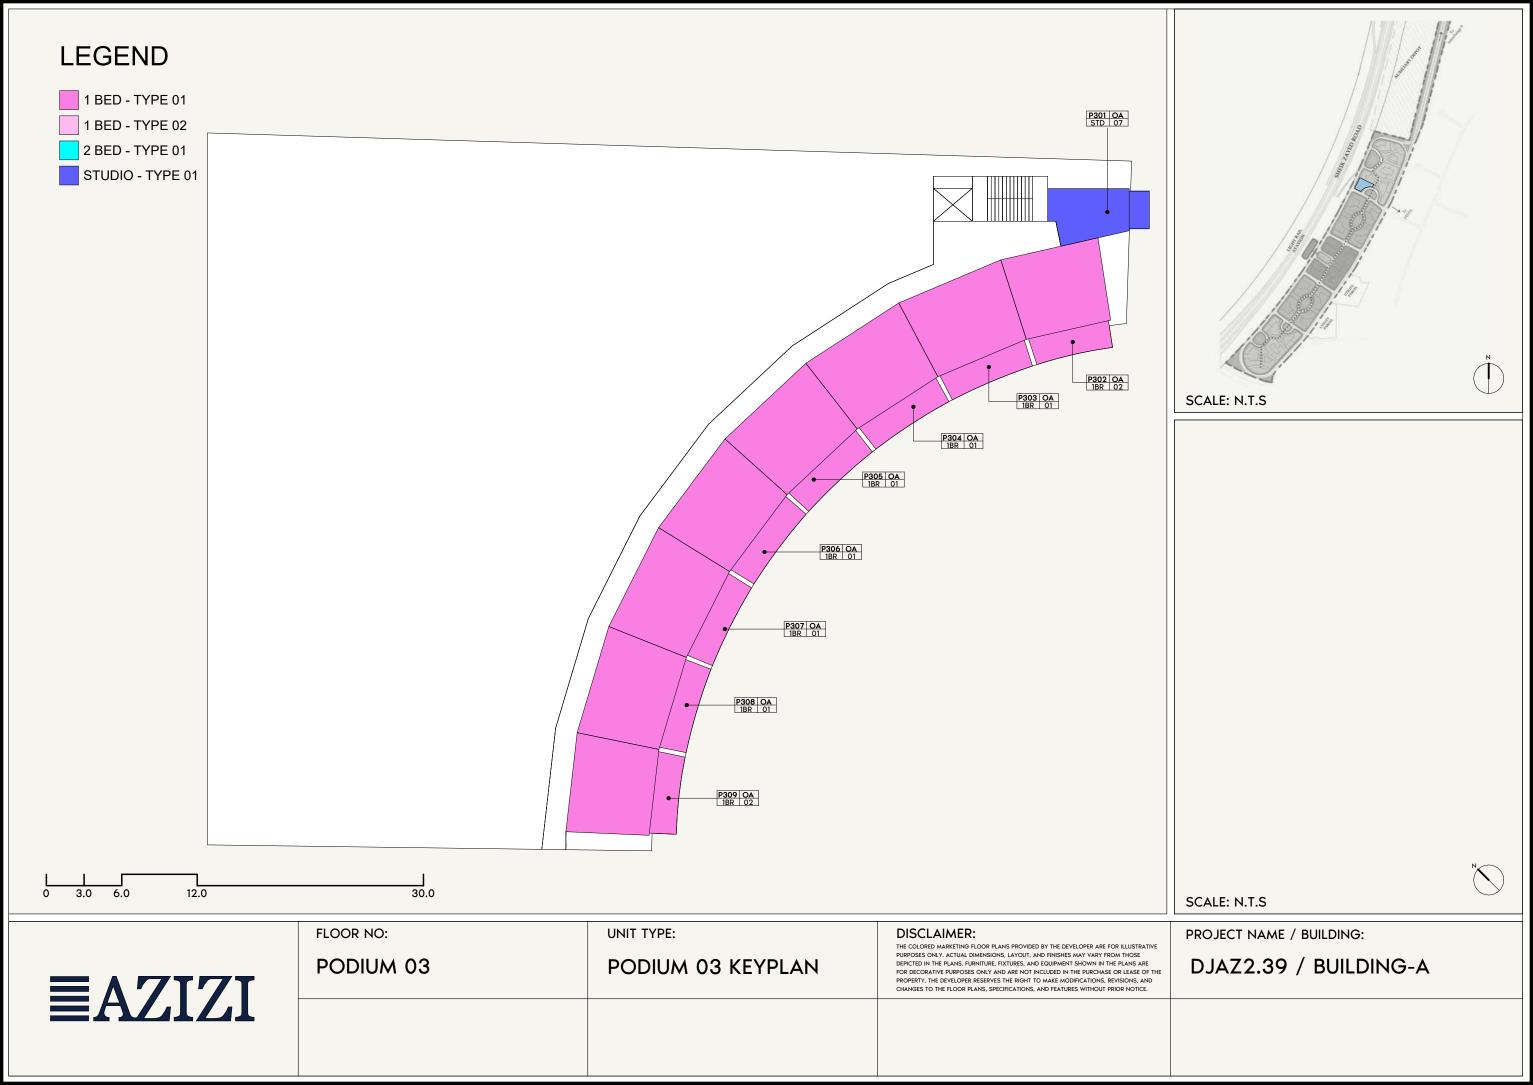


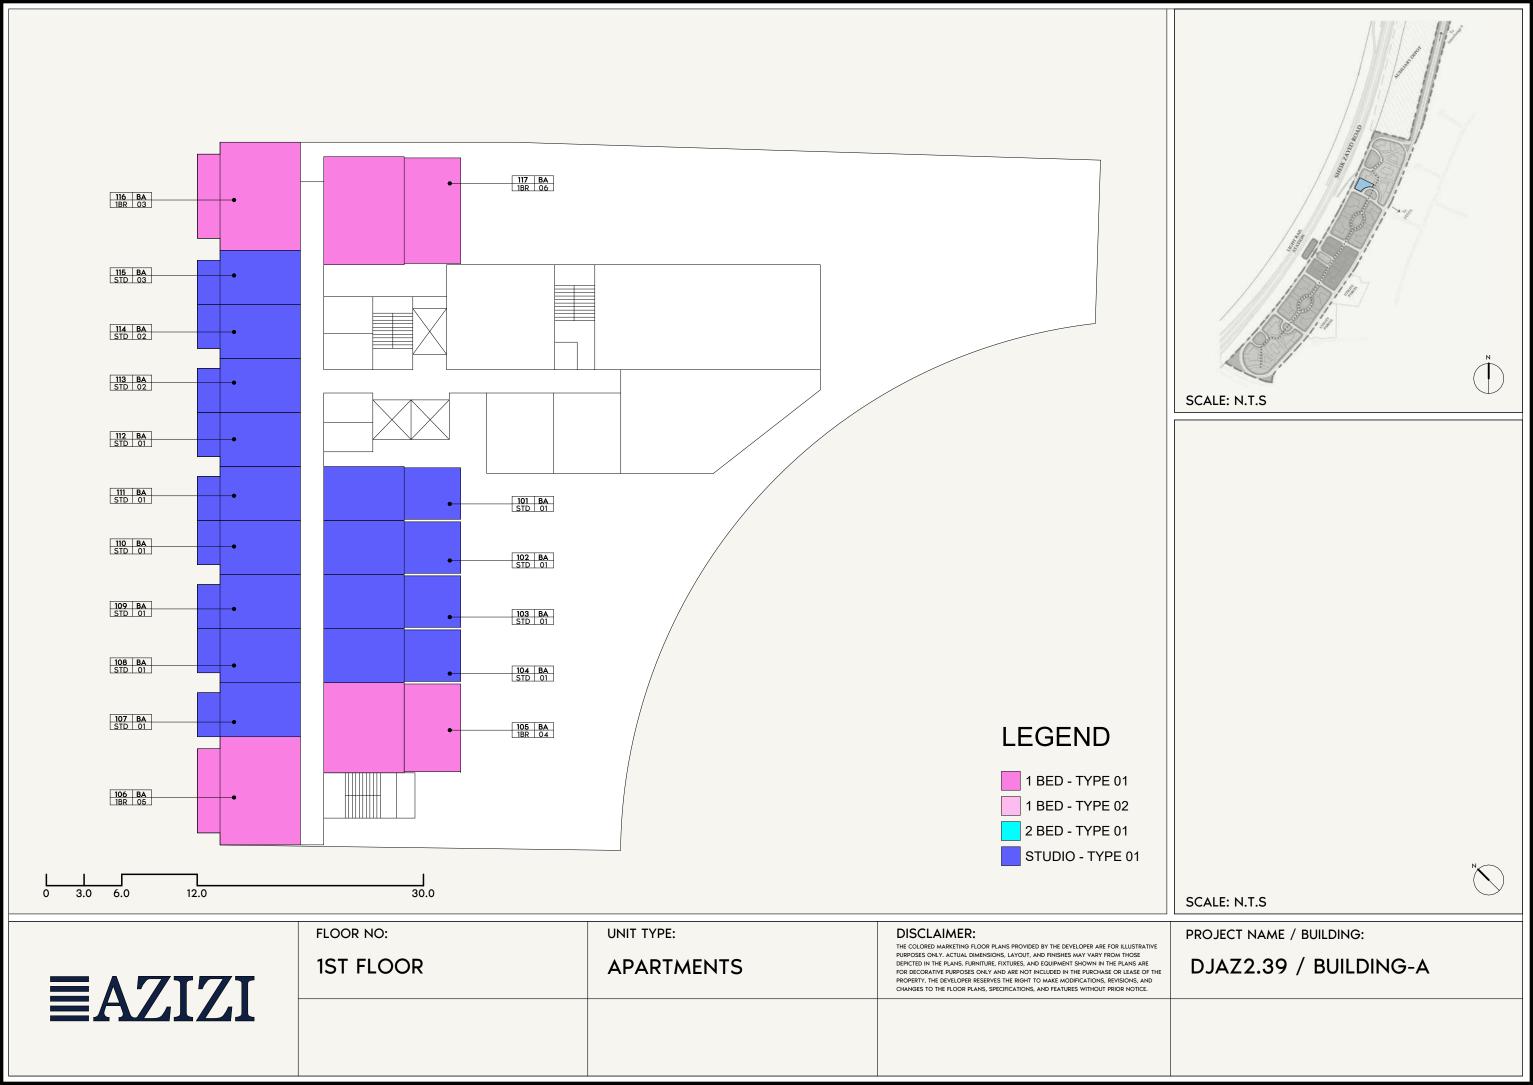


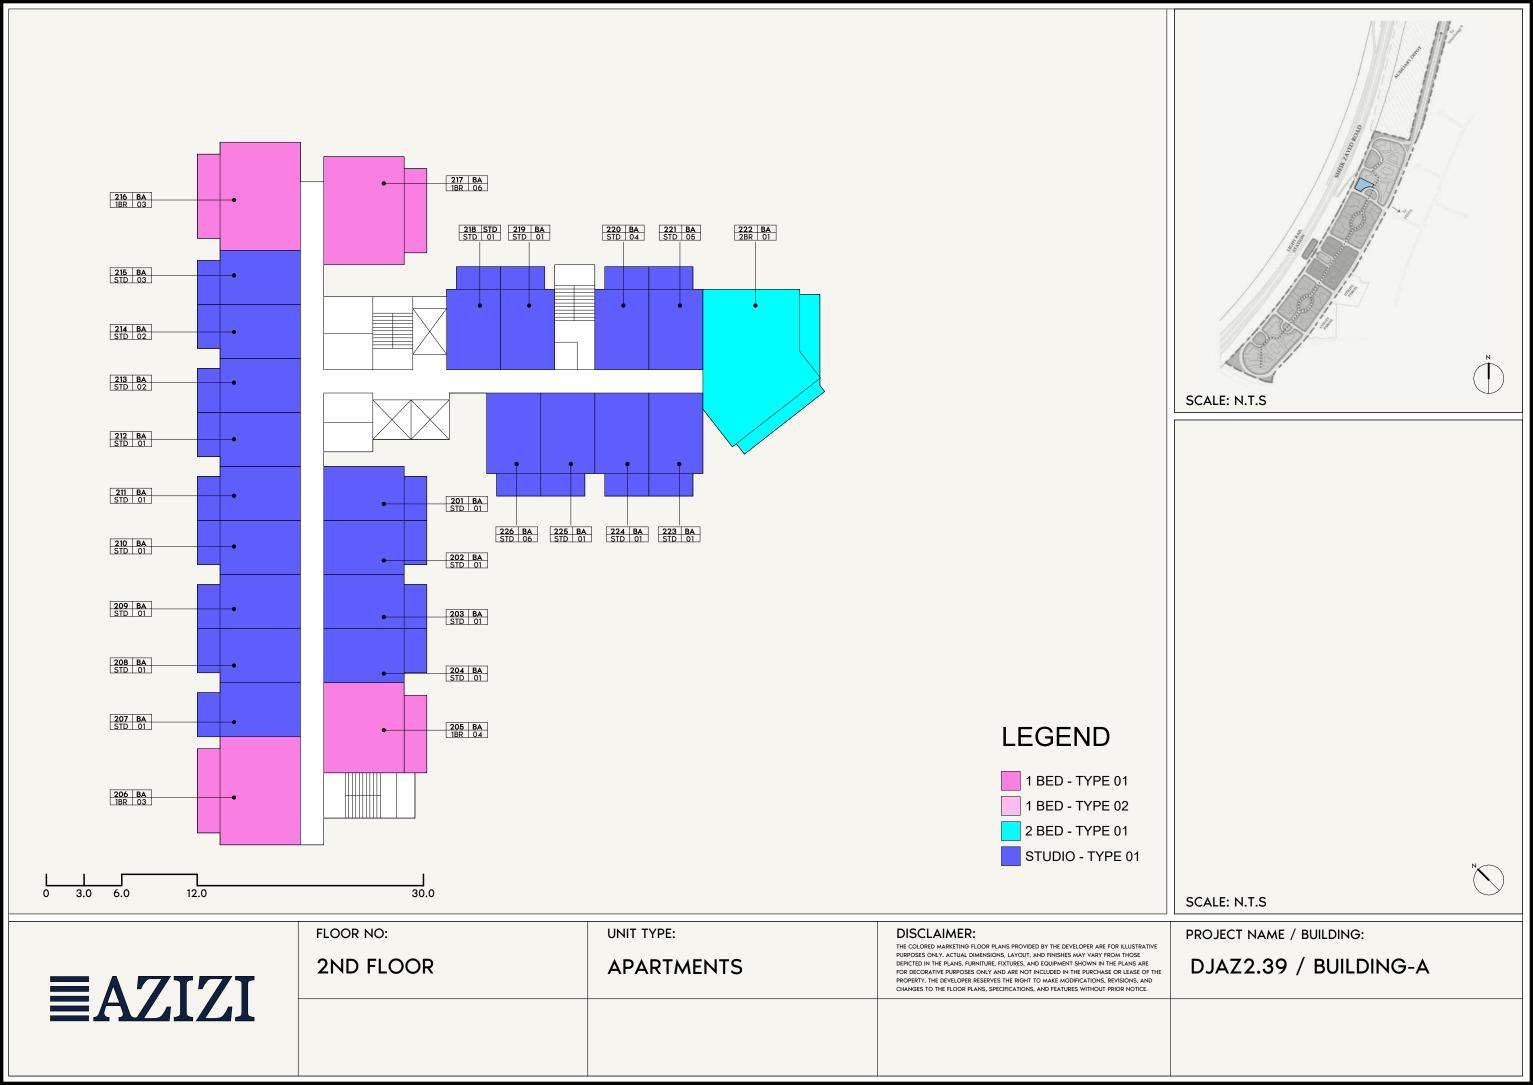


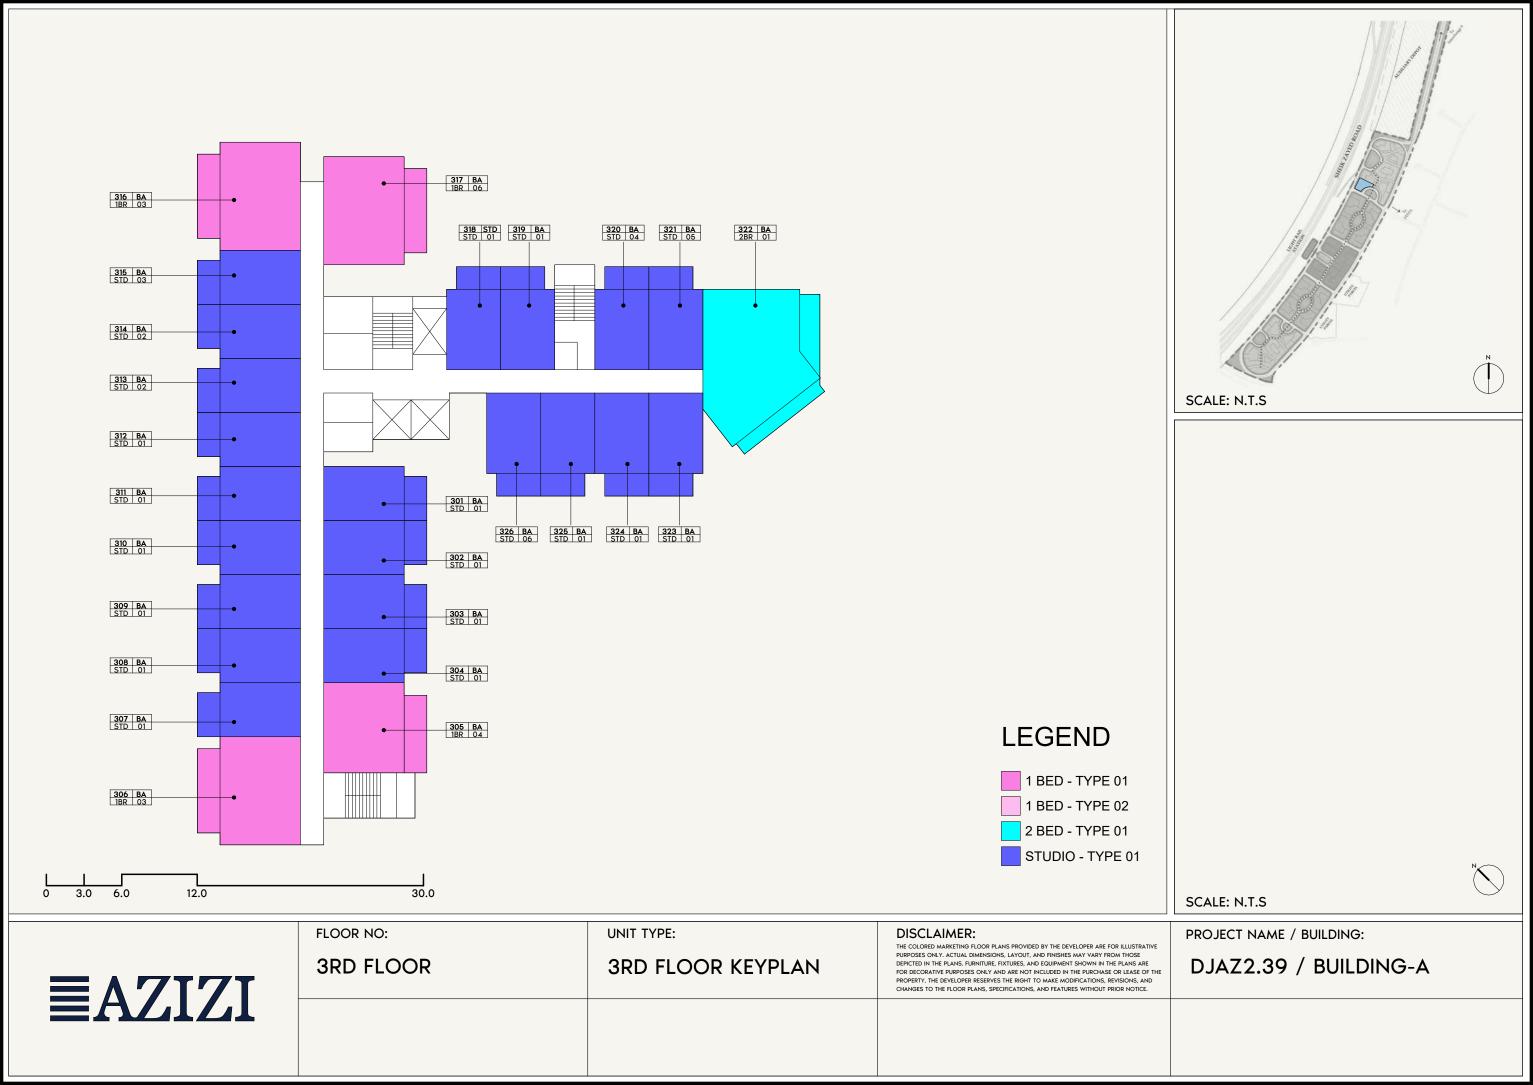


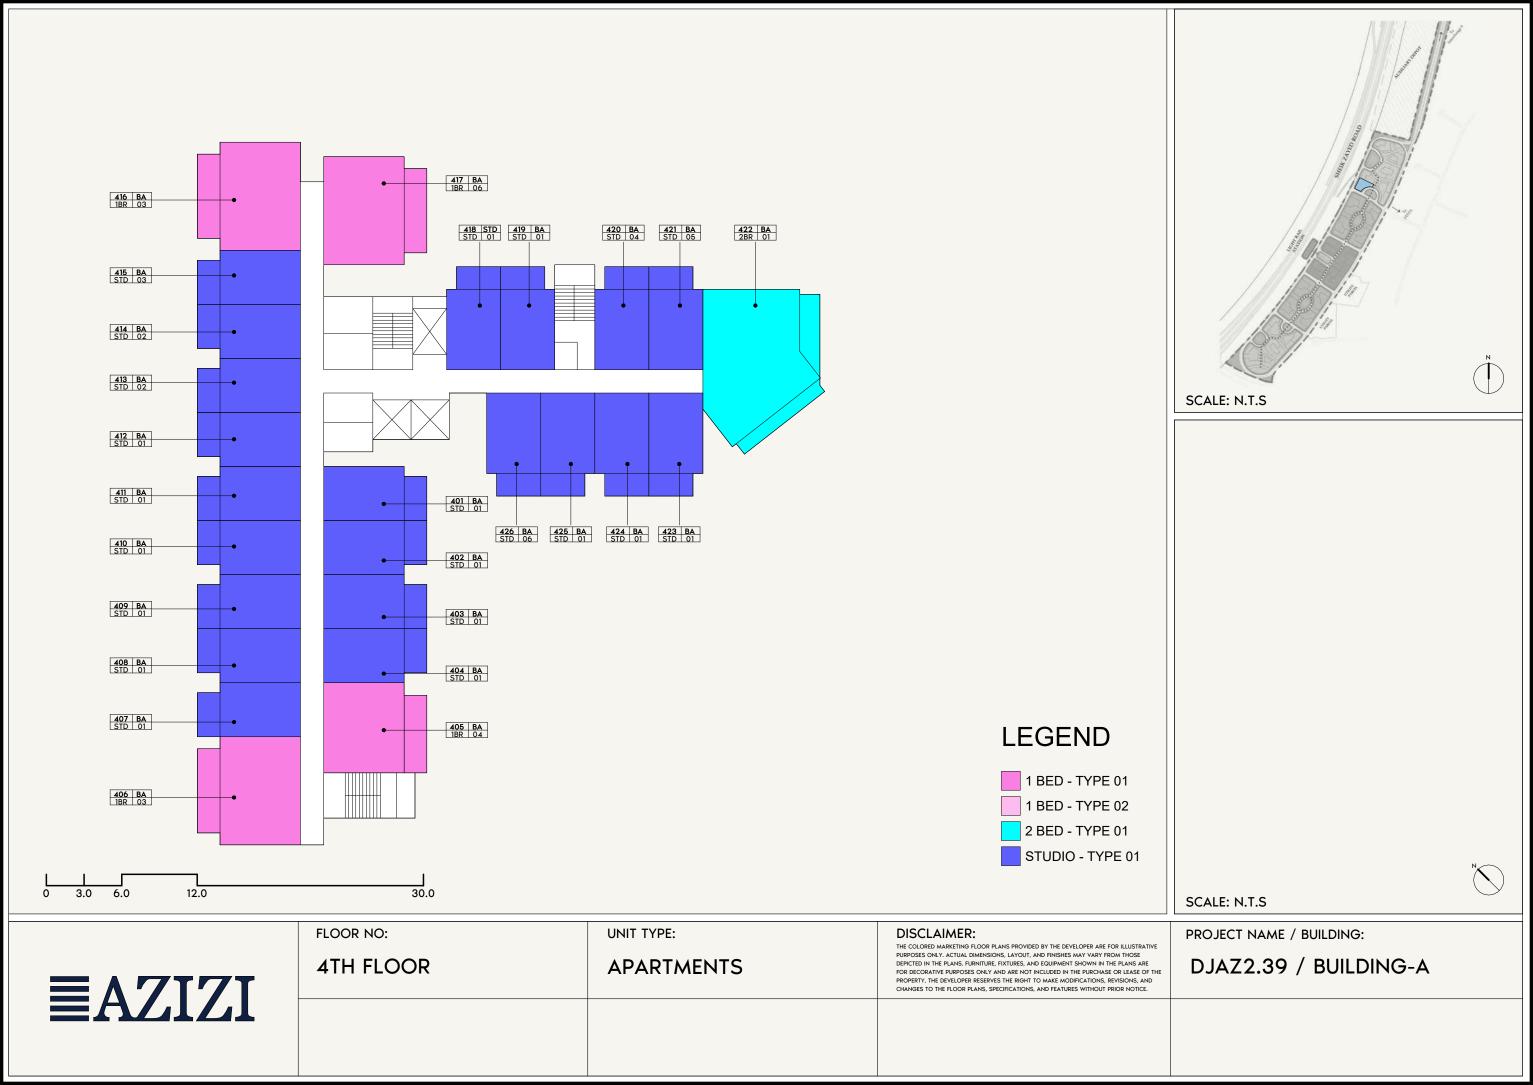


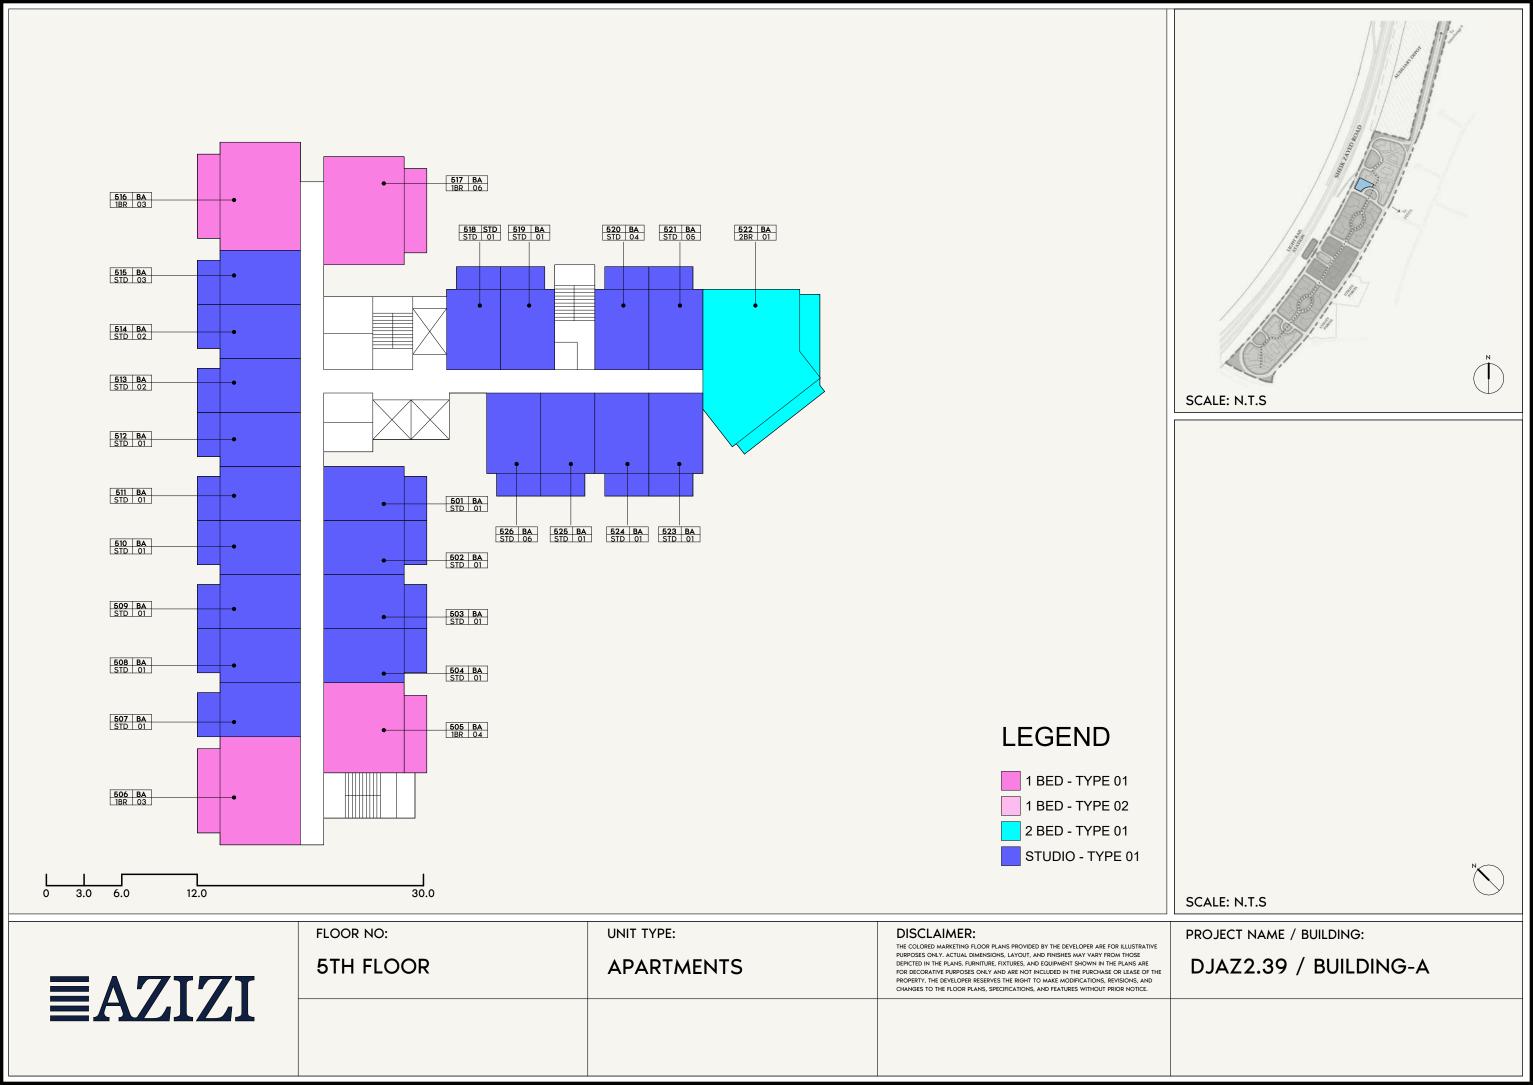


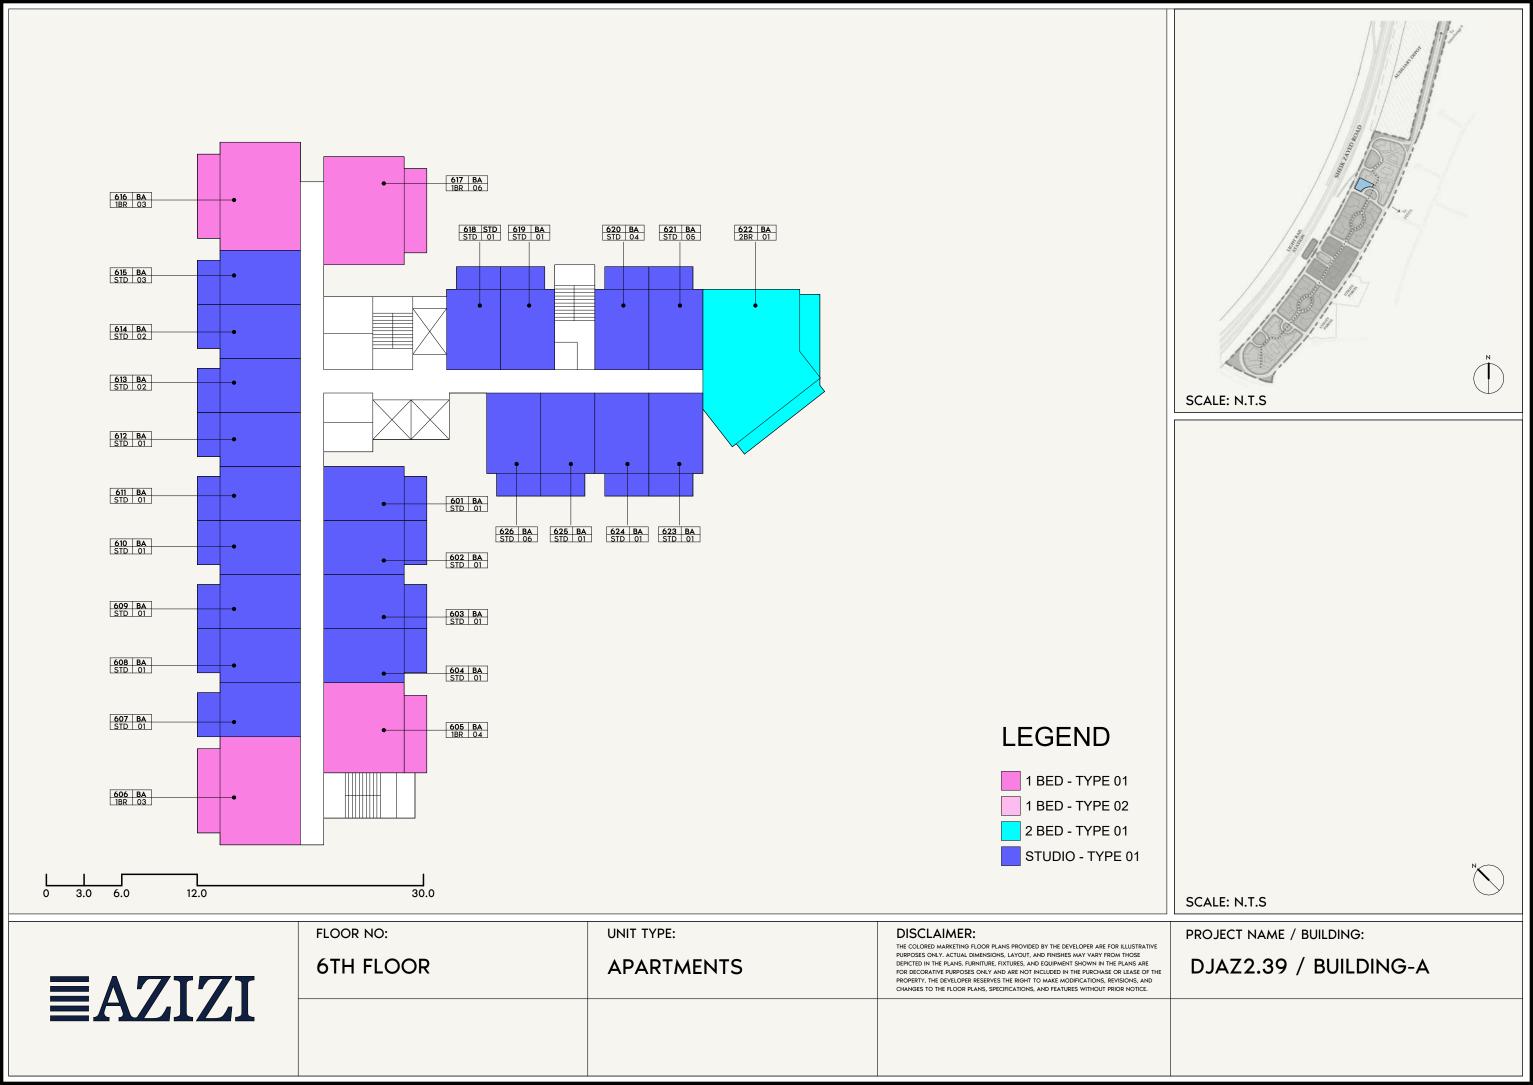


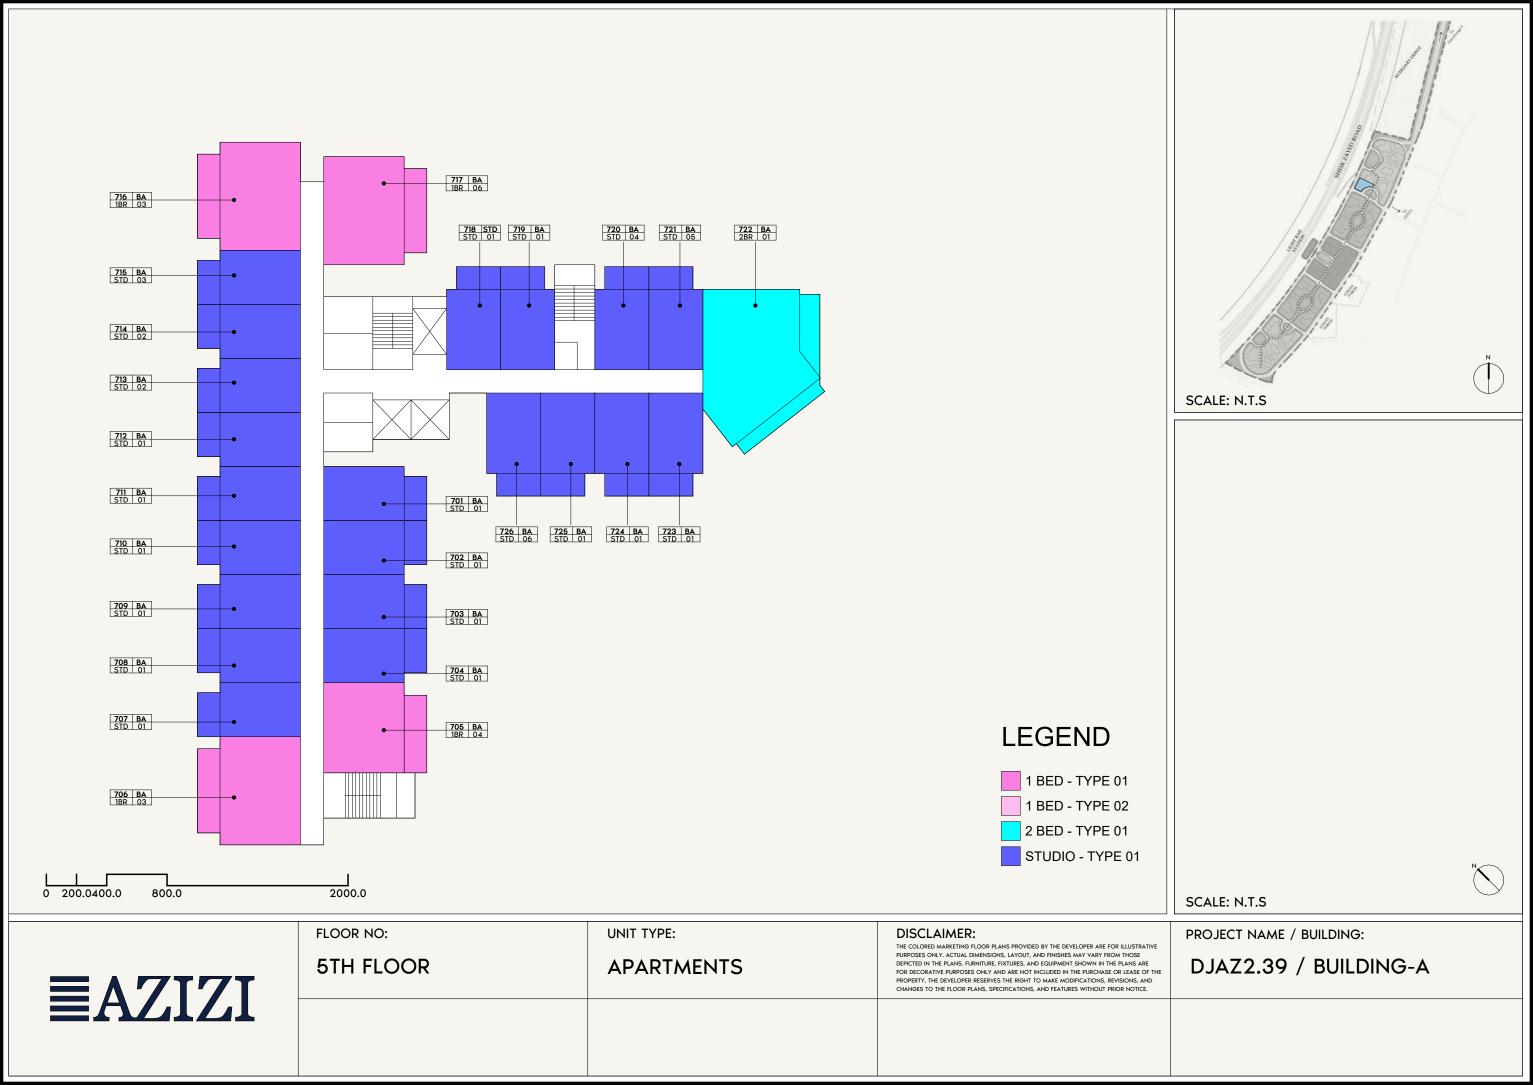


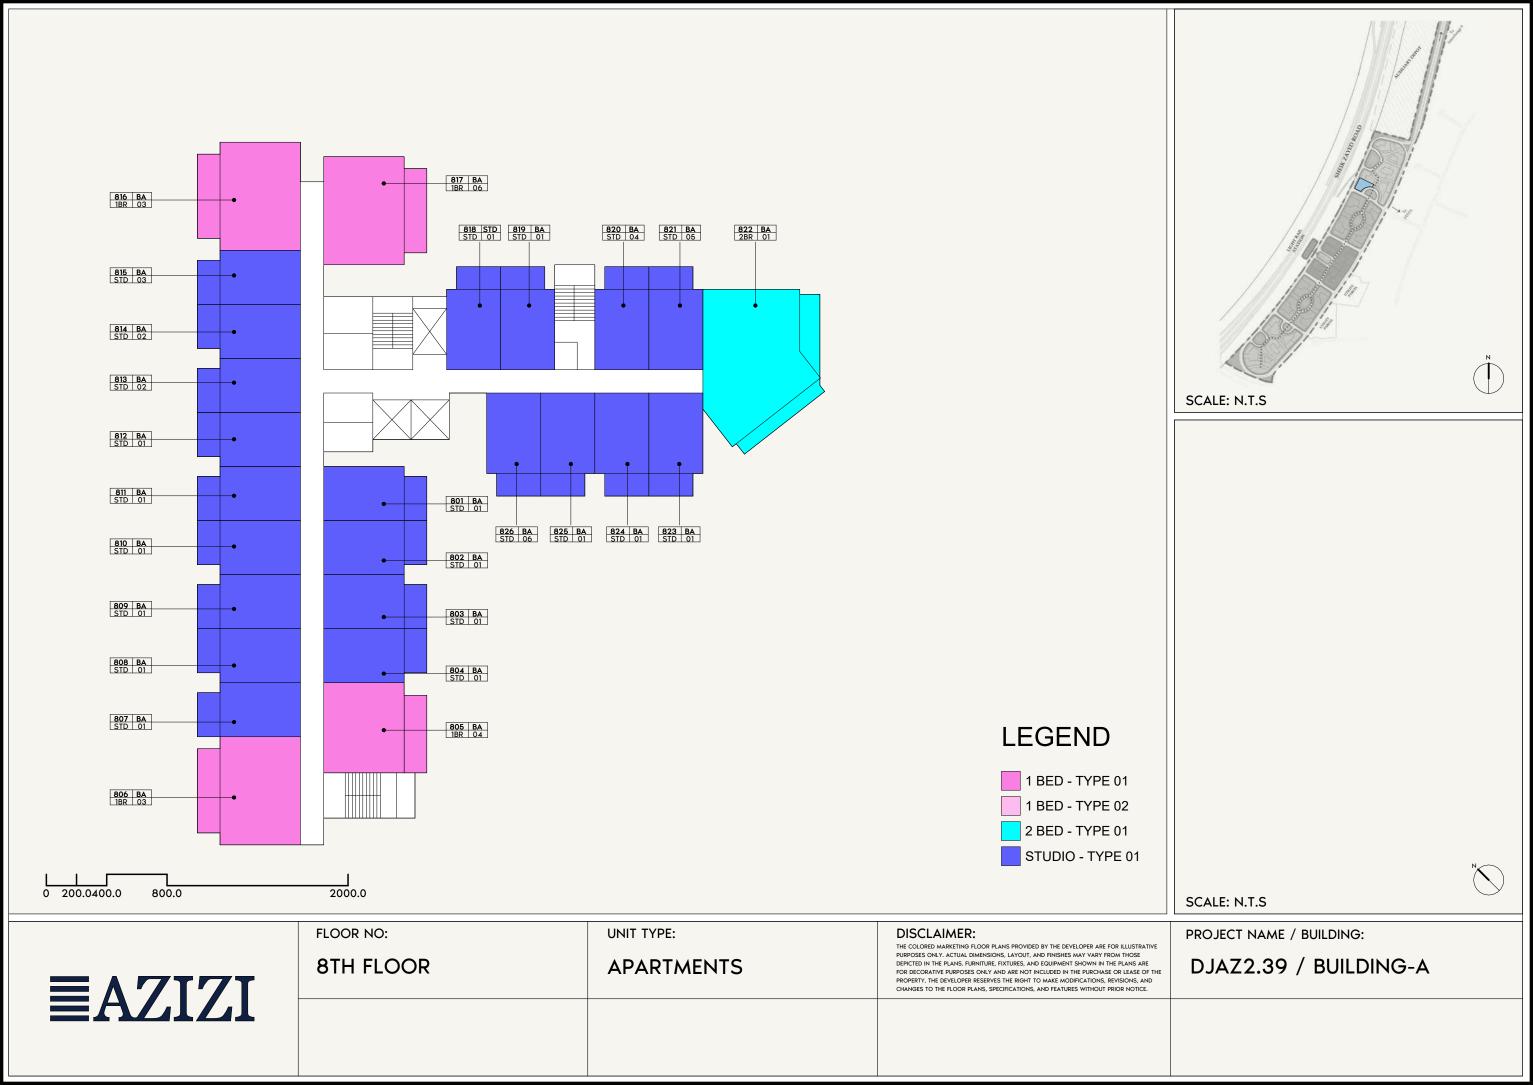


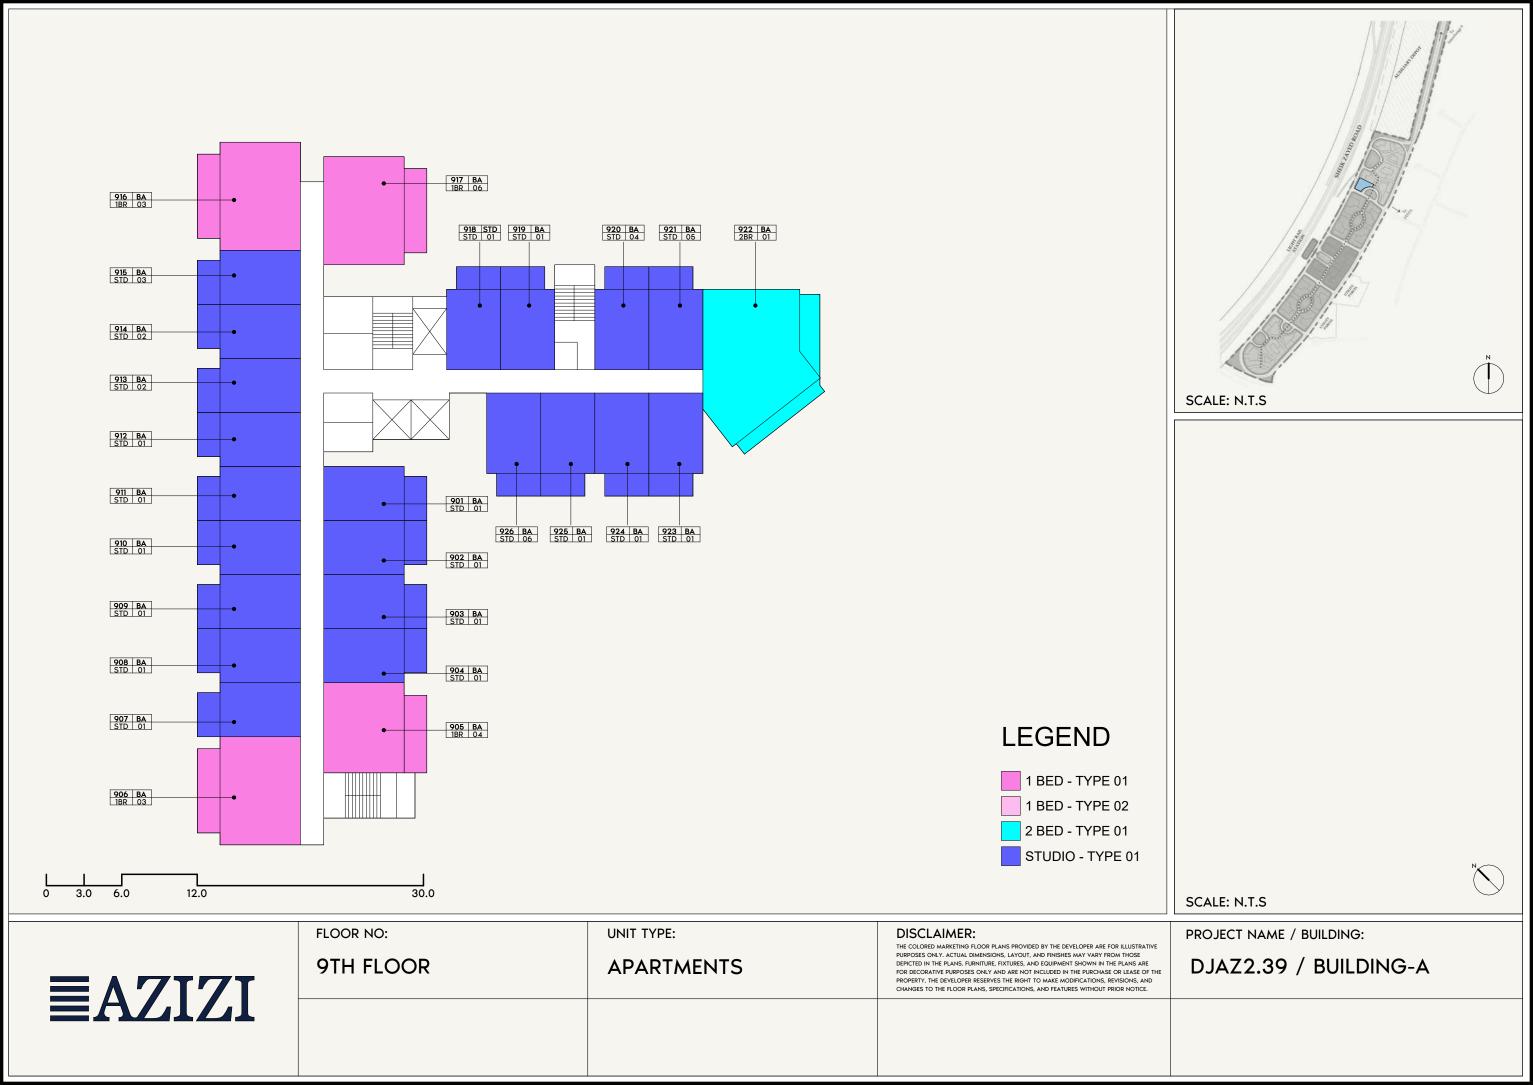


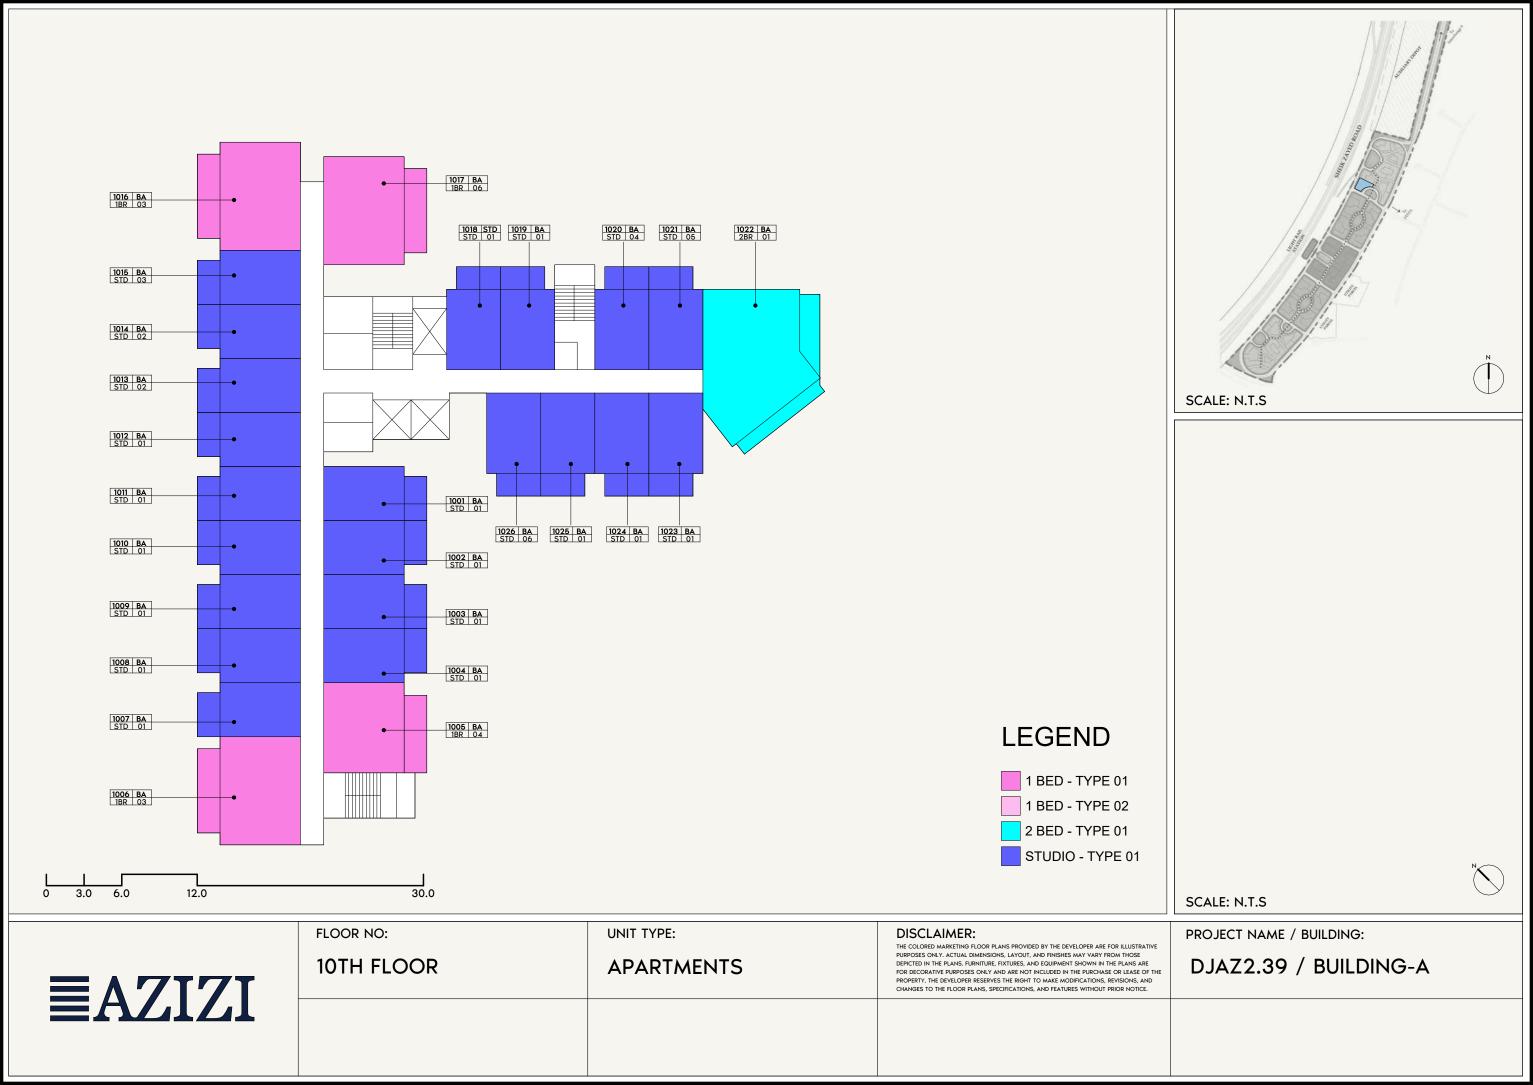


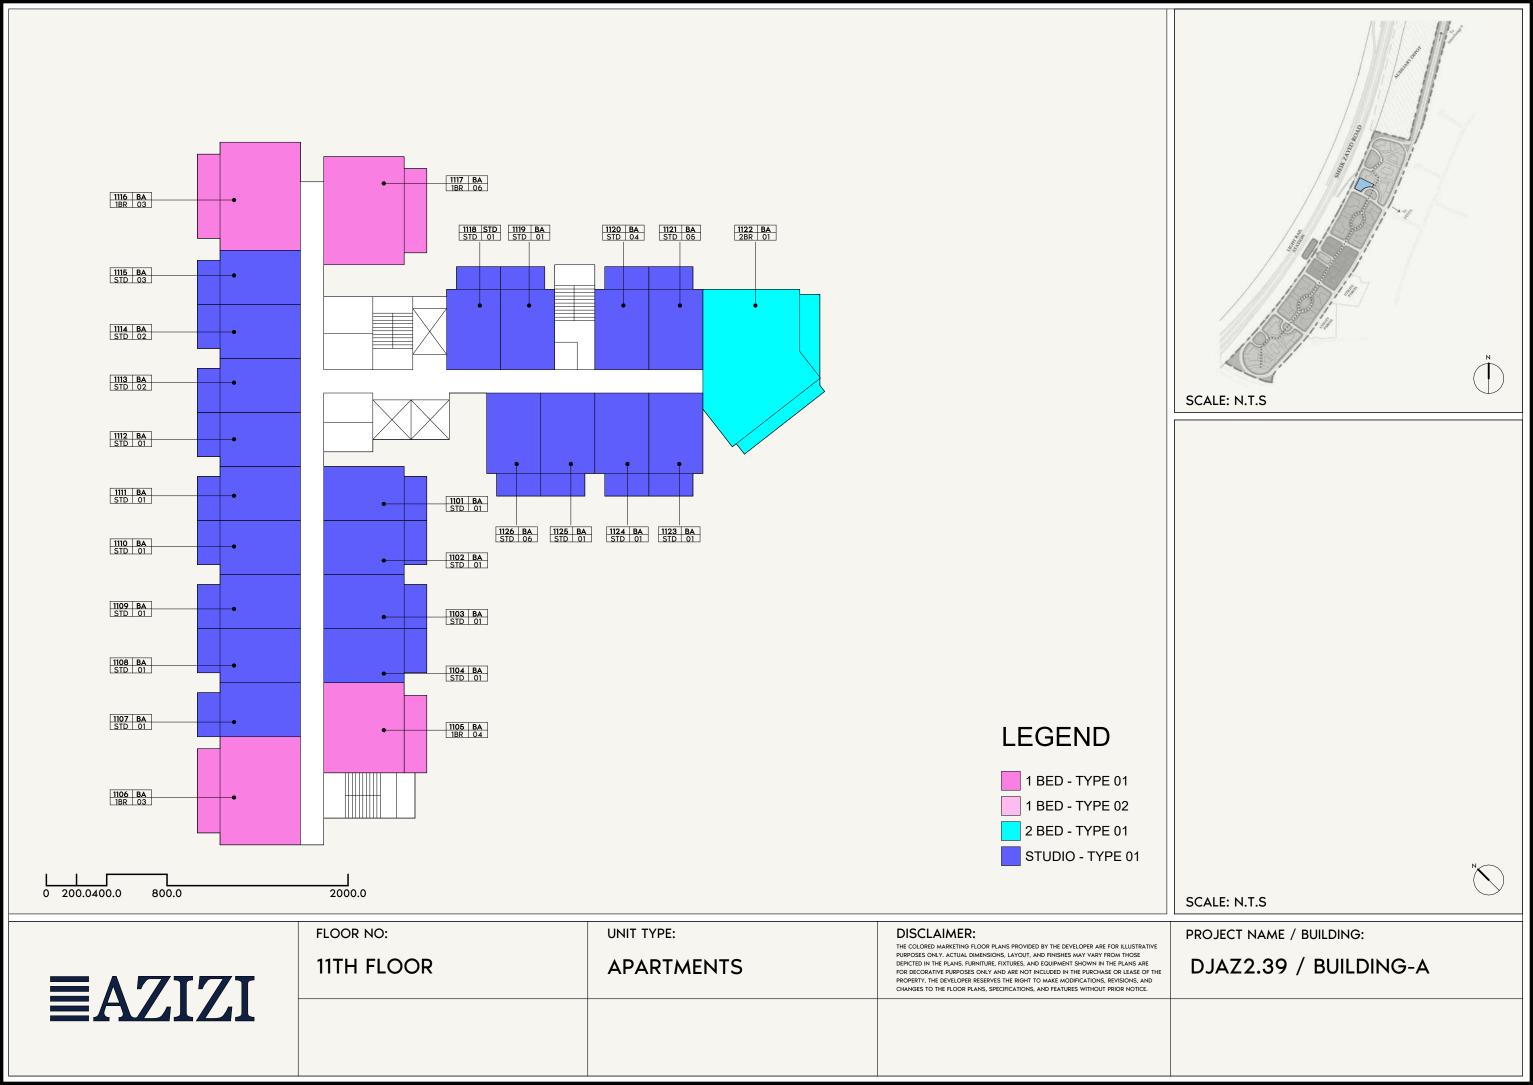


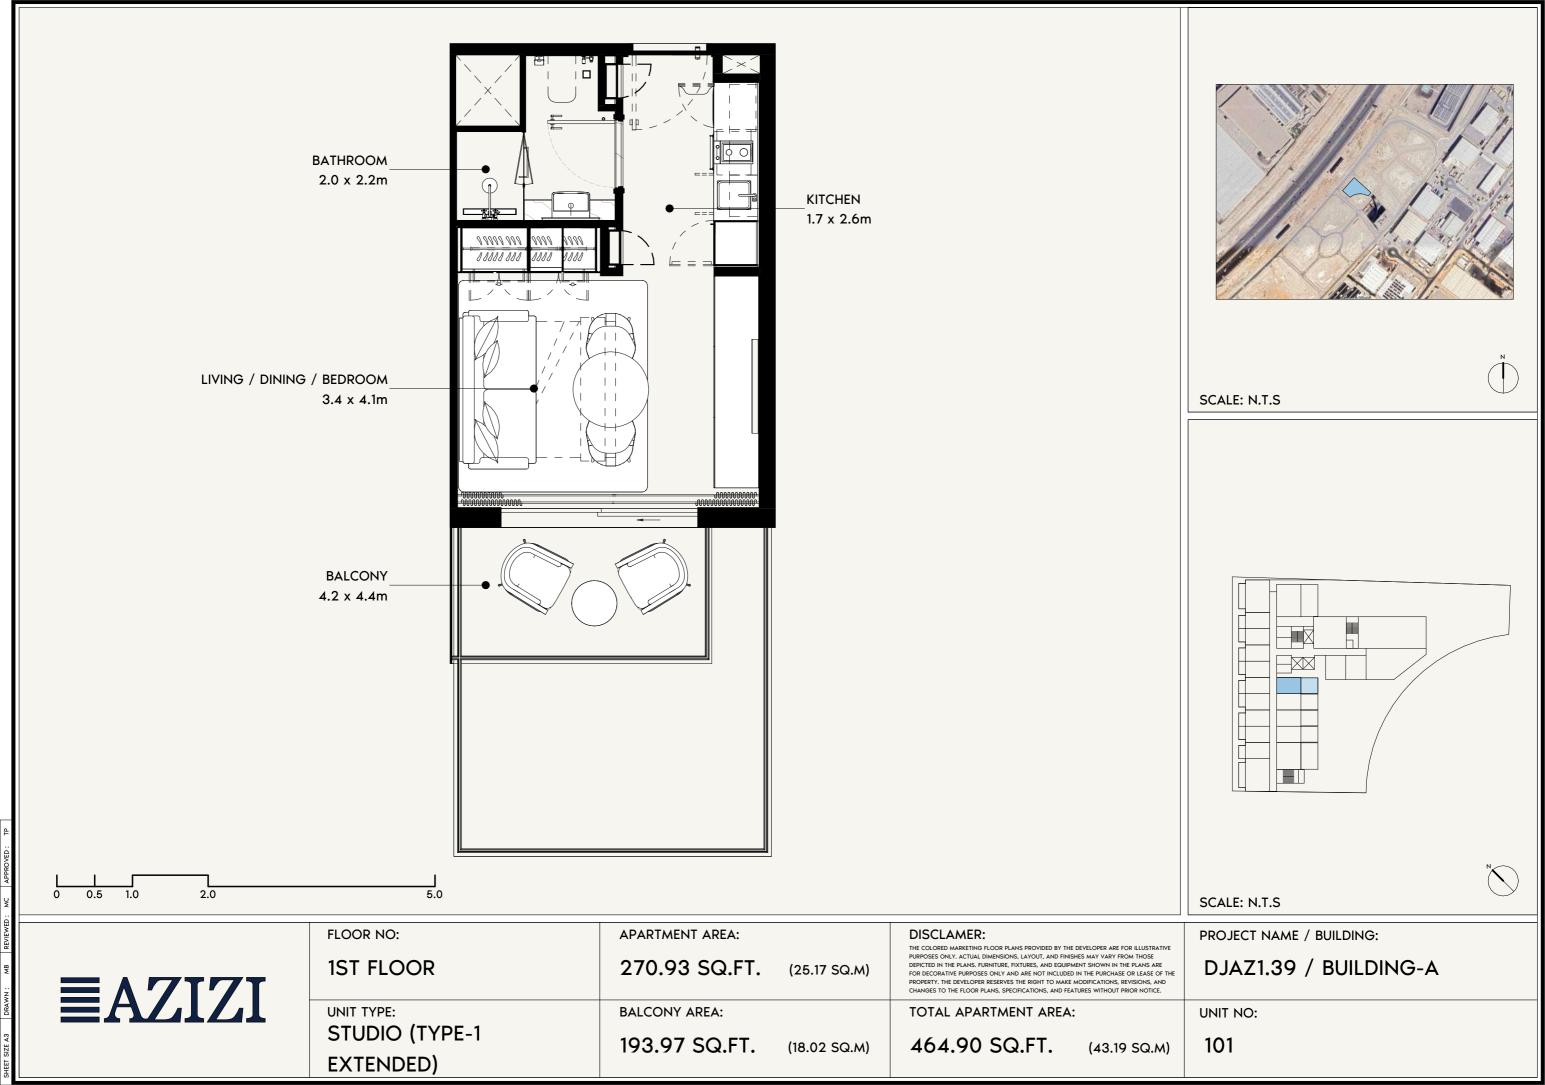


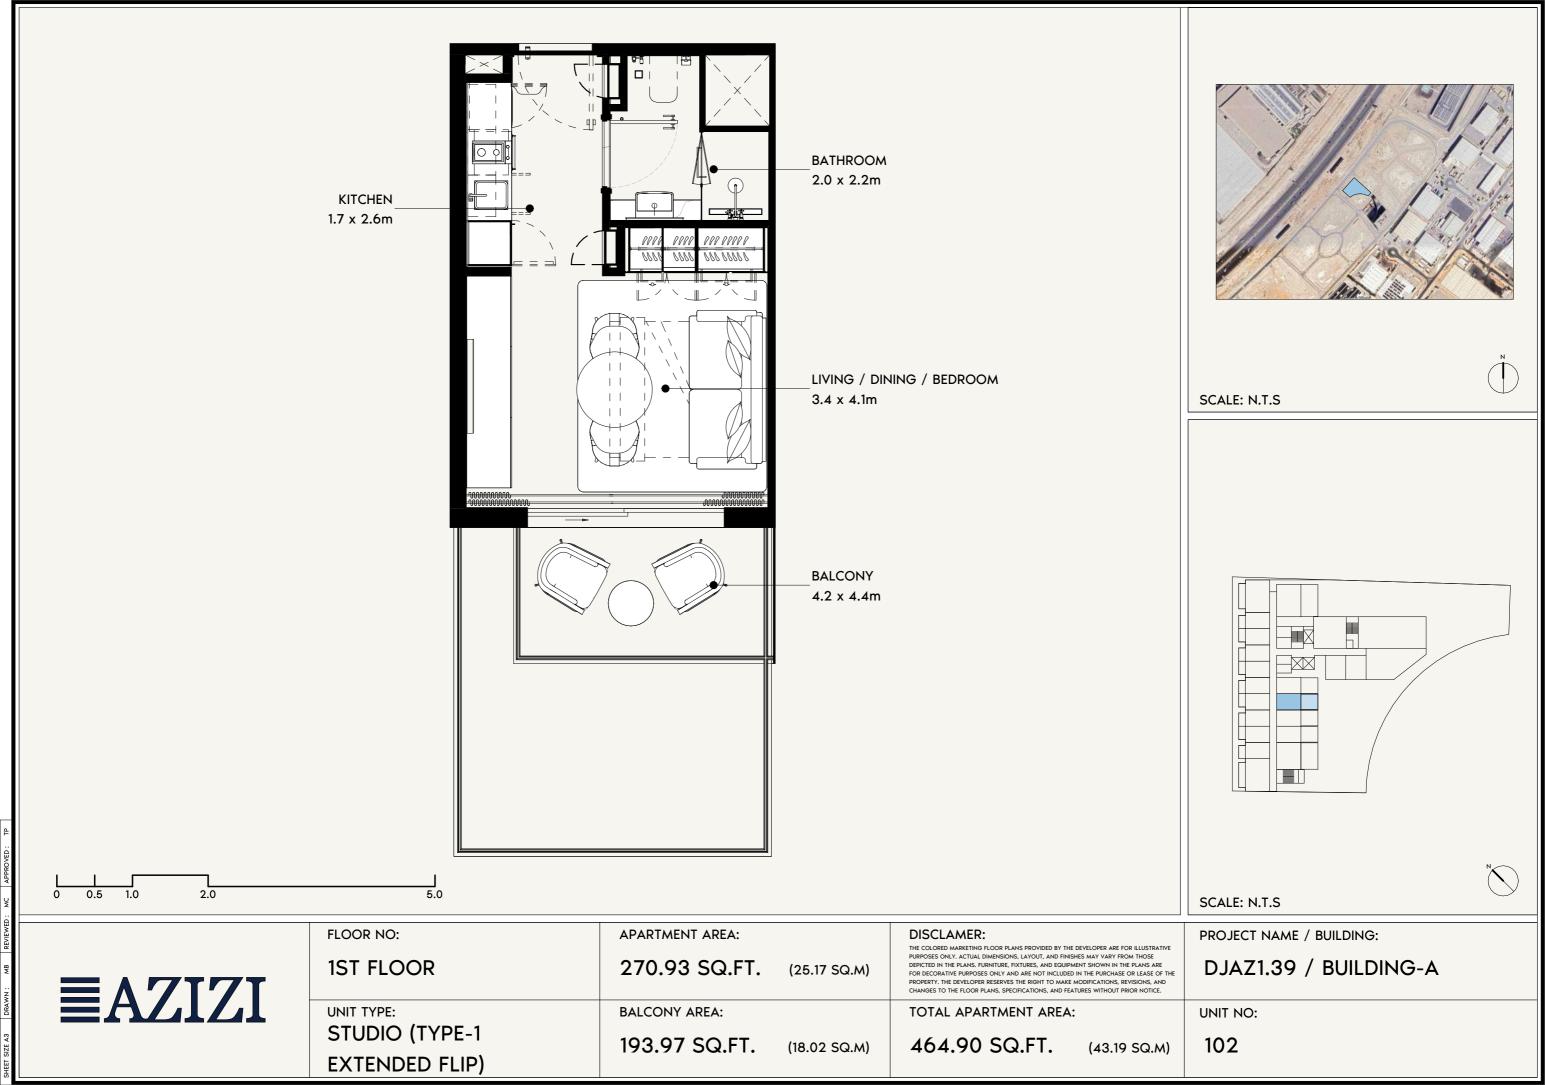

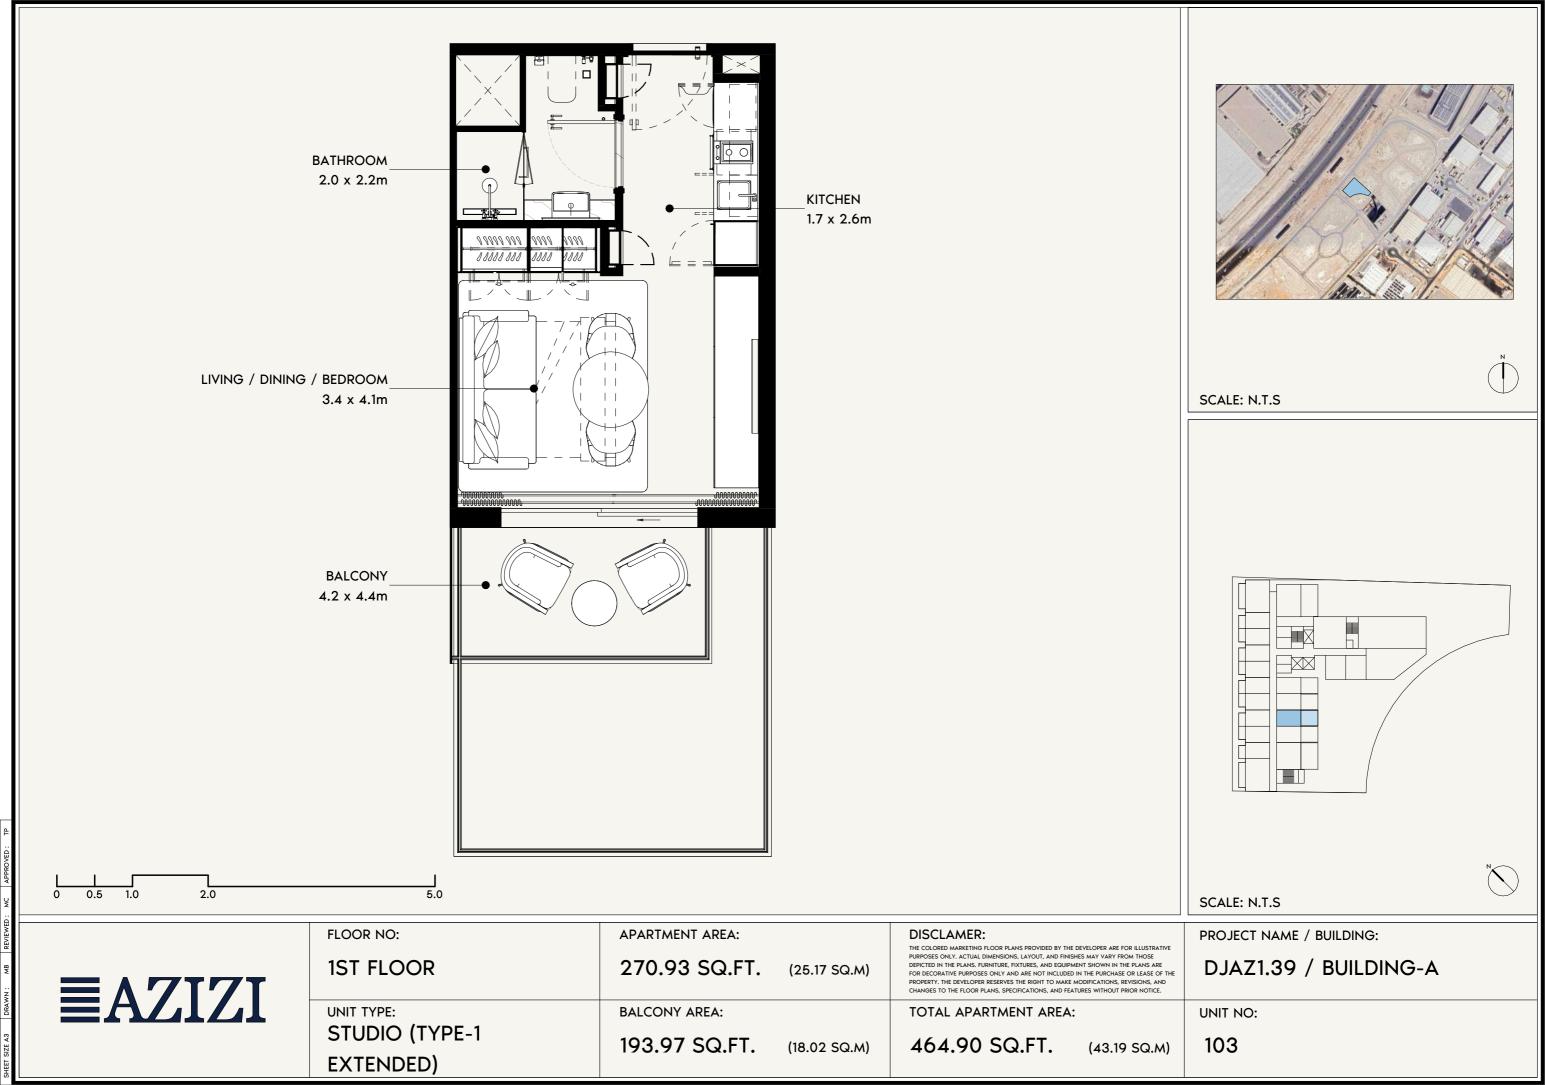

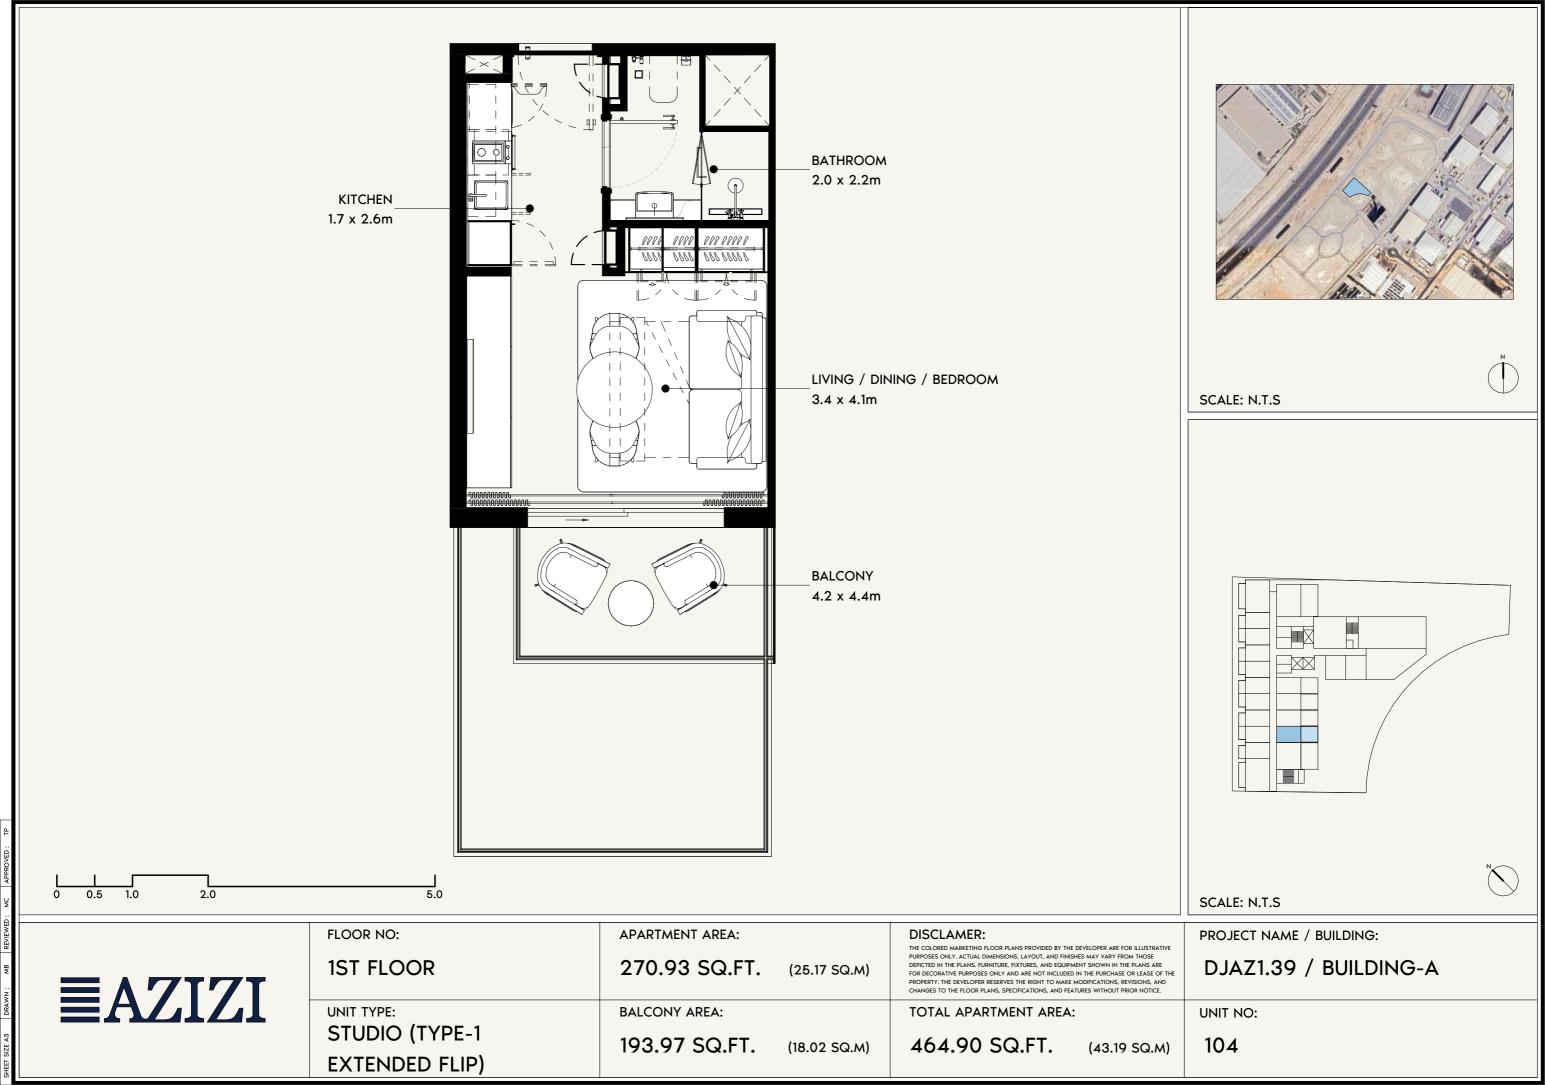

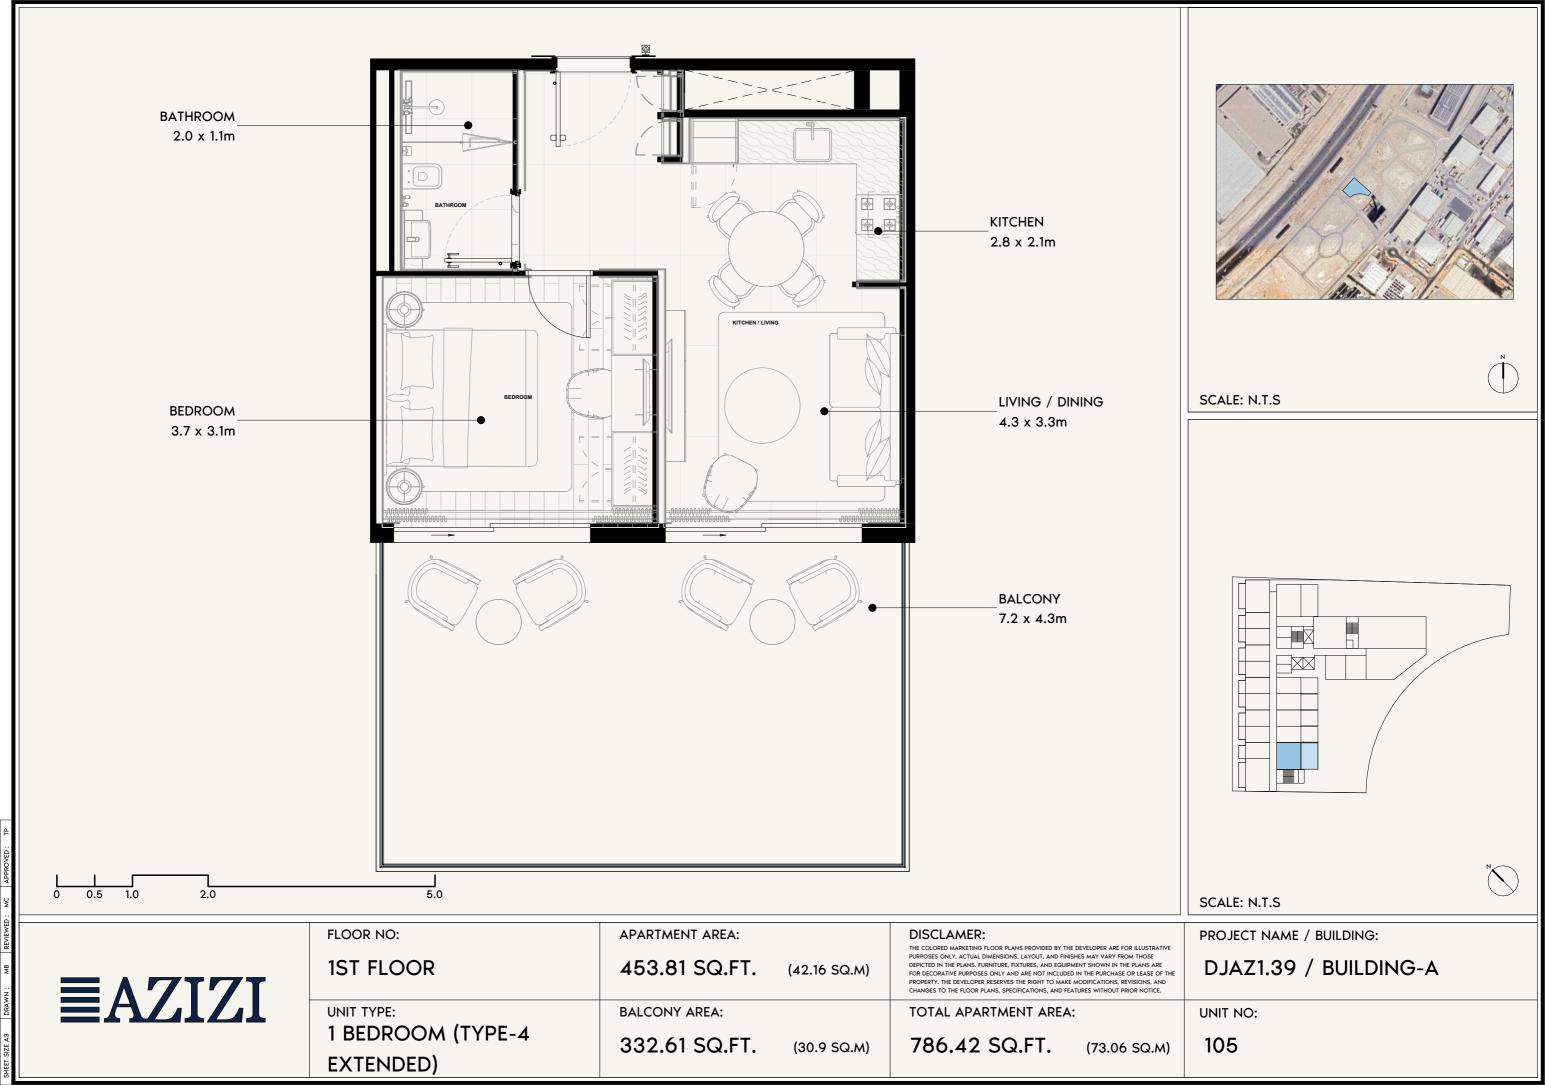


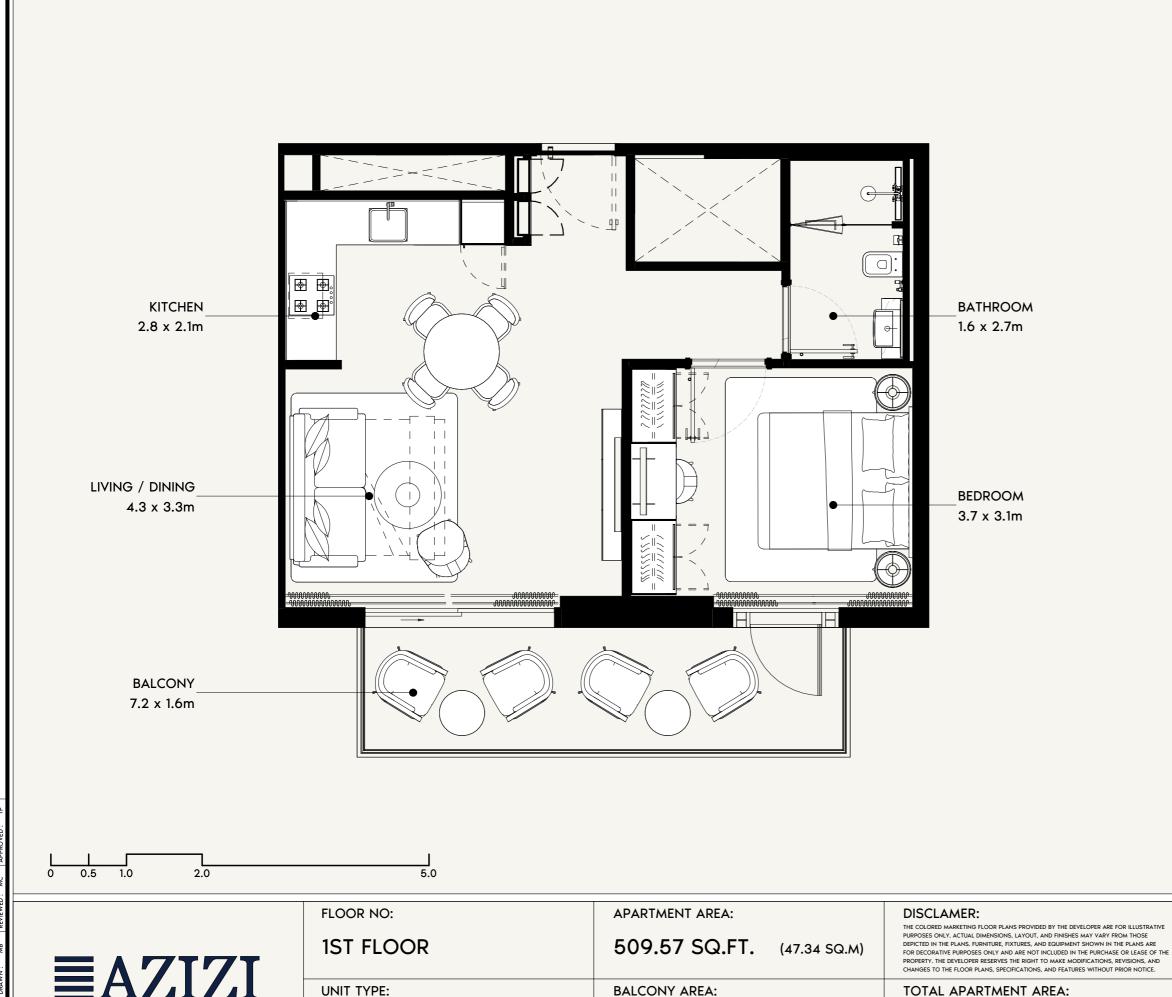

1 BEDROOM (TYPE-3)



SCALE: N.T.S

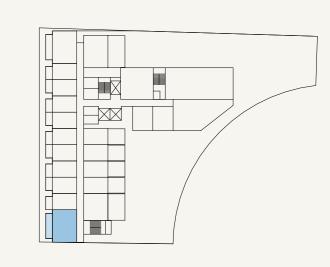

SCALE: N.T.S

PROJECT NAME / BUILDING:



**BALCONY AREA:** 

135.41 SQ.FT. (12.58 SQ.M)


(59.92 SQ.M)


644.98 SQ.FT.


DJAZ1.39 / BUILDING-A


UNIT NO:


106

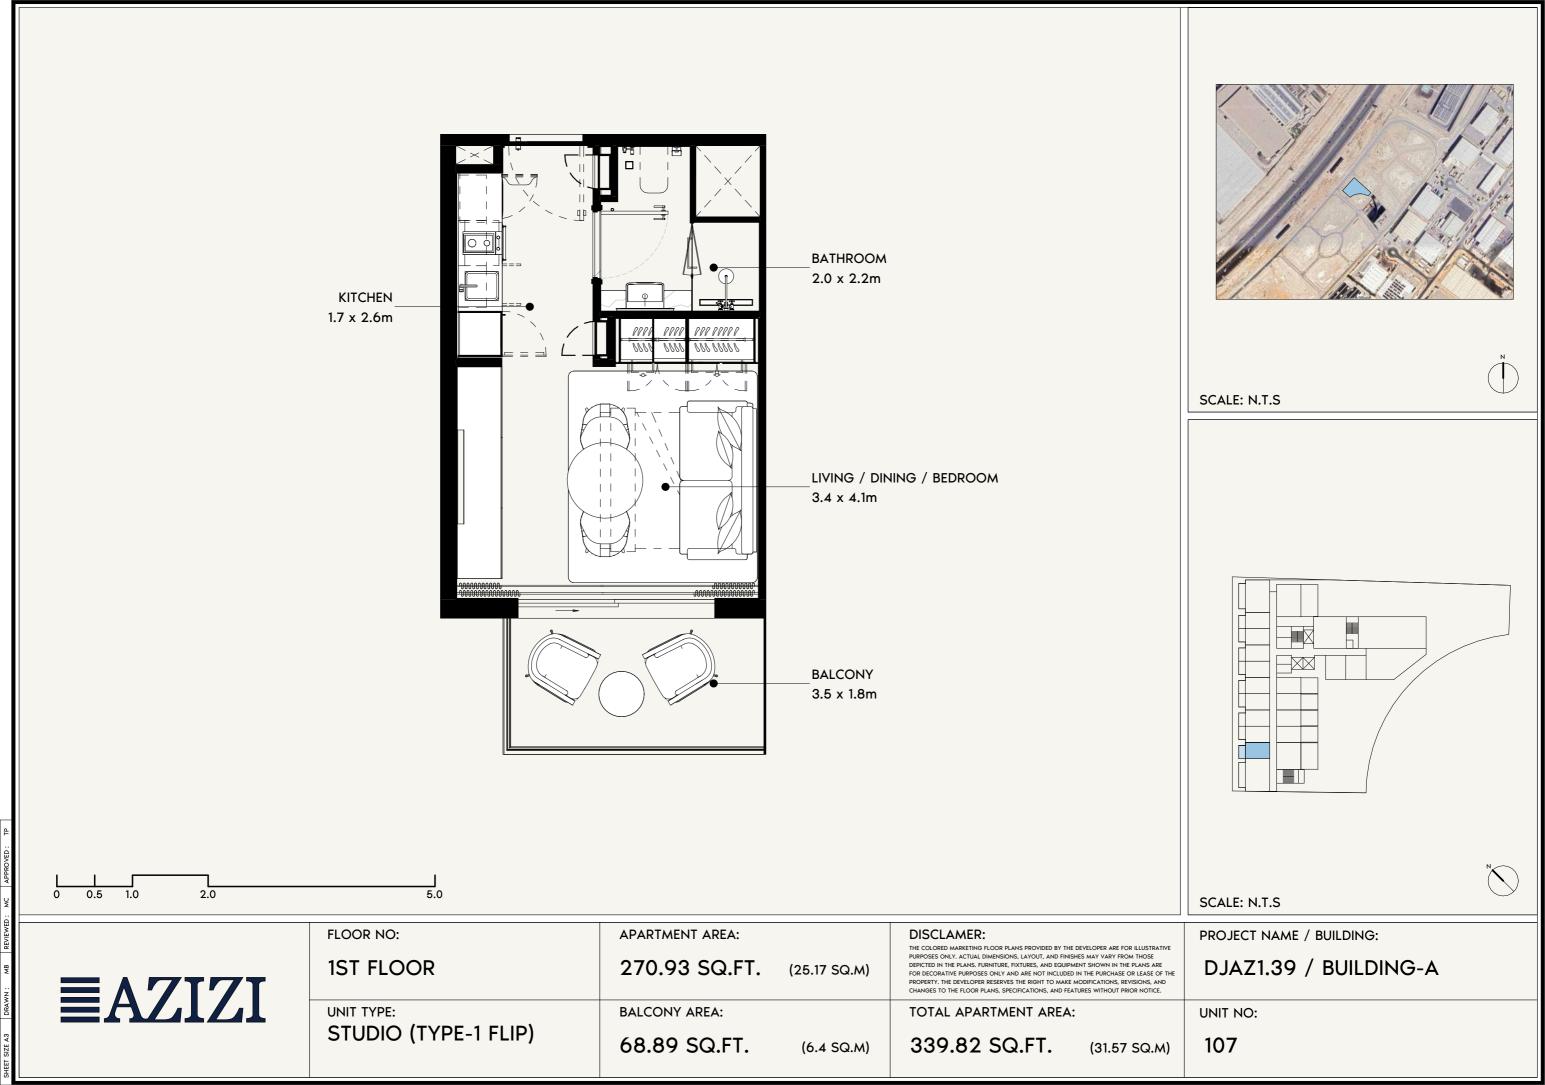


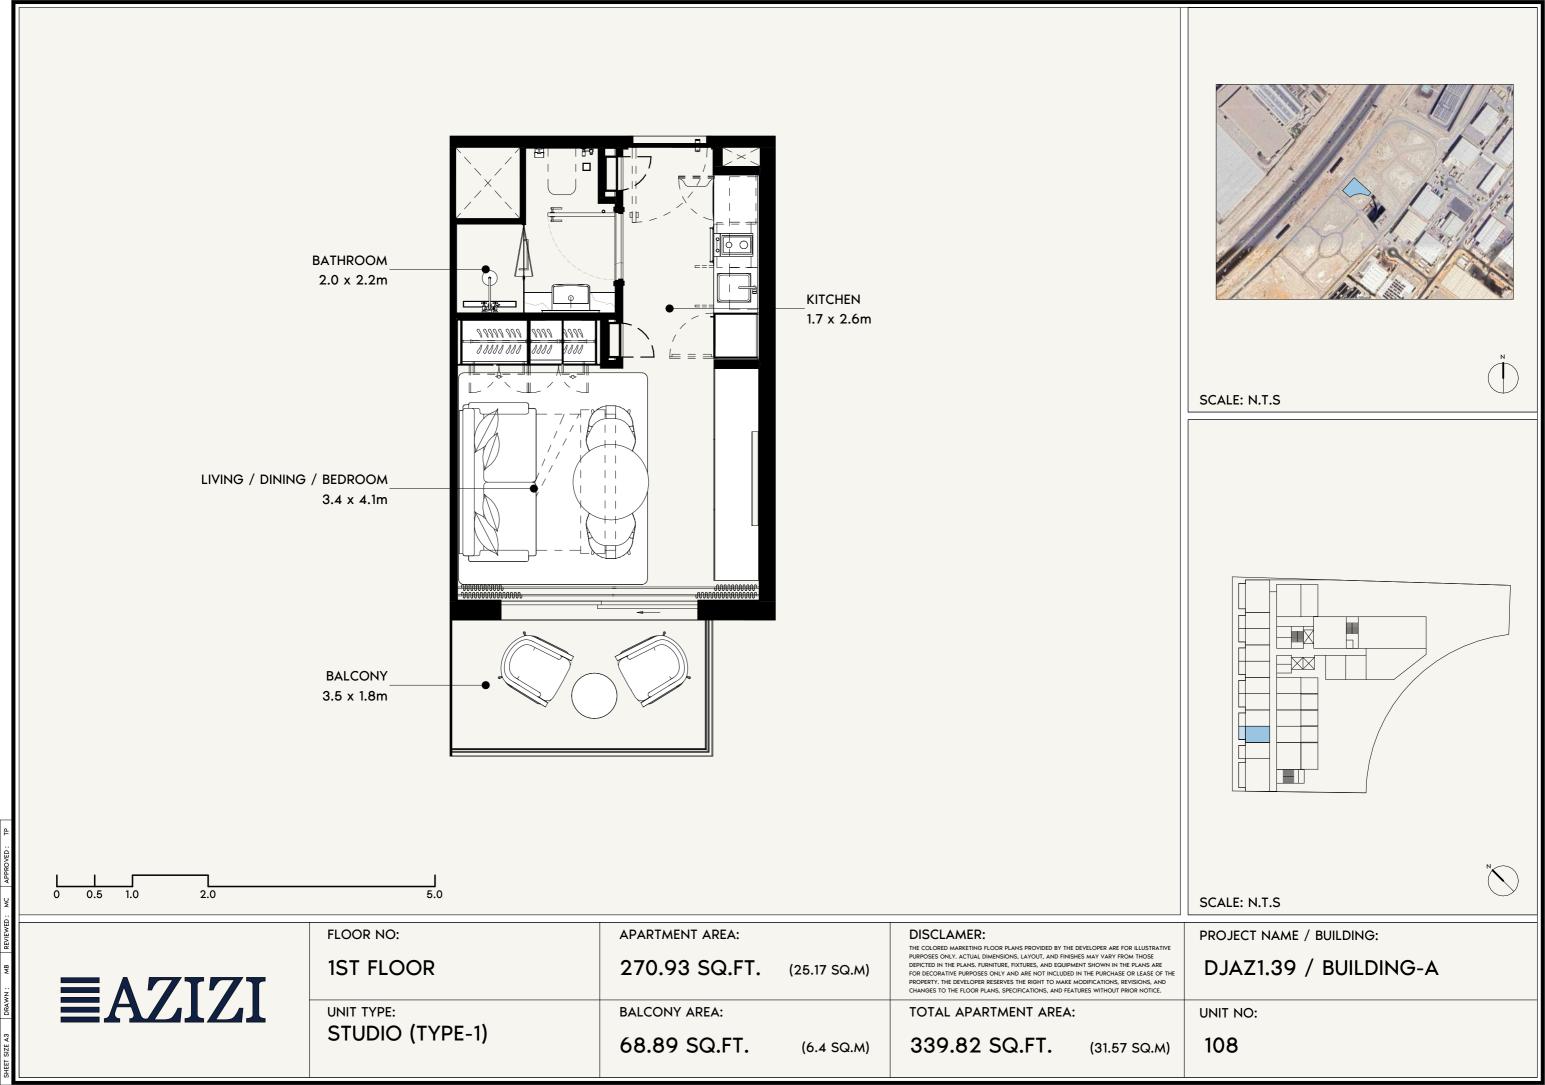


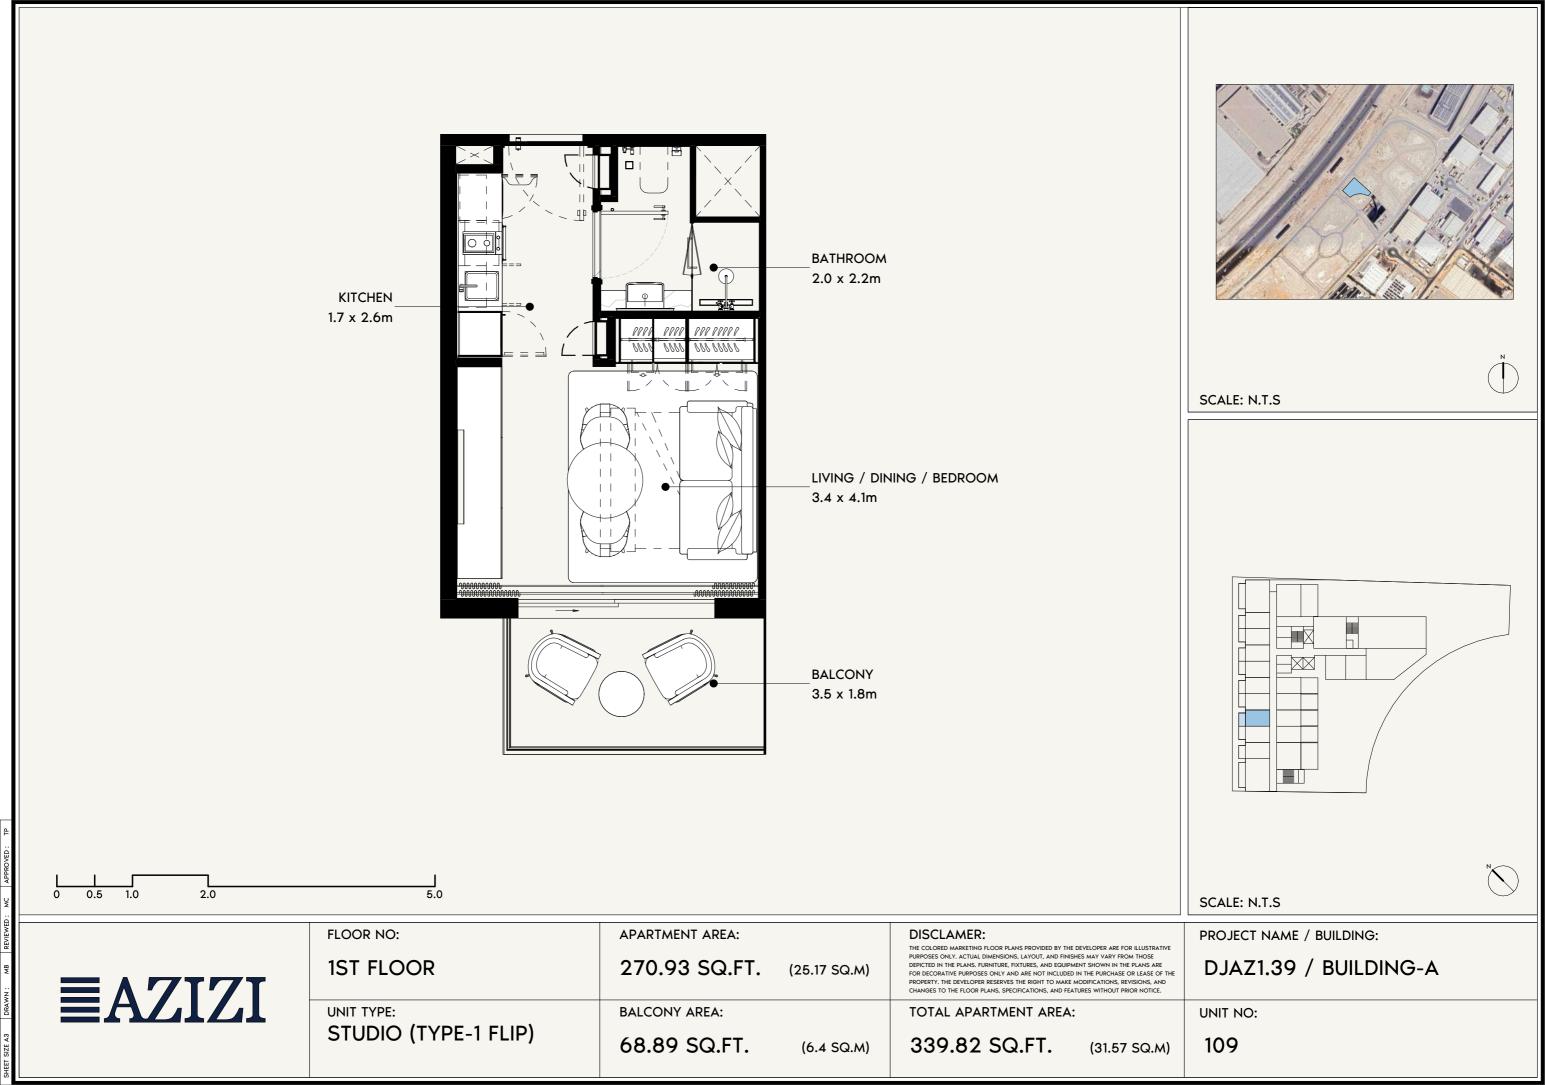


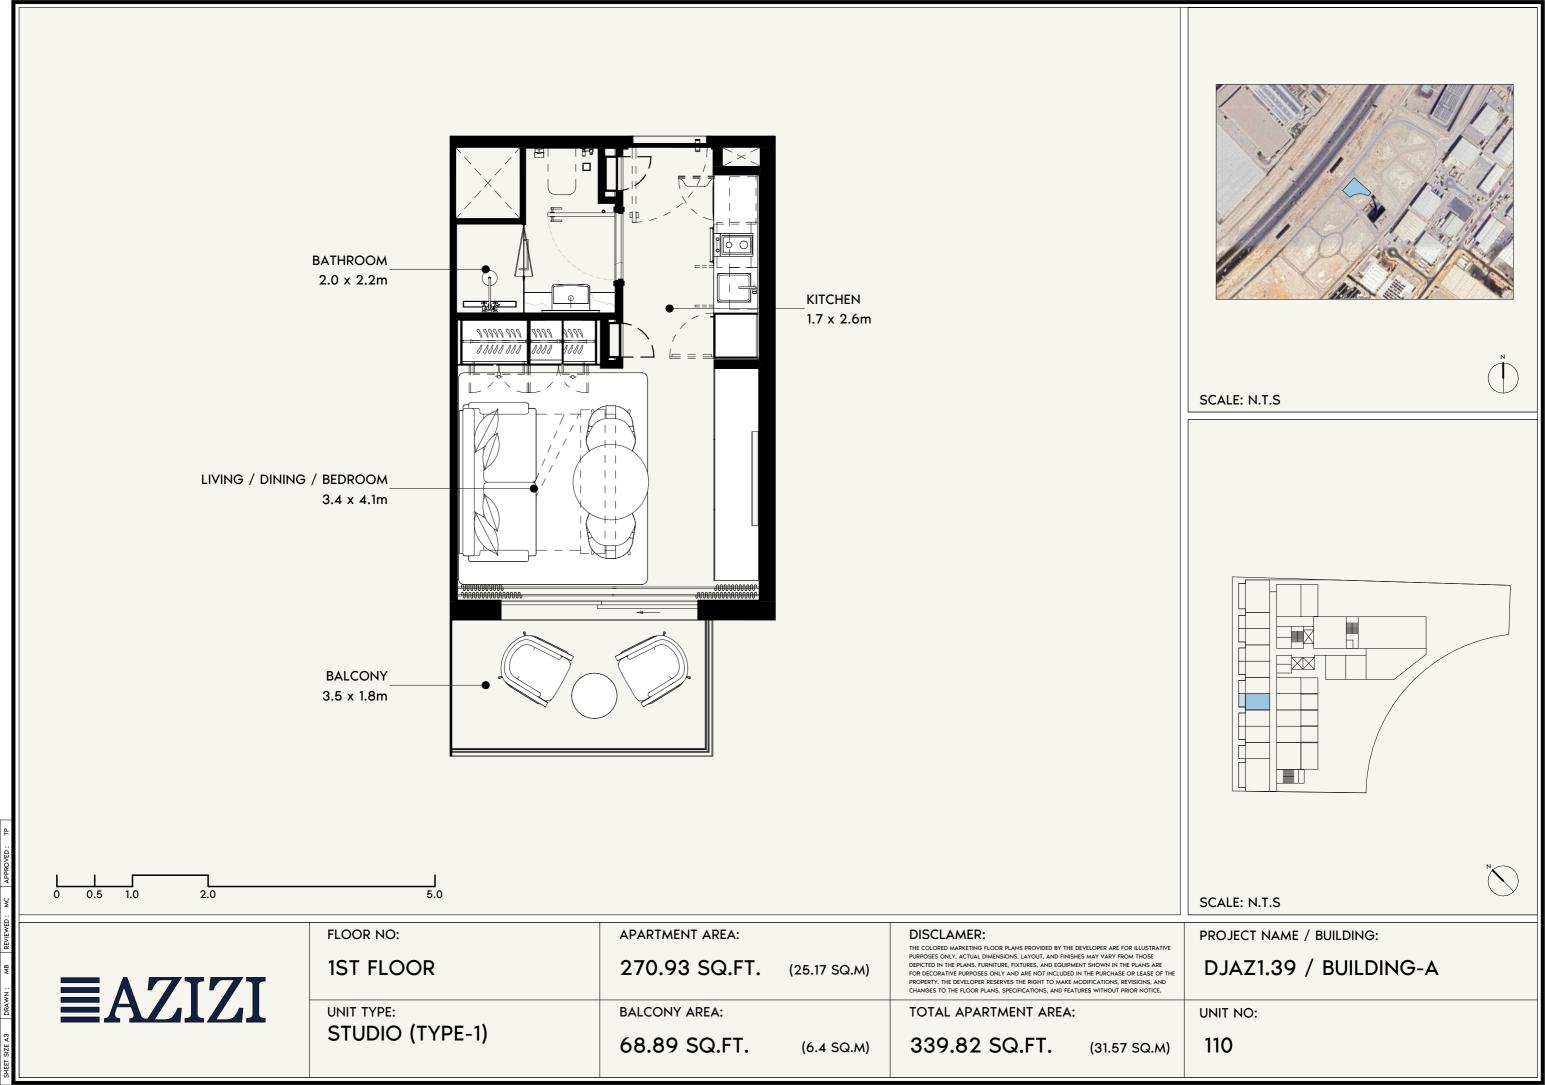


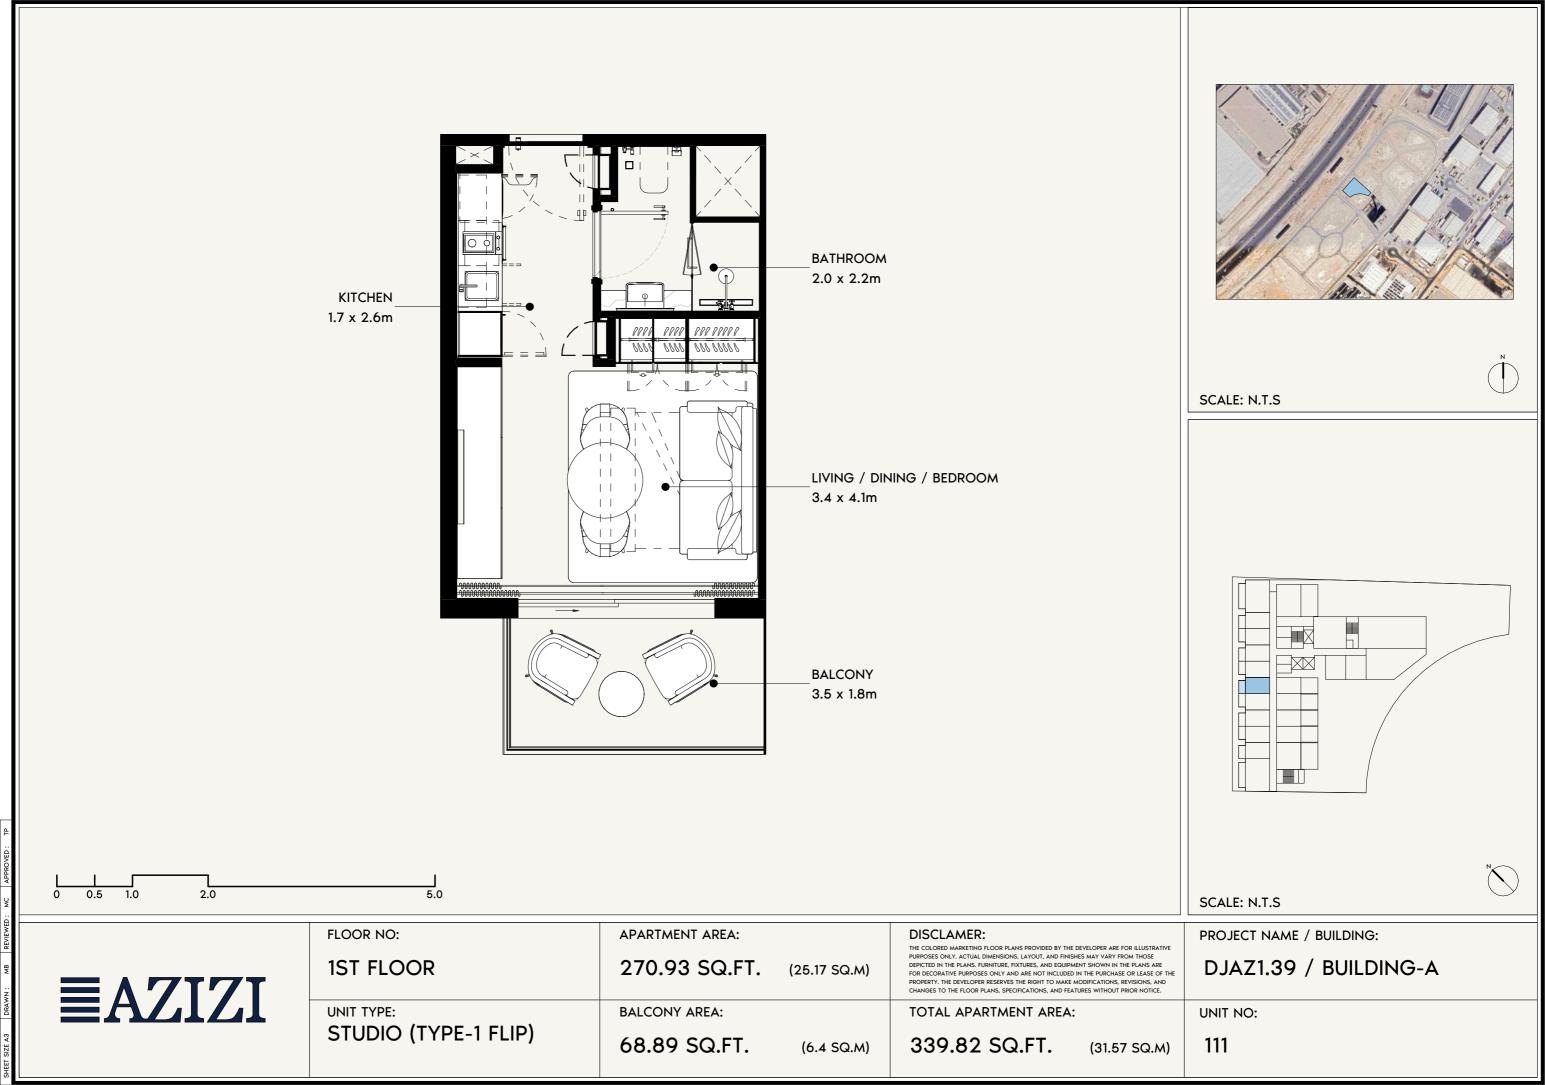


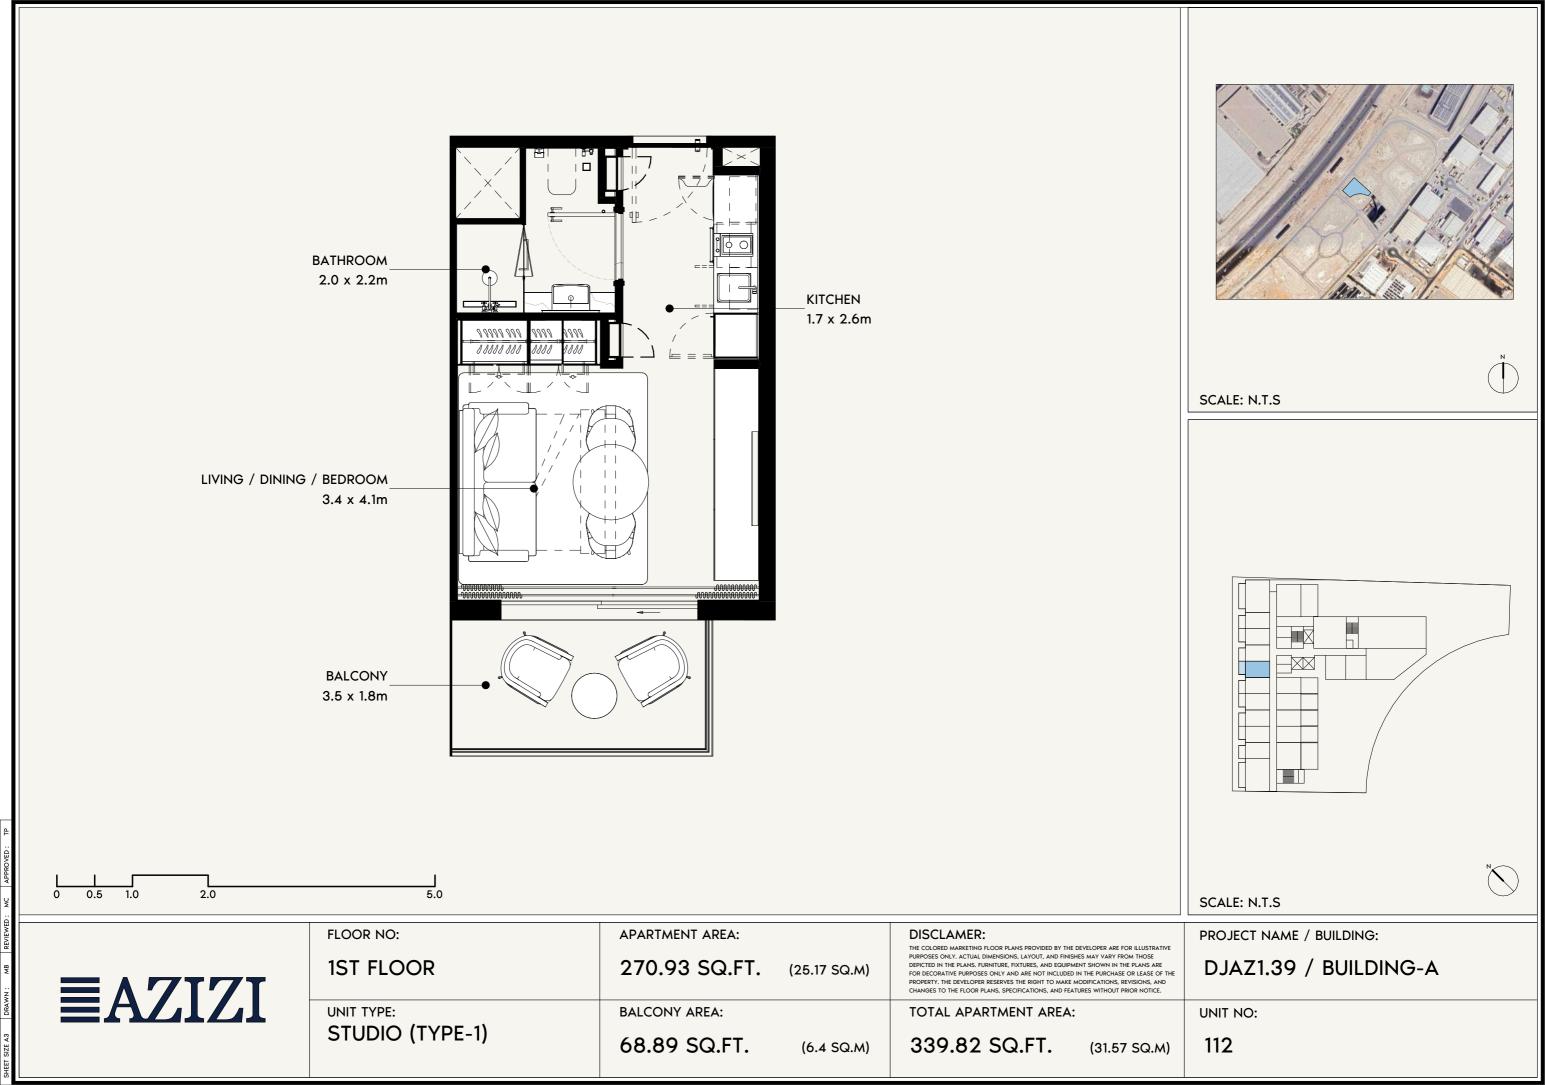

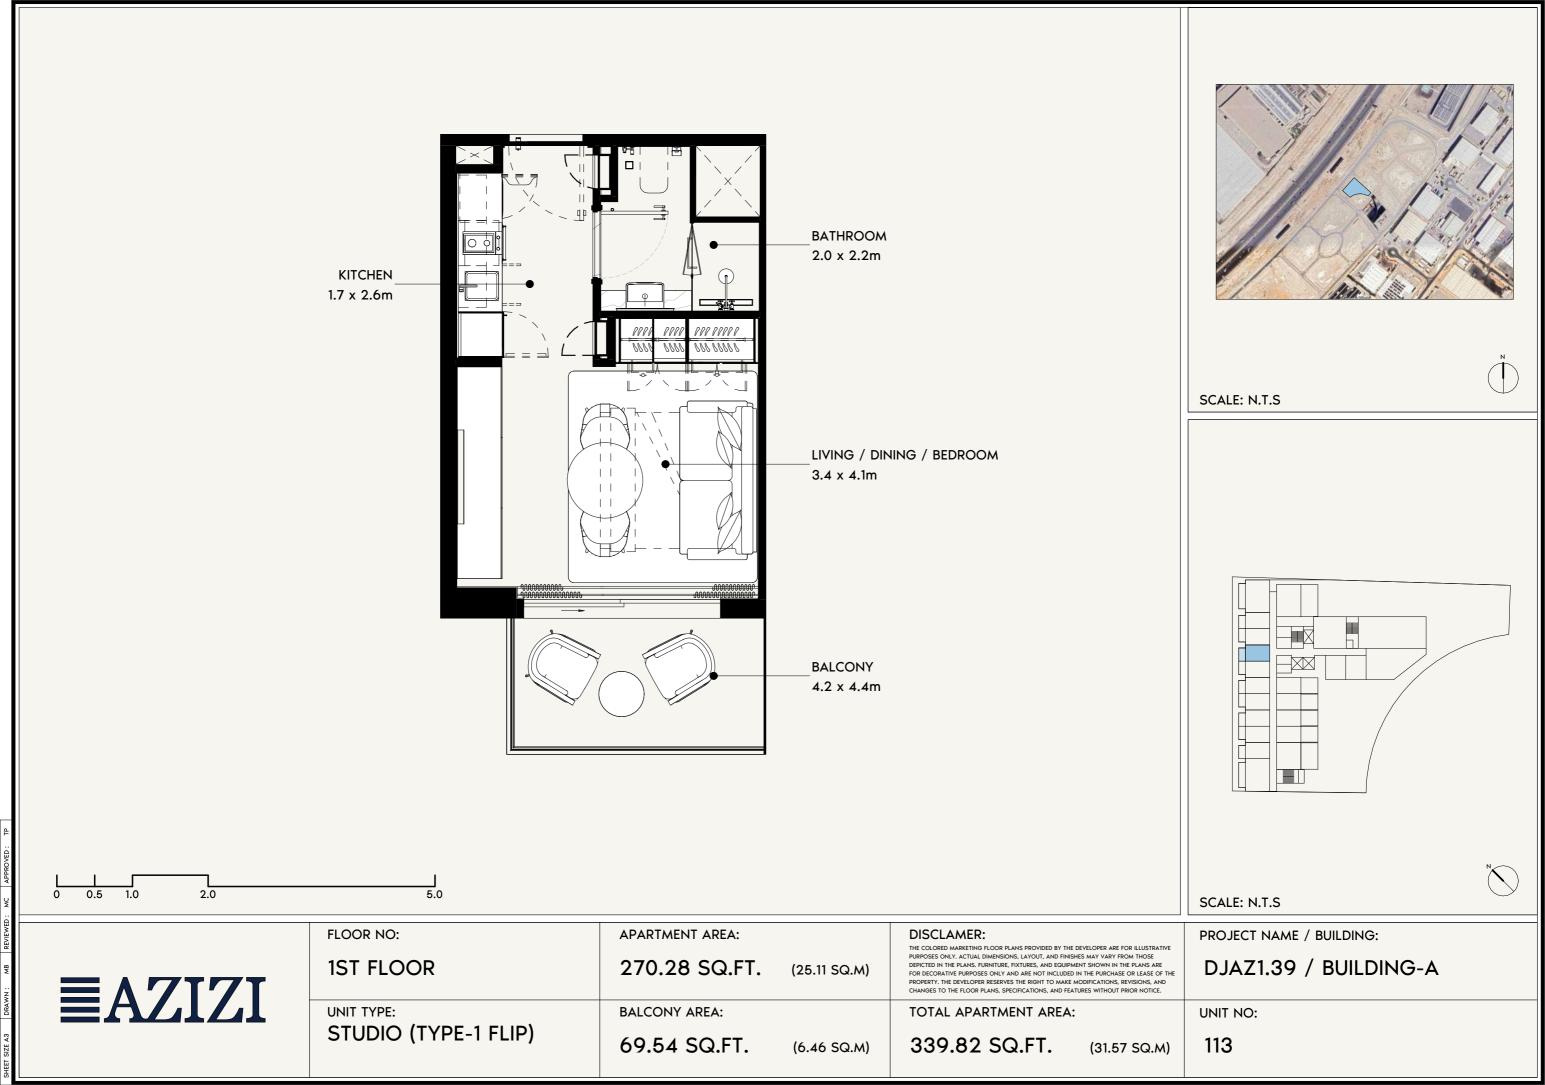

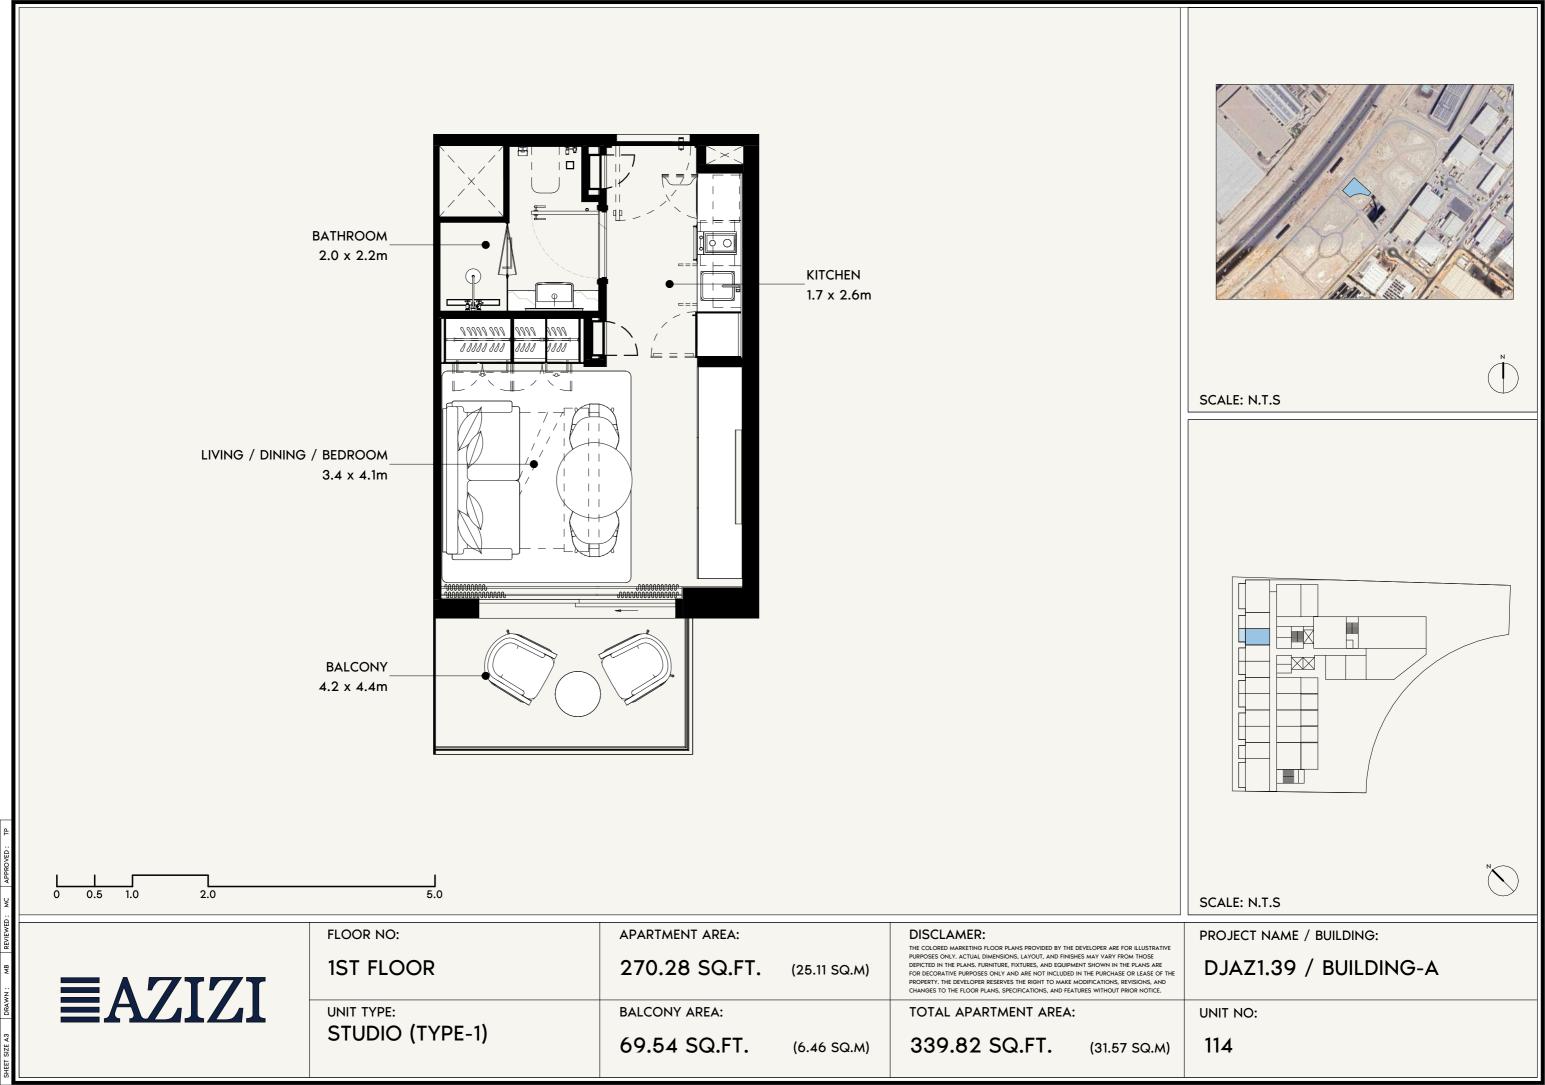


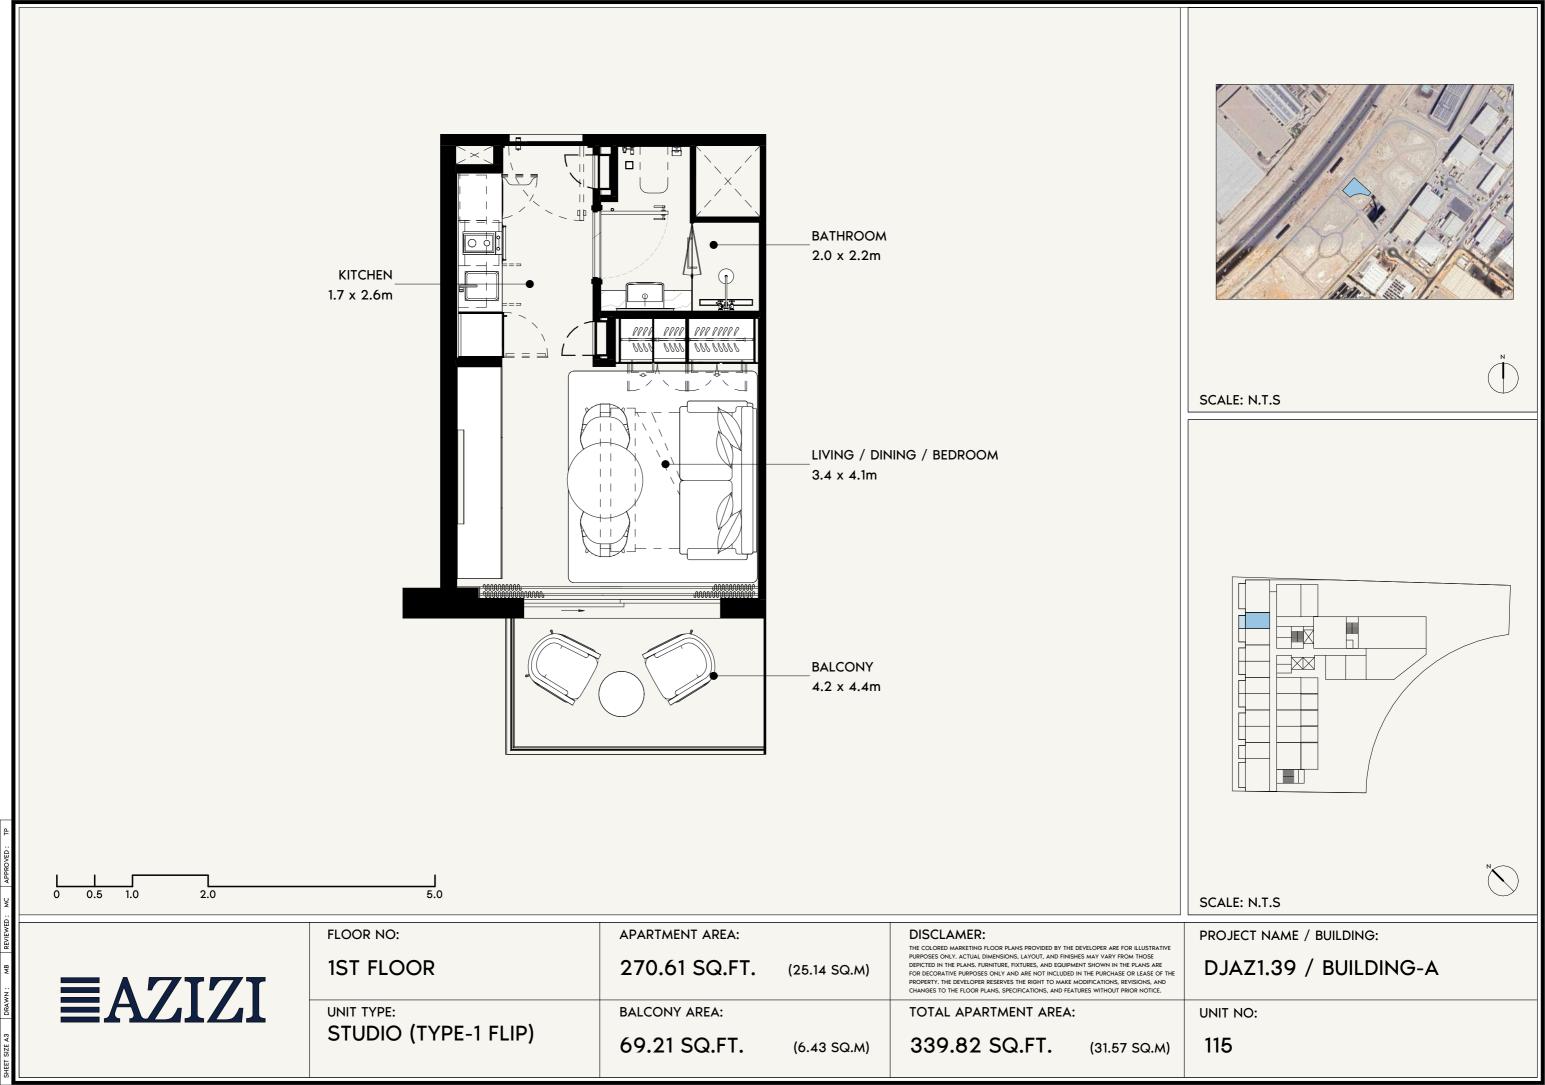

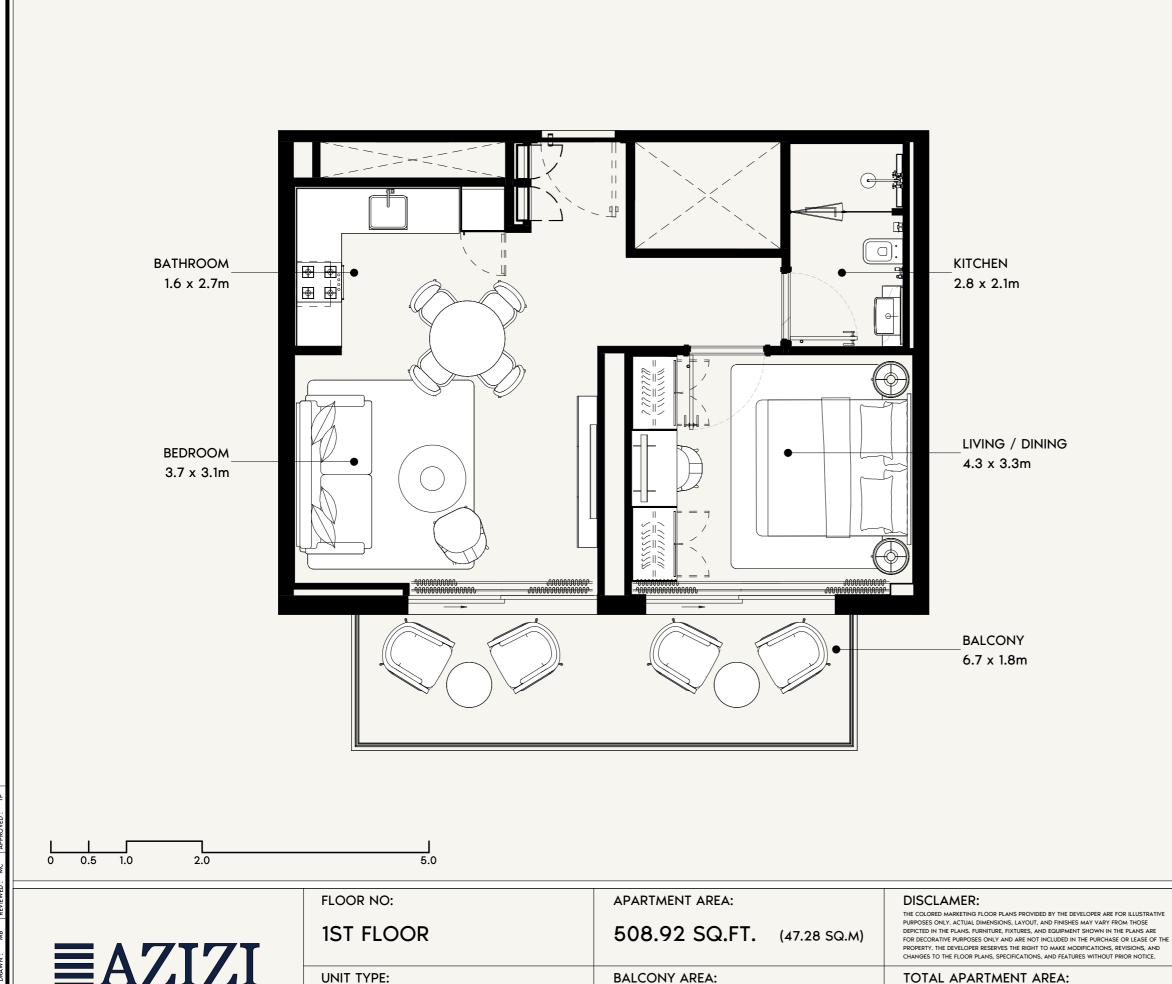



SCALE: N.T.S

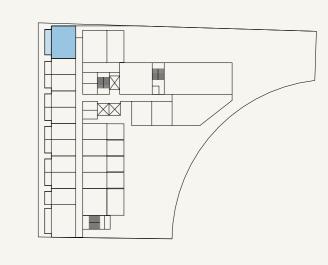

SCALE: N.T.S

**EAZIZI** 

1 BEDROOM (TYPE-3)

**BALCONY AREA:** 

134.98 SQ.FT. (12.54 SQ.M)


643.90 SQ.FT. (59.82 SQ.M)


PROJECT NAME / BUILDING:


DJAZ1.39 / BUILDING-A


UNIT NO:


116

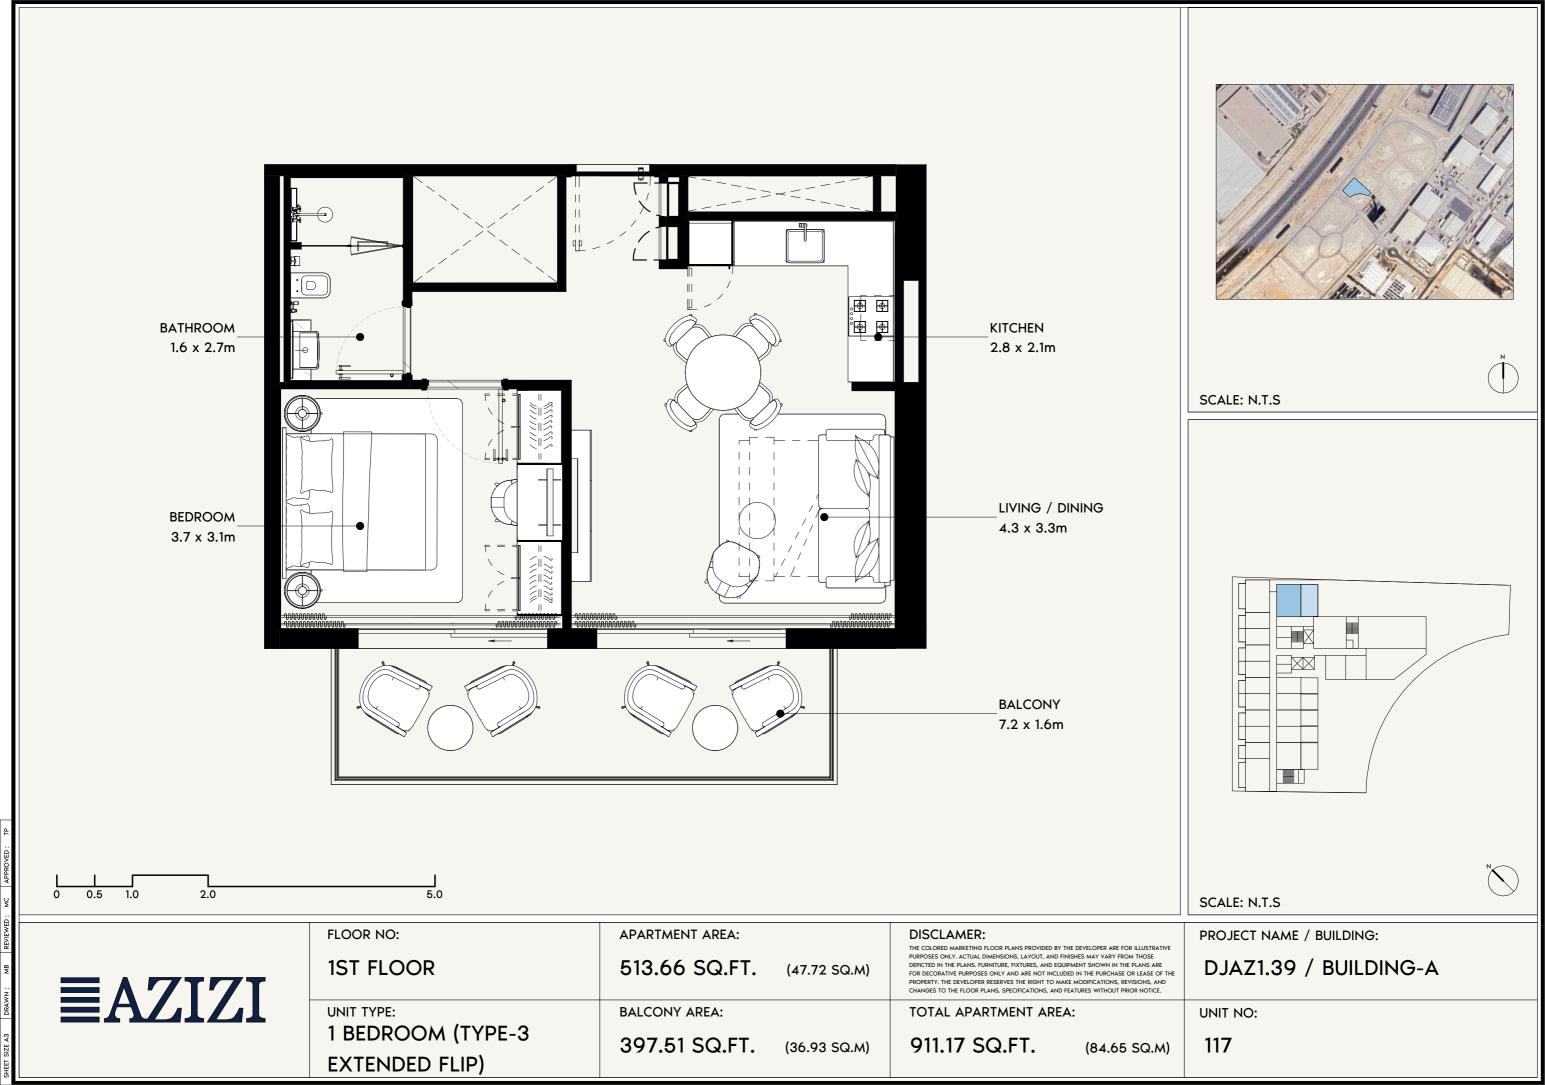


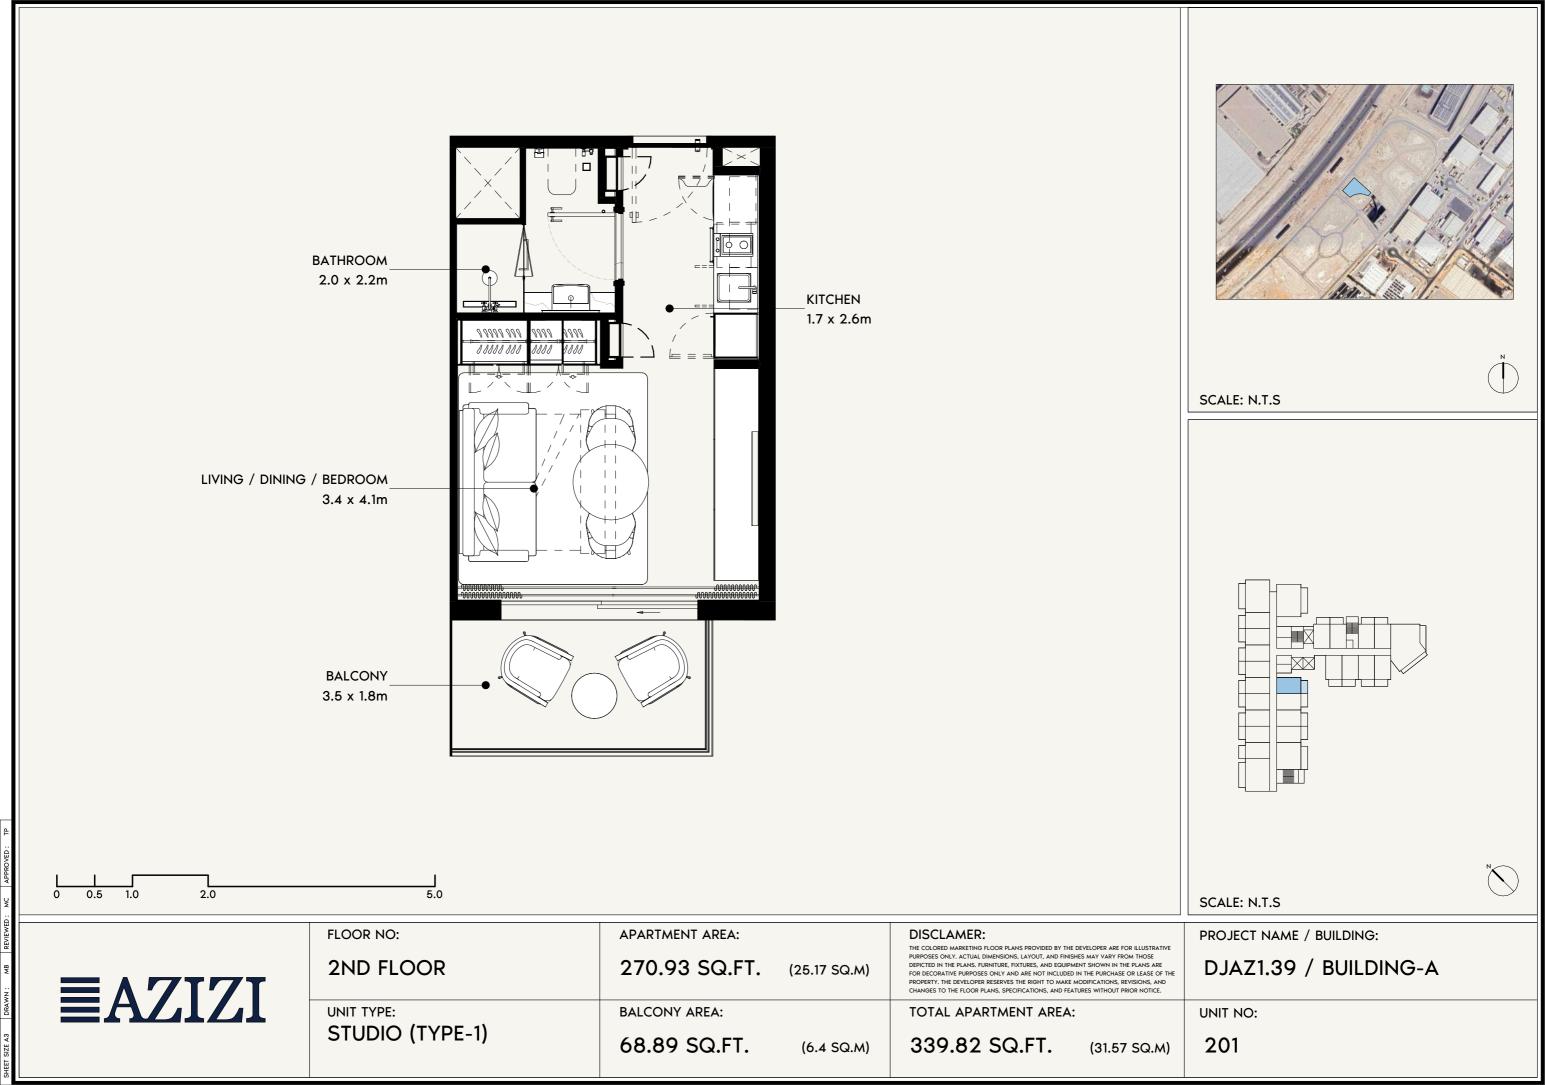


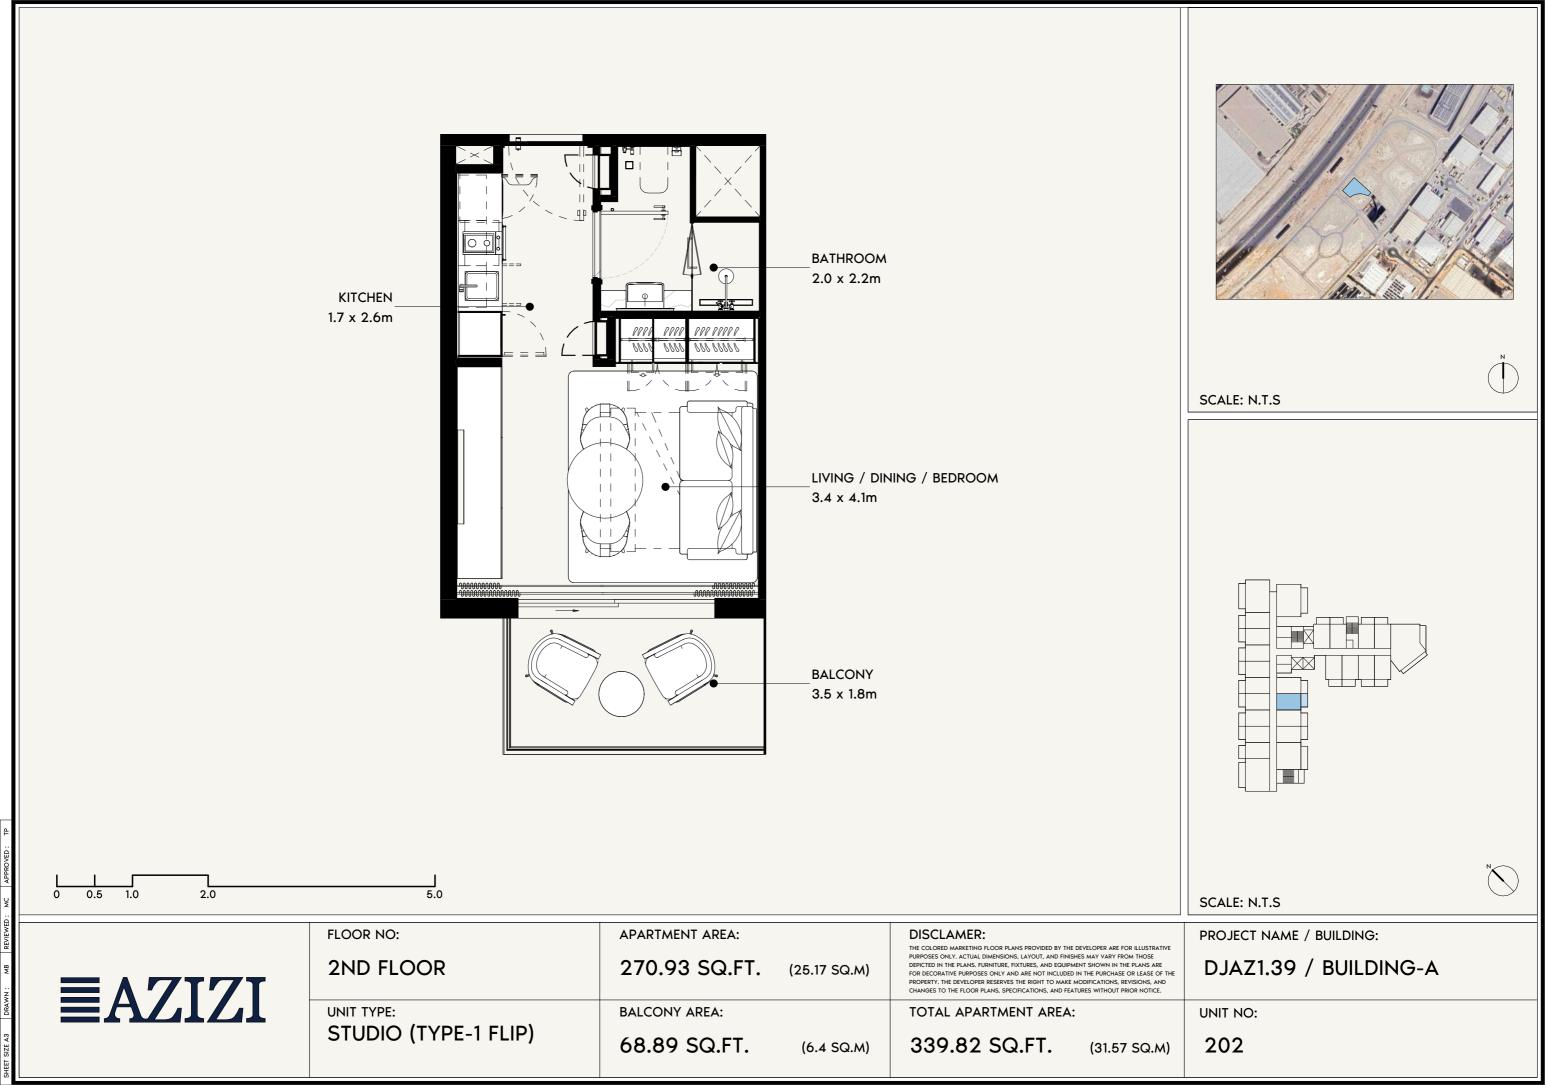

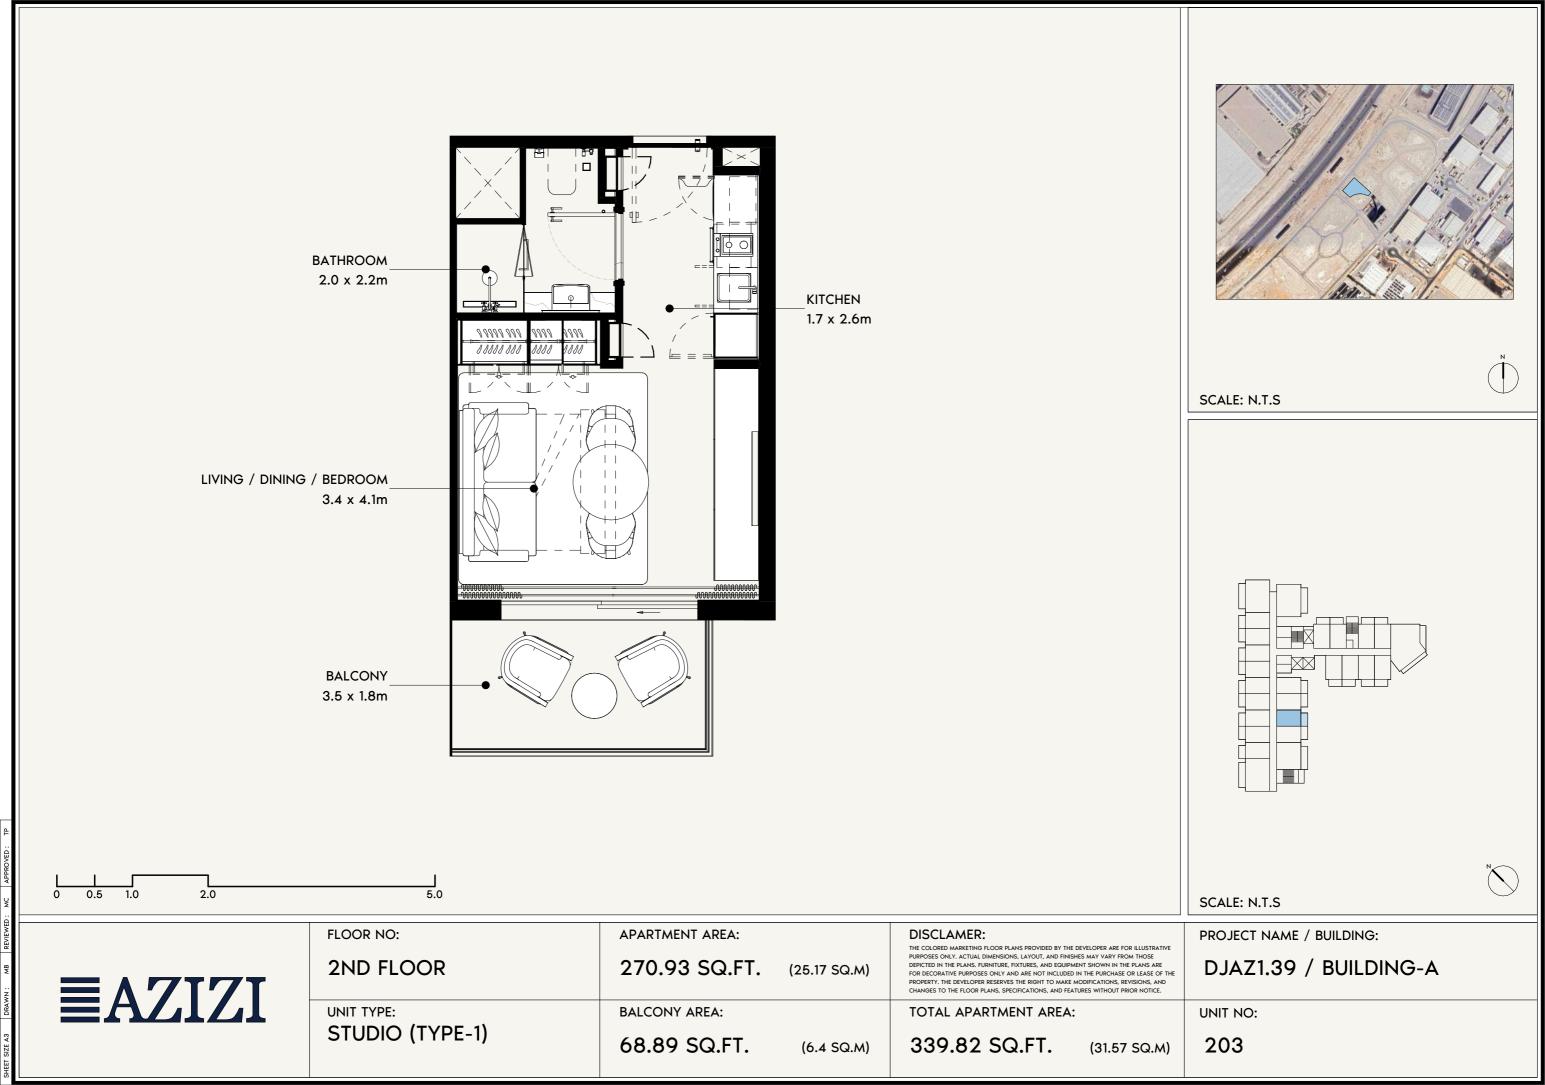

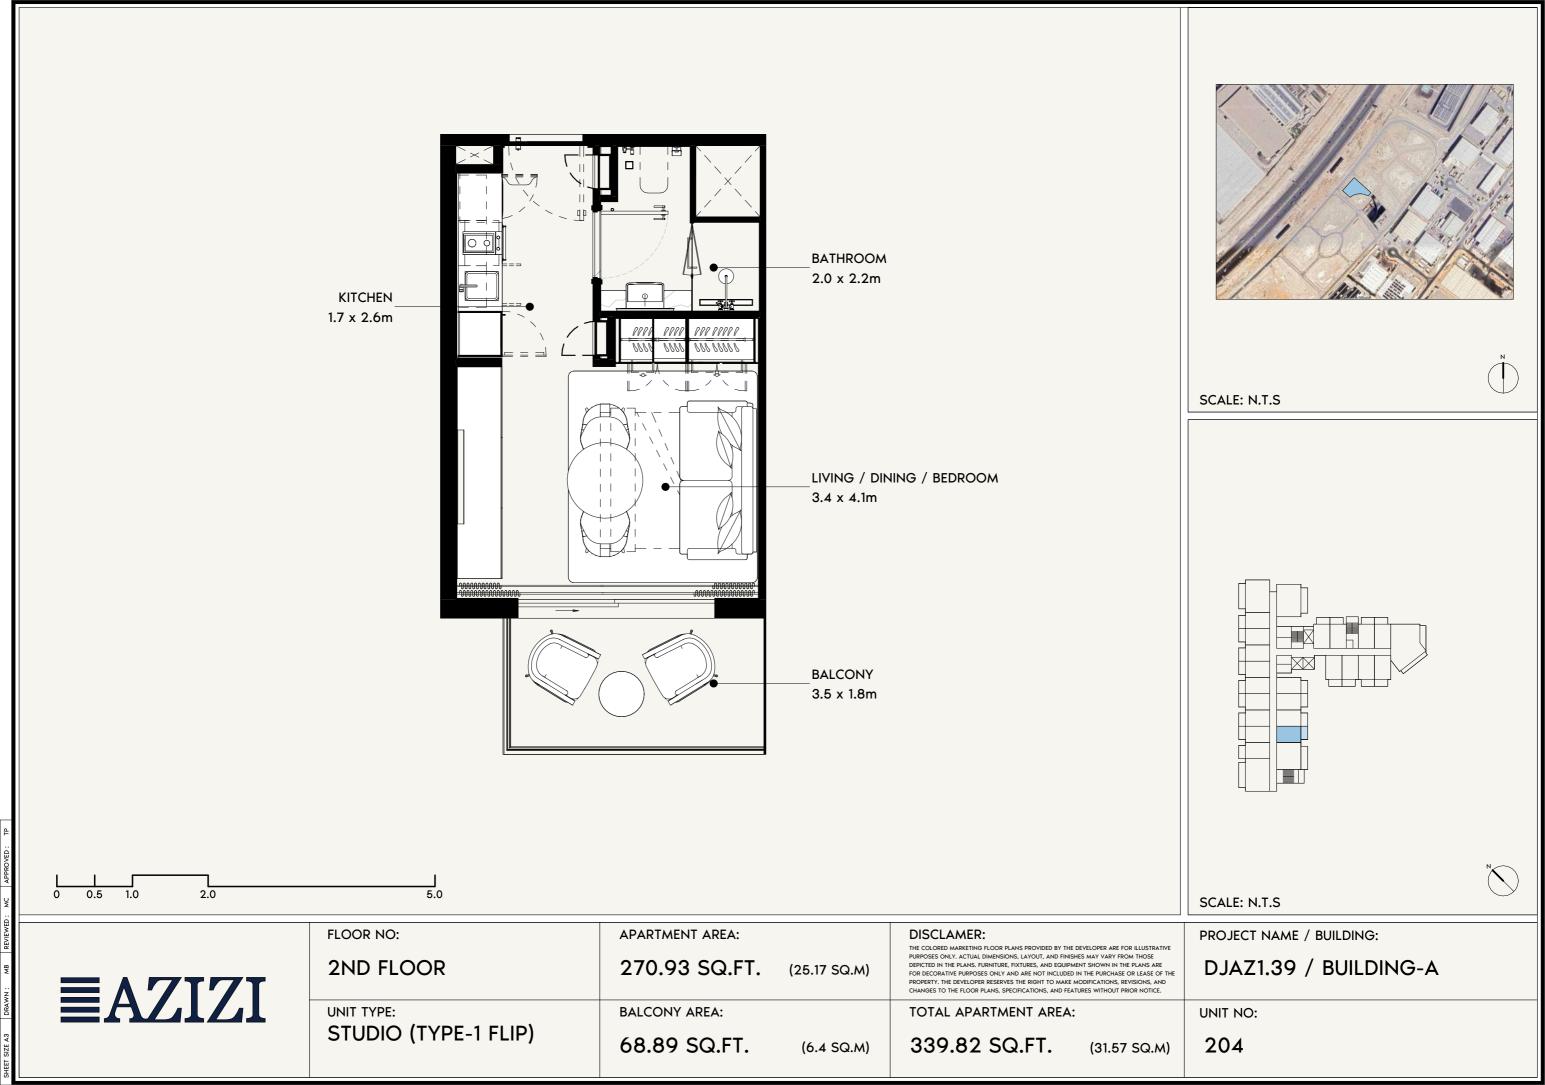


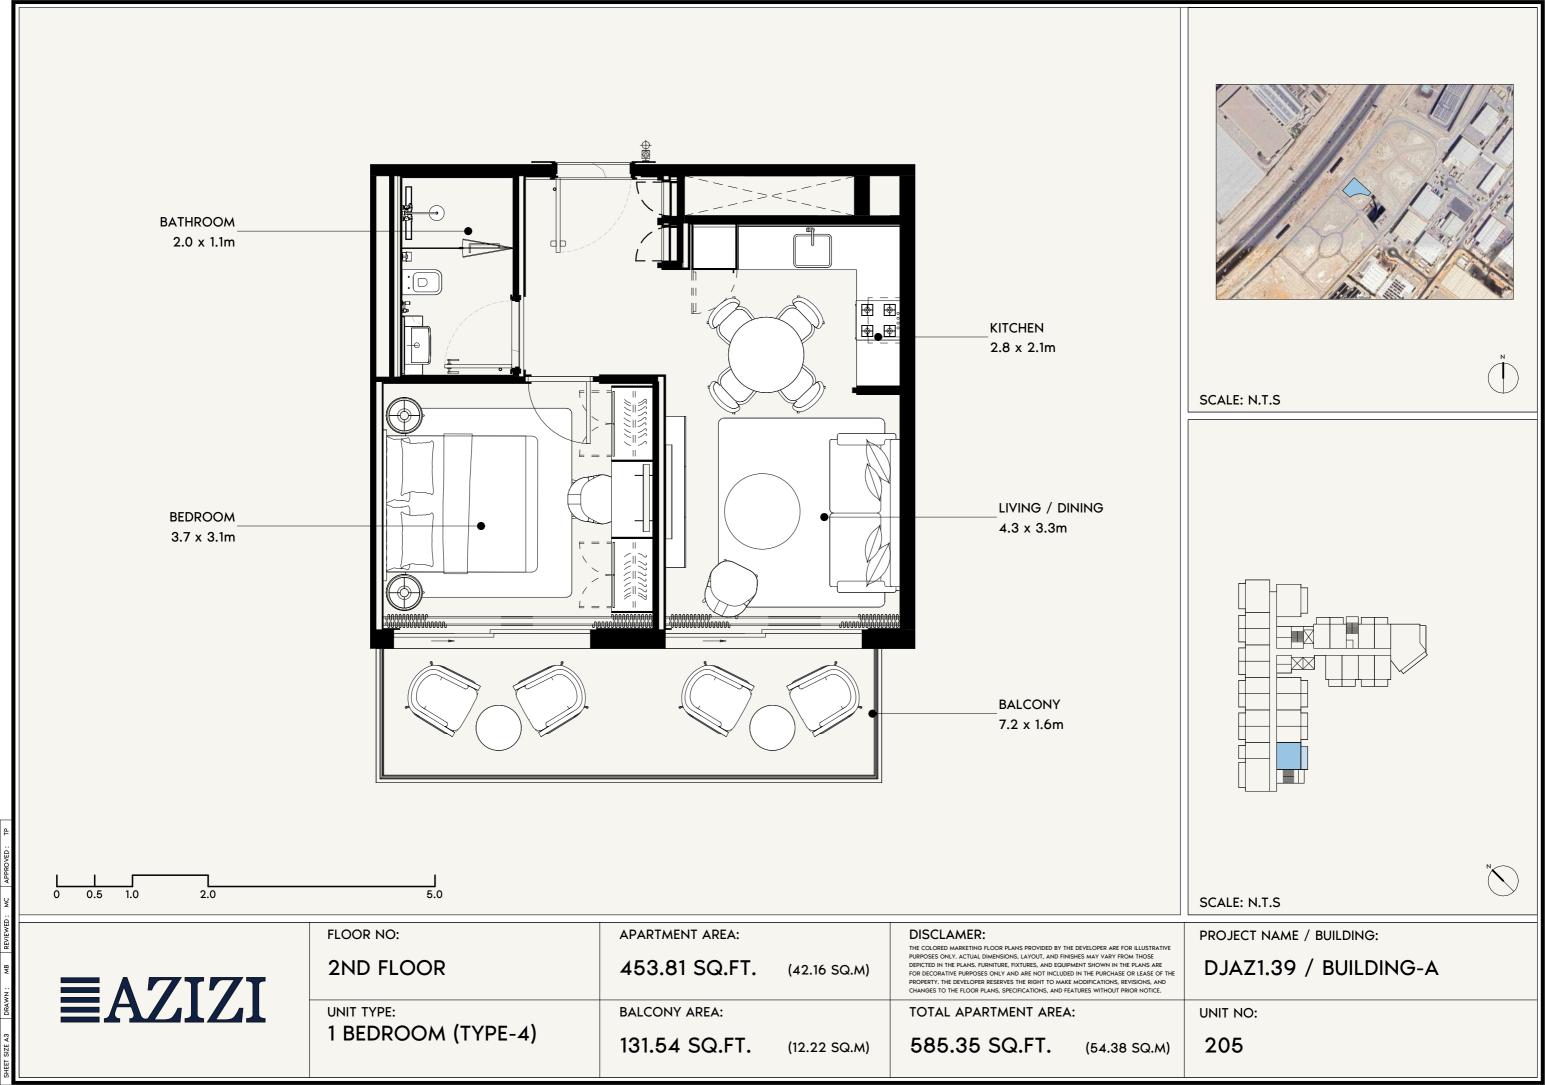

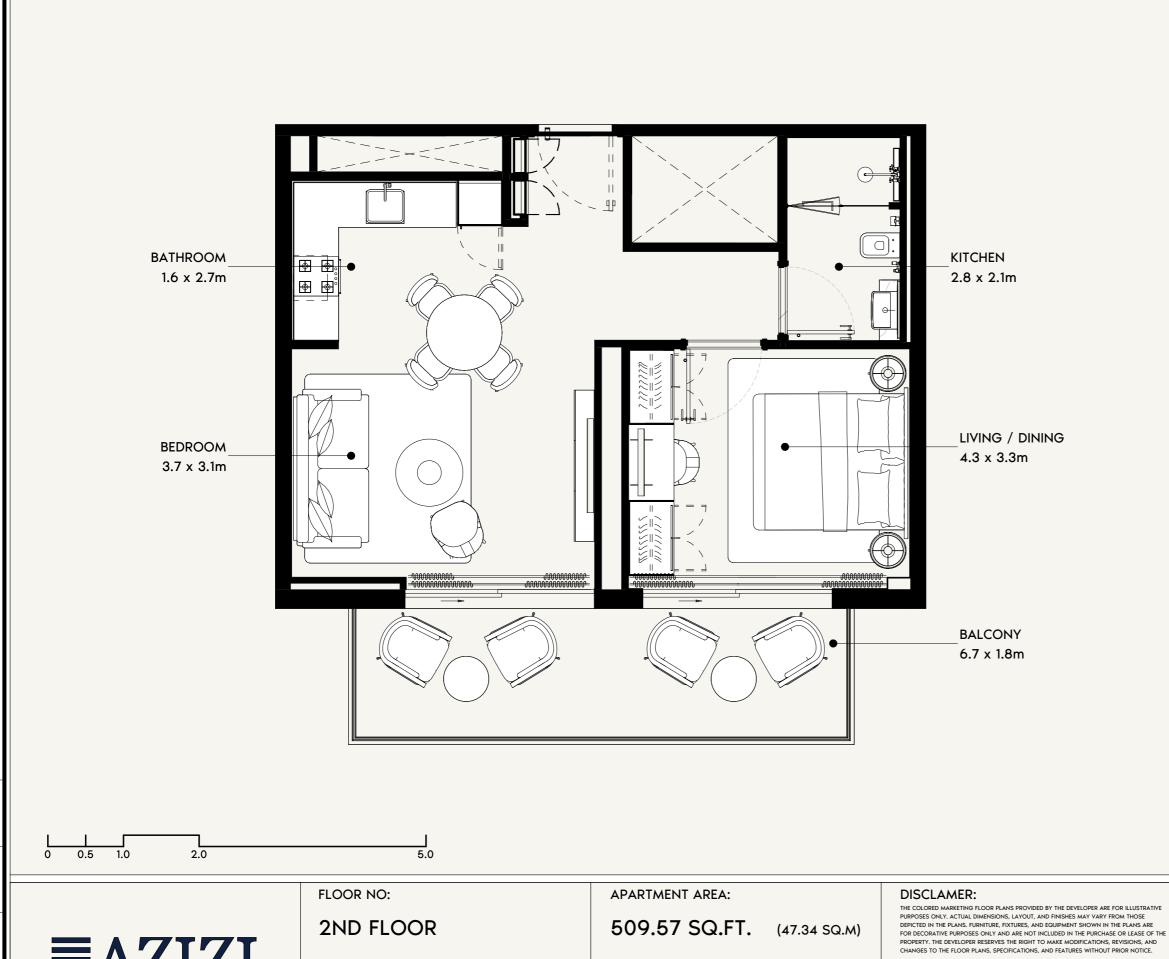



SCALE: N.T.S

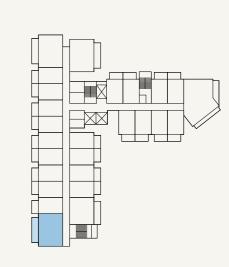

SCALE: N.T.S

PROJECT NAME / BUILDING:

**EAZIZI** 

**UNIT TYPE:** 

1 BEDROOM (TYPE-3)

**BALCONY AREA:** 

135.41 SQ.FT. (12.58 SQ.M)

TOTAL APARTMENT AREA:


644.98 SQ.FT.


DJAZ1.39 / BUILDING-A


(59.92 SQ.M)


UNIT NO:


206

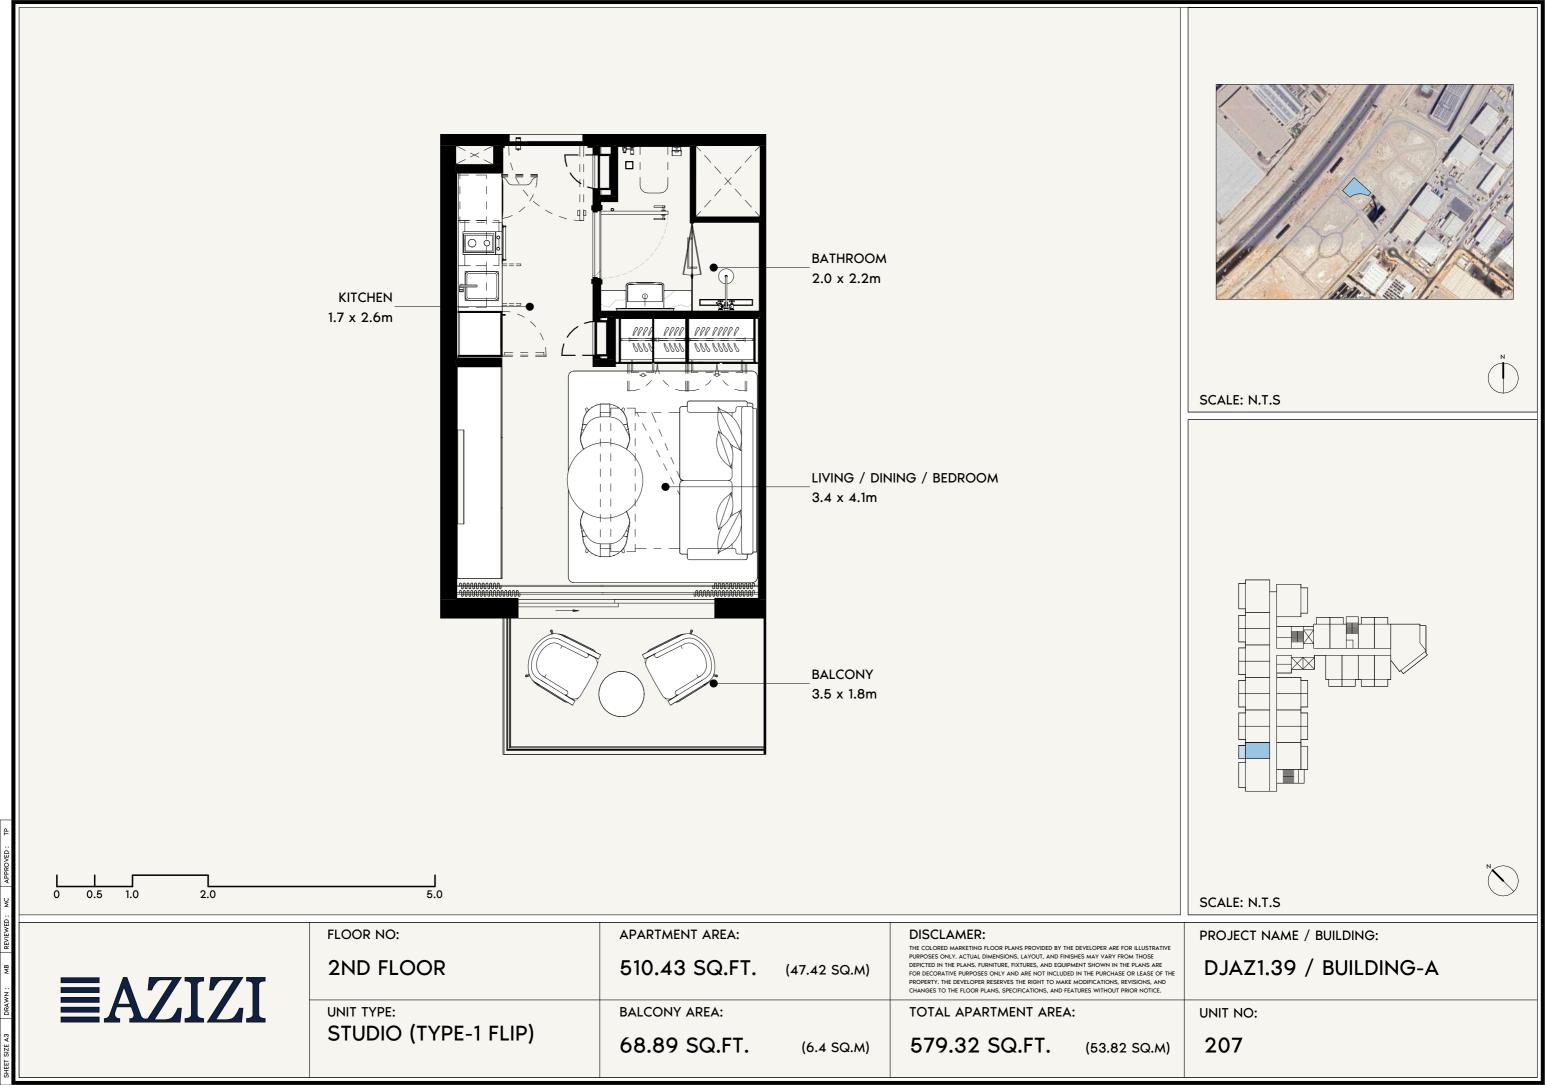


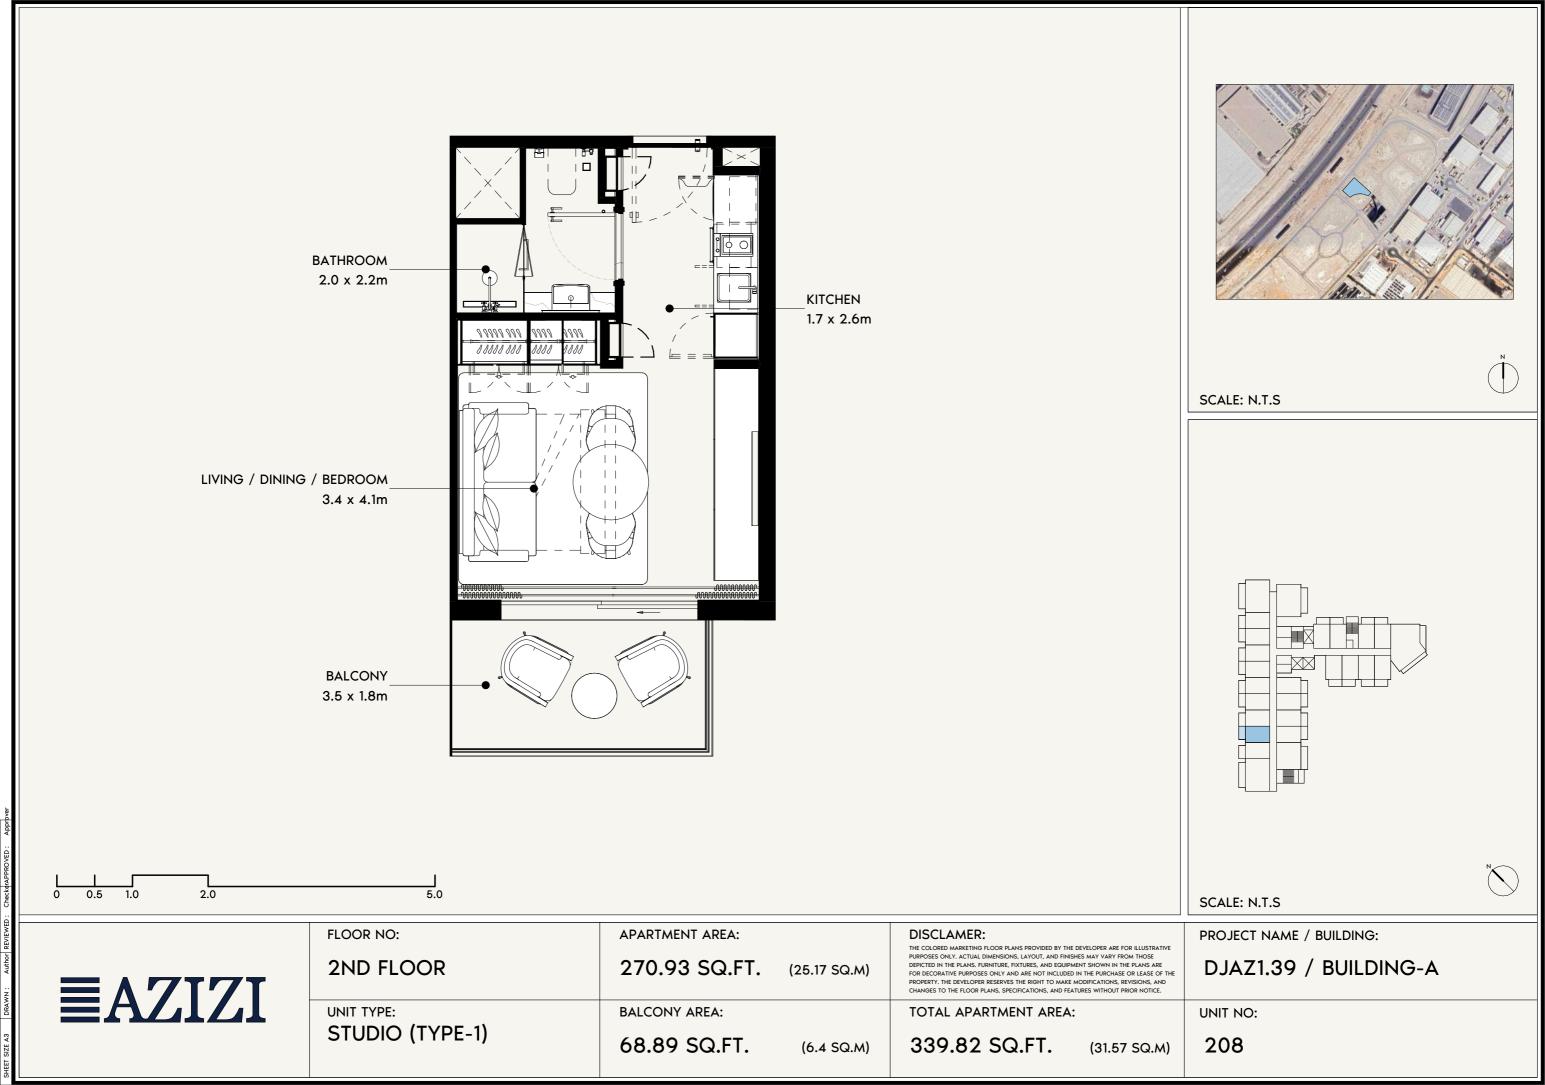


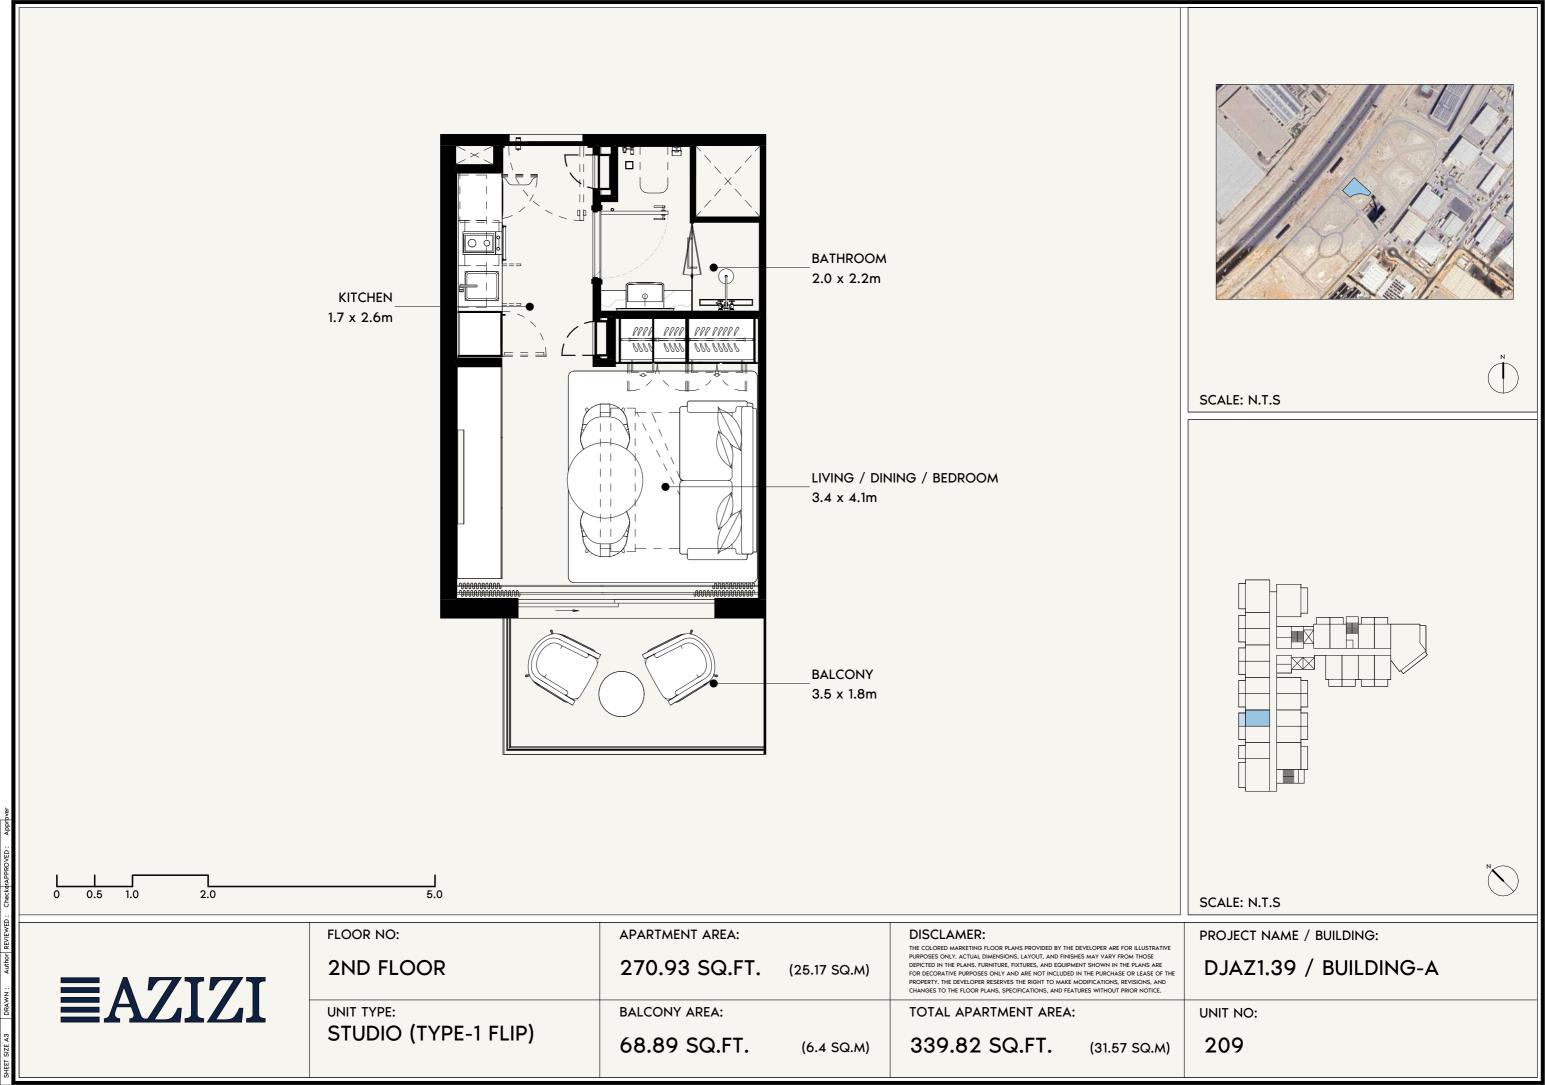


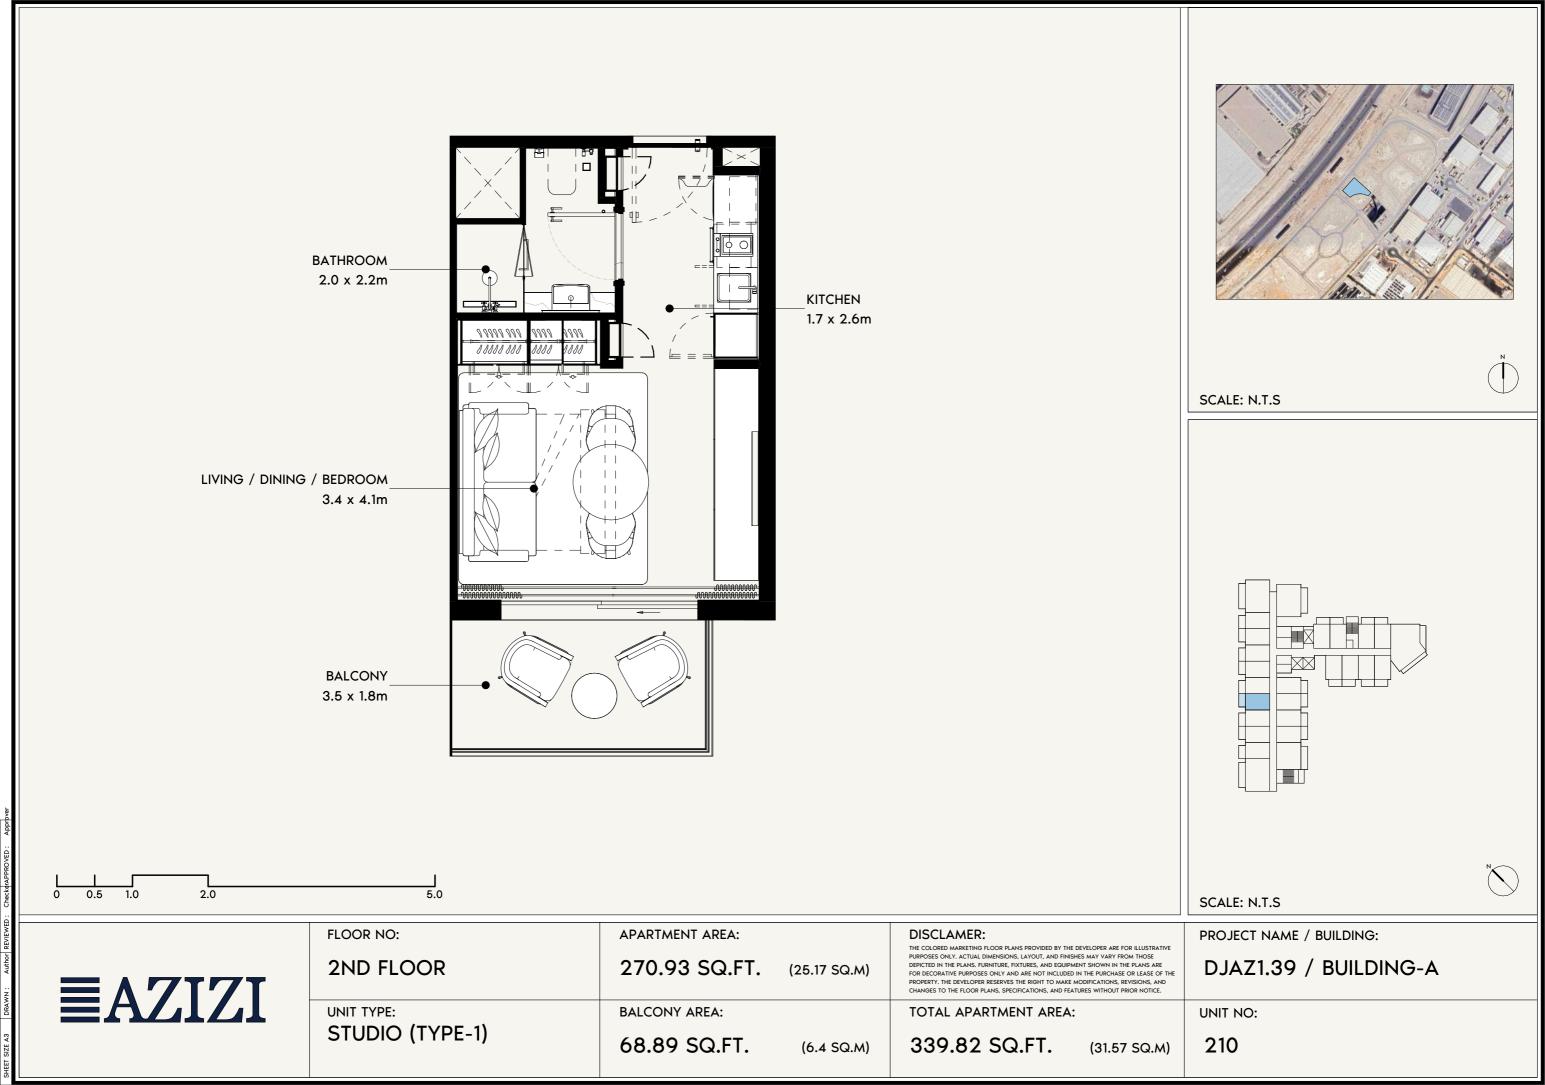


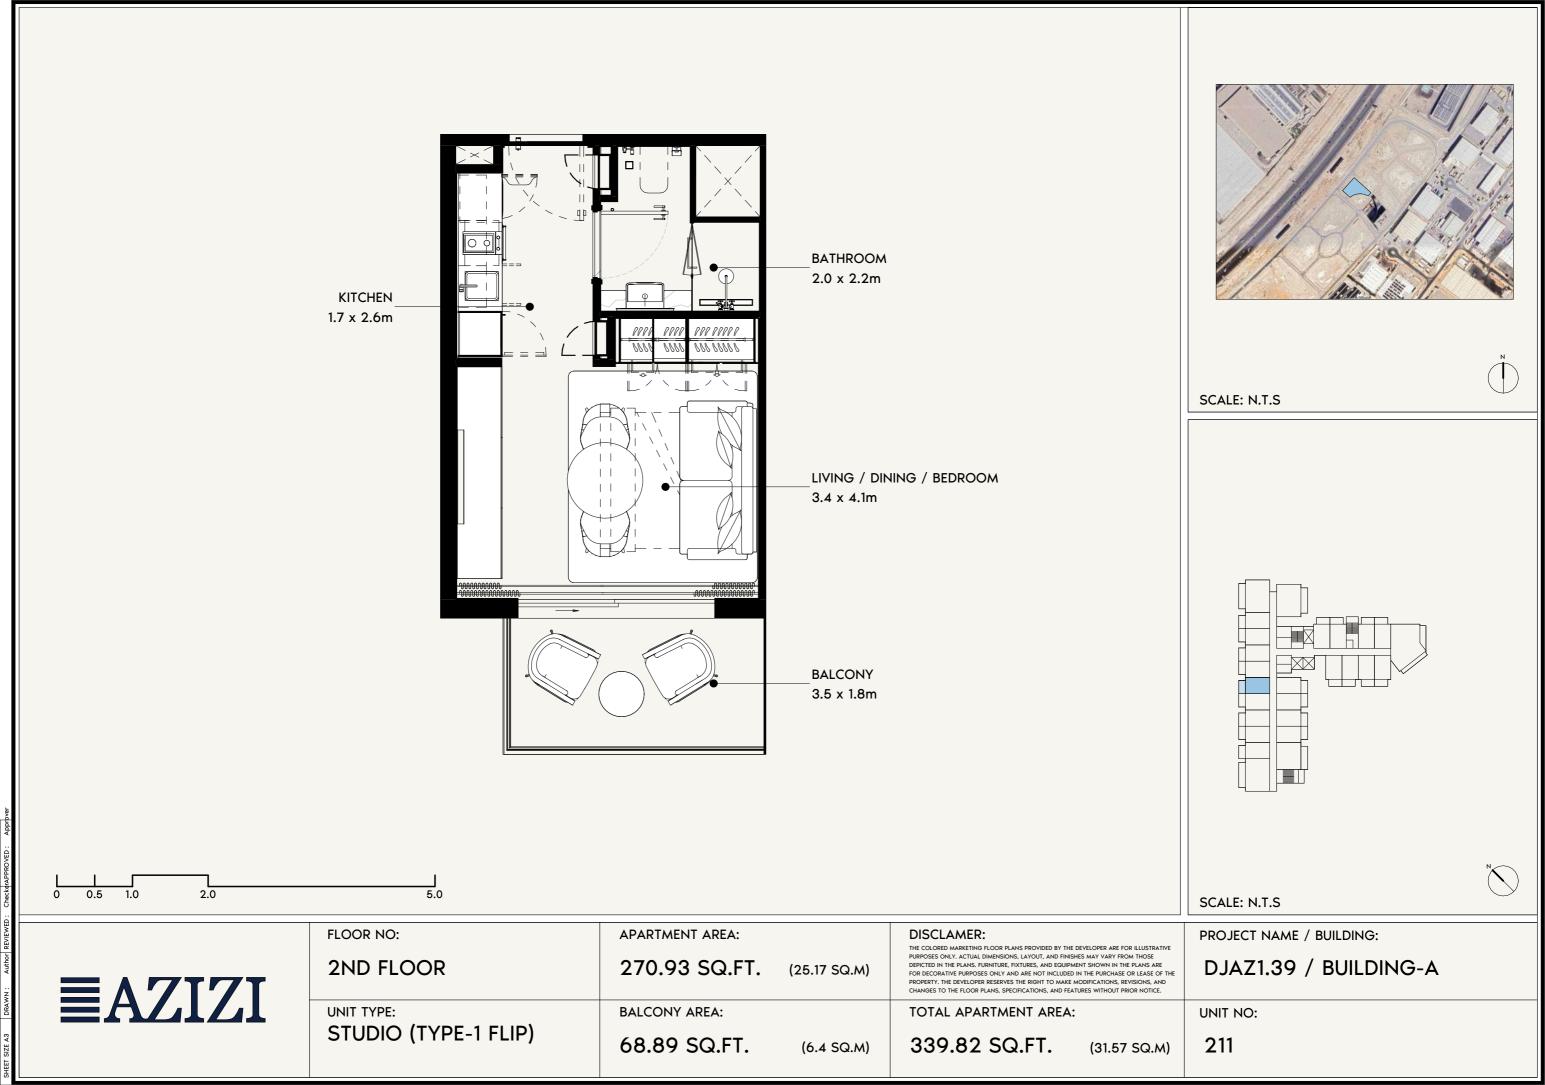


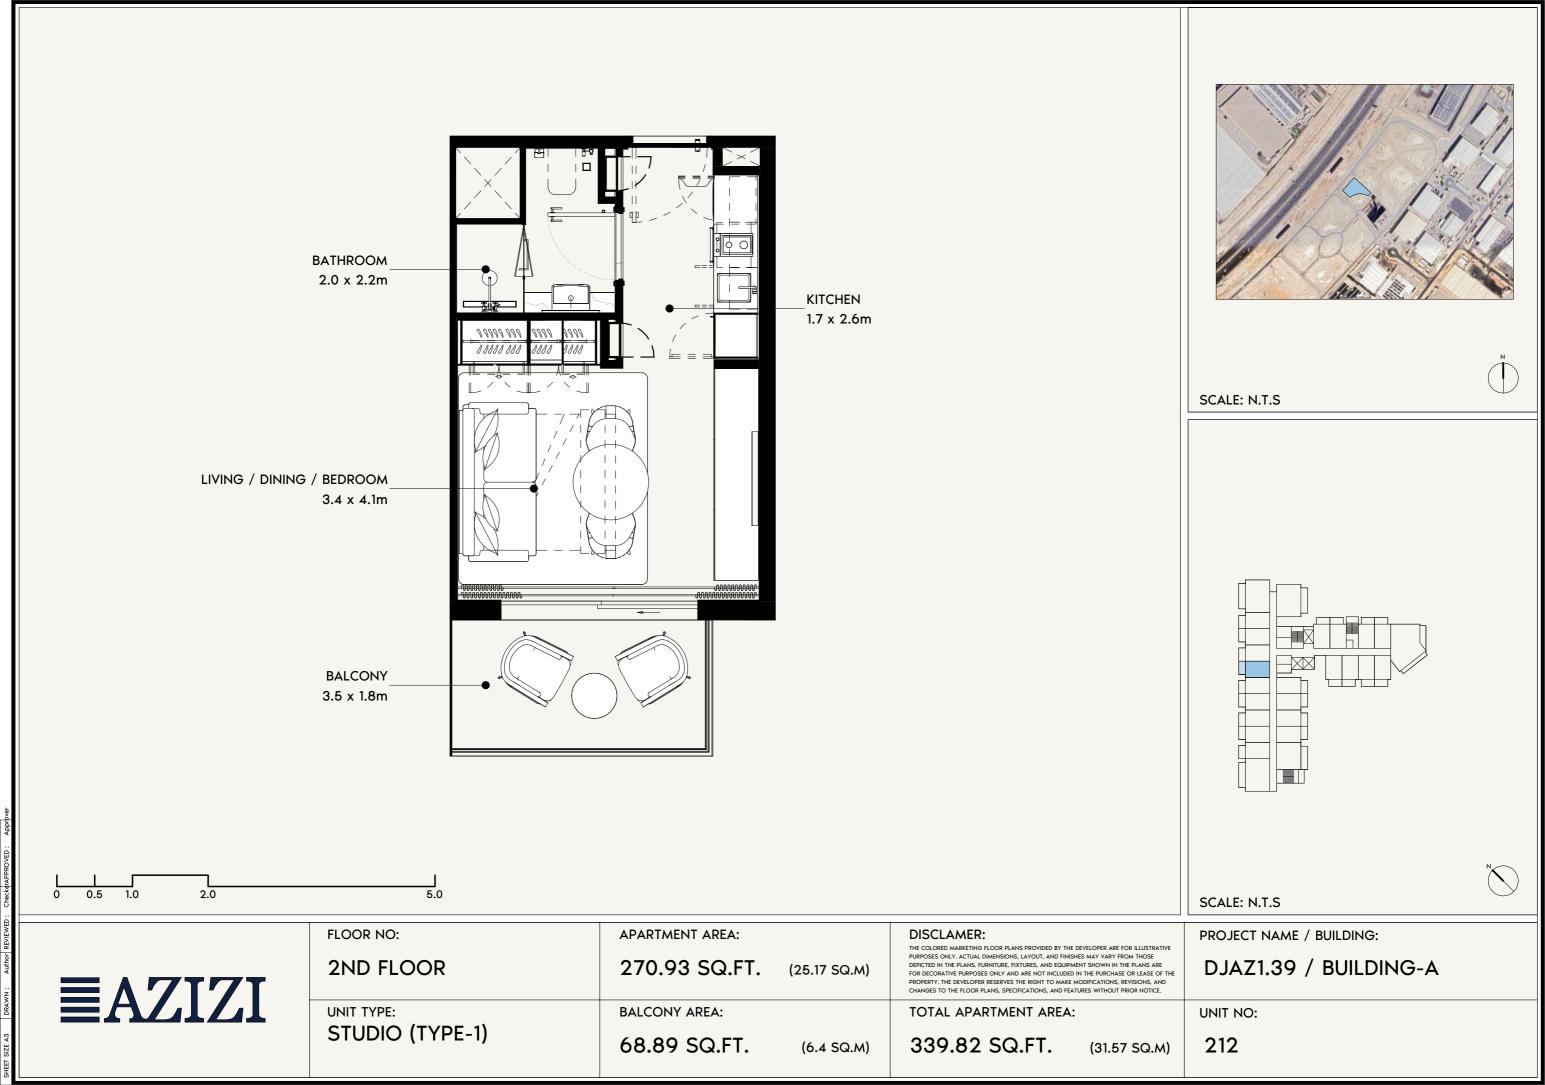

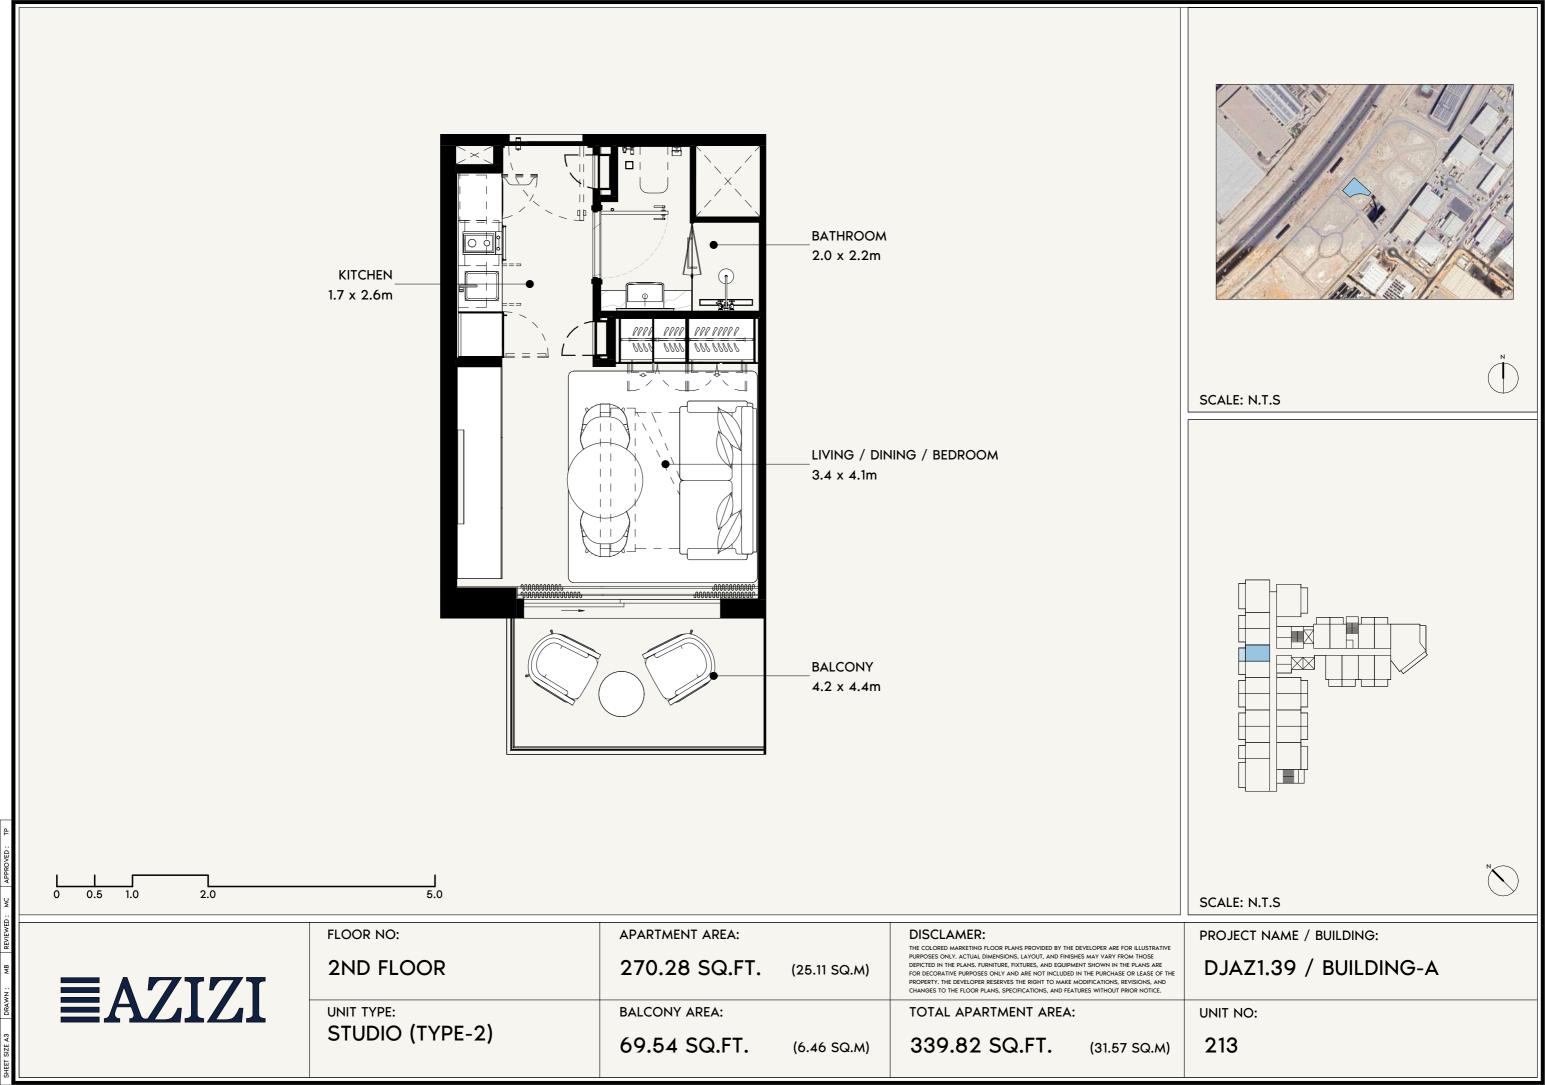

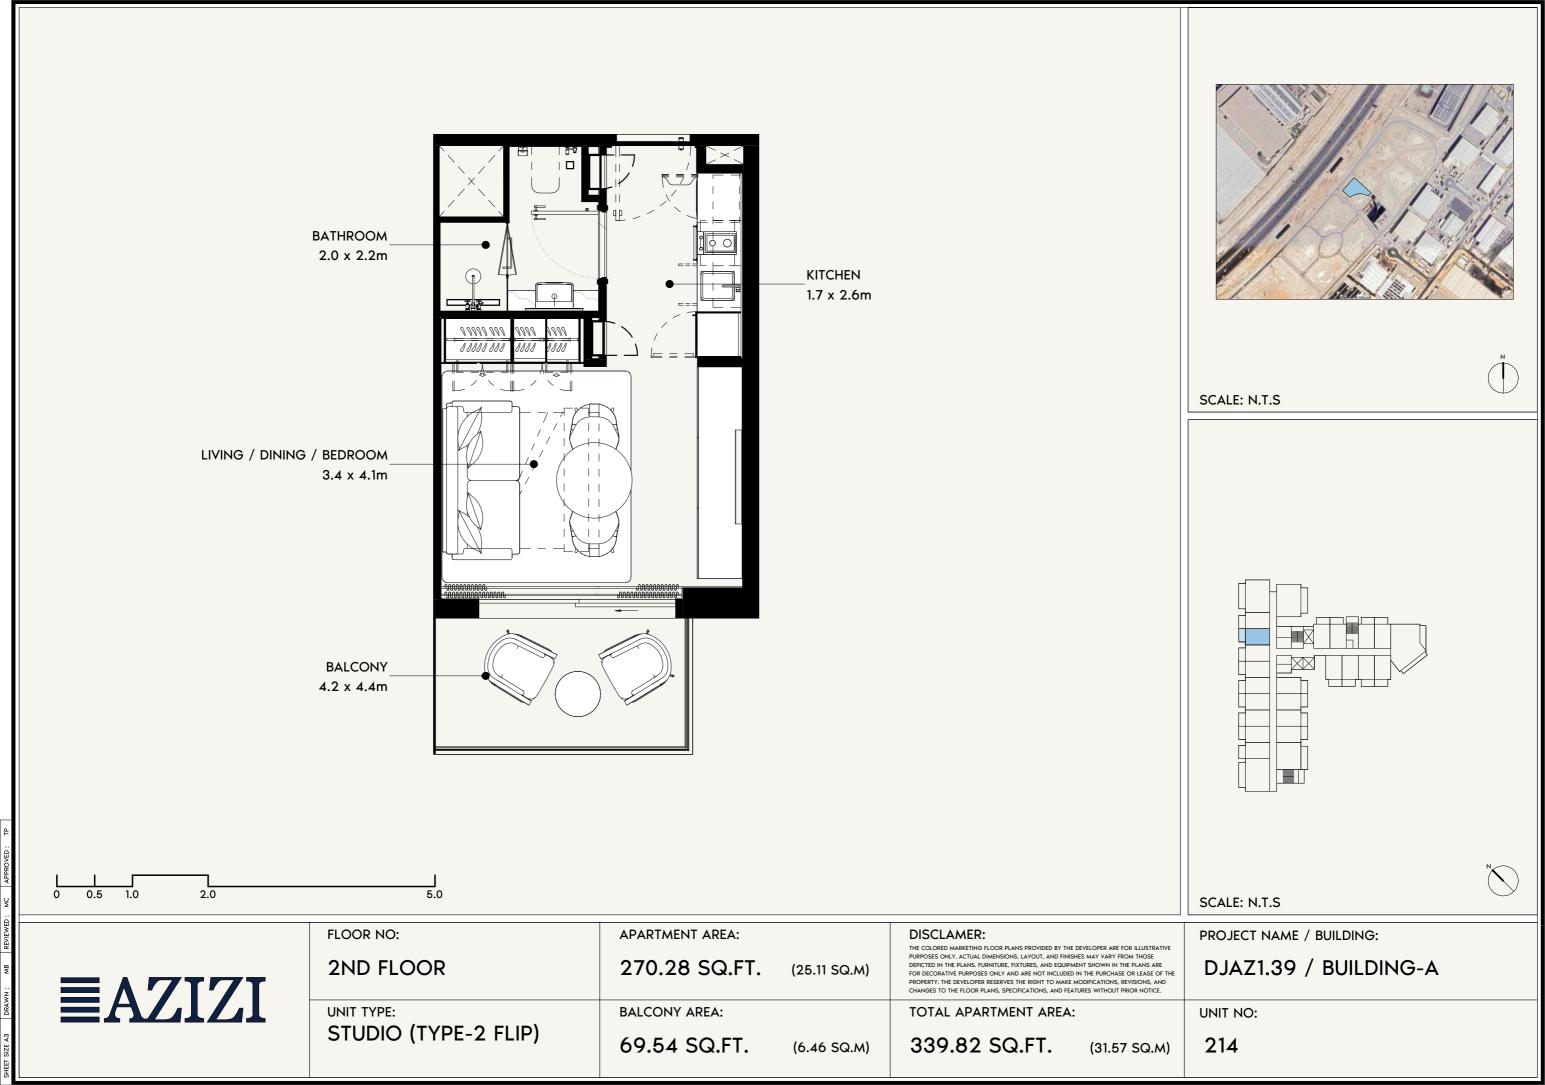

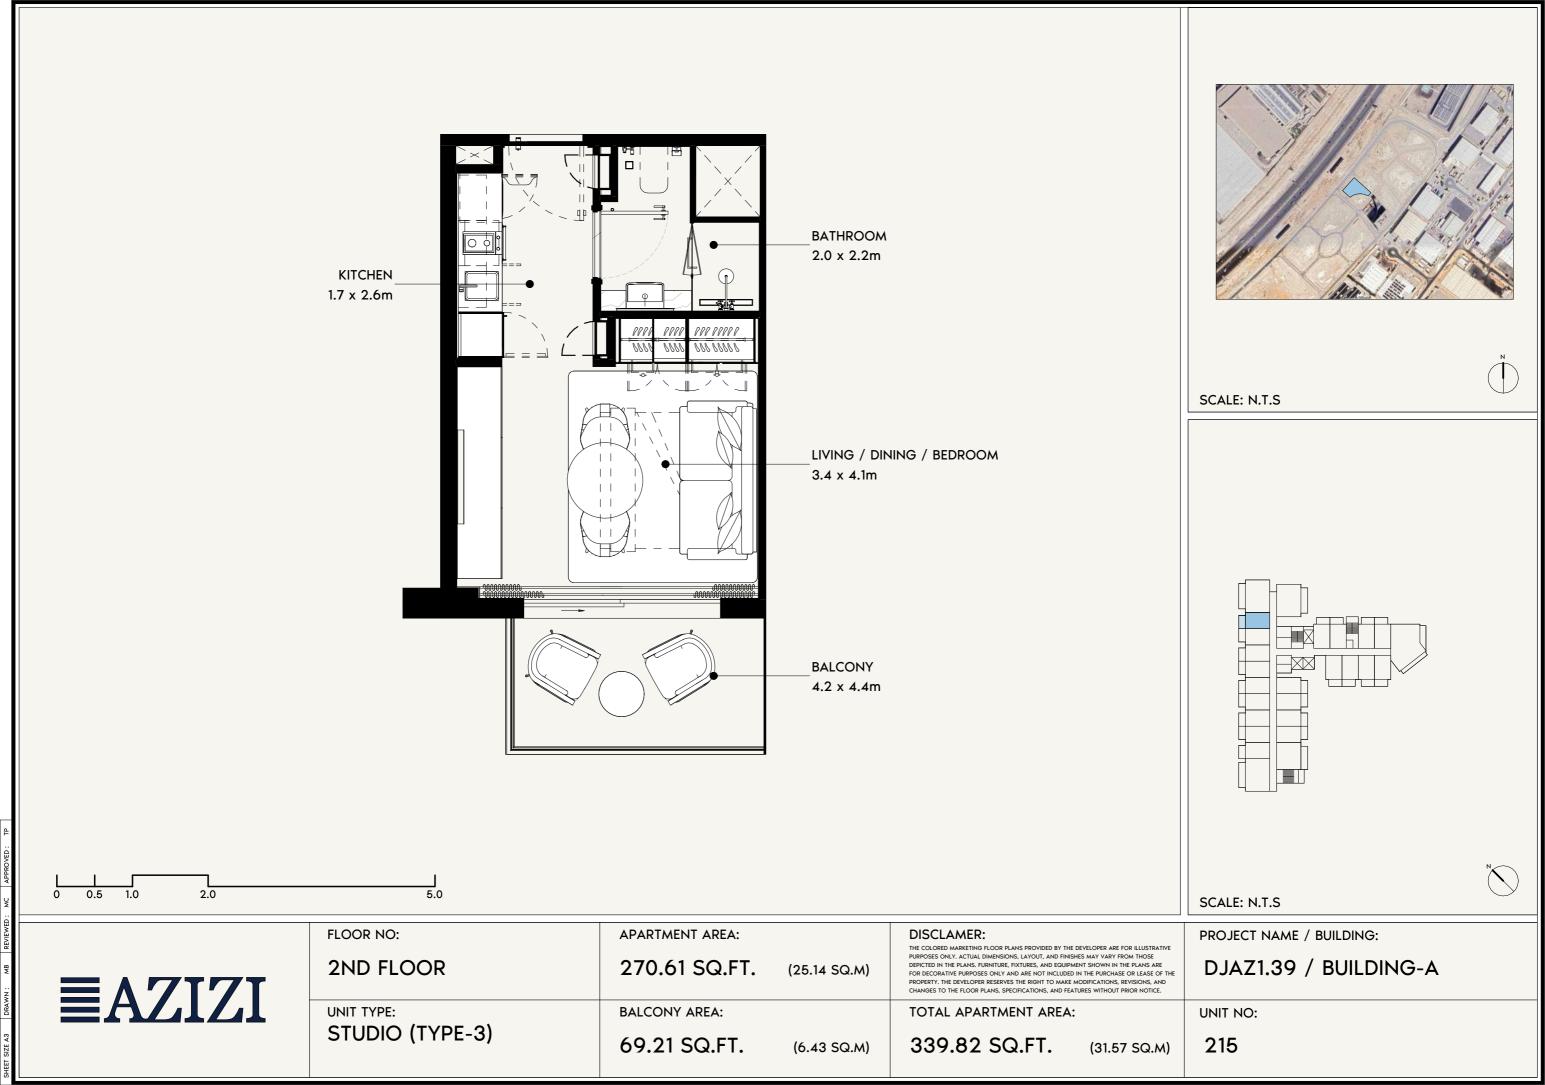

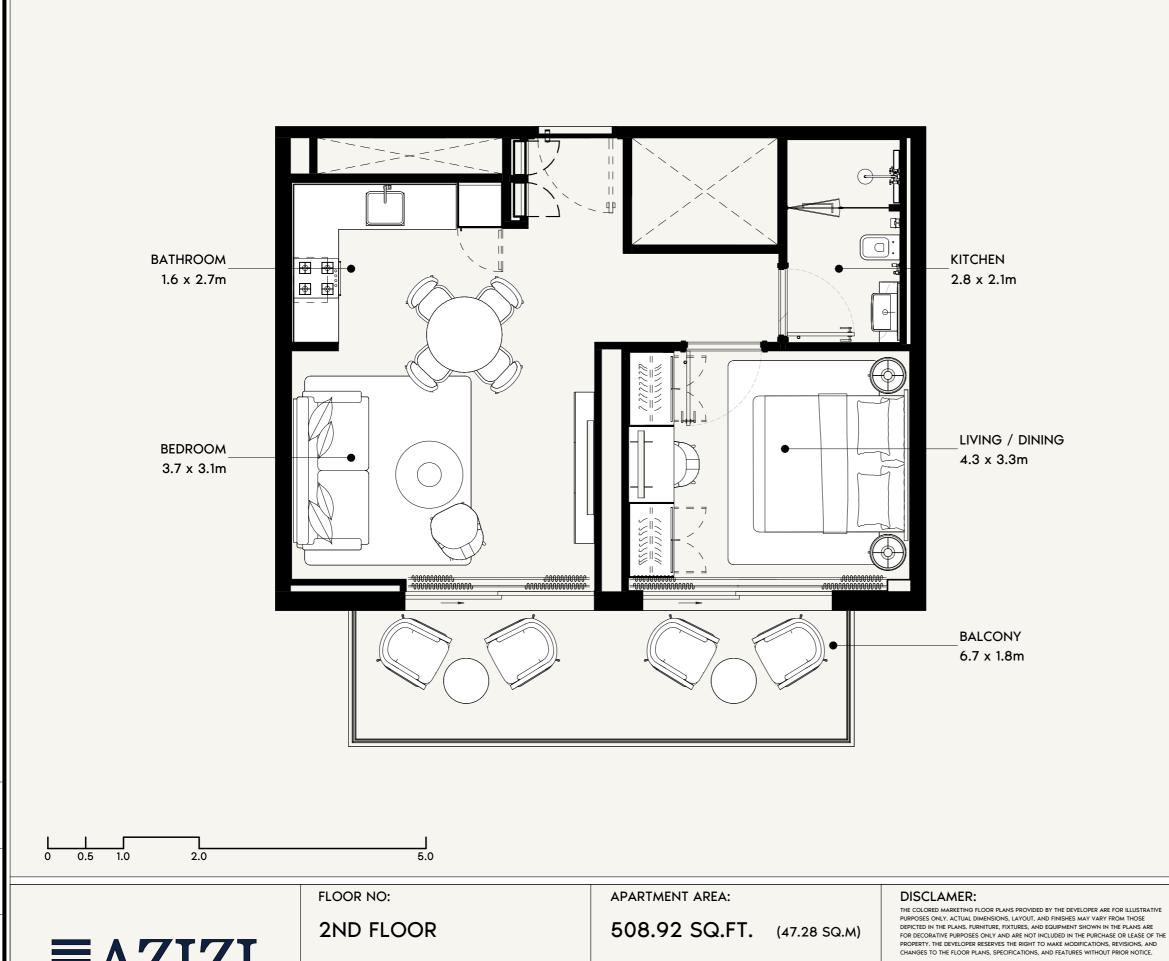


**BALCONY AREA:** 

134.98 SQ.FT.

(12.54 SQ.M)



SCALE: N.T.S

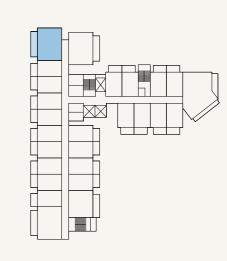

SCALE: N.T.S

**EAZIZI** 

**UNIT TYPE:** 

1 BEDROOM (TYPE-3)


DJAZ1.39 / BUILDING-A


PROJECT NAME / BUILDING:


TOTAL APARTMENT AREA:


643.90 SQ.FT. (59.82 SQ.M) UNIT NO:


216

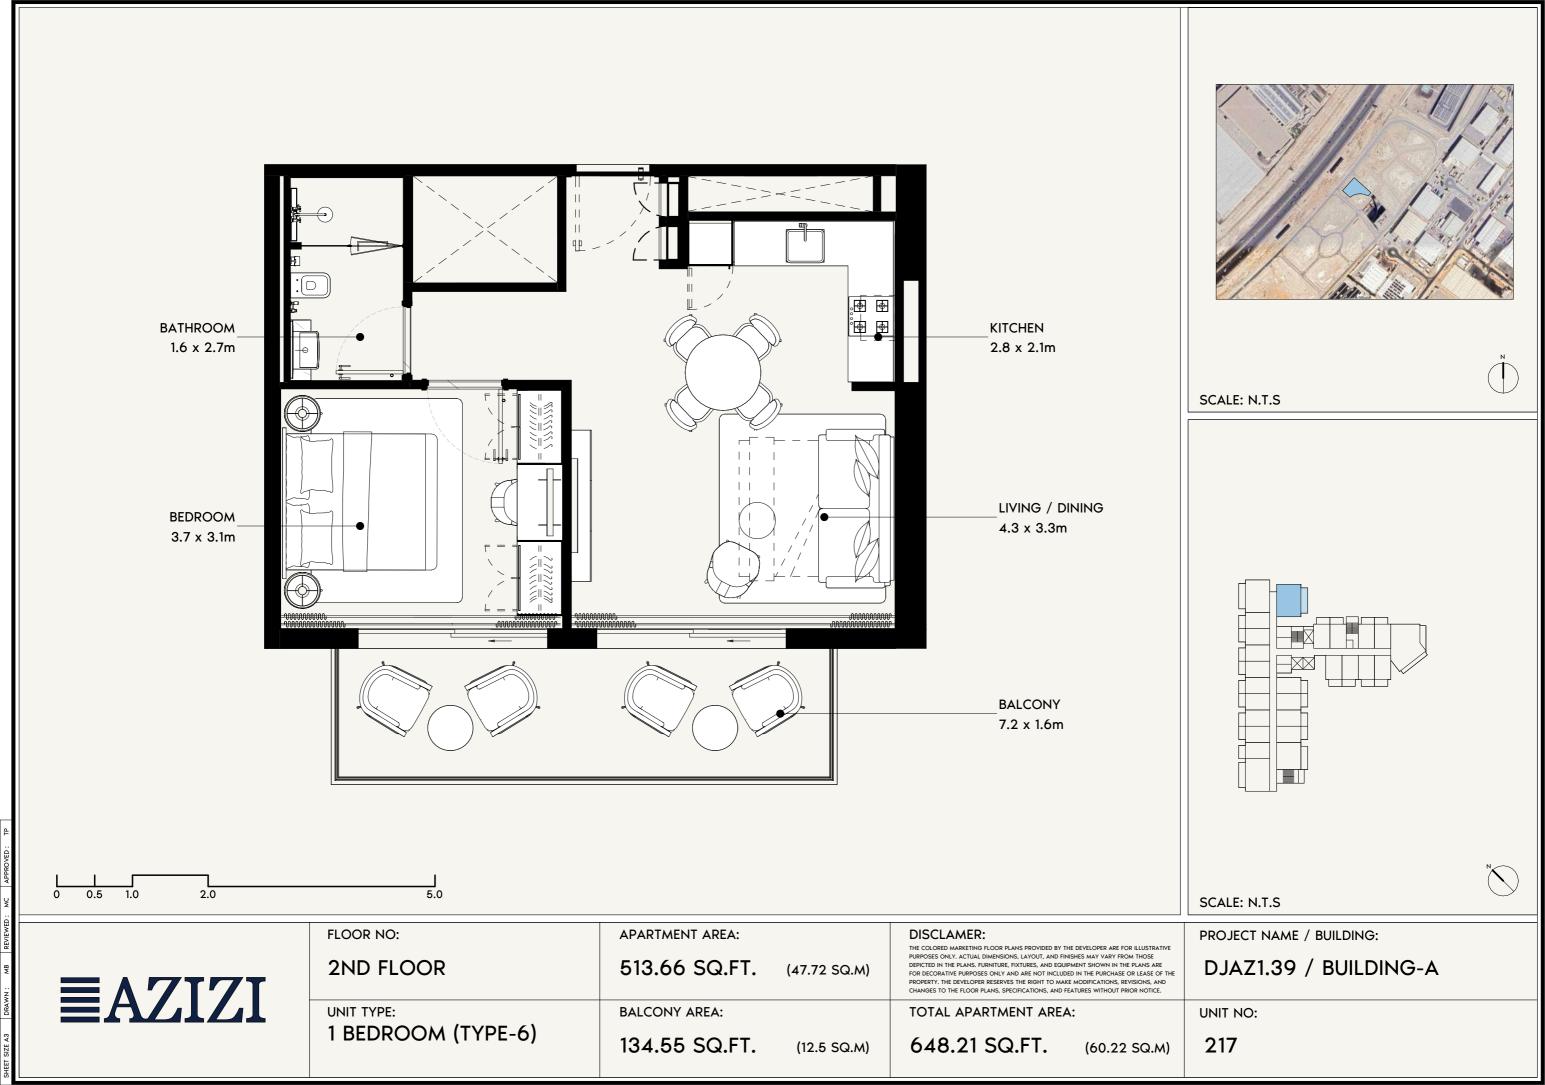


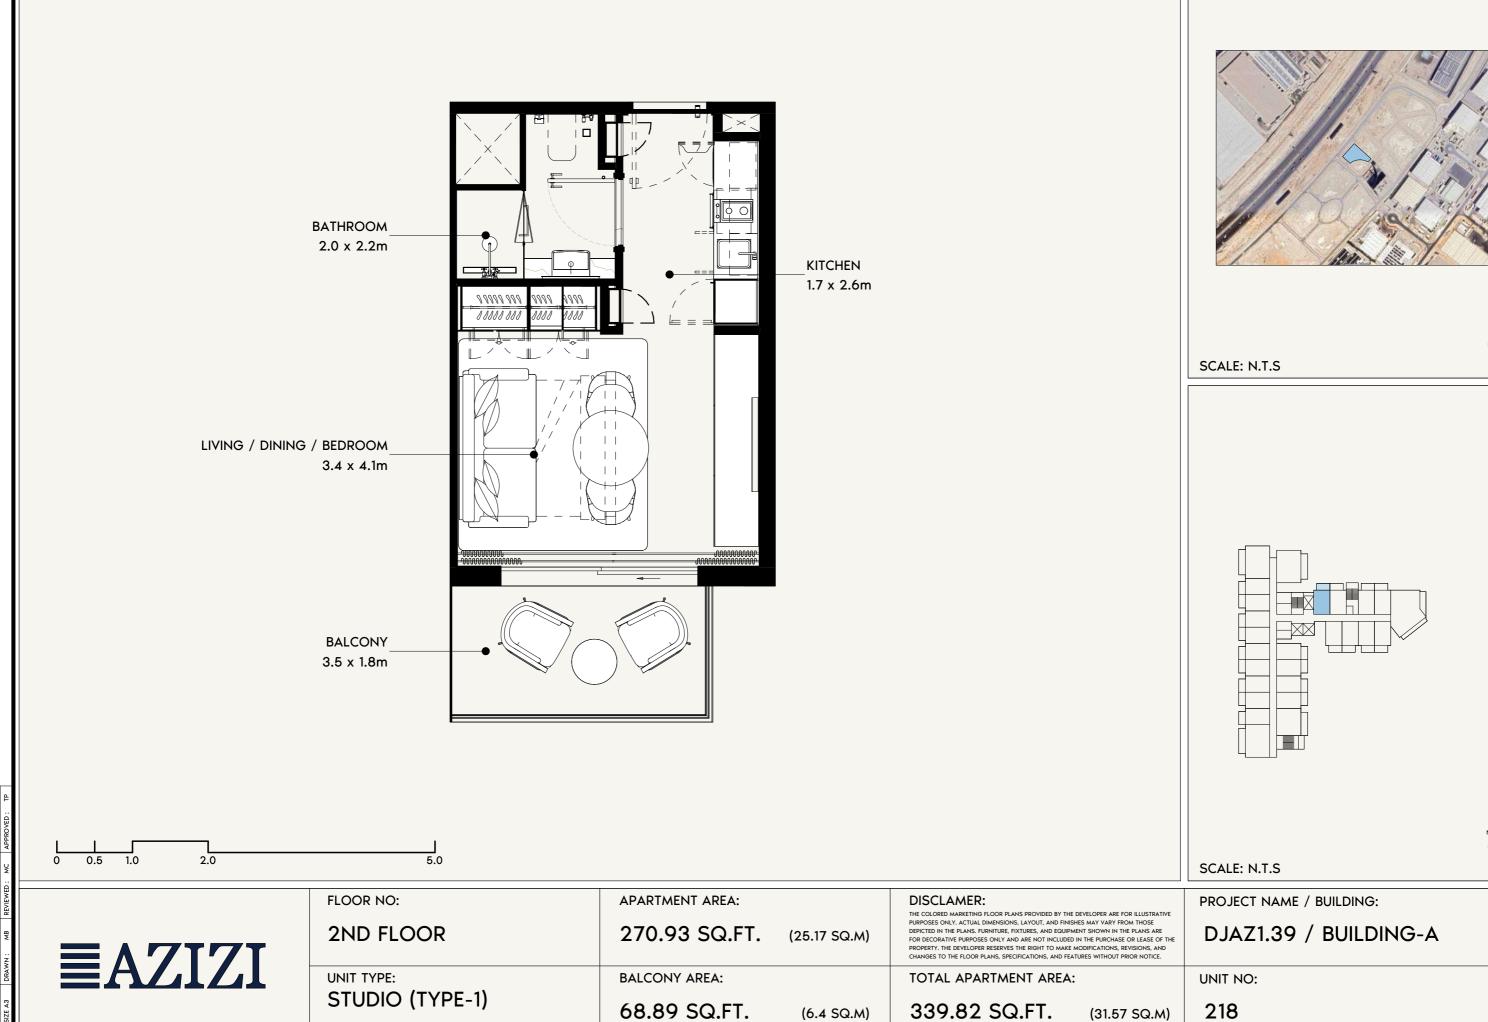


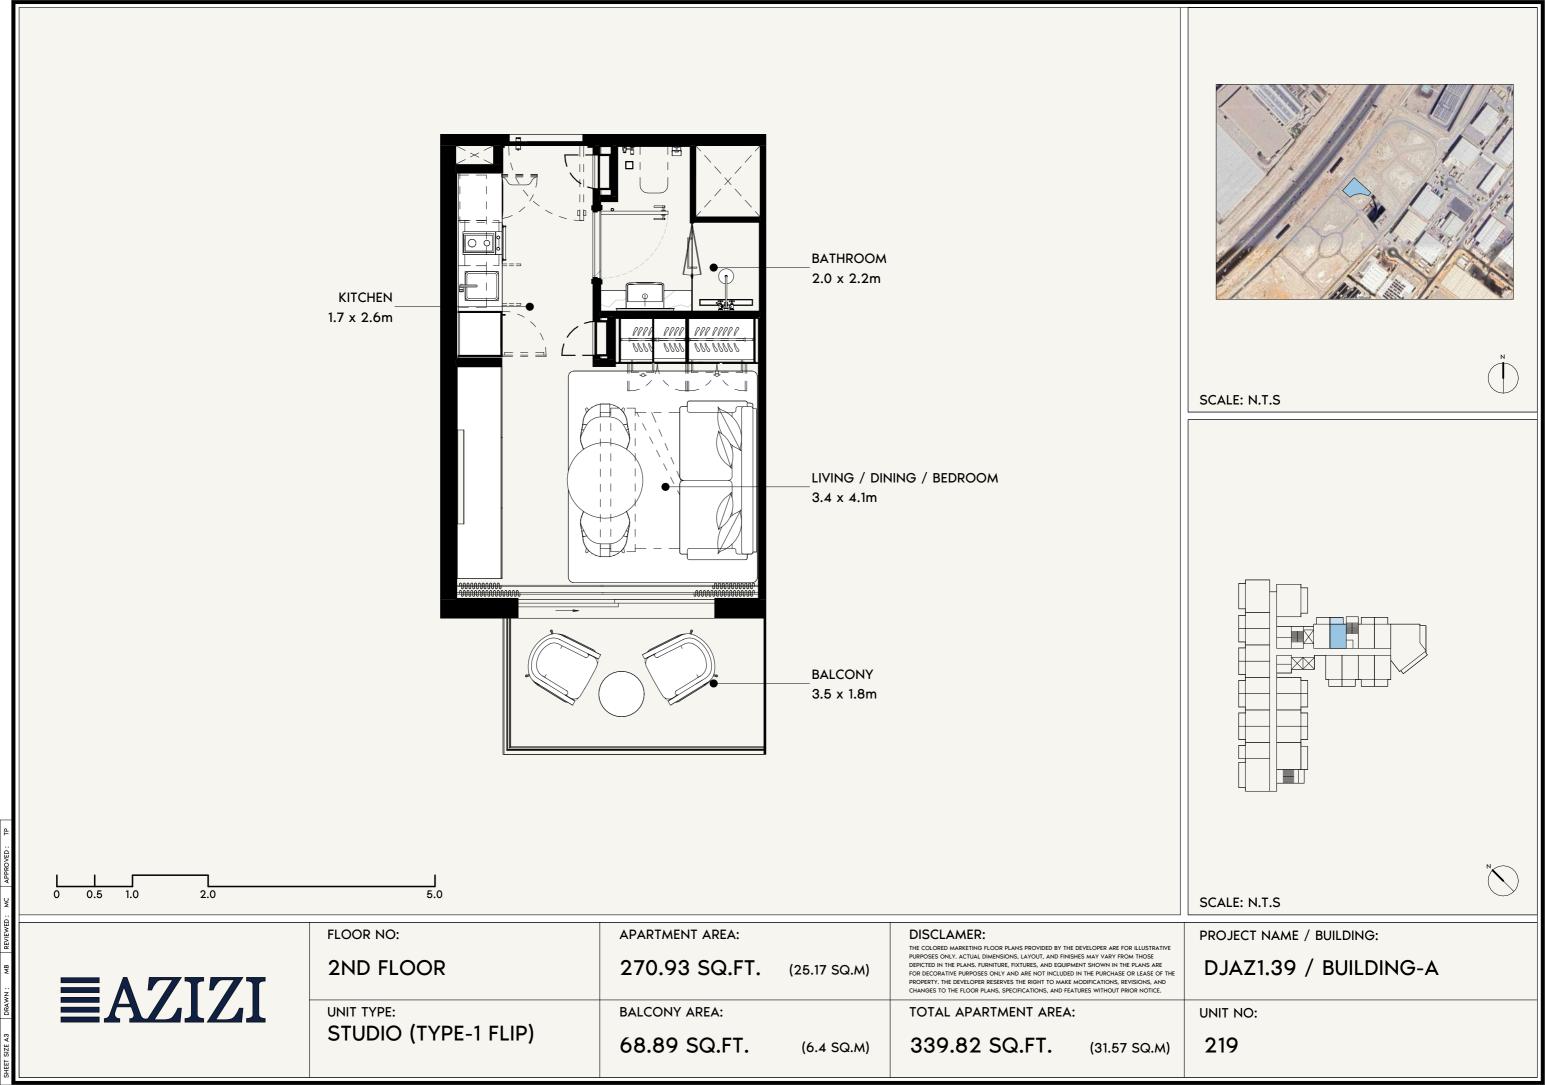


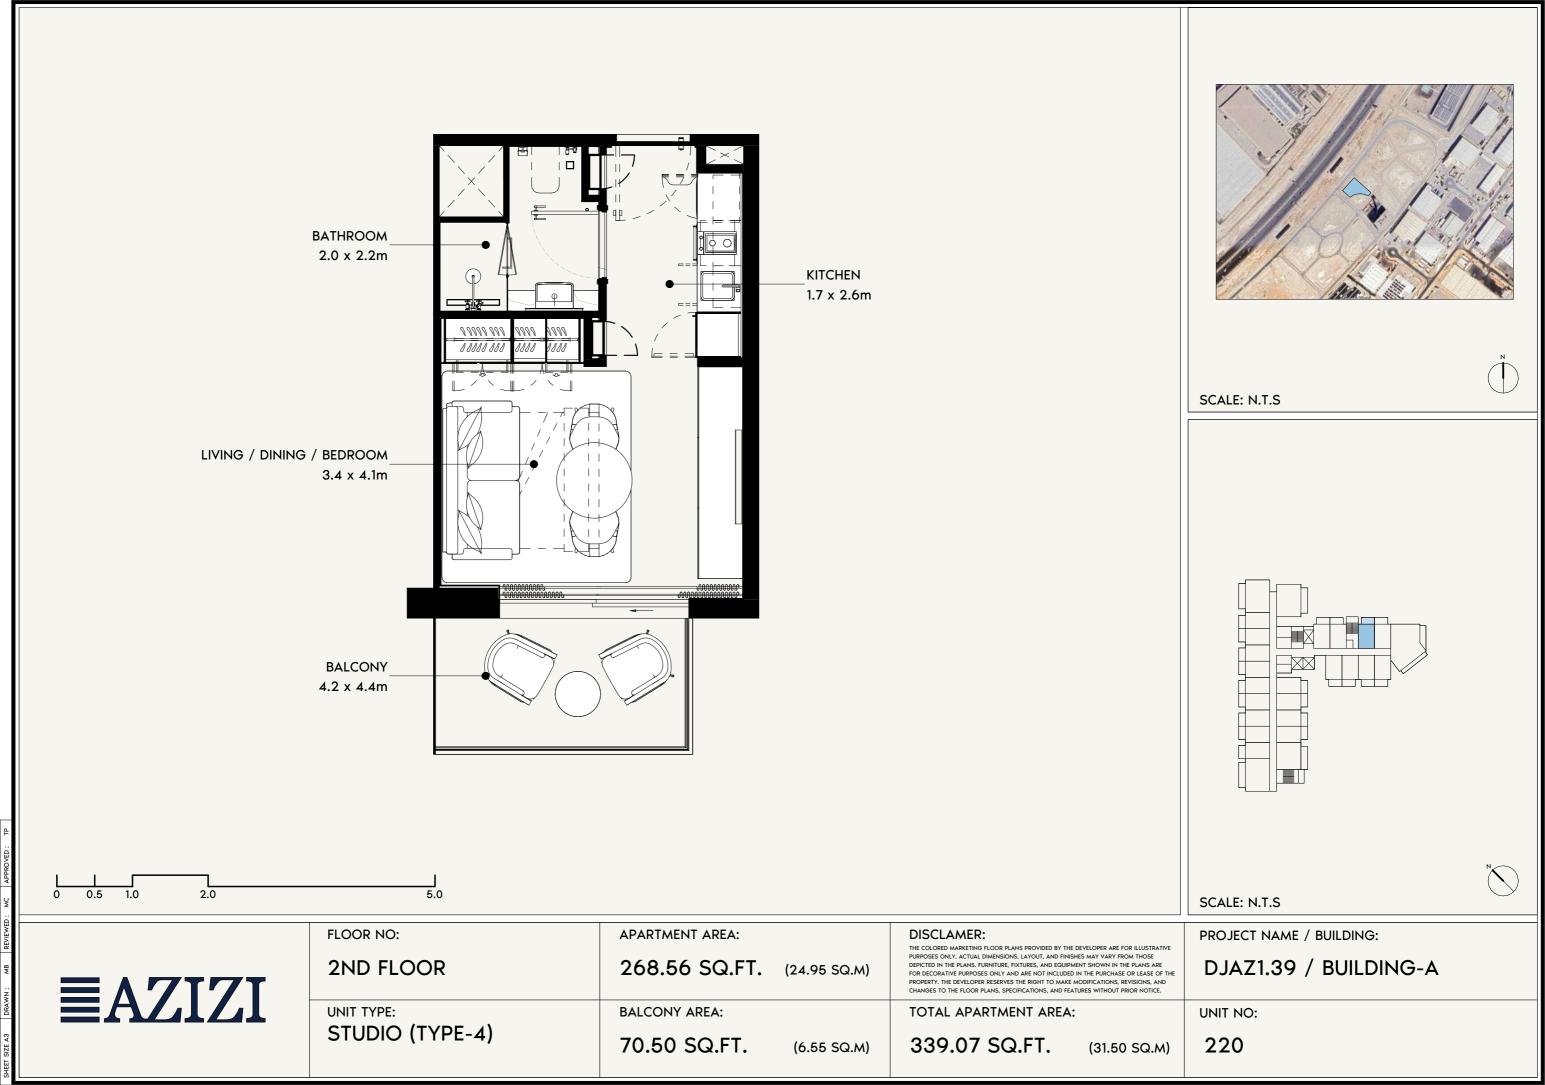


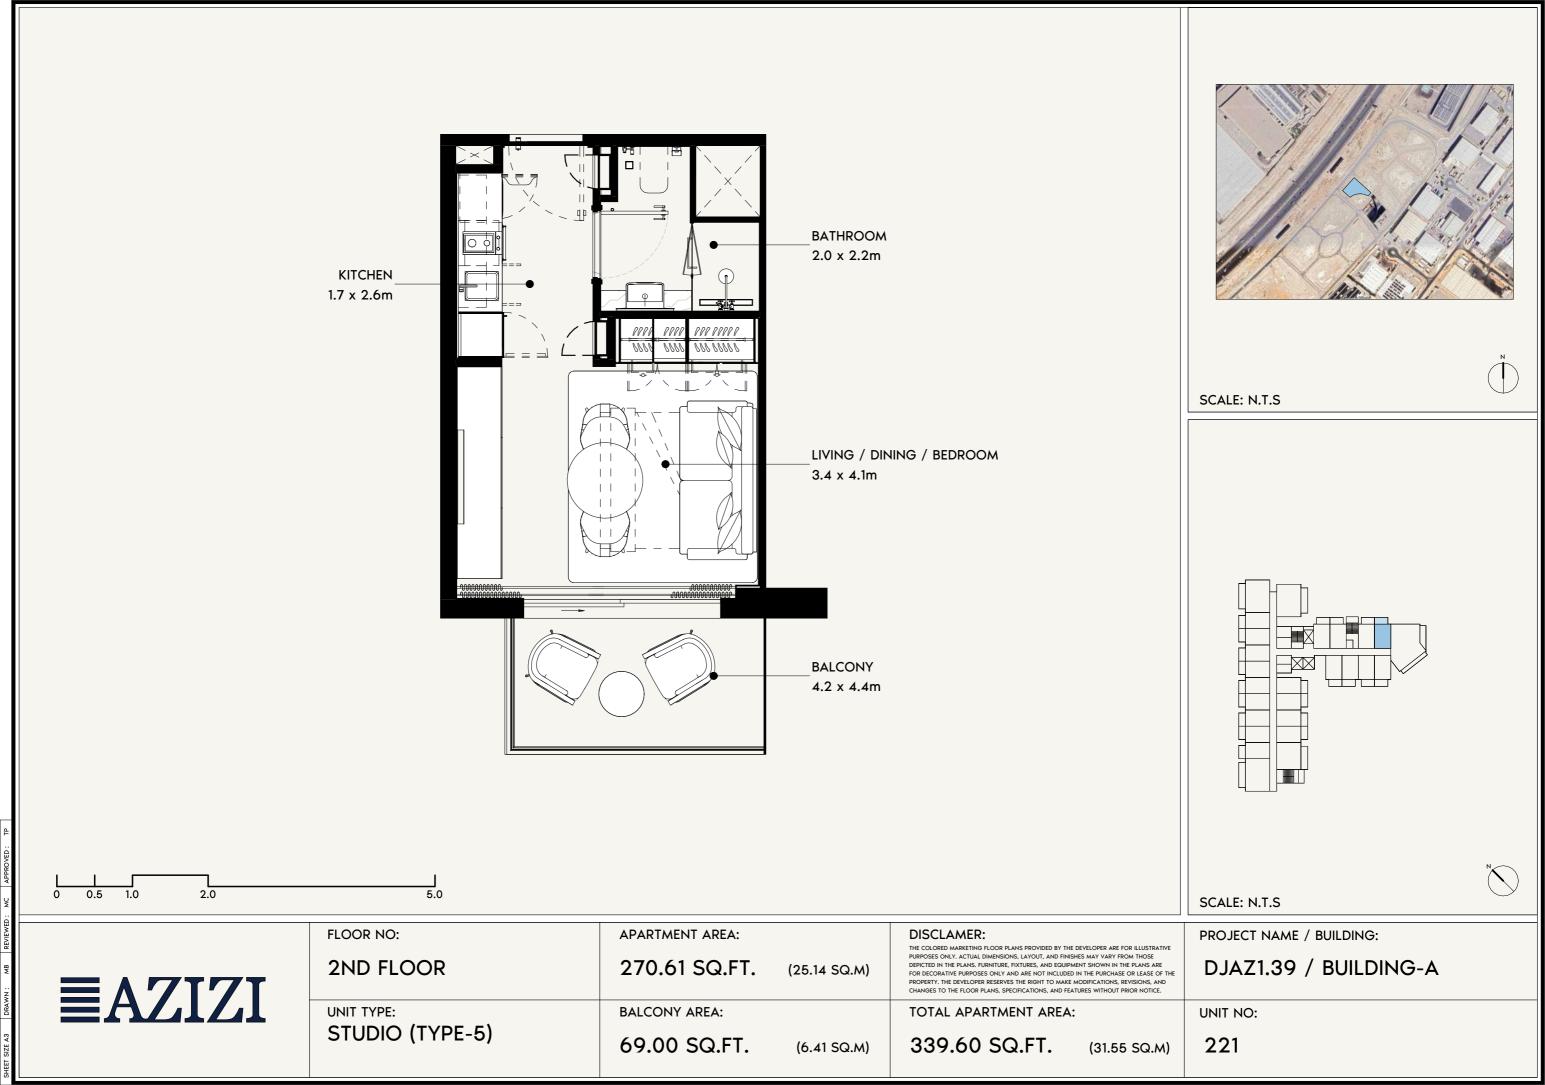


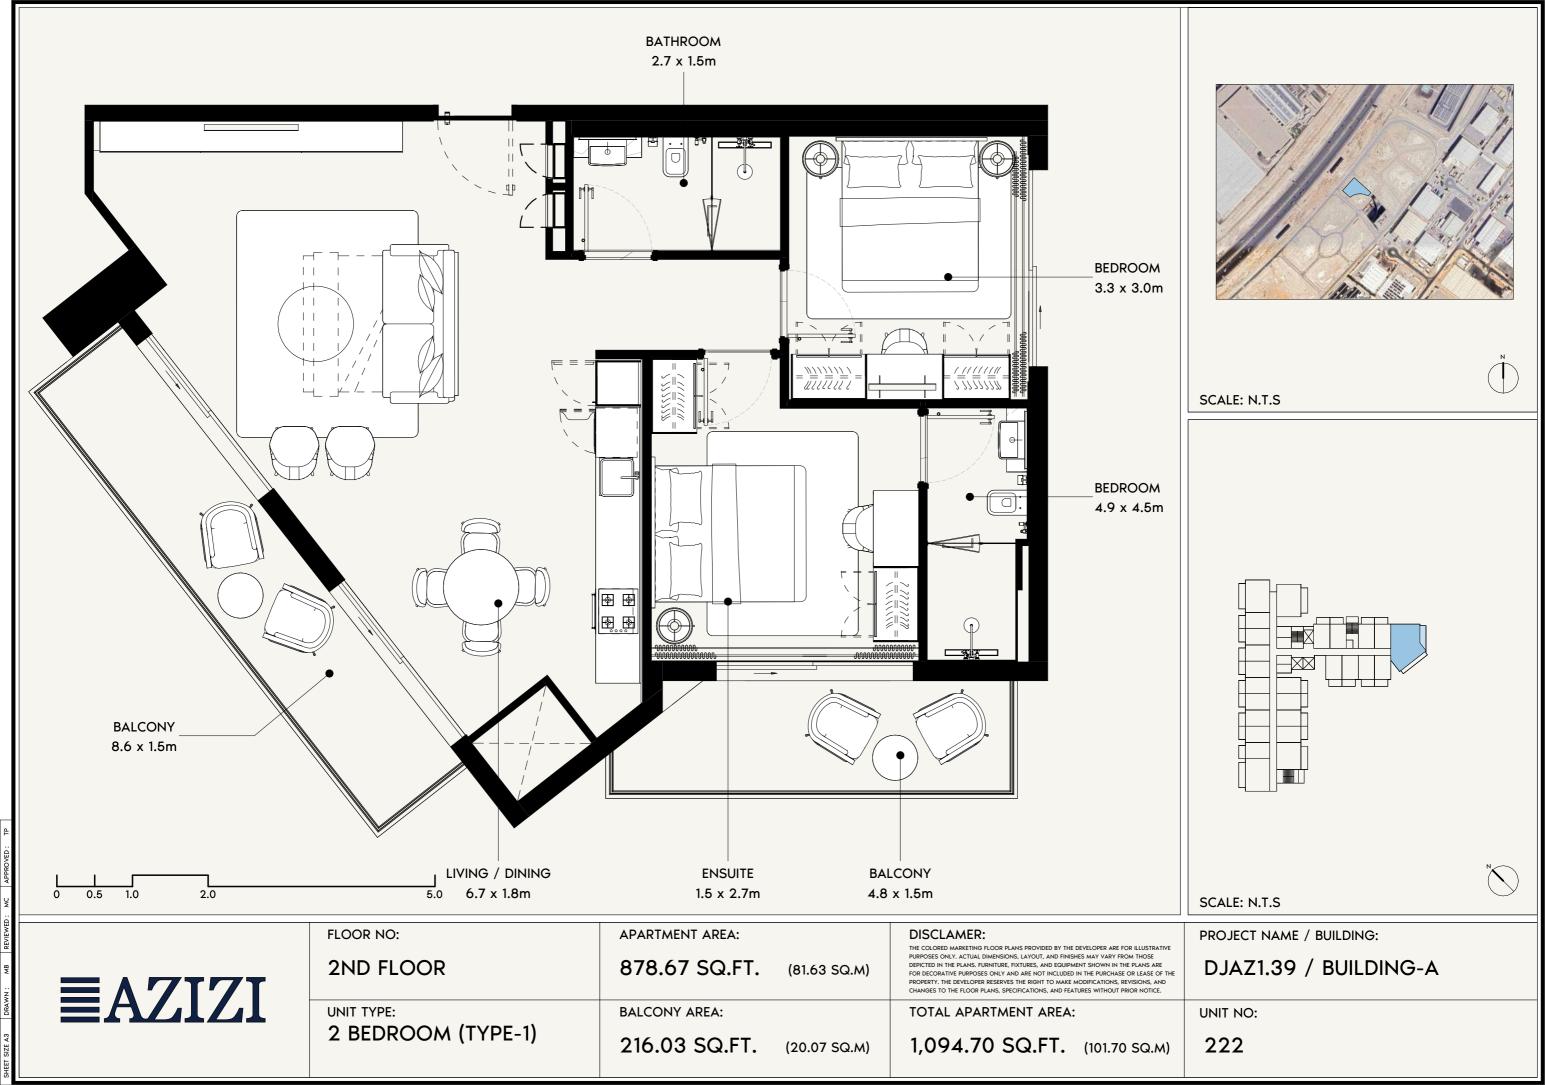


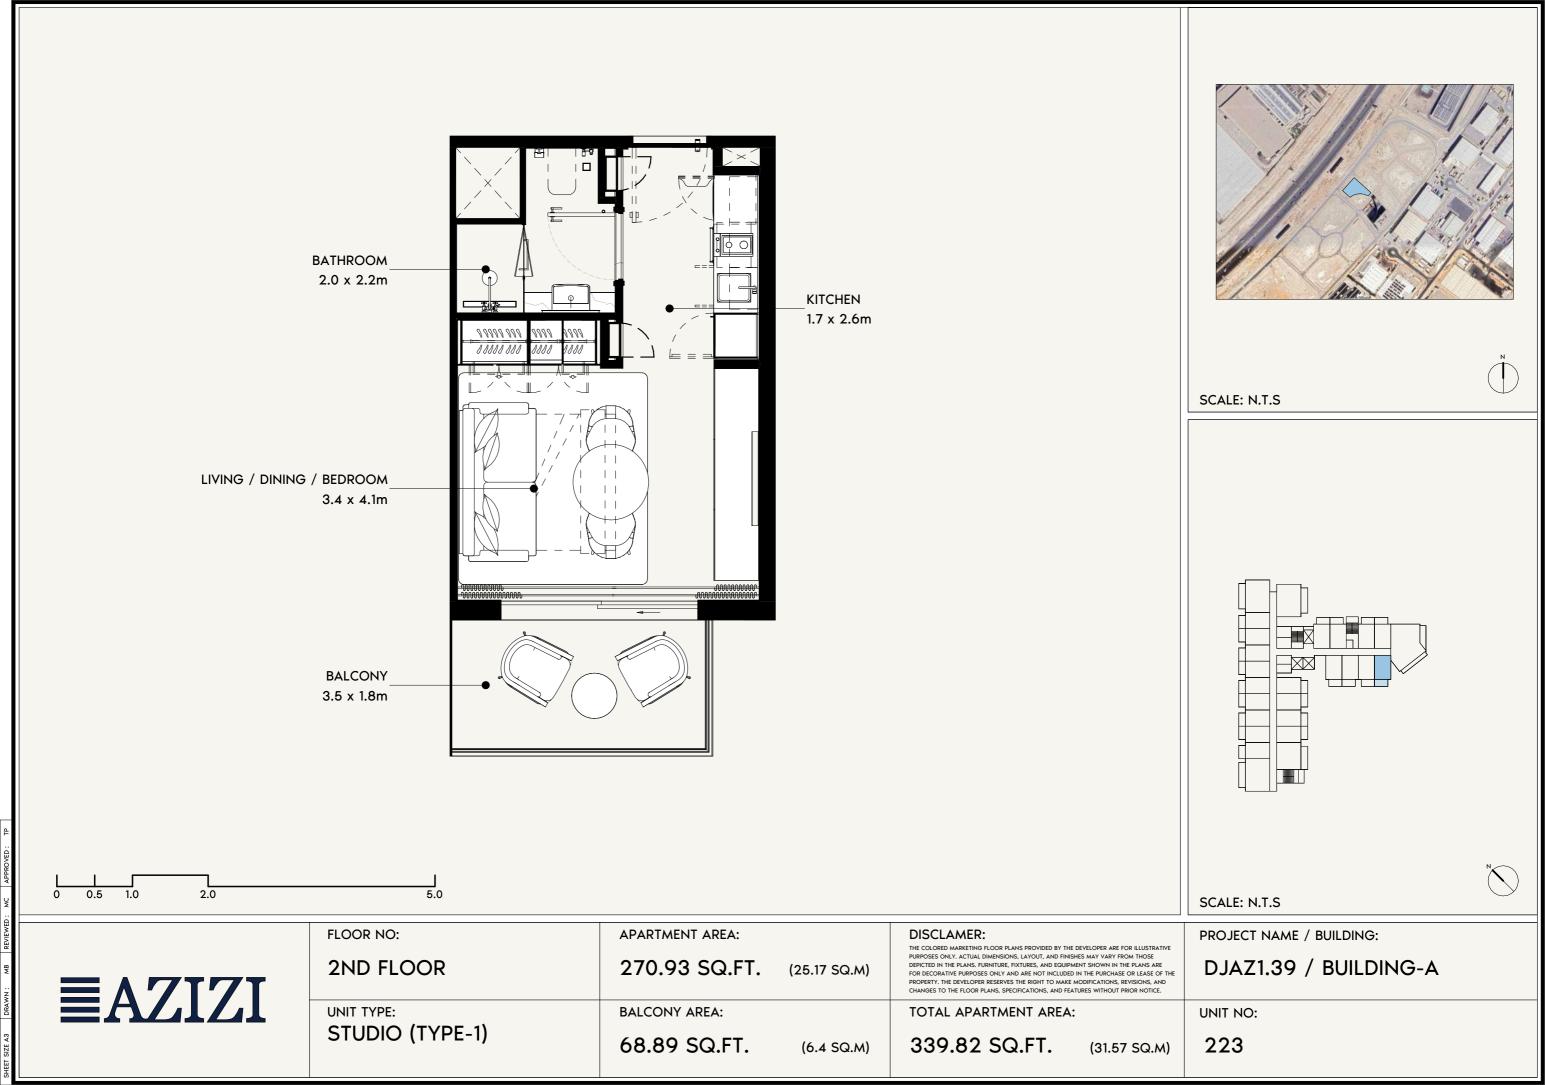


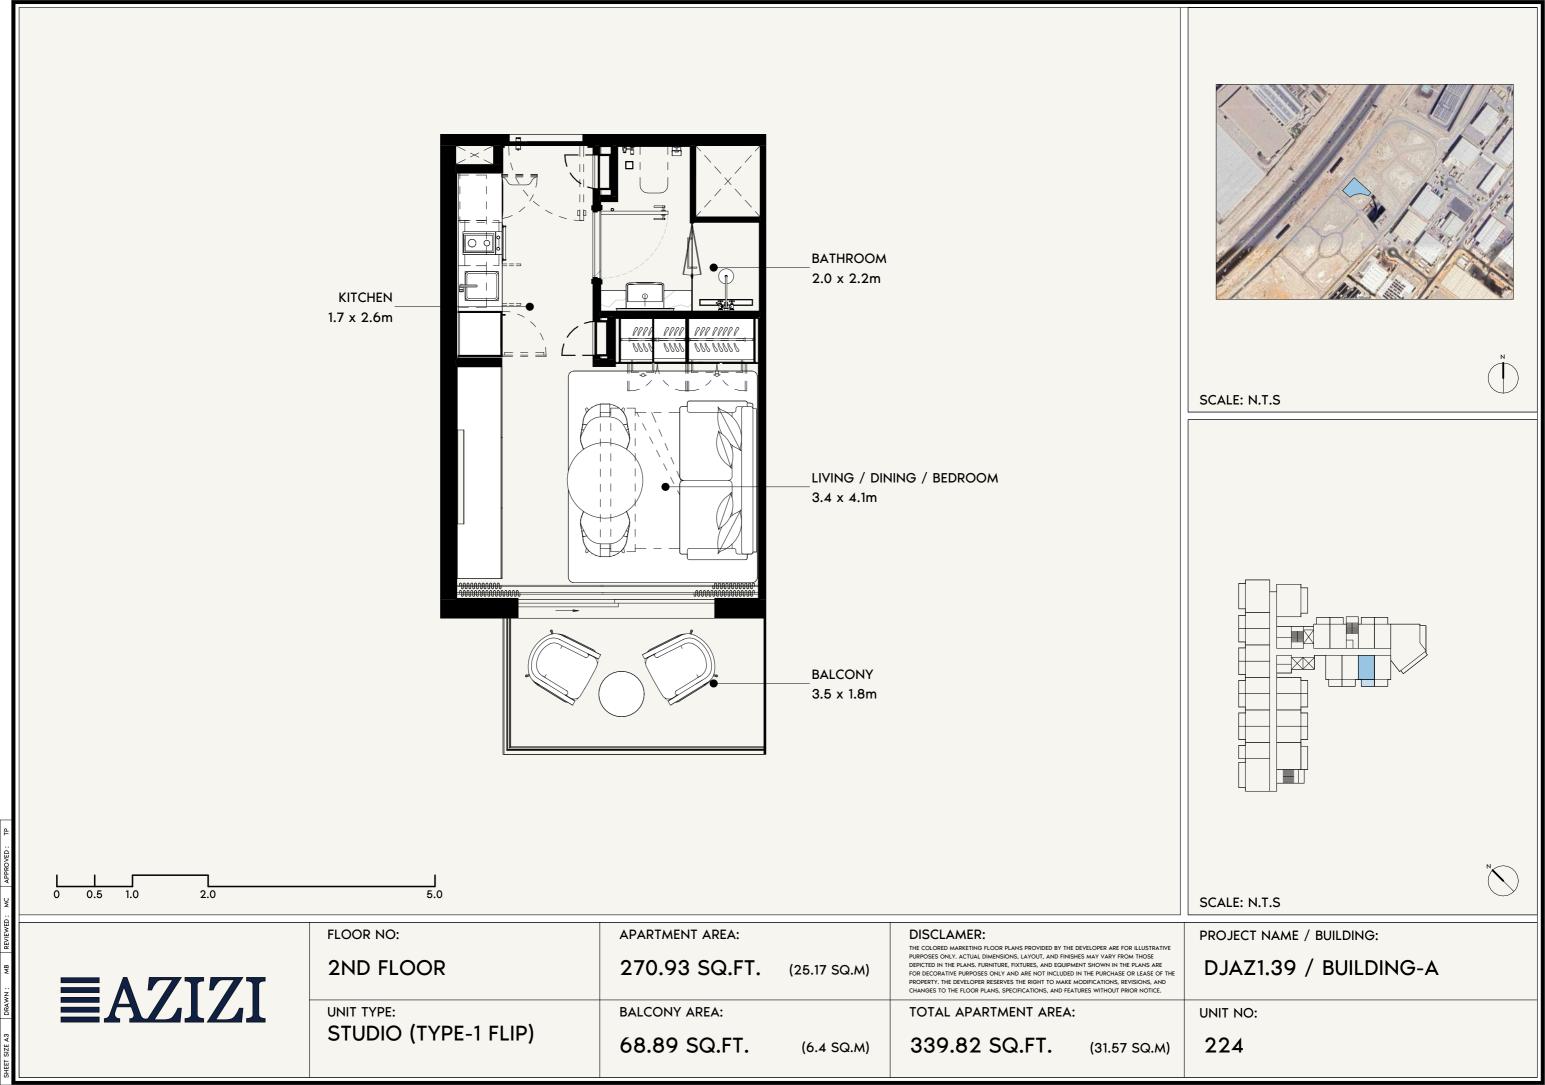


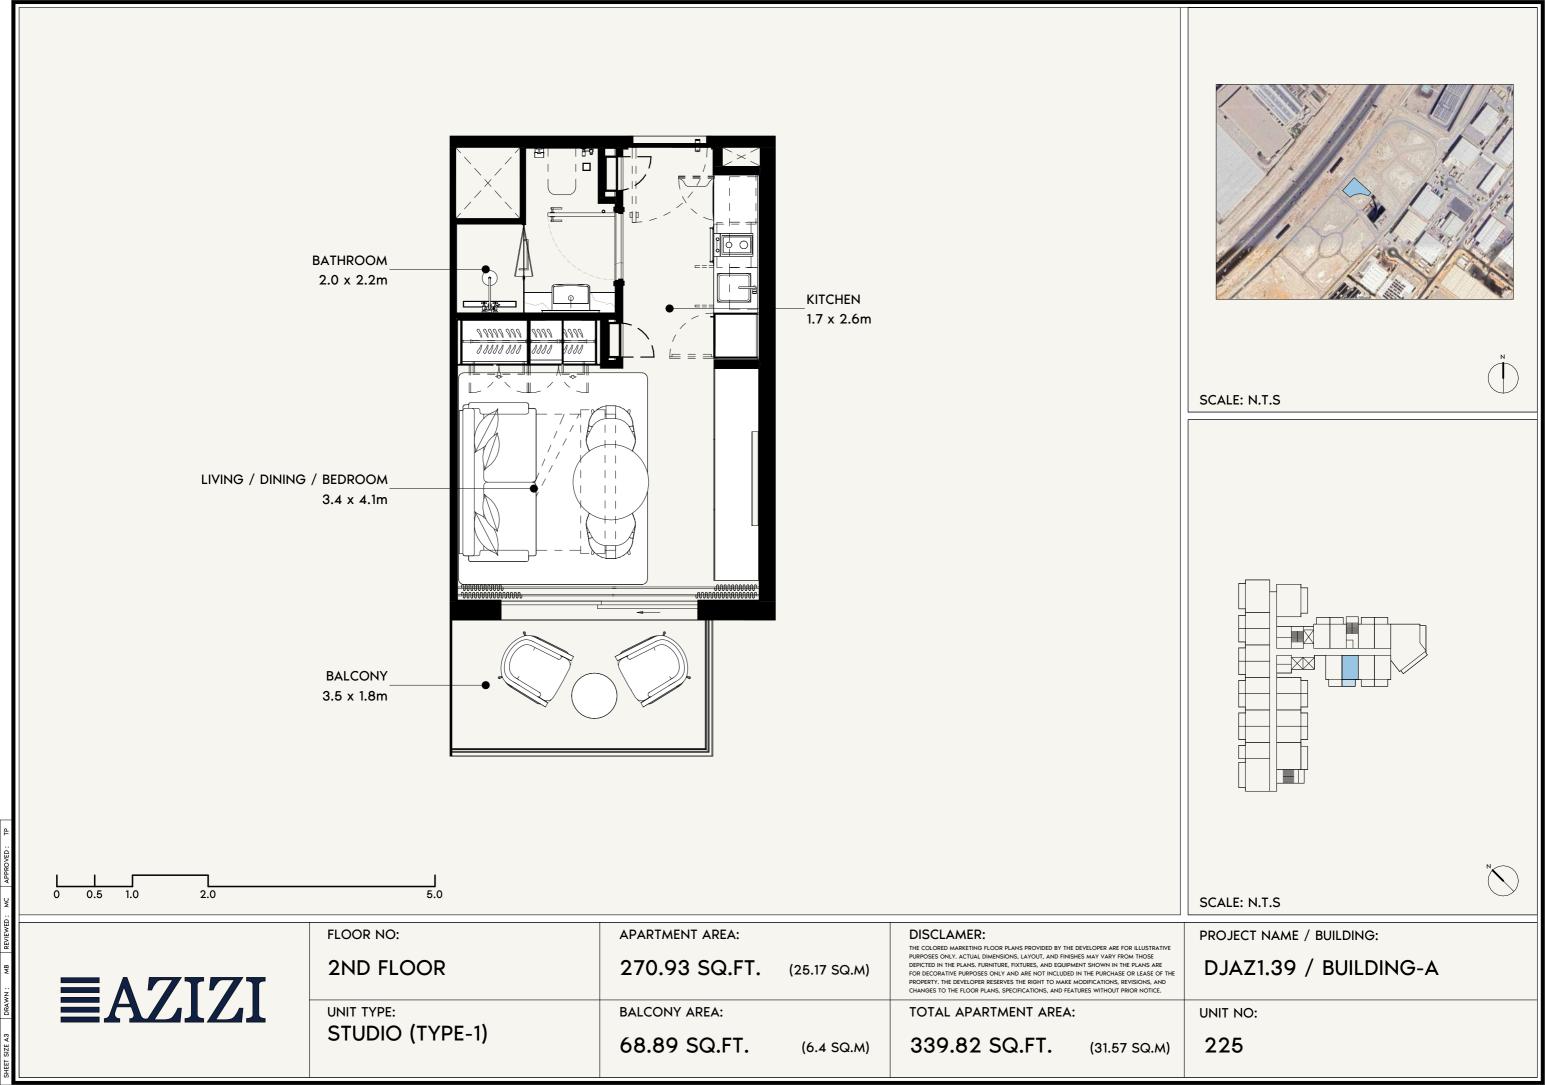


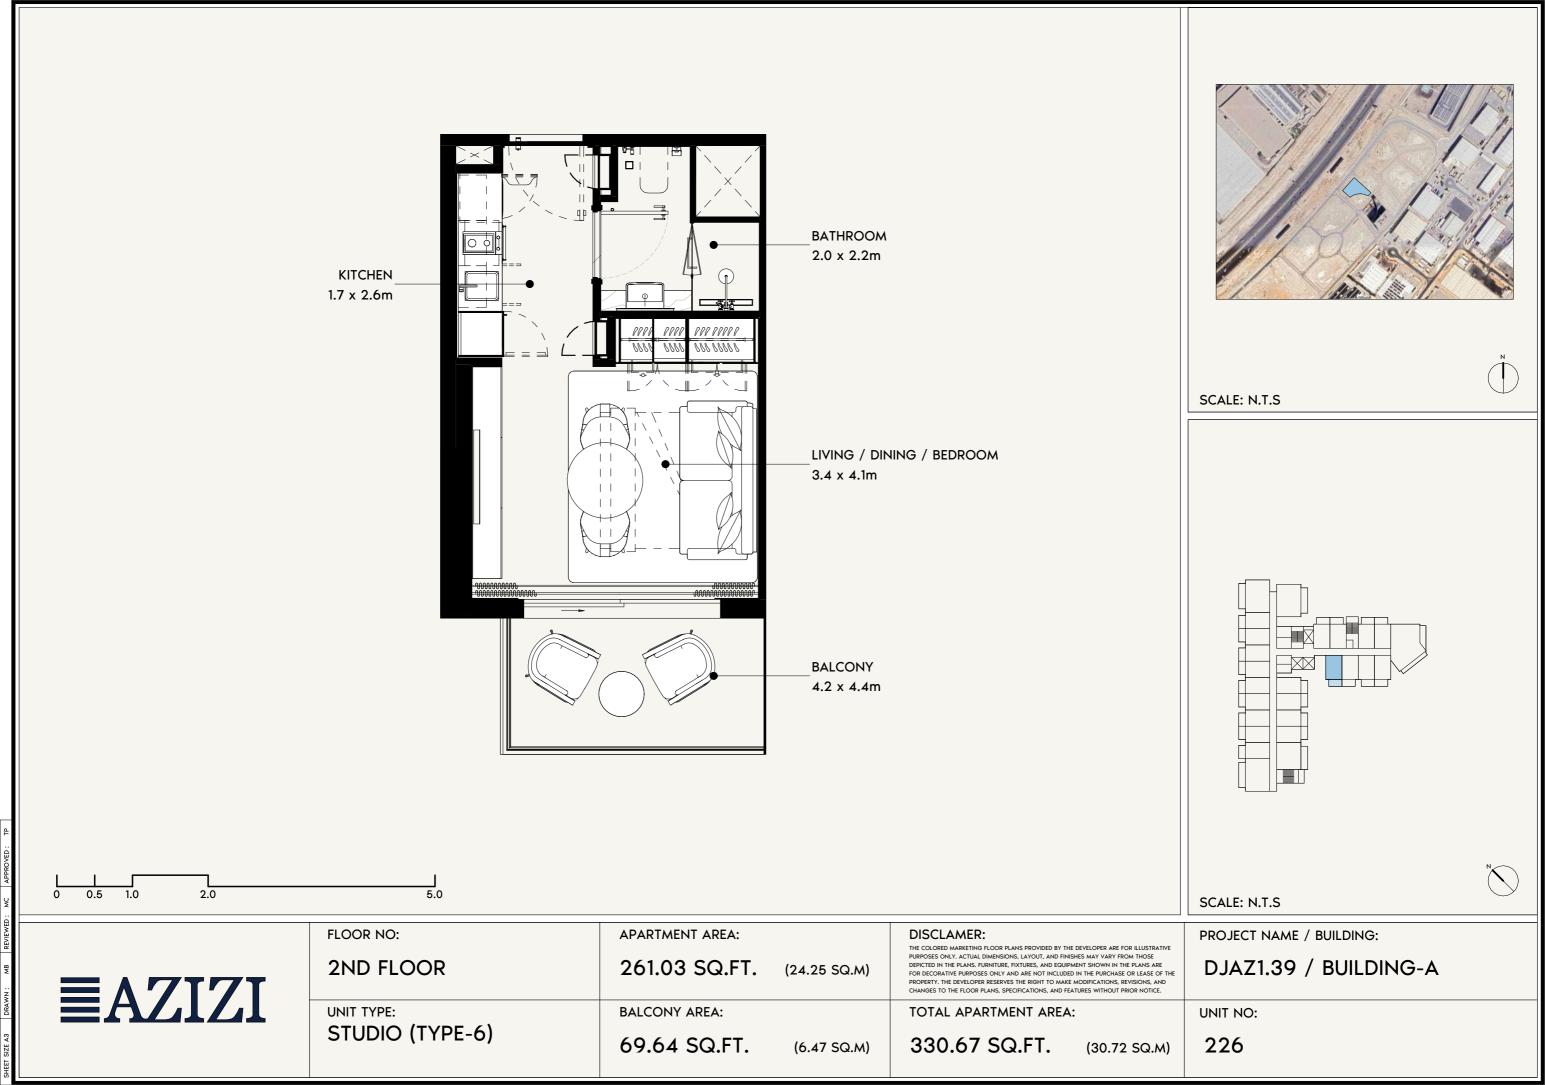


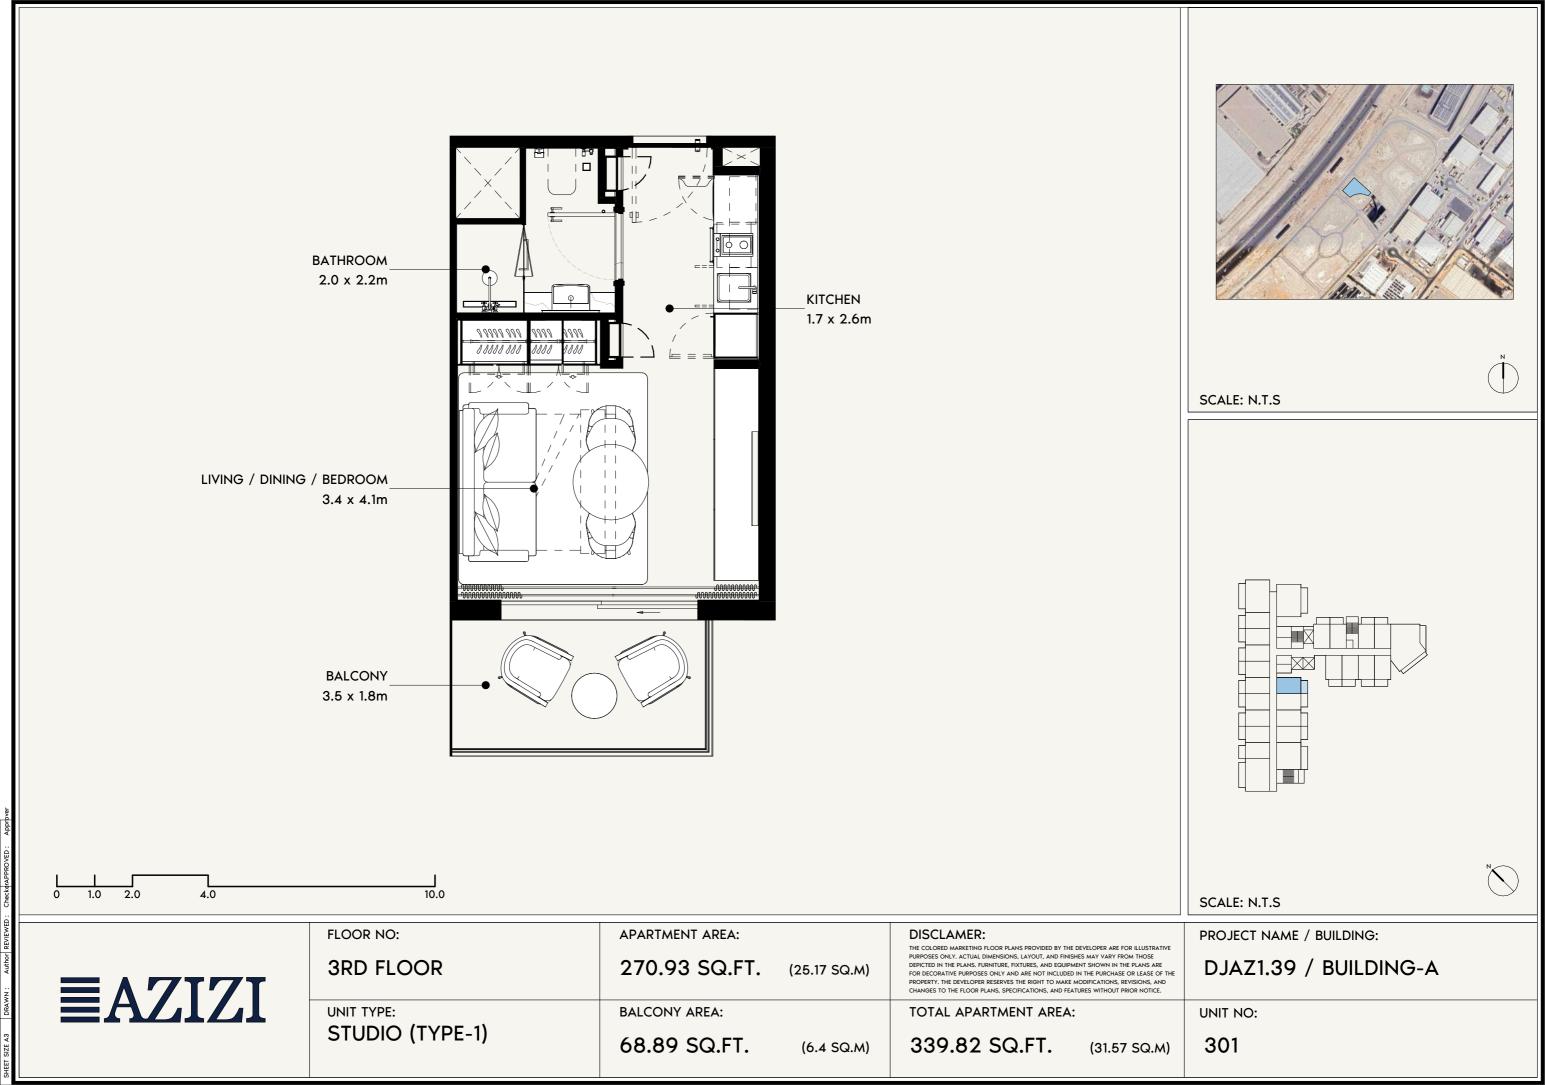

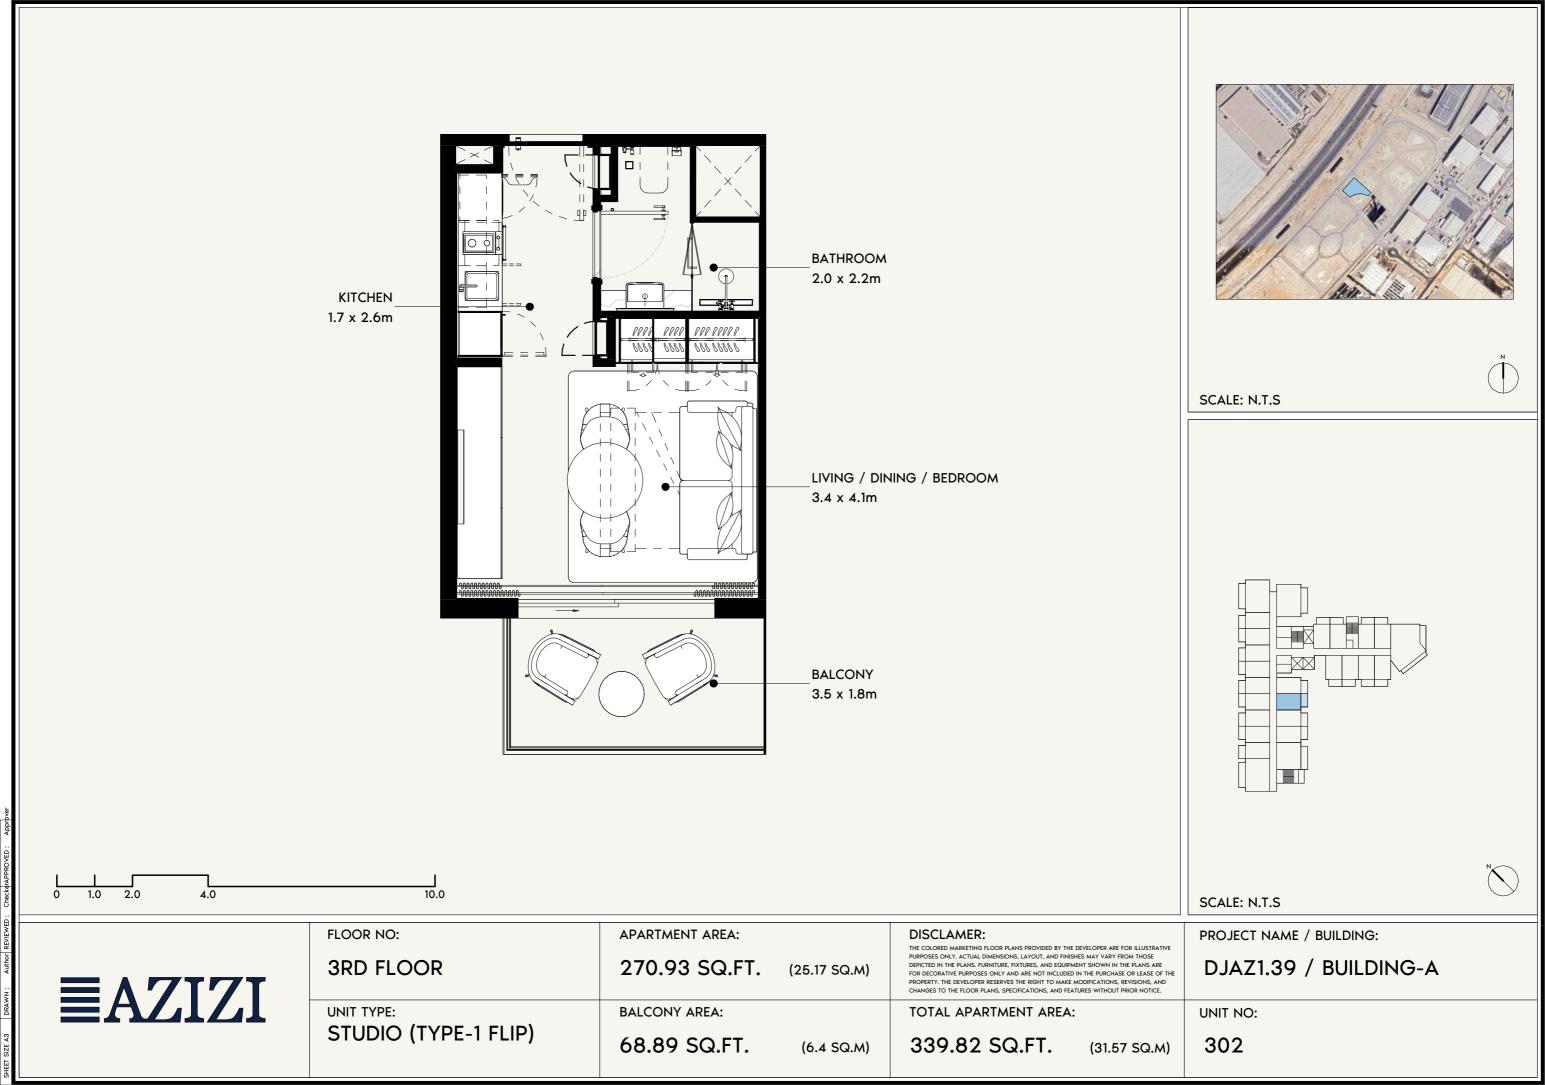

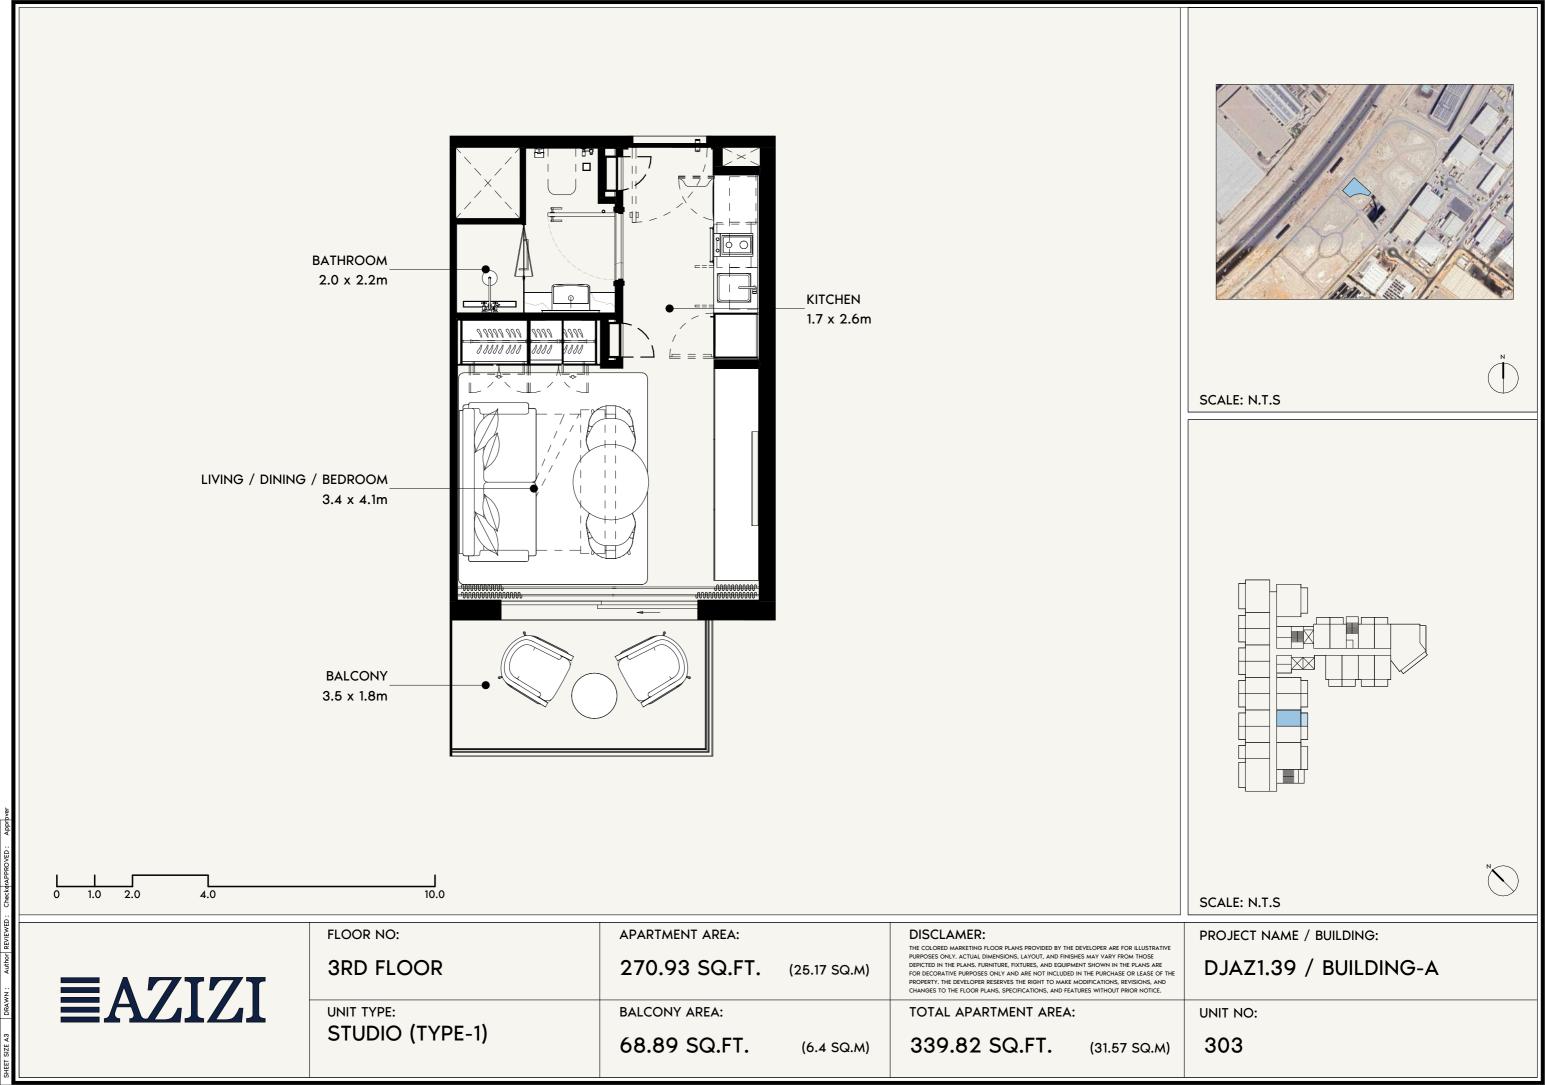

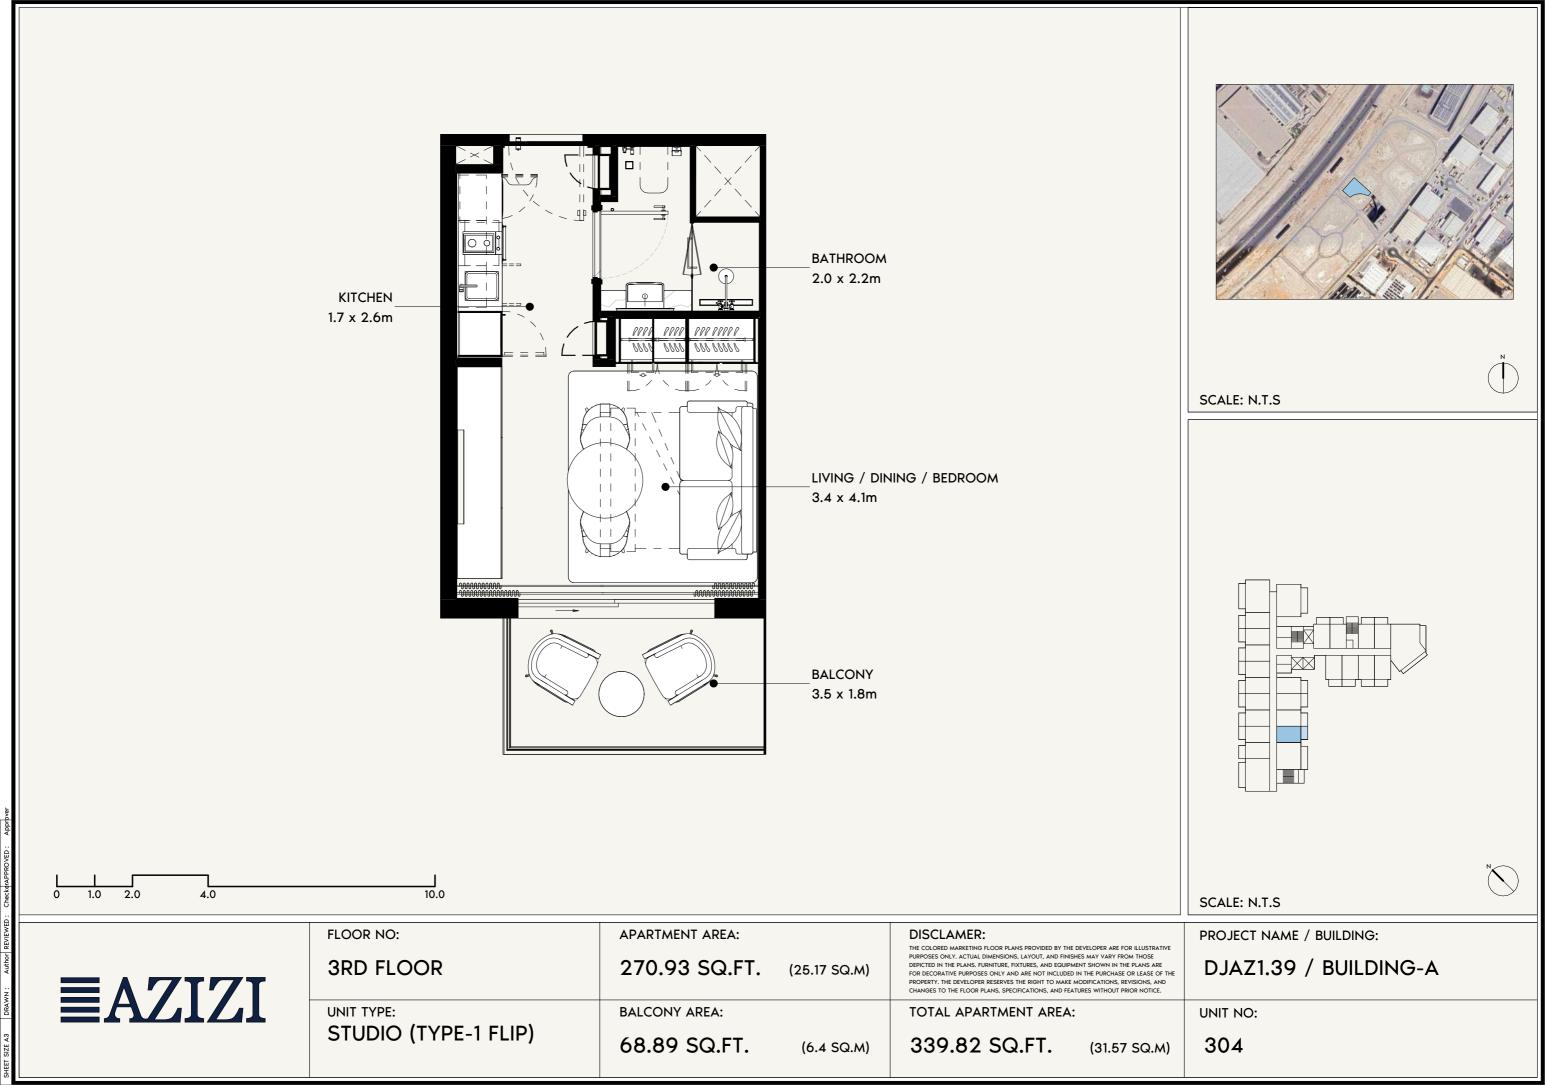


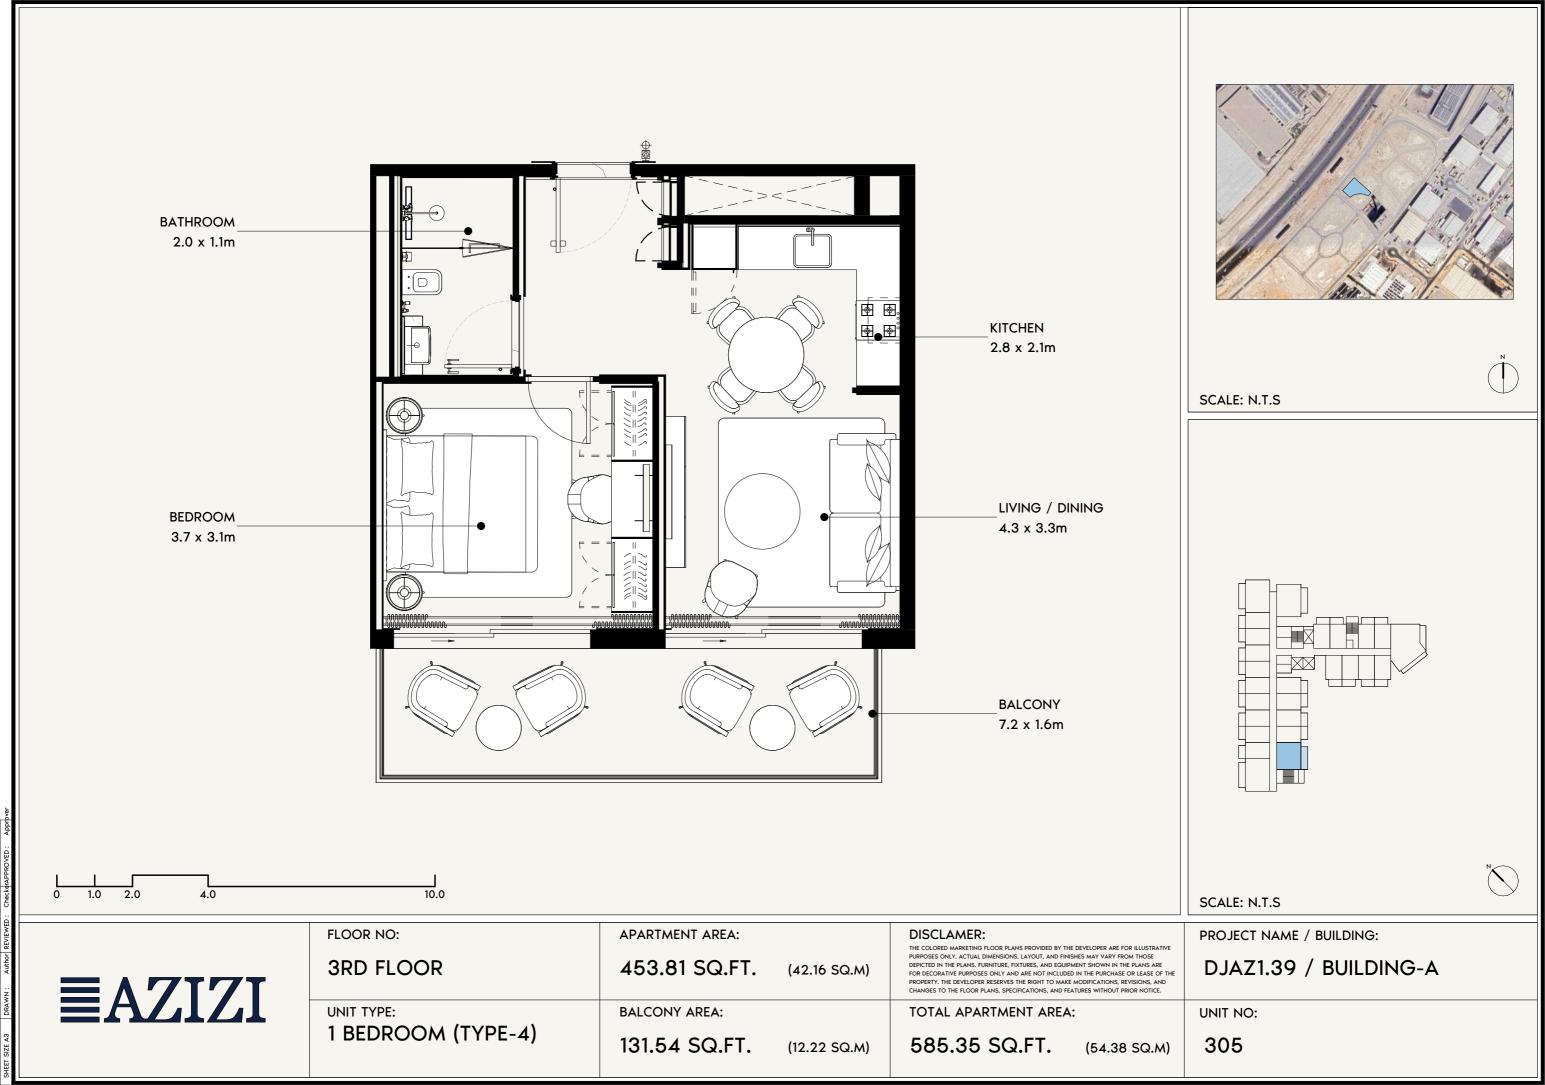





SCALE: N.T.S

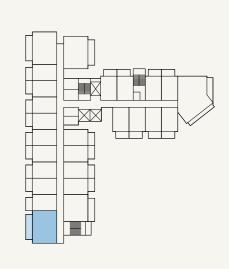

SCALE: N.T.S

**EAZIZI** 

**BALCONY AREA:** 

1 BEDROOM (TYPE-3)


135.41 SQ.FT. (12.58 SQ.M) DJAZ1.39 / BUILDING-A


(59.92 SQ.M)


644.98 SQ.FT.


UNIT NO:


306

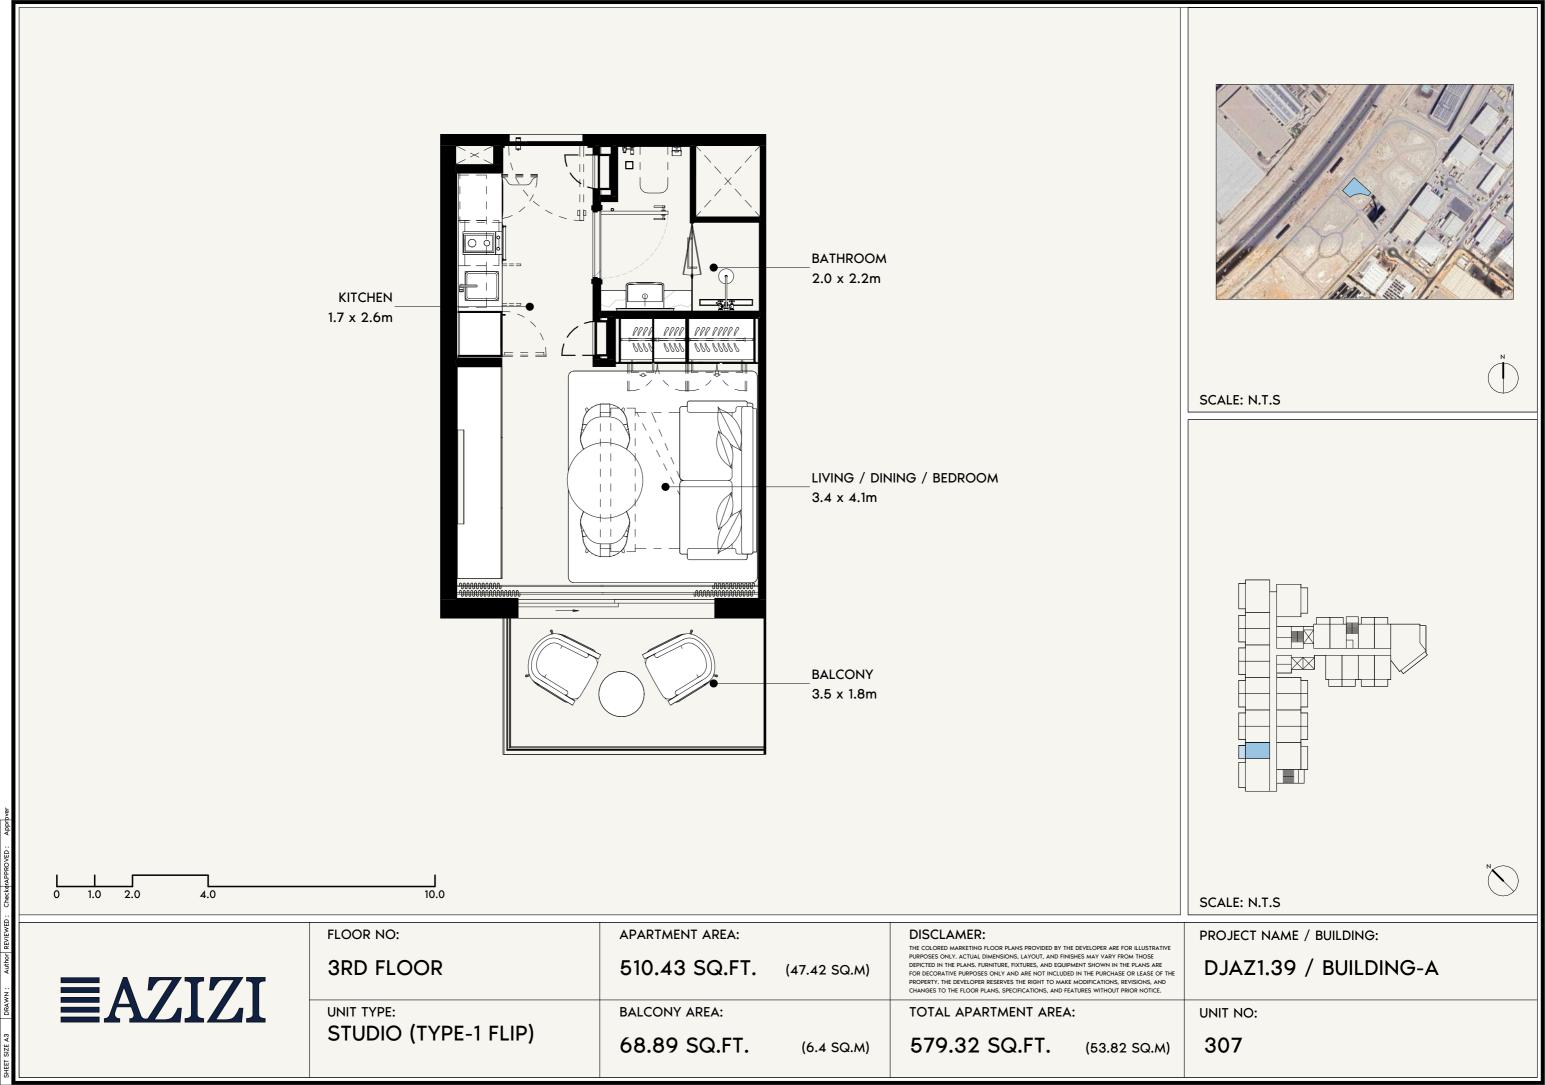


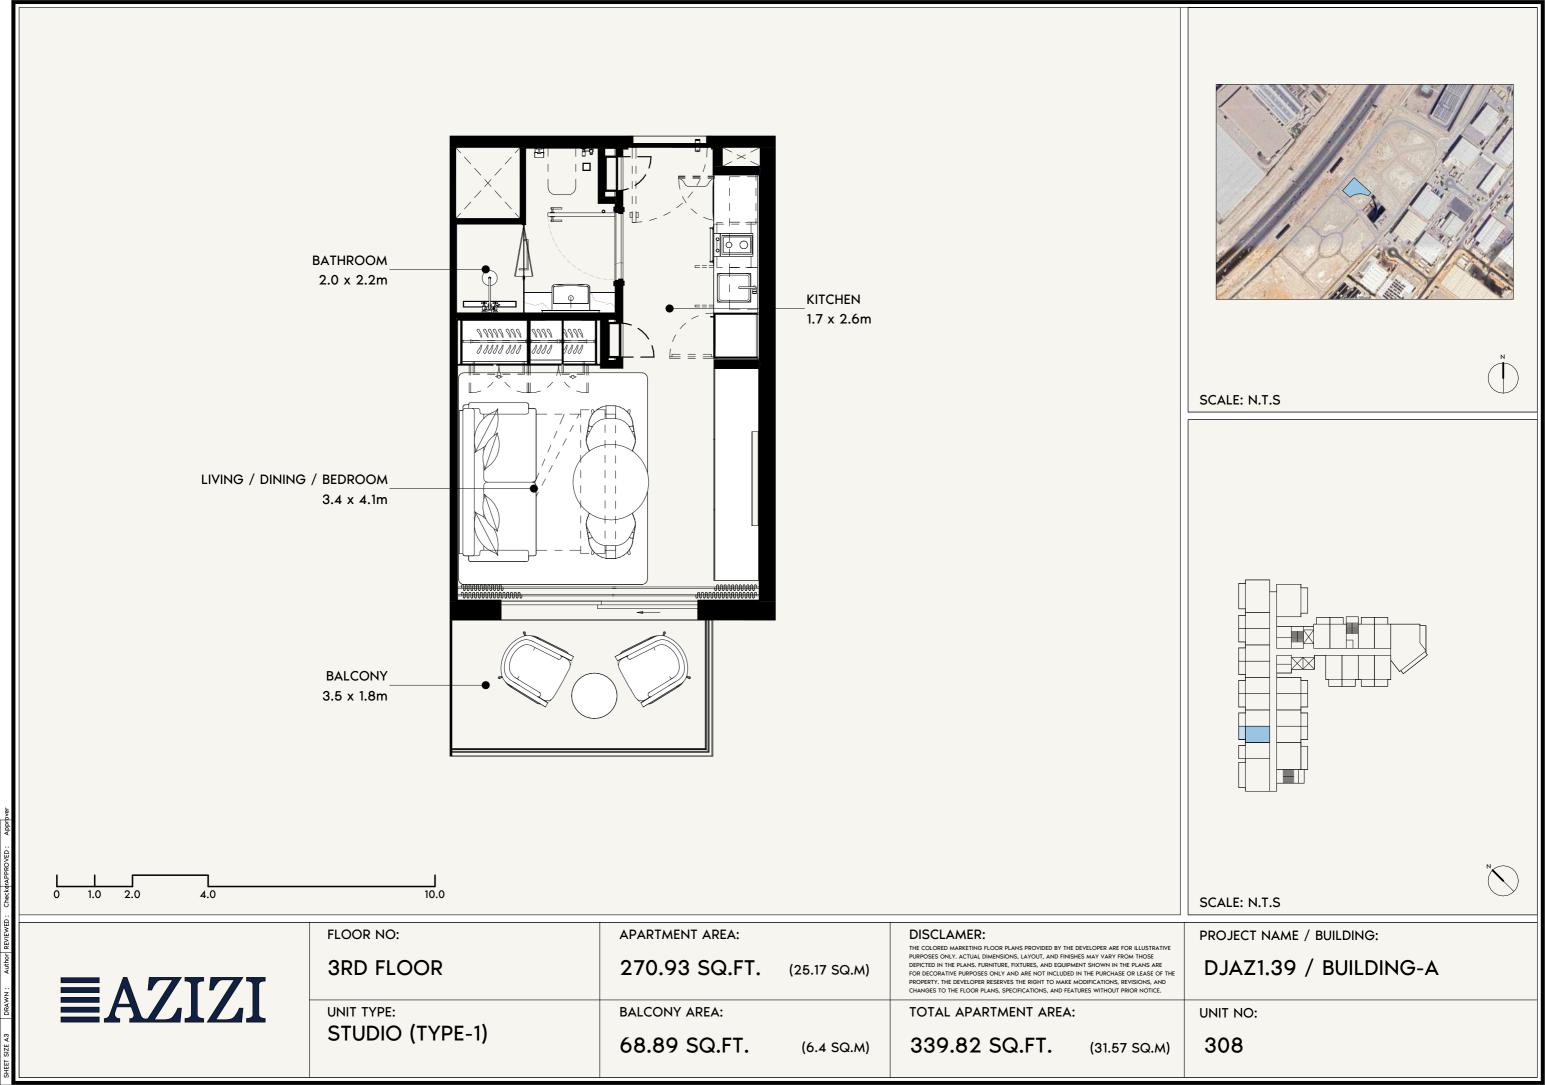


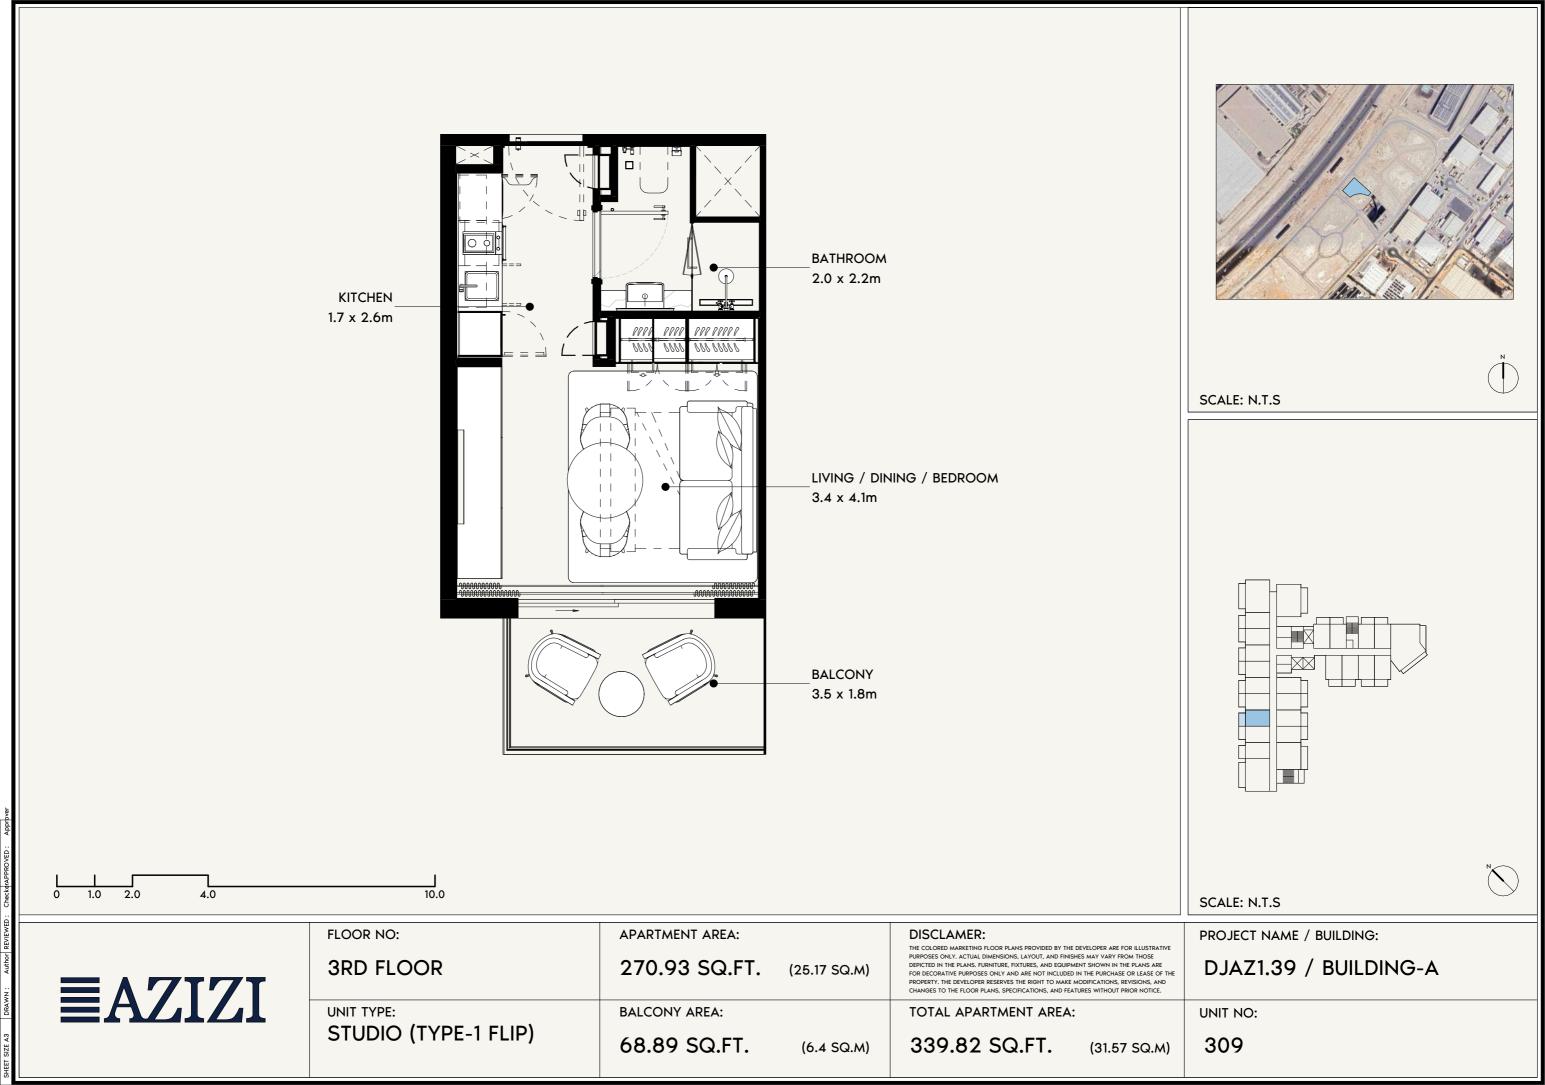


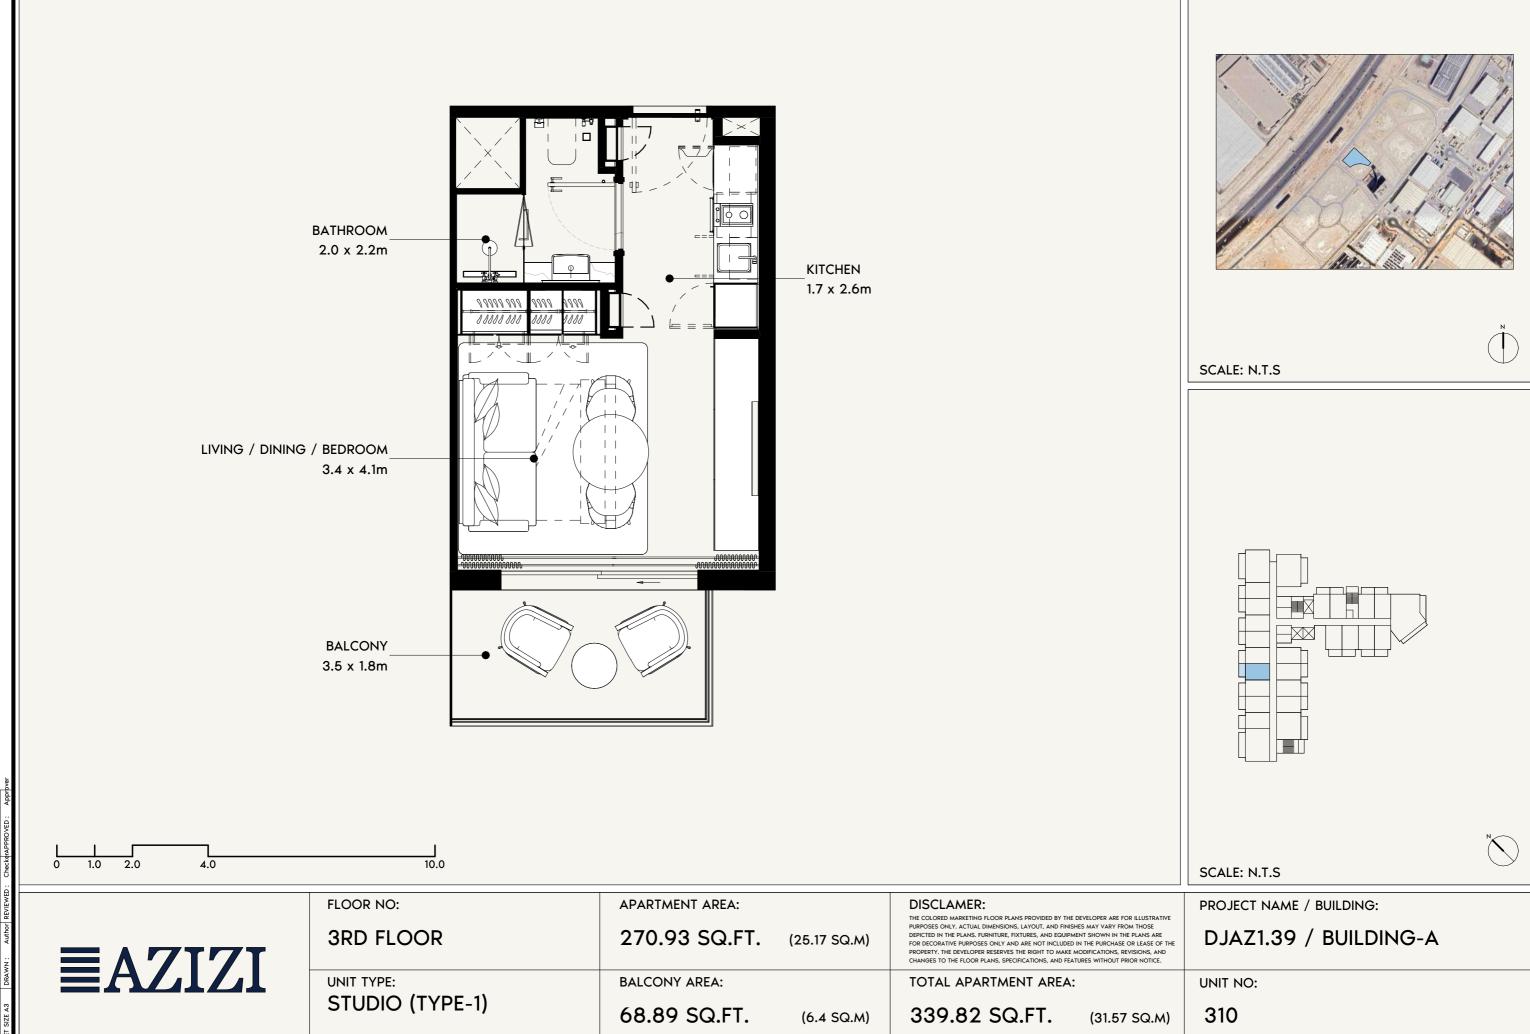


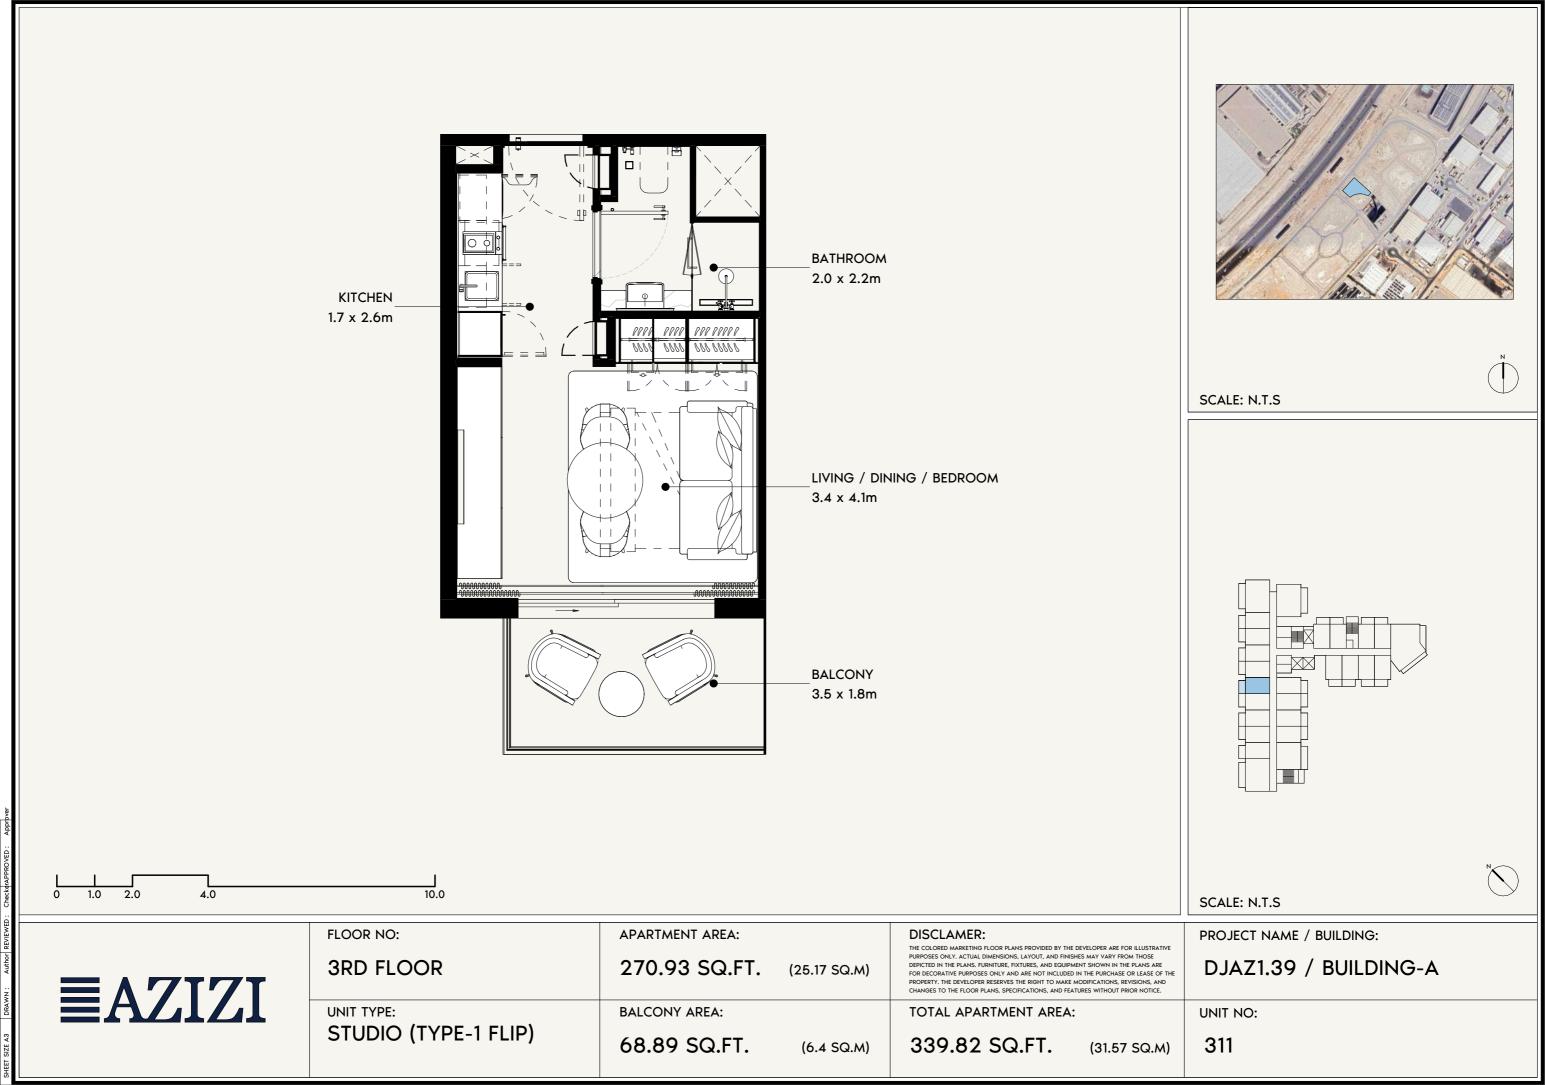


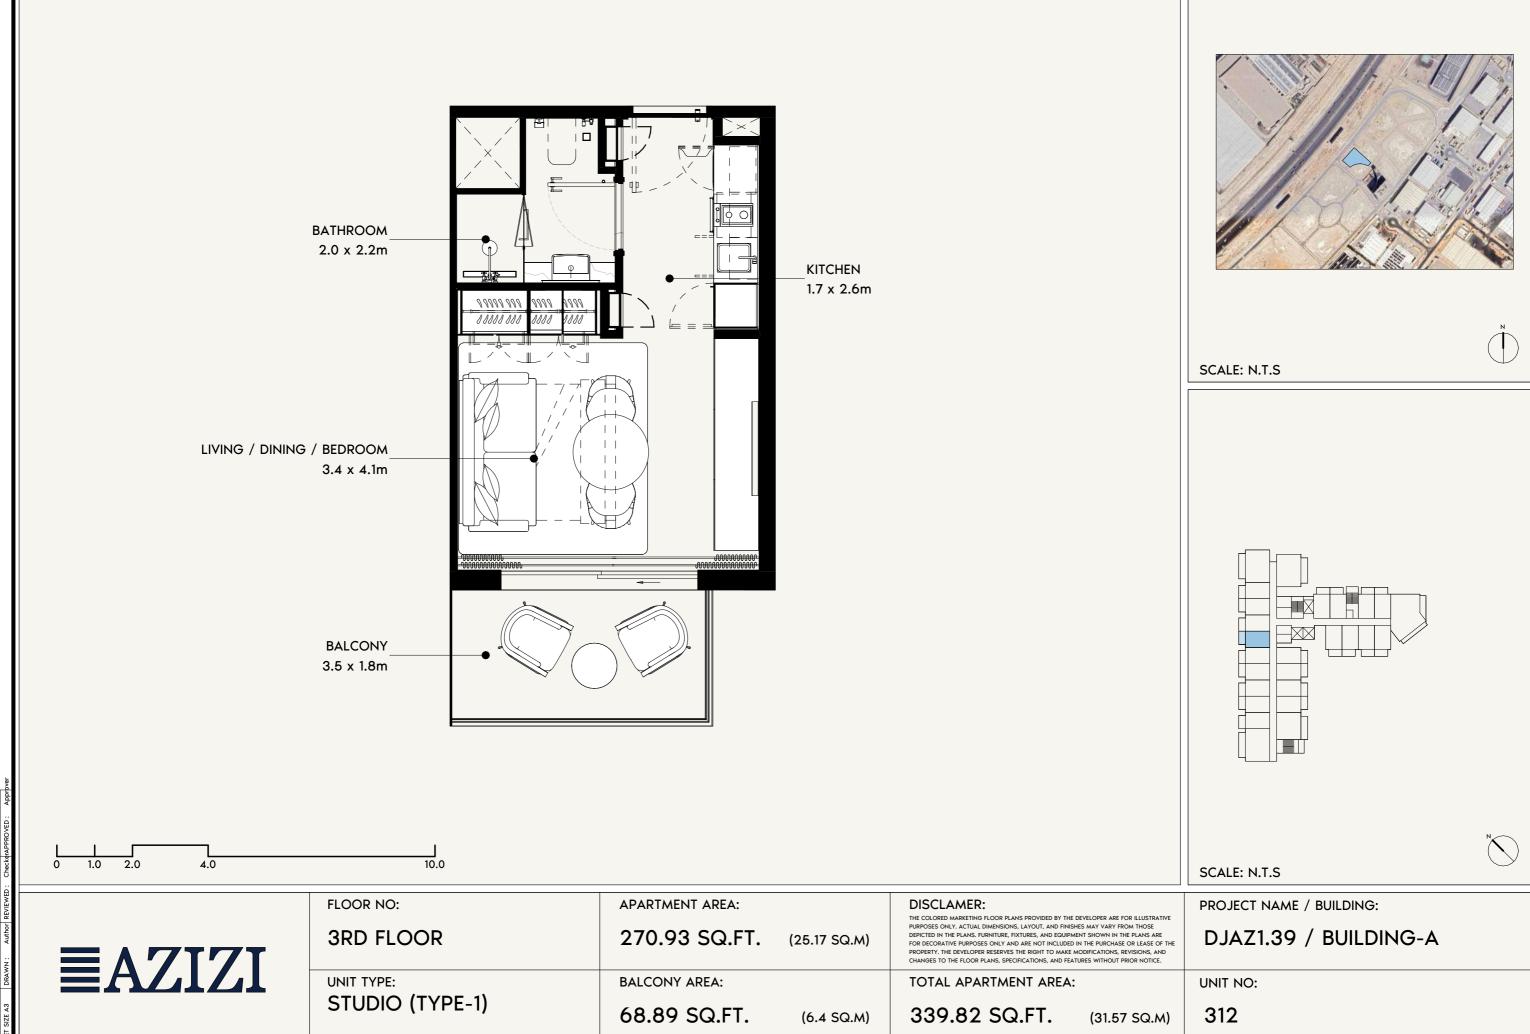

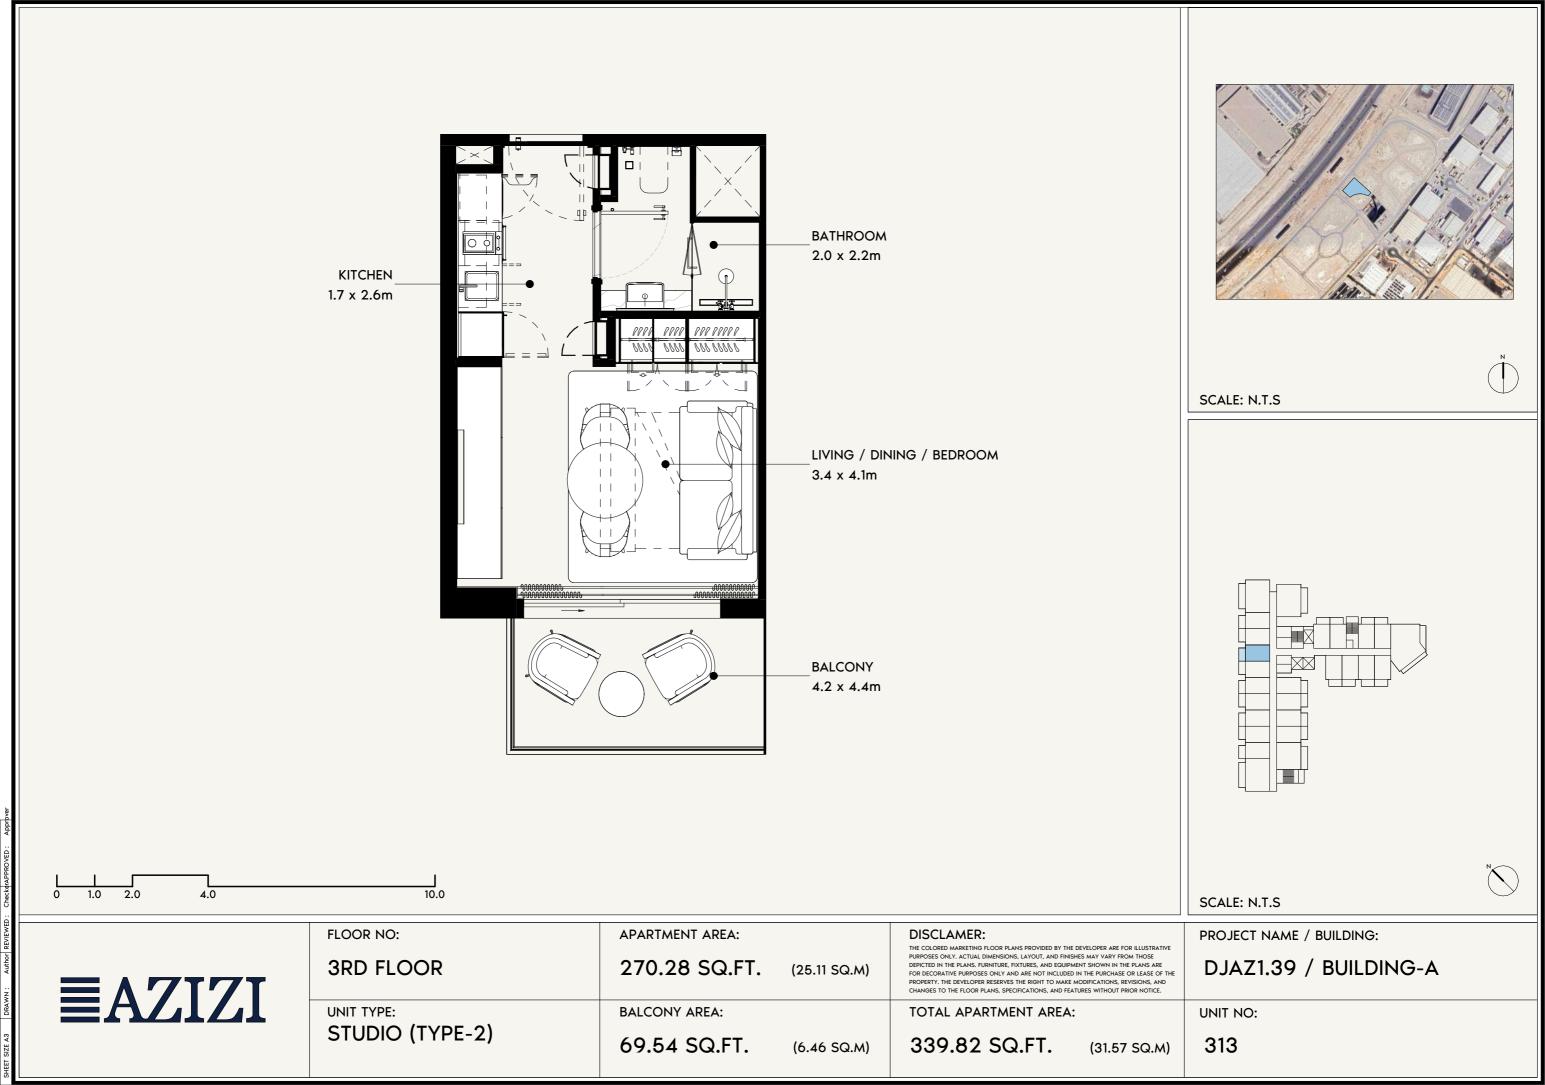

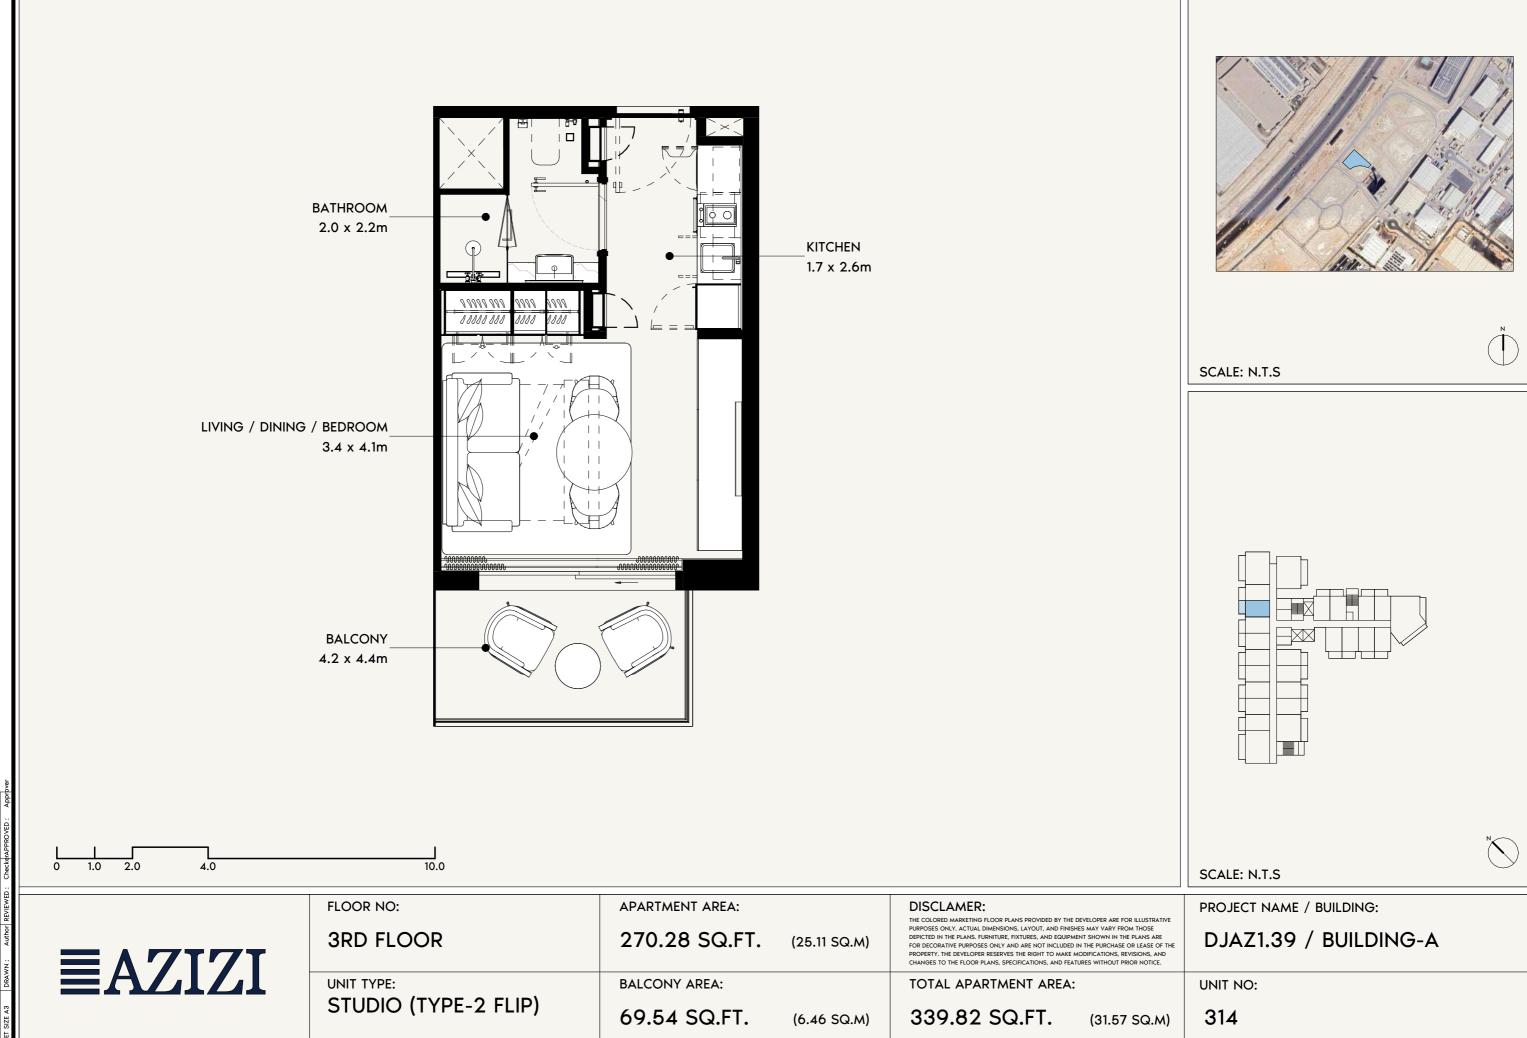

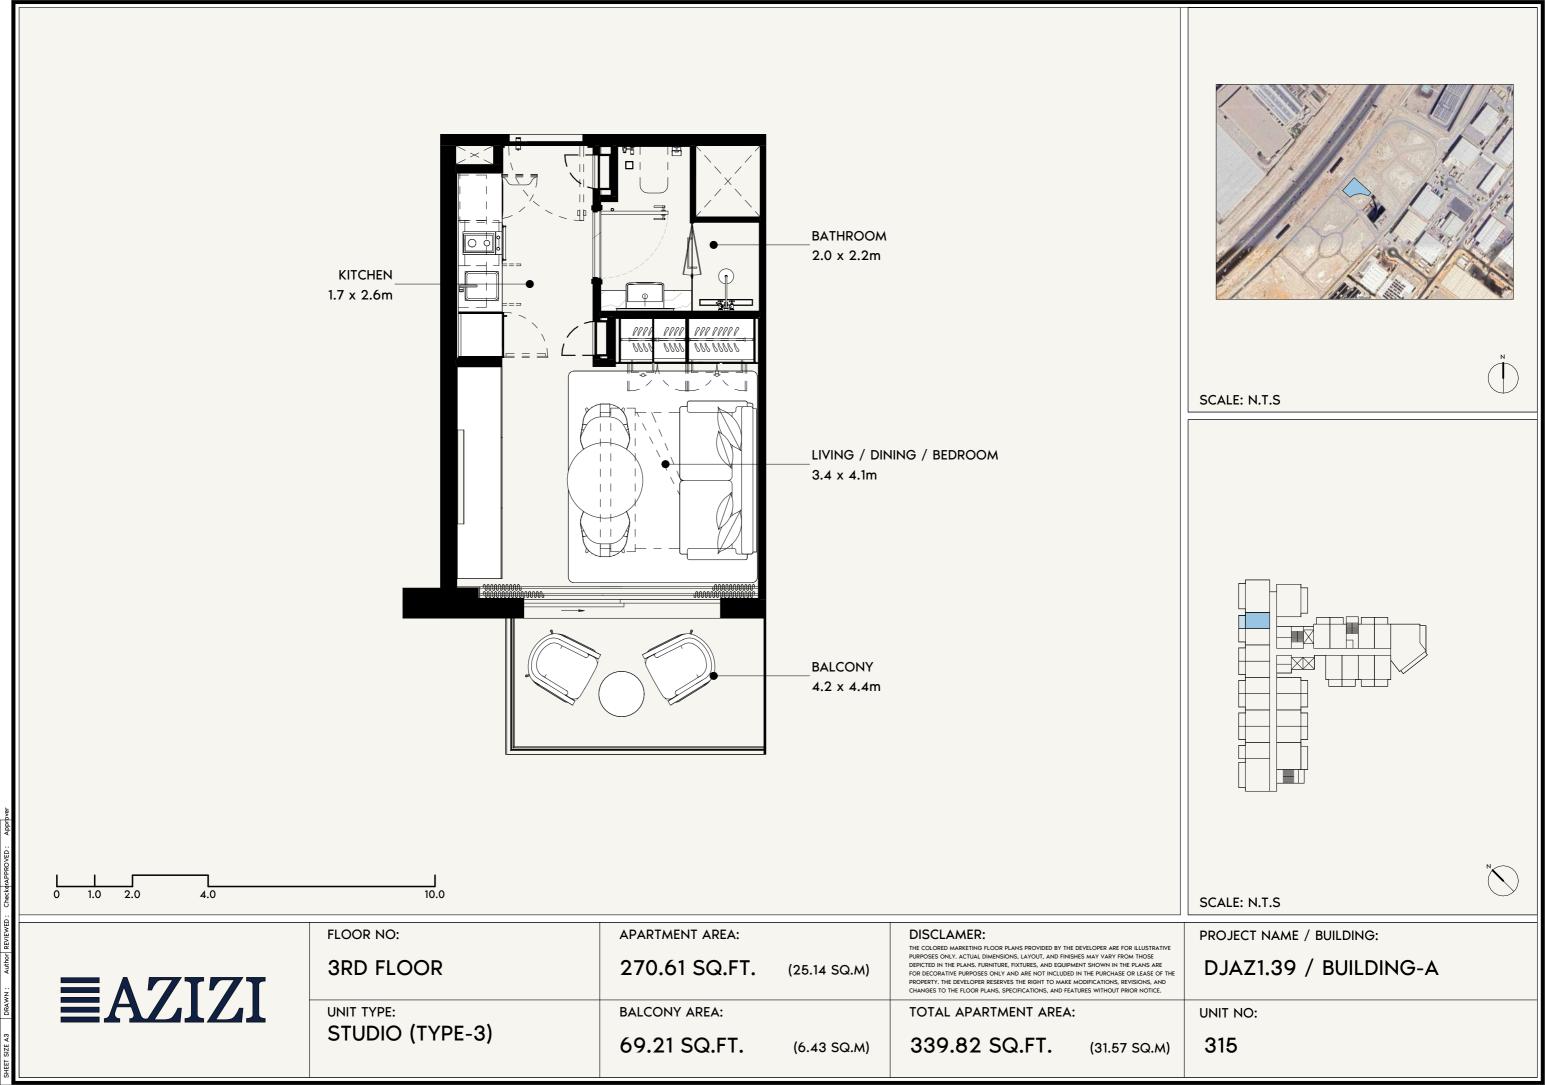

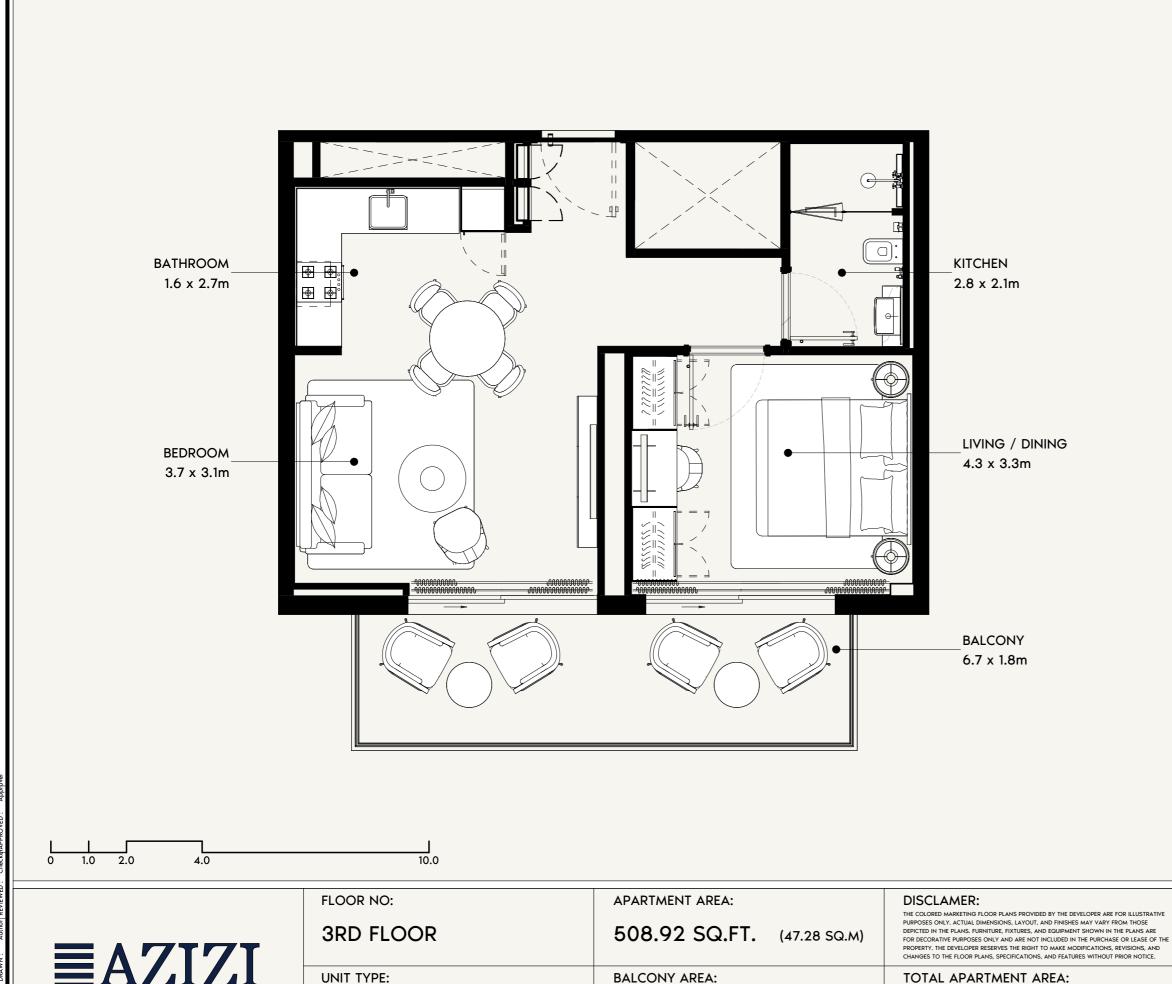


134.98 SQ.FT.

1 BEDROOM (TYPE-3)



SCALE: N.T.S

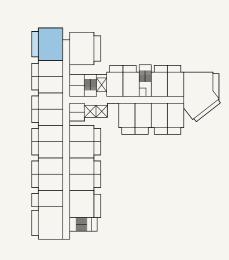

SCALE: N.T.S

PROJECT NAME / BUILDING:

DJAZ1.39 / BUILDING-A

UNIT NO:

316


**EAZIZI** 


TOTAL APARTMENT AREA:


(12.54 SQ.M)


643.90 SQ.FT.


(59.82 SQ.M)

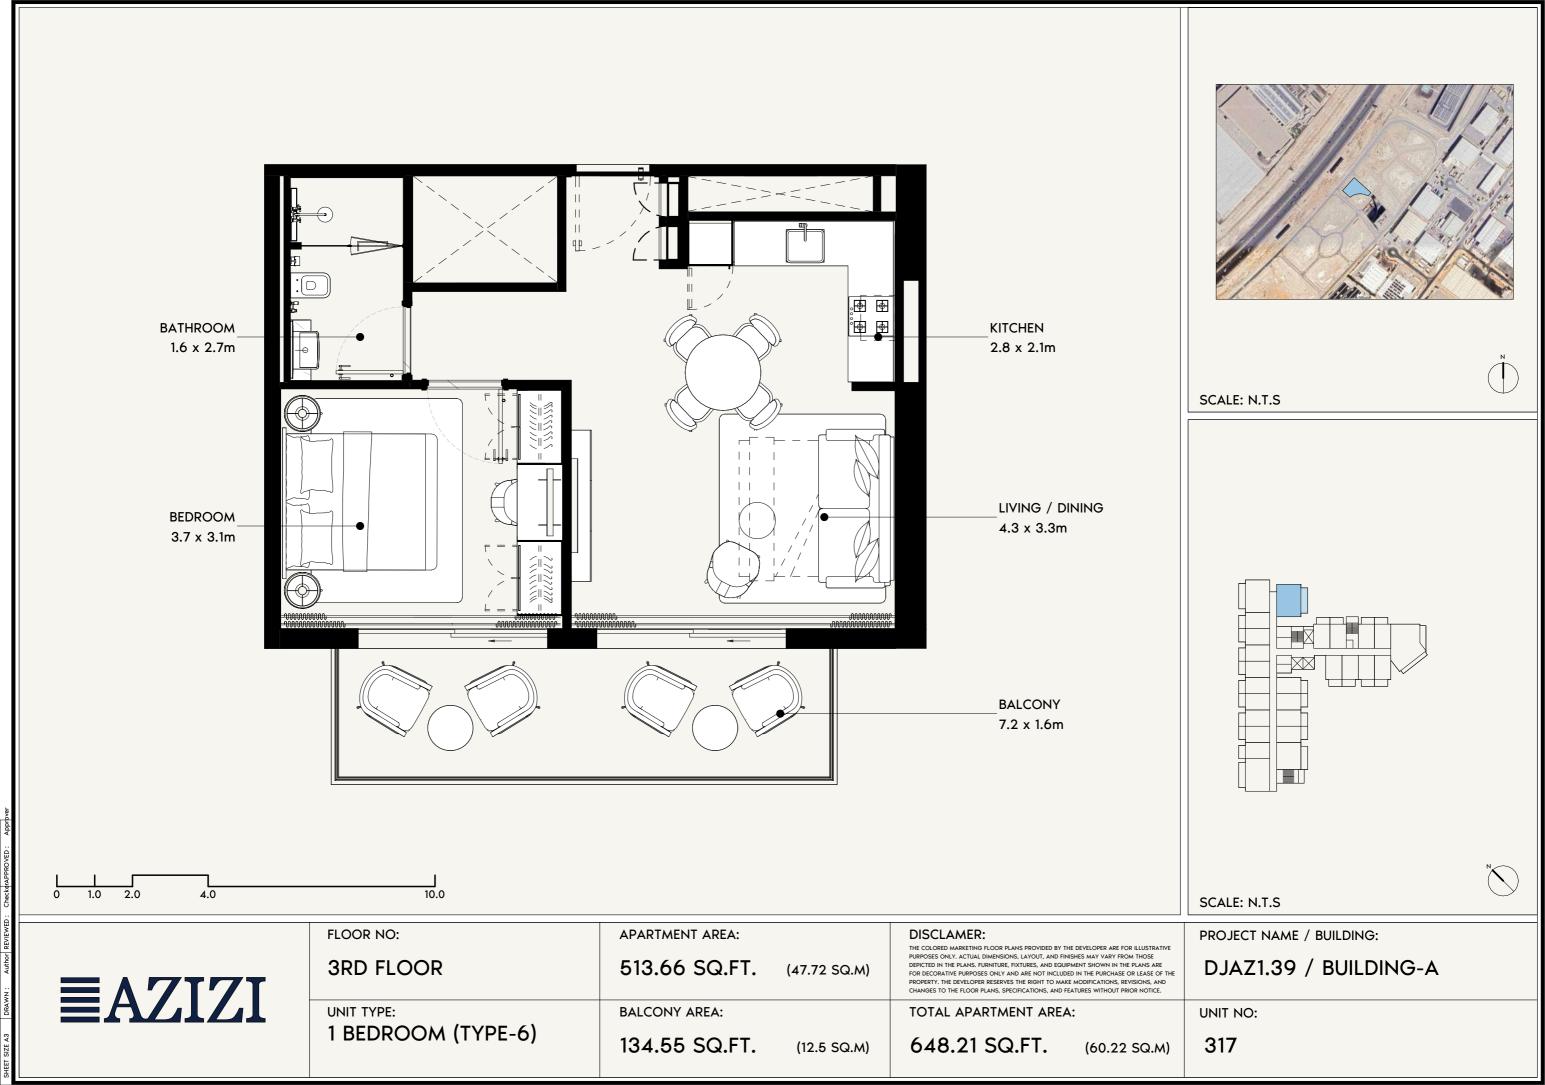


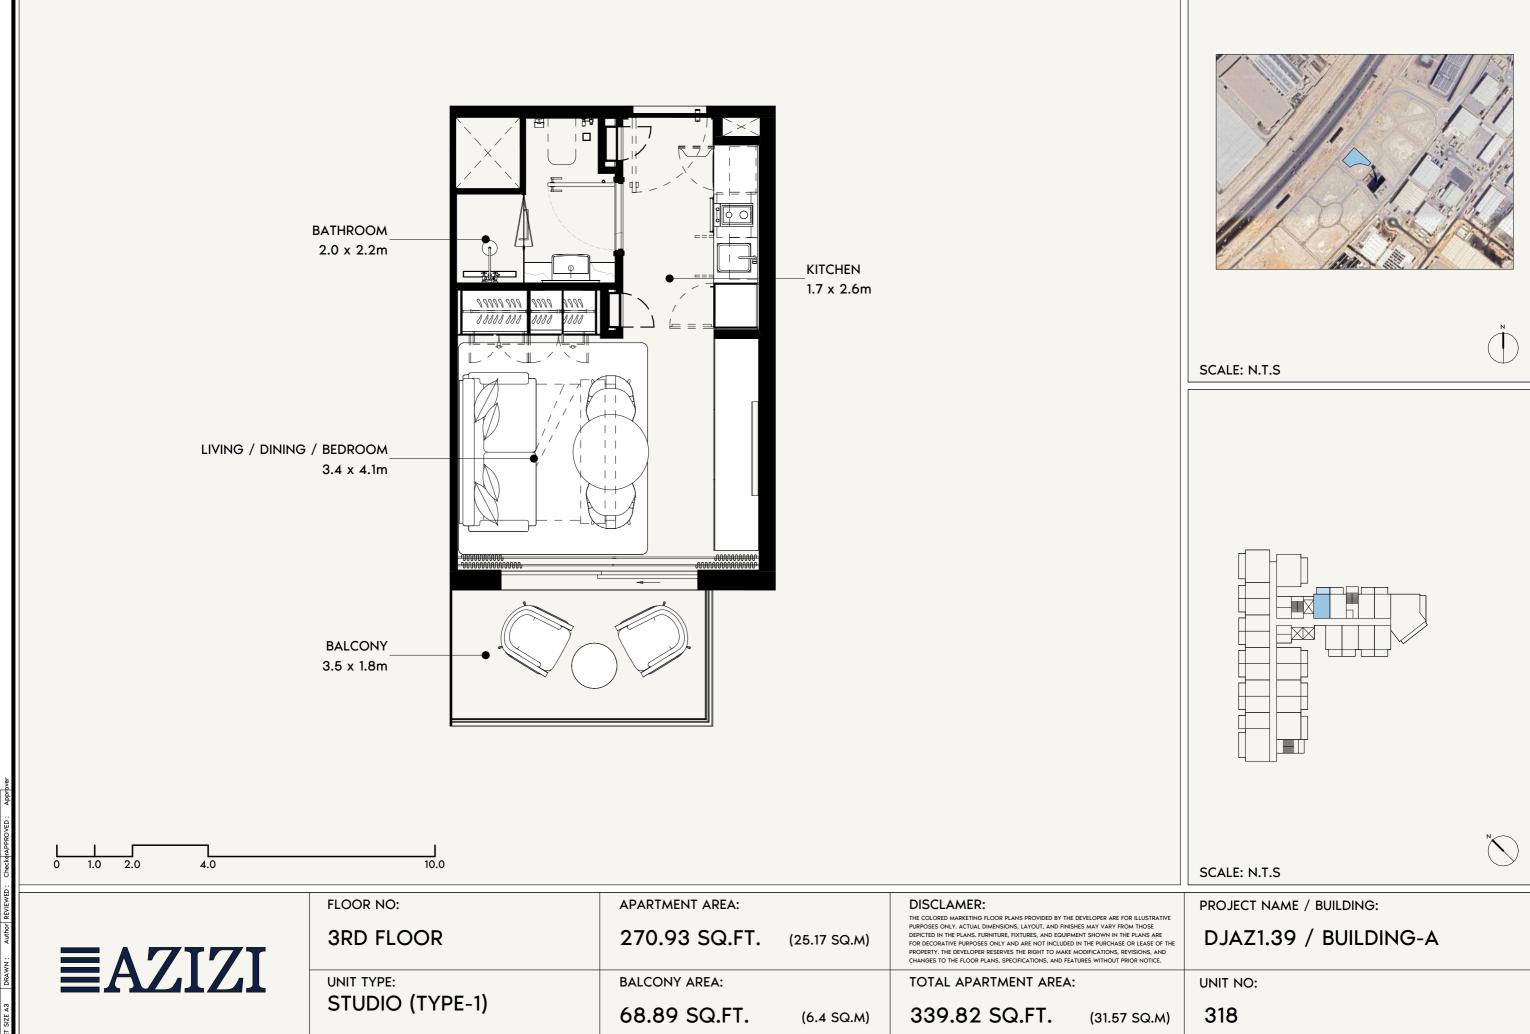


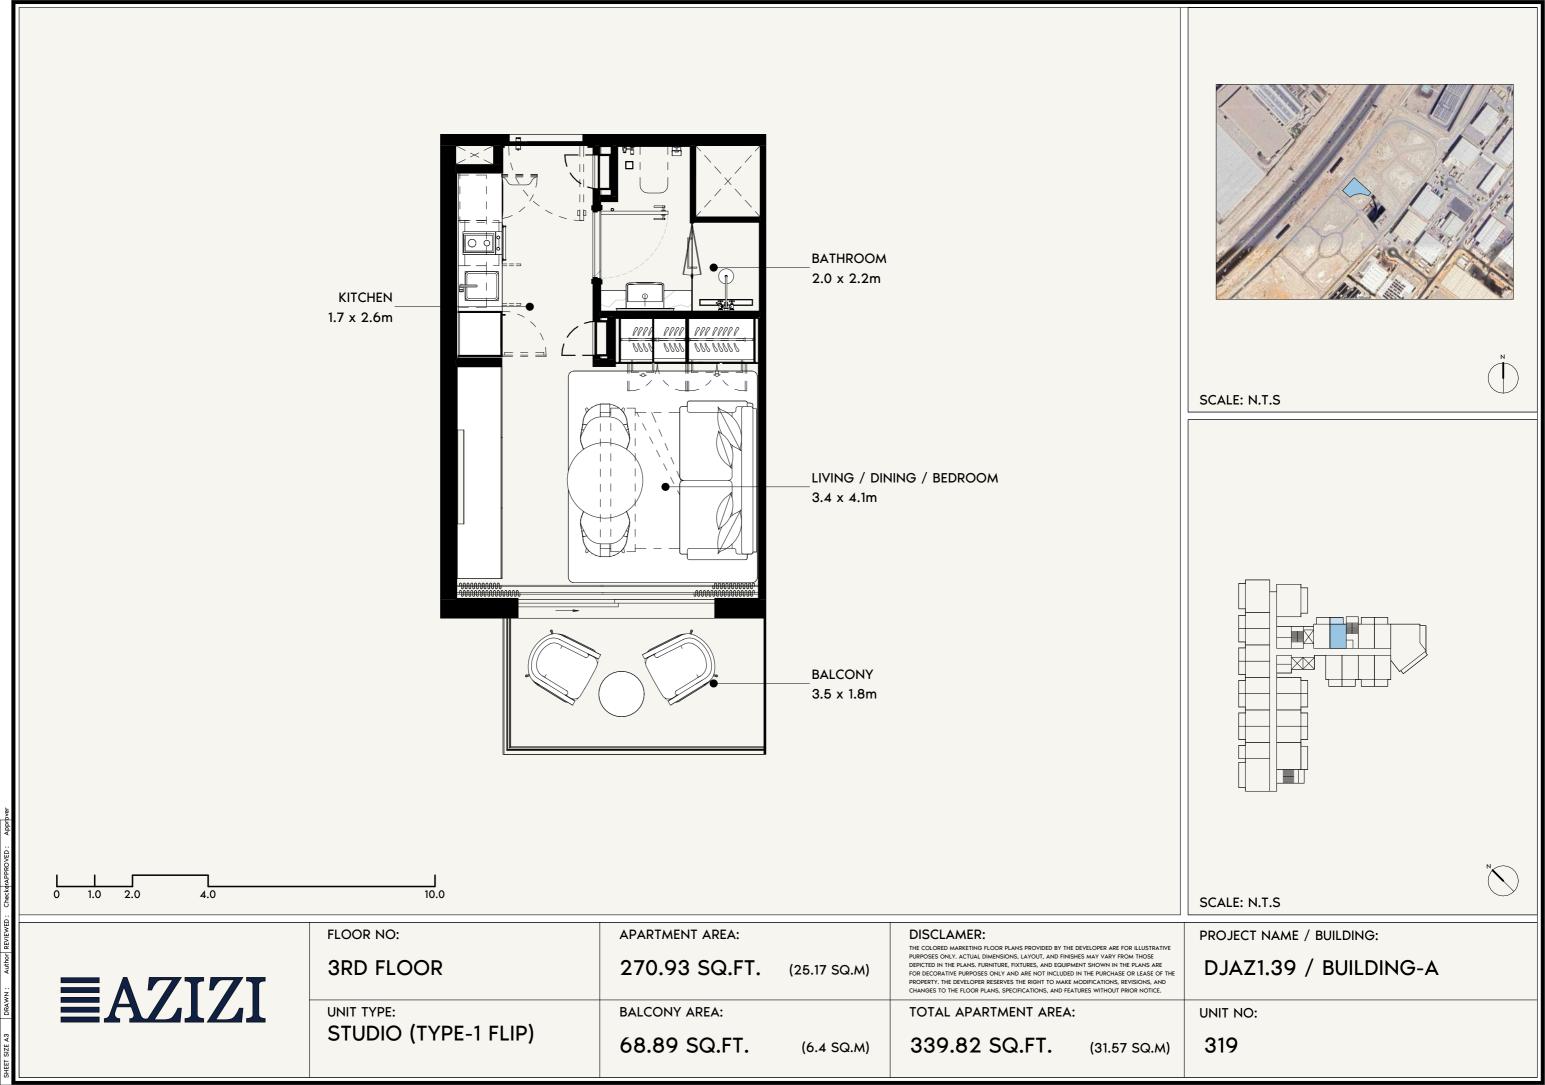


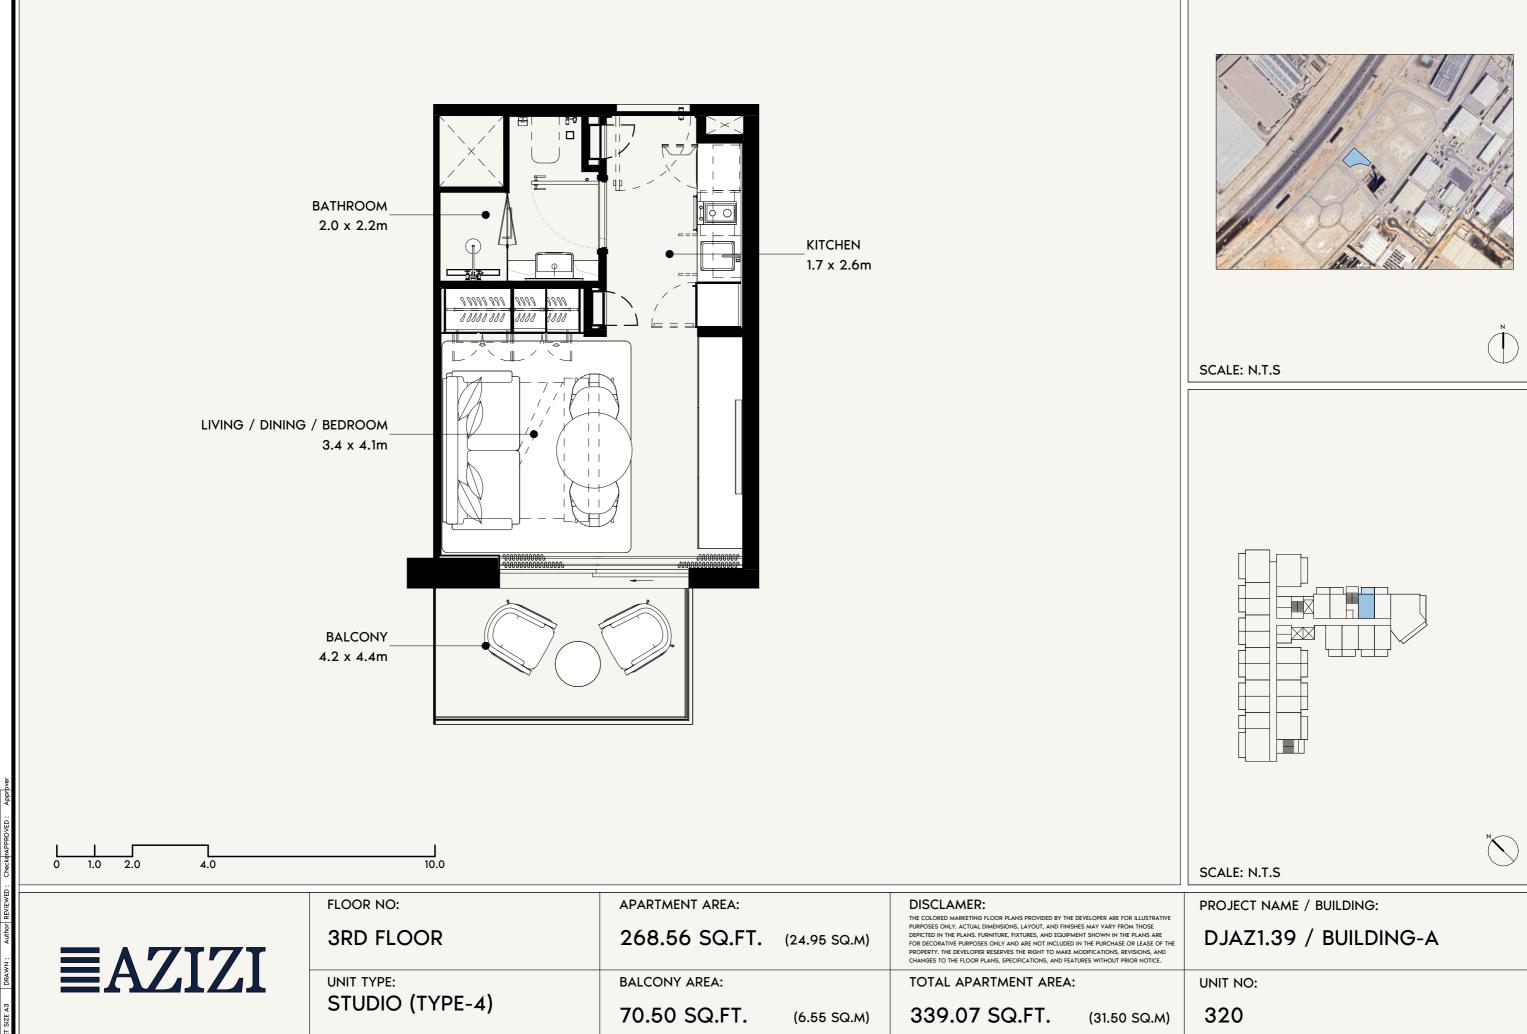


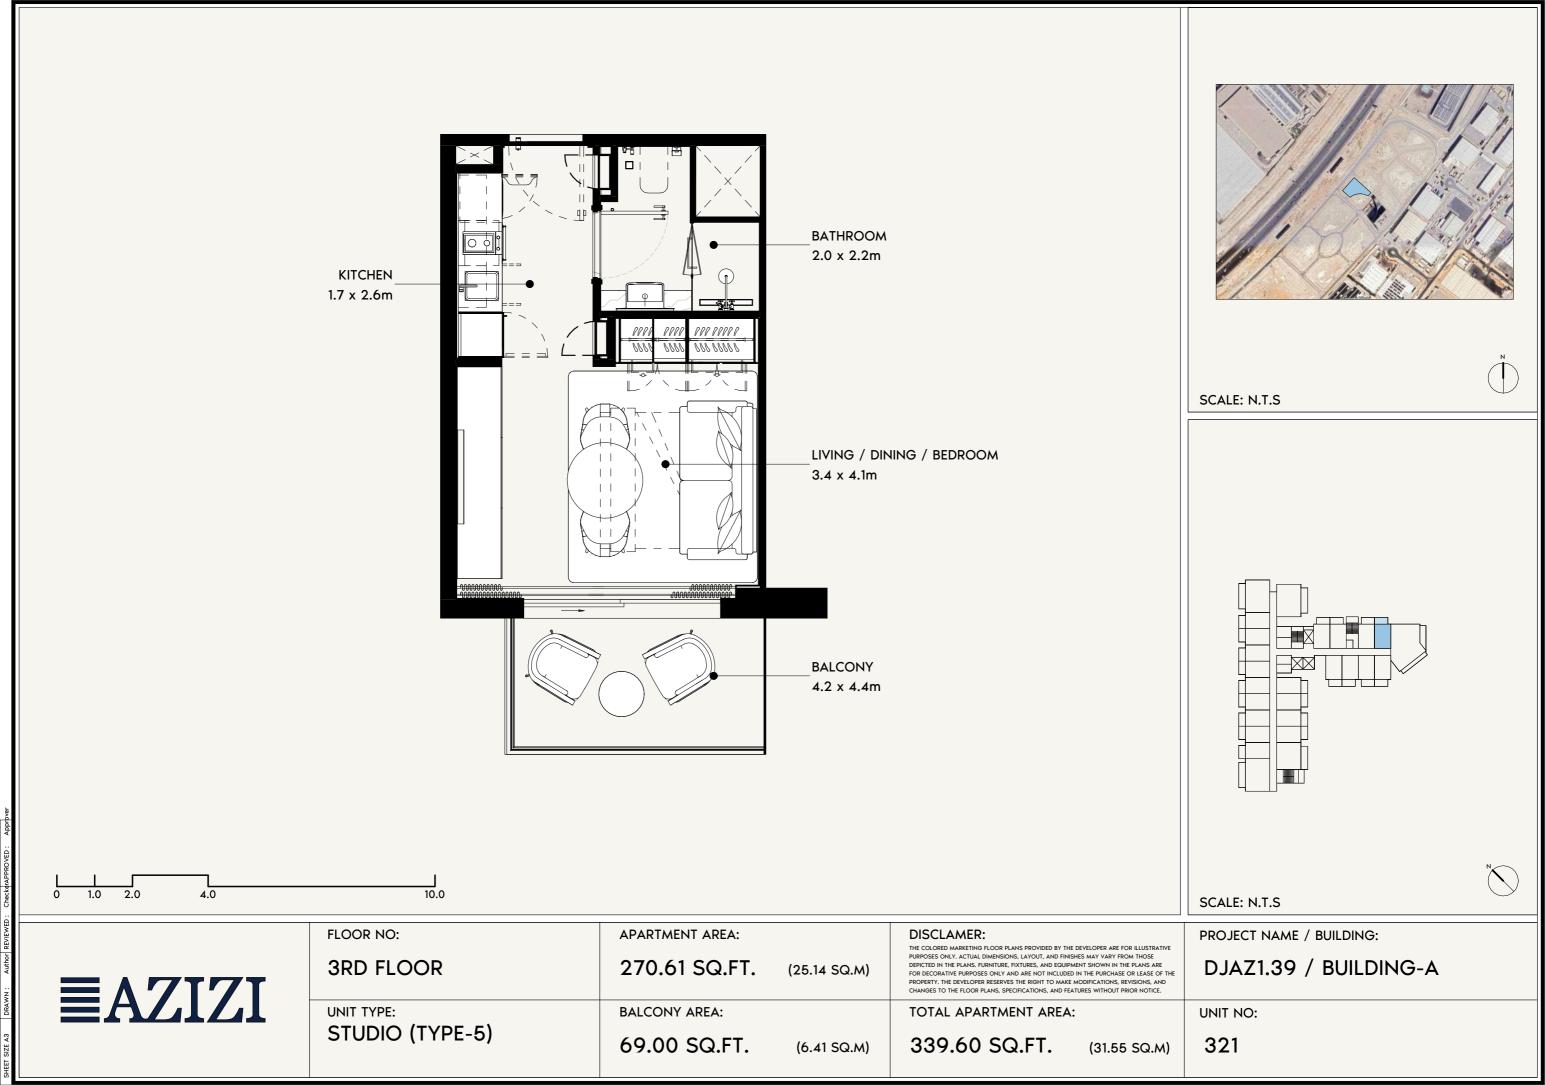


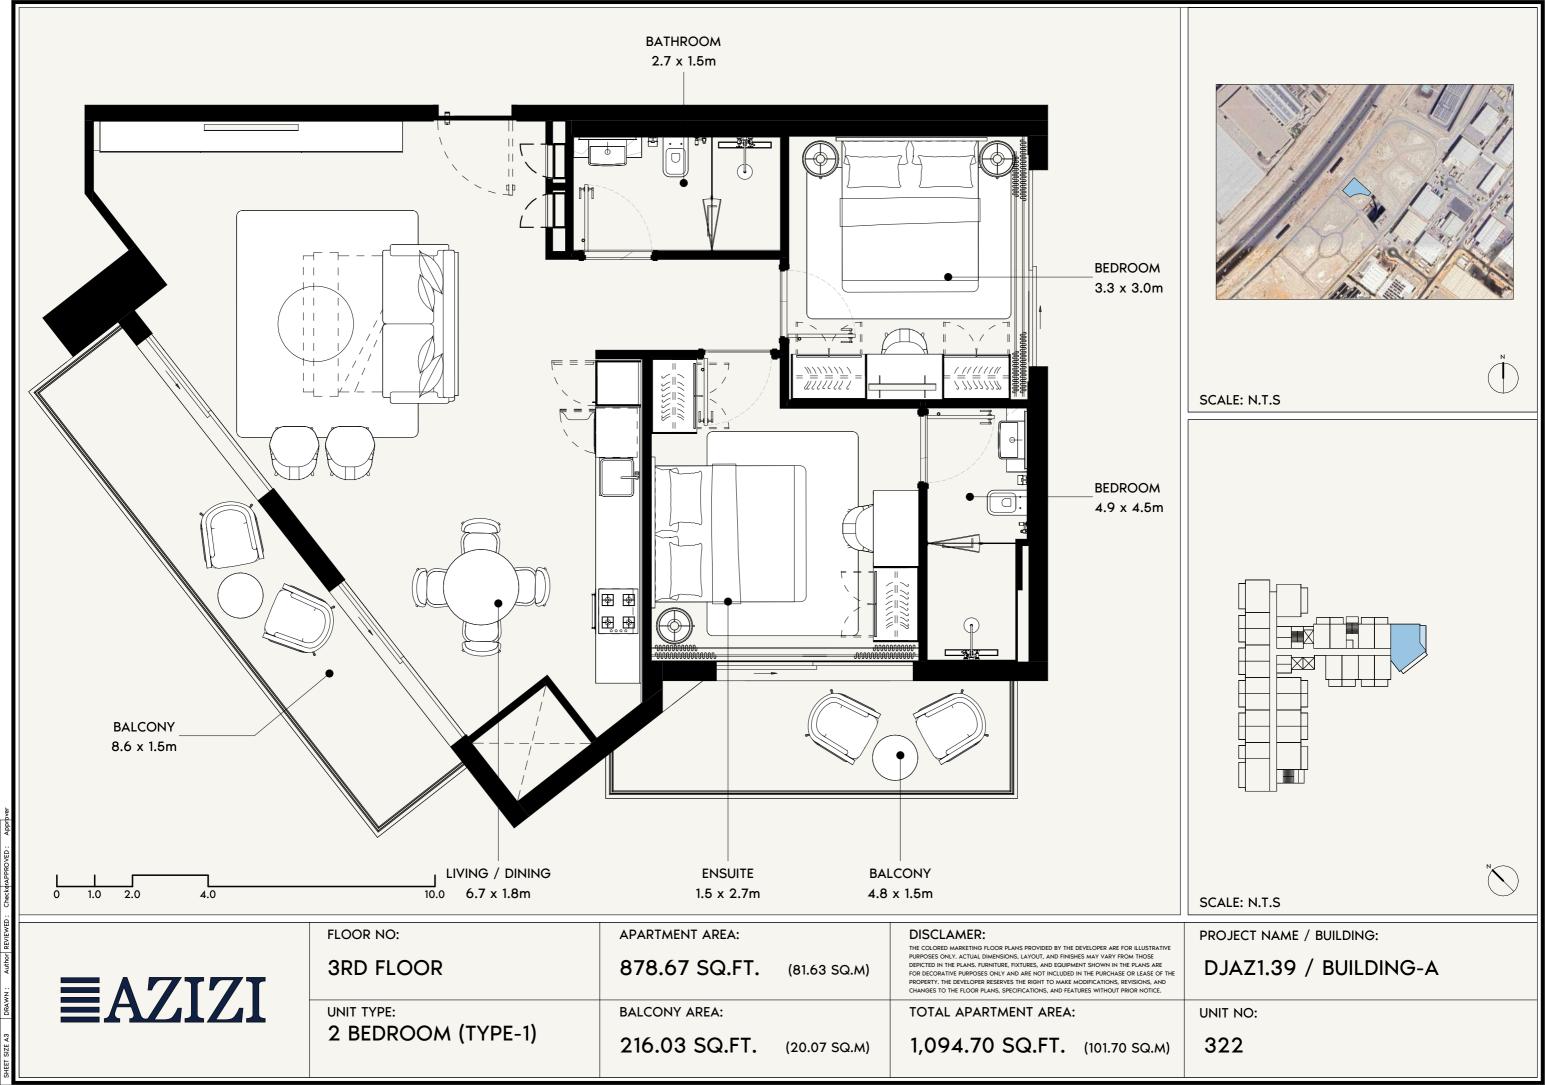


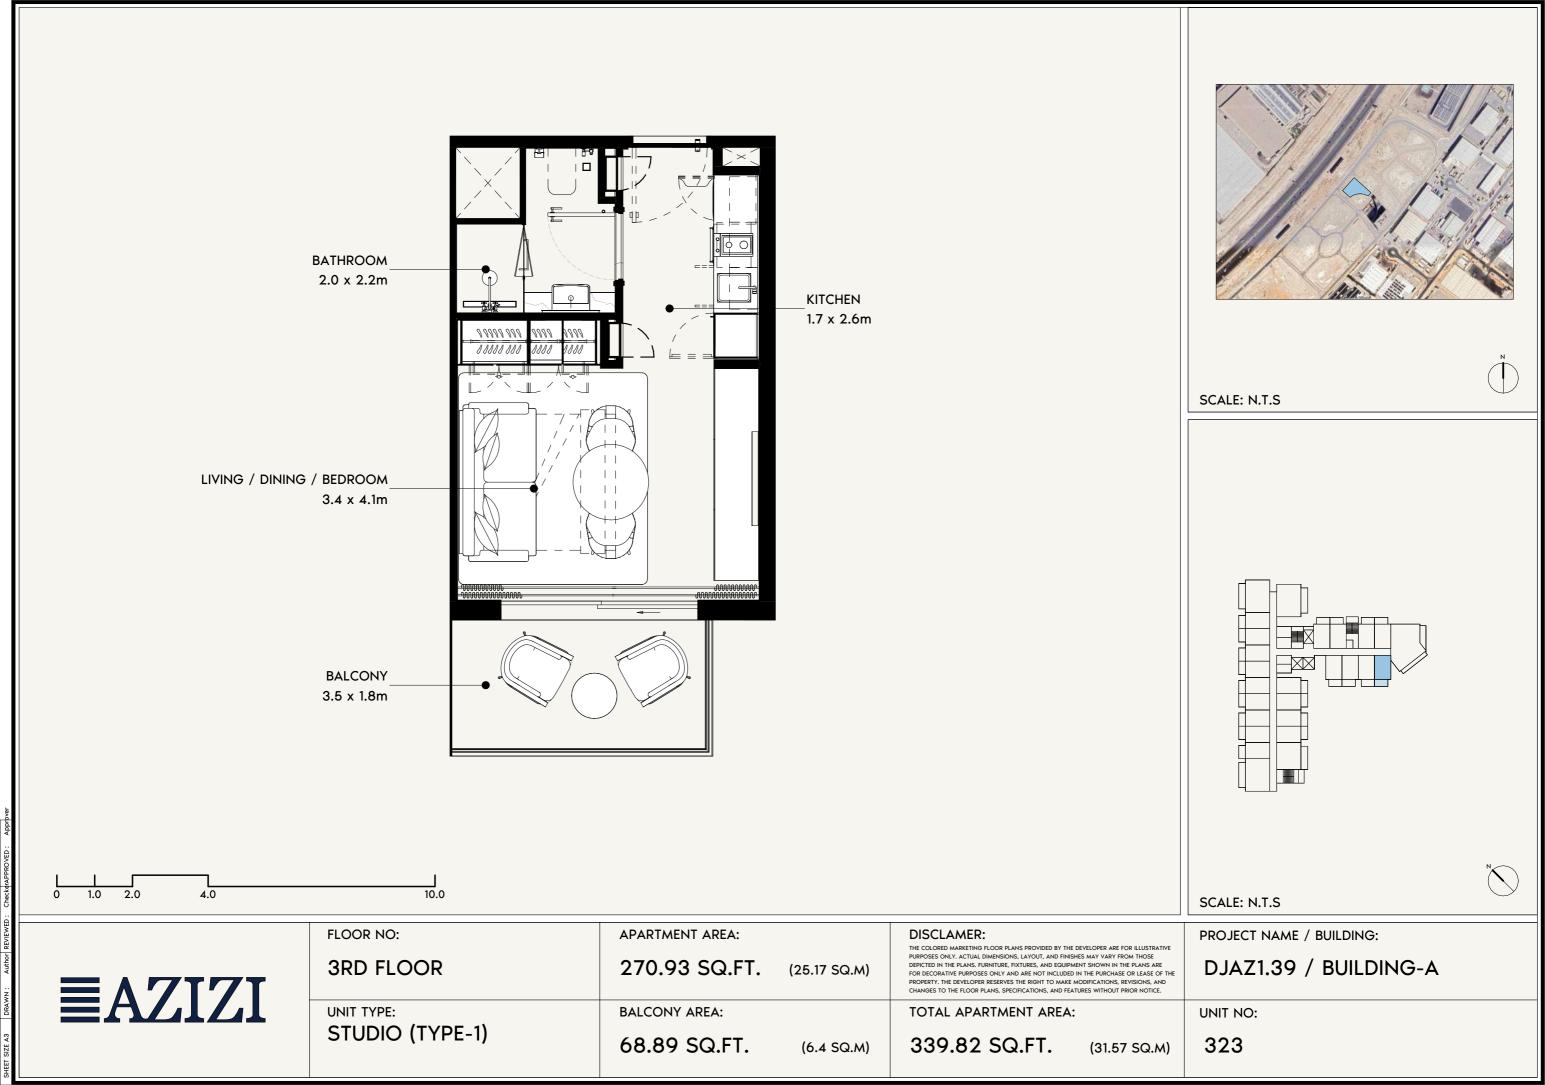


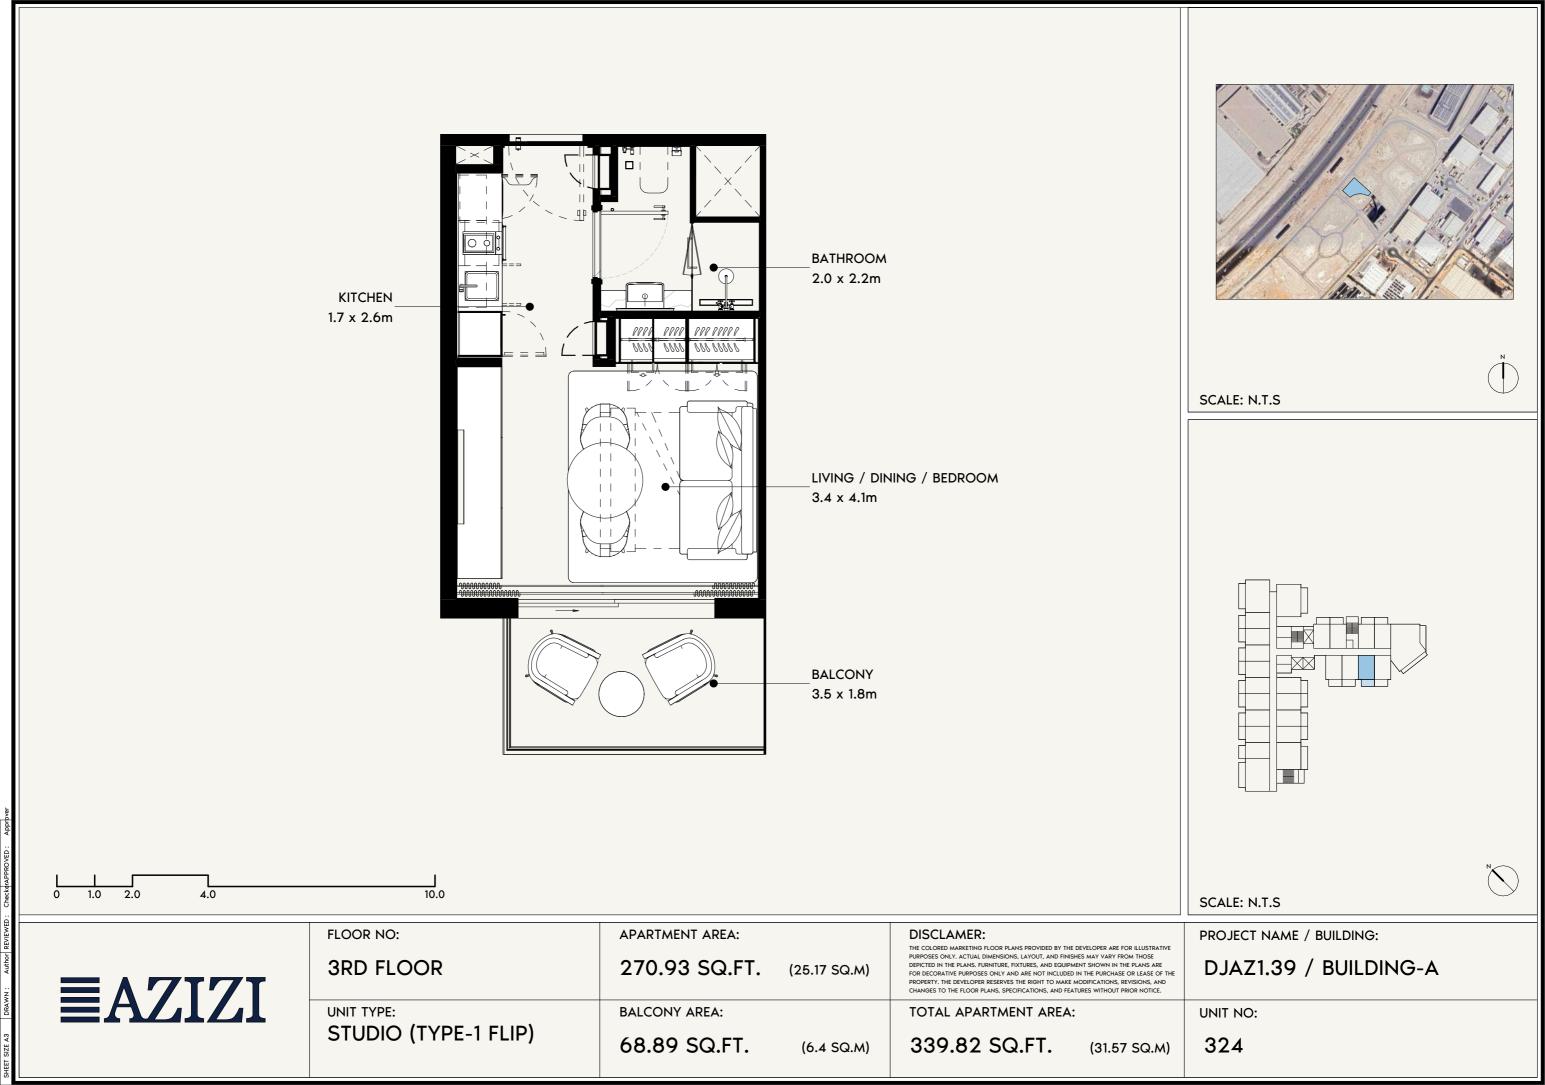


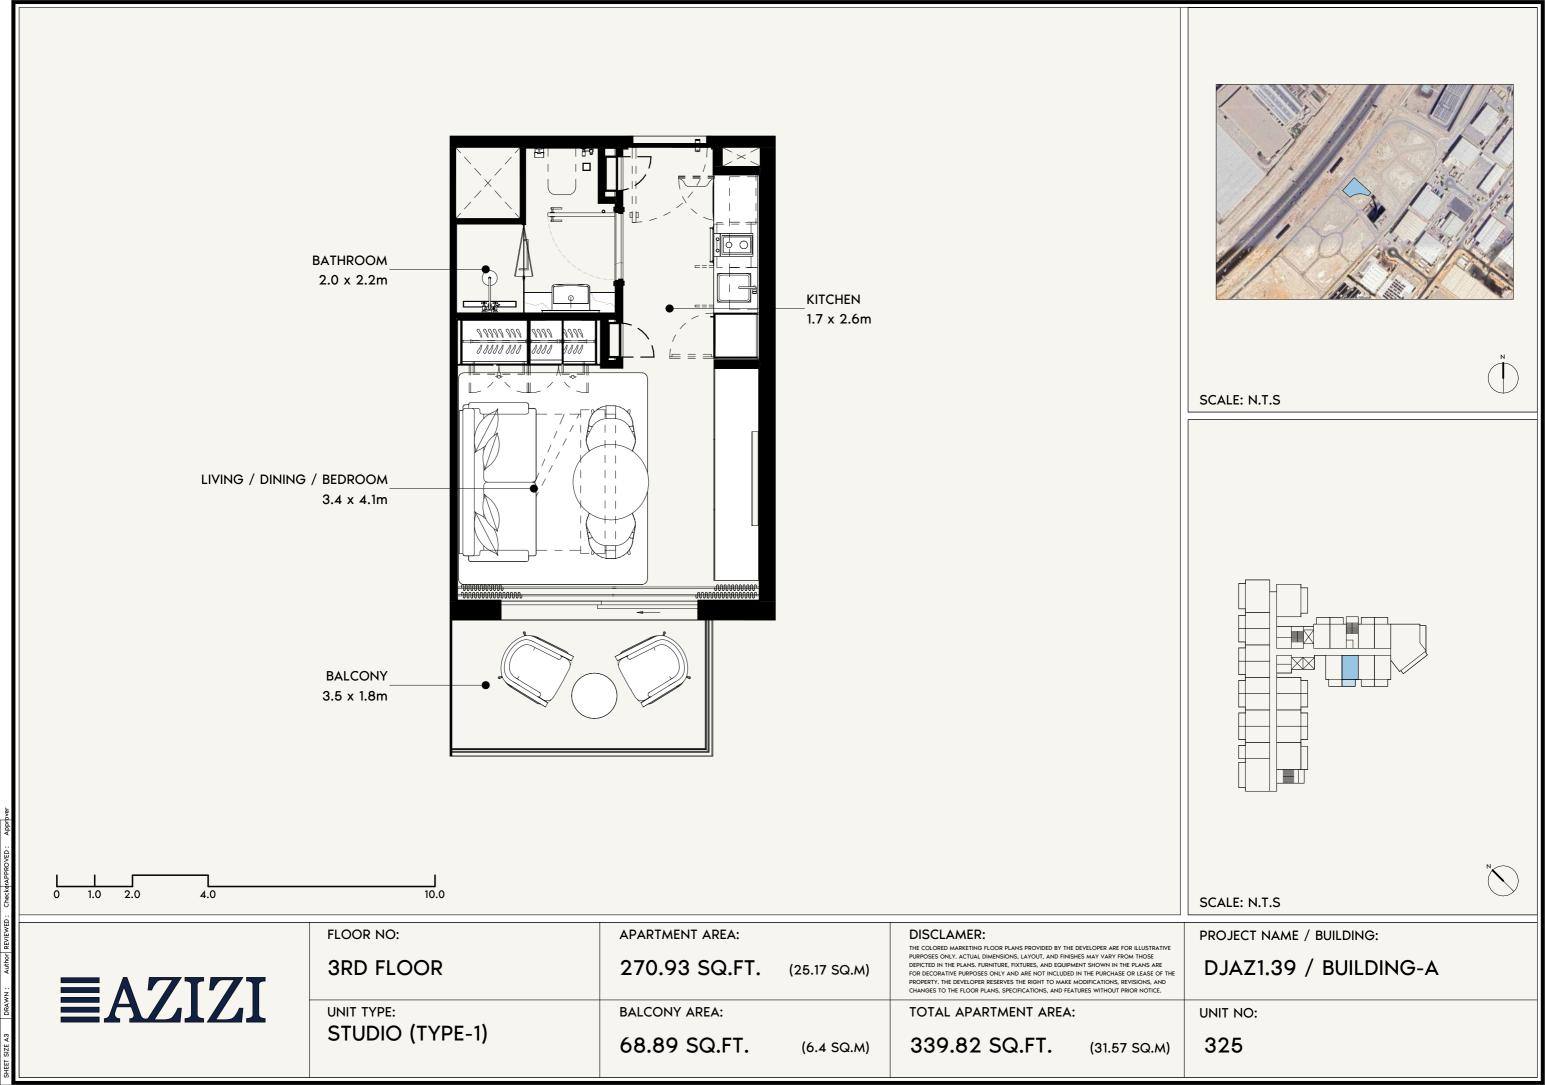


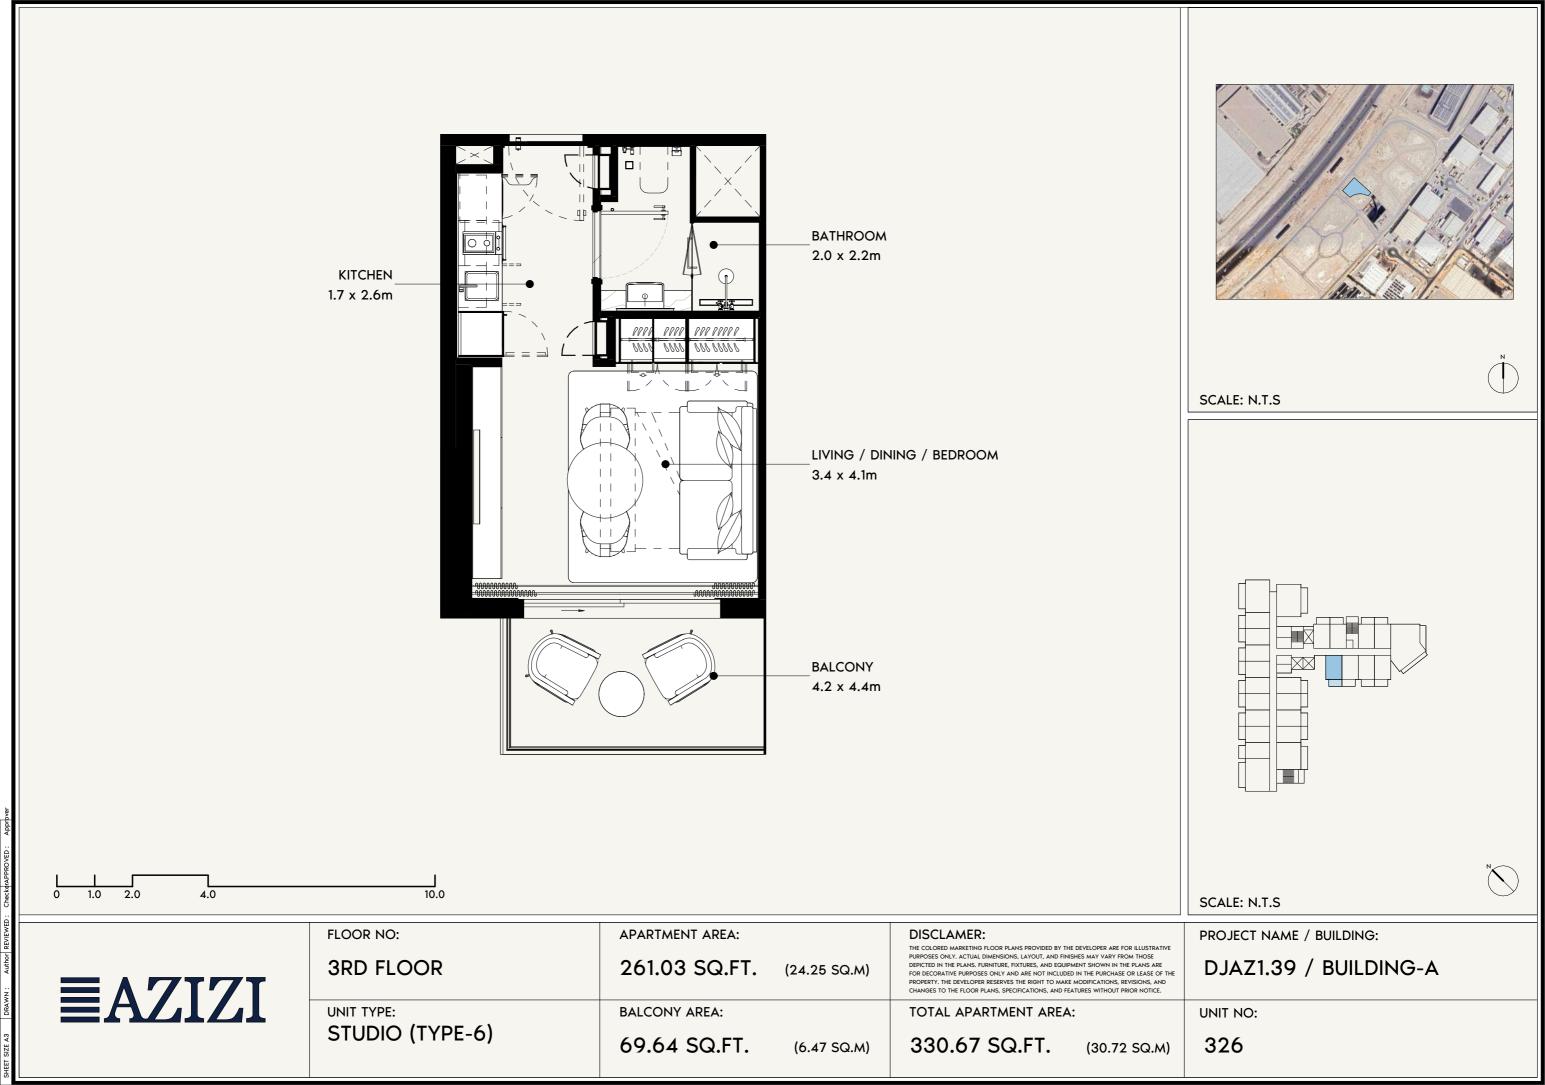


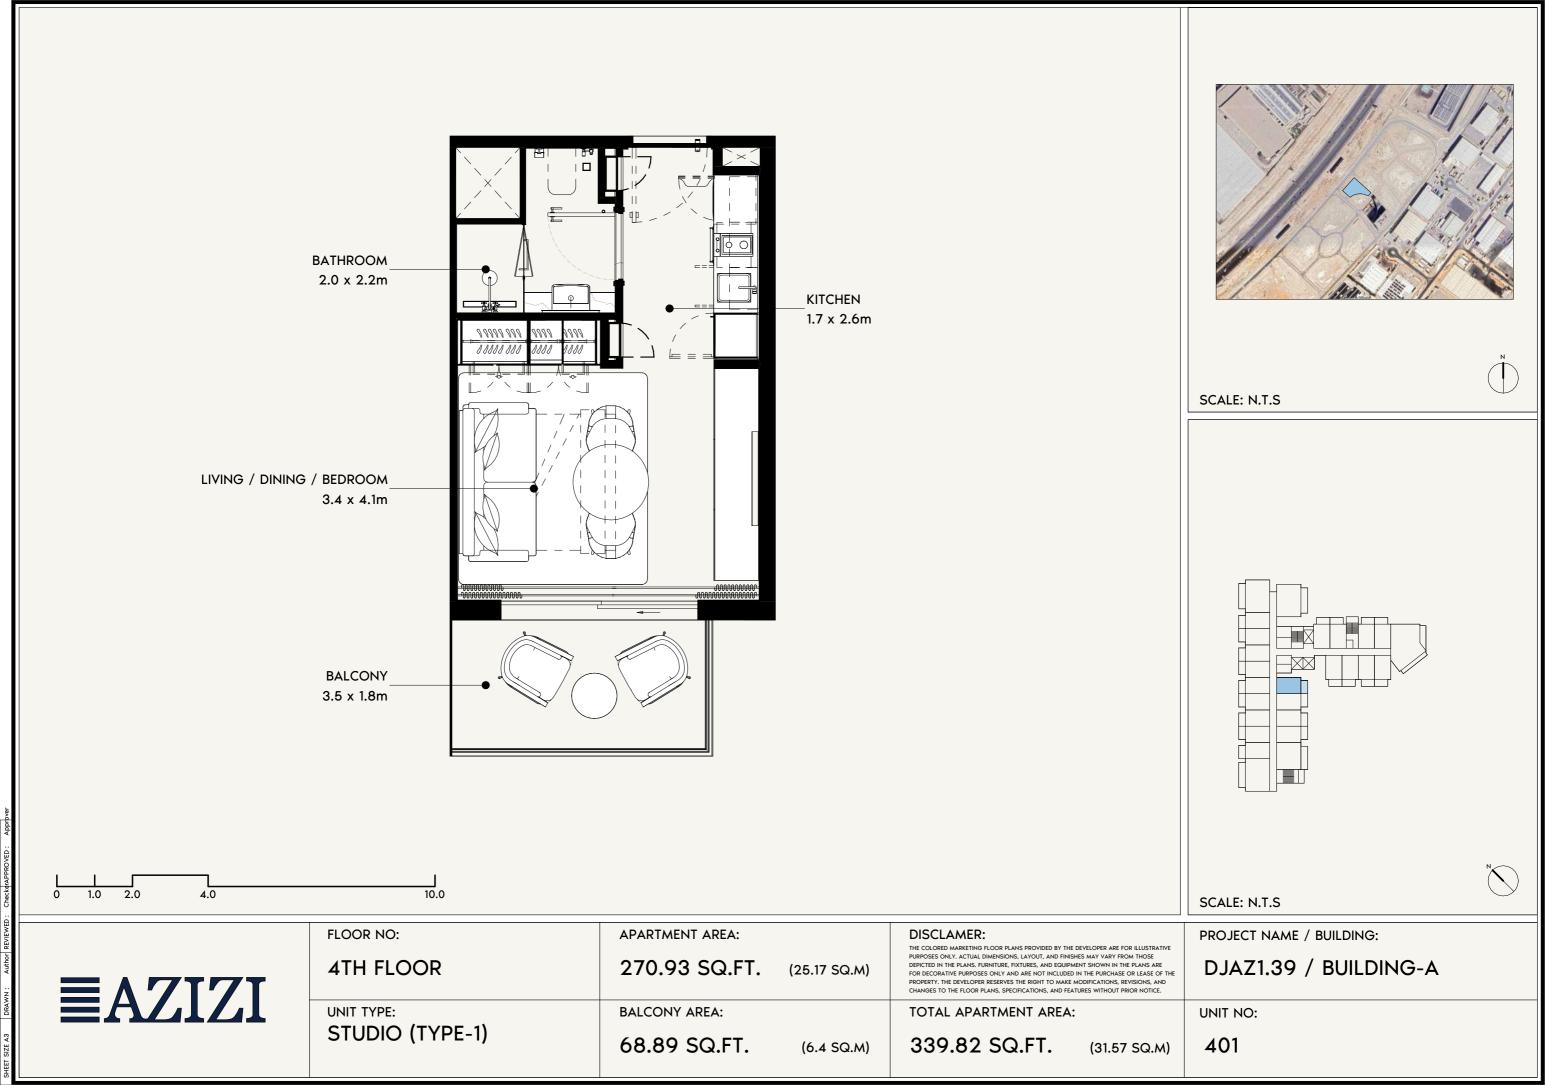


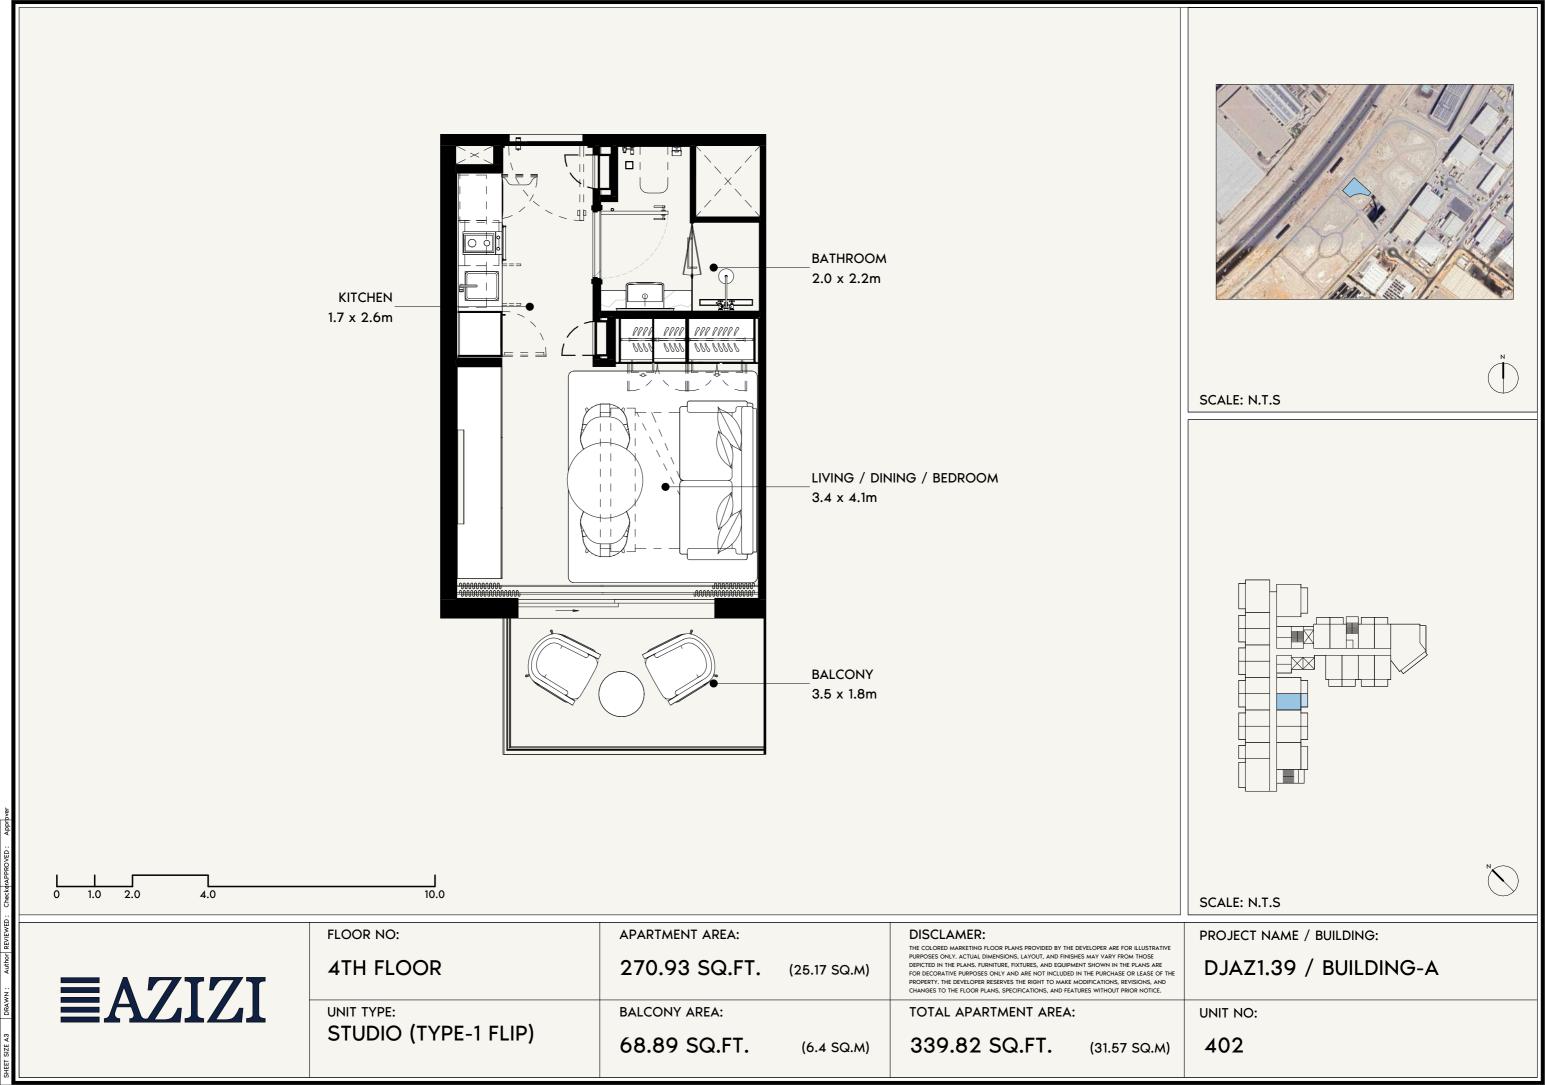

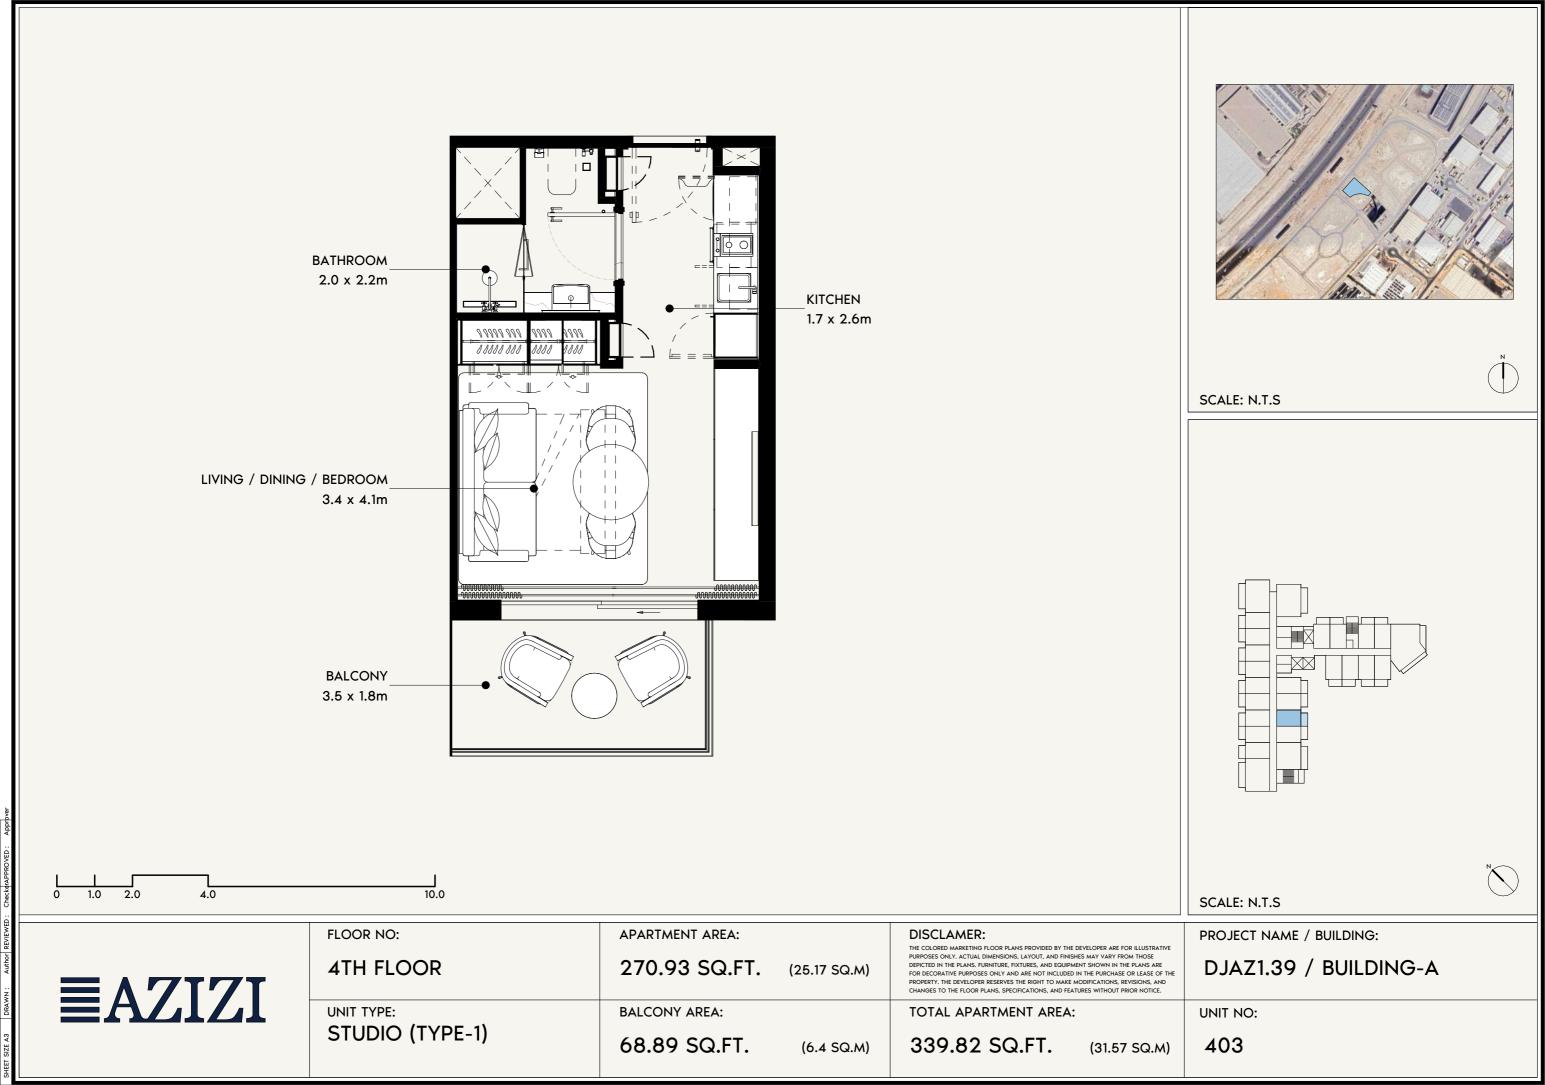


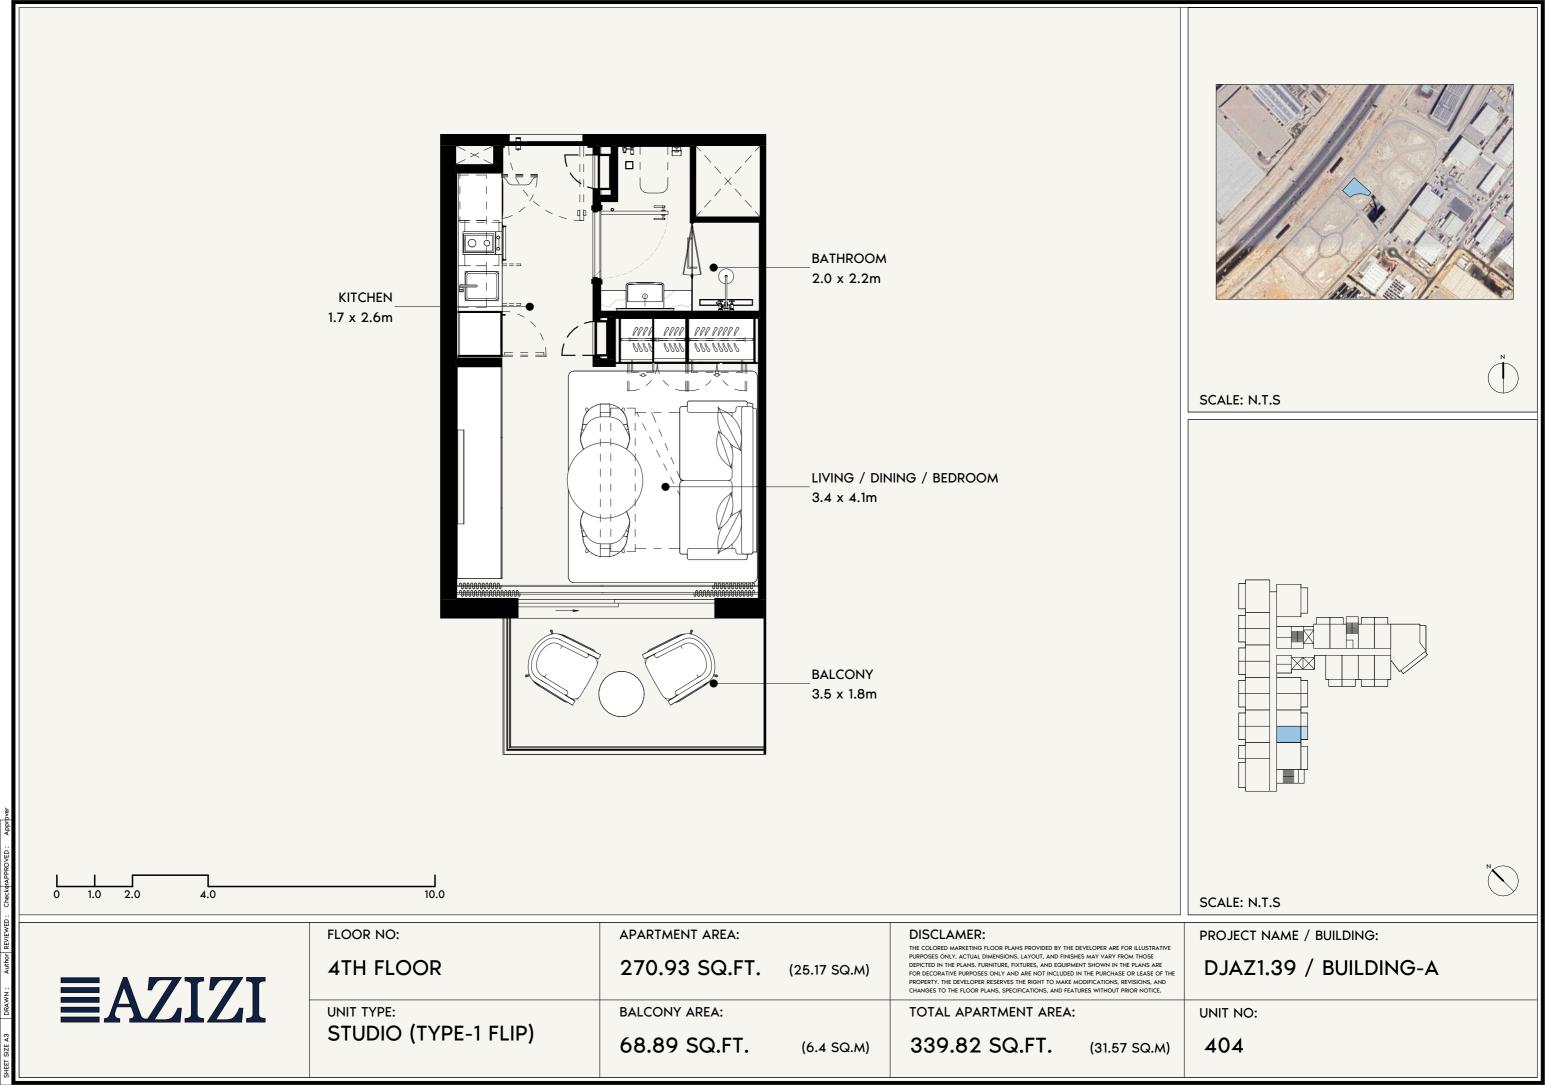

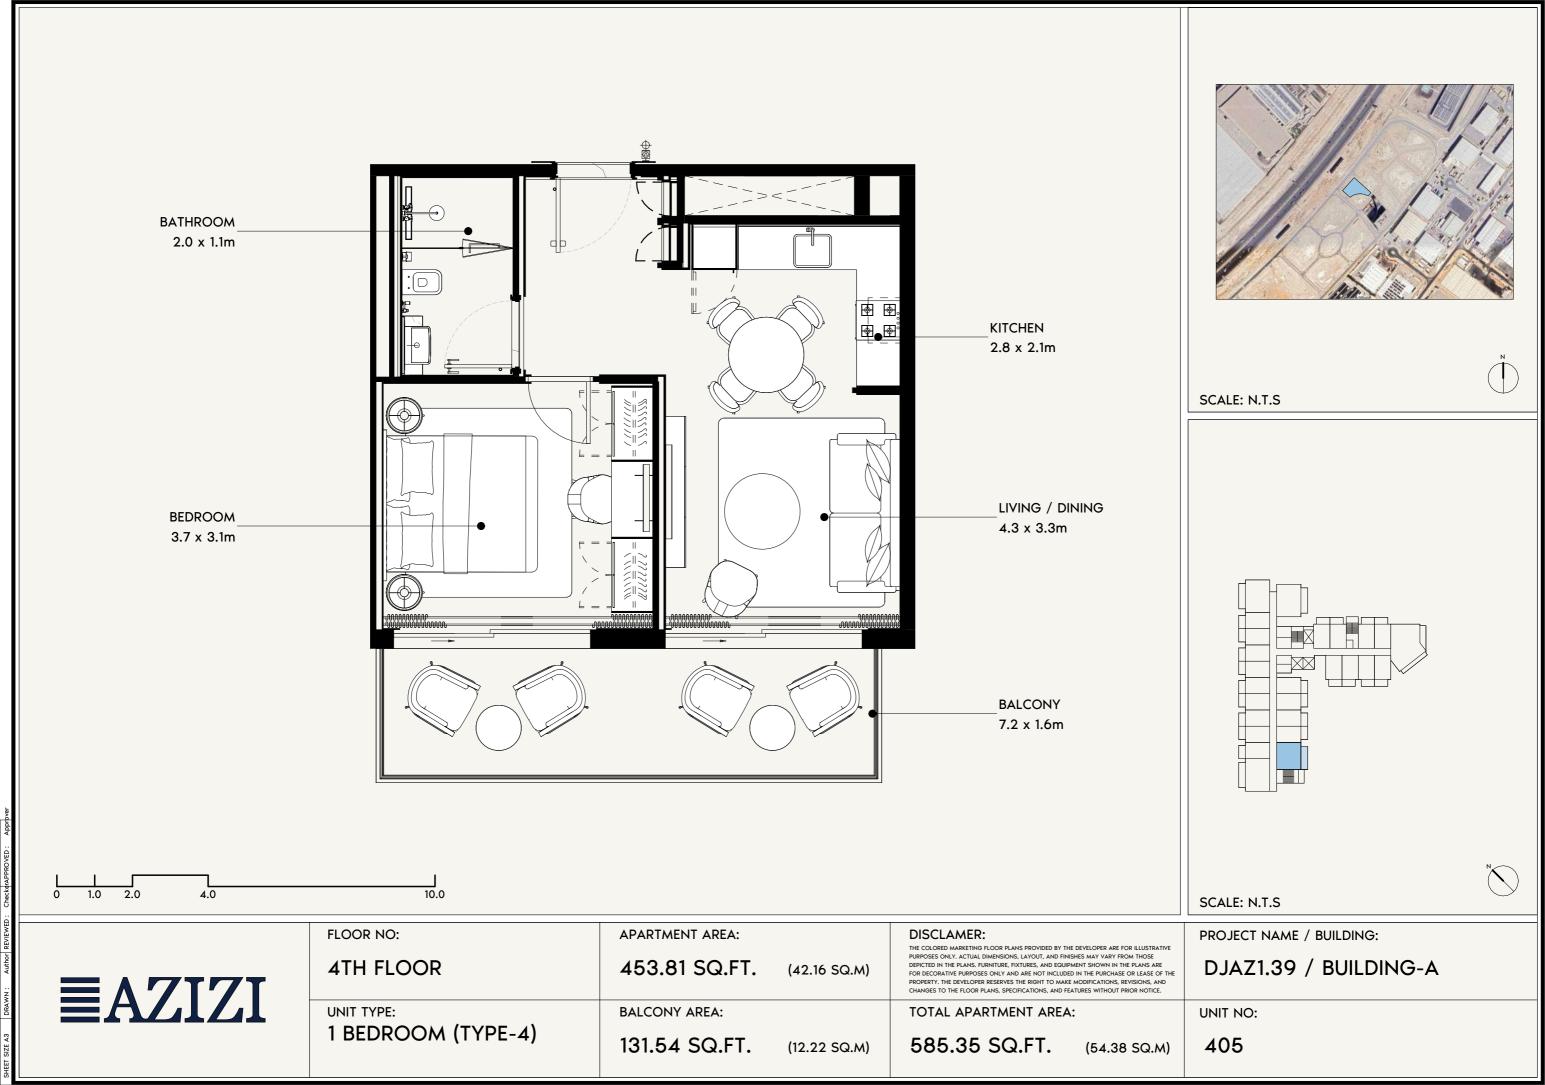

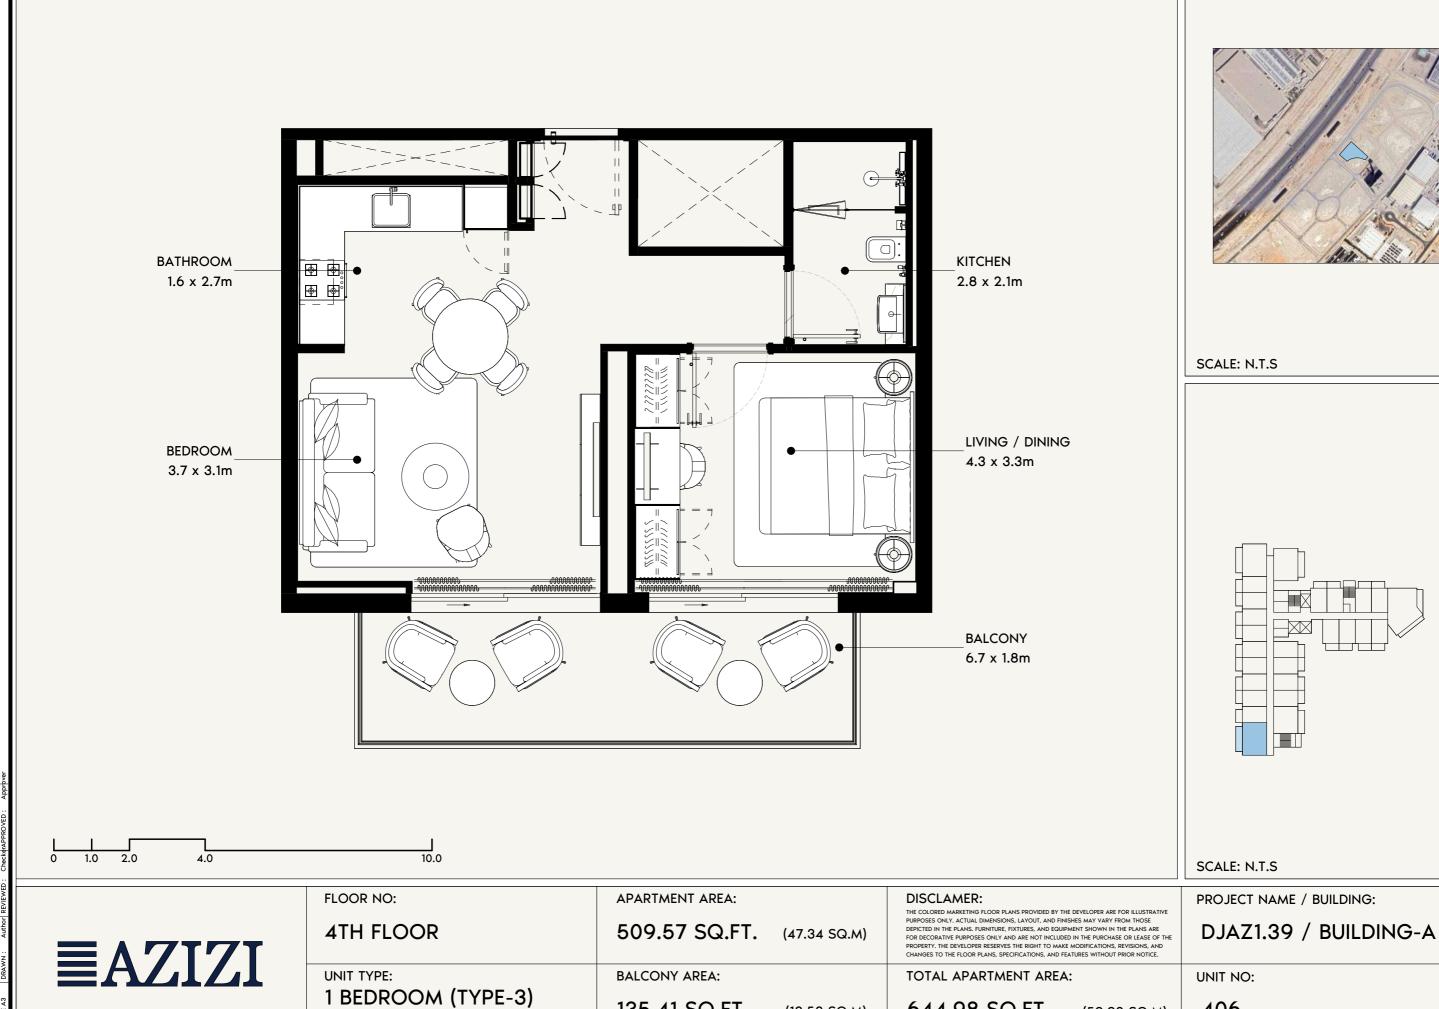



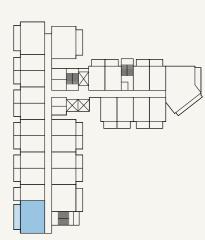


135.41 SQ.FT.


(12.58 SQ.M)


406


(59.92 SQ.M)


644.98 SQ.FT.

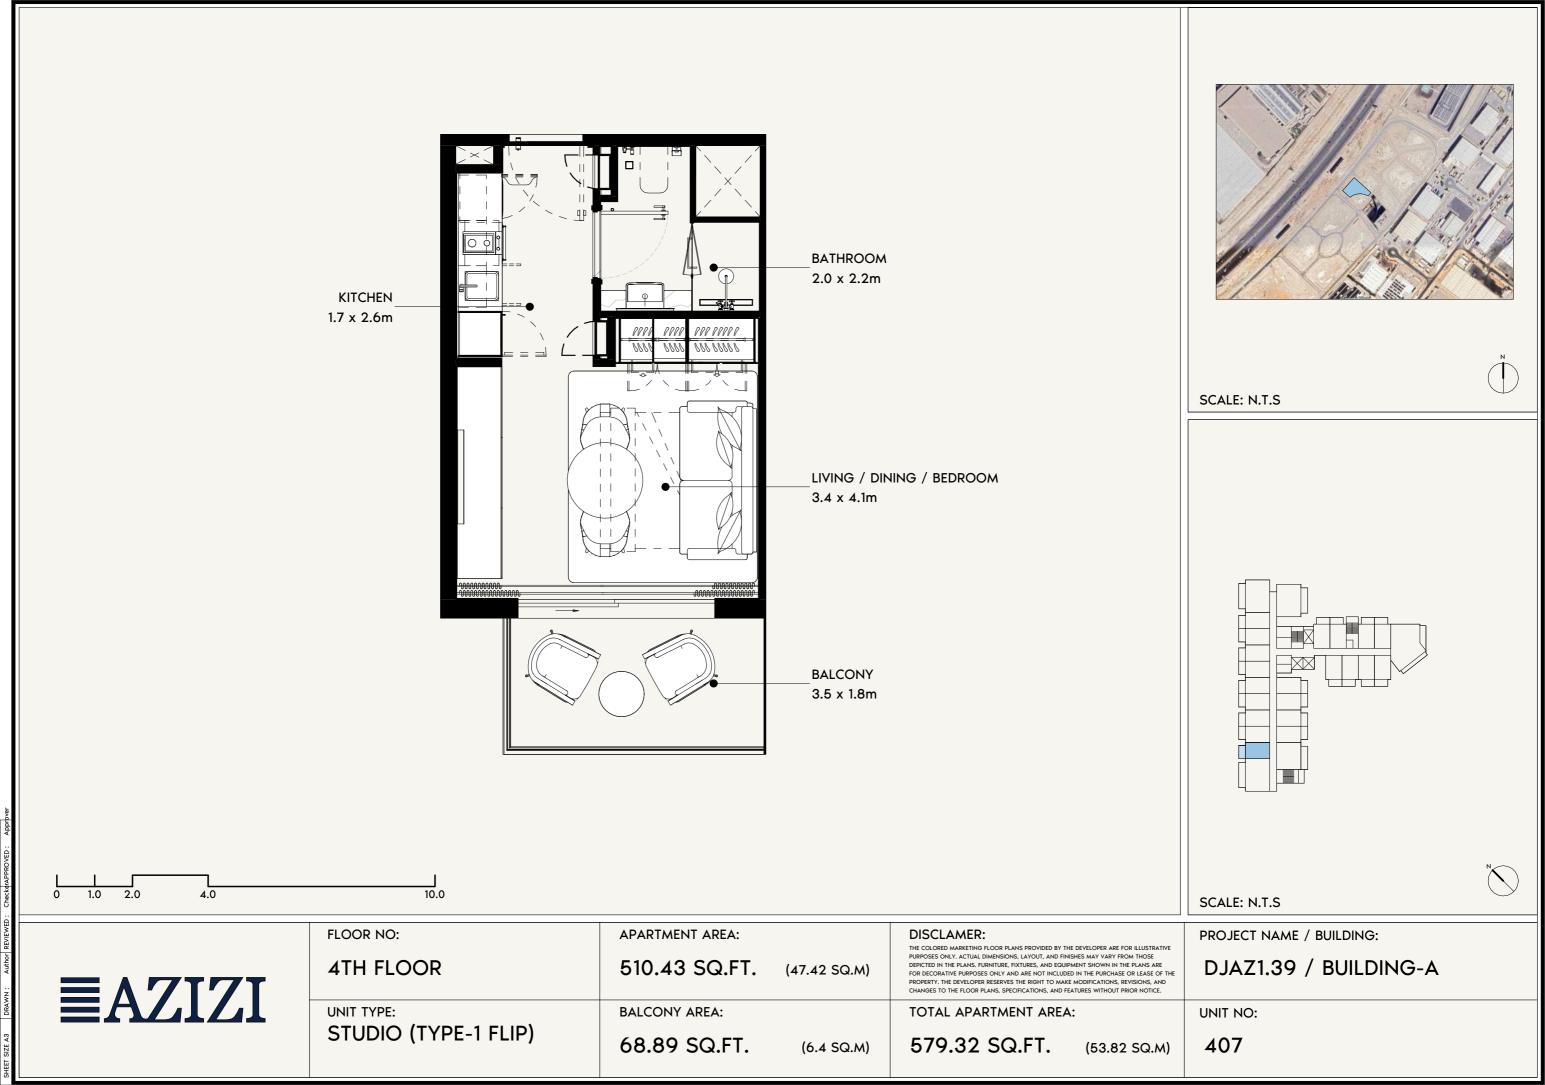


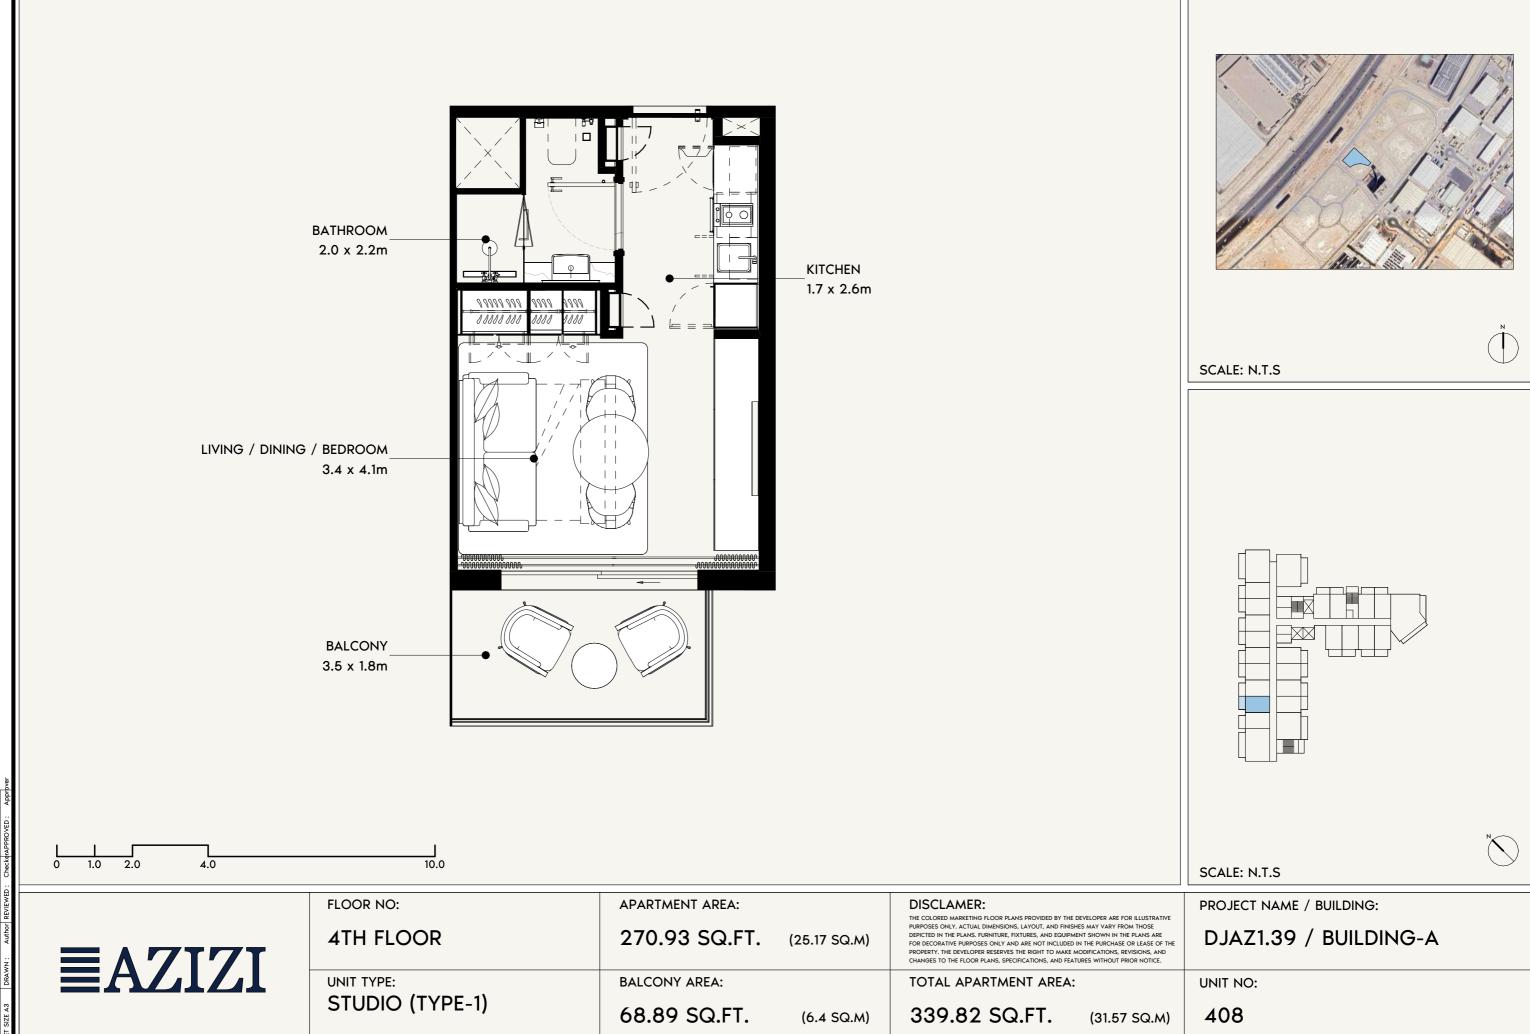


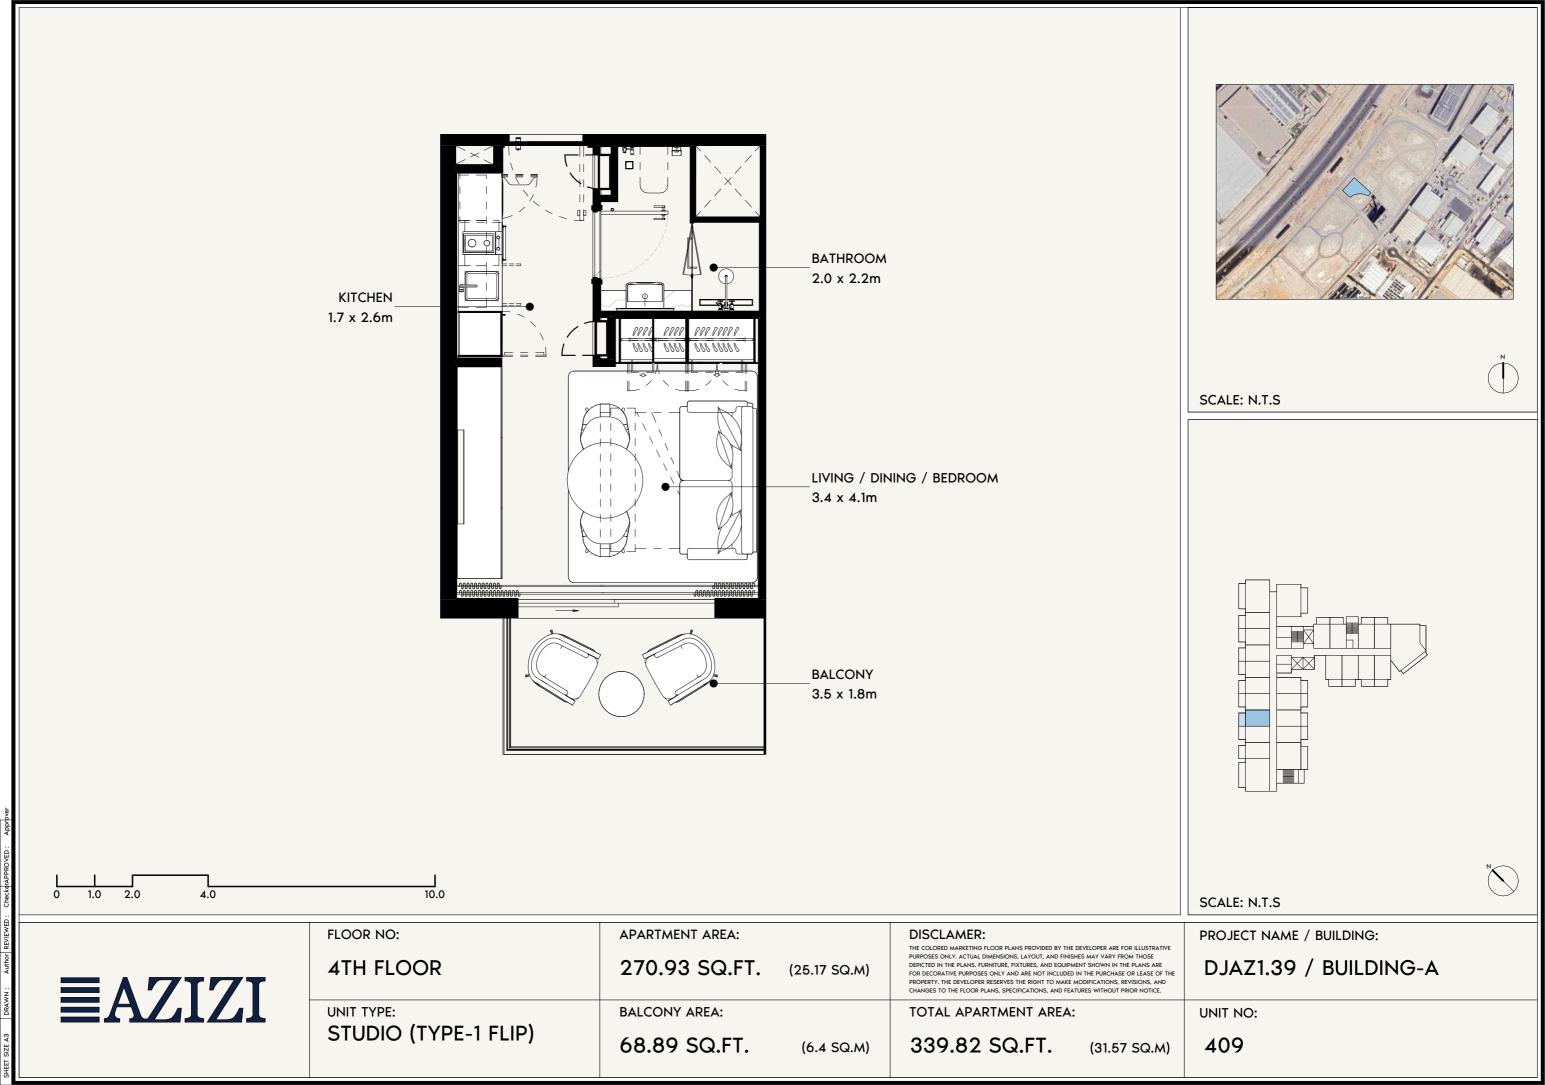


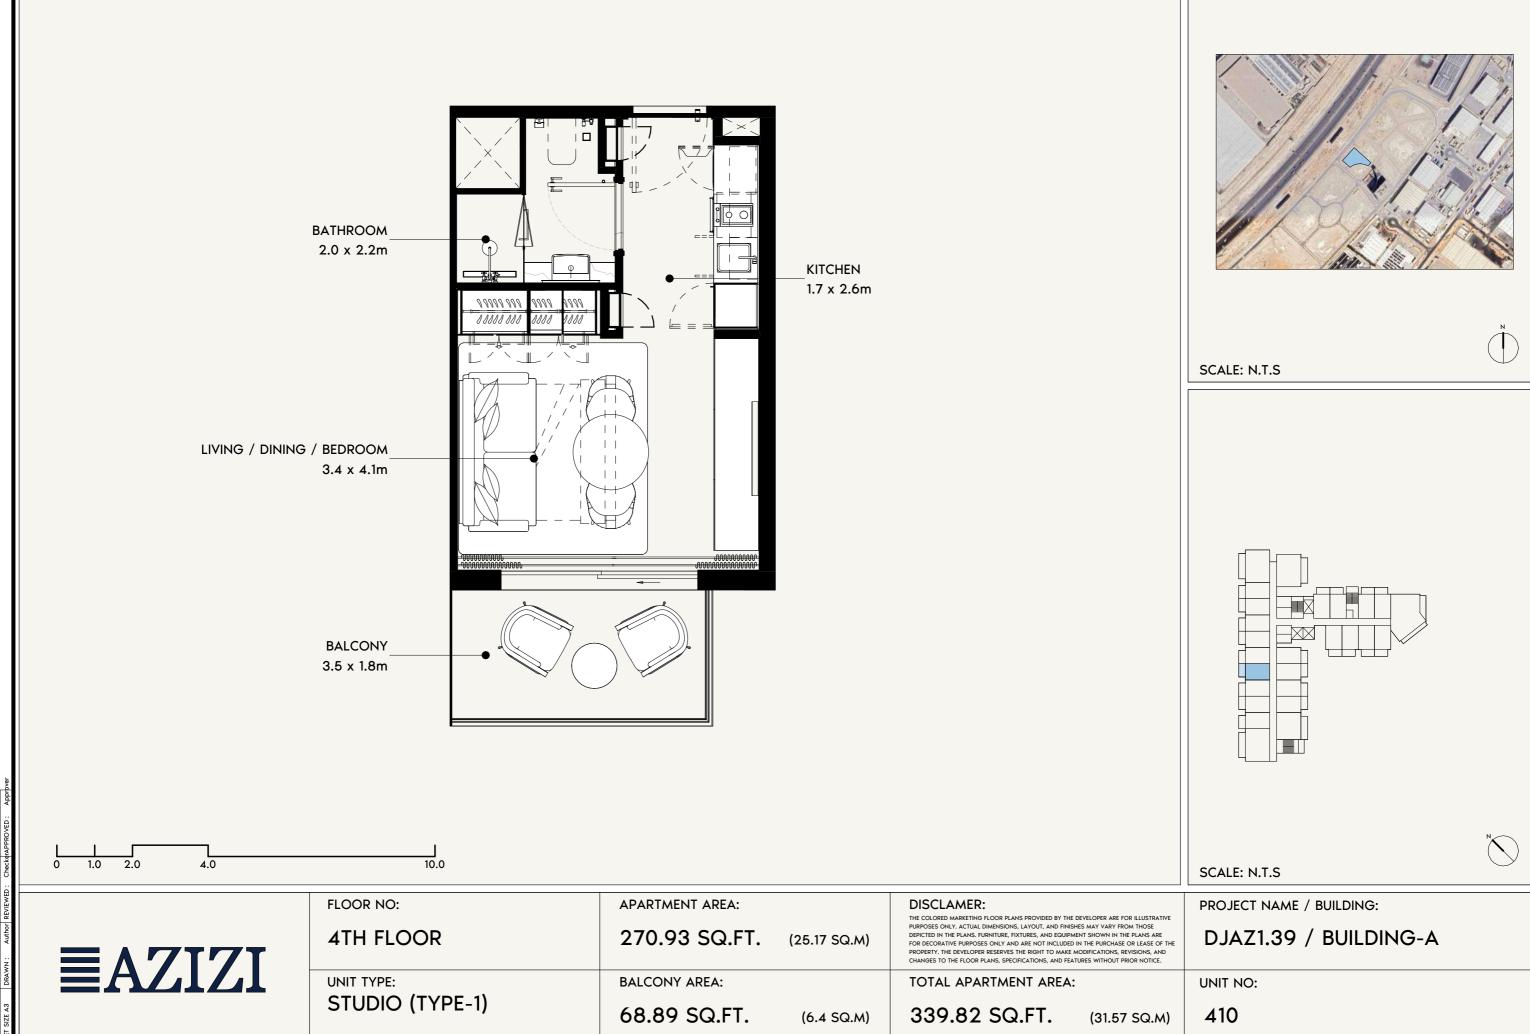


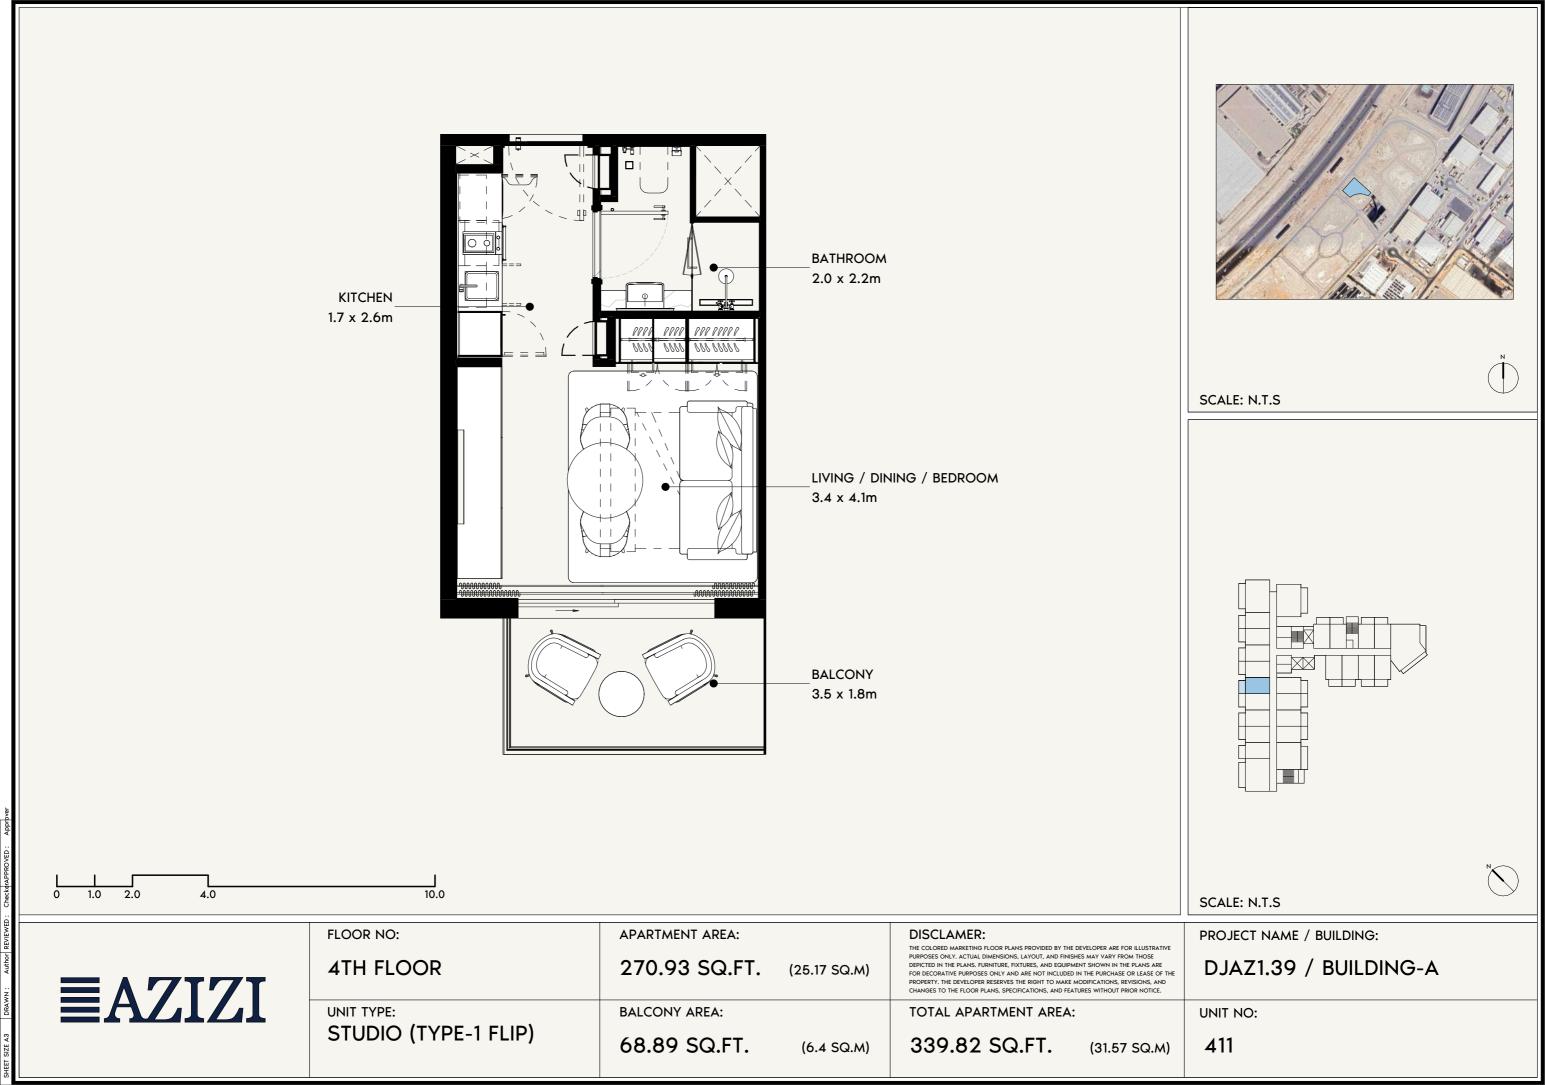

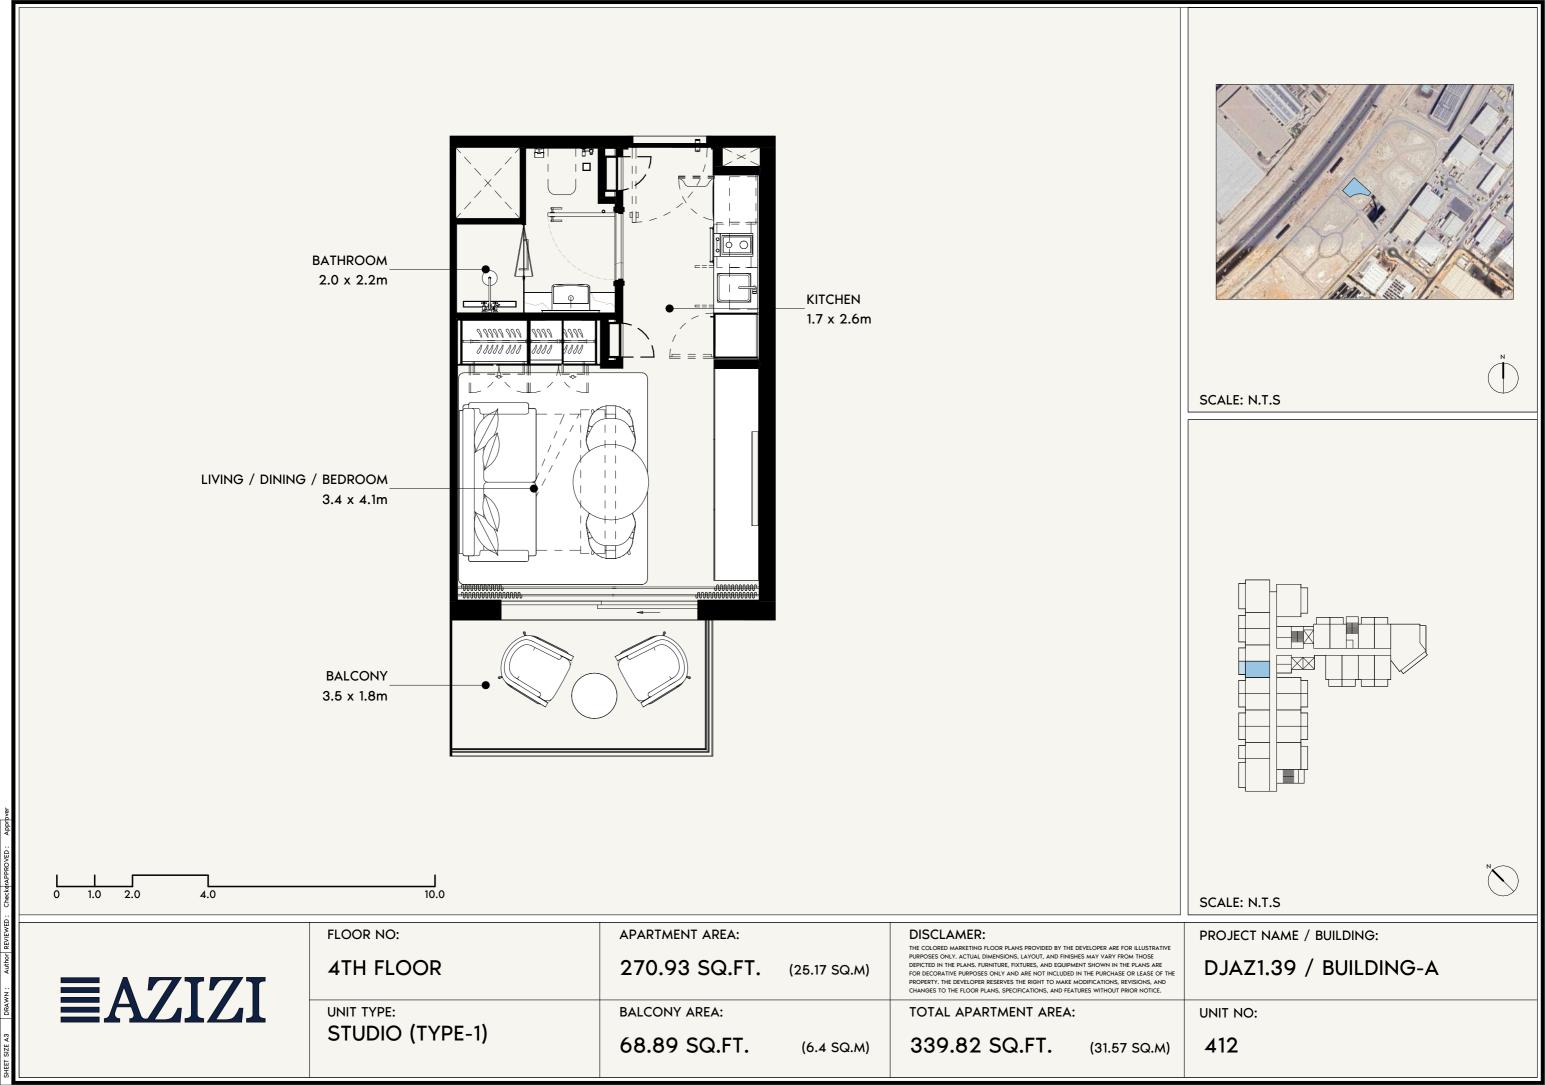

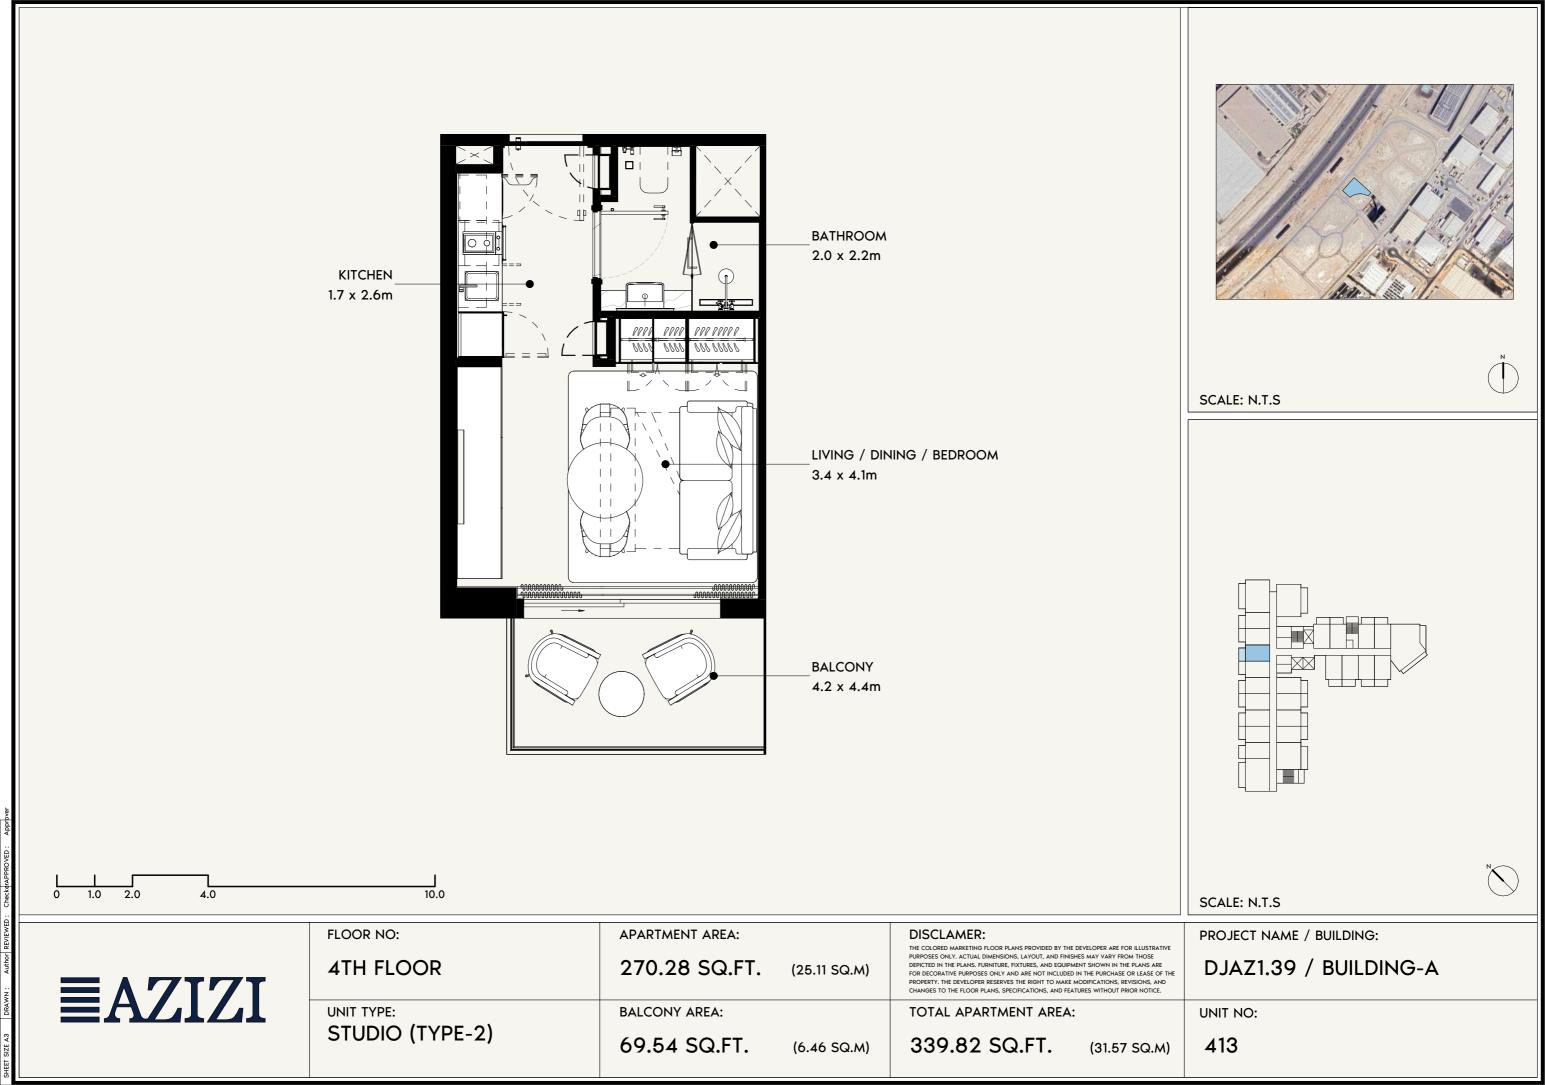


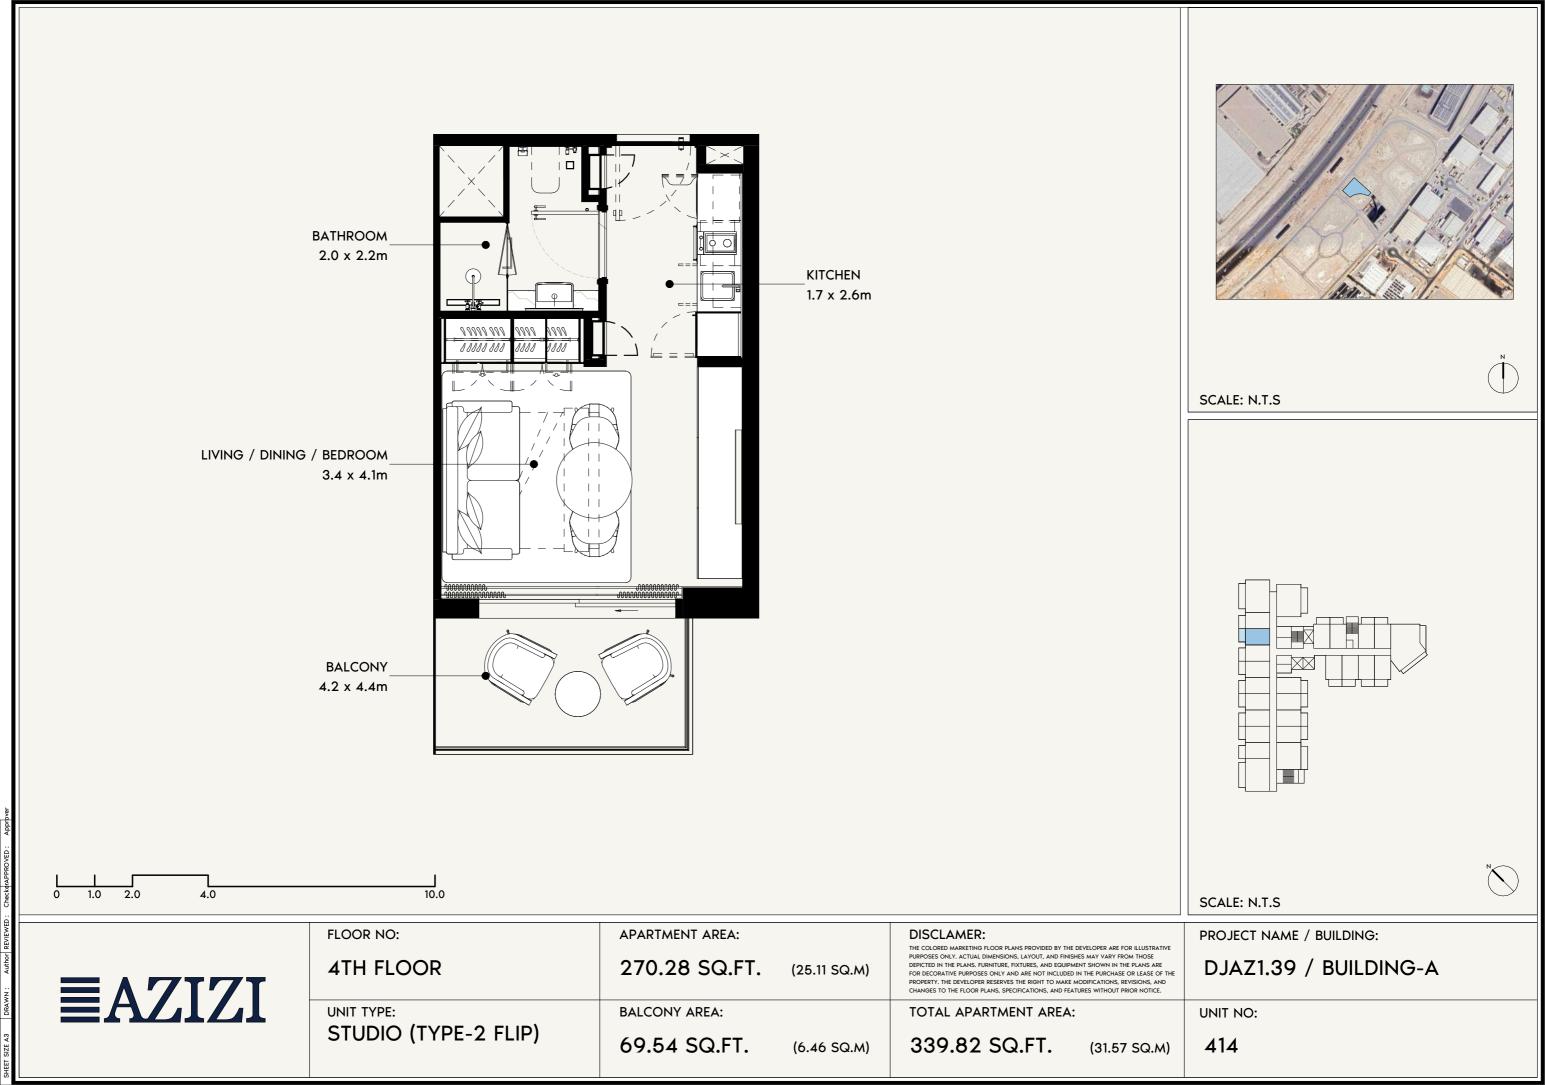

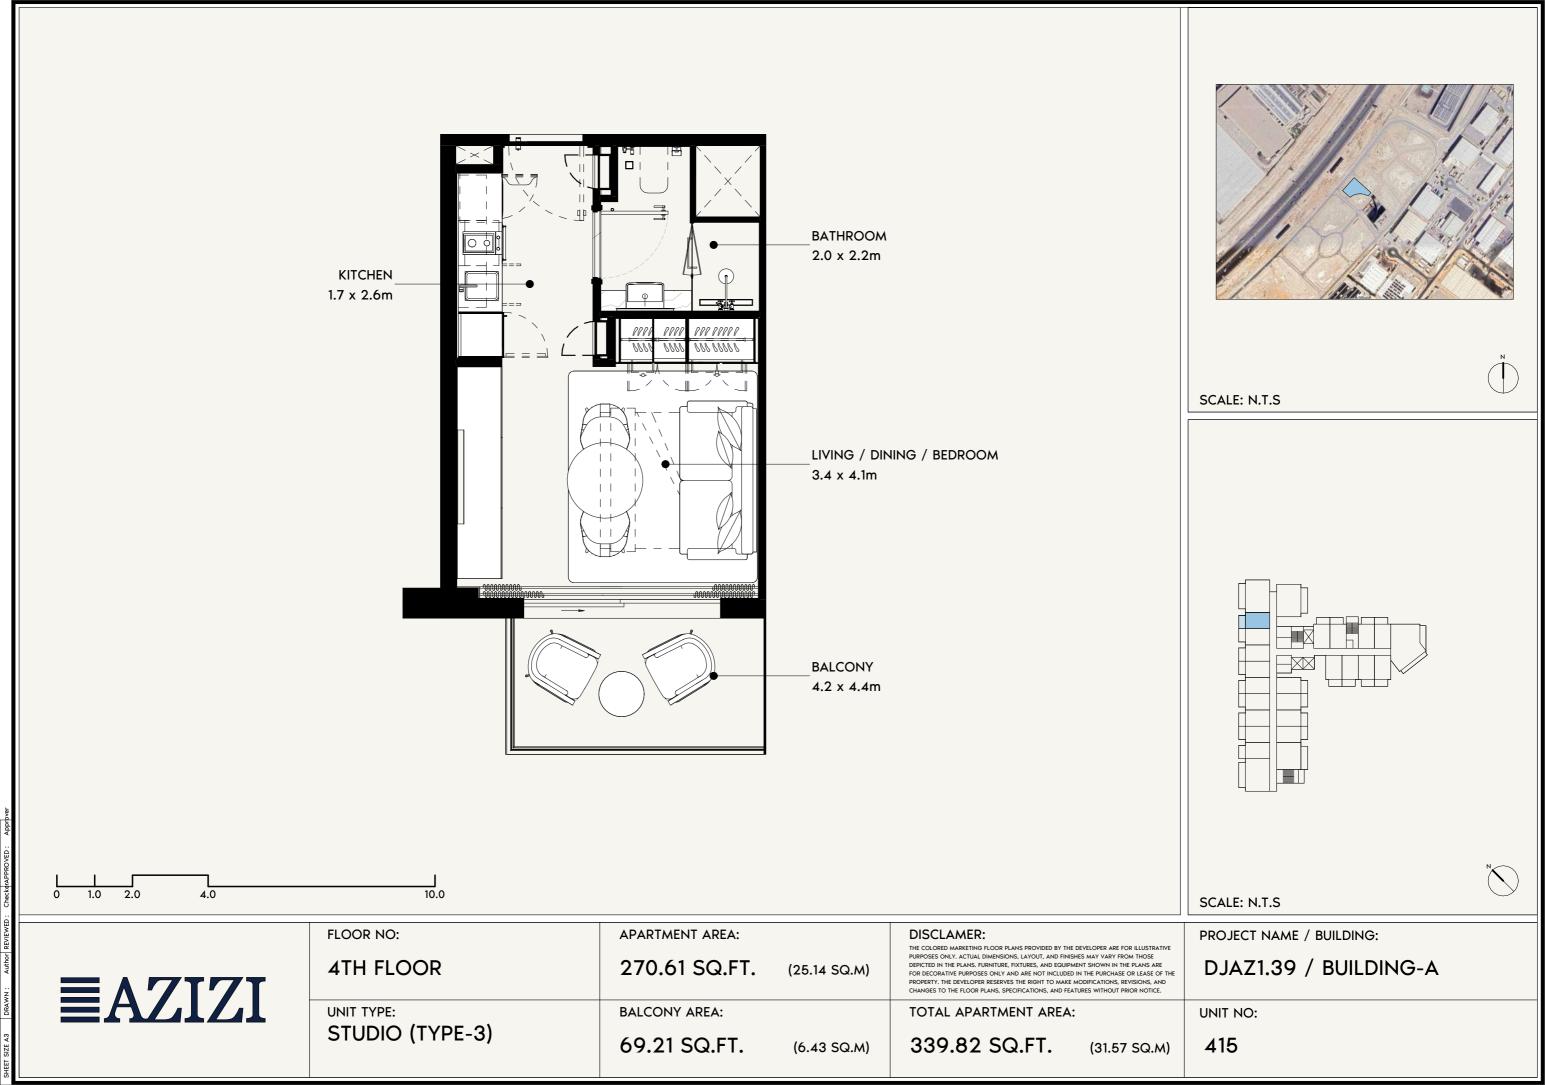





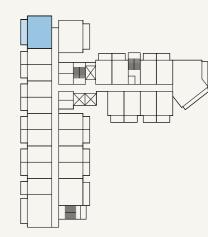



1 BEDROOM (TYPE-3)


134.98 SQ.FT. (12.54 SQ.M) 643.90 SQ.FT. (59.82 SQ.M) PROJECT NAME / BUILDING:


DJAZ1.39 / BUILDING-A


416

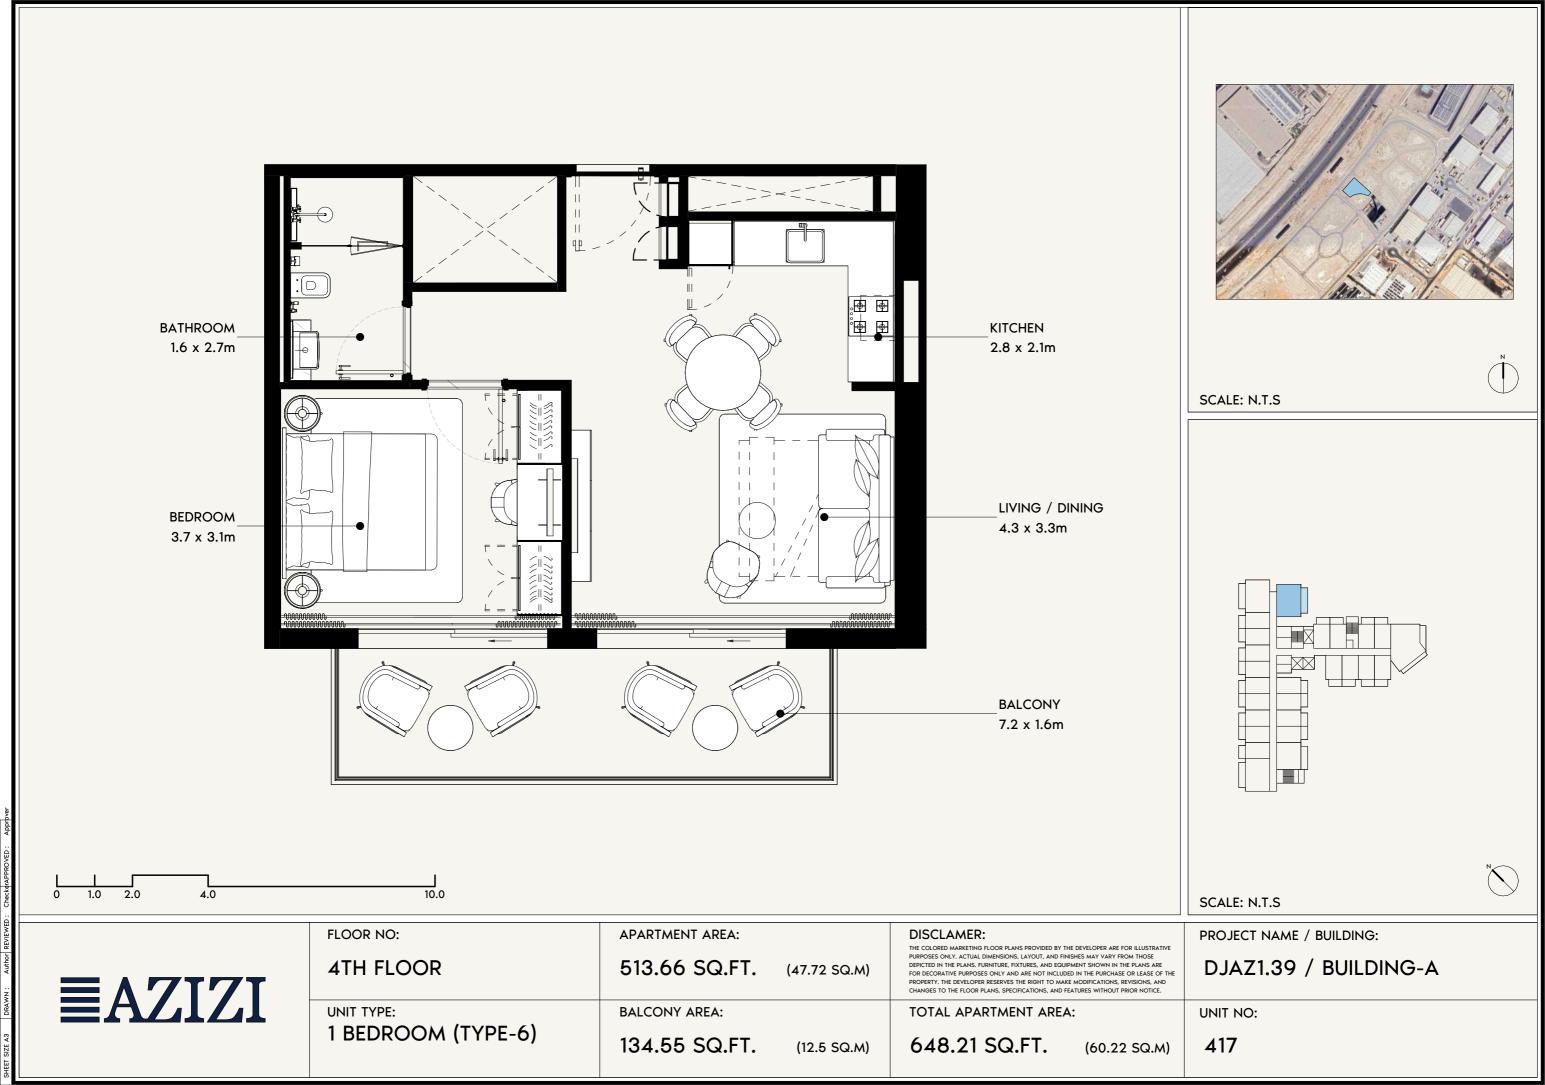


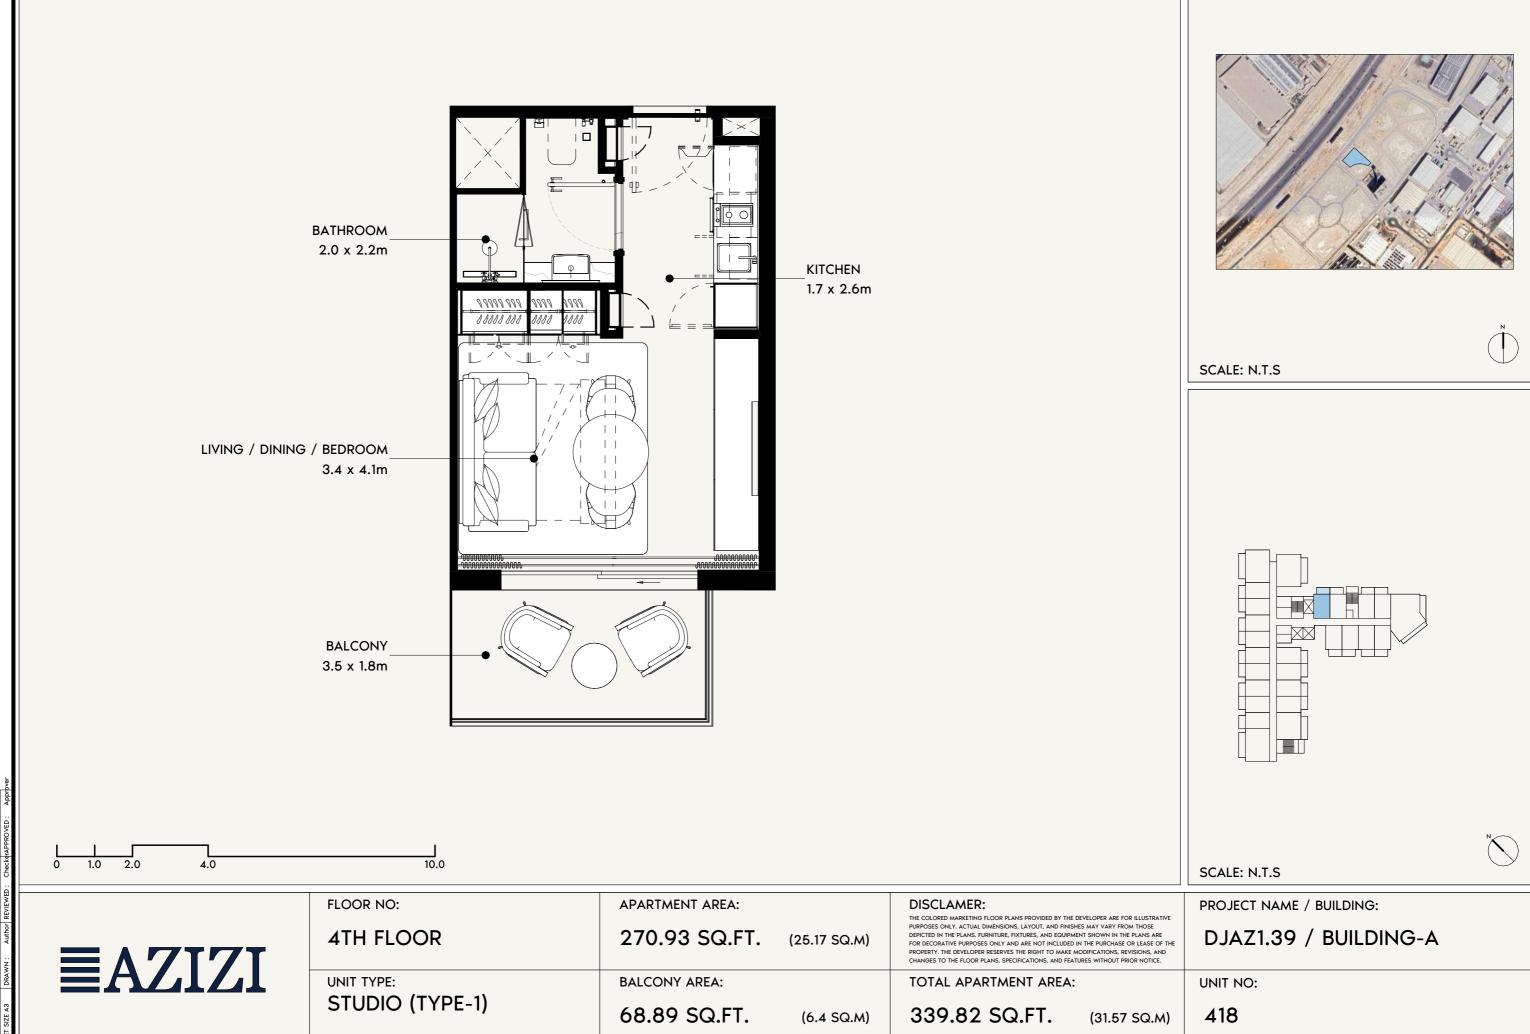


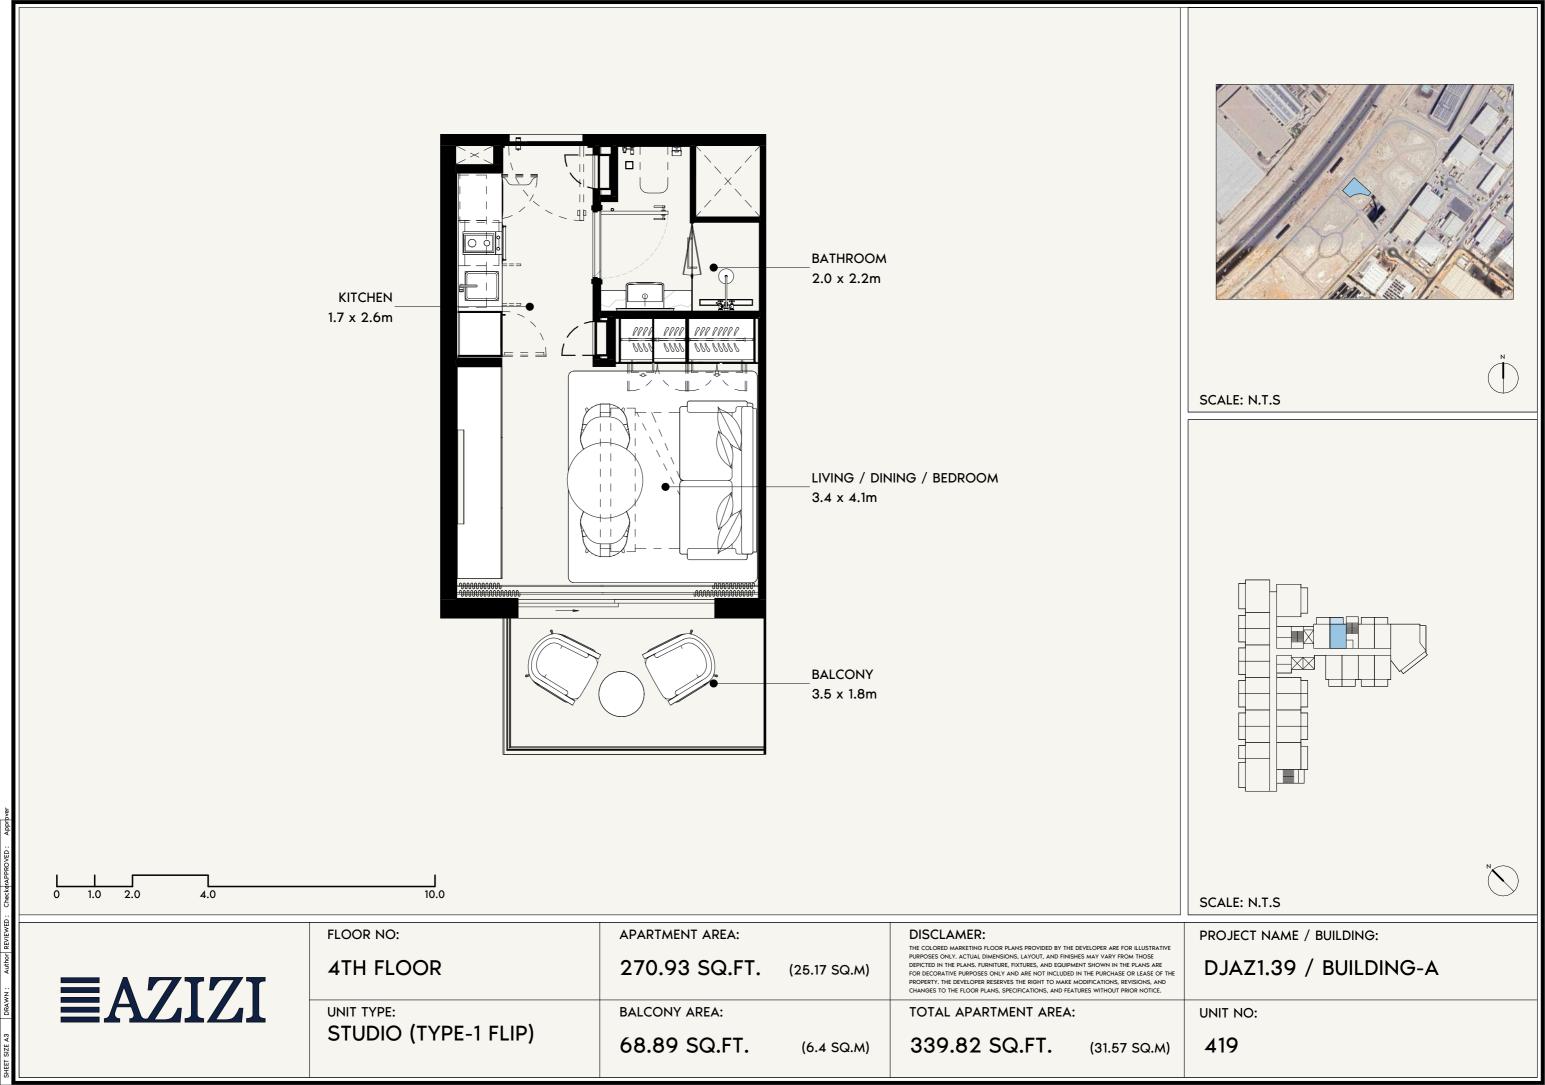


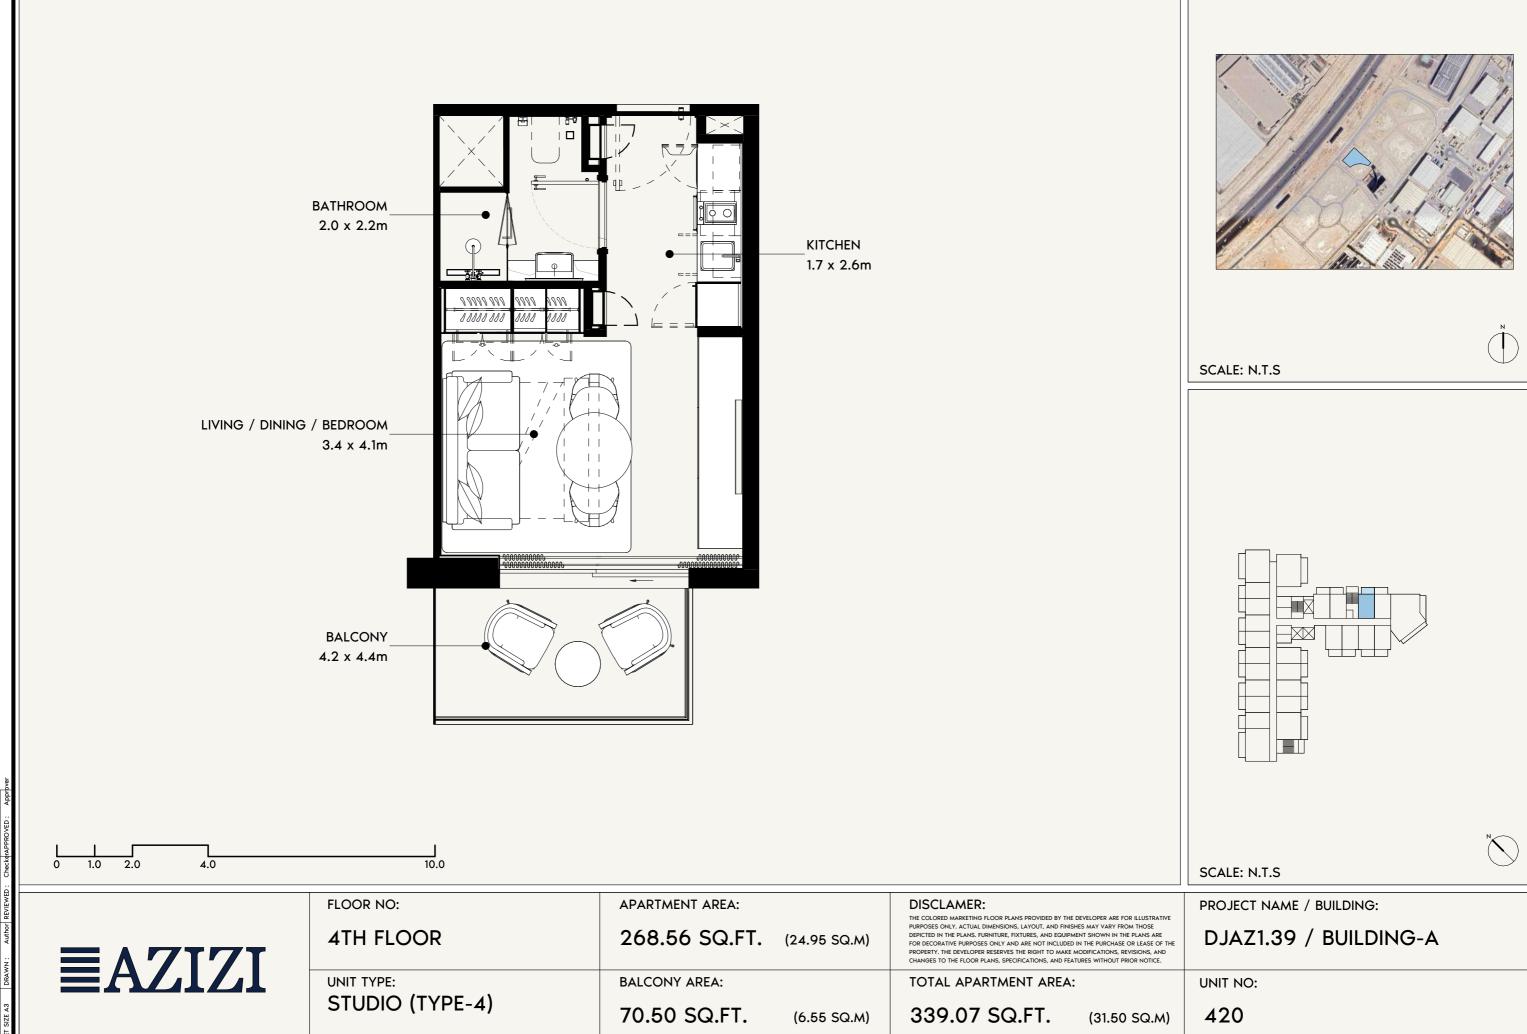


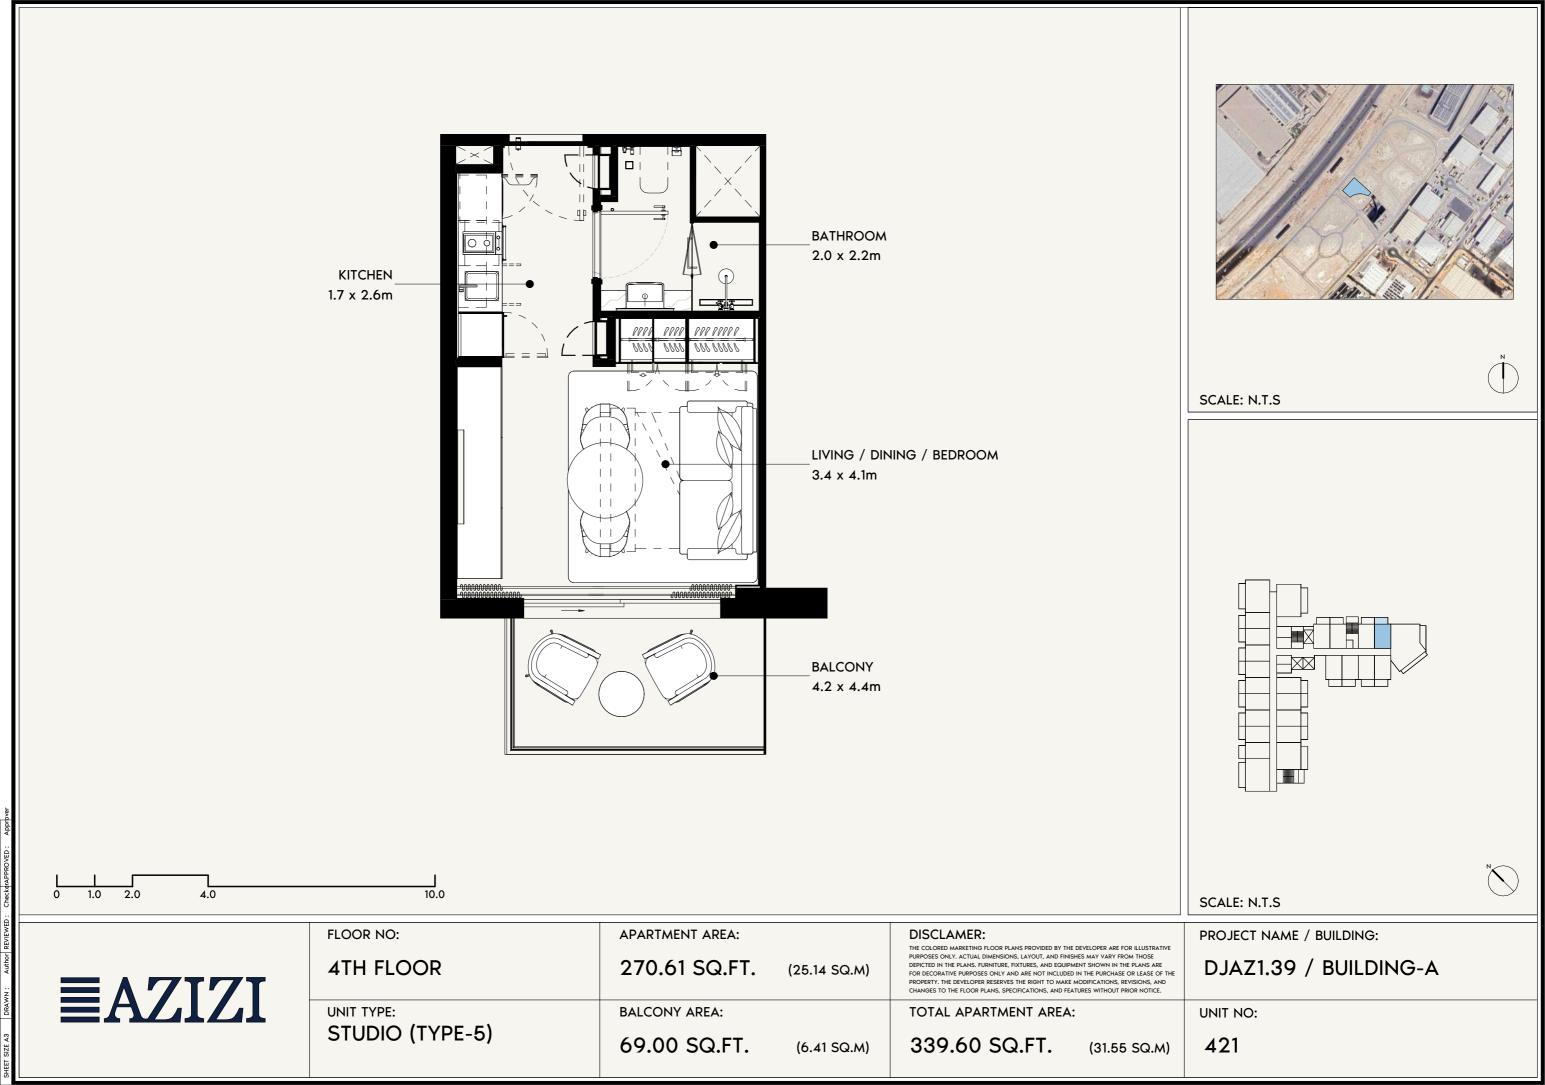


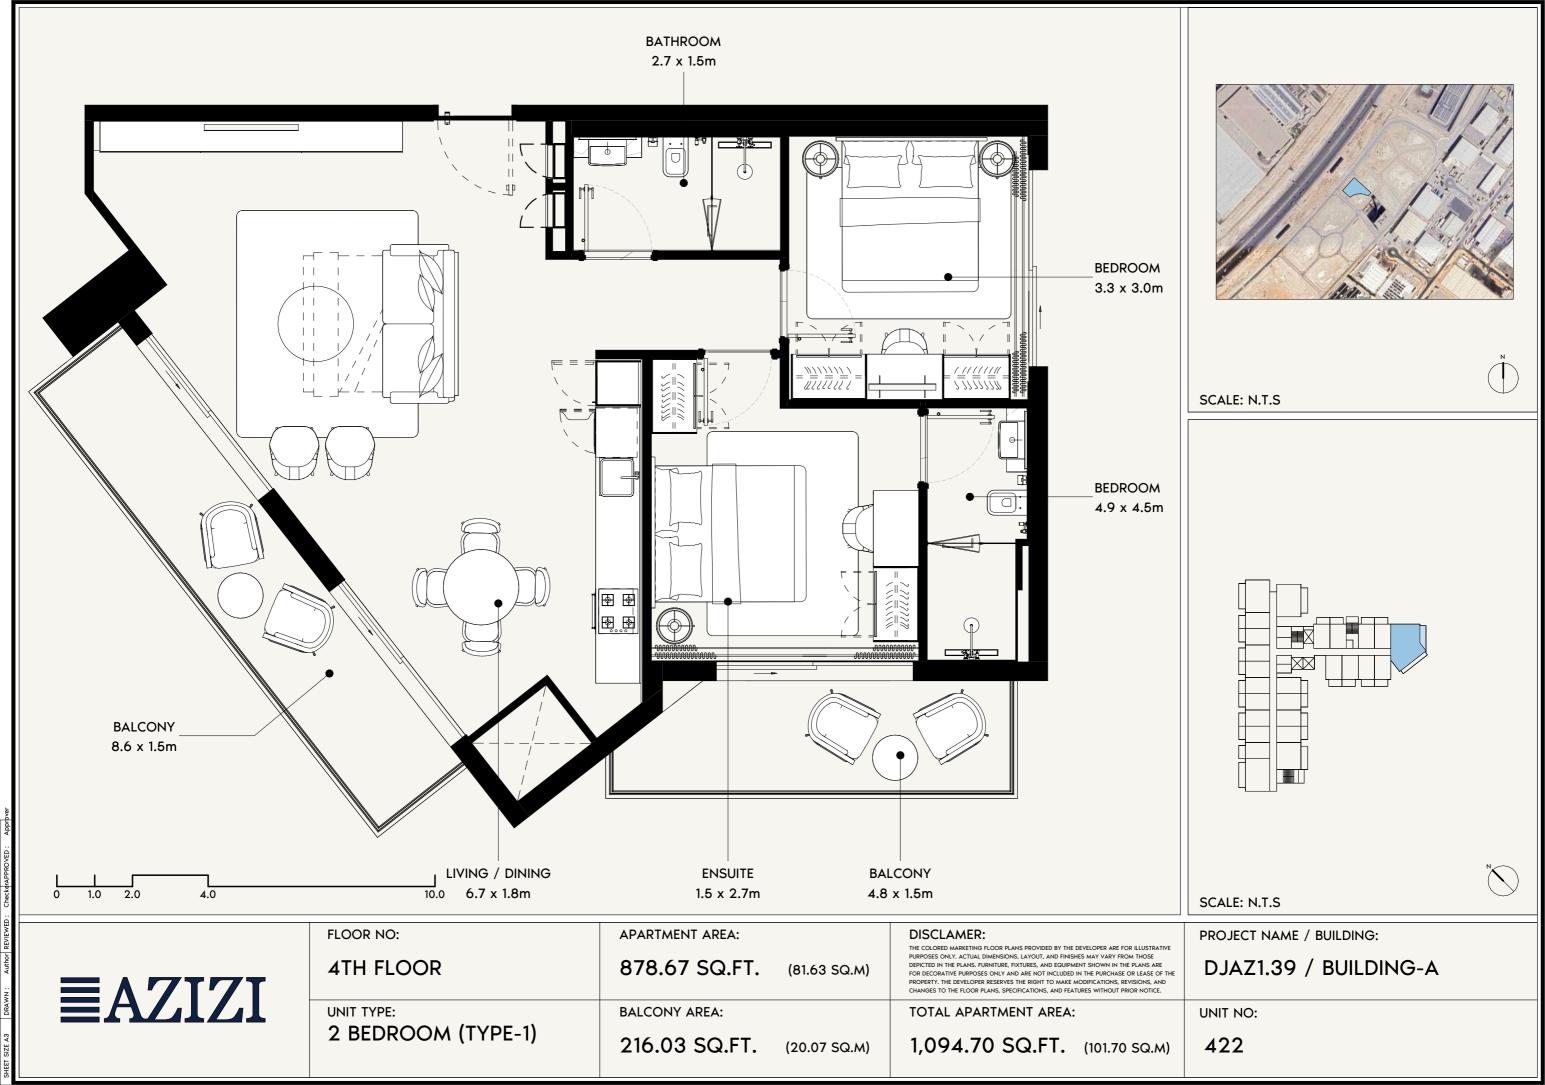


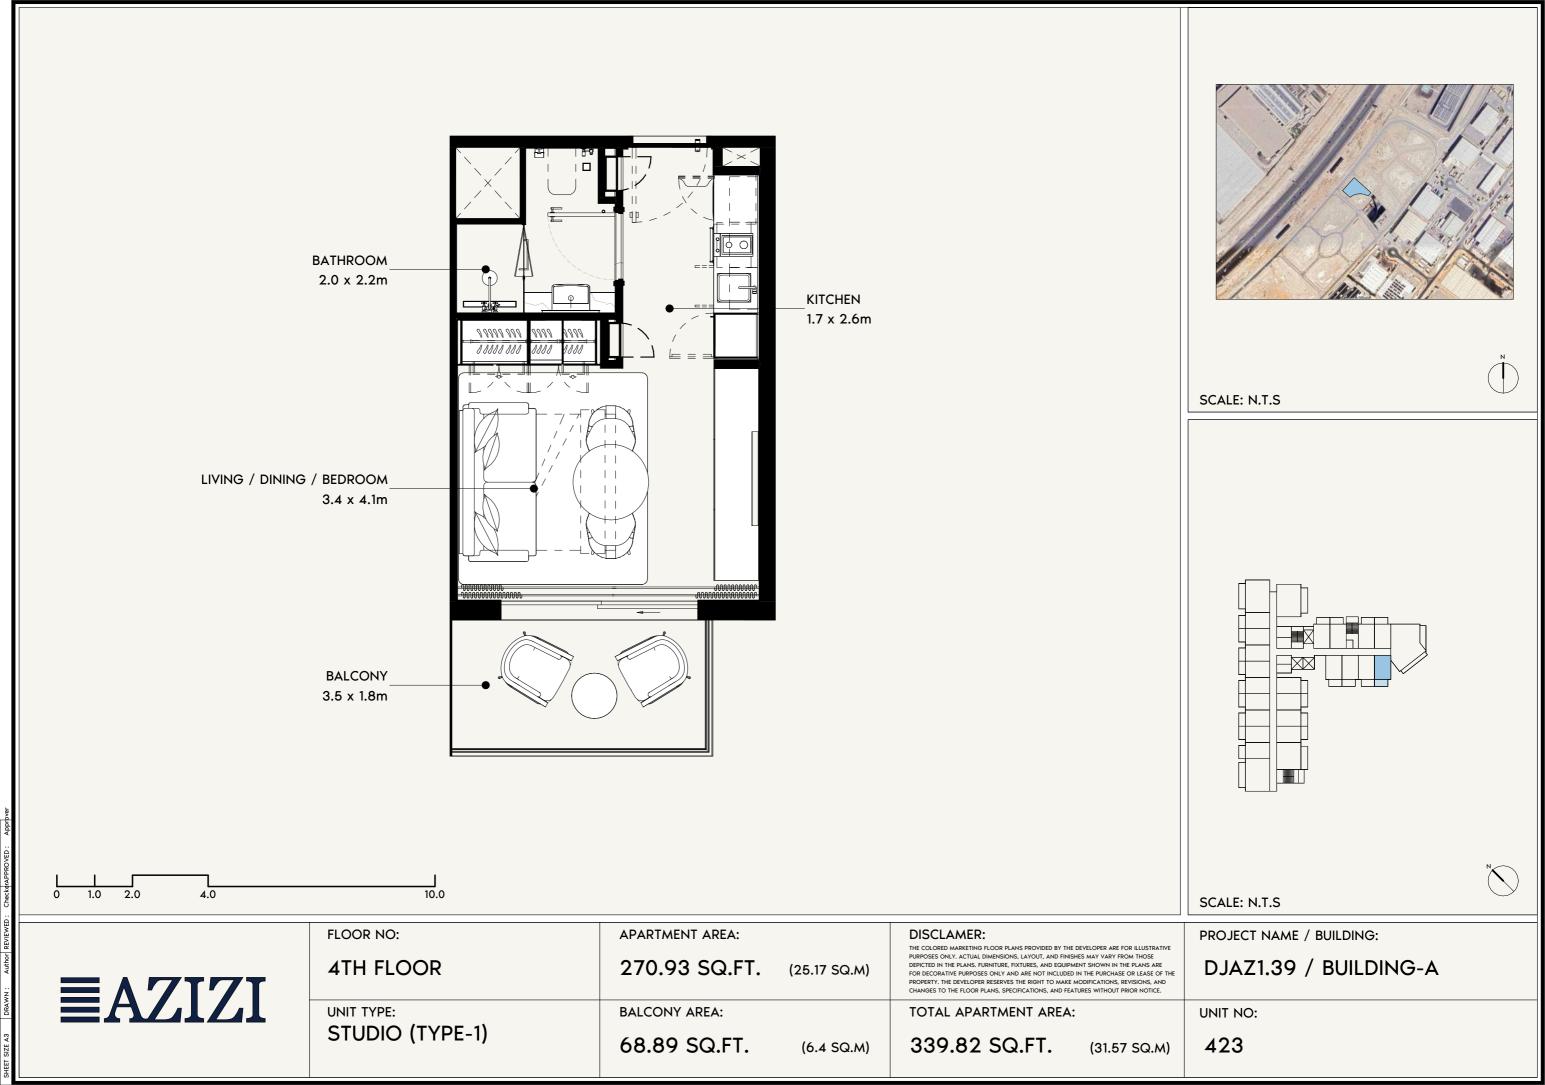


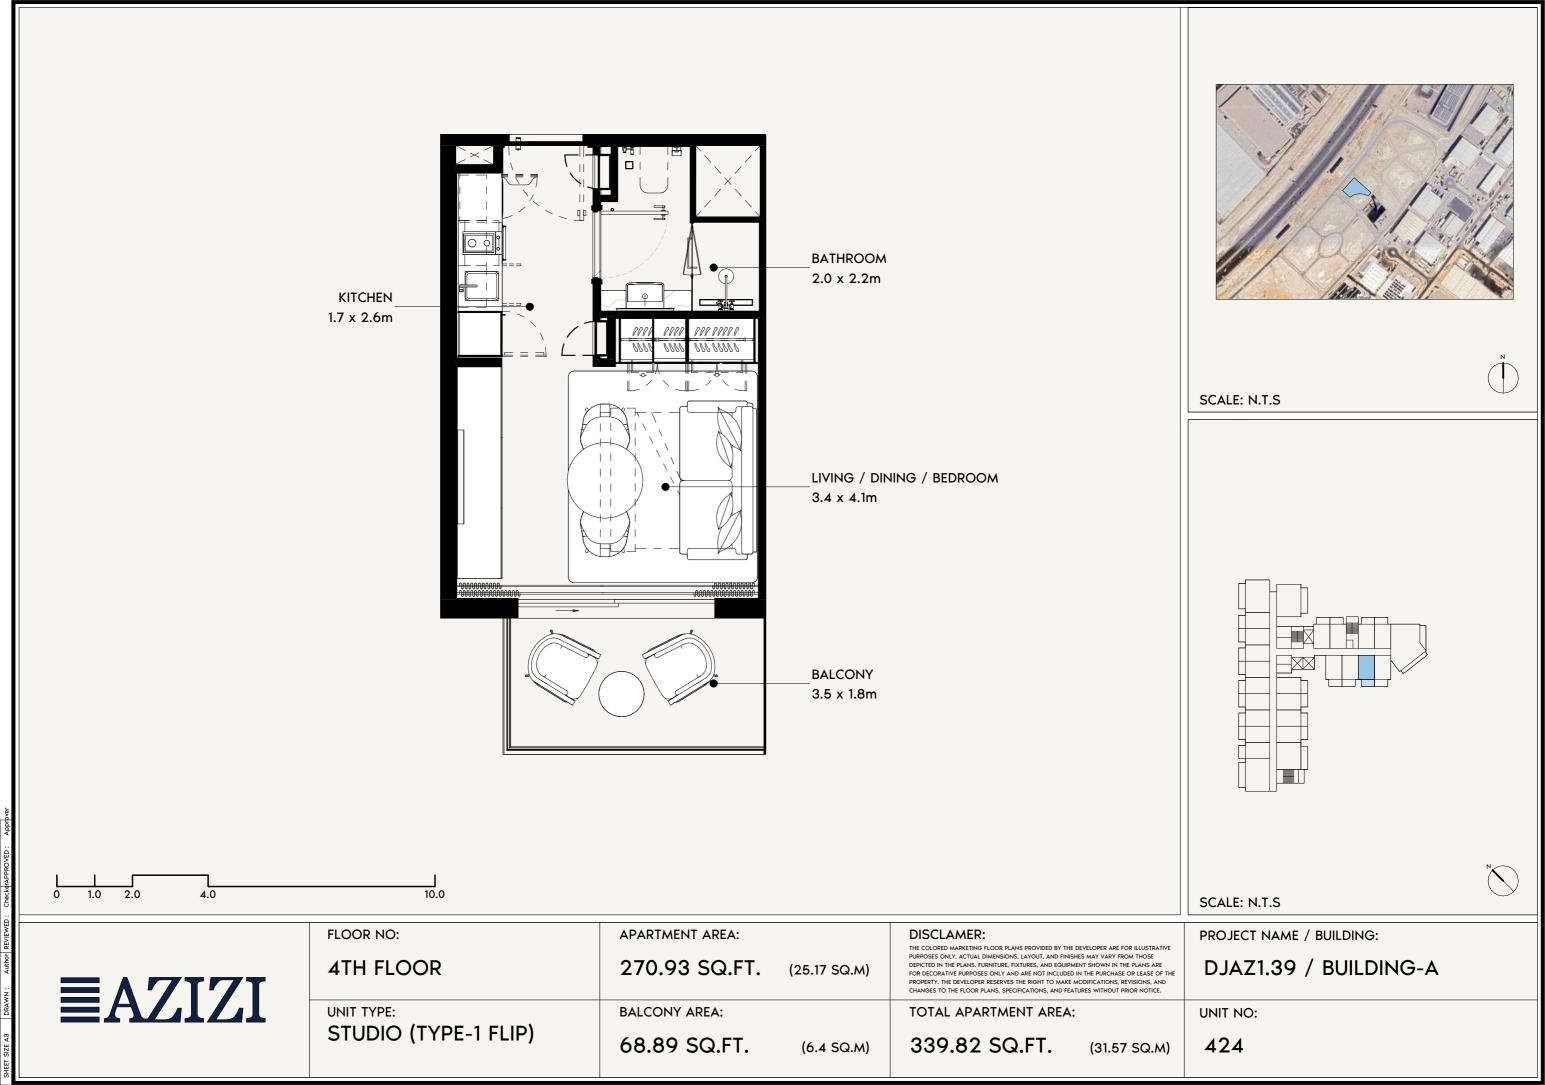


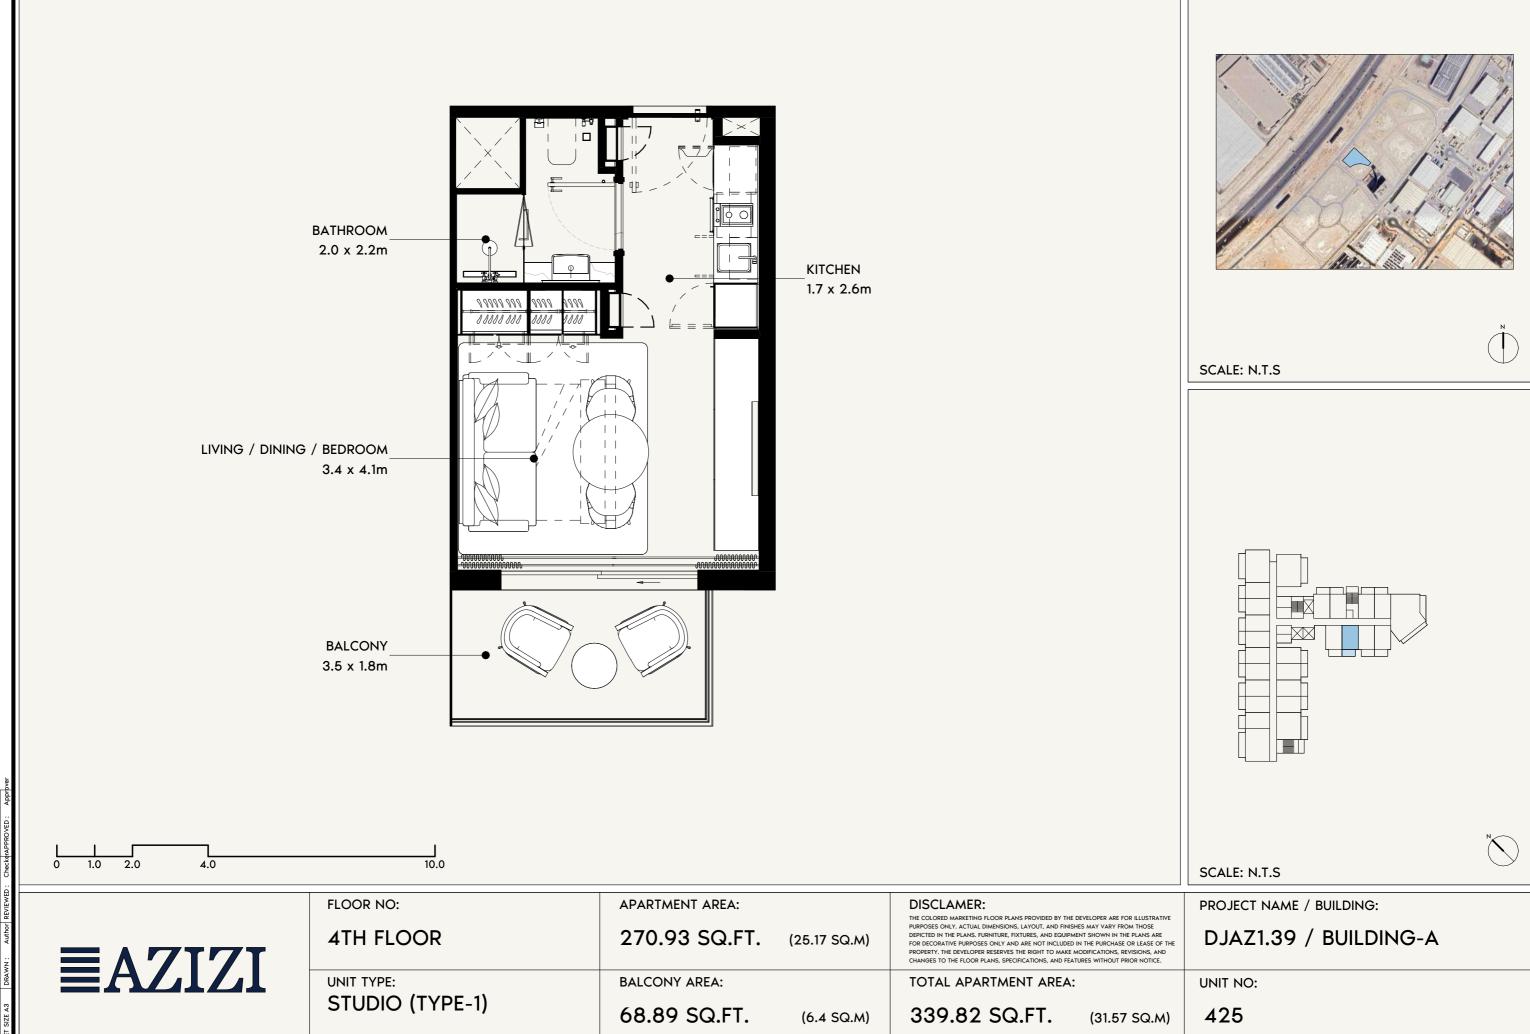


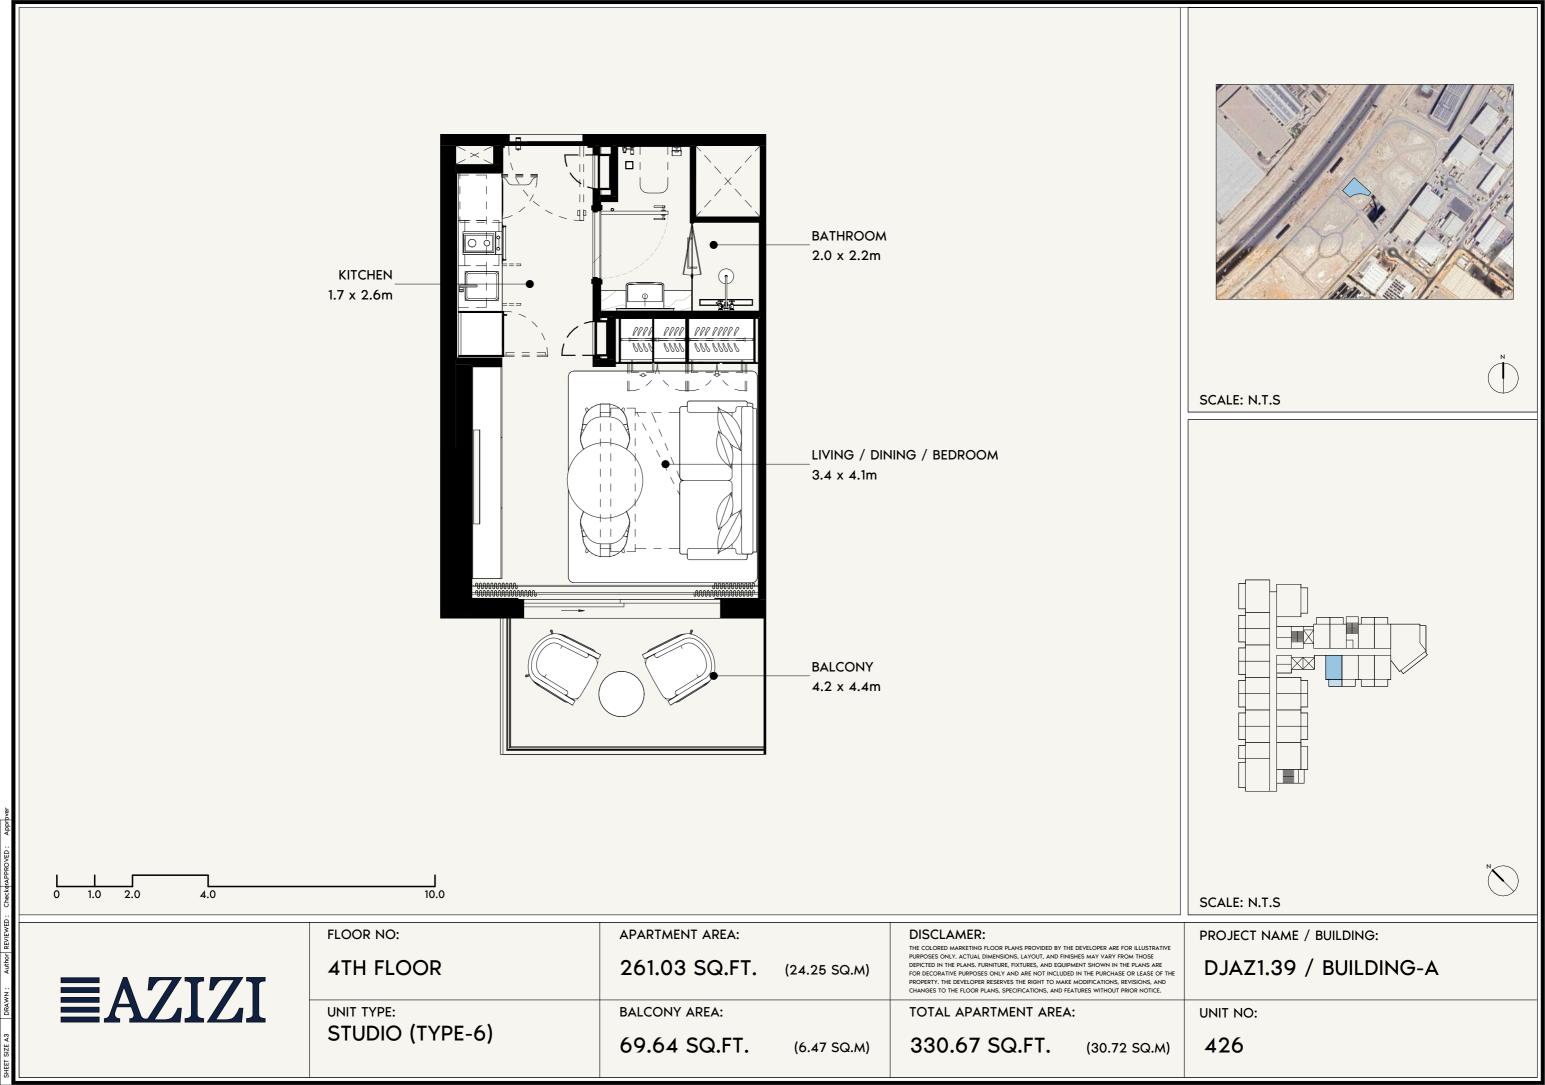


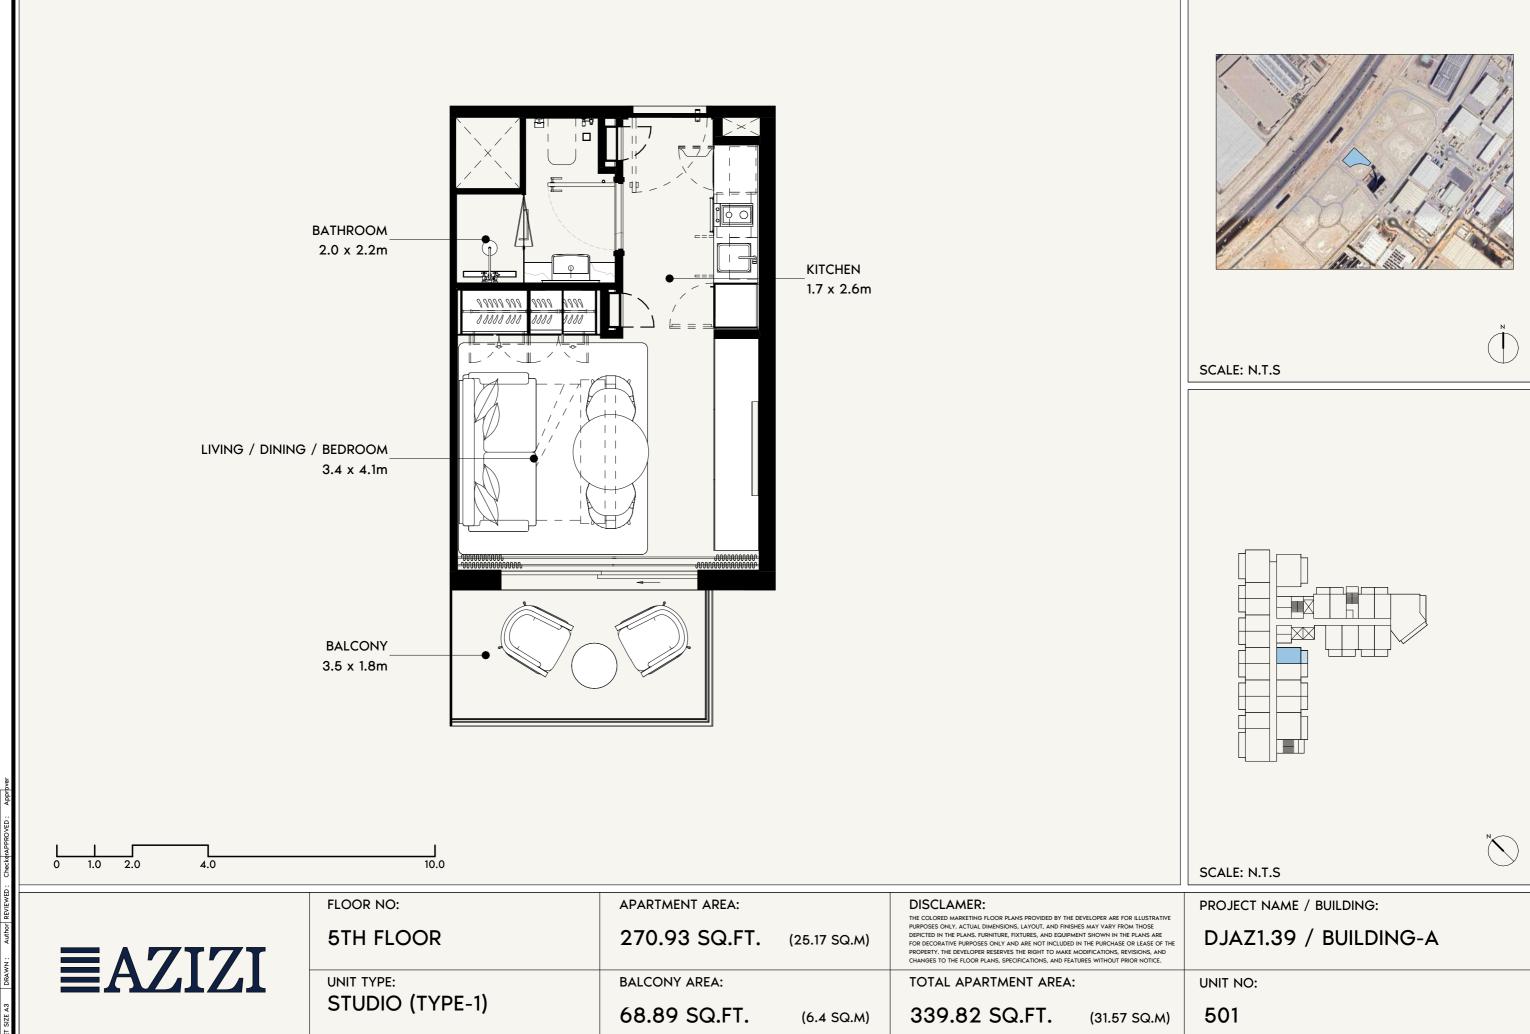


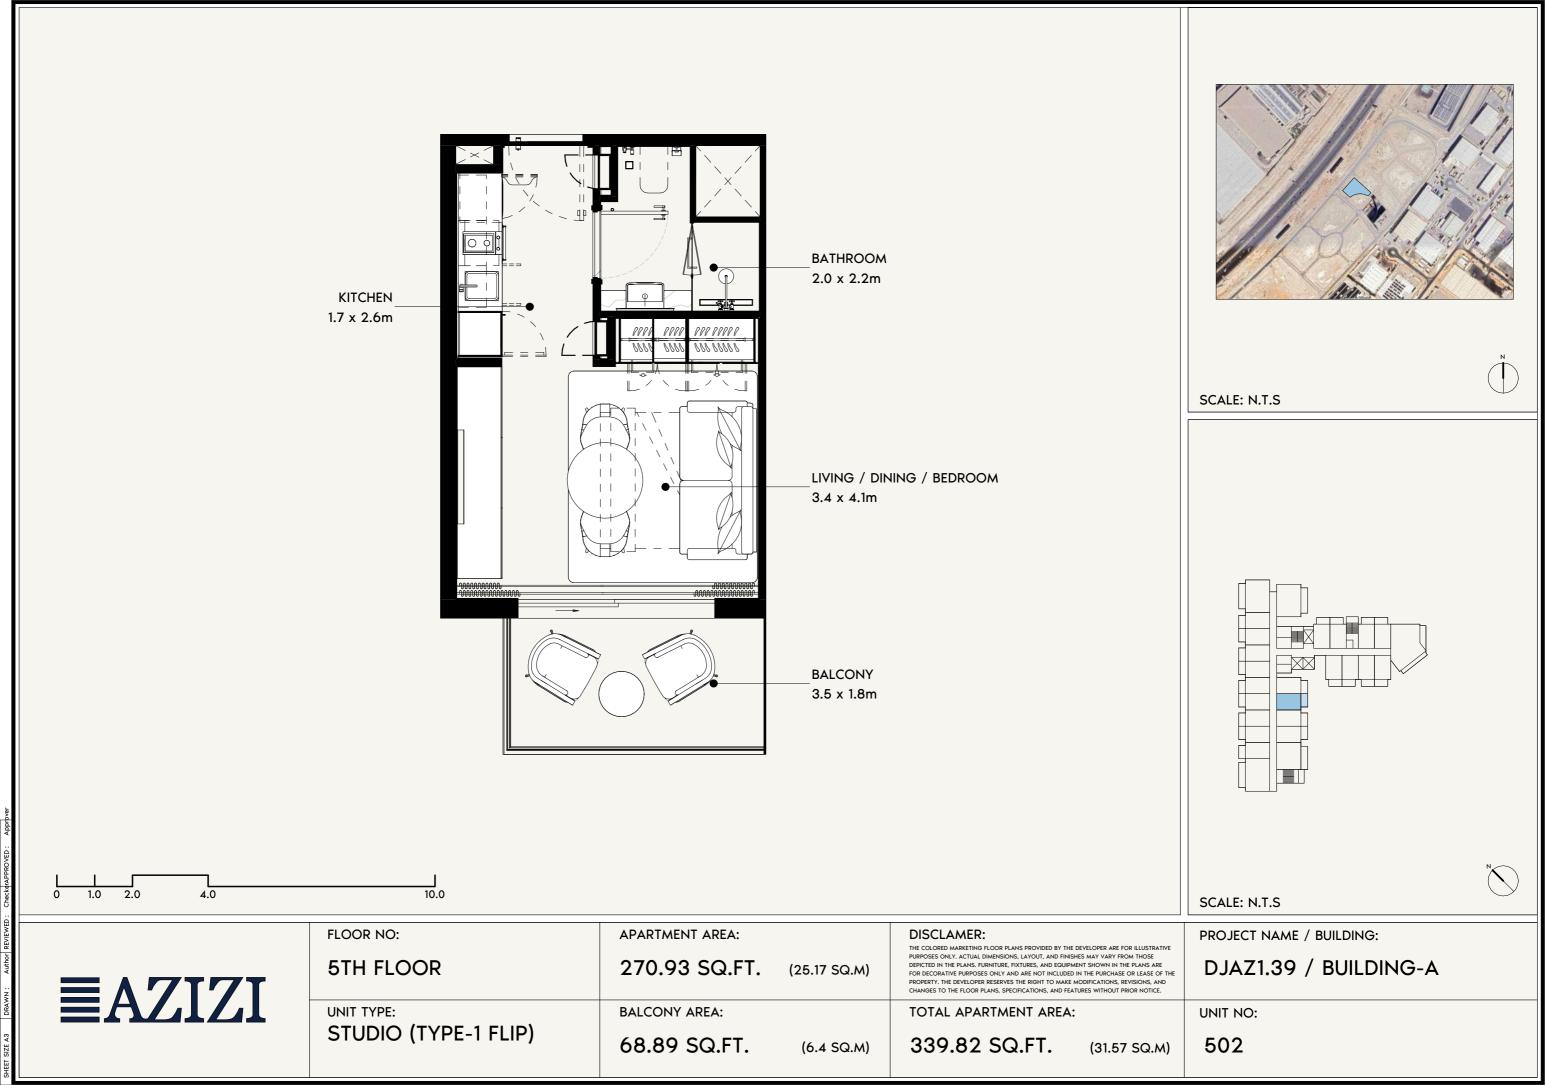

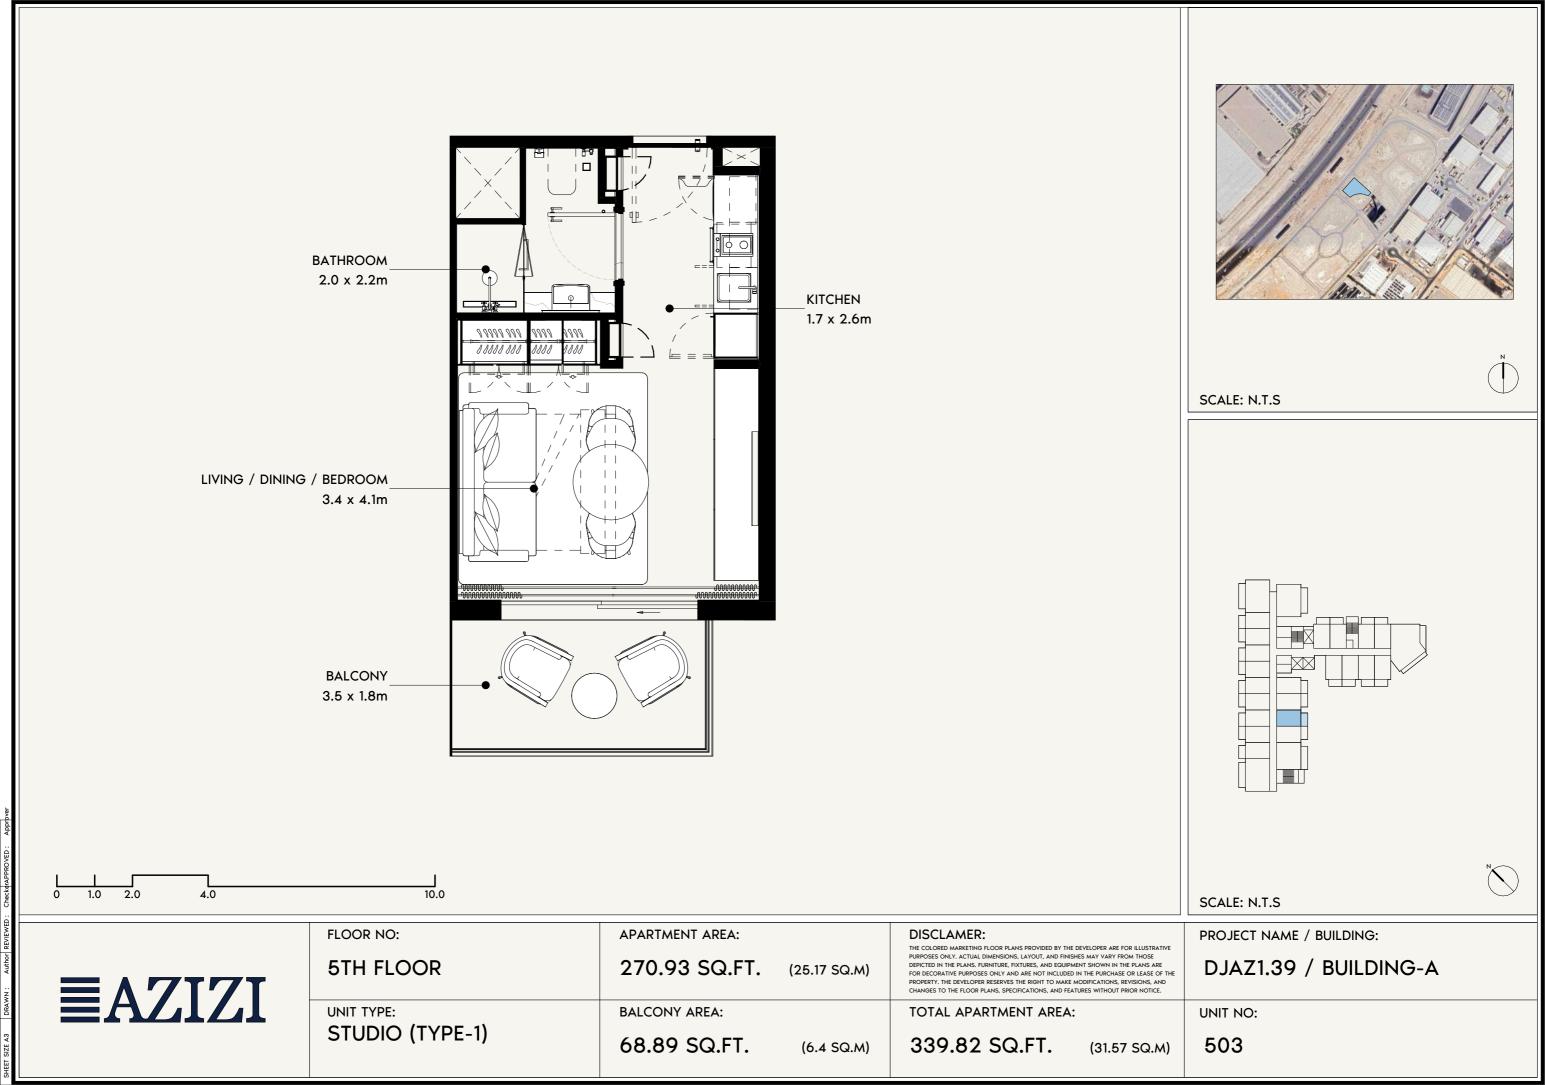

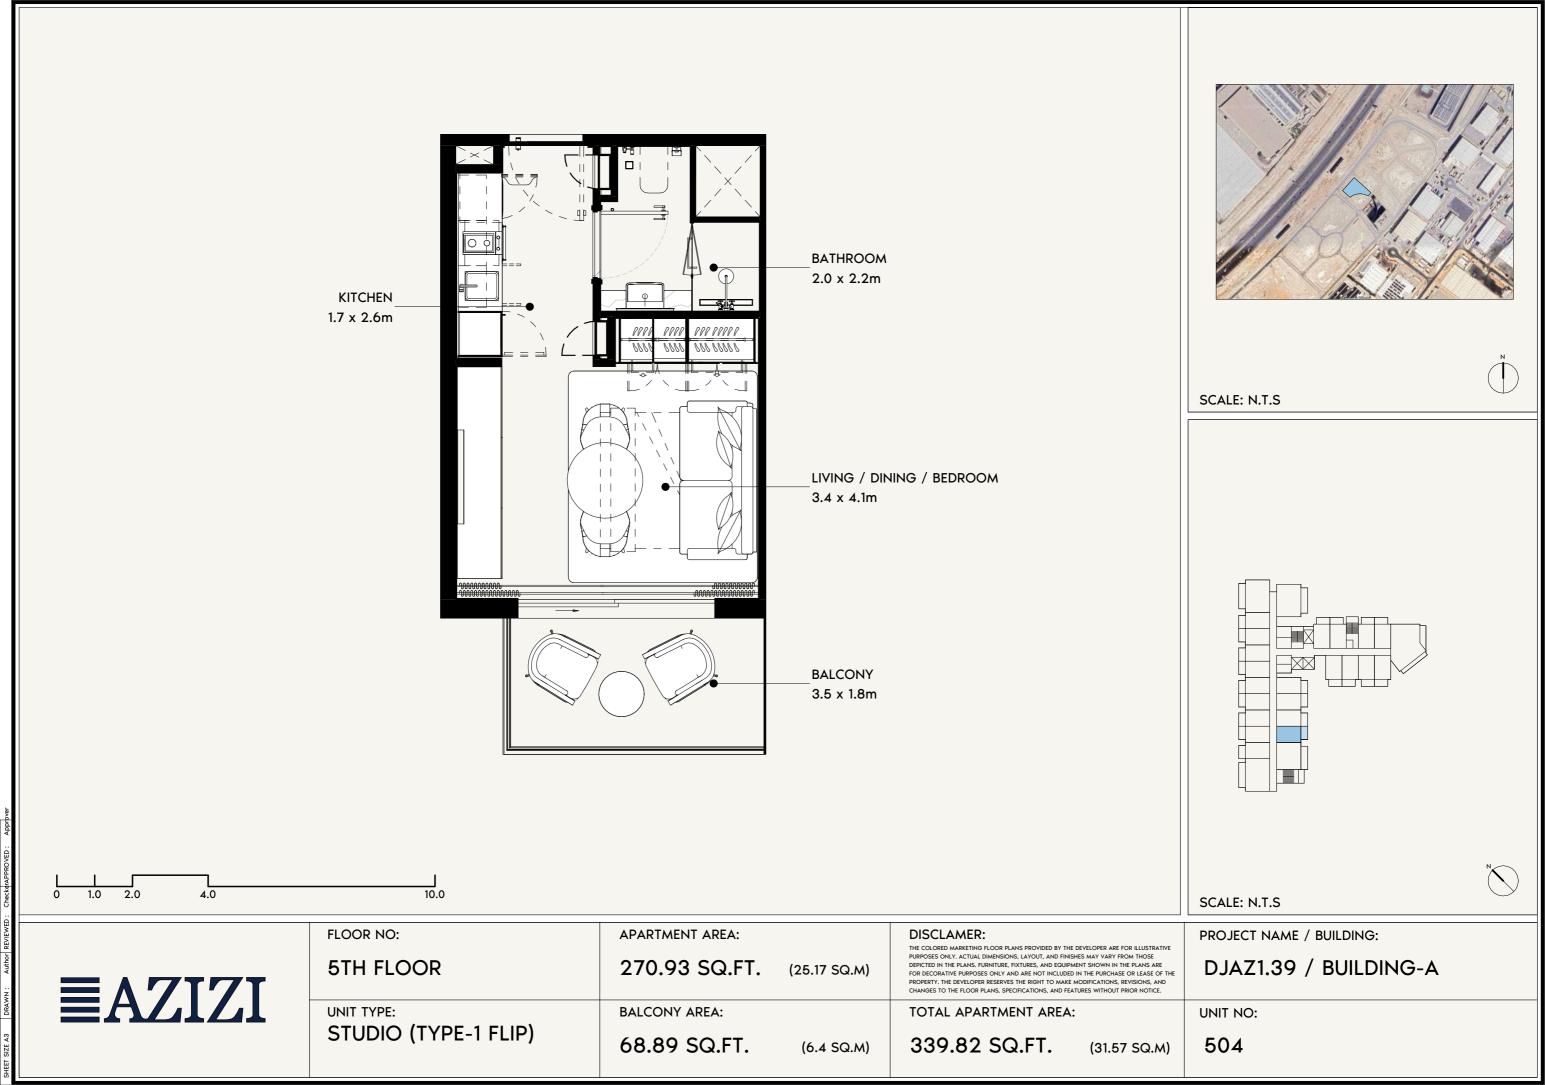


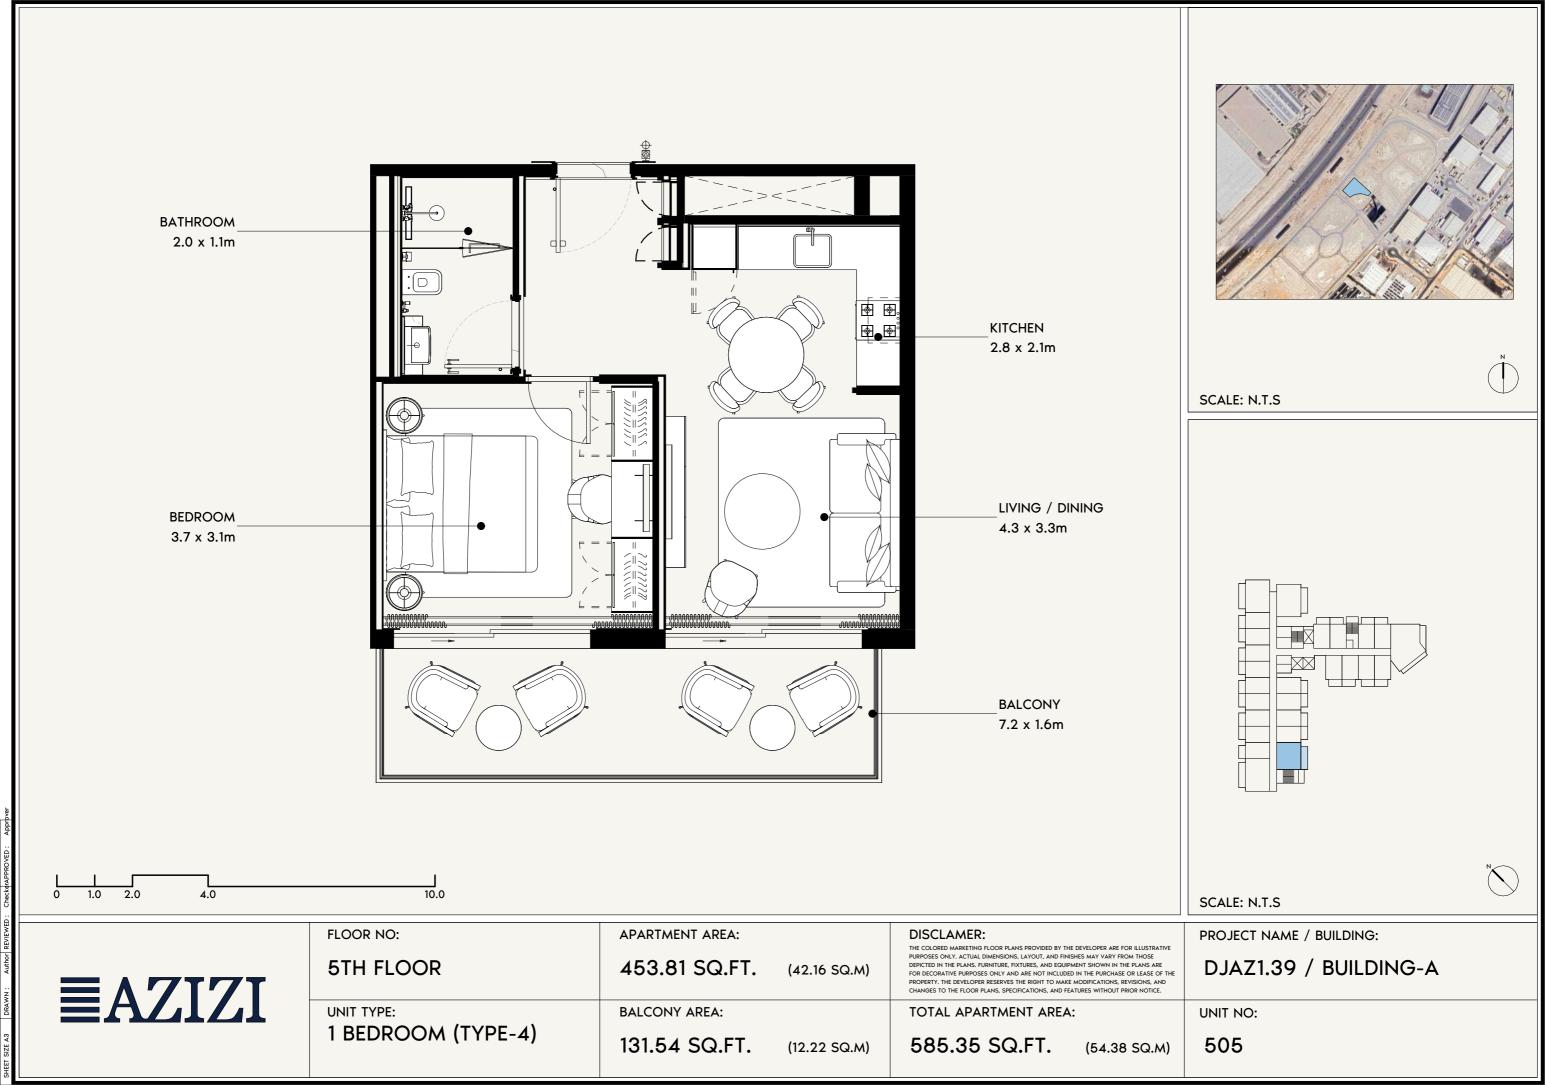

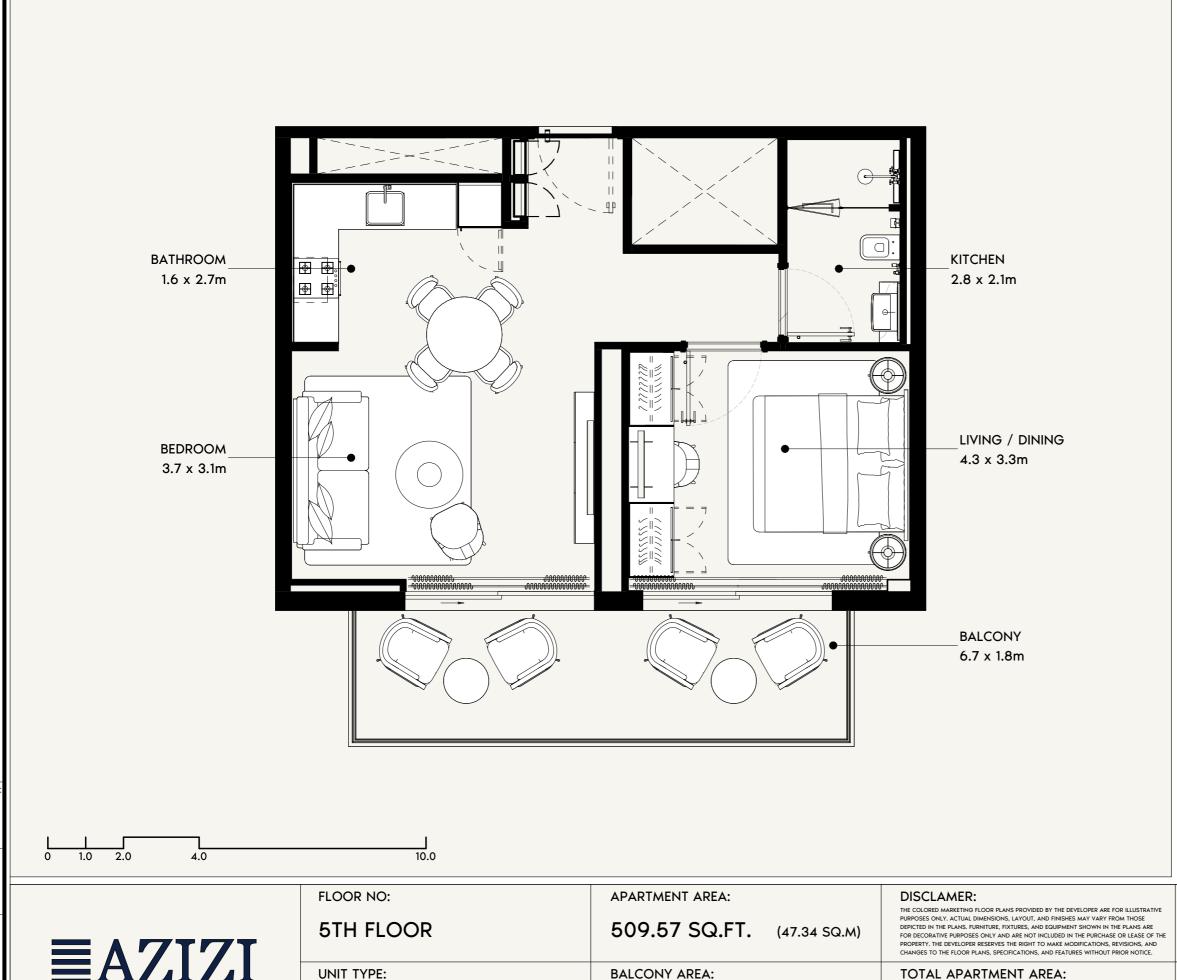



SCALE: N.T.S

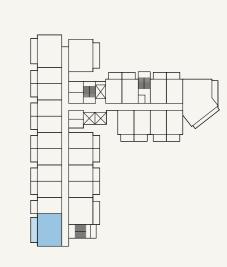

SCALE: N.T.S

**EAZIZI** 

1 BEDROOM (TYPE-3)

**BALCONY AREA:** 


135.41 SQ.FT. (12.58 SQ.M) TOTAL APARTMENT AREA:


644.98 SQ.FT. (59.92 SQ.M) PROJECT NAME / BUILDING:


DJAZ1.39 / BUILDING-A


UNIT NO:


506

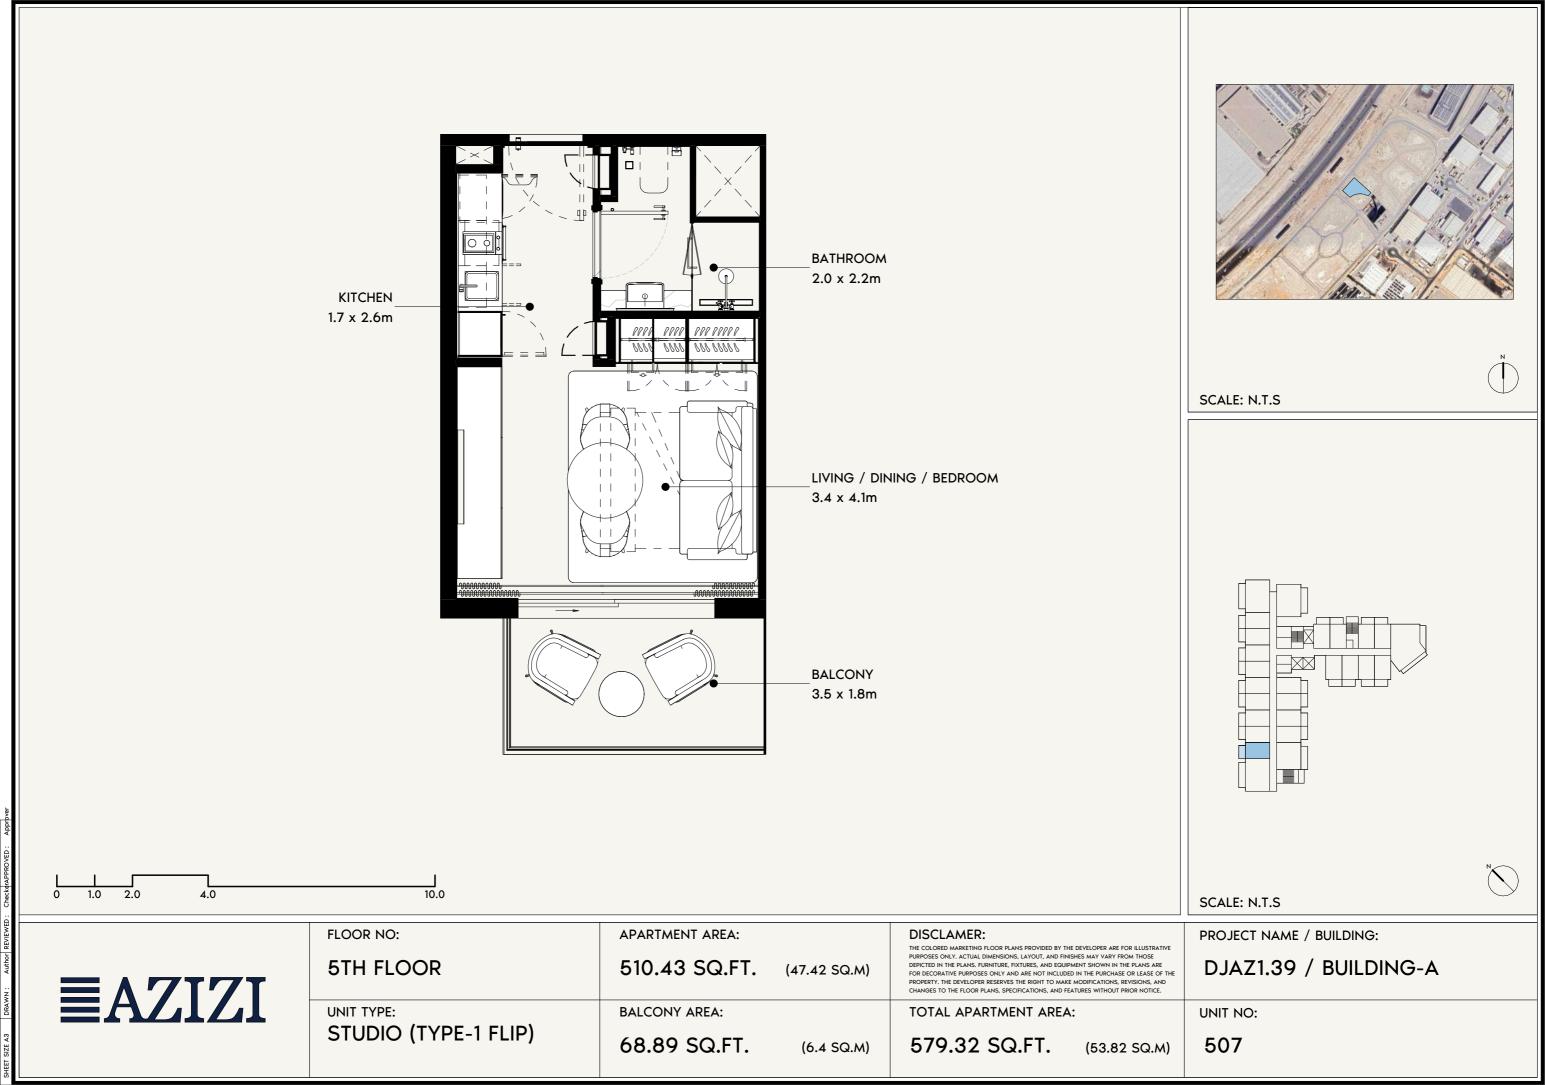


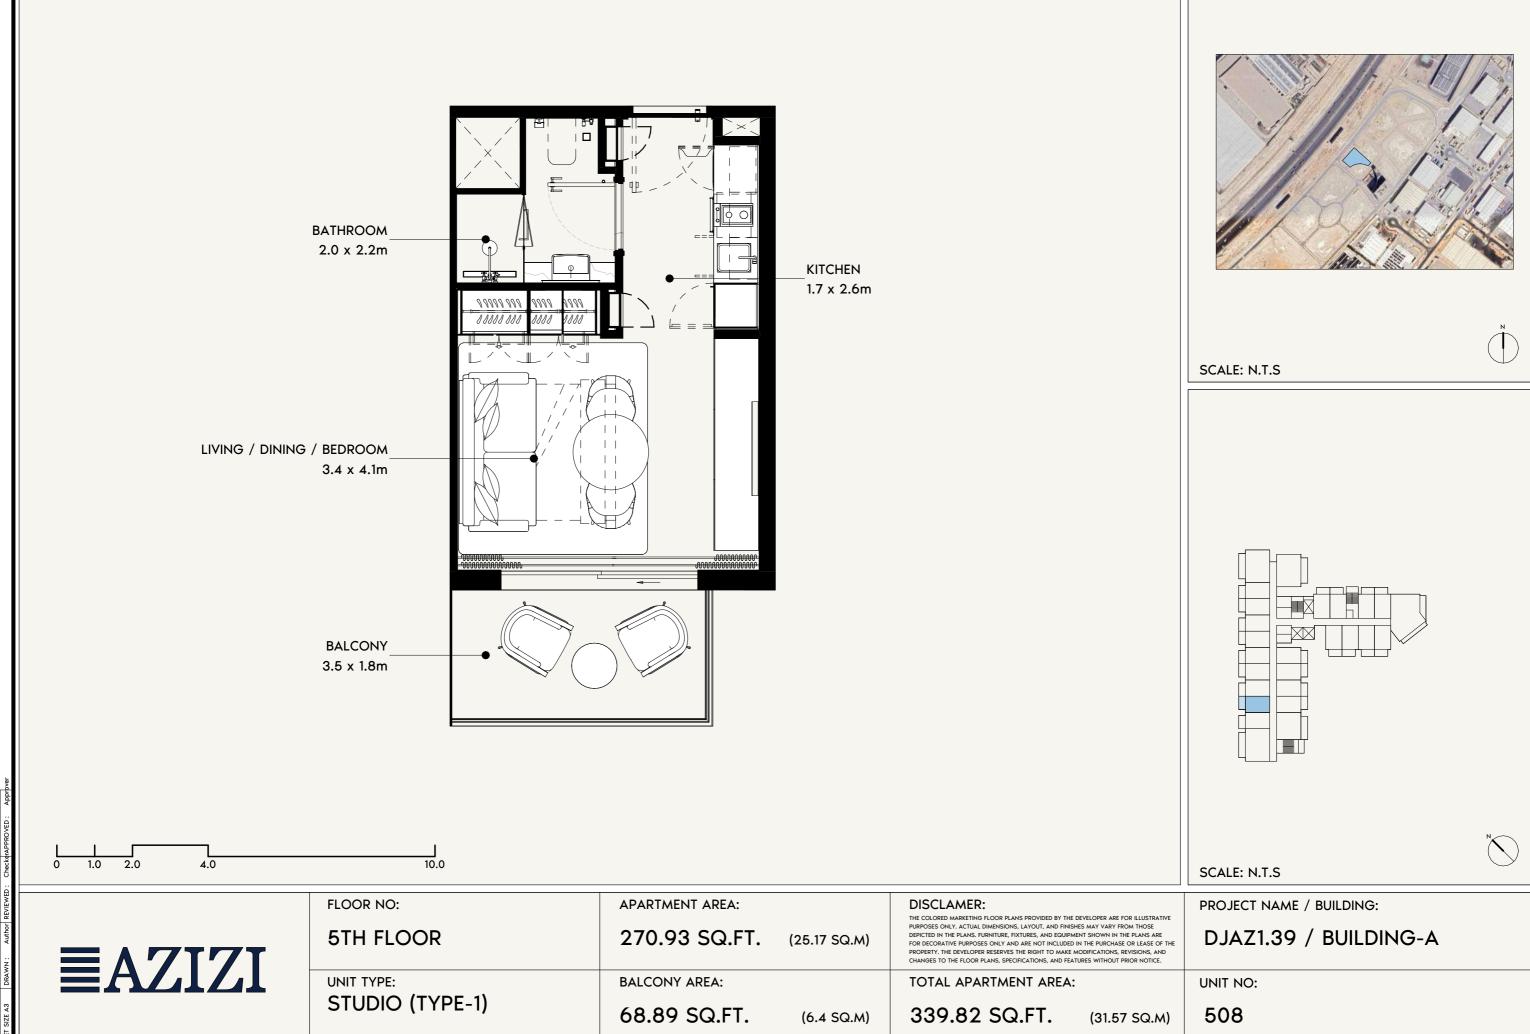


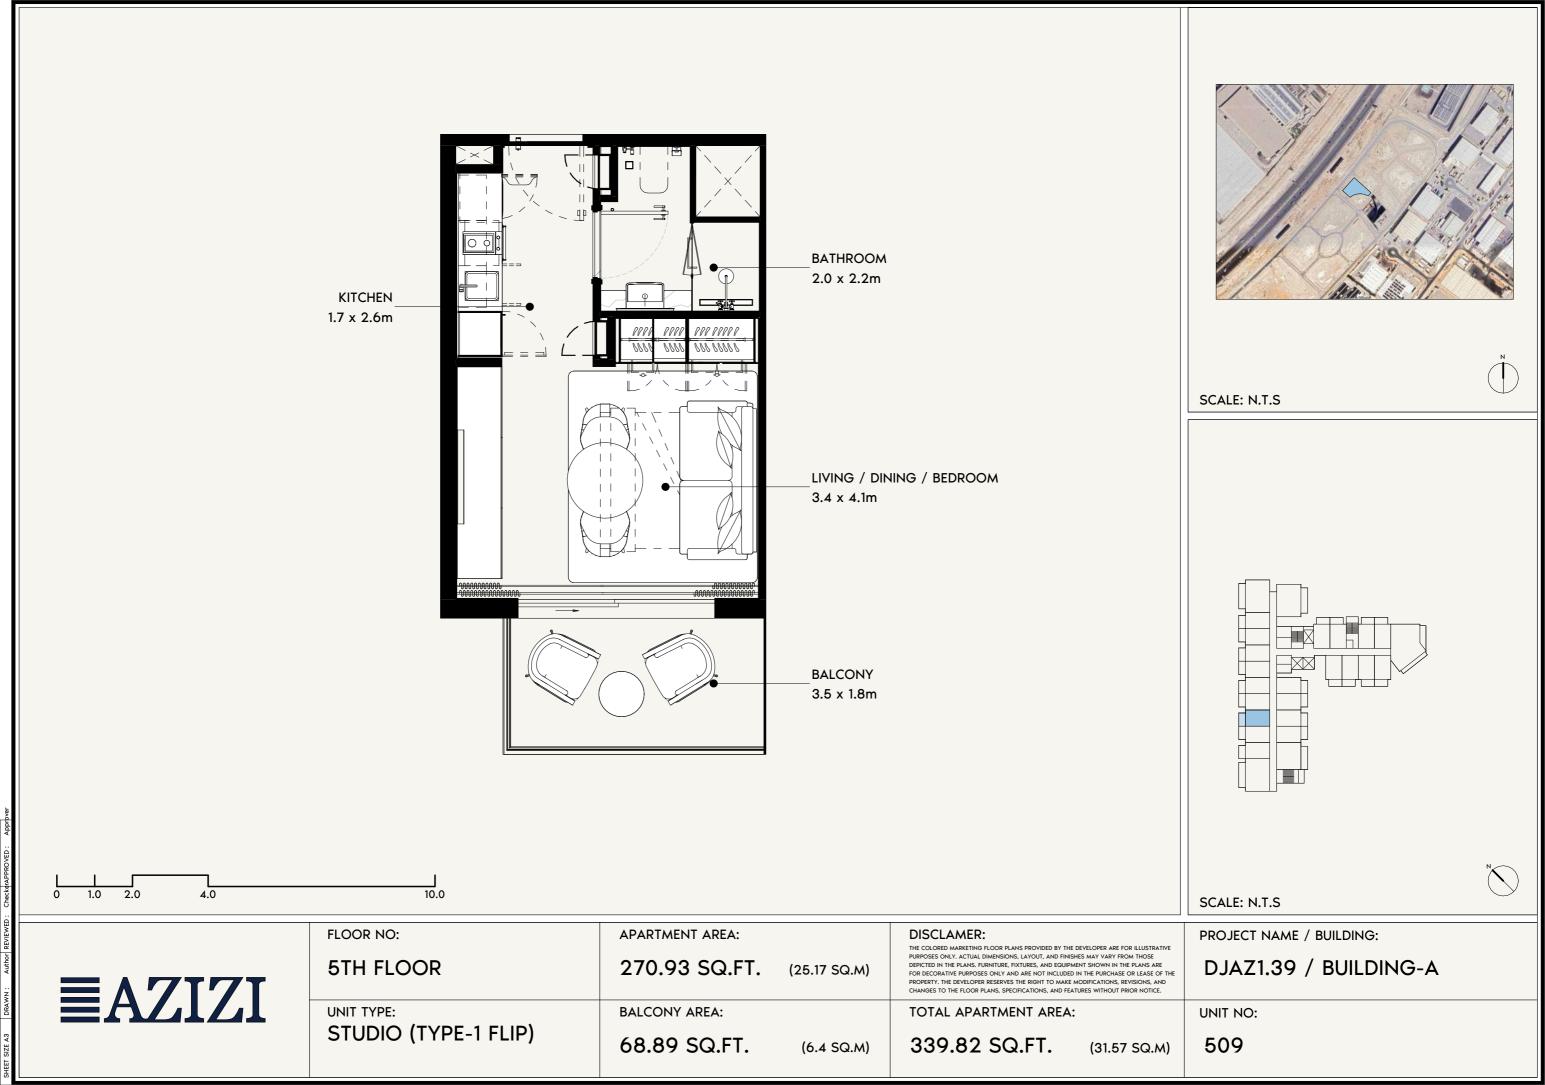


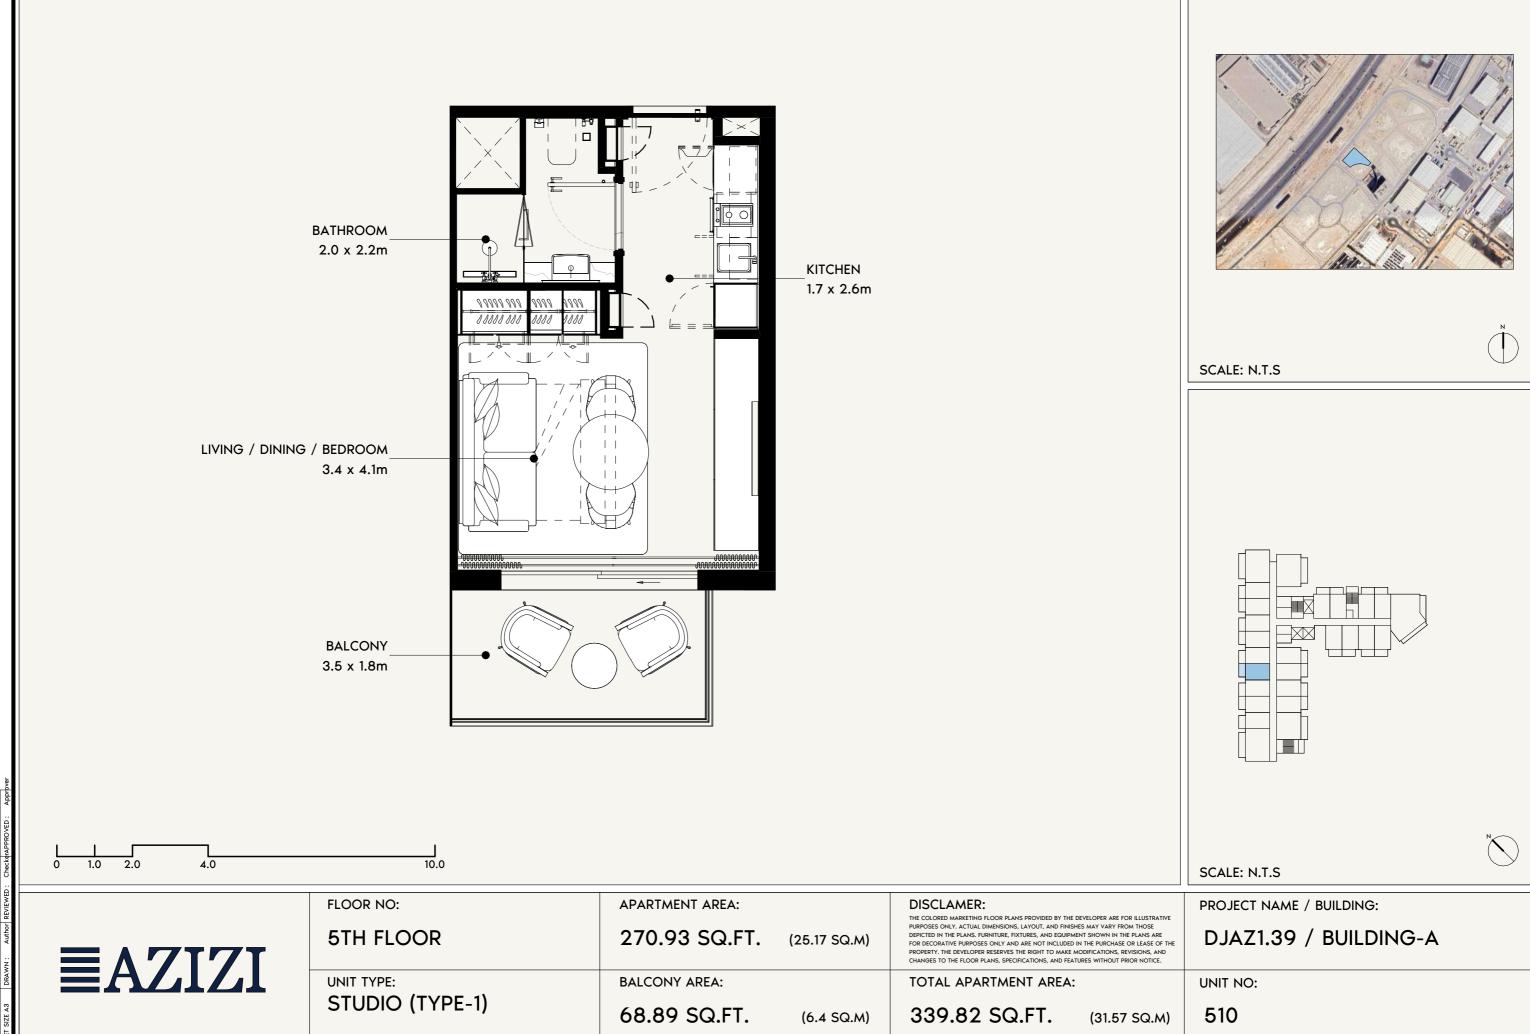


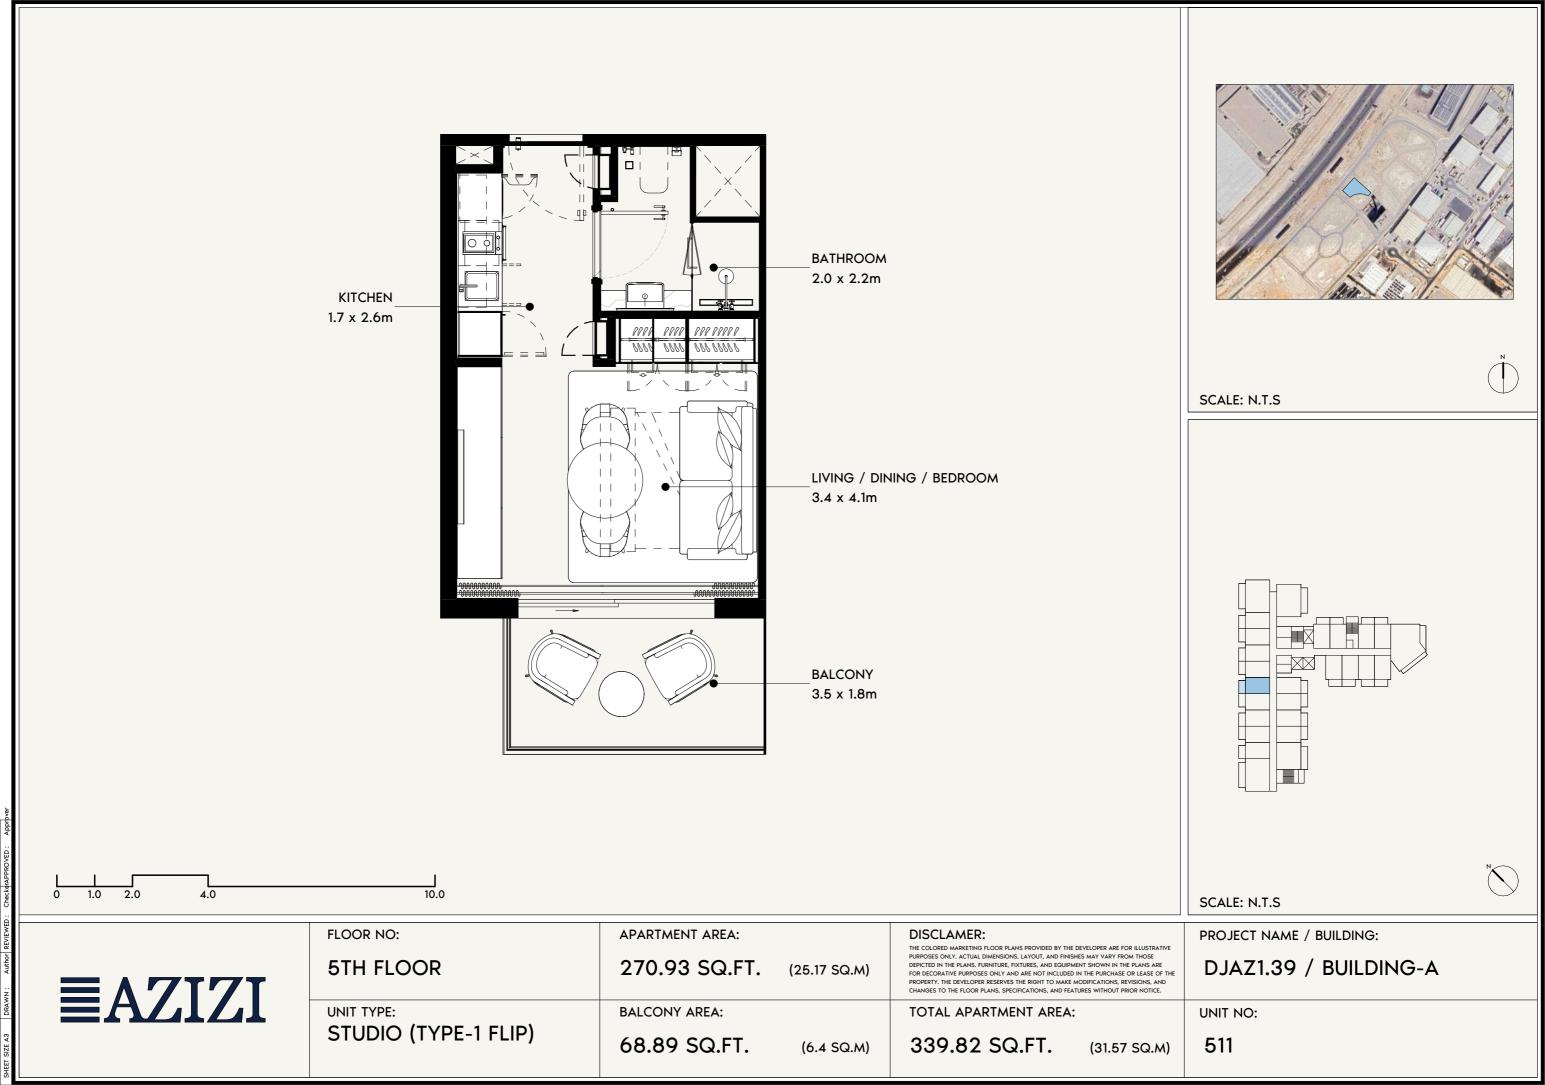


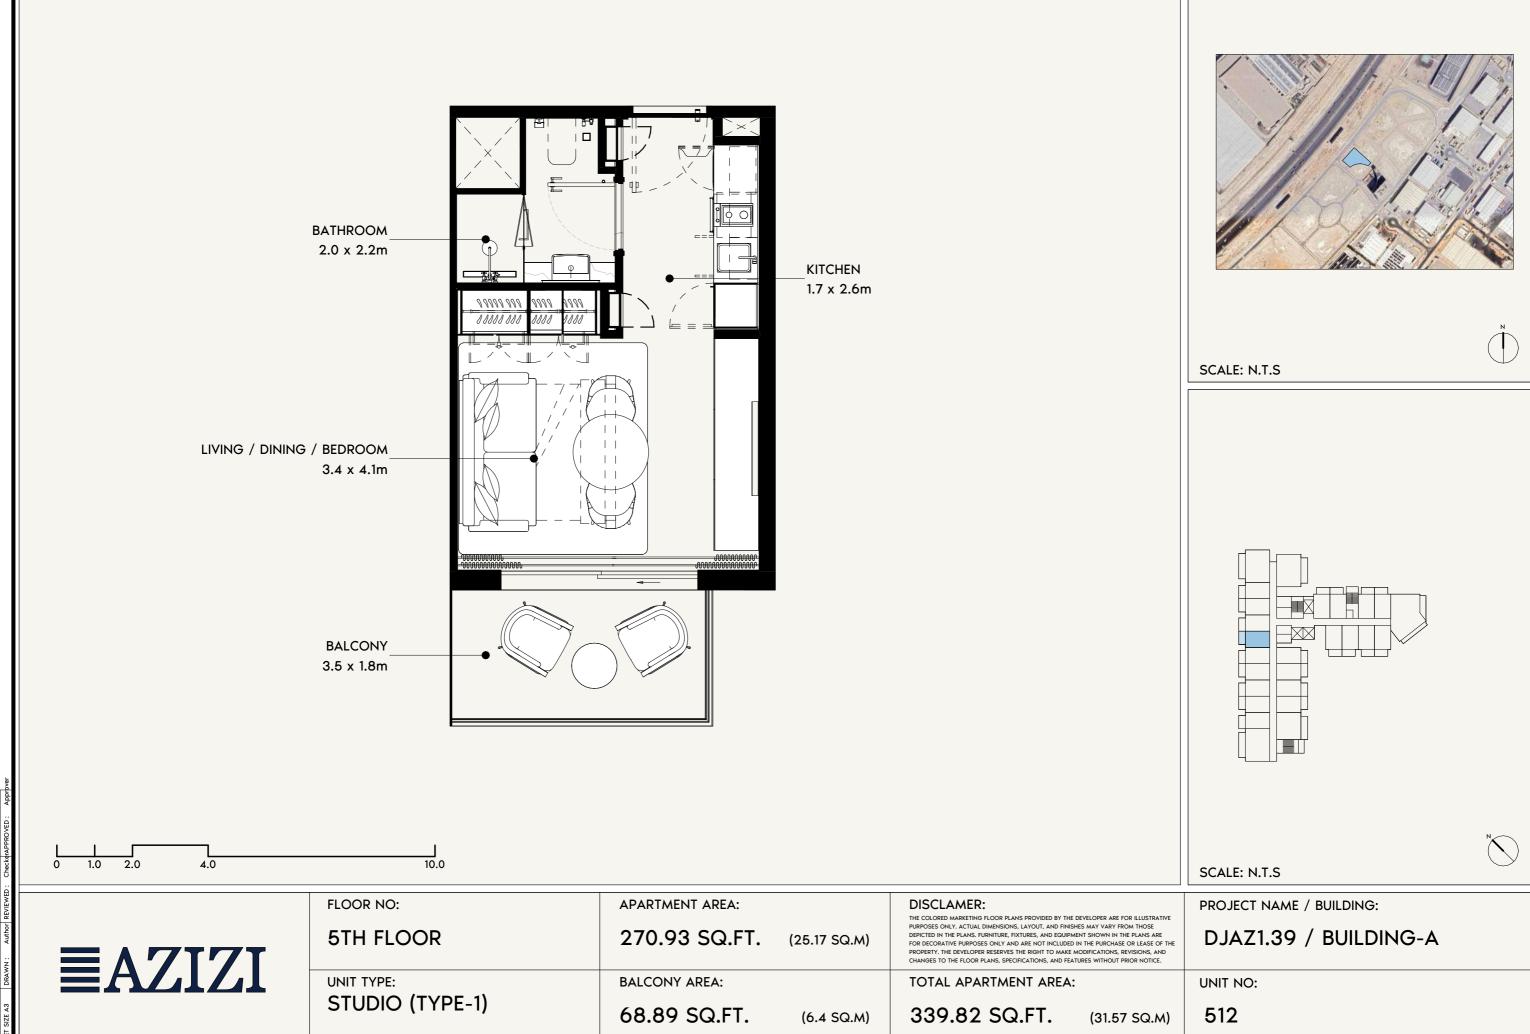

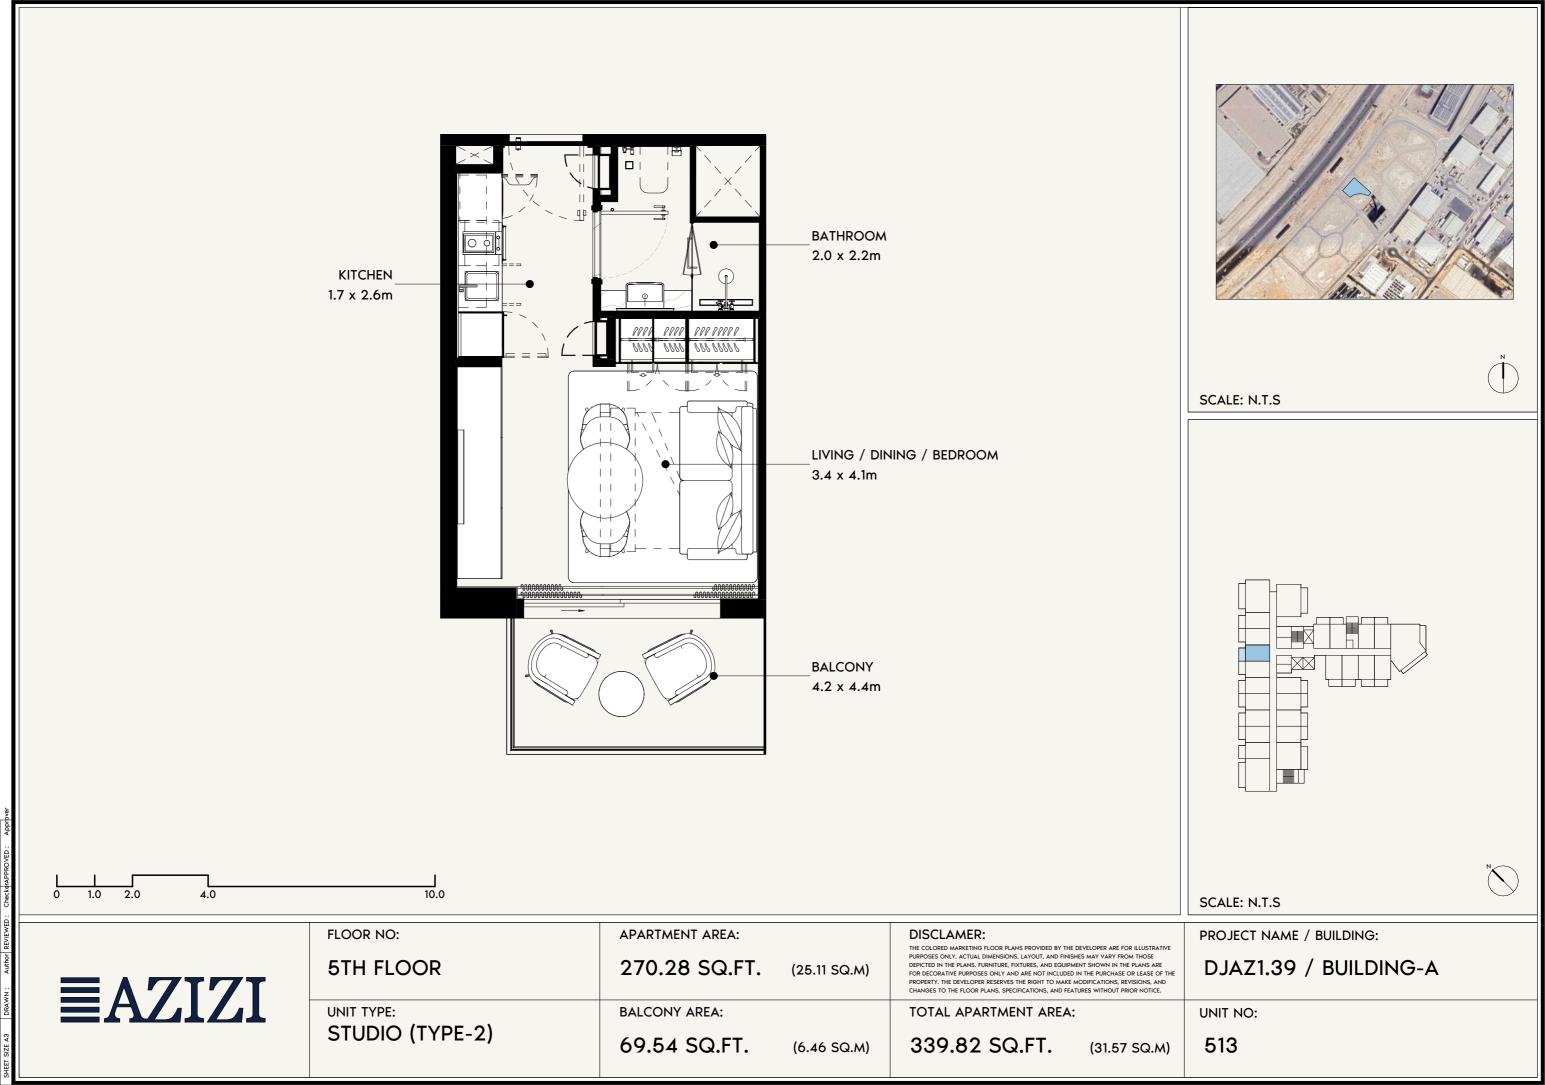

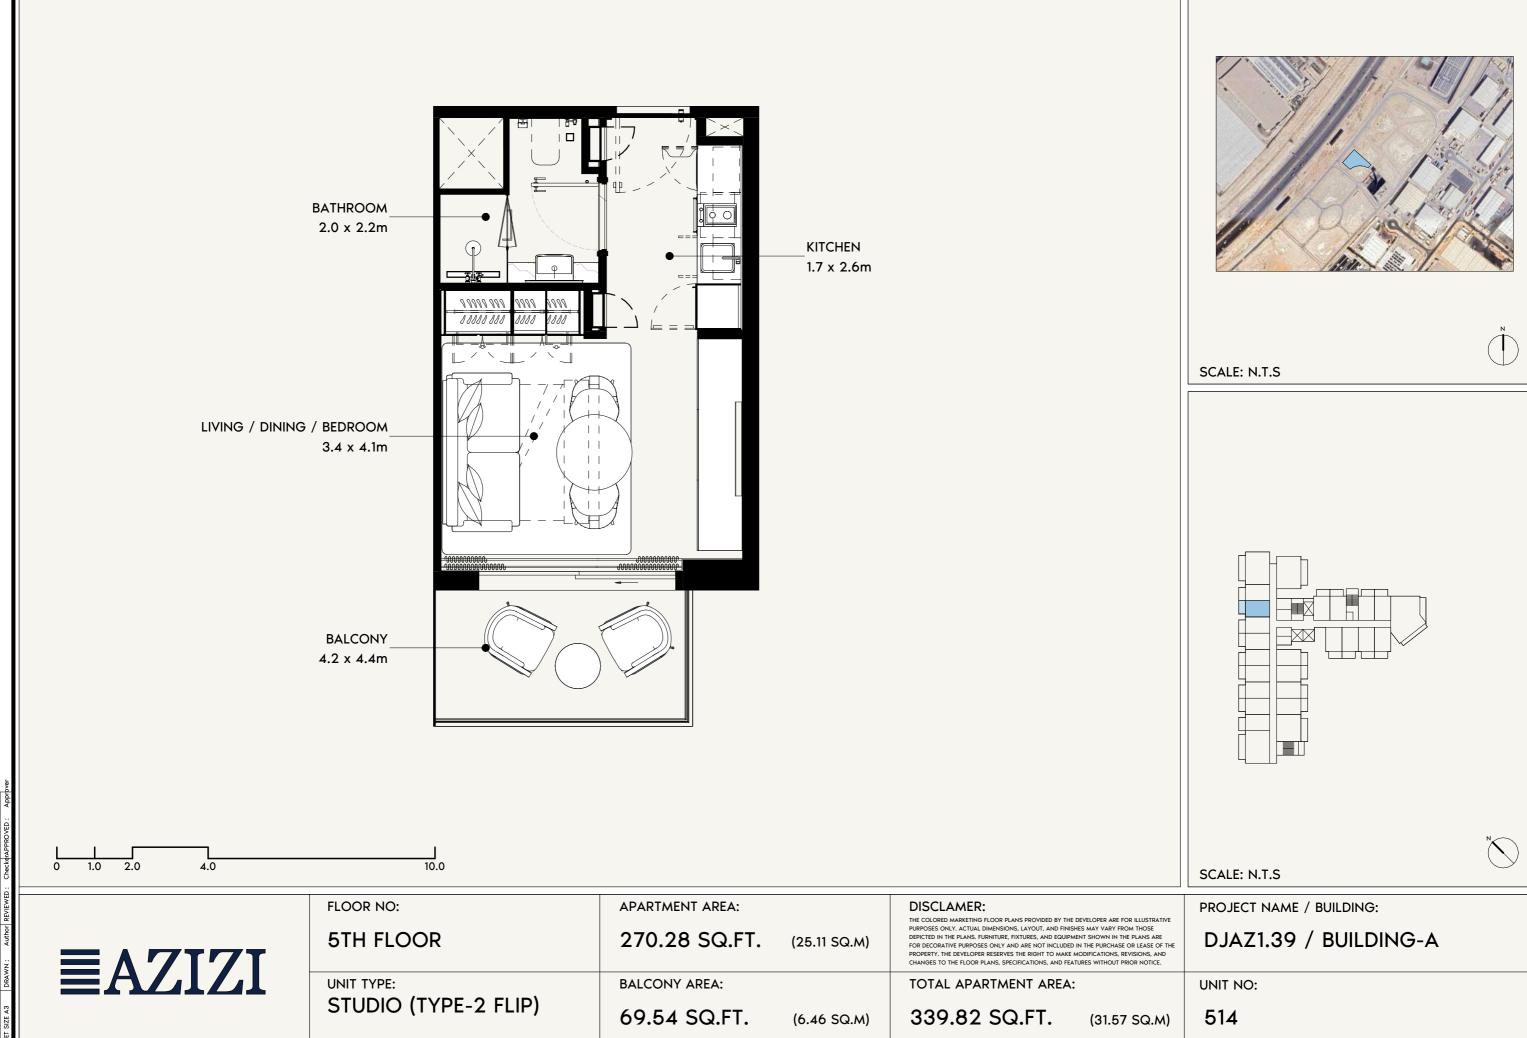


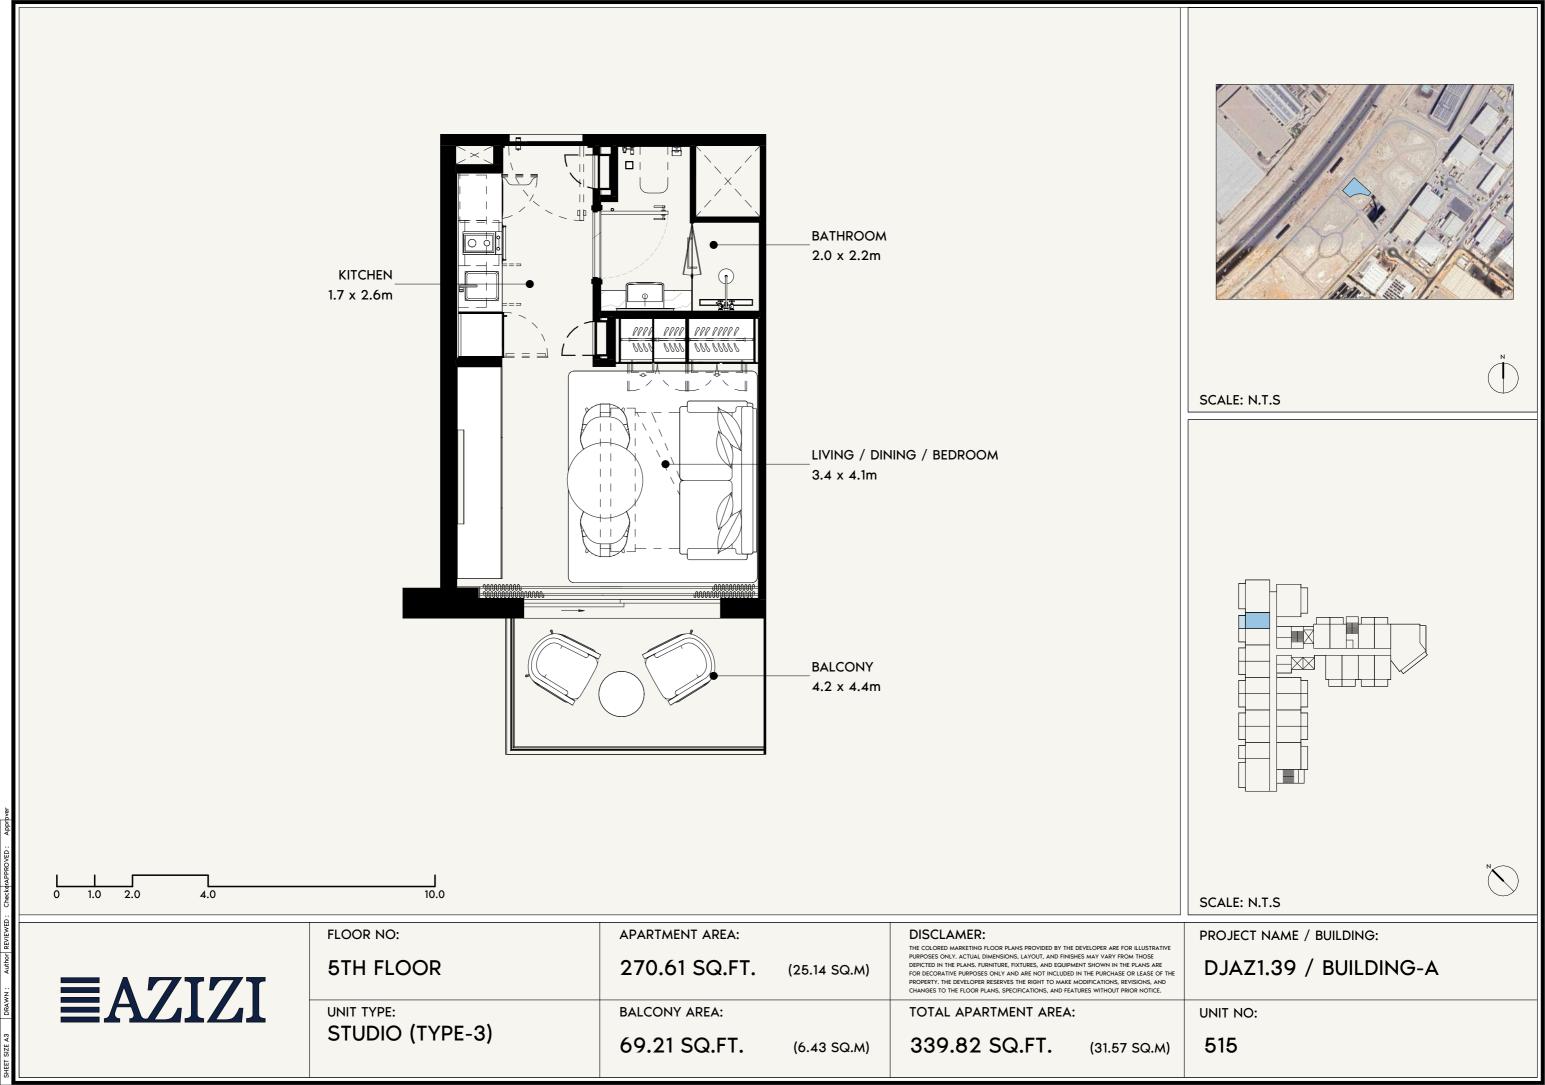

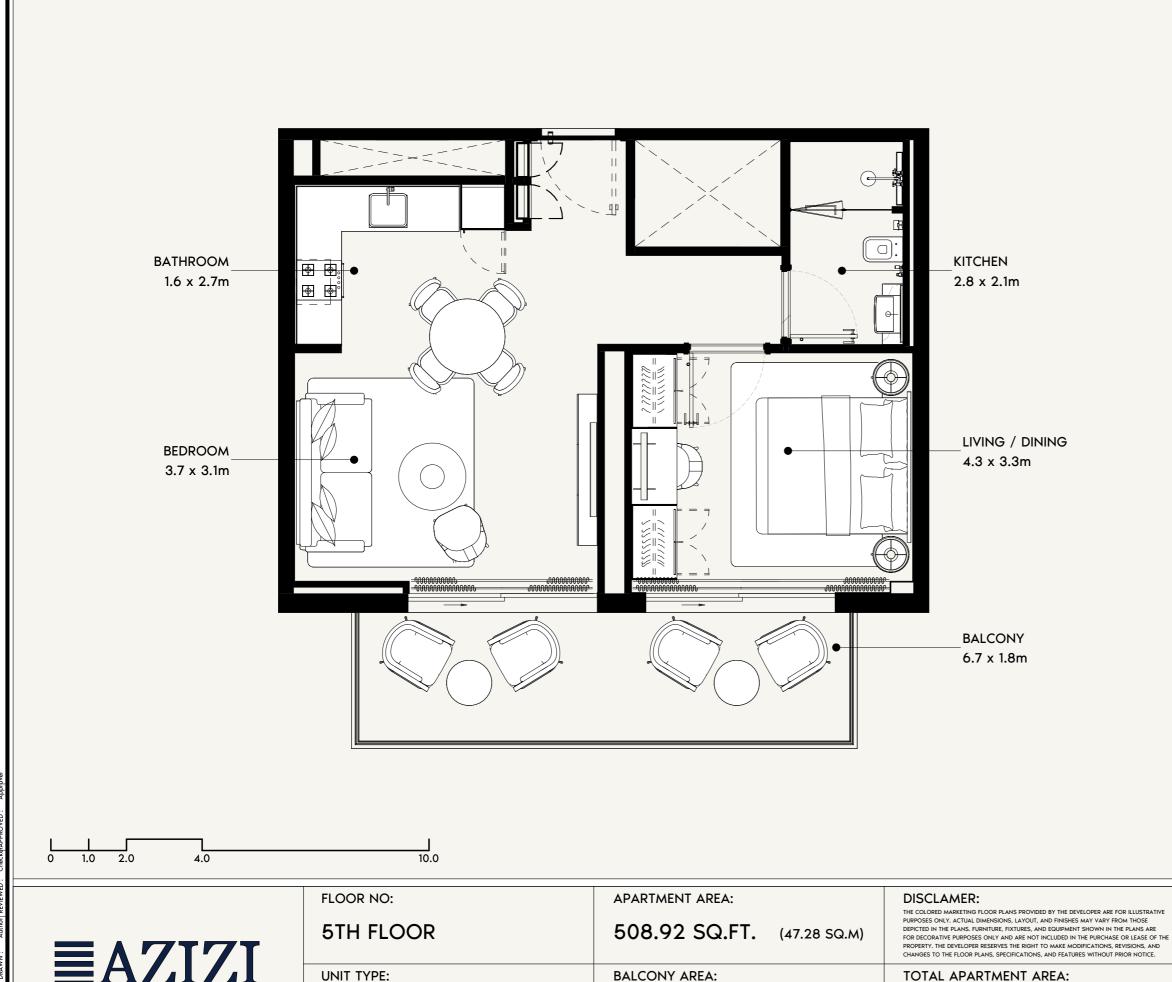



SCALE: N.T.S

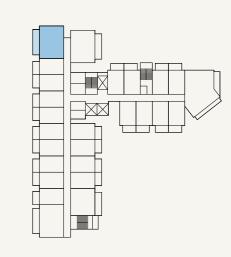

SCALE: N.T.S

**EAZIZI** 

1 BEDROOM (TYPE-3)

**BALCONY AREA:** 

134.98 SQ.FT. (12.54 SQ.M)

TOTAL APARTMENT AREA:

643.90 SQ.FT.


(59.82 SQ.M)


PROJECT NAME / BUILDING:


DJAZ1.39 / BUILDING-A


UNIT NO:


516

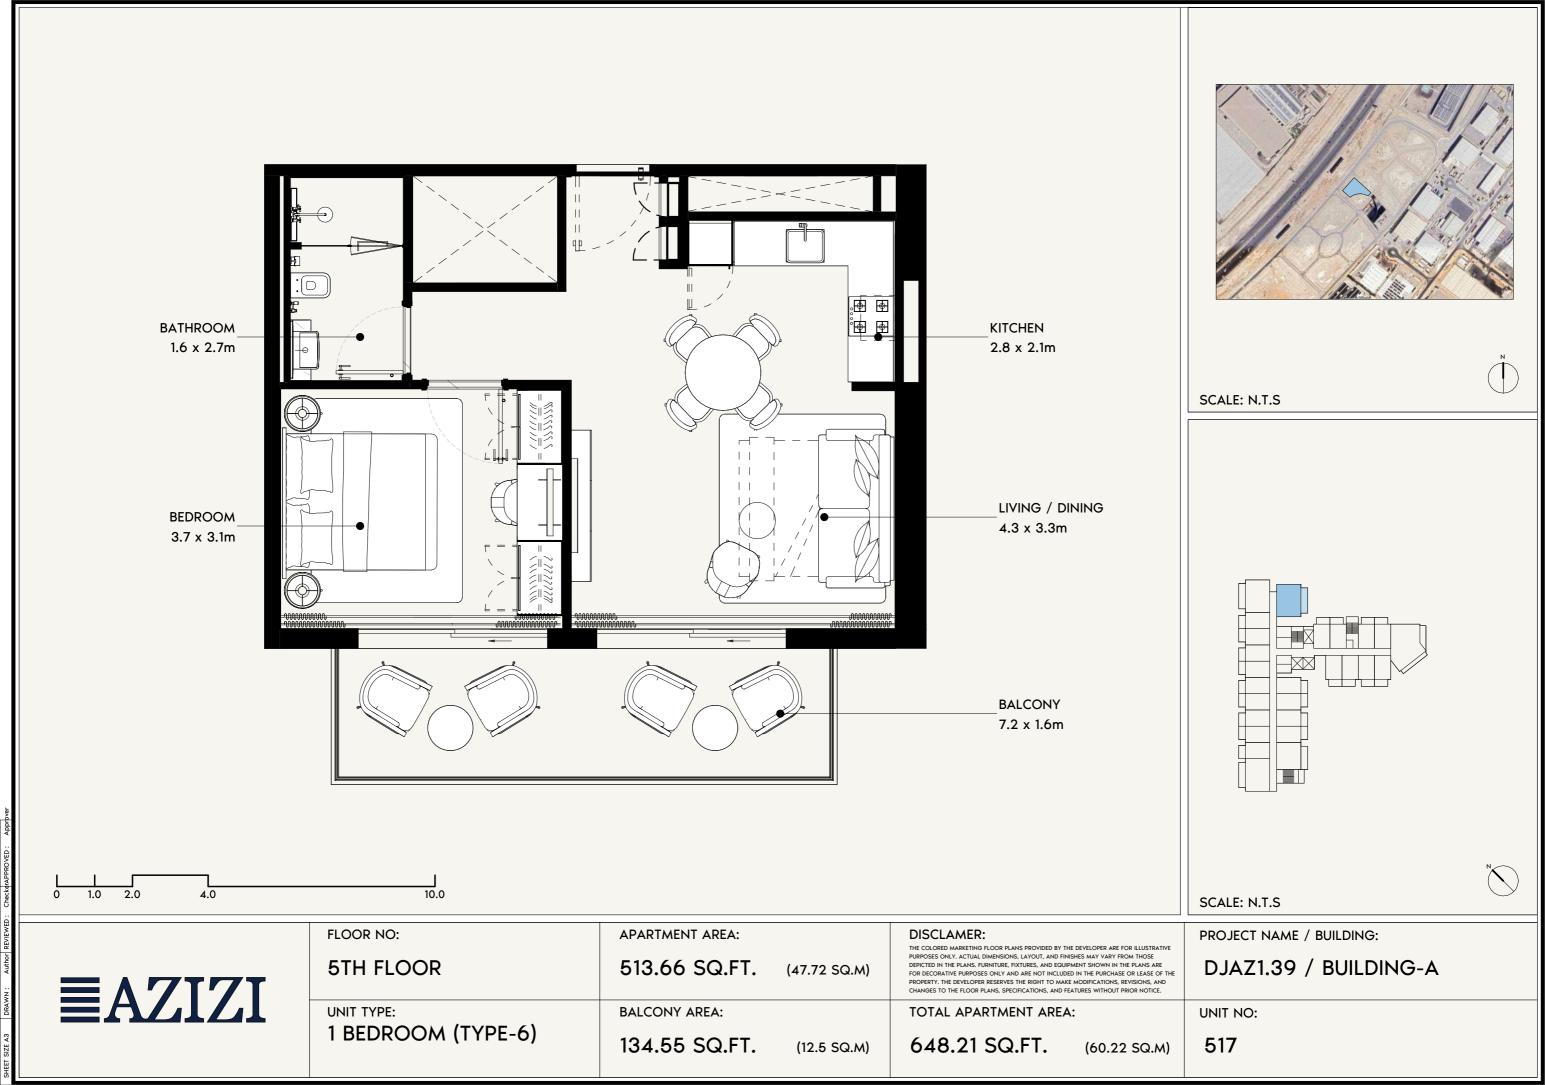


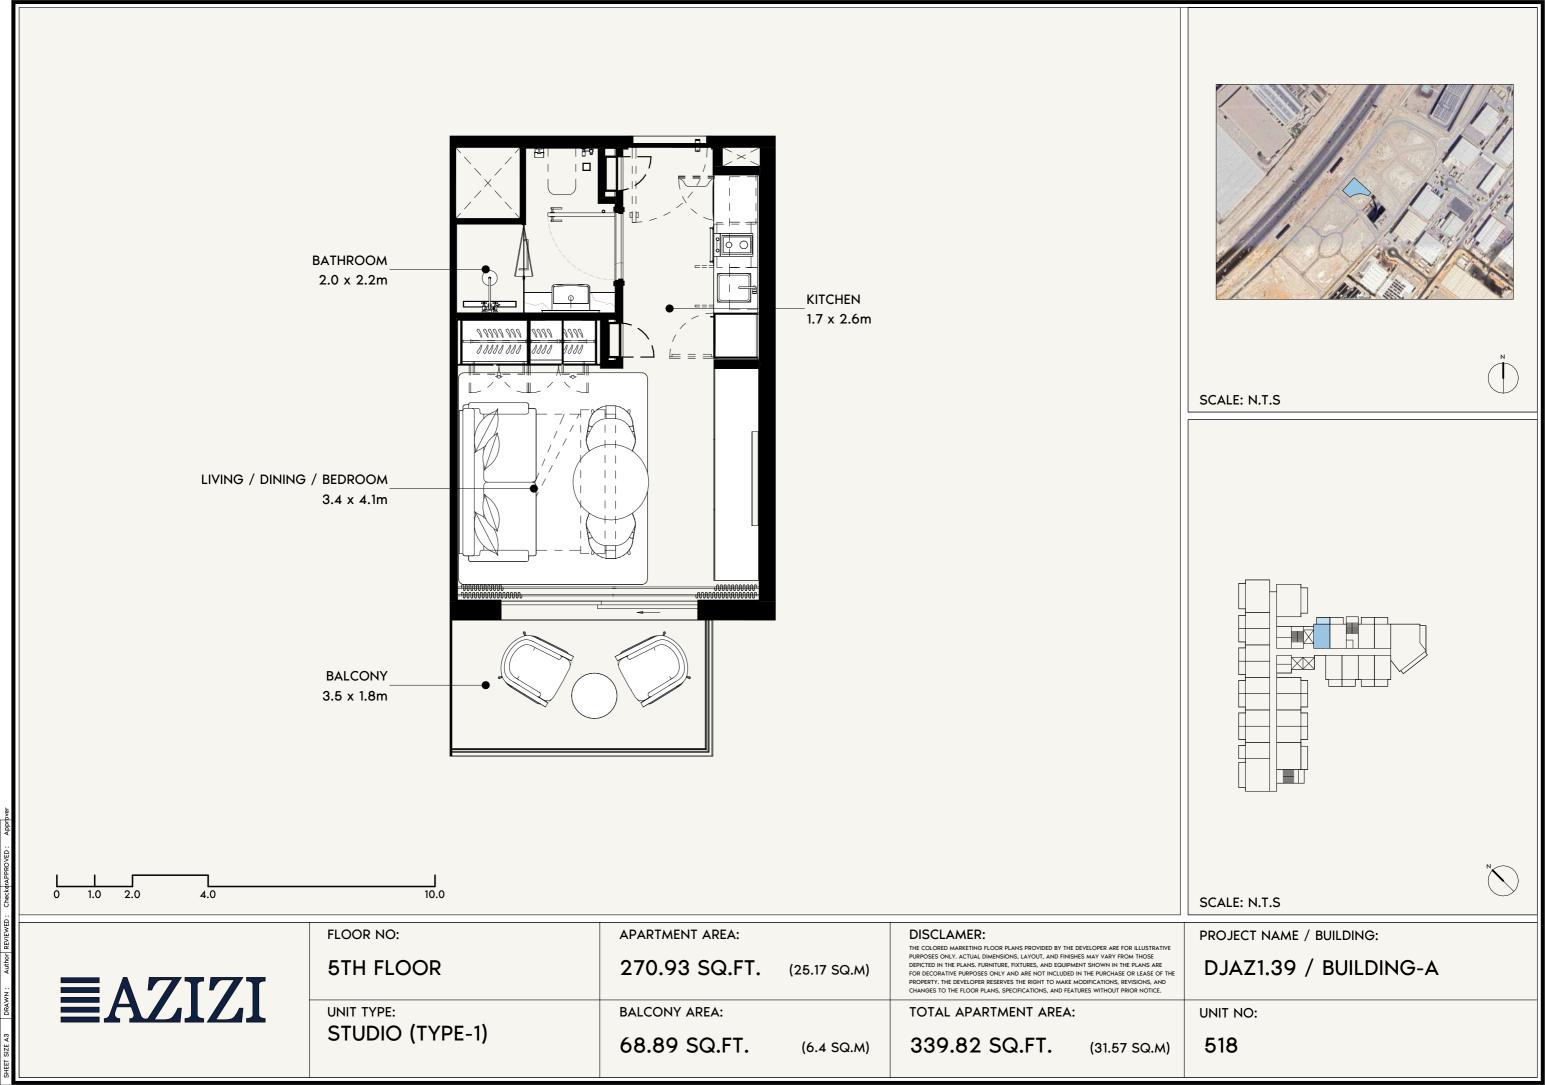


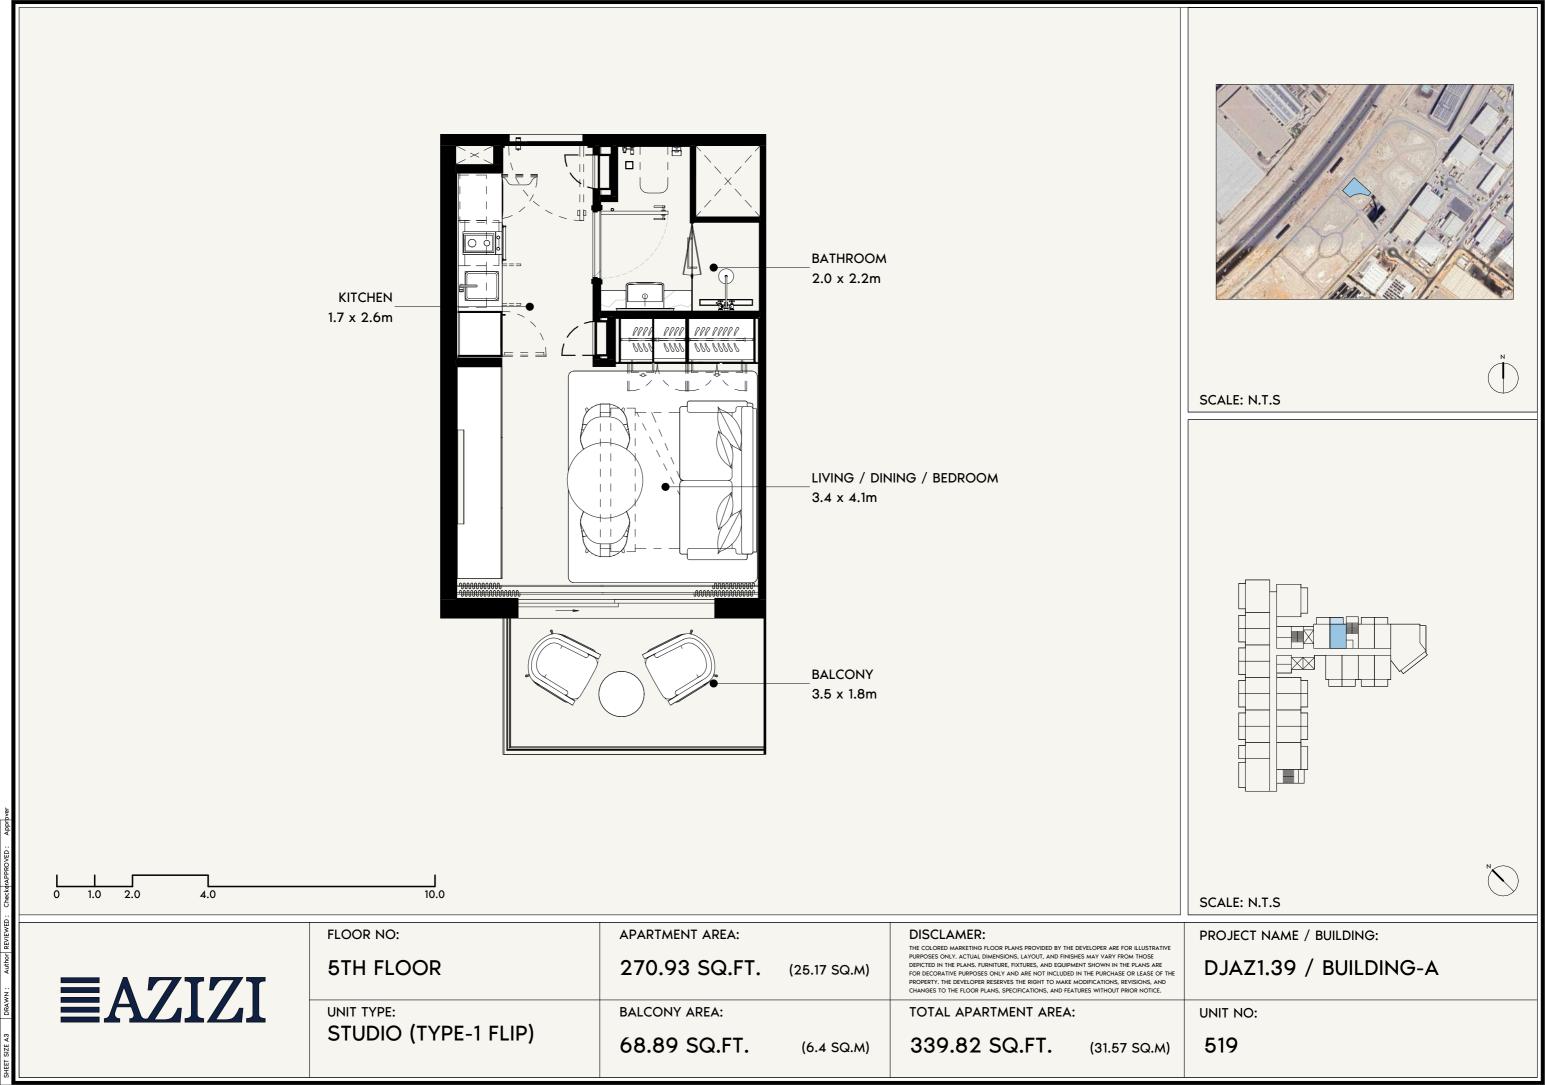


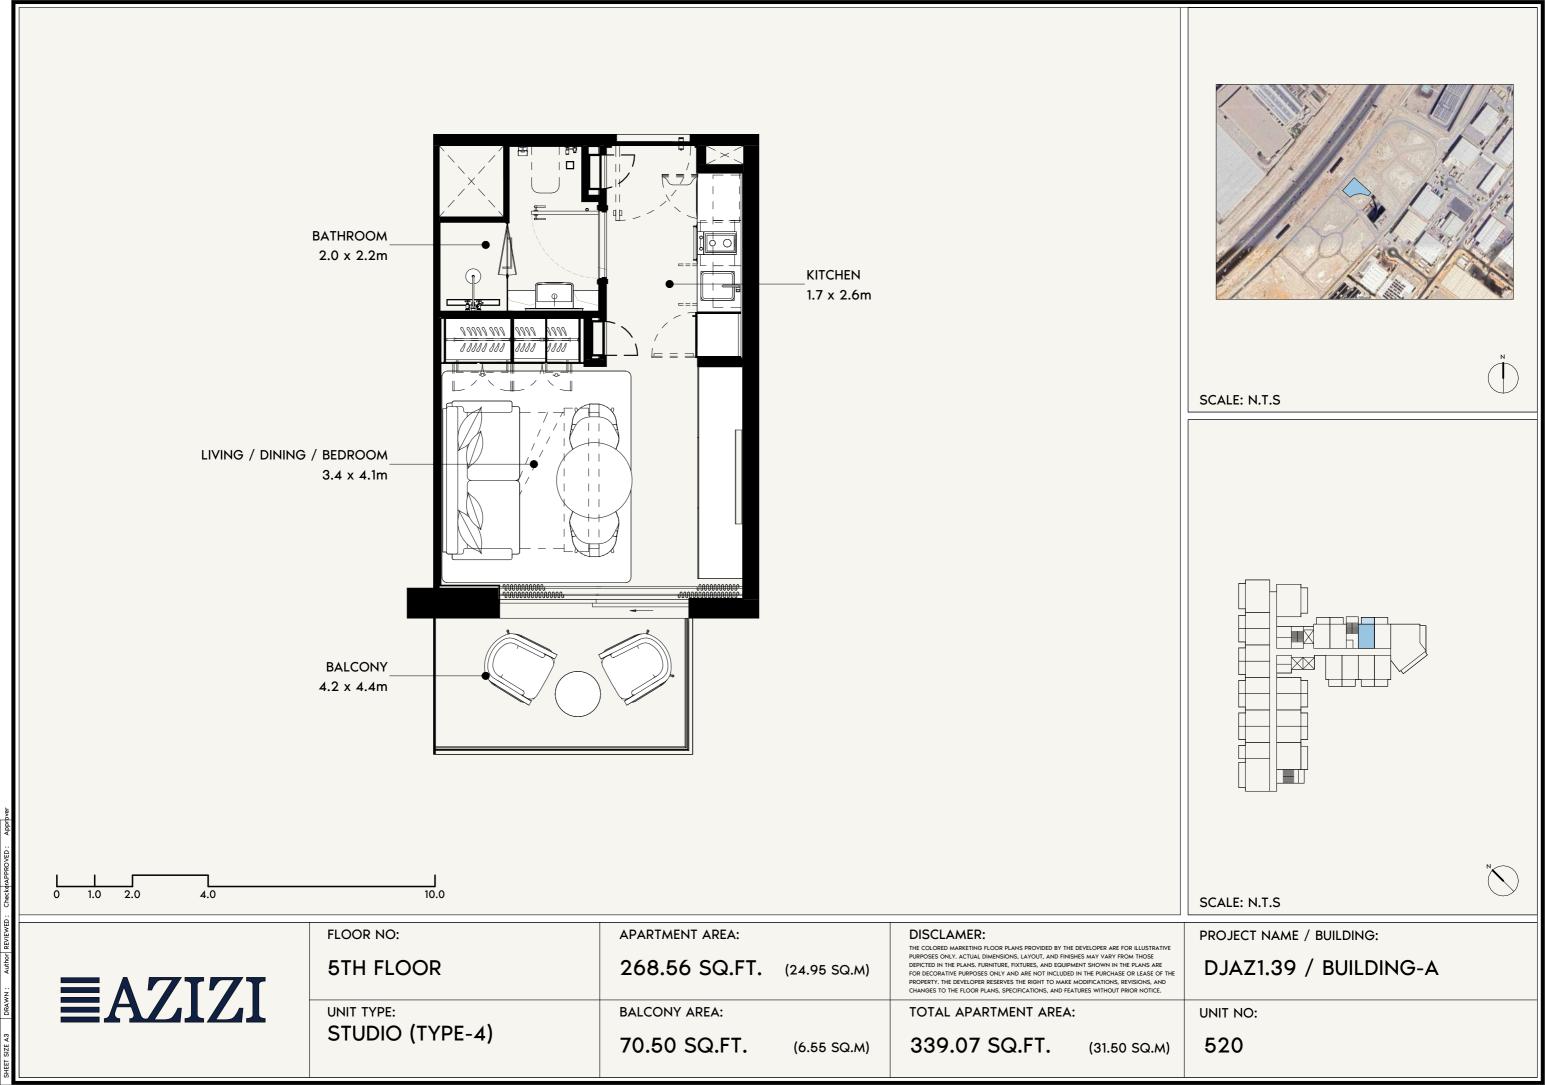


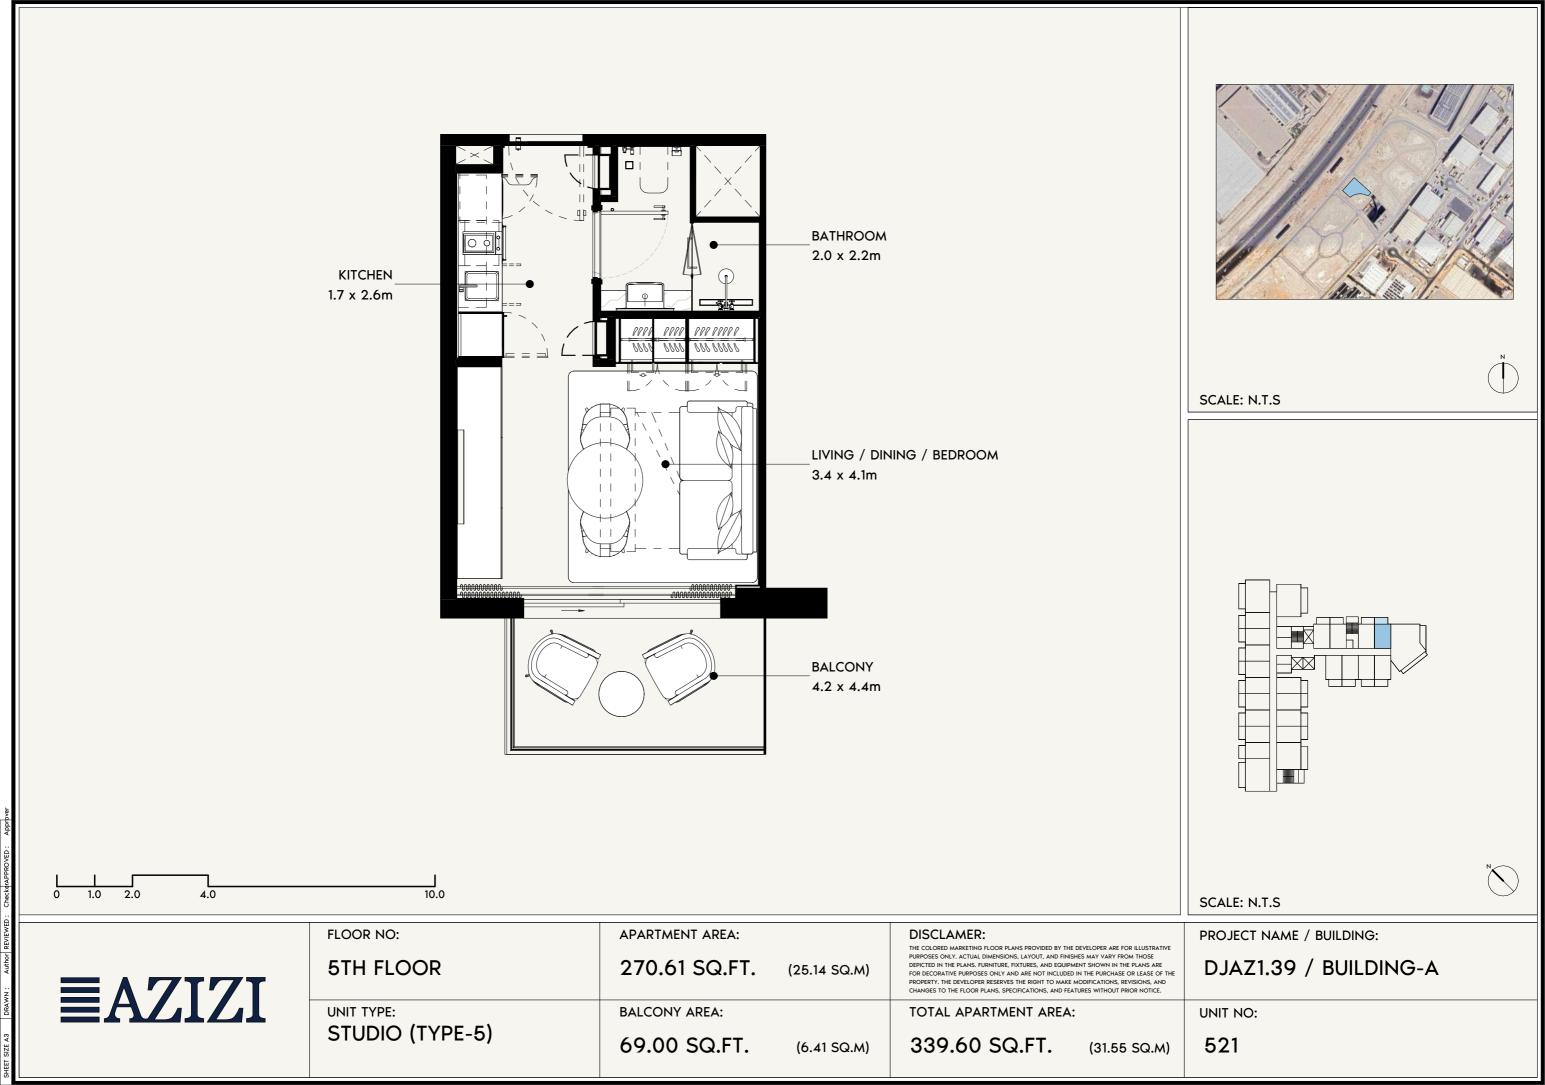


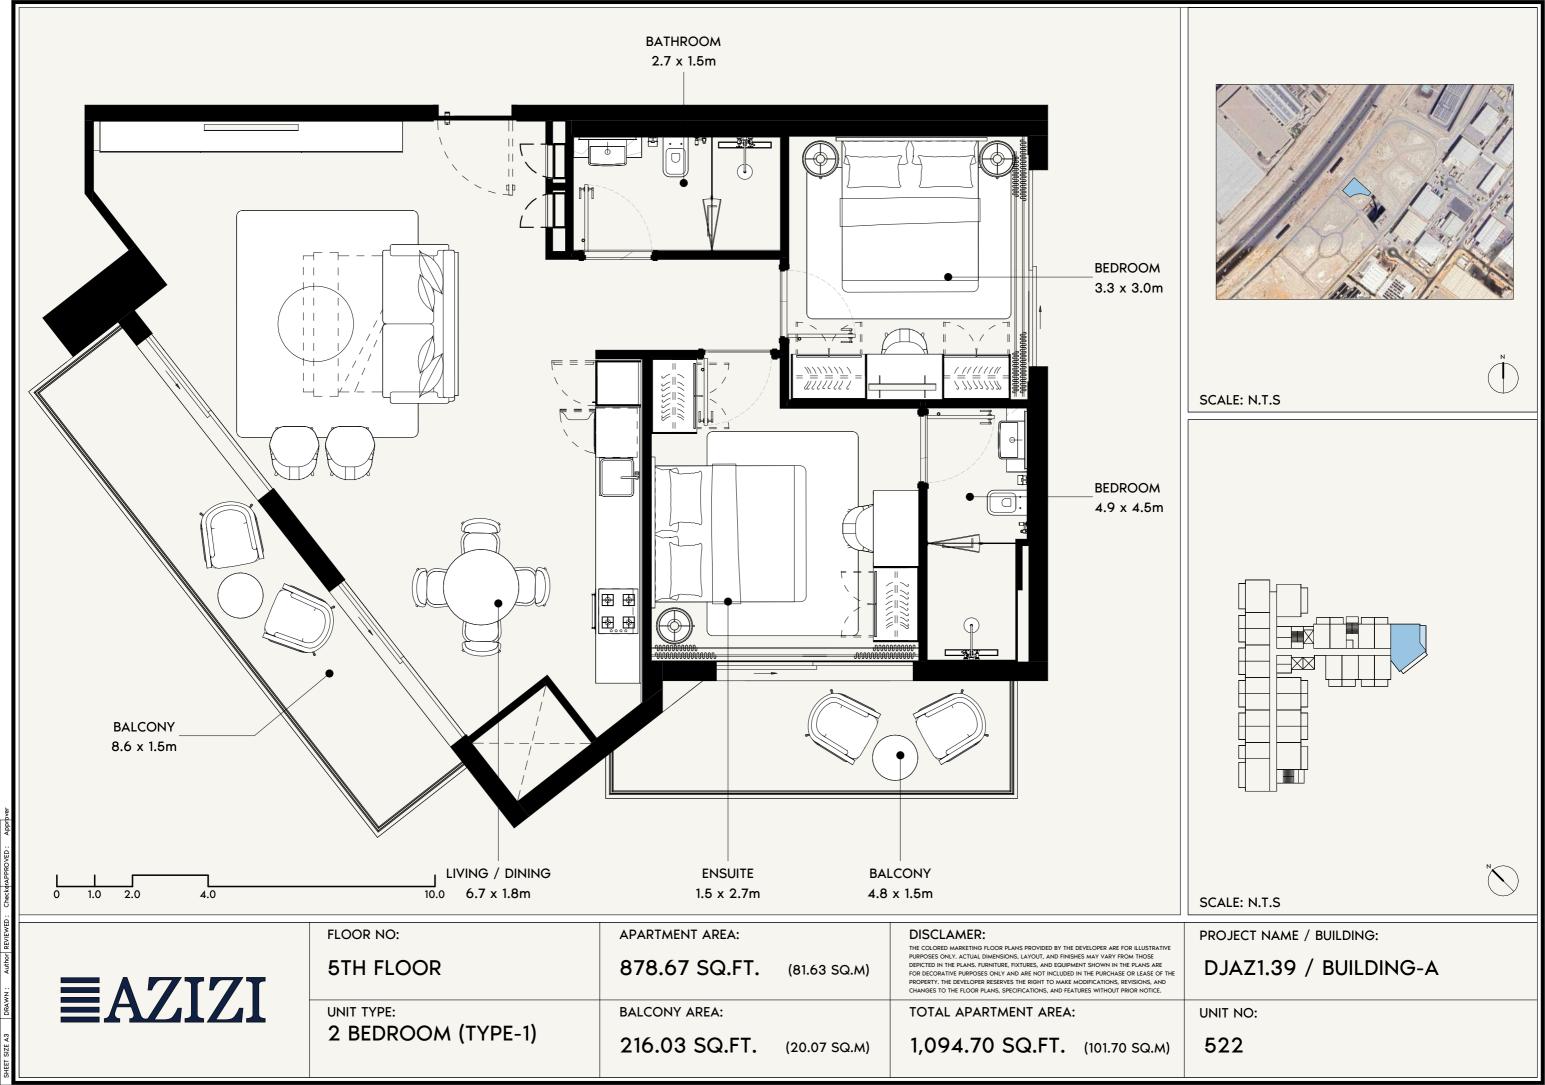


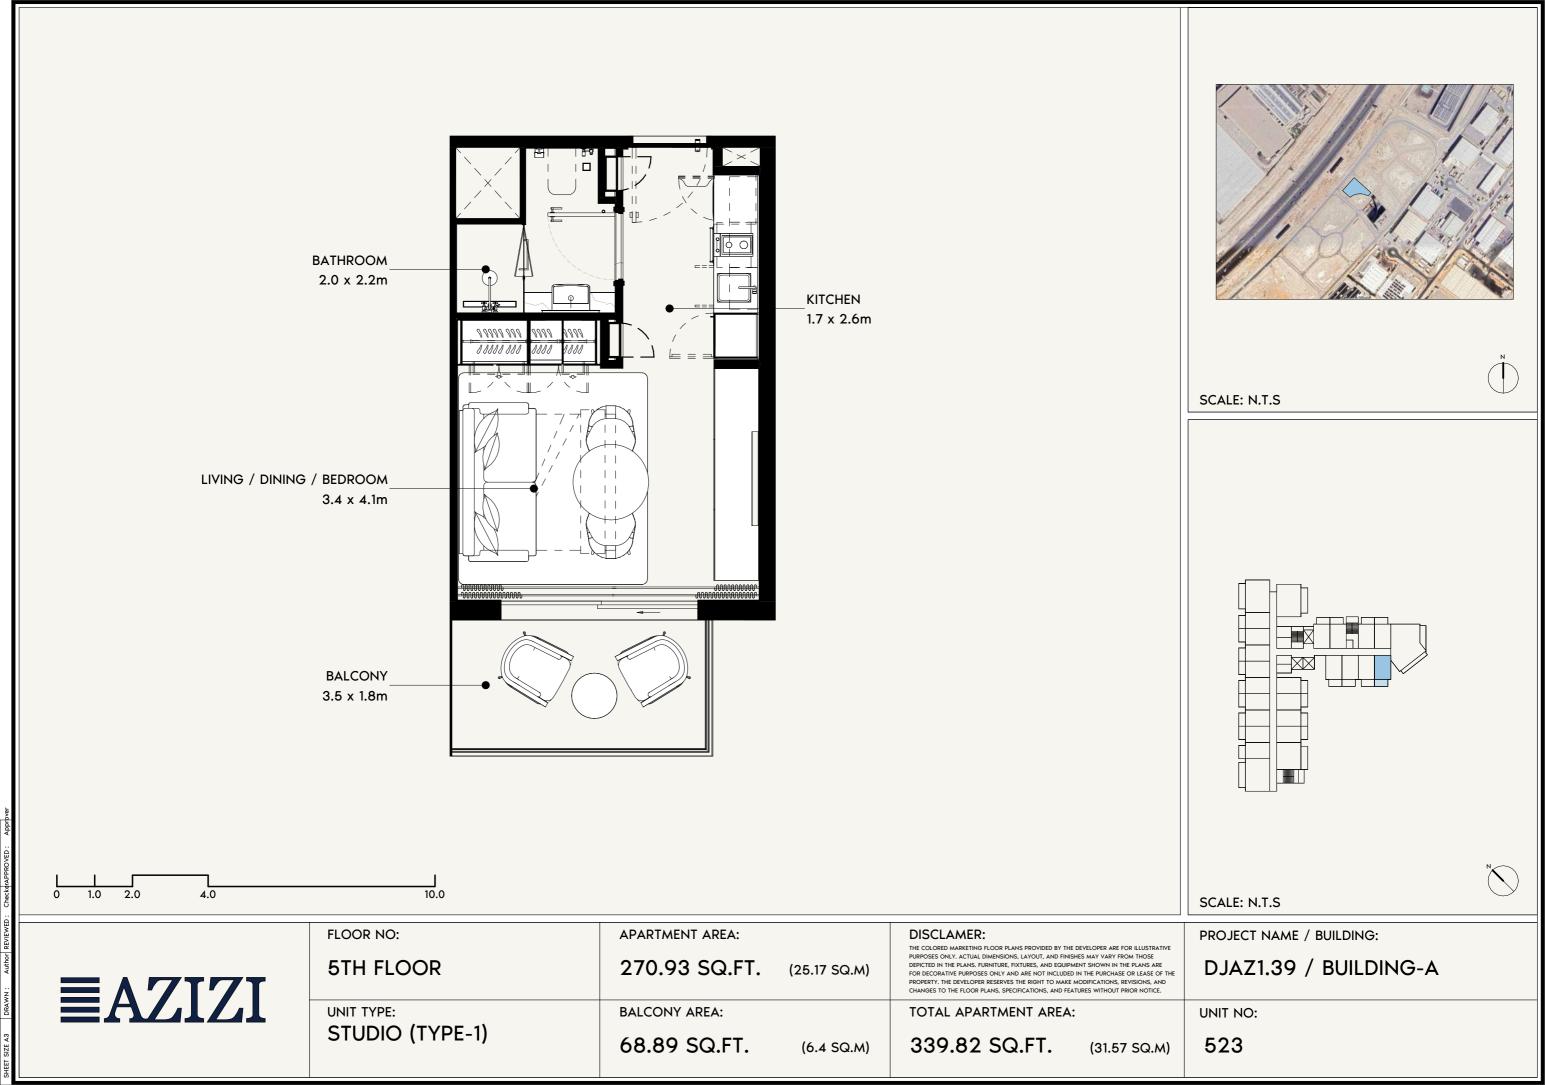


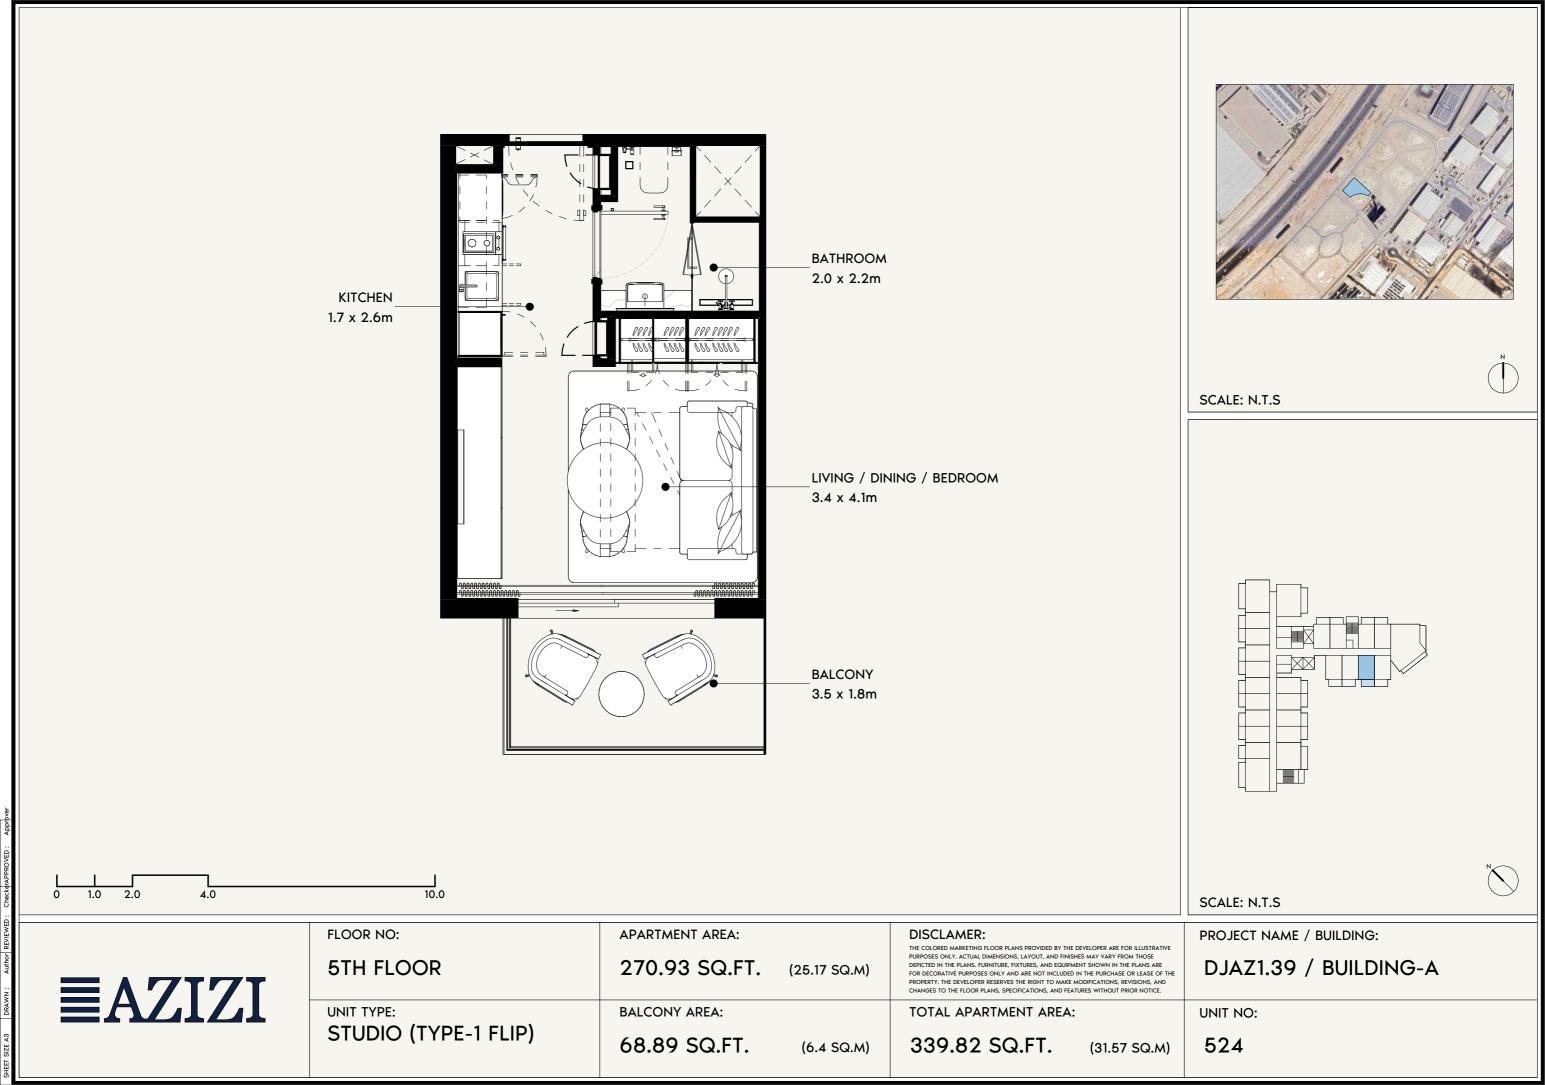


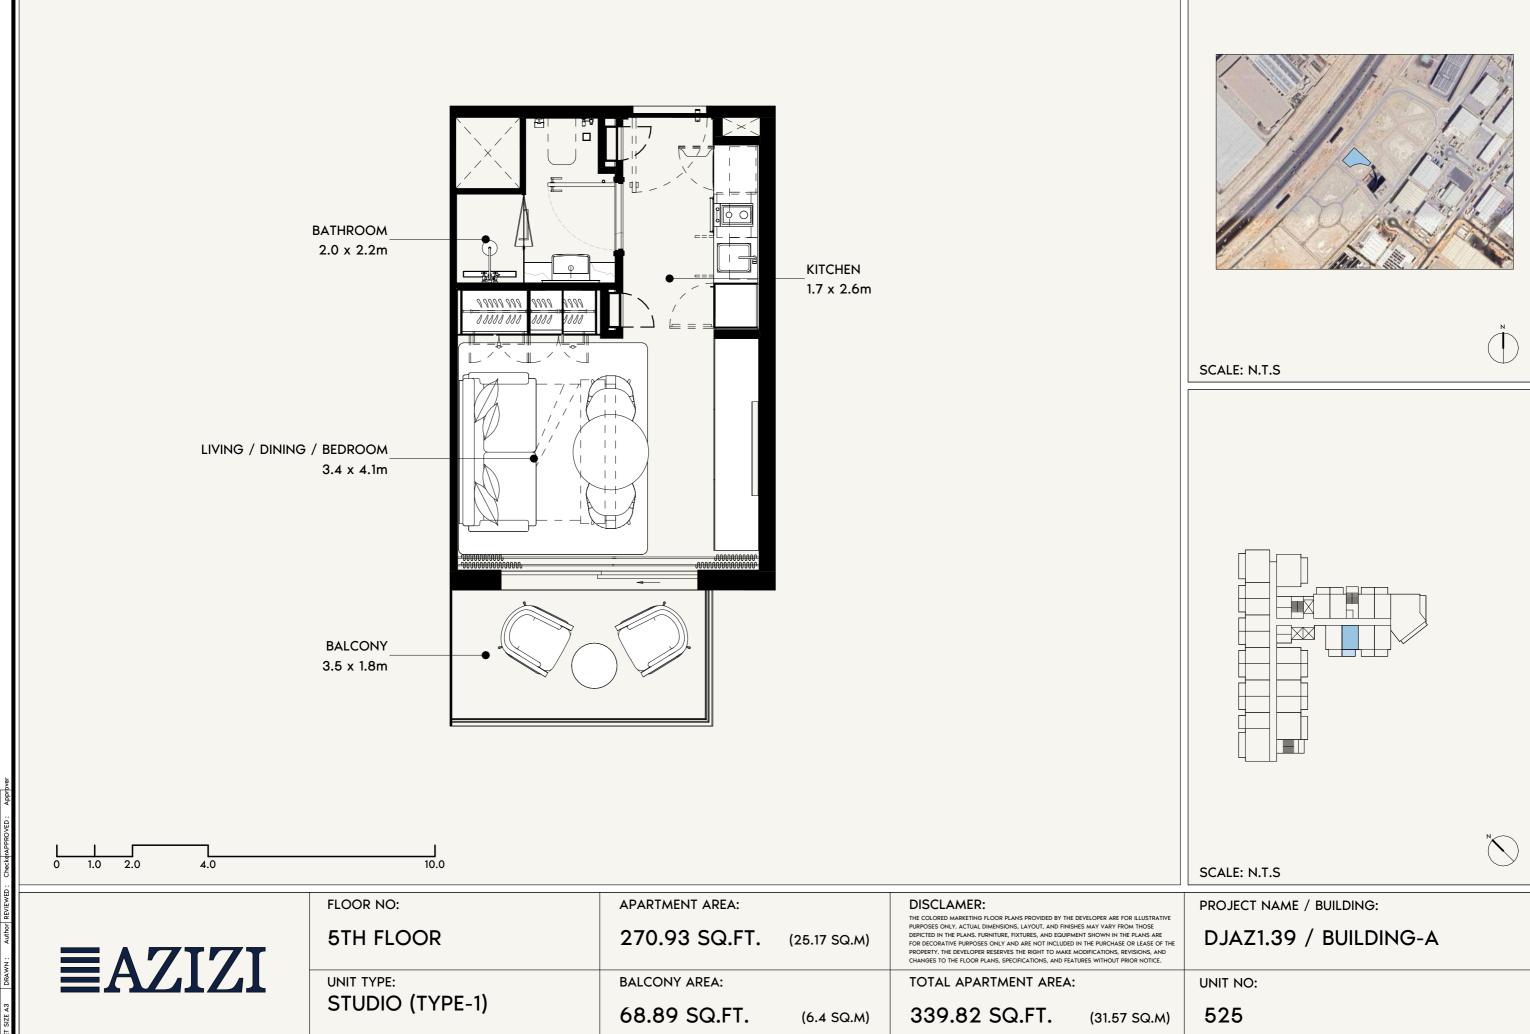


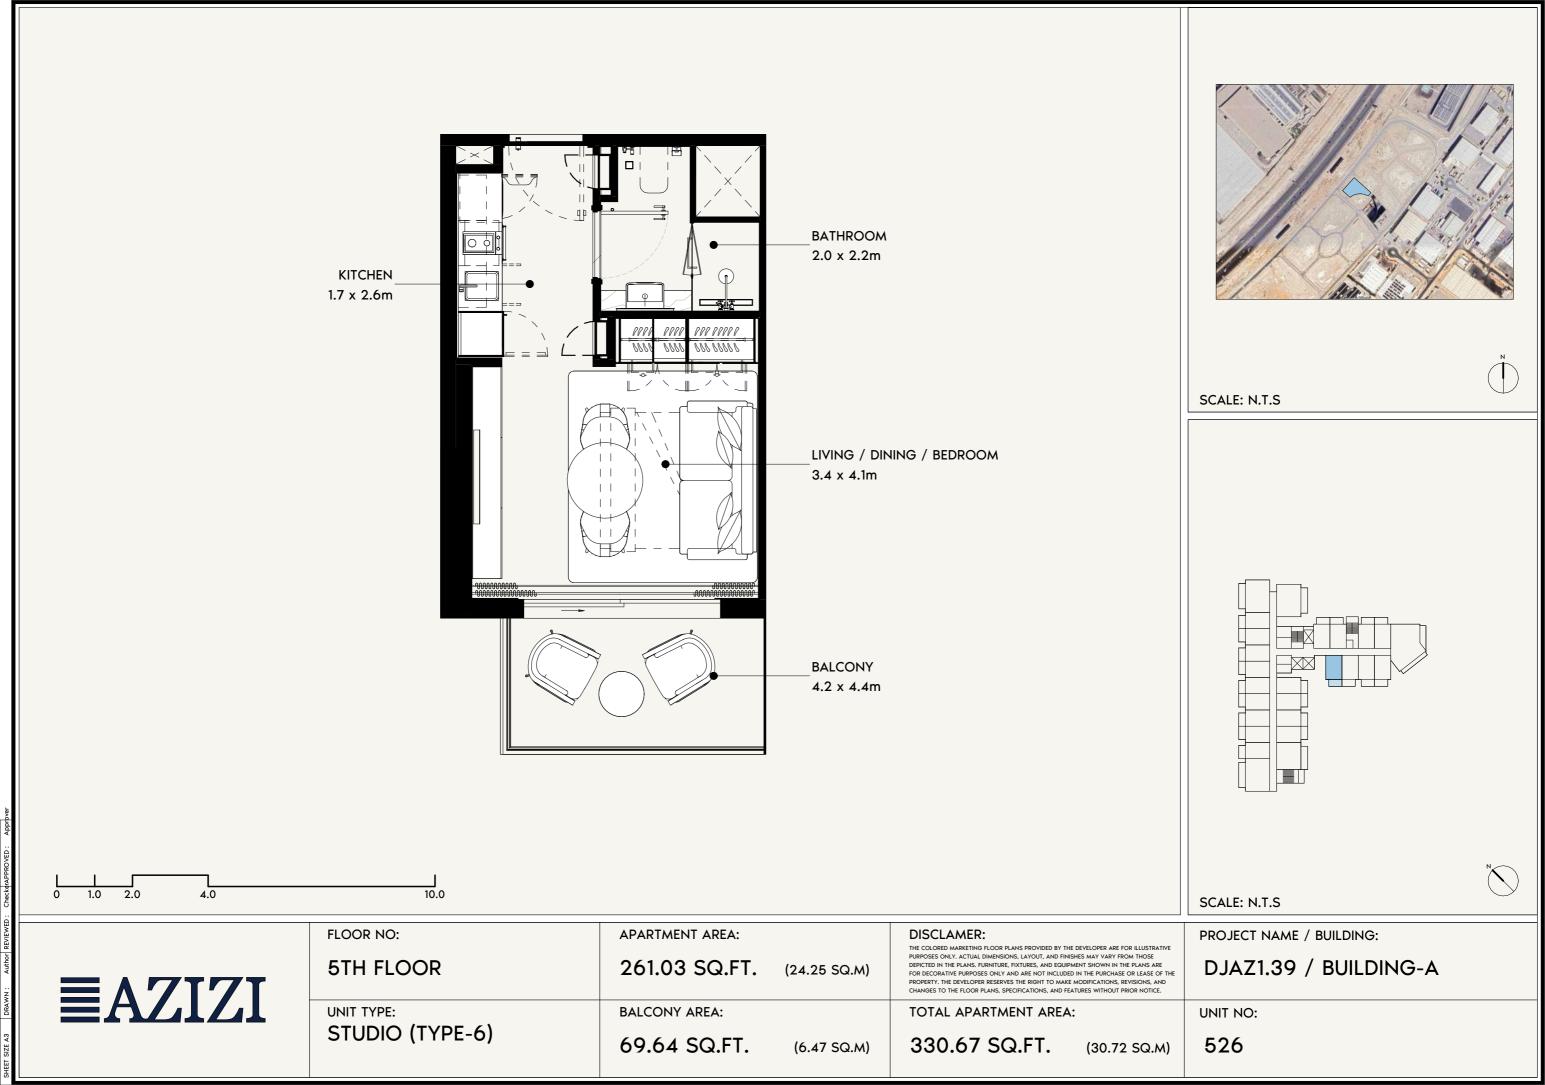


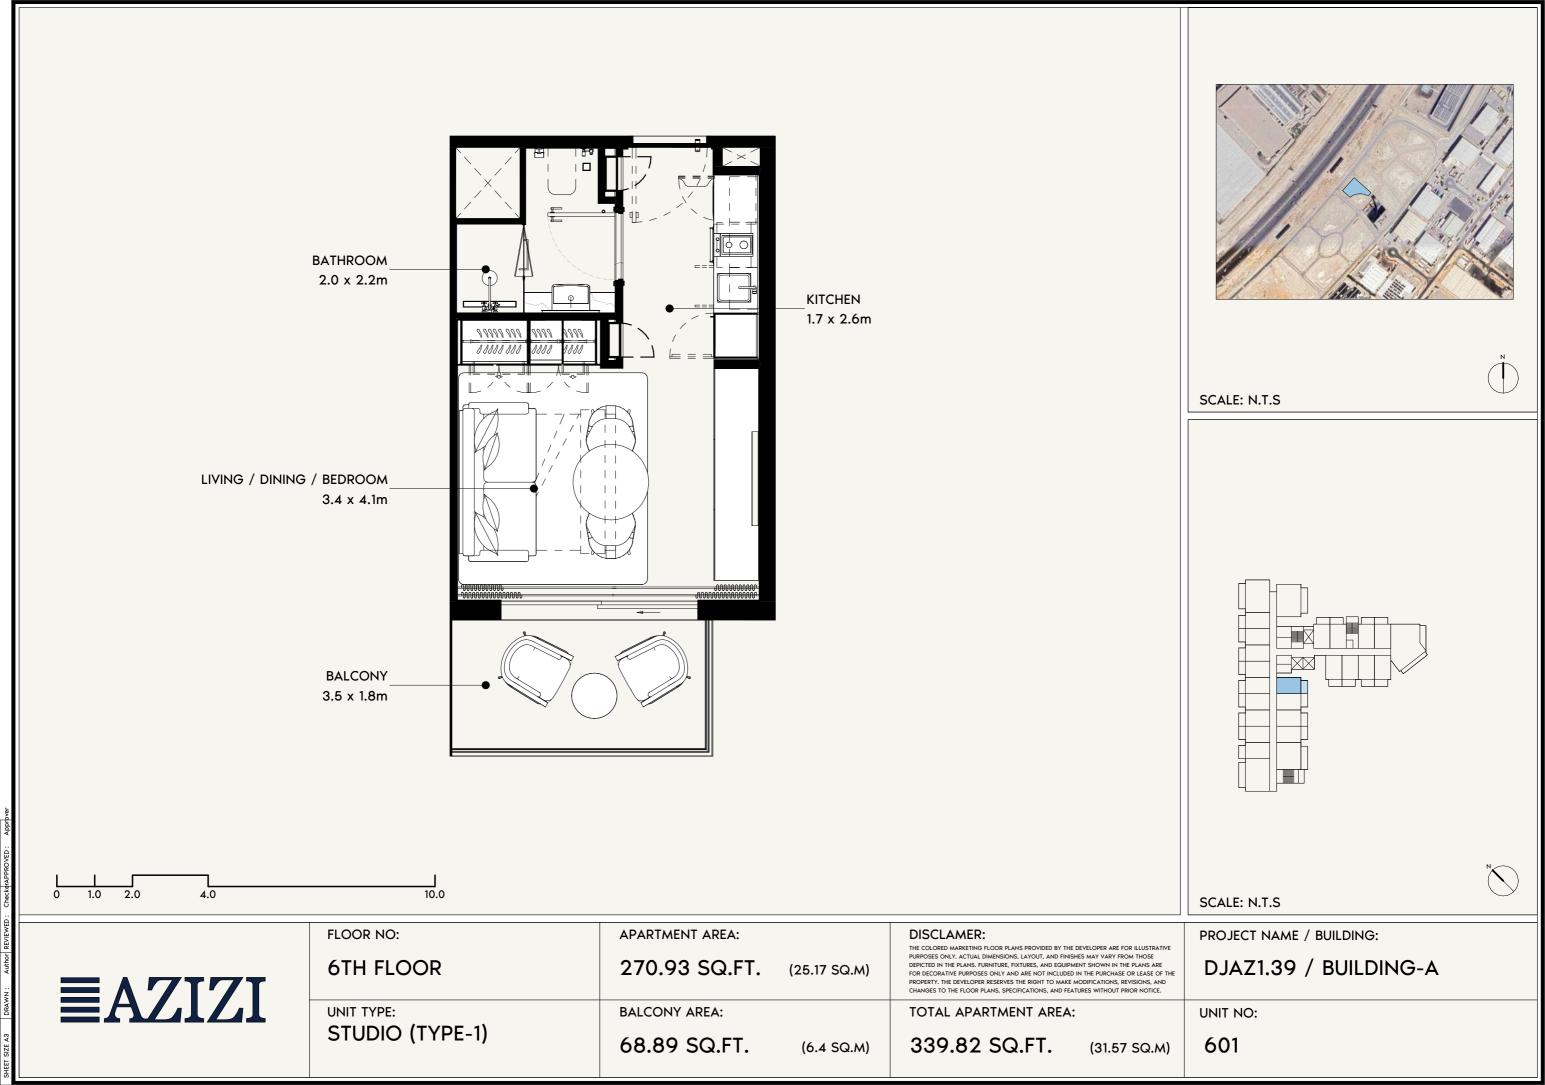


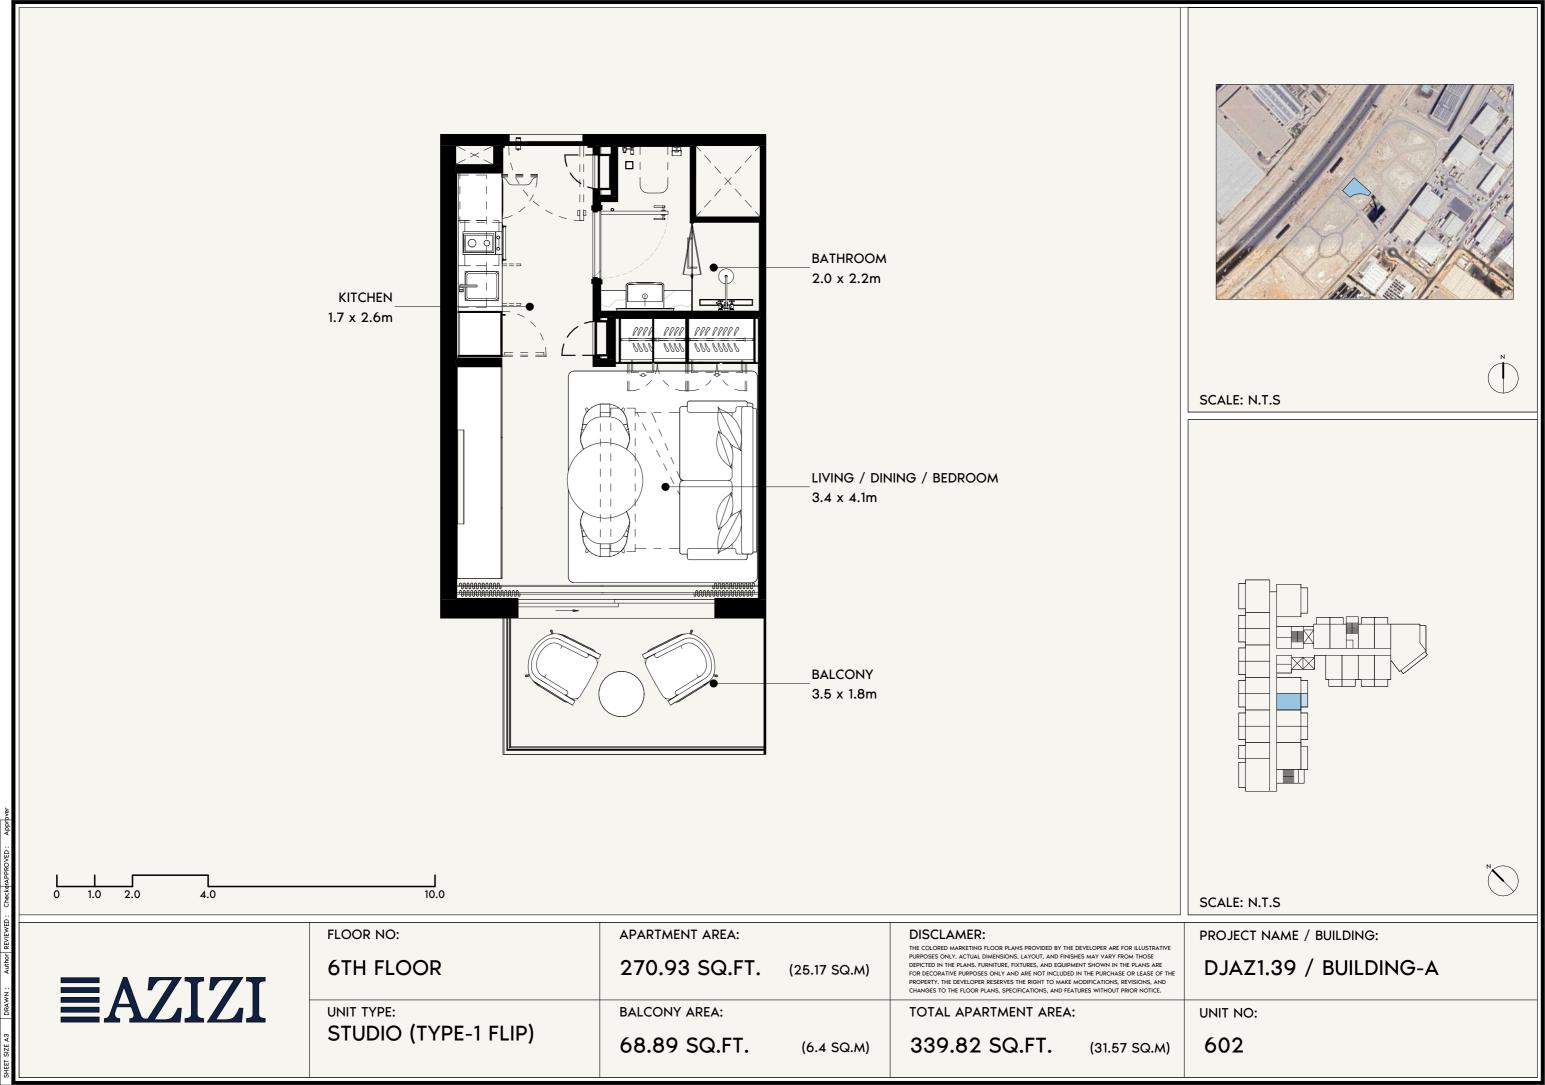

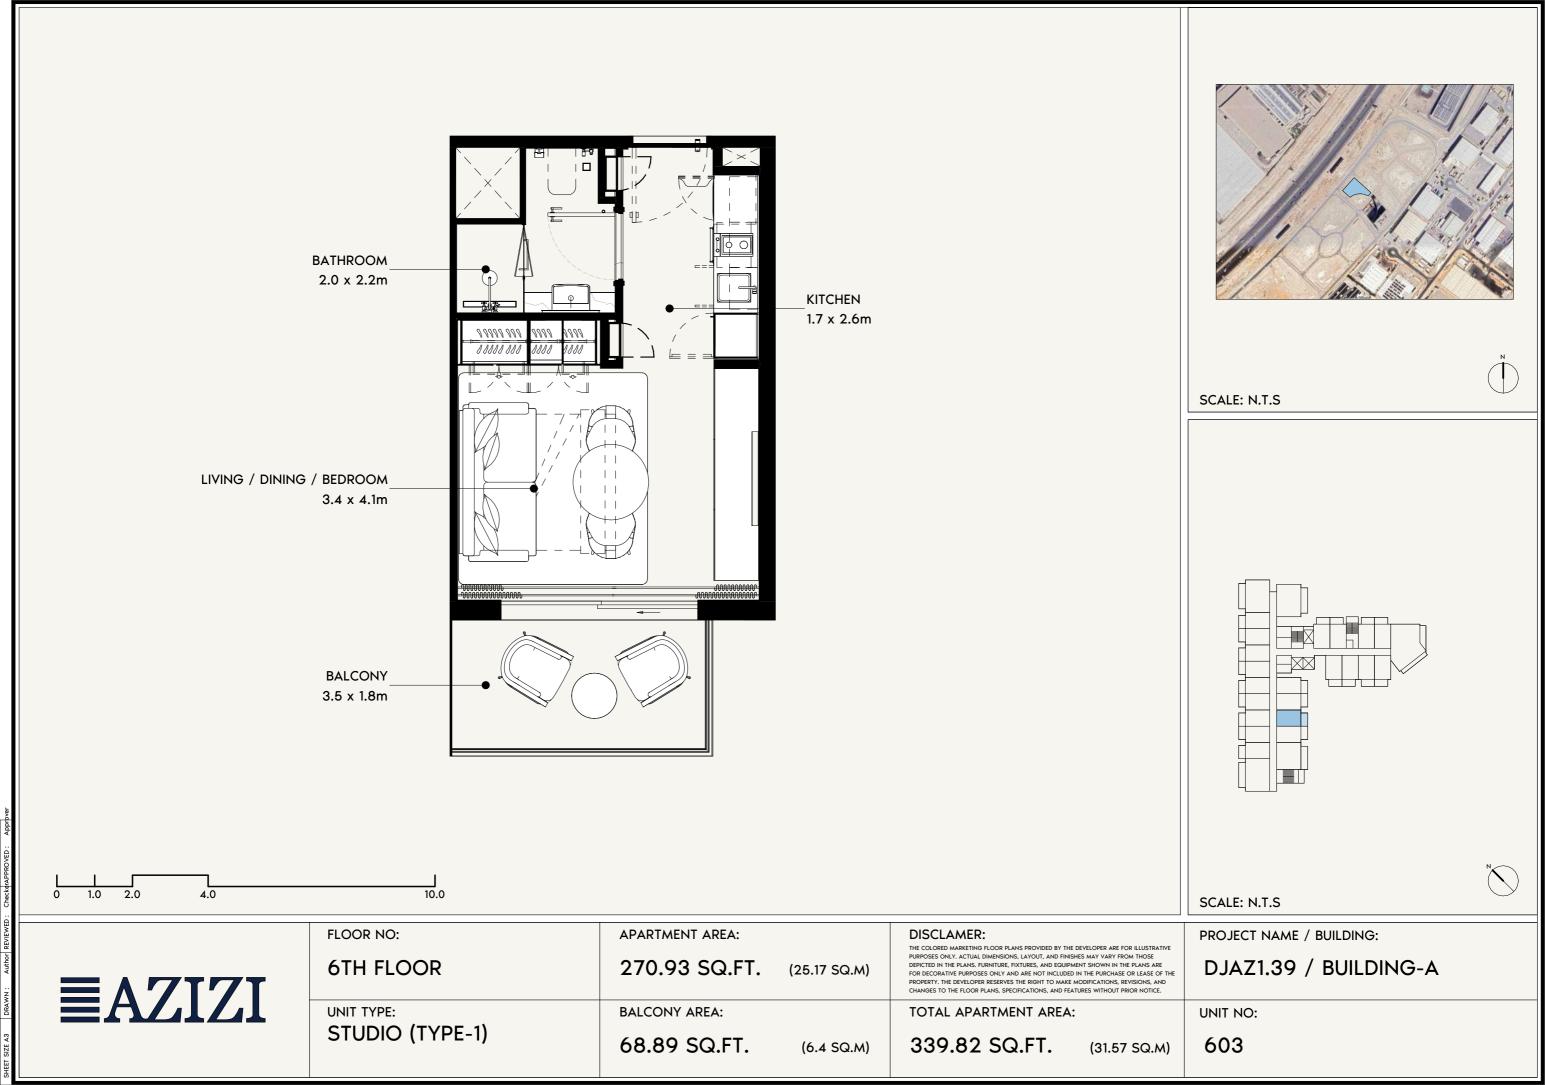

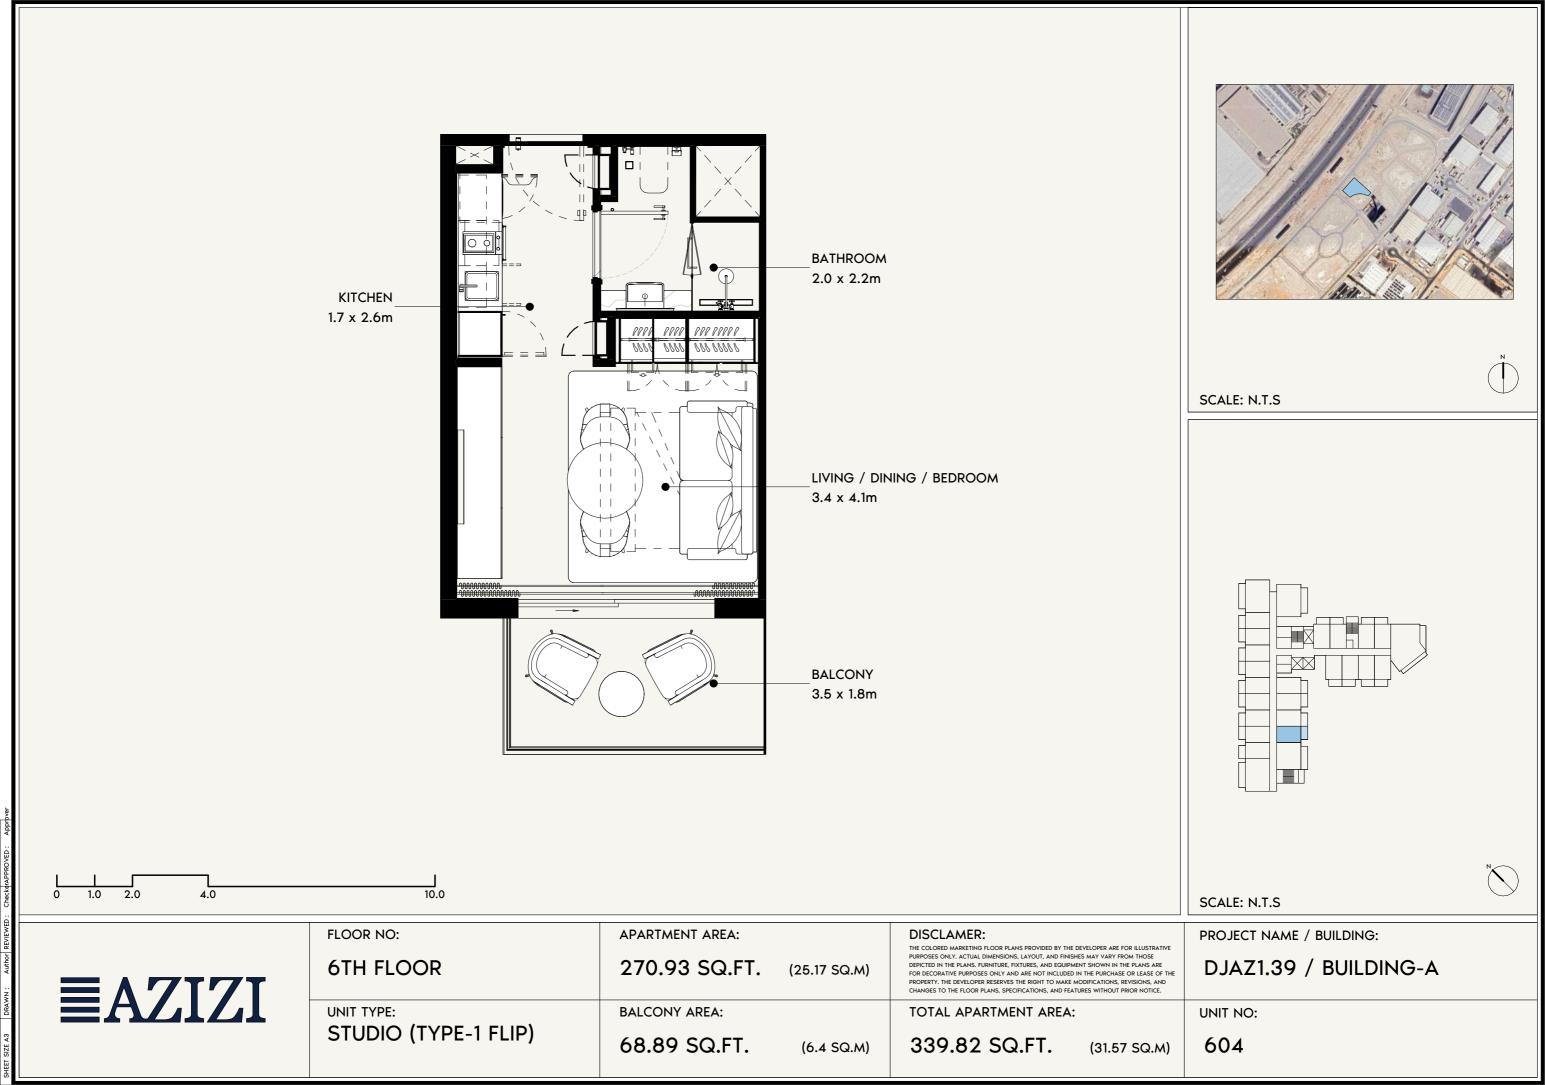


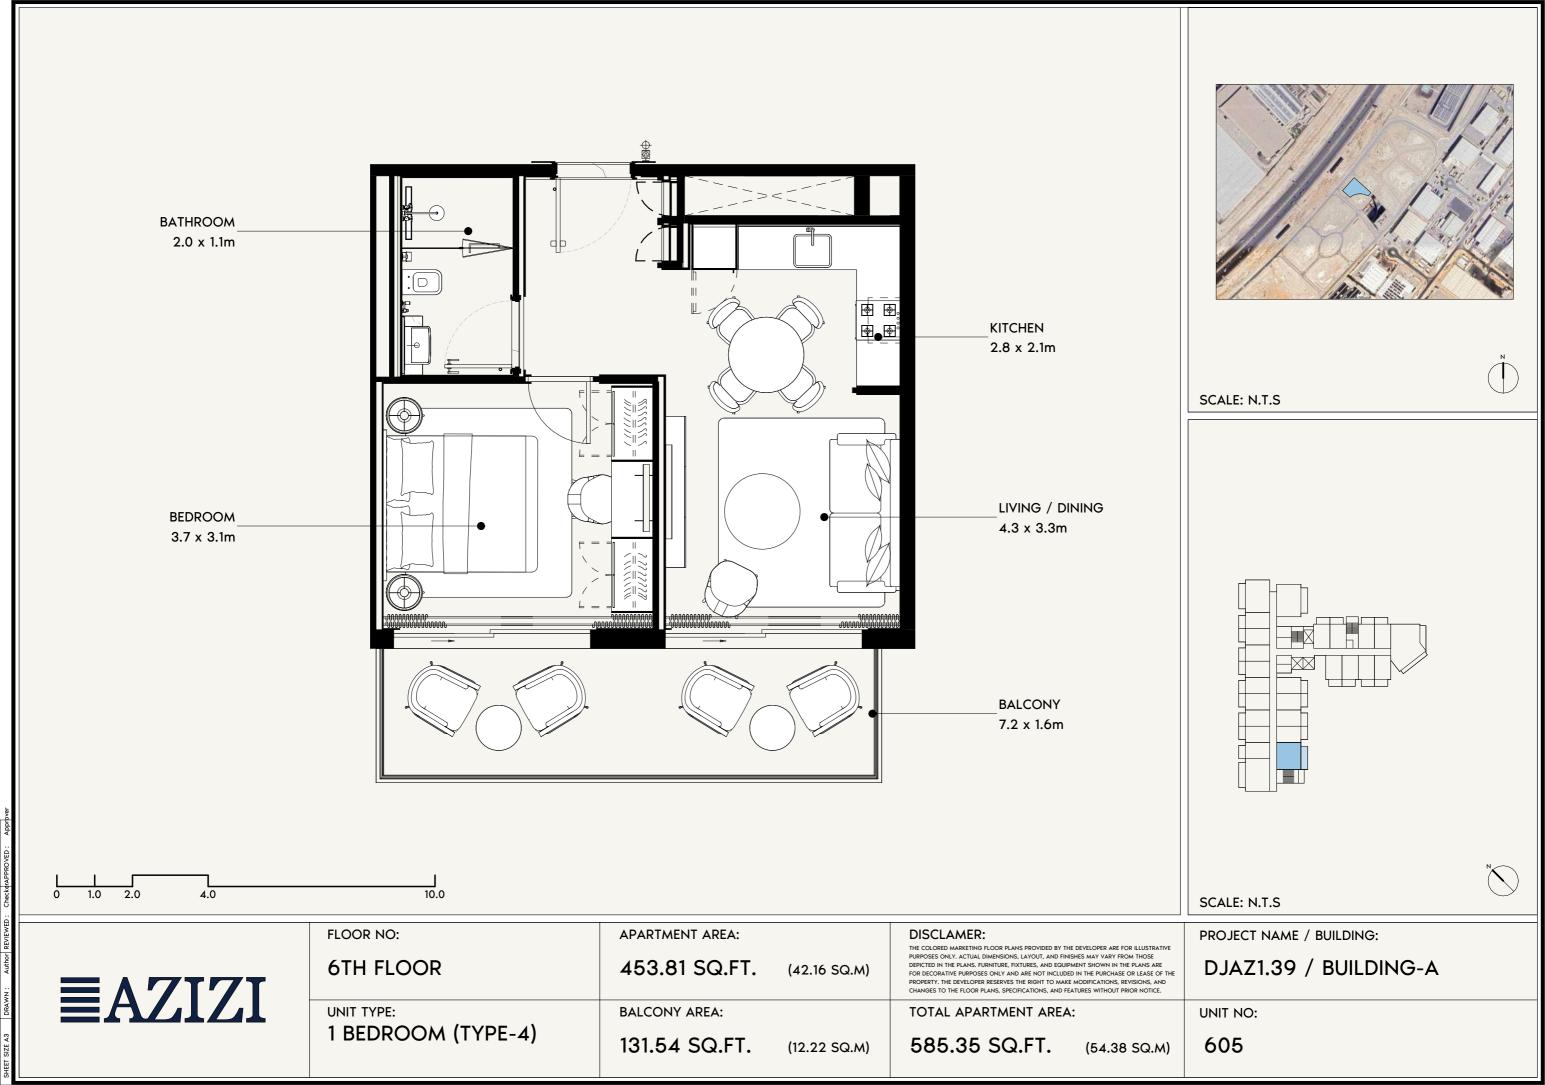

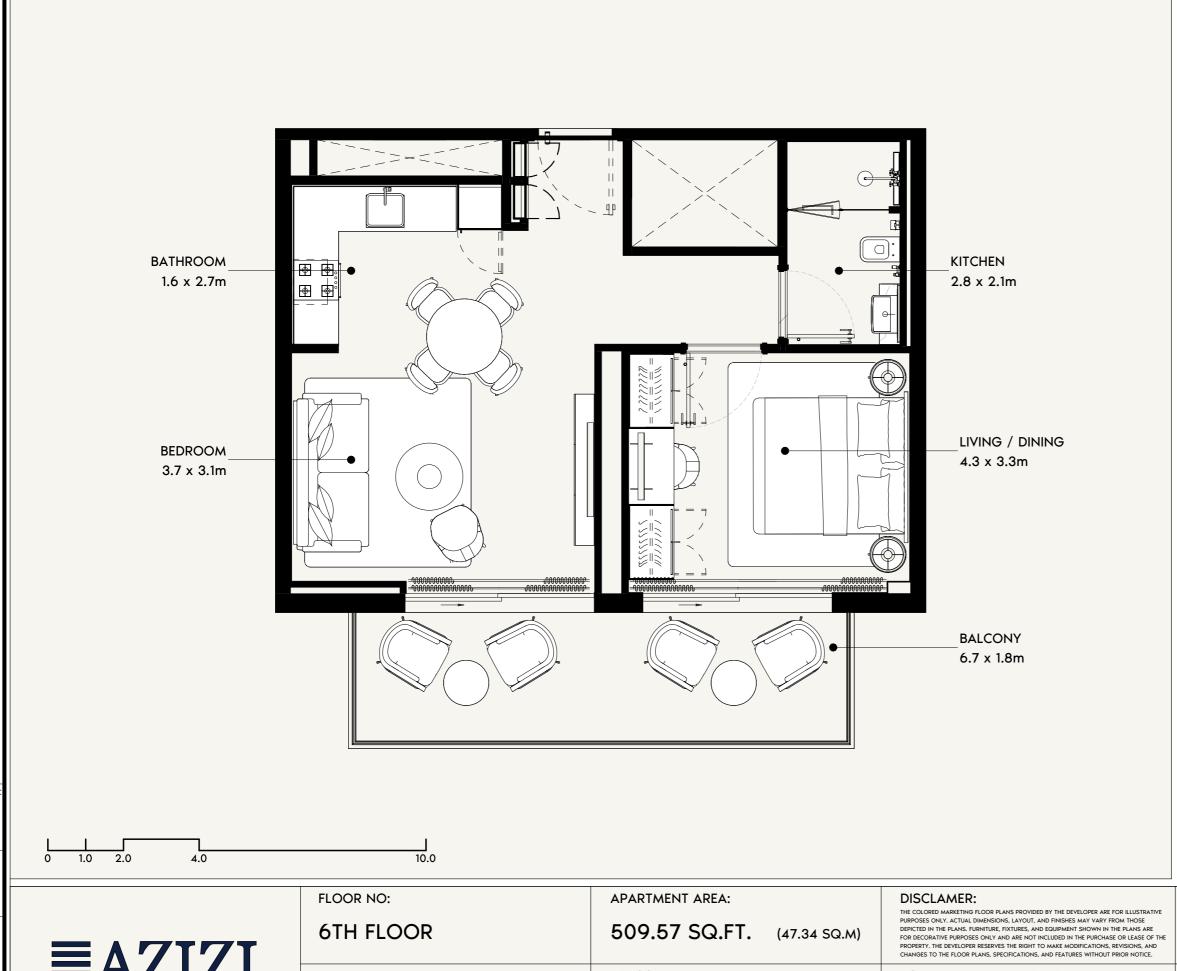



SCALE: N.T.S

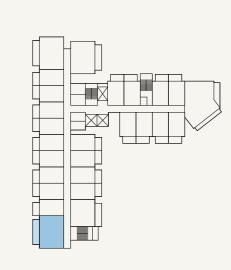

SCALE: N.T.S

**EAZIZI** 

**UNIT TYPE:** 1 BEDROOM (TYPE-3) **BALCONY AREA:** 


135.41 SQ.FT. (12.58 SQ.M) TOTAL APARTMENT AREA:


644.98 SQ.FT. (59.92 SQ.M) PROJECT NAME / BUILDING:


DJAZ1.39 / BUILDING-A


UNIT NO:


606

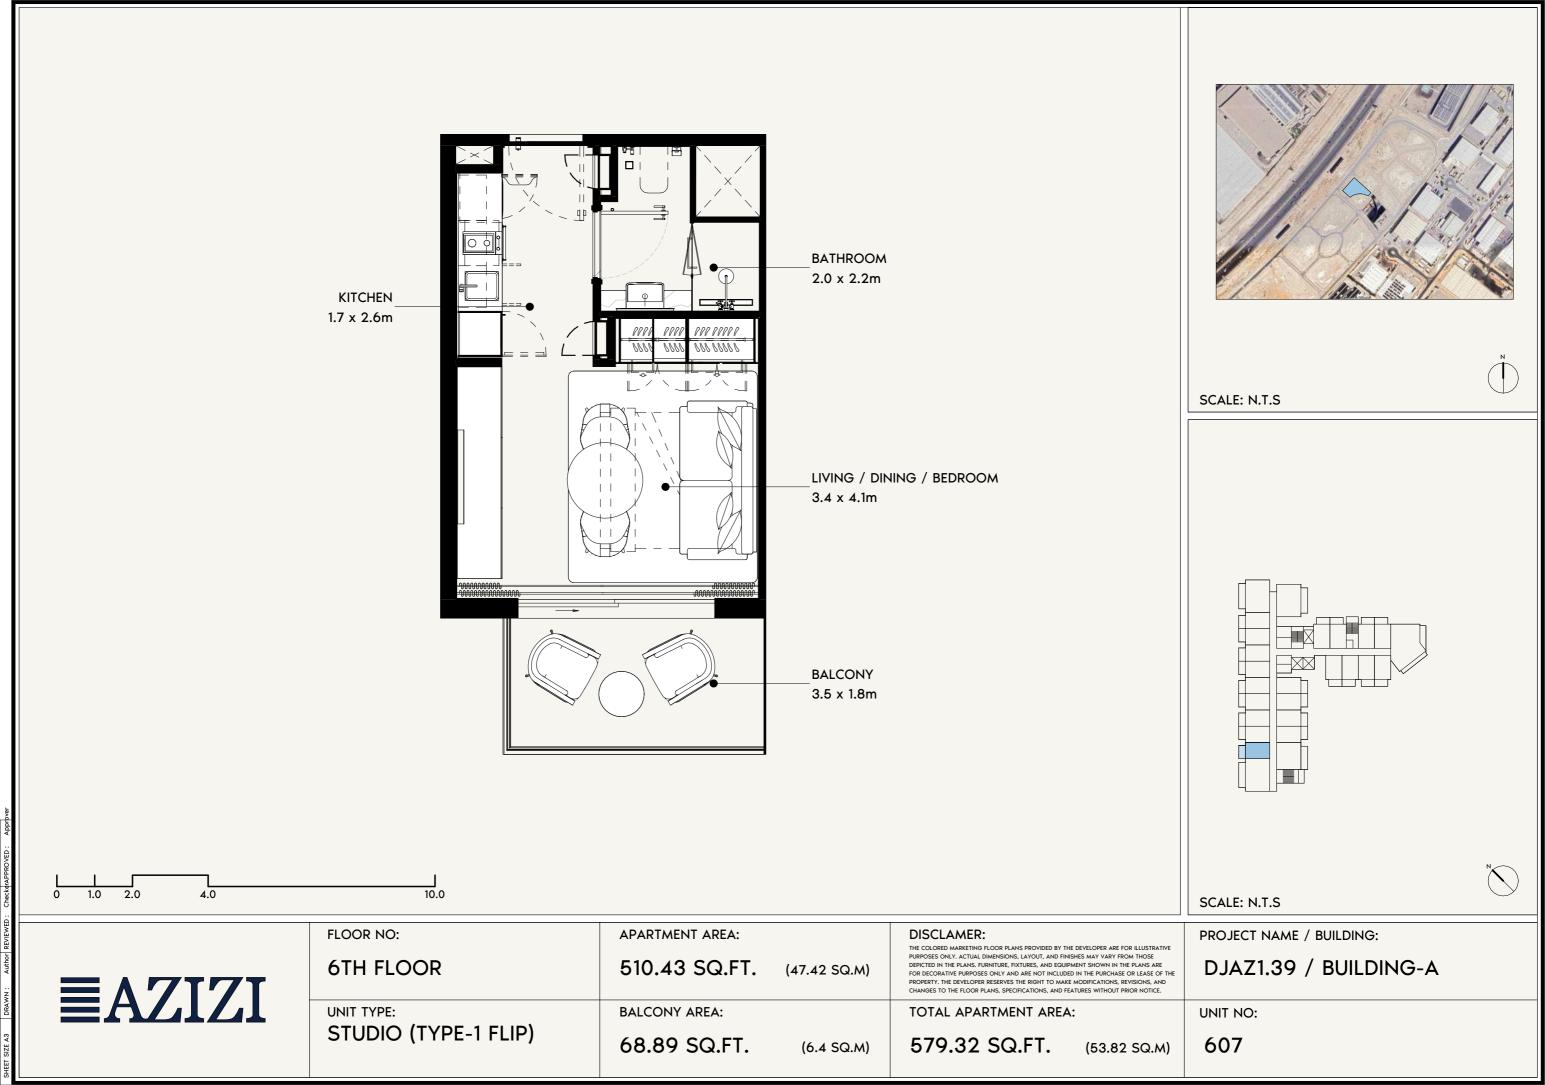


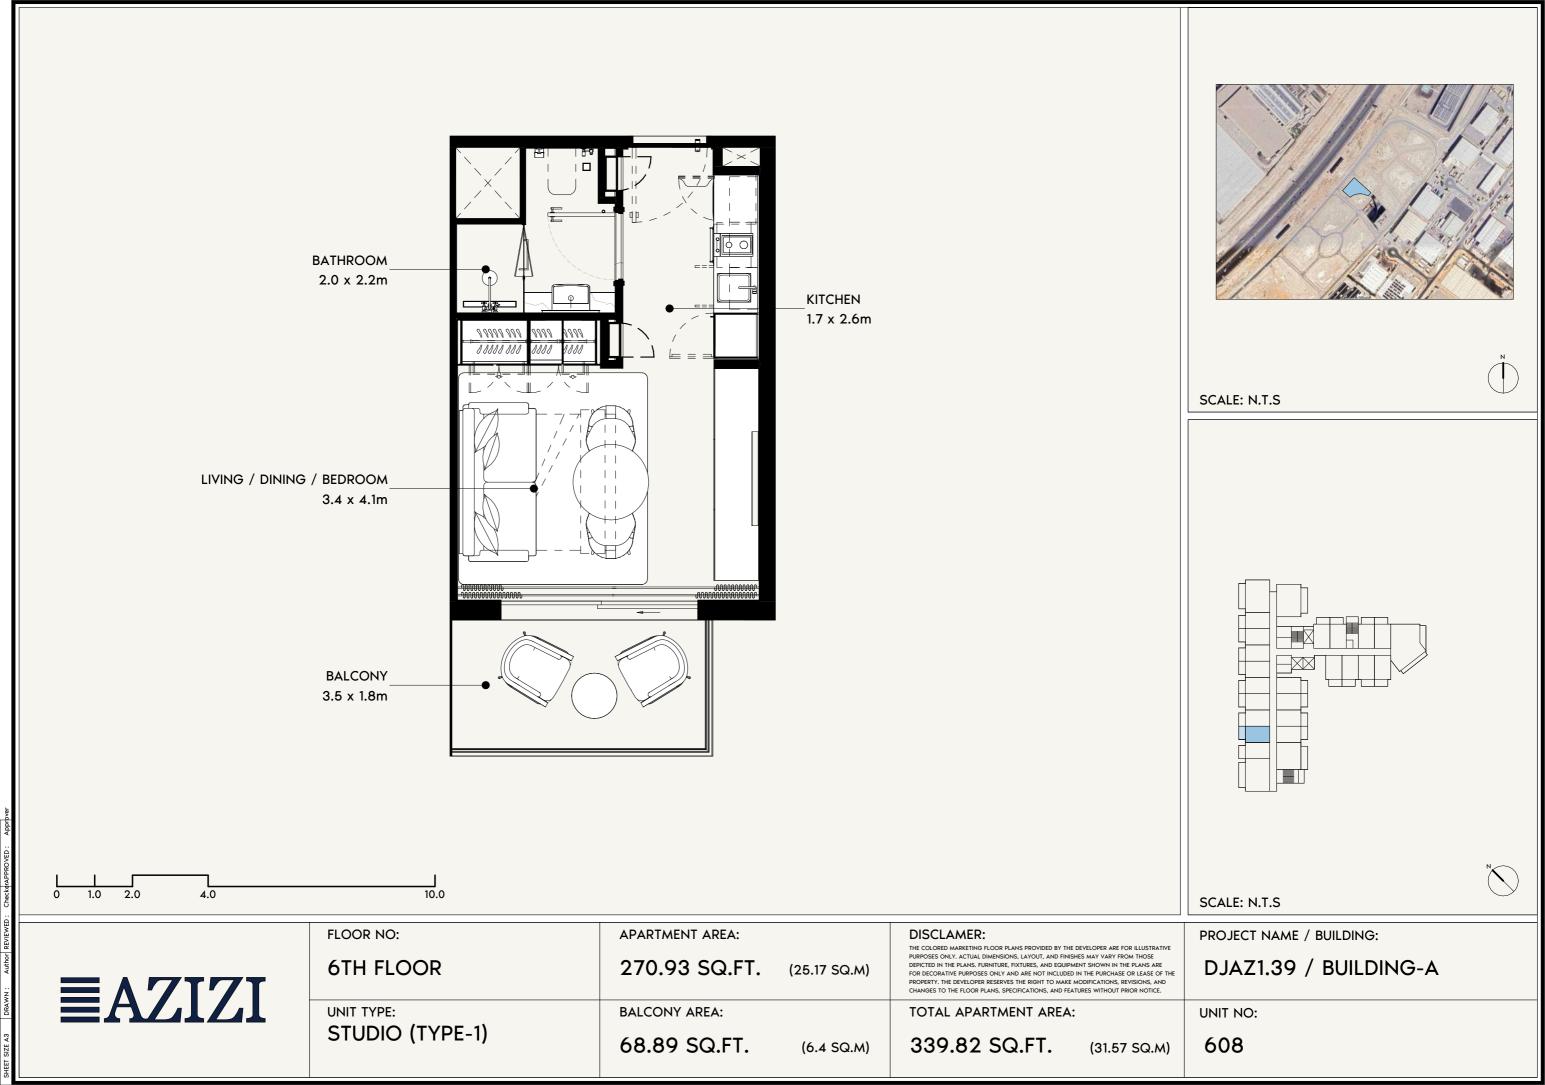


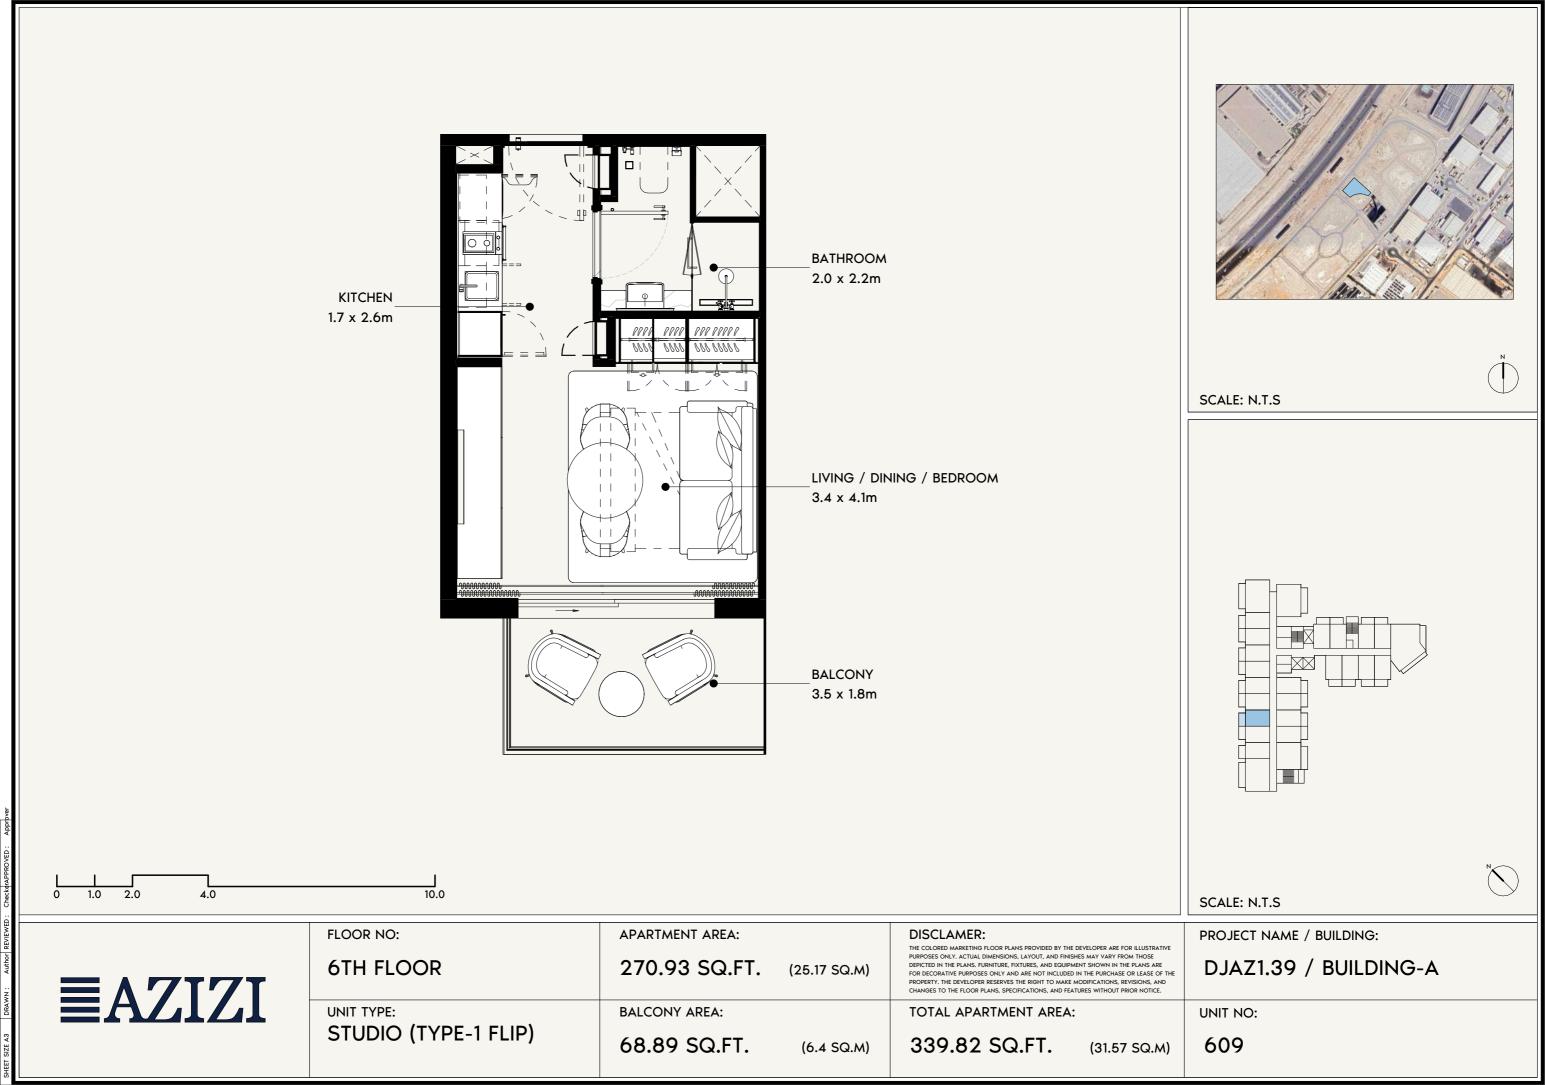


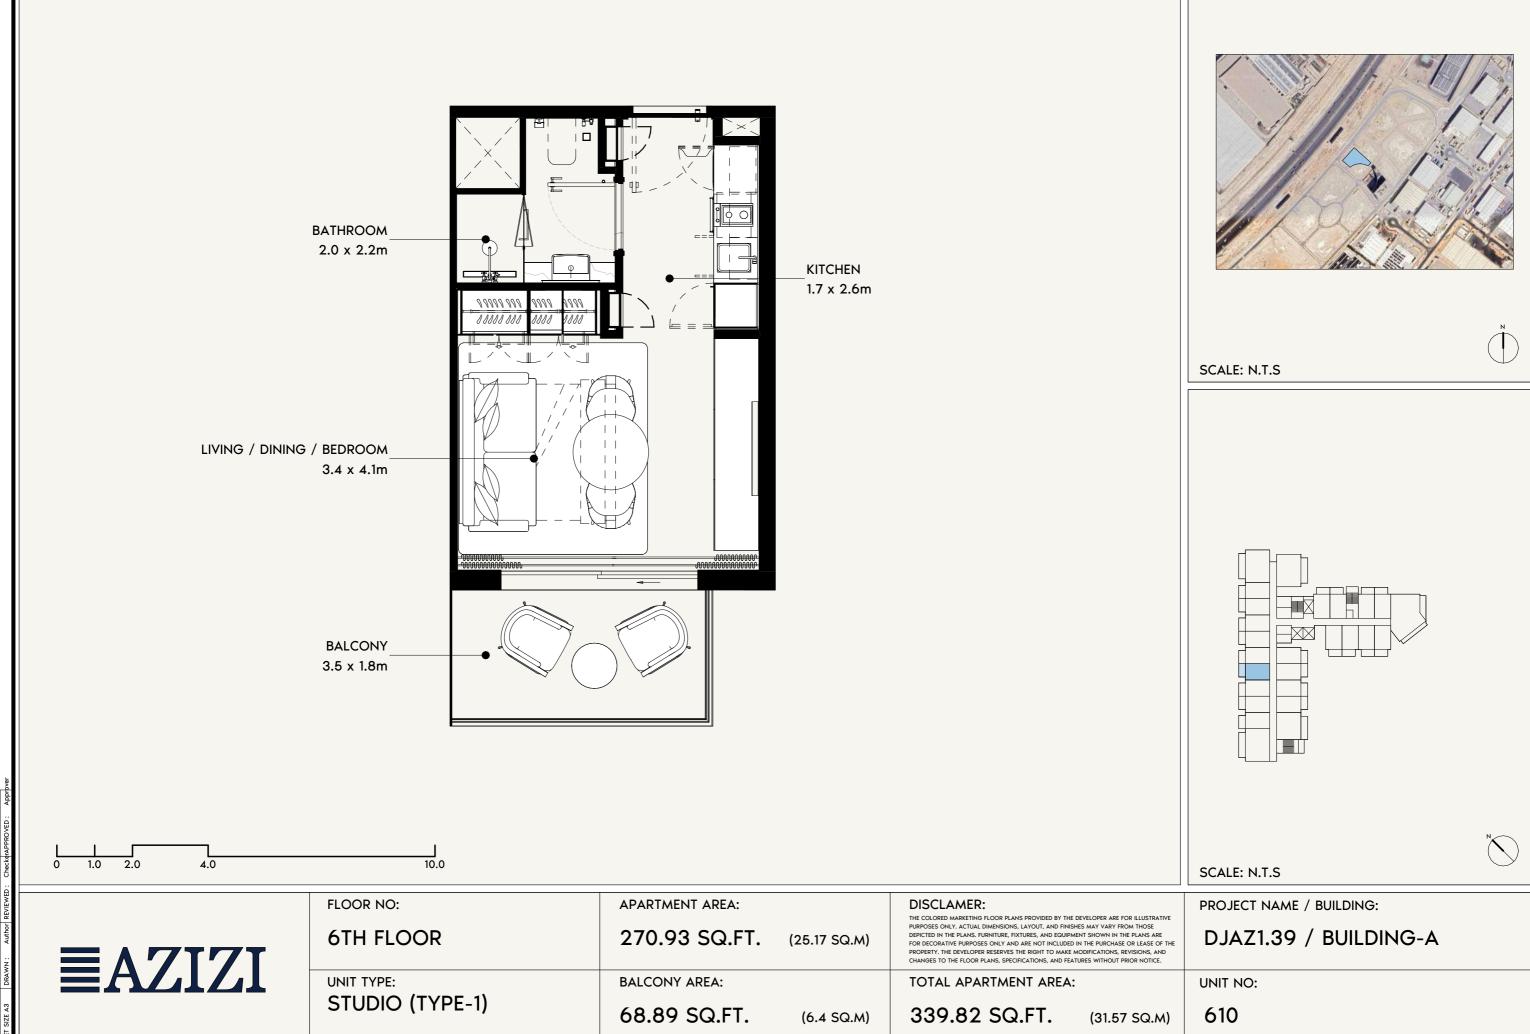


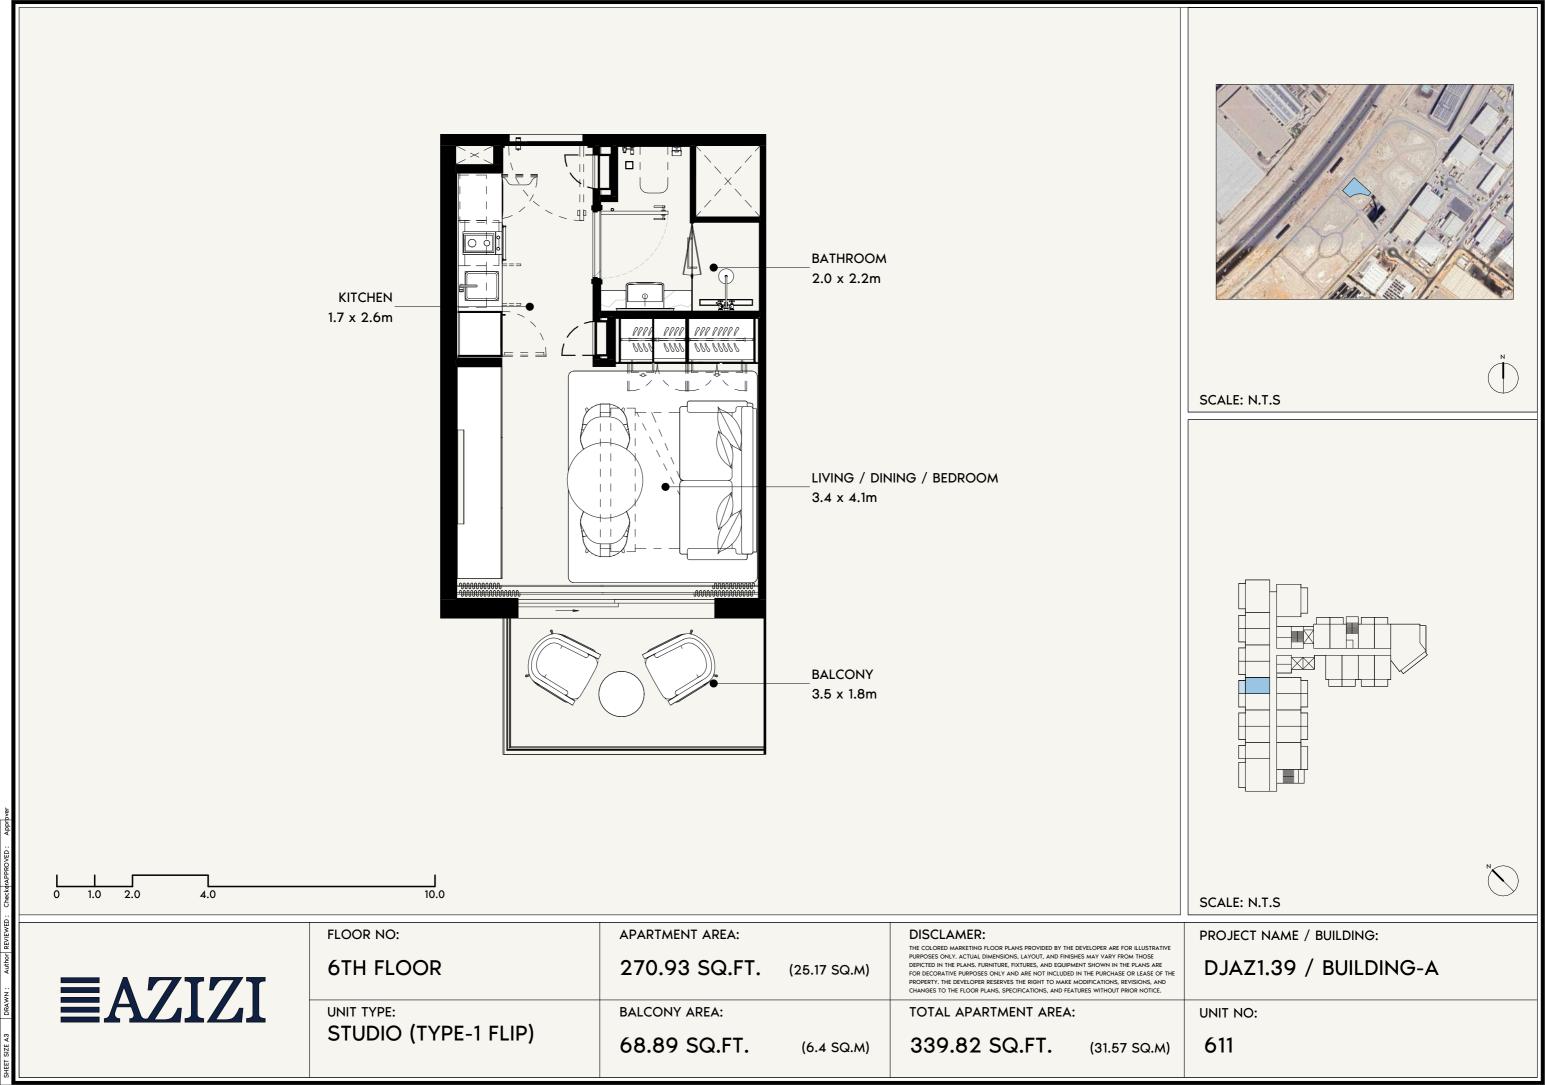


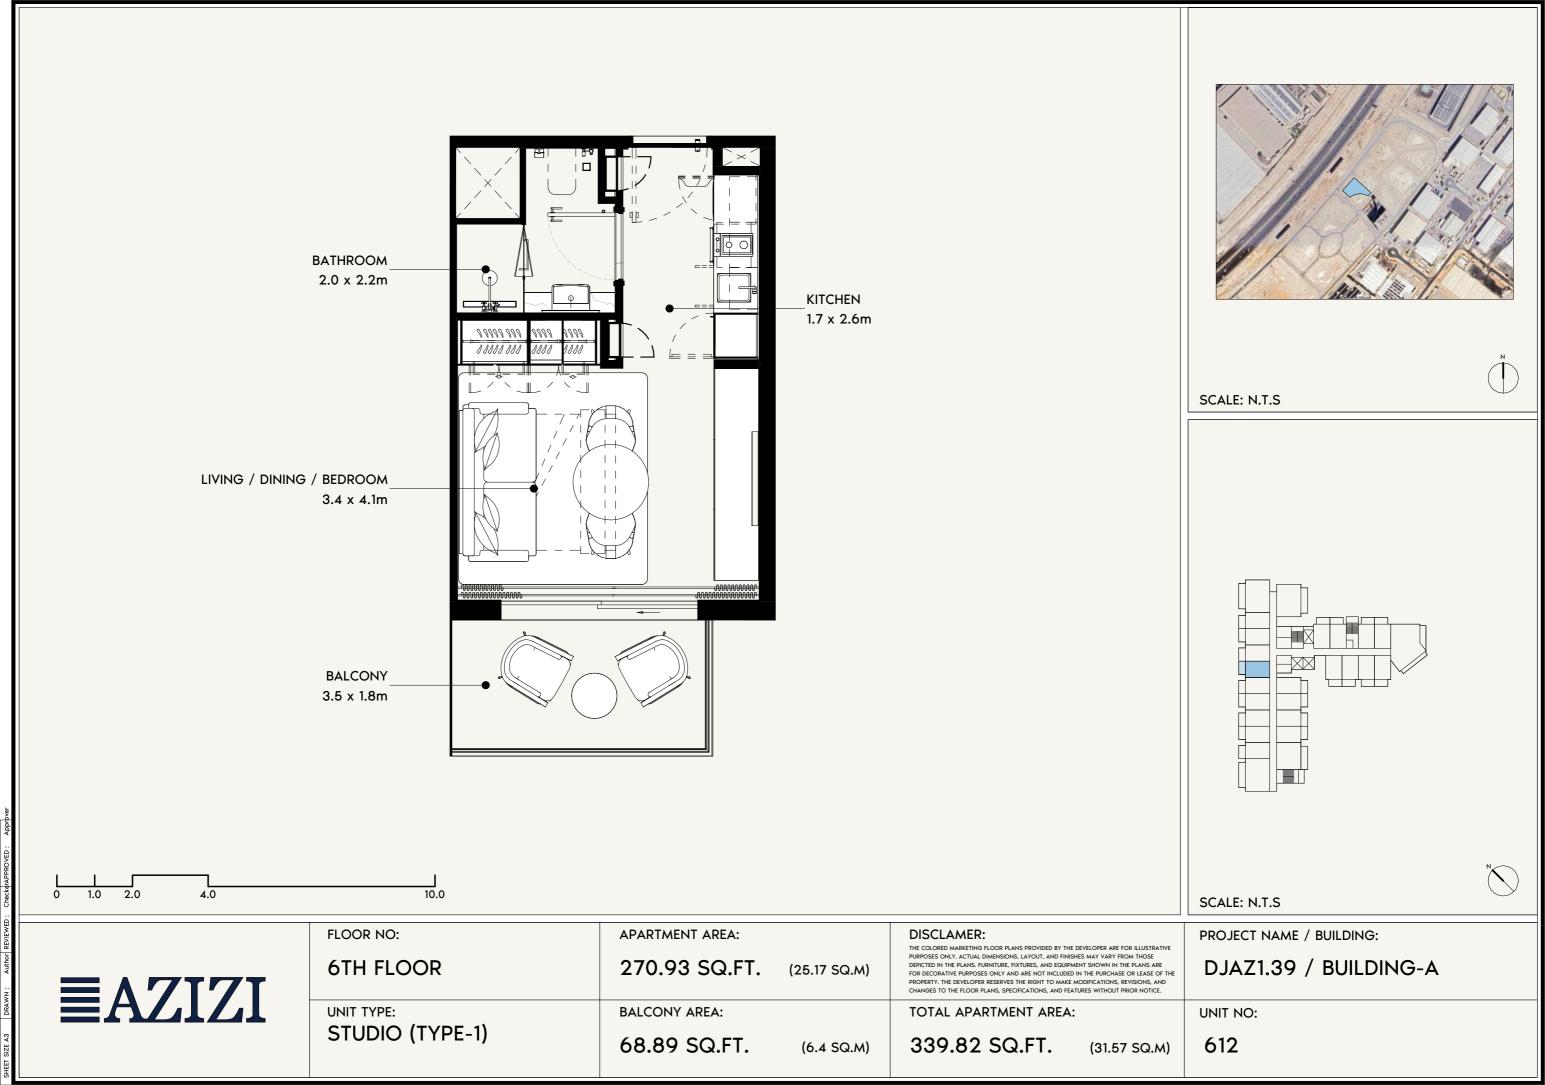

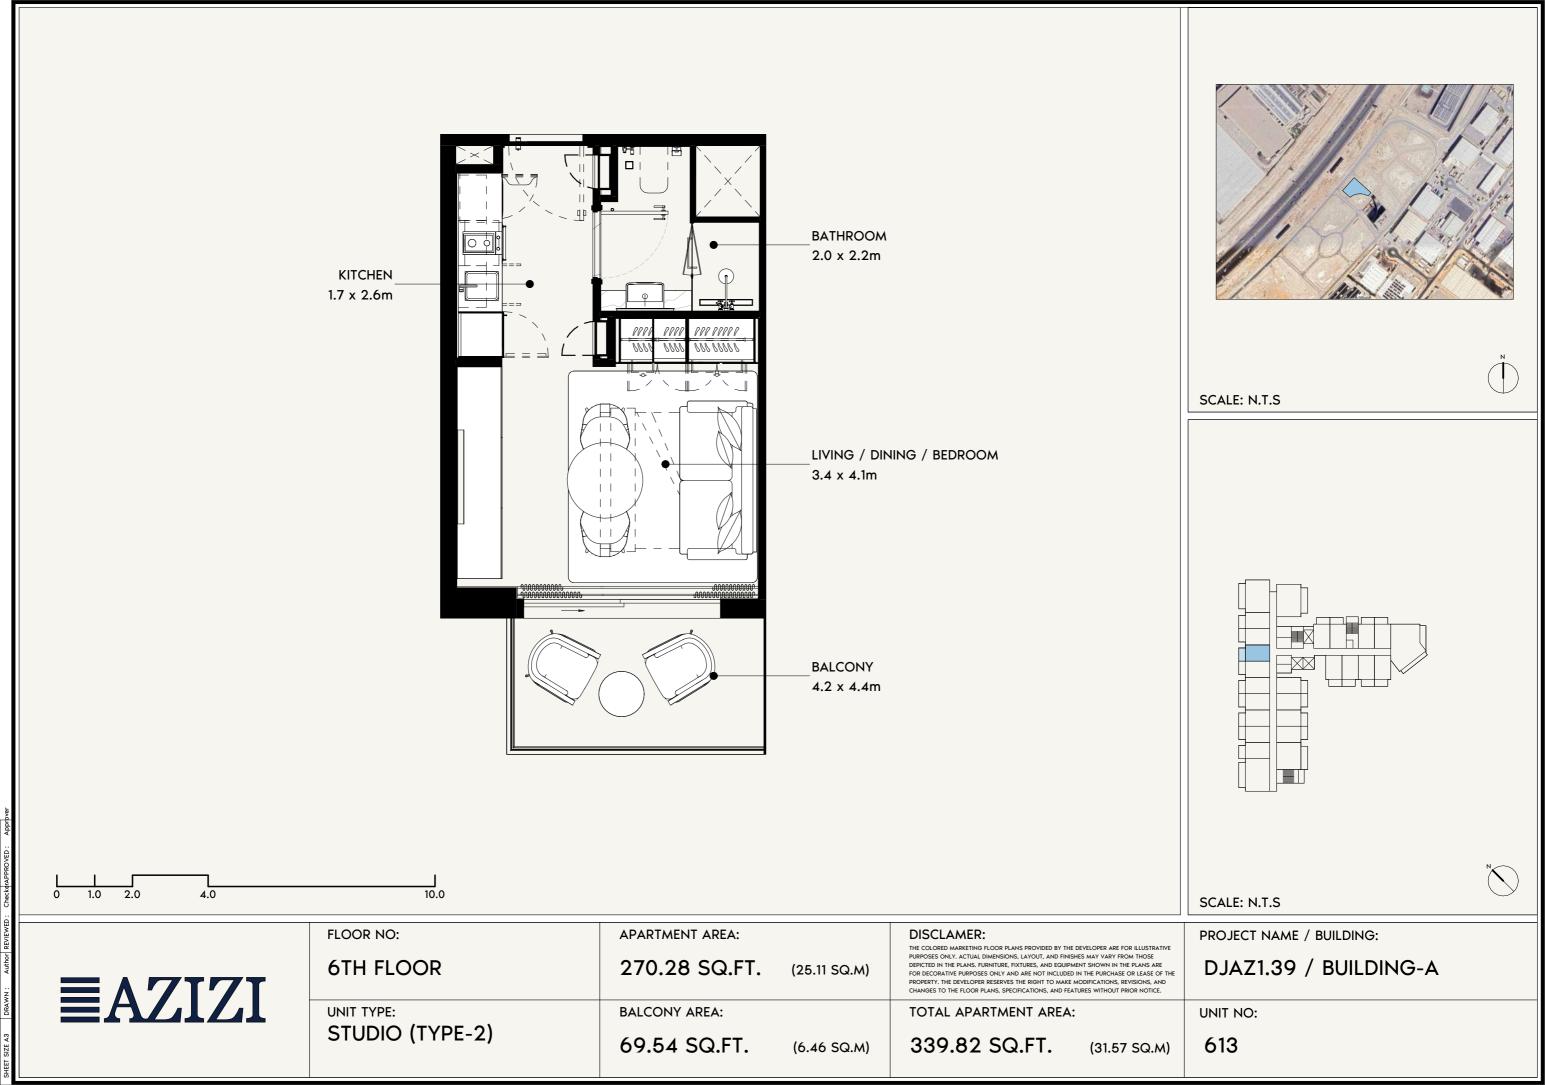

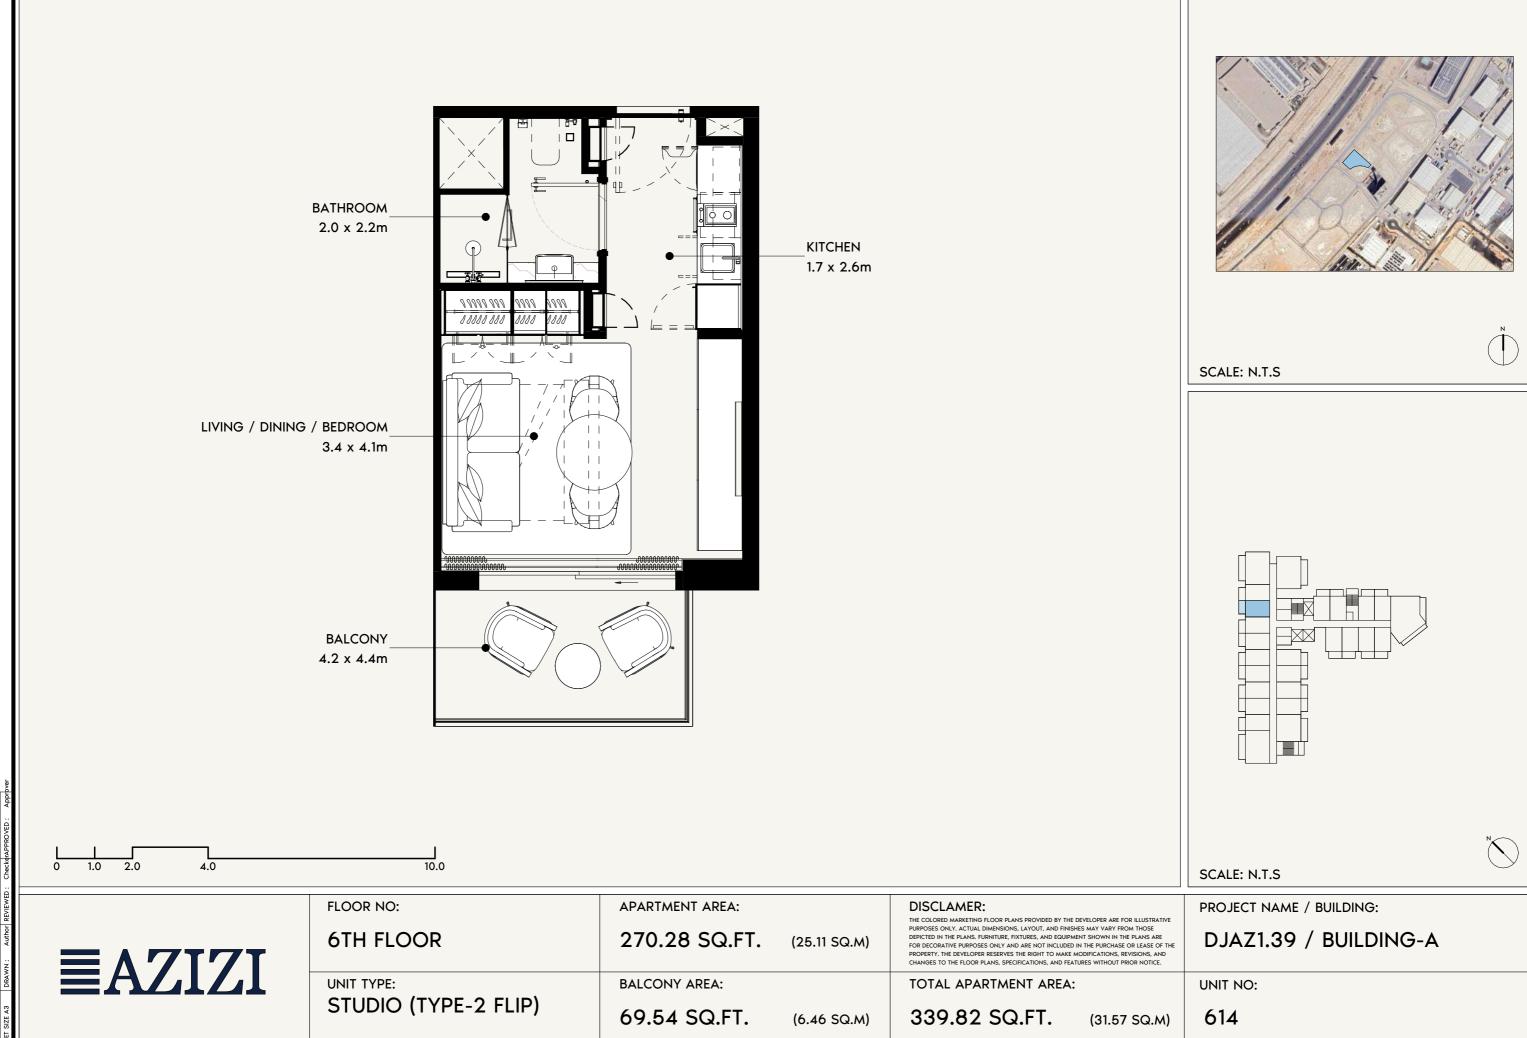


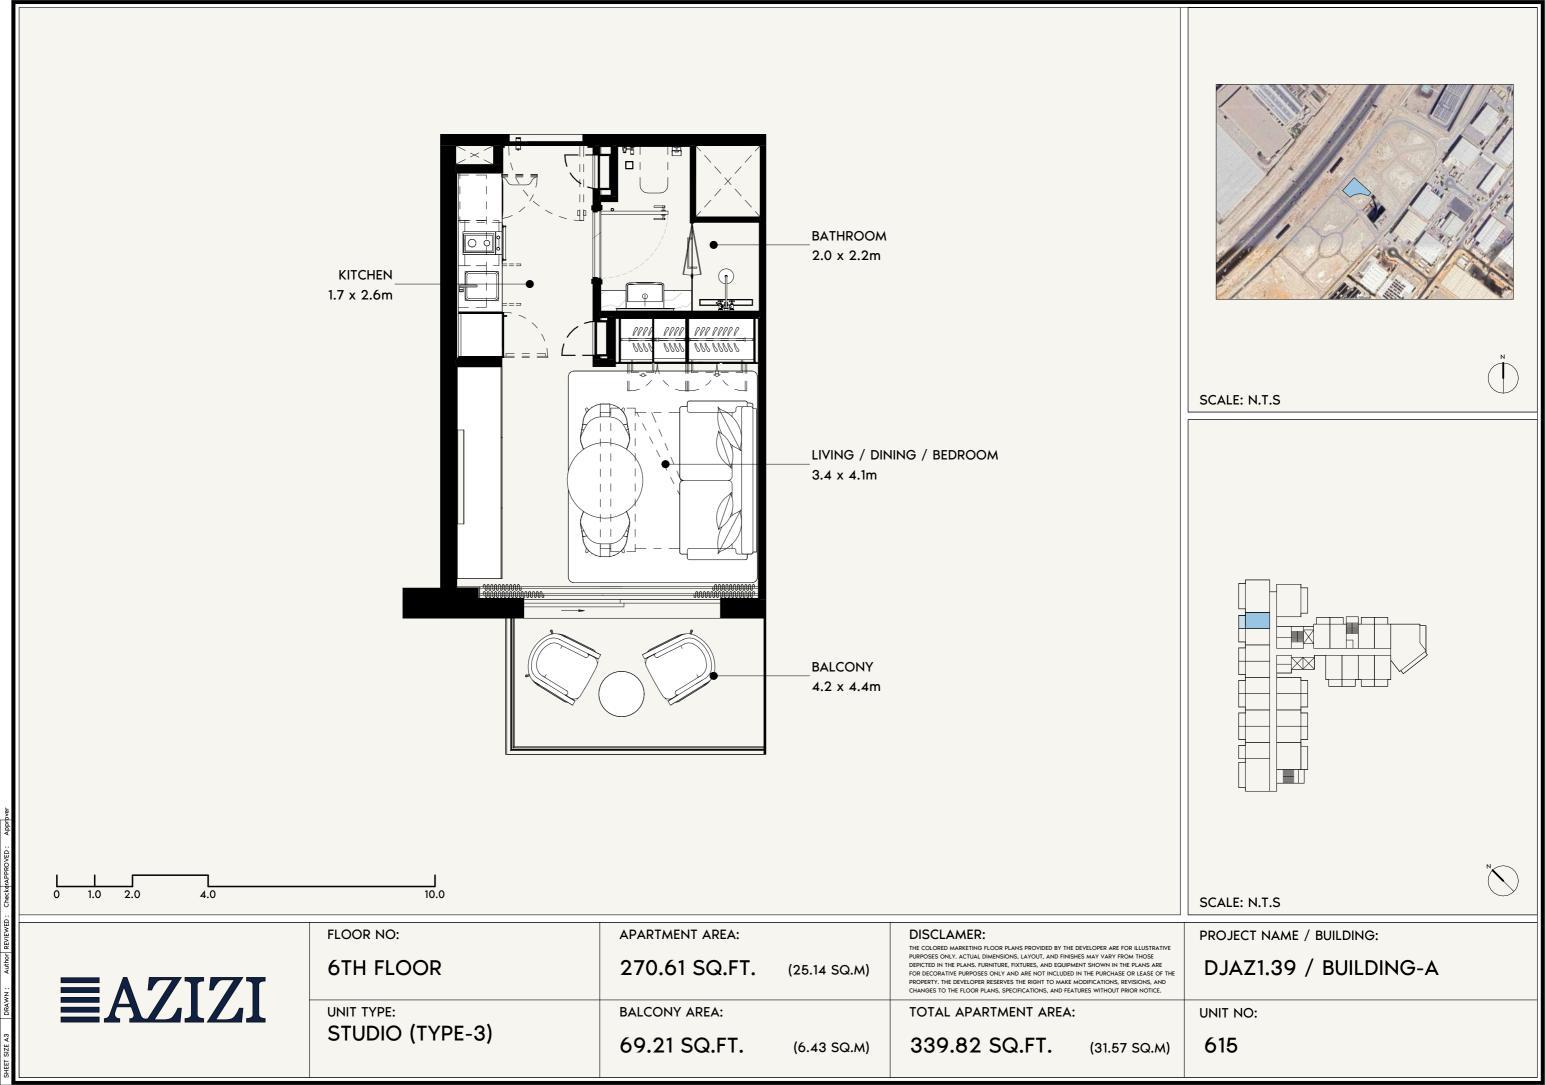

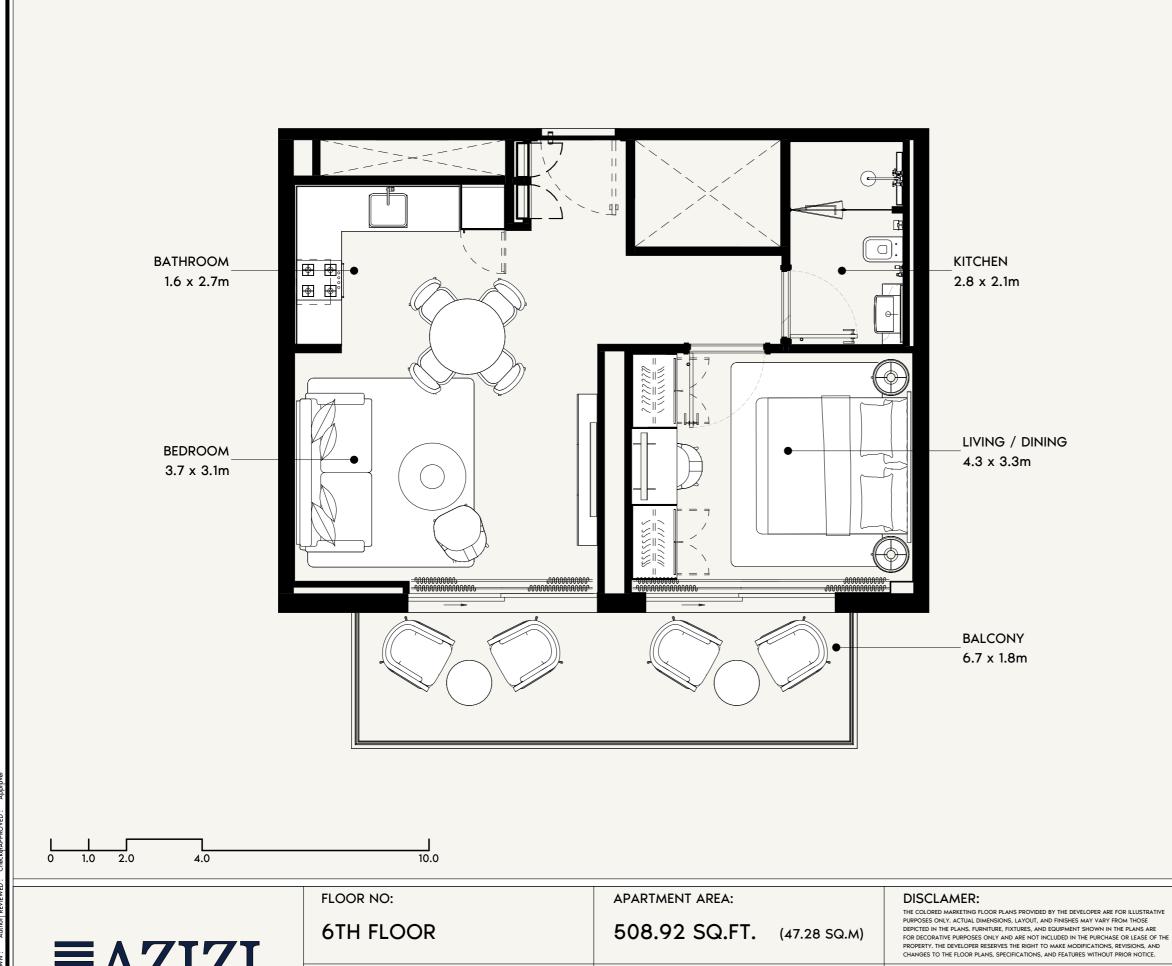



SCALE: N.T.S

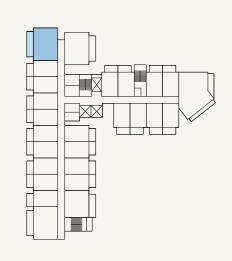

SCALE: N.T.S



**UNIT TYPE:** 1 BEDROOM (TYPE-3) **BALCONY AREA:** 

134.98 SQ.FT. (12.54 SQ.M)


TOTAL APARTMENT AREA:


643.90 SQ.FT. (59.82 SQ.M) PROJECT NAME / BUILDING:


DJAZ1.39 / BUILDING-A


UNIT NO:


616

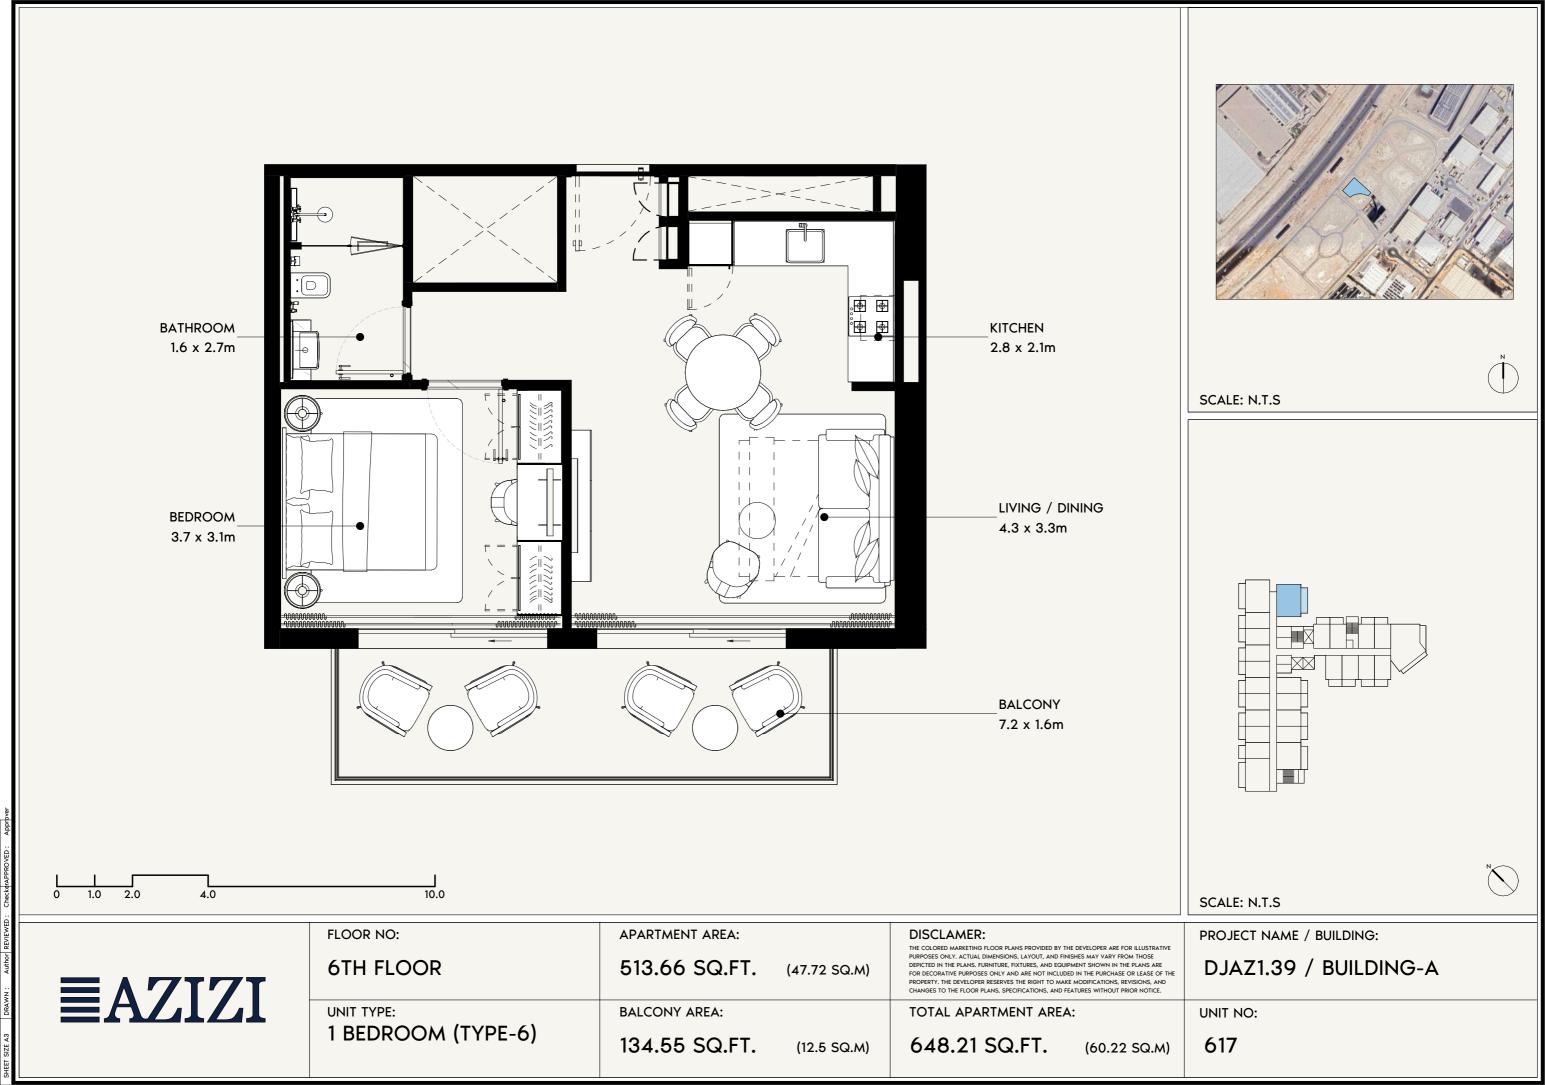


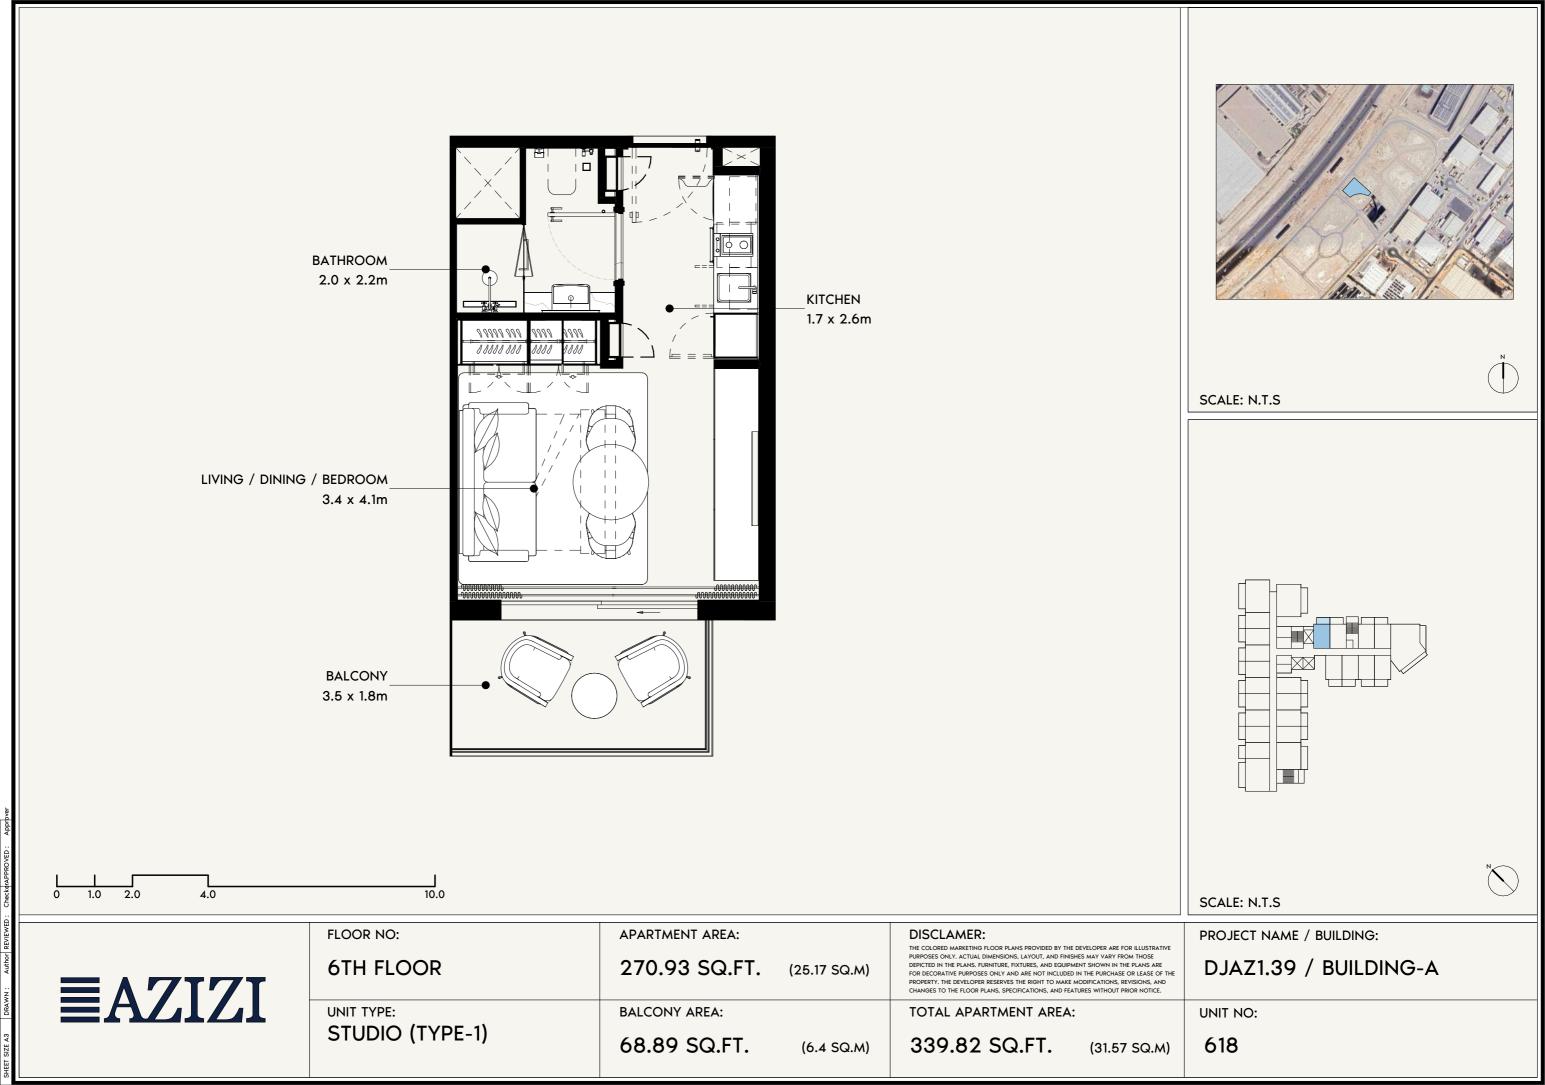


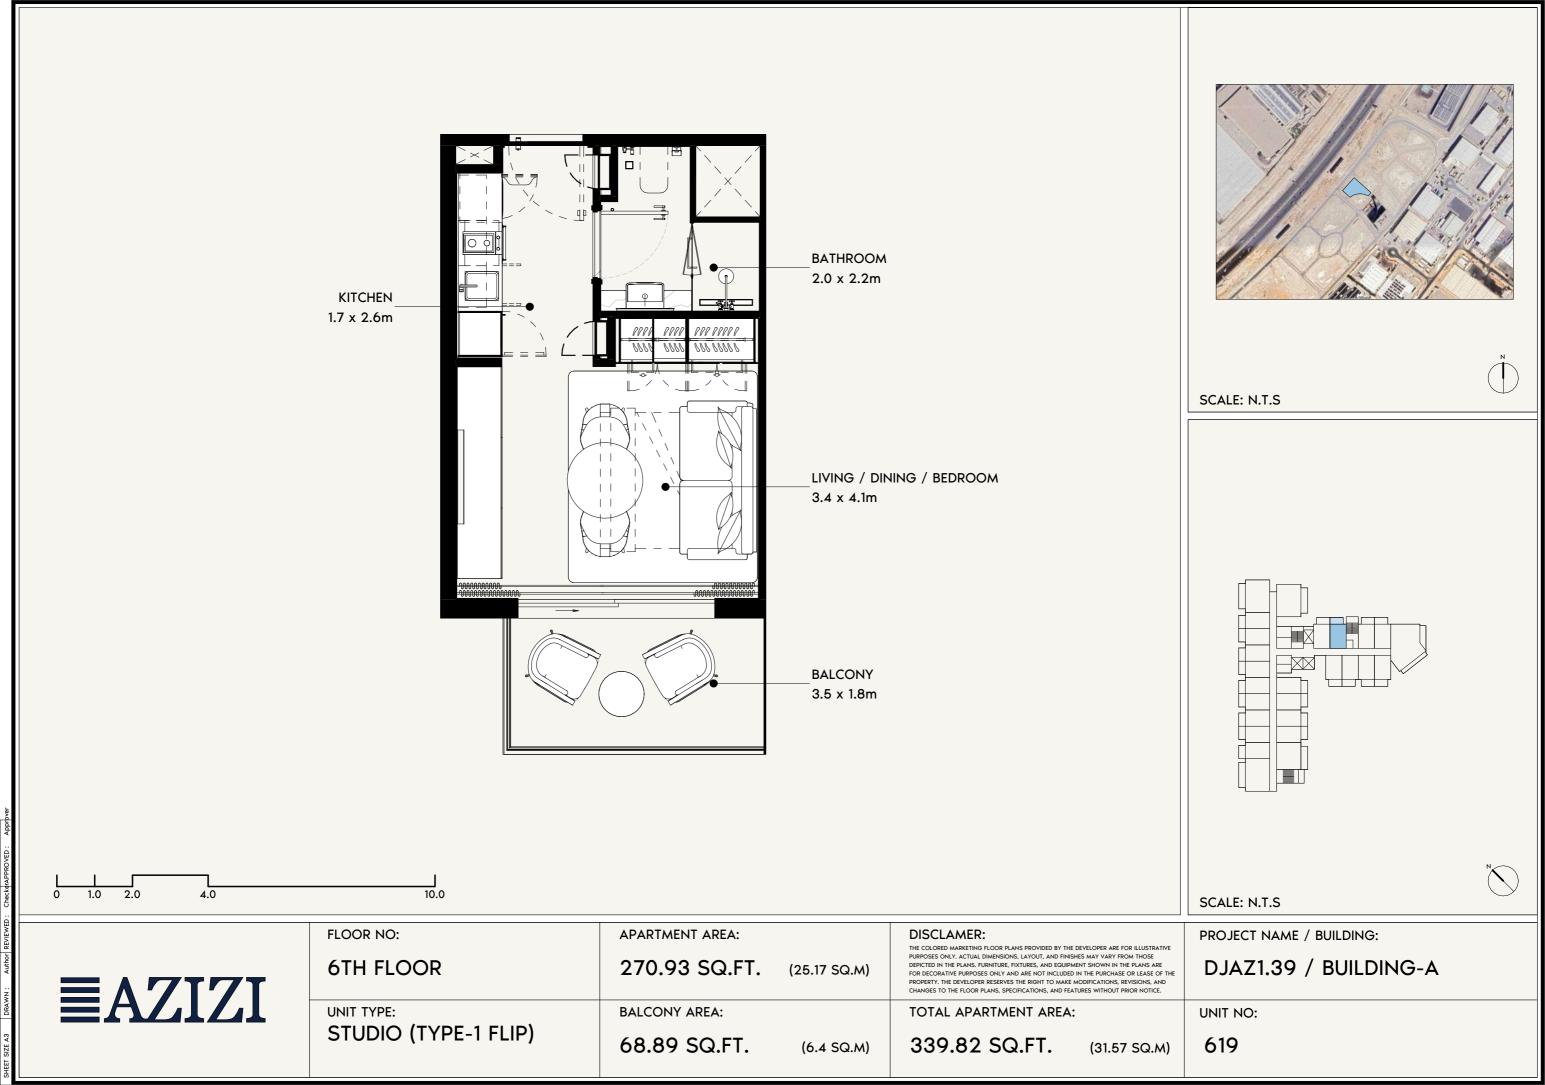


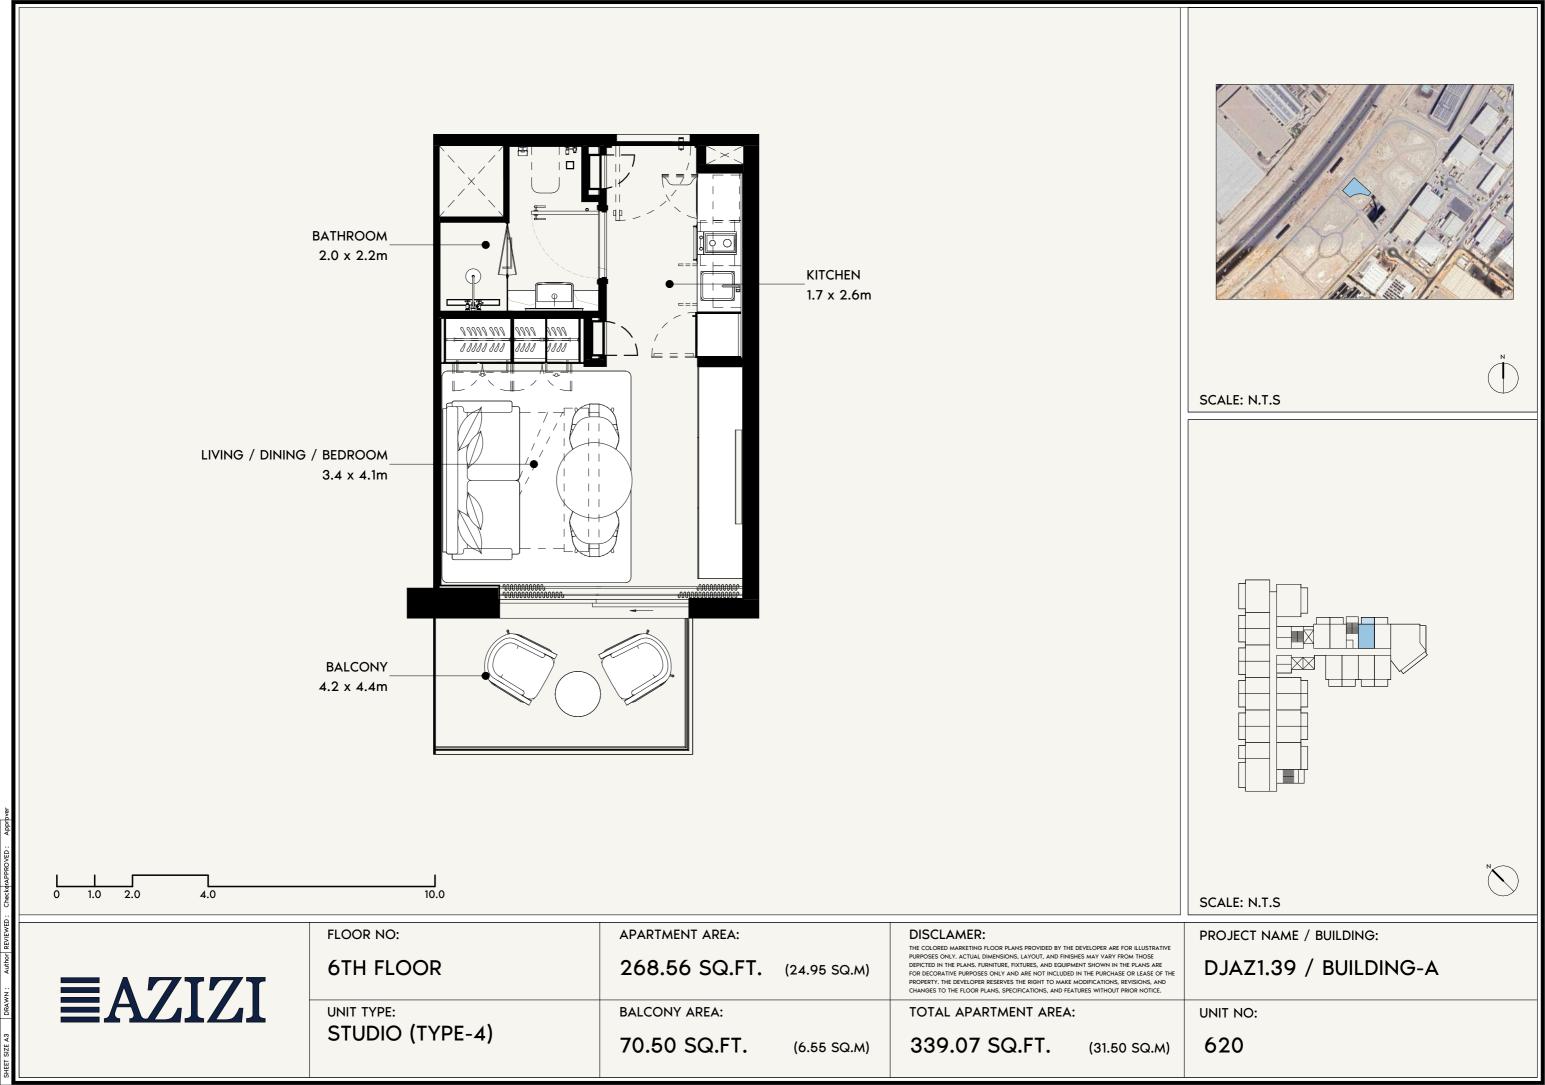


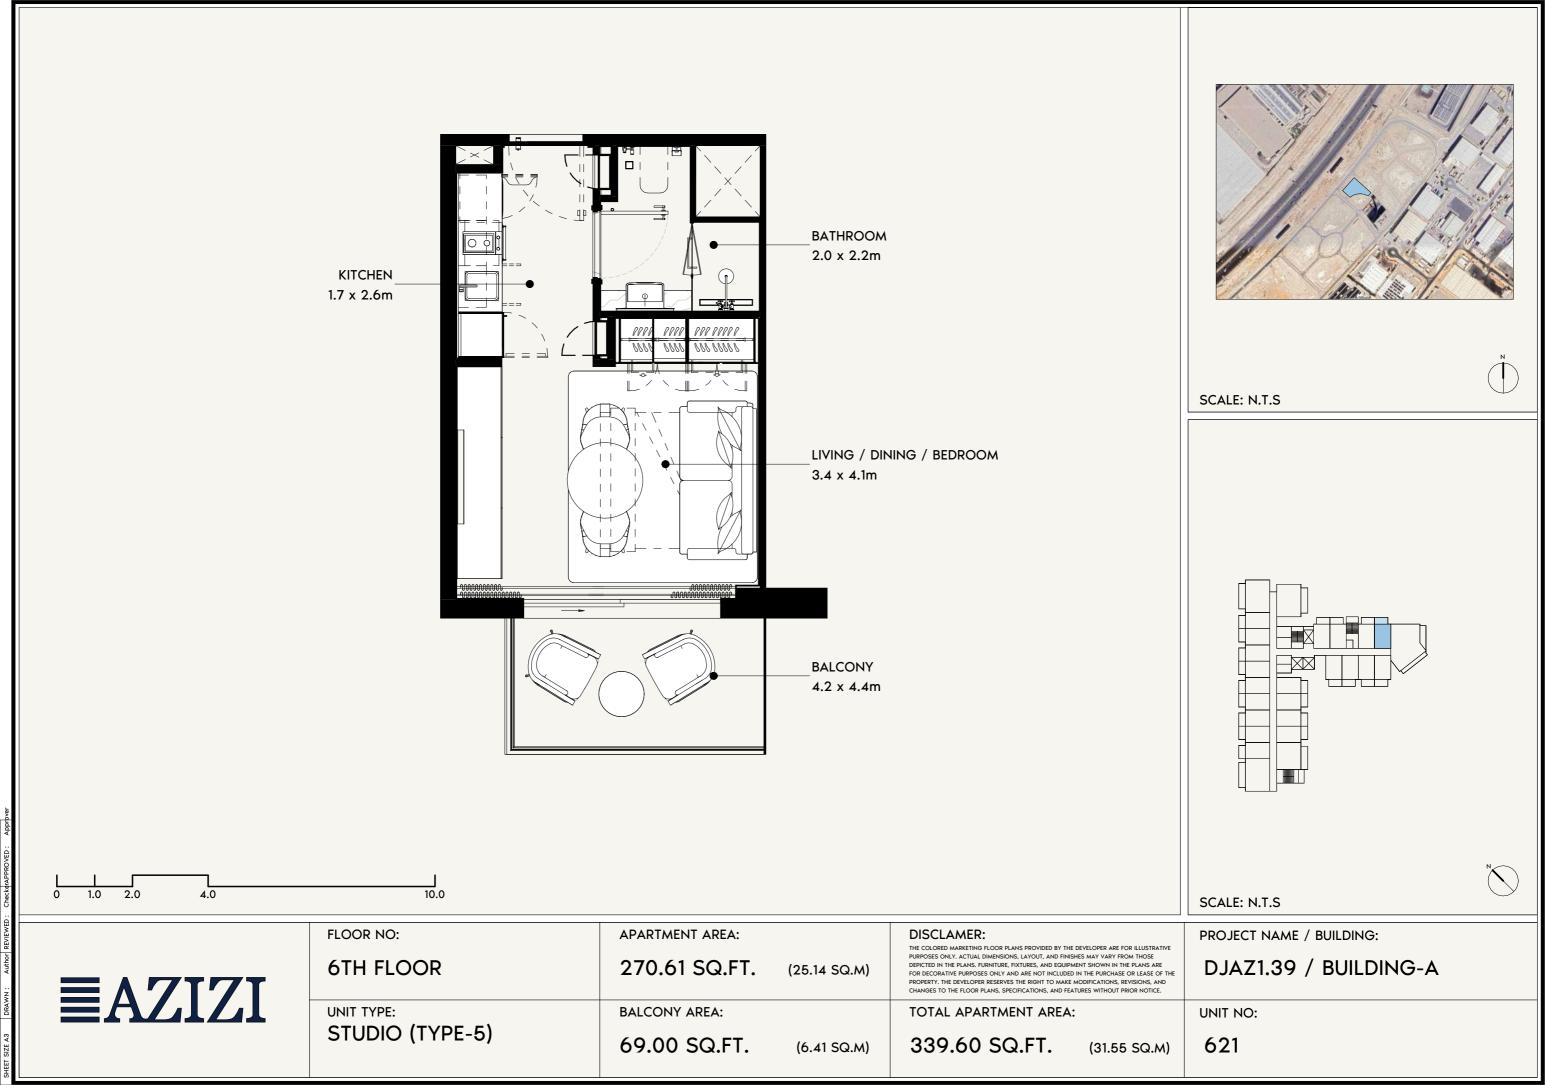


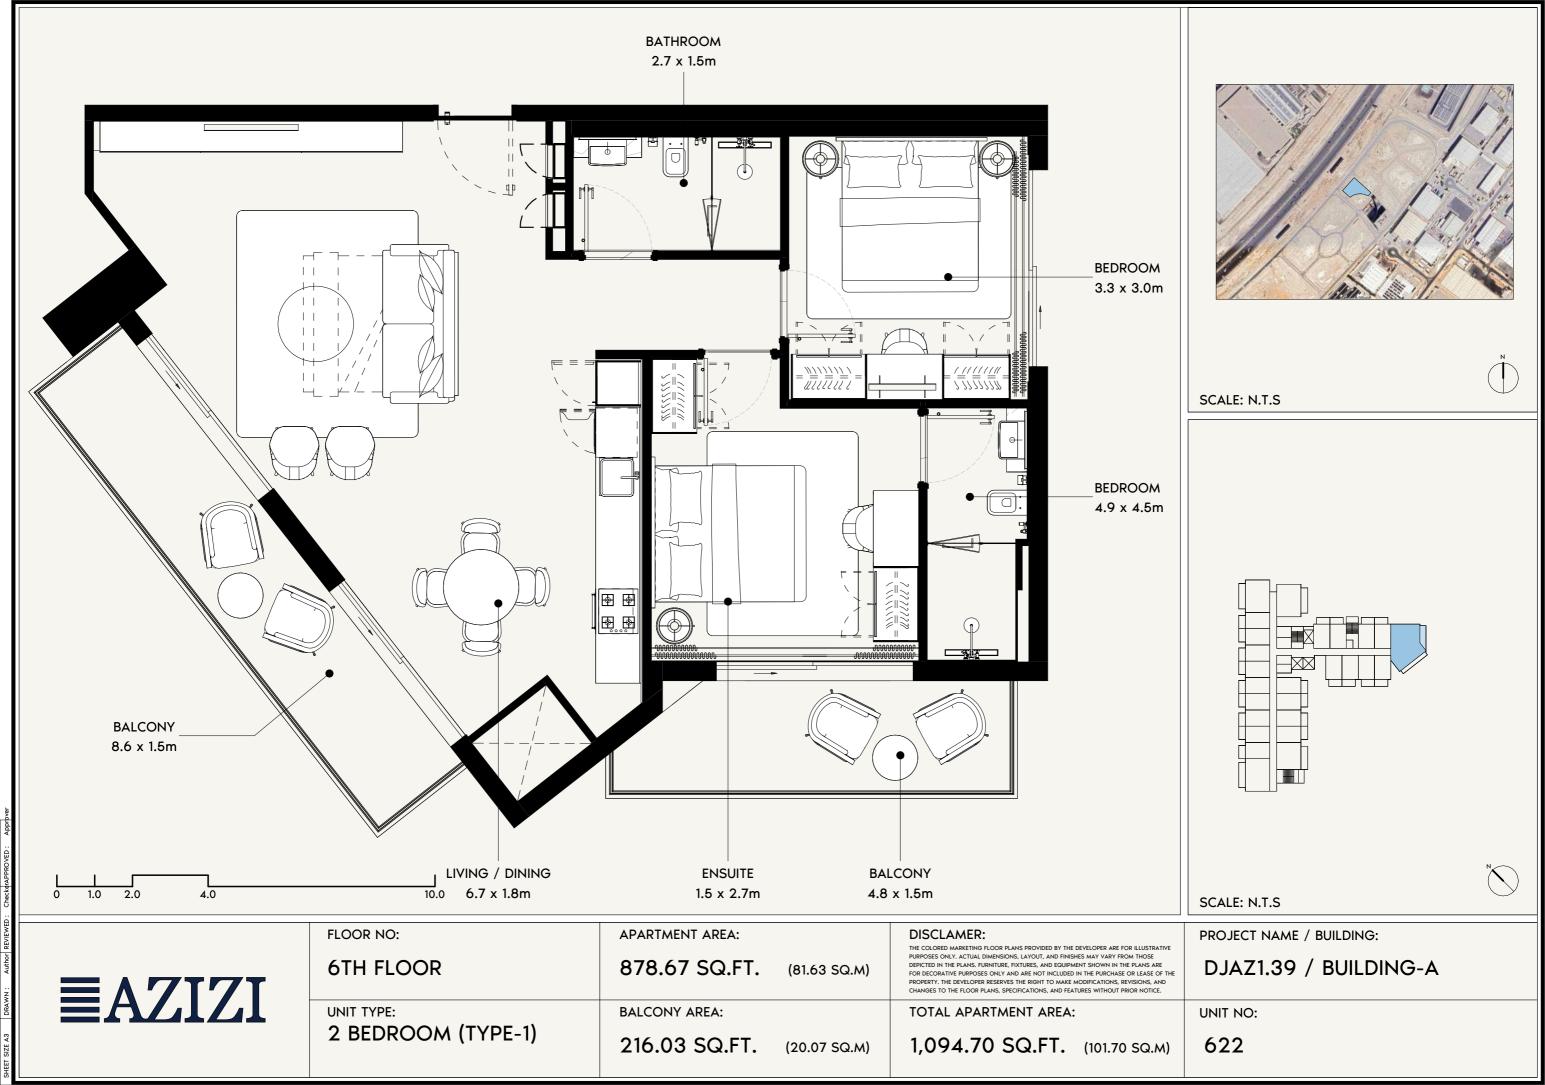


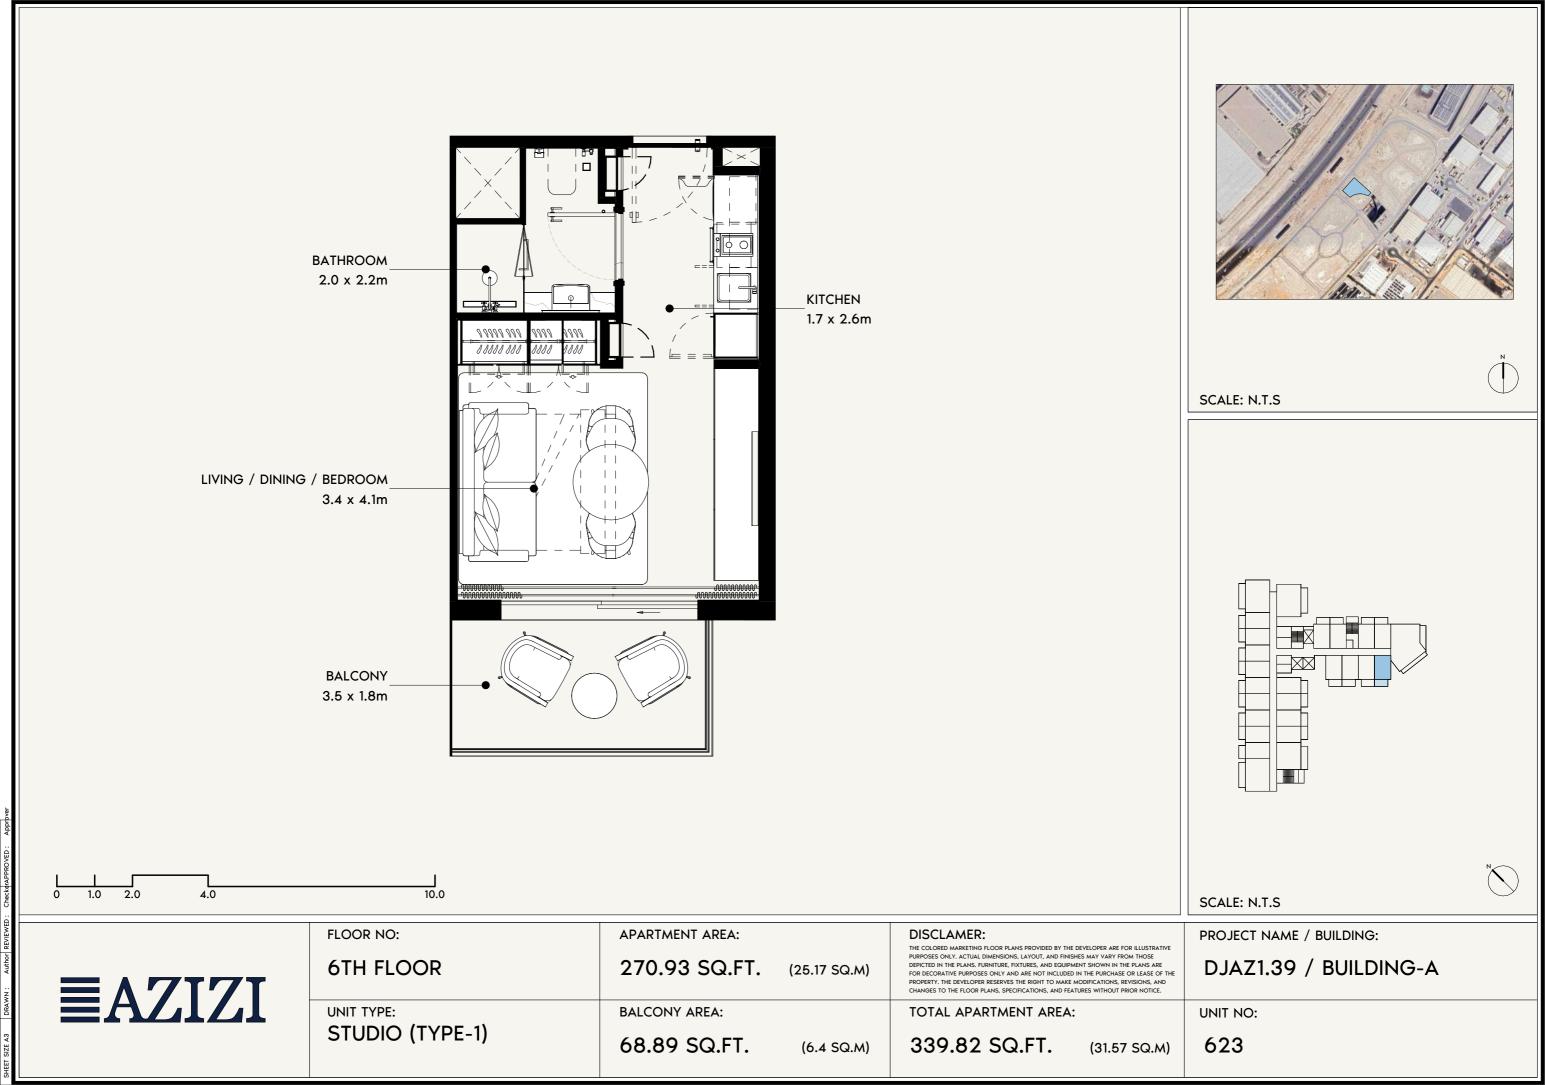


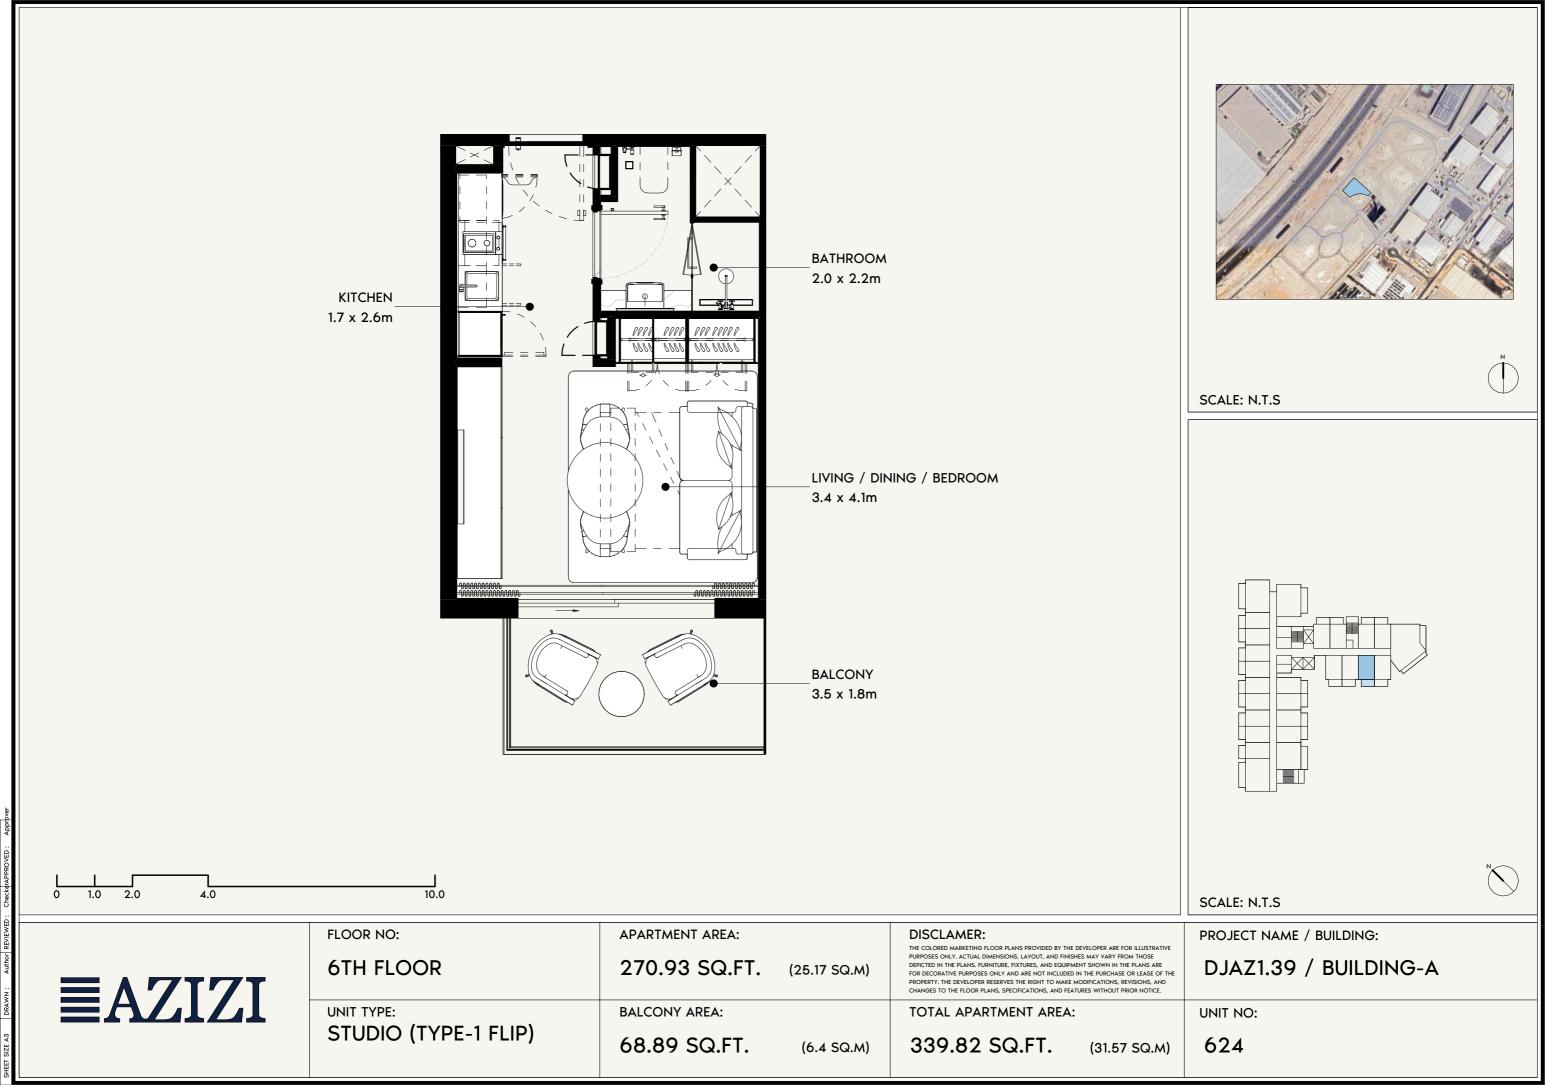


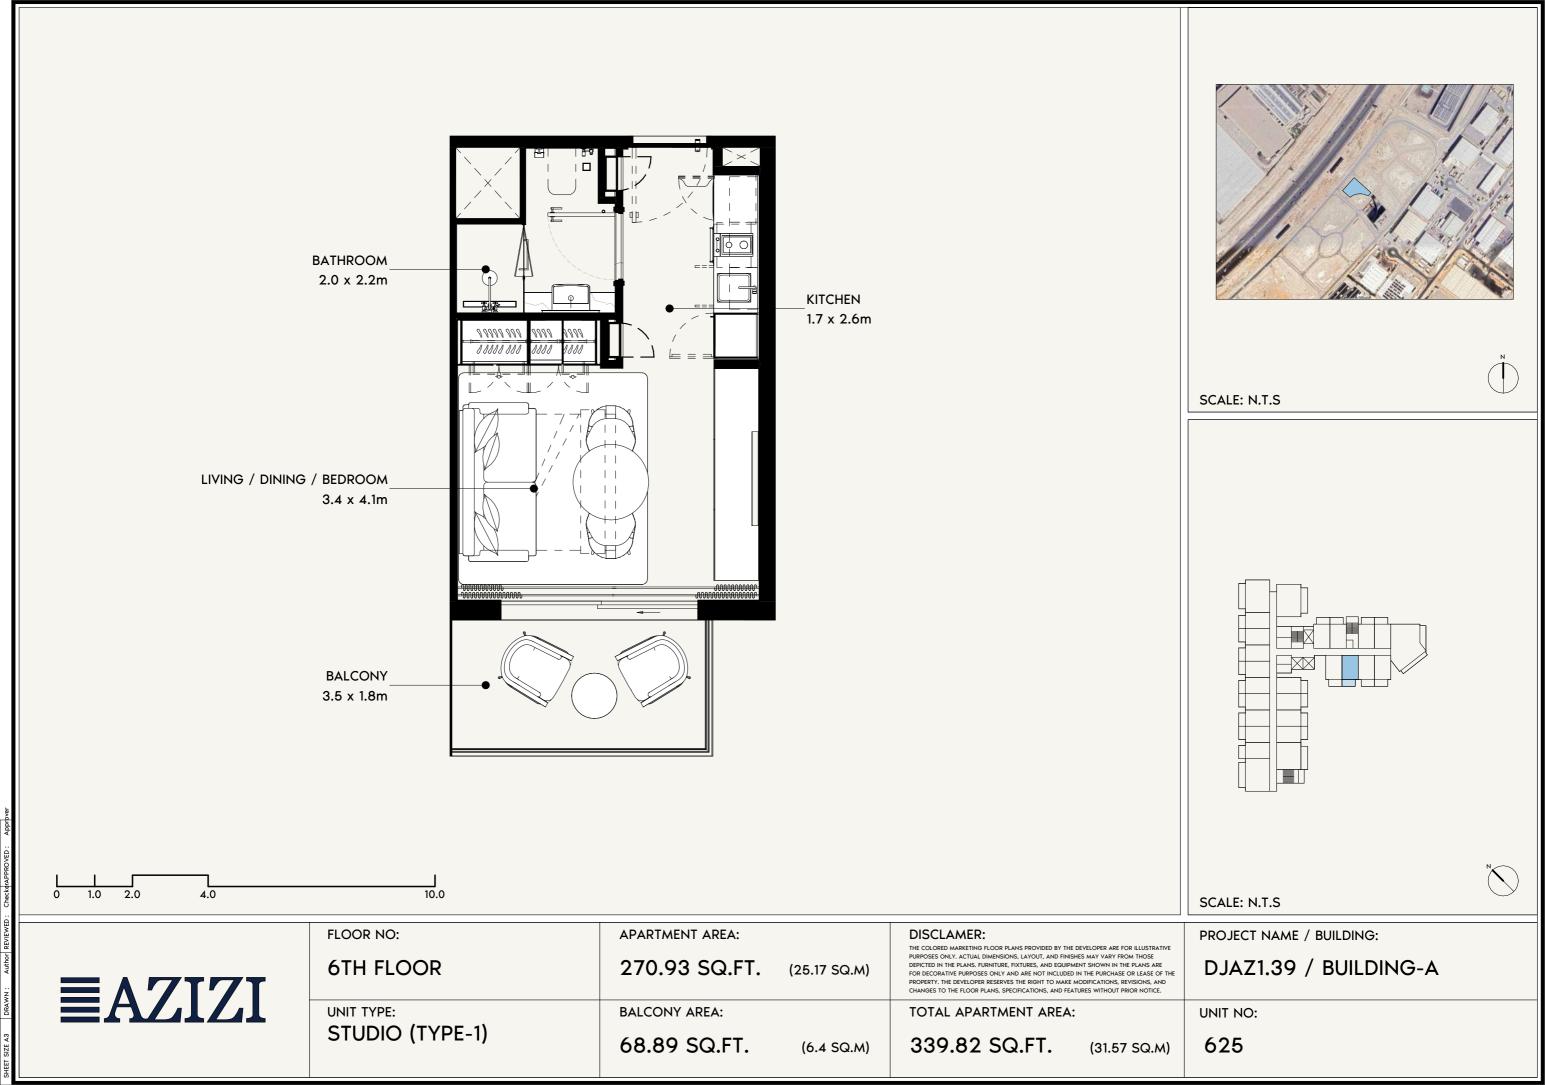


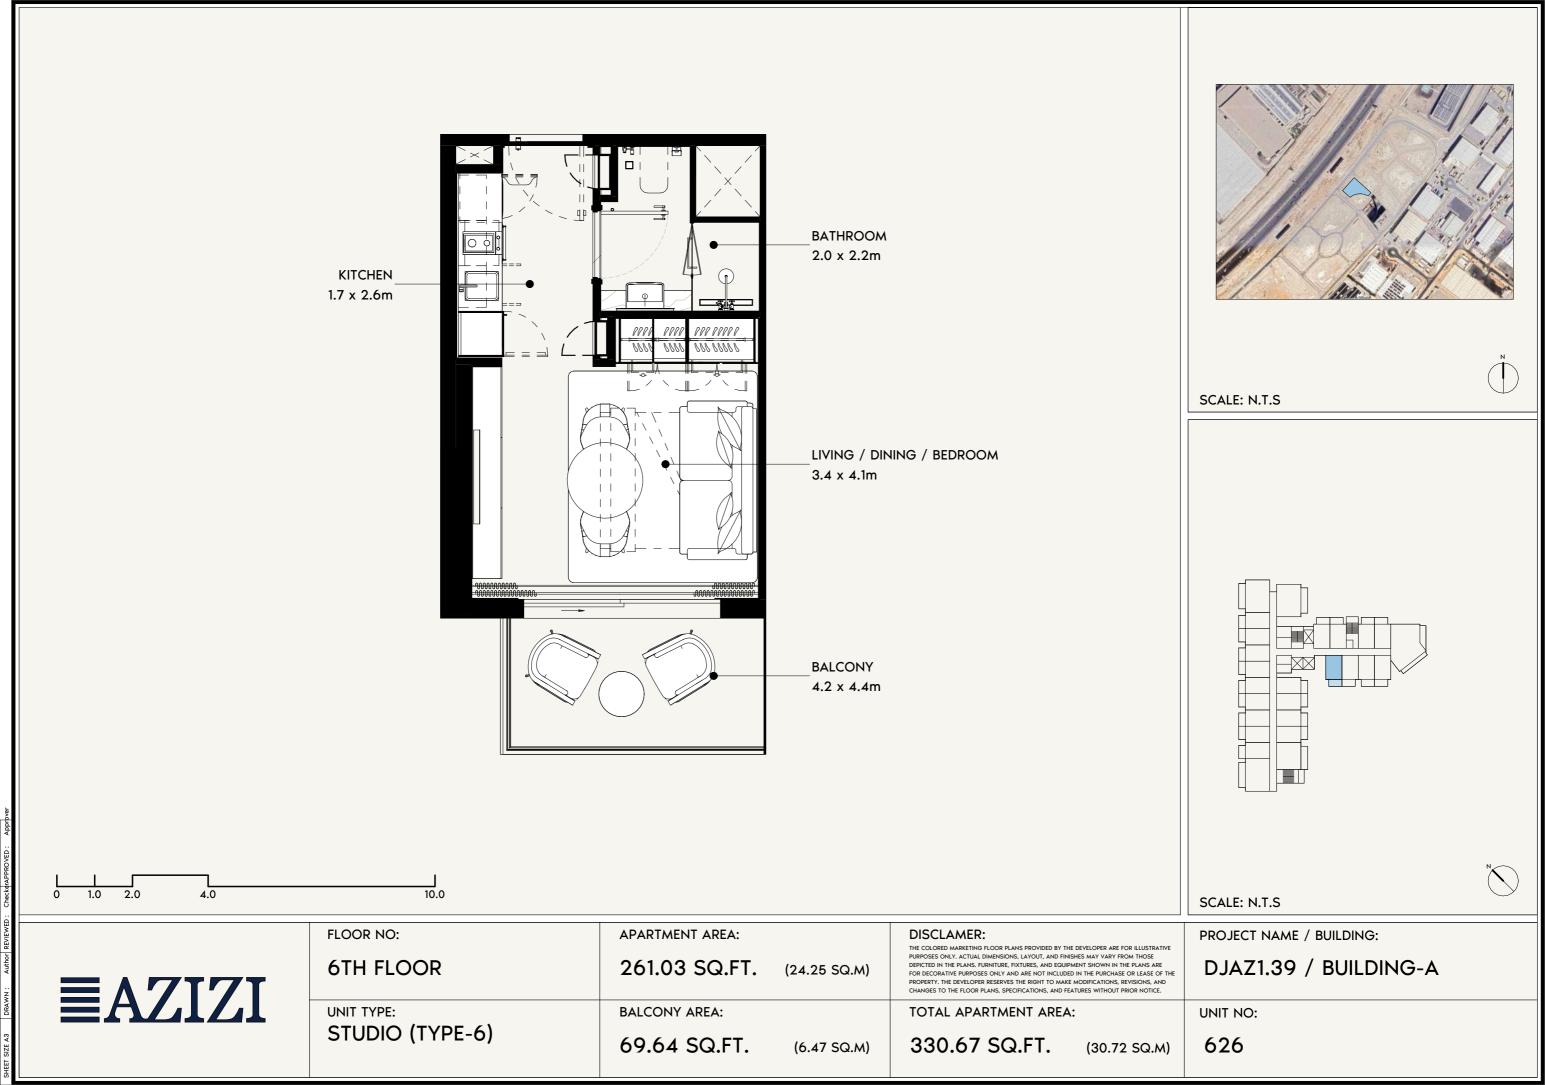


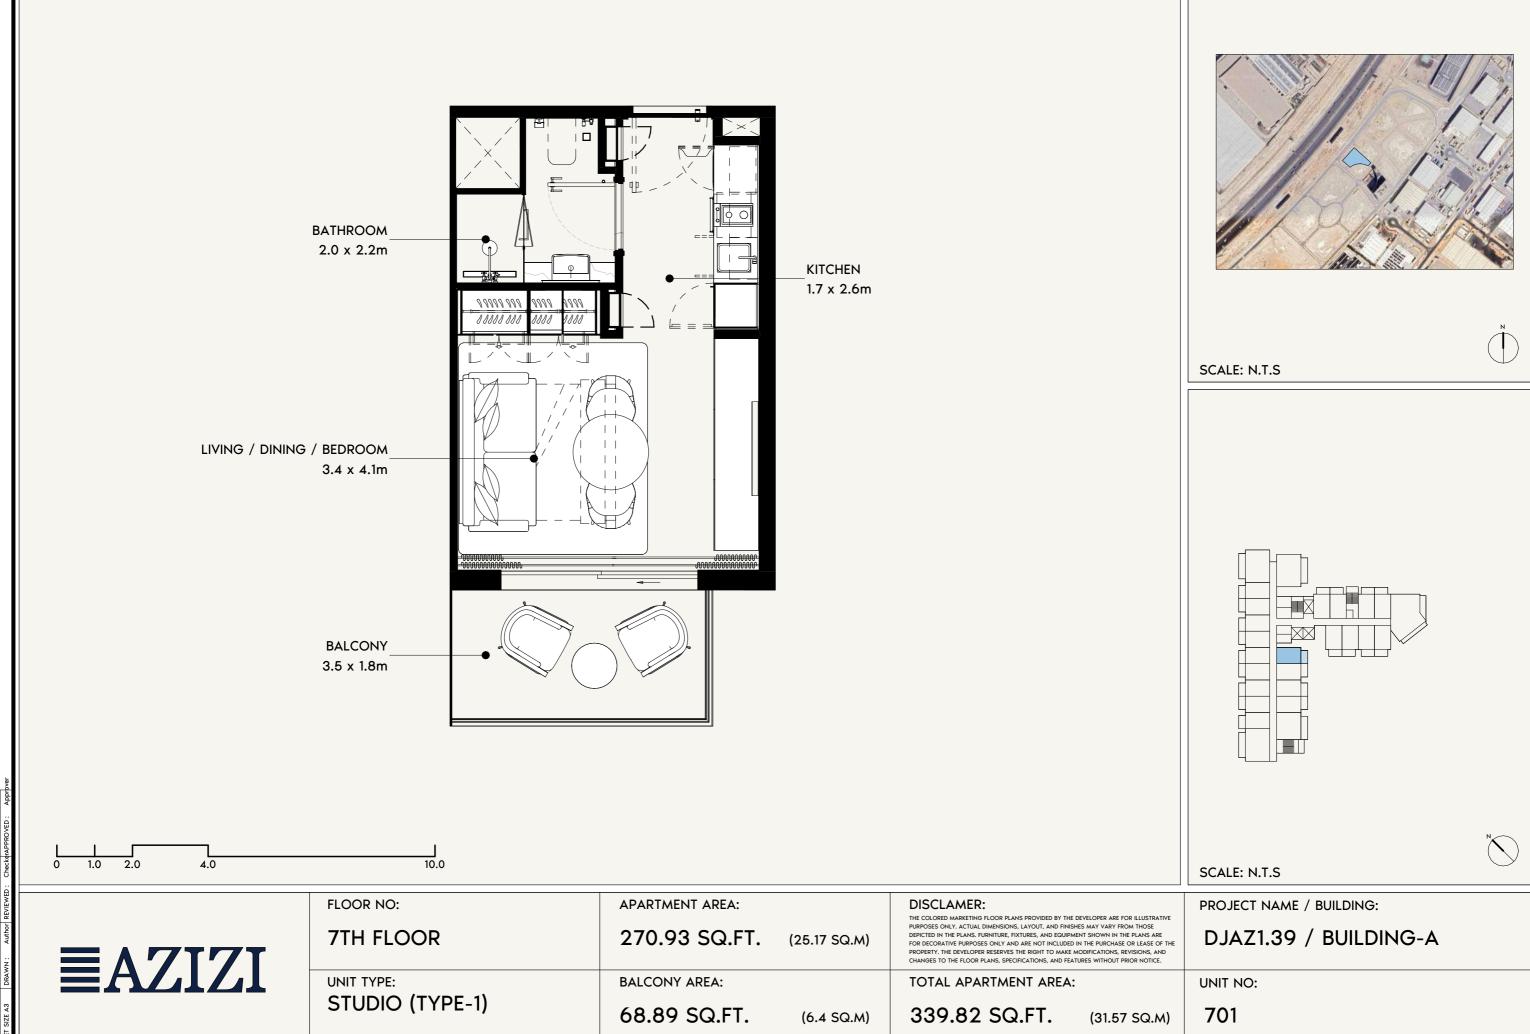

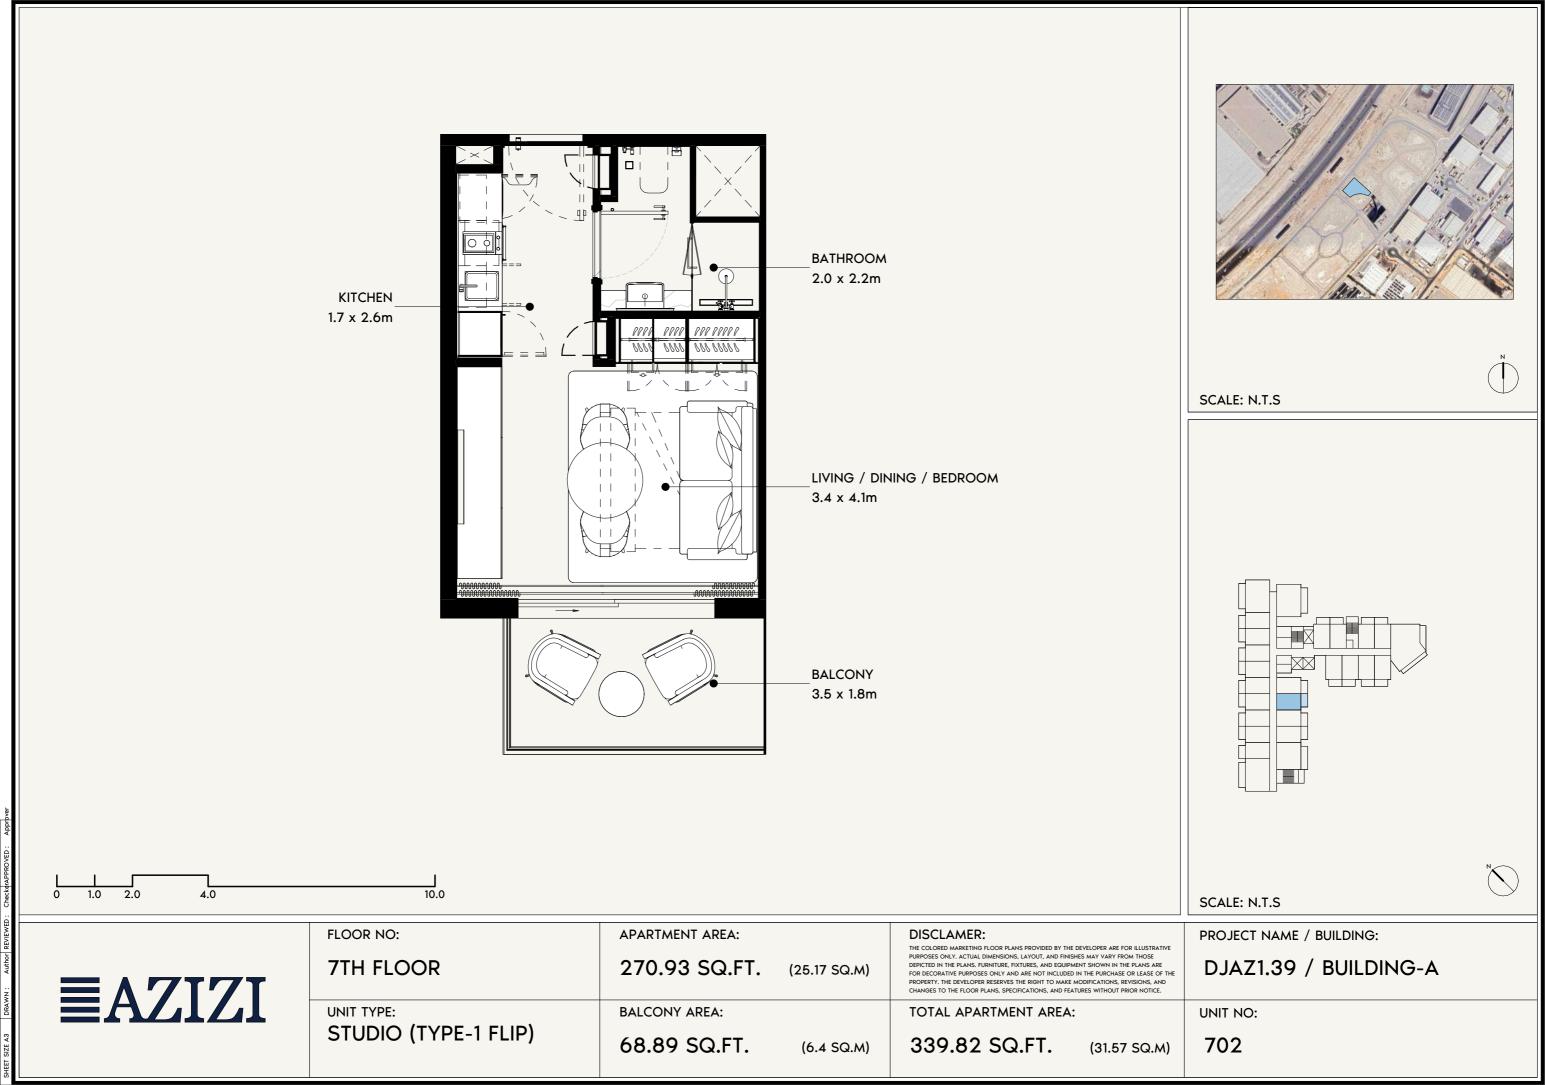

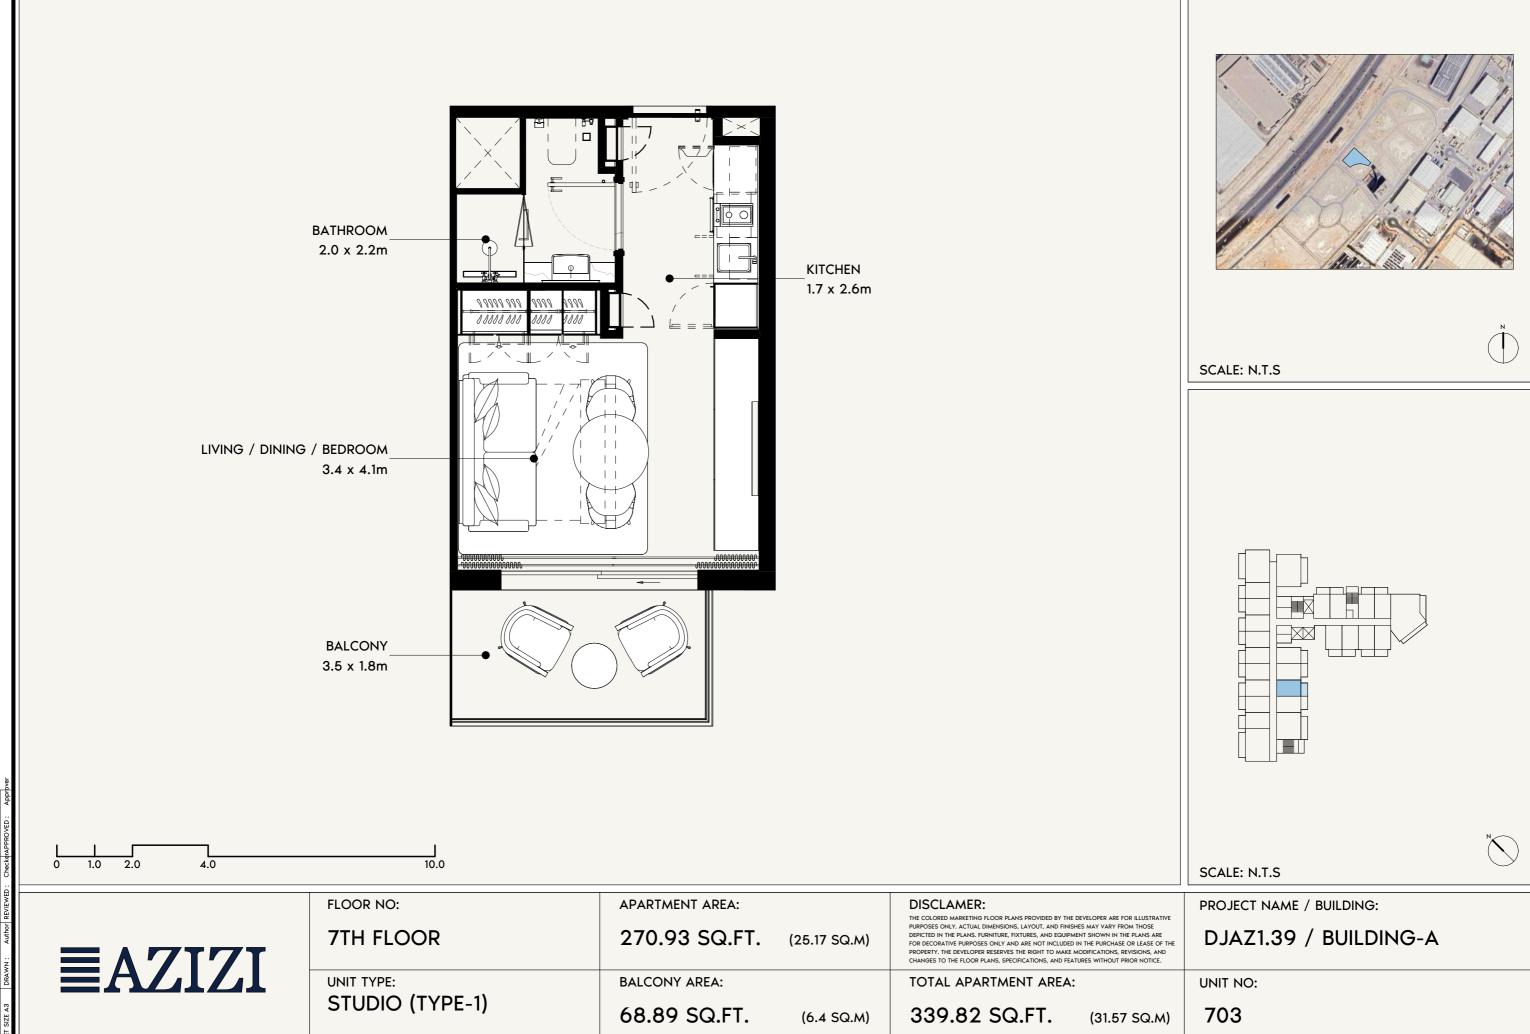

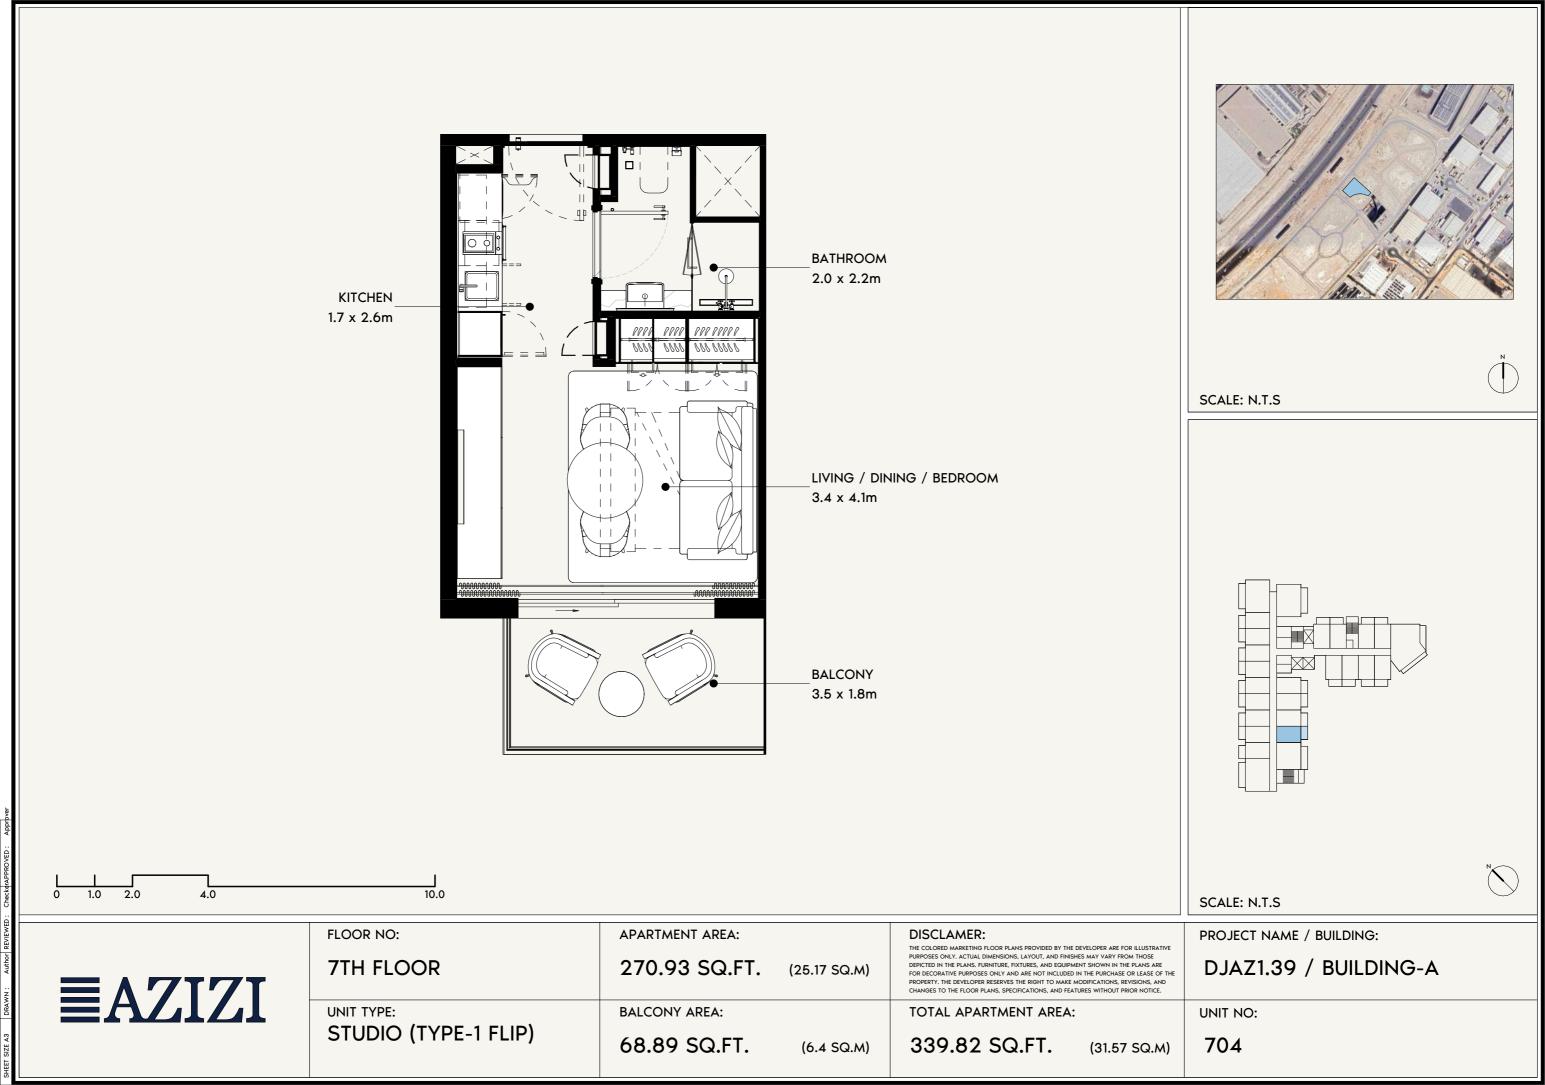


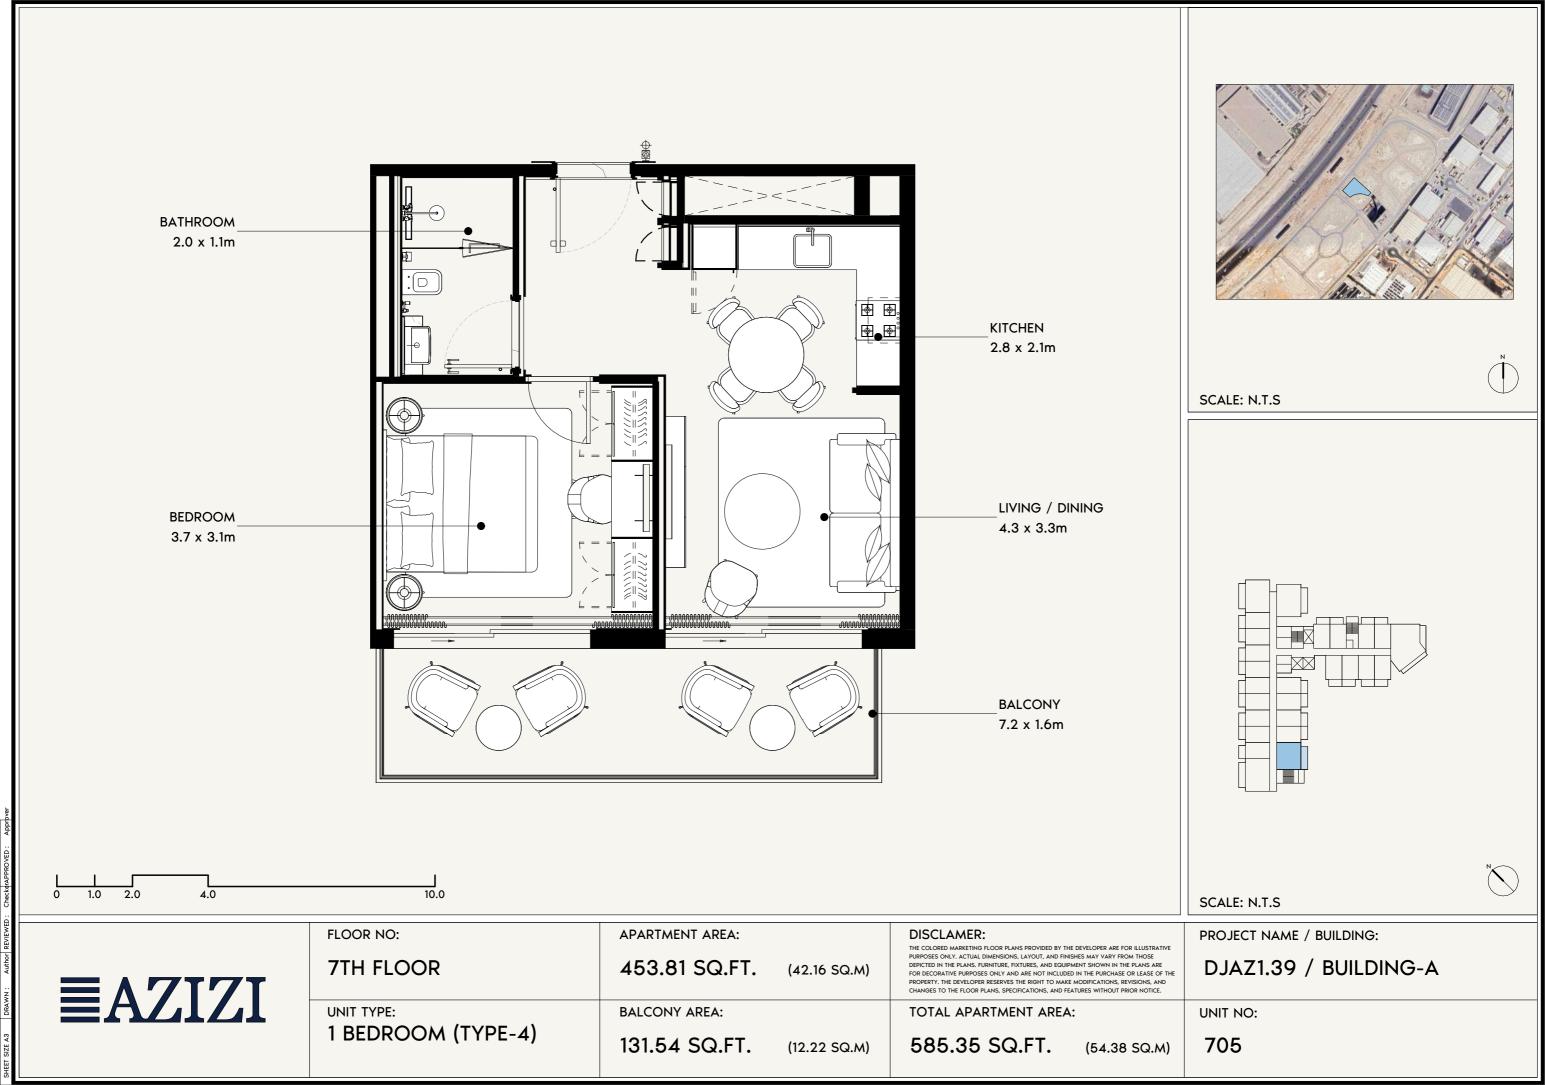





SCALE: N.T.S

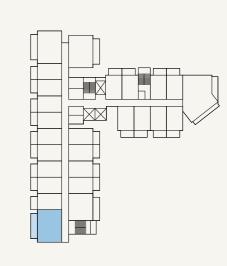

SCALE: N.T.S

**EAZIZI** 

DJAZ1.39 / BUILDING-A

UNIT NO:

706


1 BEDROOM (TYPE-3)


135.41 SQ.FT.


(12.58 SQ.M)


644.98 SQ.FT.


(59.92 SQ.M)

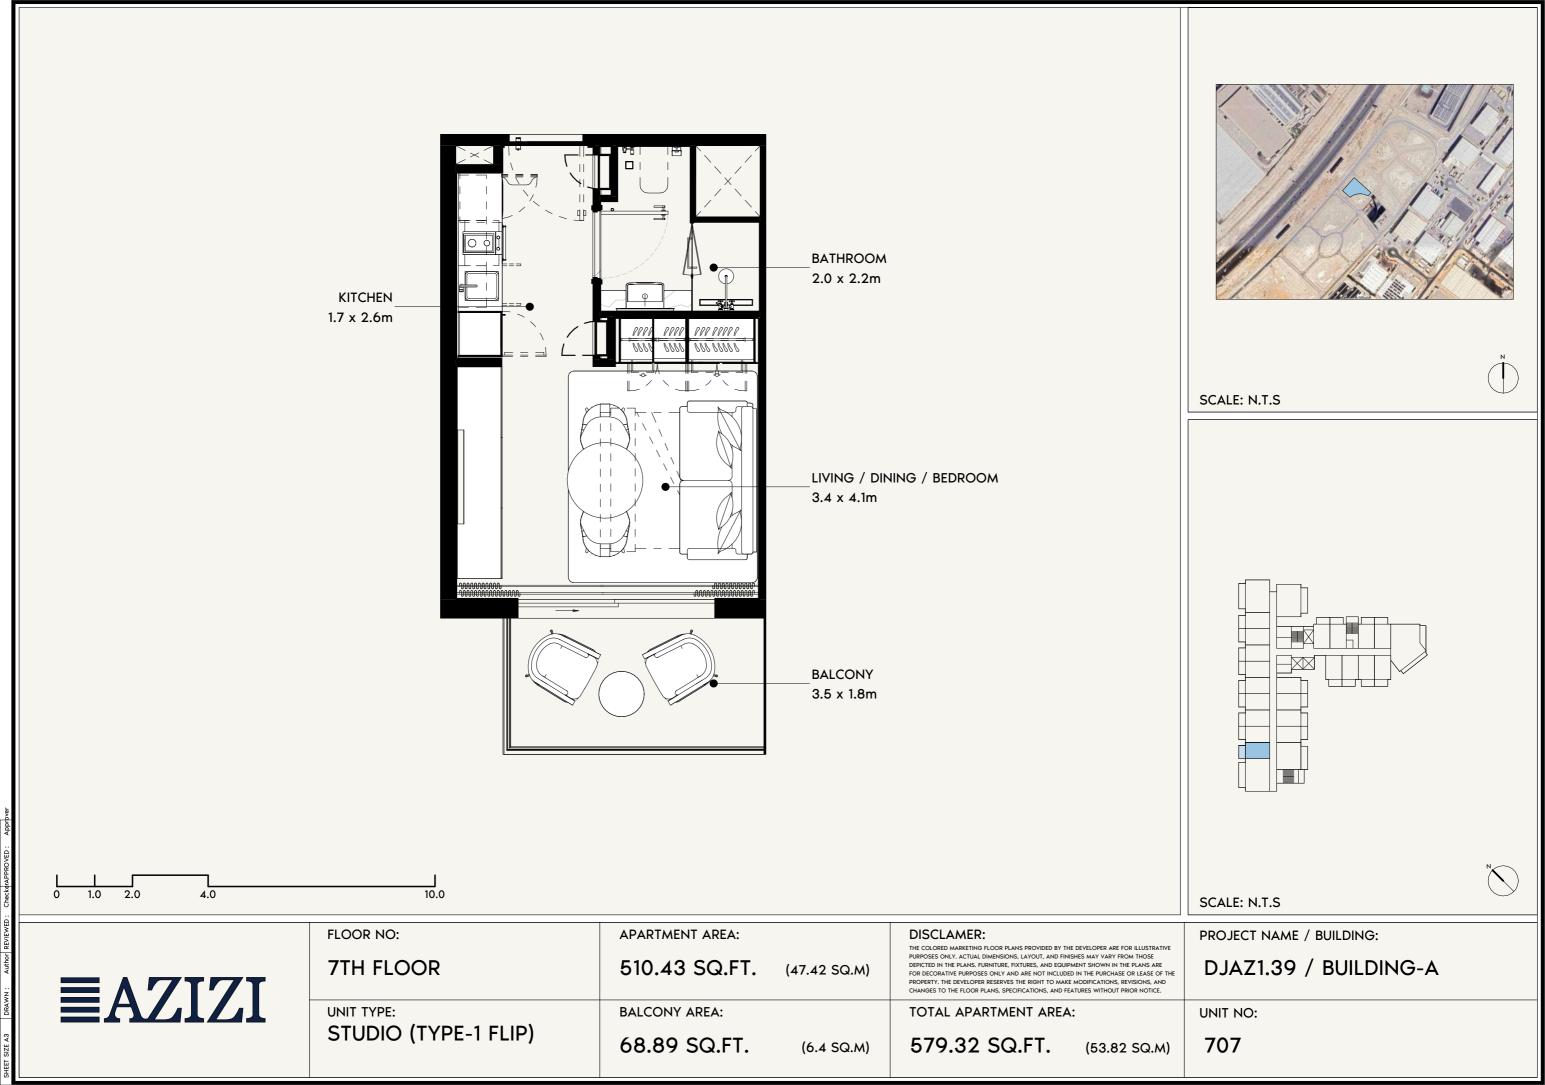


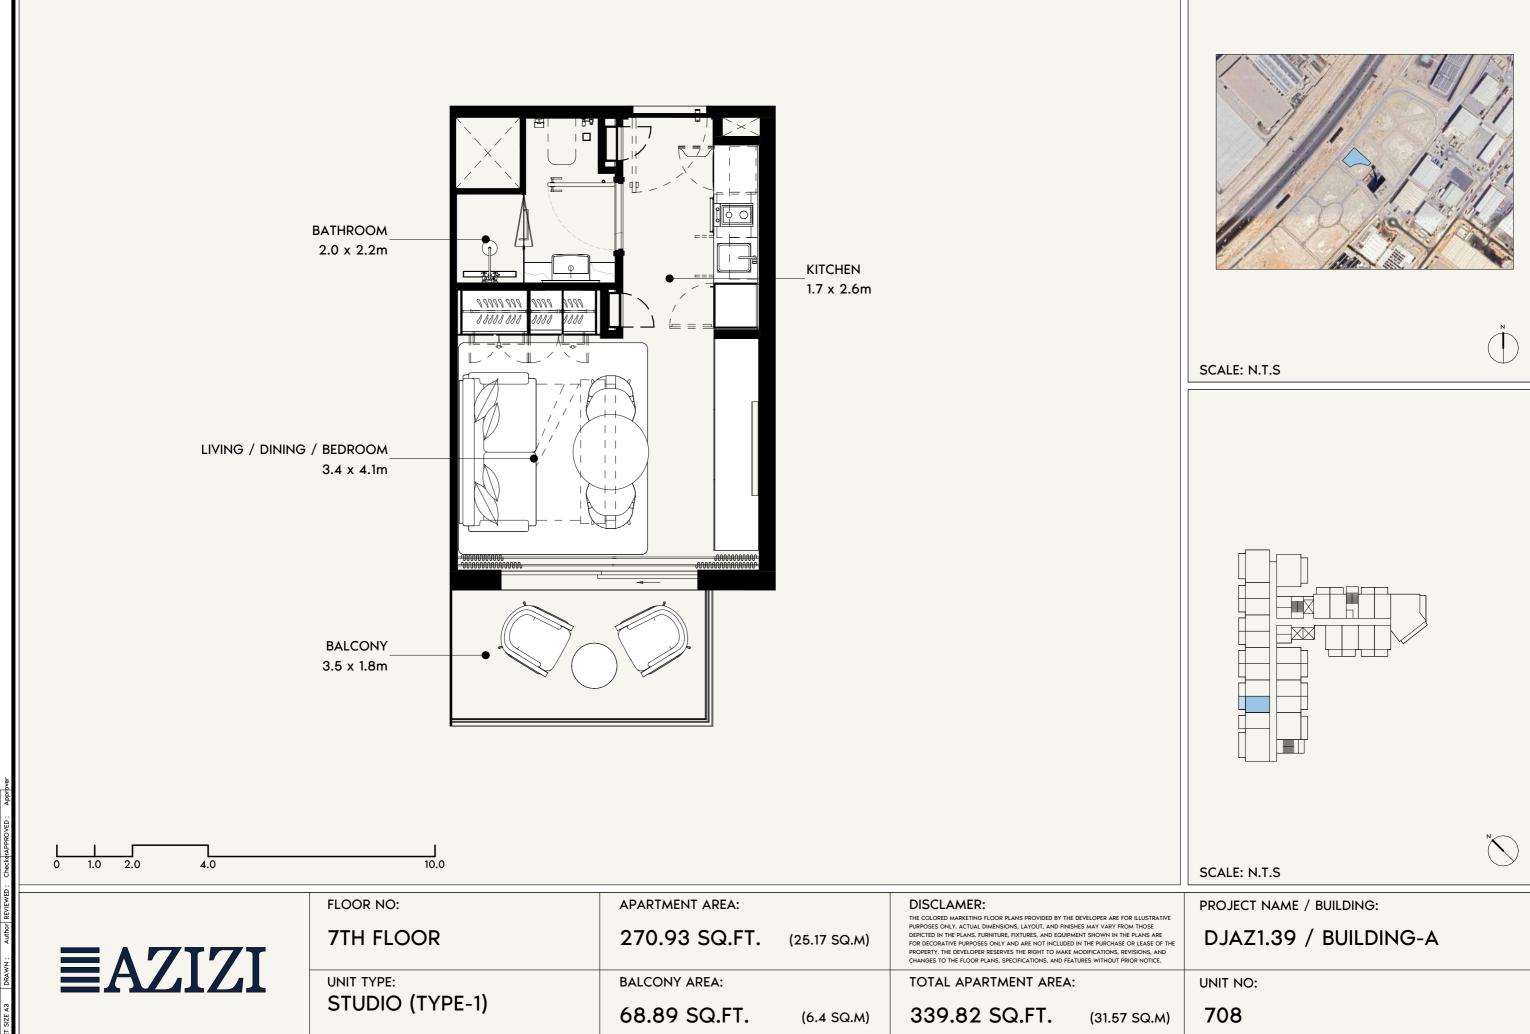


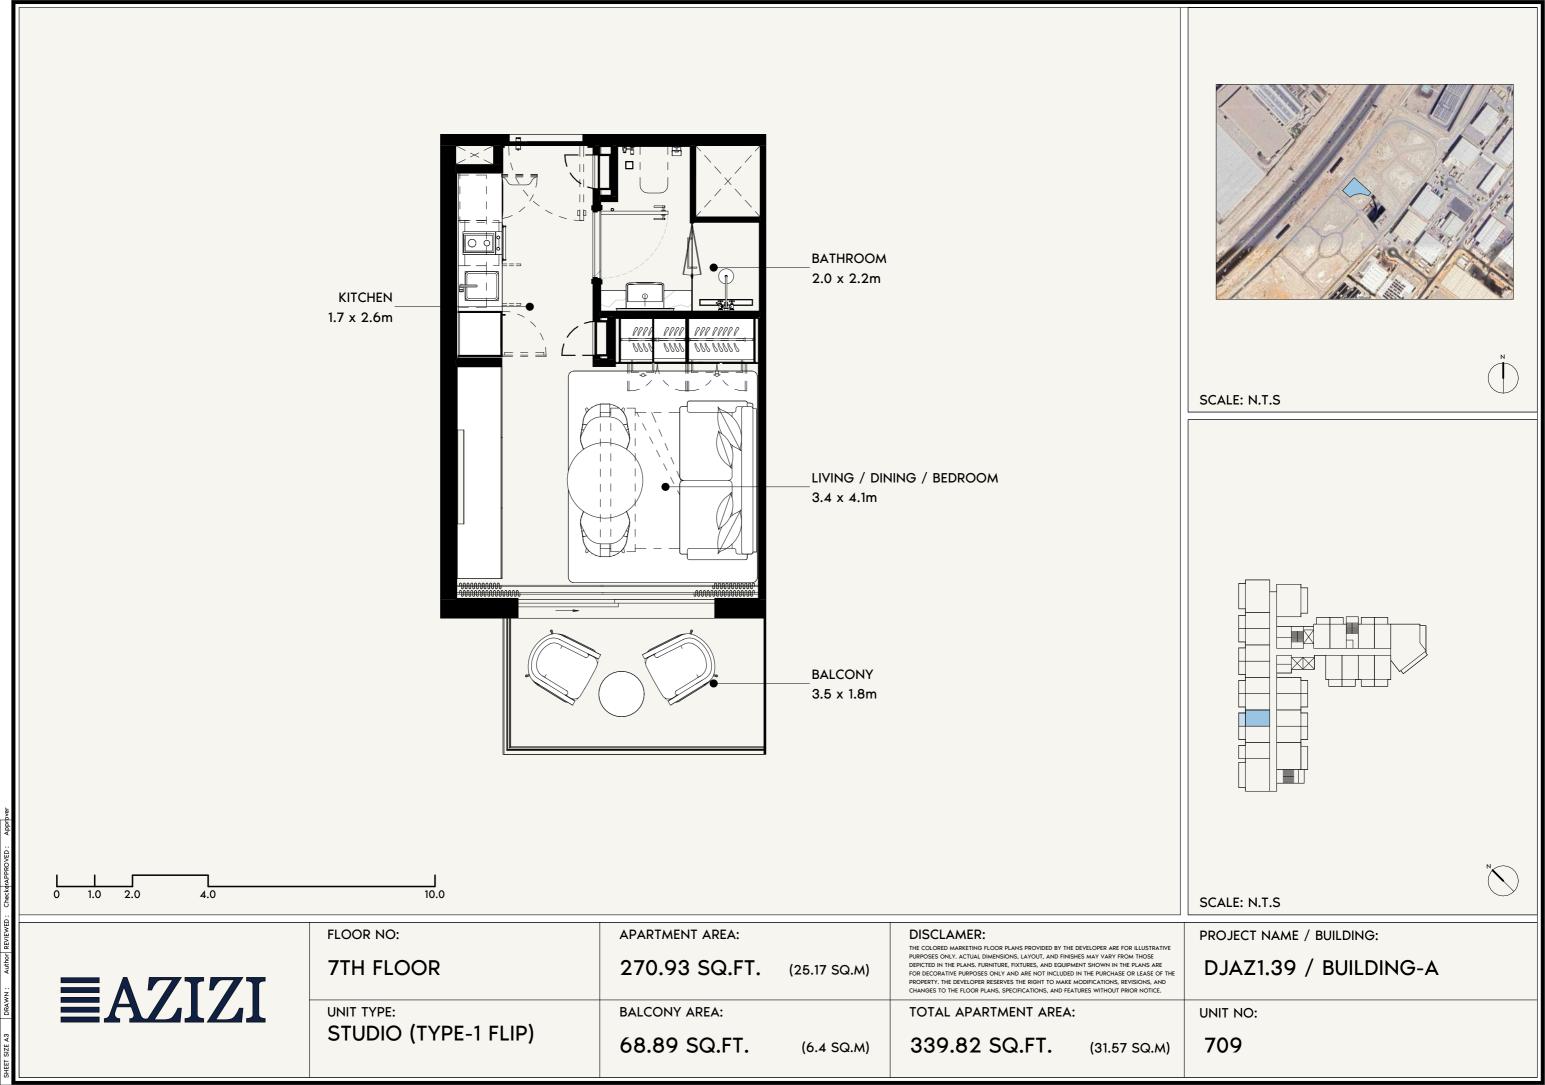


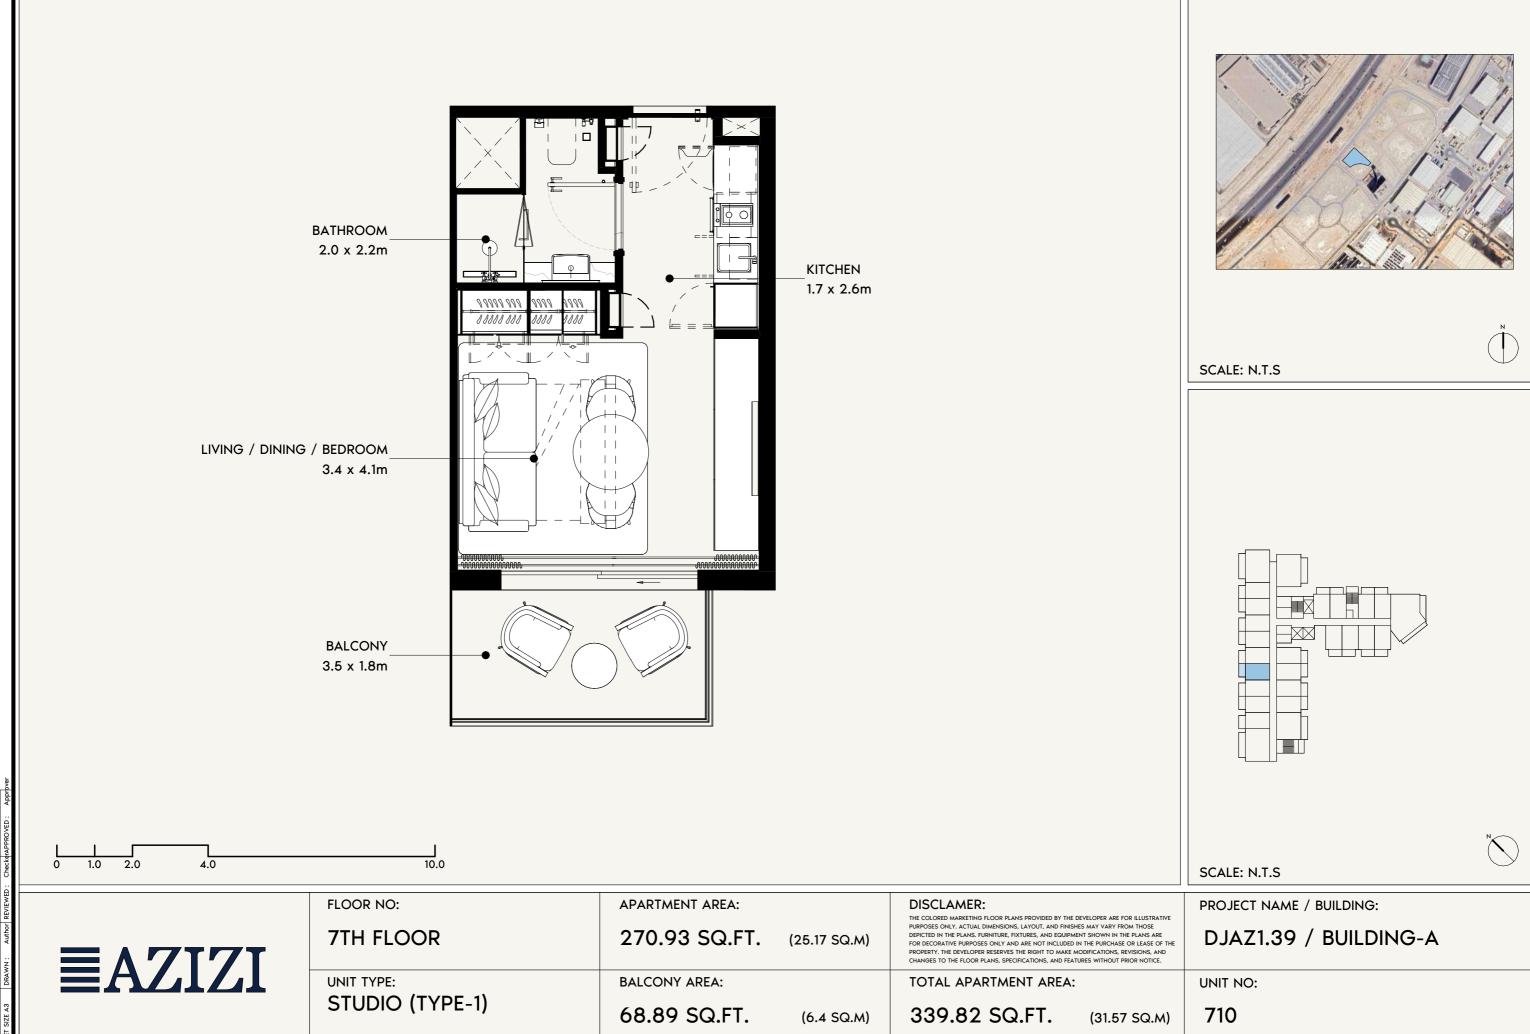


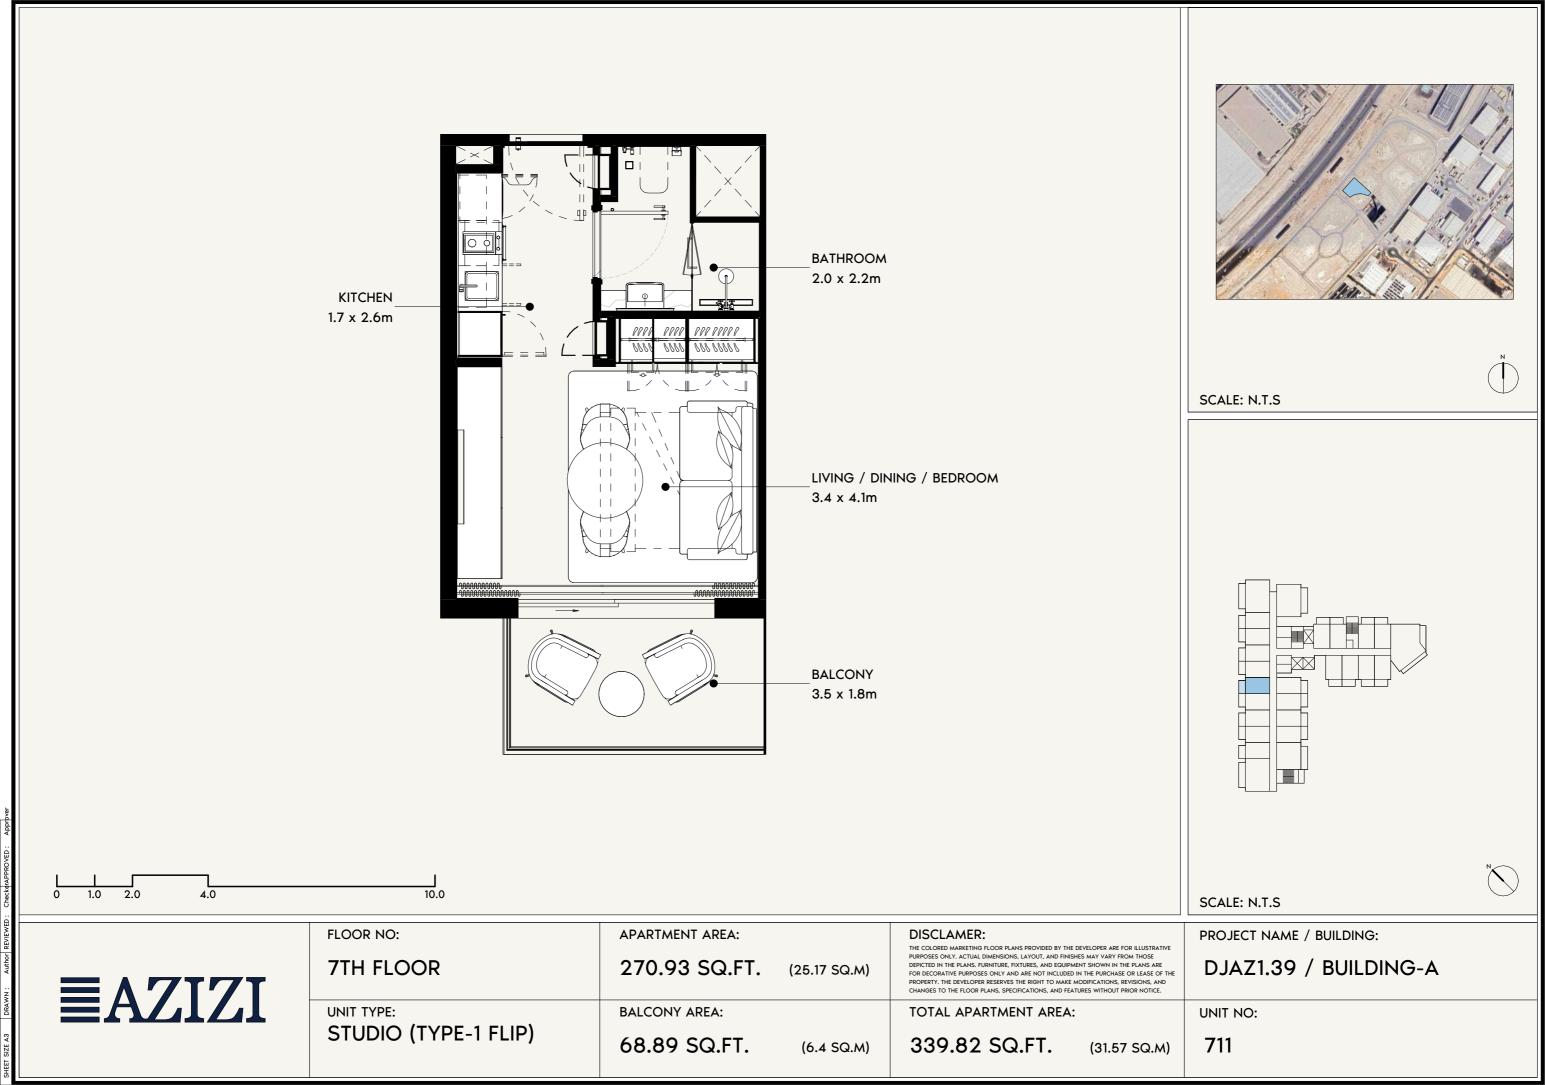


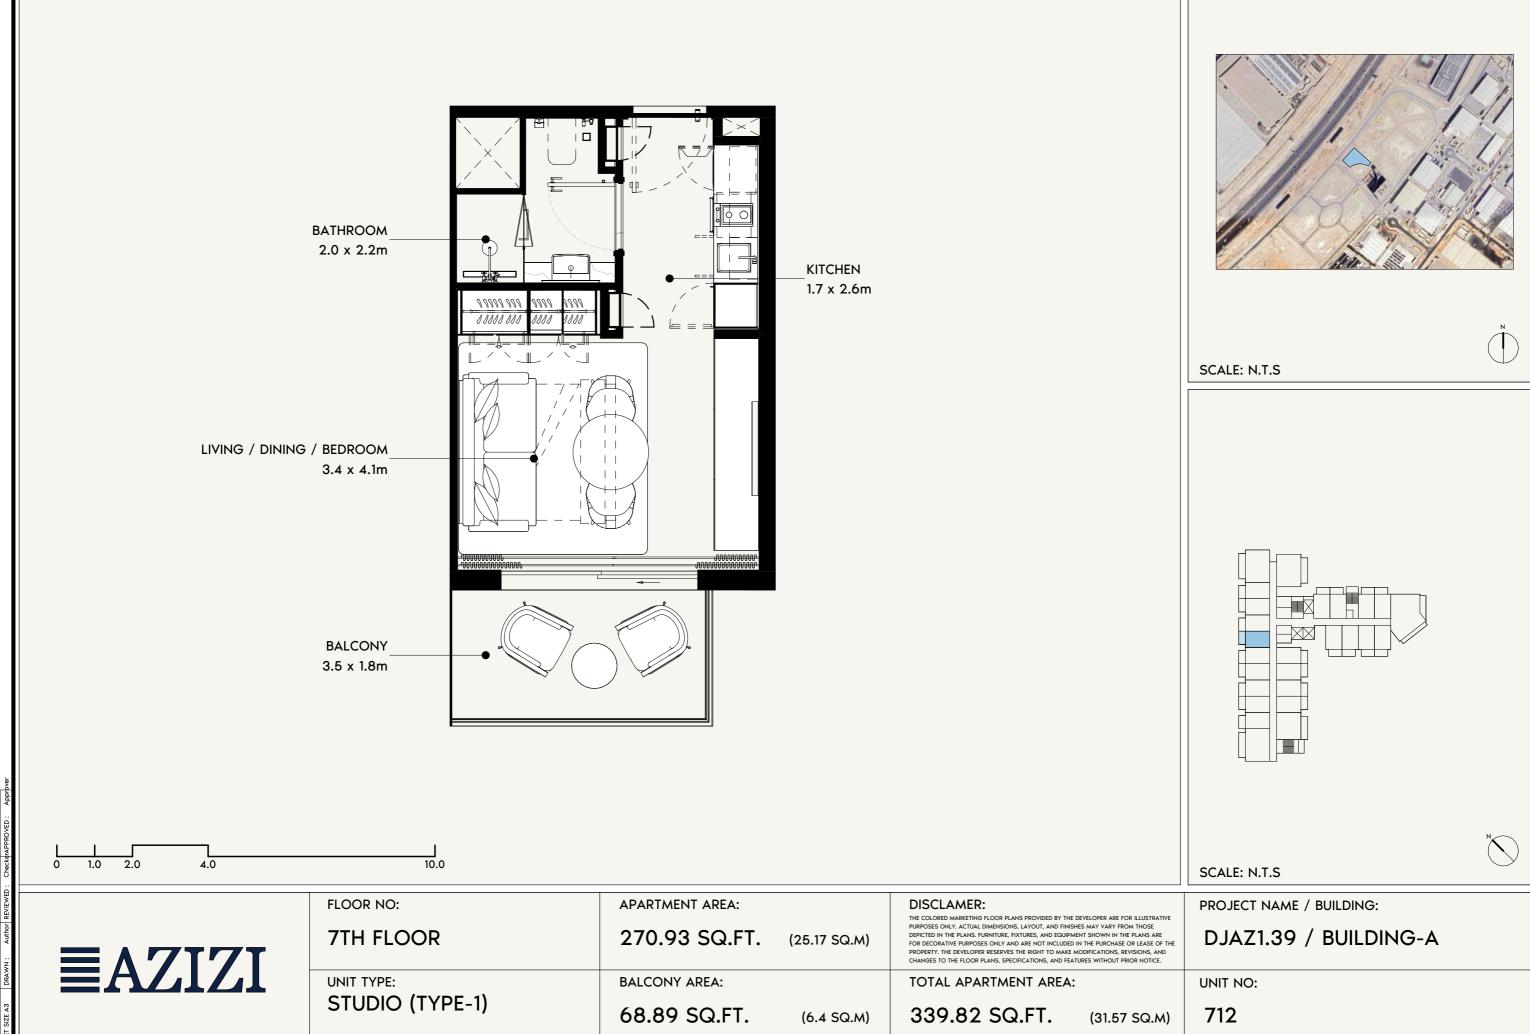

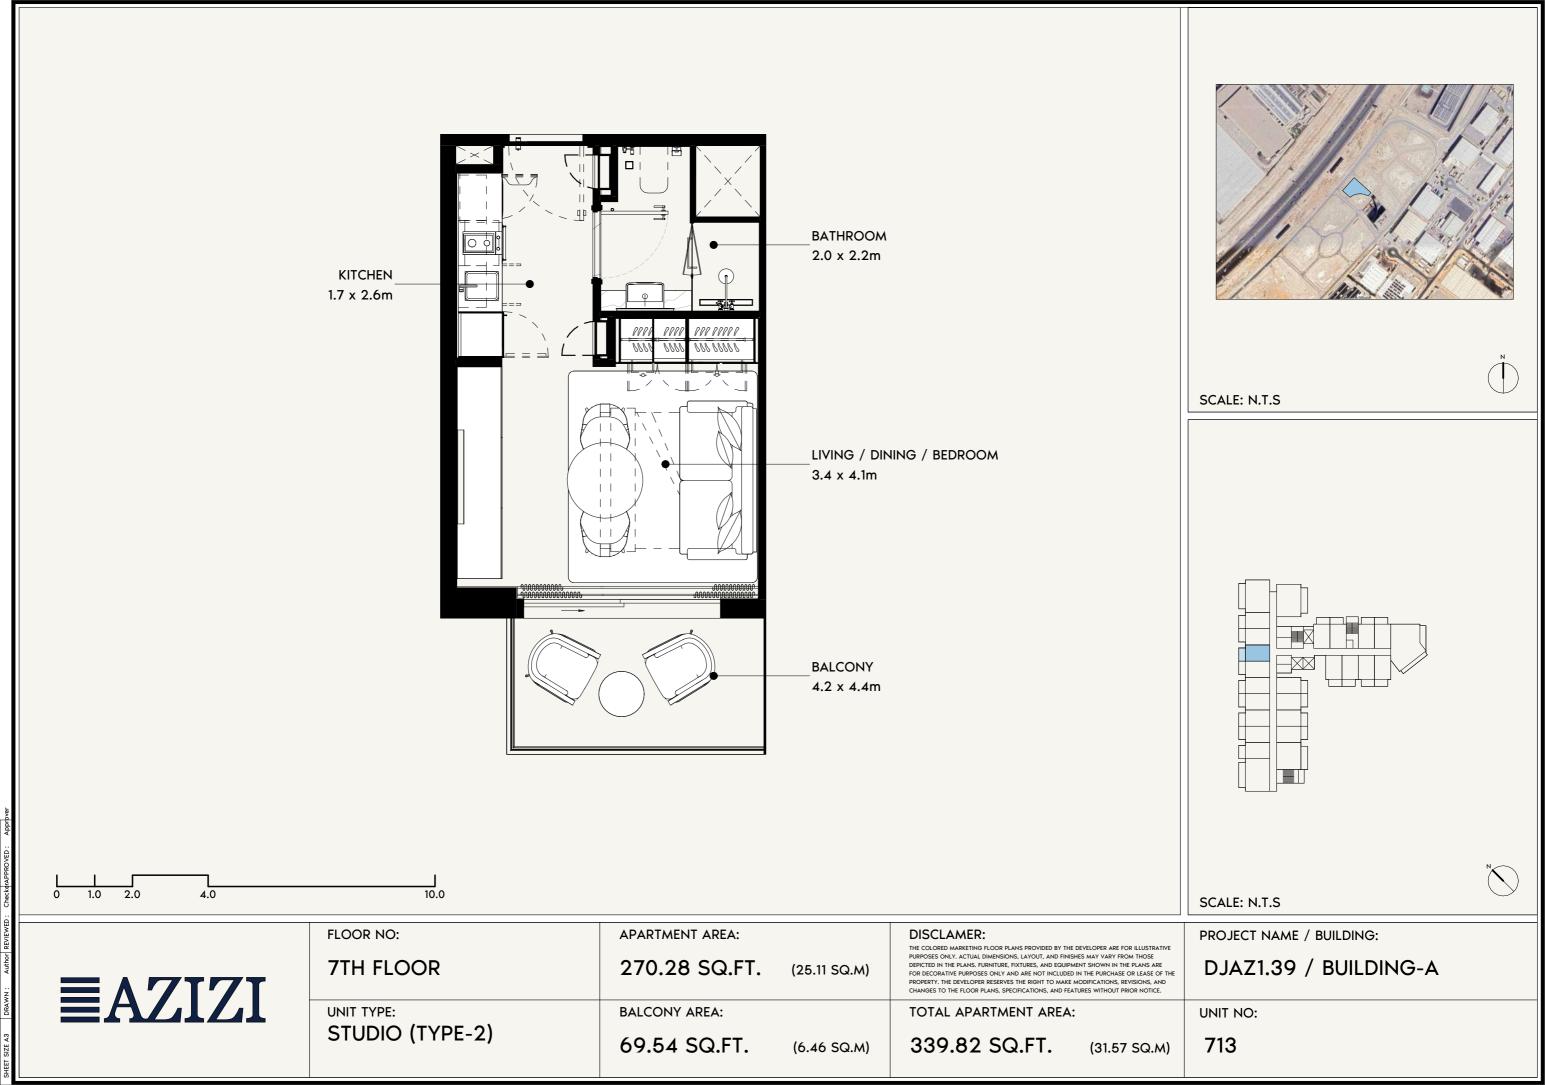

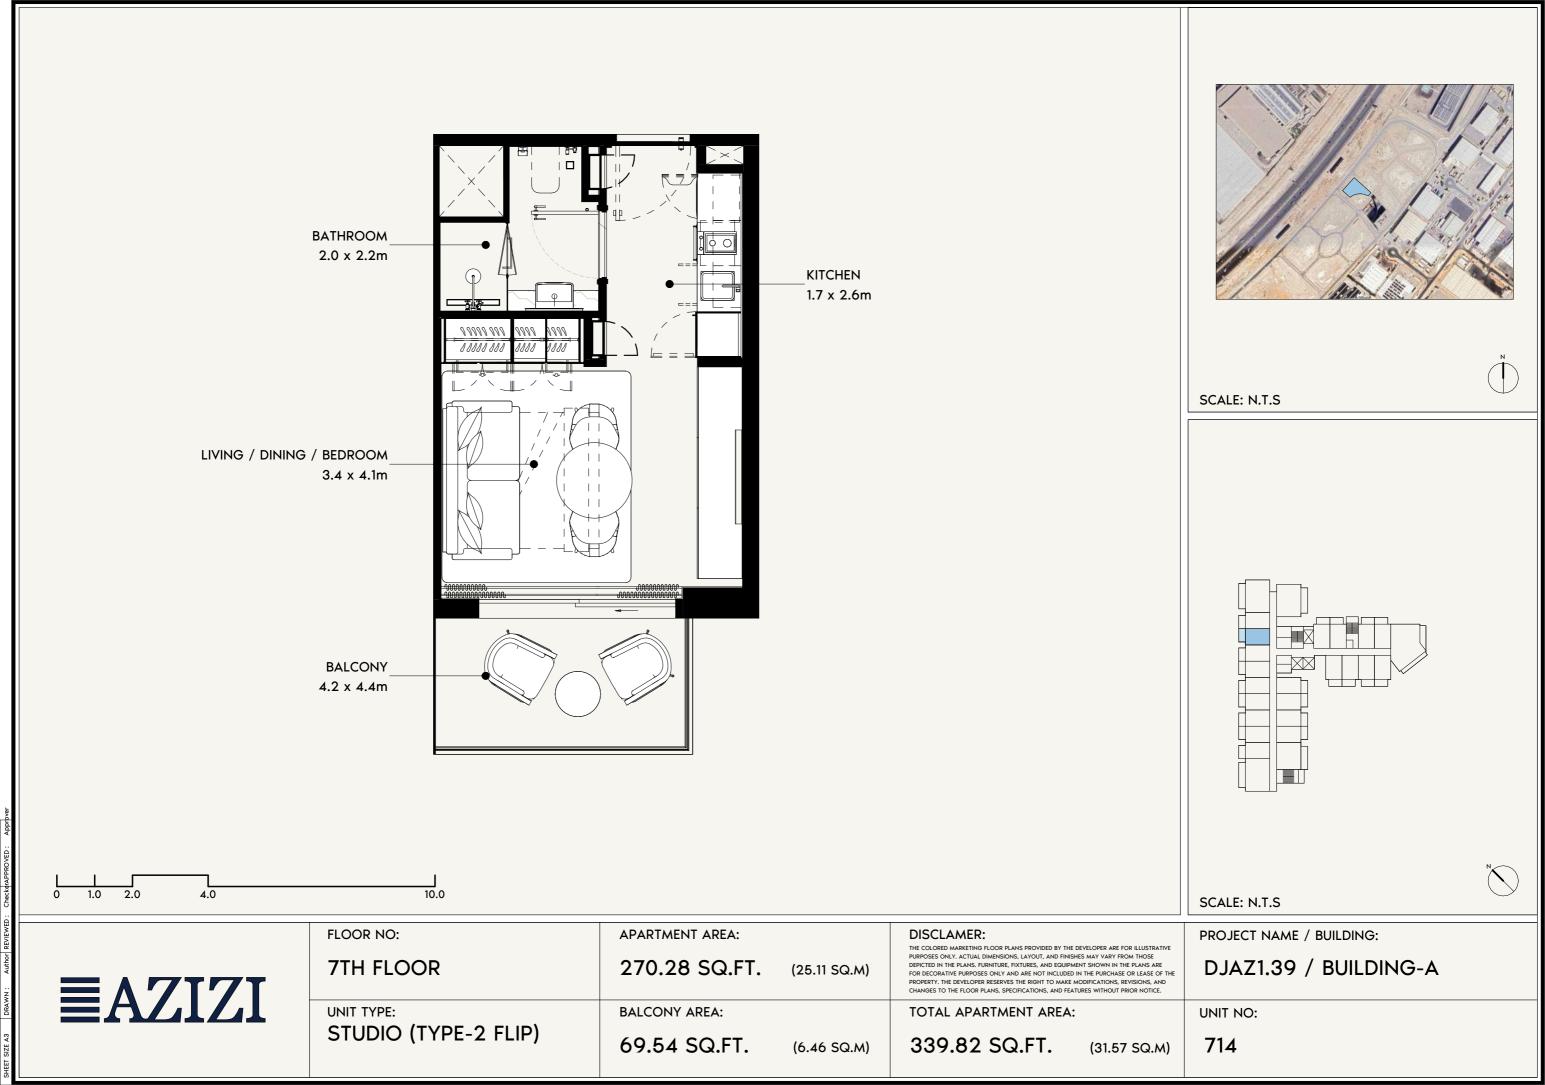


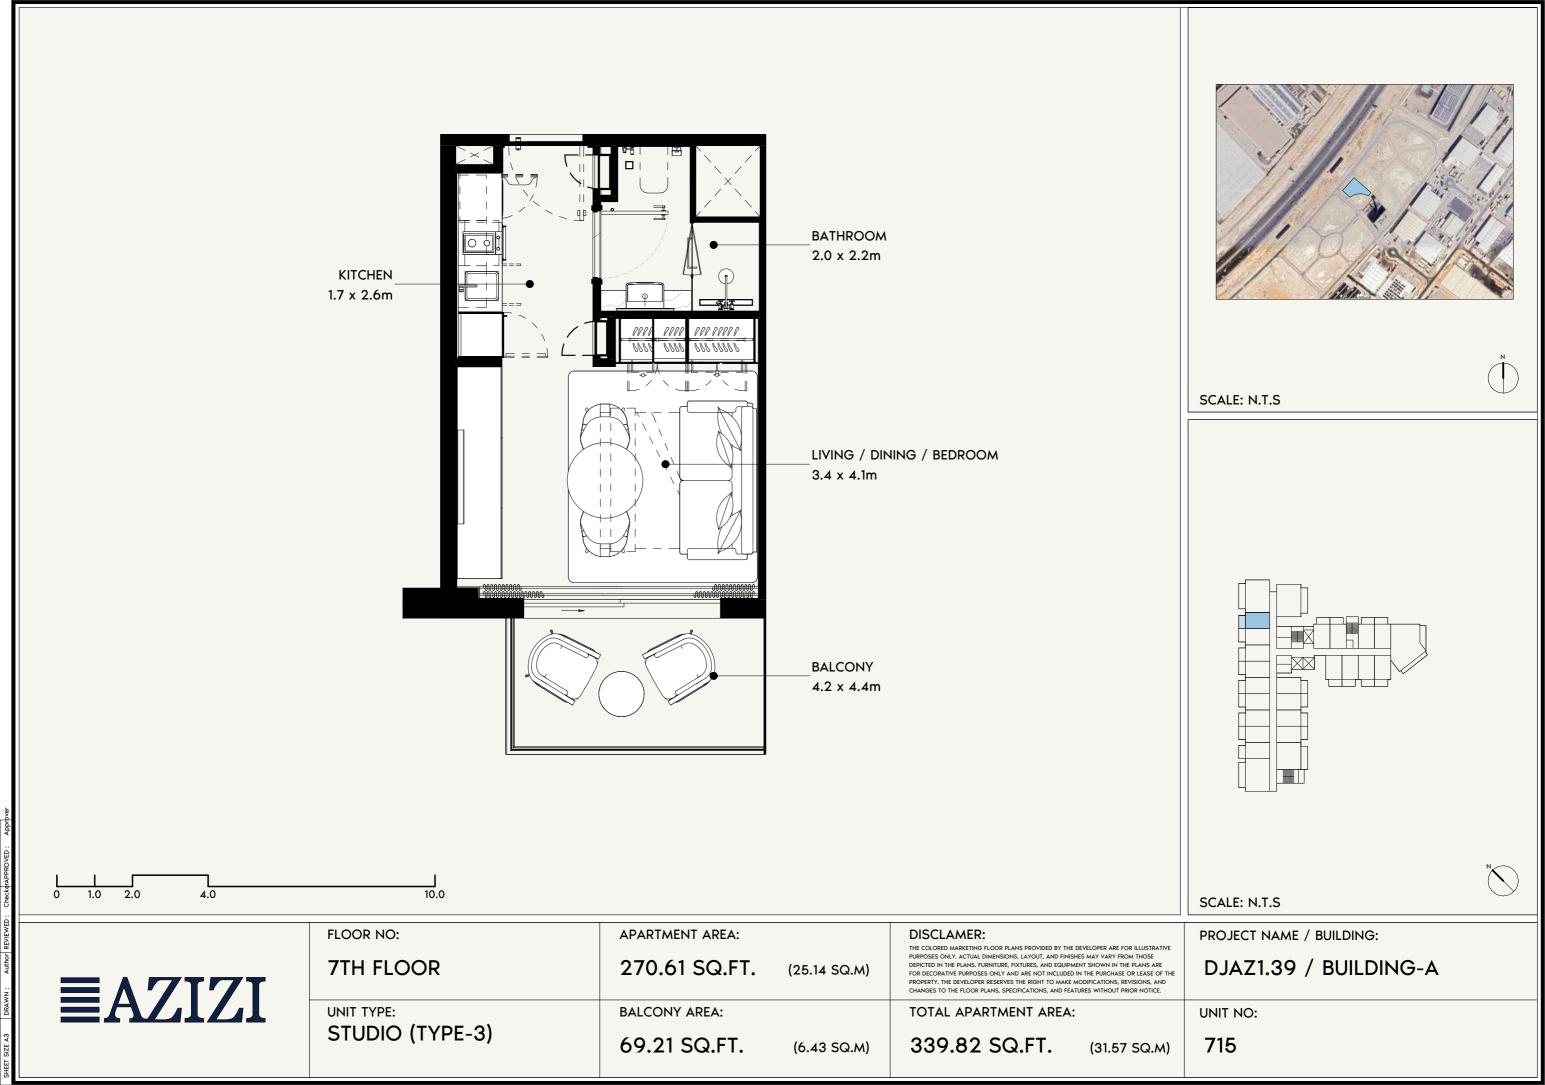

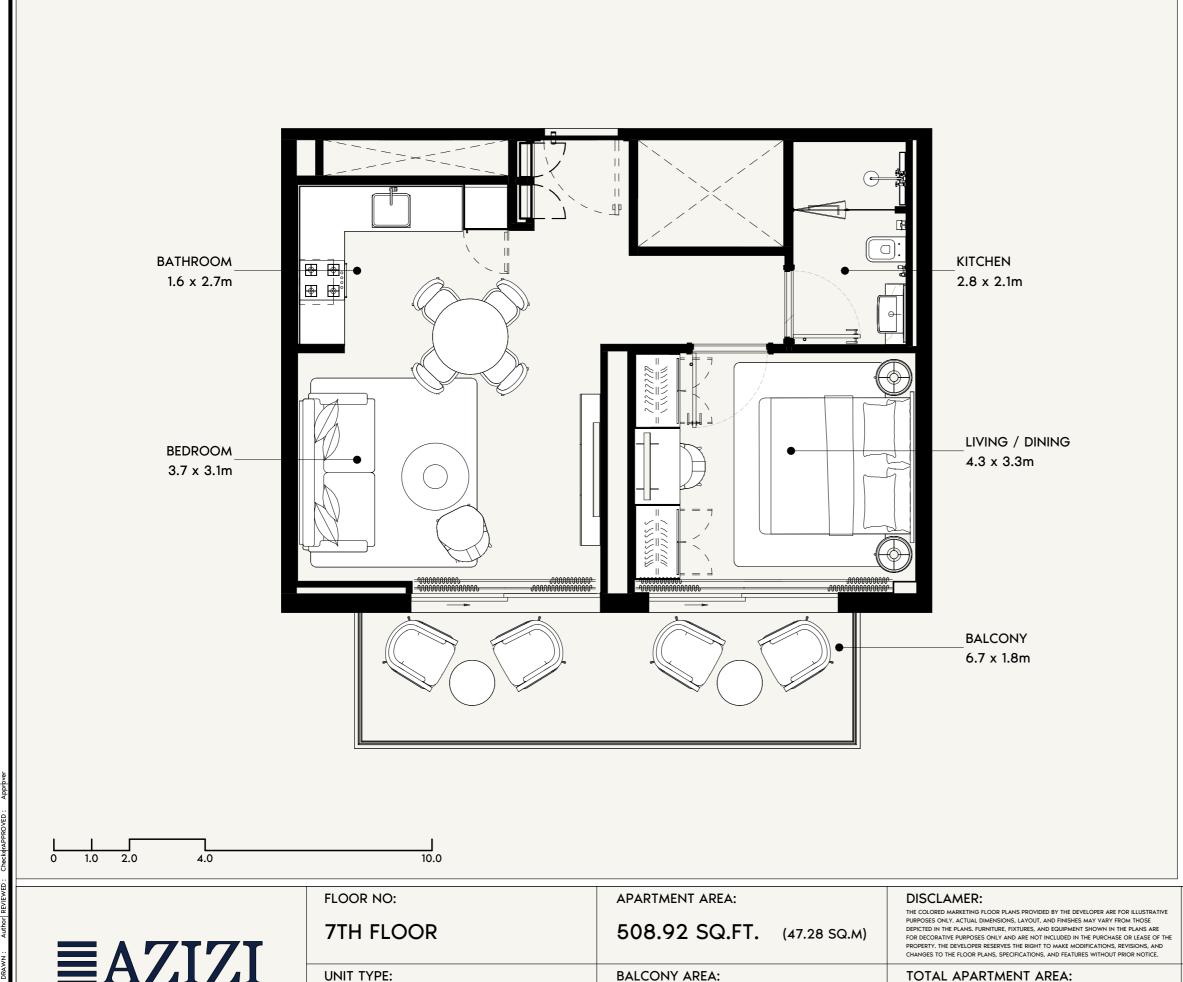



SCALE: N.T.S

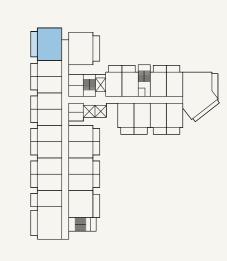

SCALE: N.T.S

**BALCONY AREA:** 

134.98 SQ.FT. (12.54 SQ.M) PROJECT NAME / BUILDING:

DJAZ1.39 / BUILDING-A

UNIT NO:


716


**EAZIZI** 


1 BEDROOM (TYPE-3)


643.90 SQ.FT.


(59.82 SQ.M)

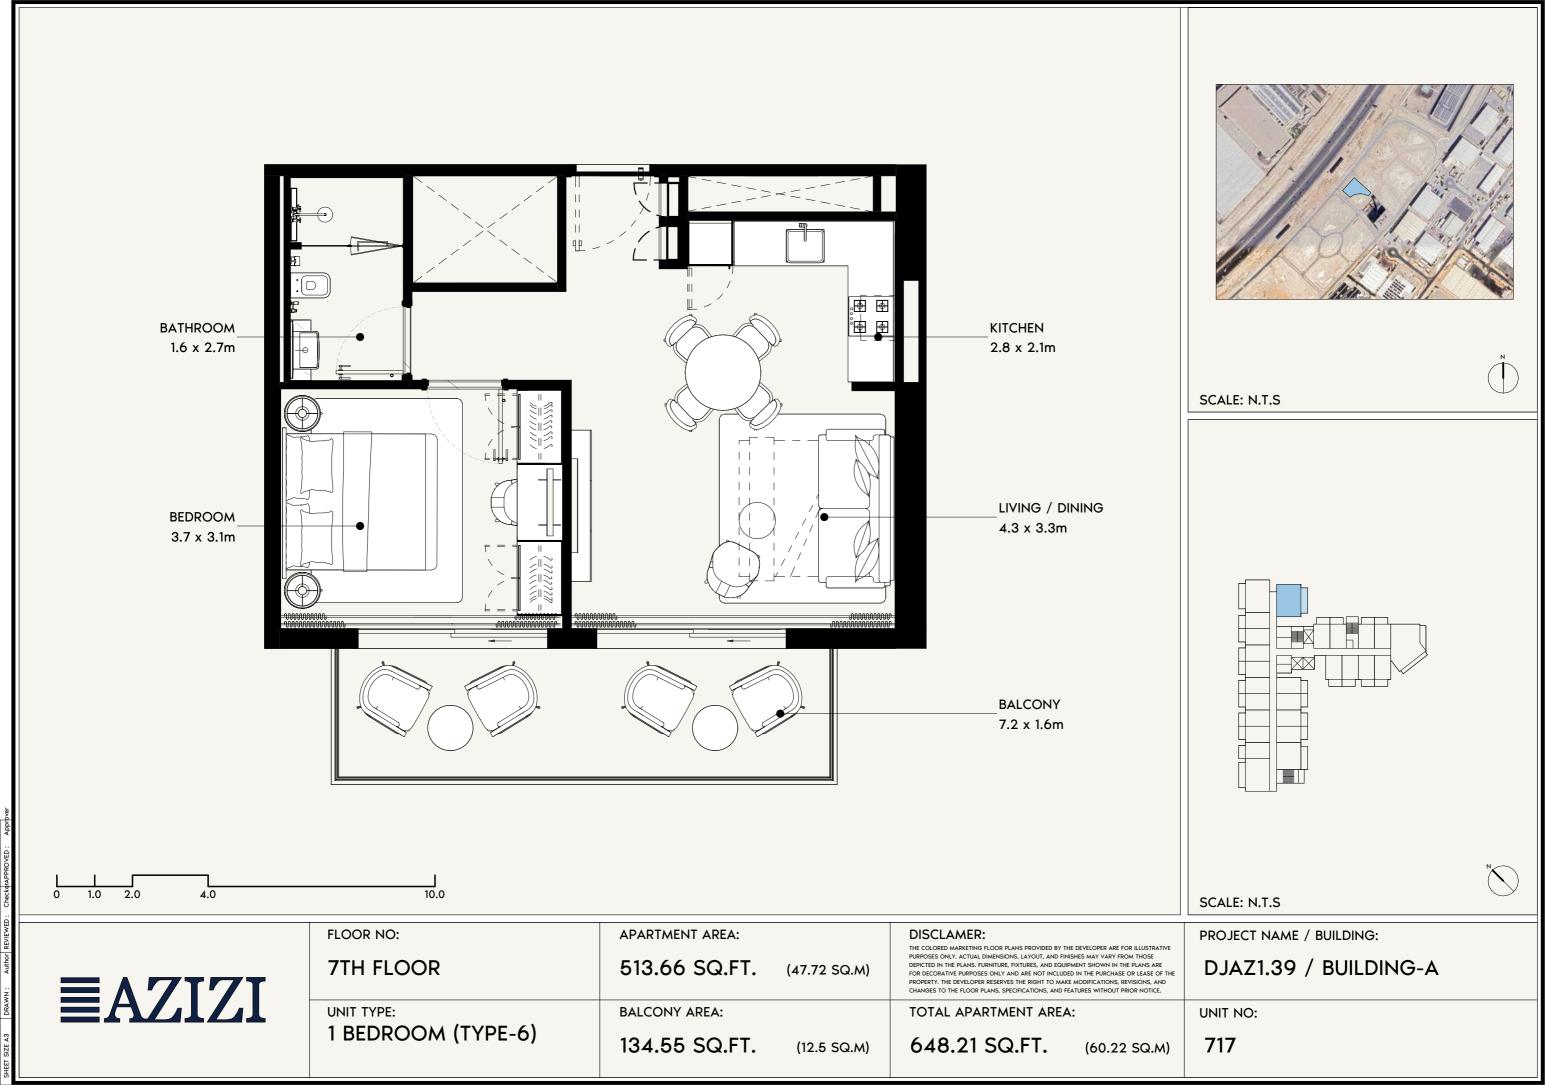


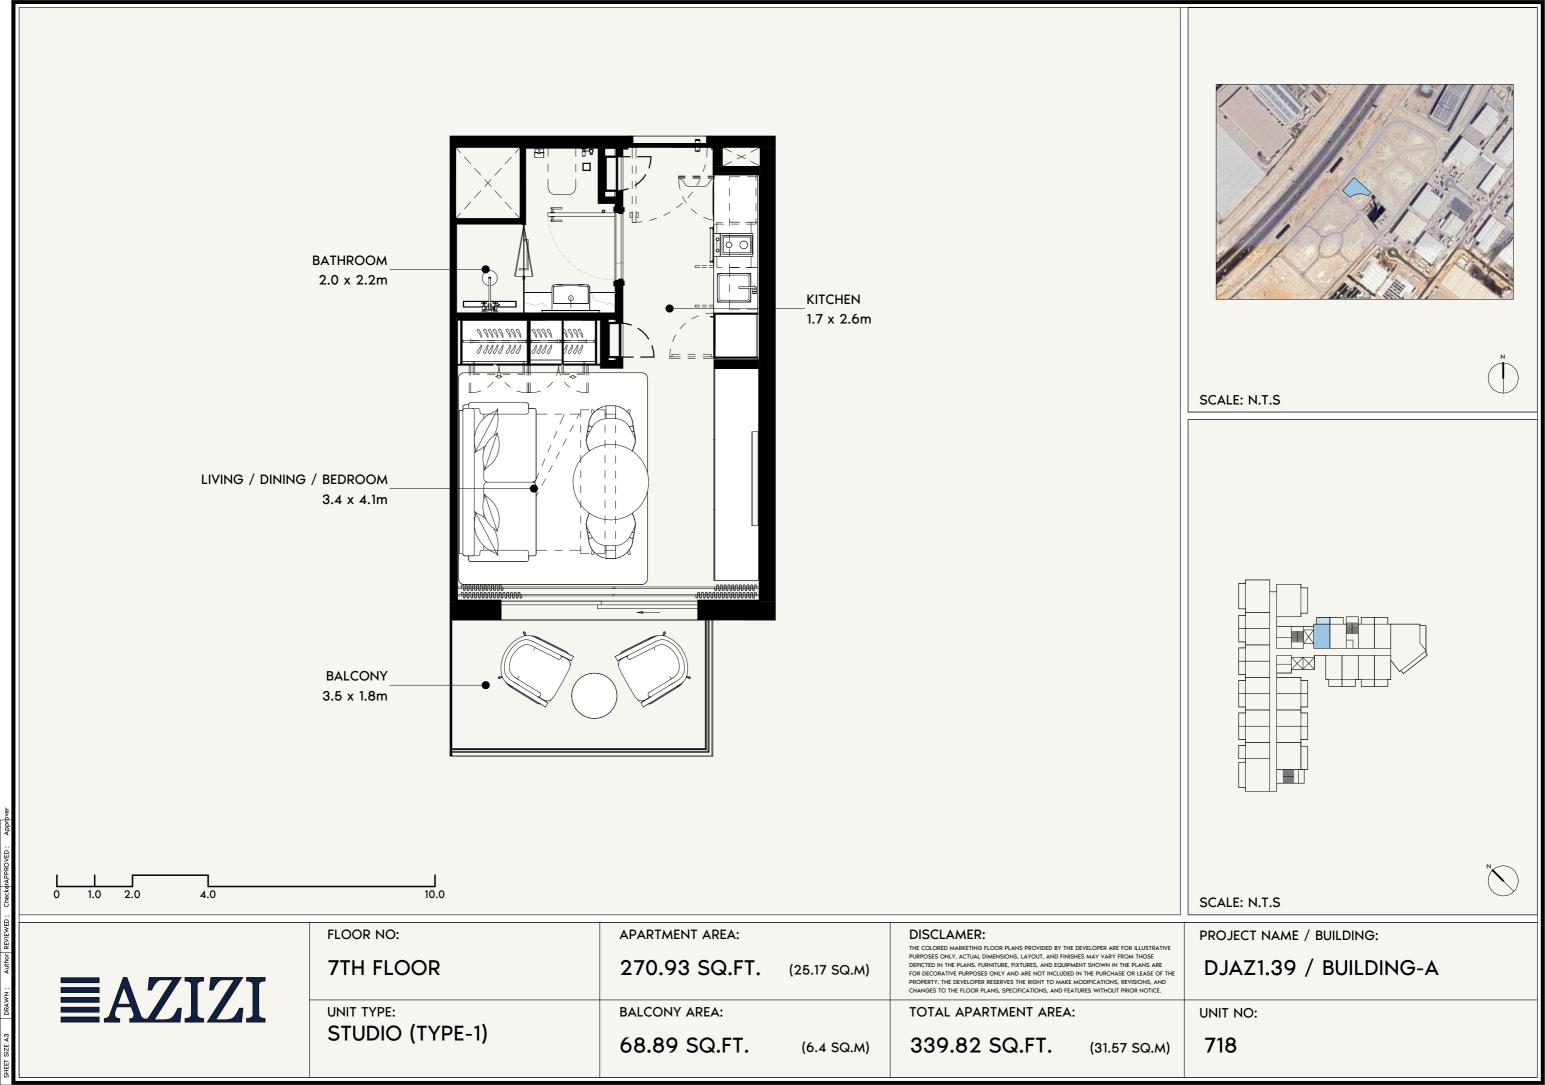


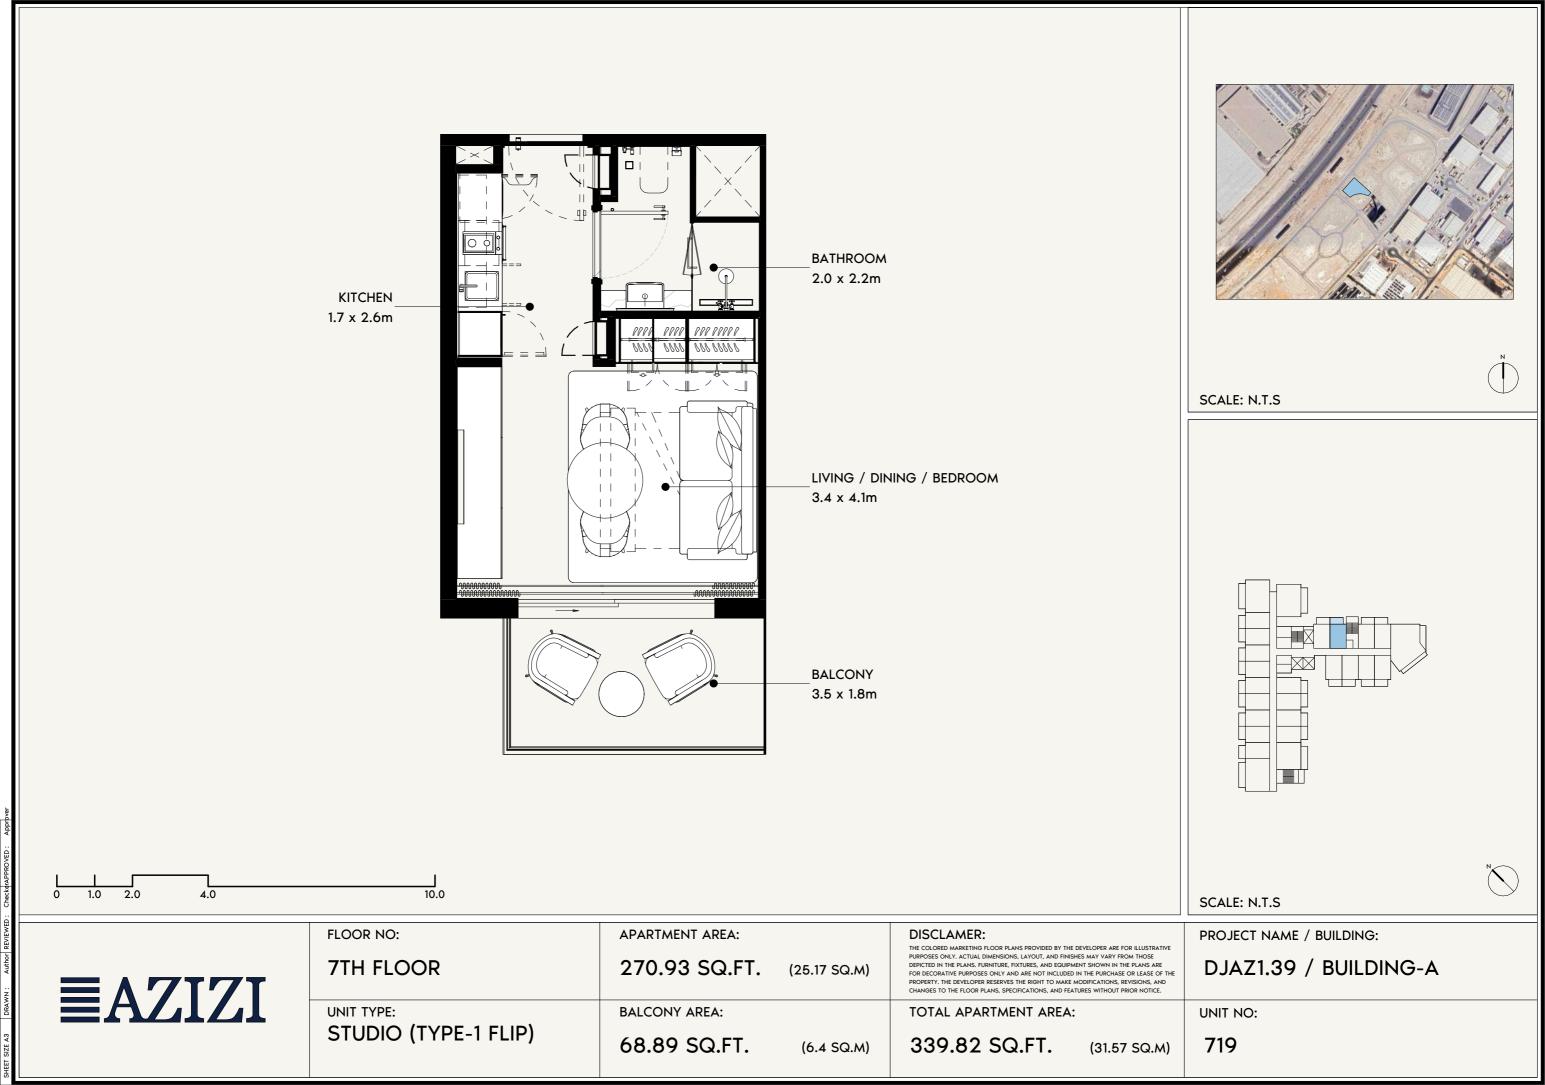


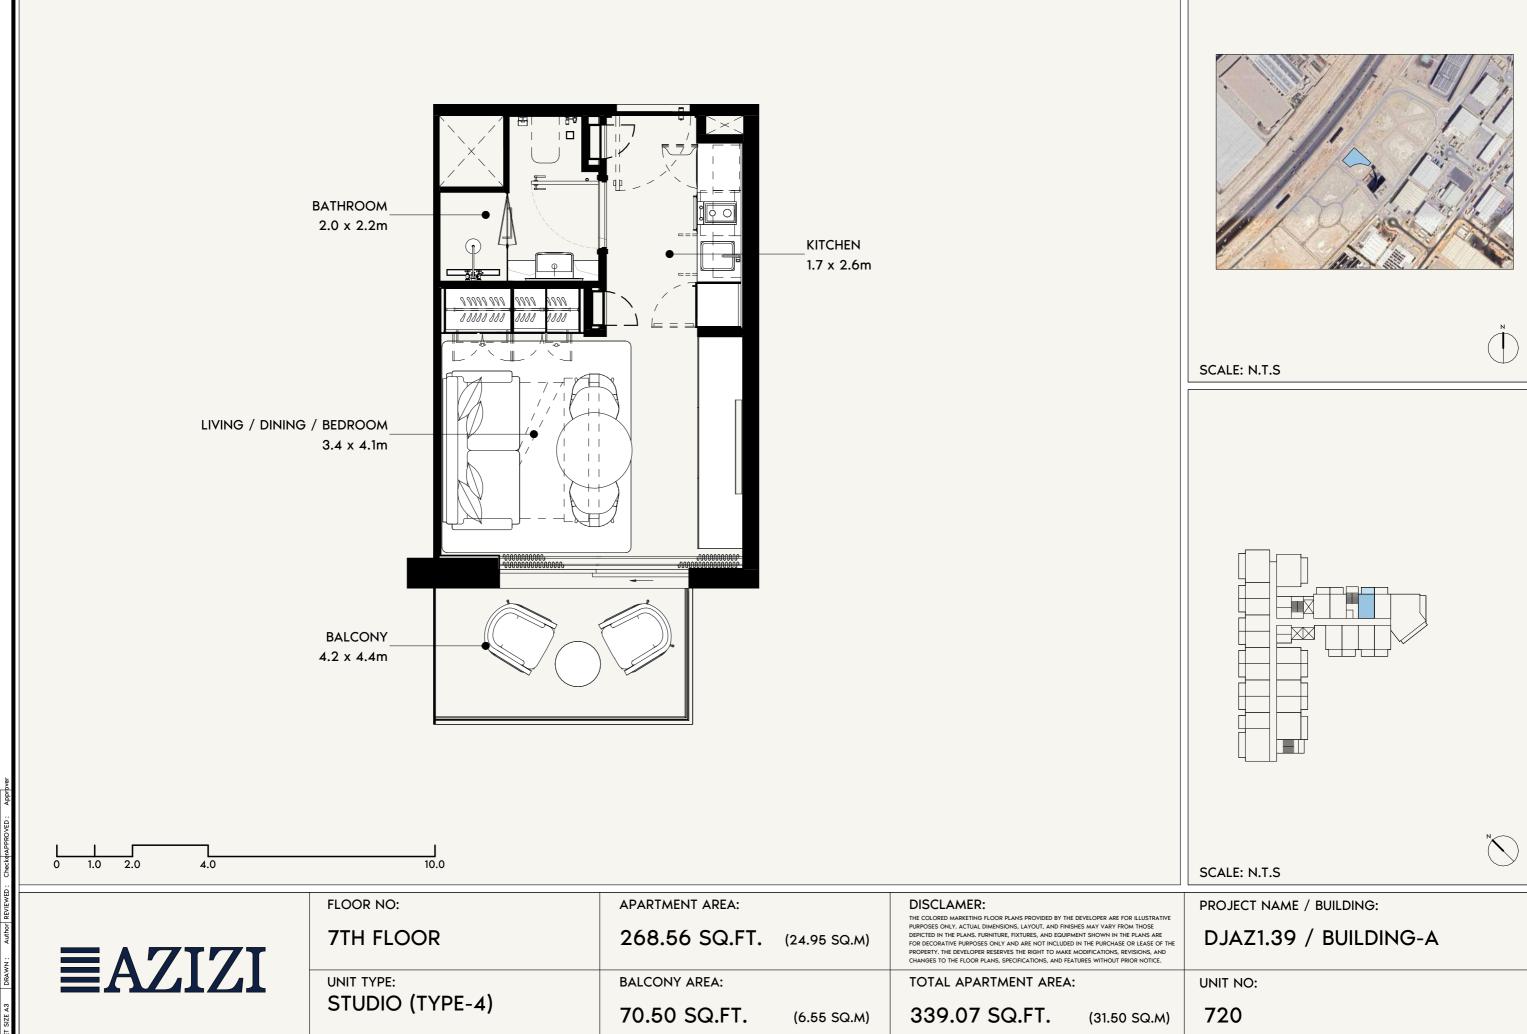


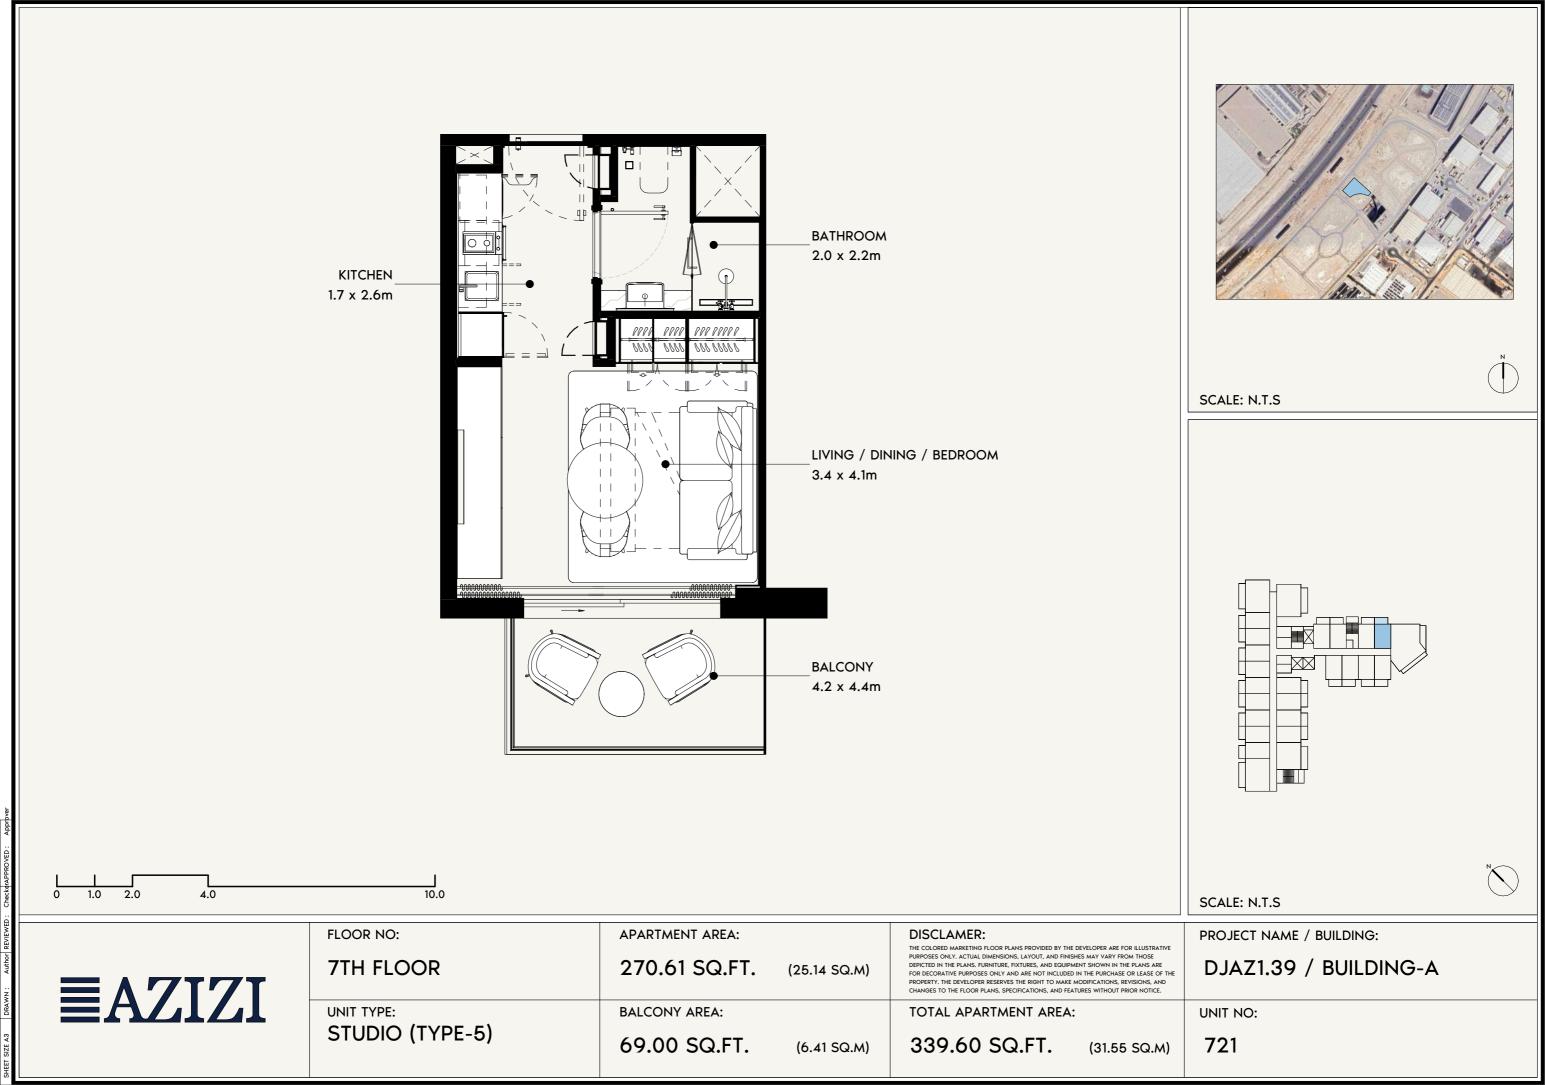


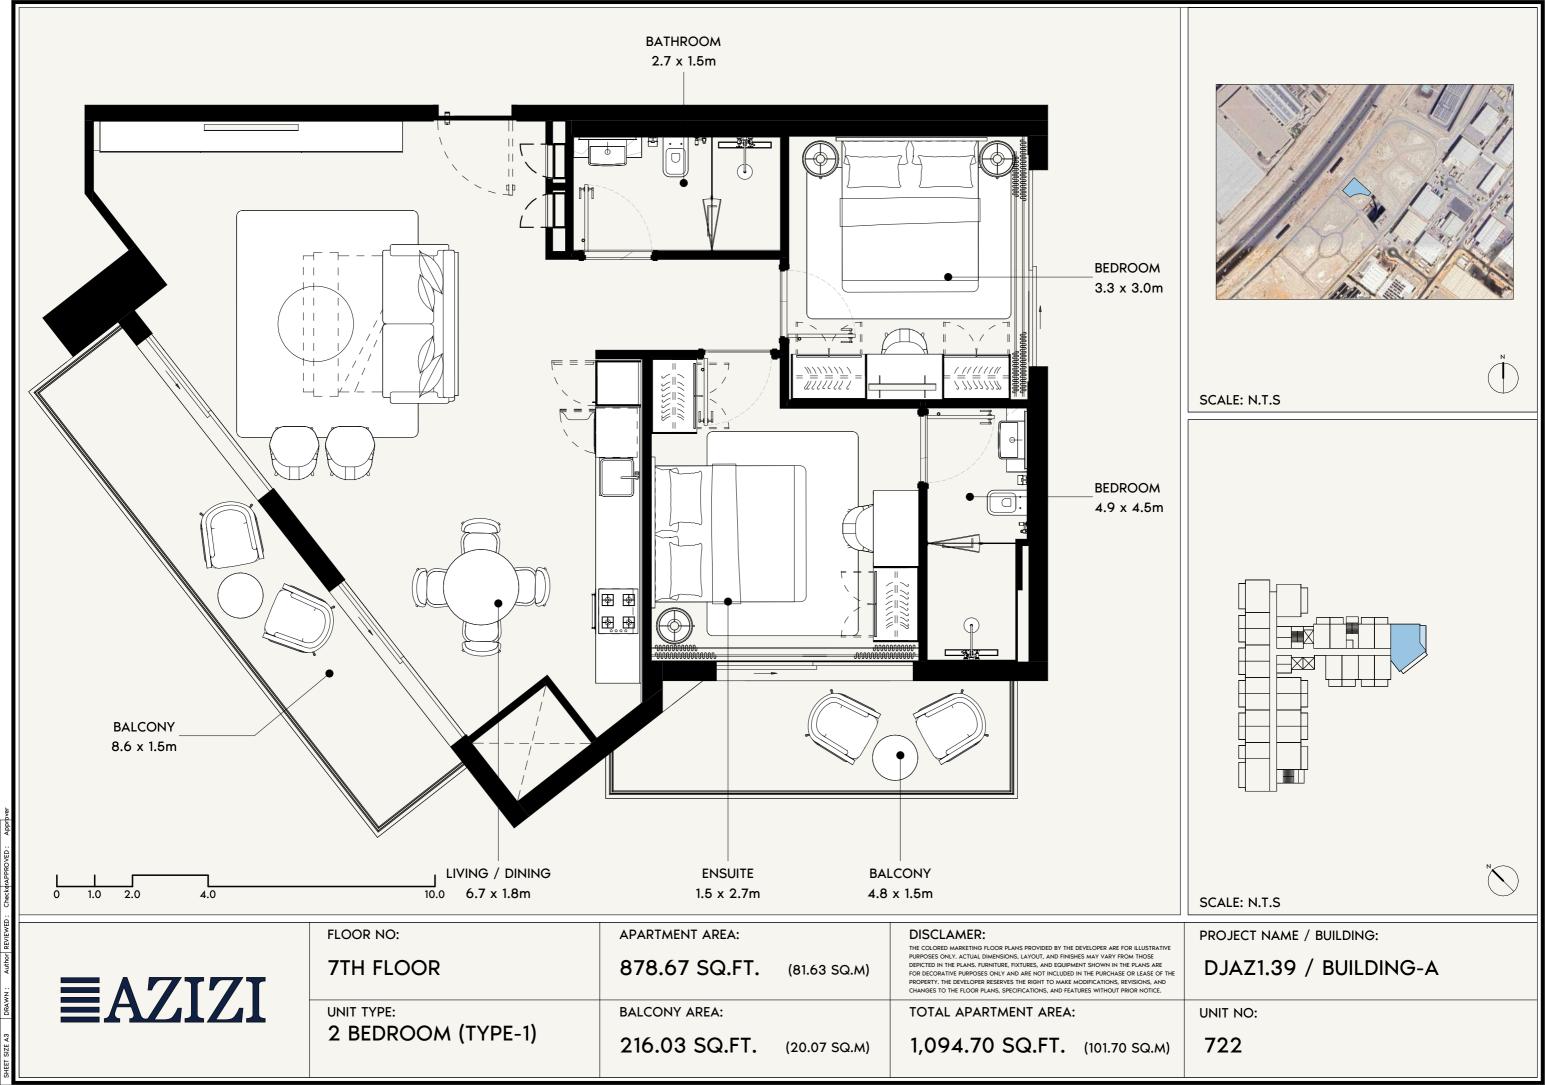


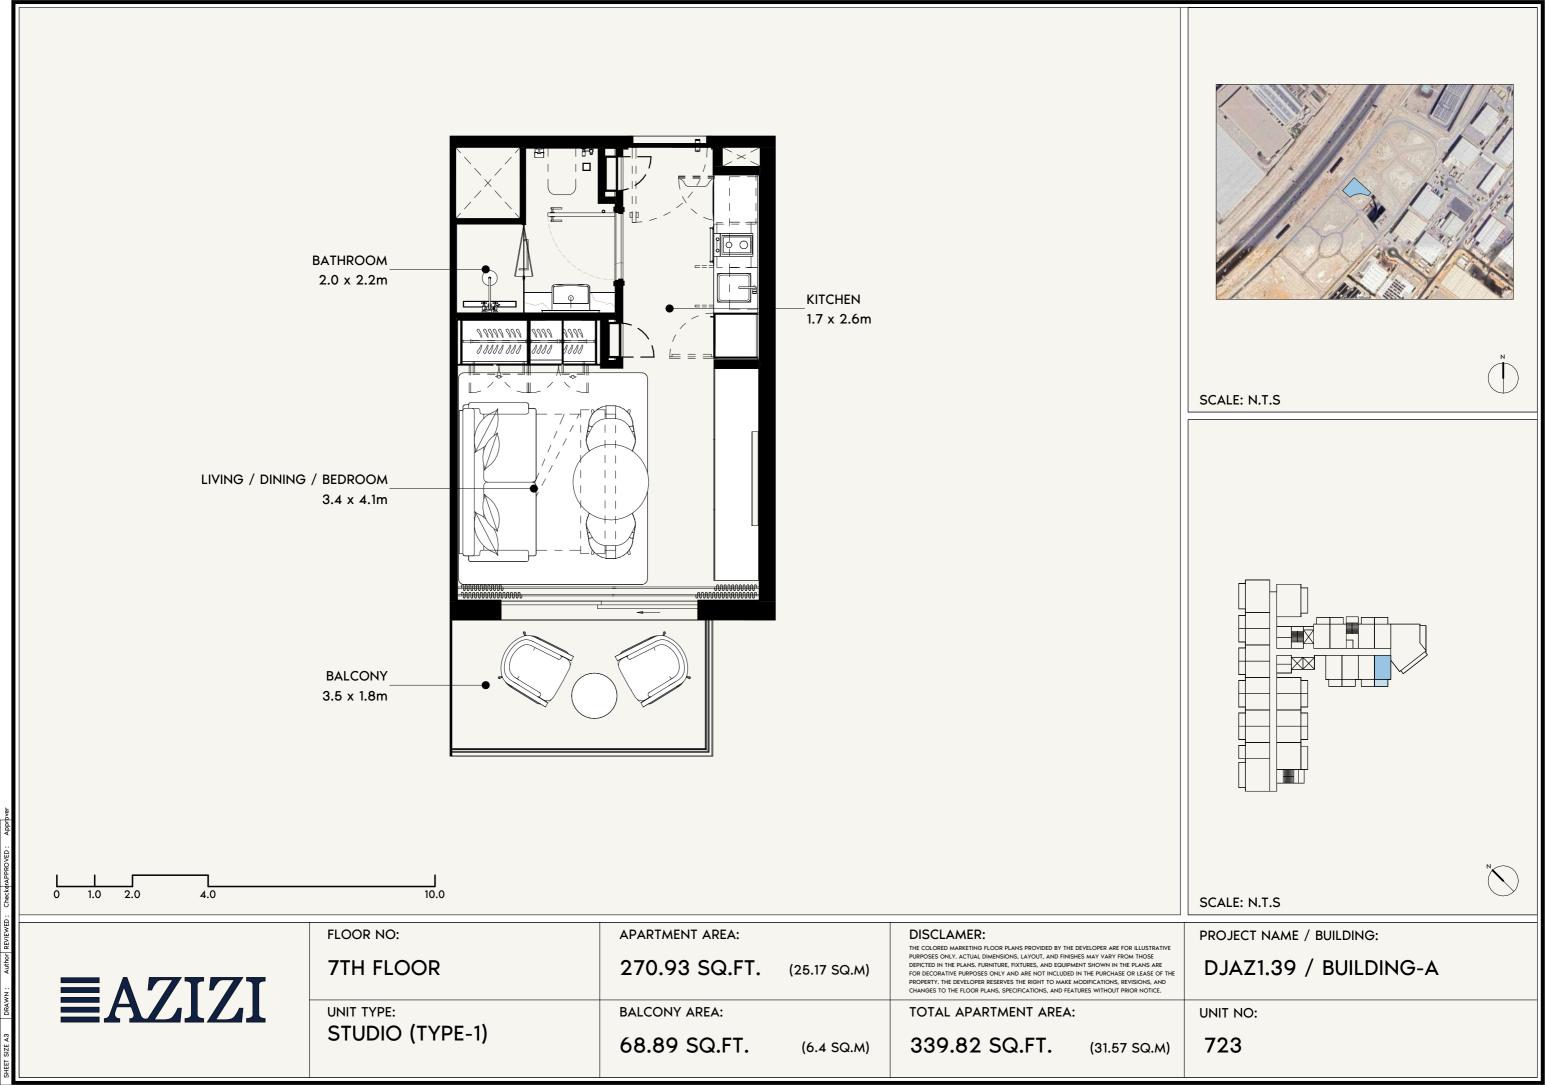


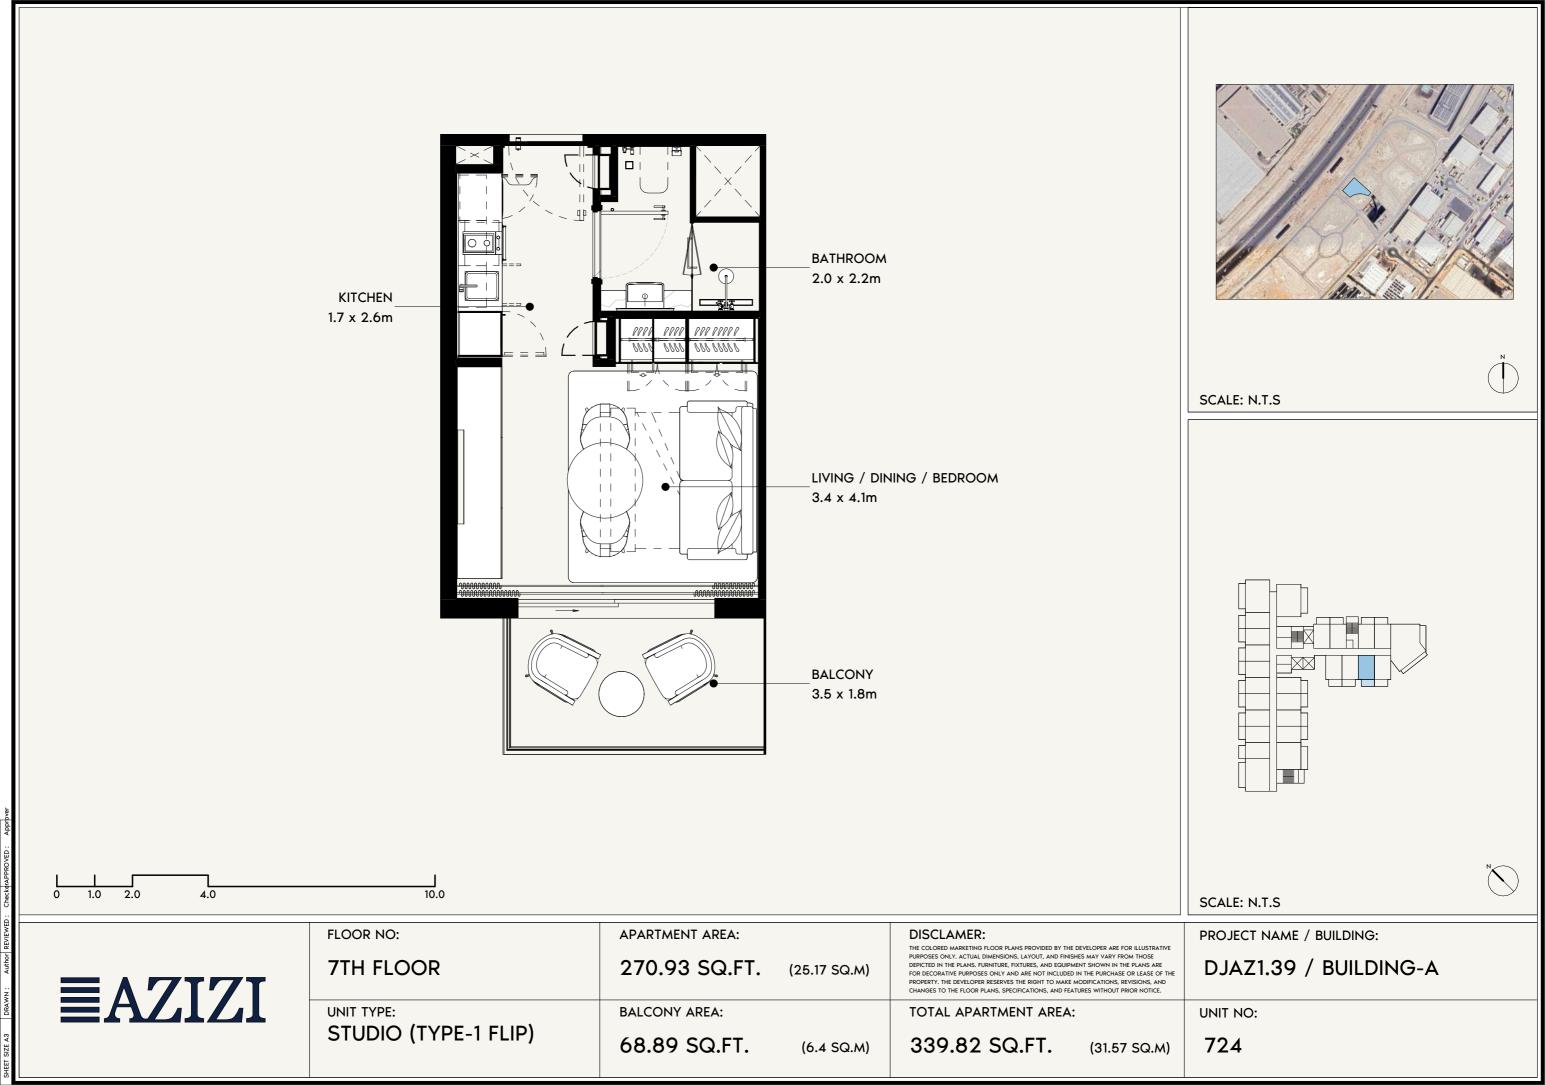


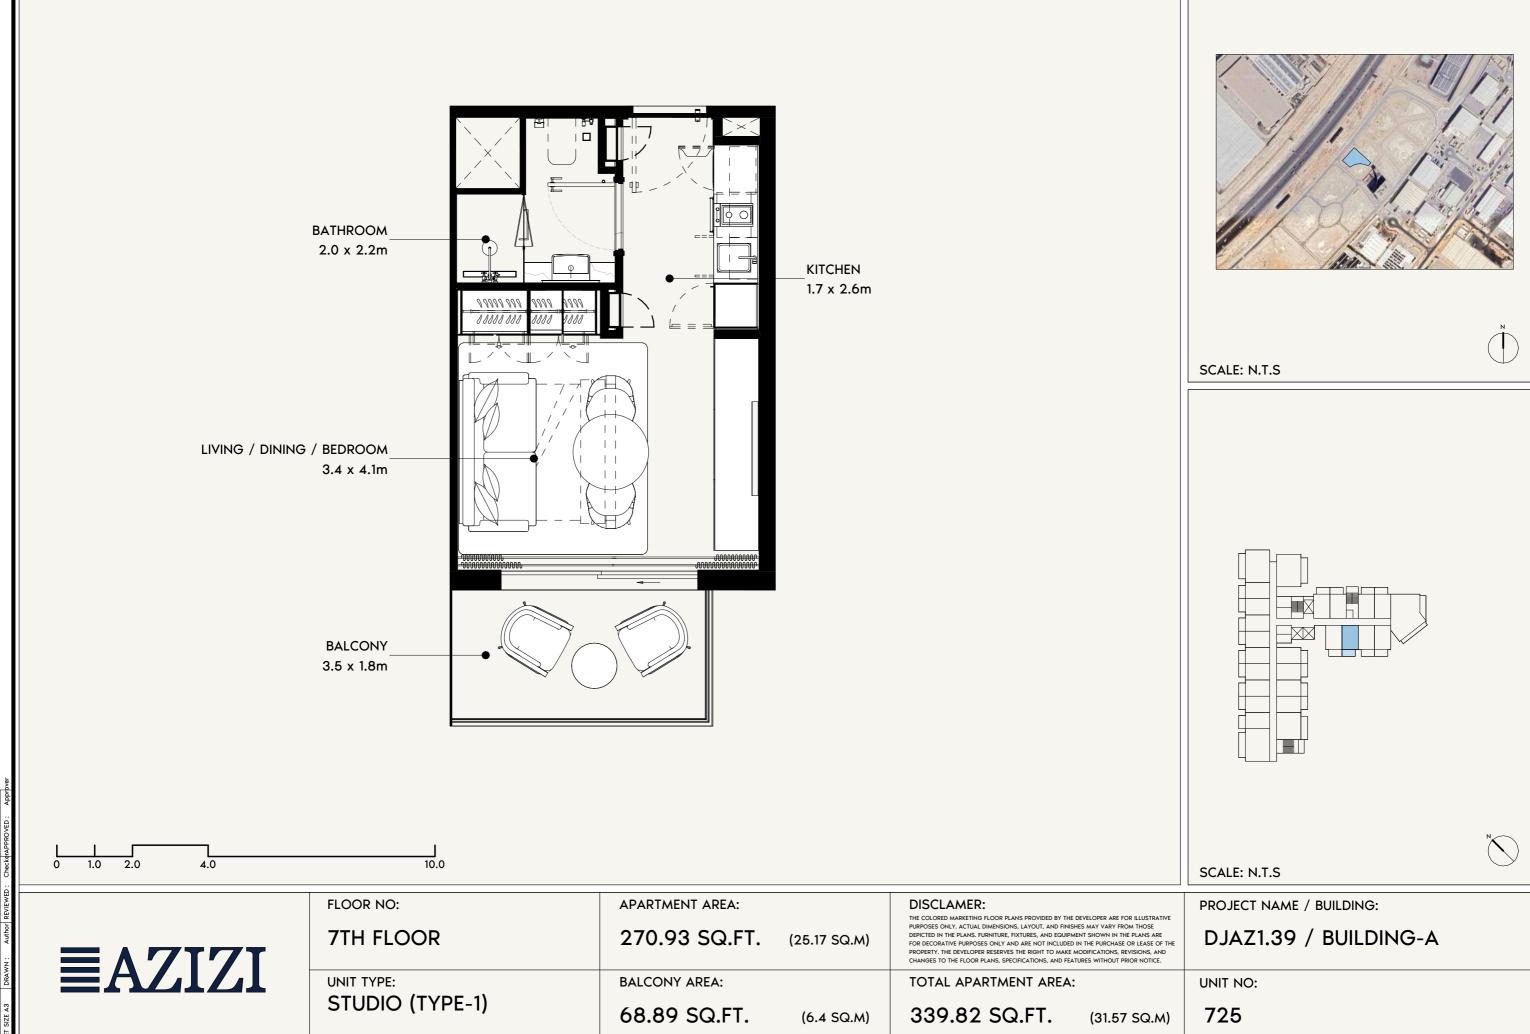


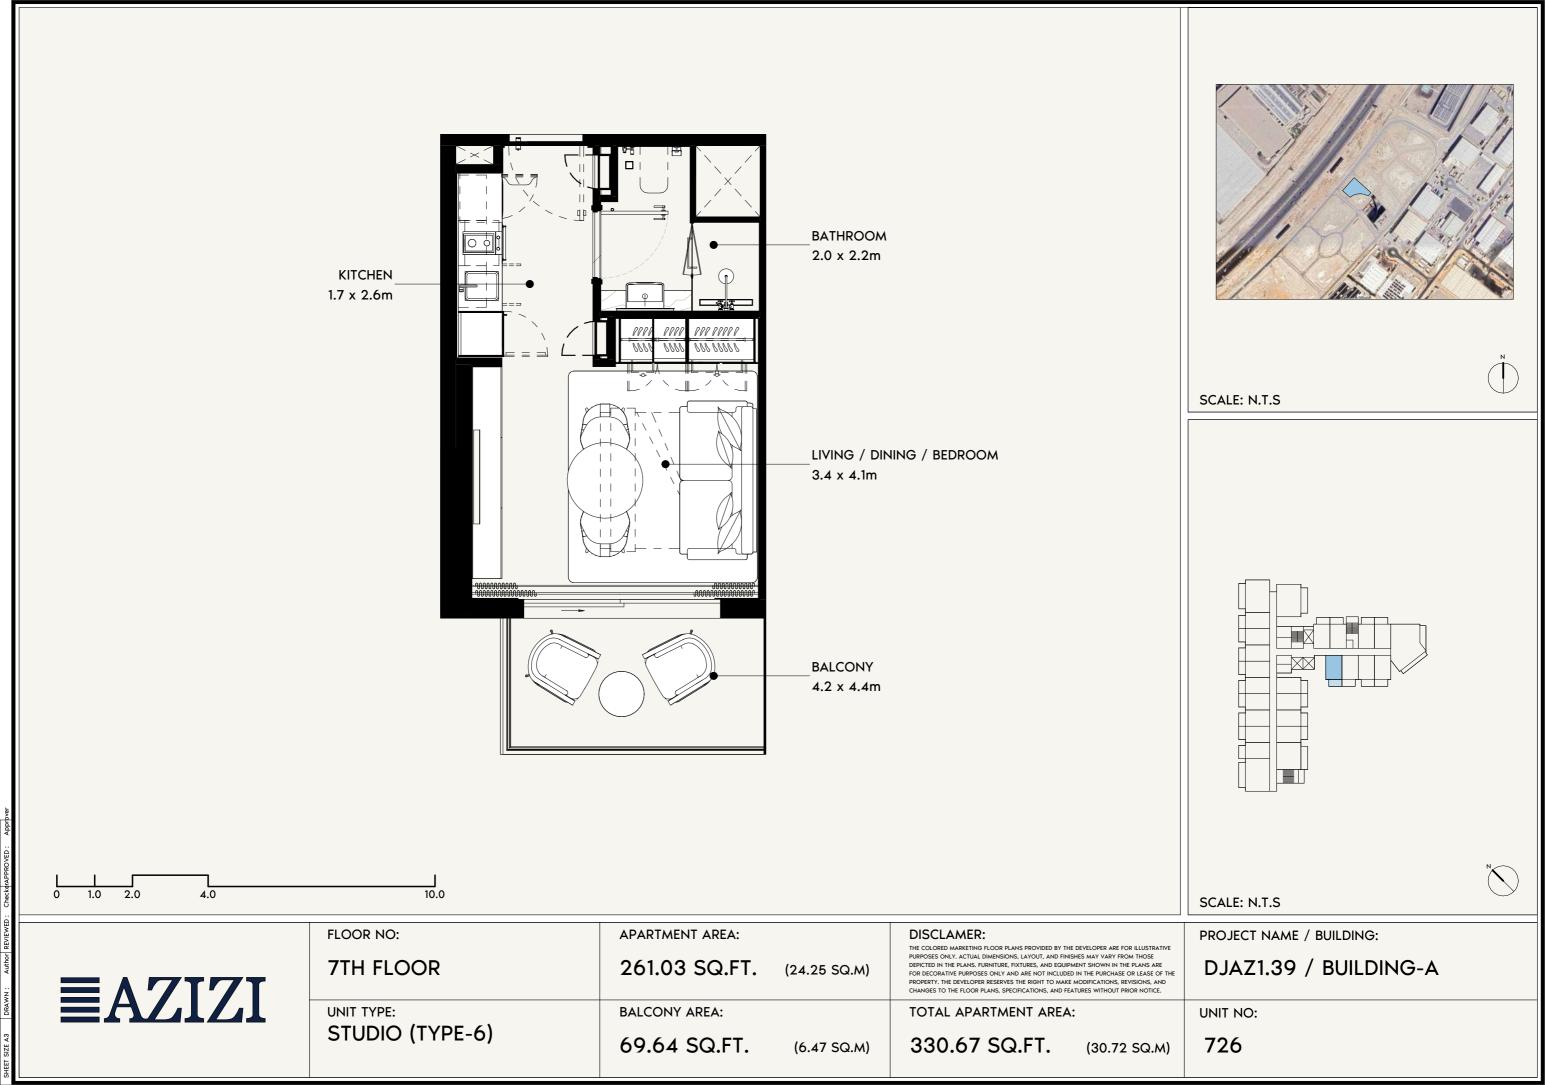


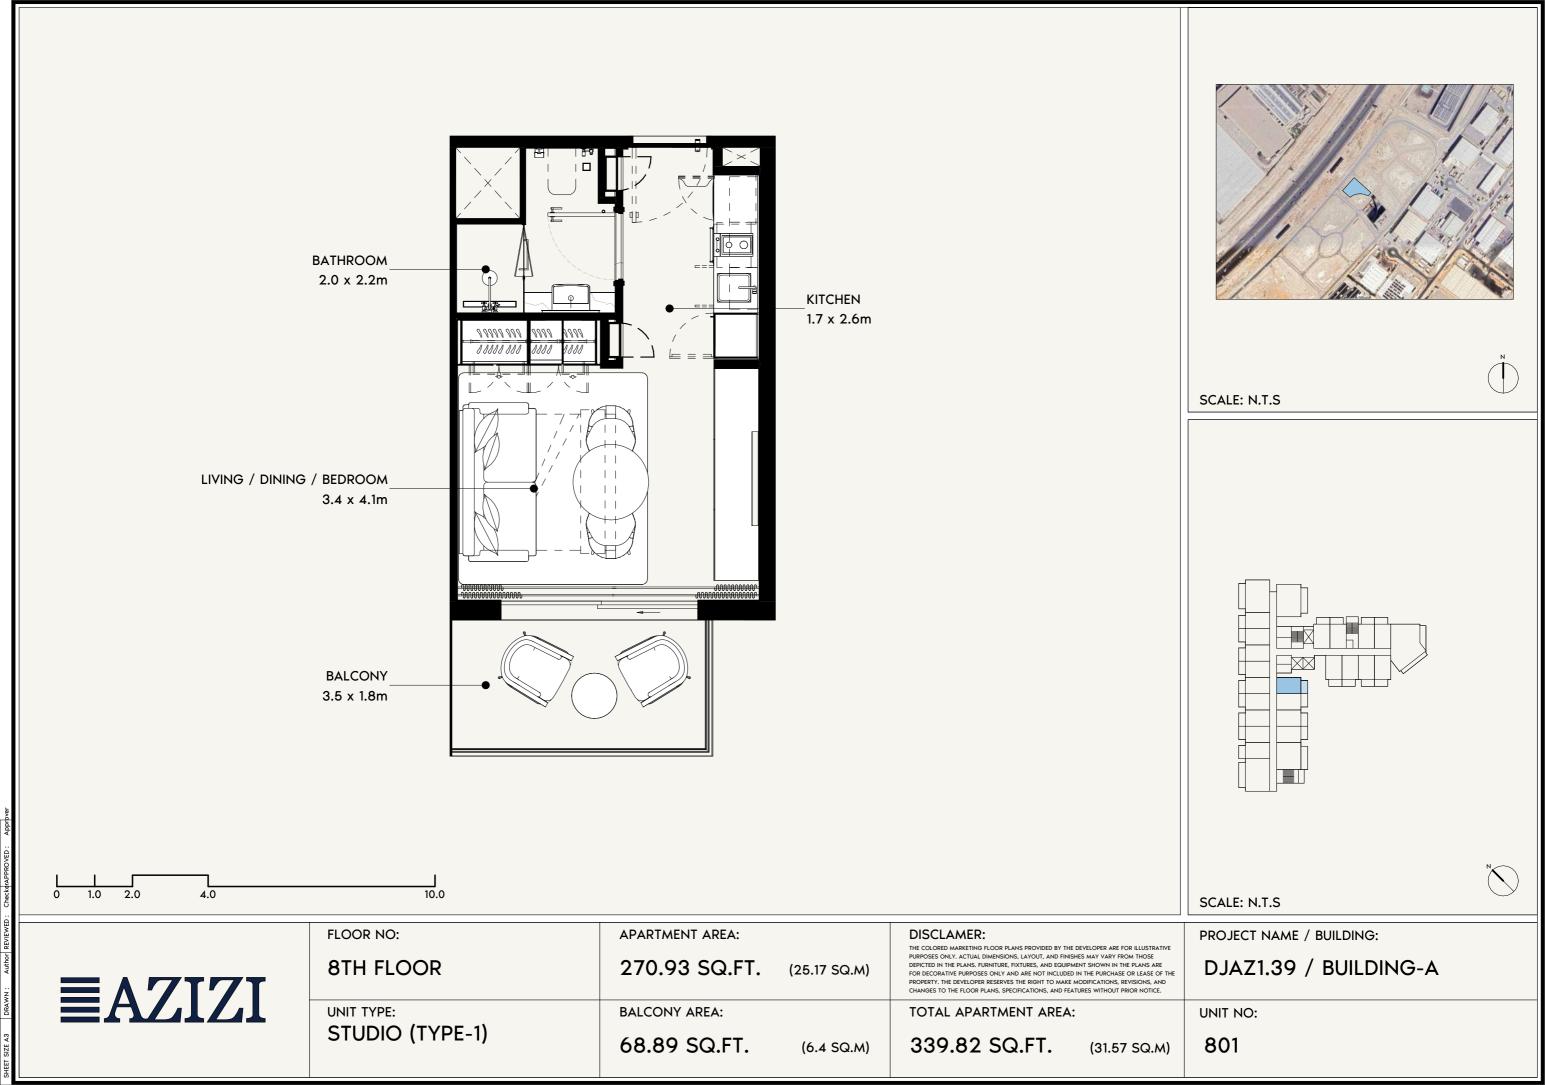

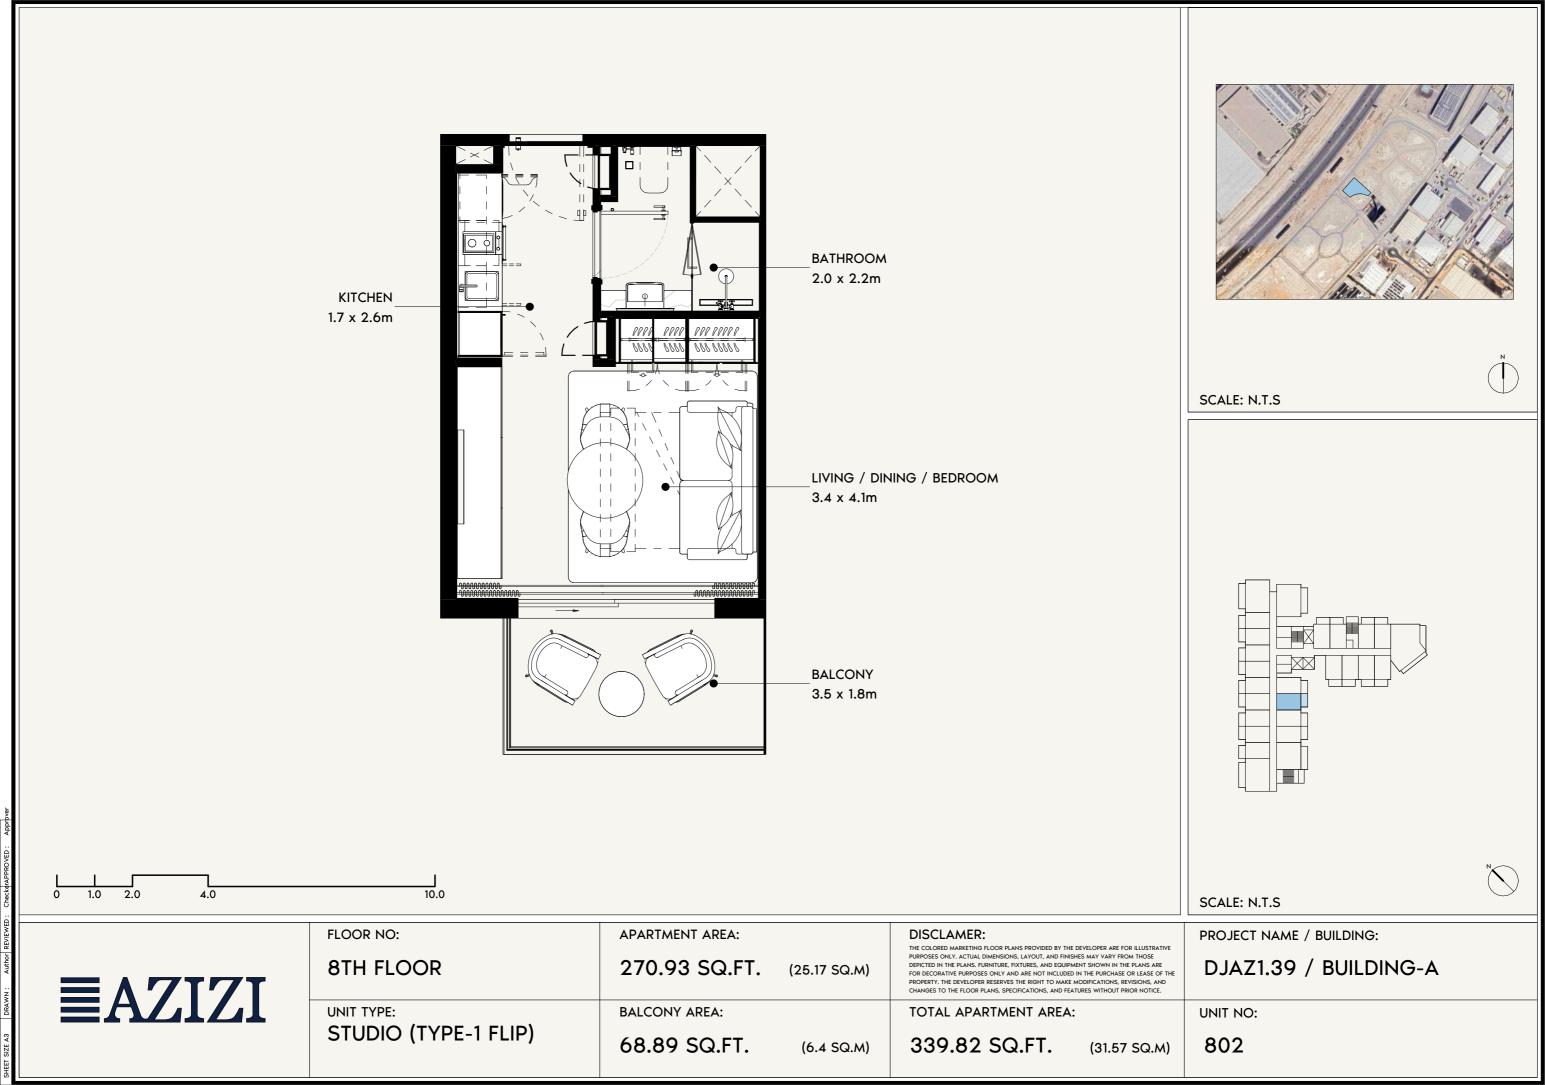

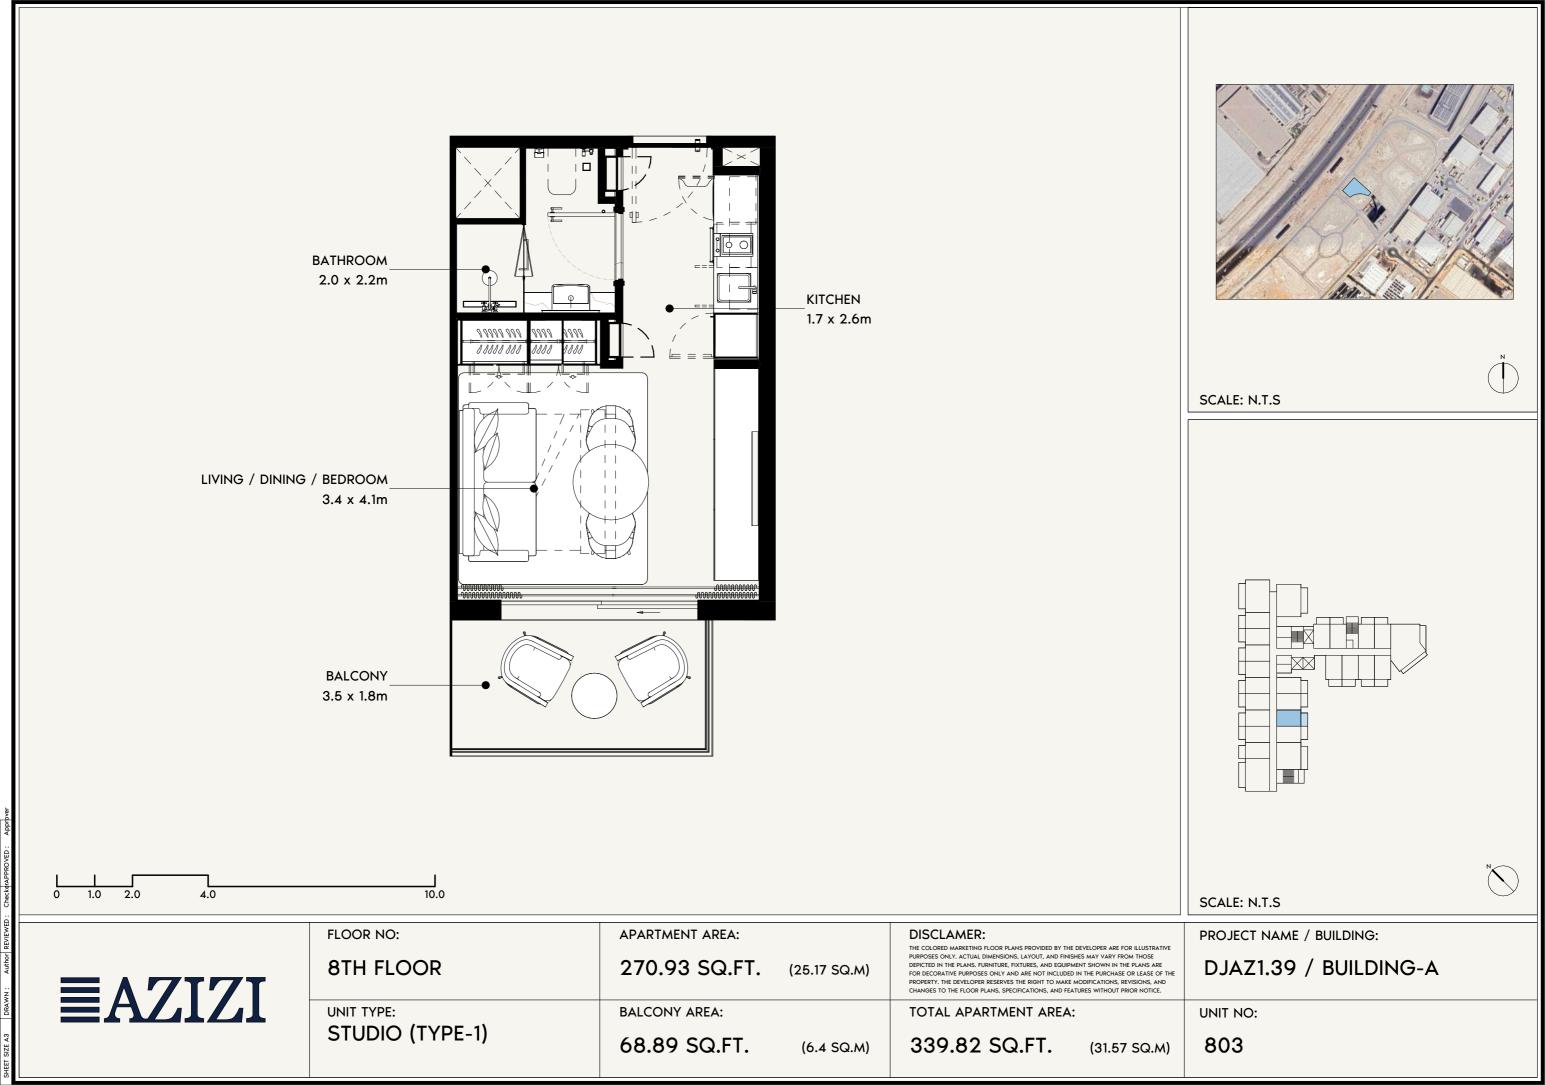

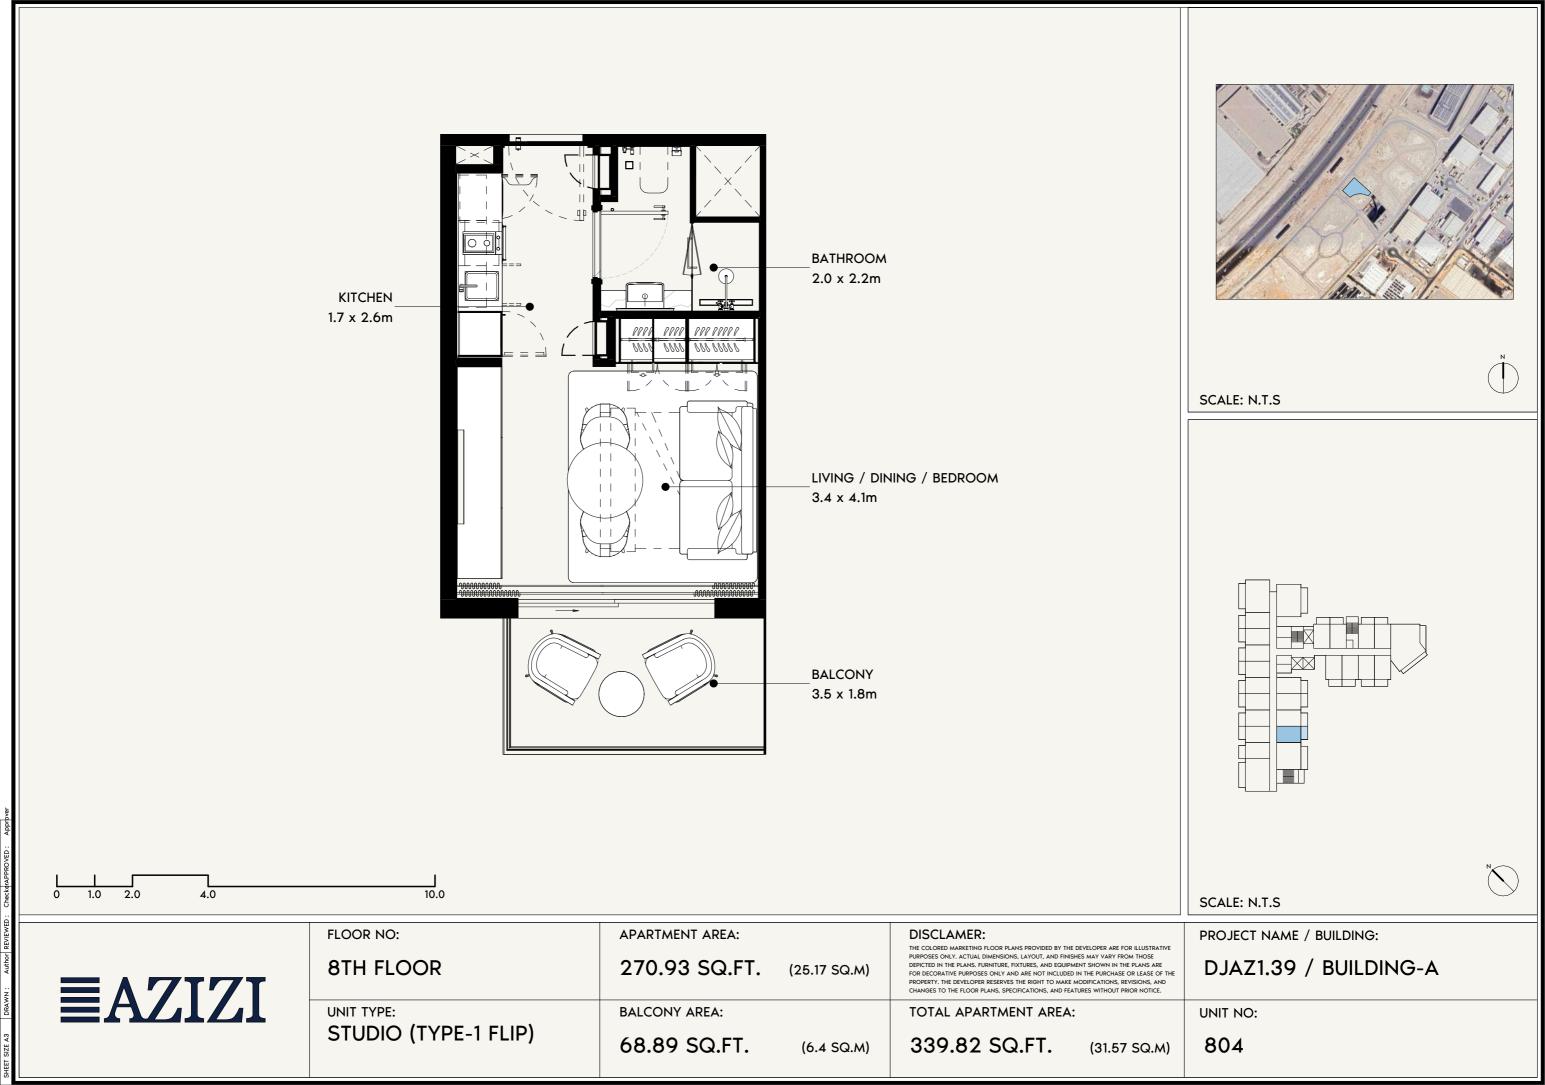


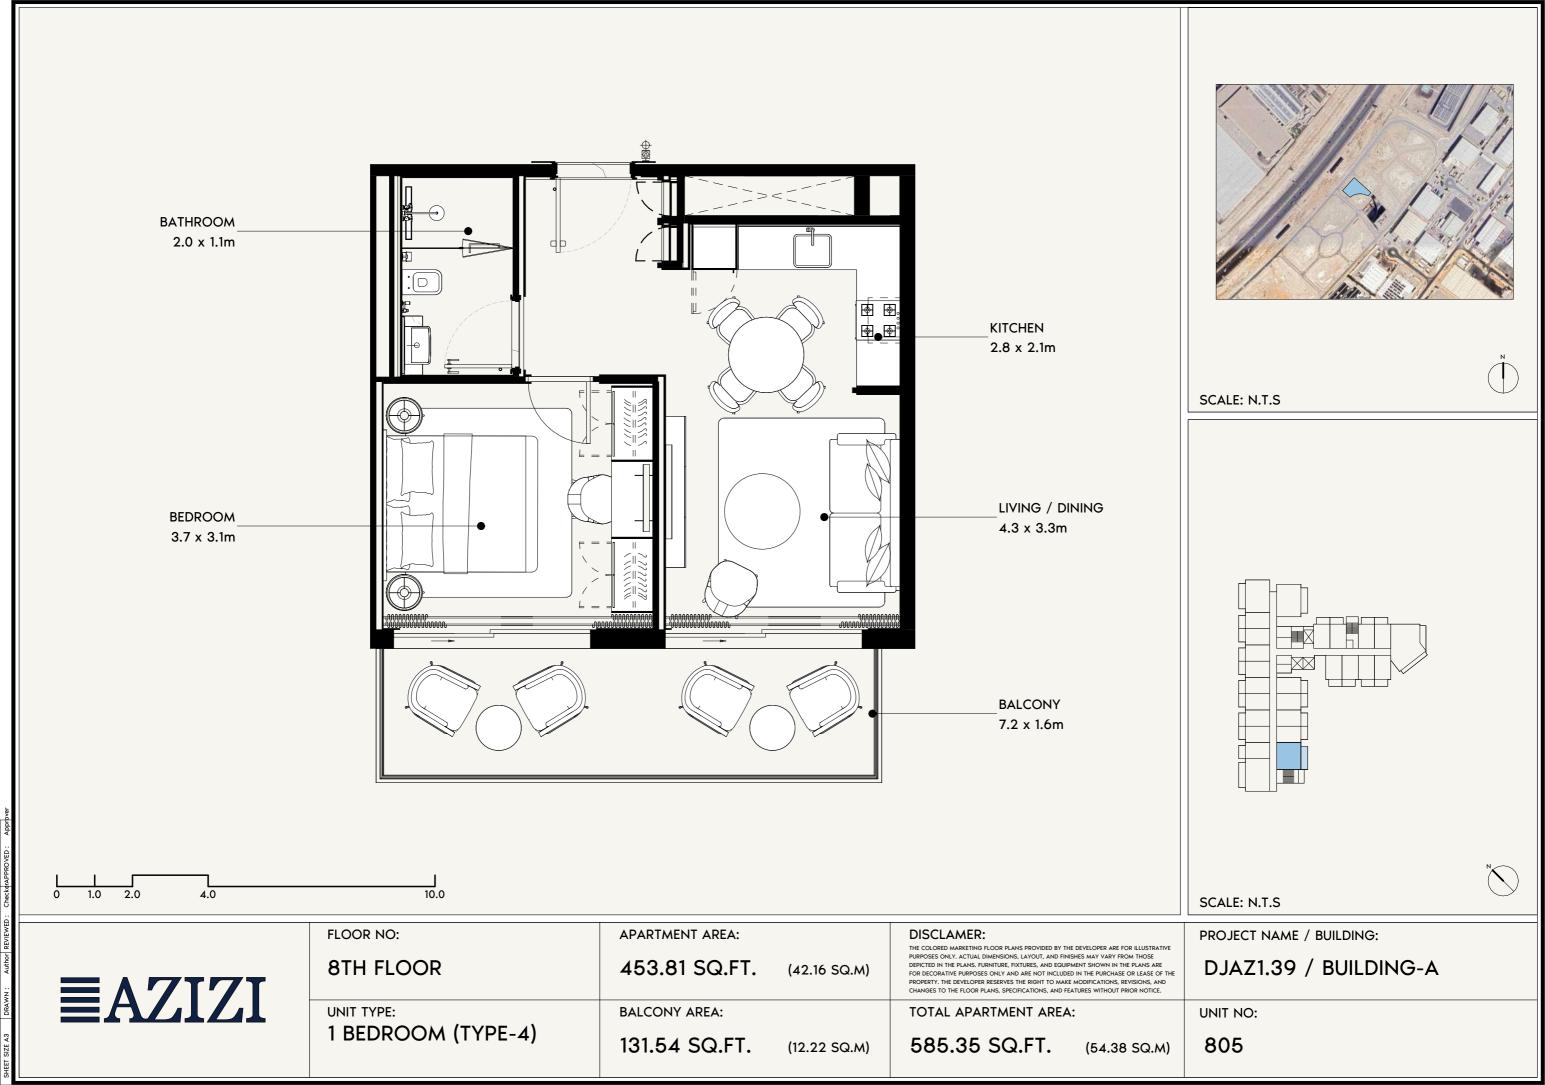





SCALE: N.T.S

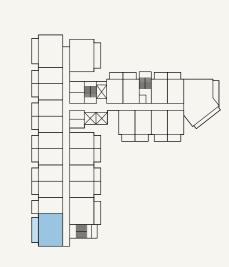

SCALE: N.T.S

**EAZIZI** 


**UNIT TYPE:** 1 BEDROOM (TYPE-3) **BALCONY AREA:** 


135.41 SQ.FT. (12.58 SQ.M) 644.98 SQ.FT. (59.92 SQ.M) PROJECT NAME / BUILDING:


DJAZ1.39 / BUILDING-A


UNIT NO:


806

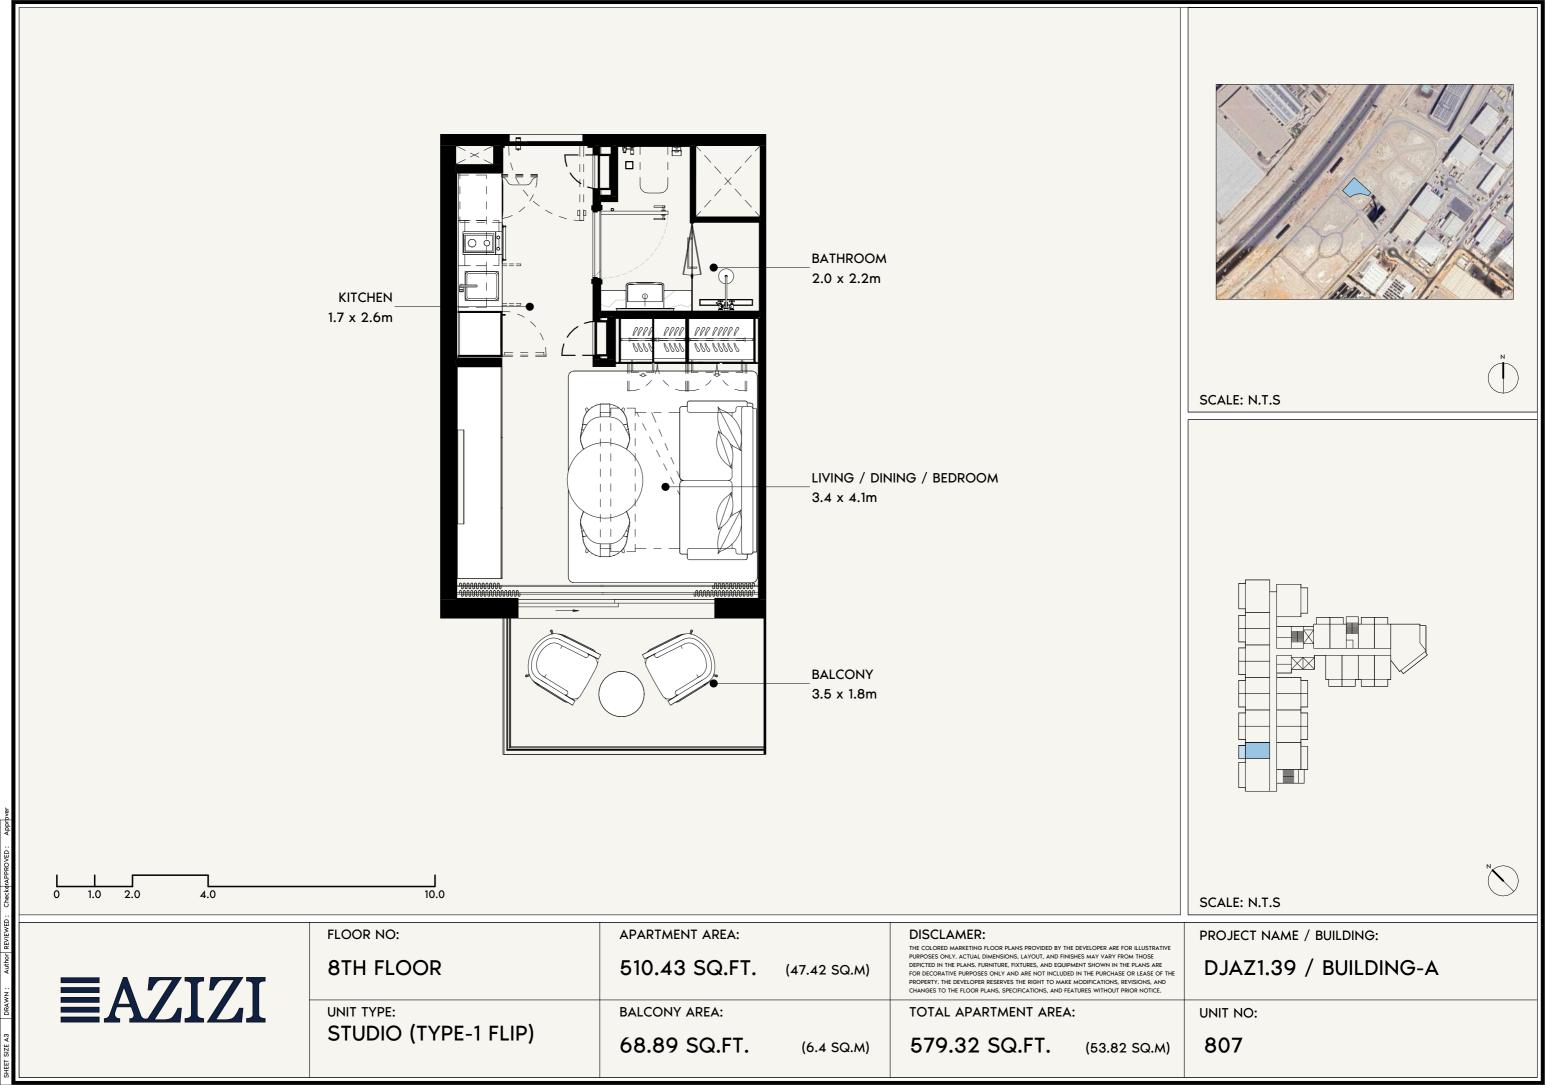


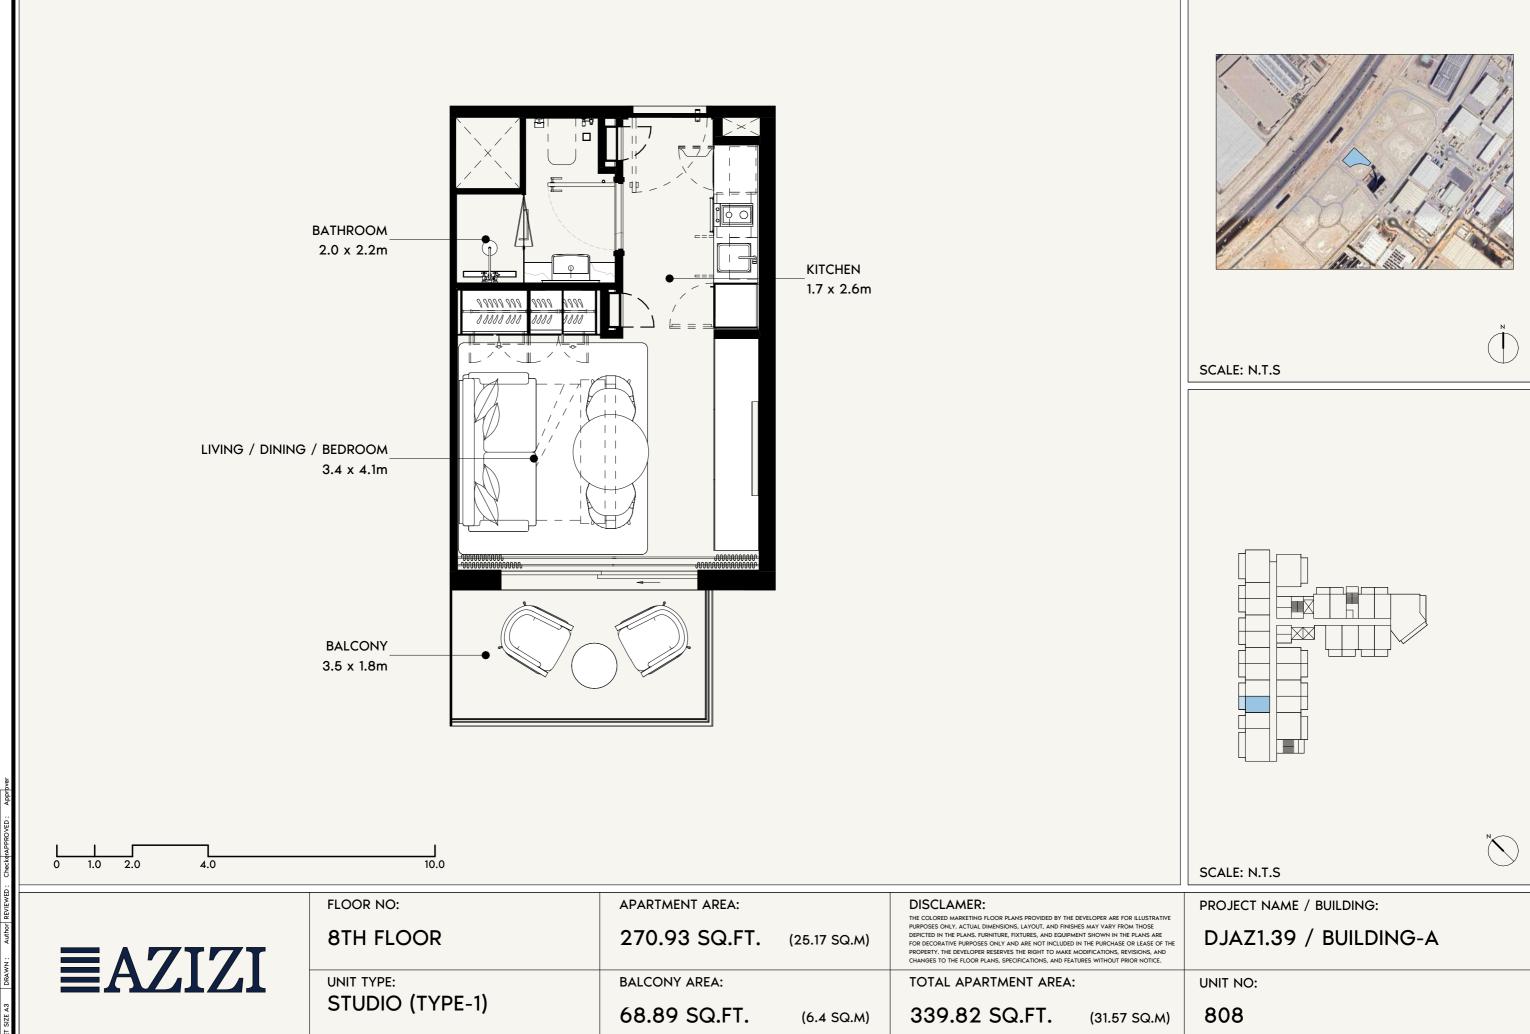


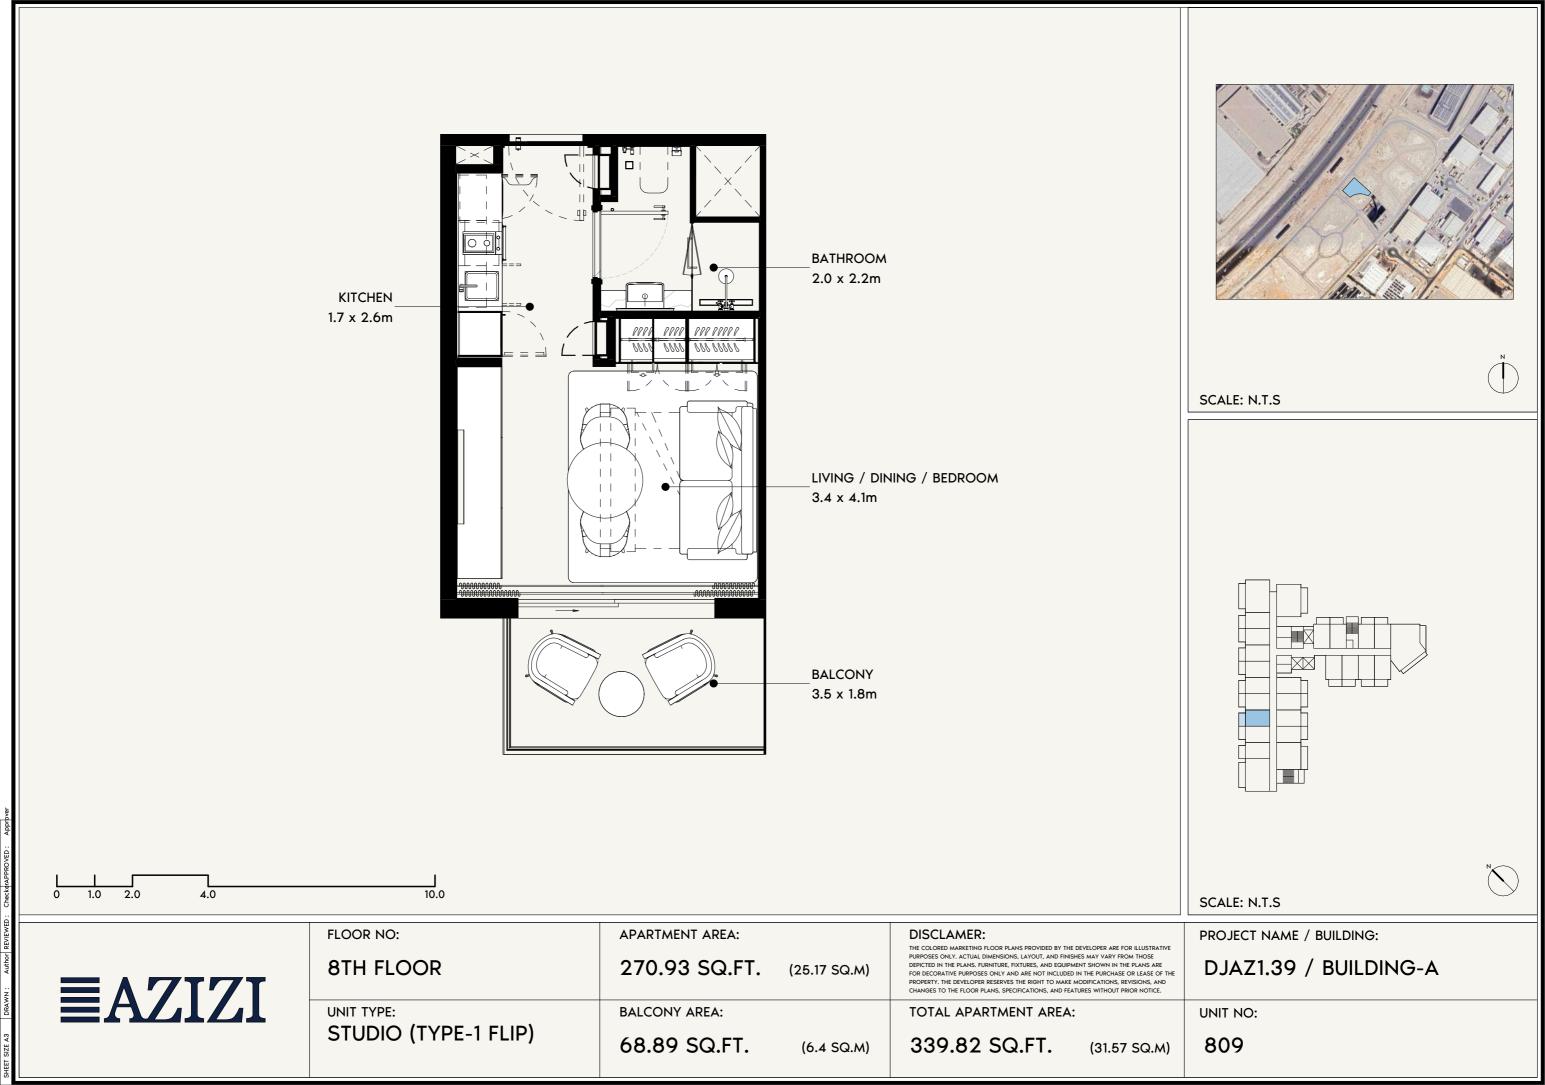


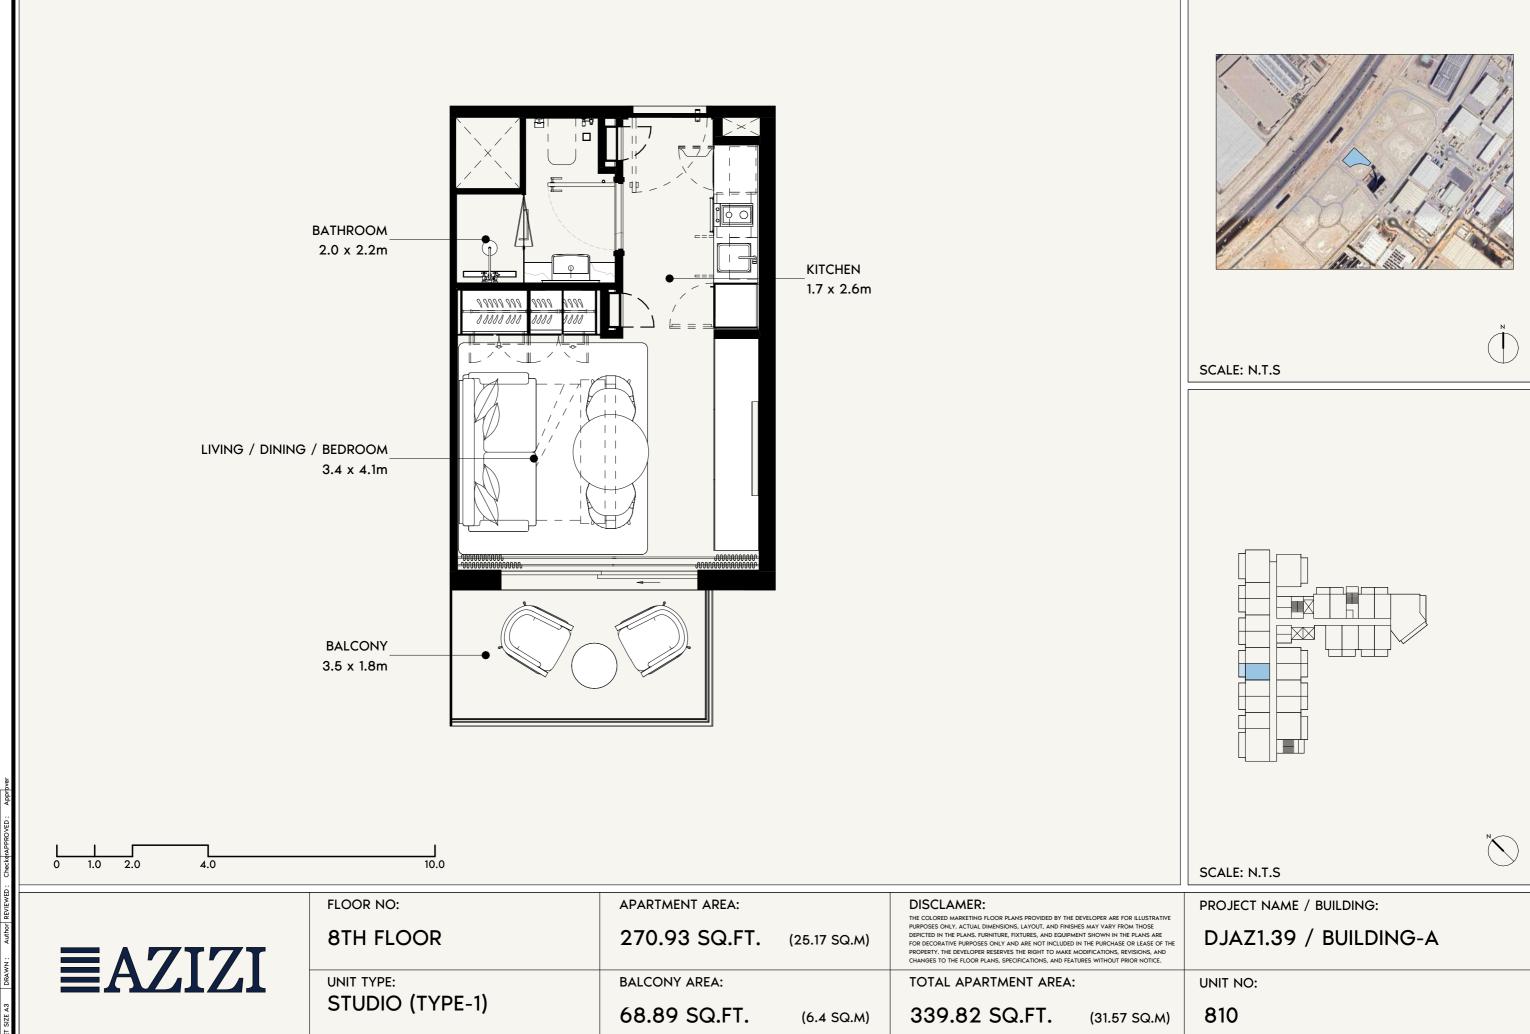


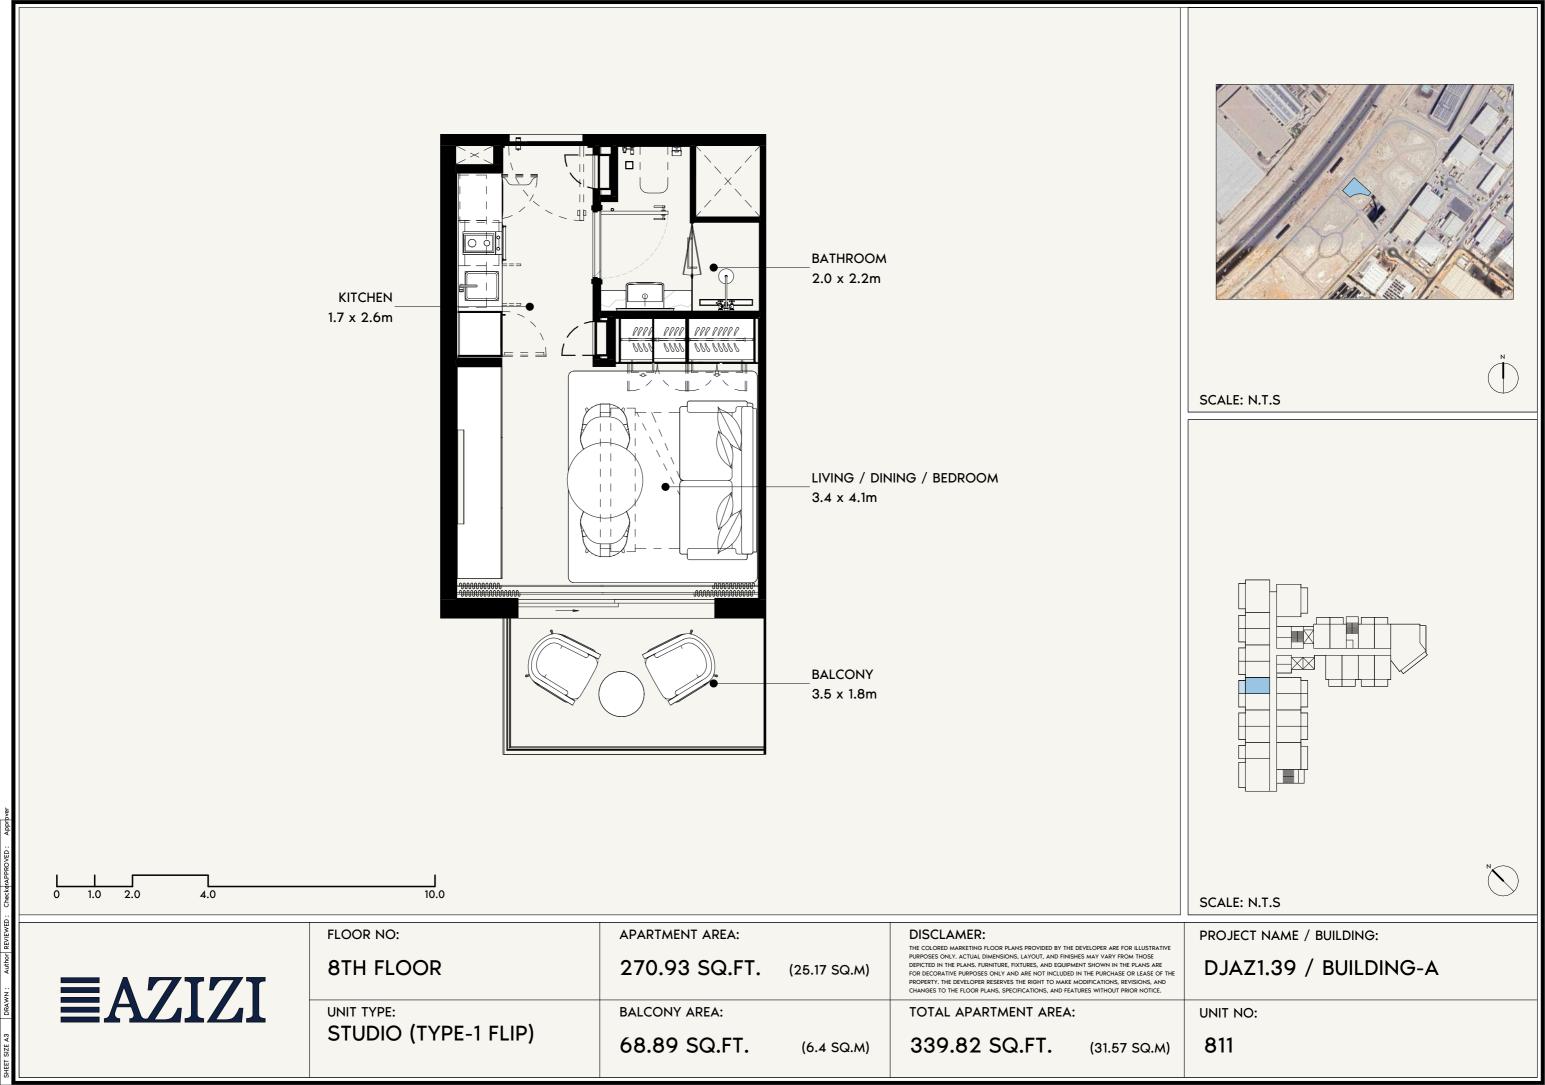


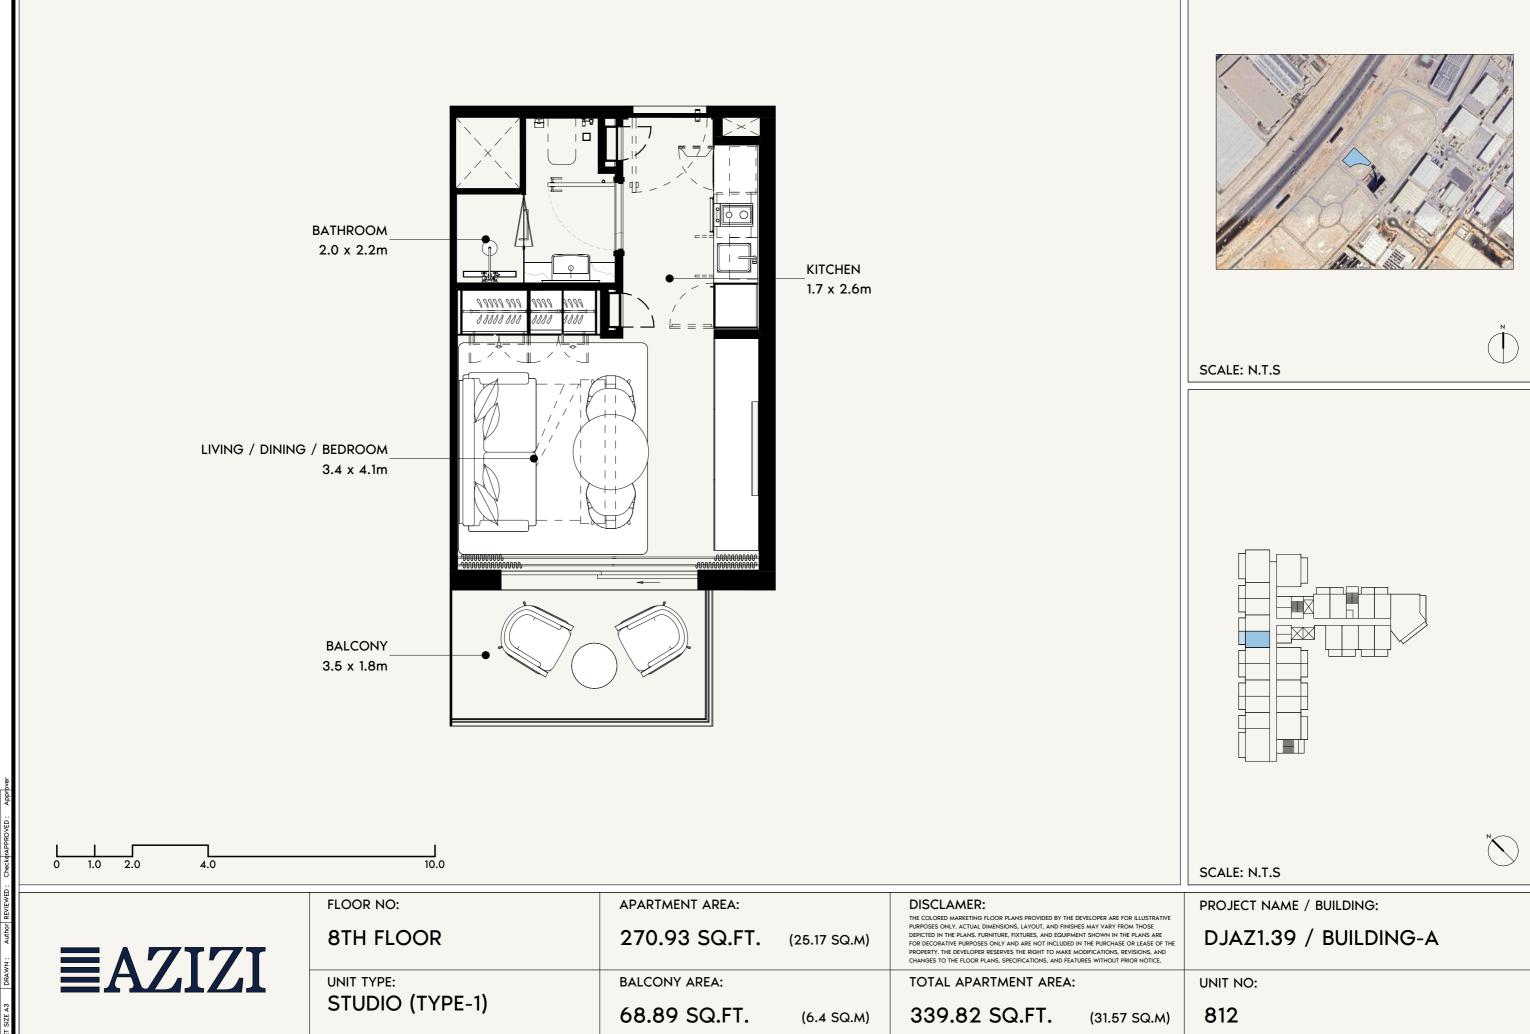

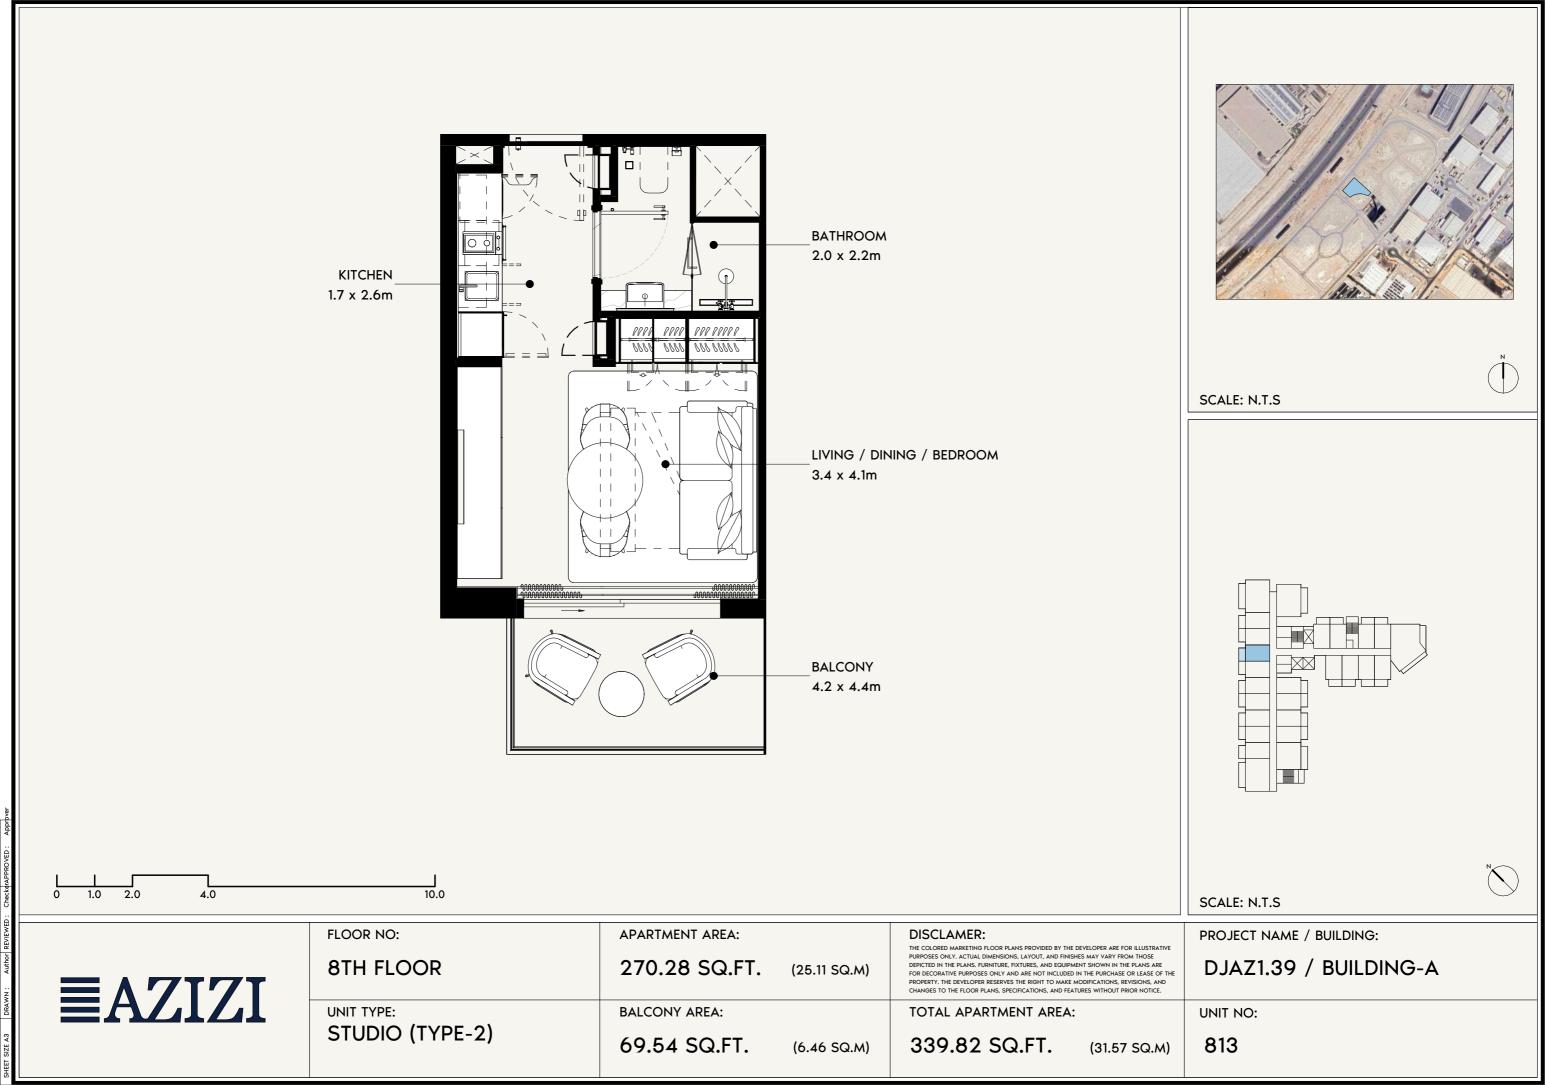

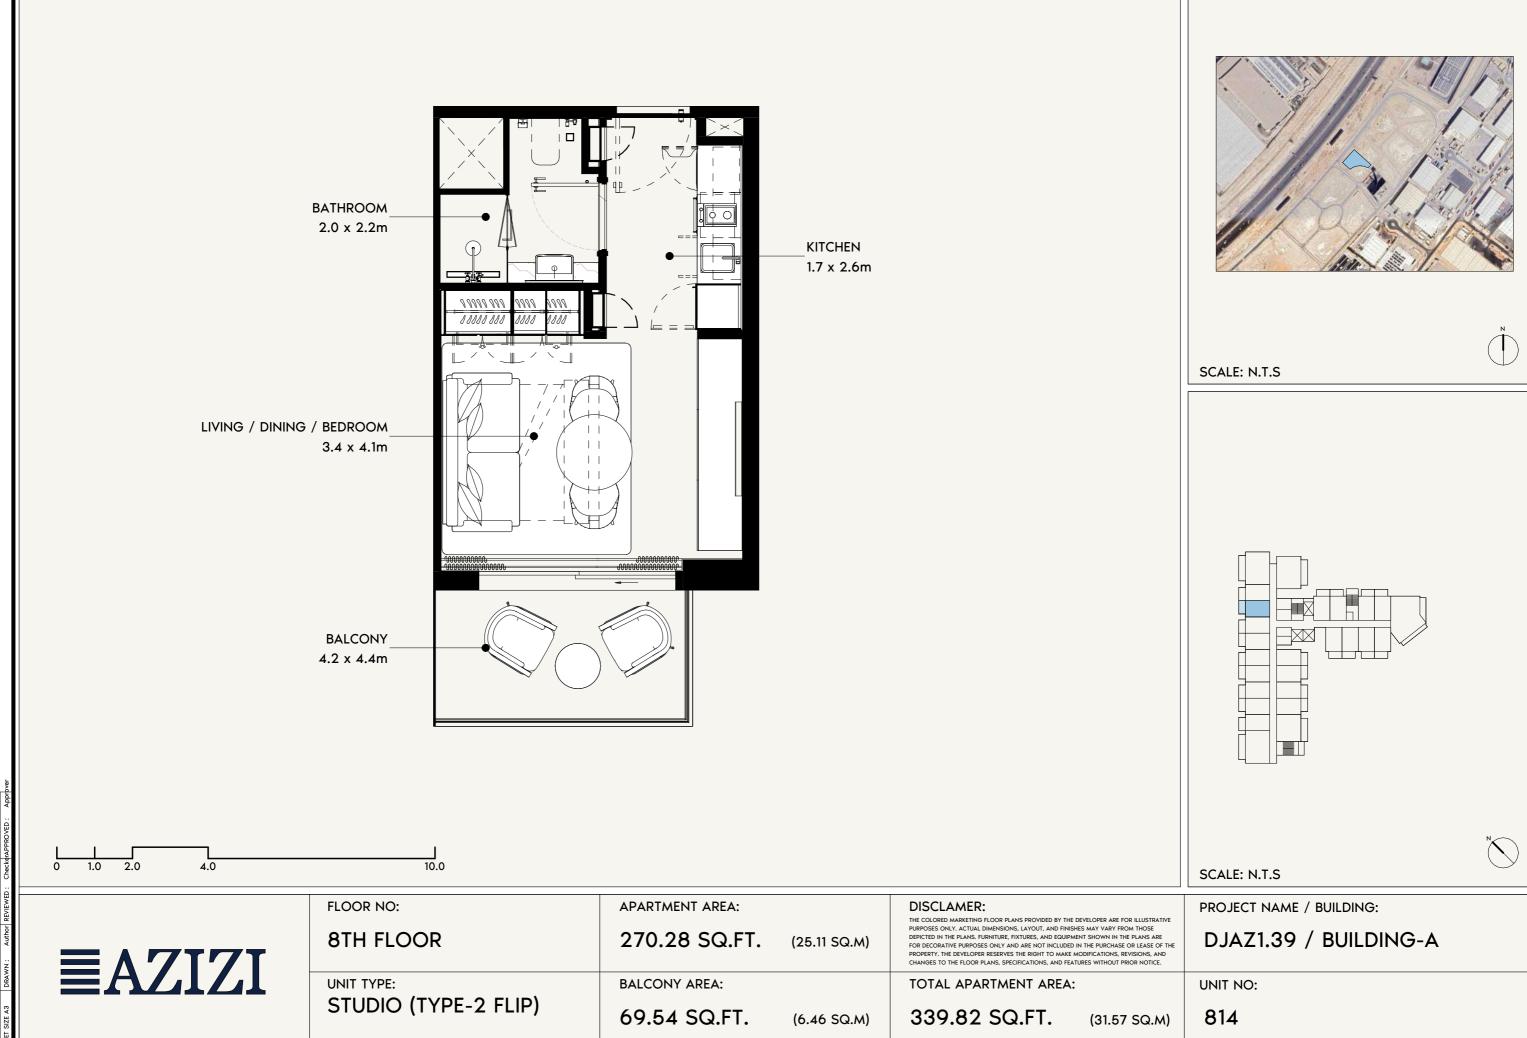


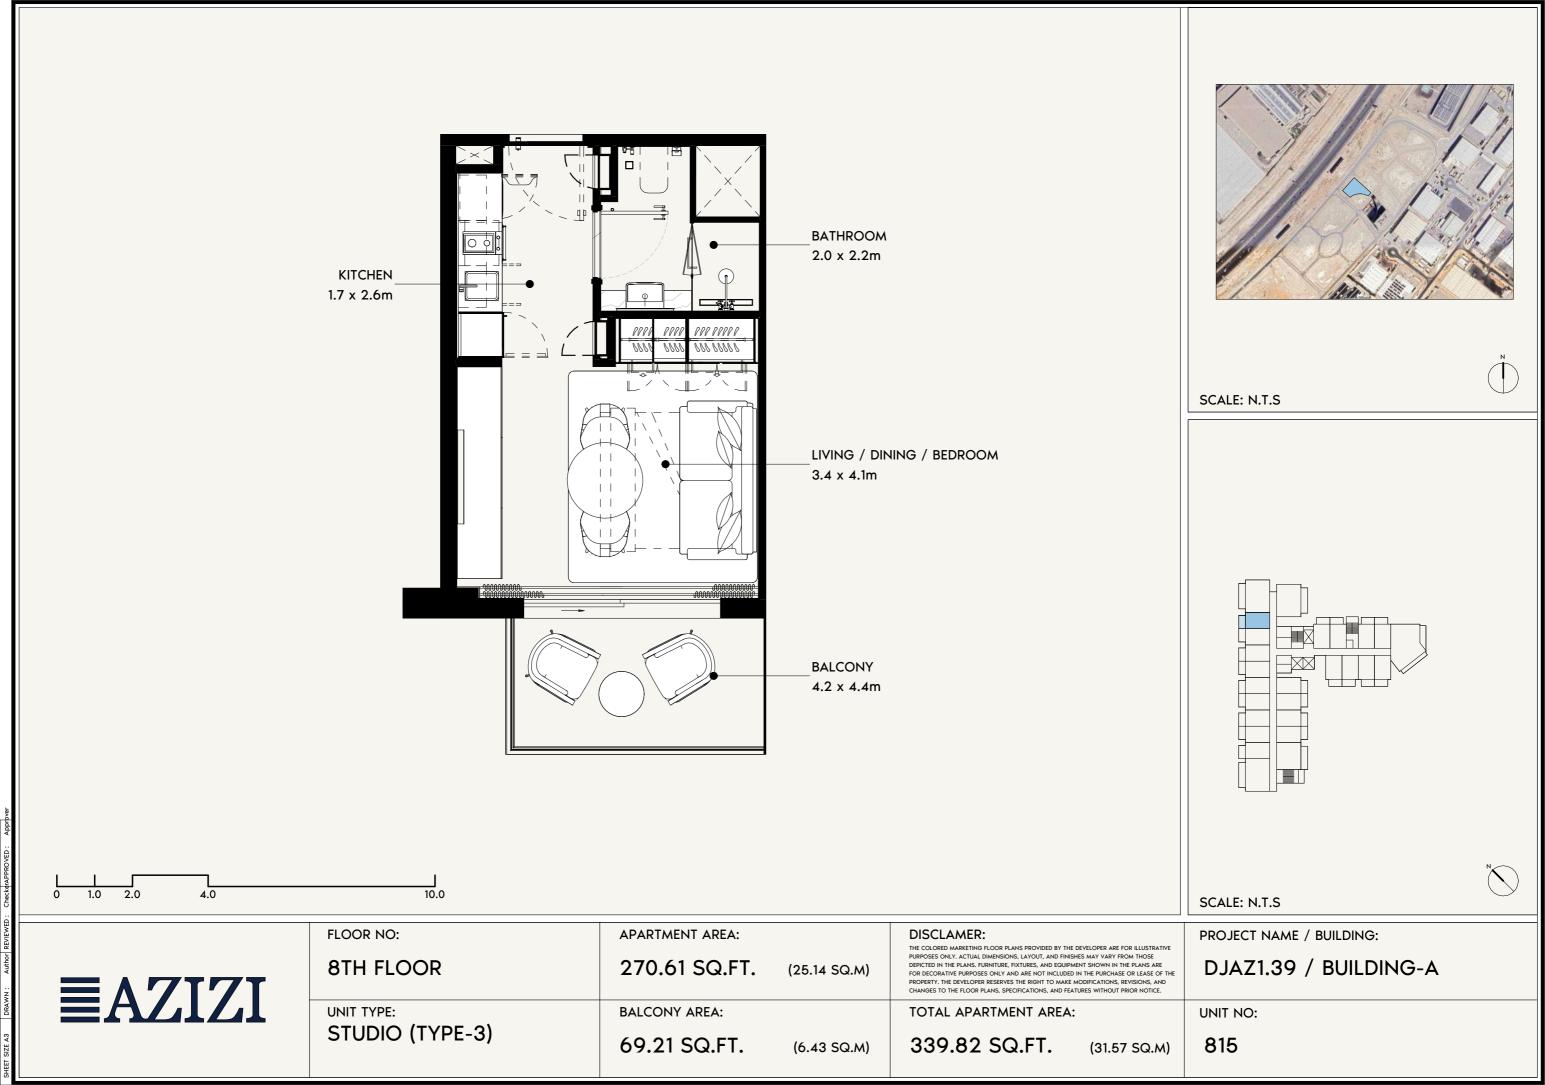

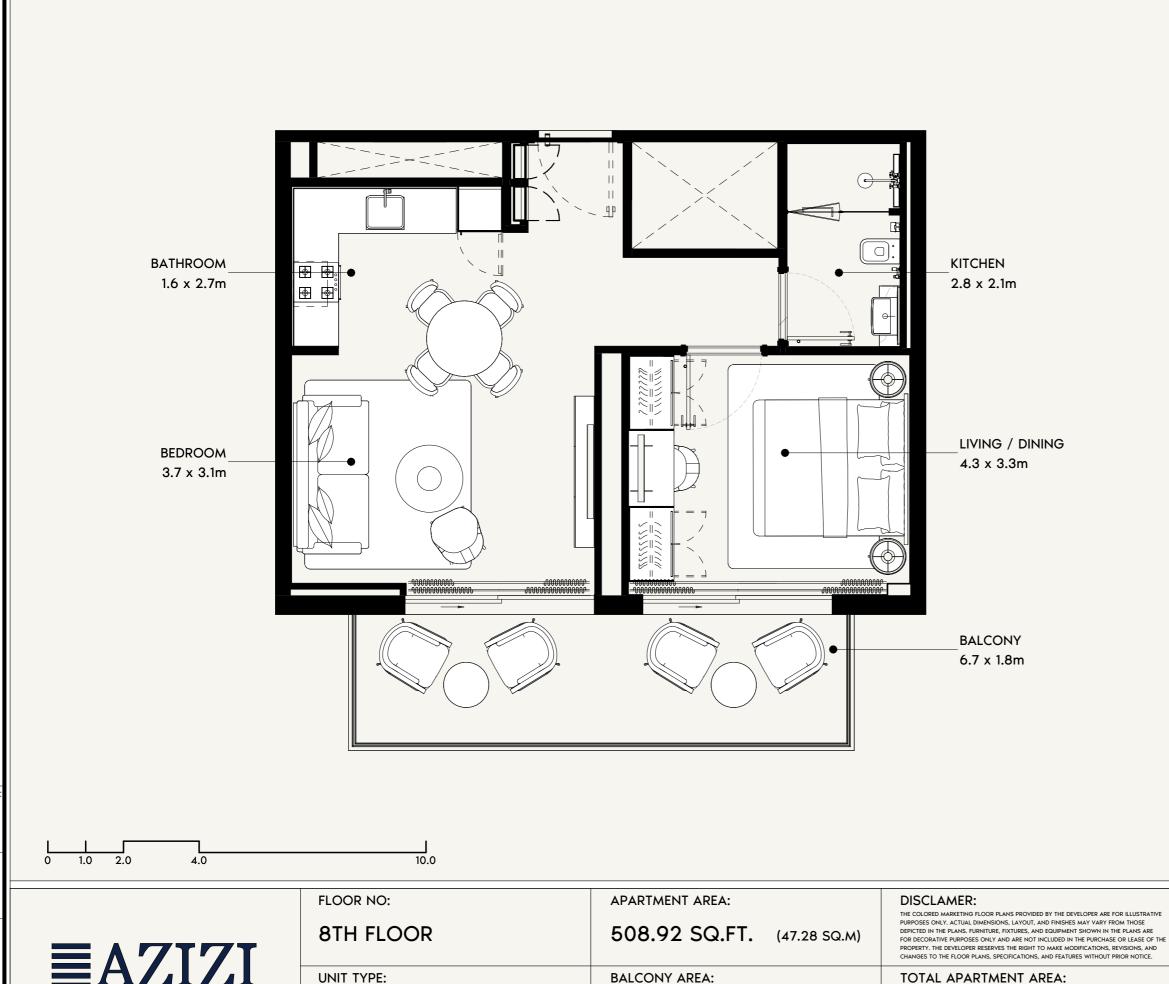



SCALE: N.T.S

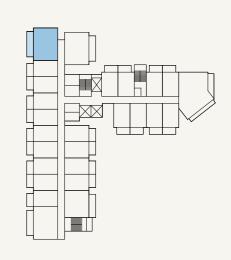

PROJECT NAME / BUILDING:

SCALE: N.T.S

**EAZIZI** 

DJAZ1.39 / BUILDING-A

UNIT NO:

816


1 BEDROOM (TYPE-3)


134.98 SQ.FT.


(12.54 SQ.M)


643.90 SQ.FT.


(59.82 SQ.M)

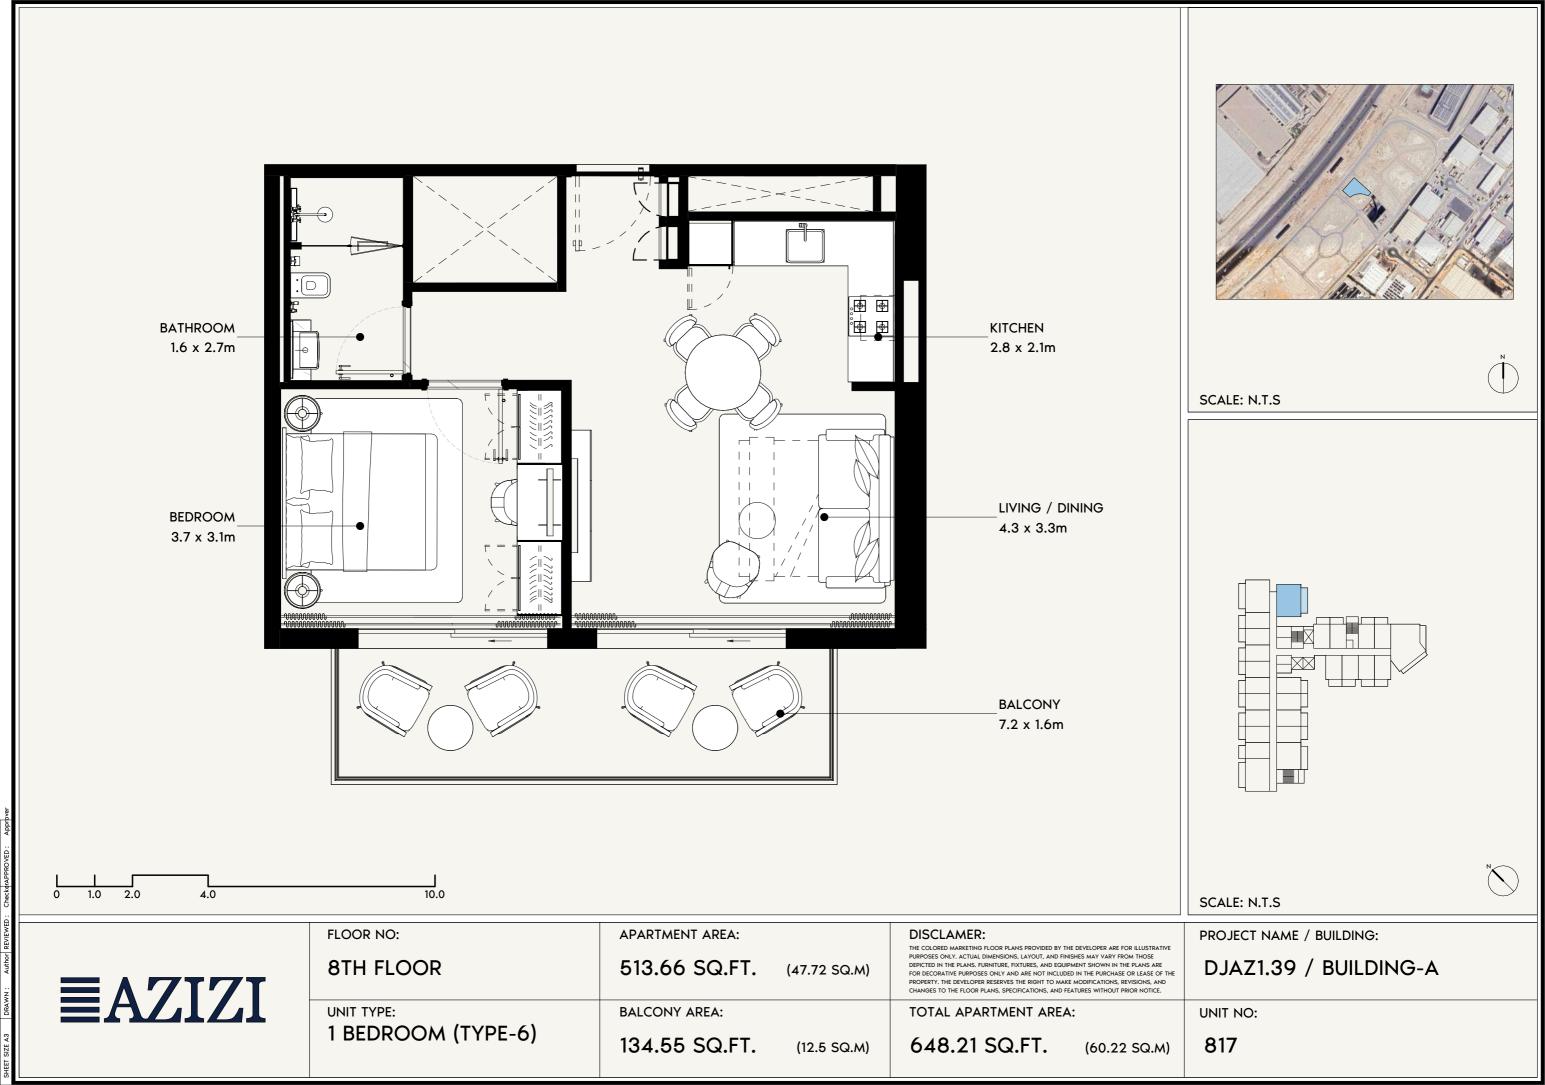


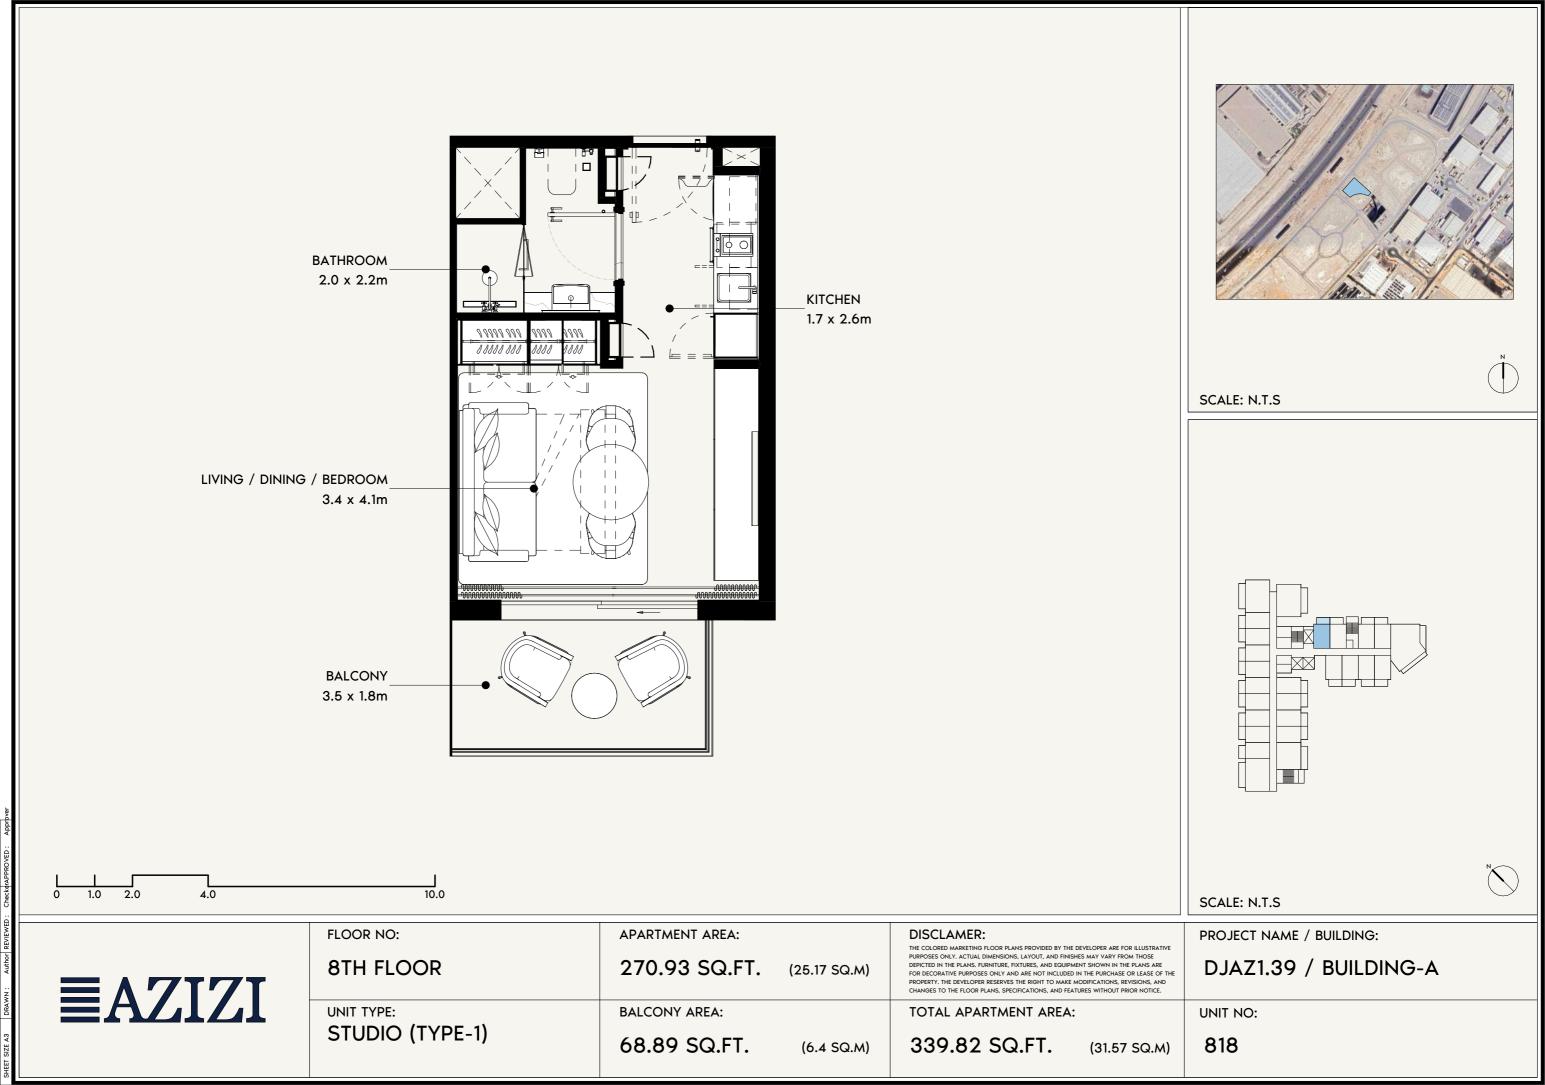


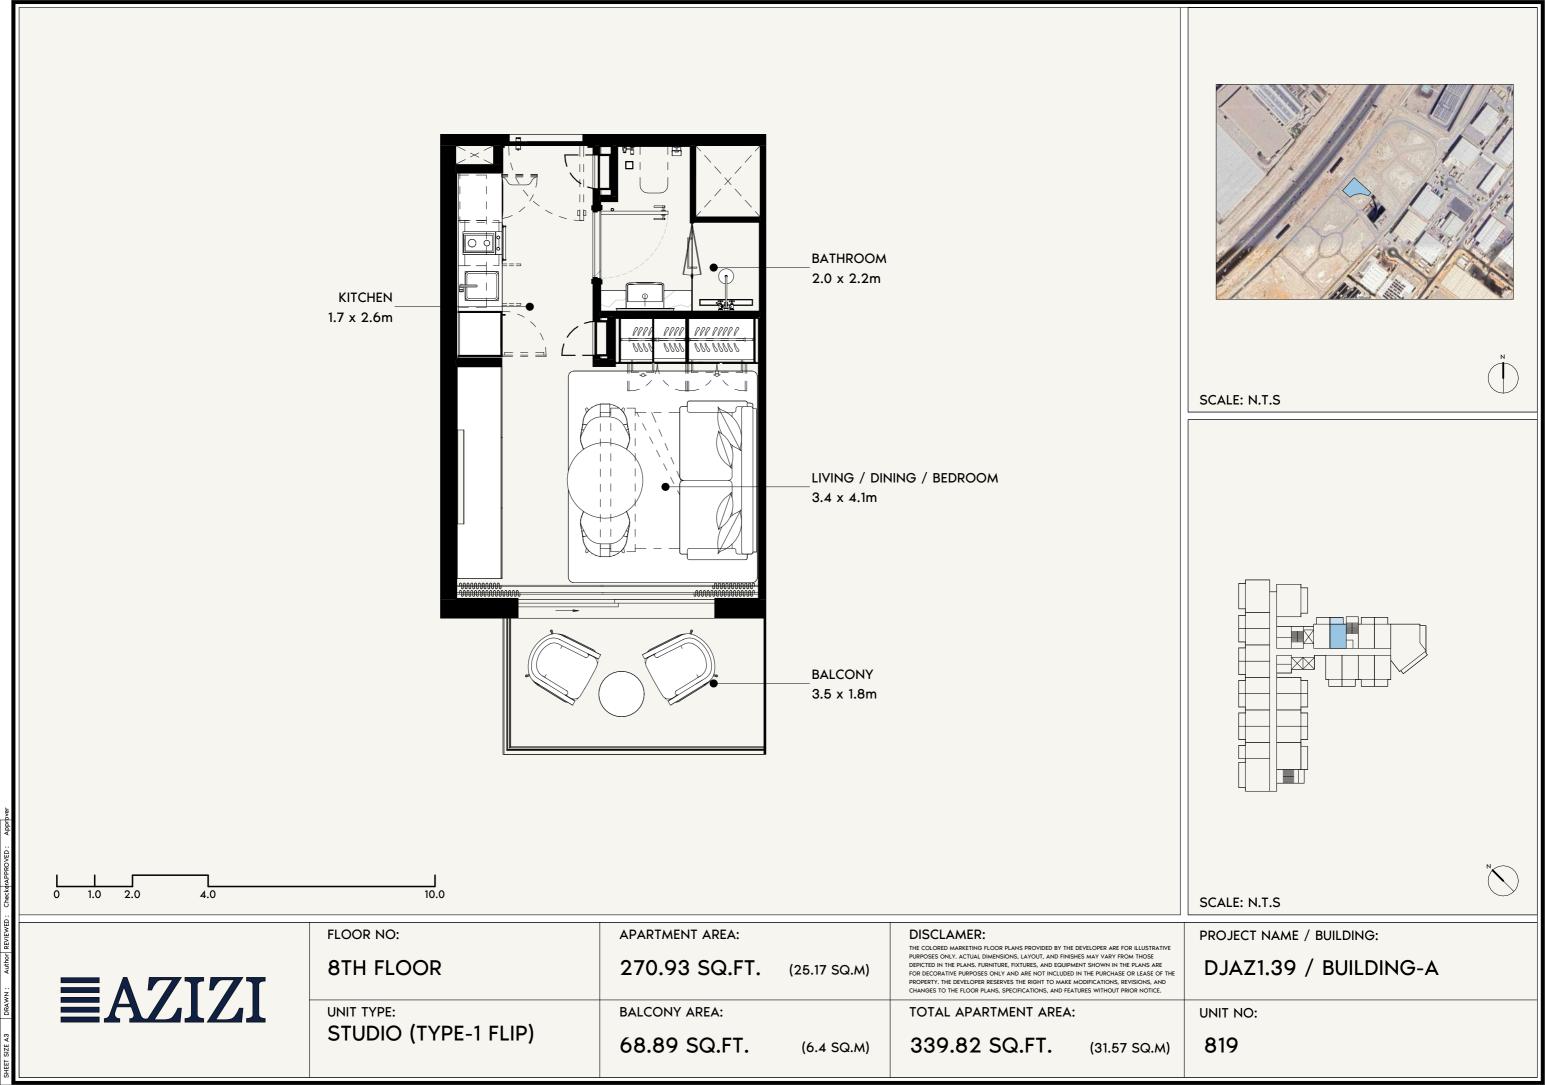


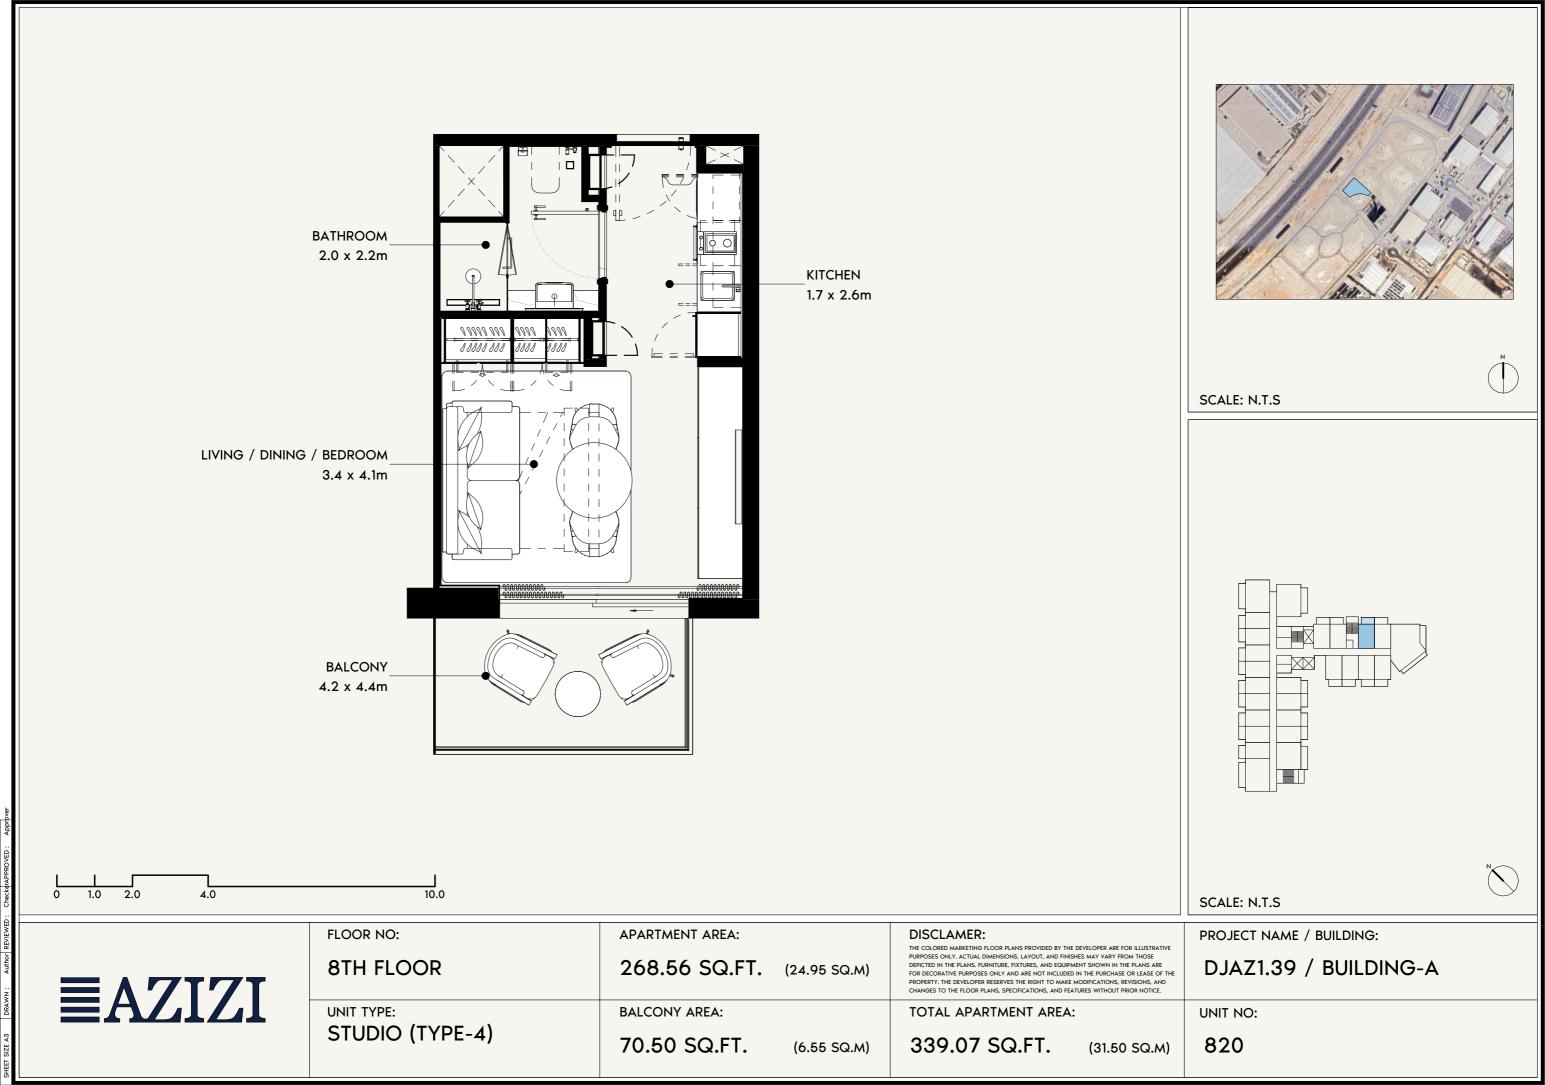


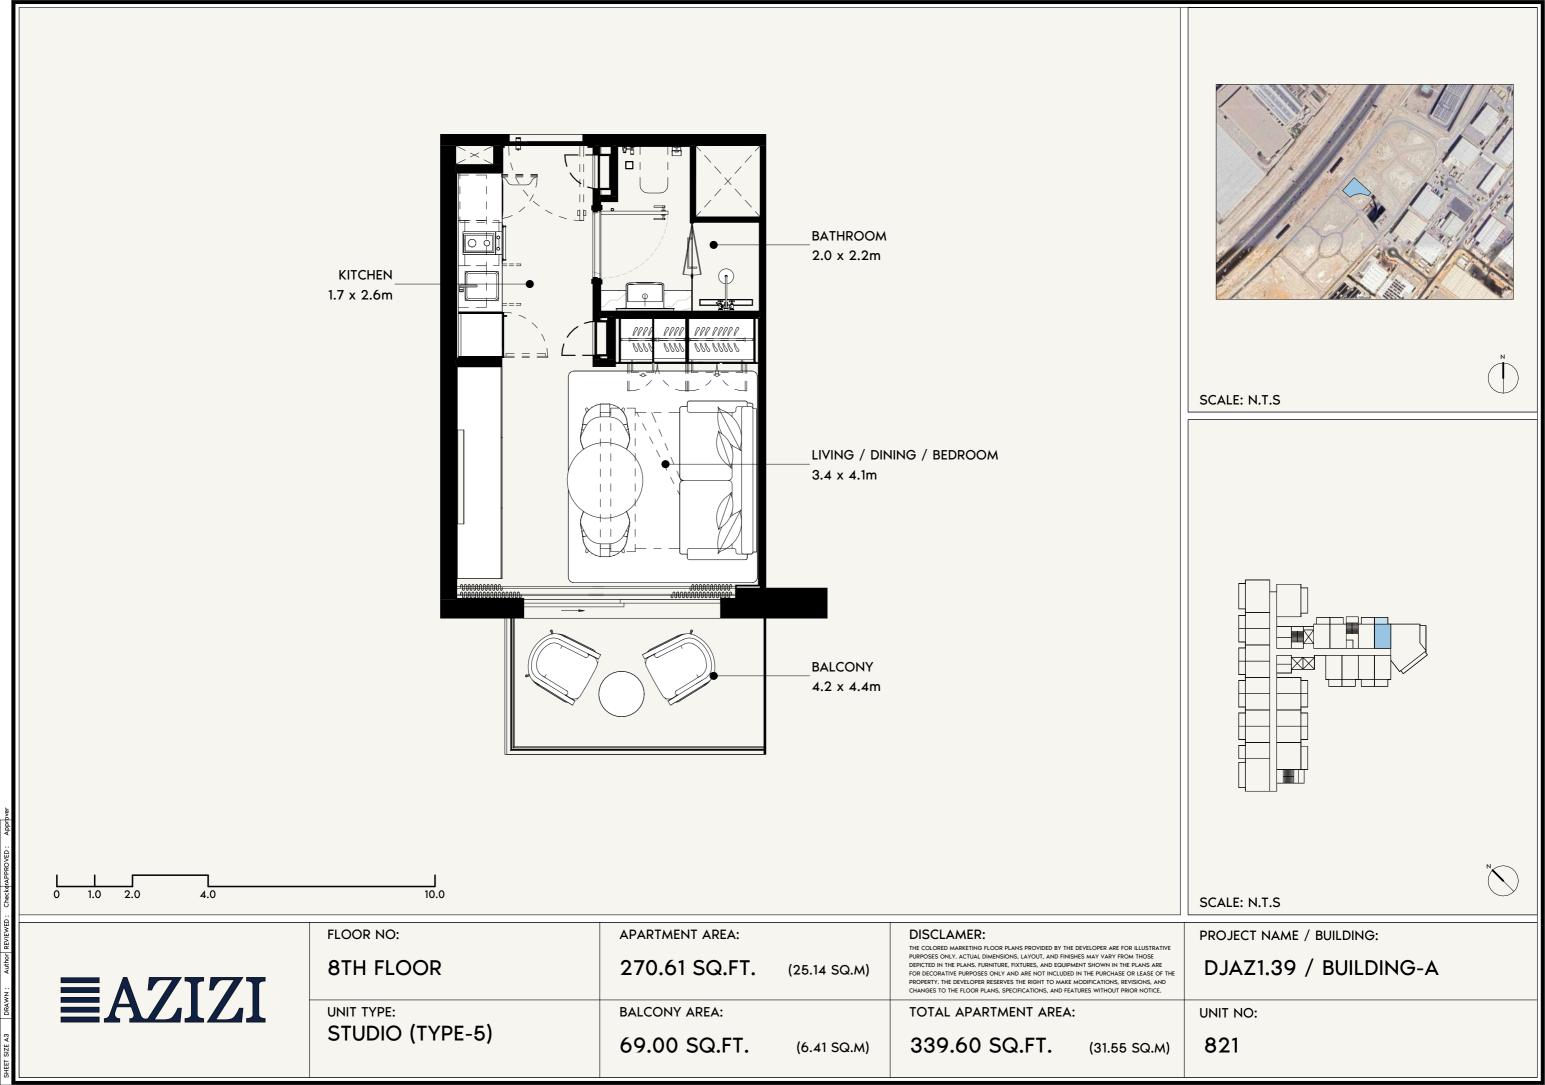


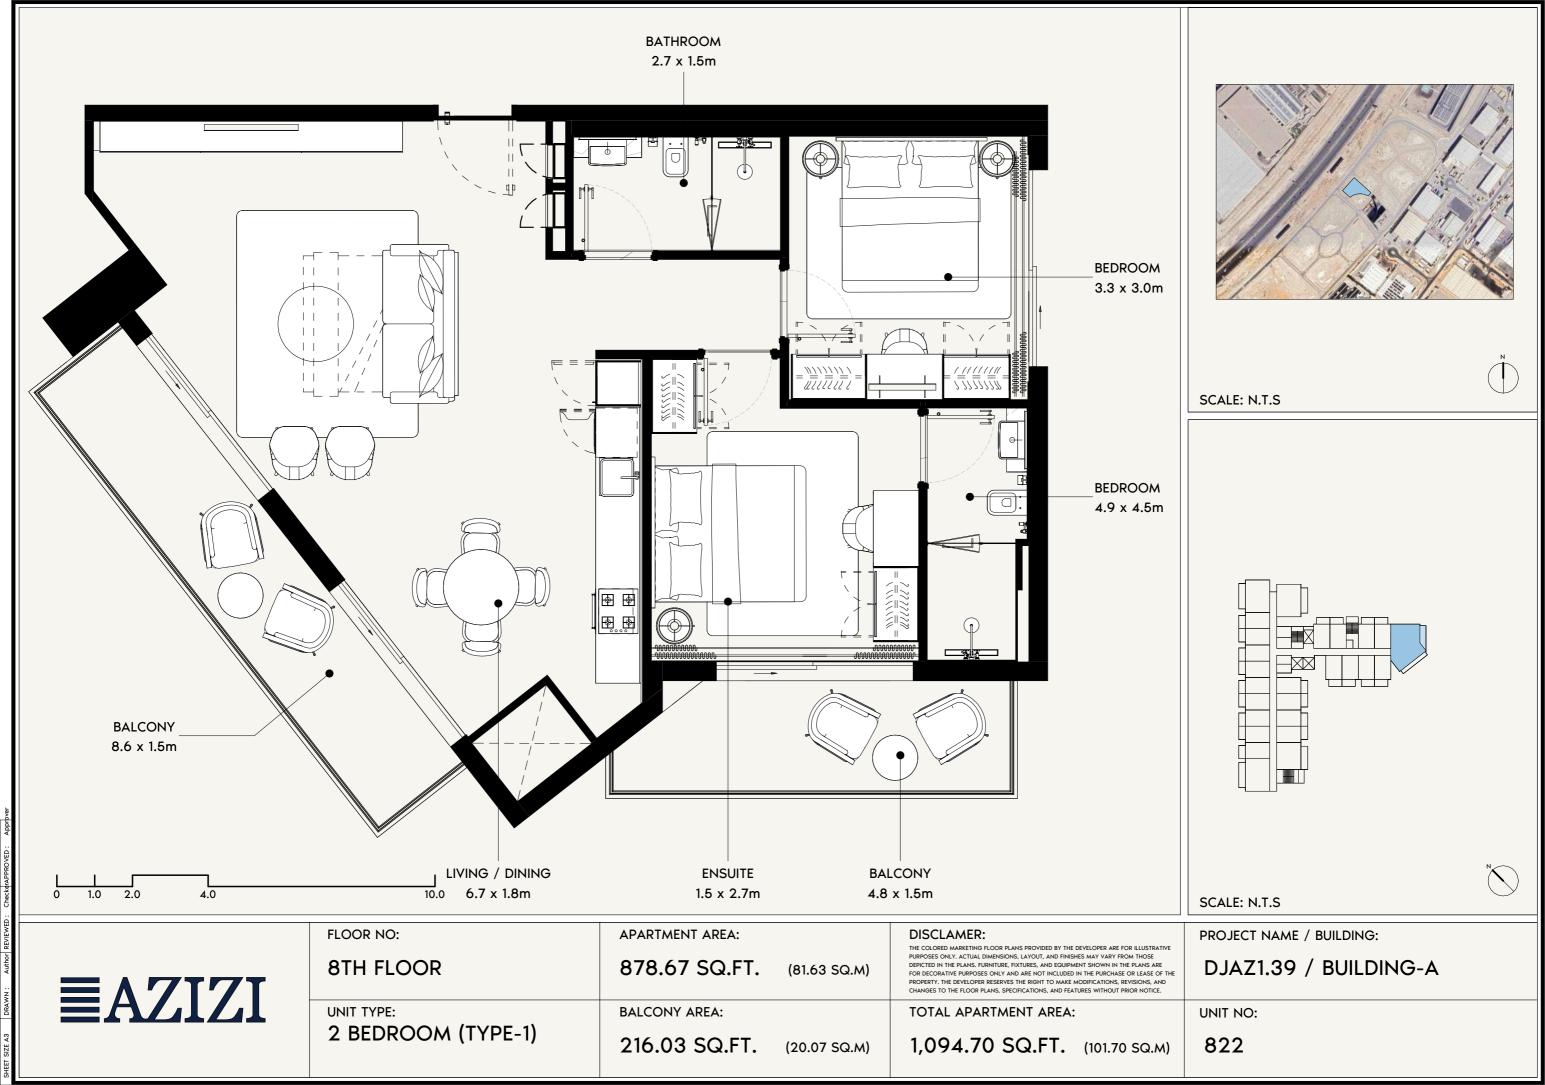


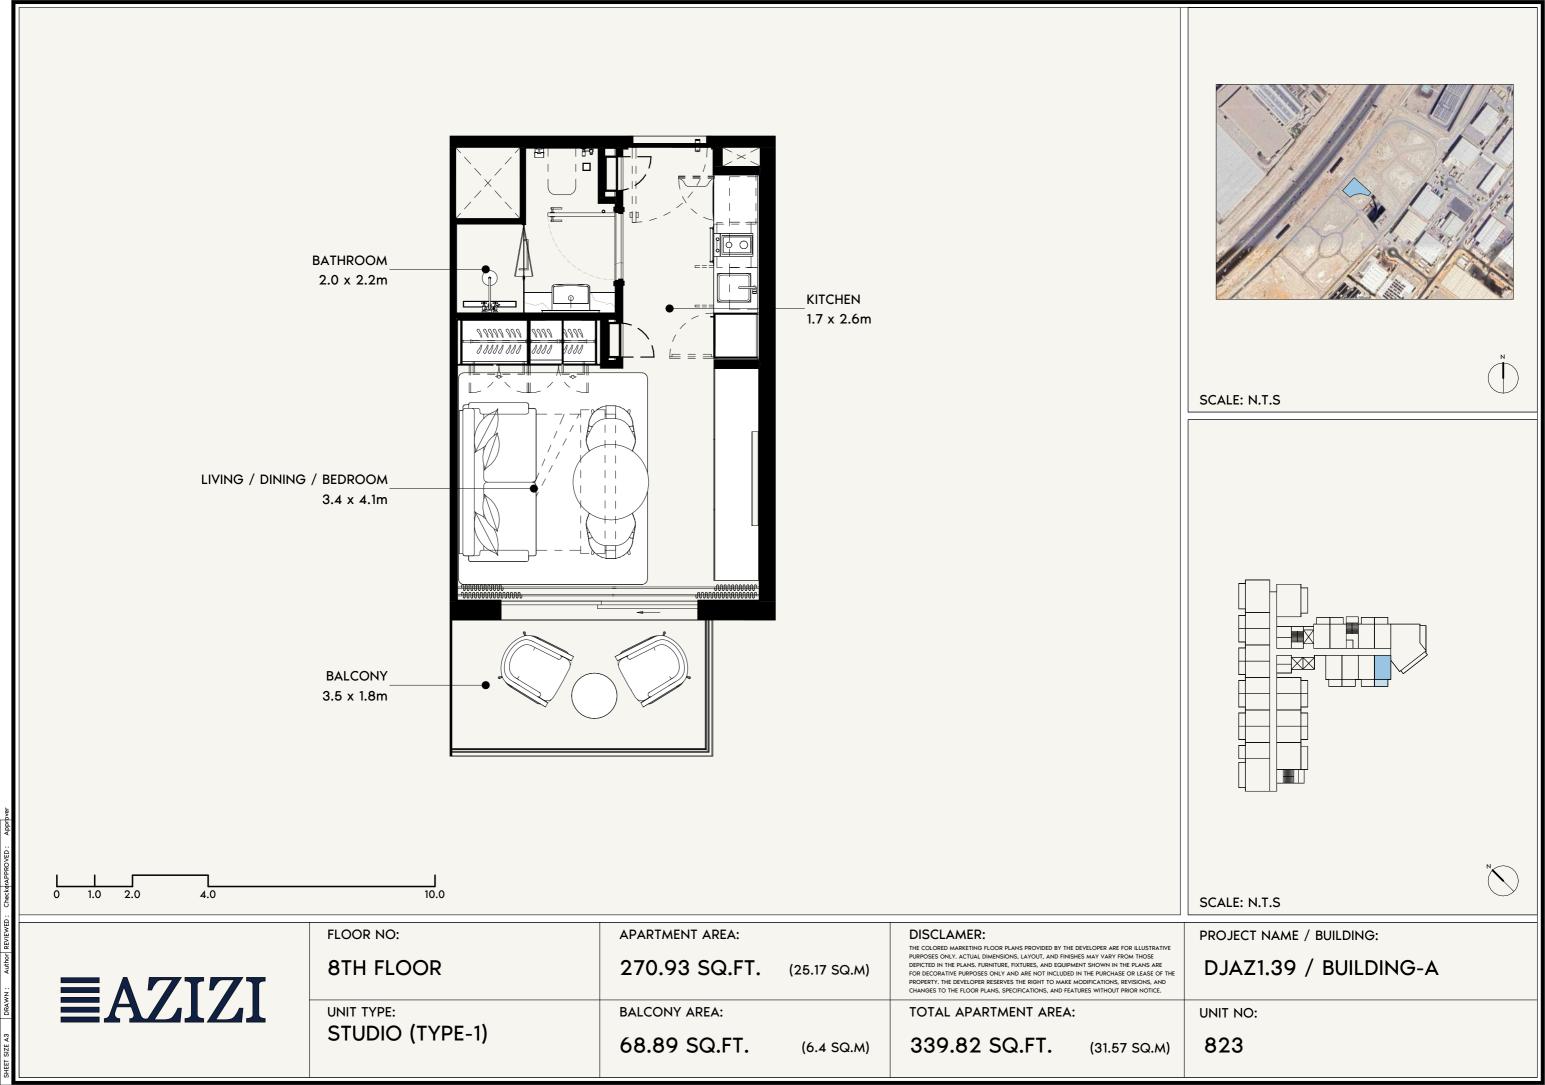


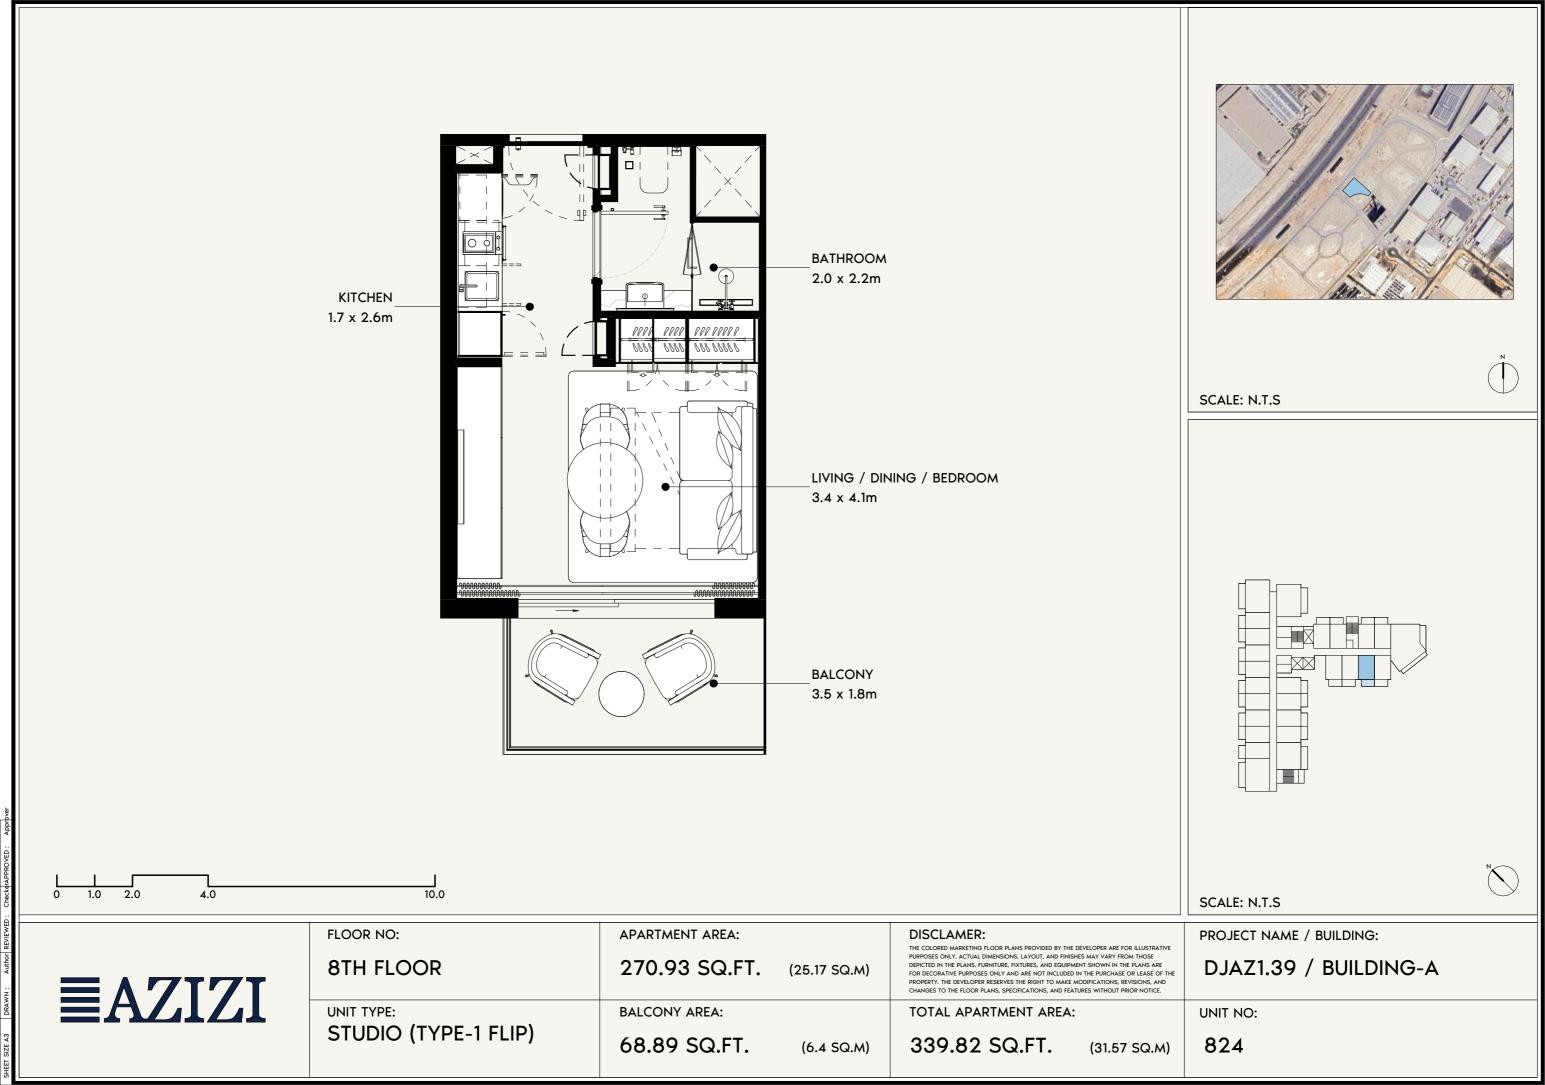


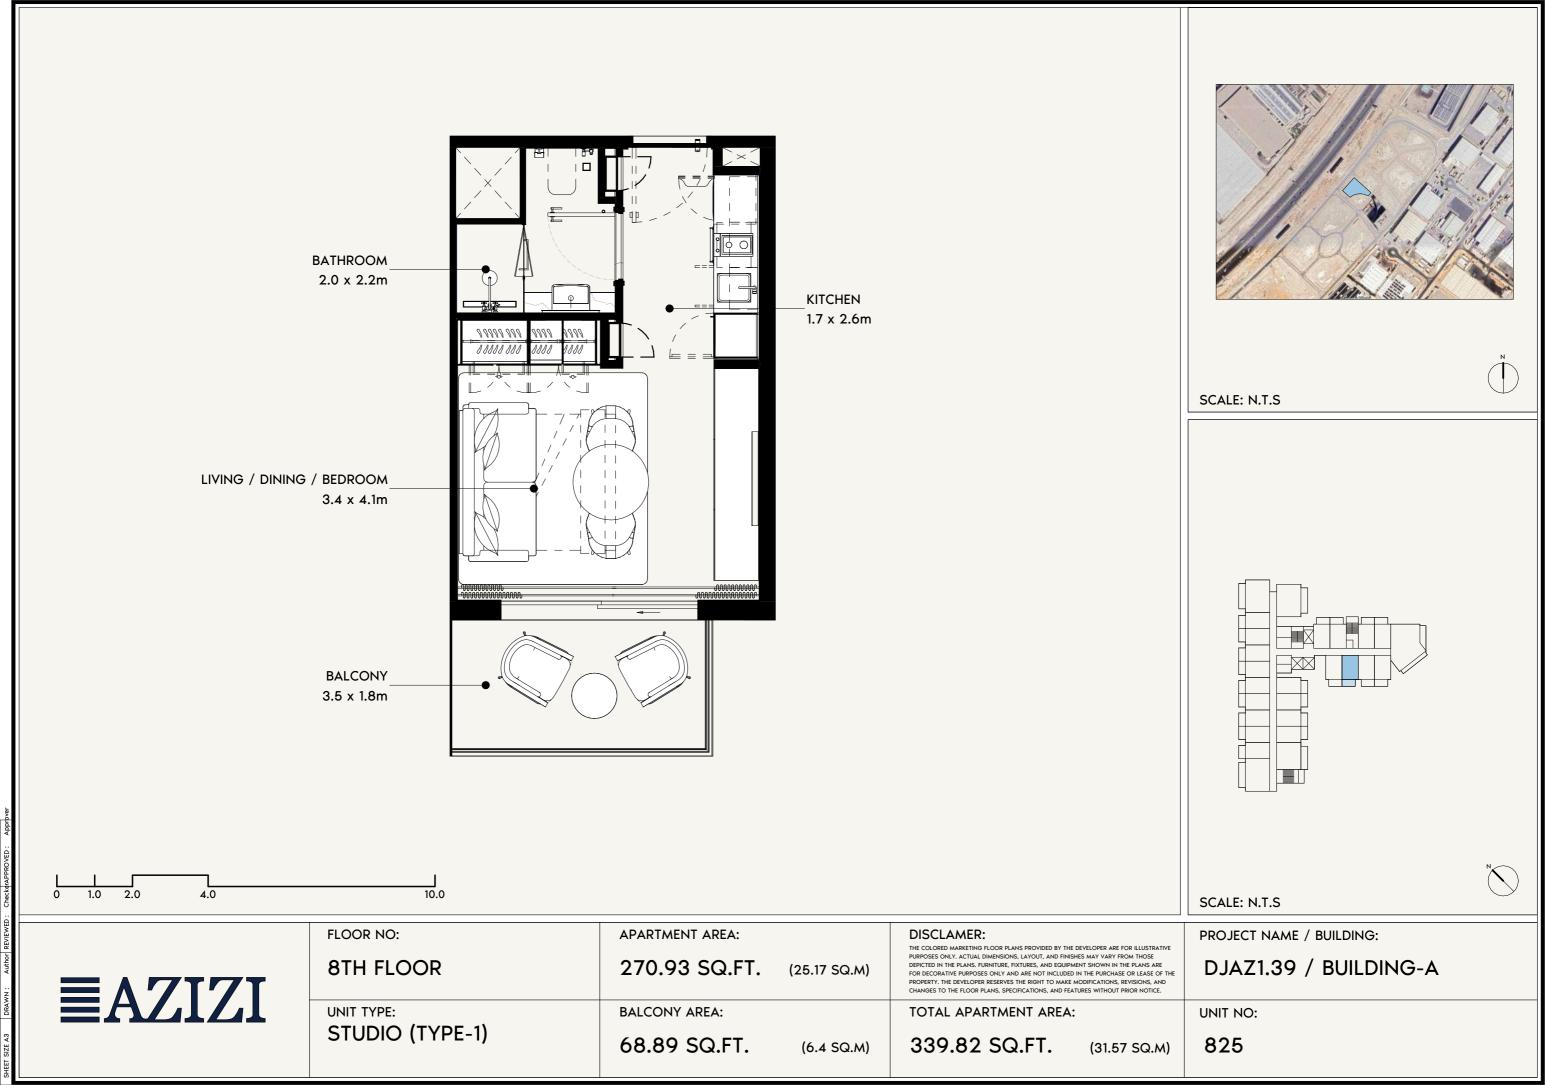


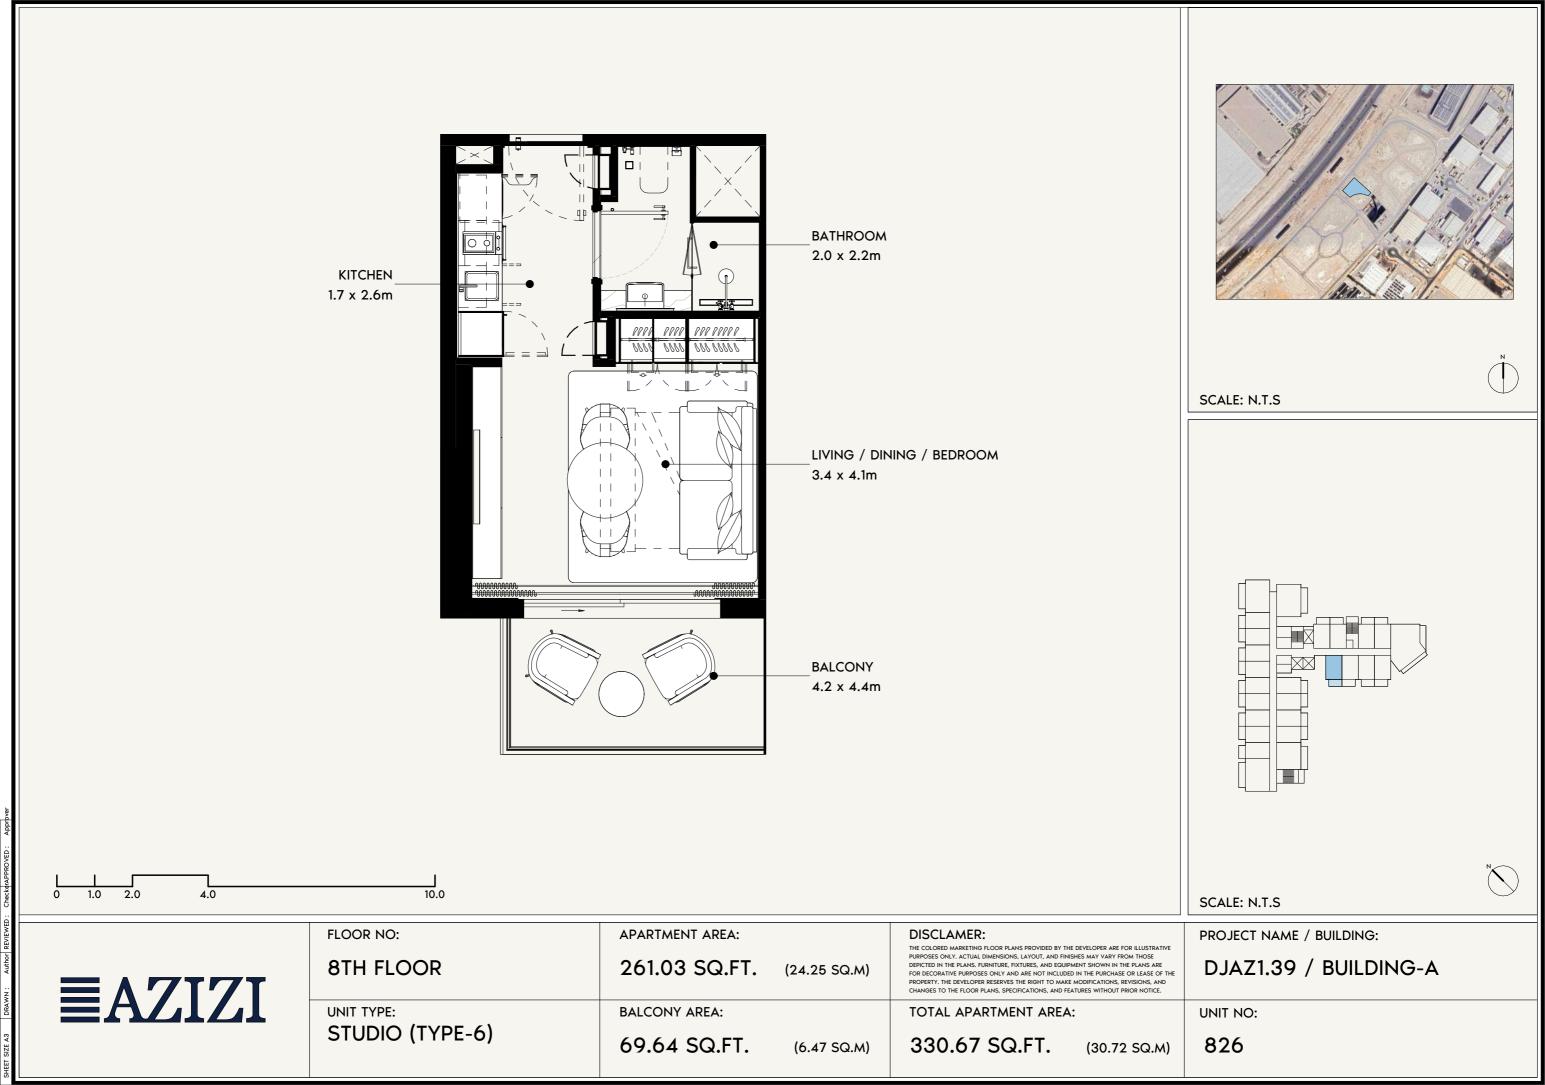


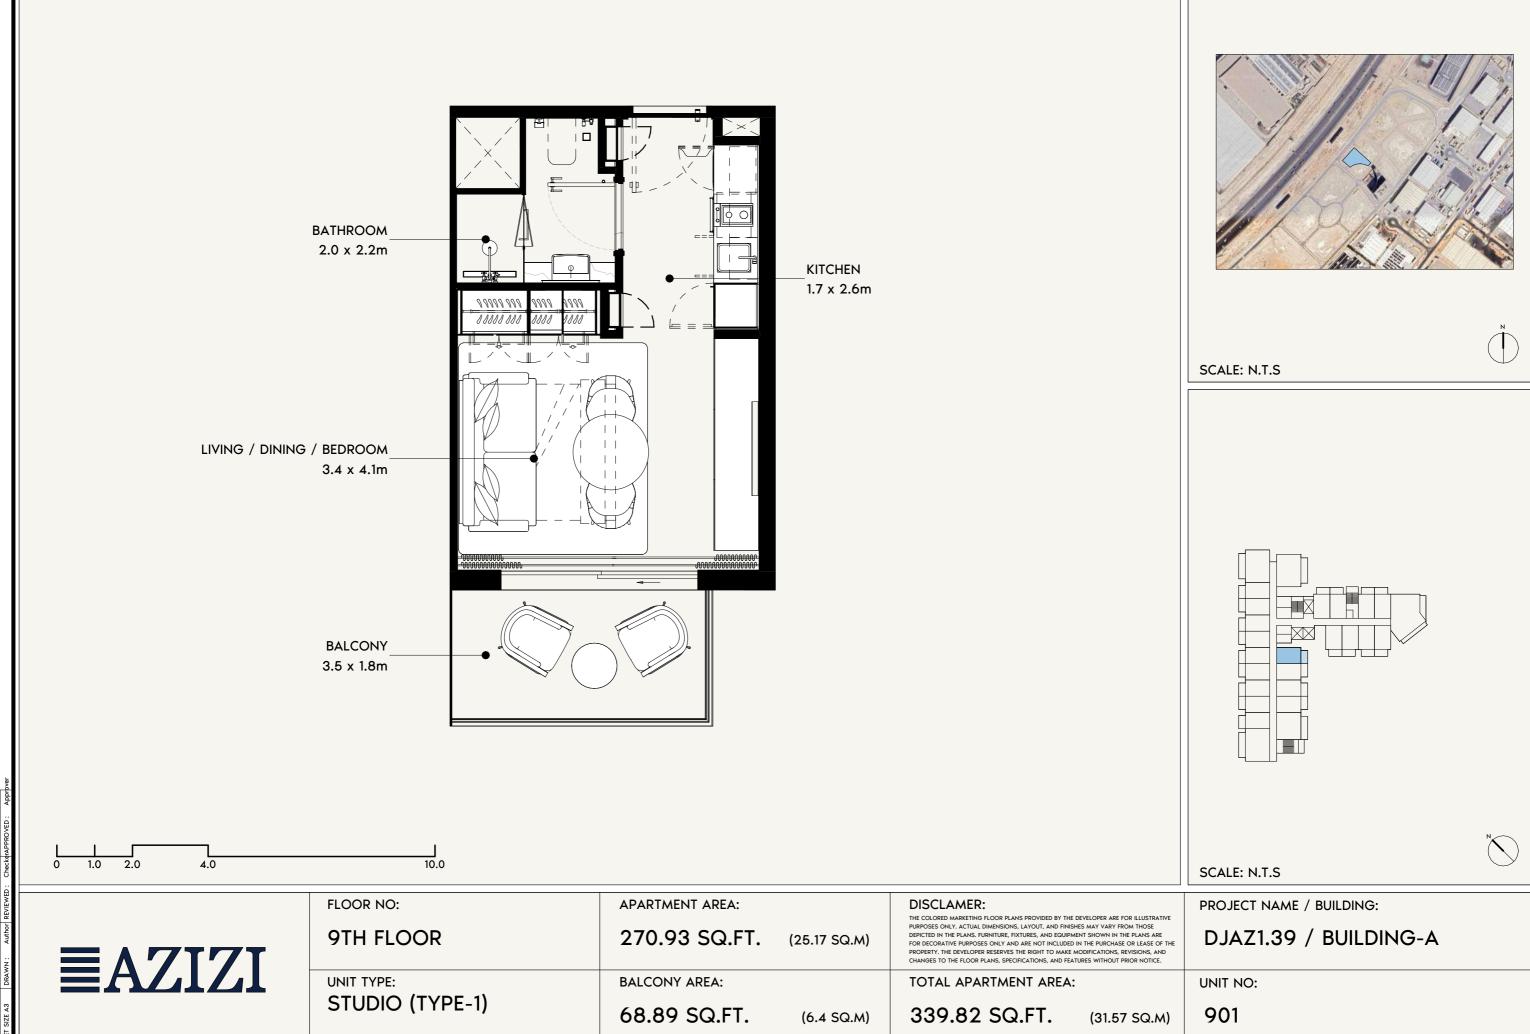


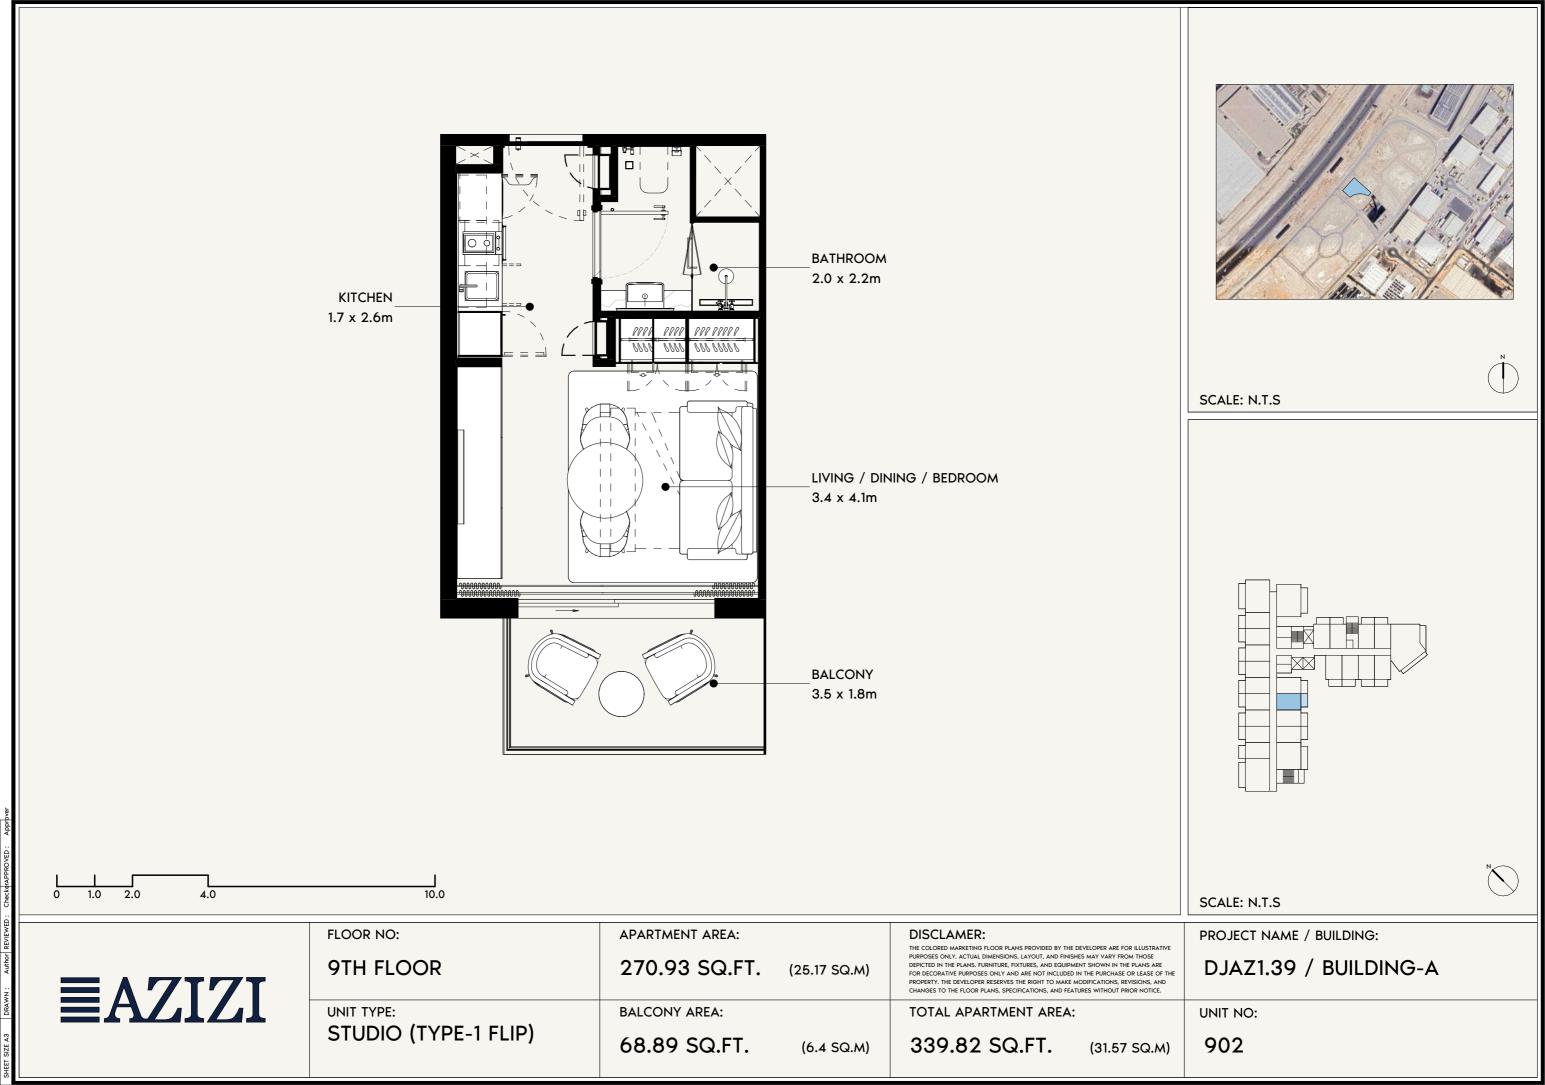

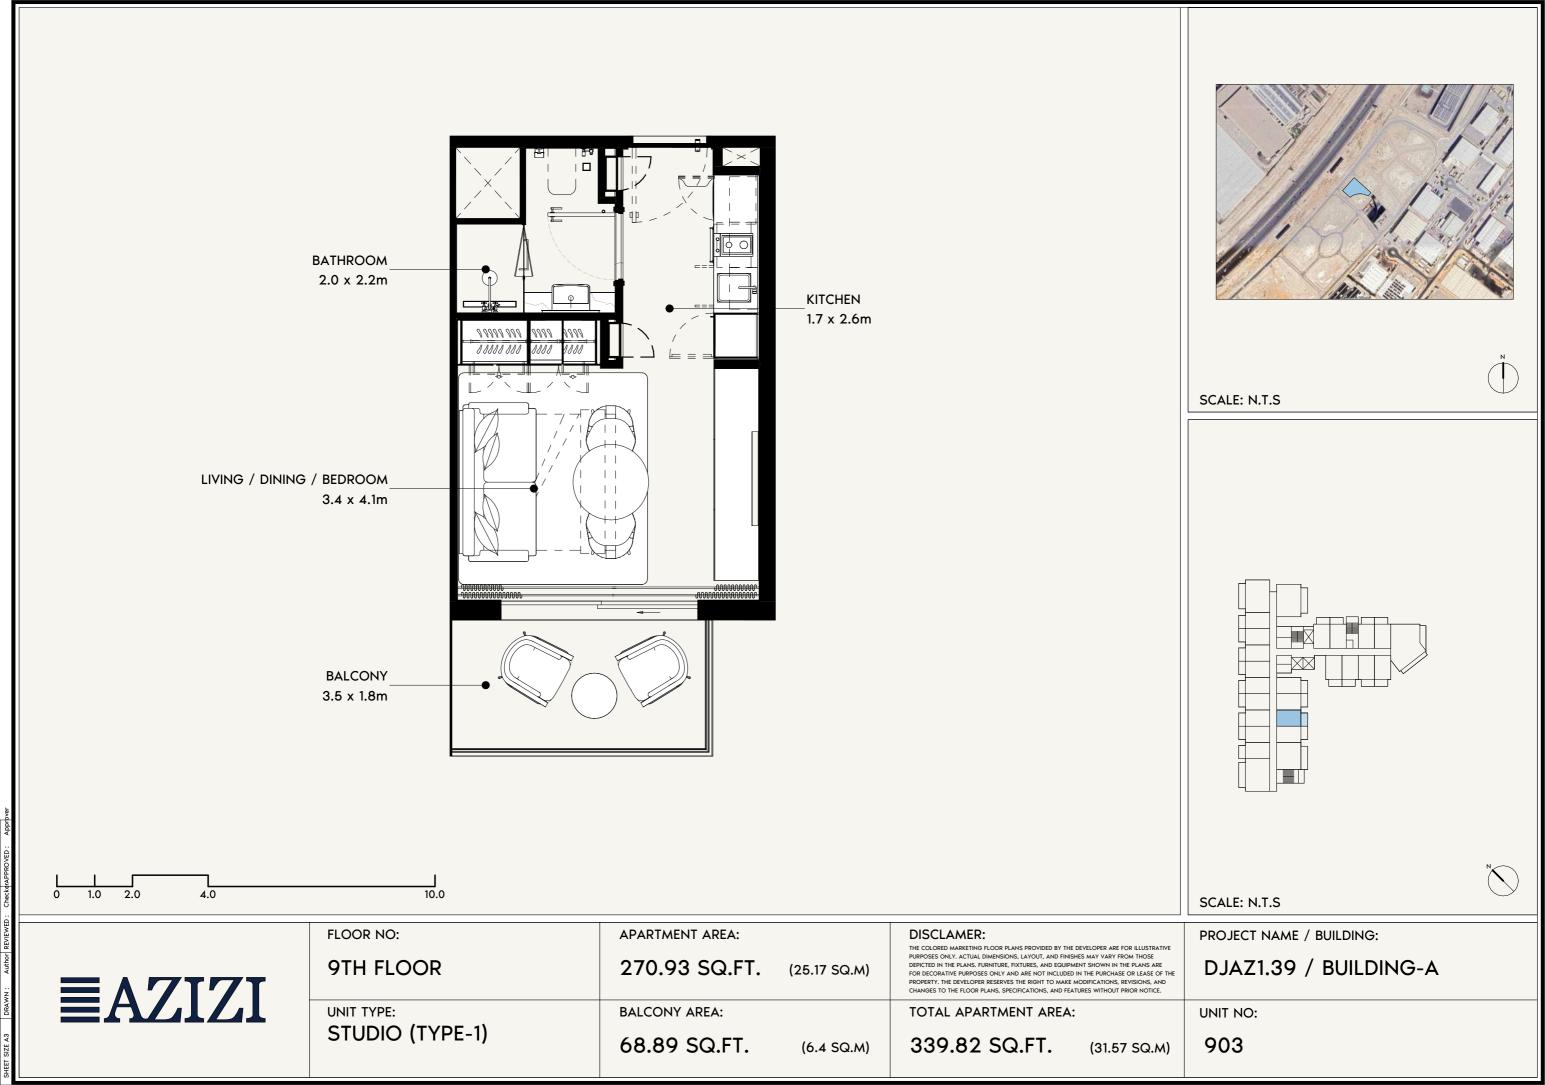

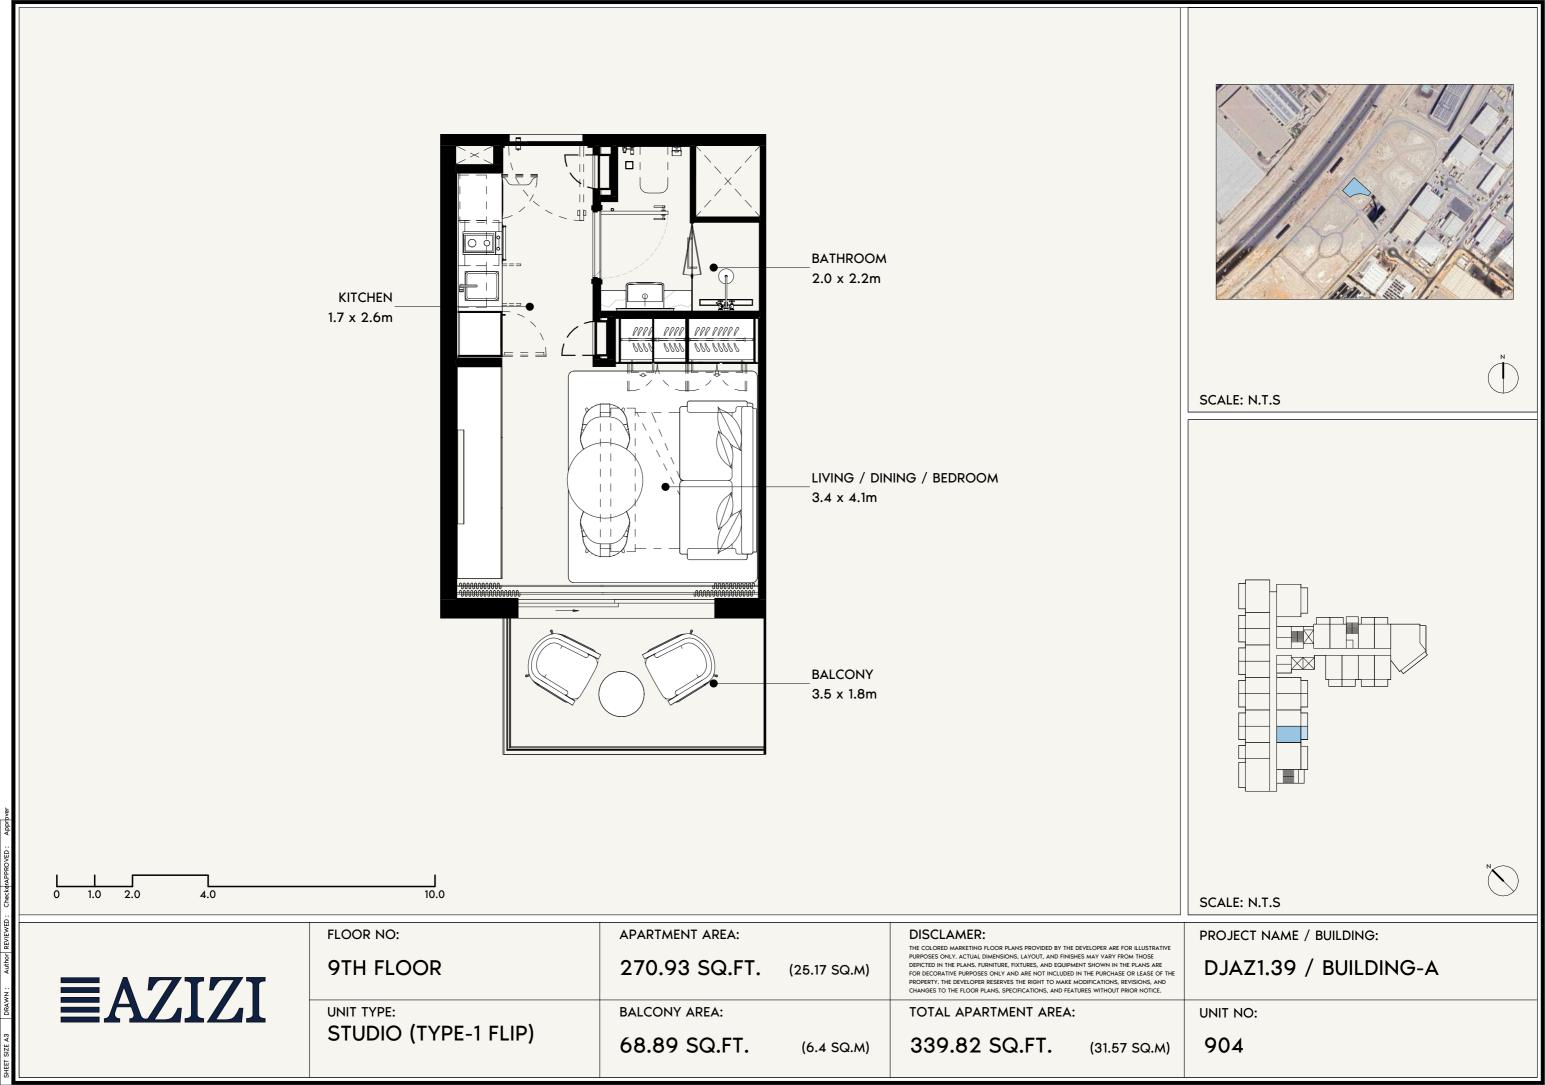


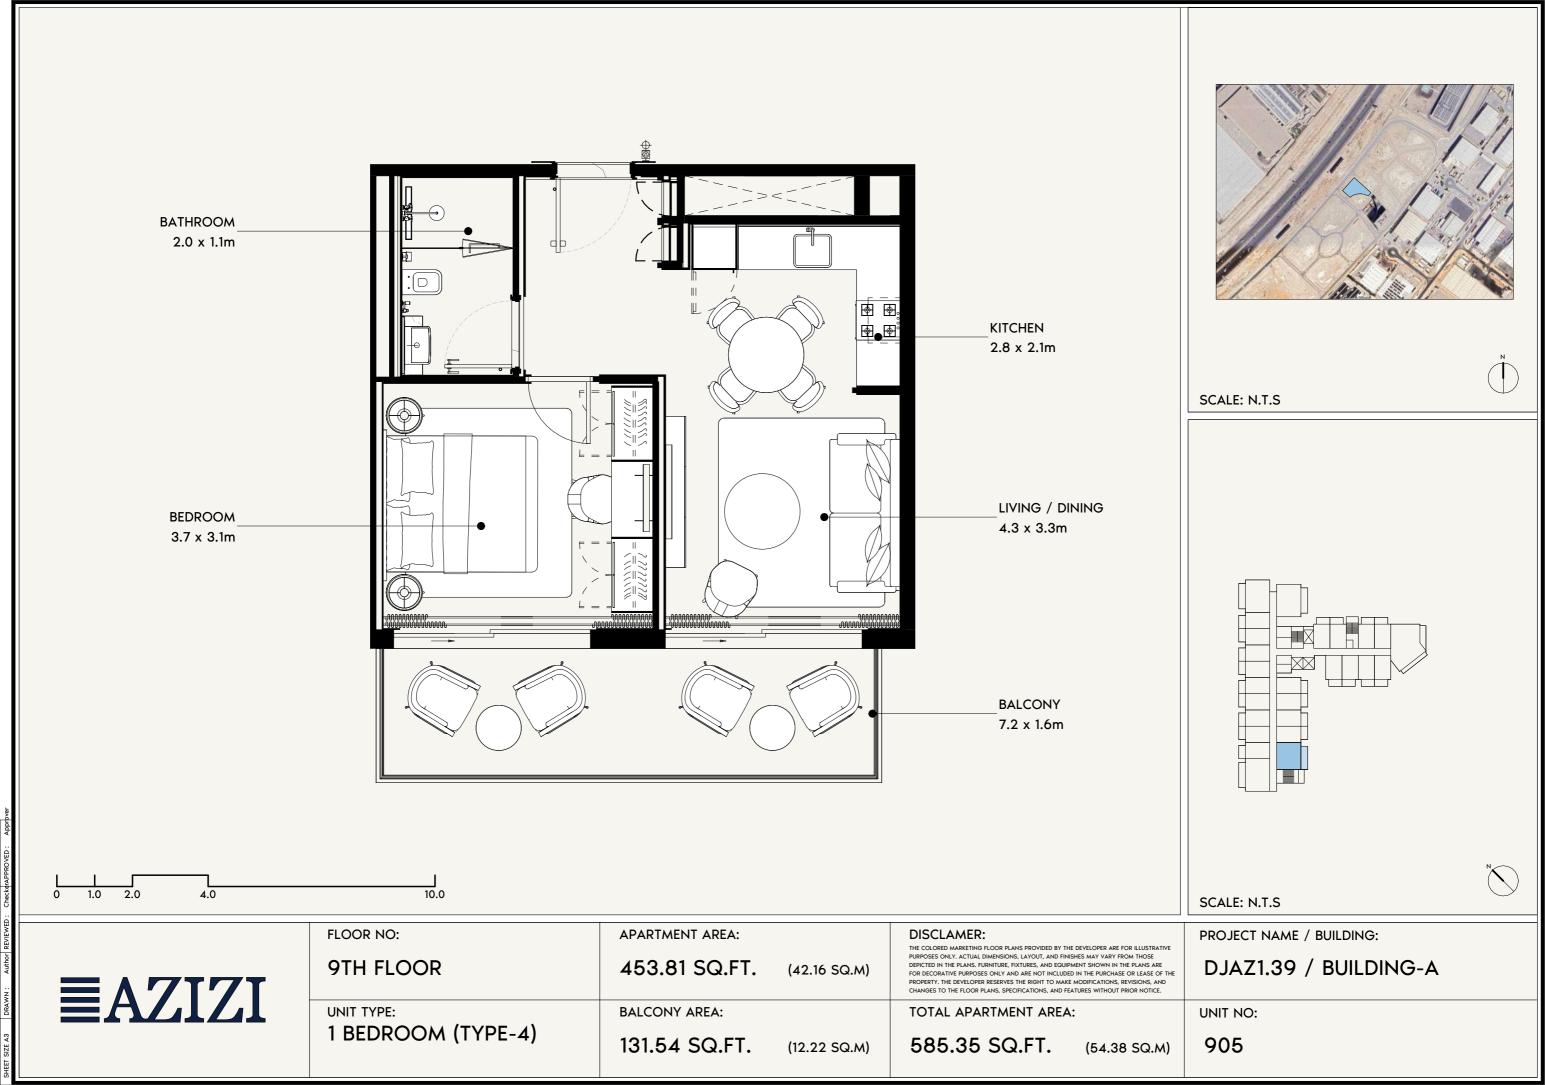

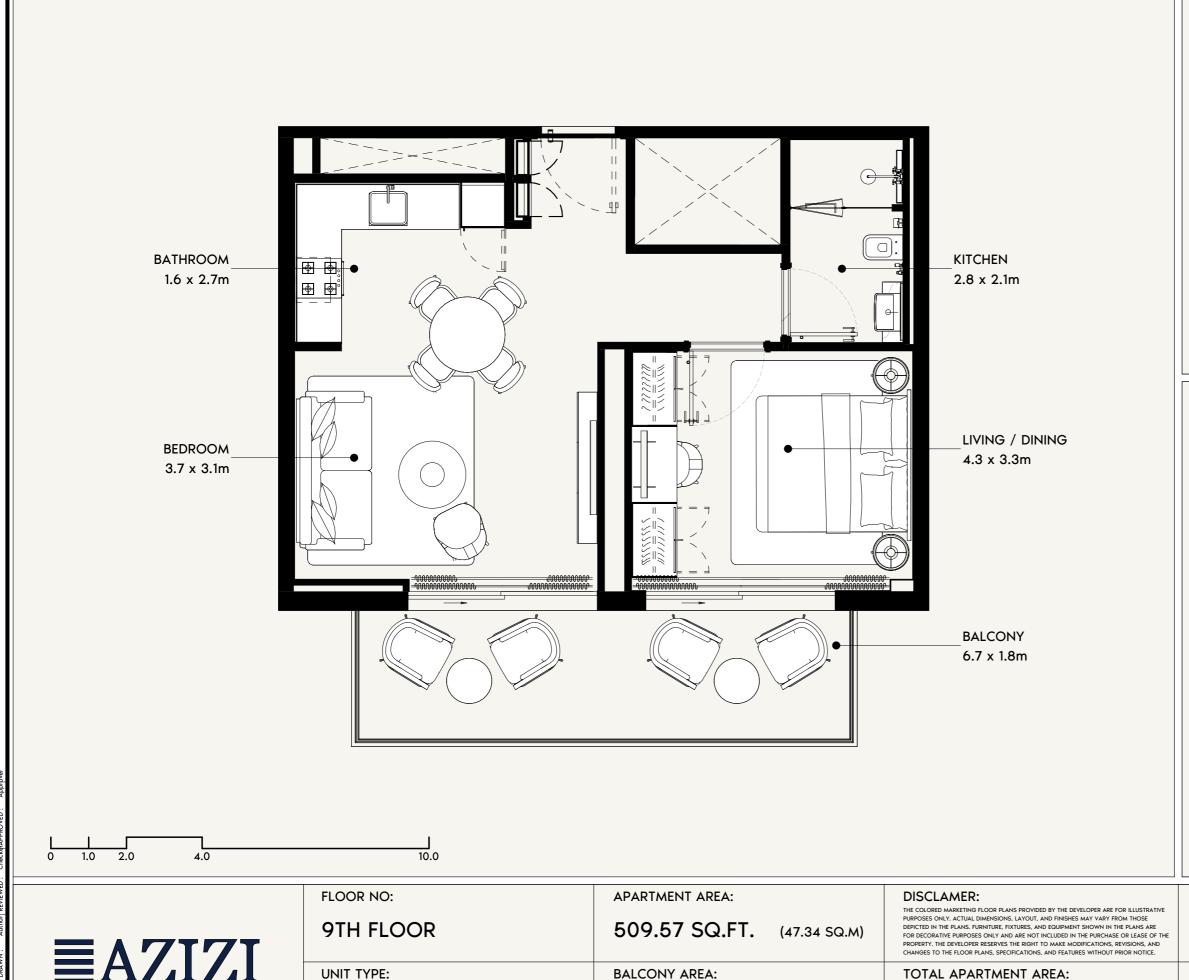



SCALE: N.T.S

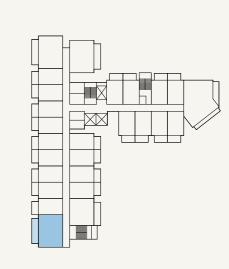

SCALE: N.T.S

**EAZIZI** 

1 BEDROOM (TYPE-3)

**BALCONY AREA:** 

135.41 SQ.FT. (12.58 SQ.M) 644.98 SQ.FT. (59.92 SQ.M)


TOTAL APARTMENT AREA:


PROJECT NAME / BUILDING:


DJAZ1.39 / BUILDING-A


UNIT NO:


906

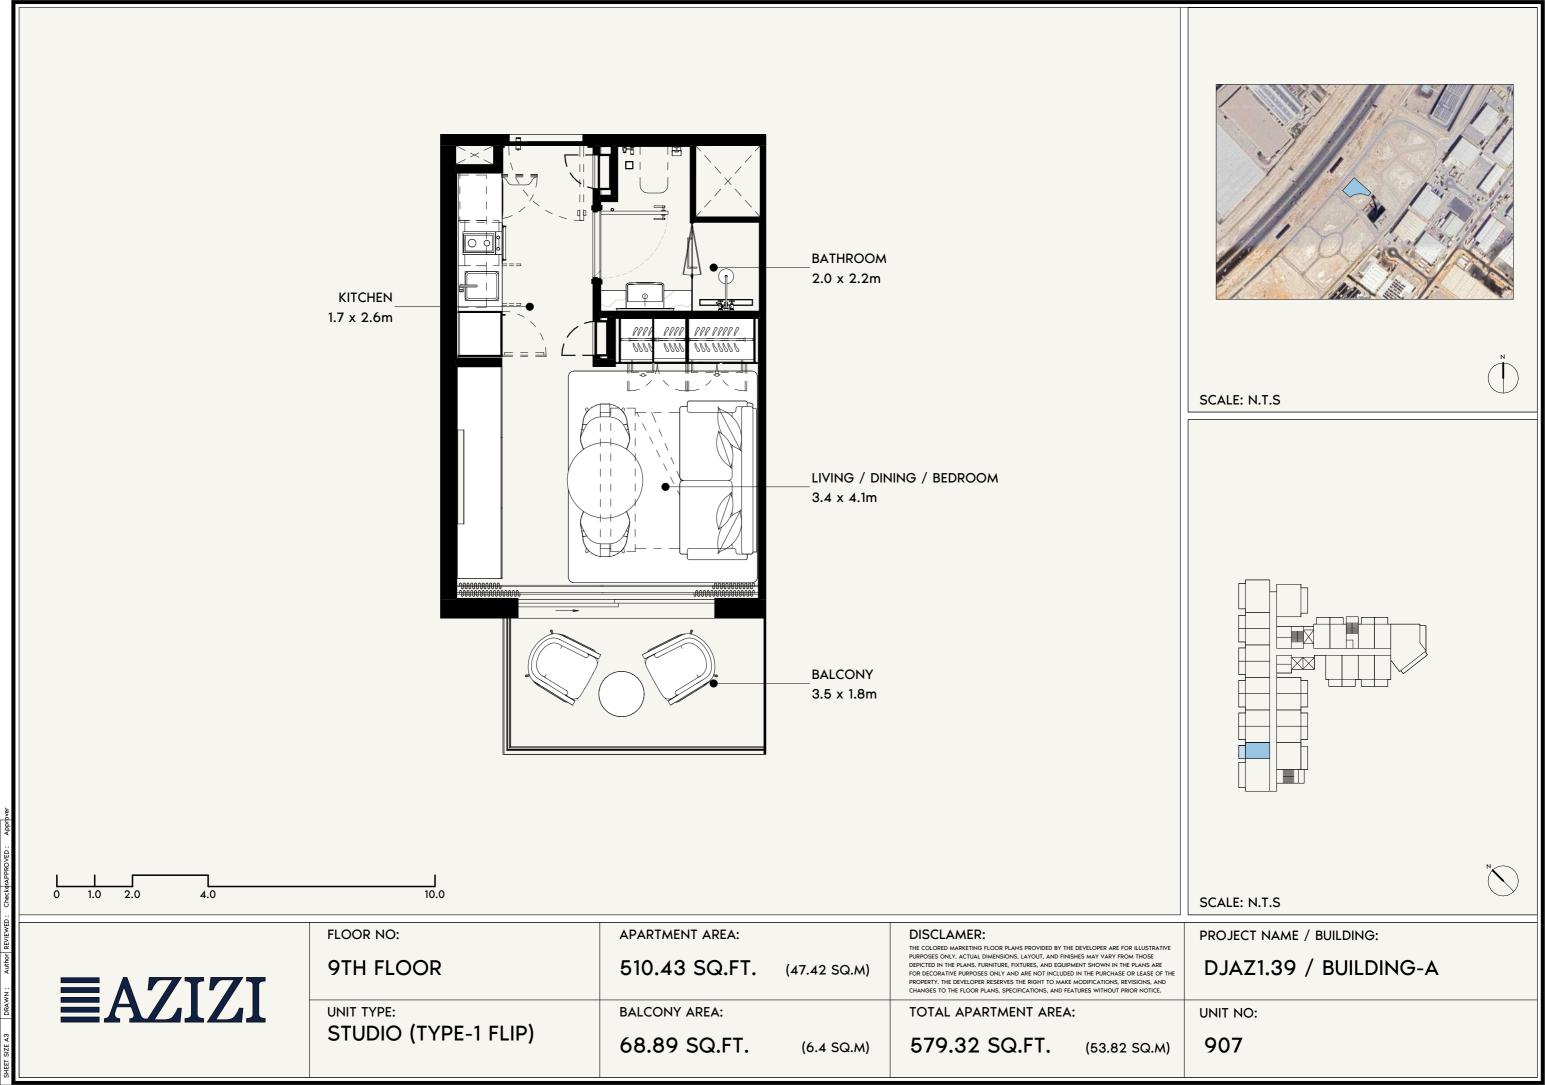


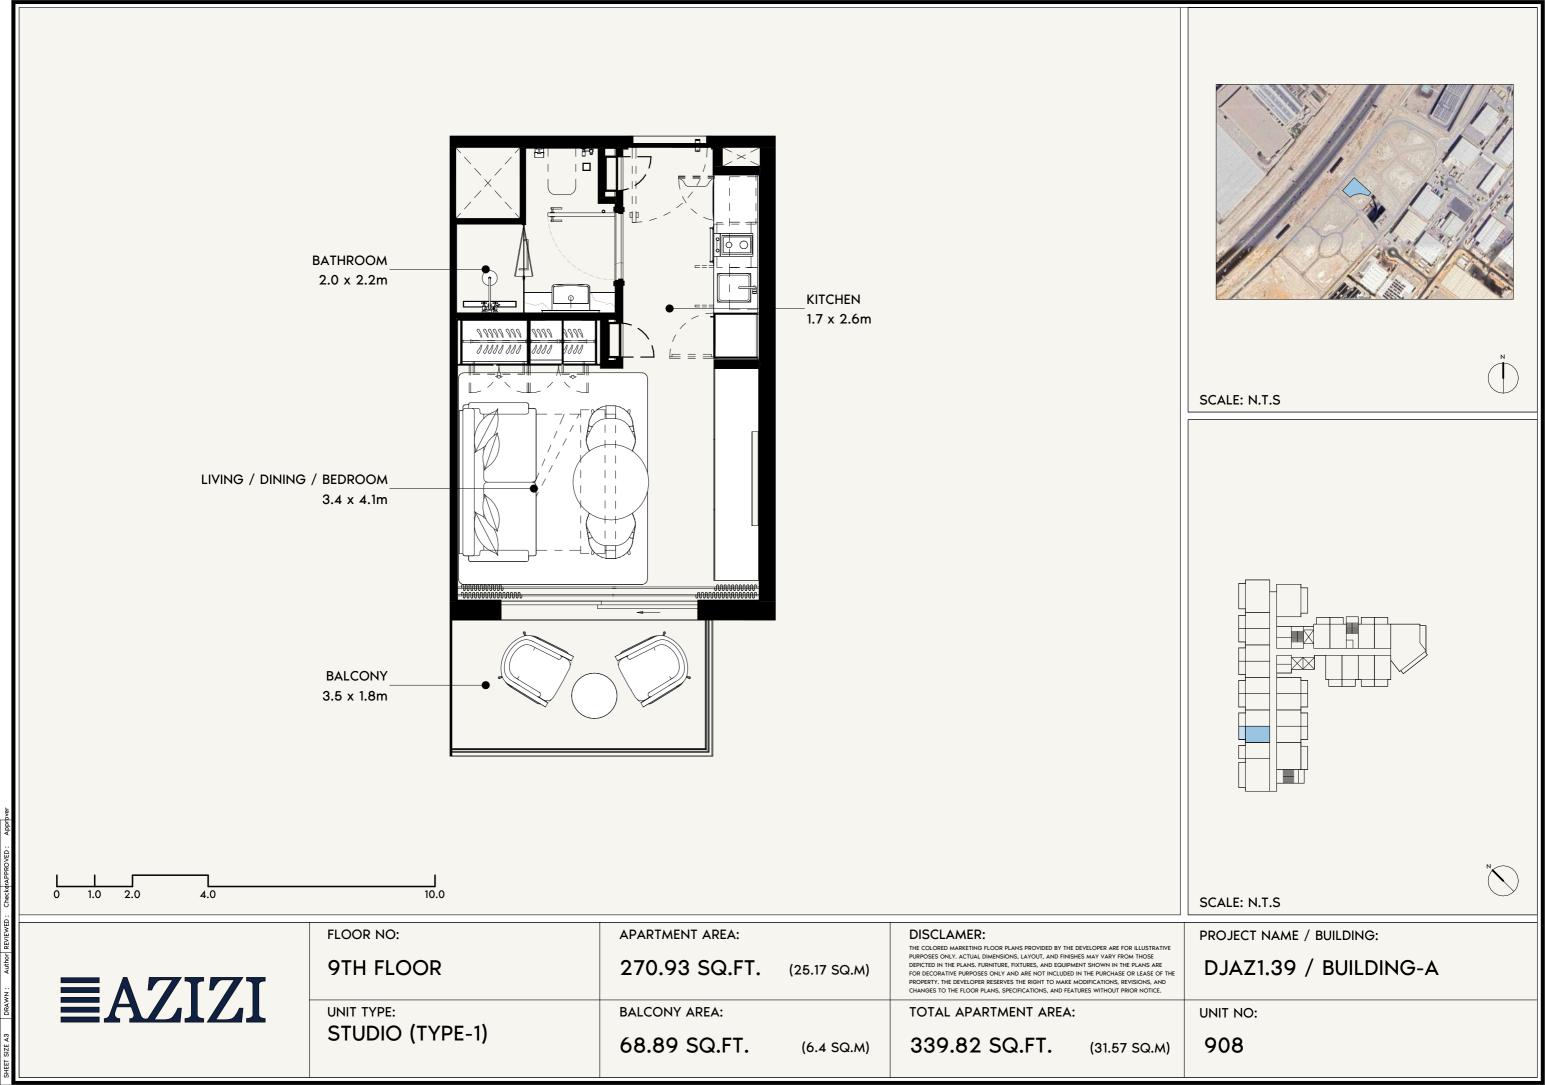


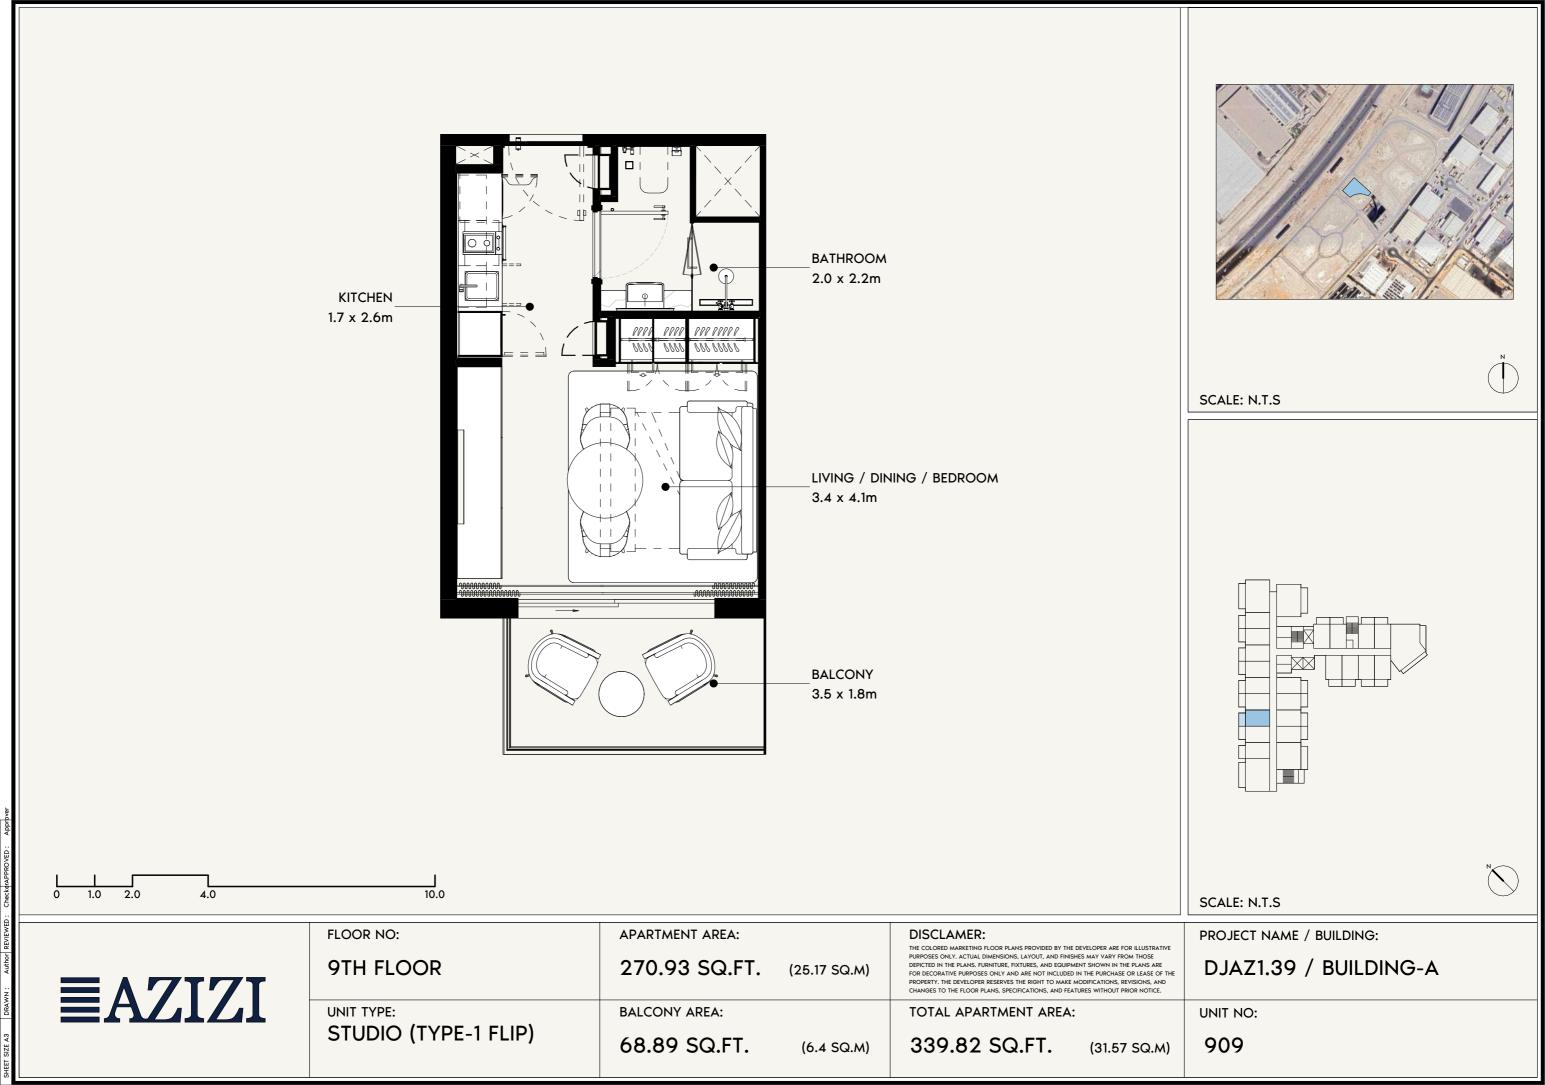


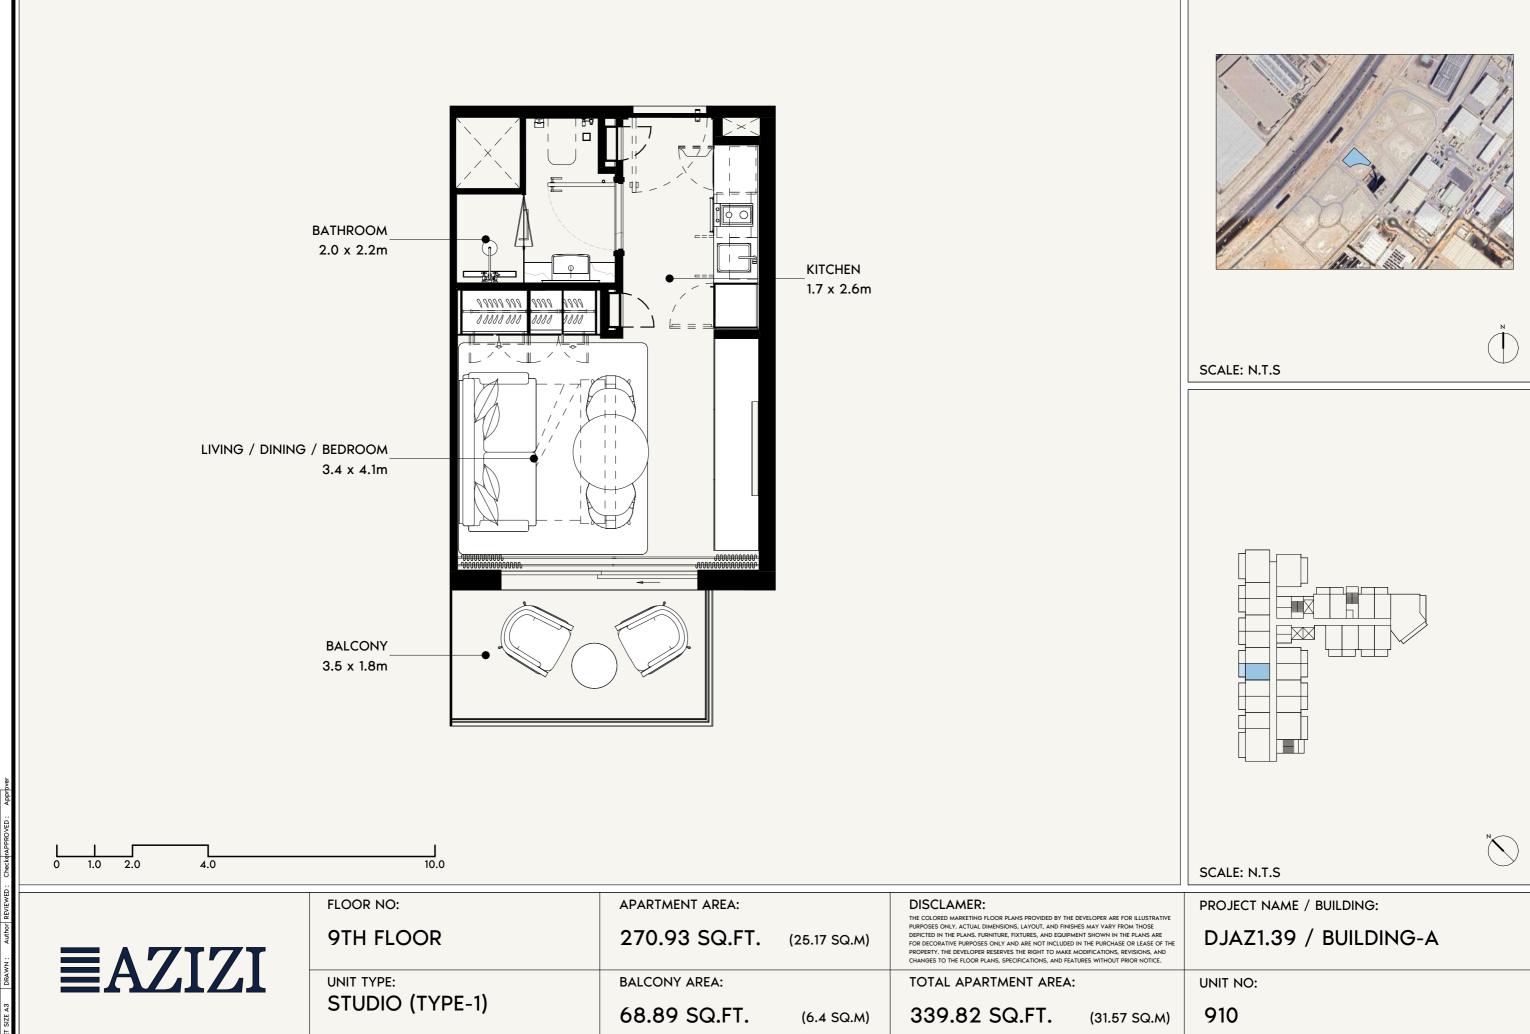


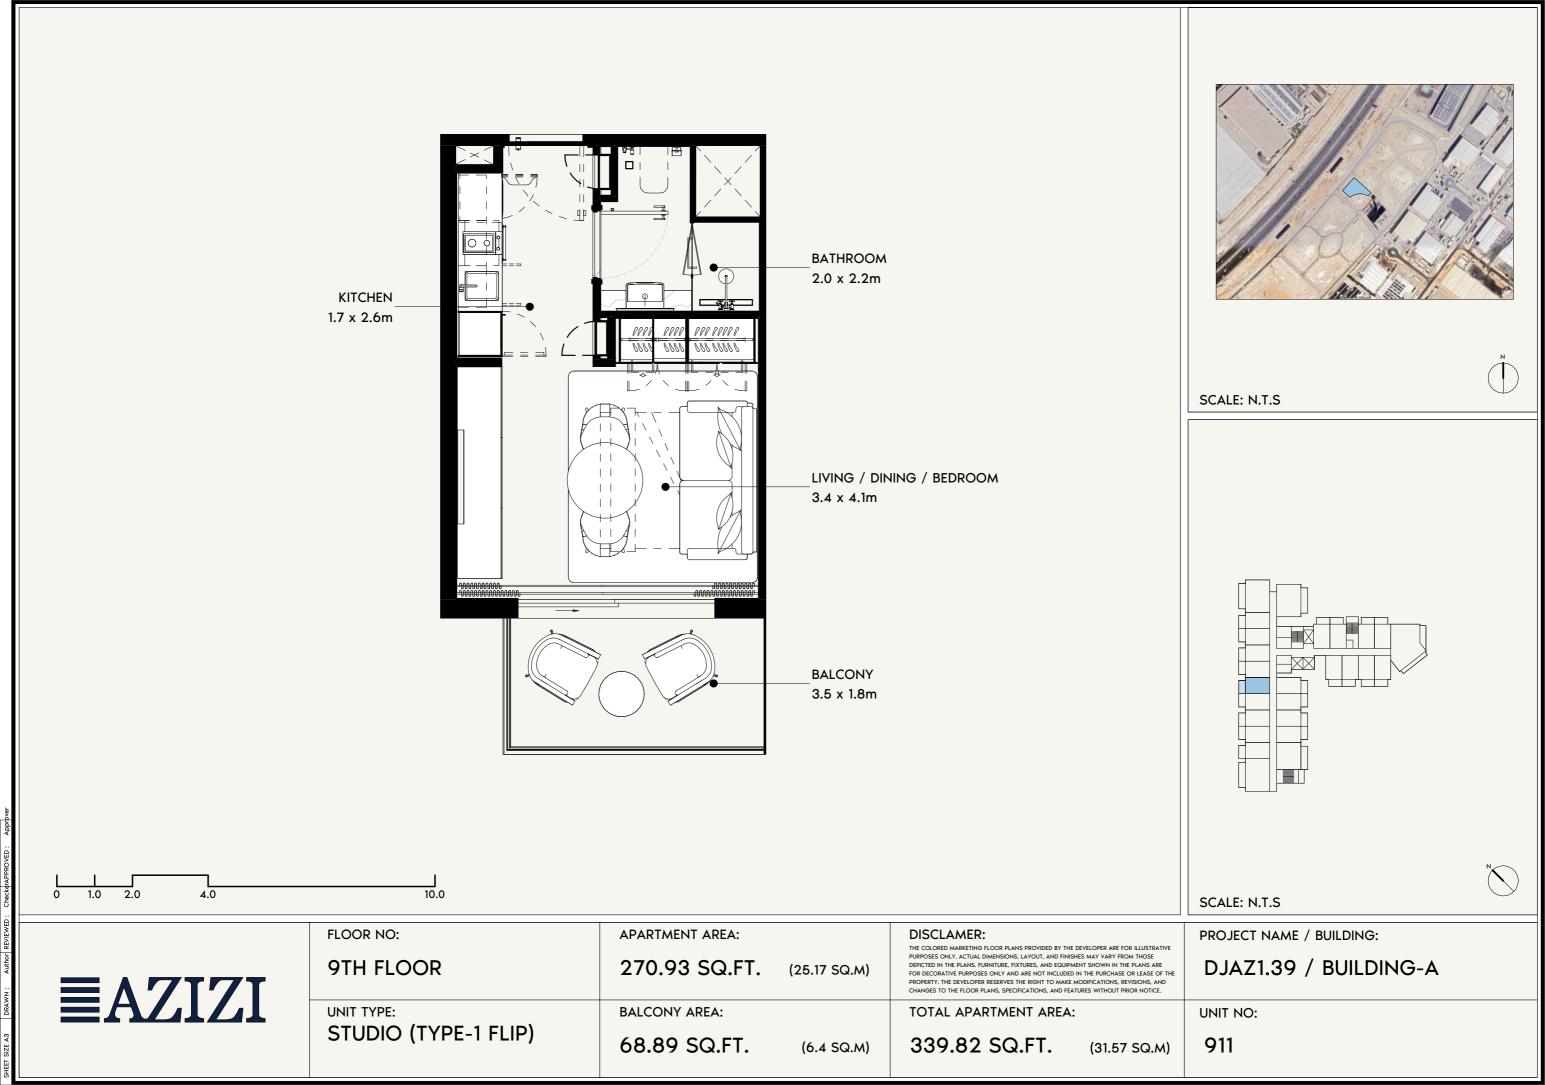

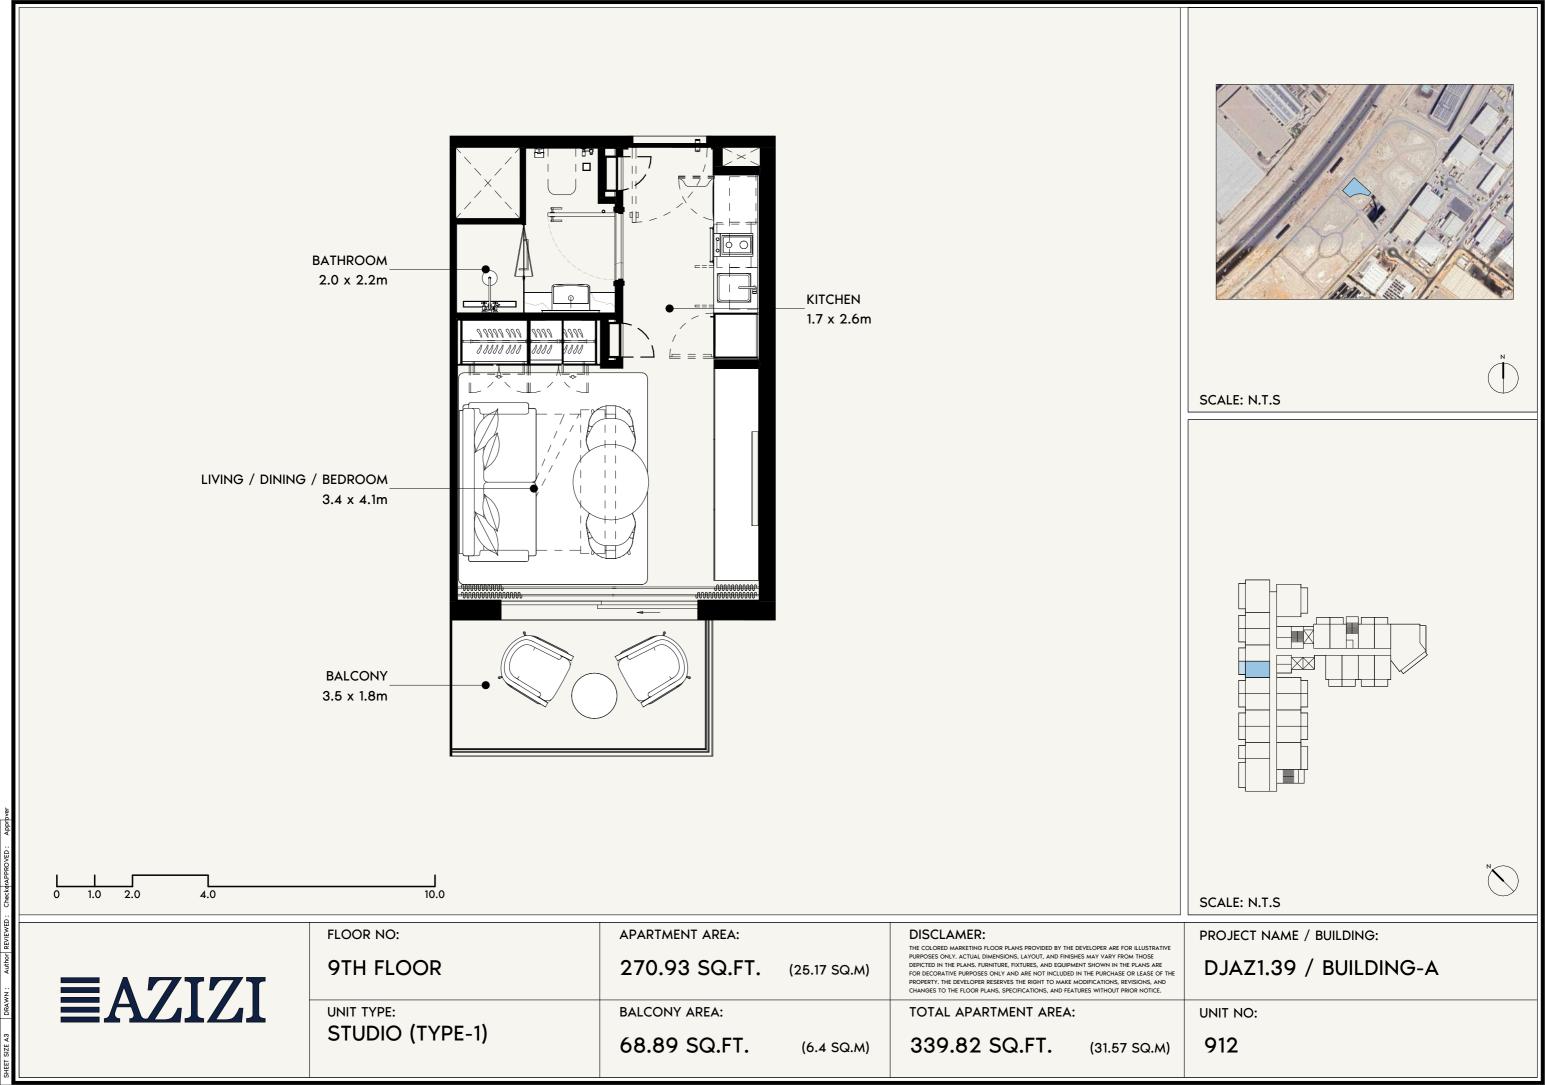

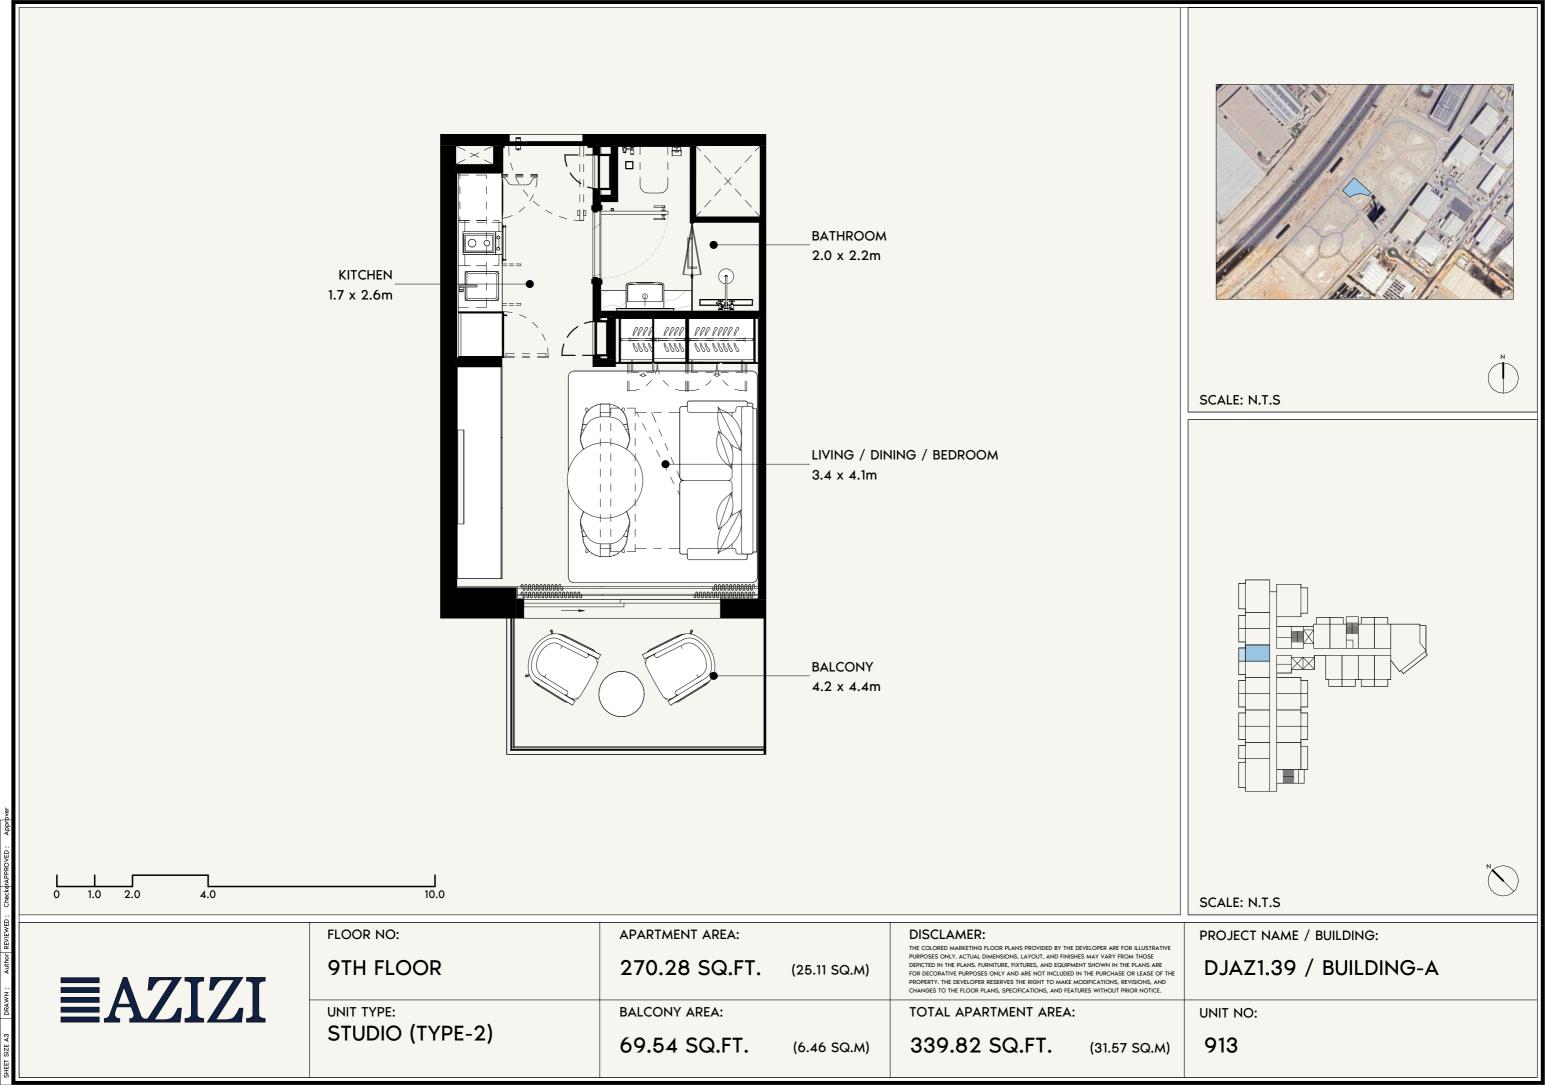

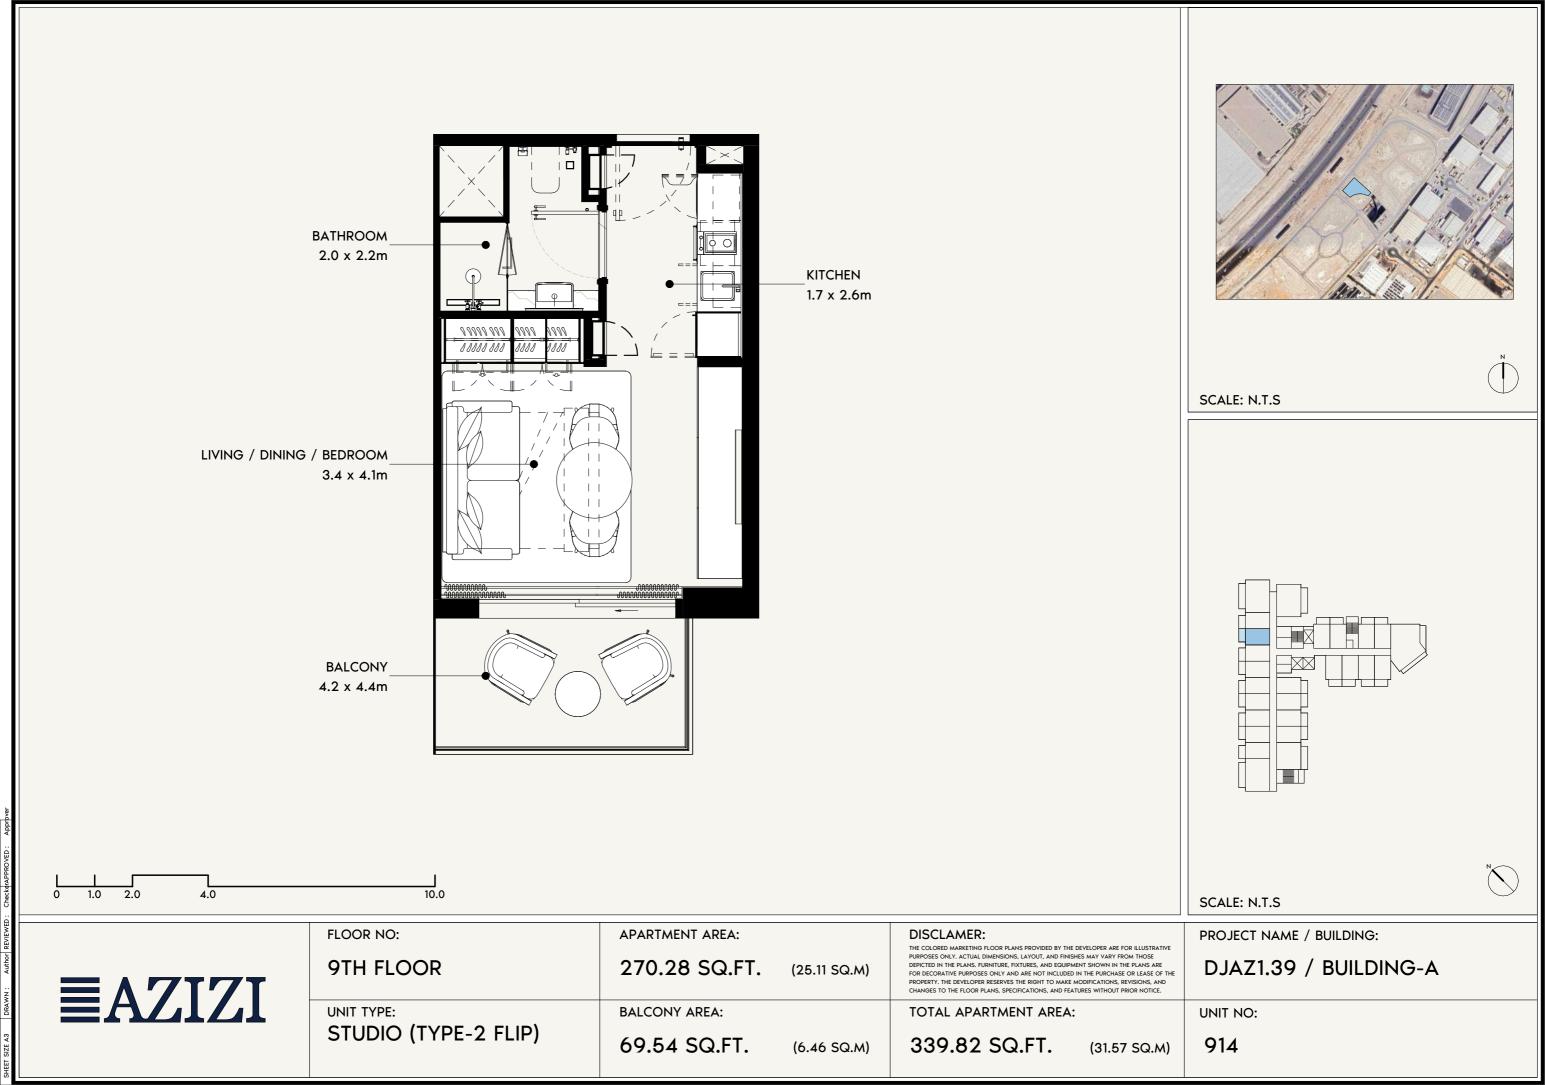


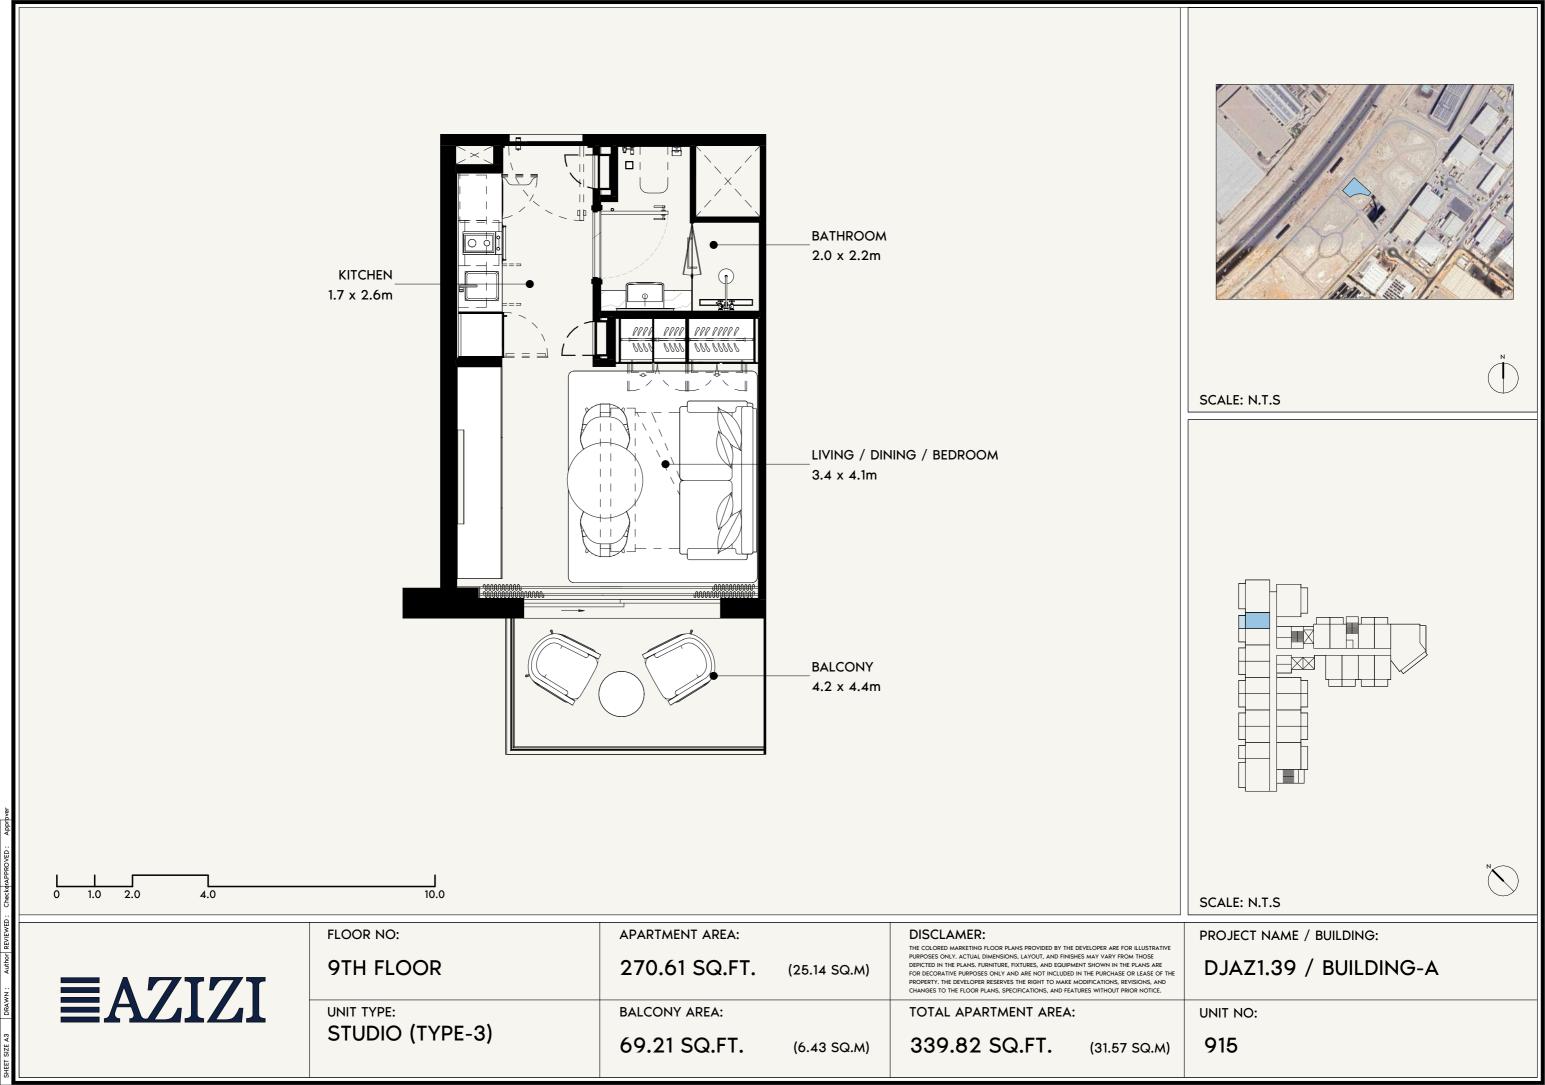





SCALE: N.T.S

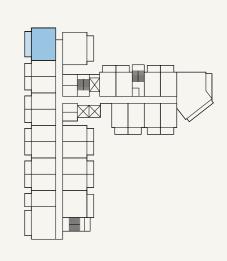

SCALE: N.T.S

**EAZIZI** 

DJAZ1.39 / BUILDING-A

UNIT NO:

916


**UNIT TYPE:** 1 BEDROOM (TYPE-3)


134.98 SQ.FT.


(12.54 SQ.M)


643.90 SQ.FT.


(59.82 SQ.M)

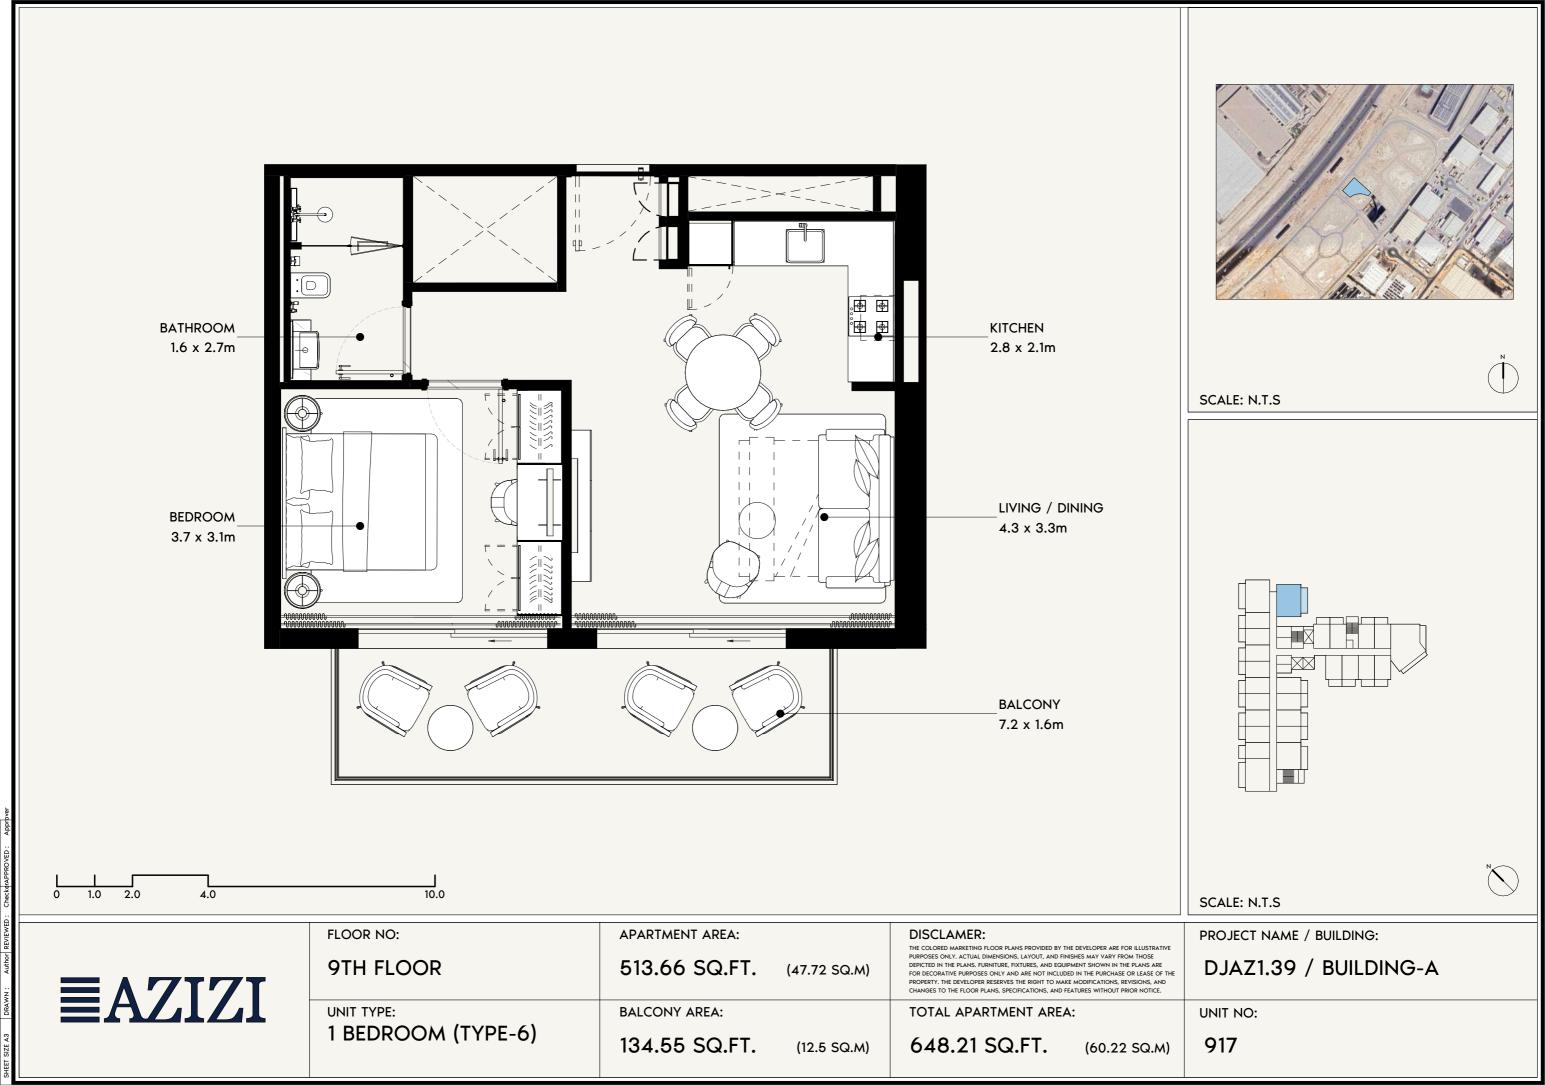


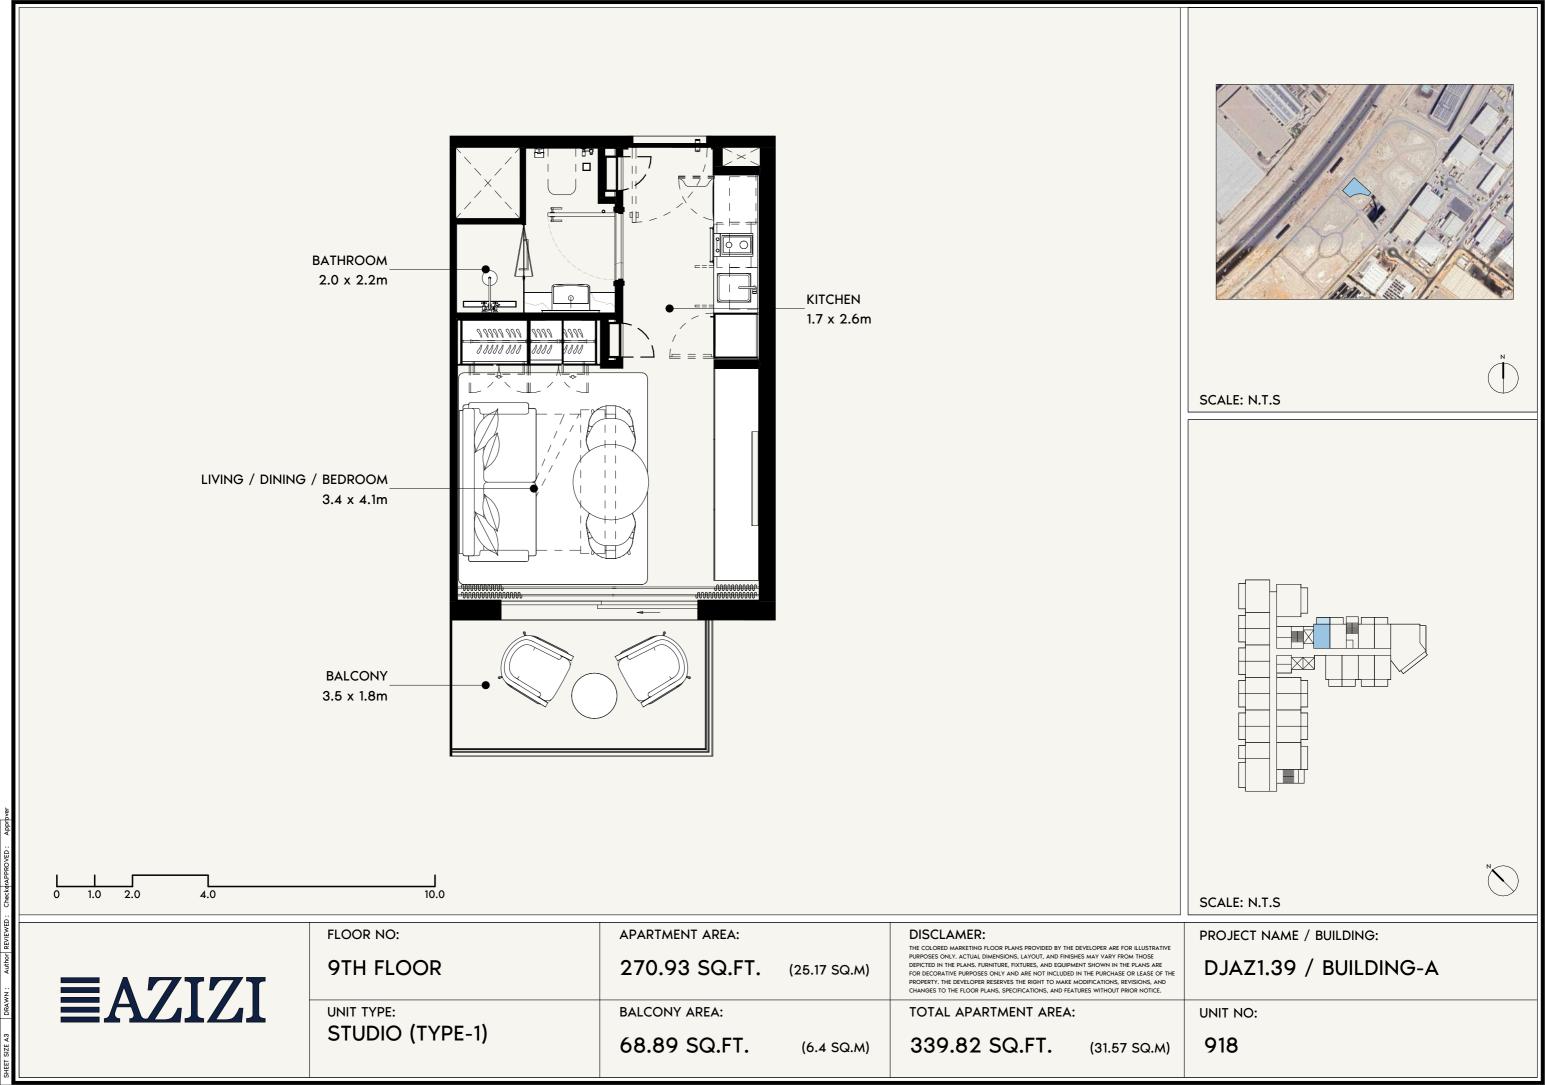


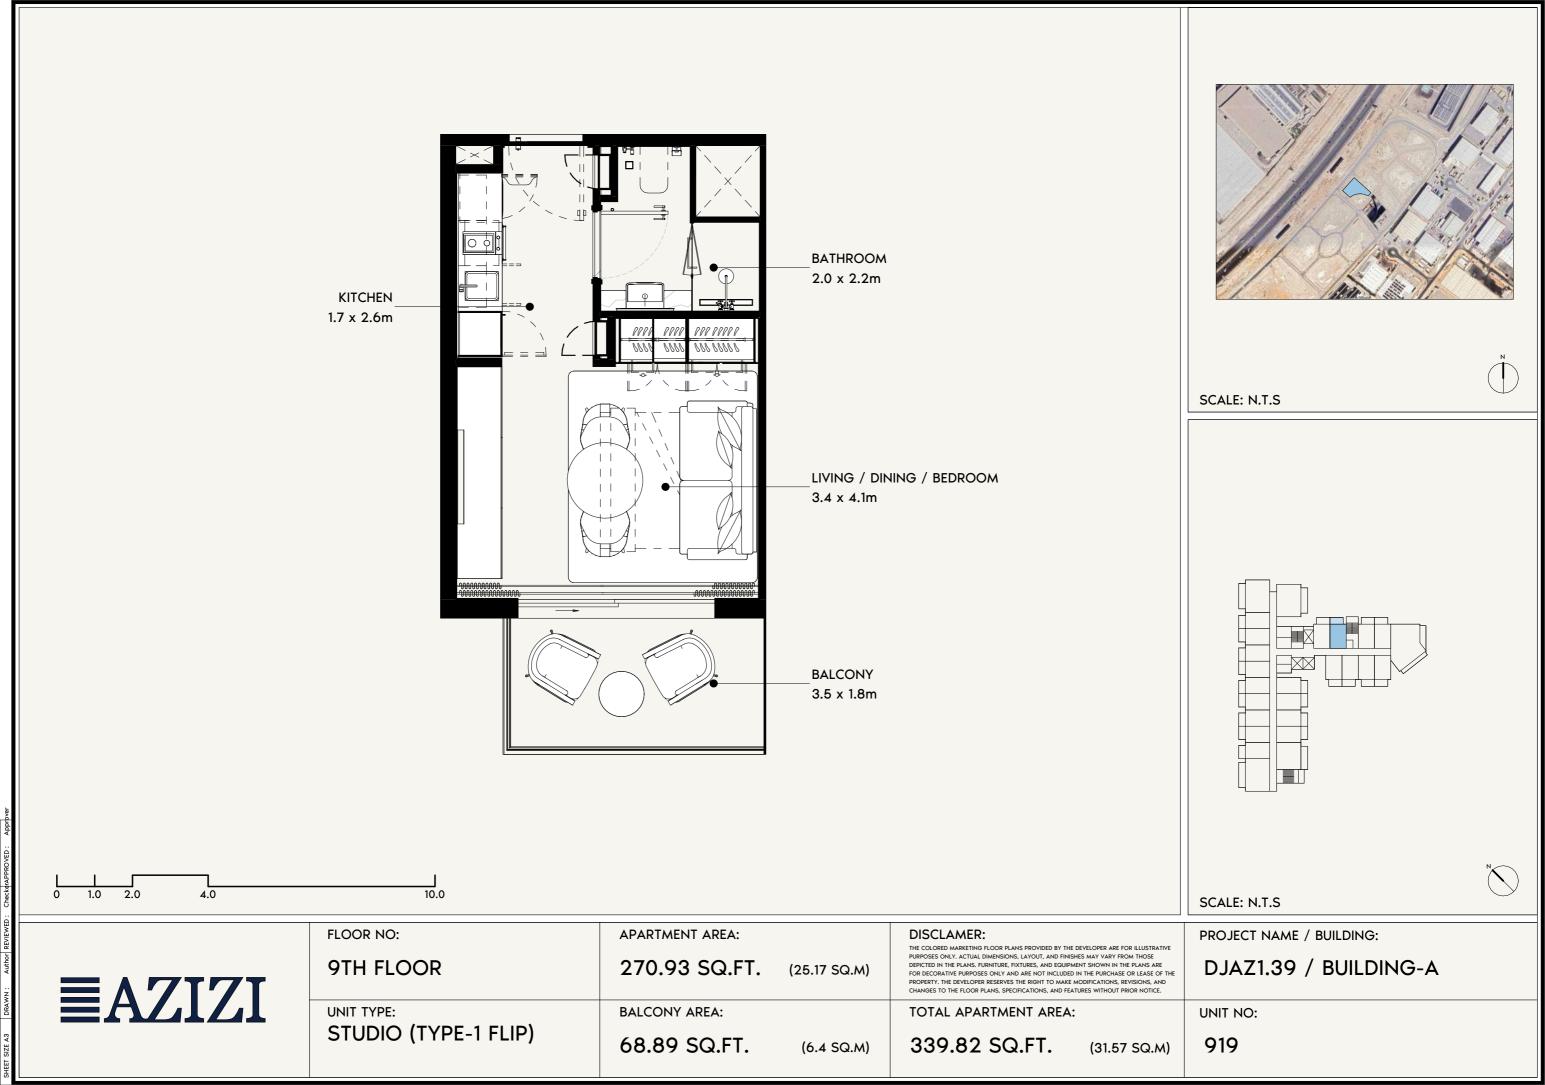


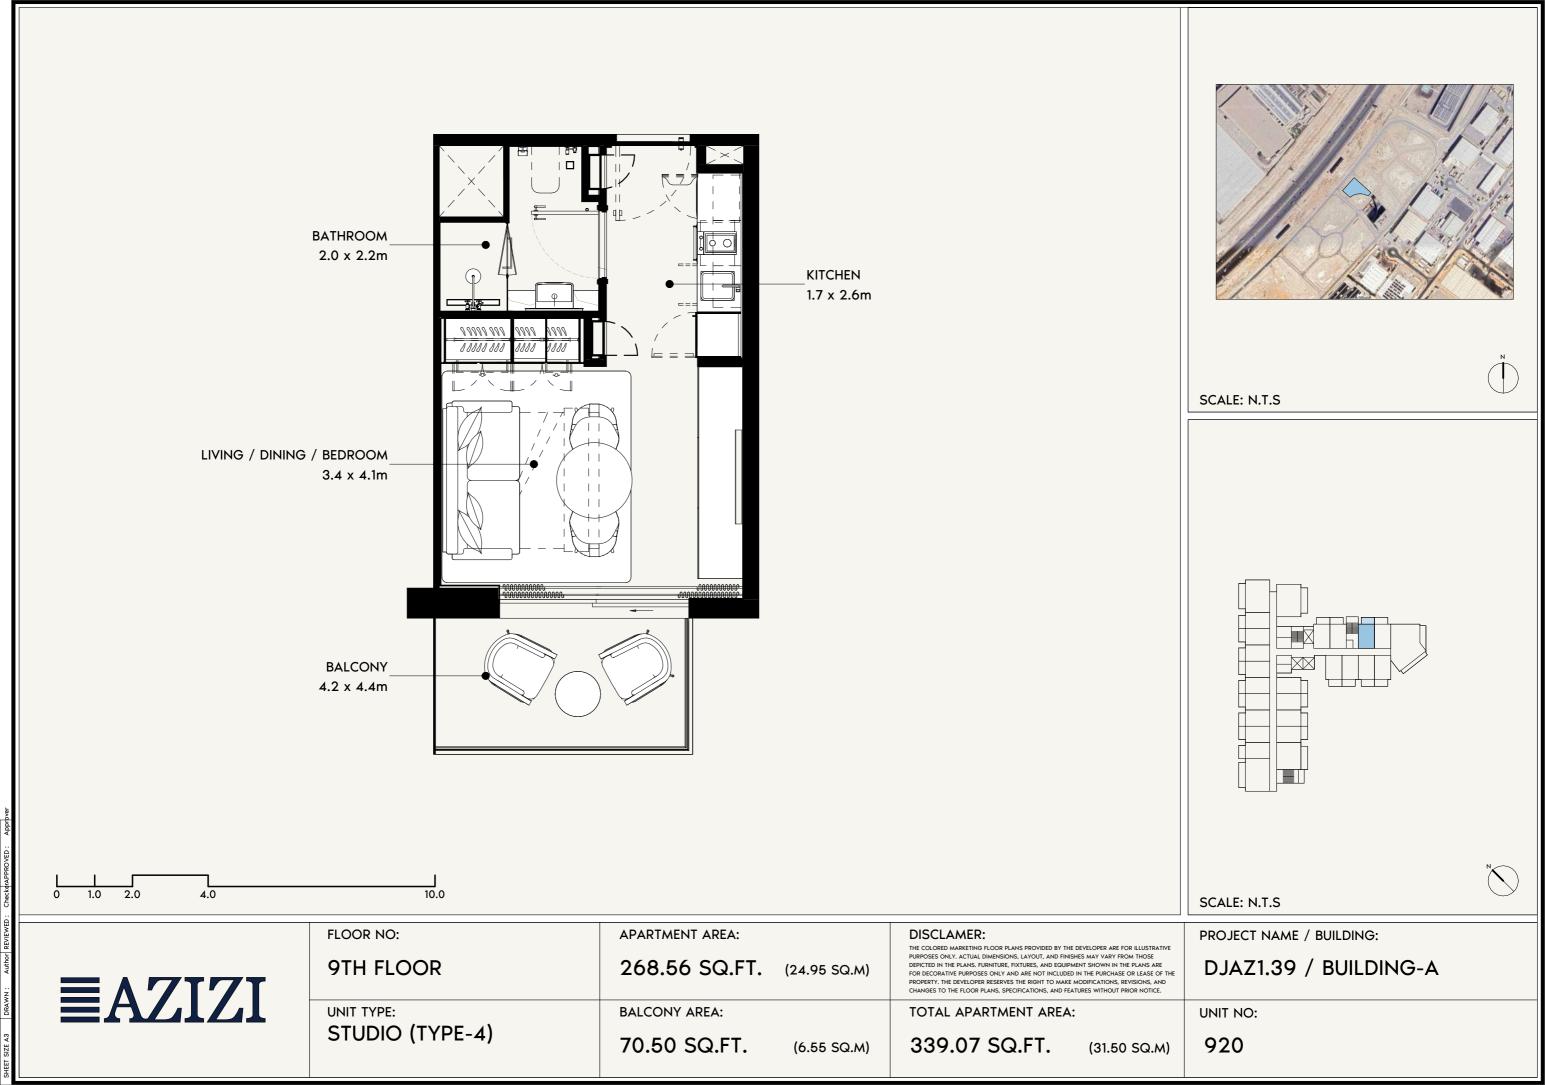


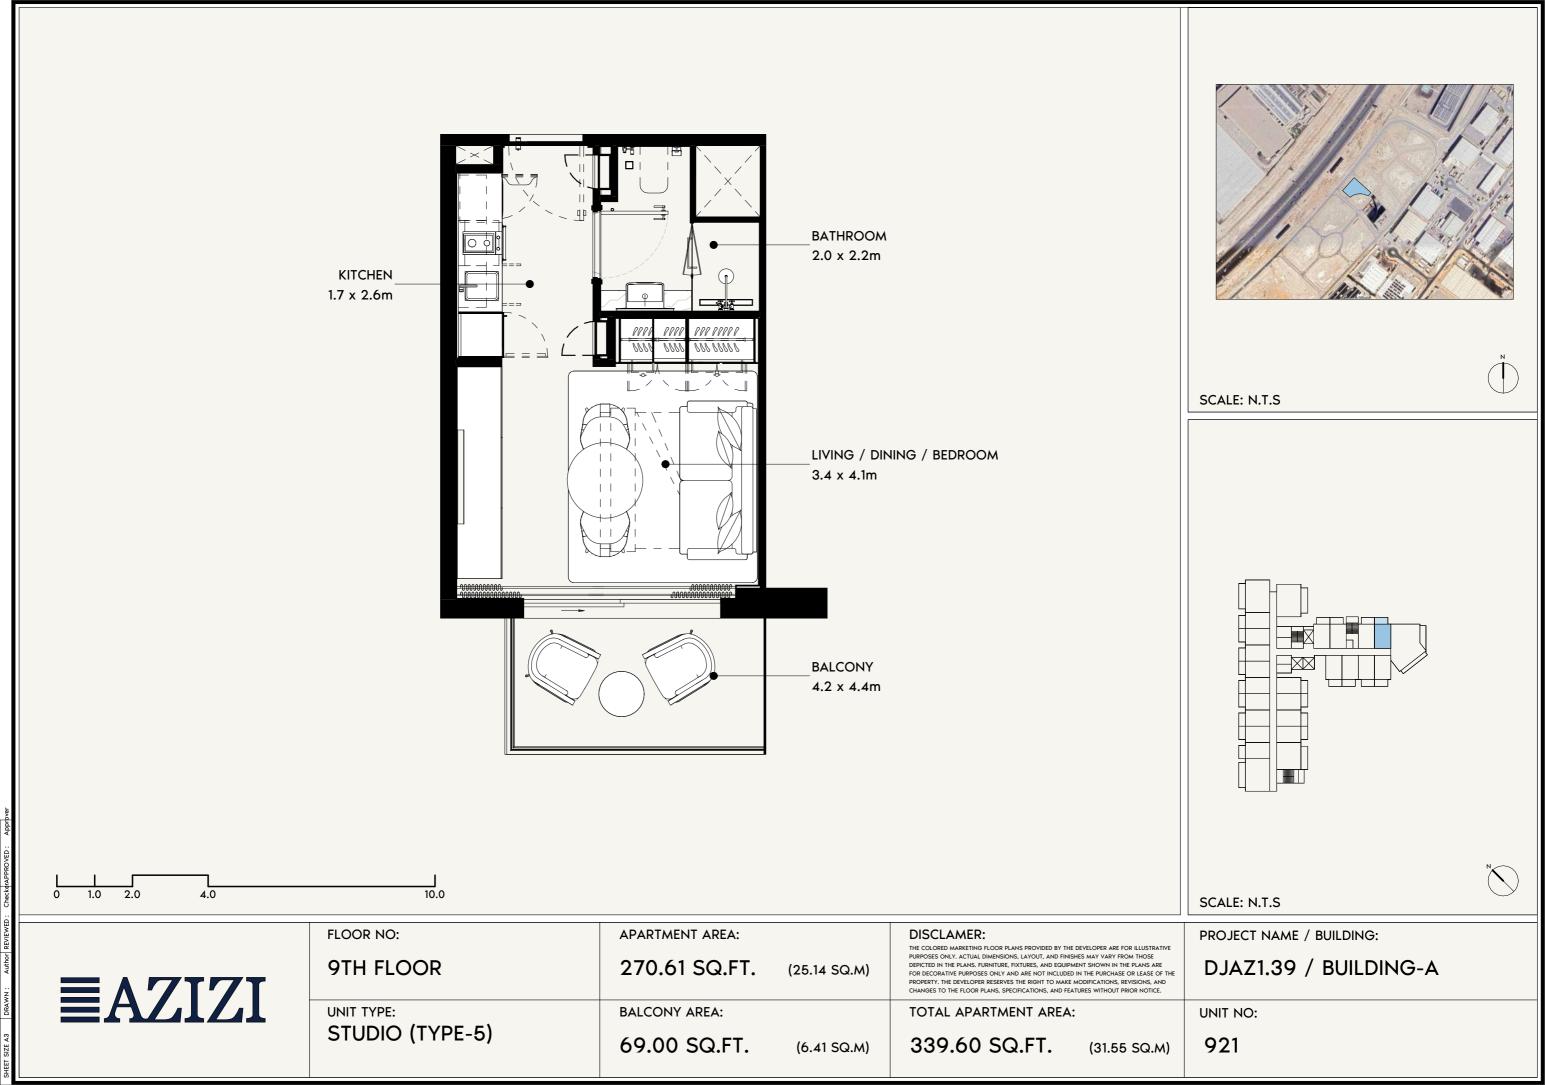


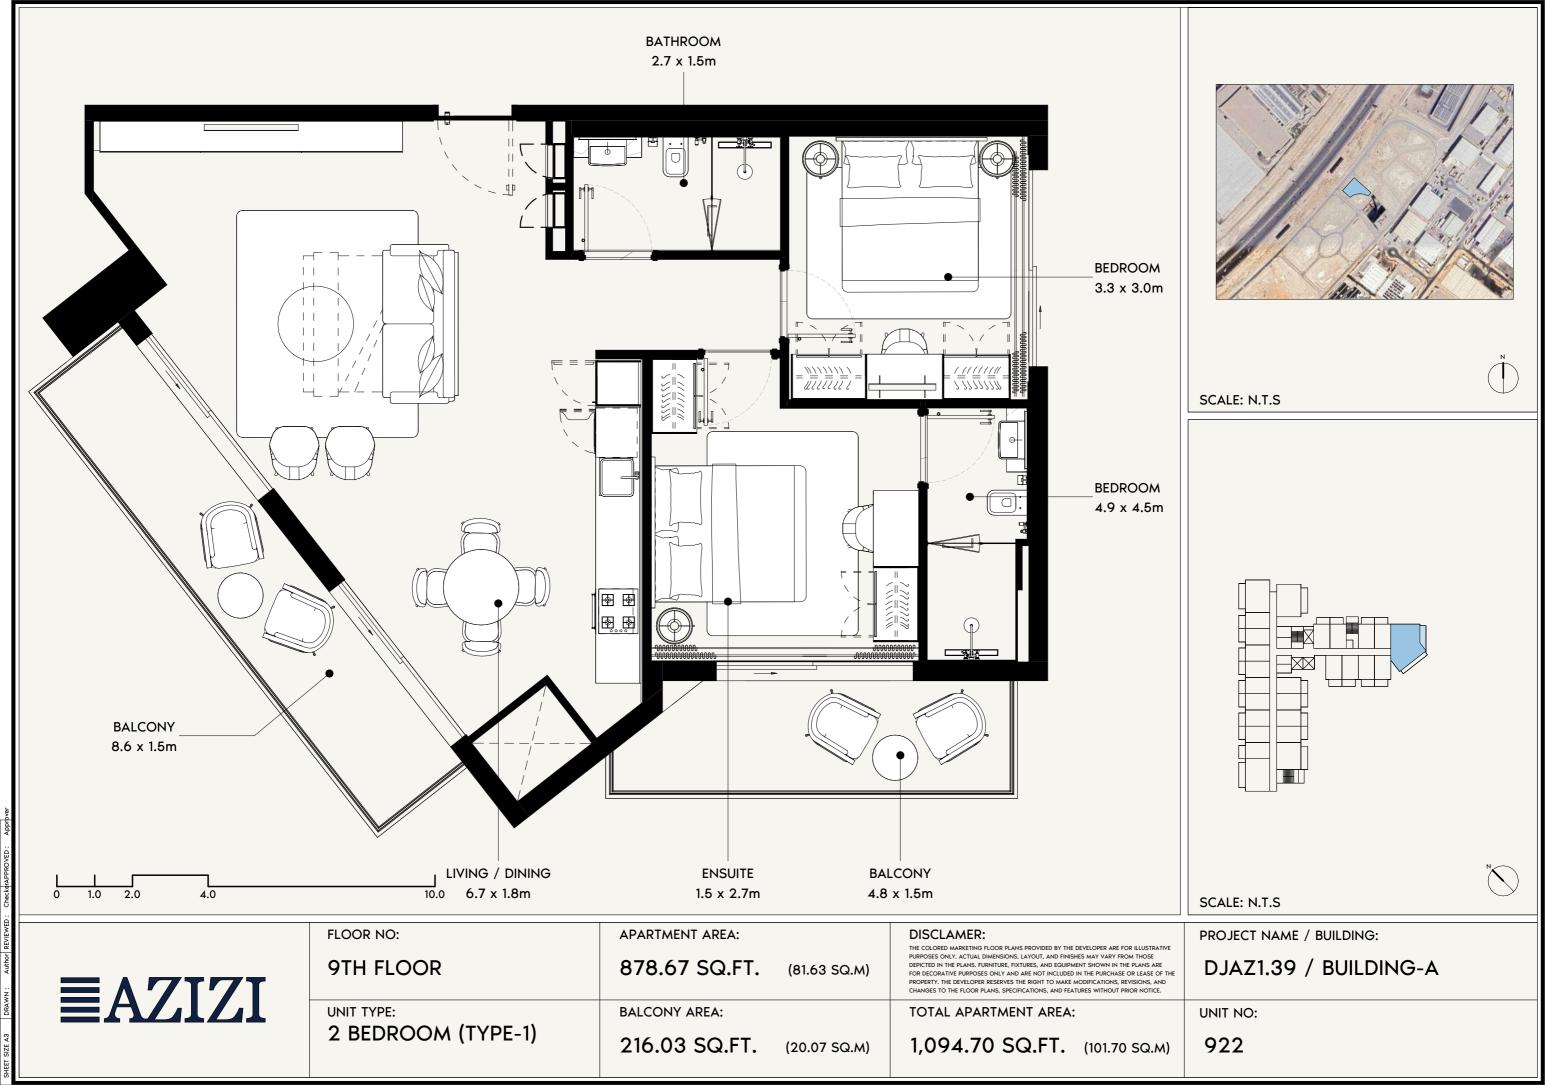


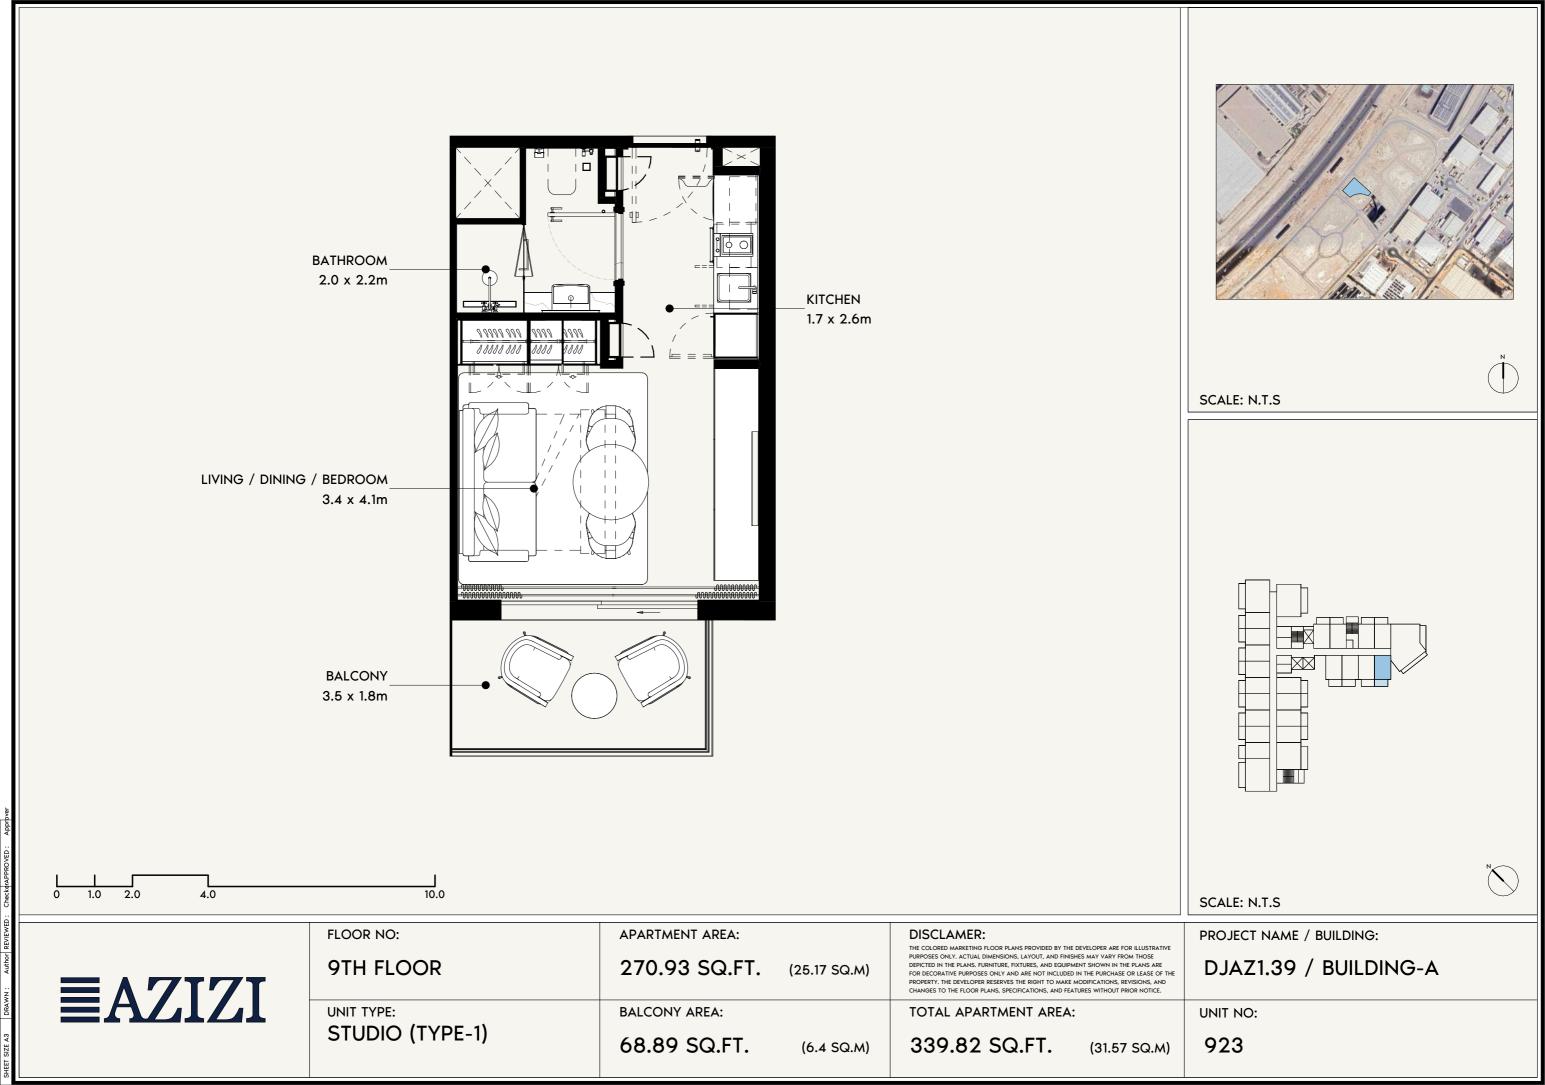


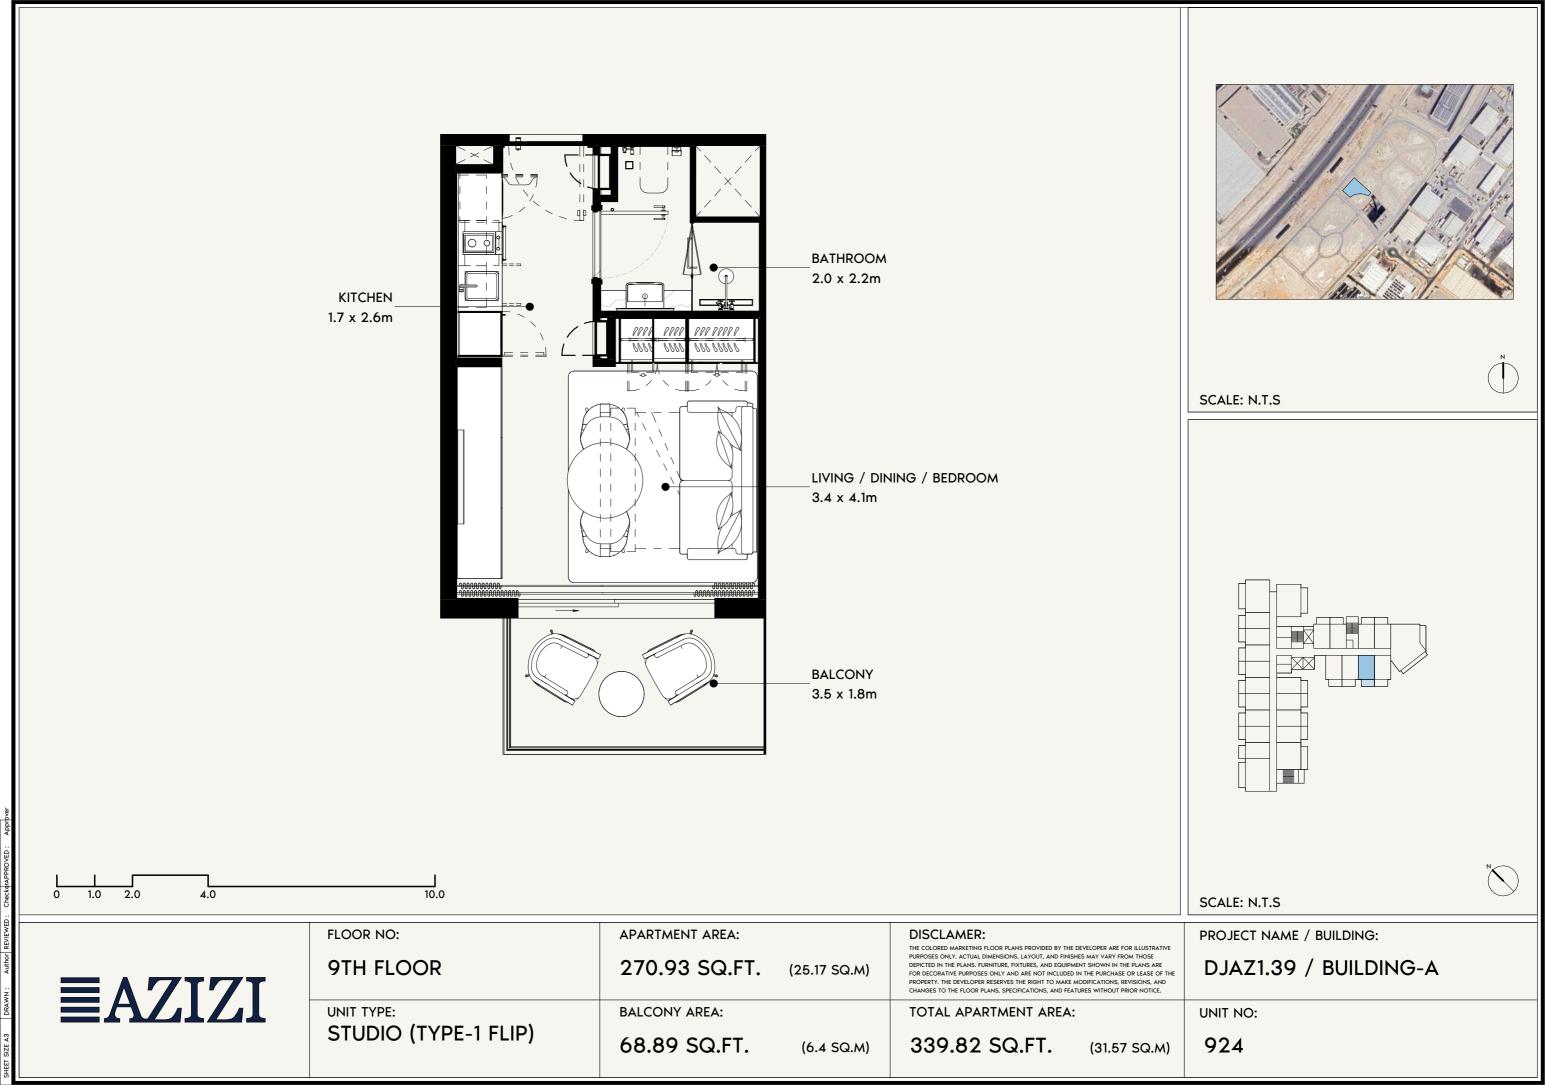


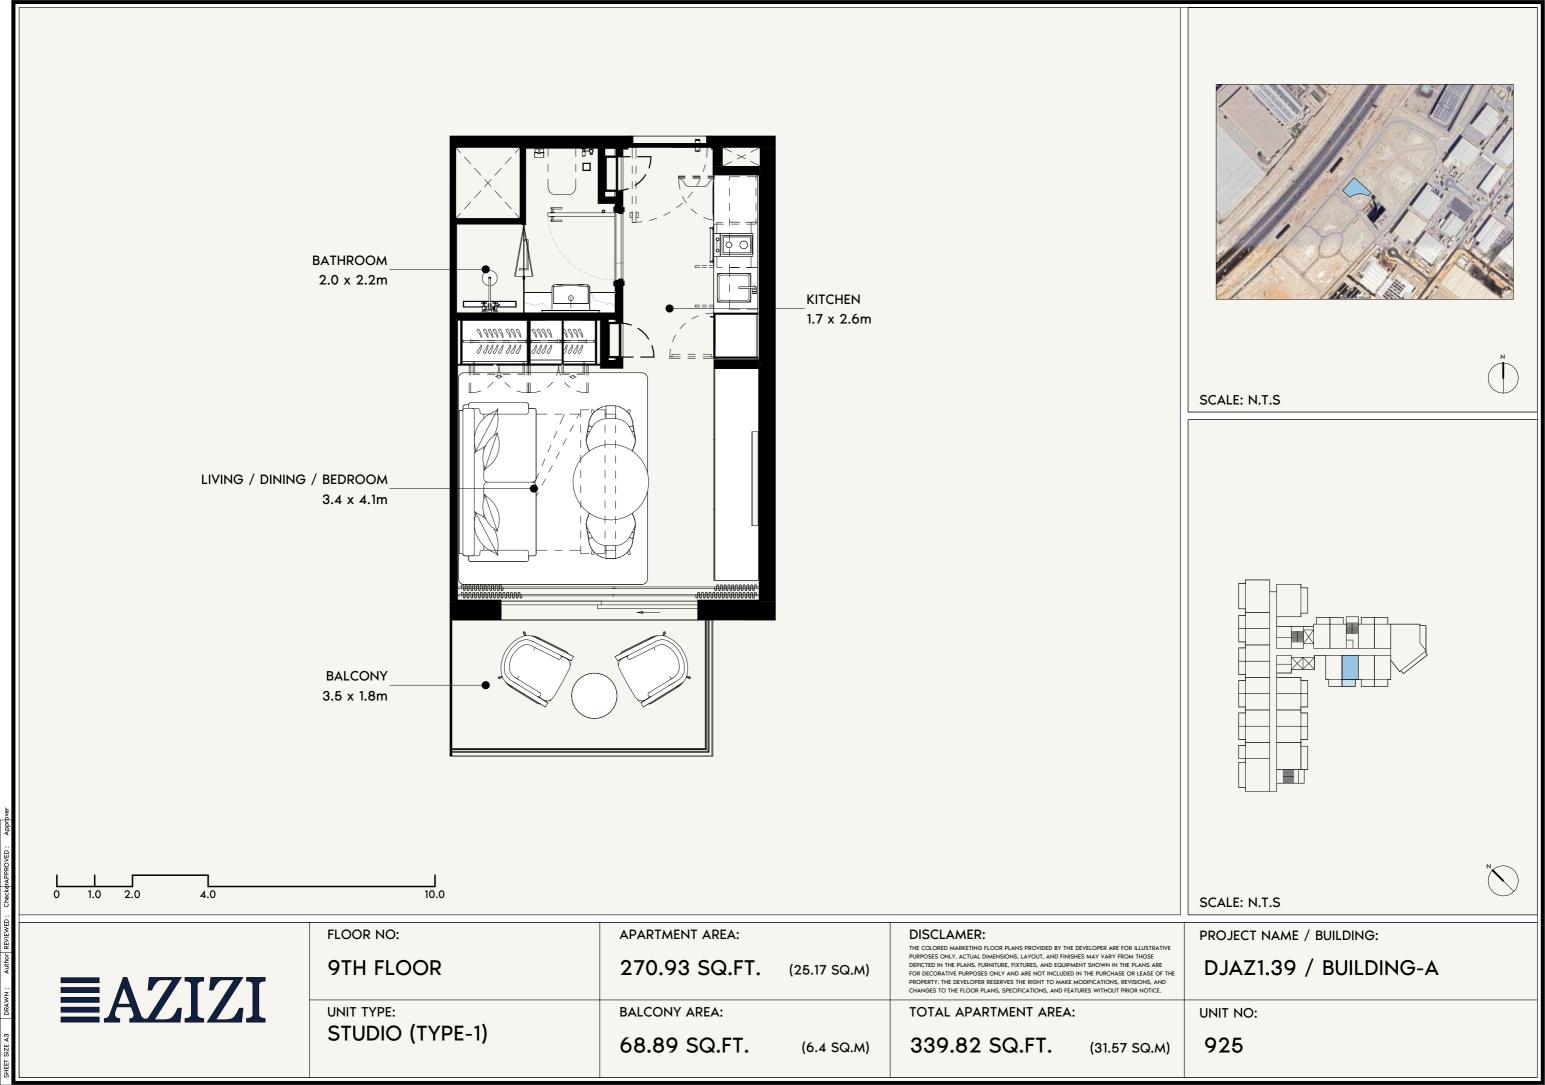


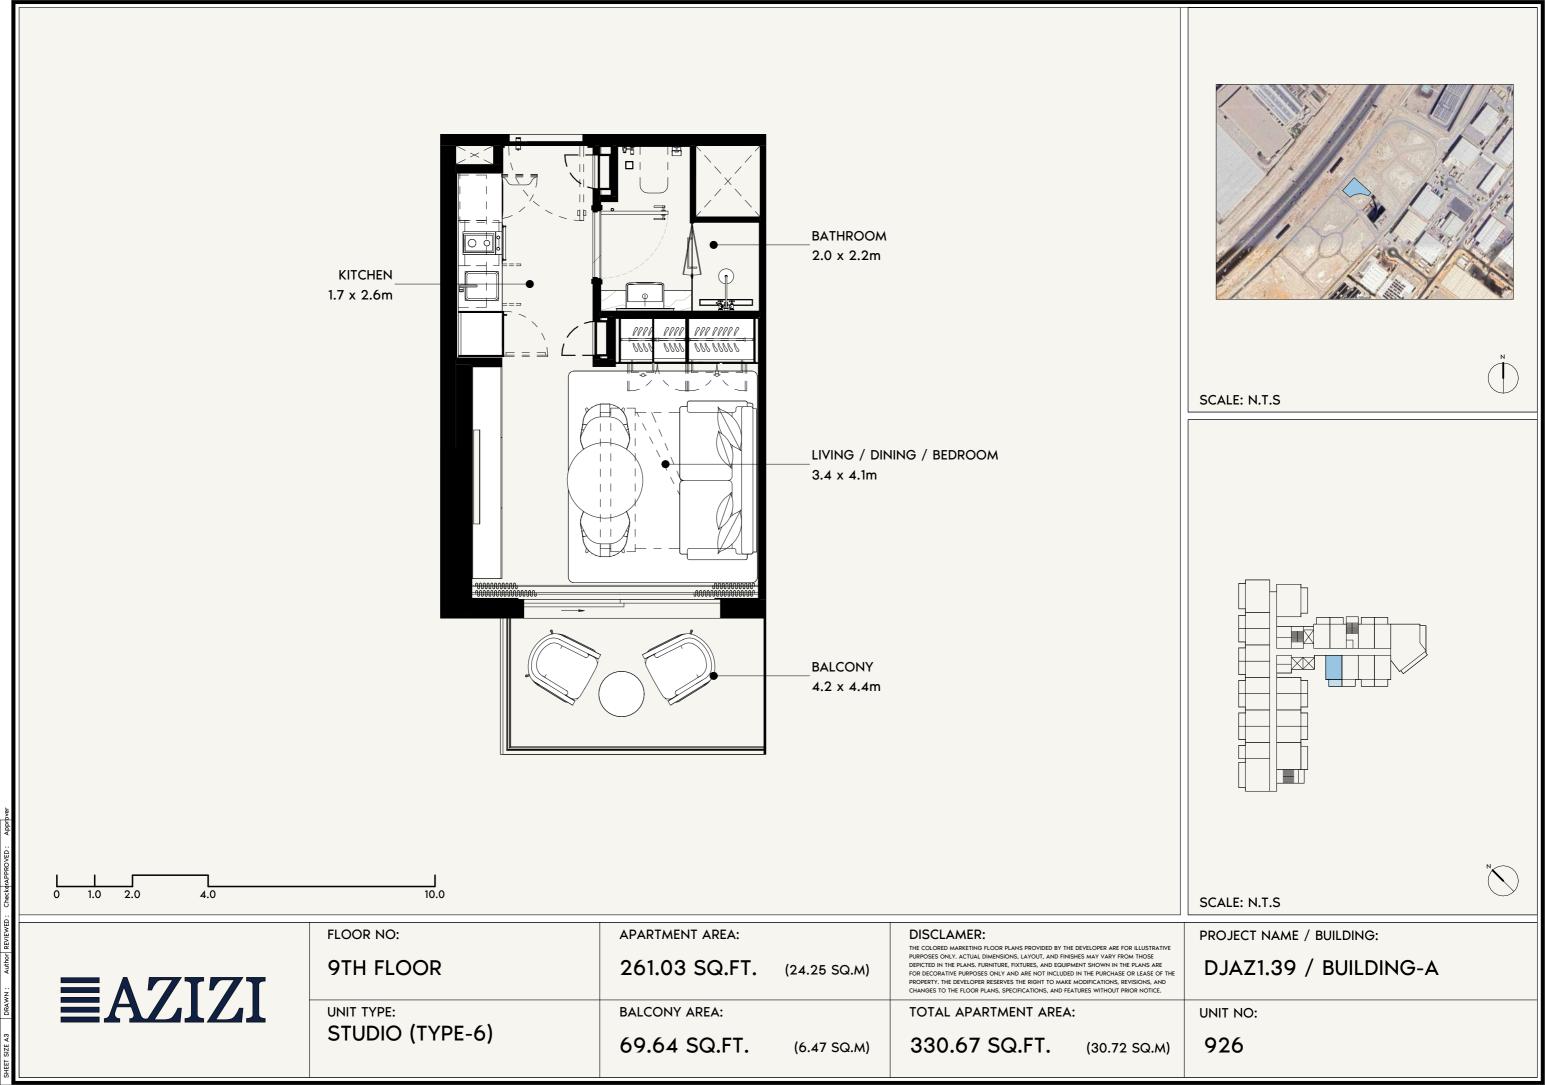


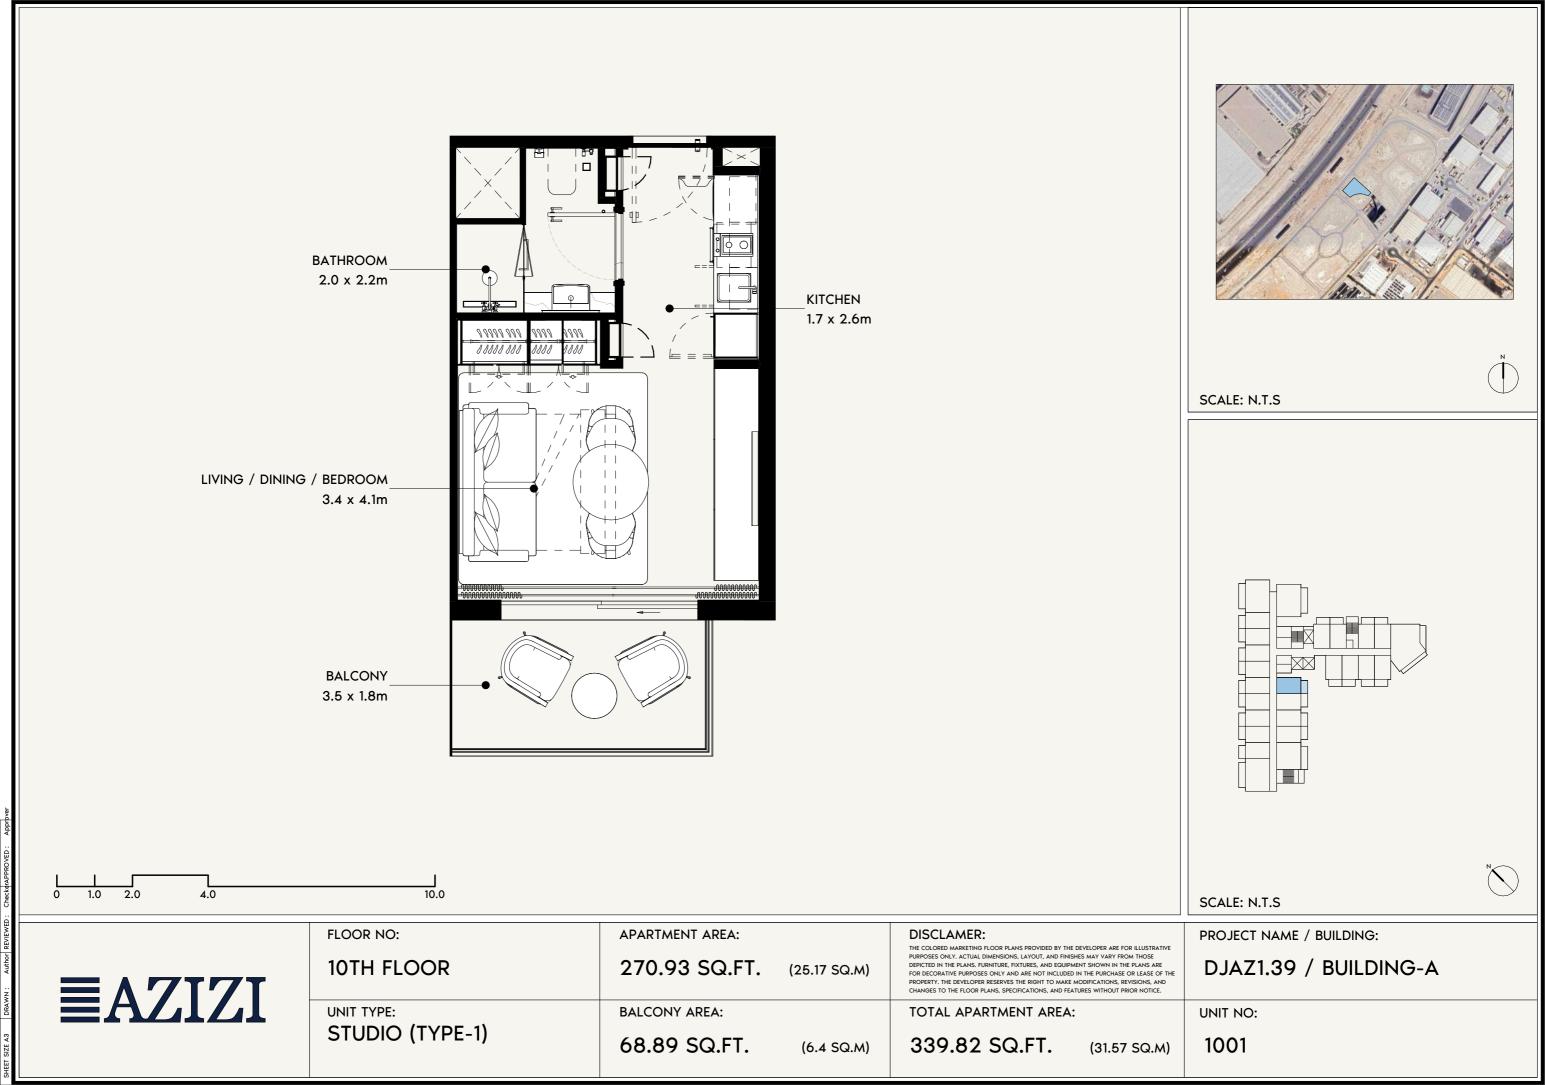


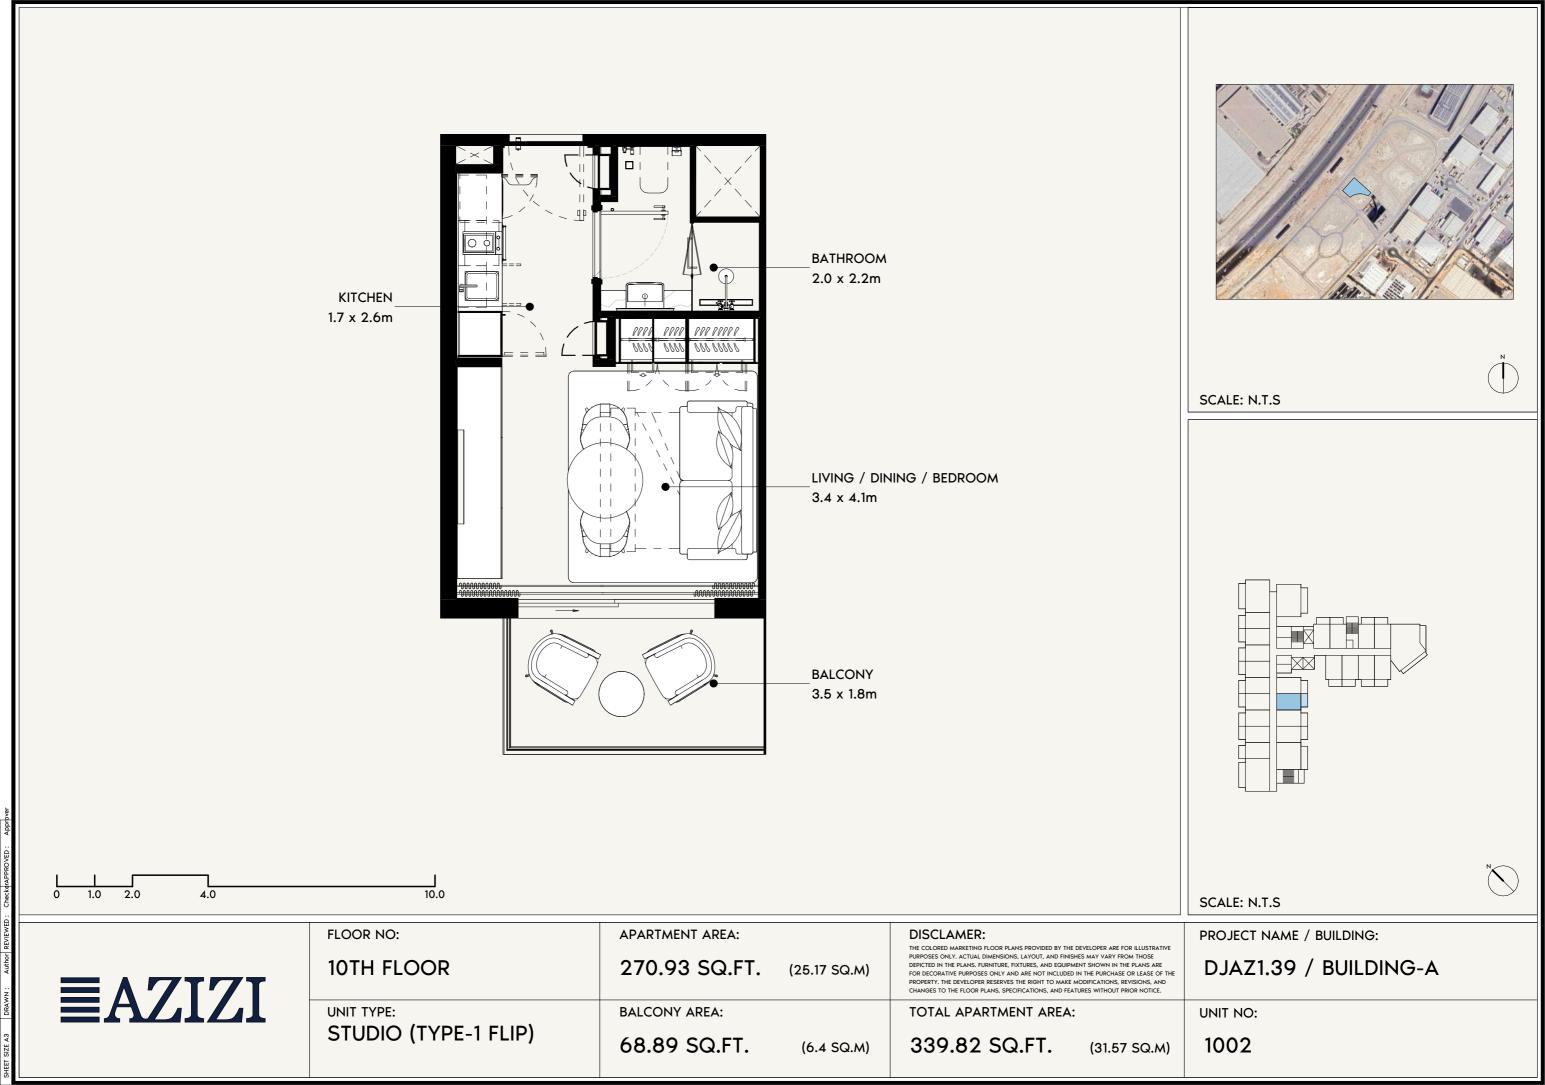

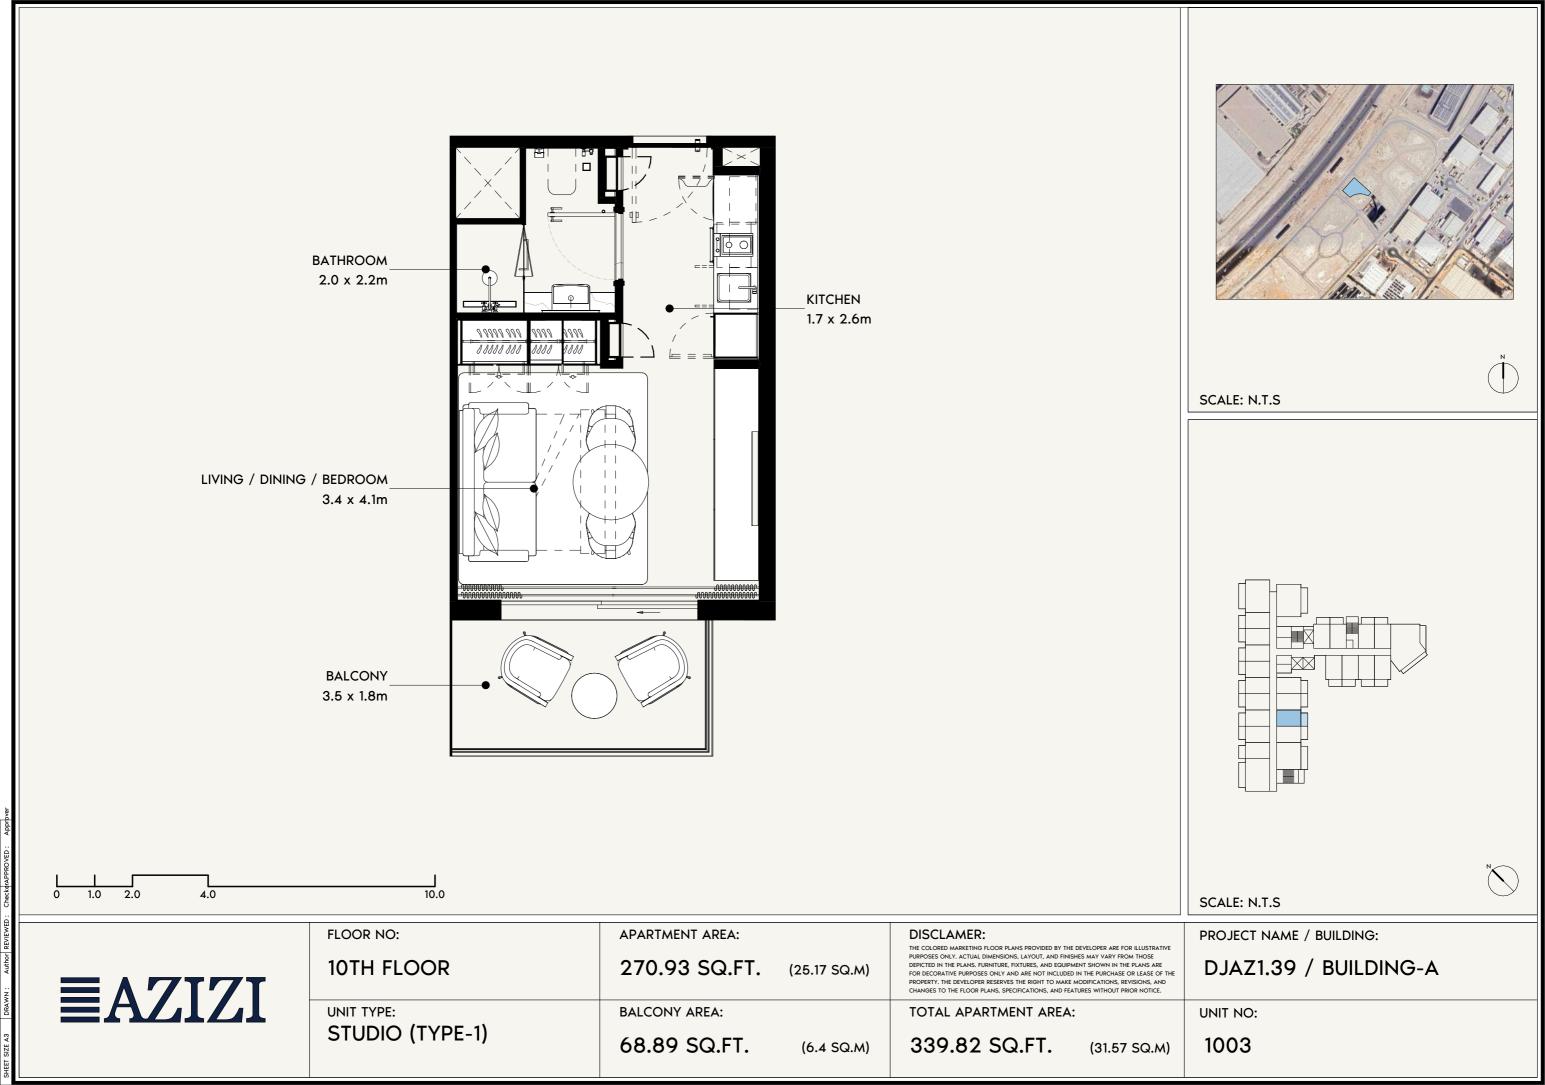


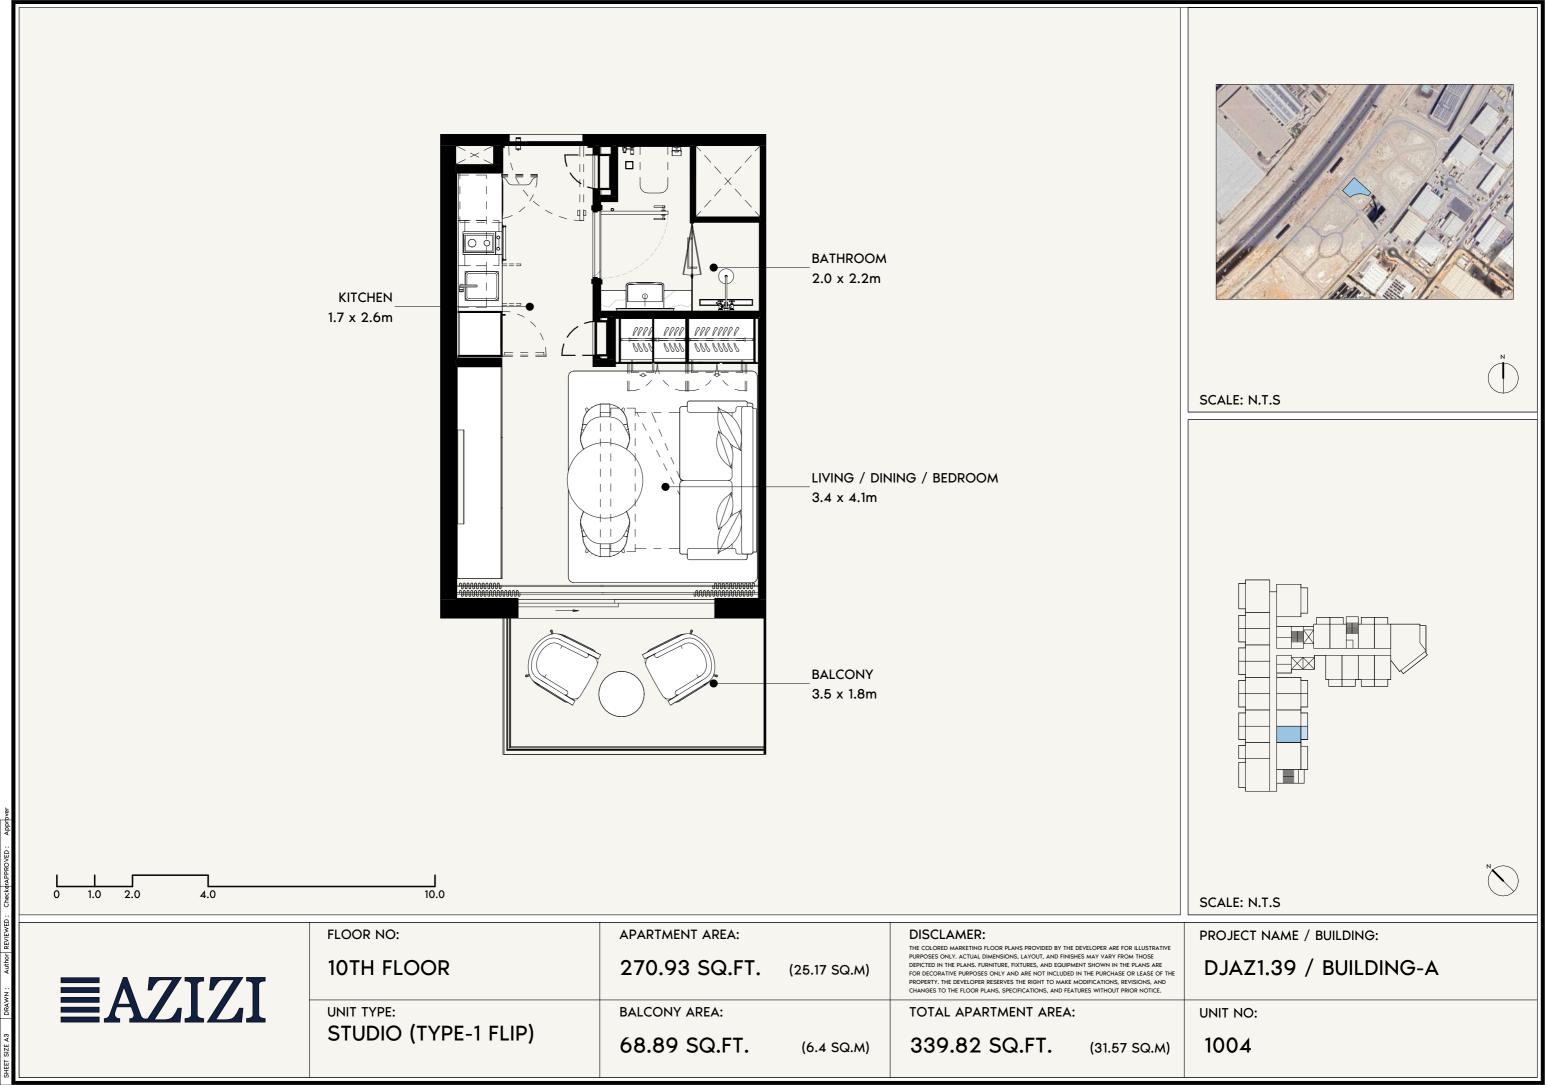

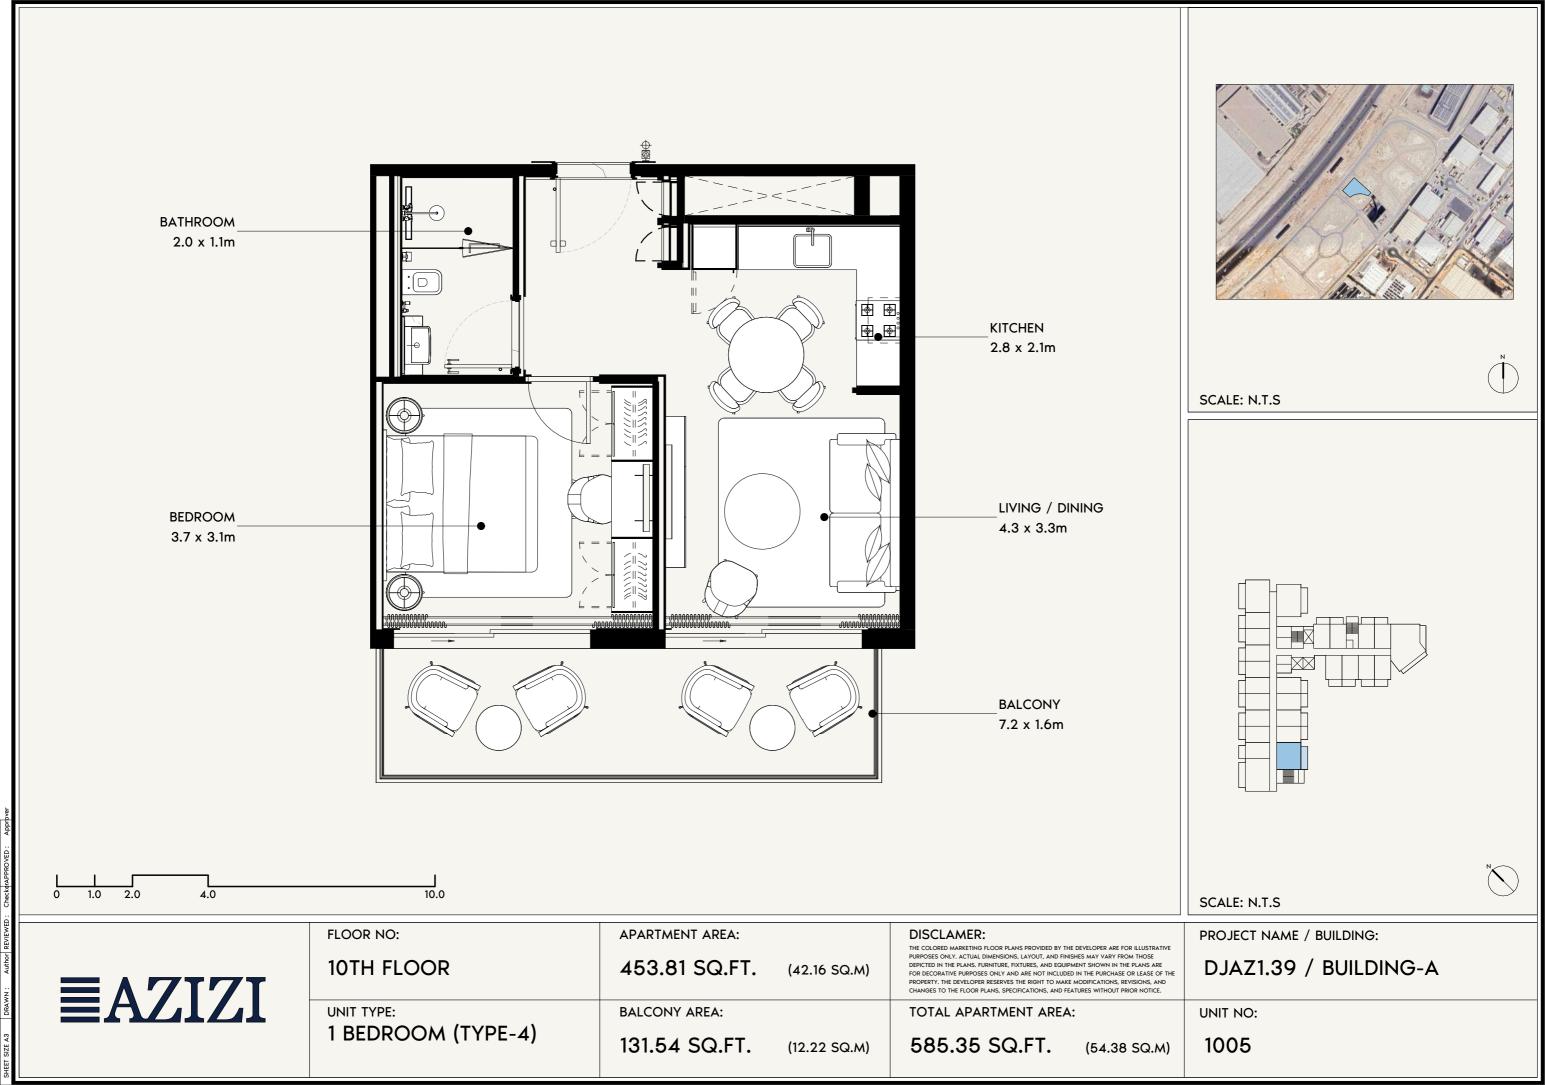

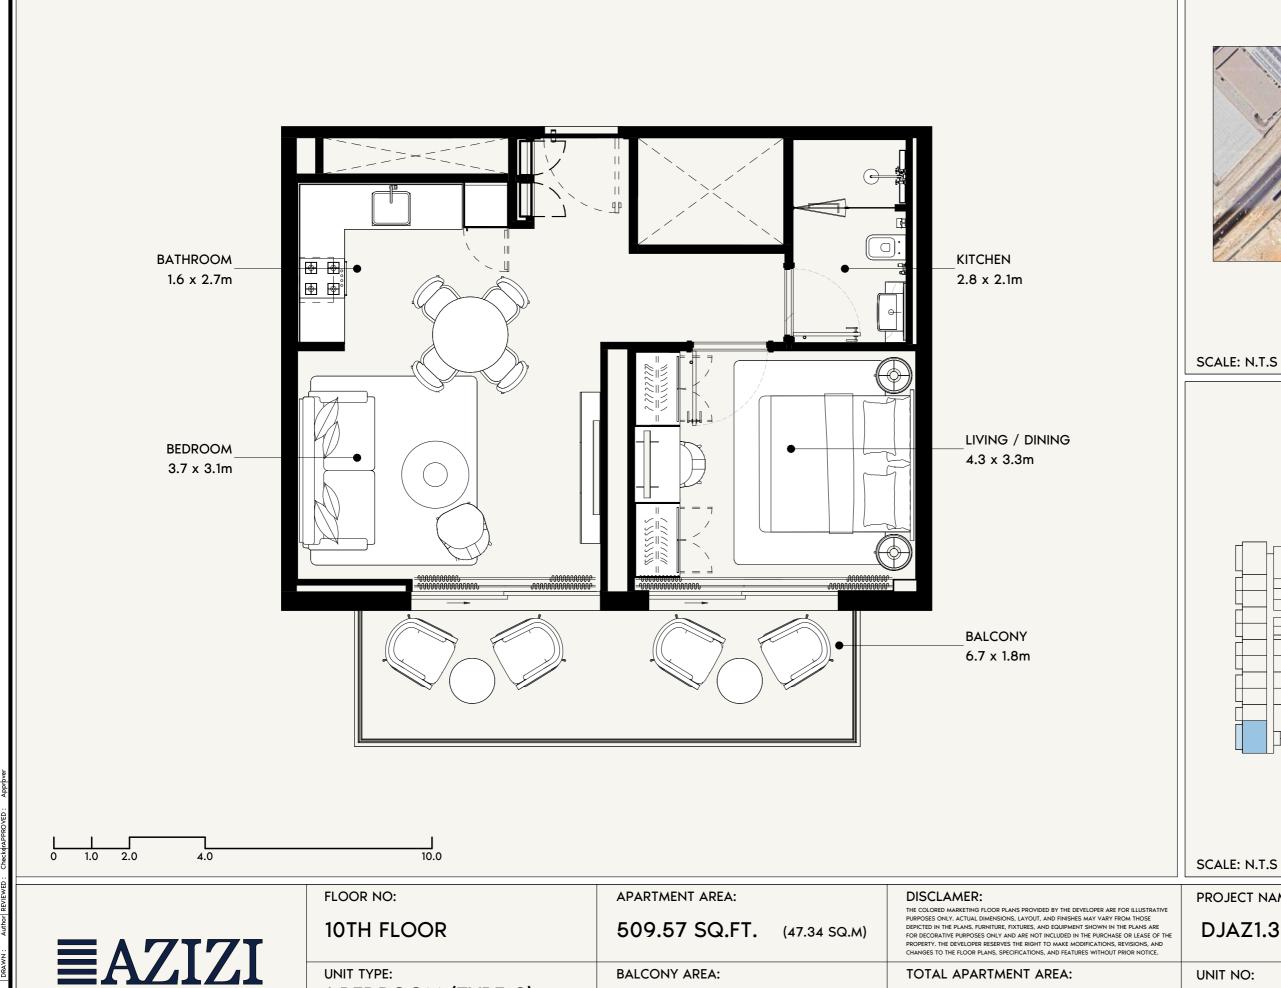



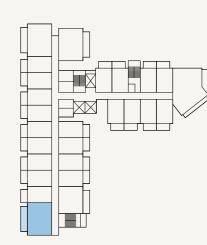


**EAZIZI** 


1 BEDROOM (TYPE-3)


135.41 SQ.FT. (12.58 SQ.M) 644.98 SQ.FT. (59.92 SQ.M) PROJECT NAME / BUILDING:


DJAZ1.39 / BUILDING-A


1006

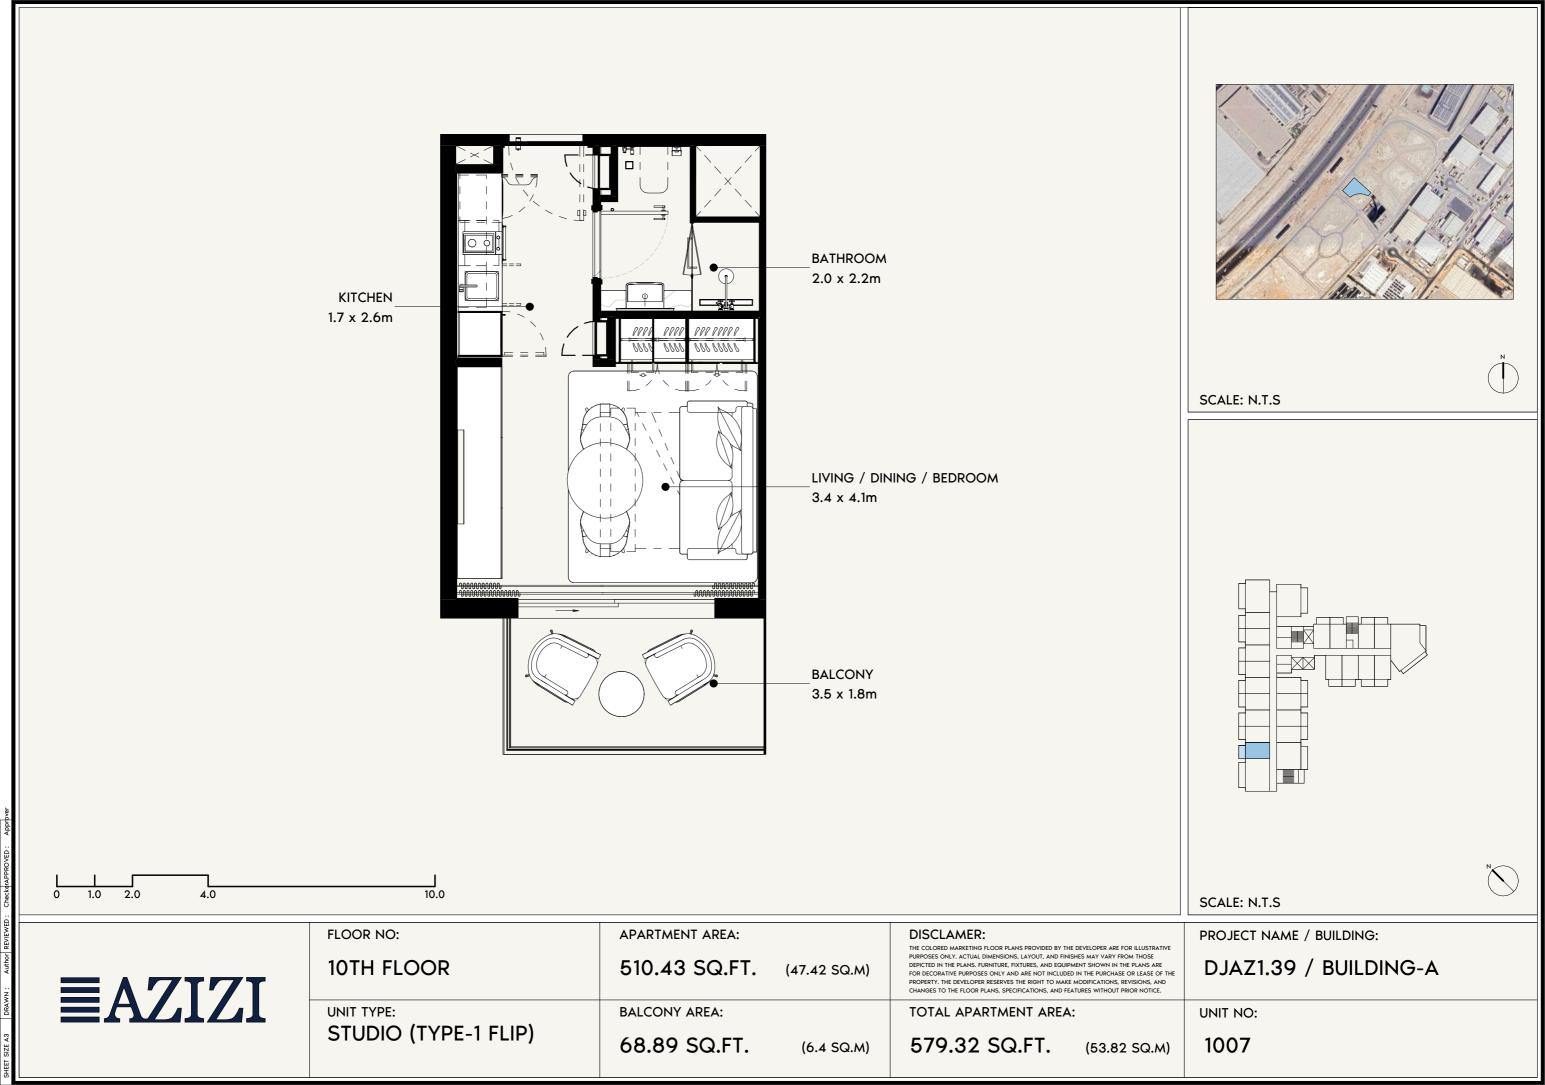


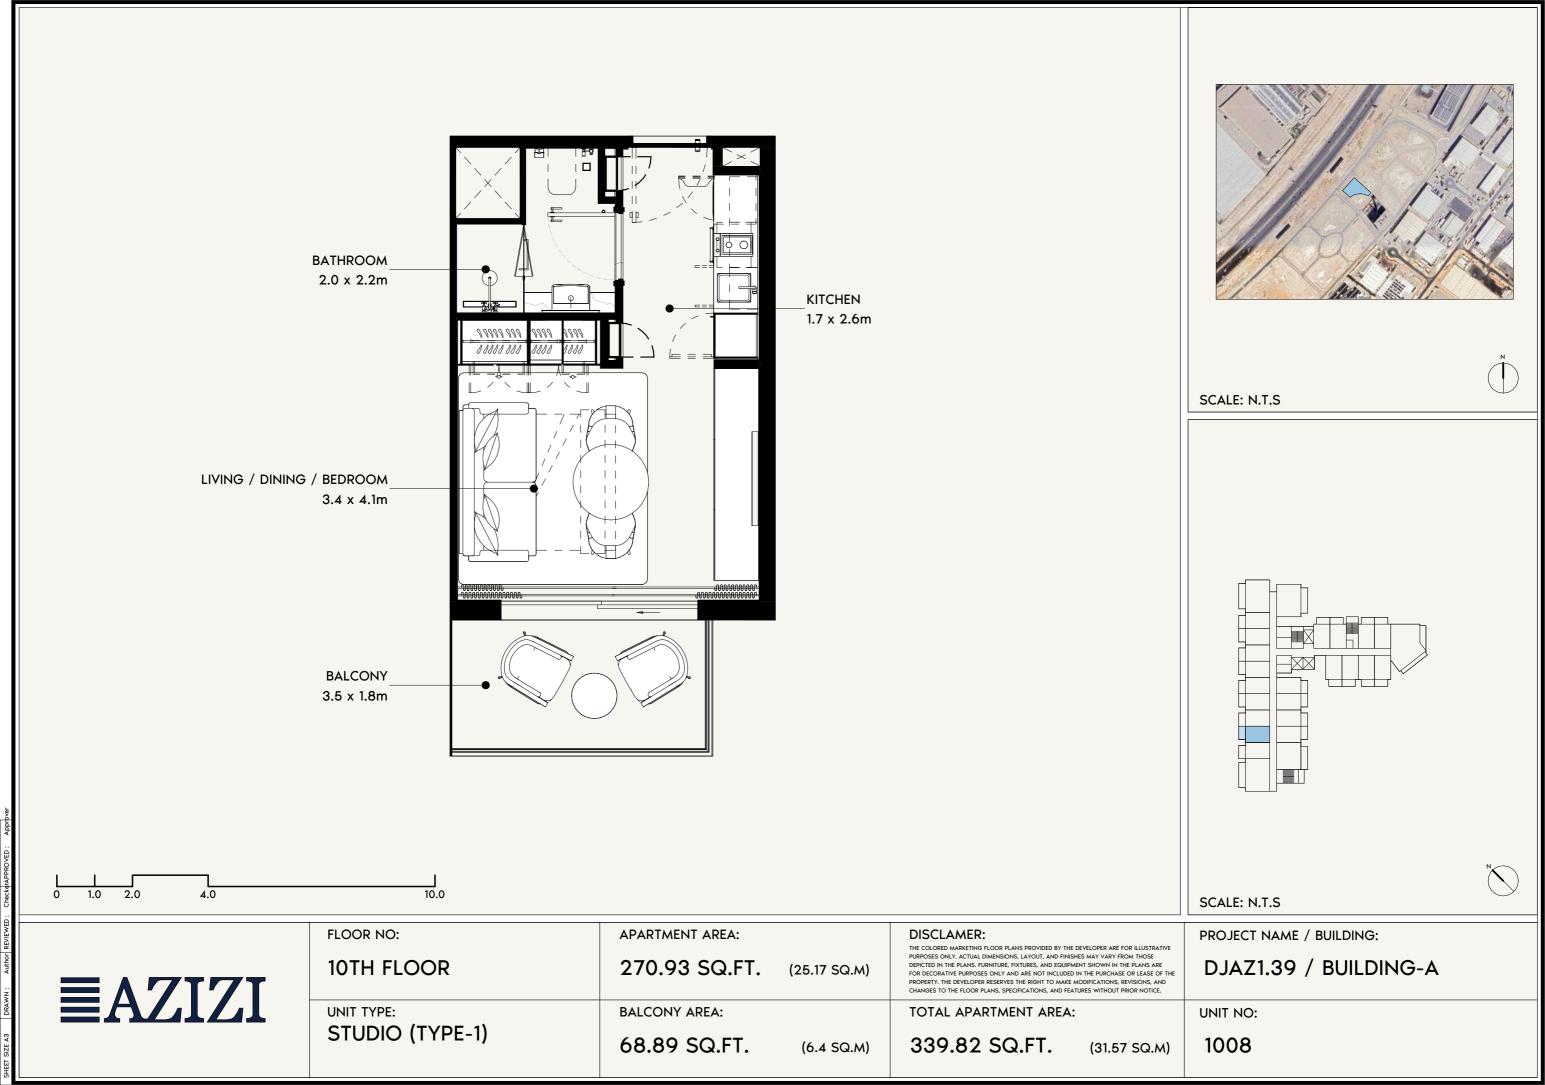


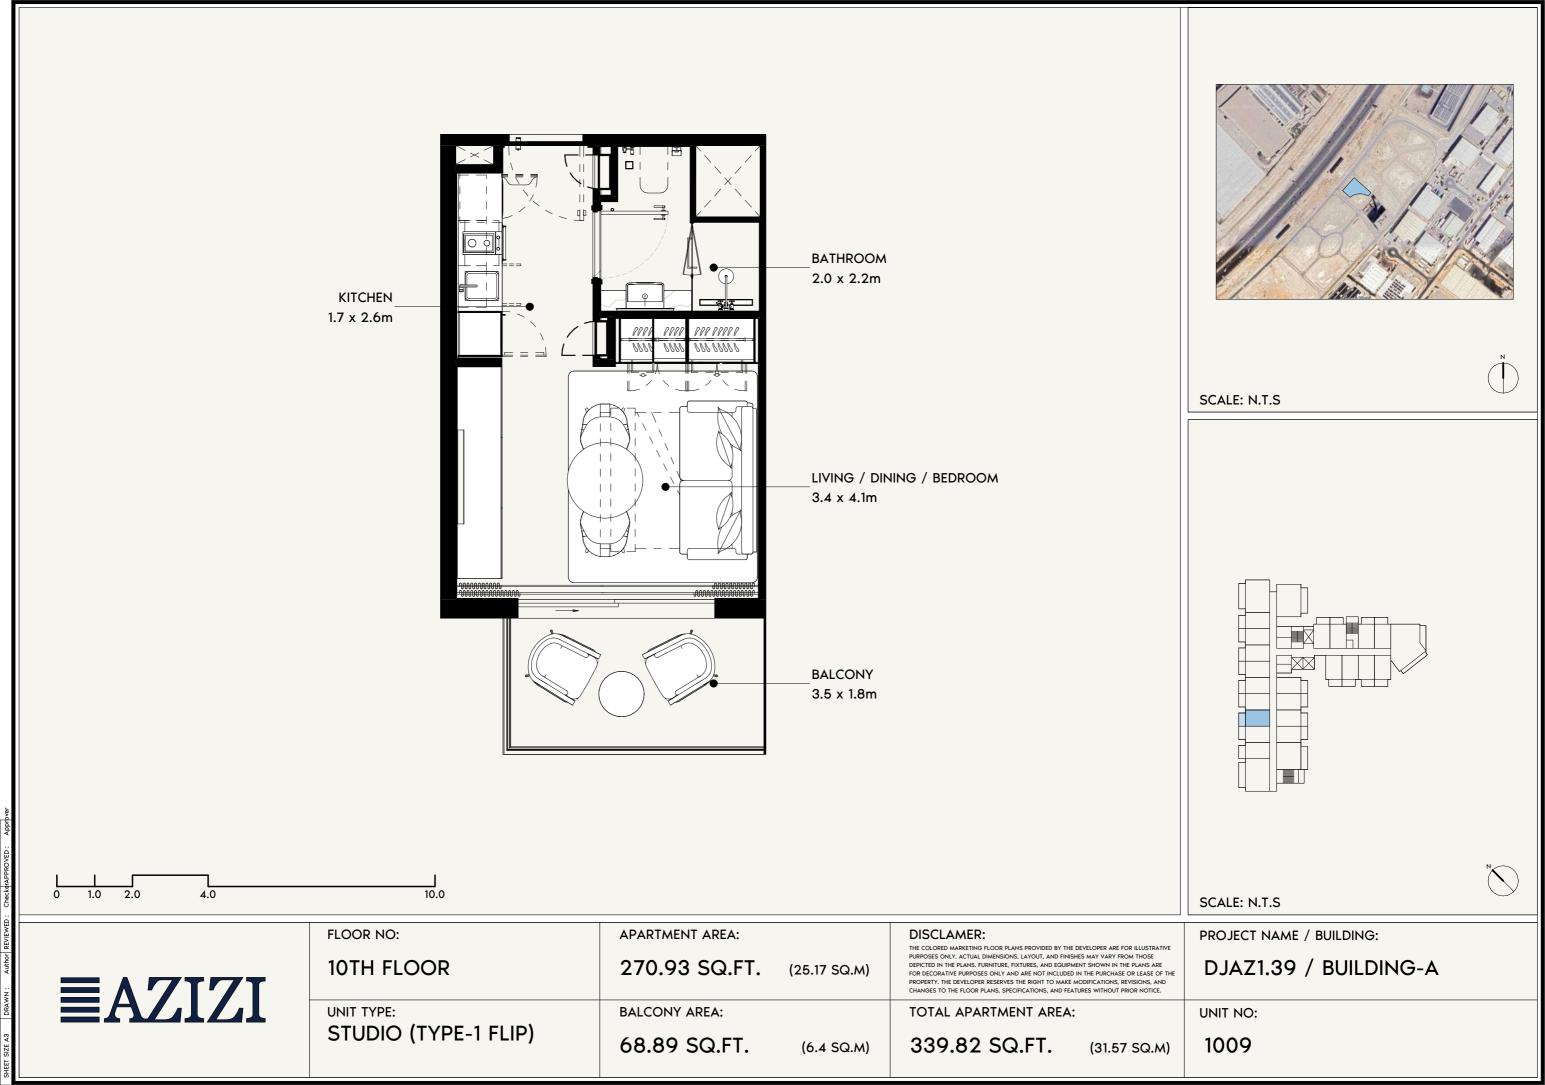


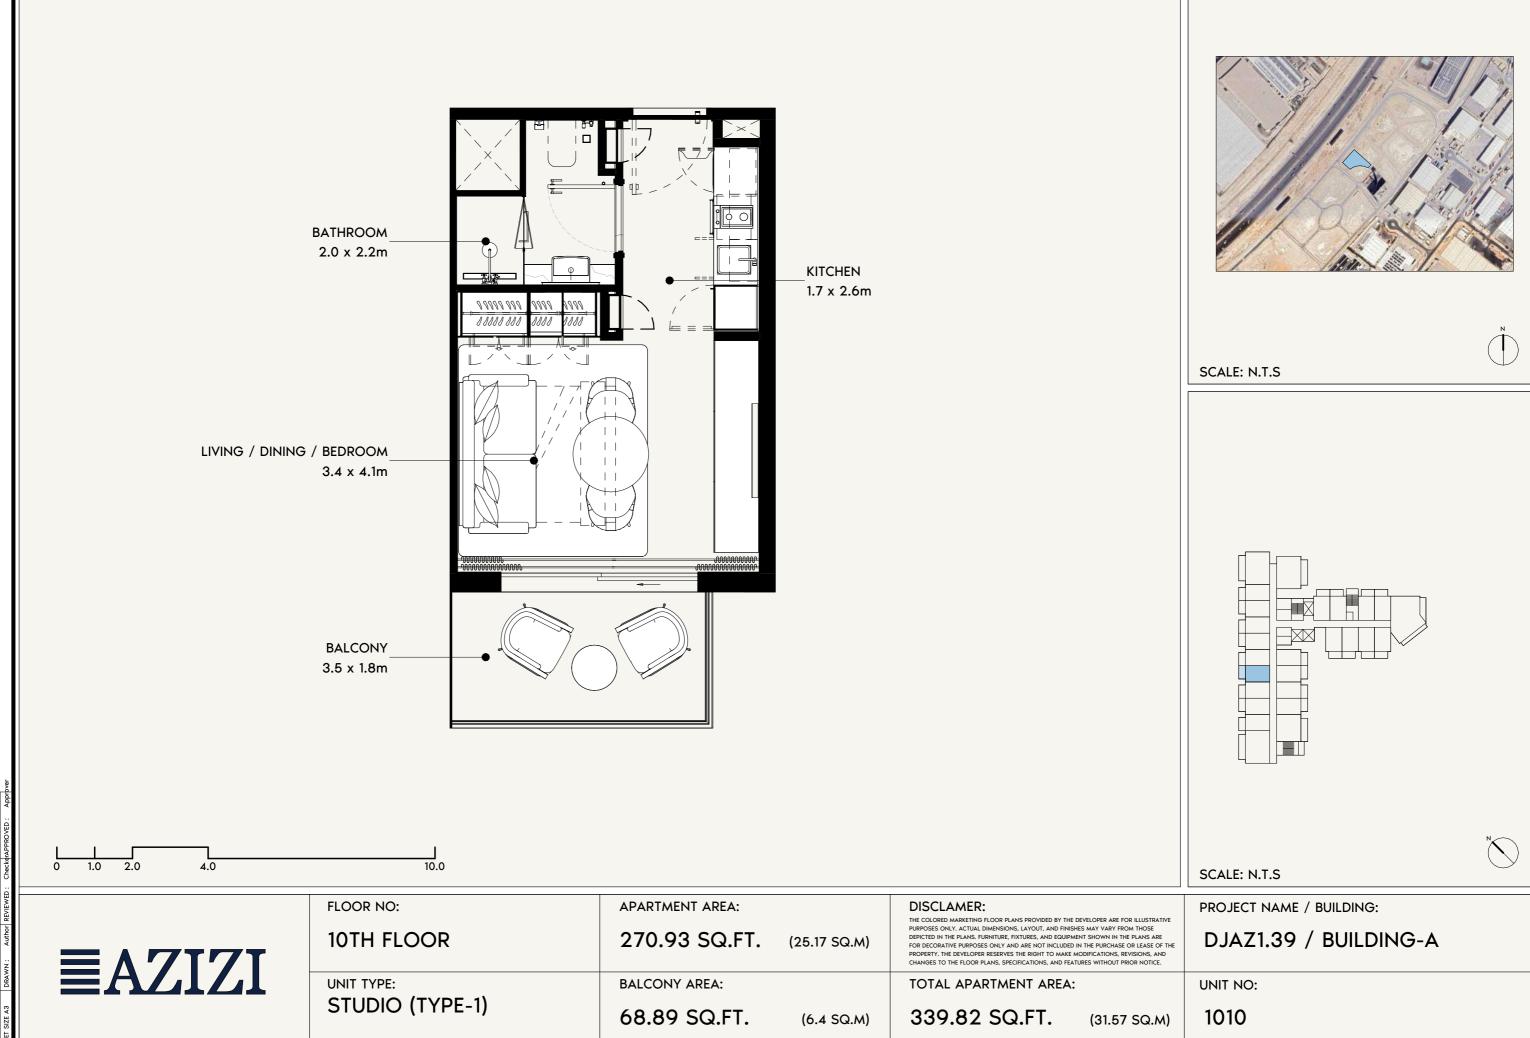


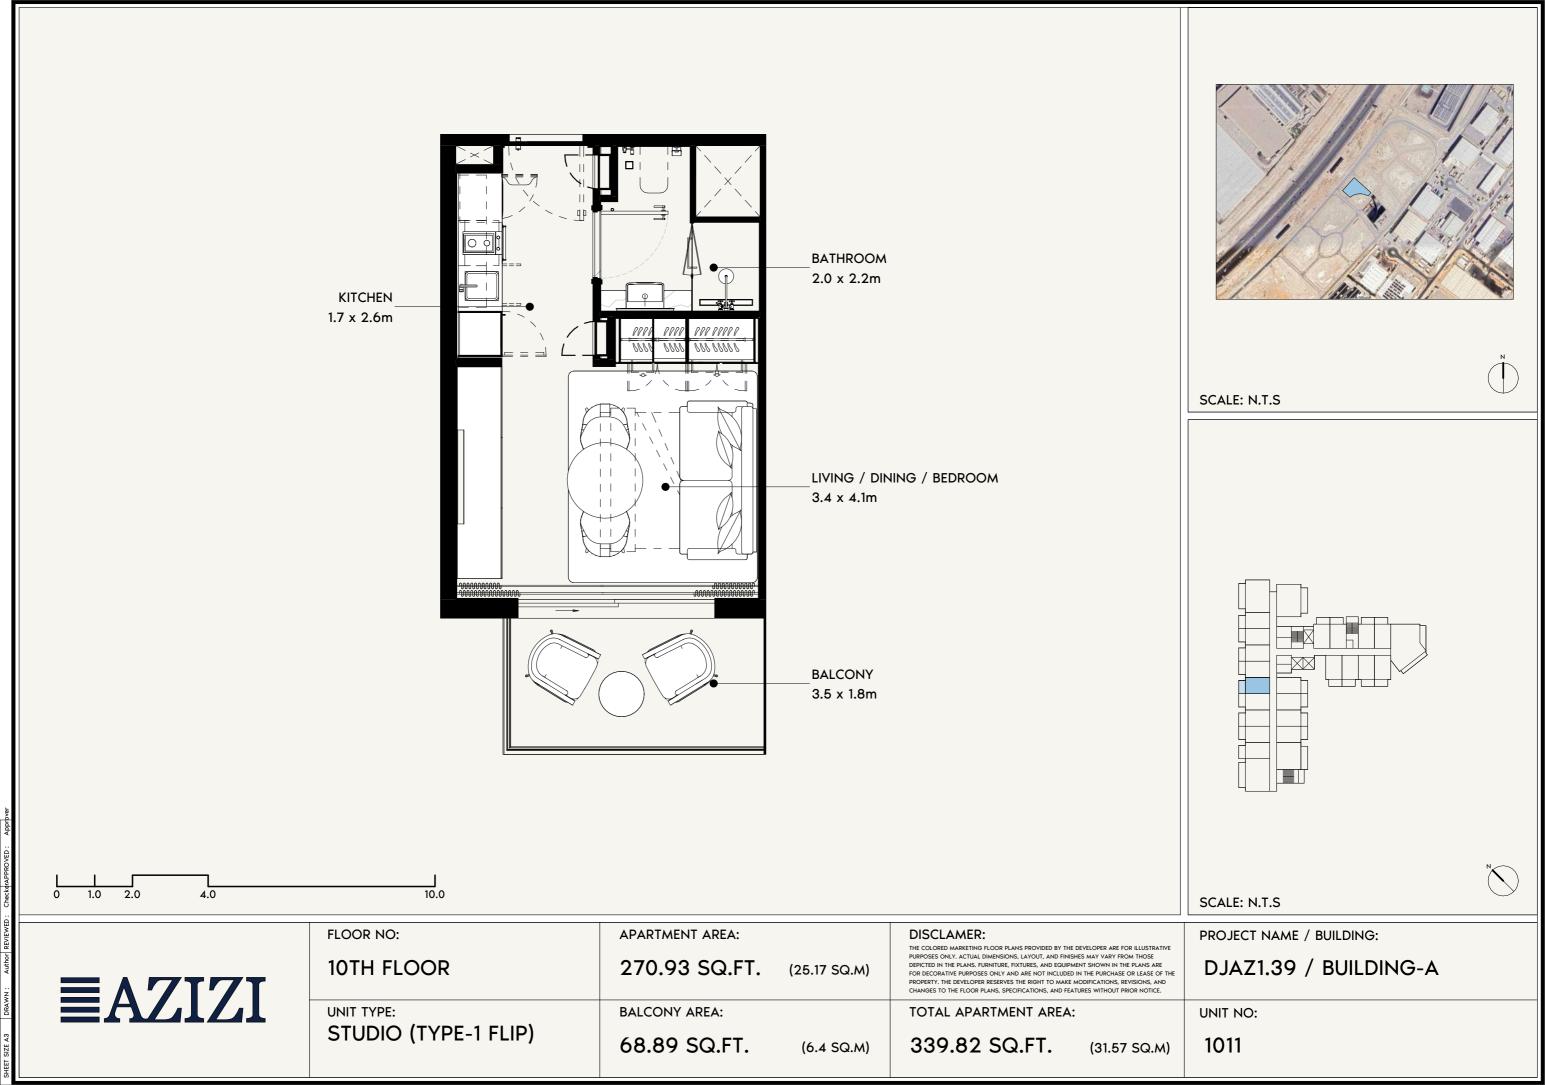


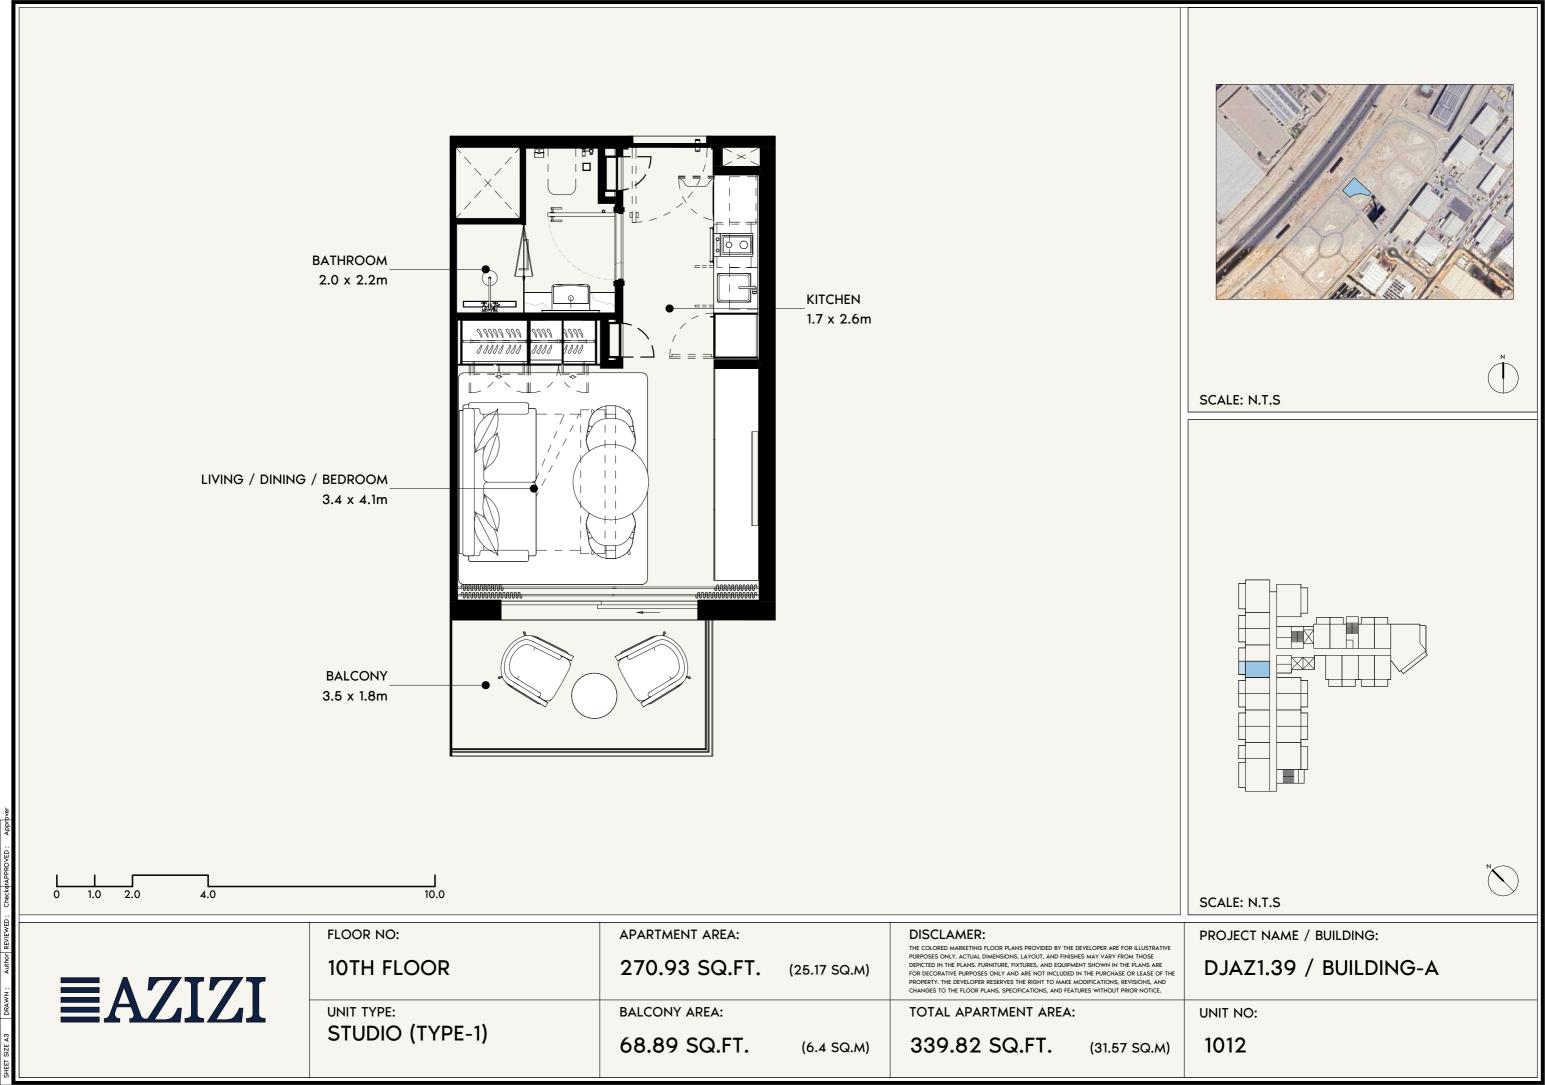

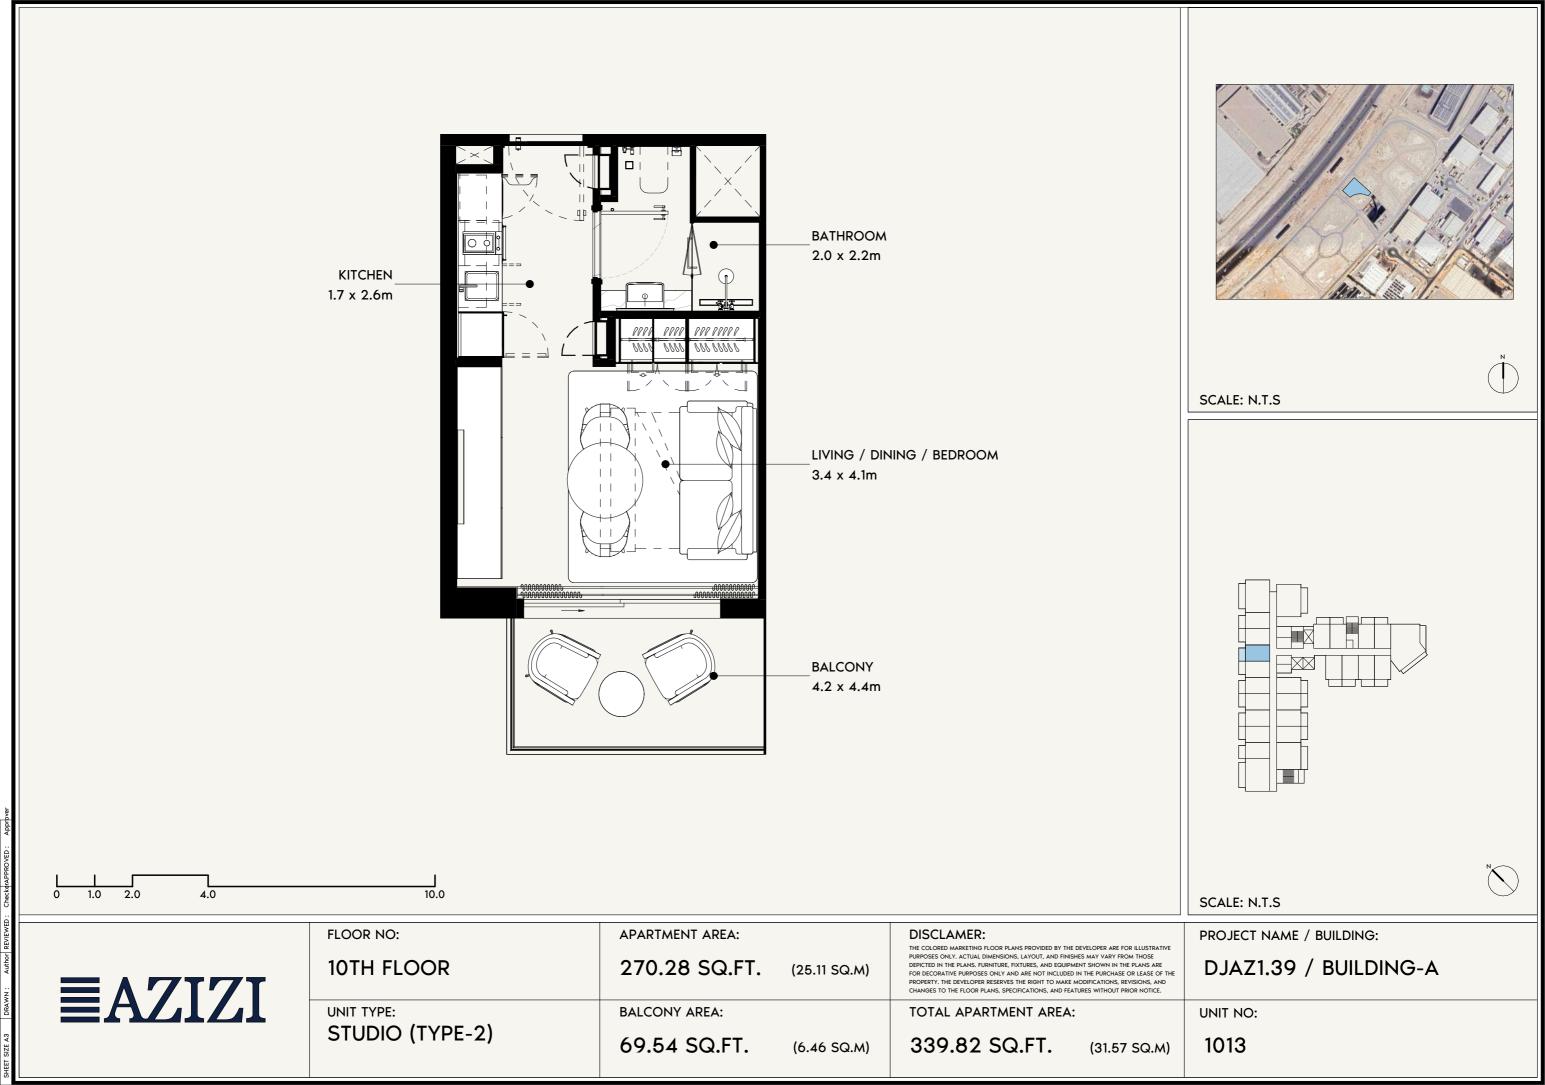

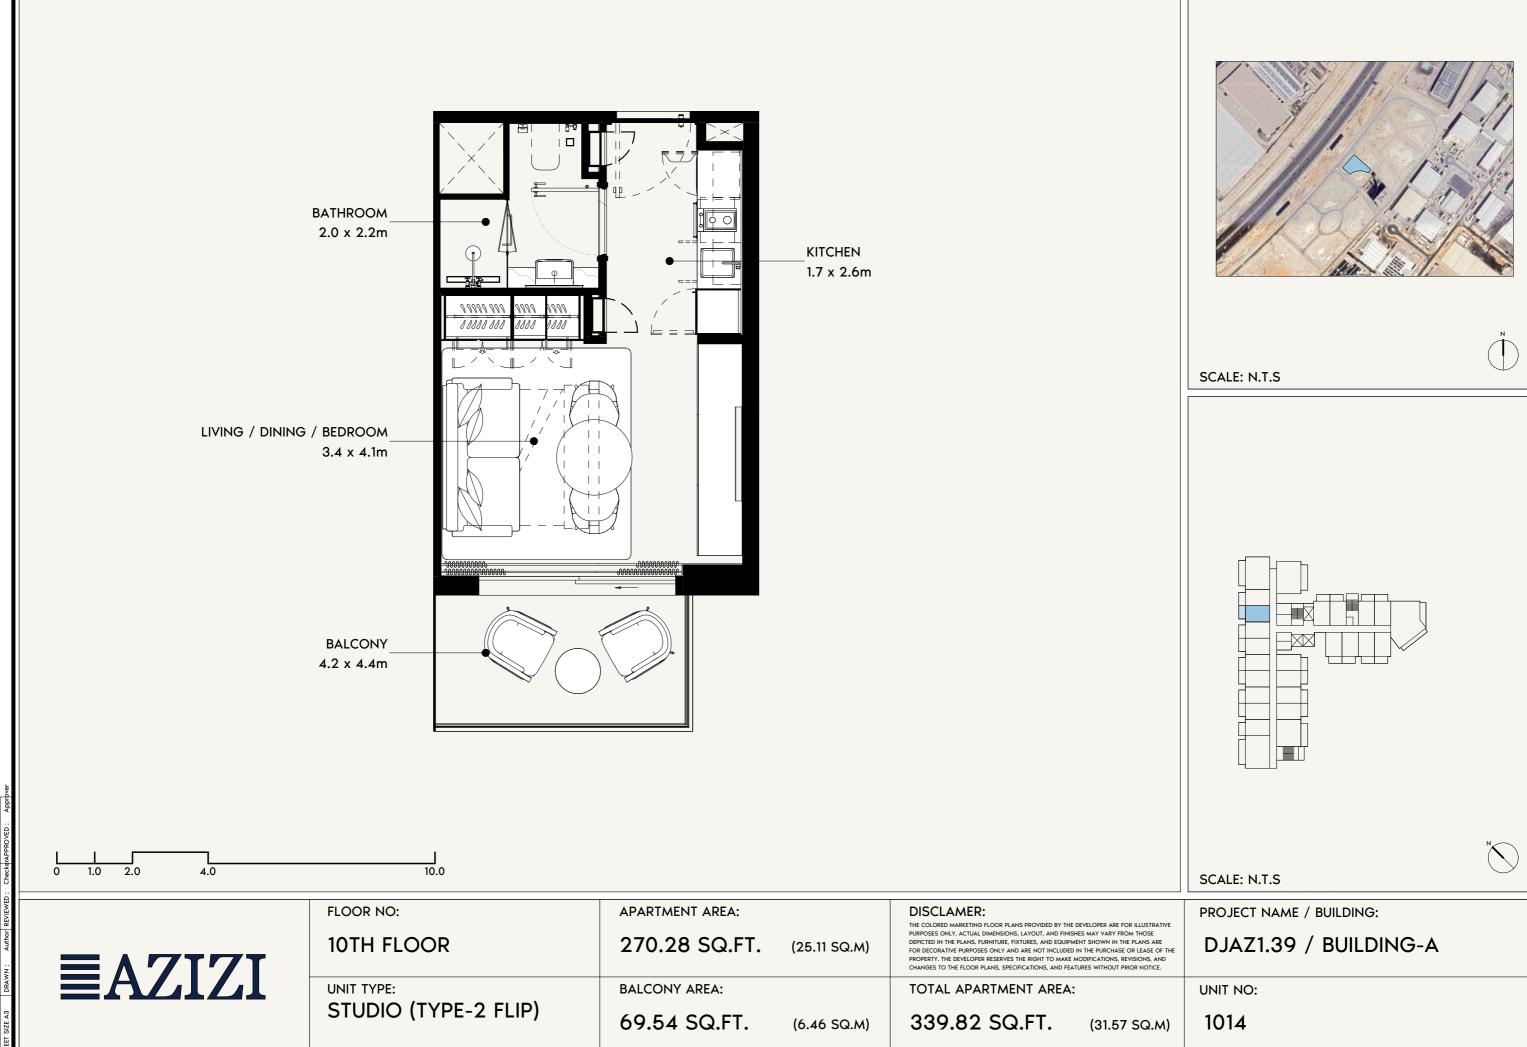


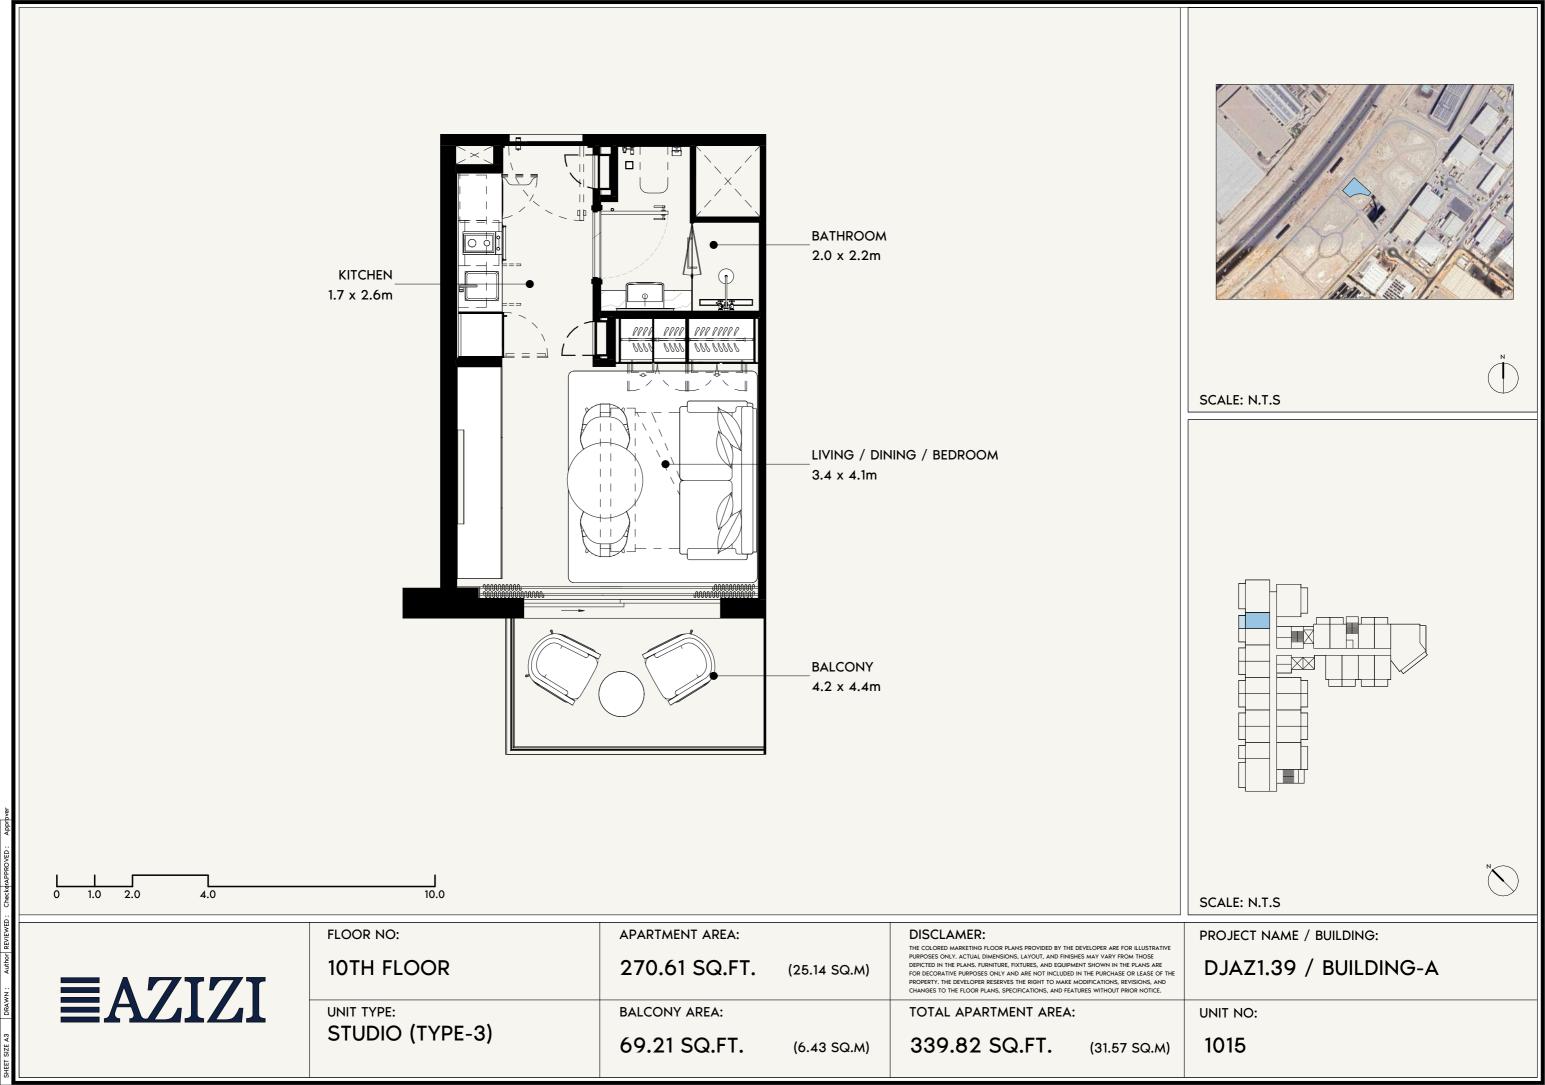

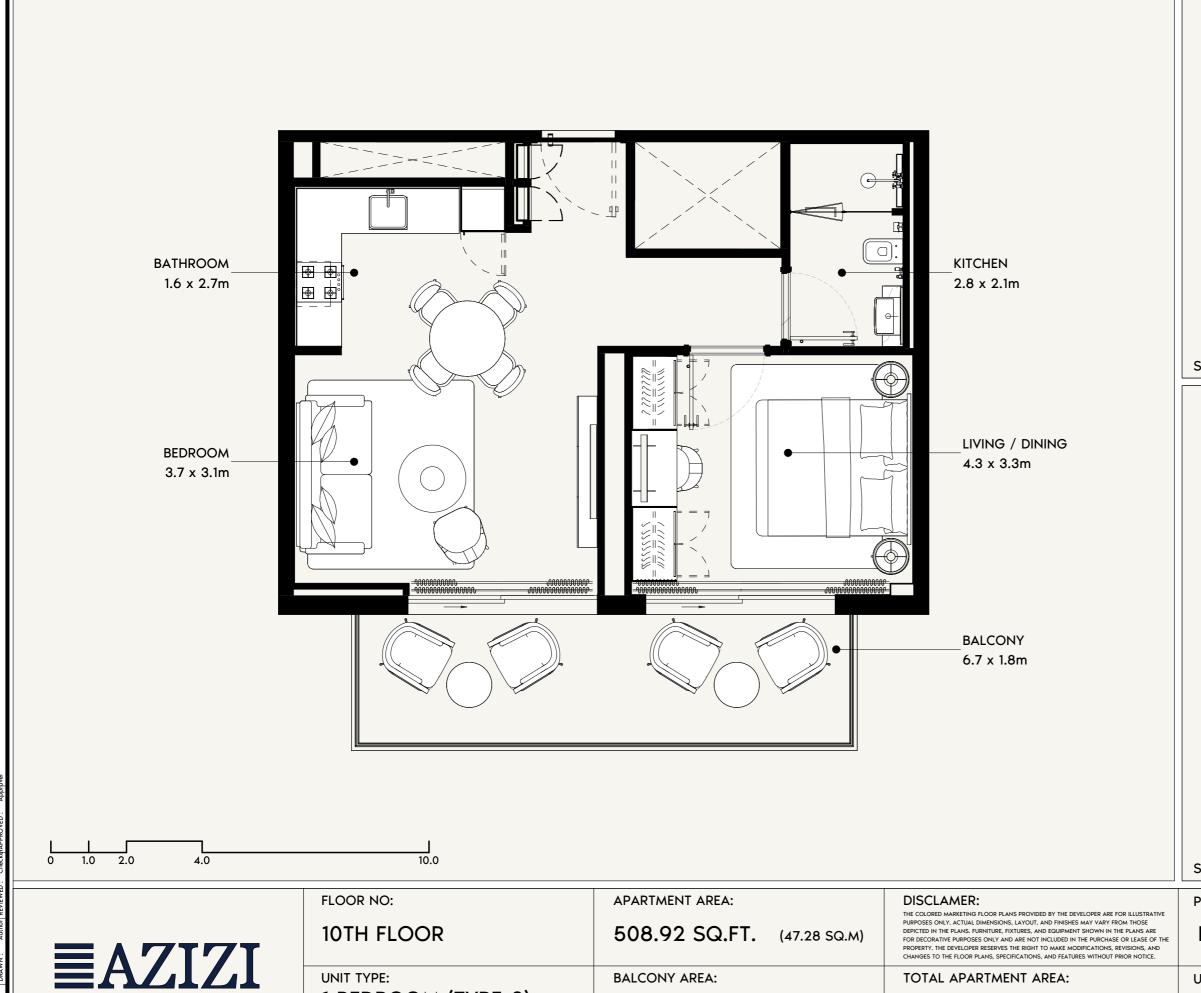



SCALE: N.T.S

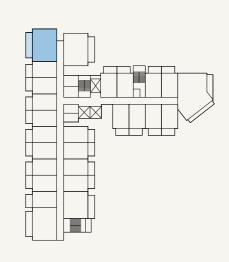

SCALE: N.T.S

1 BEDROOM (TYPE-3)

**BALCONY AREA:** 

134.98 SQ.FT. (12.54 SQ.M) TOTAL APARTMENT AREA:


643.90 SQ.FT. (59.82 SQ.M)


PROJECT NAME / BUILDING:


DJAZ1.39 / BUILDING-A


UNIT NO:


1016

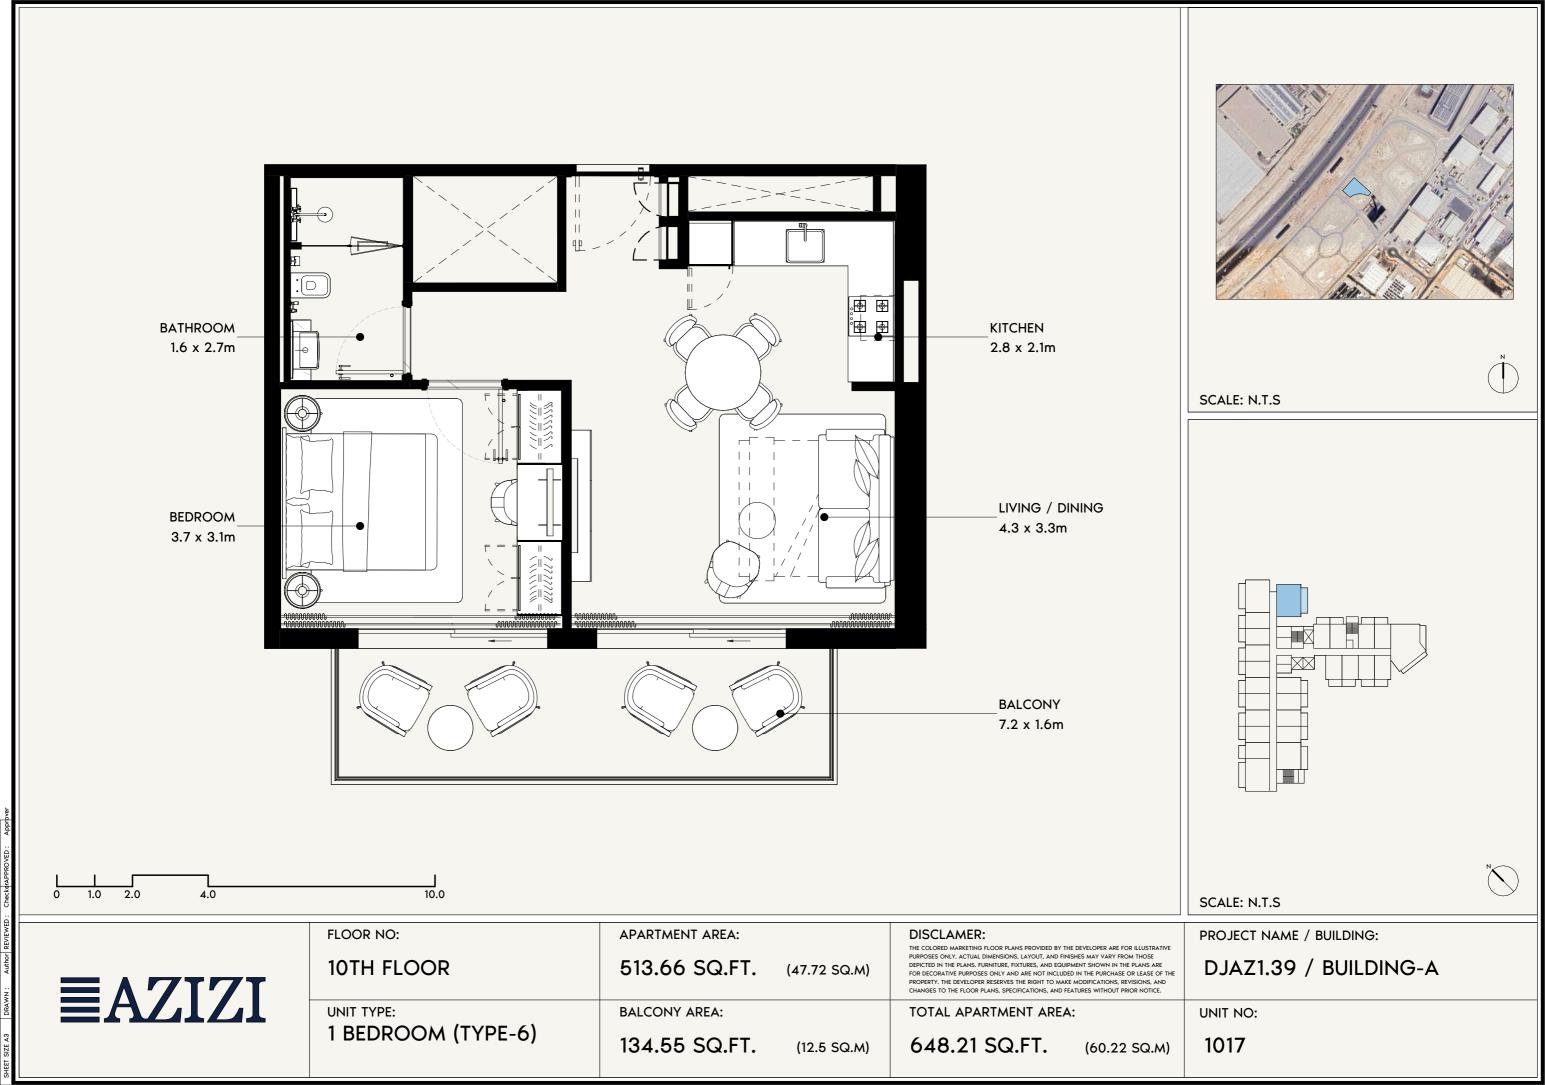


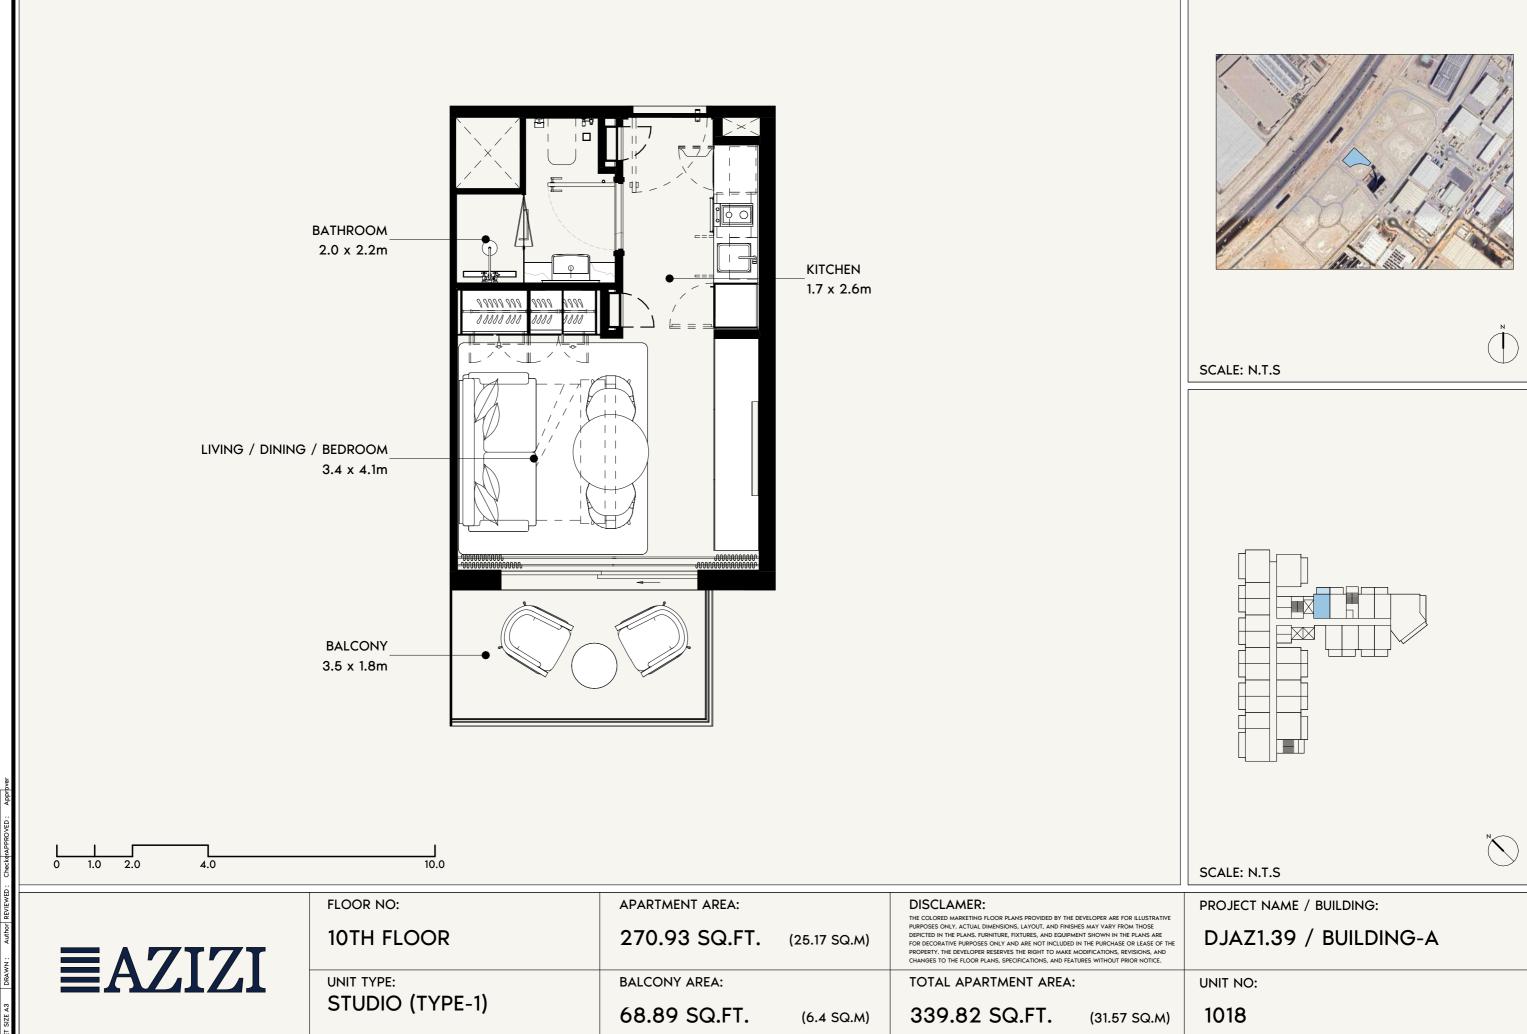


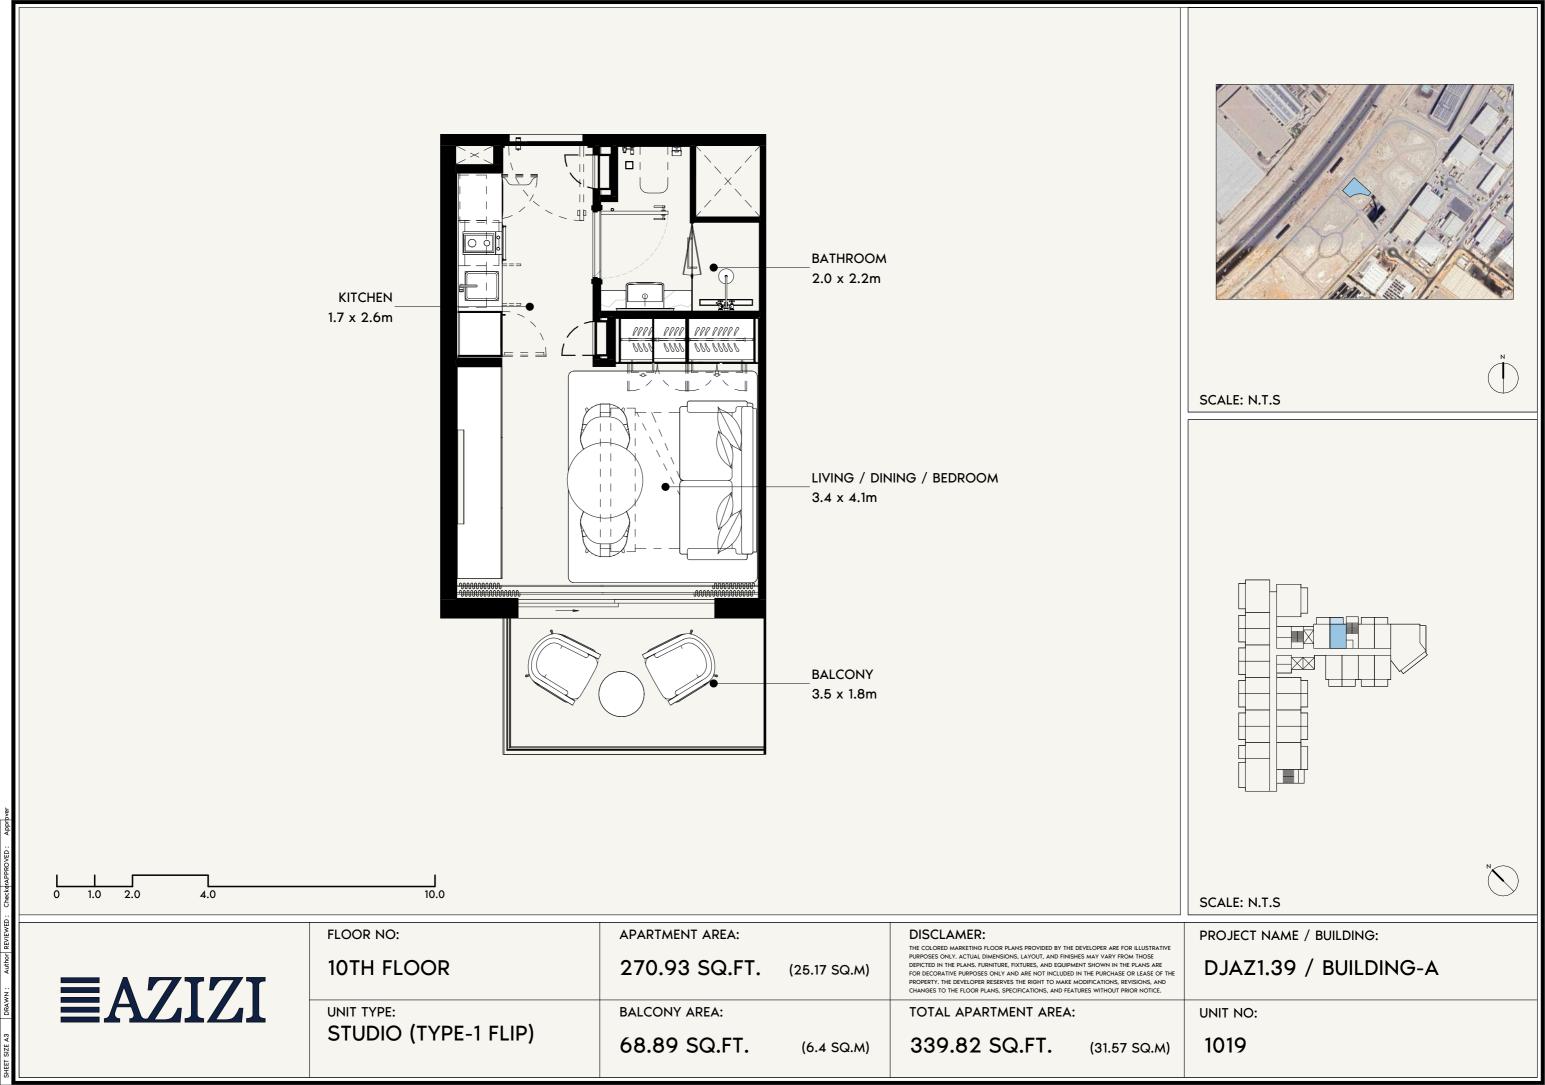


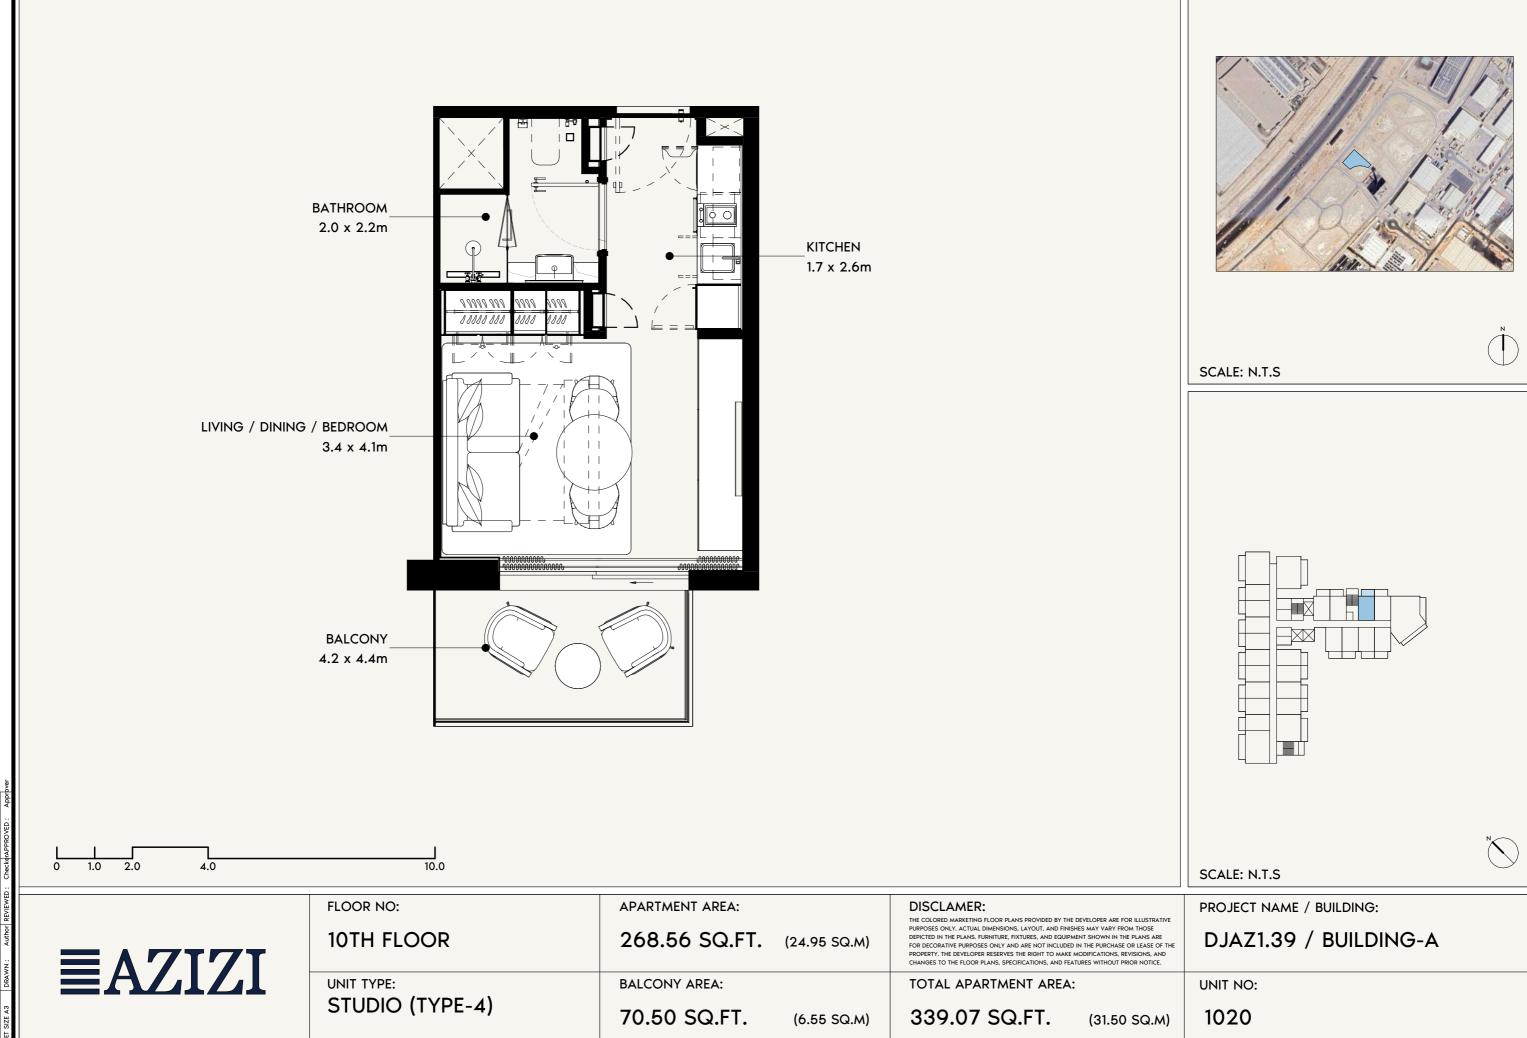


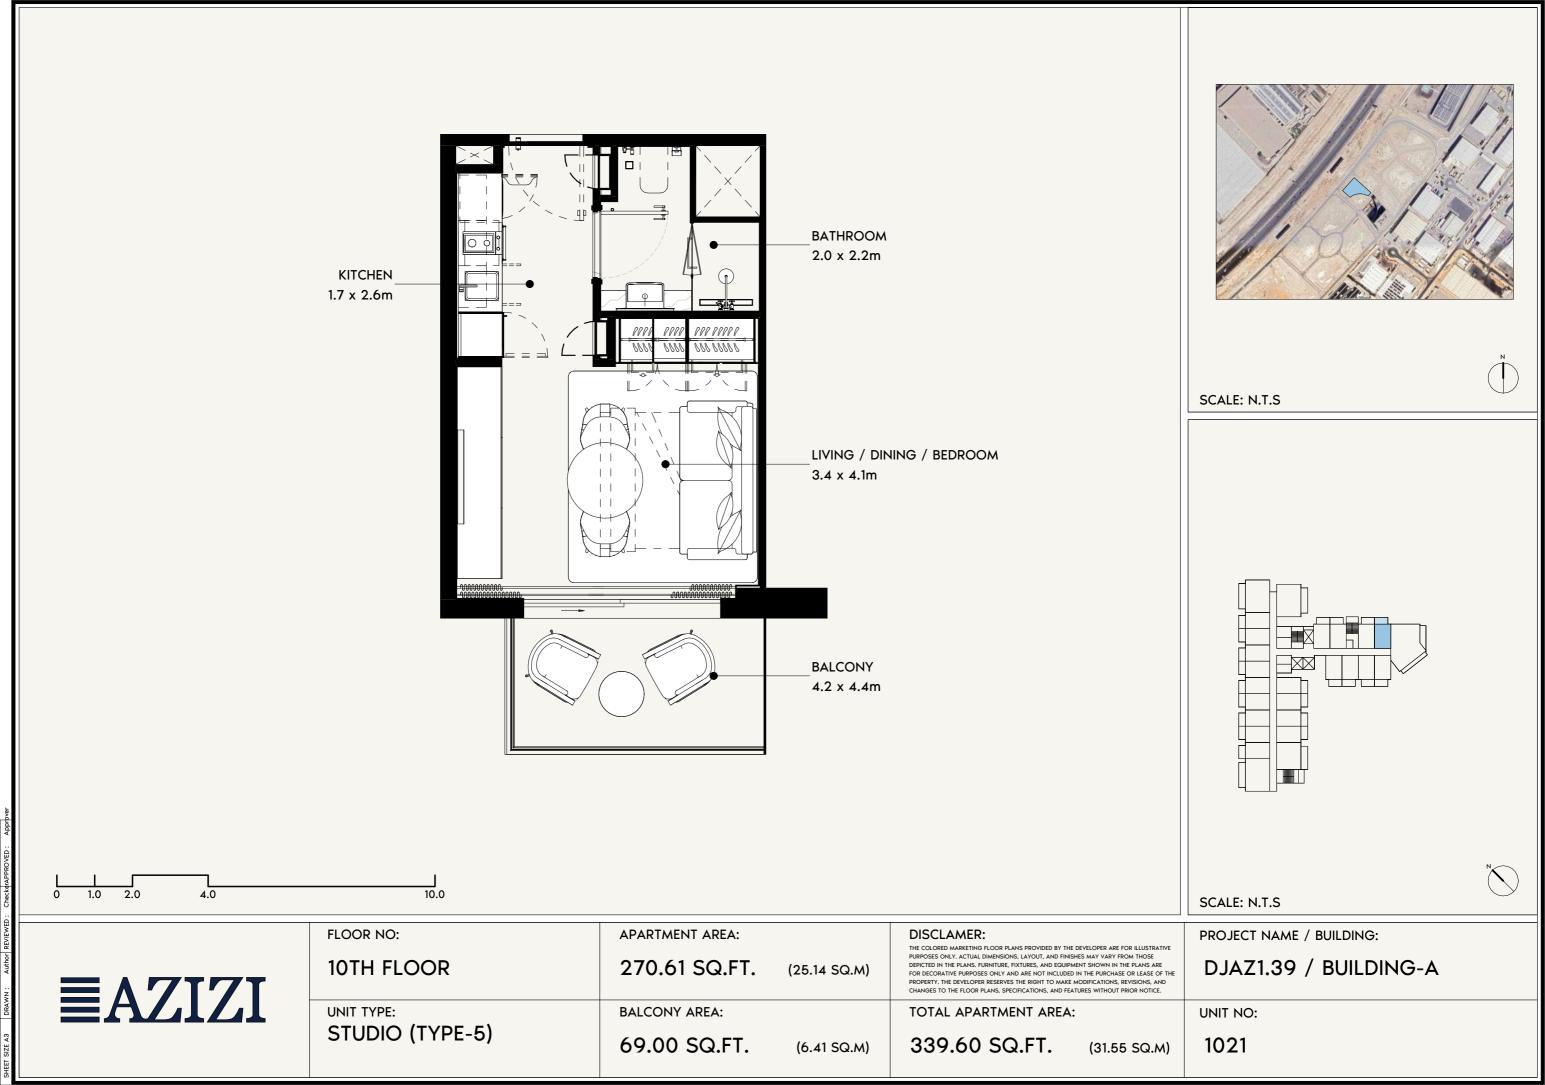


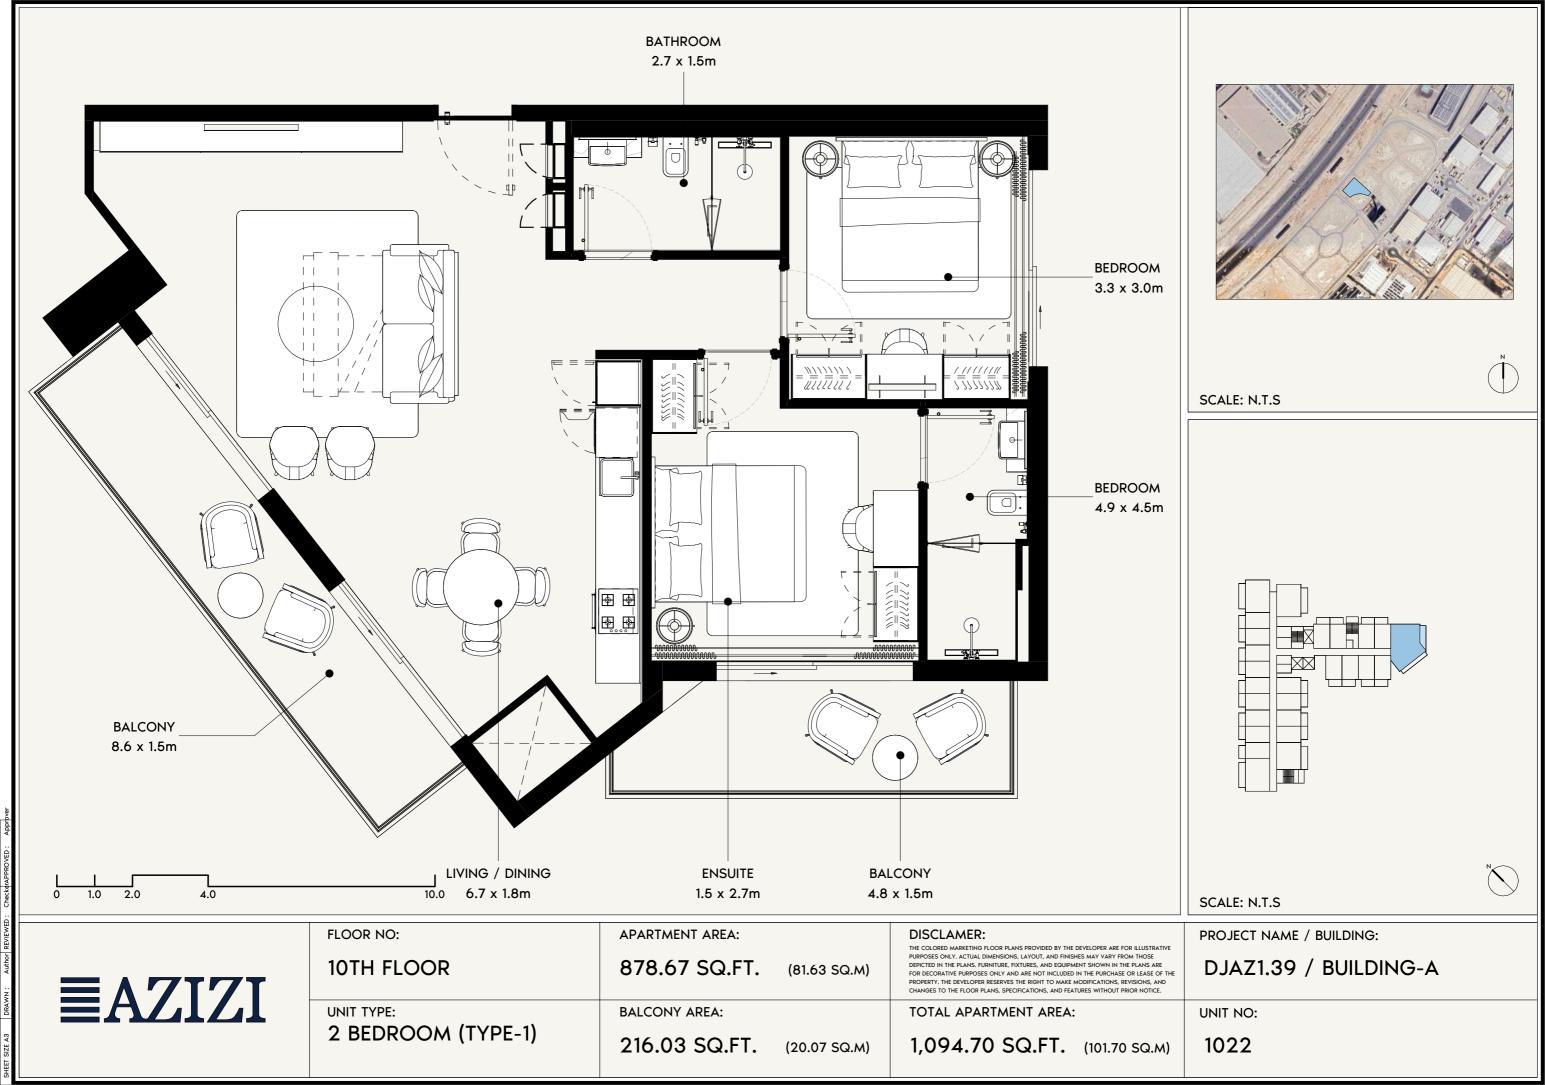


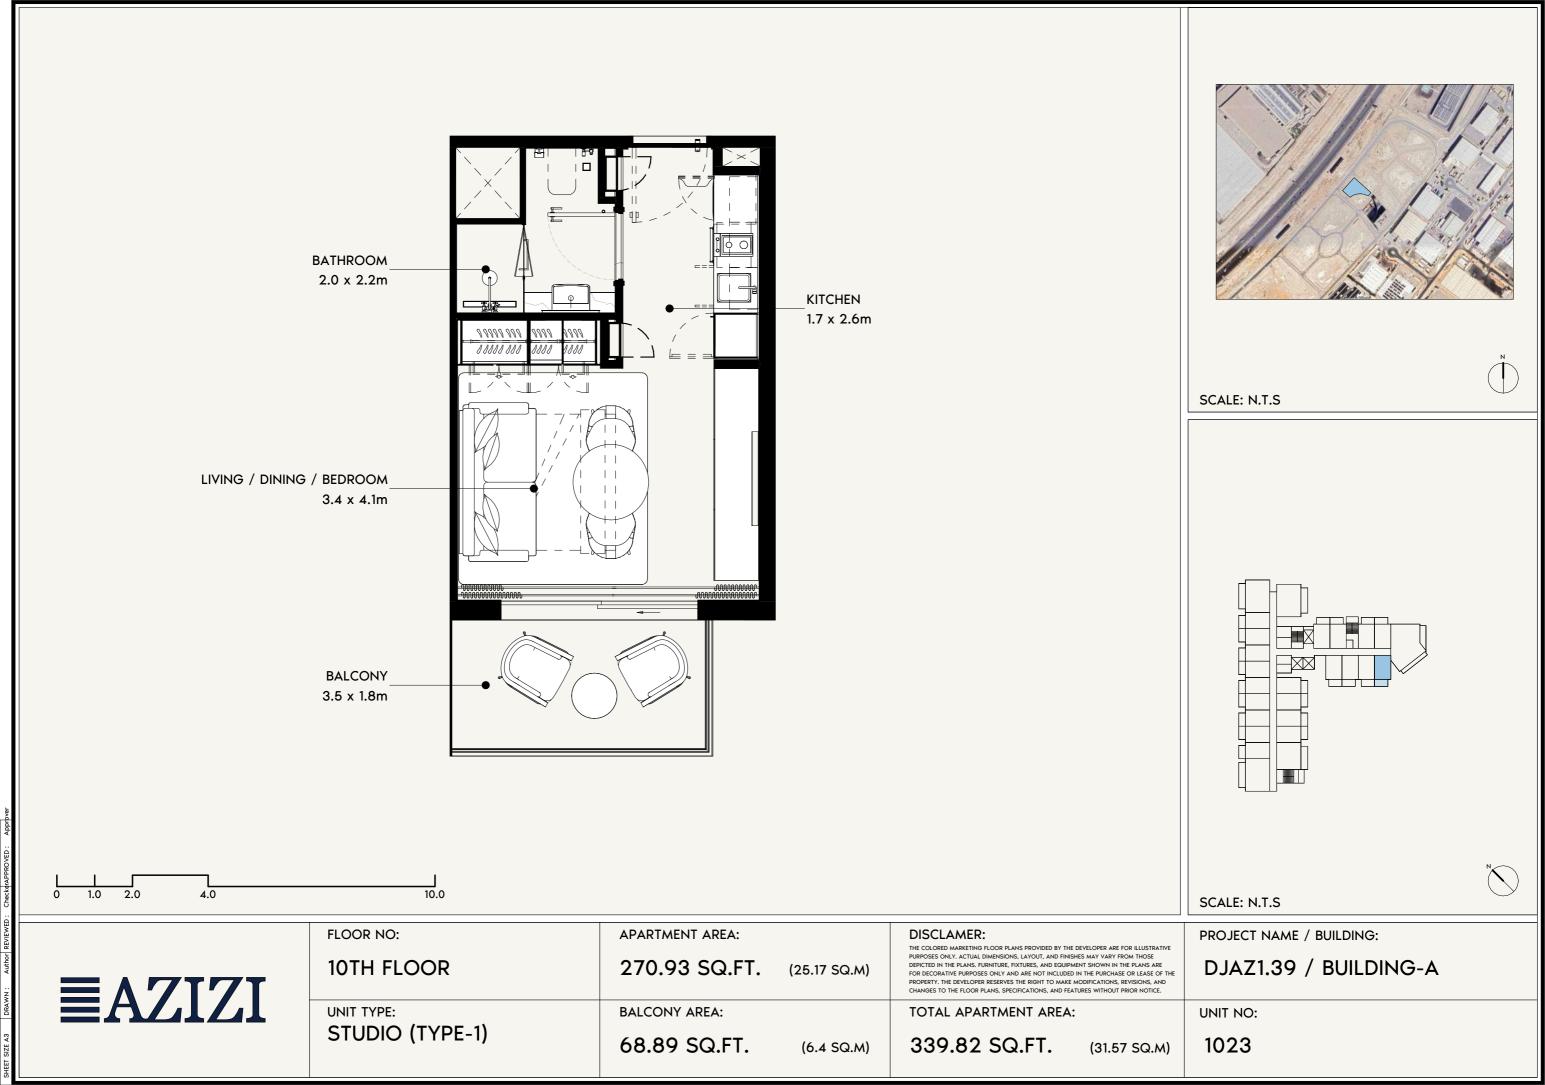


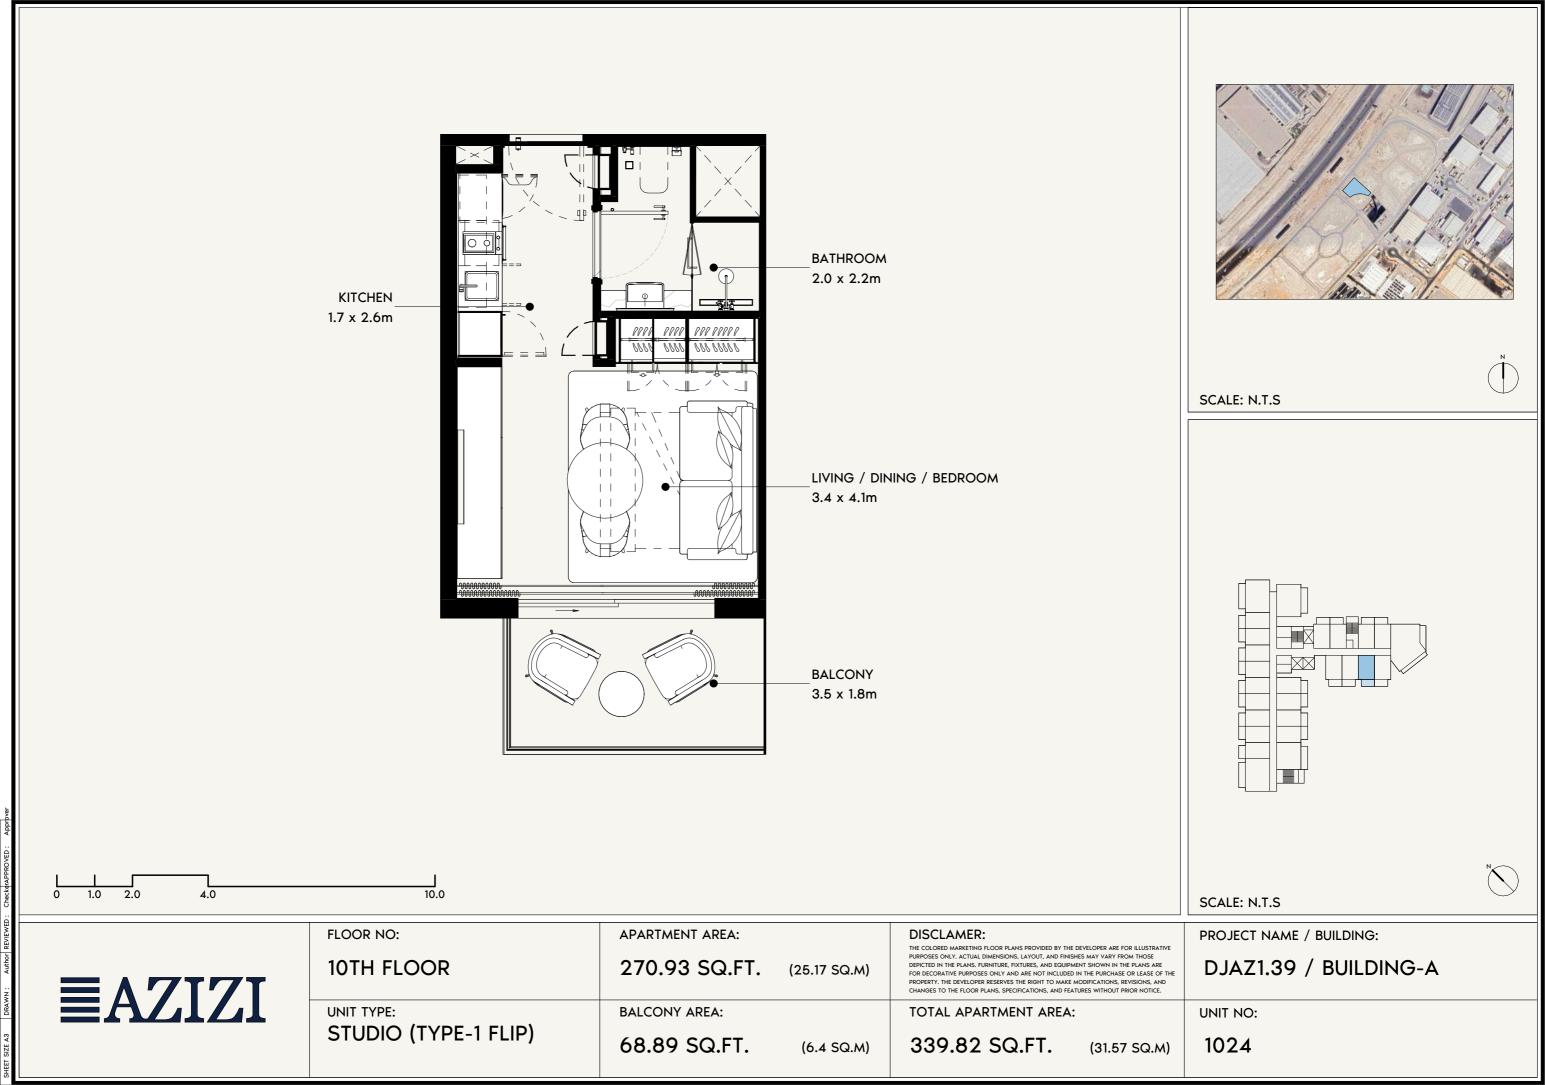


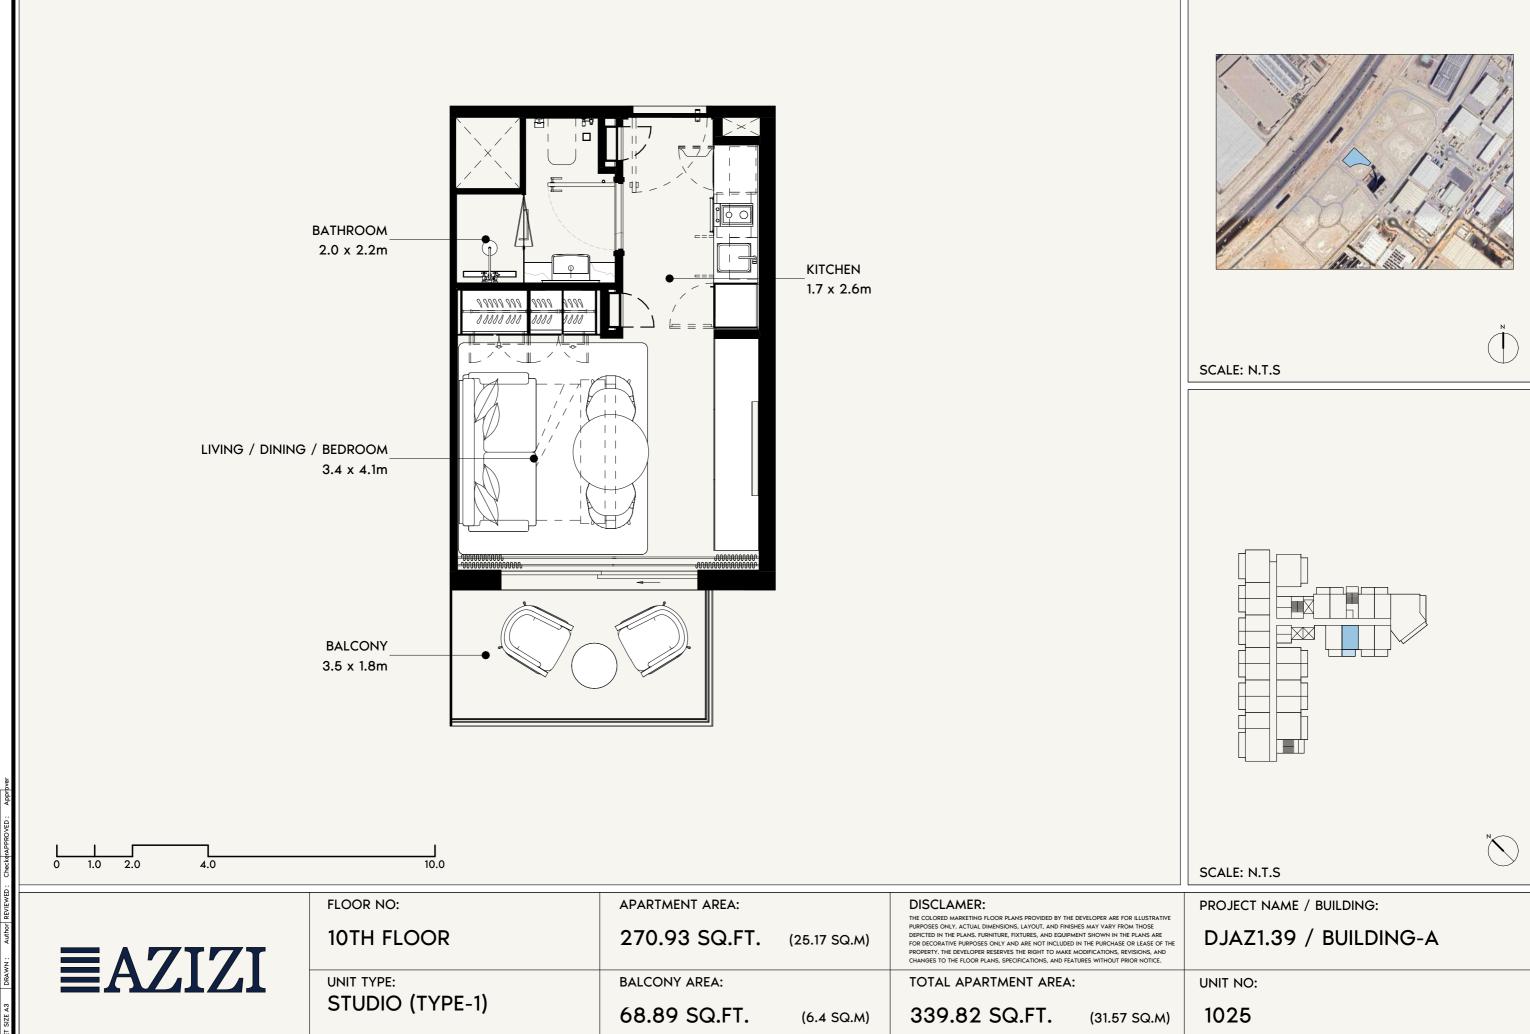


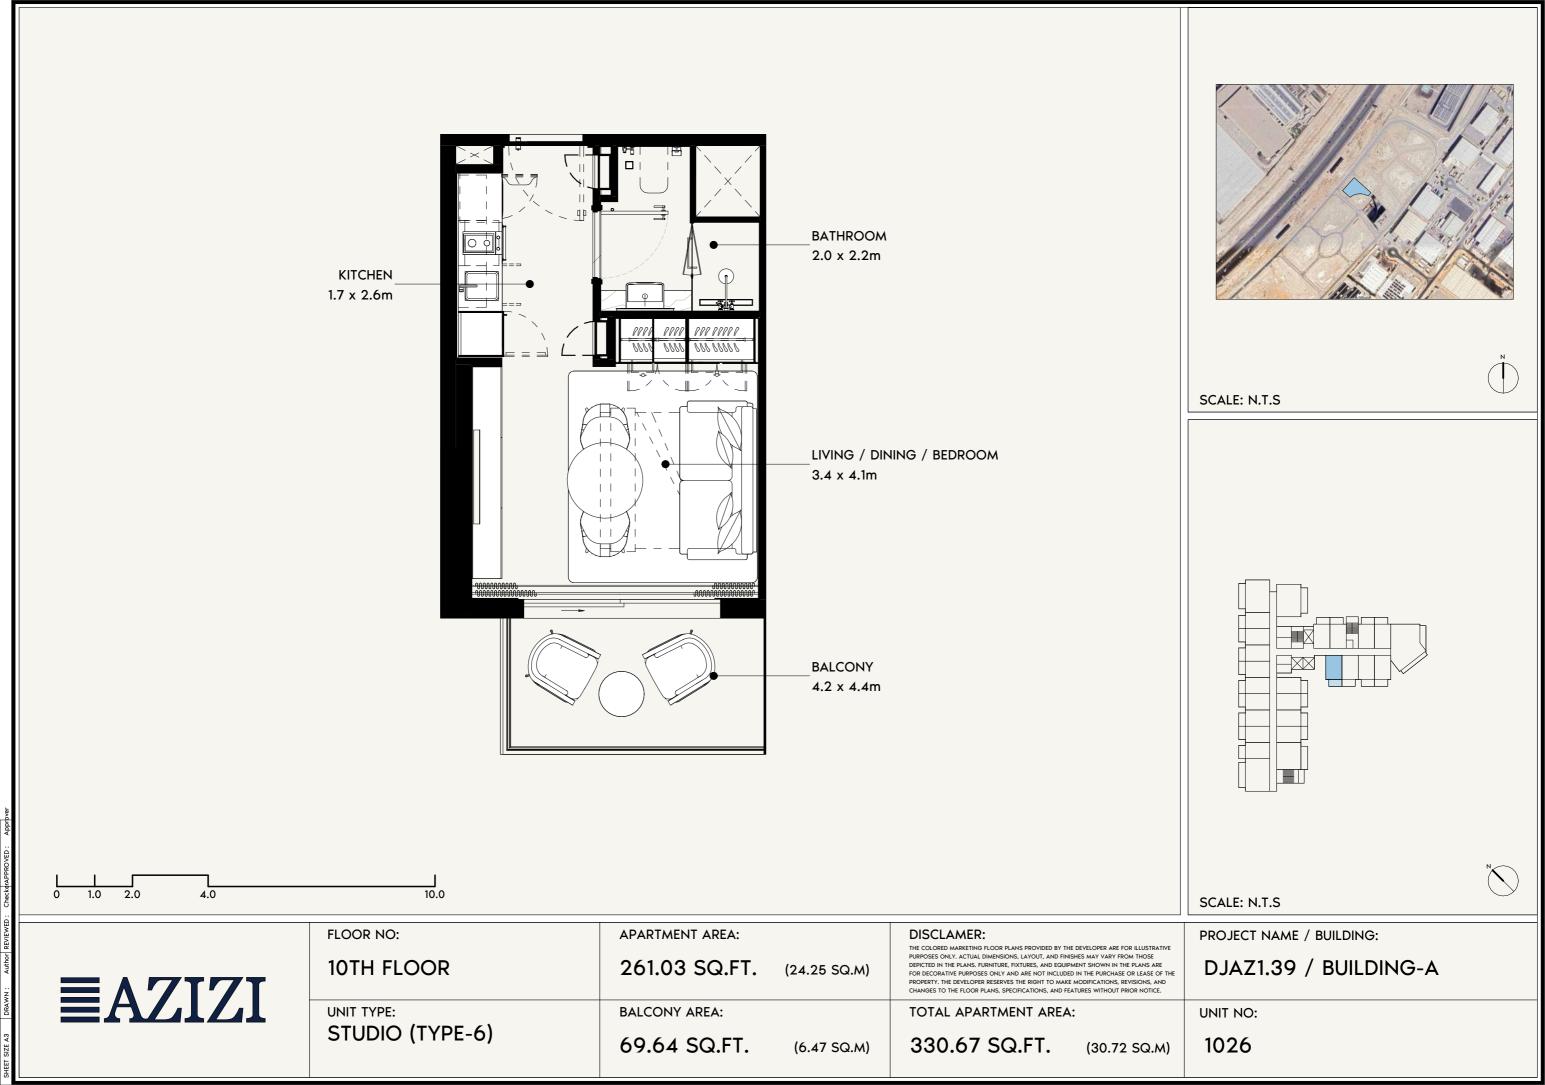


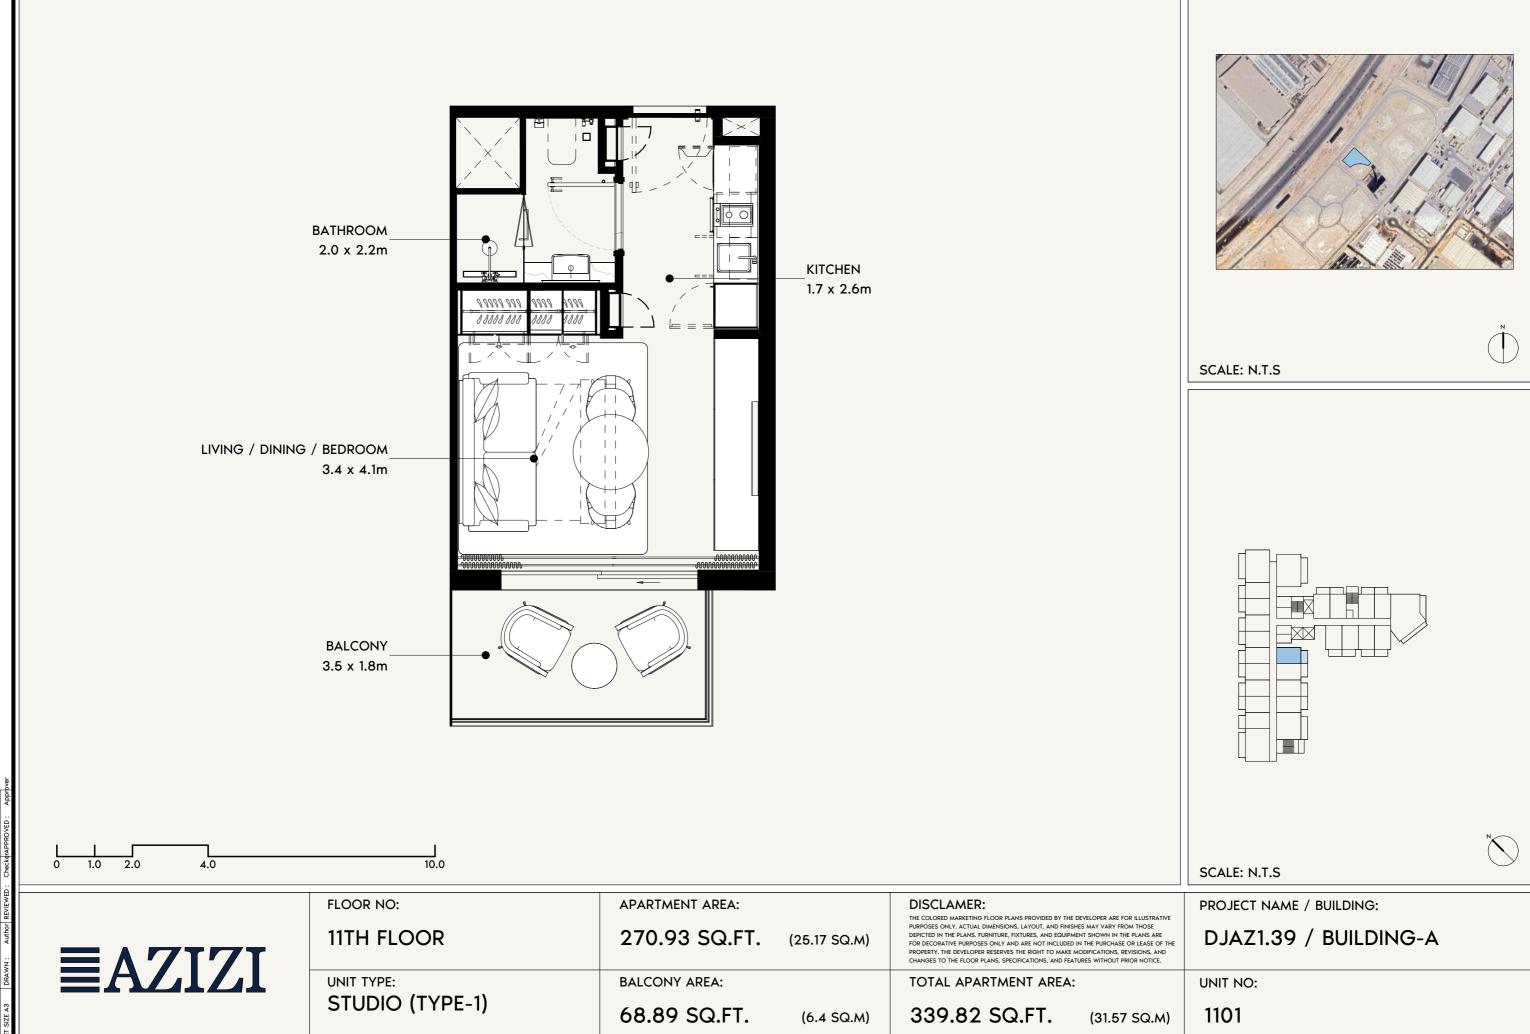

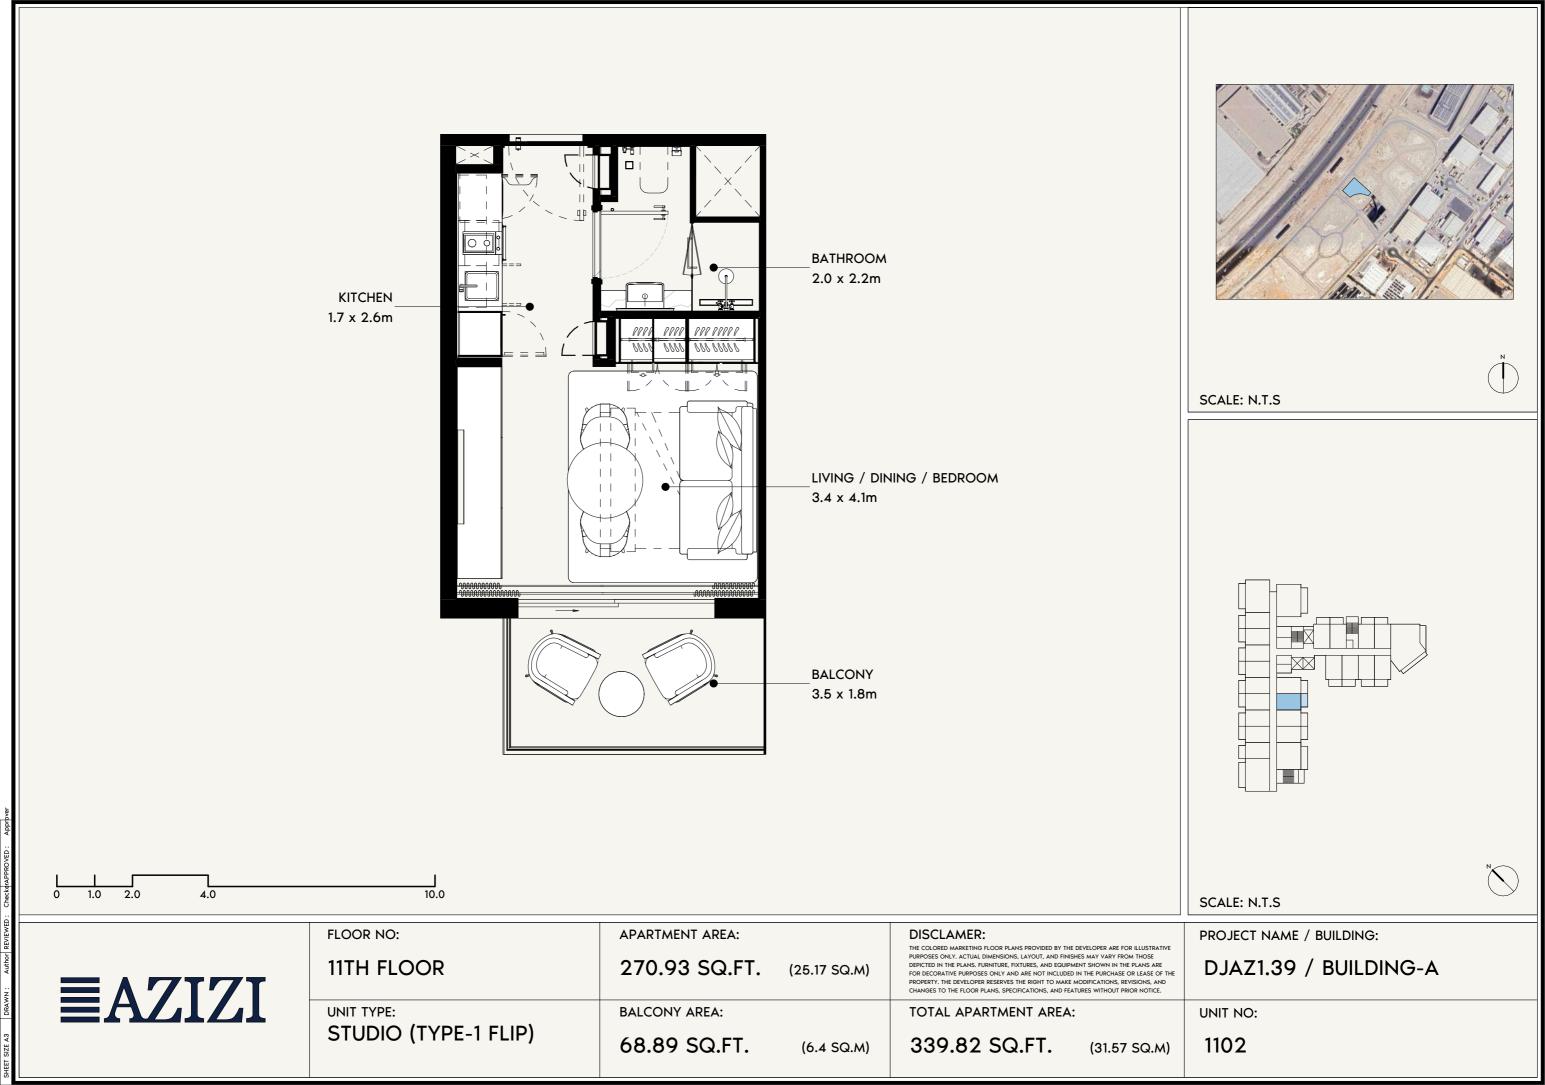

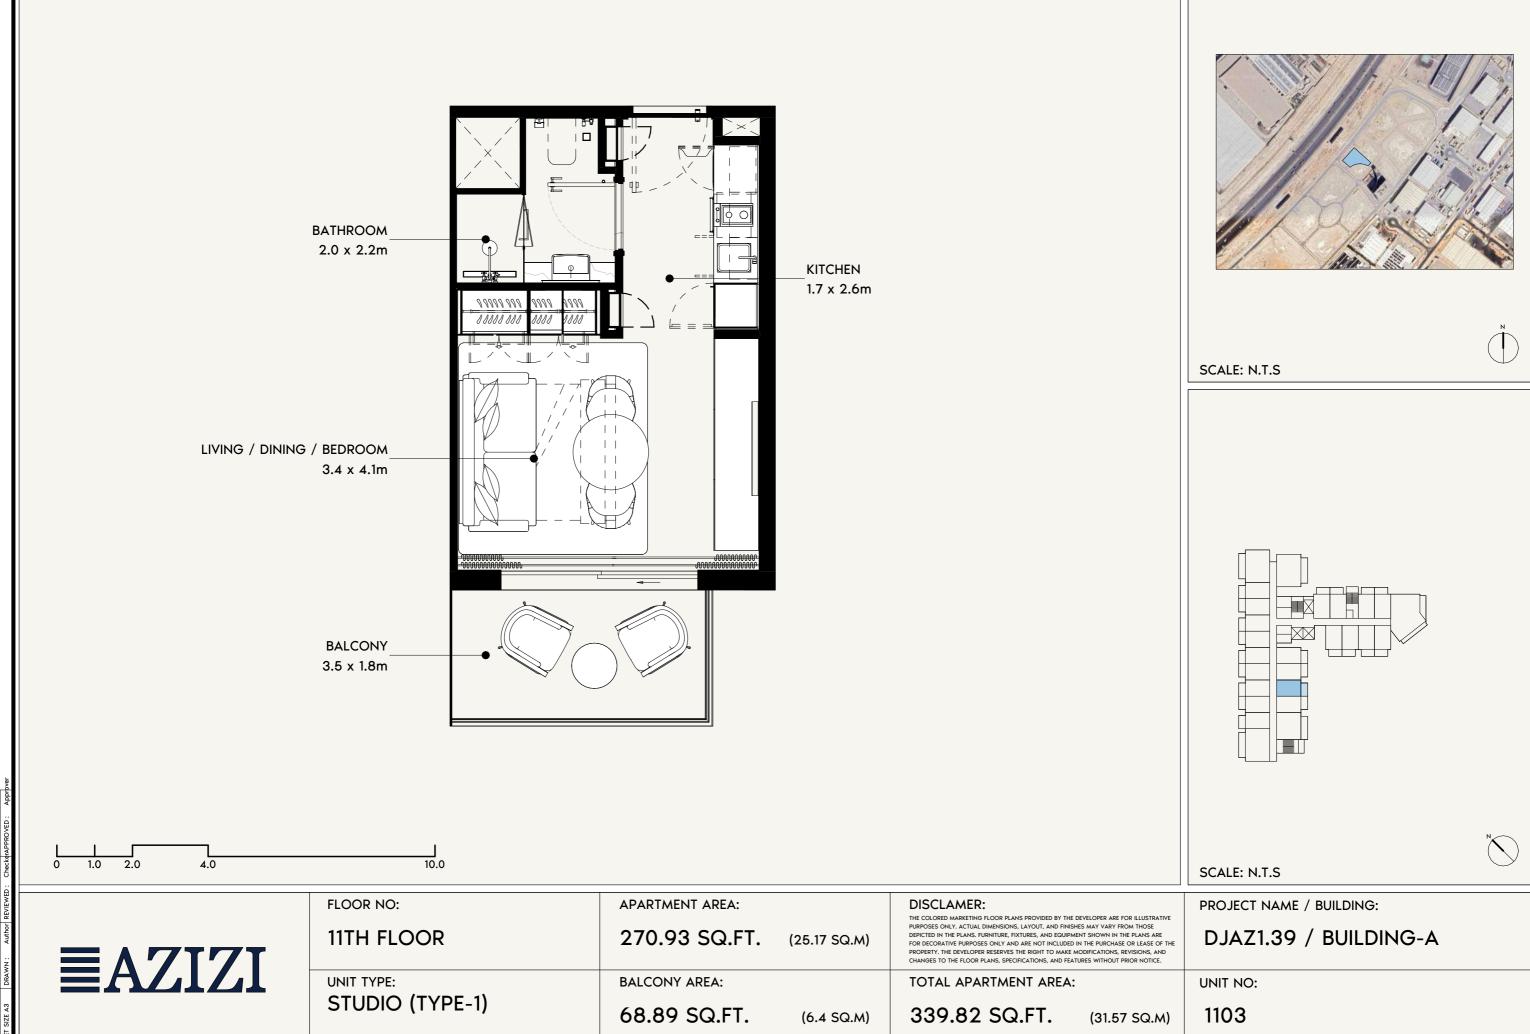

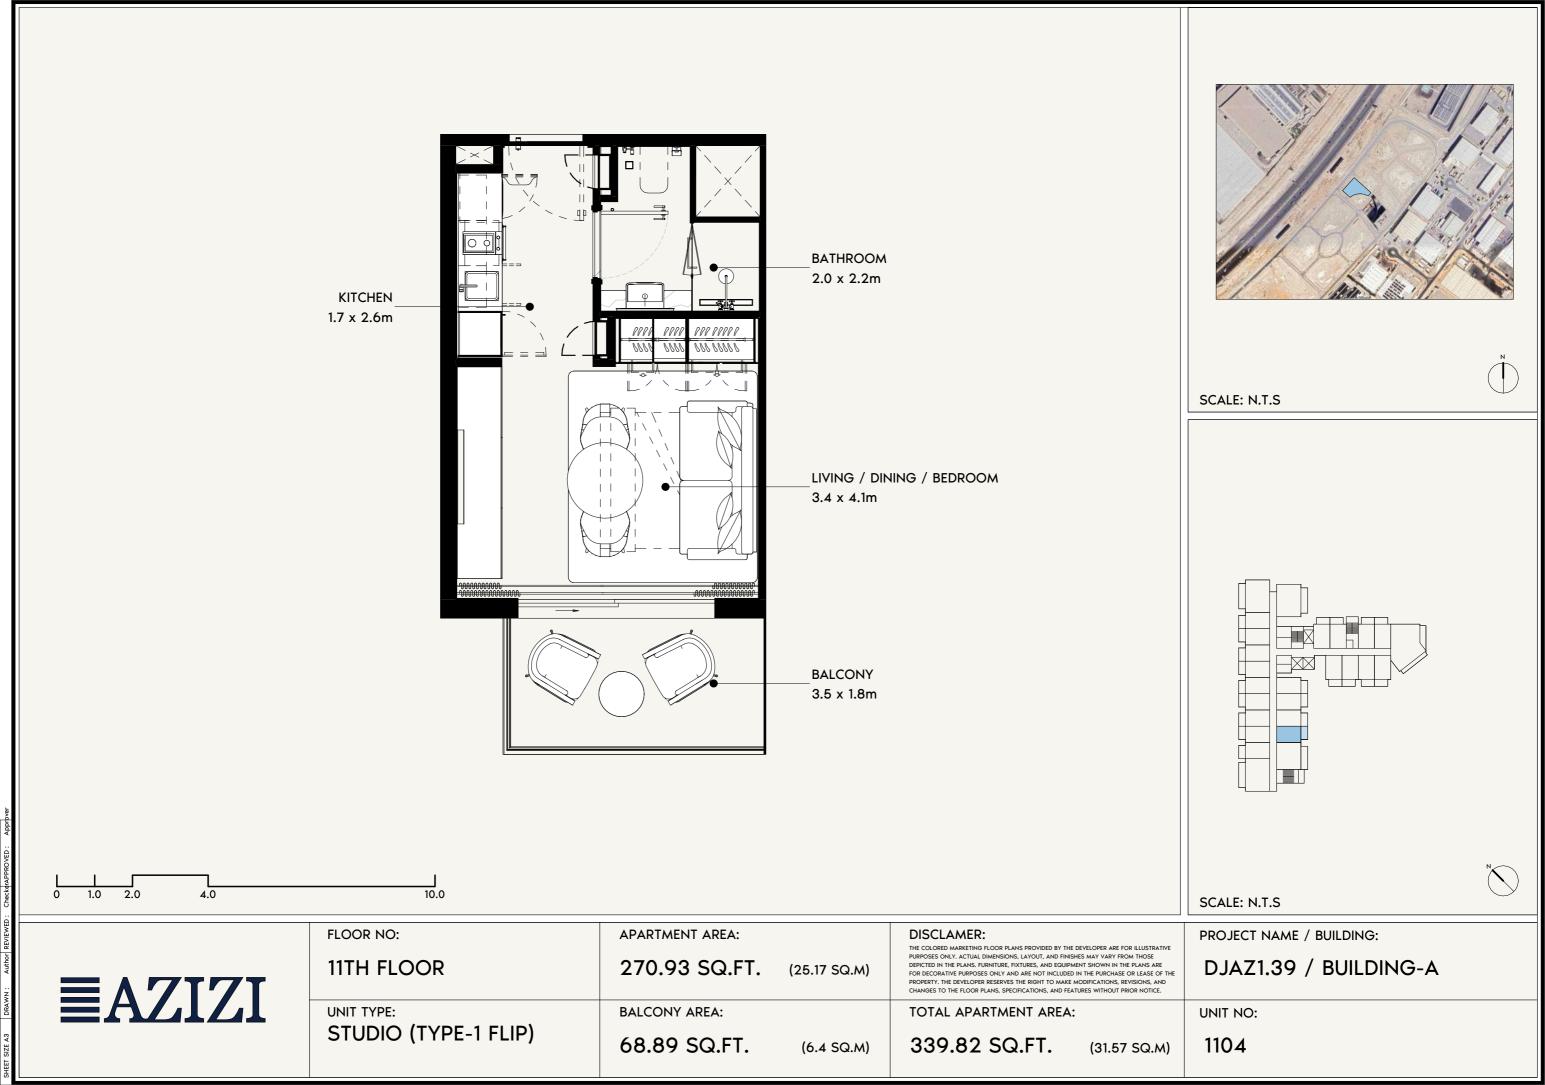


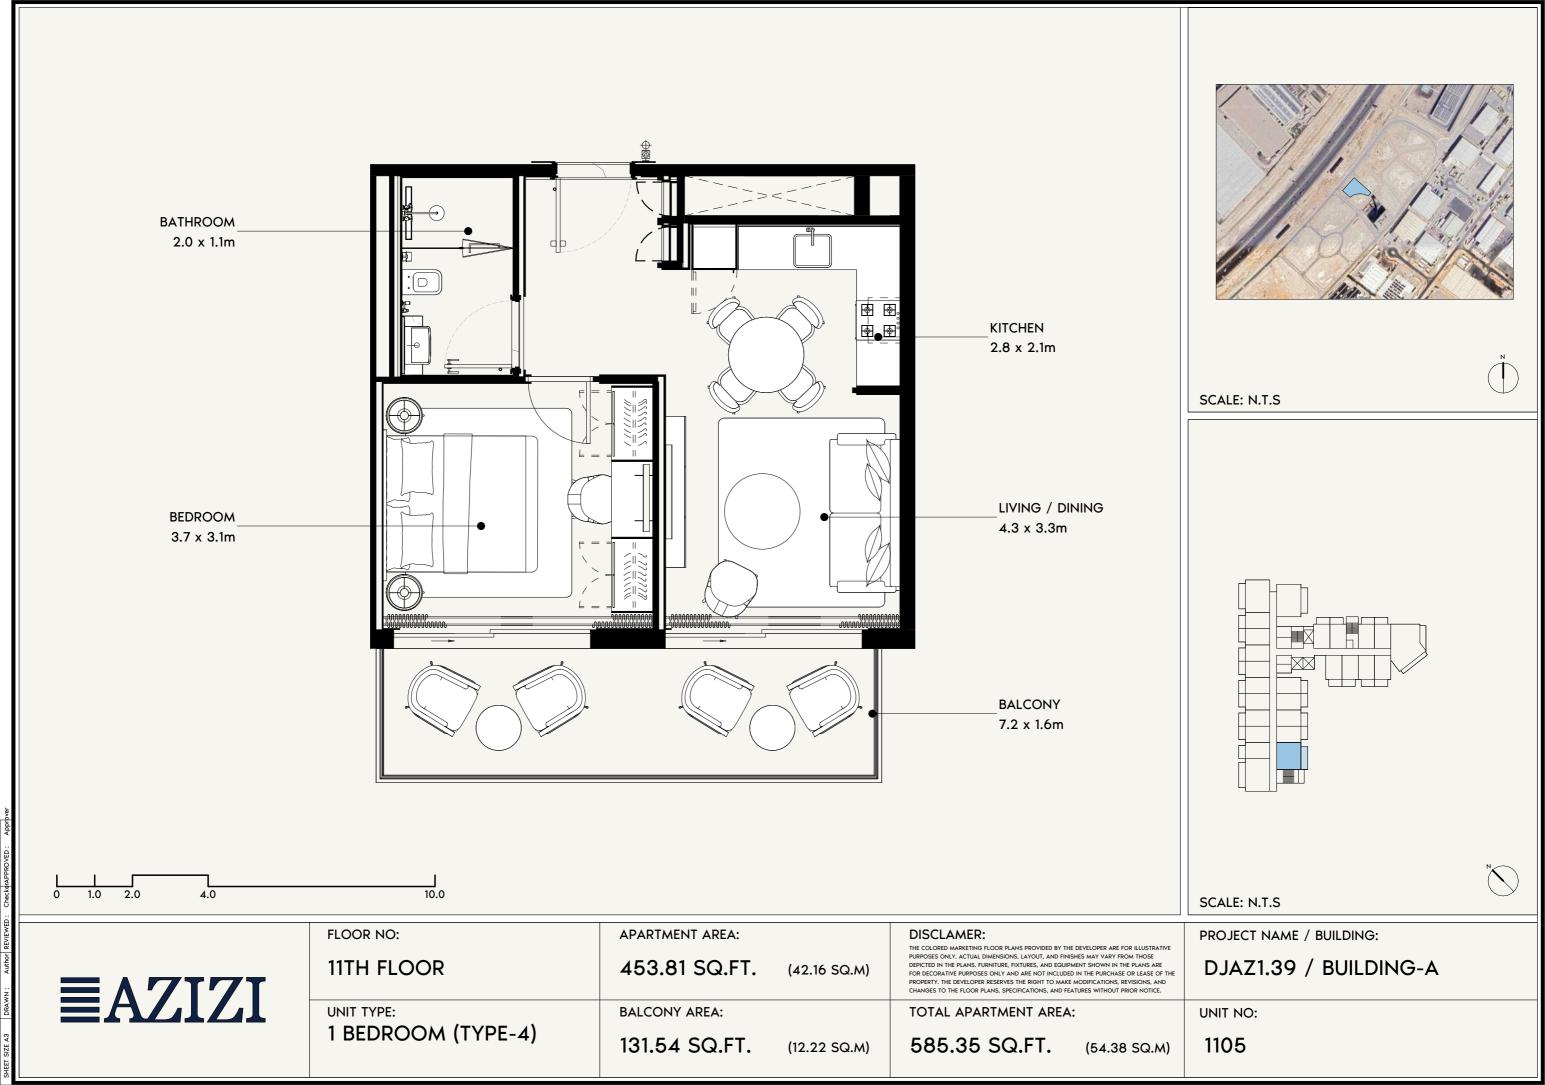





SCALE: N.T.S

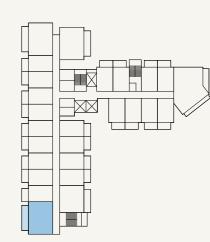

SCALE: N.T.S

**EAZIZI** 

**BALCONY AREA:** 

1 BEDROOM (TYPE-3)


135.41 SQ.FT. (12.58 SQ.M) DJAZ1.39 / BUILDING-A


UNIT NO:


(59.92 SQ.M)


644.98 SQ.FT.


1106

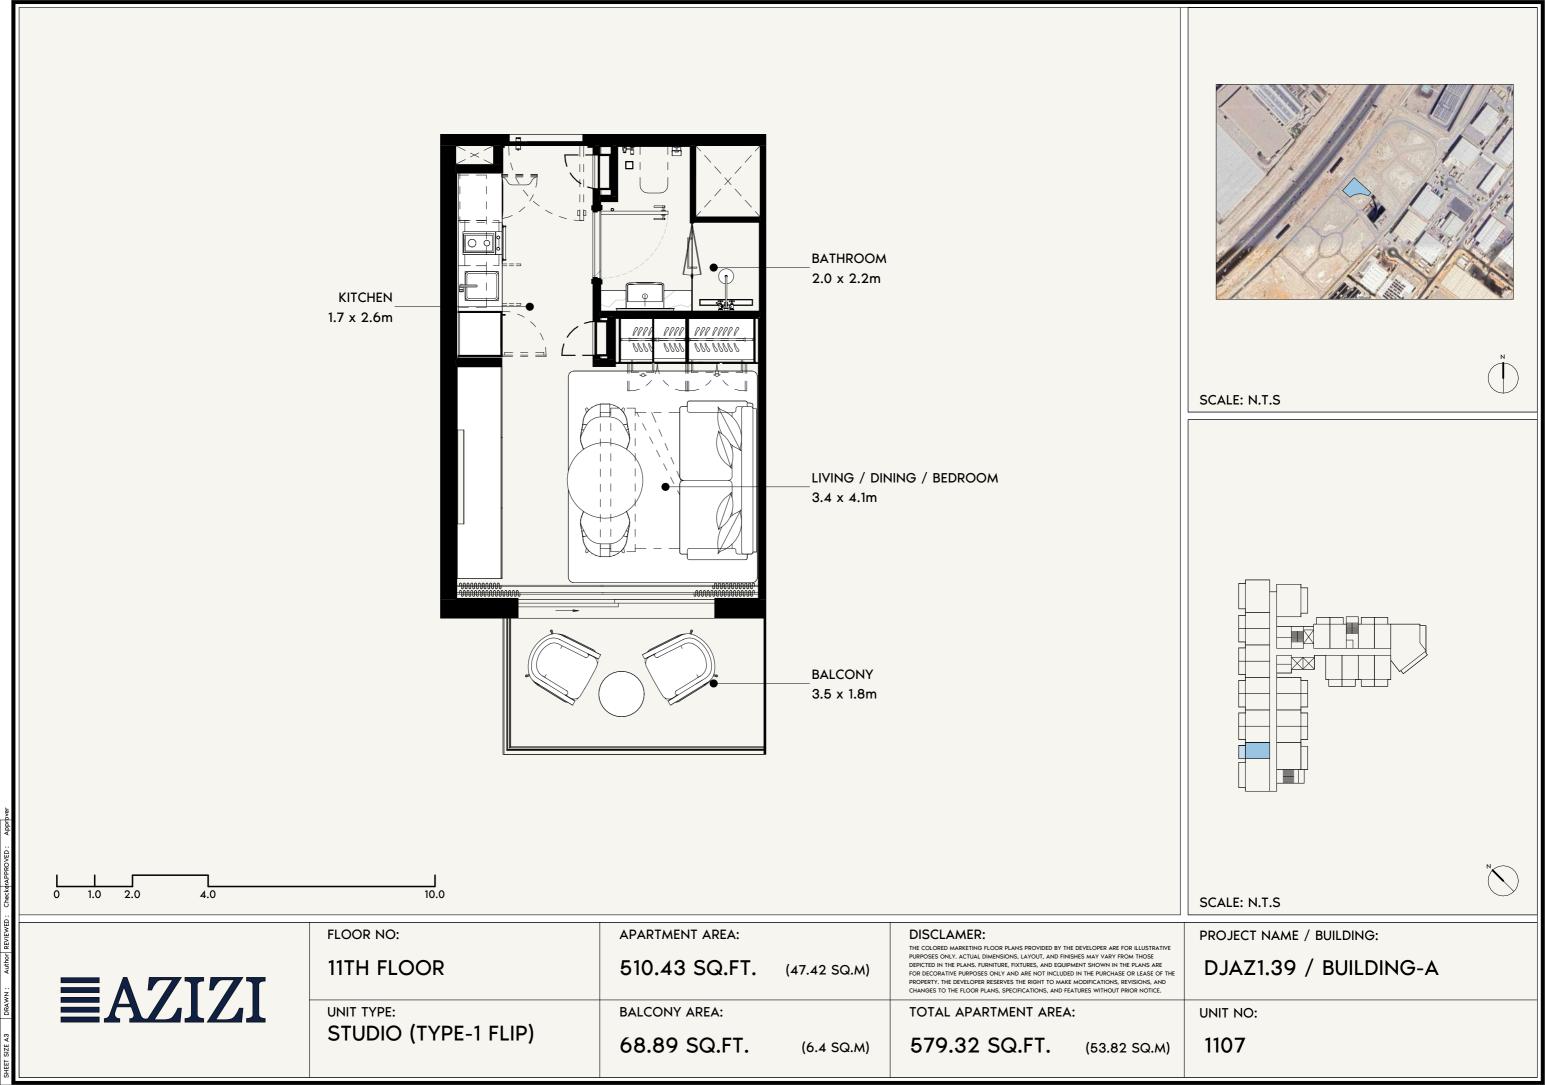


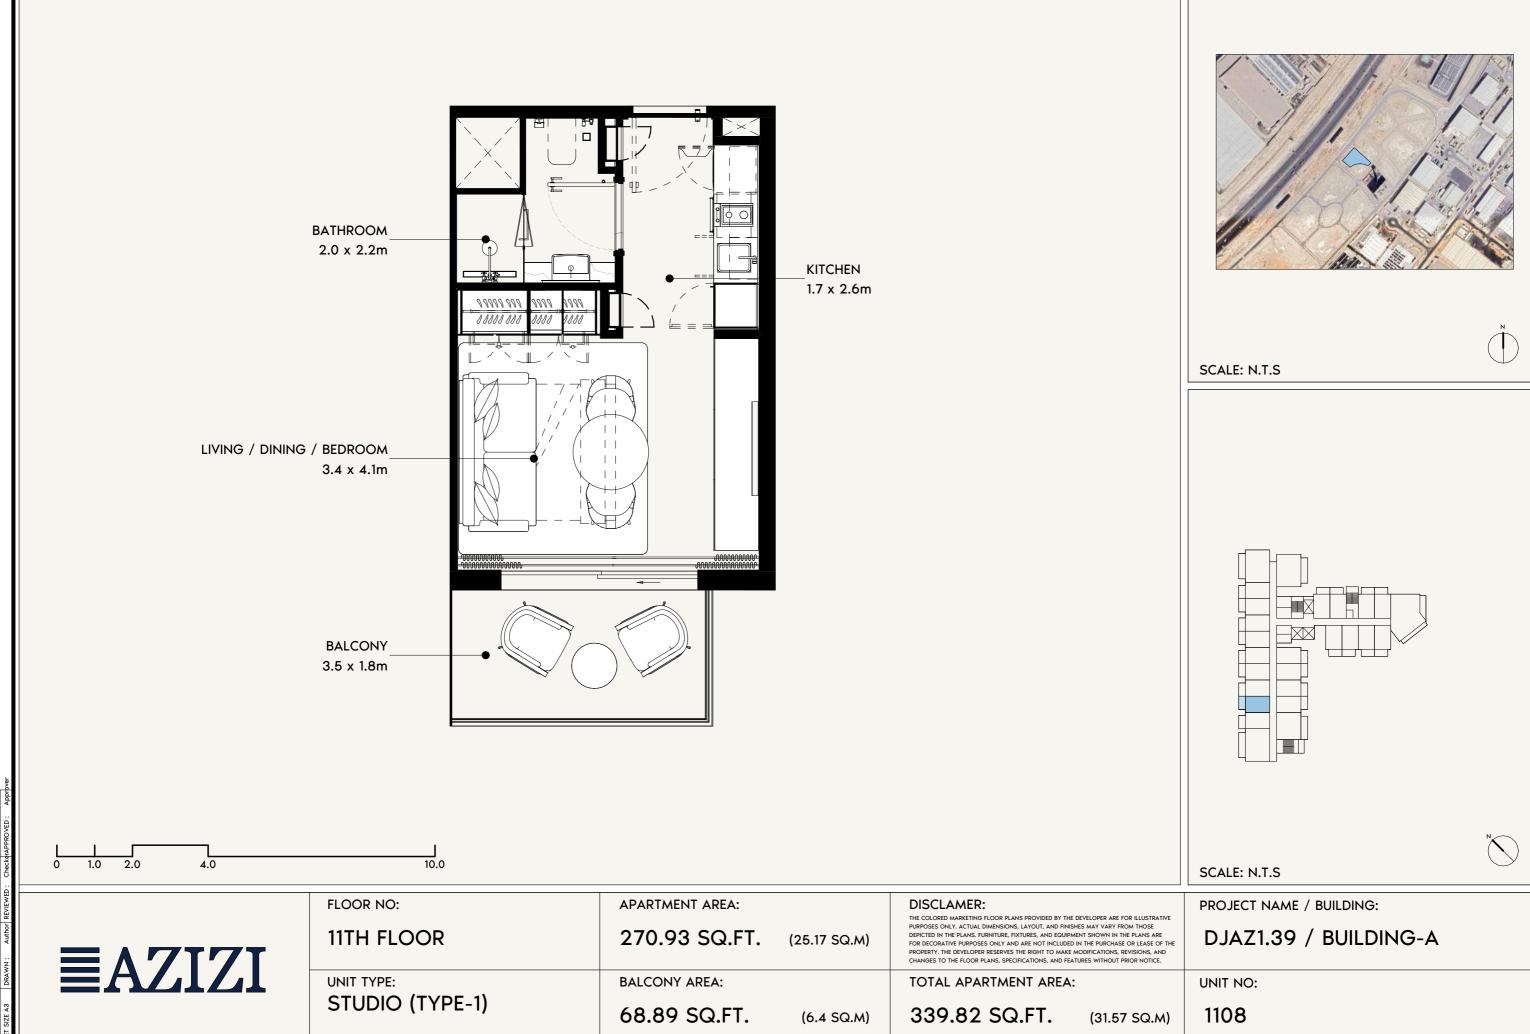


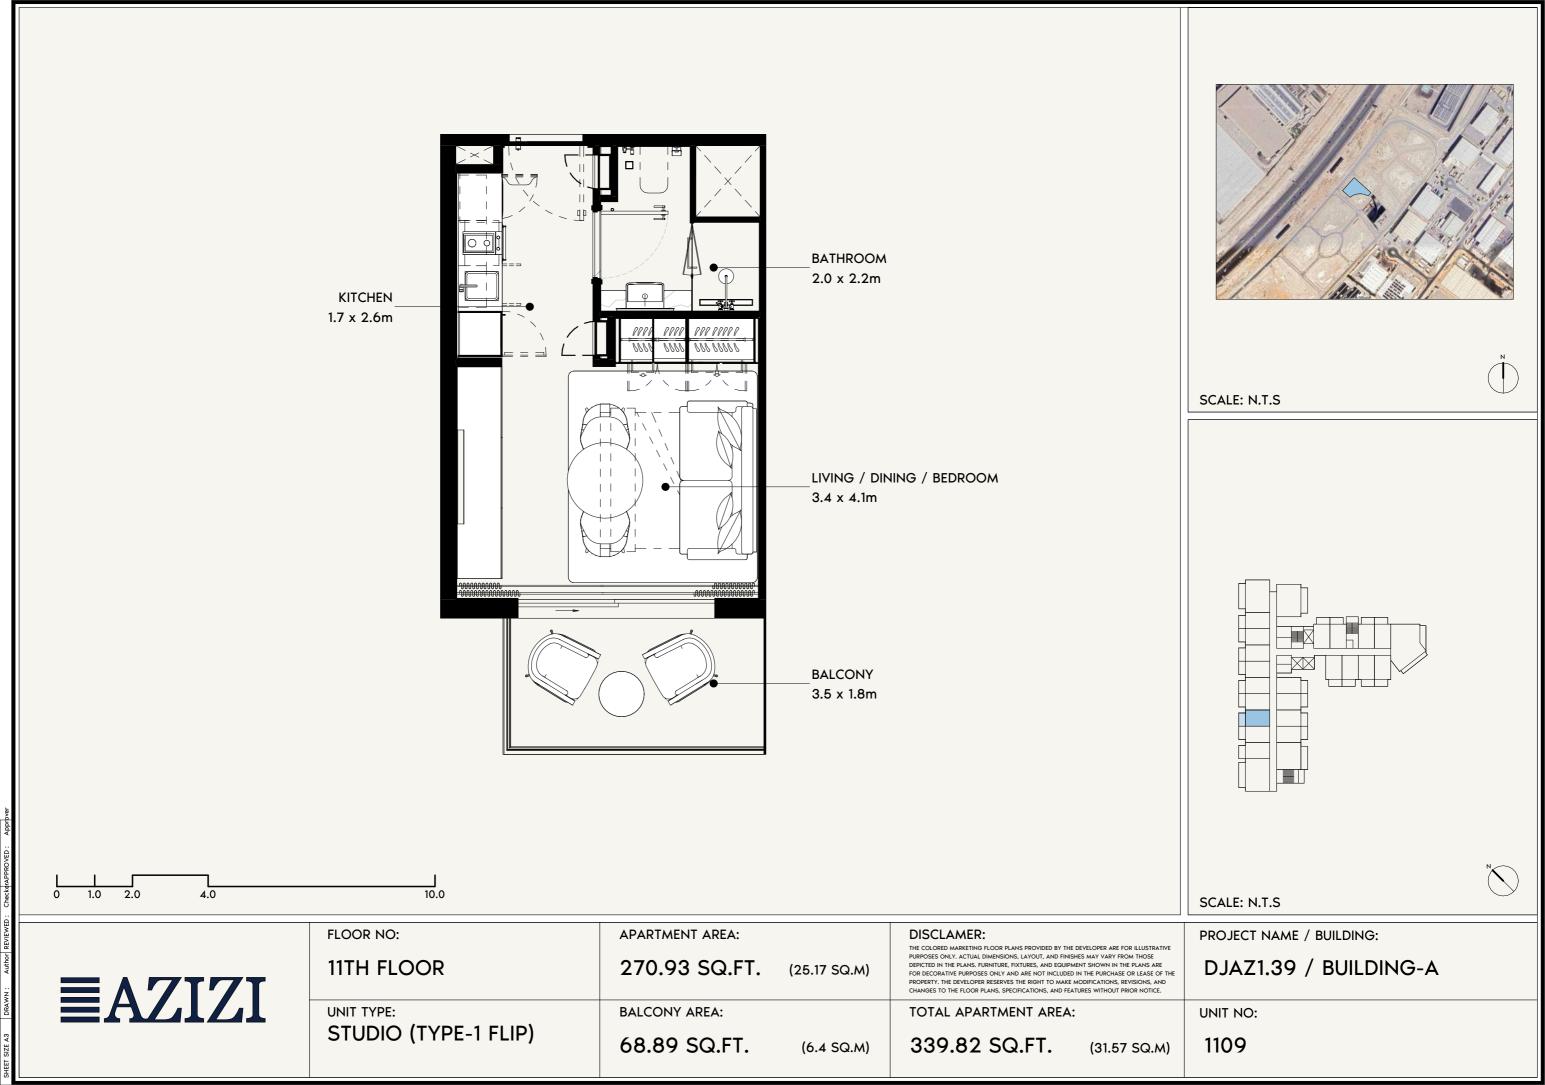


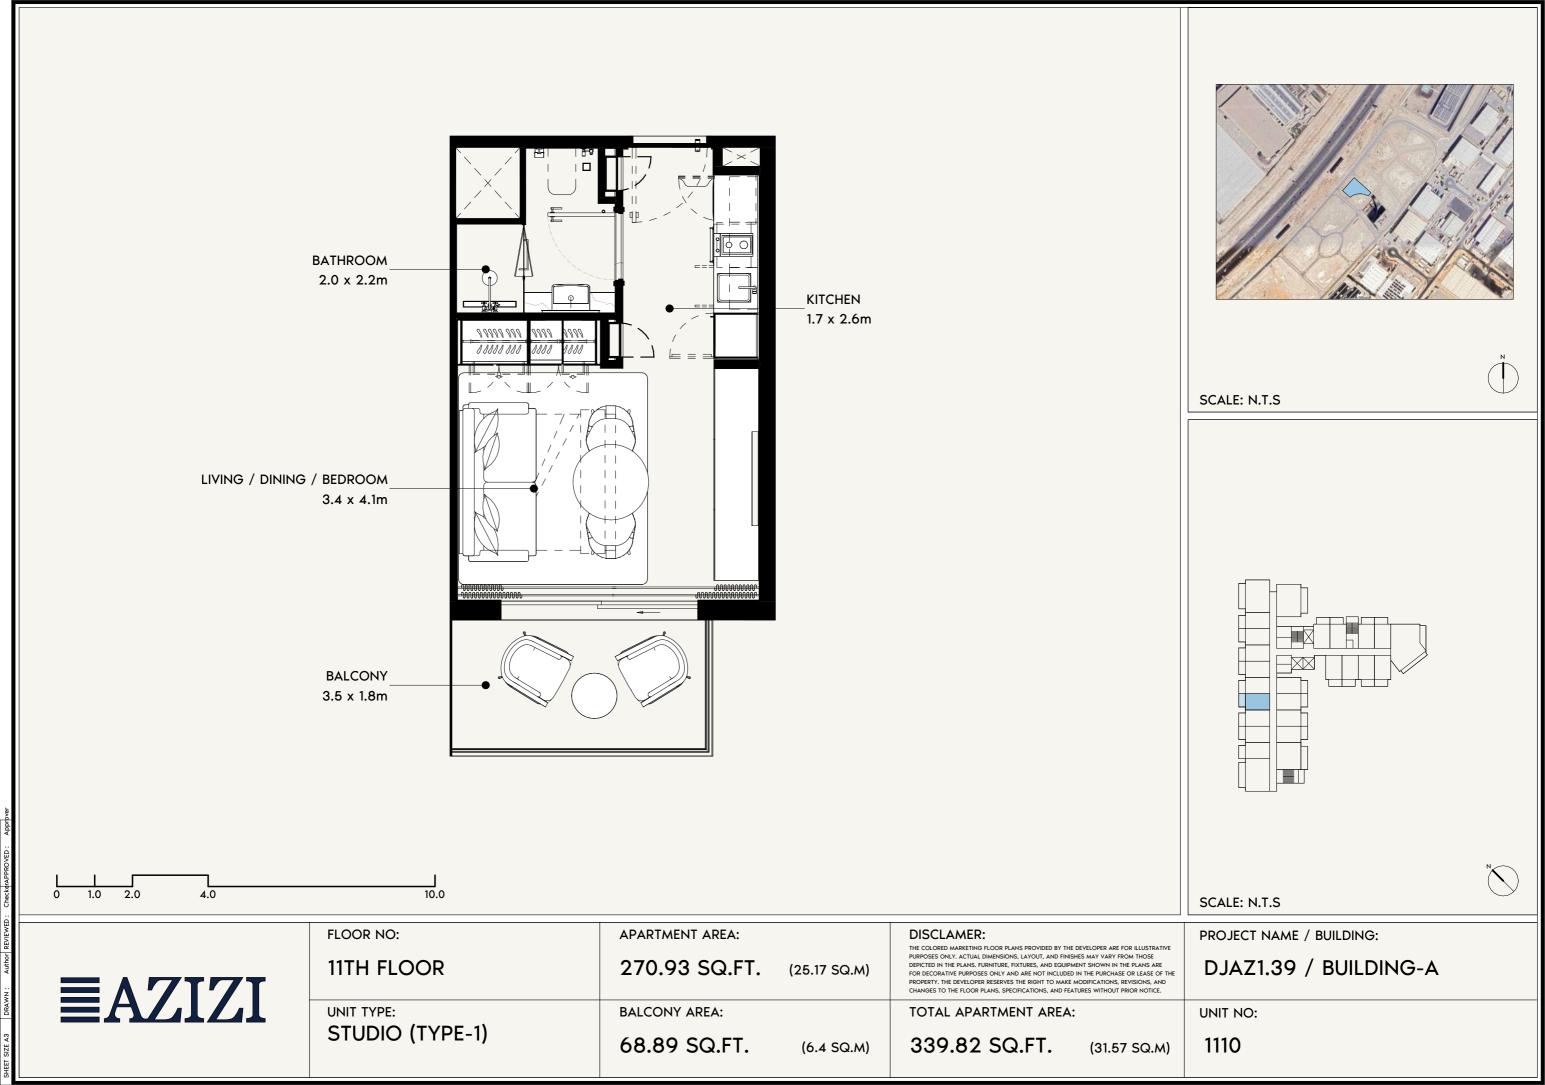


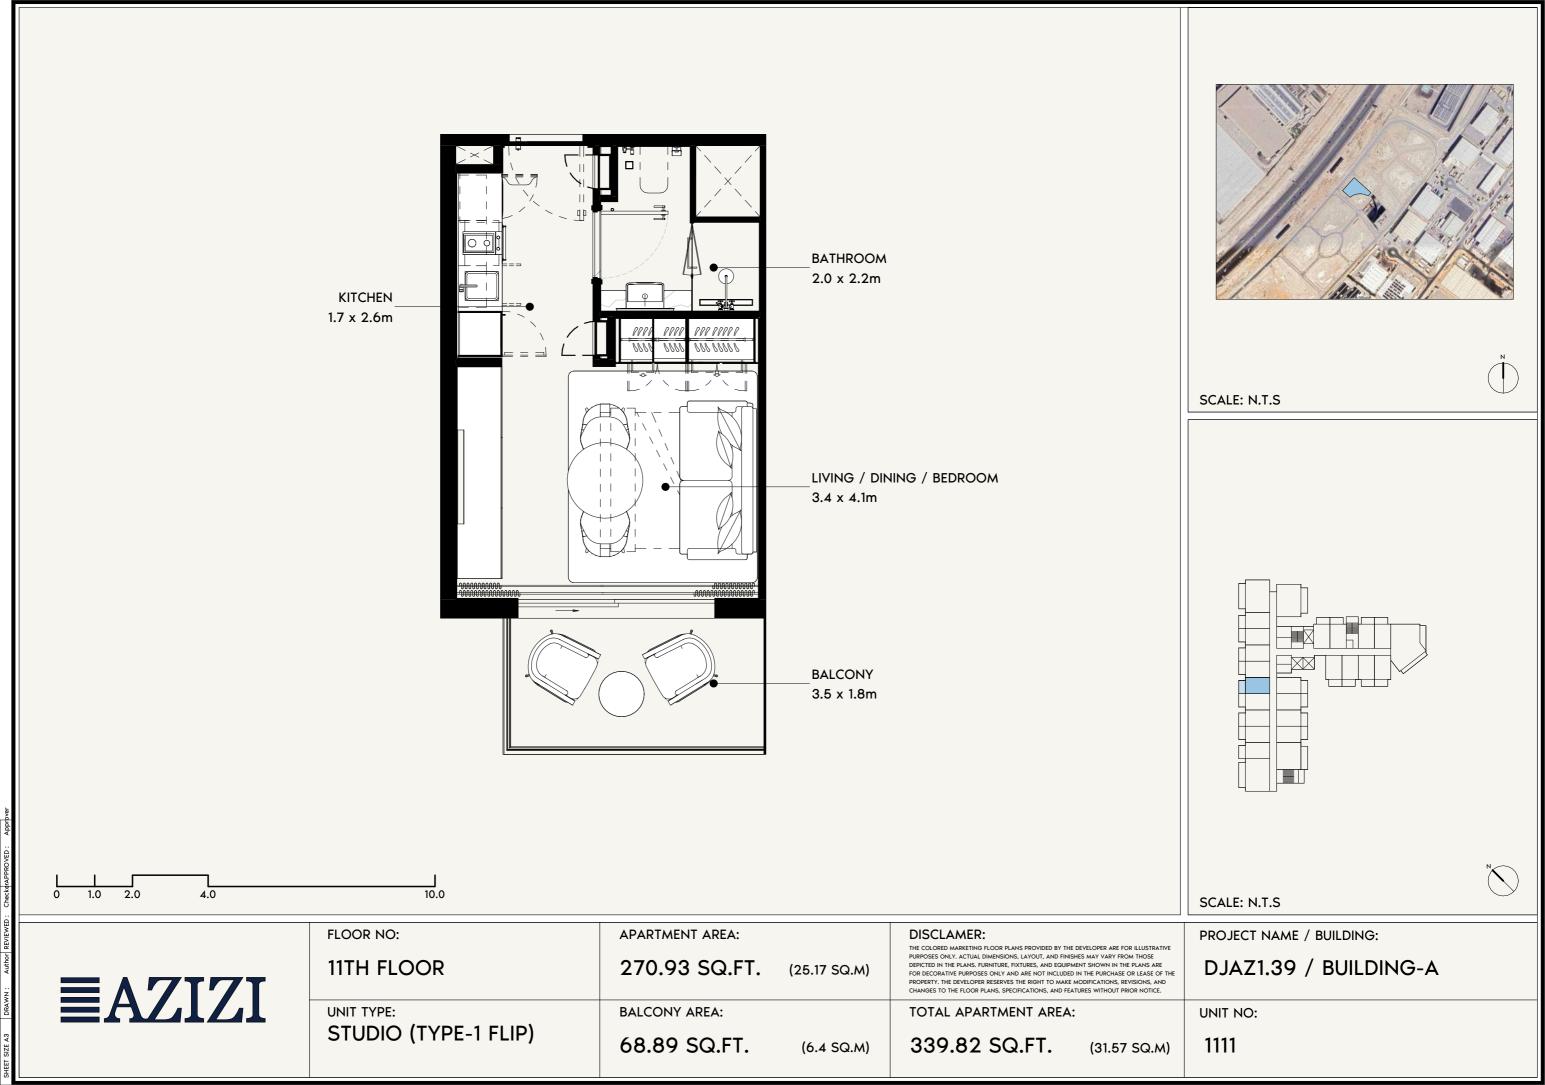


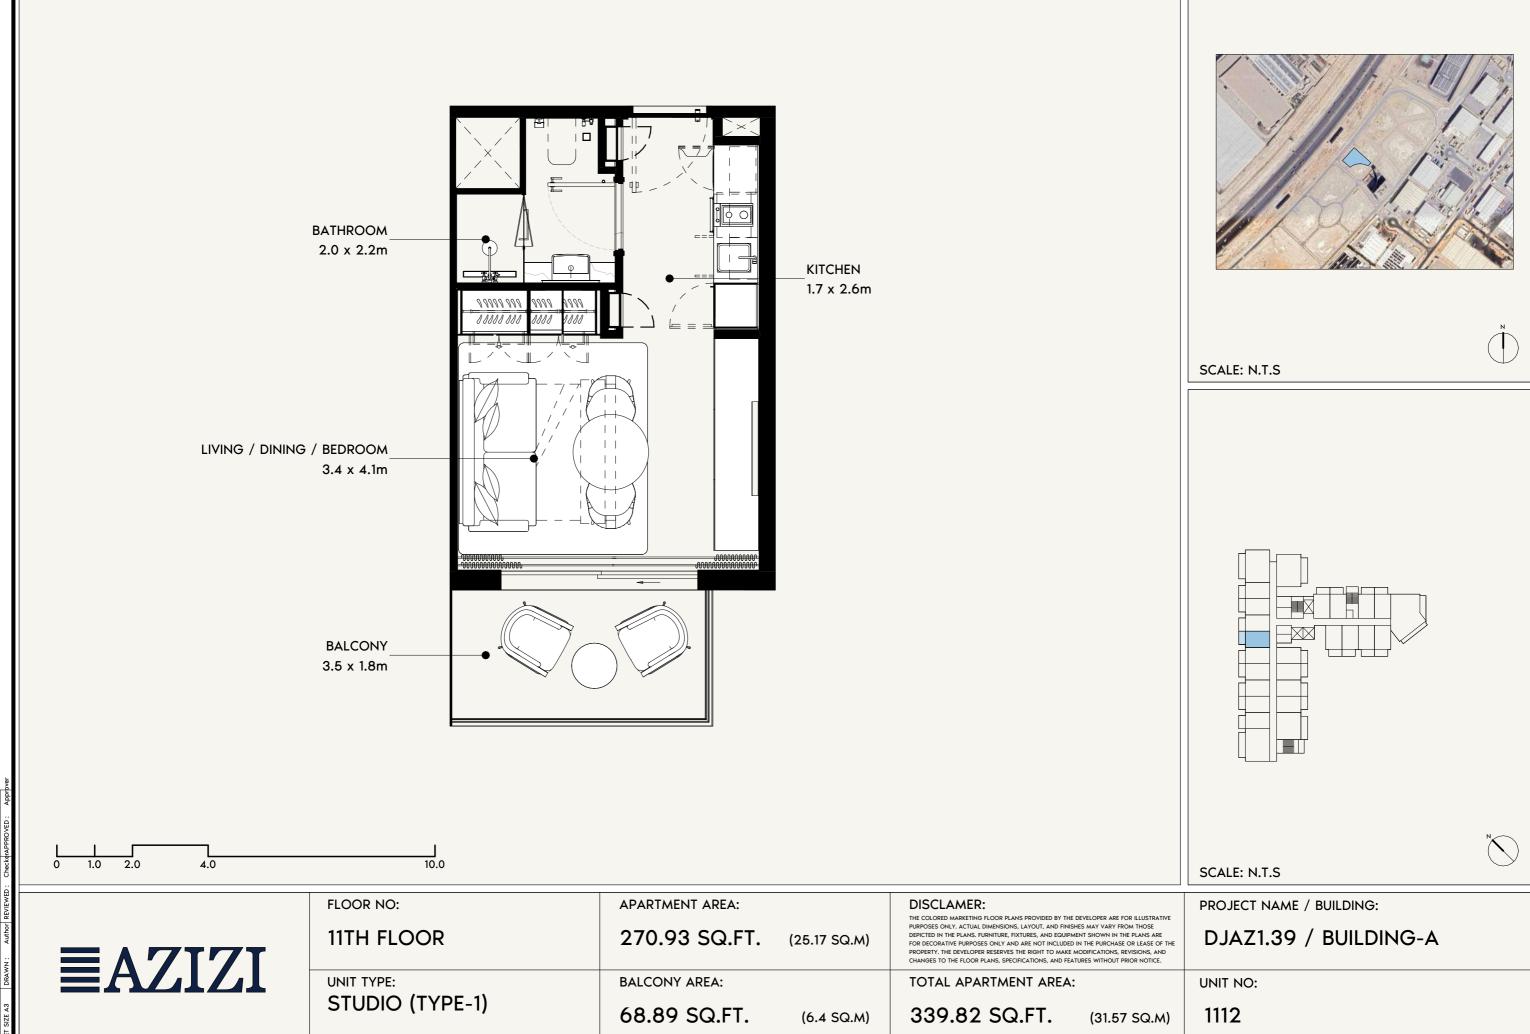

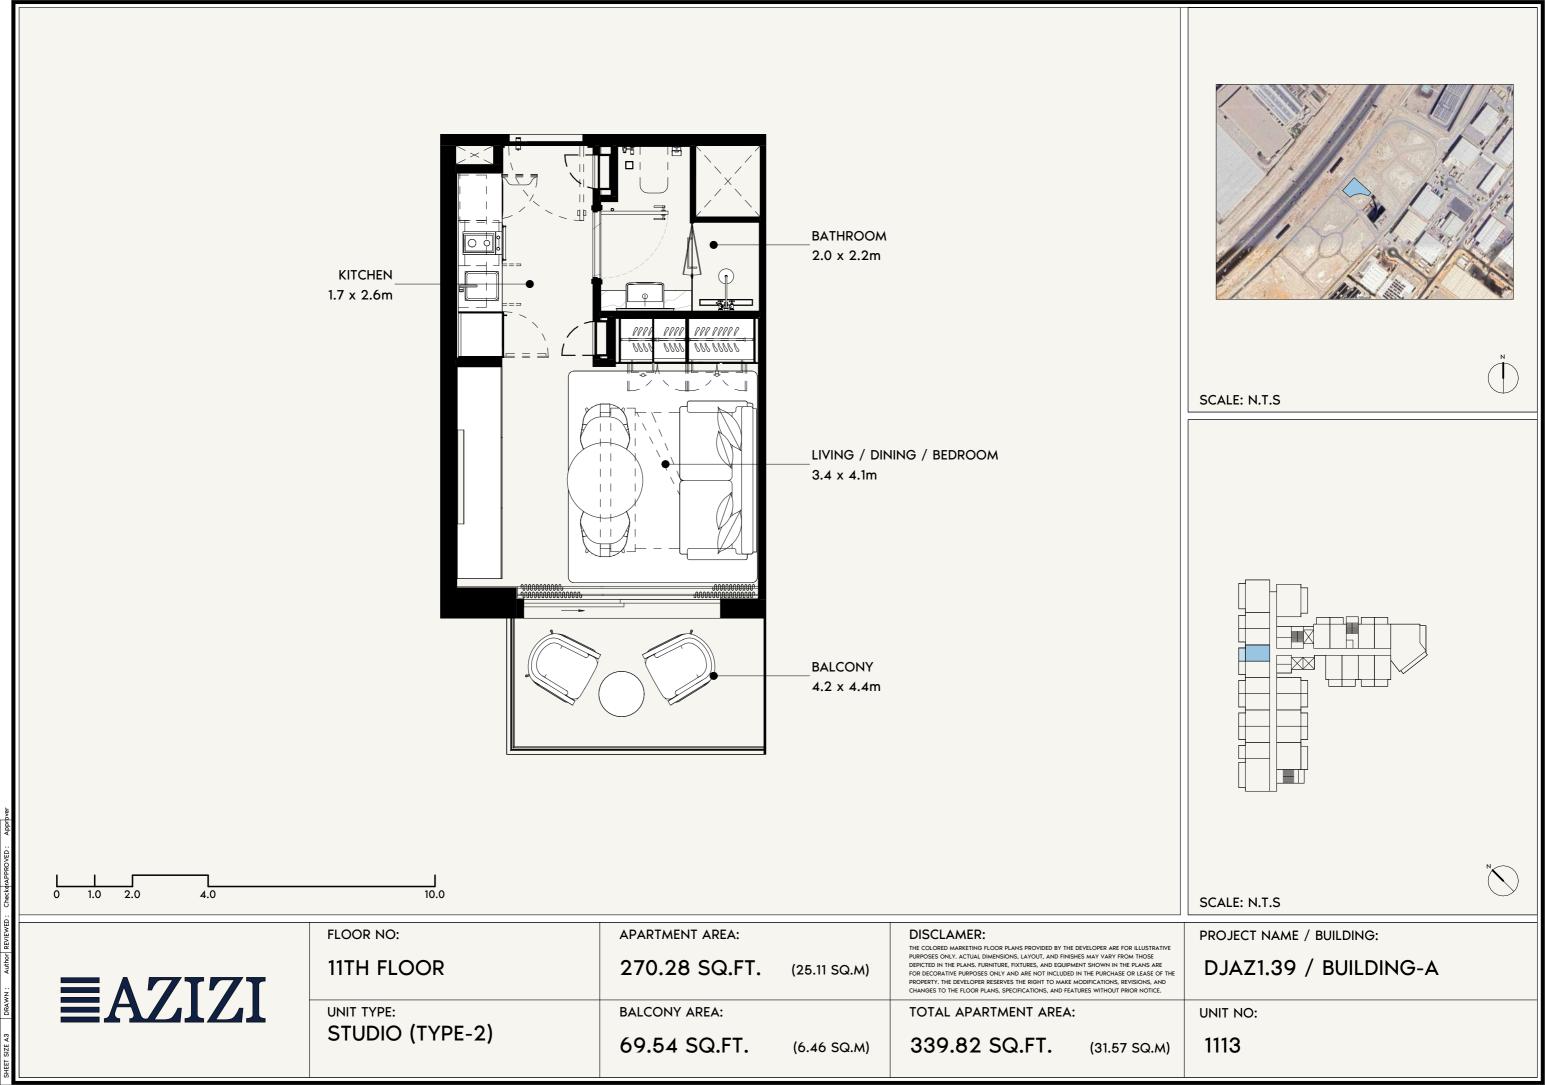


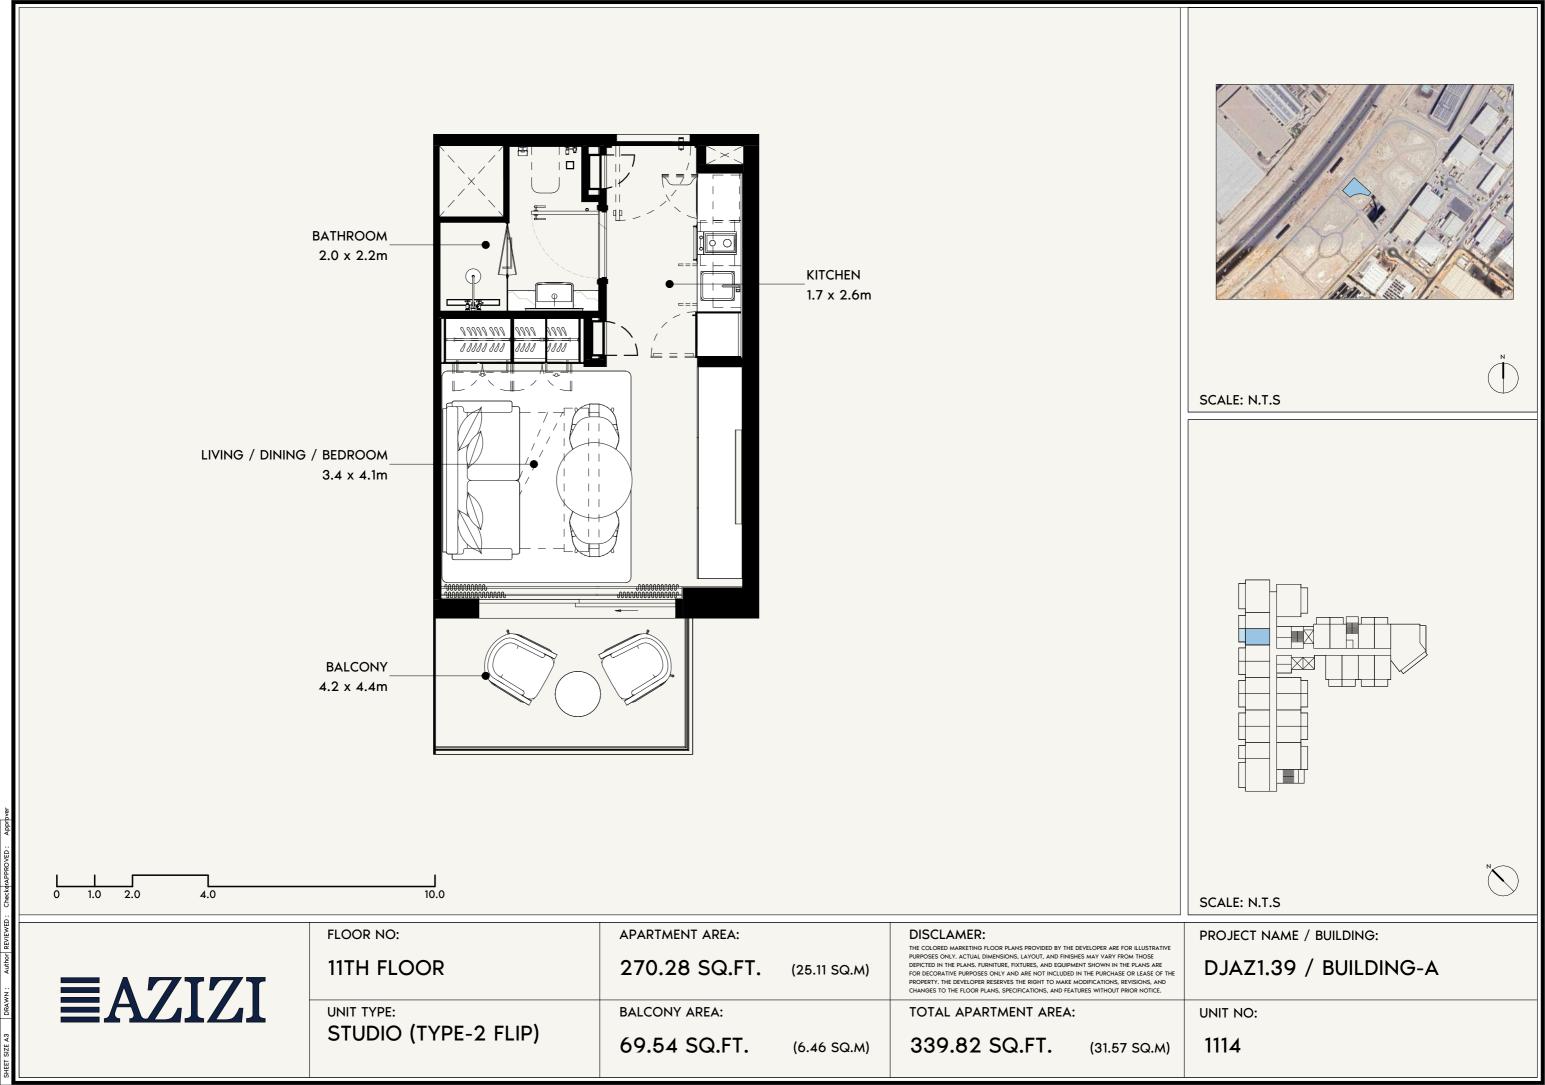

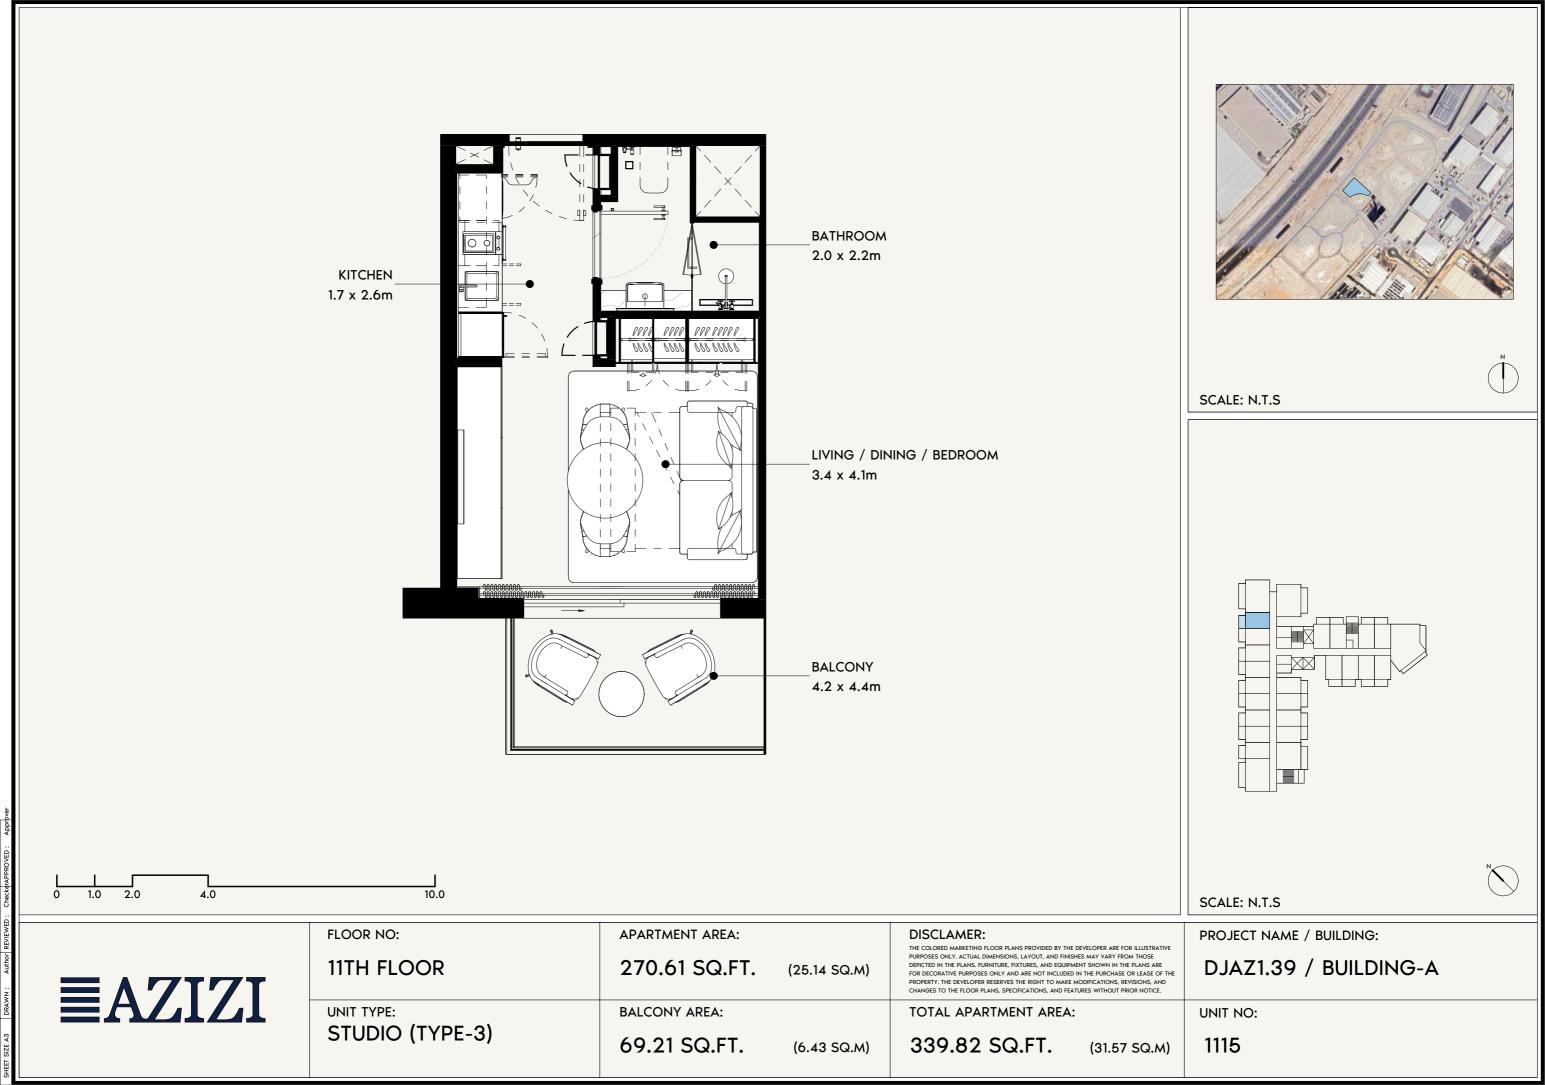

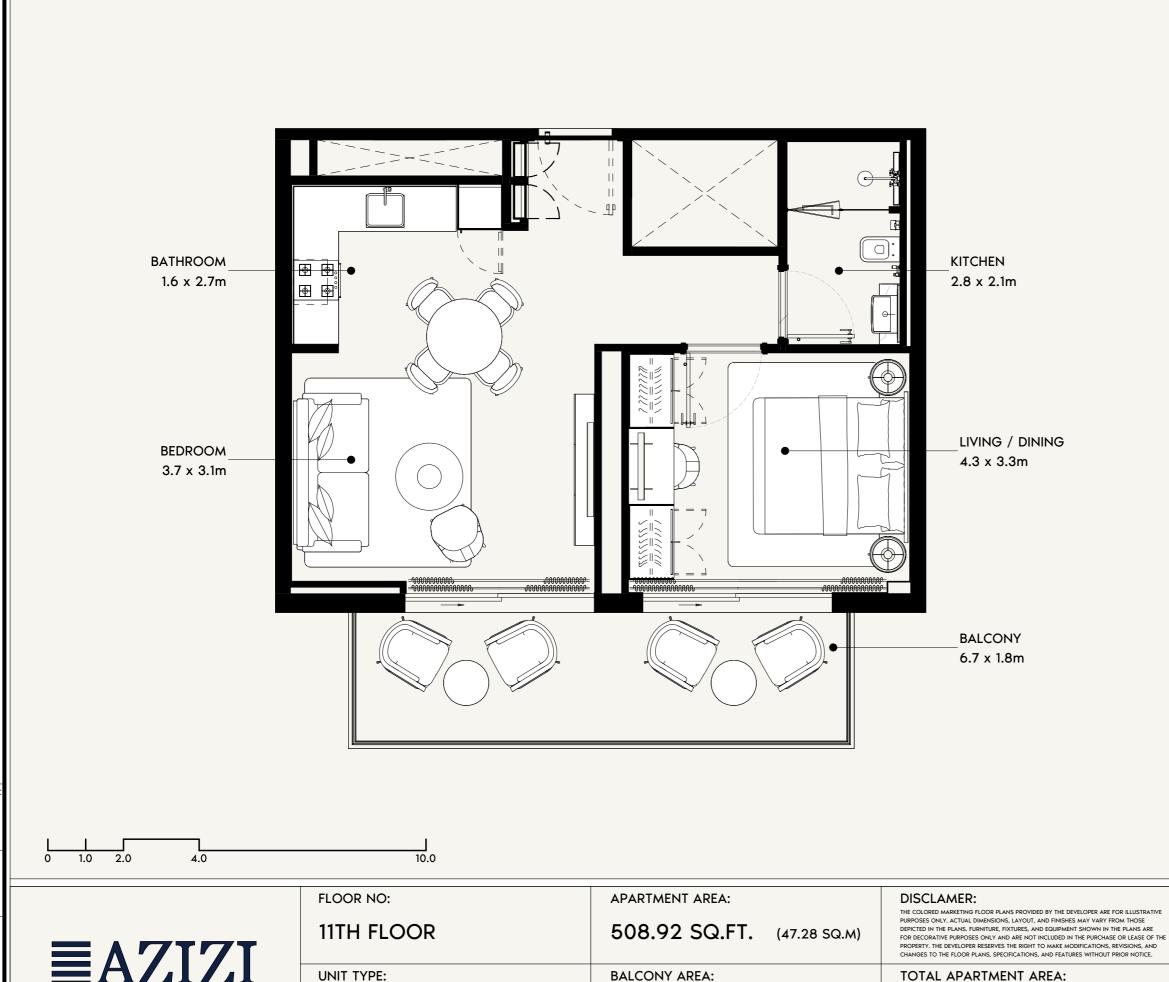



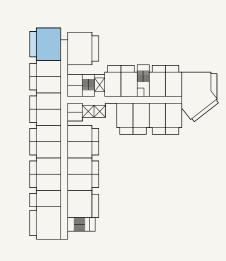

SCALE: N.T.S

**EAZIZI** 

1 BEDROOM (TYPE-3)

**BALCONY AREA:** 

134.98 SQ.FT. (12.54 SQ.M)

TOTAL APARTMENT AREA:

643.90 SQ.FT.


(59.82 SQ.M)


PROJECT NAME / BUILDING:


DJAZ1.39 / BUILDING-A


UNIT NO:


1116

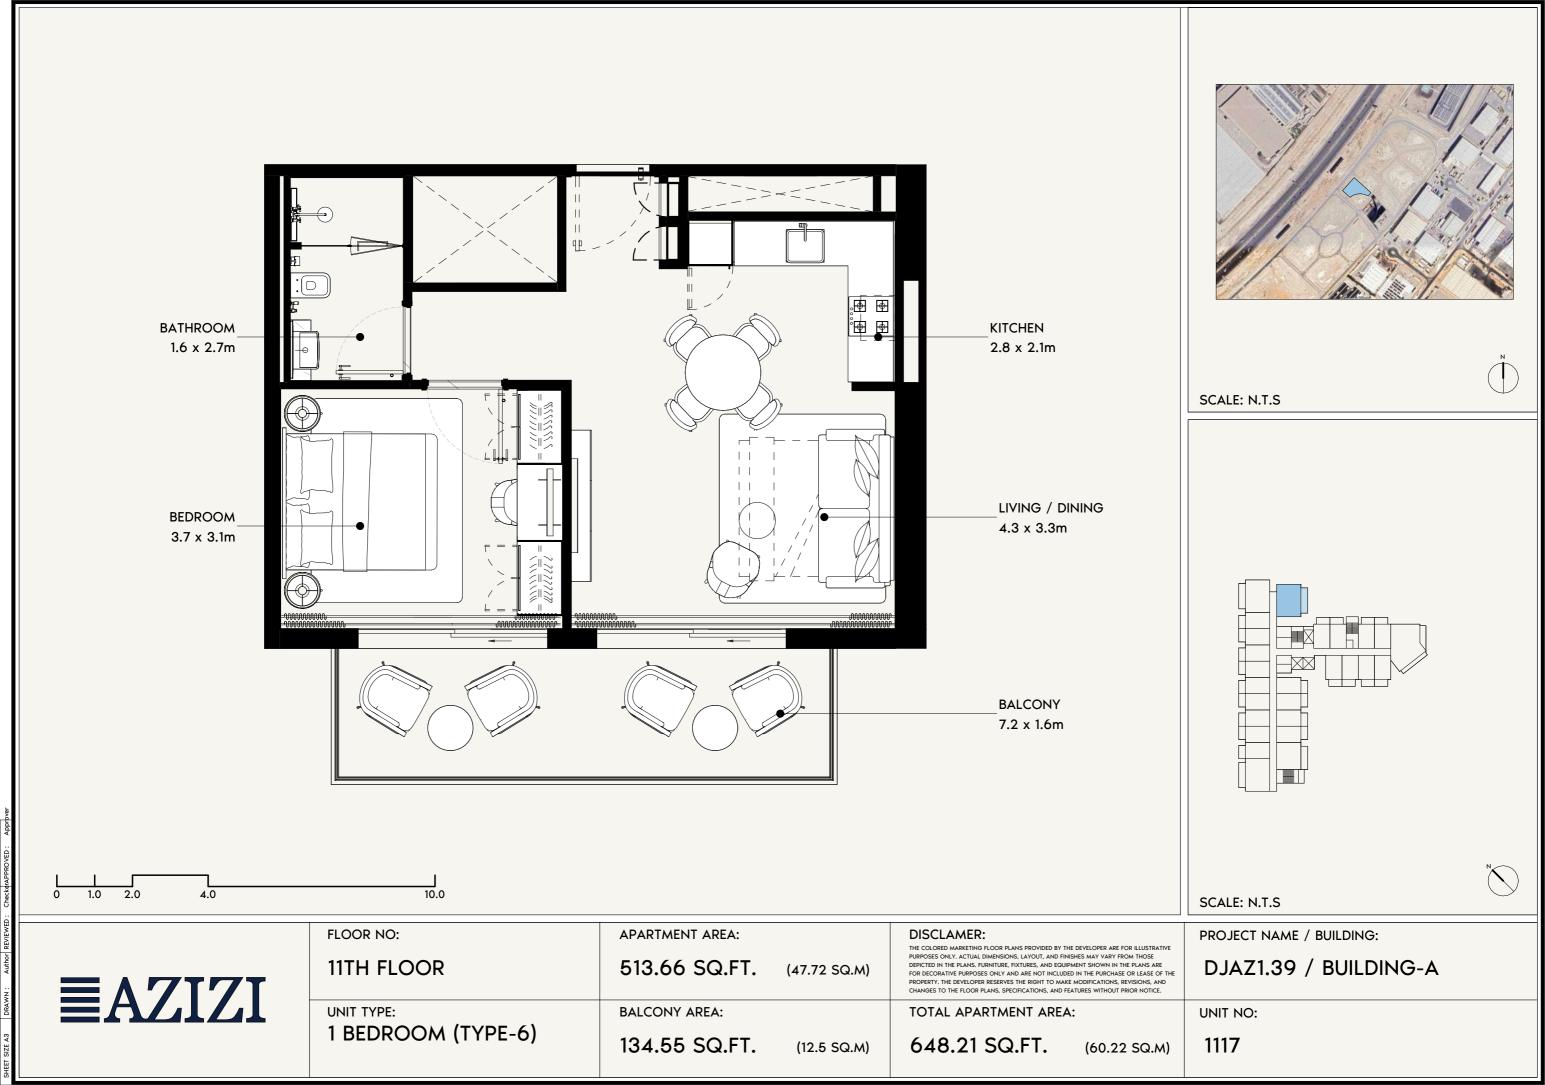


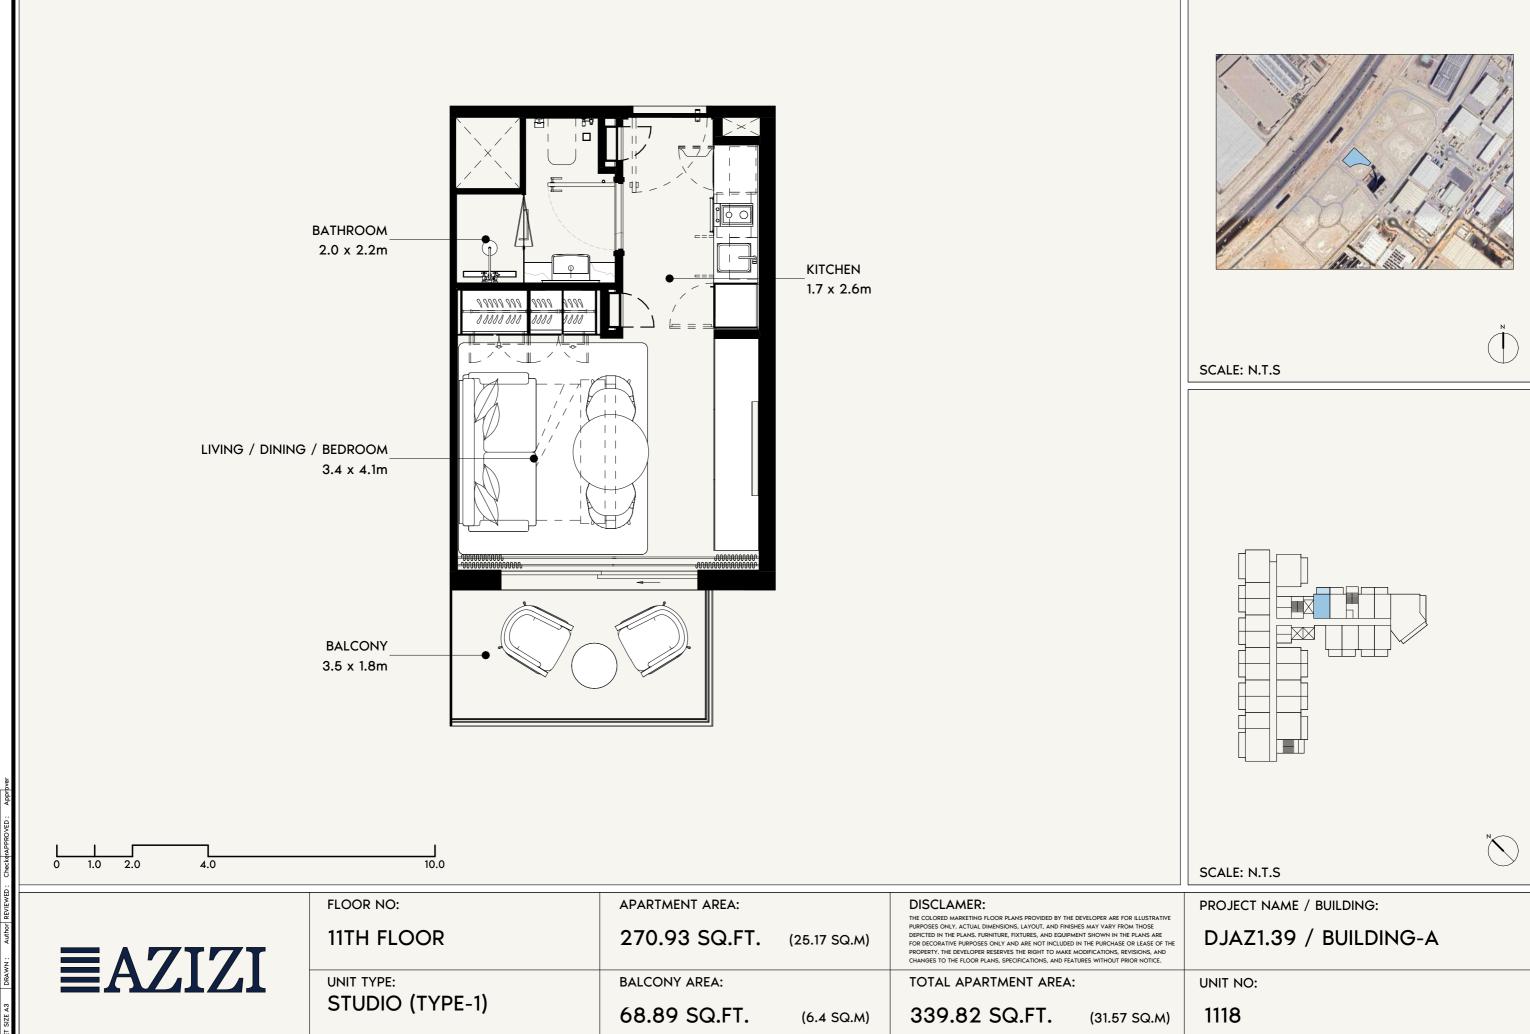


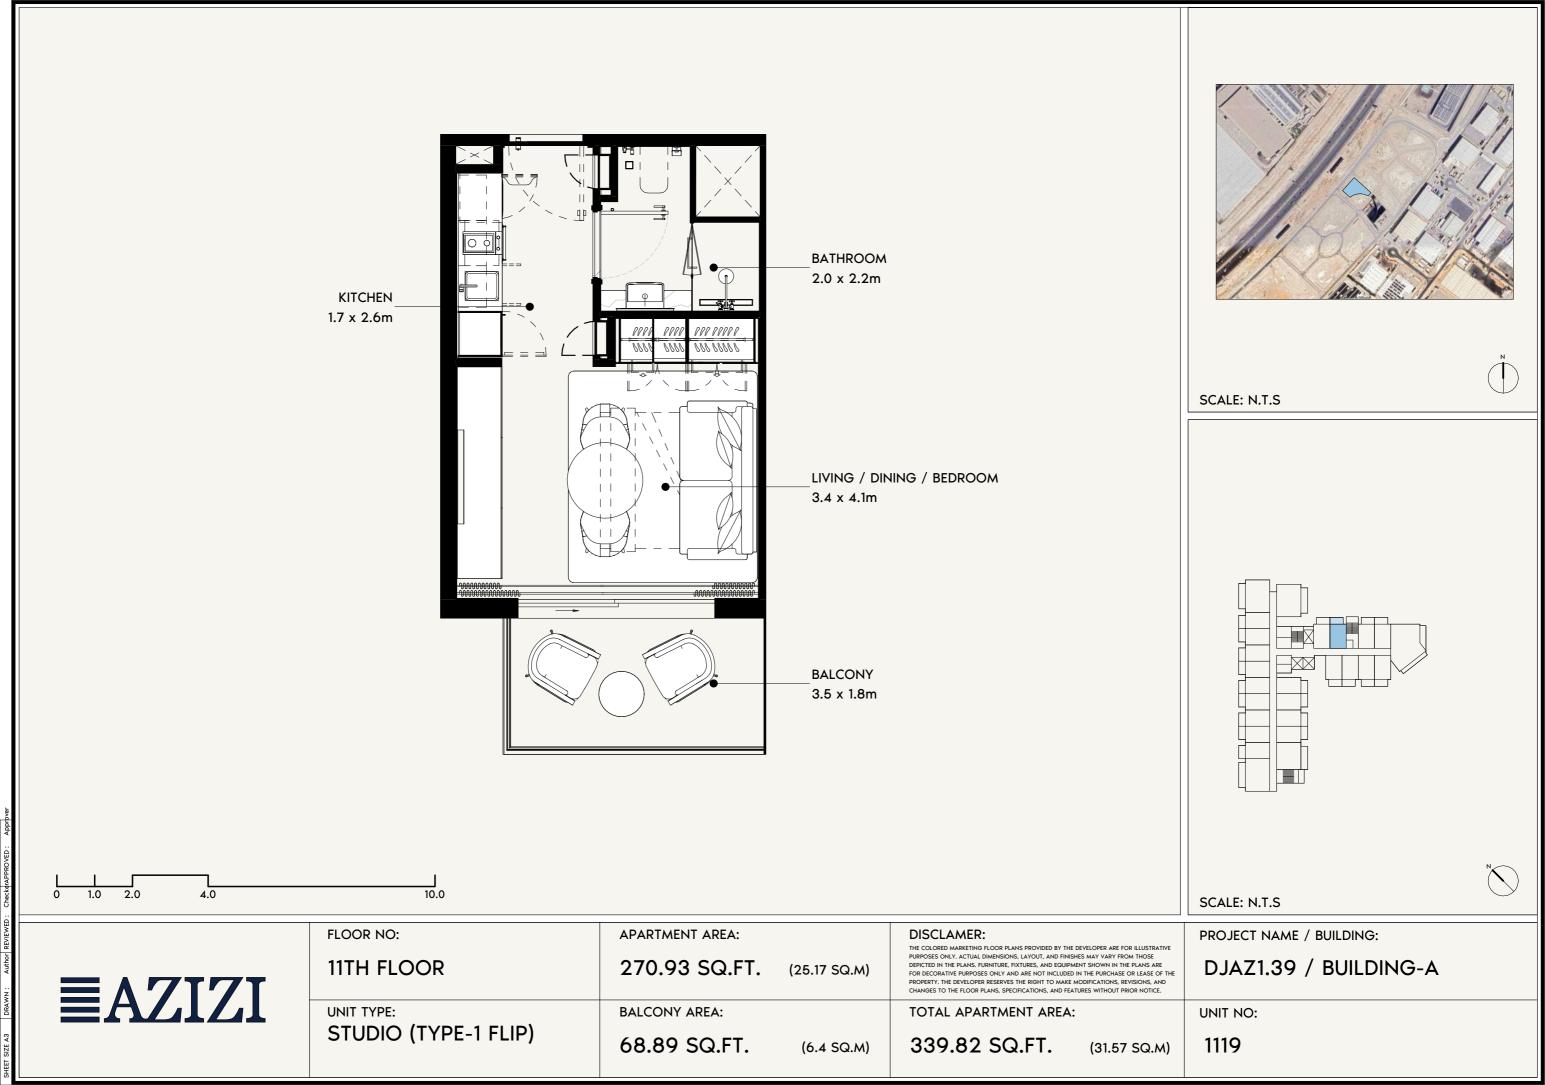


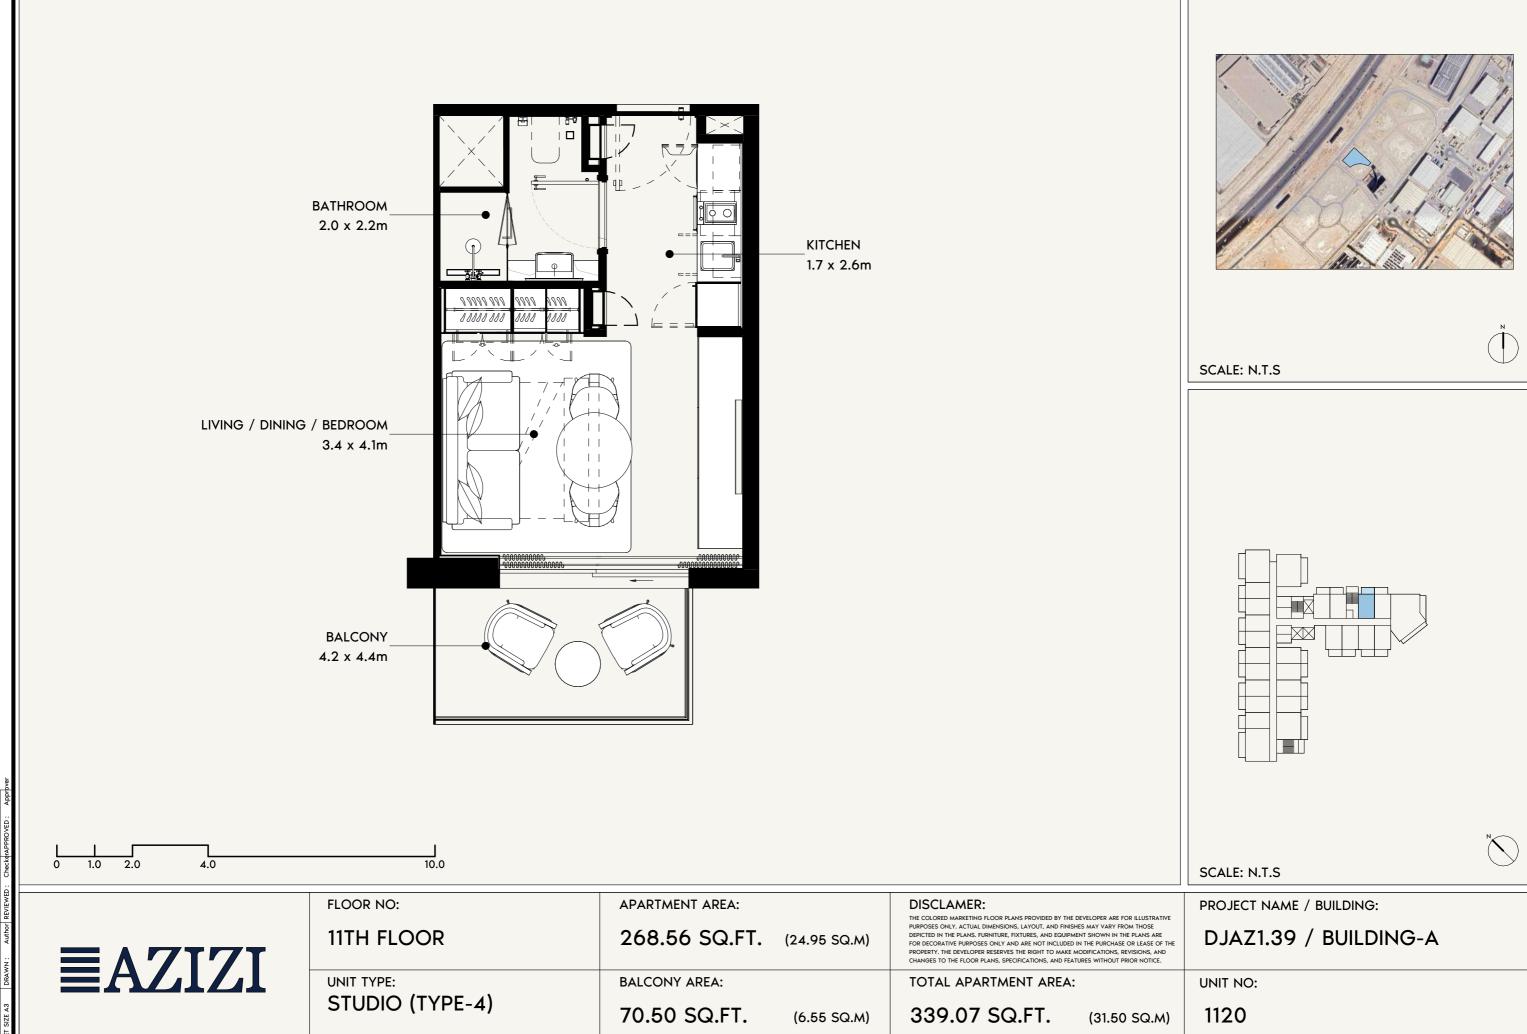


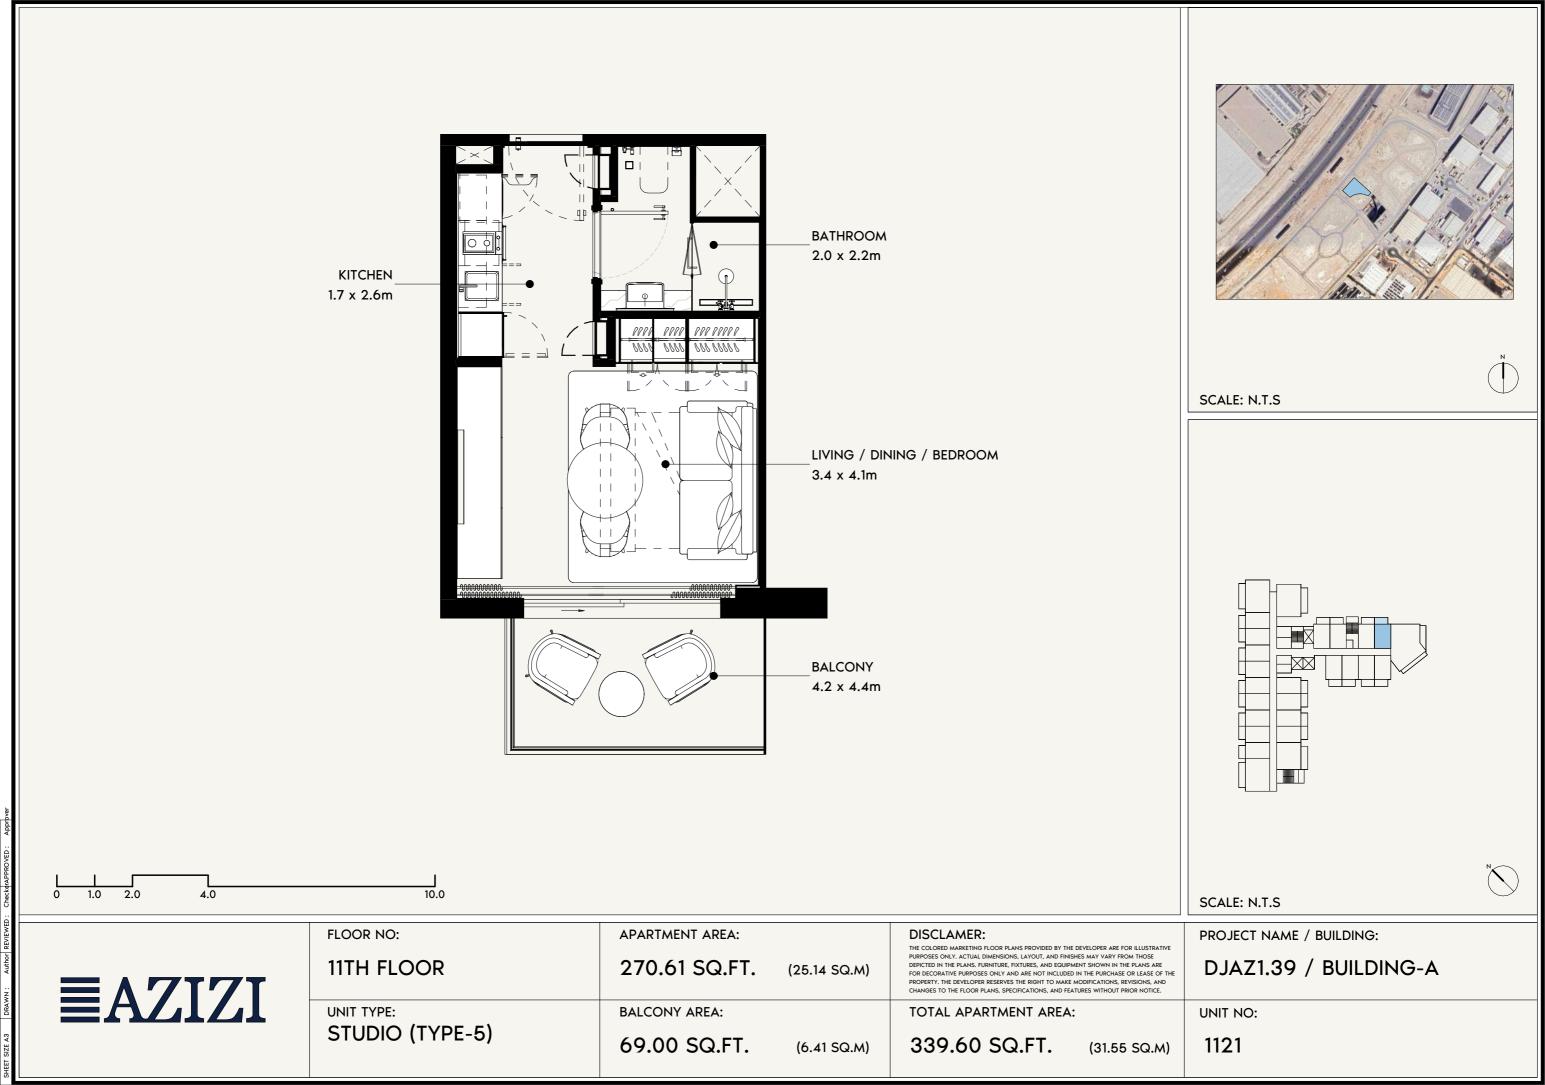


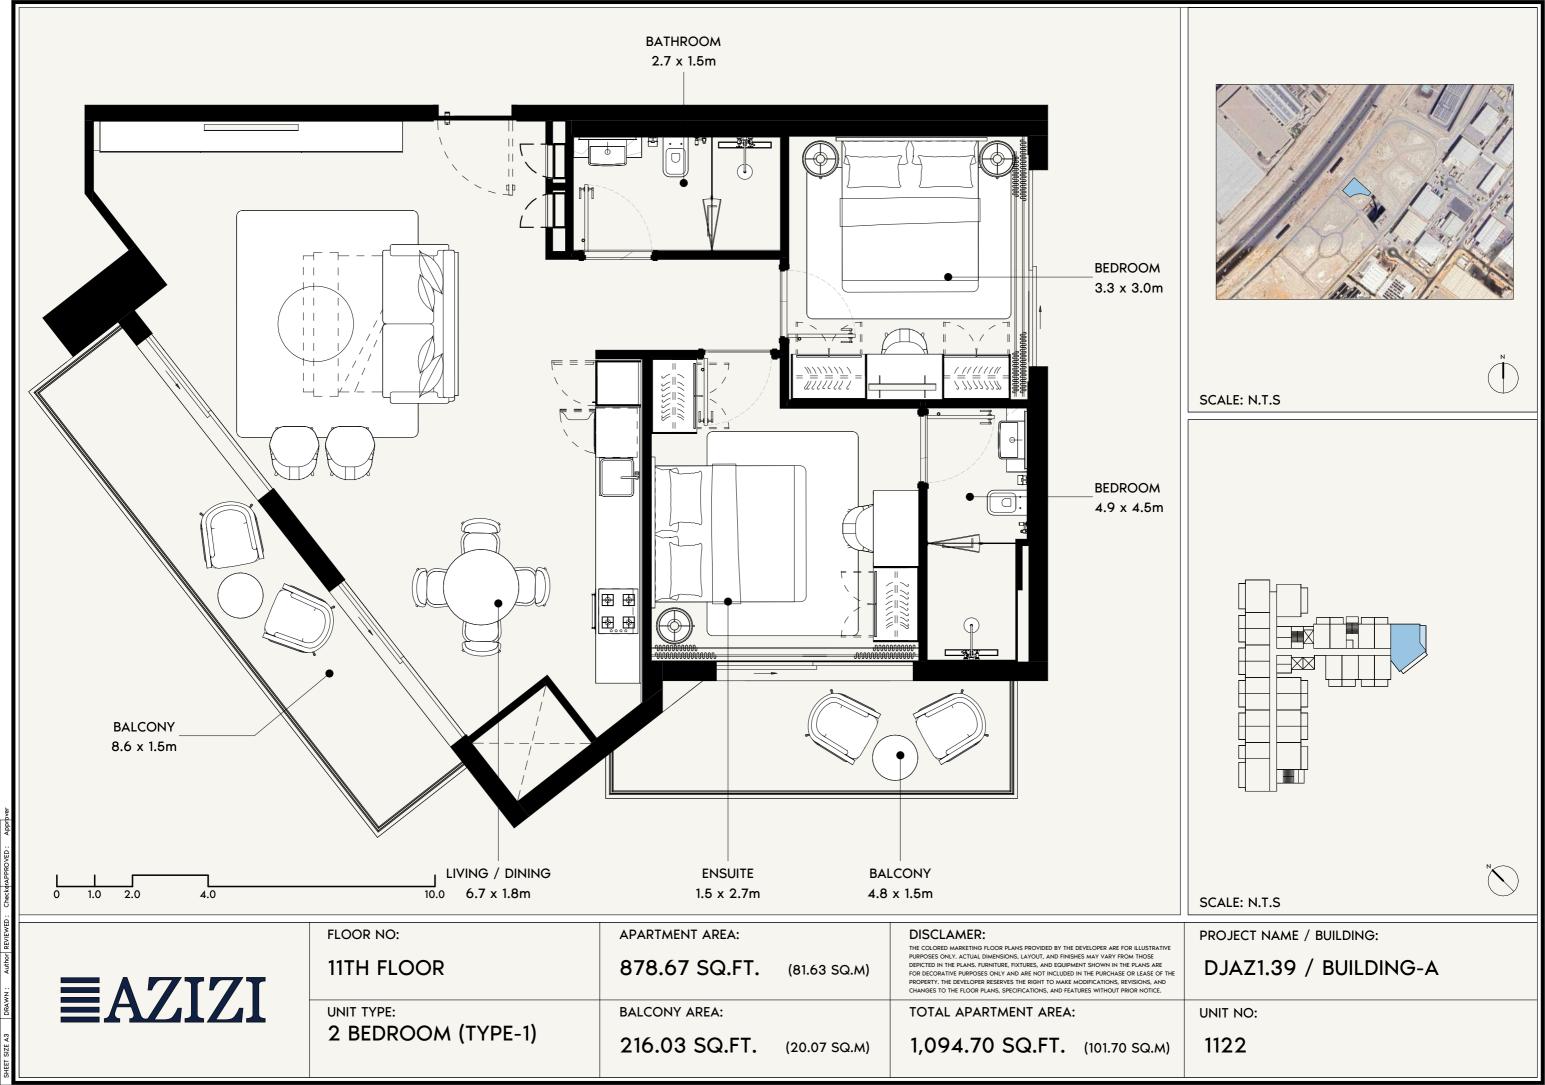


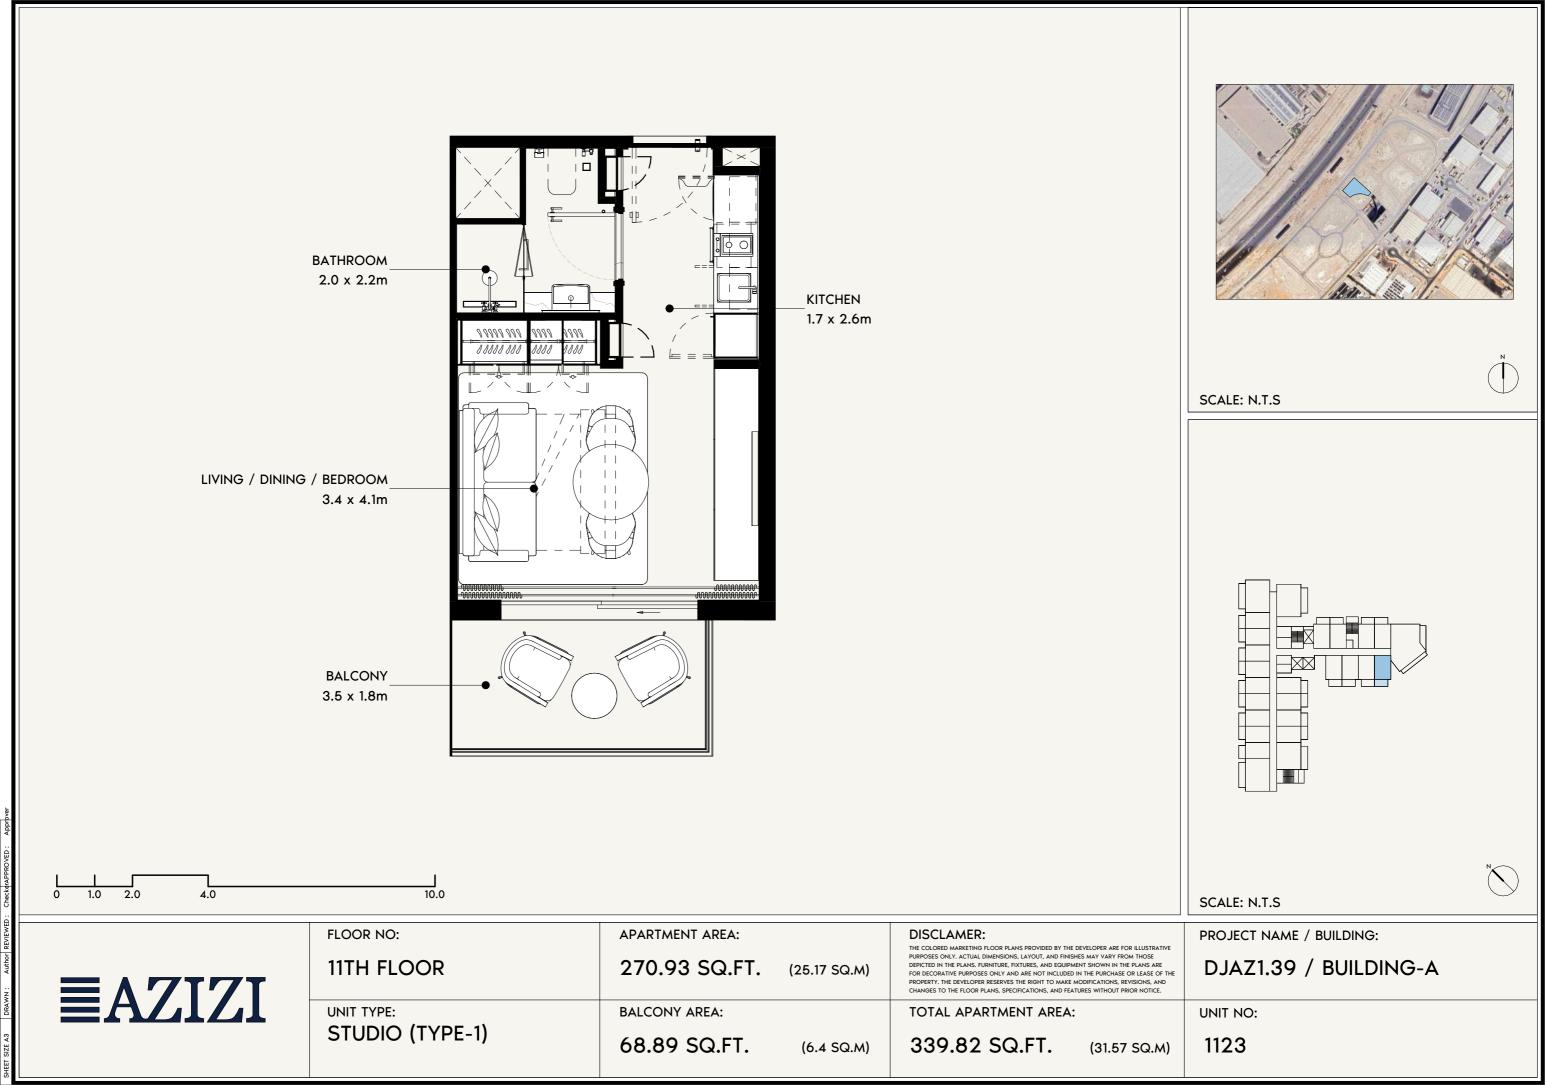

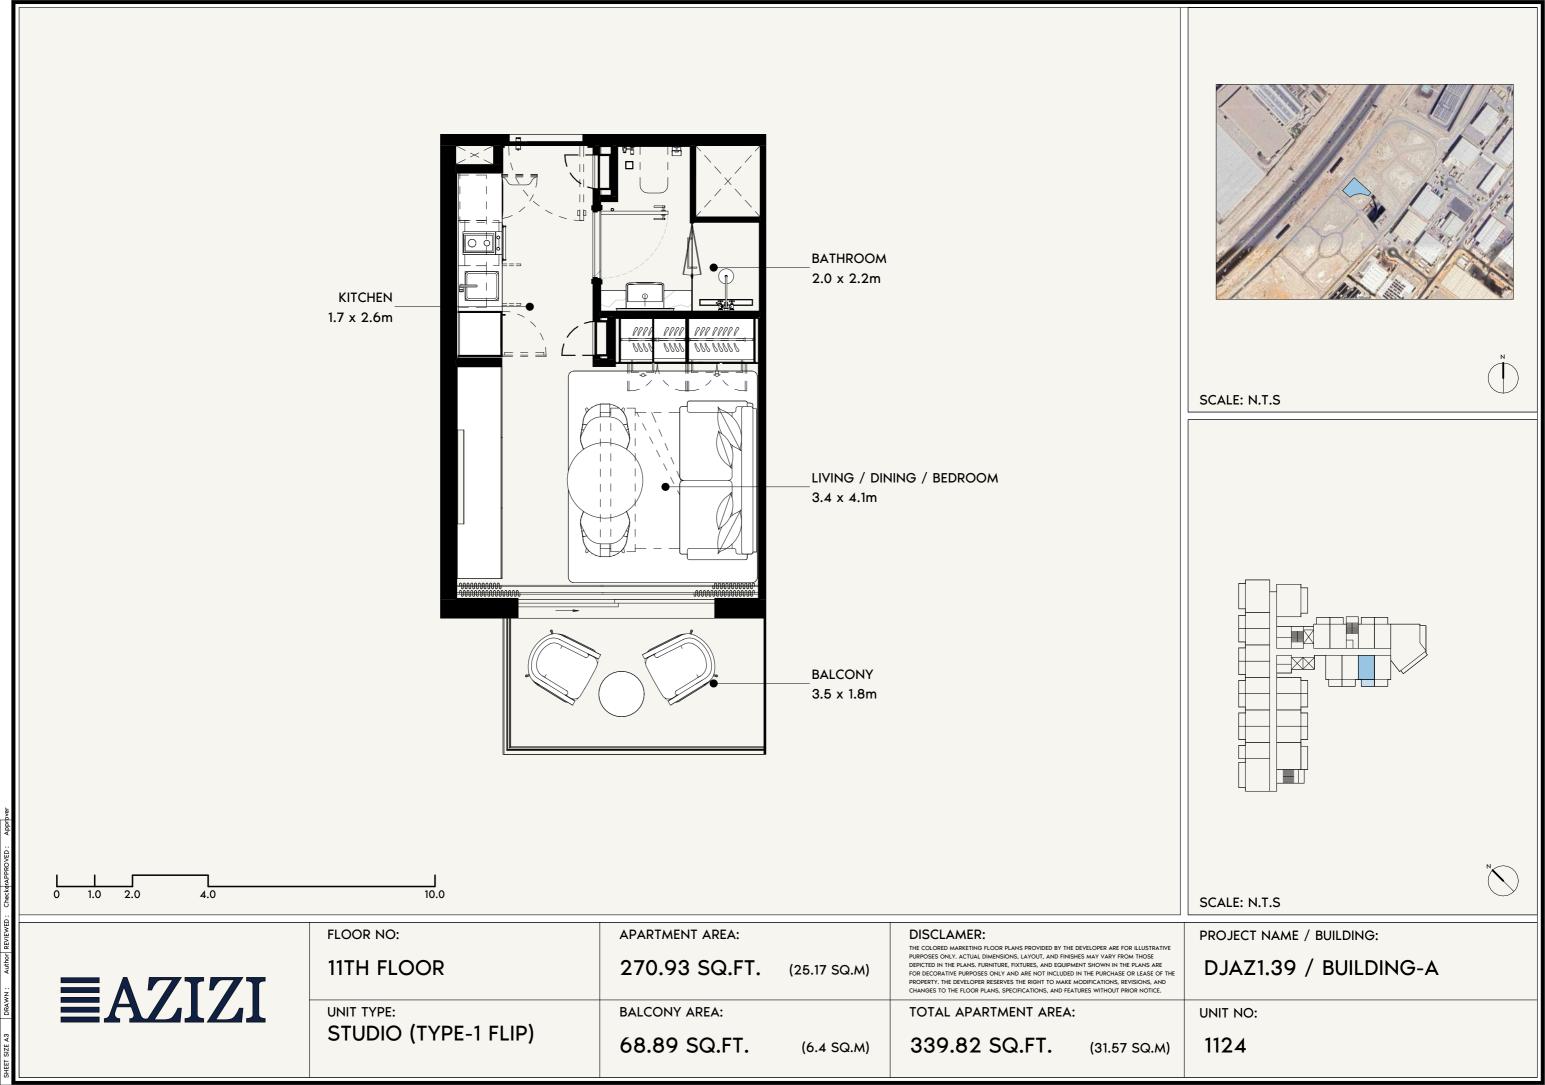


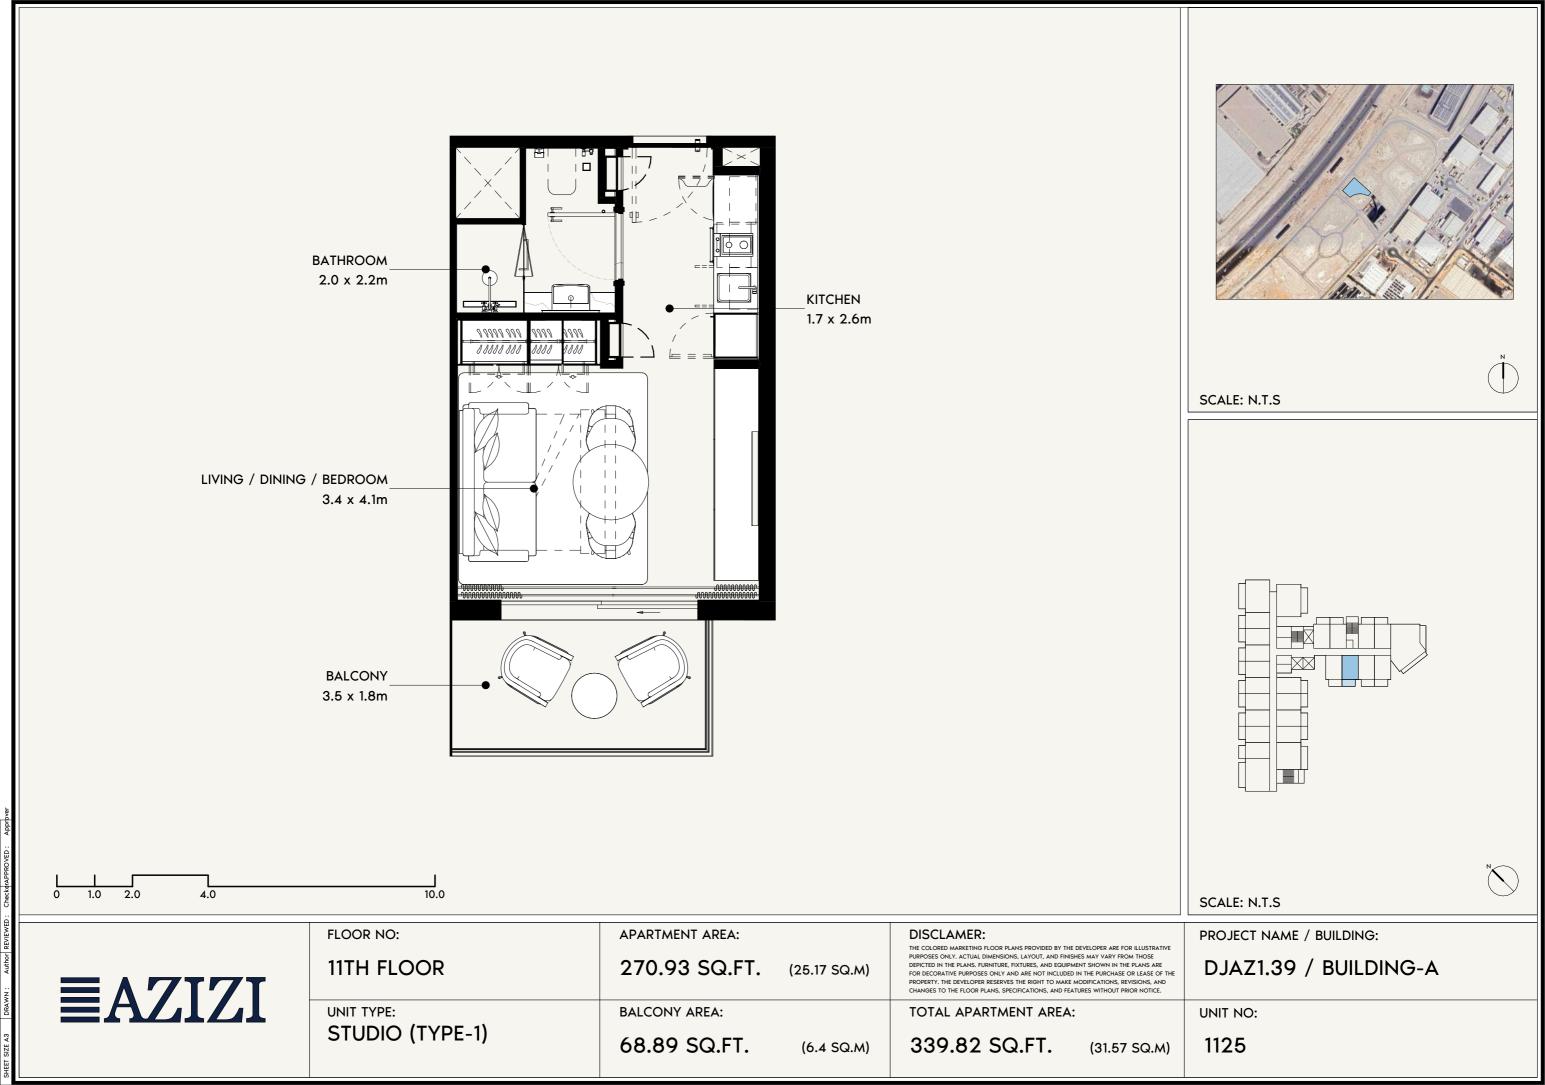

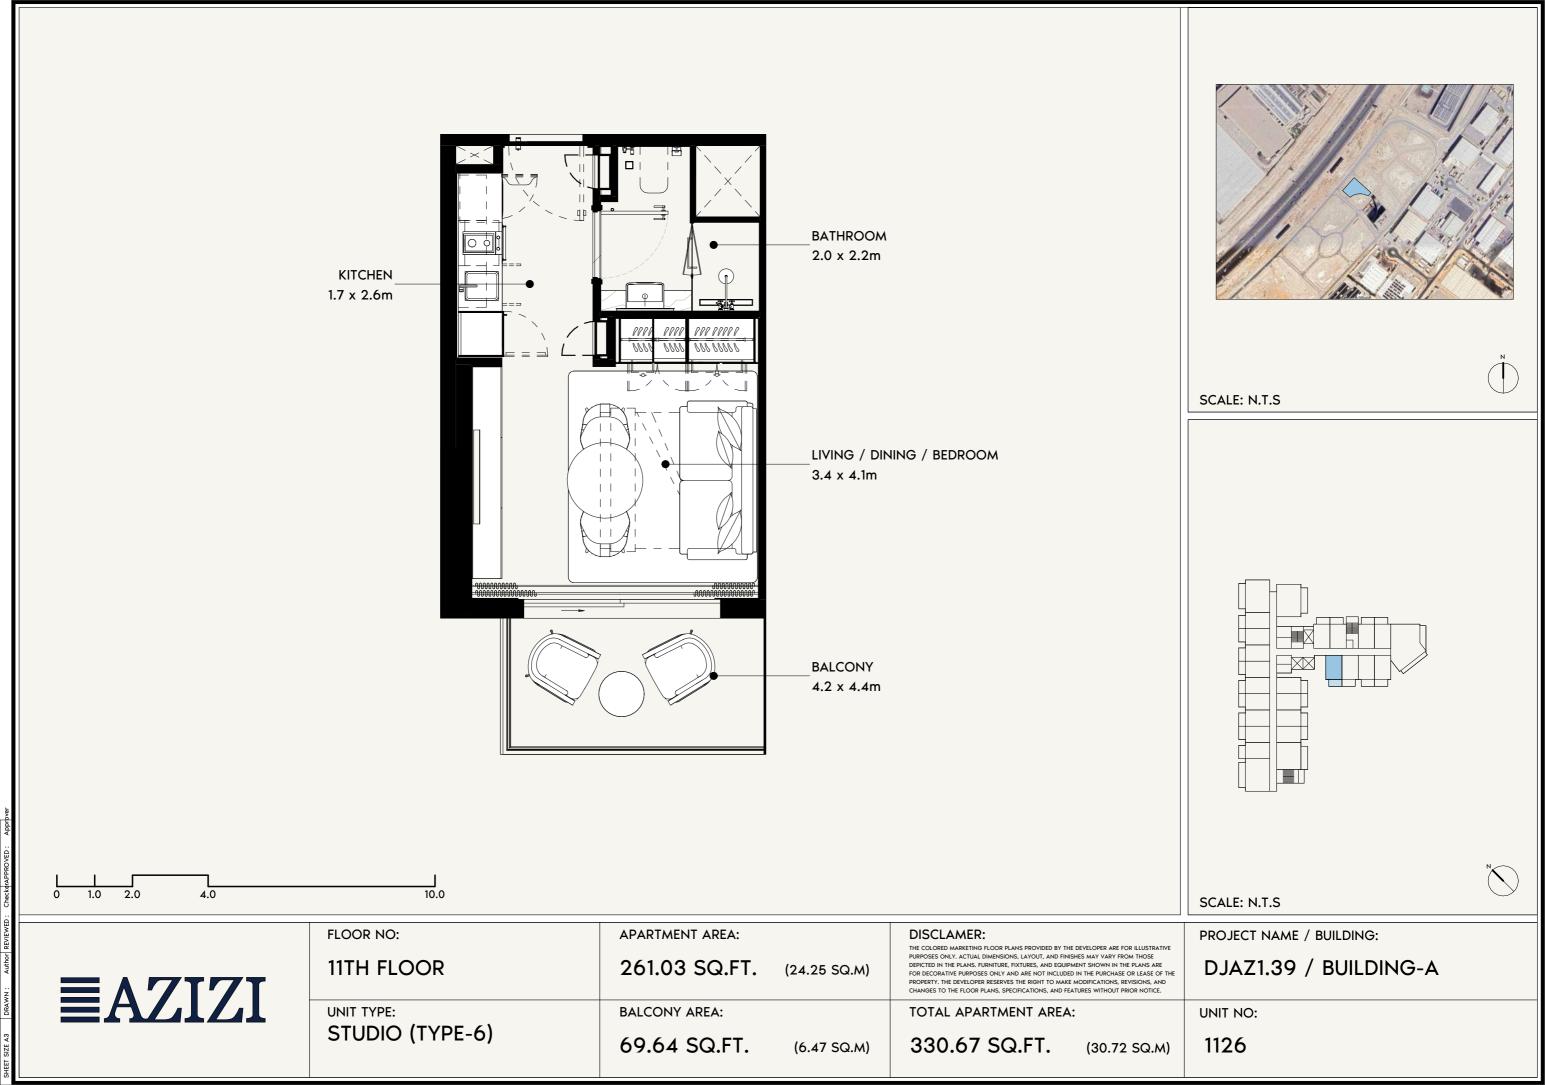

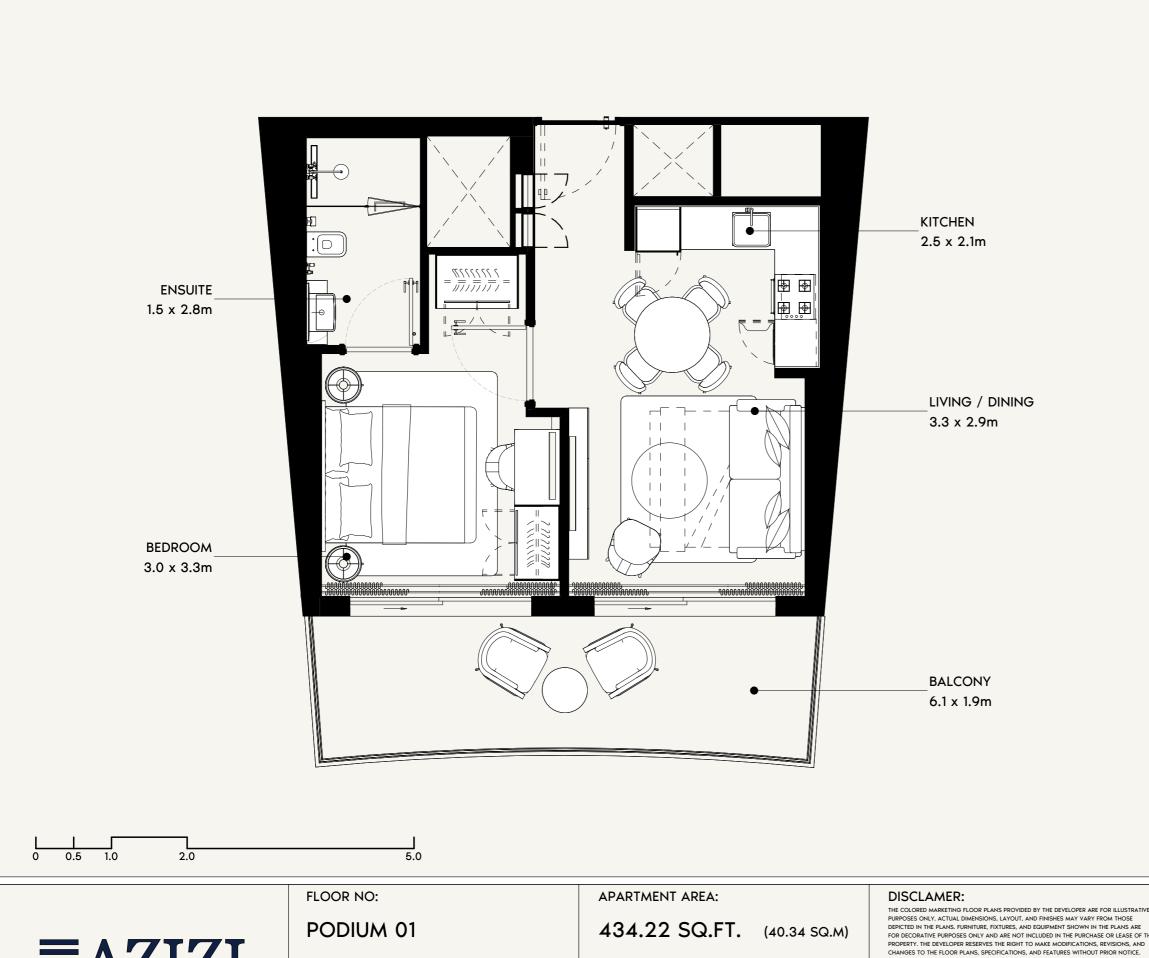



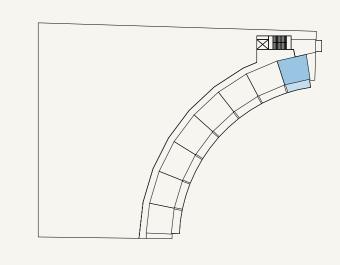

SCALE: N.T.S

PROJECT NAME / BUILDING:

**EAZIZI** 

UNIT TYPE:

1 BEDROOM (TYPE-2)

**BALCONY AREA:** 

140.58 SQ.FT. (13.06 SQ.M)

PURPOSES ONLY. ACTUAL DIMENSIONS, LAYOUT, AND FINISHES MAY VARY FROM THOSE DEPICTED IN THE PLANS, FURNITURE, FIXTURES, AND EQUIPMENT SHOWN IN THE PLANS ARE FOR DECORATIVE PURPOSES ONLY AND ARE NOT INCLUDED IN THE PURCHASE OR LEASE OF THE


TOTAL APARTMENT AREA:

574.80 SQ.FT.


DJAZ1.39 / BUILDING-A

(53.40 SQ.M)

UNIT NO:

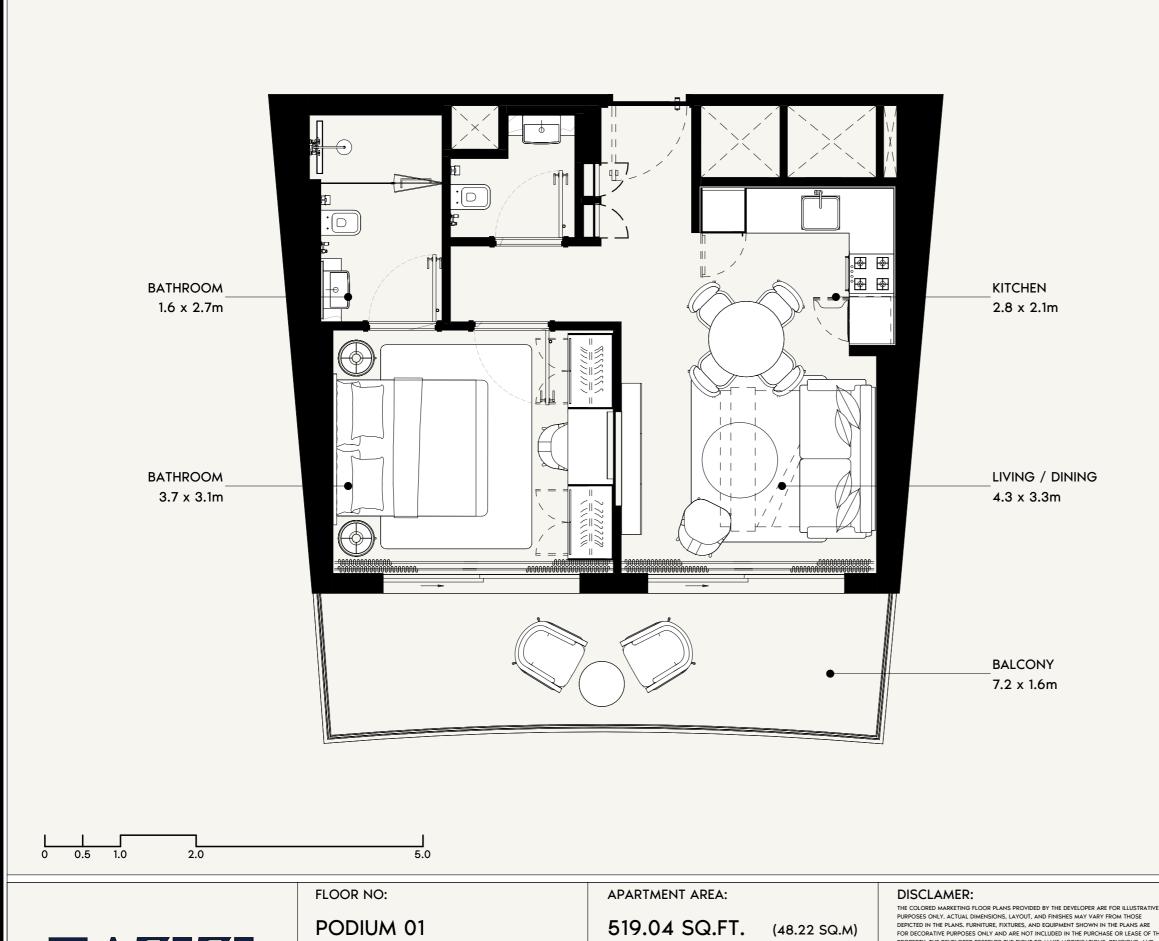



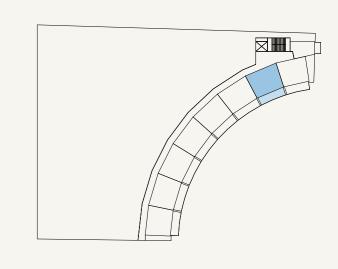

SCALE: N.T.S

PROJECT NAME / BUILDING:

DJAZ1.39 / BUILDING-A

**EAZIZI** 

**UNIT TYPE:** 

**BALCONY AREA:** 1 BEDROOM (TYPE-1)

160.60 SQ.FT. (14.92 SQ.M) PURPOSES ONLY, ACTUAL DIMENSIONS, LAYOUT, AND FINISHES MAY VARY FROM THOSE DEPICTED IN THE PLANS, FURNITURE, FIXTURES, AND EQUIPMENT SHOWN IN THE PLANS ARE FOR DECORATIVE PURPOSES ONLY AND ARE NOT INCLUDED IN THE PURCHASE OR LEASE OF THE


PROPERTY. THE DEVELOPER RESERVES THE RIGHT TO MAKE MODIFICATIONS, REVISIONS, AND CHANGES TO THE FLOOR PLANS, SPECIFICATIONS, AND FEATURES WITHOUT PRIOR NOTICE.

(63.14 SQ.M)


679.64 SQ.FT.

TOTAL APARTMENT AREA:

UNIT NO:

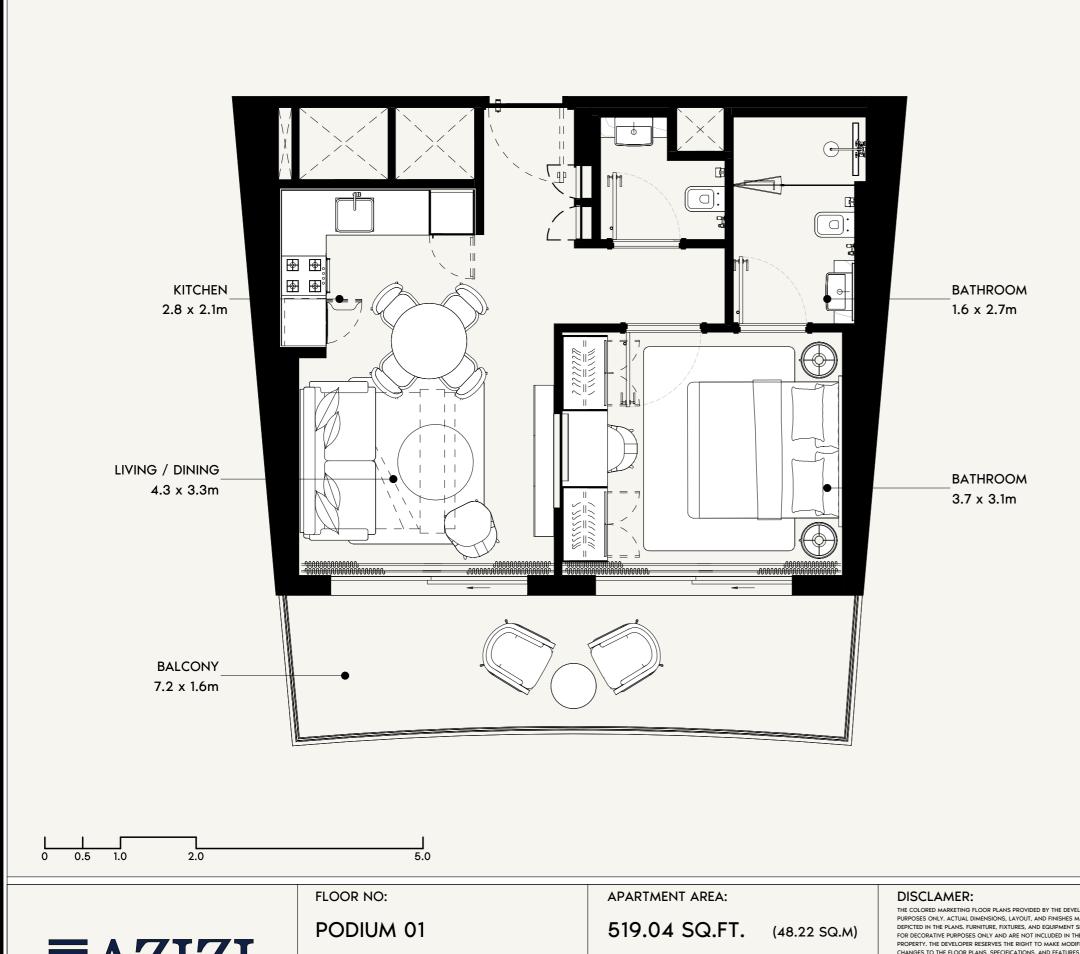



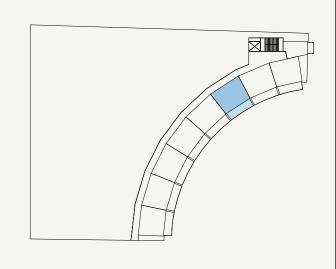

SCALE: N.T.S

PROJECT NAME / BUILDING:

**EAZIZI** 

**UNIT TYPE:** 

1 BEDROOM (TYPE-1 FLIP)

**BALCONY AREA:** 

160.60 SQ.FT. (14.92 SQ.M)

PURPOSES ONLY, ACTUAL DIMENSIONS, LAYOUT, AND FINISHES MAY VARY FROM THOSE DEPICTED IN THE PLANS, FURNITURE, FIXTURES, AND EQUIPMENT SHOWN IN THE PLANS ARE FOR DECORATIVE PURPOSES ONLY AND ARE NOT INCLUDED IN THE PURCHASE OR LEASE OF THE PROPERTY. THE DEVELOPER RESERVES THE RIGHT TO MAKE MODIFICATIONS, REVISIONS, AND CHANGES TO THE FLOOR PLANS, SPECIFICATIONS, AND FEATURES WITHOUT PRIOR NOTICE.


TOTAL APARTMENT AREA:

679.64 SQ.FT.


DJAZ1.39 / BUILDING-A

(63.14 SQ.M)

UNIT NO:

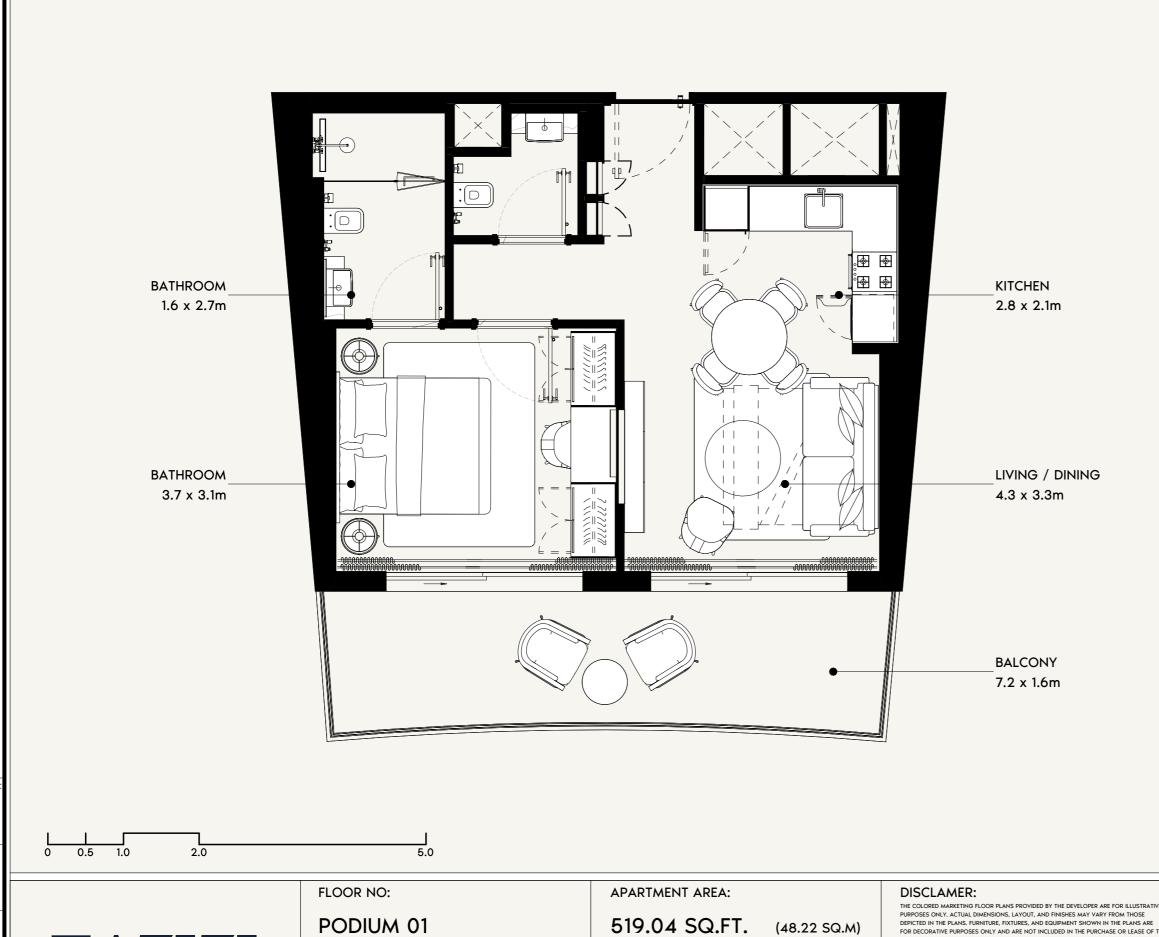



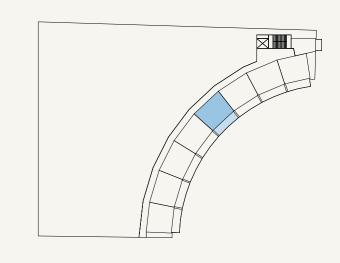

SCALE: N.T.S

**EAZIZI** 

**UNIT TYPE:** 

1 BEDROOM (TYPE-1)

**BALCONY AREA:** 

160.60 SQ.FT. (14.92 SQ.M) PURPOSES ONLY, ACTUAL DIMENSIONS, LAYOUT, AND FINISHES MAY VARY FROM THOSE DEPICTED IN THE PLANS, FURNITURE, FIXTURES, AND EQUIPMENT SHOWN IN THE PLANS ARE FOR DECORATIVE PURPOSES ONLY AND ARE NOT INCLUDED IN THE PURCHASE OR LEASE OF THE

PROPERTY. THE DEVELOPER RESERVES THE RIGHT TO MAKE MODIFICATIONS, REVISIONS, AND CHANGES TO THE FLOOR PLANS, SPECIFICATIONS, AND FEATURES WITHOUT PRIOR NOTICE.

TOTAL APARTMENT AREA:

679.64 SQ.FT.

(63.14 SQ.M)


PROJECT NAME / BUILDING:

DJAZ1.39 / BUILDING-A

UNIT NO:





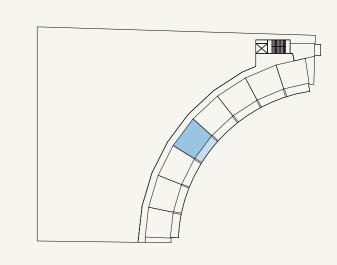

SCALE: N.T.S

PROJECT NAME / BUILDING:

**EAZIZI** 

**BALCONY AREA:** 

160.60 SQ.FT.

PURPOSES ONLY, ACTUAL DIMENSIONS, LAYOUT, AND FINISHES MAY VARY FROM THOSE DEPICTED IN THE PLANS, FURNITURE, FIXTURES, AND EQUIPMENT SHOWN IN THE PLANS ARE FOR DECORATIVE PURPOSES ONLY AND ARE NOT INCLUDED IN THE PURCHASE OR LEASE OF THE PROPERTY. THE DEVELOPER RESERVES THE RIGHT TO MAKE MODIFICATIONS, REVISIONS, AND CHANGES TO THE FLOOR PLANS, SPECIFICATIONS, AND FEATURES WITHOUT PRIOR NOTICE.

DJAZ1.39 / BUILDING-A

UNIT NO:

1 BEDROOM (TYPE-1 FLIP)


**UNIT TYPE:** 

(14.92 SQ.M)


679.64 SQ.FT.

TOTAL APARTMENT AREA:

(63.14 SQ.M)

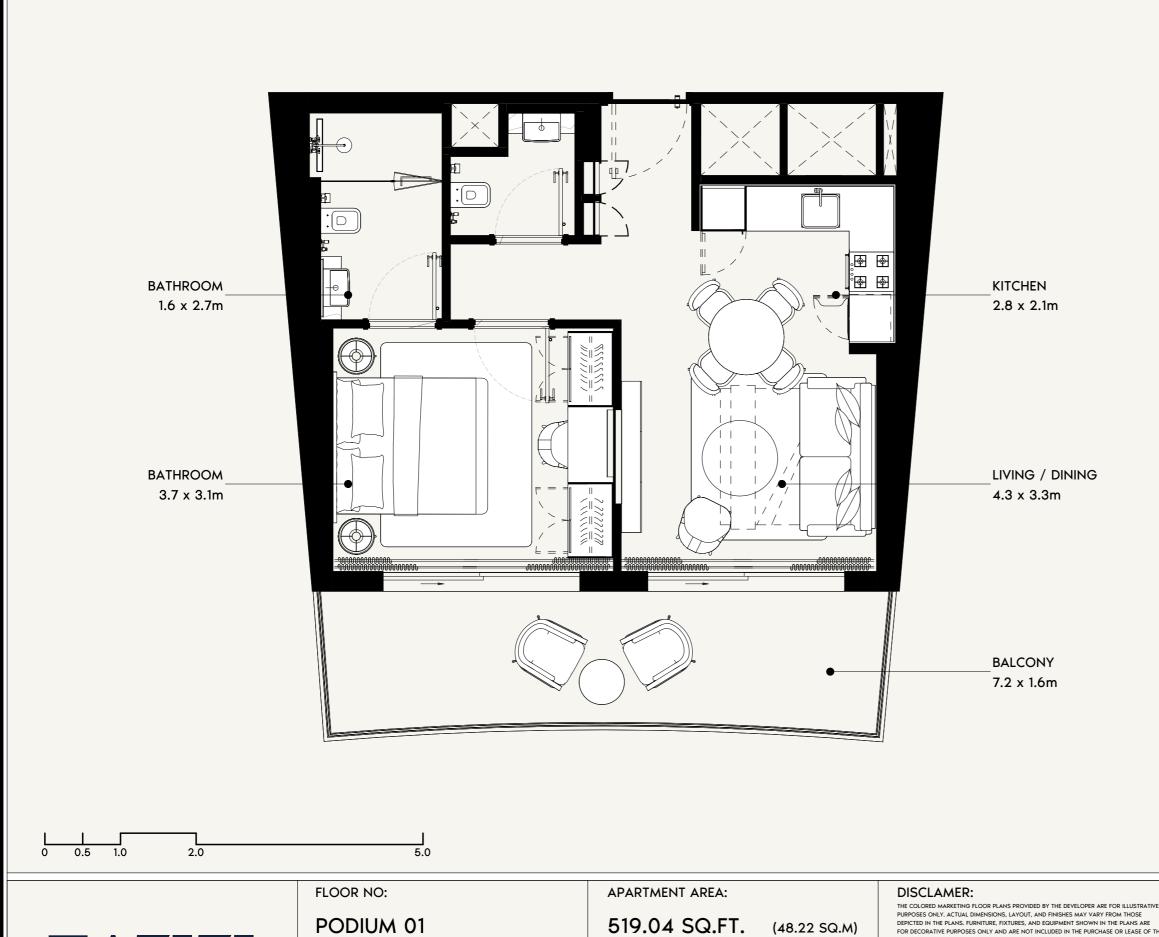



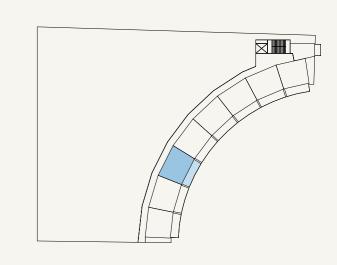

SCALE: N.T.S

**EAZIZI** 

**UNIT TYPE: BALCONY AREA:** 

1 BEDROOM (TYPE-1)

160.60 SQ.FT. (14.92 SQ.M)

PURPOSES ONLY, ACTUAL DIMENSIONS, LAYOUT, AND FINISHES MAY VARY FROM THOSE DEPICTED IN THE PLANS, FURNITURE, FIXTURES, AND EQUIPMENT SHOWN IN THE PLANS ARE FOR DECORATIVE PURPOSES ONLY AND ARE NOT INCLUDED IN THE PURCHASE OR LEASE OF THE PROPERTY. THE DEVELOPER RESERVES THE RIGHT TO MAKE MODIFICATIONS, REVISIONS, AND CHANGES TO THE FLOOR PLANS, SPECIFICATIONS, AND FEATURES WITHOUT PRIOR NOTICE.

TOTAL APARTMENT AREA:

679.64 SQ.FT.

(63.14 SQ.M)


PROJECT NAME / BUILDING:

DJAZ1.39 / BUILDING-A

UNIT NO:





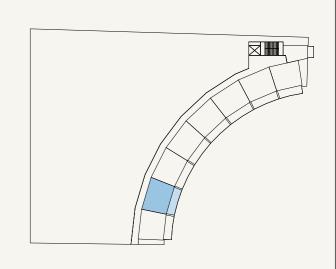

SCALE: N.T.S

**EAZIZI** 

THE CUCURED MARKETING FLOOR PLANS PROVIDED BY THE DEVELOPER ARE FOR ILLUSTRATIVE PURPOSES ONLY, ACTUAL DIMENSIONS, LAYOUT, AND FINISHES MAY VARY FROM THOSE DEPICTED IN THE PLANS, FURNITURE, FIXTURES, AND EQUIPMENT SHOWN IN THE PLANS ARE FOR DECORATIVE PURPOSES ONLY AND ARE NOT INCLUDED IN THE PURCHASE OR LEASE OF THE PROPERTY. THE DEVELOPER RESERVES THE RIGHT TO MAKE MODIFICATIONS, REVISIONS, AND CHANGES TO THE FLOOR PLANS, SPECIFICATIONS, AND FEATURES WITHOUT PRIOR NOTICE.

DJAZ1.39 / BUILDING-A

PROJECT NAME / BUILDING:

UNIT NO:

P107

**UNIT TYPE:** 1 BEDROOM (TYPE-1 FLIP)

160.60 SQ.FT.


(14.92 SQ.M)

**BALCONY AREA:** 


679.64 SQ.FT.

TOTAL APARTMENT AREA:

(63.14 SQ.M)

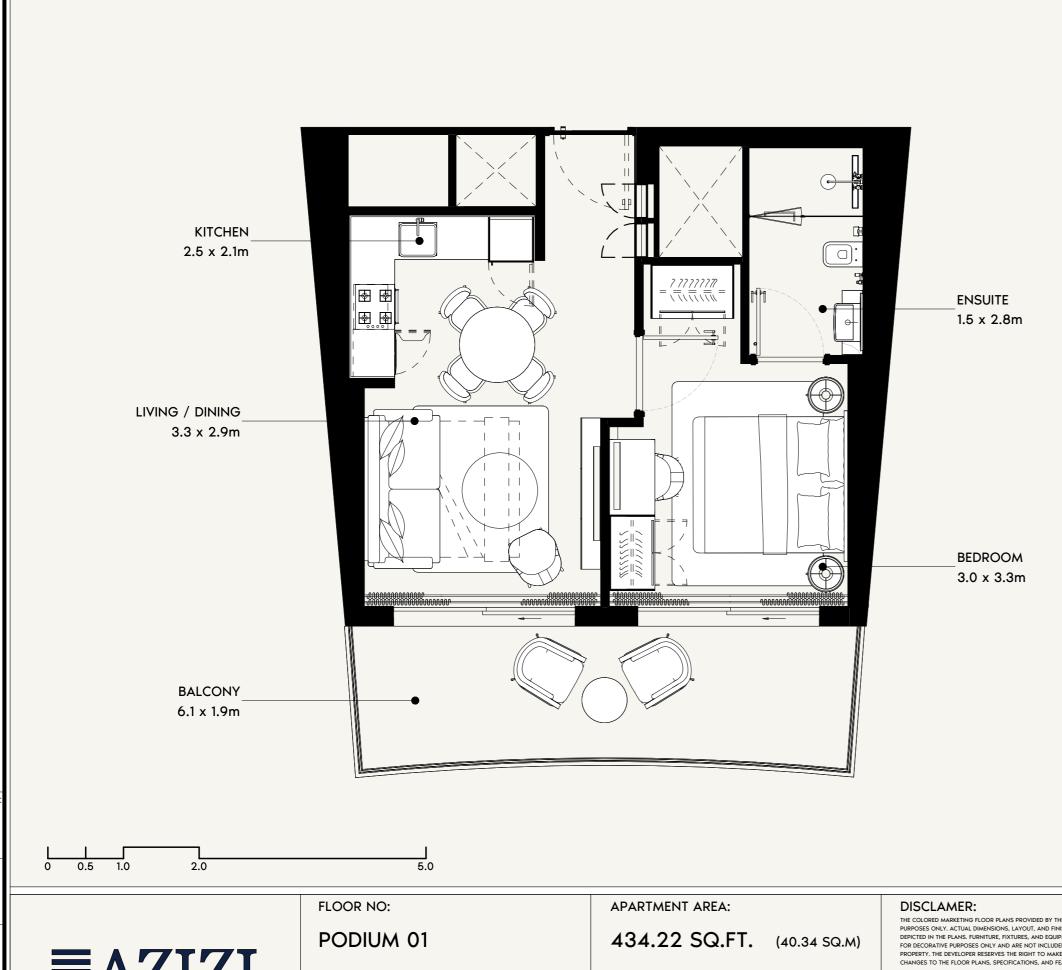



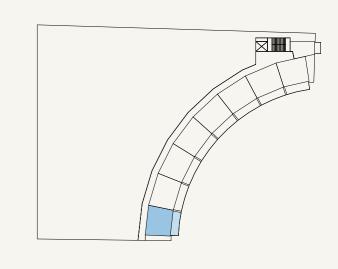

SCALE: N.T.S

**EAZIZI** 

**UNIT TYPE:** 

1 BEDROOM (TYPE-2 FLIP)

**BALCONY AREA:** 

140.58 SQ.FT. (13.06 SQ.M)

PURPOSES ONLY. ACTUAL DIMENSIONS, LAYOUT, AND FINISHES MAY VARY FROM THOSE DEPICTED IN THE PLANS, FURNITURE, FIXTURES, AND EQUIPMENT SHOWN IN THE PLANS ARE FOR DECORATIVE PURPOSES ONLY AND ARE NOT INCLUDED IN THE PURCHASE OR LEASE OF THE


PROPERTY. THE DEVELOPER RESERVES THE RIGHT TO MAKE MODIFICATIONS, REVISIONS, AND CHANGES TO THE FLOOR PLANS, SPECIFICATIONS, AND FEATURES WITHOUT PRIOR NOTICE.

TOTAL APARTMENT AREA:


574.80 SQ.FT. (53.40 SQ.M) PROJECT NAME / BUILDING:

DJAZ1.39 / BUILDING-A

UNIT NO:

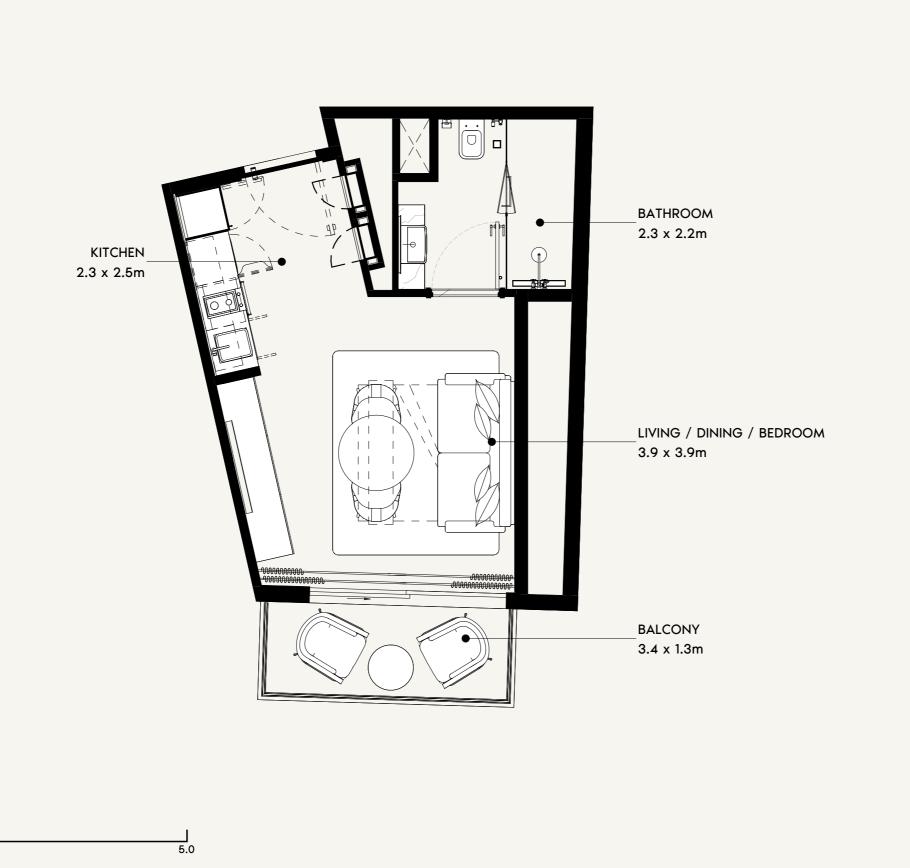



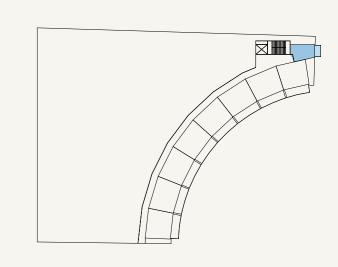

SCALE: N.T.S

**EAZIZI** 

FLOOR NO: APARTMENT AREA: PODIUM 02 275.13 SQ.FT. (25.56 SQ.M) UNIT TYPE:

46.29 SQ.FT.

STUDIO (TYPE-7)

**BALCONY AREA:** 

(4.3 SQ.M)

TOTAL APARTMENT AREA:

PURPOSES ONLY, ACTUAL DIMENSIONS, LAYOUT, AND FINISHES MAY VARY FROM THOSE

DEPICTED IN THE PLANS, FURNITURE, FIXTURES, AND EQUIPMENT SHOWN IN THE PLANS ARE FOR DECORATIVE PURPOSES ONLY AND ARE NOT INCLUDED IN THE PURCHASE OR LEASE OF THE

PROPERTY. THE DEVELOPER RESERVES THE RIGHT TO MAKE MODIFICATIONS, REVISIONS, AND CHANGES TO THE FLOOR PLANS, SPECIFICATIONS, AND FEATURES WITHOUT PRIOR NOTICE.

321.41 SQ.FT.


DISCLAMER:

(29.86 SQ.M)


PROJECT NAME / BUILDING:

DJAZ1.39 / BUILDING-A

UNIT NO:

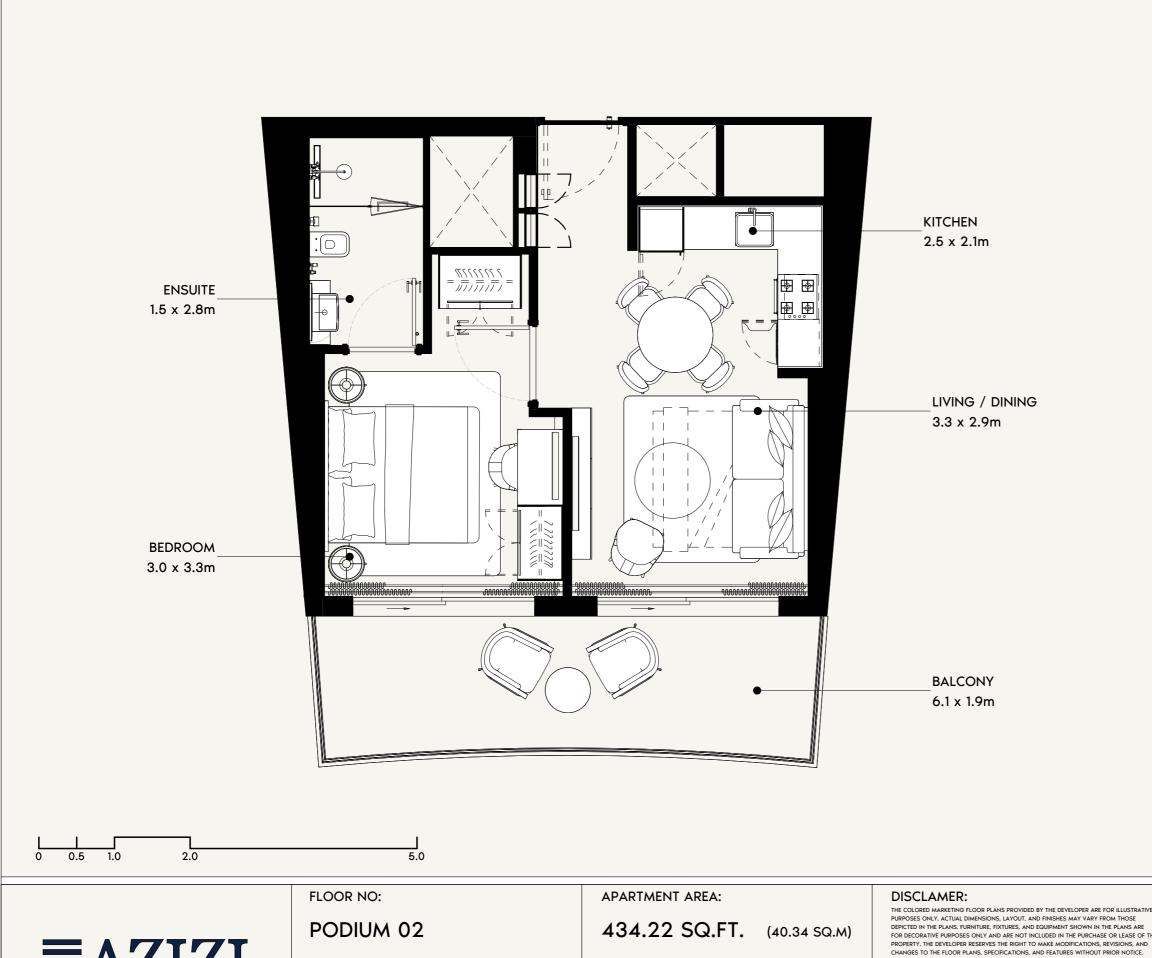



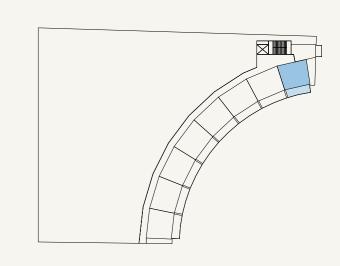

SCALE: N.T.S

PROJECT NAME / BUILDING:

**EAZIZI** 

UNIT TYPE:

1 BEDROOM (TYPE-2)

**BALCONY AREA:** 

140.58 SQ.FT. (13.06 SQ.M)

PURPOSES ONLY. ACTUAL DIMENSIONS, LAYOUT, AND FINISHES MAY VARY FROM THOSE DEPICTED IN THE PLANS. FURNITURE, FIXTURES, AND EQUIPMENT SHOWN IN THE PLANS ARE FOR DECORATIVE PURPOSES ONLY AND ARE NOT INCLUDED IN THE PURCHASE OR LEASE OF THE


TOTAL APARTMENT AREA:

574.80 SQ.FT.


DJAZ1.39 / BUILDING-A

(53.40 SQ.M)

UNIT NO:

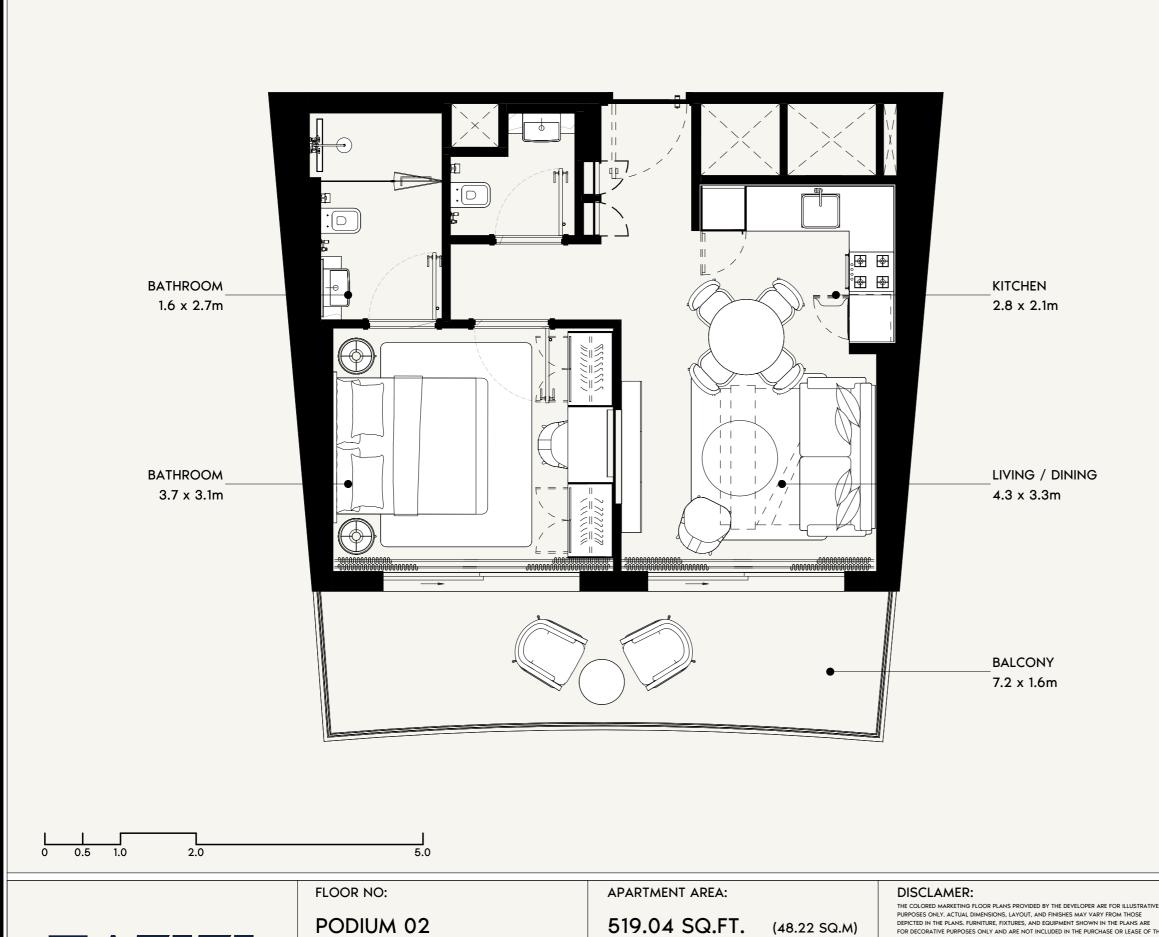



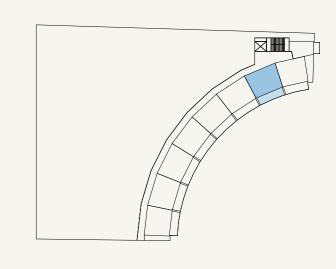

SCALE: N.T.S

**EAZIZI** 

**UNIT TYPE:** 

1 BEDROOM (TYPE-1)

**BALCONY AREA:** 

160.60 SQ.FT. (14.92 SQ.M) PURPOSES ONLY, ACTUAL DIMENSIONS, LAYOUT, AND FINISHES MAY VARY FROM THOSE DEPICTED IN THE PLANS, FURNITURE, FIXTURES, AND EQUIPMENT SHOWN IN THE PLANS ARE FOR DECORATIVE PURPOSES ONLY AND ARE NOT INCLUDED IN THE PURCHASE OR LEASE OF THE

PROPERTY. THE DEVELOPER RESERVES THE RIGHT TO MAKE MODIFICATIONS, REVISIONS, AND CHANGES TO THE FLOOR PLANS, SPECIFICATIONS, AND FEATURES WITHOUT PRIOR NOTICE. TOTAL APARTMENT AREA:

679.64 SQ.FT.

(63.14 SQ.M)


PROJECT NAME / BUILDING:

DJAZ1.39 / BUILDING-A

UNIT NO:





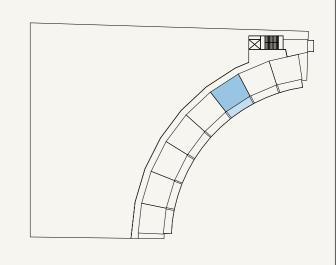

SCALE: N.T.S

**EAZIZI** 

**UNIT TYPE:** 

1 BEDROOM (TYPE-1 FLIP)

**BALCONY AREA:** 

160.60 SQ.FT. (14.92 SQ.M)

PURPOSES ONLY, ACTUAL DIMENSIONS, LAYOUT, AND FINISHES MAY VARY FROM THOSE DEPICTED IN THE PLANS, FURNITURE, FIXTURES, AND EQUIPMENT SHOWN IN THE PLANS ARE FOR DECORATIVE PURPOSES ONLY AND ARE NOT INCLUDED IN THE PURCHASE OR LEASE OF THE PROPERTY. THE DEVELOPER RESERVES THE RIGHT TO MAKE MODIFICATIONS, REVISIONS, AND CHANGES TO THE FLOOR PLANS, SPECIFICATIONS, AND FEATURES WITHOUT PRIOR NOTICE.

TOTAL APARTMENT AREA:


679.64 SQ.FT.

PROJECT NAME / BUILDING: DJAZ1.39 / BUILDING-A


UNIT NO:

P204

(63.14 SQ.M)

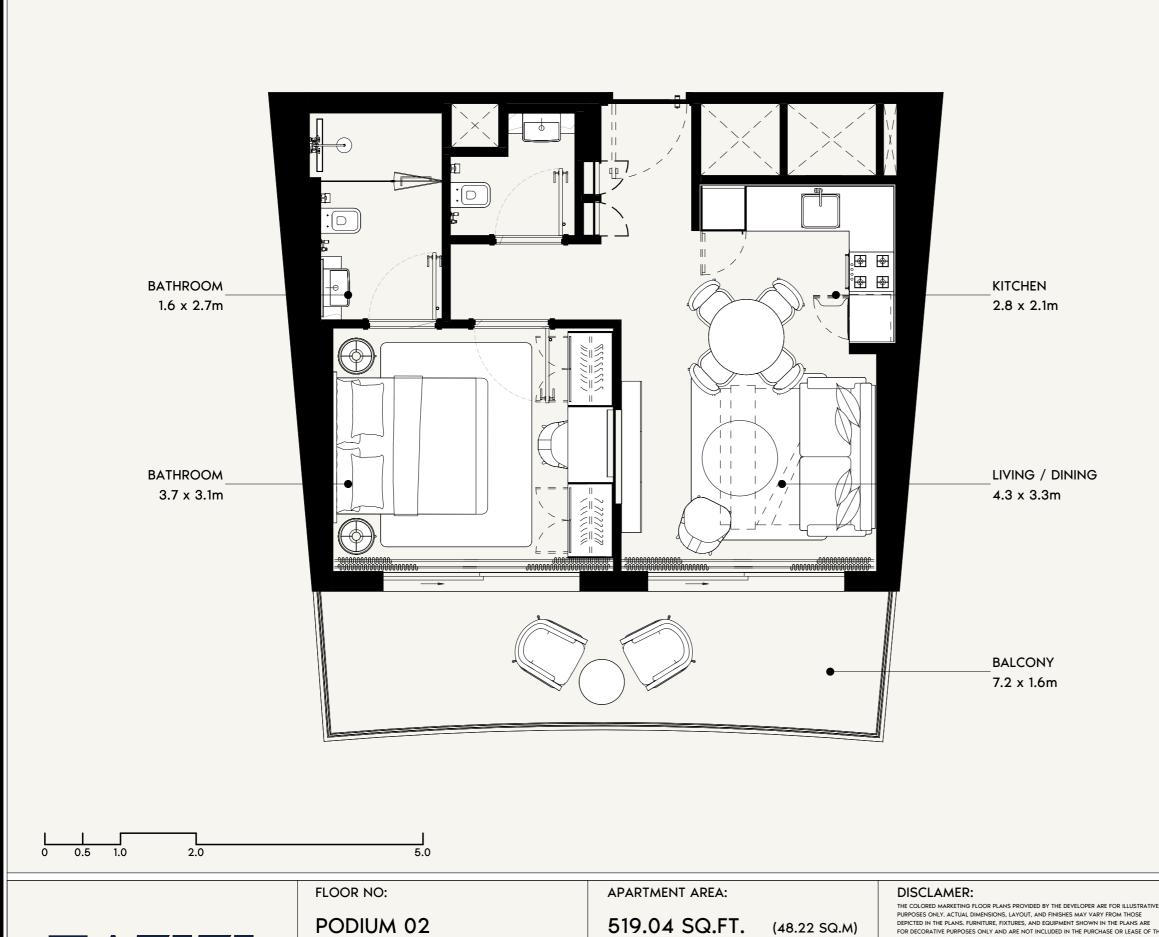



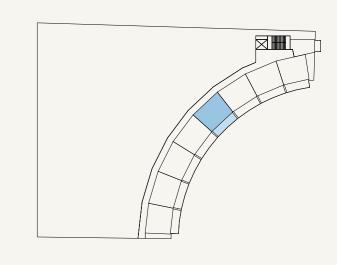

SCALE: N.T.S

**EAZIZI** 

**UNIT TYPE: BALCONY AREA:** 1 BEDROOM (TYPE-1)

160.60 SQ.FT. (14.92 SQ.M)

PURPOSES ONLY, ACTUAL DIMENSIONS, LAYOUT, AND FINISHES MAY VARY FROM THOSE DEPICTED IN THE PLANS, FURNITURE, FIXTURES, AND EQUIPMENT SHOWN IN THE PLANS ARE FOR DECORATIVE PURPOSES ONLY AND ARE NOT INCLUDED IN THE PURCHASE OR LEASE OF THE PROPERTY. THE DEVELOPER RESERVES THE RIGHT TO MAKE MODIFICATIONS, REVISIONS, AND CHANGES TO THE FLOOR PLANS, SPECIFICATIONS, AND FEATURES WITHOUT PRIOR NOTICE.

679.64 SQ.FT.


TOTAL APARTMENT AREA:

(63.14 SQ.M)


PROJECT NAME / BUILDING:

DJAZ1.39 / BUILDING-A

UNIT NO:

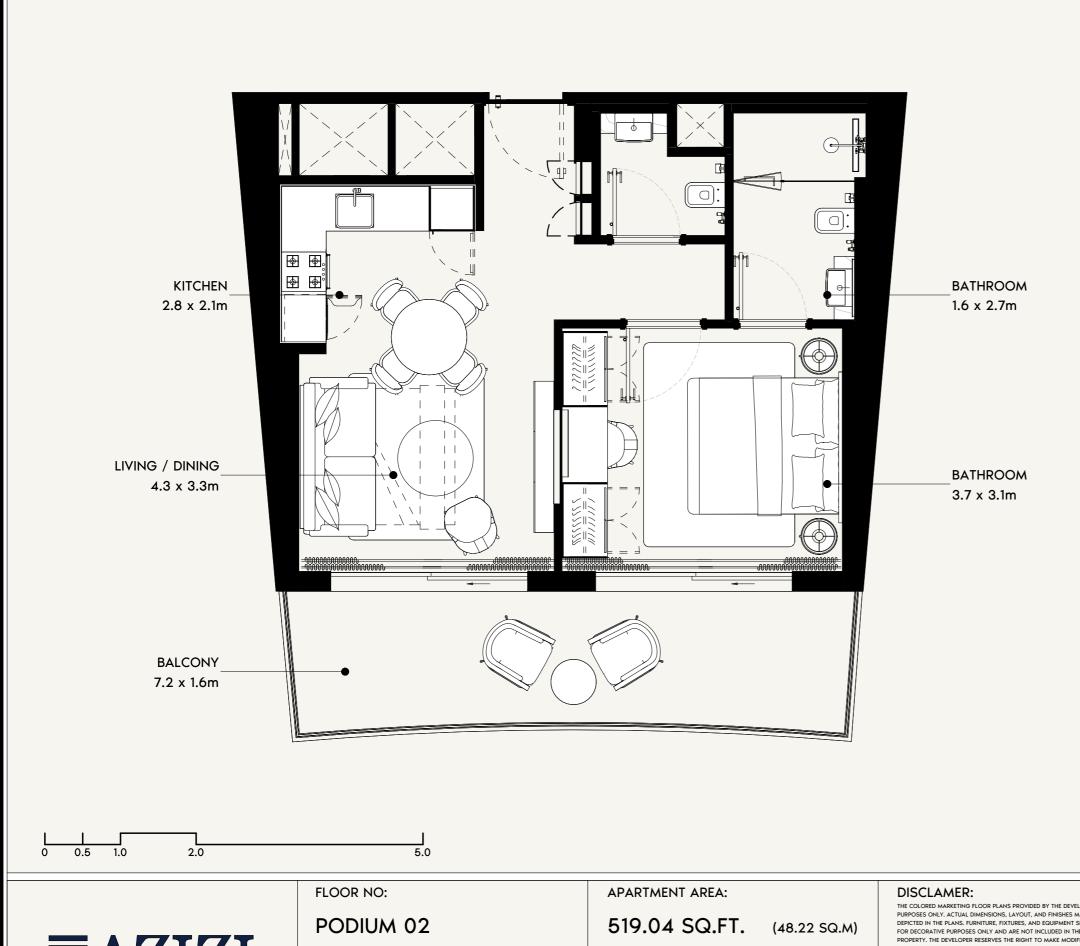



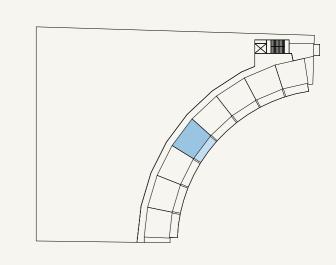

SCALE: N.T.S

**BALCONY AREA:** 

PURPOSES ONLY, ACTUAL DIMENSIONS, LAYOUT, AND FINISHES MAY VARY FROM THOSE DEPICTED IN THE PLANS, FURNITURE, FIXTURES, AND EQUIPMENT SHOWN IN THE PLANS ARE FOR DECORATIVE PURPOSES ONLY AND ARE NOT INCLUDED IN THE PURCHASE OR LEASE OF THE PROPERTY. THE DEVELOPER RESERVES THE RIGHT TO MAKE MODIFICATIONS, REVISIONS, AND CHANGES TO THE FLOOR PLANS, SPECIFICATIONS, AND FEATURES WITHOUT PRIOR NOTICE.

PROJECT NAME / BUILDING:

DJAZ1.39 / BUILDING-A

UNIT NO:


P206

**EAZIZI** 


679.64 SQ.FT.

(63.14 SQ.M)

**UNIT TYPE:** TOTAL APARTMENT AREA: 1 BEDROOM (TYPE-1 FLIP) 160.60 SQ.FT. (14.92 SQ.M)

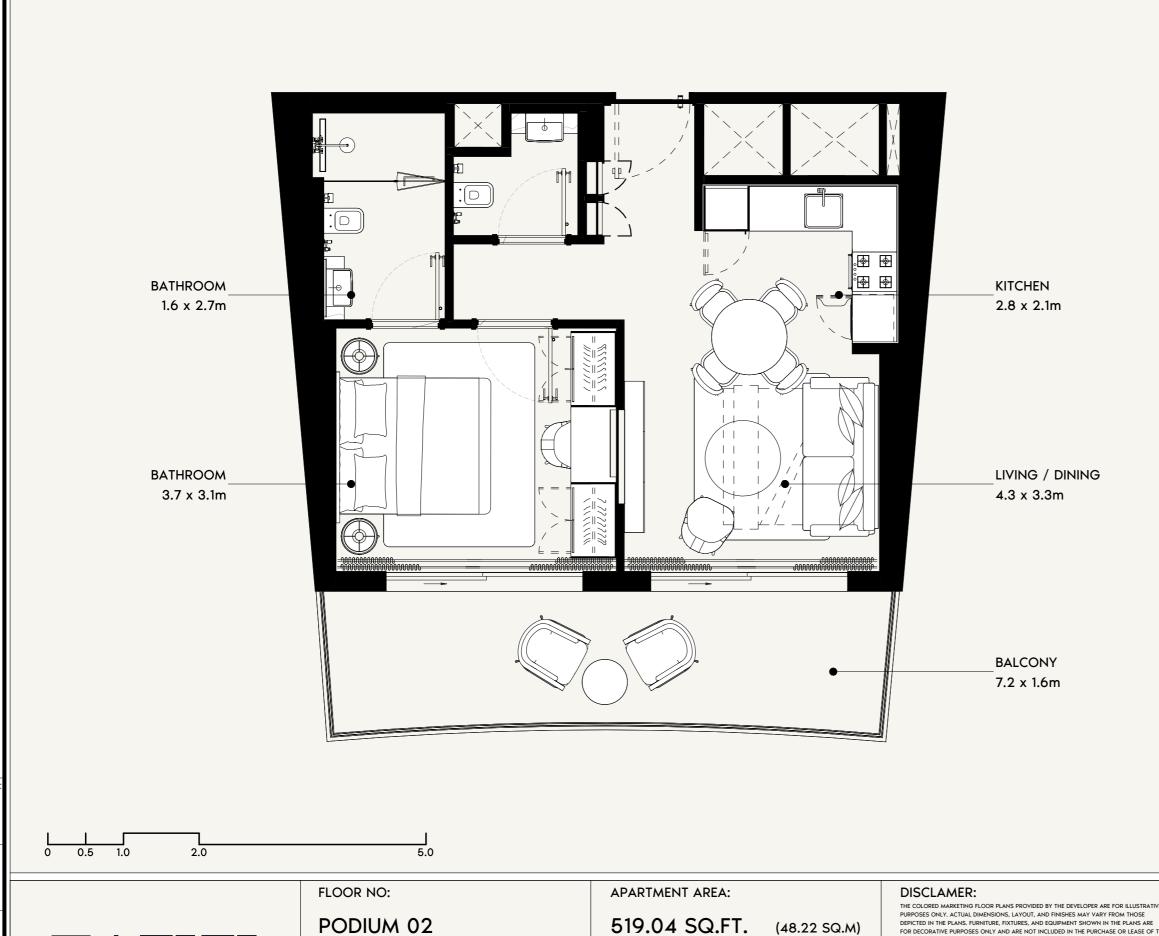



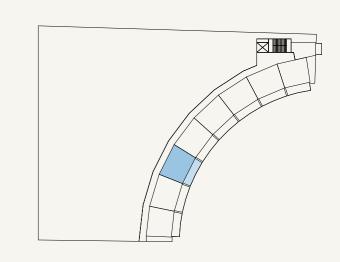

SCALE: N.T.S

**EAZIZI** 

519.04 SQ.FT.

**UNIT TYPE: BALCONY AREA:** 

1 BEDROOM (TYPE-1)

160.60 SQ.FT. (14.92 SQ.M)

PURPOSES ONLY, ACTUAL DIMENSIONS, LAYOUT, AND FINISHES MAY VARY FROM THOSE DEPICTED IN THE PLANS, FURNITURE, FIXTURES, AND EQUIPMENT SHOWN IN THE PLANS ARE FOR DECORATIVE PURPOSES ONLY AND ARE NOT INCLUDED IN THE PURCHASE OR LEASE OF THE PROPERTY. THE DEVELOPER RESERVES THE RIGHT TO MAKE MODIFICATIONS, REVISIONS, AND CHANGES TO THE FLOOR PLANS, SPECIFICATIONS, AND FEATURES WITHOUT PRIOR NOTICE.

TOTAL APARTMENT AREA:


679.64 SQ.FT.

(63.14 SQ.M)


PROJECT NAME / BUILDING:

DJAZ1.39 / BUILDING-A

UNIT NO:

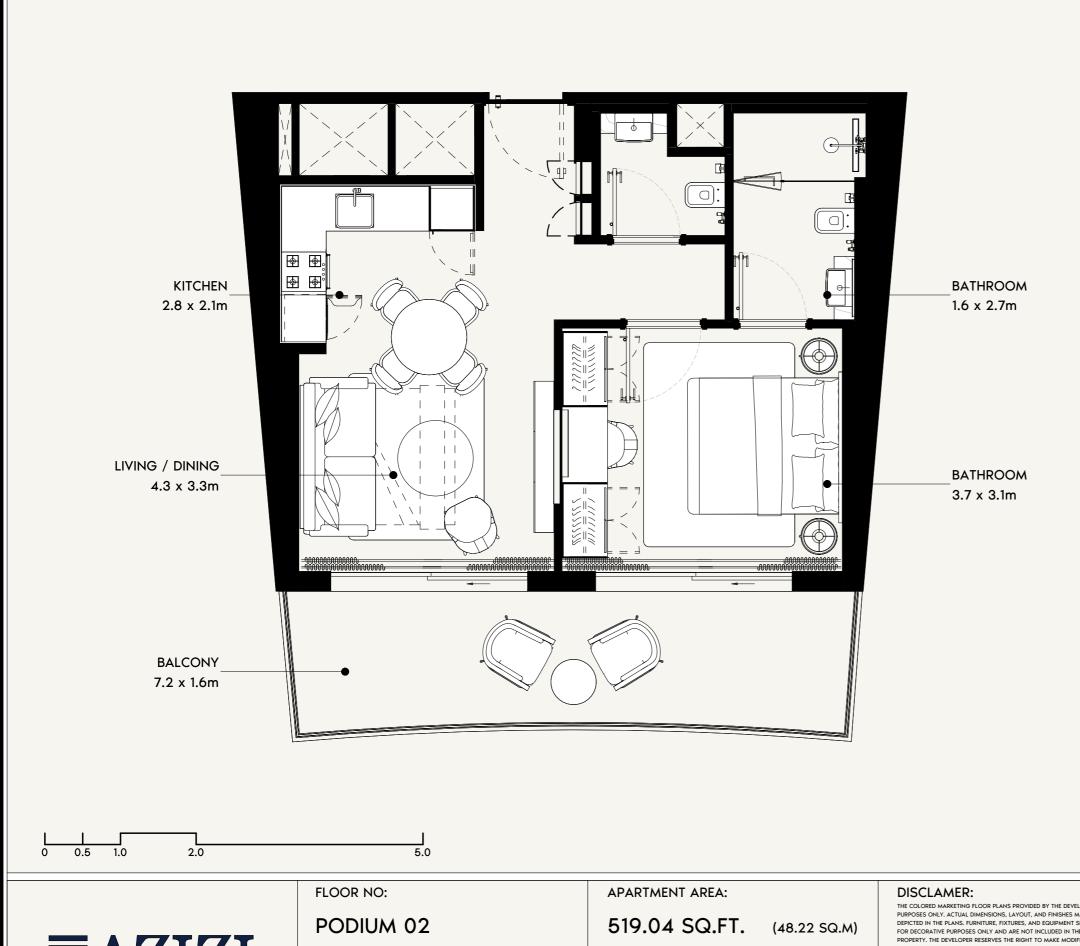



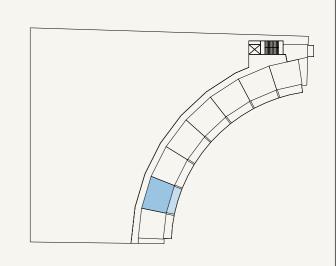

SCALE: N.T.S

PURPOSES ONLY, ACTUAL DIMENSIONS, LAYOUT, AND FINISHES MAY VARY FROM THOSE DEPICTED IN THE PLANS, FURNITURE, FIXTURES, AND EQUIPMENT SHOWN IN THE PLANS ARE FOR DECORATIVE PURPOSES ONLY AND ARE NOT INCLUDED IN THE PURCHASE OR LEASE OF THE PROPERTY. THE DEVELOPER RESERVES THE RIGHT TO MAKE MODIFICATIONS, REVISIONS, AND CHANGES TO THE FLOOR PLANS, SPECIFICATIONS, AND FEATURES WITHOUT PRIOR NOTICE.

PROJECT NAME / BUILDING:

DJAZ1.39 / BUILDING-A

UNIT NO:

P208

**EAZIZI** 

1 BEDROOM (TYPE-1 FLIP)

**UNIT TYPE: BALCONY AREA:** 


160.60 SQ.FT.

(14.92 SQ.M)


679.64 SQ.FT.

TOTAL APARTMENT AREA:

(63.14 SQ.M)

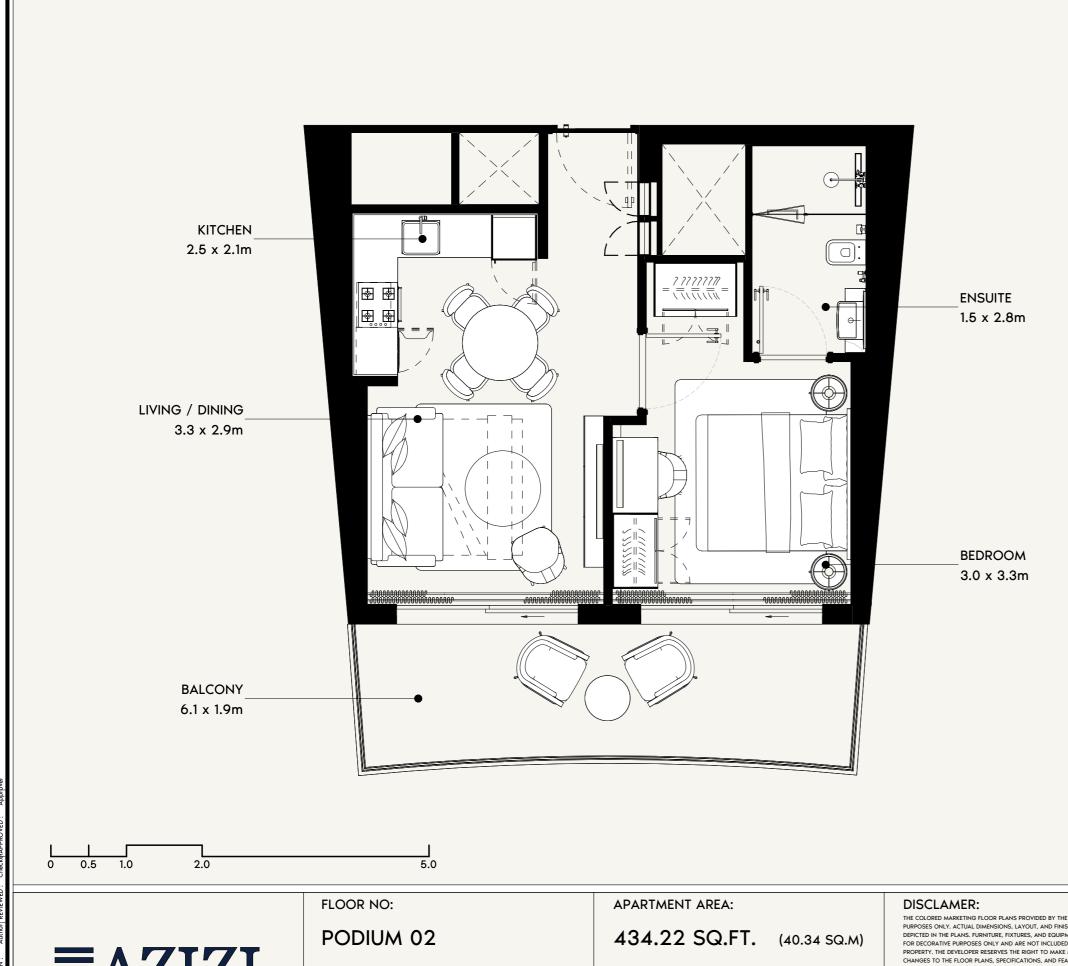



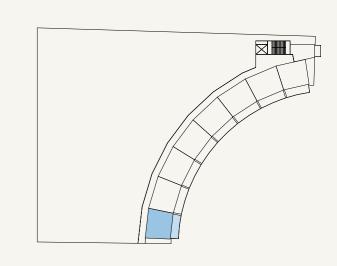

SCALE: N.T.S

PROJECT NAME / BUILDING:

**EAZIZI** 

**UNIT TYPE:** 

1 BEDROOM (TYPE-2 FLIP)

**BALCONY AREA:** 

140.58 SQ.FT. (13.06 SQ.M)

PURPOSES ONLY. ACTUAL DIMENSIONS, LAYOUT, AND FINISHES MAY VARY FROM THOSE DEPICTED IN THE PLANS, FURNITURE, FIXTURES, AND EQUIPMENT SHOWN IN THE PLANS ARE FOR DECORATIVE PURPOSES ONLY AND ARE NOT INCLUDED IN THE PURCHASE OR LEASE OF THE PROPERTY. THE DEVELOPER RESERVES THE RIGHT TO MAKE MODIFICATIONS, REVISIONS, AND CHANGES TO THE FLOOR PLANS, SPECIFICATIONS, AND FEATURES WITHOUT PRIOR NOTICE.


TOTAL APARTMENT AREA:

574.80 SQ.FT.


DJAZ1.39 / BUILDING-A

(53.40 SQ.M)

UNIT NO:

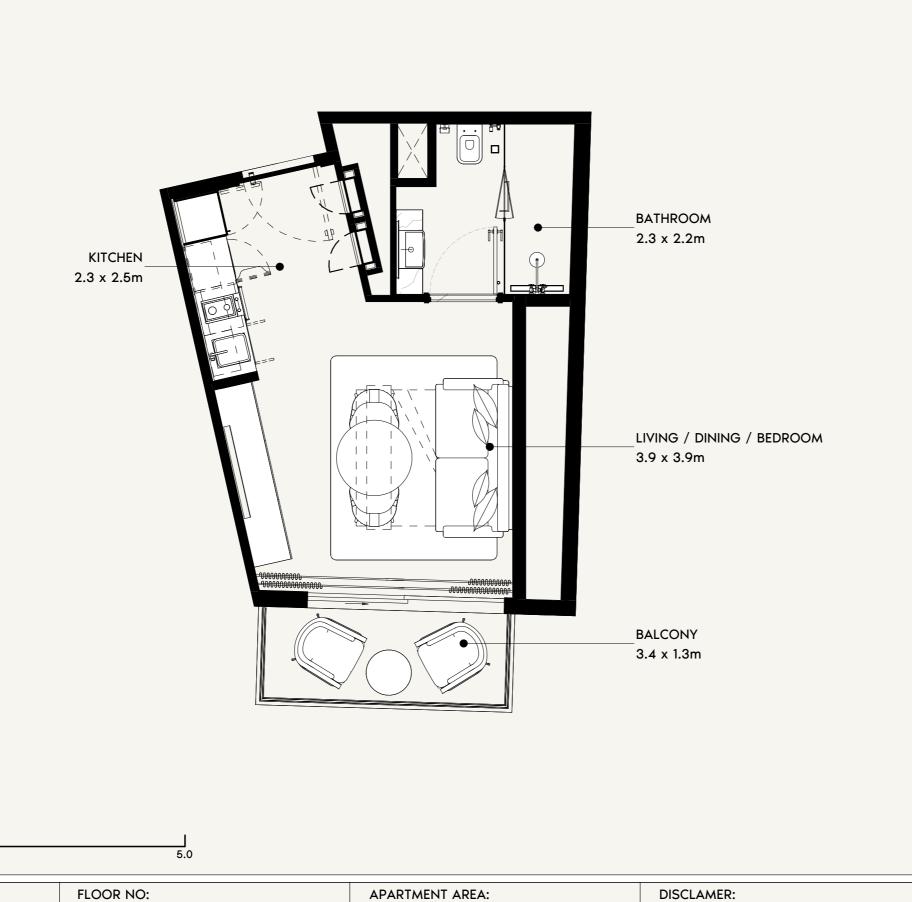



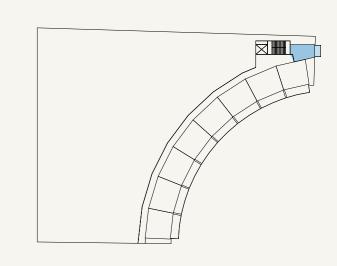

SCALE: N.T.S

**EAZIZI** 

FLOOR NO:

PODIUM 03

APARTMENT AREA:

275.13 SQ.FT. (25.56 SQ.M)

UNIT TYPE:

BALCONY AREA:

46.29 SQ.FT.

STUDIO (TYPE-7)

PROPERTY. THE DEVELOPER RESERVES THE RIGHT TO MAKE MODIFICATIONS, REVISIONS, AND CHANGES TO THE FLOOR PLANS, SPECIFICATIONS, AND FEATURES WITHOUT PRIOR NOTICE.

TOTAL APARTMENT AREA:

PURPOSES ONLY, ACTUAL DIMENSIONS, LAYOUT, AND FINISHES MAY VARY FROM THOSE

DEPICTED IN THE PLANS, FURNITURE, FIXTURES, AND EQUIPMENT SHOWN IN THE PLANS ARE FOR DECORATIVE PURPOSES ONLY AND ARE NOT INCLUDED IN THE PURCHASE OR LEASE OF THE

321.41 SQ.FT.

(4.3 SQ.M)

(29.86 SQ.M)

PROJECT NAME / BUILDING:


DJAZ1.39 / BUILDING-A

UNIT NO:


P301

Author REVIEWED: CheckeraPPROVED: App

HEET SIZE A3 DRAWN:

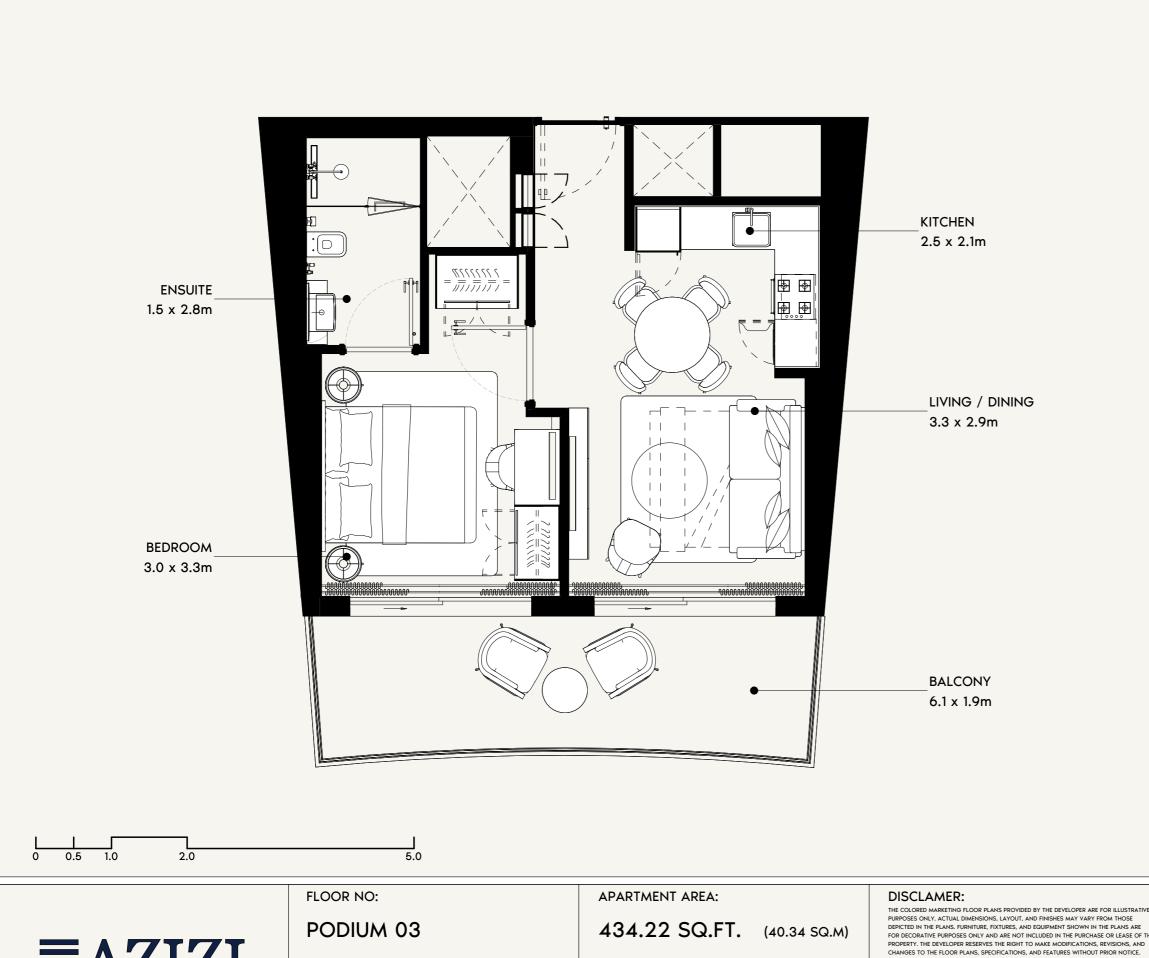



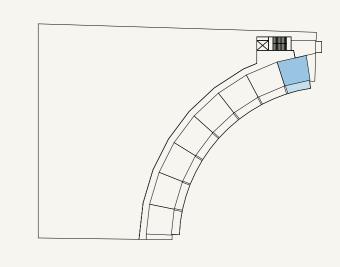

SCALE: N.T.S

PROJECT NAME / BUILDING:

**EAZIZI** 

UNIT TYPE:

1 BEDROOM (TYPE-2)

**BALCONY AREA:** 

140.58 SQ.FT. (13.06 SQ.M)

PURPOSES ONLY. ACTUAL DIMENSIONS, LAYOUT, AND FINISHES MAY VARY FROM THOSE DEPICTED IN THE PLANS. FURNITURE, FIXTURES, AND EQUIPMENT SHOWN IN THE PLANS ARE FOR DECORATIVE PURPOSES ONLY AND ARE NOT INCLUDED IN THE PURCHASE OR LEASE OF THE


TOTAL APARTMENT AREA:

574.80 SQ.FT.


DJAZ1.39 / BUILDING-A

(53.40 SQ.M)

UNIT NO:

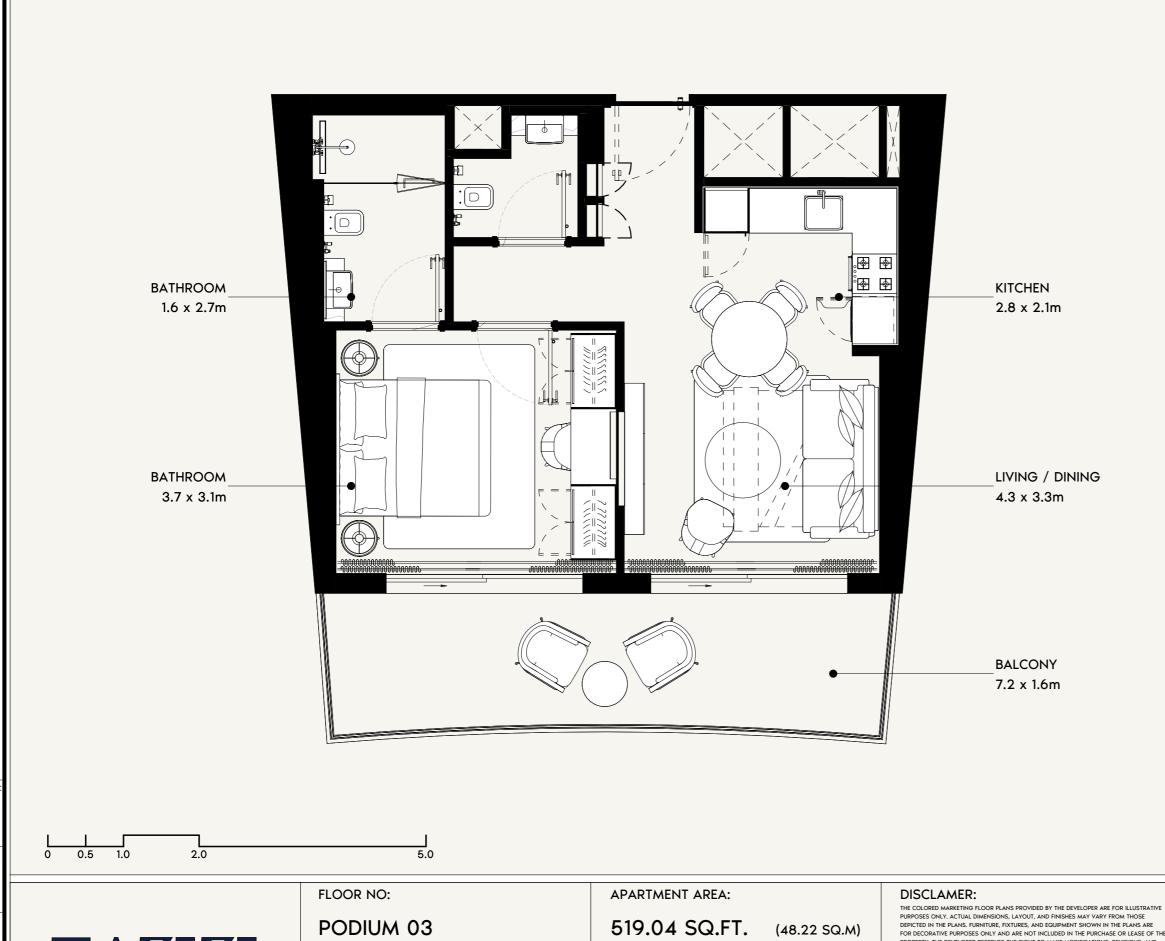



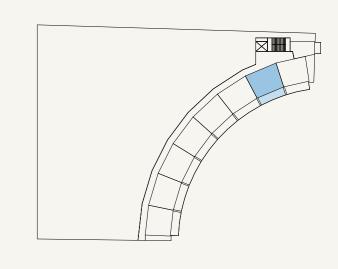

SCALE: N.T.S

**UNIT TYPE:** 

1 BEDROOM (TYPE-1)

**BALCONY AREA:** 160.60 SQ.FT. (14.92 SQ.M)

PURPOSES ONLY, ACTUAL DIMENSIONS, LAYOUT, AND FINISHES MAY VARY FROM THOSE DEPICTED IN THE PLANS, FURNITURE, FIXTURES, AND EQUIPMENT SHOWN IN THE PLANS ARE FOR DECORATIVE PURPOSES ONLY AND ARE NOT INCLUDED IN THE PURCHASE OR LEASE OF THE PROPERTY. THE DEVELOPER RESERVES THE RIGHT TO MAKE MODIFICATIONS, REVISIONS, AND CHANGES TO THE FLOOR PLANS, SPECIFICATIONS, AND FEATURES WITHOUT PRIOR NOTICE.

TOTAL APARTMENT AREA:

679.64 SQ.FT.

(63.14 SQ.M)


PROJECT NAME / BUILDING:

DJAZ1.39 / BUILDING-A


UNIT NO:

P303

**EAZIZI** 

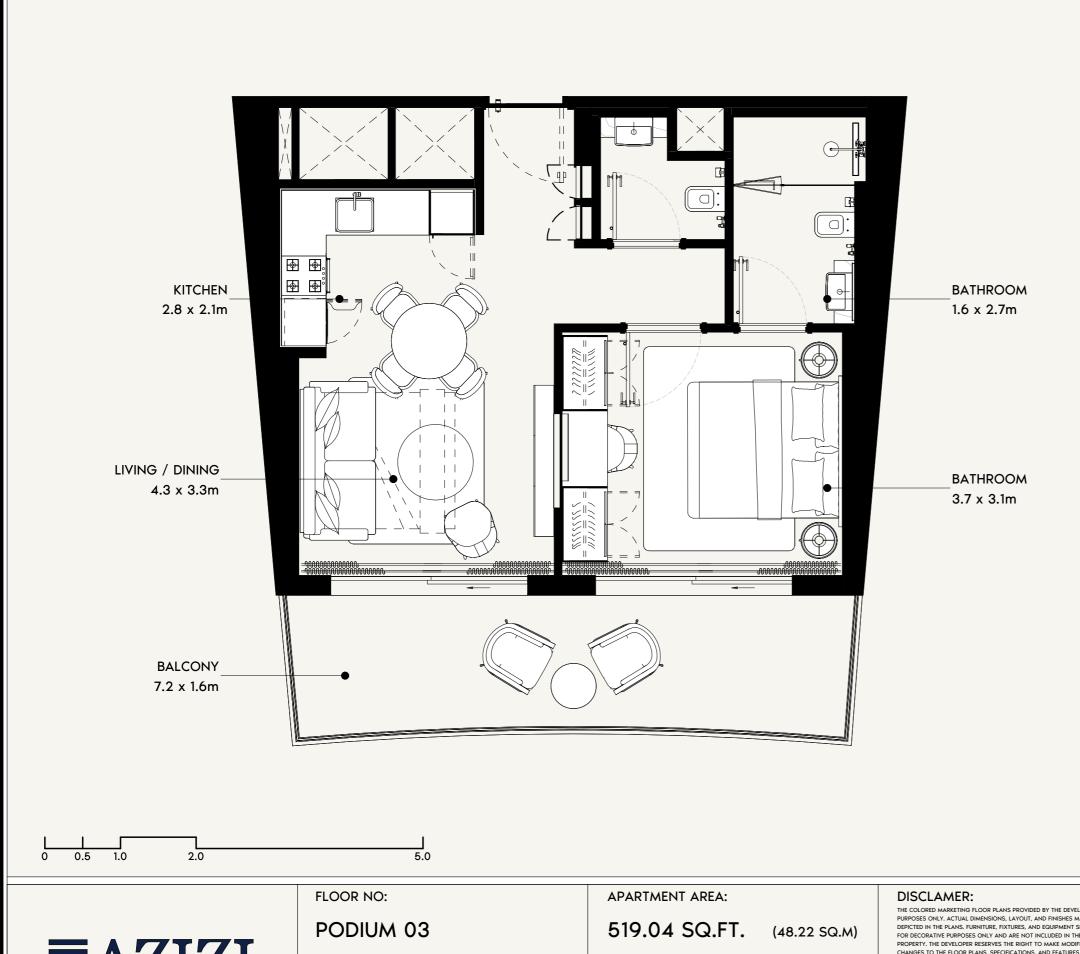



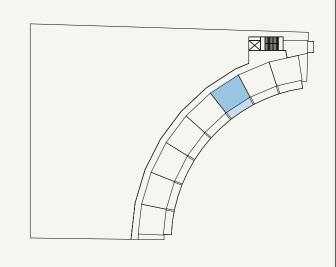

SCALE: N.T.S

**UNIT TYPE: BALCONY AREA:** 

> 160.60 SQ.FT. (14.92 SQ.M)

PURPOSES ONLY, ACTUAL DIMENSIONS, LAYOUT, AND FINISHES MAY VARY FROM THOSE DEPICTED IN THE PLANS, FURNITURE, FIXTURES, AND EQUIPMENT SHOWN IN THE PLANS ARE FOR DECORATIVE PURPOSES ONLY AND ARE NOT INCLUDED IN THE PURCHASE OR LEASE OF THE PROPERTY. THE DEVELOPER RESERVES THE RIGHT TO MAKE MODIFICATIONS, REVISIONS, AND CHANGES TO THE FLOOR PLANS, SPECIFICATIONS, AND FEATURES WITHOUT PRIOR NOTICE.

DJAZ1.39 / BUILDING-A

PROJECT NAME / BUILDING:

UNIT NO:

P304




1 BEDROOM (TYPE-1 FLIP)


679.64 SQ.FT.

TOTAL APARTMENT AREA:

(63.14 SQ.M)

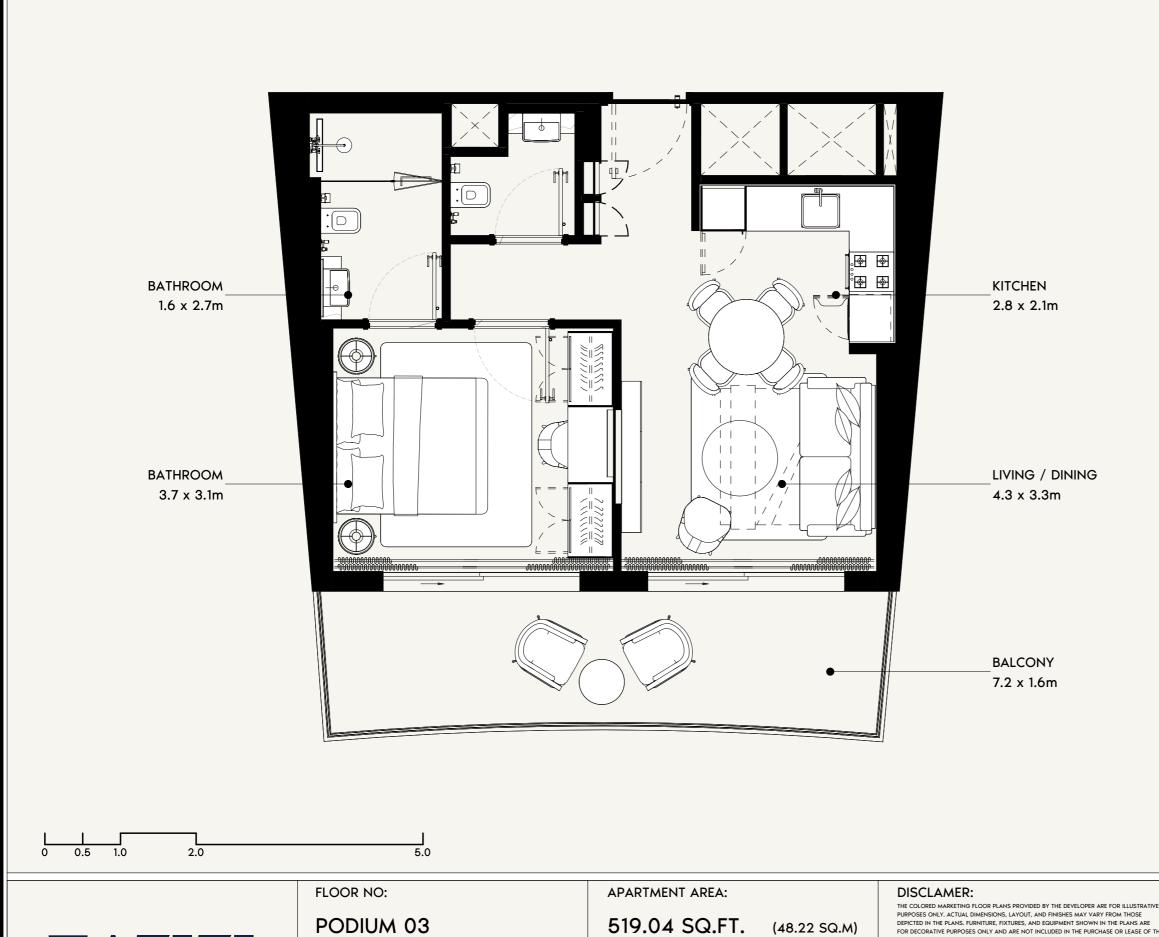



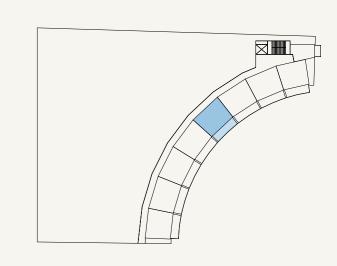

SCALE: N.T.S

PROJECT NAME / BUILDING:

**EAZIZI** 

**UNIT TYPE:** 

1 BEDROOM (TYPE-1)

**BALCONY AREA:** 

160.60 SQ.FT. (14.92 SQ.M)

PURPOSES ONLY, ACTUAL DIMENSIONS, LAYOUT, AND FINISHES MAY VARY FROM THOSE DEPICTED IN THE PLANS, FURNITURE, FIXTURES, AND EQUIPMENT SHOWN IN THE PLANS ARE FOR DECORATIVE PURPOSES ONLY AND ARE NOT INCLUDED IN THE PURCHASE OR LEASE OF THE PROPERTY. THE DEVELOPER RESERVES THE RIGHT TO MAKE MODIFICATIONS, REVISIONS, AND CHANGES TO THE FLOOR PLANS, SPECIFICATIONS, AND FEATURES WITHOUT PRIOR NOTICE.


TOTAL APARTMENT AREA:

679.64 SQ.FT.

DJAZ1.39 / BUILDING-A

(63.14 SQ.M)

UNIT NO:

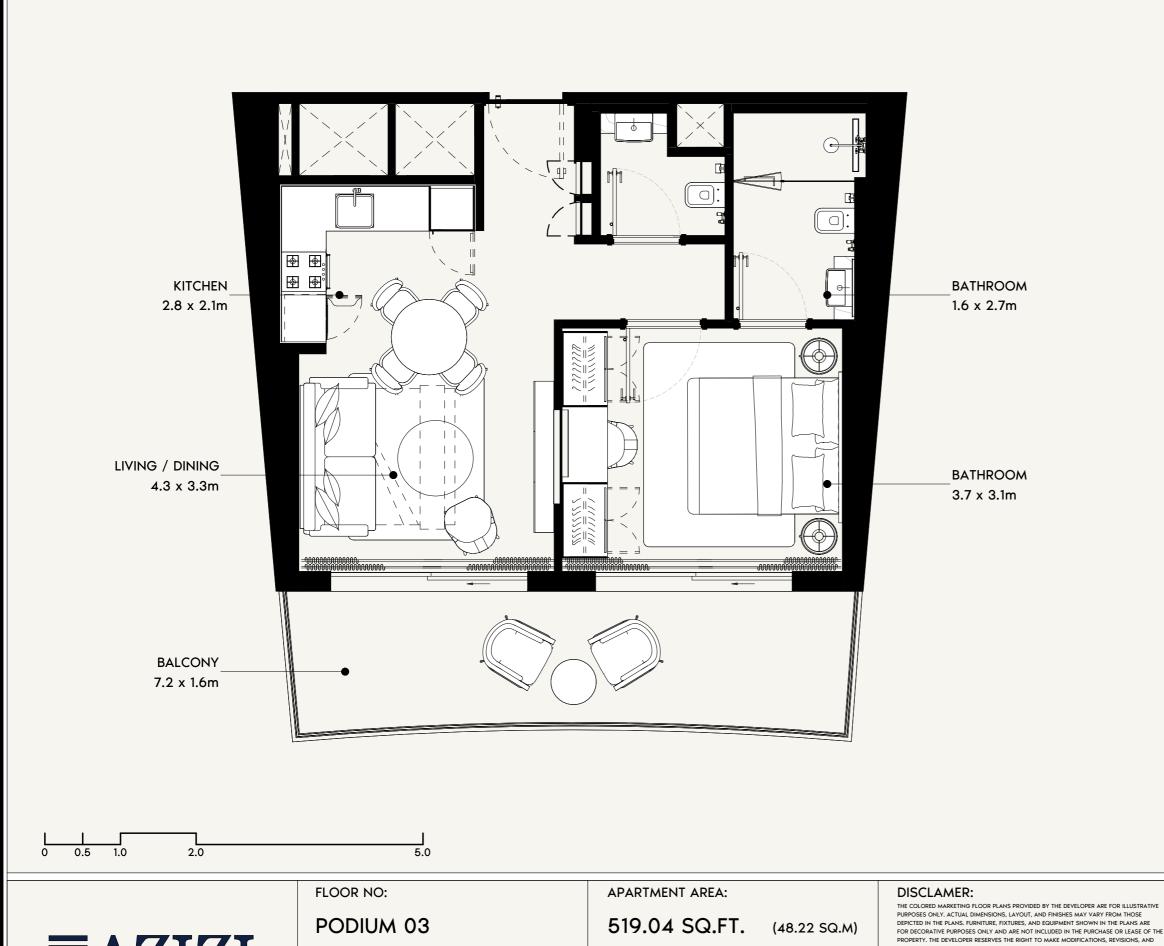


**BALCONY AREA:** 

160.60 SQ.FT.

(14.92 SQ.M)



SCALE: N.T.S

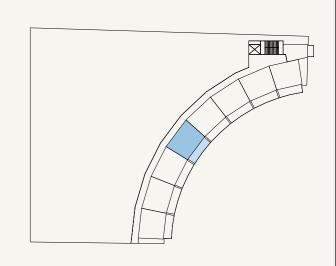

SCALE: N.T.S

**EAZIZI** 

**UNIT TYPE:** 

1 BEDROOM (TYPE-1 FLIP)

PROPERTY. THE DEVELOPER RESERVES THE RIGHT TO MAKE MODIFICATIONS, REVISIONS, AND CHANGES TO THE FLOOR PLANS, SPECIFICATIONS, AND FEATURES WITHOUT PRIOR NOTICE.

TOTAL APARTMENT AREA:


679.64 SQ.FT.

(63.14 SQ.M)


PROJECT NAME / BUILDING:

DJAZ1.39 / BUILDING-A

UNIT NO:

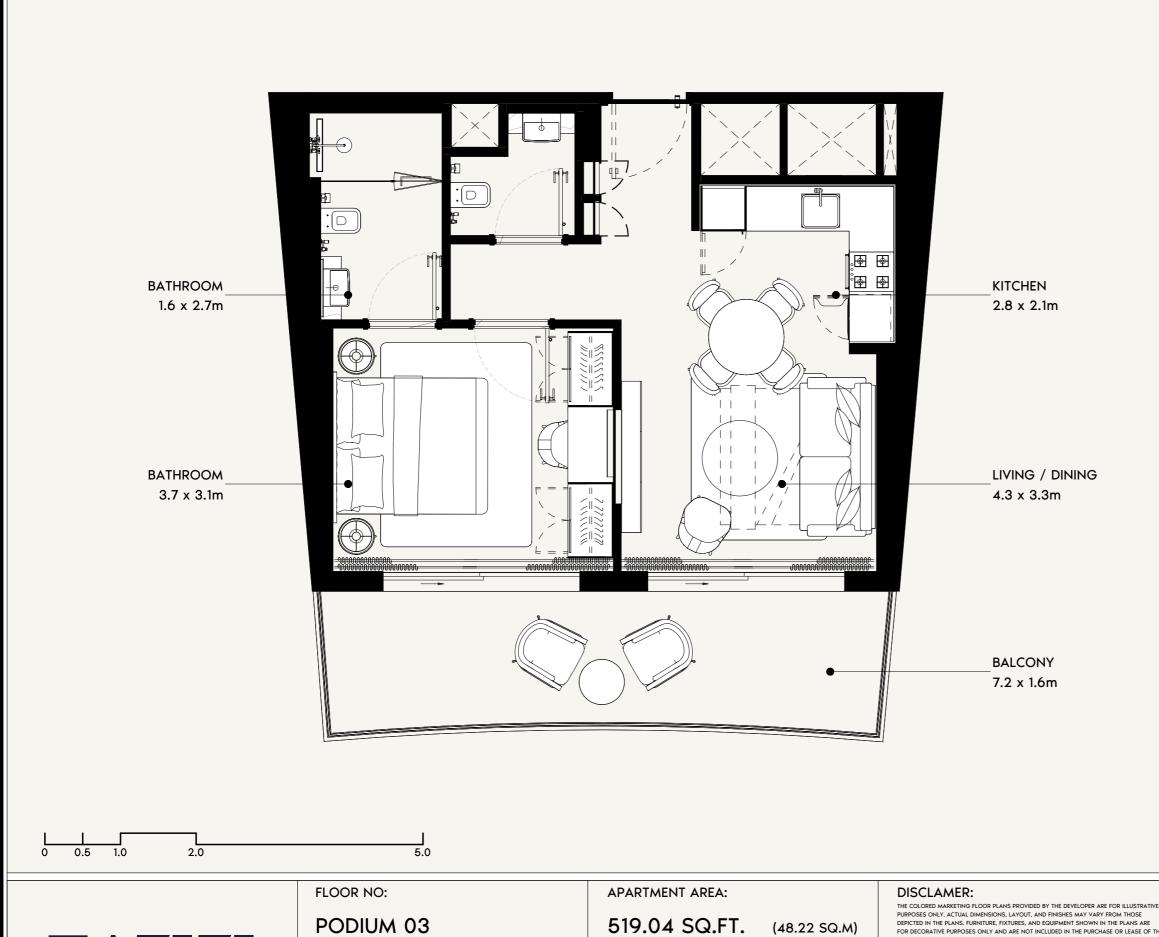



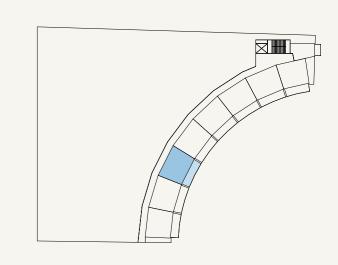

SCALE: N.T.S

**EAZIZI** 

**UNIT TYPE:** 

1 BEDROOM (TYPE-1)

**BALCONY AREA:** 

160.60 SQ.FT. (14.92 SQ.M)

PURPOSES ONLY, ACTUAL DIMENSIONS, LAYOUT, AND FINISHES MAY VARY FROM THOSE DEPICTED IN THE PLANS, FURNITURE, FIXTURES, AND EQUIPMENT SHOWN IN THE PLANS ARE FOR DECORATIVE PURPOSES ONLY AND ARE NOT INCLUDED IN THE PURCHASE OR LEASE OF THE PROPERTY. THE DEVELOPER RESERVES THE RIGHT TO MAKE MODIFICATIONS, REVISIONS, AND CHANGES TO THE FLOOR PLANS, SPECIFICATIONS, AND FEATURES WITHOUT PRIOR NOTICE.

679.64 SQ.FT.

TOTAL APARTMENT AREA:

(63.14 SQ.M)


PROJECT NAME / BUILDING:

DJAZ1.39 / BUILDING-A

UNIT NO:





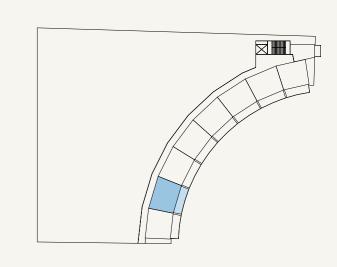

SCALE: N.T.S

**EAZIZI** 

**UNIT TYPE:** 

1 BEDROOM (TYPE-1 FLIP)

**BALCONY AREA:** 

160.60 SQ.FT. (14.92 SQ.M)

PURPOSES ONLY, ACTUAL DIMENSIONS, LAYOUT, AND FINISHES MAY VARY FROM THOSE DEPICTED IN THE PLANS, FURNITURE, FIXTURES, AND EQUIPMENT SHOWN IN THE PLANS ARE FOR DECORATIVE PURPOSES ONLY AND ARE NOT INCLUDED IN THE PURCHASE OR LEASE OF THE PROPERTY. THE DEVELOPER RESERVES THE RIGHT TO MAKE MODIFICATIONS, REVISIONS, AND CHANGES TO THE FLOOR PLANS, SPECIFICATIONS, AND FEATURES WITHOUT PRIOR NOTICE.

(63.14 SQ.M)


TOTAL APARTMENT AREA:

679.64 SQ.FT.


DJAZ1.39 / BUILDING-A

PROJECT NAME / BUILDING:

UNIT NO:

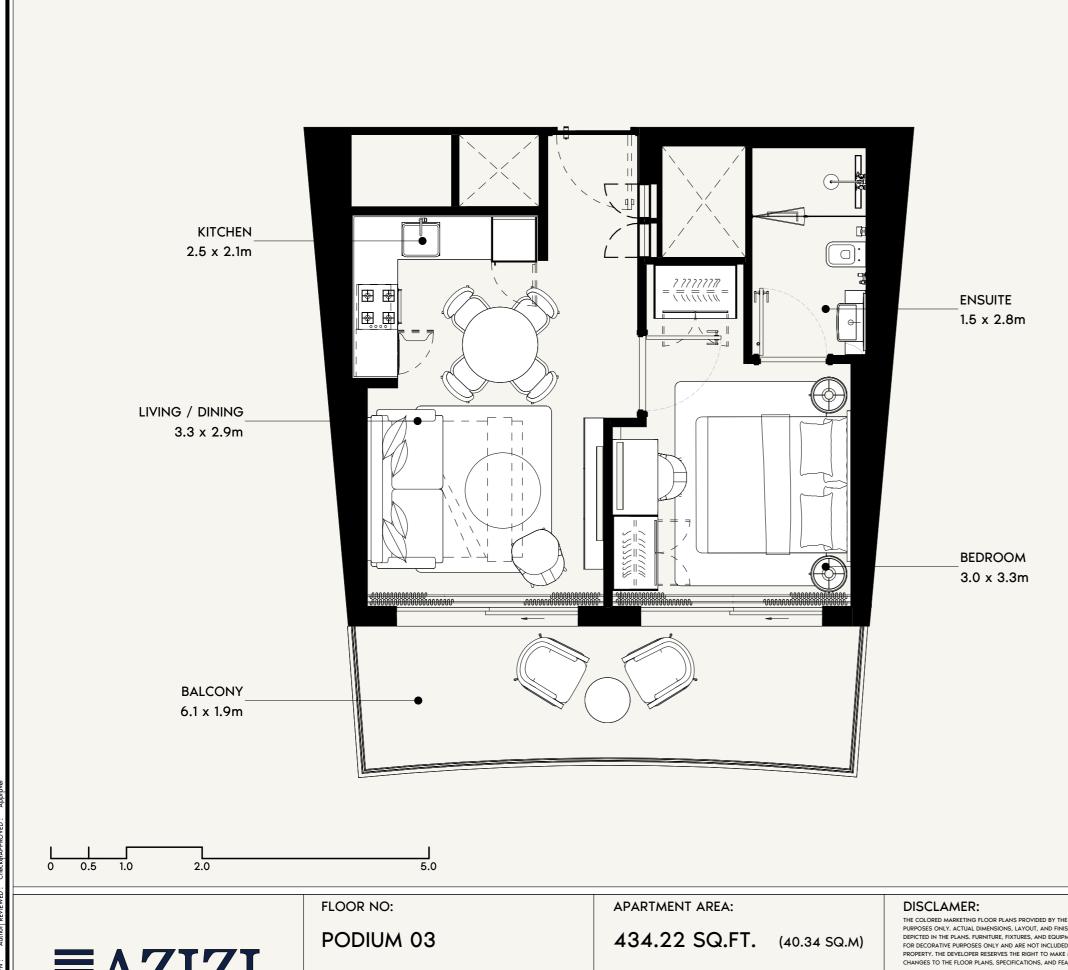



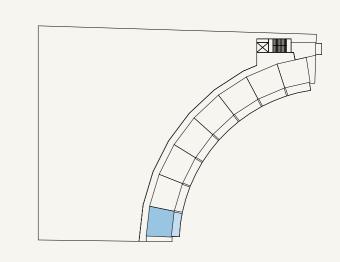

SCALE: N.T.S

PROJECT NAME / BUILDING:

**EAZIZI** 

**UNIT TYPE: BALCONY AREA:** 1 BEDROOM (TYPE-2 FLIP)

140.58 SQ.FT.

(13.06 SQ.M)

PURPOSES ONLY. ACTUAL DIMENSIONS, LAYOUT, AND FINISHES MAY VARY FROM THOSE DEPICTED IN THE PLANS, FURNITURE, FIXTURES, AND EQUIPMENT SHOWN IN THE PLANS ARE FOR DECORATIVE PURPOSES ONLY AND ARE NOT INCLUDED IN THE PURCHASE OR LEASE OF THE PROPERTY. THE DEVELOPER RESERVES THE RIGHT TO MAKE MODIFICATIONS, REVISIONS, AND CHANGES TO THE FLOOR PLANS, SPECIFICATIONS, AND FEATURES WITHOUT PRIOR NOTICE.


TOTAL APARTMENT AREA:


574.80 SQ.FT.


DJAZ1.39 / BUILDING-A


UNIT NO:


(53.40 SQ.M)

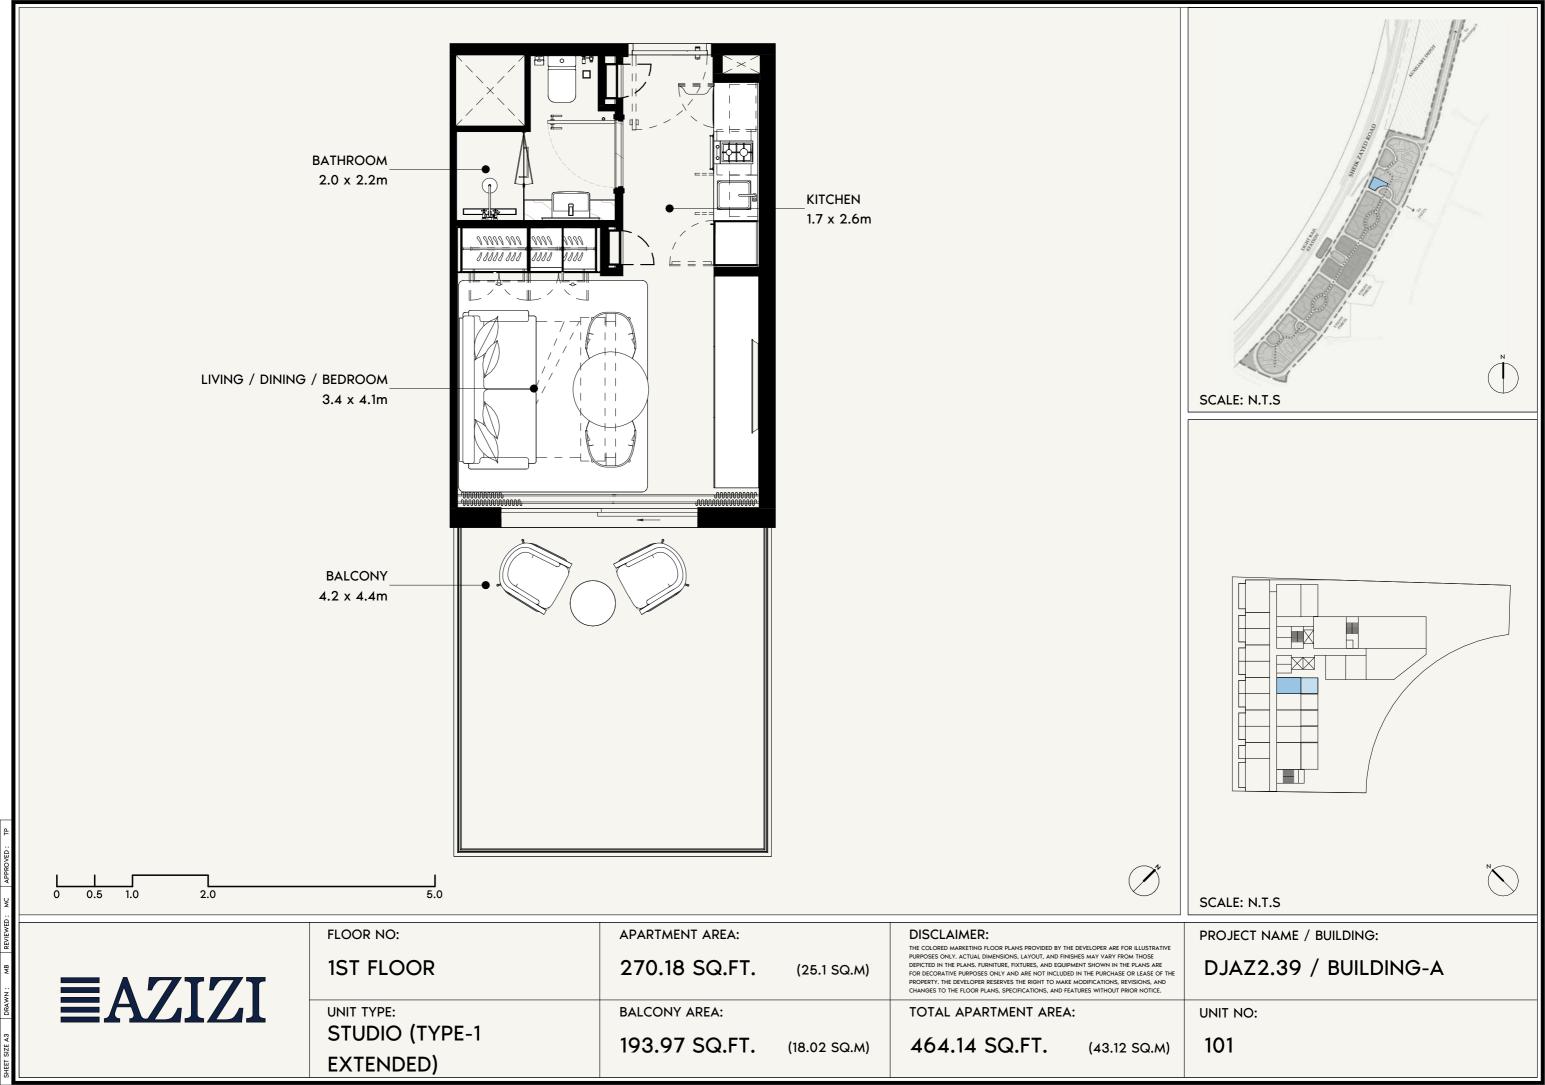


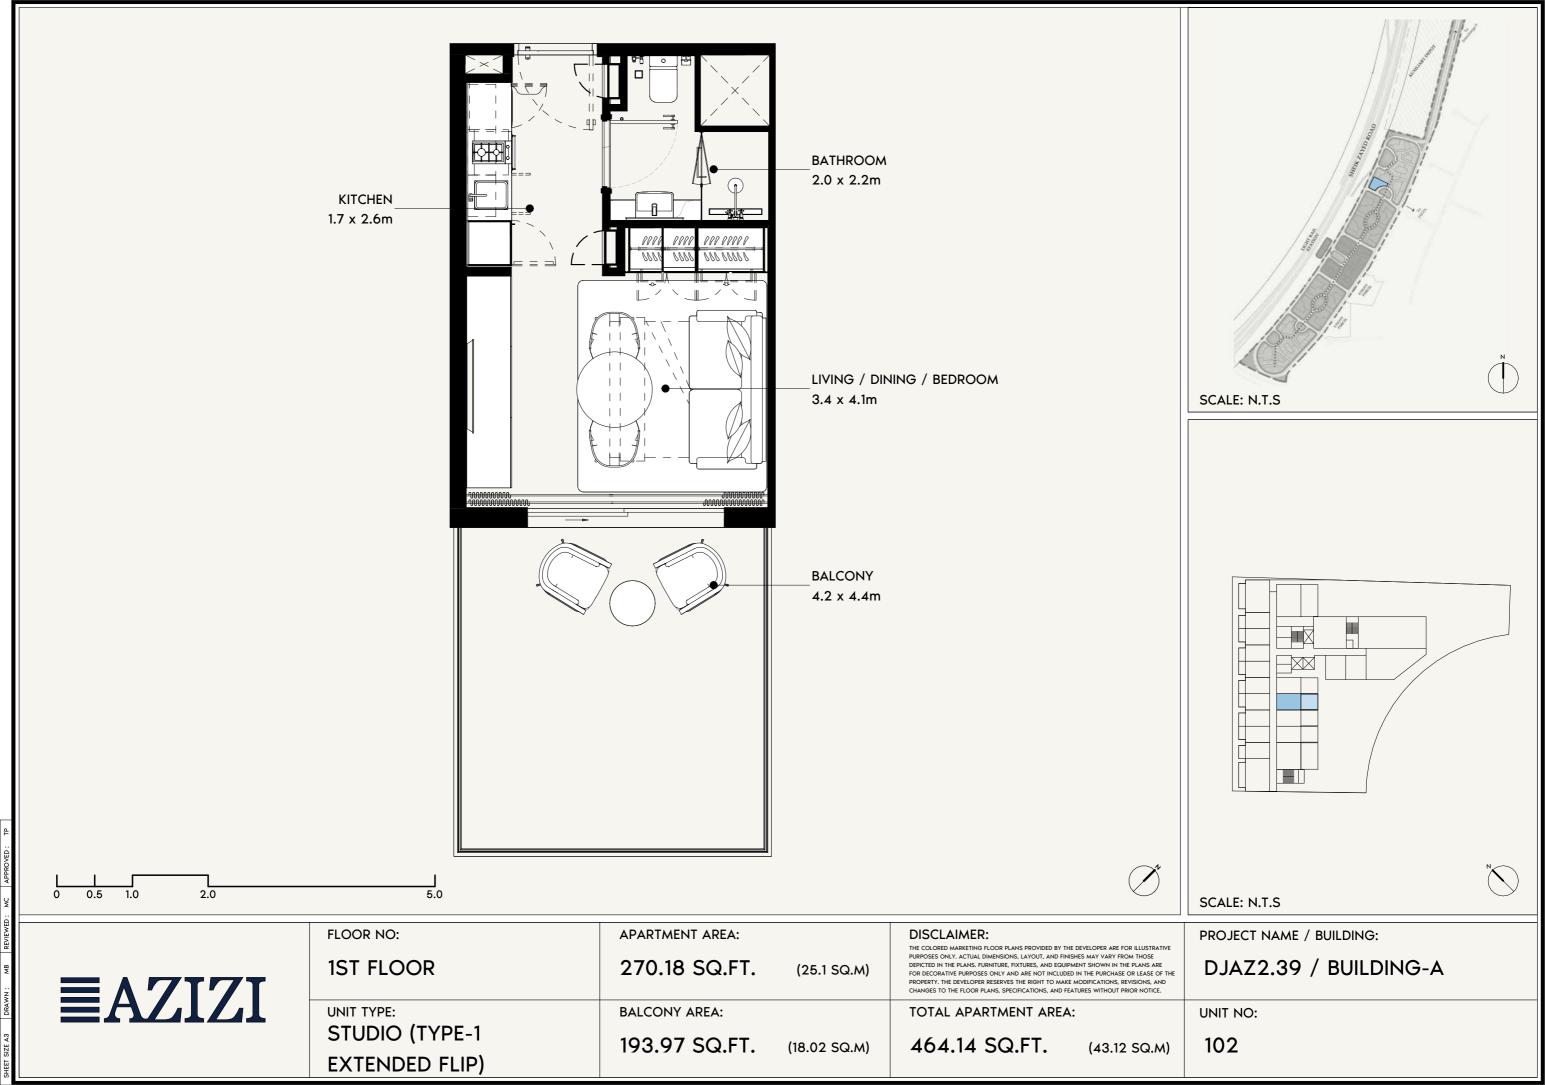


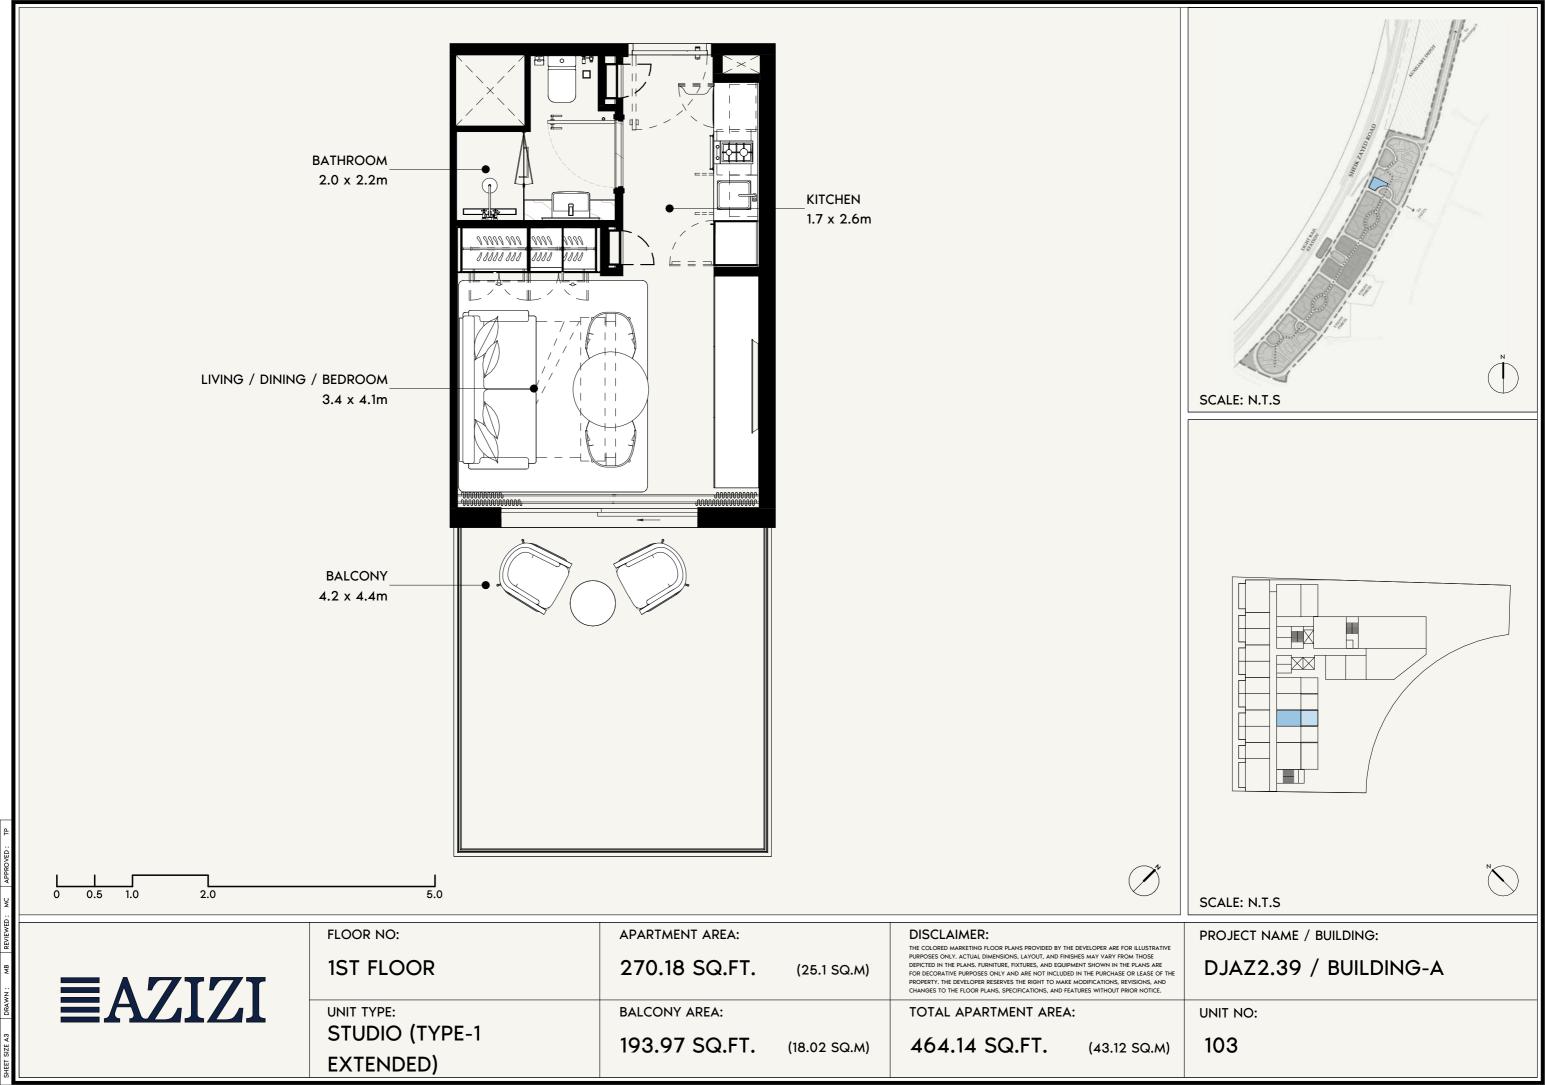


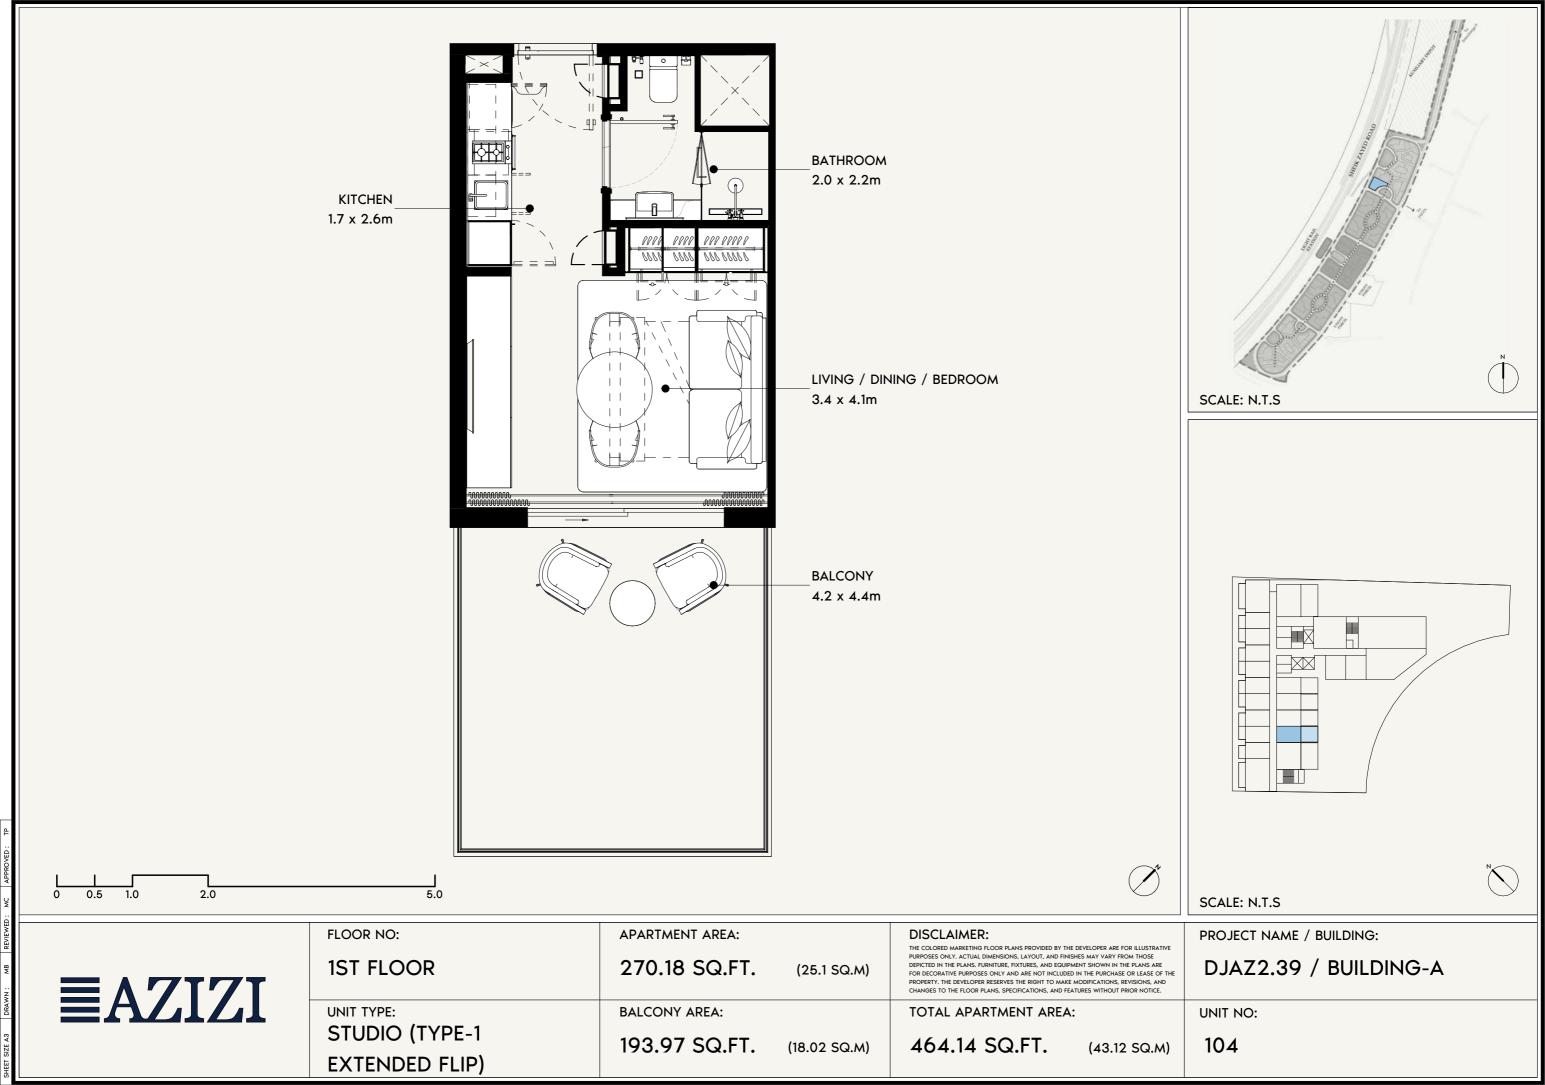


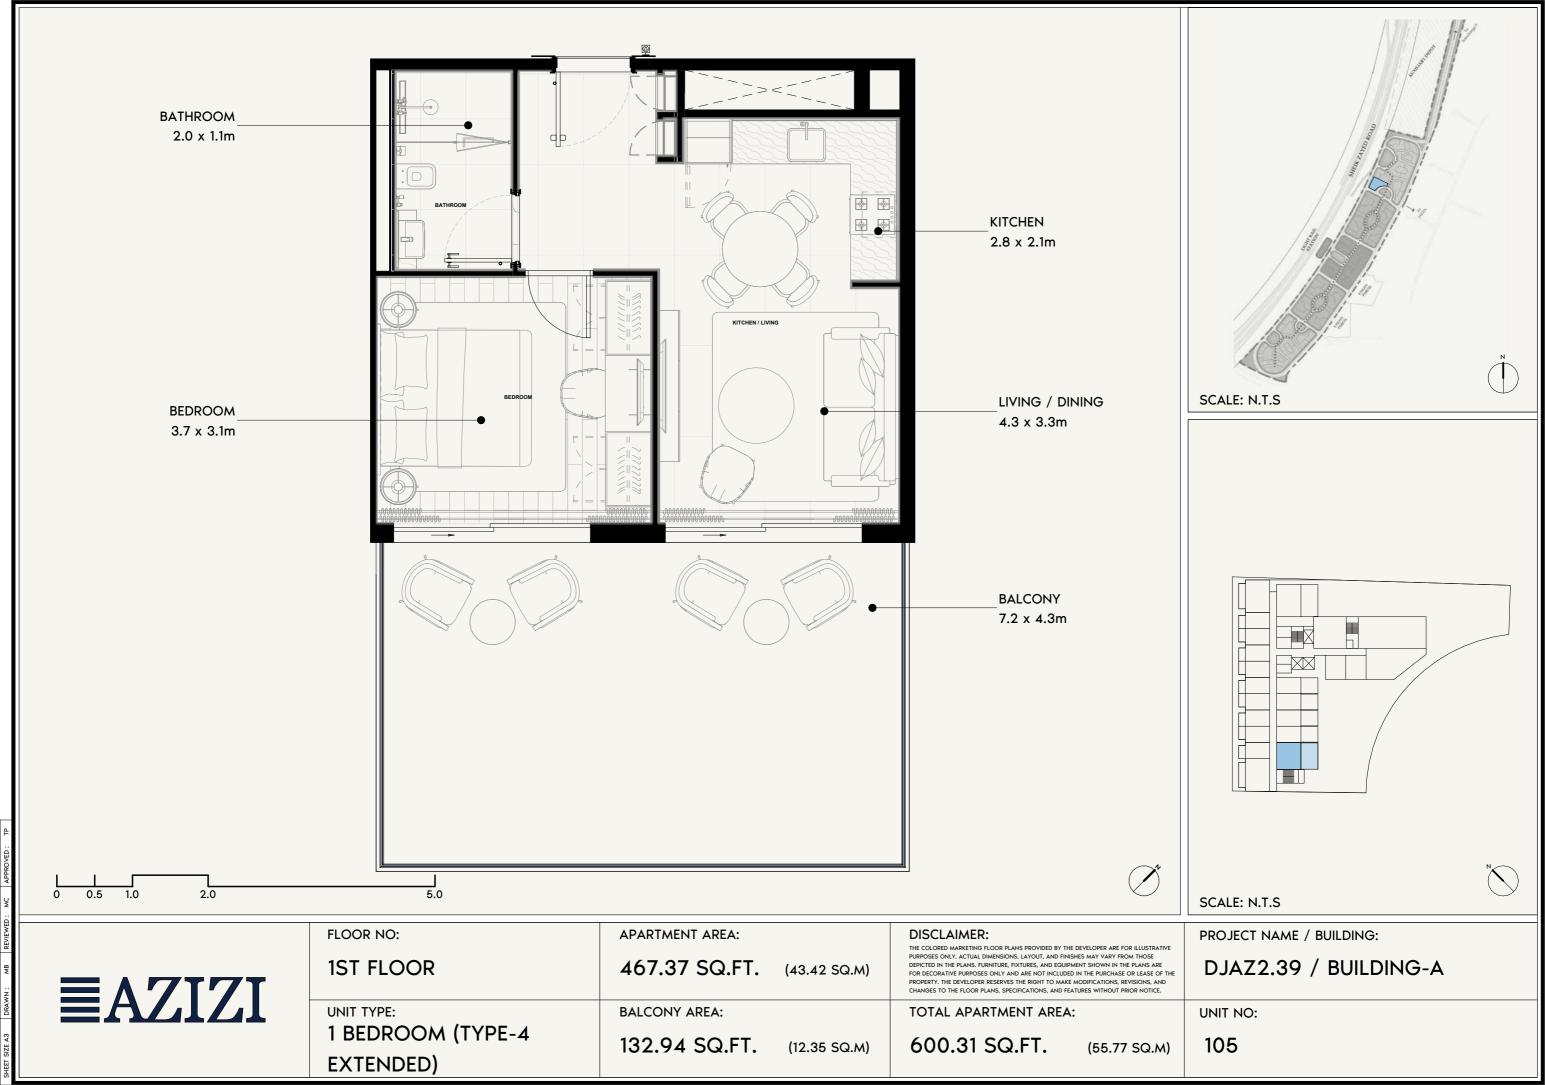


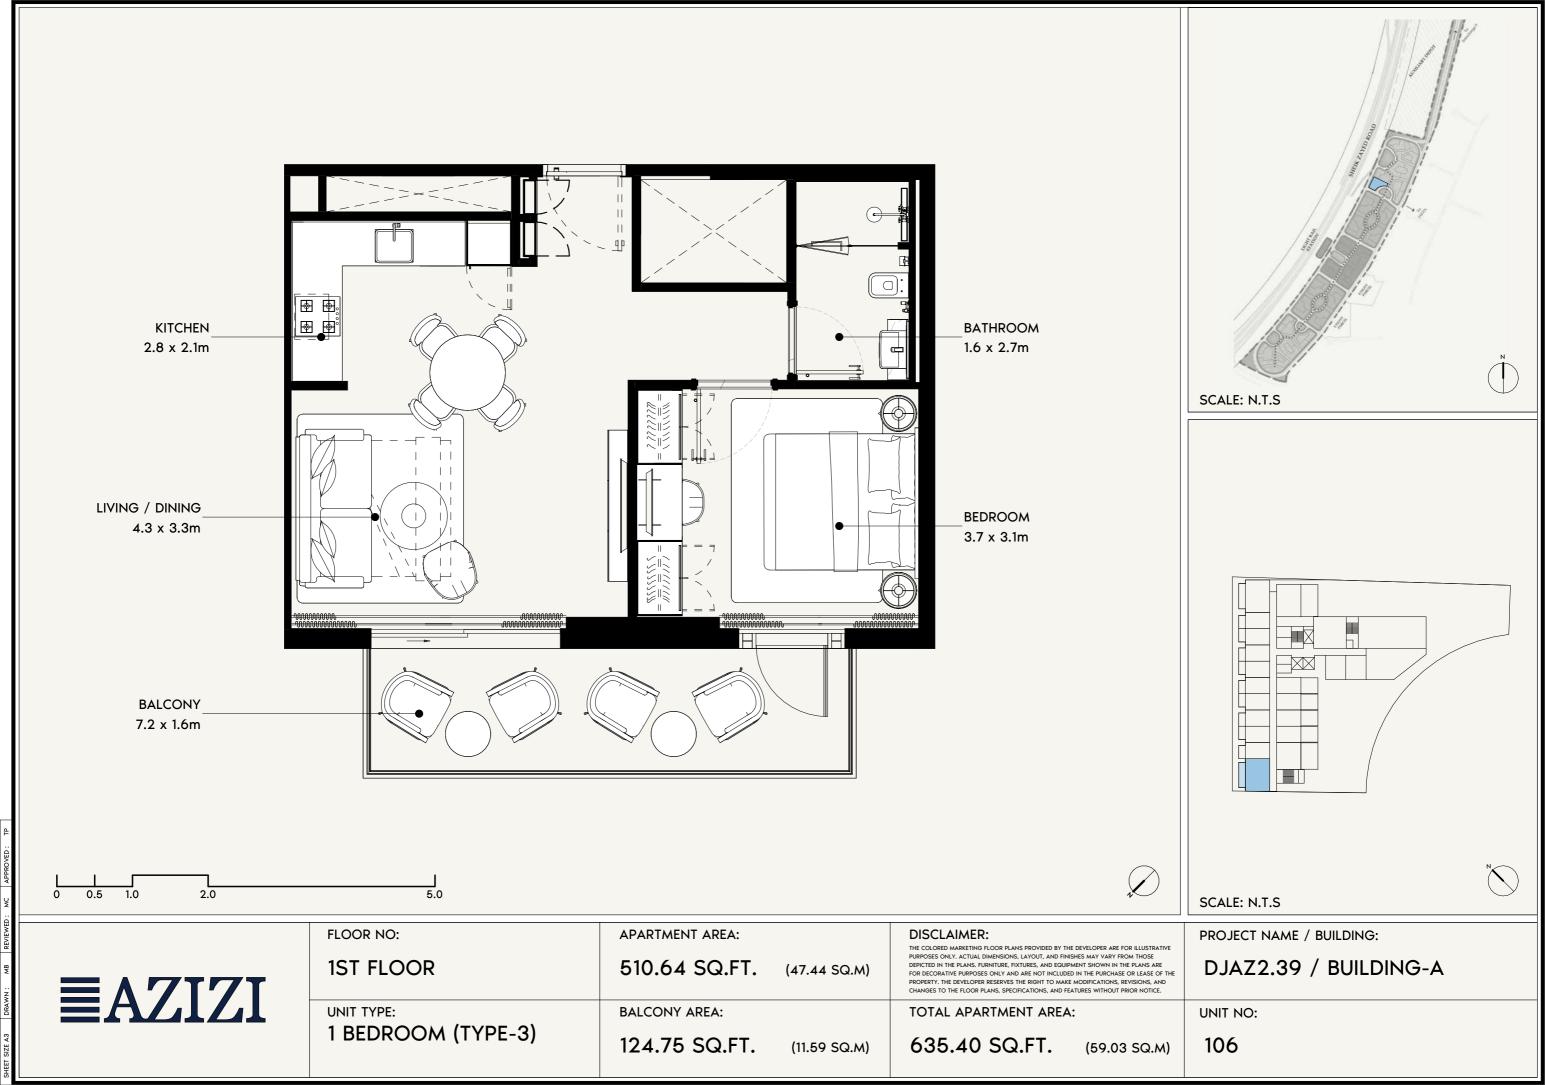


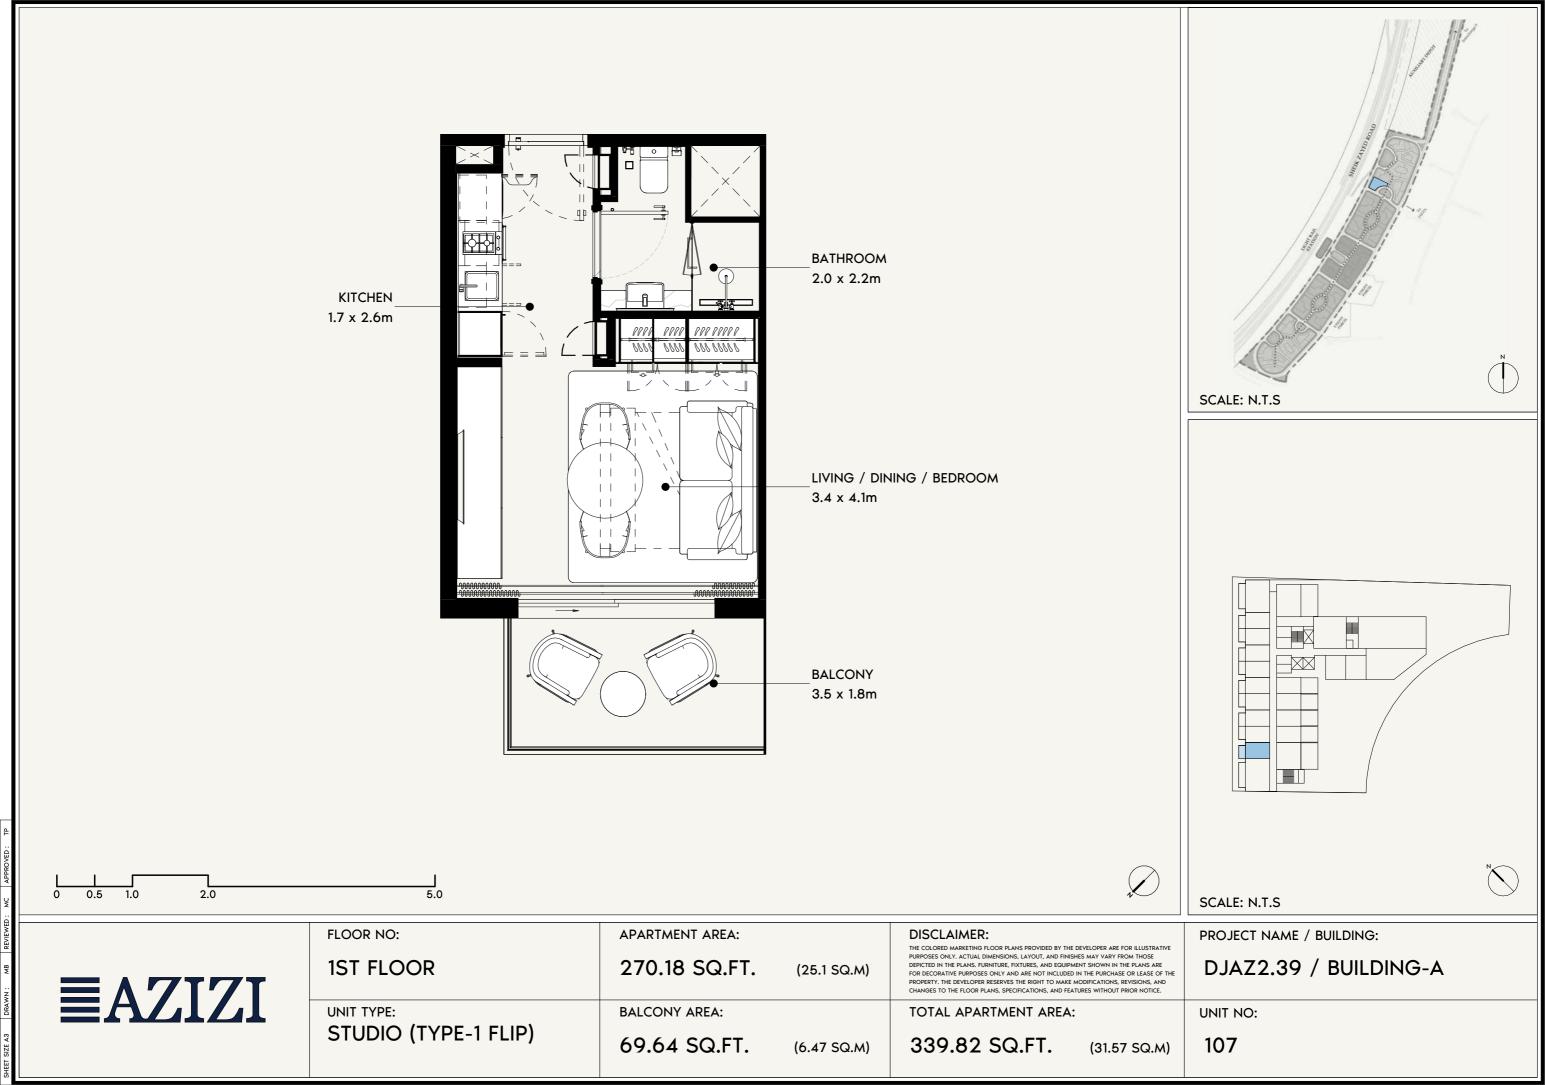

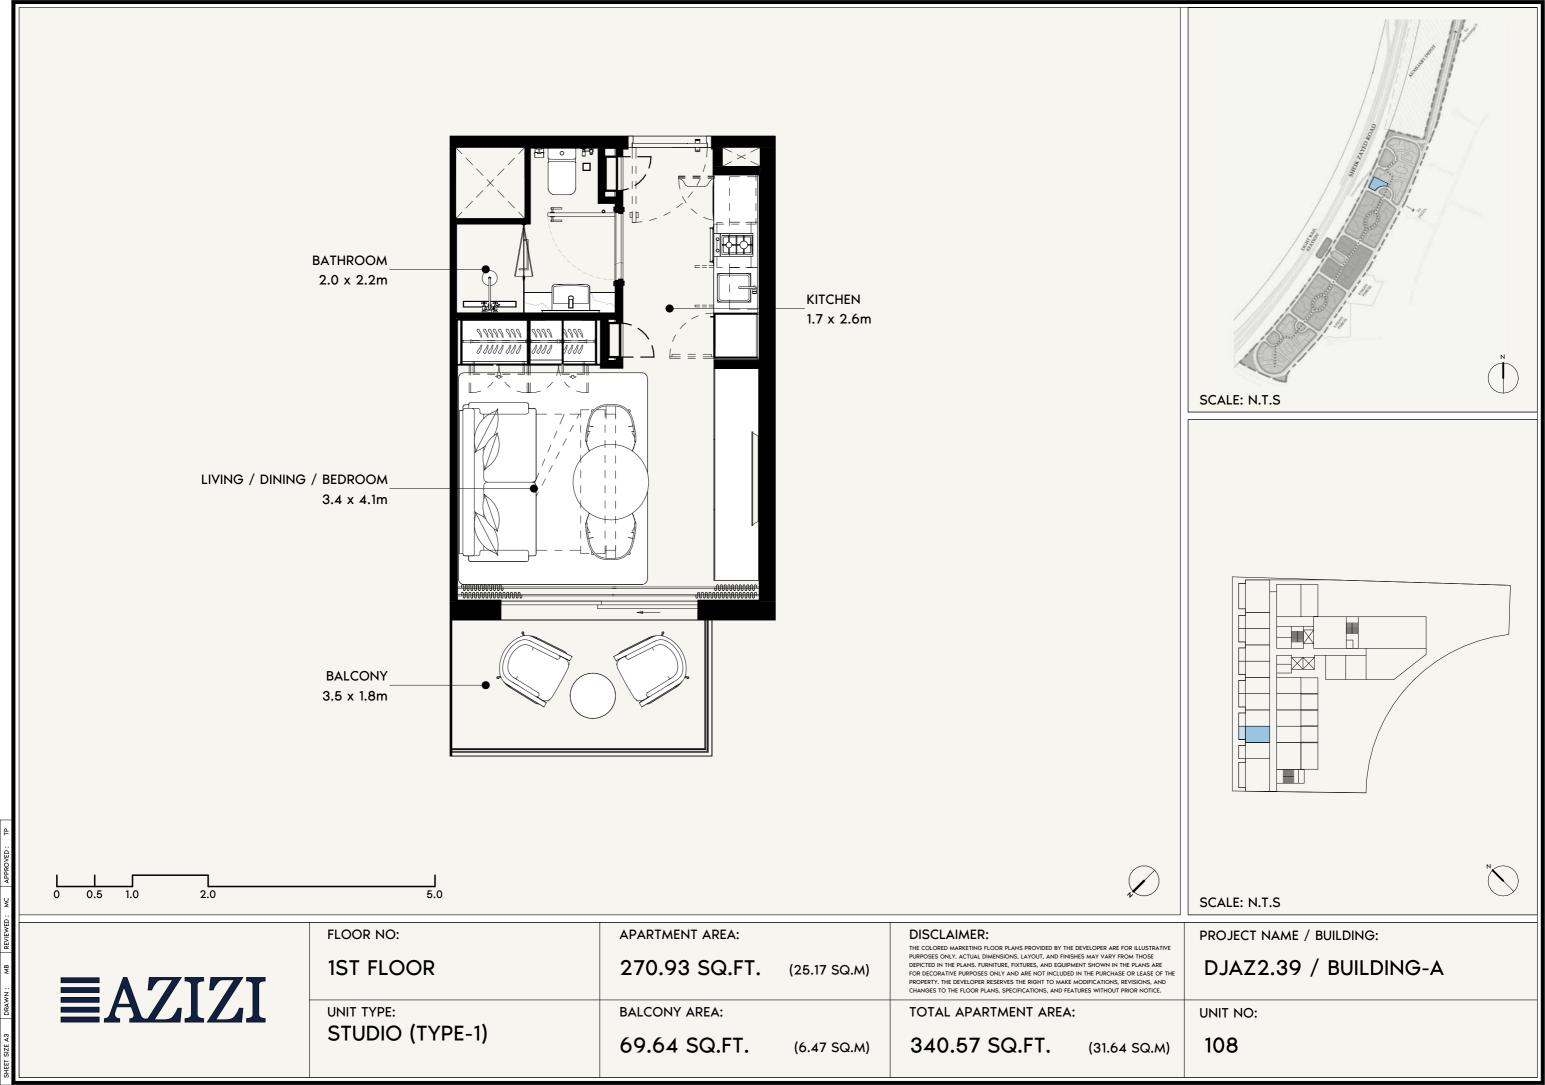


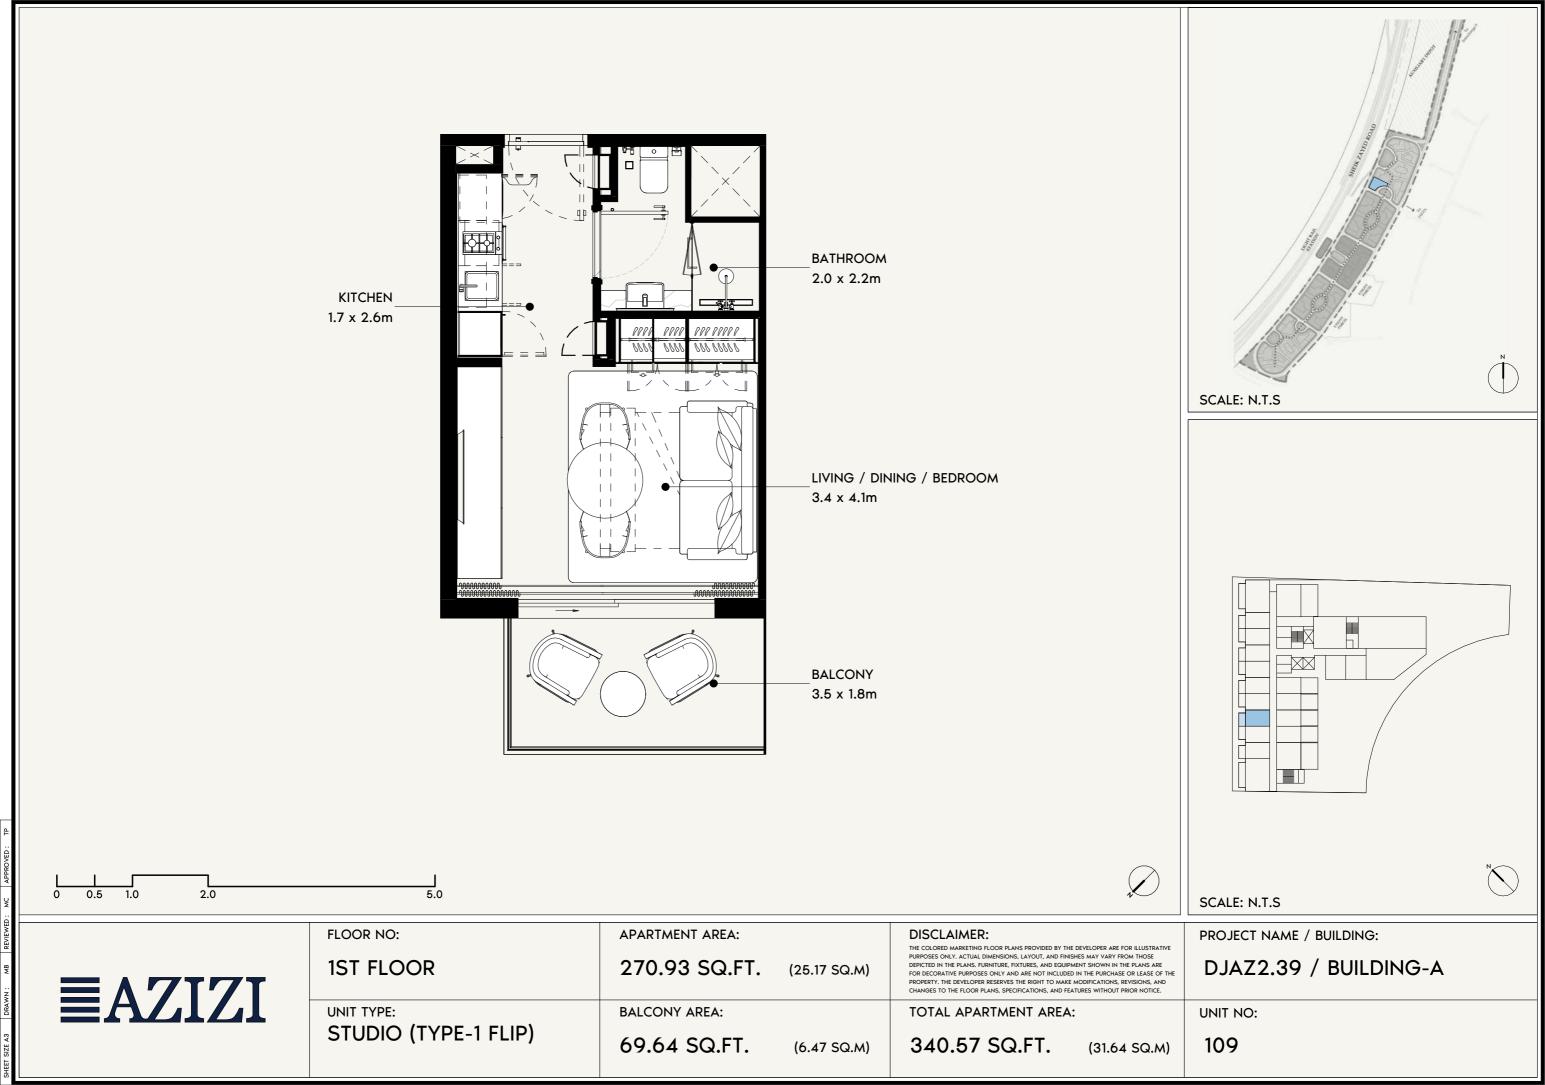


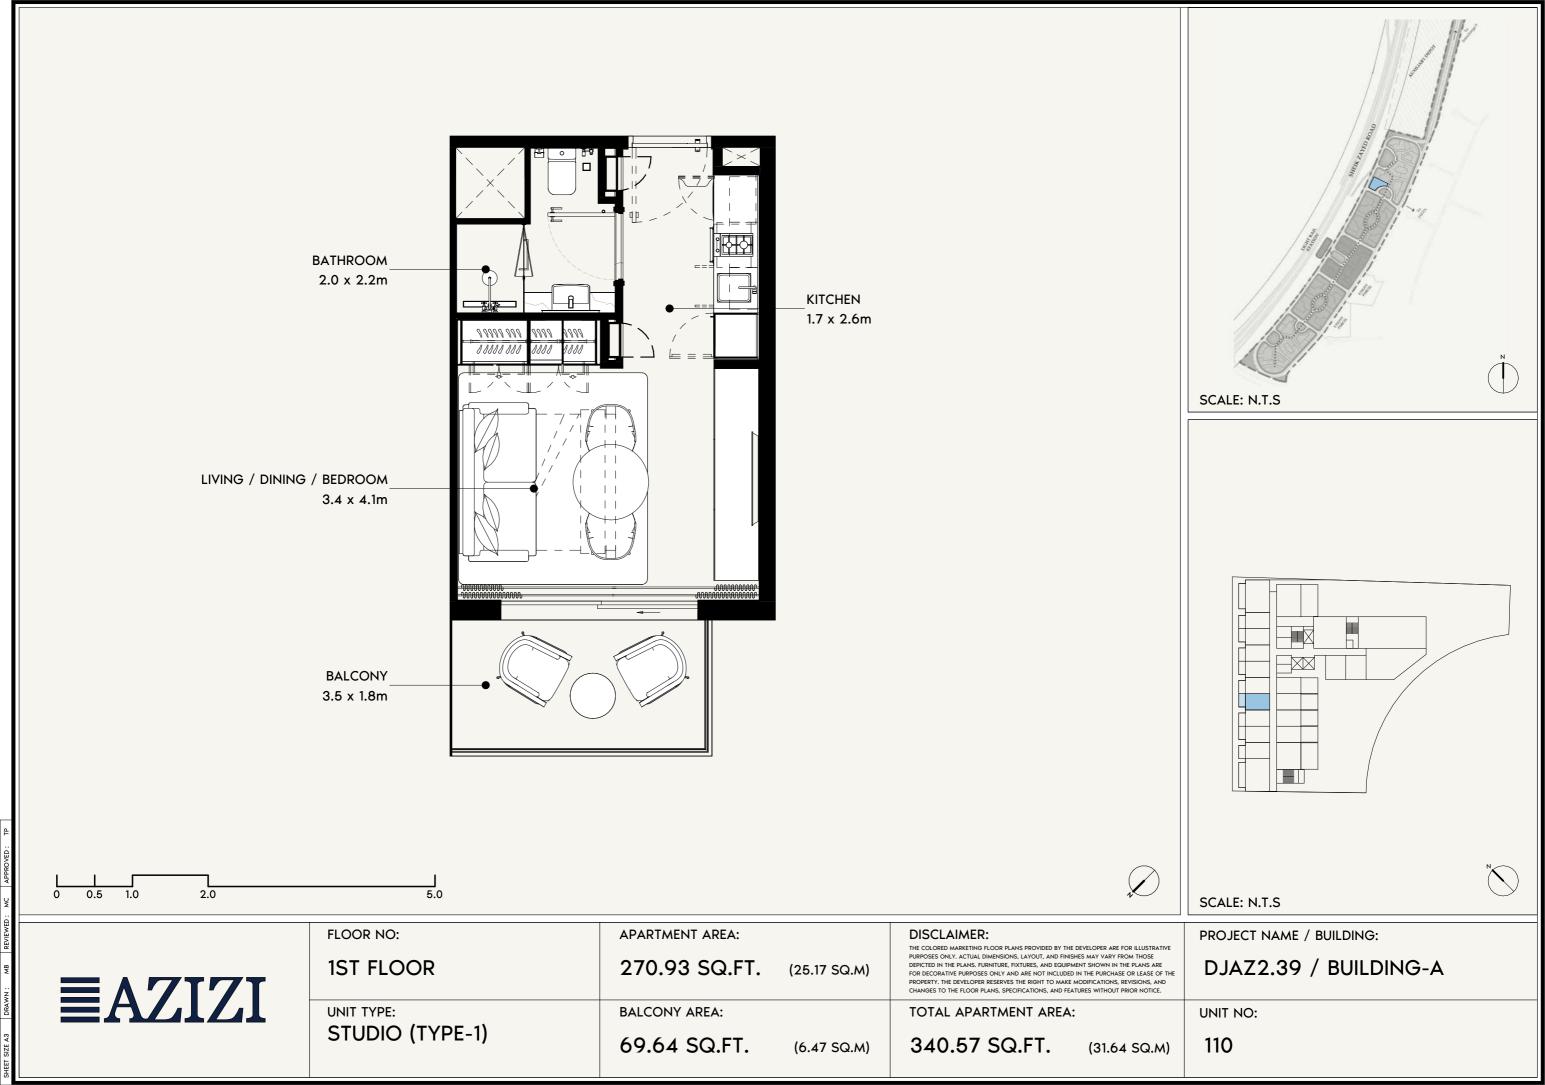


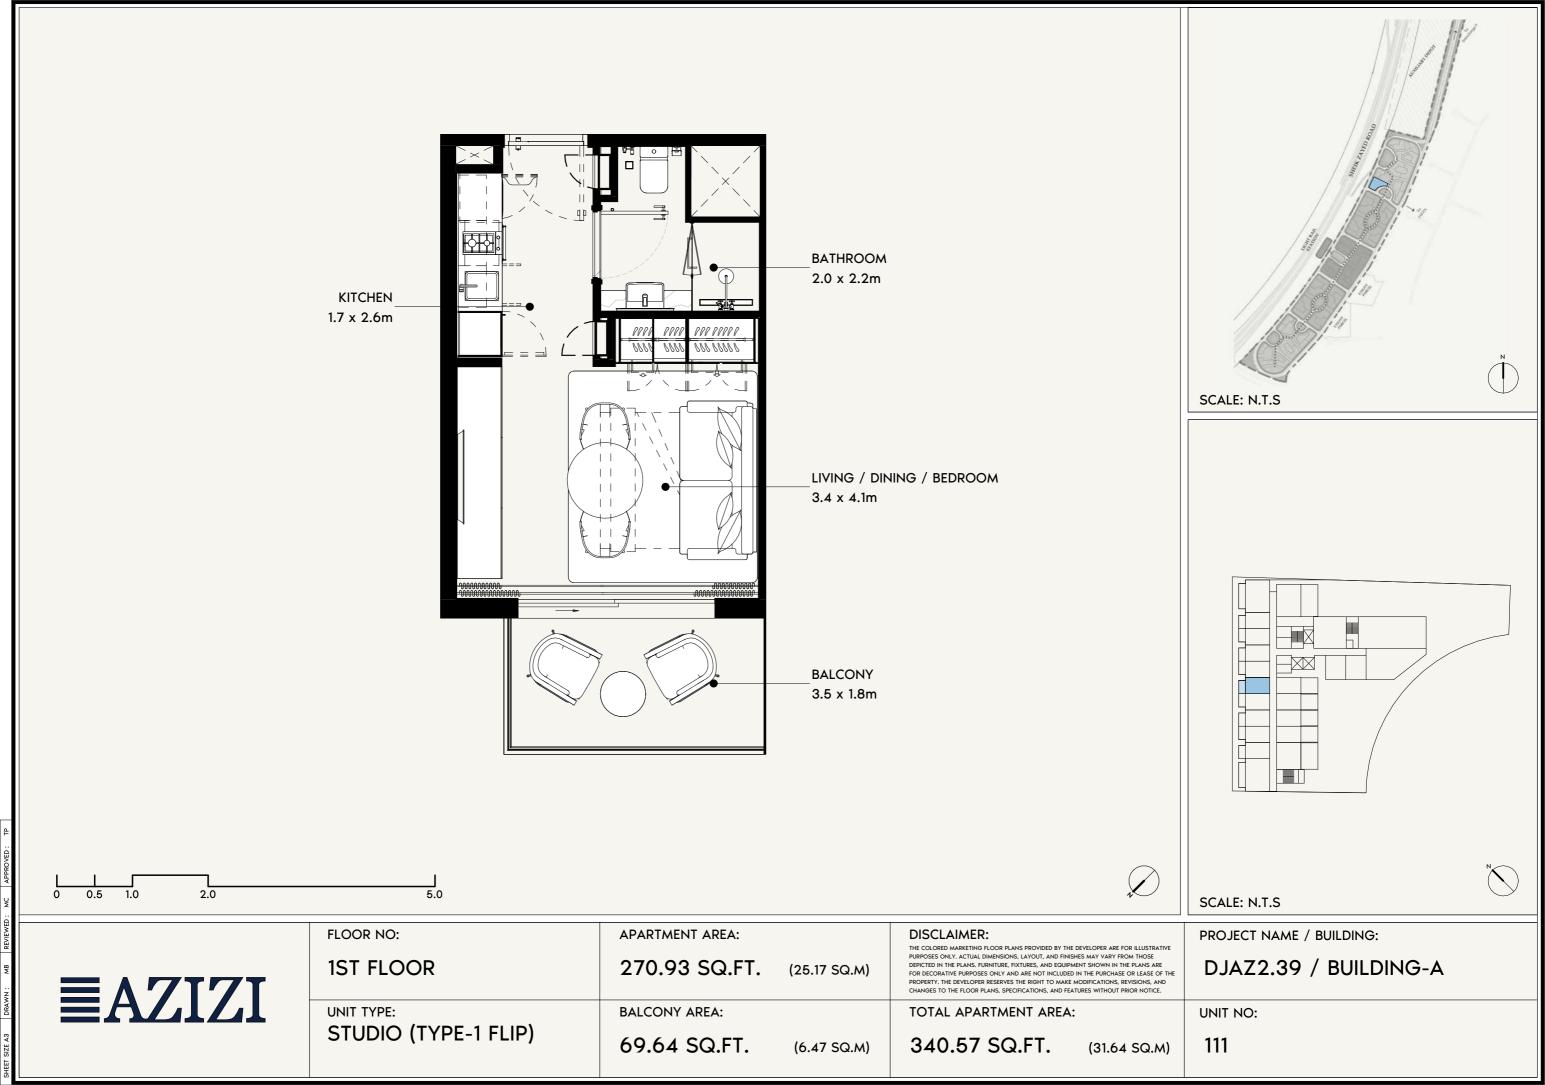





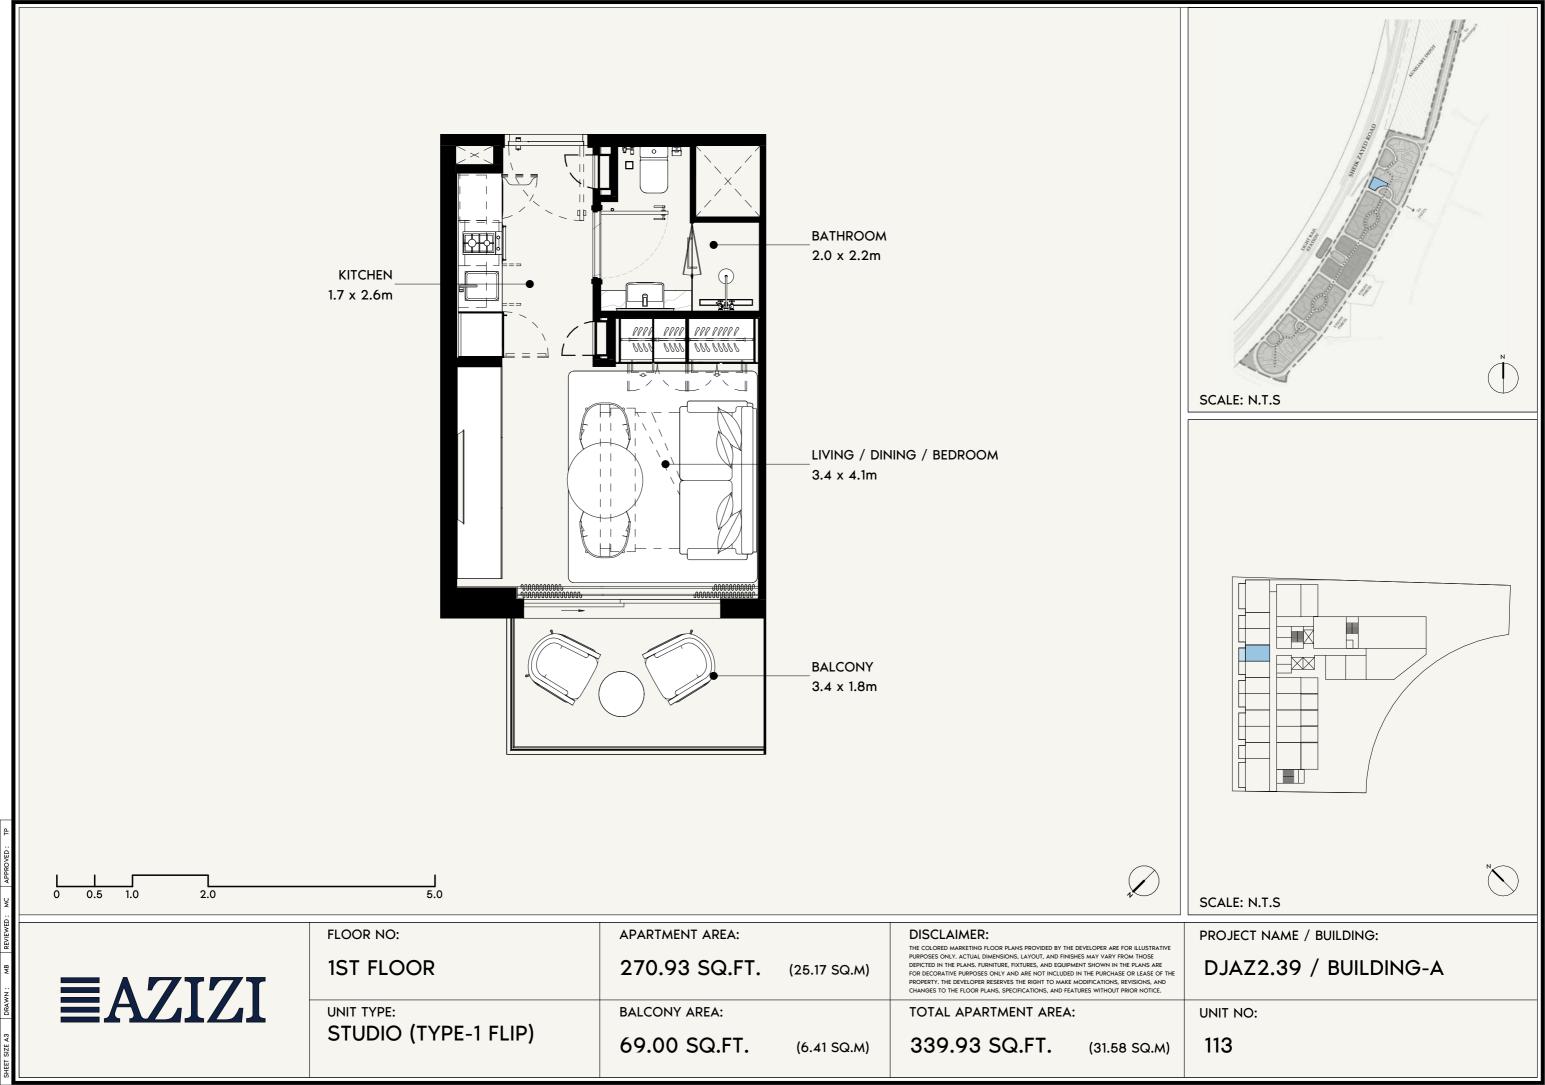


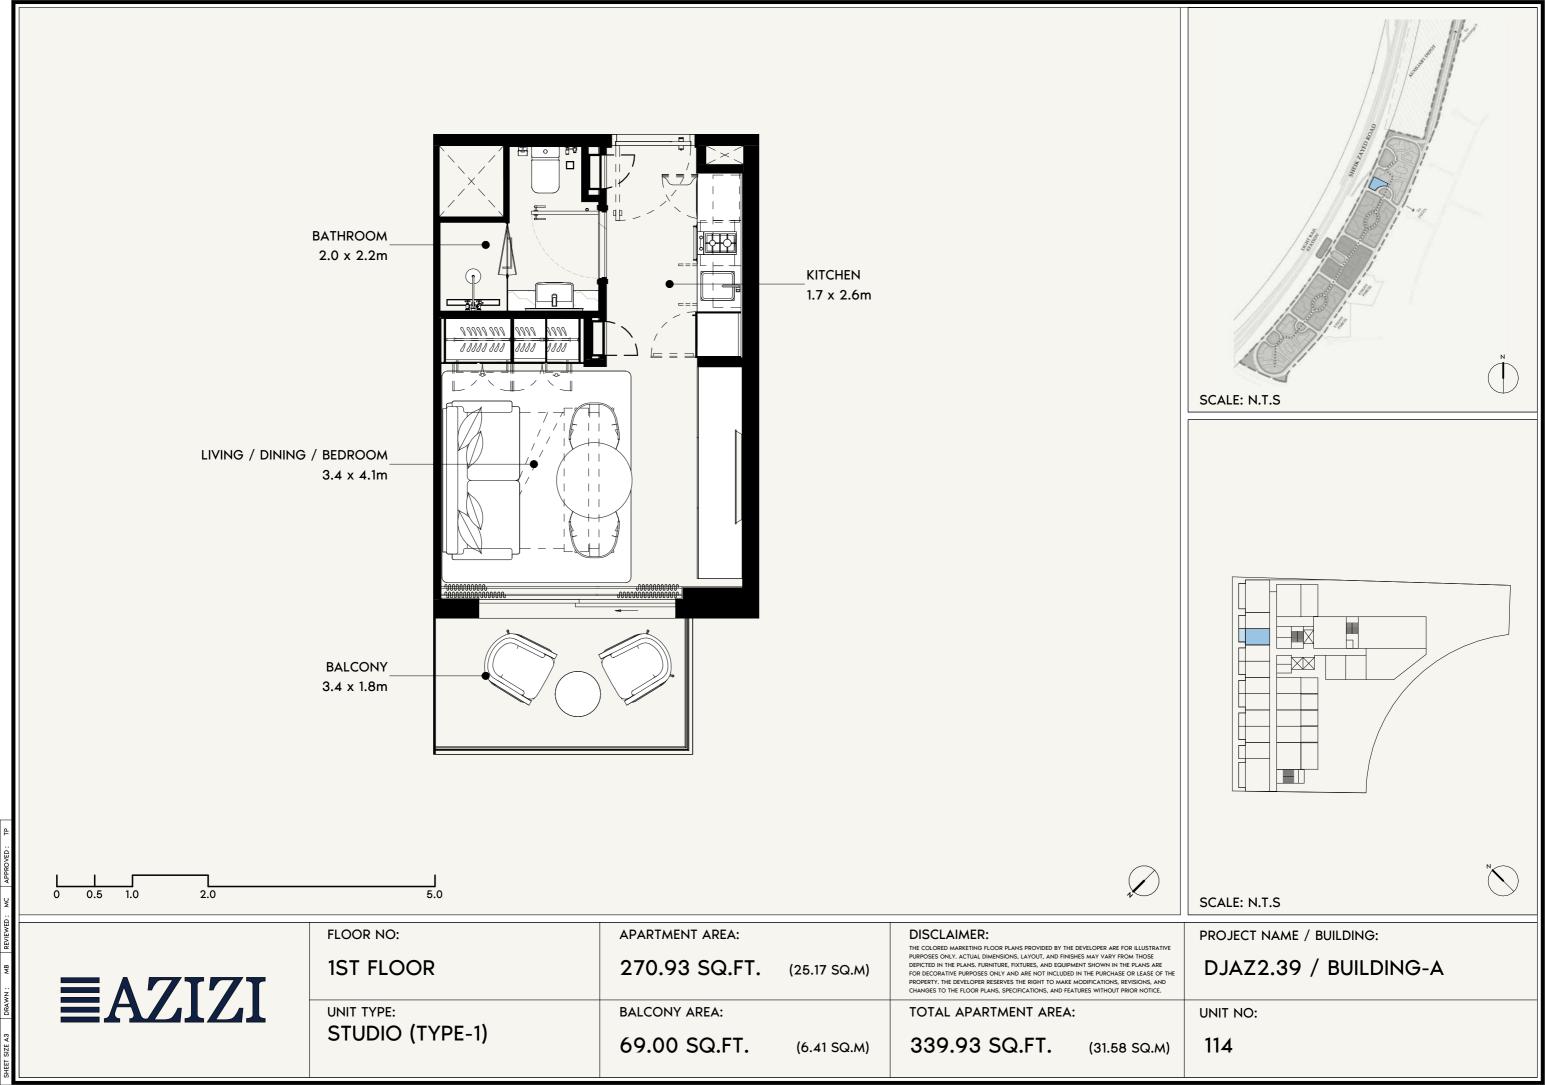


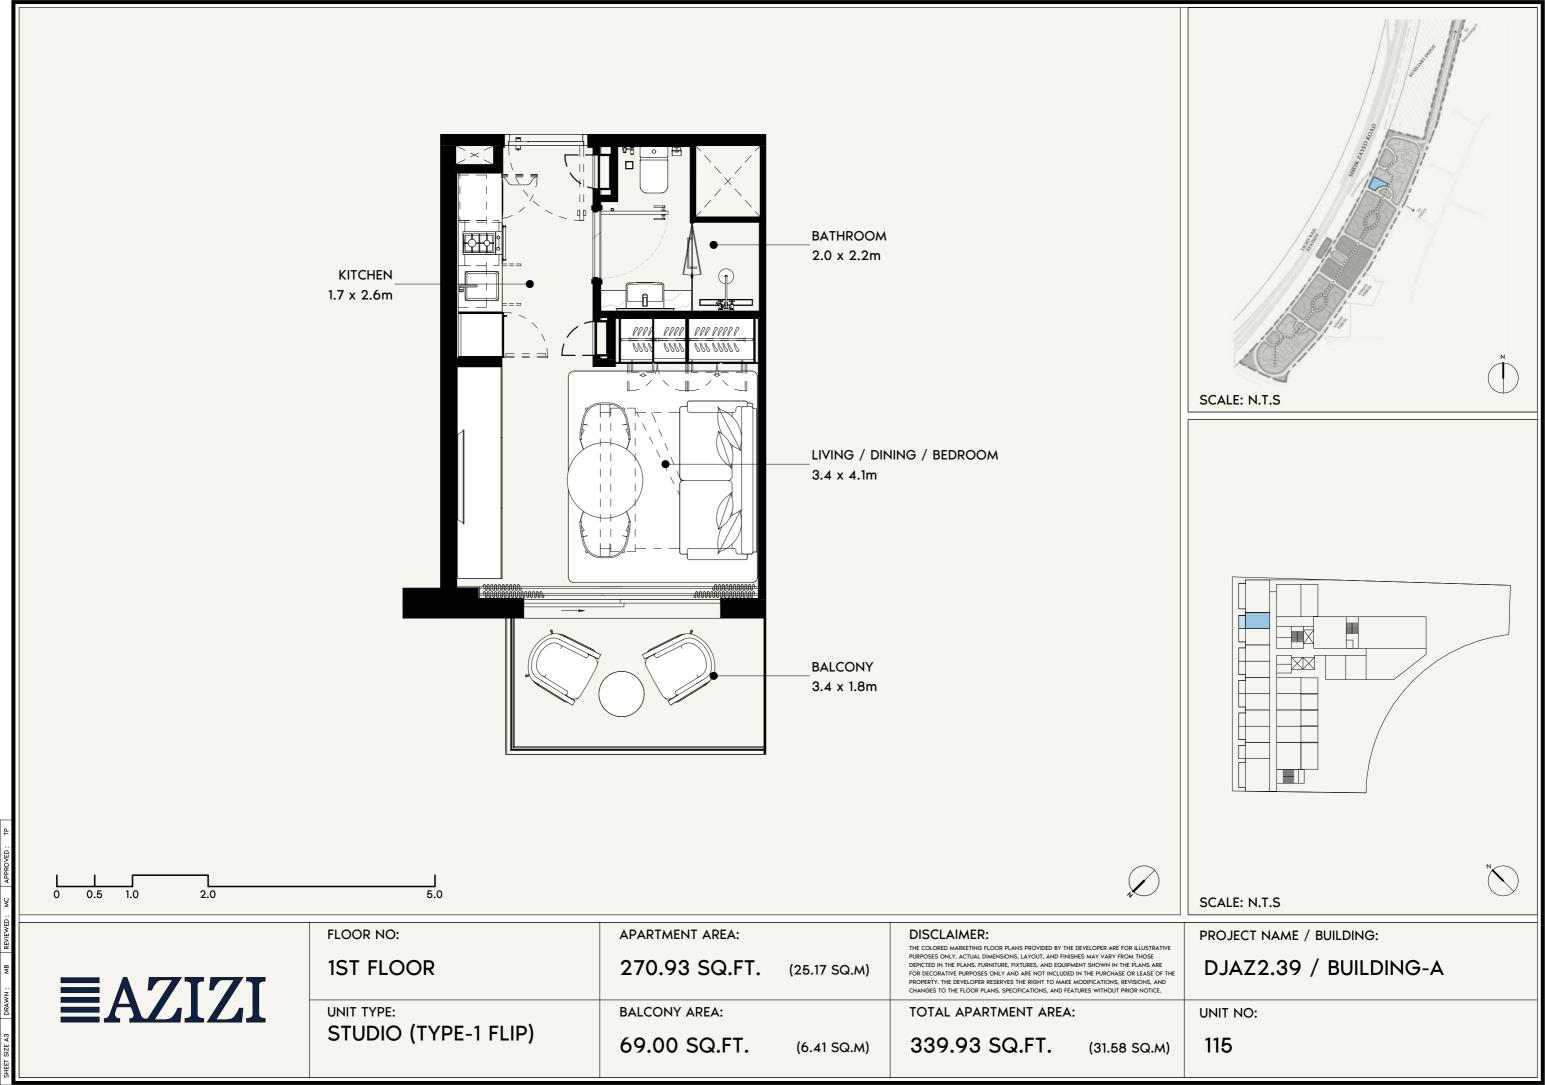


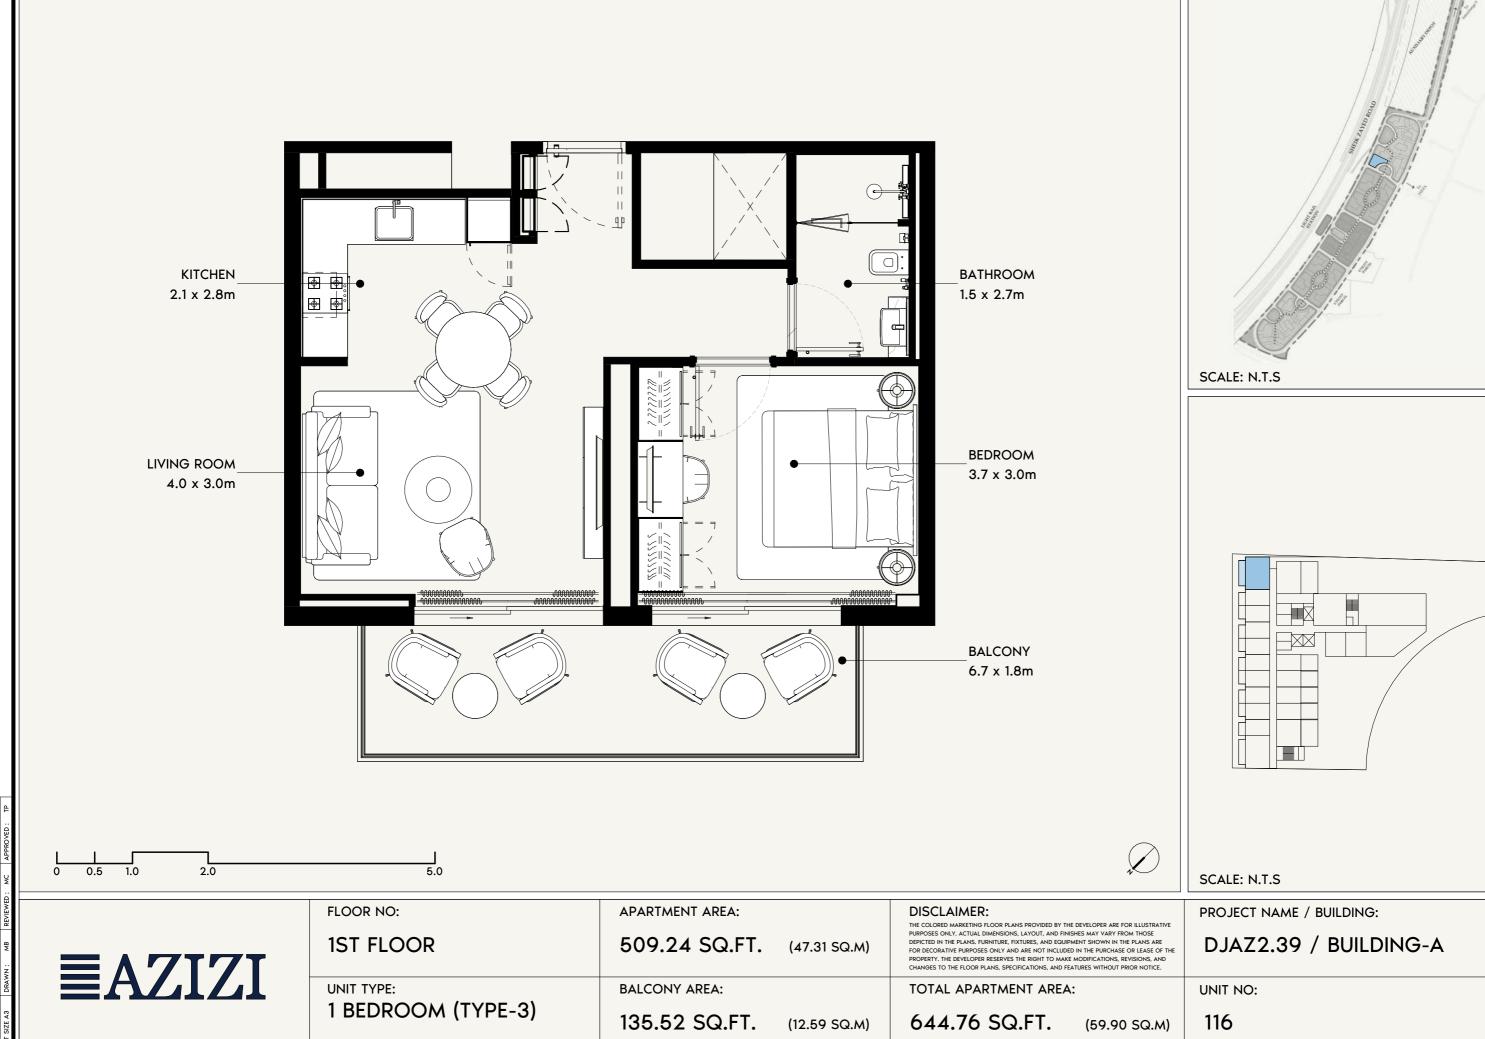


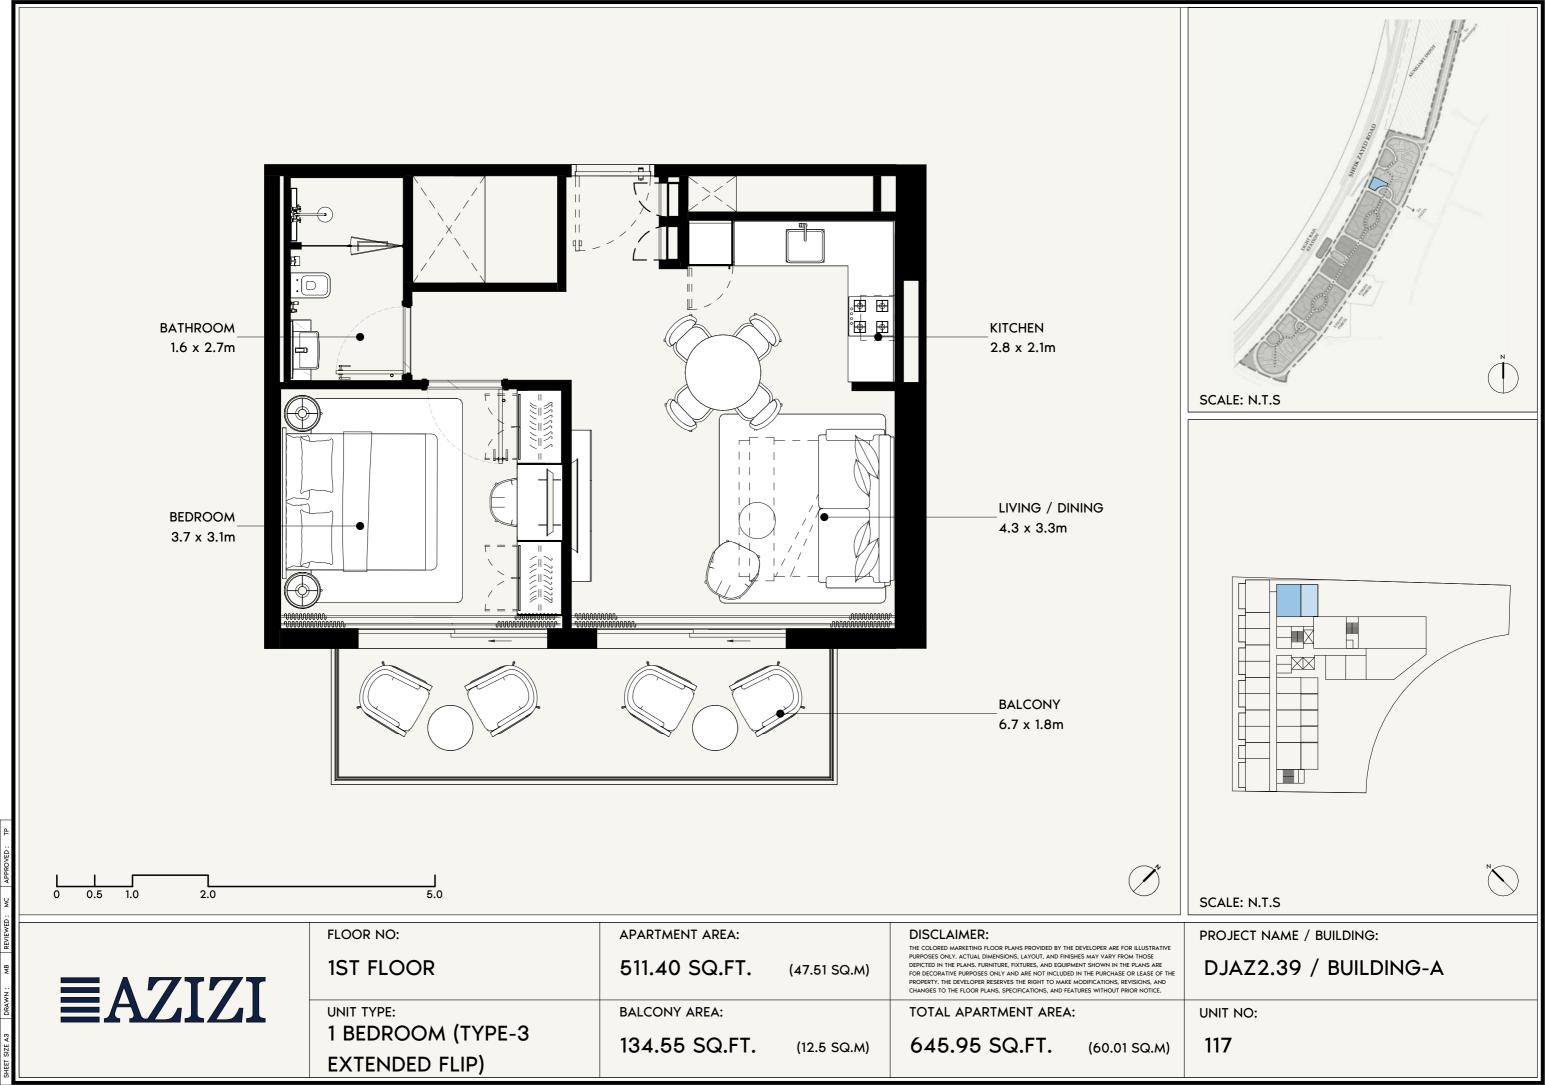


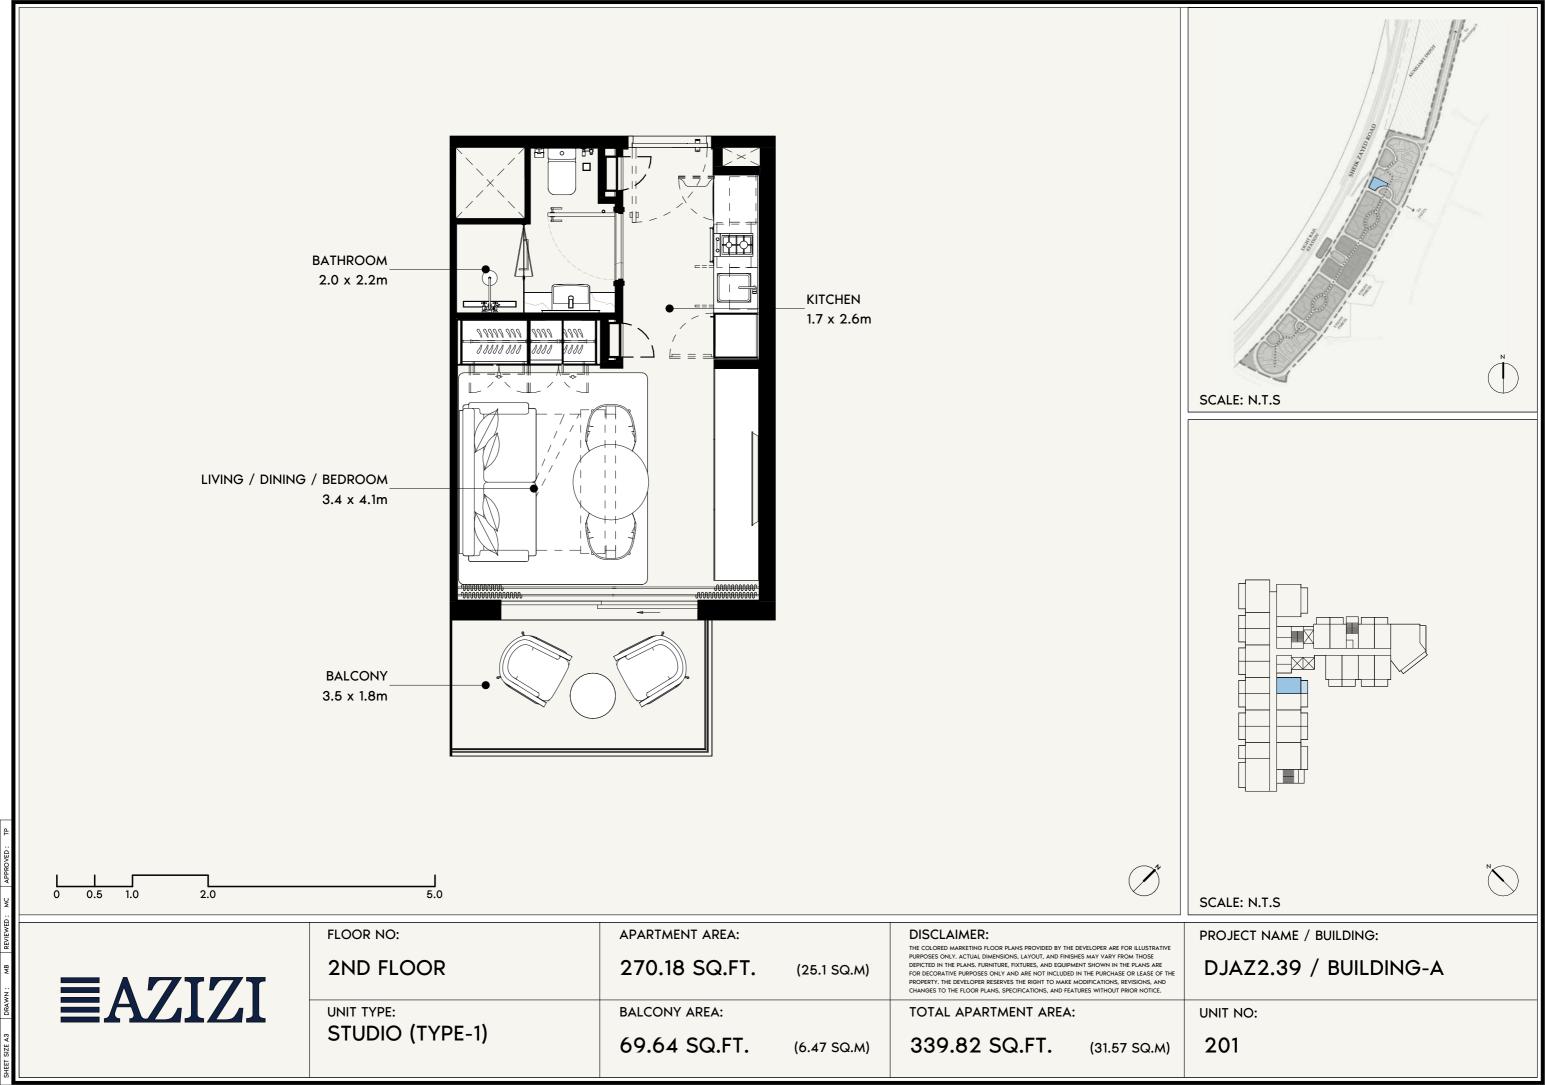

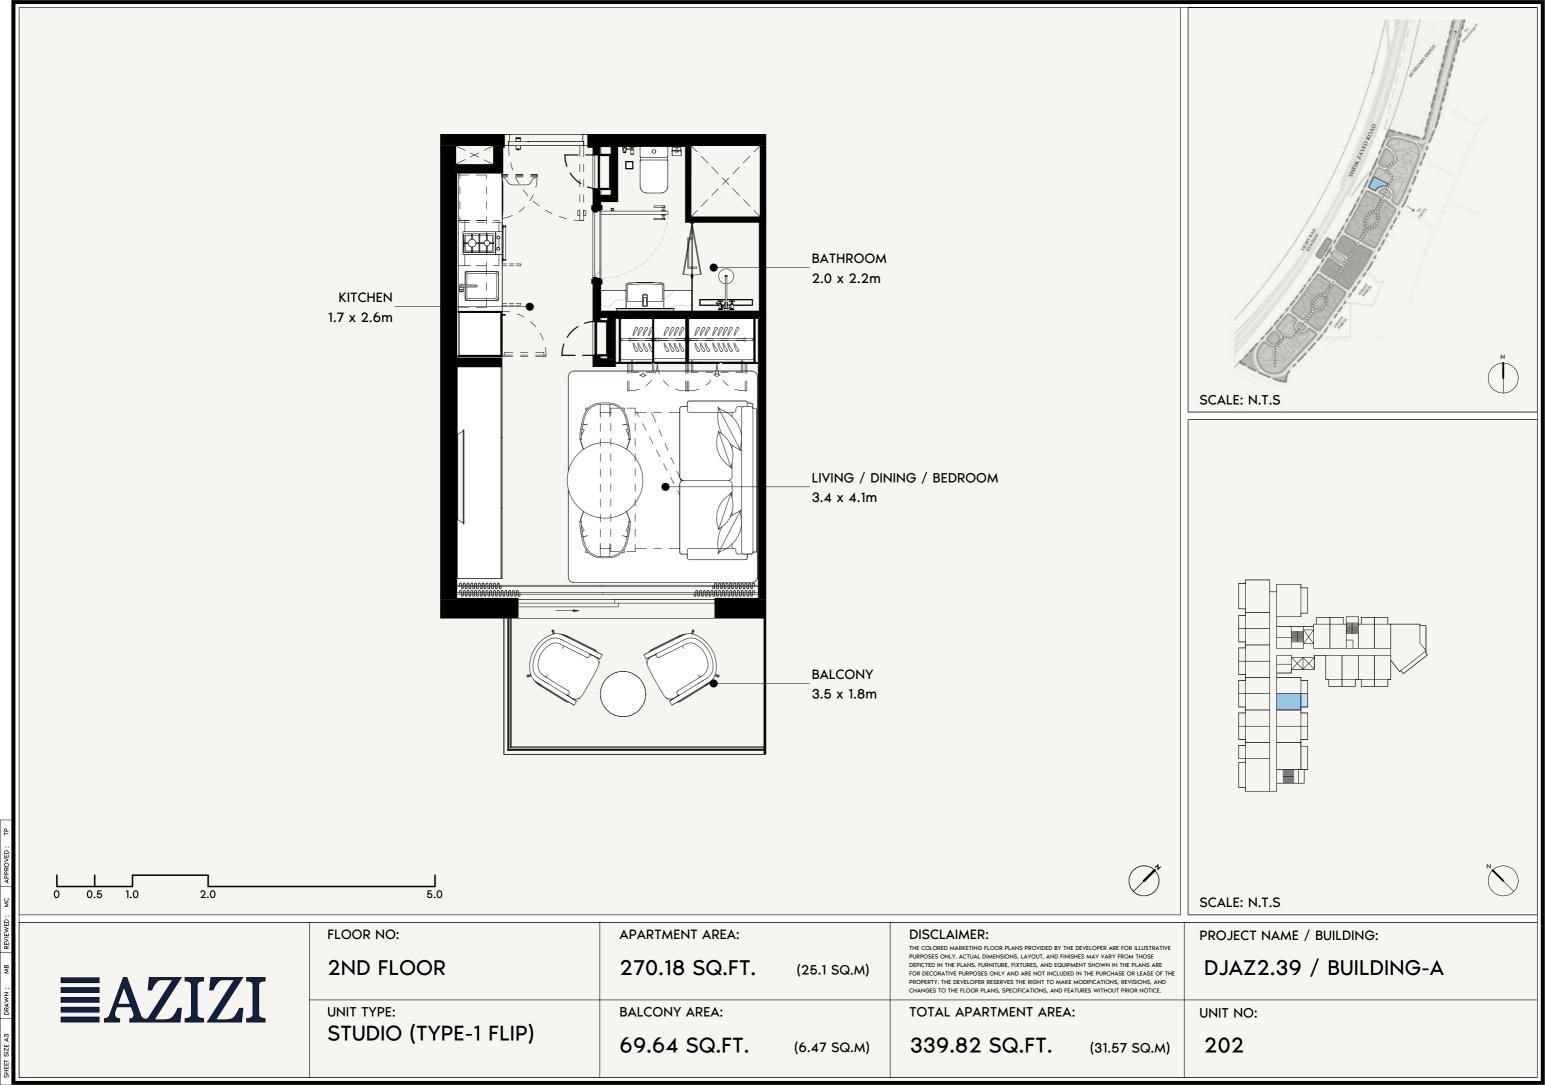


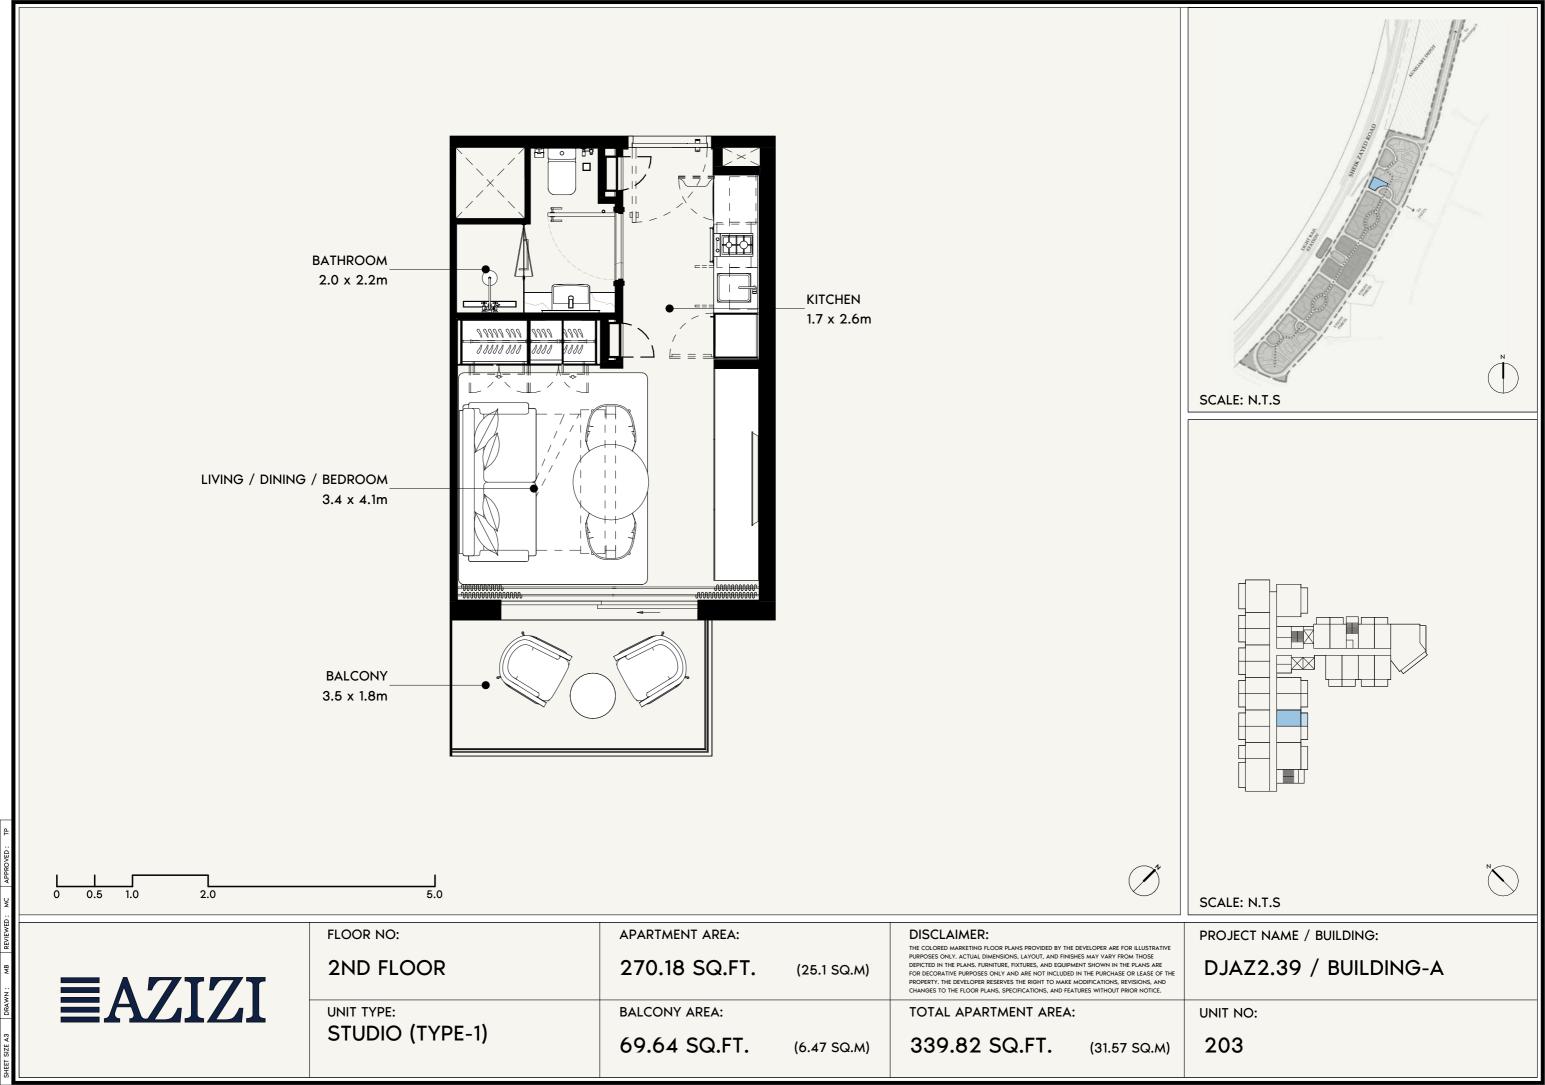


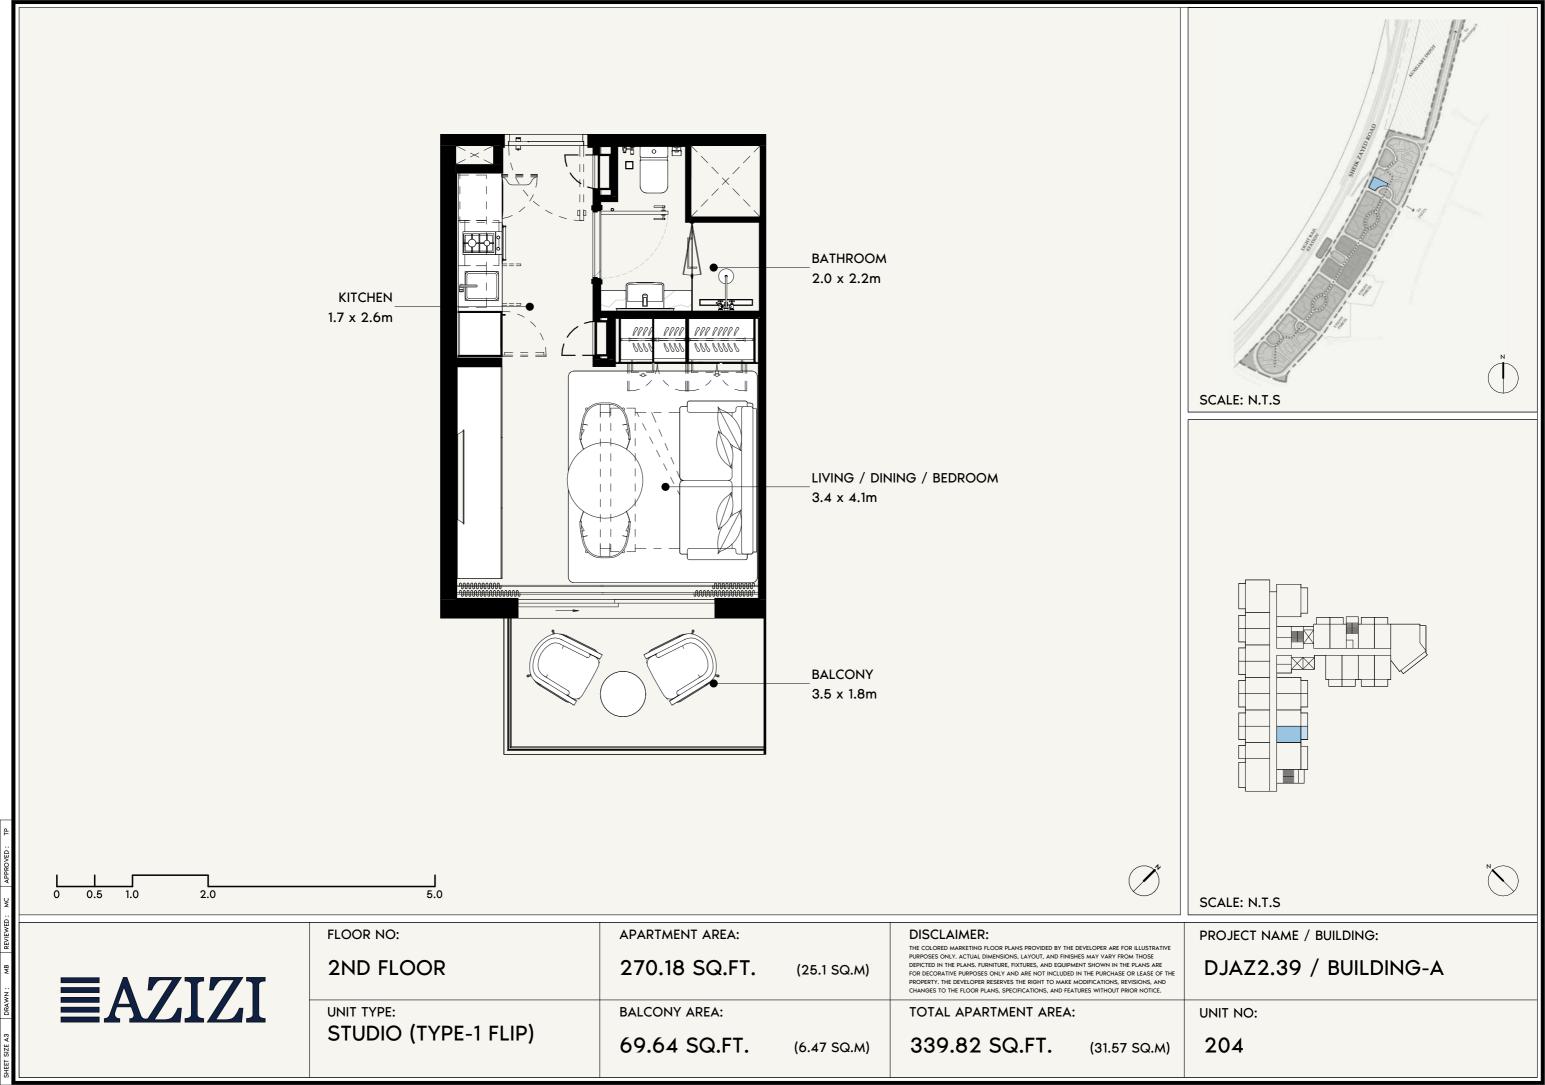


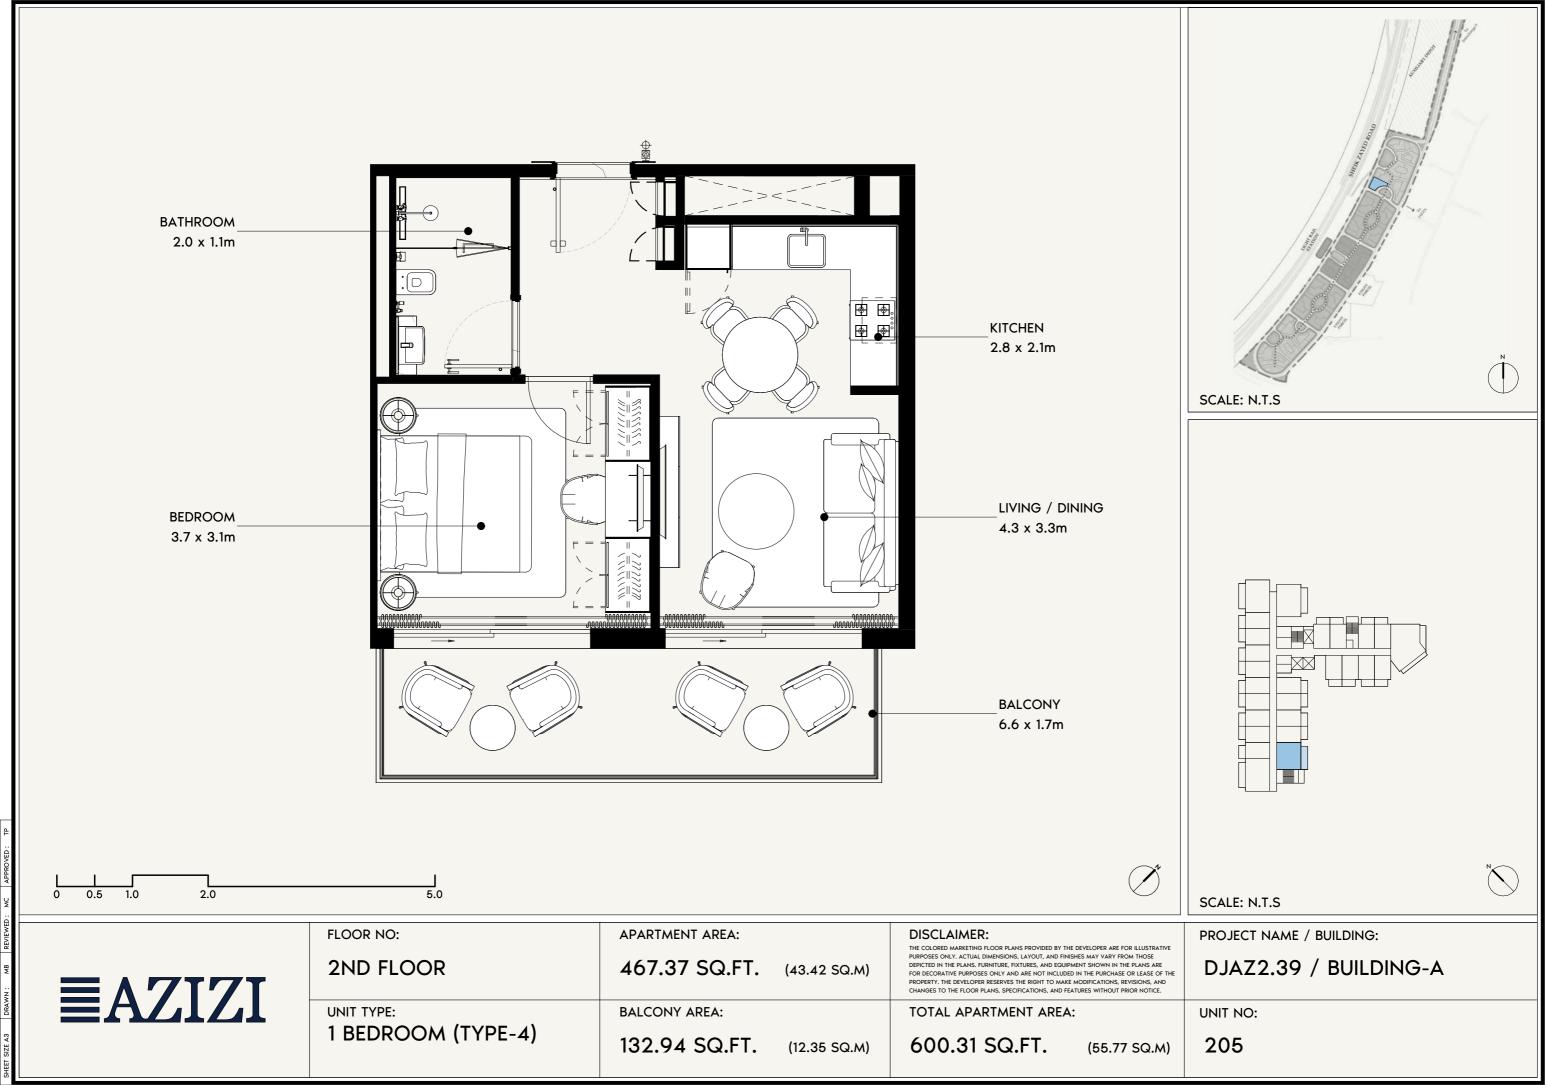




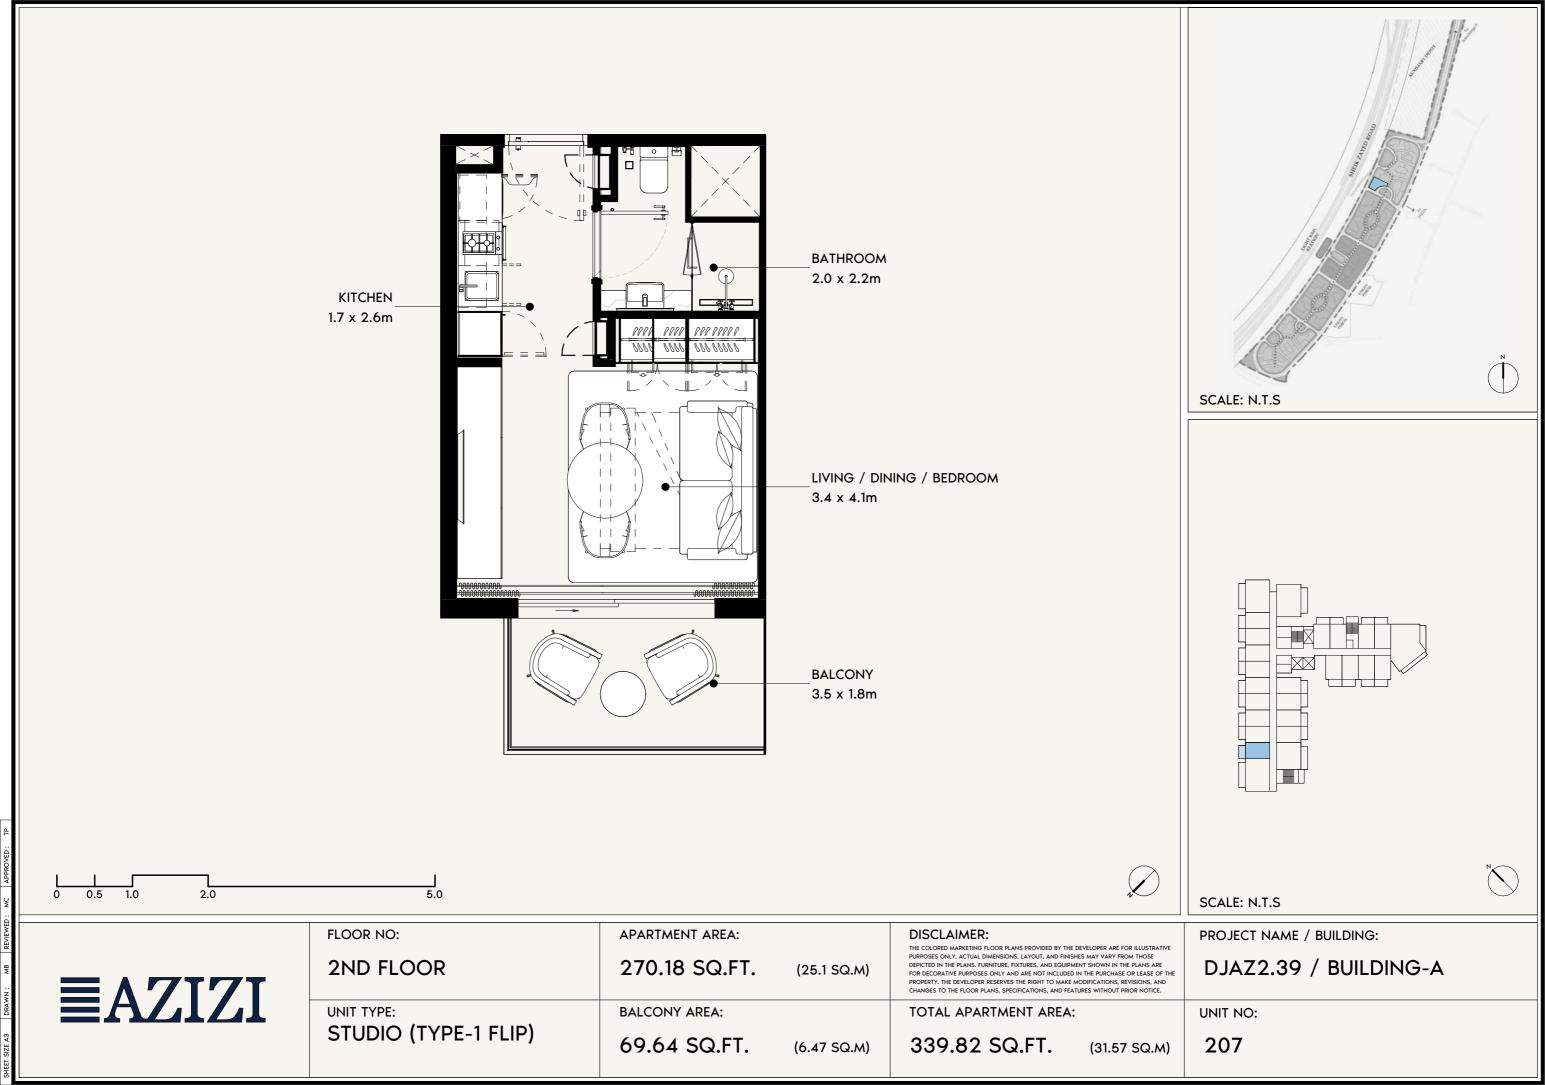


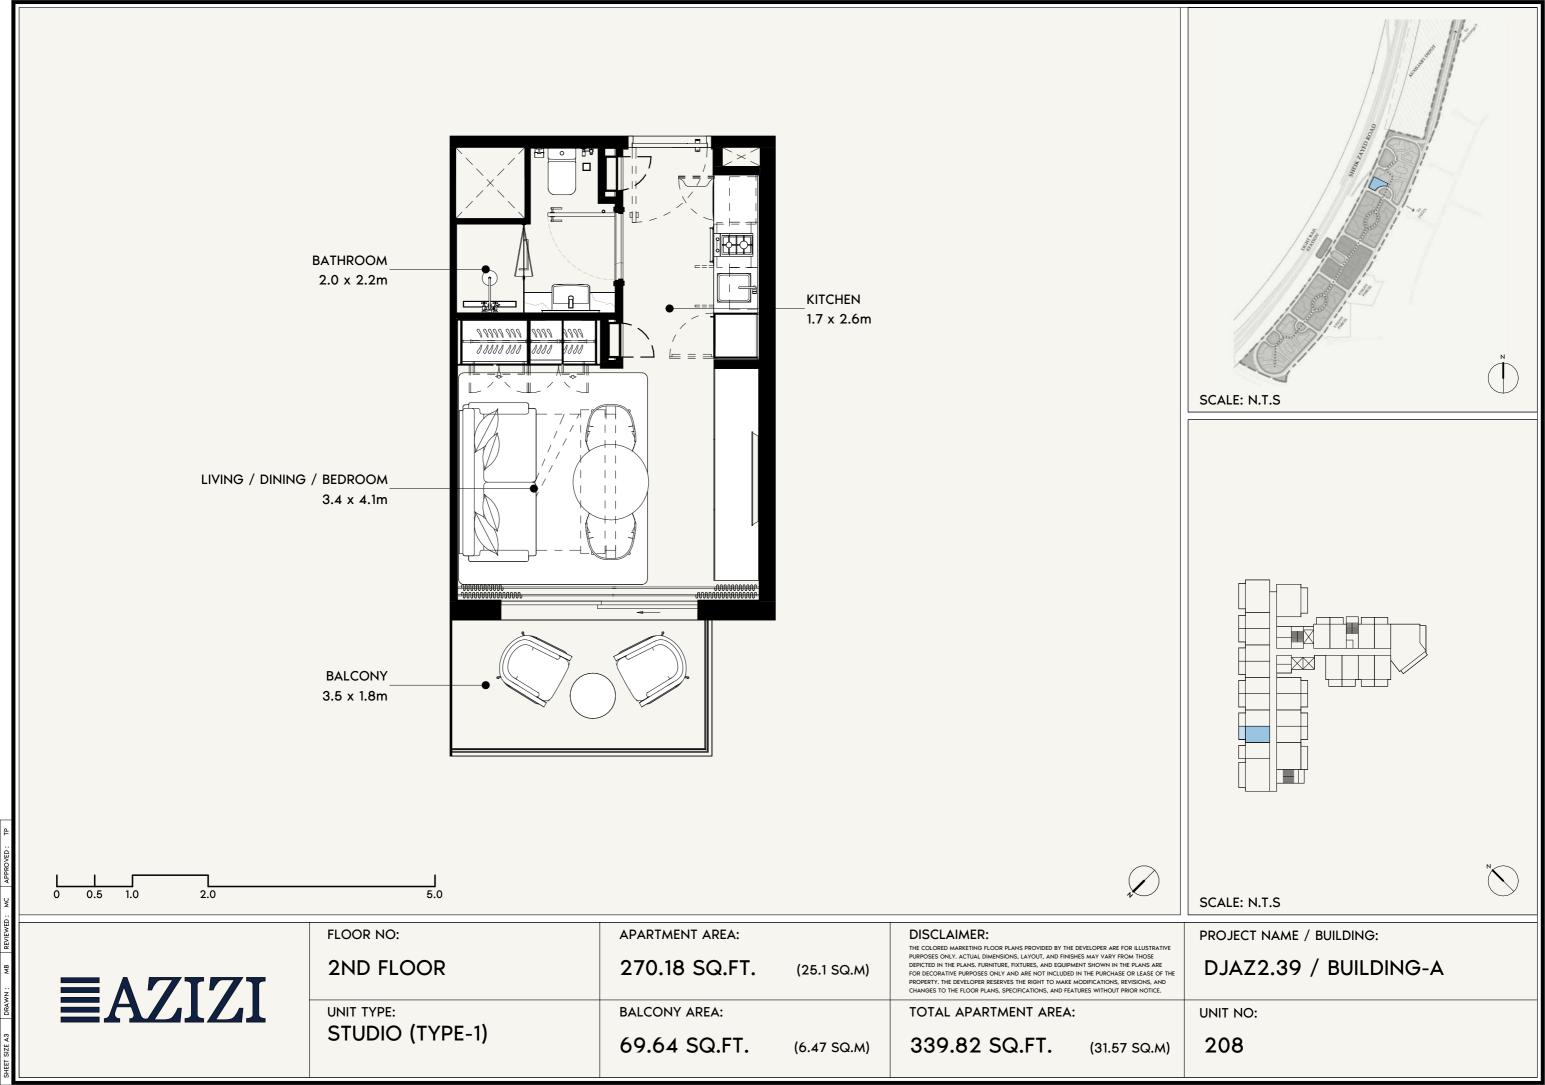


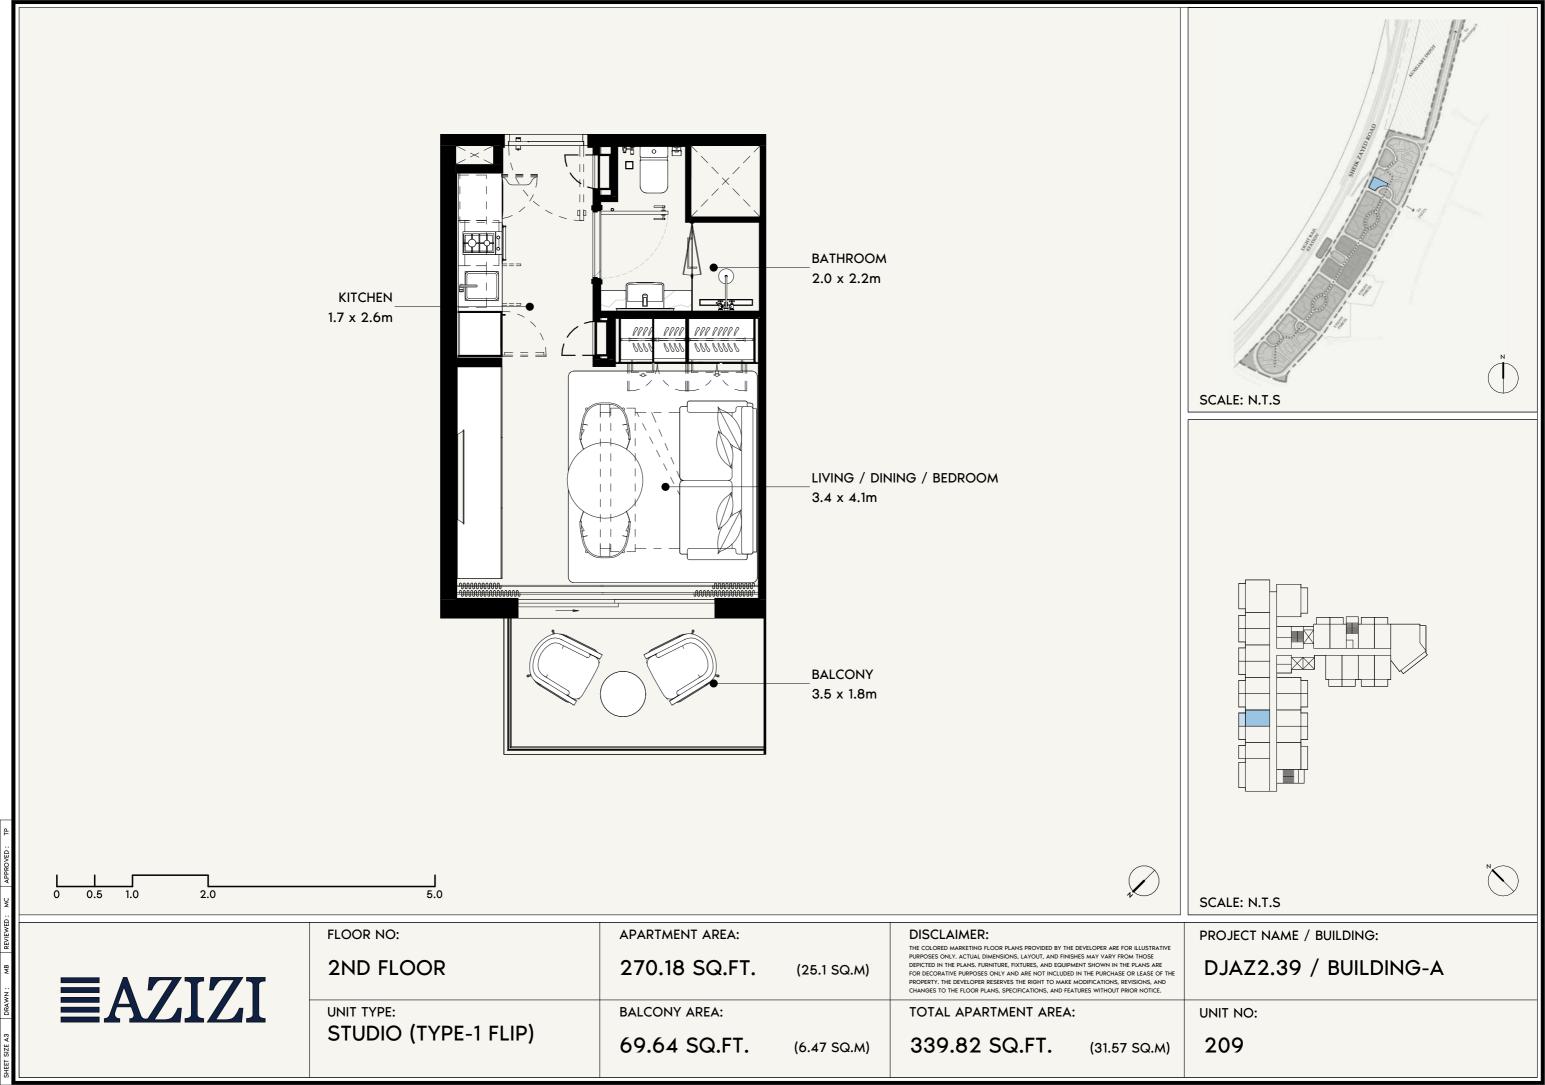





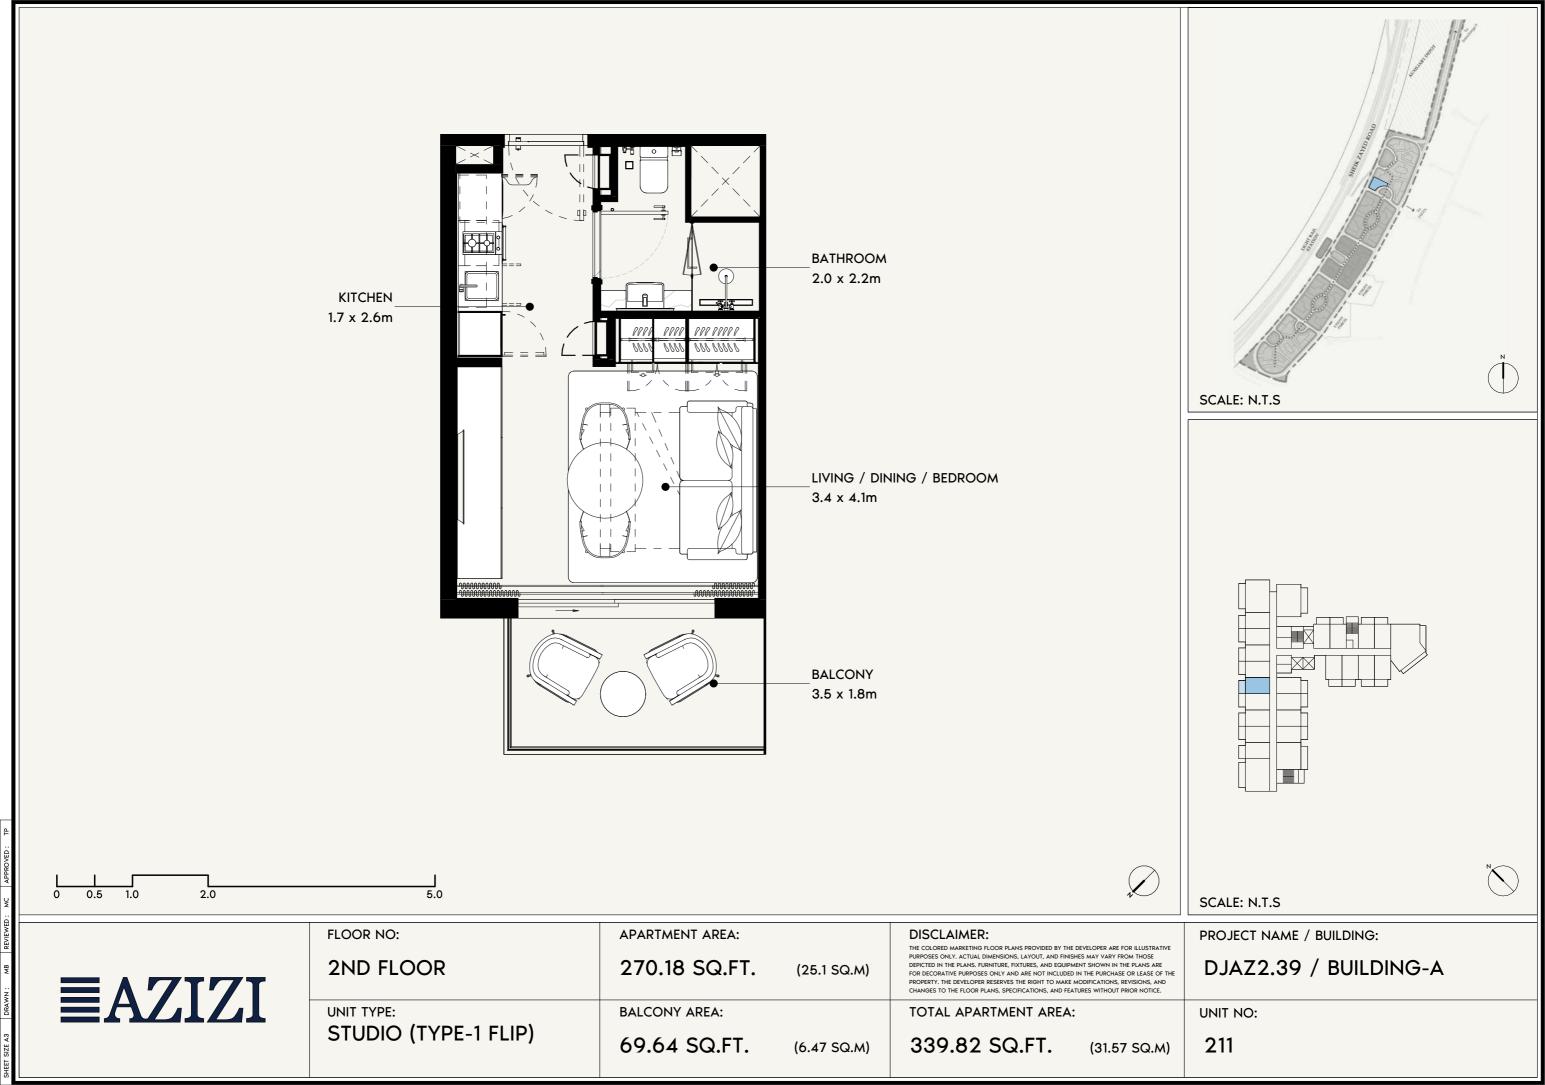


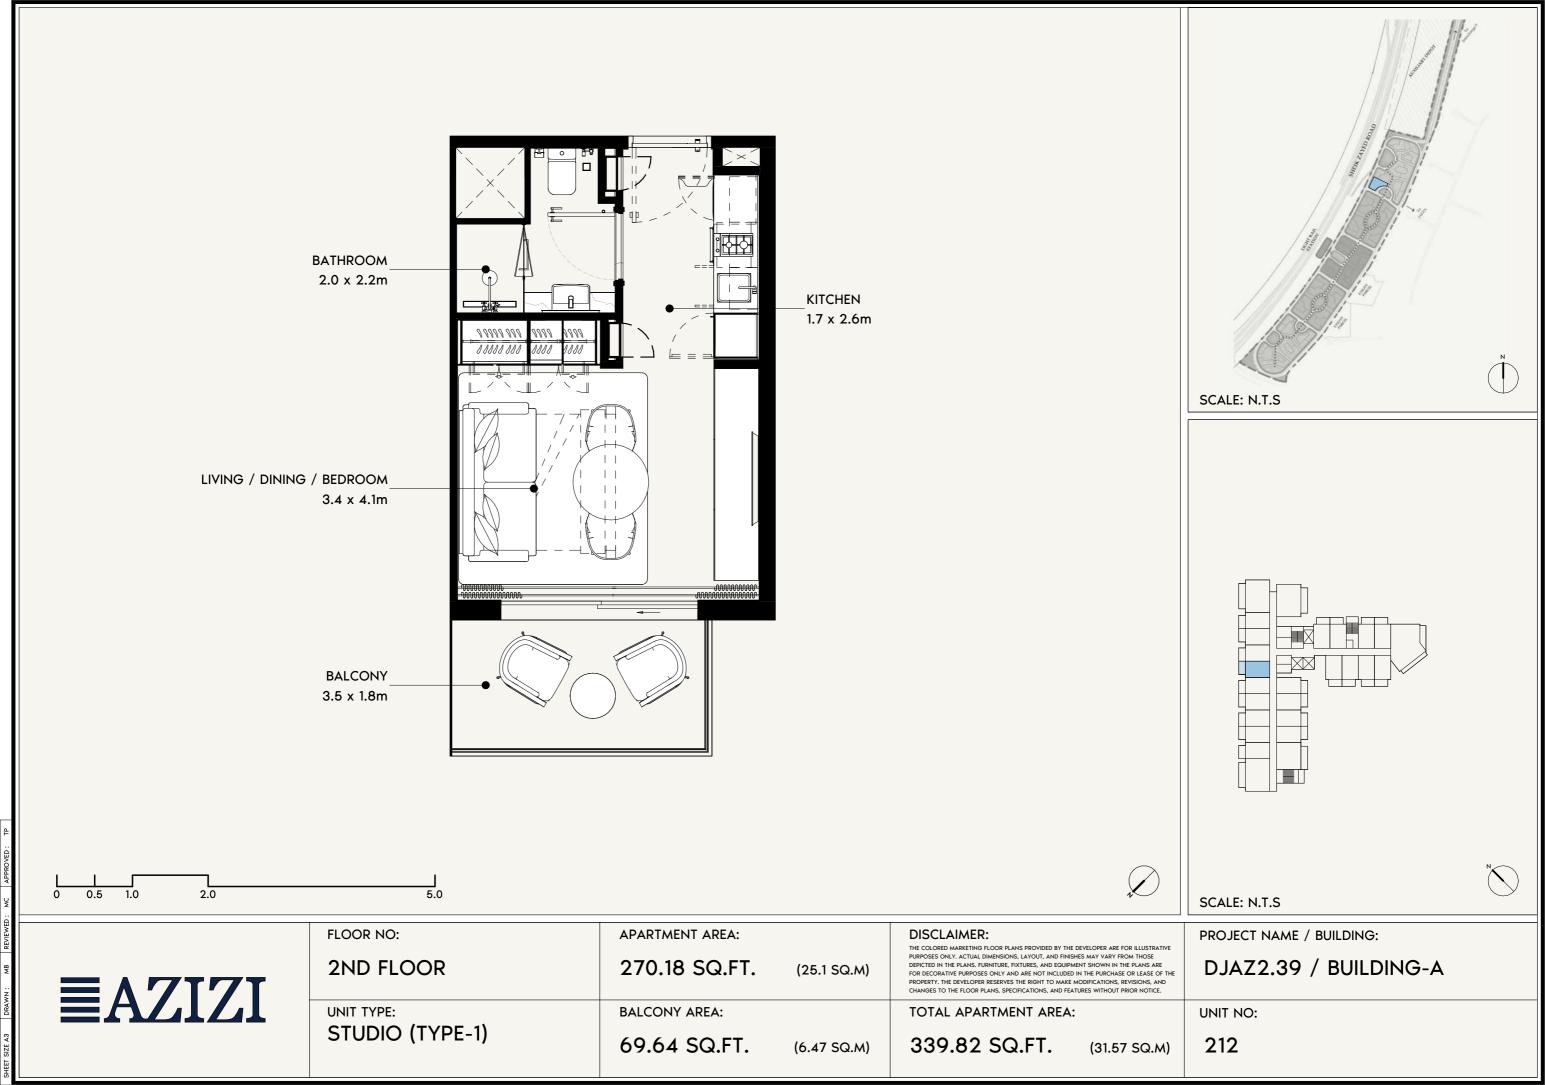

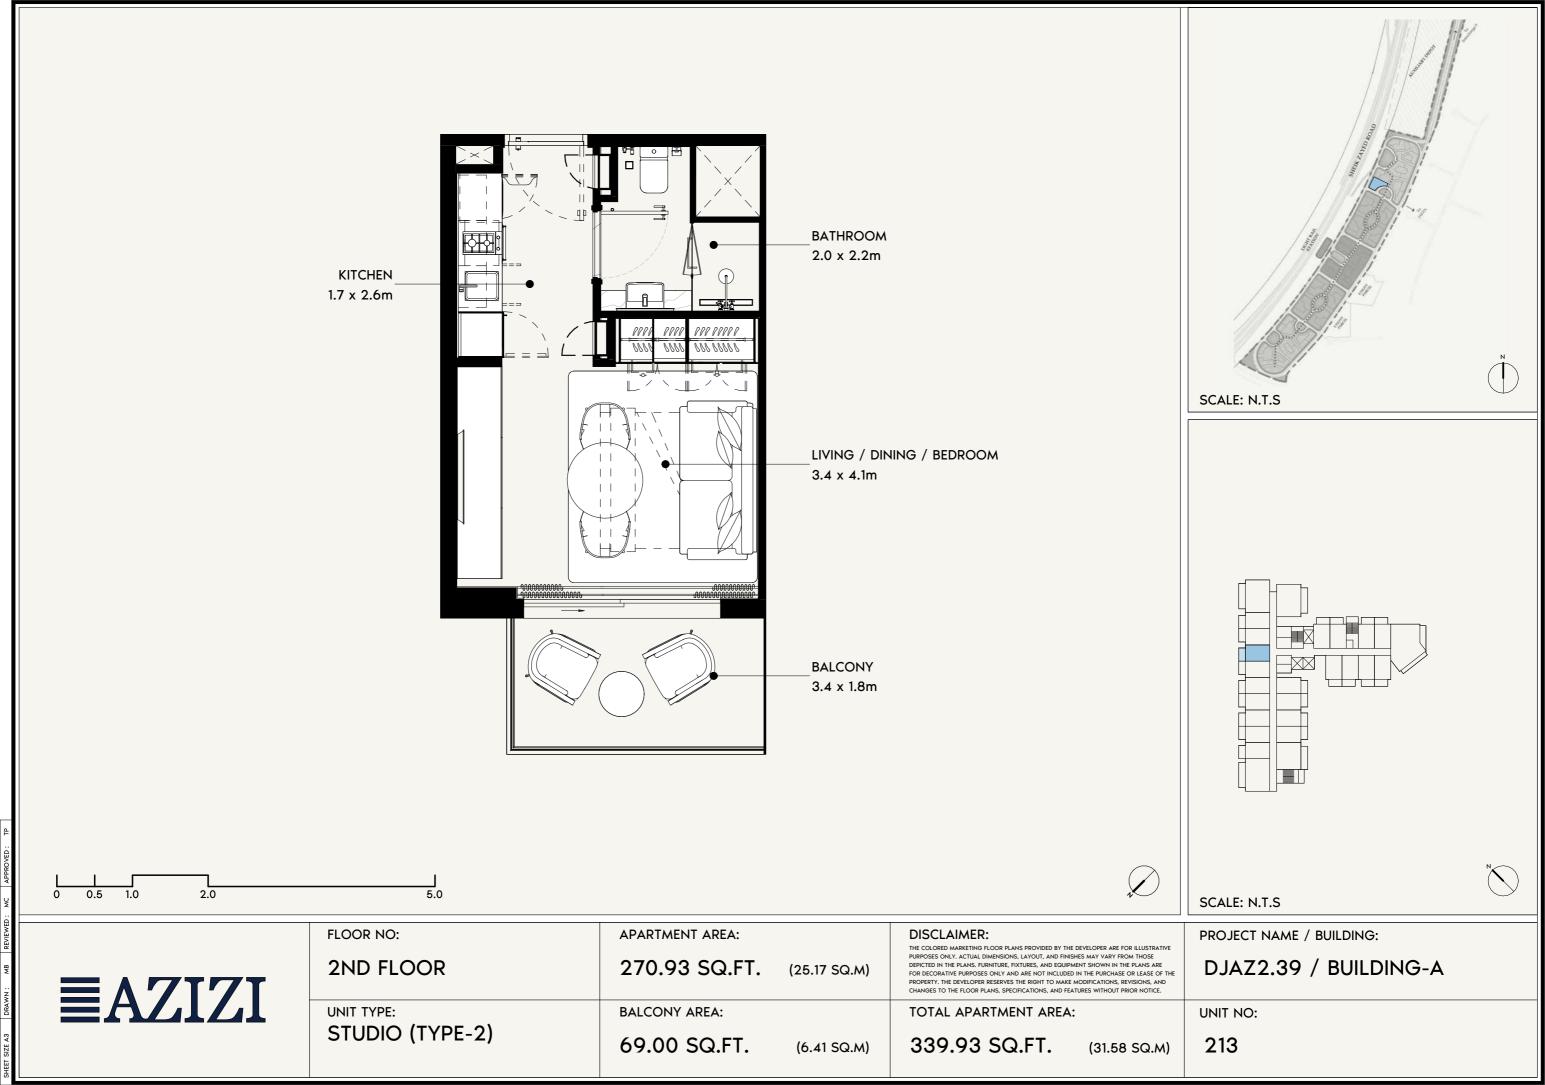


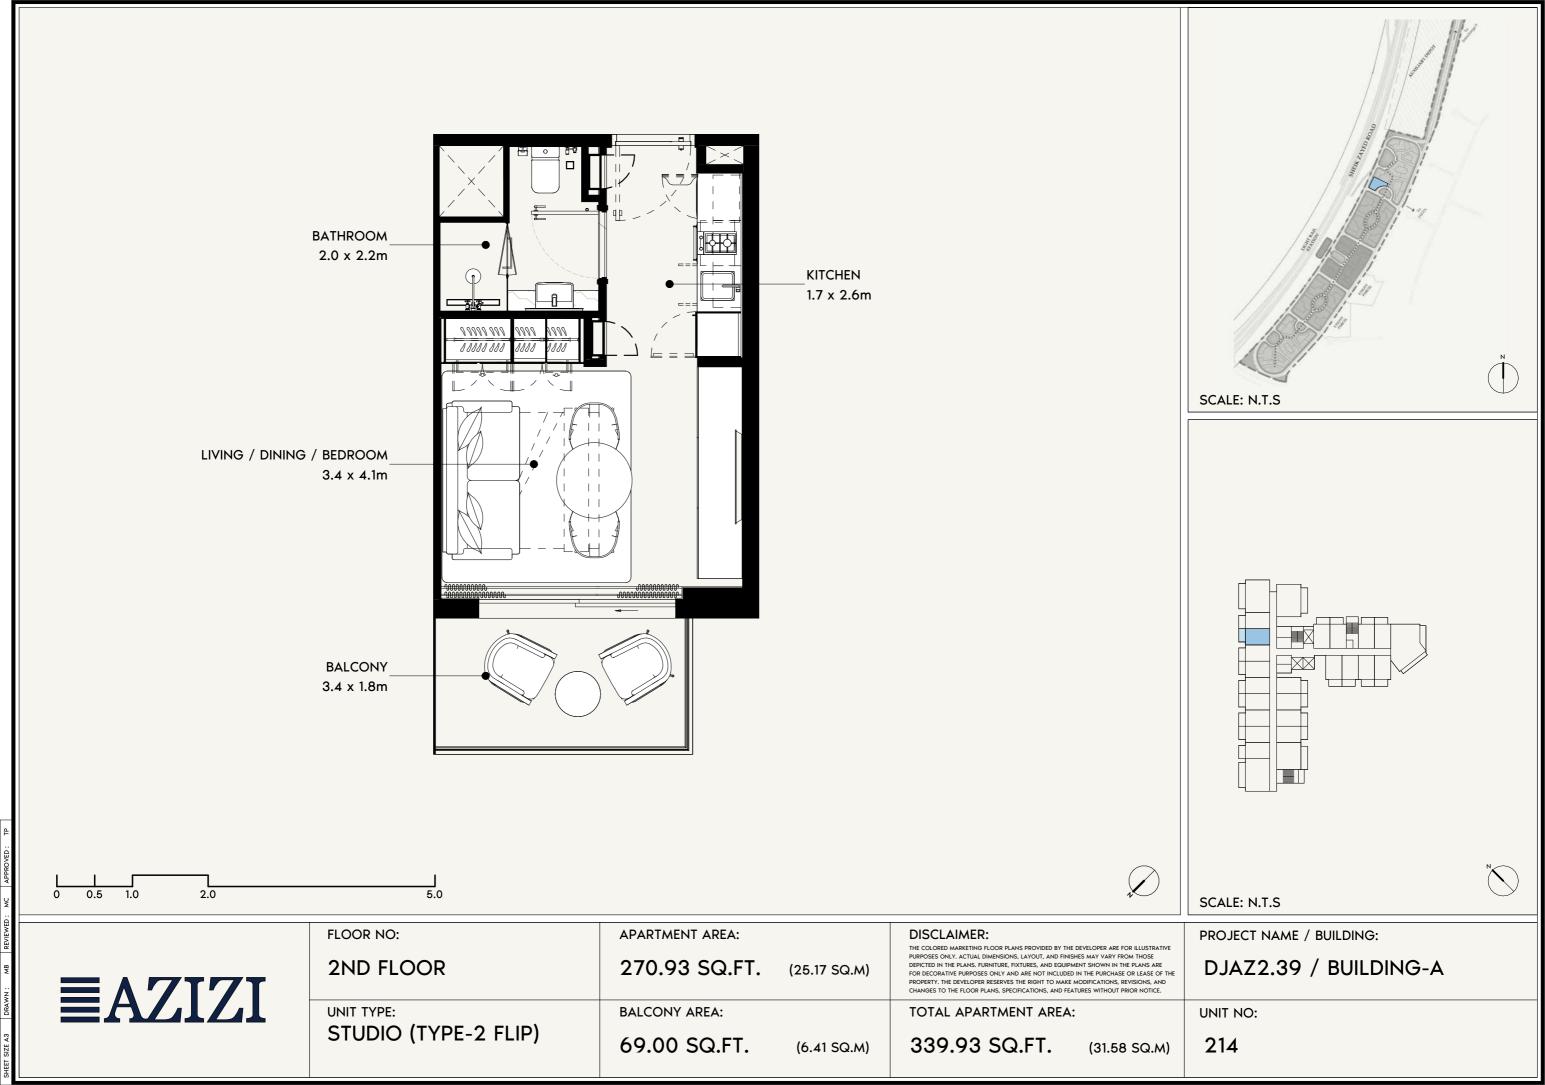

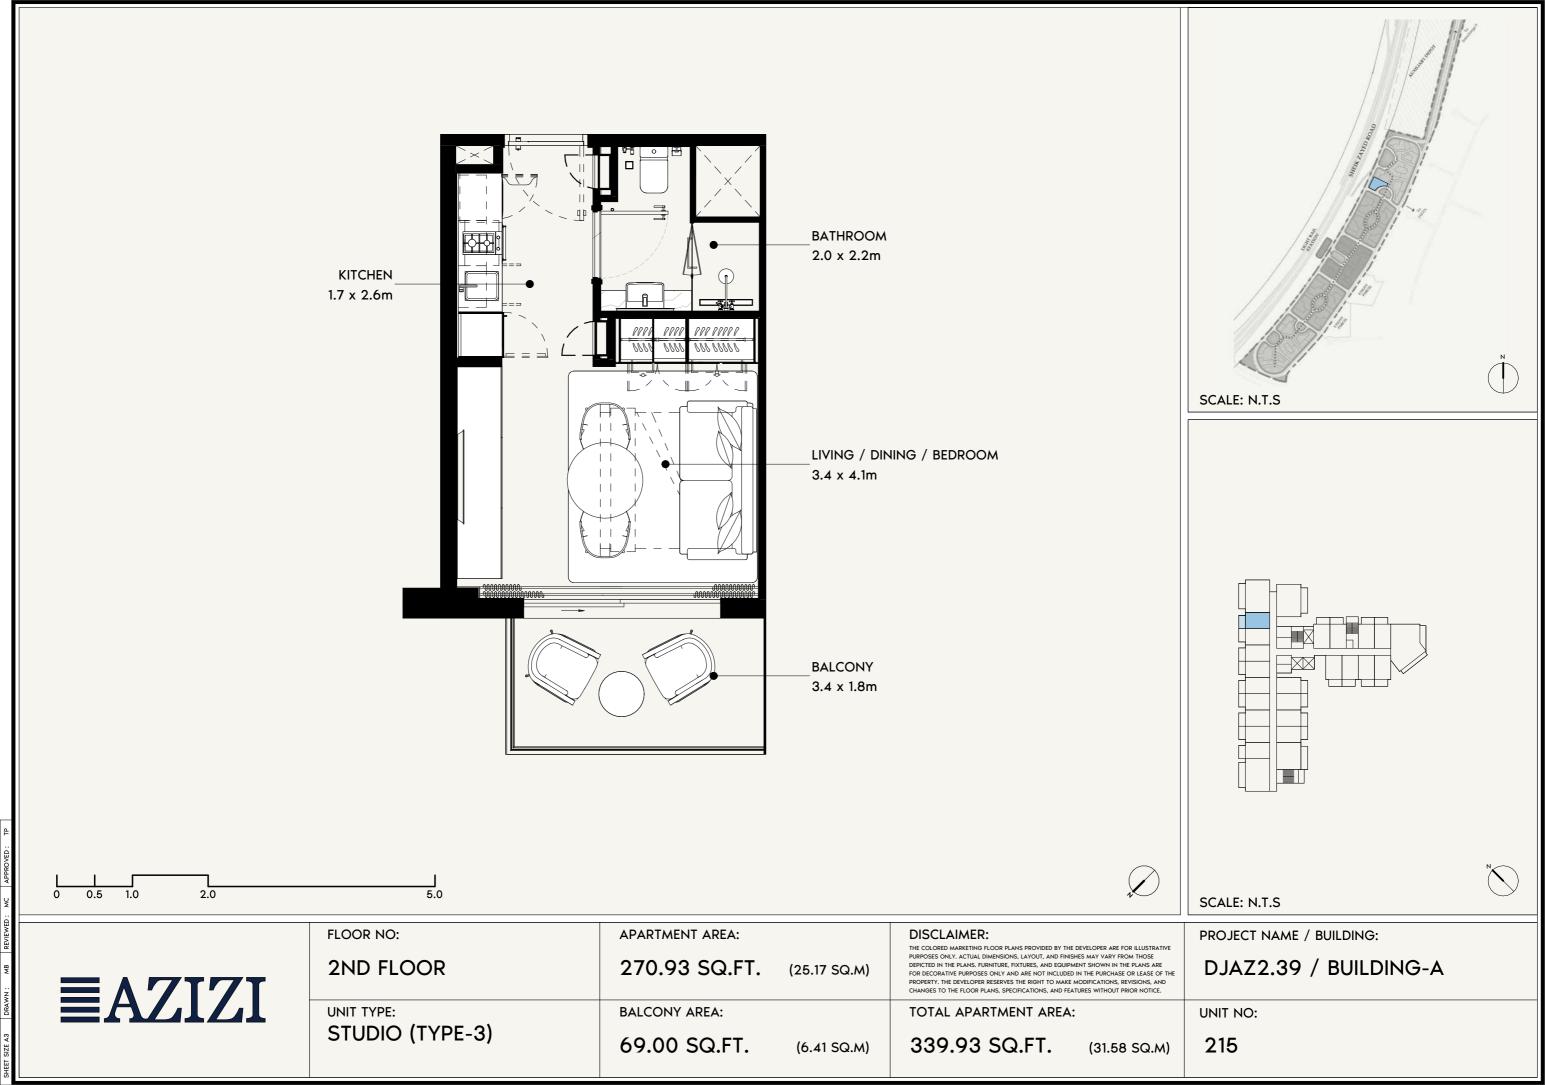

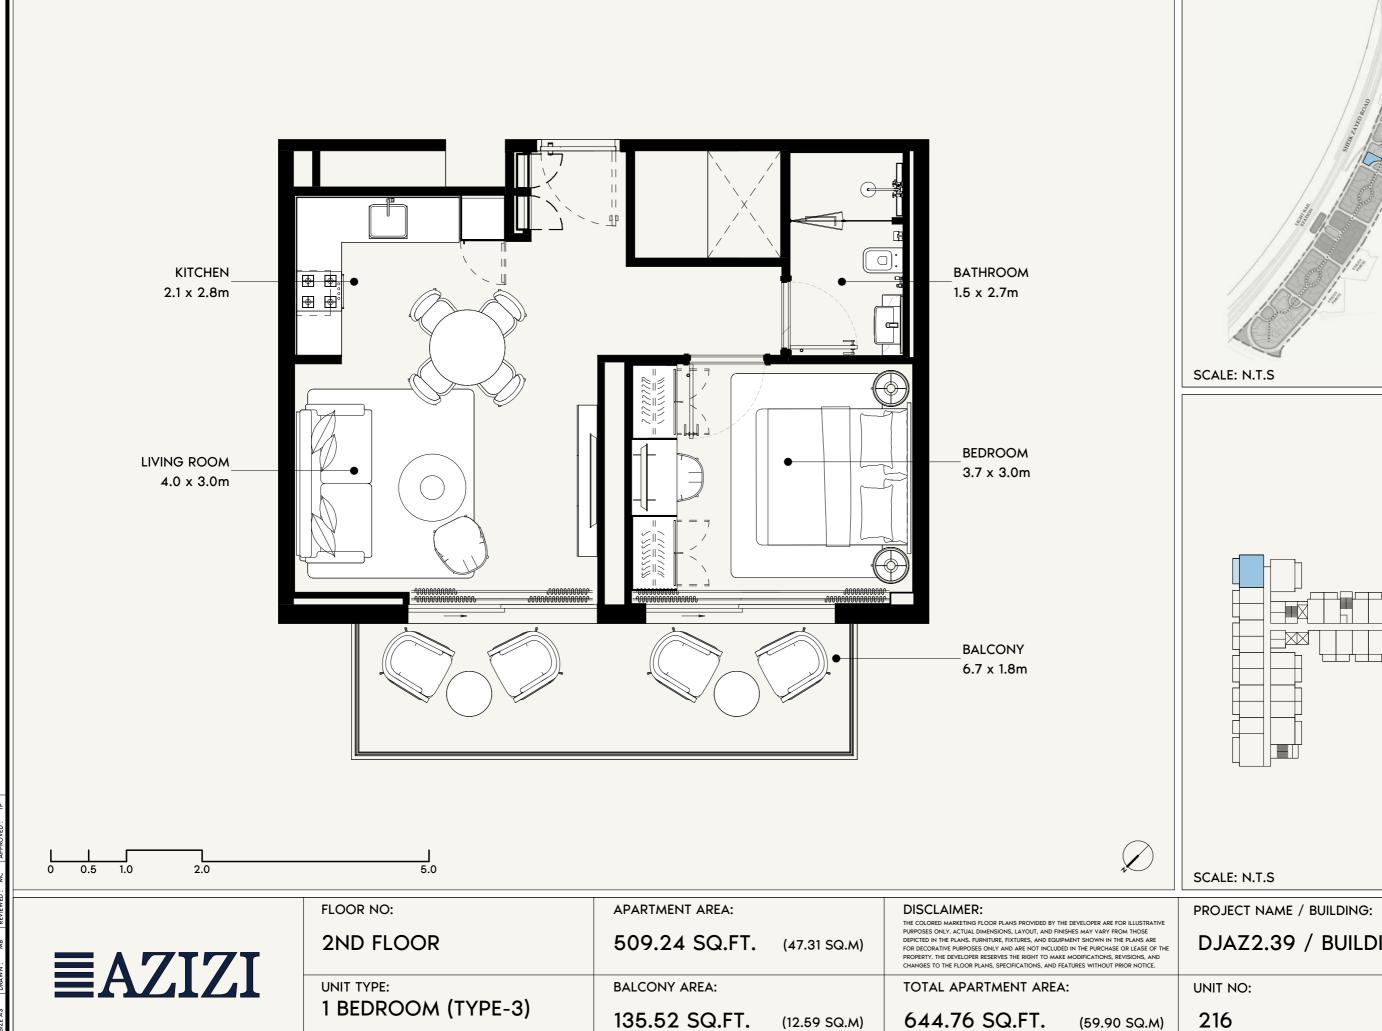



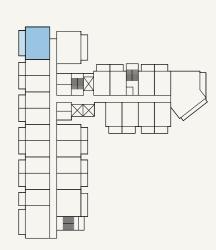

DJAZ2.39 / BUILDING-A

