



SCALE: N.T.S

**ONLY 6002
ON HOLD**

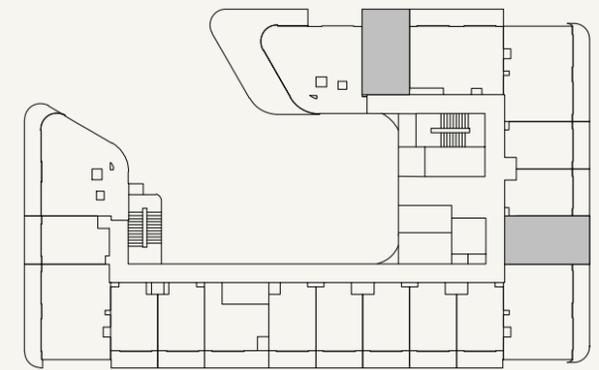

SCALE: N.T.S

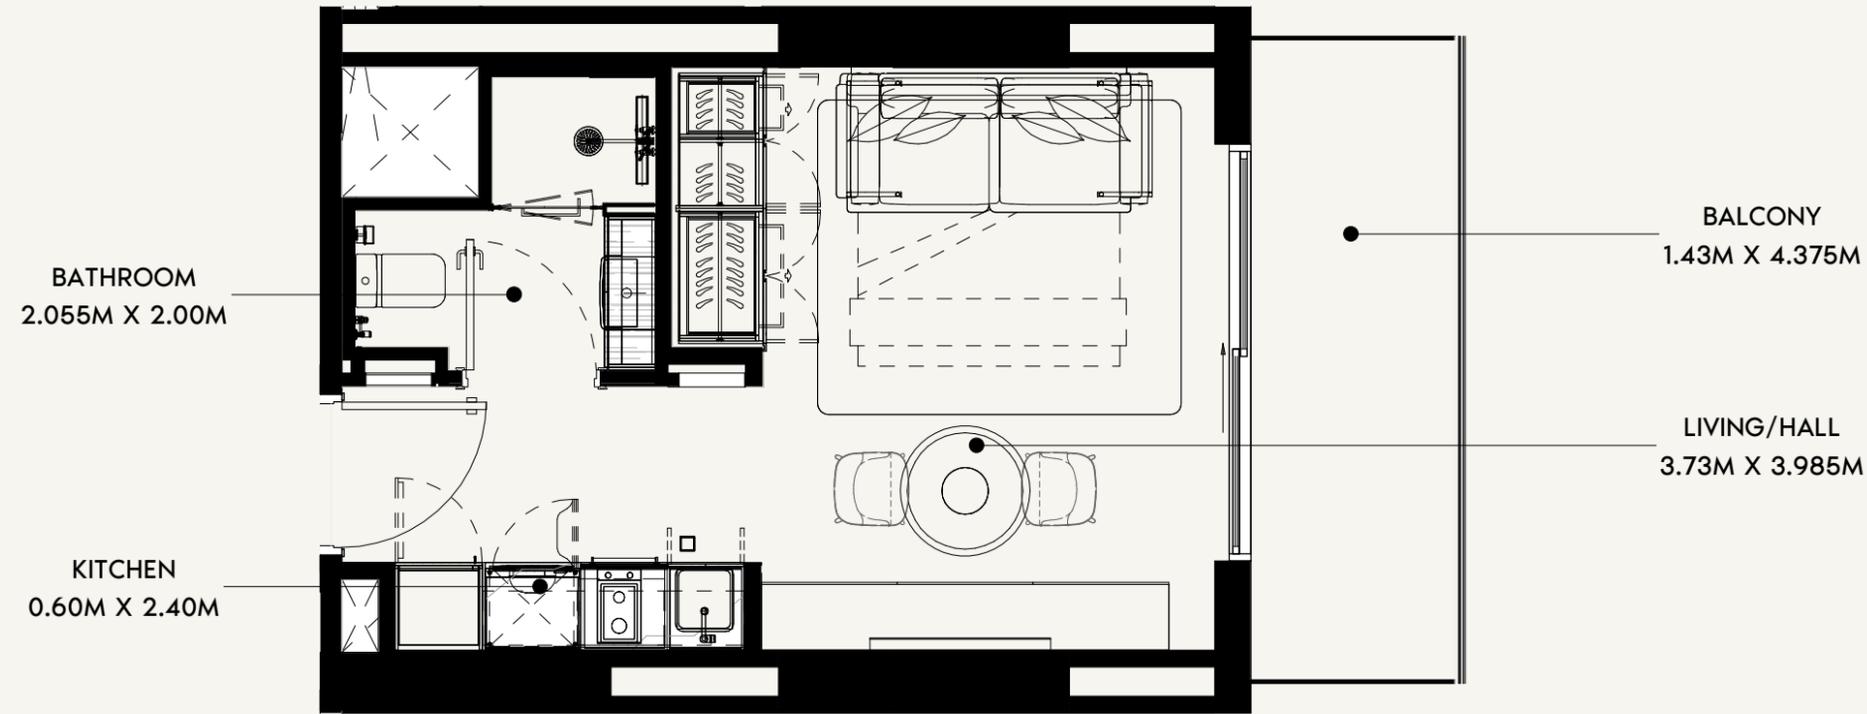

AZIZI

FLOOR NO:
6TH FLOOR

UNIT TYPE:
STUDIO (TYPE-01A)

APARTMENT AREA:
290.52 SQ.FT. (26.99SQ.M)

BALCONY AREA:
72.33 SQ.FT. (6.71 SQ.M)

DISCLAIMER:
THE COLORED MARKETING FLOOR PLANS PROVIDED BY THE DEVELOPER ARE FOR ILLUSTRATIVE PURPOSES ONLY. ACTUAL DIMENSIONS, LAYOUT, AND FINISHES MAY VARY FROM THOSE DEPICTED IN THE PLANS. FURNITURE, FIXTURES, AND EQUIPMENT SHOWN IN THE PLANS ARE FOR DECORATIVE PURPOSES ONLY AND ARE NOT INCLUDED IN THE PURCHASE OR LEASE OF THE PROPERTY. THE DEVELOPER RESERVES THE RIGHT TO MAKE MODIFICATIONS, REVISIONS, AND CHANGES TO THE FLOOR PLANS, SPECIFICATIONS, AND FEATURES WITHOUT PRIOR NOTICE.

TOTAL APARTMENT AREA:
362.85 SQ.FT. (33.70SQ.M)

PROJECT NAME / BUILDING:
JABAL ALI PLOT 11

UNIT NO:
6002

SHEET SIZE A3
DRAWN : NC
REVIEWED : MC
APPROVED : DP

BALCONY
8.475M X 3.30M



BEDROOM
3.88M X 3.15M

BATHROOM
2.625M X 1.625M


LIVING/HALL
4.17M X 3.15M

KITCHEN
2.81M X 2.13M

POWDER ROOM
1.84M X 1.50M

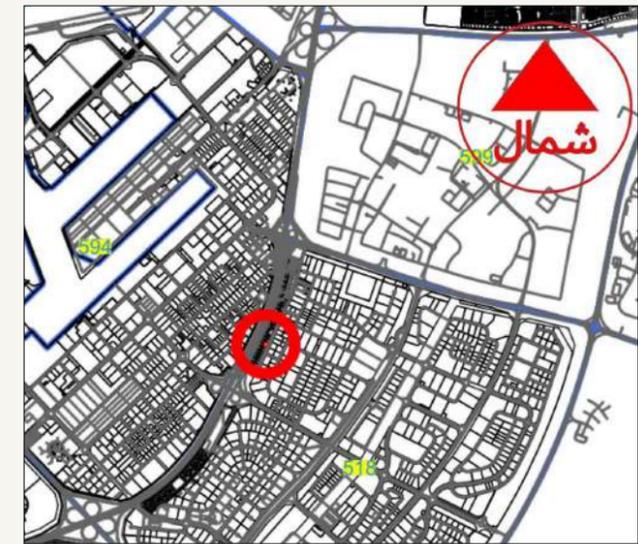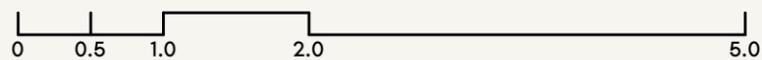

SCALE: N.T.S

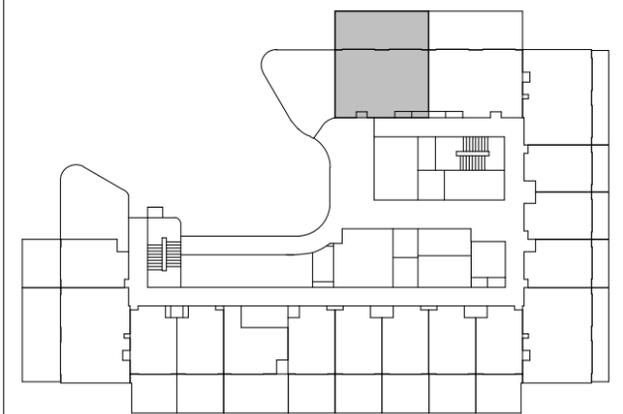

SCALE: N.T.S



FLOOR NO:

1ST FLOOR

UNIT TYPE:

1 BEDROOM (TYPE-04A)

APARTMENT AREA:

552.19 SQ.FT. (51.3 SQ.M)

BALCONY AREA:

323.14 SQ.FT. (30.02 SQ.M)

DISCLAIMER:

THE COLORED MARKETING FLOOR PLANS PROVIDED BY THE DEVELOPER ARE FOR ILLUSTRATIVE PURPOSES ONLY. ACTUAL DIMENSIONS, LAYOUT, AND FINISHES MAY VARY FROM THOSE DEPICTED IN THE PLANS. FURNITURE, FIXTURES, AND EQUIPMENT SHOWN IN THE PLANS ARE FOR DECORATIVE PURPOSES ONLY AND ARE NOT INCLUDED IN THE PURCHASE OR LEASE OF THE PROPERTY. THE DEVELOPER RESERVES THE RIGHT TO MAKE MODIFICATIONS, REVISIONS, AND CHANGES TO THE FLOOR PLANS, SPECIFICATIONS, AND FEATURES WITHOUT PRIOR NOTICE.

TOTAL APARTMENT AREA:

875.33 SQ.FT. (81.32 SQ.M)

PROJECT NAME / BUILDING:

JABAL ALI PLOT 11

UNIT NO:

1001

SHEET SIZE A3
DRAWN : NC
REVIEWED : MC
APPROVED : DP

LIVING/HALL
4.17M X 3.15M


KITCHEN
2.81M X 2.13M

POWDER ROOM
1.84M X 1.50M


BALCONY
8.475M X 3.30M

BEDROOM
3.88M X 3.15M

BATHROOM
2.625M X 1.625M

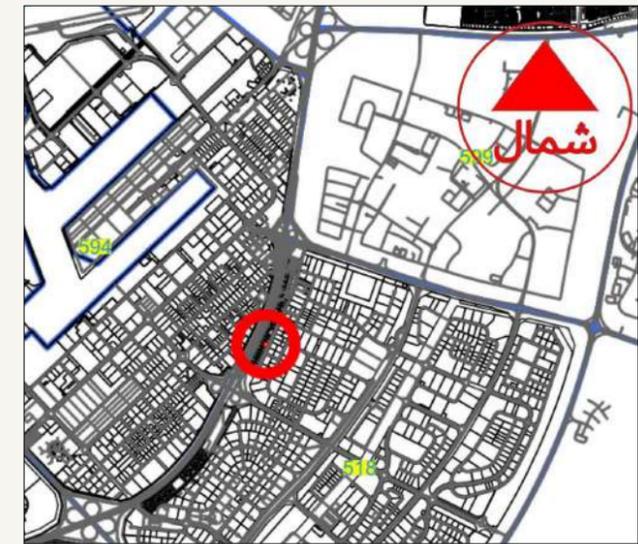

SCALE: N.T.S

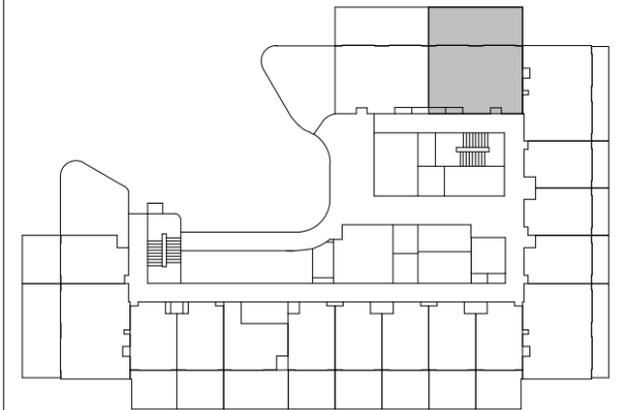

SCALE: N.T.S



FLOOR NO:
1ST FLOOR

UNIT TYPE:
1 BEDROOM (TYPE-04A)

APARTMENT AREA:
552.19 SQ.FT. (51.3 SQ.M)

BALCONY AREA:
323.14 SQ.FT. (30.02 SQ.M)

DISCLAIMER:
THE COLORED MARKETING FLOOR PLANS PROVIDED BY THE DEVELOPER ARE FOR ILLUSTRATIVE PURPOSES ONLY. ACTUAL DIMENSIONS, LAYOUT, AND FINISHES MAY VARY FROM THOSE DEPICTED IN THE PLANS. FURNITURE, FIXTURES, AND EQUIPMENT SHOWN IN THE PLANS ARE FOR DECORATIVE PURPOSES ONLY AND ARE NOT INCLUDED IN THE PURCHASE OR LEASE OF THE PROPERTY. THE DEVELOPER RESERVES THE RIGHT TO MAKE MODIFICATIONS, REVISIONS, AND CHANGES TO THE FLOOR PLANS, SPECIFICATIONS, AND FEATURES WITHOUT PRIOR NOTICE.

TOTAL APARTMENT AREA:
875.33 SQ.FT. (81.32 SQ.M)

PROJECT NAME / BUILDING:
JABAL ALI PLOT 11


UNIT NO:
1002

DRAWN : NC REVIEWED : MC APPROVED : DP SHEET SIZE A3

BATHROOM
2.625M X 1.625M

POWDER ROOM
1.50M X 1.74M



KITCHEN
1.585M X 2.80M

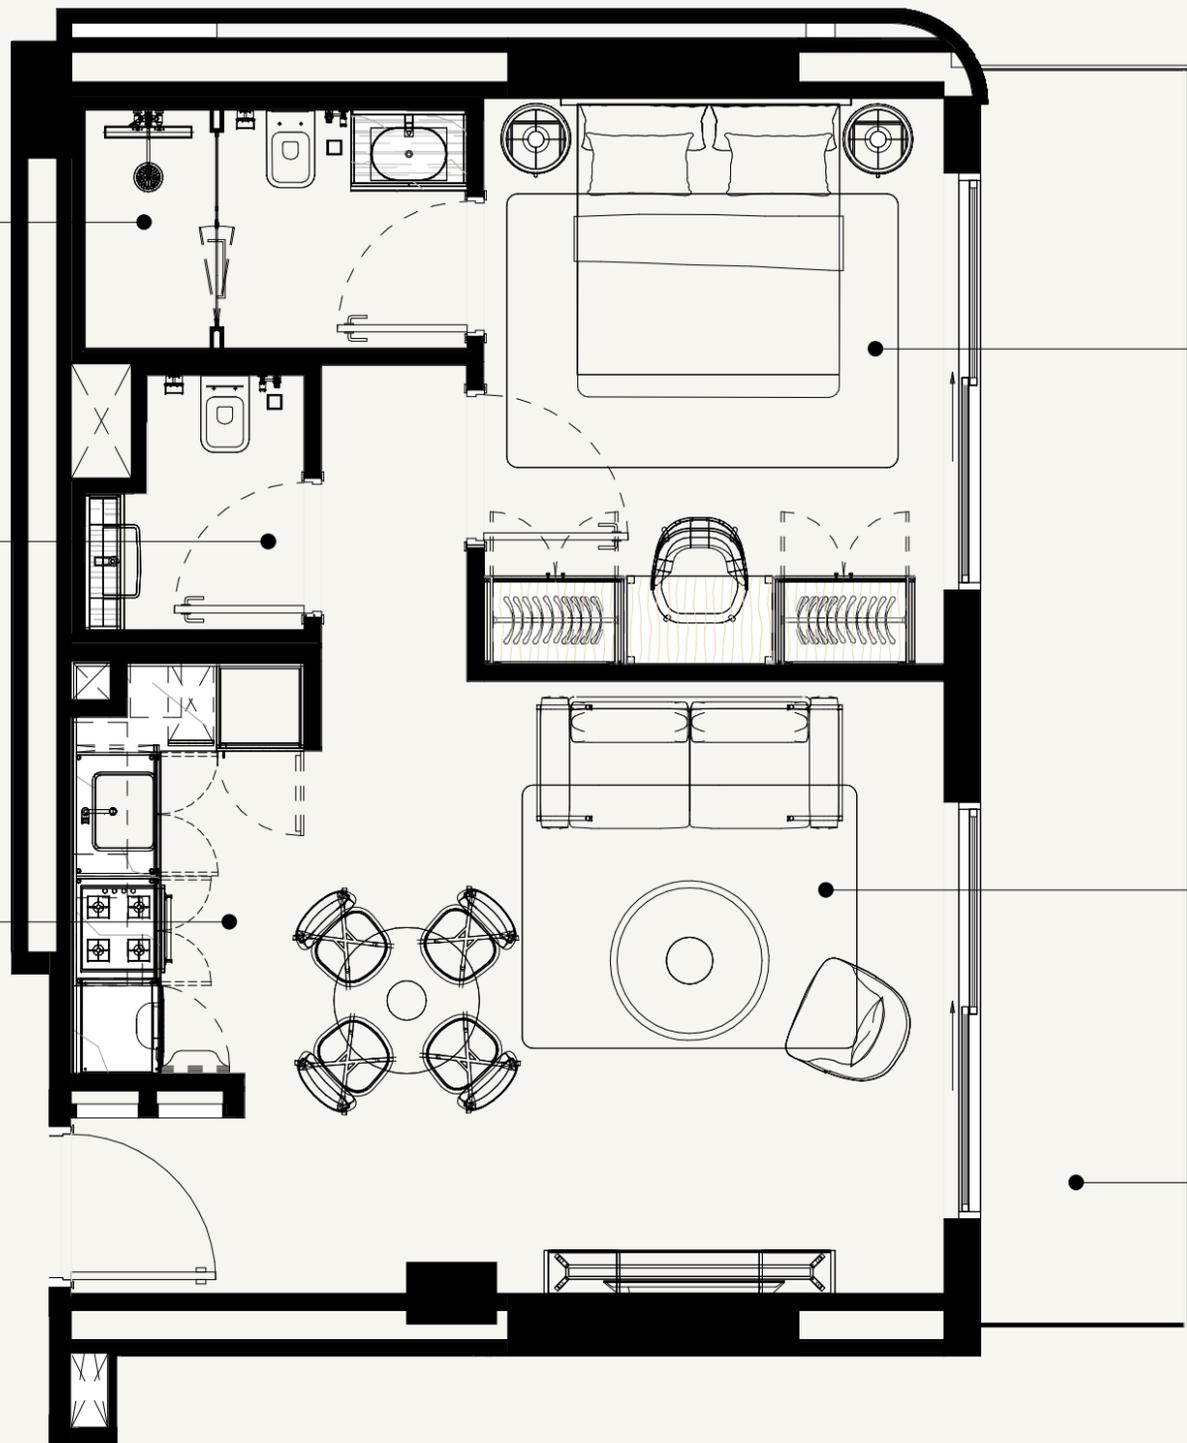


BEDROOM
3.165M X 3.865M

LIVING/HALL
4.28M X 4.20M

BALCONY
1.43M X 8.565M

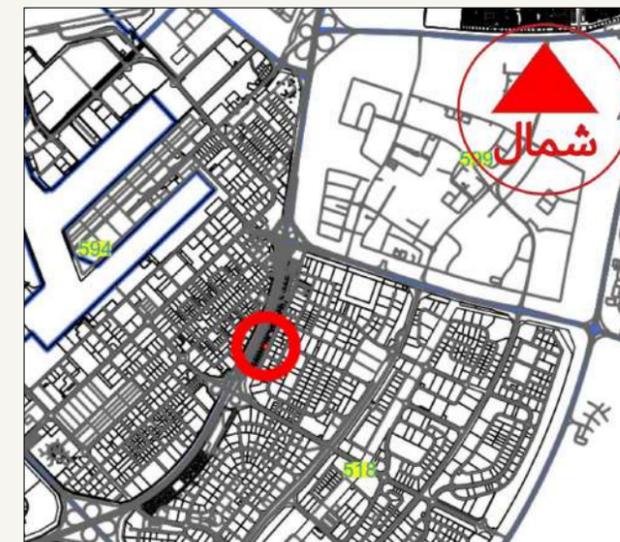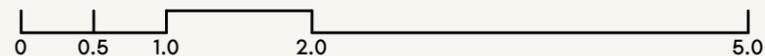

SCALE: N.T.S

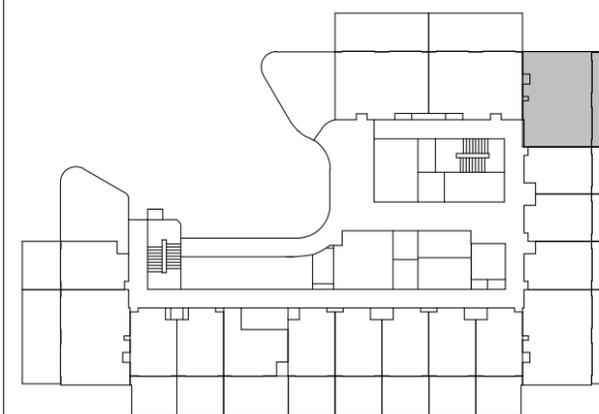

SCALE: N.T.S



FLOOR NO:

1ST FLOOR

UNIT TYPE:

1 BEDROOM (TYPE-01C)

APARTMENT AREA:

583.19 SQ.FT. (54.18 SQ.M)

BALCONY AREA:

142.84 SQ.FT. (13.27 SQ.M)

DISCLAIMER:

THE COLORED MARKETING FLOOR PLANS PROVIDED BY THE DEVELOPER ARE FOR ILLUSTRATIVE PURPOSES ONLY. ACTUAL DIMENSIONS, LAYOUT, AND FINISHES MAY VARY FROM THOSE DEPICTED IN THE PLANS. FURNITURE, FIXTURES, AND EQUIPMENT SHOWN IN THE PLANS ARE FOR DECORATIVE PURPOSES ONLY AND ARE NOT INCLUDED IN THE PURCHASE OR LEASE OF THE PROPERTY. THE DEVELOPER RESERVES THE RIGHT TO MAKE MODIFICATIONS, REVISIONS, AND CHANGES TO THE FLOOR PLANS, SPECIFICATIONS, AND FEATURES WITHOUT PRIOR NOTICE.

TOTAL APARTMENT AREA:

726.03 SQ.FT. (67.45 SQ.M)

PROJECT NAME / BUILDING:

JABAL ALI PLOT 11


UNIT NO:

1003

DRAWN: NC REVIEWED: MC APPROVED: DP SHEET SIZE A3


KITCHEN
0.60M X 2.40M

BATHROOM
2.055M X 2.00M

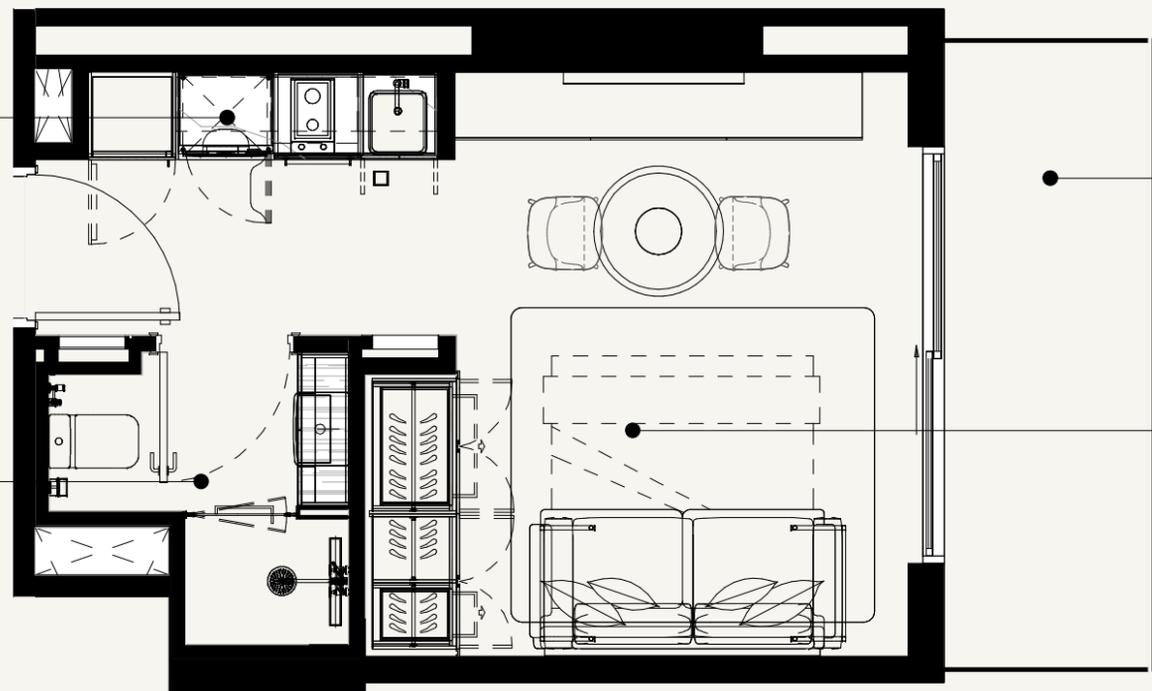


BALCONY
1.43M X 4.275M

LIVING/HALL
3.73M X 3.995M

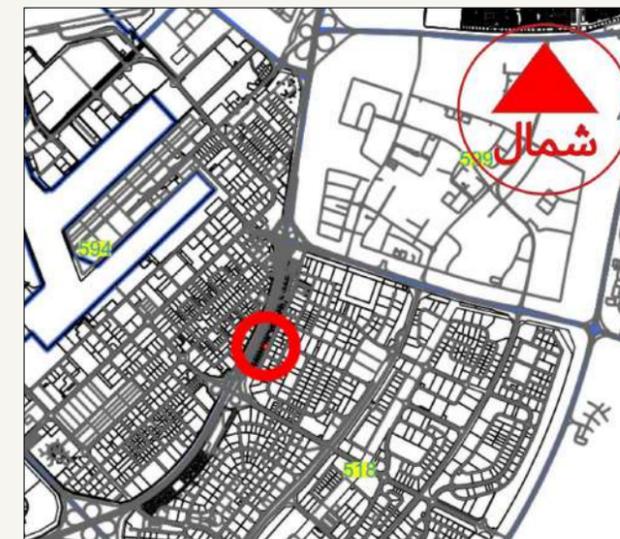

SCALE: N.T.S

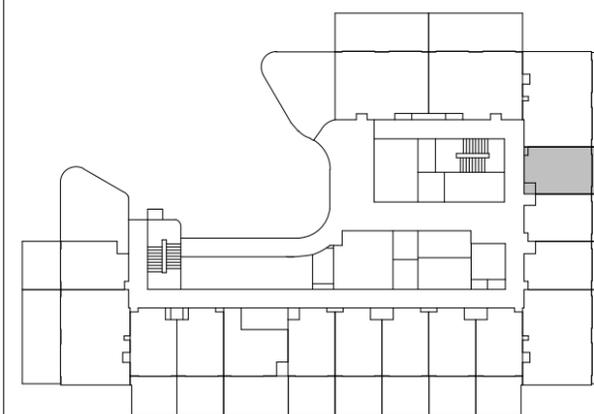

SCALE: N.T.S



FLOOR NO:

1ST FLOOR

UNIT TYPE:

STUDIO (TYPE-01)

APARTMENT AREA:

273.73 SQ.FT. (25.43 SQ.M)

BALCONY AREA:

71.37 SQ.FT. (6.63 SQ.M)

DISCLAIMER:

THE COLORED MARKETING FLOOR PLANS PROVIDED BY THE DEVELOPER ARE FOR ILLUSTRATIVE PURPOSES ONLY. ACTUAL DIMENSIONS, LAYOUT, AND FINISHES MAY VARY FROM THOSE DEPICTED IN THE PLANS. FURNITURE, FIXTURES, AND EQUIPMENT SHOWN IN THE PLANS ARE FOR DECORATIVE PURPOSES ONLY AND ARE NOT INCLUDED IN THE PURCHASE OR LEASE OF THE PROPERTY. THE DEVELOPER RESERVES THE RIGHT TO MAKE MODIFICATIONS, REVISIONS, AND CHANGES TO THE FLOOR PLANS, SPECIFICATIONS, AND FEATURES WITHOUT PRIOR NOTICE.

TOTAL APARTMENT AREA:

345.09 SQ.FT. (32.06 SQ.M)

PROJECT NAME / BUILDING:

JABAL ALI PLOT 11


UNIT NO:

1004

SHEET SIZE A3
DRAWN : NC
REVIEWED : MC
APPROVED : DP


BATHROOM
2.055M X 2.00M

KITCHEN
0.60M X 2.40M

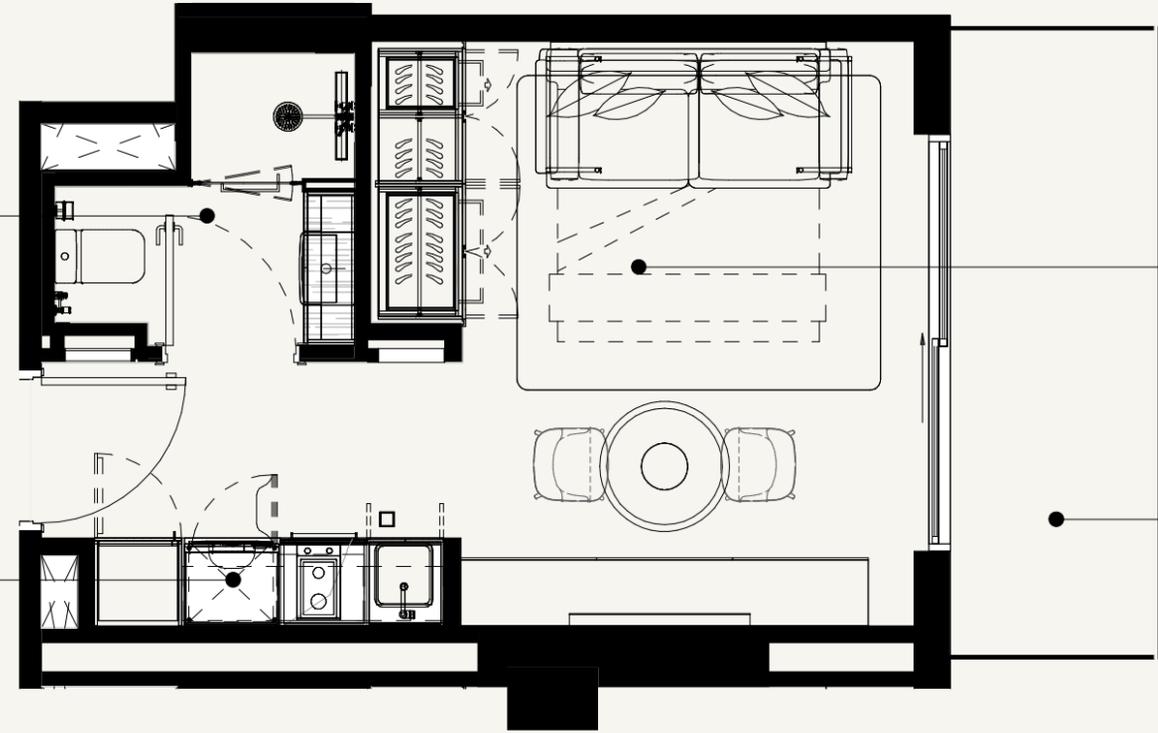


LIVING/HALL
3.73M X 3.995M

BALCONY
1.43M X 4.275M

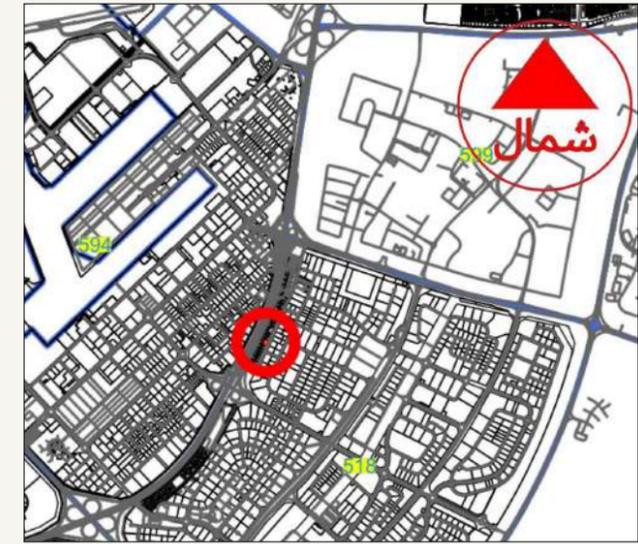

SCALE: N.T.S

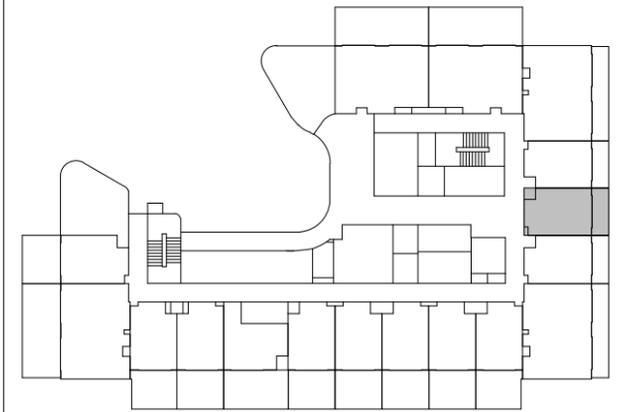

SCALE: N.T.S



FLOOR NO:
1ST FLOOR

UNIT TYPE:
STUDIO (TYPE-01)

APARTMENT AREA:
273.73 SQ.FT. (25.43 SQ.M)

BALCONY AREA:
71.26 SQ.FT. (6.62 SQ.M)


DISCLAIMER:
THE COLORED MARKETING FLOOR PLANS PROVIDED BY THE DEVELOPER ARE FOR ILLUSTRATIVE PURPOSES ONLY. ACTUAL DIMENSIONS, LAYOUT, AND FINISHES MAY VARY FROM THOSE DEPICTED IN THE PLANS. FURNITURE, FIXTURES, AND EQUIPMENT SHOWN IN THE PLANS ARE FOR DECORATIVE PURPOSES ONLY AND ARE NOT INCLUDED IN THE PURCHASE OR LEASE OF THE PROPERTY. THE DEVELOPER RESERVES THE RIGHT TO MAKE MODIFICATIONS, REVISIONS, AND CHANGES TO THE FLOOR PLANS, SPECIFICATIONS, AND FEATURES WITHOUT PRIOR NOTICE.

TOTAL APARTMENT AREA:
344.99 SQ.FT. (32.05 SQ.M)


PROJECT NAME / BUILDING:
JABAL ALI PLOT 11

UNIT NO:
1005


DRAWN: NC REVIEWED: MC APPROVED: DP SHEET SIZE A3

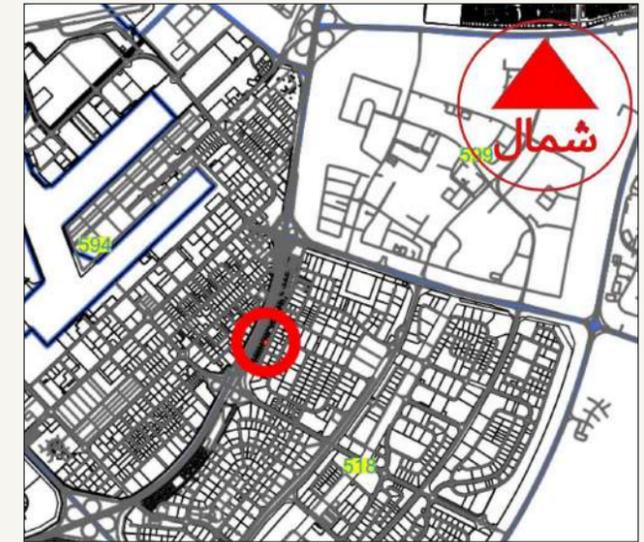

SCALE: N.T.S

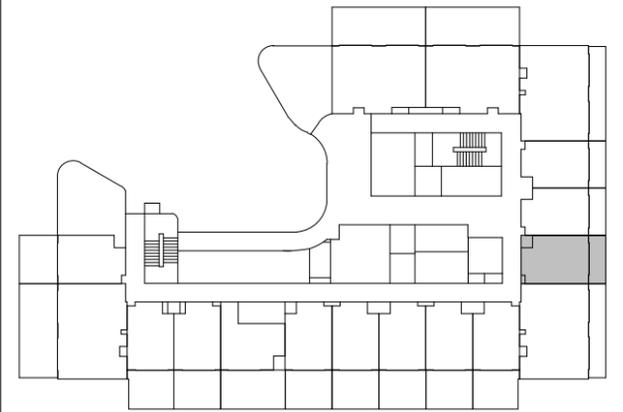

SCALE: N.T.S

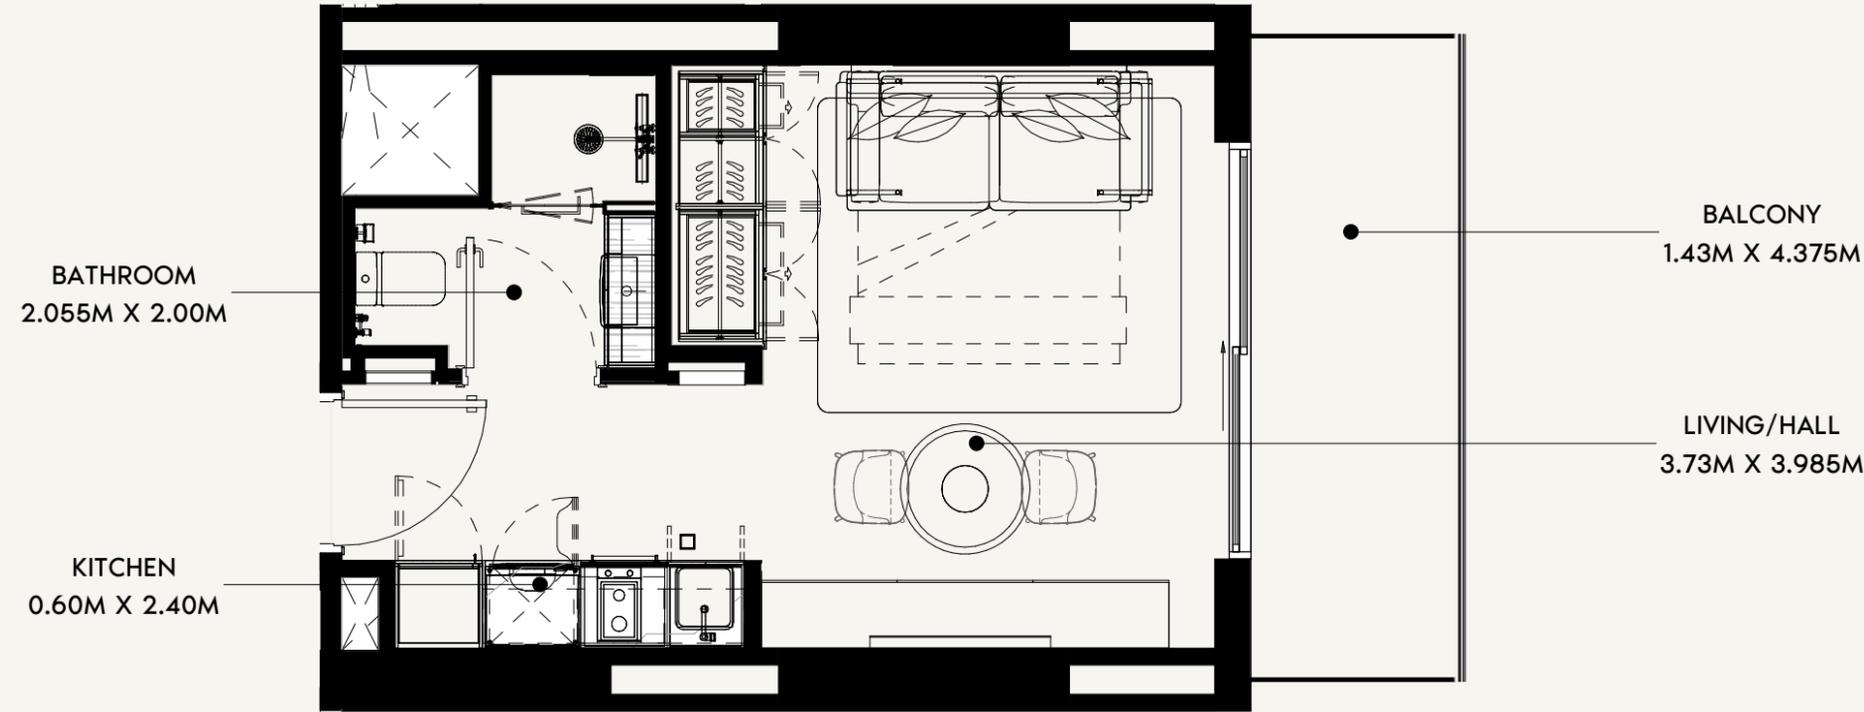

FLOOR NO:
1ST FLOOR

UNIT TYPE:
STUDIO (TYPE-01A)

APARTMENT AREA:
279.22 SQ.FT. (25.94 SQ.M)

BALCONY AREA:
72.98 SQ.FT. (6.78 SQ.M)



DISCLAIMER:
THE COLORED MARKETING FLOOR PLANS PROVIDED BY THE DEVELOPER ARE FOR ILLUSTRATIVE PURPOSES ONLY. ACTUAL DIMENSIONS, LAYOUT, AND FINISHES MAY VARY FROM THOSE DEPICTED IN THE PLANS. FURNITURE, FIXTURES, AND EQUIPMENT SHOWN IN THE PLANS ARE FOR DECORATIVE PURPOSES ONLY AND ARE NOT INCLUDED IN THE PURCHASE OR LEASE OF THE PROPERTY. THE DEVELOPER RESERVES THE RIGHT TO MAKE MODIFICATIONS, REVISIONS, AND CHANGES TO THE FLOOR PLANS, SPECIFICATIONS, AND FEATURES WITHOUT PRIOR NOTICE.

TOTAL APARTMENT AREA:
352.20 SQ.FT. (32.72 SQ.M)


PROJECT NAME / BUILDING:
JABAL ALI PLOT 11

UNIT NO:
1006

DRAWN : NC REVIEWED : MC APPROVED : DP SHEET SIZE A3

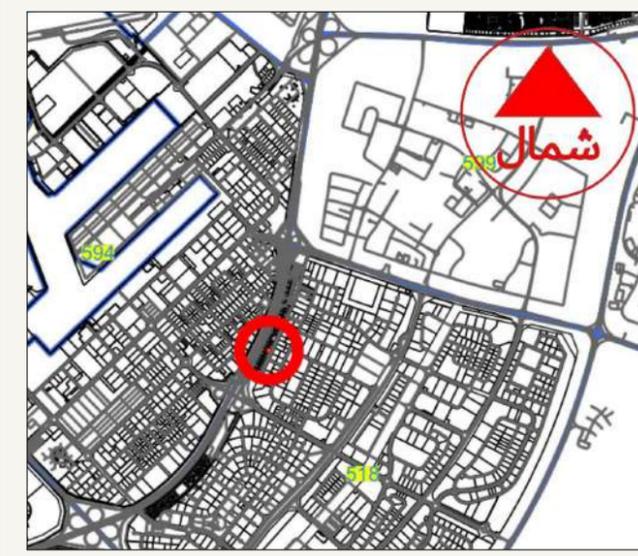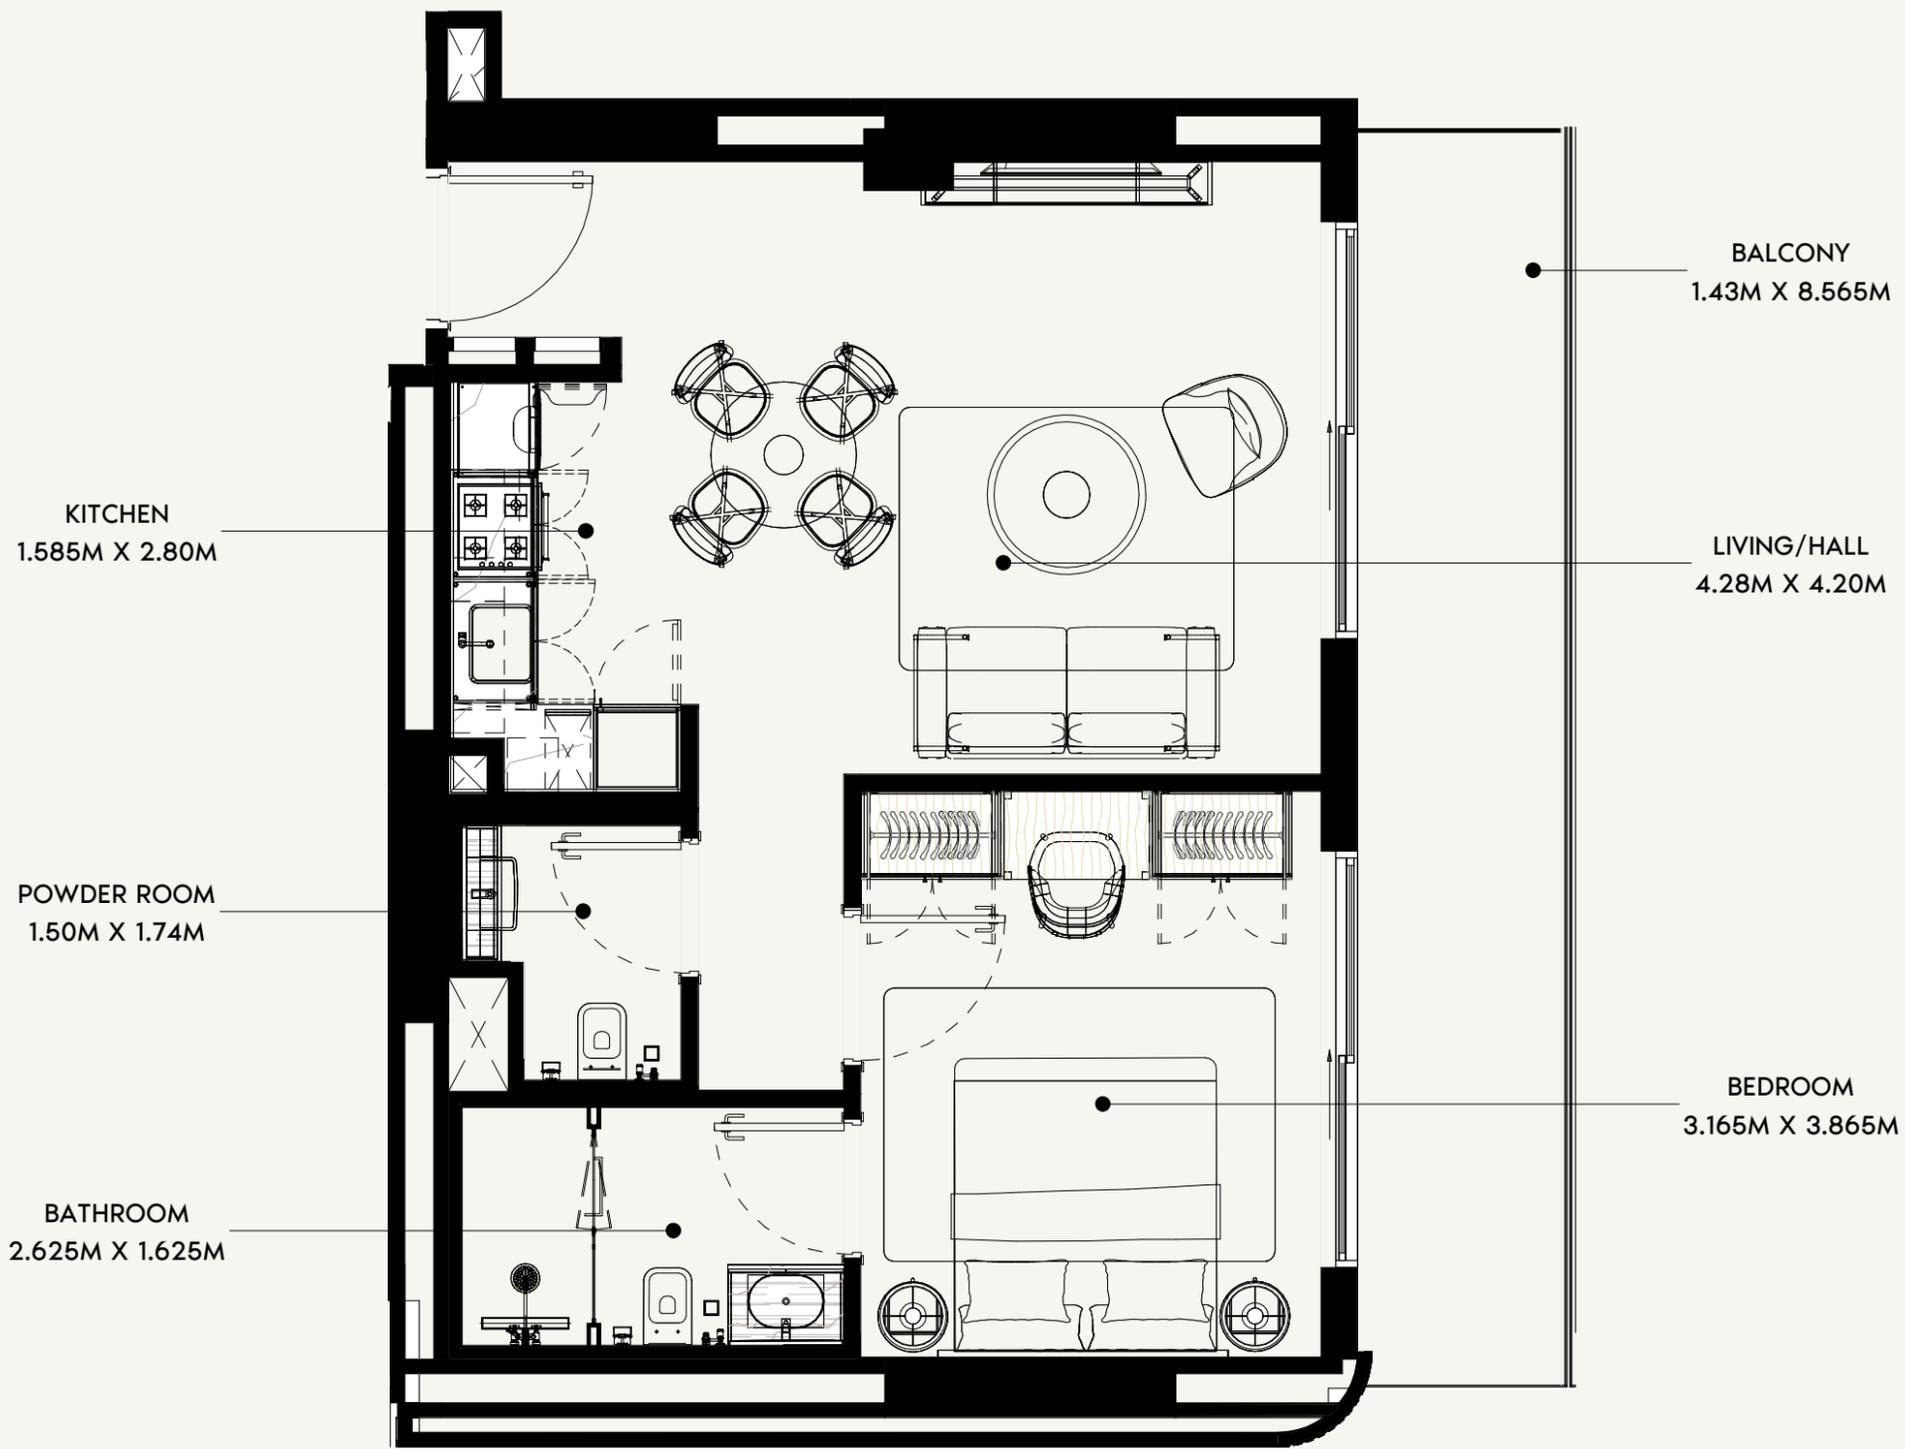

SCALE: N.T.S

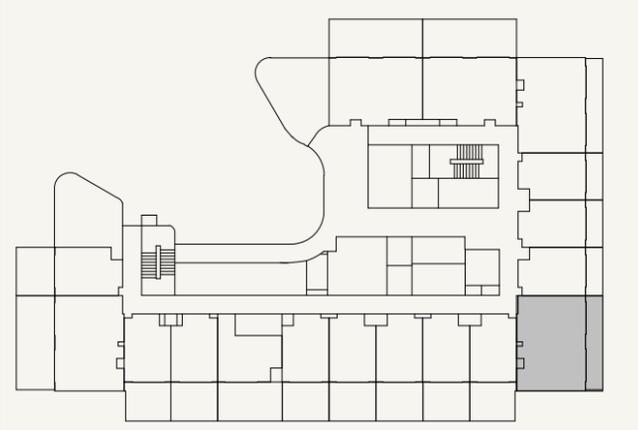

SCALE: N.T.S



FLOOR NO:
1ST FLOOR

UNIT TYPE:
1 BEDROOM (TYPE-01F)

APARTMENT AREA:
584.49 SQ.FT. (54.3 SQ.M)

BALCONY AREA:
142.62 SQ.FT. (13.25 SQ.M)

DISCLAIMER:
THE COLORED MARKETING FLOOR PLANS PROVIDED BY THE DEVELOPER ARE FOR ILLUSTRATIVE PURPOSES ONLY. ACTUAL DIMENSIONS, LAYOUT, AND FINISHES MAY VARY FROM THOSE DEPICTED IN THE PLANS. FURNITURE, FIXTURES, AND EQUIPMENT SHOWN IN THE PLANS ARE FOR DECORATIVE PURPOSES ONLY AND ARE NOT INCLUDED IN THE PURCHASE OR LEASE OF THE PROPERTY. THE DEVELOPER RESERVES THE RIGHT TO MAKE MODIFICATIONS, REVISIONS, AND CHANGES TO THE FLOOR PLANS, SPECIFICATIONS, AND FEATURES WITHOUT PRIOR NOTICE.

TOTAL APARTMENT AREA:
727.11 SQ.FT. (67.55 SQ.M)

PROJECT NAME / BUILDING:
JABAL ALI PLOT 11

UNIT NO:
1007



SHEET SIZE A3
DRAWN : NC
REVIEWED : MC
APPROVED : DP

BATHROOM
2.055M X 2.00M


KITCHEN
0.60M X 2.40M

LIVING/HALL
3.995M X 3.73M

BALCONY
4.08M X 3.35M

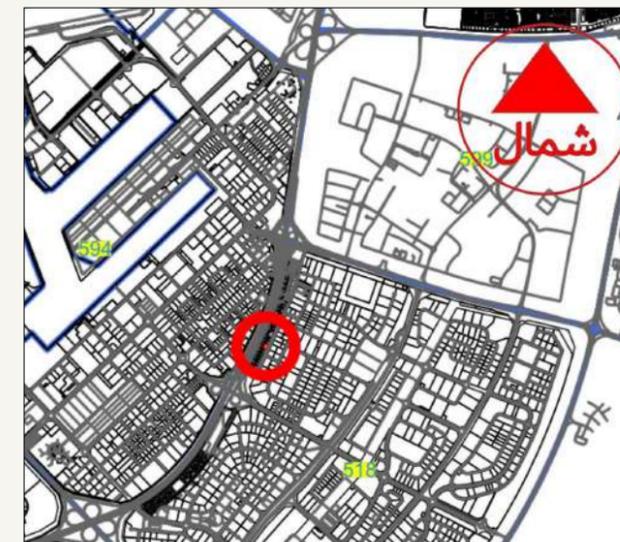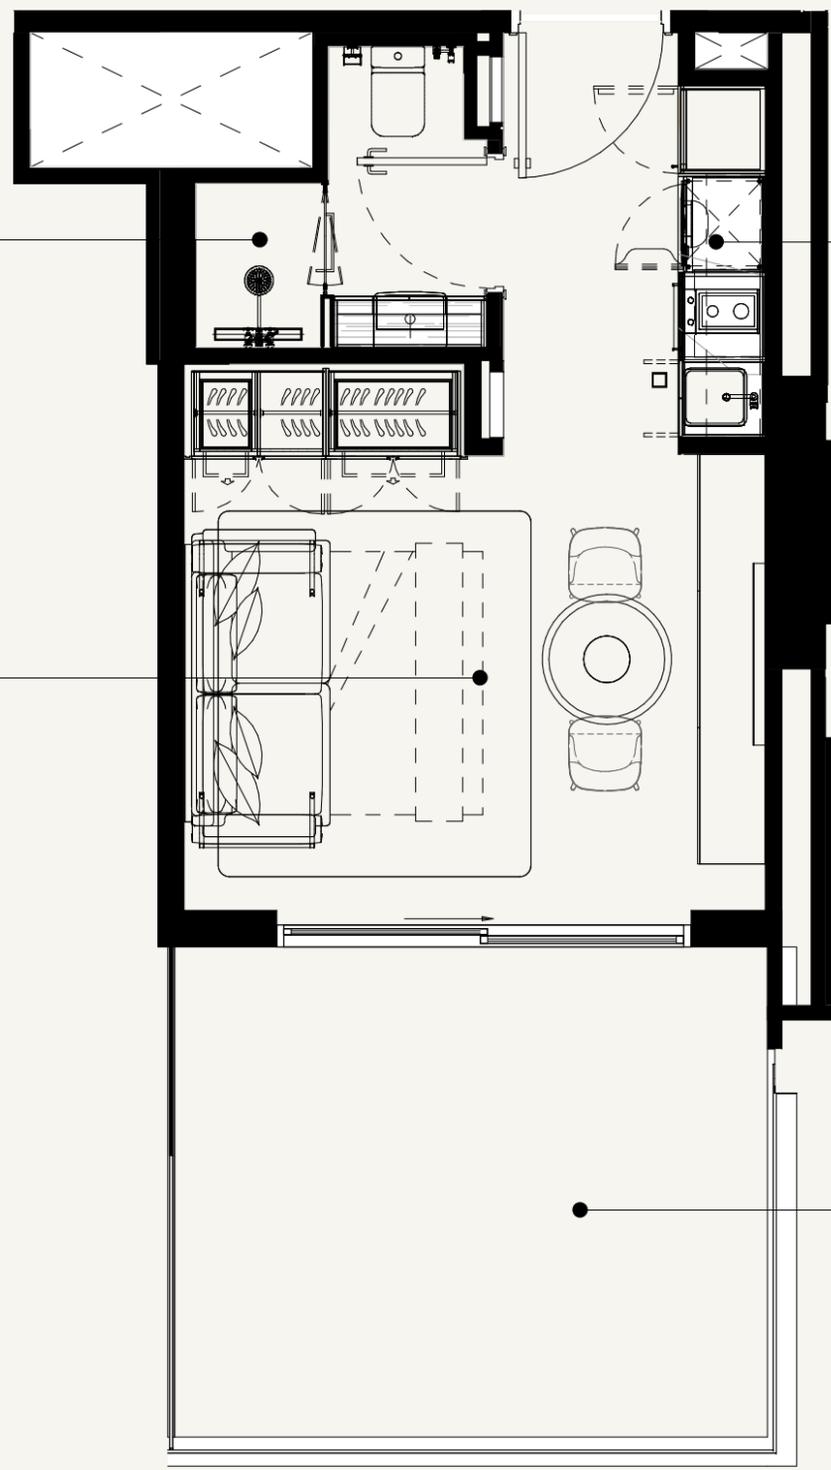

SCALE: N.T.S

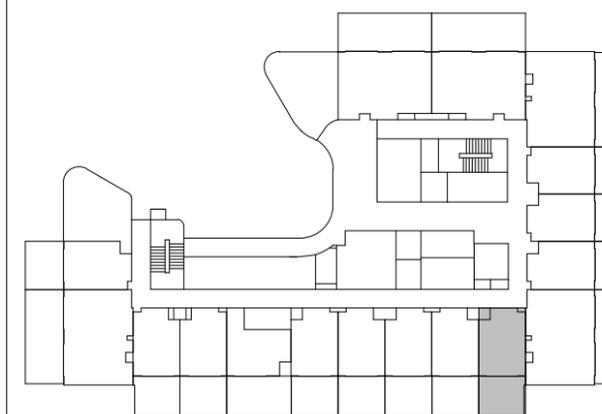

SCALE: N.T.S



FLOOR NO:
1ST FLOOR

UNIT TYPE:
STUDIO (TYPE-01G)

APARTMENT AREA:
273.73 SQ.FT. (25.43 SQ.M)

BALCONY AREA:
159.41 SQ.FT. (14.81 SQ.M)

DISCLAIMER:
THE COLORED MARKETING FLOOR PLANS PROVIDED BY THE DEVELOPER ARE FOR ILLUSTRATIVE PURPOSES ONLY. ACTUAL DIMENSIONS, LAYOUT, AND FINISHES MAY VARY FROM THOSE DEPICTED IN THE PLANS. FURNITURE, FIXTURES, AND EQUIPMENT SHOWN IN THE PLANS ARE FOR DECORATIVE PURPOSES ONLY AND ARE NOT INCLUDED IN THE PURCHASE OR LEASE OF THE PROPERTY. THE DEVELOPER RESERVES THE RIGHT TO MAKE MODIFICATIONS, REVISIONS, AND CHANGES TO THE FLOOR PLANS, SPECIFICATIONS, AND FEATURES WITHOUT PRIOR NOTICE.

TOTAL APARTMENT AREA:
433.14 SQ.FT. (40.24 SQ.M)

PROJECT NAME / BUILDING:
JABAL ALI PLOT 11



UNIT NO:
1008

KITCHEN
0.60M X 2.40M


BATHROOM
2.00M X 2.055M

LIVING/HALL
3.995M X 3.735M

BALCONY
4.075M X 3.35M

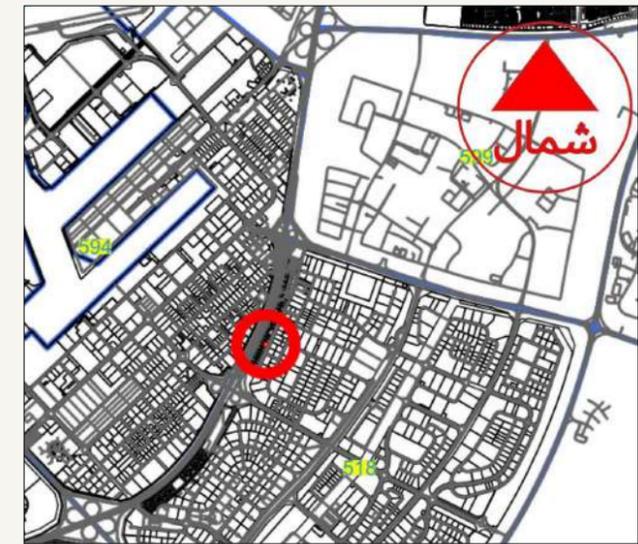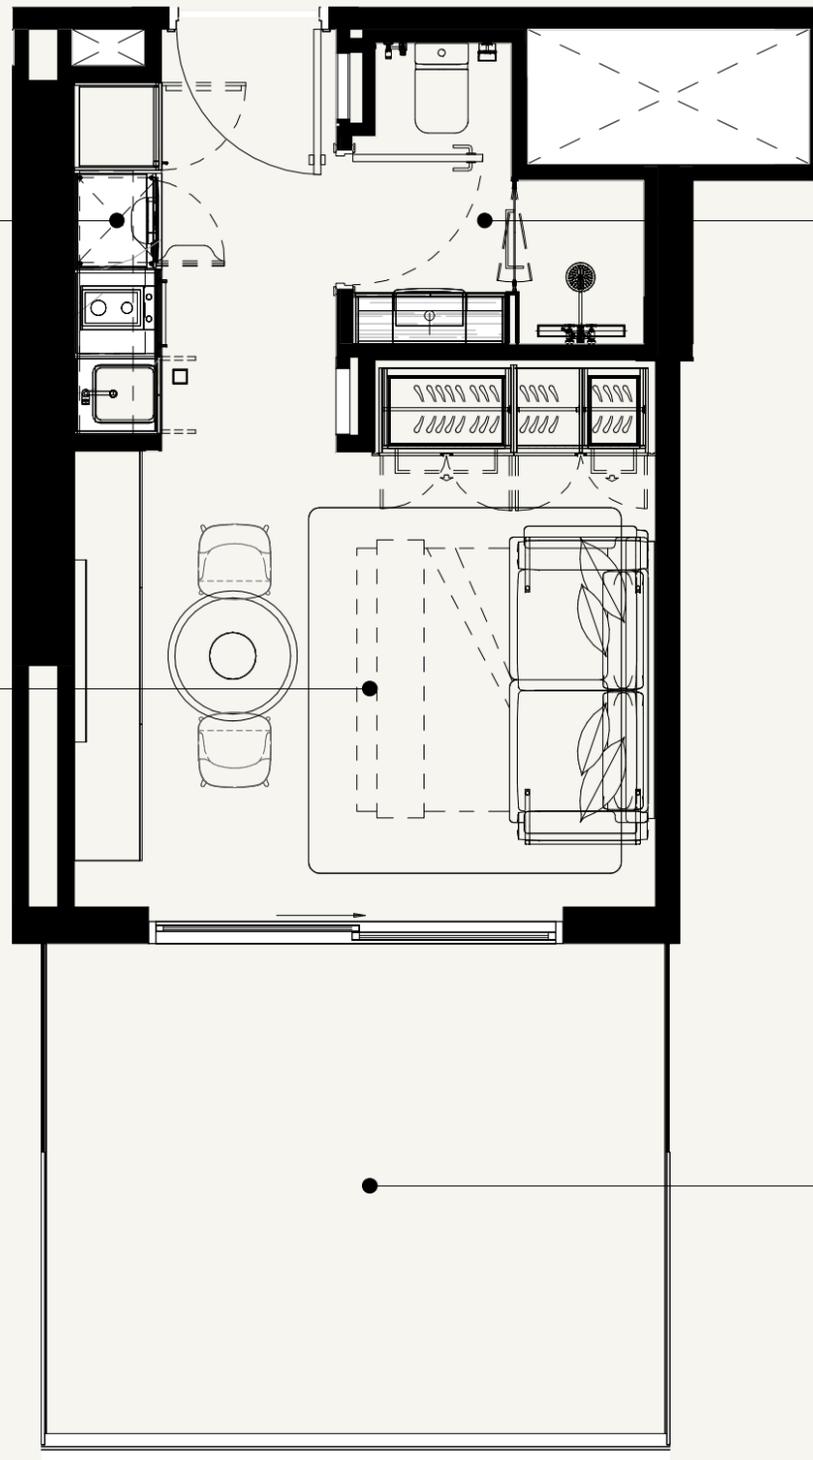

SCALE: N.T.S

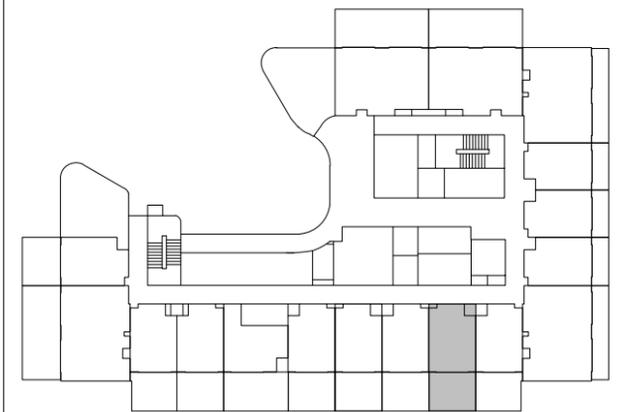

SCALE: N.T.S



FLOOR NO:
1ST FLOOR

UNIT TYPE:
STUDIO (TYPE-01B)

APARTMENT AREA:
273.73 SQ.FT. (25.43 SQ.M)

BALCONY AREA:
163.94 SQ.FT. (15.23 SQ.M)

DISCLAIMER:
THE COLORED MARKETING FLOOR PLANS PROVIDED BY THE DEVELOPER ARE FOR ILLUSTRATIVE PURPOSES ONLY. ACTUAL DIMENSIONS, LAYOUT, AND FINISHES MAY VARY FROM THOSE DEPICTED IN THE PLANS. FURNITURE, FIXTURES, AND EQUIPMENT SHOWN IN THE PLANS ARE FOR DECORATIVE PURPOSES ONLY AND ARE NOT INCLUDED IN THE PURCHASE OR LEASE OF THE PROPERTY. THE DEVELOPER RESERVES THE RIGHT TO MAKE MODIFICATIONS, REVISIONS, AND CHANGES TO THE FLOOR PLANS, SPECIFICATIONS, AND FEATURES WITHOUT PRIOR NOTICE.

TOTAL APARTMENT AREA:
437.66 SQ.FT. (40.66 SQ.M)

PROJECT NAME / BUILDING:
JABAL ALI PLOT 11

UNIT NO:
1009



DRAWN: NC REVIEWED: MC APPROVED: DP SHEET SIZE A3

BATHROOM
2.00M X 2.055M


KITCHEN
0.60M X 2.40M

LIVING/HALL
3.995M X 3.735M

BALCONY
4.075M X 3.35M

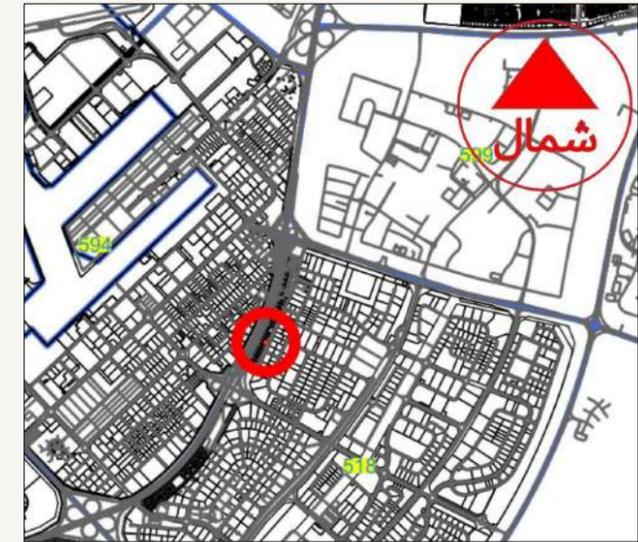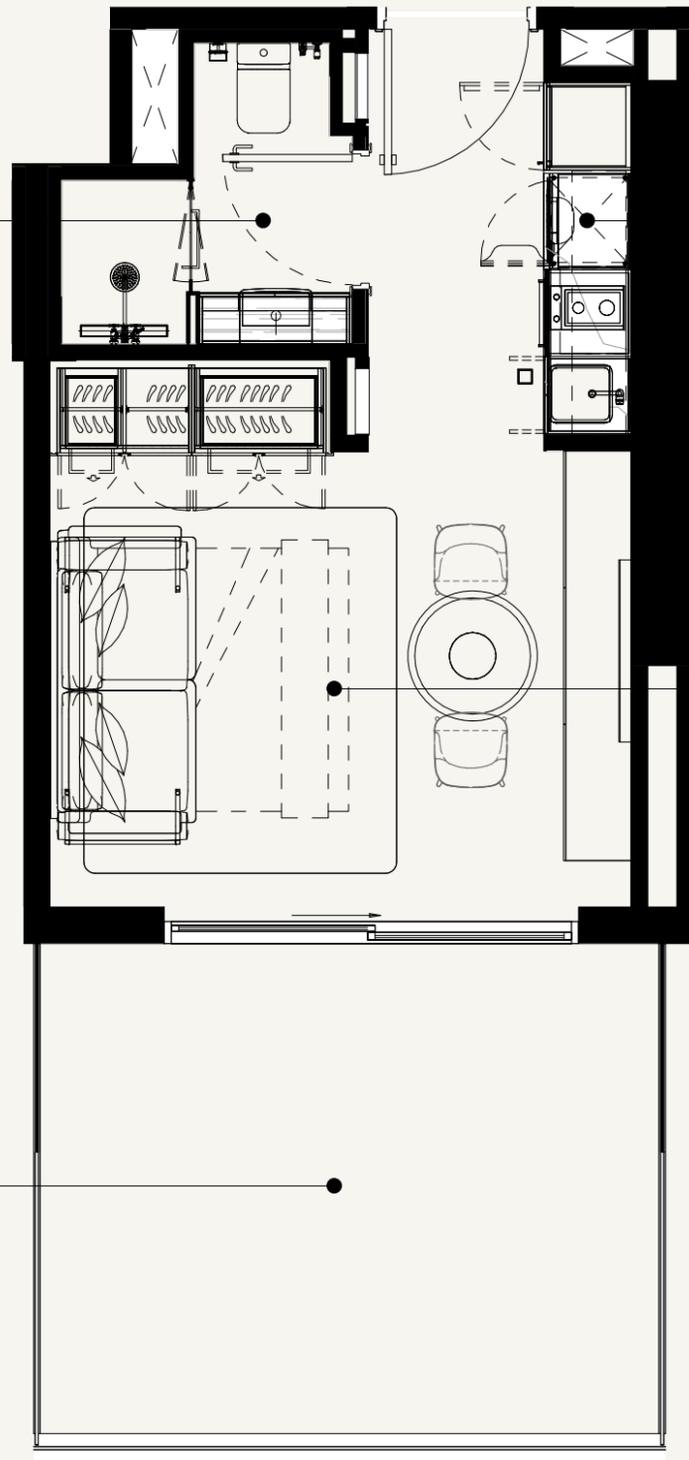

SCALE: N.T.S

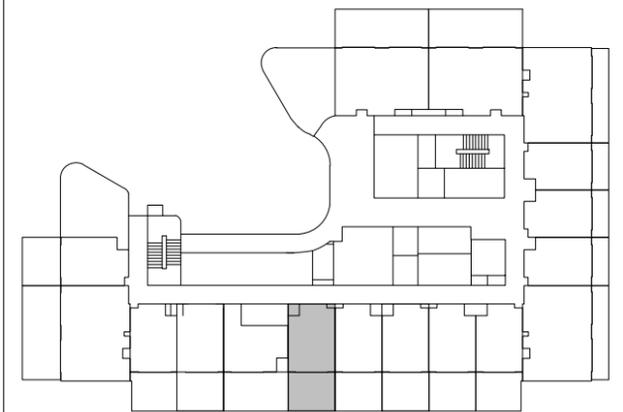

SCALE: N.T.S



FLOOR NO:
1ST FLOOR

UNIT TYPE:
STUDIO (TYPE-01B)

APARTMENT AREA:
273.73 SQ.FT. (25.43 SQ.M)

BALCONY AREA:
163.83 SQ.FT. (15.22 SQ.M)

DISCLAIMER:
THE COLORED MARKETING FLOOR PLANS PROVIDED BY THE DEVELOPER ARE FOR ILLUSTRATIVE PURPOSES ONLY. ACTUAL DIMENSIONS, LAYOUT, AND FINISHES MAY VARY FROM THOSE DEPICTED IN THE PLANS. FURNITURE, FIXTURES, AND EQUIPMENT SHOWN IN THE PLANS ARE FOR DECORATIVE PURPOSES ONLY AND ARE NOT INCLUDED IN THE PURCHASE OR LEASE OF THE PROPERTY. THE DEVELOPER RESERVES THE RIGHT TO MAKE MODIFICATIONS, REVISIONS, AND CHANGES TO THE FLOOR PLANS, SPECIFICATIONS, AND FEATURES WITHOUT PRIOR NOTICE.

TOTAL APARTMENT AREA:
437.56 SQ.FT. (40.65 SQ.M)

PROJECT NAME / BUILDING:
JABAL ALI PLOT 11

UNIT NO:
1010



DRAWN: NC REVIEWED: MC APPROVED: DP SHEET SIZE A3

KITCHEN
0.60M X 2.40M


BATHROOM
2.00M X 2.055M

LIVING/HALL
3.995M X 3.735M

BALCONY
4.075M X 3.35M

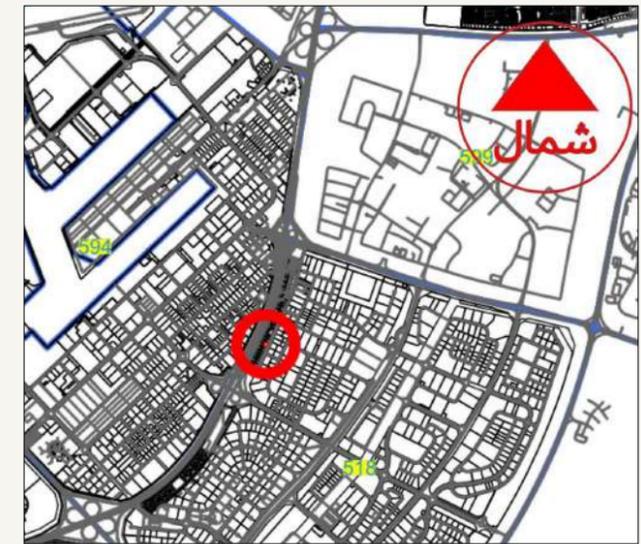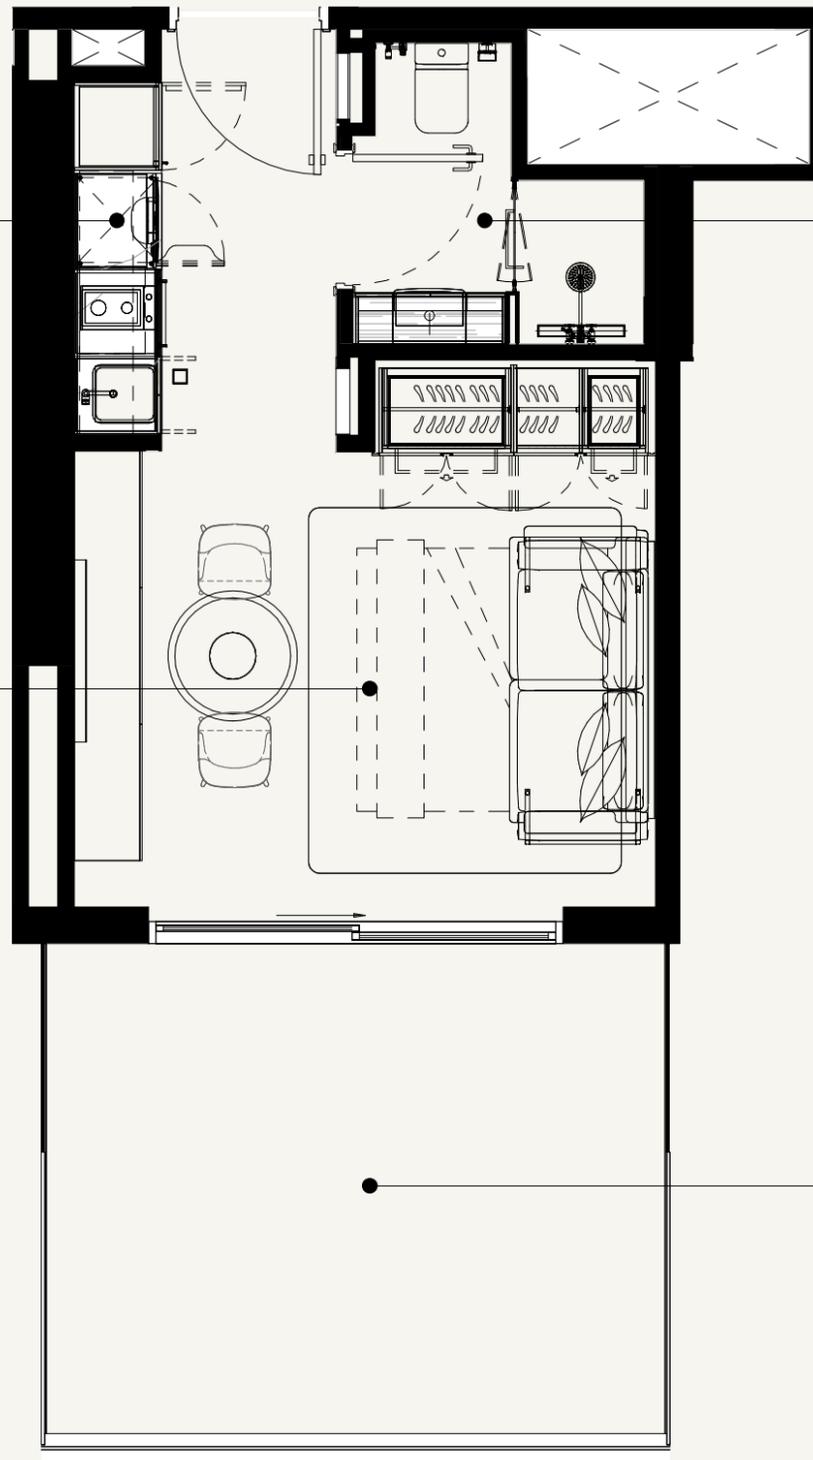

SCALE: N.T.S

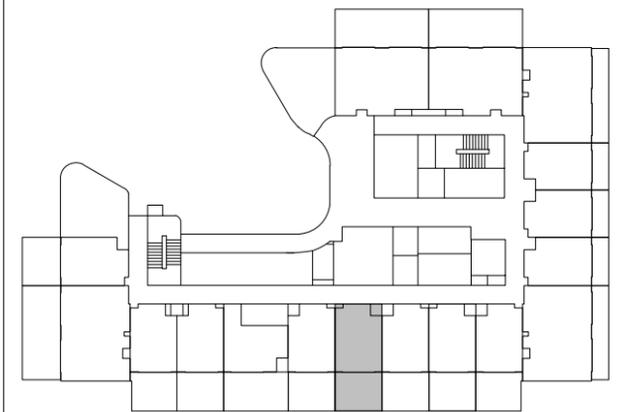

SCALE: N.T.S



FLOOR NO:
1ST FLOOR

UNIT TYPE:
STUDIO (TYPE-01B)

APARTMENT AREA:
273.73 SQ.FT. (25.43 SQ.M)

BALCONY AREA:
163.83 SQ.FT. (15.23 SQ.M)

DISCLAIMER:
THE COLORED MARKETING FLOOR PLANS PROVIDED BY THE DEVELOPER ARE FOR ILLUSTRATIVE PURPOSES ONLY. ACTUAL DIMENSIONS, LAYOUT, AND FINISHES MAY VARY FROM THOSE DEPICTED IN THE PLANS. FURNITURE, FIXTURES, AND EQUIPMENT SHOWN IN THE PLANS ARE FOR DECORATIVE PURPOSES ONLY AND ARE NOT INCLUDED IN THE PURCHASE OR LEASE OF THE PROPERTY. THE DEVELOPER RESERVES THE RIGHT TO MAKE MODIFICATIONS, REVISIONS, AND CHANGES TO THE FLOOR PLANS, SPECIFICATIONS, AND FEATURES WITHOUT PRIOR NOTICE.

TOTAL APARTMENT AREA:
437.56 SQ.FT. (40.66 SQ.M)

PROJECT NAME / BUILDING:
JABAL ALI PLOT 11

UNIT NO:
1011



DRAWN: NC REVIEWED: MC APPROVED: DP SHEET SIZE A3

BATHROOM
2.00M X 2.055M


KITCHEN
0.60M X 2.40M

LIVING/HALL
3.995M X 3.735M

BALCONY
4.075M X 3.35M

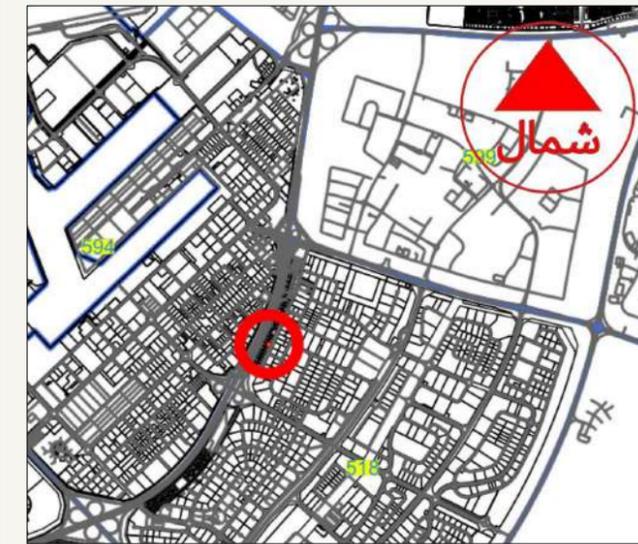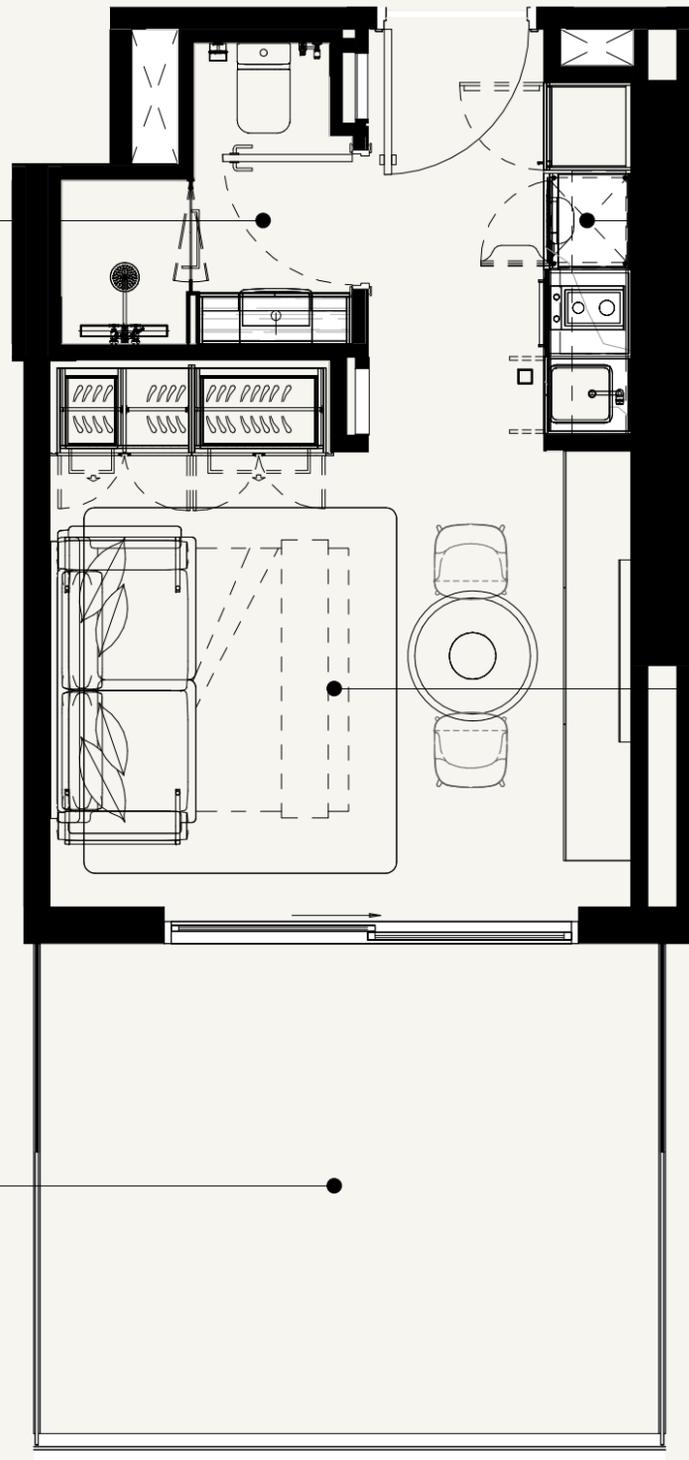

SCALE: N.T.S

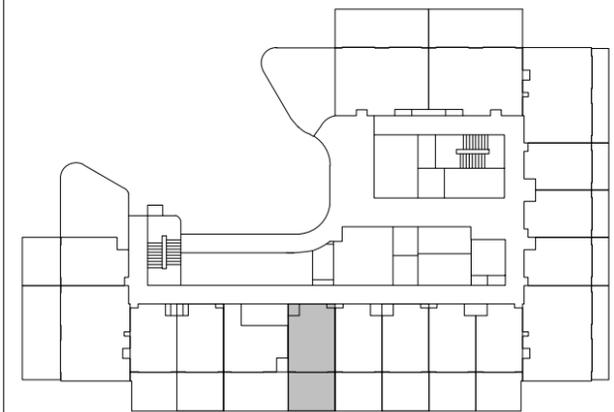

SCALE: N.T.S



FLOOR NO:
1ST FLOOR

UNIT TYPE:
STUDIO (TYPE-01B)

APARTMENT AREA:
273.73 SQ.FT. (25.43 SQ.M)

BALCONY AREA:
163.94 SQ.FT. (15.22 SQ.M)

DISCLAIMER:
THE COLORED MARKETING FLOOR PLANS PROVIDED BY THE DEVELOPER ARE FOR ILLUSTRATIVE PURPOSES ONLY. ACTUAL DIMENSIONS, LAYOUT, AND FINISHES MAY VARY FROM THOSE DEPICTED IN THE PLANS. FURNITURE, FIXTURES, AND EQUIPMENT SHOWN IN THE PLANS ARE FOR DECORATIVE PURPOSES ONLY AND ARE NOT INCLUDED IN THE PURCHASE OR LEASE OF THE PROPERTY. THE DEVELOPER RESERVES THE RIGHT TO MAKE MODIFICATIONS, REVISIONS, AND CHANGES TO THE FLOOR PLANS, SPECIFICATIONS, AND FEATURES WITHOUT PRIOR NOTICE.

TOTAL APARTMENT AREA:
437.66 SQ.FT. (40.65 SQ.M)

PROJECT NAME / BUILDING:
JABAL ALI PLOT 11

UNIT NO:
1012

DRAWN: NC REVIEWED: MC APPROVED: DP SHEET SIZE A3



KITCHEN
0.60M X 2.40M

LIVING/HALL
3.36M X 3.395M


DRESSING
1.825M X 1.815M

BATHROOM
2.055M X 2.00M

BALCONY
5.855M X 3.35M

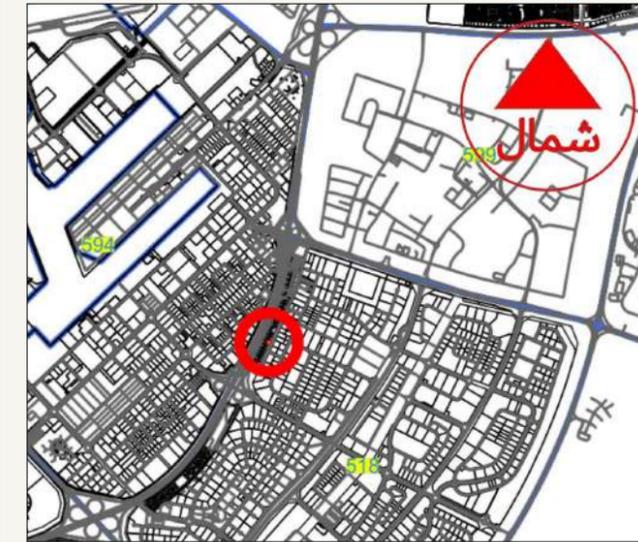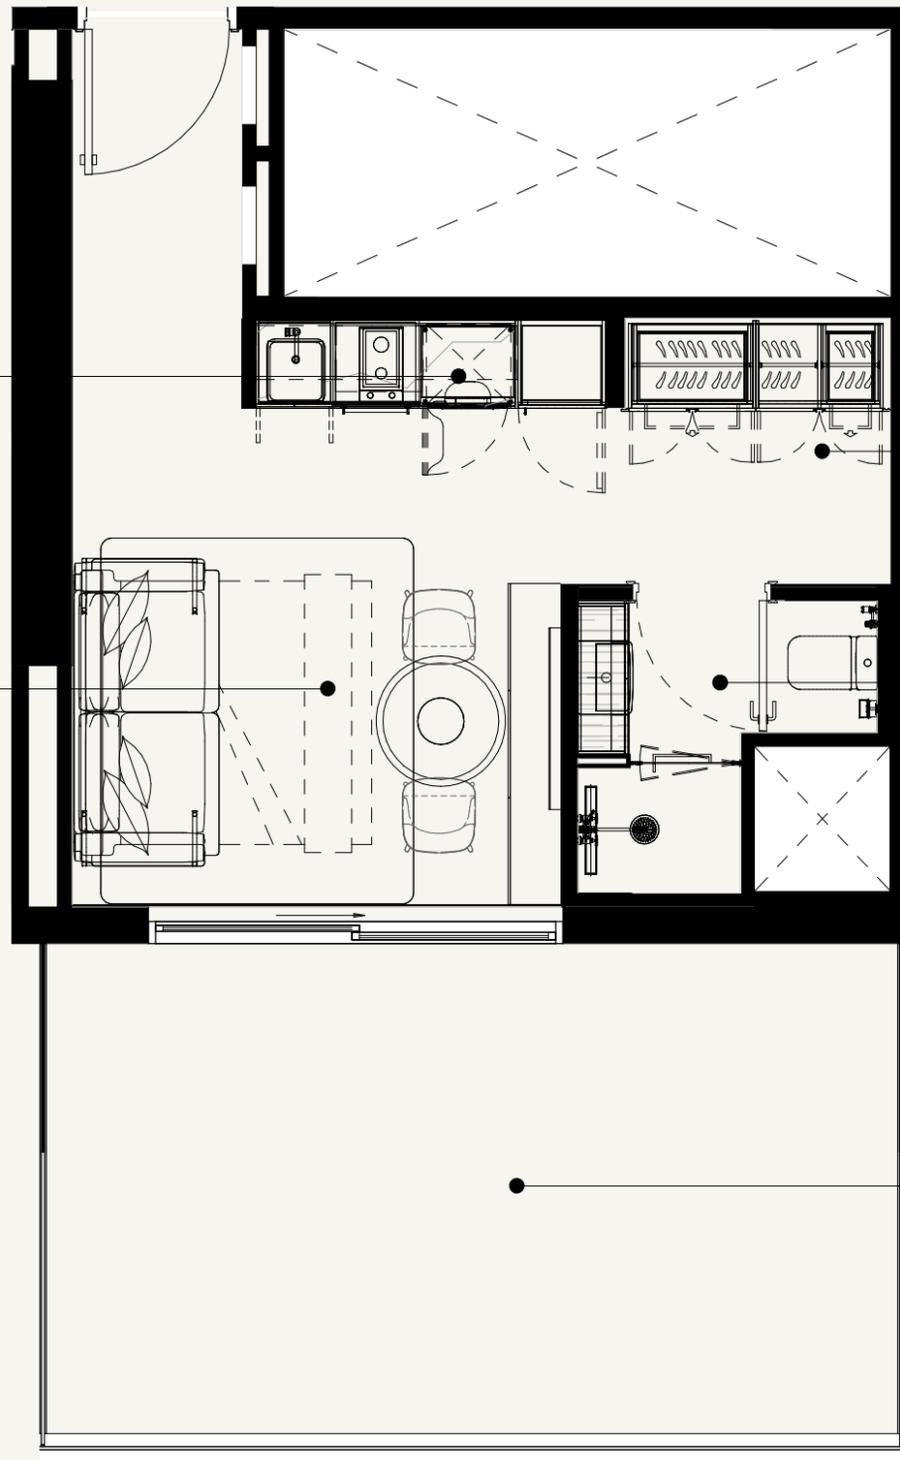

SCALE: N.T.S

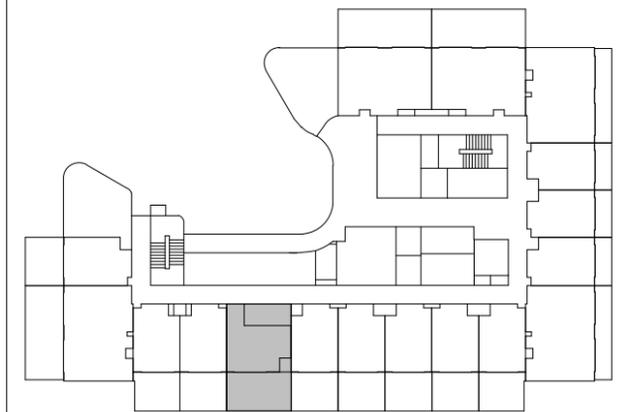

SCALE: N.T.S



FLOOR NO:
1ST FLOOR

UNIT TYPE:
STUDIO (TYPE-03A)

APARTMENT AREA:
289.66 SQ.FT. (26.91 SQ.M)

BALCONY AREA:
225.51 SQ.FT. (20.95 SQ.M)

DISCLAIMER:
THE COLORED MARKETING FLOOR PLANS PROVIDED BY THE DEVELOPER ARE FOR ILLUSTRATIVE PURPOSES ONLY. ACTUAL DIMENSIONS, LAYOUT, AND FINISHES MAY VARY FROM THOSE DEPICTED IN THE PLANS. FURNITURE, FIXTURES, AND EQUIPMENT SHOWN IN THE PLANS ARE FOR DECORATIVE PURPOSES ONLY AND ARE NOT INCLUDED IN THE PURCHASE OR LEASE OF THE PROPERTY. THE DEVELOPER RESERVES THE RIGHT TO MAKE MODIFICATIONS, REVISIONS, AND CHANGES TO THE FLOOR PLANS, SPECIFICATIONS, AND FEATURES WITHOUT PRIOR NOTICE.

TOTAL APARTMENT AREA:
515.17 SQ.FT. (47.86 SQ.M)

PROJECT NAME / BUILDING:
JABAL ALI PLOT 11

UNIT NO:
1013



DRAWN : NC REVIEWED : MC APPROVED : DP SHEET SIZE A3

BATHROOM
2.00M X 2.055M


KITCHEN
0.60M X 2.40M

LIVING/HALL
3.995M X 3.735M

BALCONY
4.075M X 3.35M

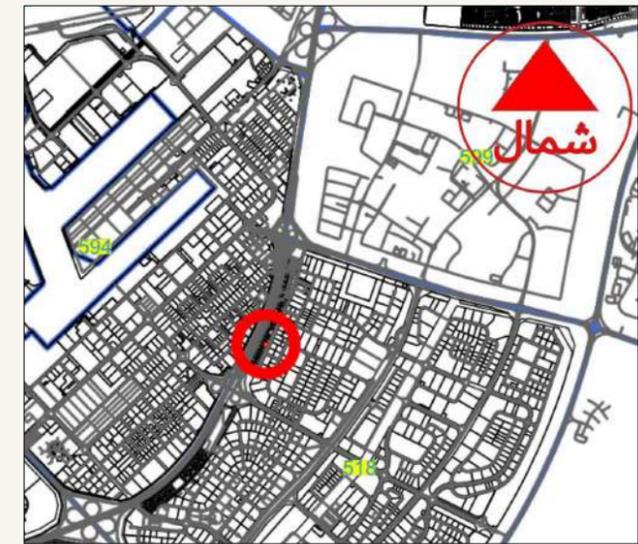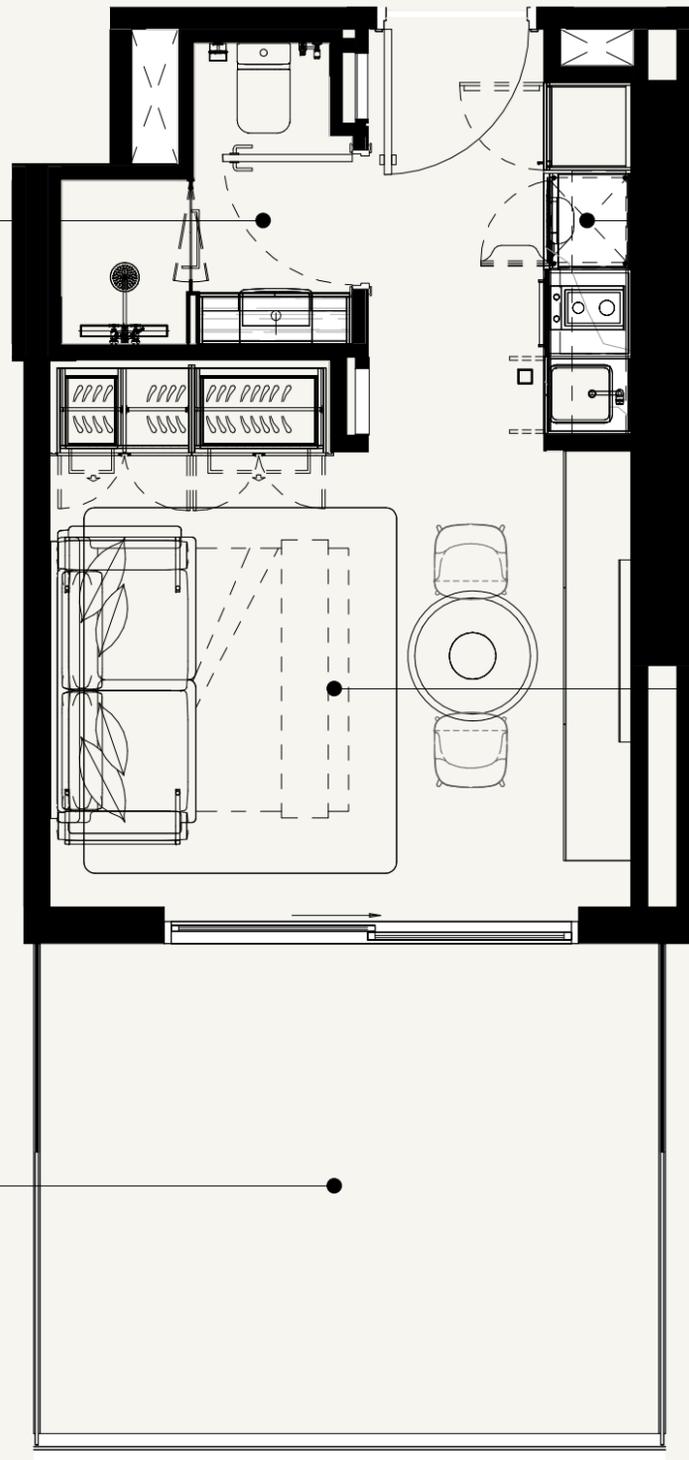

SCALE: N.T.S

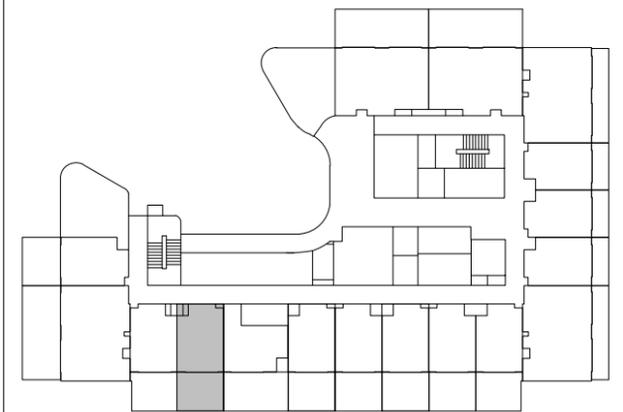

SCALE: N.T.S



FLOOR NO:
1ST FLOOR

UNIT TYPE:
STUDIO (TYPE-01B)

APARTMENT AREA:
273.73 SQ.FT. (25.43 SQ.M)

BALCONY AREA:
163.83 SQ.FT. (15.22 SQ.M)

DISCLAIMER:
THE COLORED MARKETING FLOOR PLANS PROVIDED BY THE DEVELOPER ARE FOR ILLUSTRATIVE PURPOSES ONLY. ACTUAL DIMENSIONS, LAYOUT, AND FINISHES MAY VARY FROM THOSE DEPICTED IN THE PLANS. FURNITURE, FIXTURES, AND EQUIPMENT SHOWN IN THE PLANS ARE FOR DECORATIVE PURPOSES ONLY AND ARE NOT INCLUDED IN THE PURCHASE OR LEASE OF THE PROPERTY. THE DEVELOPER RESERVES THE RIGHT TO MAKE MODIFICATIONS, REVISIONS, AND CHANGES TO THE FLOOR PLANS, SPECIFICATIONS, AND FEATURES WITHOUT PRIOR NOTICE.

TOTAL APARTMENT AREA:
437.56 SQ.FT. (40.65 SQ.M)

PROJECT NAME / BUILDING:
JABAL ALI PLOT 11

UNIT NO:
1014



DRAWN: NC REVIEWED: MC APPROVED: DP SHEET SIZE A3

BATHROOM
2.055M X 2.00M


KITCHEN
0.60M X 2.40M

LIVING/HALL
3.995M X 3.73M

BALCONY
4.08M X 3.35M

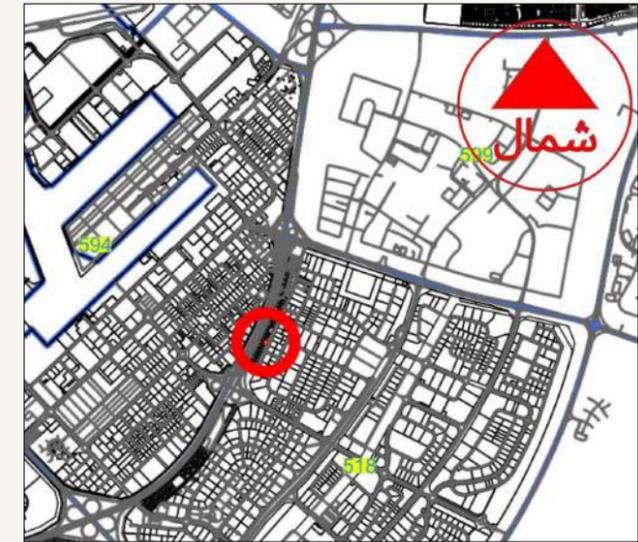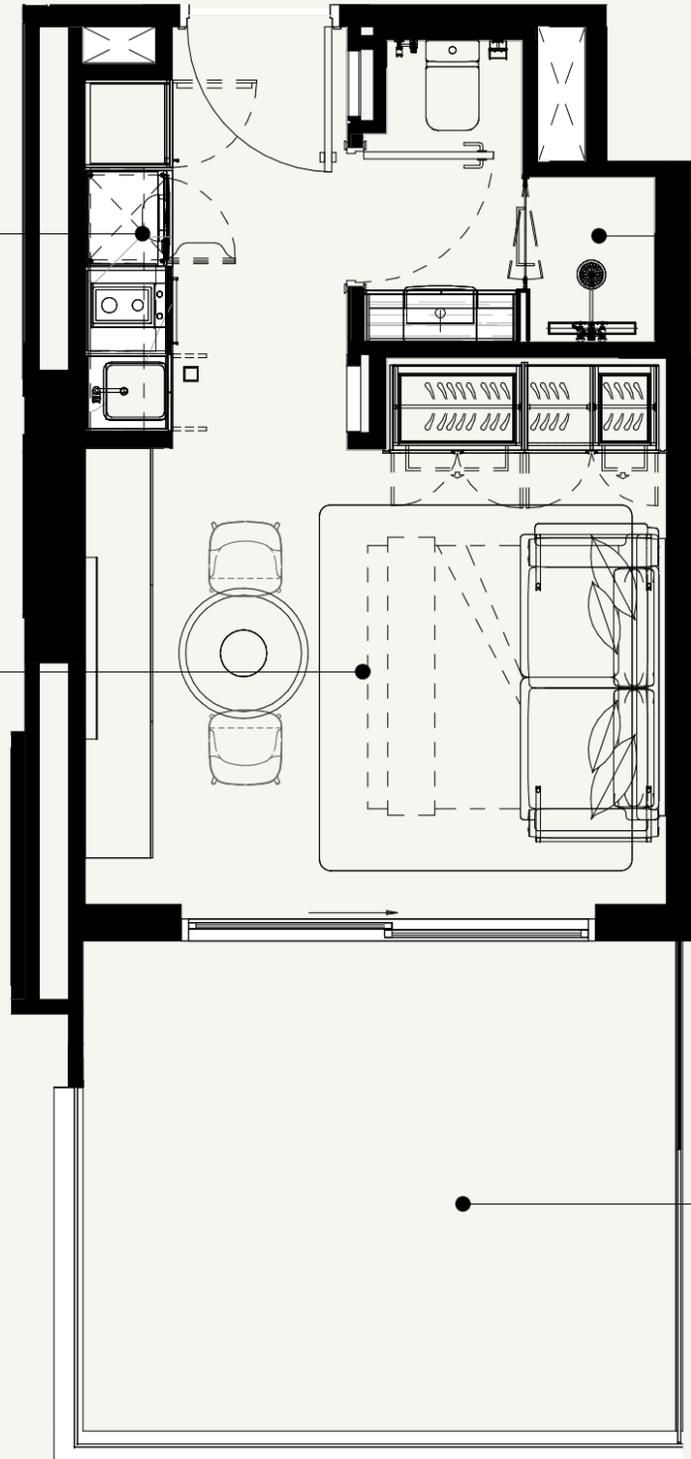

SCALE: N.T.S

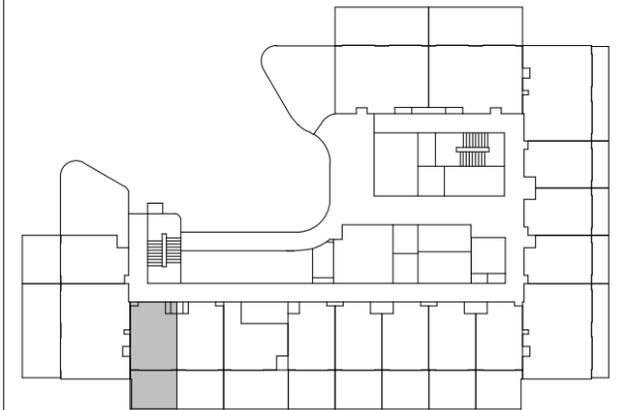

SCALE: N.T.S



FLOOR NO:
1ST FLOOR

UNIT TYPE:
STUDIO (TYPE-01G)

APARTMENT AREA:
273.73 SQ.FT. (25.43 SQ.M)

BALCONY AREA:
159.41 SQ.FT. (14.81 SQ.M)

DISCLAIMER:
THE COLORED MARKETING FLOOR PLANS PROVIDED BY THE DEVELOPER ARE FOR ILLUSTRATIVE PURPOSES ONLY. ACTUAL DIMENSIONS, LAYOUT, AND FINISHES MAY VARY FROM THOSE DEPICTED IN THE PLANS. FURNITURE, FIXTURES, AND EQUIPMENT SHOWN IN THE PLANS ARE FOR DECORATIVE PURPOSES ONLY AND ARE NOT INCLUDED IN THE PURCHASE OR LEASE OF THE PROPERTY. THE DEVELOPER RESERVES THE RIGHT TO MAKE MODIFICATIONS, REVISIONS, AND CHANGES TO THE FLOOR PLANS, SPECIFICATIONS, AND FEATURES WITHOUT PRIOR NOTICE.

TOTAL APARTMENT AREA:
433.14 SQ.FT. (40.24 SQ.M)

PROJECT NAME / BUILDING:
JABAL ALI PLOT 11

UNIT NO:
1015

DRAWN : NC REVIEWED : MC APPROVED : DP SHEET SIZE A3

BALCONY
3.325M X 8.55M



LIVING/HALL
4.28M X 4.20M

BEDROOM
3.165M X 3.865M


KITCHEN
1.585M X 2.80M

POWDER ROOM
1.50M X 1.74M

BATHROOM
2.625M X 1.625M

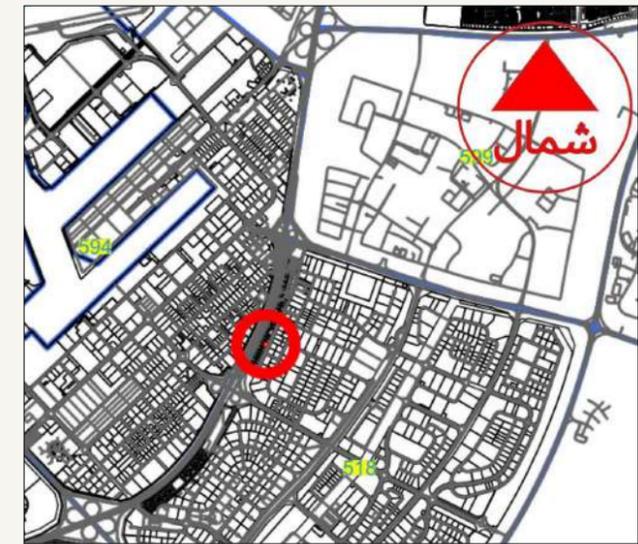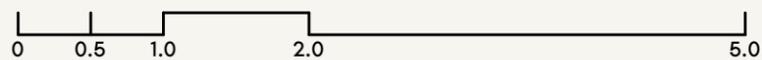

SCALE: N.T.S

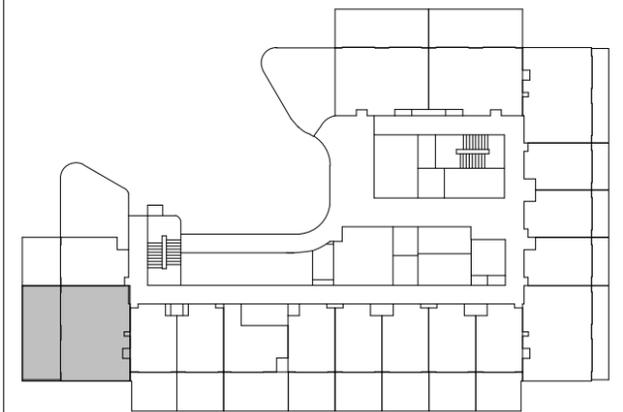

SCALE: N.T.S



FLOOR NO:
1ST FLOOR

UNIT TYPE:
1 BEDROOM (TYPE-01B)

APARTMENT AREA:
584.49 SQ.FT. (54.3 SQ.M)

BALCONY AREA:
325.40 SQ.FT. (30.23 SQ.M)




DISCLAIMER:
THE COLORED MARKETING FLOOR PLANS PROVIDED BY THE DEVELOPER ARE FOR ILLUSTRATIVE PURPOSES ONLY. ACTUAL DIMENSIONS, LAYOUT, AND FINISHES MAY VARY FROM THOSE DEPICTED IN THE PLANS. FURNITURE, FIXTURES, AND EQUIPMENT SHOWN IN THE PLANS ARE FOR DECORATIVE PURPOSES ONLY AND ARE NOT INCLUDED IN THE PURCHASE OR LEASE OF THE PROPERTY. THE DEVELOPER RESERVES THE RIGHT TO MAKE MODIFICATIONS, REVISIONS, AND CHANGES TO THE FLOOR PLANS, SPECIFICATIONS, AND FEATURES WITHOUT PRIOR NOTICE.

TOTAL APARTMENT AREA:
909.88 SQ.FT. (84.53 SQ.M)


PROJECT NAME / BUILDING:
JABAL ALI PLOT 11

UNIT NO:
1016

DRAWN: NC REVIEWED: MC APPROVED: DP SHEET SIZE A3

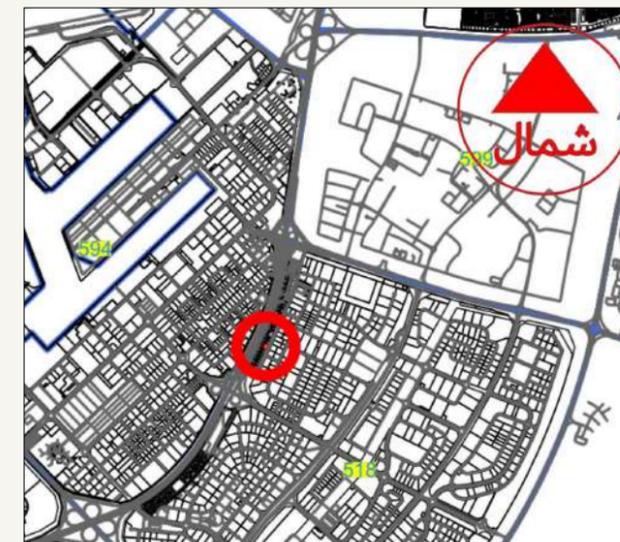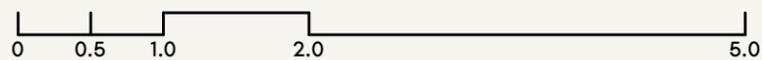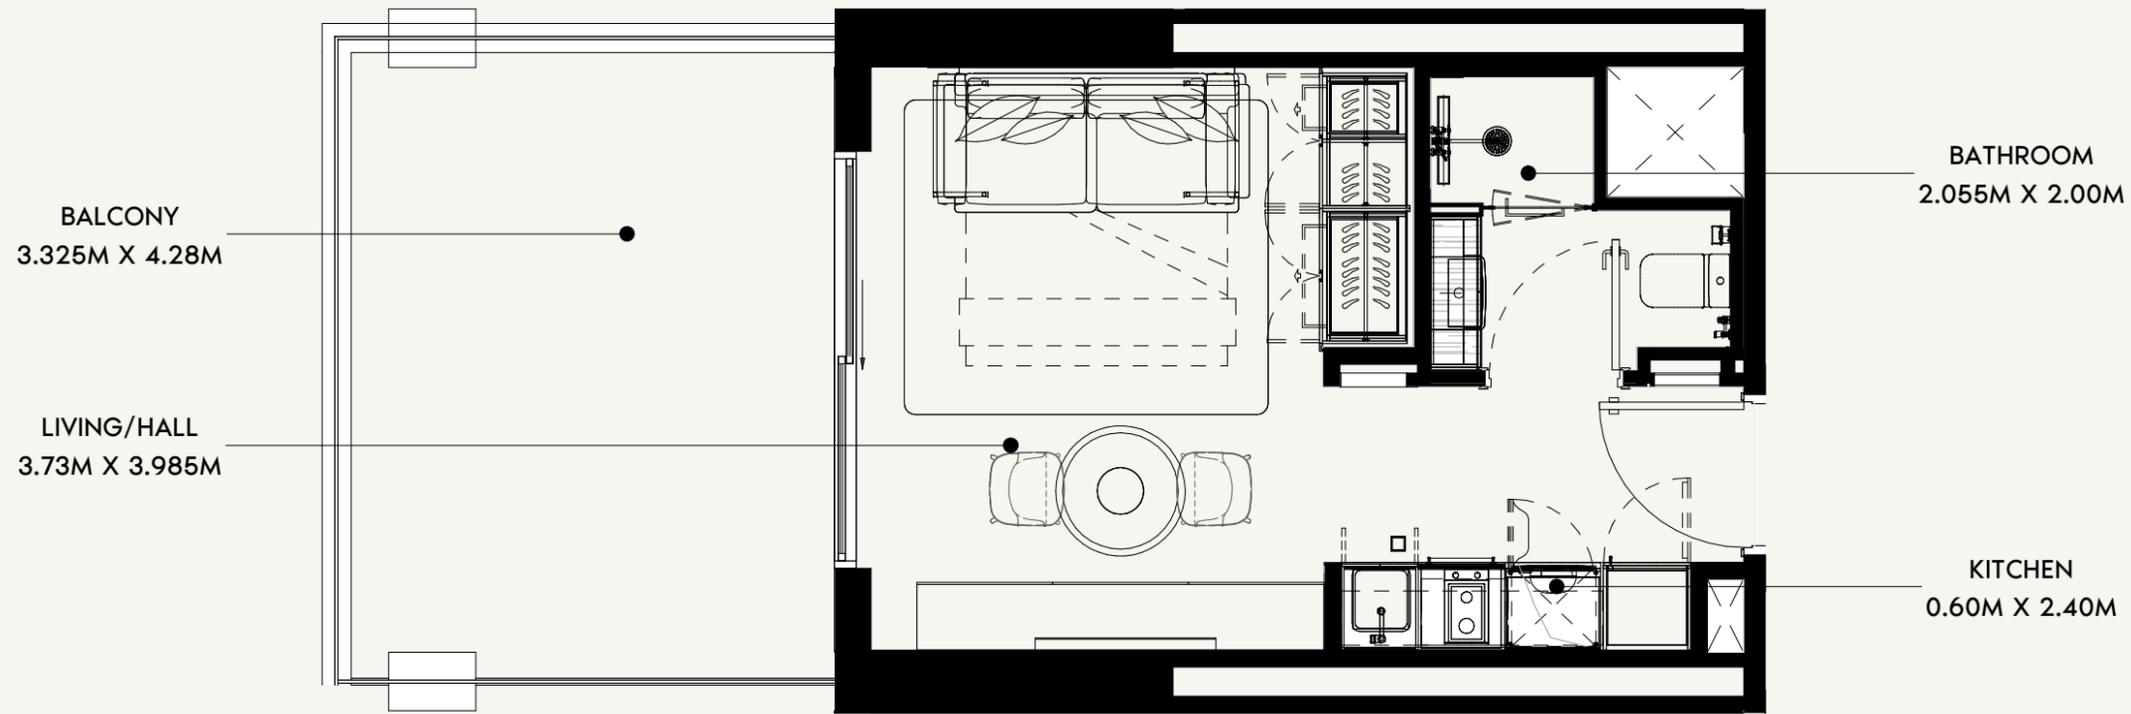

SCALE: N.T.S

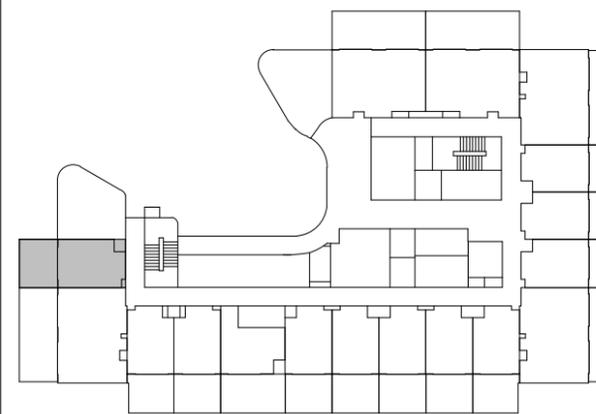

SCALE: N.T.S



FLOOR NO:
1ST FLOOR

UNIT TYPE:
STUDIO (TYPE-01H)

APARTMENT AREA:
279.22 SQ.FT. (25.94 SQ.M)

BALCONY AREA:
166.52 SQ.FT. (15.47 SQ.M)



DISCLAIMER:
THE COLORED MARKETING FLOOR PLANS PROVIDED BY THE DEVELOPER ARE FOR ILLUSTRATIVE PURPOSES ONLY. ACTUAL DIMENSIONS, LAYOUT, AND FINISHES MAY VARY FROM THOSE DEPICTED IN THE PLANS. FURNITURE, FIXTURES, AND EQUIPMENT SHOWN IN THE PLANS ARE FOR DECORATIVE PURPOSES ONLY AND ARE NOT INCLUDED IN THE PURCHASE OR LEASE OF THE PROPERTY. THE DEVELOPER RESERVES THE RIGHT TO MAKE MODIFICATIONS, REVISIONS, AND CHANGES TO THE FLOOR PLANS, SPECIFICATIONS, AND FEATURES WITHOUT PRIOR NOTICE.

TOTAL APARTMENT AREA:
445.74 SQ.FT. (41.41 SQ.M)


PROJECT NAME / BUILDING:
JABAL ALI PLOT 11

UNIT NO:
1017

DRAWN : NC REVIEWED : MC APPROVED : DP SHEET SIZE A3

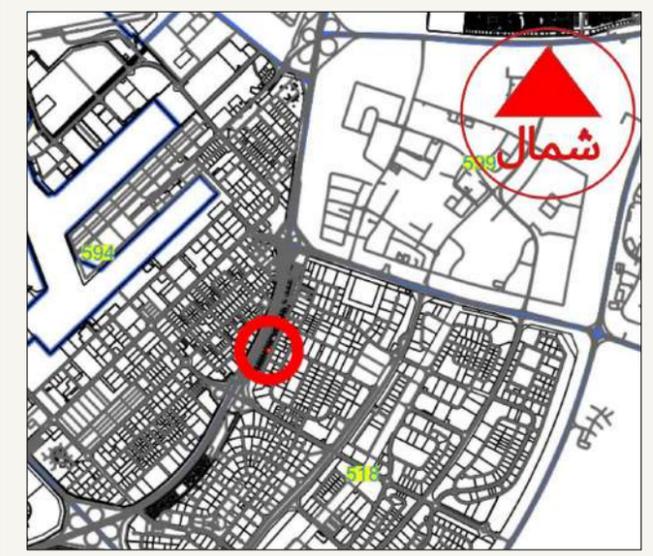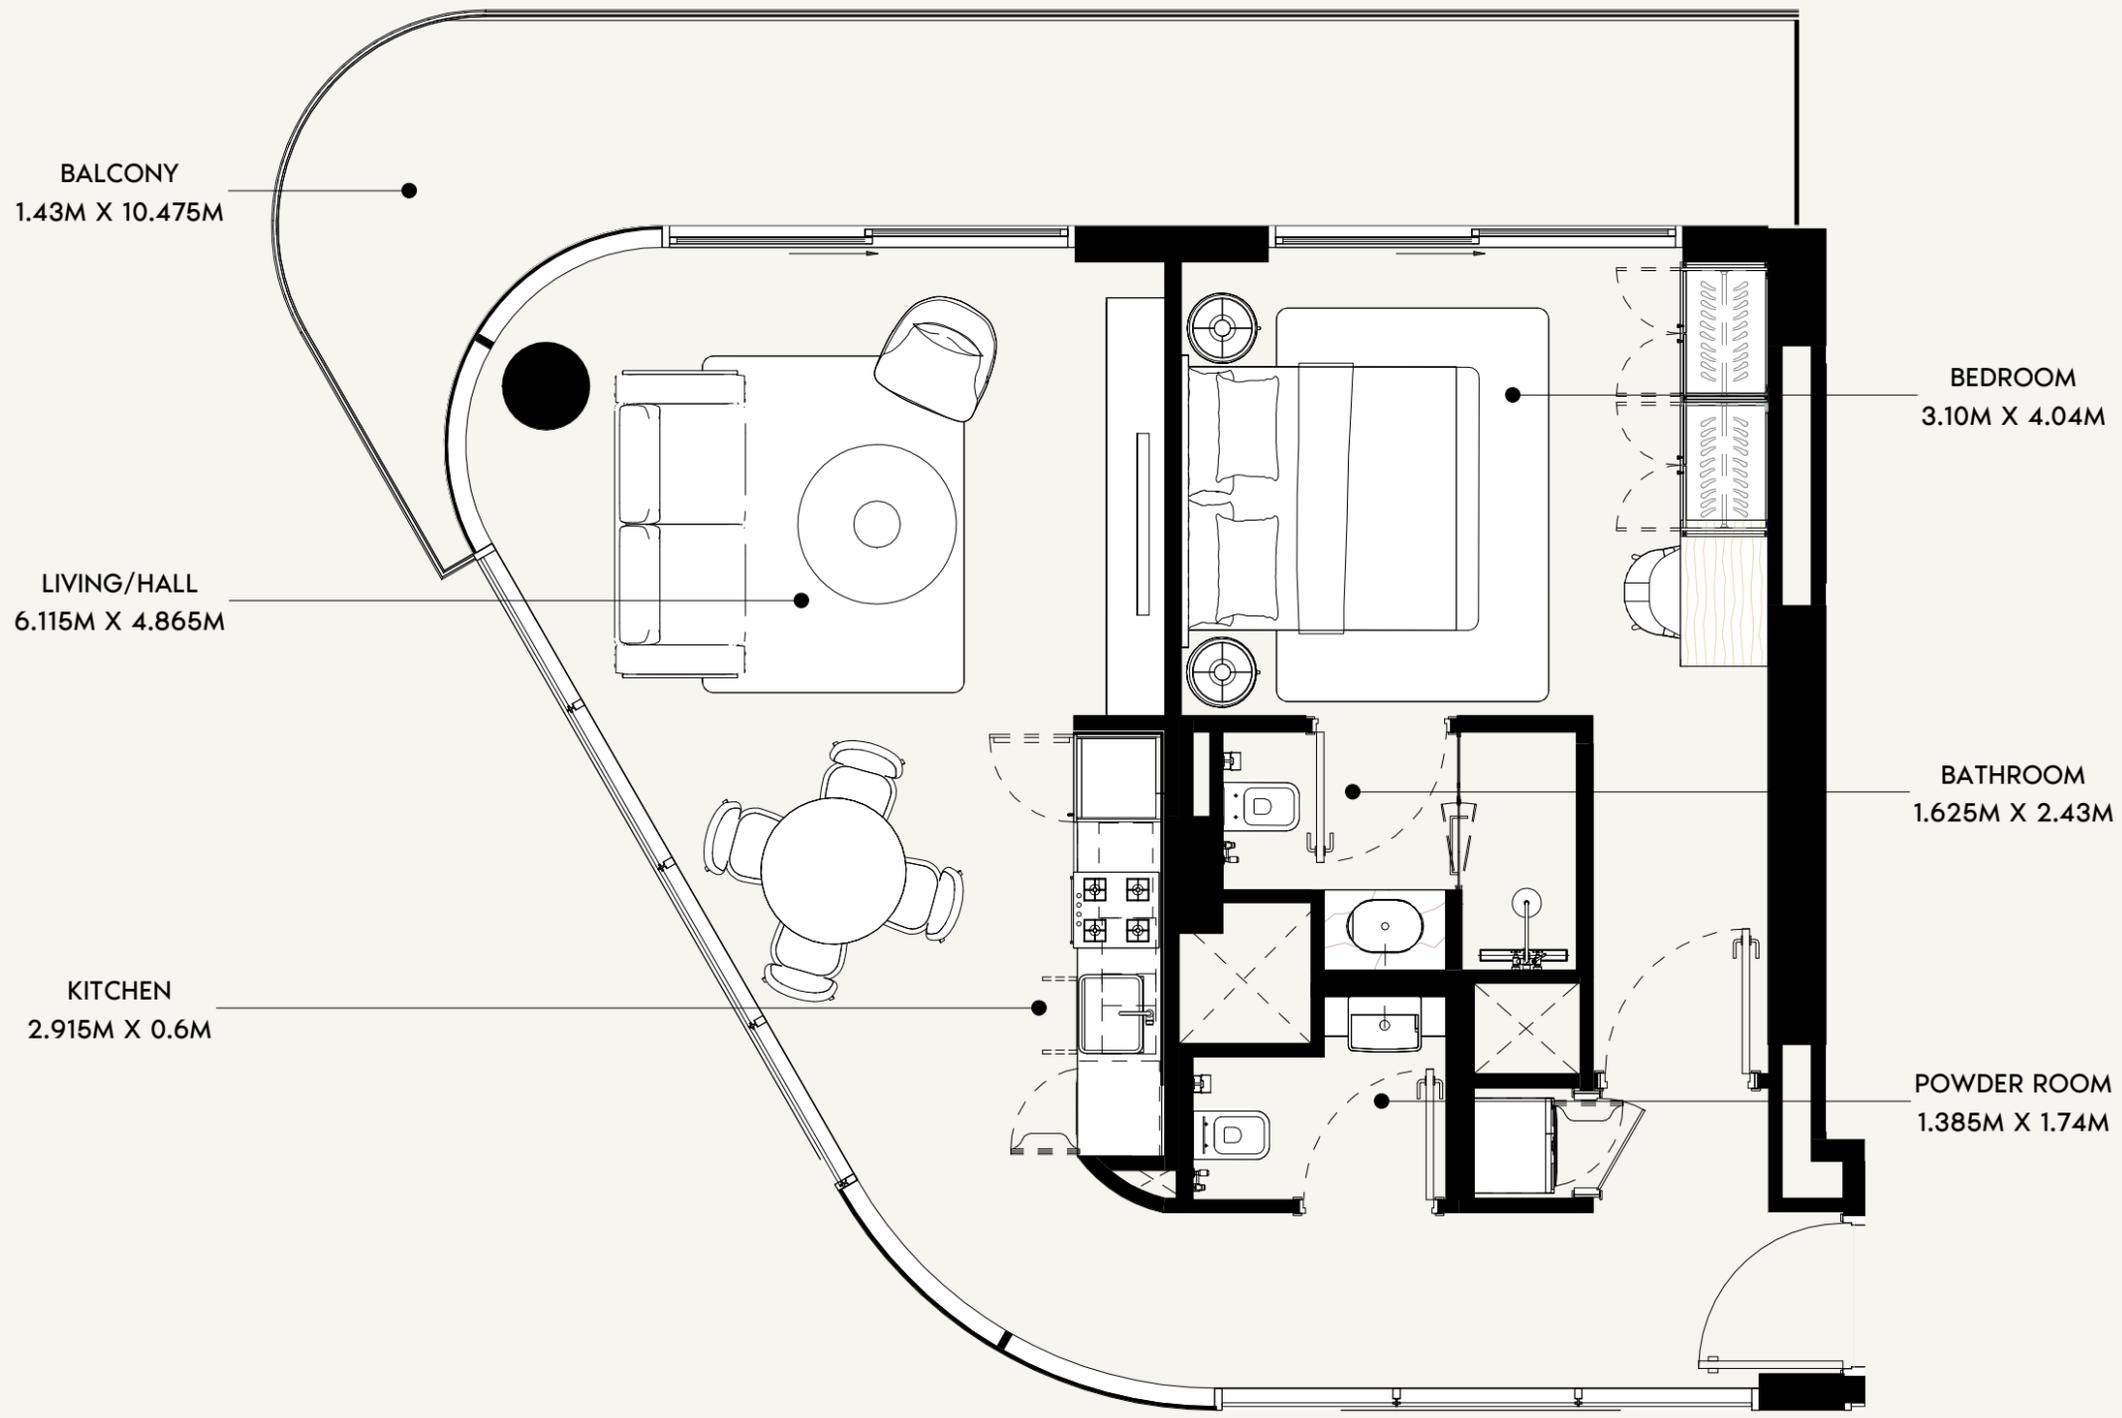

SCALE: N.T.S

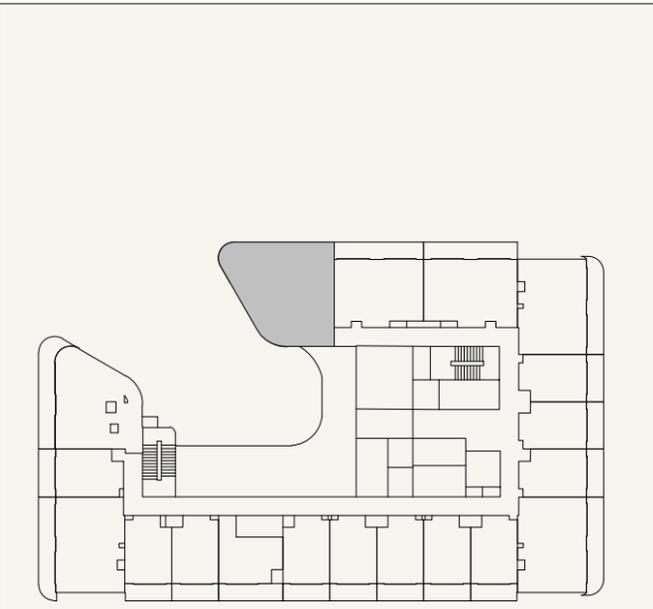

SCALE: N.T.S



FLOOR NO:
2ND FLOOR

UNIT TYPE:
1 BEDROOM (TYPE-05A)

APARTMENT AREA:
658.00 SQ.FT. (61.13 SQ.M)

BALCONY AREA:
189.45 SQ.FT. (17.6 SQ.M)

DISCLAIMER:
THE COLORED MARKETING FLOOR PLANS PROVIDED BY THE DEVELOPER ARE FOR ILLUSTRATIVE PURPOSES ONLY. ACTUAL DIMENSIONS, LAYOUT, AND FINISHES MAY VARY FROM THOSE DEPICTED IN THE PLANS. FURNITURE, FIXTURES, AND EQUIPMENT SHOWN IN THE PLANS ARE FOR DECORATIVE PURPOSES ONLY AND ARE NOT INCLUDED IN THE PURCHASE OR LEASE OF THE PROPERTY. THE DEVELOPER RESERVES THE RIGHT TO MAKE MODIFICATIONS, REVISIONS, AND CHANGES TO THE FLOOR PLANS, SPECIFICATIONS, AND FEATURES WITHOUT PRIOR NOTICE.

TOTAL APARTMENT AREA:
847.45 SQ.FT. (78.73 SQ.M)

PROJECT NAME / BUILDING:
JABAL ALI PLOT 11

UNIT NO:
2001

DRAWN : NC REVIEWED : MC APPROVED : DP SHEET SIZE A3

BALCONY
8.575M X 1.43M


BEDROOM
3.88M X 3.15M

BATHROOM
2.625M X 1.625M


LIVING/HALL
4.17M X 3.15M

KITCHEN
2.81M X 2.13M

POWDER ROOM
1.84M X 1.50M

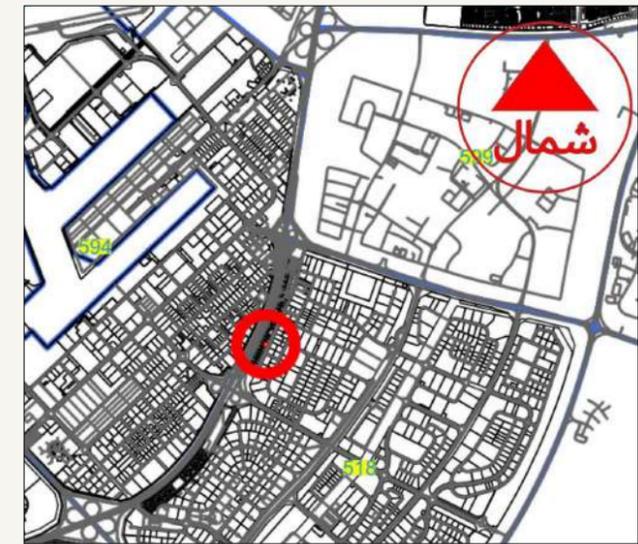

SCALE: N.T.S

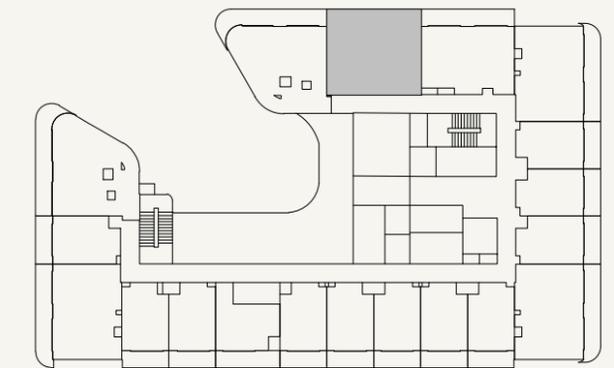

SCALE: N.T.S



FLOOR NO:

2ND FLOOR

UNIT TYPE:

1 BEDROOM (TYPE-04)

APARTMENT AREA:

552.95 SQ.FT. (51.37 SQ.M)

BALCONY AREA:

142.62 SQ.FT. (13.25 SQ.M)

DISCLAIMER:

THE COLORED MARKETING FLOOR PLANS PROVIDED BY THE DEVELOPER ARE FOR ILLUSTRATIVE PURPOSES ONLY. ACTUAL DIMENSIONS, LAYOUT, AND FINISHES MAY VARY FROM THOSE DEPICTED IN THE PLANS. FURNITURE, FIXTURES, AND EQUIPMENT SHOWN IN THE PLANS ARE FOR DECORATIVE PURPOSES ONLY AND ARE NOT INCLUDED IN THE PURCHASE OR LEASE OF THE PROPERTY. THE DEVELOPER RESERVES THE RIGHT TO MAKE MODIFICATIONS, REVISIONS, AND CHANGES TO THE FLOOR PLANS, SPECIFICATIONS, AND FEATURES WITHOUT PRIOR NOTICE.

TOTAL APARTMENT AREA:

695.57 SQ.FT. (64.62 SQ.M)

PROJECT NAME / BUILDING:

JABAL ALI PLOT 11

UNIT NO:

2002

SHEET SIZE A3
DRAWN : NC
REVIEWED : MC
APPROVED : DP

LIVING/HALL
4.17M X 3.15M



KITCHEN
2.81M X 2.13M

POWDER ROOM
1.84M X 1.50M


BALCONY
8.575M X 1.43M

BEDROOM
3.88M X 3.15M

BATHROOM
2.625M X 1.625M

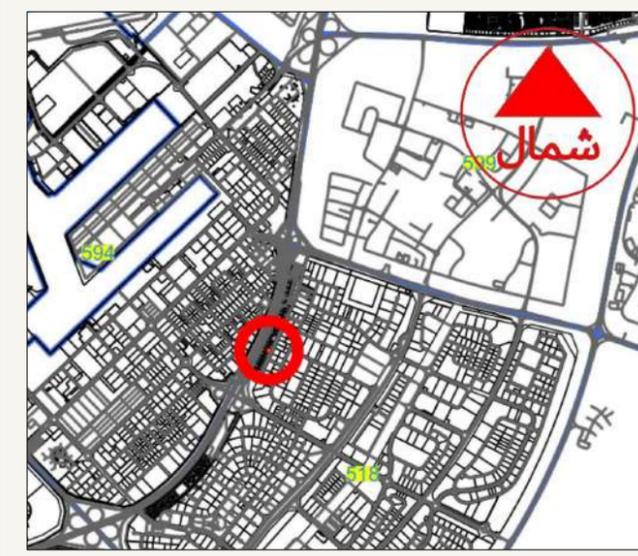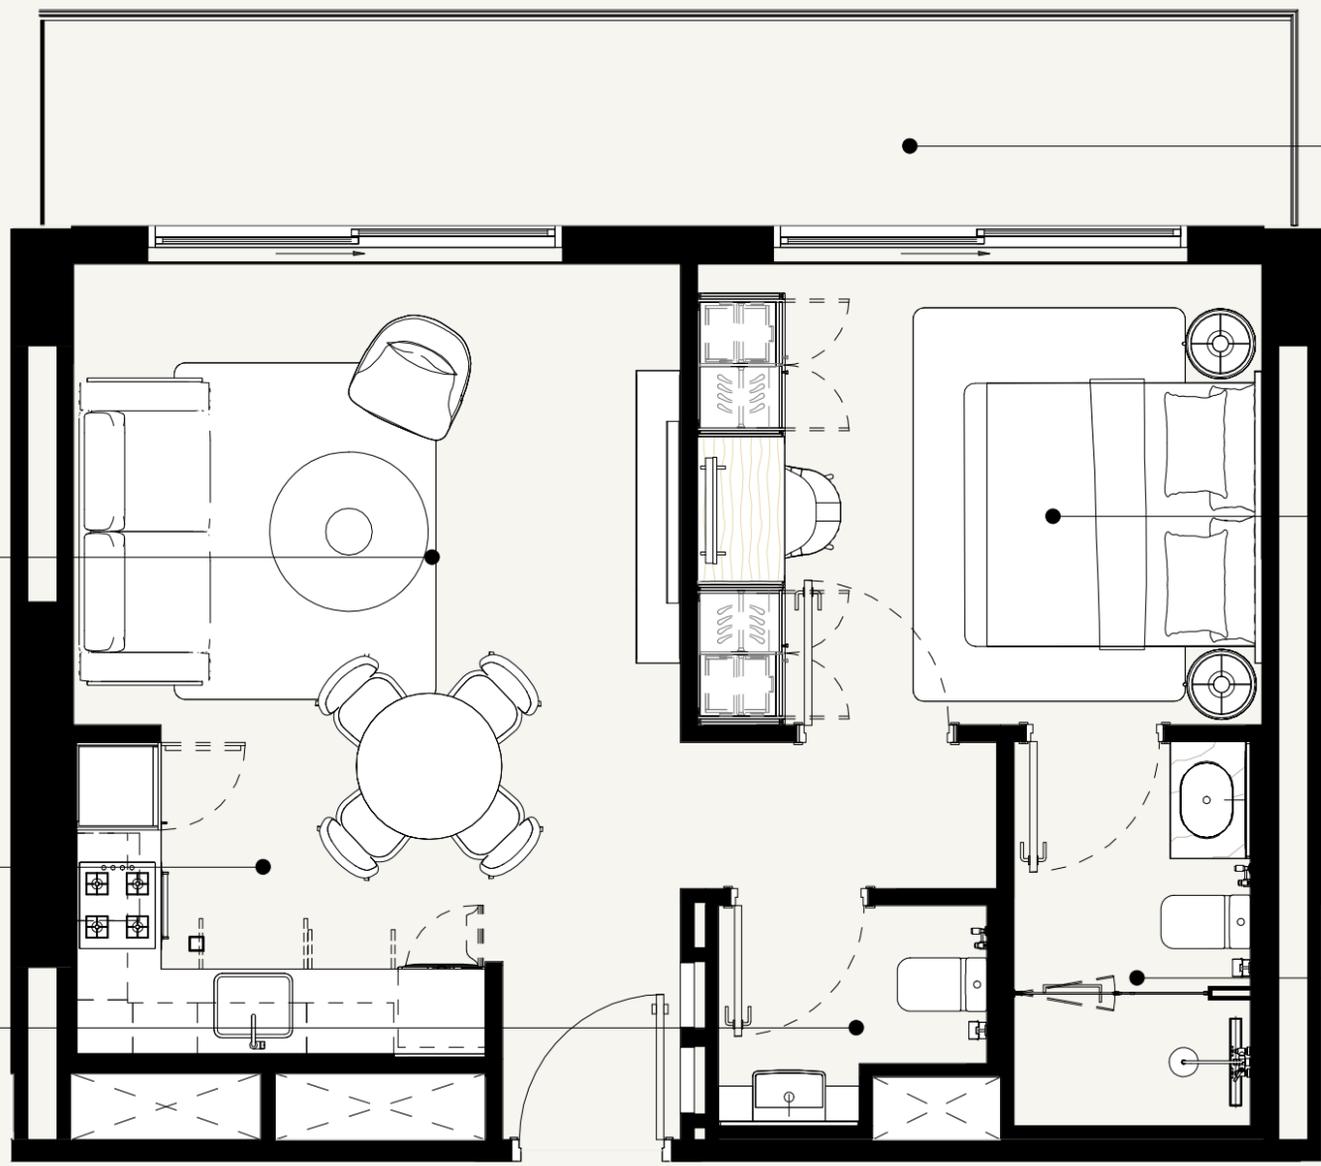

SCALE: N.T.S

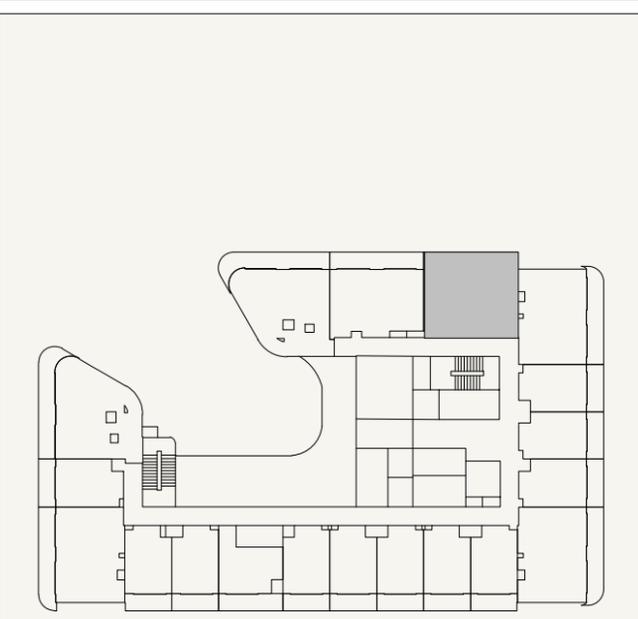

SCALE: N.T.S



FLOOR NO:
2ND FLOOR

UNIT TYPE:
1 BEDROOM (TYPE-04)

APARTMENT AREA:
552.19 SQ.FT. (51.3 SQ.M)

BALCONY AREA:
142.73 SQ.FT. (13.26 SQ.M)

DISCLAIMER:
THE COLORED MARKETING FLOOR PLANS PROVIDED BY THE DEVELOPER ARE FOR ILLUSTRATIVE PURPOSES ONLY. ACTUAL DIMENSIONS, LAYOUT, AND FINISHES MAY VARY FROM THOSE DEPICTED IN THE PLANS. FURNITURE, FIXTURES, AND EQUIPMENT SHOWN IN THE PLANS ARE FOR DECORATIVE PURPOSES ONLY AND ARE NOT INCLUDED IN THE PURCHASE OR LEASE OF THE PROPERTY. THE DEVELOPER RESERVES THE RIGHT TO MAKE MODIFICATIONS, REVISIONS, AND CHANGES TO THE FLOOR PLANS, SPECIFICATIONS, AND FEATURES WITHOUT PRIOR NOTICE.

TOTAL APARTMENT AREA:
694.92 SQ.FT. (64.56 SQ.M)

PROJECT NAME / BUILDING:
JABAL ALI PLOT 11


UNIT NO:
2003

SHEET SIZE A3 DRAWN : NC REVIEWED : MC APPROVED : DP

BATHROOM
2.625M X 1.625M

POWDER ROOM
1.50M X 1.74M



KITCHEN
1.585M X 2.80M

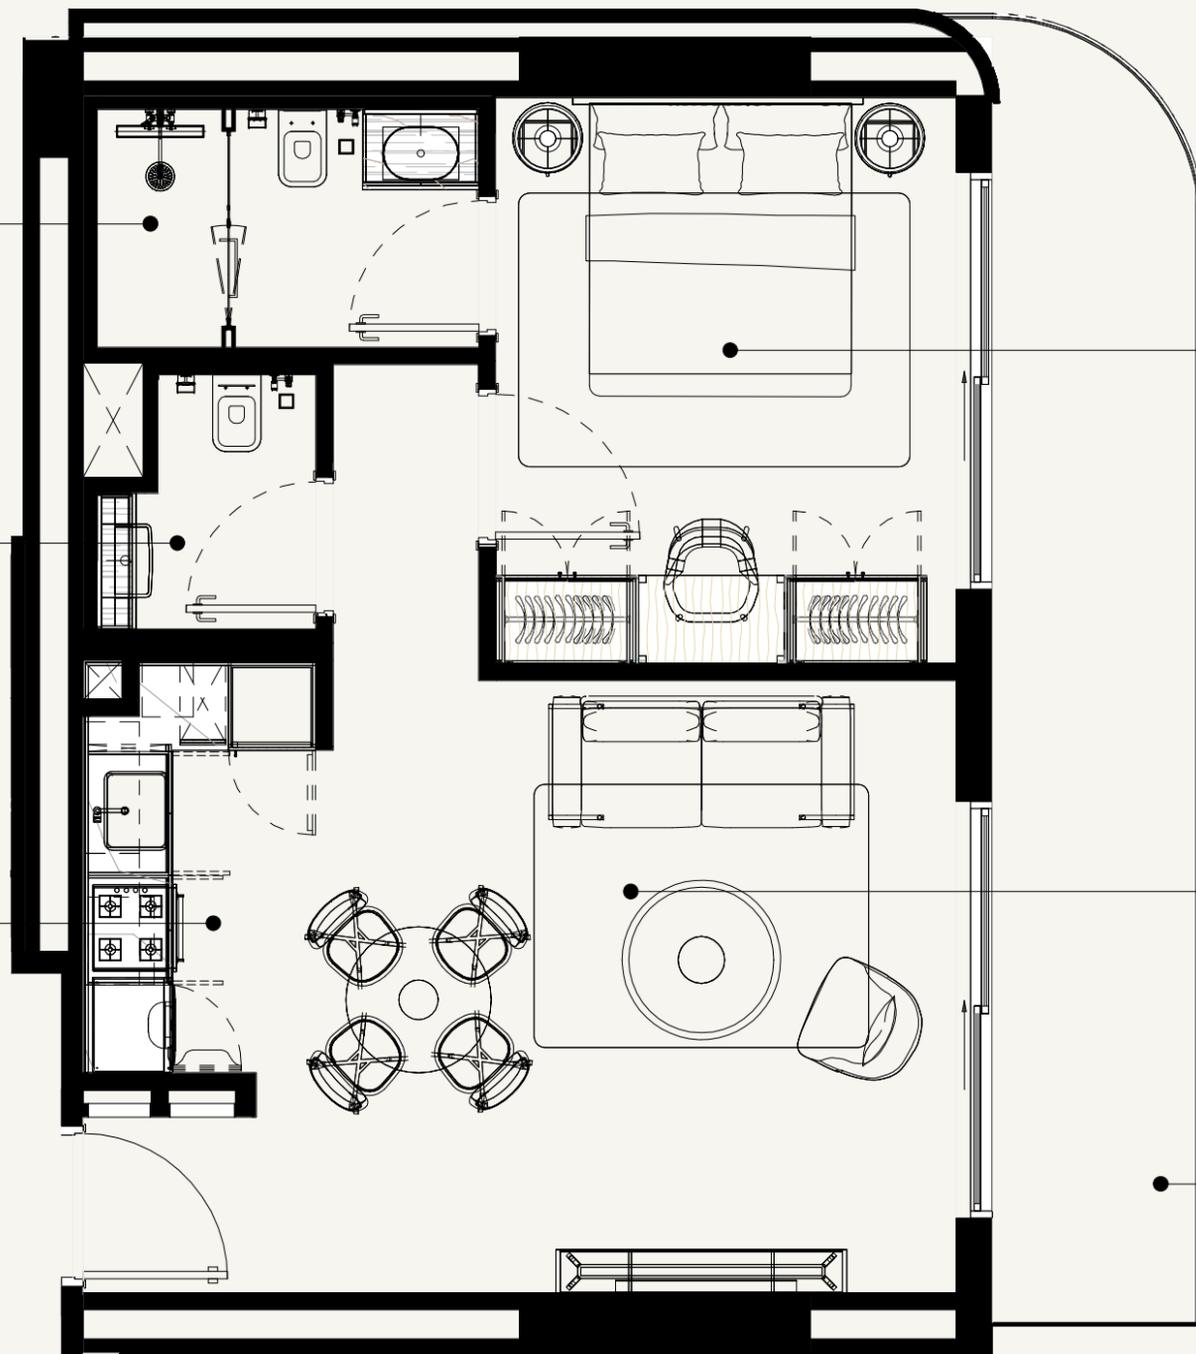


BEDROOM
3.165M X 3.865M

LIVING/HALL
4.28M X 4.185M

BALCONY
1.43M X 8.915M

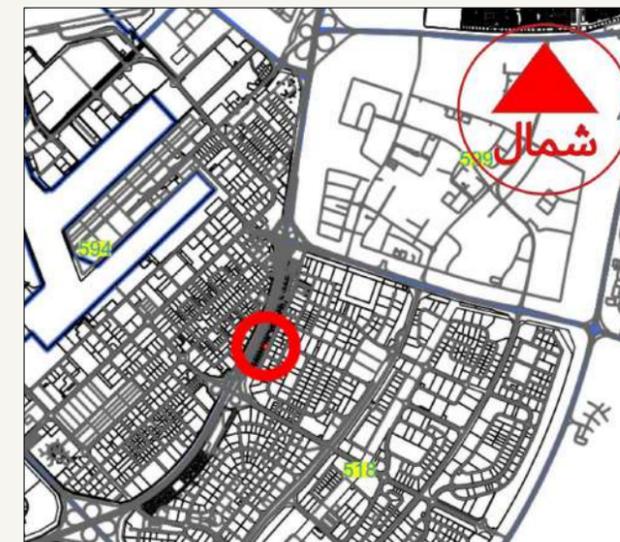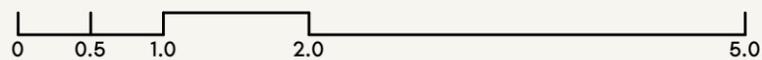

SCALE: N.T.S

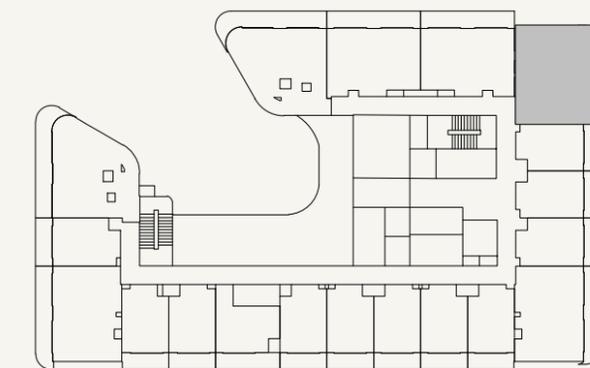

SCALE: N.T.S



FLOOR NO:
2ND TO 6TH FLOOR

UNIT TYPE:
1 BEDROOM (TYPE-01E)

APARTMENT AREA:
583.19 SQ.FT. (54.18 SQ.M)

BALCONY AREA:
144.35 SQ.FT. (13.41 SQ.M)

DISCLAIMER:
THE COLORED MARKETING FLOOR PLANS PROVIDED BY THE DEVELOPER ARE FOR ILLUSTRATIVE PURPOSES ONLY. ACTUAL DIMENSIONS, LAYOUT, AND FINISHES MAY VARY FROM THOSE DEPICTED IN THE PLANS. FURNITURE, FIXTURES, AND EQUIPMENT SHOWN IN THE PLANS ARE FOR DECORATIVE PURPOSES ONLY AND ARE NOT INCLUDED IN THE PURCHASE OR LEASE OF THE PROPERTY. THE DEVELOPER RESERVES THE RIGHT TO MAKE MODIFICATIONS, REVISIONS, AND CHANGES TO THE FLOOR PLANS, SPECIFICATIONS, AND FEATURES WITHOUT PRIOR NOTICE.

TOTAL APARTMENT AREA:
727.54 SQ.FT. (67.59 SQ.M)


PROJECT NAME / BUILDING:
JABAL ALI PLOT 11

UNIT NO:
2004 TO 6004

SHEET SIZE A3
DRAWN : NC
REVIEWED : MC
APPROVED : DP


KITCHEN
0.60M X 2.40M

BATHROOM
2.055M X 2.00M

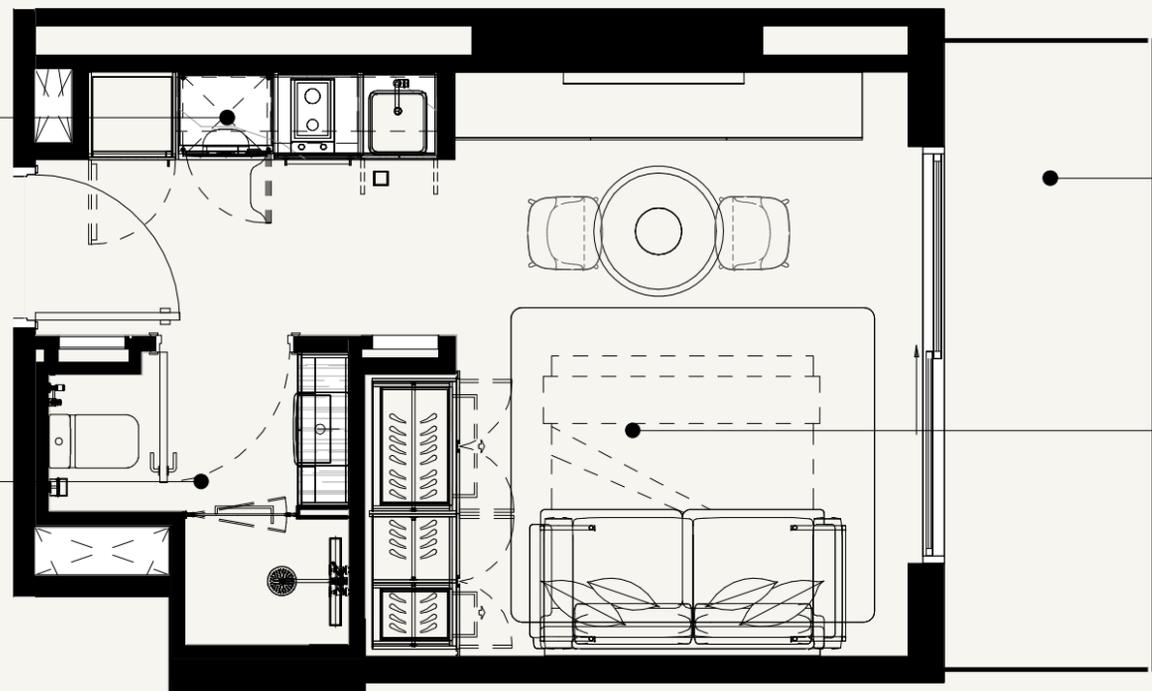


BALCONY
1.43M X 4.275M

LIVING/HALL
3.73M X 3.995M

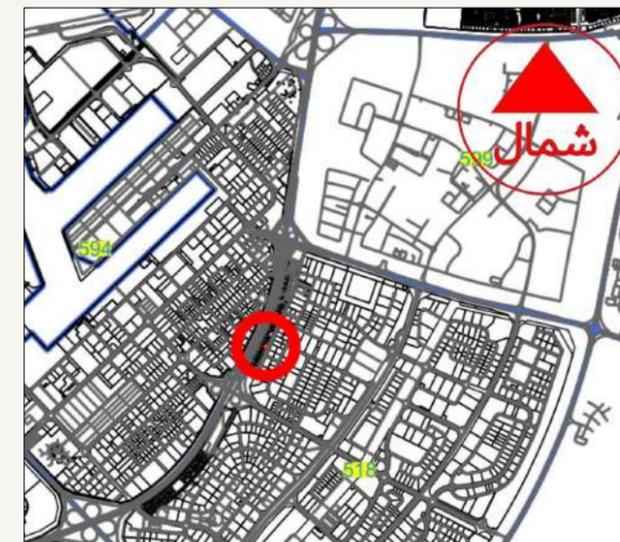

SCALE: N.T.S

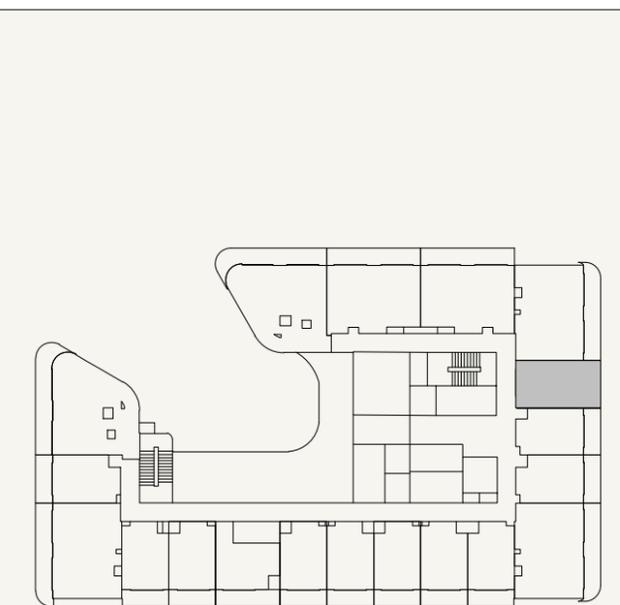

SCALE: N.T.S



FLOOR NO:
2ND TO 6TH FLOOR

UNIT TYPE:
STUDIO (TYPE-01)

APARTMENT AREA:
273.73 SQ.FT. (25.43 SQ.M)

BALCONY AREA:
71.37 SQ.FT. (6.63 SQ.M)

DISCLAIMER:
THE COLORED MARKETING FLOOR PLANS PROVIDED BY THE DEVELOPER ARE FOR ILLUSTRATIVE PURPOSES ONLY. ACTUAL DIMENSIONS, LAYOUT, AND FINISHES MAY VARY FROM THOSE DEPICTED IN THE PLANS. FURNITURE, FIXTURES, AND EQUIPMENT SHOWN IN THE PLANS ARE FOR DECORATIVE PURPOSES ONLY AND ARE NOT INCLUDED IN THE PURCHASE OR LEASE OF THE PROPERTY. THE DEVELOPER RESERVES THE RIGHT TO MAKE MODIFICATIONS, REVISIONS, AND CHANGES TO THE FLOOR PLANS, SPECIFICATIONS, AND FEATURES WITHOUT PRIOR NOTICE.

TOTAL APARTMENT AREA:
345.09 SQ.FT. (32.06 SQ.M)


PROJECT NAME / BUILDING:
JABAL ALI PLOT 11

UNIT NO:
2005 TO 6005

SHEET SIZE A3
DRAWN : NC
REVIEWED : MC
APPROVED : DP



BATHROOM
2.055M X 2.00M

KITCHEN
0.60M X 2.40M

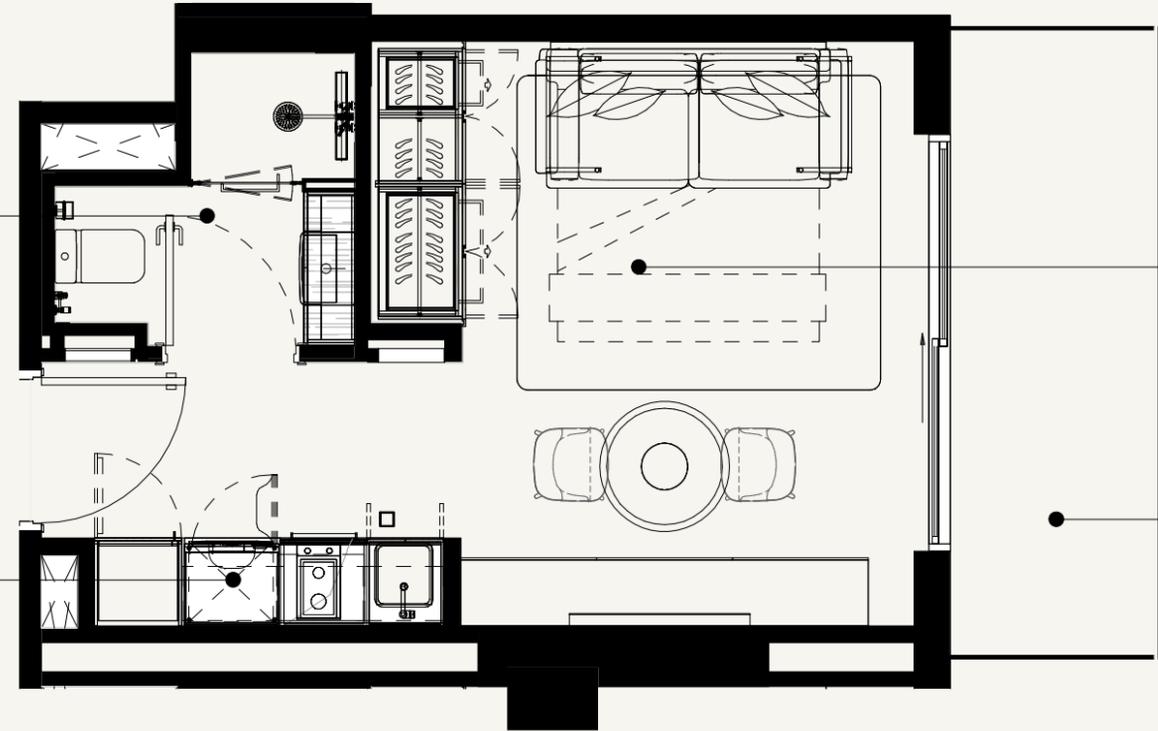


LIVING/HALL
3.73M X 3.995M

BALCONY
1.43M X 4.275M

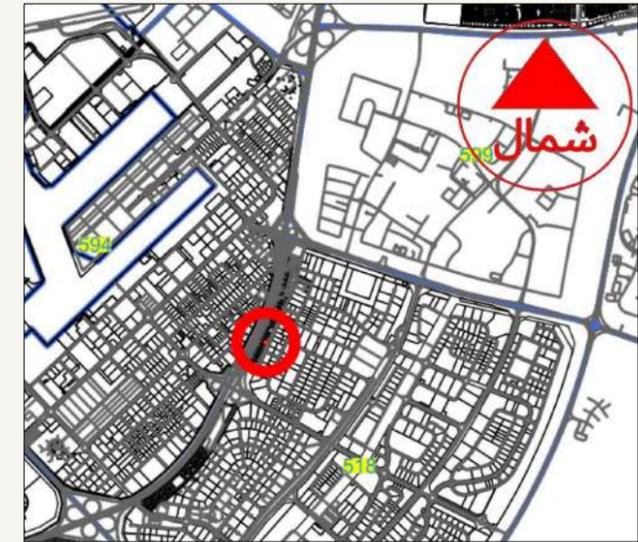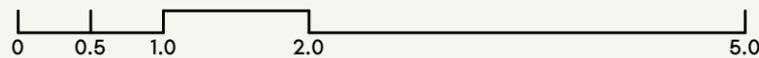

SCALE: N.T.S

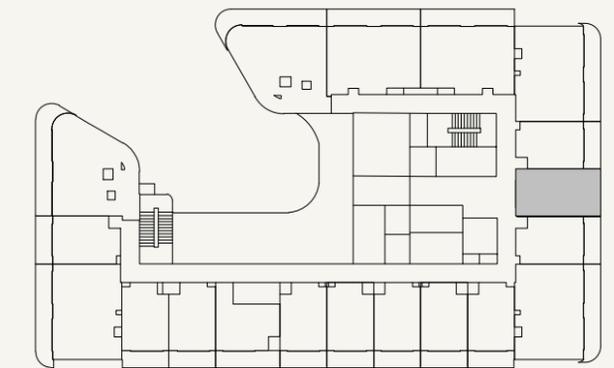

SCALE: N.T.S



FLOOR NO:
2ND TO 6TH FLOOR

UNIT TYPE:
STUDIO (TYPE-01)

APARTMENT AREA:
273.73 SQ.FT. (25.43 SQ.M)

BALCONY AREA:
71.26 SQ.FT. (6.62 SQ.M)


DISCLAIMER:
THE COLORED MARKETING FLOOR PLANS PROVIDED BY THE DEVELOPER ARE FOR ILLUSTRATIVE PURPOSES ONLY. ACTUAL DIMENSIONS, LAYOUT, AND FINISHES MAY VARY FROM THOSE DEPICTED IN THE PLANS. FURNITURE, FIXTURES, AND EQUIPMENT SHOWN IN THE PLANS ARE FOR DECORATIVE PURPOSES ONLY AND ARE NOT INCLUDED IN THE PURCHASE OR LEASE OF THE PROPERTY. THE DEVELOPER RESERVES THE RIGHT TO MAKE MODIFICATIONS, REVISIONS, AND CHANGES TO THE FLOOR PLANS, SPECIFICATIONS, AND FEATURES WITHOUT PRIOR NOTICE.

TOTAL APARTMENT AREA:
344.99 SQ.FT. (32.05 SQ.M)


PROJECT NAME / BUILDING:
JABAL ALI PLOT 11

UNIT NO:
2006 TO 6006


SHEET SIZE A3
DRAWN : NC
REVIEWED : MC
APPROVED : DP

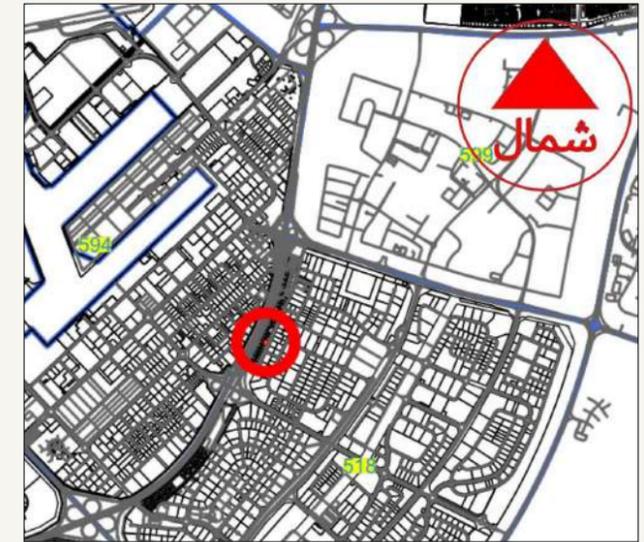

SCALE: N.T.S

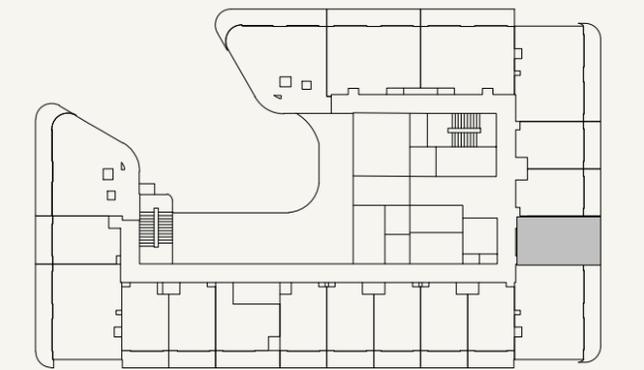

SCALE: N.T.S

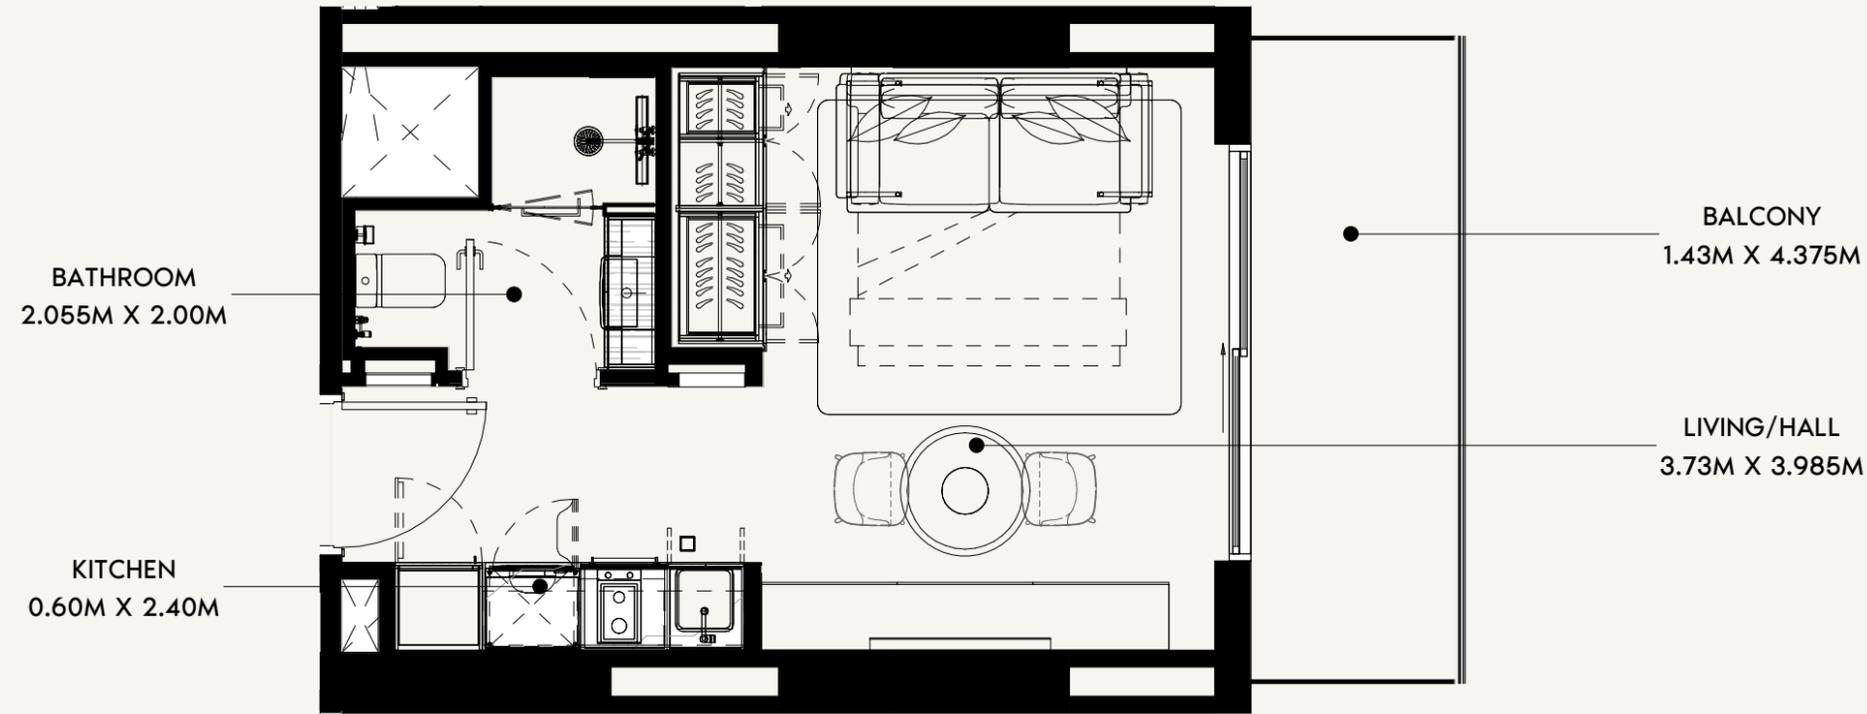

FLOOR NO:
2ND TO 6TH FLOOR

UNIT TYPE:
STUDIO (TYPE-01A)

APARTMENT AREA:
279.22 SQ.FT. (25.94 SQ.M)

BALCONY AREA:
72.98 SQ.FT. (6.78 SQ.M)

DISCLAIMER:
THE COLORED MARKETING FLOOR PLANS PROVIDED BY THE DEVELOPER ARE FOR ILLUSTRATIVE PURPOSES ONLY. ACTUAL DIMENSIONS, LAYOUT, AND FINISHES MAY VARY FROM THOSE DEPICTED IN THE PLANS. FURNITURE, FIXTURES, AND EQUIPMENT SHOWN IN THE PLANS ARE FOR DECORATIVE PURPOSES ONLY AND ARE NOT INCLUDED IN THE PURCHASE OR LEASE OF THE PROPERTY. THE DEVELOPER RESERVES THE RIGHT TO MAKE MODIFICATIONS, REVISIONS, AND CHANGES TO THE FLOOR PLANS, SPECIFICATIONS, AND FEATURES WITHOUT PRIOR NOTICE.

TOTAL APARTMENT AREA:
352.20 SQ.FT. (32.72 SQ.M)

PROJECT NAME / BUILDING:
JABAL ALI PLOT 11


UNIT NO:
2007 TO 6007

SHEET SIZE A3
DRAWN : NC
REVIEWED : MC
APPROVED : DP

KITCHEN
1.585M X 2.80M

POWDER ROOM
1.50M X 1.74M


BATHROOM
2.625M X 1.625M

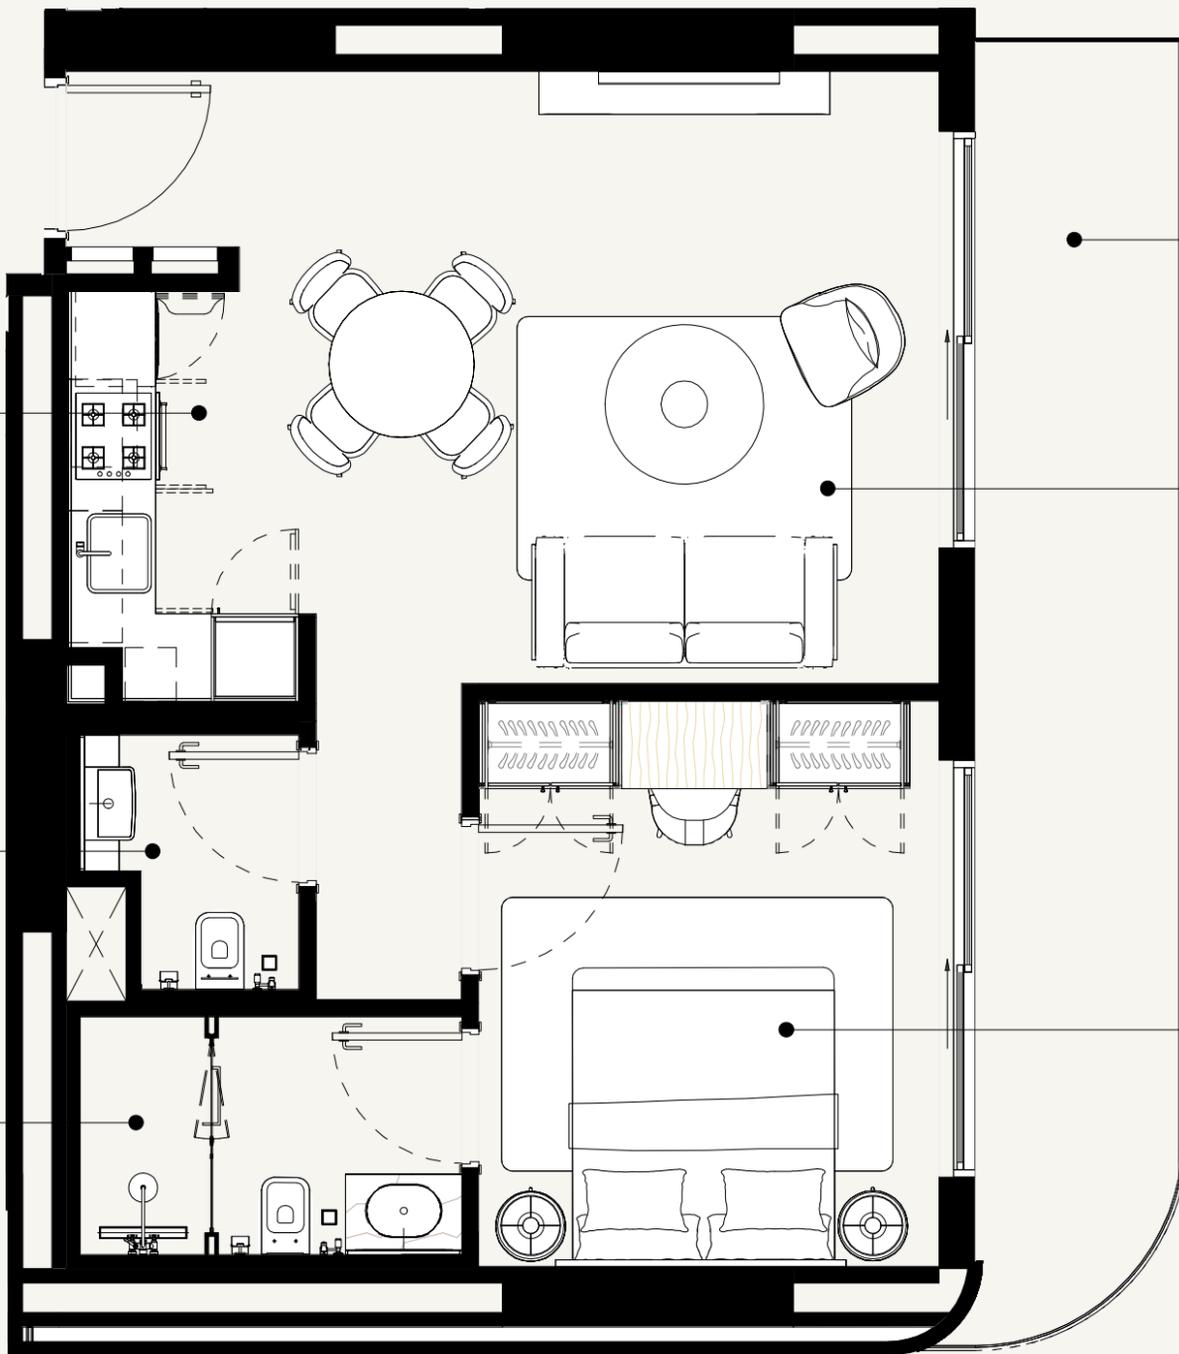


BALCONY
1.43M X 8.915M

LIVING/HALL
4.28M X 4.185M

BEDROOM
3.165M X 3.865M

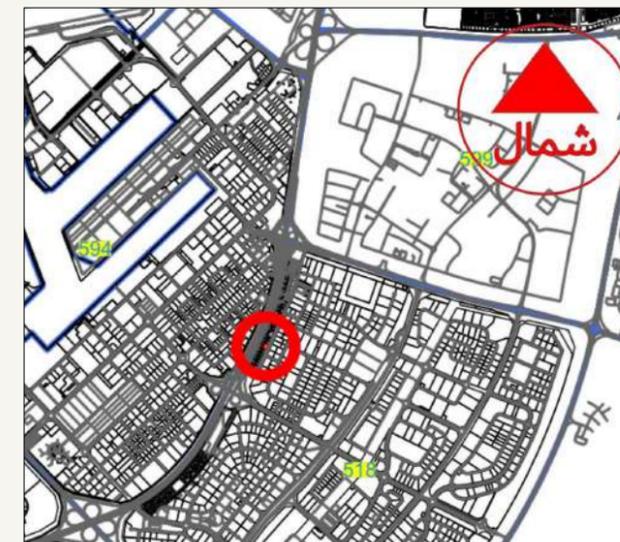

SCALE: N.T.S

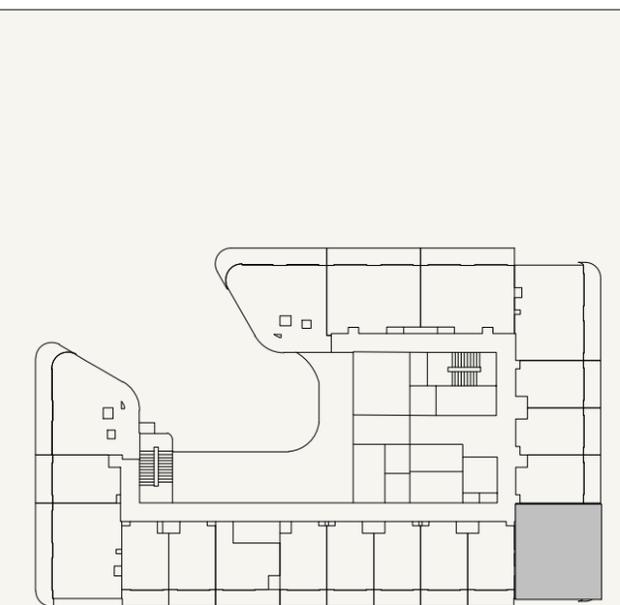

SCALE: N.T.S



FLOOR NO:
2ND TO 6TH FLOOR

UNIT TYPE:
1 BEDROOM (TYPE-01G)

APARTMENT AREA:
584.49 SQ.FT. (54.3 SQ.M)

BALCONY AREA:
144.02 SQ.FT. (13.38 SQ.M)

DISCLAIMER:
THE COLORED MARKETING FLOOR PLANS PROVIDED BY THE DEVELOPER ARE FOR ILLUSTRATIVE PURPOSES ONLY. ACTUAL DIMENSIONS, LAYOUT, AND FINISHES MAY VARY FROM THOSE DEPICTED IN THE PLANS. FURNITURE, FIXTURES, AND EQUIPMENT SHOWN IN THE PLANS ARE FOR DECORATIVE PURPOSES ONLY AND ARE NOT INCLUDED IN THE PURCHASE OR LEASE OF THE PROPERTY. THE DEVELOPER RESERVES THE RIGHT TO MAKE MODIFICATIONS, REVISIONS, AND CHANGES TO THE FLOOR PLANS, SPECIFICATIONS, AND FEATURES WITHOUT PRIOR NOTICE.

TOTAL APARTMENT AREA:
728.51 SQ.FT. (67.68 SQ.M)

PROJECT NAME / BUILDING:

JABAL ALI PLOT 11

UNIT NO:

2008 TO 6008



SHEET SIZE A3
DRAWN : NC
REVIEWED : MC
APPROVED : DP

BATHROOM
2.055M X 2.00M


KITCHEN
0.60M X 2.40M

LIVING/HALL
3.995M X 3.735M

BALCONY
4.215M X 1.43M

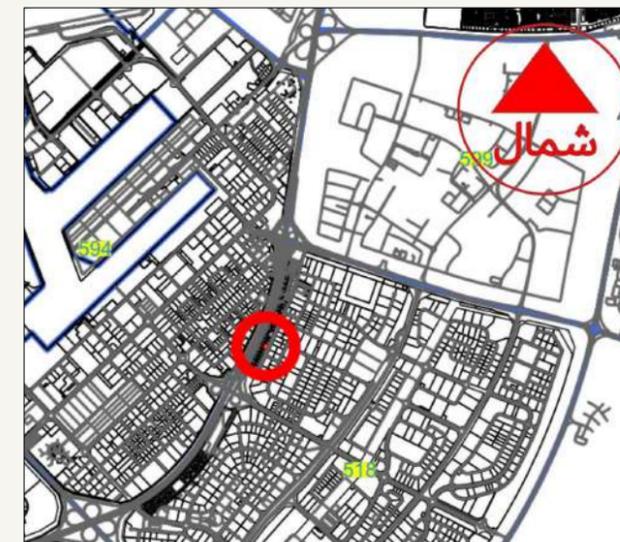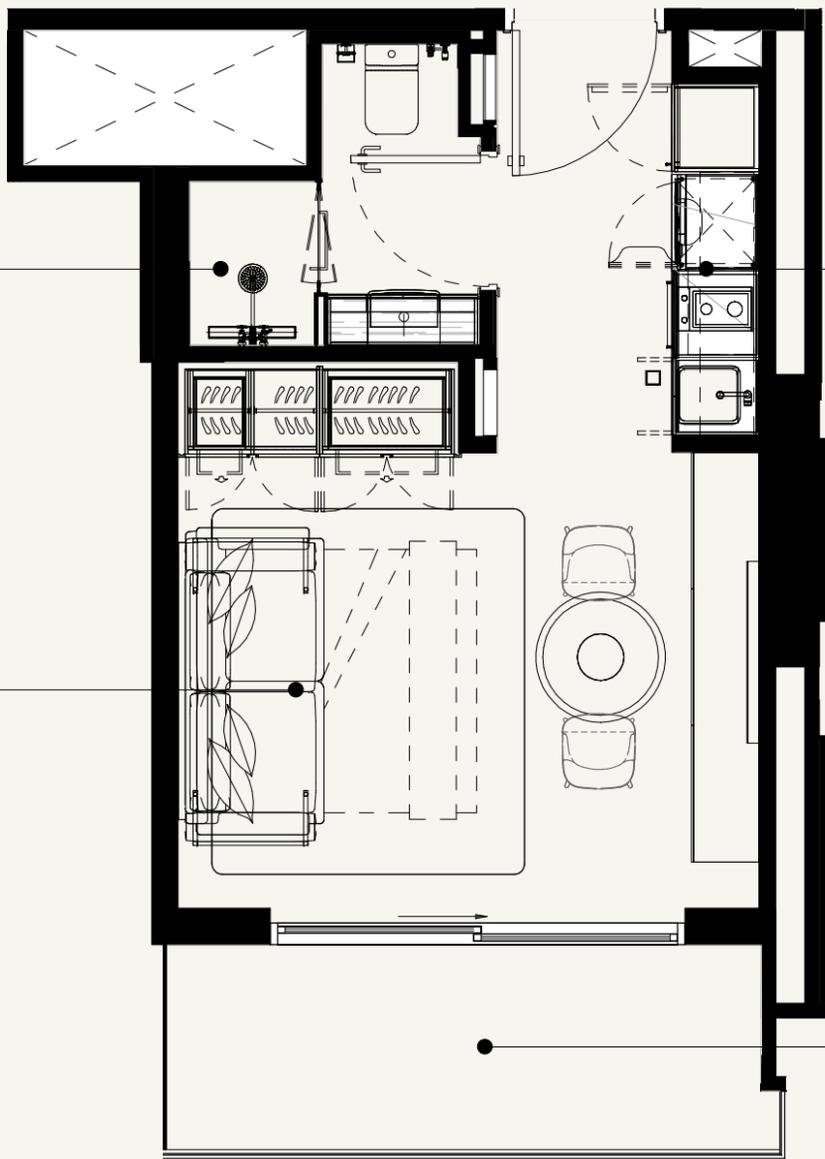

SCALE: N.T.S

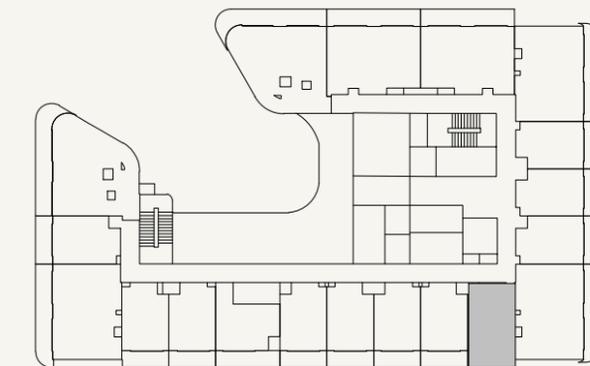

SCALE: N.T.S



FLOOR NO:
2ND TO 6TH FLOOR

UNIT TYPE:
STUDIO (TYPE-01F)

APARTMENT AREA:
273.73 SQ.FT. (25.43 SQ.M)

BALCONY AREA:
70.93 SQ.FT. (6.59 SQ.M)

DISCLAIMER:
THE COLORED MARKETING FLOOR PLANS PROVIDED BY THE DEVELOPER ARE FOR ILLUSTRATIVE PURPOSES ONLY. ACTUAL DIMENSIONS, LAYOUT, AND FINISHES MAY VARY FROM THOSE DEPICTED IN THE PLANS. FURNITURE, FIXTURES, AND EQUIPMENT SHOWN IN THE PLANS ARE FOR DECORATIVE PURPOSES ONLY AND ARE NOT INCLUDED IN THE PURCHASE OR LEASE OF THE PROPERTY. THE DEVELOPER RESERVES THE RIGHT TO MAKE MODIFICATIONS, REVISIONS, AND CHANGES TO THE FLOOR PLANS, SPECIFICATIONS, AND FEATURES WITHOUT PRIOR NOTICE.

TOTAL APARTMENT AREA:
344.66 SQ.FT. (32.02 SQ.M)


PROJECT NAME / BUILDING:
JABAL ALI PLOT 11

UNIT NO:
2009 TO 6009

DRAWN: NC REVIEWED: MC APPROVED: DP SHEET SIZE A3


BATHROOM
2.055M X 2.00M

KITCHEN
0.60M X 2.40M

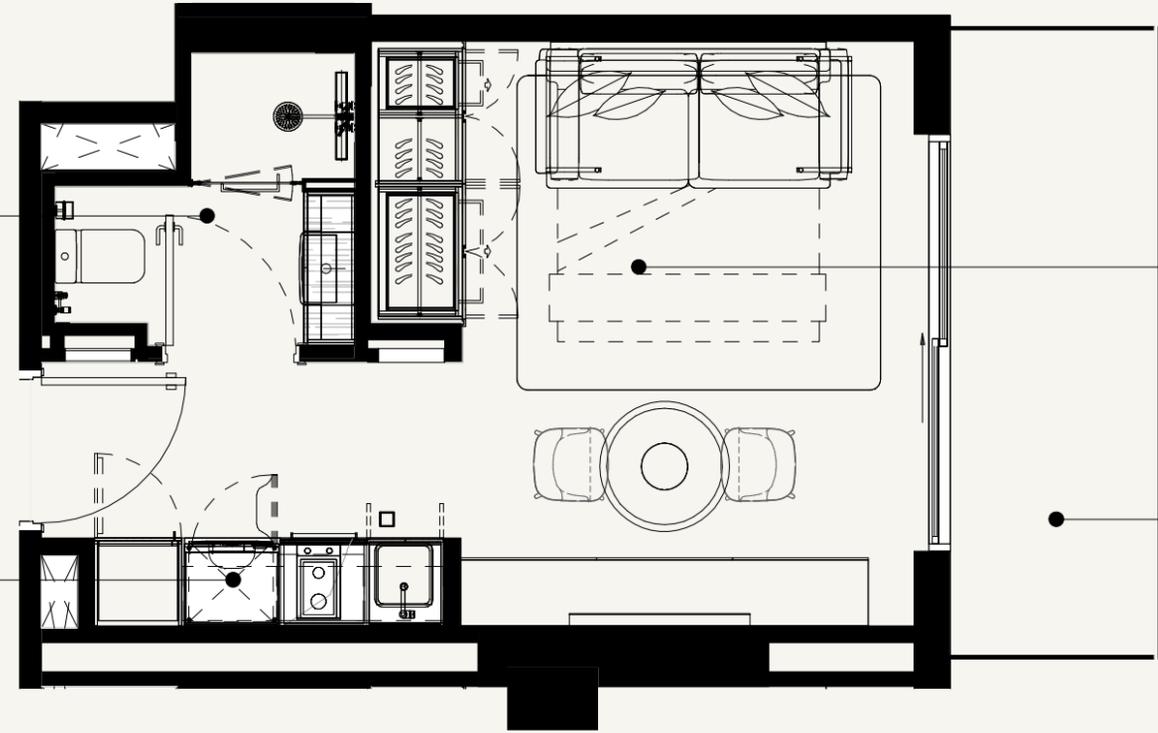


LIVING/HALL
3.73M X 3.995M

BALCONY
1.43M X 4.275M

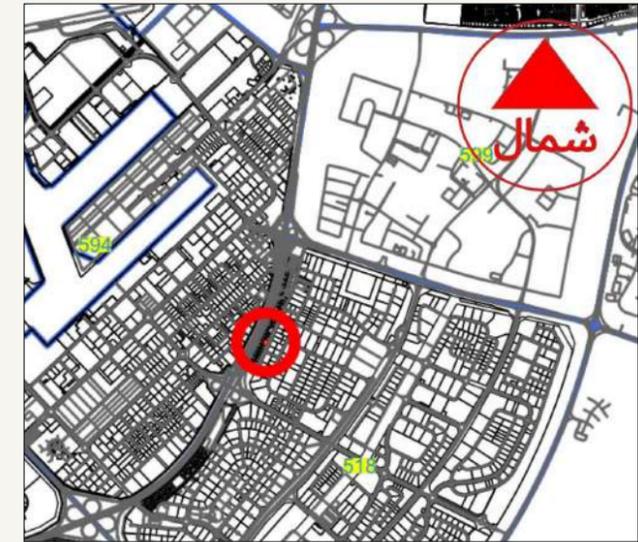

SCALE: N.T.S

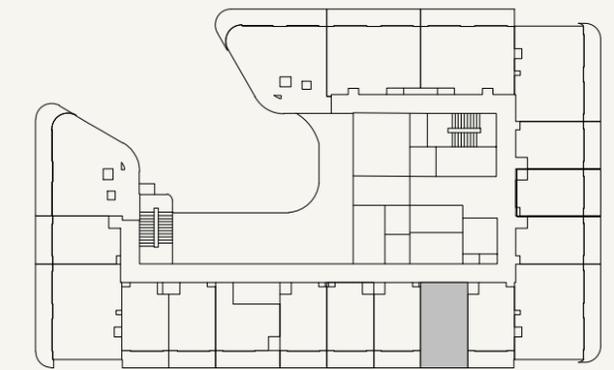

SCALE: N.T.S



FLOOR NO:
2ND TO 6TH FLOOR

UNIT TYPE:
STUDIO (TYPE-01)

APARTMENT AREA:
273.73 SQ.FT. (25.43 SQ.M)

BALCONY AREA:
71.37 SQ.FT. (6.63 SQ.M)

DISCLAIMER:
THE COLORED MARKETING FLOOR PLANS PROVIDED BY THE DEVELOPER ARE FOR ILLUSTRATIVE PURPOSES ONLY. ACTUAL DIMENSIONS, LAYOUT, AND FINISHES MAY VARY FROM THOSE DEPICTED IN THE PLANS. FURNITURE, FIXTURES, AND EQUIPMENT SHOWN IN THE PLANS ARE FOR DECORATIVE PURPOSES ONLY AND ARE NOT INCLUDED IN THE PURCHASE OR LEASE OF THE PROPERTY. THE DEVELOPER RESERVES THE RIGHT TO MAKE MODIFICATIONS, REVISIONS, AND CHANGES TO THE FLOOR PLANS, SPECIFICATIONS, AND FEATURES WITHOUT PRIOR NOTICE.

TOTAL APARTMENT AREA:
345.09 SQ.FT. (32.05 SQ.M)


PROJECT NAME / BUILDING:
JABAL ALI PLOT 11

UNIT NO:
2010 TO 6010

SHEET SIZE A3
DRAWN : NC
REVIEWED : MC
APPROVED : DP


KITCHEN
0.60M X 2.40M

BATHROOM
2.055M X 2.00M

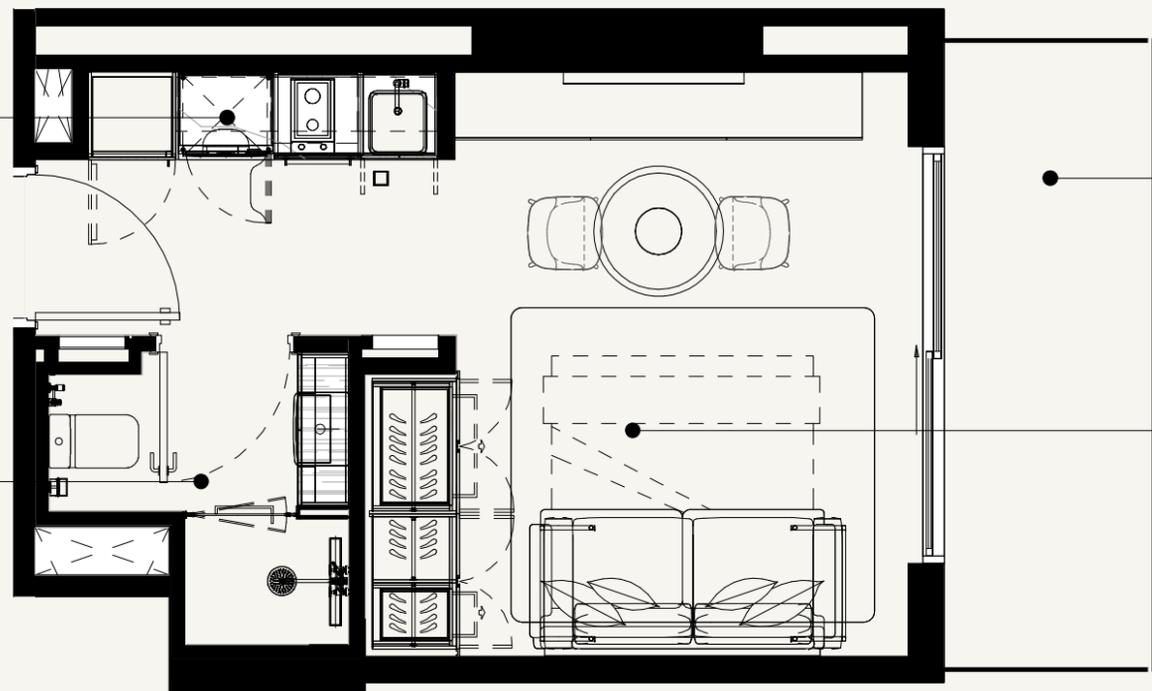


BALCONY
1.43M X 4.275M

LIVING/HALL
3.73M X 3.995M

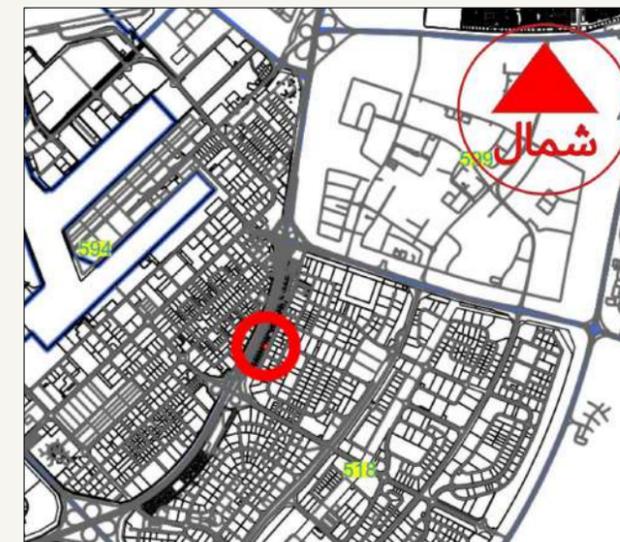

SCALE: N.T.S

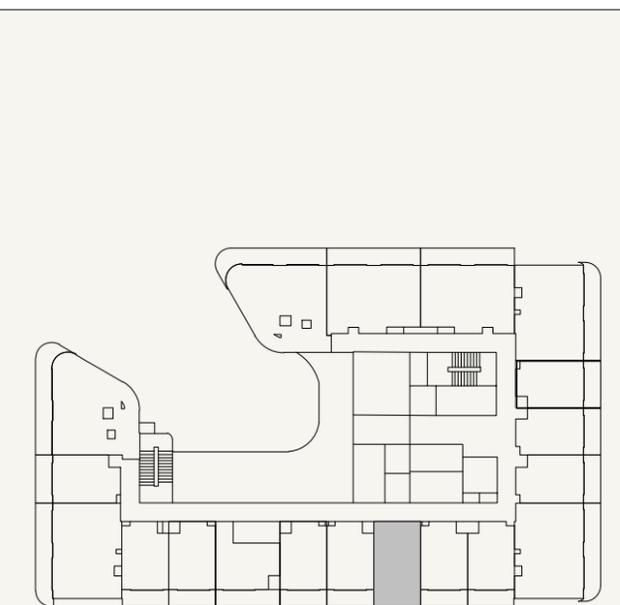

SCALE: N.T.S



FLOOR NO:
2ND TO 6TH FLOOR

UNIT TYPE:
STUDIO (TYPE-01)

APARTMENT AREA:
273.73 SQ.FT. (25.43 SQ.M)

BALCONY AREA:
71.37 SQ.FT. (6.63 SQ.M)

DISCLAIMER:
THE COLORED MARKETING FLOOR PLANS PROVIDED BY THE DEVELOPER ARE FOR ILLUSTRATIVE PURPOSES ONLY. ACTUAL DIMENSIONS, LAYOUT, AND FINISHES MAY VARY FROM THOSE DEPICTED IN THE PLANS. FURNITURE, FIXTURES, AND EQUIPMENT SHOWN IN THE PLANS ARE FOR DECORATIVE PURPOSES ONLY AND ARE NOT INCLUDED IN THE PURCHASE OR LEASE OF THE PROPERTY. THE DEVELOPER RESERVES THE RIGHT TO MAKE MODIFICATIONS, REVISIONS, AND CHANGES TO THE FLOOR PLANS, SPECIFICATIONS, AND FEATURES WITHOUT PRIOR NOTICE.

TOTAL APARTMENT AREA:
345.09 SQ.FT. (32.06 SQ.M)


PROJECT NAME / BUILDING:
JABAL ALI PLOT 11

UNIT NO:
2011 TO 6011

SHEET SIZE A3 DRAWN : NC REVIEWED : MC APPROVED : DP


BATHROOM
2.055M X 2.00M

KITCHEN
0.60M X 2.40M

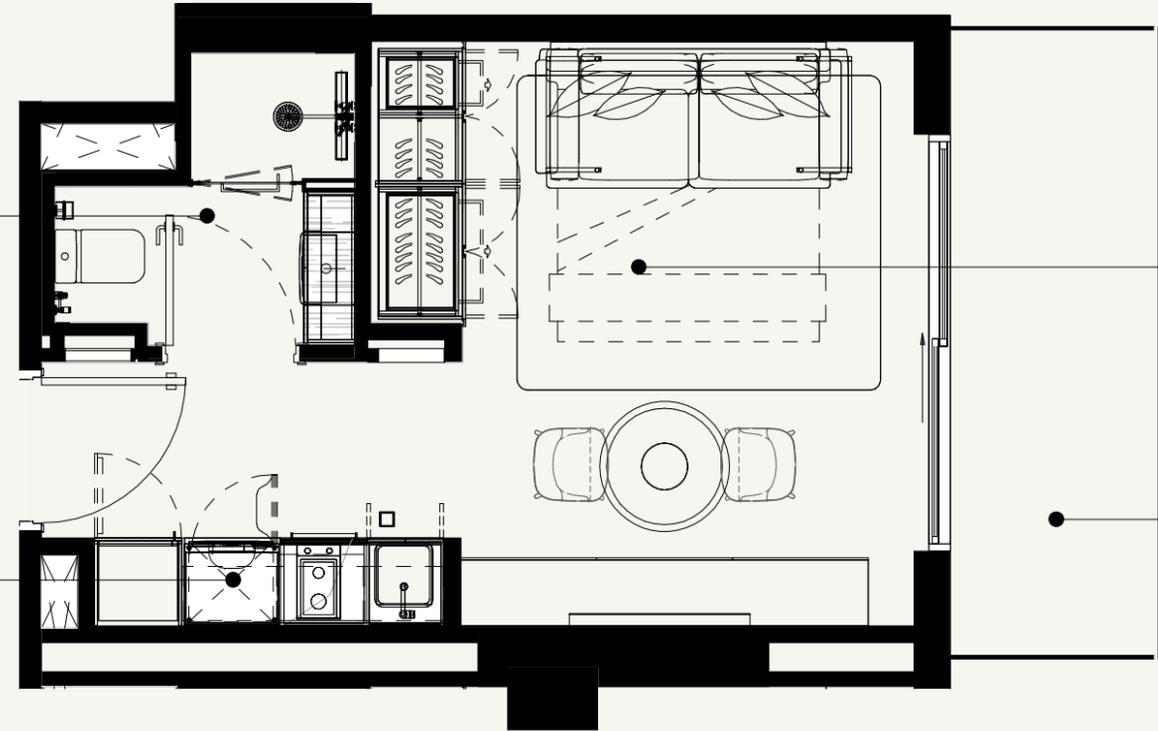


LIVING/HALL
3.73M X 3.995M

BALCONY
1.43M X 4.275M

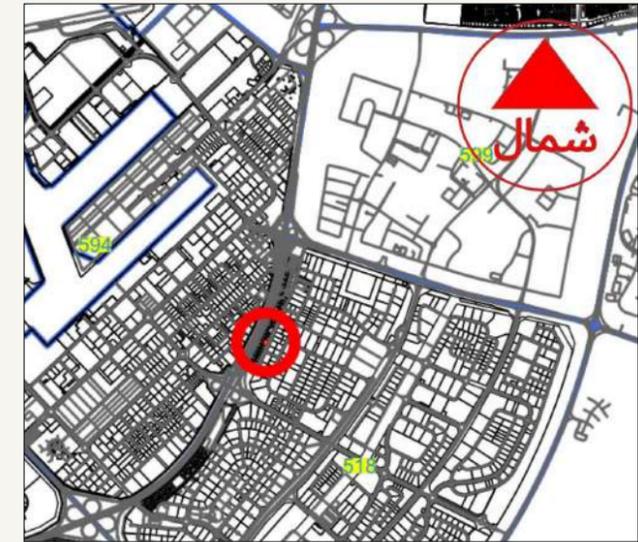

SCALE: N.T.S

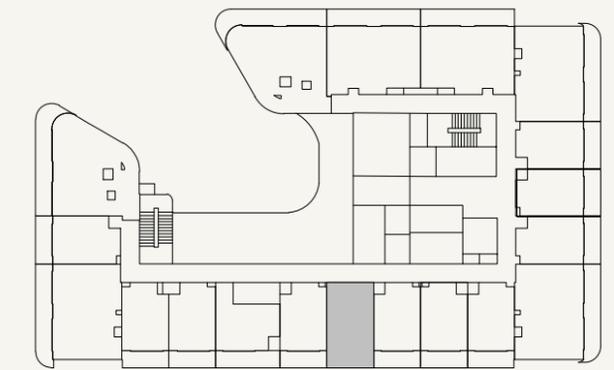

SCALE: N.T.S



FLOOR NO:
2ND TO 6TH FLOOR

UNIT TYPE:
STUDIO (TYPE-01)

APARTMENT AREA:
273.73 SQ.FT. (25.43 SQ.M)

BALCONY AREA:
71.26 SQ.FT. (6.62 SQ.M)

DISCLAIMER:
THE COLORED MARKETING FLOOR PLANS PROVIDED BY THE DEVELOPER ARE FOR ILLUSTRATIVE PURPOSES ONLY. ACTUAL DIMENSIONS, LAYOUT, AND FINISHES MAY VARY FROM THOSE DEPICTED IN THE PLANS. FURNITURE, FIXTURES, AND EQUIPMENT SHOWN IN THE PLANS ARE FOR DECORATIVE PURPOSES ONLY AND ARE NOT INCLUDED IN THE PURCHASE OR LEASE OF THE PROPERTY. THE DEVELOPER RESERVES THE RIGHT TO MAKE MODIFICATIONS, REVISIONS, AND CHANGES TO THE FLOOR PLANS, SPECIFICATIONS, AND FEATURES WITHOUT PRIOR NOTICE.

TOTAL APARTMENT AREA:
344.99 SQ.FT. (32.05 SQ.M)


PROJECT NAME / BUILDING:
JABAL ALI PLOT 11

UNIT NO:
2012 TO 6012

SHEET SIZE A3
DRAWN : NC
REVIEWED : MC
APPROVED : DP


KITCHEN
0.60M X 2.40M

BATHROOM
2.055M X 2.00M

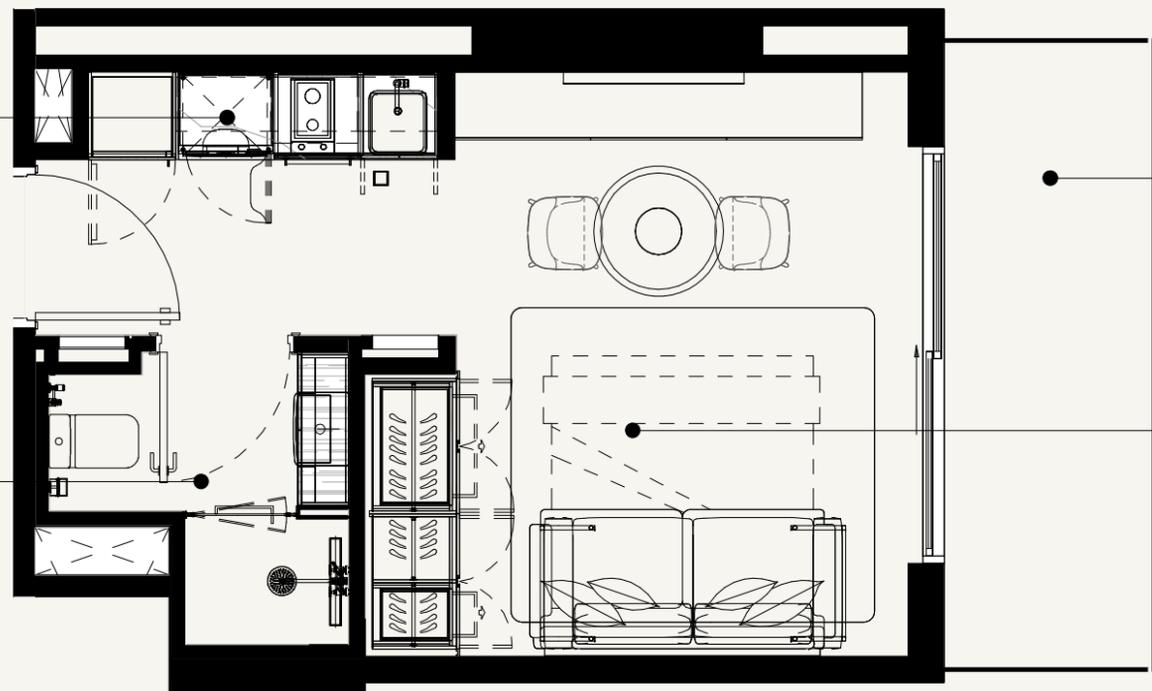


BALCONY
1.43M X 4.275M

LIVING/HALL
3.73M X 3.995M

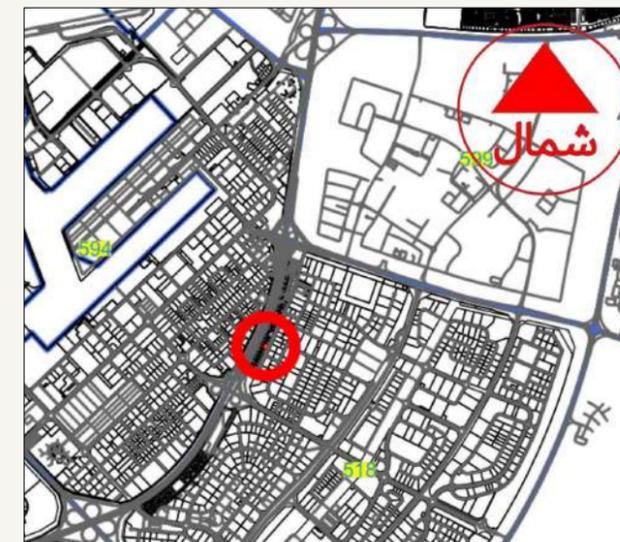

SCALE: N.T.S

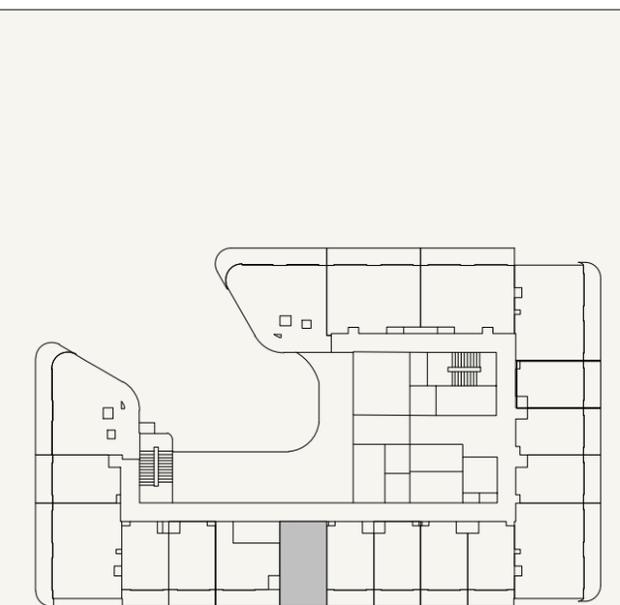

SCALE: N.T.S



FLOOR NO:
2ND TO 6TH FLOOR

UNIT TYPE:
STUDIO (TYPE-01)

APARTMENT AREA:
273.73 SQ.FT. (25.43 SQ.M)

BALCONY AREA:
71.37 SQ.FT. (6.63 SQ.M)

DISCLAIMER:
THE COLORED MARKETING FLOOR PLANS PROVIDED BY THE DEVELOPER ARE FOR ILLUSTRATIVE PURPOSES ONLY. ACTUAL DIMENSIONS, LAYOUT, AND FINISHES MAY VARY FROM THOSE DEPICTED IN THE PLANS. FURNITURE, FIXTURES, AND EQUIPMENT SHOWN IN THE PLANS ARE FOR DECORATIVE PURPOSES ONLY AND ARE NOT INCLUDED IN THE PURCHASE OR LEASE OF THE PROPERTY. THE DEVELOPER RESERVES THE RIGHT TO MAKE MODIFICATIONS, REVISIONS, AND CHANGES TO THE FLOOR PLANS, SPECIFICATIONS, AND FEATURES WITHOUT PRIOR NOTICE.

TOTAL APARTMENT AREA:
345.09 SQ.FT. (32.06 SQ.M)

PROJECT NAME / BUILDING:
JABAL ALI PLOT 11

UNIT NO:
2013 TO 6013

SHEET SIZE A3
DRAWN : NC
REVIEWED : MC
APPROVED : DP



KITCHEN
0.60M X 2.40M

LIVING/HALL
3.36M X 3.395M


DRESSING
1.825M X 1.815M

BATHROOM
2.055M X 2.00M


BALCONY
5.875M X 1.43M

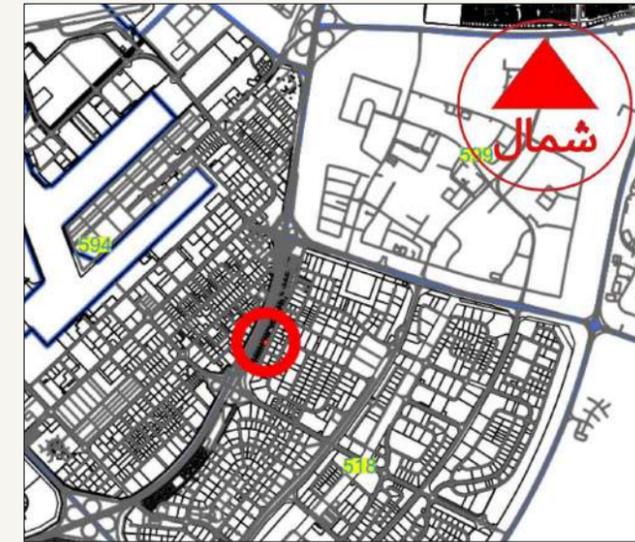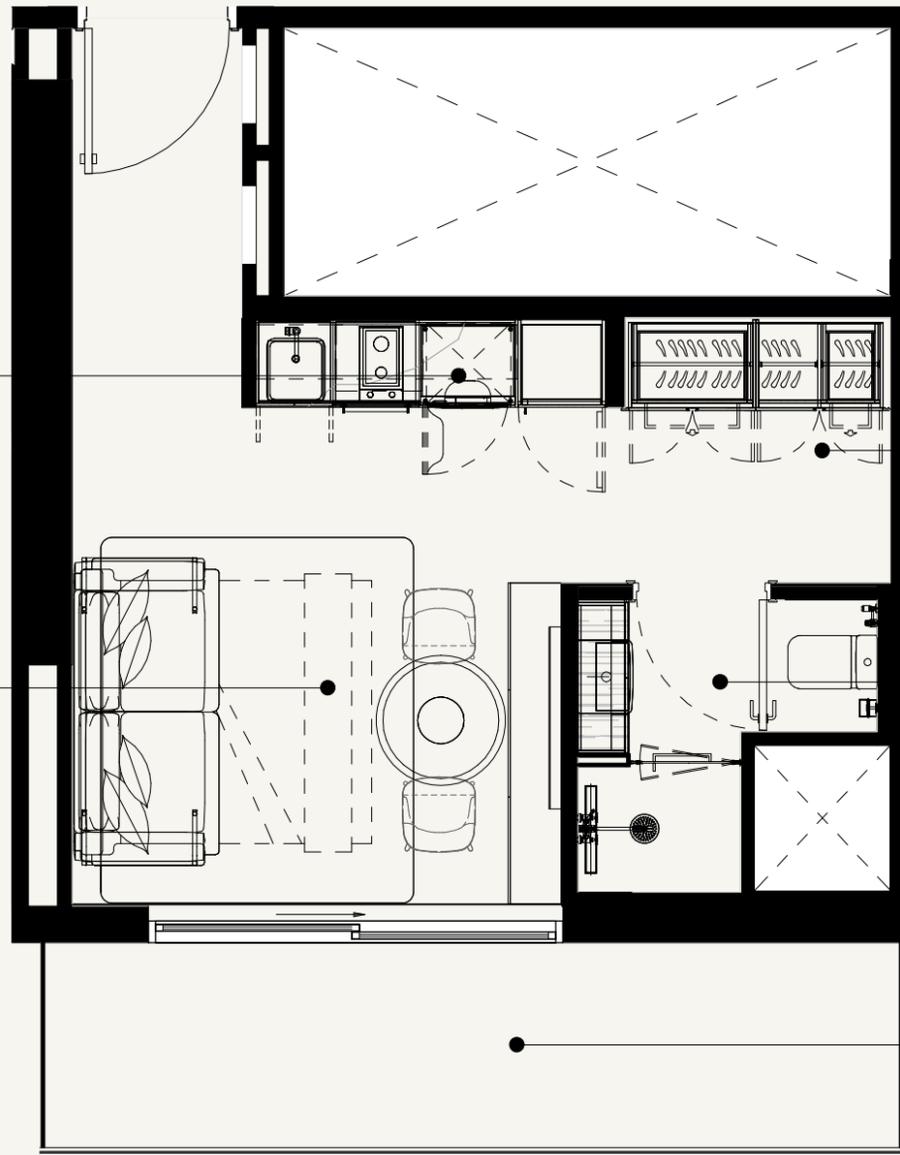

SCALE: N.T.S

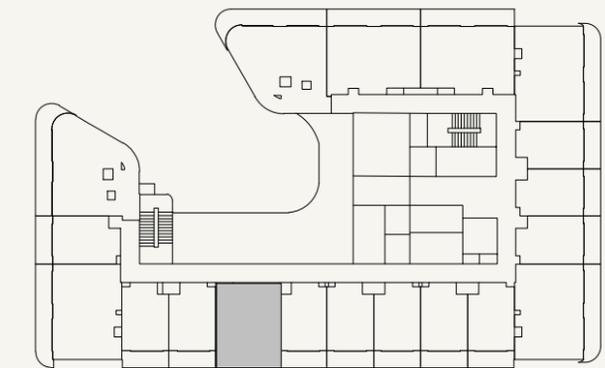

SCALE: N.T.S

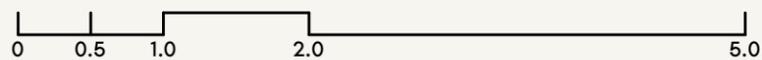

FLOOR NO:
2ND FLOOR

UNIT TYPE:
STUDIO (TYPE-03)

APARTMENT AREA:
289.66 SQ.FT. (26.91 SQ.M)

BALCONY AREA:
98.49 SQ.FT. (9.15 SQ.M)

DISCLAIMER:
THE COLORED MARKETING FLOOR PLANS PROVIDED BY THE DEVELOPER ARE FOR ILLUSTRATIVE PURPOSES ONLY. ACTUAL DIMENSIONS, LAYOUT, AND FINISHES MAY VARY FROM THOSE DEPICTED IN THE PLANS. FURNITURE, FIXTURES, AND EQUIPMENT SHOWN IN THE PLANS ARE FOR DECORATIVE PURPOSES ONLY AND ARE NOT INCLUDED IN THE PURCHASE OR LEASE OF THE PROPERTY. THE DEVELOPER RESERVES THE RIGHT TO MAKE MODIFICATIONS, REVISIONS, AND CHANGES TO THE FLOOR PLANS, SPECIFICATIONS, AND FEATURES WITHOUT PRIOR NOTICE.


TOTAL APARTMENT AREA:
386.10 SQ.FT. (36.06 SQ.M)

PROJECT NAME / BUILDING:
JABAL ALI PLOT 11

UNIT NO:
2014


KITCHEN
0.60M X 2.40M

BATHROOM
2.055M X 2.00M

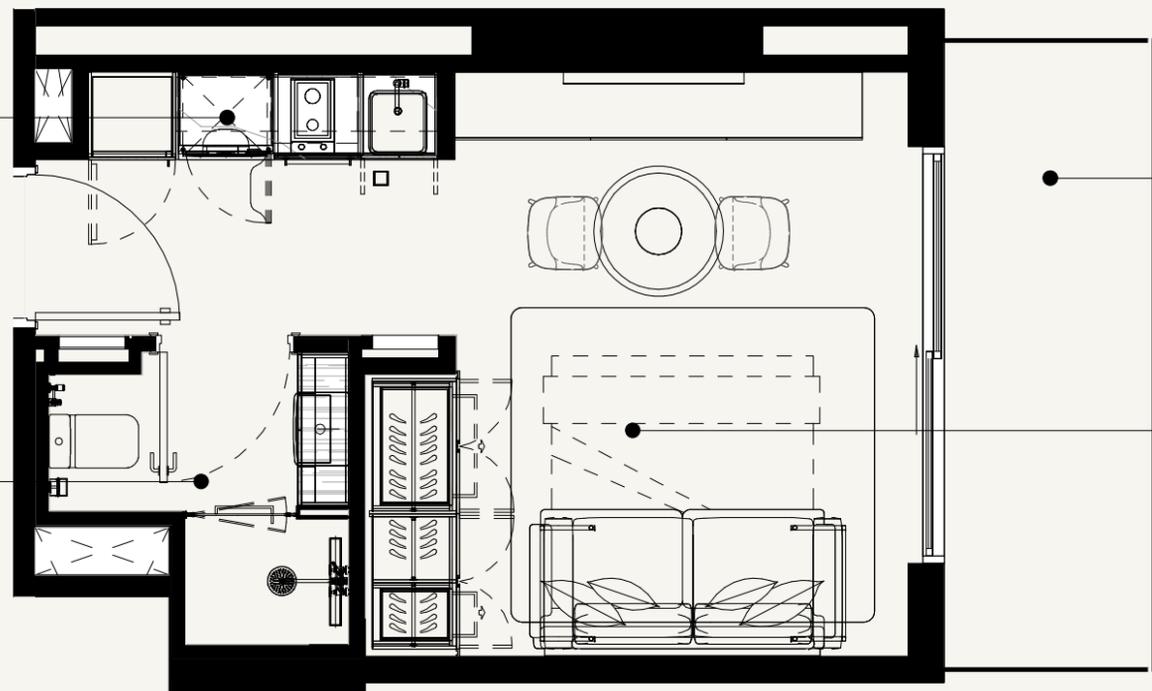


BALCONY
1.43M X 4.275M

LIVING/HALL
3.73M X 3.995M

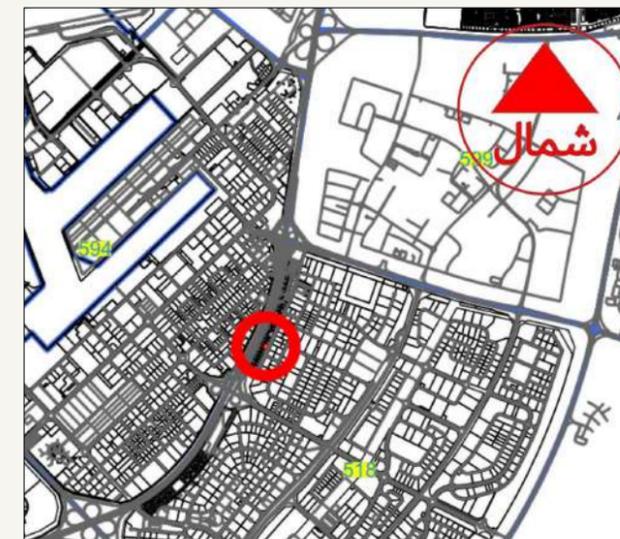

SCALE: N.T.S

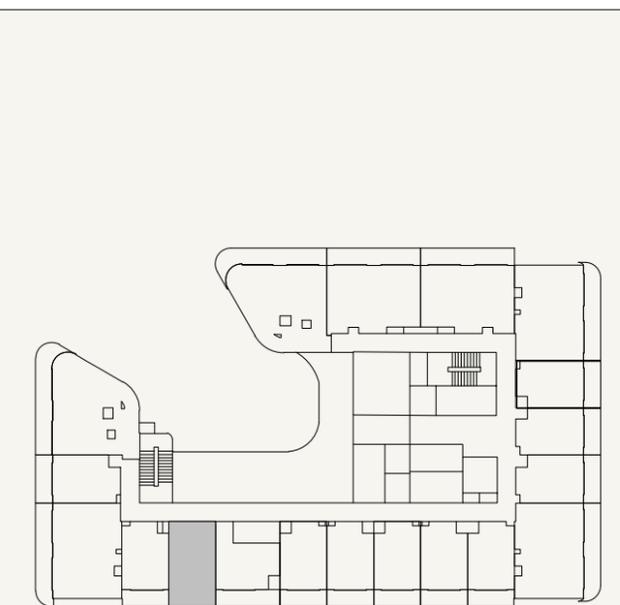

SCALE: N.T.S



FLOOR NO:
2ND TO 3RD FLOOR

UNIT TYPE:
STUDIO (TYPE-01)

APARTMENT AREA:
273.73 SQ.FT. (25.43 SQ.M)

BALCONY AREA:
71.26 SQ.FT. (6.63 SQ.M)

DISCLAIMER:
THE COLORED MARKETING FLOOR PLANS PROVIDED BY THE DEVELOPER ARE FOR ILLUSTRATIVE PURPOSES ONLY. ACTUAL DIMENSIONS, LAYOUT, AND FINISHES MAY VARY FROM THOSE DEPICTED IN THE PLANS. FURNITURE, FIXTURES, AND EQUIPMENT SHOWN IN THE PLANS ARE FOR DECORATIVE PURPOSES ONLY AND ARE NOT INCLUDED IN THE PURCHASE OR LEASE OF THE PROPERTY. THE DEVELOPER RESERVES THE RIGHT TO MAKE MODIFICATIONS, REVISIONS, AND CHANGES TO THE FLOOR PLANS, SPECIFICATIONS, AND FEATURES WITHOUT PRIOR NOTICE.

TOTAL APARTMENT AREA:
344.99 SQ.FT. (32.06 SQ.M)


PROJECT NAME / BUILDING:
JABAL ALI PLOT 11

UNIT NO:
2015 TO 3015

SHEET SIZE A3
DRAWN : NC
REVIEWED : MC
APPROVED : DP


KITCHEN
0.60M X 2.40M

BATHROOM
2.055M X 2.00M

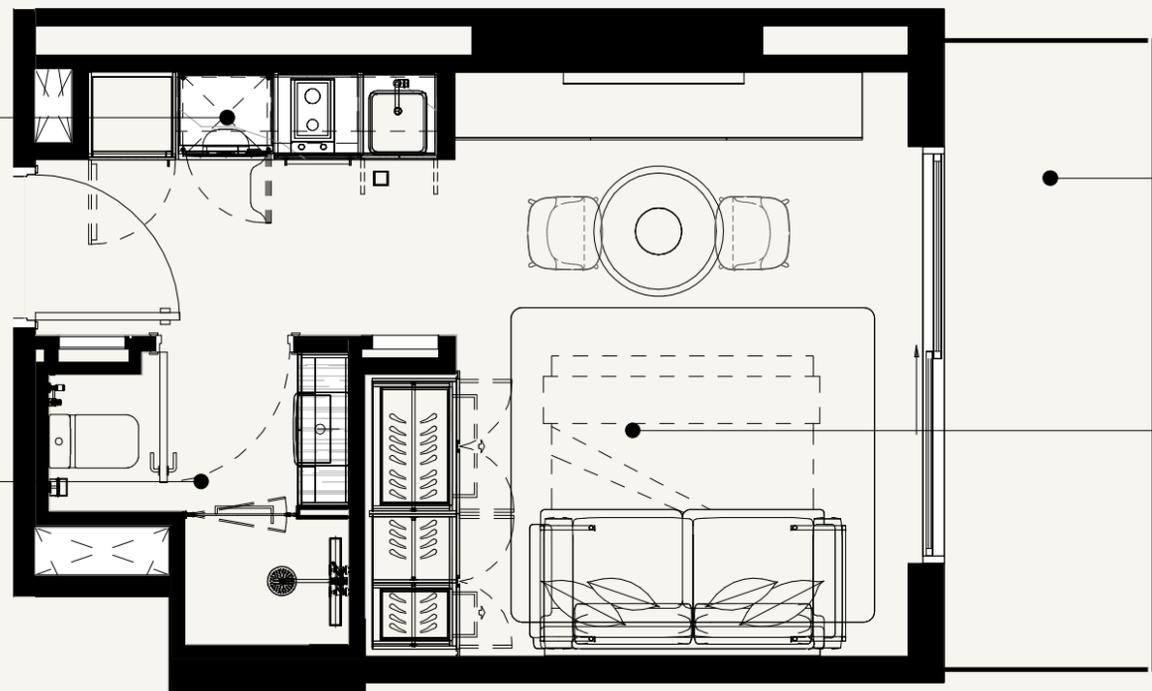


BALCONY
1.43M X 4.275M

LIVING/HALL
3.73M X 3.995M

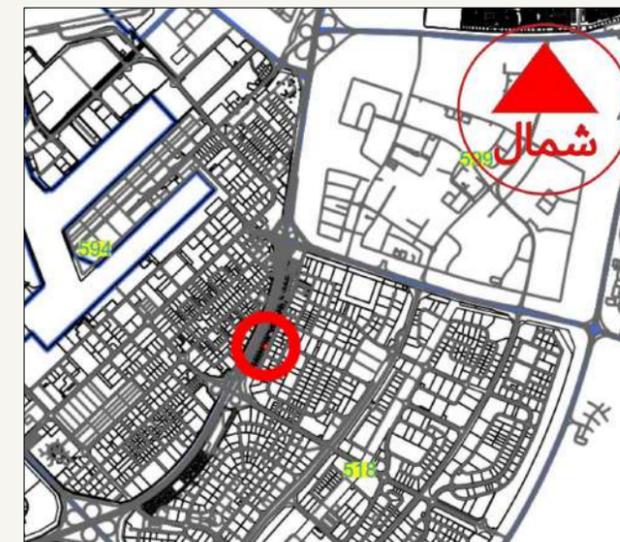

SCALE: N.T.S

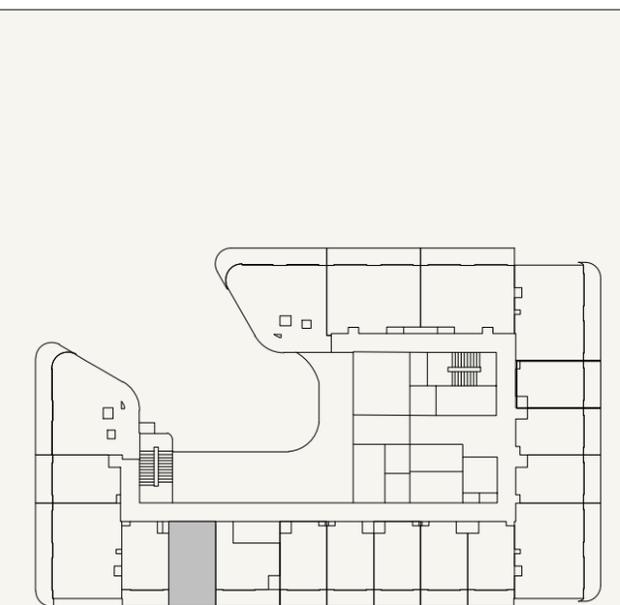

SCALE: N.T.S



FLOOR NO:
2ND TO 3RD FLOOR

UNIT TYPE:
STUDIO (TYPE-01)

APARTMENT AREA:
273.73 SQ.FT. (25.43 SQ.M)

BALCONY AREA:
71.37 SQ.FT. (6.63 SQ.M)




DISCLAIMER:
THE COLORED MARKETING FLOOR PLANS PROVIDED BY THE DEVELOPER ARE FOR ILLUSTRATIVE PURPOSES ONLY. ACTUAL DIMENSIONS, LAYOUT, AND FINISHES MAY VARY FROM THOSE DEPICTED IN THE PLANS. FURNITURE, FIXTURES, AND EQUIPMENT SHOWN IN THE PLANS ARE FOR DECORATIVE PURPOSES ONLY AND ARE NOT INCLUDED IN THE PURCHASE OR LEASE OF THE PROPERTY. THE DEVELOPER RESERVES THE RIGHT TO MAKE MODIFICATIONS, REVISIONS, AND CHANGES TO THE FLOOR PLANS, SPECIFICATIONS, AND FEATURES WITHOUT PRIOR NOTICE.

TOTAL APARTMENT AREA:
344.99 SQ.FT. (32.06 SQ.M)


PROJECT NAME / BUILDING:
JABAL ALI PLOT 11

UNIT NO:
2015 TO 3015

SHEET SIZE A3
DRAWN : NC
REVIEWED : MC
APPROVED : DP

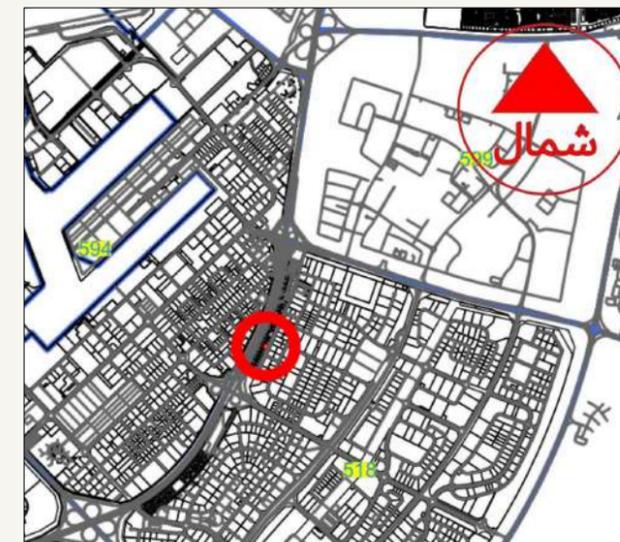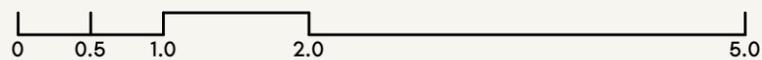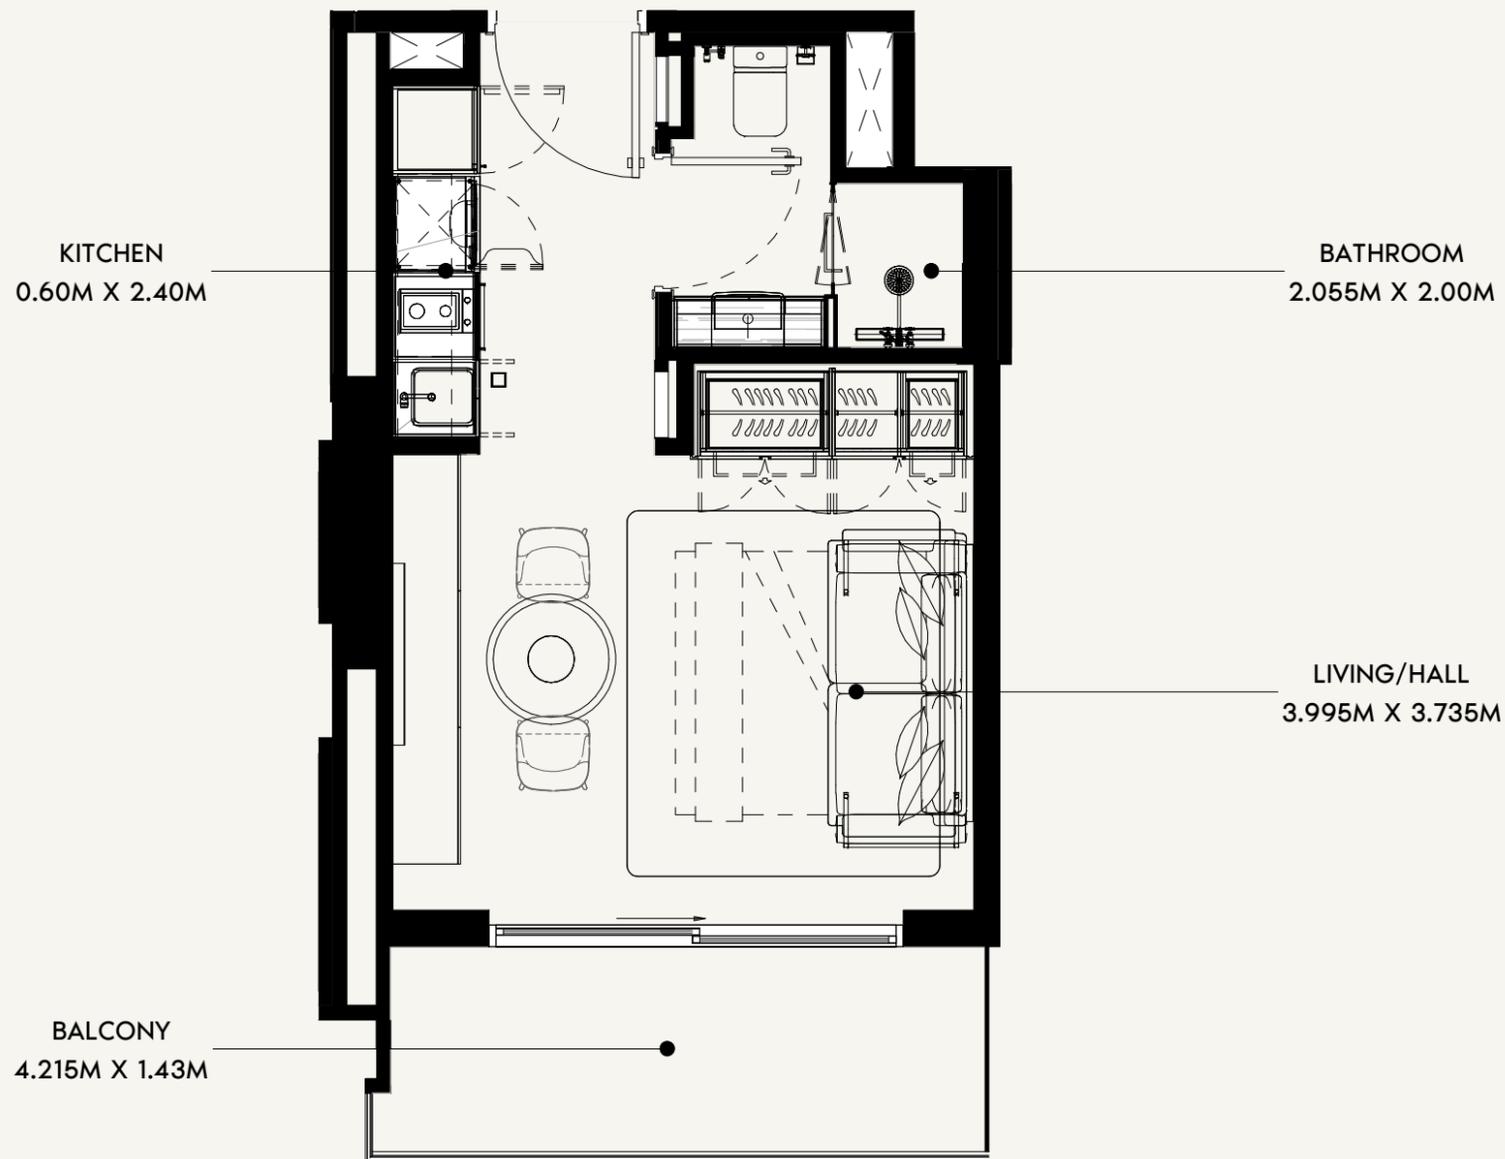

SCALE: N.T.S

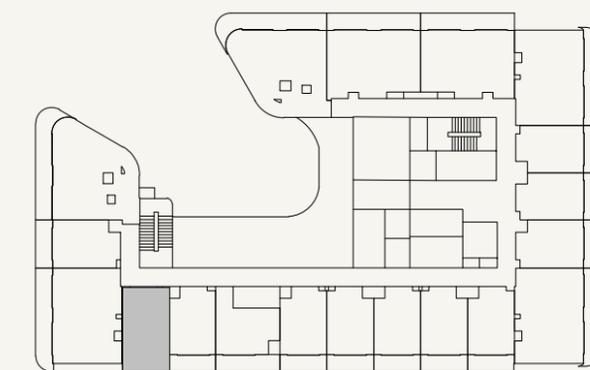

SCALE: N.T.S

AZIZI

FLOOR NO:
2ND FLOOR

UNIT TYPE:
STUDIO (TYPE-01F)

APARTMENT AREA:
273.73 SQ.FT. (25.43 SQ.M)

BALCONY AREA:
70.83 SQ.FT. (6.58 SQ.M)

DISCLAIMER:
THE COLORED MARKETING FLOOR PLANS PROVIDED BY THE DEVELOPER ARE FOR ILLUSTRATIVE PURPOSES ONLY. ACTUAL DIMENSIONS, LAYOUT, AND FINISHES MAY VARY FROM THOSE DEPICTED IN THE PLANS. FURNITURE, FIXTURES, AND EQUIPMENT SHOWN IN THE PLANS ARE FOR DECORATIVE PURPOSES ONLY AND ARE NOT INCLUDED IN THE PURCHASE OR LEASE OF THE PROPERTY. THE DEVELOPER RESERVES THE RIGHT TO MAKE MODIFICATIONS, REVISIONS, AND CHANGES TO THE FLOOR PLANS, SPECIFICATIONS, AND FEATURES WITHOUT PRIOR NOTICE.

TOTAL APARTMENT AREA:
344.56 SQ.FT. (32.01 SQ.M)

PROJECT NAME / BUILDING:
JABAL ALI PLOT 11

UNIT NO:
2016

DRAWN: NC REVIEWED: MC APPROVED: DP SHEET SIZE A3

LIVING/HALL
4.28M X 4.185M


BALCONY
1.43M X 9.415M

BEDROOM
3.165M X 3.865M


KITCHEN
1.58M X 2.8M

POWDER ROOM
1.5M X 1.74M

BATHROOM
2.625M X 1.625M

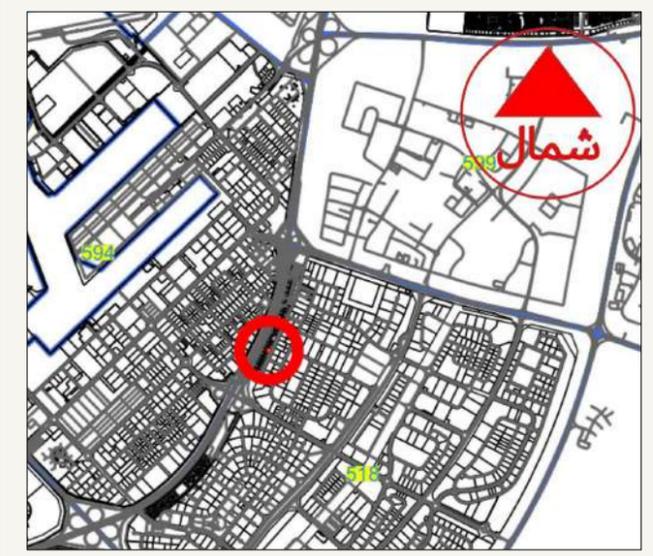

SCALE: N.T.S

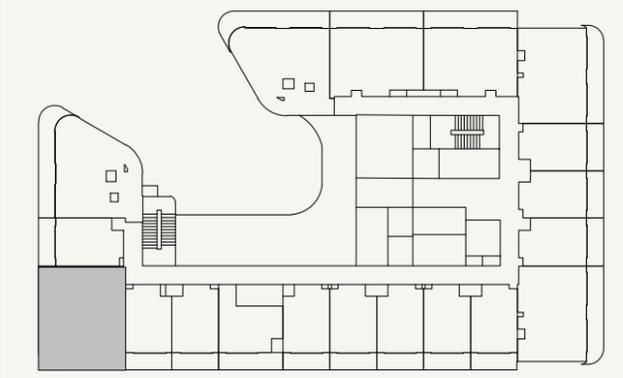

SCALE: N.T.S



FLOOR NO:
2ND TO 6TH FLOOR

UNIT TYPE:
1 BEDROOM (TYPE-01D)

APARTMENT AREA:
584.49 SQ.FT. (54.3 SQ.M)

BALCONY AREA:
152.74 SQ.FT. (14.19 SQ.M)


DISCLAIMER:
THE COLORED MARKETING FLOOR PLANS PROVIDED BY THE DEVELOPER ARE FOR ILLUSTRATIVE PURPOSES ONLY. ACTUAL DIMENSIONS, LAYOUT, AND FINISHES MAY VARY FROM THOSE DEPICTED IN THE PLANS. FURNITURE, FIXTURES, AND EQUIPMENT SHOWN IN THE PLANS ARE FOR DECORATIVE PURPOSES ONLY AND ARE NOT INCLUDED IN THE PURCHASE OR LEASE OF THE PROPERTY. THE DEVELOPER RESERVES THE RIGHT TO MAKE MODIFICATIONS, REVISIONS, AND CHANGES TO THE FLOOR PLANS, SPECIFICATIONS, AND FEATURES WITHOUT PRIOR NOTICE.

TOTAL APARTMENT AREA:
737.23 SQ.FT. (68.49 SQ.M)


PROJECT NAME / BUILDING:
JABAL ALI PLOT 11

UNIT NO:
2017 TO 6017

SHEET SIZE A3
DRAWN : NC
REVIEWED : MC
APPROVED : DP

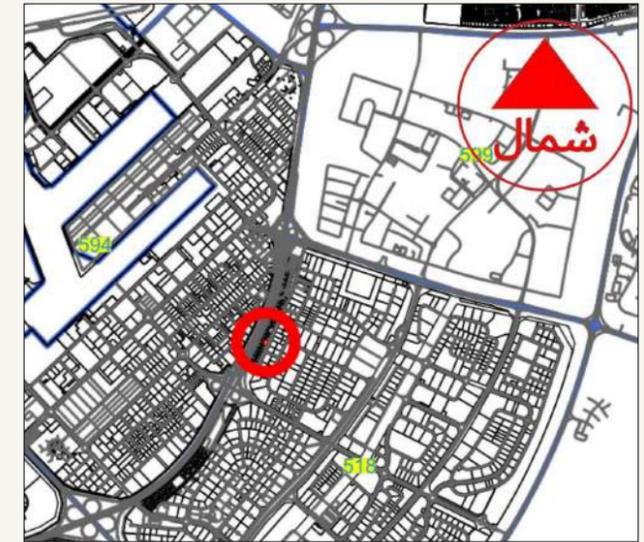


SCALE: N.T.S

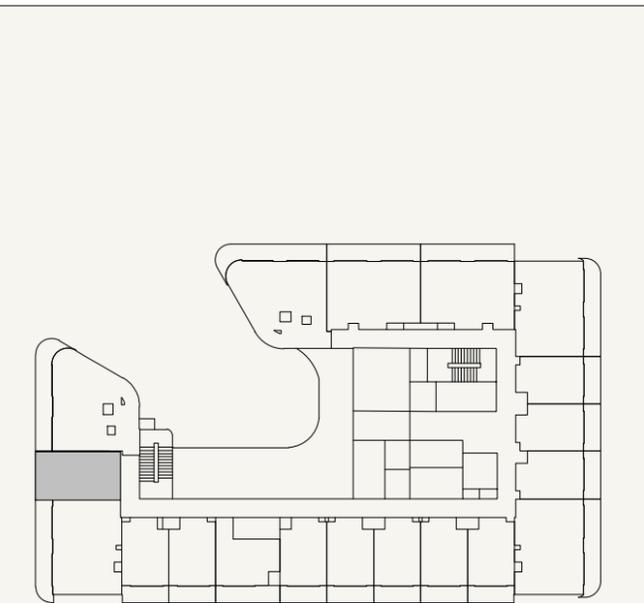

SCALE: N.T.S

BEDROOM
3.73M X 3.985M

BALCONY
1.43M X 4.325M

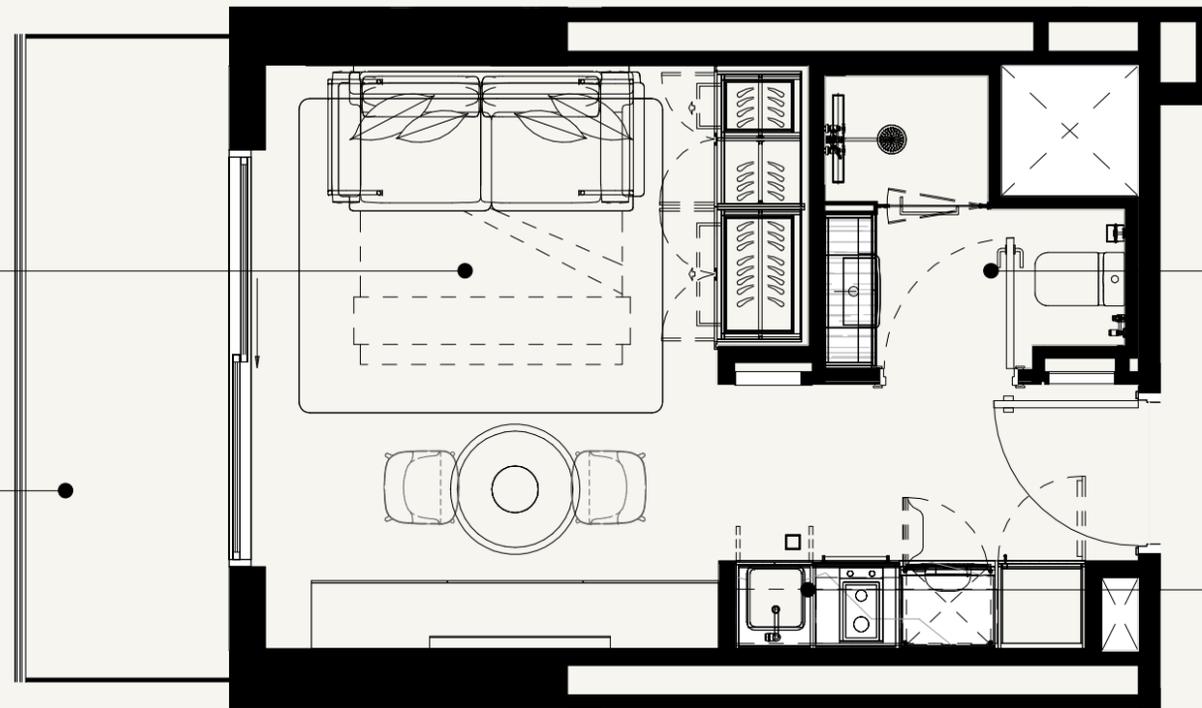

BATHROOM
2.055M X 2.00M

KITCHEN
2.40M X 0.60M



AZIZI

FLOOR NO:
2ND TO 6TH FLOOR

UNIT TYPE:
STUDIO (TYPE-01A)

APARTMENT AREA:
279.22 SQ.FT. (25.94 SQ.M)

BALCONY AREA:
72.98 SQ.FT. (6.78 SQ.M)

DISCLAIMER:
THE COLORED MARKETING FLOOR PLANS PROVIDED BY THE DEVELOPER ARE FOR ILLUSTRATIVE PURPOSES ONLY. ACTUAL DIMENSIONS, LAYOUT, AND FINISHES MAY VARY FROM THOSE DEPICTED IN THE PLANS. FURNITURE, FIXTURES, AND EQUIPMENT SHOWN IN THE PLANS ARE FOR DECORATIVE PURPOSES ONLY AND ARE NOT INCLUDED IN THE PURCHASE OR LEASE OF THE PROPERTY. THE DEVELOPER RESERVES THE RIGHT TO MAKE MODIFICATIONS, REVISIONS, AND CHANGES TO THE FLOOR PLANS, SPECIFICATIONS, AND FEATURES WITHOUT PRIOR NOTICE.



TOTAL APARTMENT AREA:
352.20 SQ.FT. (32.72 SQ.M)

PROJECT NAME / BUILDING:
JABAL ALI PLOT 11


UNIT NO:
2018 TO 6018

DRAWN: NC REVIEWED: MC APPROVED: DP SHEET SIZE A3

SHEET SIZE A3
 DRAWN : NC
 REVIEWED : MC
 APPROVED : DP

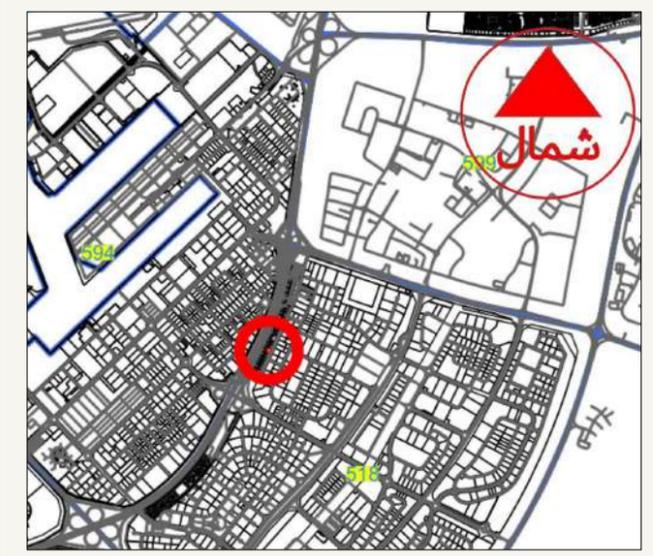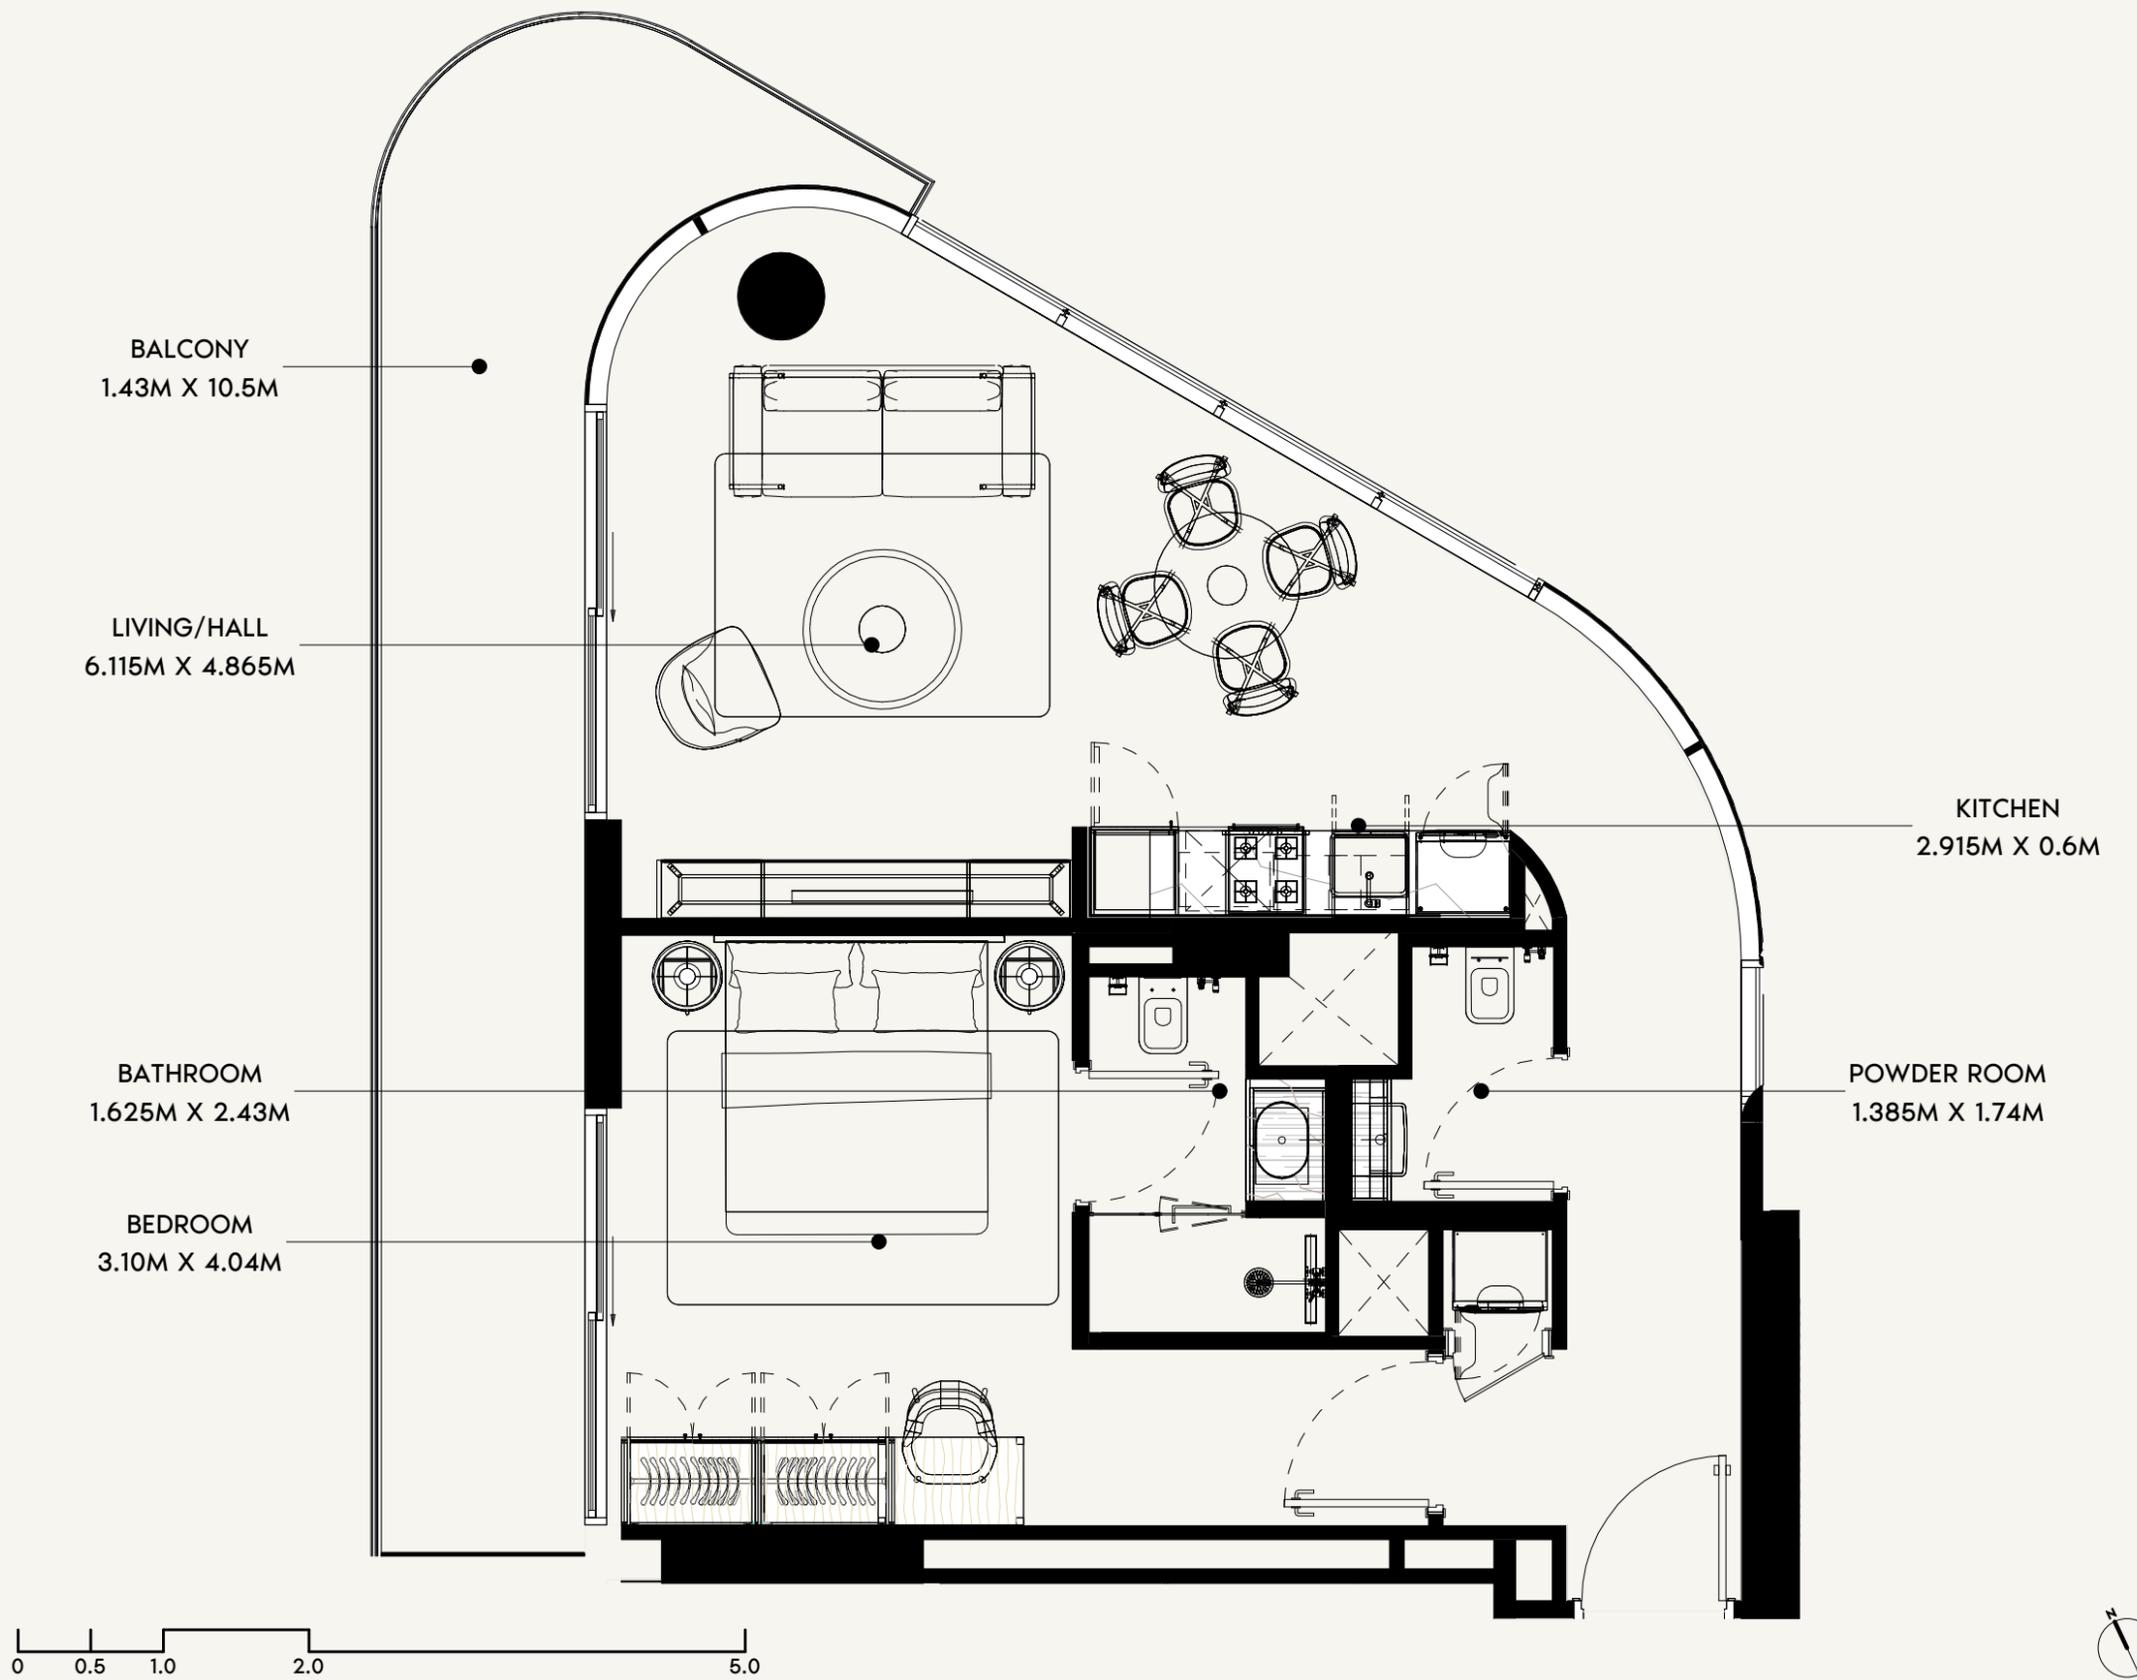

SCALE: N.T.S

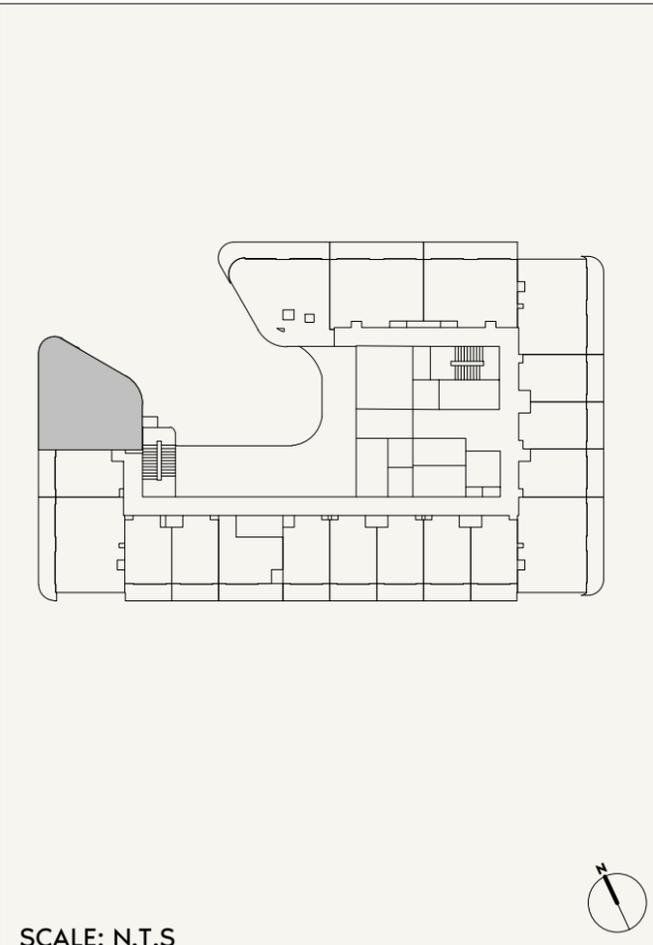

SCALE: N.T.S



FLOOR NO:
2ND FLOOR

UNIT TYPE:
1 BEDROOM (TYPE-05)

APARTMENT AREA:
664.57 SQ.FT. (61.74 SQ.M)

BALCONY AREA:
190.31 SQ.FT. (17.68 SQ.M)

DISCLAIMER:
THE COLORED MARKETING FLOOR PLANS PROVIDED BY THE DEVELOPER ARE FOR ILLUSTRATIVE PURPOSES ONLY. ACTUAL DIMENSIONS, LAYOUT, AND FINISHES MAY VARY FROM THOSE DEPICTED IN THE PLANS. FURNITURE, FIXTURES, AND EQUIPMENT SHOWN IN THE PLANS ARE FOR DECORATIVE PURPOSES ONLY AND ARE NOT INCLUDED IN THE PURCHASE OR LEASE OF THE PROPERTY. THE DEVELOPER RESERVES THE RIGHT TO MAKE MODIFICATIONS, REVISIONS, AND CHANGES TO THE FLOOR PLANS, SPECIFICATIONS, AND FEATURES WITHOUT PRIOR NOTICE.

TOTAL APARTMENT AREA:
854.88 SQ.FT. (79.42 SQ.M)

PROJECT NAME / BUILDING:
JABAL ALI PLOT 11

UNIT NO:
2019

BALCONY
1.43M X 10.475M



LIVING/HALL
6.115M X 4.865M

KITCHEN
2.915M X 0.6M


BEDROOM
3.10M X 4.04M

BATHROOM
1.625M X 2.43M

POWDER ROOM
1.385M X 1.74M

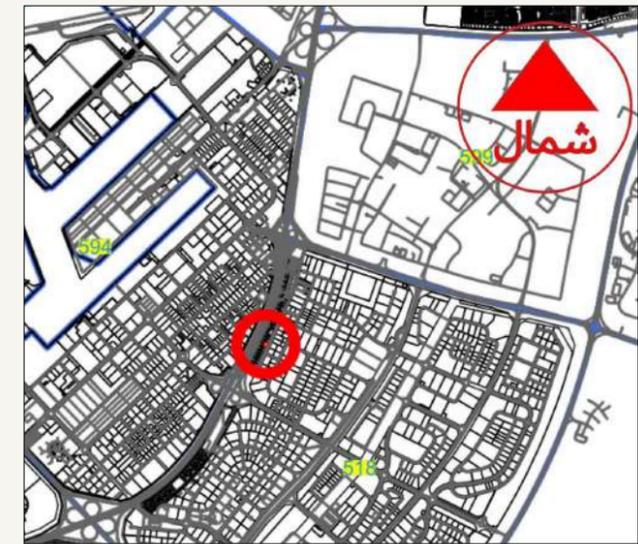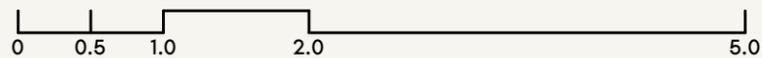

SCALE: N.T.S

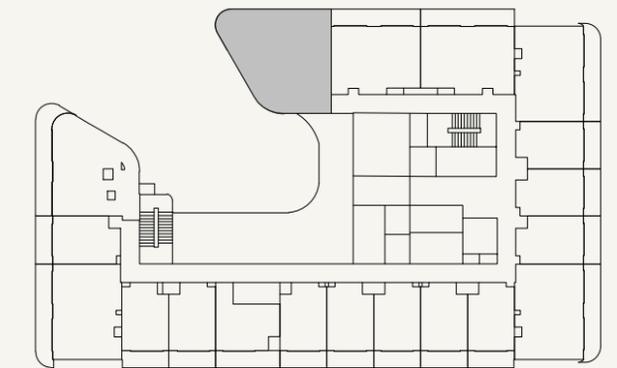

SCALE: N.T.S



FLOOR NO:
3RD TO 5TH FLOOR

UNIT TYPE:
1 BEDROOM (TYPE-05A)

APARTMENT AREA:
658.43 SQ.FT. (61.13 SQ.M)

BALCONY AREA:
189.45 SQ.FT. (17.6 SQ.M)

DISCLAIMER:
THE COLORED MARKETING FLOOR PLANS PROVIDED BY THE DEVELOPER ARE FOR ILLUSTRATIVE PURPOSES ONLY. ACTUAL DIMENSIONS, LAYOUT, AND FINISHES MAY VARY FROM THOSE DEPICTED IN THE PLANS. FURNITURE, FIXTURES, AND EQUIPMENT SHOWN IN THE PLANS ARE FOR DECORATIVE PURPOSES ONLY AND ARE NOT INCLUDED IN THE PURCHASE OR LEASE OF THE PROPERTY. THE DEVELOPER RESERVES THE RIGHT TO MAKE MODIFICATIONS, REVISIONS, AND CHANGES TO THE FLOOR PLANS, SPECIFICATIONS, AND FEATURES WITHOUT PRIOR NOTICE.

TOTAL APARTMENT AREA:
847.88 SQ.FT. (78.77 SQ.M)

PROJECT NAME / BUILDING:
JABAL ALI PLOT 11

UNIT NO:
3001 TO 5001

SHEET SIZE A3
DRAWN : NC
REVIEWED : MC
APPROVED : DP

BALCONY
8.575M X 1.43M


BEDROOM
3.88M X 3.15M

BATHROOM
2.625M X 1.625M


LIVING/HALL
4.17M X 3.15M

KITCHEN
2.81M X 2.13M

POWDER ROOM
1.84M X 1.50M

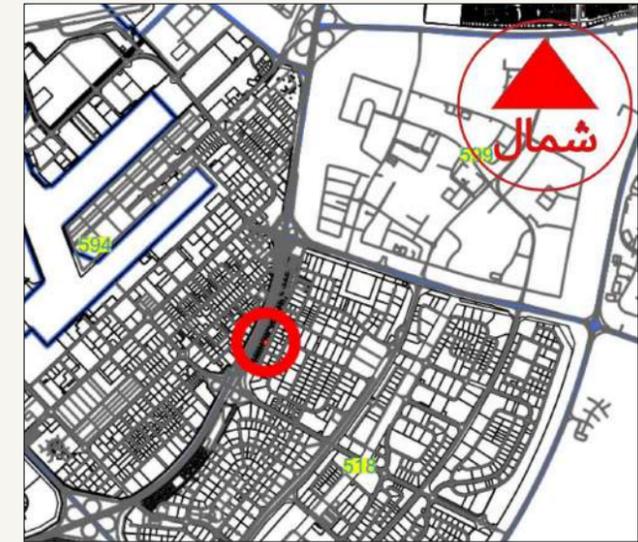

SCALE: N.T.S

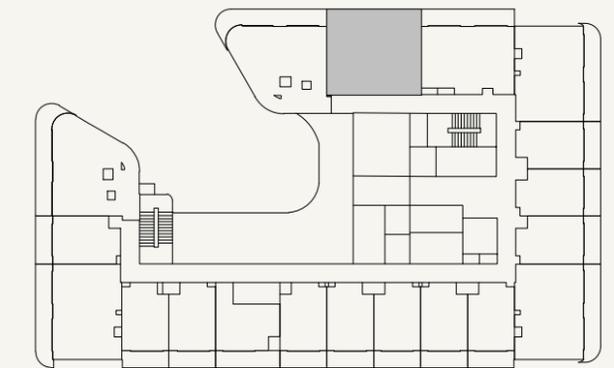

SCALE: N.T.S



FLOOR NO:
3RD TO 5TH FLOOR

UNIT TYPE:
1 BEDROOM (TYPE-04)

APARTMENT AREA:
552.84 SQ.FT. (51.37 SQ.M)



BALCONY AREA:
142.62 SQ.FT. (13.25 SQ.M)

DISCLAIMER:
THE COLORED MARKETING FLOOR PLANS PROVIDED BY THE DEVELOPER ARE FOR ILLUSTRATIVE PURPOSES ONLY. ACTUAL DIMENSIONS, LAYOUT, AND FINISHES MAY VARY FROM THOSE DEPICTED IN THE PLANS. FURNITURE, FIXTURES, AND EQUIPMENT SHOWN IN THE PLANS ARE FOR DECORATIVE PURPOSES ONLY AND ARE NOT INCLUDED IN THE PURCHASE OR LEASE OF THE PROPERTY. THE DEVELOPER RESERVES THE RIGHT TO MAKE MODIFICATIONS, REVISIONS, AND CHANGES TO THE FLOOR PLANS, SPECIFICATIONS, AND FEATURES WITHOUT PRIOR NOTICE.


TOTAL APARTMENT AREA:
695.46 SQ.FT. (64.62 SQ.M)

PROJECT NAME / BUILDING:
JABAL ALI PLOT 11

UNIT NO:
3002 TO 5002

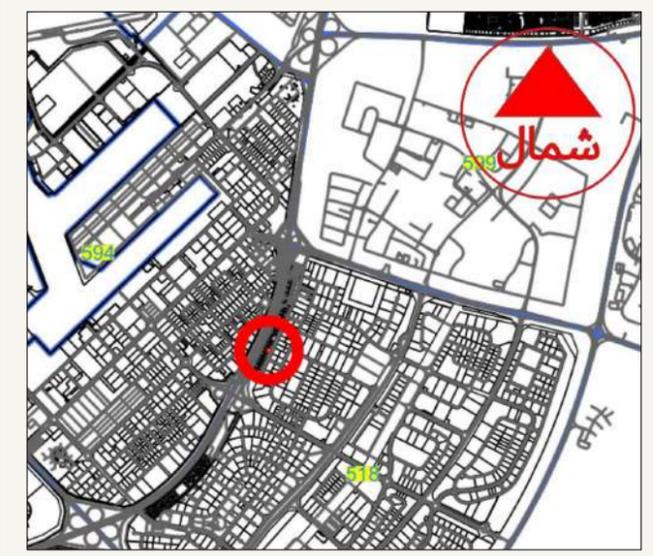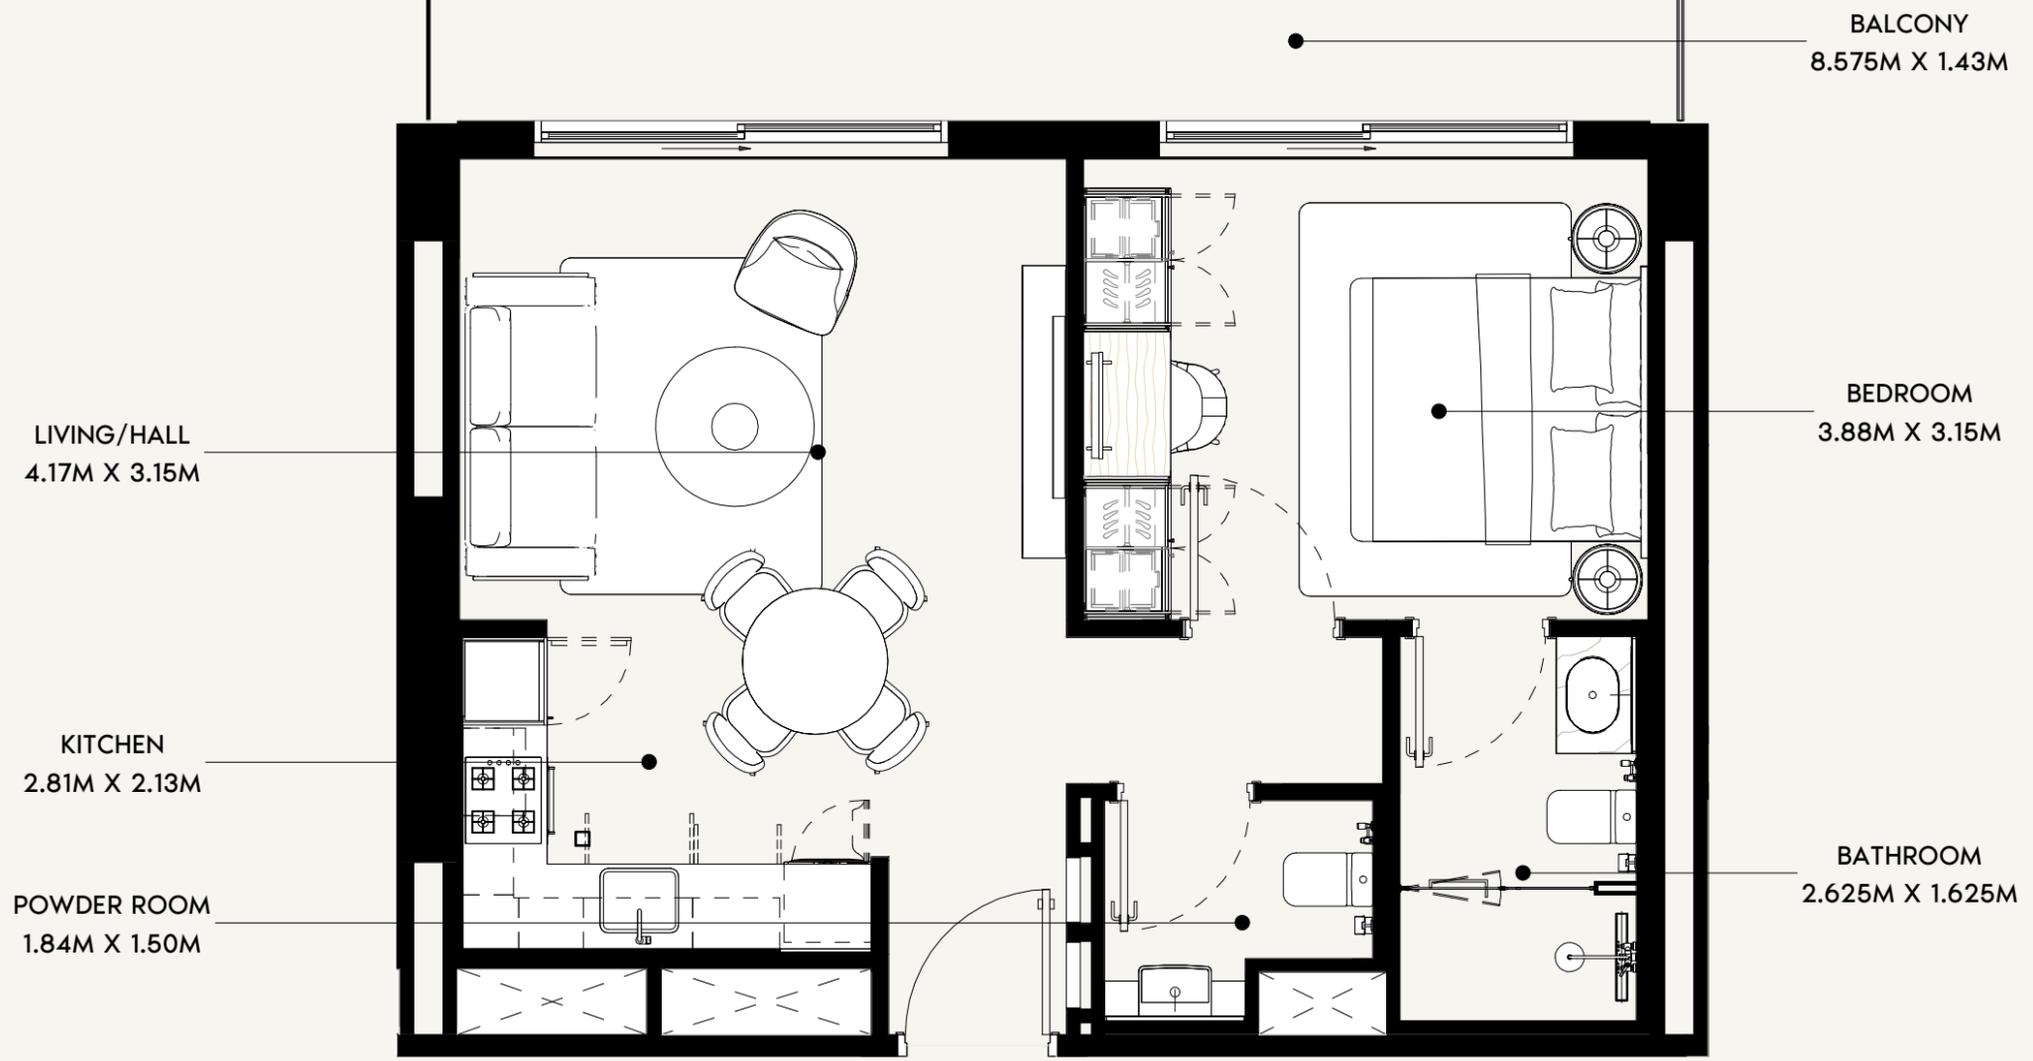

SCALE: N.T.S

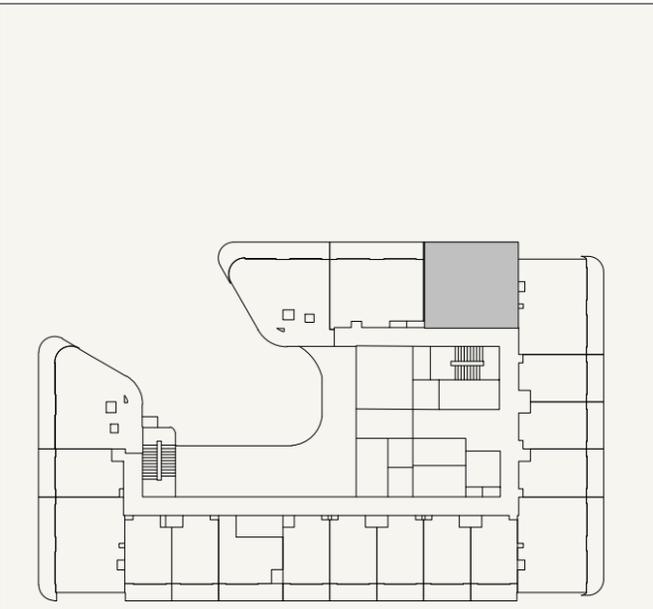

SCALE: N.T.S



FLOOR NO:
3RD TO 6TH FLOOR

UNIT TYPE:
1 BEDROOM (TYPE-04)

APARTMENT AREA:
552.09 (51.3 SQ.M)
SQ.FT.

BALCONY AREA:
142.73 SQ.FT. (13.26 SQ.M)

DISCLAIMER:
THE COLORED MARKETING FLOOR PLANS PROVIDED BY THE DEVELOPER ARE FOR ILLUSTRATIVE PURPOSES ONLY. ACTUAL DIMENSIONS, LAYOUT, AND FINISHES MAY VARY FROM THOSE DEPICTED IN THE PLANS. FURNITURE, FIXTURES, AND EQUIPMENT SHOWN IN THE PLANS ARE FOR DECORATIVE PURPOSES ONLY AND ARE NOT INCLUDED IN THE PURCHASE OR LEASE OF THE PROPERTY. THE DEVELOPER RESERVES THE RIGHT TO MAKE MODIFICATIONS, REVISIONS, AND CHANGES TO THE FLOOR PLANS, SPECIFICATIONS, AND FEATURES WITHOUT PRIOR NOTICE.

TOTAL APARTMENT AREA:
694.82 SQ.FT. (64.56 SQ.M)

PROJECT NAME / BUILDING:
JABAL ALI PLOT 11

UNIT NO:
3003 TO 6003

SHEET SIZE A3
DRAWN : NC
REVIEWED : MC
APPROVED : DP



KITCHEN
0.60M X 2.40M

LIVING/HALL
3.36M X 3.395M


DRESSING
1.825M X 1.815M

BATHROOM
2.055M X 2.00M

BALCONY
5.875M X 1.43M

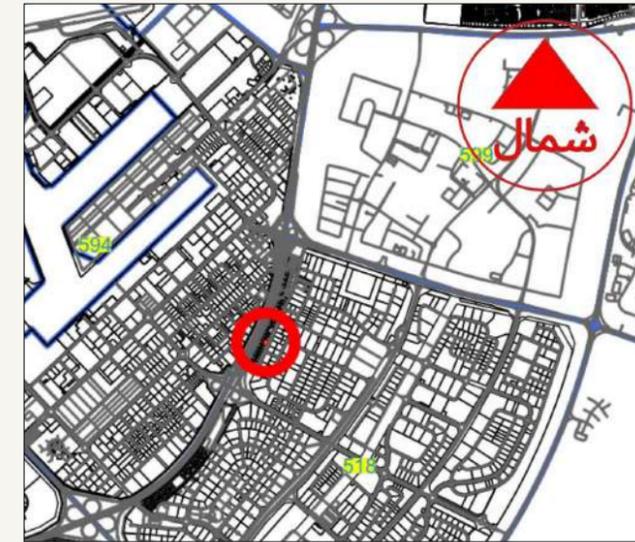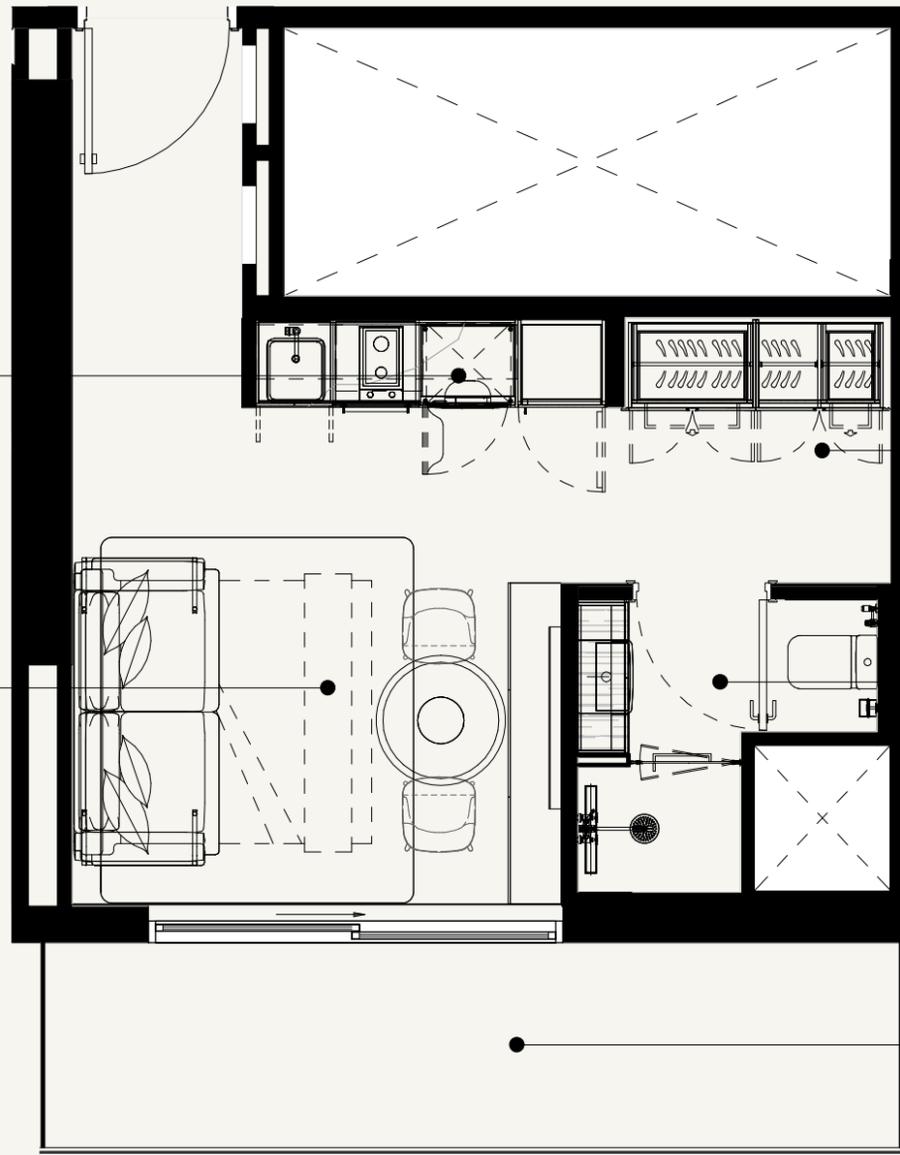

SCALE: N.T.S

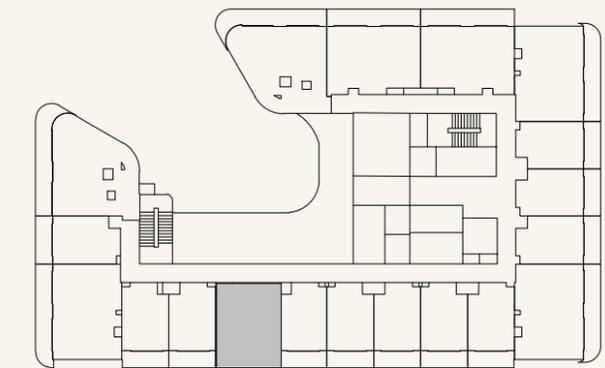

SCALE: N.T.S



FLOOR NO:
3RD FLOOR

UNIT TYPE:
STUDIO (TYPE-03)

APARTMENT AREA:
287.66 SQ.FT. (26.91 SQ.M)

BALCONY AREA:
98.49 SQ.FT. (9.15 SQ.M)




DISCLAIMER:
THE COLORED MARKETING FLOOR PLANS PROVIDED BY THE DEVELOPER ARE FOR ILLUSTRATIVE PURPOSES ONLY. ACTUAL DIMENSIONS, LAYOUT, AND FINISHES MAY VARY FROM THOSE DEPICTED IN THE PLANS. FURNITURE, FIXTURES, AND EQUIPMENT SHOWN IN THE PLANS ARE FOR DECORATIVE PURPOSES ONLY AND ARE NOT INCLUDED IN THE PURCHASE OR LEASE OF THE PROPERTY. THE DEVELOPER RESERVES THE RIGHT TO MAKE MODIFICATIONS, REVISIONS, AND CHANGES TO THE FLOOR PLANS, SPECIFICATIONS, AND FEATURES WITHOUT PRIOR NOTICE.

TOTAL APARTMENT AREA:
386.10 SQ.FT. (35.87 SQ.M)


PROJECT NAME / BUILDING:
JABAL ALI PLOT 11

UNIT NO:
3014

DRAWN: NC REVIEWED: MC APPROVED: DP SHEET SIZE A3

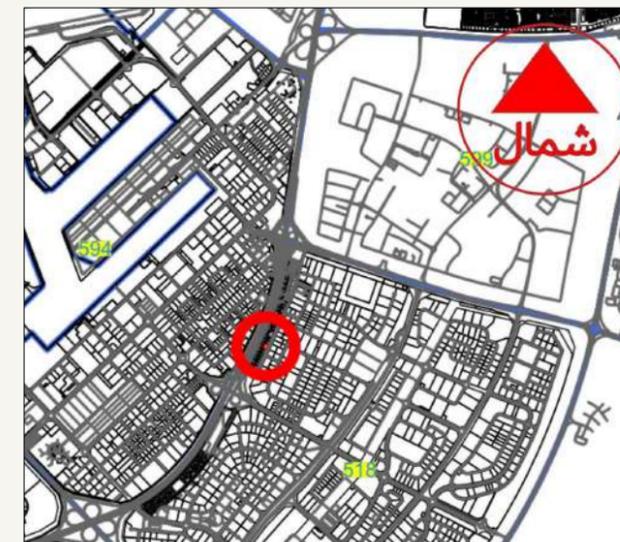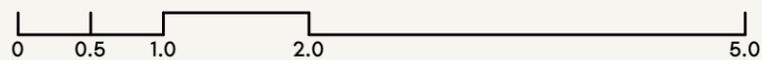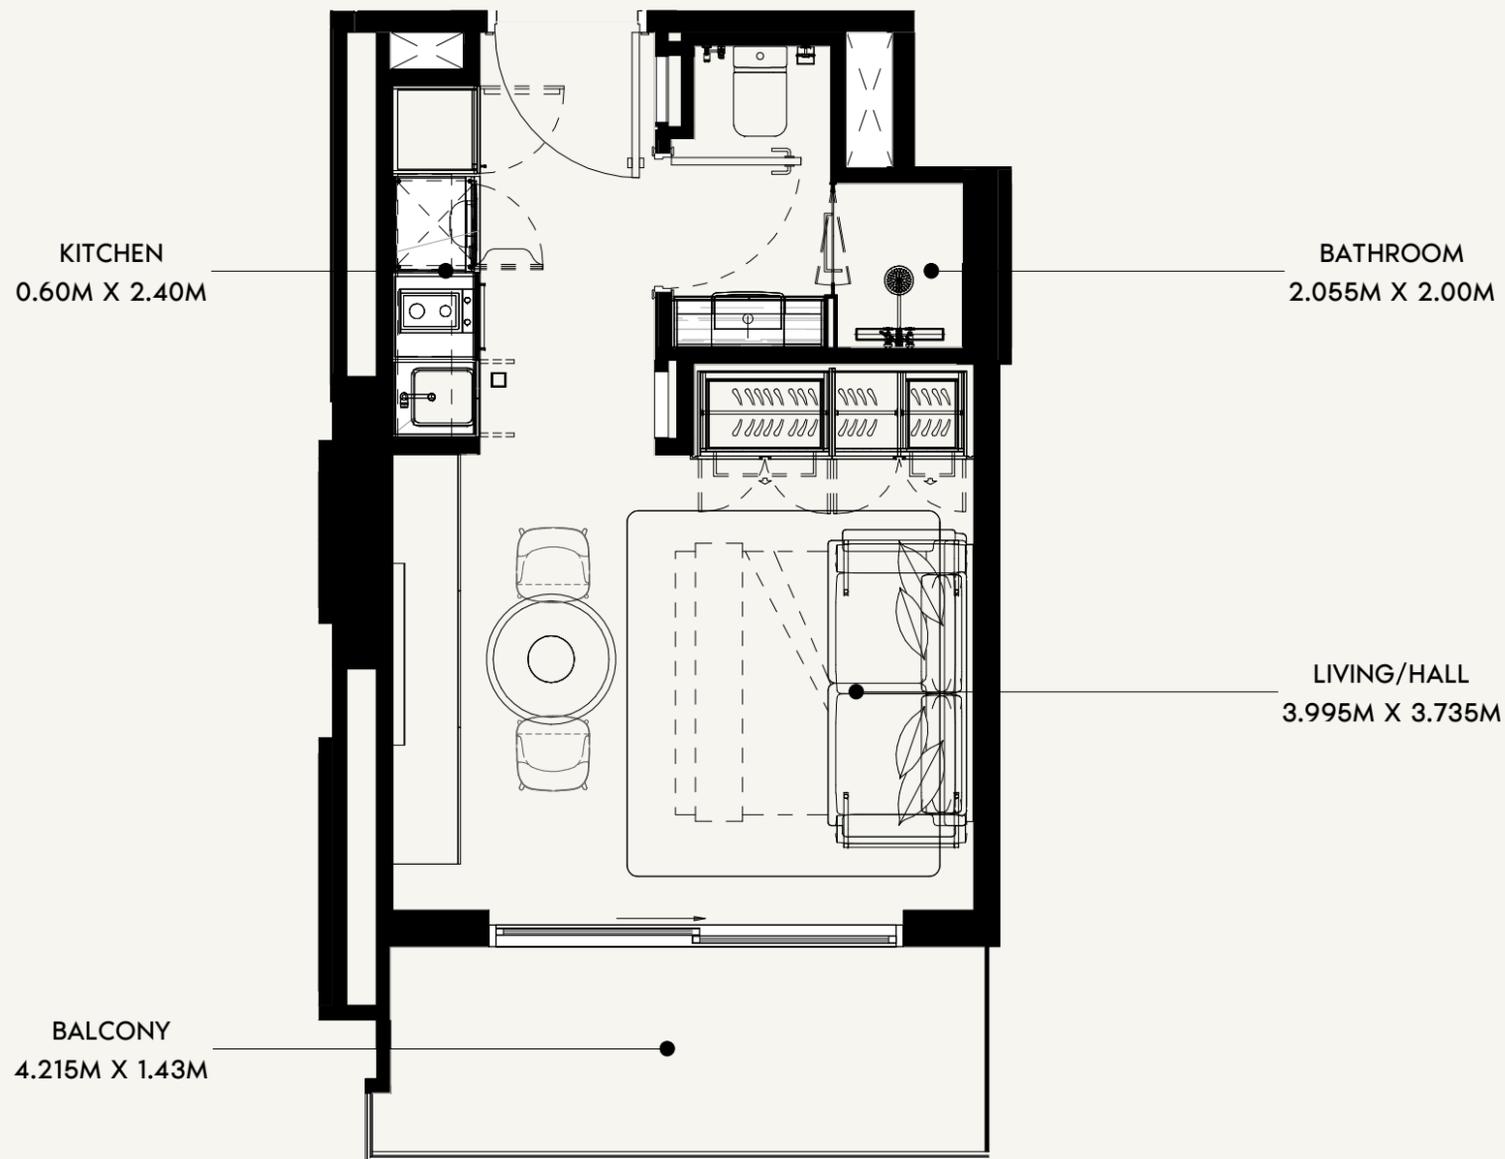

SCALE: N.T.S

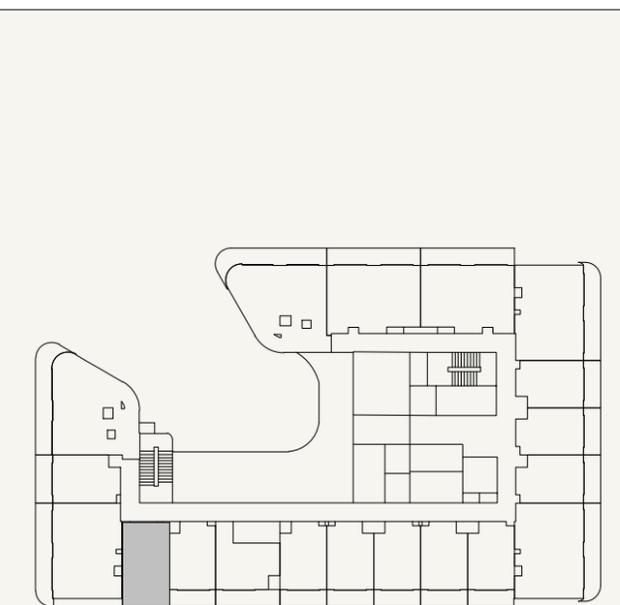

SCALE: N.T.S



FLOOR NO:
3RD FLOOR

UNIT TYPE:
STUDIO (TYPE-01F)

APARTMENT AREA:
273.73 SQ.FT. (25.43 SQ.M)

BALCONY AREA:
70.93 SQ.FT. (6.58 SQ.M)

DISCLAIMER:
THE COLORED MARKETING FLOOR PLANS PROVIDED BY THE DEVELOPER ARE FOR ILLUSTRATIVE PURPOSES ONLY. ACTUAL DIMENSIONS, LAYOUT, AND FINISHES MAY VARY FROM THOSE DEPICTED IN THE PLANS. FURNITURE, FIXTURES, AND EQUIPMENT SHOWN IN THE PLANS ARE FOR DECORATIVE PURPOSES ONLY AND ARE NOT INCLUDED IN THE PURCHASE OR LEASE OF THE PROPERTY. THE DEVELOPER RESERVES THE RIGHT TO MAKE MODIFICATIONS, REVISIONS, AND CHANGES TO THE FLOOR PLANS, SPECIFICATIONS, AND FEATURES WITHOUT PRIOR NOTICE.



TOTAL APARTMENT AREA:
344.66 SQ.FT. (32.01 SQ.M)

PROJECT NAME / BUILDING:
JABAL ALI PLOT 11


UNIT NO:
3016

DRAWN : NC REVIEWED : MC APPROVED : DP SHEET SIZE A3

SHEET SIZE A3
 DRAWN : NC
 REVIEWED : MC
 APPROVED : DP

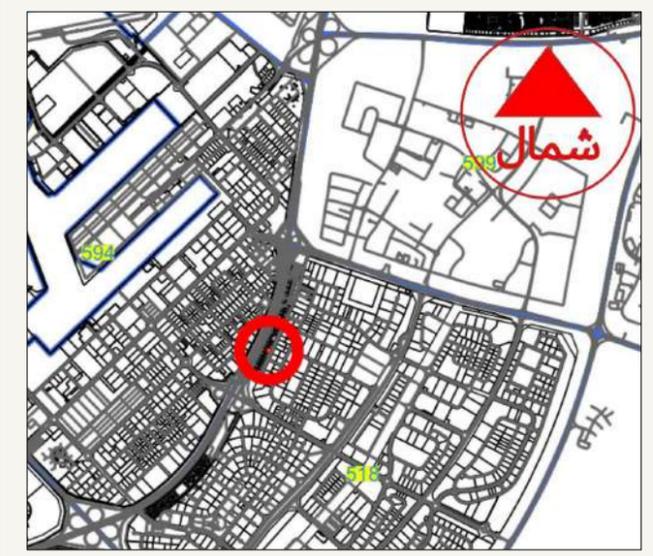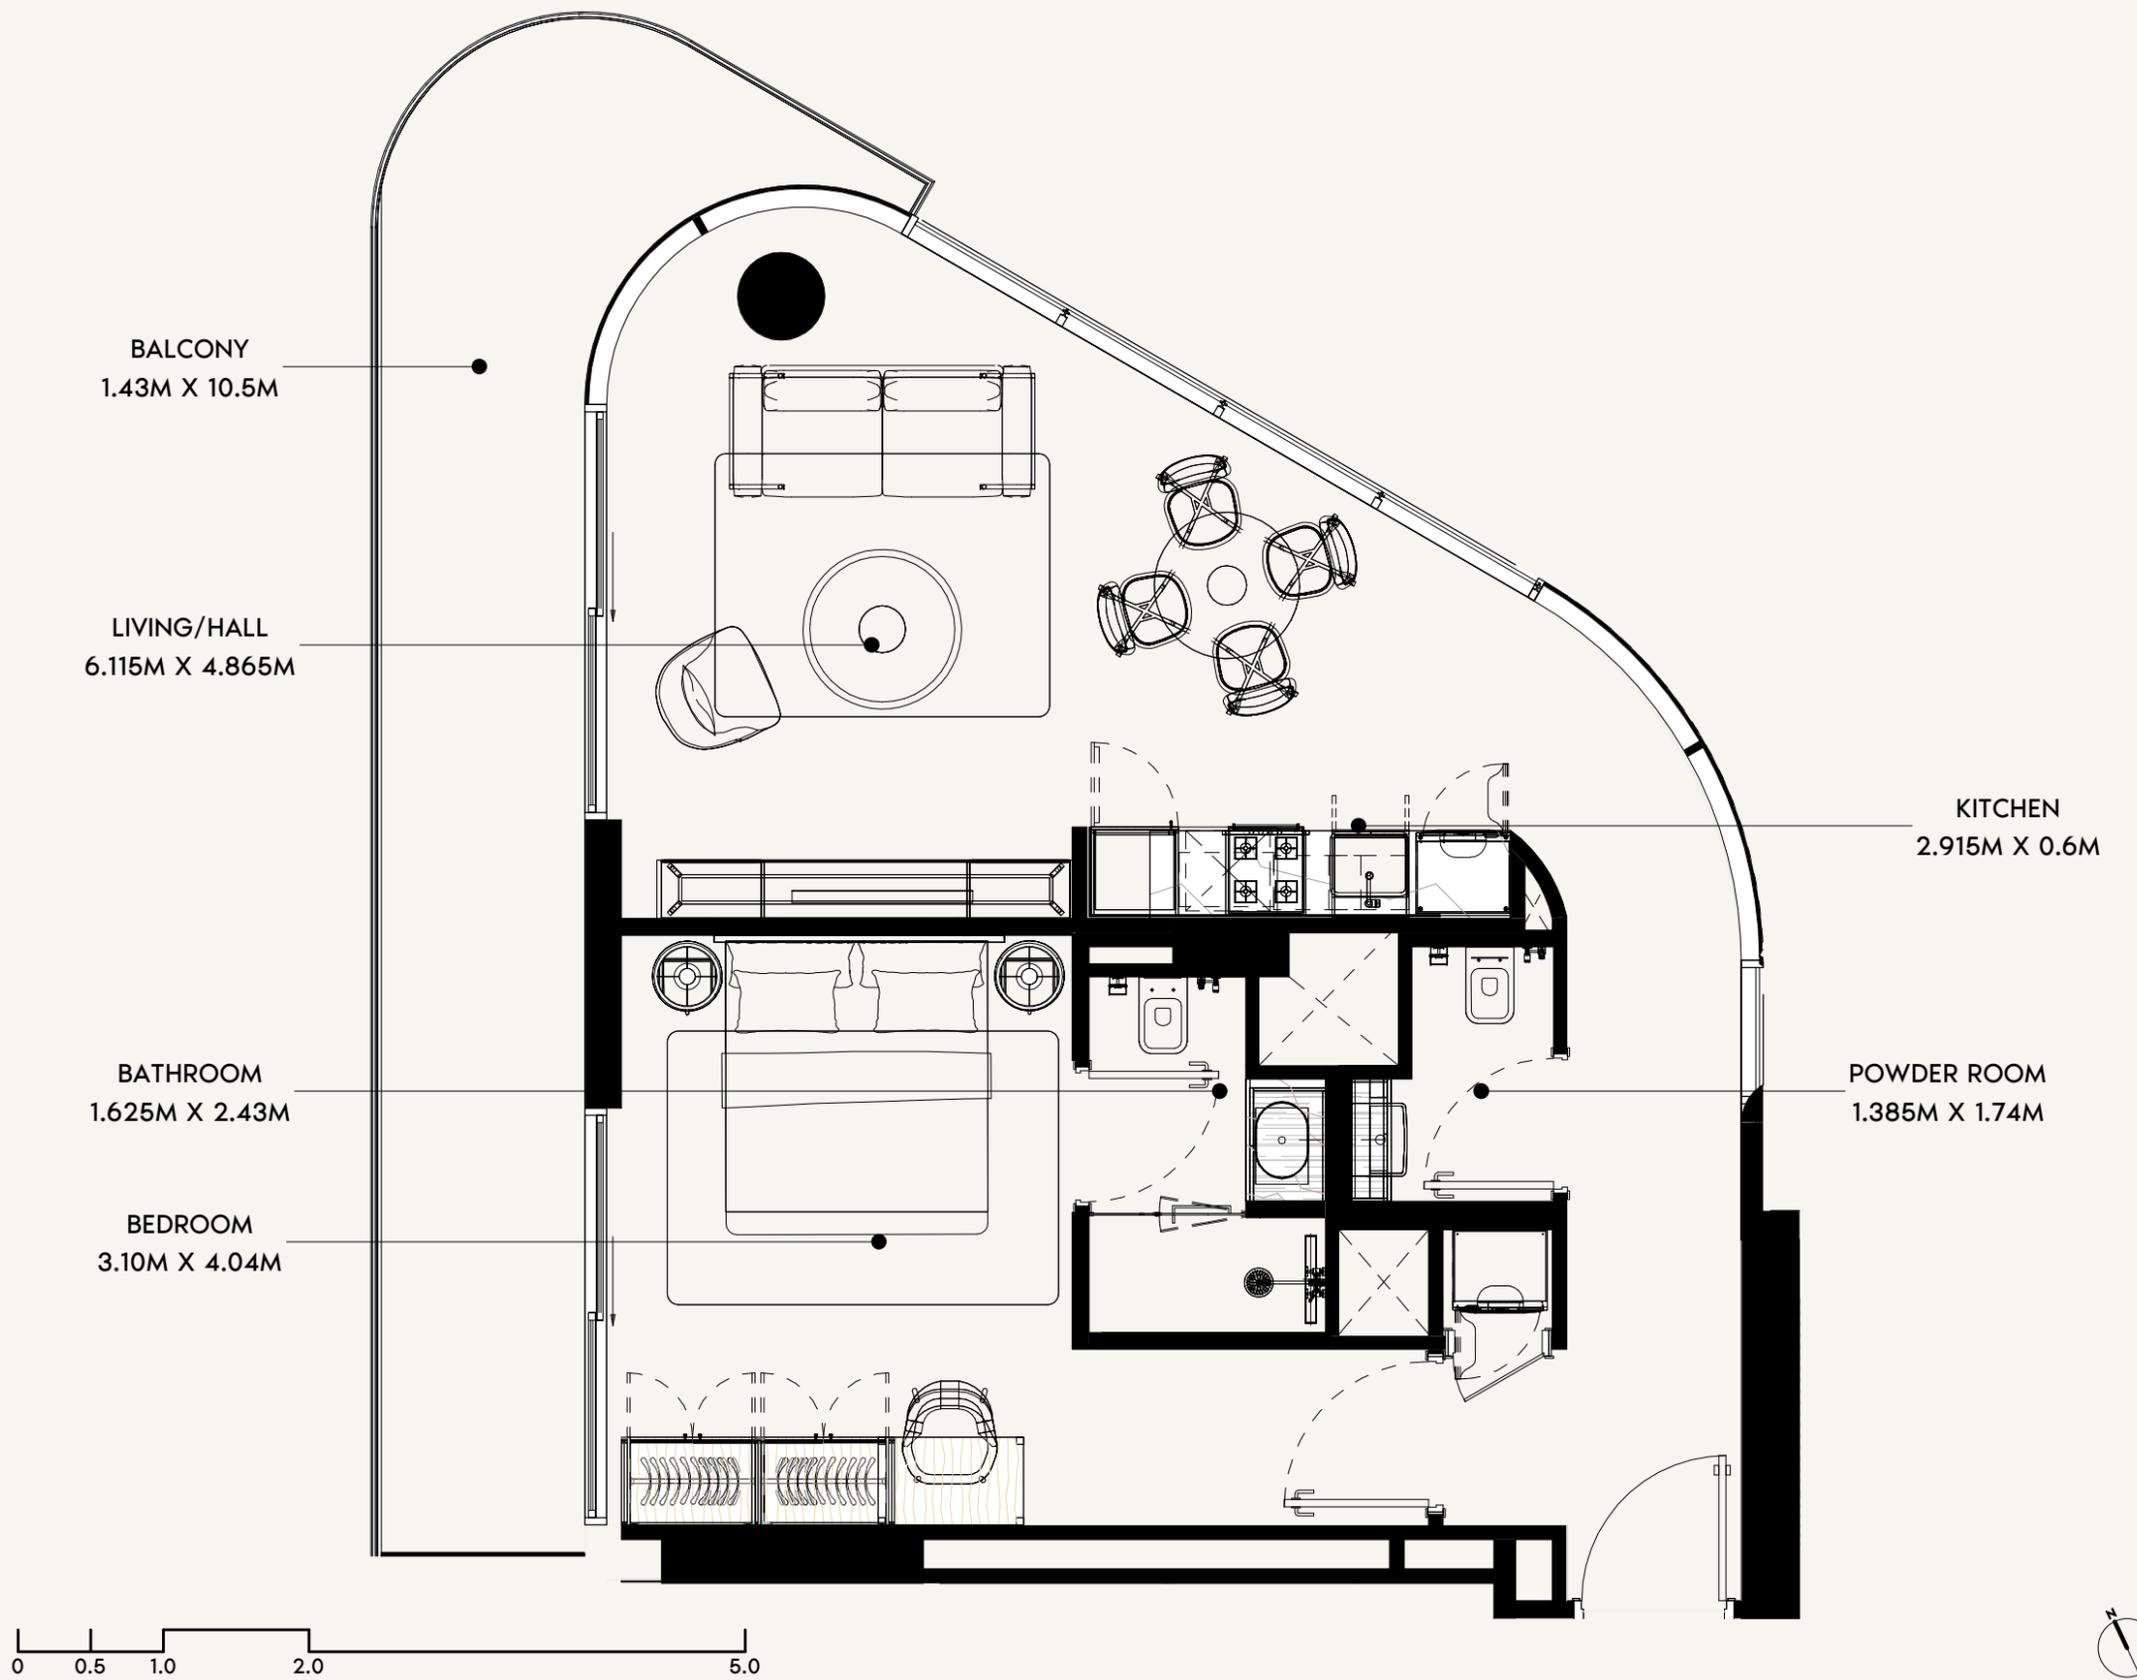

SCALE: N.T.S

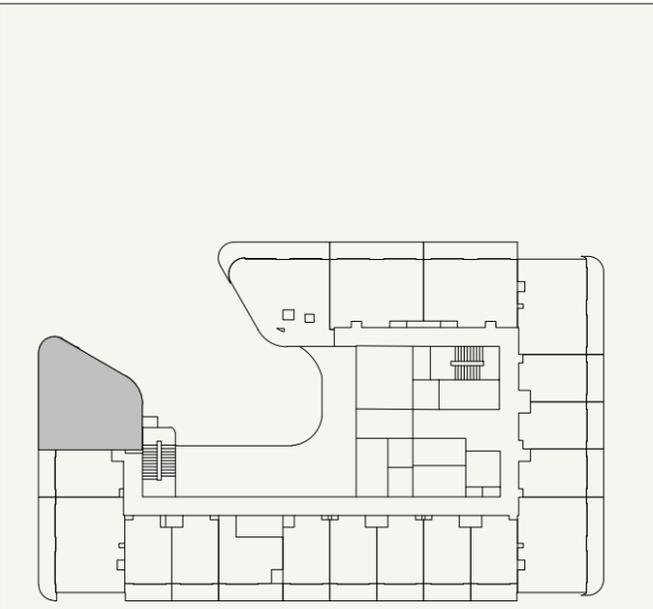

SCALE: N.T.S



FLOOR NO:
3RD TO 6TH FLOOR

UNIT TYPE:
1 BEDROOM (TYPE-05)

APARTMENT AREA:
664.89 SQ.FT. (61.77 SQ.M)

BALCONY AREA:
190.31 SQ.FT. (17.68 SQ.M)

DISCLAIMER:
THE COLORED MARKETING FLOOR PLANS PROVIDED BY THE DEVELOPER ARE FOR ILLUSTRATIVE PURPOSES ONLY. ACTUAL DIMENSIONS, LAYOUT, AND FINISHES MAY VARY FROM THOSE DEPICTED IN THE PLANS. FURNITURE, FIXTURES, AND EQUIPMENT SHOWN IN THE PLANS ARE FOR DECORATIVE PURPOSES ONLY AND ARE NOT INCLUDED IN THE PURCHASE OR LEASE OF THE PROPERTY. THE DEVELOPER RESERVES THE RIGHT TO MAKE MODIFICATIONS, REVISIONS, AND CHANGES TO THE FLOOR PLANS, SPECIFICATIONS, AND FEATURES WITHOUT PRIOR NOTICE.

TOTAL APARTMENT AREA:
855.20 SQ.FT. (79.45 SQ.M)

PROJECT NAME / BUILDING:
JABAL ALI PLOT 11

UNIT NO:
3019 TO 6019



KITCHEN
0.60M X 2.40M

LIVING/HALL
3.36M X 3.395M


DRESSING
1.825M X 1.815M

BATHROOM
2.055M X 2.00M


BALCONY
5.875M X 1.43M

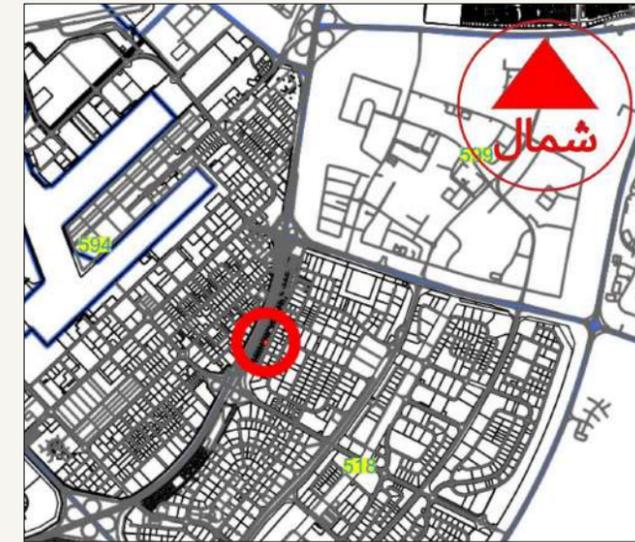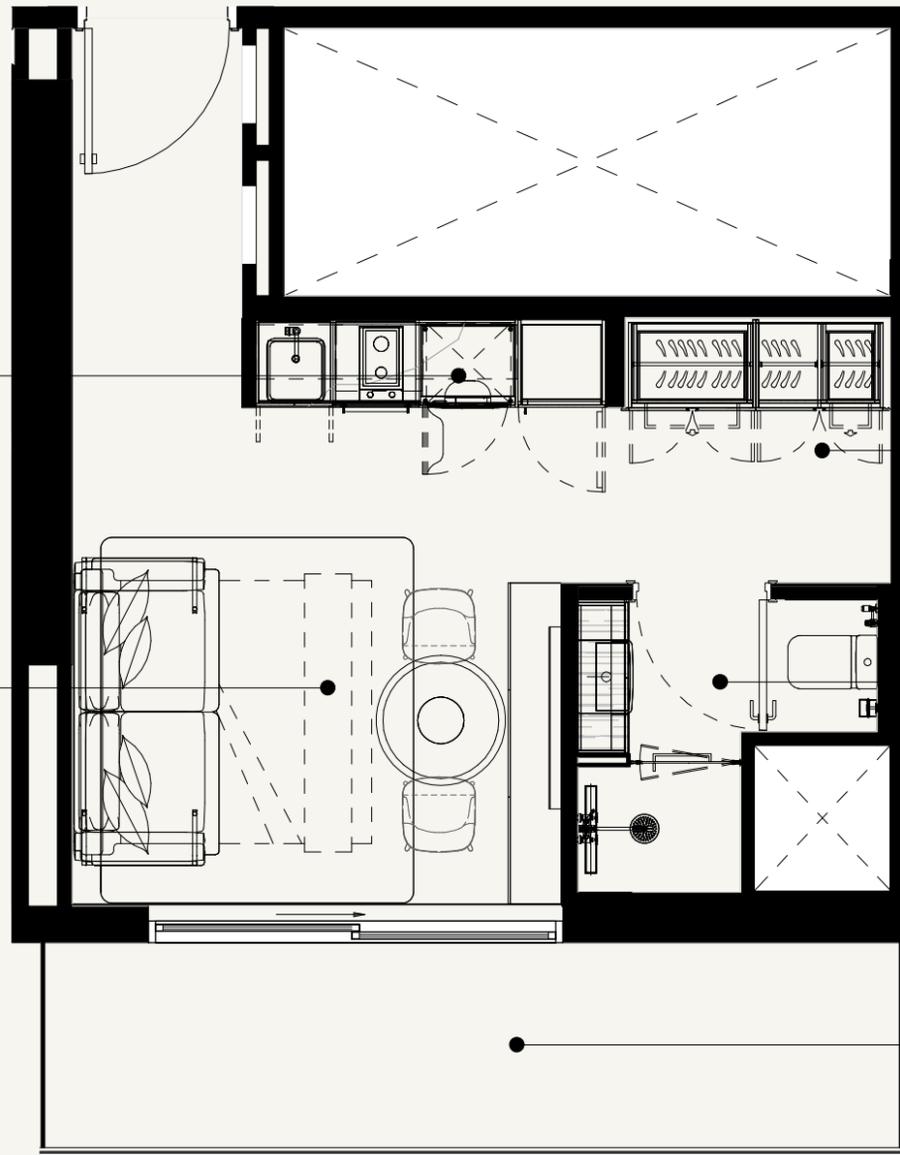

SCALE: N.T.S

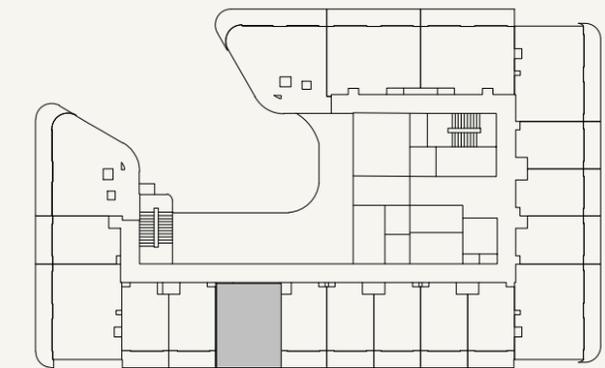

SCALE: N.T.S

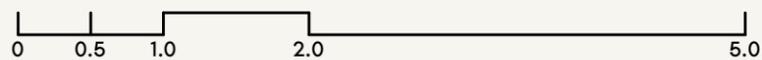

FLOOR NO:
4TH TO 6TH FLOOR

UNIT TYPE:
STUDIO (TYPE-03)

APARTMENT AREA:
289.66 SQ.FT. (26.91 SQ.M)

BALCONY AREA:
98.49 SQ.FT. (9.15 SQ.M)

DISCLAIMER:
THE COLORED MARKETING FLOOR PLANS PROVIDED BY THE DEVELOPER ARE FOR ILLUSTRATIVE PURPOSES ONLY. ACTUAL DIMENSIONS, LAYOUT, AND FINISHES MAY VARY FROM THOSE DEPICTED IN THE PLANS. FURNITURE, FIXTURES, AND EQUIPMENT SHOWN IN THE PLANS ARE FOR DECORATIVE PURPOSES ONLY AND ARE NOT INCLUDED IN THE PURCHASE OR LEASE OF THE PROPERTY. THE DEVELOPER RESERVES THE RIGHT TO MAKE MODIFICATIONS, REVISIONS, AND CHANGES TO THE FLOOR PLANS, SPECIFICATIONS, AND FEATURES WITHOUT PRIOR NOTICE.


TOTAL APARTMENT AREA:
386.10 SQ.FT. (36.06 SQ.M)

PROJECT NAME / BUILDING:
JABAL ALI PLOT 11

UNIT NO:
4014 TO 6014


KITCHEN
0.60M X 2.40M

BATHROOM
2.055M X 2.00M

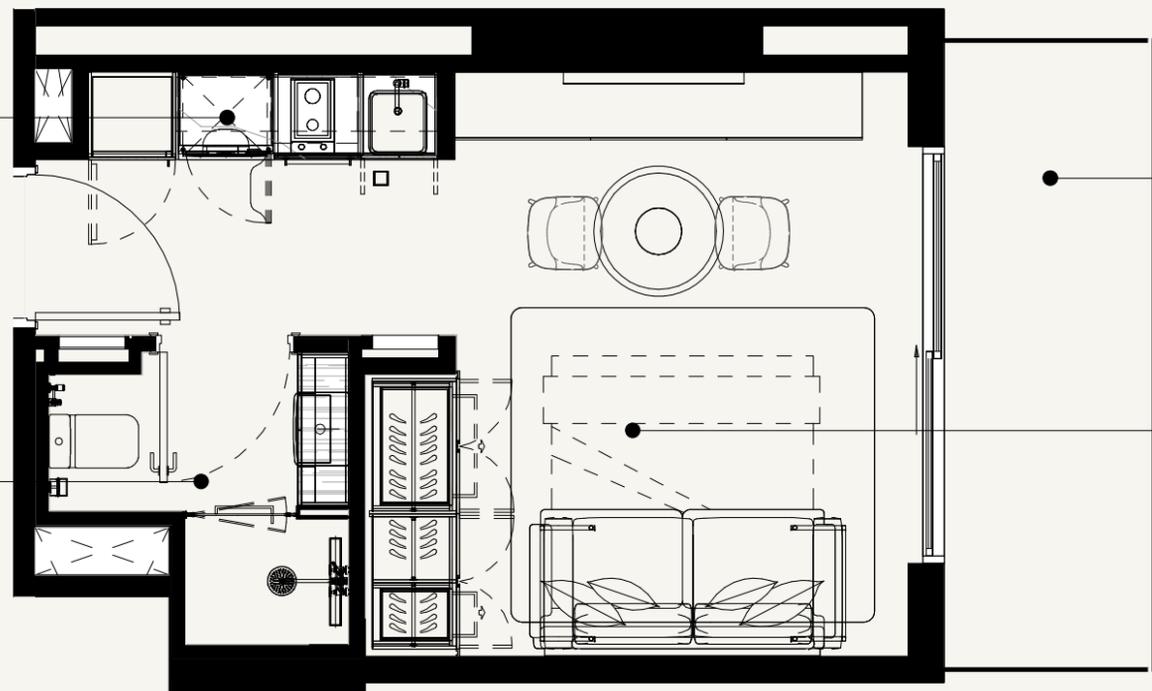


BALCONY
1.43M X 4.275M

LIVING/HALL
3.73M X 3.995M

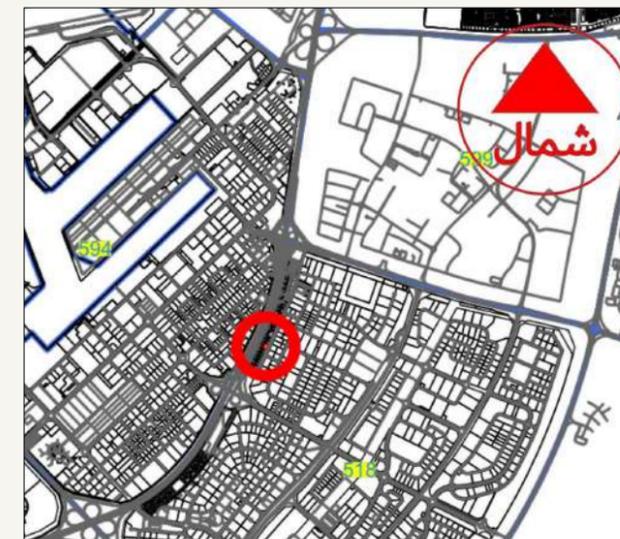

SCALE: N.T.S

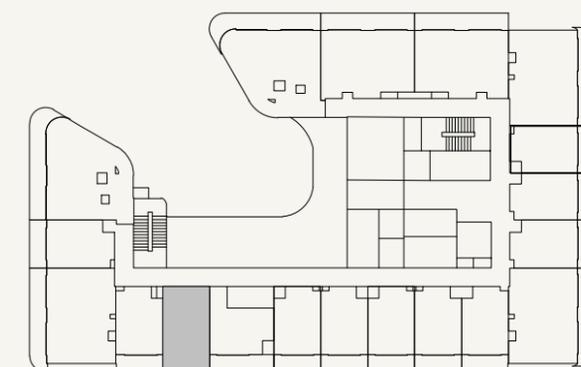

SCALE: N.T.S



FLOOR NO:
4TH TO 6TH FLOOR

UNIT TYPE:
STUDIO (TYPE-01)

APARTMENT AREA:
273.73 SQ.FT. (25.43 SQ.M)

BALCONY AREA:
71.37 SQ.FT. (6.63 SQ.M)




DISCLAIMER:
THE COLORED MARKETING FLOOR PLANS PROVIDED BY THE DEVELOPER ARE FOR ILLUSTRATIVE PURPOSES ONLY. ACTUAL DIMENSIONS, LAYOUT, AND FINISHES MAY VARY FROM THOSE DEPICTED IN THE PLANS. FURNITURE, FIXTURES, AND EQUIPMENT SHOWN IN THE PLANS ARE FOR DECORATIVE PURPOSES ONLY AND ARE NOT INCLUDED IN THE PURCHASE OR LEASE OF THE PROPERTY. THE DEVELOPER RESERVES THE RIGHT TO MAKE MODIFICATIONS, REVISIONS, AND CHANGES TO THE FLOOR PLANS, SPECIFICATIONS, AND FEATURES WITHOUT PRIOR NOTICE.

TOTAL APARTMENT AREA:
345.09 SQ.FT. (32.06 SQ.M)


PROJECT NAME / BUILDING:
JABAL ALI PLOT 11

UNIT NO:
4015 TO 6015

SHEET SIZE A3
DRAWN : NC
REVIEWED : MC
APPROVED : DP

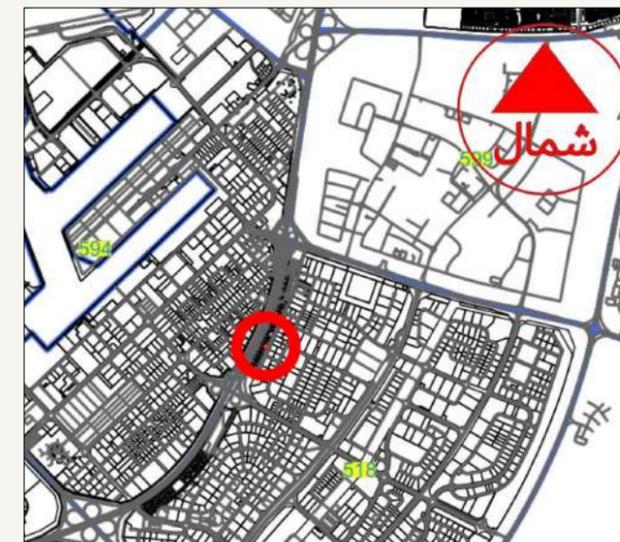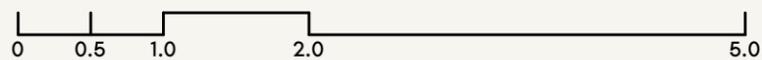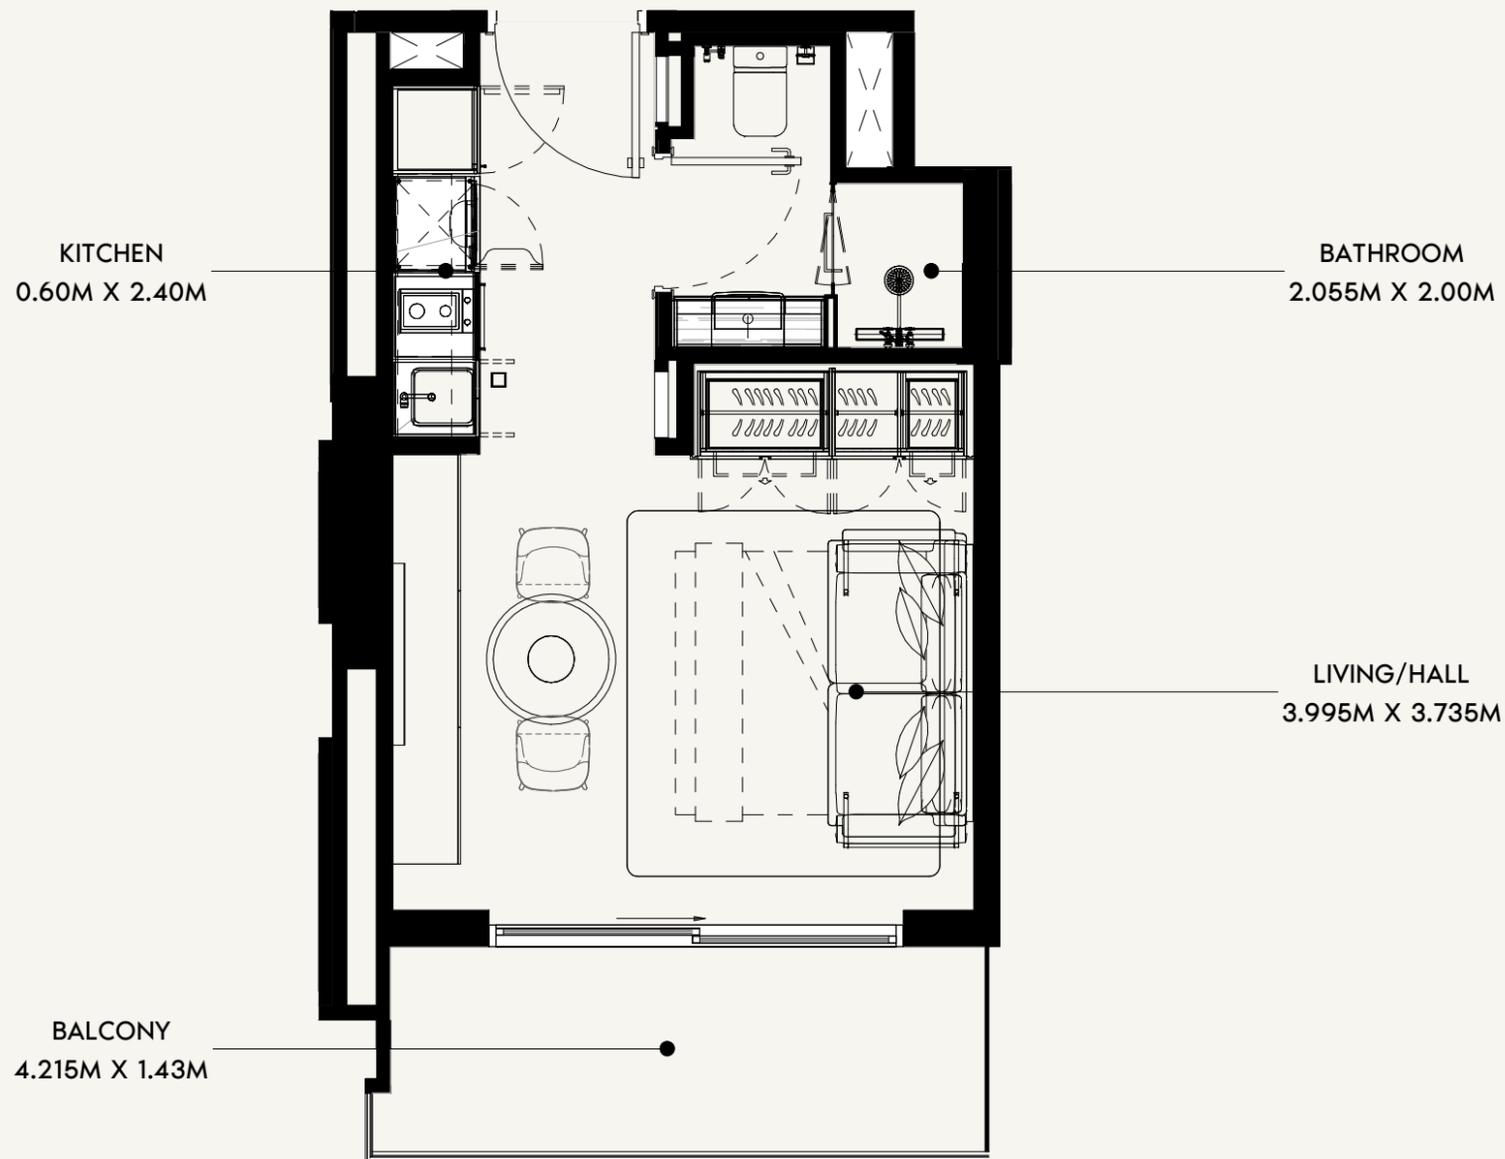

SCALE: N.T.S

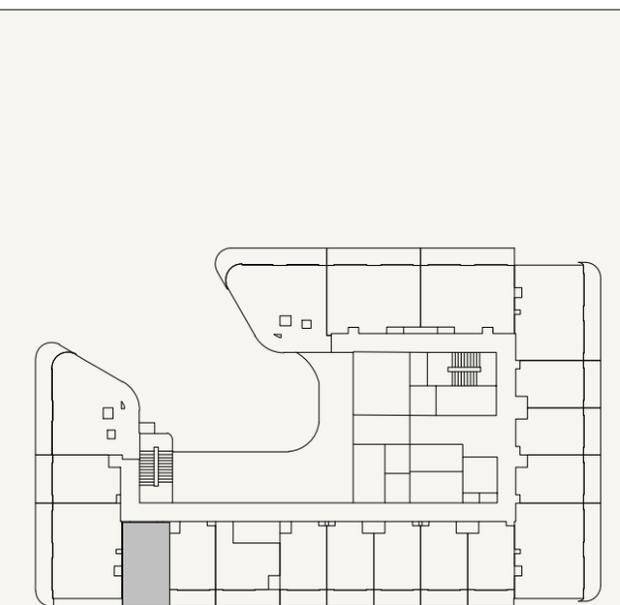

SCALE: N.T.S



FLOOR NO:
4TH TO 6TH FLOOR

UNIT TYPE:
STUDIO (TYPE-01F)

APARTMENT AREA:
273.73 SQ.FT. (25.43 SQ.M)

BALCONY AREA:
70.83 SQ.FT. (6.58 SQ.M)



DISCLAIMER:
THE COLORED MARKETING FLOOR PLANS PROVIDED BY THE DEVELOPER ARE FOR ILLUSTRATIVE PURPOSES ONLY. ACTUAL DIMENSIONS, LAYOUT, AND FINISHES MAY VARY FROM THOSE DEPICTED IN THE PLANS. FURNITURE, FIXTURES, AND EQUIPMENT SHOWN IN THE PLANS ARE FOR DECORATIVE PURPOSES ONLY AND ARE NOT INCLUDED IN THE PURCHASE OR LEASE OF THE PROPERTY. THE DEVELOPER RESERVES THE RIGHT TO MAKE MODIFICATIONS, REVISIONS, AND CHANGES TO THE FLOOR PLANS, SPECIFICATIONS, AND FEATURES WITHOUT PRIOR NOTICE.

TOTAL APARTMENT AREA:
344.56 SQ.FT. (32.01 SQ.M)

PROJECT NAME / BUILDING:
JABAL ALI PLOT 11


UNIT NO:
4016 TO 6016

DRAWN : NC REVIEWED : MC APPROVED : DP SHEET SIZE A3

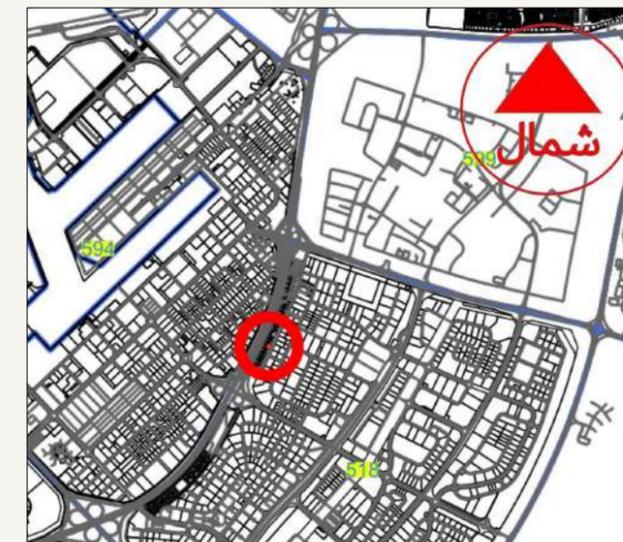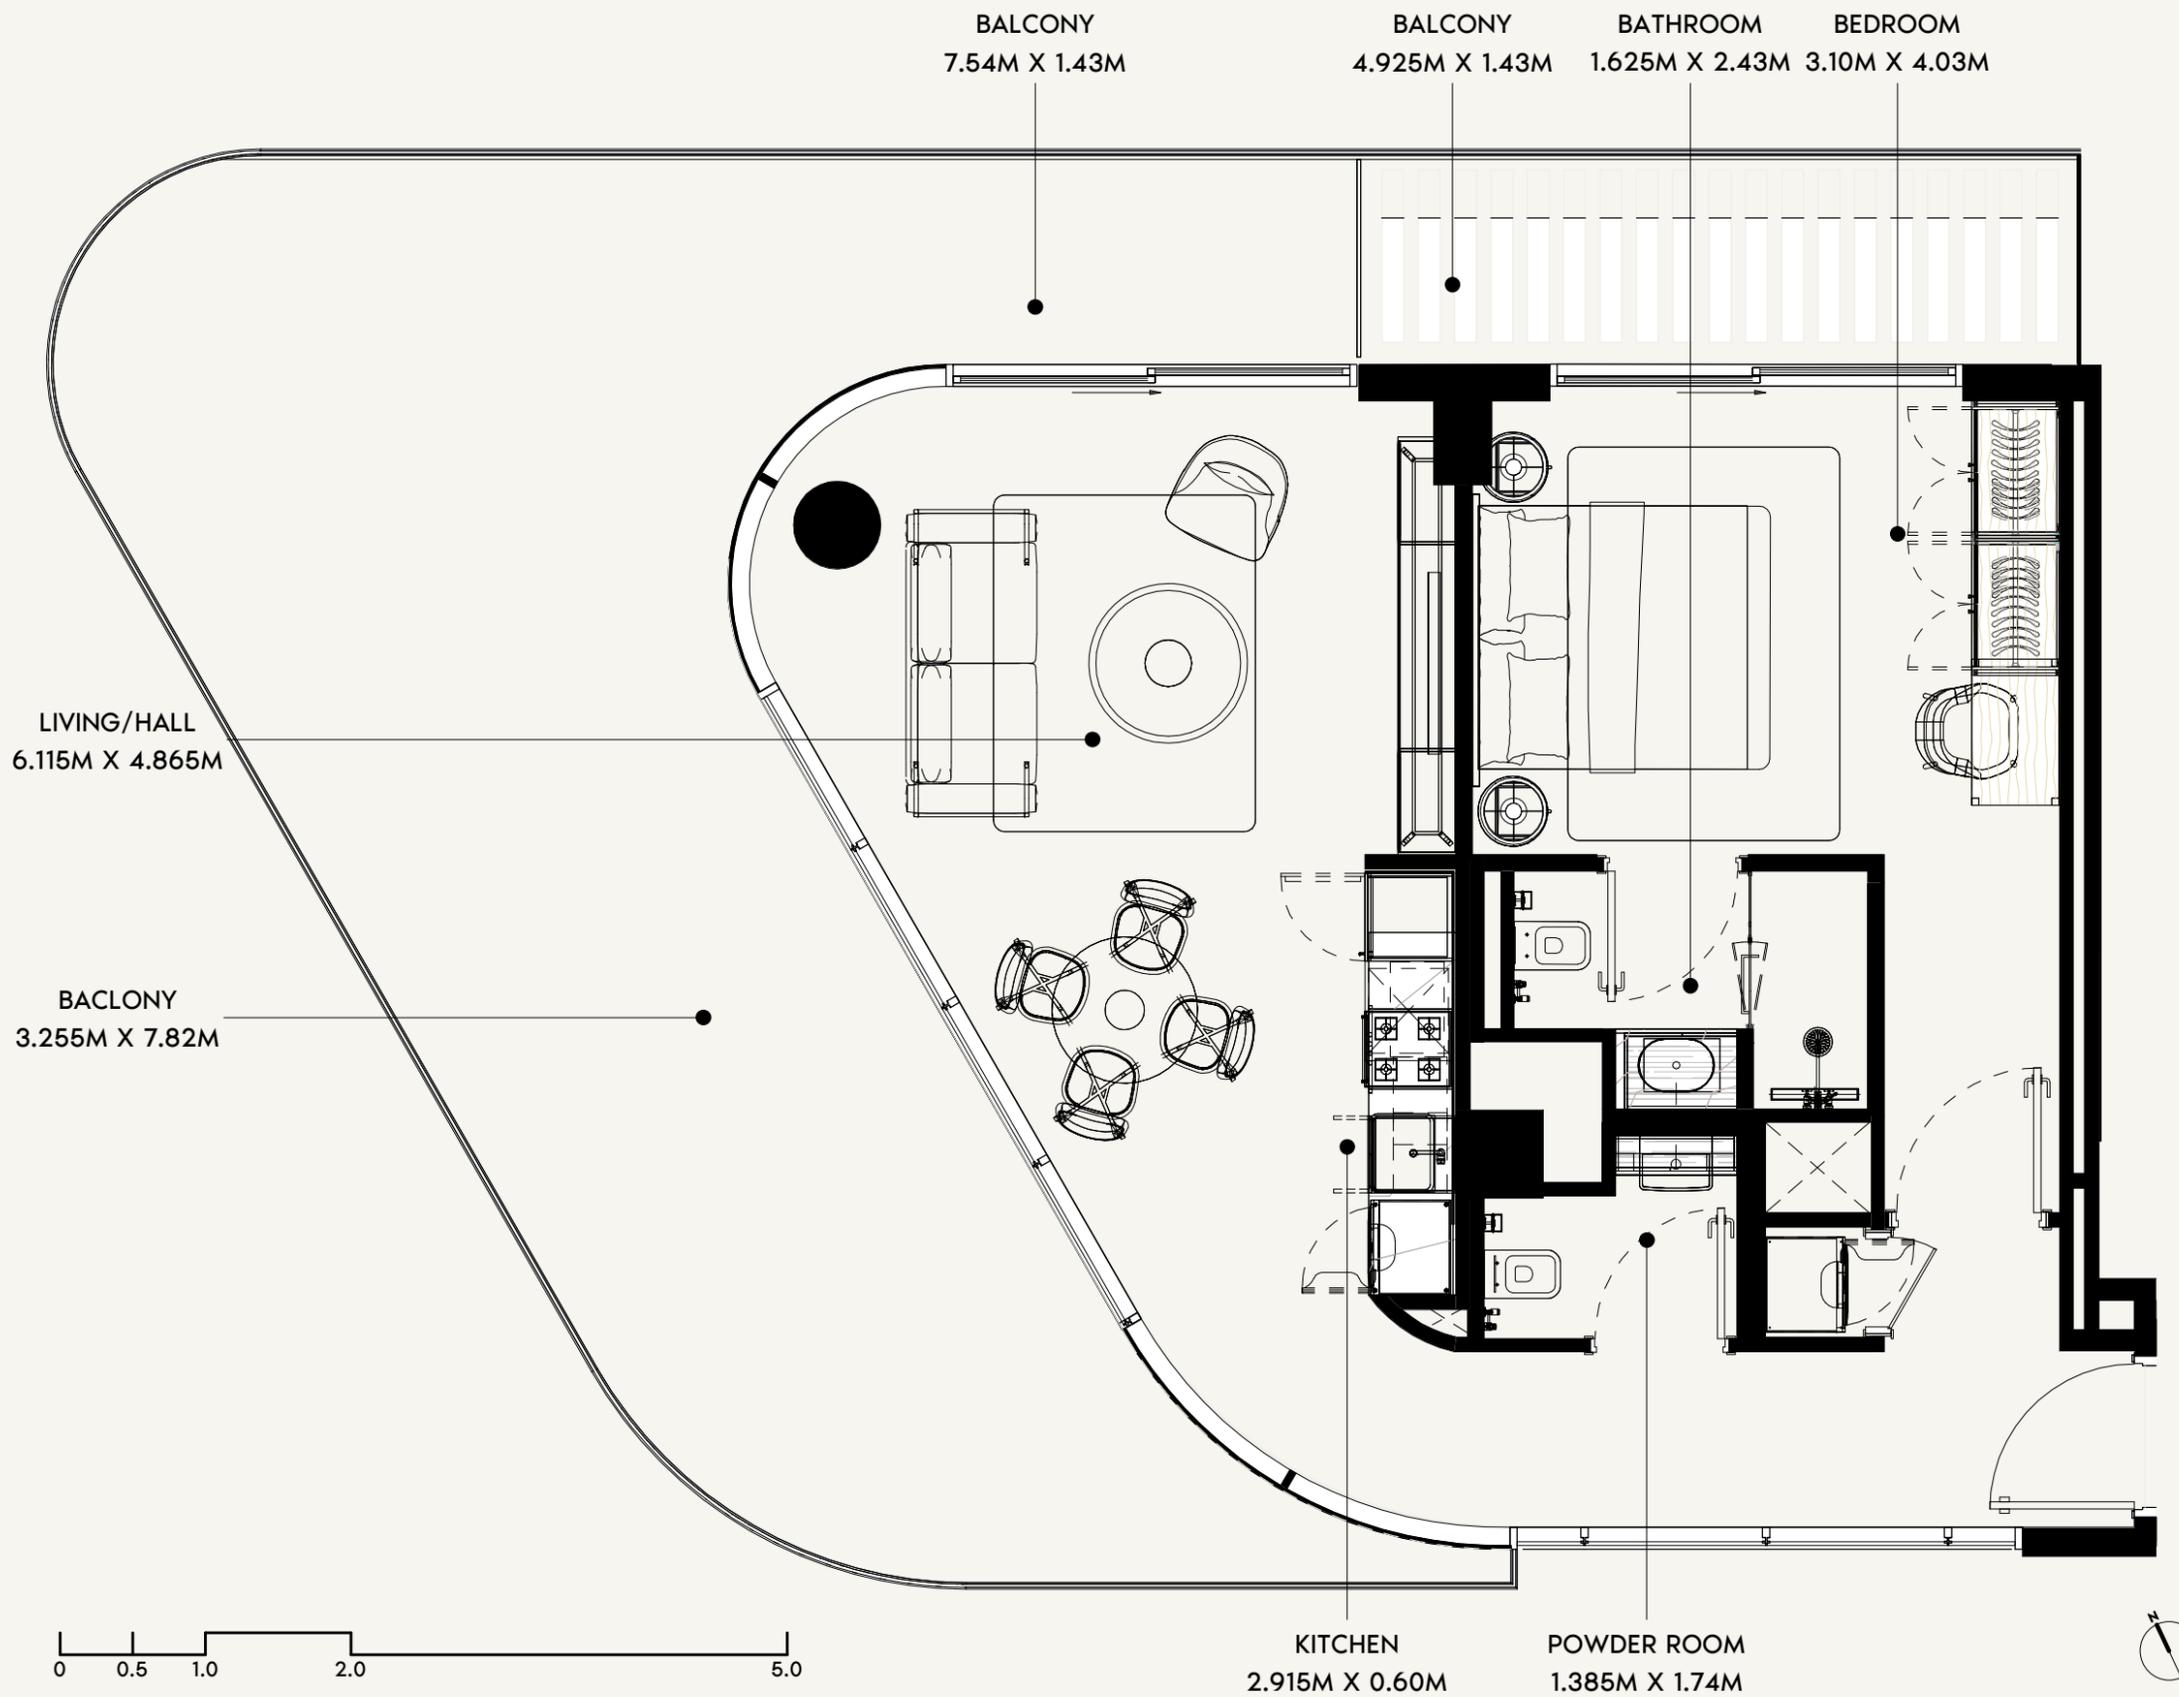

SCALE: N.T.S

ON HOLD

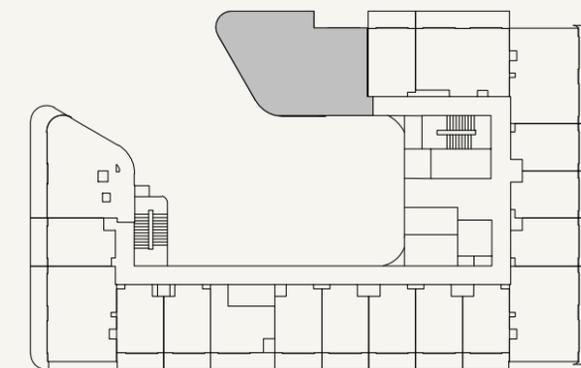

SCALE: N.T.S



FLOOR NO:
6TH FLOOR

UNIT TYPE:
1 BEDROOM (TYPE-05B)

APARTMENT AREA:
658.43 SQ.FT. (61.17 SQ.M)

BALCONY AREA:
502.03 SQ.FT. (46.64 SQ.M)



DISCLAIMER:
THE COLORED MARKETING FLOOR PLANS PROVIDED BY THE DEVELOPER ARE FOR ILLUSTRATIVE PURPOSES ONLY. ACTUAL DIMENSIONS, LAYOUT, AND FINISHES MAY VARY FROM THOSE DEPICTED IN THE PLANS. FURNITURE, FIXTURES, AND EQUIPMENT SHOWN IN THE PLANS ARE FOR DECORATIVE PURPOSES ONLY AND ARE NOT INCLUDED IN THE PURCHASE OR LEASE OF THE PROPERTY. THE DEVELOPER RESERVES THE RIGHT TO MAKE MODIFICATIONS, REVISIONS, AND CHANGES TO THE FLOOR PLANS, SPECIFICATIONS, AND FEATURES WITHOUT PRIOR NOTICE.

TOTAL APARTMENT AREA:
1,160.47 SQ.FT. (107.81 SQ.M)

PROJECT NAME / BUILDING:
JABAL ALI PLOT 11


UNIT NO:
6001

SHEET SIZE A3
DRAWN : NC
REVIEWED : MC
APPROVED : DP

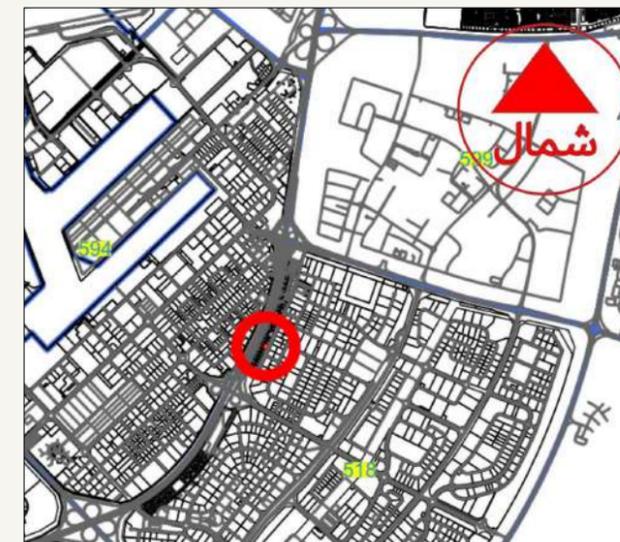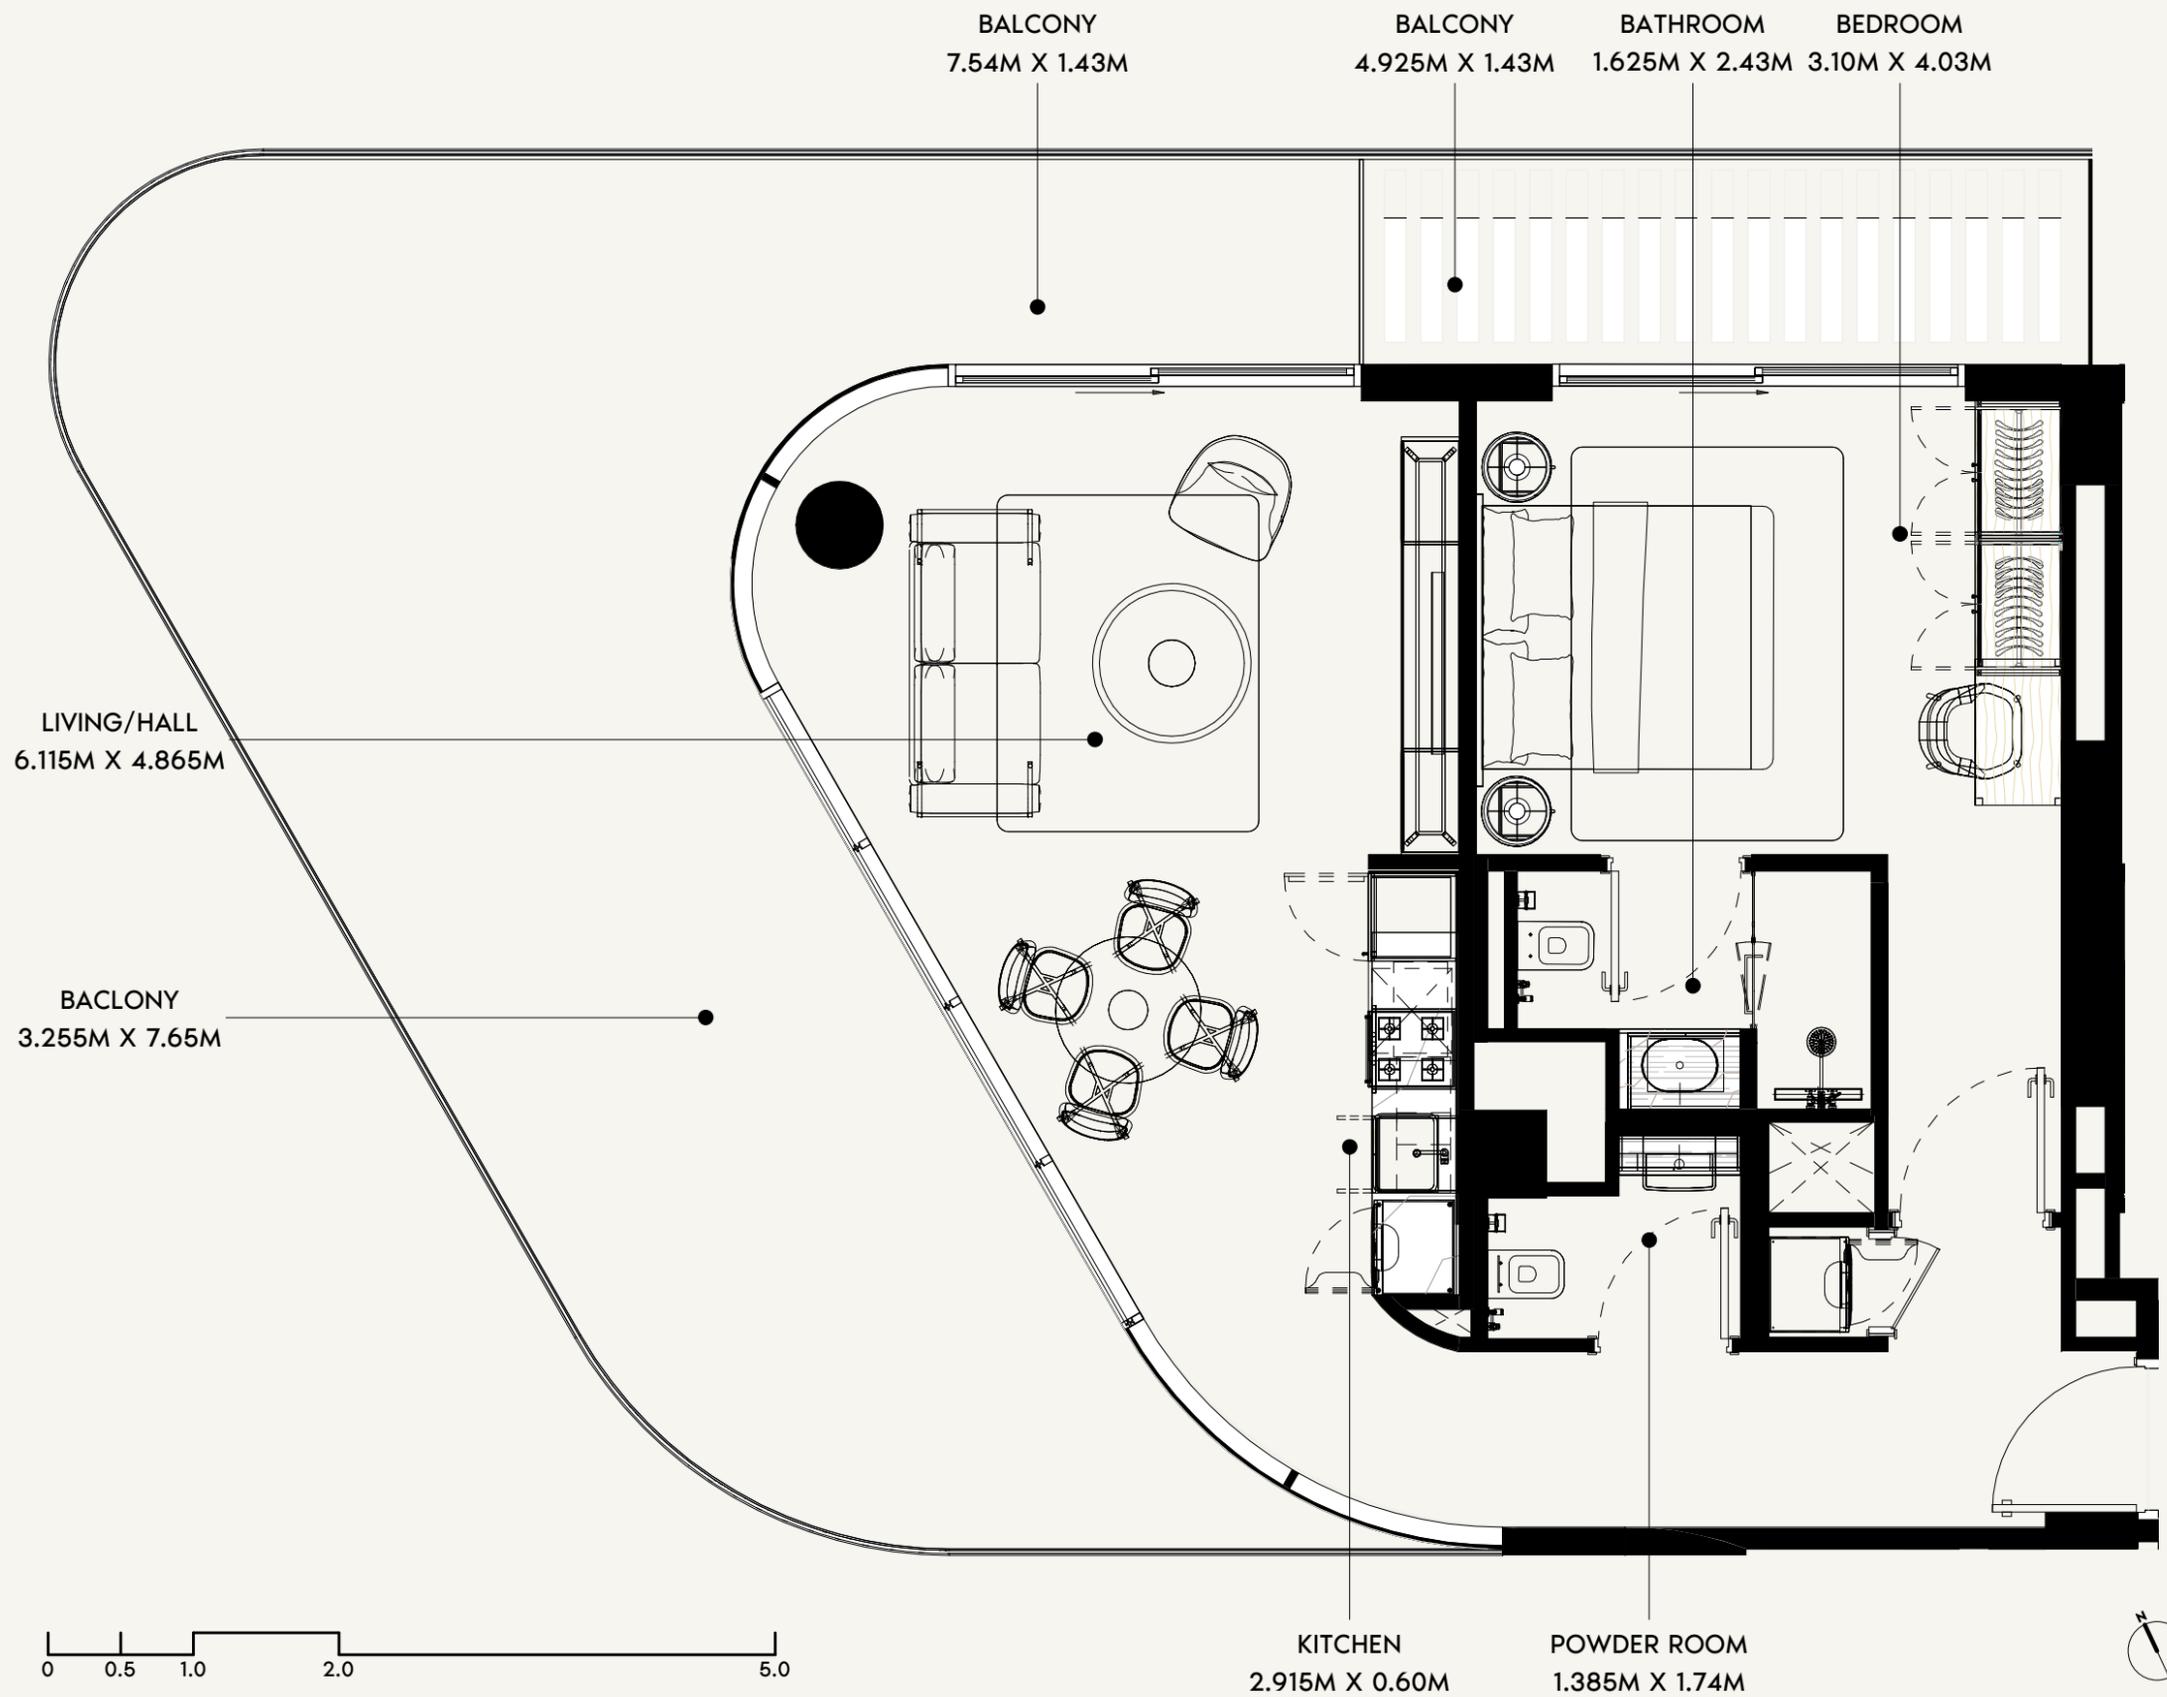

SCALE: N.T.S

ON HOLD

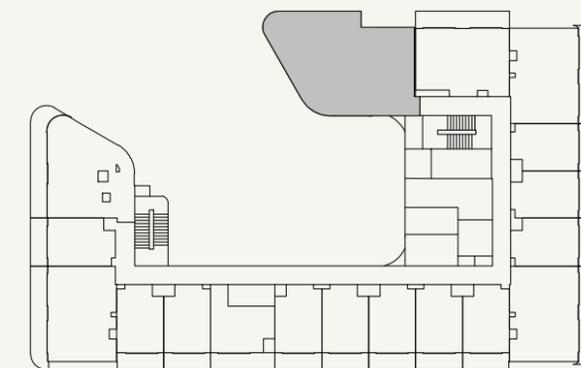

SCALE: N.T.S



FLOOR NO:
7TH FLOOR

UNIT TYPE:
1 BEDROOM (TYPE-05C)

APARTMENT AREA:
661.23 SQ.FT. (61.43 SQ.M)

BALCONY AREA:
488.36 SQ.FT. (45.37 SQ.M)

DISCLAIMER:
THE COLORED MARKETING FLOOR PLANS PROVIDED BY THE DEVELOPER ARE FOR ILLUSTRATIVE PURPOSES ONLY. ACTUAL DIMENSIONS, LAYOUT, AND FINISHES MAY VARY FROM THOSE DEPICTED IN THE PLANS. FURNITURE, FIXTURES, AND EQUIPMENT SHOWN IN THE PLANS ARE FOR DECORATIVE PURPOSES ONLY AND ARE NOT INCLUDED IN THE PURCHASE OR LEASE OF THE PROPERTY. THE DEVELOPER RESERVES THE RIGHT TO MAKE MODIFICATIONS, REVISIONS, AND CHANGES TO THE FLOOR PLANS, SPECIFICATIONS, AND FEATURES WITHOUT PRIOR NOTICE.

TOTAL APARTMENT AREA:
1,149.60 SQ.FT. (106.80 SQ.M)

PROJECT NAME / BUILDING:
JABAL ALI PLOT 11


UNIT NO:
7001

SHEET SIZE A3
DRAWN : NC
REVIEWED : MC
APPROVED : DP

LIVING/HALL
4.17M X 3.15M

KITCHEN
2.81M X 2.13M


POWDER ROOM
1.84M X 1.50M

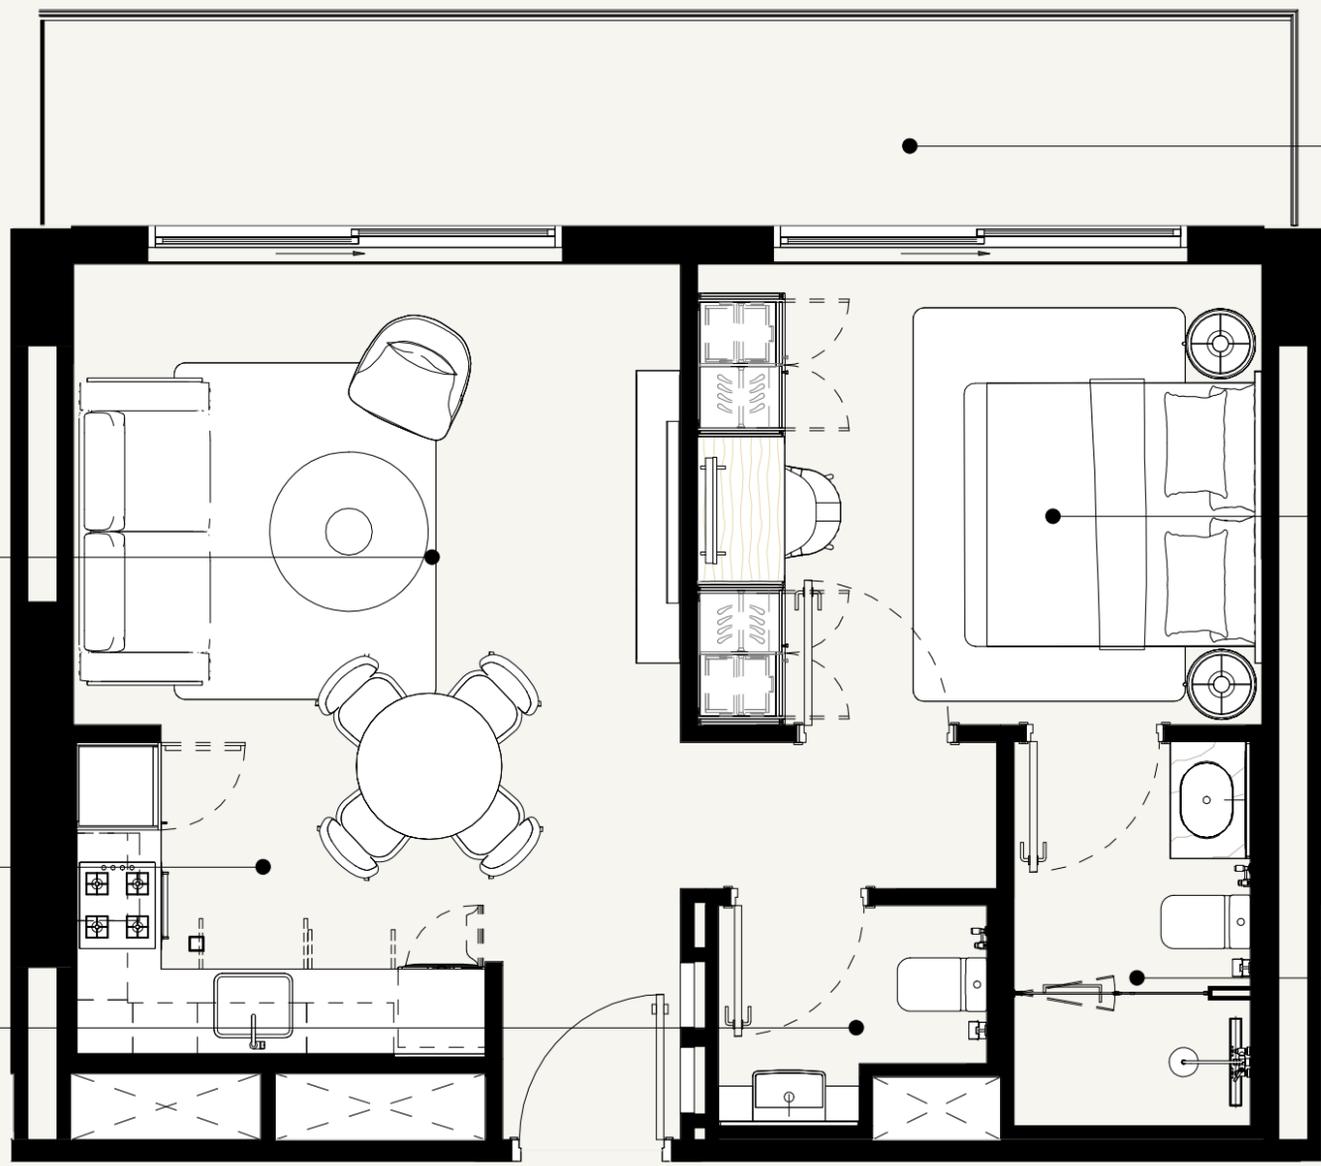

BALCONY
8.575M X 1.43M


BEDROOM
3.88M X 3.15M

BATHROOM
2.625M X 1.625M

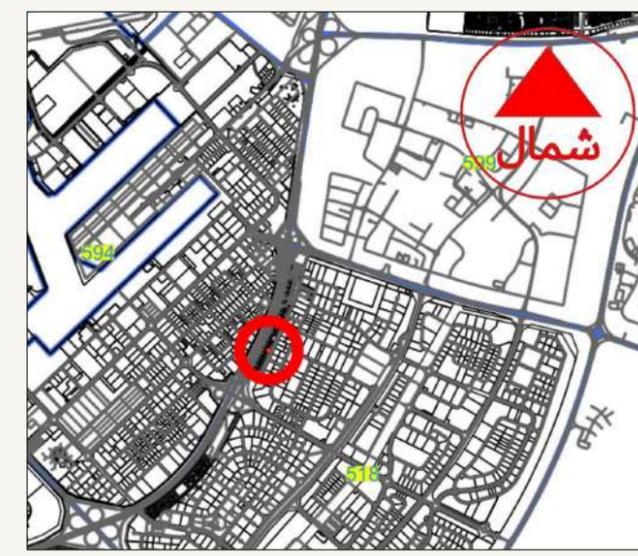

SCALE: N.T.S

ON HOLD

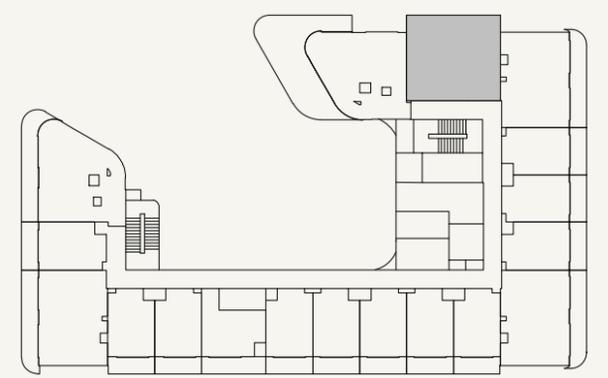

SCALE: N.T.S



FLOOR NO:
7TH FLOOR

UNIT TYPE:
1 BEDROOM (TYPE-04)

APARTMENT AREA:
552.09 SQ.FT. (51.29 SQ.M)

BALCONY AREA:
142.73 SQ.FT. (13.26 SQ.M)

DISCLAIMER:
THE COLORED MARKETING FLOOR PLANS PROVIDED BY THE DEVELOPER ARE FOR ILLUSTRATIVE PURPOSES ONLY. ACTUAL DIMENSIONS, LAYOUT, AND FINISHES MAY VARY FROM THOSE DEPICTED IN THE PLANS. FURNITURE, FIXTURES, AND EQUIPMENT SHOWN IN THE PLANS ARE FOR DECORATIVE PURPOSES ONLY AND ARE NOT INCLUDED IN THE PURCHASE OR LEASE OF THE PROPERTY. THE DEVELOPER RESERVES THE RIGHT TO MAKE MODIFICATIONS, REVISIONS, AND CHANGES TO THE FLOOR PLANS, SPECIFICATIONS, AND FEATURES WITHOUT PRIOR NOTICE.

TOTAL APARTMENT AREA:
694.82 SQ.FT. (64.55 SQ.M)

PROJECT NAME / BUILDING:
JABAL ALI PLOT 11


UNIT NO:
7002

DRAWN : NC REVIEWED : MC APPROVED : DP SHEET SIZE A3

BATHROOM
2.625M X 1.625M

POWDER ROOM
1.50M X 1.74M


KITCHEN
1.585M X 2.80M

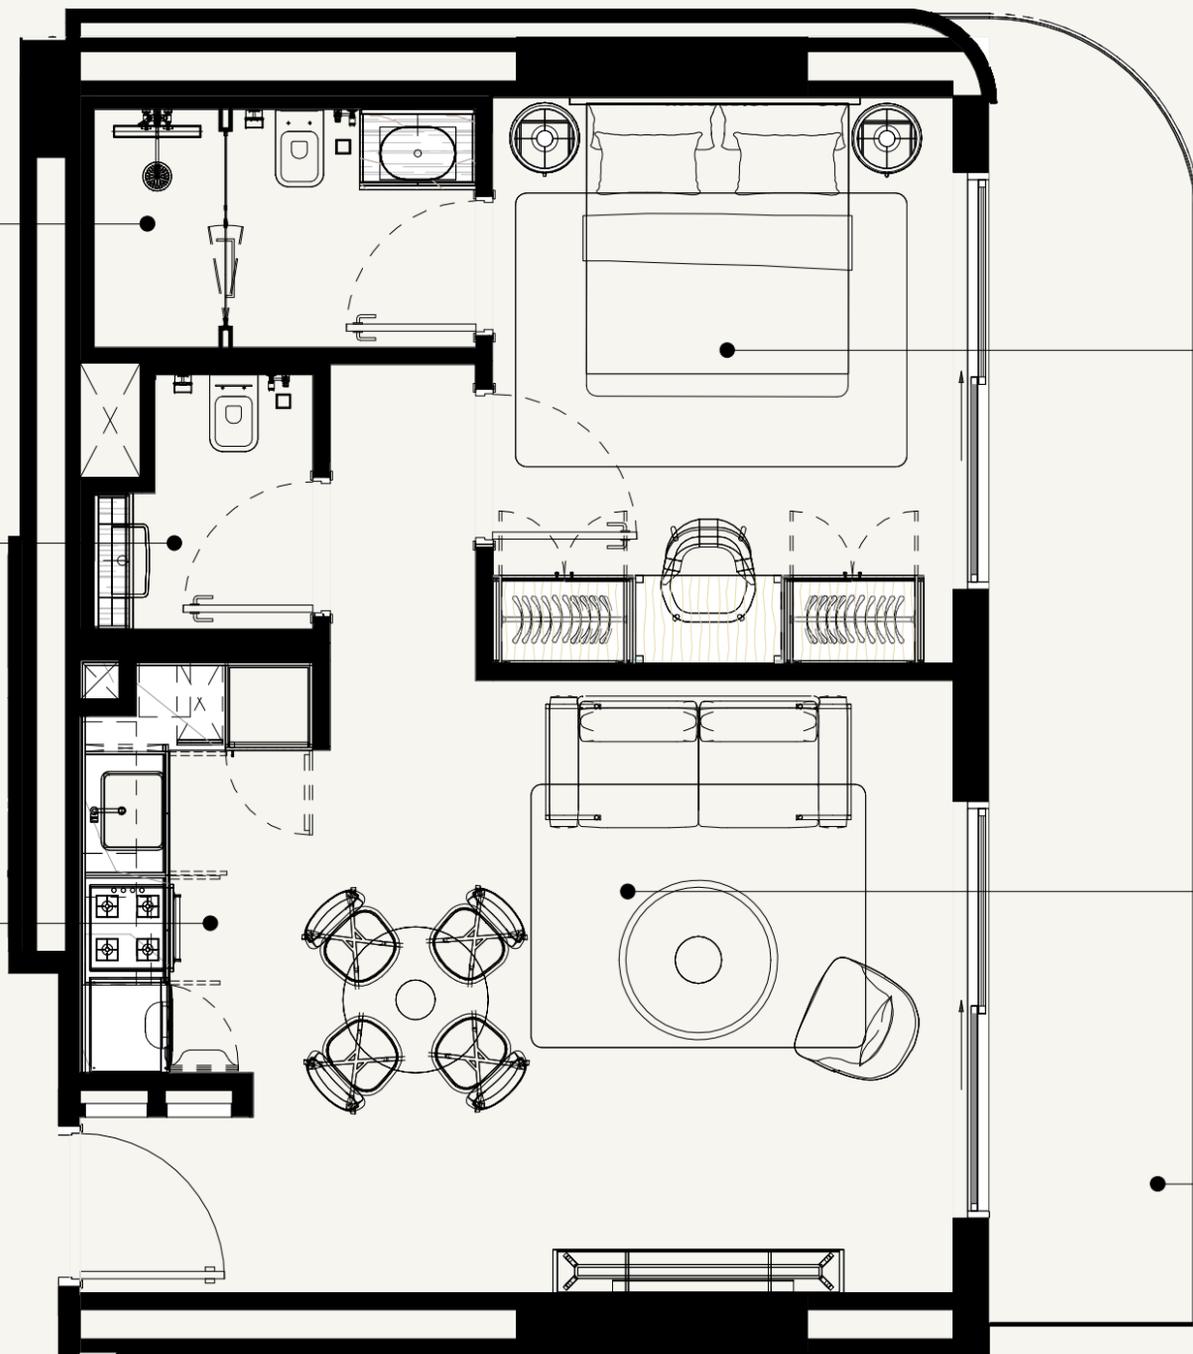


BEDROOM
3.165M X 3.865M

LIVING/HALL
4.28M X 4.185M

BALCONY
1.43M X 8.915M

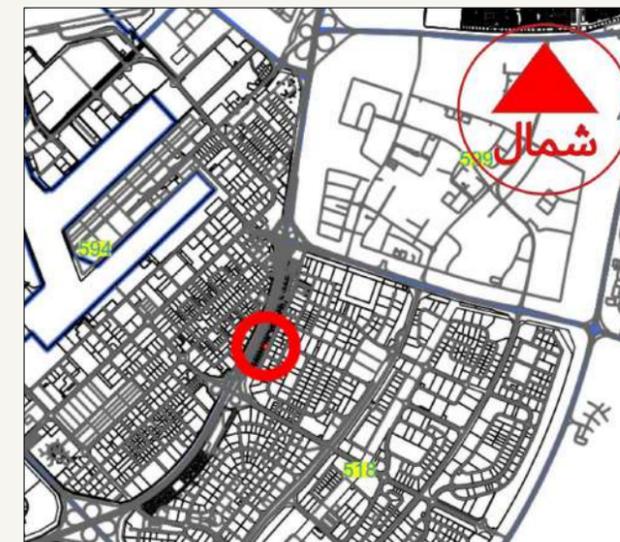

SCALE: N.T.S

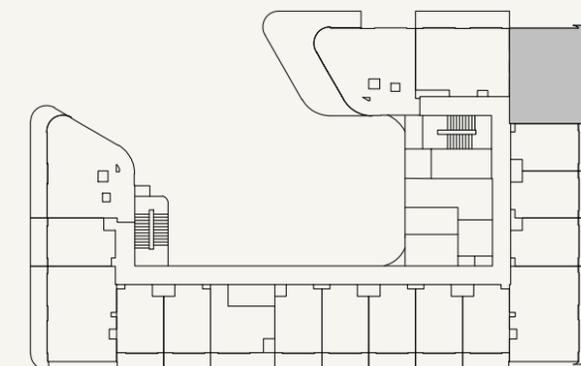

SCALE: N.T.S



FLOOR NO:
7TH TO 8TH FLOOR

UNIT TYPE:
1 BEDROOM (TYPE-01E)

APARTMENT AREA:
583.19 SQ.FT. (54.18 SQ.M)

BALCONY AREA:
144.35 SQ.FT. (13.41 SQ.M)

DISCLAIMER:
THE COLORED MARKETING FLOOR PLANS PROVIDED BY THE DEVELOPER ARE FOR ILLUSTRATIVE PURPOSES ONLY. ACTUAL DIMENSIONS, LAYOUT, AND FINISHES MAY VARY FROM THOSE DEPICTED IN THE PLANS. FURNITURE, FIXTURES, AND EQUIPMENT SHOWN IN THE PLANS ARE FOR DECORATIVE PURPOSES ONLY AND ARE NOT INCLUDED IN THE PURCHASE OR LEASE OF THE PROPERTY. THE DEVELOPER RESERVES THE RIGHT TO MAKE MODIFICATIONS, REVISIONS, AND CHANGES TO THE FLOOR PLANS, SPECIFICATIONS, AND FEATURES WITHOUT PRIOR NOTICE.

TOTAL APARTMENT AREA:
727.54 SQ.FT. (67.59 SQ.M)


PROJECT NAME / BUILDING:
JABAL ALI PLOT 11

UNIT NO:
7003 TO 8003

SHEET SIZE A3
DRAWN : NC
REVIEWED : MC
APPROVED : DP


KITCHEN
0.60M X 2.40M

BATHROOM
2.055M X 2.00M

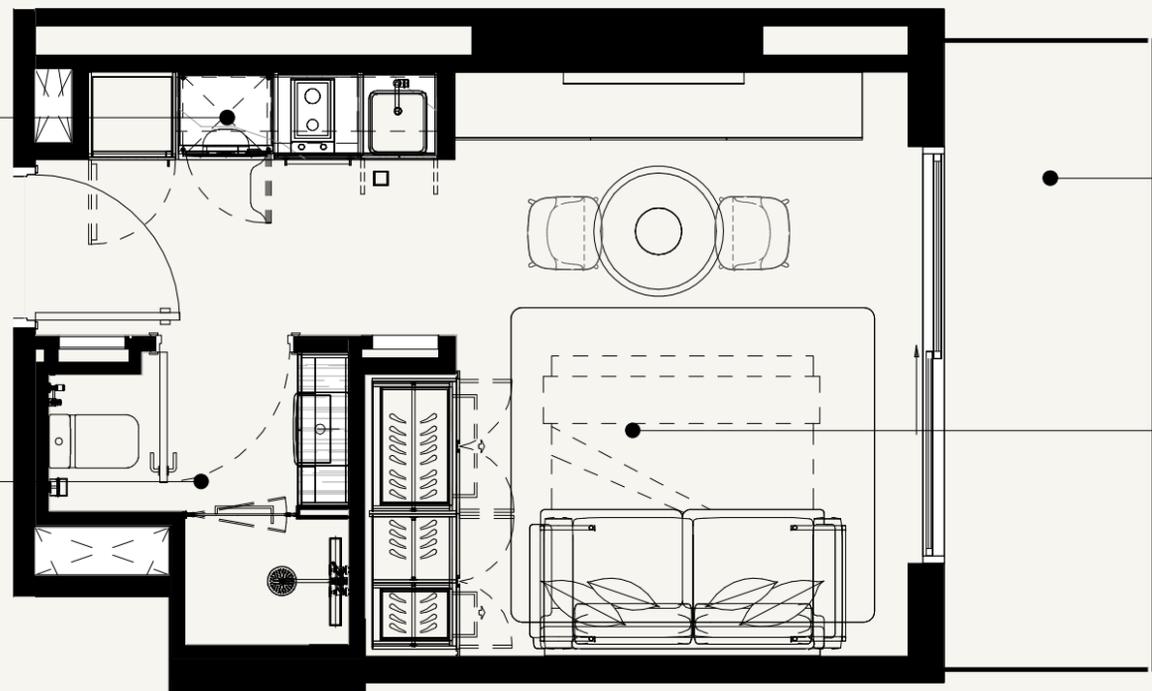


BALCONY
1.43M X 4.275M

LIVING/HALL
3.73M X 3.995M

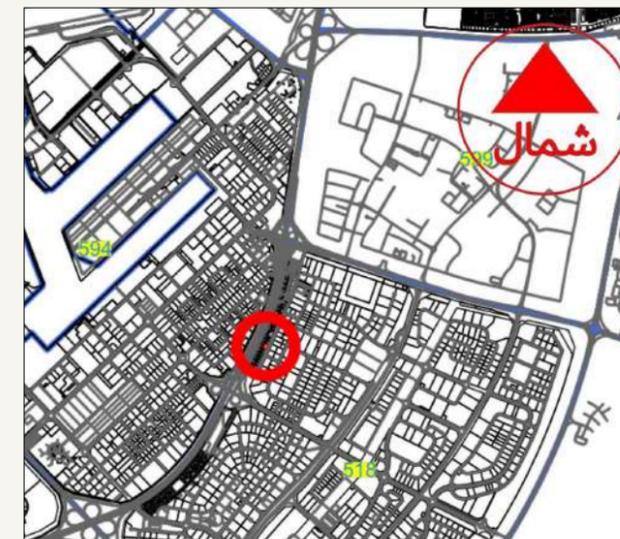

SCALE: N.T.S

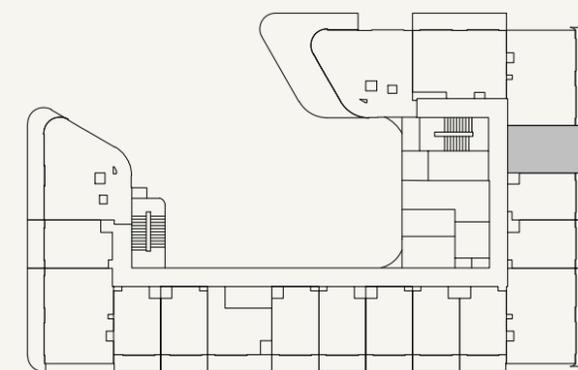

SCALE: N.T.S



FLOOR NO:
7TH TO 8TH FLOOR

UNIT TYPE:
STUDIO (TYPE-01)

APARTMENT AREA:
273.73 SQ.FT. (25.43 SQ.M)

BALCONY AREA:
71.37 SQ.FT. (6.63 SQ.M)

DISCLAIMER:
THE COLORED MARKETING FLOOR PLANS PROVIDED BY THE DEVELOPER ARE FOR ILLUSTRATIVE PURPOSES ONLY. ACTUAL DIMENSIONS, LAYOUT, AND FINISHES MAY VARY FROM THOSE DEPICTED IN THE PLANS. FURNITURE, FIXTURES, AND EQUIPMENT SHOWN IN THE PLANS ARE FOR DECORATIVE PURPOSES ONLY AND ARE NOT INCLUDED IN THE PURCHASE OR LEASE OF THE PROPERTY. THE DEVELOPER RESERVES THE RIGHT TO MAKE MODIFICATIONS, REVISIONS, AND CHANGES TO THE FLOOR PLANS, SPECIFICATIONS, AND FEATURES WITHOUT PRIOR NOTICE.

TOTAL APARTMENT AREA:
345.09 SQ.FT. (32.06 SQ.M)


PROJECT NAME / BUILDING:
JABAL ALI PLOT 11

UNIT NO:
7004 TO 8004

SHEET SIZE A3
DRAWN : NC
REVIEWED : MC
APPROVED : DP


BATHROOM
2.055M X 2.00M

KITCHEN
0.60M X 2.40M

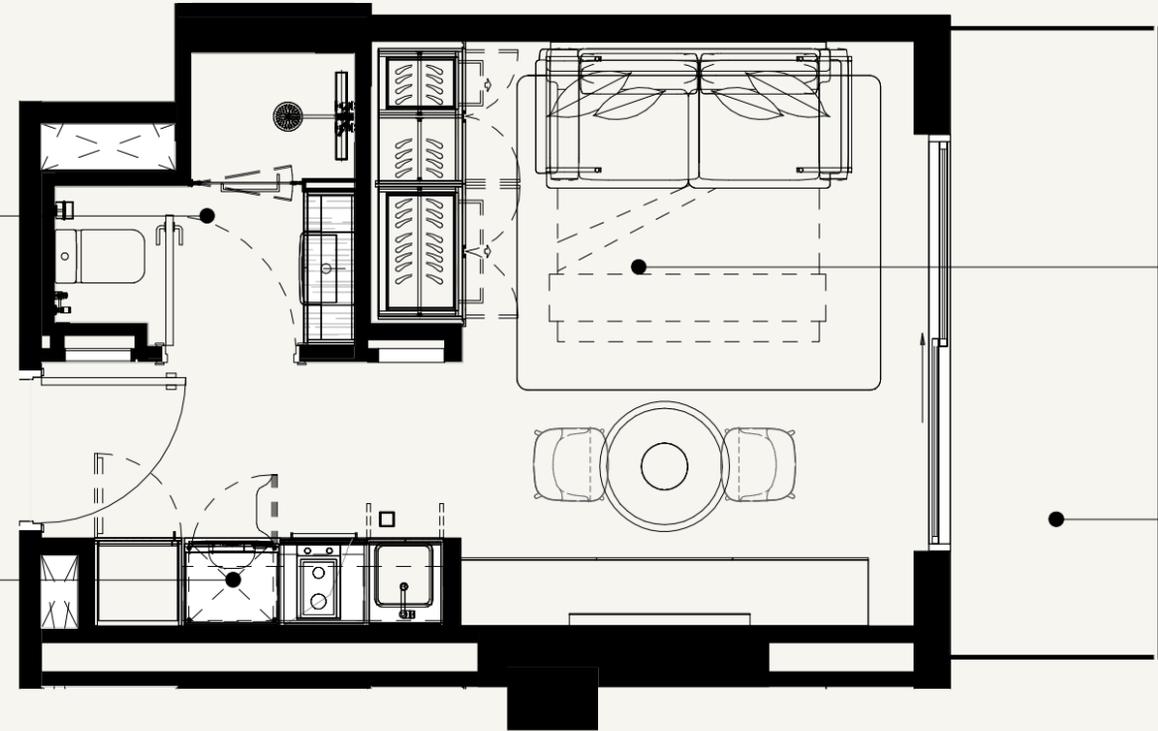


LIVING/HALL
3.73M X 3.995M

BALCONY
1.43M X 4.275M

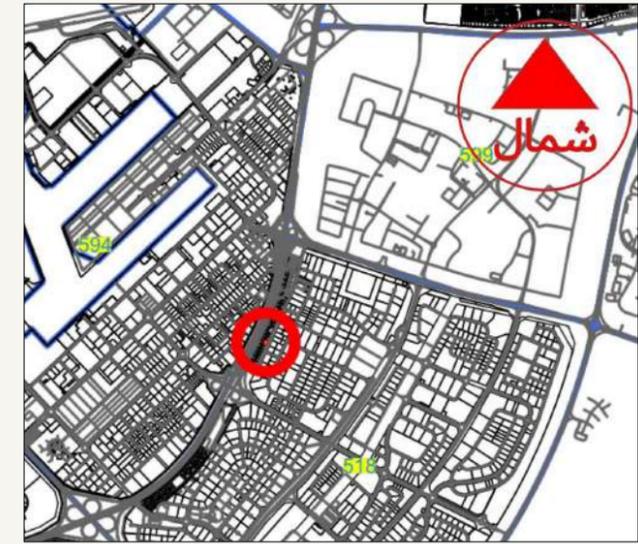

SCALE: N.T.S

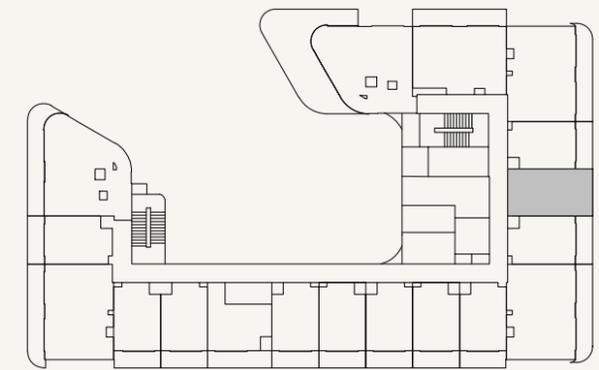

SCALE: N.T.S



FLOOR NO:
7TH TO 8TH FLOOR

UNIT TYPE:
STUDIO (TYPE-01)

APARTMENT AREA:
273.73 SQ.FT. (25.43 SQ.M)

BALCONY AREA:
71.26 SQ.FT. (6.62 SQ.M)


DISCLAIMER:
THE COLORED MARKETING FLOOR PLANS PROVIDED BY THE DEVELOPER ARE FOR ILLUSTRATIVE PURPOSES ONLY. ACTUAL DIMENSIONS, LAYOUT, AND FINISHES MAY VARY FROM THOSE DEPICTED IN THE PLANS. FURNITURE, FIXTURES, AND EQUIPMENT SHOWN IN THE PLANS ARE FOR DECORATIVE PURPOSES ONLY AND ARE NOT INCLUDED IN THE PURCHASE OR LEASE OF THE PROPERTY. THE DEVELOPER RESERVES THE RIGHT TO MAKE MODIFICATIONS, REVISIONS, AND CHANGES TO THE FLOOR PLANS, SPECIFICATIONS, AND FEATURES WITHOUT PRIOR NOTICE.

TOTAL APARTMENT AREA:
344.99 SQ.FT. (32.05 SQ.M)


PROJECT NAME / BUILDING:
JABAL ALI PLOT 11

UNIT NO:
7005 TO 8005


SHEET SIZE A3
DRAWN : NC
REVIEWED : MC
APPROVED : DP

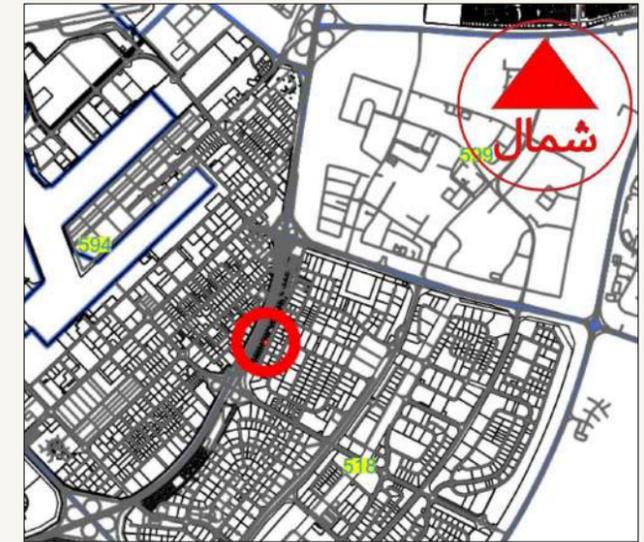

SCALE: N.T.S

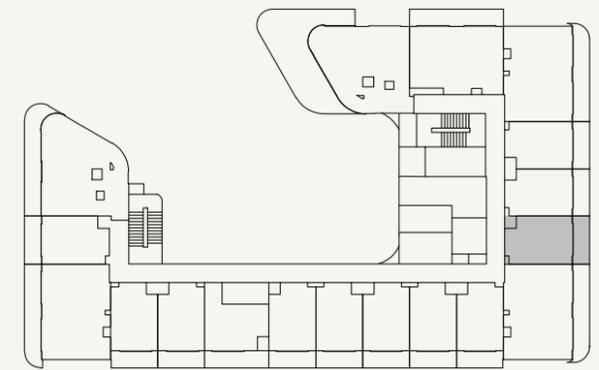

SCALE: N.T.S

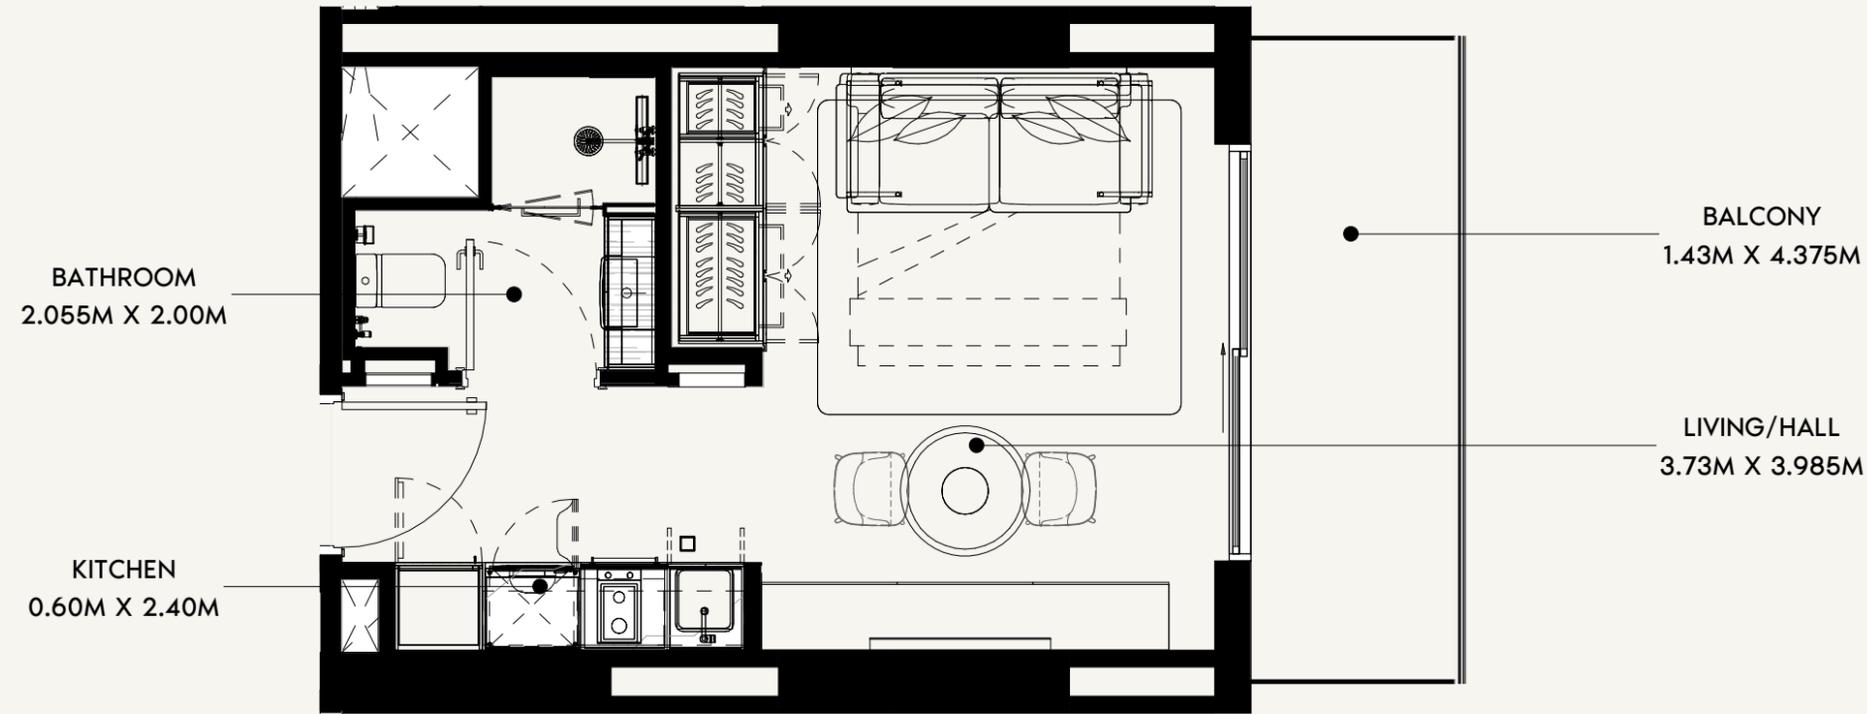

FLOOR NO:
7TH TO 8TH FLOOR

UNIT TYPE:
STUDIO (TYPE-01A)

APARTMENT AREA:
279.22 SQ.FT. (25.94 SQ.M)

BALCONY AREA:
72.98 SQ.FT. (6.78 SQ.M)

DISCLAIMER:
THE COLORED MARKETING FLOOR PLANS PROVIDED BY THE DEVELOPER ARE FOR ILLUSTRATIVE PURPOSES ONLY. ACTUAL DIMENSIONS, LAYOUT, AND FINISHES MAY VARY FROM THOSE DEPICTED IN THE PLANS. FURNITURE, FIXTURES, AND EQUIPMENT SHOWN IN THE PLANS ARE FOR DECORATIVE PURPOSES ONLY AND ARE NOT INCLUDED IN THE PURCHASE OR LEASE OF THE PROPERTY. THE DEVELOPER RESERVES THE RIGHT TO MAKE MODIFICATIONS, REVISIONS, AND CHANGES TO THE FLOOR PLANS, SPECIFICATIONS, AND FEATURES WITHOUT PRIOR NOTICE.

TOTAL APARTMENT AREA:
352.20 SQ.FT. (32.72 SQ.M)

PROJECT NAME / BUILDING:
JABAL ALI PLOT 11

UNIT NO:
7006 TO 8006

SHEET SIZE A3
DRAWN : NC
REVIEWED : MC
APPROVED : DP

KITCHEN
1.585M X 2.80M


POWDER ROOM
1.50M X 1.74M

BATHROOM
2.625M X 1.625M


BALCONY
1.43M X 8.915M

LIVING/HALL
4.28M X 4.185M

BEDROOM
3.165M X 3.865M

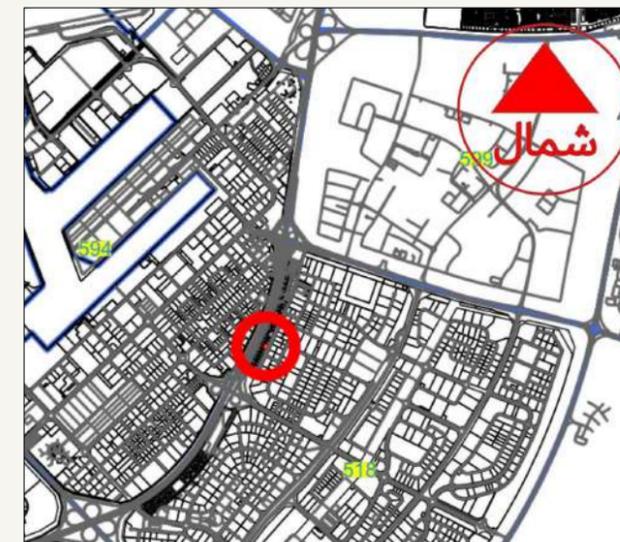

SCALE: N.T.S

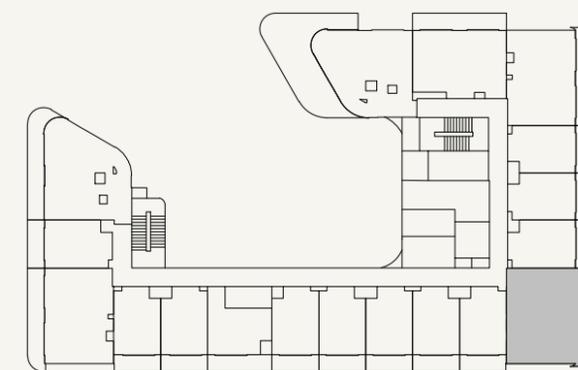

SCALE: N.T.S



FLOOR NO:
7TH TO 8TH FLOOR

UNIT TYPE:
1 BEDROOM (TYPE-01G)

APARTMENT AREA:
584.49 SQ.FT. (54.3 SQ.M)

BALCONY AREA:
144.02 SQ.FT. (13.38 SQ.M)

DISCLAIMER:
THE COLORED MARKETING FLOOR PLANS PROVIDED BY THE DEVELOPER ARE FOR ILLUSTRATIVE PURPOSES ONLY. ACTUAL DIMENSIONS, LAYOUT, AND FINISHES MAY VARY FROM THOSE DEPICTED IN THE PLANS. FURNITURE, FIXTURES, AND EQUIPMENT SHOWN IN THE PLANS ARE FOR DECORATIVE PURPOSES ONLY AND ARE NOT INCLUDED IN THE PURCHASE OR LEASE OF THE PROPERTY. THE DEVELOPER RESERVES THE RIGHT TO MAKE MODIFICATIONS, REVISIONS, AND CHANGES TO THE FLOOR PLANS, SPECIFICATIONS, AND FEATURES WITHOUT PRIOR NOTICE.

TOTAL APARTMENT AREA:
728.51 SQ.FT. (67.68 SQ.M)

PROJECT NAME / BUILDING:

JABAL ALI PLOT 11

UNIT NO:

7007 TO 8007



SHEET SIZE A3
DRAWN : NC
REVIEWED : MC
APPROVED : DP

BATHROOM
2.055M X 2.00M


KITCHEN
0.60M X 2.40M

LIVING/HALL
3.995M X 3.735M

BALCONY
4.215M X 1.43M

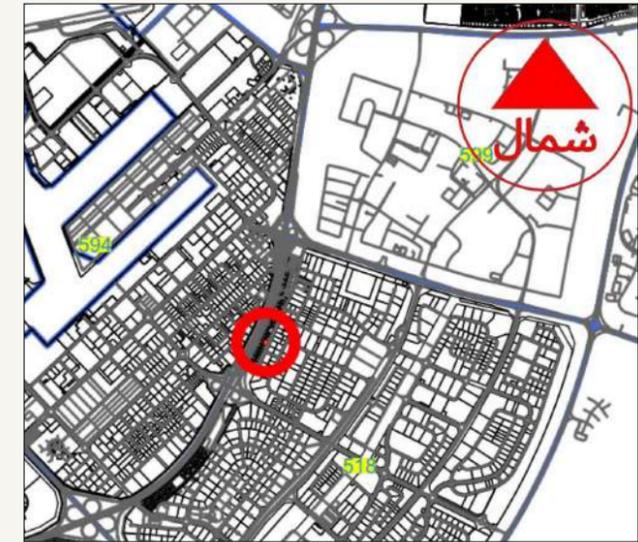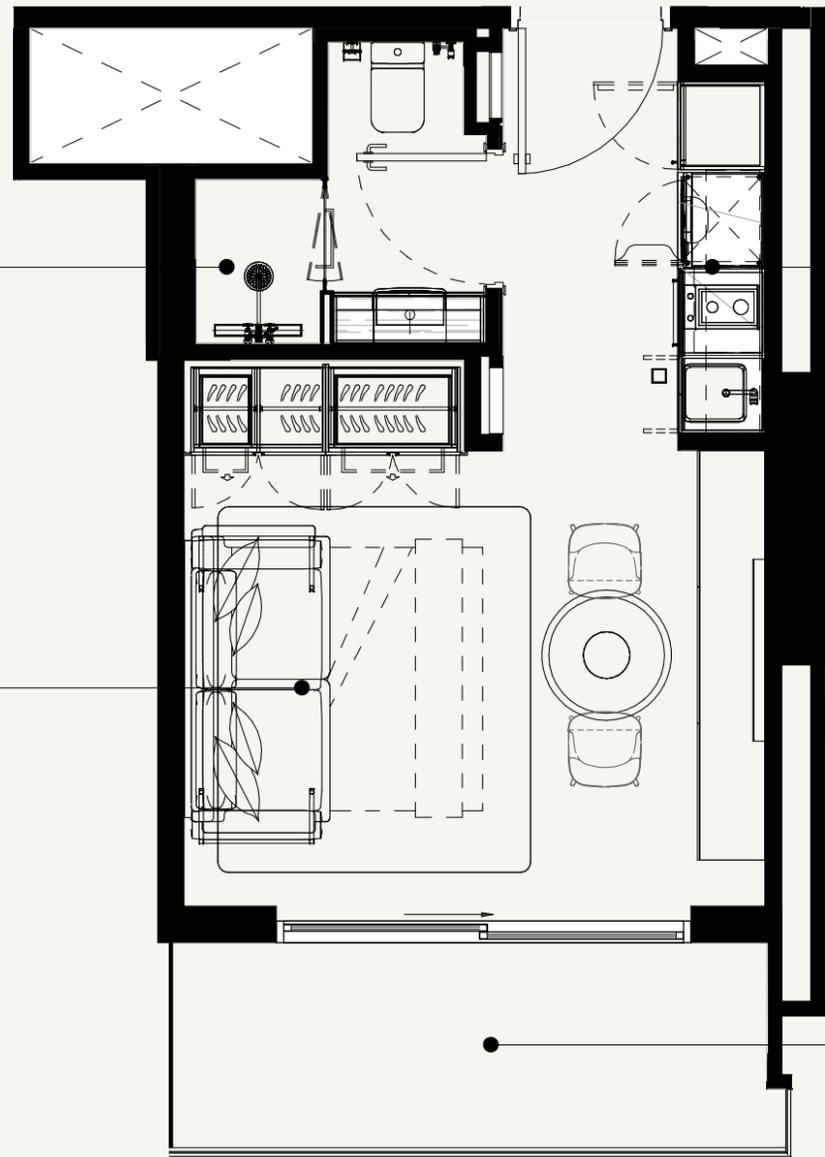

SCALE: N.T.S

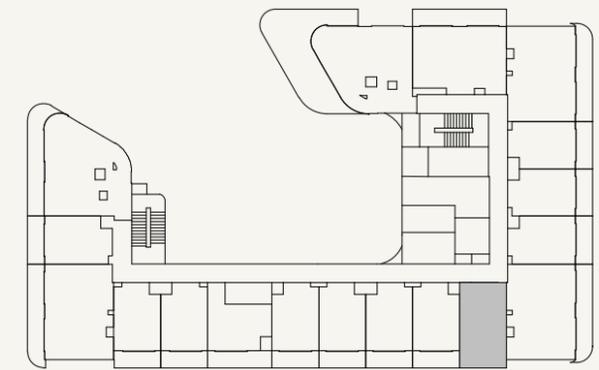

SCALE: N.T.S



FLOOR NO:
7TH FLOOR

UNIT TYPE:
STUDIO (TYPE-01F)

APARTMENT AREA:
273.73 SQ.FT. (25.43 SQ.M)

BALCONY AREA:
70.93 SQ.FT. (6.59 SQ.M)

DISCLAIMER:
THE COLORED MARKETING FLOOR PLANS PROVIDED BY THE DEVELOPER ARE FOR ILLUSTRATIVE PURPOSES ONLY. ACTUAL DIMENSIONS, LAYOUT, AND FINISHES MAY VARY FROM THOSE DEPICTED IN THE PLANS. FURNITURE, FIXTURES, AND EQUIPMENT SHOWN IN THE PLANS ARE FOR DECORATIVE PURPOSES ONLY AND ARE NOT INCLUDED IN THE PURCHASE OR LEASE OF THE PROPERTY. THE DEVELOPER RESERVES THE RIGHT TO MAKE MODIFICATIONS, REVISIONS, AND CHANGES TO THE FLOOR PLANS, SPECIFICATIONS, AND FEATURES WITHOUT PRIOR NOTICE.

TOTAL APARTMENT AREA:
344.66 SQ.FT. (32.02 SQ.M)


PROJECT NAME / BUILDING:
JABAL ALI PLOT 11

UNIT NO:
7008

DRAWN: NC REVIEWED: MC APPROVED: DP SHEET SIZE A3



BATHROOM
2.055M X 2.00M

KITCHEN
0.60M X 2.40M

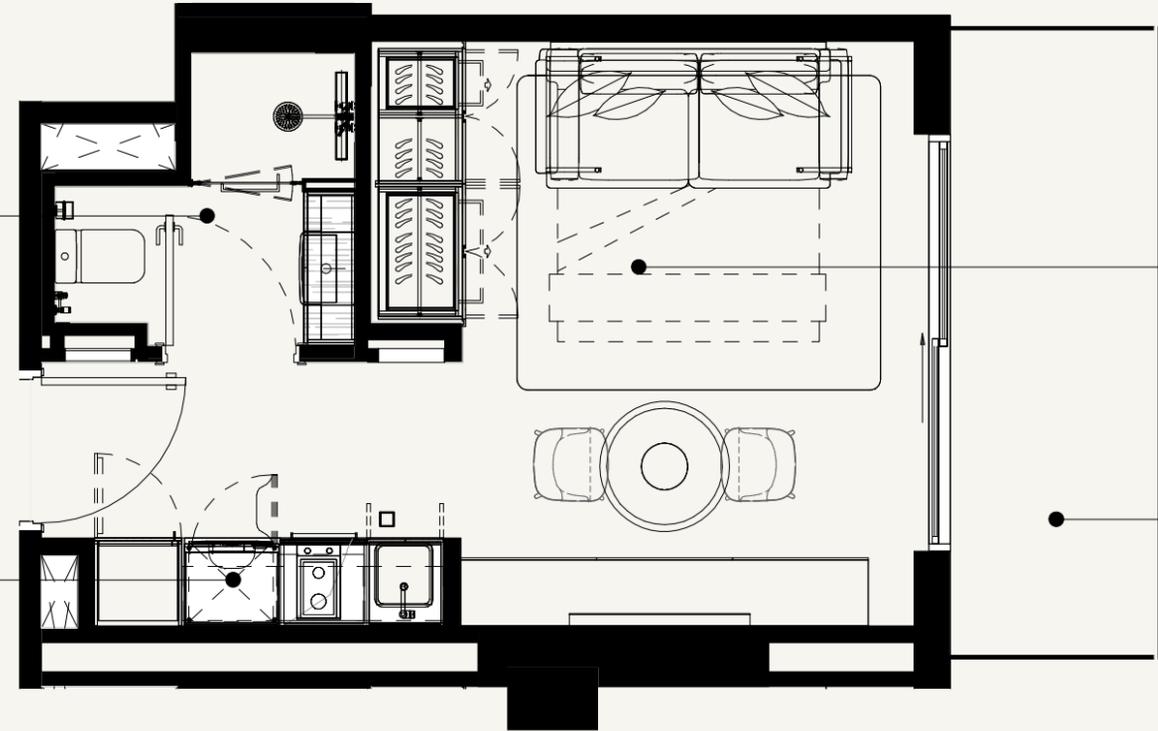


LIVING/HALL
3.73M X 3.995M

BALCONY
1.43M X 4.275M

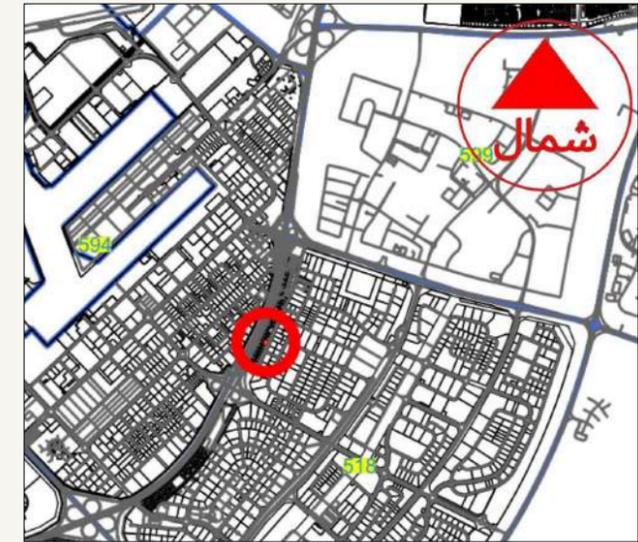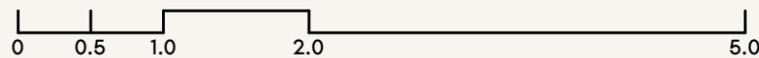

SCALE: N.T.S

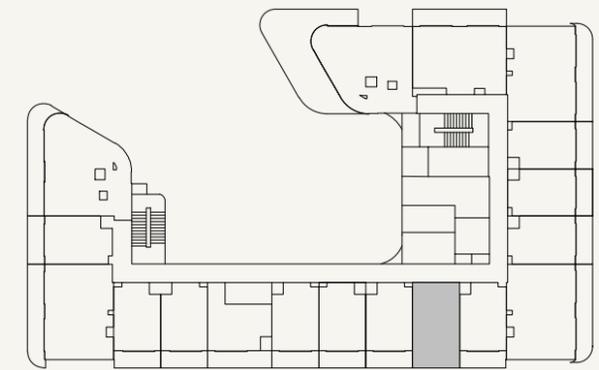

SCALE: N.T.S



FLOOR NO:
7TH FLOOR

UNIT TYPE:
STUDIO (TYPE-01)

APARTMENT AREA:
273.73 SQ.FT. (25.43 SQ.M)

BALCONY AREA:
71.37 SQ.FT. (6.62 SQ.M)

DISCLAIMER:
THE COLORED MARKETING FLOOR PLANS PROVIDED BY THE DEVELOPER ARE FOR ILLUSTRATIVE PURPOSES ONLY. ACTUAL DIMENSIONS, LAYOUT, AND FINISHES MAY VARY FROM THOSE DEPICTED IN THE PLANS. FURNITURE, FIXTURES, AND EQUIPMENT SHOWN IN THE PLANS ARE FOR DECORATIVE PURPOSES ONLY AND ARE NOT INCLUDED IN THE PURCHASE OR LEASE OF THE PROPERTY. THE DEVELOPER RESERVES THE RIGHT TO MAKE MODIFICATIONS, REVISIONS, AND CHANGES TO THE FLOOR PLANS, SPECIFICATIONS, AND FEATURES WITHOUT PRIOR NOTICE.

TOTAL APARTMENT AREA:
345.09 SQ.FT. (32.05 SQ.M)


PROJECT NAME / BUILDING:
JABAL ALI PLOT 11

UNIT NO:
7009

DRAWN: NC REVIEWED: MC APPROVED: DP SHEET SIZE A3



KITCHEN
0.60M X 2.40M

BATHROOM
2.055M X 2.00M

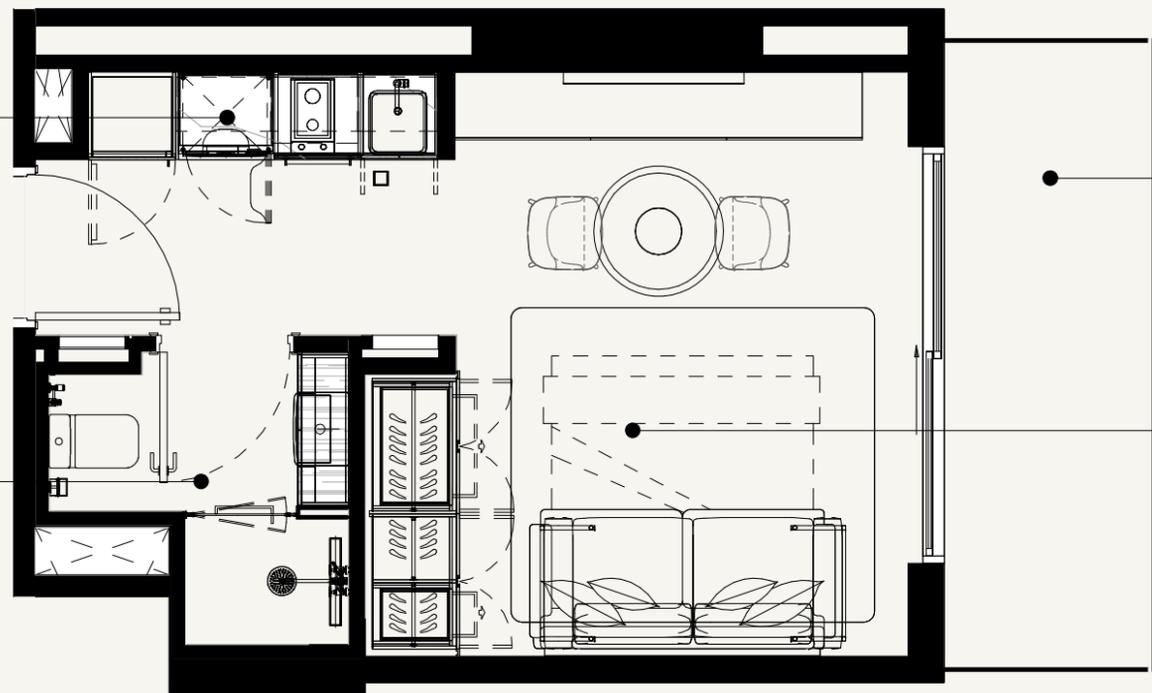


BALCONY
1.43M X 4.275M

LIVING/HALL
3.73M X 3.995M

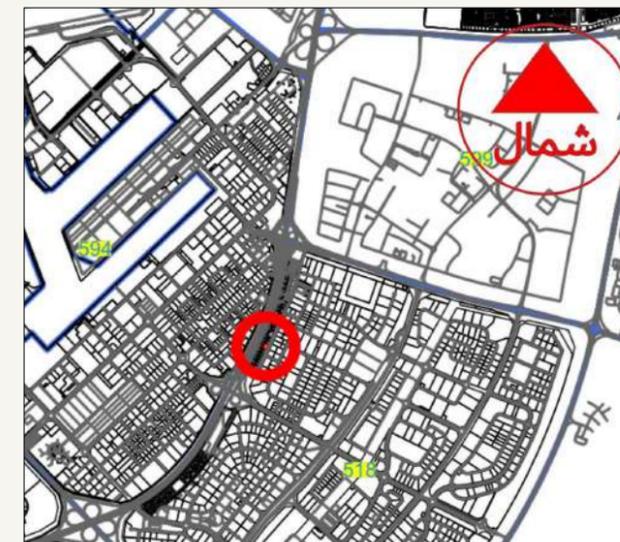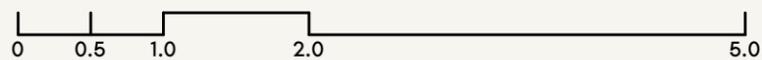

SCALE: N.T.S

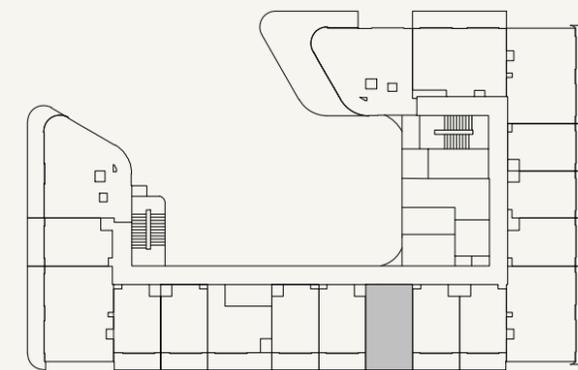

SCALE: N.T.S



FLOOR NO:
7TH TO 8TH FLOOR

UNIT TYPE:
STUDIO (TYPE-01)

APARTMENT AREA:
273.73 SQ.FT. (25.43 SQ.M)

BALCONY AREA:
71.37 SQ.FT. (6.63 SQ.M)

DISCLAIMER:
THE COLORED MARKETING FLOOR PLANS PROVIDED BY THE DEVELOPER ARE FOR ILLUSTRATIVE PURPOSES ONLY. ACTUAL DIMENSIONS, LAYOUT, AND FINISHES MAY VARY FROM THOSE DEPICTED IN THE PLANS. FURNITURE, FIXTURES, AND EQUIPMENT SHOWN IN THE PLANS ARE FOR DECORATIVE PURPOSES ONLY AND ARE NOT INCLUDED IN THE PURCHASE OR LEASE OF THE PROPERTY. THE DEVELOPER RESERVES THE RIGHT TO MAKE MODIFICATIONS, REVISIONS, AND CHANGES TO THE FLOOR PLANS, SPECIFICATIONS, AND FEATURES WITHOUT PRIOR NOTICE.

TOTAL APARTMENT AREA:
345.09 SQ.FT. (32.06 SQ.M)


PROJECT NAME / BUILDING:
JABAL ALI PLOT 11

UNIT NO:
7010 TO 8010

DRAWN: NC REVIEWED: MC APPROVED: DP SHEET SIZE A3


BATHROOM
2.055M X 2.00M

KITCHEN
0.60M X 2.40M

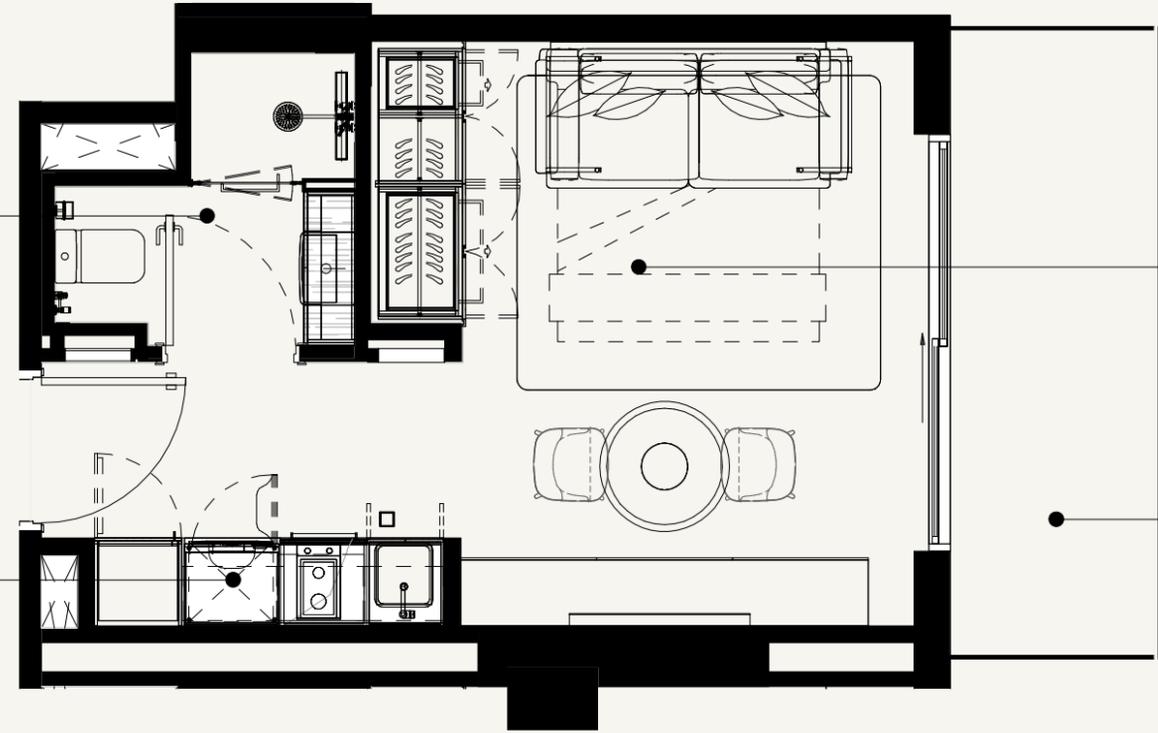


LIVING/HALL
3.73M X 3.995M

BALCONY
1.43M X 4.275M

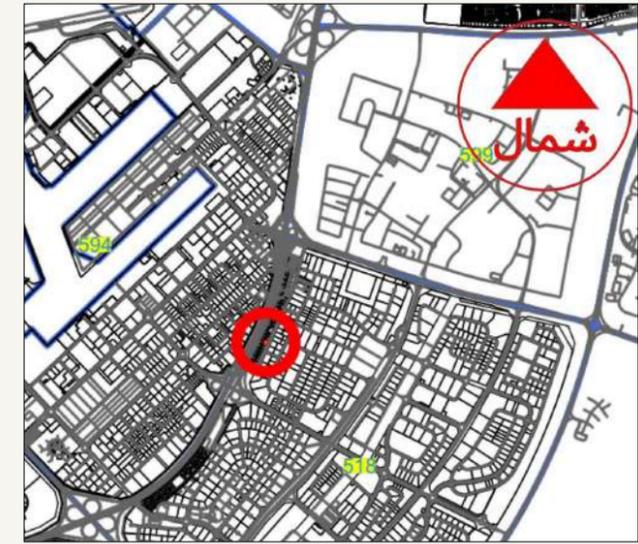

SCALE: N.T.S

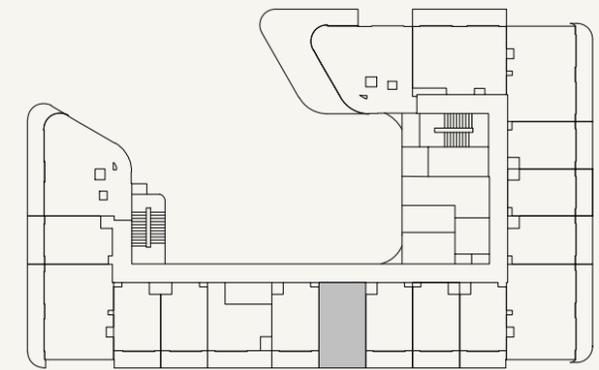

SCALE: N.T.S



FLOOR NO:
7TH FLOOR

UNIT TYPE:
STUDIO (TYPE-01)

APARTMENT AREA:
273.73 SQ.FT. (25.43 SQ.M)

BALCONY AREA:
71.26 SQ.FT. (6.62 SQ.M)

DISCLAIMER:
THE COLORED MARKETING FLOOR PLANS PROVIDED BY THE DEVELOPER ARE FOR ILLUSTRATIVE PURPOSES ONLY. ACTUAL DIMENSIONS, LAYOUT, AND FINISHES MAY VARY FROM THOSE DEPICTED IN THE PLANS. FURNITURE, FIXTURES, AND EQUIPMENT SHOWN IN THE PLANS ARE FOR DECORATIVE PURPOSES ONLY AND ARE NOT INCLUDED IN THE PURCHASE OR LEASE OF THE PROPERTY. THE DEVELOPER RESERVES THE RIGHT TO MAKE MODIFICATIONS, REVISIONS, AND CHANGES TO THE FLOOR PLANS, SPECIFICATIONS, AND FEATURES WITHOUT PRIOR NOTICE.

TOTAL APARTMENT AREA:
344.99 SQ.FT. (32.05 SQ.M)


PROJECT NAME / BUILDING:
JABAL ALI PLOT 11

UNIT NO:
7011

DP
APPROVED : MC
REVIEWED : NC
DRAWN :
SHEET SIZE A3


KITCHEN
0.60M X 2.40M

BATHROOM
2.055M X 2.00M

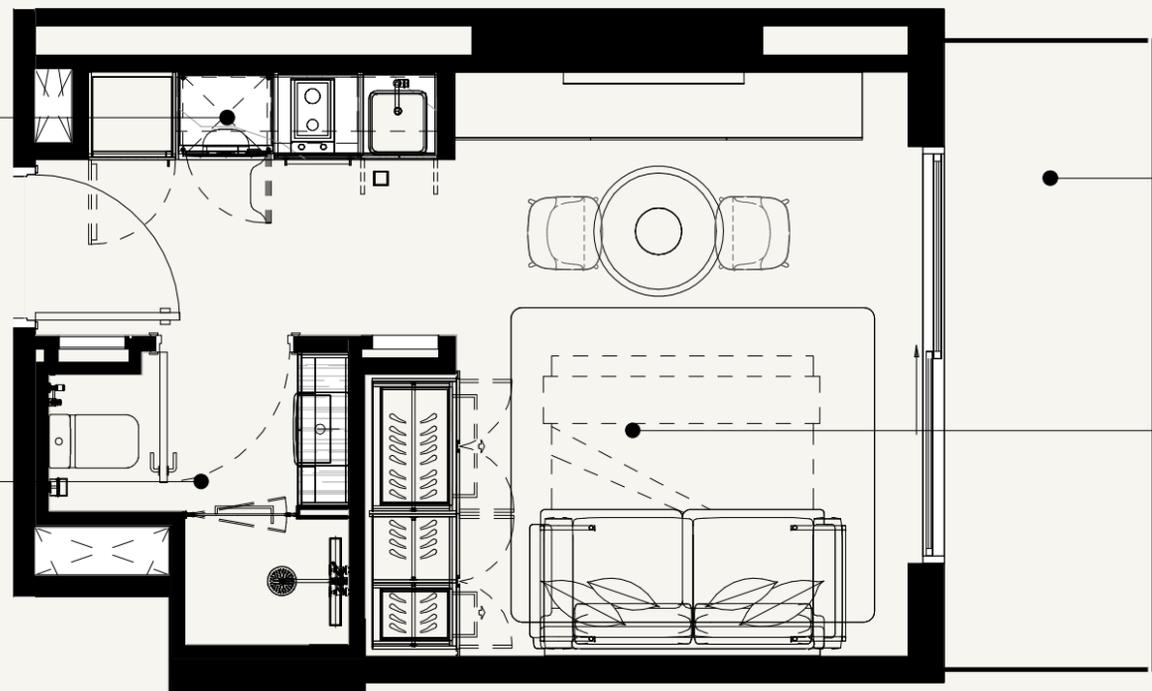


BALCONY
1.43M X 4.275M

LIVING/HALL
3.73M X 3.995M

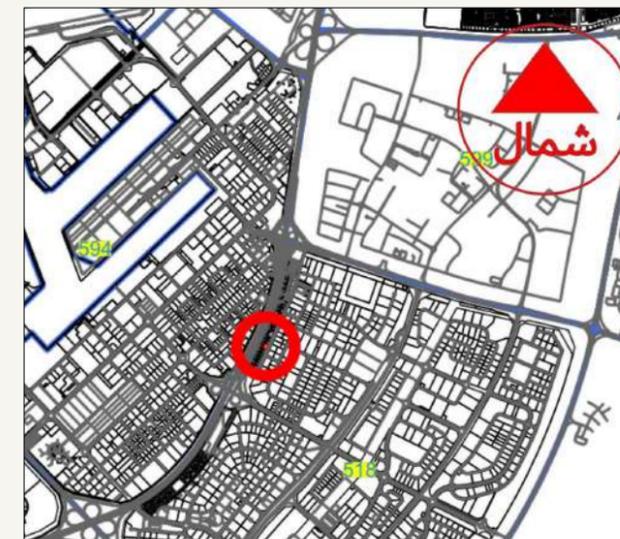

SCALE: N.T.S

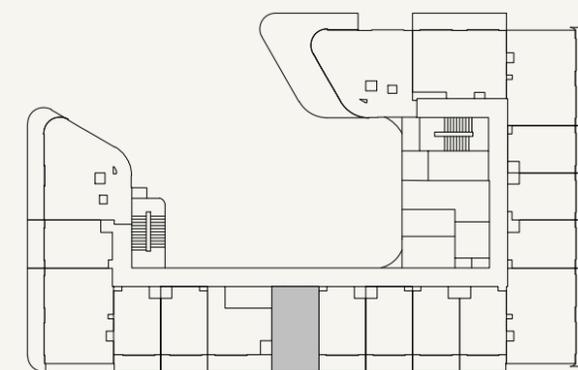

SCALE: N.T.S



FLOOR NO:
7TH TO 8TH FLOOR

UNIT TYPE:
STUDIO (TYPE-01)

APARTMENT AREA:
273.73 SQ.FT. (25.43 SQ.M)

BALCONY AREA:
71.37 SQ.FT. (6.63 SQ.M)

DISCLAIMER:
THE COLORED MARKETING FLOOR PLANS PROVIDED BY THE DEVELOPER ARE FOR ILLUSTRATIVE PURPOSES ONLY. ACTUAL DIMENSIONS, LAYOUT, AND FINISHES MAY VARY FROM THOSE DEPICTED IN THE PLANS. FURNITURE, FIXTURES, AND EQUIPMENT SHOWN IN THE PLANS ARE FOR DECORATIVE PURPOSES ONLY AND ARE NOT INCLUDED IN THE PURCHASE OR LEASE OF THE PROPERTY. THE DEVELOPER RESERVES THE RIGHT TO MAKE MODIFICATIONS, REVISIONS, AND CHANGES TO THE FLOOR PLANS, SPECIFICATIONS, AND FEATURES WITHOUT PRIOR NOTICE.

TOTAL APARTMENT AREA:
345.09 SQ.FT. (32.06 SQ.M)

PROJECT NAME / BUILDING:
JABAL ALI PLOT 11

UNIT NO:
7012 TO 8012

SHEET SIZE A3
DRAWN : NC
REVIEWED : MC
APPROVED : DP



KITCHEN
0.60M X 2.40M

LIVING/HALL
3.36M X 3.395M


DRESSING
1.825M X 1.815M

BATHROOM
2.055M X 2.00M

BALCONY
5.875M X 1.43M

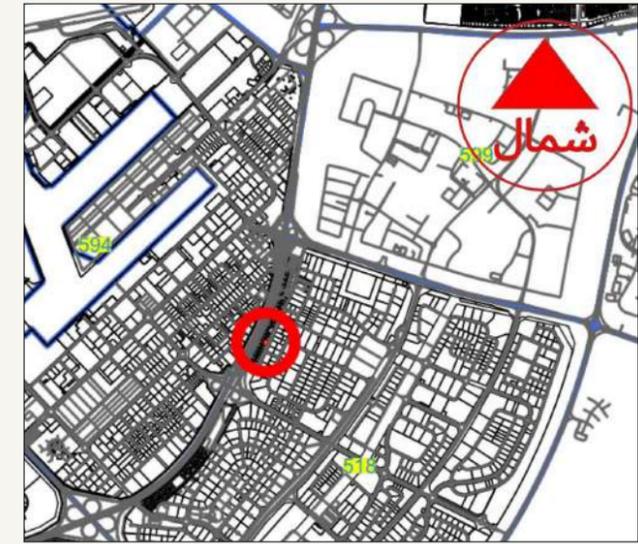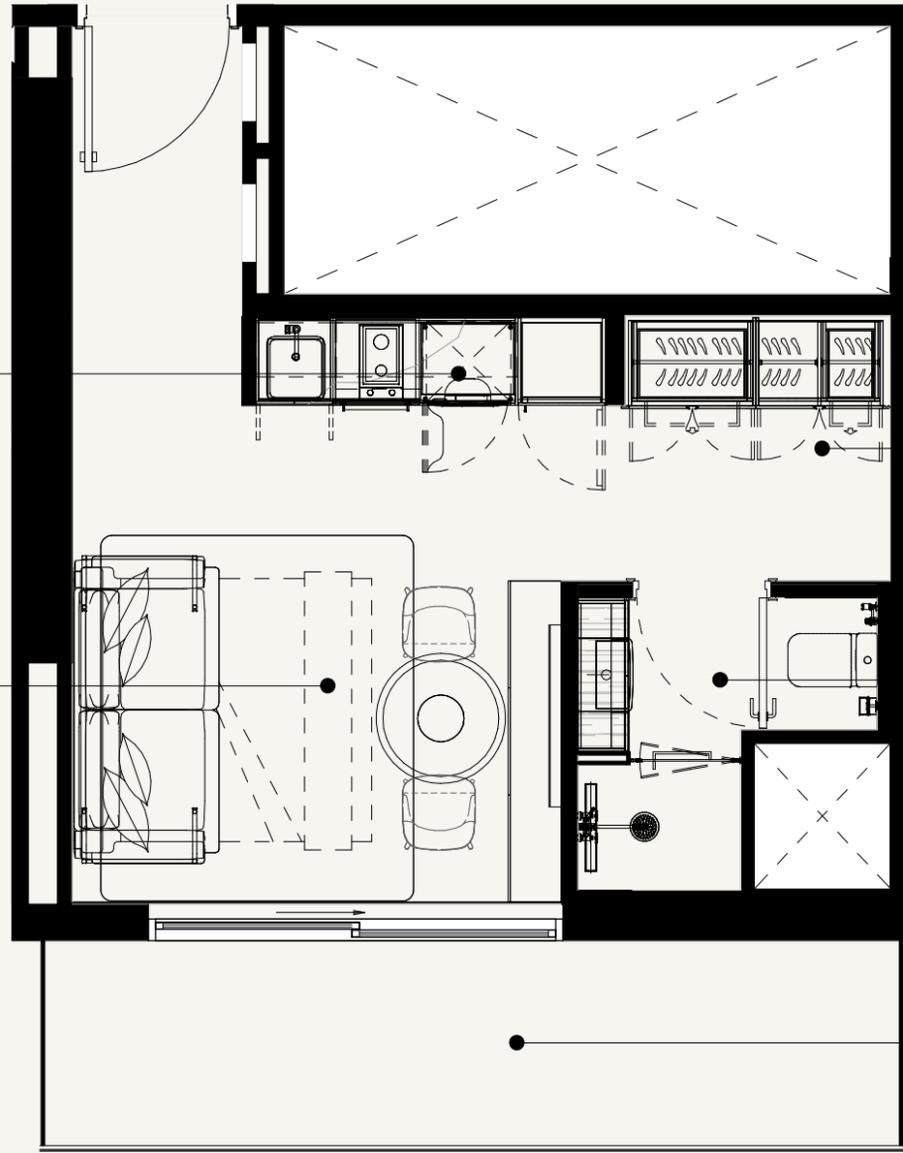

SCALE: N.T.S

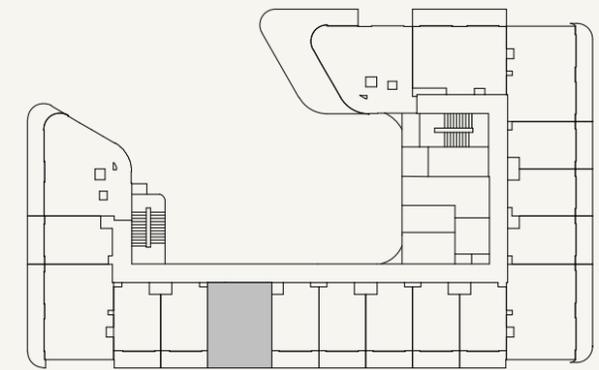

SCALE: N.T.S



FLOOR NO:
7TH FLOOR

UNIT TYPE:
STUDIO (TYPE-03)

APARTMENT AREA:
289.66 SQ.FT. (26.91 SQ.M)

BALCONY AREA:
98.38 SQ.FT. (9.14 SQ.M)

DISCLAIMER:
THE COLORED MARKETING FLOOR PLANS PROVIDED BY THE DEVELOPER ARE FOR ILLUSTRATIVE PURPOSES ONLY. ACTUAL DIMENSIONS, LAYOUT, AND FINISHES MAY VARY FROM THOSE DEPICTED IN THE PLANS. FURNITURE, FIXTURES, AND EQUIPMENT SHOWN IN THE PLANS ARE FOR DECORATIVE PURPOSES ONLY AND ARE NOT INCLUDED IN THE PURCHASE OR LEASE OF THE PROPERTY. THE DEVELOPER RESERVES THE RIGHT TO MAKE MODIFICATIONS, REVISIONS, AND CHANGES TO THE FLOOR PLANS, SPECIFICATIONS, AND FEATURES WITHOUT PRIOR NOTICE.

TOTAL APARTMENT AREA:
388.04 SQ.FT. (36.05 SQ.M)


PROJECT NAME / BUILDING:
JABAL ALI PLOT 11

UNIT NO:
7013

DRAWN : NC REVIEWED : MC APPROVED : DP SHEET SIZE A3


KITCHEN
0.60M X 2.40M

BATHROOM
2.055M X 2.00M

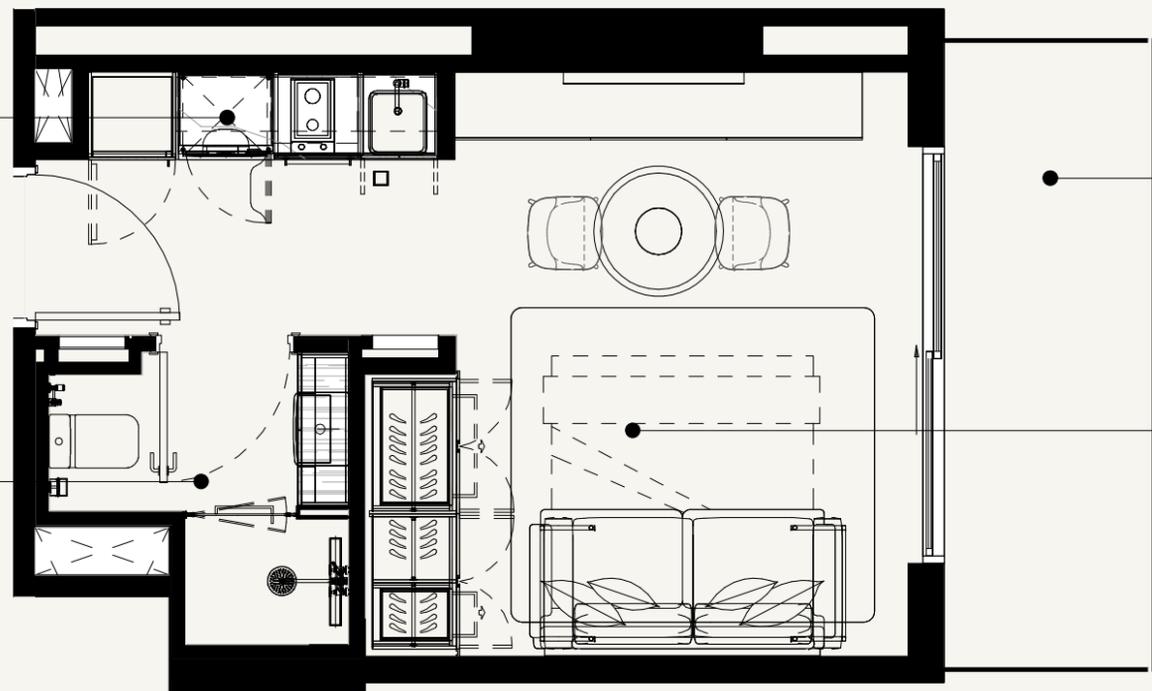


BALCONY
1.43M X 4.275M

LIVING/HALL
3.73M X 3.995M

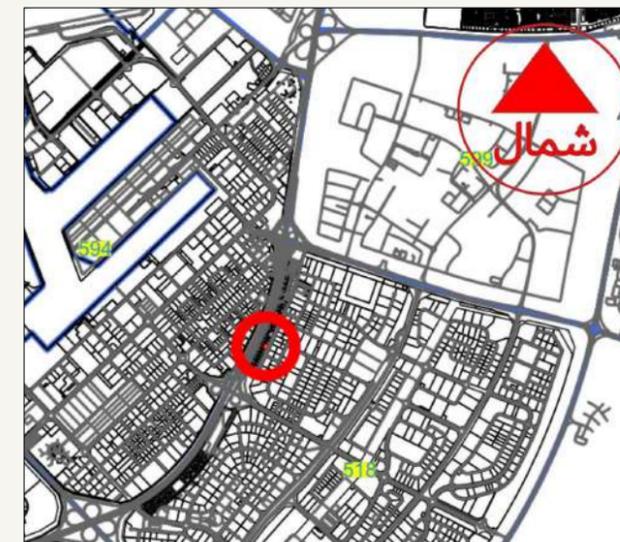

SCALE: N.T.S

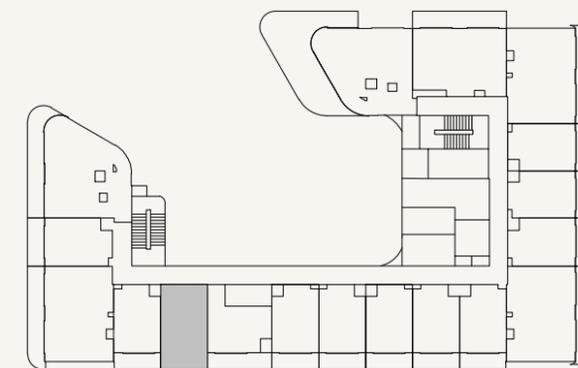

SCALE: N.T.S



FLOOR NO:
7TH TO 8TH FLOOR

UNIT TYPE:
STUDIO (TYPE-01)

APARTMENT AREA:
273.73 SQ.FT. (25.43 SQ.M)

BALCONY AREA:
71.37 SQ.FT. (6.63 SQ.M)




DISCLAIMER:
THE COLORED MARKETING FLOOR PLANS PROVIDED BY THE DEVELOPER ARE FOR ILLUSTRATIVE PURPOSES ONLY. ACTUAL DIMENSIONS, LAYOUT, AND FINISHES MAY VARY FROM THOSE DEPICTED IN THE PLANS. FURNITURE, FIXTURES, AND EQUIPMENT SHOWN IN THE PLANS ARE FOR DECORATIVE PURPOSES ONLY AND ARE NOT INCLUDED IN THE PURCHASE OR LEASE OF THE PROPERTY. THE DEVELOPER RESERVES THE RIGHT TO MAKE MODIFICATIONS, REVISIONS, AND CHANGES TO THE FLOOR PLANS, SPECIFICATIONS, AND FEATURES WITHOUT PRIOR NOTICE.

TOTAL APARTMENT AREA:
345.09 SQ.FT. (32.06 SQ.M)


PROJECT NAME / BUILDING:
JABAL ALI PLOT 11

UNIT NO:
7014 TO 8014

DRAWN : NC REVIEWED : MC APPROVED : DP SHEET SIZE A3

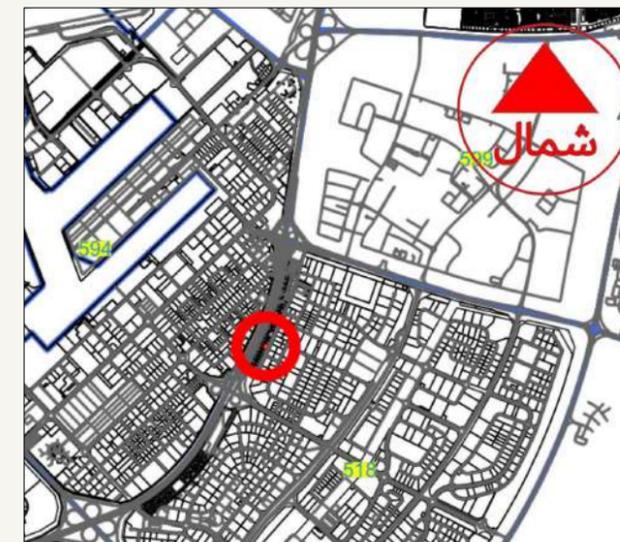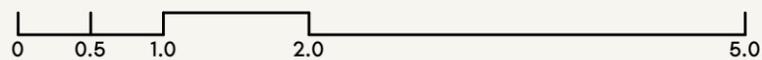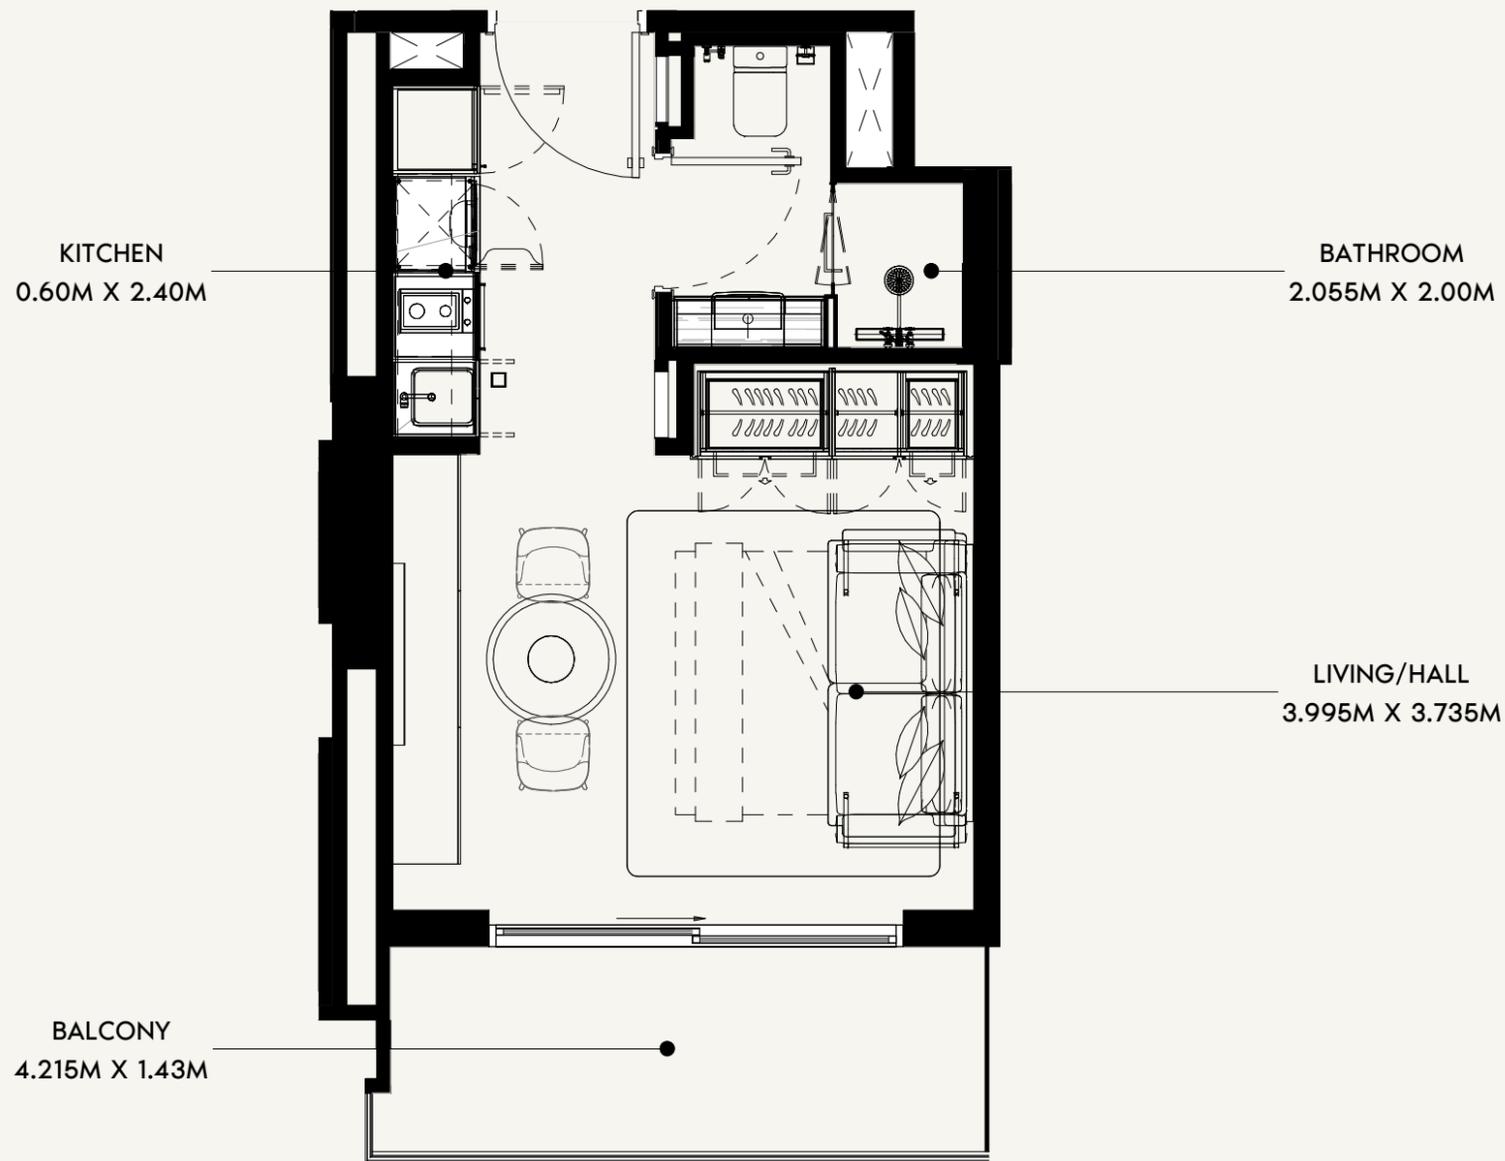

SCALE: N.T.S

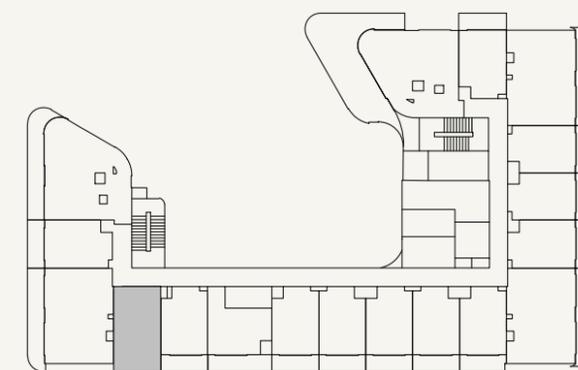

SCALE: N.T.S



FLOOR NO:
7TH TO 8TH FLOOR

UNIT TYPE:
STUDIO (TYPE-01F)

APARTMENT AREA:
273.73 SQ.FT. (25.43 SQ.M)

BALCONY AREA:
70.93 SQ.FT. (6.59 SQ.M)

DISCLAIMER:
THE COLORED MARKETING FLOOR PLANS PROVIDED BY THE DEVELOPER ARE FOR ILLUSTRATIVE PURPOSES ONLY. ACTUAL DIMENSIONS, LAYOUT, AND FINISHES MAY VARY FROM THOSE DEPICTED IN THE PLANS. FURNITURE, FIXTURES, AND EQUIPMENT SHOWN IN THE PLANS ARE FOR DECORATIVE PURPOSES ONLY AND ARE NOT INCLUDED IN THE PURCHASE OR LEASE OF THE PROPERTY. THE DEVELOPER RESERVES THE RIGHT TO MAKE MODIFICATIONS, REVISIONS, AND CHANGES TO THE FLOOR PLANS, SPECIFICATIONS, AND FEATURES WITHOUT PRIOR NOTICE.

TOTAL APARTMENT AREA:
344.66 SQ.FT. (32.02 SQ.M)

PROJECT NAME / BUILDING:
JABAL ALI PLOT 11

UNIT NO:
7015 TO 8015

DRAWN : NC REVIEWED : MC APPROVED : DP SHEET SIZE A3

LIVING/HALL
4.28M X 4.185M


BALCONY
1.43M X 9.415M

BEDROOM
3.165M X 3.865M


KITCHEN
1.58M X 2.8M

POWDER ROOM
1.5M X 1.74M

BATHROOM
2.625M X 1.625M

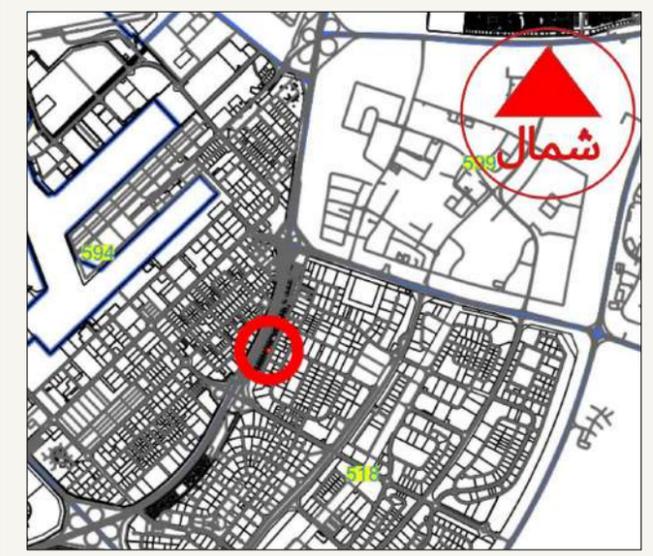

SCALE: N.T.S

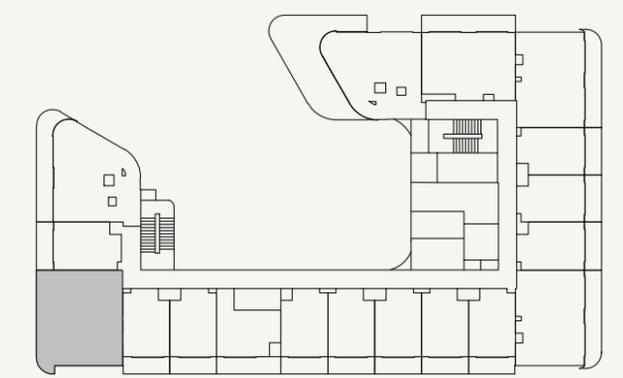

SCALE: N.T.S



FLOOR NO:
7TH TO 8TH FLOOR

UNIT TYPE:
1 BEDROOM (TYPE-01D)

APARTMENT AREA:
584.49 SQ.FT. (54.3 SQ.M)

BALCONY AREA:
152.74 SQ.FT. (14.19 SQ.M)


DISCLAIMER:
THE COLORED MARKETING FLOOR PLANS PROVIDED BY THE DEVELOPER ARE FOR ILLUSTRATIVE PURPOSES ONLY. ACTUAL DIMENSIONS, LAYOUT, AND FINISHES MAY VARY FROM THOSE DEPICTED IN THE PLANS. FURNITURE, FIXTURES, AND EQUIPMENT SHOWN IN THE PLANS ARE FOR DECORATIVE PURPOSES ONLY AND ARE NOT INCLUDED IN THE PURCHASE OR LEASE OF THE PROPERTY. THE DEVELOPER RESERVES THE RIGHT TO MAKE MODIFICATIONS, REVISIONS, AND CHANGES TO THE FLOOR PLANS, SPECIFICATIONS, AND FEATURES WITHOUT PRIOR NOTICE.

TOTAL APARTMENT AREA:
737.23 SQ.FT. (68.49 SQ.M)


PROJECT NAME / BUILDING:
JABAL ALI PLOT 11

UNIT NO:
7016 TO 8016

SHEET SIZE A3
DRAWN : NC
REVIEWED : MC
APPROVED : DP

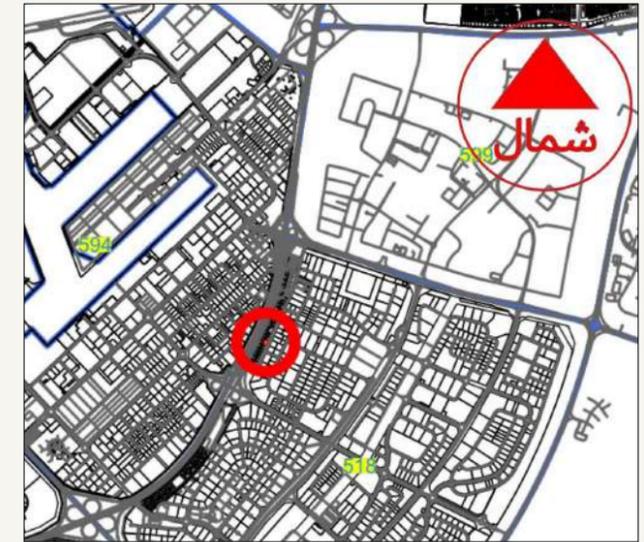


SCALE: N.T.S

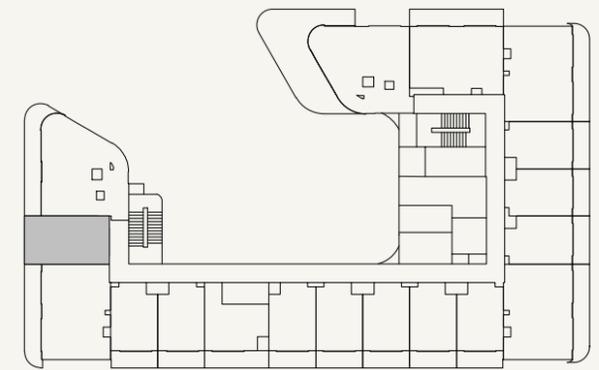

SCALE: N.T.S

LIVING/HALL
3.73M X 3.985M

BALCONY
1.43M X 4.325M

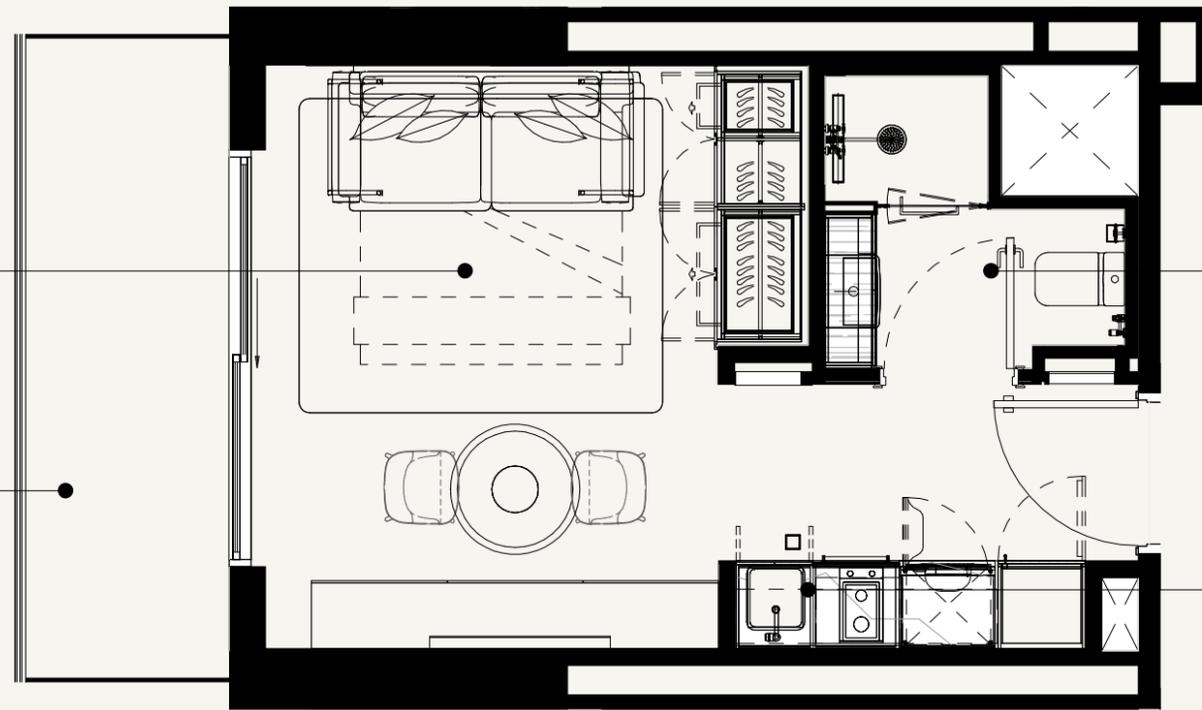

BATHROOM
2.055M X 2.00M

KITCHEN
2.40M X 0.60M



AZIZI

FLOOR NO:
7TH TO 8TH FLOOR

UNIT TYPE:
STUDIO (TYPE-01A)

APARTMENT AREA:
279.22 SQ.FT. (25.94 SQ.M)

BALCONY AREA:
72.98 SQ.FT. (6.78 SQ.M)

DISCLAIMER:
THE COLORED MARKETING FLOOR PLANS PROVIDED BY THE DEVELOPER ARE FOR ILLUSTRATIVE PURPOSES ONLY. ACTUAL DIMENSIONS, LAYOUT, AND FINISHES MAY VARY FROM THOSE DEPICTED IN THE PLANS. FURNITURE, FIXTURES, AND EQUIPMENT SHOWN IN THE PLANS ARE FOR DECORATIVE PURPOSES ONLY AND ARE NOT INCLUDED IN THE PURCHASE OR LEASE OF THE PROPERTY. THE DEVELOPER RESERVES THE RIGHT TO MAKE MODIFICATIONS, REVISIONS, AND CHANGES TO THE FLOOR PLANS, SPECIFICATIONS, AND FEATURES WITHOUT PRIOR NOTICE.



TOTAL APARTMENT AREA:
352.20 SQ.FT. (32.72 SQ.M)

PROJECT NAME / BUILDING:
JABAL ALI PLOT 11


UNIT NO:
7017 TO 8017

DRAWN: NC REVIEWED: MC APPROVED: DP SHEET SIZE A3

SHEET SIZE A3
 DRAWN : NC
 REVIEWED : MC
 APPROVED : DP

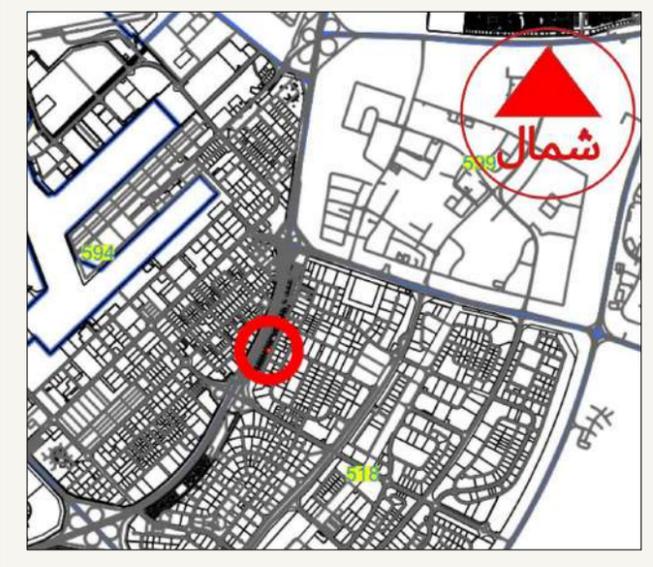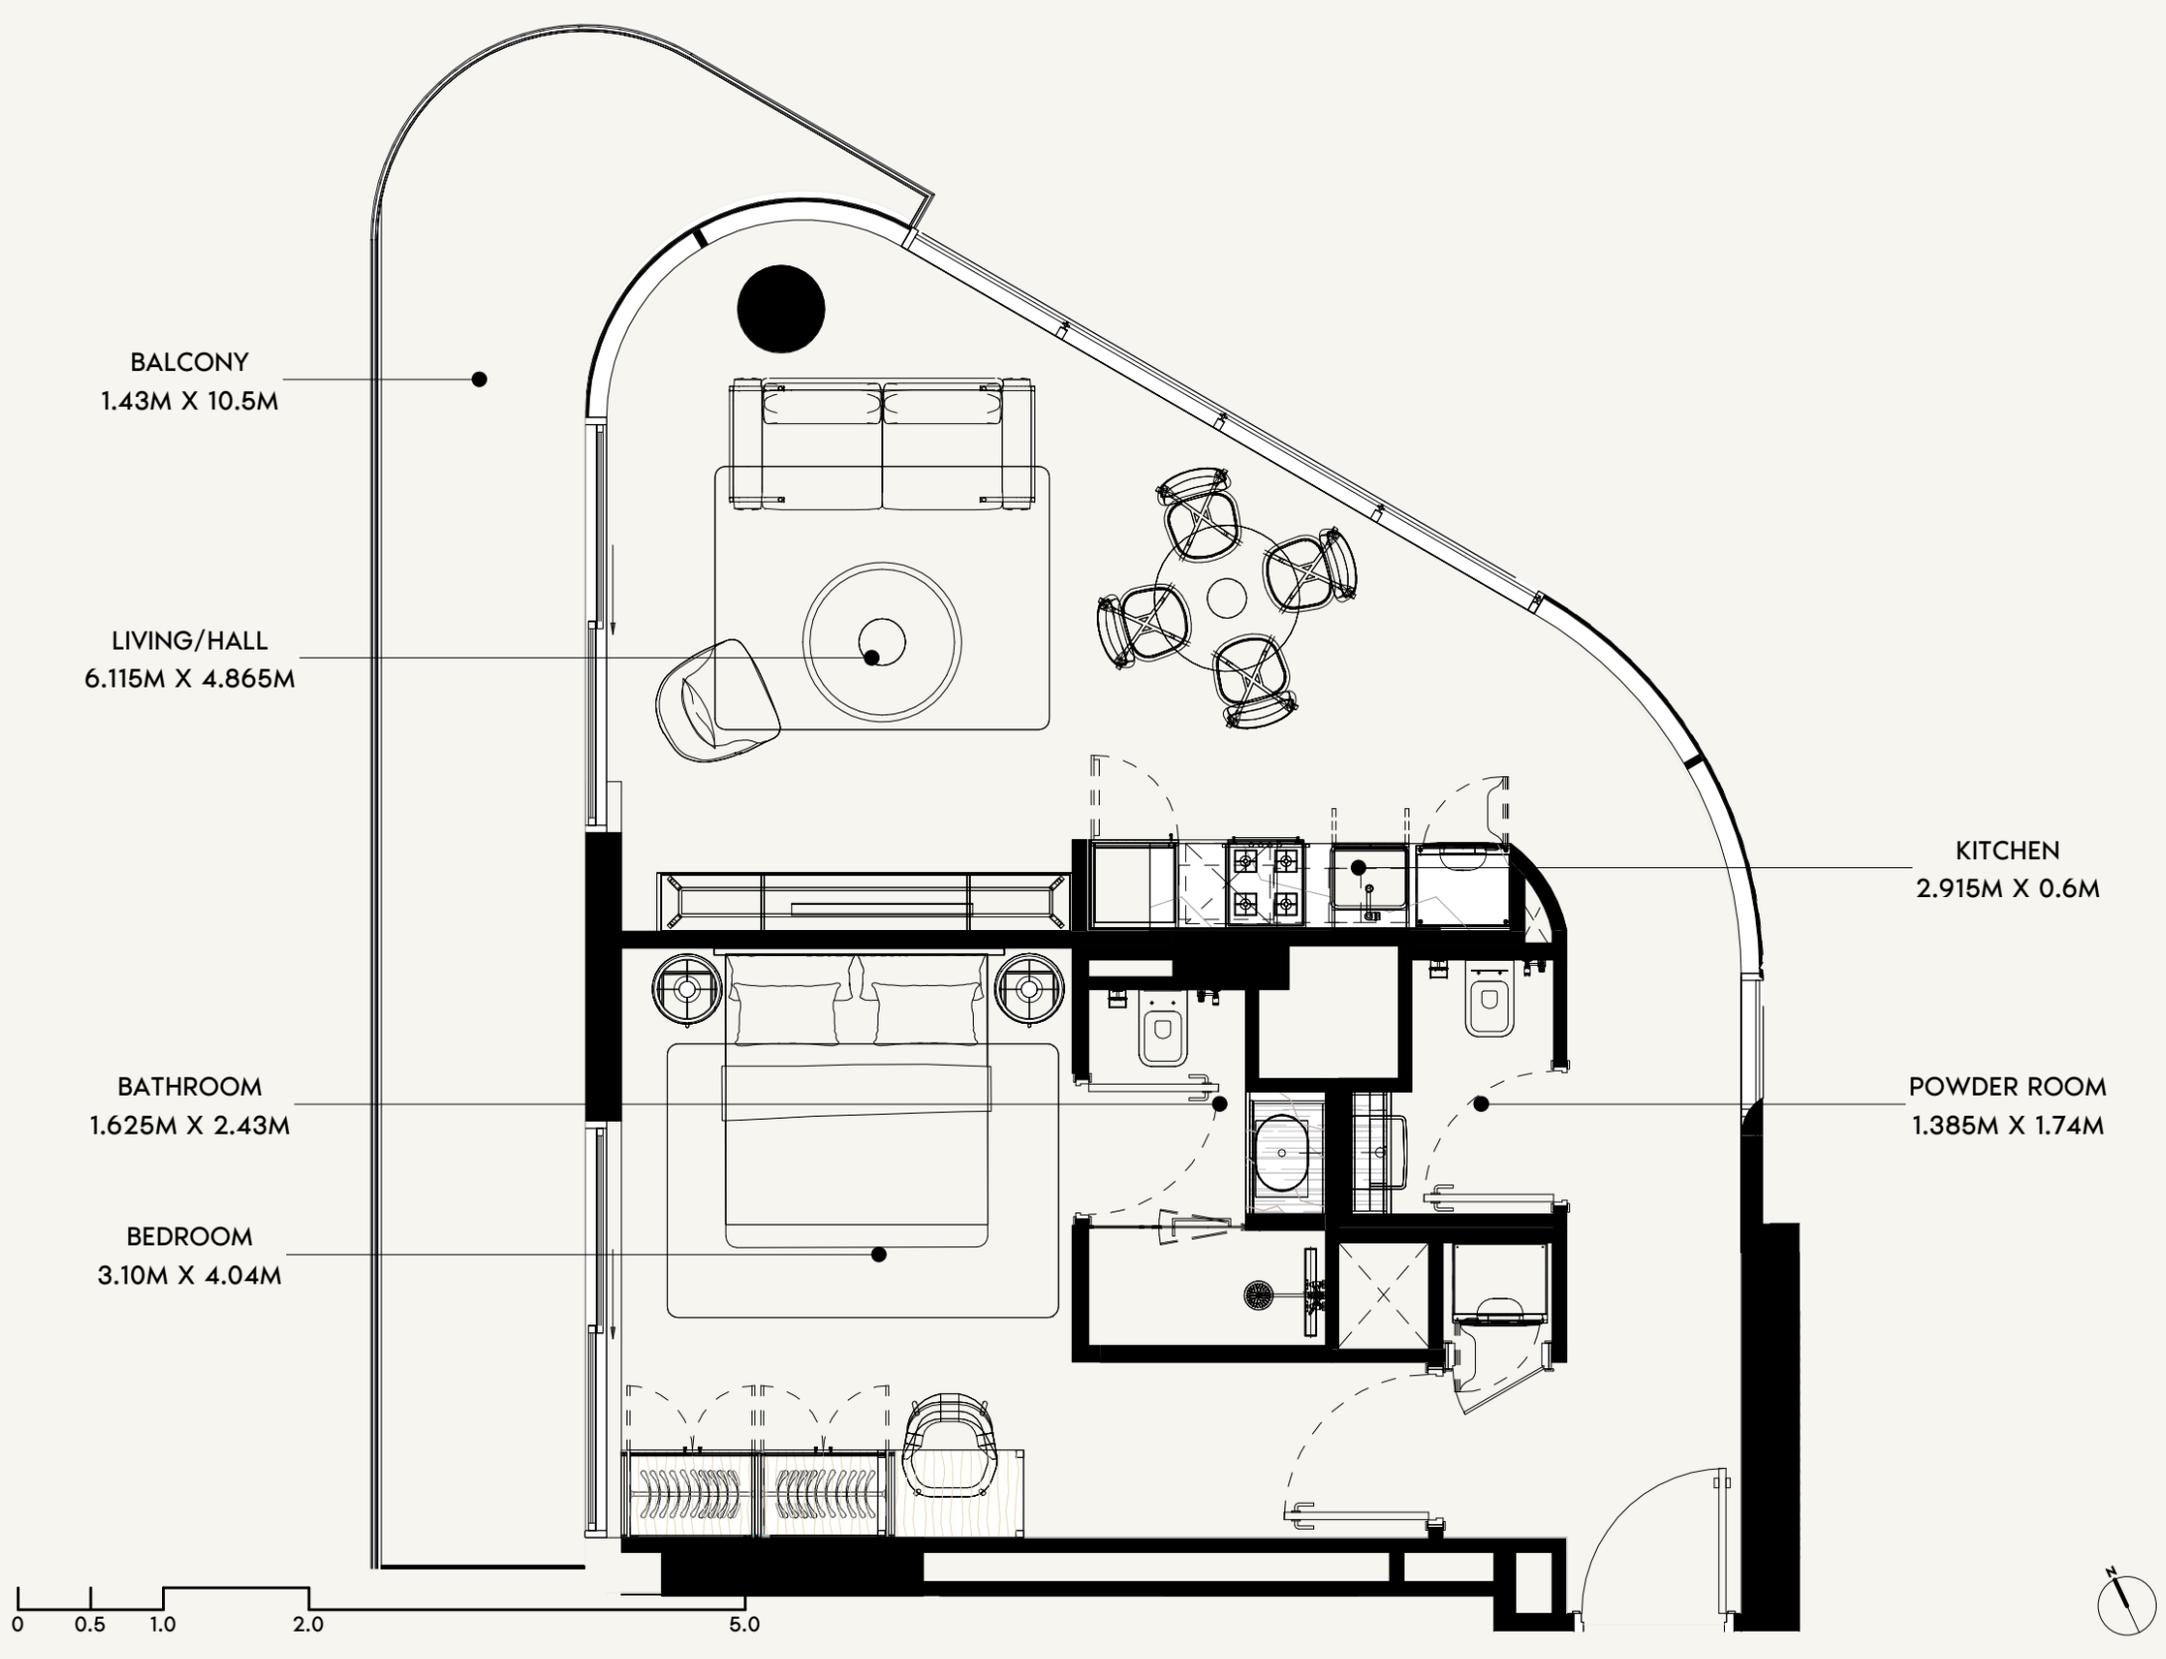



SCALE: N.T.S

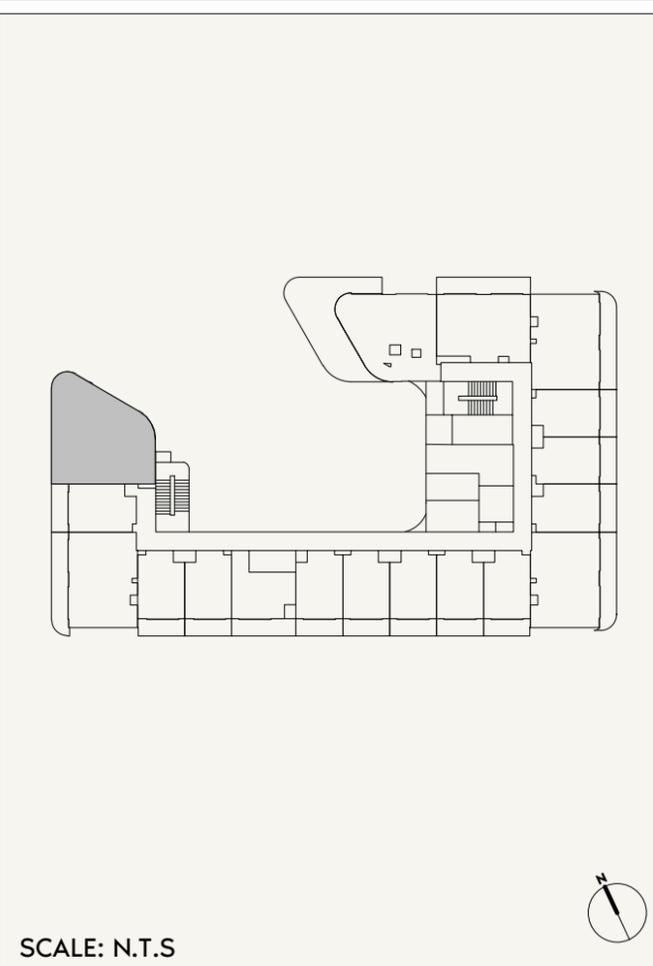

SCALE: N.T.S




FLOOR NO: 7TH TO 8TH FLOOR	APARTMENT AREA: 664.89 SQ.FT. (61.77 SQ.M)	DISCLAIMER: <small>THE COLORED MARKETING FLOOR PLANS PROVIDED BY THE DEVELOPER ARE FOR ILLUSTRATIVE PURPOSES ONLY. ACTUAL DIMENSIONS, LAYOUT, AND FINISHES MAY VARY FROM THOSE DEPICTED IN THE PLANS. FURNITURE, FIXTURES, AND EQUIPMENT SHOWN IN THE PLANS ARE FOR DECORATIVE PURPOSES ONLY AND ARE NOT INCLUDED IN THE PURCHASE OR LEASE OF THE PROPERTY. THE DEVELOPER RESERVES THE RIGHT TO MAKE MODIFICATIONS, REVISIONS, AND CHANGES TO THE FLOOR PLANS, SPECIFICATIONS, AND FEATURES WITHOUT PRIOR NOTICE.</small>	PROJECT NAME / BUILDING: JABAL ALI PLOT 11
	UNIT TYPE: 1 BEDROOM (TYPE-05)		

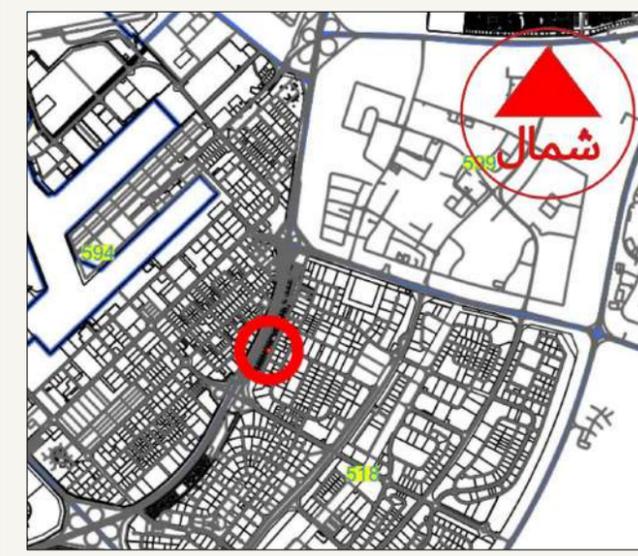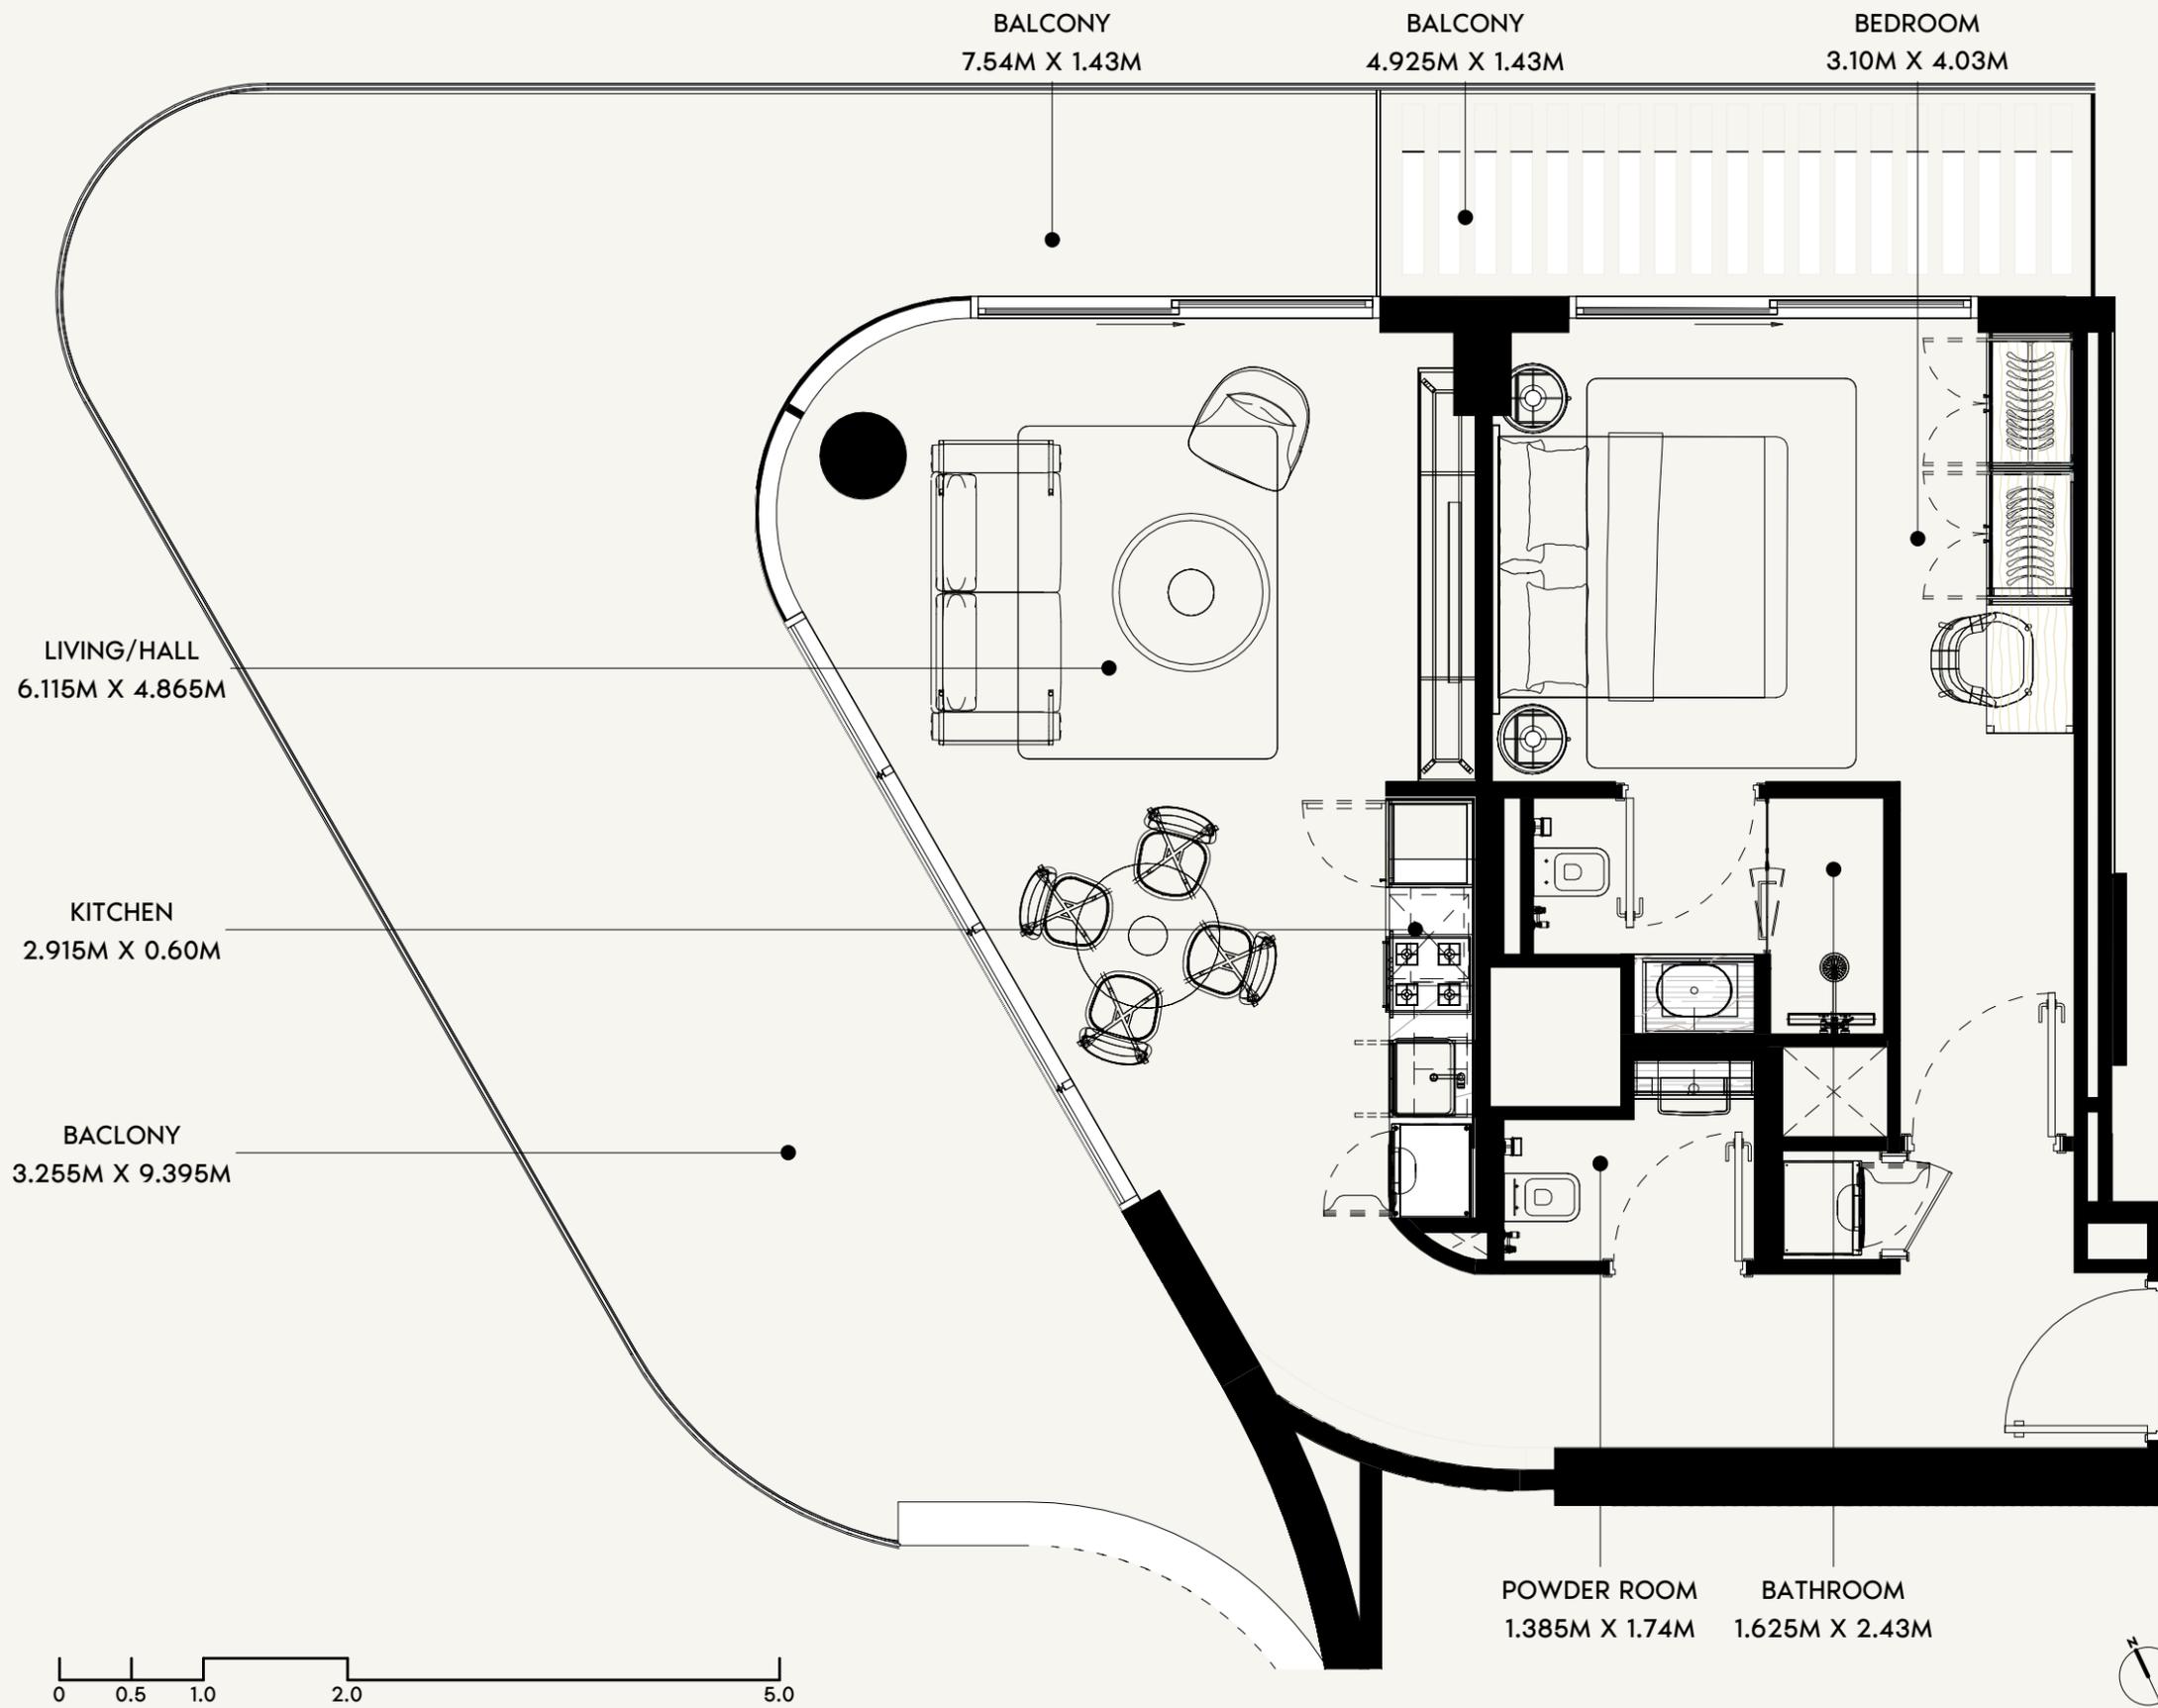

SCALE: N.T.S

ON HOLD

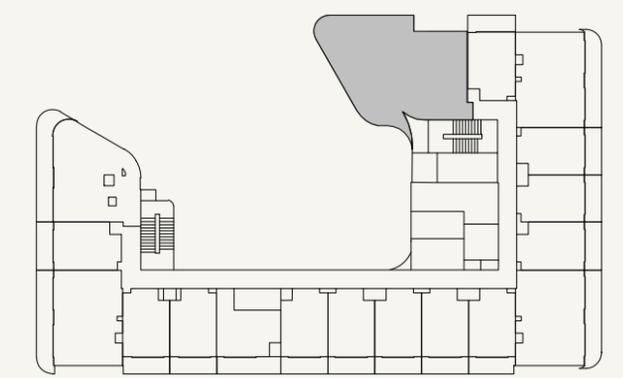

SCALE: N.T.S



FLOOR NO:
8TH FLOOR

UNIT TYPE:
1 BEDROOM (TYPE-05D)

APARTMENT AREA:
659.40 SQ.FT. (61.26 SQ.M)

BALCONY AREA:
530.88 SQ.FT. (49.32 SQ.M)



DISCLAIMER:
THE COLORED MARKETING FLOOR PLANS PROVIDED BY THE DEVELOPER ARE FOR ILLUSTRATIVE PURPOSES ONLY. ACTUAL DIMENSIONS, LAYOUT, AND FINISHES MAY VARY FROM THOSE DEPICTED IN THE PLANS. FURNITURE, FIXTURES, AND EQUIPMENT SHOWN IN THE PLANS ARE FOR DECORATIVE PURPOSES ONLY AND ARE NOT INCLUDED IN THE PURCHASE OR LEASE OF THE PROPERTY. THE DEVELOPER RESERVES THE RIGHT TO MAKE MODIFICATIONS, REVISIONS, AND CHANGES TO THE FLOOR PLANS, SPECIFICATIONS, AND FEATURES WITHOUT PRIOR NOTICE.

TOTAL APARTMENT AREA:
1,190.28 SQ.FT. (110.58 SQ.M)

PROJECT NAME / BUILDING:
JABAL ALI PLOT 11


UNIT NO:
8001

DRAWN : NC REVIEWED : MC APPROVED : DP SHEET SIZE A3

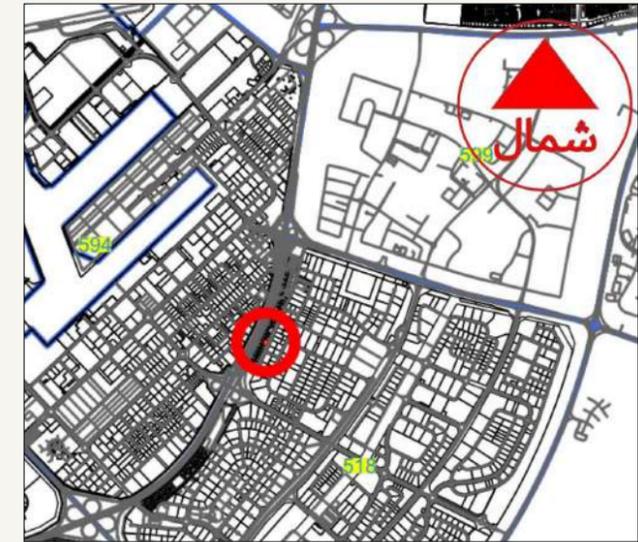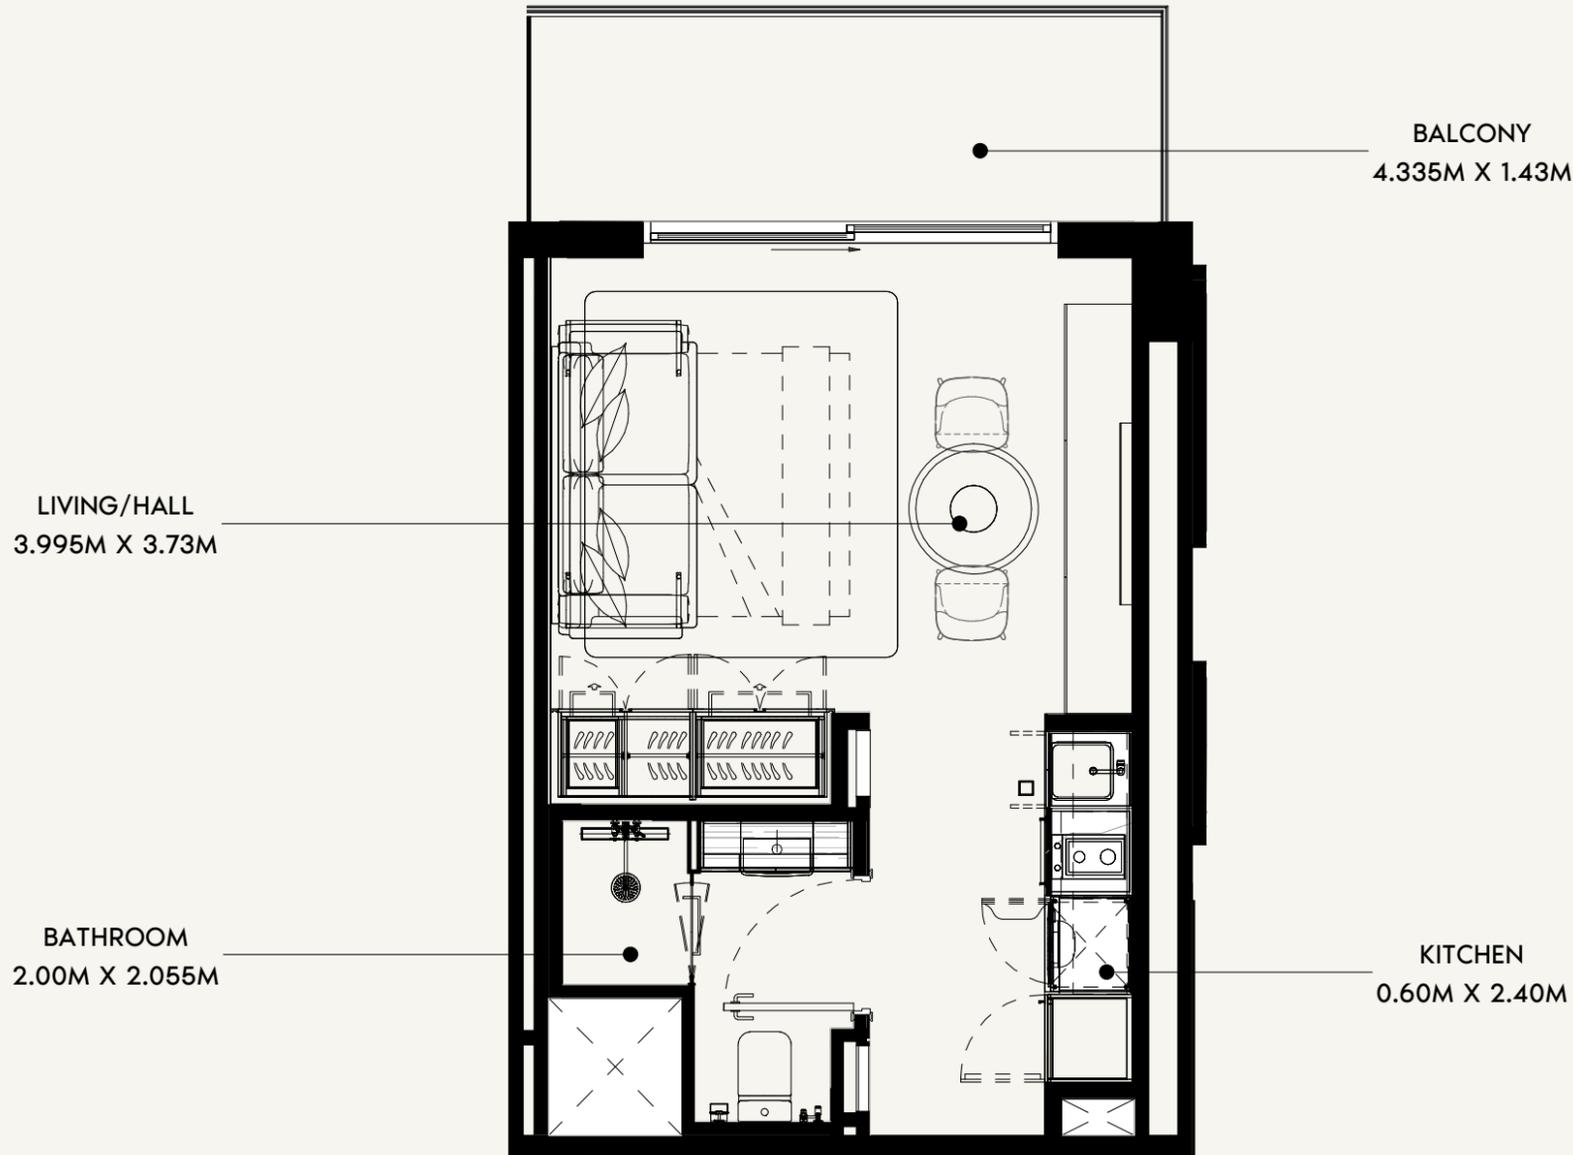

SCALE: N.T.S

ON HOLD

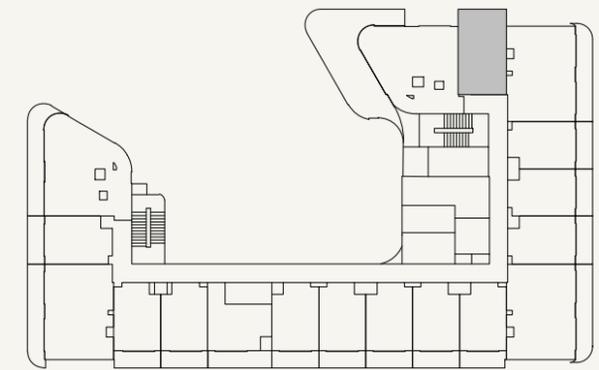

SCALE: N.T.S



FLOOR NO:
8TH FLOOR

UNIT TYPE:
STUDIO (TYPE-01J)

APARTMENT AREA:
277.50 SQ.FT. (25.78 SQ.M)

BALCONY AREA:
72.12 SQ.FT. (6.7 SQ.M)

DISCLAIMER:
THE COLORED MARKETING FLOOR PLANS PROVIDED BY THE DEVELOPER ARE FOR ILLUSTRATIVE PURPOSES ONLY. ACTUAL DIMENSIONS, LAYOUT, AND FINISHES MAY VARY FROM THOSE DEPICTED IN THE PLANS. FURNITURE, FIXTURES, AND EQUIPMENT SHOWN IN THE PLANS ARE FOR DECORATIVE PURPOSES ONLY AND ARE NOT INCLUDED IN THE PURCHASE OR LEASE OF THE PROPERTY. THE DEVELOPER RESERVES THE RIGHT TO MAKE MODIFICATIONS, REVISIONS, AND CHANGES TO THE FLOOR PLANS, SPECIFICATIONS, AND FEATURES WITHOUT PRIOR NOTICE.

TOTAL APARTMENT AREA:
349.61 SQ.FT. (32.48 SQ.M)

PROJECT NAME / BUILDING:
JABAL ALI PLOT 11

UNIT NO:
8002



DRAWN: NC REVIEWED: MC APPROVED: DP SHEET SIZE A3

BATHROOM
2.055M X 2.00M


KITCHEN
0.60M X 2.40M

LIVING/HALL
3.995M X 3.735M


BALCONY
4.215M X 1.43M

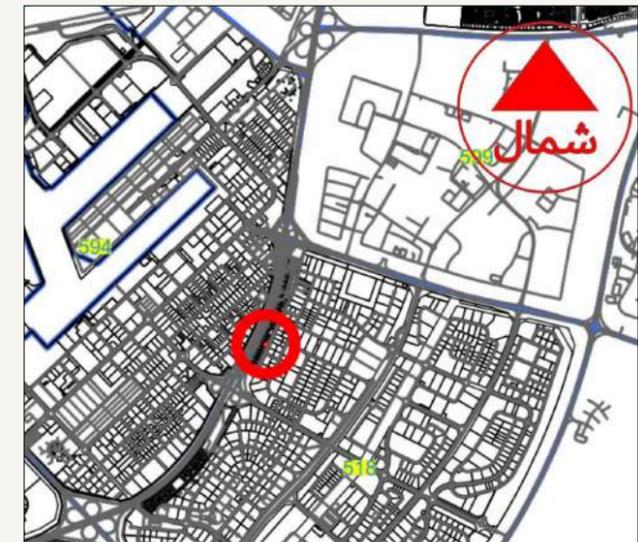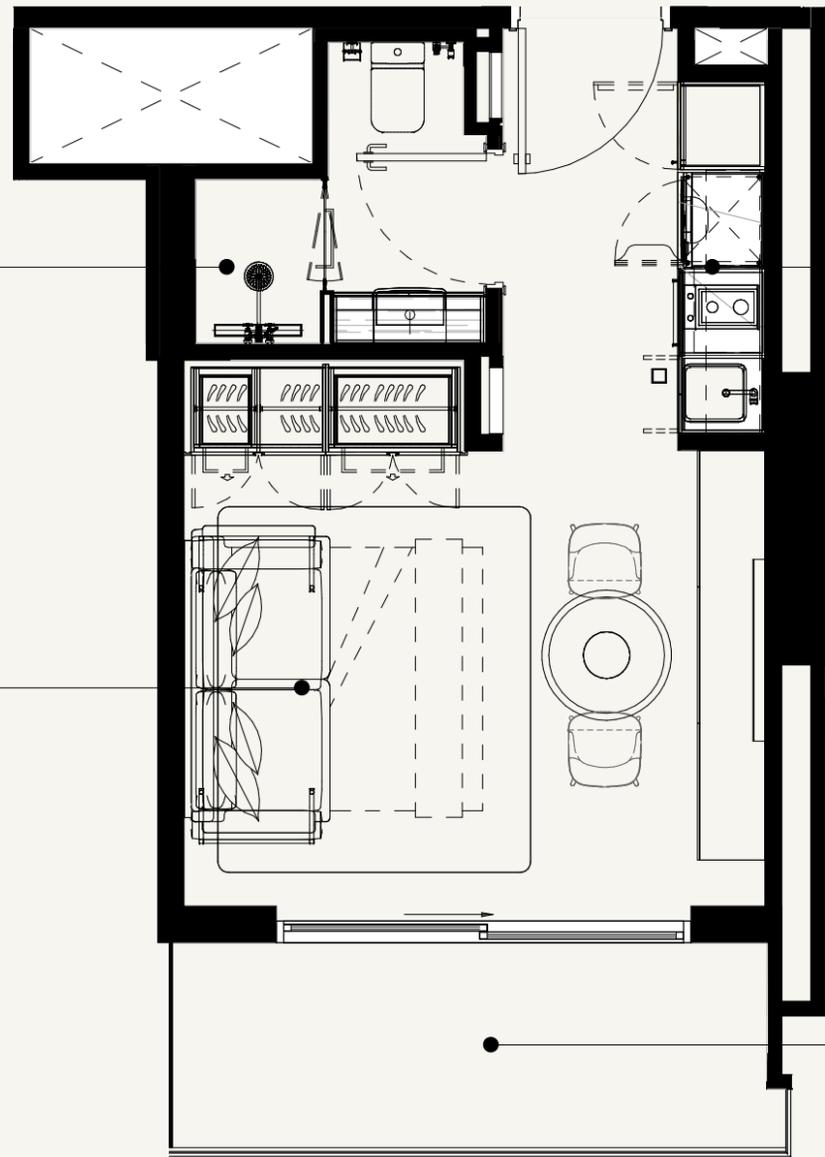

SCALE: N.T.S

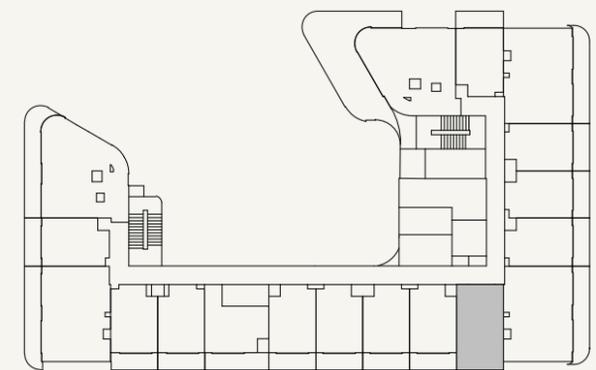

SCALE: N.T.S

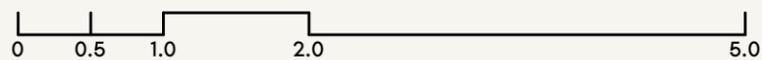

FLOOR NO:
8TH FLOOR

UNIT TYPE:
STUDIO (TYPE-01F)

APARTMENT AREA:
273.73 SQ.FT. (25.43 SQ.M)

BALCONY AREA:
70.07 SQ.FT. (6.51 SQ.M)

DISCLAIMER:
THE COLORED MARKETING FLOOR PLANS PROVIDED BY THE DEVELOPER ARE FOR ILLUSTRATIVE PURPOSES ONLY. ACTUAL DIMENSIONS, LAYOUT, AND FINISHES MAY VARY FROM THOSE DEPICTED IN THE PLANS. FURNITURE, FIXTURES, AND EQUIPMENT SHOWN IN THE PLANS ARE FOR DECORATIVE PURPOSES ONLY AND ARE NOT INCLUDED IN THE PURCHASE OR LEASE OF THE PROPERTY. THE DEVELOPER RESERVES THE RIGHT TO MAKE MODIFICATIONS, REVISIONS, AND CHANGES TO THE FLOOR PLANS, SPECIFICATIONS, AND FEATURES WITHOUT PRIOR NOTICE.

TOTAL APARTMENT AREA:
343.80 SQ.FT. (31.94 SQ.M)


PROJECT NAME / BUILDING:
JABAL ALI PLOT 11

UNIT NO:
8008

DRAWN: NC REVIEWED: MC APPROVED: DP SHEET SIZE A3


BATHROOM
2.055M X 2.00M

KITCHEN
0.60M X 2.40M

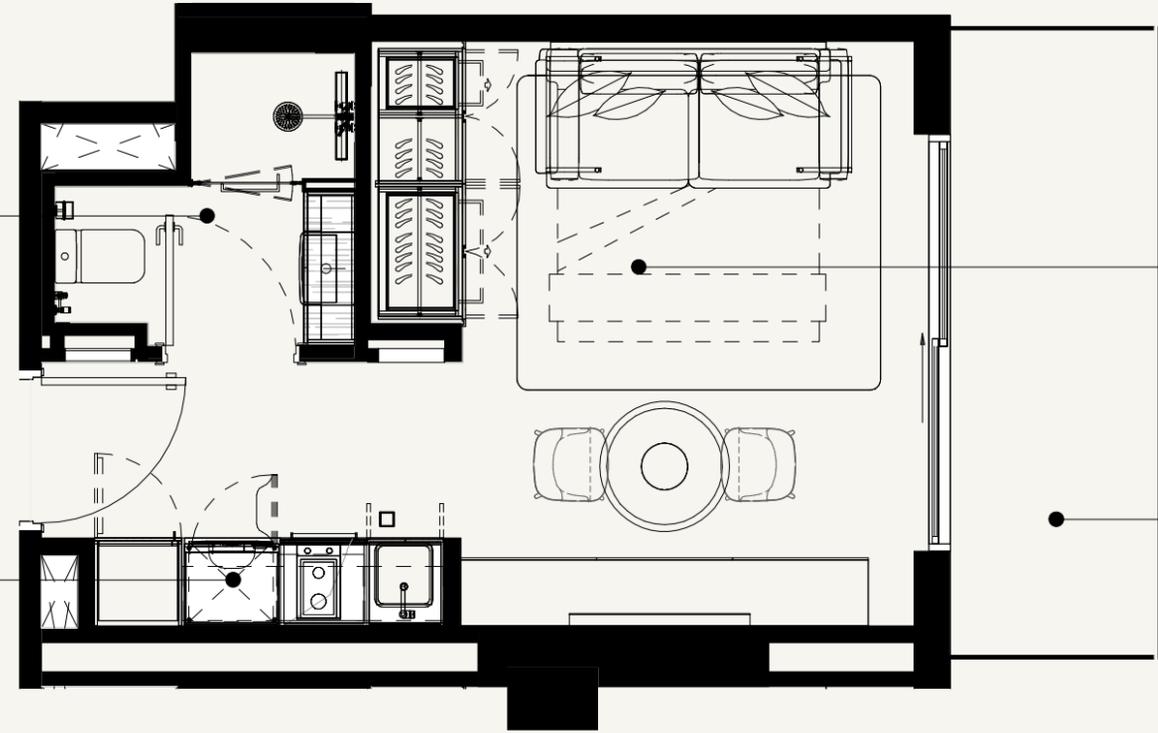


LIVING/HALL
3.73M X 3.995M

BALCONY
1.43M X 4.275M

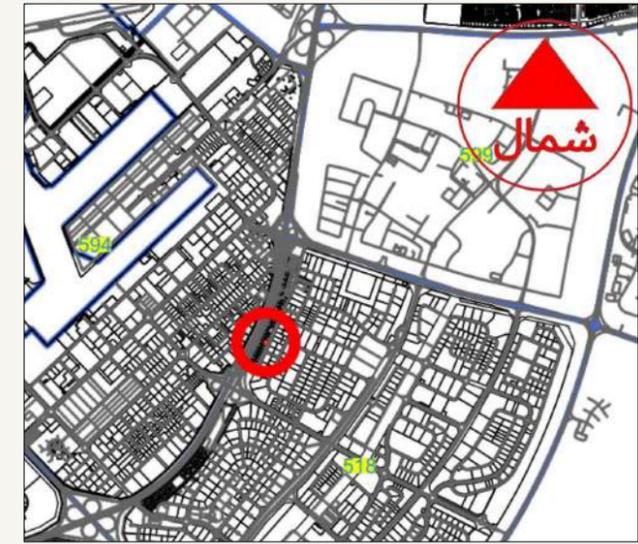

SCALE: N.T.S

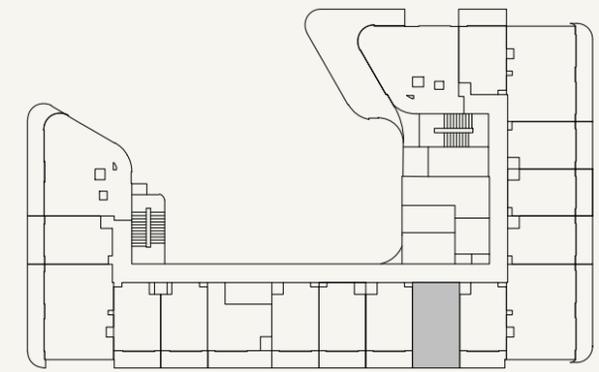

SCALE: N.T.S



FLOOR NO:
8TH FLOOR

UNIT TYPE:
STUDIO (TYPE-01)

APARTMENT AREA:
273.73 SQ.FT. (25.43 SQ.M)

BALCONY AREA:
71.37 SQ.FT. (6.63 SQ.M)

DISCLAIMER:
THE COLORED MARKETING FLOOR PLANS PROVIDED BY THE DEVELOPER ARE FOR ILLUSTRATIVE PURPOSES ONLY. ACTUAL DIMENSIONS, LAYOUT, AND FINISHES MAY VARY FROM THOSE DEPICTED IN THE PLANS. FURNITURE, FIXTURES, AND EQUIPMENT SHOWN IN THE PLANS ARE FOR DECORATIVE PURPOSES ONLY AND ARE NOT INCLUDED IN THE PURCHASE OR LEASE OF THE PROPERTY. THE DEVELOPER RESERVES THE RIGHT TO MAKE MODIFICATIONS, REVISIONS, AND CHANGES TO THE FLOOR PLANS, SPECIFICATIONS, AND FEATURES WITHOUT PRIOR NOTICE.

TOTAL APARTMENT AREA:
345.09 SQ.FT. (32.06 SQ.M)


PROJECT NAME / BUILDING:
JABAL ALI PLOT 11

UNIT NO:
8009

DP
APPROVED : MC
REVIEWED : NC
DRAWN :
SHEET SIZE A3


BATHROOM
2.055M X 2.00M

KITCHEN
0.60M X 2.40M

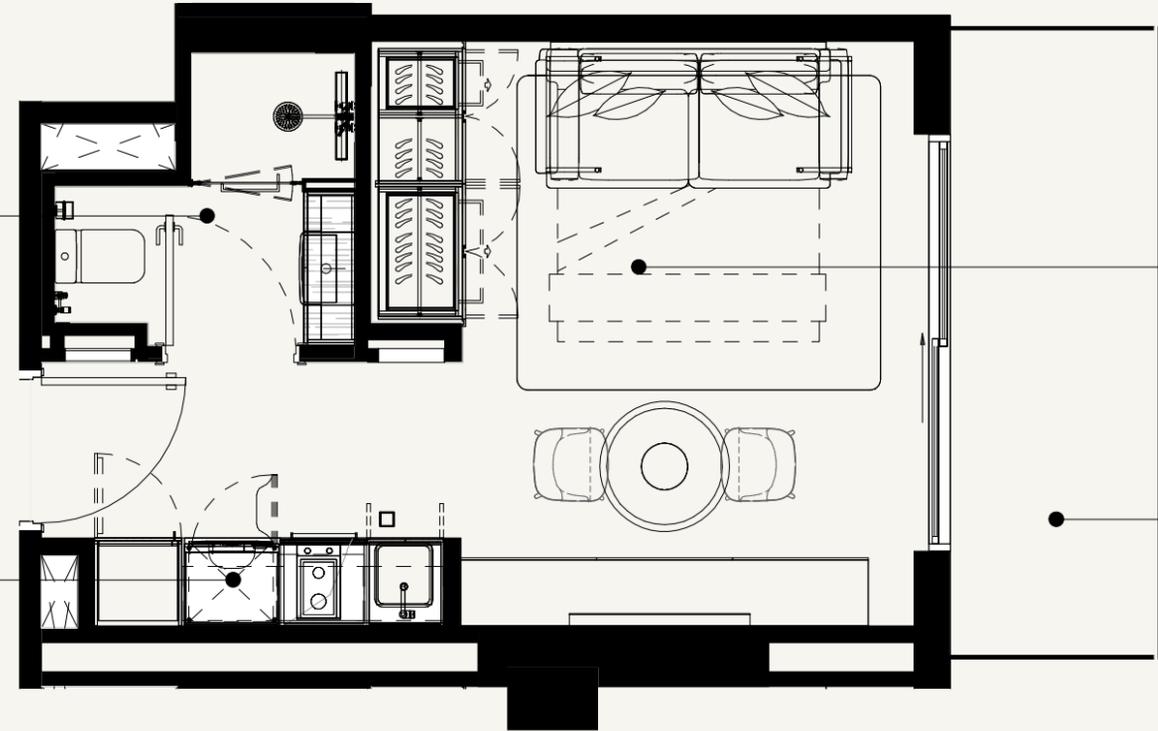


LIVING/HALL
3.73M X 3.995M

BALCONY
1.43M X 4.275M

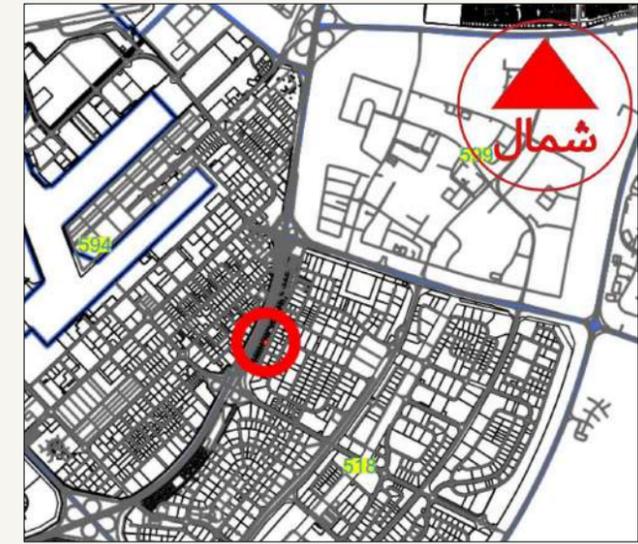

SCALE: N.T.S

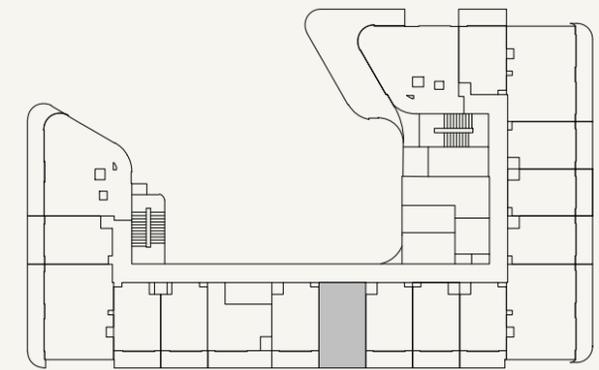

SCALE: N.T.S



FLOOR NO:
8TH FLOOR

UNIT TYPE:
STUDIO (TYPE-01)

APARTMENT AREA:
273.73 SQ.FT. (25.43 SQ.M)

BALCONY AREA:
71.26 SQ.FT. (6.62 SQ.M)

DISCLAIMER:
THE COLORED MARKETING FLOOR PLANS PROVIDED BY THE DEVELOPER ARE FOR ILLUSTRATIVE PURPOSES ONLY. ACTUAL DIMENSIONS, LAYOUT, AND FINISHES MAY VARY FROM THOSE DEPICTED IN THE PLANS. FURNITURE, FIXTURES, AND EQUIPMENT SHOWN IN THE PLANS ARE FOR DECORATIVE PURPOSES ONLY AND ARE NOT INCLUDED IN THE PURCHASE OR LEASE OF THE PROPERTY. THE DEVELOPER RESERVES THE RIGHT TO MAKE MODIFICATIONS, REVISIONS, AND CHANGES TO THE FLOOR PLANS, SPECIFICATIONS, AND FEATURES WITHOUT PRIOR NOTICE.

TOTAL APARTMENT AREA:
344.99 SQ.FT. (32.06 SQ.M)

PROJECT NAME / BUILDING:
JABAL ALI PLOT 11

UNIT NO:
8011

SHEET SIZE A3
DRAWN : NC
REVIEWED : MC
APPROVED : DP



KITCHEN
0.60M X 2.40M

LIVING/HALL
3.36M X 3.395M


DRESSING
1.825M X 1.815M

BATHROOM
2.055M X 2.00M

BALCONY
5.875M X 1.43M

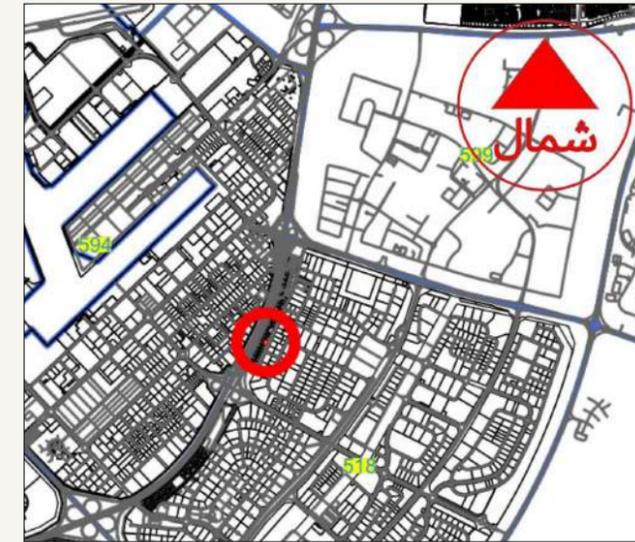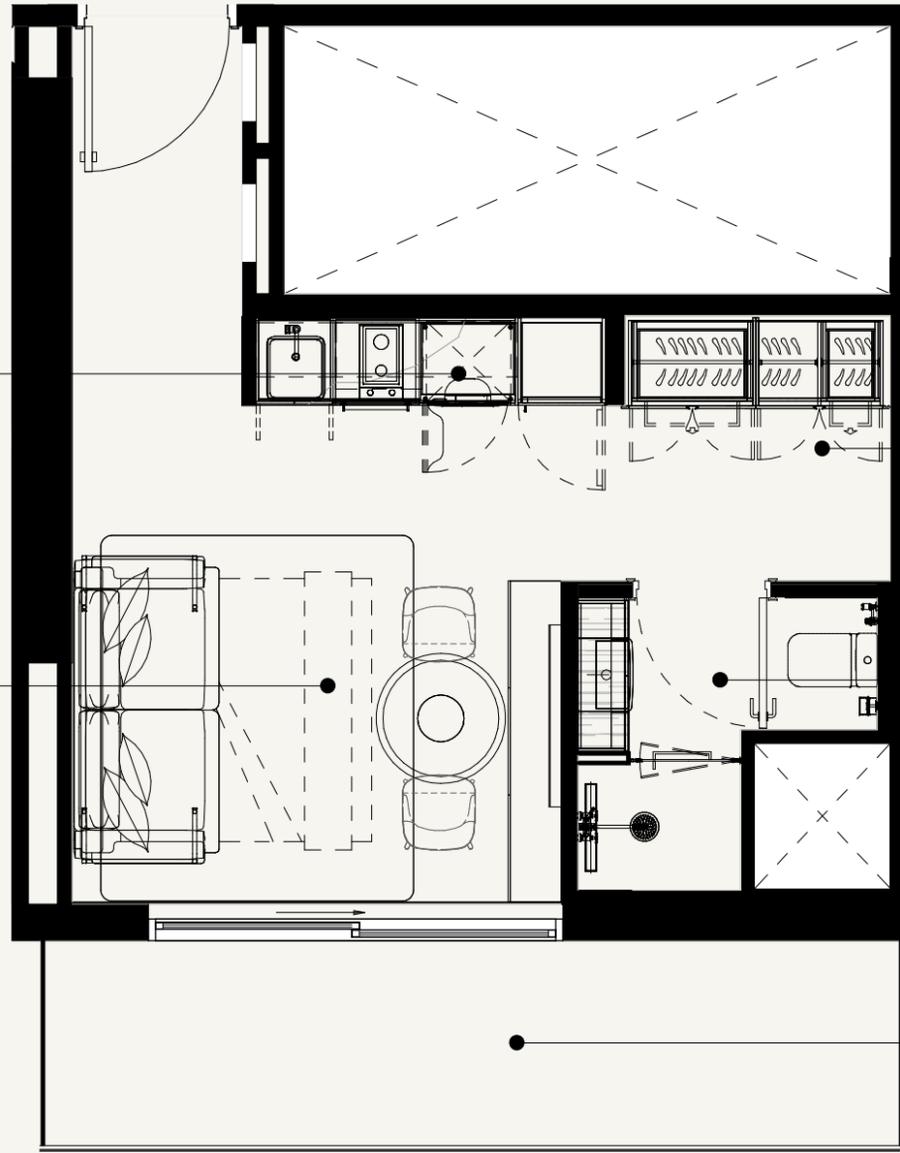

SCALE: N.T.S

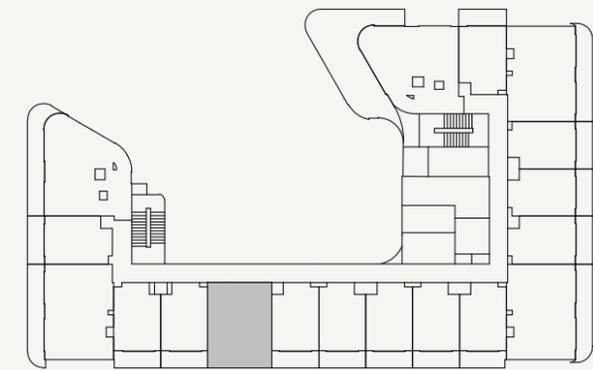

SCALE: N.T.S



FLOOR NO:
8TH FLOOR

UNIT TYPE:
STUDIO (TYPE-03)

APARTMENT AREA:
289.66 SQ.FT. (26.91 SQ.M)

BALCONY AREA:
98.17 SQ.FT. (9.12 SQ.M)

DISCLAIMER:
THE COLORED MARKETING FLOOR PLANS PROVIDED BY THE DEVELOPER ARE FOR ILLUSTRATIVE PURPOSES ONLY. ACTUAL DIMENSIONS, LAYOUT, AND FINISHES MAY VARY FROM THOSE DEPICTED IN THE PLANS. FURNITURE, FIXTURES, AND EQUIPMENT SHOWN IN THE PLANS ARE FOR DECORATIVE PURPOSES ONLY AND ARE NOT INCLUDED IN THE PURCHASE OR LEASE OF THE PROPERTY. THE DEVELOPER RESERVES THE RIGHT TO MAKE MODIFICATIONS, REVISIONS, AND CHANGES TO THE FLOOR PLANS, SPECIFICATIONS, AND FEATURES WITHOUT PRIOR NOTICE.

TOTAL APARTMENT AREA:
387.83 SQ.FT. (36.03 SQ.M)

PROJECT NAME / BUILDING:
JABAL ALI PLOT 11

UNIT NO:
8013

DRAWN : NC REVIEWED : MC APPROVED : DP SHEET SIZE A3

LIVING/HALL
4.28M X 4.20M



BALCONY
1.43M X 8.805M

BEDROOM
3.165M X 3.865M


KITCHEN
1.585M X 2.80M

BATHROOM
1.50M X 1.74M

BATHROOM
2.625M X 1.625M

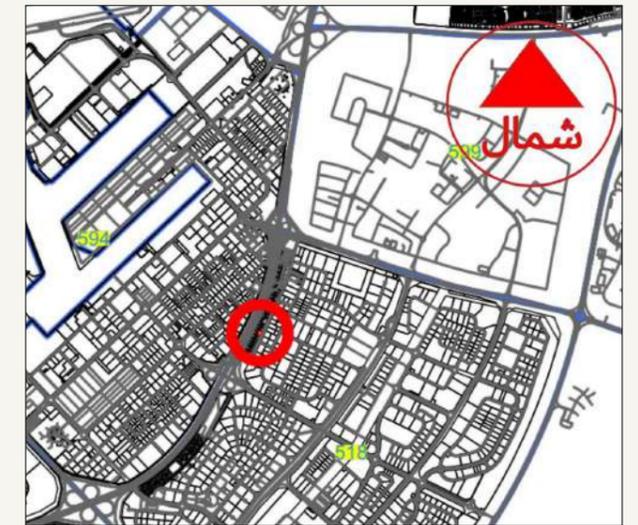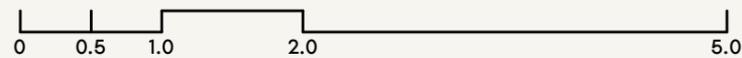

SCALE: N.T.S

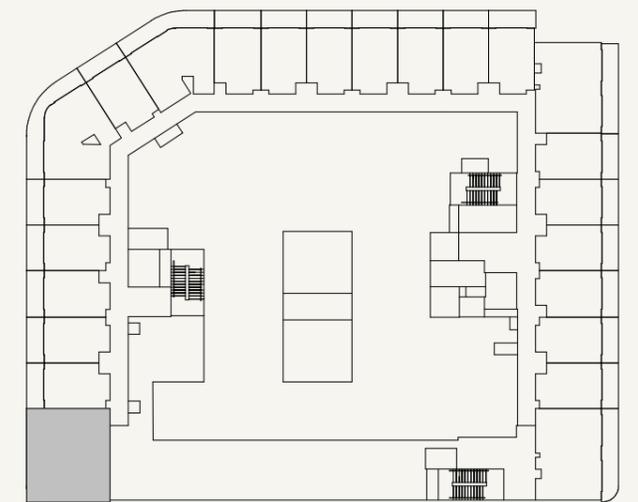

SCALE: N.T.S



FLOOR NO:
1ST PODIUM

UNIT TYPE:
1 BEDROOM (TYPE-01)

APARTMENT AREA:
573.72 SQ.FT. (53.3 SQ.M)

BALCONY AREA:
141.33 SQ.FT. (13.13 SQ.M)

DISCLAIMER:
THE COLORED MARKETING FLOOR PLANS PROVIDED BY THE DEVELOPER ARE FOR ILLUSTRATIVE PURPOSES ONLY. ACTUAL DIMENSIONS, LAYOUT, AND FINISHES MAY VARY FROM THOSE DEPICTED IN THE PLANS. FURNITURE, FIXTURES, AND EQUIPMENT SHOWN IN THE PLANS ARE FOR DECORATIVE PURPOSES ONLY AND ARE NOT INCLUDED IN THE PURCHASE OR LEASE OF THE PROPERTY. THE DEVELOPER RESERVES THE RIGHT TO MAKE MODIFICATIONS, REVISIONS, AND CHANGES TO THE FLOOR PLANS, SPECIFICATIONS, AND FEATURES WITHOUT PRIOR NOTICE.

TOTAL APARTMENT AREA:
715.05 SQ.FT. (66.43 SQ.M)

PROJECT NAME / BUILDING:
JABAL ALI PLOT 11



UNIT NO:
101

LIVING/HALL
3.995M X 3.735M


BALCONY
4.275M X 1.43M

BATHROOM
2.00M X 2.10M

KITCHEN
0.60M X 2.40M

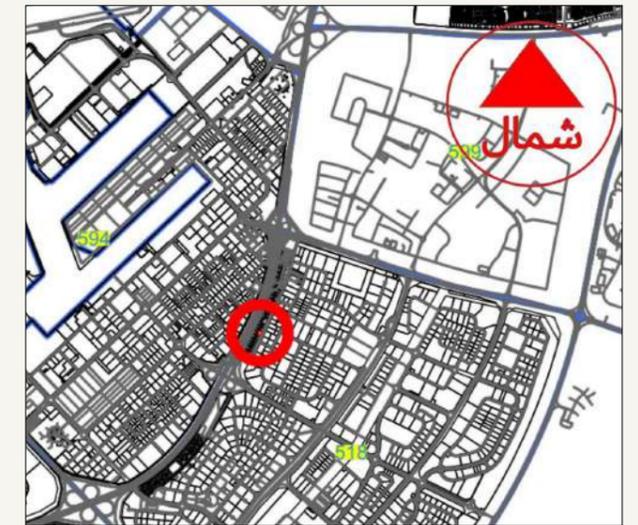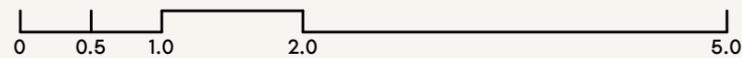

SCALE: N.T.S

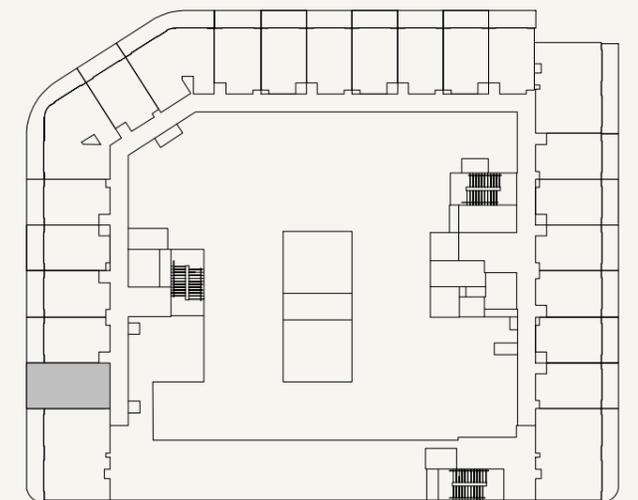

SCALE: N.T.S



FLOOR NO:
1ST TO 2ND PODIUM

UNIT TYPE:
STUDIO (TYPE-01)

APARTMENT AREA:
274.05 SQ.FT. (25.46 SQ.M)

BALCONY AREA:
71.37 SQ.FT. (6.63 SQ.M)

DISCLAIMER:
THE COLORED MARKETING FLOOR PLANS PROVIDED BY THE DEVELOPER ARE FOR ILLUSTRATIVE PURPOSES ONLY. ACTUAL DIMENSIONS, LAYOUT, AND FINISHES MAY VARY FROM THOSE DEPICTED IN THE PLANS. FURNITURE, FIXTURES, AND EQUIPMENT SHOWN IN THE PLANS ARE FOR DECORATIVE PURPOSES ONLY AND ARE NOT INCLUDED IN THE PURCHASE OR LEASE OF THE PROPERTY. THE DEVELOPER RESERVES THE RIGHT TO MAKE MODIFICATIONS, REVISIONS, AND CHANGES TO THE FLOOR PLANS, SPECIFICATIONS, AND FEATURES WITHOUT PRIOR NOTICE.

TOTAL APARTMENT AREA:
345.42 SQ.FT. (32.09 SQ.M)

PROJECT NAME / BUILDING:
JABAL ALI PLOT 11



UNIT NO:
102 TO 202

LIVING/HALL
3.995M X 3.735M


BALCONY
4.275M X 1.43M

KITCHEN
0.60M X 2.40M

BATHROOM
2.00M X 2.10M

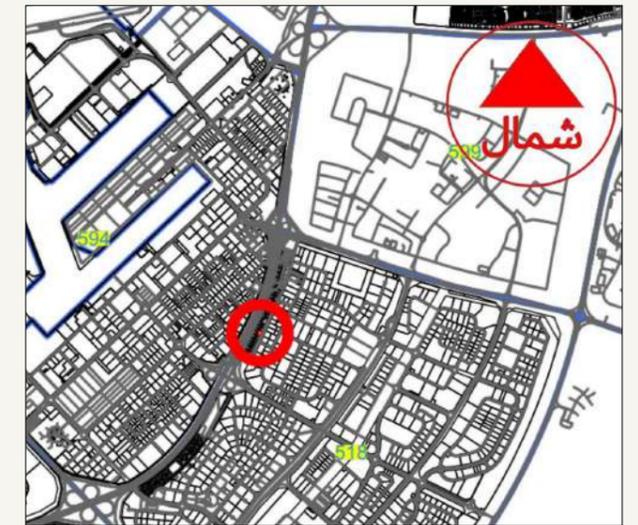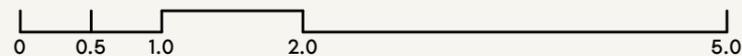

SCALE: N.T.S

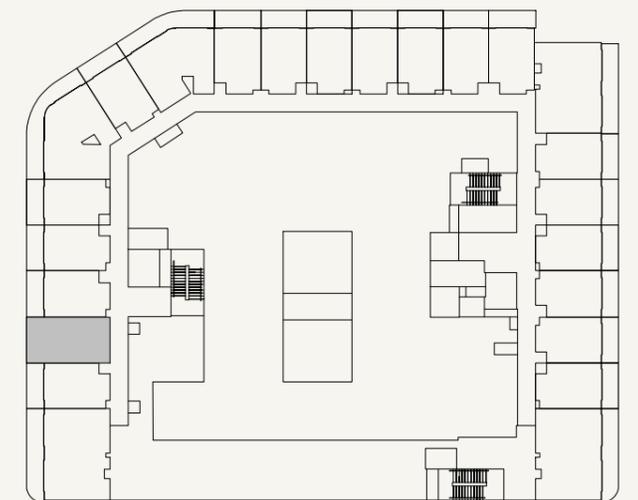

SCALE: N.T.S



FLOOR NO:
1ST & 3RD PODIUM

UNIT TYPE:
STUDIO (TYPE-01)

APARTMENT AREA:
274.05 SQ.FT. (25.46 SQ.M)

BALCONY AREA:
71.37 SQ.FT. (6.63 SQ.M)

DISCLAIMER:
THE COLORED MARKETING FLOOR PLANS PROVIDED BY THE DEVELOPER ARE FOR ILLUSTRATIVE PURPOSES ONLY. ACTUAL DIMENSIONS, LAYOUT, AND FINISHES MAY VARY FROM THOSE DEPICTED IN THE PLANS. FURNITURE, FIXTURES, AND EQUIPMENT SHOWN IN THE PLANS ARE FOR DECORATIVE PURPOSES ONLY AND ARE NOT INCLUDED IN THE PURCHASE OR LEASE OF THE PROPERTY. THE DEVELOPER RESERVES THE RIGHT TO MAKE MODIFICATIONS, REVISIONS, AND CHANGES TO THE FLOOR PLANS, SPECIFICATIONS, AND FEATURES WITHOUT PRIOR NOTICE.

TOTAL APARTMENT AREA:
345.42 SQ.FT. (32.09 SQ.M)

PROJECT NAME / BUILDING:
JABAL ALI PLOT 11



UNIT NO:
103 TO 303

LIVING/HALL
3.995M X 3.735M


BALCONY
4.375M X 1.43M

BATHROOM
2.00M X 2.10M

KITCHEN
0.60M X 2.40M

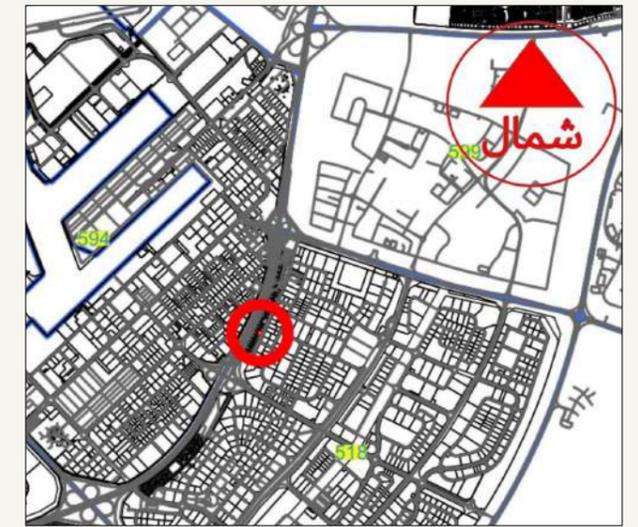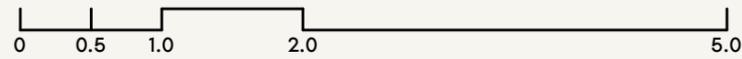

SCALE: N.T.S

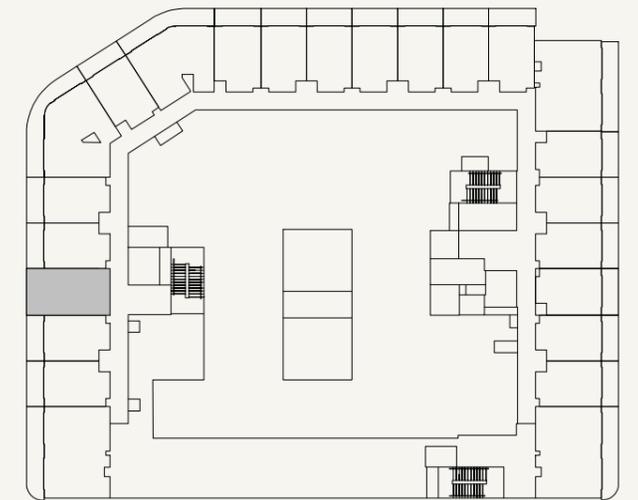

SCALE: N.T.S



FLOOR NO:
1ST PODIUM

UNIT TYPE:
STUDIO (TYPE-01A)

APARTMENT AREA:
279.43 SQ.FT. (25.95 SQ.M)

BALCONY AREA:
72.98 SQ.FT. (6.78 SQ.M)

DISCLAIMER:
THE COLORED MARKETING FLOOR PLANS PROVIDED BY THE DEVELOPER ARE FOR ILLUSTRATIVE PURPOSES ONLY. ACTUAL DIMENSIONS, LAYOUT, AND FINISHES MAY VARY FROM THOSE DEPICTED IN THE PLANS. FURNITURE, FIXTURES, AND EQUIPMENT SHOWN IN THE PLANS ARE FOR DECORATIVE PURPOSES ONLY AND ARE NOT INCLUDED IN THE PURCHASE OR LEASE OF THE PROPERTY. THE DEVELOPER RESERVES THE RIGHT TO MAKE MODIFICATIONS, REVISIONS, AND CHANGES TO THE FLOOR PLANS, SPECIFICATIONS, AND FEATURES WITHOUT PRIOR NOTICE.

TOTAL APARTMENT AREA:
352.41 SQ.FT. (32.74 SQ.M)

PROJECT NAME / BUILDING:
JABAL ALI PLOT 11



UNIT NO:
104

LIVING/HALL
3.995M X 3.735M

BALCONY
4.275M X 1.43M

BATHROOM
2.00M X 2.10M

KITCHEN
0.60M X 2.40M

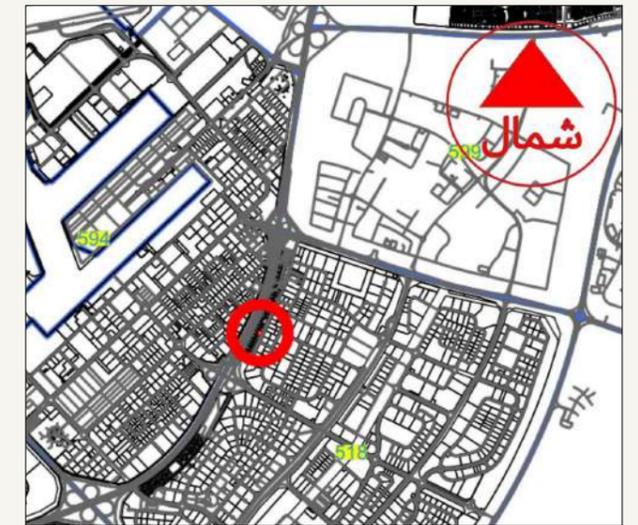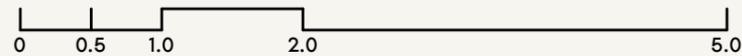

SCALE: N.T.S



SCALE: N.T.S



FLOOR NO:
1ST TO 2ND PODIUM

UNIT TYPE:
STUDIO (TYPE-01)

APARTMENT AREA:
274.05 SQ.FT. (25.46 SQ.M)

BALCONY AREA:
71.37 SQ.FT. (6.63 SQ.M)

DISCLAIMER:
THE COLORED MARKETING FLOOR PLANS PROVIDED BY THE DEVELOPER ARE FOR ILLUSTRATIVE PURPOSES ONLY. ACTUAL DIMENSIONS, LAYOUT, AND FINISHES MAY VARY FROM THOSE DEPICTED IN THE PLANS. FURNITURE, FIXTURES, AND EQUIPMENT SHOWN IN THE PLANS ARE FOR DECORATIVE PURPOSES ONLY AND ARE NOT INCLUDED IN THE PURCHASE OR LEASE OF THE PROPERTY. THE DEVELOPER RESERVES THE RIGHT TO MAKE MODIFICATIONS, REVISIONS, AND CHANGES TO THE FLOOR PLANS, SPECIFICATIONS, AND FEATURES WITHOUT PRIOR NOTICE.

TOTAL APARTMENT AREA:
345.42 SQ.FT. (32.09 SQ.M)

PROJECT NAME / BUILDING:
JABAL ALI PLOT 11



UNIT NO:
105 TO 205

LIVING/HALL
3.995M X 3.735M


BALCONY
4.275M X 1.43M

KITCHEN
0.60M X 2.40M

BATHROOM
2.00M X 2.10M

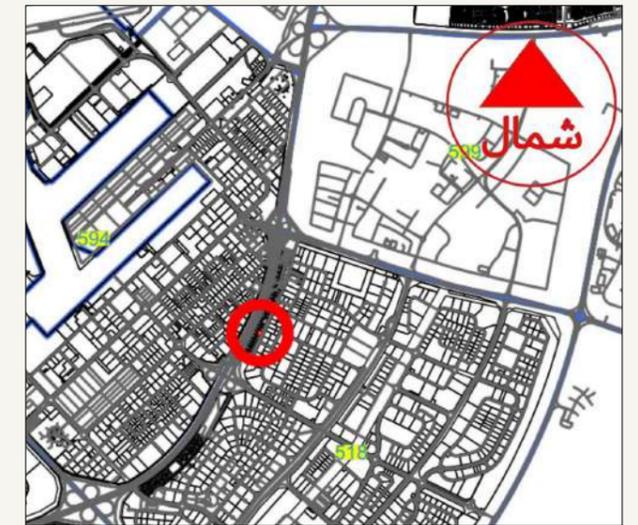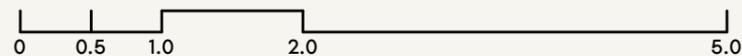

SCALE: N.T.S

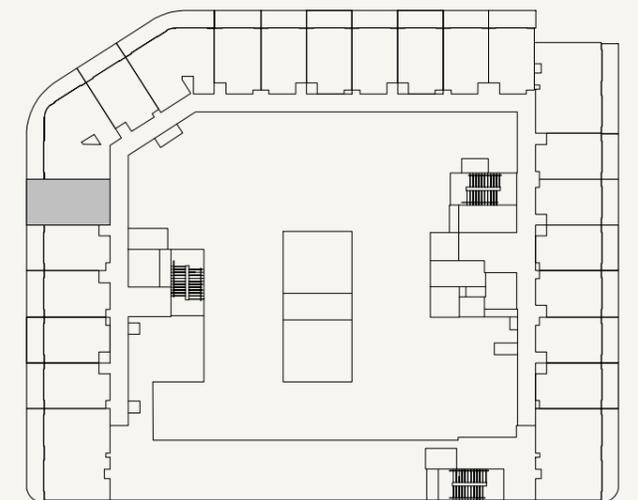

SCALE: N.T.S



FLOOR NO:
1ST & 3RD PODIUM

UNIT TYPE:
STUDIO (TYPE-01)

APARTMENT AREA:
274.05 SQ.FT. (25.46 SQ.M)

BALCONY AREA:
71.37 SQ.FT. (6.63 SQ.M)

DISCLAIMER:
THE COLORED MARKETING FLOOR PLANS PROVIDED BY THE DEVELOPER ARE FOR ILLUSTRATIVE PURPOSES ONLY. ACTUAL DIMENSIONS, LAYOUT, AND FINISHES MAY VARY FROM THOSE DEPICTED IN THE PLANS. FURNITURE, FIXTURES, AND EQUIPMENT SHOWN IN THE PLANS ARE FOR DECORATIVE PURPOSES ONLY AND ARE NOT INCLUDED IN THE PURCHASE OR LEASE OF THE PROPERTY. THE DEVELOPER RESERVES THE RIGHT TO MAKE MODIFICATIONS, REVISIONS, AND CHANGES TO THE FLOOR PLANS, SPECIFICATIONS, AND FEATURES WITHOUT PRIOR NOTICE.

TOTAL APARTMENT AREA:
345.42 SQ.FT. (32.09 SQ.M)

PROJECT NAME / BUILDING:
JABAL ALI PLOT 11

UNIT NO:
106 TO 306

BALCONY
1.425M X 3.965M

DRESSING
1.565M X 2.755M


BALCONY
1.43M X 5.88M

LIVING/HALL
4.215M X 2.995M


BEDROOM
3.185M X 3.17M

BATHROOM
2.625M X 1.625M

KITCHEN
1.74M X 2.89M

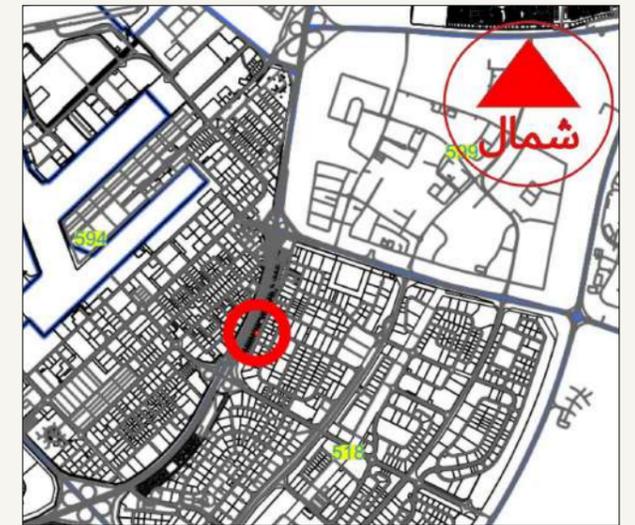

SCALE: N.T.S

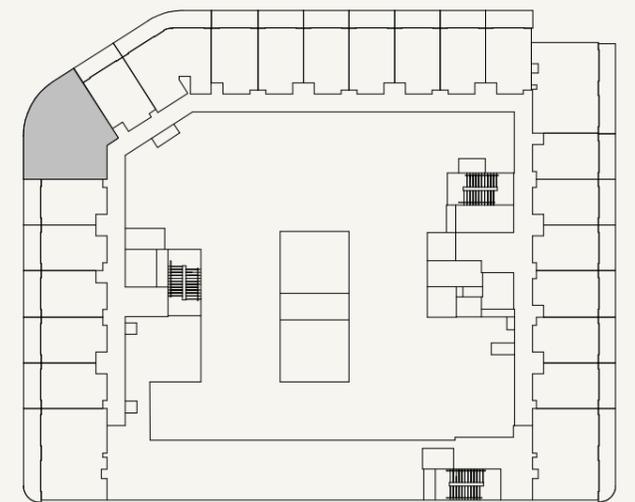

SCALE: N.T.S



FLOOR NO:
1ST PODIUM

UNIT TYPE:
1 BEDROOM (TYPE-02)

APARTMENT AREA:
518.61 SQ.FT. (48.18 SQ.M)

BALCONY AREA:
185.36 SQ.FT. (17.22 SQ.M)


DISCLAIMER:
THE COLORED MARKETING FLOOR PLANS PROVIDED BY THE DEVELOPER ARE FOR ILLUSTRATIVE PURPOSES ONLY. ACTUAL DIMENSIONS, LAYOUT, AND FINISHES MAY VARY FROM THOSE DEPICTED IN THE PLANS. FURNITURE, FIXTURES, AND EQUIPMENT SHOWN IN THE PLANS ARE FOR DECORATIVE PURPOSES ONLY AND ARE NOT INCLUDED IN THE PURCHASE OR LEASE OF THE PROPERTY. THE DEVELOPER RESERVES THE RIGHT TO MAKE MODIFICATIONS, REVISIONS, AND CHANGES TO THE FLOOR PLANS, SPECIFICATIONS, AND FEATURES WITHOUT PRIOR NOTICE.

TOTAL APARTMENT AREA:
703.97 SQ.FT. (65.40 SQ.M)

PROJECT NAME / BUILDING:
JABAL ALI PLOT 11

UNIT NO:
107



BALCONY
4.40M X 1.425M

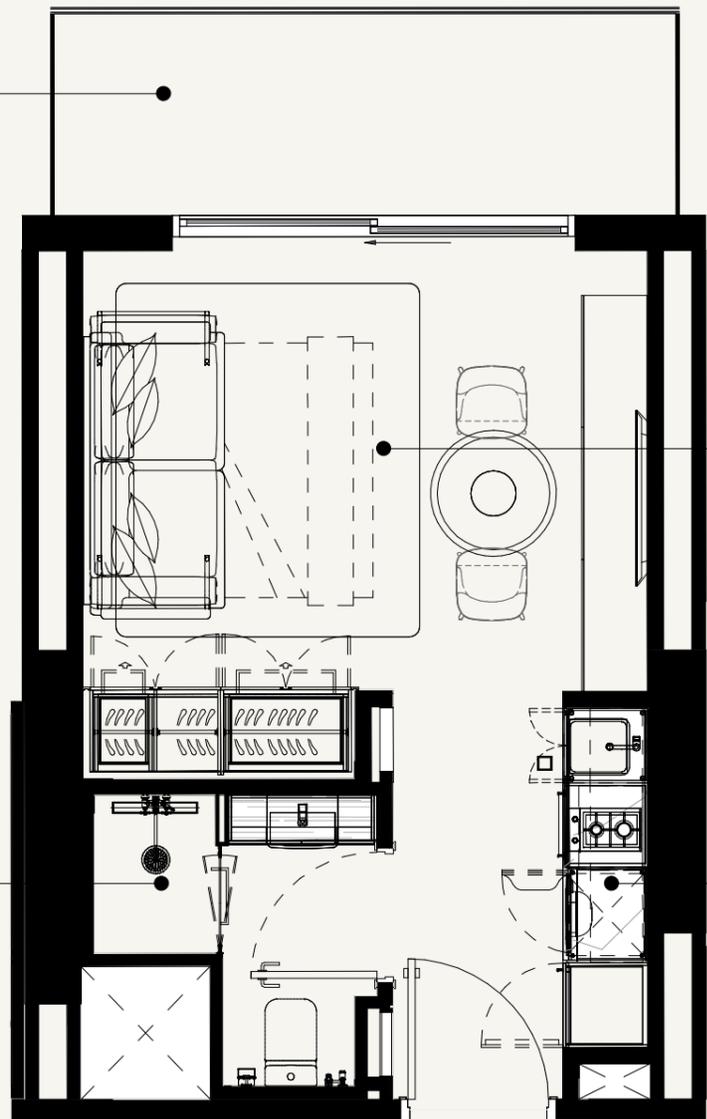


LIVING/HALL
3.995M X 3.735M

BATHROOM
2.00M X 2.10M

KITCHEN
0.60M X 2.40M

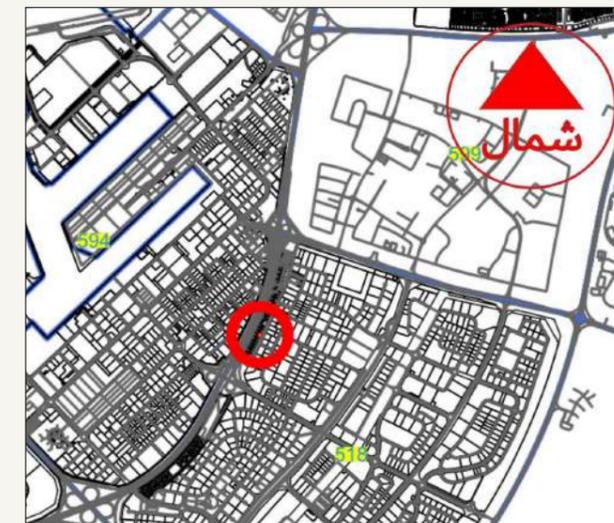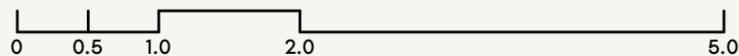

SCALE: N.T.S

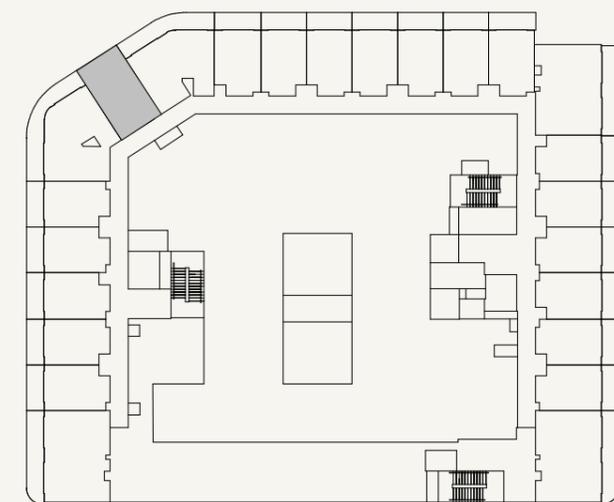

SCALE: N.T.S



FLOOR NO:
1ST PODIUM

UNIT TYPE:
STUDIO (TYPE-01C)

APARTMENT AREA:
280.94 SQ.FT. (26.1 SQ.M)

BALCONY AREA:
73.41 SQ.FT. (6.82 SQ.M)

DISCLAIMER:
THE COLORED MARKETING FLOOR PLANS PROVIDED BY THE DEVELOPER ARE FOR ILLUSTRATIVE PURPOSES ONLY. ACTUAL DIMENSIONS, LAYOUT, AND FINISHES MAY VARY FROM THOSE DEPICTED IN THE PLANS. FURNITURE, FIXTURES, AND EQUIPMENT SHOWN IN THE PLANS ARE FOR DECORATIVE PURPOSES ONLY AND ARE NOT INCLUDED IN THE PURCHASE OR LEASE OF THE PROPERTY. THE DEVELOPER RESERVES THE RIGHT TO MAKE MODIFICATIONS, REVISIONS, AND CHANGES TO THE FLOOR PLANS, SPECIFICATIONS, AND FEATURES WITHOUT PRIOR NOTICE.

TOTAL APARTMENT AREA:
354.35 SQ.FT. (32.92 SQ.M)

PROJECT NAME / BUILDING:
JABAL ALI PLOT 11

UNIT NO:
108

BALCONY
3.745M X 1.425M


BALCONY
2.79M X 1.43M

LIVING/HALL
3.60M X 2.995M


BEDROOM
4.82M X 3.195M

KITCHEN
1.785M X 2.89M

BATHROOM
1.65M X 2.625M

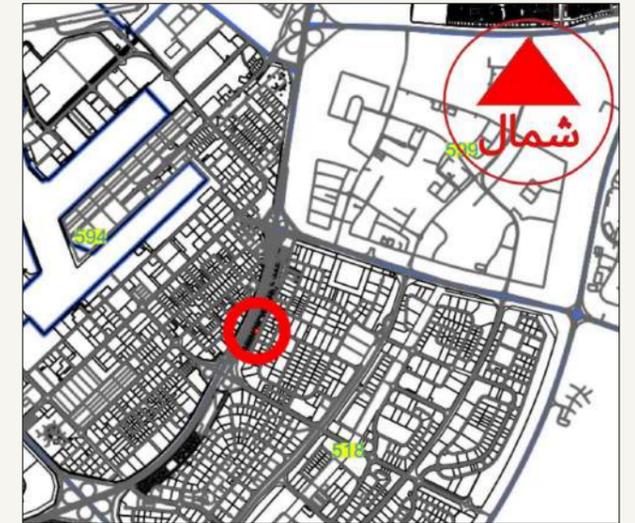

SCALE: N.T.S

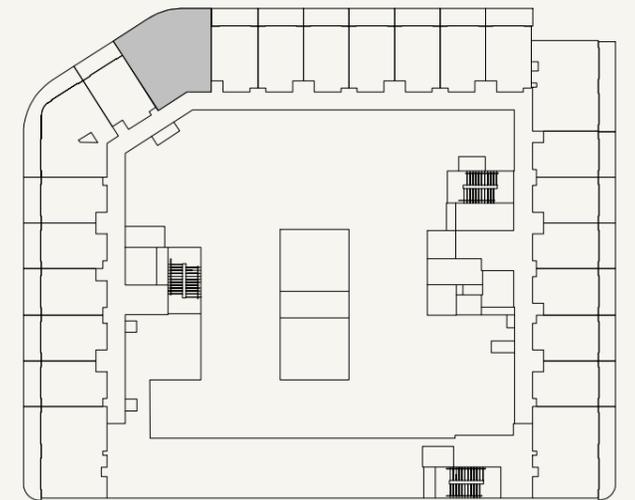

SCALE: N.T.S



FLOOR NO:
1ST & 2ND PODIUM

APARTMENT AREA:
481.04 SQ.FT. (44.69 SQ.M)

DISCLAIMER:
THE COLORED MARKETING FLOOR PLANS PROVIDED BY THE DEVELOPER ARE FOR ILLUSTRATIVE PURPOSES ONLY. ACTUAL DIMENSIONS, LAYOUT, AND FINISHES MAY VARY FROM THOSE DEPICTED IN THE PLANS. FURNITURE, FIXTURES, AND EQUIPMENT SHOWN IN THE PLANS ARE FOR DECORATIVE PURPOSES ONLY AND ARE NOT INCLUDED IN THE PURCHASE OR LEASE OF THE PROPERTY. THE DEVELOPER RESERVES THE RIGHT TO MAKE MODIFICATIONS, REVISIONS, AND CHANGES TO THE FLOOR PLANS, SPECIFICATIONS, AND FEATURES WITHOUT PRIOR NOTICE.

PROJECT NAME / BUILDING:
JABAL ALI PLOT 11

UNIT TYPE:
1 BEDROOM (TYPE-03)

BALCONY AREA:
157.26 SQ.FT. (14.61 SQ.M)

TOTAL APARTMENT AREA:
638.31 SQ.FT. (59.30 SQ.M)



UNIT NO:
109 to 209

LIVING/HALL
3.995M X 3.735M


BALCONY
4.375M X 1.43M

BATHROOM
2.00M X 2.10M

KITCHEN
0.60M X 2.40M

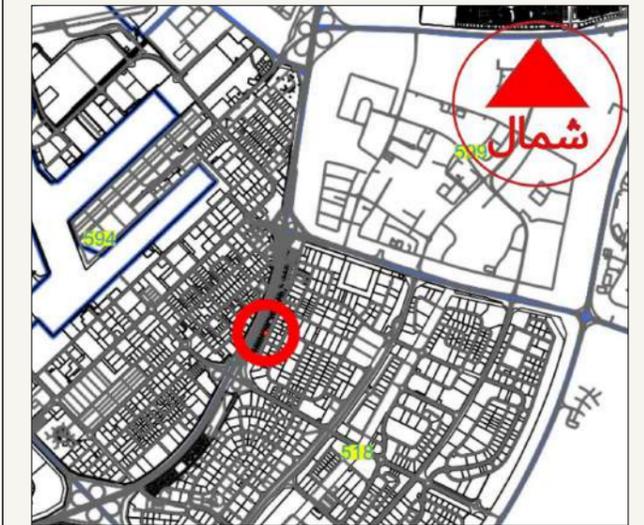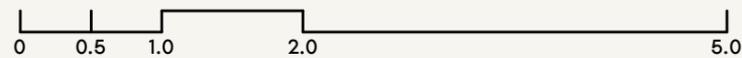

SCALE: N.T.S

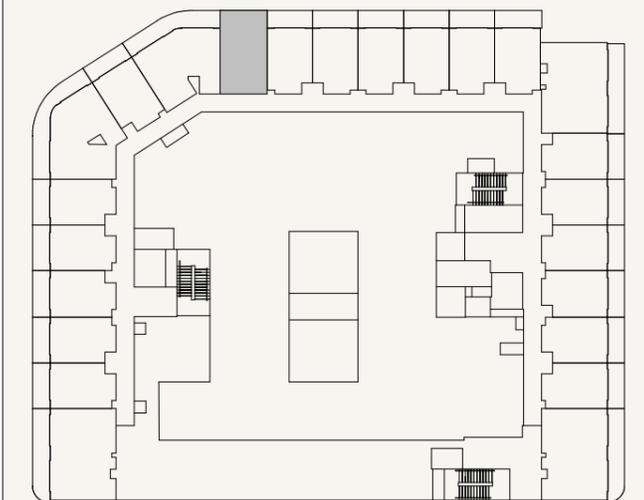

SCALE: N.T.S



FLOOR NO:
1ST PODIUM

APARTMENT AREA:
280.19 SQ.FT. (26.03 SQ.M)

DISCLAIMER:
THE COLORED MARKETING FLOOR PLANS PROVIDED BY THE DEVELOPER ARE FOR ILLUSTRATIVE PURPOSES ONLY. ACTUAL DIMENSIONS, LAYOUT, AND FINISHES MAY VARY FROM THOSE DEPICTED IN THE PLANS. FURNITURE, FIXTURES, AND EQUIPMENT SHOWN IN THE PLANS ARE FOR DECORATIVE PURPOSES ONLY AND ARE NOT INCLUDED IN THE PURCHASE OR LEASE OF THE PROPERTY. THE DEVELOPER RESERVES THE RIGHT TO MAKE MODIFICATIONS, REVISIONS, AND CHANGES TO THE FLOOR PLANS, SPECIFICATIONS, AND FEATURES WITHOUT PRIOR NOTICE.

PROJECT NAME / BUILDING:
JABAL ALI PLOT 11

UNIT TYPE:
STUDIO (TYPE-01A)


BALCONY AREA:
72.98 SQ.FT. (6.78 SQ.M)

TOTAL APARTMENT AREA:
353.17 SQ.FT. (32.81 SQ.M)

UNIT NO:
110



LIVING/HALL
3.995M X 3.735M

BALCONY
4.275M X 1.43M

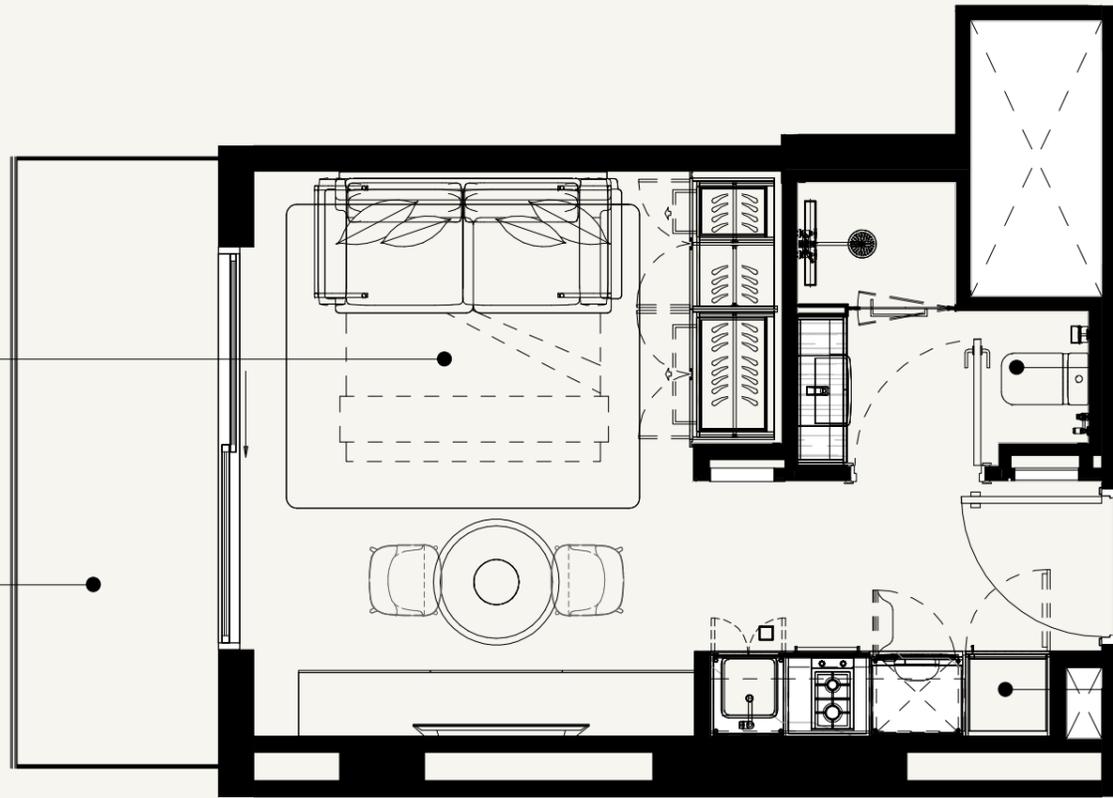


BATHROOM
2.00M X 2.10M

KITCHEN
0.60M X 2.40M

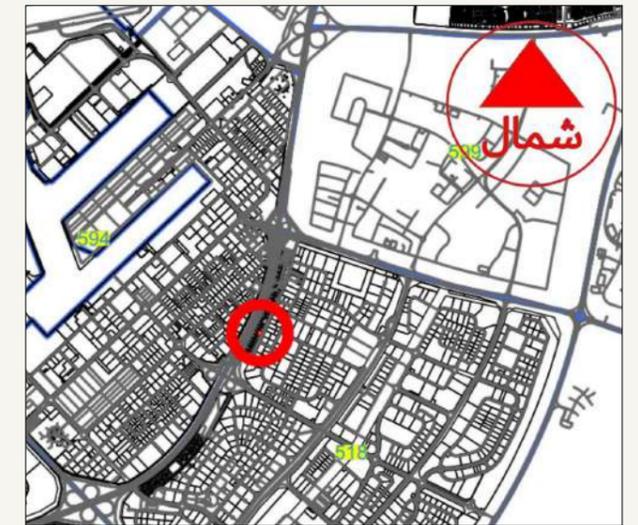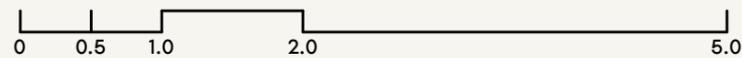

SCALE: N.T.S

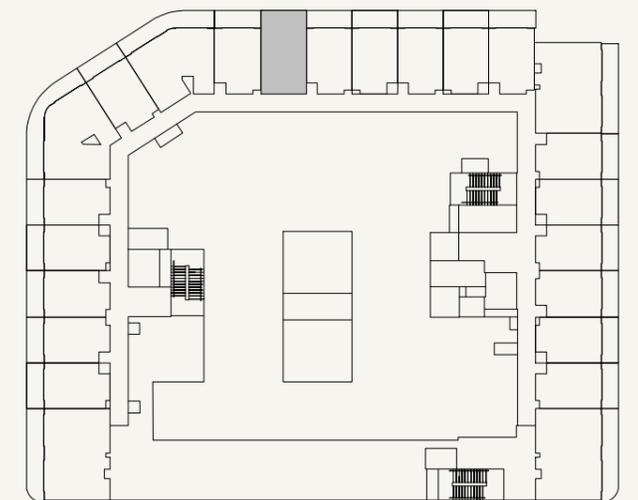

SCALE: N.T.S



FLOOR NO:
1ST TO 2ND PODIUM

UNIT TYPE:
STUDIO (TYPE-01)

APARTMENT AREA:
274.05 SQ.FT. (25.46 SQ.M)

BALCONY AREA:
71.37 SQ.FT. (6.63 SQ.M)

DISCLAIMER:
THE COLORED MARKETING FLOOR PLANS PROVIDED BY THE DEVELOPER ARE FOR ILLUSTRATIVE PURPOSES ONLY. ACTUAL DIMENSIONS, LAYOUT, AND FINISHES MAY VARY FROM THOSE DEPICTED IN THE PLANS. FURNITURE, FIXTURES, AND EQUIPMENT SHOWN IN THE PLANS ARE FOR DECORATIVE PURPOSES ONLY AND ARE NOT INCLUDED IN THE PURCHASE OR LEASE OF THE PROPERTY. THE DEVELOPER RESERVES THE RIGHT TO MAKE MODIFICATIONS, REVISIONS, AND CHANGES TO THE FLOOR PLANS, SPECIFICATIONS, AND FEATURES WITHOUT PRIOR NOTICE.

TOTAL APARTMENT AREA:
345.42 SQ.FT. (32.09 SQ.M)

PROJECT NAME / BUILDING:
JABAL ALI PLOT 11



UNIT NO:
111 TO 211

LIVING/HALL
3.995M X 3.735M


BALCONY
4.275M X 1.43M

KITCHEN
0.60M X 2.40M

BATHROOM
2.00M X 2.10M

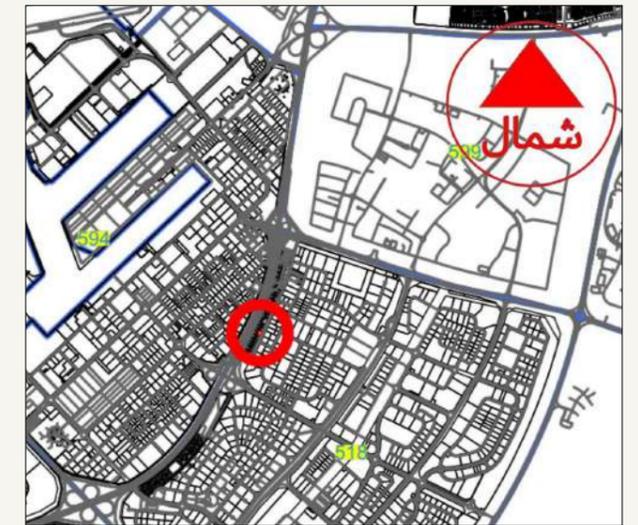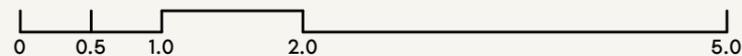

SCALE: N.T.S

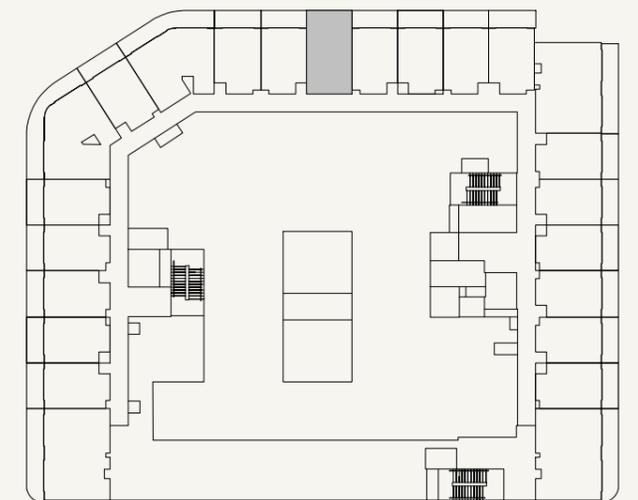

SCALE: N.T.S



FLOOR NO:
1ST & 3RD PODIUM

UNIT TYPE:
STUDIO (TYPE-01)

APARTMENT AREA:
274.05 SQ.FT. (25.46 SQ.M)

BALCONY AREA:
71.37 SQ.FT. (6.63 SQ.M)

DISCLAIMER:
THE COLORED MARKETING FLOOR PLANS PROVIDED BY THE DEVELOPER ARE FOR ILLUSTRATIVE PURPOSES ONLY. ACTUAL DIMENSIONS, LAYOUT, AND FINISHES MAY VARY FROM THOSE DEPICTED IN THE PLANS. FURNITURE, FIXTURES, AND EQUIPMENT SHOWN IN THE PLANS ARE FOR DECORATIVE PURPOSES ONLY AND ARE NOT INCLUDED IN THE PURCHASE OR LEASE OF THE PROPERTY. THE DEVELOPER RESERVES THE RIGHT TO MAKE MODIFICATIONS, REVISIONS, AND CHANGES TO THE FLOOR PLANS, SPECIFICATIONS, AND FEATURES WITHOUT PRIOR NOTICE.


TOTAL APARTMENT AREA:
345.42 SQ.FT. (32.09 SQ.M)

PROJECT NAME / BUILDING:
JABAL ALI PLOT 11

UNIT NO:
112 TO 312



LIVING/HALL
3.995M X 3.735M

BALCONY
4.275M X 1.43M

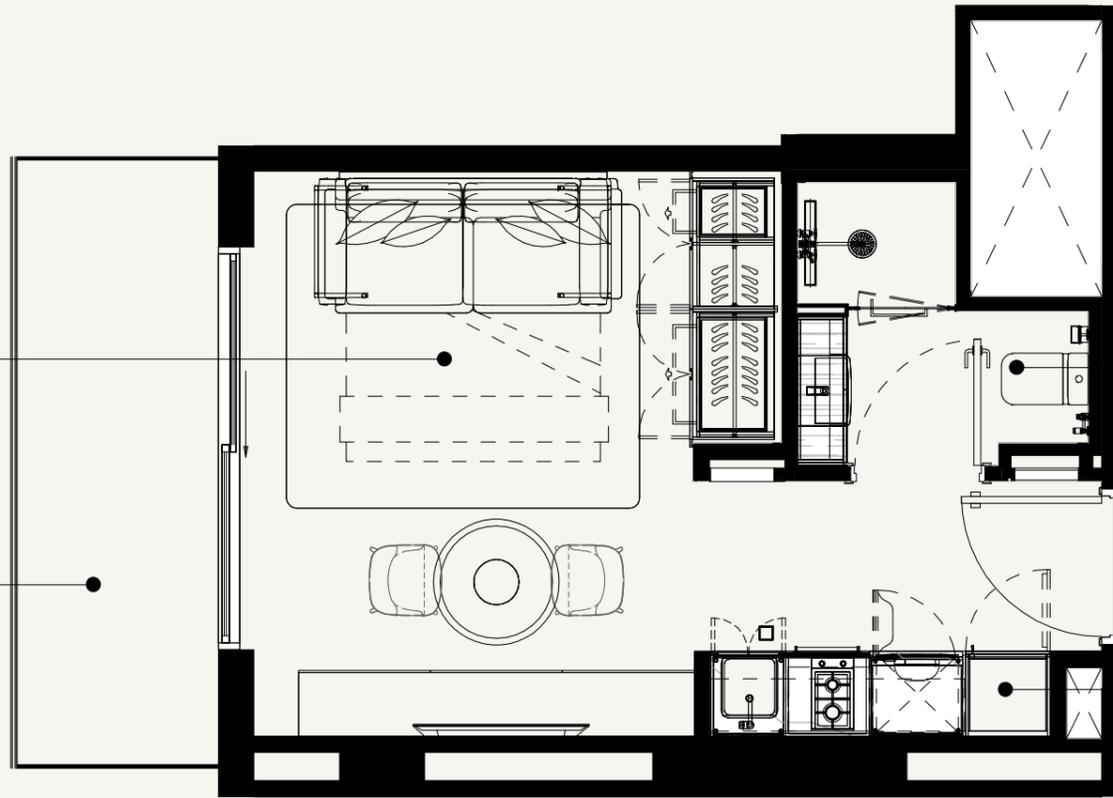


BATHROOM
2.00M X 2.10M

KITCHEN
0.60M X 2.40M

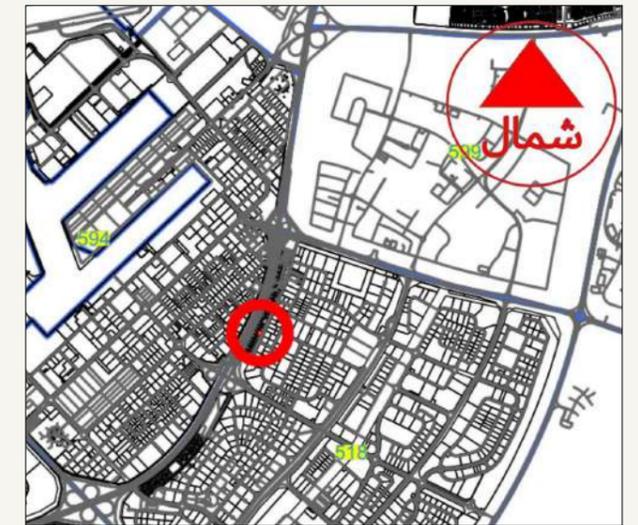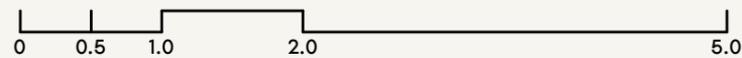

SCALE: N.T.S

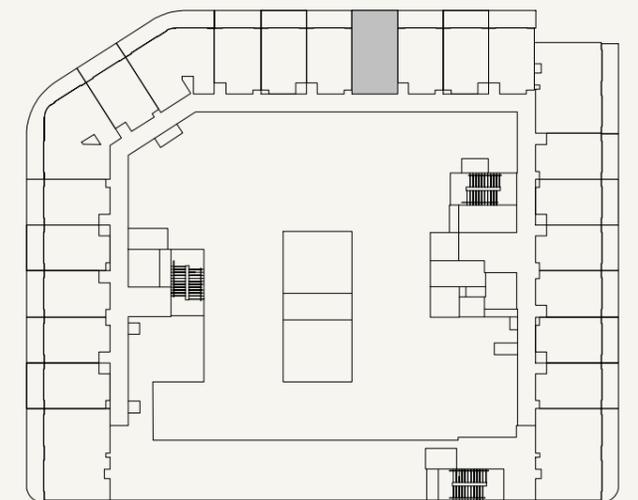

SCALE: N.T.S



FLOOR NO:
1ST TO 2ND PODIUM

UNIT TYPE:
STUDIO (TYPE-01)

APARTMENT AREA:
274.05 SQ.FT. (25.46 SQ.M)

BALCONY AREA:
71.37 SQ.FT. (6.63 SQ.M)

DISCLAIMER:
THE COLORED MARKETING FLOOR PLANS PROVIDED BY THE DEVELOPER ARE FOR ILLUSTRATIVE PURPOSES ONLY. ACTUAL DIMENSIONS, LAYOUT, AND FINISHES MAY VARY FROM THOSE DEPICTED IN THE PLANS. FURNITURE, FIXTURES, AND EQUIPMENT SHOWN IN THE PLANS ARE FOR DECORATIVE PURPOSES ONLY AND ARE NOT INCLUDED IN THE PURCHASE OR LEASE OF THE PROPERTY. THE DEVELOPER RESERVES THE RIGHT TO MAKE MODIFICATIONS, REVISIONS, AND CHANGES TO THE FLOOR PLANS, SPECIFICATIONS, AND FEATURES WITHOUT PRIOR NOTICE.

TOTAL APARTMENT AREA:
345.42 SQ.FT. (32.09 SQ.M)

PROJECT NAME / BUILDING:
JABAL ALI PLOT 11



UNIT NO:
113 TO 213

LIVING/HALL
3.995M X 3.735M


BALCONY
4.275M X 1.43M

KITCHEN
0.60M X 2.40M

BATHROOM
2.00M X 2.10M

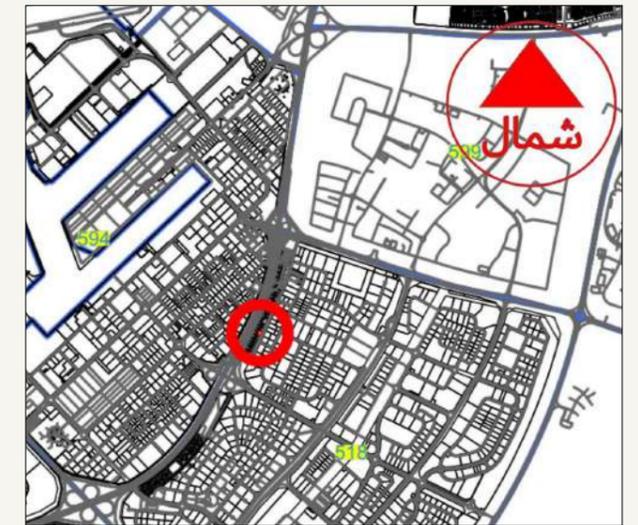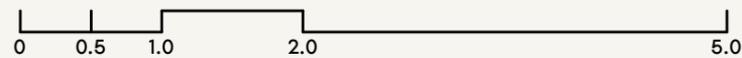

SCALE: N.T.S

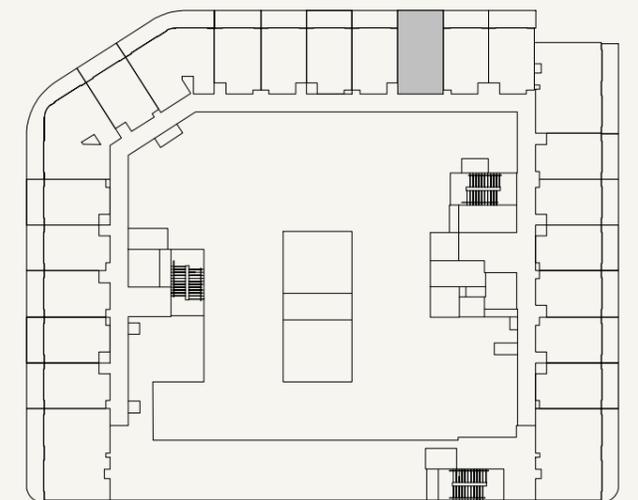

SCALE: N.T.S



FLOOR NO:
1ST & 2ND PODIUM

UNIT TYPE:
STUDIO (TYPE-01)

APARTMENT AREA:
274.05 SQ.FT. (25.46 SQ.M)

BALCONY AREA:
71.37 SQ.FT. (6.63 SQ.M)

DISCLAIMER:
THE COLORED MARKETING FLOOR PLANS PROVIDED BY THE DEVELOPER ARE FOR ILLUSTRATIVE PURPOSES ONLY. ACTUAL DIMENSIONS, LAYOUT, AND FINISHES MAY VARY FROM THOSE DEPICTED IN THE PLANS. FURNITURE, FIXTURES, AND EQUIPMENT SHOWN IN THE PLANS ARE FOR DECORATIVE PURPOSES ONLY AND ARE NOT INCLUDED IN THE PURCHASE OR LEASE OF THE PROPERTY. THE DEVELOPER RESERVES THE RIGHT TO MAKE MODIFICATIONS, REVISIONS, AND CHANGES TO THE FLOOR PLANS, SPECIFICATIONS, AND FEATURES WITHOUT PRIOR NOTICE.

TOTAL APARTMENT AREA:
345.42 SQ.FT. (32.09 SQ.M)

PROJECT NAME / BUILDING:
JABAL ALI PLOT 11



UNIT NO:
114 TO 214

LIVING/HALL
3.995M X 3.735M


BALCONY
4.275M X 1.43M

BATHROOM
2.00M X 2.10M

KITCHEN
0.60M X 2.40M

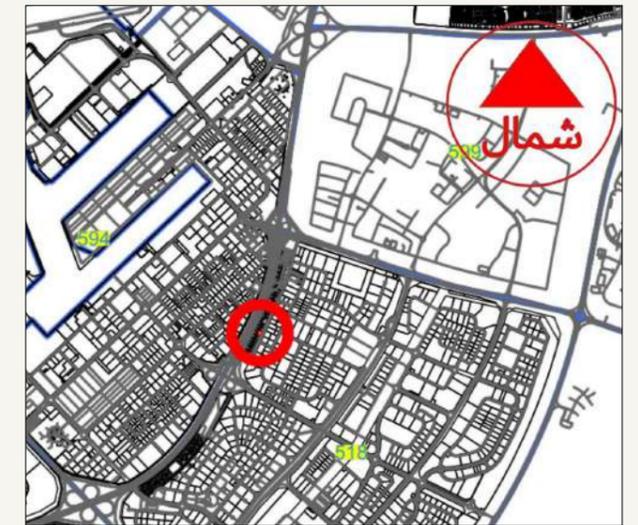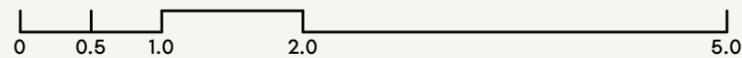

SCALE: N.T.S

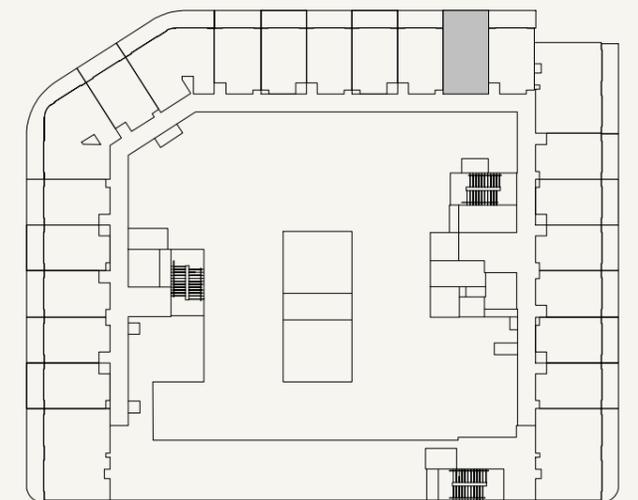

SCALE: N.T.S



FLOOR NO:
1ST TO 2ND PODIUM

UNIT TYPE:
STUDIO (TYPE-01)

APARTMENT AREA:
274.05 SQ.FT. (25.46 SQ.M)

BALCONY AREA:
71.37 SQ.FT. (6.63 SQ.M)

DISCLAIMER:
THE COLORED MARKETING FLOOR PLANS PROVIDED BY THE DEVELOPER ARE FOR ILLUSTRATIVE PURPOSES ONLY. ACTUAL DIMENSIONS, LAYOUT, AND FINISHES MAY VARY FROM THOSE DEPICTED IN THE PLANS. FURNITURE, FIXTURES, AND EQUIPMENT SHOWN IN THE PLANS ARE FOR DECORATIVE PURPOSES ONLY AND ARE NOT INCLUDED IN THE PURCHASE OR LEASE OF THE PROPERTY. THE DEVELOPER RESERVES THE RIGHT TO MAKE MODIFICATIONS, REVISIONS, AND CHANGES TO THE FLOOR PLANS, SPECIFICATIONS, AND FEATURES WITHOUT PRIOR NOTICE.

TOTAL APARTMENT AREA:
345.42 SQ.FT. (32.09 SQ.M)

PROJECT NAME / BUILDING:
JABAL ALI PLOT 11

UNIT NO:
115 TO 215


BALCONY
4.415M X 1.43M




LIVING/HALL
3.995M X 3.735M

BATHROOM
2.00M X 2.10M

KITCHEN
0.60M X 2.40M

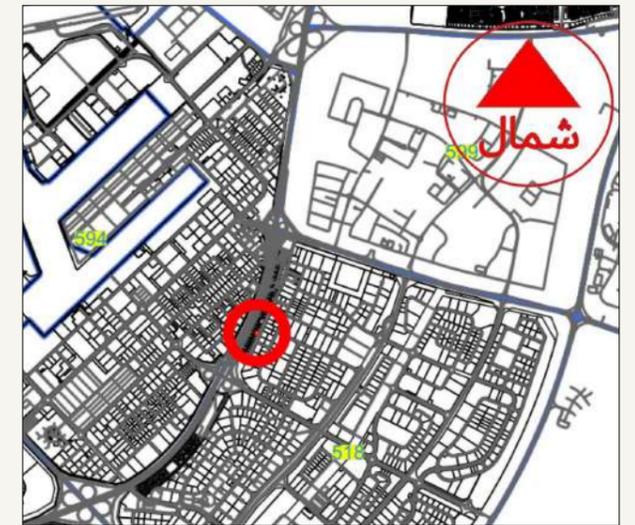

SCALE: N.T.S

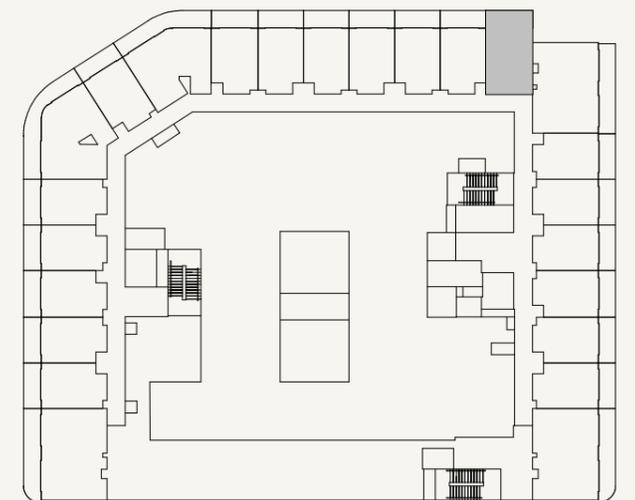

SCALE: N.T.S



FLOOR NO:
1ST PODIUM

UNIT TYPE:
STUDIO (TYPE-01D)

APARTMENT AREA:
274.05 SQ.FT. (25.46 SQ.M)

BALCONY AREA:
73.84 SQ.FT. (6.86 SQ.M)

DISCLAIMER:
THE COLORED MARKETING FLOOR PLANS PROVIDED BY THE DEVELOPER ARE FOR ILLUSTRATIVE PURPOSES ONLY. ACTUAL DIMENSIONS, LAYOUT, AND FINISHES MAY VARY FROM THOSE DEPICTED IN THE PLANS. FURNITURE, FIXTURES, AND EQUIPMENT SHOWN IN THE PLANS ARE FOR DECORATIVE PURPOSES ONLY AND ARE NOT INCLUDED IN THE PURCHASE OR LEASE OF THE PROPERTY. THE DEVELOPER RESERVES THE RIGHT TO MAKE MODIFICATIONS, REVISIONS, AND CHANGES TO THE FLOOR PLANS, SPECIFICATIONS, AND FEATURES WITHOUT PRIOR NOTICE.

TOTAL APARTMENT AREA:
347.89 SQ.FT. (32.32 SQ.M)

PROJECT NAME / BUILDING:
JABAL ALI PLOT 11

UNIT NO:
116

BATHROOM
2.625M X 1.625M



BATHROOM
1.50M X 1.74M

KITCHEN
1.585M X 2.80M


BEDROOM
3.165M X 3.865M

BALCONY
1.43M X 8.465M

LIVING/HALL
4.28M X 4.20M

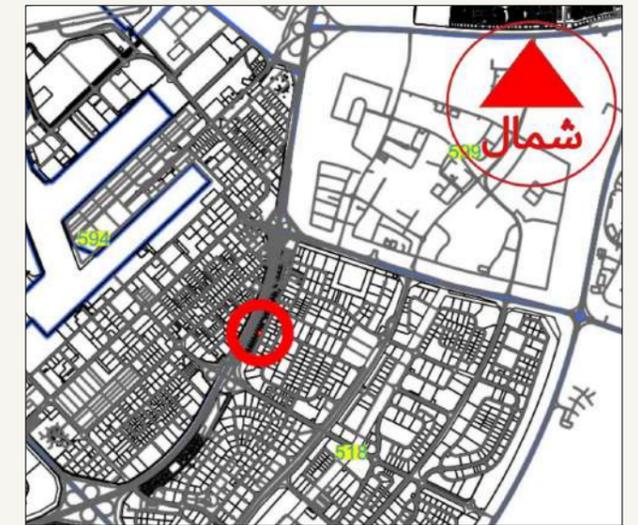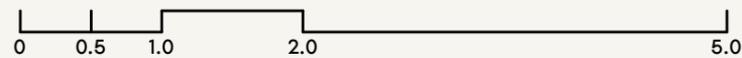

SCALE: N.T.S

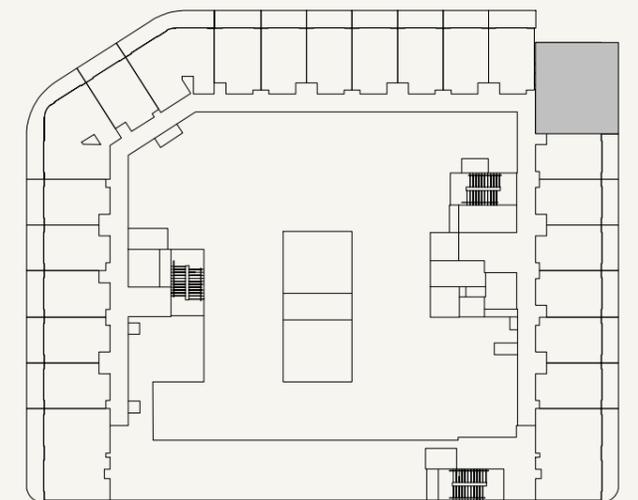

SCALE: N.T.S



FLOOR NO:
1ST & 2ND PODIUM

UNIT TYPE:
1 BEDROOM (TYPE-01A)

APARTMENT AREA:
570.49 SQ.FT. (53 SQ.M)

BALCONY AREA:
140.90 SQ.FT. (13.09 SQ.M)

DISCLAIMER:
THE COLORED MARKETING FLOOR PLANS PROVIDED BY THE DEVELOPER ARE FOR ILLUSTRATIVE PURPOSES ONLY. ACTUAL DIMENSIONS, LAYOUT, AND FINISHES MAY VARY FROM THOSE DEPICTED IN THE PLANS. FURNITURE, FIXTURES, AND EQUIPMENT SHOWN IN THE PLANS ARE FOR DECORATIVE PURPOSES ONLY AND ARE NOT INCLUDED IN THE PURCHASE OR LEASE OF THE PROPERTY. THE DEVELOPER RESERVES THE RIGHT TO MAKE MODIFICATIONS, REVISIONS, AND CHANGES TO THE FLOOR PLANS, SPECIFICATIONS, AND FEATURES WITHOUT PRIOR NOTICE.


TOTAL APARTMENT AREA:
711.39 SQ.FT. (66.09 SQ.M)

PROJECT NAME / BUILDING:
JABAL ALI PLOT 11

UNIT NO:
117 TO 217



BATHROOM
2.00M X 2.10M

LIVING/HALL
4.01M X 3.735M

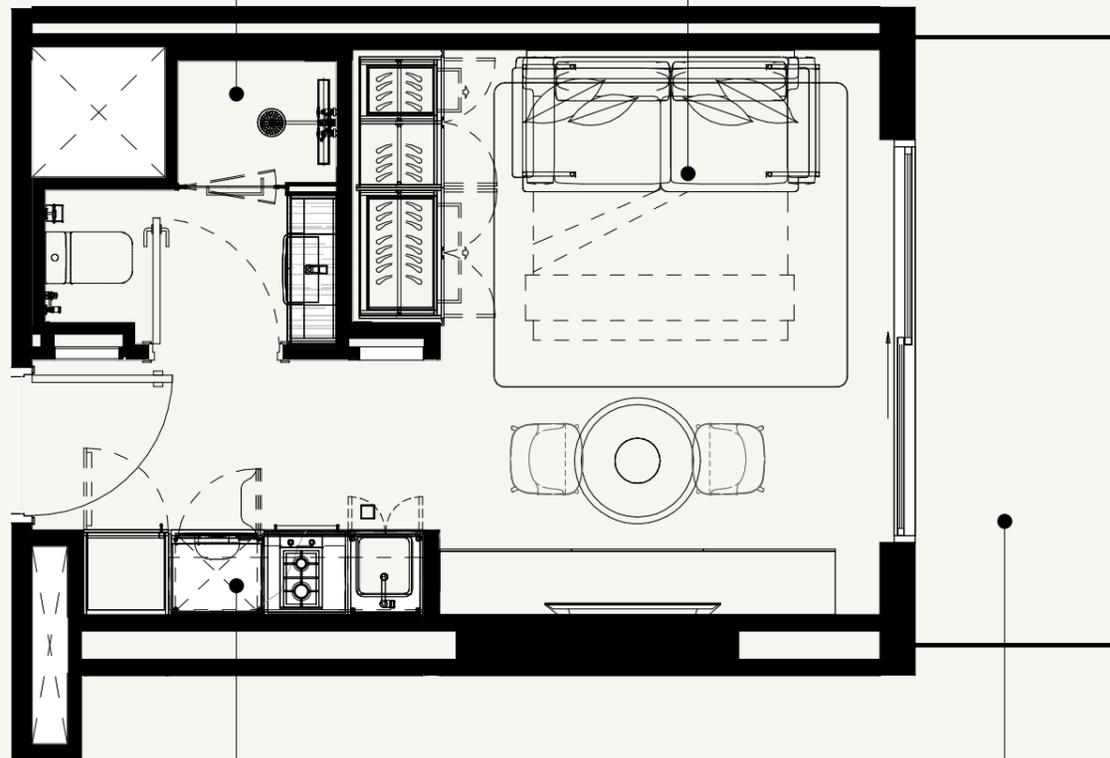


KITCHEN
0.60M X 2.40M

BALCONY
4.275M X 1.43M

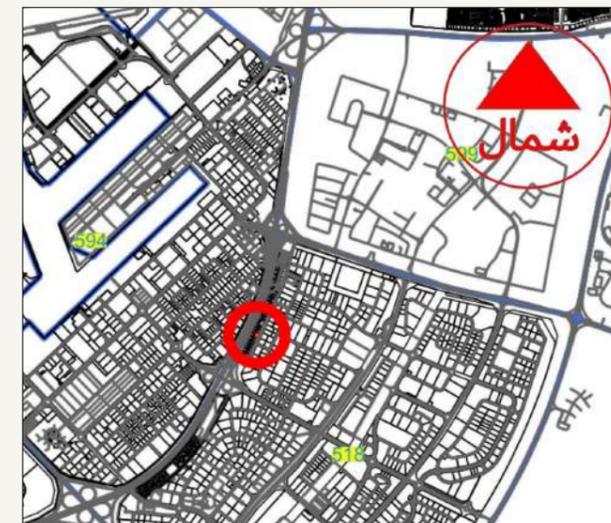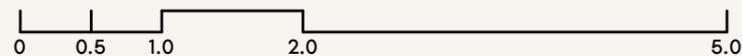

SCALE: N.T.S

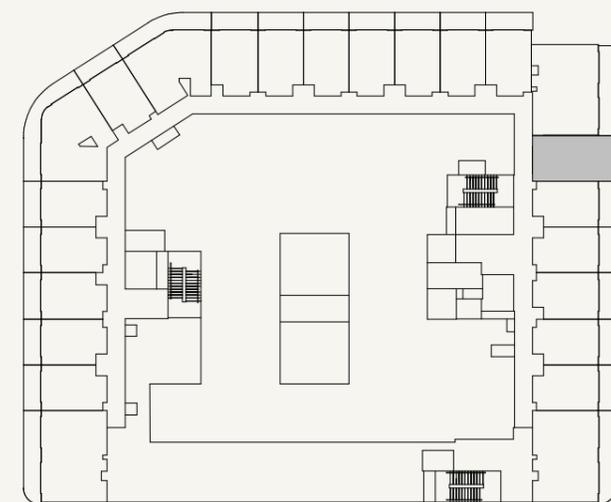

SCALE: N.T.S



FLOOR NO:

1ST PODIUM

APARTMENT AREA:

277.50 SQ.FT. (25.78 SQ.M)

DISCLAIMER:

THE COLORED MARKETING FLOOR PLANS PROVIDED BY THE DEVELOPER ARE FOR ILLUSTRATIVE PURPOSES ONLY. ACTUAL DIMENSIONS, LAYOUT, AND FINISHES MAY VARY FROM THOSE DEPICTED IN THE PLANS. FURNITURE, FIXTURES, AND EQUIPMENT SHOWN IN THE PLANS ARE FOR DECORATIVE PURPOSES ONLY AND ARE NOT INCLUDED IN THE PURCHASE OR LEASE OF THE PROPERTY. THE DEVELOPER RESERVES THE RIGHT TO MAKE MODIFICATIONS, REVISIONS, AND CHANGES TO THE FLOOR PLANS, SPECIFICATIONS, AND FEATURES WITHOUT PRIOR NOTICE.

PROJECT NAME / BUILDING:

JABAL ALI PLOT 11

UNIT TYPE:

STUDIO (TYPE-01K)

BALCONY AREA:

71.37 SQ.FT. (6.63 SQ.M)

TOTAL APARTMENT AREA:


348.86 SQ.FT. (32.41 SQ.M)

UNIT NO:

118



LIVING/HALL
3.995M X 3.735M

BALCONY
4.275M X 1.43M

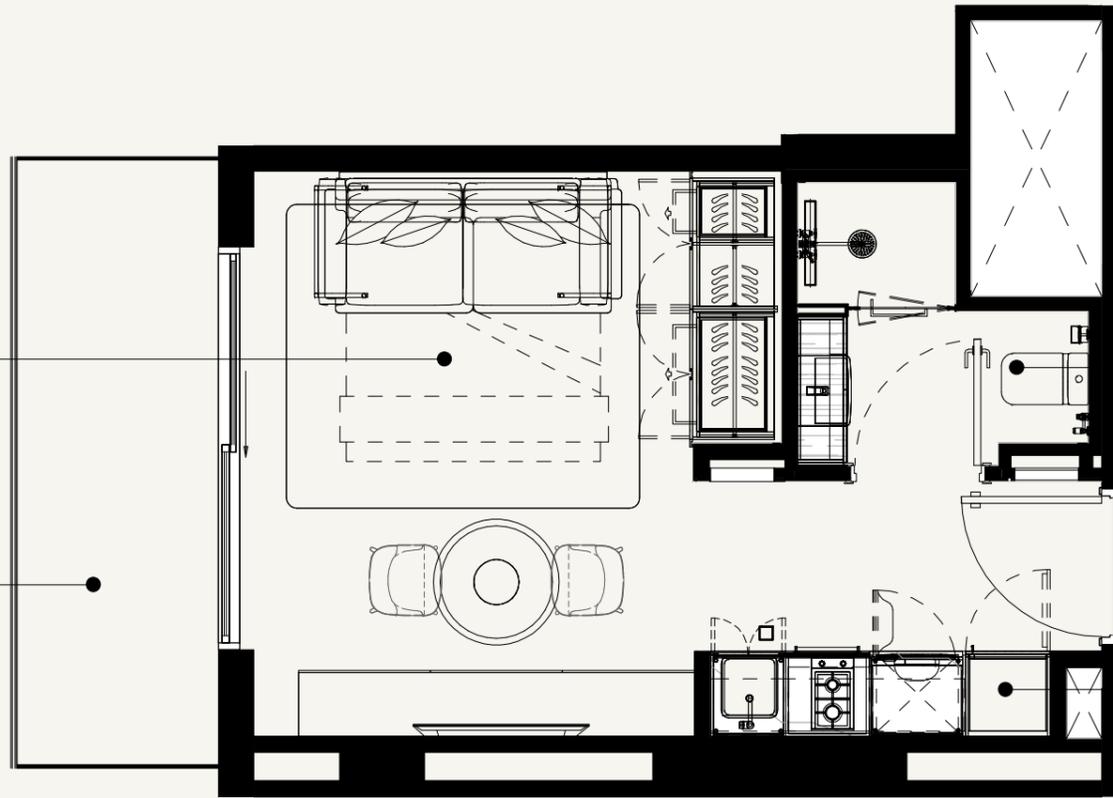


BATHROOM
2.00M X 2.10M

KITCHEN
0.60M X 2.40M

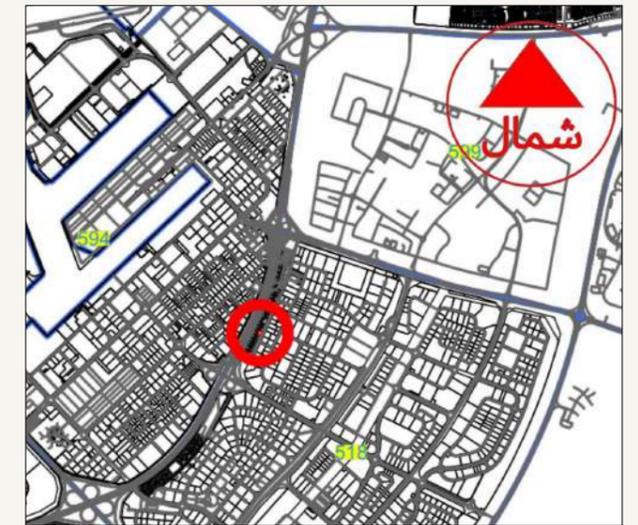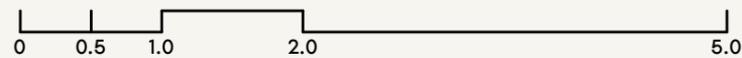

SCALE: N.T.S

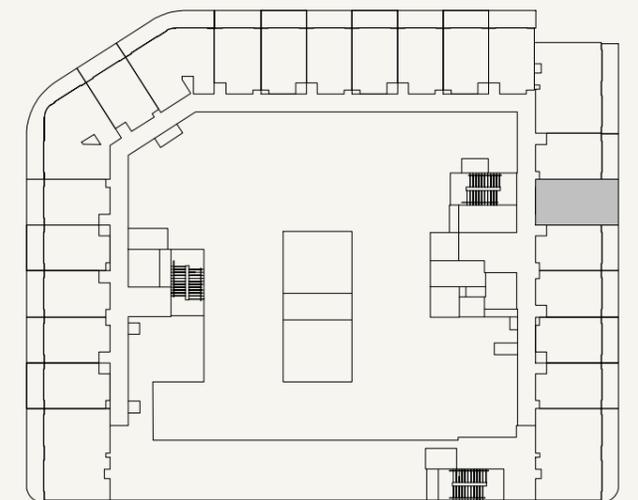

SCALE: N.T.S



FLOOR NO:
1ST TO 2ND PODIUM

UNIT TYPE:
STUDIO (TYPE-01)

APARTMENT AREA:
274.05 SQ.FT. (25.46 SQ.M)

BALCONY AREA:
71.37 SQ.FT. (6.63 SQ.M)

DISCLAIMER:
THE COLORED MARKETING FLOOR PLANS PROVIDED BY THE DEVELOPER ARE FOR ILLUSTRATIVE PURPOSES ONLY. ACTUAL DIMENSIONS, LAYOUT, AND FINISHES MAY VARY FROM THOSE DEPICTED IN THE PLANS. FURNITURE, FIXTURES, AND EQUIPMENT SHOWN IN THE PLANS ARE FOR DECORATIVE PURPOSES ONLY AND ARE NOT INCLUDED IN THE PURCHASE OR LEASE OF THE PROPERTY. THE DEVELOPER RESERVES THE RIGHT TO MAKE MODIFICATIONS, REVISIONS, AND CHANGES TO THE FLOOR PLANS, SPECIFICATIONS, AND FEATURES WITHOUT PRIOR NOTICE.

TOTAL APARTMENT AREA:
345.42 SQ.FT. (32.09 SQ.M)

PROJECT NAME / BUILDING:
JABAL ALI PLOT 11



UNIT NO:
119 TO 219

LIVING/HALL
3.995M X 3.735M

BALCONY
4.275M X 1.43M

KITCHEN
0.60M X 2.40M

BATHROOM
2.00M X 2.10M

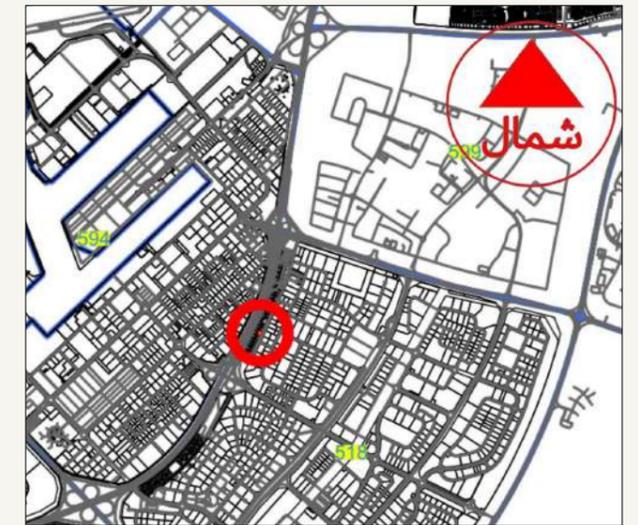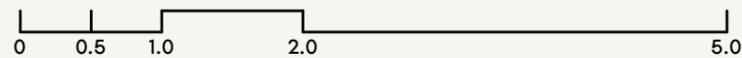

SCALE: N.T.S



SCALE: N.T.S



FLOOR NO:
1ST PODIUM

UNIT TYPE:
STUDIO (TYPE-01)

APARTMENT AREA:
274.05 SQ.FT. (25.46 SQ.M)

BALCONY AREA:
71.37 SQ.FT. (6.63 SQ.M)

DISCLAIMER:
THE COLORED MARKETING FLOOR PLANS PROVIDED BY THE DEVELOPER ARE FOR ILLUSTRATIVE PURPOSES ONLY. ACTUAL DIMENSIONS, LAYOUT, AND FINISHES MAY VARY FROM THOSE DEPICTED IN THE PLANS. FURNITURE, FIXTURES, AND EQUIPMENT SHOWN IN THE PLANS ARE FOR DECORATIVE PURPOSES ONLY AND ARE NOT INCLUDED IN THE PURCHASE OR LEASE OF THE PROPERTY. THE DEVELOPER RESERVES THE RIGHT TO MAKE MODIFICATIONS, REVISIONS, AND CHANGES TO THE FLOOR PLANS, SPECIFICATIONS, AND FEATURES WITHOUT PRIOR NOTICE.

TOTAL APARTMENT AREA:
345.42 SQ.FT. (32.09 SQ.M)

PROJECT NAME / BUILDING:
JABAL ALI PLOT 11




UNIT NO:
120

LIVING/HALL
3.995M X 3.735M


BALCONY
4.375M X 1.43M

BATHROOM
2.00M X 2.10M

KITCHEN
0.60M X 2.40M

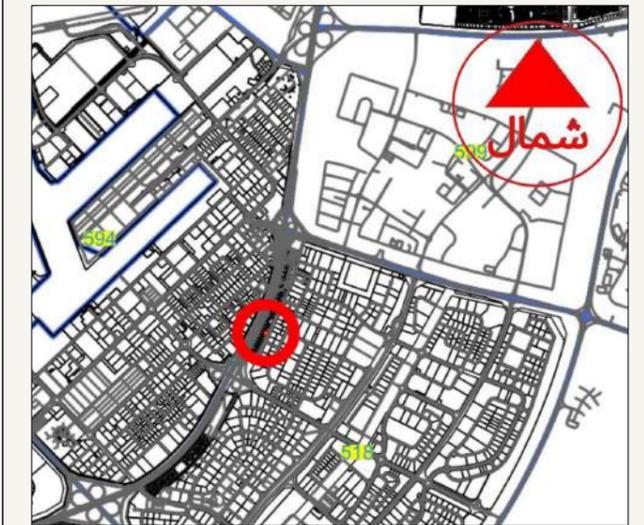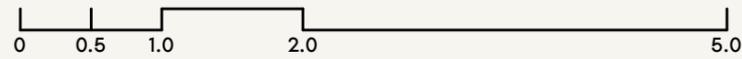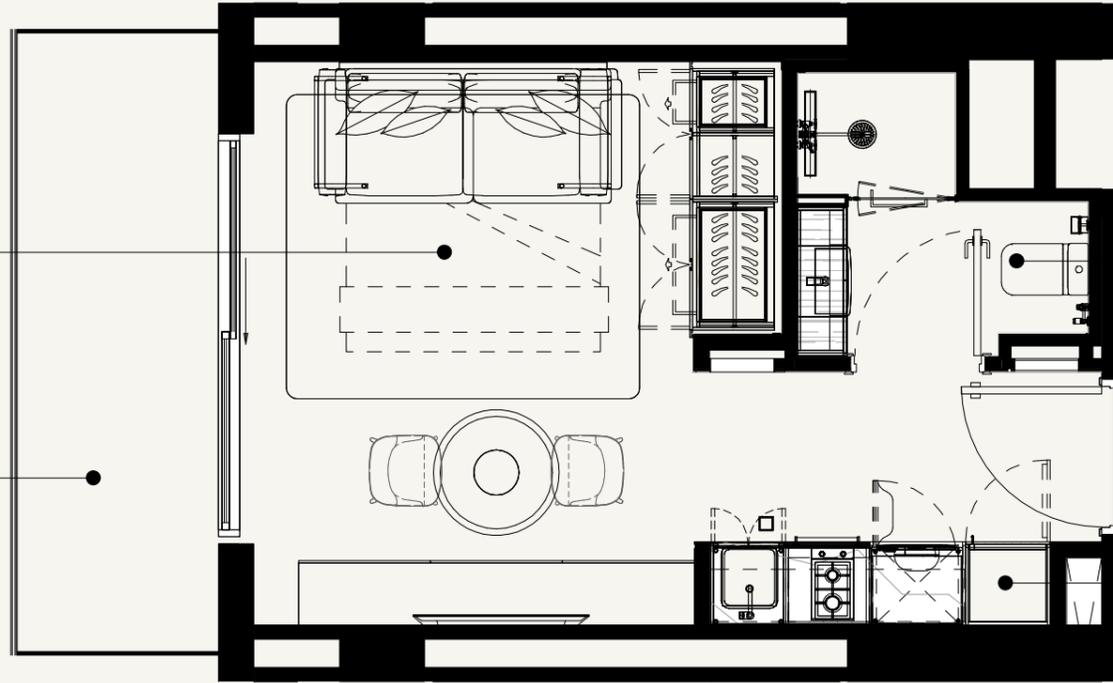

SCALE: N.T.S

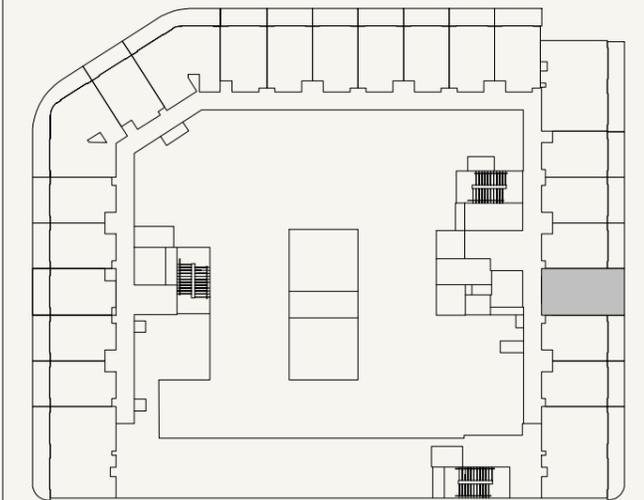

SCALE: N.T.S



FLOOR NO:
1ST PODIUM

UNIT TYPE:
STUDIO (TYPE-01A)

APARTMENT AREA:
279.65 SQ.FT. (25.98 SQ.M)

BALCONY AREA:
72.98 SQ.FT. (6.78 SQ.M)

DISCLAIMER:
THE COLORED MARKETING FLOOR PLANS PROVIDED BY THE DEVELOPER ARE FOR ILLUSTRATIVE PURPOSES ONLY. ACTUAL DIMENSIONS, LAYOUT, AND FINISHES MAY VARY FROM THOSE DEPICTED IN THE PLANS. FURNITURE, FIXTURES, AND EQUIPMENT SHOWN IN THE PLANS ARE FOR DECORATIVE PURPOSES ONLY AND ARE NOT INCLUDED IN THE PURCHASE OR LEASE OF THE PROPERTY. THE DEVELOPER RESERVES THE RIGHT TO MAKE MODIFICATIONS, REVISIONS, AND CHANGES TO THE FLOOR PLANS, SPECIFICATIONS, AND FEATURES WITHOUT PRIOR NOTICE.

TOTAL APARTMENT AREA:
352.63 SQ.FT. (32.76 SQ.M)

PROJECT NAME / BUILDING:
JABAL ALI PLOT 11



UNIT NO:
121

LIVING/HALL
3.995M X 3.735M

BALCONY
4.275M X 1.43M

BATHROOM
2.00M X 2.10M

KITCHEN
0.60M X 2.40M

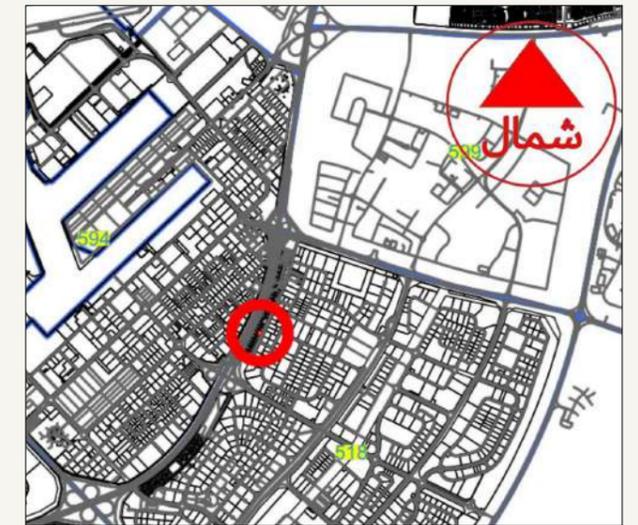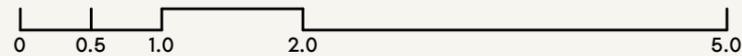

SCALE: N.T.S



SCALE: N.T.S



FLOOR NO:
1ST TO 2ND PODIUM

UNIT TYPE:
STUDIO (TYPE-01)

APARTMENT AREA:
274.05 SQ.FT. (25.46 SQ.M)

BALCONY AREA:
71.37 SQ.FT. (6.63 SQ.M)

DISCLAIMER:
THE COLORED MARKETING FLOOR PLANS PROVIDED BY THE DEVELOPER ARE FOR ILLUSTRATIVE PURPOSES ONLY. ACTUAL DIMENSIONS, LAYOUT, AND FINISHES MAY VARY FROM THOSE DEPICTED IN THE PLANS. FURNITURE, FIXTURES, AND EQUIPMENT SHOWN IN THE PLANS ARE FOR DECORATIVE PURPOSES ONLY AND ARE NOT INCLUDED IN THE PURCHASE OR LEASE OF THE PROPERTY. THE DEVELOPER RESERVES THE RIGHT TO MAKE MODIFICATIONS, REVISIONS, AND CHANGES TO THE FLOOR PLANS, SPECIFICATIONS, AND FEATURES WITHOUT PRIOR NOTICE.

TOTAL APARTMENT AREA:
345.42 SQ.FT. (32.09 SQ.M)

PROJECT NAME / BUILDING:
JABAL ALI PLOT 11



UNIT NO:
122 TO 222

LIVING/HALL
3.995M X 3.735M


BALCONY
4.275M X 1.43M

KITCHEN
0.60M X 2.40M

BATHROOM
2.00M X 2.10M

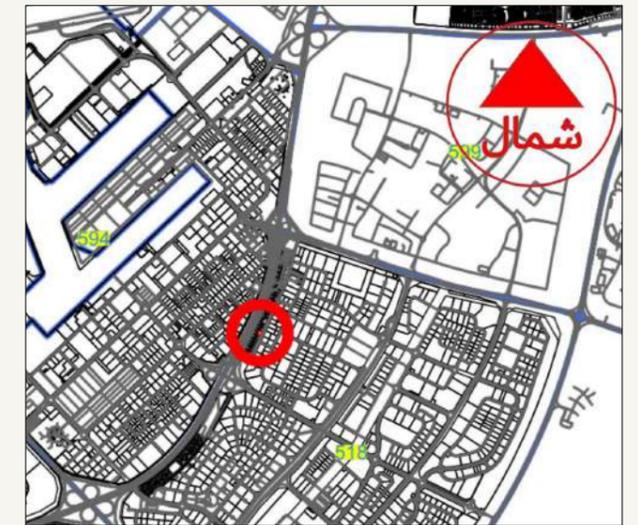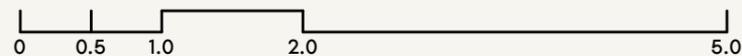

SCALE: N.T.S

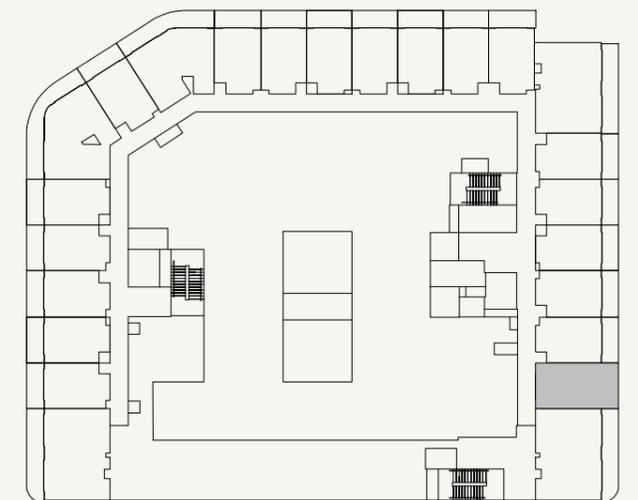

SCALE: N.T.S



FLOOR NO:
1ST PODIUM

UNIT TYPE:
STUDIO (TYPE-01)

APARTMENT AREA:
274.05 SQ.FT. (25.46 SQ.M)


BALCONY AREA:
71.37 SQ.FT. (6.63 SQ.M)

DISCLAIMER:
THE COLORED MARKETING FLOOR PLANS PROVIDED BY THE DEVELOPER ARE FOR ILLUSTRATIVE PURPOSES ONLY. ACTUAL DIMENSIONS, LAYOUT, AND FINISHES MAY VARY FROM THOSE DEPICTED IN THE PLANS. FURNITURE, FIXTURES, AND EQUIPMENT SHOWN IN THE PLANS ARE FOR DECORATIVE PURPOSES ONLY AND ARE NOT INCLUDED IN THE PURCHASE OR LEASE OF THE PROPERTY. THE DEVELOPER RESERVES THE RIGHT TO MAKE MODIFICATIONS, REVISIONS, AND CHANGES TO THE FLOOR PLANS, SPECIFICATIONS, AND FEATURES WITHOUT PRIOR NOTICE.


TOTAL APARTMENT AREA:
345.42 SQ.FT. (32.09 SQ.M)

PROJECT NAME / BUILDING:
JABAL ALI PLOT 11



UNIT NO:
123

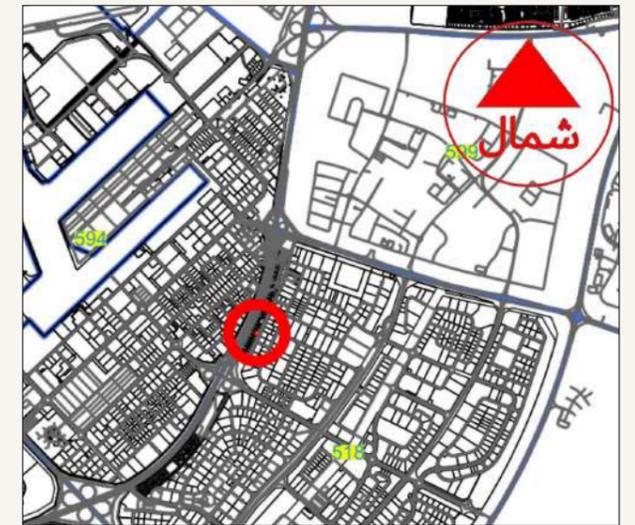

SCALE: N.T.S

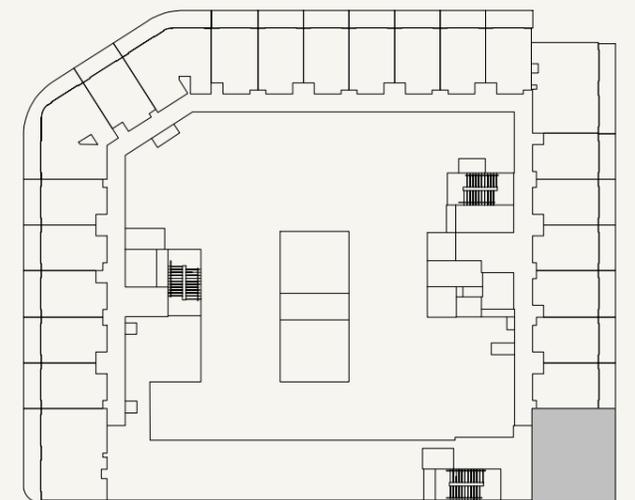

SCALE: N.T.S

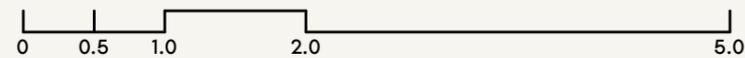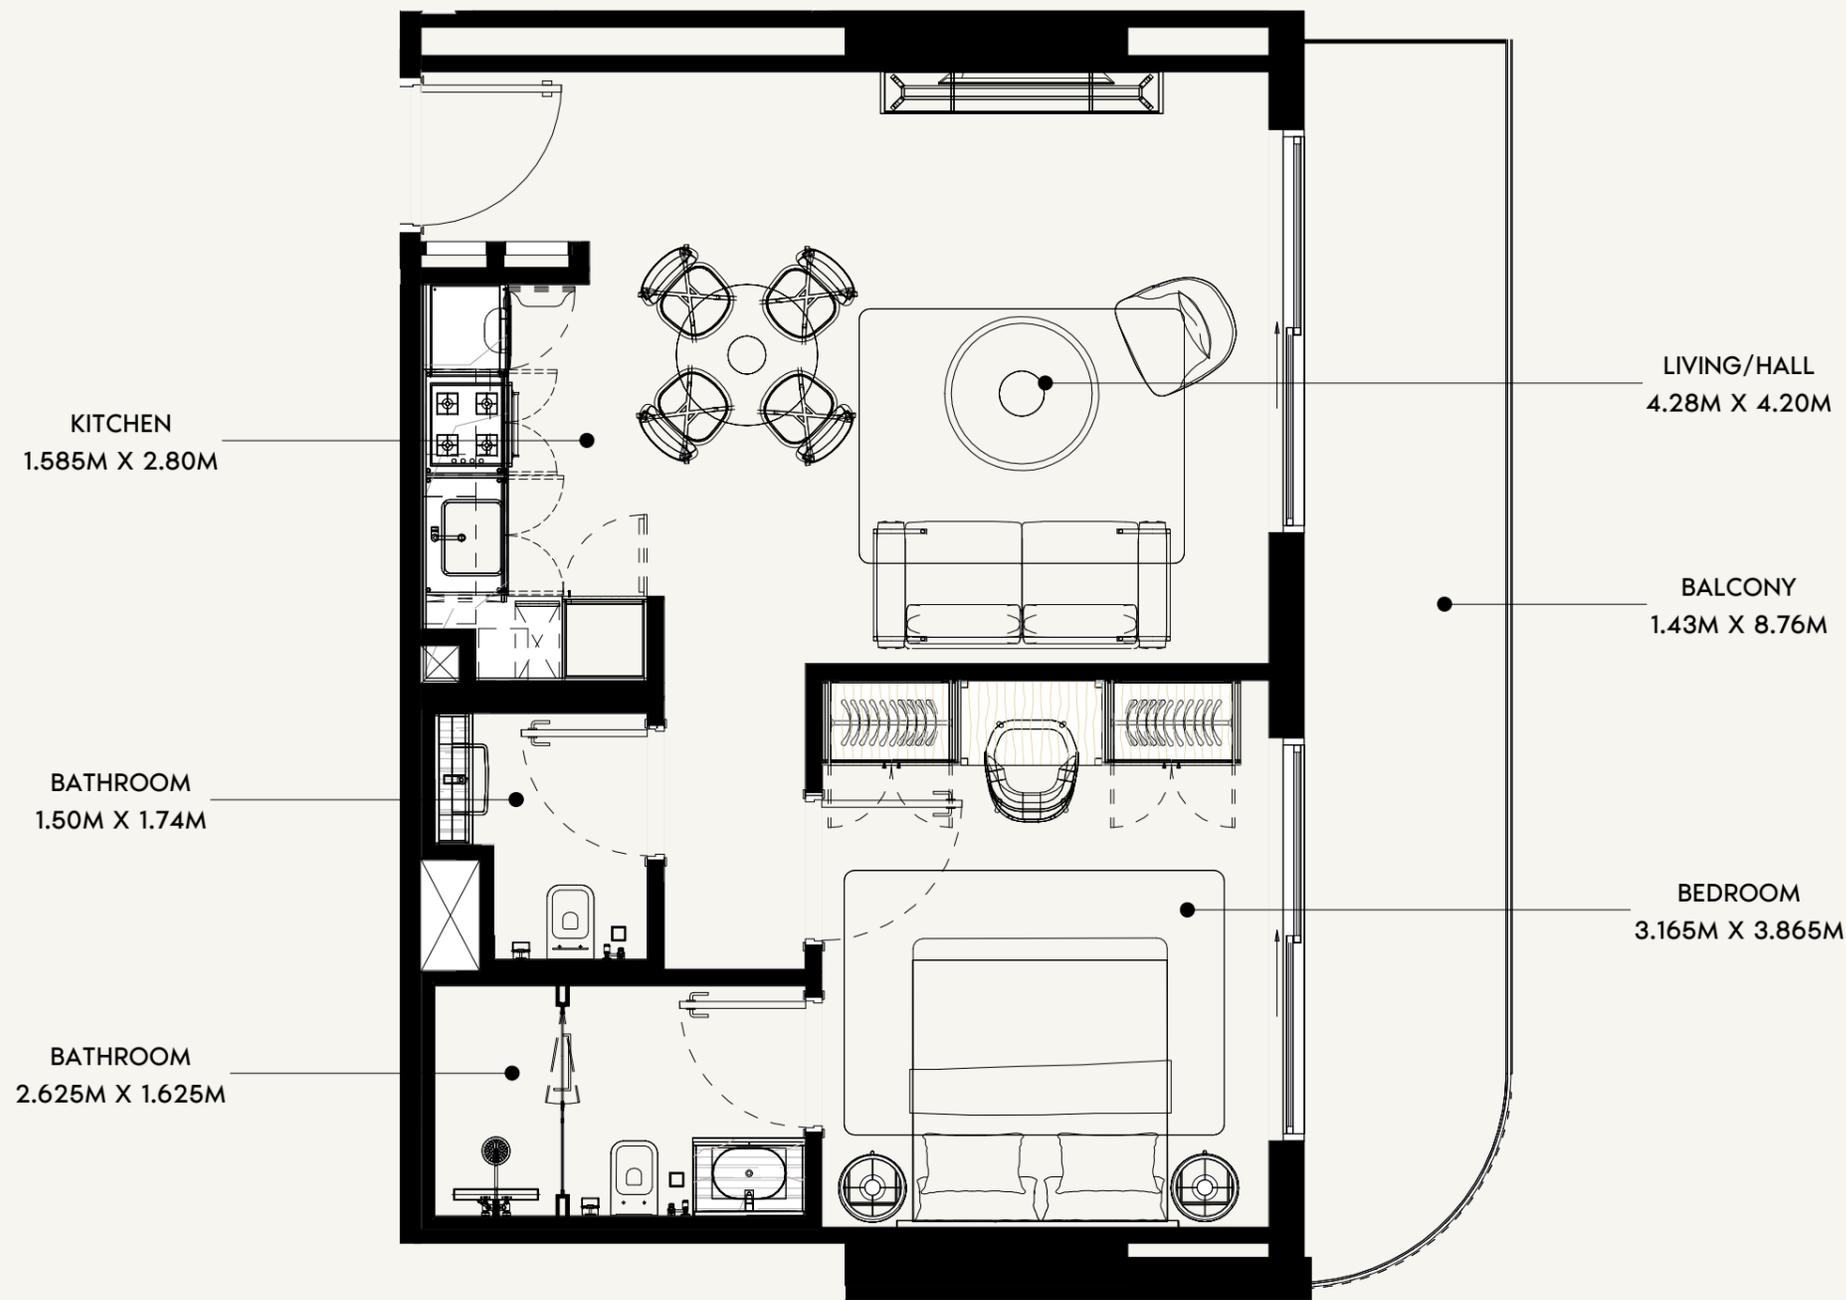

FLOOR NO:
1ST & 2ND PODIUM

UNIT TYPE:
1 BEDROOM (TYPE-01)

APARTMENT AREA:
573.83 SQ.FT. (53.31 SQ.M)

BALCONY AREA:
140.79 SQ.FT. (13.08 SQ.M)

DISCLAIMER:
THE COLORED MARKETING FLOOR PLANS PROVIDED BY THE DEVELOPER ARE FOR ILLUSTRATIVE PURPOSES ONLY. ACTUAL DIMENSIONS, LAYOUT, AND FINISHES MAY VARY FROM THOSE DEPICTED IN THE PLANS. FURNITURE, FIXTURES, AND EQUIPMENT SHOWN IN THE PLANS ARE FOR DECORATIVE PURPOSES ONLY AND ARE NOT INCLUDED IN THE PURCHASE OR LEASE OF THE PROPERTY. THE DEVELOPER RESERVES THE RIGHT TO MAKE MODIFICATIONS, REVISIONS, AND CHANGES TO THE FLOOR PLANS, SPECIFICATIONS, AND FEATURES WITHOUT PRIOR NOTICE.

TOTAL APARTMENT AREA:
714.62 SQ.FT. (66.39 SQ.M)

PROJECT NAME / BUILDING:
JABAL ALI PLOT 11

UNIT NO:
124 TO 224

SHEET SIZE A3 DRAWN: NC REVIEWED: MC APPROVED: DP

LIVING/HALL
4.28M X 4.20M



BALCONY
1.43M X 8.805M

BEDROOM
3.165M X 3.865M


KITCHEN
1.585M X 2.80M

BATHROOM
1.50M X 1.74M

BATHROOM
2.625M X 1.625M

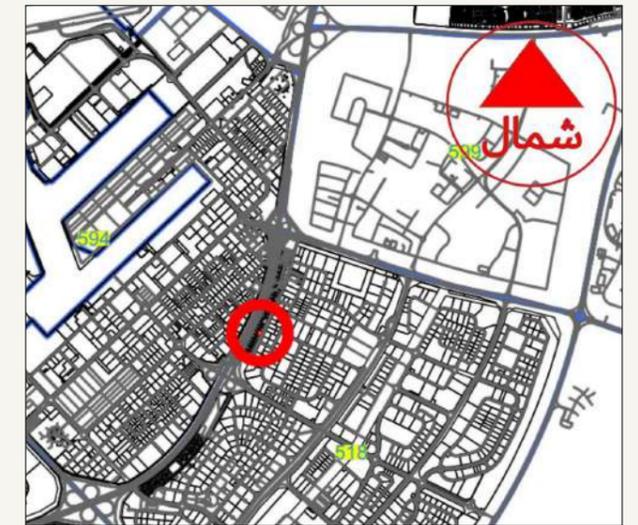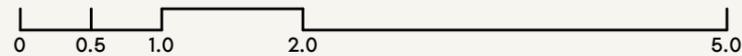

SCALE: N.T.S

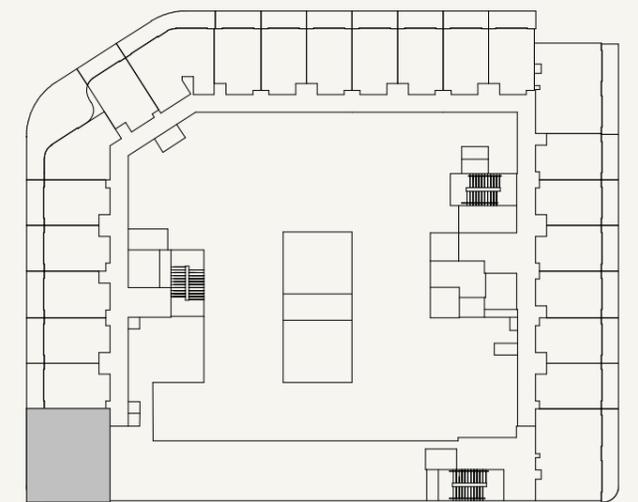

SCALE: N.T.S



FLOOR NO:
2ND PODIUM

UNIT TYPE:
1 BEDROOM (TYPE-01)

APARTMENT AREA:
573.72 SQ.FT. (53.3 SQ.M)

BALCONY AREA:
141.22 SQ.FT. (13.12 SQ.M)

DISCLAIMER:
THE COLORED MARKETING FLOOR PLANS PROVIDED BY THE DEVELOPER ARE FOR ILLUSTRATIVE PURPOSES ONLY. ACTUAL DIMENSIONS, LAYOUT, AND FINISHES MAY VARY FROM THOSE DEPICTED IN THE PLANS. FURNITURE, FIXTURES, AND EQUIPMENT SHOWN IN THE PLANS ARE FOR DECORATIVE PURPOSES ONLY AND ARE NOT INCLUDED IN THE PURCHASE OR LEASE OF THE PROPERTY. THE DEVELOPER RESERVES THE RIGHT TO MAKE MODIFICATIONS, REVISIONS, AND CHANGES TO THE FLOOR PLANS, SPECIFICATIONS, AND FEATURES WITHOUT PRIOR NOTICE.

TOTAL APARTMENT AREA:
714.94 SQ.FT. (66.42 SQ.M)

PROJECT NAME / BUILDING:
JABAL ALI PLOT 11



UNIT NO:
201

LIVING/HALL
3.995M X 3.735M

BALCONY
4.375M X 1.43M

BATHROOM
2.00M X 2.10M

KITCHEN
0.60M X 2.40M

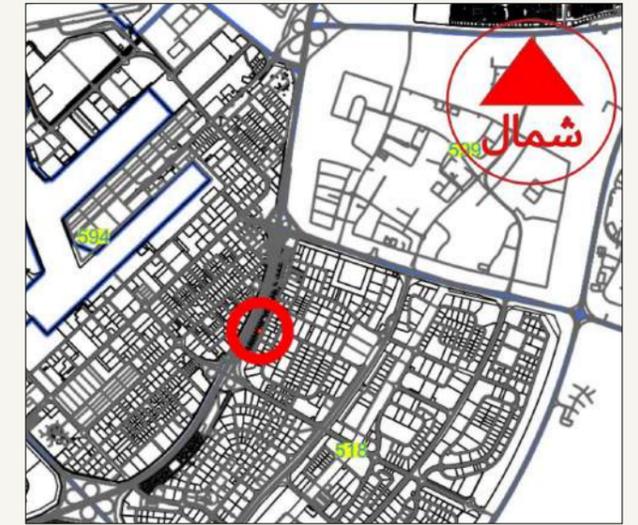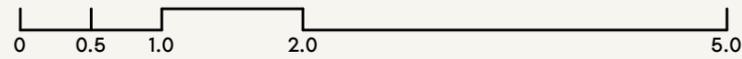

SCALE: N.T.S



SCALE: N.T.S



FLOOR NO:
2ND PODIUM

UNIT TYPE:
STUDIO (TYPE-01A)

APARTMENT AREA:
279.43 SQ.FT. (25.98 SQ.M)

BALCONY AREA:
72.98 SQ.FT. (6.78 SQ.M)

DISCLAIMER:
THE COLORED MARKETING FLOOR PLANS PROVIDED BY THE DEVELOPER ARE FOR ILLUSTRATIVE PURPOSES ONLY. ACTUAL DIMENSIONS, LAYOUT, AND FINISHES MAY VARY FROM THOSE DEPICTED IN THE PLANS. FURNITURE, FIXTURES, AND EQUIPMENT SHOWN IN THE PLANS ARE FOR DECORATIVE PURPOSES ONLY AND ARE NOT INCLUDED IN THE PURCHASE OR LEASE OF THE PROPERTY. THE DEVELOPER RESERVES THE RIGHT TO MAKE MODIFICATIONS, REVISIONS, AND CHANGES TO THE FLOOR PLANS, SPECIFICATIONS, AND FEATURES WITHOUT PRIOR NOTICE.

TOTAL APARTMENT AREA:
352.41 SQ.FT. (32.76 SQ.M)

PROJECT NAME / BUILDING:
JABAL ALI PLOT 11

UNIT NO:
204

BALCONY
1.44M X 1.30M


BALCONY
2.03M X 3.355M

LIVING/HALL
5.78M X 3.465M


BALCONY
1.425M X 3.53M

BATHROOM
2.625M X 1.865M

KITCHEN
0.6M X 2.4M

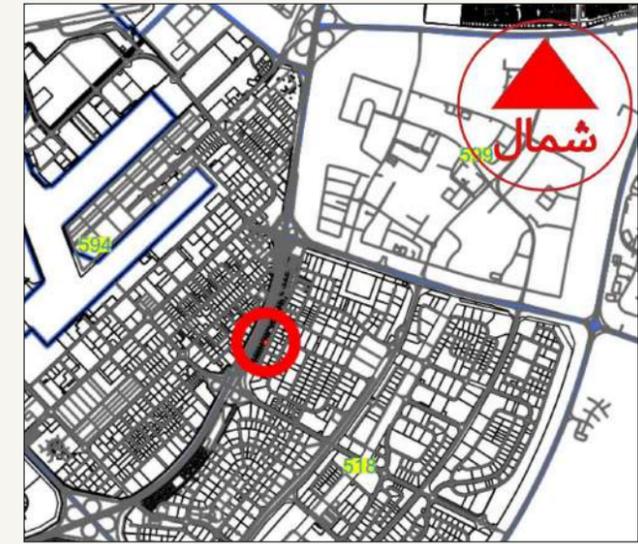

SCALE: N.T.S

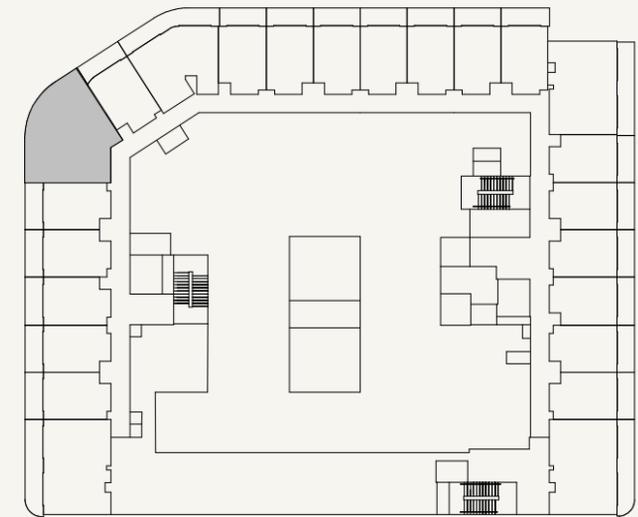

SCALE: N.T.S



FLOOR NO:
2ND PODIUM

UNIT TYPE:
STUDIO (TYPE-02)

APARTMENT AREA:
331.85 SQ.FT. (30.83 SQ.M)

BALCONY AREA:
269.85 SQ.FT. (25.07 SQ.M)

DISCLAIMER:
THE COLORED MARKETING FLOOR PLANS PROVIDED BY THE DEVELOPER ARE FOR ILLUSTRATIVE PURPOSES ONLY. ACTUAL DIMENSIONS, LAYOUT, AND FINISHES MAY VARY FROM THOSE DEPICTED IN THE PLANS. FURNITURE, FIXTURES, AND EQUIPMENT SHOWN IN THE PLANS ARE FOR DECORATIVE PURPOSES ONLY AND ARE NOT INCLUDED IN THE PURCHASE OR LEASE OF THE PROPERTY. THE DEVELOPER RESERVES THE RIGHT TO MAKE MODIFICATIONS, REVISIONS, AND CHANGES TO THE FLOOR PLANS, SPECIFICATIONS, AND FEATURES WITHOUT PRIOR NOTICE.


TOTAL APARTMENT AREA:
601.71 SQ.FT. (55.90 SQ.M)

PROJECT NAME / BUILDING:
JABAL ALI PLOT 11

UNIT NO:
207

DRAWN: NC REVIEWED: MC APPROVED: DP SHEET SIZE A3



BALCONY
3.59M X 1.425M

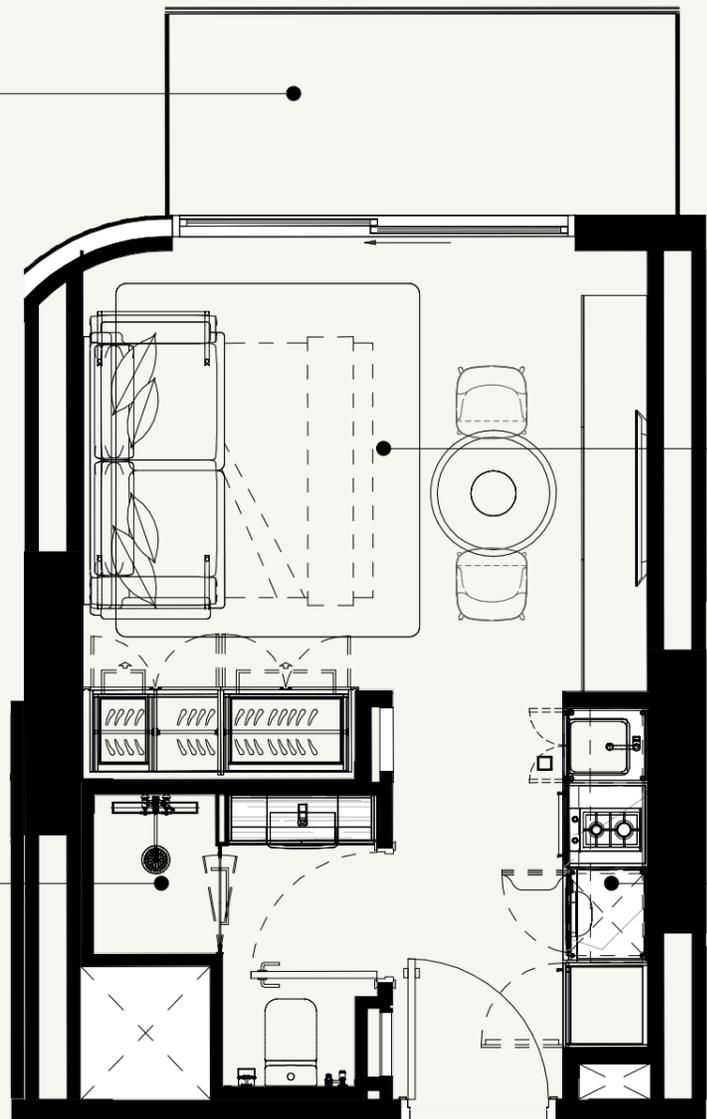


LIVING/HALL
3.995M X 3.735M

BATHROOM
2.00M X 2.10M

KITCHEN
0.60M X 2.40M

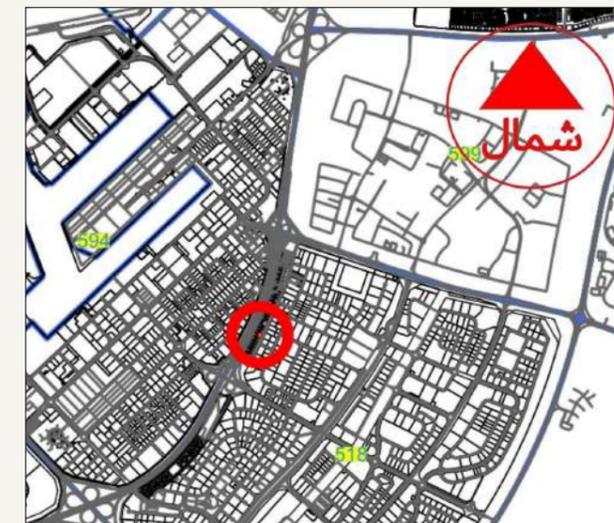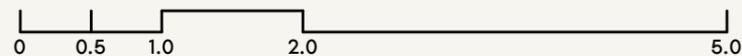

SCALE: N.T.S

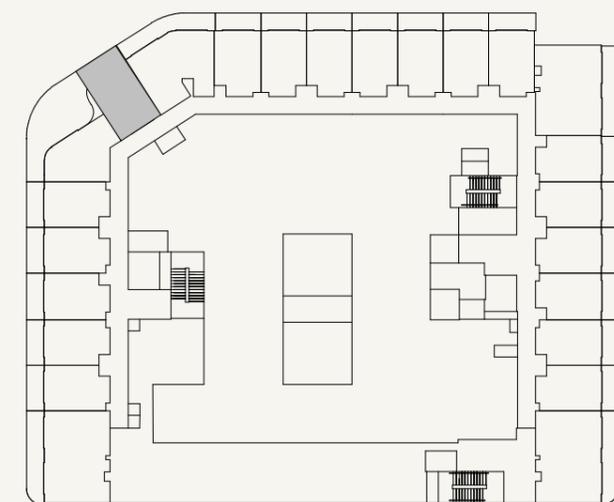

SCALE: N.T.S



FLOOR NO:
2ND PODIUM

UNIT TYPE:
STUDIO (TYPE-01E)

APARTMENT AREA:
280.29 SQ.FT. (26.04 SQ.M)

BALCONY AREA:
59.63 SQ.FT. (5.54 SQ.M)

DISCLAIMER:
THE COLORED MARKETING FLOOR PLANS PROVIDED BY THE DEVELOPER ARE FOR ILLUSTRATIVE PURPOSES ONLY. ACTUAL DIMENSIONS, LAYOUT, AND FINISHES MAY VARY FROM THOSE DEPICTED IN THE PLANS. FURNITURE, FIXTURES, AND EQUIPMENT SHOWN IN THE PLANS ARE FOR DECORATIVE PURPOSES ONLY AND ARE NOT INCLUDED IN THE PURCHASE OR LEASE OF THE PROPERTY. THE DEVELOPER RESERVES THE RIGHT TO MAKE MODIFICATIONS, REVISIONS, AND CHANGES TO THE FLOOR PLANS, SPECIFICATIONS, AND FEATURES WITHOUT PRIOR NOTICE.

TOTAL APARTMENT AREA:
339.93 SQ.FT. (31.58 SQ.M)

PROJECT NAME / BUILDING:
JABAL ALI PLOT 11



UNIT NO:
208

LIVING/HALL
3.995M X 3.735M


BALCONY
4.375M X 1.43M

BATHROOM
2.00M X 2.10M

KITCHEN
0.60M X 2.40M

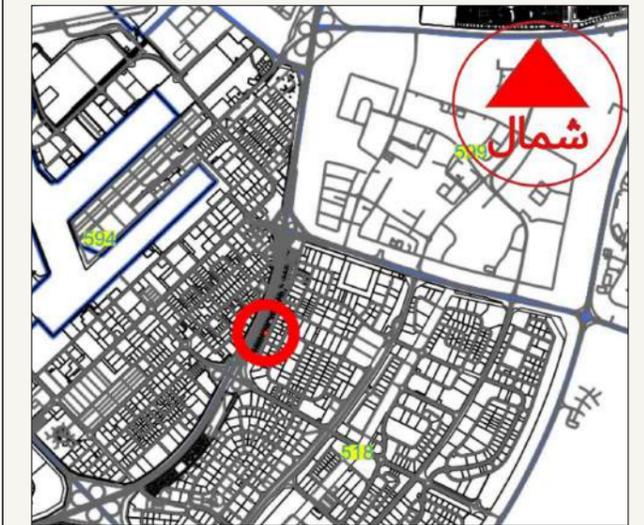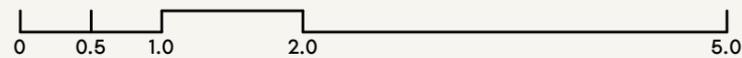

SCALE: N.T.S

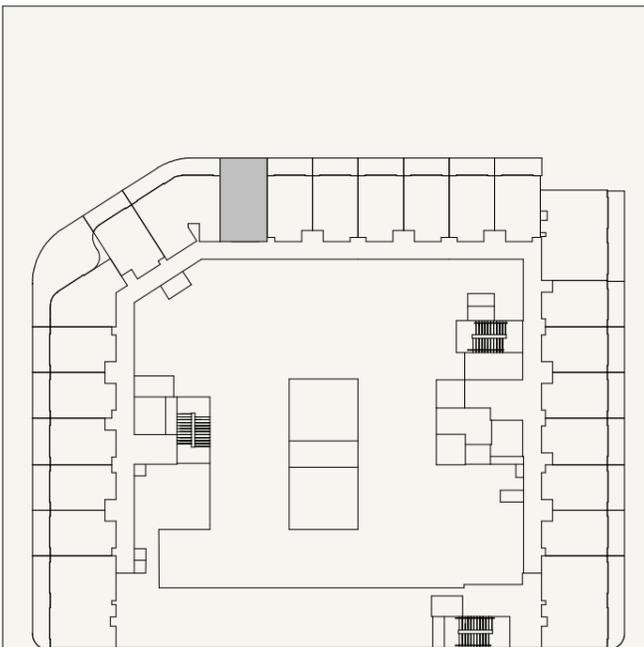

SCALE: N.T.S



FLOOR NO:
2ND PODIUM

APARTMENT AREA:
280.19 SQ.FT. (26.03 SQ.M)

DISCLAIMER:
THE COLORED MARKETING FLOOR PLANS PROVIDED BY THE DEVELOPER ARE FOR ILLUSTRATIVE PURPOSES ONLY. ACTUAL DIMENSIONS, LAYOUT, AND FINISHES MAY VARY FROM THOSE DEPICTED IN THE PLANS. FURNITURE, FIXTURES, AND EQUIPMENT SHOWN IN THE PLANS ARE FOR DECORATIVE PURPOSES ONLY AND ARE NOT INCLUDED IN THE PURCHASE OR LEASE OF THE PROPERTY. THE DEVELOPER RESERVES THE RIGHT TO MAKE MODIFICATIONS, REVISIONS, AND CHANGES TO THE FLOOR PLANS, SPECIFICATIONS, AND FEATURES WITHOUT PRIOR NOTICE.

PROJECT NAME / BUILDING:
JABAL ALI PLOT 11

UNIT TYPE:
STUDIO (TYPE-01A)

BALCONY AREA:
72.98 SQ.FT. (6.78 SQ.M)

TOTAL APARTMENT AREA:
353.17 SQ.FT. (32.81 SQ.M)

UNIT NO:
210



BALCONY
4.415M X 1.43M




LIVING/HALL
3.995M X 3.735M

BATHROOM
2.00M X 2.10M

KITCHEN
0.60M X 2.40M

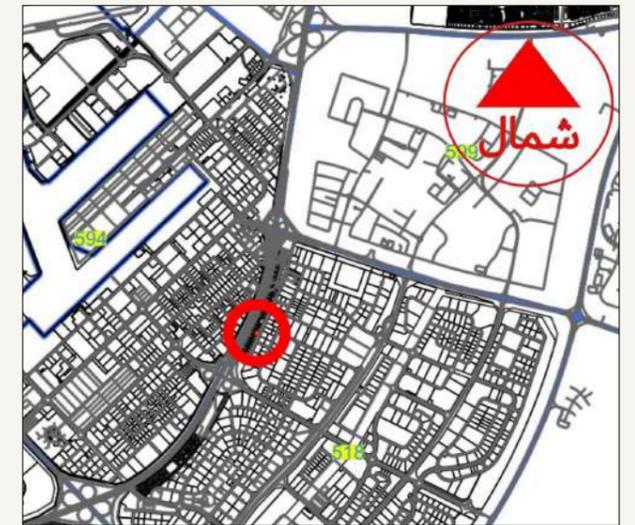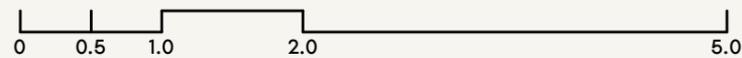

SCALE: N.T.S

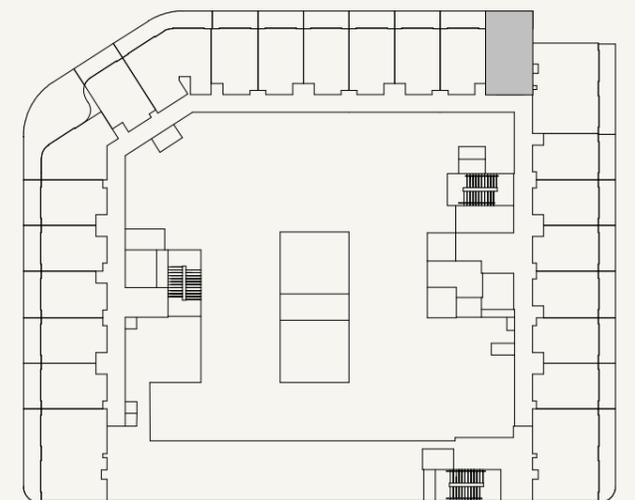

SCALE: N.T.S



FLOOR NO:
2ND PODIUM

UNIT TYPE:
STUDIO (TYPE-01D)

APARTMENT AREA:
274.05 SQ.FT. (25.46 SQ.M)



BALCONY AREA:
73.84 SQ.FT. (6.86 SQ.M)

DISCLAIMER:
THE COLORED MARKETING FLOOR PLANS PROVIDED BY THE DEVELOPER ARE FOR ILLUSTRATIVE PURPOSES ONLY. ACTUAL DIMENSIONS, LAYOUT, AND FINISHES MAY VARY FROM THOSE DEPICTED IN THE PLANS. FURNITURE, FIXTURES, AND EQUIPMENT SHOWN IN THE PLANS ARE FOR DECORATIVE PURPOSES ONLY AND ARE NOT INCLUDED IN THE PURCHASE OR LEASE OF THE PROPERTY. THE DEVELOPER RESERVES THE RIGHT TO MAKE MODIFICATIONS, REVISIONS, AND CHANGES TO THE FLOOR PLANS, SPECIFICATIONS, AND FEATURES WITHOUT PRIOR NOTICE.


TOTAL APARTMENT AREA:
347.89 SQ.FT. (32.32 SQ.M)

PROJECT NAME / BUILDING:
JABAL ALI PLOT 11

UNIT NO:
216

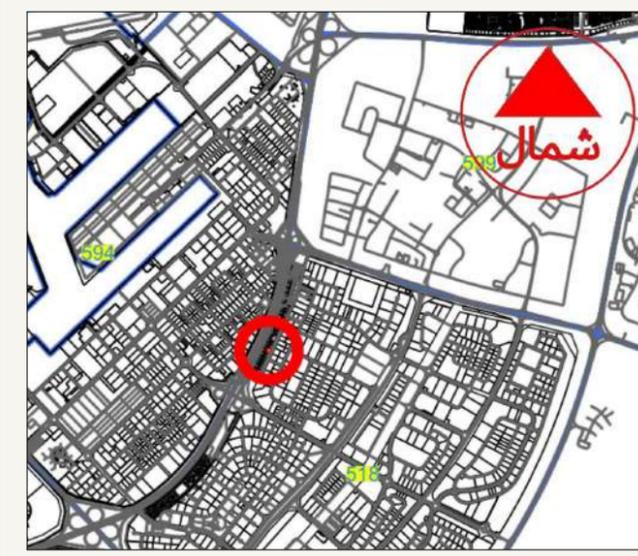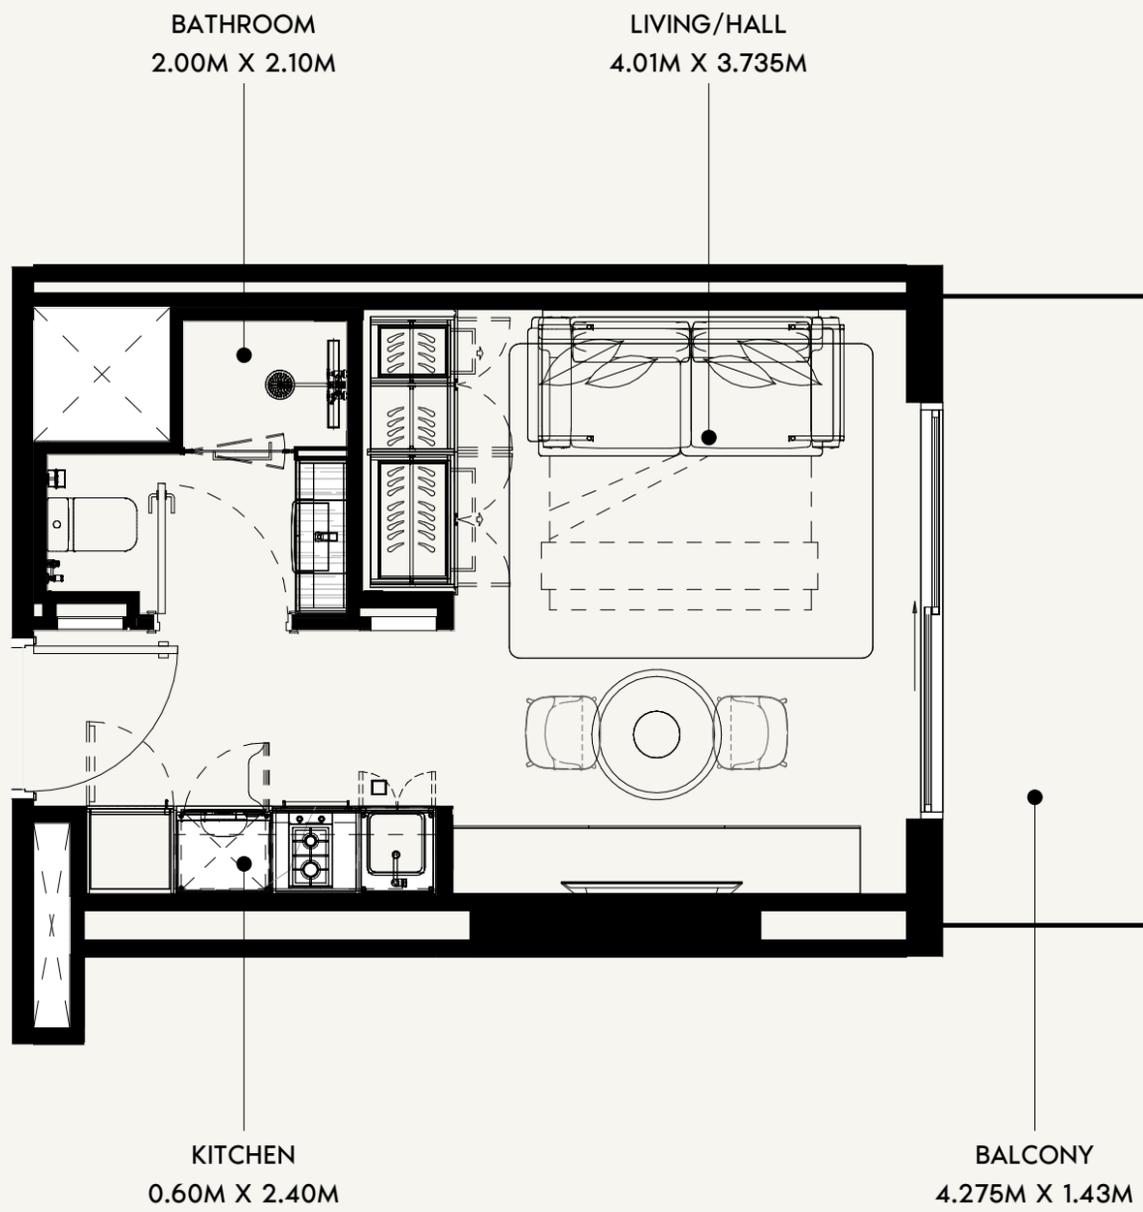

SCALE: N.T.S

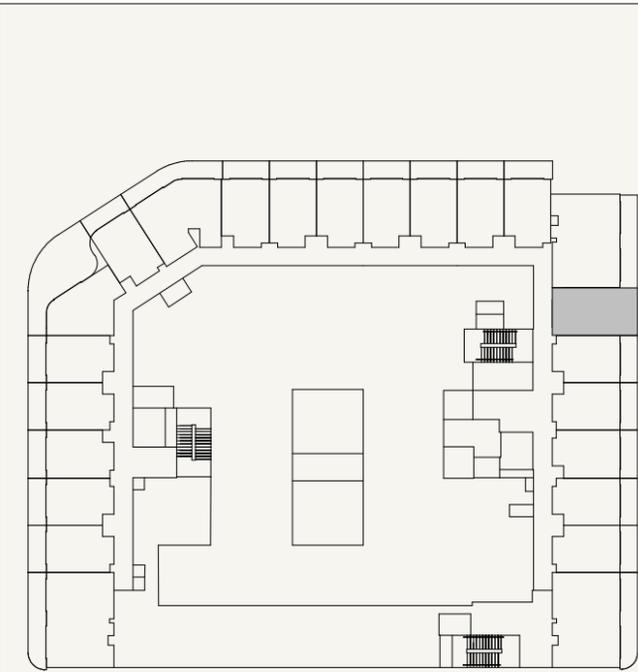

SCALE: N.T.S



FLOOR NO:
2ND PODIUM

UNIT TYPE:
STUDIO (TYPE-01K)

APARTMENT AREA:
277.50 SQ.FT. (25.78 SQ.M)

BALCONY AREA:
71.37 SQ.FT. (6.63 SQ.M)

DISCLAIMER:
THE COLORED MARKETING FLOOR PLANS PROVIDED BY THE DEVELOPER ARE FOR ILLUSTRATIVE PURPOSES ONLY. ACTUAL DIMENSIONS, LAYOUT, AND FINISHES MAY VARY FROM THOSE DEPICTED IN THE PLANS. FURNITURE, FIXTURES, AND EQUIPMENT SHOWN IN THE PLANS ARE FOR DECORATIVE PURPOSES ONLY AND ARE NOT INCLUDED IN THE PURCHASE OR LEASE OF THE PROPERTY. THE DEVELOPER RESERVES THE RIGHT TO MAKE MODIFICATIONS, REVISIONS, AND CHANGES TO THE FLOOR PLANS, SPECIFICATIONS, AND FEATURES WITHOUT PRIOR NOTICE.

TOTAL APARTMENT AREA:
348.86 SQ.FT. (32.41 SQ.M)

PROJECT NAME / BUILDING:
JABAL ALI PLOT 11

UNIT NO:
218



DRAWN : NC REVIEWED : MC APPROVED : DP SHEET SIZE A3

LIVING/HALL
3.995M X 3.735M


BALCONY
4.275M X 1.43M

KITCHEN
0.60M X 2.40M

BATHROOM
2.00M X 2.10M

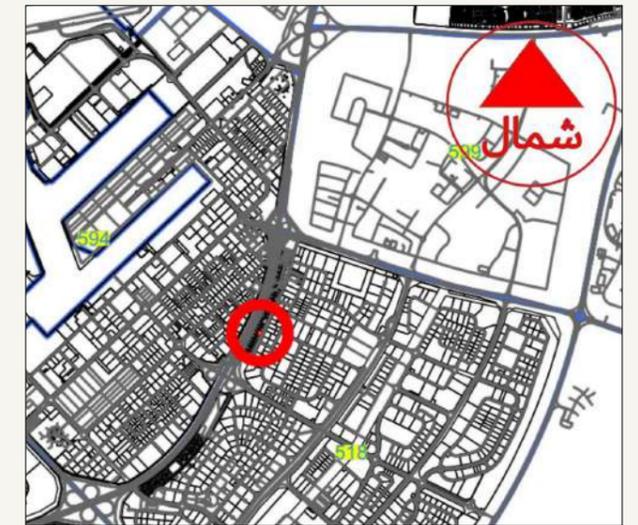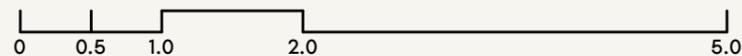

SCALE: N.T.S

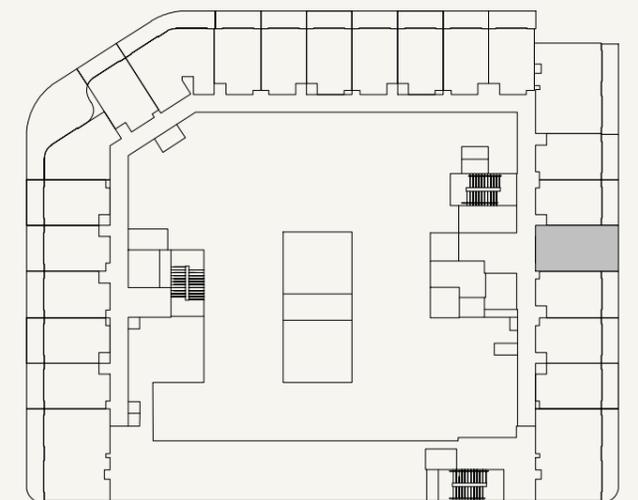

SCALE: N.T.S



FLOOR NO:
2ND PODIUM

UNIT TYPE:
STUDIO (TYPE-01)

APARTMENT AREA:
274.05 SQ.FT. (25.46 SQ.M)

BALCONY AREA:
71.37 SQ.FT. (6.63 SQ.M)

DISCLAIMER:
THE COLORED MARKETING FLOOR PLANS PROVIDED BY THE DEVELOPER ARE FOR ILLUSTRATIVE PURPOSES ONLY. ACTUAL DIMENSIONS, LAYOUT, AND FINISHES MAY VARY FROM THOSE DEPICTED IN THE PLANS. FURNITURE, FIXTURES, AND EQUIPMENT SHOWN IN THE PLANS ARE FOR DECORATIVE PURPOSES ONLY AND ARE NOT INCLUDED IN THE PURCHASE OR LEASE OF THE PROPERTY. THE DEVELOPER RESERVES THE RIGHT TO MAKE MODIFICATIONS, REVISIONS, AND CHANGES TO THE FLOOR PLANS, SPECIFICATIONS, AND FEATURES WITHOUT PRIOR NOTICE.


TOTAL APARTMENT AREA:
345.42 SQ.FT. (32.09 SQ.M)

PROJECT NAME / BUILDING:
JABAL ALI PLOT 11

UNIT NO:
220



LIVING/HALL
3.995M X 3.735M

BALCONY
4.375M X 1.43M

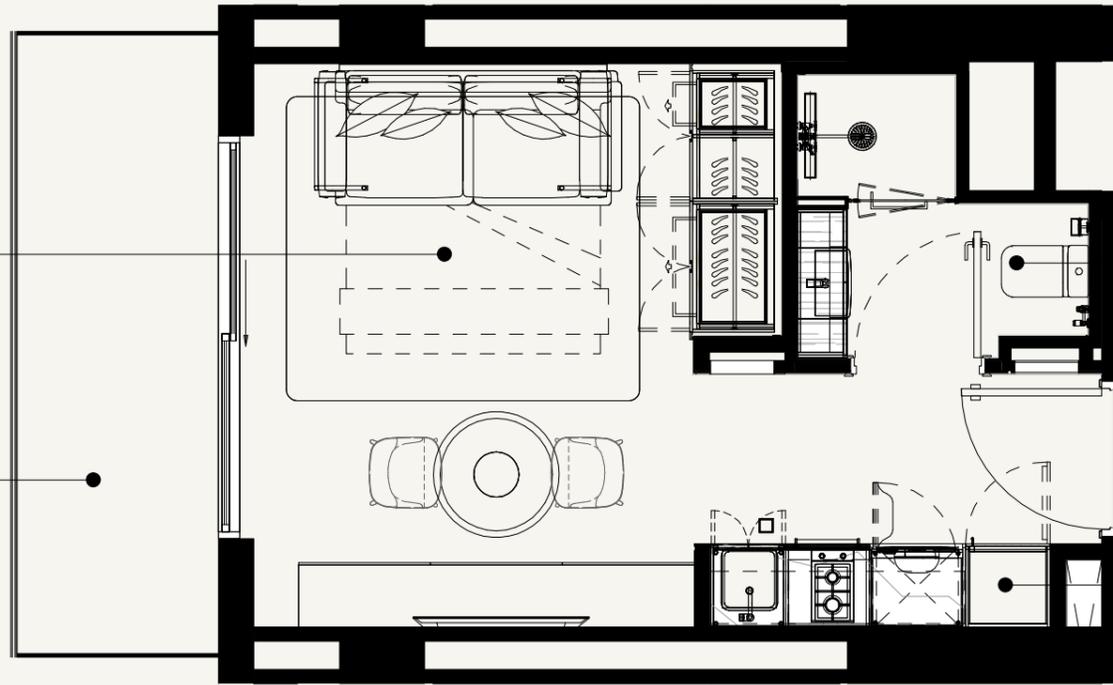

BATHROOM
2.00M X 2.10M

KITCHEN
0.60M X 2.40M

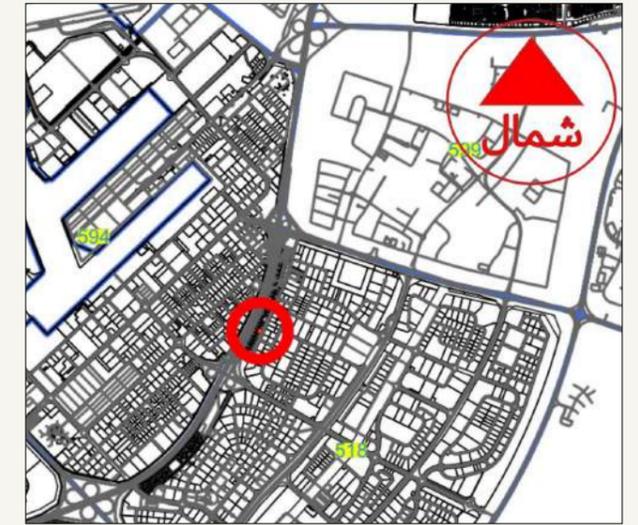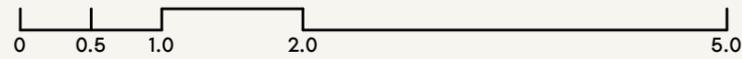

SCALE: N.T.S



SCALE: N.T.S



FLOOR NO:
2ND PODIUM

UNIT TYPE:
STUDIO (TYPE-01A)

APARTMENT AREA:
279.65 SQ.FT. (25.98 SQ.M)

BALCONY AREA:
72.98 SQ.FT. (6.78 SQ.M)

DISCLAIMER:
THE COLORED MARKETING FLOOR PLANS PROVIDED BY THE DEVELOPER ARE FOR ILLUSTRATIVE PURPOSES ONLY. ACTUAL DIMENSIONS, LAYOUT, AND FINISHES MAY VARY FROM THOSE DEPICTED IN THE PLANS. FURNITURE, FIXTURES, AND EQUIPMENT SHOWN IN THE PLANS ARE FOR DECORATIVE PURPOSES ONLY AND ARE NOT INCLUDED IN THE PURCHASE OR LEASE OF THE PROPERTY. THE DEVELOPER RESERVES THE RIGHT TO MAKE MODIFICATIONS, REVISIONS, AND CHANGES TO THE FLOOR PLANS, SPECIFICATIONS, AND FEATURES WITHOUT PRIOR NOTICE.

TOTAL APARTMENT AREA:
352.63 SQ.FT. (32.76 SQ.M)

PROJECT NAME / BUILDING:
JABAL ALI PLOT 11



UNIT NO:
221

LIVING/HALL
3.995M X 3.735M


BALCONY
4.275M X 1.43M

KITCHEN
0.60M X 2.40M

BATHROOM
2.00M X 2.10M

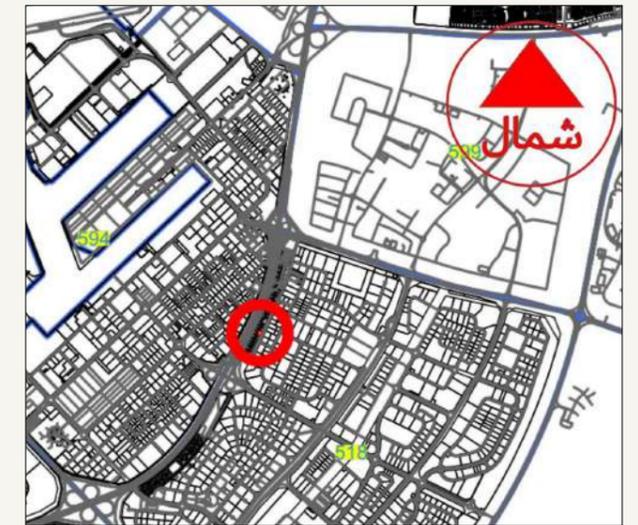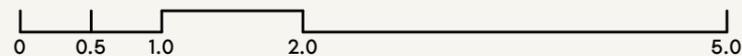

SCALE: N.T.S

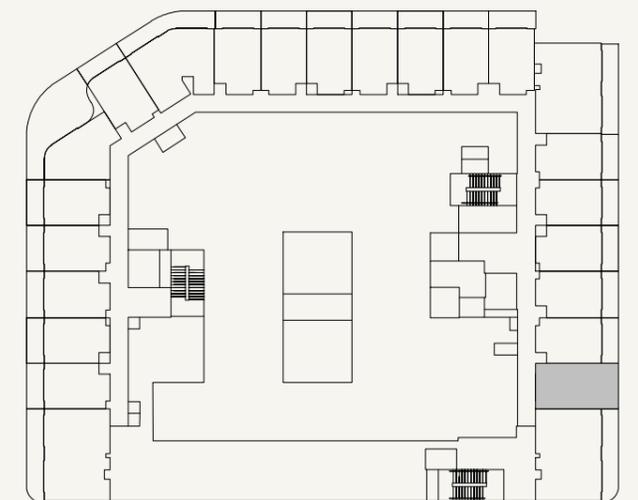

SCALE: N.T.S



FLOOR NO:
2ND PODIUM

UNIT TYPE:
STUDIO (TYPE-01)

APARTMENT AREA:
274.05 SQ.FT. (25.46 SQ.M)

BALCONY AREA:
71.37 SQ.FT. (6.63 SQ.M)

DISCLAIMER:
THE COLORED MARKETING FLOOR PLANS PROVIDED BY THE DEVELOPER ARE FOR ILLUSTRATIVE PURPOSES ONLY. ACTUAL DIMENSIONS, LAYOUT, AND FINISHES MAY VARY FROM THOSE DEPICTED IN THE PLANS. FURNITURE, FIXTURES, AND EQUIPMENT SHOWN IN THE PLANS ARE FOR DECORATIVE PURPOSES ONLY AND ARE NOT INCLUDED IN THE PURCHASE OR LEASE OF THE PROPERTY. THE DEVELOPER RESERVES THE RIGHT TO MAKE MODIFICATIONS, REVISIONS, AND CHANGES TO THE FLOOR PLANS, SPECIFICATIONS, AND FEATURES WITHOUT PRIOR NOTICE.

TOTAL APARTMENT AREA:
345.42 SQ.FT. (32.09 SQ.M)

PROJECT NAME / BUILDING:
JABAL ALI PLOT 11

UNIT NO:
223

SHEET SIZE A3 DRAWN : NC REVIEWED : MC APPROVED : DP

LIVING/HALL
4.28M X 4.20M



BALCONY
1.43M X 8.805M

BEDROOM
3.165M X 3.865M


KITCHEN
1.585M X 2.80M

BATHROOM
1.50M X 1.74M

BATHROOM
2.625M X 1.625M

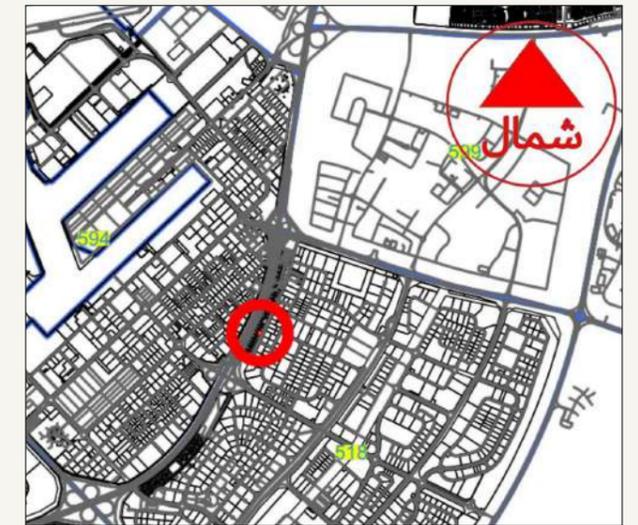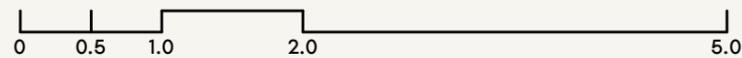

SCALE: N.T.S

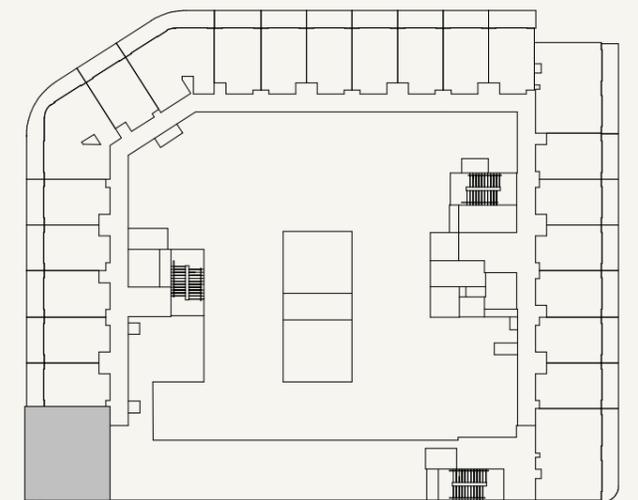

SCALE: N.T.S



FLOOR NO:

3RD PODIUM

APARTMENT AREA:

573.72 SQ.FT. (53.3 SQ.M)

DISCLAIMER:

THE COLORED MARKETING FLOOR PLANS PROVIDED BY THE DEVELOPER ARE FOR ILLUSTRATIVE PURPOSES ONLY. ACTUAL DIMENSIONS, LAYOUT, AND FINISHES MAY VARY FROM THOSE DEPICTED IN THE PLANS. FURNITURE, FIXTURES, AND EQUIPMENT SHOWN IN THE PLANS ARE FOR DECORATIVE PURPOSES ONLY AND ARE NOT INCLUDED IN THE PURCHASE OR LEASE OF THE PROPERTY. THE DEVELOPER RESERVES THE RIGHT TO MAKE MODIFICATIONS, REVISIONS, AND CHANGES TO THE FLOOR PLANS, SPECIFICATIONS, AND FEATURES WITHOUT PRIOR NOTICE.

PROJECT NAME / BUILDING:

JABAL ALI PLOT 11

UNIT TYPE:

1 BEDROOM (TYPE-01)

BALCONY AREA:

141.33 SQ.FT. (13.13 SQ.M)

TOTAL APARTMENT AREA:

715.05 SQ.FT. (66.43 SQ.M)

UNIT NO:


301

LIVING/HALL
3.995M X 3.735M


BALCONY
4.275M X 1.43M

BATHROOM
2.00M X 2.10M

KITCHEN
0.60M X 2.40M

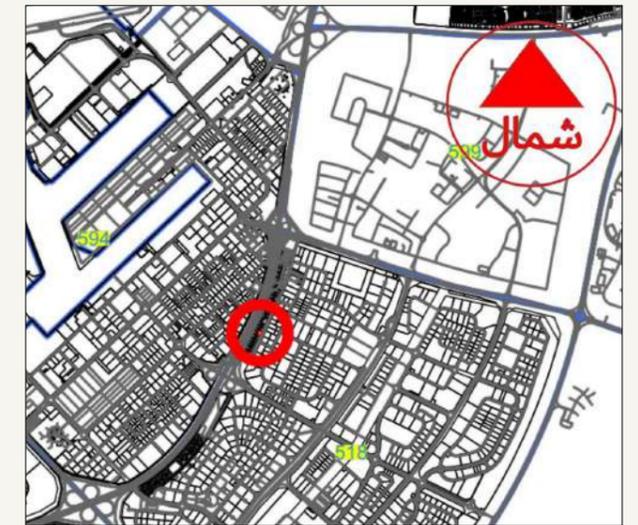

SCALE: N.T.S

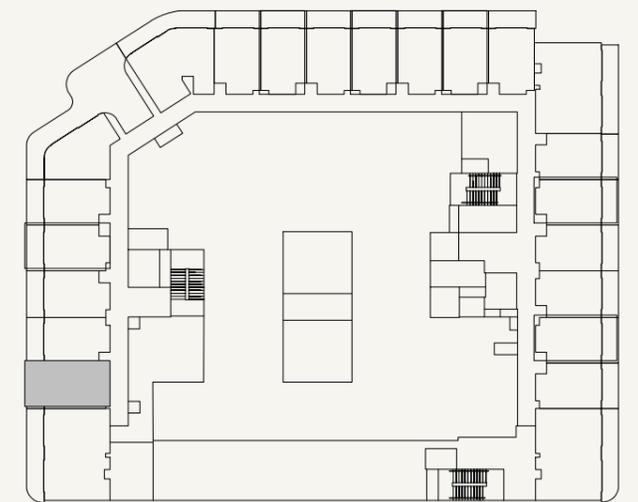

SCALE: N.T.S



FLOOR NO:
3RD PODIUM

UNIT TYPE:
STUDIO (TYPE-01)

APARTMENT AREA:
274.05 SQ.FT. (25.46 SQ.M)

BALCONY AREA:
71.37 SQ.FT. (6.63 SQ.M)

DISCLAIMER:
THE COLORED MARKETING FLOOR PLANS PROVIDED BY THE DEVELOPER ARE FOR ILLUSTRATIVE PURPOSES ONLY. ACTUAL DIMENSIONS, LAYOUT, AND FINISHES MAY VARY FROM THOSE DEPICTED IN THE PLANS. FURNITURE, FIXTURES, AND EQUIPMENT SHOWN IN THE PLANS ARE FOR DECORATIVE PURPOSES ONLY AND ARE NOT INCLUDED IN THE PURCHASE OR LEASE OF THE PROPERTY. THE DEVELOPER RESERVES THE RIGHT TO MAKE MODIFICATIONS, REVISIONS, AND CHANGES TO THE FLOOR PLANS, SPECIFICATIONS, AND FEATURES WITHOUT PRIOR NOTICE.


TOTAL APARTMENT AREA:
345.42 SQ.FT. (32.09 SQ.M)

PROJECT NAME / BUILDING:
JABAL ALI PLOT 11

UNIT NO:
302



LIVING/HALL
3.995M X 3.735M

BALCONY
4.375M X 1.43M

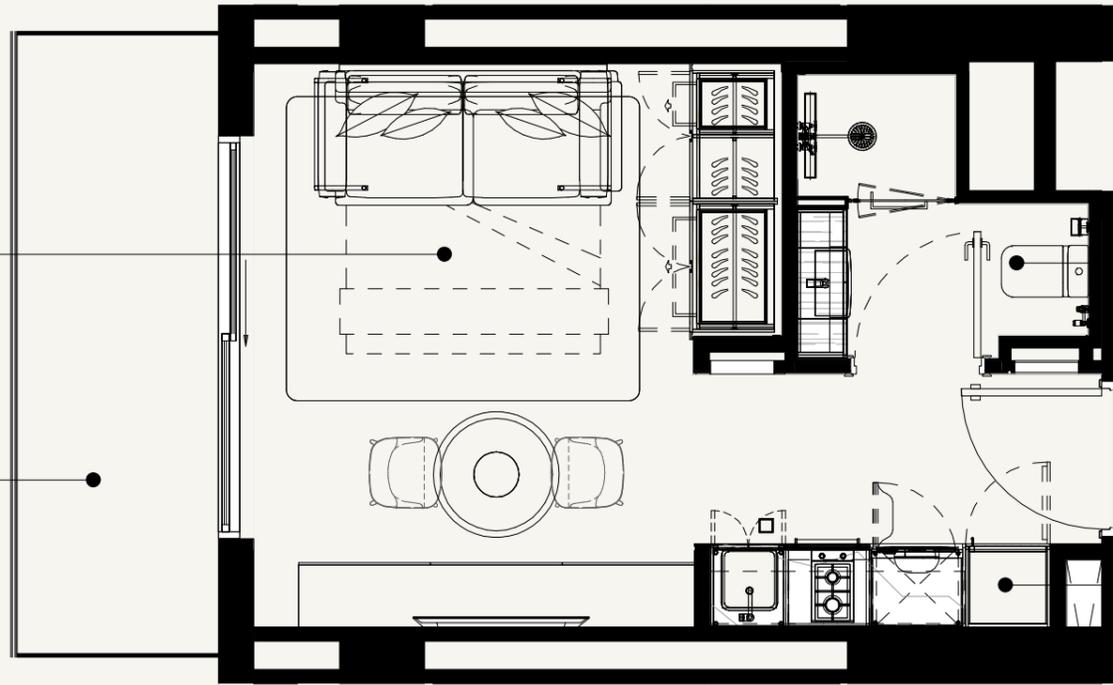


BATHROOM
2.00M X 2.10M

KITCHEN
0.60M X 2.40M

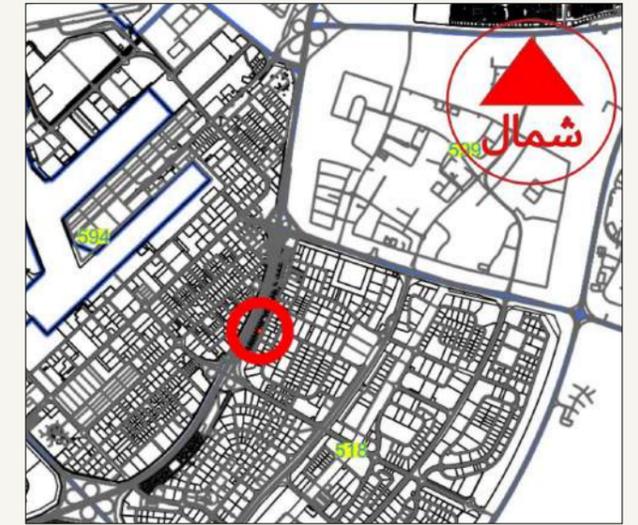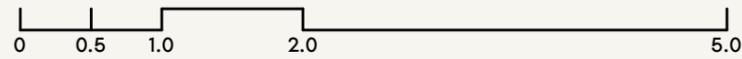

SCALE: N.T.S

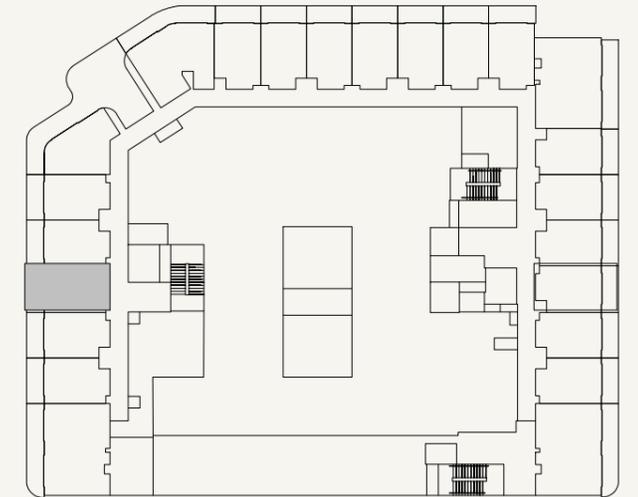

SCALE: N.T.S



FLOOR NO:
3RD PODIUM

UNIT TYPE:
STUDIO (TYPE-01A)

APARTMENT AREA:
279.43 SQ.FT. (25.98 SQ.M)

BALCONY AREA:
72.98 SQ.FT. (6.78 SQ.M)

DISCLAIMER:
THE COLORED MARKETING FLOOR PLANS PROVIDED BY THE DEVELOPER ARE FOR ILLUSTRATIVE PURPOSES ONLY. ACTUAL DIMENSIONS, LAYOUT, AND FINISHES MAY VARY FROM THOSE DEPICTED IN THE PLANS. FURNITURE, FIXTURES, AND EQUIPMENT SHOWN IN THE PLANS ARE FOR DECORATIVE PURPOSES ONLY AND ARE NOT INCLUDED IN THE PURCHASE OR LEASE OF THE PROPERTY. THE DEVELOPER RESERVES THE RIGHT TO MAKE MODIFICATIONS, REVISIONS, AND CHANGES TO THE FLOOR PLANS, SPECIFICATIONS, AND FEATURES WITHOUT PRIOR NOTICE.

TOTAL APARTMENT AREA:
352.41 SQ.FT. (32.74 SQ.M)

PROJECT NAME / BUILDING:
JABAL ALI PLOT 11



UNIT NO:
304

LIVING/HALL
3.995M X 3.735M


BALCONY
4.275M X 1.43M

BATHROOM
2.00M X 2.10M

KITCHEN
0.60M X 2.40M

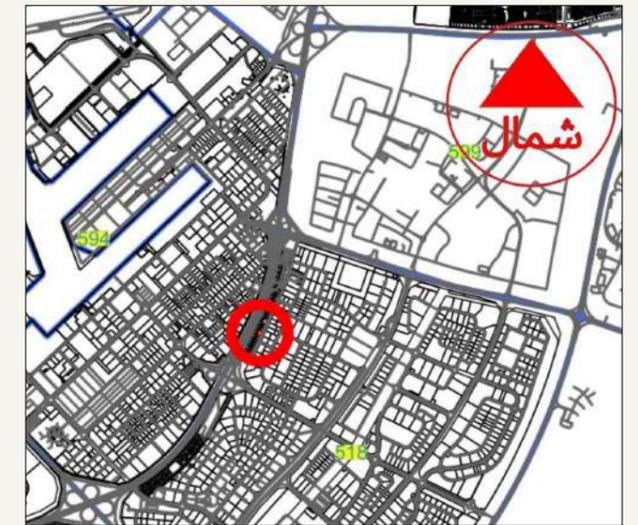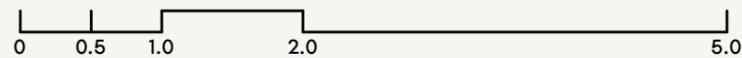

SCALE: N.T.S

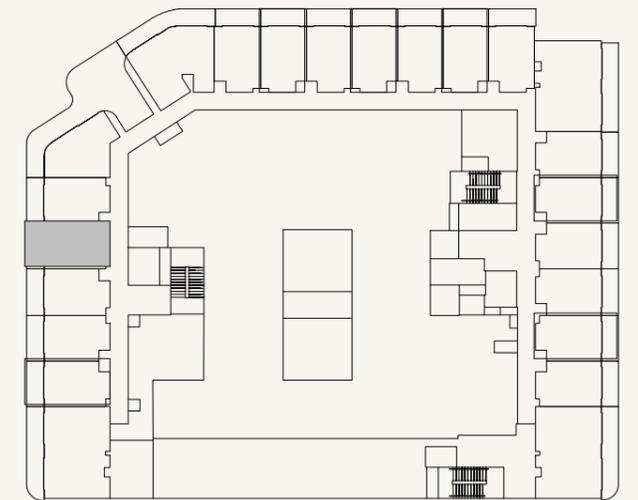

SCALE: N.T.S



FLOOR NO:
3RD PODIUM

UNIT TYPE:
STUDIO (TYPE-01)

APARTMENT AREA:
274.05 SQ.FT. (25.46 SQ.M)

BALCONY AREA:
71.37 SQ.FT. (6.63 SQ.M)

DISCLAIMER:
THE COLORED MARKETING FLOOR PLANS PROVIDED BY THE DEVELOPER ARE FOR ILLUSTRATIVE PURPOSES ONLY. ACTUAL DIMENSIONS, LAYOUT, AND FINISHES MAY VARY FROM THOSE DEPICTED IN THE PLANS. FURNITURE, FIXTURES, AND EQUIPMENT SHOWN IN THE PLANS ARE FOR DECORATIVE PURPOSES ONLY AND ARE NOT INCLUDED IN THE PURCHASE OR LEASE OF THE PROPERTY. THE DEVELOPER RESERVES THE RIGHT TO MAKE MODIFICATIONS, REVISIONS, AND CHANGES TO THE FLOOR PLANS, SPECIFICATIONS, AND FEATURES WITHOUT PRIOR NOTICE.

TOTAL APARTMENT AREA:
345.42 SQ.FT. (32.09 SQ.M)

PROJECT NAME / BUILDING:
JABAL ALI PLOT 11

UNIT NO:
305



BALCONY
1.43M X 3.915M

LIVING/HALL
5.78M X 3.465M

BALCONY
1.425M X 2.82M

BATHROOM
2.625M X 1.865M

KITCHEN
0.6M X 2.4M

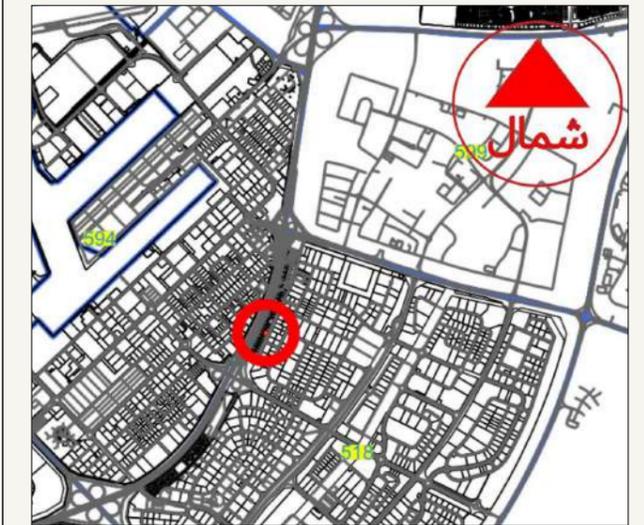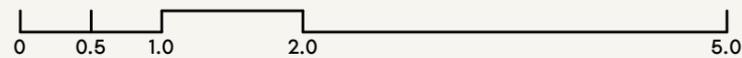

SCALE: N.T.S



SCALE: N.T.S



FLOOR NO:
3RD PODIUM

UNIT TYPE:
STUDIO (TYPE-02A)

APARTMENT AREA:
327.55 SQ.FT. (30.43 SQ.M)

BALCONY AREA:
130.89 SQ.FT. (12.16 SQ.M)

DISCLAIMER:
THE COLORED MARKETING FLOOR PLANS PROVIDED BY THE DEVELOPER ARE FOR ILLUSTRATIVE PURPOSES ONLY. ACTUAL DIMENSIONS, LAYOUT, AND FINISHES MAY VARY FROM THOSE DEPICTED IN THE PLANS. FURNITURE, FIXTURES, AND EQUIPMENT SHOWN IN THE PLANS ARE FOR DECORATIVE PURPOSES ONLY AND ARE NOT INCLUDED IN THE PURCHASE OR LEASE OF THE PROPERTY. THE DEVELOPER RESERVES THE RIGHT TO MAKE MODIFICATIONS, REVISIONS, AND CHANGES TO THE FLOOR PLANS, SPECIFICATIONS, AND FEATURES WITHOUT PRIOR NOTICE.

TOTAL APARTMENT AREA:
458.44 SQ.FT. (42.59 SQ.M)

PROJECT NAME / BUILDING:
JABAL ALI PLOT 11

UNIT NO:
307

BALCONY
3.11M X 1.425M



BALCONY
2.79M X 1.43M

LIVING/HALL
3.60M X 2.995M


BEDROOM
4.82M X 3.195M

KITCHEN
1.785M X 2.89M

BATHROOM
1.65M X 2.625M

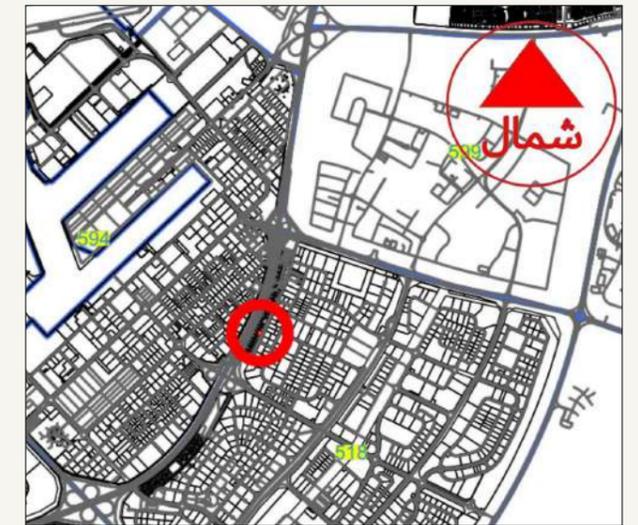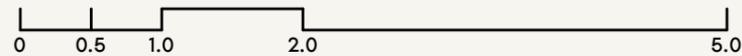

SCALE: N.T.S

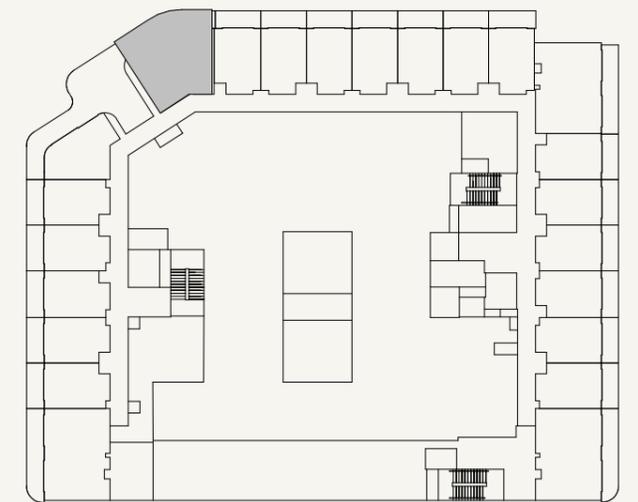

SCALE: N.T.S



FLOOR NO:
3RD PODIUM

APARTMENT AREA:
480.72 SQ.FT. (44.66 SQ.M)

DISCLAIMER:
THE COLORED MARKETING FLOOR PLANS PROVIDED BY THE DEVELOPER ARE FOR ILLUSTRATIVE PURPOSES ONLY. ACTUAL DIMENSIONS, LAYOUT, AND FINISHES MAY VARY FROM THOSE DEPICTED IN THE PLANS. FURNITURE, FIXTURES, AND EQUIPMENT SHOWN IN THE PLANS ARE FOR DECORATIVE PURPOSES ONLY AND ARE NOT INCLUDED IN THE PURCHASE OR LEASE OF THE PROPERTY. THE DEVELOPER RESERVES THE RIGHT TO MAKE MODIFICATIONS, REVISIONS, AND CHANGES TO THE FLOOR PLANS, SPECIFICATIONS, AND FEATURES WITHOUT PRIOR NOTICE.

PROJECT NAME / BUILDING:
JABAL ALI PLOT 11

UNIT TYPE:
1 BEDROOM (TYPE-03A)

BALCONY AREA:
146.50 SQ.FT. (13.61 SQ.M)

TOTAL APARTMENT AREA:
627.22 SQ.FT. (58.27 SQ.M)



UNIT NO:
308

LIVING/HALL
3.995M X 3.735M


BALCONY
4.375M X 1.43M

BATHROOM
2.00M X 2.10M

KITCHEN
0.60M X 2.40M

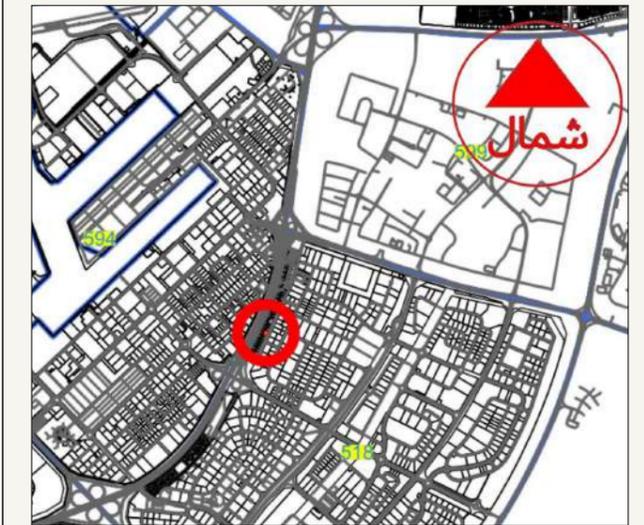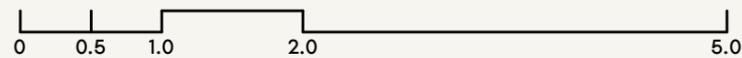

SCALE: N.T.S

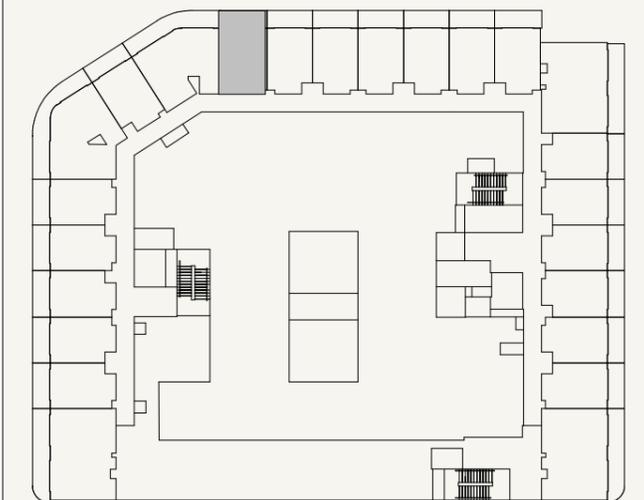

SCALE: N.T.S



FLOOR NO:
3RD PODIUM

UNIT TYPE:
STUDIO (TYPE-01A)

APARTMENT AREA:
280.19 SQ.FT. (26.03 SQ.M)

BALCONY AREA:
72.98 SQ.FT. (6.78 SQ.M)

DISCLAIMER:
THE COLORED MARKETING FLOOR PLANS PROVIDED BY THE DEVELOPER ARE FOR ILLUSTRATIVE PURPOSES ONLY. ACTUAL DIMENSIONS, LAYOUT, AND FINISHES MAY VARY FROM THOSE DEPICTED IN THE PLANS. FURNITURE, FIXTURES, AND EQUIPMENT SHOWN IN THE PLANS ARE FOR DECORATIVE PURPOSES ONLY AND ARE NOT INCLUDED IN THE PURCHASE OR LEASE OF THE PROPERTY. THE DEVELOPER RESERVES THE RIGHT TO MAKE MODIFICATIONS, REVISIONS, AND CHANGES TO THE FLOOR PLANS, SPECIFICATIONS, AND FEATURES WITHOUT PRIOR NOTICE.

TOTAL APARTMENT AREA:
353.17 SQ.FT. (32.81 SQ.M)

PROJECT NAME / BUILDING:
JABAL ALI PLOT 11



UNIT NO:
309

LIVING/HALL
3.995M X 3.735M


BALCONY
4.275M X 1.43M

BATHROOM
2.00M X 2.10M

KITCHEN
0.60M X 2.40M

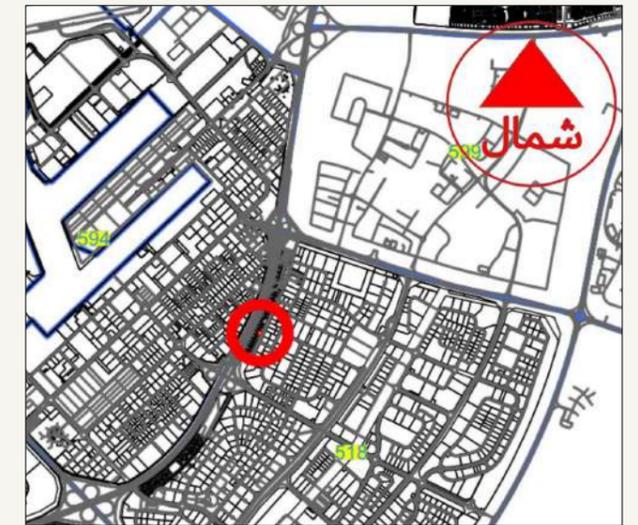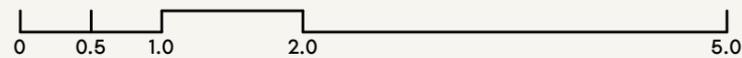

SCALE: N.T.S

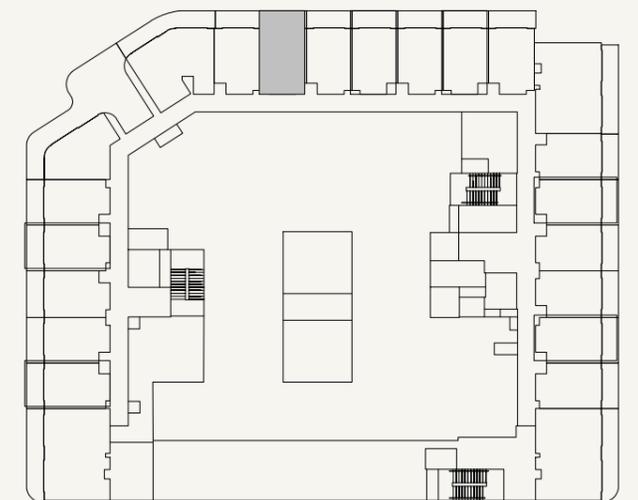

SCALE: N.T.S



FLOOR NO:
3RD PODIUM

UNIT TYPE:
STUDIO (TYPE-01)

APARTMENT AREA:
274.05 SQ.FT. (25.46 SQ.M)

BALCONY AREA:
71.37 SQ.FT. (6.63 SQ.M)

DISCLAIMER:
THE COLORED MARKETING FLOOR PLANS PROVIDED BY THE DEVELOPER ARE FOR ILLUSTRATIVE PURPOSES ONLY. ACTUAL DIMENSIONS, LAYOUT, AND FINISHES MAY VARY FROM THOSE DEPICTED IN THE PLANS. FURNITURE, FIXTURES, AND EQUIPMENT SHOWN IN THE PLANS ARE FOR DECORATIVE PURPOSES ONLY AND ARE NOT INCLUDED IN THE PURCHASE OR LEASE OF THE PROPERTY. THE DEVELOPER RESERVES THE RIGHT TO MAKE MODIFICATIONS, REVISIONS, AND CHANGES TO THE FLOOR PLANS, SPECIFICATIONS, AND FEATURES WITHOUT PRIOR NOTICE.

TOTAL APARTMENT AREA:
345.42 SQ.FT. (32.09 SQ.M)

PROJECT NAME / BUILDING:
JABAL ALI PLOT 11



UNIT NO:
310

LIVING/HALL
3.995M X 3.735M


BALCONY
4.275M X 1.43M

BATHROOM
2.00M X 2.10M

KITCHEN
0.60M X 2.40M

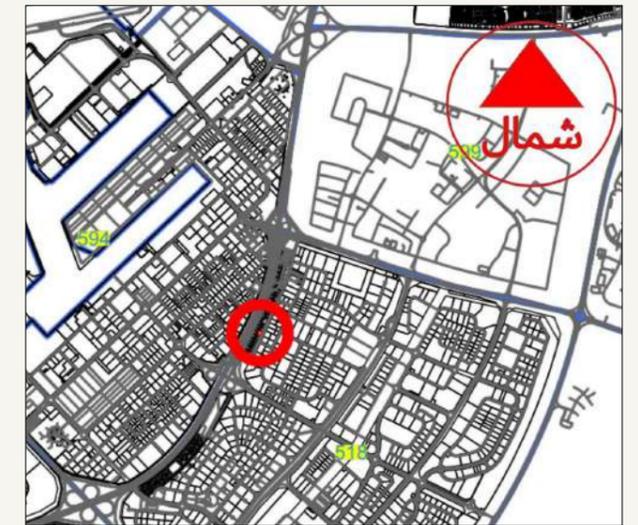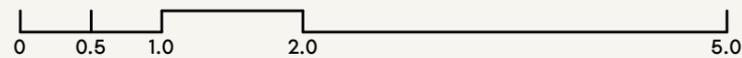

SCALE: N.T.S

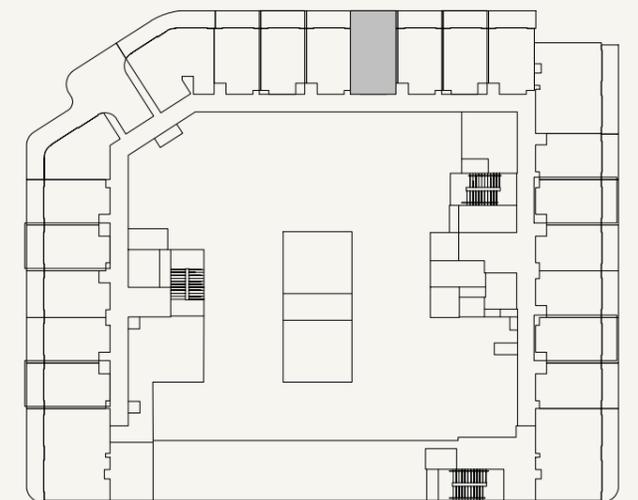

SCALE: N.T.S



FLOOR NO:
3RD PODIUM

UNIT TYPE:
STUDIO (TYPE-01)

APARTMENT AREA:
274.05 SQ.FT. (25.46 SQ.M)

BALCONY AREA:
71.37 SQ.FT. (6.63 SQ.M)

DISCLAIMER:
THE COLORED MARKETING FLOOR PLANS PROVIDED BY THE DEVELOPER ARE FOR ILLUSTRATIVE PURPOSES ONLY. ACTUAL DIMENSIONS, LAYOUT, AND FINISHES MAY VARY FROM THOSE DEPICTED IN THE PLANS. FURNITURE, FIXTURES, AND EQUIPMENT SHOWN IN THE PLANS ARE FOR DECORATIVE PURPOSES ONLY AND ARE NOT INCLUDED IN THE PURCHASE OR LEASE OF THE PROPERTY. THE DEVELOPER RESERVES THE RIGHT TO MAKE MODIFICATIONS, REVISIONS, AND CHANGES TO THE FLOOR PLANS, SPECIFICATIONS, AND FEATURES WITHOUT PRIOR NOTICE.

TOTAL APARTMENT AREA:
345.42 SQ.FT. (32.09 SQ.M)

PROJECT NAME / BUILDING:
JABAL ALI PLOT 11



UNIT NO:
312

LIVING/HALL
3.995M X 3.735M


BALCONY
4.275M X 1.43M

KITCHEN
0.60M X 2.40M

BATHROOM
2.00M X 2.10M

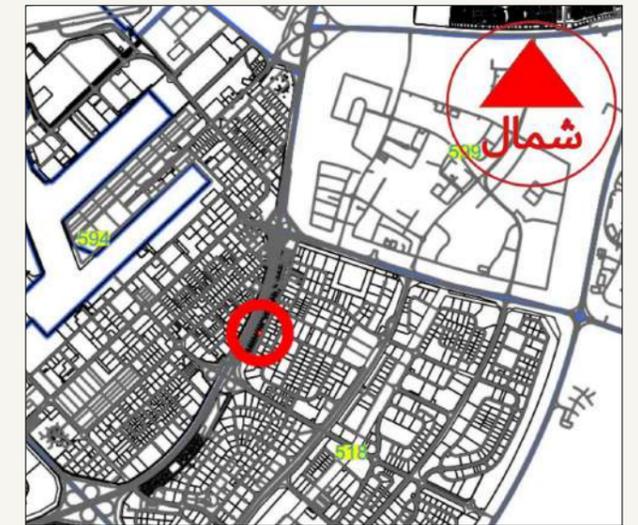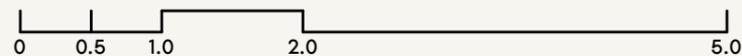

SCALE: N.T.S

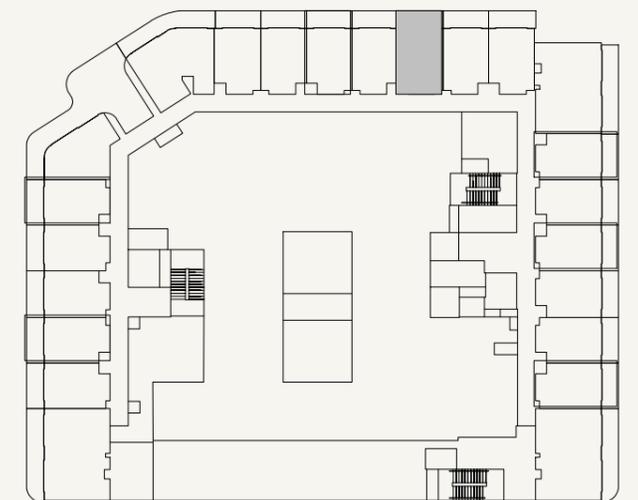

SCALE: N.T.S



FLOOR NO:
3RD PODIUM

UNIT TYPE:
STUDIO (TYPE-01)

APARTMENT AREA:
274.05 SQ.FT. (25.46SQ.M)

BALCONY AREA:
71.37 SQ.FT. (6.63 SQ.M)

DISCLAIMER:
THE COLORED MARKETING FLOOR PLANS PROVIDED BY THE DEVELOPER ARE FOR ILLUSTRATIVE PURPOSES ONLY. ACTUAL DIMENSIONS, LAYOUT, AND FINISHES MAY VARY FROM THOSE DEPICTED IN THE PLANS. FURNITURE, FIXTURES, AND EQUIPMENT SHOWN IN THE PLANS ARE FOR DECORATIVE PURPOSES ONLY AND ARE NOT INCLUDED IN THE PURCHASE OR LEASE OF THE PROPERTY. THE DEVELOPER RESERVES THE RIGHT TO MAKE MODIFICATIONS, REVISIONS, AND CHANGES TO THE FLOOR PLANS, SPECIFICATIONS, AND FEATURES WITHOUT PRIOR NOTICE.

TOTAL APARTMENT AREA:
345.42 SQ.FT. (32.74 SQ.M)

PROJECT NAME / BUILDING:
JABAL ALI PLOT 11



UNIT NO:
313

LIVING/HALL
3.995M X 3.735M


BALCONY
4.275M X 1.43M

BATHROOM
2.00M X 2.10M

KITCHEN
0.60M X 2.40M

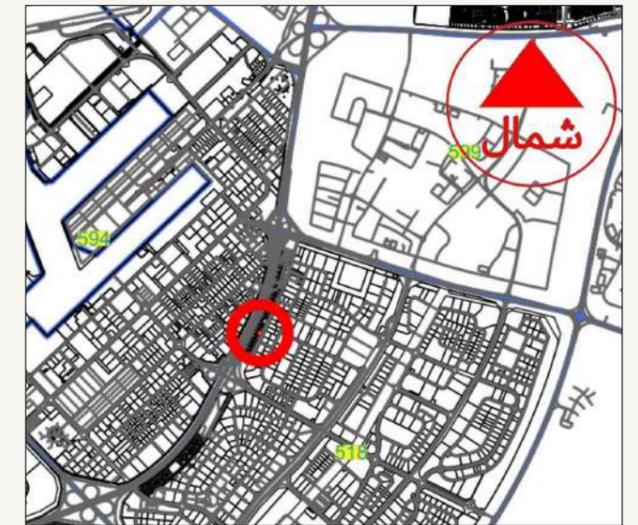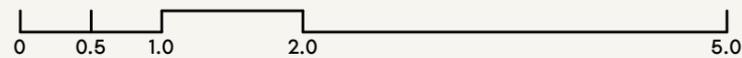

SCALE: N.T.S

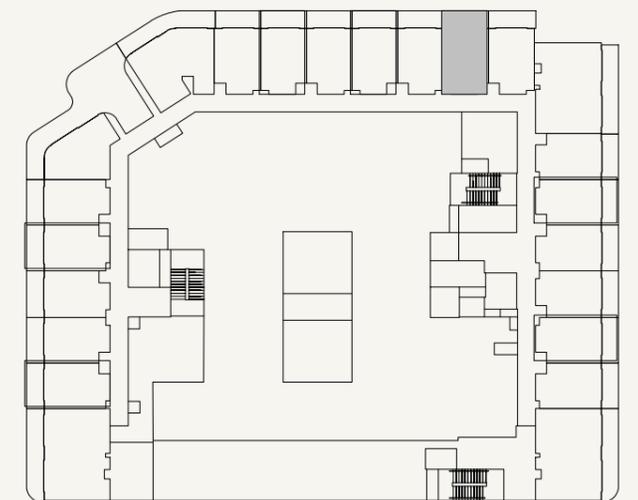

SCALE: N.T.S



FLOOR NO:
3RD PODIUM

UNIT TYPE:
STUDIO (TYPE-01)

APARTMENT AREA:
274.05 SQ.FT. (25.46 SQ.M)

BALCONY AREA:
71.37 SQ.FT. (6.63 SQ.M)

DISCLAIMER:
THE COLORED MARKETING FLOOR PLANS PROVIDED BY THE DEVELOPER ARE FOR ILLUSTRATIVE PURPOSES ONLY. ACTUAL DIMENSIONS, LAYOUT, AND FINISHES MAY VARY FROM THOSE DEPICTED IN THE PLANS. FURNITURE, FIXTURES, AND EQUIPMENT SHOWN IN THE PLANS ARE FOR DECORATIVE PURPOSES ONLY AND ARE NOT INCLUDED IN THE PURCHASE OR LEASE OF THE PROPERTY. THE DEVELOPER RESERVES THE RIGHT TO MAKE MODIFICATIONS, REVISIONS, AND CHANGES TO THE FLOOR PLANS, SPECIFICATIONS, AND FEATURES WITHOUT PRIOR NOTICE.

TOTAL APARTMENT AREA:
345.42 SQ.FT. (32.09 SQ.M)

PROJECT NAME / BUILDING:
JABAL ALI PLOT 11

UNIT NO:
314



BALCONY
4.415M X 1.43M




LIVING/HALL
3.995M X 3.735M

BATHROOM
2.00M X 2.10M

KITCHEN
0.60M X 2.40M

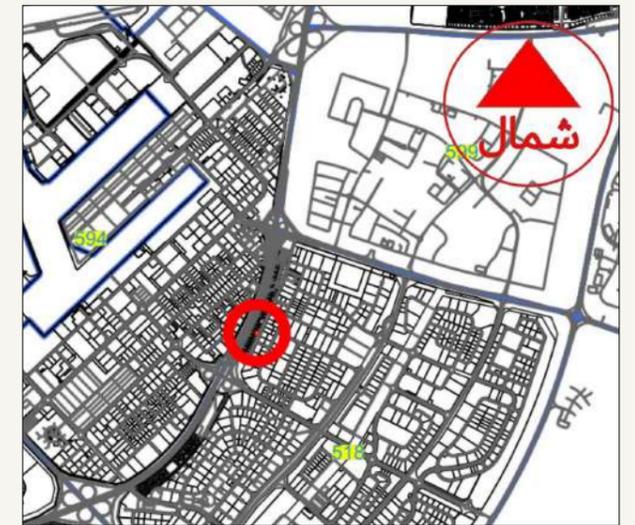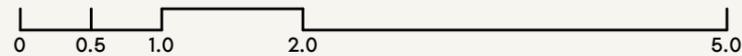

SCALE: N.T.S

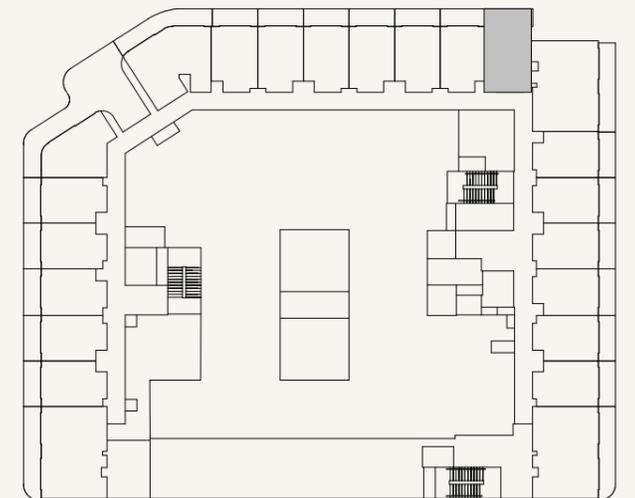

SCALE: N.T.S



FLOOR NO:
3RD PODIUM

UNIT TYPE:
STUDIO (TYPE-01D)

APARTMENT AREA:
274.05 SQ.FT. (25.46 SQ.M)

BALCONY AREA:
73.84 SQ.FT. (6.86 SQ.M)

DISCLAIMER:
THE COLORED MARKETING FLOOR PLANS PROVIDED BY THE DEVELOPER ARE FOR ILLUSTRATIVE PURPOSES ONLY. ACTUAL DIMENSIONS, LAYOUT, AND FINISHES MAY VARY FROM THOSE DEPICTED IN THE PLANS. FURNITURE, FIXTURES, AND EQUIPMENT SHOWN IN THE PLANS ARE FOR DECORATIVE PURPOSES ONLY AND ARE NOT INCLUDED IN THE PURCHASE OR LEASE OF THE PROPERTY. THE DEVELOPER RESERVES THE RIGHT TO MAKE MODIFICATIONS, REVISIONS, AND CHANGES TO THE FLOOR PLANS, SPECIFICATIONS, AND FEATURES WITHOUT PRIOR NOTICE.

TOTAL APARTMENT AREA:
347.89 SQ.FT. (32.32 SQ.M)

PROJECT NAME / BUILDING:
JABAL ALI PLOT 11

UNIT NO:
315



BATHROOM
2.625M X 1.625M

BEDROOM
3.165M X 3.865M


BALCONY
1.43M X 8.465M

KITCHEN
1.585M X 2.80M

LIVING/HALL
4.28M X 4.20M

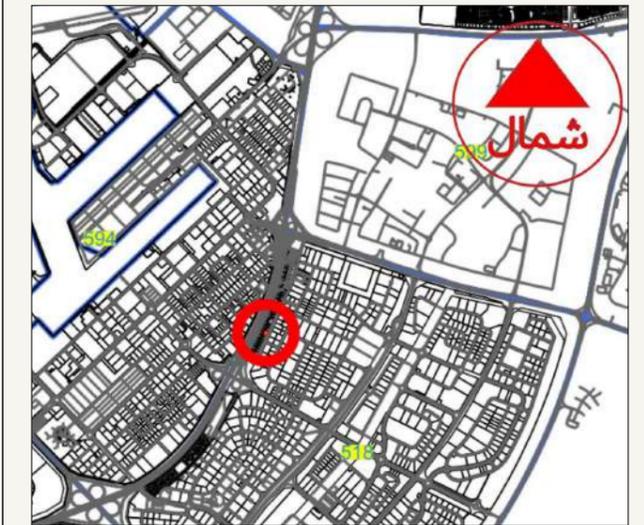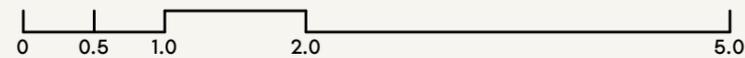

SCALE: N.T.S

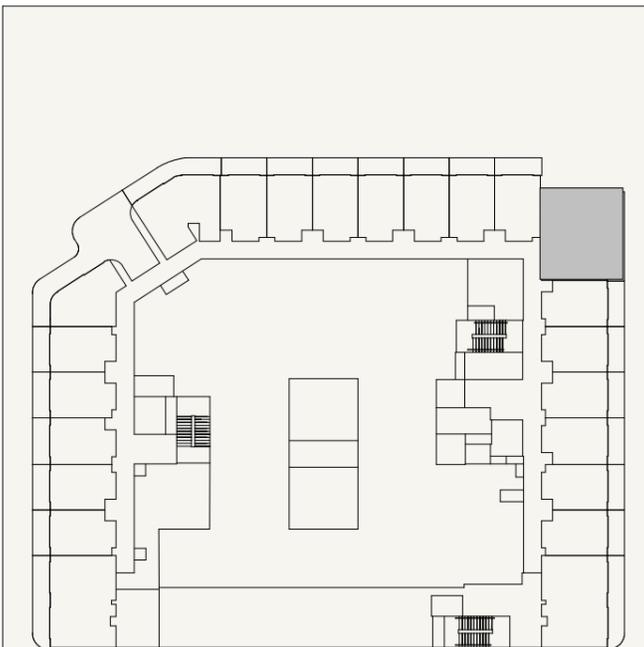

SCALE: N.T.S



FLOOR NO:
3RD PODIUM

UNIT TYPE:
1 BEDROOM (TYPE-01A)

APARTMENT AREA:
570.49 SQ.FT. (53 SQ.M)




BALCONY AREA:
140.90 SQ.FT. (13.09 SQ.M)

DISCLAIMER:
THE COLORED MARKETING FLOOR PLANS PROVIDED BY THE DEVELOPER ARE FOR ILLUSTRATIVE PURPOSES ONLY. ACTUAL DIMENSIONS, LAYOUT, AND FINISHES MAY VARY FROM THOSE DEPICTED IN THE PLANS. FURNITURE, FIXTURES, AND EQUIPMENT SHOWN IN THE PLANS ARE FOR DECORATIVE PURPOSES ONLY AND ARE NOT INCLUDED IN THE PURCHASE OR LEASE OF THE PROPERTY. THE DEVELOPER RESERVES THE RIGHT TO MAKE MODIFICATIONS, REVISIONS, AND CHANGES TO THE FLOOR PLANS, SPECIFICATIONS, AND FEATURES WITHOUT PRIOR NOTICE.


TOTAL APARTMENT AREA:
711.39 SQ.FT. (66.09 SQ.M)

PROJECT NAME / BUILDING:
JABAL ALI PLOT 11

UNIT NO:
316

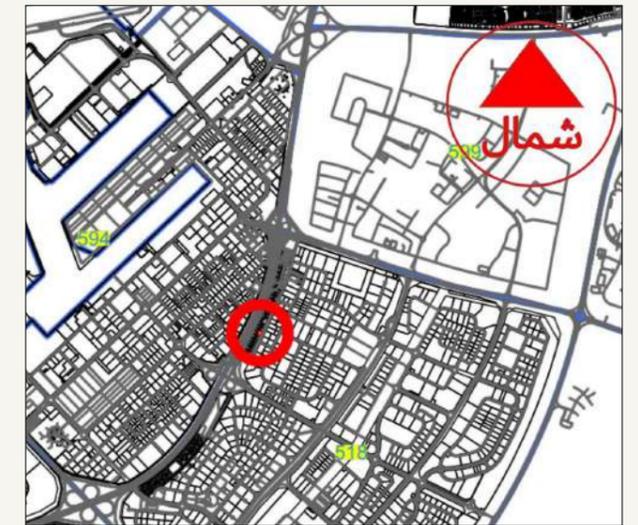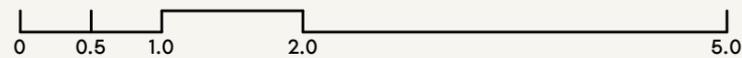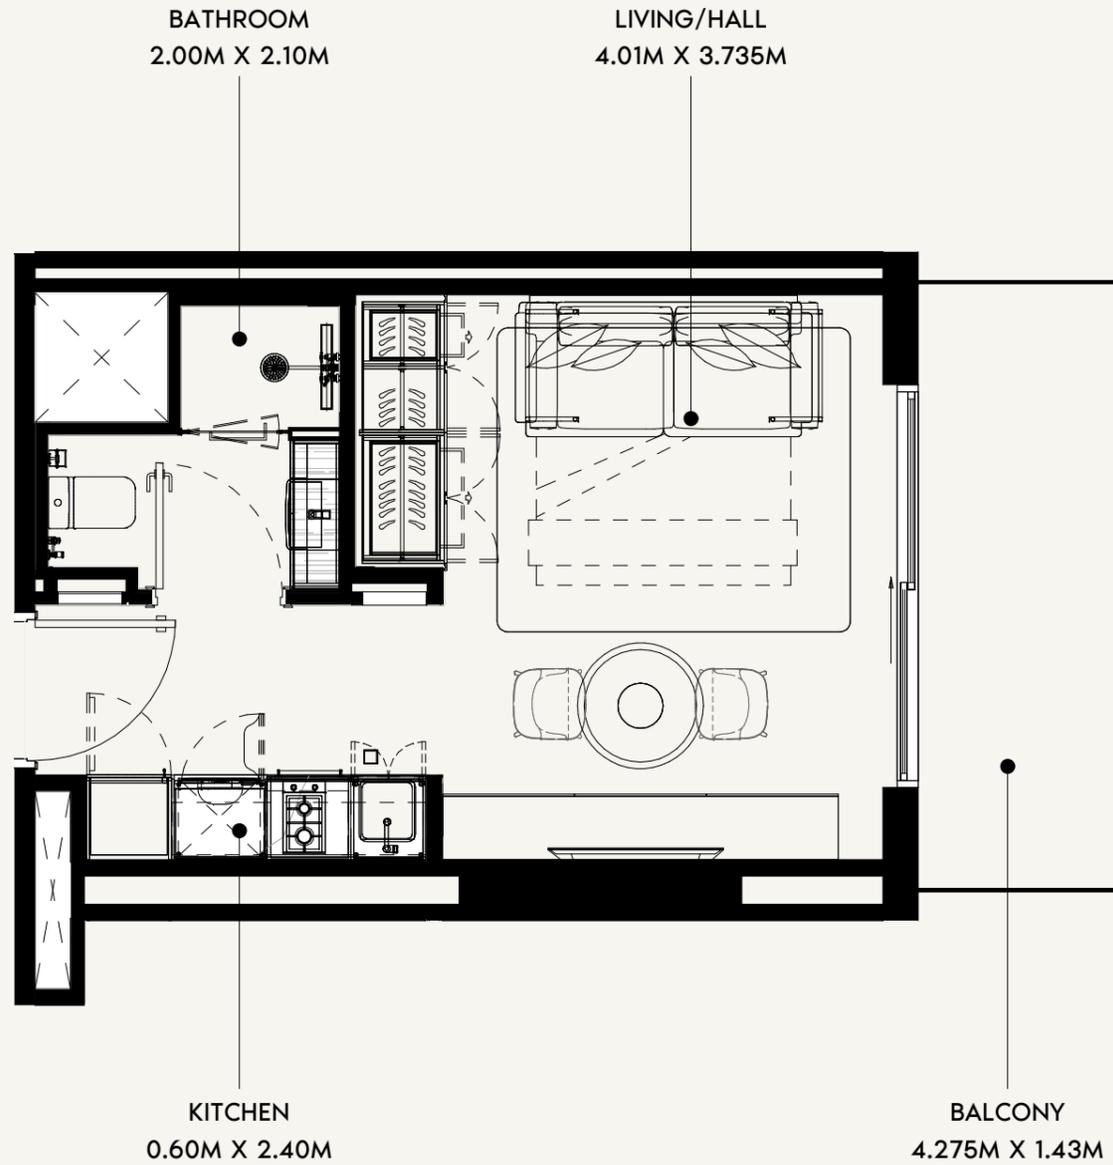

SCALE: N.T.S

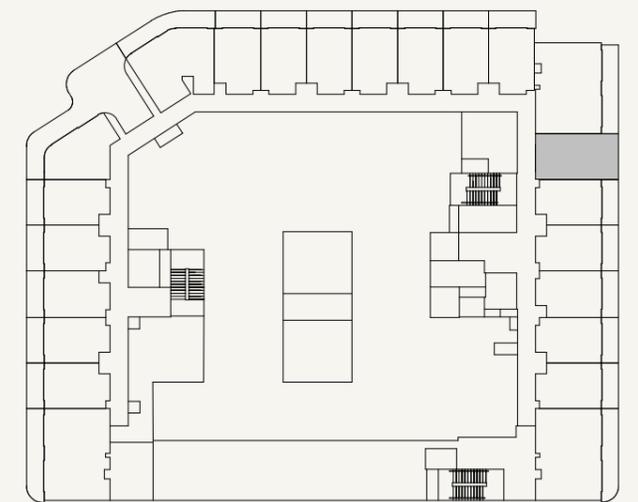

SCALE: N.T.S



FLOOR NO:
3RD PODIUM

UNIT TYPE:
STUDIO (TYPE-01K)

APARTMENT AREA:
277.50 SQ.FT. (25.78 SQ.M)

BALCONY AREA:
71.37 SQ.FT. (6.63 SQ.M)

DISCLAIMER:
THE COLORED MARKETING FLOOR PLANS PROVIDED BY THE DEVELOPER ARE FOR ILLUSTRATIVE PURPOSES ONLY. ACTUAL DIMENSIONS, LAYOUT, AND FINISHES MAY VARY FROM THOSE DEPICTED IN THE PLANS. FURNITURE, FIXTURES, AND EQUIPMENT SHOWN IN THE PLANS ARE FOR DECORATIVE PURPOSES ONLY AND ARE NOT INCLUDED IN THE PURCHASE OR LEASE OF THE PROPERTY. THE DEVELOPER RESERVES THE RIGHT TO MAKE MODIFICATIONS, REVISIONS, AND CHANGES TO THE FLOOR PLANS, SPECIFICATIONS, AND FEATURES WITHOUT PRIOR NOTICE.

TOTAL APARTMENT AREA:
348.86 SQ.FT. (32.41 SQ.M)

PROJECT NAME / BUILDING:
JABAL ALI PLOT 11


UNIT NO:
317

LIVING/HALL
3.995M X 3.735M

BALCONY
4.275M X 1.43M

BATHROOM
2.00M X 2.10M

KITCHEN
0.60M X 2.40M

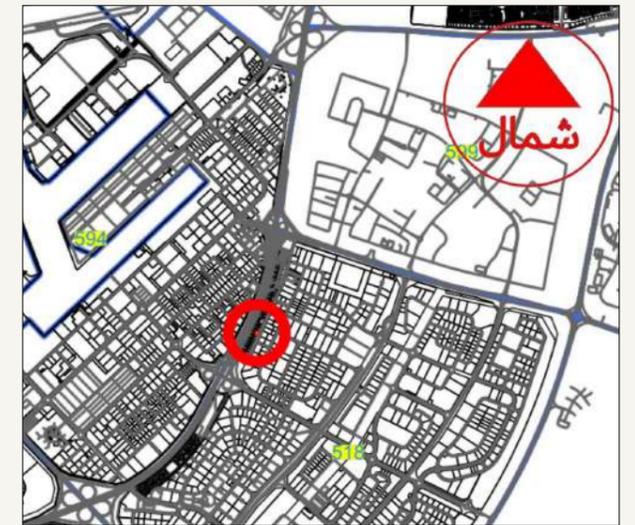

SCALE: N.T.S



SCALE: N.T.S



FLOOR NO:
3RD PODIUM

UNIT TYPE:
STUDIO (TYPE-01)

APARTMENT AREA:
274.05 SQ.FT. (25.46 SQ.M)

BALCONY AREA:
71.37 SQ.FT. (6.63 SQ.M)

DISCLAIMER:
THE COLORED MARKETING FLOOR PLANS PROVIDED BY THE DEVELOPER ARE FOR ILLUSTRATIVE PURPOSES ONLY. ACTUAL DIMENSIONS, LAYOUT, AND FINISHES MAY VARY FROM THOSE DEPICTED IN THE PLANS. FURNITURE, FIXTURES, AND EQUIPMENT SHOWN IN THE PLANS ARE FOR DECORATIVE PURPOSES ONLY AND ARE NOT INCLUDED IN THE PURCHASE OR LEASE OF THE PROPERTY. THE DEVELOPER RESERVES THE RIGHT TO MAKE MODIFICATIONS, REVISIONS, AND CHANGES TO THE FLOOR PLANS, SPECIFICATIONS, AND FEATURES WITHOUT PRIOR NOTICE.

TOTAL APARTMENT AREA:
345.42 SQ.FT. (32.09 SQ.M)

PROJECT NAME / BUILDING:
JABAL ALI PLOT 11



UNIT NO:
318

LIVING/HALL
3.995M X 3.735M

BALCONY
4.275M X 1.43M

KITCHEN
0.60M X 2.40M

BATHROOM
2.00M X 2.10M

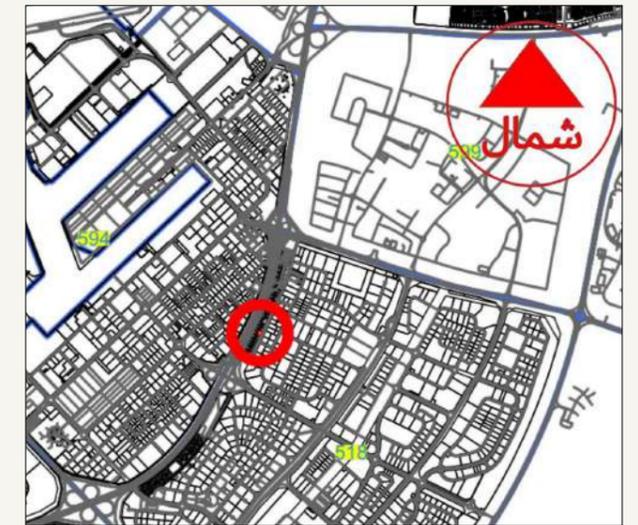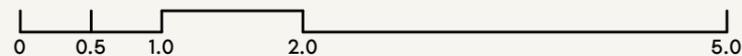

SCALE: N.T.S



SCALE: N.T.S



FLOOR NO:
3RD PODIUM

UNIT TYPE:
STUDIO (TYPE-01)

APARTMENT AREA:
274.05 SQ.FT. (25.46 SQ.M)

BALCONY AREA:
71.37 SQ.FT. (6.63 SQ.M)

DISCLAIMER:
THE COLORED MARKETING FLOOR PLANS PROVIDED BY THE DEVELOPER ARE FOR ILLUSTRATIVE PURPOSES ONLY. ACTUAL DIMENSIONS, LAYOUT, AND FINISHES MAY VARY FROM THOSE DEPICTED IN THE PLANS. FURNITURE, FIXTURES, AND EQUIPMENT SHOWN IN THE PLANS ARE FOR DECORATIVE PURPOSES ONLY AND ARE NOT INCLUDED IN THE PURCHASE OR LEASE OF THE PROPERTY. THE DEVELOPER RESERVES THE RIGHT TO MAKE MODIFICATIONS, REVISIONS, AND CHANGES TO THE FLOOR PLANS, SPECIFICATIONS, AND FEATURES WITHOUT PRIOR NOTICE.


TOTAL APARTMENT AREA:
345.42 SQ.FT. (32.09 SQ.M)

PROJECT NAME / BUILDING:
JABAL ALI PLOT 11

UNIT NO:
319



LIVING/HALL
3.995M X 3.735M

BALCONY
4.375M X 1.43M

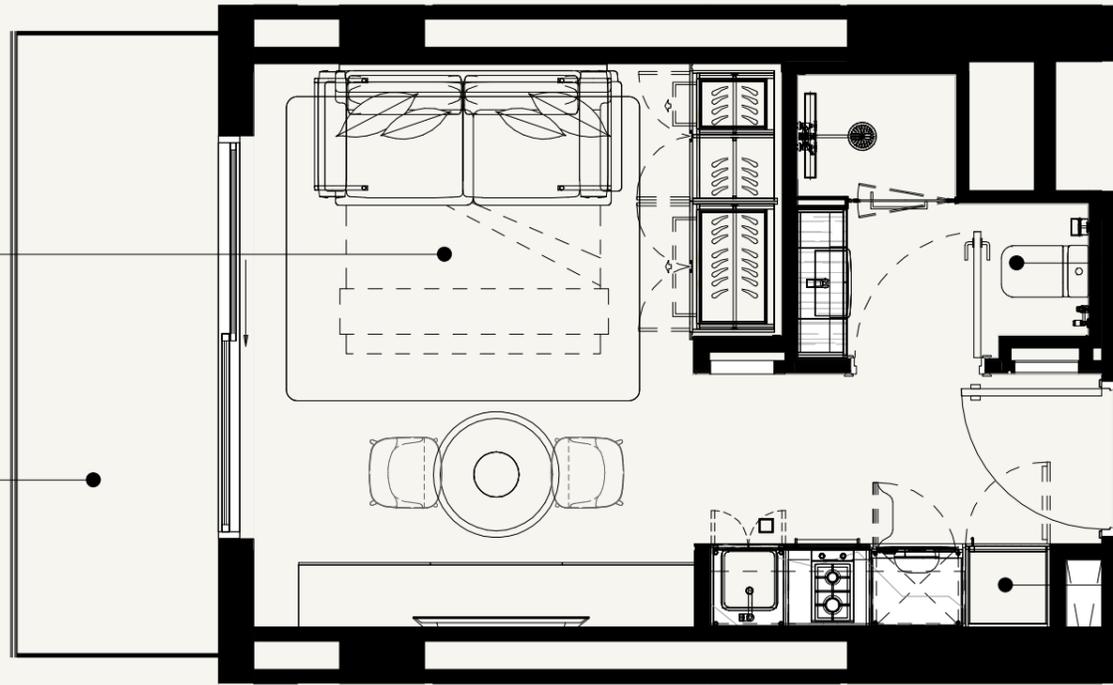


BATHROOM
2.00M X 2.10M

KITCHEN
0.60M X 2.40M

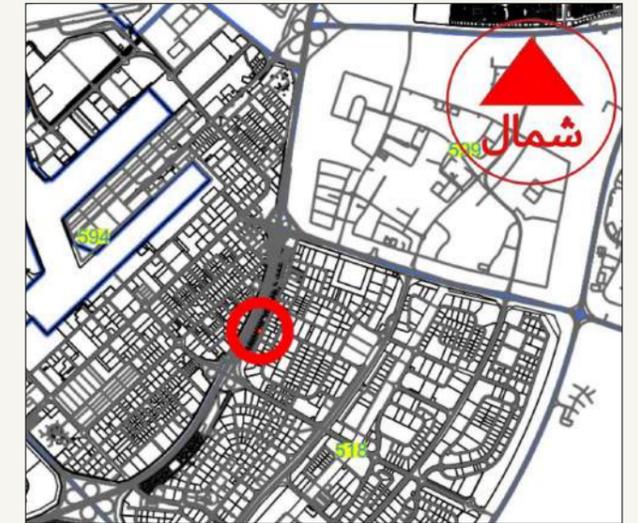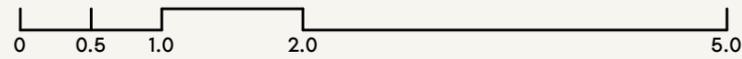

SCALE: N.T.S

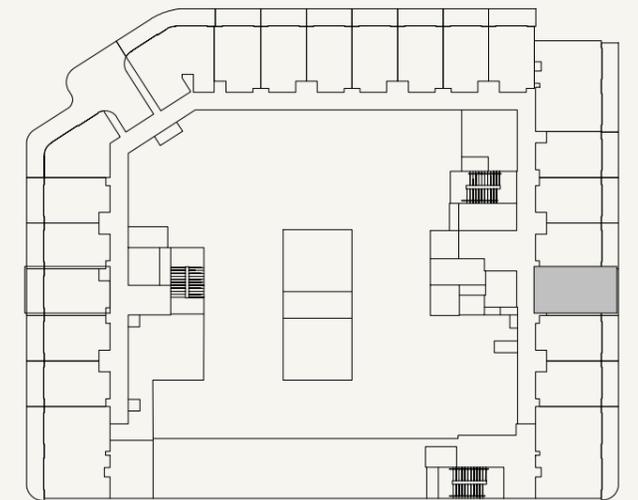

SCALE: N.T.S



FLOOR NO:
3RD PODIUM

UNIT TYPE:
STUDIO (TYPE-01A)

APARTMENT AREA:
279.65 SQ.FT. (25.98 SQ.M)

BALCONY AREA:
72.98 SQ.FT. (6.78 SQ.M)

DISCLAIMER:
THE COLORED MARKETING FLOOR PLANS PROVIDED BY THE DEVELOPER ARE FOR ILLUSTRATIVE PURPOSES ONLY. ACTUAL DIMENSIONS, LAYOUT, AND FINISHES MAY VARY FROM THOSE DEPICTED IN THE PLANS. FURNITURE, FIXTURES, AND EQUIPMENT SHOWN IN THE PLANS ARE FOR DECORATIVE PURPOSES ONLY AND ARE NOT INCLUDED IN THE PURCHASE OR LEASE OF THE PROPERTY. THE DEVELOPER RESERVES THE RIGHT TO MAKE MODIFICATIONS, REVISIONS, AND CHANGES TO THE FLOOR PLANS, SPECIFICATIONS, AND FEATURES WITHOUT PRIOR NOTICE.

TOTAL APARTMENT AREA:
352.63 SQ.FT. (32.76 SQ.M)

PROJECT NAME / BUILDING:
JABAL ALI PLOT 11



UNIT NO:
320

LIVING/HALL
3.995M X 3.735M


BALCONY
4.275M X 1.43M

BATHROOM
2.00M X 2.10M

KITCHEN
0.60M X 2.40M

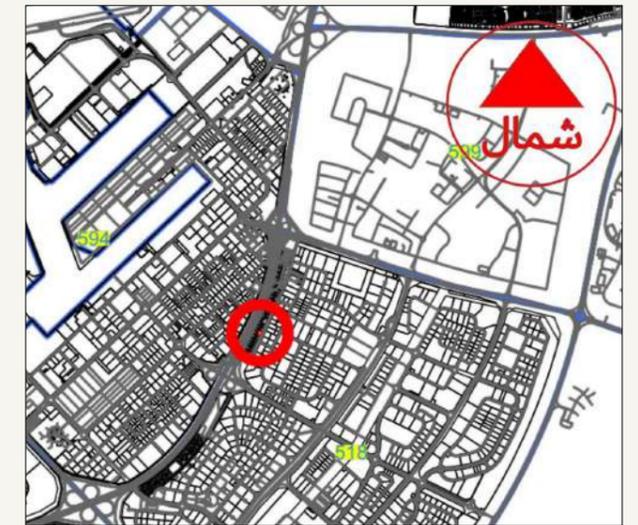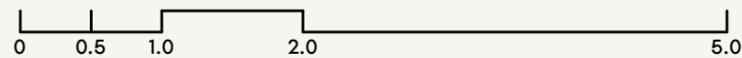

SCALE: N.T.S

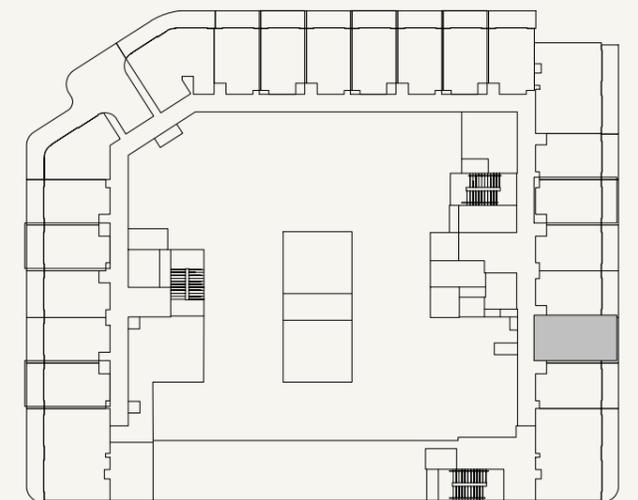

SCALE: N.T.S



FLOOR NO:
3RD PODIUM

UNIT TYPE:
STUDIO (TYPE-01)

APARTMENT AREA:
274.05 SQ.FT. (25.46 SQ.M)

BALCONY AREA:
71.37 SQ.FT. (6.63 SQ.M)

DISCLAIMER:
THE COLORED MARKETING FLOOR PLANS PROVIDED BY THE DEVELOPER ARE FOR ILLUSTRATIVE PURPOSES ONLY. ACTUAL DIMENSIONS, LAYOUT, AND FINISHES MAY VARY FROM THOSE DEPICTED IN THE PLANS. FURNITURE, FIXTURES, AND EQUIPMENT SHOWN IN THE PLANS ARE FOR DECORATIVE PURPOSES ONLY AND ARE NOT INCLUDED IN THE PURCHASE OR LEASE OF THE PROPERTY. THE DEVELOPER RESERVES THE RIGHT TO MAKE MODIFICATIONS, REVISIONS, AND CHANGES TO THE FLOOR PLANS, SPECIFICATIONS, AND FEATURES WITHOUT PRIOR NOTICE.

TOTAL APARTMENT AREA:
345.42 SQ.FT. (32.09 SQ.M)

PROJECT NAME / BUILDING:
JABAL ALI PLOT 11



UNIT NO:
321

LIVING/HALL
3.995M X 3.735M


BALCONY
4.275M X 1.43M

KITCHEN
0.60M X 2.40M

BATHROOM
2.00M X 2.10M

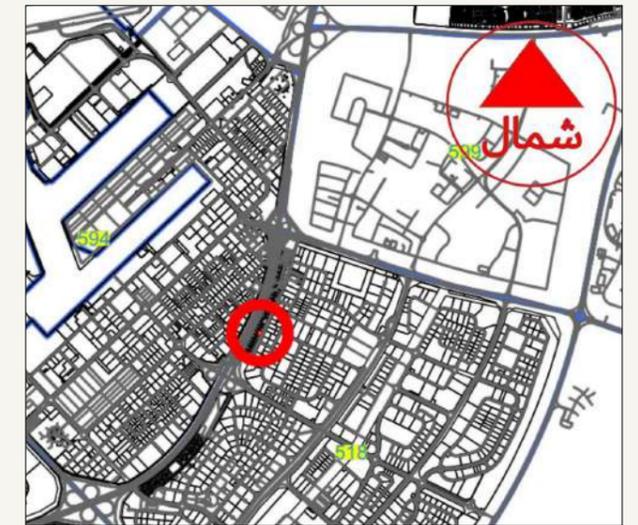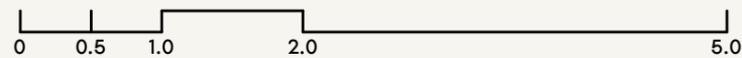

SCALE: N.T.S

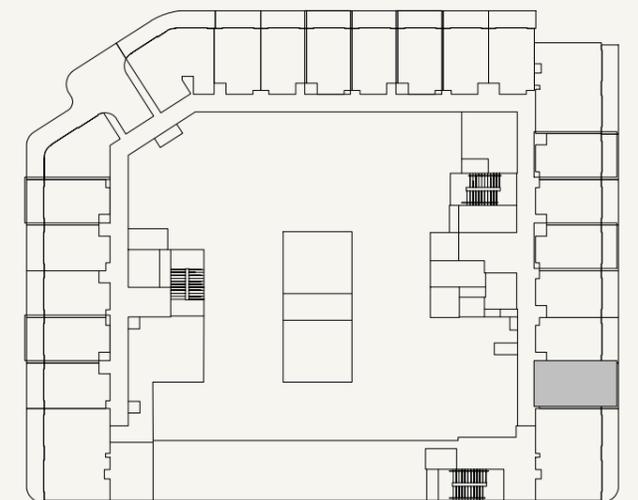

SCALE: N.T.S



FLOOR NO:
3RD PODIUM

UNIT TYPE:
STUDIO (TYPE-01)

APARTMENT AREA:
274.05 SQ.FT. (25.46 SQ.M)

BALCONY AREA:
71.37 SQ.FT. (6.63 SQ.M)

DISCLAIMER:
THE COLORED MARKETING FLOOR PLANS PROVIDED BY THE DEVELOPER ARE FOR ILLUSTRATIVE PURPOSES ONLY. ACTUAL DIMENSIONS, LAYOUT, AND FINISHES MAY VARY FROM THOSE DEPICTED IN THE PLANS. FURNITURE, FIXTURES, AND EQUIPMENT SHOWN IN THE PLANS ARE FOR DECORATIVE PURPOSES ONLY AND ARE NOT INCLUDED IN THE PURCHASE OR LEASE OF THE PROPERTY. THE DEVELOPER RESERVES THE RIGHT TO MAKE MODIFICATIONS, REVISIONS, AND CHANGES TO THE FLOOR PLANS, SPECIFICATIONS, AND FEATURES WITHOUT PRIOR NOTICE.

TOTAL APARTMENT AREA:
345.42 SQ.FT. (32.09 SQ.M)

PROJECT NAME / BUILDING:
JABAL ALI PLOT 11

UNIT NO:
322

KITCHEN
1.585M X 2.80M



BATHROOM
1.50M X 1.74M

BATHROOM
2.625M X 1.625M


LIVING/HALL
4.28M X 4.20M

BALCONY
1.43M X 8.76M

BEDROOM
3.165M X 3.865M

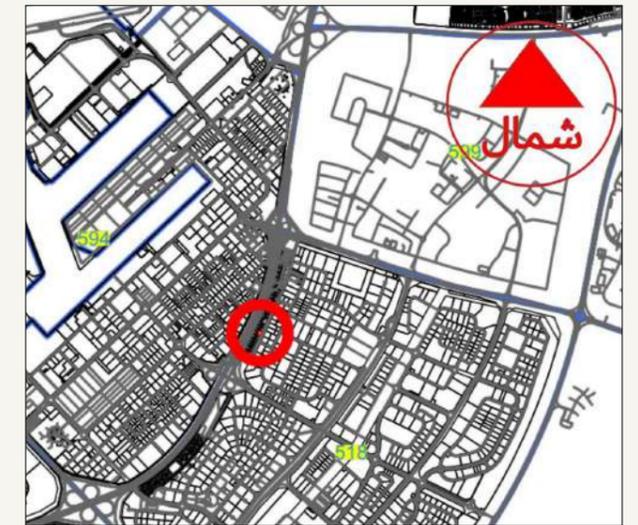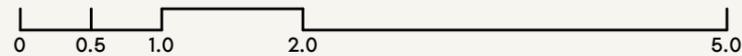

SCALE: N.T.S

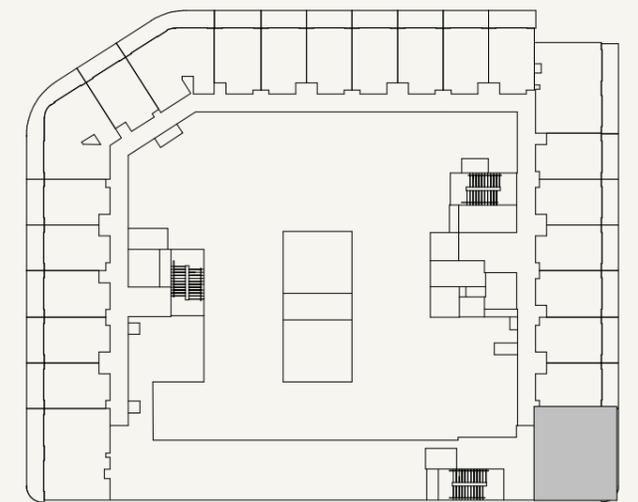

SCALE: N.T.S



FLOOR NO:
3RD PODIUM

UNIT TYPE:
1 BEDROOM (TYPE-01)

APARTMENT AREA:
573.83 SQ.FT. (53.31 SQ.M)

BALCONY AREA:
140.79 SQ.FT. (13.08 SQ.M)

DISCLAIMER:
THE COLORED MARKETING FLOOR PLANS PROVIDED BY THE DEVELOPER ARE FOR ILLUSTRATIVE PURPOSES ONLY. ACTUAL DIMENSIONS, LAYOUT, AND FINISHES MAY VARY FROM THOSE DEPICTED IN THE PLANS. FURNITURE, FIXTURES, AND EQUIPMENT SHOWN IN THE PLANS ARE FOR DECORATIVE PURPOSES ONLY AND ARE NOT INCLUDED IN THE PURCHASE OR LEASE OF THE PROPERTY. THE DEVELOPER RESERVES THE RIGHT TO MAKE MODIFICATIONS, REVISIONS, AND CHANGES TO THE FLOOR PLANS, SPECIFICATIONS, AND FEATURES WITHOUT PRIOR NOTICE.

TOTAL APARTMENT AREA:
714.62 SQ.FT. (66.39 SQ.M)

PROJECT NAME / BUILDING:
JABAL ALI PLOT 11

UNIT NO:
323