

PROJECT
PROPOSED RETAIL & RESIDENTIAL BLDG.
B+G+4P+30F+R

LOCATION AL BARSHA SOUTH FIFTH - 684 SITE-SETTING OUT PLAN SCALE 1:150

PLOT NO. 6849732

DATEJUNE 2025





E= 485633.950 N= 2770815.562

PLOT LIMIT



BASEMENT CAR PARKING

REGULAR PARKING

HANDICAP PARKING

PREFERRED

TOTAL

35

33

00

02

RAMP DOWN (GROUND TO BASEMENT) TOTAL LENGTH: 38,75M SLOPE: 12% RAMP UR (BASEMENT TO GROUND)
TOTAL LENGTH: 38,75M MECHANICAL PUMP ROOM

S-1-08

AREA = 55.79 SQ.M. SLOPE; 12% SETBACK LIMIT 11.00 M. BACK LIMIT 11.00 M. -4.35 F.F.L. -4.50 C.L. 09 06) 04) -4.50 F.F.L. ONE WAY DRIVE TOTAL NO. OF PROPOSED PARKING = 35 -4.35 F.F.L. -4.50 C.L 35) CHILLED WATER PUMP ROOM
[S-1-01] -4.35 F.F.L. -4.50 C.L. 32) PARKING [S-1-15] -4.50 F.F.L -4.50 C.L. ETS ROOM S-1-02 -4.50 F.F.L. -4.50 C.L. -4.50 F.F.L. (15) ONE WAY DRIVE (6) -4.35 F.F.L -4.50 C.L. (17) 20) 19 (21) (22) STORE FOR APRT.

S-1-16

-4.35 F.F.L.

-4.50 C.L. SETBACK LIMIT 0.00 M. SETBACK LIMIT 0.00 M.


E= 485595.508 N= 2770760.361





N= 2770815.562

E= 485633.950

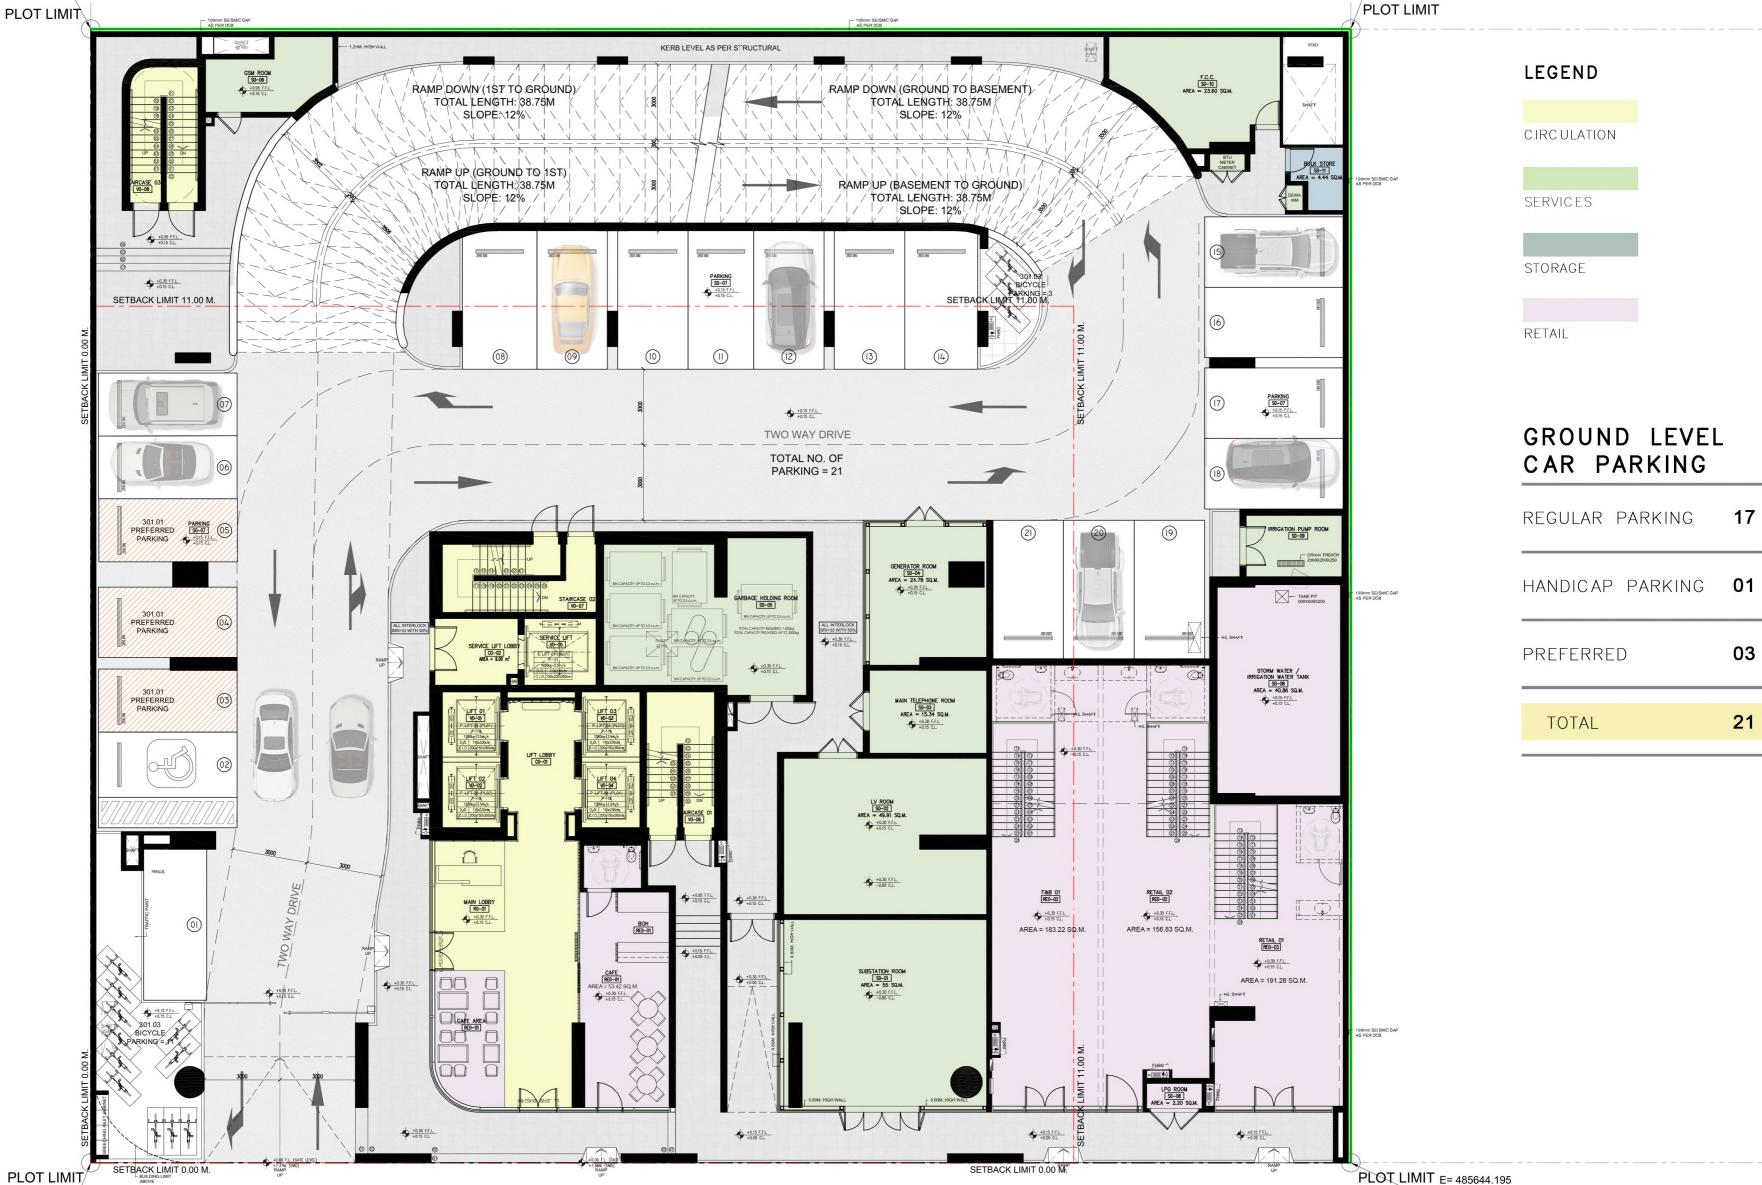

PROJECT

E= 485595.508

N= 2770760.361

LOCATIONAL BARSHA SOUTH FIFTH - 684

GROUND FLOOR PLANSCALE 1:150

PLOT NO. 6849732

DATEJUNE 2025

N= 2770771.744




E= 485633.950



E= 485585.263
N= 2770804.179

PLOT LIMIT

| DOMM SESMIC GAP AS FER DBC. | DOMM SESMIC GAP AS FER

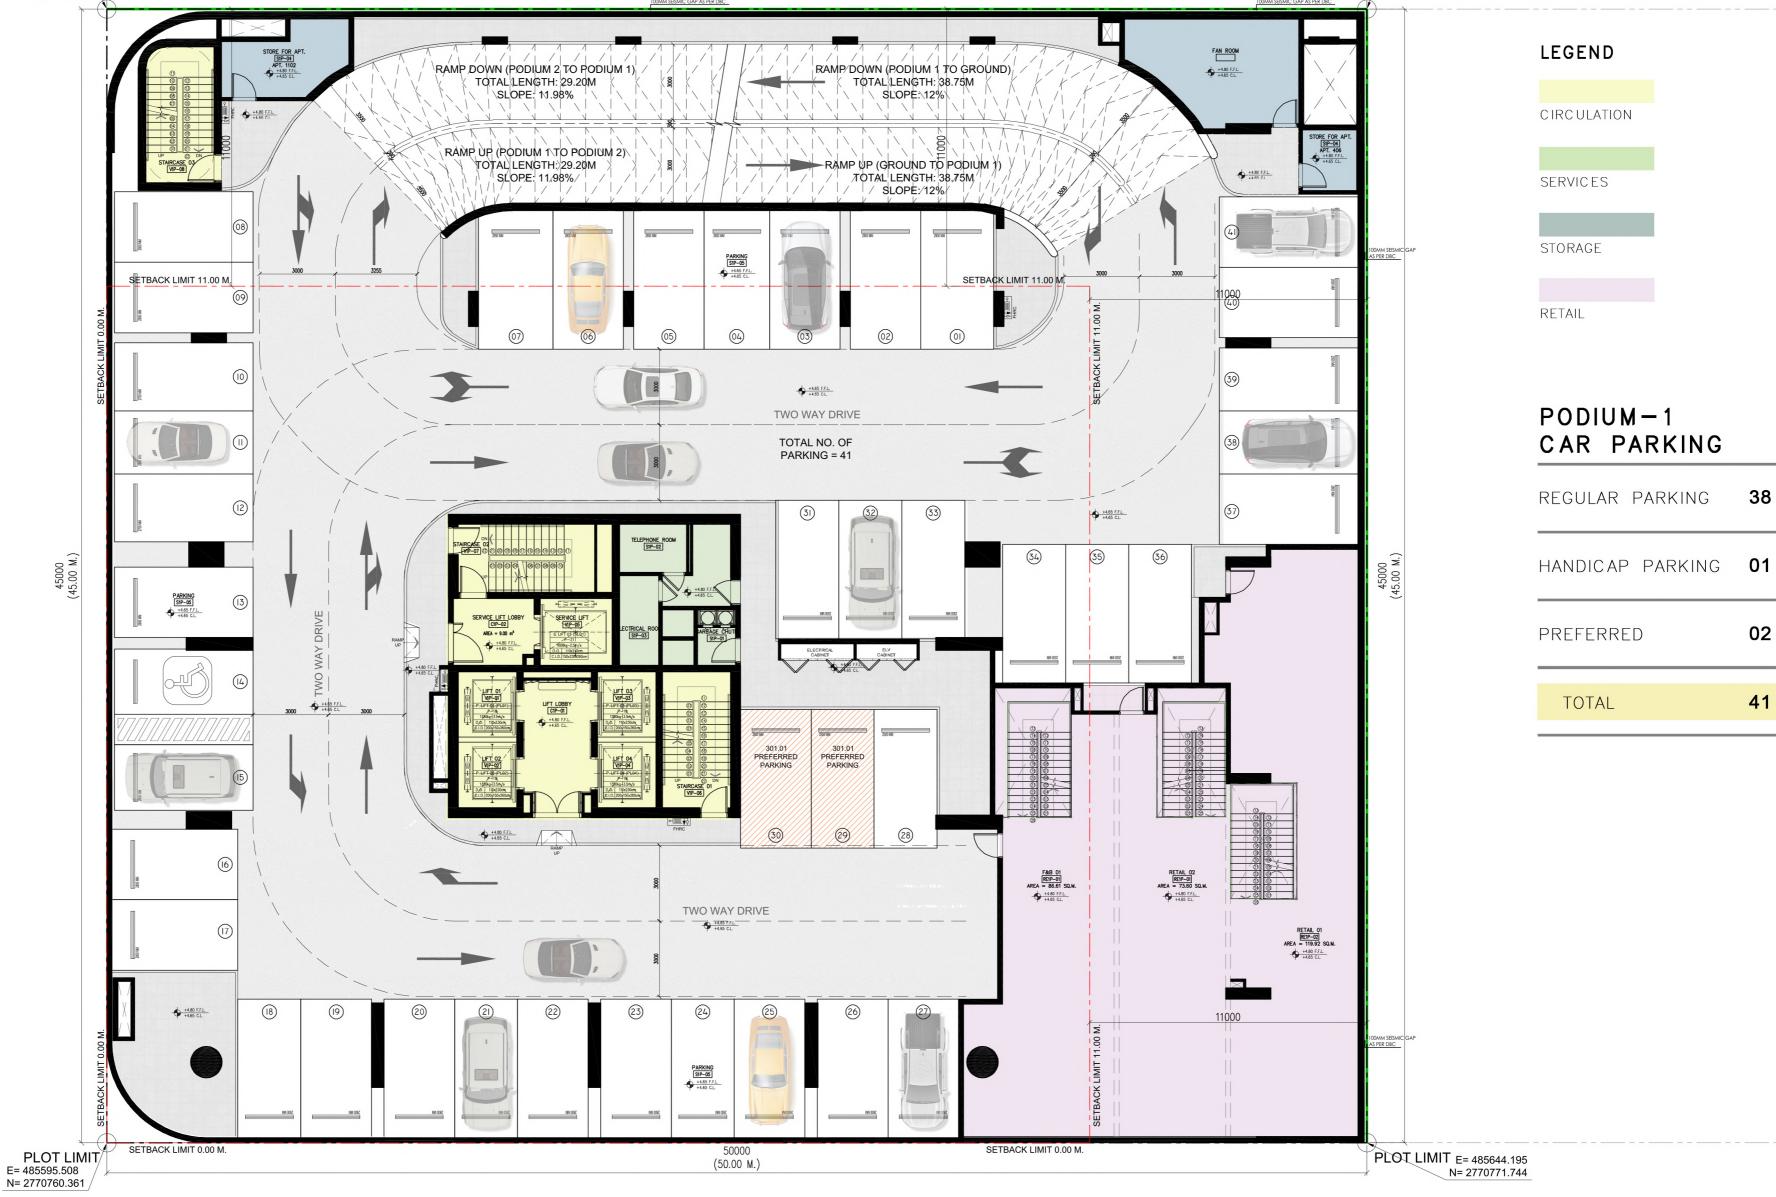

PROJECT

LOCATIONAL BARSHA SOUTH FIFTH - 684

PODIUM 1 FLOOR PLAN
SCALE 1:150

PLOT NO. 6849732

DATEJUNE 2025



02


02

49

E= 485633.950



N= 2770815.562 50000 (50.00 M.) PLOT LIMIT

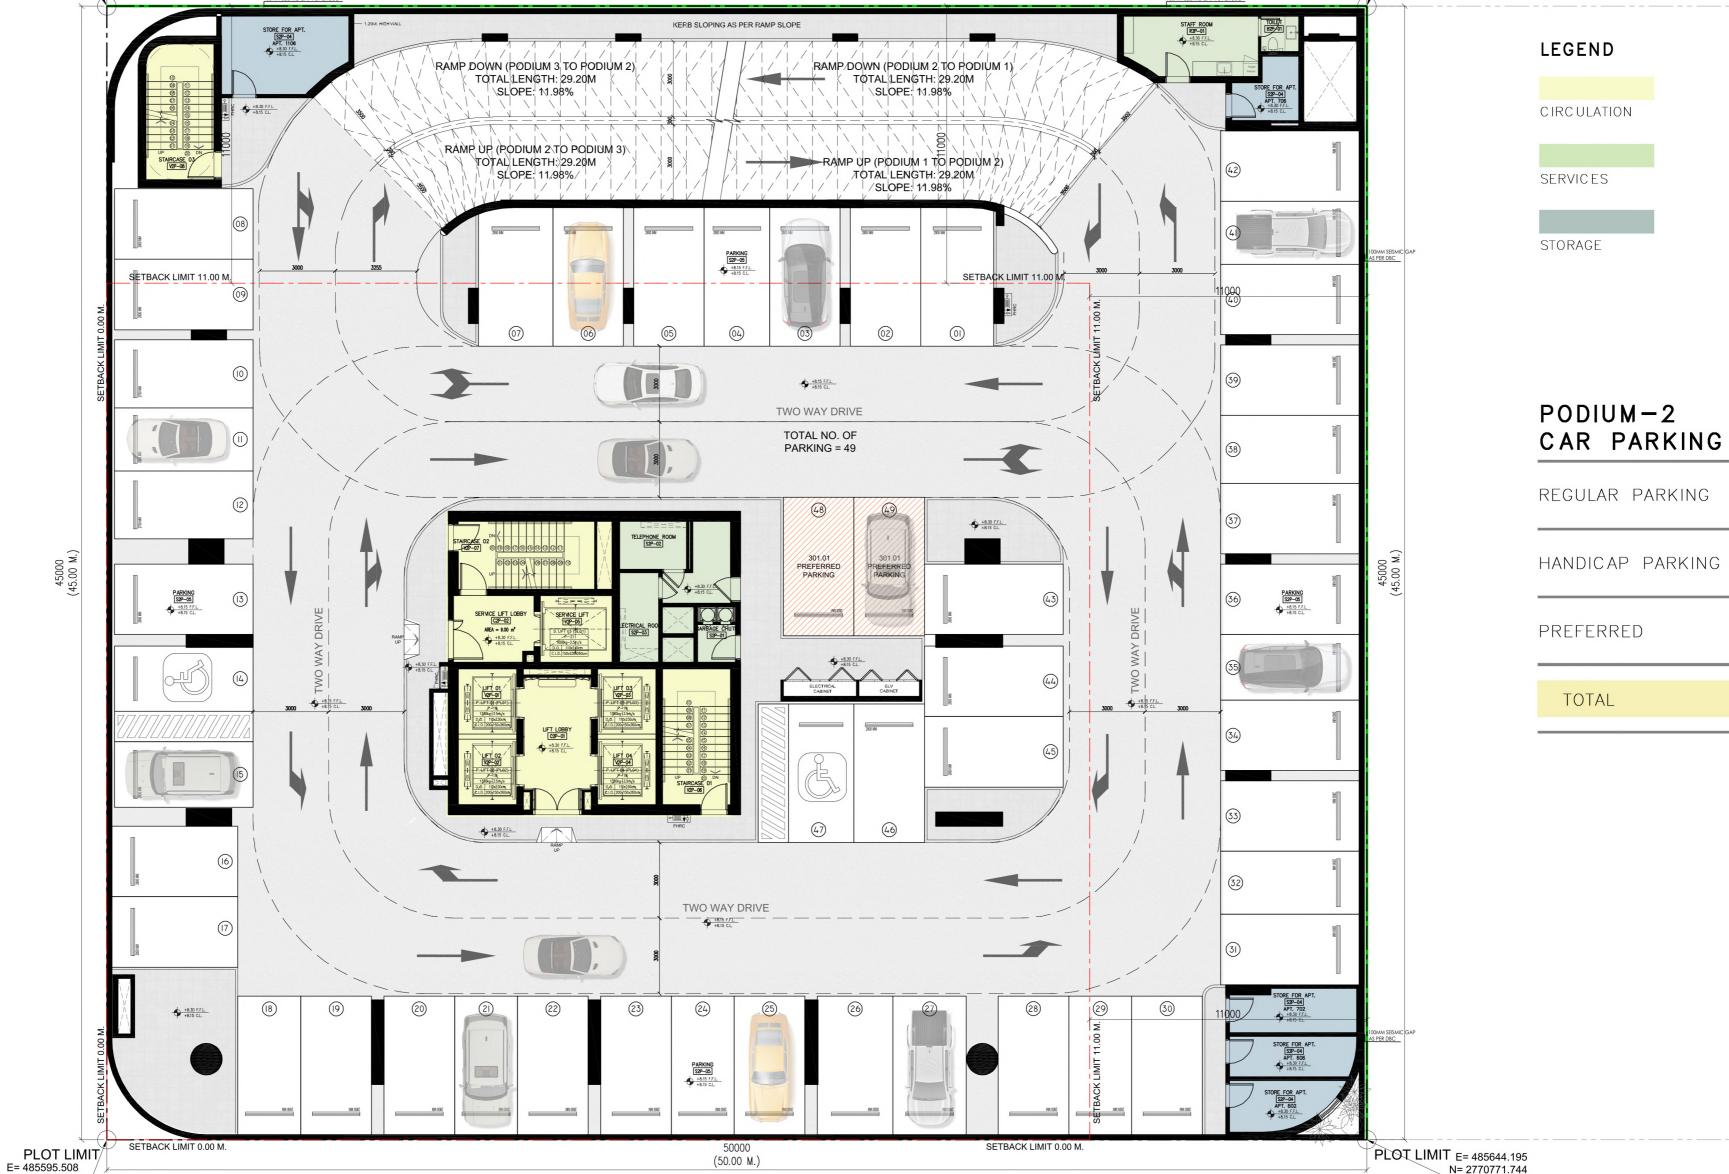

PROJECT

N= 2770760.361


(50.00 M.)

N= 2770771.744





N= 2770815.562 50000 (50.00 M.) PLOT LIMIT

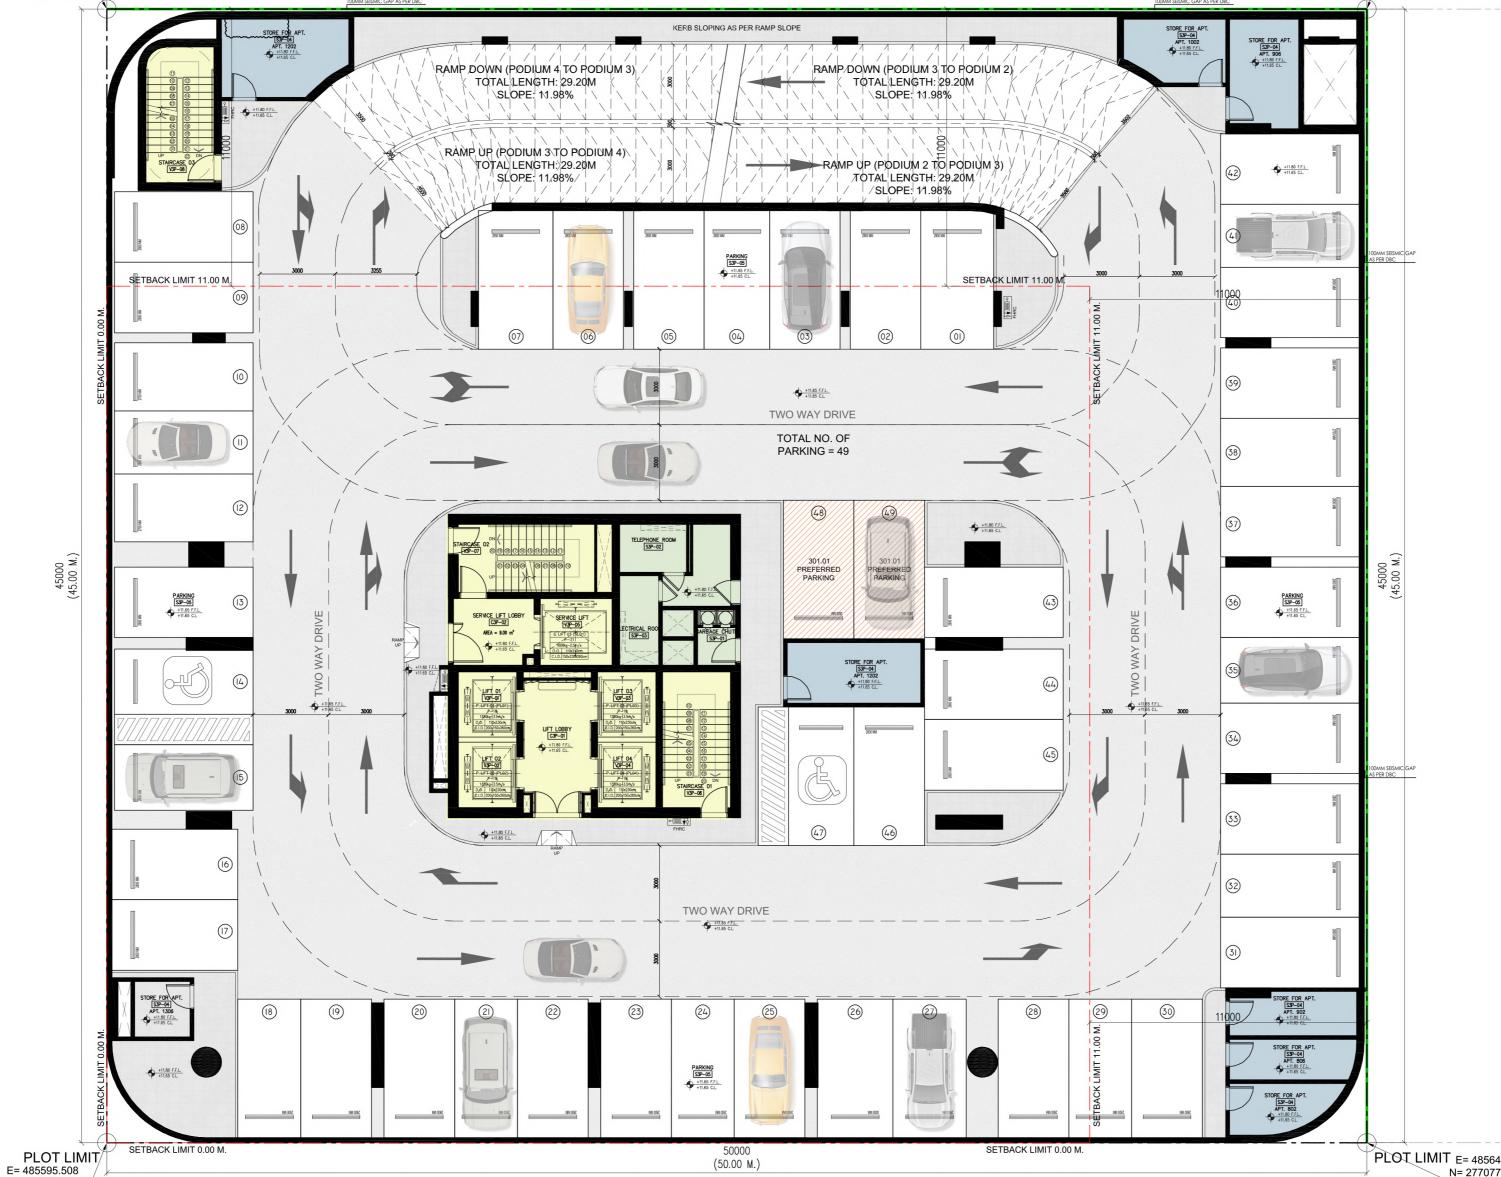

PLOT LIMIT E= 485644.195 N= 2770771.744

E= 485633.950

LEGEND

CIRCULATION

SERVICES

STORAGE

PODIUM-3

CAR PARKING

REGULAR PARKING

HANDICAP PARKING

PREFERRED

TOTAL

02

02

49

PROJECT

N= 2770760.361

(50.00 M.)



02

02


02

54

E= 485633.950



N= 2770815.562 50000 (50.00 M.) PLOT LIMIT

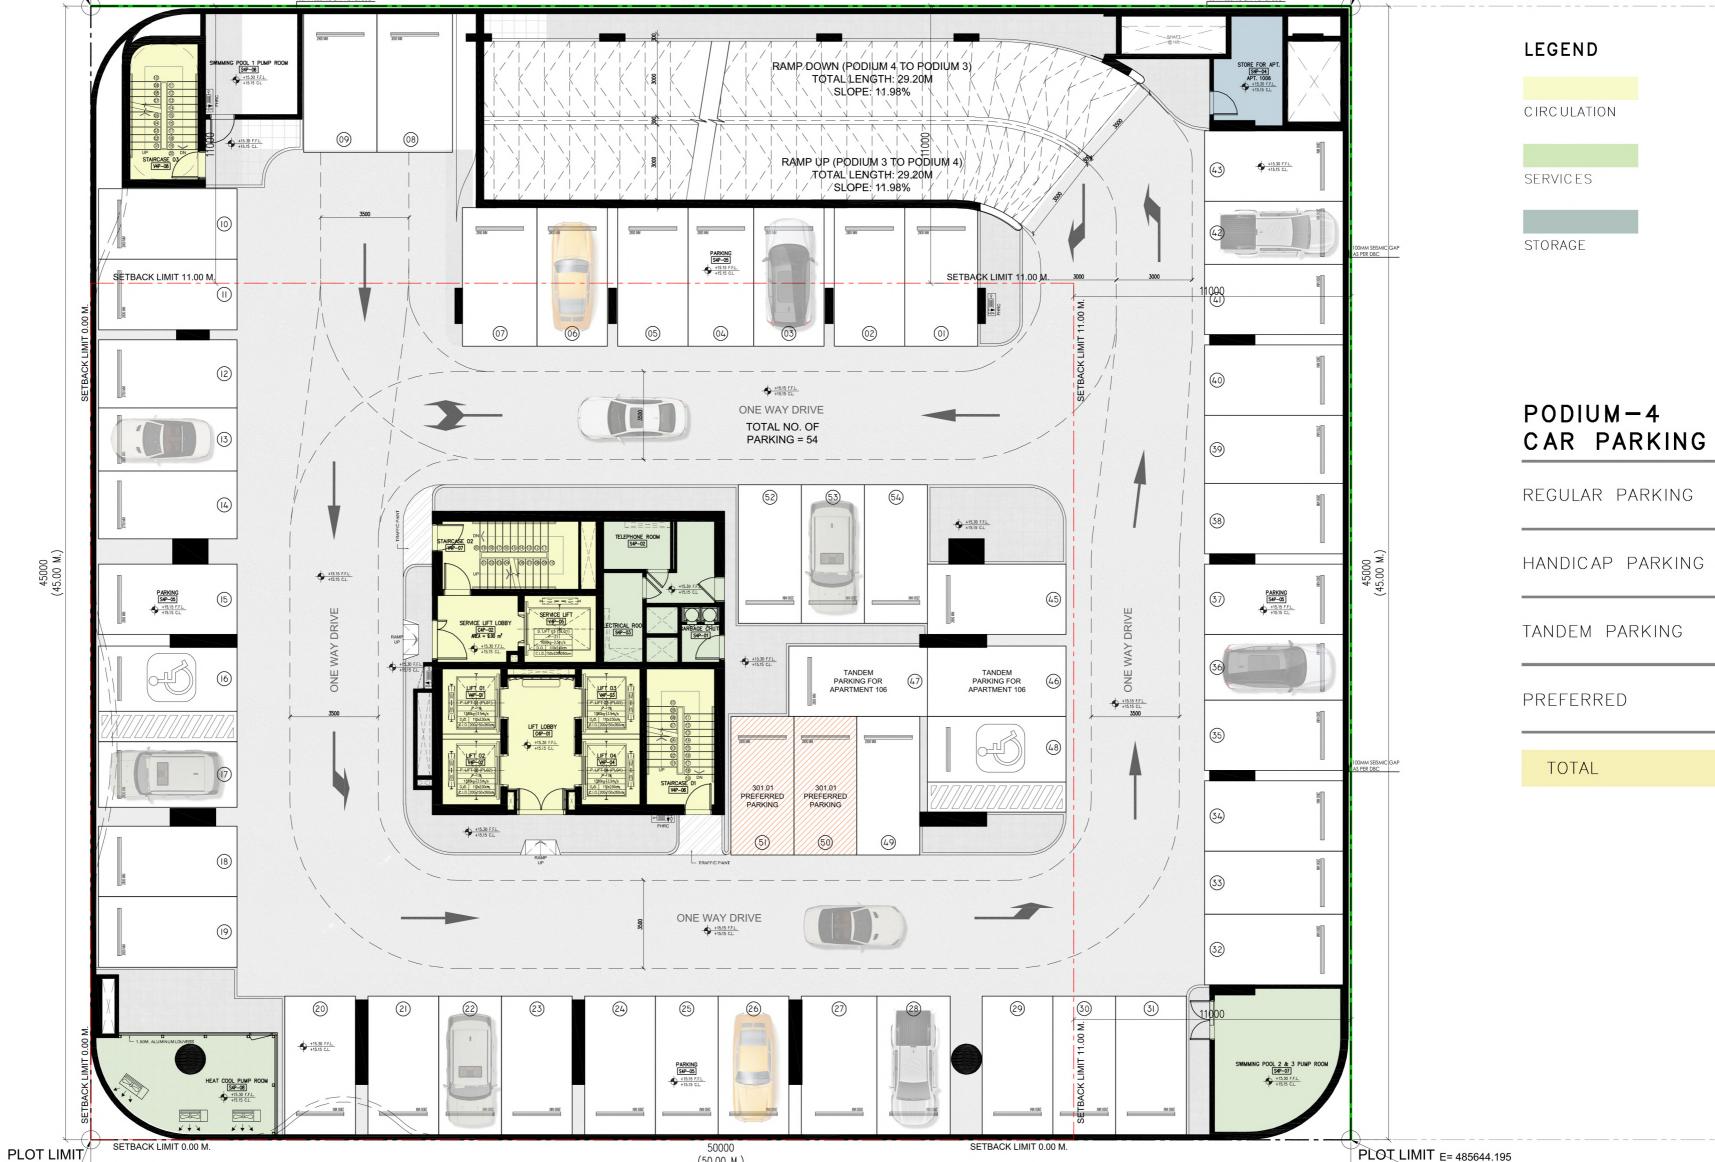

PROJECT

E= 485595.508

N= 2770760.361

(50.00 M.)

N= 2770771.744



03

02

02

07

LEGEND

CIRCULATION

1 BEDROOM

2 BEDROOM

STUDIO TYPE

NUMBER OF

APARTMENTS

1 BEDROOM

2 BEDROOM

STUDIO TYPE

TOTAL




45000 (45.00 M.)

PLOT LIMIT E= 485595.508

N= 2770760.361

E= 485633.950 N= 2770815.562 770804.179 LOT LIMIT (50.00 M.)

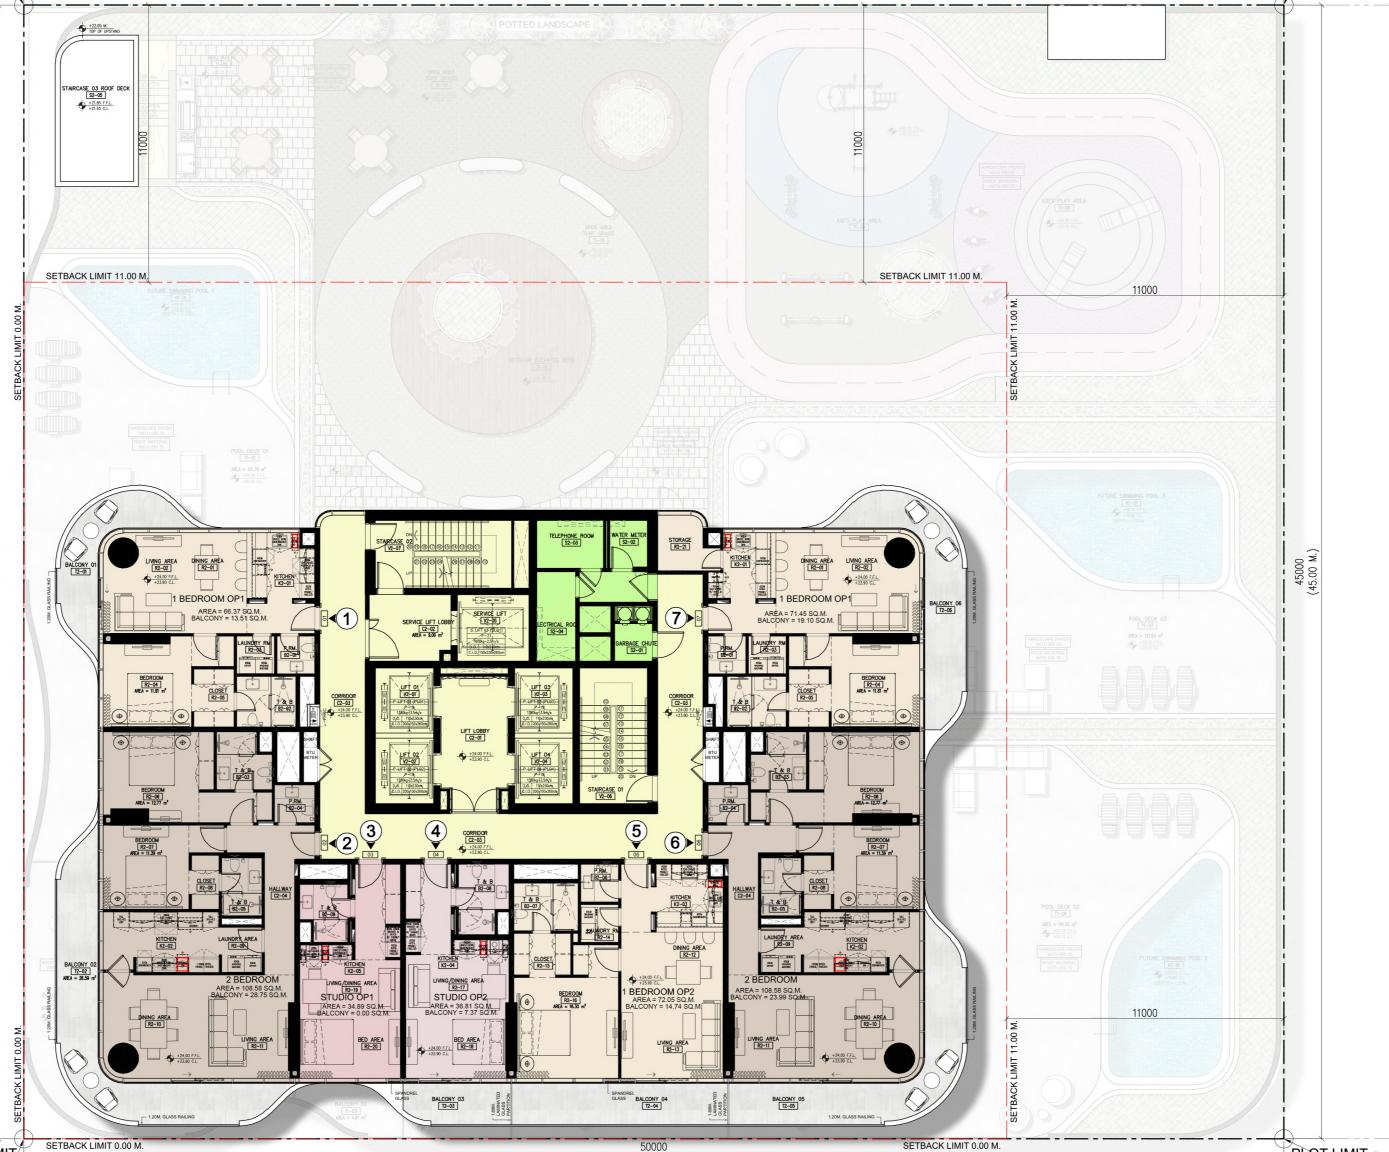


PROJECT

(50.00 M.)

PLOT LIMIT E= 485644.195

N= 2770771.744



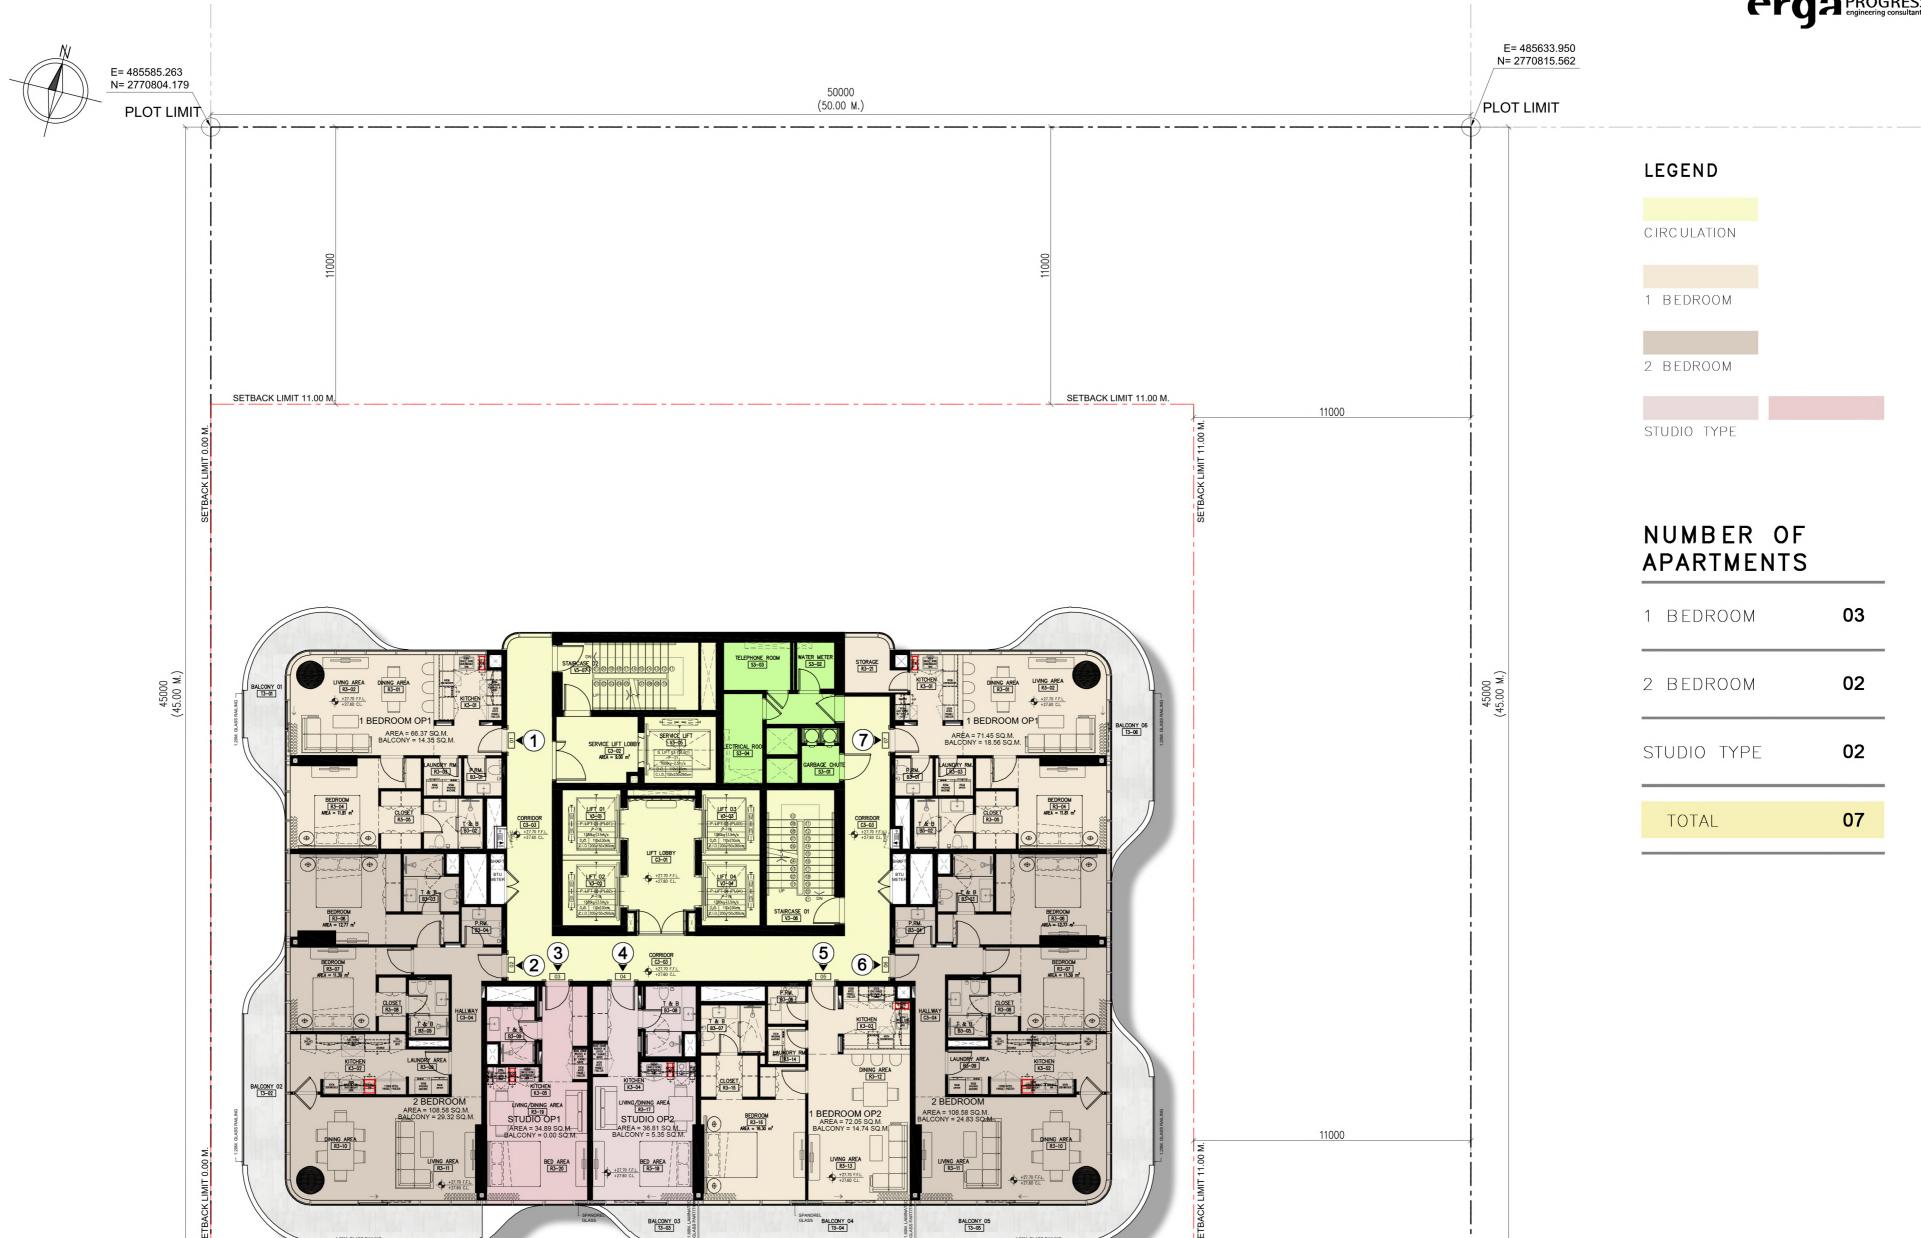

	O.	CT	
- 1	W		


PLOT LIMIT E= 485595.508

N= 2770760.361

(50.00 M.)

SETBACK LIMIT 0.00 M.



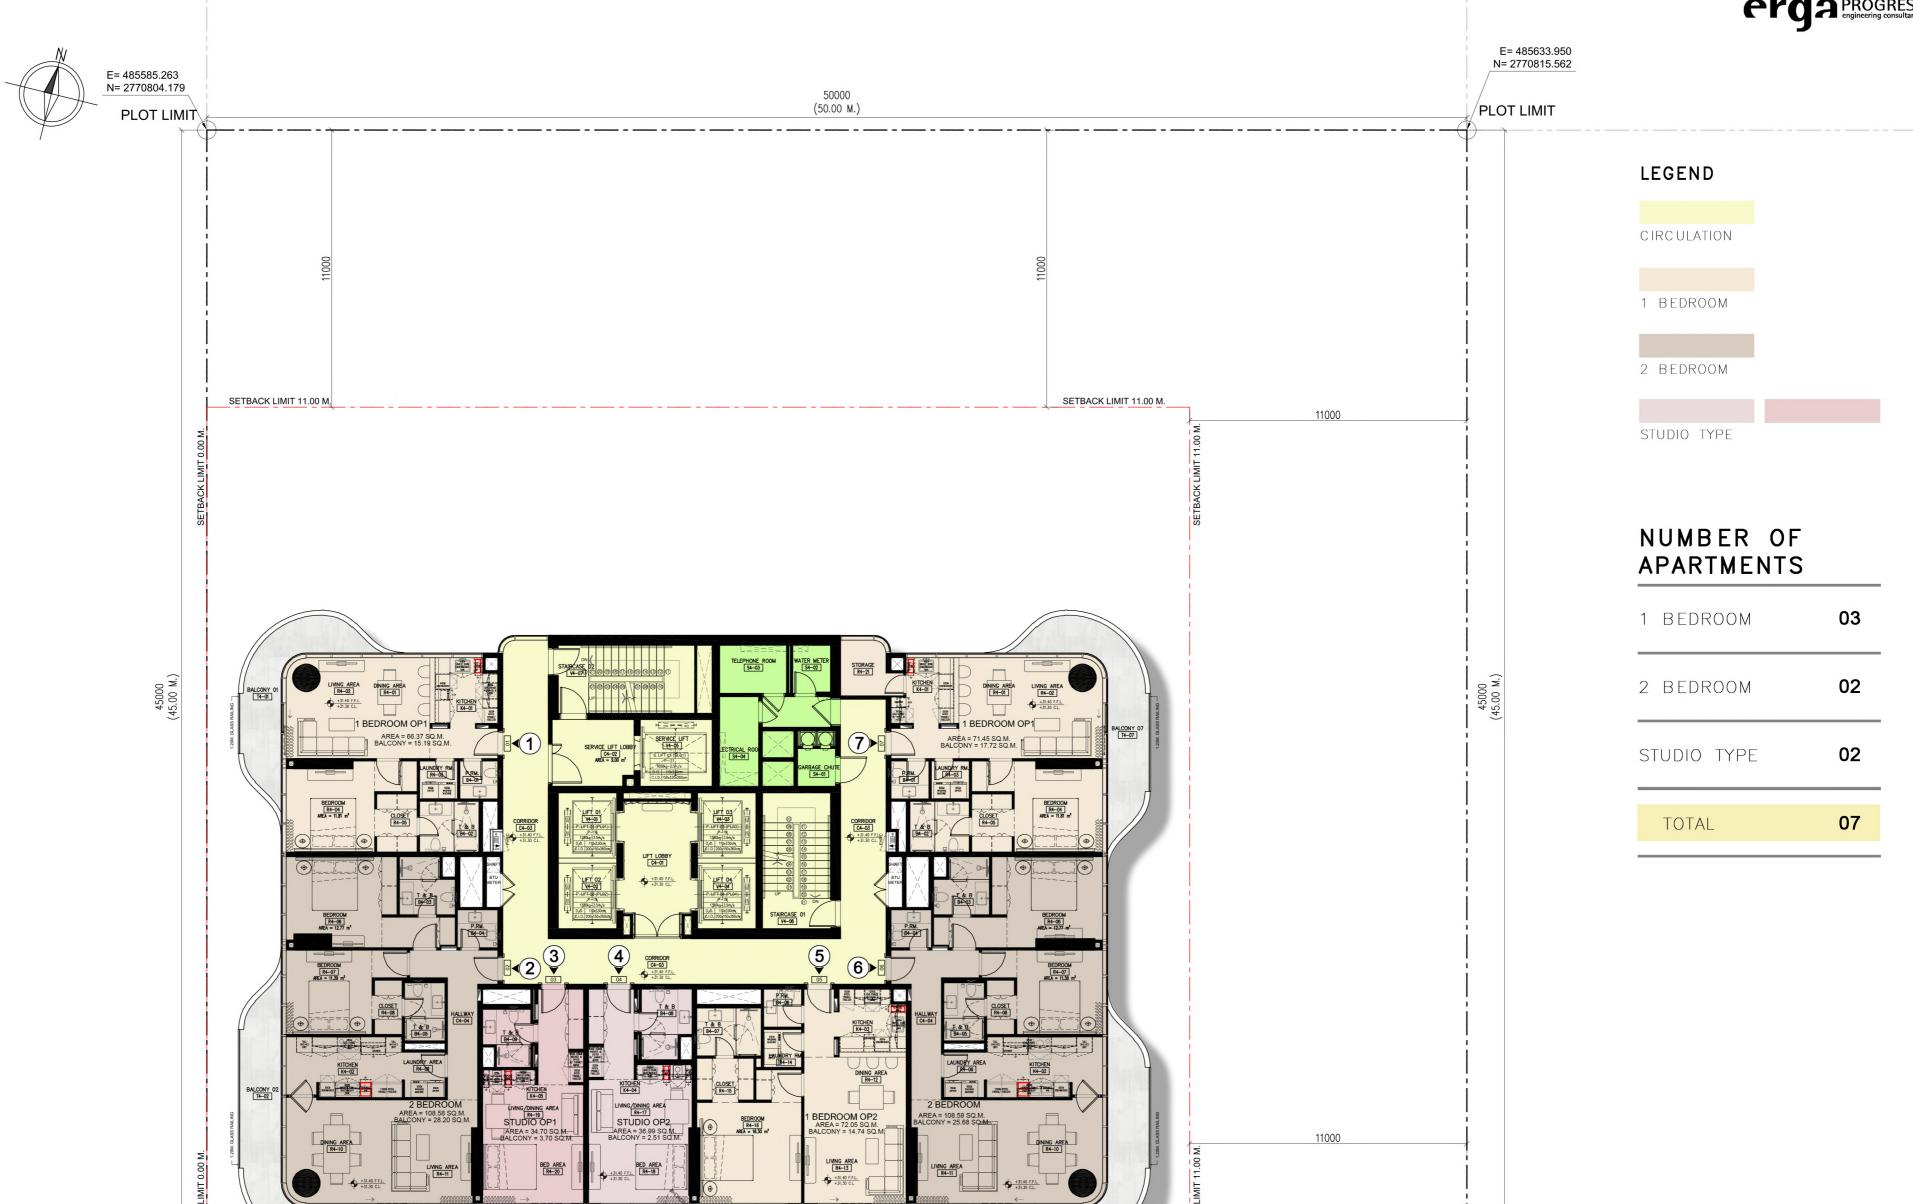

D	RC	I	\frown T	-
	KU.			

PLOT LIMIT E= 485595.508

N= 2770760.361


SPANDREL GLASS BALCONY 05

(50.00 M.)

SETBACK LIMIT 0.00 M.

PLOT LIMIT E= 485644.195 N= 2770771.744



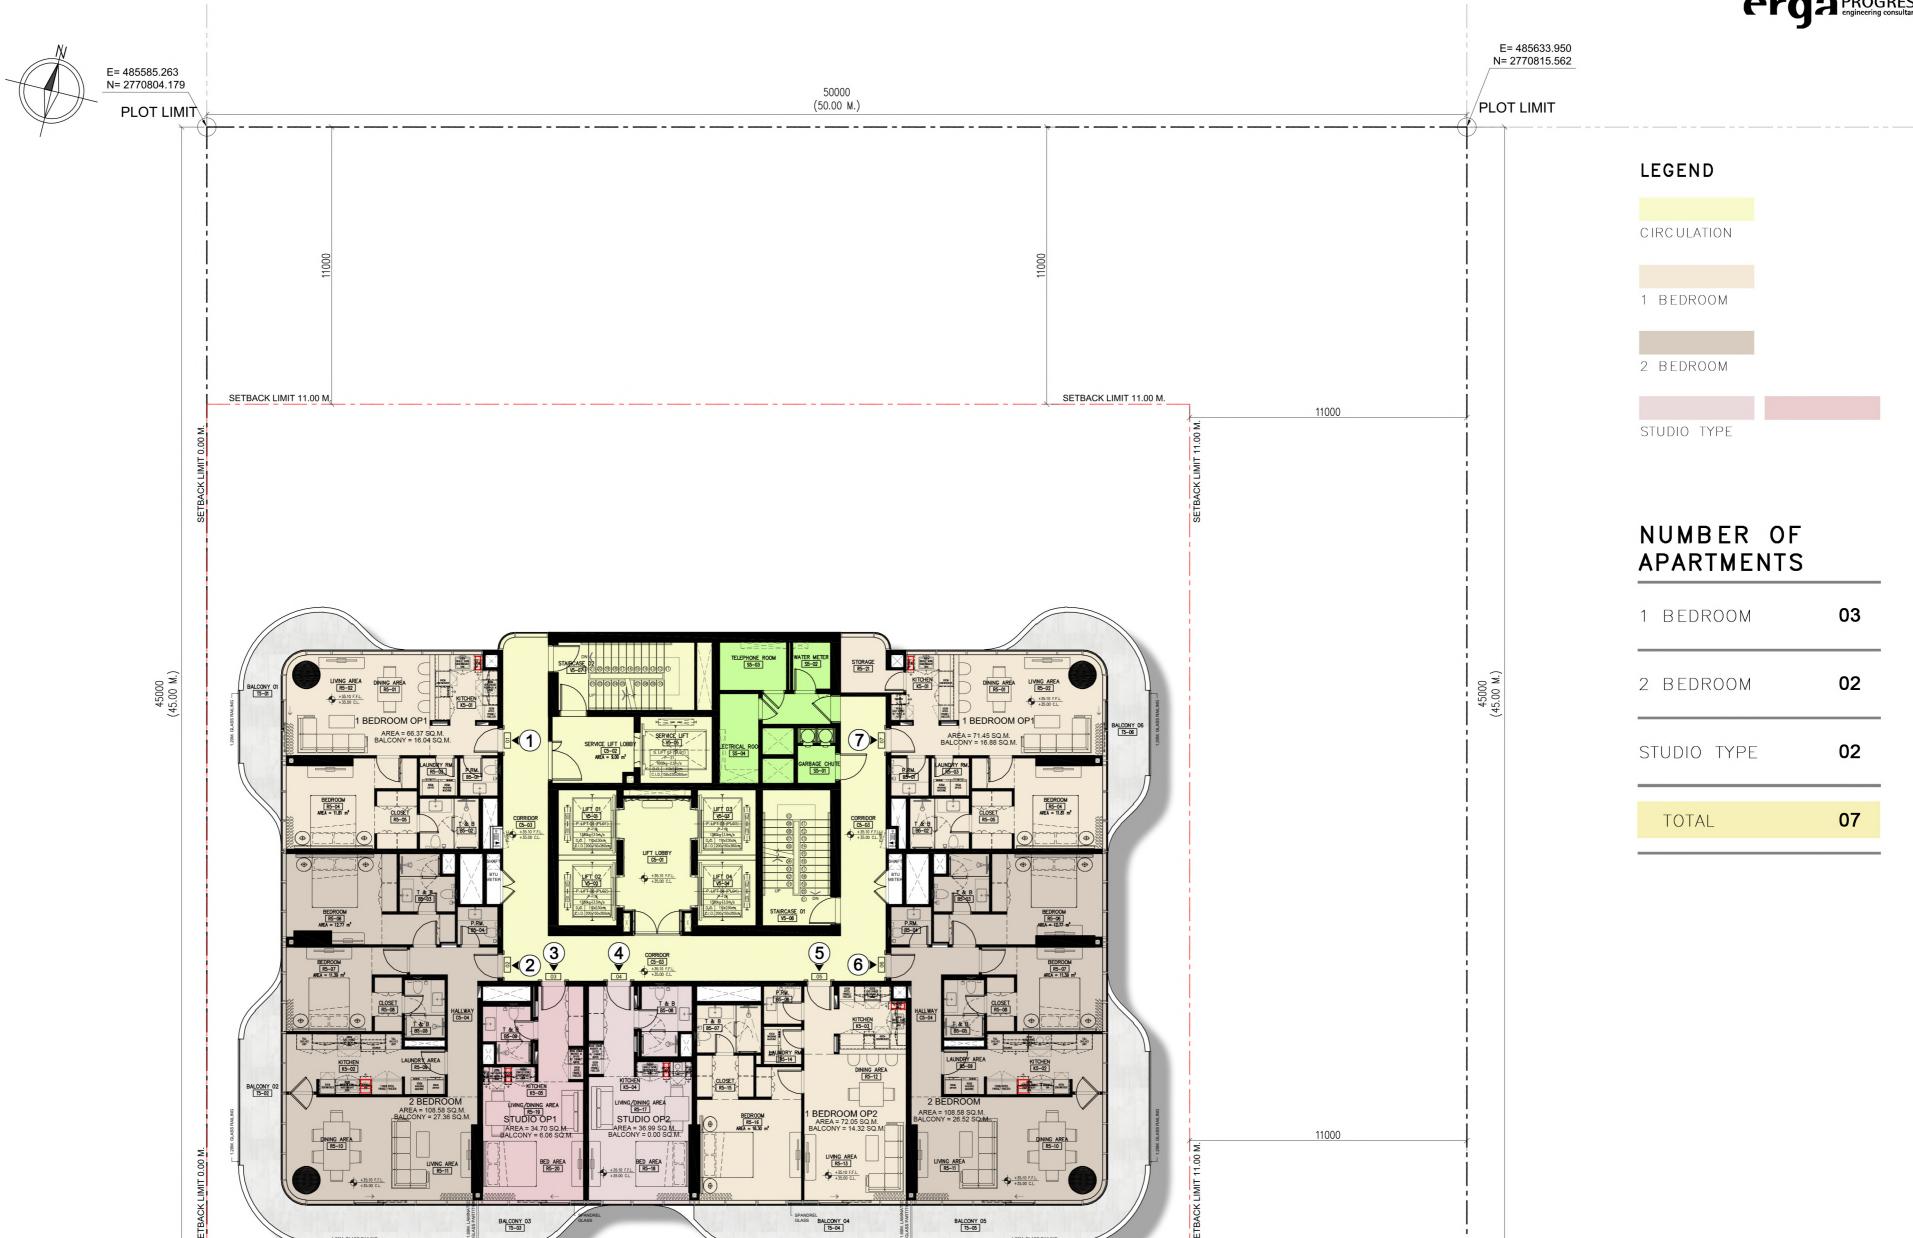

P	R	O	F	CI	


PLOT LIMIT E= 485595.508

N= 2770760.361

(50.00 M.)

SETBACK LIMIT 0.00 M.



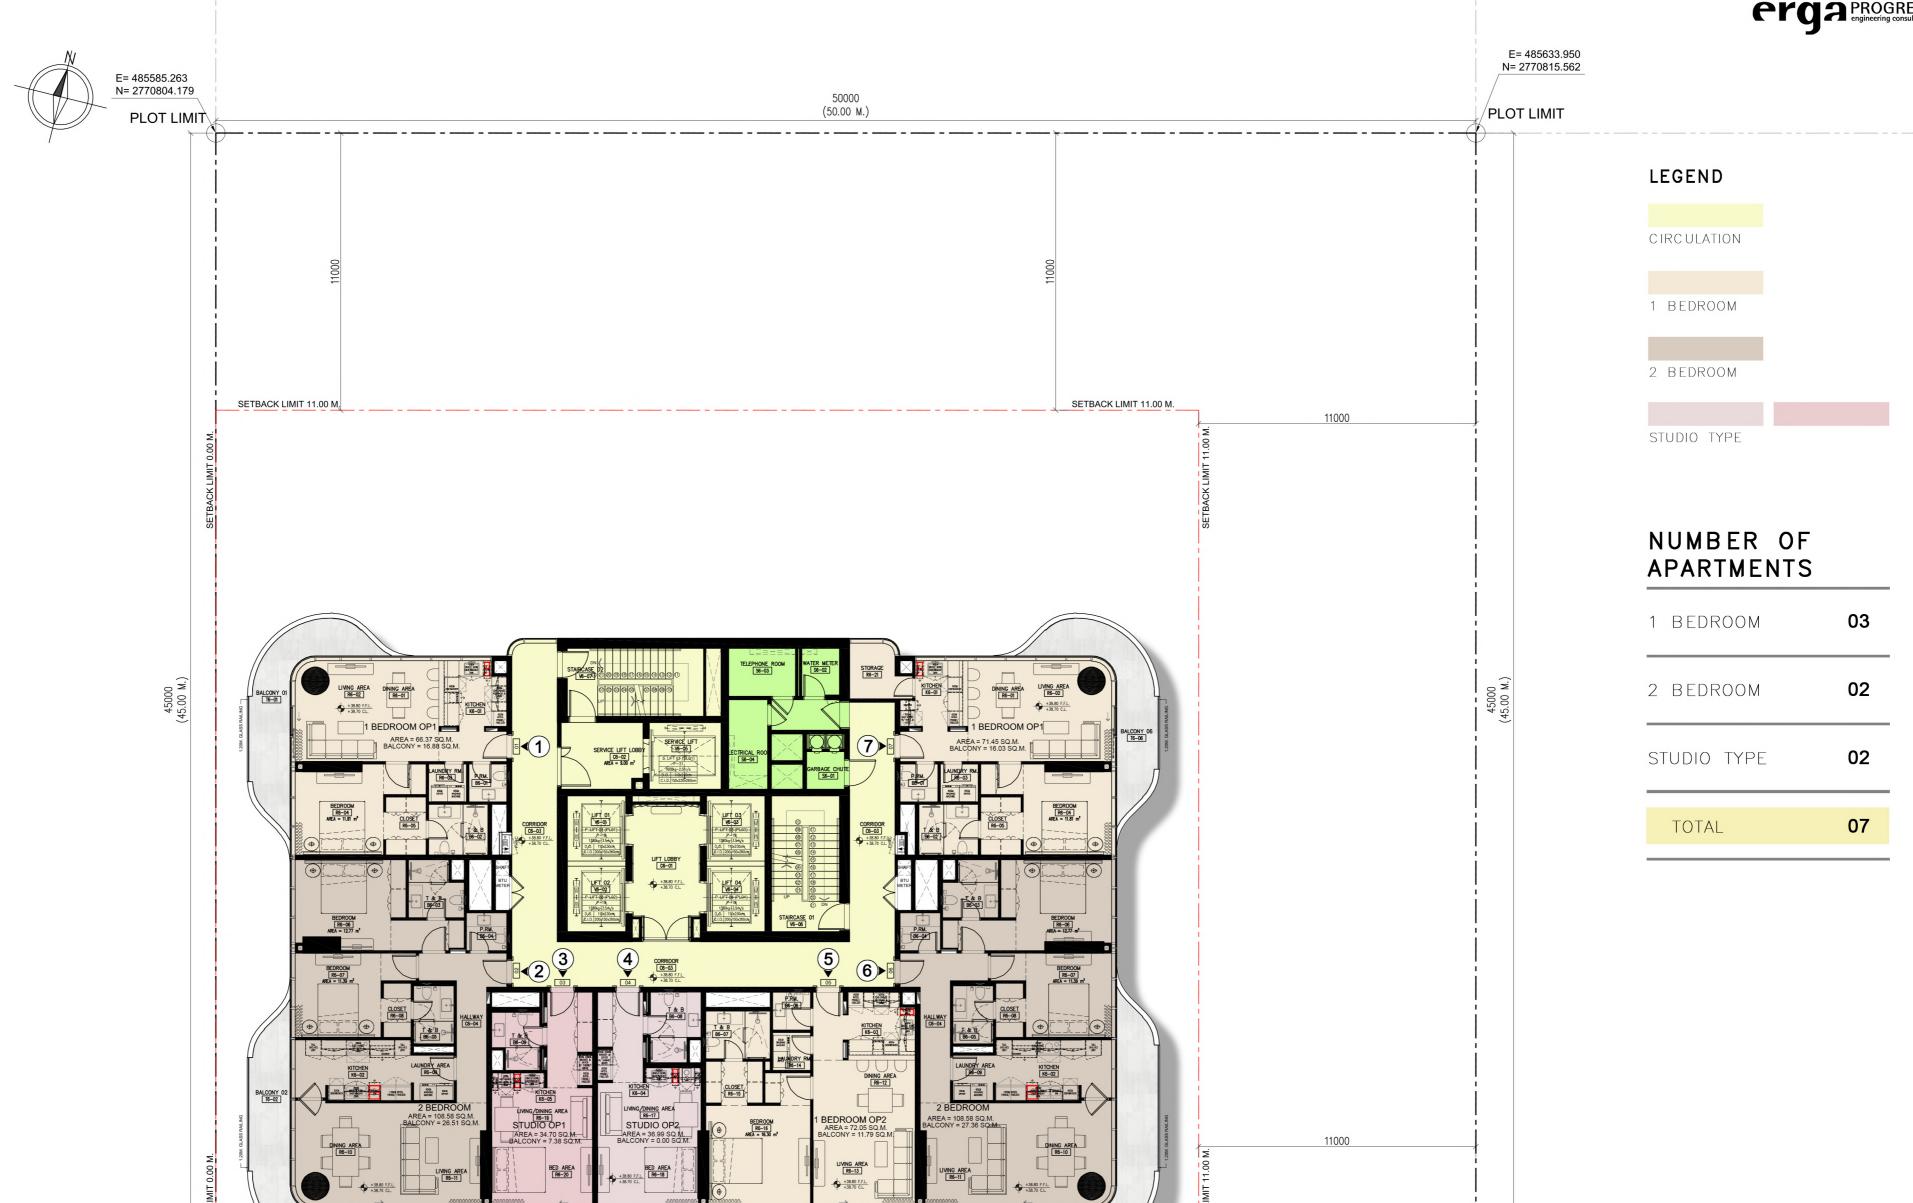

D	R	O.			-
_	K	IJ.	JE	L, I	

PLOT LIMIT E= 485595.508

N= 2770760.361


BALCONY 03 T6-03

SPANDREL GLASS BALCONY 04

(50.00 M.)

SETBACK LIMIT 0.00 M.



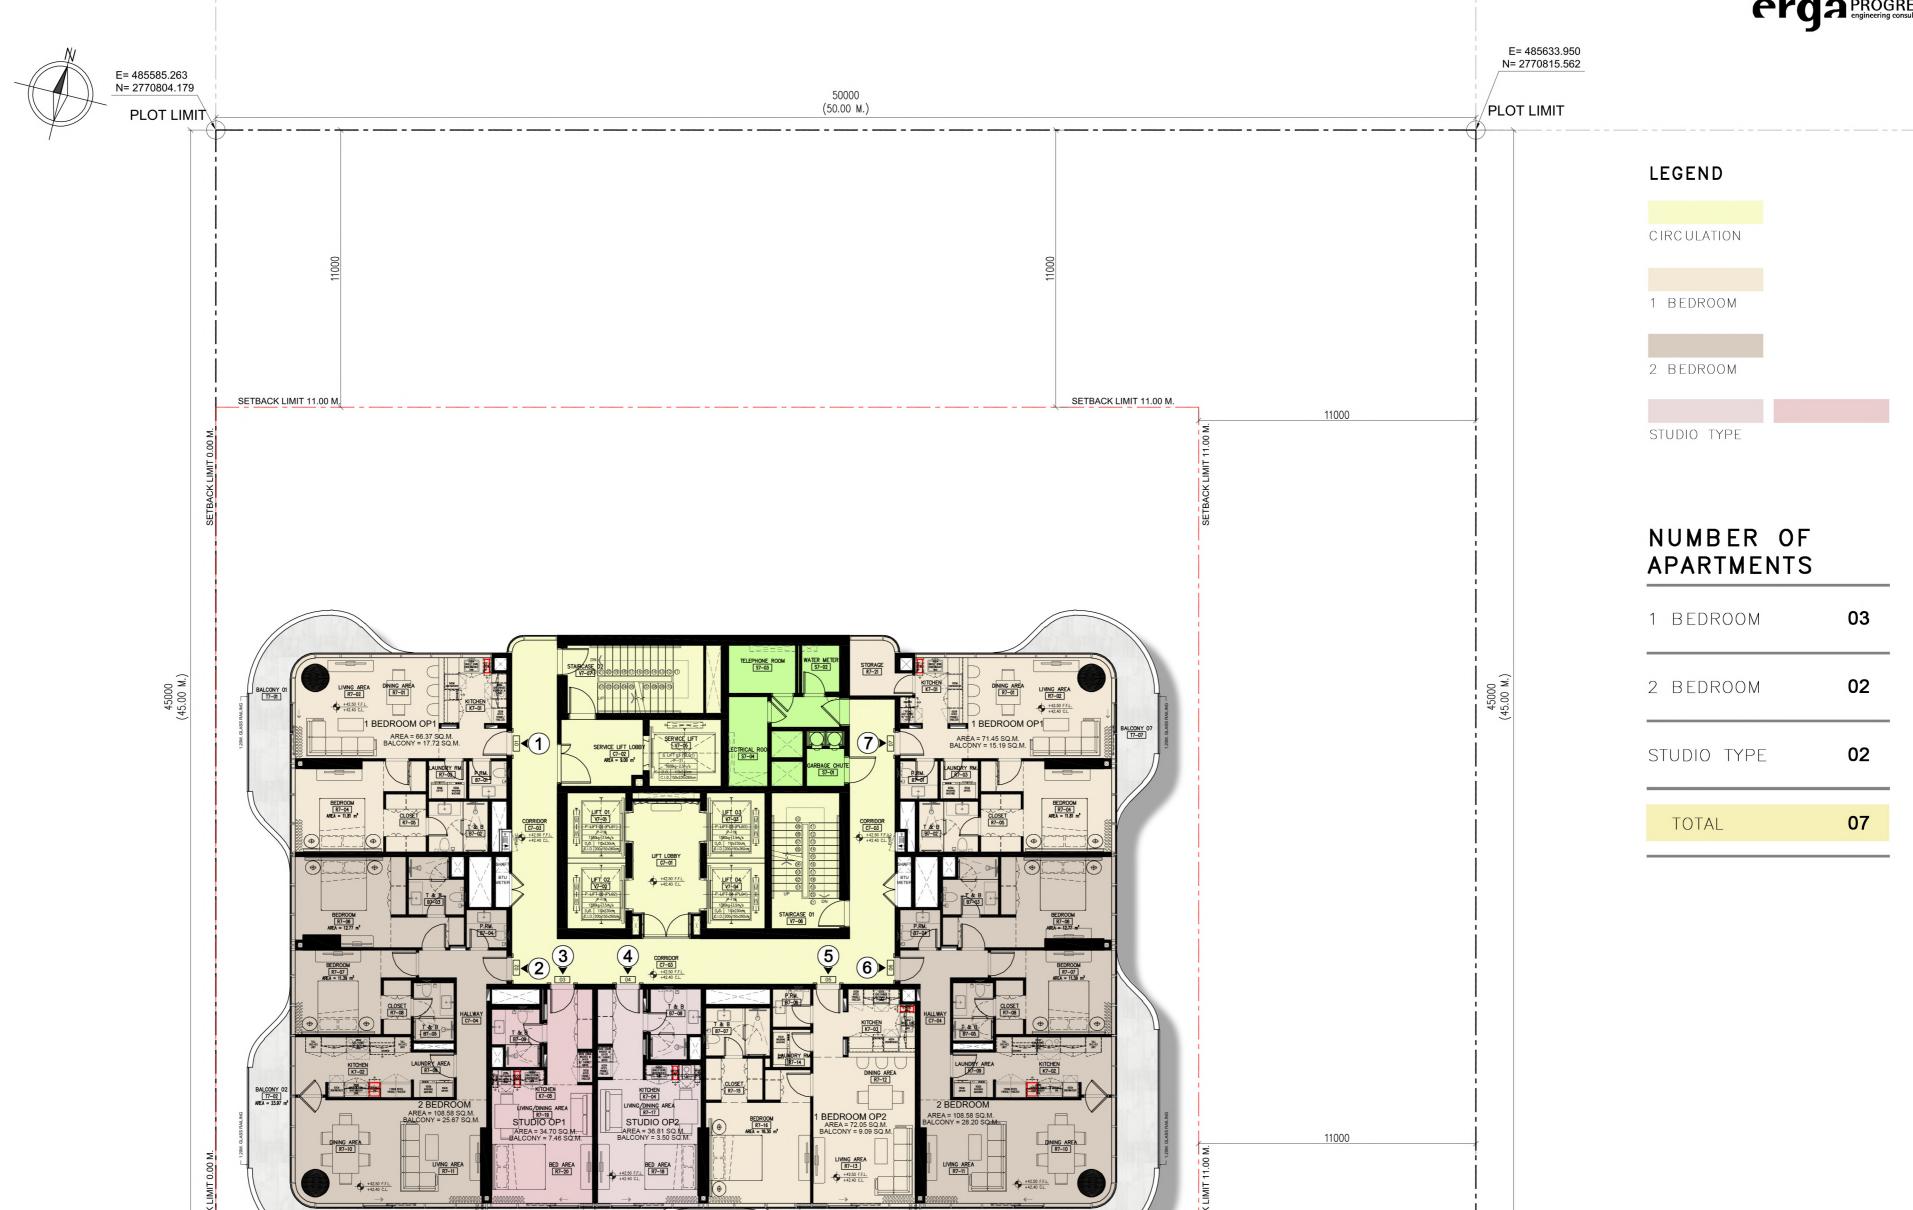

DE	20.	CT
	LI.	

PLOT LIMIT E= 485595.508

N= 2770760.361


BALCONY 03 17-03

(50.00 M.)

SETBACK LIMIT 0.00 M.

PLOT LIMIT E= 485644.195 N= 2770771.744



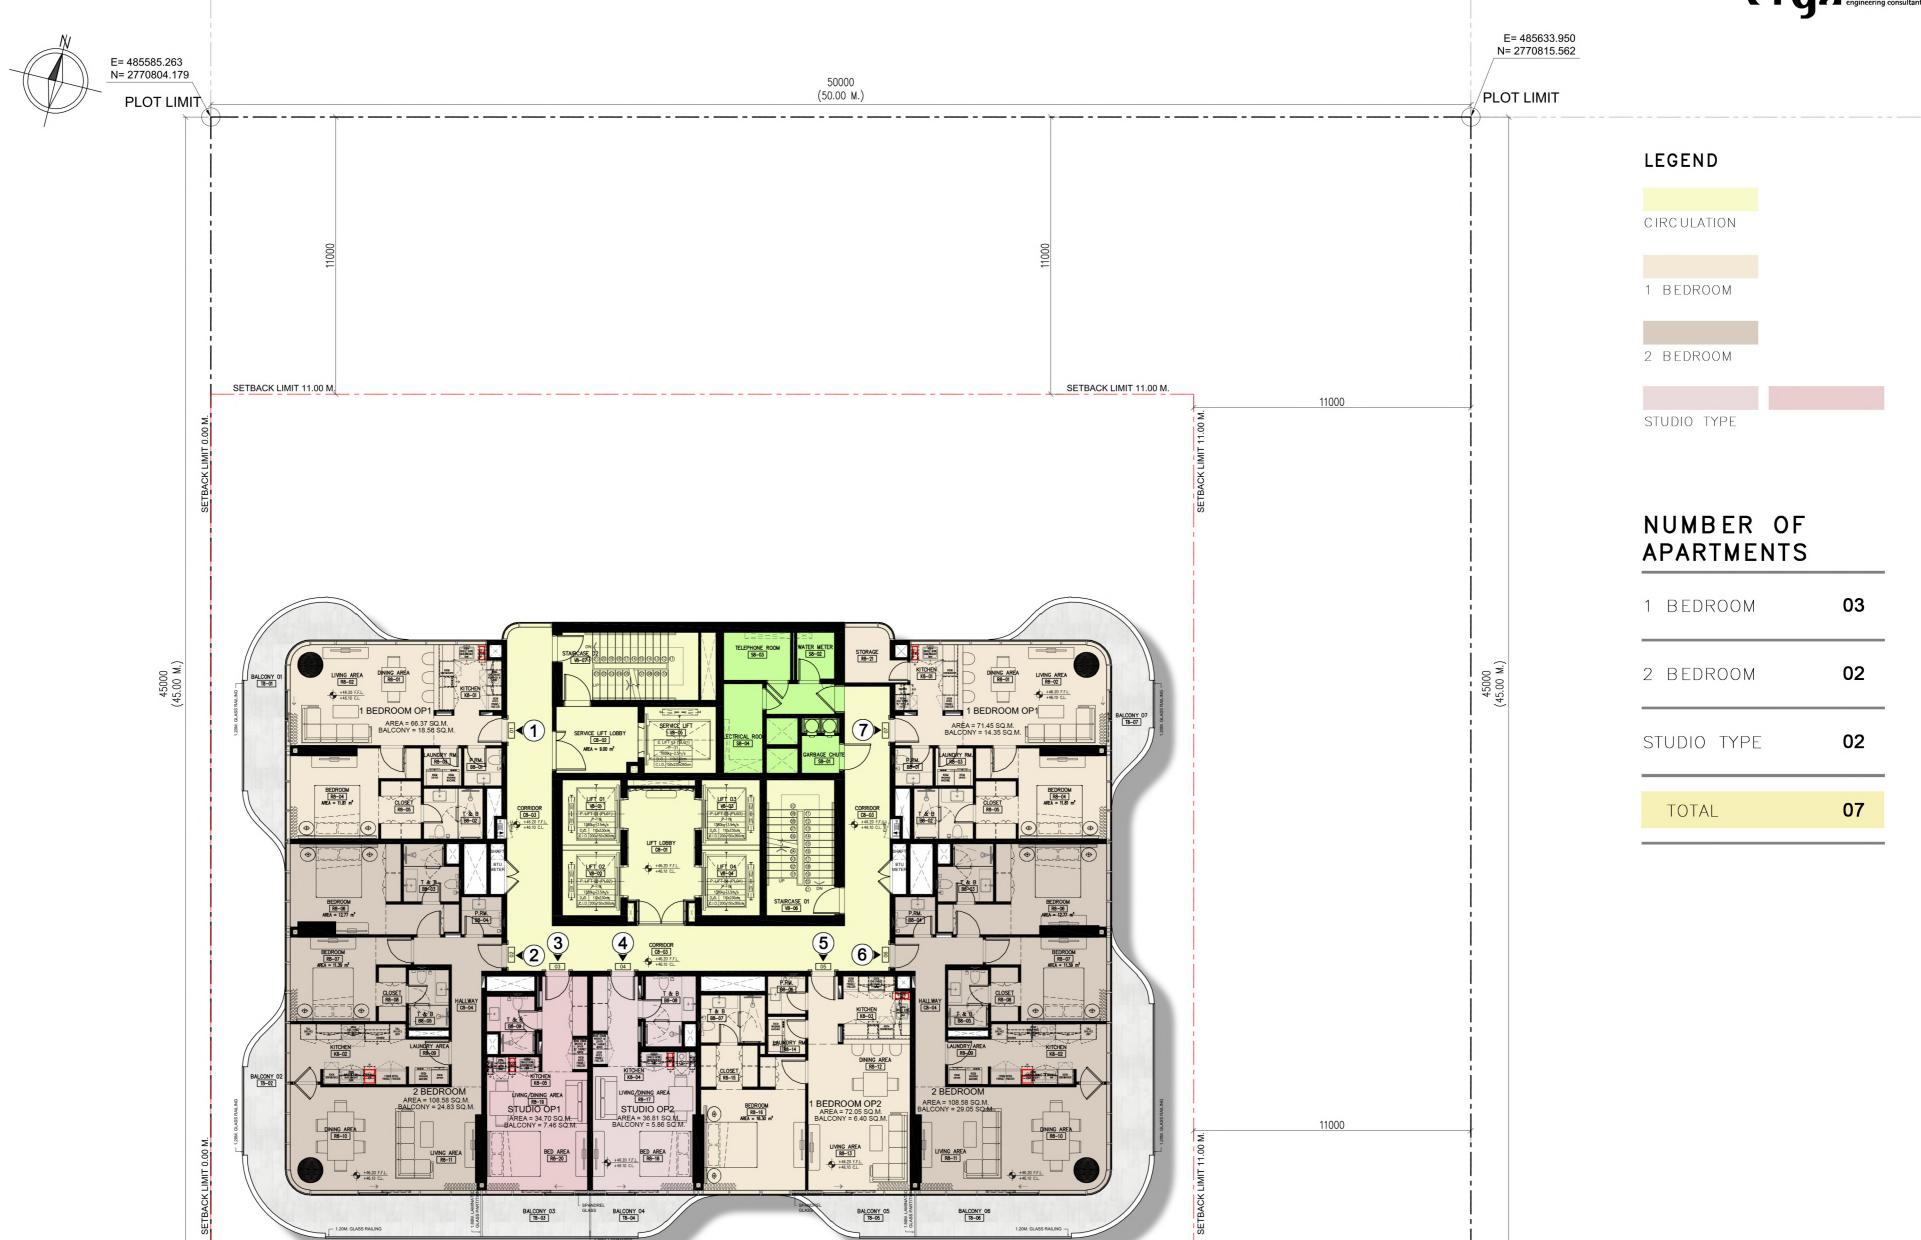

D	D	O.		~	
	К	١J.	JC		


PLOT LIMIT E= 485595.508

N= 2770760.361

(50.00 M.)

SETBACK LIMIT 0.00 M.



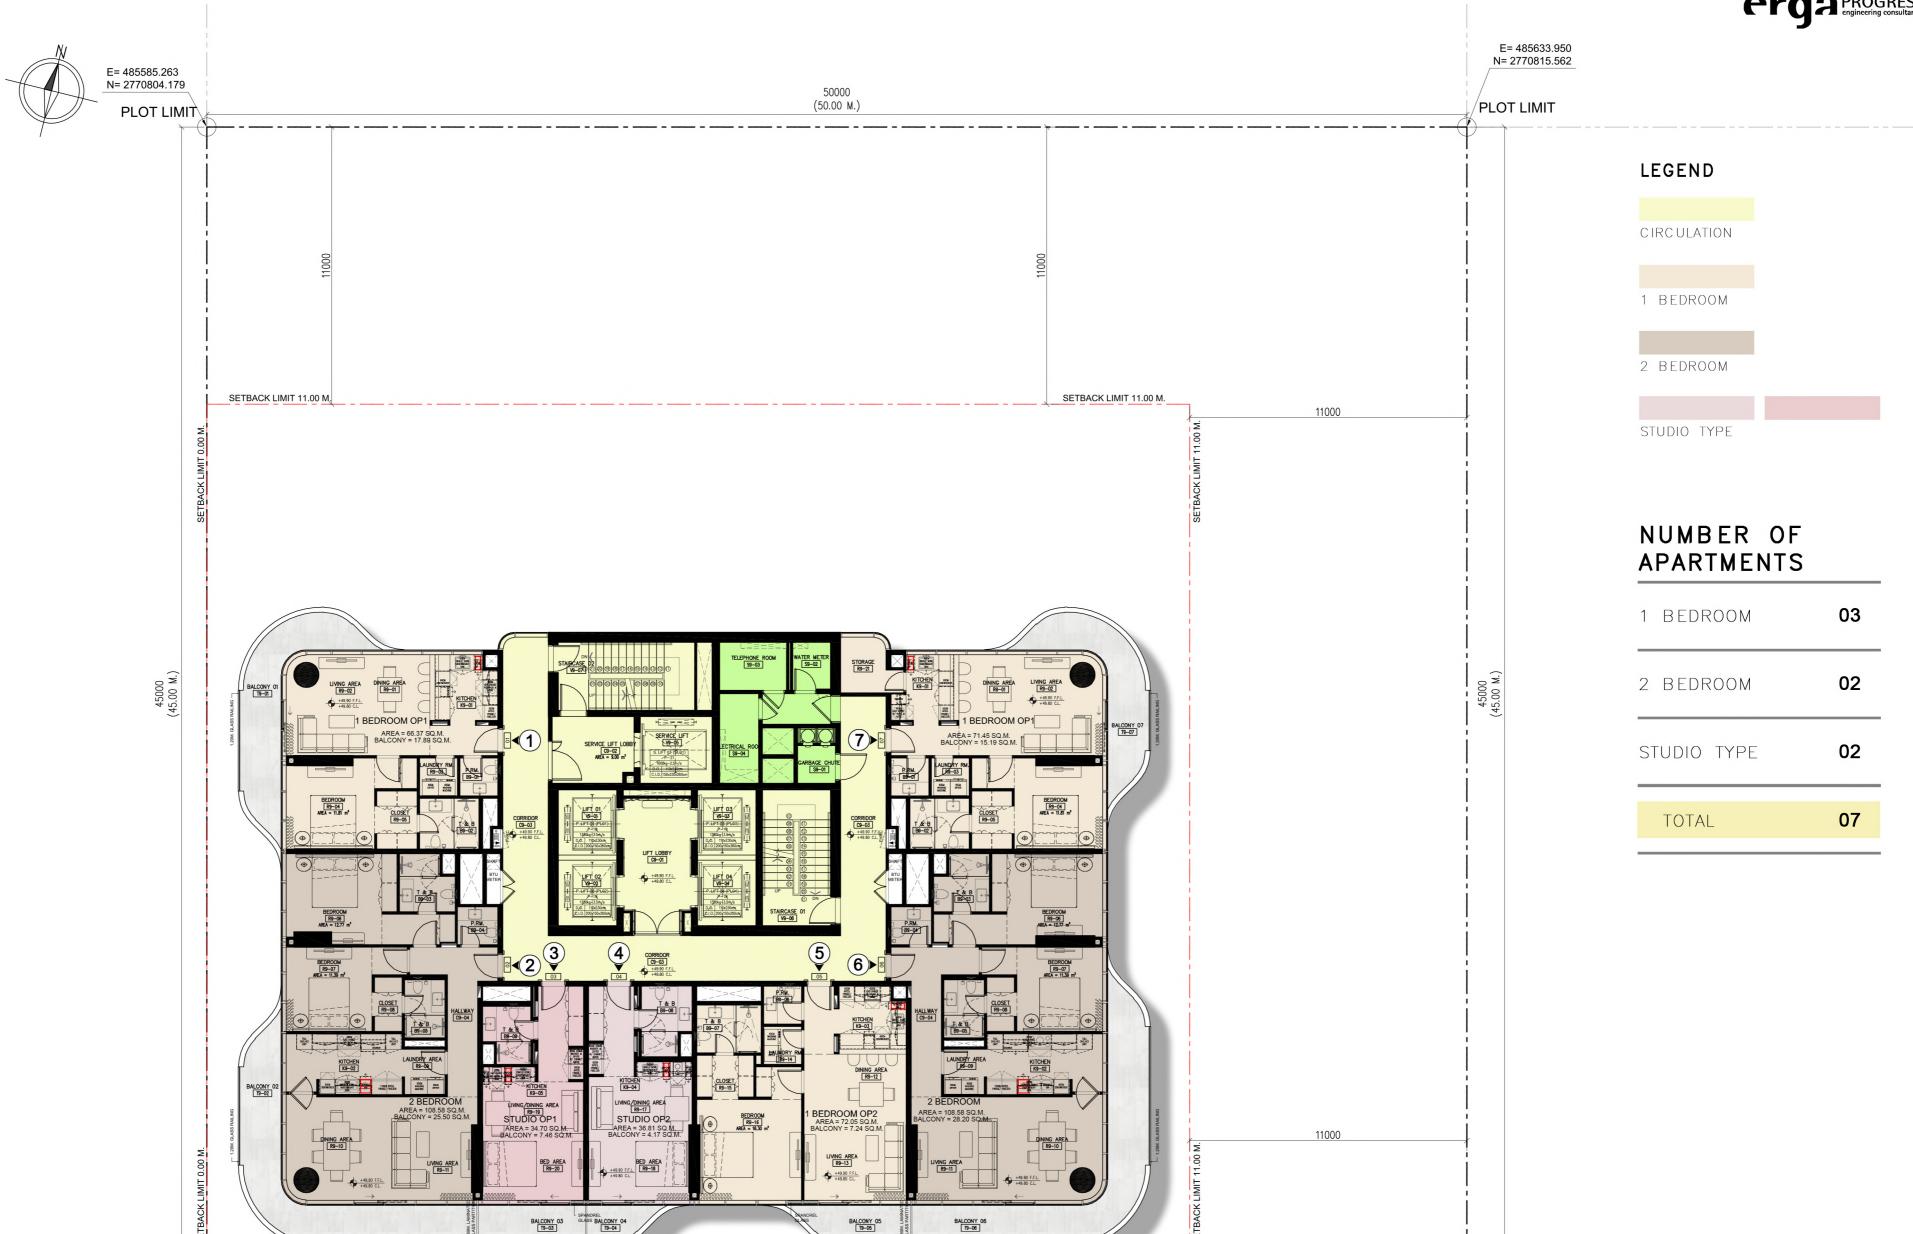

PROJECT	PR	20.	IFC1	Γ
---------	----	-----	------	---

PLOT LIMIT E= 485595.508


N= 2770760.361

BALCONY 05 T9-05

(50.00 M.)

SETBACK LIMIT 0.00 M.



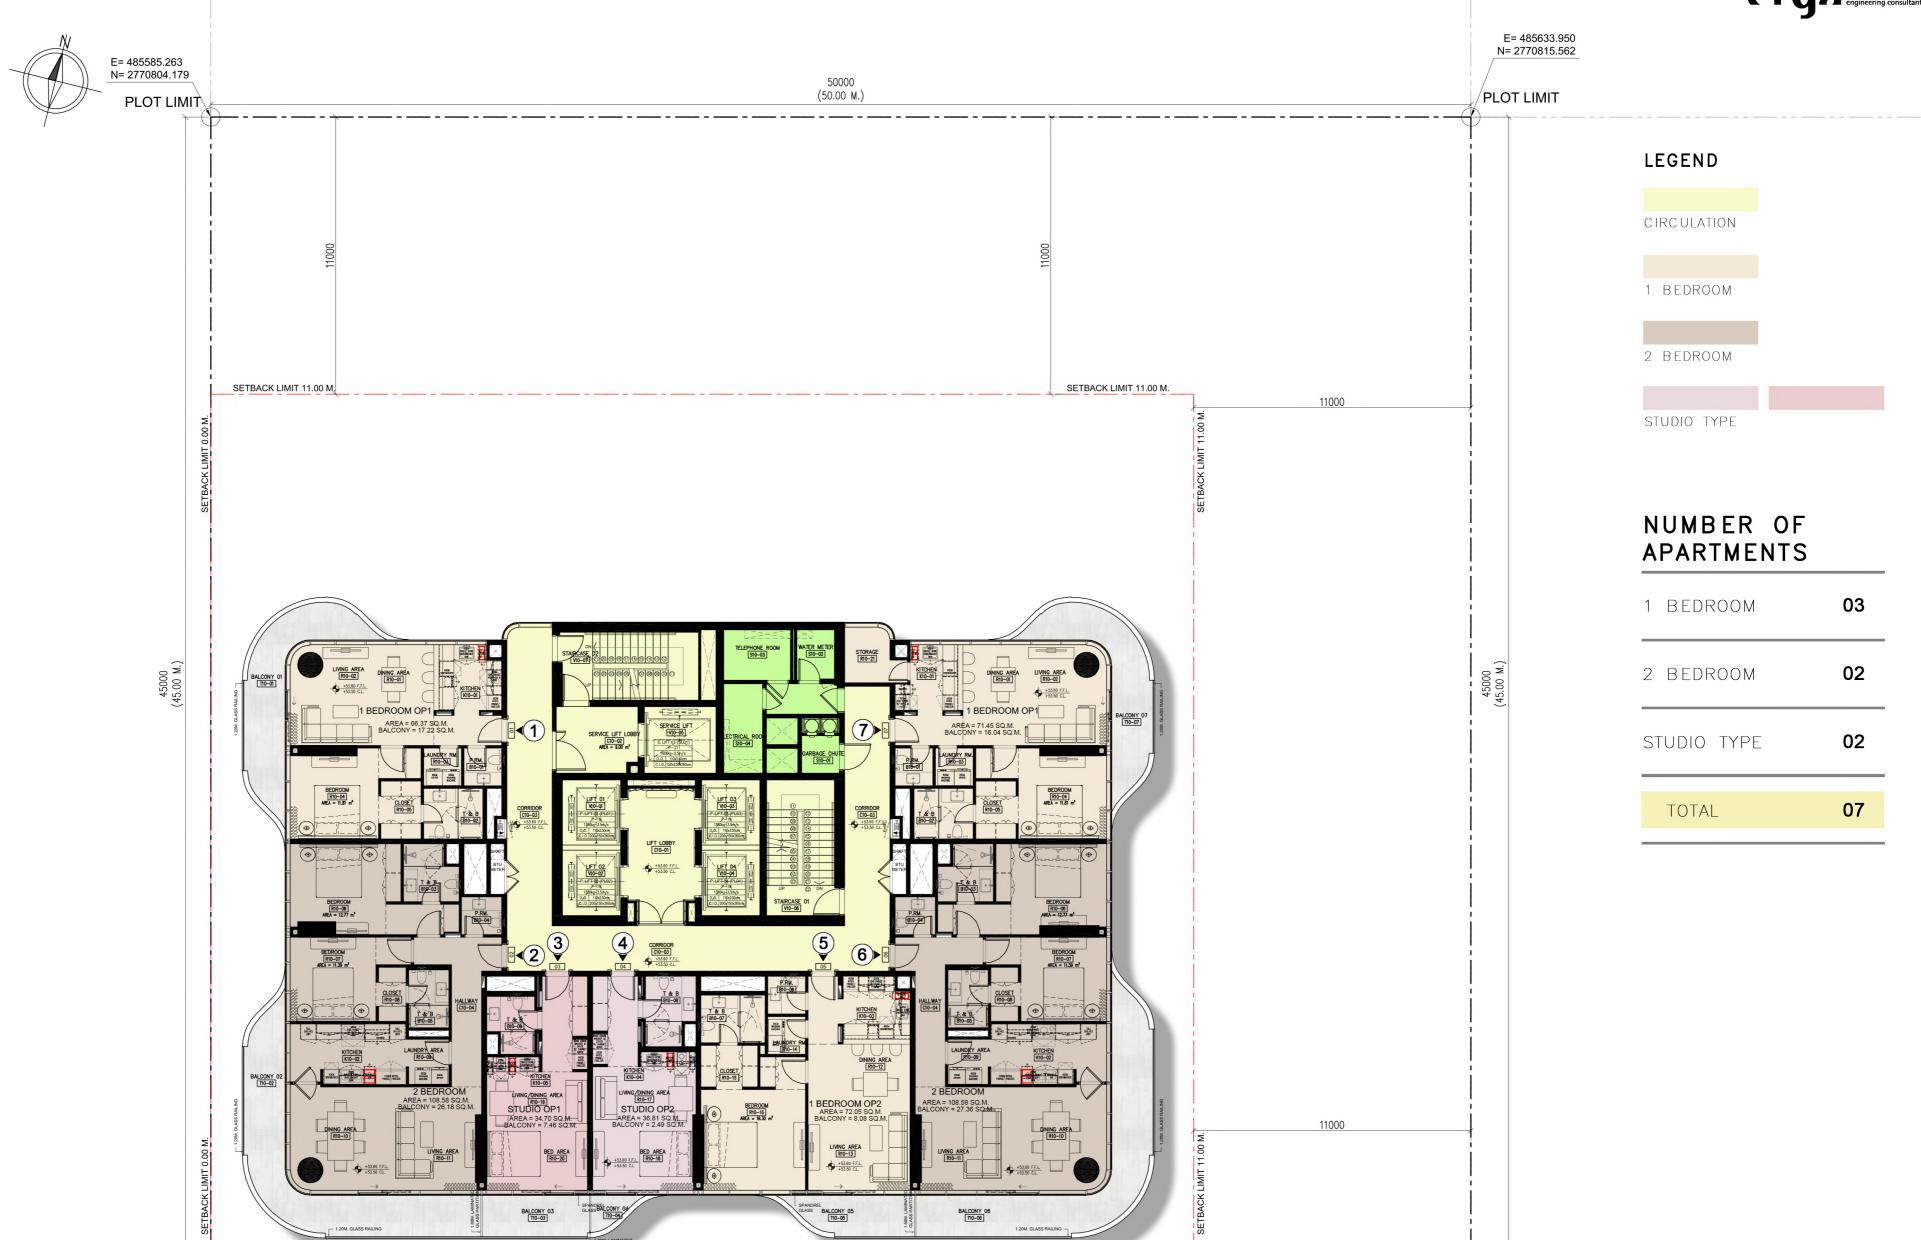

D	R	7	П		Г
	$\boldsymbol{\pi}$	Jı	J	_ '	


PLOT LIMIT E= 485595.508

N= 2770760.361

(50.00 M.)

SETBACK LIMIT 0.00 M.



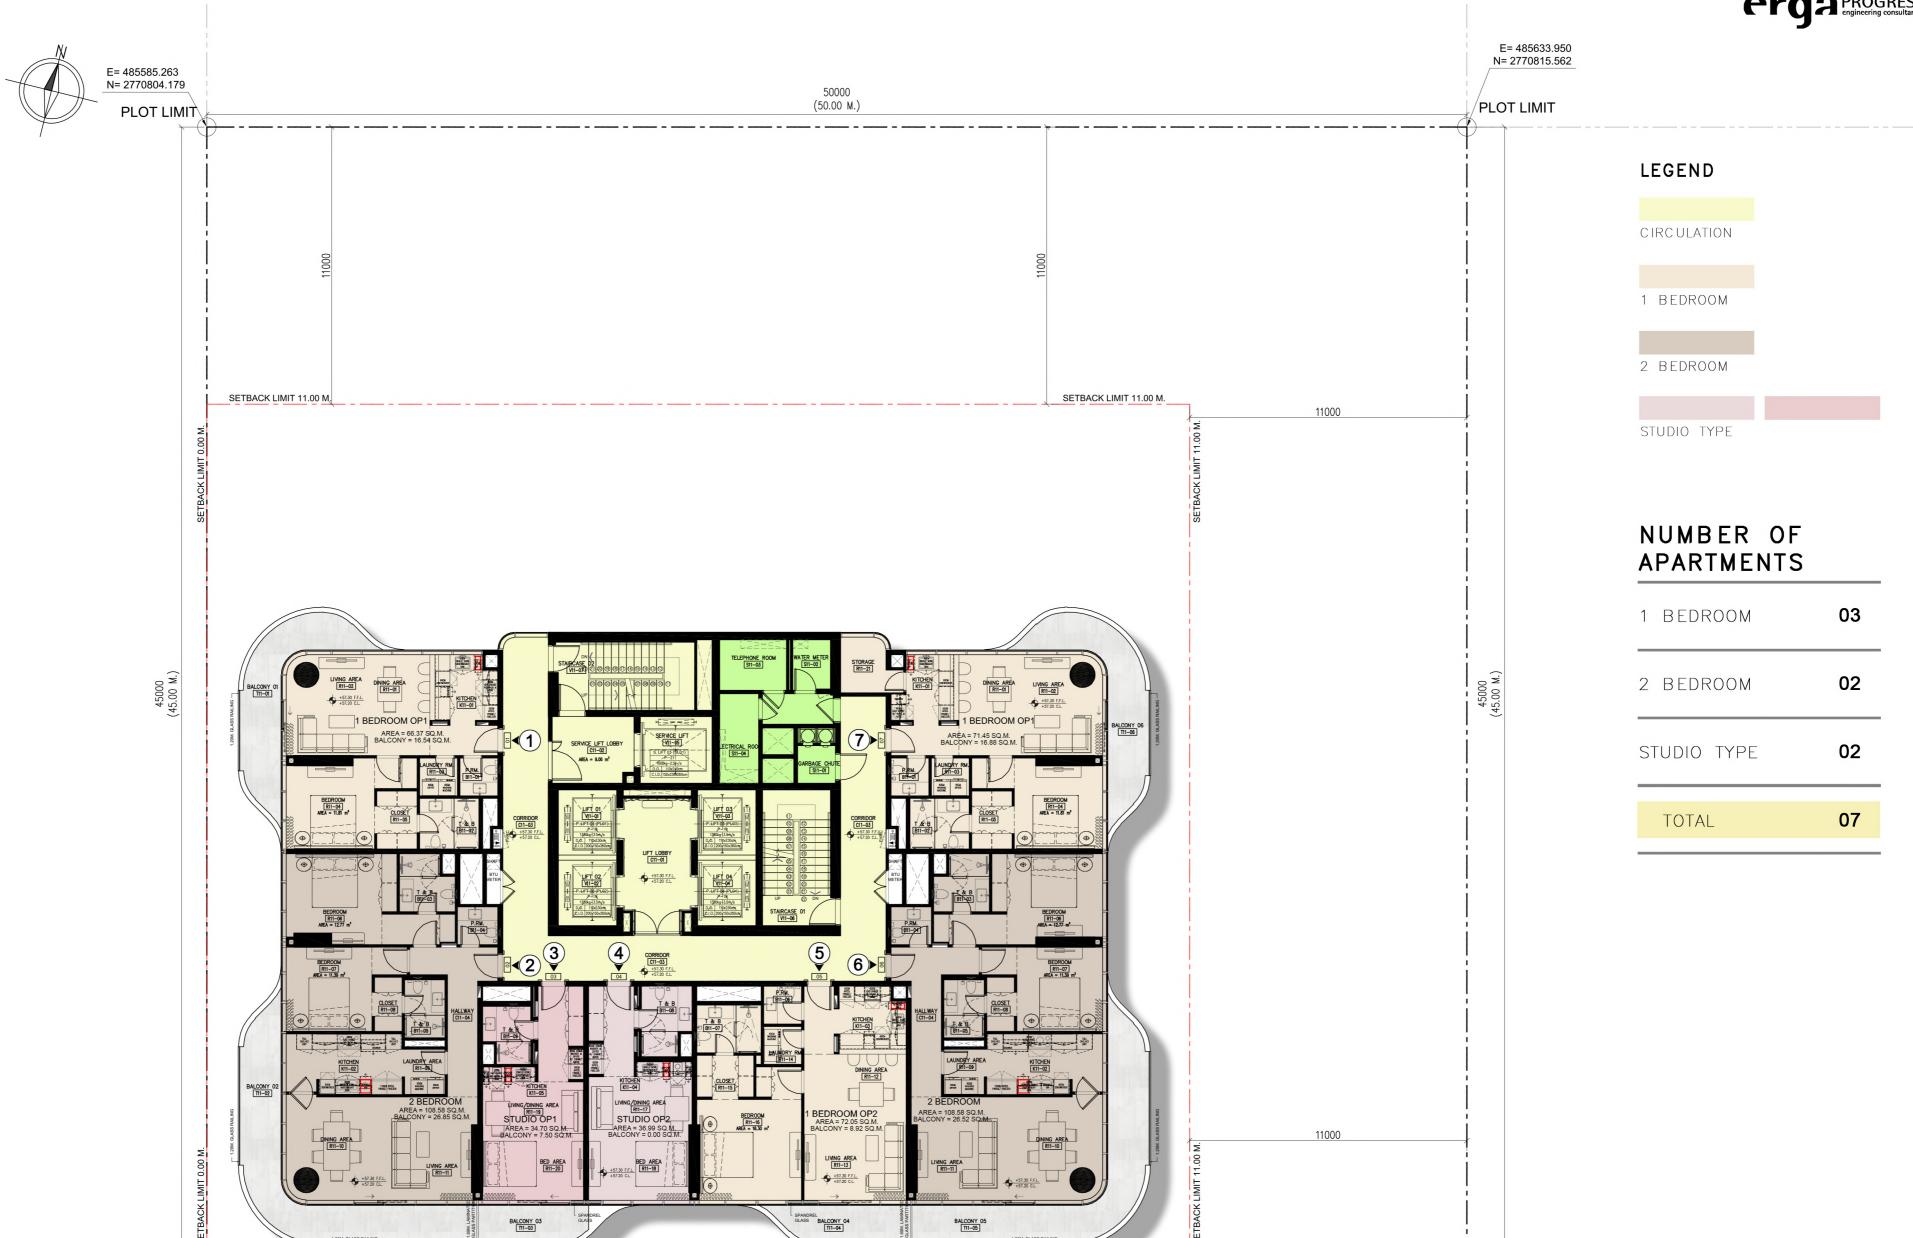

DE	20	1		Г
		.		

PLOT LIMIT


N= 2770760.361

(50.00 M.)

SETBACK LIMIT 0.00 M.

PLOT LIMIT E= 485644.195 N= 2770771.744



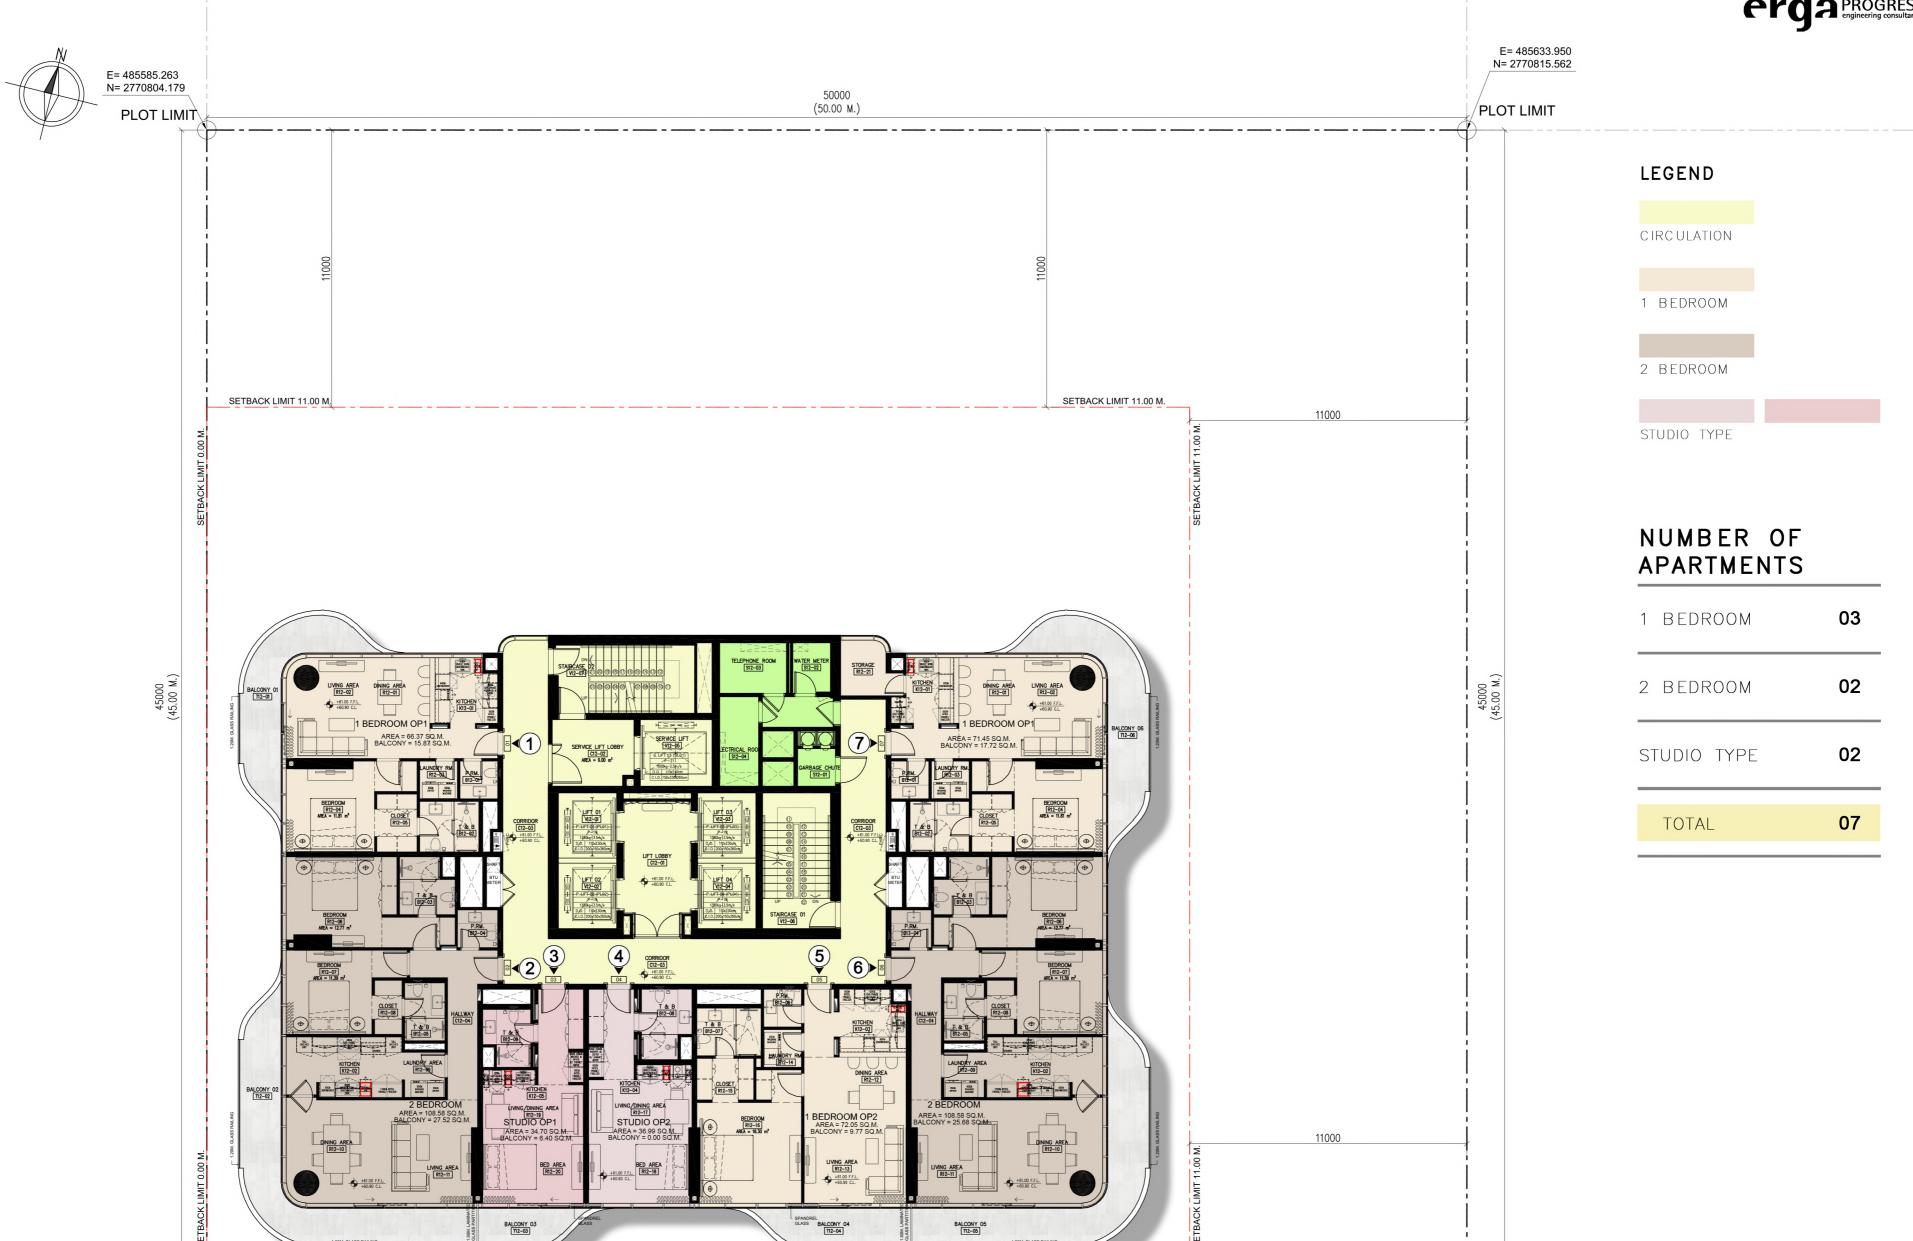

D	RC	I	\frown T	-
	KU.			

PLOT LIMIT


N= 2770760.361

(50.00 M.)

SETBACK LIMIT 0.00 M.





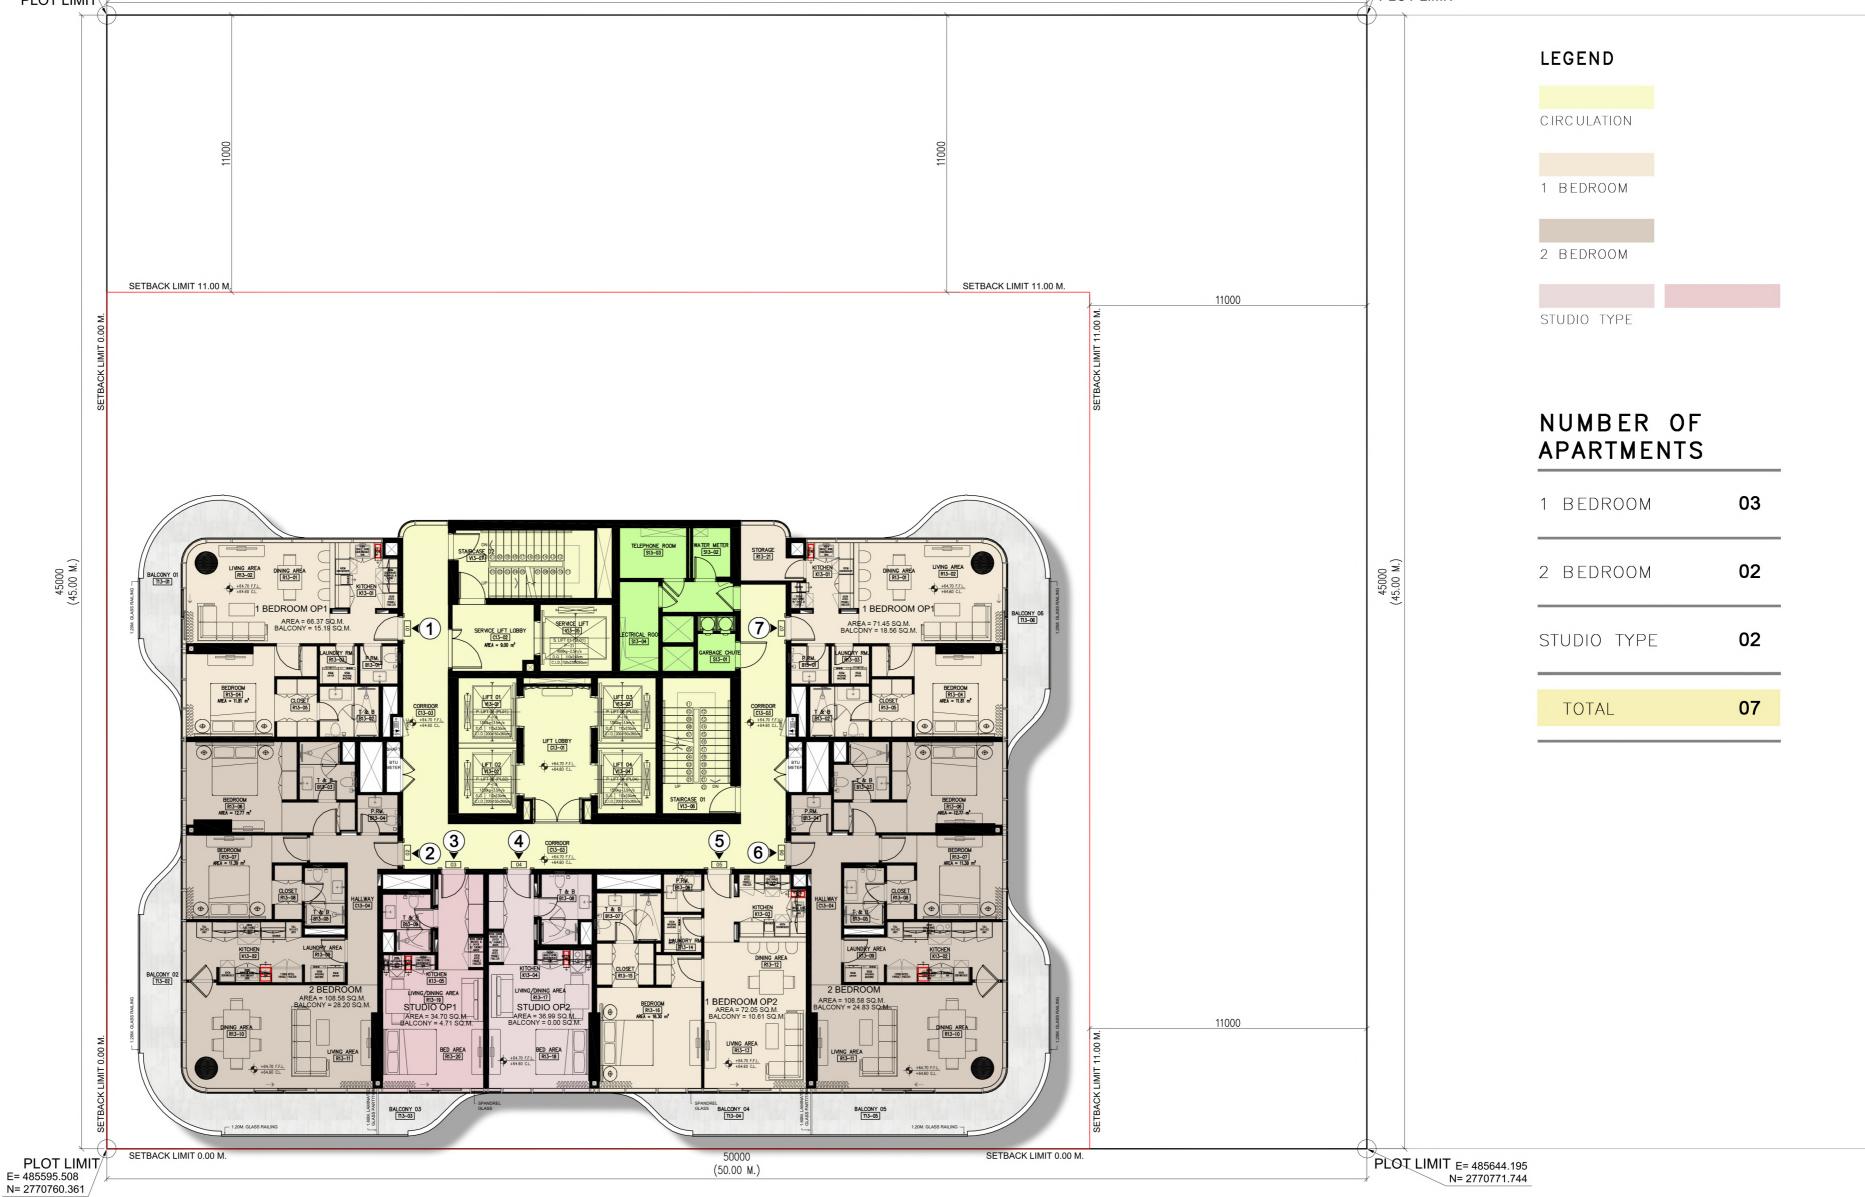

PROJECT

LOCATIONAL BARSHA SOUTH FIFTH - 684

13TH FLOOR PLAN *SCALE* 1:150

PLOT NO. 6849732

DATEJUNE 2025





D		O.	CT	•
	R	L J.	L	

PLOT LIMIT E= 485595.508

N= 2770760.361

(50.00 M.)

SETBACK LIMIT 0.00 M.





	O.	CT	
- 1	W		


PLOT LIMIT E= 485595.508

N= 2770760.361

(50.00 M.)

SETBACK LIMIT 0.00 M.



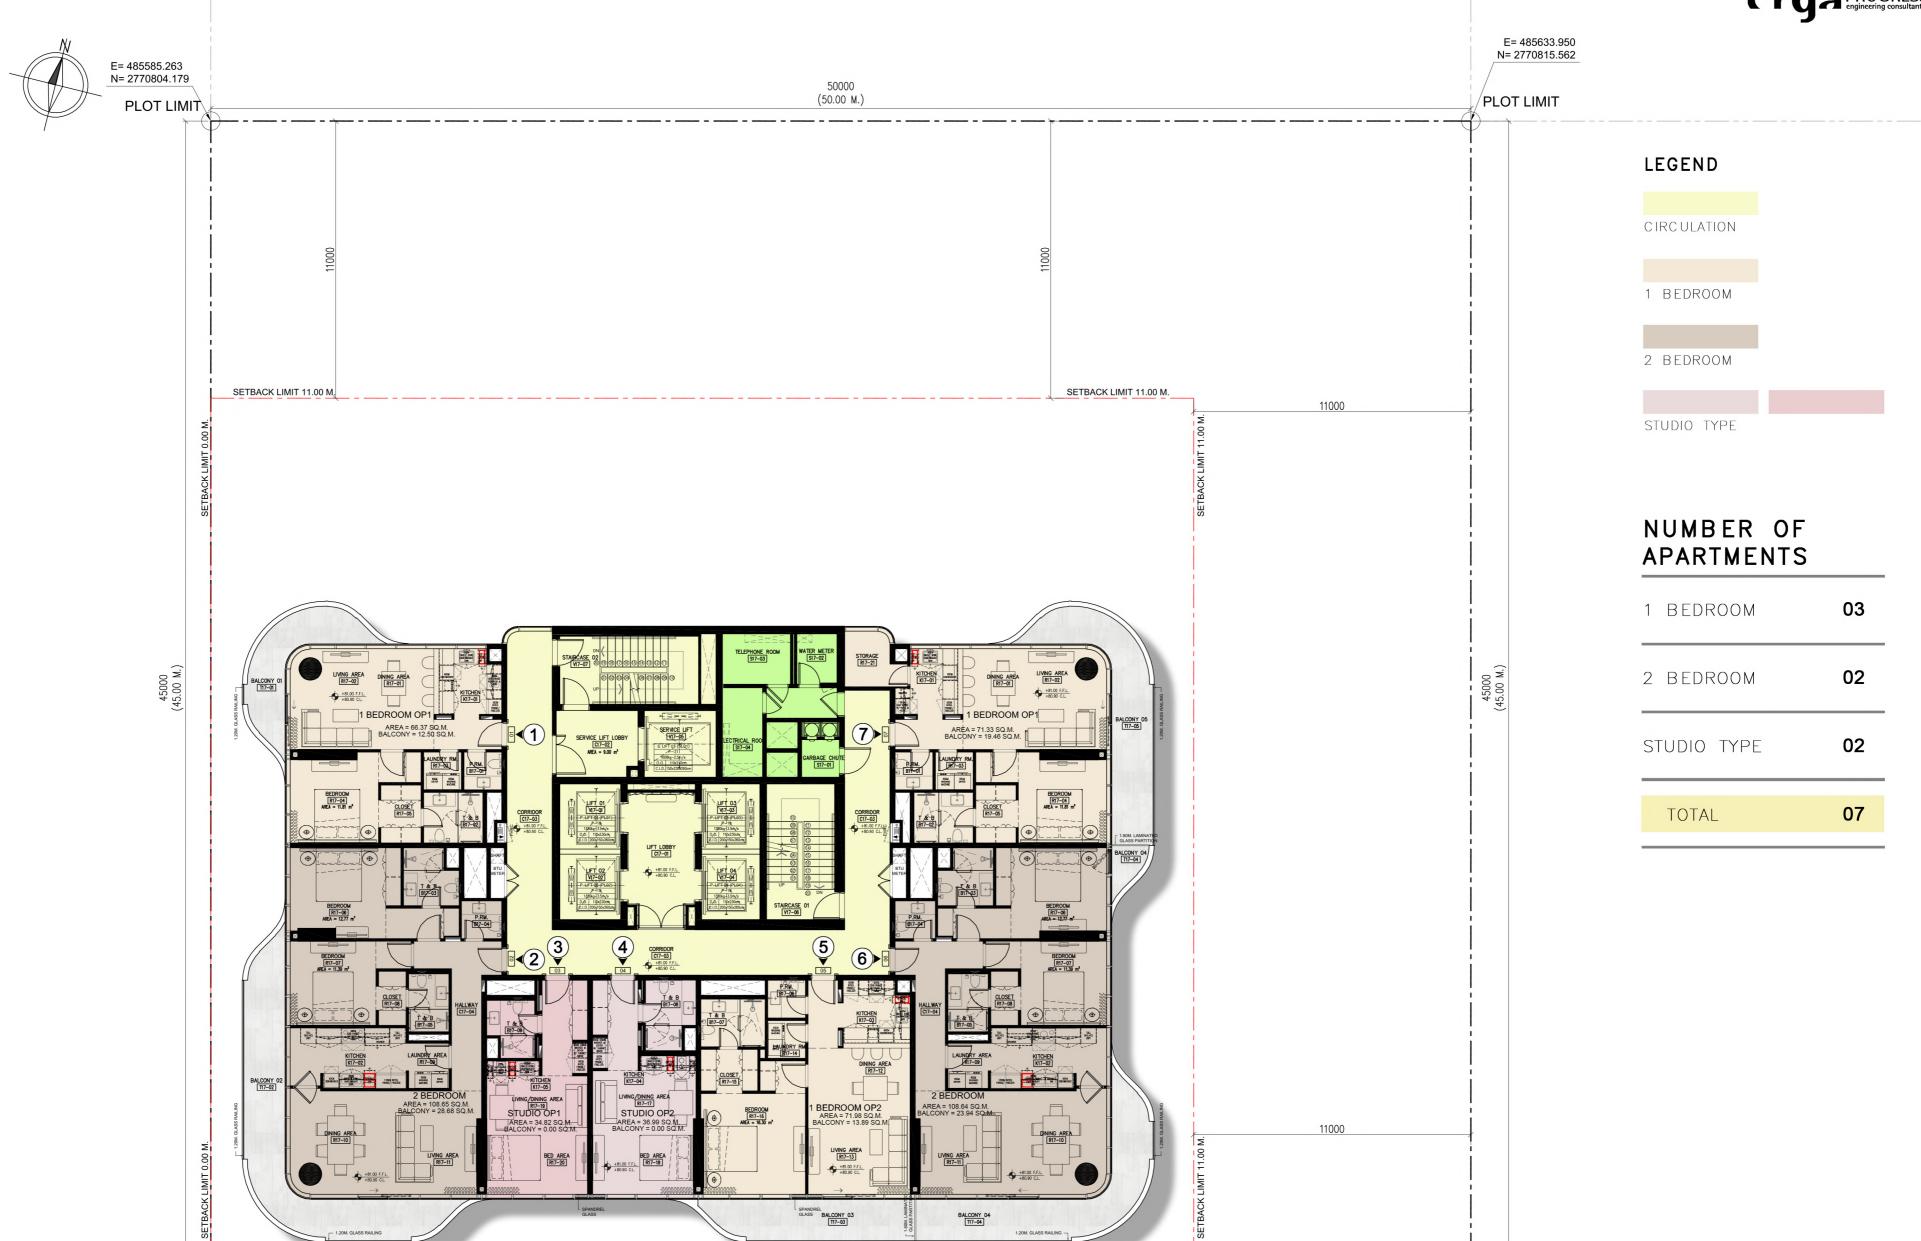

D		\cap	CT	
_	K	L J.		

PLOT LIMIT E= 485595.508


N= 2770760.361

(50.00 M.)

SETBACK LIMIT 0.00 M.

PLOT LIMIT E= 485644.195 N= 2770771.744



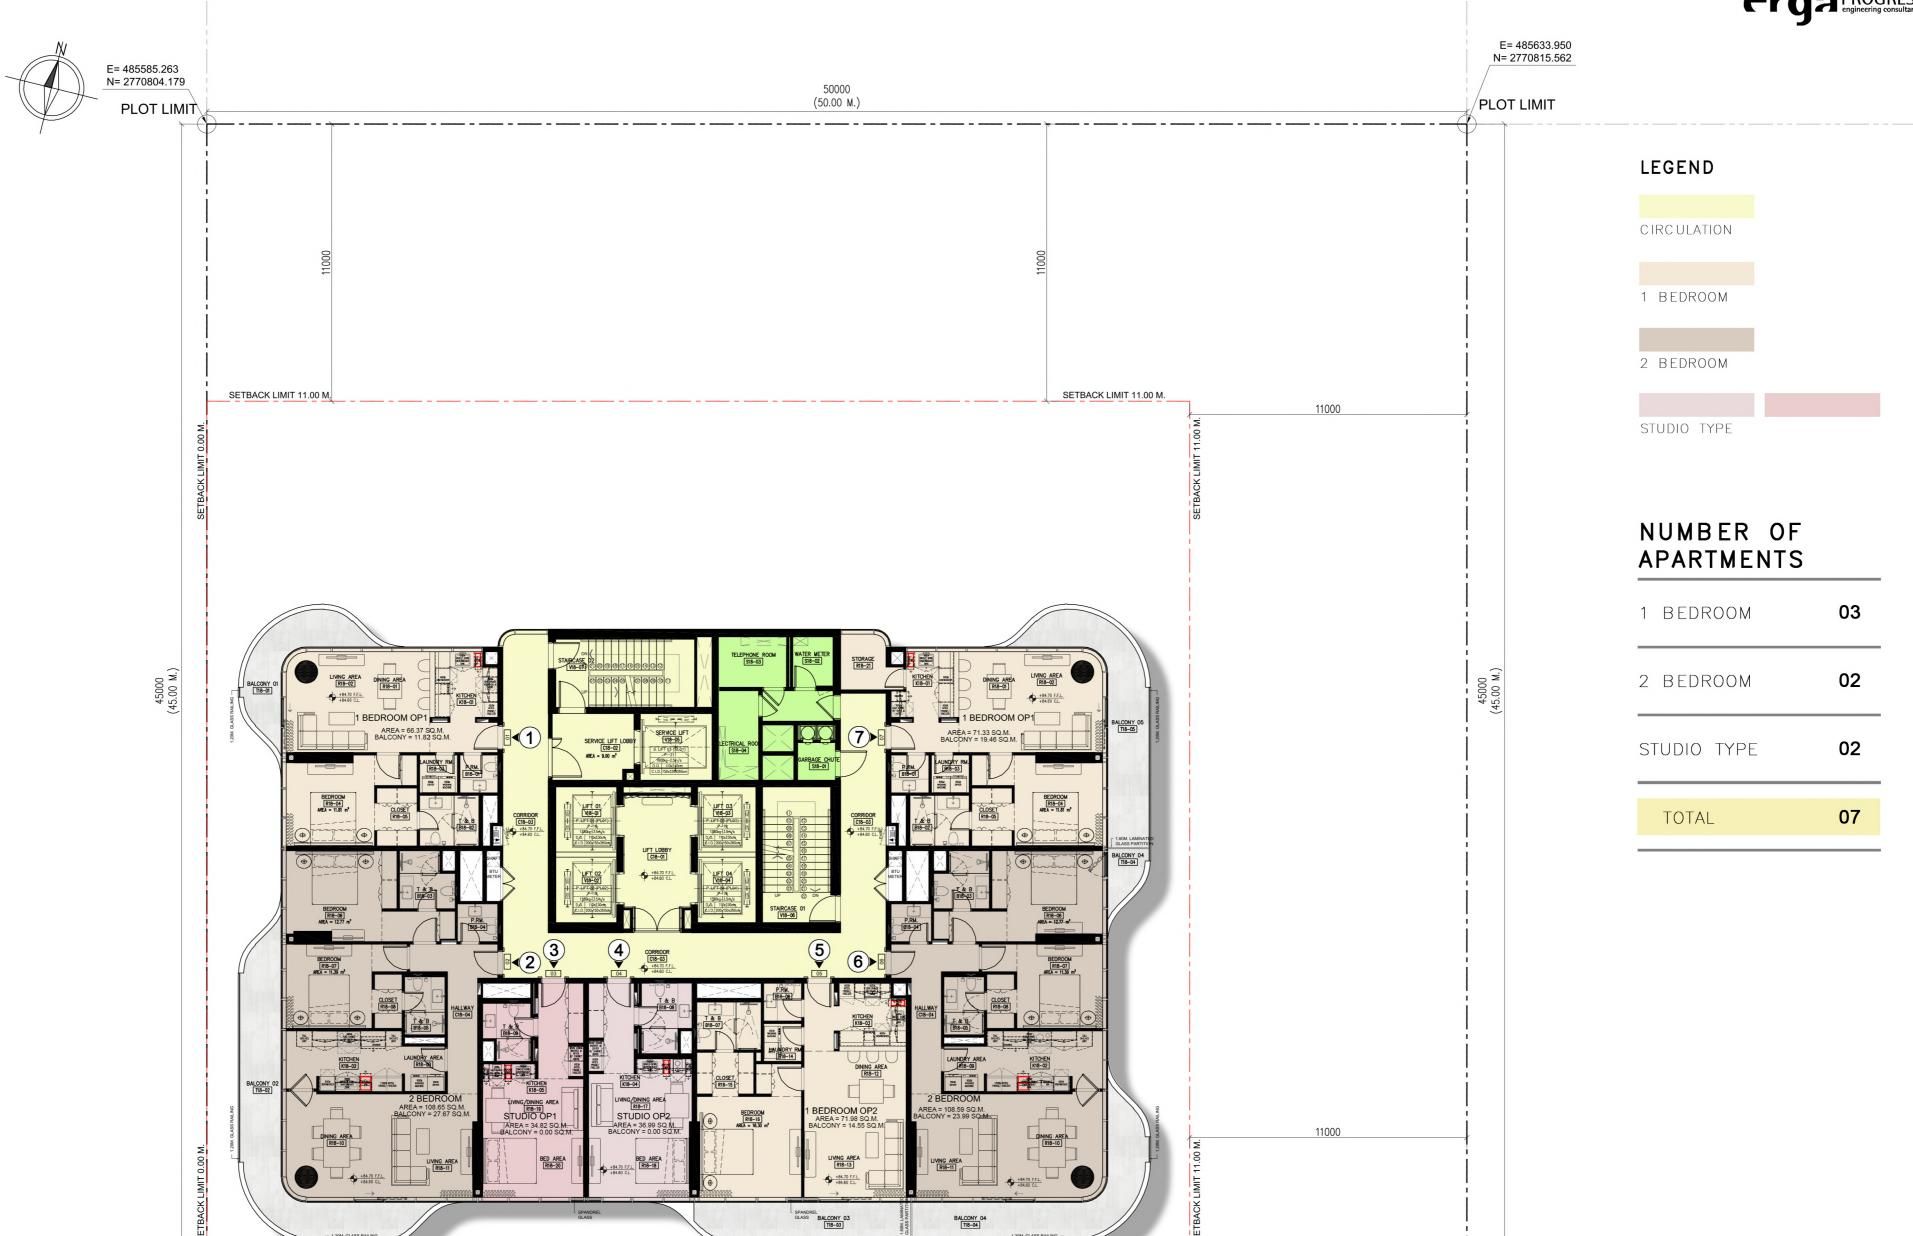

PROJECT	PR	20.	IFC1	Γ
---------	----	-----	------	---


PLOT LIMIT E= 485595.508

N= 2770760.361

(50.00 M.)

SETBACK LIMIT 0.00 M.



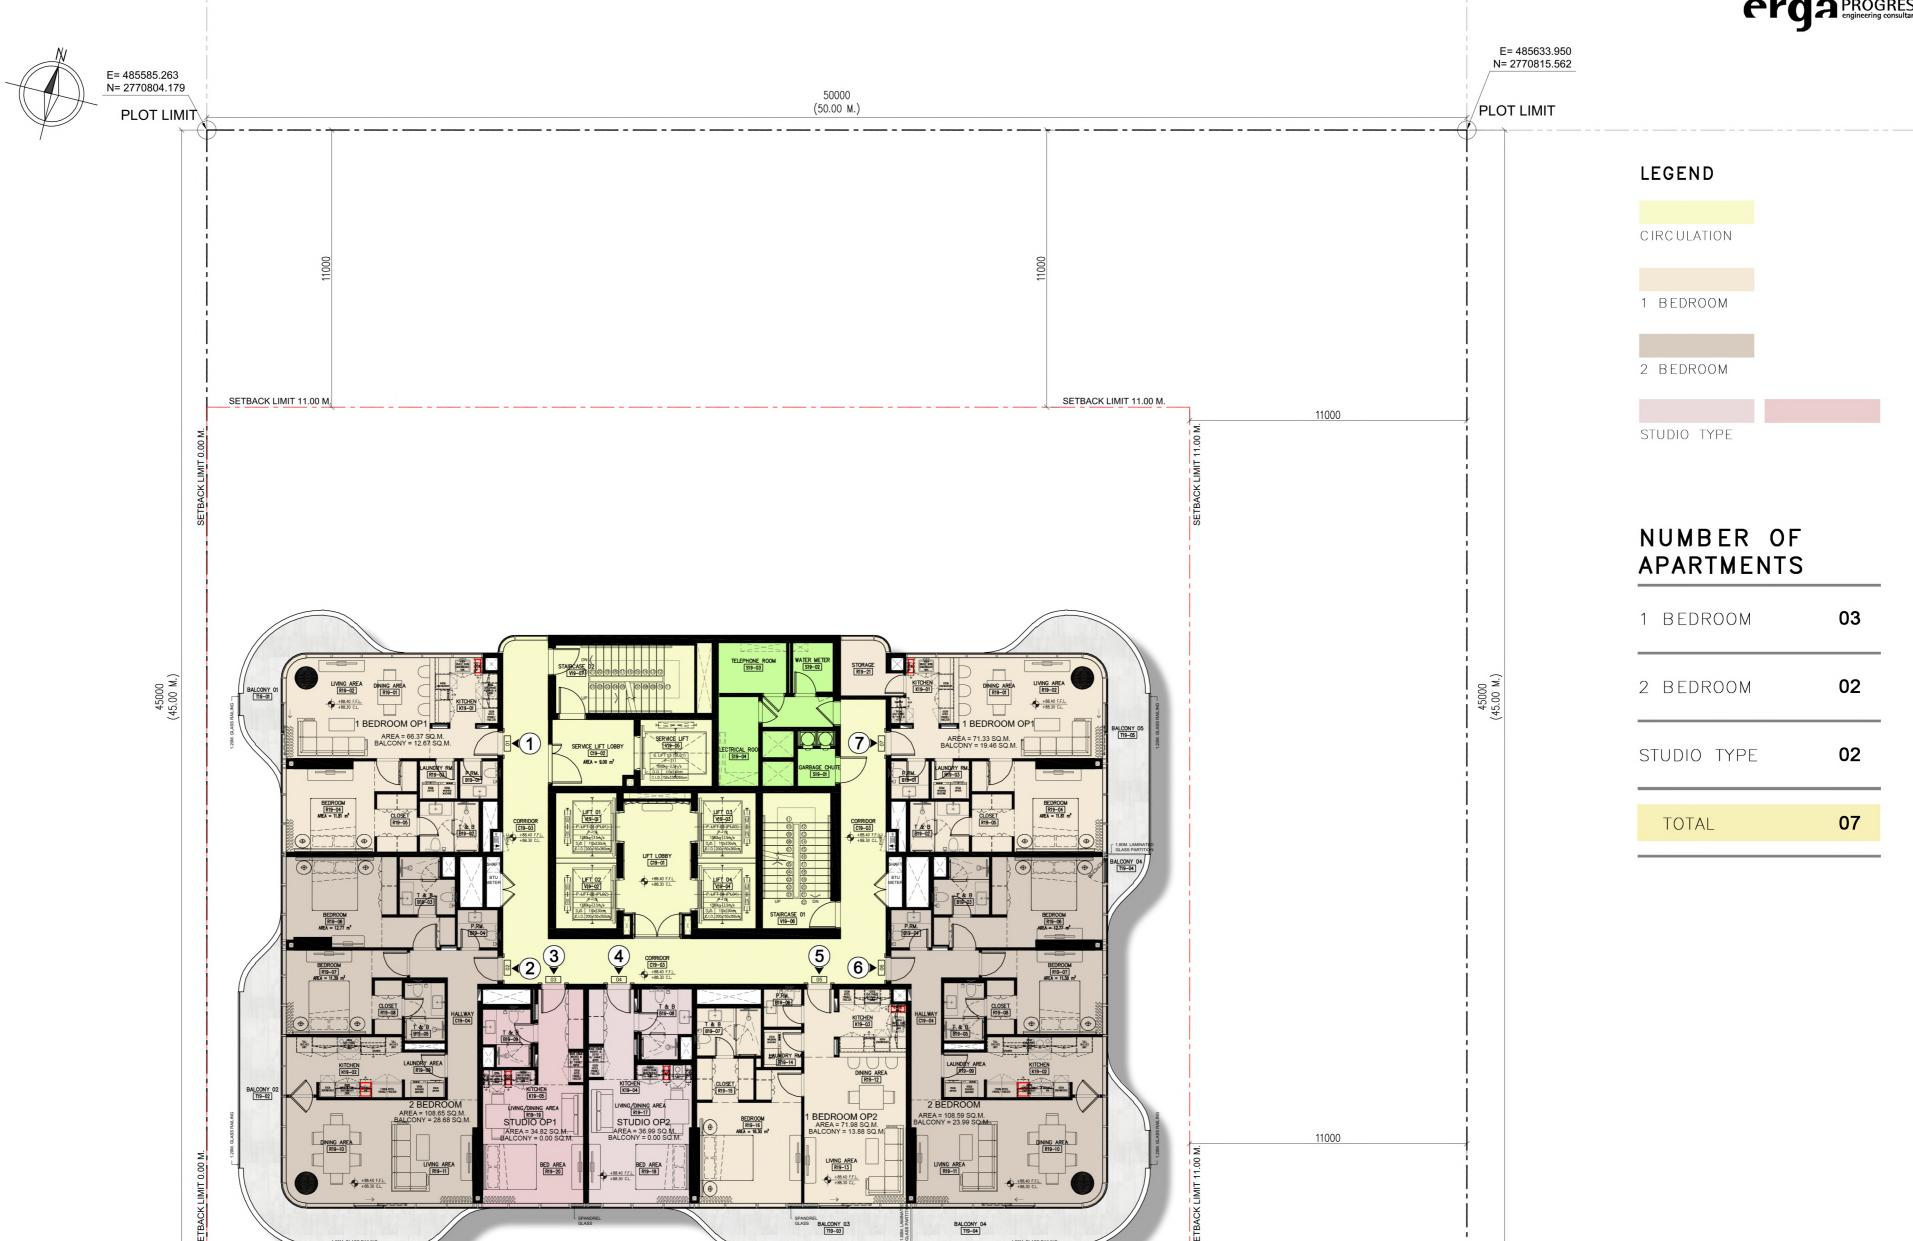

D	RC	I	\frown T	-
	KU.			

PLOT LIMIT E= 485595.508

N= 2770760.361

(50.00 M.)

SETBACK LIMIT 0.00 M.





D	RC	I	\frown T	-
	KU.			


PLOT LIMIT E= 485595.508

N= 2770760.361

(50.00 M.)

SETBACK LIMIT 0.00 M.



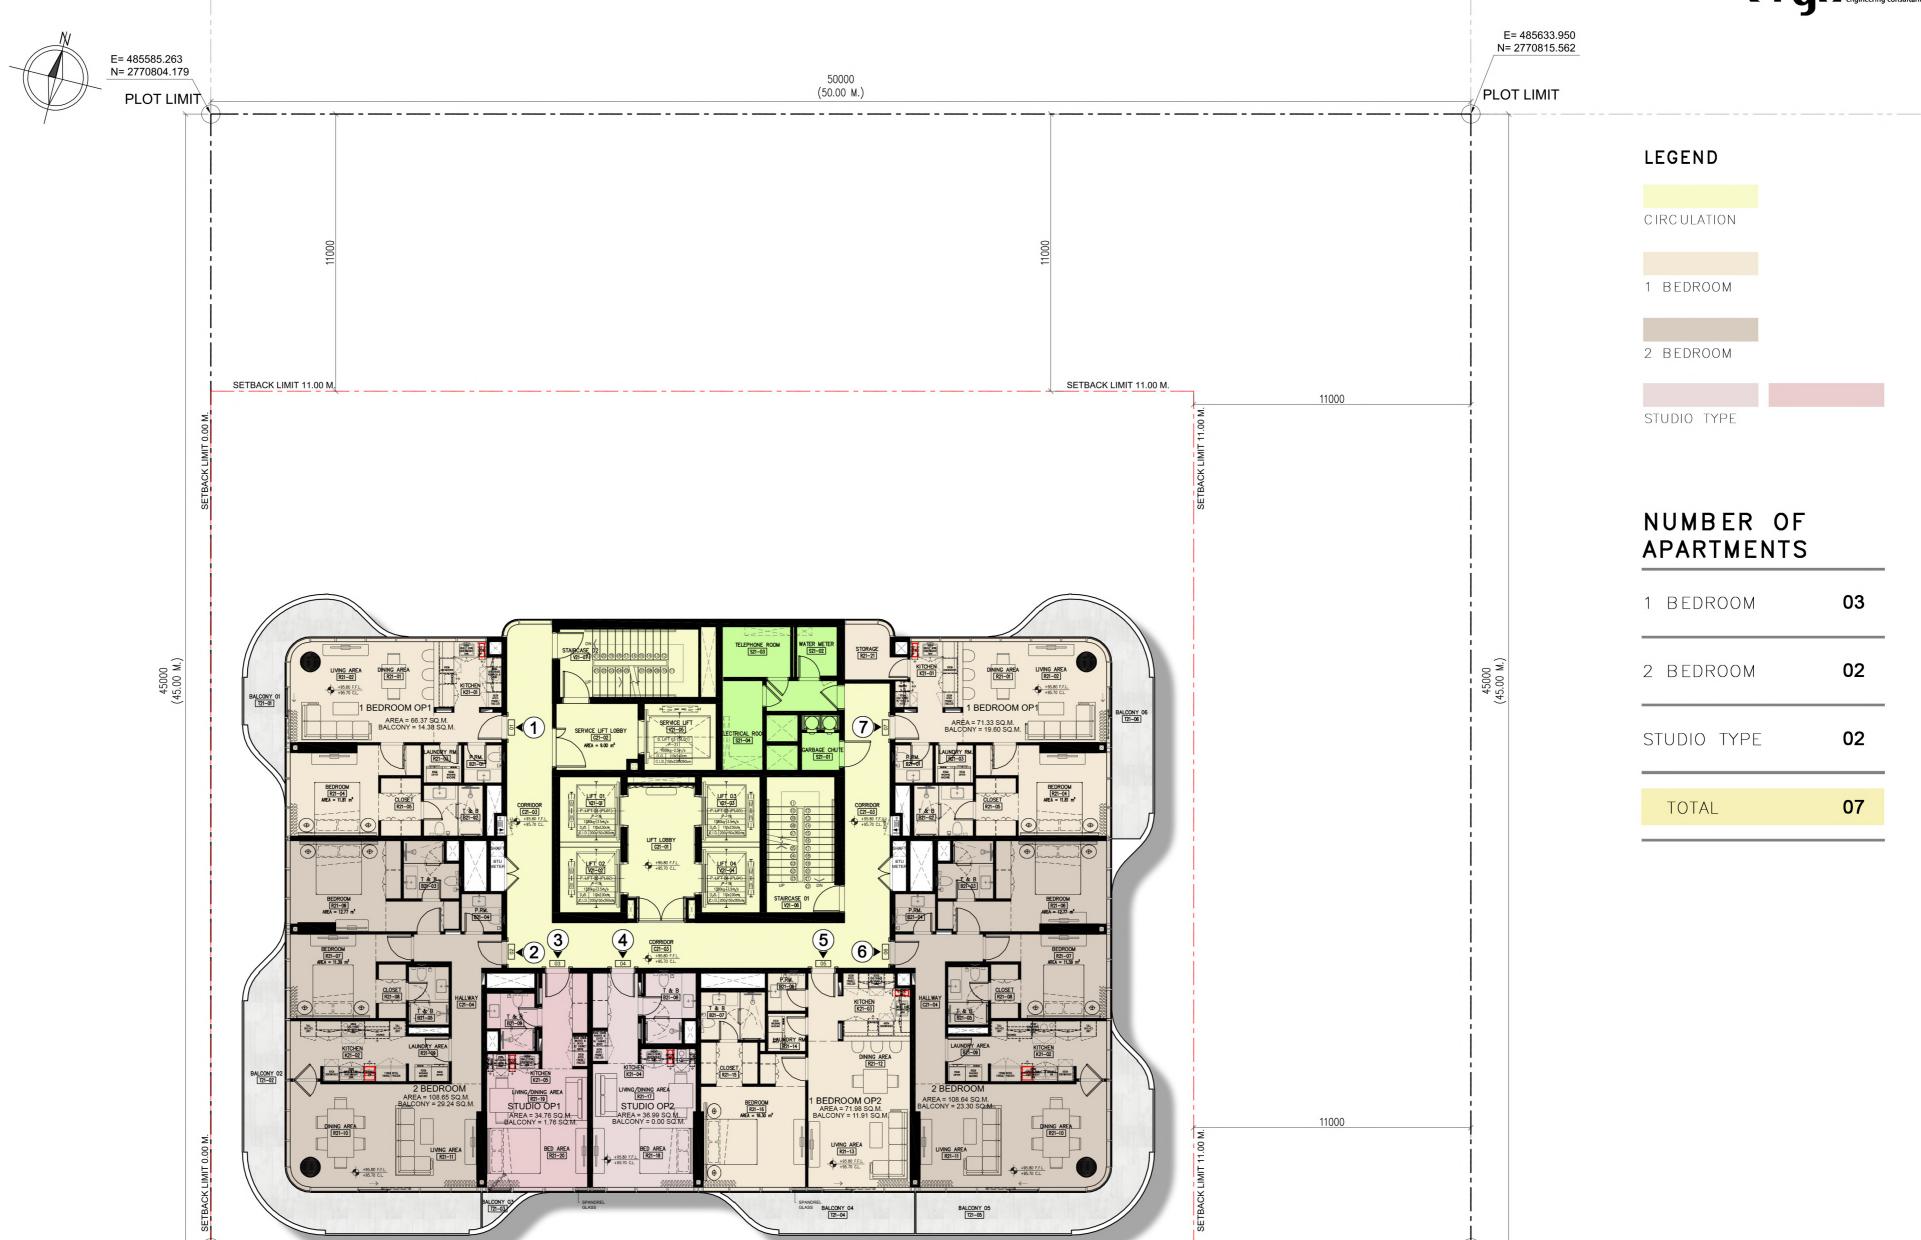

D	D	O.		~	
	К	١J.	JC		

PLOT LIMIT E= 485595.508


N= 2770760.361

(50.00 M.)

SETBACK LIMIT 0.00 M.

PLOT LIMIT E= 485644.195 N= 2770771.744



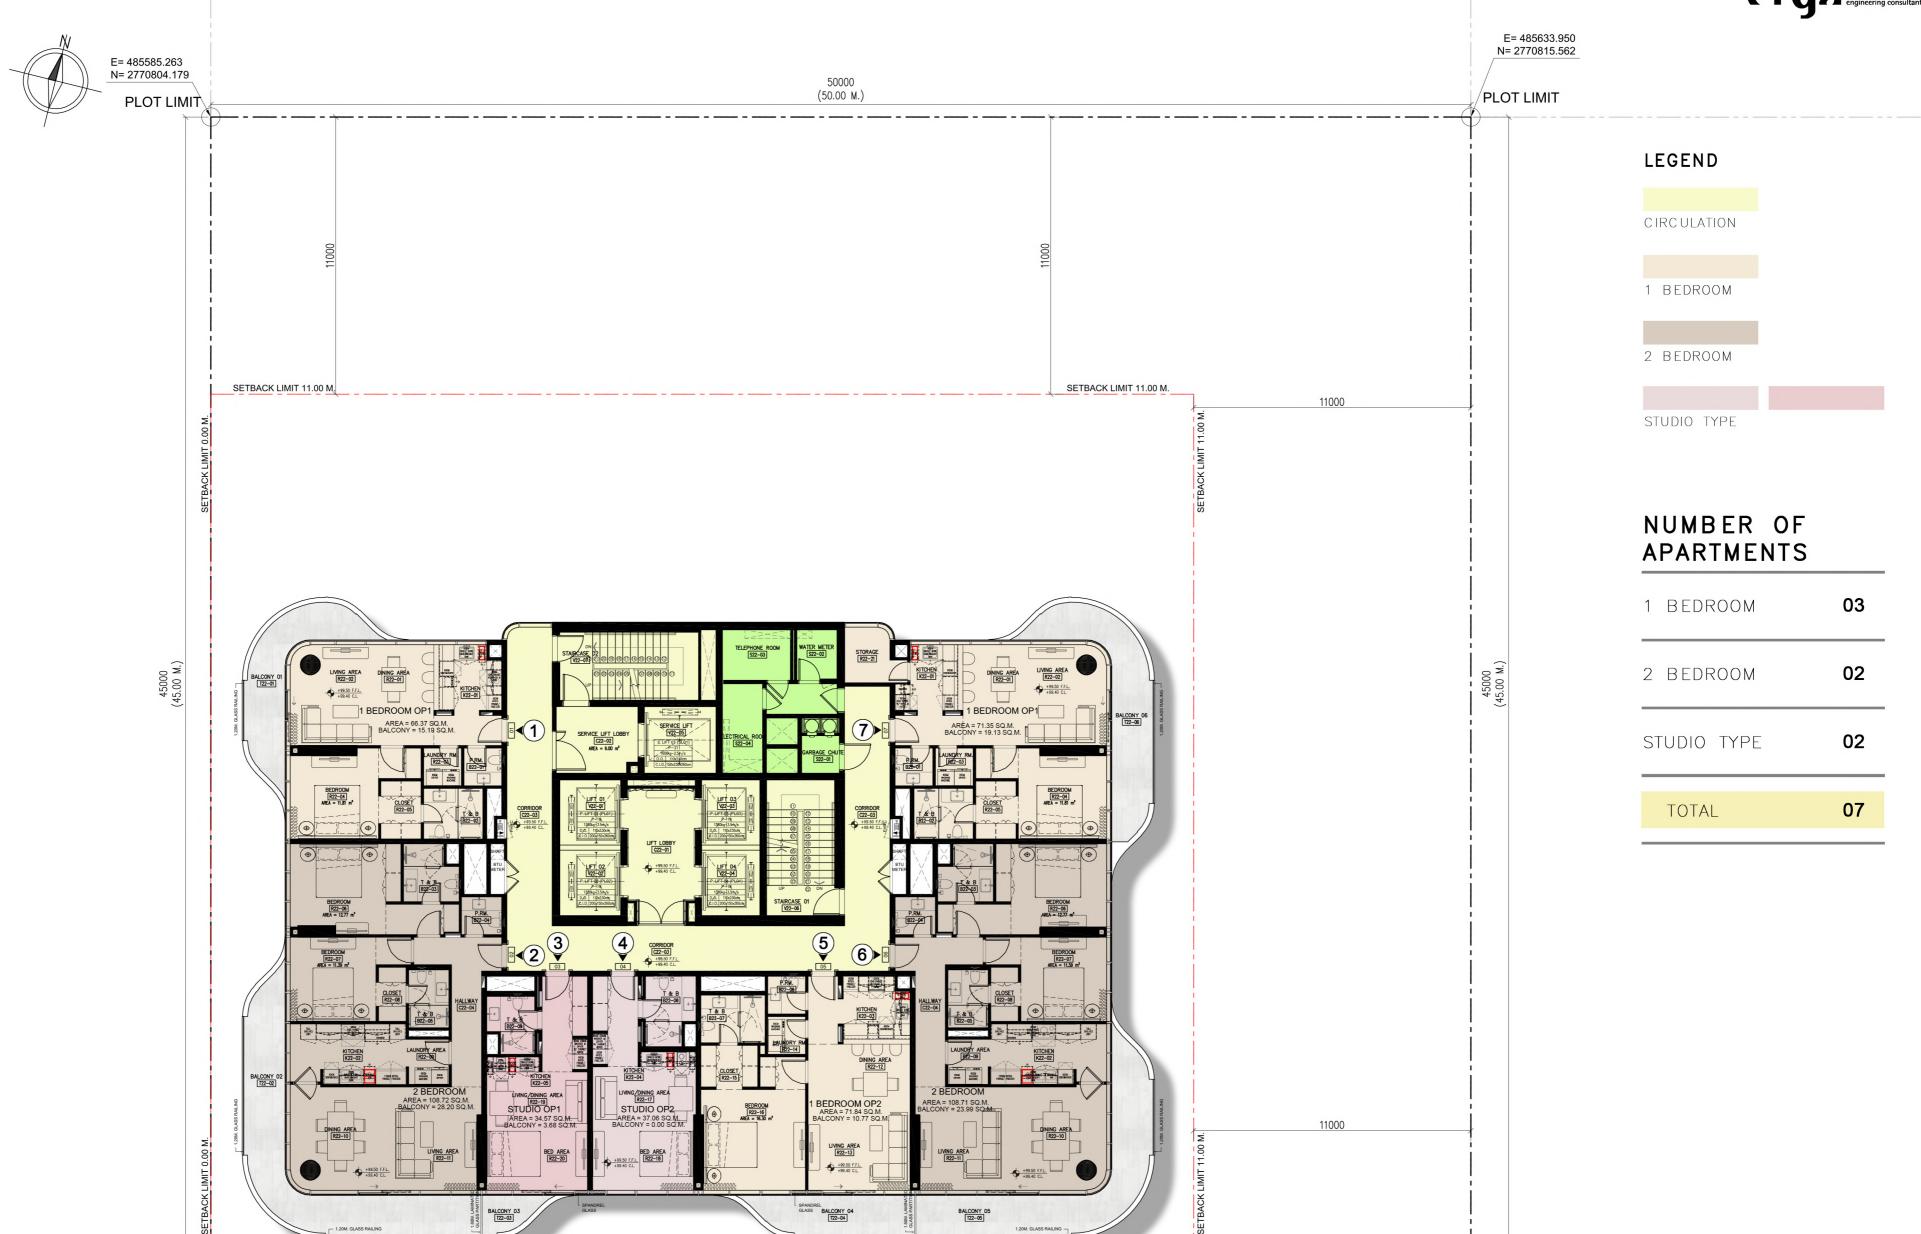

PROJECT	P	RC)JI	EC	T
---------	---	----	-----	----	---

PLOT LIMIT E= 485595.508


N= 2770760.361

(50.00 M.)

SETBACK LIMIT 0.00 M.

PLOT LIMIT E= 485644.195 N= 2770771.744



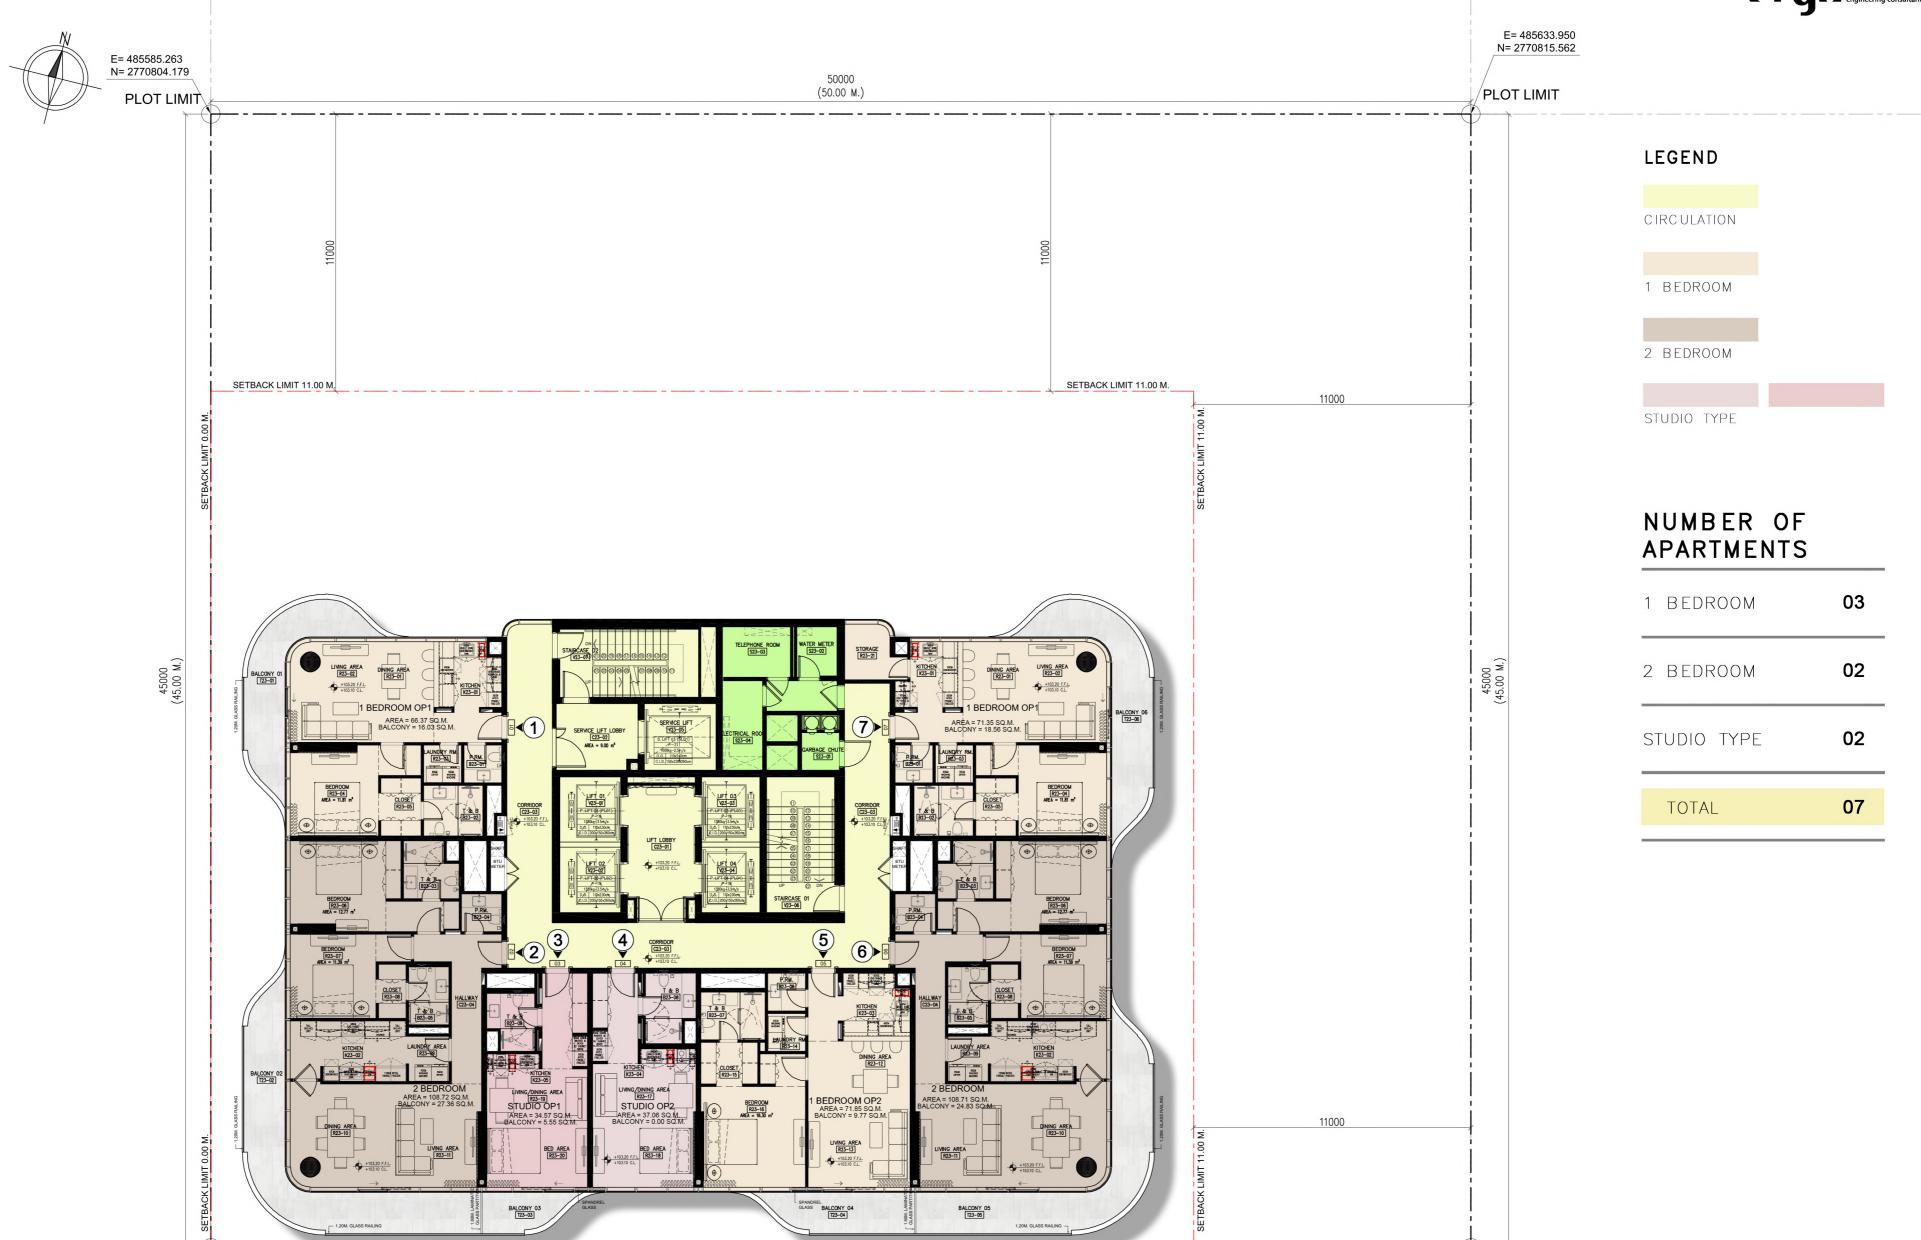

PROJECT	P	RC)JI	EC	T
---------	---	----	-----	----	---

PROPOSED RETAIL & RESIDENTIAL BLDG.

B + G + 4P + 30F + R

SETBACK LIMIT 0.00 M.


PLOT LIMIT

N= 2770760.361

(50.00 M.)

SETBACK LIMIT 0.00 M.



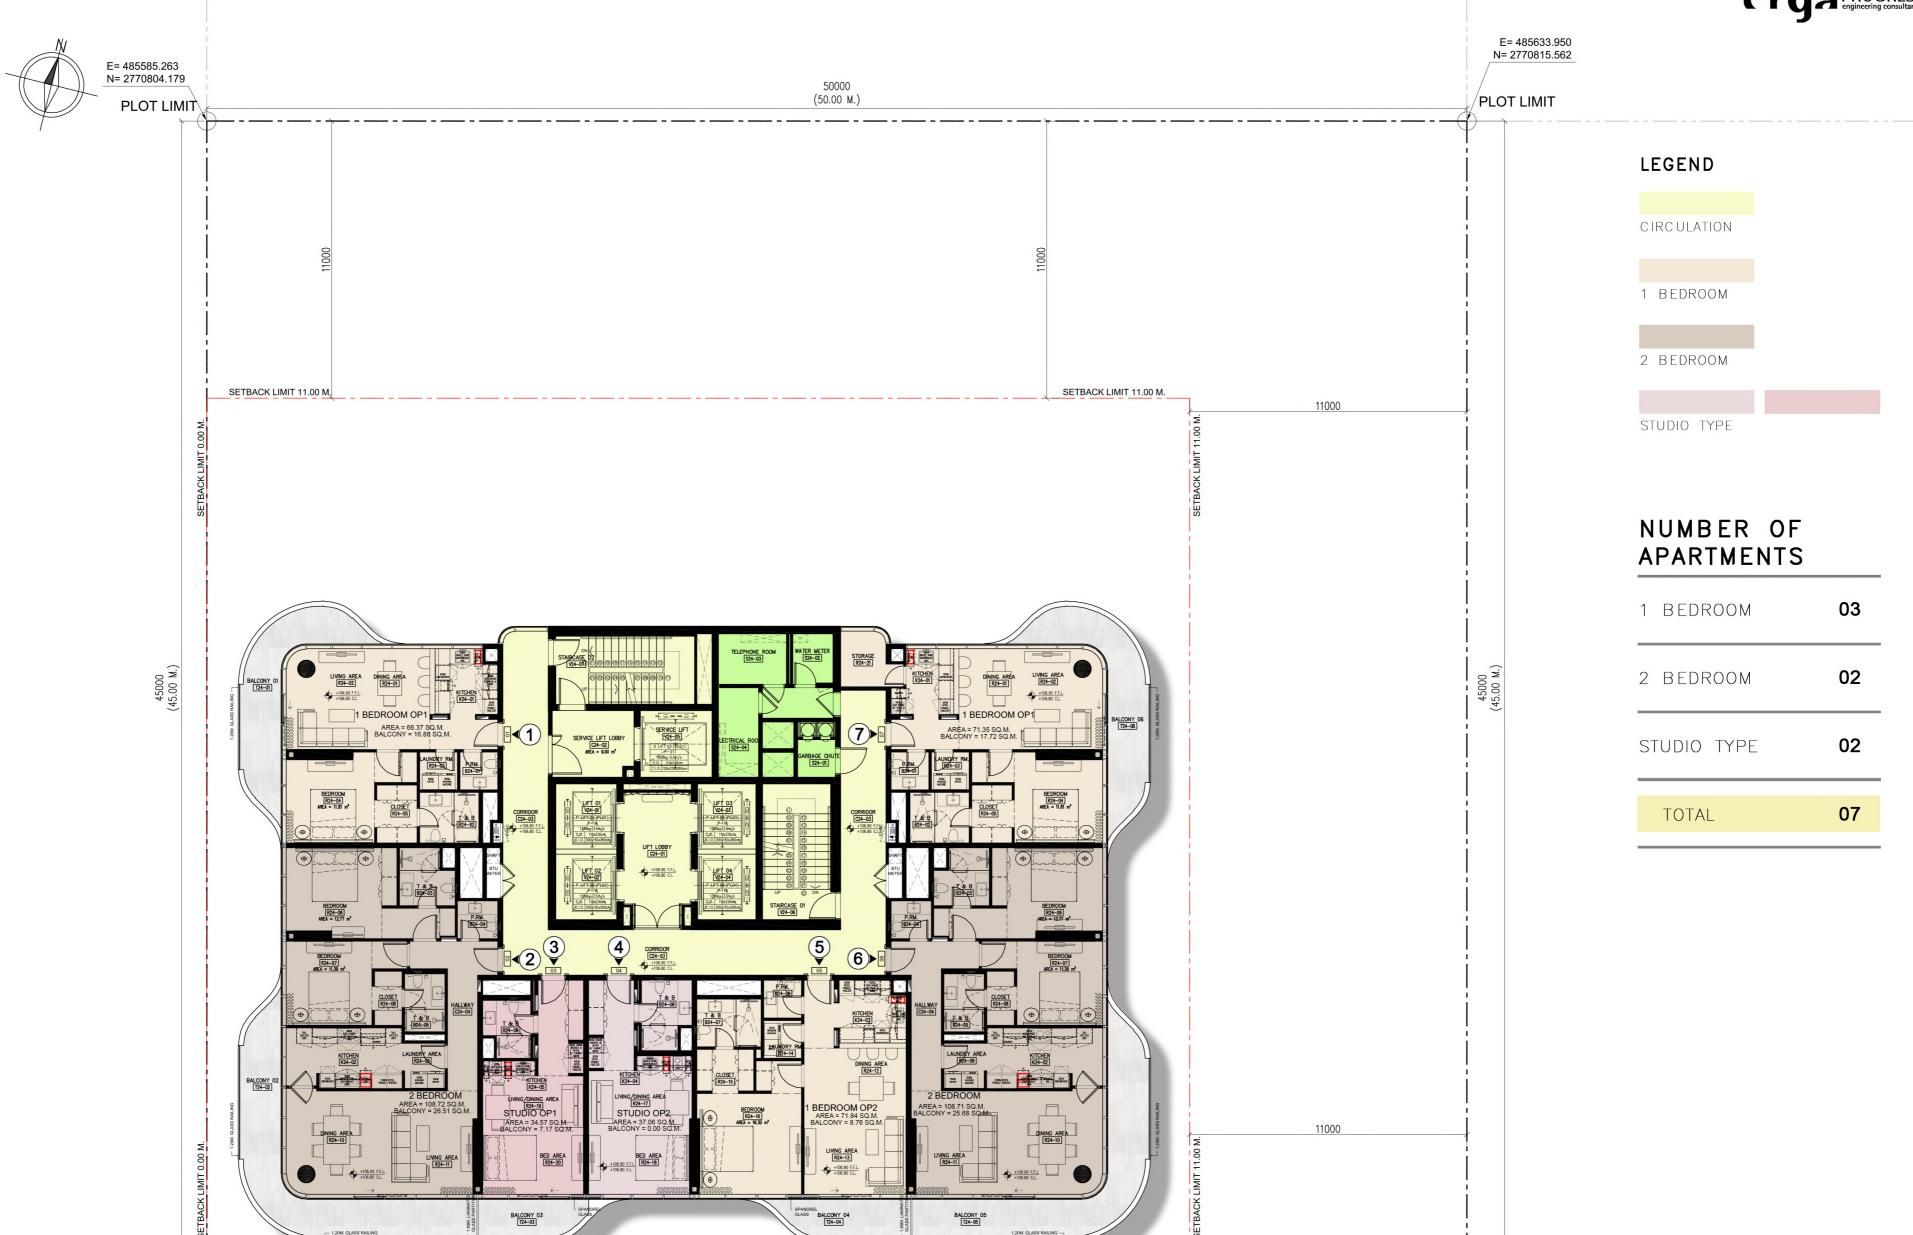

	O.	CT	
- 1	W		


PLOT LIMIT

N= 2770760.361

(50.00 M.)

SETBACK LIMIT 0.00 M.



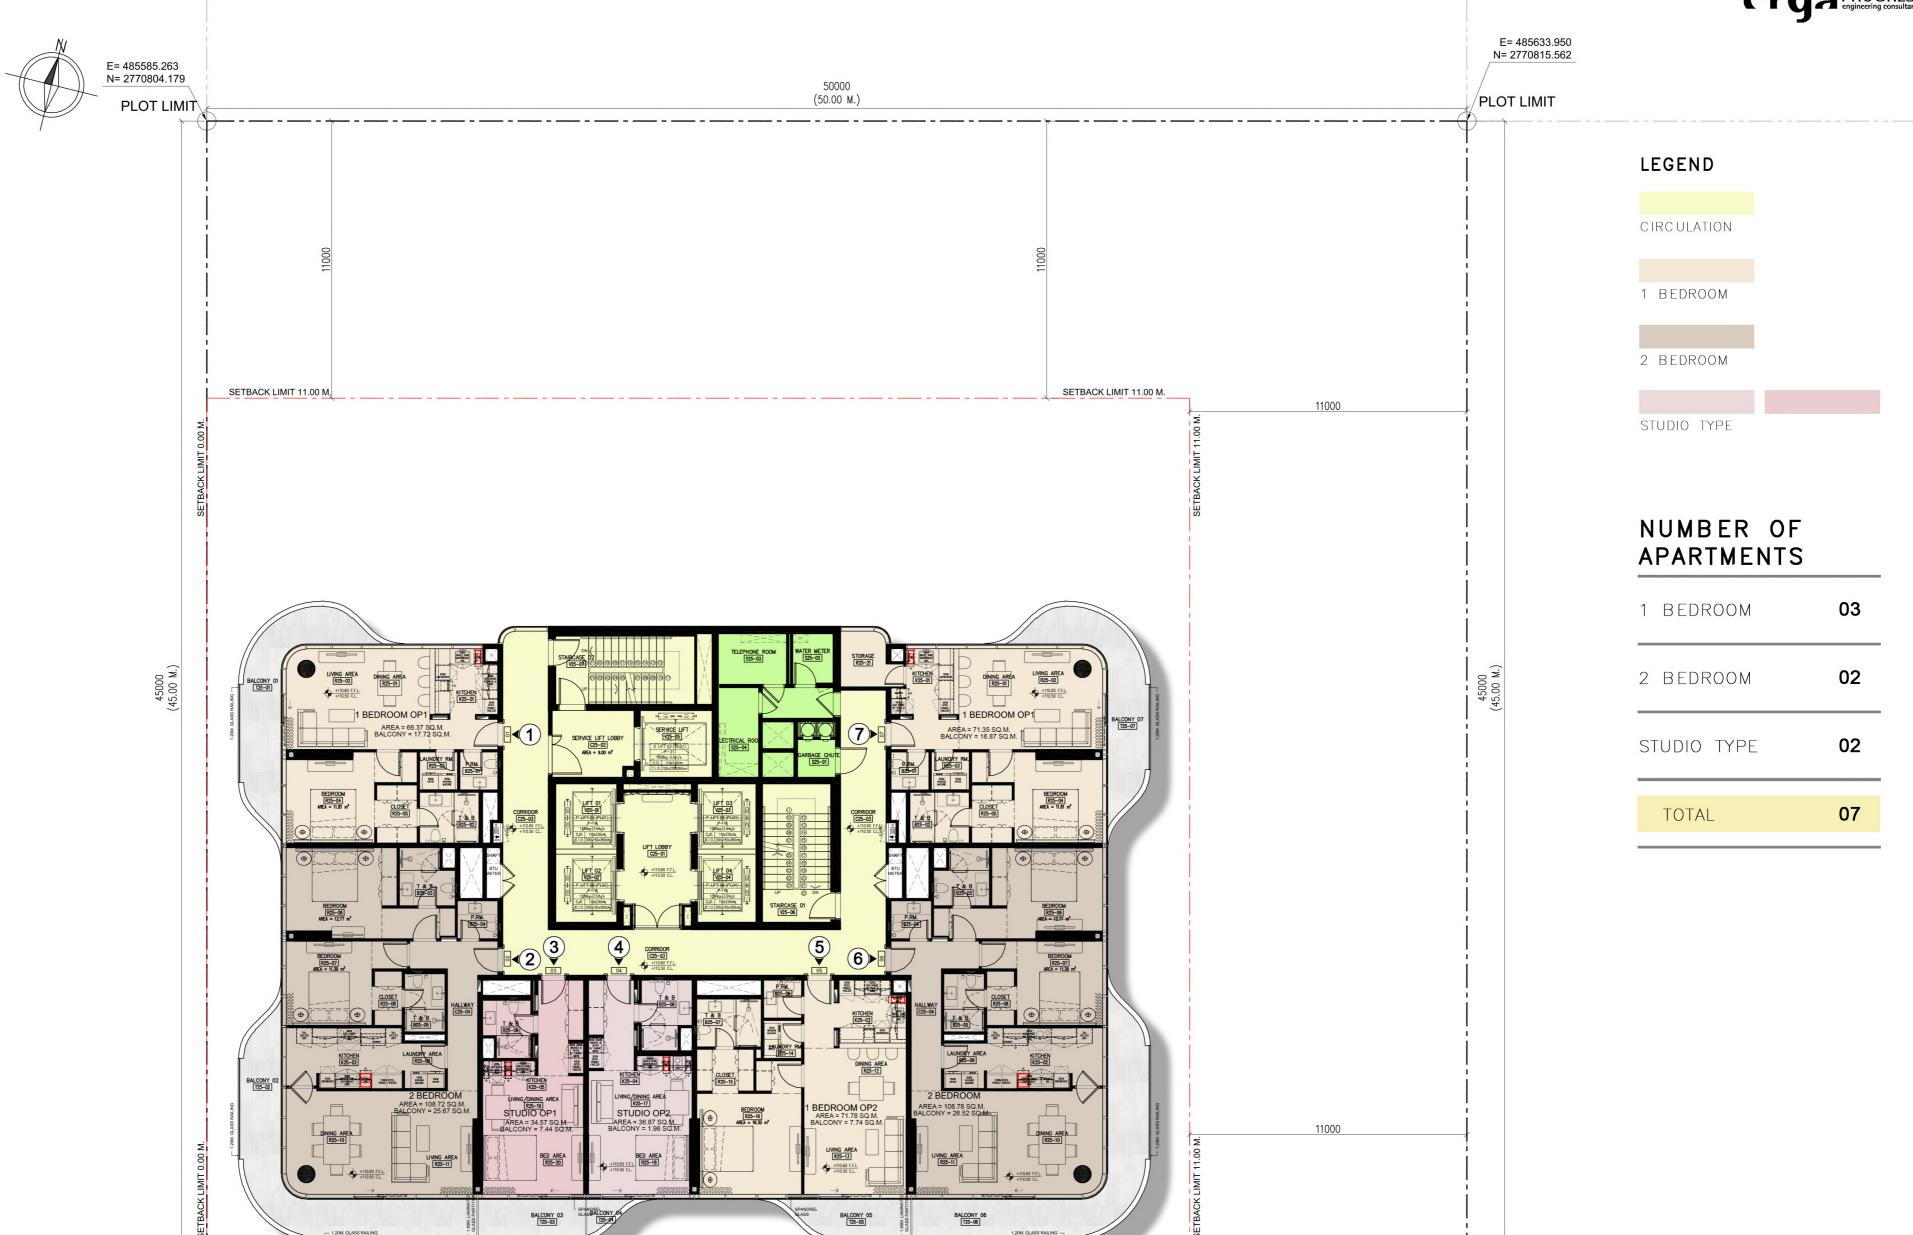

D	D	O.		
	$\mathbf{\Gamma}$	U.		

PROPOSED RETAIL & RESIDENTIAL BLDG.

B + G + 4P + 30F + R

SETBACK LIMIT 0.00 M.


PLOT LIMIT

N= 2770760.361

(50.00 M.)

SETBACK LIMIT 0.00 M.



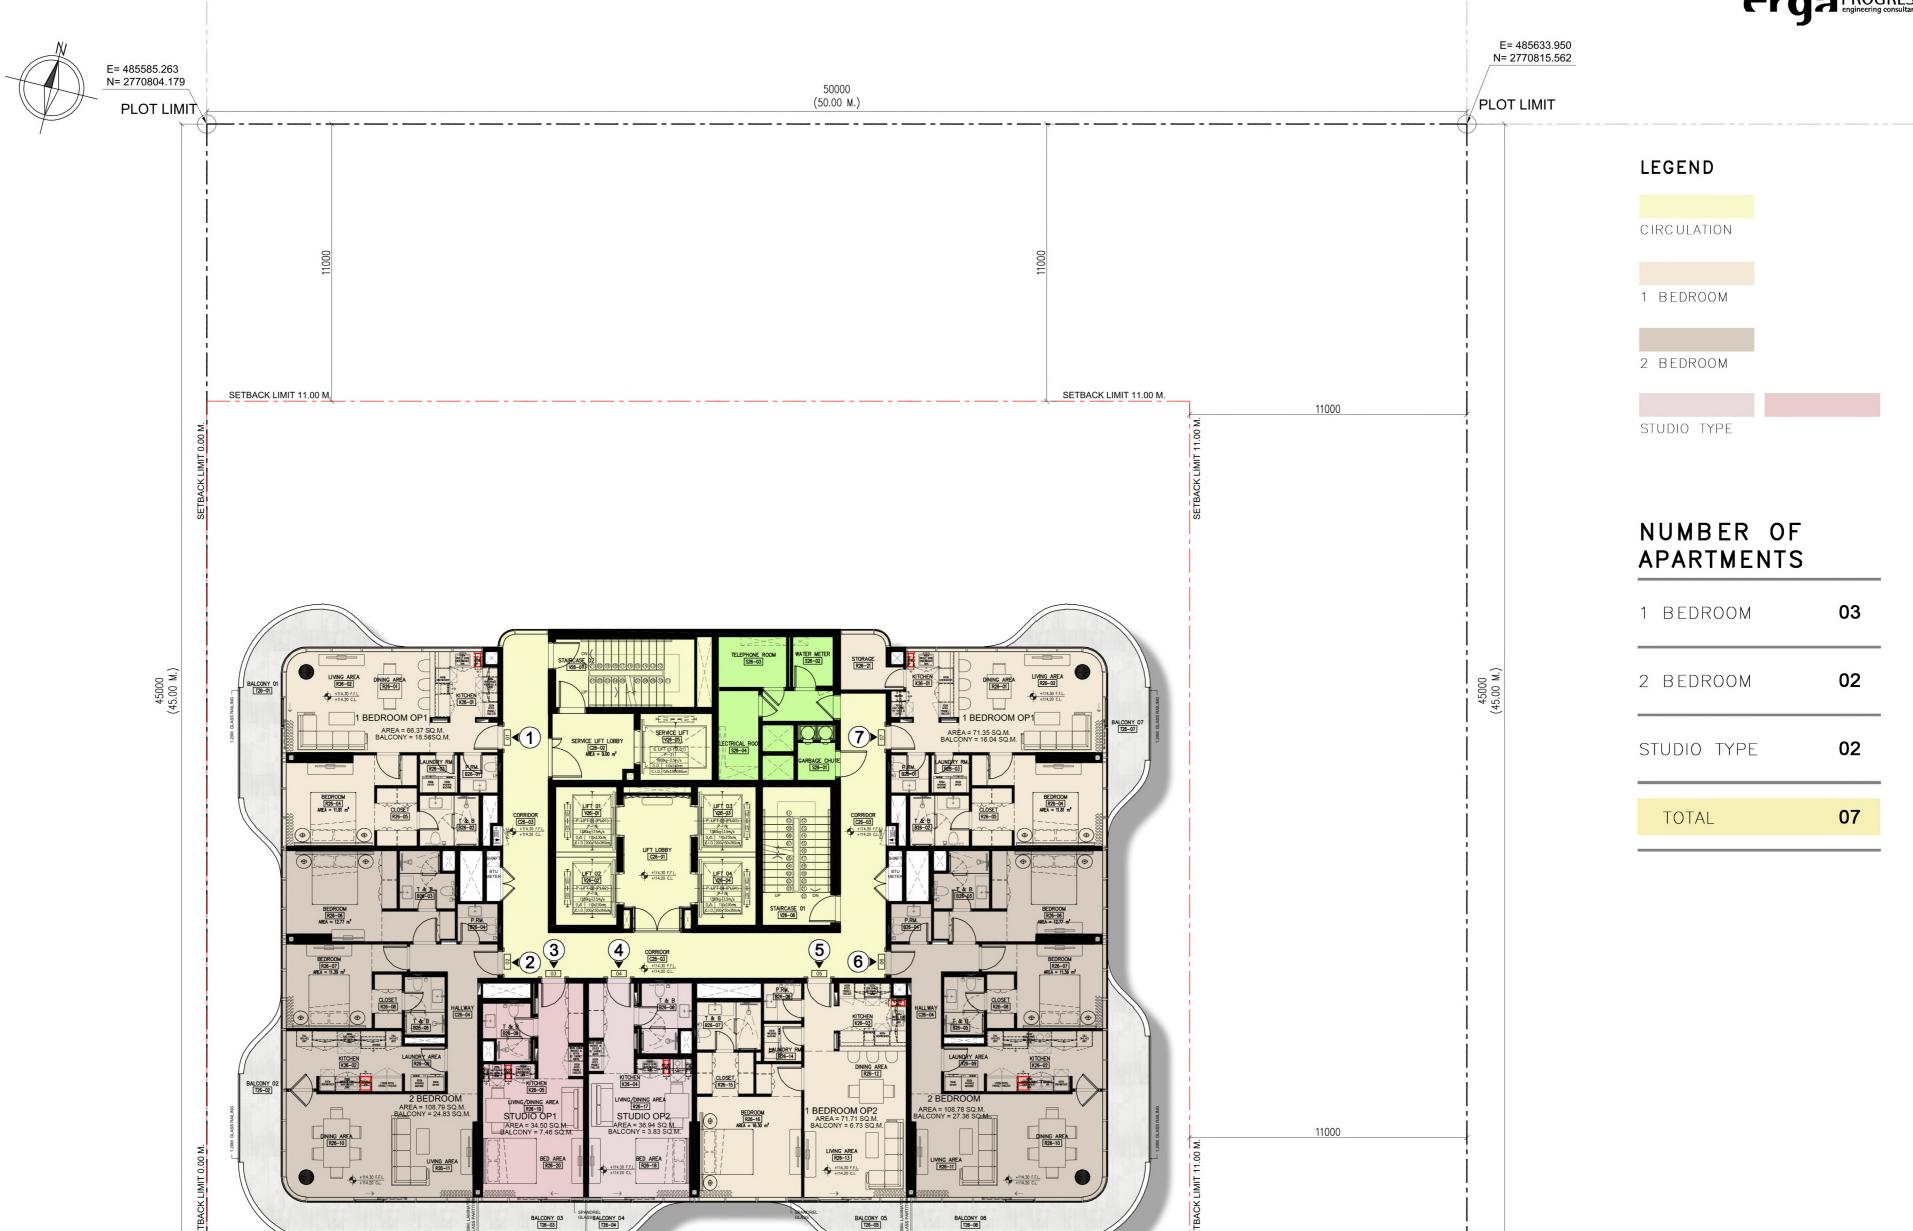

DE	20	1		Г
		.		

PLOT LIMIT

N= 2770760.361

(50.00 M.)

SETBACK LIMIT 0.00 M.

N= 2770771.744

PLOT LIMIT E= 485644.195





Р	RO	JEC	T
		\cup	<i>)</i>

PLOT LIMIT

N= 2770760.361


(50.00 M.)

SETBACK LIMIT 0.00 M.

PLOT LIMIT E= 485644.195

N= 2770771.744



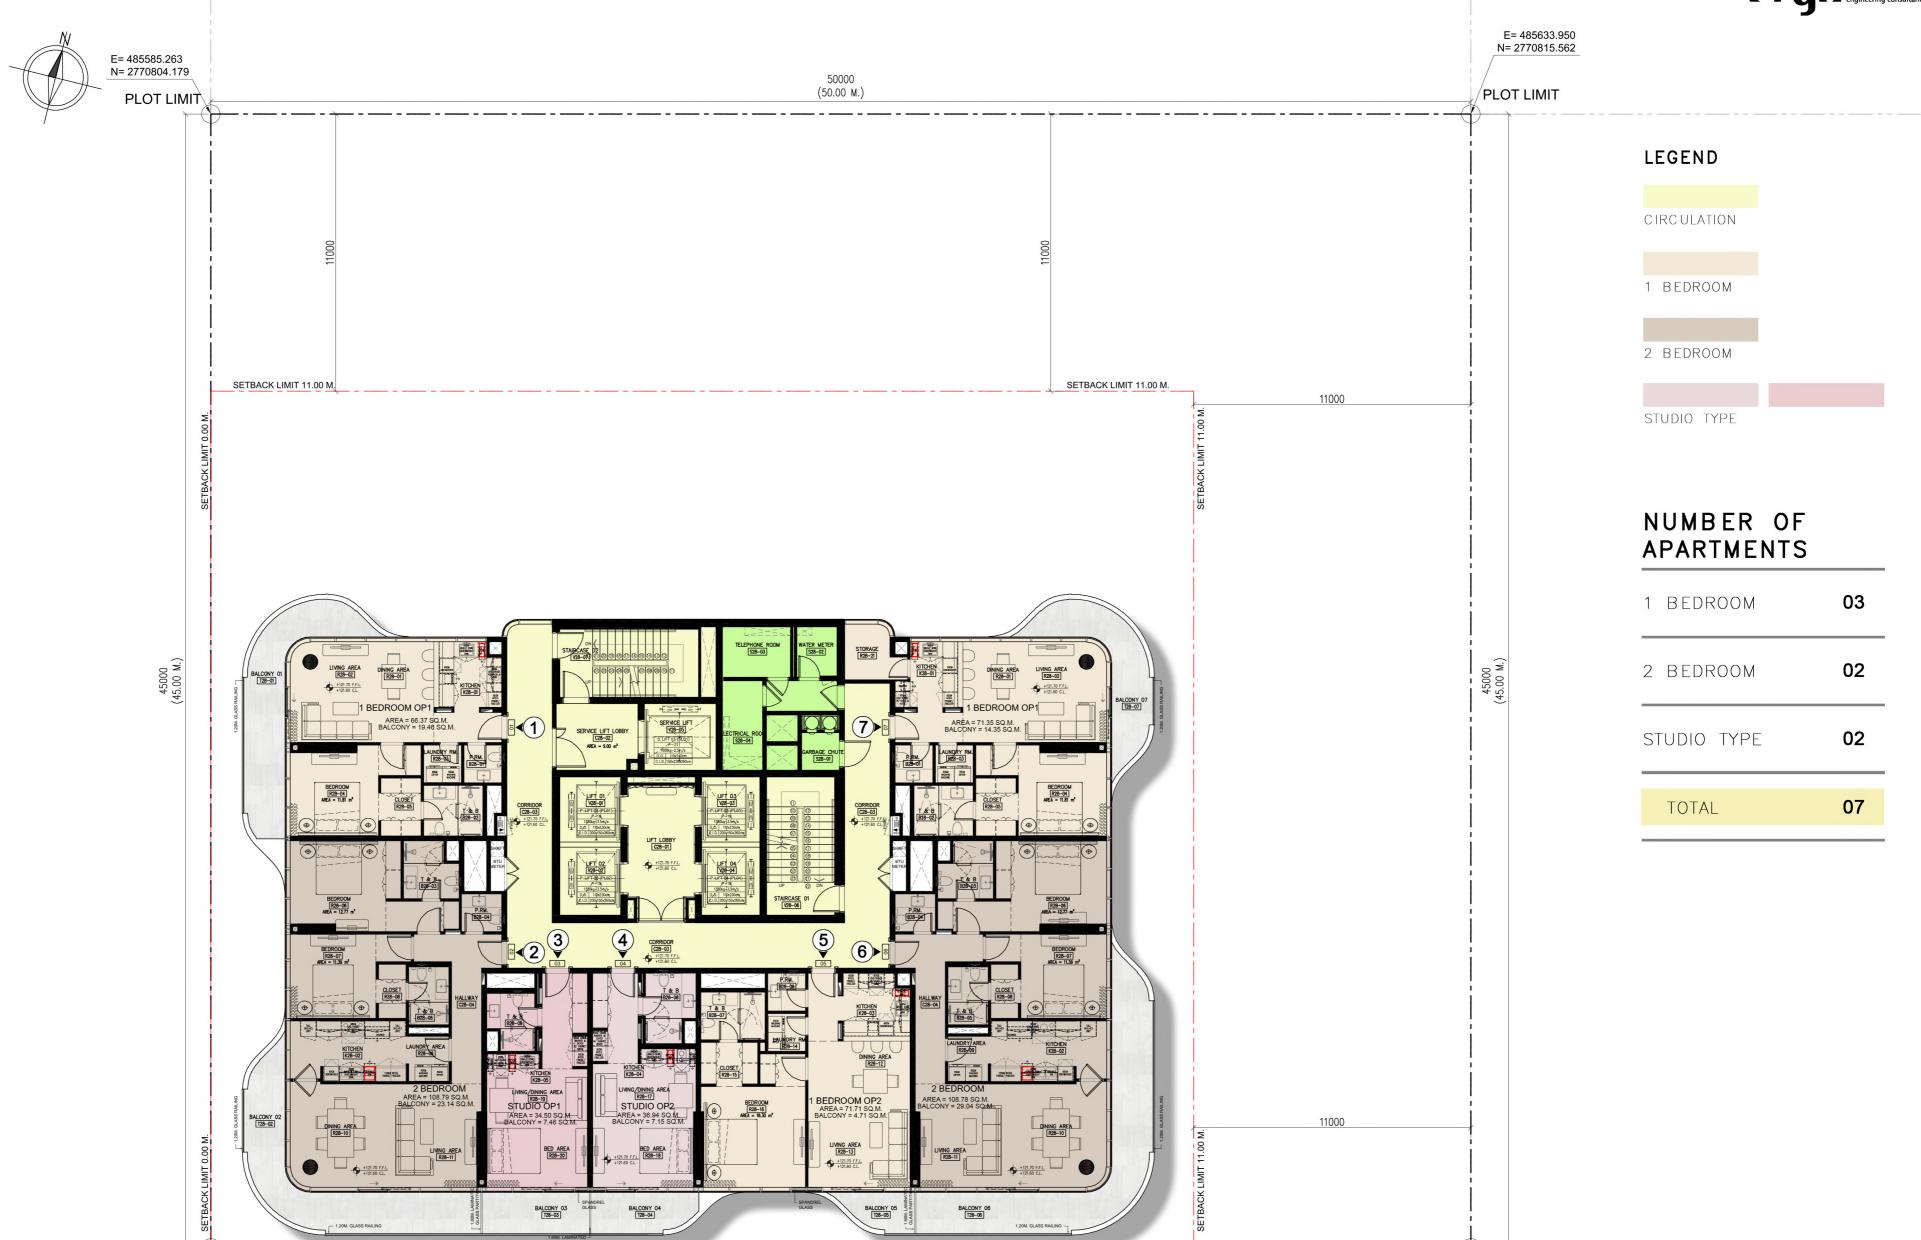

D	D	O.		
	$\mathbf{\Gamma}$	U.		

PLOT LIMIT E= 485595.508

N= 2770760.361

(50.00 M.)

SETBACK LIMIT 0.00 M.





D	RC	1	F	T	
Г	ΠL	JJ	ロ	→	

PLOT LIMIT

N= 2770760.361

(50.00 M.)

SETBACK LIMIT 0.00 M.





PROJECT

LOCATIONAL BARSHA SOUTH FIFTH - 684

ROOF FLOOR PLAN SCALE 1:150 **PLOT NO.** 6849732

DATEJUNE 2025



PROJECT

LOCATIONAL BARSHA SOUTH FIFTH - 684

ROOF FLOOR PLAN SCALE 1:150 **PLOT NO.** 6849732

DATEJUNE 2025

Roof Floor Plan




1st Floor Plan



Studio

1 Bedroom2 Bedroom

2nd - 29th Floor Plan

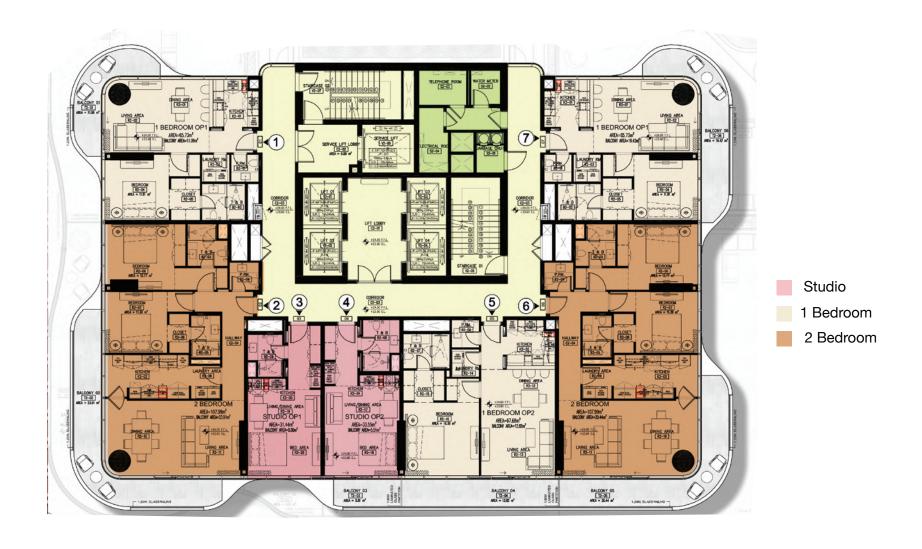

■ ABU DHABI

SHEIKH MOHAMMED BIN ZAYED ROAD

SHARJAH ►

Unit 3 Studio - Option 1

Unit Area: 32.04 m (344.88 sq.ft.)








Unit 4 Studio - Option 2

Unit Area: 33.55 m (361.13 sq.ft.)

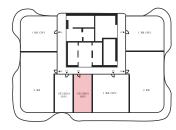

Unit 1 1 Bedroom - Option 1

Unit Area: 65.73 m (707.51 sq.ft.)







Unit 7 1 Bedroom - Option 1

Unit Area: 65.73 m (707.51 sq.ft.)



Unit 5 1 Bedroom - Option 2

Unit Area: 67.68 m (728.50 sq.ft.)








Unit 2 2 Bedroom

Unit Area: 107.99 m (1162.39 sq.ft.)

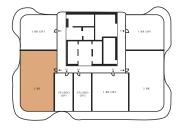

Disclaimer: 1. All dimensions are in metric units and measured to wall finishes. 2. All materials, dimensions, and drawings are approximate and subject to change. 3. The information provided is subject to change without prior notice at the sole discretion of the developer. 4. Actual areas may vary from the stated figures. 5. Drawings are not to scale and are for reference purposes only. 6. Images used are illustrative and may not reflect actual size, features, specifications, fittings, or furnishings. 7. The developer reserves the right to revise or alter designs, specifications, and features without liability or obligation.

Unit 6 2 Bedroom

Unit Area: 107.99 m (1162.39 sq.ft.)



