


SCALE: N.T.S



SCALE: N.T.S

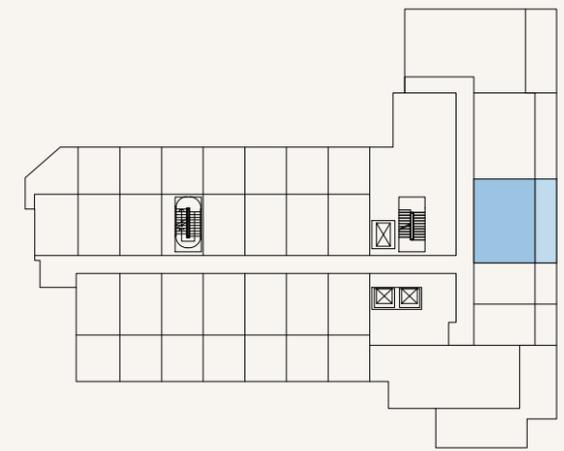

FLOOR NO:
1ST FLOOR

UNIT TYPE:
1 BEDROOM (TYPE-3B)

APARTMENT AREA:
542.29 SQ.FT. (50.38 SQ.M)

BALCONY AREA:
195.58 SQ.FT. (18.17 SQ.M)

DISCLAIMER:
THE COLORED MARKETING FLOOR PLANS PROVIDED BY THE DEVELOPER ARE FOR ILLUSTRATIVE PURPOSES ONLY. ACTUAL DIMENSIONS, LAYOUT, AND FINISHES MAY VARY FROM THOSE DEPICTED IN THE PLANS. FURNITURE, FIXTURES, AND EQUIPMENT SHOWN IN THE PLANS ARE FOR DECORATIVE PURPOSES ONLY AND ARE NOT INCLUDED IN THE PURCHASE OR LEASE OF THE PROPERTY. THE DEVELOPER RESERVES THE RIGHT TO MAKE MODIFICATIONS, REVISIONS, AND CHANGES TO THE FLOOR PLANS, SPECIFICATIONS, AND FEATURES WITHOUT PRIOR NOTICE.

TOTAL APARTMENT AREA:
737.87 SQ.FT. (68.55 SQ.M)

PROJECT NAME / BUILDING:
DJAZ.07

UNIT NO:
101



SHEET SIZE A3 DRAWN : NC REVIEWED : MC APPROVED : DP

STUDIO
4.05 M x 3.00


KITCHEN
2.40 M X 1.85

TERRACE
3.95 M X 1.75

BATHROOM
2.25 M X 2.00 M

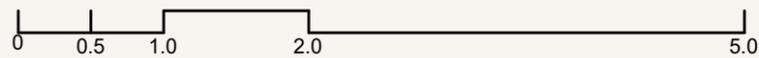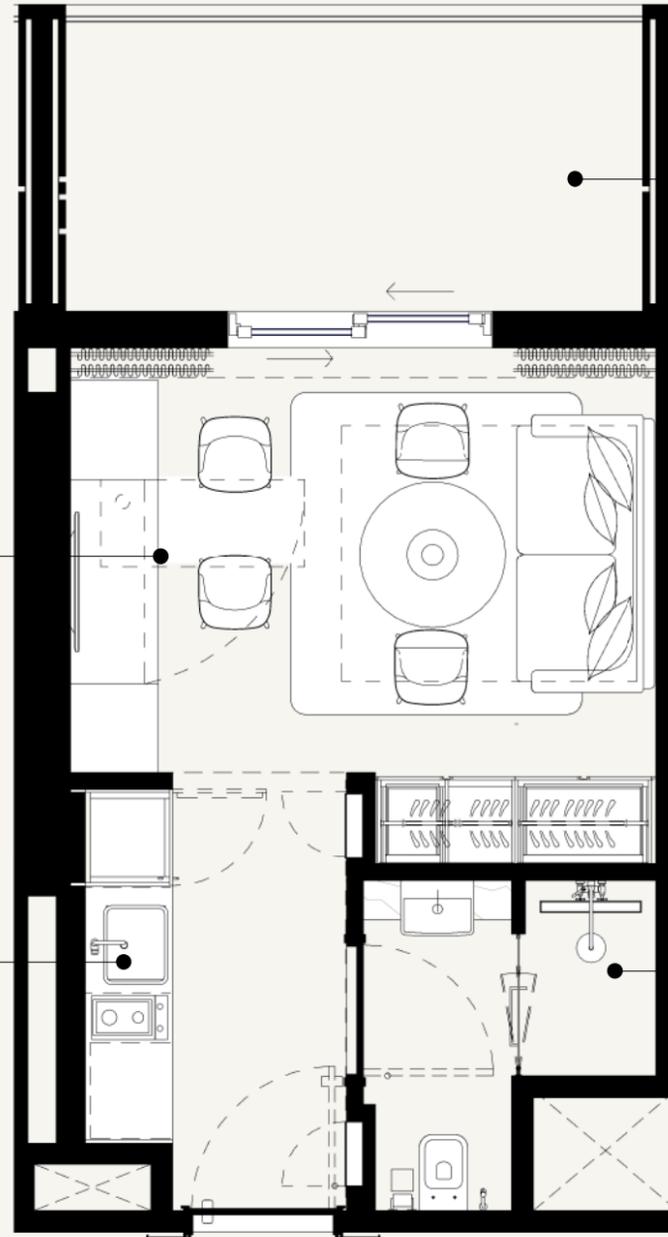

SCALE: N.T.S

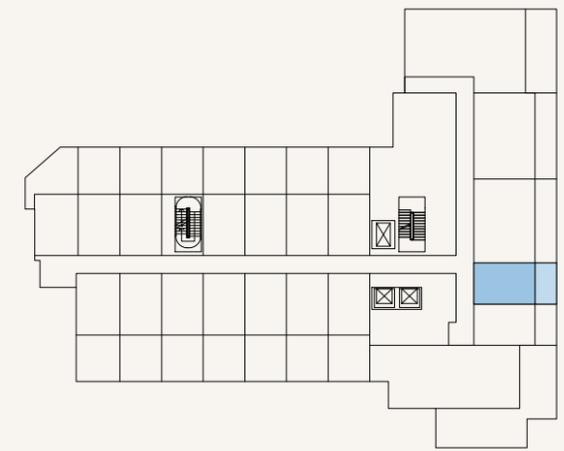

SCALE: N.T.S



FLOOR NO:
1ST FLOOR

UNIT TYPE:
STUDIO (TYPE-13A)

APARTMENT AREA:
268.35 SQ.FT. (24.93 SQ.M)

BALCONY AREA:
97.74 SQ.FT. (9.08 SQ.M)

DISCLAIMER:
THE COLORED MARKETING FLOOR PLANS PROVIDED BY THE DEVELOPER ARE FOR ILLUSTRATIVE PURPOSES ONLY. ACTUAL DIMENSIONS, LAYOUT, AND FINISHES MAY VARY FROM THOSE DEPICTED IN THE PLANS. FURNITURE, FIXTURES, AND EQUIPMENT SHOWN IN THE PLANS ARE FOR DECORATIVE PURPOSES ONLY AND ARE NOT INCLUDED IN THE PURCHASE OR LEASE OF THE PROPERTY. THE DEVELOPER RESERVES THE RIGHT TO MAKE MODIFICATIONS, REVISIONS, AND CHANGES TO THE FLOOR PLANS, SPECIFICATIONS, AND FEATURES WITHOUT PRIOR NOTICE.


TOTAL APARTMENT AREA:
366.08 SQ.FT. (34.01 SQ.M)

PROJECT NAME / BUILDING:
DJAZ.07

UNIT NO:
102

SHEET SIZE A3 DRAWN: NC REVIEWED: MC APPROVED: DP


TERRACE
4.00 M X 1.750

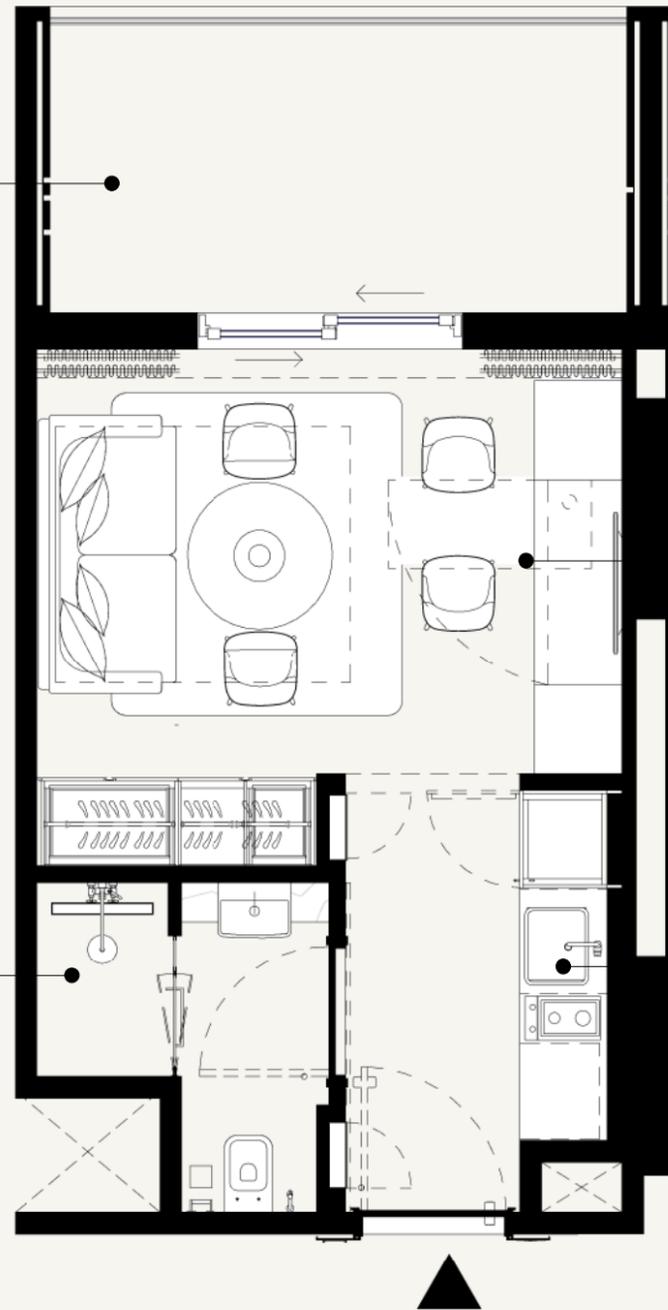


STUDIO
4.05 M x 3.00

BATHROOM
2.25 M X 2.00 M

KITCHEN
2.40 M X 1.85

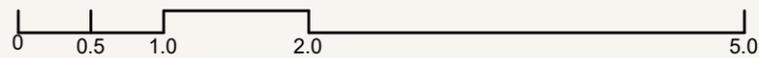

SCALE: N.T.S

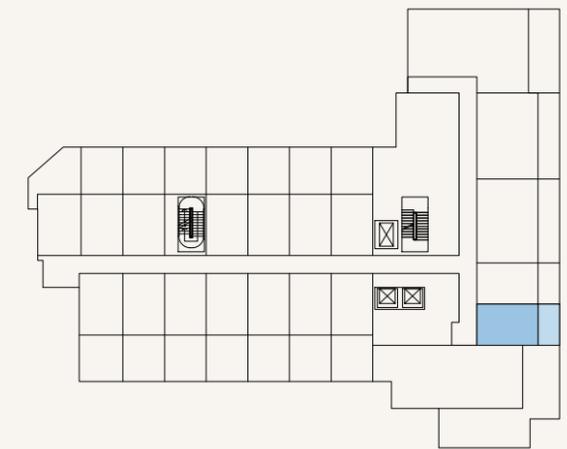

SCALE: N.T.S



FLOOR NO:

1ST FLOOR

UNIT TYPE:

STUDIO (TYPE-14A)

APARTMENT AREA:

268.13 SQ.FT. (24.91 SQ.M)

BALCONY AREA:

97.74 SQ.FT. (9.08 SQ.M)

DISCLAIMER:

THE COLORED MARKETING FLOOR PLANS PROVIDED BY THE DEVELOPER ARE FOR ILLUSTRATIVE PURPOSES ONLY. ACTUAL DIMENSIONS, LAYOUT, AND FINISHES MAY VARY FROM THOSE DEPICTED IN THE PLANS. FURNITURE, FIXTURES, AND EQUIPMENT SHOWN IN THE PLANS ARE FOR DECORATIVE PURPOSES ONLY AND ARE NOT INCLUDED IN THE PURCHASE OR LEASE OF THE PROPERTY. THE DEVELOPER RESERVES THE RIGHT TO MAKE MODIFICATIONS, REVISIONS, AND CHANGES TO THE FLOOR PLANS, SPECIFICATIONS, AND FEATURES WITHOUT PRIOR NOTICE.

TOTAL APARTMENT AREA:

365.87 SQ.FT. (33.99 SQ.M)



PROJECT NAME / BUILDING:

DJAZ.07


UNIT NO:

103

SHEET SIZE A3 DRAWN: NC REVIEWED: MC APPROVED: DP

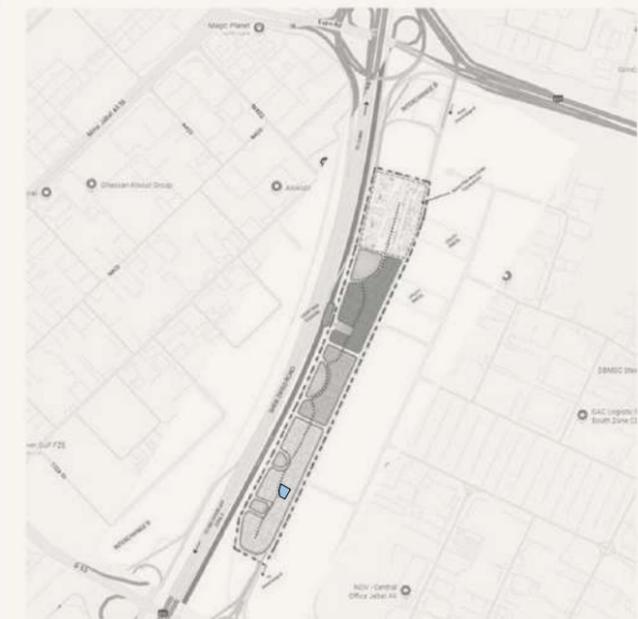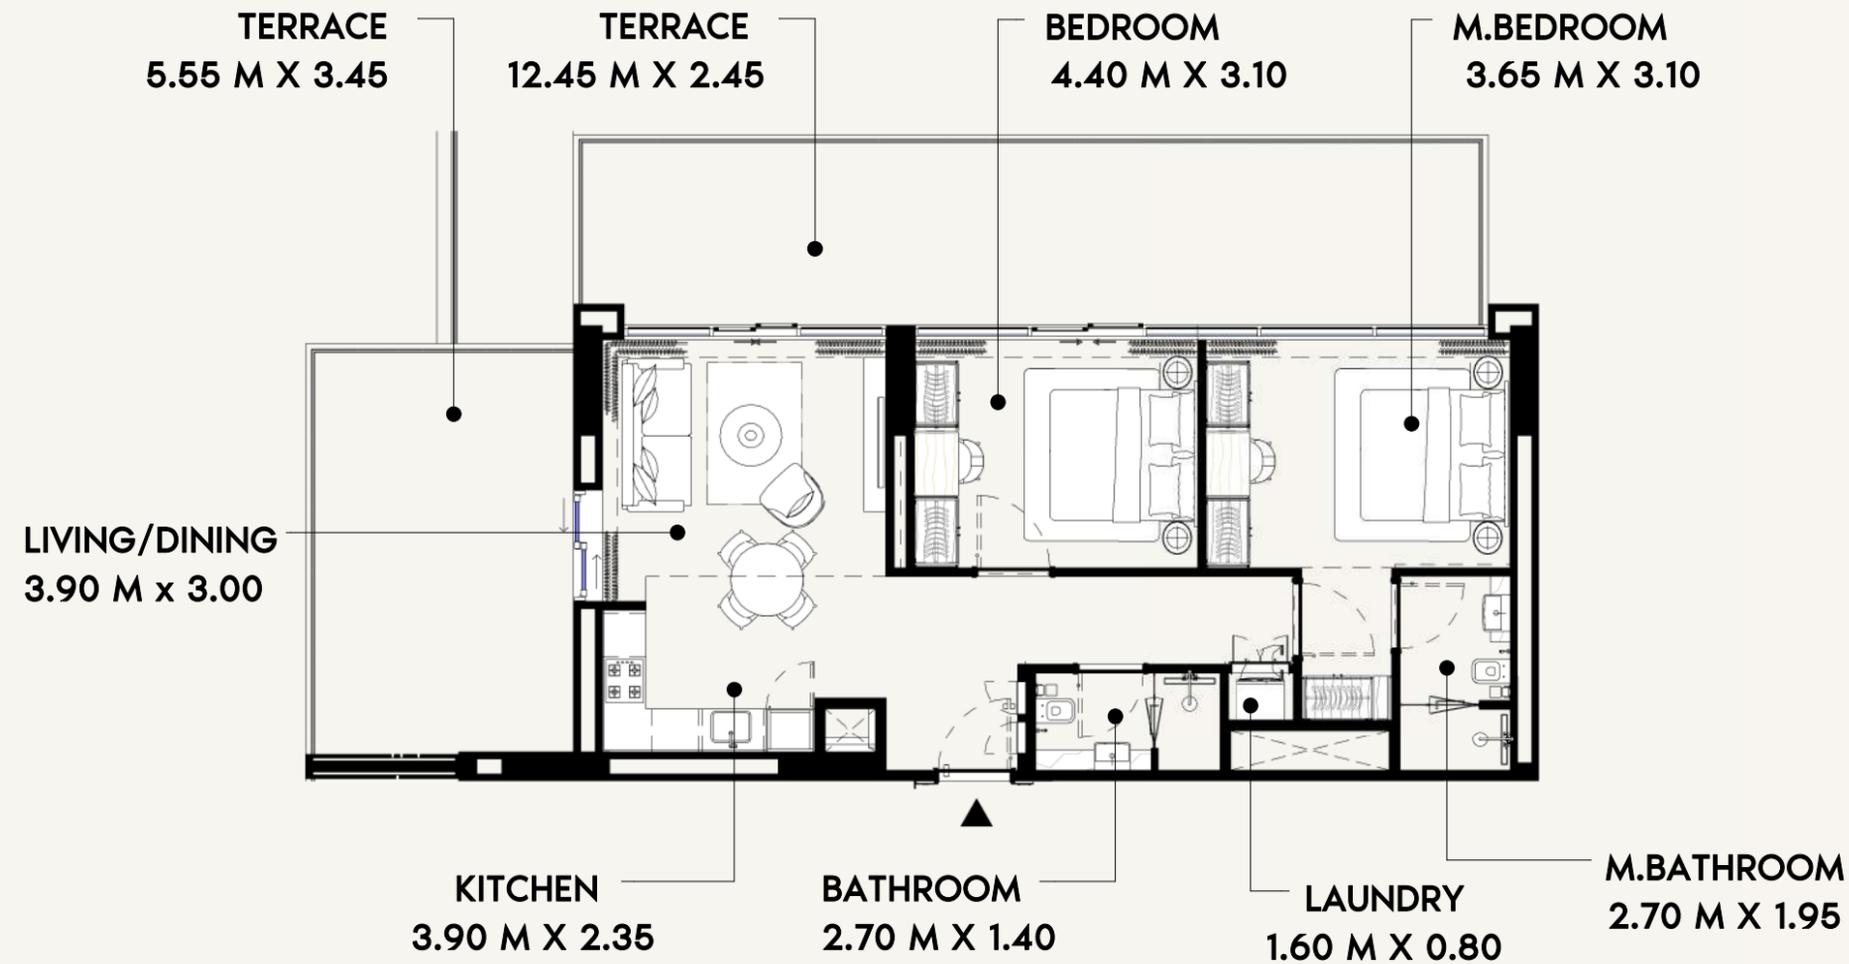

SCALE: N.T.S

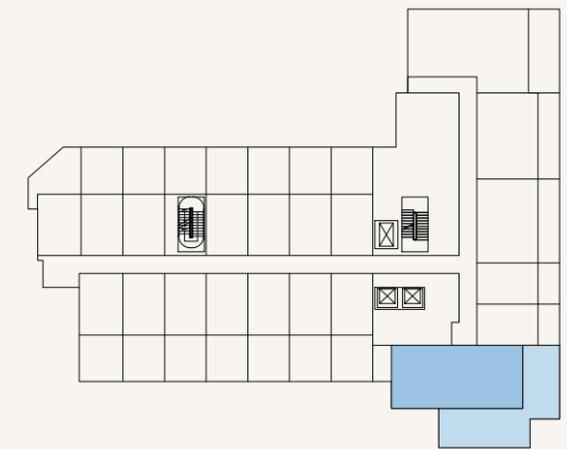

SCALE: N.T.S



FLOOR NO:

1ST FLOOR

UNIT TYPE:

2 BEDROOM (TYPE-2A)

APARTMENT AREA:

812.04 SQ.FT. (75.44 SQ.M)

BALCONY AREA:

579.43 SQ.FT. (53.83 SQ.M)

DISCLAIMER:

THE COLORED MARKETING FLOOR PLANS PROVIDED BY THE DEVELOPER ARE FOR ILLUSTRATIVE PURPOSES ONLY. ACTUAL DIMENSIONS, LAYOUT, AND FINISHES MAY VARY FROM THOSE DEPICTED IN THE PLANS. FURNITURE, FIXTURES, AND EQUIPMENT SHOWN IN THE PLANS ARE FOR DECORATIVE PURPOSES ONLY AND ARE NOT INCLUDED IN THE PURCHASE OR LEASE OF THE PROPERTY. THE DEVELOPER RESERVES THE RIGHT TO MAKE MODIFICATIONS, REVISIONS, AND CHANGES TO THE FLOOR PLANS, SPECIFICATIONS, AND FEATURES WITHOUT PRIOR NOTICE.

TOTAL APARTMENT AREA:

1,391.46 SQ.FT. (129.27 SQ.M)


PROJECT NAME / BUILDING:

DJAZ.07


UNIT NO:

104


SHEET SIZE A3 DRAWN: NC REVIEWED: MC APPROVED: DP

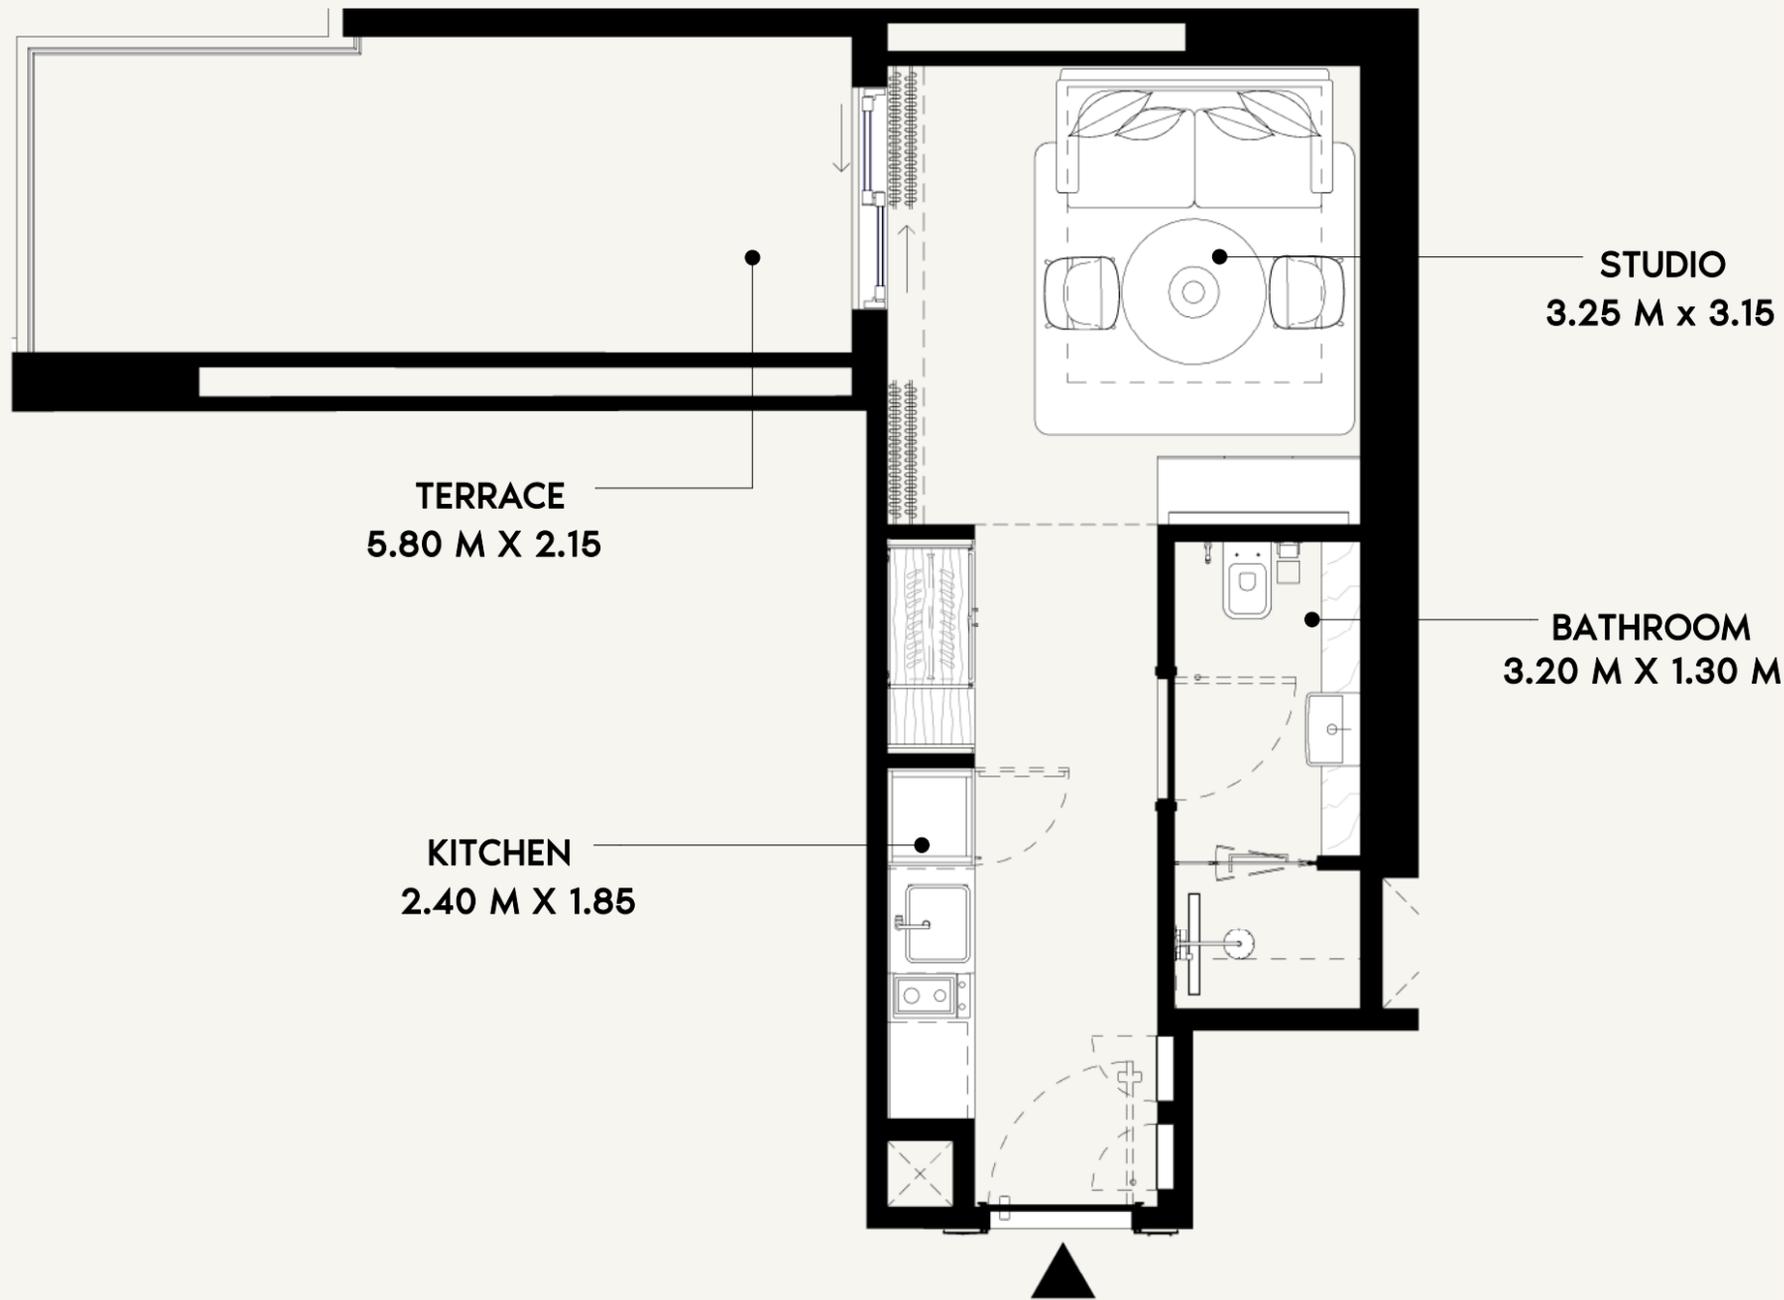

SCALE: N.T.S

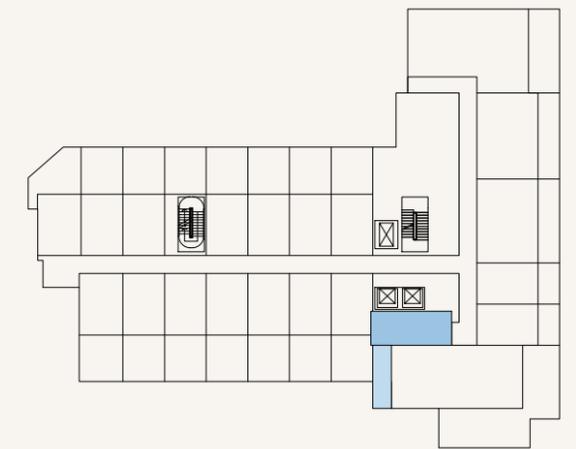

SCALE: N.T.S

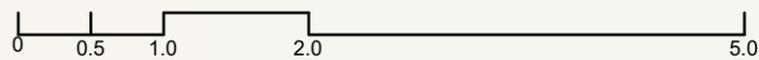

FLOOR NO:

1ST FLOOR

UNIT TYPE:

STUDIO (TYPE-15A)

APARTMENT AREA:

280.19 SQ.FT. (26.03 SQ.M)

BALCONY AREA:

148.97 SQ.FT. (13.84 SQ.M)

DISCLAIMER:

THE COLORED MARKETING FLOOR PLANS PROVIDED BY THE DEVELOPER ARE FOR ILLUSTRATIVE PURPOSES ONLY. ACTUAL DIMENSIONS, LAYOUT, AND FINISHES MAY VARY FROM THOSE DEPICTED IN THE PLANS. FURNITURE, FIXTURES, AND EQUIPMENT SHOWN IN THE PLANS ARE FOR DECORATIVE PURPOSES ONLY AND ARE NOT INCLUDED IN THE PURCHASE OR LEASE OF THE PROPERTY. THE DEVELOPER RESERVES THE RIGHT TO MAKE MODIFICATIONS, REVISIONS, AND CHANGES TO THE FLOOR PLANS, SPECIFICATIONS, AND FEATURES WITHOUT PRIOR NOTICE.

TOTAL APARTMENT AREA:

429.16 SQ.FT. (39.87 SQ.M)


PROJECT NAME / BUILDING:

DJAZ.07

UNIT NO:

105

SHEET SIZE A3 DRAWN: NC REVIEWED: MC APPROVED: DP

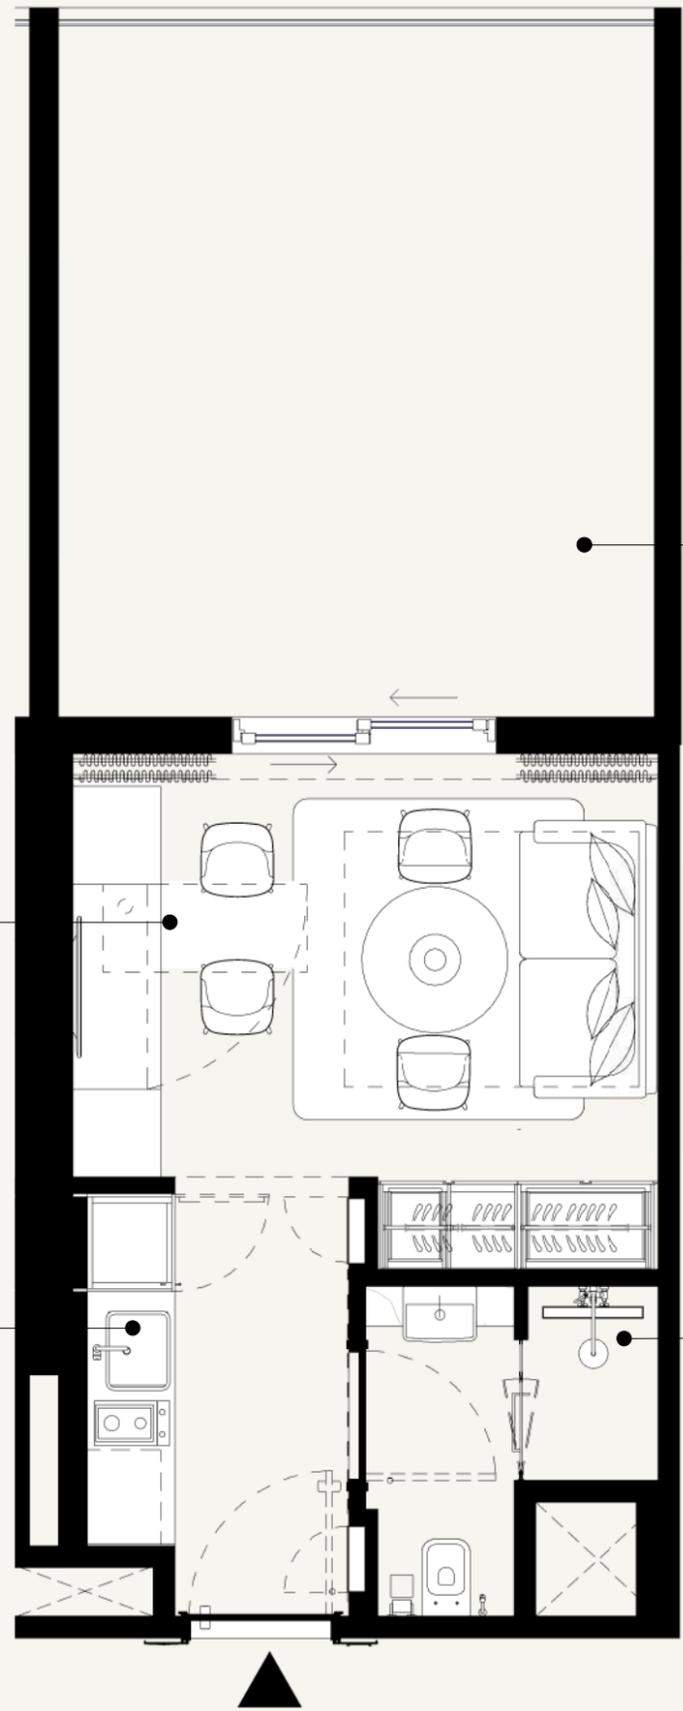

STUDIO
4.05 M x 3.00 M


KITCHEN
2.40 M x 1.85 M

TERRACE
4.85 M x 4.10 M

BATHROOM
2.25 M x 2.00 M



SCALE: N.T.S

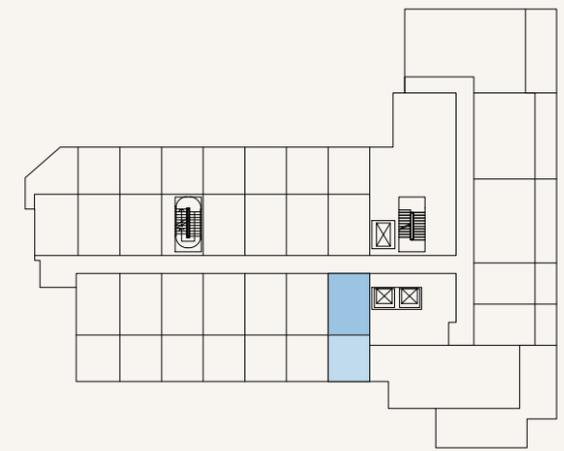

SCALE: N.T.S



FLOOR NO:

1ST FLOOR

UNIT TYPE:

STUDIO (TYPE-16A)

APARTMENT AREA:

267.92 SQ.FT. (24.89 SQ.M)

BALCONY AREA:

222.28 SQ.FT. (20.65 SQ.M)

DISCLAIMER:

THE COLORED MARKETING FLOOR PLANS PROVIDED BY THE DEVELOPER ARE FOR ILLUSTRATIVE PURPOSES ONLY. ACTUAL DIMENSIONS, LAYOUT, AND FINISHES MAY VARY FROM THOSE DEPICTED IN THE PLANS. FURNITURE, FIXTURES, AND EQUIPMENT SHOWN IN THE PLANS ARE FOR DECORATIVE PURPOSES ONLY AND ARE NOT INCLUDED IN THE PURCHASE OR LEASE OF THE PROPERTY. THE DEVELOPER RESERVES THE RIGHT TO MAKE MODIFICATIONS, REVISIONS, AND CHANGES TO THE FLOOR PLANS, SPECIFICATIONS, AND FEATURES WITHOUT PRIOR NOTICE.

TOTAL APARTMENT AREA:

490.19 SQ.FT. (45.54 SQ.M)

PROJECT NAME / BUILDING:

DJAZ.07

UNIT NO:

106


SHEET SIZE A3 DRAWN: NC REVIEWED: MC APPROVED: DP

TERRACE
4.85 M X 4.10


STUDIO
4.05 M x 3.00

BATHROOM
2.25 M X 2.00 M

KITCHEN
2.40 M X 1.85

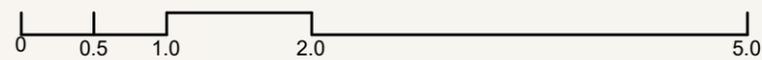

SCALE: N.T.S

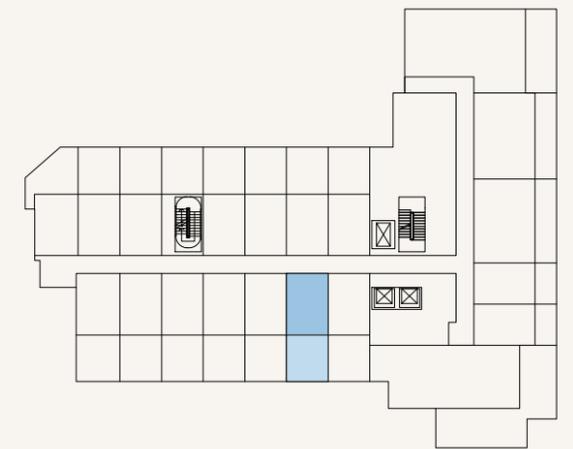

SCALE: N.T.S



FLOOR NO:

1ST FLOOR

UNIT TYPE:

STUDIO (TYPE-4E)

APARTMENT AREA:

268.67 SQ.FT. (24.96 SQ.M)

BALCONY AREA:

225.08 SQ.FT. (20.91 SQ.M)

DISCLAIMER:

THE COLORED MARKETING FLOOR PLANS PROVIDED BY THE DEVELOPER ARE FOR ILLUSTRATIVE PURPOSES ONLY. ACTUAL DIMENSIONS, LAYOUT, AND FINISHES MAY VARY FROM THOSE DEPICTED IN THE PLANS. FURNITURE, FIXTURES, AND EQUIPMENT SHOWN IN THE PLANS ARE FOR DECORATIVE PURPOSES ONLY AND ARE NOT INCLUDED IN THE PURCHASE OR LEASE OF THE PROPERTY. THE DEVELOPER RESERVES THE RIGHT TO MAKE MODIFICATIONS, REVISIONS, AND CHANGES TO THE FLOOR PLANS, SPECIFICATIONS, AND FEATURES WITHOUT PRIOR NOTICE.

TOTAL APARTMENT AREA:

493.74 SQ.FT. (45.87 SQ.M)


PROJECT NAME / BUILDING:

DJAZ.07

UNIT NO:

107

SHEET SIZE A3 DRAWN: NC REVIEWED: MC APPROVED: DP

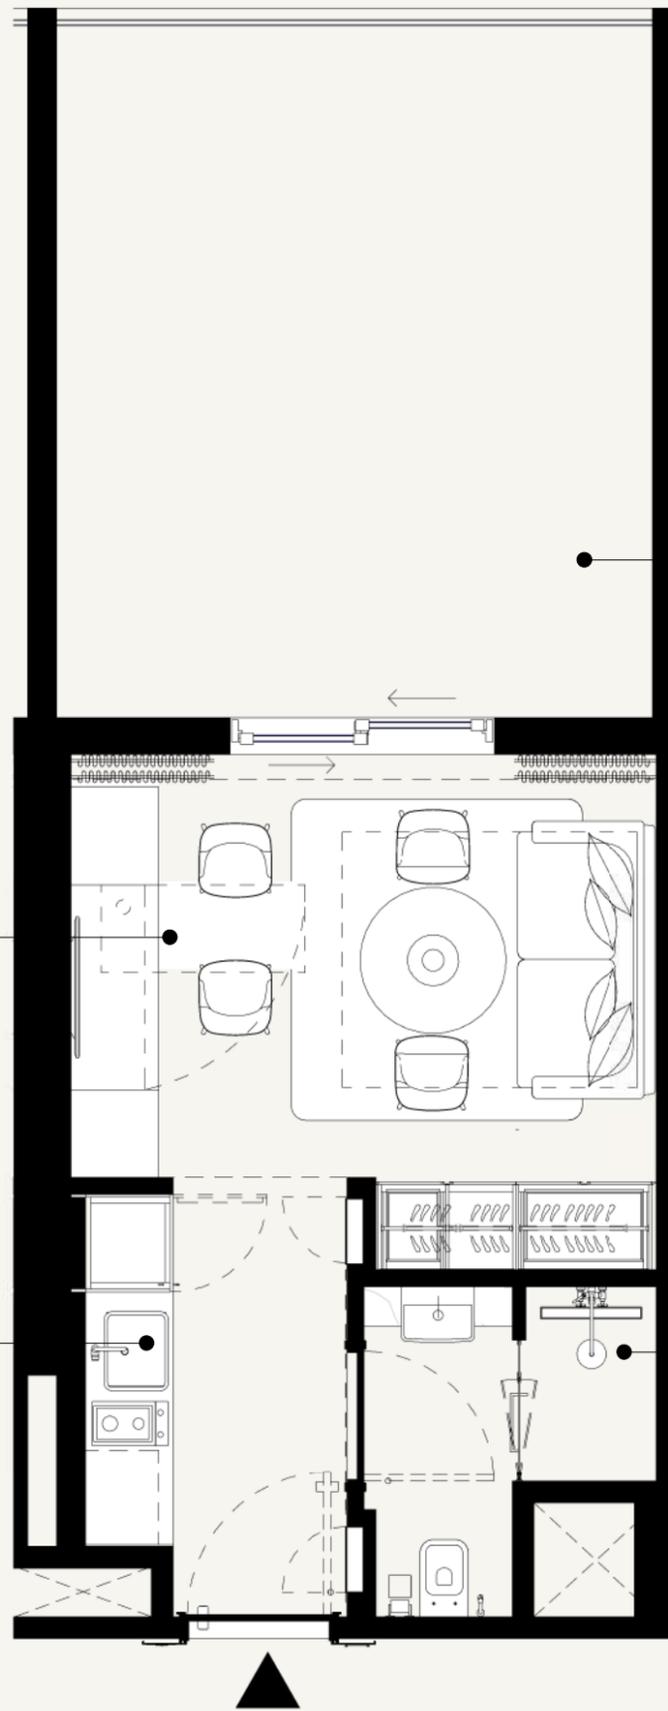

STUDIO
4.05 M x 3.00 M


KITCHEN
2.40 M x 1.85 M

TERRACE
4.85 M x 4.10 M

BATHROOM
2.25 M x 2.00 M



SCALE: N.T.S

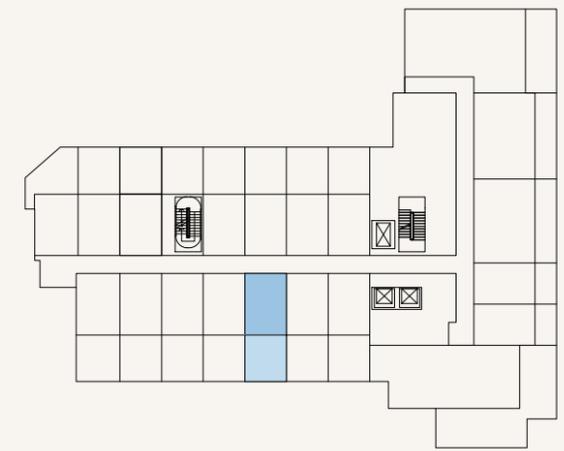

SCALE: N.T.S



FLOOR NO:
1ST FLOOR

UNIT TYPE:
STUDIO (TYPE-3E)

APARTMENT AREA:
268.67 SQ.FT. (24.96 SQ.M)

BALCONY AREA:
225.08 SQ.FT. (20.91 SQ.M)

DISCLAIMER:
THE COLORED MARKETING FLOOR PLANS PROVIDED BY THE DEVELOPER ARE FOR ILLUSTRATIVE PURPOSES ONLY. ACTUAL DIMENSIONS, LAYOUT, AND FINISHES MAY VARY FROM THOSE DEPICTED IN THE PLANS. FURNITURE, FIXTURES, AND EQUIPMENT SHOWN IN THE PLANS ARE FOR DECORATIVE PURPOSES ONLY AND ARE NOT INCLUDED IN THE PURCHASE OR LEASE OF THE PROPERTY. THE DEVELOPER RESERVES THE RIGHT TO MAKE MODIFICATIONS, REVISIONS, AND CHANGES TO THE FLOOR PLANS, SPECIFICATIONS, AND FEATURES WITHOUT PRIOR NOTICE.

TOTAL APARTMENT AREA:
493.74 SQ.FT. (45.87 SQ.M)

PROJECT NAME / BUILDING:
DJAZ.07

UNIT NO:
108

SHEET SIZE A3 DRAWN: NC REVIEWED: MC APPROVED: DP

TERRACE
4.85 M X 4.10


STUDIO
4.05 M x 3.00

BATHROOM
2.25 M X 2.00 M

KITCHEN
2.40 M X 1.85



SCALE: N.T.S

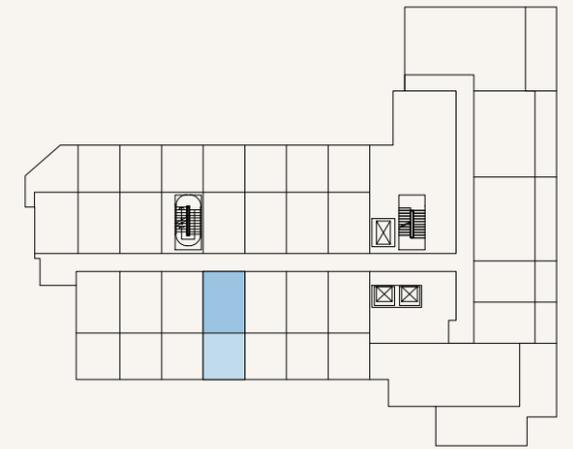

SCALE: N.T.S



FLOOR NO:

1ST FLOOR

UNIT TYPE:

STUDIO (TYPE-9B)

APARTMENT AREA:

267.38 SQ.FT. (24.84 SQ.M)

BALCONY AREA:

225.08 SQ.FT. (20.91 SQ.M)

DISCLAIMER:

THE COLORED MARKETING FLOOR PLANS PROVIDED BY THE DEVELOPER ARE FOR ILLUSTRATIVE PURPOSES ONLY. ACTUAL DIMENSIONS, LAYOUT, AND FINISHES MAY VARY FROM THOSE DEPICTED IN THE PLANS. FURNITURE, FIXTURES, AND EQUIPMENT SHOWN IN THE PLANS ARE FOR DECORATIVE PURPOSES ONLY AND ARE NOT INCLUDED IN THE PURCHASE OR LEASE OF THE PROPERTY. THE DEVELOPER RESERVES THE RIGHT TO MAKE MODIFICATIONS, REVISIONS, AND CHANGES TO THE FLOOR PLANS, SPECIFICATIONS, AND FEATURES WITHOUT PRIOR NOTICE.

TOTAL APARTMENT AREA:

492.45 SQ.FT. (45.75 SQ.M)

PROJECT NAME / BUILDING:

DJAZ.07

UNIT NO:

109


SHEET SIZE A3 DRAWN: NC REVIEWED: MC APPROVED: DP

BALCONY
4.85 M X 4.10


BATHROOM
2.25 M X 2.00 M

STUDIO
4.05 M x 3.00

KITCHEN
2.40 M X 1.85

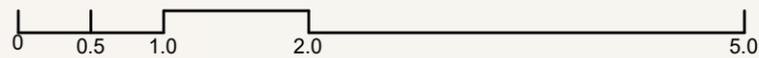

SCALE: N.T.S

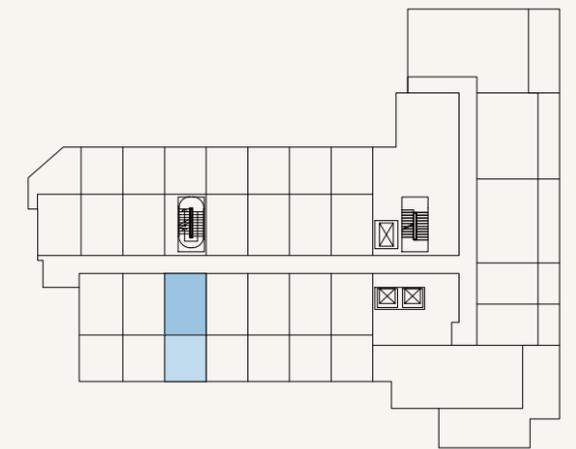

SCALE: N.T.S



FLOOR NO:

1ST FLOOR

UNIT TYPE:

STUDIO (TYPE-10B)

APARTMENT AREA:

267.70 SQ.FT. (24.87 SQ.M)

BALCONY AREA:

225.08 SQ.FT. (20.91 SQ.M)

DISCLAIMER:

THE COLORED MARKETING FLOOR PLANS PROVIDED BY THE DEVELOPER ARE FOR ILLUSTRATIVE PURPOSES ONLY. ACTUAL DIMENSIONS, LAYOUT, AND FINISHES MAY VARY FROM THOSE DEPICTED IN THE PLANS. FURNITURE, FIXTURES, AND EQUIPMENT SHOWN IN THE PLANS ARE FOR DECORATIVE PURPOSES ONLY AND ARE NOT INCLUDED IN THE PURCHASE OR LEASE OF THE PROPERTY. THE DEVELOPER RESERVES THE RIGHT TO MAKE MODIFICATIONS, REVISIONS, AND CHANGES TO THE FLOOR PLANS, SPECIFICATIONS, AND FEATURES WITHOUT PRIOR NOTICE.

TOTAL APARTMENT AREA:

492.78 SQ.FT. (45.78 SQ.M)


PROJECT NAME / BUILDING:

DJAZ.07


UNIT NO:

110


SHEET SIZE A3 DRAWN: NC REVIEWED: MC APPROVED: DP

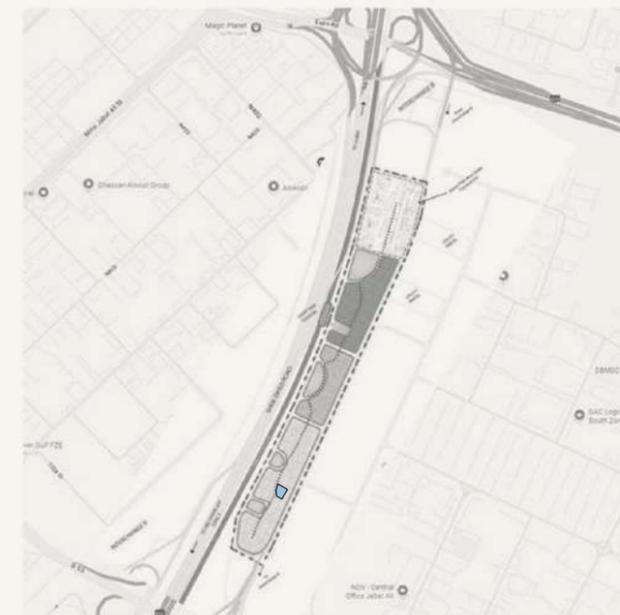

SCALE: N.T.S

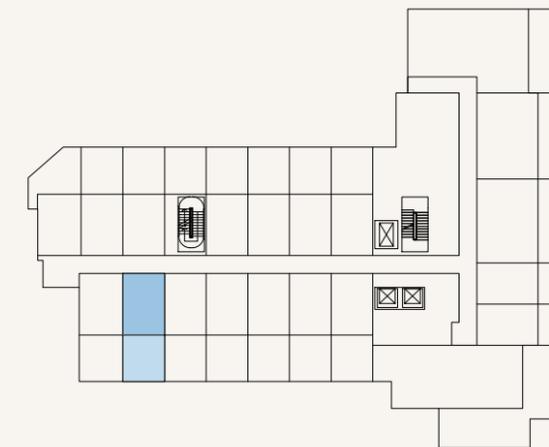

SCALE: N.T.S

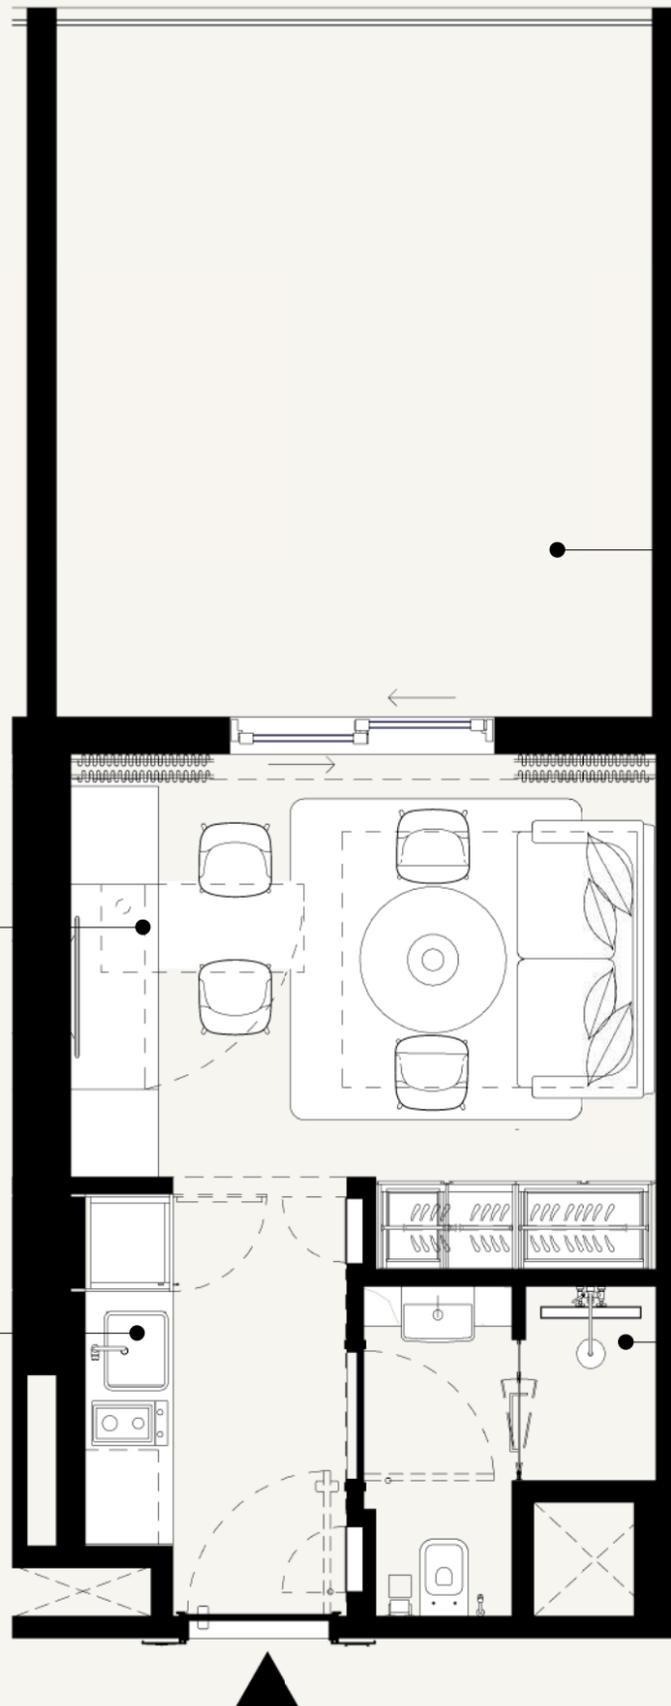

TERRACE
4.85 M X 4.10 M

STUDIO
4.05 M x 3.00 M

KITCHEN
2.40 M X 1.85 M

BATHROOM
2.25 M X 2.00 M



FLOOR NO:
1ST FLOOR

UNIT TYPE:
STUDIO (TYPE-12B)

APARTMENT AREA:
267.49 SQ.FT. (24.85 SQ.M)

BALCONY AREA:
222.28 SQ.FT. (20.65 SQ.M)

DISCLAIMER:
THE COLORED MARKETING FLOOR PLANS PROVIDED BY THE DEVELOPER ARE FOR ILLUSTRATIVE PURPOSES ONLY. ACTUAL DIMENSIONS, LAYOUT, AND FINISHES MAY VARY FROM THOSE DEPICTED IN THE PLANS. FURNITURE, FIXTURES, AND EQUIPMENT SHOWN IN THE PLANS ARE FOR DECORATIVE PURPOSES ONLY AND ARE NOT INCLUDED IN THE PURCHASE OR LEASE OF THE PROPERTY. THE DEVELOPER RESERVES THE RIGHT TO MAKE MODIFICATIONS, REVISIONS, AND CHANGES TO THE FLOOR PLANS, SPECIFICATIONS, AND FEATURES WITHOUT PRIOR NOTICE.

TOTAL APARTMENT AREA:
489.76 SQ.FT. (45.50 SQ.M)

PROJECT NAME / BUILDING:
DJAZ.07

UNIT NO:
111

SHEET SIZE A3 DRAWN: NC REVIEWED: MC APPROVED: DP

TERRACE
4.85 M X 4.25


STUDIO
4.05 M x 3.00

BATHROOM
2.25 M X 2.00 M

KITCHEN
2.40 M X 1.85



SCALE: N.T.S

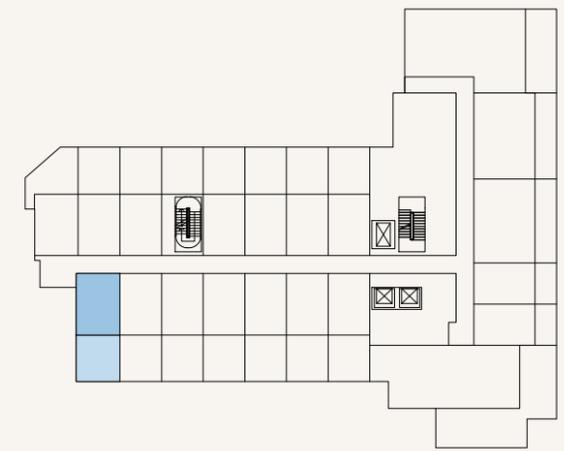

SCALE: N.T.S



FLOOR NO:

1ST FLOOR

UNIT TYPE:

STUDIO (TYPE-17A)

APARTMENT AREA:

267.49 SQ.FT. (24.85 SQ.M)

BALCONY AREA:

235.41 SQ.FT. (21.87 SQ.M)

DISCLAIMER:

THE COLORED MARKETING FLOOR PLANS PROVIDED BY THE DEVELOPER ARE FOR ILLUSTRATIVE PURPOSES ONLY. ACTUAL DIMENSIONS, LAYOUT, AND FINISHES MAY VARY FROM THOSE DEPICTED IN THE PLANS. FURNITURE, FIXTURES, AND EQUIPMENT SHOWN IN THE PLANS ARE FOR DECORATIVE PURPOSES ONLY AND ARE NOT INCLUDED IN THE PURCHASE OR LEASE OF THE PROPERTY. THE DEVELOPER RESERVES THE RIGHT TO MAKE MODIFICATIONS, REVISIONS, AND CHANGES TO THE FLOOR PLANS, SPECIFICATIONS, AND FEATURES WITHOUT PRIOR NOTICE.

TOTAL APARTMENT AREA:

502.89 SQ.FT. (46.72 SQ.M)

PROJECT NAME / BUILDING:

DJAZ.07

UNIT NO:

112


SHEET SIZE A3 DRAWN: NC REVIEWED: MC APPROVED: DP

STUDIO
4.05 M x 3.00


KITCHEN
2.40 M x 1.85 M

TERRACE
6.75 M x 5.65 M

BATHROOM
2.25 M x 2.00 M

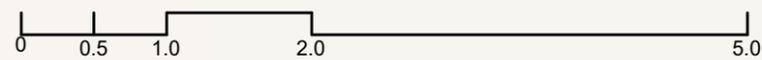

SCALE: N.T.S

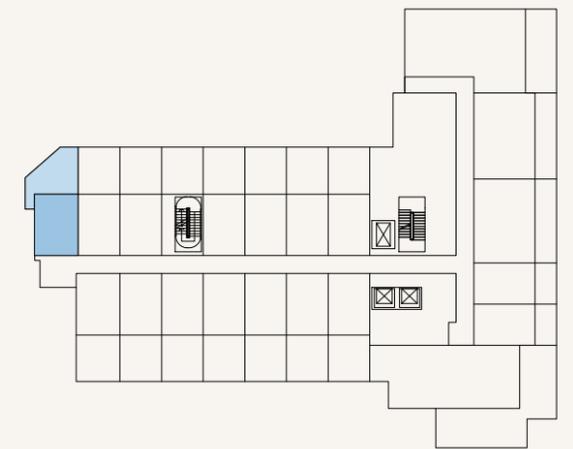

SCALE: N.T.S



FLOOR NO:
1ST FLOOR

UNIT TYPE:
STUDIO (TYPE-18A)

APARTMENT AREA:
268.56 SQ.FT. (24.95 SQ.M)

BALCONY AREA:
243.05 SQ.FT. (22.58 SQ.M)

DISCLAIMER:
THE COLORED MARKETING FLOOR PLANS PROVIDED BY THE DEVELOPER ARE FOR ILLUSTRATIVE PURPOSES ONLY. ACTUAL DIMENSIONS, LAYOUT, AND FINISHES MAY VARY FROM THOSE DEPICTED IN THE PLANS. FURNITURE, FIXTURES, AND EQUIPMENT SHOWN IN THE PLANS ARE FOR DECORATIVE PURPOSES ONLY AND ARE NOT INCLUDED IN THE PURCHASE OR LEASE OF THE PROPERTY. THE DEVELOPER RESERVES THE RIGHT TO MAKE MODIFICATIONS, REVISIONS, AND CHANGES TO THE FLOOR PLANS, SPECIFICATIONS, AND FEATURES WITHOUT PRIOR NOTICE.

TOTAL APARTMENT AREA:
511.61 SQ.FT. (47.53 SQ.M)

PROJECT NAME / BUILDING:
DJAZ.07

UNIT NO:
113


SHEET SIZE A3 DRAWN: NC REVIEWED: MC APPROVED: DP

TERRACE
4.85 M X 4.25


STUDIO
4.05 M x 3.00

BATHROOM
2.25 M X 2.00 M

KITCHEN
2.40 M X 1.85

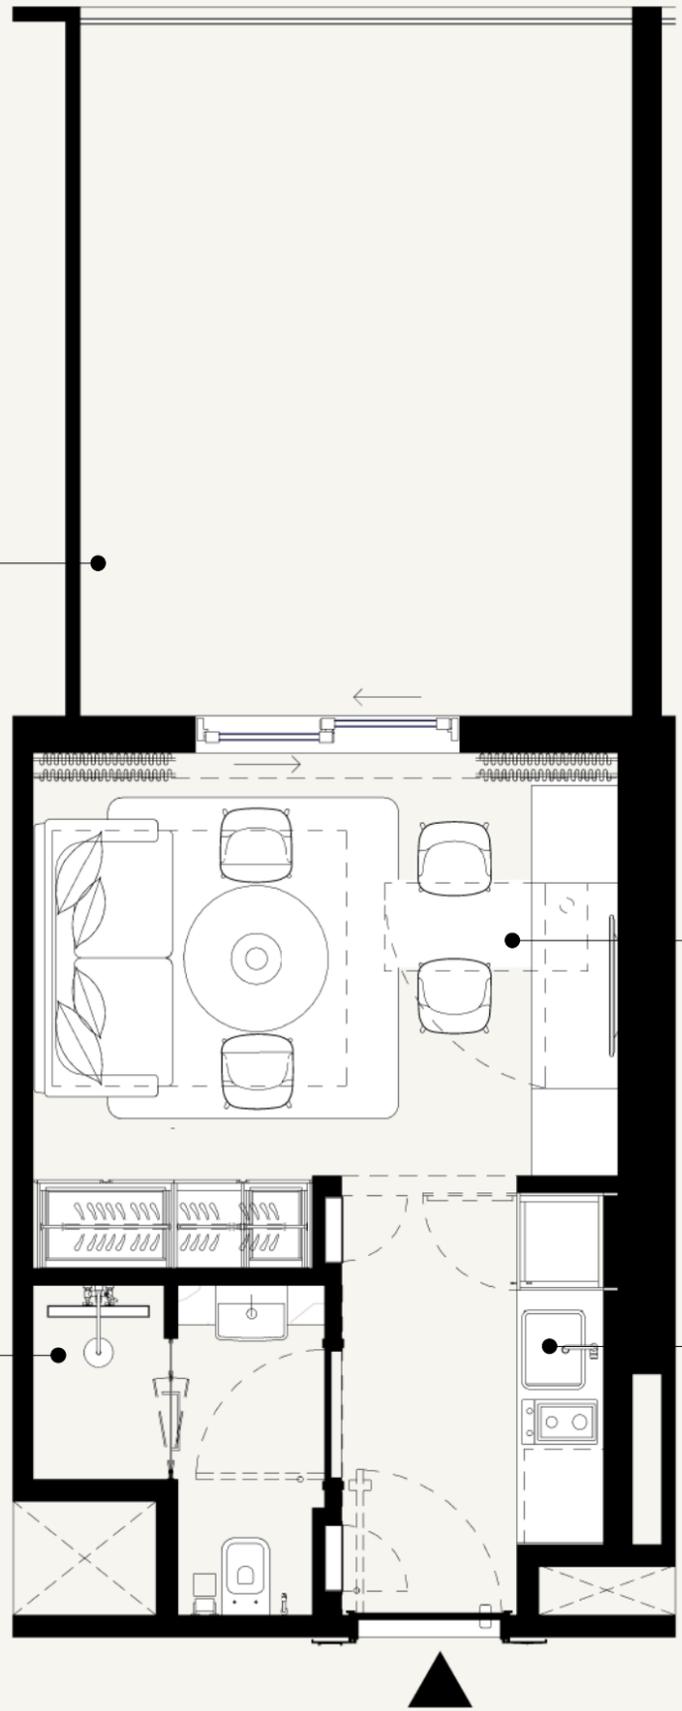

SCALE: N.T.S

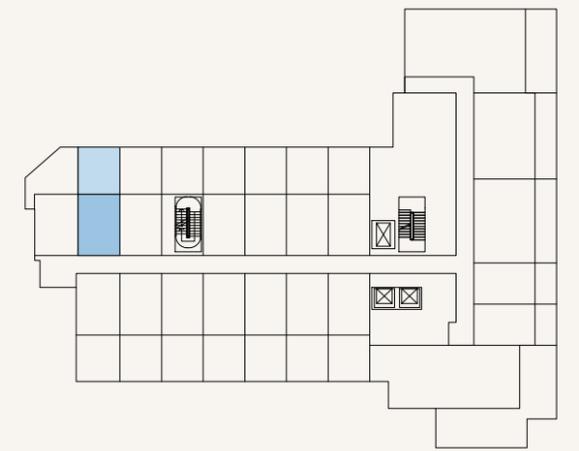

SCALE: N.T.S



FLOOR NO:
1ST FLOOR

UNIT TYPE:
STUDIO (TYPE-4F)

APARTMENT AREA:
268.67 SQ.FT. (24.96 SQ.M)

BALCONY AREA:
219.80 SQ.FT. (20.42 SQ.M)


DISCLAIMER:
THE COLORED MARKETING FLOOR PLANS PROVIDED BY THE DEVELOPER ARE FOR ILLUSTRATIVE PURPOSES ONLY. ACTUAL DIMENSIONS, LAYOUT, AND FINISHES MAY VARY FROM THOSE DEPICTED IN THE PLANS. FURNITURE, FIXTURES, AND EQUIPMENT SHOWN IN THE PLANS ARE FOR DECORATIVE PURPOSES ONLY AND ARE NOT INCLUDED IN THE PURCHASE OR LEASE OF THE PROPERTY. THE DEVELOPER RESERVES THE RIGHT TO MAKE MODIFICATIONS, REVISIONS, AND CHANGES TO THE FLOOR PLANS, SPECIFICATIONS, AND FEATURES WITHOUT PRIOR NOTICE.

TOTAL APARTMENT AREA:
488.47 SQ.FT. (45.38 SQ.M)


PROJECT NAME / BUILDING:
DJAZ.07

UNIT NO:
114


SHEET SIZE A3 DRAWN: NC REVIEWED: MC APPROVED: DP

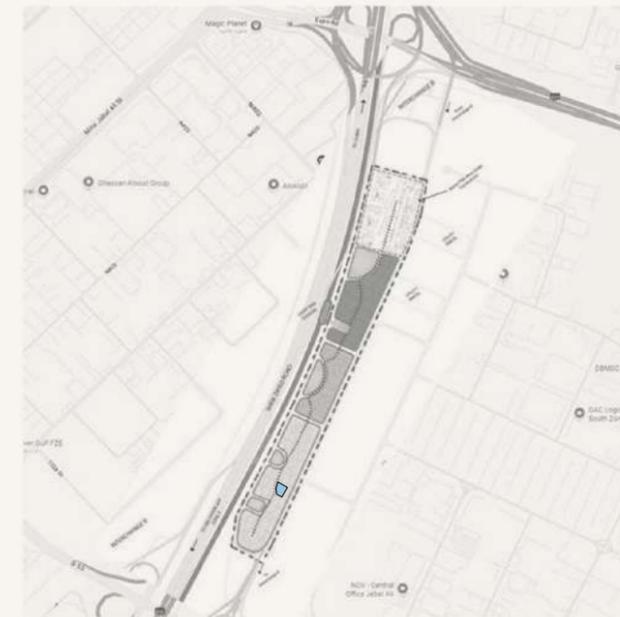

SCALE: N.T.S

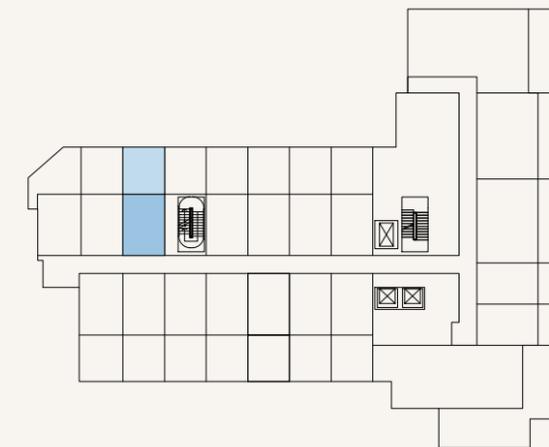

SCALE: N.T.S

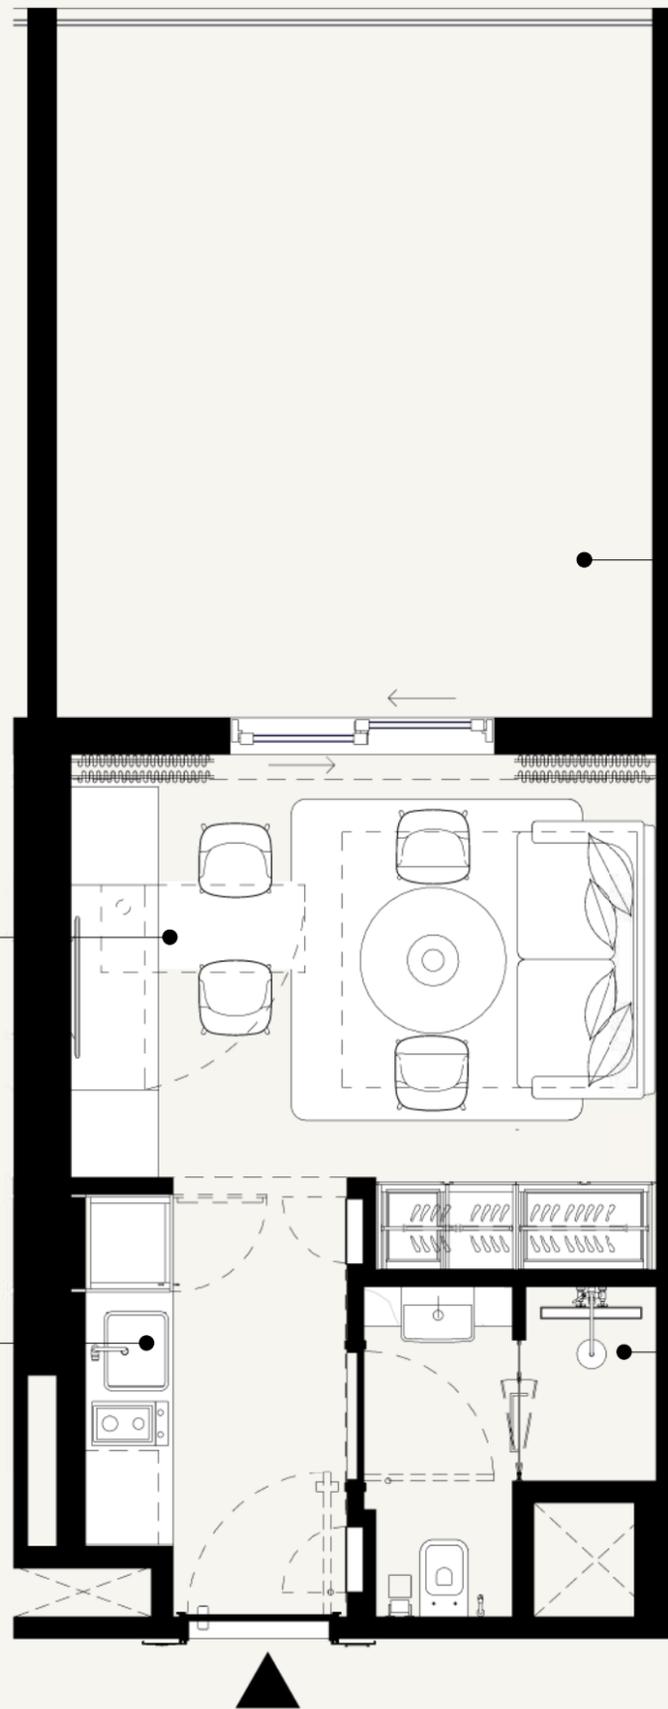

TERRACE
4.85 M X 4.10 M

STUDIO
4.05 M x 3.00 M

KITCHEN
2.40 M X 1.85 M

BATHROOM
2.25 M X 2.00 M



FLOOR NO:
1ST FLOOR

UNIT TYPE:
STUDIO (TYPE-3E)

APARTMENT AREA:
268.67 SQ.FT. (24.96 SQ.M)

BALCONY AREA:
225.08 SQ.FT. (20.91 SQ.M)


DISCLAIMER:
THE COLORED MARKETING FLOOR PLANS PROVIDED BY THE DEVELOPER ARE FOR ILLUSTRATIVE PURPOSES ONLY. ACTUAL DIMENSIONS, LAYOUT, AND FINISHES MAY VARY FROM THOSE DEPICTED IN THE PLANS. FURNITURE, FIXTURES, AND EQUIPMENT SHOWN IN THE PLANS ARE FOR DECORATIVE PURPOSES ONLY AND ARE NOT INCLUDED IN THE PURCHASE OR LEASE OF THE PROPERTY. THE DEVELOPER RESERVES THE RIGHT TO MAKE MODIFICATIONS, REVISIONS, AND CHANGES TO THE FLOOR PLANS, SPECIFICATIONS, AND FEATURES WITHOUT PRIOR NOTICE.

TOTAL APARTMENT AREA:
493.74 SQ.FT. (45.87 SQ.M)

PROJECT NAME / BUILDING:
DJAZ.07

UNIT NO:
115

SHEET SIZE A3 DRAWN: NC REVIEWED: MC APPROVED: DP

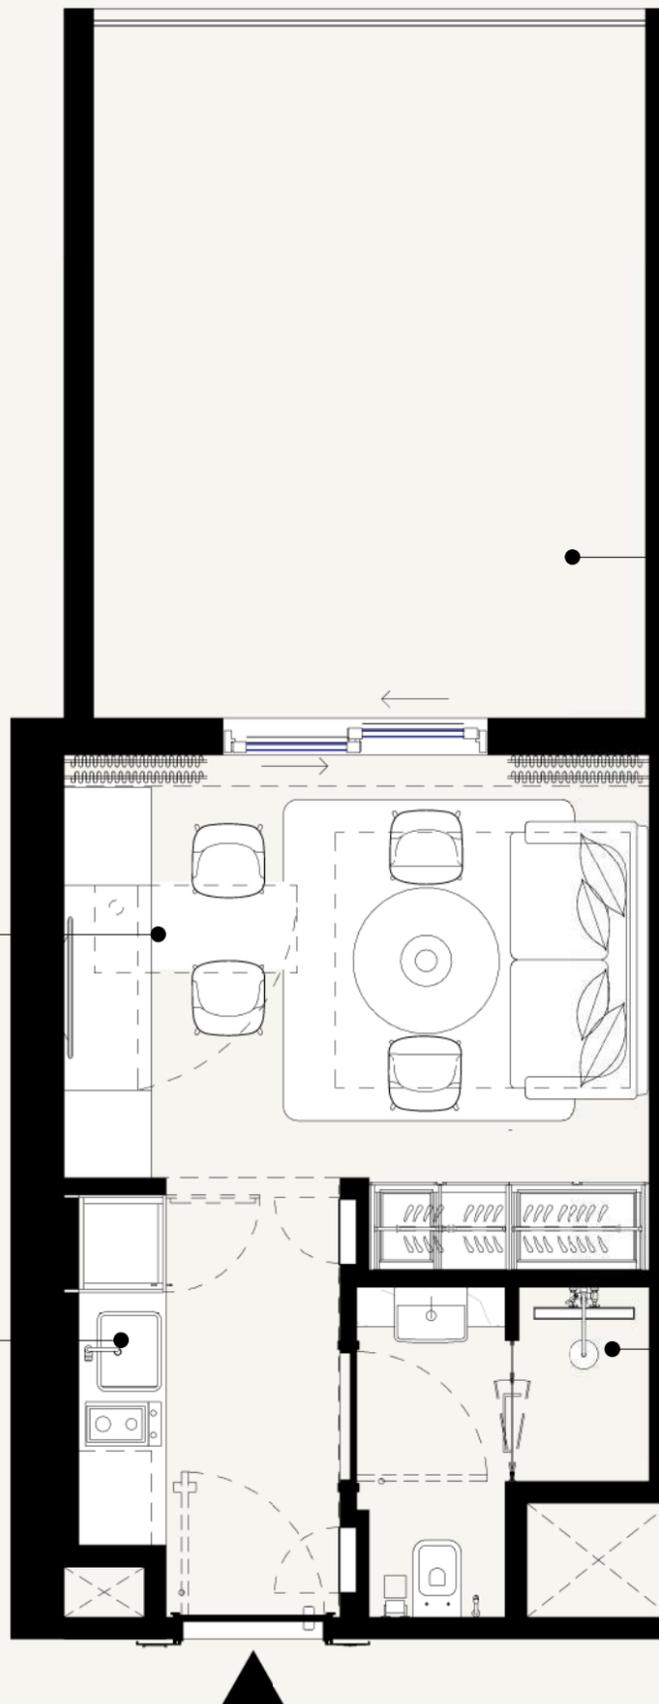


STUDIO
4.05 M x 3.00


KITCHEN
2.40 M X 1.85

TERRACE
4.85 M X 3.80

BATHROOM
2.25 M X 2.00 M

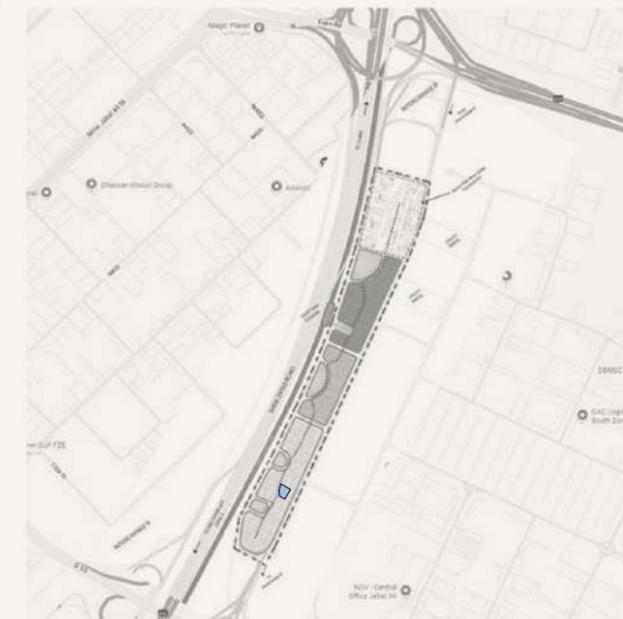

SCALE: N.T.S

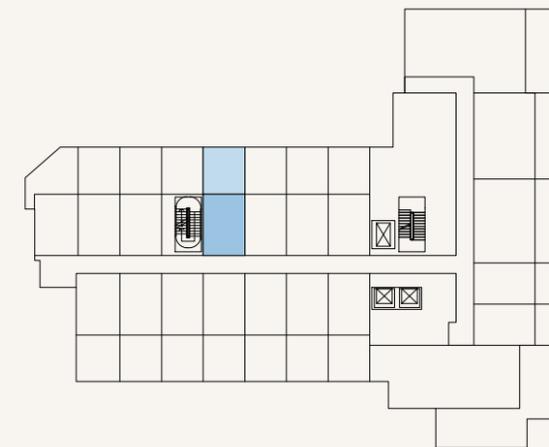

SCALE: N.T.S



FLOOR NO:
1ST FLOOR

UNIT TYPE:
STUDIO (TYPE-12C)

APARTMENT AREA:
267.49 SQ.FT. (24.85 SQ.M)

BALCONY AREA:
210.44 SQ.FT. (19.55 SQ.M)

DISCLAIMER:
THE COLORED MARKETING FLOOR PLANS PROVIDED BY THE DEVELOPER ARE FOR ILLUSTRATIVE PURPOSES ONLY. ACTUAL DIMENSIONS, LAYOUT, AND FINISHES MAY VARY FROM THOSE DEPICTED IN THE PLANS. FURNITURE, FIXTURES, AND EQUIPMENT SHOWN IN THE PLANS ARE FOR DECORATIVE PURPOSES ONLY AND ARE NOT INCLUDED IN THE PURCHASE OR LEASE OF THE PROPERTY. THE DEVELOPER RESERVES THE RIGHT TO MAKE MODIFICATIONS, REVISIONS, AND CHANGES TO THE FLOOR PLANS, SPECIFICATIONS, AND FEATURES WITHOUT PRIOR NOTICE.

TOTAL APARTMENT AREA:
477.92 SQ.FT. (44.40 SQ.M)

PROJECT NAME / BUILDING:
DJAZ.07

UNIT NO:
116


SHEET SIZE A3 DRAWN: NC REVIEWED: MC APPROVED: DP

TERRACE
4.85 M X 4.25


STUDIO
4.05 M x 3.00

BATHROOM
2.25 M X 2.00 M

KITCHEN
2.40 M X 1.85

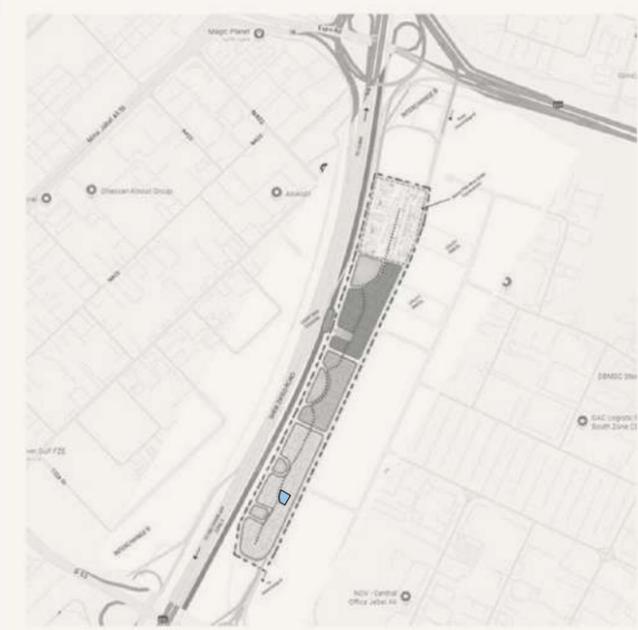

SCALE: N.T.S

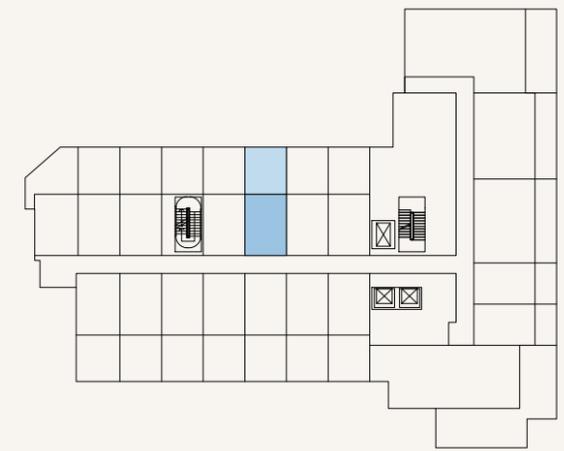

SCALE: N.T.S



FLOOR NO:

1ST FLOOR

UNIT TYPE:

STUDIO (TYPE-17B)

APARTMENT AREA:

267.49 SQ.FT. (24.85 SQ.M)

BALCONY AREA:

226.26 SQ.FT. (21.02 SQ.M)

DISCLAIMER:

THE COLORED MARKETING FLOOR PLANS PROVIDED BY THE DEVELOPER ARE FOR ILLUSTRATIVE PURPOSES ONLY. ACTUAL DIMENSIONS, LAYOUT, AND FINISHES MAY VARY FROM THOSE DEPICTED IN THE PLANS. FURNITURE, FIXTURES, AND EQUIPMENT SHOWN IN THE PLANS ARE FOR DECORATIVE PURPOSES ONLY AND ARE NOT INCLUDED IN THE PURCHASE OR LEASE OF THE PROPERTY. THE DEVELOPER RESERVES THE RIGHT TO MAKE MODIFICATIONS, REVISIONS, AND CHANGES TO THE FLOOR PLANS, SPECIFICATIONS, AND FEATURES WITHOUT PRIOR NOTICE.

TOTAL APARTMENT AREA:

493.74 SQ.FT. (45.87 SQ.M)


PROJECT NAME / BUILDING:

DJAZ.07

UNIT NO:

117

SHEET SIZE A3 DRAWN: NC REVIEWED: MC APPROVED: DP

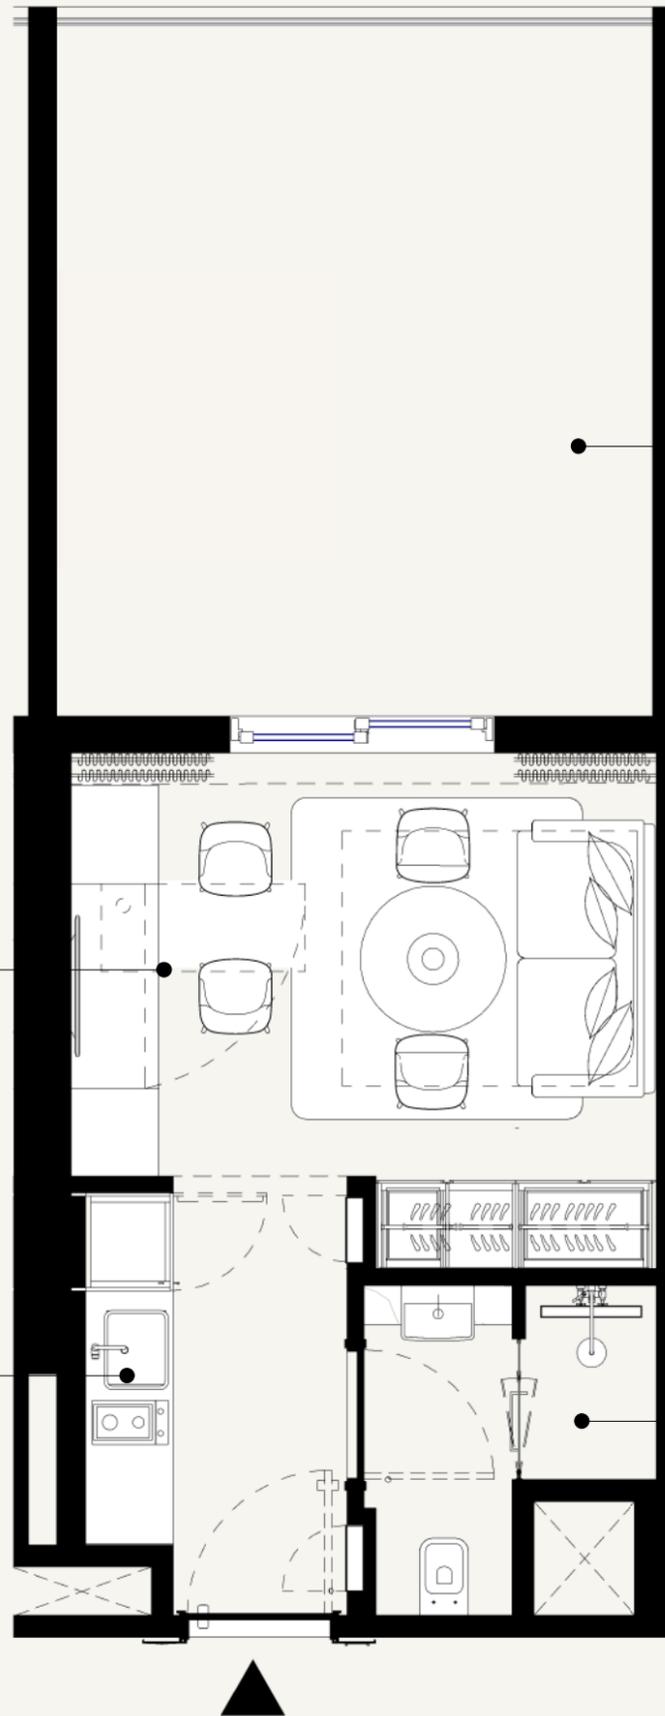


TERRACE
4.85 M X 4.25


STUDIO
4.05 M x 3.00

KITCHEN
2.40 M X 1.85

BATHROOM
2.25 M X 2.00 M

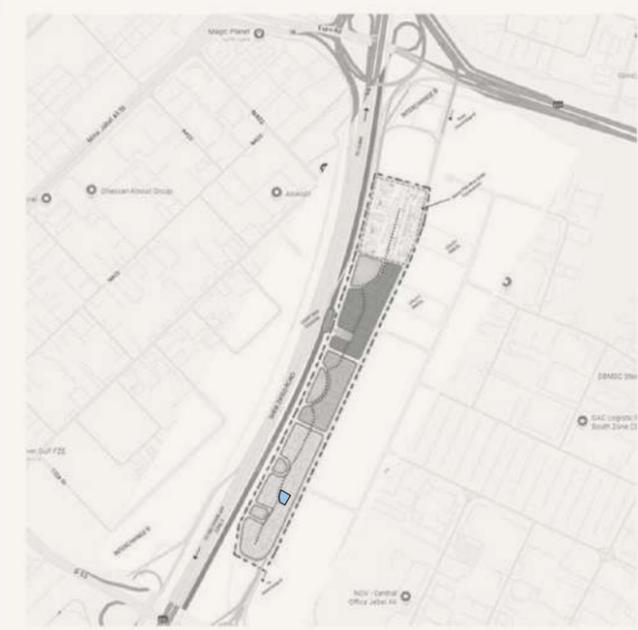

SCALE: N.T.S

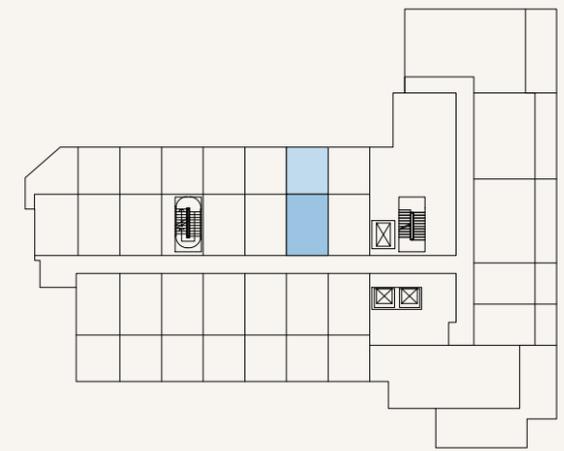

SCALE: N.T.S



FLOOR NO:
1ST FLOOR

UNIT TYPE:
STUDIO (TYPE-12D)

APARTMENT AREA:
267.49 SQ.FT. (24.85 SQ.M)

BALCONY AREA:
226.26 SQ.FT. (21.02 SQ.M)

DISCLAIMER:
THE COLORED MARKETING FLOOR PLANS PROVIDED BY THE DEVELOPER ARE FOR ILLUSTRATIVE PURPOSES ONLY. ACTUAL DIMENSIONS, LAYOUT, AND FINISHES MAY VARY FROM THOSE DEPICTED IN THE PLANS. FURNITURE, FIXTURES, AND EQUIPMENT SHOWN IN THE PLANS ARE FOR DECORATIVE PURPOSES ONLY AND ARE NOT INCLUDED IN THE PURCHASE OR LEASE OF THE PROPERTY. THE DEVELOPER RESERVES THE RIGHT TO MAKE MODIFICATIONS, REVISIONS, AND CHANGES TO THE FLOOR PLANS, SPECIFICATIONS, AND FEATURES WITHOUT PRIOR NOTICE.

TOTAL APARTMENT AREA:
493.74 SQ.FT. (45.87 SQ.M)

PROJECT NAME / BUILDING:
DJAZ.07

UNIT NO:
118


SHEET SIZE A3 DRAWN : NC REVIEWED : MC APPROVED : DP

TERRACE
4.85 M X 4.25


STUDIO
4.05 M x 3.00

BATHROOM
2.25 M X 2.00 M

KITCHEN
2.40 M X 1.85

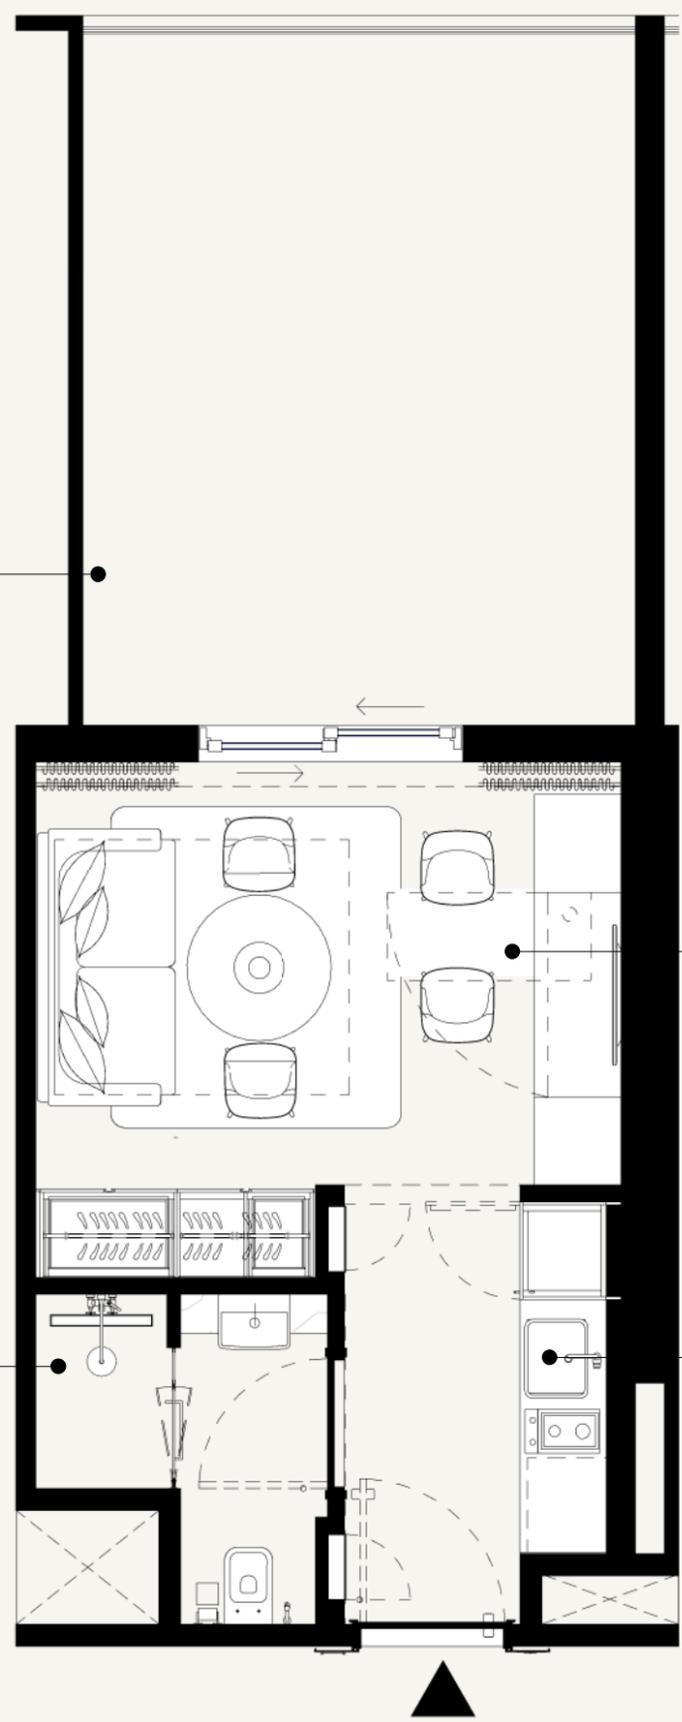

SCALE: N.T.S

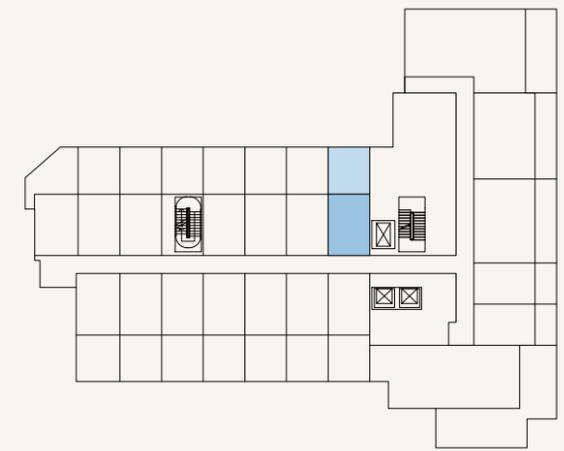

SCALE: N.T.S



FLOOR NO:
1ST FLOOR

UNIT TYPE:
STUDIO (TYPE-4G)

APARTMENT AREA:
268.67 SQ.FT. (24.96 SQ.M)

BALCONY AREA:
227.66 SQ.FT. (21.15 SQ.M)

DISCLAIMER:
THE COLORED MARKETING FLOOR PLANS PROVIDED BY THE DEVELOPER ARE FOR ILLUSTRATIVE PURPOSES ONLY. ACTUAL DIMENSIONS, LAYOUT, AND FINISHES MAY VARY FROM THOSE DEPICTED IN THE PLANS. FURNITURE, FIXTURES, AND EQUIPMENT SHOWN IN THE PLANS ARE FOR DECORATIVE PURPOSES ONLY AND ARE NOT INCLUDED IN THE PURCHASE OR LEASE OF THE PROPERTY. THE DEVELOPER RESERVES THE RIGHT TO MAKE MODIFICATIONS, REVISIONS, AND CHANGES TO THE FLOOR PLANS, SPECIFICATIONS, AND FEATURES WITHOUT PRIOR NOTICE.

TOTAL APARTMENT AREA:
496.33 SQ.FT. (46.11 SQ.M)

PROJECT NAME / BUILDING:
DJAZ.07

UNIT NO:
119


SHEET SIZE A3 DRAWN: NC REVIEWED: MC APPROVED: DP

LIVING/DINING
4.05 M x 3.00


KITCHEN
2.40 M x 1.85

BALCONY
4.00 M x 1.20


BATHROOM
2.25 M x 2.00 M

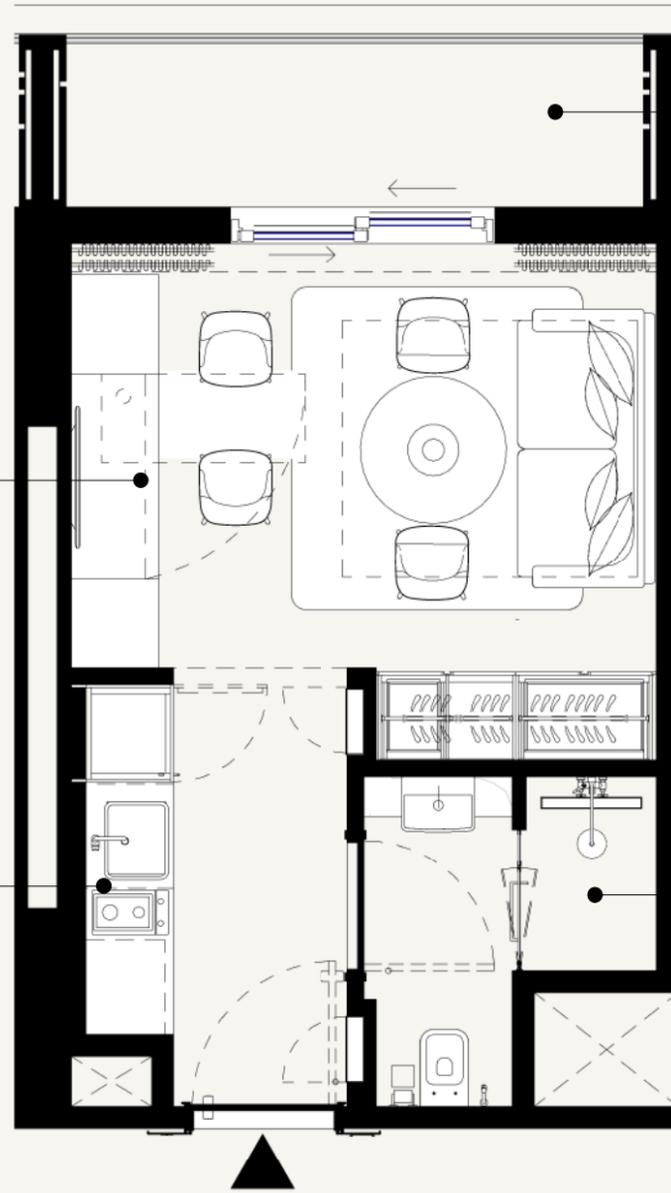

SCALE: N.T.S

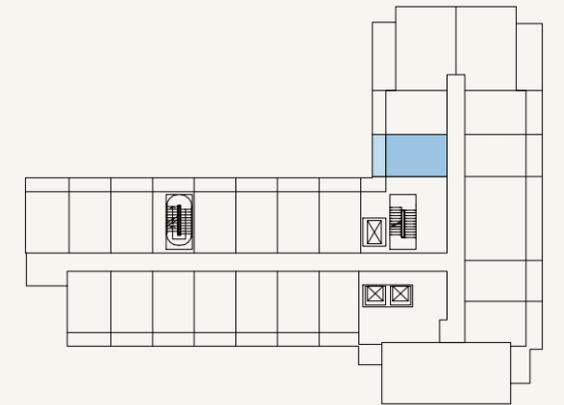

SCALE: N.T.S

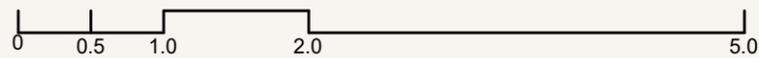

FLOOR NO:
2nd to 9th FLOOR

UNIT TYPE:
STUDIO (TYPE-1A)

APARTMENT AREA:
261.13 SQ.FT. (24.26 SQ.M)

BALCONY AREA:
65.98 SQ.FT. (6.13 SQ.M)

DISCLAIMER:
THE COLORED MARKETING FLOOR PLANS PROVIDED BY THE DEVELOPER ARE FOR ILLUSTRATIVE PURPOSES ONLY. ACTUAL DIMENSIONS, LAYOUT, AND FINISHES MAY VARY FROM THOSE DEPICTED IN THE PLANS. FURNITURE, FIXTURES, AND EQUIPMENT SHOWN IN THE PLANS ARE FOR DECORATIVE PURPOSES ONLY AND ARE NOT INCLUDED IN THE PURCHASE OR LEASE OF THE PROPERTY. THE DEVELOPER RESERVES THE RIGHT TO MAKE MODIFICATIONS, REVISIONS, AND CHANGES TO THE FLOOR PLANS, SPECIFICATIONS, AND FEATURES WITHOUT PRIOR NOTICE.

TOTAL APARTMENT AREA:
327.12 SQ.FT. (30.39 SQ.M)

PROJECT NAME / BUILDING:
DJAZ.07

UNIT NO:
201 to 901


SHEET SIZE A3 DRAWN : NC REVIEWED : MC APPROVED : DP

BALCONY
4.00 M X 1.20


BATHROOM
2.25 M X 2.00 M

STUDIO
4.05 M x 3.00

KITCHEN
2.40 M X 1.85

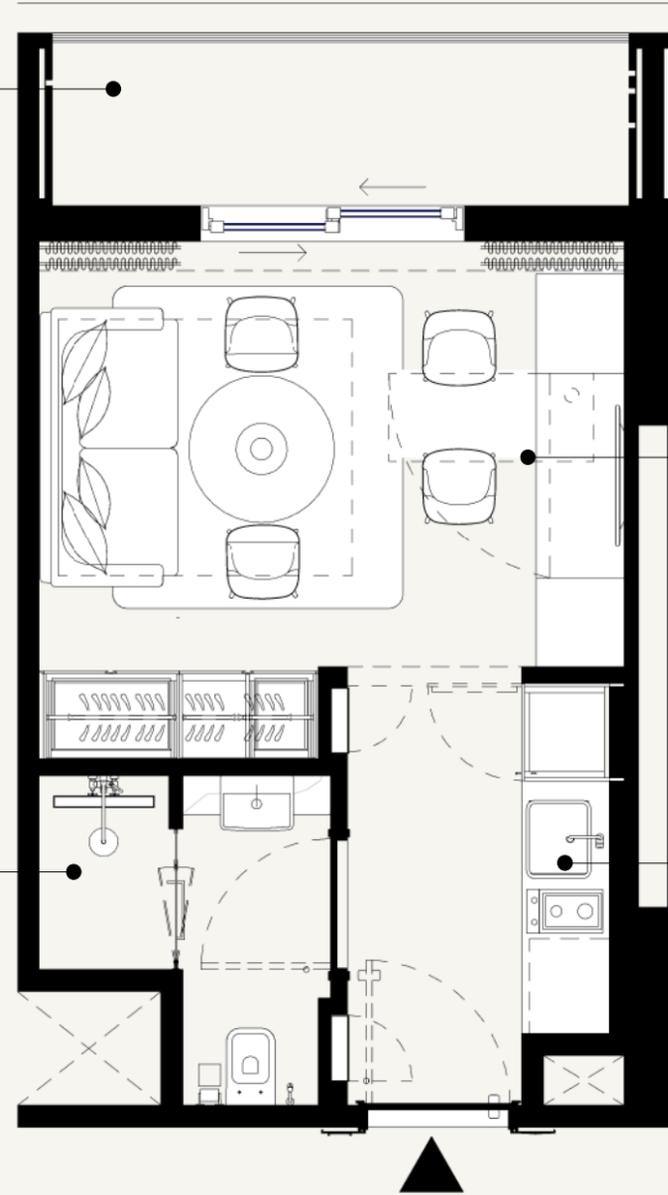

SCALE: N.T.S

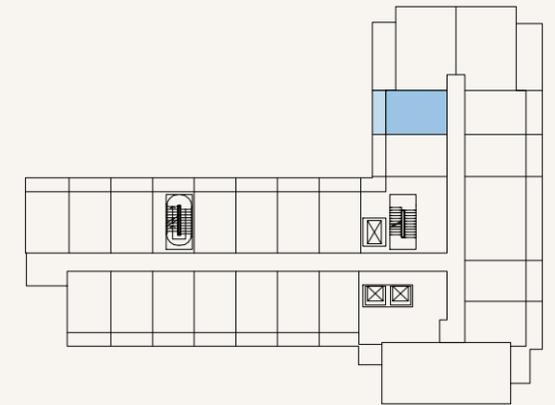

SCALE: N.T.S



FLOOR NO:
2nd to 9th FLOOR

UNIT TYPE:
STUDIO (TYPE-2A)

APARTMENT AREA:
268.78 SQ.FT. (24.97 SQ.M)

BALCONY AREA:
65.88 SQ.FT. (6.12 SQ.M)



DISCLAIMER:
THE COLORED MARKETING FLOOR PLANS PROVIDED BY THE DEVELOPER ARE FOR ILLUSTRATIVE PURPOSES ONLY. ACTUAL DIMENSIONS, LAYOUT, AND FINISHES MAY VARY FROM THOSE DEPICTED IN THE PLANS. FURNITURE, FIXTURES, AND EQUIPMENT SHOWN IN THE PLANS ARE FOR DECORATIVE PURPOSES ONLY AND ARE NOT INCLUDED IN THE PURCHASE OR LEASE OF THE PROPERTY. THE DEVELOPER RESERVES THE RIGHT TO MAKE MODIFICATIONS, REVISIONS, AND CHANGES TO THE FLOOR PLANS, SPECIFICATIONS, AND FEATURES WITHOUT PRIOR NOTICE.

TOTAL APARTMENT AREA:
334.65 SQ.FT. (31.09 SQ.M)


PROJECT NAME / BUILDING:
DJAZ.07

UNIT NO:
202 to 902

SHEET SIZE A3 DRAWN: NC REVIEWED: MC APPROVED: DP

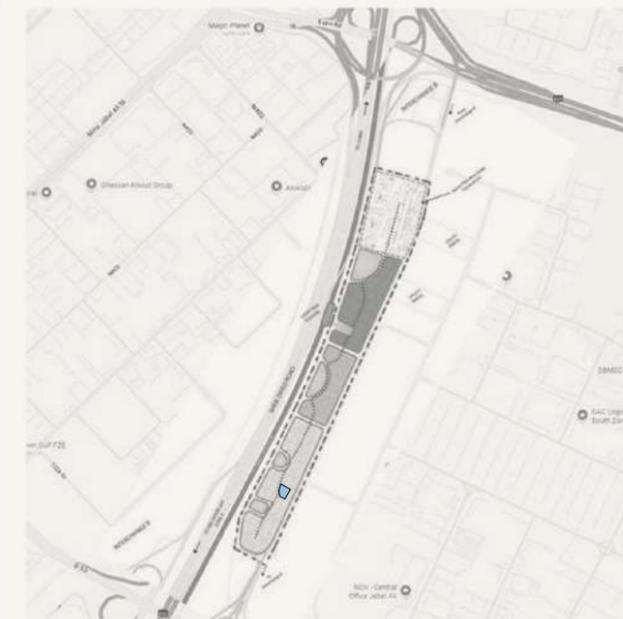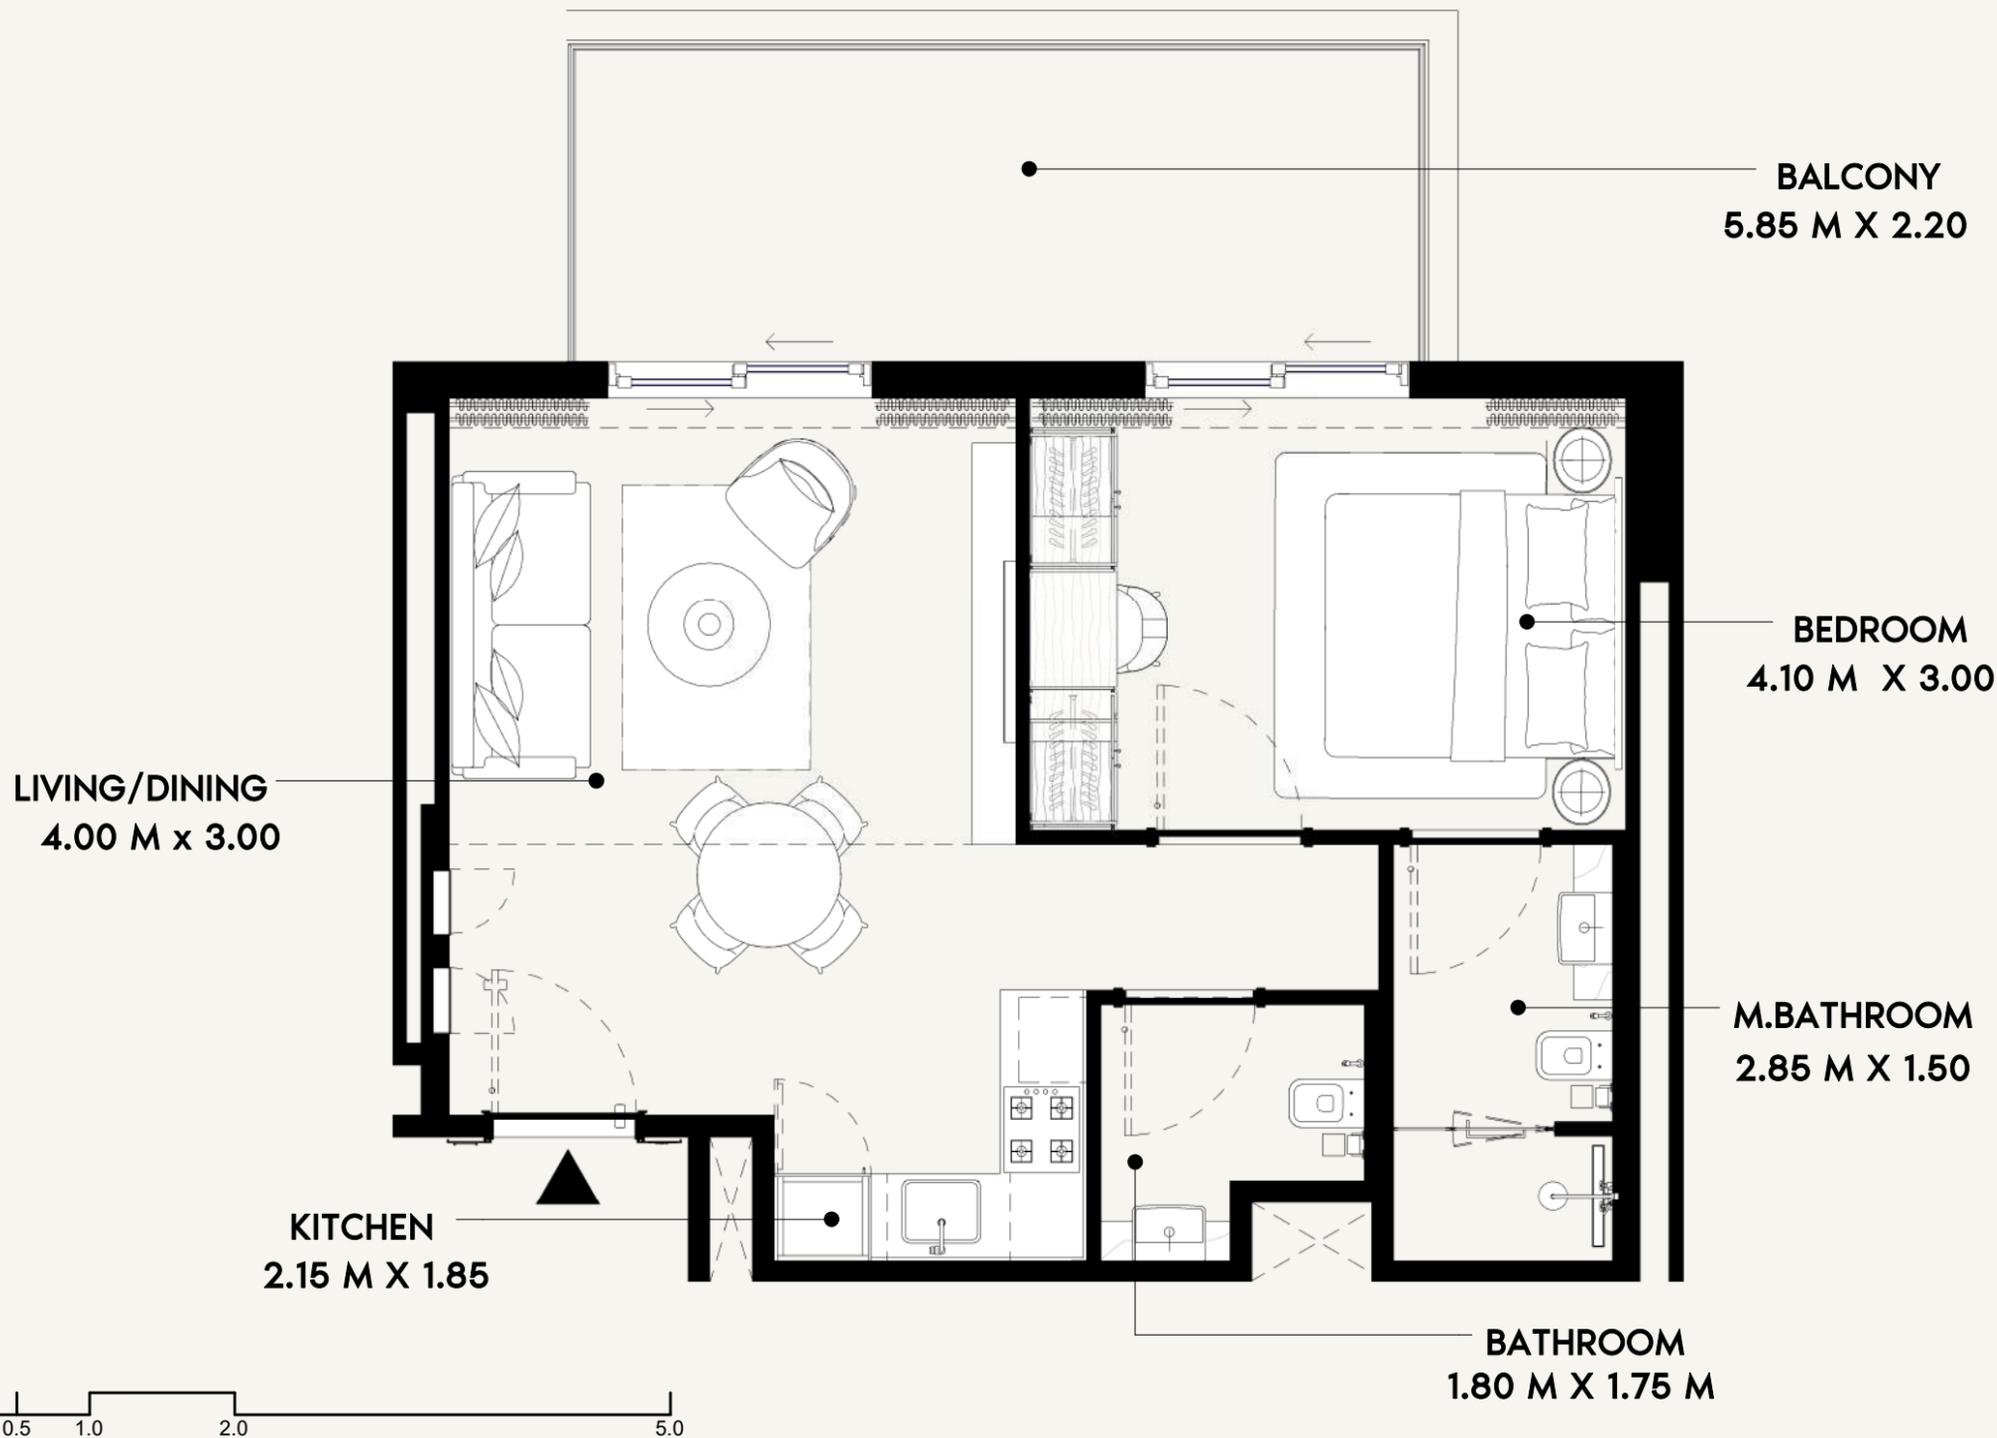

SCALE: N.T.S

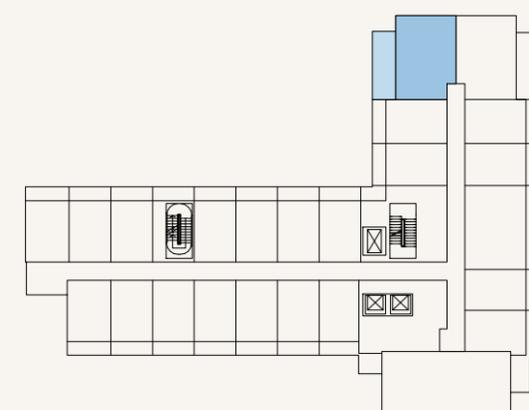

SCALE: N.T.S



FLOOR NO:
2nd to 9th FLOOR

UNIT TYPE:
1 BEDROOM (TYPE-1A)

APARTMENT AREA:
527.54 SQ.FT. (49.01 SQ.M)

BALCONY AREA:
142.19 SQ.FT. (13.21 SQ.M)


DISCLAIMER:
THE COLORED MARKETING FLOOR PLANS PROVIDED BY THE DEVELOPER ARE FOR ILLUSTRATIVE PURPOSES ONLY. ACTUAL DIMENSIONS, LAYOUT, AND FINISHES MAY VARY FROM THOSE DEPICTED IN THE PLANS. FURNITURE, FIXTURES, AND EQUIPMENT SHOWN IN THE PLANS ARE FOR DECORATIVE PURPOSES ONLY AND ARE NOT INCLUDED IN THE PURCHASE OR LEASE OF THE PROPERTY. THE DEVELOPER RESERVES THE RIGHT TO MAKE MODIFICATIONS, REVISIONS, AND CHANGES TO THE FLOOR PLANS, SPECIFICATIONS, AND FEATURES WITHOUT PRIOR NOTICE.

TOTAL APARTMENT AREA:
669.74 SQ.FT. (62.22 SQ.M)


PROJECT NAME / BUILDING:
DJAZ.07

UNIT NO:
203 to 903

SHEET SIZE A3 DRAWN: NC REVIEWED: MC APPROVED: DP

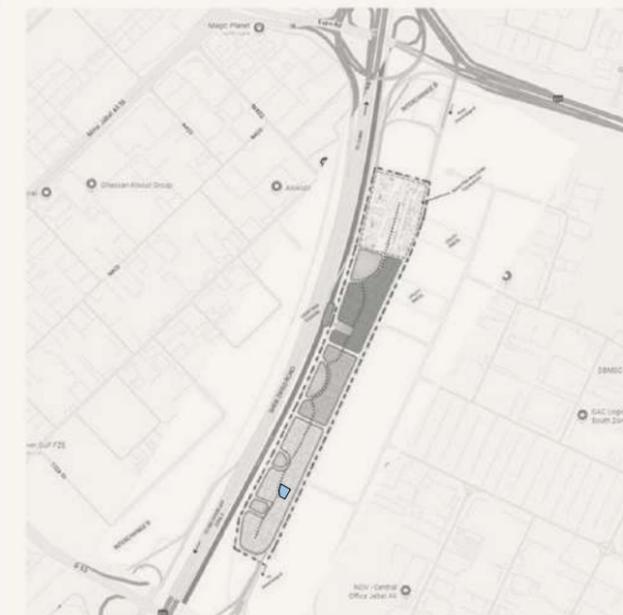

SCALE: N.T.S

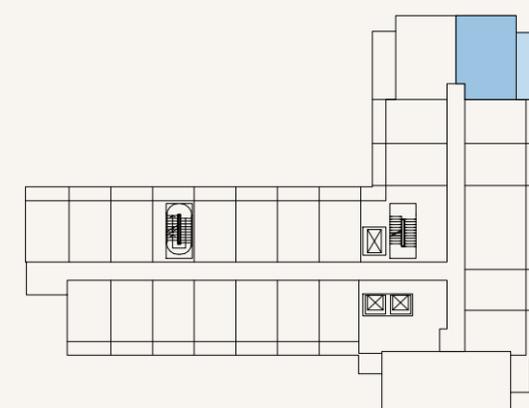

SCALE: N.T.S



BALCONY
5.85 M X 2.20

BEDROOM
4.10 M X 3.00

M.BATHROOM
2.85 M X 1.50

BATHROOM
1.80 M X 1.75 M

LIVING/DINING
4.00 M x 3.00

KITCHEN
2.15 M X 1.85



FLOOR NO:
2nd to 9th FLOOR

UNIT TYPE:
1 BEDROOM (TYPE-2A)

APARTMENT AREA:
526.25 SQ.FT. (48.89 SQ.M)

BALCONY AREA:
143.48 SQ.FT. (13.33 SQ.M)

DISCLAIMER:
THE COLORED MARKETING FLOOR PLANS PROVIDED BY THE DEVELOPER ARE FOR ILLUSTRATIVE PURPOSES ONLY. ACTUAL DIMENSIONS, LAYOUT, AND FINISHES MAY VARY FROM THOSE DEPICTED IN THE PLANS. FURNITURE, FIXTURES, AND EQUIPMENT SHOWN IN THE PLANS ARE FOR DECORATIVE PURPOSES ONLY AND ARE NOT INCLUDED IN THE PURCHASE OR LEASE OF THE PROPERTY. THE DEVELOPER RESERVES THE RIGHT TO MAKE MODIFICATIONS, REVISIONS, AND CHANGES TO THE FLOOR PLANS, SPECIFICATIONS, AND FEATURES WITHOUT PRIOR NOTICE.

TOTAL APARTMENT AREA:
669.74 SQ.FT. (62.22 SQ.M)

PROJECT NAME / BUILDING:
DJAZ.07

UNIT NO:
204 to 904


SHEET SIZE A3 DRAWN: NC REVIEWED: MC APPROVED: DP

LIVING/DINING
4.05 M x 3.00


KITCHEN
2.40 M x 1.85

BALCONY
4.00 M x 1.20


BATHROOM
2.25 M x 2.00 M

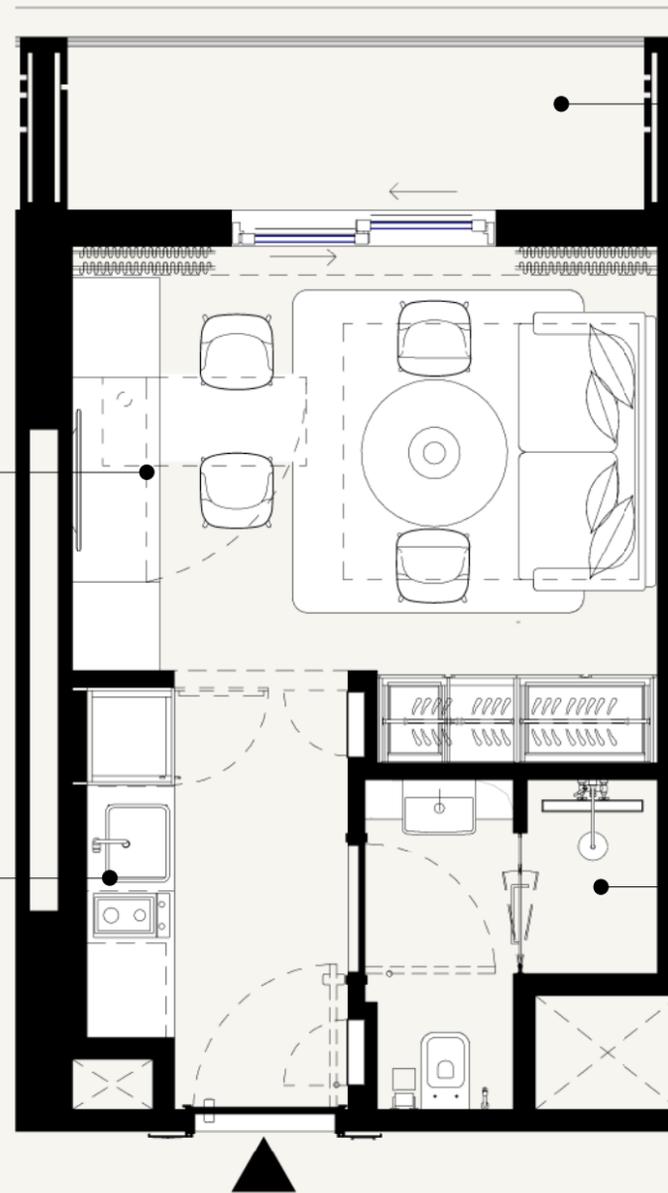

SCALE: N.T.S

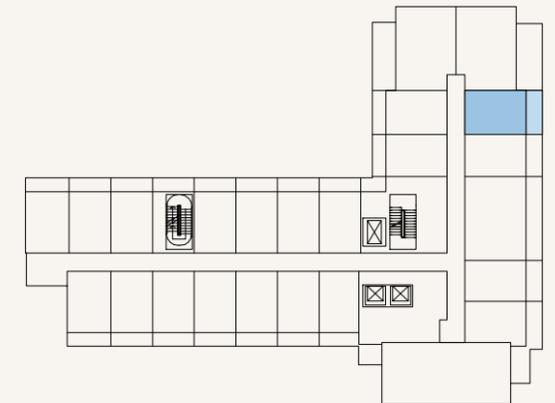

SCALE: N.T.S

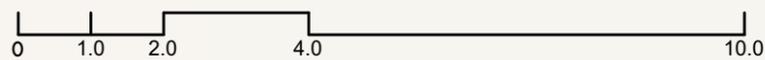

FLOOR NO:
2nd to 9th FLOOR

UNIT TYPE:
STUDIO (TYPE-3A)

APARTMENT AREA:
268.67 SQ.FT. (24.96 SQ.M)

BALCONY AREA:
57.48 SQ.FT. (5.34 SQ.M)

DISCLAIMER:
THE COLORED MARKETING FLOOR PLANS PROVIDED BY THE DEVELOPER ARE FOR ILLUSTRATIVE PURPOSES ONLY. ACTUAL DIMENSIONS, LAYOUT, AND FINISHES MAY VARY FROM THOSE DEPICTED IN THE PLANS. FURNITURE, FIXTURES, AND EQUIPMENT SHOWN IN THE PLANS ARE FOR DECORATIVE PURPOSES ONLY AND ARE NOT INCLUDED IN THE PURCHASE OR LEASE OF THE PROPERTY. THE DEVELOPER RESERVES THE RIGHT TO MAKE MODIFICATIONS, REVISIONS, AND CHANGES TO THE FLOOR PLANS, SPECIFICATIONS, AND FEATURES WITHOUT PRIOR NOTICE.

TOTAL APARTMENT AREA:
326.15 SQ.FT. (30.30 SQ.M)

PROJECT NAME / BUILDING:
DJAZ.07

UNIT NO:
205 to 905


SHEET SIZE A3 DRAWN: NC REVIEWED: MC APPROVED: DP

BALCONY
4.00 M X 1.20


BATHROOM
2.25 M X 2.00 M

STUDIO
4.05 M x 3.00


KITCHEN
2.40 M X 1.85

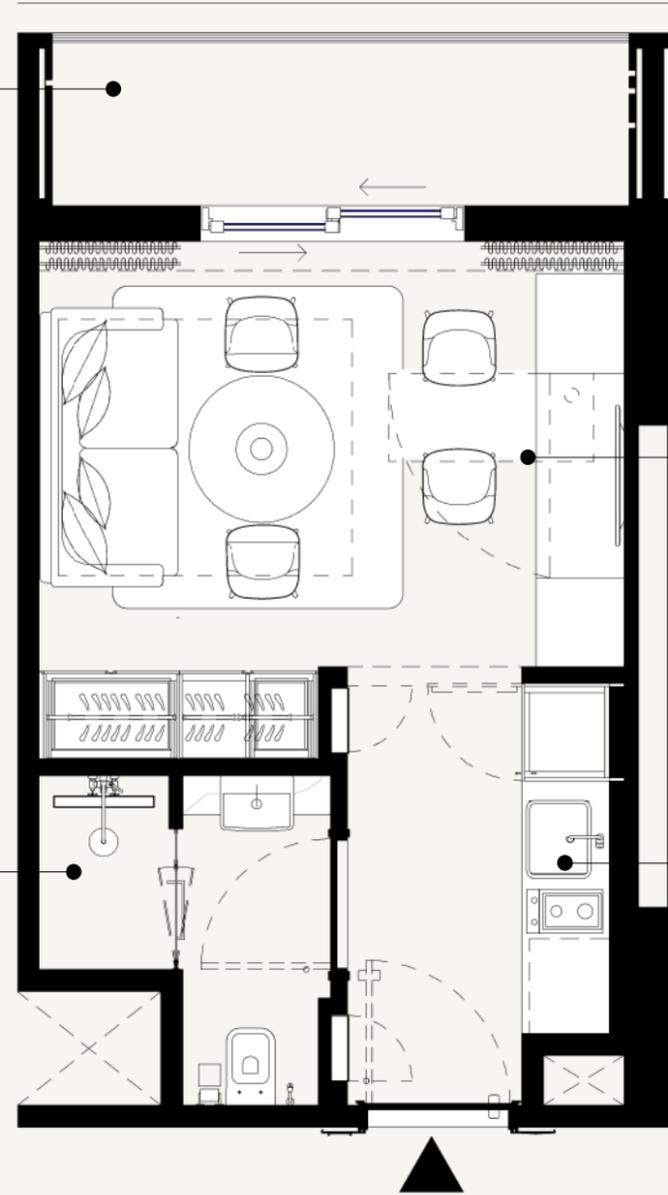

SCALE: N.T.S

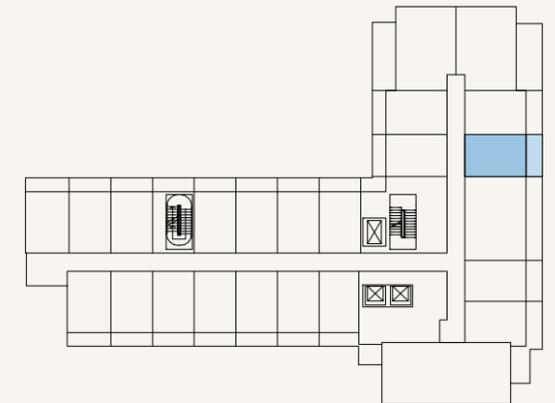

SCALE: N.T.S

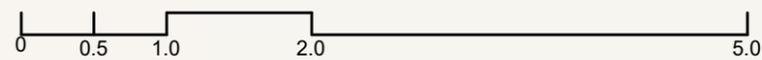

FLOOR NO:
2nd to 9th FLOOR

UNIT TYPE:
STUDIO (TYPE-4A)

APARTMENT AREA:
268.67 SQ.FT. (24.96 SQ.M)

BALCONY AREA:
57.05 SQ.FT. (5.3 SQ.M)


DISCLAIMER:
THE COLORED MARKETING FLOOR PLANS PROVIDED BY THE DEVELOPER ARE FOR ILLUSTRATIVE PURPOSES ONLY. ACTUAL DIMENSIONS, LAYOUT, AND FINISHES MAY VARY FROM THOSE DEPICTED IN THE PLANS. FURNITURE, FIXTURES, AND EQUIPMENT SHOWN IN THE PLANS ARE FOR DECORATIVE PURPOSES ONLY AND ARE NOT INCLUDED IN THE PURCHASE OR LEASE OF THE PROPERTY. THE DEVELOPER RESERVES THE RIGHT TO MAKE MODIFICATIONS, REVISIONS, AND CHANGES TO THE FLOOR PLANS, SPECIFICATIONS, AND FEATURES WITHOUT PRIOR NOTICE.

TOTAL APARTMENT AREA:
325.72 SQ.FT. (30.26 SQ.M)


PROJECT NAME / BUILDING:
DJAZ.07

UNIT NO:
206 to 906

SHEET SIZE A3 DRAWN: NC REVIEWED: MC APPROVED: DP

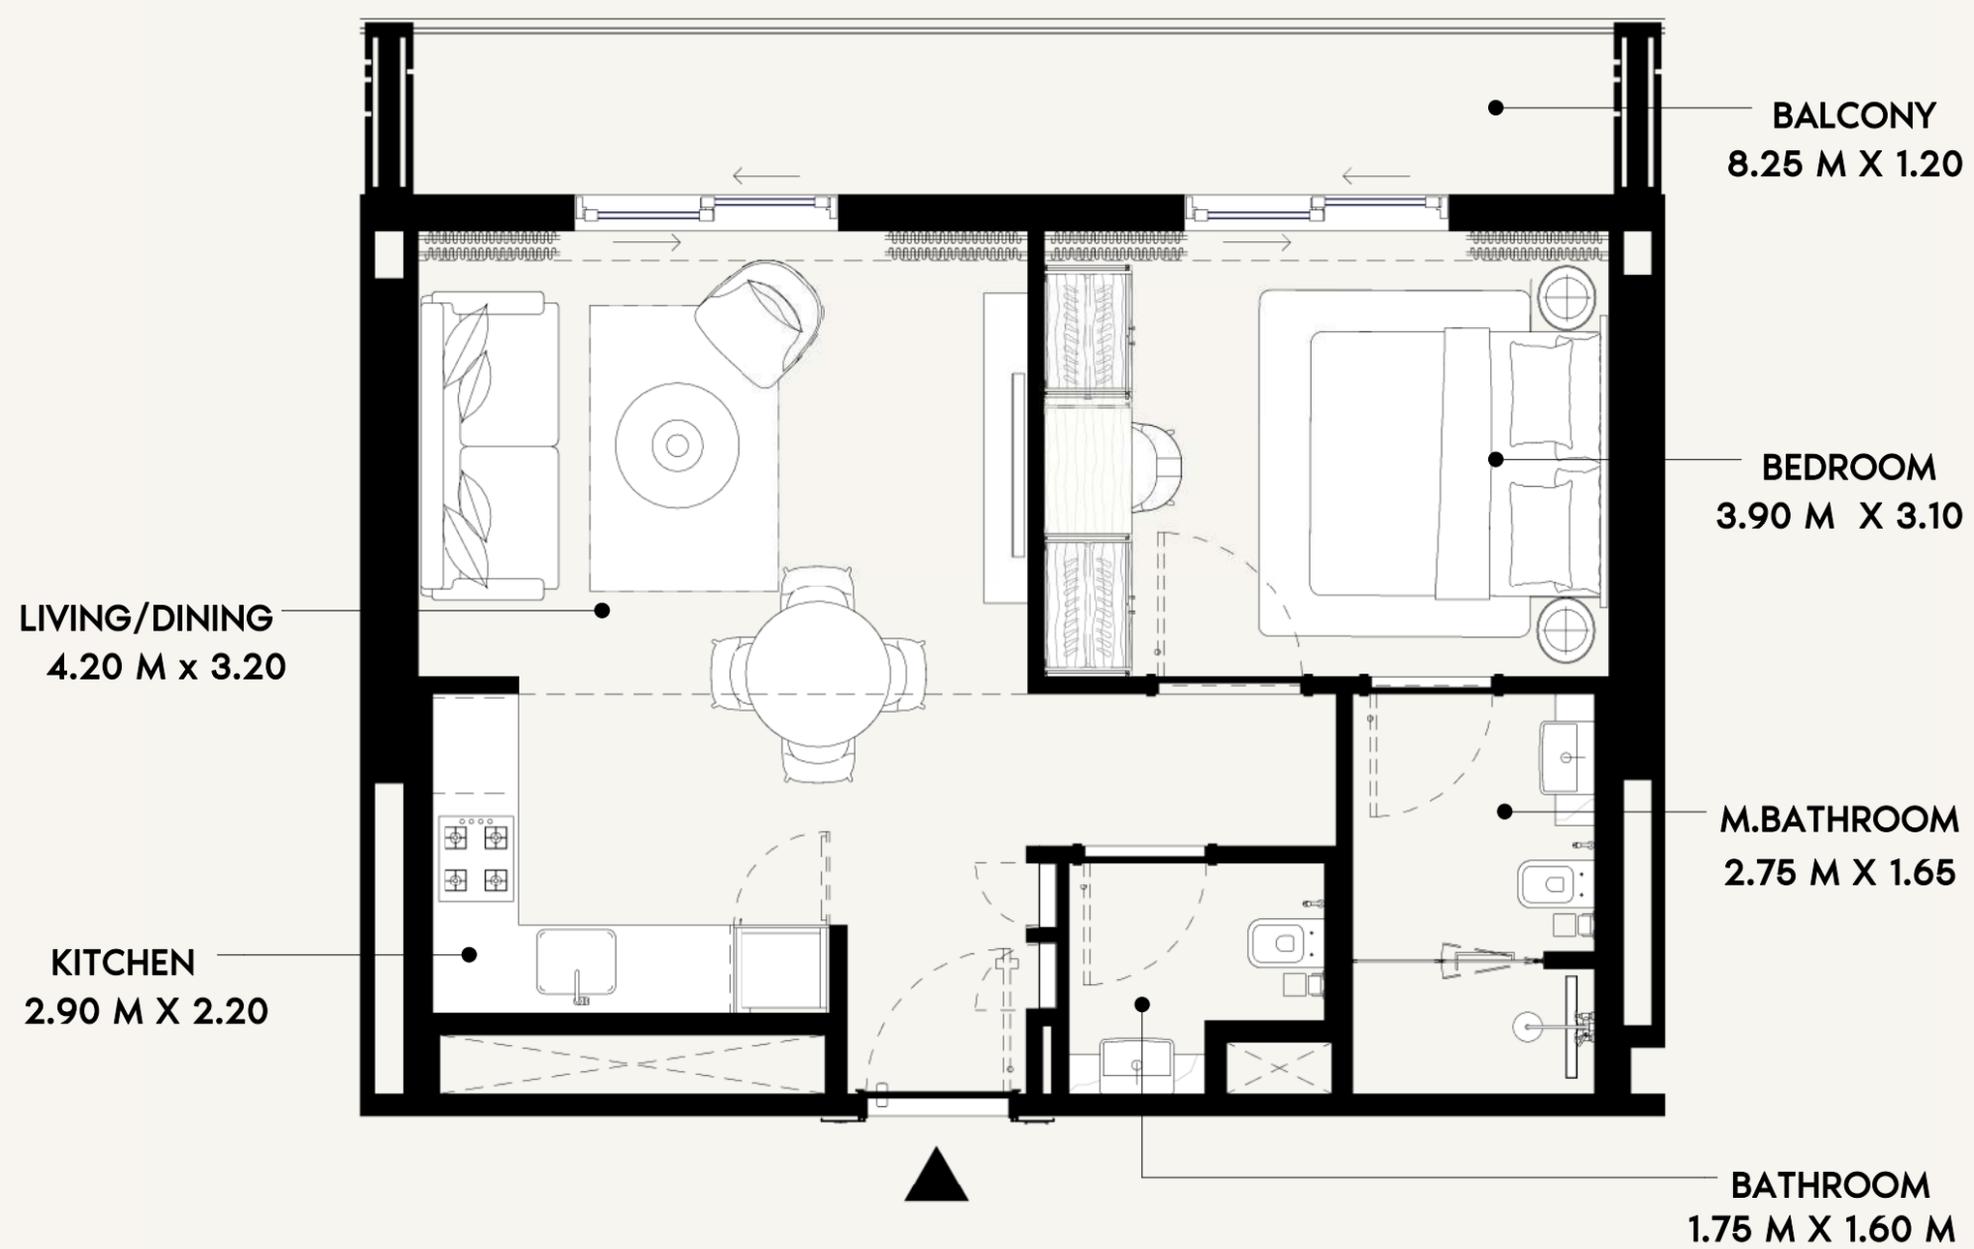

SCALE: N.T.S

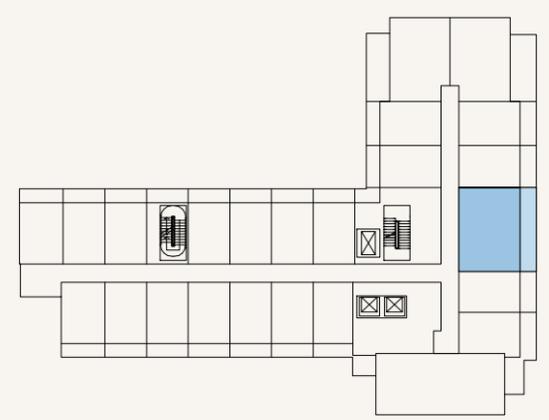

SCALE: N.T.S



FLOOR NO:
2nd to 9th FLOOR

UNIT TYPE:
1 BEDROOM (TYPE-3A)

APARTMENT AREA:
542.29 SQ.FT. (50.38 SQ.M)

BALCONY AREA:
114.10 SQ.FT. (10.6 SQ.M)

DISCLAIMER:
THE COLORED MARKETING FLOOR PLANS PROVIDED BY THE DEVELOPER ARE FOR ILLUSTRATIVE PURPOSES ONLY. ACTUAL DIMENSIONS, LAYOUT, AND FINISHES MAY VARY FROM THOSE DEPICTED IN THE PLANS. FURNITURE, FIXTURES, AND EQUIPMENT SHOWN IN THE PLANS ARE FOR DECORATIVE PURPOSES ONLY AND ARE NOT INCLUDED IN THE PURCHASE OR LEASE OF THE PROPERTY. THE DEVELOPER RESERVES THE RIGHT TO MAKE MODIFICATIONS, REVISIONS, AND CHANGES TO THE FLOOR PLANS, SPECIFICATIONS, AND FEATURES WITHOUT PRIOR NOTICE.

TOTAL APARTMENT AREA:
656.39 SQ.FT. (60.98 SQ.M)

PROJECT NAME / BUILDING:
DJAZ.07

UNIT NO:
207 to 907


SHEET SIZE A3 DRAWN: NC REVIEWED: MC APPROVED: DP

LIVING/DINING
4.05 M x 3.00


KITCHEN
2.40 M x 1.85

BALCONY
4.00 M x 1.20

BATHROOM
2.25 M x 2.00 M

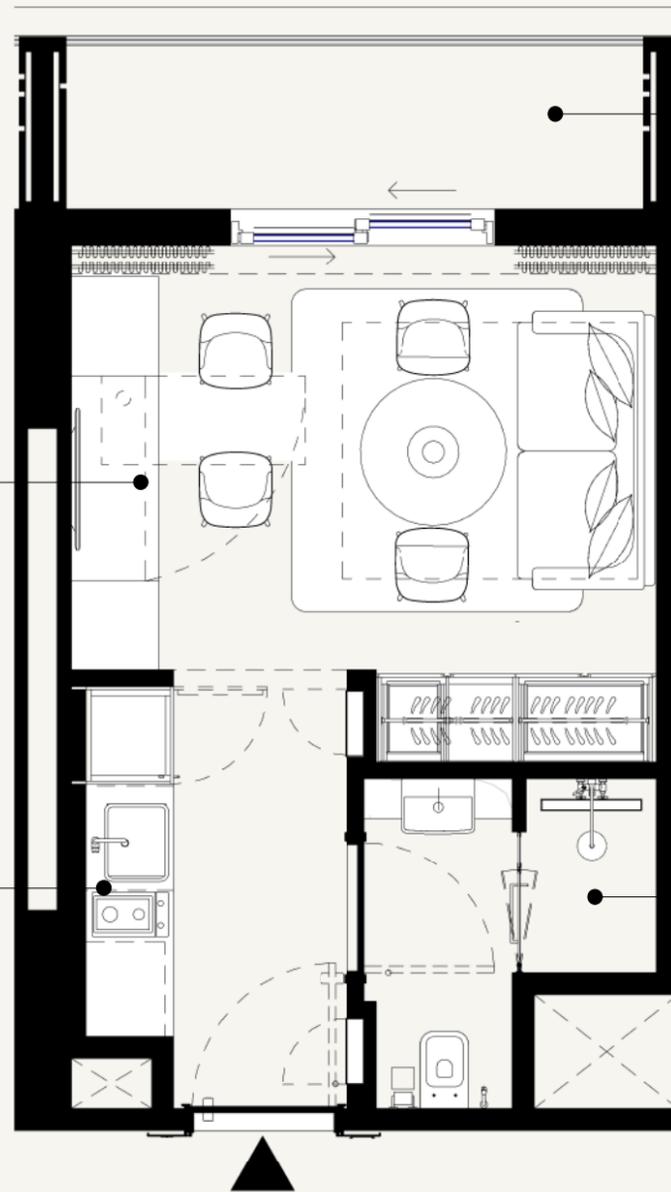

SCALE: N.T.S

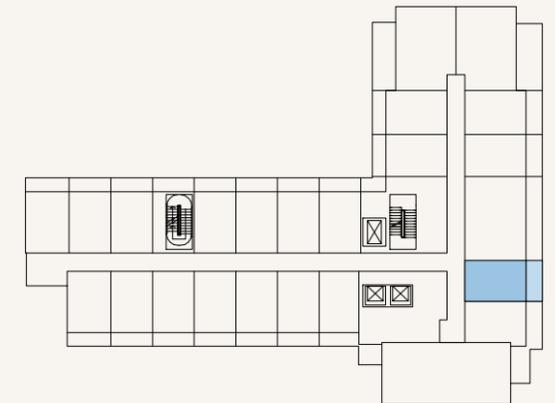

SCALE: N.T.S



FLOOR NO:
2nd to 9th FLOOR

UNIT TYPE:
STUDIO (TYPE-5A)

APARTMENT AREA:
268.88 SQ.FT. (24.98 SQ.M)

BALCONY AREA:
57.48 SQ.FT. (5.34 SQ.M)

DISCLAIMER:
THE COLORED MARKETING FLOOR PLANS PROVIDED BY THE DEVELOPER ARE FOR ILLUSTRATIVE PURPOSES ONLY. ACTUAL DIMENSIONS, LAYOUT, AND FINISHES MAY VARY FROM THOSE DEPICTED IN THE PLANS. FURNITURE, FIXTURES, AND EQUIPMENT SHOWN IN THE PLANS ARE FOR DECORATIVE PURPOSES ONLY AND ARE NOT INCLUDED IN THE PURCHASE OR LEASE OF THE PROPERTY. THE DEVELOPER RESERVES THE RIGHT TO MAKE MODIFICATIONS, REVISIONS, AND CHANGES TO THE FLOOR PLANS, SPECIFICATIONS, AND FEATURES WITHOUT PRIOR NOTICE.


TOTAL APARTMENT AREA:
326.36 SQ.FT. (30.32 SQ.M)

PROJECT NAME / BUILDING:
DJAZ.07

UNIT NO:
208 to 908

SHEET SIZE A3 DRAWN: NC REVIEWED: MC APPROVED: DP


BALCONY
4.00 M X 1.20

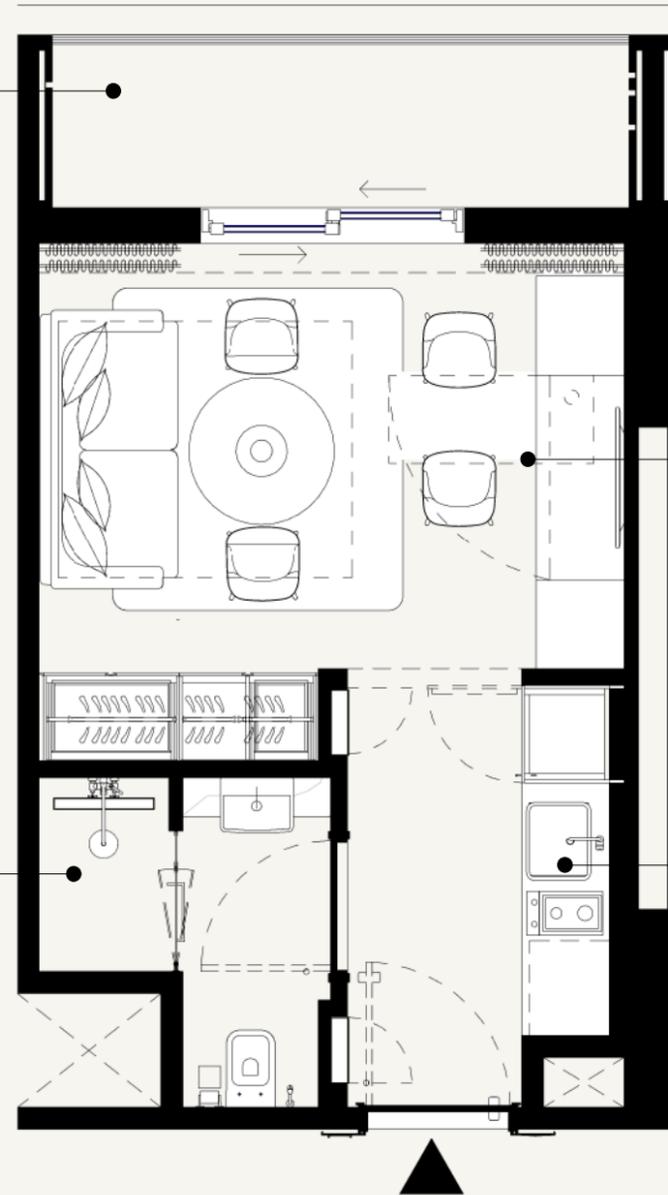


STUDIO
4.05 M x 3.00

BATHROOM
2.25 M X 2.00 M

KITCHEN
2.40 M X 1.85

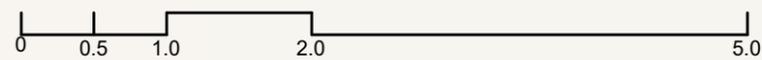

SCALE: N.T.S

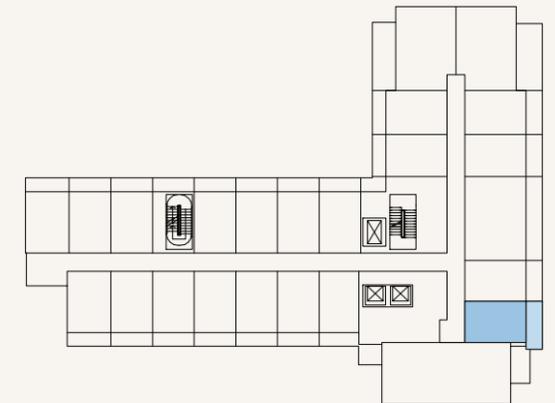

SCALE: N.T.S



FLOOR NO:
2nd to 9th FLOOR

UNIT TYPE:
STUDIO (TYPE-6A)

APARTMENT AREA:
268.56 SQ.FT. (24.95 SQ.M)

BALCONY AREA:
57.05 SQ.FT. (5.3 SQ.M)


DISCLAIMER:
THE COLORED MARKETING FLOOR PLANS PROVIDED BY THE DEVELOPER ARE FOR ILLUSTRATIVE PURPOSES ONLY. ACTUAL DIMENSIONS, LAYOUT, AND FINISHES MAY VARY FROM THOSE DEPICTED IN THE PLANS. FURNITURE, FIXTURES, AND EQUIPMENT SHOWN IN THE PLANS ARE FOR DECORATIVE PURPOSES ONLY AND ARE NOT INCLUDED IN THE PURCHASE OR LEASE OF THE PROPERTY. THE DEVELOPER RESERVES THE RIGHT TO MAKE MODIFICATIONS, REVISIONS, AND CHANGES TO THE FLOOR PLANS, SPECIFICATIONS, AND FEATURES WITHOUT PRIOR NOTICE.

TOTAL APARTMENT AREA:
325.61 SQ.FT. (30.25 SQ.M)


PROJECT NAME / BUILDING:
DJAZ.07

UNIT NO:
209 to 909



SHEET SIZE A3 DRAWN: NC REVIEWED: MC APPROVED: DP

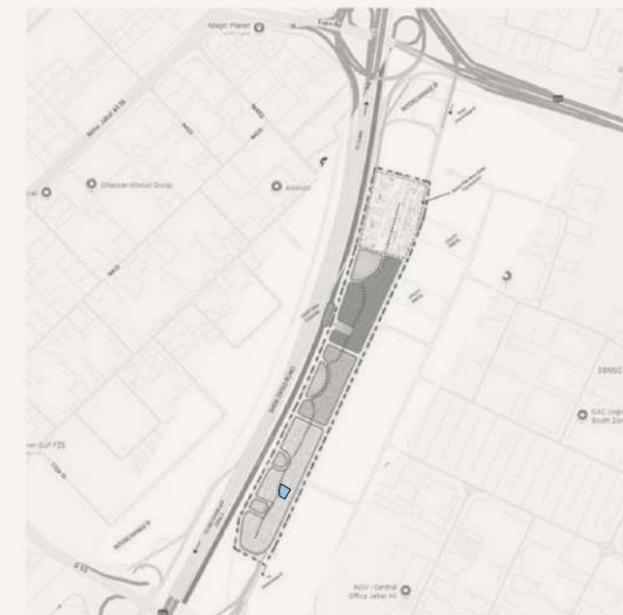

SCALE: N.T.S

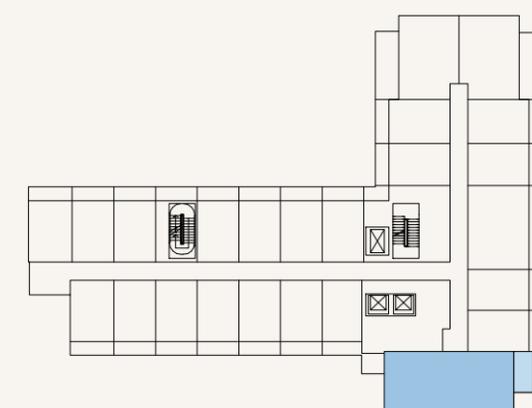

SCALE: N.T.S

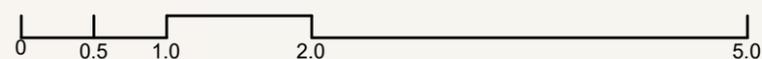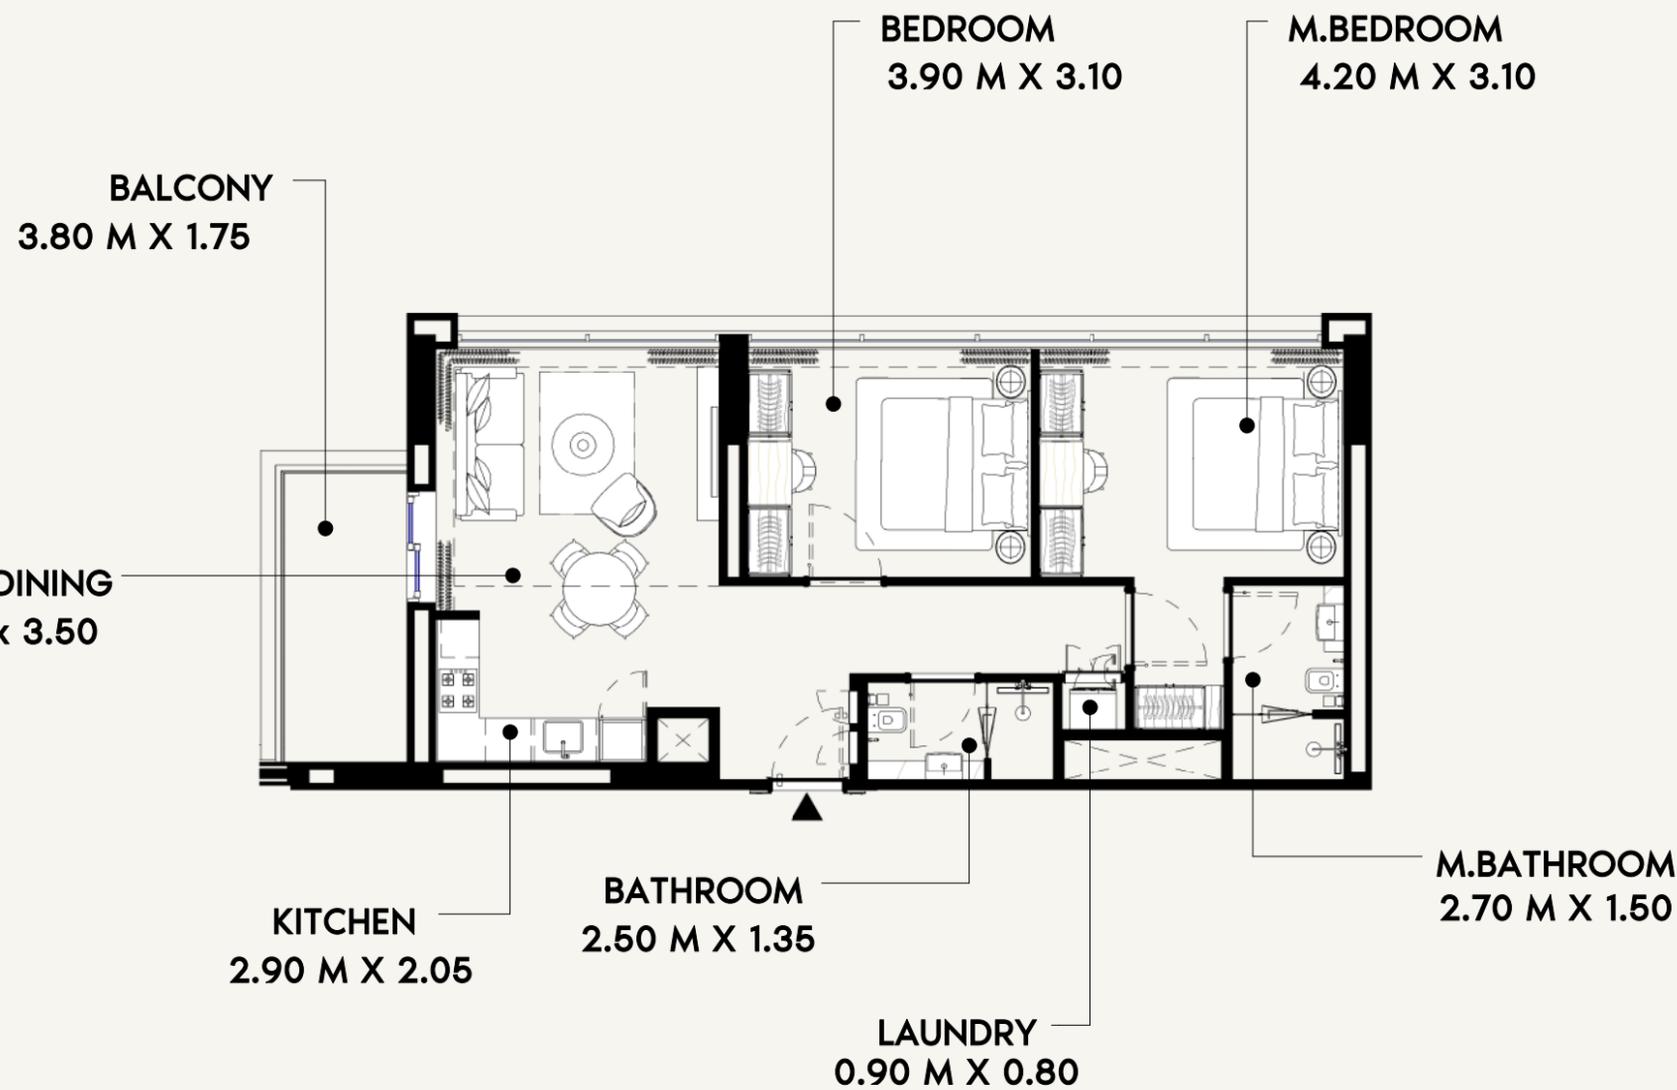

FLOOR NO:
2nd to 9th FLOOR

UNIT TYPE:
2 BEDROOM (TYPE-1A)

APARTMENT AREA:
815.80 SQ.FT. (75.79 SQ.M)

BALCONY AREA:
83.31 SQ.FT. (7.74 SQ.M)


DISCLAIMER:
THE COLORED MARKETING FLOOR PLANS PROVIDED BY THE DEVELOPER ARE FOR ILLUSTRATIVE PURPOSES ONLY. ACTUAL DIMENSIONS, LAYOUT, AND FINISHES MAY VARY FROM THOSE DEPICTED IN THE PLANS. FURNITURE, FIXTURES, AND EQUIPMENT SHOWN IN THE PLANS ARE FOR DECORATIVE PURPOSES ONLY AND ARE NOT INCLUDED IN THE PURCHASE OR LEASE OF THE PROPERTY. THE DEVELOPER RESERVES THE RIGHT TO MAKE MODIFICATIONS, REVISIONS, AND CHANGES TO THE FLOOR PLANS, SPECIFICATIONS, AND FEATURES WITHOUT PRIOR NOTICE.

TOTAL APARTMENT AREA:
899.12 SQ.FT. (83.53 SQ.M)


PROJECT NAME / BUILDING:
DJAZ.07

UNIT NO:
210 to 910


SHEET SIZE A3 DRAWN: NC REVIEWED: MC APPROVED: DP

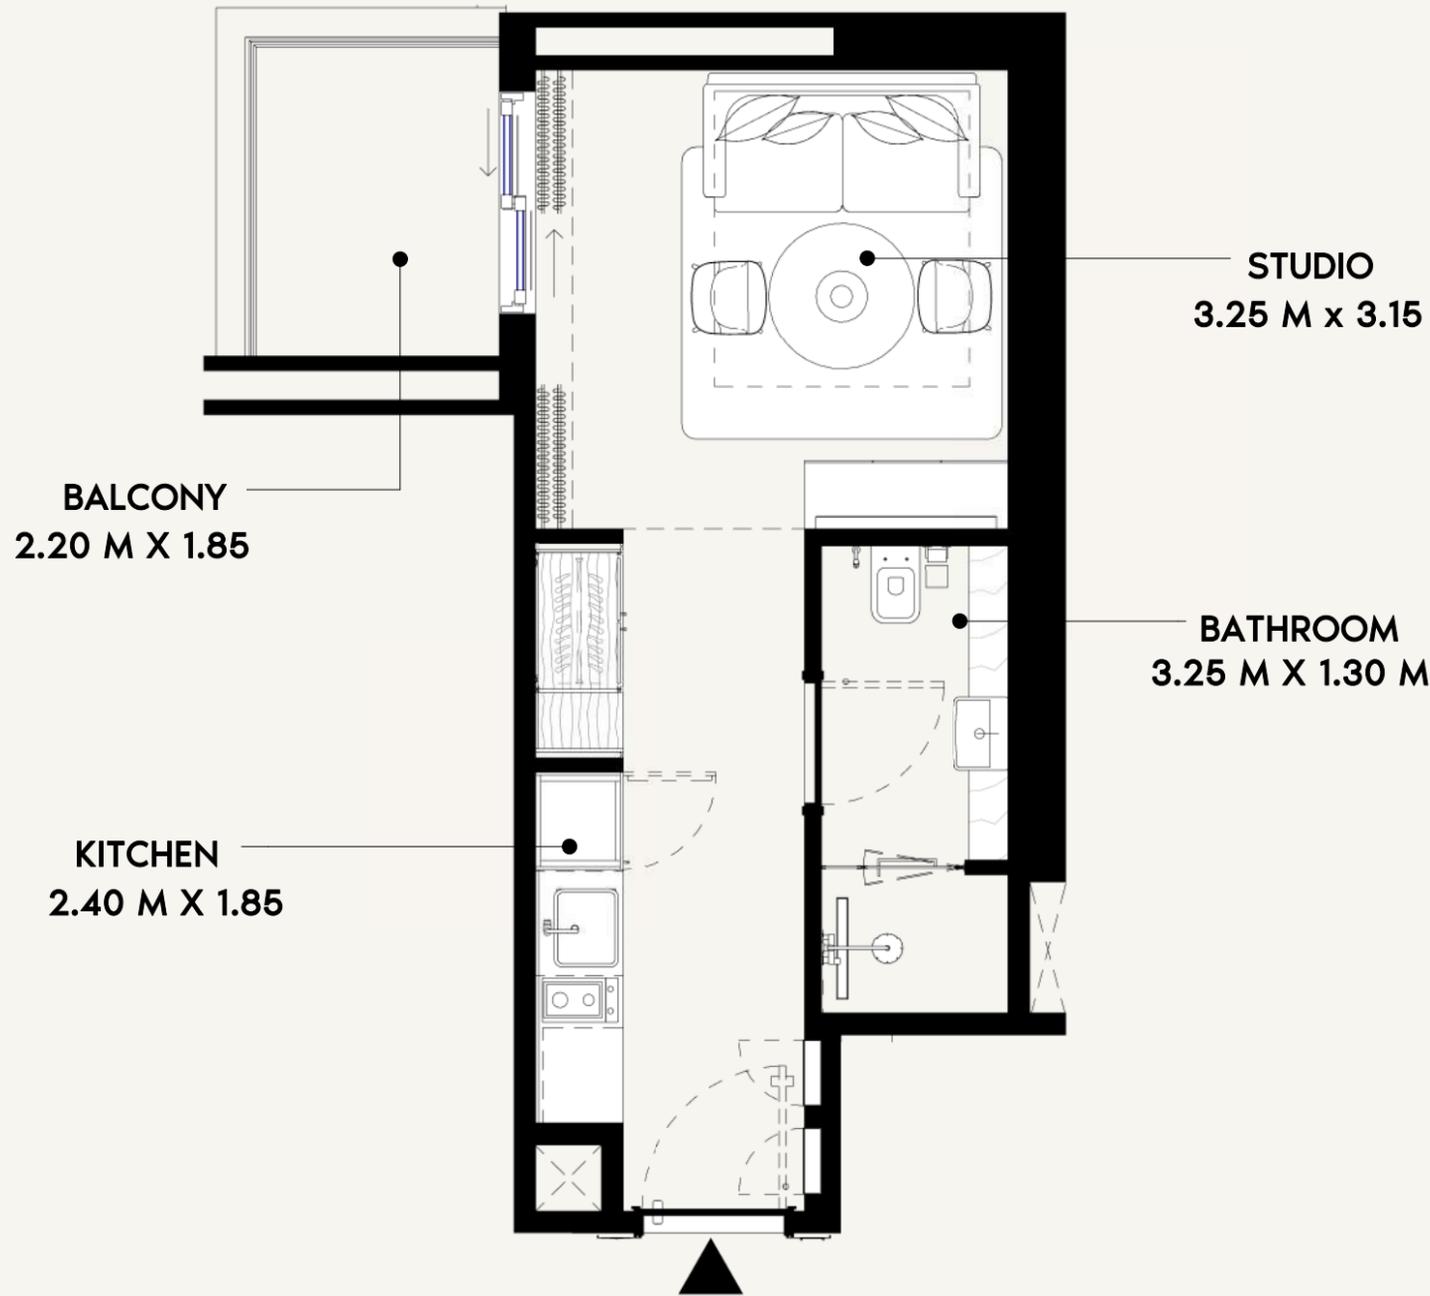

SCALE: N.T.S

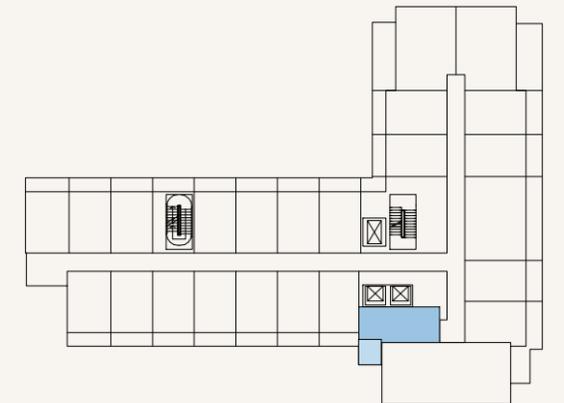

SCALE: N.T.S

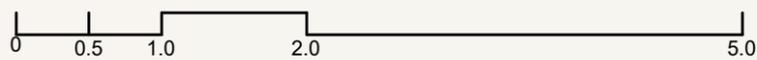

FLOOR NO:
2nd to 9th FLOOR

UNIT TYPE:
STUDIO (TYPE-7A)

APARTMENT AREA:
281.37 SQ.FT. (26.14 SQ.M)

BALCONY AREA:
45.53 SQ.FT. (4.23 SQ.M)

DISCLAIMER:
THE COLORED MARKETING FLOOR PLANS PROVIDED BY THE DEVELOPER ARE FOR ILLUSTRATIVE PURPOSES ONLY. ACTUAL DIMENSIONS, LAYOUT, AND FINISHES MAY VARY FROM THOSE DEPICTED IN THE PLANS. FURNITURE, FIXTURES, AND EQUIPMENT SHOWN IN THE PLANS ARE FOR DECORATIVE PURPOSES ONLY AND ARE NOT INCLUDED IN THE PURCHASE OR LEASE OF THE PROPERTY. THE DEVELOPER RESERVES THE RIGHT TO MAKE MODIFICATIONS, REVISIONS, AND CHANGES TO THE FLOOR PLANS, SPECIFICATIONS, AND FEATURES WITHOUT PRIOR NOTICE.

TOTAL APARTMENT AREA:
326.90 SQ.FT. (30.37 SQ.M)

PROJECT NAME / BUILDING:
DJAZ.07

UNIT NO:
211 to 911



SHEET SIZE A3 DRAWN: NC REVIEWED: MC APPROVED: DP

LIVING/DINING
4.05 M x 3.00


KITCHEN
2.40 M x 1.85

BALCONY
4.00 M x 1.20

BATHROOM
2.25 M x 2.00 M

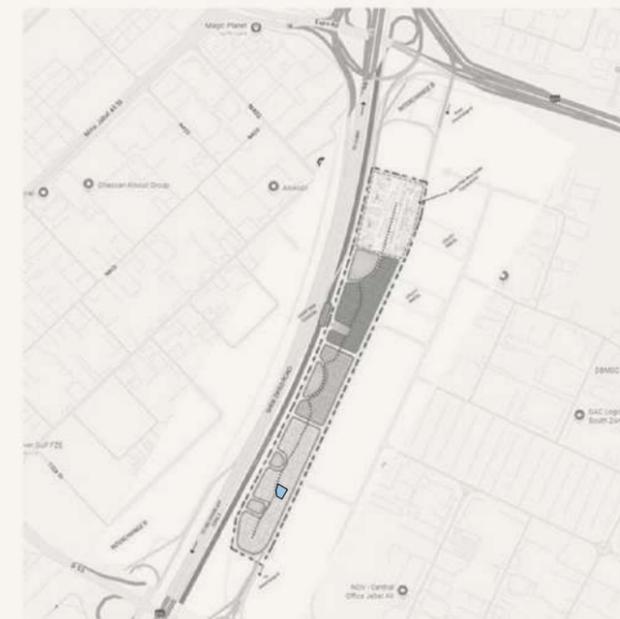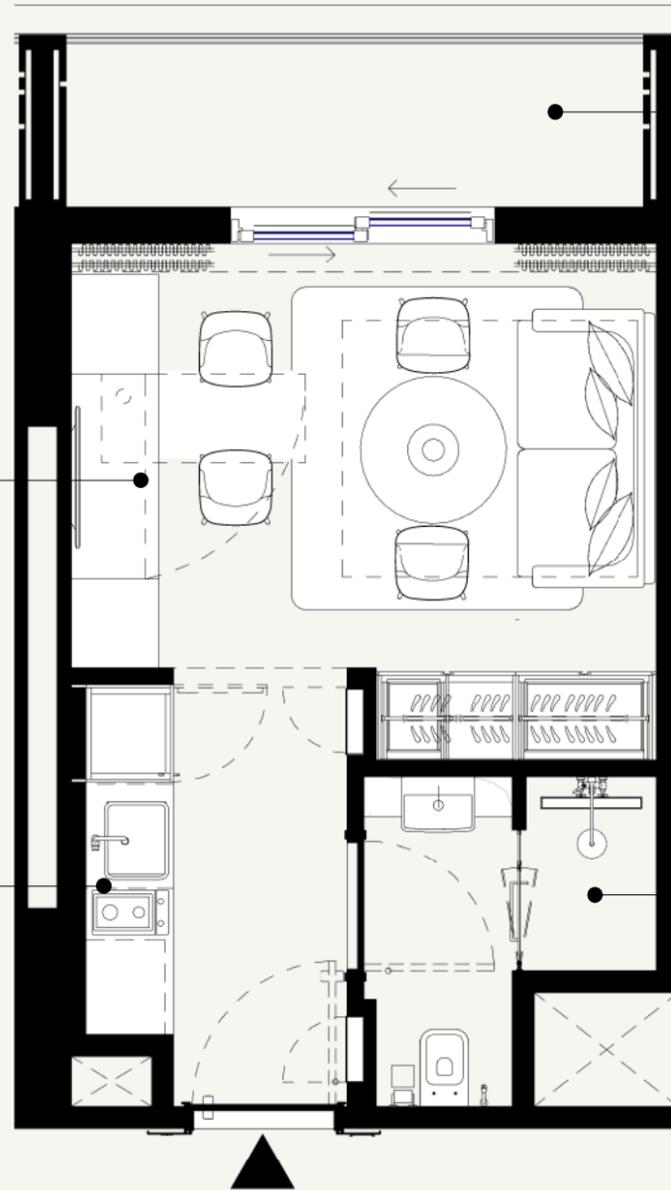

SCALE: N.T.S

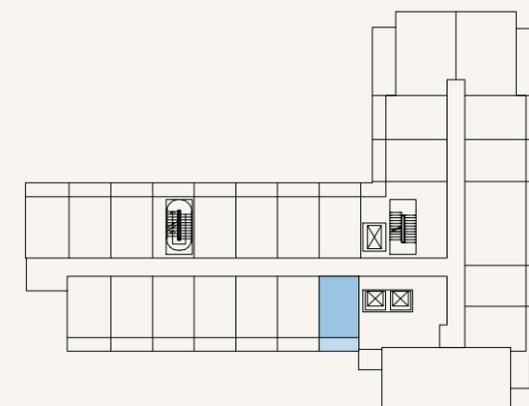

SCALE: N.T.S



FLOOR NO:
2nd to 9th FLOOR

UNIT TYPE:
STUDIO (TYPE-8A)

APARTMENT AREA:
268.99 SQ.FT. (24.99 SQ.M)

BALCONY AREA:
58.45 SQ.FT. (5.43 SQ.M)

DISCLAIMER:
THE COLORED MARKETING FLOOR PLANS PROVIDED BY THE DEVELOPER ARE FOR ILLUSTRATIVE PURPOSES ONLY. ACTUAL DIMENSIONS, LAYOUT, AND FINISHES MAY VARY FROM THOSE DEPICTED IN THE PLANS. FURNITURE, FIXTURES, AND EQUIPMENT SHOWN IN THE PLANS ARE FOR DECORATIVE PURPOSES ONLY AND ARE NOT INCLUDED IN THE PURCHASE OR LEASE OF THE PROPERTY. THE DEVELOPER RESERVES THE RIGHT TO MAKE MODIFICATIONS, REVISIONS, AND CHANGES TO THE FLOOR PLANS, SPECIFICATIONS, AND FEATURES WITHOUT PRIOR NOTICE.

TOTAL APARTMENT AREA:
327.44 SQ.FT. (30.42 SQ.M)

PROJECT NAME / BUILDING:
DJAZ.07

UNIT NO:
212 to 912


SHEET SIZE A3 DRAWN: NC REVIEWED: MC APPROVED: DP

BALCONY
4.00 M X 1.20


BATHROOM
2.25 M X 2.00 M

STUDIO
4.05 M x 3.00

KITCHEN
2.40 M X 1.85

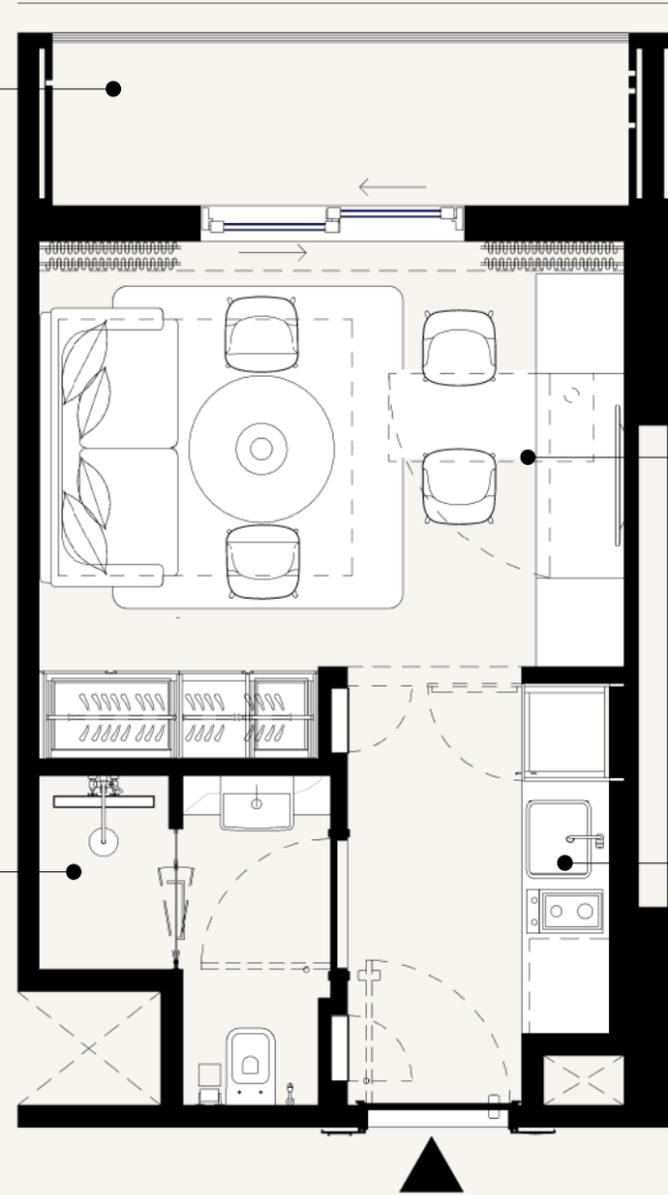

SCALE: N.T.S

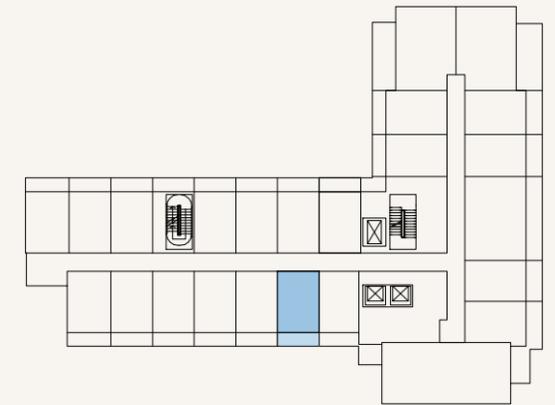

SCALE: N.T.S



FLOOR NO:
2nd to 9th FLOOR

UNIT TYPE:
STUDIO (TYPE-4B)

APARTMENT AREA:
268.67 SQ.FT. (24.96 SQ.M)

BALCONY AREA:
58.45 SQ.FT. (5.43 SQ.M)

DISCLAIMER:
THE COLORED MARKETING FLOOR PLANS PROVIDED BY THE DEVELOPER ARE FOR ILLUSTRATIVE PURPOSES ONLY. ACTUAL DIMENSIONS, LAYOUT, AND FINISHES MAY VARY FROM THOSE DEPICTED IN THE PLANS. FURNITURE, FIXTURES, AND EQUIPMENT SHOWN IN THE PLANS ARE FOR DECORATIVE PURPOSES ONLY AND ARE NOT INCLUDED IN THE PURCHASE OR LEASE OF THE PROPERTY. THE DEVELOPER RESERVES THE RIGHT TO MAKE MODIFICATIONS, REVISIONS, AND CHANGES TO THE FLOOR PLANS, SPECIFICATIONS, AND FEATURES WITHOUT PRIOR NOTICE.

TOTAL APARTMENT AREA:
327.12 SQ.FT. (30.39 SQ.M)

PROJECT NAME / BUILDING:
DJAZ.07

UNIT NO:
213 to 913



SHEET SIZE A3 DRAWN: NC REVIEWED: MC APPROVED: DP

LIVING/DINING
4.05 M x 3.00


KITCHEN
2.40 M x 1.85

BALCONY
4.00 M x 1.20

BATHROOM
2.25 M x 2.00 M

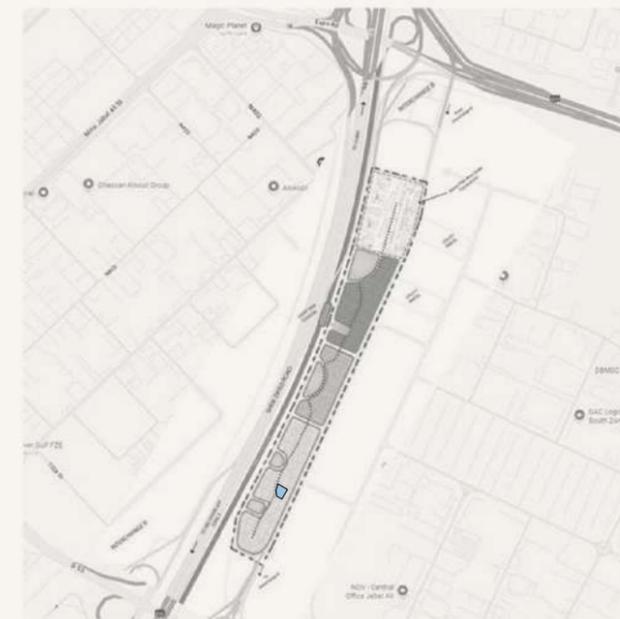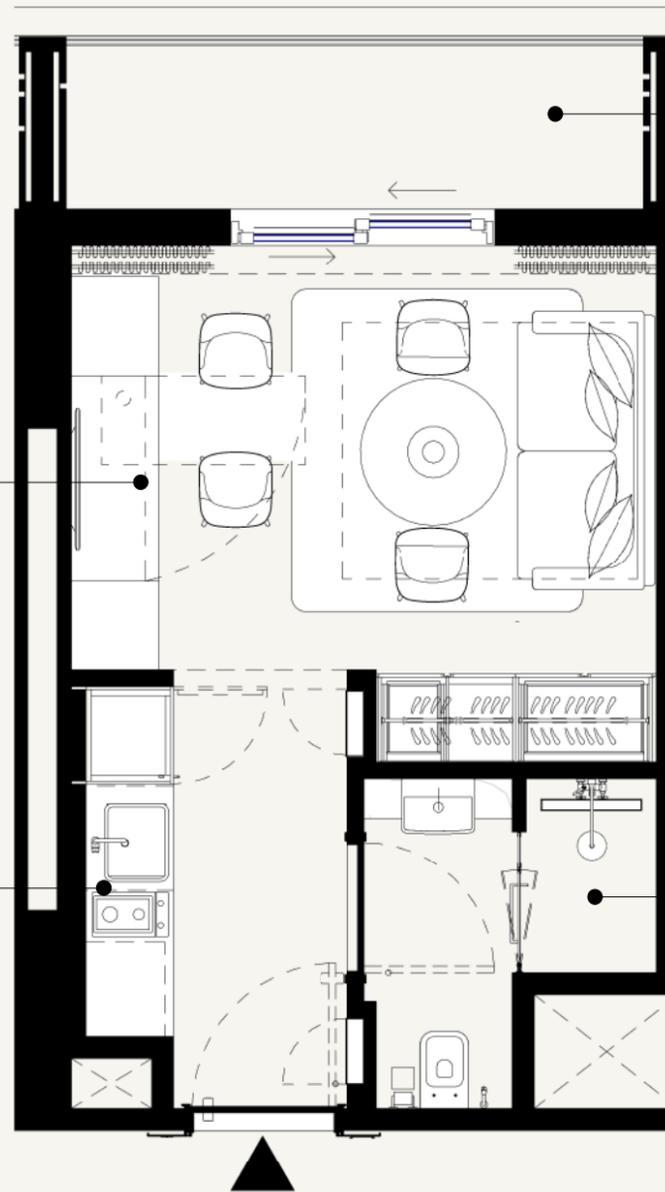

SCALE: N.T.S

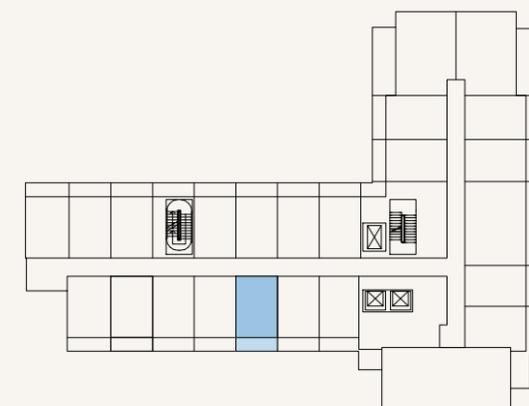

SCALE: N.T.S



FLOOR NO:
2nd to 9th FLOOR

UNIT TYPE:
STUDIO (TYPE-3B)

APARTMENT AREA:
268.67 SQ.FT. (24.96 SQ.M)

BALCONY AREA:
58.45 SQ.FT. (5.43 SQ.M)

DISCLAIMER:
THE COLORED MARKETING FLOOR PLANS PROVIDED BY THE DEVELOPER ARE FOR ILLUSTRATIVE PURPOSES ONLY. ACTUAL DIMENSIONS, LAYOUT, AND FINISHES MAY VARY FROM THOSE DEPICTED IN THE PLANS. FURNITURE, FIXTURES, AND EQUIPMENT SHOWN IN THE PLANS ARE FOR DECORATIVE PURPOSES ONLY AND ARE NOT INCLUDED IN THE PURCHASE OR LEASE OF THE PROPERTY. THE DEVELOPER RESERVES THE RIGHT TO MAKE MODIFICATIONS, REVISIONS, AND CHANGES TO THE FLOOR PLANS, SPECIFICATIONS, AND FEATURES WITHOUT PRIOR NOTICE.

TOTAL APARTMENT AREA:
327.12 SQ.FT. (30.39 SQ.M)

PROJECT NAME / BUILDING:
DJAZ.07

UNIT NO:
214 to 914



SHEET SIZE A3 DRAWN: NC REVIEWED: MC APPROVED: DP

BALCONY
4.00 M X 1.20


BATHROOM
2.25 M X 2.00 M

STUDIO
4.05 M x 3.00

KITCHEN
2.40 M X 1.85

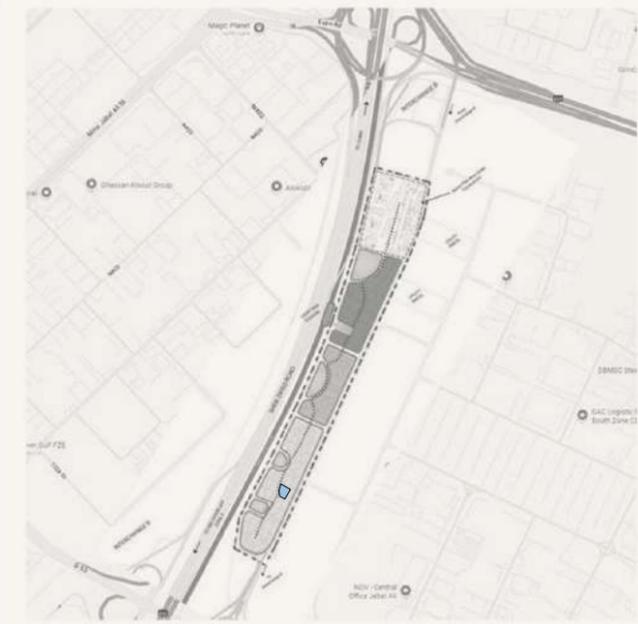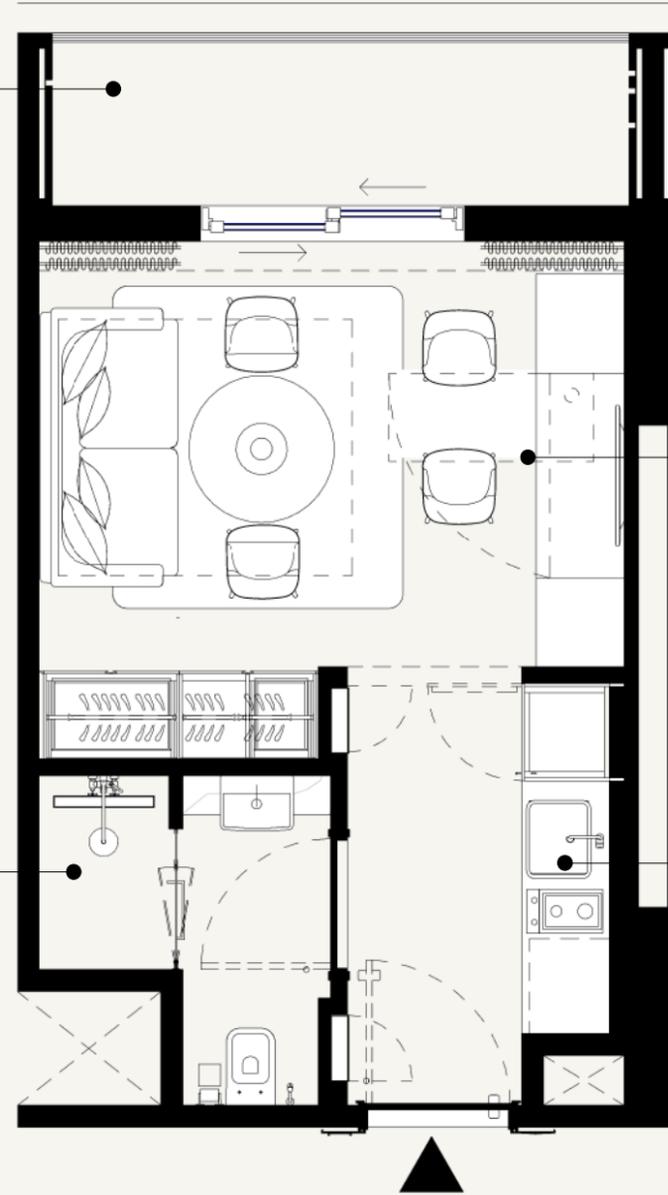

SCALE: N.T.S

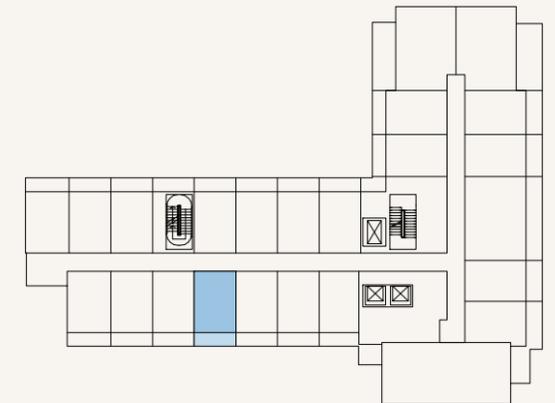

SCALE: N.T.S



FLOOR NO:
2nd to 9th FLOOR

UNIT TYPE:
STUDIO (TYPE-09A)

APARTMENT AREA:
267.38 SQ.FT. (24.84 SQ.M)

BALCONY AREA:
58.45 SQ.FT. (5.43 SQ.M)

DISCLAIMER:
THE COLORED MARKETING FLOOR PLANS PROVIDED BY THE DEVELOPER ARE FOR ILLUSTRATIVE PURPOSES ONLY. ACTUAL DIMENSIONS, LAYOUT, AND FINISHES MAY VARY FROM THOSE DEPICTED IN THE PLANS. FURNITURE, FIXTURES, AND EQUIPMENT SHOWN IN THE PLANS ARE FOR DECORATIVE PURPOSES ONLY AND ARE NOT INCLUDED IN THE PURCHASE OR LEASE OF THE PROPERTY. THE DEVELOPER RESERVES THE RIGHT TO MAKE MODIFICATIONS, REVISIONS, AND CHANGES TO THE FLOOR PLANS, SPECIFICATIONS, AND FEATURES WITHOUT PRIOR NOTICE.


TOTAL APARTMENT AREA:
325.83 SQ.FT. (30.27 SQ.M)

PROJECT NAME / BUILDING:
DJAZ.07

UNIT NO:
215 to 915

SHEET SIZE A3 DRAWN: NC REVIEWED: MC APPROVED: DP

BALCONY
3.95 M X 1.20

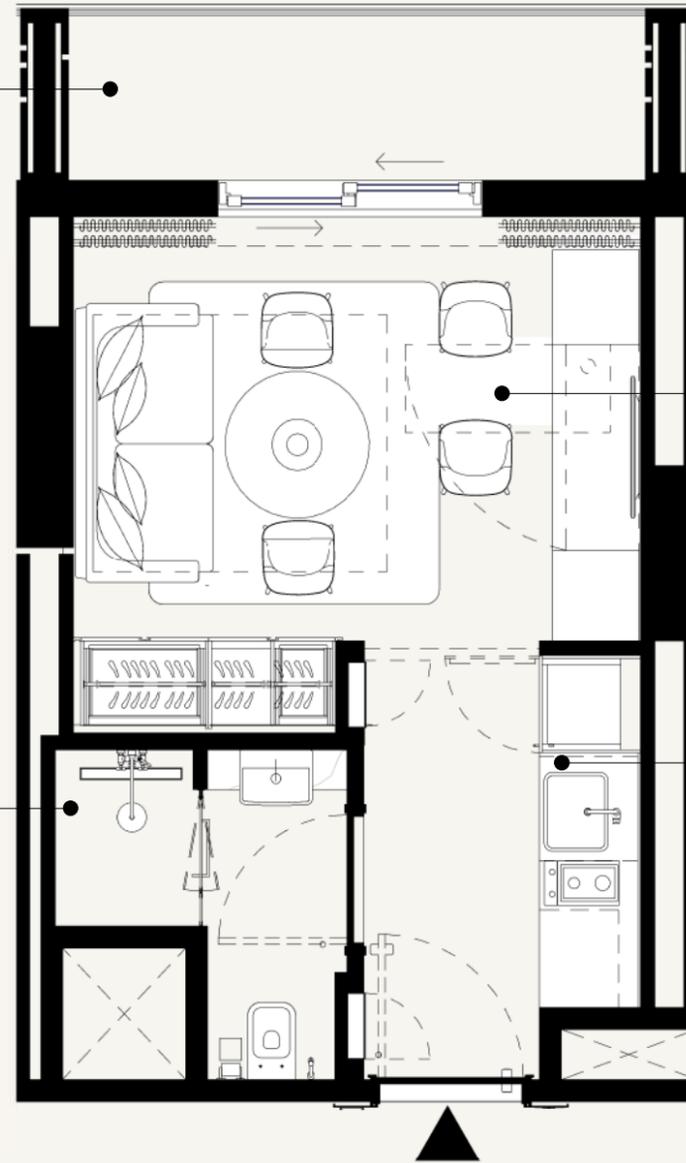


LIVING/DINING
3.90 M x 3.00

KITCHEN
2.40 M X 1.85


BATHROOM
2.25 M X 2.00 M



SCALE: N.T.S

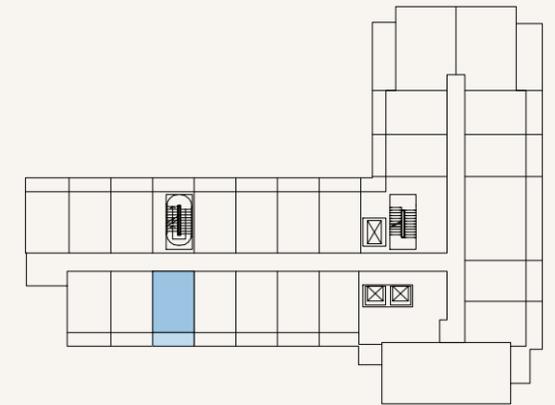

SCALE: N.T.S

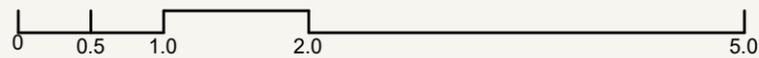

FLOOR NO:
2nd to 9th FLOOR

UNIT TYPE:
STUDIO (TYPE-10A)

APARTMENT AREA:
267.70 SQ.FT. (24.87 SQ.M)

BALCONY AREA:
58.45 SQ.FT. (5.43 SQ.M)

DISCLAIMER:
THE COLORED MARKETING FLOOR PLANS PROVIDED BY THE DEVELOPER ARE FOR ILLUSTRATIVE PURPOSES ONLY. ACTUAL DIMENSIONS, LAYOUT, AND FINISHES MAY VARY FROM THOSE DEPICTED IN THE PLANS. FURNITURE, FIXTURES, AND EQUIPMENT SHOWN IN THE PLANS ARE FOR DECORATIVE PURPOSES ONLY AND ARE NOT INCLUDED IN THE PURCHASE OR LEASE OF THE PROPERTY. THE DEVELOPER RESERVES THE RIGHT TO MAKE MODIFICATIONS, REVISIONS, AND CHANGES TO THE FLOOR PLANS, SPECIFICATIONS, AND FEATURES WITHOUT PRIOR NOTICE.

TOTAL APARTMENT AREA:
326.15 SQ.FT. (30.30 SQ.M)

PROJECT NAME / BUILDING:
DJAZ.07

UNIT NO:
216 to 916



SHEET SIZE A3 DRAWN: NC REVIEWED: MC APPROVED: DP

LIVING/DINING
4.05 M x 3.00


KITCHEN
2.40 M x 1.85

BALCONY
4.00 M x 1.20

BATHROOM
2.25 M x 2.00 M

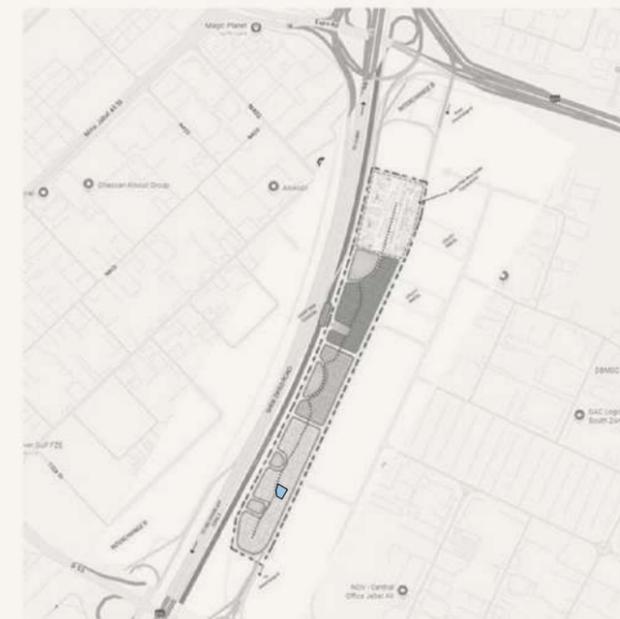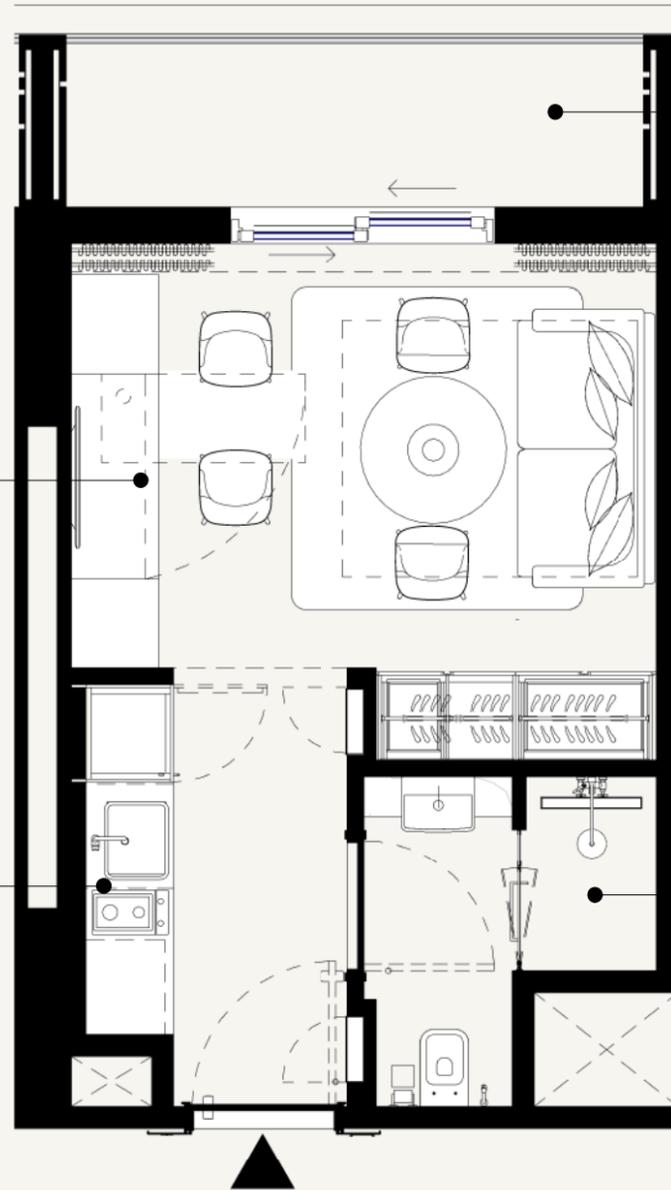

SCALE: N.T.S

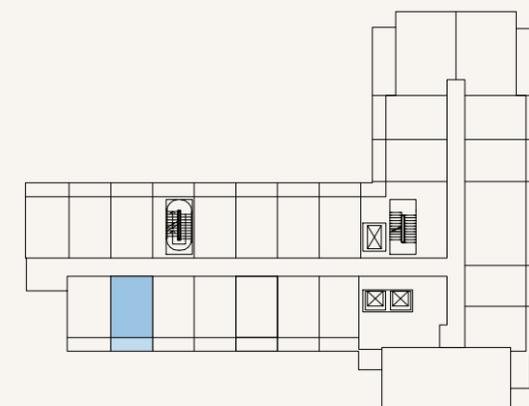

SCALE: N.T.S



FLOOR NO:
2nd to 9th FLOOR

UNIT TYPE:
STUDIO (TYPE-3B)

APARTMENT AREA:
268.67 SQ.FT. (24.96 SQ.M)

BALCONY AREA:
58.45 SQ.FT. (5.43 SQ.M)

DISCLAIMER:
THE COLORED MARKETING FLOOR PLANS PROVIDED BY THE DEVELOPER ARE FOR ILLUSTRATIVE PURPOSES ONLY. ACTUAL DIMENSIONS, LAYOUT, AND FINISHES MAY VARY FROM THOSE DEPICTED IN THE PLANS. FURNITURE, FIXTURES, AND EQUIPMENT SHOWN IN THE PLANS ARE FOR DECORATIVE PURPOSES ONLY AND ARE NOT INCLUDED IN THE PURCHASE OR LEASE OF THE PROPERTY. THE DEVELOPER RESERVES THE RIGHT TO MAKE MODIFICATIONS, REVISIONS, AND CHANGES TO THE FLOOR PLANS, SPECIFICATIONS, AND FEATURES WITHOUT PRIOR NOTICE.


TOTAL APARTMENT AREA:
327.12 SQ.FT. (30.39 SQ.M)

PROJECT NAME / BUILDING:
DJAZ.07

UNIT NO:
217 to 917

SHEET SIZE A3 DRAWN: NC REVIEWED: MC APPROVED: DP


BALCONY
3.95 M X 1.20

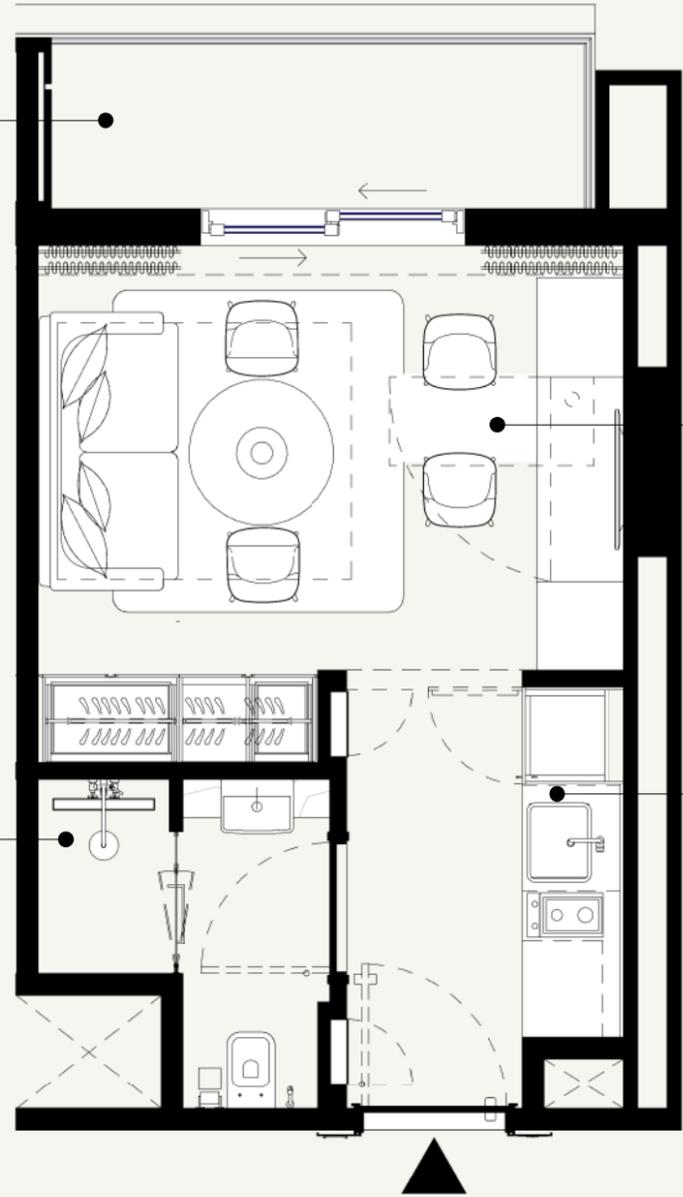


LIVING/DINING
4.00 M x 3.00

KITCHEN
2.40 M X 1.85

BATHROOM
2.25 M X 2.00 M

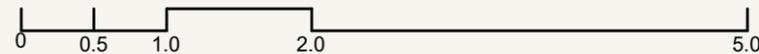

SCALE: N.T.S

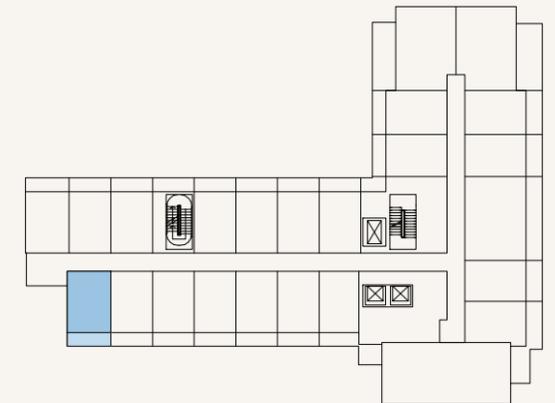

SCALE: N.T.S



FLOOR NO:
2nd to 9th FLOOR

UNIT TYPE:
STUDIO (TYPE-4C)

APARTMENT AREA:
268.67 SQ.FT. (24.96 SQ.M)

BALCONY AREA:
52.31 SQ.FT. (4.86 SQ.M)



DISCLAIMER:
THE COLORED MARKETING FLOOR PLANS PROVIDED BY THE DEVELOPER ARE FOR ILLUSTRATIVE PURPOSES ONLY. ACTUAL DIMENSIONS, LAYOUT, AND FINISHES MAY VARY FROM THOSE DEPICTED IN THE PLANS. FURNITURE, FIXTURES, AND EQUIPMENT SHOWN IN THE PLANS ARE FOR DECORATIVE PURPOSES ONLY AND ARE NOT INCLUDED IN THE PURCHASE OR LEASE OF THE PROPERTY. THE DEVELOPER RESERVES THE RIGHT TO MAKE MODIFICATIONS, REVISIONS, AND CHANGES TO THE FLOOR PLANS, SPECIFICATIONS, AND FEATURES WITHOUT PRIOR NOTICE.

TOTAL APARTMENT AREA:
320.98 SQ.FT. (29.82 SQ.M)


PROJECT NAME / BUILDING:
DJAZ.07

UNIT NO:
218 to 918

SHEET SIZE A3 DRAWN: NC REVIEWED: MC APPROVED: DP

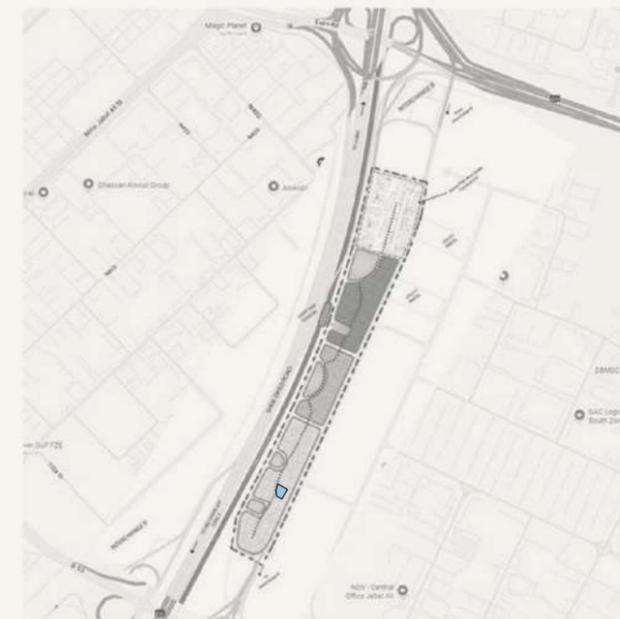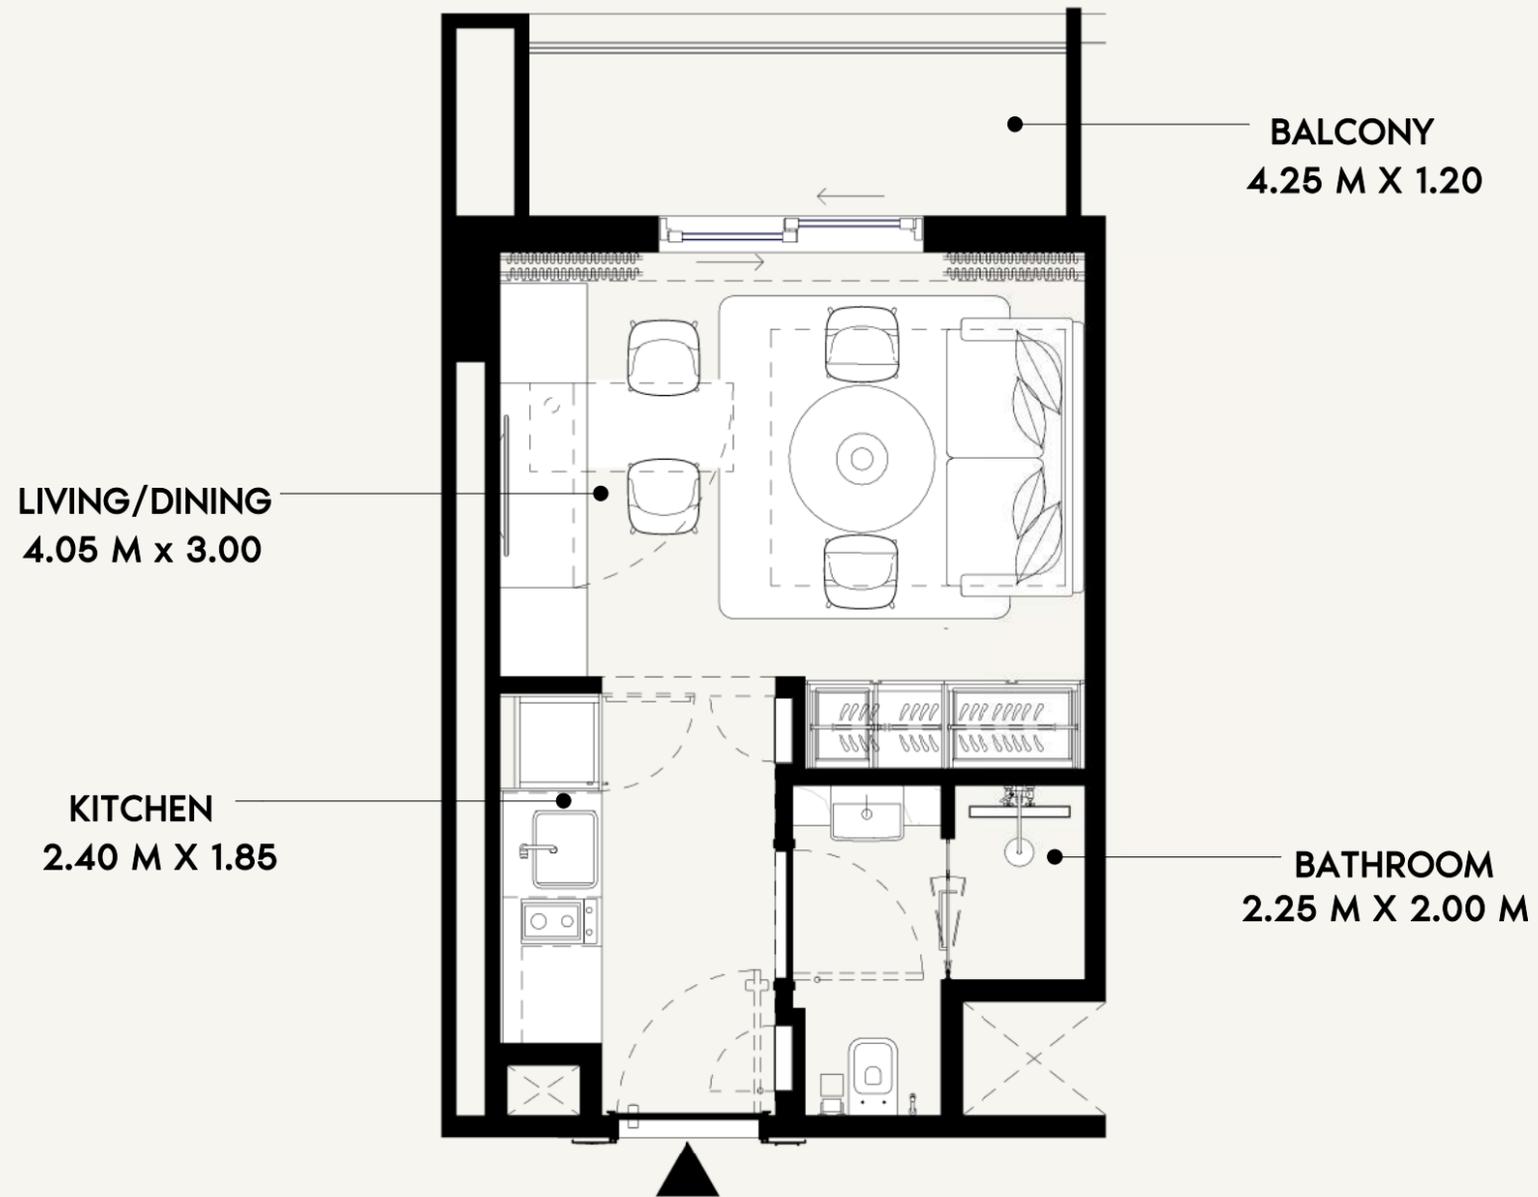

SCALE: N.T.S

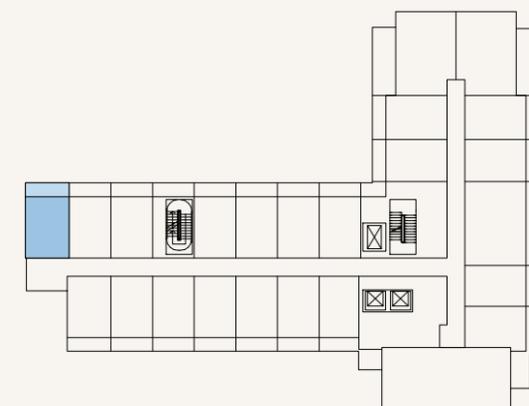

SCALE: N.T.S



FLOOR NO:
2nd to 9th FLOOR

UNIT TYPE:
STUDIO (TYPE-3C)

APARTMENT AREA:
268.67 SQ.FT. (24.96 SQ.M)

BALCONY AREA:
57.48 SQ.FT. (5.34 SQ.M)

DISCLAIMER:
THE COLORED MARKETING FLOOR PLANS PROVIDED BY THE DEVELOPER ARE FOR ILLUSTRATIVE PURPOSES ONLY. ACTUAL DIMENSIONS, LAYOUT, AND FINISHES MAY VARY FROM THOSE DEPICTED IN THE PLANS. FURNITURE, FIXTURES, AND EQUIPMENT SHOWN IN THE PLANS ARE FOR DECORATIVE PURPOSES ONLY AND ARE NOT INCLUDED IN THE PURCHASE OR LEASE OF THE PROPERTY. THE DEVELOPER RESERVES THE RIGHT TO MAKE MODIFICATIONS, REVISIONS, AND CHANGES TO THE FLOOR PLANS, SPECIFICATIONS, AND FEATURES WITHOUT PRIOR NOTICE.

TOTAL APARTMENT AREA:
326.15 SQ.FT. (30.30 SQ.M)

PROJECT NAME / BUILDING:
DJAZ.07

UNIT NO:
219 to 919


SHEET SIZE A3 DRAWN: NC REVIEWED: MC APPROVED: DP

BALCONY
4.00 M X 1.20


BATHROOM
2.25 M X 2.00 M

STUDIO
4.05 M x 3.00

KITCHEN
2.40 M X 1.85

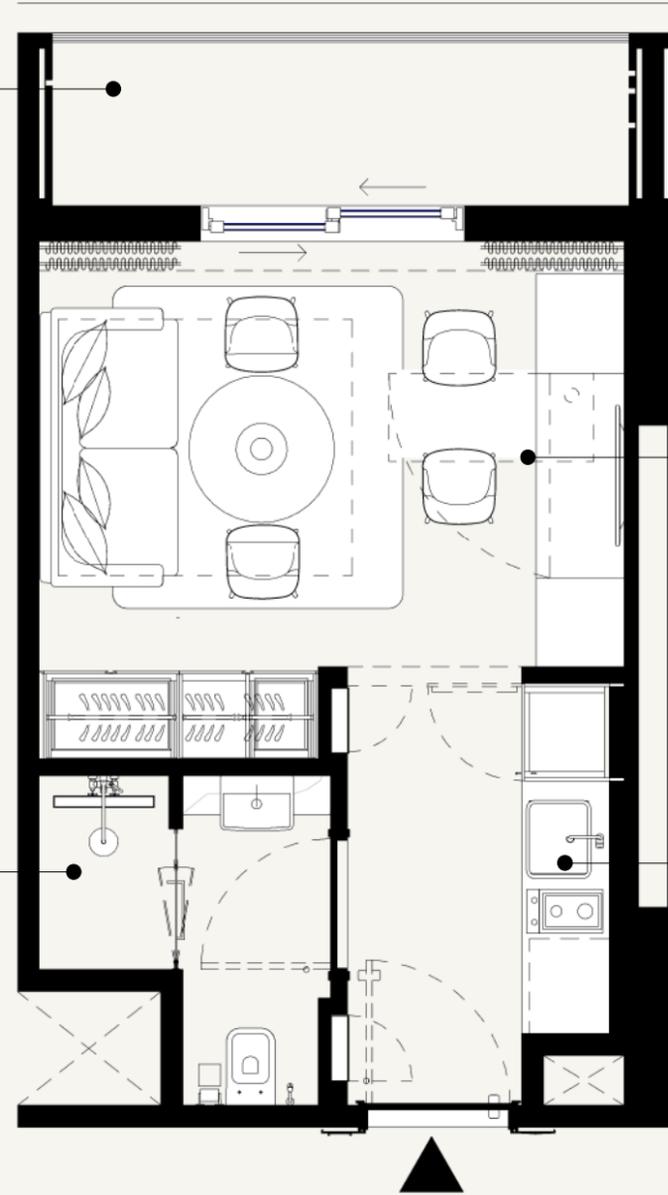

SCALE: N.T.S

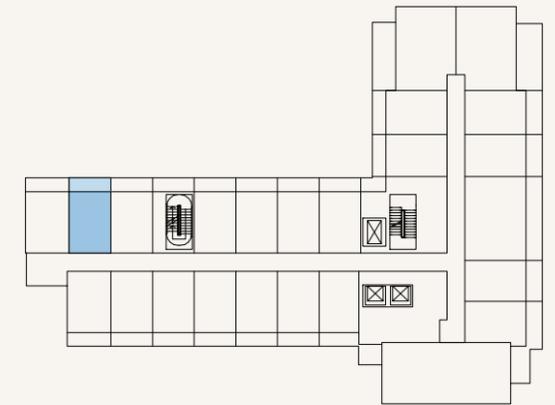

SCALE: N.T.S



FLOOR NO:
2nd to 9th FLOOR

UNIT TYPE:
STUDIO (TYPE-2B)

APARTMENT AREA:
268.78 SQ.FT. (24.97 SQ.M)

BALCONY AREA:
57.48 SQ.FT. (5.34 SQ.M)

DISCLAIMER:
THE COLORED MARKETING FLOOR PLANS PROVIDED BY THE DEVELOPER ARE FOR ILLUSTRATIVE PURPOSES ONLY. ACTUAL DIMENSIONS, LAYOUT, AND FINISHES MAY VARY FROM THOSE DEPICTED IN THE PLANS. FURNITURE, FIXTURES, AND EQUIPMENT SHOWN IN THE PLANS ARE FOR DECORATIVE PURPOSES ONLY AND ARE NOT INCLUDED IN THE PURCHASE OR LEASE OF THE PROPERTY. THE DEVELOPER RESERVES THE RIGHT TO MAKE MODIFICATIONS, REVISIONS, AND CHANGES TO THE FLOOR PLANS, SPECIFICATIONS, AND FEATURES WITHOUT PRIOR NOTICE.

TOTAL APARTMENT AREA:
326.26 SQ.FT. (30.31 SQ.M)

PROJECT NAME / BUILDING:
DJAZ.07

UNIT NO:
220 to 920



SHEET SIZE A3 DRAWN: NC REVIEWED: MC APPROVED: DP

LIVING/DINING
4.05 M x 3.00


KITCHEN
2.40 M x 1.85

BALCONY
4.00 M x 1.20

BATHROOM
2.25 M x 2.00 M

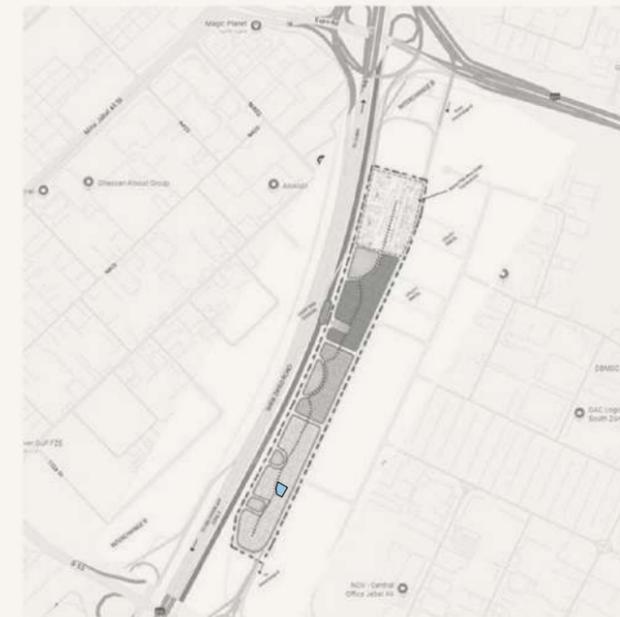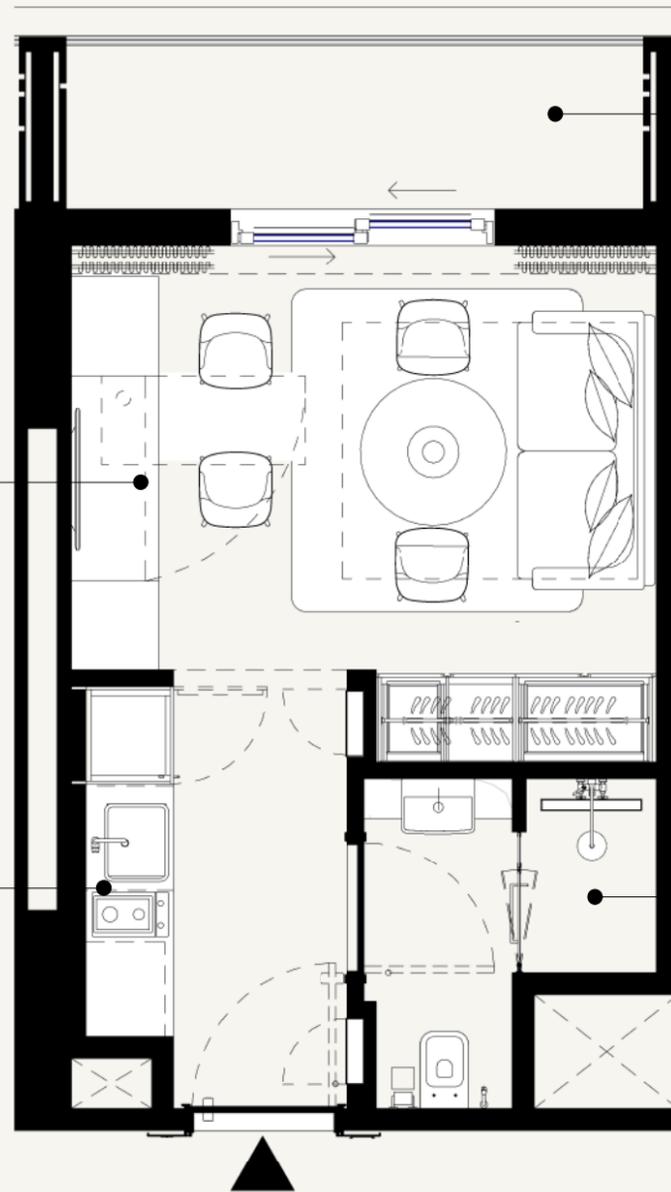

SCALE: N.T.S

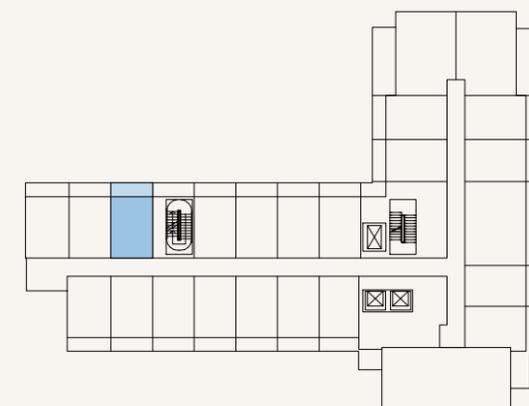

SCALE: N.T.S



FLOOR NO:
2nd to 9th FLOOR

UNIT TYPE:
STUDIO (TYPE-11A)

APARTMENT AREA:
268.78 SQ.FT. (24.97 SQ.M)

BALCONY AREA:
58.88 SQ.FT. (5.47 SQ.M)

DISCLAIMER:
THE COLORED MARKETING FLOOR PLANS PROVIDED BY THE DEVELOPER ARE FOR ILLUSTRATIVE PURPOSES ONLY. ACTUAL DIMENSIONS, LAYOUT, AND FINISHES MAY VARY FROM THOSE DEPICTED IN THE PLANS. FURNITURE, FIXTURES, AND EQUIPMENT SHOWN IN THE PLANS ARE FOR DECORATIVE PURPOSES ONLY AND ARE NOT INCLUDED IN THE PURCHASE OR LEASE OF THE PROPERTY. THE DEVELOPER RESERVES THE RIGHT TO MAKE MODIFICATIONS, REVISIONS, AND CHANGES TO THE FLOOR PLANS, SPECIFICATIONS, AND FEATURES WITHOUT PRIOR NOTICE.

TOTAL APARTMENT AREA:
327.66 SQ.FT. (30.44 SQ.M)

PROJECT NAME / BUILDING:
DJAZ.07

UNIT NO:
221 to 921



SHEET SIZE A3 DRAWN : NC REVIEWED : MC APPROVED : DP

LIVING/DINING
4.05 M x 3.00


KITCHEN
2.40 M x 1.85

BALCONY
4.00 M x 1.20

BATHROOM
2.25 M x 2.00 M

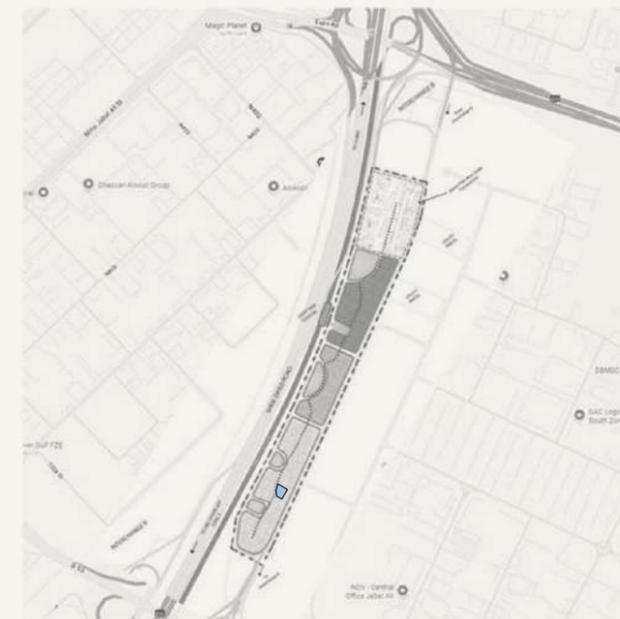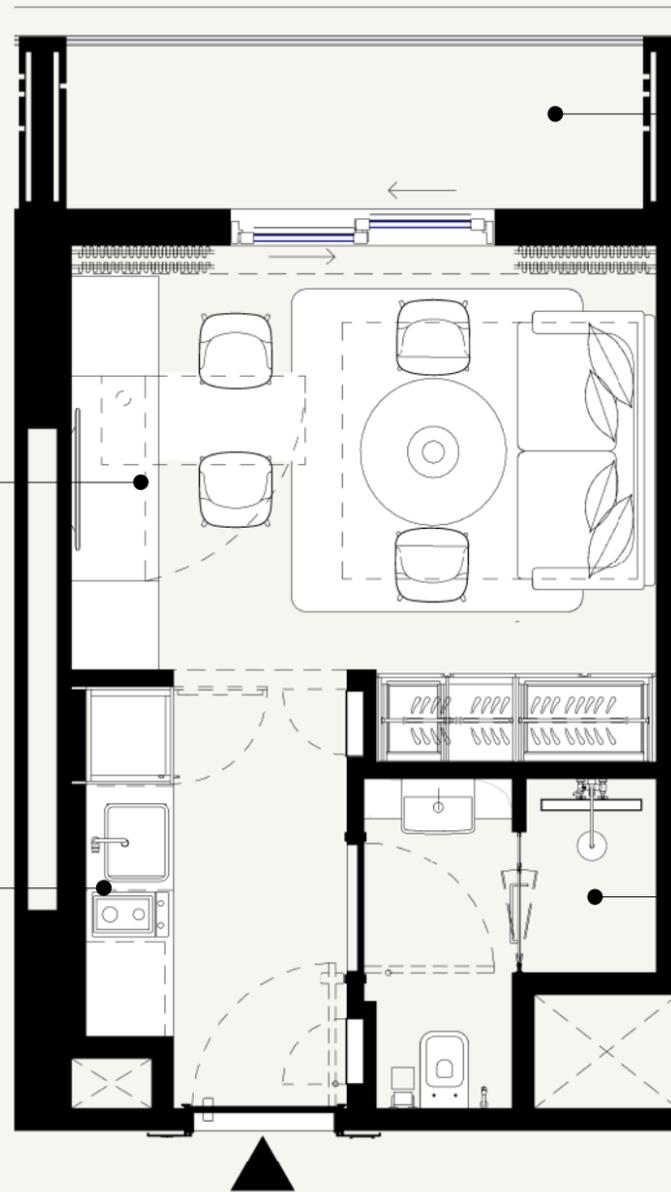

SCALE: N.T.S

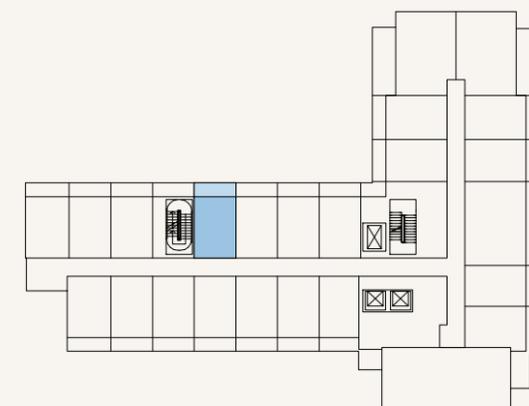

SCALE: N.T.S



FLOOR NO:
2nd to 9th FLOOR

UNIT TYPE:
STUDIO (TYPE-3D)

APARTMENT AREA:
268.67 SQ.FT. (24.96 SQ.M)

BALCONY AREA:
52.96 SQ.FT. (4.92 SQ.M)

DISCLAIMER:
THE COLORED MARKETING FLOOR PLANS PROVIDED BY THE DEVELOPER ARE FOR ILLUSTRATIVE PURPOSES ONLY. ACTUAL DIMENSIONS, LAYOUT, AND FINISHES MAY VARY FROM THOSE DEPICTED IN THE PLANS. FURNITURE, FIXTURES, AND EQUIPMENT SHOWN IN THE PLANS ARE FOR DECORATIVE PURPOSES ONLY AND ARE NOT INCLUDED IN THE PURCHASE OR LEASE OF THE PROPERTY. THE DEVELOPER RESERVES THE RIGHT TO MAKE MODIFICATIONS, REVISIONS, AND CHANGES TO THE FLOOR PLANS, SPECIFICATIONS, AND FEATURES WITHOUT PRIOR NOTICE.

TOTAL APARTMENT AREA:
321.63 SQ.FT. (29.88 SQ.M)

PROJECT NAME / BUILDING:
DJAZ.07

UNIT NO:
222 to 922


SHEET SIZE A3 DRAWN : NC REVIEWED : MC APPROVED : DP

BALCONY
4.00 M X 1.20


BATHROOM
2.25 M X 2.00 M

STUDIO
4.05 M x 3.00


KITCHEN
2.40 M X 1.85

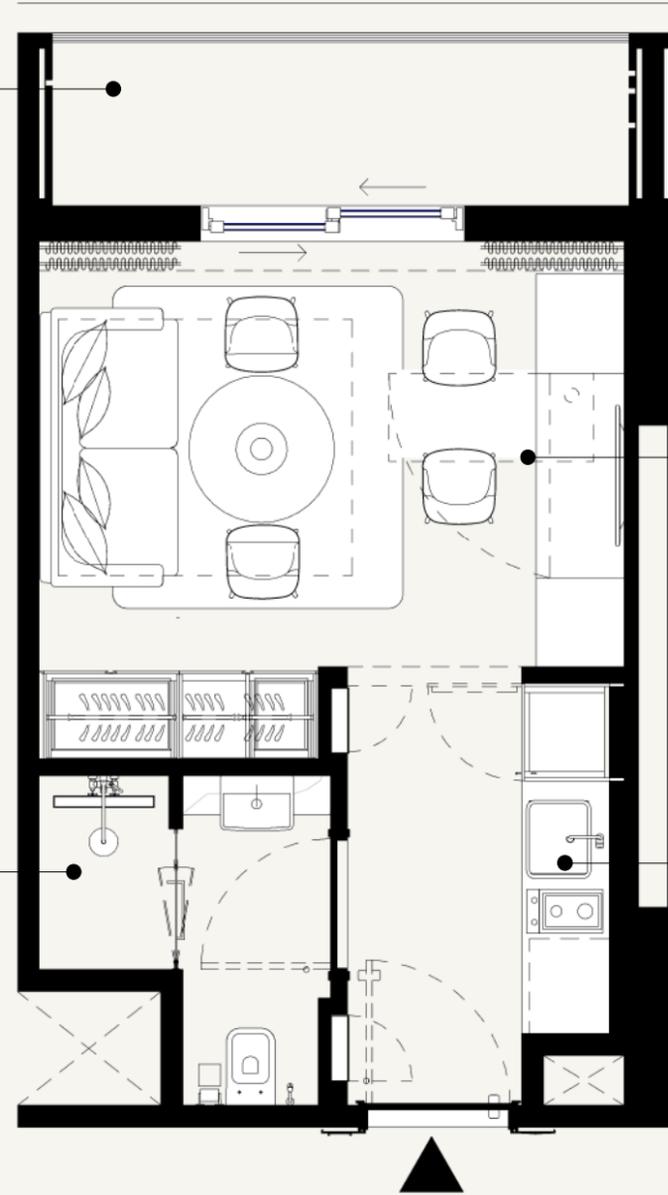

SCALE: N.T.S

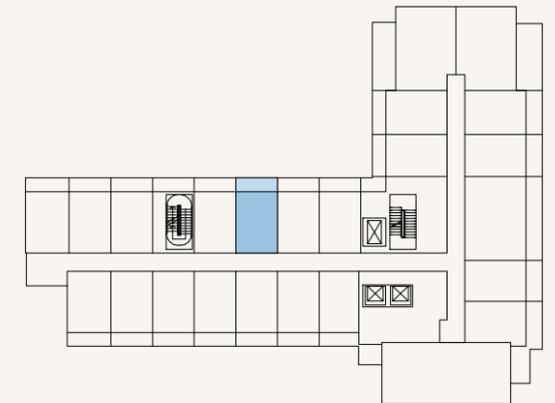

SCALE: N.T.S

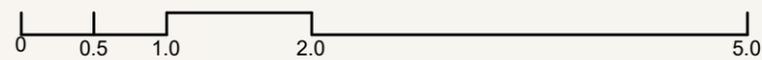

FLOOR NO:
2nd to 9th FLOOR

UNIT TYPE:
STUDIO (TYPE-4D)

APARTMENT AREA:
268.67 SQ.FT. (24.96 SQ.M)

BALCONY AREA:
58.02 SQ.FT. (5.39 SQ.M)

DISCLAIMER:
THE COLORED MARKETING FLOOR PLANS PROVIDED BY THE DEVELOPER ARE FOR ILLUSTRATIVE PURPOSES ONLY. ACTUAL DIMENSIONS, LAYOUT, AND FINISHES MAY VARY FROM THOSE DEPICTED IN THE PLANS. FURNITURE, FIXTURES, AND EQUIPMENT SHOWN IN THE PLANS ARE FOR DECORATIVE PURPOSES ONLY AND ARE NOT INCLUDED IN THE PURCHASE OR LEASE OF THE PROPERTY. THE DEVELOPER RESERVES THE RIGHT TO MAKE MODIFICATIONS, REVISIONS, AND CHANGES TO THE FLOOR PLANS, SPECIFICATIONS, AND FEATURES WITHOUT PRIOR NOTICE.

TOTAL APARTMENT AREA:
326.69 SQ.FT. (30.35 SQ.M)

PROJECT NAME / BUILDING:
DJAZ.07

UNIT NO:
223 to 923


SHEET SIZE A3 DRAWN: NC REVIEWED: MC APPROVED: DP

LIVING/DINING
4.05 M x 3.00


KITCHEN
2.40 M x 1.85

BALCONY
4.00 M x 1.20

BATHROOM
2.25 M x 2.00 M

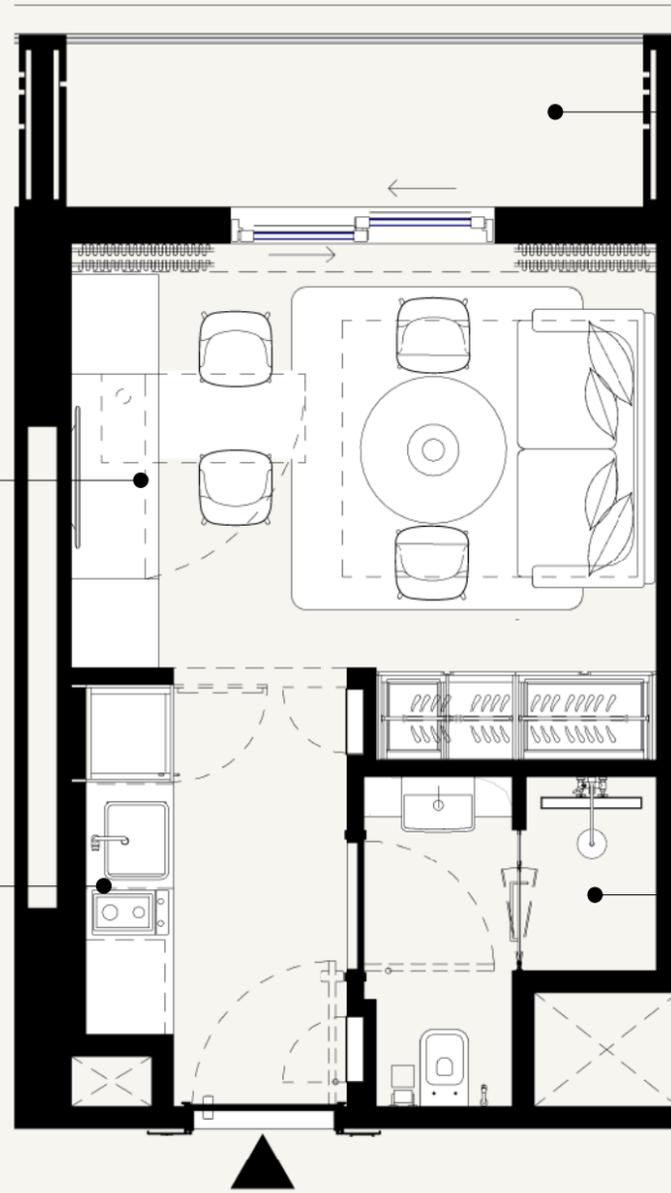

SCALE: N.T.S

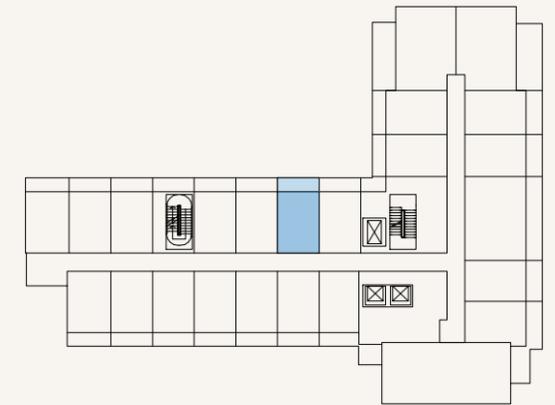

SCALE: N.T.S



FLOOR NO:
2nd to 9th FLOOR

UNIT TYPE:
STUDIO (TYPE-12A)

APARTMENT AREA:
267.49 SQ.FT. (24.85 SQ.M)

BALCONY AREA:
59.09 SQ.FT. (5.49 SQ.M)

DISCLAIMER:
THE COLORED MARKETING FLOOR PLANS PROVIDED BY THE DEVELOPER ARE FOR ILLUSTRATIVE PURPOSES ONLY. ACTUAL DIMENSIONS, LAYOUT, AND FINISHES MAY VARY FROM THOSE DEPICTED IN THE PLANS. FURNITURE, FIXTURES, AND EQUIPMENT SHOWN IN THE PLANS ARE FOR DECORATIVE PURPOSES ONLY AND ARE NOT INCLUDED IN THE PURCHASE OR LEASE OF THE PROPERTY. THE DEVELOPER RESERVES THE RIGHT TO MAKE MODIFICATIONS, REVISIONS, AND CHANGES TO THE FLOOR PLANS, SPECIFICATIONS, AND FEATURES WITHOUT PRIOR NOTICE.

TOTAL APARTMENT AREA:
326.58 SQ.FT. (30.34 SQ.M)

PROJECT NAME / BUILDING:
DJAZ.07

UNIT NO:
224 to 924



SHEET SIZE A3 DRAWN : NC REVIEWED : MC APPROVED : DP

BALCONY
4.00 M X 1.20


BATHROOM
2.25 M X 2.00 M

STUDIO
4.05 M x 3.00

KITCHEN
2.40 M X 1.85

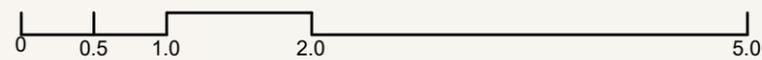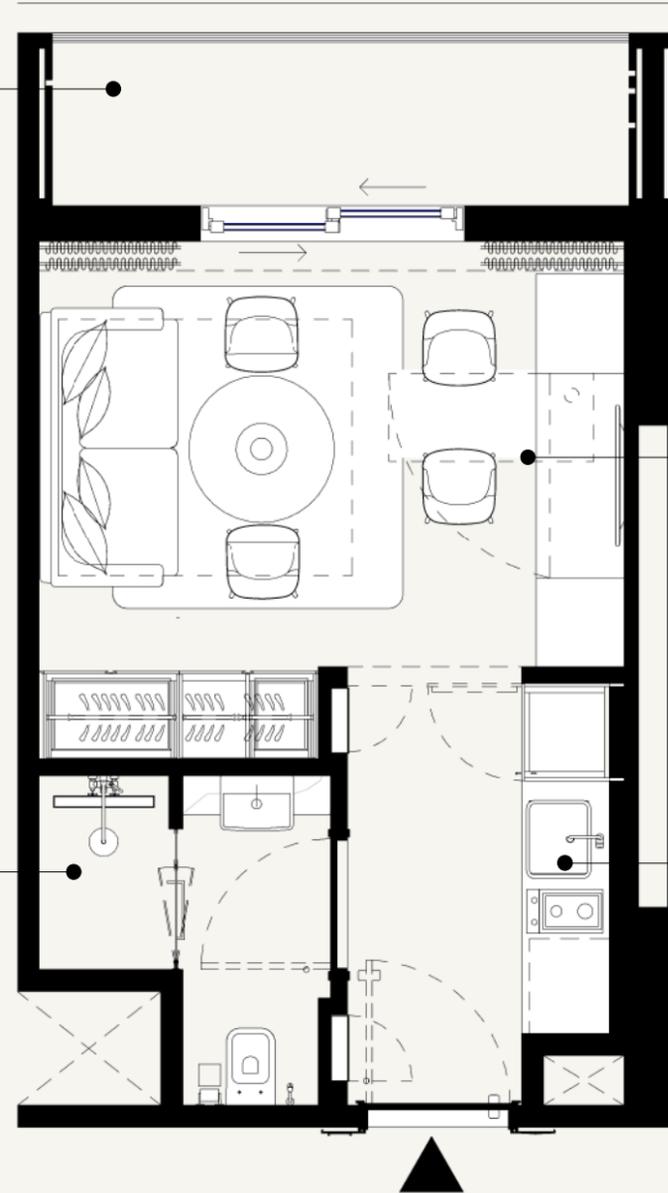

SCALE: N.T.S

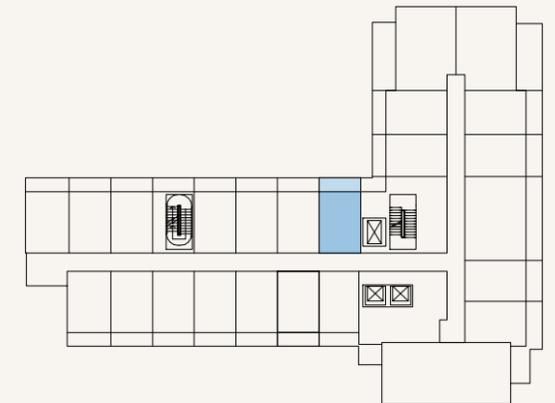

SCALE: N.T.S



FLOOR NO:
2nd to 9th FLOOR

UNIT TYPE:
STUDIO (TYPE-4B)

APARTMENT AREA:
268.67 SQ.FT. (24.96 SQ.M)

BALCONY AREA:
58.45 SQ.FT. (5.43 SQ.M)


DISCLAIMER:
THE COLORED MARKETING FLOOR PLANS PROVIDED BY THE DEVELOPER ARE FOR ILLUSTRATIVE PURPOSES ONLY. ACTUAL DIMENSIONS, LAYOUT, AND FINISHES MAY VARY FROM THOSE DEPICTED IN THE PLANS. FURNITURE, FIXTURES, AND EQUIPMENT SHOWN IN THE PLANS ARE FOR DECORATIVE PURPOSES ONLY AND ARE NOT INCLUDED IN THE PURCHASE OR LEASE OF THE PROPERTY. THE DEVELOPER RESERVES THE RIGHT TO MAKE MODIFICATIONS, REVISIONS, AND CHANGES TO THE FLOOR PLANS, SPECIFICATIONS, AND FEATURES WITHOUT PRIOR NOTICE.

TOTAL APARTMENT AREA:
327.12 SQ.FT. (30.39 SQ.M)


PROJECT NAME / BUILDING:
DJAZ.07

UNIT NO:
225 to 925

SHEET SIZE A3 DRAWN: NC REVIEWED: MC APPROVED: DP

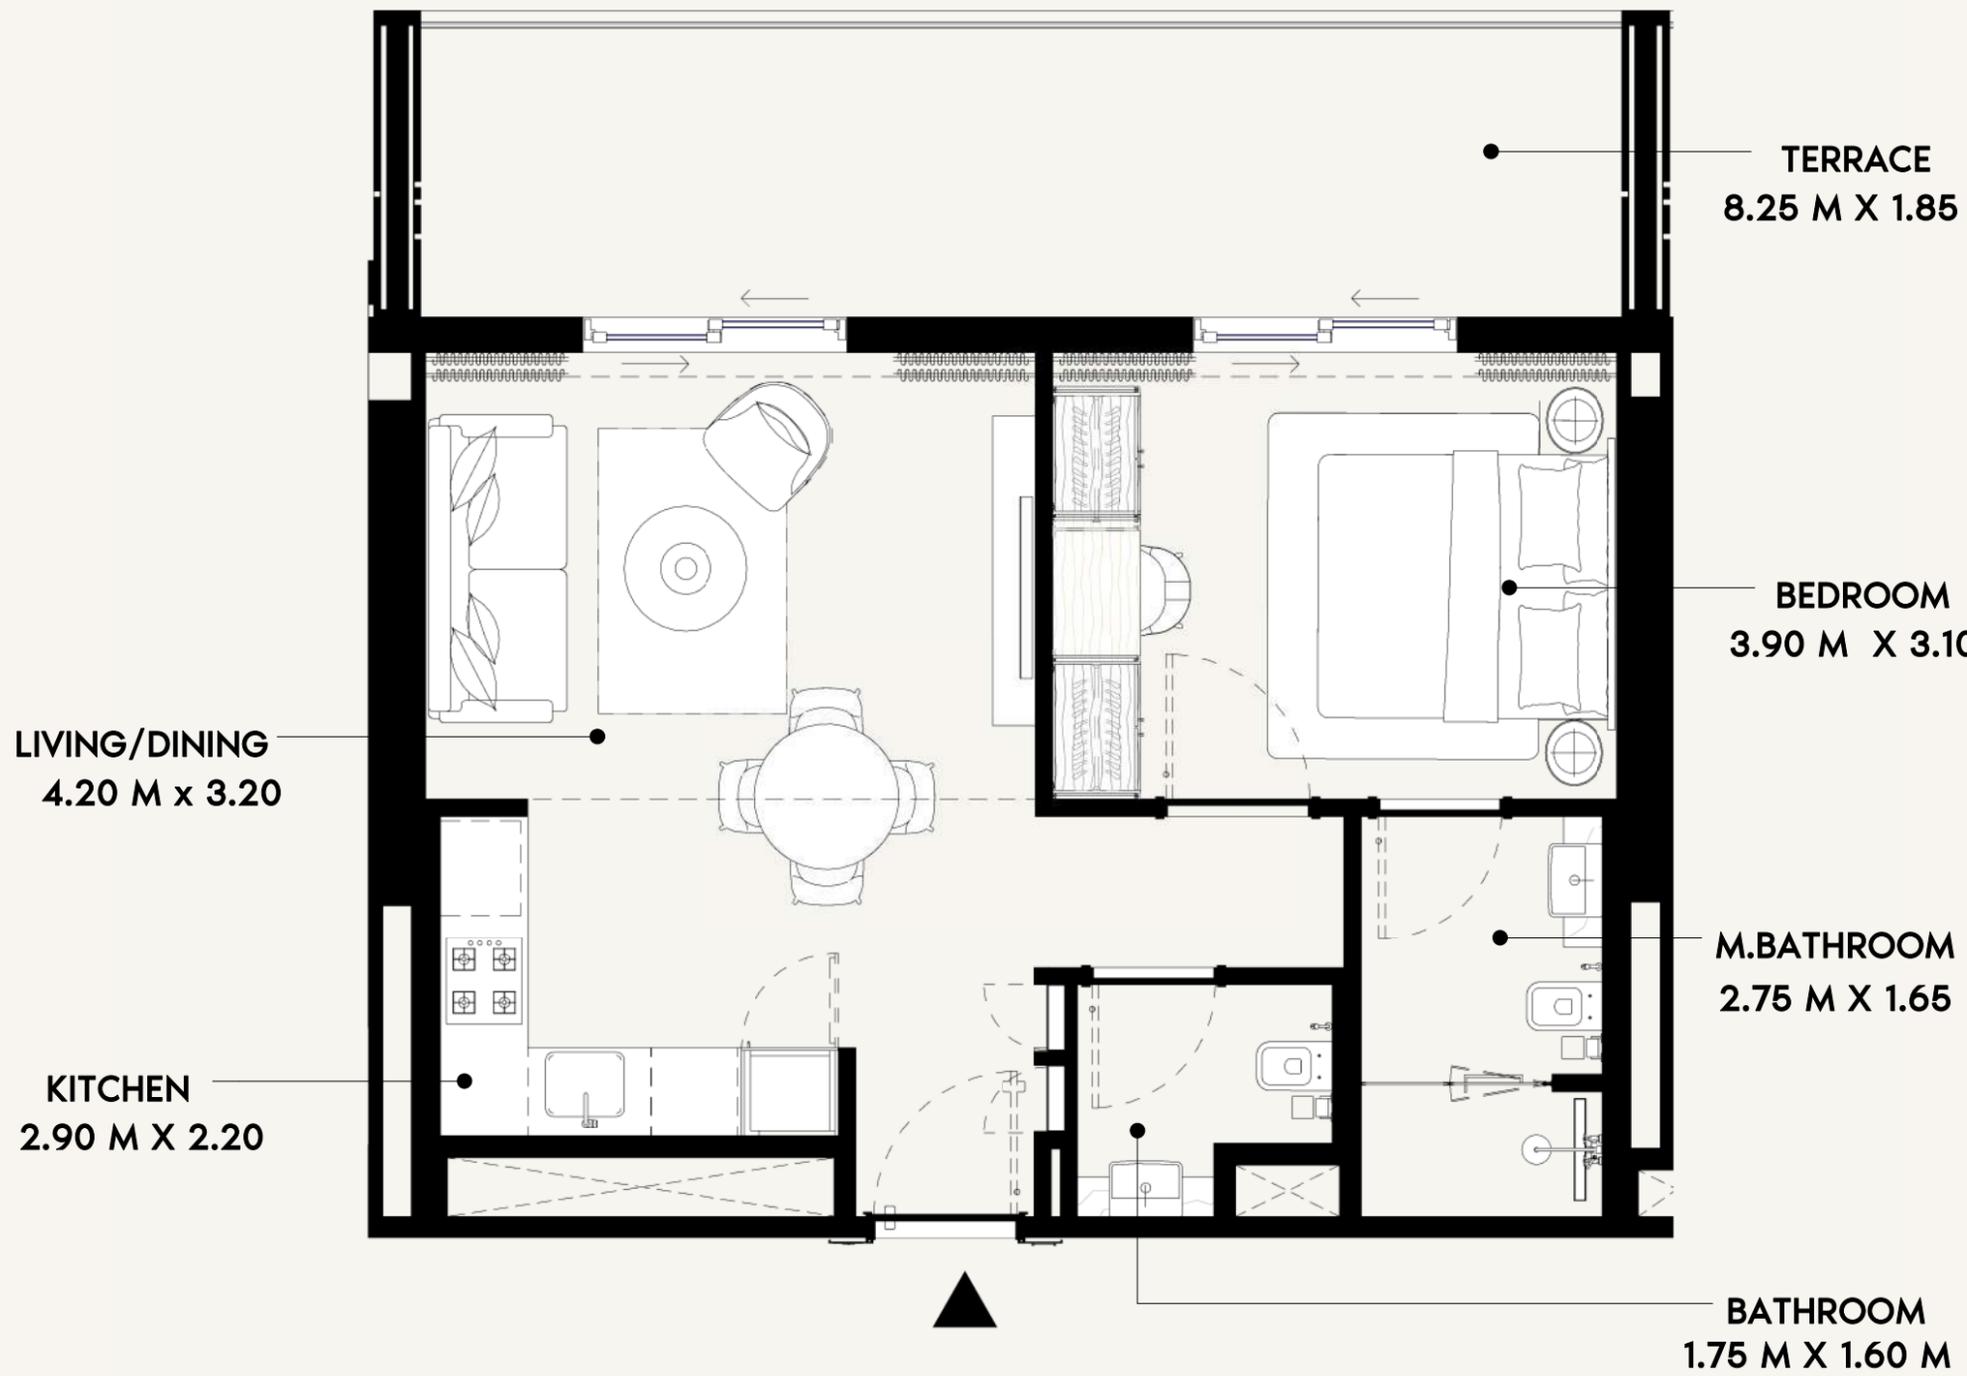

SCALE: N.T.S

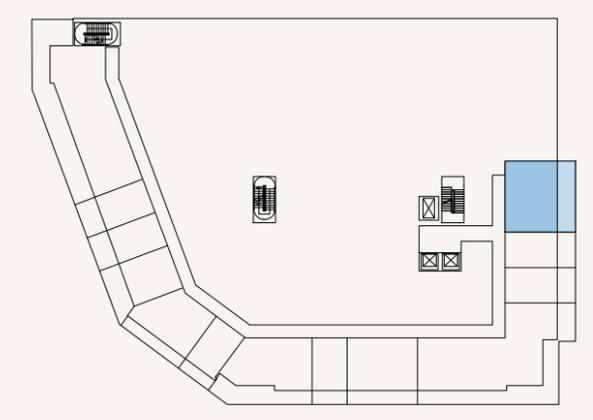

SCALE: N.T.S



FLOOR NO:
P01 to P03 FLOOR

UNIT TYPE:
1 BEDROOM (TYPE-4A)

APARTMENT AREA:
538.74 SQ.FT. (50.05 SQ.M)

BALCONY AREA:
203.65 SQ.FT. (18.92 SQ.M)



DISCLAIMER:
THE COLORED MARKETING FLOOR PLANS PROVIDED BY THE DEVELOPER ARE FOR ILLUSTRATIVE PURPOSES ONLY. ACTUAL DIMENSIONS, LAYOUT, AND FINISHES MAY VARY FROM THOSE DEPICTED IN THE PLANS. FURNITURE, FIXTURES, AND EQUIPMENT SHOWN IN THE PLANS ARE FOR DECORATIVE PURPOSES ONLY AND ARE NOT INCLUDED IN THE PURCHASE OR LEASE OF THE PROPERTY. THE DEVELOPER RESERVES THE RIGHT TO MAKE MODIFICATIONS, REVISIONS, AND CHANGES TO THE FLOOR PLANS, SPECIFICATIONS, AND FEATURES WITHOUT PRIOR NOTICE.

TOTAL APARTMENT AREA:
742.39 SQ.FT. (68.97 SQ.M)


PROJECT NAME / BUILDING:
DJAZ.07

UNIT NO:
P101 to P301

SHEET SIZE A3 DRAWN: NC REVIEWED: MC APPROVED: DP

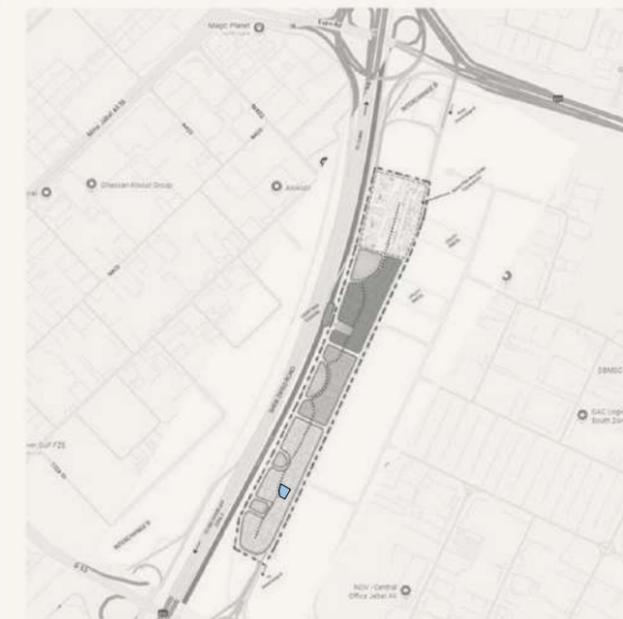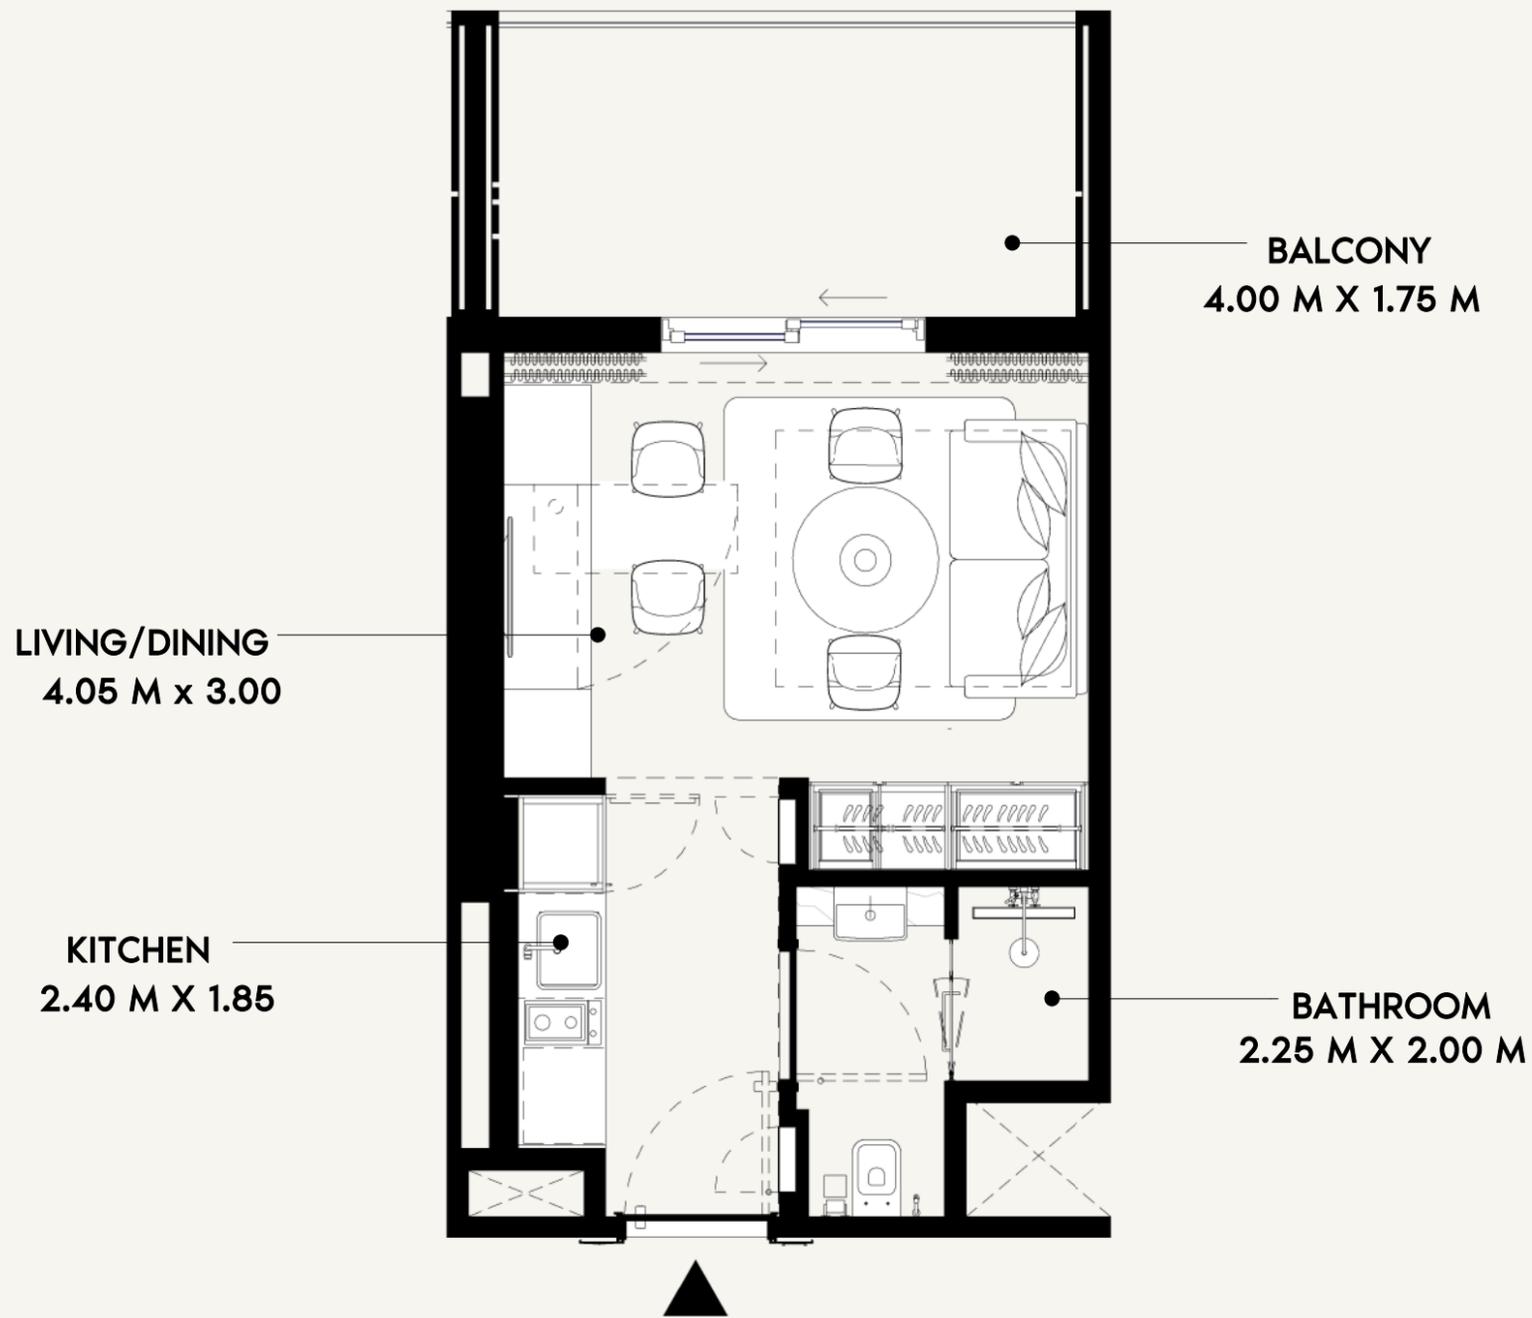

SCALE: N.T.S

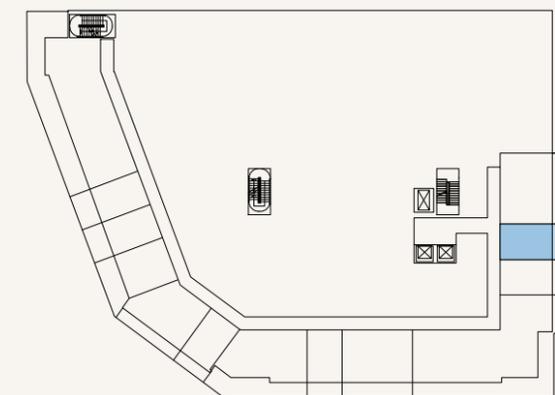

SCALE: N.T.S



FLOOR NO:

P01 to P03

UNIT TYPE:

STUDIO (TYPE-19A)

APARTMENT AREA:

266.95 SQ.FT. (24.8 SQ.M)

BALCONY AREA:

101.83 SQ.FT. (9.46 SQ.M)

DISCLAIMER:

THE COLORED MARKETING FLOOR PLANS PROVIDED BY THE DEVELOPER ARE FOR ILLUSTRATIVE PURPOSES ONLY. ACTUAL DIMENSIONS, LAYOUT, AND FINISHES MAY VARY FROM THOSE DEPICTED IN THE PLANS. FURNITURE, FIXTURES, AND EQUIPMENT SHOWN IN THE PLANS ARE FOR DECORATIVE PURPOSES ONLY AND ARE NOT INCLUDED IN THE PURCHASE OR LEASE OF THE PROPERTY. THE DEVELOPER RESERVES THE RIGHT TO MAKE MODIFICATIONS, REVISIONS, AND CHANGES TO THE FLOOR PLANS, SPECIFICATIONS, AND FEATURES WITHOUT PRIOR NOTICE.

TOTAL APARTMENT AREA:

368.77 SQ.FT. (34.26 SQ.M)

PROJECT NAME / BUILDING:

DJAZ.07

UNIT NO:

P102 to P302

SHEET SIZE A3 DRAWN: NC REVIEWED: MC APPROVED: DP

SHEET SIZE A3 DRAWN : NC REVIEWED : MC APPROVED : DP





BATHROOM
2.25 M X 2.00 M


BALCONY
4.00 M X 1.75 M

LIVING/DINING
4.05 M x 3.00

KITCHEN
2.40 M X 1.85

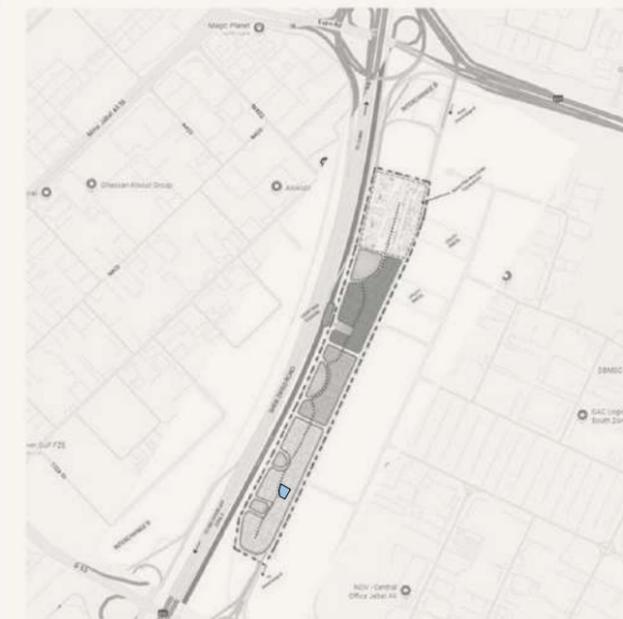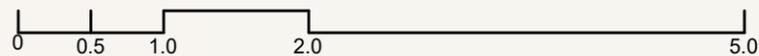

SCALE: N.T.S

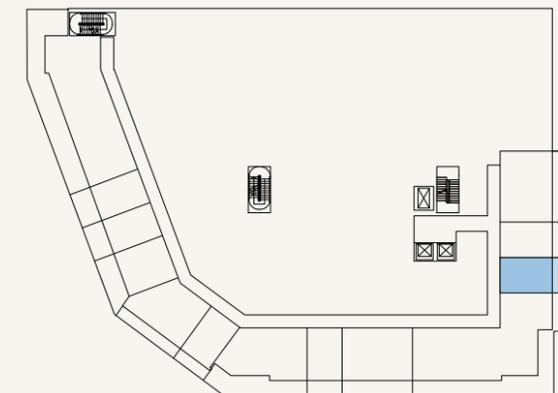

SCALE: N.T.S



FLOOR NO:
P01 to P03 FLOOR

UNIT TYPE:
STUDIO (TYPE-20A)

APARTMENT AREA:
269.96 SQ.FT. (25.08 SQ.M)

BALCONY AREA:
101.83 SQ.FT. (9.46 SQ.M)

DISCLAIMER:
THE COLORED MARKETING FLOOR PLANS PROVIDED BY THE DEVELOPER ARE FOR ILLUSTRATIVE PURPOSES ONLY. ACTUAL DIMENSIONS, LAYOUT, AND FINISHES MAY VARY FROM THOSE DEPICTED IN THE PLANS. FURNITURE, FIXTURES, AND EQUIPMENT SHOWN IN THE PLANS ARE FOR DECORATIVE PURPOSES ONLY AND ARE NOT INCLUDED IN THE PURCHASE OR LEASE OF THE PROPERTY. THE DEVELOPER RESERVES THE RIGHT TO MAKE MODIFICATIONS, REVISIONS, AND CHANGES TO THE FLOOR PLANS, SPECIFICATIONS, AND FEATURES WITHOUT PRIOR NOTICE.

TOTAL APARTMENT AREA:
371.79 SQ.FT. (34.54 SQ.M)

PROJECT NAME / BUILDING:
DJAZ.07



UNIT NO:
P103 to P303

LIVING/DINING
4.05 M x 3.00


KITCHEN
2.40 M x 1.85

BALCONY
4.00 M x 1.75 M

BATHROOM
2.25 M x 2.00 M

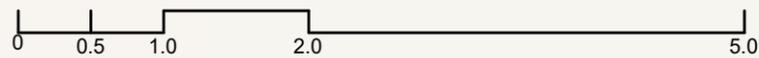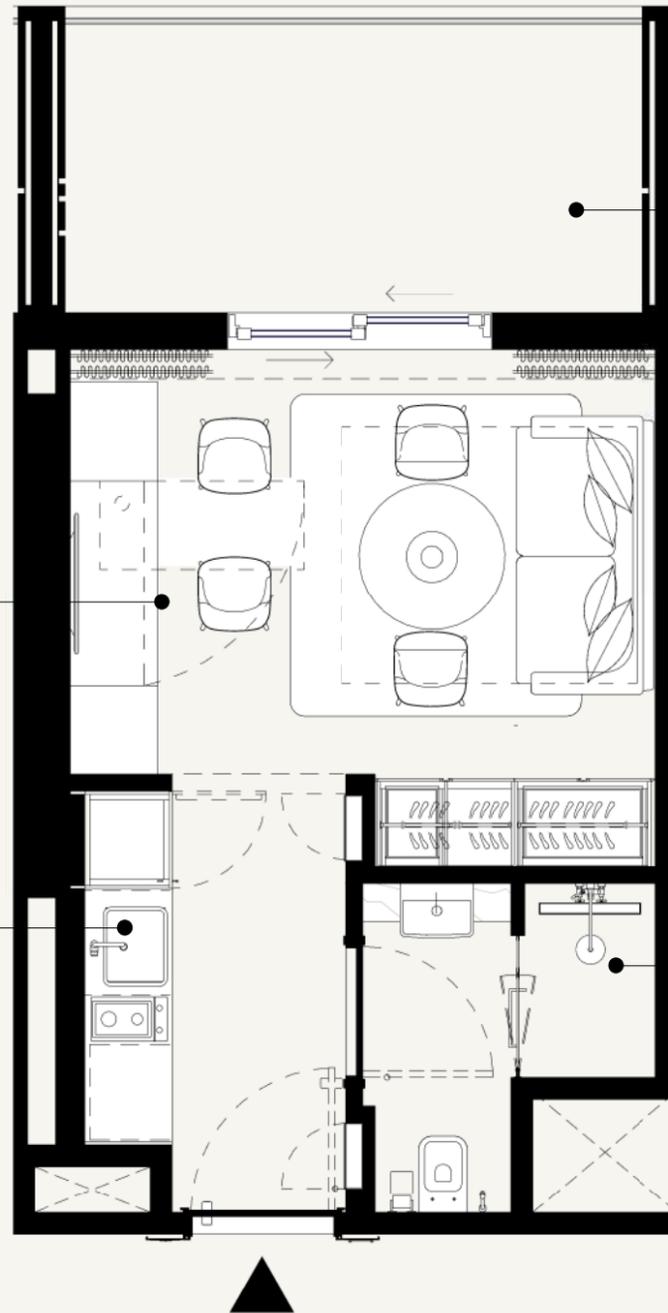

SCALE: N.T.S

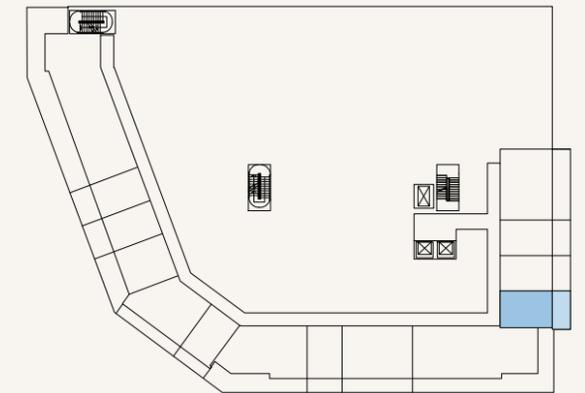

SCALE: N.T.S



FLOOR NO:
P01 to P03

UNIT TYPE:
STUDIO (TYPE-21A)

APARTMENT AREA:
264.36 SQ.FT. (24.56 SQ.M)

BALCONY AREA:
132.61 SQ.FT. (12.32 SQ.M)



DISCLAIMER:
THE COLORED MARKETING FLOOR PLANS PROVIDED BY THE DEVELOPER ARE FOR ILLUSTRATIVE PURPOSES ONLY. ACTUAL DIMENSIONS, LAYOUT, AND FINISHES MAY VARY FROM THOSE DEPICTED IN THE PLANS. FURNITURE, FIXTURES, AND EQUIPMENT SHOWN IN THE PLANS ARE FOR DECORATIVE PURPOSES ONLY AND ARE NOT INCLUDED IN THE PURCHASE OR LEASE OF THE PROPERTY. THE DEVELOPER RESERVES THE RIGHT TO MAKE MODIFICATIONS, REVISIONS, AND CHANGES TO THE FLOOR PLANS, SPECIFICATIONS, AND FEATURES WITHOUT PRIOR NOTICE.

TOTAL APARTMENT AREA:
396.98 SQ.FT. (36.88 SQ.M)


PROJECT NAME / BUILDING:
DJAZ.07

UNIT NO:
P104 to P304


SHEET SIZE A3 DRAWN: NC REVIEWED: MC APPROVED: DP

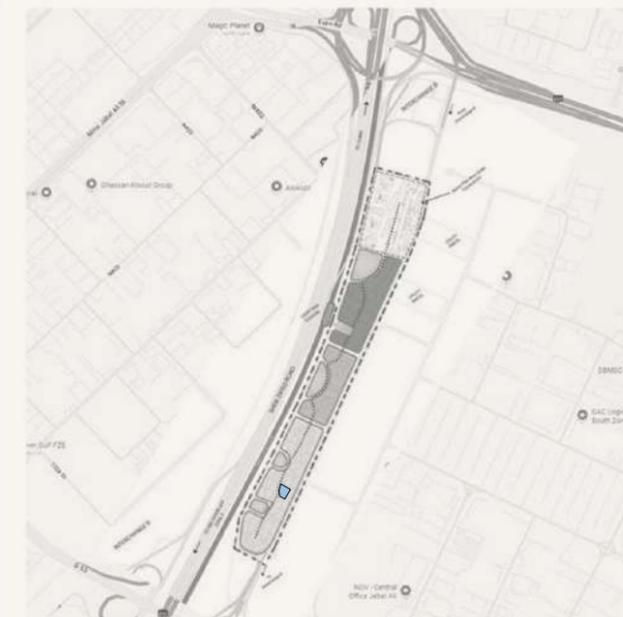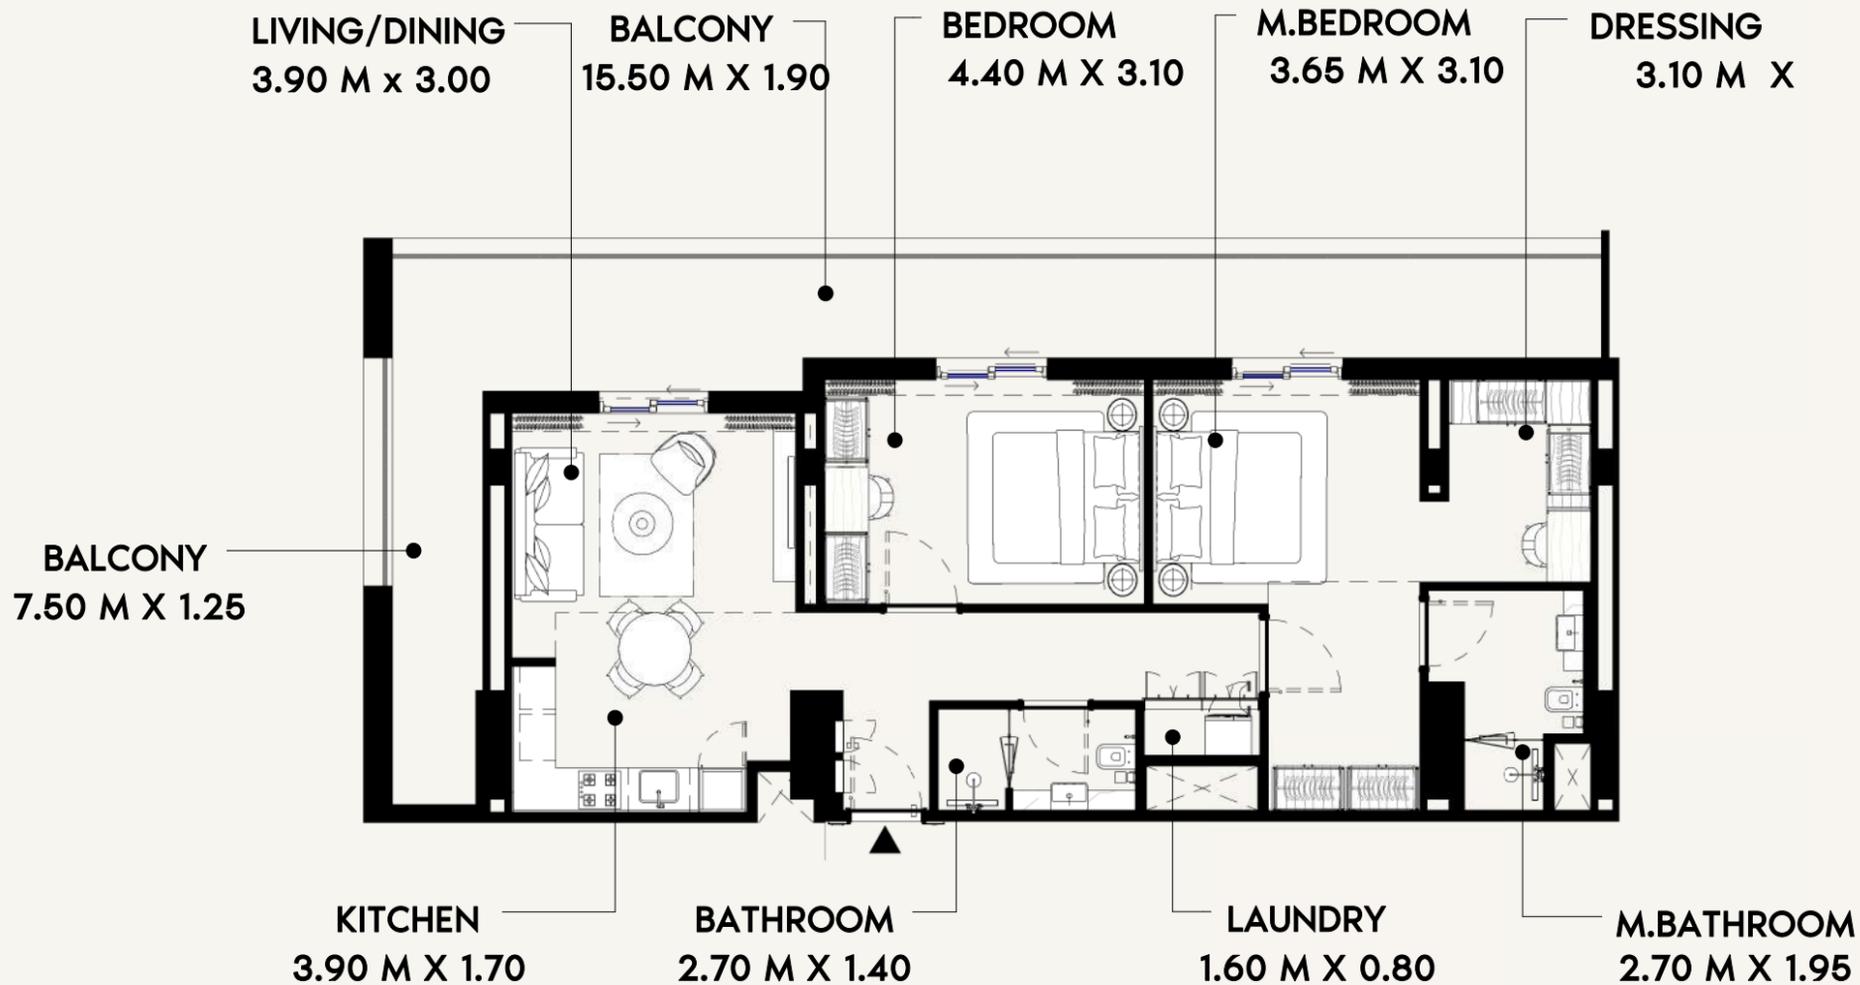

SCALE: N.T.S

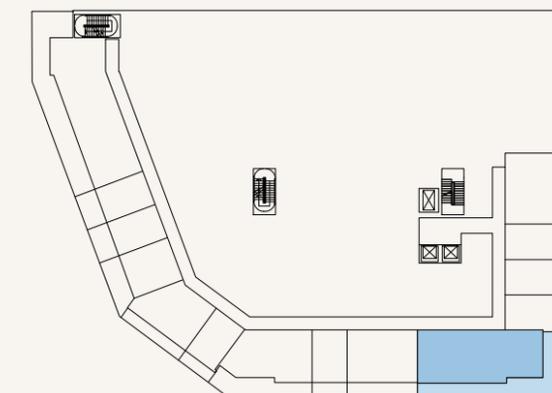

SCALE: N.T.S

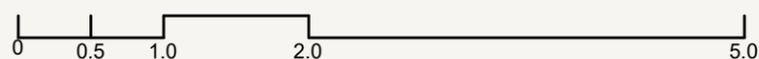

FLOOR NO:
P01 TO P03 FLOOR

UNIT TYPE:
2 BEDROOM (TYPE-3A)

APARTMENT AREA:
948.31 SQ.FT. (88.1 SQ.M)

BALCONY AREA:
412.15 SQ.FT. (38.29 SQ.M)




DISCLAIMER:
THE COLORED MARKETING FLOOR PLANS PROVIDED BY THE DEVELOPER ARE FOR ILLUSTRATIVE PURPOSES ONLY. ACTUAL DIMENSIONS, LAYOUT, AND FINISHES MAY VARY FROM THOSE DEPICTED IN THE PLANS. FURNITURE, FIXTURES, AND EQUIPMENT SHOWN IN THE PLANS ARE FOR DECORATIVE PURPOSES ONLY AND ARE NOT INCLUDED IN THE PURCHASE OR LEASE OF THE PROPERTY. THE DEVELOPER RESERVES THE RIGHT TO MAKE MODIFICATIONS, REVISIONS, AND CHANGES TO THE FLOOR PLANS, SPECIFICATIONS, AND FEATURES WITHOUT PRIOR NOTICE.

TOTAL APARTMENT AREA:
1,360.46 SQ.FT. (126.39 SQ.M)


PROJECT NAME / BUILDING:
DJAZ.07

UNIT NO:
P105 to P305

SHEET SIZE A3 DRAWN : NC REVIEWED : MC APPROVED : DP

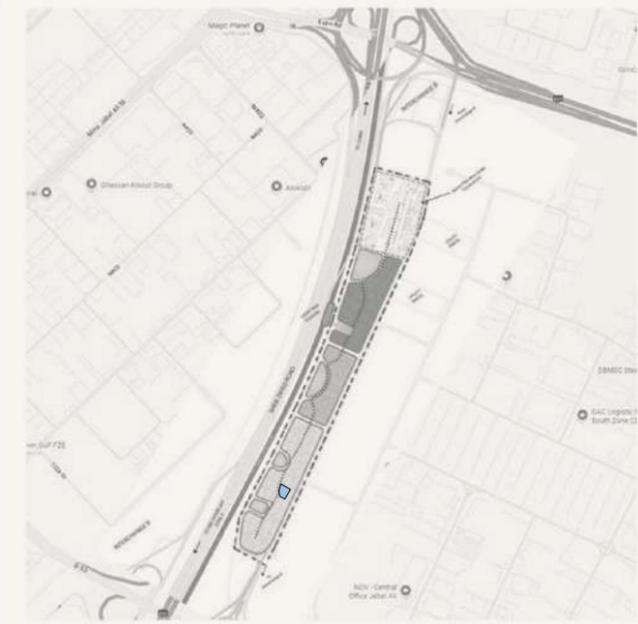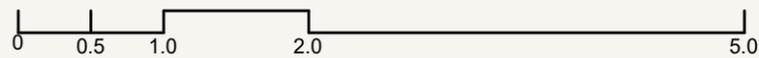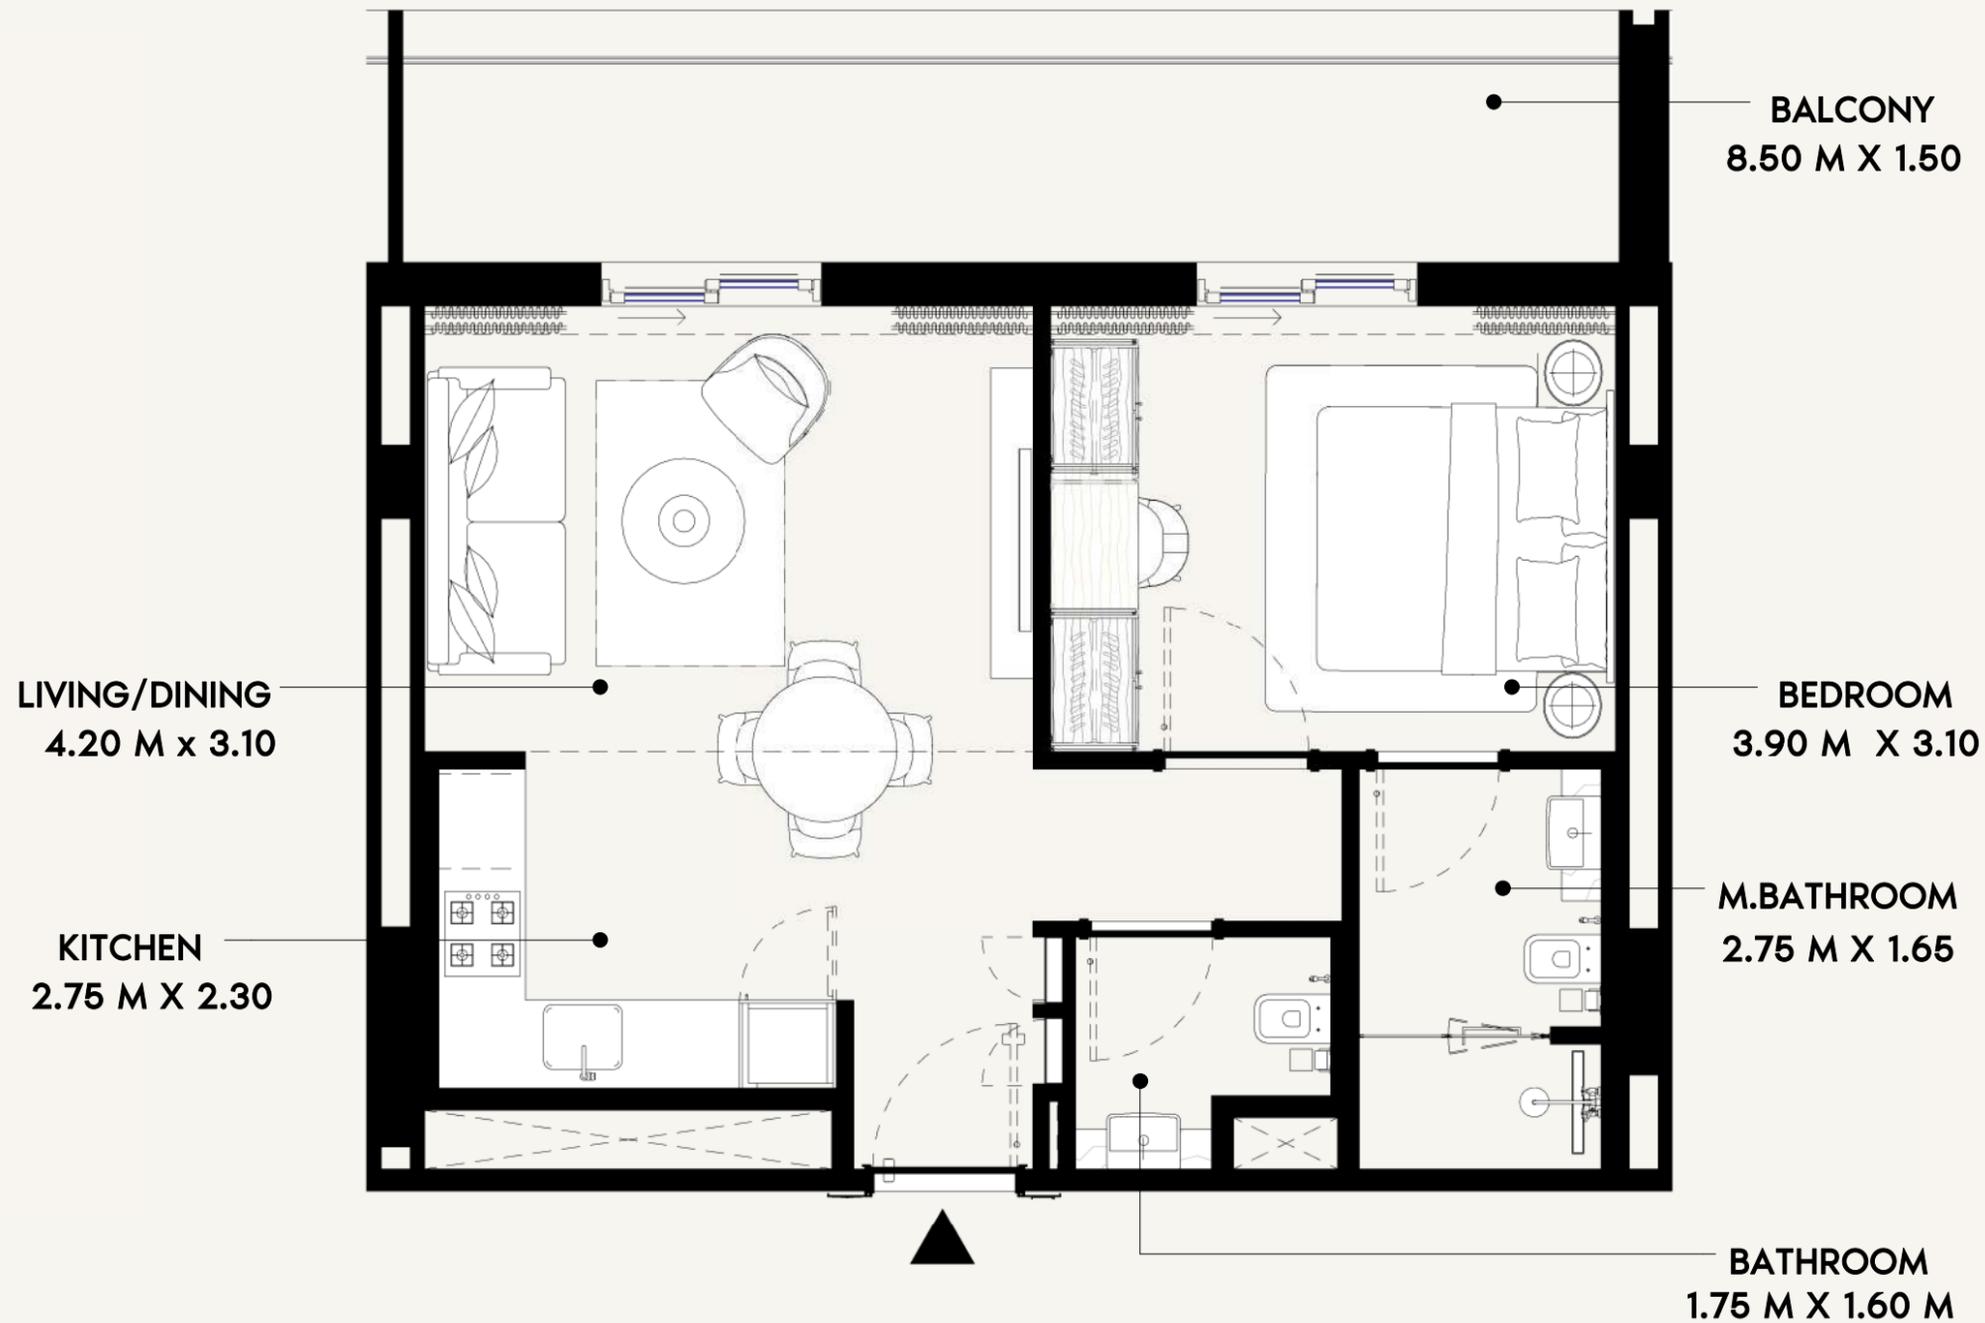

SCALE: N.T.S

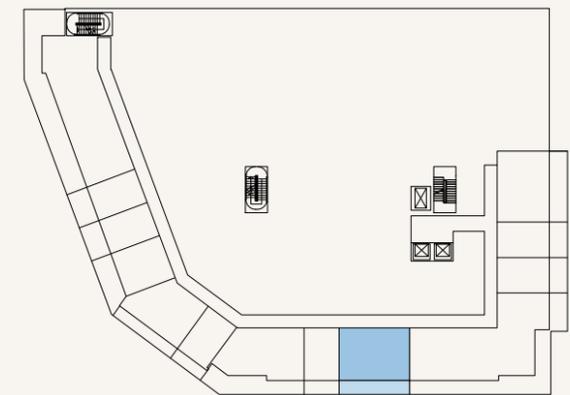

SCALE: N.T.S



FLOOR NO:
P01 to P03 FLOOR

UNIT TYPE:
1 BEDROOM (TYPE-5A)

APARTMENT AREA:
539.38 SQ.FT. (50.11 SQ.M)

BALCONY AREA:
146.28 SQ.FT. (13.59 SQ.M)


DISCLAIMER:
THE COLORED MARKETING FLOOR PLANS PROVIDED BY THE DEVELOPER ARE FOR ILLUSTRATIVE PURPOSES ONLY. ACTUAL DIMENSIONS, LAYOUT, AND FINISHES MAY VARY FROM THOSE DEPICTED IN THE PLANS. FURNITURE, FIXTURES, AND EQUIPMENT SHOWN IN THE PLANS ARE FOR DECORATIVE PURPOSES ONLY AND ARE NOT INCLUDED IN THE PURCHASE OR LEASE OF THE PROPERTY. THE DEVELOPER RESERVES THE RIGHT TO MAKE MODIFICATIONS, REVISIONS, AND CHANGES TO THE FLOOR PLANS, SPECIFICATIONS, AND FEATURES WITHOUT PRIOR NOTICE.

TOTAL APARTMENT AREA:
685.67 SQ.FT. (63.70 SQ.M)


PROJECT NAME / BUILDING:
DJAZ.07

UNIT NO:
P106 to P306

SHEET SIZE A3 DRAWN: NC REVIEWED: MC APPROVED: DP

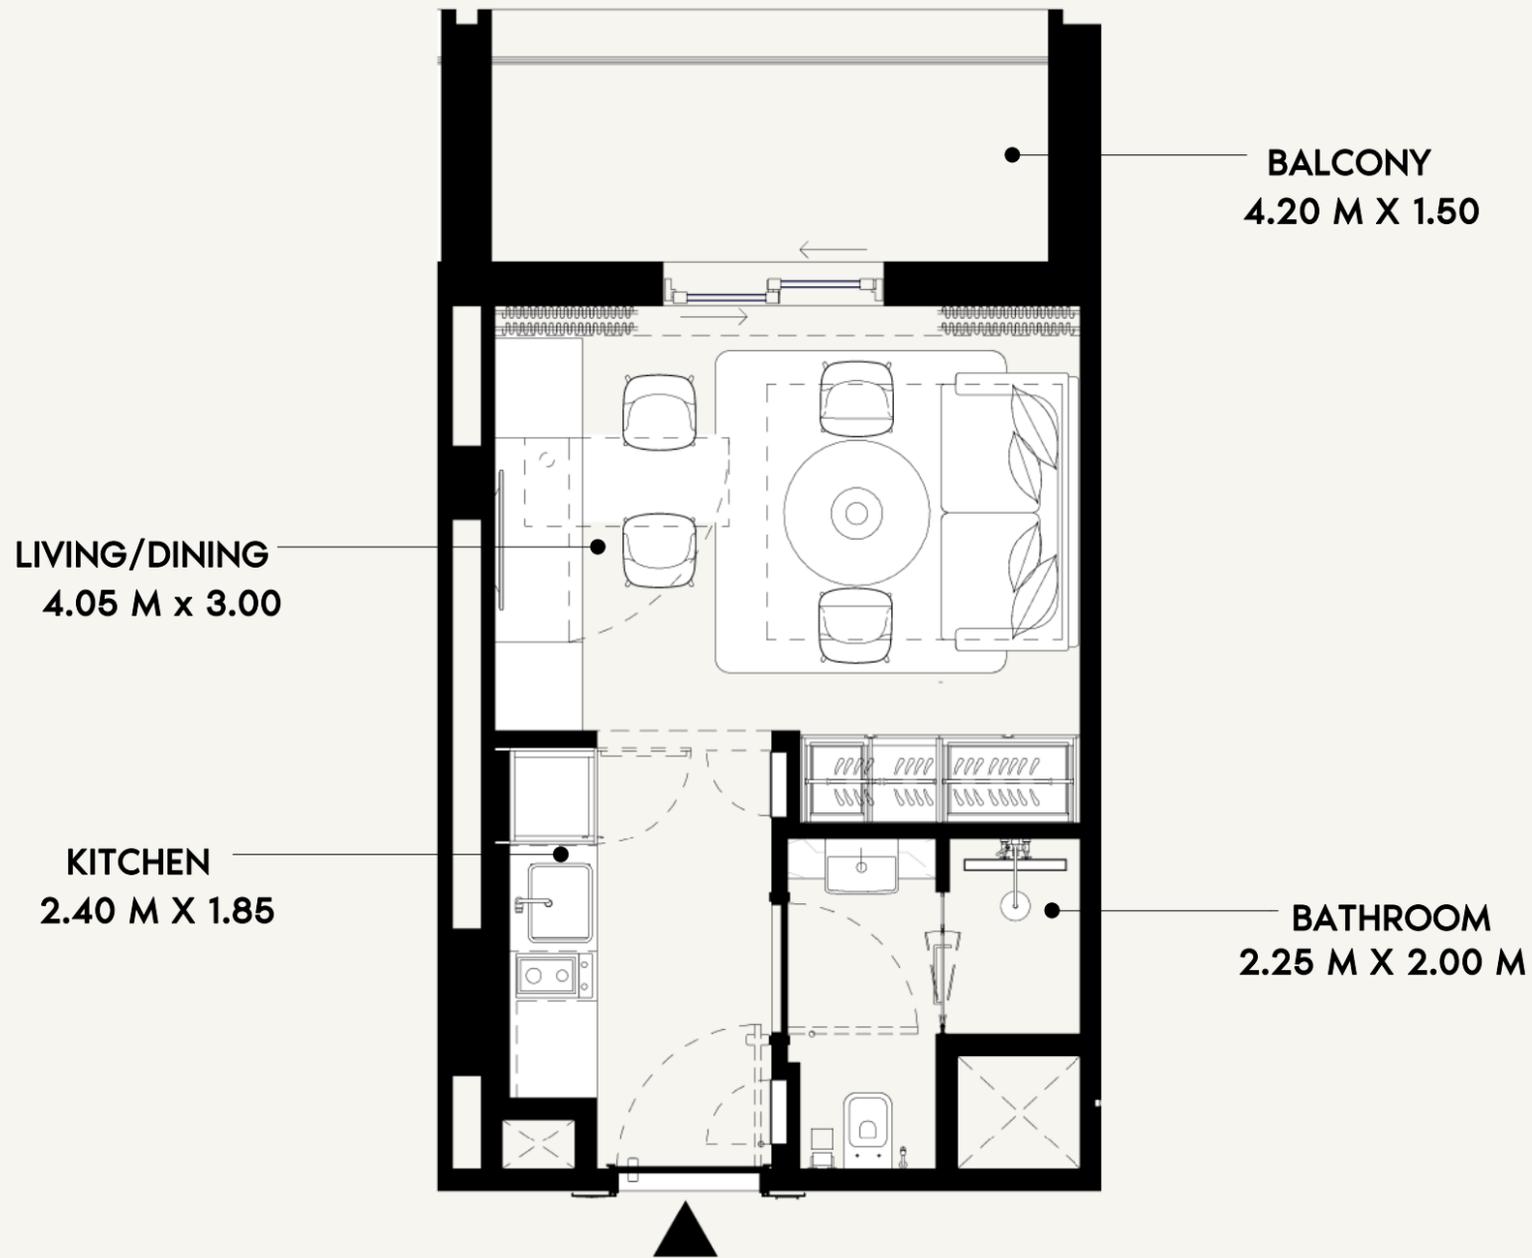

SCALE: N.T.S

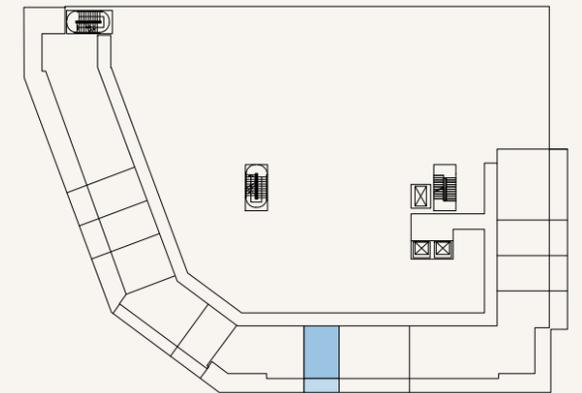

SCALE: N.T.S



FLOOR NO:
P01 to P03 FLOOR

UNIT TYPE:
STUDIO (TYPE-22A)

APARTMENT AREA:
266.95 SQ.FT. (24.8 SQ.M)

BALCONY AREA:
73.09 SQ.FT. (6.79 SQ.M)

DISCLAIMER:
THE COLORED MARKETING FLOOR PLANS PROVIDED BY THE DEVELOPER ARE FOR ILLUSTRATIVE PURPOSES ONLY. ACTUAL DIMENSIONS, LAYOUT, AND FINISHES MAY VARY FROM THOSE DEPICTED IN THE PLANS. FURNITURE, FIXTURES, AND EQUIPMENT SHOWN IN THE PLANS ARE FOR DECORATIVE PURPOSES ONLY AND ARE NOT INCLUDED IN THE PURCHASE OR LEASE OF THE PROPERTY. THE DEVELOPER RESERVES THE RIGHT TO MAKE MODIFICATIONS, REVISIONS, AND CHANGES TO THE FLOOR PLANS, SPECIFICATIONS, AND FEATURES WITHOUT PRIOR NOTICE.

TOTAL APARTMENT AREA:
340.03 SQ.FT. (31.59 SQ.M)

PROJECT NAME / BUILDING:
DJAZ.07


UNIT NO:
P107 to P307

SHEET SIZE A3 DRAWN: NC REVIEWED: MC APPROVED: DP

BEDROOM
4.05 M x 3.10

BALCONY
4.50 M X 1.50

BALCONY
8.00 M X 3.40

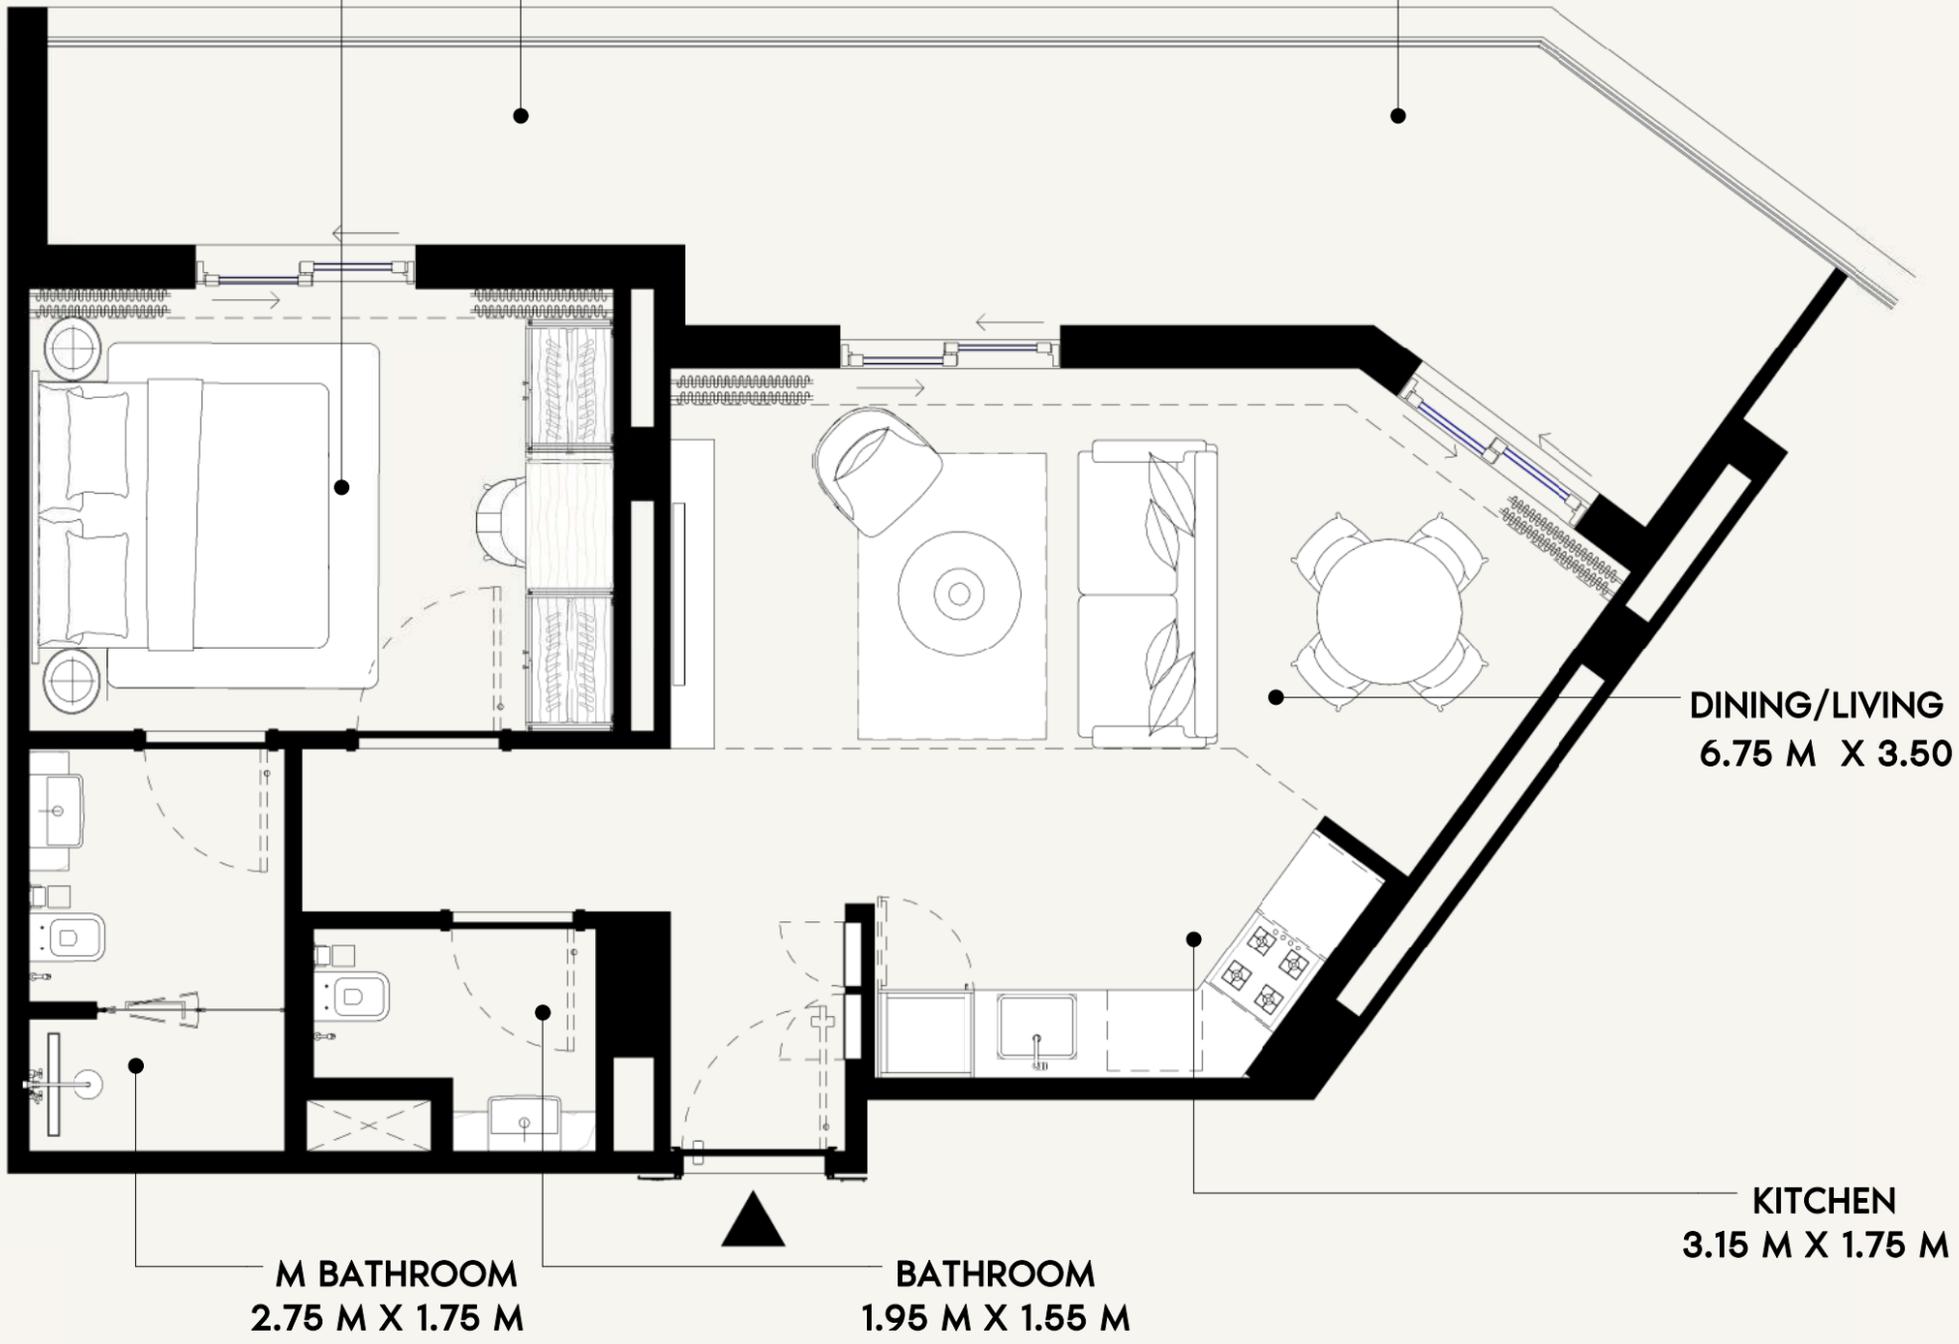

DINING/LIVING
6.75 M X 3.50


KITCHEN
3.15 M X 1.75 M

M BATHROOM
2.75 M X 1.75 M

BATHROOM
1.95 M X 1.55 M



SCALE: N.T.S

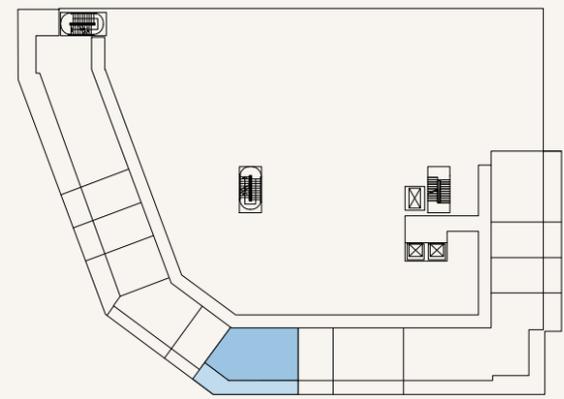

SCALE: N.T.S



FLOOR NO:
P01 TO P03 FLOOR

UNIT TYPE:
1 BEDROOM (TYPE-6A)

APARTMENT AREA:
598.69 SQ.FT. (55.62 SQ.M)

BALCONY AREA:
267.92 SQ.FT. (24.89 SQ.M)

DISCLAIMER:
THE COLORED MARKETING FLOOR PLANS PROVIDED BY THE DEVELOPER ARE FOR ILLUSTRATIVE PURPOSES ONLY. ACTUAL DIMENSIONS, LAYOUT, AND FINISHES MAY VARY FROM THOSE DEPICTED IN THE PLANS. FURNITURE, FIXTURES, AND EQUIPMENT SHOWN IN THE PLANS ARE FOR DECORATIVE PURPOSES ONLY AND ARE NOT INCLUDED IN THE PURCHASE OR LEASE OF THE PROPERTY. THE DEVELOPER RESERVES THE RIGHT TO MAKE MODIFICATIONS, REVISIONS, AND CHANGES TO THE FLOOR PLANS, SPECIFICATIONS, AND FEATURES WITHOUT PRIOR NOTICE.

TOTAL APARTMENT AREA:
866.61 SQ.FT. (80.51 SQ.M)

PROJECT NAME / BUILDING:
DJAZ.07

UNIT NO:
P08


SHEET SIZE A3 DRAWN: NC REVIEWED: MC APPROVED: DP

LIVING/DINING
4.05 M x 3.00


KITCHEN
2.40 M x 1.85

BALCONY
4.20 M x 1.20 M


BATHROOM
2.25 M x 2.00 M

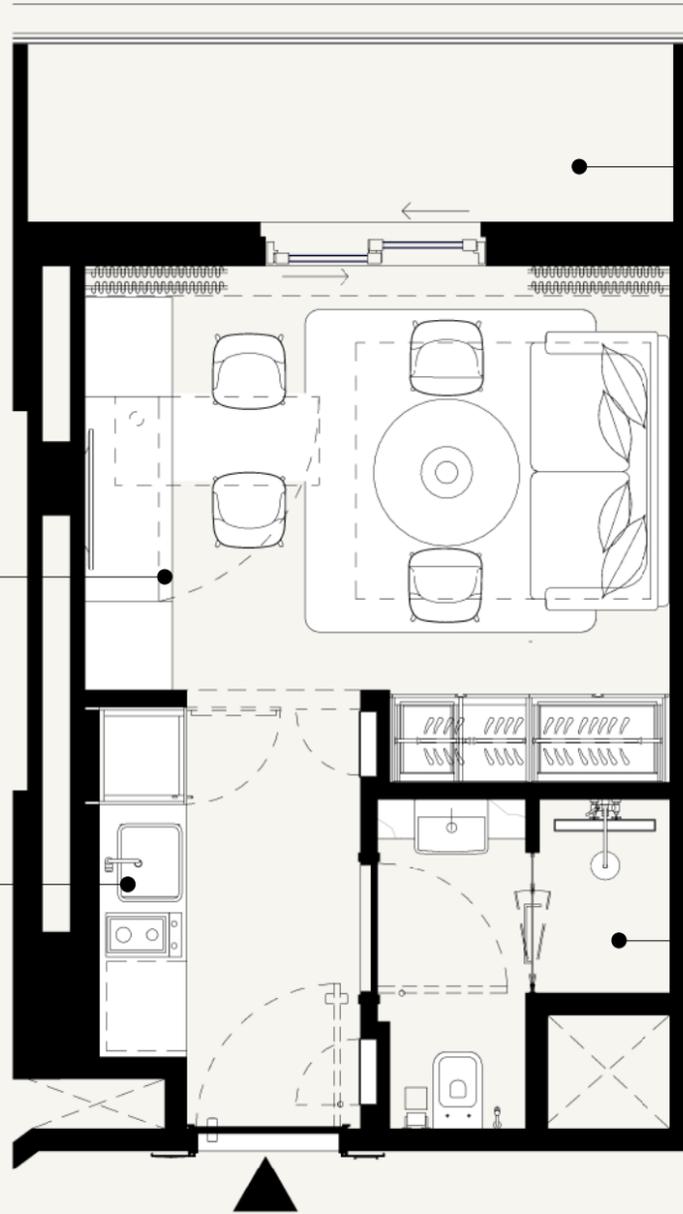

SCALE: N.T.S

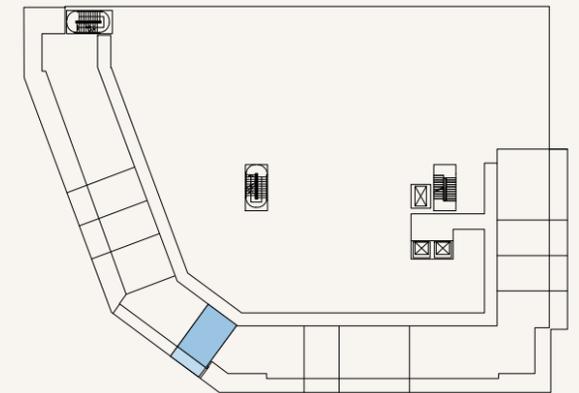

SCALE: N.T.S

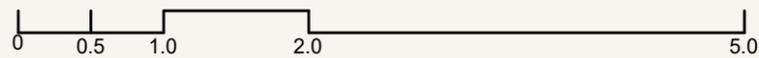

FLOOR NO:
P01 to P03 FLOOR

UNIT TYPE:
STUDIO (TYPE-23A)

APARTMENT AREA:
267.70 SQ.FT. (24.87 SQ.M)

BALCONY AREA:
70.50 SQ.FT. (6.55 SQ.M)

DISCLAIMER:
THE COLORED MARKETING FLOOR PLANS PROVIDED BY THE DEVELOPER ARE FOR ILLUSTRATIVE PURPOSES ONLY. ACTUAL DIMENSIONS, LAYOUT, AND FINISHES MAY VARY FROM THOSE DEPICTED IN THE PLANS. FURNITURE, FIXTURES, AND EQUIPMENT SHOWN IN THE PLANS ARE FOR DECORATIVE PURPOSES ONLY AND ARE NOT INCLUDED IN THE PURCHASE OR LEASE OF THE PROPERTY. THE DEVELOPER RESERVES THE RIGHT TO MAKE MODIFICATIONS, REVISIONS, AND CHANGES TO THE FLOOR PLANS, SPECIFICATIONS, AND FEATURES WITHOUT PRIOR NOTICE.

TOTAL APARTMENT AREA:
338.20 SQ.FT. (31.42 SQ.M)

PROJECT NAME / BUILDING:
DJAZ.07

UNIT NO:
P109 to P309

SHEET SIZE A3 DRAWN: NC REVIEWED: MC APPROVED: DP

LIVING/DINING
4.05 M x 3.05


KITCHEN
2.5 M X 2.3

BALCONY
8.65 M X 1.24


BEDROOM
4.10 M X 3.05

M.BATHROOM
2.65 M X 2.3

BATHROOM
1.7 M X 1.25 M

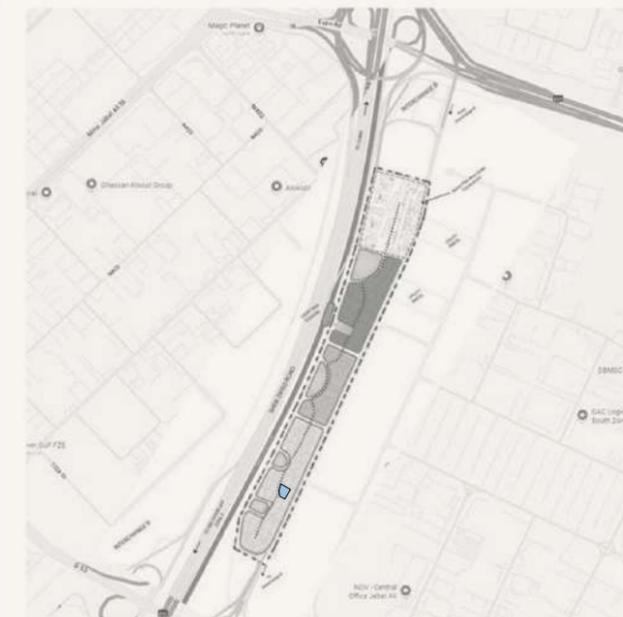

SCALE: N.T.S

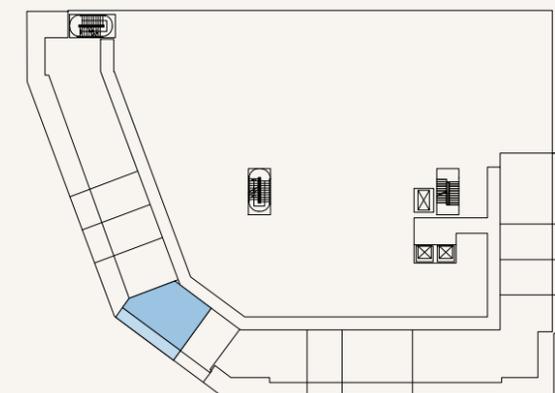

SCALE: N.T.S



FLOOR NO:
P01 to P03 FLOOR

UNIT TYPE:
1 BEDROOM (TYPE-7A)

APARTMENT AREA:
513.77 SQ.FT. (47.73 SQ.M)

BALCONY AREA:
139.39 SQ.FT. (12.95 SQ.M)


DISCLAIMER:
THE COLORED MARKETING FLOOR PLANS PROVIDED BY THE DEVELOPER ARE FOR ILLUSTRATIVE PURPOSES ONLY. ACTUAL DIMENSIONS, LAYOUT, AND FINISHES MAY VARY FROM THOSE DEPICTED IN THE PLANS. FURNITURE, FIXTURES, AND EQUIPMENT SHOWN IN THE PLANS ARE FOR DECORATIVE PURPOSES ONLY AND ARE NOT INCLUDED IN THE PURCHASE OR LEASE OF THE PROPERTY. THE DEVELOPER RESERVES THE RIGHT TO MAKE MODIFICATIONS, REVISIONS, AND CHANGES TO THE FLOOR PLANS, SPECIFICATIONS, AND FEATURES WITHOUT PRIOR NOTICE.

TOTAL APARTMENT AREA:
653.16 SQ.FT. (60.68 SQ.M)


PROJECT NAME / BUILDING:
DJAZ.07

UNIT NO:
P110 to P310

SHEET SIZE A3 DRAWN: NC REVIEWED: MC APPROVED: DP

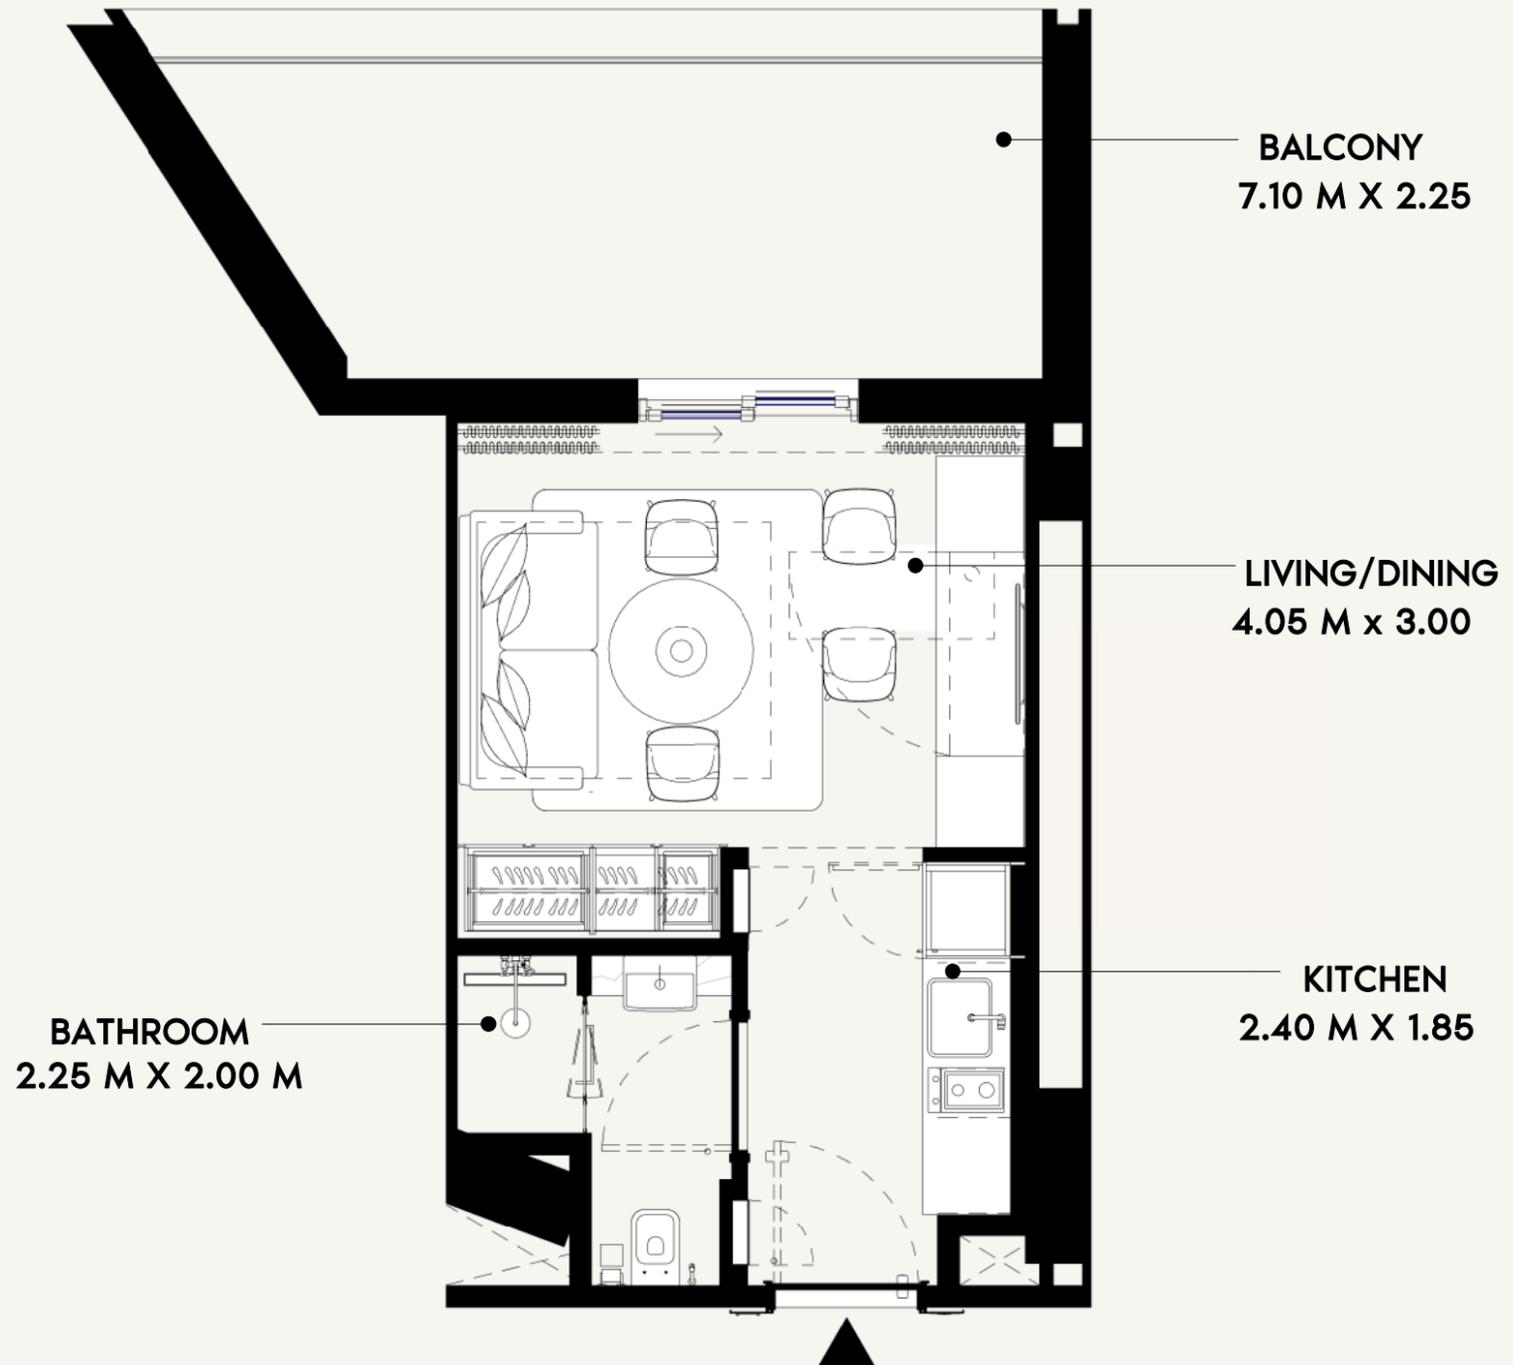

SCALE: N.T.S

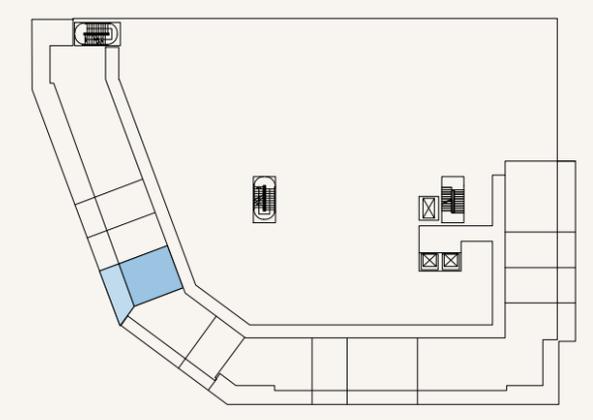

SCALE: N.T.S



FLOOR NO:
P01 to P03 FLOOR

UNIT TYPE:
STUDIO (TYPE-24A)

APARTMENT AREA:
264.90 SQ.FT. (24.61 SQ.M)

BALCONY AREA:
155.22 SQ.FT. (14.42 SQ.M)



DISCLAIMER:
THE COLORED MARKETING FLOOR PLANS PROVIDED BY THE DEVELOPER ARE FOR ILLUSTRATIVE PURPOSES ONLY. ACTUAL DIMENSIONS, LAYOUT, AND FINISHES MAY VARY FROM THOSE DEPICTED IN THE PLANS. FURNITURE, FIXTURES, AND EQUIPMENT SHOWN IN THE PLANS ARE FOR DECORATIVE PURPOSES ONLY AND ARE NOT INCLUDED IN THE PURCHASE OR LEASE OF THE PROPERTY. THE DEVELOPER RESERVES THE RIGHT TO MAKE MODIFICATIONS, REVISIONS, AND CHANGES TO THE FLOOR PLANS, SPECIFICATIONS, AND FEATURES WITHOUT PRIOR NOTICE.

TOTAL APARTMENT AREA:
420.12 SQ.FT. (39.03 SQ.M)


PROJECT NAME / BUILDING:
DJAZ.07

UNIT NO:
P111 to P311

SHEET SIZE A3 DRAWN: NC REVIEWED: MC APPROVED: DP

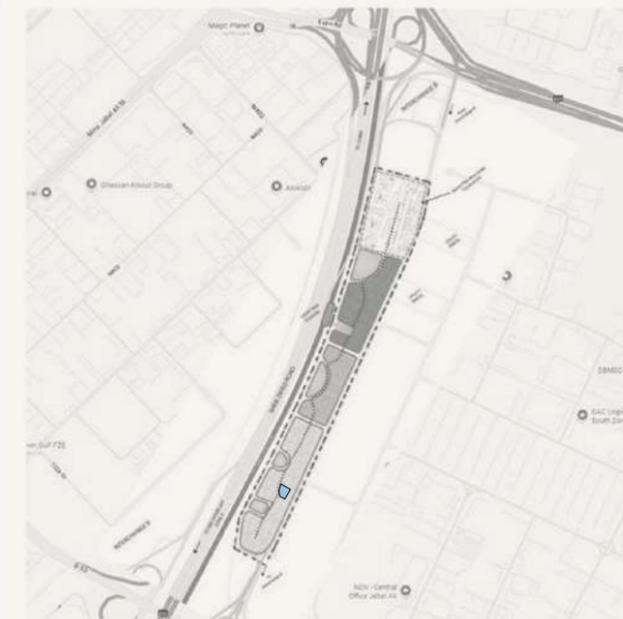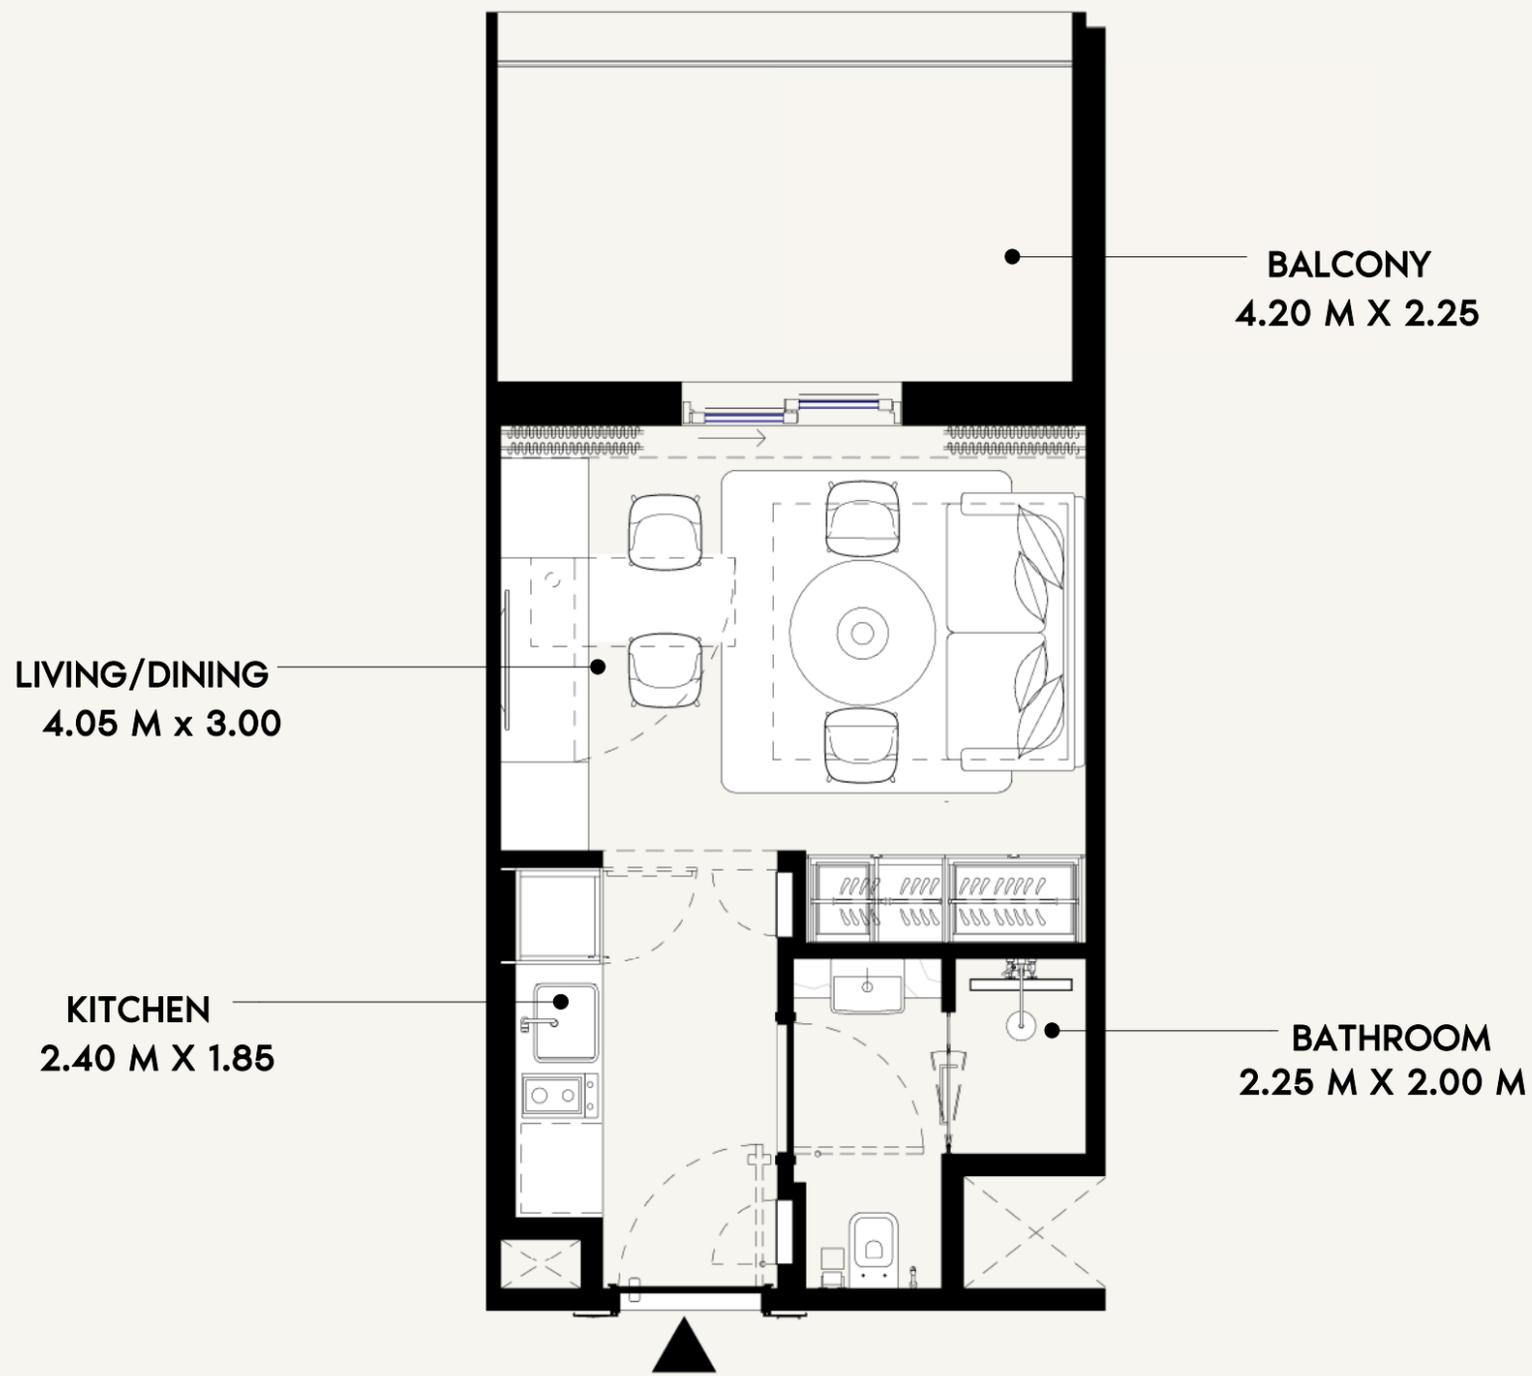

SCALE: N.T.S

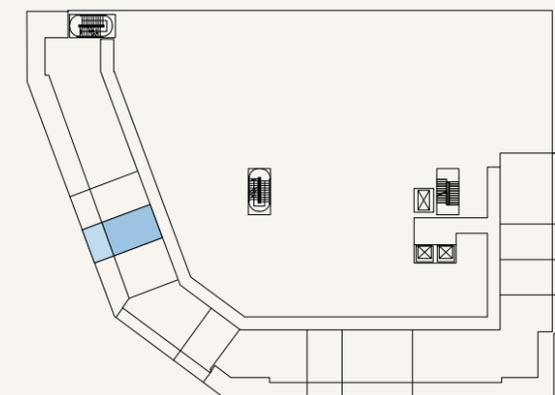

SCALE: N.T.S



FLOOR NO:
P01 to P03 FLOOR

UNIT TYPE:
STUDIO (TYPE-25A)

APARTMENT AREA:
269.96 SQ.FT. (25.08 SQ.M)

BALCONY AREA:
110.12 SQ.FT. (10.23 SQ.M)

DISCLAIMER:
THE COLORED MARKETING FLOOR PLANS PROVIDED BY THE DEVELOPER ARE FOR ILLUSTRATIVE PURPOSES ONLY. ACTUAL DIMENSIONS, LAYOUT, AND FINISHES MAY VARY FROM THOSE DEPICTED IN THE PLANS. FURNITURE, FIXTURES, AND EQUIPMENT SHOWN IN THE PLANS ARE FOR DECORATIVE PURPOSES ONLY AND ARE NOT INCLUDED IN THE PURCHASE OR LEASE OF THE PROPERTY. THE DEVELOPER RESERVES THE RIGHT TO MAKE MODIFICATIONS, REVISIONS, AND CHANGES TO THE FLOOR PLANS, SPECIFICATIONS, AND FEATURES WITHOUT PRIOR NOTICE.


TOTAL APARTMENT AREA:
380.08 SQ.FT. (35.31 SQ.M)

PROJECT NAME / BUILDING:
DJAZ.07

UNIT NO:
P112 to P312

SHEET SIZE A3 DRAWN: NC REVIEWED: MC APPROVED: DP



BALCONY
4.20 M X 2.25

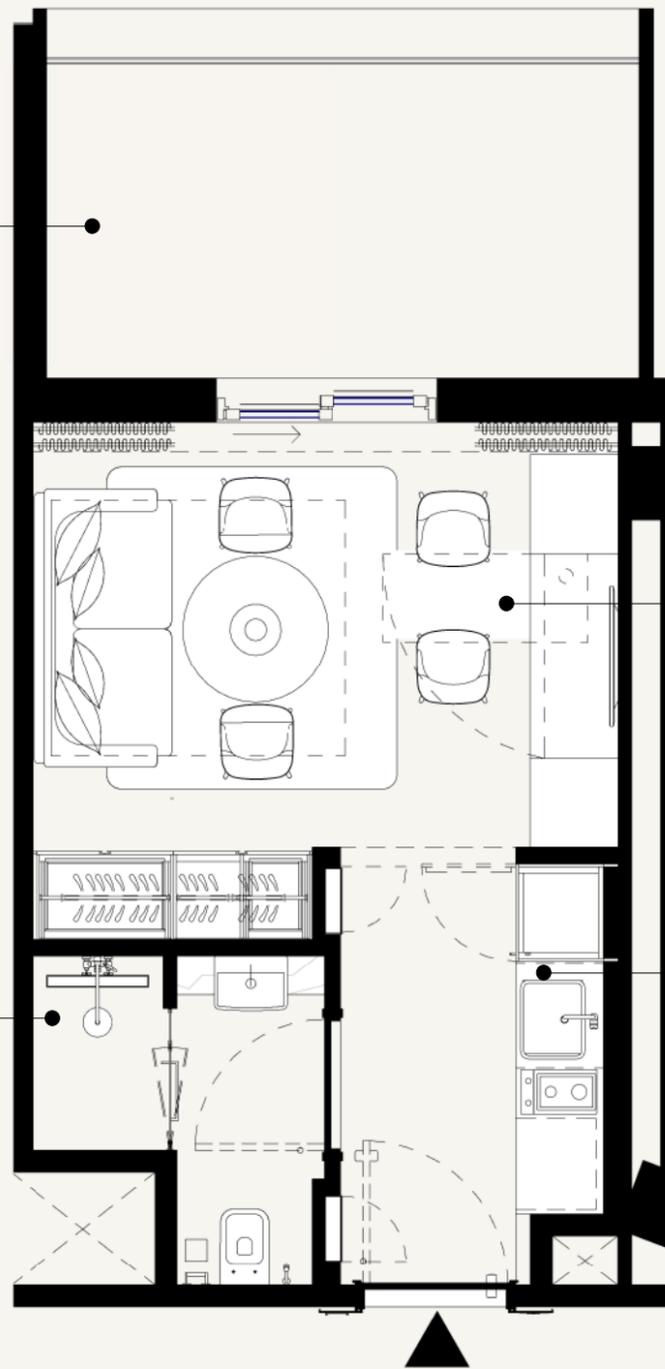


LIVING/DINING
4.05 M x 3.00

KITCHEN
2.40 M X 1.85

BATHROOM
2.25 M X 2.00 M

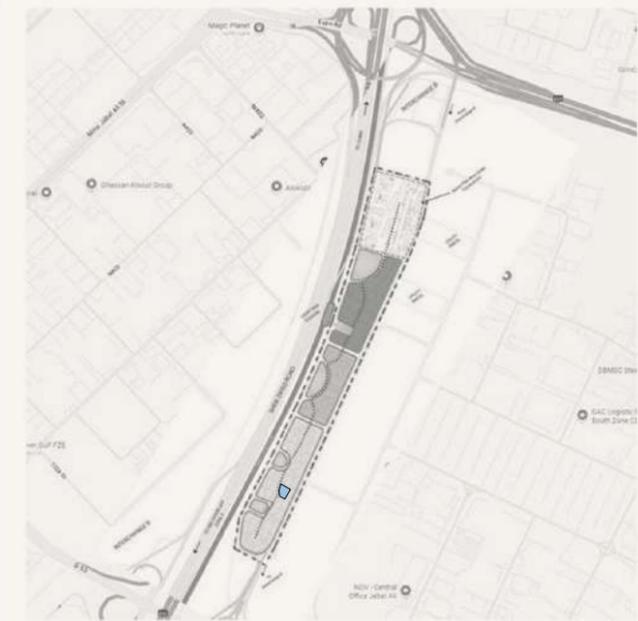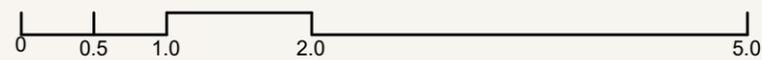

SCALE: N.T.S

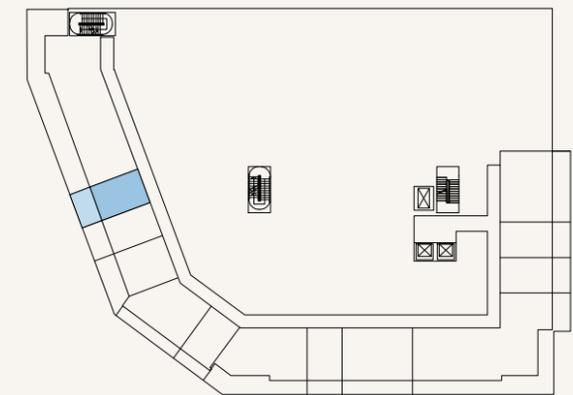

SCALE: N.T.S



FLOOR NO:
P01 to P03 FLOOR

UNIT TYPE:
STUDIO (TYPE-26A)

APARTMENT AREA:
267.49 SQ.FT. (24.85 SQ.M)

BALCONY AREA:
110.22 SQ.FT. (10.24 SQ.M)

DISCLAIMER:
THE COLORED MARKETING FLOOR PLANS PROVIDED BY THE DEVELOPER ARE FOR ILLUSTRATIVE PURPOSES ONLY. ACTUAL DIMENSIONS, LAYOUT, AND FINISHES MAY VARY FROM THOSE DEPICTED IN THE PLANS. FURNITURE, FIXTURES, AND EQUIPMENT SHOWN IN THE PLANS ARE FOR DECORATIVE PURPOSES ONLY AND ARE NOT INCLUDED IN THE PURCHASE OR LEASE OF THE PROPERTY. THE DEVELOPER RESERVES THE RIGHT TO MAKE MODIFICATIONS, REVISIONS, AND CHANGES TO THE FLOOR PLANS, SPECIFICATIONS, AND FEATURES WITHOUT PRIOR NOTICE.

TOTAL APARTMENT AREA:
377.71 SQ.FT. (35.09 SQ.M)

PROJECT NAME / BUILDING:
DJAZ.07

UNIT NO:
P113 to P313

SHEET SIZE A3 DRAWN: NC REVIEWED: MC APPROVED: DP

LIVING/DINING
4.30 M x 3.10

BEDROOM
3.75 M X 3.10

BEDROOM
4.20 M X 3.10

BALCONY
15.00 M X 2.50

M.BEDROOM
3.95 M X

BALCONY
9.50 M X 4.80


KITCHEN
3.15 M X 2.25

BATHROOM
2.00 M X 1.45


LAUNDRY
1.80 M X 0.60

BATHROOM
3.35 M X 1.45

M.BATHROOM
2.25 M X 2.20

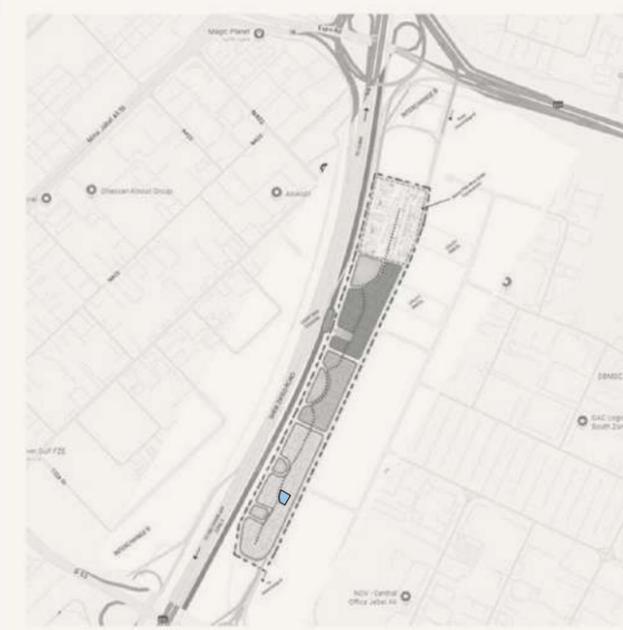

SCALE: N.T.S

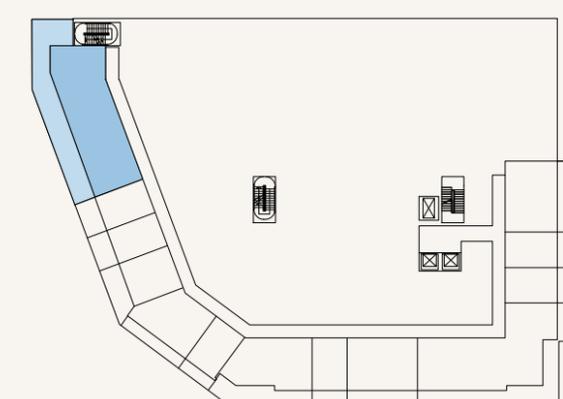

SCALE: N.T.S



FLOOR NO:
P01 to P03 FLOOR

UNIT TYPE:
3 BEDROOM (TYPE-1A)

APARTMENT AREA:
1,110.52 SQ.FT. (103.17 SQ.M)

BALCONY AREA:
648.21 SQ.FT. (60.22 SQ.M)

DISCLAIMER:
THE COLORED MARKETING FLOOR PLANS PROVIDED BY THE DEVELOPER ARE FOR ILLUSTRATIVE PURPOSES ONLY. ACTUAL DIMENSIONS, LAYOUT, AND FINISHES MAY VARY FROM THOSE DEPICTED IN THE PLANS. FURNITURE, FIXTURES, AND EQUIPMENT SHOWN IN THE PLANS ARE FOR DECORATIVE PURPOSES ONLY AND ARE NOT INCLUDED IN THE PURCHASE OR LEASE OF THE PROPERTY. THE DEVELOPER RESERVES THE RIGHT TO MAKE MODIFICATIONS, REVISIONS, AND CHANGES TO THE FLOOR PLANS, SPECIFICATIONS, AND FEATURES WITHOUT PRIOR NOTICE.

TOTAL APARTMENT AREA:
1,758.73 SQ.FT. (163.39 SQ.M)

PROJECT NAME / BUILDING:
DJAZ.07

UNIT NO:
P114 to P314

SHEET SIZE A3 DRAWN: NC REVIEWED: MC APPROVED: DP