


NO.	TYPE	SUITE	BALCONY	TOTAL
101	1 BR A	590.29	194.07	784.37
102	STUDIO A	291.81	70.83	362.64
103	1 BR B	553.48	148.43	701.91
104	2 BR A	713.43	165.44	878.87
105	STUDIO A	294.61	115.39	410.00
106	1 BR A	590.29	211.83	802.13
107	STUDIO A	293.75	96.55	390.30
108	STUDIO A	291.70	90.20	381.90
109	1 BR C	563.92	481.25	1045.18
110	1 BR D	574.58	470.60	1045.18
111	STUDIO B	404.72	196.23	600.95
112	STUDIO B	404.29	193.97	598.26
113	1 BR A	590.29	194.07	784.37
114	STUDIO A	291.81	95.05	386.85
115	1 BR B	553.48	172.44	725.92
116	2 BR A	713.22	165.55	878.77
117	STUDIO A	294.61	115.39	410.00
118	1 BR A	590.29	211.83	802.13
119	STUDIO A	293.42	96.55	389.98
120	STUDIO A	291.70	90.20	381.90
121	1 BR C	562.74	482.76	1045.50
122	1 BR D	574.58	470.17	1044.75
123	STUDIO B	404.72	196.23	600.95
124	STUDIO B	404.40	193.97	598.37

1ST

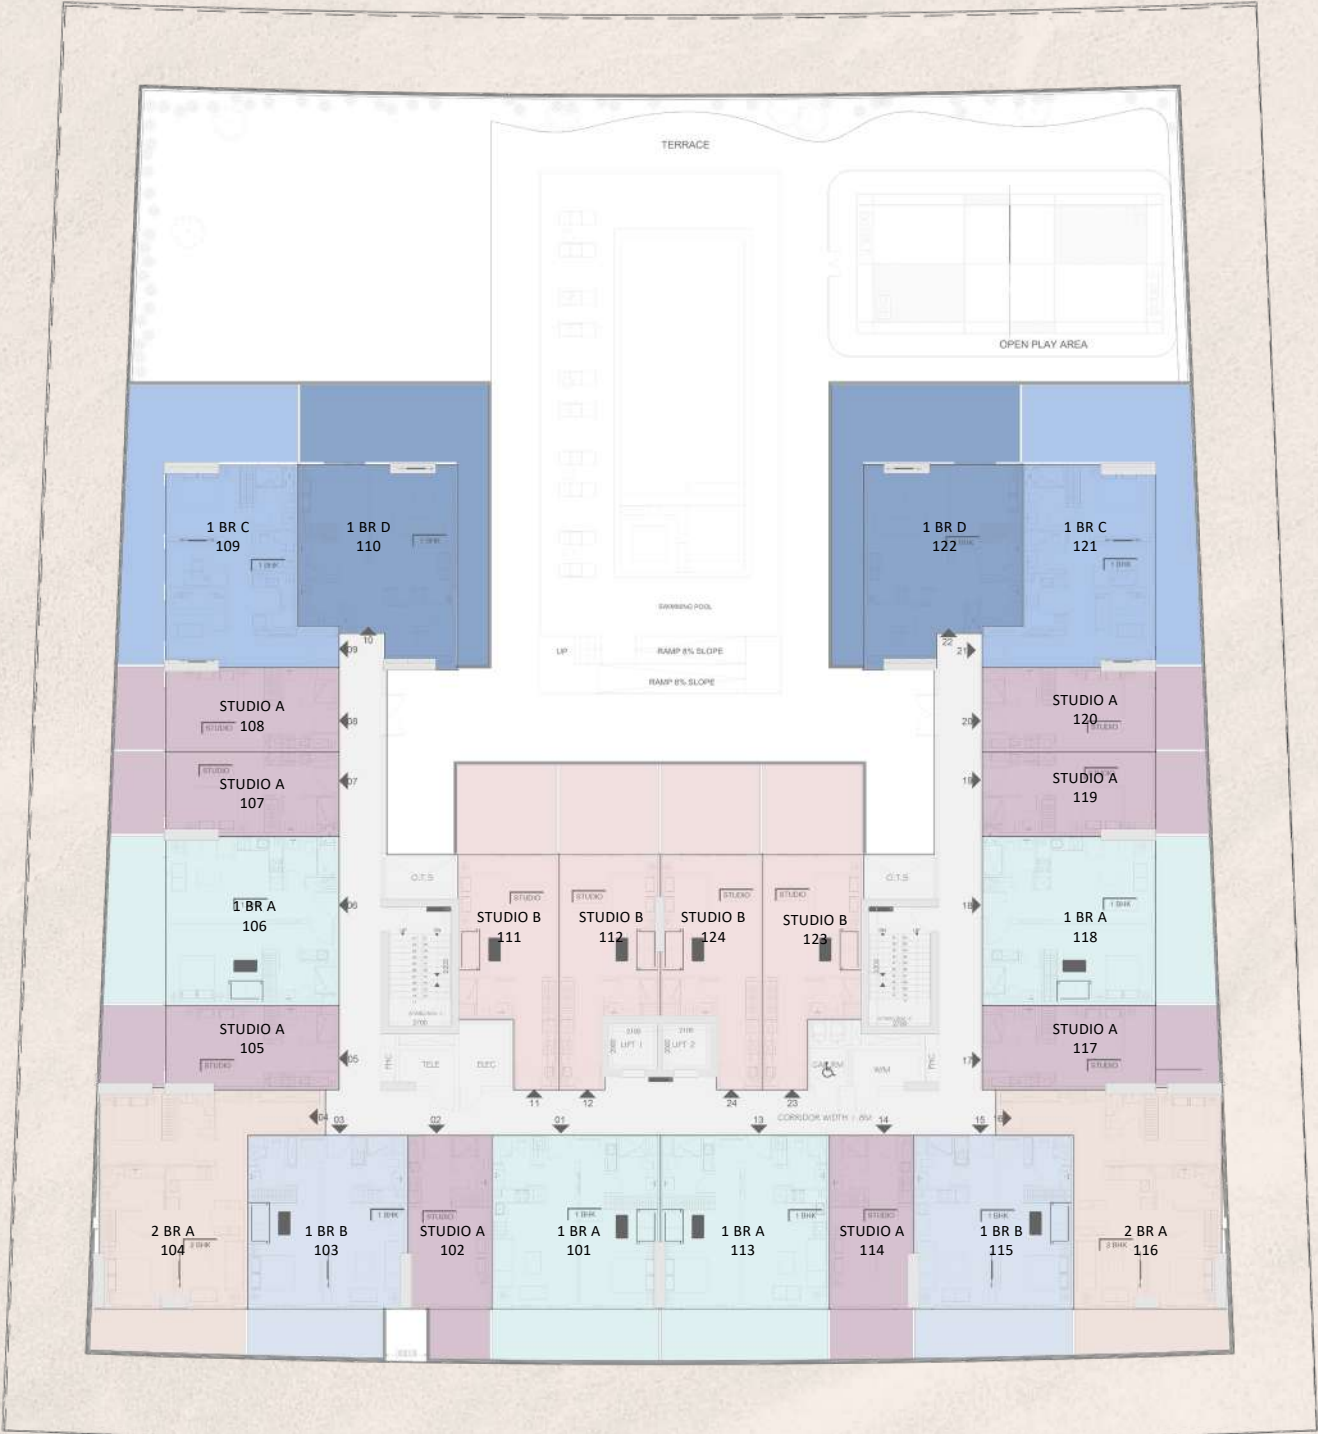


FLOOR PLAN-1st LEVEL



Disclaimer: (1) All materials, dimensions, and drawings are approximate and for illustration purposes. (2) Information is subject to change without notice. (3) Actual suite area may vary from the stated area. (4) Suite & balcony area may vary from floor to floor. (5) Drawings are not to scale. (6) The developer reserves the right to make revisions/alterations without any liability whatsoever. (7) Apartments are sold as unfurnished units, without furniture, furnishings, etc.

FLOOR PLAN-2nd to 5th LEVEL

NO.	TYPE	SUITE	BALCONY	TOTAL
F01	1 BR A	590.29	141.87	732.16
F02	STUDIO A	291.81	62.86	354.67
F03	1 BR B	553.48	135.73	689.21
F04	2 BR A	713.22	148.00	861.22
F05	STUDIO A	294.61	60.71	355.32
F06	1 BR A	590.29	141.87	732.16
F07	STUDIO A	293.75	60.17	353.92
F08	STUDIO A	291.70	60.71	352.41
F09	1 BR C	563.92	367.70	931.62
F10	1 BR D	574.58	300.64	875.21
F11	STUDIO B	404.72	99.89	504.61
F12	STUDIO B	404.29	76.10	480.39
F13	1 BR A	590.29	141.87	732.16
F14	STUDIO A	291.81	60.71	352.52
F15	1 BR B	553.48	133.47	686.95
F16	2 BR A	713.22	148.00	861.22
F17	STUDIO A	294.61	60.71	355.32
F18	1 BR A	590.29	141.87	732.16
F19	STUDIO A	293.42	60.17	353.59
F20	STUDIO A	291.70	60.71	352.41
F21	1 BR C	562.63	368.99	931.62
F22	1 BR D	574.58	300.53	875.11
F23	STUDIO B	428.94	99.89	528.83
F24	STUDIO B	404.29	76.10	480.39

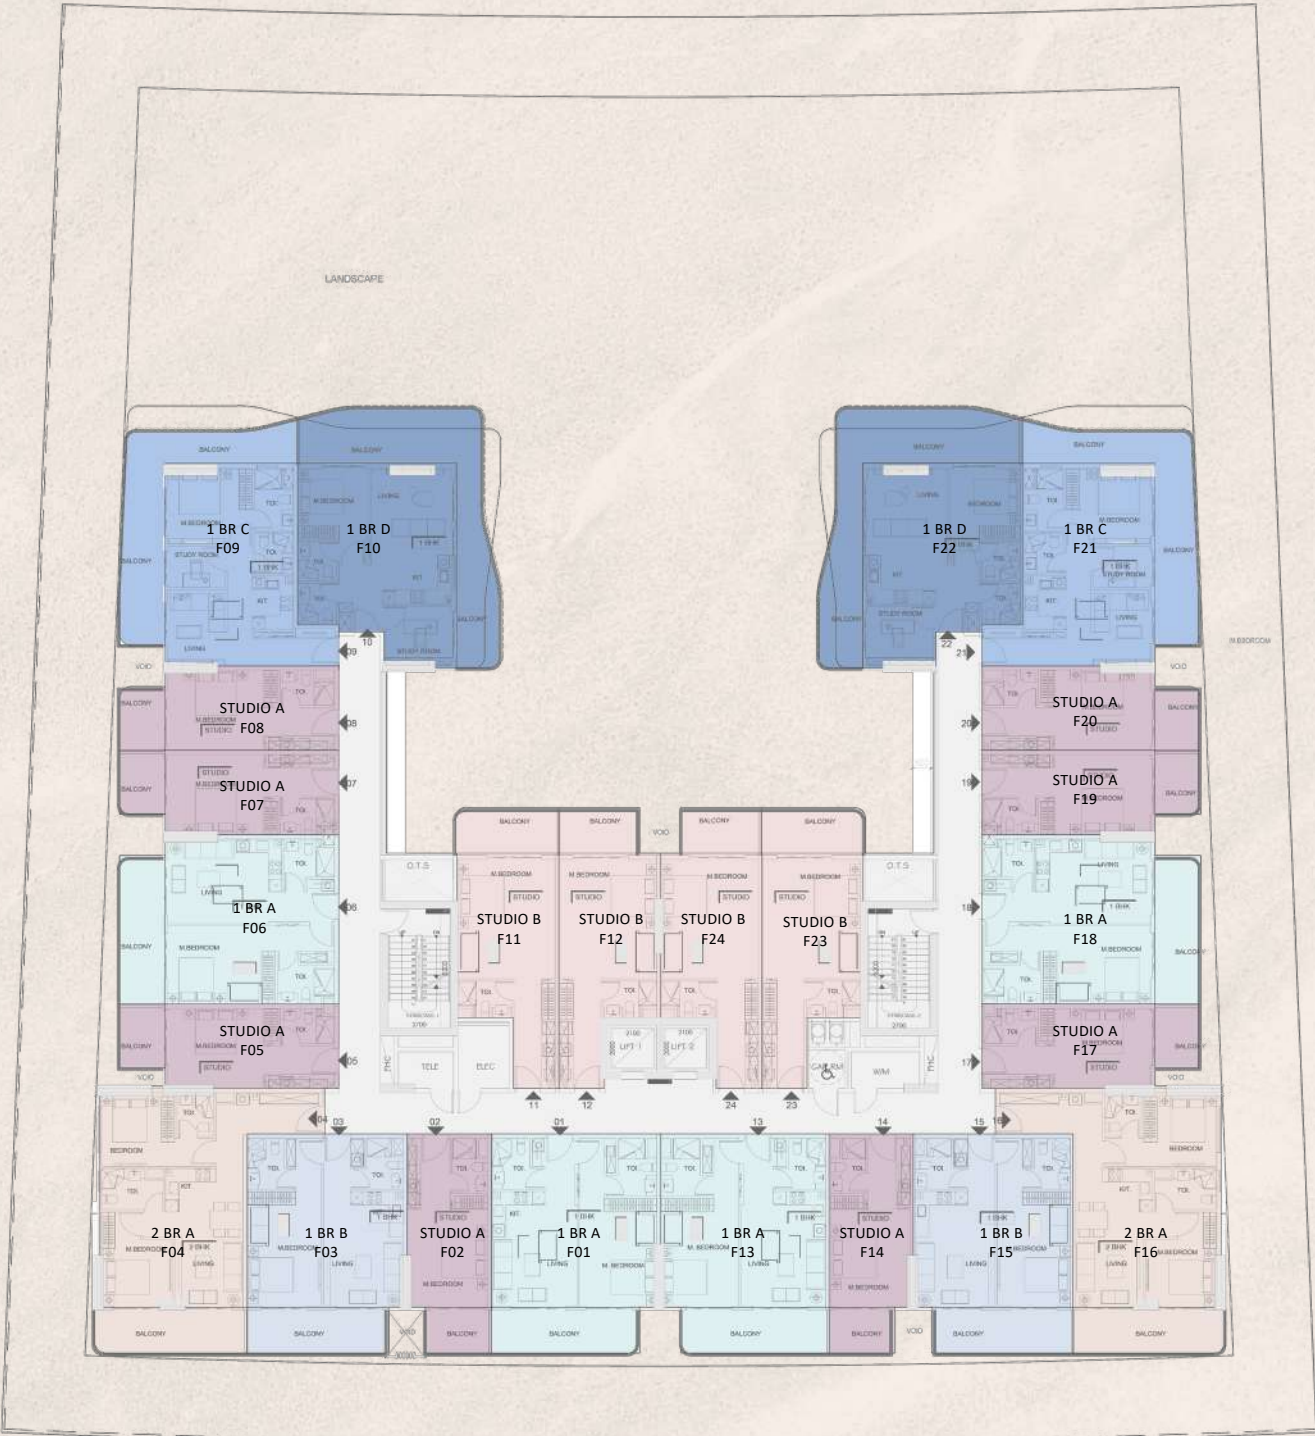


Disclaimer: (1) All materials, dimensions, and drawings are approximate and for illustration purposes. (2) Information is subject to change without notice. (3) Actual suite area may vary from the stated area. (4) Suite & balcony area may vary from floor to floor. (5) Drawings are not to scale. (6) The developer reserves the right to make revisions/alterations without any liability whatsoever. (7) Apartments are sold as unfurnished units, without furniture, furnishings, etc.

NO.	TYPE	SUITE	BALCONY	TOTAL
601.00	1 BR E	645.19	483.95	1129.13
602.00	2 BR B	769.08	828.71	1597.79
603.00	3 BR	1250.23	1621.91	2872.13
604.00	1 BR F	618.92	173.19	792.12
605.00	1 BR E	644.97	483.95	1128.92
606.00	2 BR B	768.97	828.93	1597.90
607.00	3 BR	1250.23	1621.91	2872.13
608.00	1 BR F	618.92	173.19	792.12




FLOOR PLAN-6th LEVEL

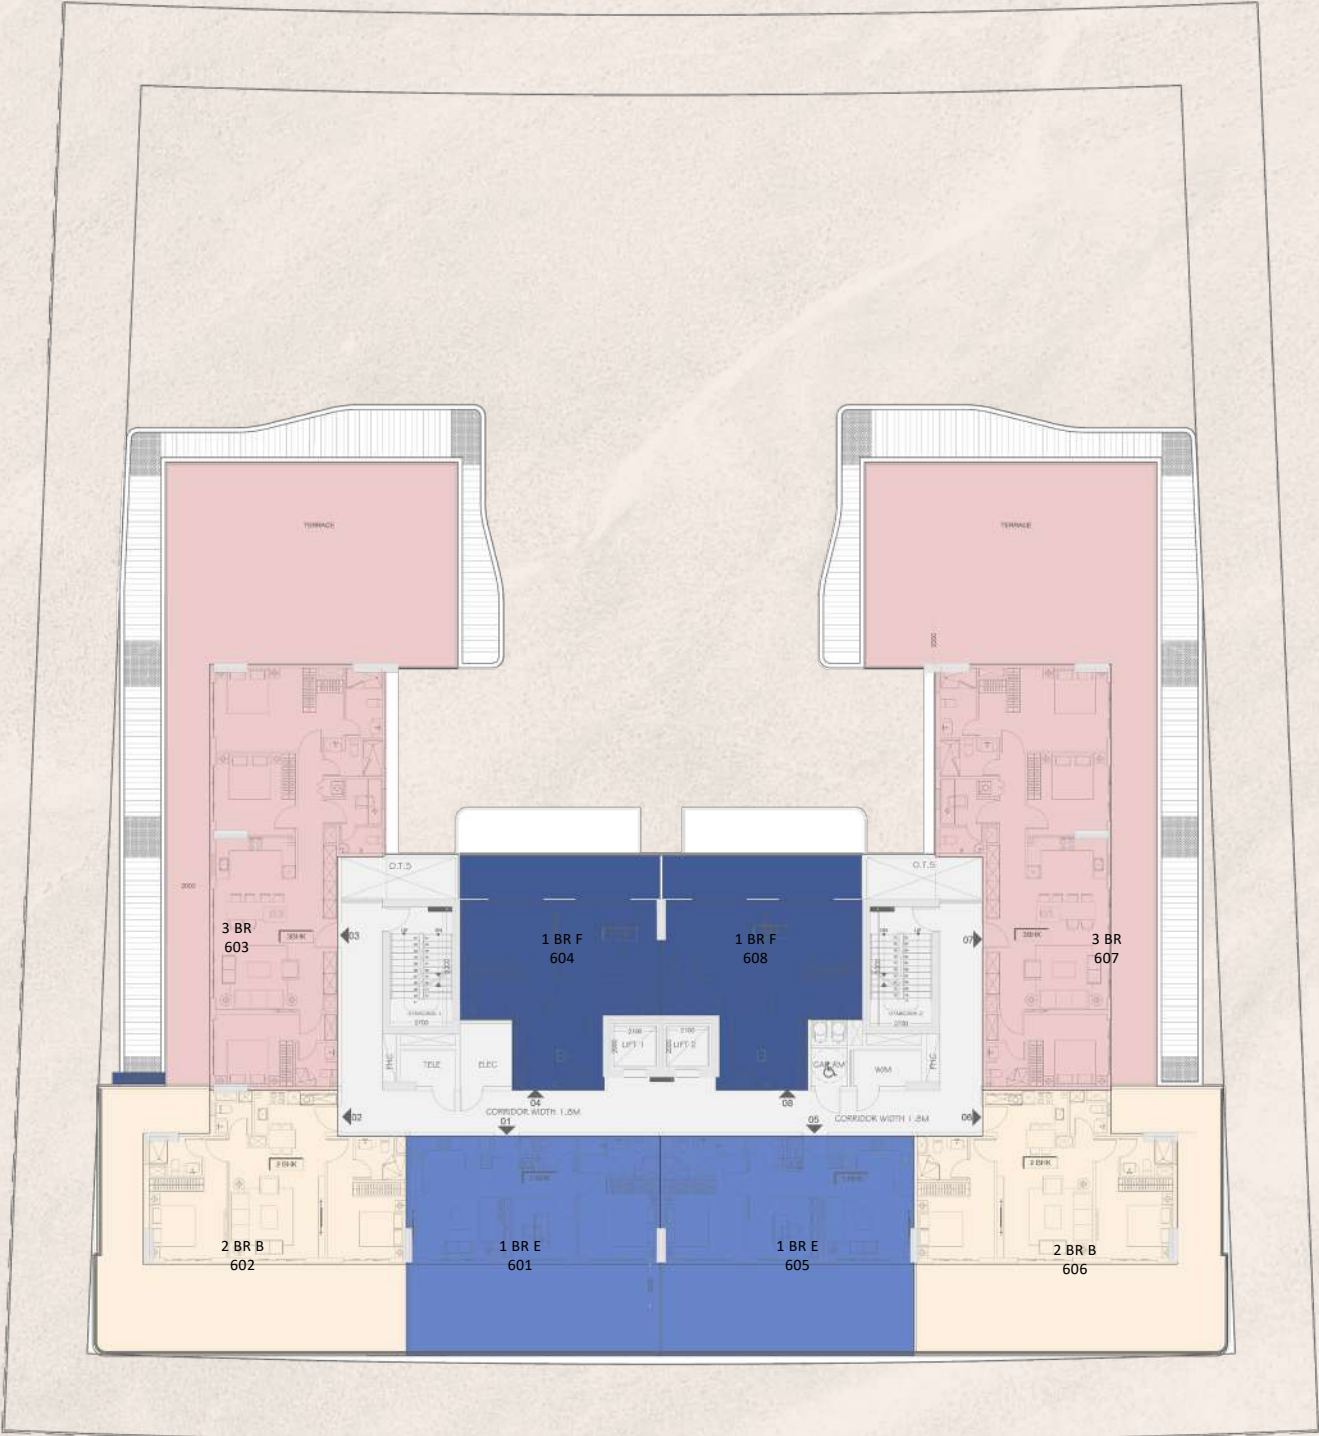

Disclaimer: (1) All materials, dimensions, and drawings are approximate and for illustration purposes. (2) Information is subject to change without notice. (3) Actual suite area may vary from the stated area. (4) Suite & balcony area may vary from floor to floor. (5) Drawings are not to scale. (6) The developer reserves the right to make revisions/alterations without any liability whatsoever. (7) Apartments are sold as unfurnished units, without furniture, furnishings, etc.


STUDIO (A)

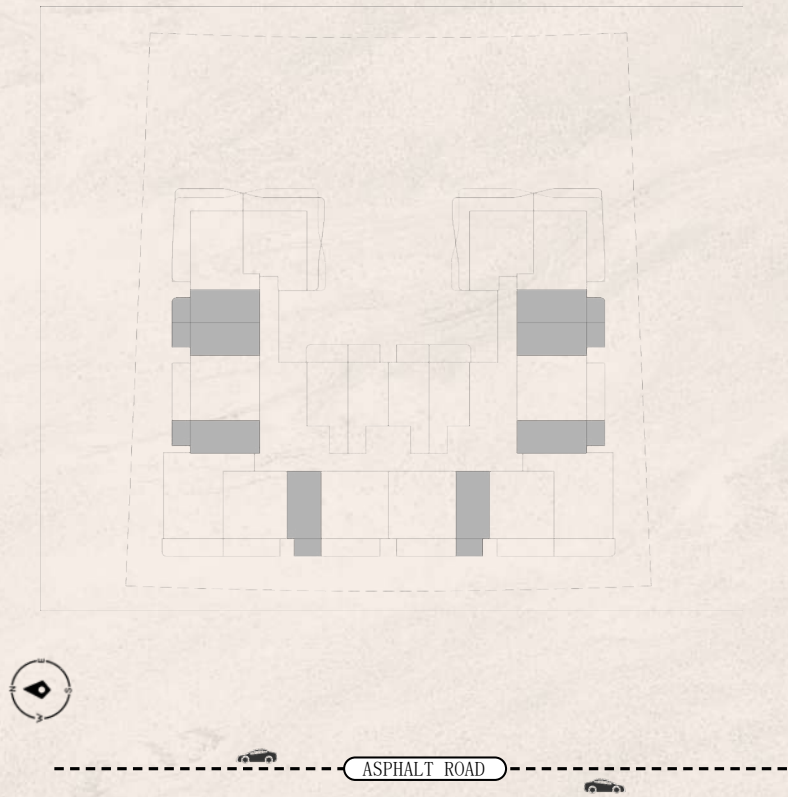

1st to 5th




STUDIO (A)

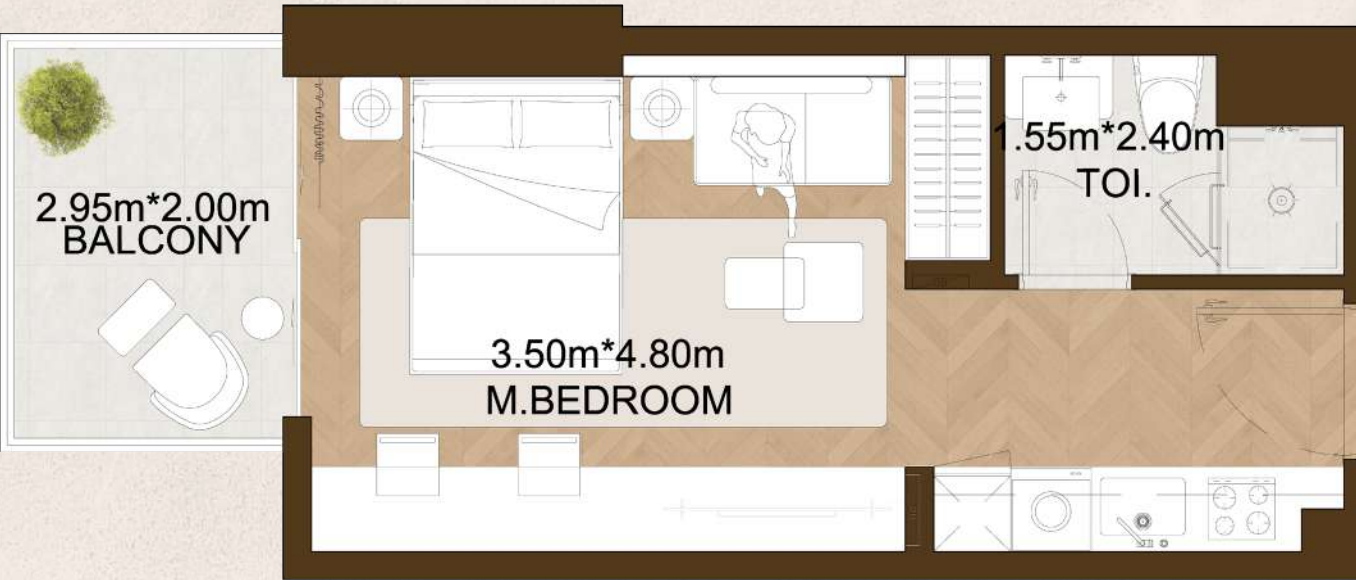

NO.	Type	Suite	Balcony	Total
102	STUDIO A	291.81	70.83	362.64
105/117	STUDIO A	294.61	115.39	410.00
107	STUDIO A	293.75	96.55	390.30
108/120	STUDIO A	291.70	90.20	381.90
114	STUDIO A	291.81	95.05	386.85
119	STUDIO A	293.42	96.55	389.98
202/302/502	STUDIO A	291.81	62.86	354.67
205/217/305/317/405/417/505/517	STUDIO A	294.61	60.71	355.32
207/407	STUDIO A	293.75	60.17	353.92
208/220/408/420	STUDIO A	291.70	60.71	352.41
214/414	STUDIO A	291.81	60.71	352.52
219/419	STUDIO A	293.42	60.17	353.59
307/507	STUDIO A	293.75	60.71	354.46
308/320/508/520	STUDIO A	291.70	60.17	351.87
314/514	STUDIO A	291.81	60.17	351.98
319/519	STUDIO A	293.42	60.71	354.13
402	STUDIO A	291.70	62.86	354.56

STUDIO (B)

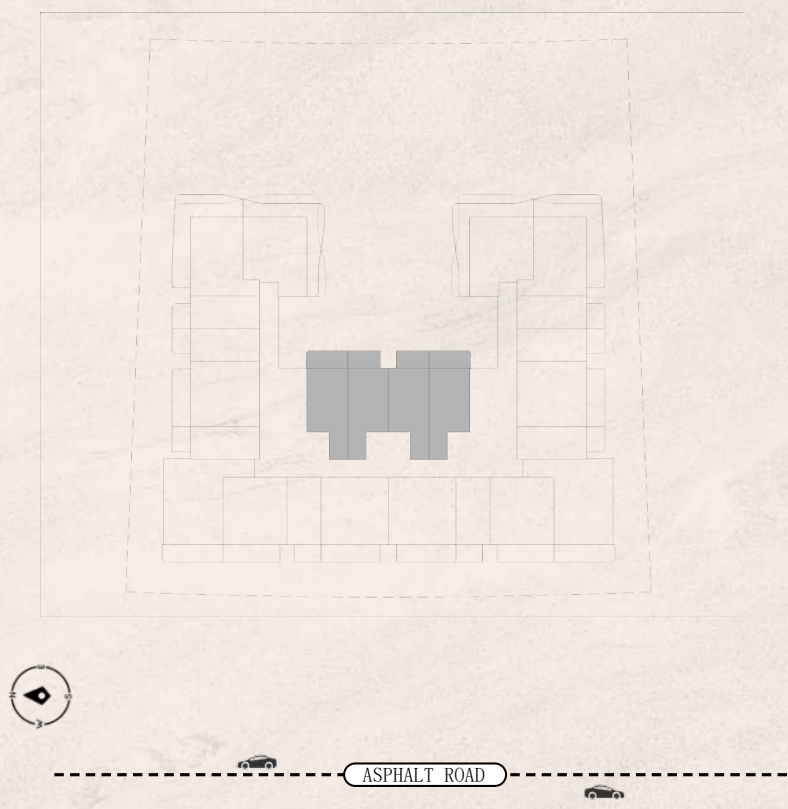

1st to 5th




STUDIO (B)



NO.	Type	Suite	Balcony	Total
111/123	STUDIO B	404.72	196.23	600.95
112	STUDIO B	404.29	193.97	598.26
124	STUDIO B	404.40	193.97	598.37
211/311/323/411/423/511/523/524	STUDIO B	404.72	99.89	504.61
212/224/312/324/412/424/512	STUDIO B	404.29	76.10	480.39
223	STUDIO B	428.94	99.89	528.83


1 BR (A)

1 BR (A)

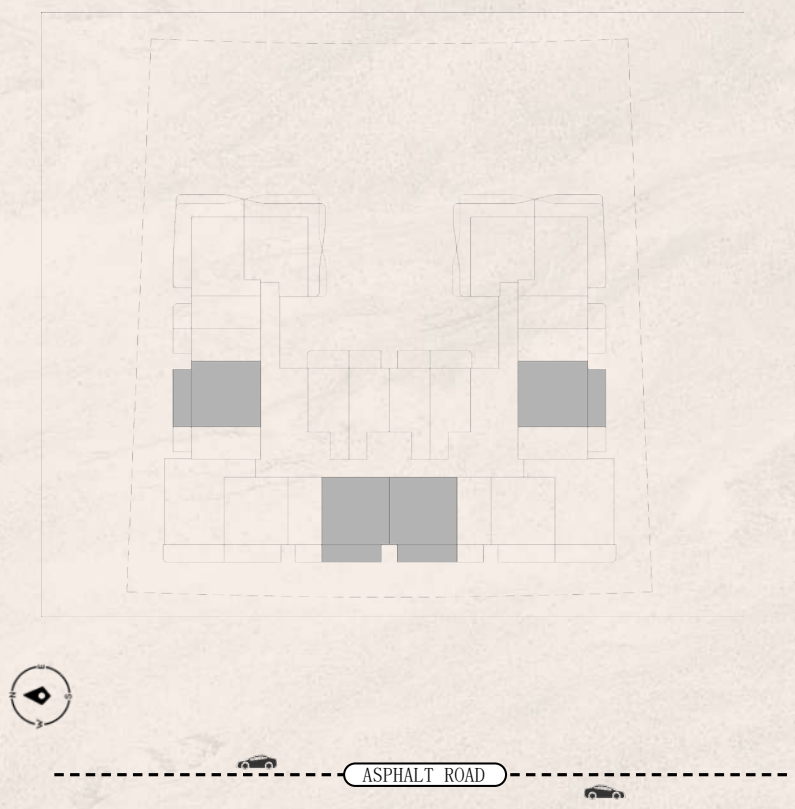

1st to 5th


1st to 5th

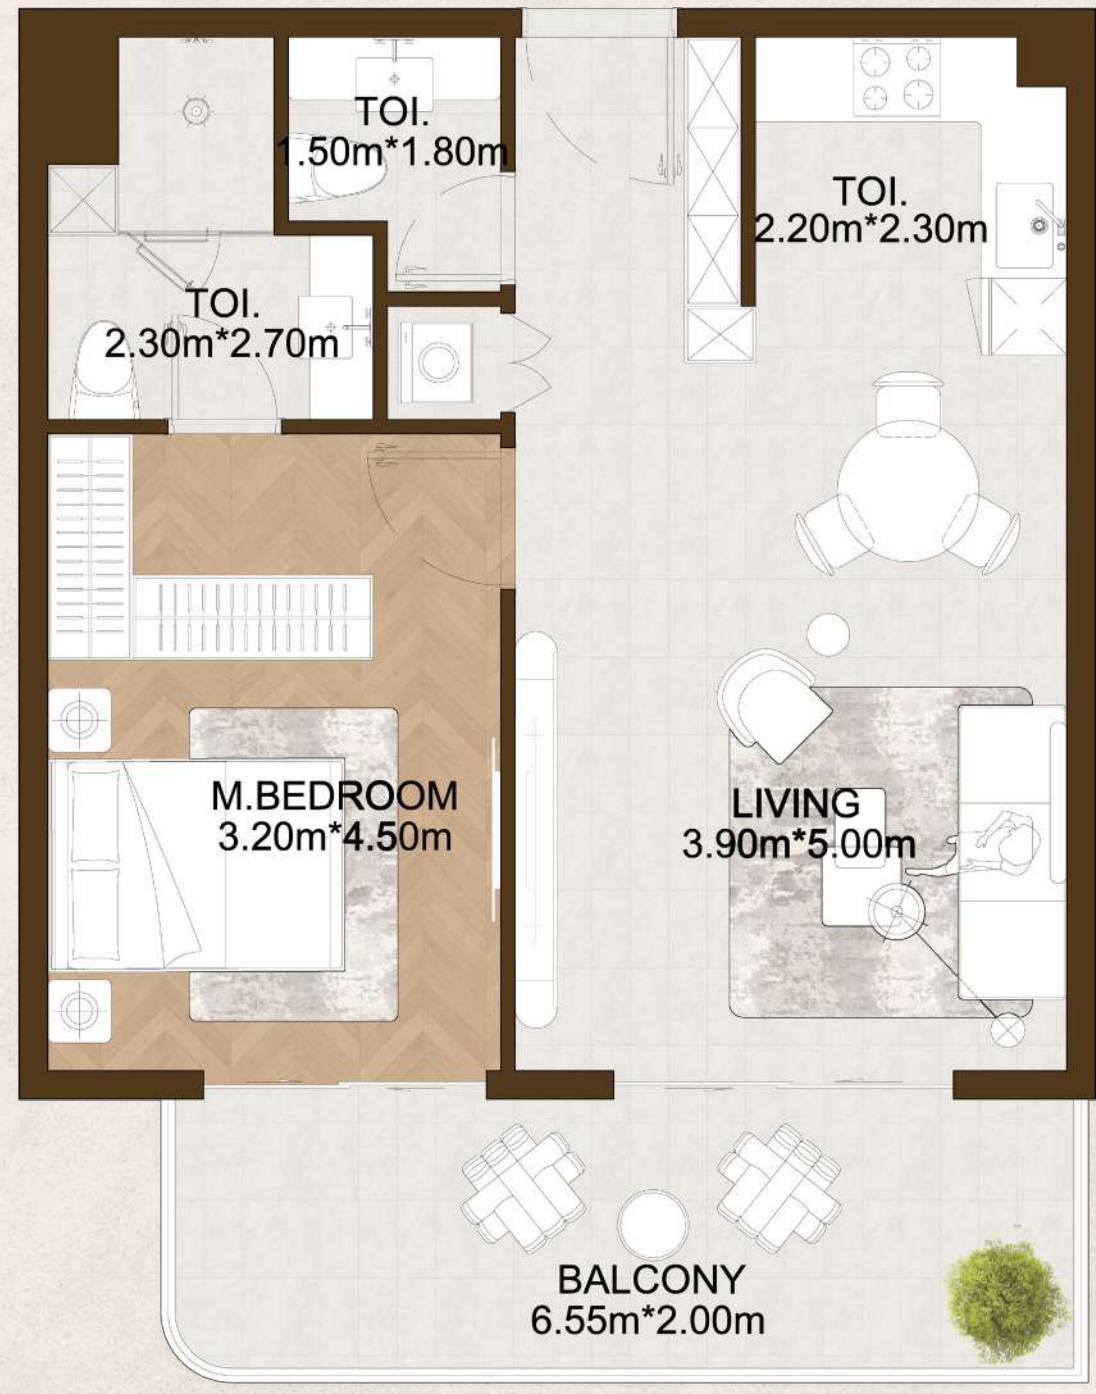

NO.	Type	Suite	Balcony	Total
101/113	1 BR A	590.29	194.07	784.37
106/118	1 BR A	590.29	211.83	802.13
201/206/213/218/401/406/413/418	1 BR A	590.29	141.87	732.16
301/306/313/318/501/506/513/518	1 BR A	590.29	142.30	732.59

1 BR (B)

1 BR (B)

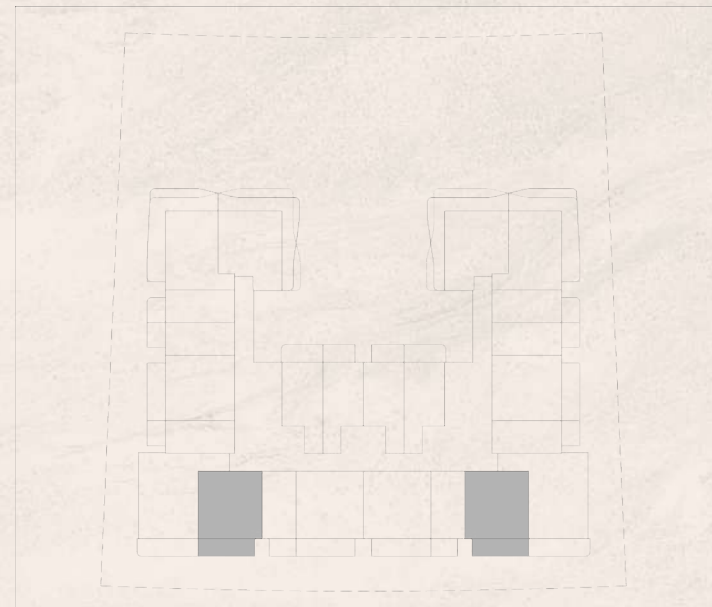


1st to 5th

1st to 5th



NO.	Type	Suite	Balcony	Total
103	1 BR B	553.48	148.43	701.91
115	1 BR B	553.48	172.44	725.92
203/303/403/503	1 BR B	553.48	135.73	689.21
215/415	1 BR B	553.48	133.47	686.95
315/515	1 BR B	553.48	133.04	686.52

1 BED+STUDY (C)

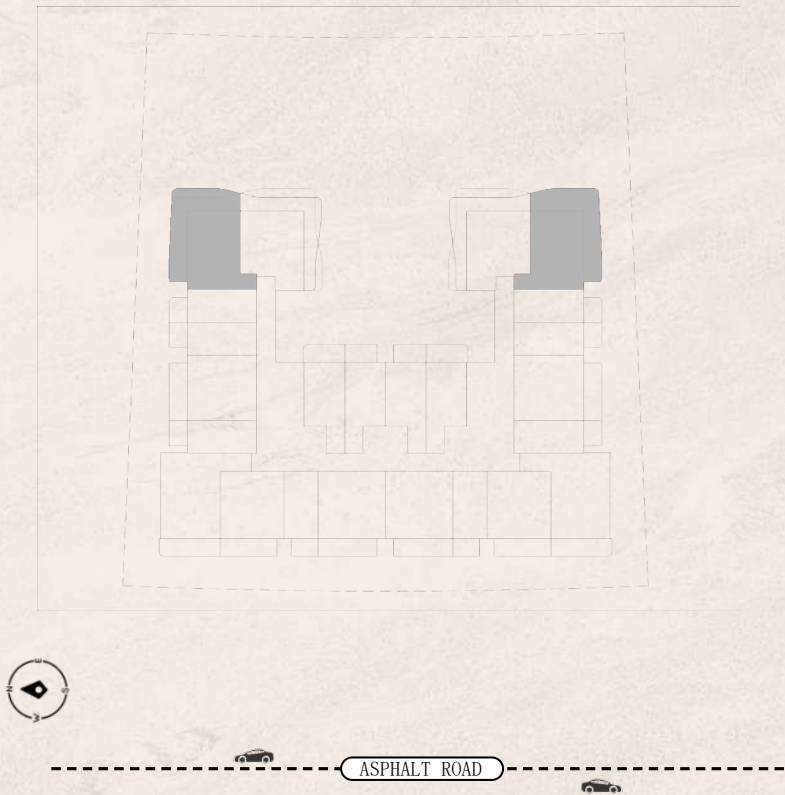

1st to 5th




1 BED+STUDY (C)



NO.	Type	Suite	Balcony	Total
109	1 BED+STUDY (C)	563.92	481.25	1045.18
121	1 BED+STUDY (C)	562.74	482.76	1045.50
209	1 BED+STUDY (C)	563.92	367.70	931.62
221	1 BED+STUDY (C)	562.63	368.99	931.62
309/509	1 BED+STUDY (C)	563.92	300.85	864.77
321/521	1 BED+STUDY (C)	562.63	302.04	864.66
409	1 BED+STUDY (C)	563.92	369.96	933.88
421	1 BED+STUDY (C)	562.63	371.14	933.77


1 BED+STUDY (D)

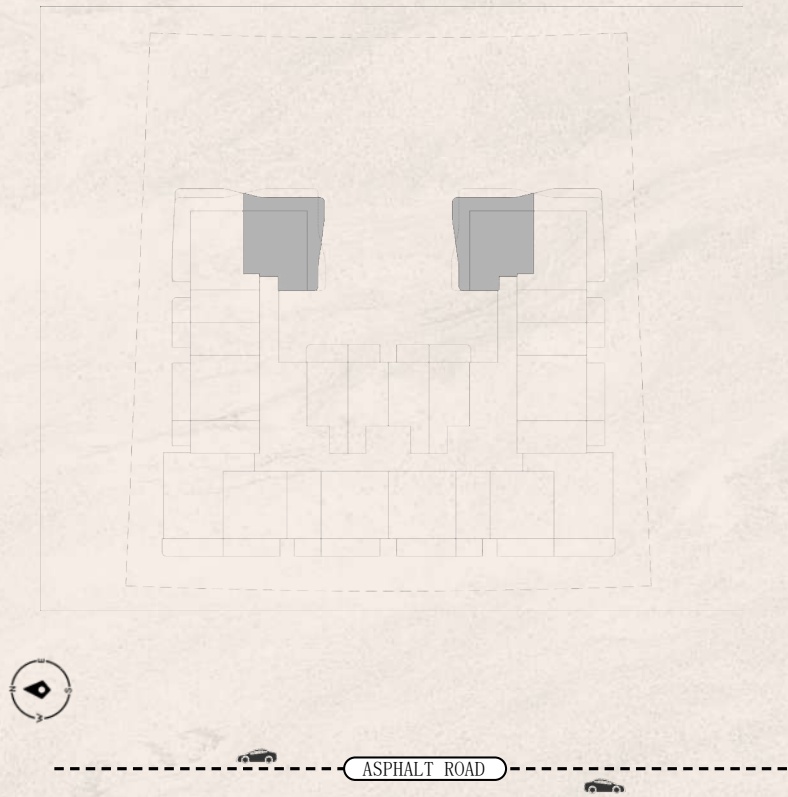

1st to 5th




1 BED+STUDY (D)

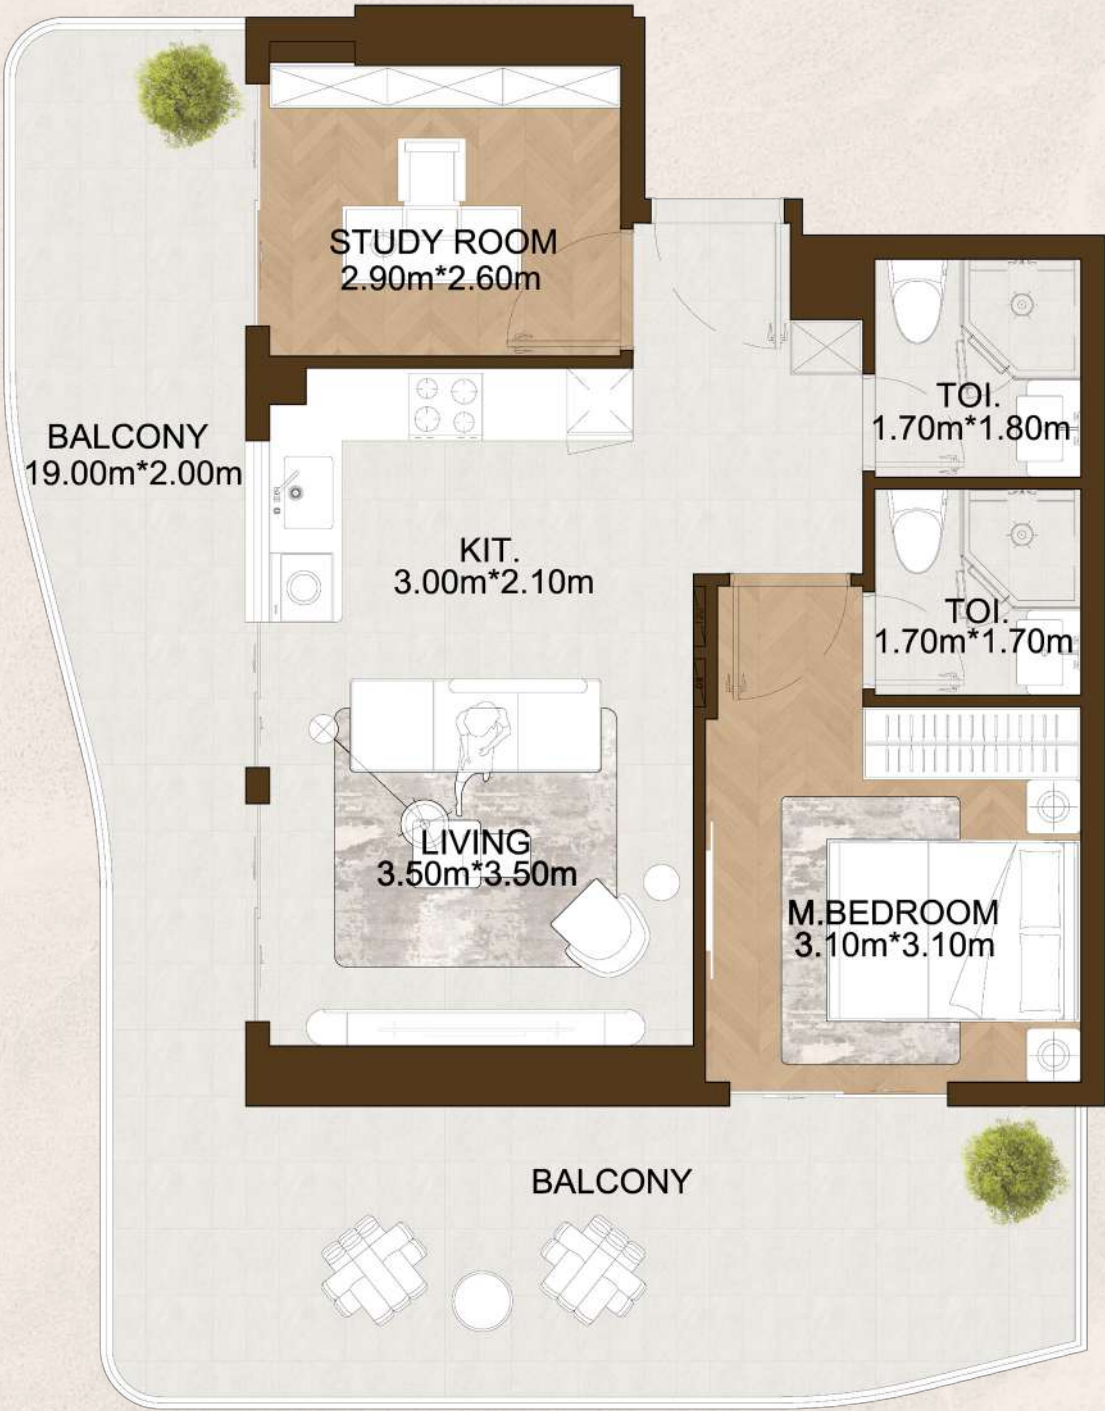

NO.	Type	Suite	Balcony	Total
110	1 BED+STUDY (D)	574.58	470.60	1045.18
122	1 BED+STUDY (D)	574.58	470.17	1044.75
210	1 BED+STUDY (D)	574.58	300.64	875.21
222	1 BED+STUDY (D)	574.58	300.53	875.11
310/322	1 BED+STUDY (D)	574.58	381.15	955.73
410/422	1 BED+STUDY (D)	574.58	298.38	872.95
510/522	1 BED+STUDY (D)	574.58	381.15	955.73

1 BED+STUDY (E)

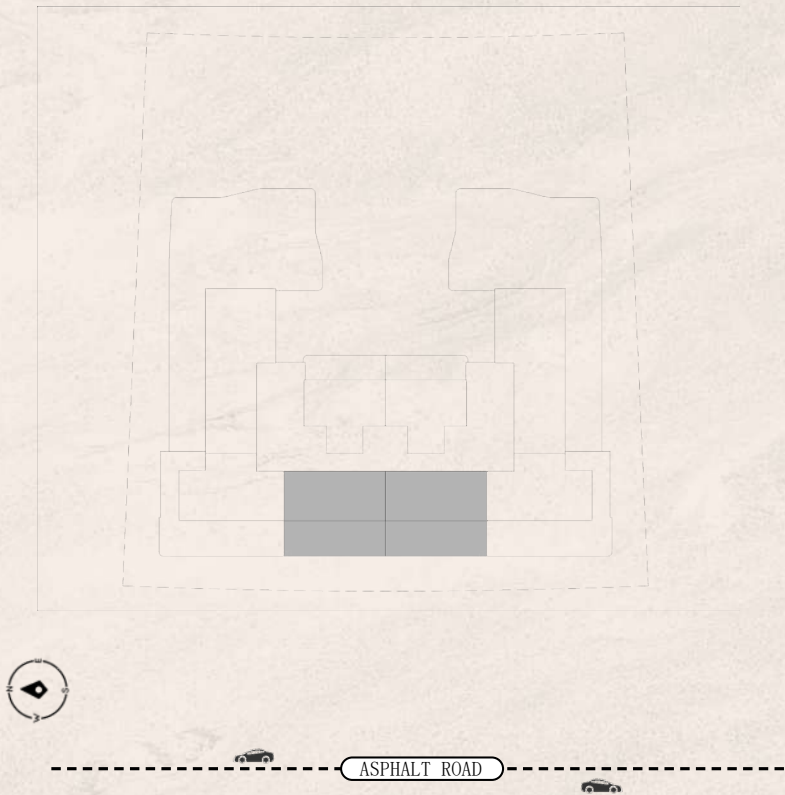

1st to 5th

6th





1 BED+STUDY (E)



NO.	Type	Suite	Balcony	Total
601	1 BED+STUDY (E)	645.19	483.95	1129.13
605	1 BED+STUDY (E)	644.97	483.95	1128.92

1 BR (F)

1 BR (F)

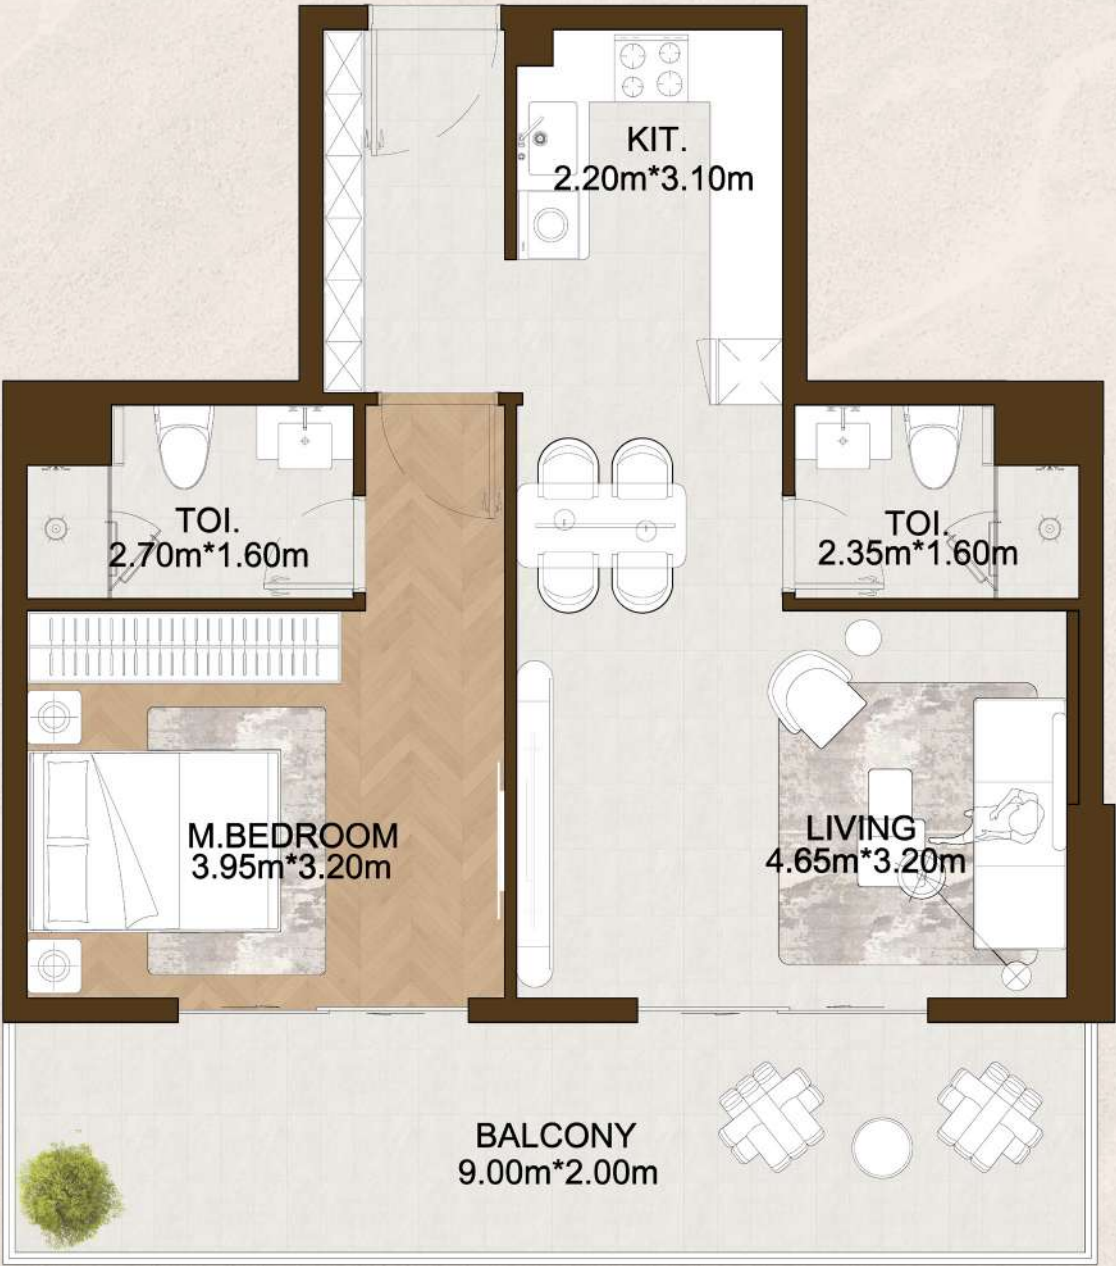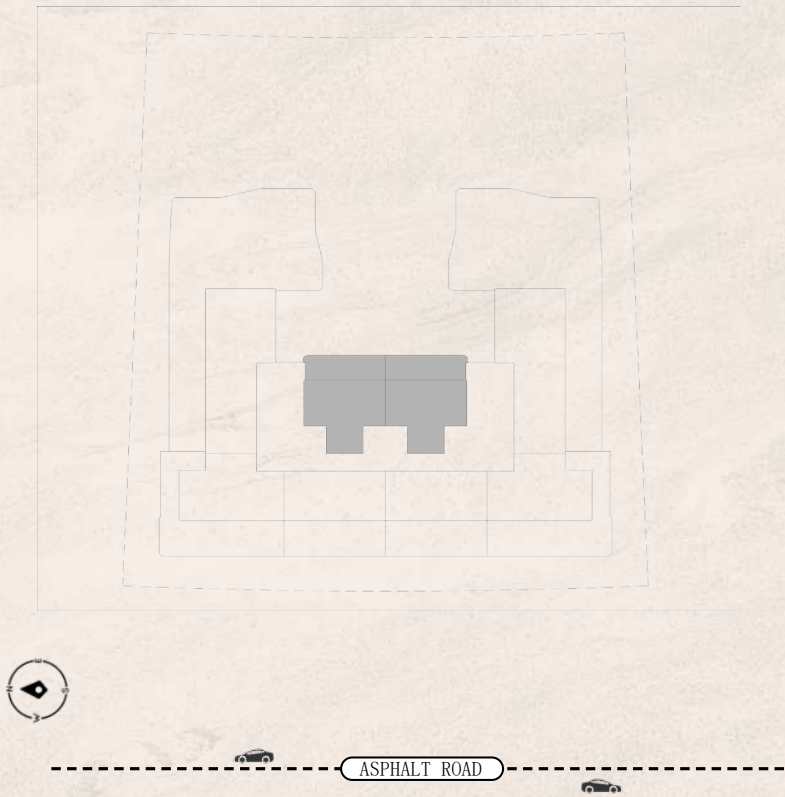

6th


6th



NO.	Type	Suite	Balcony	Total
604/608	1 BR F	618.92	173.19	792.12

2 BR (A)

2 BR (A)

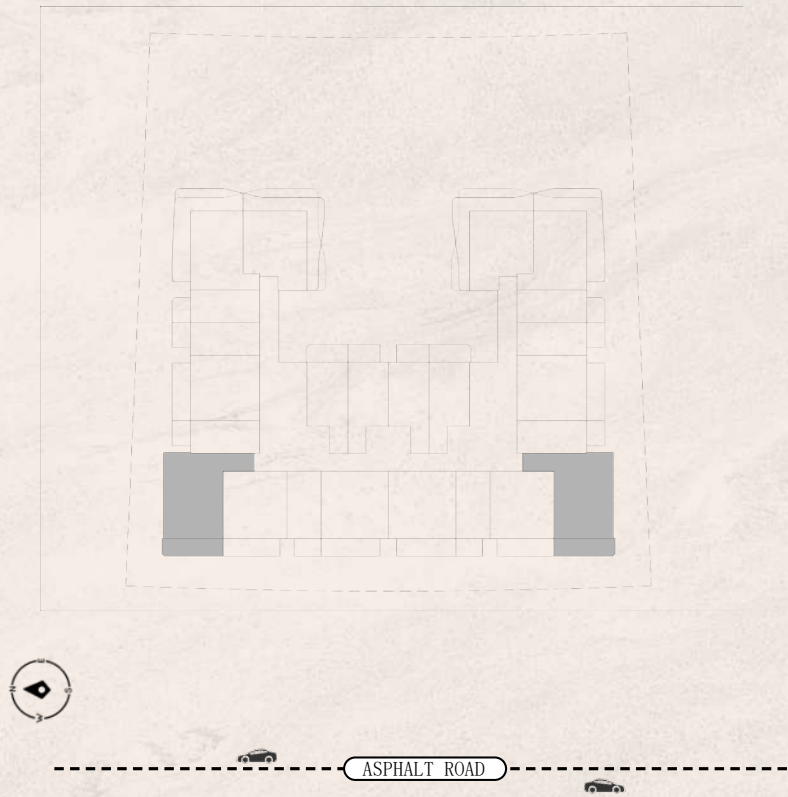


1st to 5th



NO.	Type	Suite	Balcony	Total
104	2 BR A	713.43	165.44	878.87
116	2 BR A	713.22	165.55	878.77
204/216/304/316/416/504/516	2 BR A	713.22	148.00	861.22
404	2 BR A	713.00	148.00	861.01

2 BR (B)

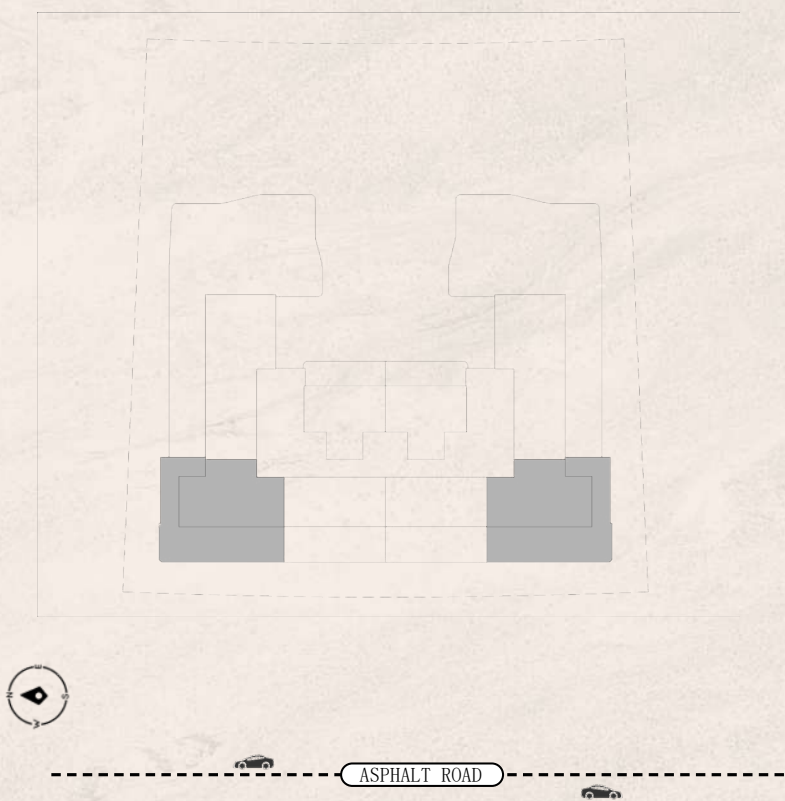

6th

6th




2 BR (B)



NO.	Type	Suite	Balcony	Total
602	2 BR B	769.08	828.71	1597.79
606	2 BR B	768.97	828.93	1597.90

3 BR

3 BR

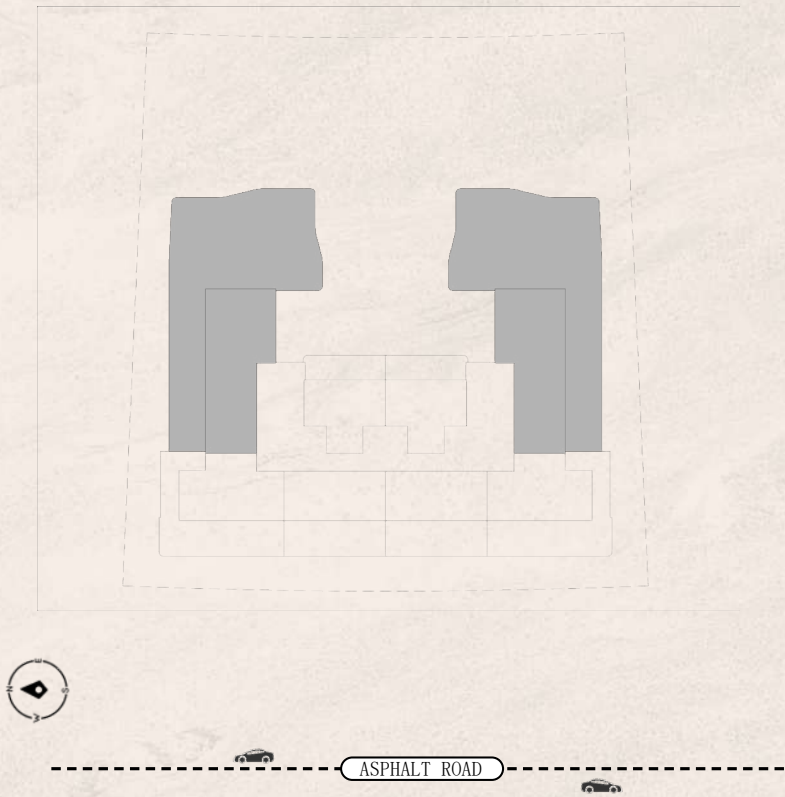

6th



6th



NO.	Type	Suite	Balcony	Total
603/607	3 BR	1250.23	1621.91	2872.13