



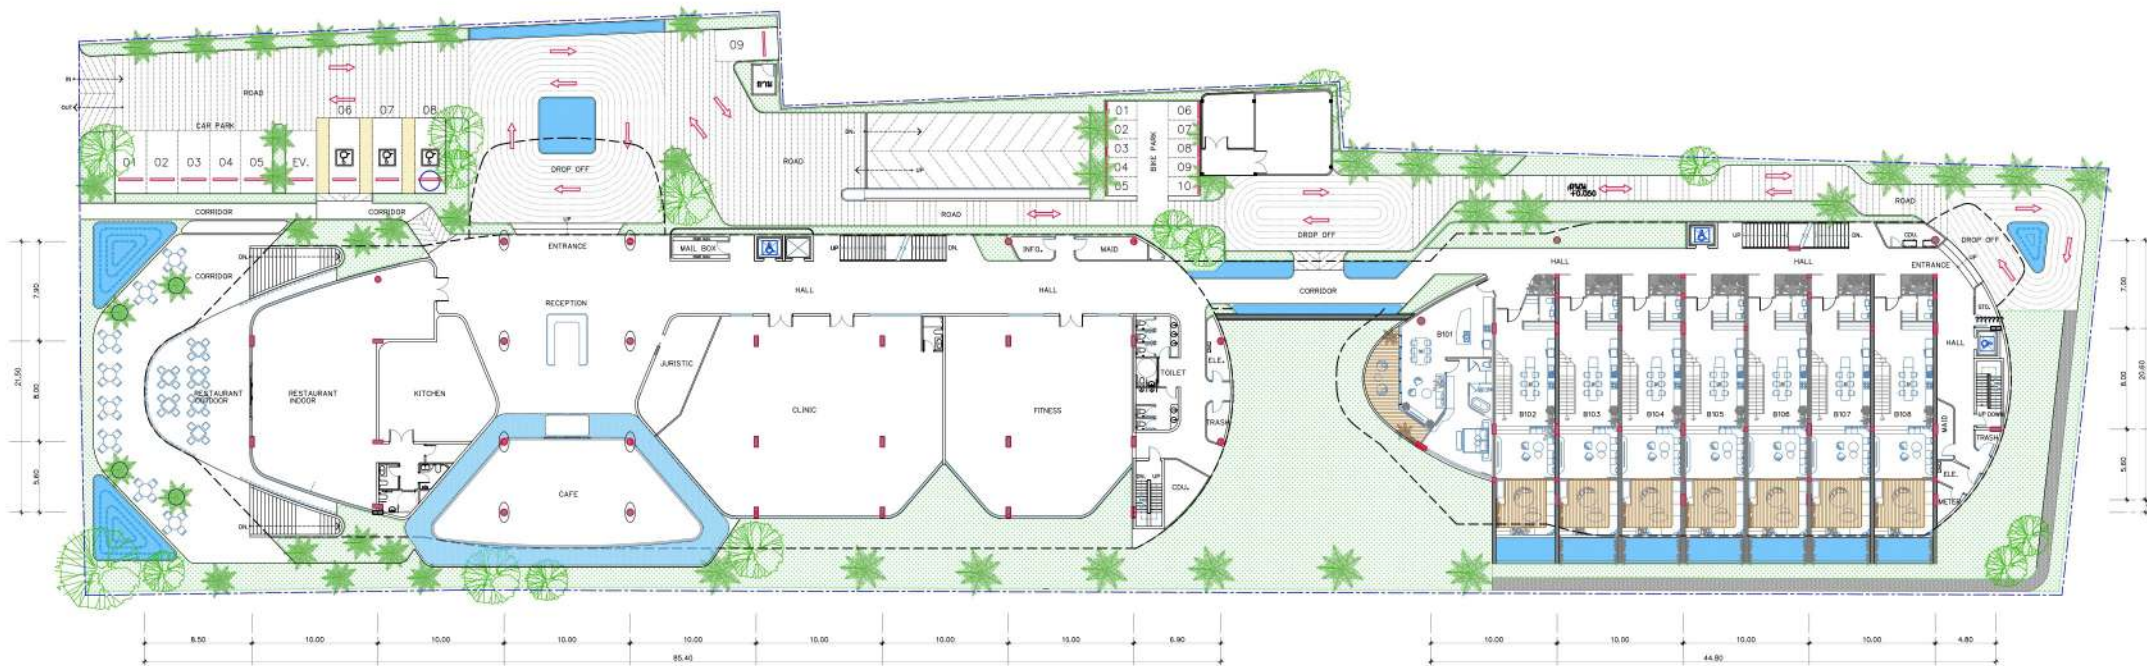


Ground floor
SCALE 1:300


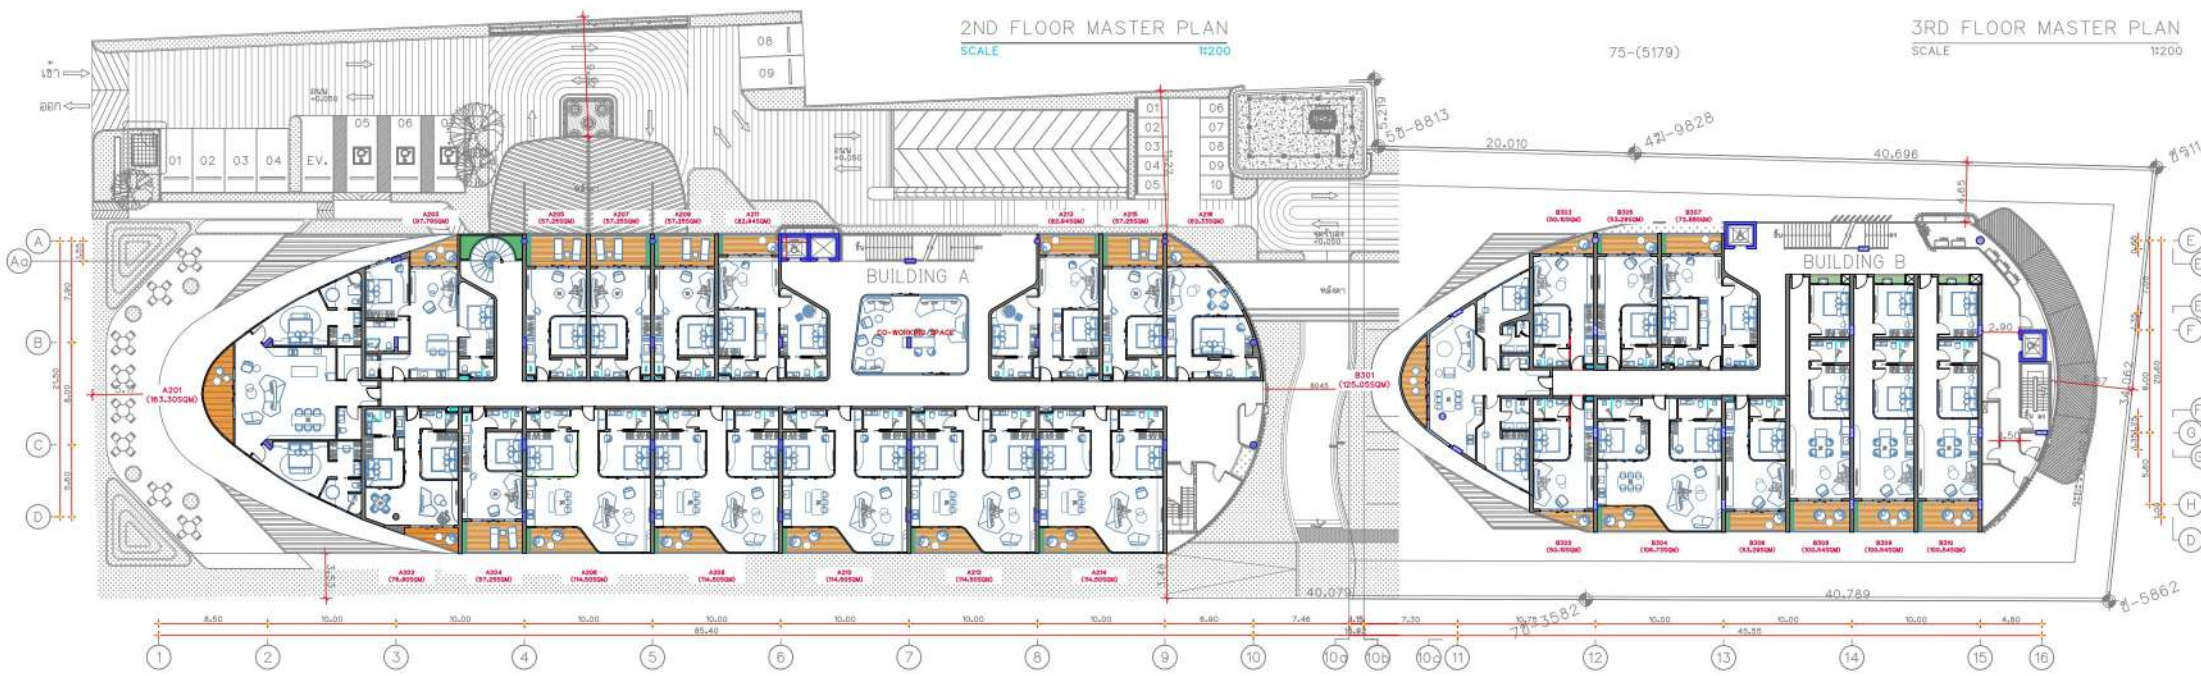




4th floor
SCALE 1:300

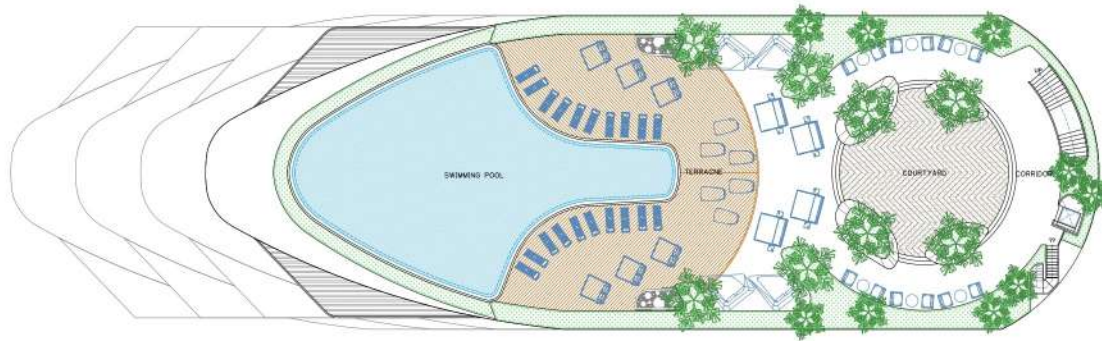

5th floor
SCALE 1:300

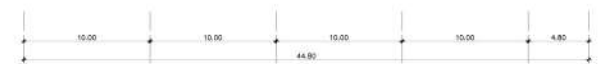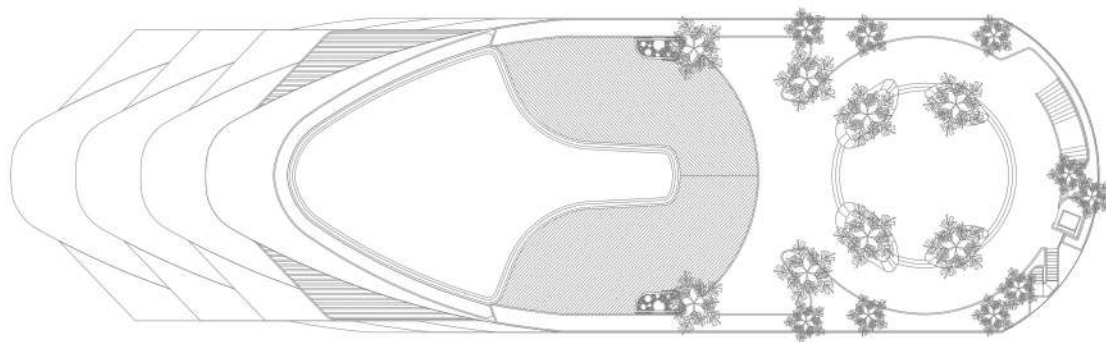

6th floor
SCALE 1:300