




TOWER A & B
FLOOR PLANS

GROUND LEVEL

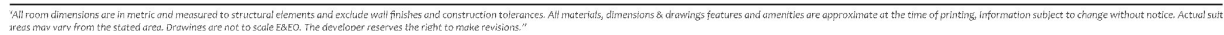



TOWER A & B

LEVEL 01

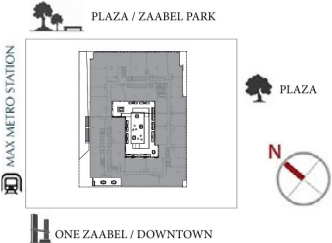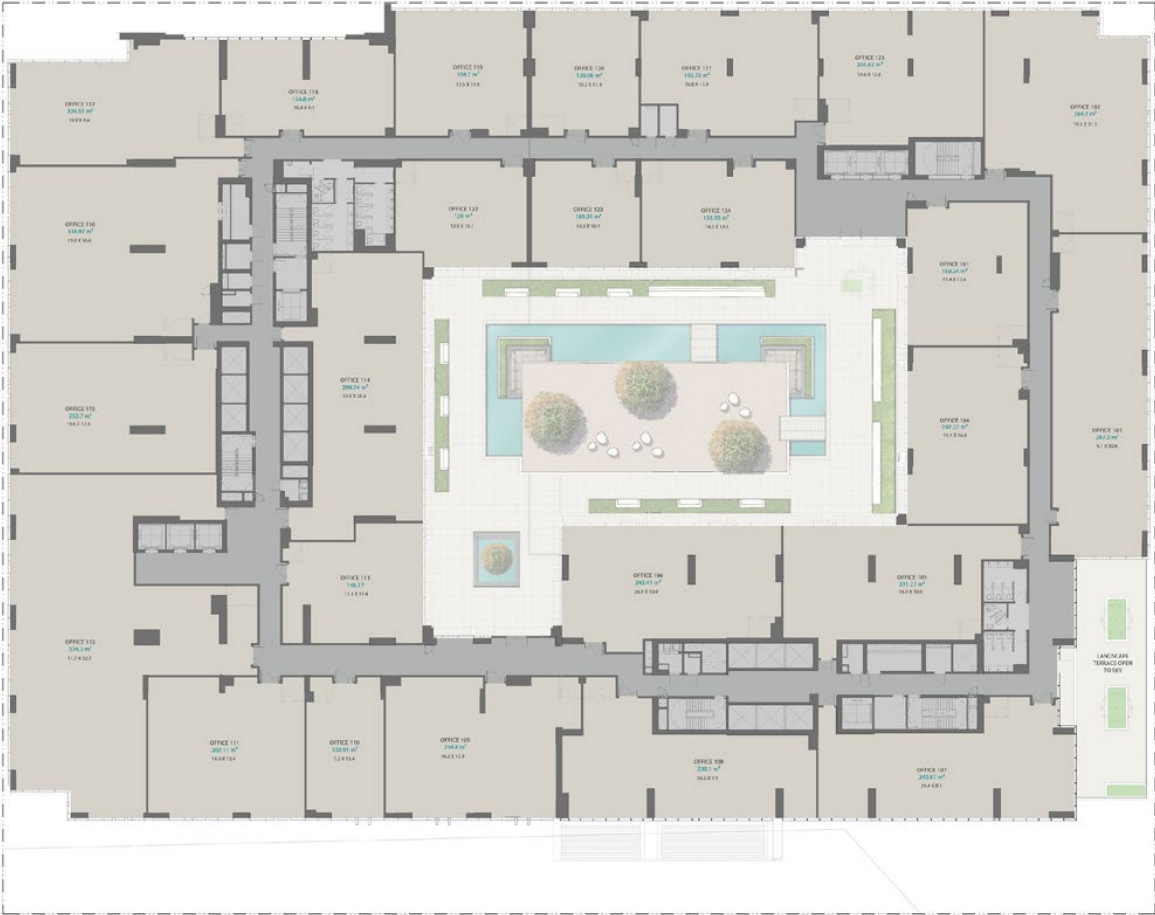

All room dimensions are in metric and measured to structural elements and exclude wall finishes and construction tolerances. All materials, dimensions & drawings features and amenities are approximate at the time of printing. Information subject to change without notice. Actual suit areas may vary from the stated areas. Drawings are not to scale E&EO. The developer reserves the right to make revisions.



LEVEL 02

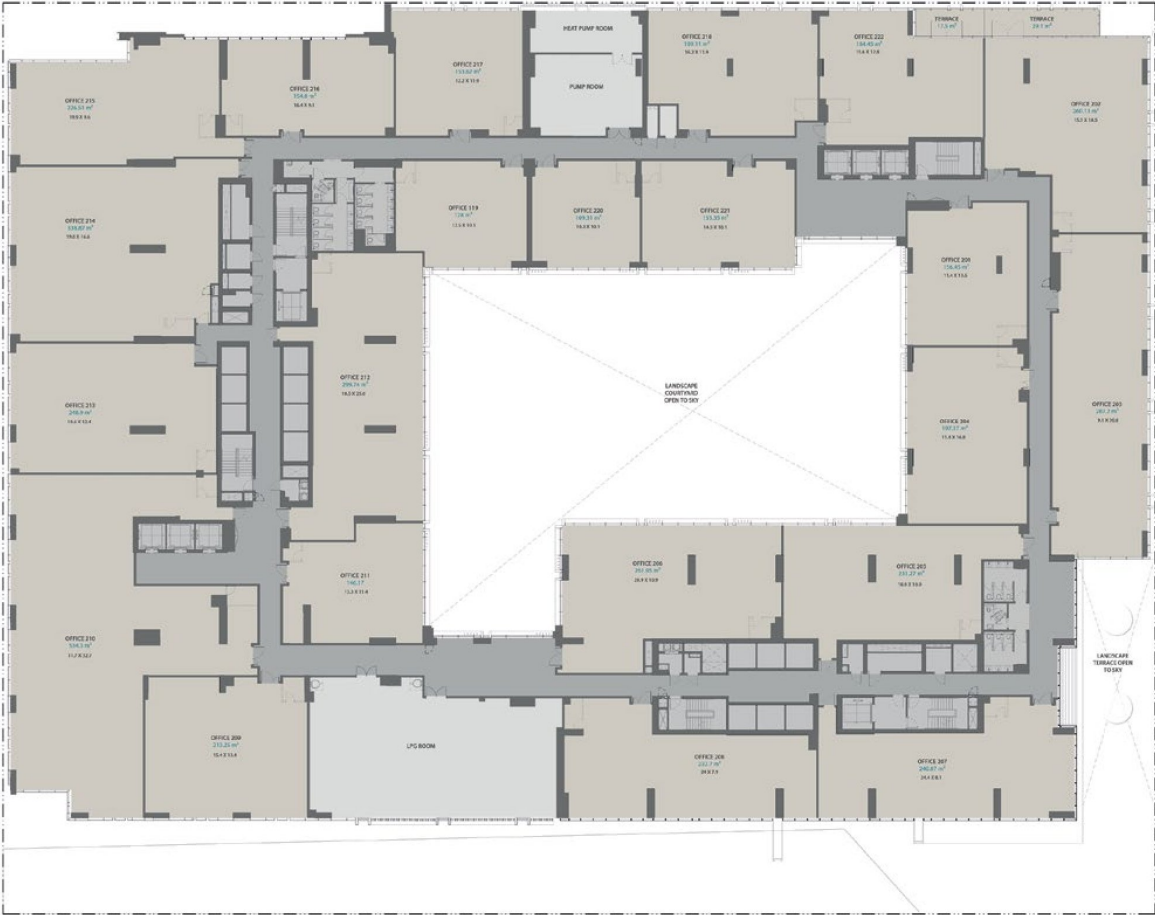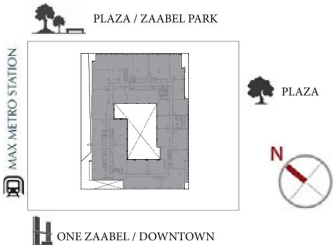

"All room dimensions are in metric and measured to structural elements and exclude wall finishes and construction tolerances. All materials, dimensions & drawings features and amenities are approximate at the time of printing, information subject to change without notice. Actual suit areas may vary from the stated area. Drawings are not to scale E&O. The developer reserves the right to make revisions."

TOWER A & B


LEVEL 03

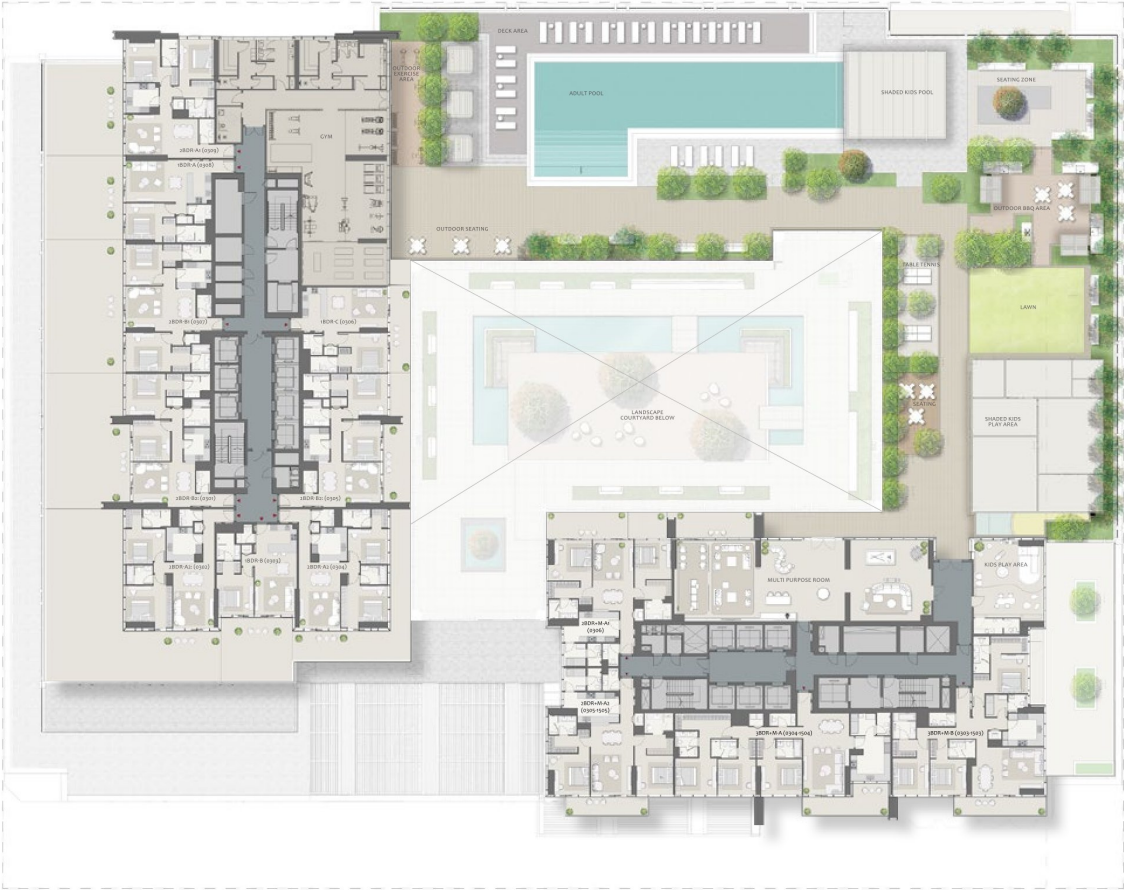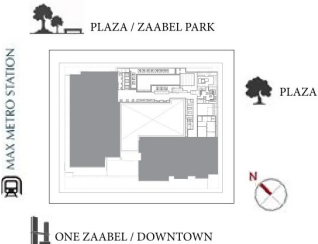

¹All room dimensions are in metric and measured to structural elements and exclude wall finishes and construction tolerances. All materials, dimensions & drawings features and amenities are approximate at the time of printing. Information subject to change without notice. Actual suit areas may vary from the stated areas. Drawings are not to scale E&EO. The developer reserves the right to make revisions.¹¹


TOWER A

LEVEL 03

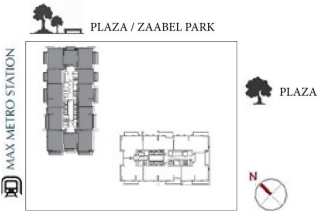


ONE ZAABEL / DOWNTOWN

All room dimensions are in metric and measured to structural elements and exclude wall finishes and construction tolerances. All materials, dimensions & drawings features and amenities are approximate at the time of printing. Information subject to change without notice. Actual suit areas may vary from the stated areas. Drawings are not to scale E&O. The developer reserves the right to make revisions.

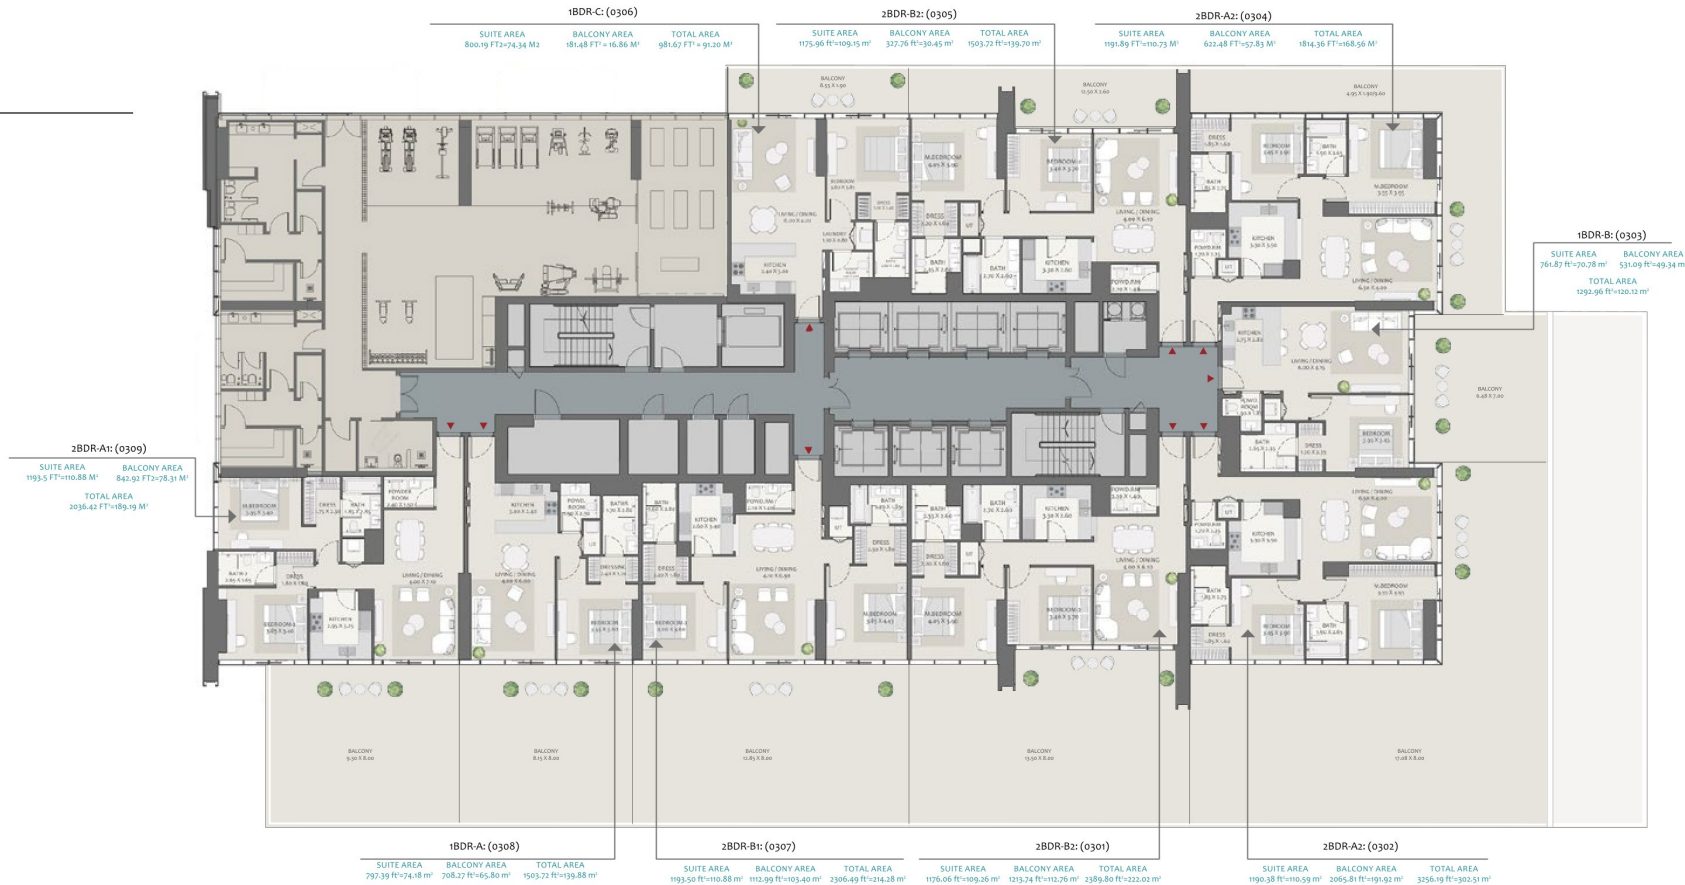


TOWER A

LEVEL 04-15, 17-37

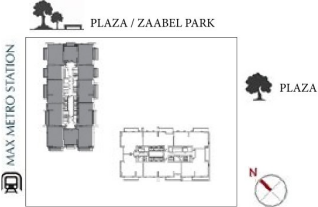


ONE ZAABEL / DOWNTOWN

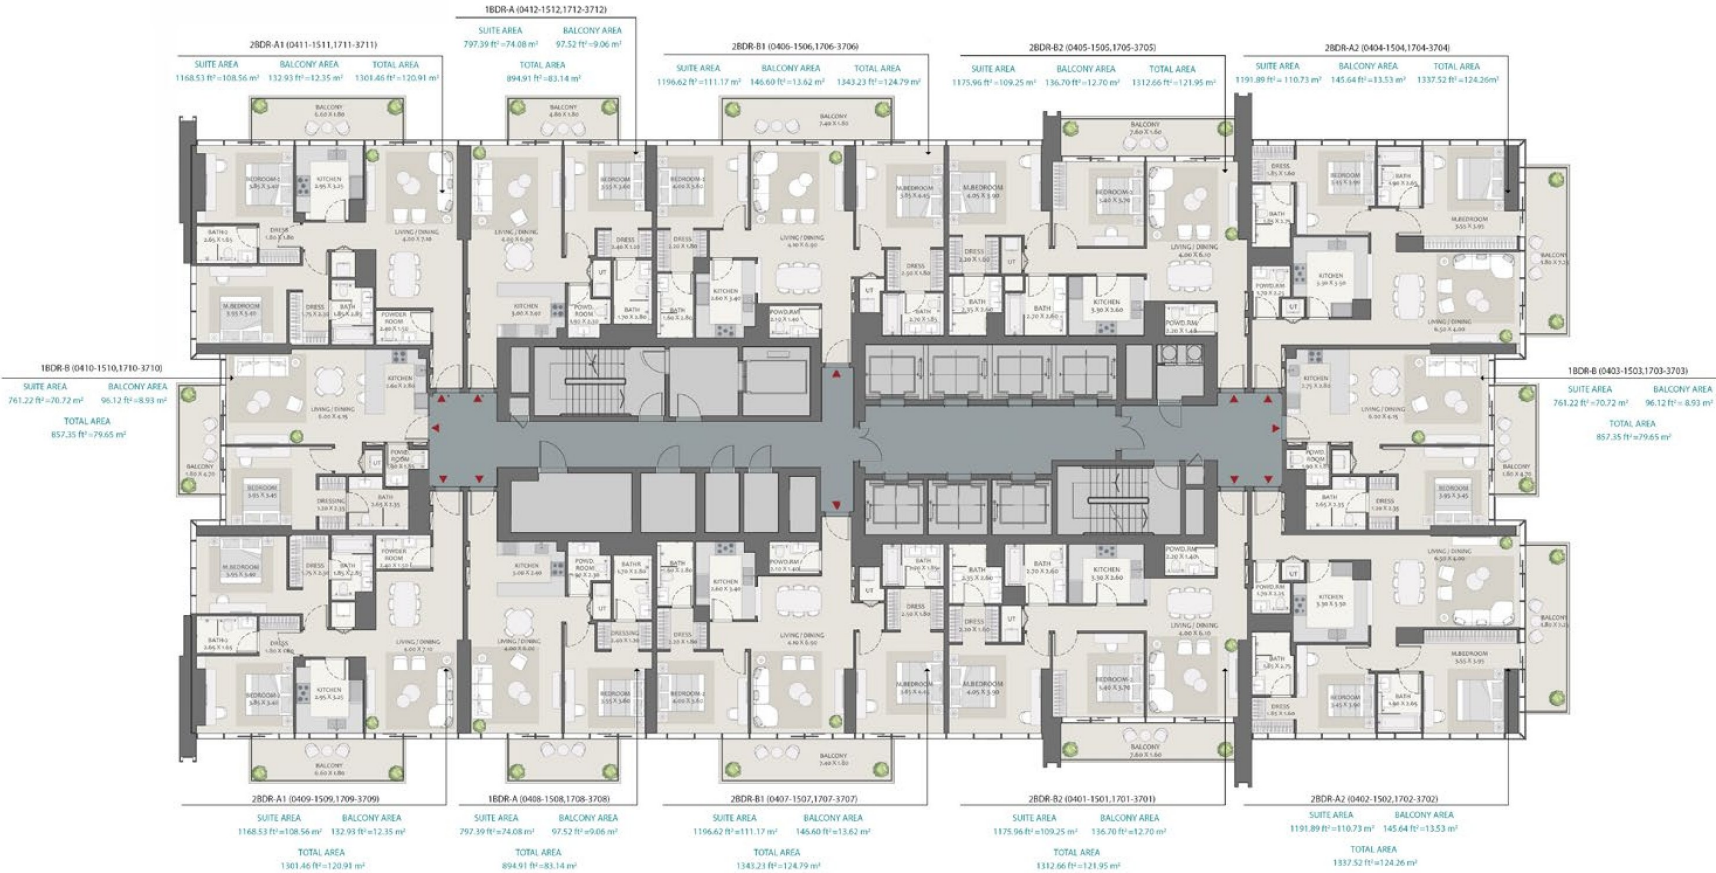

All room dimensions are in metric and measured to structural elements and exclude wall finishes and construction tolerances. All materials, dimensions & drawings features and amenities are approximate at the time of printing. Information subject to change without notice. Actual suit areas may vary from the stated areas. Drawings are not to scale 5/6/20. The developer reserves the right to make revisions.

TOWER B

LEVEL 03

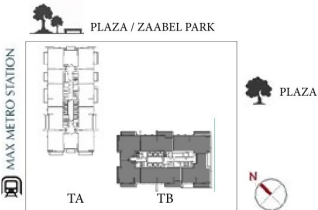


ONE ZAABEL / DOWNTOWN

*All room dimensions are in metric and measured to structural elements and exclude wall finishes and construction tolerances. All materials, dimensions & drawings features and amenities are approximate at the time of printing. Information subject to change without notice. Actual suit areas may vary from the stated areas. Drawings are not to scale E&EO. The developer reserves the right to make revisions.



TOWER B

LEVEL 04 – 15

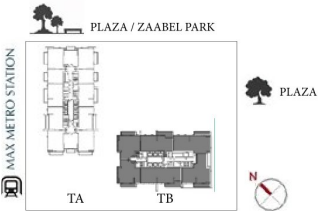


ONE ZAABEL / DOWNTOWN

*All room dimensions are in metric and measured to structural elements and exclude wall finishes and construction tolerances. All materials, dimensions & drawings features and amenities are approximate at the time of printing. Information subject to change without notice. Actual suit area may vary from the stated area. Drawings are not to scale E&EO. The developer reserves the right to make revisions."



TOWER B

LEVEL 17,19,21,23,26,27

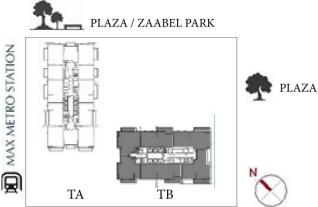


ONE ZAABEL / DOWNTOWN

All room dimensions are in metric and measured to structural elements and exclude wall finishes and construction tolerances. All materials, dimensions & drawings features and amenities are approximate at the time of printing. Information subject to change without notice. Actual suit areas may vary from the stated area. Drawings are not to scale E&O. The developer reserves the right to make revisions."



TOWER B


LEVEL 18,20,22,24,26,28

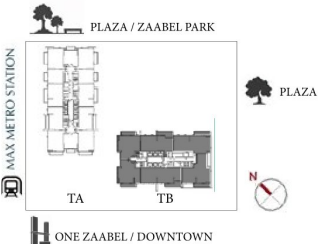

All room dimensions are in metric and measured to structural elements and exclude wall finishes and construction tolerances. All materials, dimensions & drawings features and amenities are approximate at the time of printing. Information subject to change without notice. Actual suit areas may vary from the stated areas. Drawings are not to scale E&O. The developer reserves the right to make revisions.

TOWER B

3 BEDROOM DUPLEX + M
LOWER FLOOR

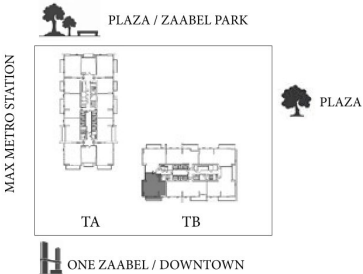

LEVELS: (17th, 19th, 21st, 23rd, 25th, 27th)

POOL IMPLEMENTED ONLY FOR THE APARTMENTS – 2305,2505,2705


TB-3BDR+DU+M: (1705, 1905, 2105, 2305, 2505, 2705) - LOWER

SUITE AREA	BALCONY AREA	TOTAL AREA
2777.09 ft ² = 258.00 m ²	360.91 ft ² = 33.53 m ²	3138.00 ft ² = 291.53 m ²

"All room dimensions are in metric and measured to structural elements and exclude wall finishes and construction tolerances. All materials, dimensions & drawings features and amenities are approximate at the time of printing, information subject to change without notice. Actual suite areas may vary from the stated area. Drawings are not to scale E&EO. The developer reserves the right to make revisions."

TOWER B


3 BEDROOM DUPLEX + M
UPPER FLOOR

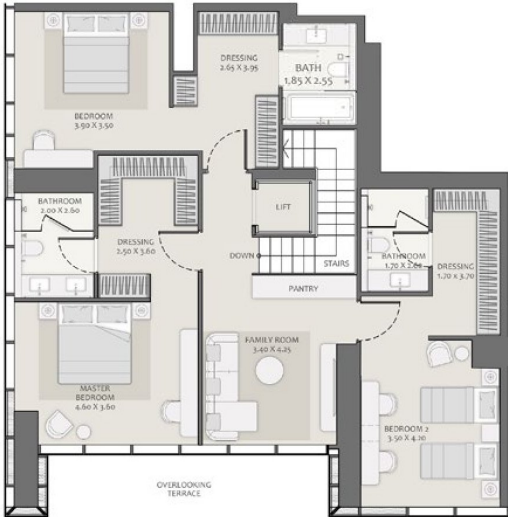

LEVELS: (18th, 20th, 22nd, 24th, 26th, 28th)

TB-3BR+DU+M: (1805, 2005, 2205, 2405, 2605 2805) - UPPER

SUITE AREA	BALCONY AREA	TOTAL AREA
2777.09 ft ² = 258.00 m ²	360.91 ft ² = 33.53 m ²	3138.00 ft ² = 291.53 m ²

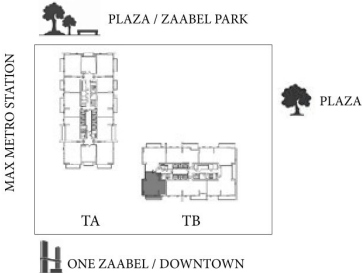

"All room dimensions are in metric and measured to structural elements and exclude wall finishes and construction tolerances. All materials, dimensions & drawings features and amenities are approximate at the time of printing, information subject to change without notice. Actual suite areas may vary from the stated area. Drawings are not to scale E&EO. The developer reserves the right to make revisions."

TOWER B


4 BEDROOM DUPLEX + M
LOWER FLOOR



LEVELS: (17th, 19th, 21st, 23rd, 25th, 27th)

TB-4BDR+DU+M: (1703, 1903, 2103, 2303, 2503, 2703) - LOWER



SUITE AREA	BALCONY AREA	TOTAL AREA
3901.92 ft ² = 362.50 m ²	506.55 ft ² = 47.06 m ²	4408.47 ft ² = 409.56 m ²

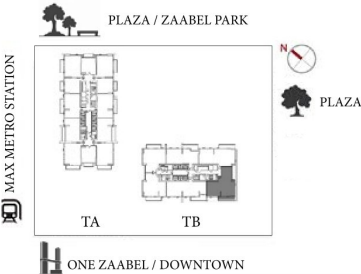

"All room dimensions are in metric and measured to structural elements and exclude wall finishes and construction tolerances. All materials, dimensions & drawings features and amenities are approximate at the time of printing, information subject to change without notice. Actual suite areas may vary from the stated area. Drawings are not to scale E&EO. The developer reserves the right to make revisions."

TOWER B

4 BEDROOM DUPLEX + M
UPPER FLOOR

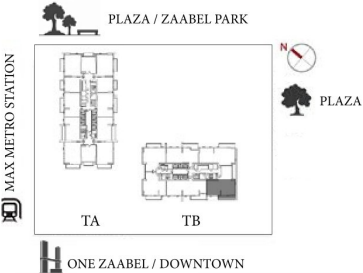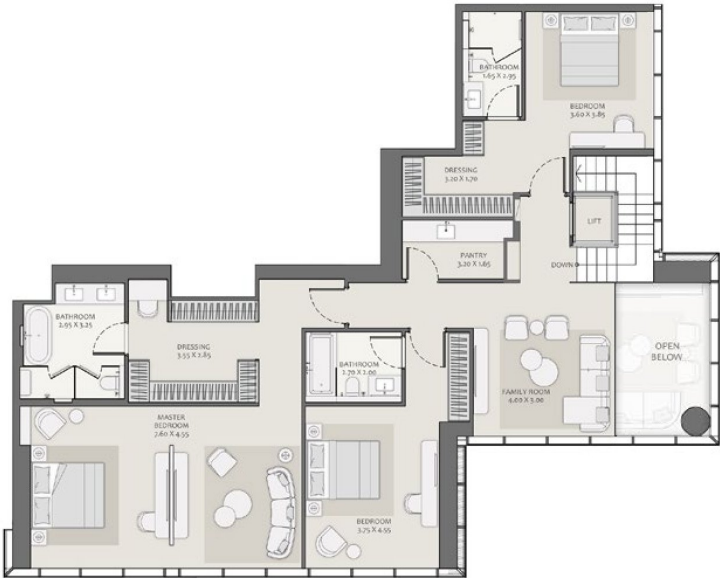

LEVELS: (18th, 20th, 22nd, 24th, 26th, 28th)


TB-4BDR+DU+M: (1803, 2003, 2203, 2403, 2603, 2803) - UPPER

SUITE AREA	BALCONY AREA	TOTAL AREA
3901.92 ft ² = 362.50 m ²	506.55 ft ² = 47.06 m ²	4408.47 ft ² = 409.56 m ²

"All room dimensions are in metric and measured to structural elements and exclude wall finishes and construction tolerances. All materials, dimensions & drawings features and amenities are approximate at the time of printing, information subject to change without notice. Actual suite areas may vary from the stated area. Drawings are not to scale E&EO. The developer reserves the right to make revisions."

TOWER A

1 BEDROOM - A

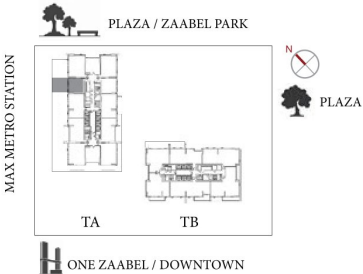

"All room dimensions are in metric and measured to structural elements and exclude wall finishes and construction tolerances. All materials, dimensions & drawings features and amenities are approximate at the time of printing, information subject to change without notice. Actual suite areas may vary from the stated area. Drawings are not to scale E&EO. The developer reserves the right to make revisions."



LEVEL: 3rd
TA-1BDR-A: (0308)

SUITE AREA	BALCONY AREA	TOTAL AREA
797.39 ft ² = 74.08 m ²	708.27 ft ² = 65.80 m ²	1503.72 ft ² = 139.88 m ²

TOWER A


1 BEDROOM - B



LEVEL: 3rd

TA-1BDR-B: (0303)

SUITE AREA	BALCONY AREA	TOTAL AREA
761.87 ft ² = 70.78 m ²	531.09 ft ² = 49.34 m ²	1292.96 ft ² = 120.12 m ²

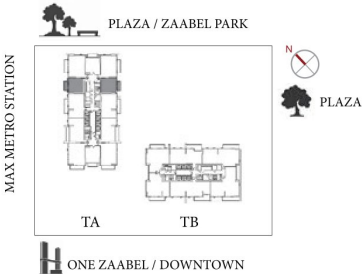

"All room dimensions are in metric and measured to structural elements and exclude wall finishes and construction tolerances. All materials, dimensions & drawings features and amenities are approximate at the time of printing, information subject to change without notice. Actual suite areas may vary from the stated area. Drawings are not to scale E&EO. The developer reserves the right to make revisions."

TOWER A


1 BEDROOM - C



LEVEL: 3rd

TA-1BDR-C: (0306)


SUITE AREA	BALCONY AREA	TOTAL AREA
800.19 ft ² = 74.34 m ²	181.48 ft ² = 16.86 m ²	981.67 ft ² = 91.20 m ²

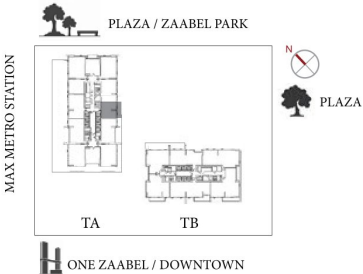

"All room dimensions are in metric and measured to structural elements and exclude wall finishes and construction tolerances. All materials, dimensions & drawings features and amenities are approximate at the time of printing, information subject to change without notice. Actual suite areas may vary from the stated area. Drawings are not to scale E&EO. The developer reserves the right to make revisions."

TOWER A


2 BEDROOM - A1

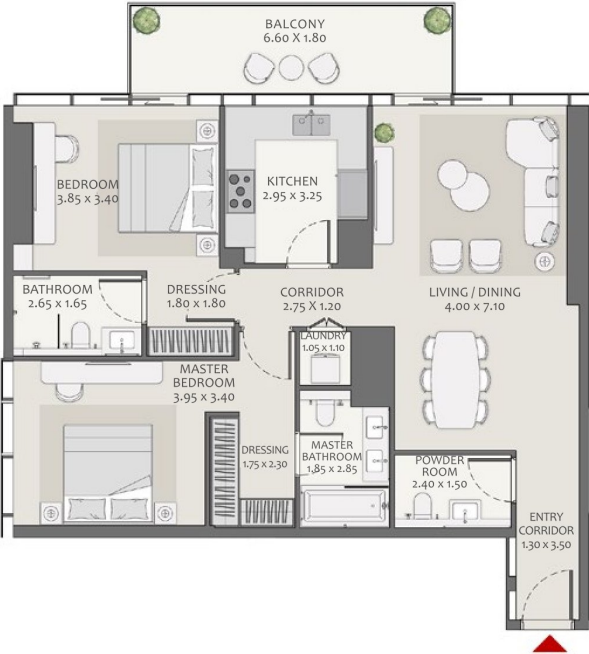

LEVELS: (4th-15th & 17th-37th)

TA-2BDR-A1: (0411-1511,1711-3711)
(0409-1509,1709-3709)


SUITE AREA	BALCONY AREA	TOTAL AREA
1168.53 ft ² = 108.56 m ²	132.93 ft ² = 12.35 m ²	1301.46 ft ² = 120.91 m ²

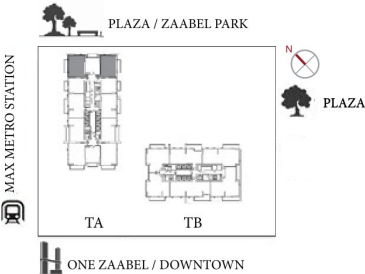

"All room dimensions are in metric and measured to structural elements and exclude wall finishes and construction tolerances. All materials, dimensions & drawings features and amenities are approximate at the time of printing, information subject to change without notice. Actual suite areas may vary from the stated area. Drawings are not to scale E&EO. The developer reserves the right to make revisions."

TOWER A

2 BEDROOM - A2

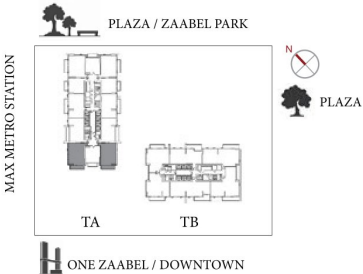

LEVELS: (4th-15th & 17th-37th)



TA-2BDR-A2: (0404-1504,1704-3704)
(0402-1502,1702-3702)

SUITE AREA	BALCONY AREA	TOTAL AREA
1191.89 ft ² = 110.73 m ²	145.64 ft ² = 13.53 m ²	1337.52 ft ² = 124.26 m ²

"All room dimensions are in metric and measured to structural elements and exclude wall finishes and construction tolerances. All materials, dimensions & drawings features and amenities are approximate at the time of printing, information subject to change without notice. Actual suite areas may vary from the stated area. Drawings are not to scale E&EO. The developer reserves the right to make revisions."

TOWER A

2 BEDROOM - B1

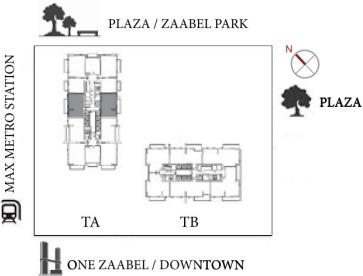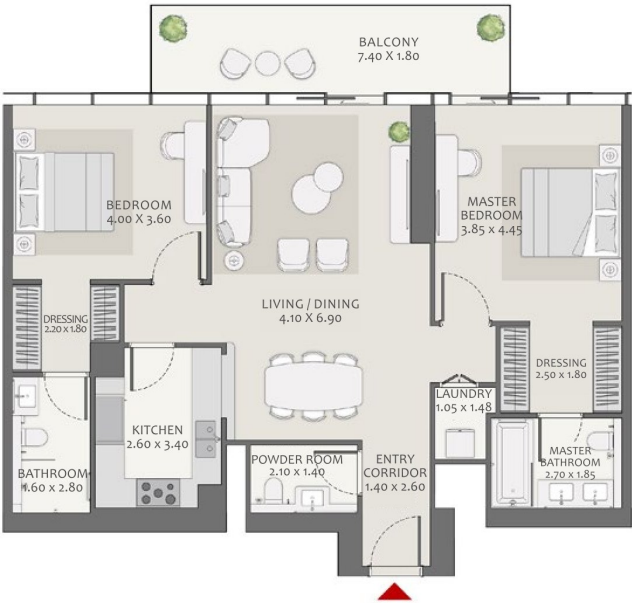

LEVELS: (4th-15th & 17th-37th)

TA-2BDR-B1: (0406-1506,1706-3706)
(0407-1507,1707-3707)

SUITE AREA	BALCONY AREA	TOTAL AREA
1196.62 ft ² = 111.17 m ²	146.60 ft ² = 13.62 m ²	1343.23 ft ² = 124.79 m ²

"All room dimensions are in metric and measured to structural elements and exclude wall finishes and construction tolerances. All materials, dimensions & drawings features and amenities are approximate at the time of printing, information subject to change without notice. Actual suite areas may vary from the stated area. Drawings are not to scale E&EO. The developer reserves the right to make revisions."

TOWER A


2 BEDROOM - B2



LEVELS: (4th-15th & 17th-37th)

TA-2BDR-B2: (0405-1505,1705-3705)
(0401-1501,1701-3701)

SUITE AREA	BALCONY AREA	TOTAL AREA
1175.96 ft ² = 109.25 m ²	136.70 ft ² = 12.70 m ²	1312.66 ft ² = 121.95 m ²

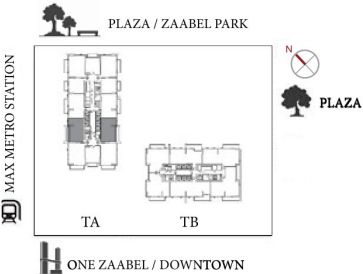

"All room dimensions are in metric and measured to structural elements and exclude wall finishes and construction tolerances. All materials, dimensions & drawings features and amenities are approximate at the time of printing, information subject to change without notice. Actual suite areas may vary from the stated area. Drawings are not to scale E&EO. The developer reserves the right to make revisions."