




**SYMBOLS**


- COMMON AREA
- SERVICE AREA
- UNIT TYPE 1B
- PARKING, INTERNAL ROAD
- LOUNGE



**GROUND FLOOR PLAN**

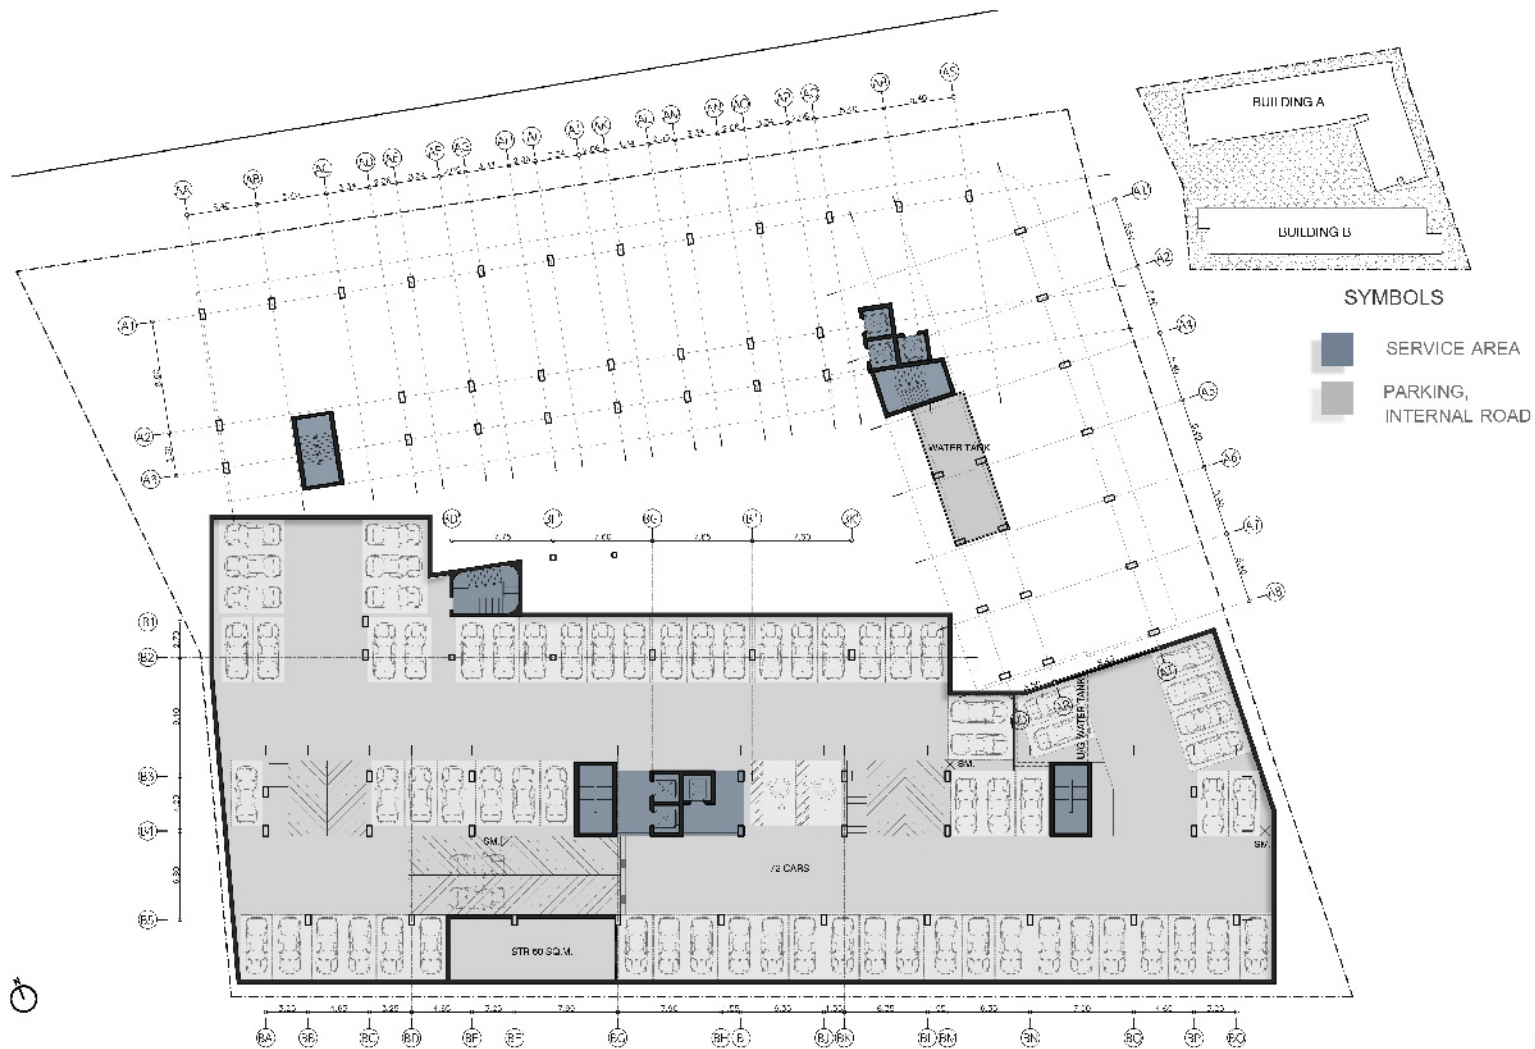

**BASEMENT FLOOR PLAN**

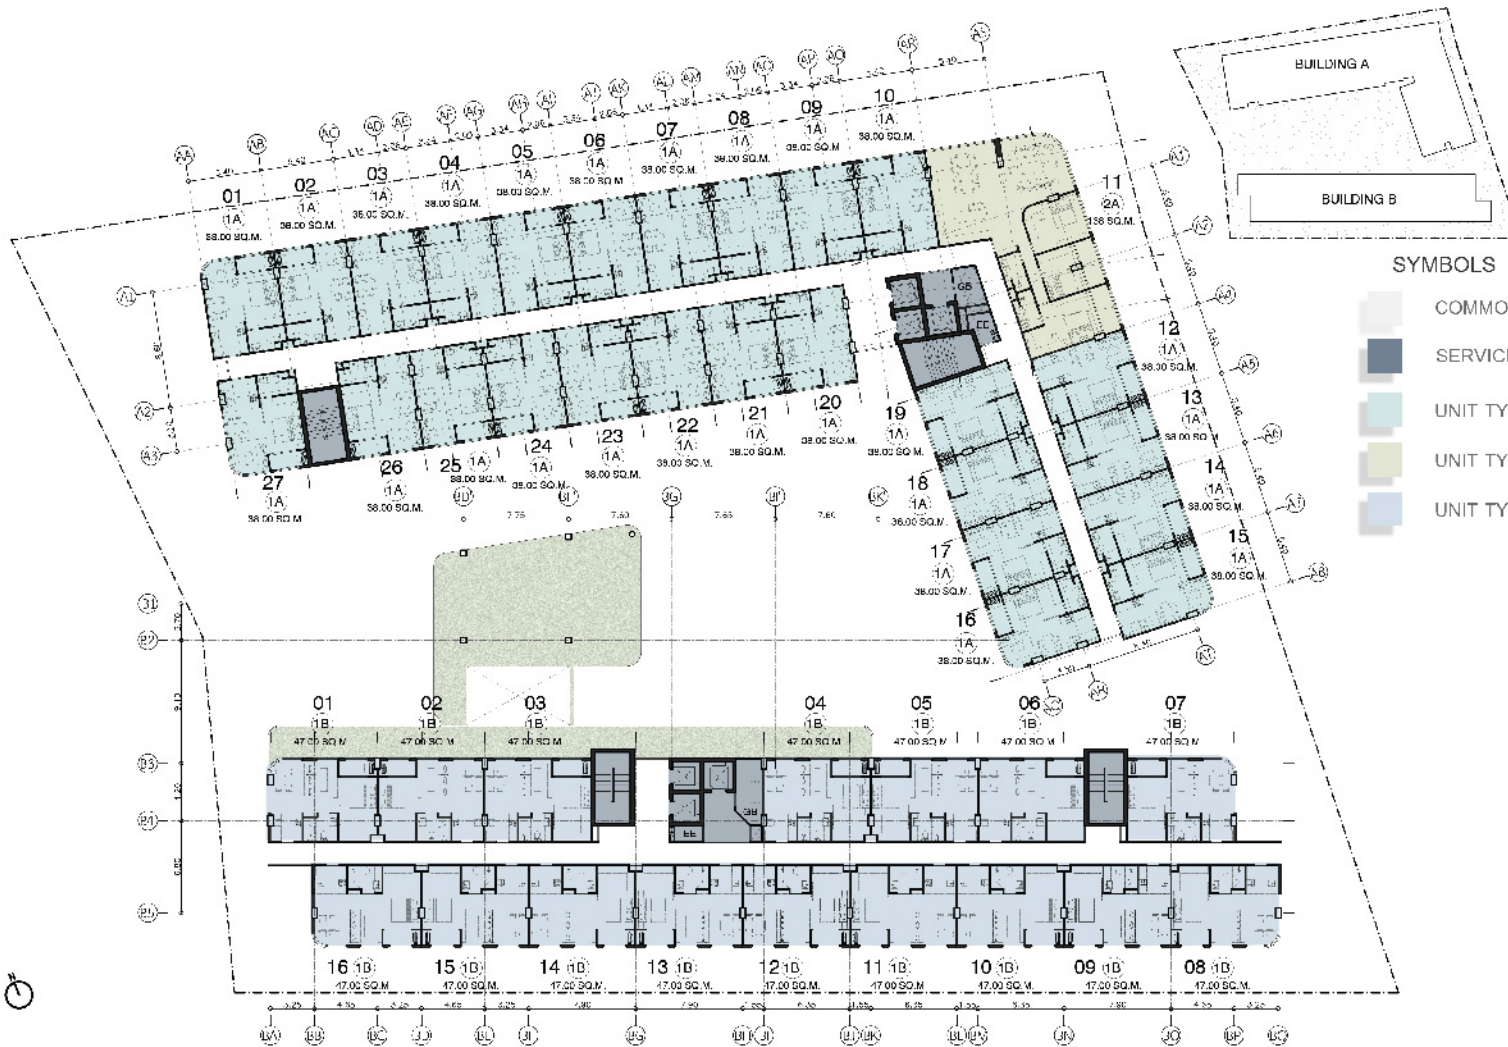


**SYMBOLS**

- COMMON AREA
- SERVICE AREA
- UNIT TYPE 1A
- UNIT TYPE 2A
- UNIT TYPE 1B



**2nd - 7th FLOOR PLAN**

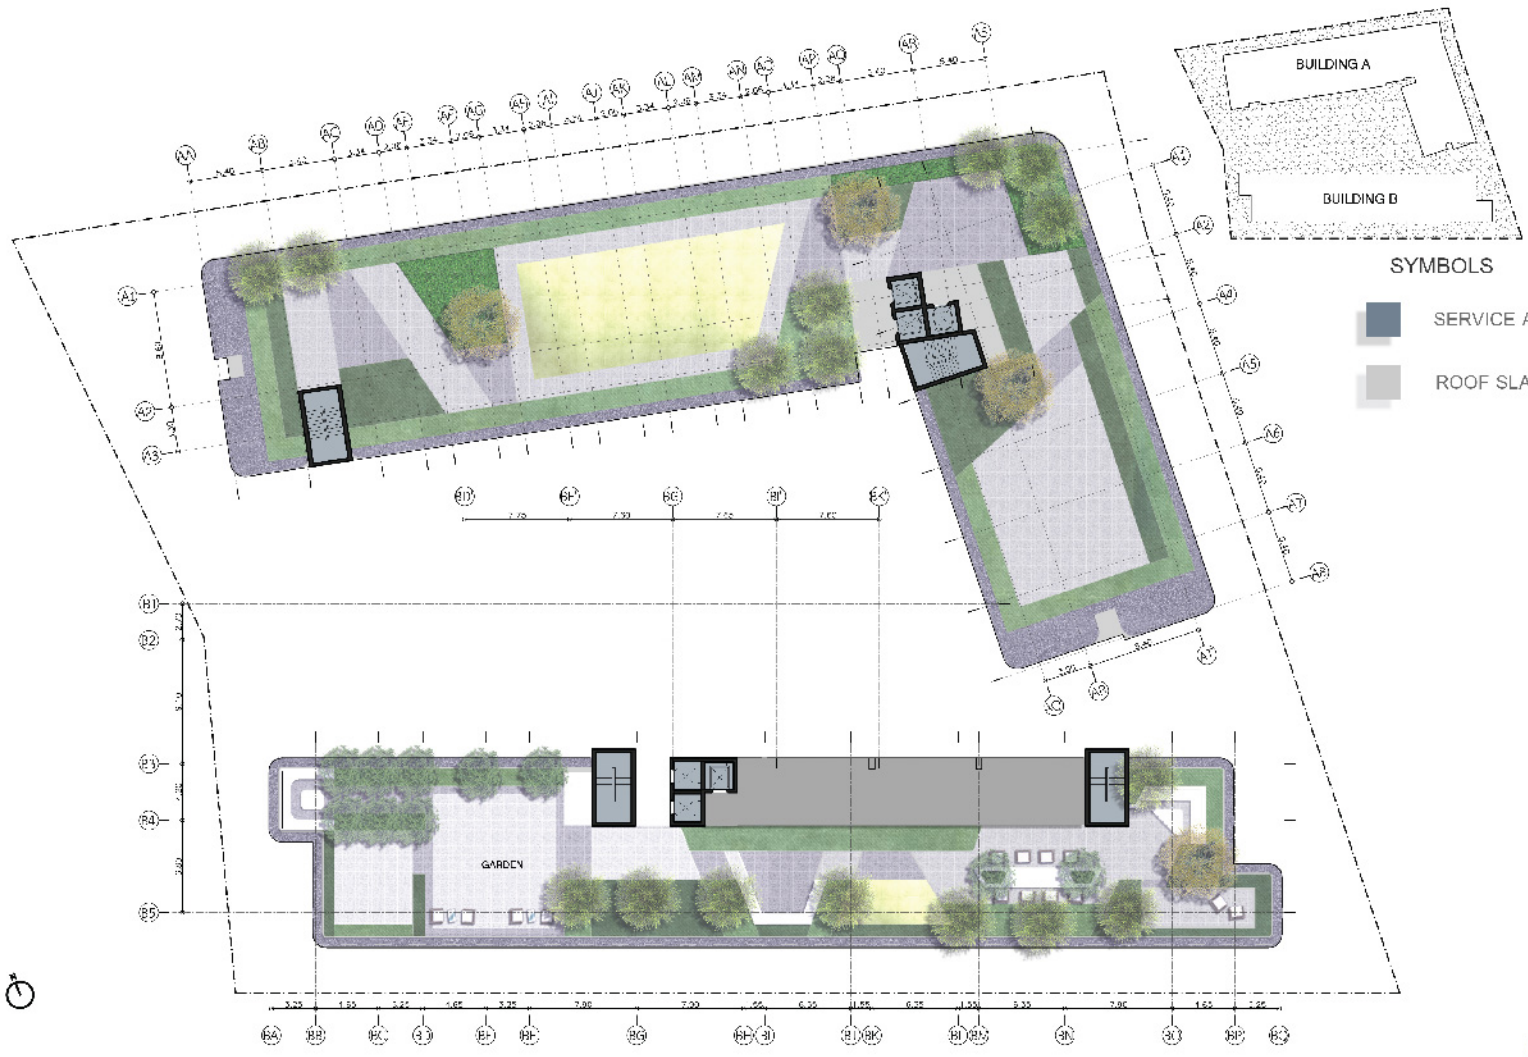

ROOF FLOOR PLAN




TYPE 1A : 1 BEDROOM 38 SQ.M.

TYPE 1A : 1 BEDROOM (CORNER) 38 SQ.M.




TYPE 1A COMBINE : 2 BEDROOM 76 SQ.M.

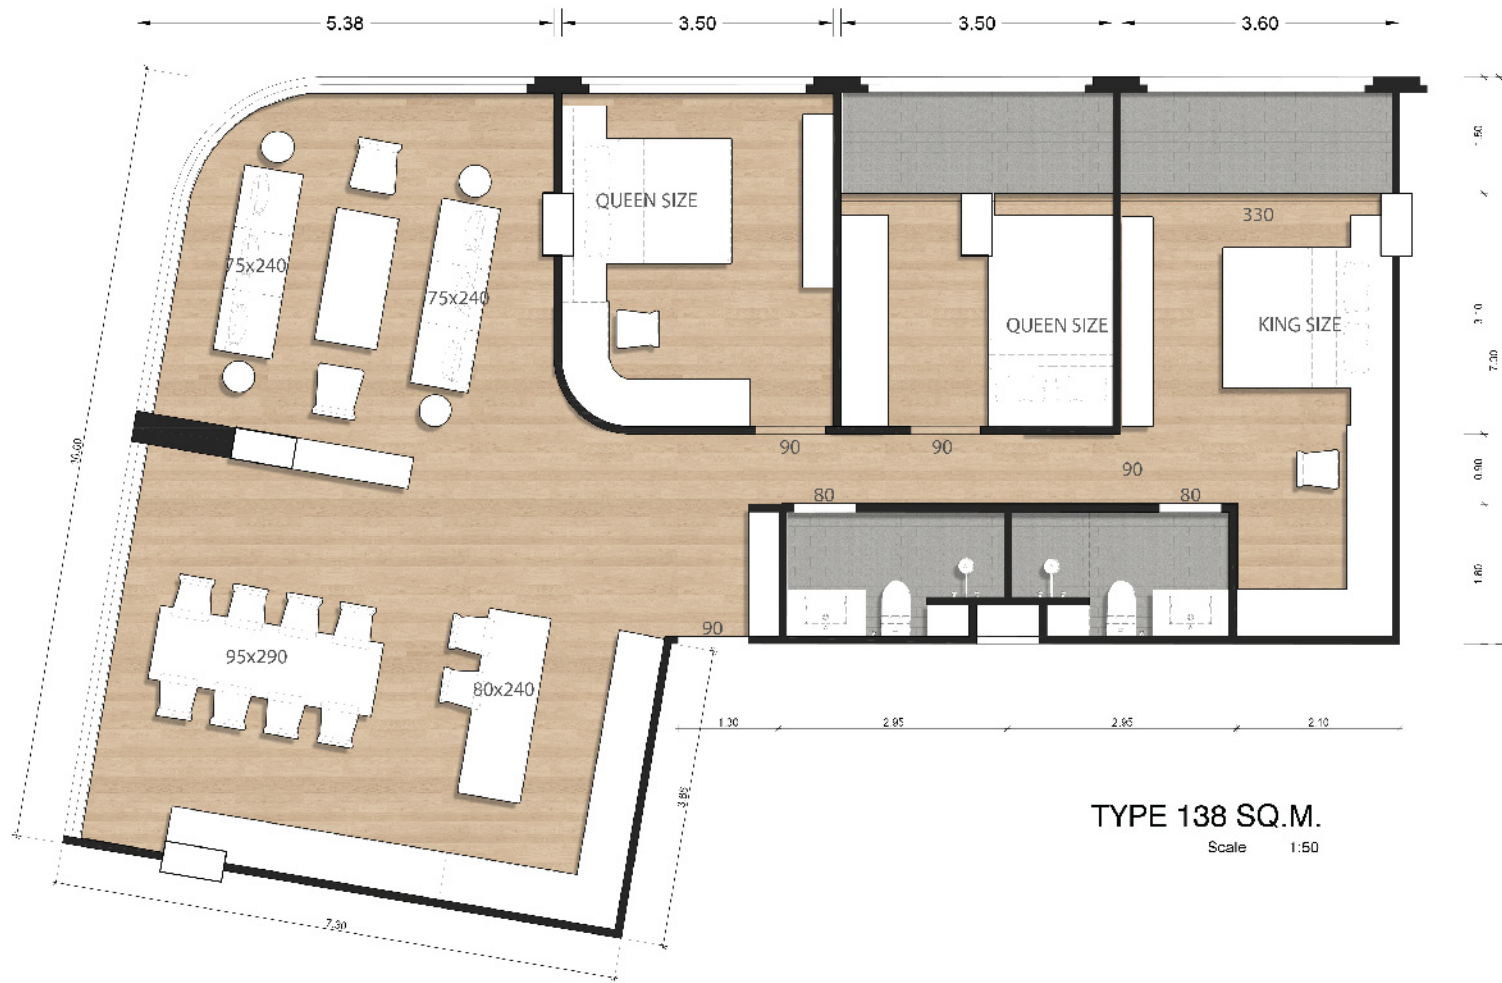

**TYPE 138 SQ.M.**  
Scale 1:50




**TYPE 2A : 3 BEDROOM 138 SQ.M.**

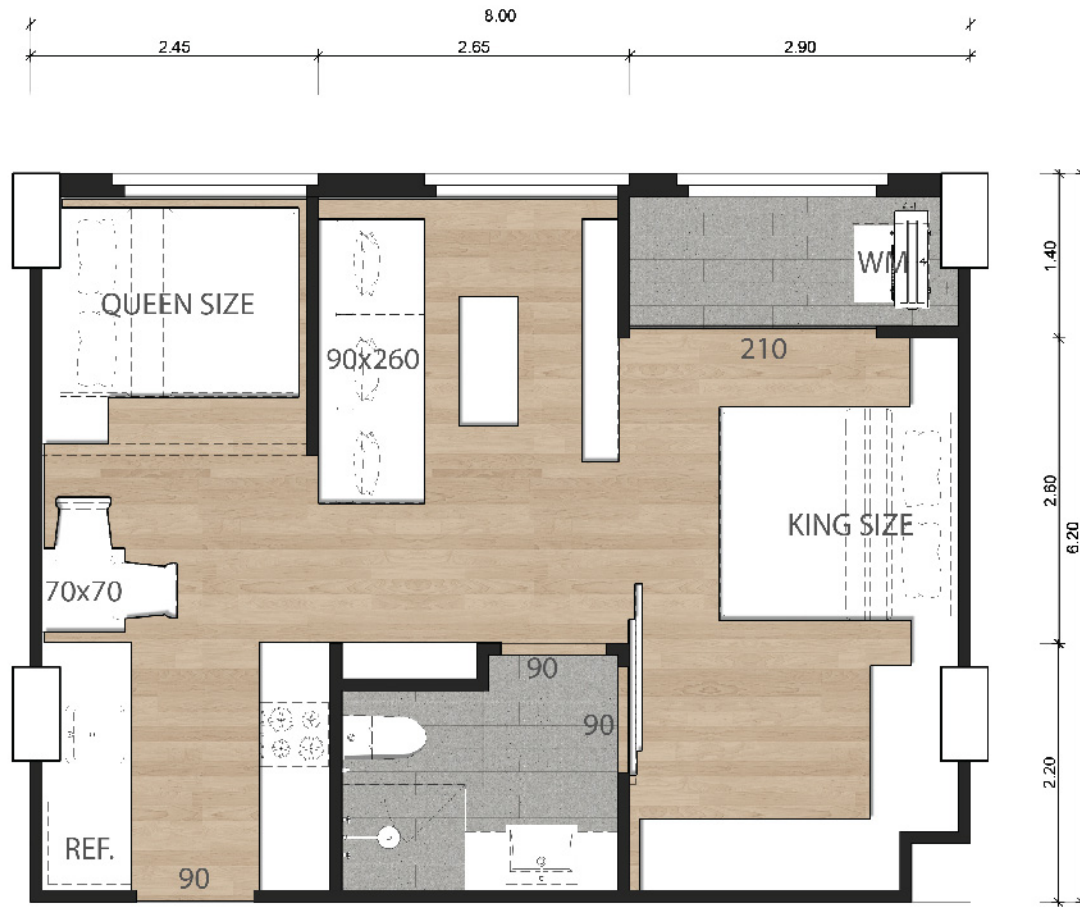


TYPE 1B : 2 BEDROOM 47.00 SQ.M.




TYPE 1B : 1 BEDROOM 47 SQ.M.

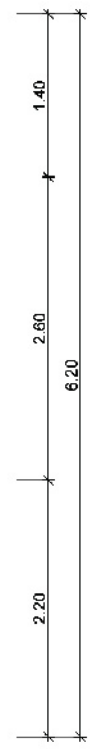

TYPE 1B : 1 BEDROOM ( CORNER ) 47.00 SQ.M.

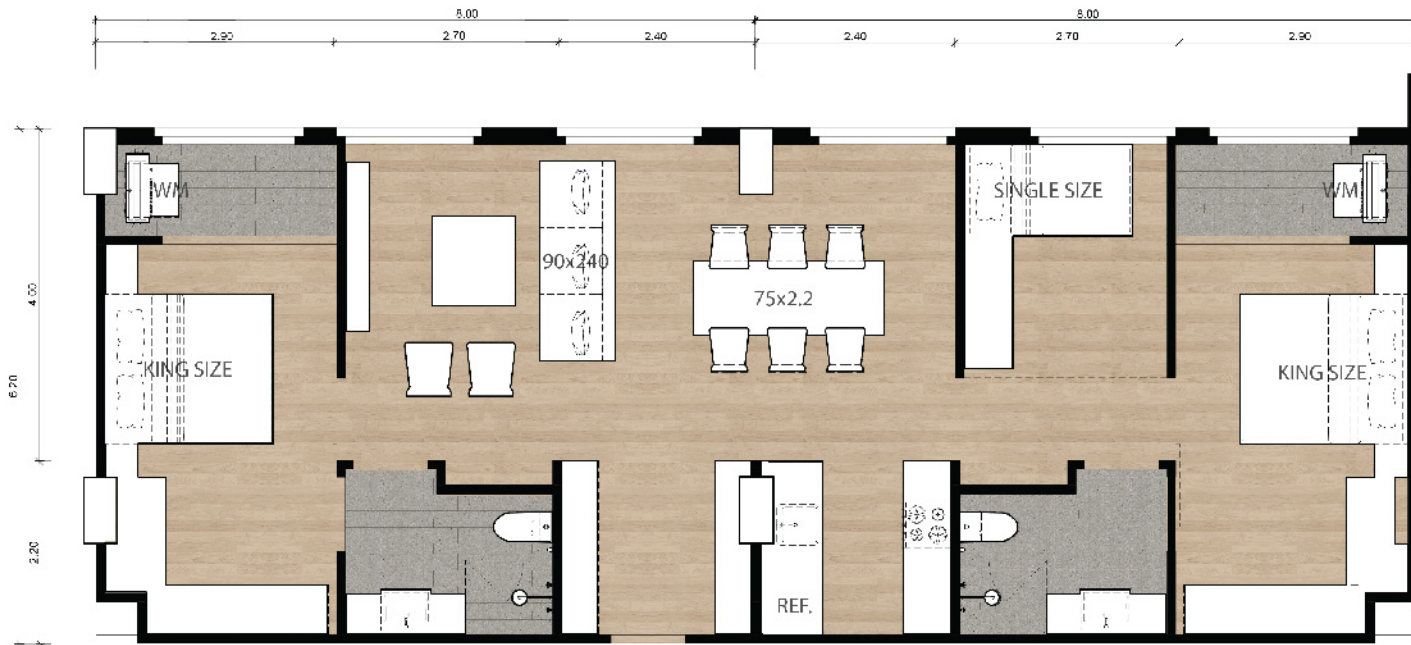

TYPE 1B COMBINE : 3 BEDROOM 94 SQ.M.

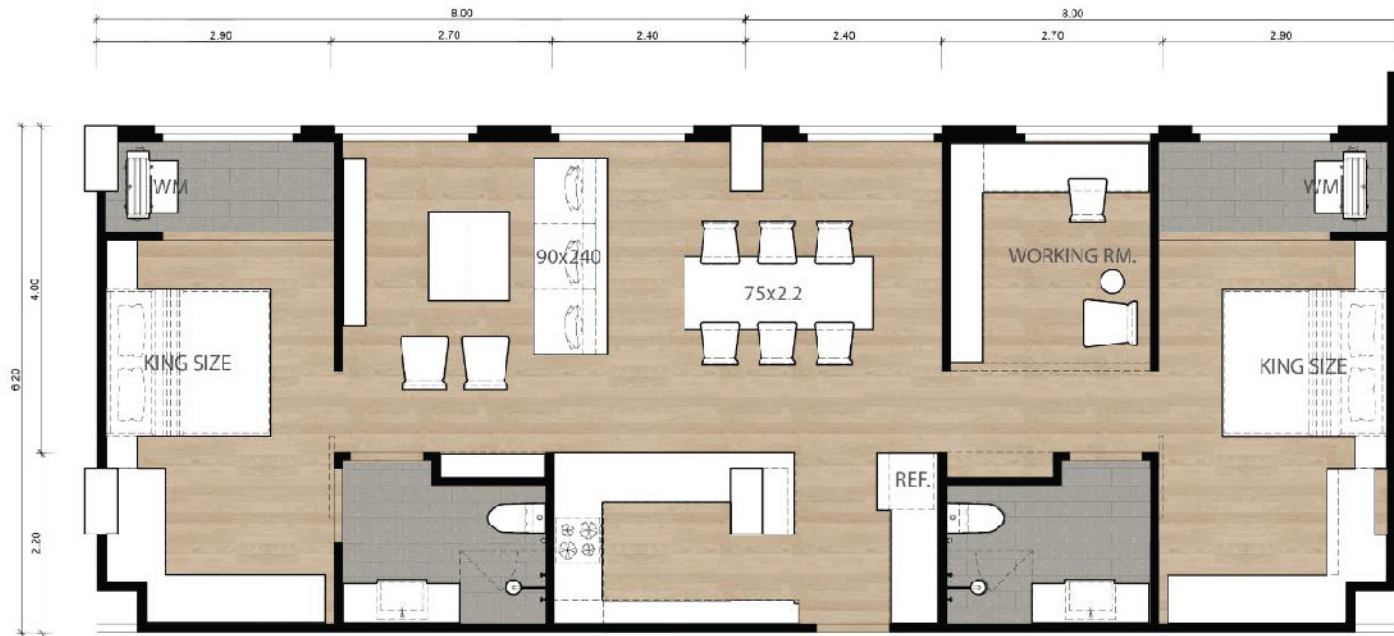

TYPE 1B COMBINE : 2 BEDROOM 94 SQ.M