



UNIT TYPES & FLOOR PLANS

All drawings and dimensions are approximate. Drawings are not to scale and are subject to change without notice. The developer reserves the right to make revisions. The units are measured at typical floors in the building and columns may vary in size depending on the floor level. The furnishing and accessories shown are for representation only. The availability, length and width of the balcony varies depending on which floor and which orientation the unit is located within the building. There will be slight differences in the internal areas between the same unit types depending on the shaft sizes that go through the units.



3B DUPLEX TYPE - A

[CLICK HERE](#)
to view full floor plans

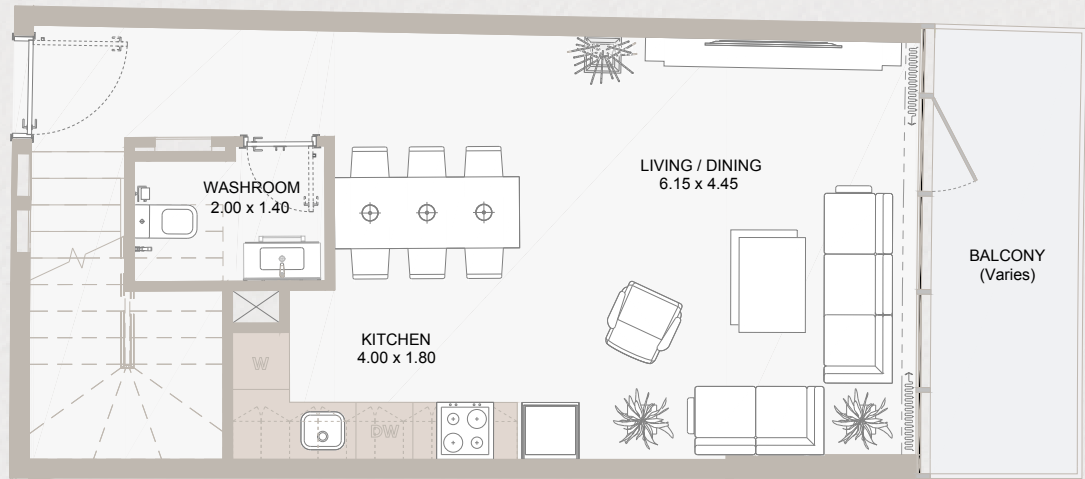
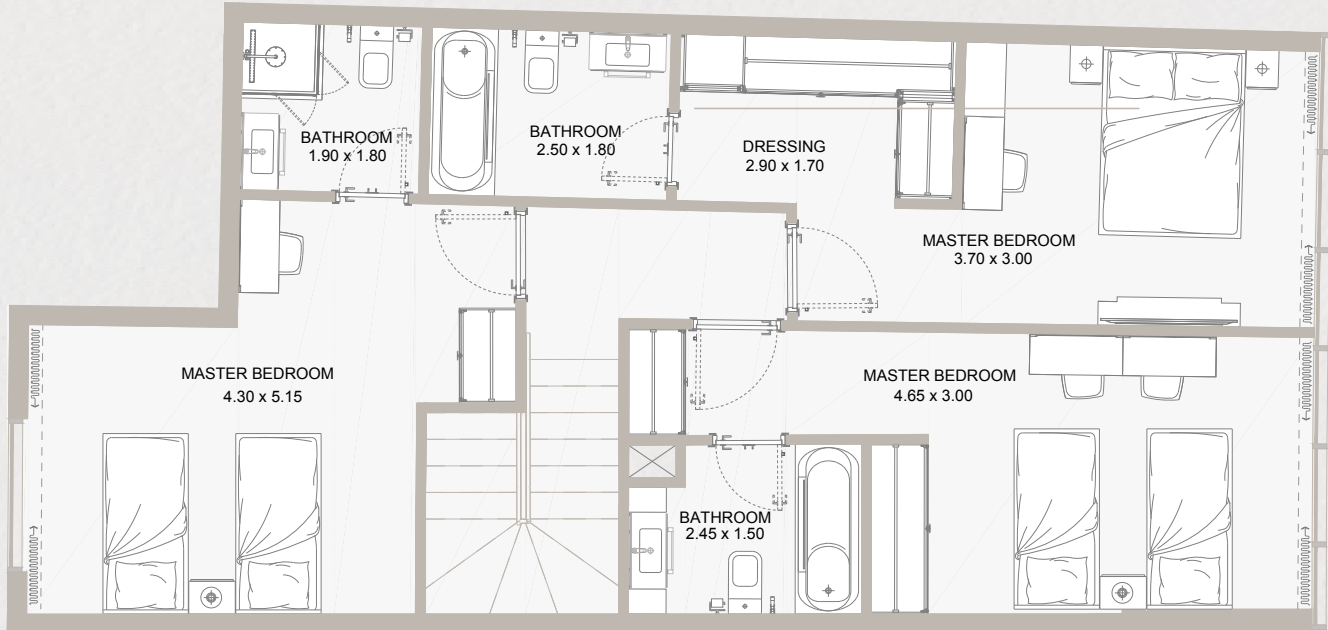


Typical Floor Plan from GF to 10th Floor

Internal Area	1,323.86 to 1,347.01 sq.ft
Outdoor Area	39.18 to 895.67 sq.ft
Total Area	1,363.91 to 2,219.32 sq.ft

3B DUPLEX TYPE - B

[CLICK HERE](#)
to view full floor plans

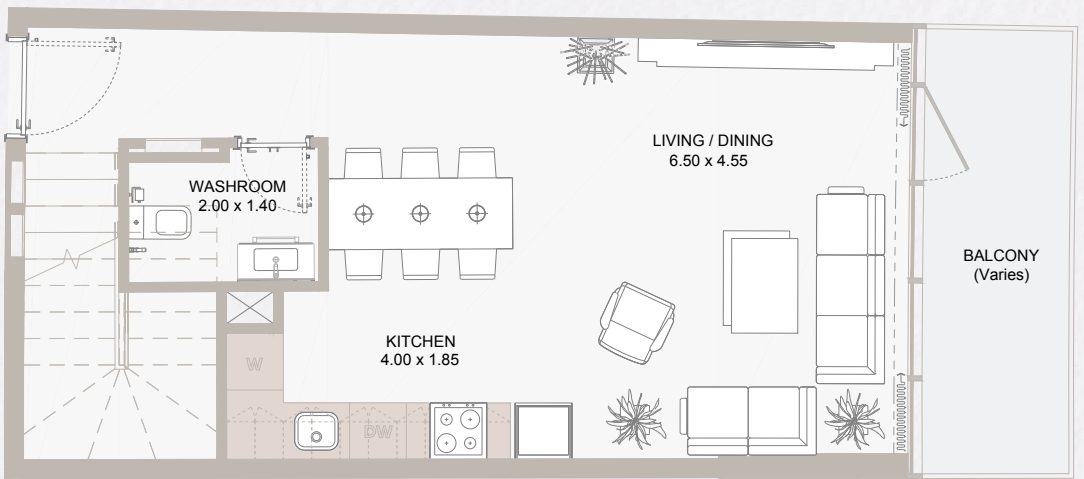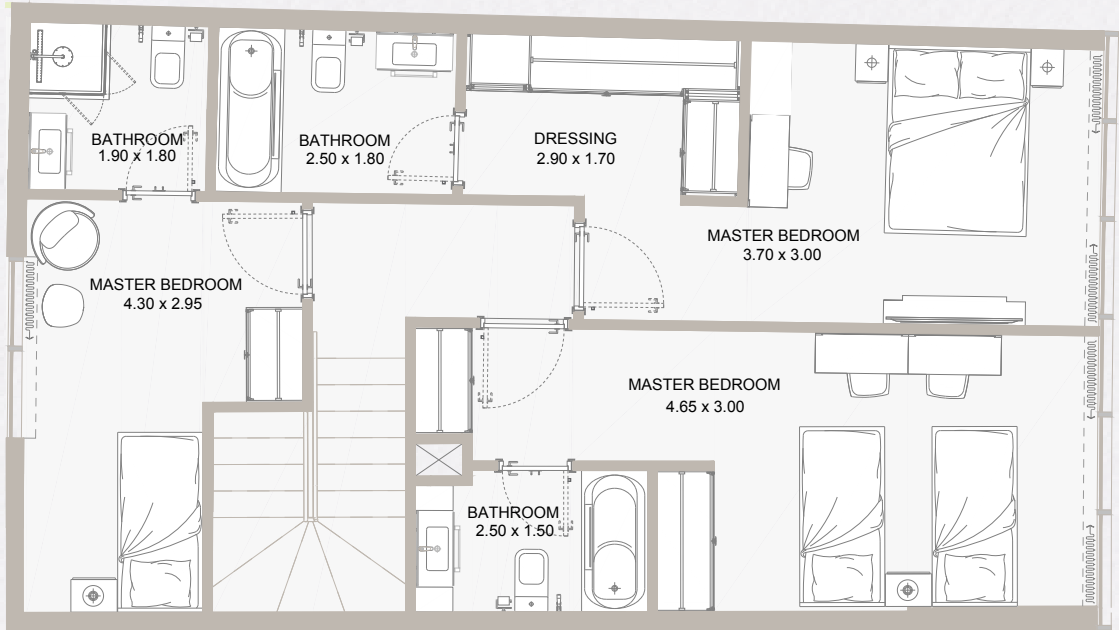


Typical Floor Plan from GF to 10th Floor


Internal Area	1,241.95 to 1,245.39 sq.ft
Outdoor Area	37.24 to 1164.23 sq.ft
Total Area	1,282.42 to 2,406.18 sq.ft

3B DUPLEX TYPE - C

[CLICK HERE](#)
to view full floor plans

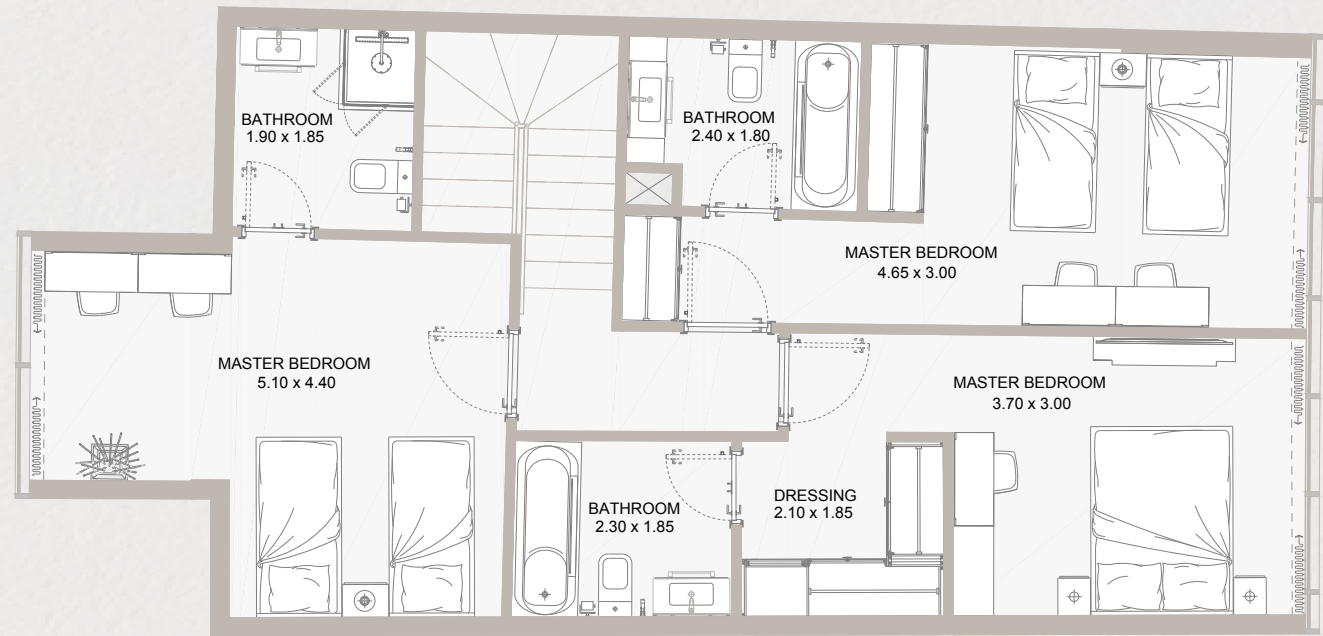

UPPER FLOOR

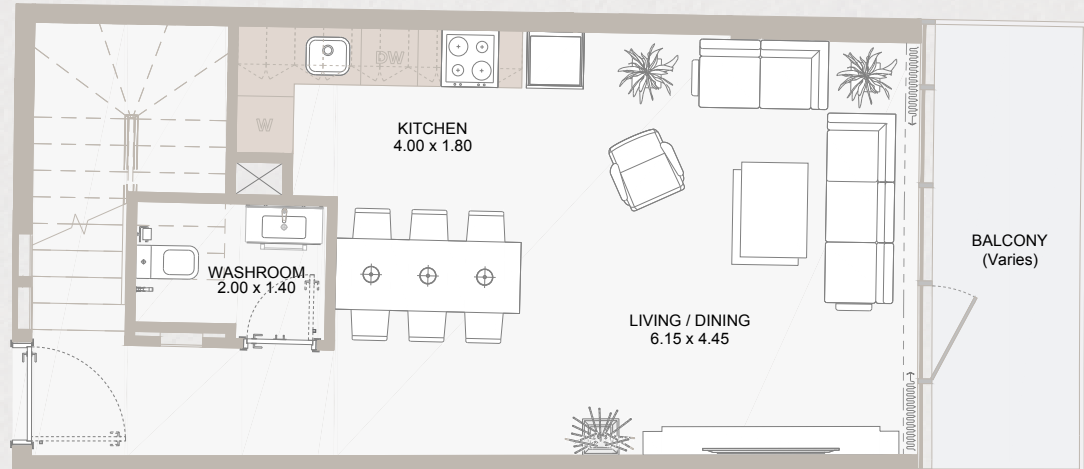


LOWER FLOOR

Typical Floor Plan from GF to 10th Floor


Internal Area	1,310.41 sq.ft
Outdoor Area	138.86 to 430.56 sq.ft
Total Area	1,449.26 to 1,740.97 sq.ft

3B DUPLEX TYPE - D

[CLICK HERE](#)
to view full floor plans

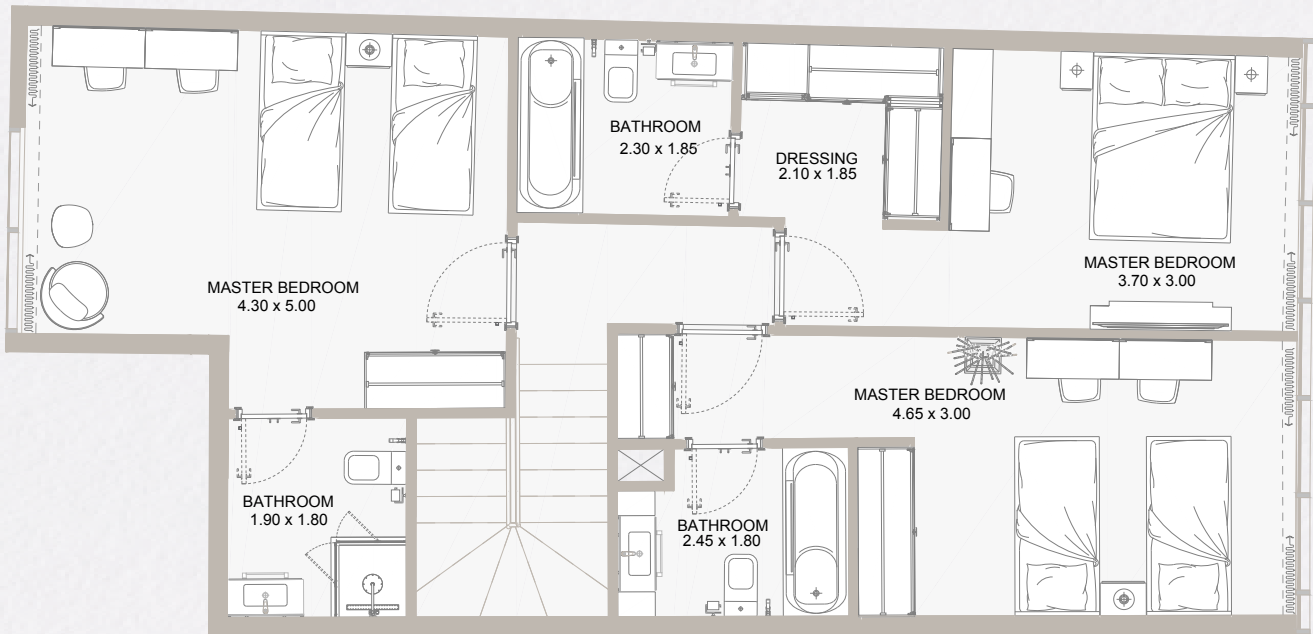

UPPER FLOOR

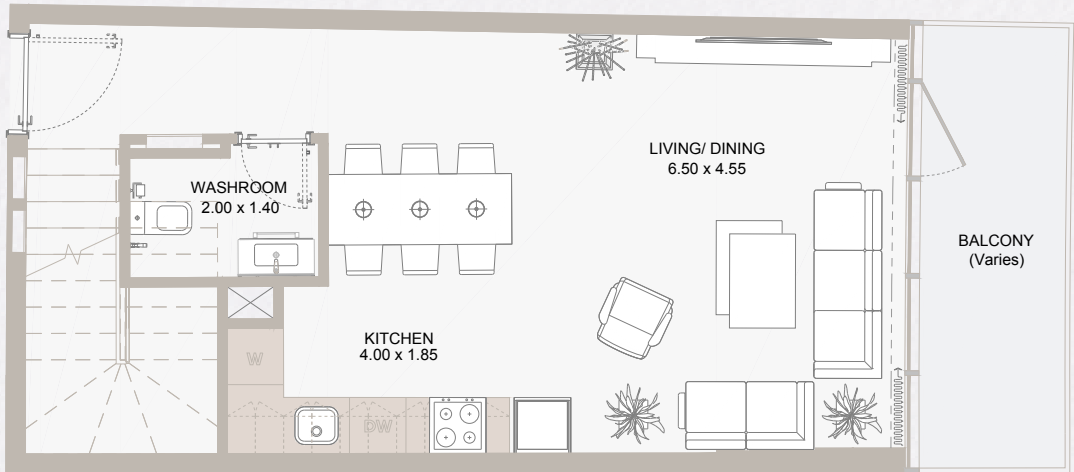


LOWER FLOOR

Typical Floor Plan from GF to 10th Floor


Internal Area	1,335.38 sq.ft
Outdoor Area	40.15 to 414.84 sq.ft
Total Area	1,375.53 to 1,750.23 sq.ft

3B DUPLEX TYPE - E

[CLICK HERE](#)
to view full floor plans

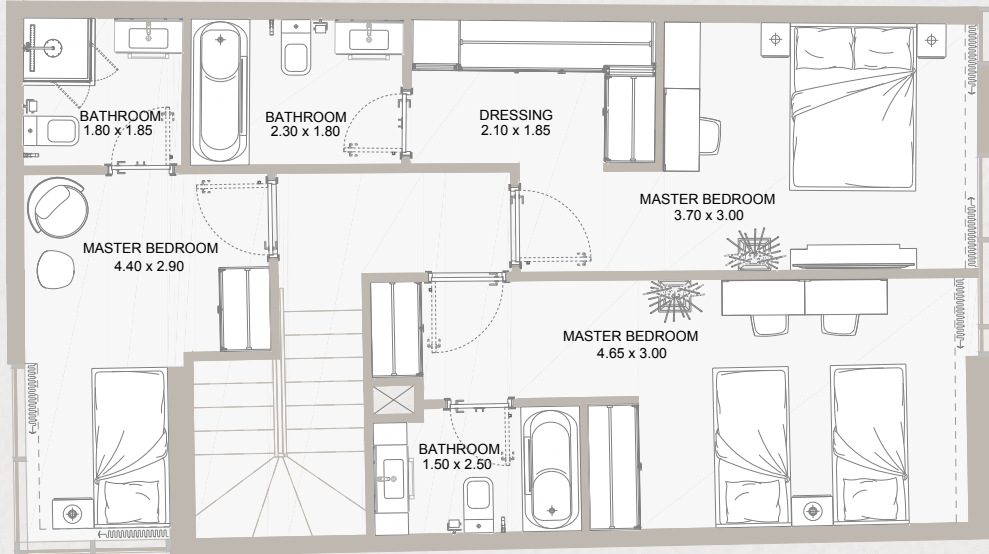

UPPER FLOOR

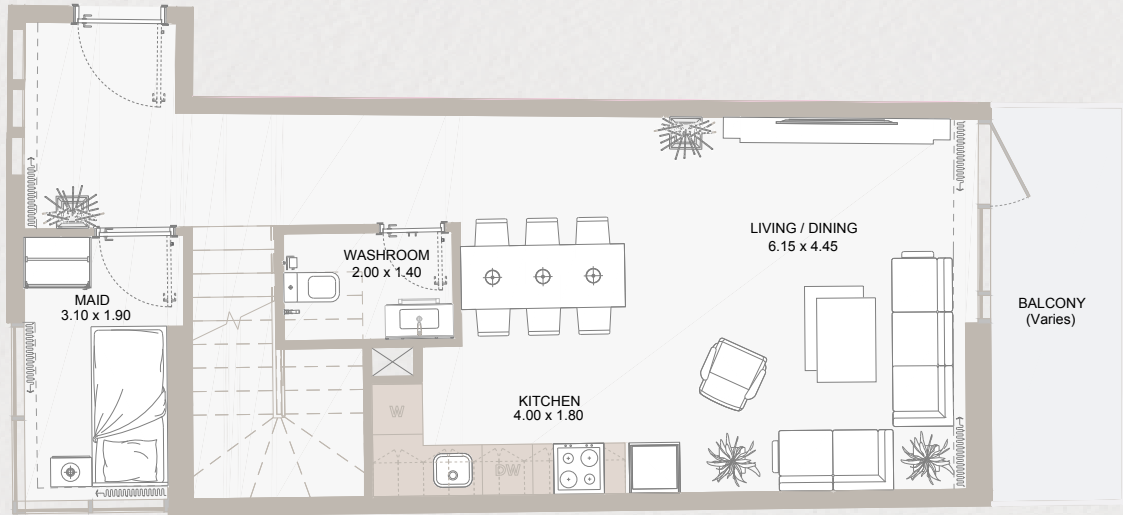


LOWER FLOOR

Typical Floor Plan from 2nd to 10th Floor


Internal Area	1,370.47 sq.ft
Outdoor Area	36.38 to 77.61 sq.ft
Total Area	1,406.96 to 1,447.97 sq.ft

4B DUPLEX TYPE - A

[CLICK HERE](#)
to view full floor plans

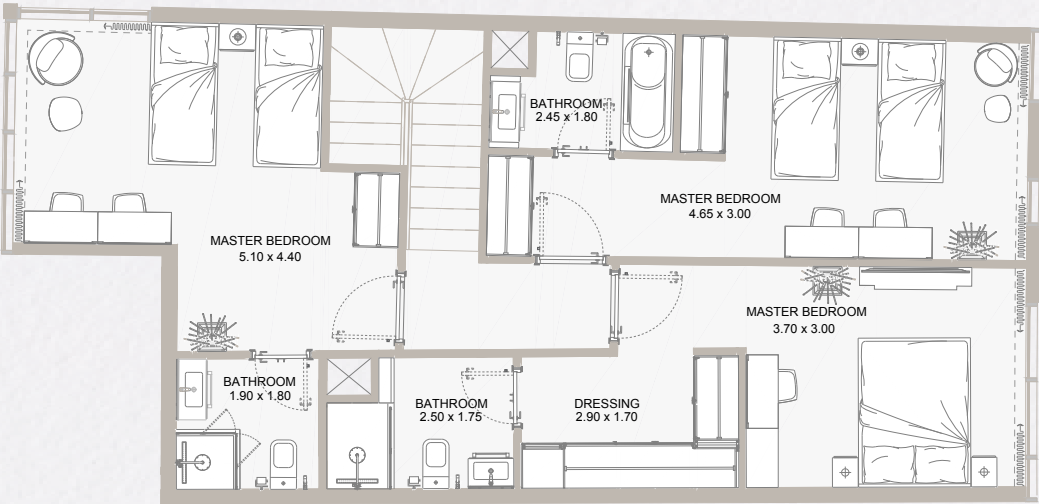

UPPER FLOOR

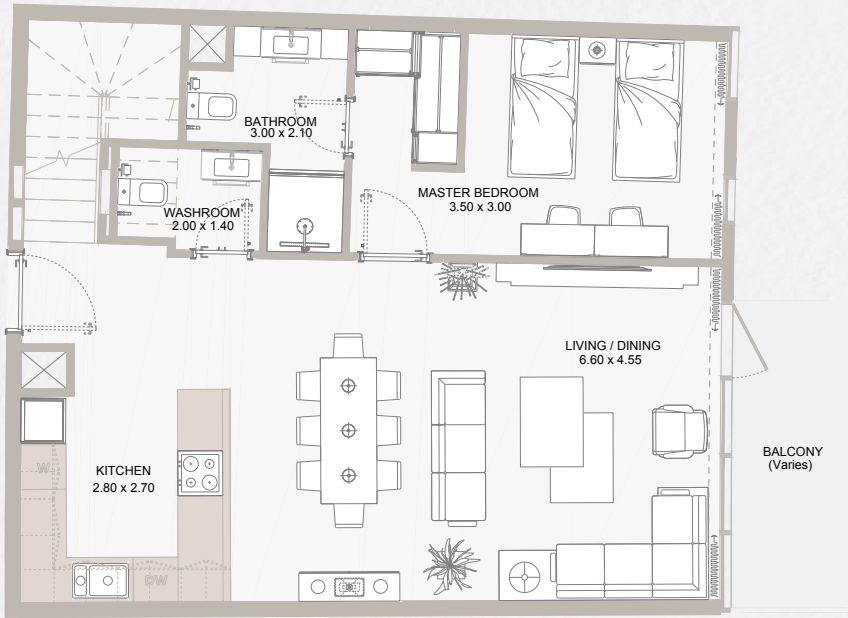

LOWER FLOOR

Typical Floor Plan from GF to 10th Floor


Internal Area	1,621.06 to 1,630.10 sq.ft
Outdoor Area	72.55 to 1,440.98 sq.ft
Total Area	1,696.62 to 3,063.33 sq.ft

4B DUPLEX TYPE - B

[CLICK HERE](#)
to view full floor plans

UPPER FLOOR

LOWER FLOOR

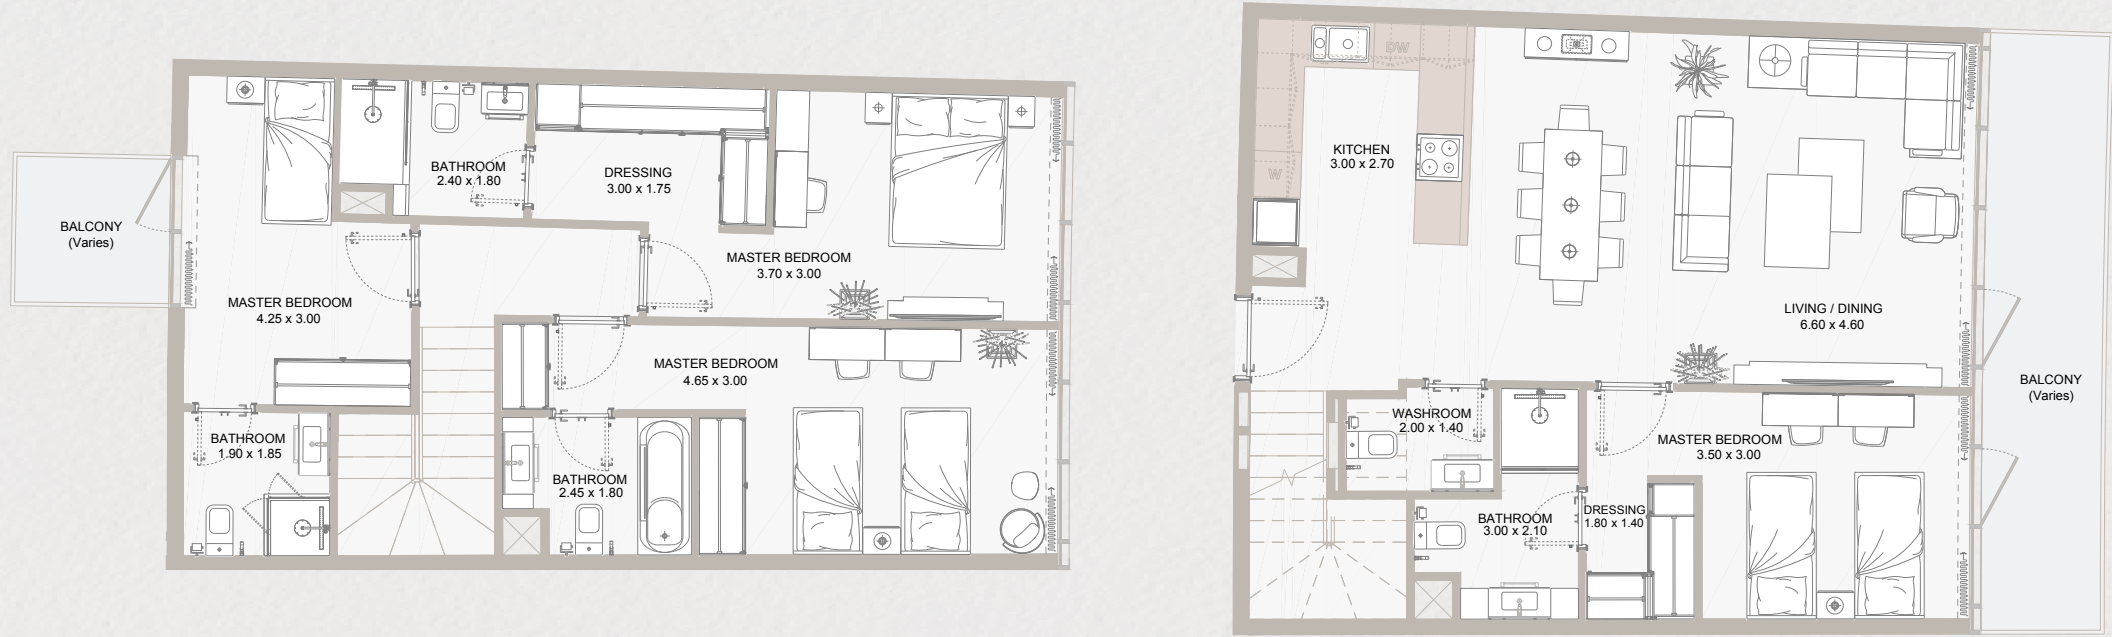

Typical Floor Plan from GF to 10th Floor


Internal Area	1,558.30 sq.ft
Outdoor Area	133.37 to 1,852.59 sq.ft
Total Area	1,691.67 to 3,411.97 sq.ft

4B DUPLEX TYPE - C

[CLICK HERE](#)
to view full floor plans

UPPER FLOOR

LOWER FLOOR

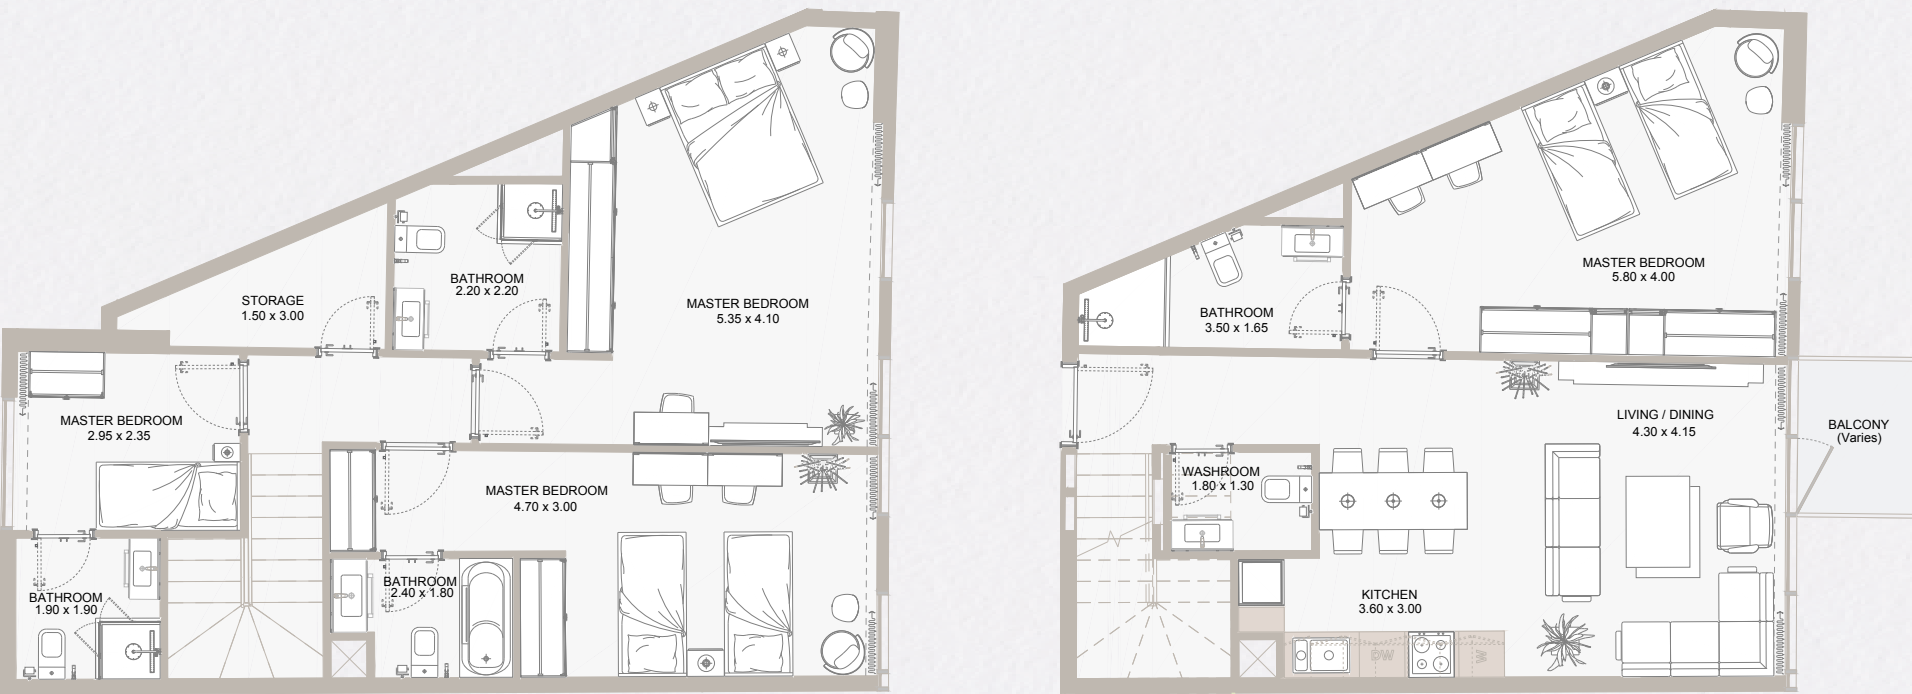

Typical Floor Plan from GF to 10th Floor

Internal Area	1,536.78 to 1,546.68 sq.ft
Outdoor Area	37.24 to 775.33 sq.ft
Total Area	1,573.91 to 2,322.01 sq.ft

4B SIMPLEX TYPE - D


[CLICK HERE](#)
to view full floor plans



Ground Floor	
Internal Area	2,035.80 sq.ft
Outdoor Area	1,368.75 sq.ft
Total Area	3,404.55 sq.ft

5B DUPLEX TYPE - A

[CLICK HERE](#)
to view full floor plans

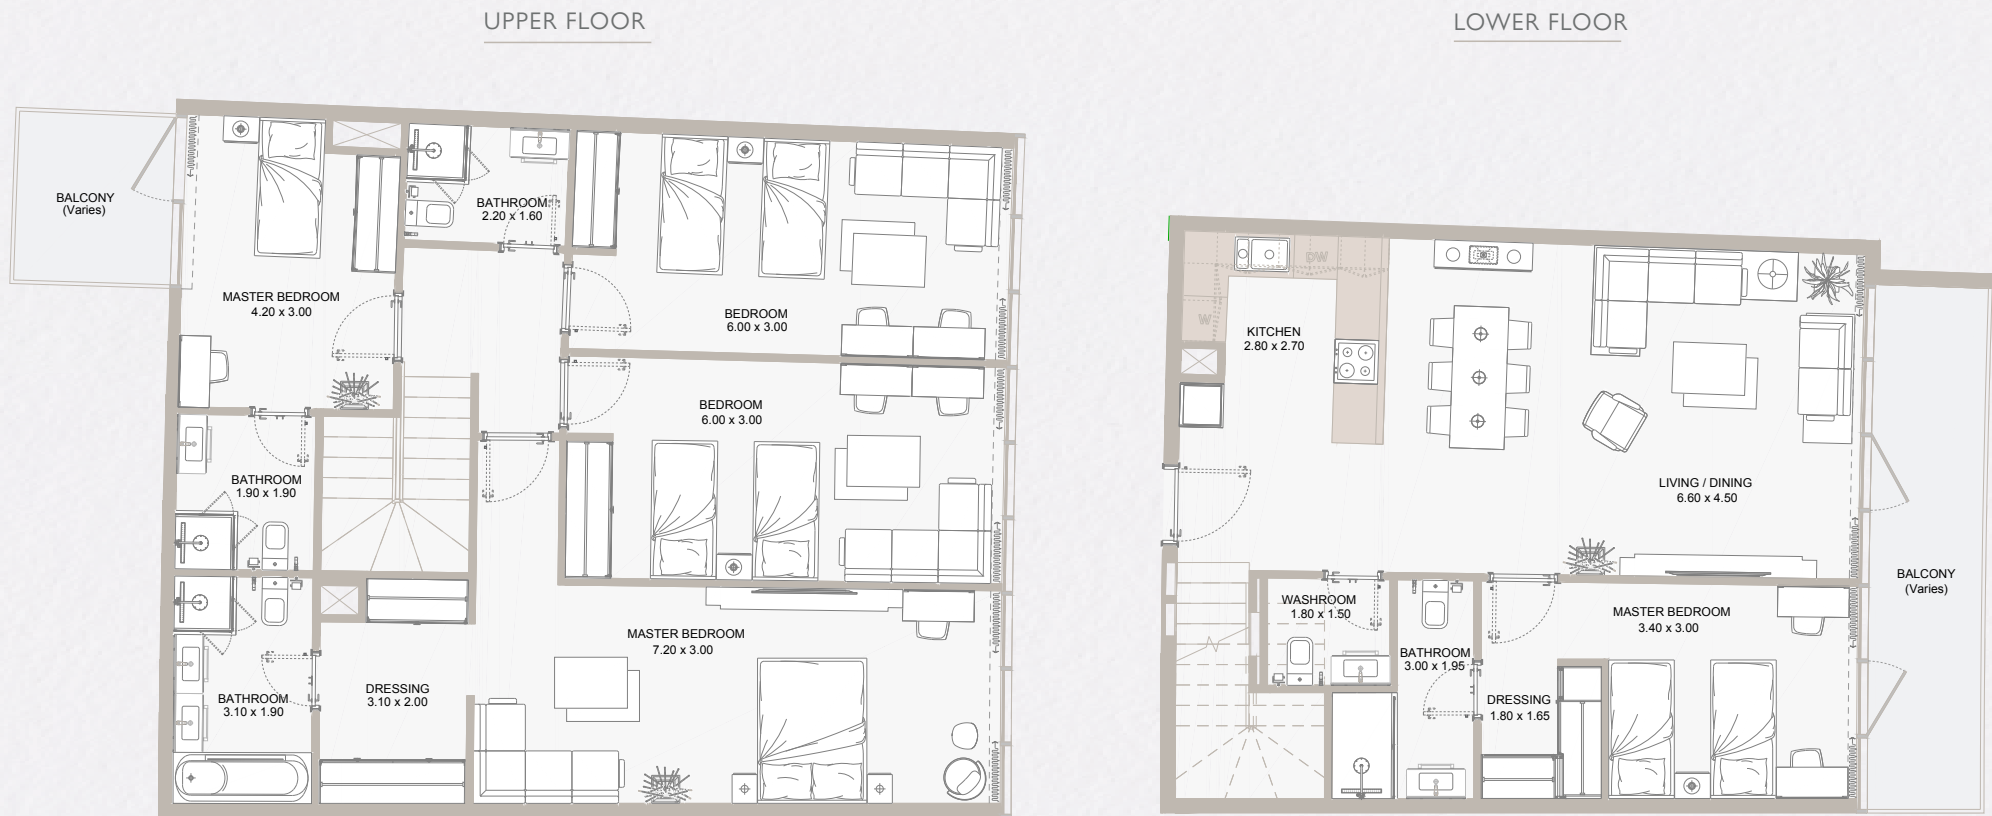


Typical Floor Plan from GF to 10th Floor

Internal Area	1,874.01 sq.ft
Outdoor Area	119.48 to 1,207.94 sq.ft
Total Area	1,993.60 to 3,081.95 sq.ft

5B DUPLEX TYPE - B


[CLICK HERE](#)
to view full floor plans

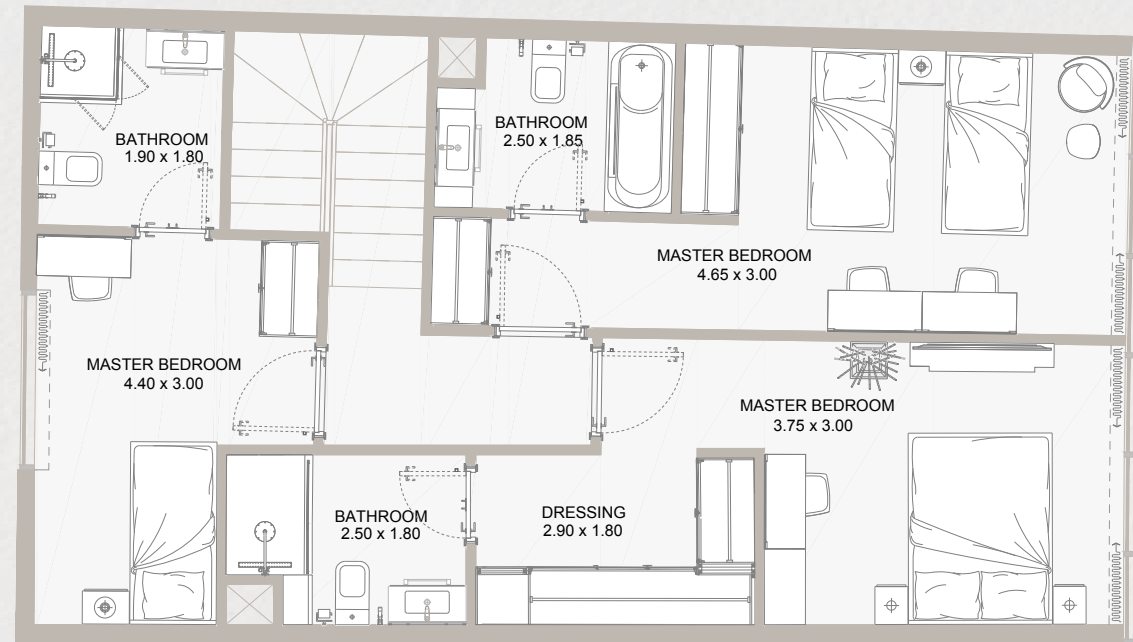

UPPER FLOOR

Typical Floor Plan from GF to 10th Floor

Internal Area	1,950.87 sq.ft
Outdoor Area	162.11 to 950.03 sq.ft
Total Area	2,112.44 to 2,900.90 sq.ft

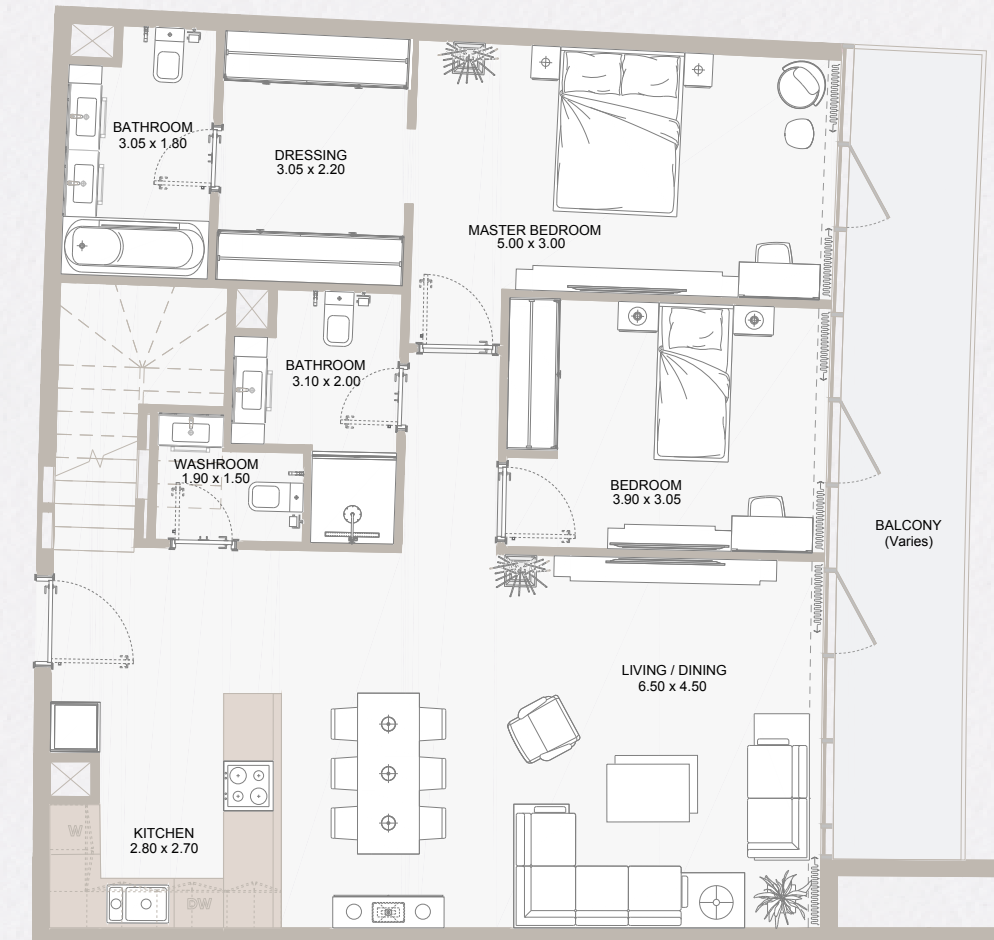

LOWER FLOOR