


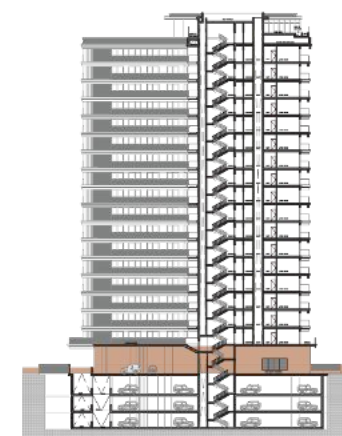

WESTON

BY WADAN

Floor *Plans*




DISCLAIMER

ALL PLANS AND VISUALS ARE CONCEPTUAL AND FOR ILLUSTRATION ONLY. UNIT LAYOUTS, DIMENSIONS, AND ORIENTATIONS ARE INDICATIVE, NOT TO SCALE, AND MAY CHANGE WITHOUT NOTICE. FURNISHINGS SHOWN ARE REPRESENTATIONAL. FINAL SIZES AND AREAS ARE SUBJECT TO OFFICIAL SURVEY. THE DEVELOPER RESERVES THE RIGHT TO MAKE CHANGES AS REQUIRED.


WESTON

BY WADAN

1ST FLOOR PLAN

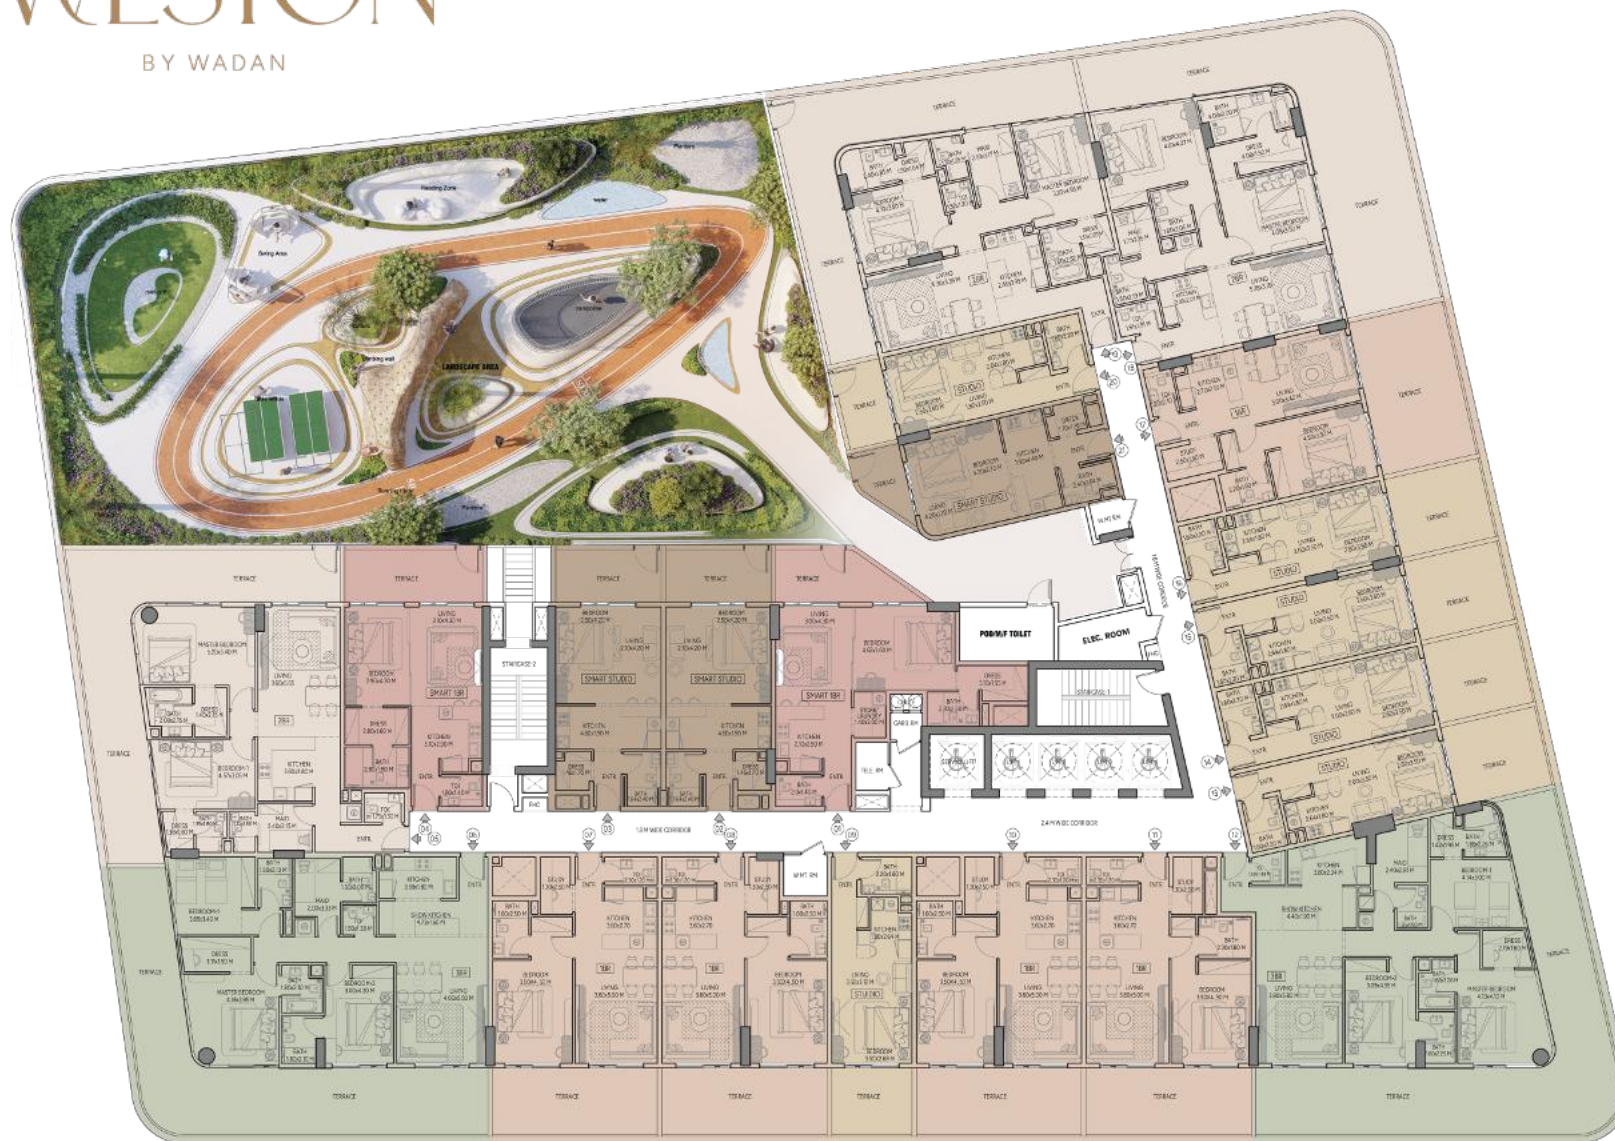

- STUDIO
- SMART STUDIO
- SMART 1 BEDROOM
- 1 BEDROOM
- 2 BEDROOMS
- 3 BEDROOMS

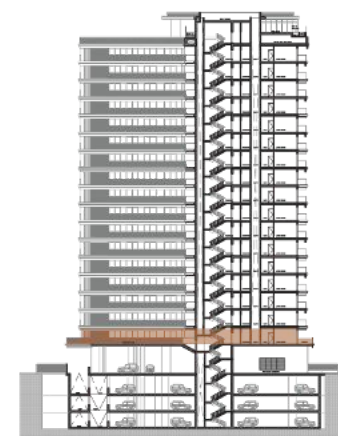

DISCLAIMER

ALL PLANS AND VISUALS ARE CONCEPTUAL AND FOR ILLUSTRATION ONLY. UNIT LAYOUTS, DIMENSIONS, AND ORIENTATIONS ARE INDICATIVE, NOT TO SCALE, AND MAY CHANGE WITHOUT NOTICE. FURNISHINGS SHOWN ARE REPRESENTATIONAL. FINAL SIZES AND AREAS ARE SUBJECT TO OFFICIAL SURVEY. THE DEVELOPER RESERVES THE RIGHT TO MAKE CHANGES AS REQUIRED.




WESTON

BY WADAN

2, 4, 6, 8, 10, 12, 14 & 16TH FLOOR PLAN



- STUDIO
- SMART STUDIO
- SMART 1 BEDROOM
- 1 BEDROOM
- 2 BEDROOMS
- 3 BEDROOMS

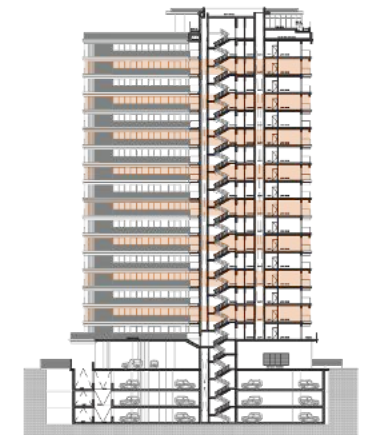

DISCLAIMER

ALL PLANS AND VISUALS ARE CONCEPTUAL AND FOR ILLUSTRATION ONLY. UNIT LAYOUTS, DIMENSIONS, AND ORIENTATIONS ARE INDICATIVE, NOT TO SCALE, AND MAY CHANGE WITHOUT NOTICE. FURNISHINGS SHOWN ARE REPRESENTATIONAL. FINAL SIZES AND AREAS ARE SUBJECT TO OFFICIAL SURVEY. THE DEVELOPER RESERVES THE RIGHT TO MAKE CHANGES AS REQUIRED.




WESTON

BY WADAN

3, 5, 7, 9, 11, 13, 15 & 17TH FLOOR PLAN




- STUDIO
- SMART STUDIO
- SMART 1 BEDROOM
- 1 BEDROOM
- 2 BEDROOMS
- 3 BEDROOMS

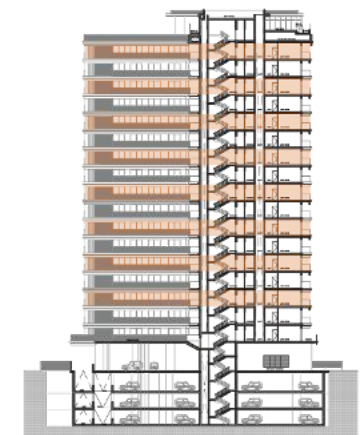

DISCLAIMER

ALL PLANS AND VISUALS ARE CONCEPTUAL AND FOR ILLUSTRATION ONLY. UNIT LAYOUTS, DIMENSIONS, AND ORIENTATIONS ARE INDICATIVE, NOT TO SCALE, AND MAY CHANGE WITHOUT NOTICE. FURNISHINGS SHOWN ARE REPRESENTATIONAL. FINAL SIZES AND AREAS ARE SUBJECT TO OFFICIAL SURVEY. THE DEVELOPER RESERVES THE RIGHT TO MAKE CHANGES AS REQUIRED.



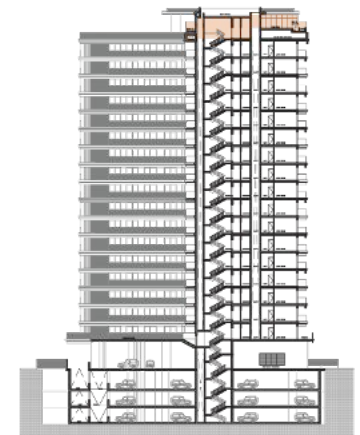

DISCLAIMER

ALL PLANS AND VISUALS ARE CONCEPTUAL AND FOR ILLUSTRATION ONLY. UNIT LAYOUTS, DIMENSIONS, AND ORIENTATIONS ARE INDICATIVE, NOT TO SCALE, AND MAY CHANGE WITHOUT NOTICE. FURNISHINGS SHOWN ARE REPRESENTATIONAL. FINAL SIZES AND AREAS ARE SUBJECT TO OFFICIAL SURVEY. THE DEVELOPER RESERVES THE RIGHT TO MAKE CHANGES AS REQUIRED.