



NEXARA

BY 7TH KEY

7th Key Floor Plans

Floor Plan


5th Floor



Disclaimer: (1) All materials, dimensions & drawings are approximate. (2) Information is subject to change without notice, at developer's absolute discretion. (3) Actual area may vary from the stated area. (4) Drawing are not to scale. (5) All images used are for illustrative purpose only and do not represent the actual size, features, specifications, fittings and furnishings. (6) The developer reserves the right to make revisions/ alterations, at its absolute discretion, without any liability whatsoever.

Typical Floor Plan

6th and 25th Floor

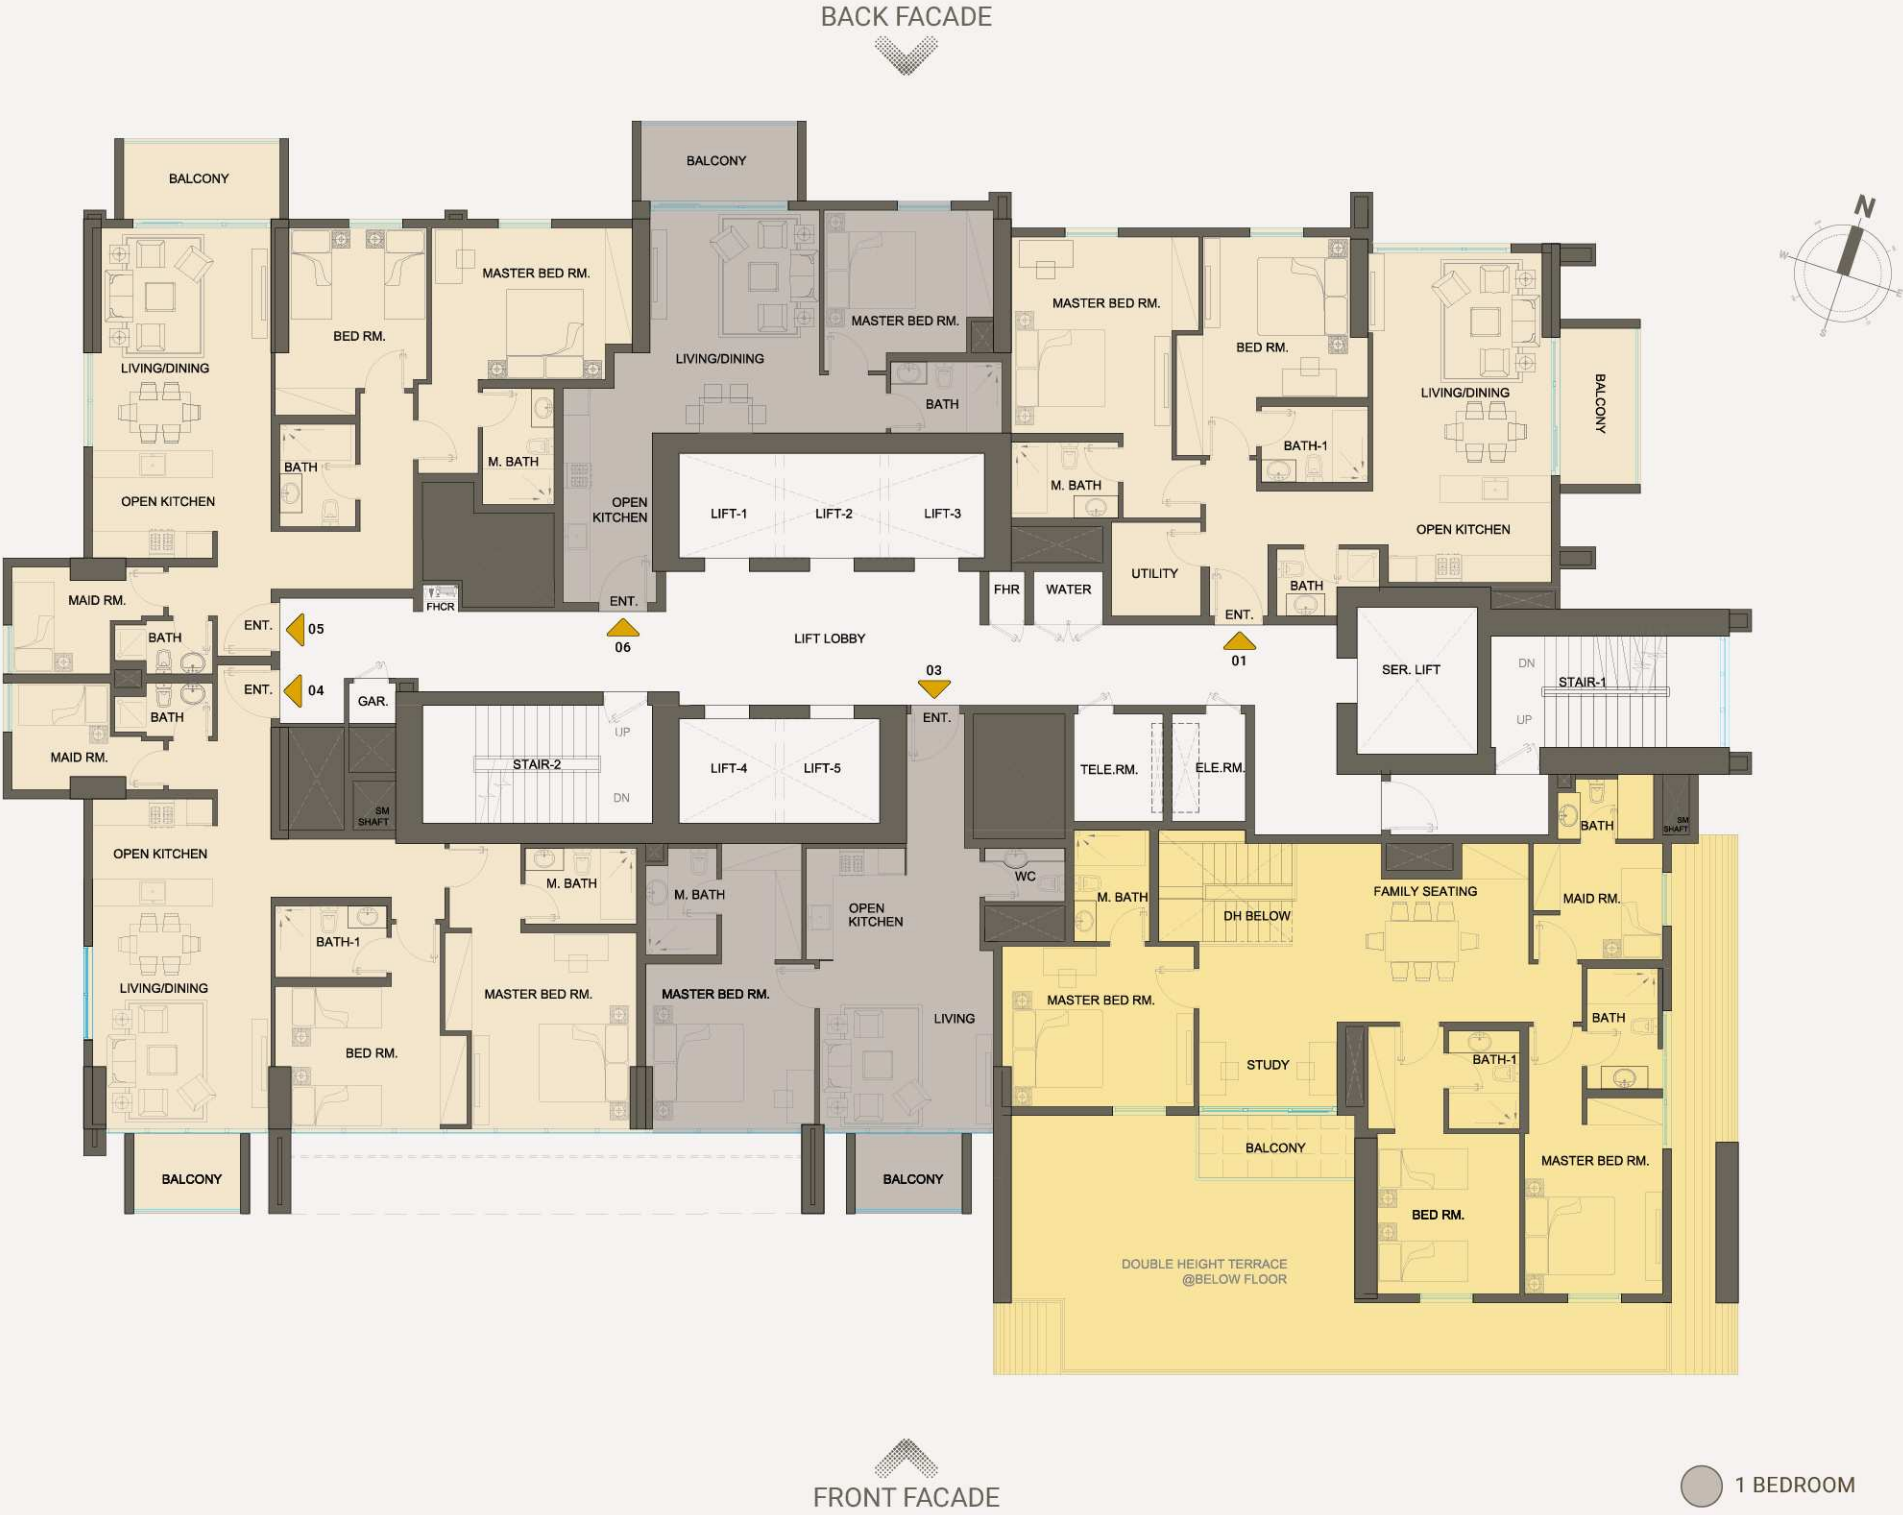

Disclaimer: (1) All materials, dimensions & drawings are approximate. (2) Information is subject to change without notice, at developer's absolute discretion. (3) Actual area may vary from the stated area. (4) Drawing are not to scale. (5) All images used are for illustrative purpose only and do not represent the actual size, features, specifications, fittings and furnishings. (6) The developer reserves the right to make revisions/ alterations, at its absolute discretion, without any liability whatsoever.

Typical Floor Plan


7th and 26th Floor



Disclaimer: (1) All materials, dimensions & drawings are approximate. (2) Information is subject to change without notice, at developer's absolute discretion. (3) Actual area may vary from the stated area. (4) Drawing are not to scale. (5) All images used are for illustrative purpose only and do not represent the actual size, features, specifications, fittings and furnishings. (6) The developer reserves the right to make revisions/ alterations, at its absolute discretion, without any liability whatsoever.

Typical Floor Plan


8th, 12-15th, 22-23rd, 27-28th Floor

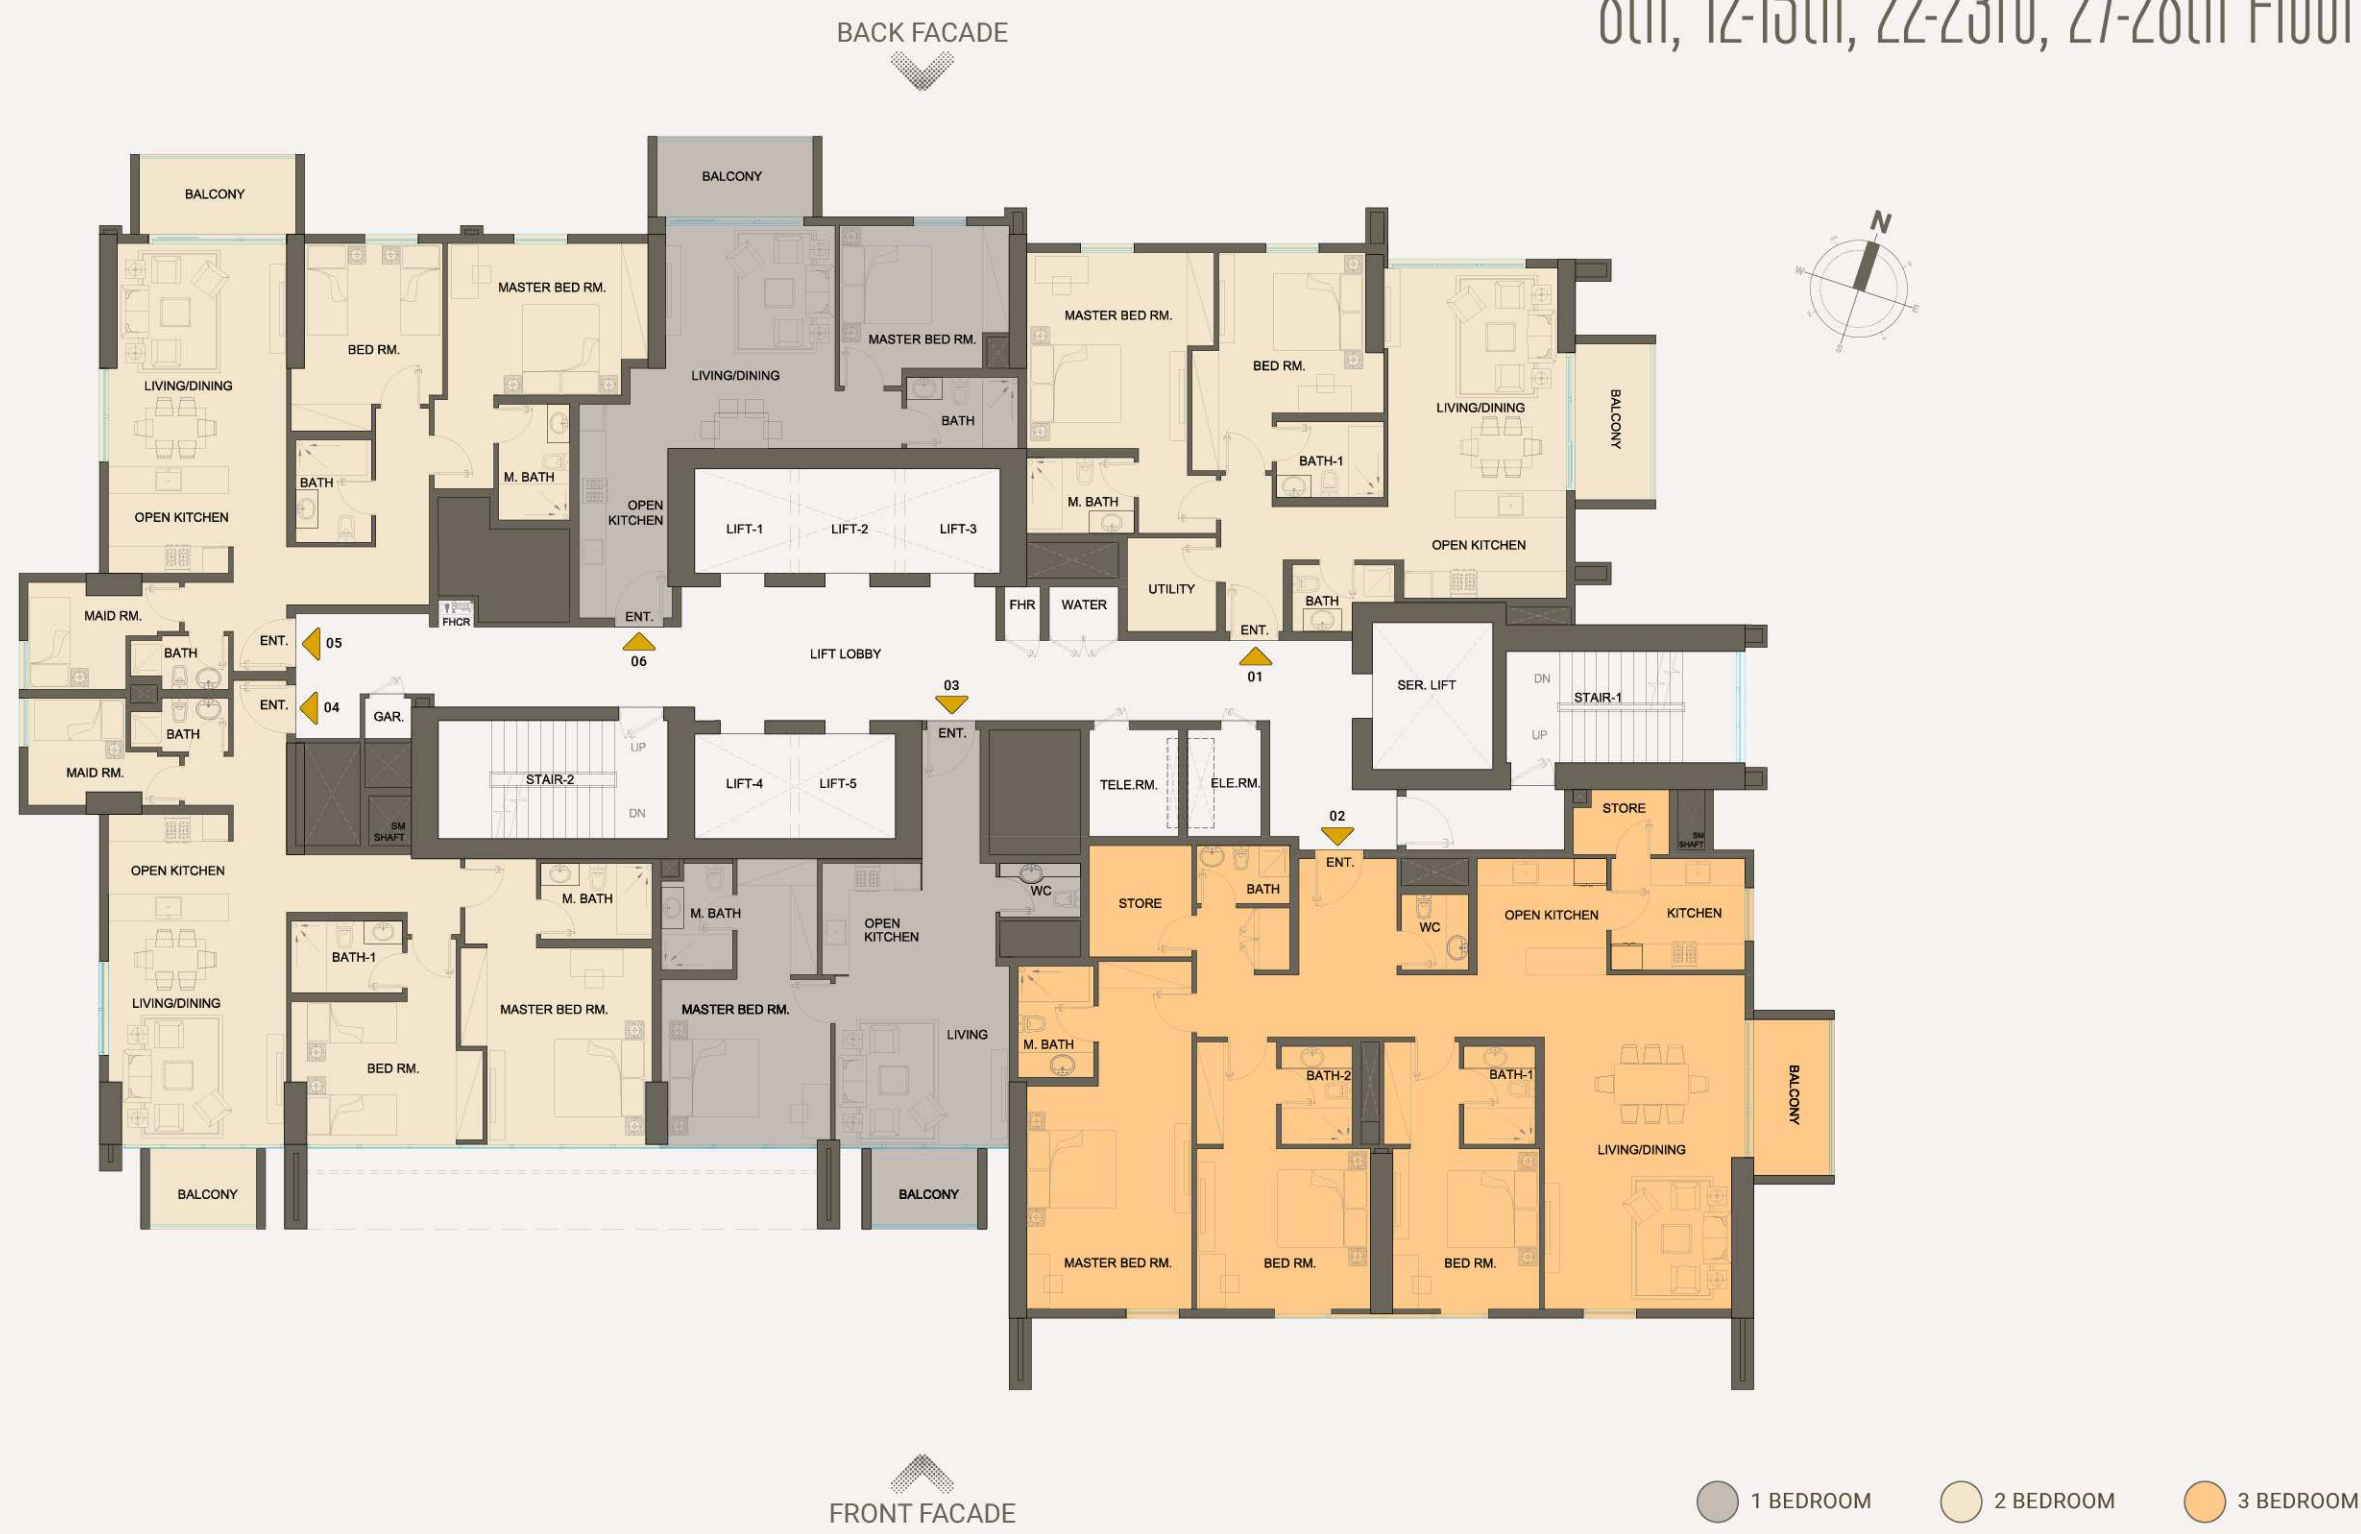


Disclaimer: (1) All materials, dimensions & drawings are approximate. (2) Information is subject to change without notice, at developer's absolute discretion. (3) Actual area may vary from the stated area. (4) Drawing are not to scale. (5) All images used are for illustrative purpose only and do not represent the actual size, features, specifications, fittings and furnishings. (6) The developer reserves the right to make revisions/ alterations, at its absolute discretion, without any liability whatsoever.

Typical Floor Plan

9th and 16th Floor

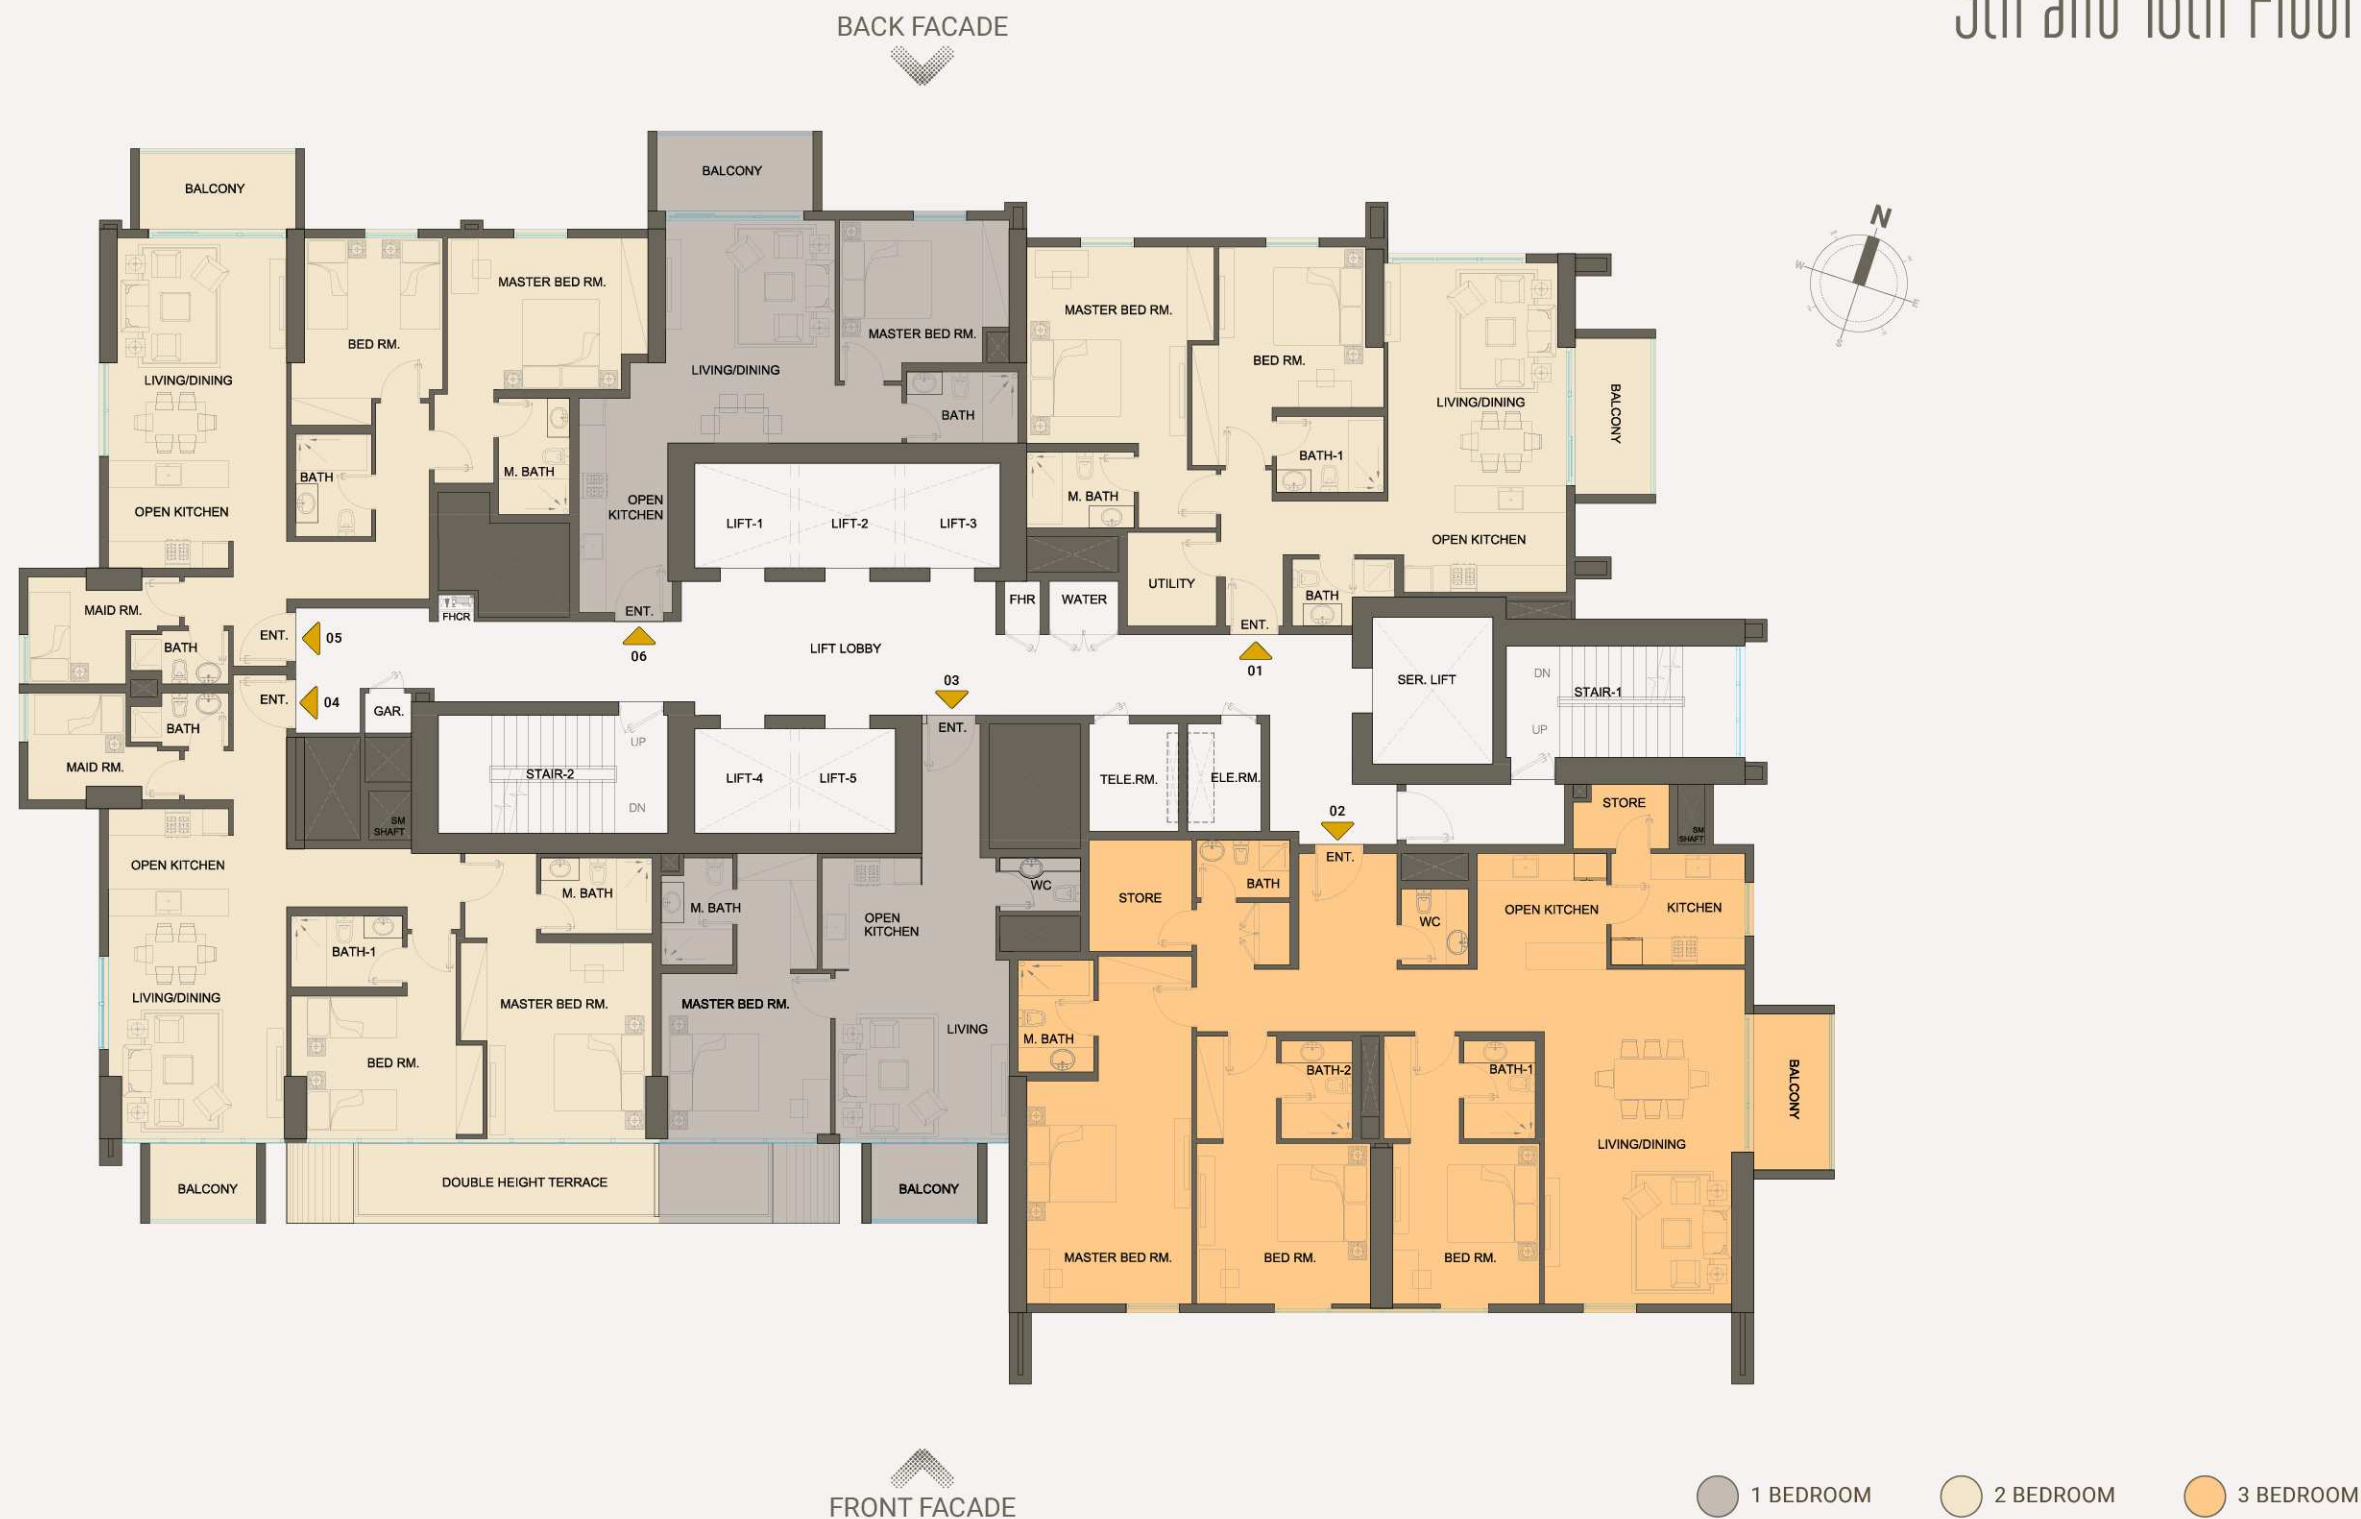


Disclaimer: (1) All materials, dimensions & drawings are approximate. (2) Information is subject to change without notice, at developer's absolute discretion. (3) Actual area may vary from the stated area. (4) Drawing are not to scale. (5) All images used are for illustrative purpose only and do not represent the actual size, features, specifications, fittings and furnishings. (6) The developer reserves the right to make revisions/ alterations, at its absolute discretion, without any liability whatsoever.

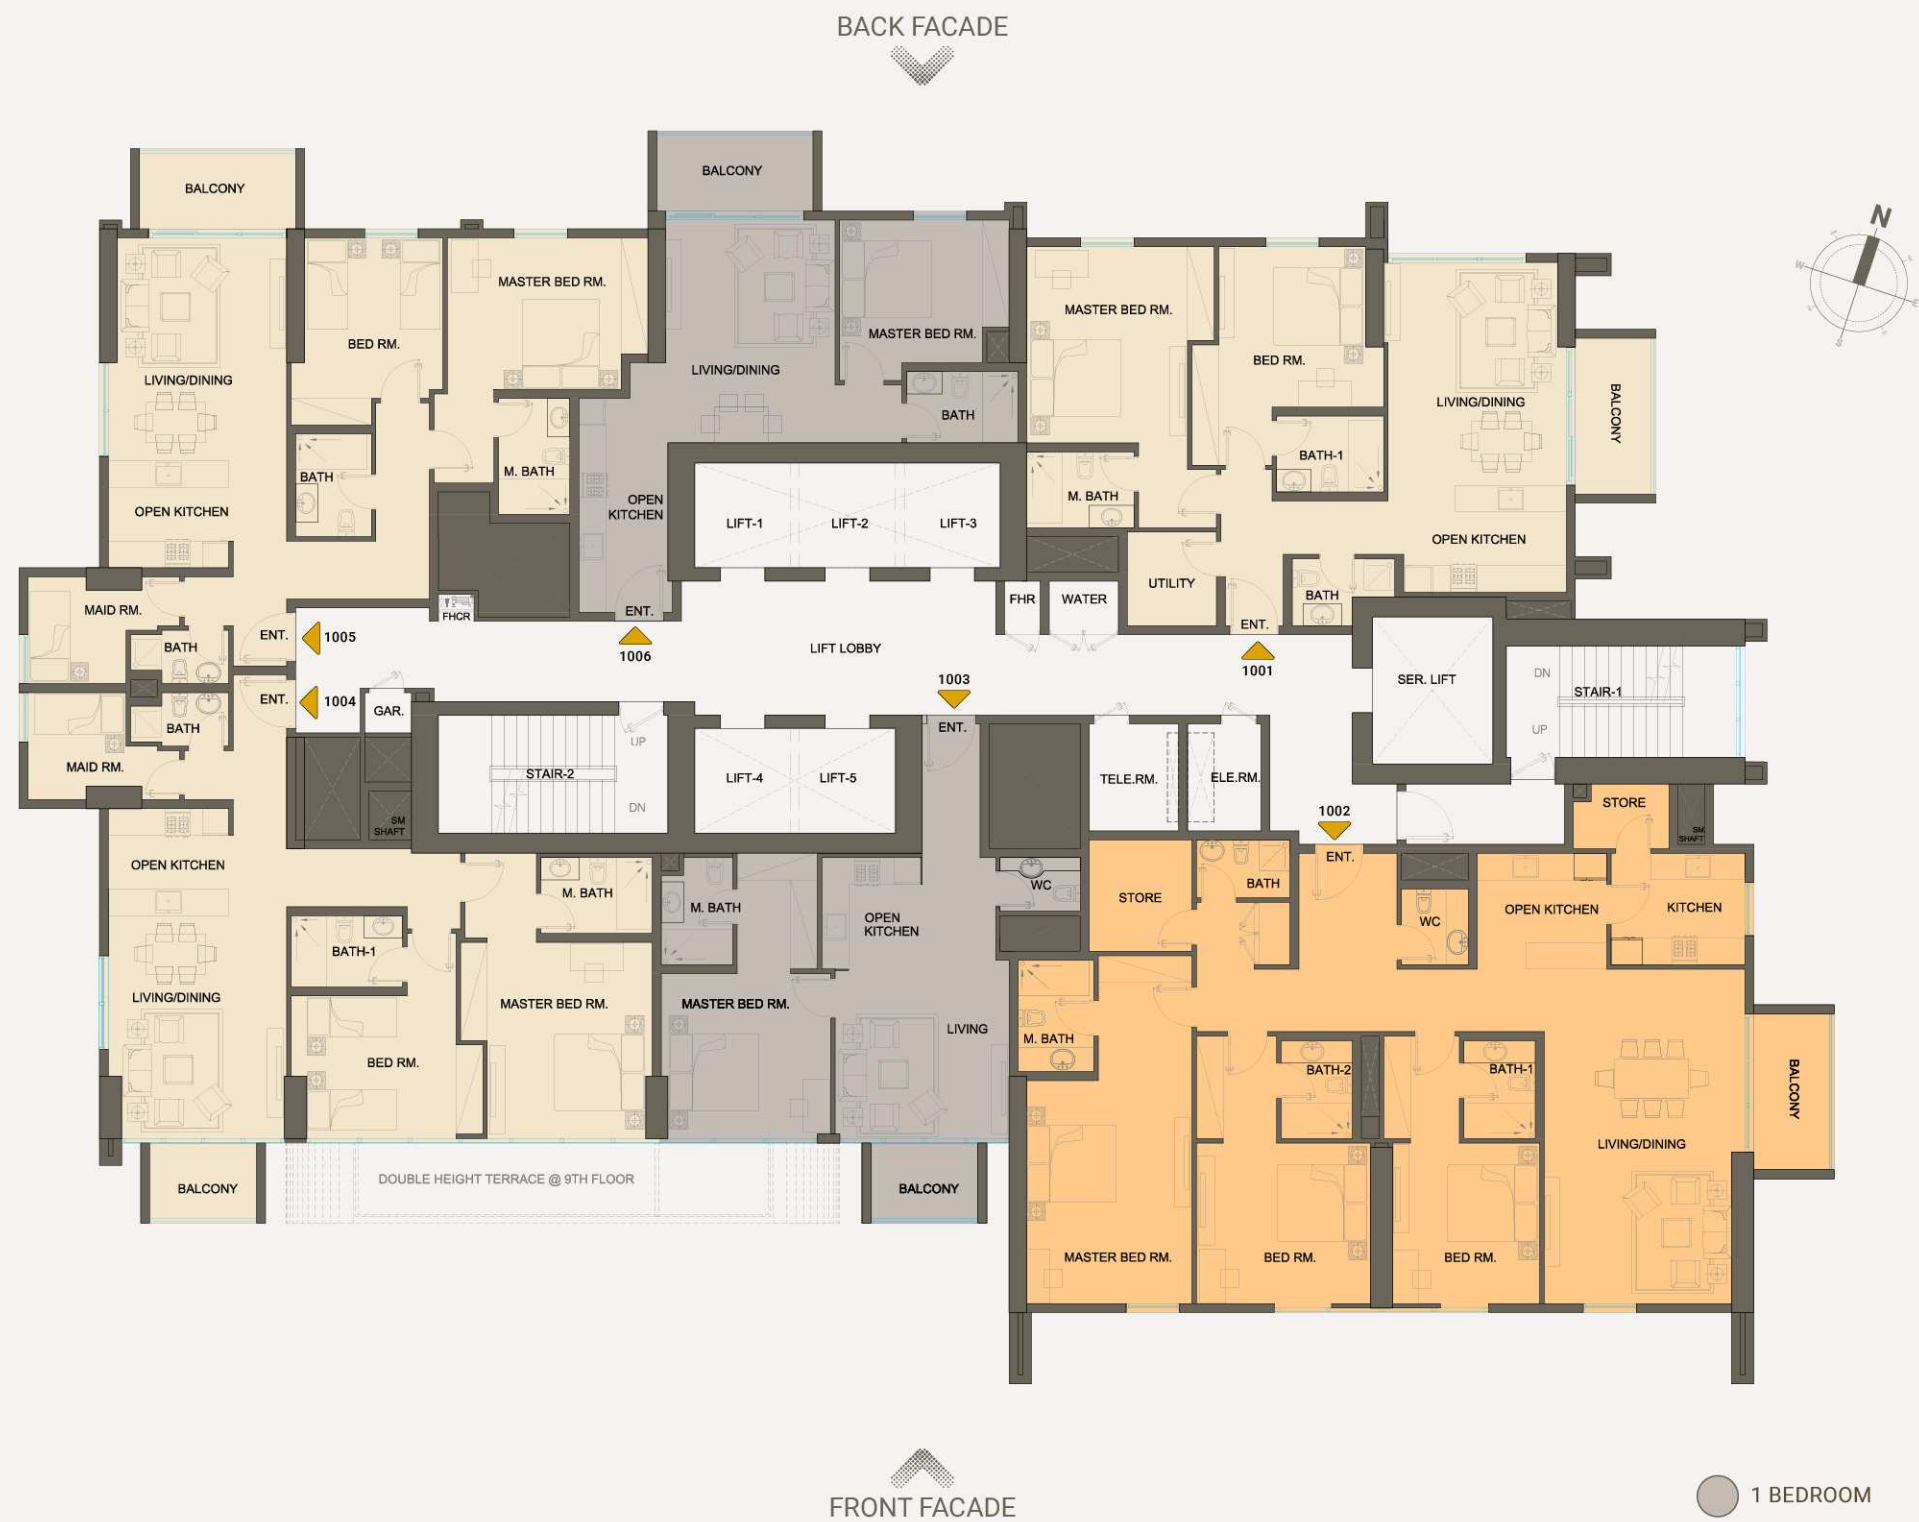

Disclaimer: (1) All materials, dimensions & drawings are approximate. (2) Information is subject to change without notice, at developer's absolute discretion. (3) Actual area may vary from the stated area. (4) Drawing are not to scale. (5) All images used are for illustrative purpose only and do not represent the actual size, features, specifications, fittings and furnishings. (6) The developer reserves the right to make revisions/ alterations, at its absolute discretion, without any liability whatsoever.

Floor Plan

11th Floor

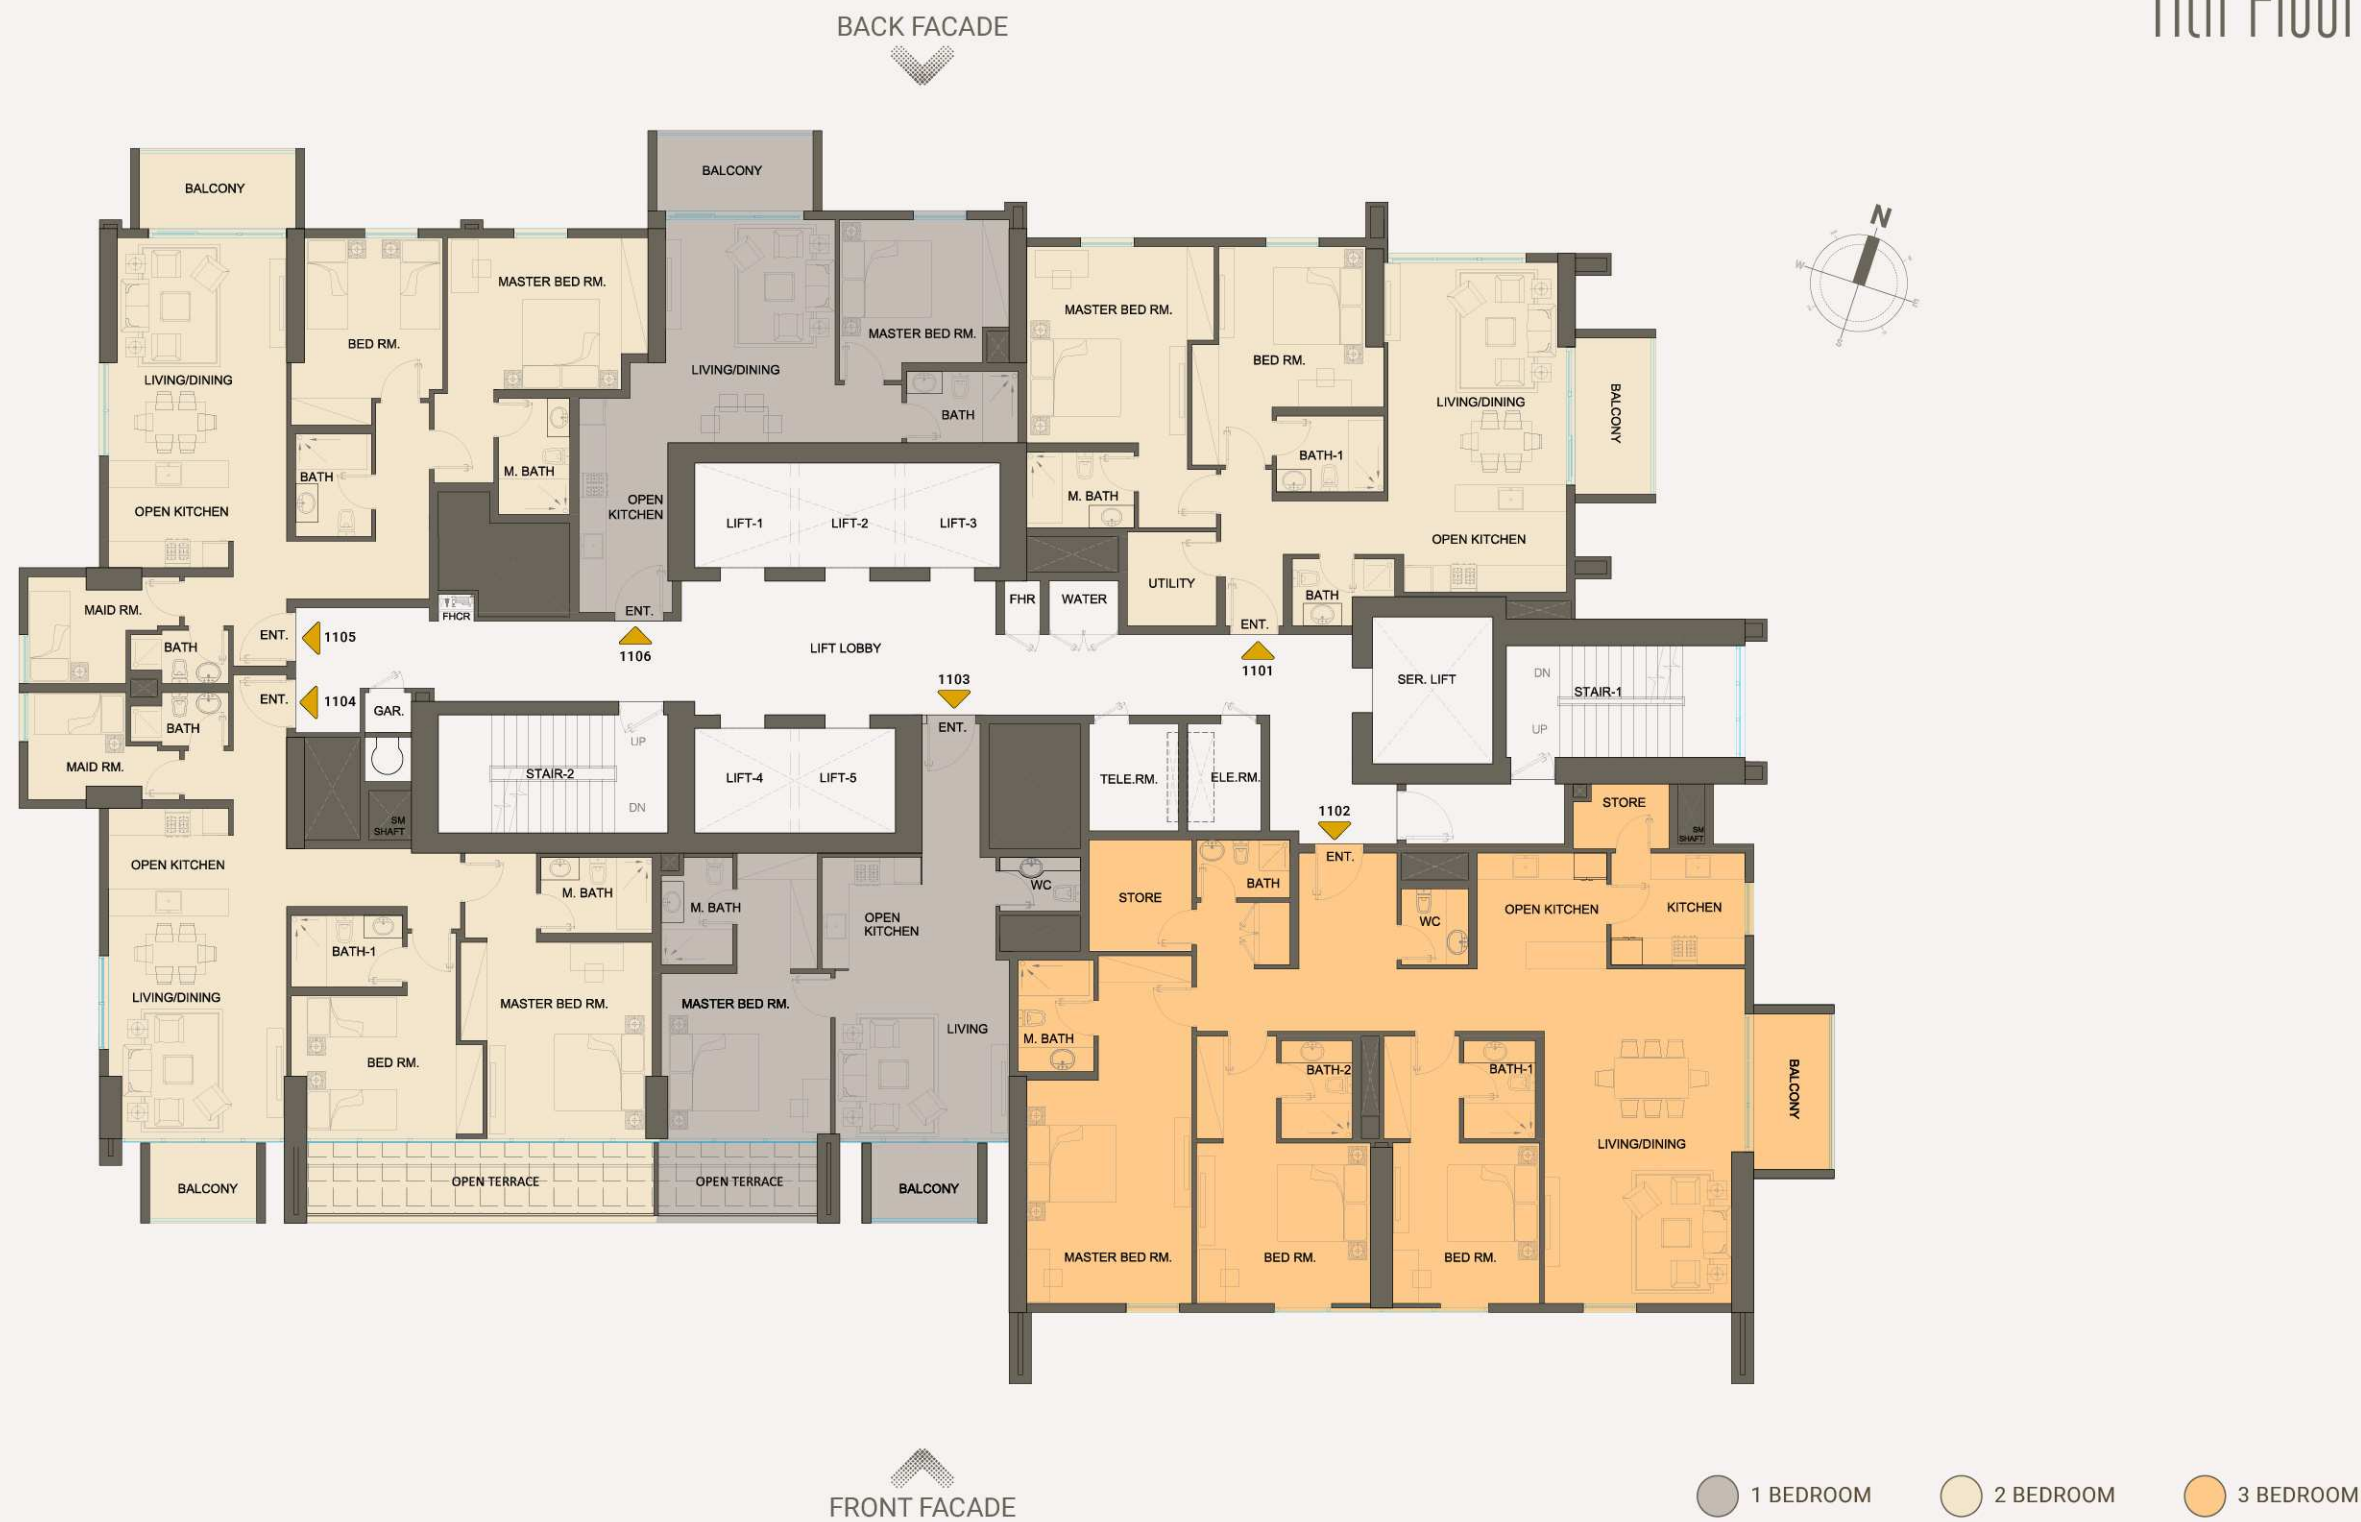


Disclaimer: (1) All materials, dimensions & drawings are approximate. (2) Information is subject to change without notice, at developer's absolute discretion. (3) Actual area may vary from the stated area. (4) Drawing are not to scale. (5) All images used are for illustrative purpose only and do not represent the actual size, features, specifications, fittings and furnishings. (6) The developer reserves the right to make revisions/ alterations, at its absolute discretion, without any liability whatsoever.

Floor Plan

18th Floor



Disclaimer: (1) All materials, dimensions & drawings are approximate. (2) Information is subject to change without notice, at developer's absolute discretion. (3) Actual area may vary from the stated area. (4) Drawing are not to scale. (5) All images used are for illustrative purpose only and do not represent the actual size, features, specifications, fittings and furnishings. (6) The developer reserves the right to make revisions/ alterations, at its absolute discretion, without any liability whatsoever.

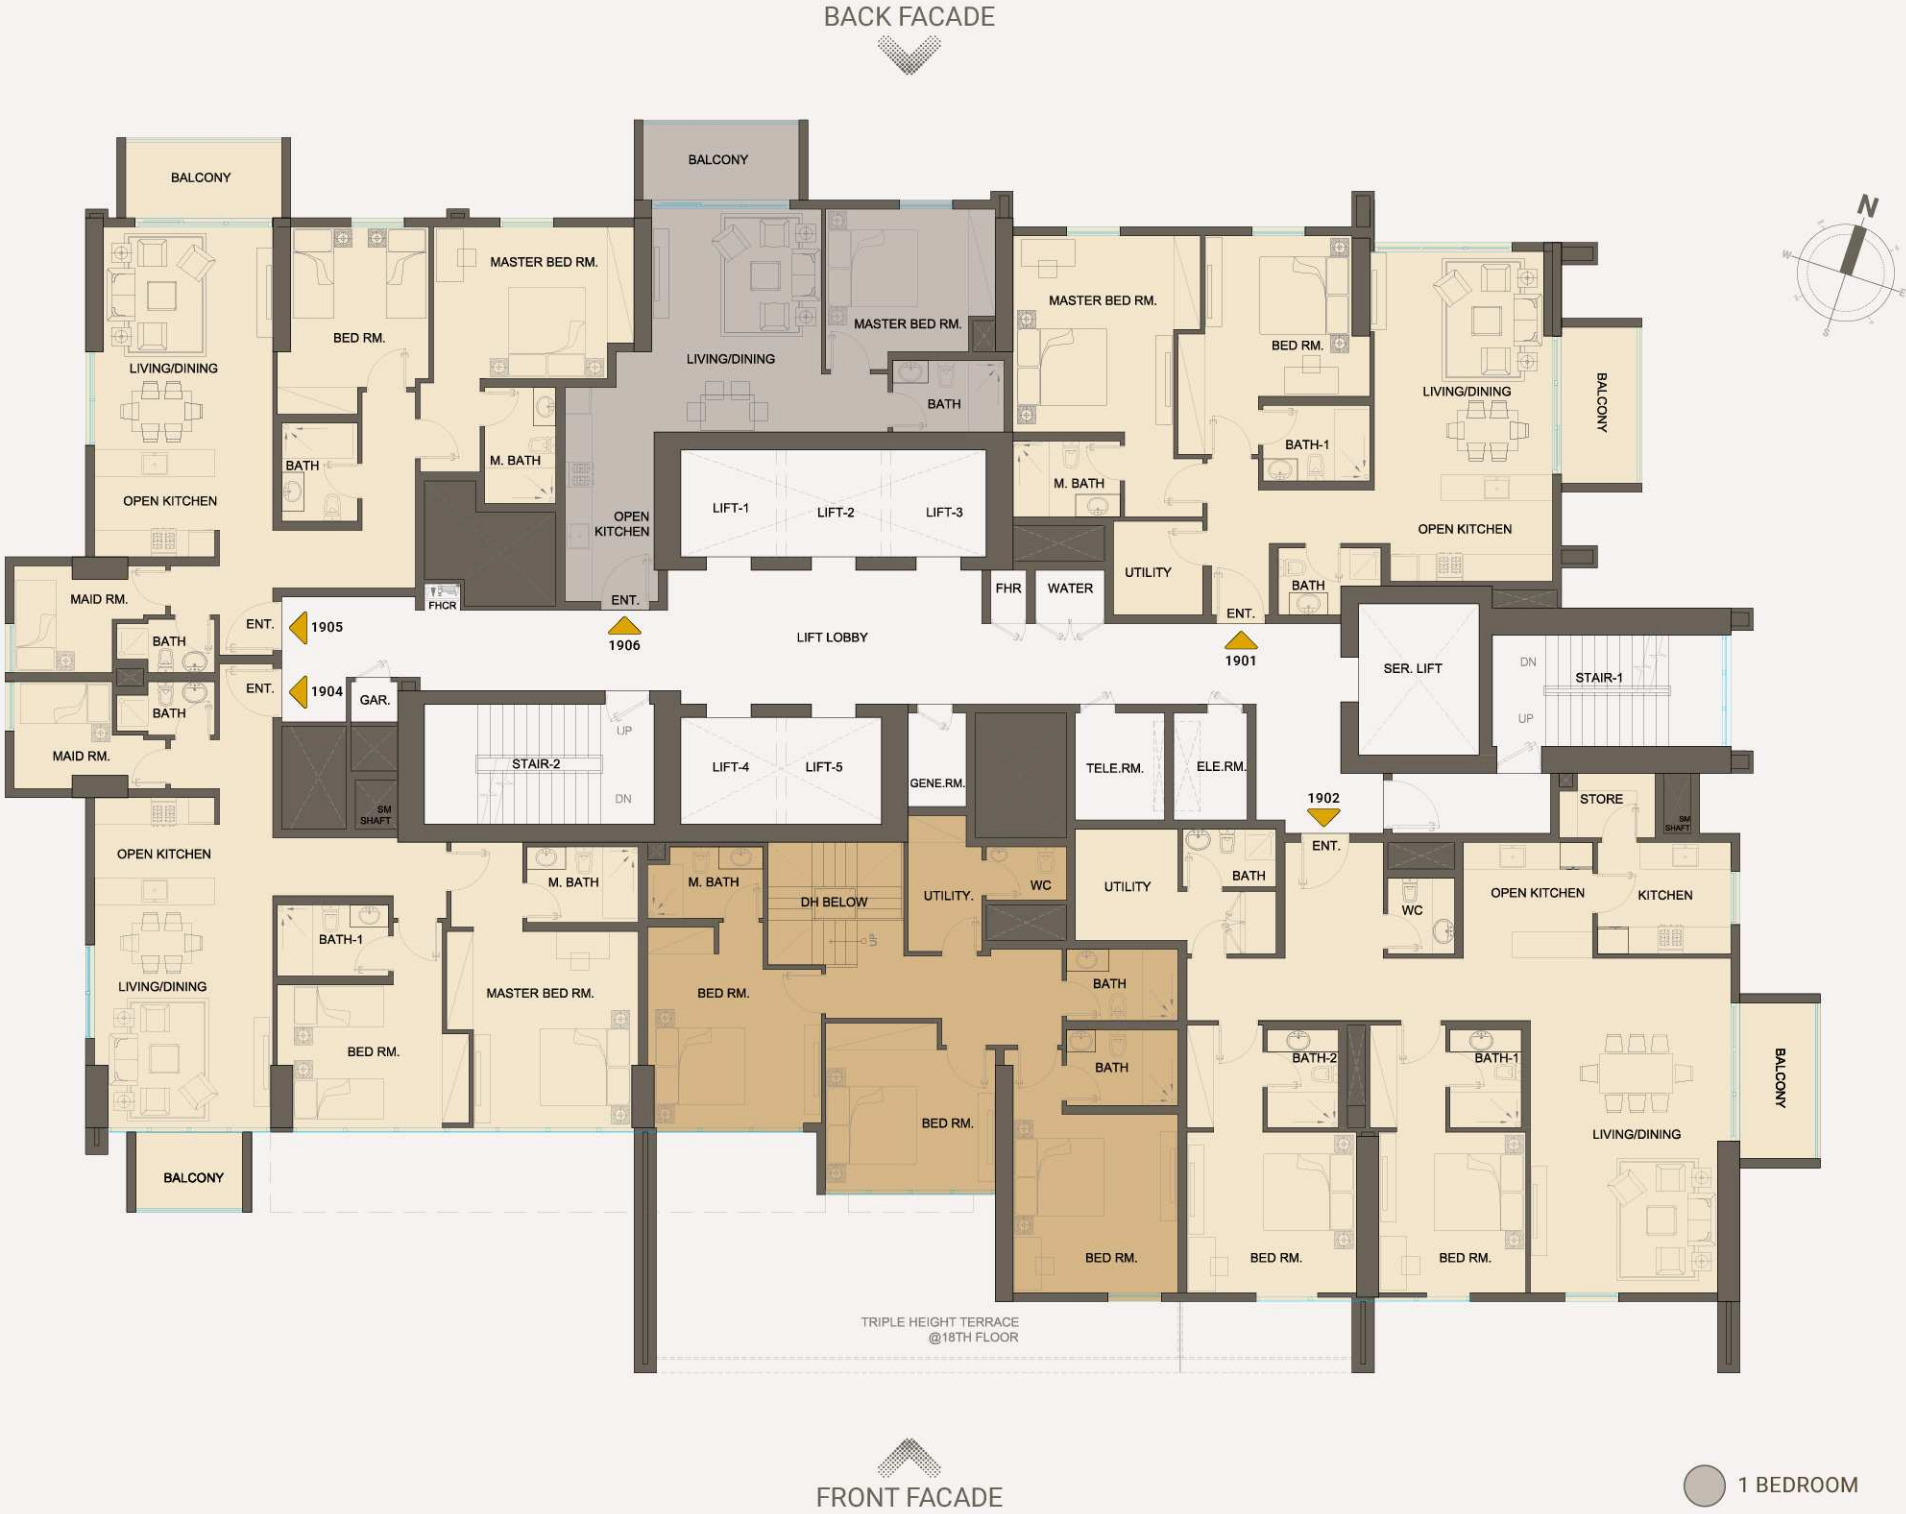


Disclaimer: (1) All materials, dimensions & drawings are approximate. (2) Information is subject to change without notice, at developer's absolute discretion. (3) Actual area may vary from the stated area. (4) Drawing are not to scale. (5) All images used are for illustrative purpose only and do not represent the actual size, features, specifications, fittings and furnishings. (6) The developer reserves the right to make revisions/ alterations, at its absolute discretion, without any liability whatsoever.



Disclaimer: (1) All materials, dimensions & drawings are approximate. (2) Information is subject to change without notice, at developer's absolute discretion. (3) Actual area may vary from the stated area. (4) Drawing are not to scale. (5) All images used are for illustrative purpose only and do not represent the actual size, features, specifications, fittings and furnishings. (6) The developer reserves the right to make revisions/ alterations, at its absolute discretion, without any liability whatsoever.

Floor Plan

21st Floor

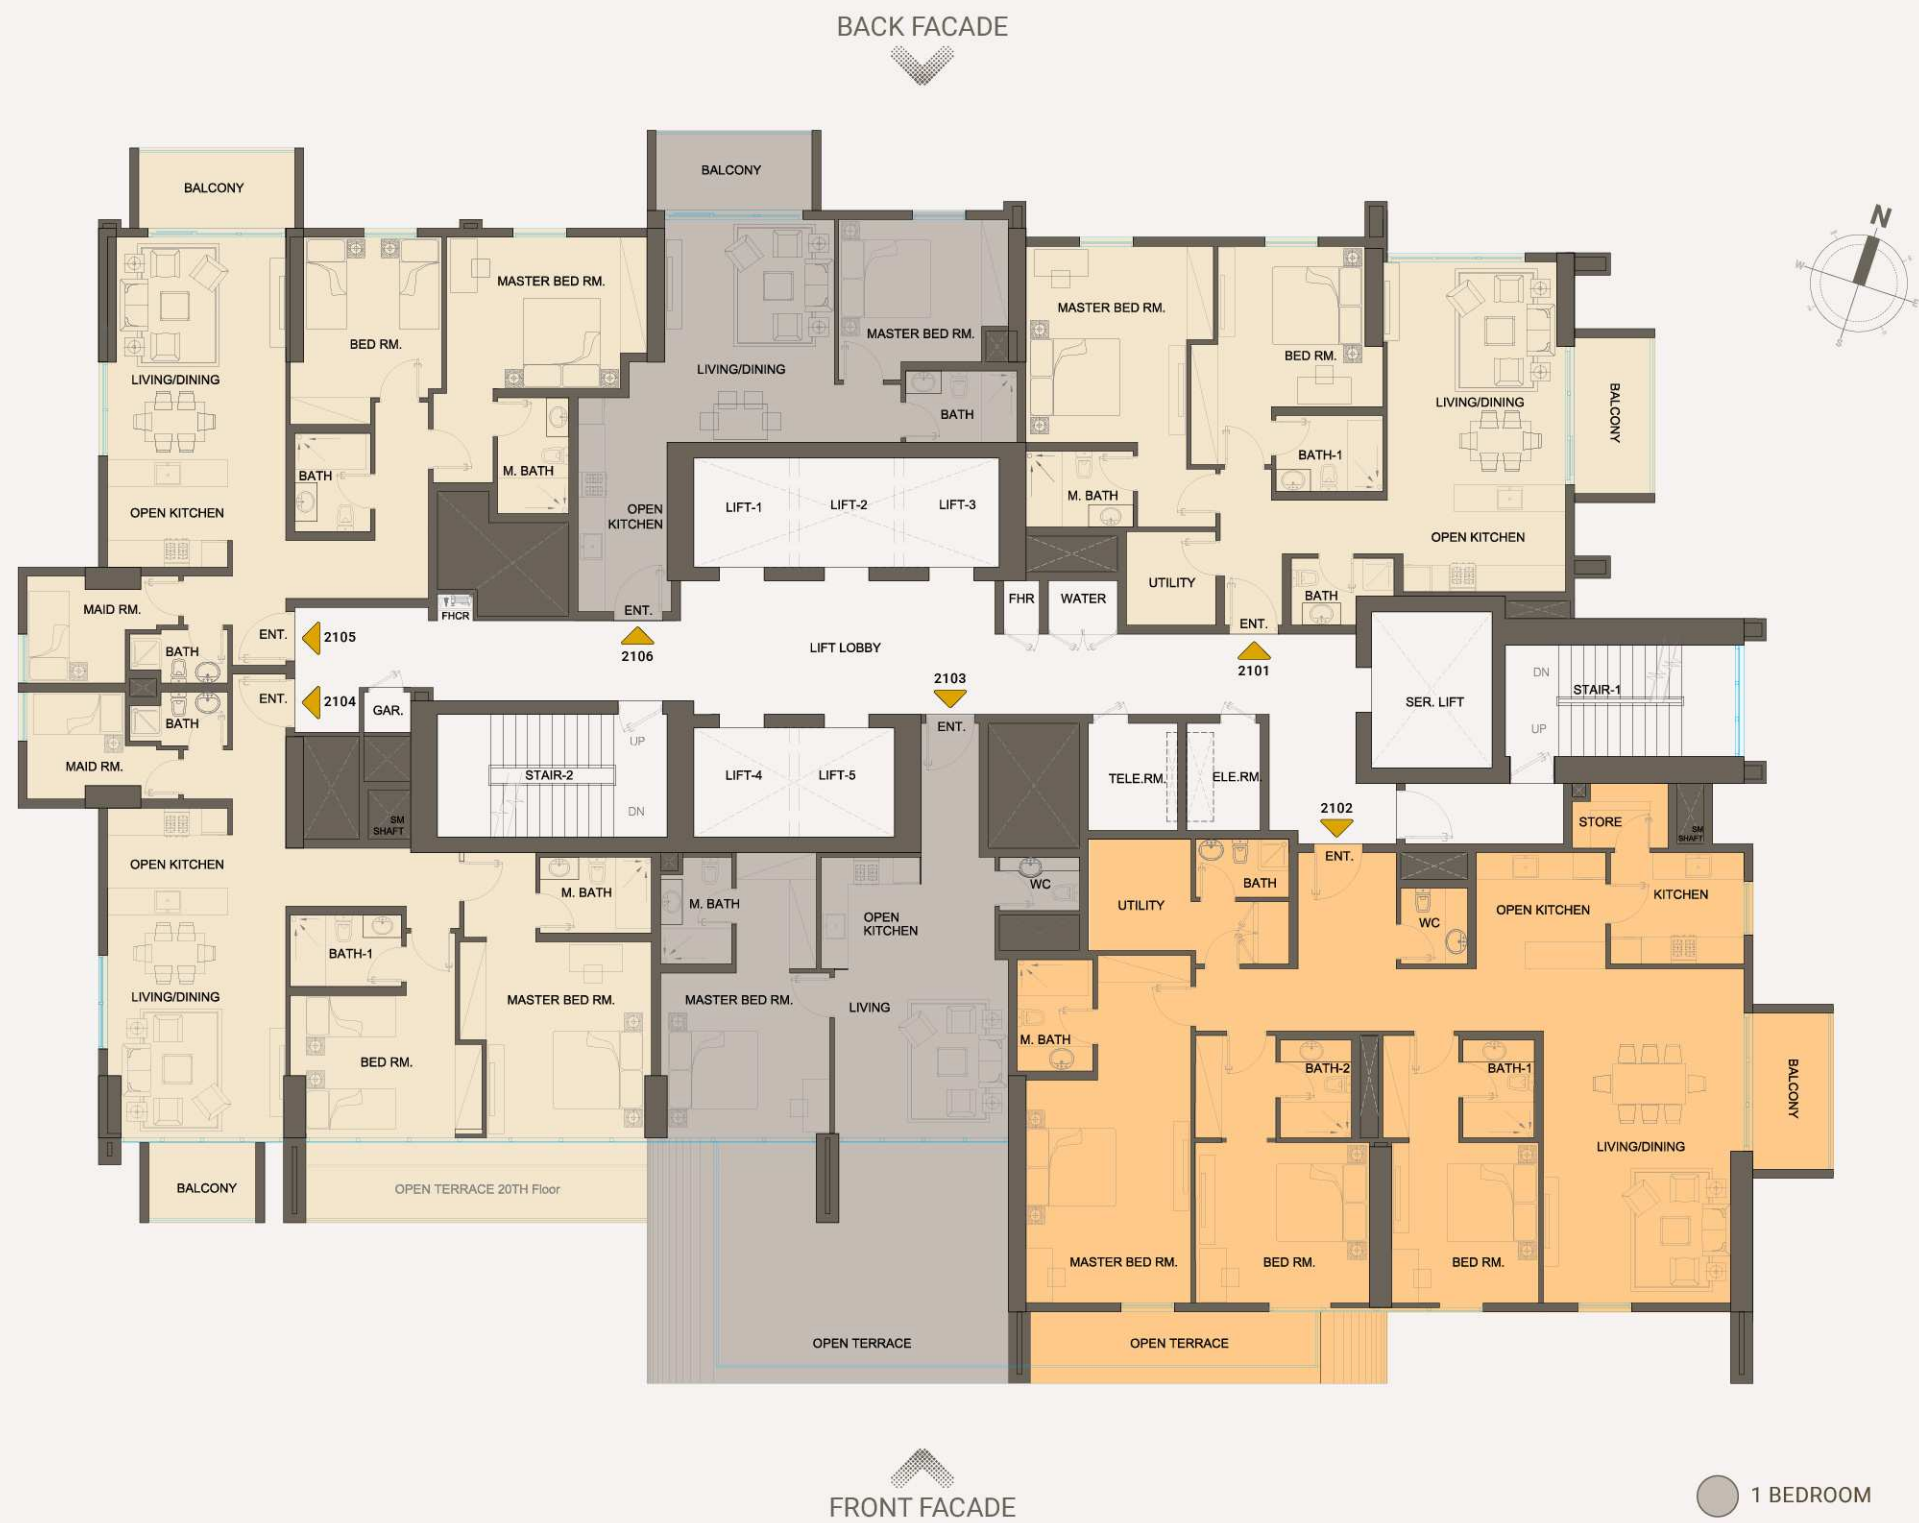


Floor Plan

24th Floor



Disclaimer: (1) All materials, dimensions & drawings are approximate. (2) Information is subject to change without notice, at developer's absolute discretion. (3) Actual area may vary from the stated area. (4) Drawing are not to scale. (5) All images used are for illustrative purpose only and do not represent the actual size, features, specifications, fittings and furnishings. (6) The developer reserves the right to make revisions/ alterations, at its absolute discretion, without any liability whatsoever.

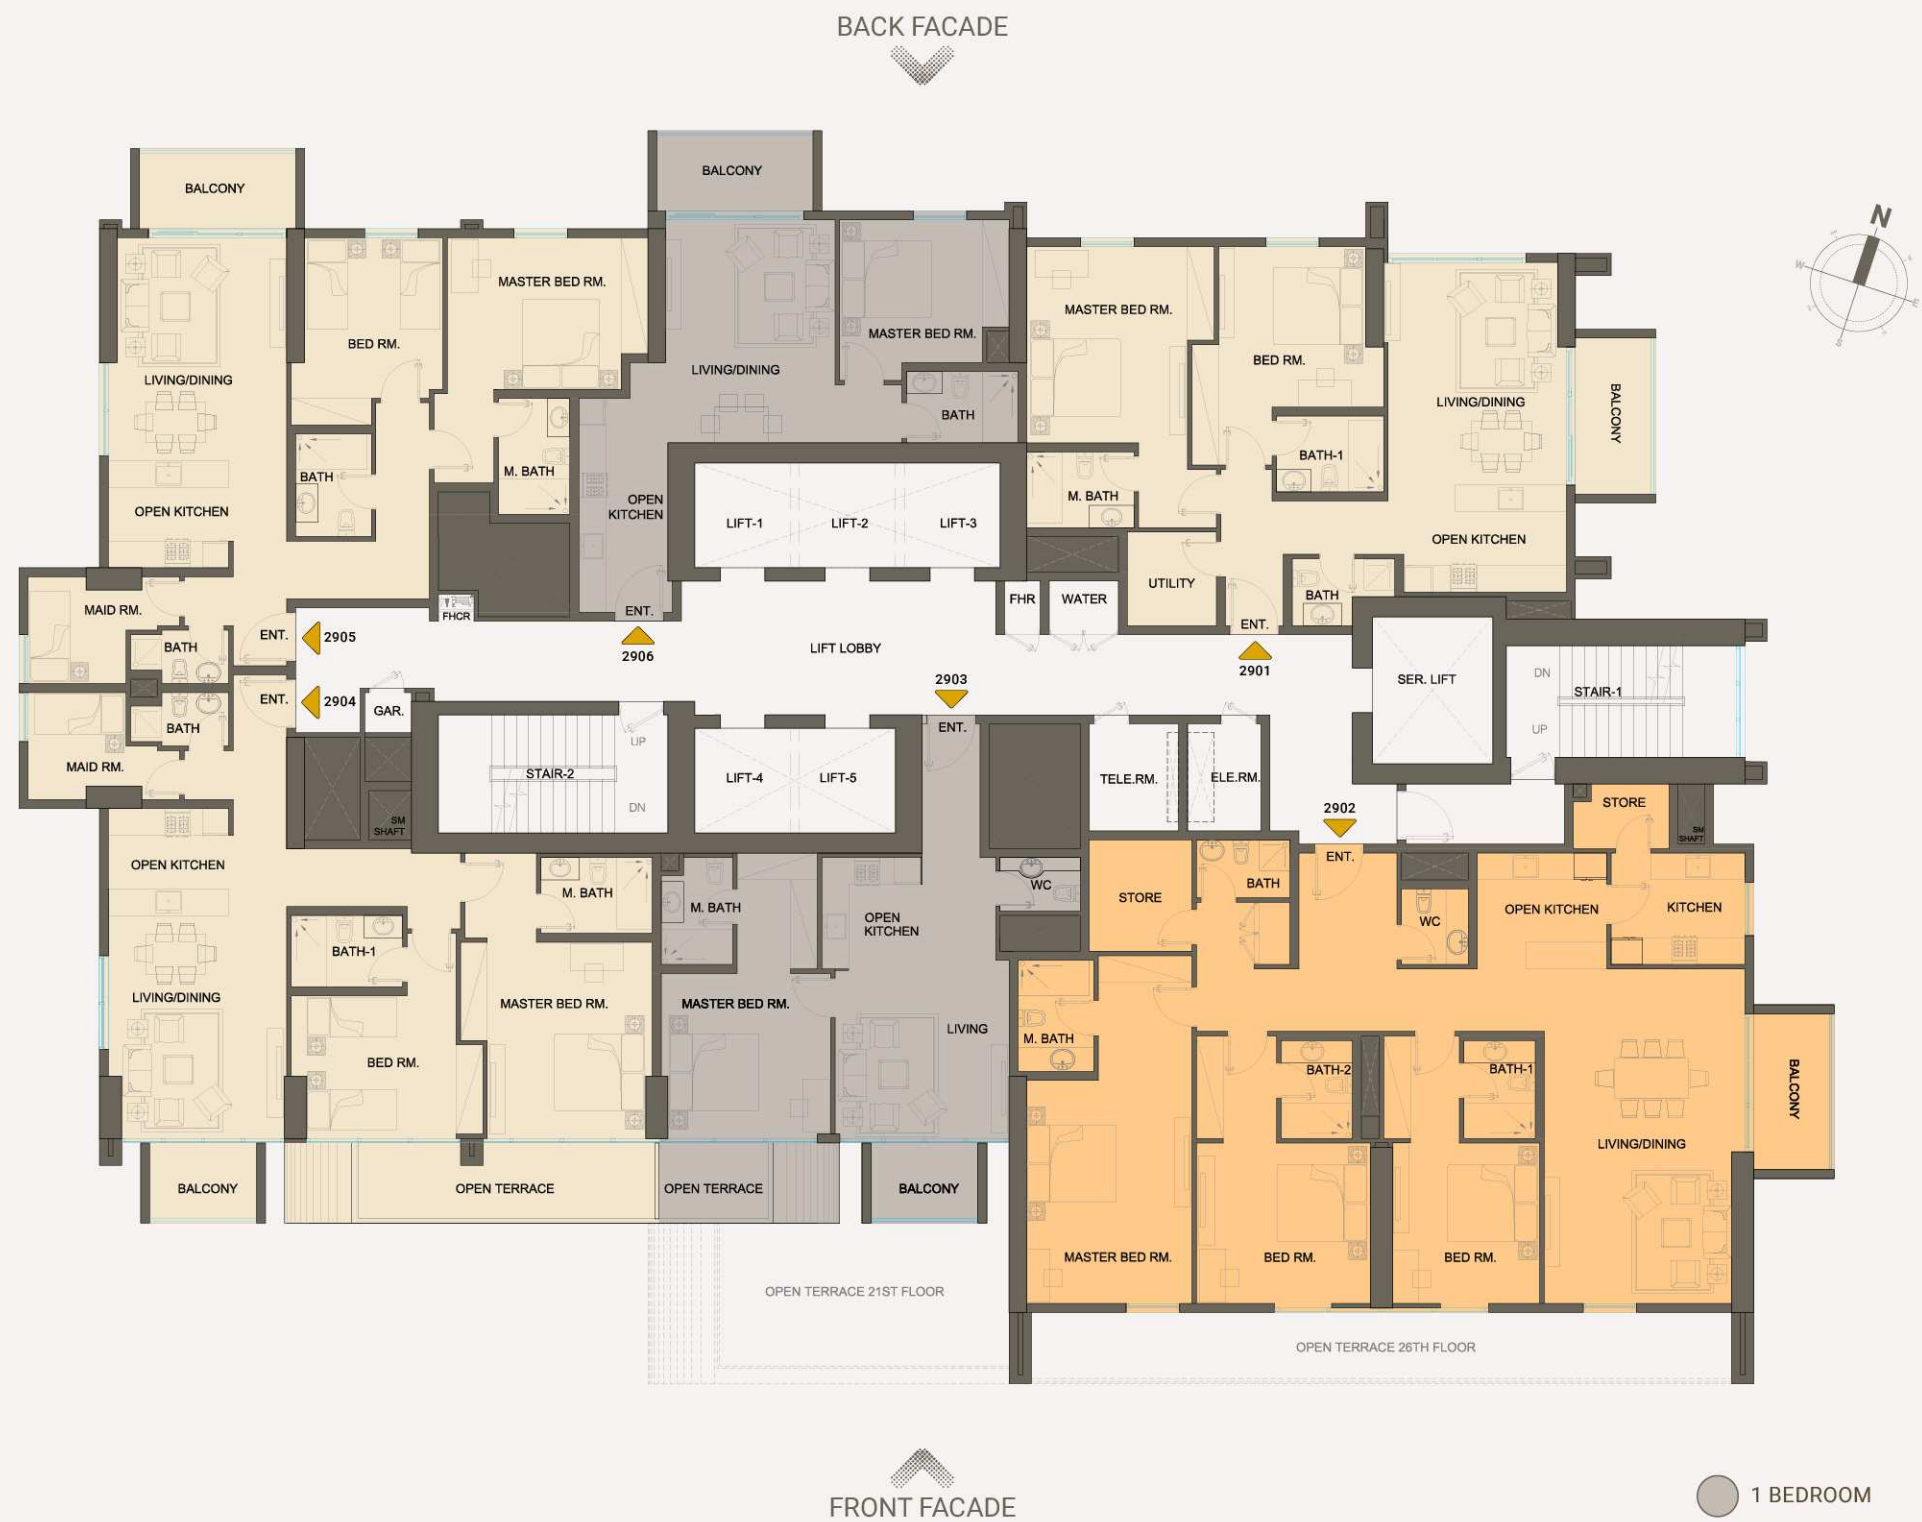

Disclaimer: (1) All materials, dimensions & drawings are approximate. (2) Information is subject to change without notice, at developer's absolute discretion. (3) Actual area may vary from the stated area. (4) Drawing are not to scale. (5) All images used are for illustrative purpose only and do not represent the actual size, features, specifications, fittings and furnishings. (6) The developer reserves the right to make revisions/ alterations, at its absolute discretion, without any liability whatsoever.

Typical Floor Plan

30th and 31st Floor




Disclaimer: (1) All materials, dimensions & drawings are approximate. (2) Information is subject to change without notice, at developer's absolute discretion. (3) Actual area may vary from the stated area. (4) Drawing are not to scale. (5) All images used are for illustrative purpose only and do not represent the actual size, features, specifications, fittings and furnishings. (6) The developer reserves the right to make revisions/ alterations, at its absolute discretion, without any liability whatsoever.

Floor Plan

32nd Floor



Disclaimer: (1) All materials, dimensions & drawings are approximate. (2) Information is subject to change without notice, at developer's absolute discretion. (3) Actual area may vary from the stated area. (4) Drawing are not to scale. (5) All images used are for illustrative purpose only and do not represent the actual size, features, specifications, fittings and furnishings. (6) The developer reserves the right to make revisions/ alterations, at its absolute discretion, without any liability whatsoever.

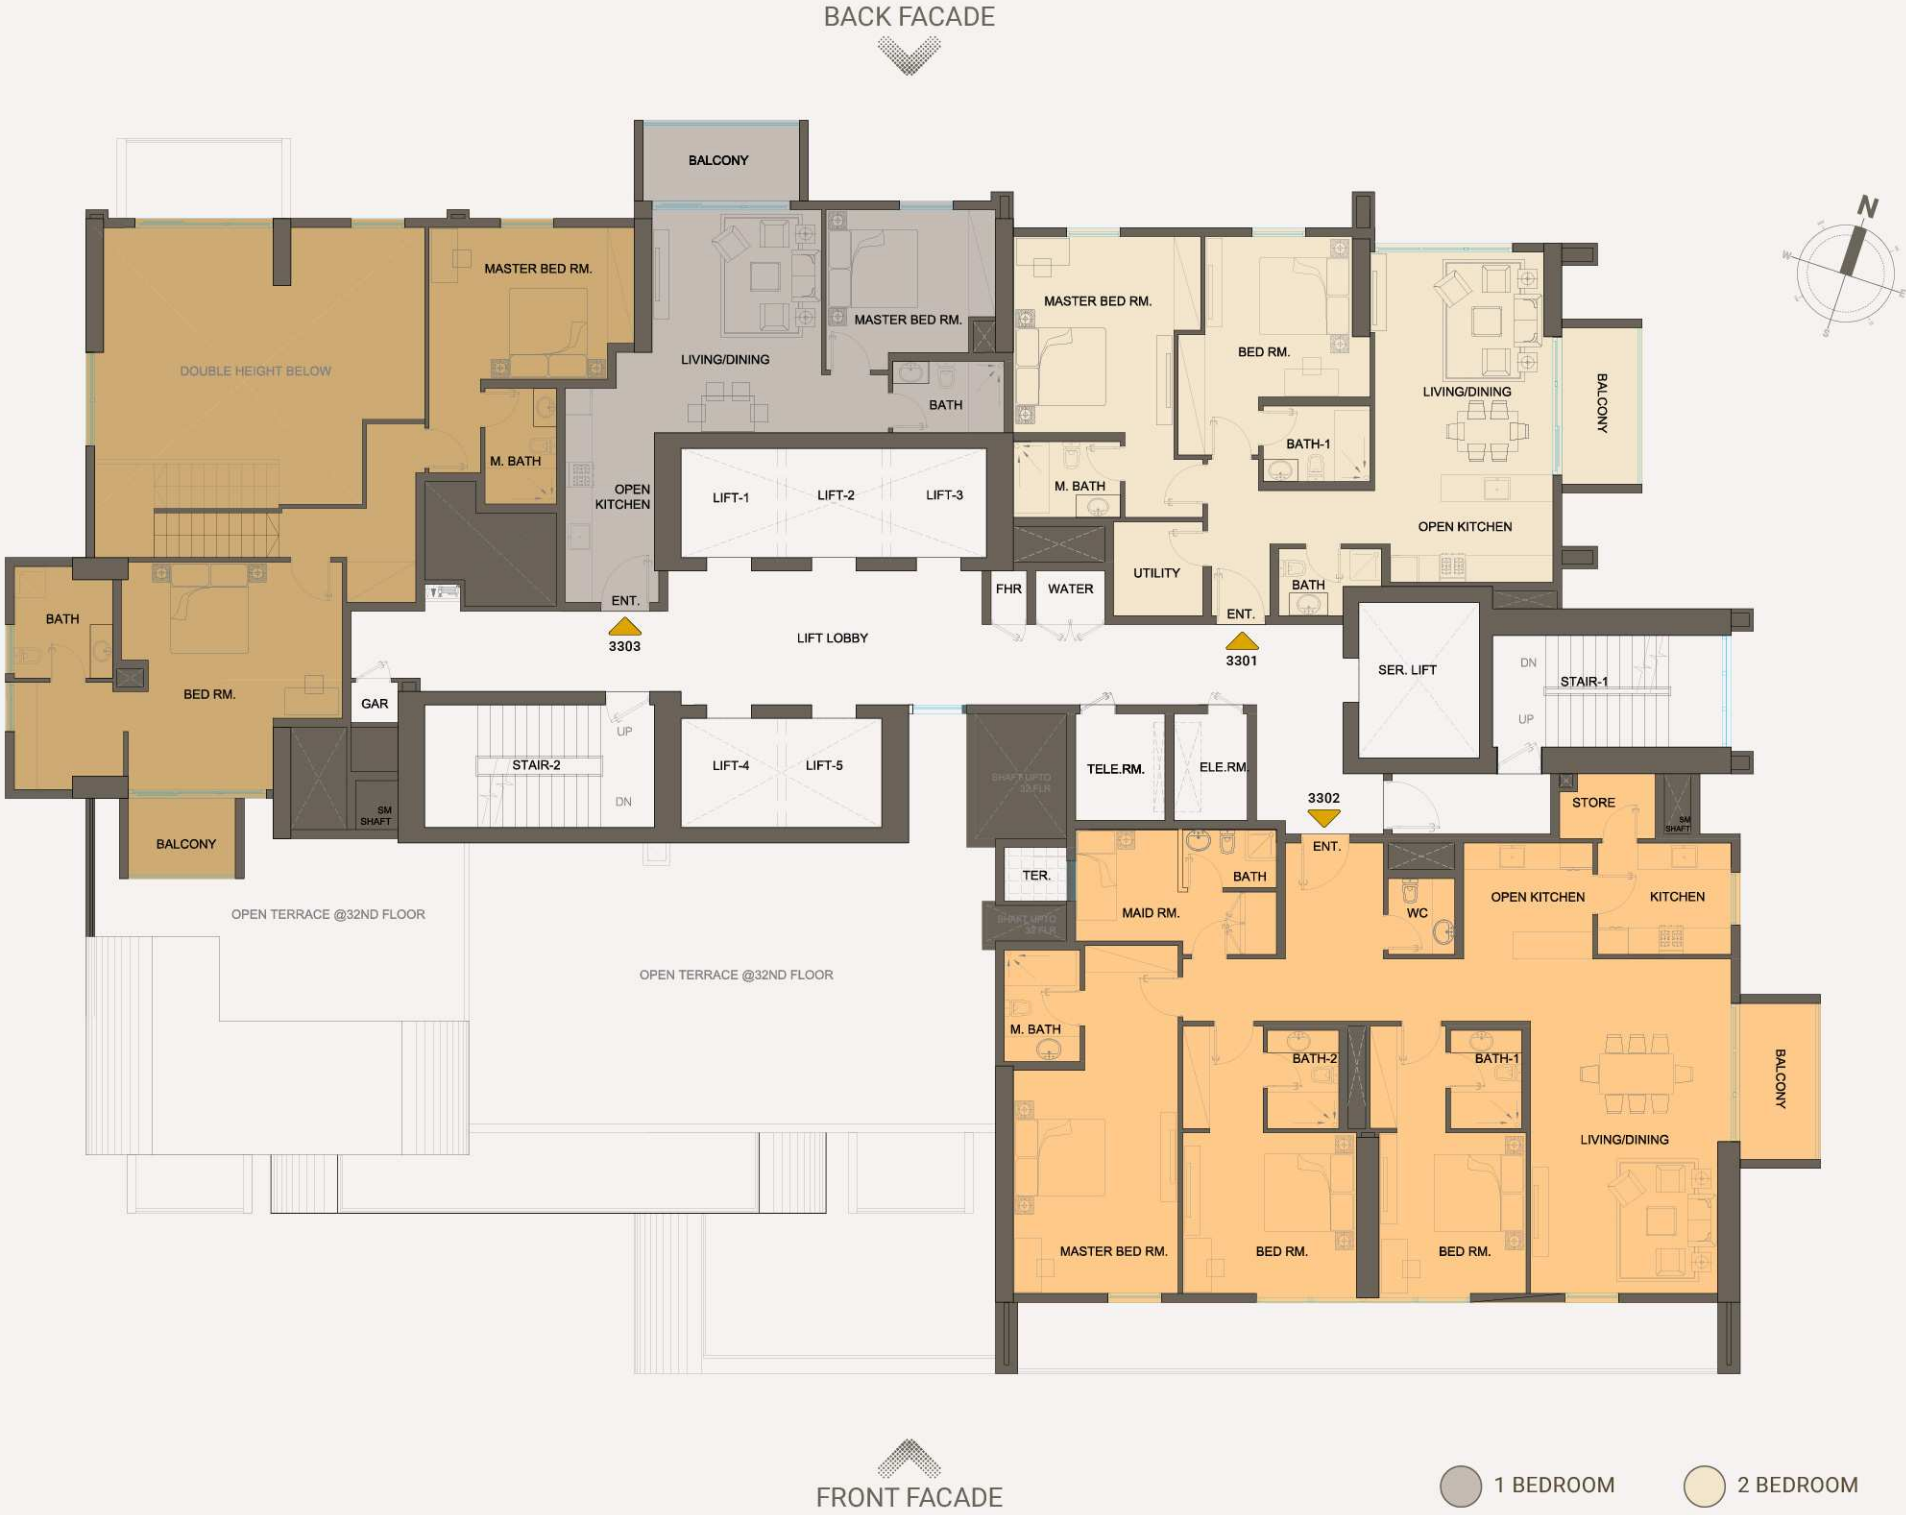

Disclaimer: (1) All materials, dimensions & drawings are approximate. (2) Information is subject to change without notice, at developer's absolute discretion. (3) Actual area may vary from the stated area. (4) Drawing are not to scale. (5) All images used are for illustrative purpose only and do not represent the actual size, features, specifications, fittings and furnishings. (6) The developer reserves the right to make revisions/ alterations, at its absolute discretion, without any liability whatsoever.

Floor Plan

34th Floor



Disclaimer: (1) All materials, dimensions & drawings are approximate. (2) Information is subject to change without notice, at developer's absolute discretion. (3) Actual area may vary from the stated area. (4) Drawing are not to scale. (5) All images used are for illustrative purpose only and do not represent the actual size, features, specifications, fittings and furnishings. (6) The developer reserves the right to make revisions/ alterations, at its absolute discretion, without any liability whatsoever.

1 Bedroom | Type - A



Floor	Unit Code	Unit Type	Layout Type	Internal area SQ.FT	Balcony SQ.FT	Total Unit Area SQ.FT
5	NT-506	1 BR	A	587	74	661
6	NT-606	1 BR	A	585	74	659
7	NT-706	1 BR	A	585	74	659
8	NT-806	1 BR	A	585	74	659
9	NT-906	1 BR	A	585	74	659
10	NT-1006	1 BR	A	585	74	659
11	NT-1106	1 BR	A	585	74	659
12	NT-1206	1 BR	A	583	74	657
13	NT-1306	1 BR	A	583	74	657
14	NT-1406	1 BR	A	583	74	657
15	NT-1506	1 BR	A	583	74	657
16	NT-1606	1 BR	A	583	74	657
18	NT-1806	1 BR	A	583	74	657
19	NT-1906	1 BR	A	583	74	657
20	NT-2006	1 BR	A	581	74	655
21	NT-2106	1 BR	A	581	74	655
22	NT-2206	1 BR	A	581	74	655
23	NT-2306	1 BR	A	581	74	655
24	NT-2406	1 BR	A	581	74	655
25	NT-2506	1 BR	A	581	74	655
26	NT-2606	1 BR	A	581	74	655
27	NT-2706	1 BR	A	581	74	655
28	NT-2806	1 BR	A	581	74	655
29	NT-2906	1 BR	A	581	74	655
30	NT-3006	1 BR	A	581	74	655
31	NT-3106	1 BR	A	581	74	655
32	NT-3204	1 BR	A	581	74	655
33	NT-3303	1 BR	A	581	74	655

Disclaimer: (1) All materials, dimensions & drawings are approximate. (2) Information is subject to change without notice, at developer's absolute discretion. (3) Actual area may vary from the stated area. (4) Drawing are not to scale. (5) All images used are for illustrative purpose only and do not represent the actual size, features, specifications, fittings and furnishings. (6) The developer reserves the right to make revisions/ alterations, at its absolute discretion, without any liability whatsoever.

1 Bedroom | Type - B



Floor	Unit Code	Unit Type	Layout Type	Internal area SQ.FT	Balcony SQ.FT	Total Unit Area SQ.FT
5	NT-503	1 BR	B	646	49	695
6	NT-603	1 BR	B	644	49	693
7	NT-703	1 BR	B	645	49	694
8	NT-803	1 BR	B	645	49	694
10	NT-1003	1 BR	B	645	49	694
12	NT-1203	1 BR	B	643	49	692
13	NT-1303	1 BR	B	643	49	692
14	NT-1403	1 BR	B	643	49	692
15	NT-1503	1 BR	B	643	49	692
21	NT-2103	1 BR	B	641	367	1008
22	NT-2203	1 BR	B	642	49	691
23	NT-2303	1 BR	B	642	49	691
24	NT-2403	1 BR	B	642	49	691
25	NT-2503	1 BR	B	642	49	691
26	NT-2603	1 BR	B	642	49	691
27	NT-2703	1 BR	B	642	49	691
28	NT-2803	1 BR	B	642	49	691
30	NT-3003	1 BR	B	642	49	691
31	NT-3103	1 BR	B	642	49	691

Disclaimer: (1) All materials, dimensions & drawings are approximate. (2) Information is subject to change without notice, at developer's absolute discretion. (3) Actual area may vary from the stated area. (4) Drawing are not to scale. (5) All images used are for illustrative purpose only and do not represent the actual size, features, specifications, fittings and furnishings. (6) The developer reserves the right to make revisions/ alterations, at its absolute discretion, without any liability whatsoever.

1 Bedroom | Type - C



Floor	Unit Code	Unit Type	Layout Type	Internal area SQ.FT	Balcony SQ.FT	Total Unit Area SQ.FT
9	NT-903	1 BR	B	645	93	738
11	NT-1103	1 BR	B	645	117	762
16	NT-1603	1 BR	B	643	93	736
20	NT-2003	1 BR	B	642	120	762
29	NT-2903	1 BR	B	642	96	738

Disclaimer: (1) All materials, dimensions & drawings are approximate. (2) Information is subject to change without notice, at developer's absolute discretion. (3) Actual area may vary from the stated area. (4) Drawing are not to scale. (5) All images used are for illustrative purpose only and do not represent the actual size, features, specifications, fittings and furnishings. (6) The developer reserves the right to make revisions/ alterations, at its absolute discretion, without any liability whatsoever.

2 Bedroom | Type - A



Floor	Unit Code	Unit Type	Layout Type	Internal area SQ.FT	Balcony SQ.FT	Total Unit Area SQ.FT
5	NT-501	2 BR	A	1055	74	1129
6	NT-601	2 BR	A	1055	74	1129
7	NT-701	2 BR	A	1055	74	1129
8	NT-801	2 BR	A	1055	74	1129
9	NT-901	2 BR	A	1055	74	1129
10	NT-1001	2 BR	A	1055	74	1129
11	NT-1101	2 BR	A	1055	74	1129
12	NT-1201	2 BR	A	1054	74	1128
13	NT-1301	2 BR	A	1054	74	1128
14	NT-1401	2 BR	A	1054	74	1128
15	NT-1501	2 BR	A	1054	74	1128
16	NT-1601	2 BR	A	1054	74	1128
18	NT-1801	2 BR	A	1054	74	1128
19	NT-1901	2 BR	A	1054	74	1128
20	NT-2001	2 BR	A	1053	74	1127
21	NT-2101	2 BR	A	1053	74	1127
22	NT-2201	2 BR	A	1053	74	1127
23	NT-2301	2 BR	A	1053	74	1127
24	NT-2401	2 BR	A	1053	74	1127
25	NT-2501	2 BR	A	1053	74	1127
26	NT-2601	2 BR	A	1053	74	1127
27	NT-2701	2 BR	A	1053	74	1127
28	NT-2801	2 BR	A	1053	74	1127
29	NT-2901	2 BR	A	1053	74	1127
30	NT-3001	2 BR	A	1053	74	1127
31	NT-3101	2 BR	A	1053	74	1127
32	NT-3201	2 BR	A	1053	74	1127
33	NT-3301	2 BR	A	1053	74	1127
34	NT-3401	2 BR	A	1054	74	1128

Disclaimer: (1) All materials, dimensions & drawings are approximate. (2) Information is subject to change without notice, at developer's absolute discretion. (3) Actual area may vary from the stated area. (4) Drawing are not to scale. (5) All images used are for illustrative purpose only and do not represent the actual size, features, specifications, fittings and furnishings. (6) The developer reserves the right to make revisions/ alterations, at its absolute discretion, without any liability whatsoever.

2 Bedroom | Type - B



Floor	Unit Code	Unit Type	Layout Type	Internal area SQ.FT	Balcony SQ.FT	Total Unit Area SQ.FT
5	NT-505	2 BR	B	1056	74	1130
6	NT-605	2 BR	B	1056	74	1130
7	NT-705	2 BR	B	1056	74	1130
8	NT-805	2 BR	B	1056	74	1130
9	NT-905	2 BR	B	1056	74	1130
10	NT-1005	2 BR	B	1056	74	1130
11	NT-1105	2 BR	B	1056	74	1130
12	NT-1205	2 BR	B	1056	74	1130
13	NT-1305	2 BR	B	1056	74	1130
14	NT-1405	2 BR	B	1056	74	1130
15	NT-1505	2 BR	B	1056	74	1130
16	NT-1605	2 BR	B	1056	74	1130
18	NT-1805	2 BR	B	1056	74	1130
19	NT-1905	2 BR	B	1056	74	1130
20	NT-2005	2 BR	B	1056	74	1130
21	NT-2105	2 BR	B	1056	74	1130
22	NT-2205	2 BR	B	1056	74	1130
23	NT-2305	2 BR	B	1056	74	1130
24	NT-2405	2 BR	B	1056	74	1130
25	NT-2505	2 BR	B	1056	74	1130
26	NT-2605	2 BR	B	1056	74	1130
27	NT-2705	2 BR	B	1056	74	1130
28	NT-2805	2 BR	B	1056	74	1130
29	NT-2905	2 BR	B	1056	74	1130
30	NT-3005	2 BR	B	1056	74	1130
31	NT-3105	2 BR	B	1056	74	1130

Disclaimer: (1) All materials, dimensions & drawings are approximate. (2) Information is subject to change without notice, at developer's absolute discretion. (3) Actual area may vary from the stated area. (4) Drawing are not to scale. (5) All images used are for illustrative purpose only and do not represent the actual size, features, specifications, fittings and furnishings. (6) The developer reserves the right to make revisions/ alterations, at its absolute discretion, without any liability whatsoever.

2 Bedroom | Type - C



Floor	Unit Code	Unit Type	Layout Type	Internal area SQ.FT	Balcony SQ.FT	Total Unit Area SQ.FT
5	NT-504	2 BR	C	1108	49	1157
6	NT-604	2 BR	C	1107	49	1156
7	NT-704	2 BR	C	1107	49	1156
8	NT-804	2 BR	C	1106	49	1155
9	NT-904	2 BR	C	1107	167	1274
10	NT-1004	2 BR	C	1107	49	1156
11	NT-1104	2 BR	C	1107	192	1299
12	NT-1204	2 BR	C	1104	49	1153
13	NT-1304	2 BR	C	1104	49	1153
14	NT-1404	2 BR	C	1104	49	1153
15	NT-1504	2 BR	C	1104	49	1153
16	NT-1604	2 BR	C	1105	167	1272
18	NT-1804	2 BR	C	1105	49	1154
19	NT-1904	2 BR	C	1105	49	1154
20	NT-2004	2 BR	C	1104	201	1305
21	NT-2104	2 BR	C	1104	49	1153
22	NT-2204	2 BR	C	1103	49	1152
23	NT-2304	2 BR	C	1103	49	1152
24	NT-2404	2 BR	C	1104	49	1153
25	NT-2504	2 BR	C	1104	49	1153
26	NT-2604	2 BR	C	1104	49	1153
27	NT-2704	2 BR	C	1103	49	1152
28	NT-2804	2 BR	C	1103	49	1152
29	NT-2904	2 BR	C	1104	175	1279
30	NT-3004	2 BR	C	1104	49	1153
31	NT-3104	2 BR	C	1104	49	1153

Disclaimer: (1) All materials, dimensions & drawings are approximate. (2) Information is subject to change without notice, at developer's absolute discretion. (3) Actual area may vary from the stated area. (4) Drawing are not to scale. (5) All images used are for illustrative purpose only and do not represent the actual size, features, specifications, fittings and furnishings. (6) The developer reserves the right to make revisions/ alterations, at its absolute discretion, without any liability whatsoever.

2 Bedroom | Type - D



Floor	Unit Code	Unit Type	Layout Type	Internal area SQ.FT	Balcony SQ.FT	Total Unit Area SQ.FT
18	NT-1802	2 BR	D	1462	135	1597
19	NT-1902	2 BR	D	1462	75	1537

Disclaimer: (1) All materials, dimensions & drawings are approximate. (2) Information is subject to change without notice, at developer's absolute discretion. (3) Actual area may vary from the stated area. (4) Drawing are not to scale. (5) All images used are for illustrative purpose only and do not represent the actual size, features, specifications, fittings and furnishings. (6) The developer reserves the right to make revisions/ alterations, at its absolute discretion, without any liability whatsoever.

3 Bedroom | Type - A



Floor	Unit Code	Unit Type	Layout Type	Internal area SQ.FT	Balcony SQ.FT	Total Unit Area SQ.FT
8	NT-802	3 BR	A	1804	75	1879
9	NT-902	3 BR	A	1804	75	1879
10	NT-1002	3 BR	A	1804	75	1879
11	NT-1102	3 BR	A	1804	75	1879
12	NT-1202	3 BR	A	1804	75	1879
13	NT-1302	3 BR	A	1804	75	1879
14	NT-1402	3 BR	A	1804	75	1879
15	NT-1502	3 BR	A	1804	75	1879
16	NT-1602	3 BR	A	1804	75	1879
20	NT-2002	3 BR	A	1804	75	1879
22	NT-2202	3 BR	A	1804	75	1879
23	NT-2302	3 BR	A	1804	75	1879
27	NT-2702	3 BR	A	1804	75	1879
28	NT-2802	3 BR	A	1804	75	1879
29	NT-2902	3 BR	A	1804	75	1879
30	NT-3002	3 BR	A	1804	75	1879
31	NT-3102	3 BR	A	1804	75	1879
32	NT-3202	3 BR	A	1808	75	1883
33	NT-3302	3 BR	A	1808	75	1883
34	NT-3402	3 BR	A	1808	75	1883

Disclaimer: (1) All materials, dimensions & drawings are approximate. (2) Information is subject to change without notice, at developer's absolute discretion. (3) Actual area may vary from the stated area. (4) Drawing are not to scale. (5) All images used are for illustrative purpose only and do not represent the actual size, features, specifications, fittings and furnishings. (6) The developer reserves the right to make revisions/ alterations, at its absolute discretion, without any liability whatsoever.

3 Bedroom | Type - B-1



Floor	Unit Code	Unit Type	Layout Type	Internal area SQ.FT	Balcony SQ.FT	Total Unit Area SQ.FT
7	NT-702	3 BR	B	1770	249	2019
26	NT-2602	3 BR	B	1770	249	2019

Disclaimer: (1) All materials, dimensions & drawings are approximate. (2) Information is subject to change without notice, at developer's absolute discretion. (3) Actual area may vary from the stated area. (4) Drawing are not to scale. (5) All images used are for illustrative purpose only and do not represent the actual size, features, specifications, fittings and furnishings. (6) The developer reserves the right to make revisions/ alterations, at its absolute discretion, without any liability whatsoever.

3 Bedroom | Type - B-2



Floor	Unit Code	Unit Type	Layout Type	Internal area SQ.FT	Balcony SQ.FT	Total Unit Area SQ.FT
21	NT-2102	3 BR	C	1804	169	1973

Disclaimer: (1) All materials, dimensions & drawings are approximate. (2) Information is subject to change without notice, at developer's absolute discretion. (3) Actual area may vary from the stated area. (4) Drawing are not to scale. (5) All images used are for illustrative purpose only and do not represent the actual size, features, specifications, fittings and furnishings. (6) The developer reserves the right to make revisions/ alterations, at its absolute discretion, without any liability whatsoever.

3 Bedroom | Duplex



LOWER LEVEL



UPPER LEVEL



Key Plan

Floor	Unit Code	Unit Type	Layout Type	Internal area SQ.FT	Balcony SQ.FT	Total Unit Area SQ.FT
32 & 33	NT-3203	3 BR	Duplex	2151	558	2709

Disclaimer: (1) All materials, dimensions & drawings are approximate. (2) Information is subject to change without notice, at developer's absolute discretion. (3) Actual area may vary from the stated area. (4) Drawing are not to scale. (5) All images used are for illustrative purpose only and do not represent the actual size, features, specifications, fittings and furnishings. (6) The developer reserves the right to make revisions/ alterations, at its absolute discretion, without any liability whatsoever.

4 Bedroom | Duplex



LOWER LEVEL



UPPER LEVEL



Floor	Unit Code	Unit Type	Layout Type	Internal area SQ.FT	Balcony SQ.FT	Total Unit Area SQ.FT
18 & 19	NT-1803	4 BR	Duplex	1985	500	2485

Disclaimer: (1) All materials, dimensions & drawings are approximate. (2) Information is subject to change without notice, at developer's absolute discretion. (3) Actual area may vary from the stated area. (4) Drawing are not to scale. (5) All images used are for illustrative purpose only and do not represent the actual size, features, specifications, fittings and furnishings. (6) The developer reserves the right to make revisions/ alterations, at its absolute discretion, without any liability whatsoever.

5 Bedroom | Duplex



LOWER LEVEL



UPPER LEVEL



Key Plan

Floor	Unit Code	Unit Type	Layout Type	Internal area SQ.FT	Balcony SQ.FT	Total Unit Area SQ.FT
05 & 06	NT-502	5 BR	Duplex	2543	670	3213
24 & 25	NT-2402	5 BR	Duplex	2543	670	3213

Disclaimer: (1) All materials, dimensions & drawings are approximate. (2) Information is subject to change without notice, at developer's absolute discretion. (3) Actual area may vary from the stated area. (4) Drawing are not to scale. (5) All images used are for illustrative purpose only and do not represent the actual size, features, specifications, fittings and furnishings. (6) The developer reserves the right to make revisions/ alterations, at its absolute discretion, without any liability whatsoever.