



GROUND FLOOR LEVEL

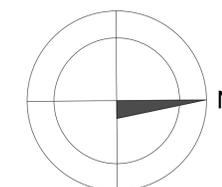

NOTES

- 1. DO NOT SCALE THIS DRAWING. ONLY WRITTEN DIMENSIONS ARE TO BE FOLLOWED.
- 2. ALL DIMENSIONS ARE IN MM UNLESS SPECIFIED.
- 3. READ ALL DRAWINGS IN CONJUNCTION I.E. ARCHITECTURAL, STRUCTURAL, SERVICES & SPECIFICATIONS.
- 4. THE CONTRACTOR SHALL VERIFY ALL DIMENSIONS PRIOR TO EXECUTION AND NOTIFY THE CONSULTANT OF ANY DISCREPANCIES FOUND PRIOR TO WORK COMMENCEMENT.


NORTH

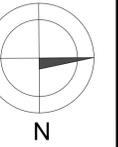

FIRST FLOOR LEVEL PLAN

PLOT#RF-07

FIRST FLOOR LEVEL PLAN

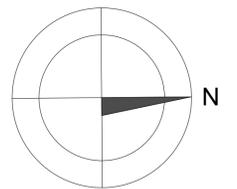


HS

1:100 @A1

AAAEC-357




SECOND FLOOR LEVEL PLAN

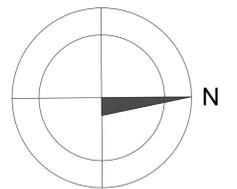




THIRD FLOOR LEVEL PLAN

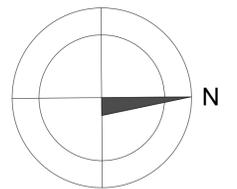




FOURTH FLOOR LEVEL PLAN

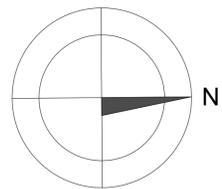





FIFTH FLOOR LEVEL PLAN

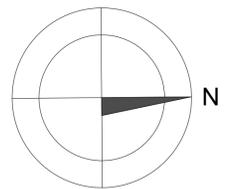





SIXTH FLOOR LEVEL PLAN

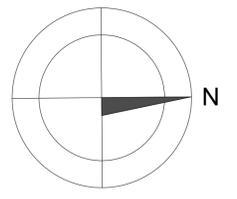


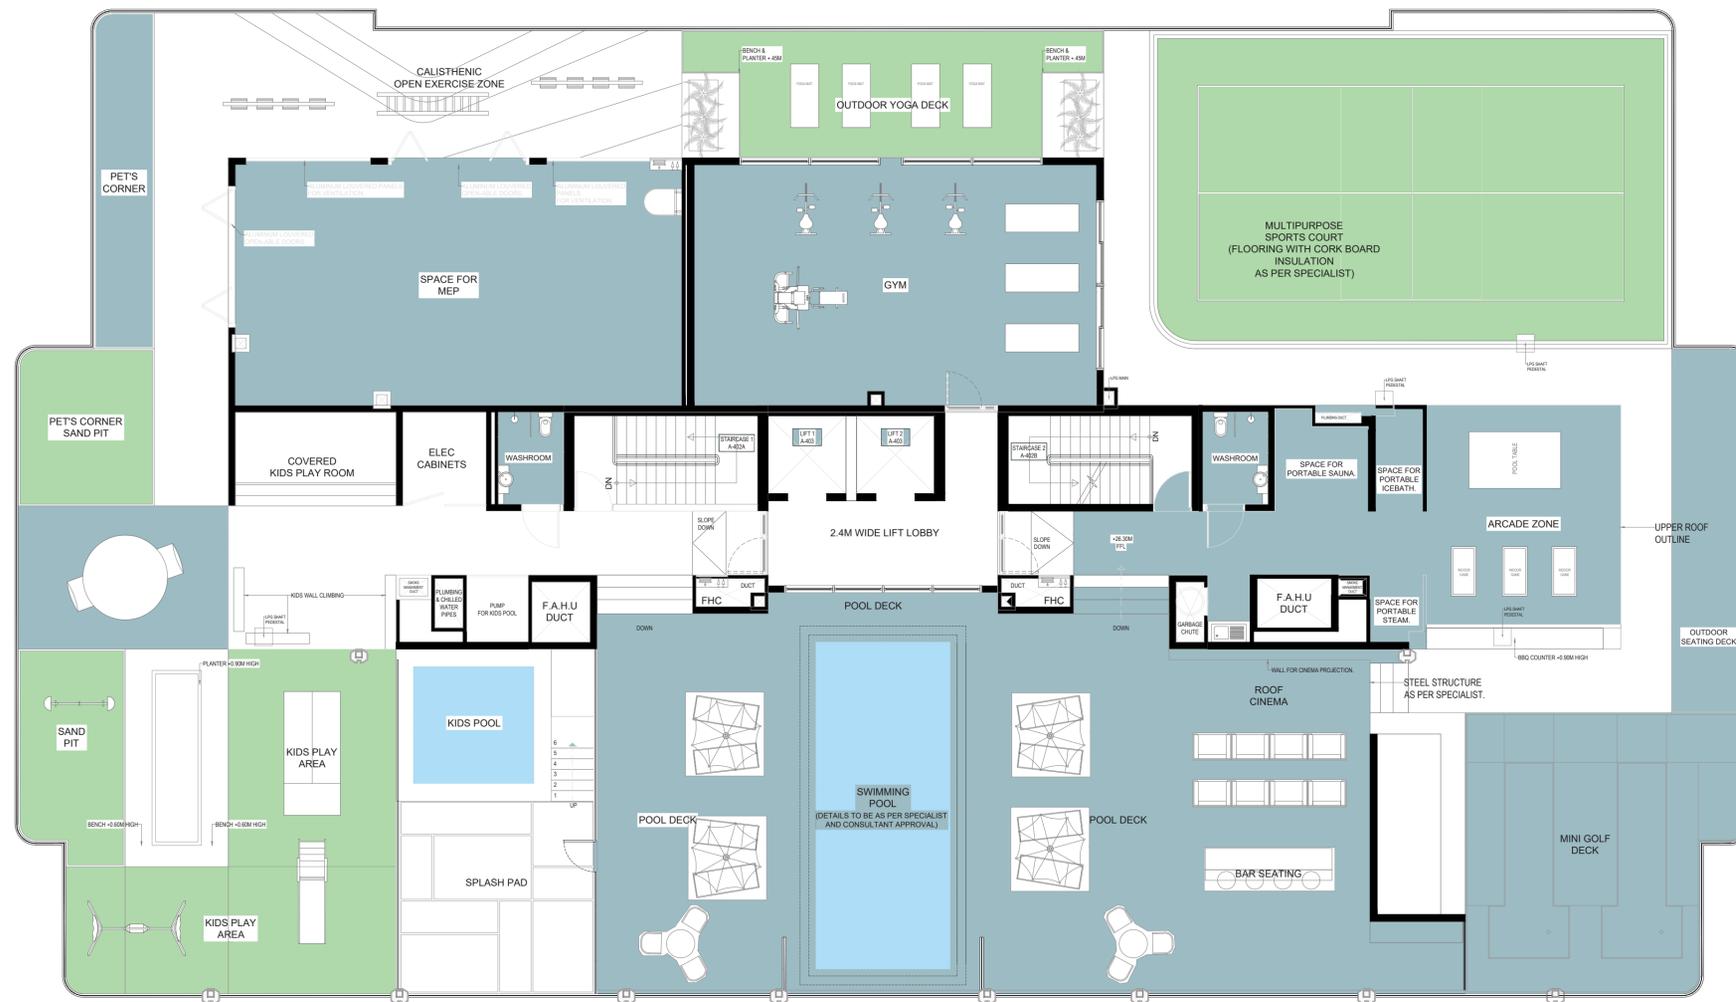

ROOF FLOOR LEVEL PLAN

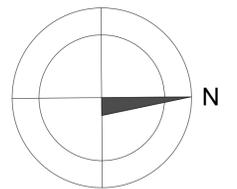

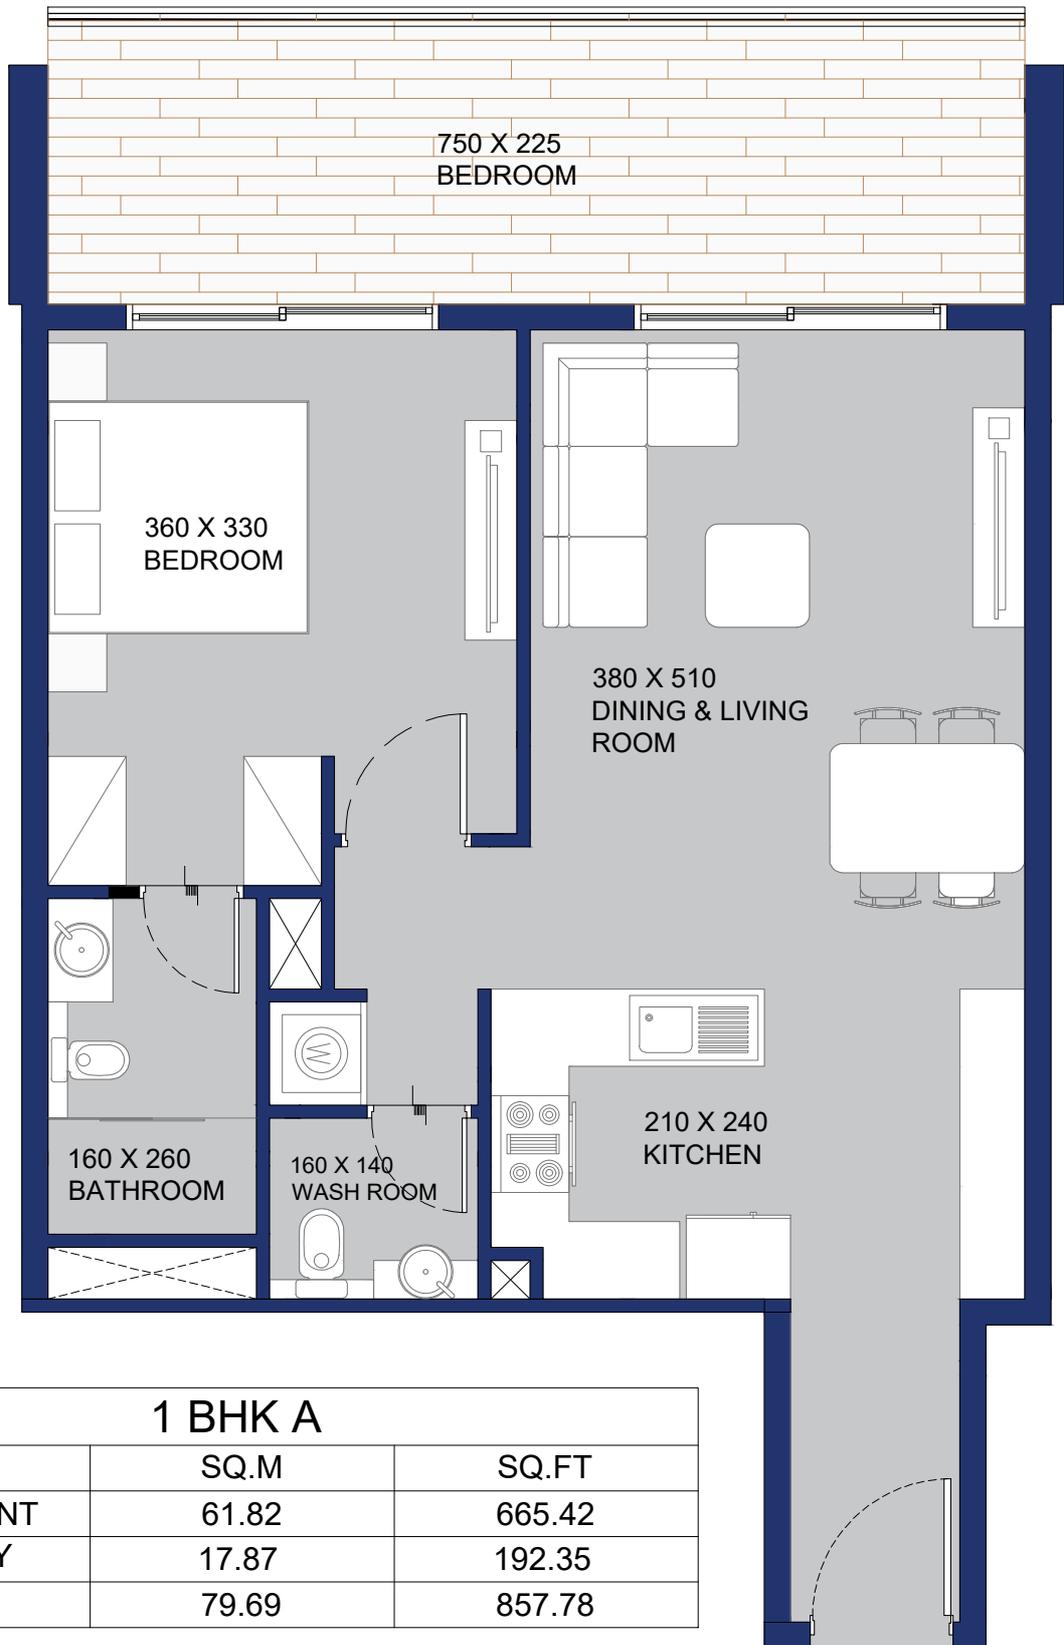

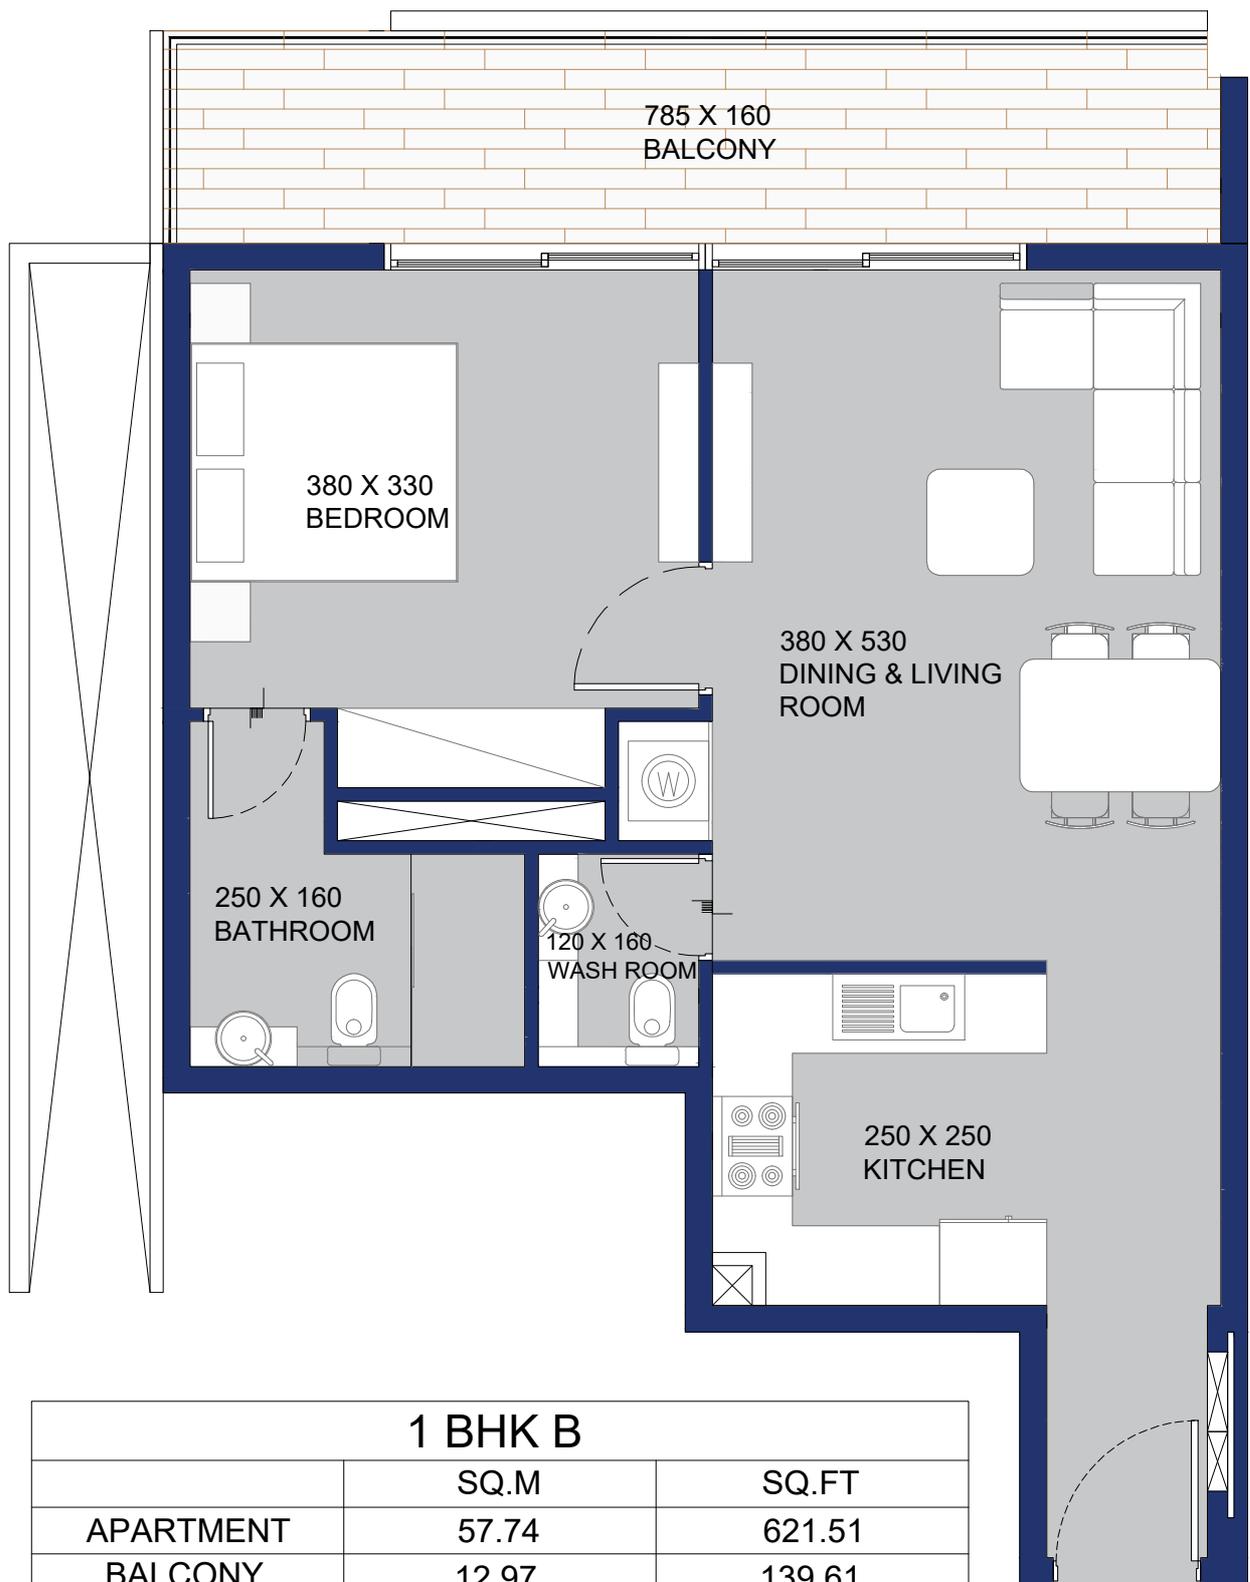


1 BHK B		
	SQ.M	SQ.FT
APARTMENT	57.74	621.51
BALCONY	12.97	139.61
TOTAL	70.71	761.12




1 BHK B1		
	SQ.M	SQ.FT
APARTMENT	57.74	621.51
BALCONY	12.10	130.24
TOTAL	69.84	751.75


1 BHK C		
	SQ.M	SQ.FT
APARTMENT	55.44	596.75
BALCONY	12.05	129.71
TOTAL	67.49	726.46

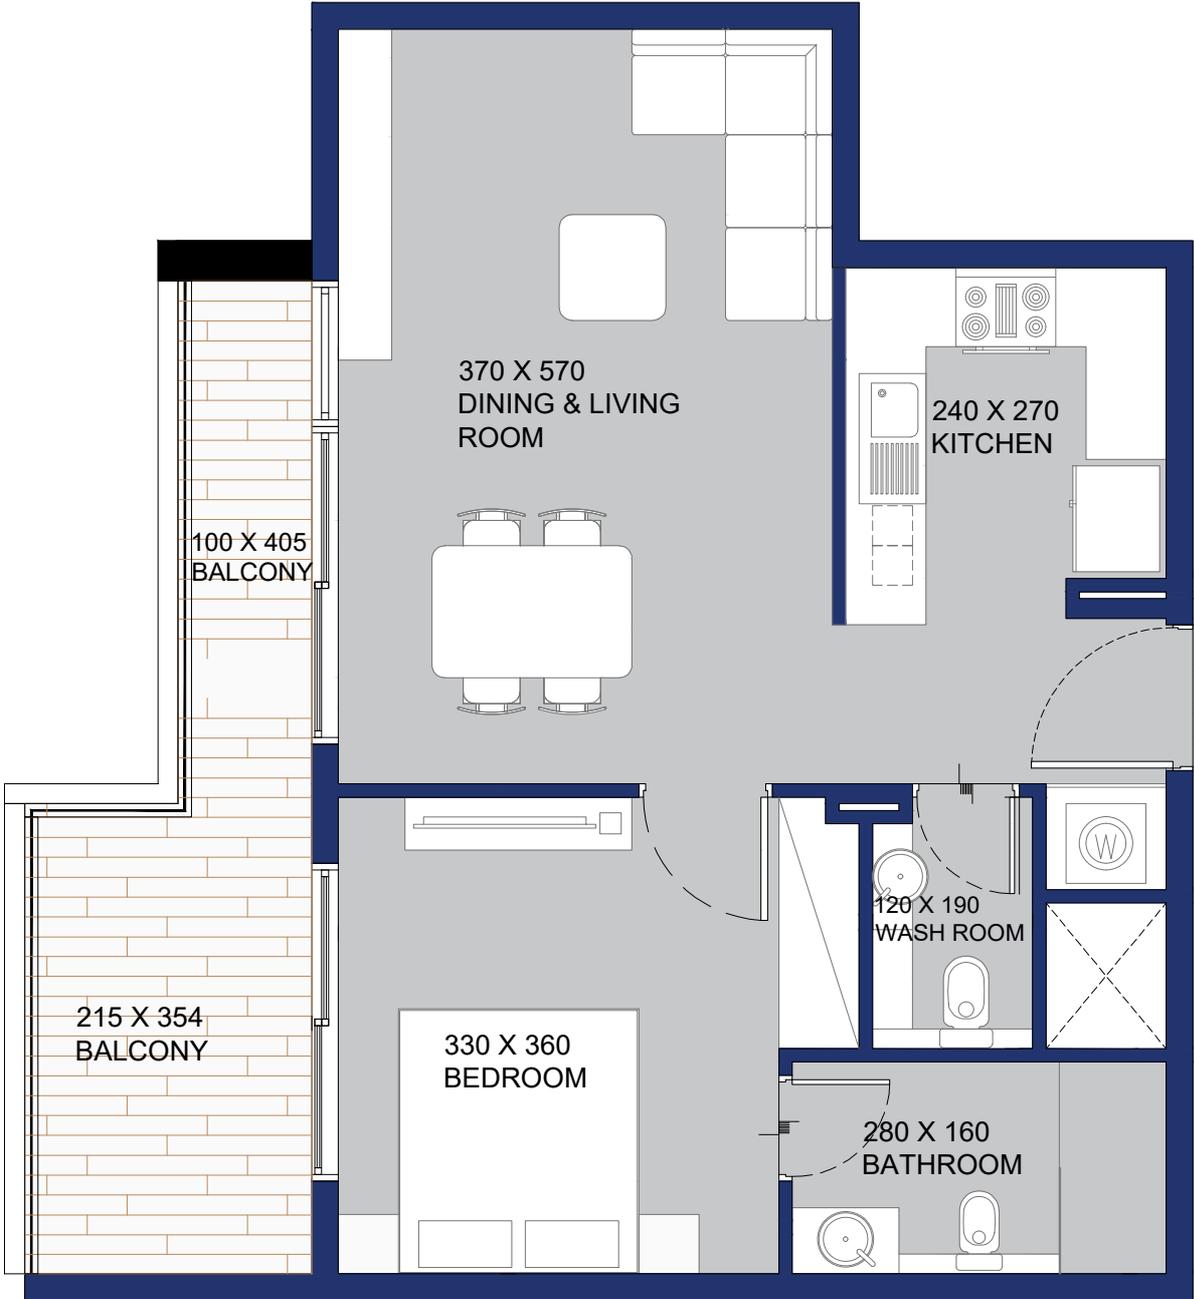


1 BHK C1		
	SQ.M	SQ.FT
APARTMENT	55.44	596.75
BALCONY	12.08	130.03
TOTAL	67.52	726.78

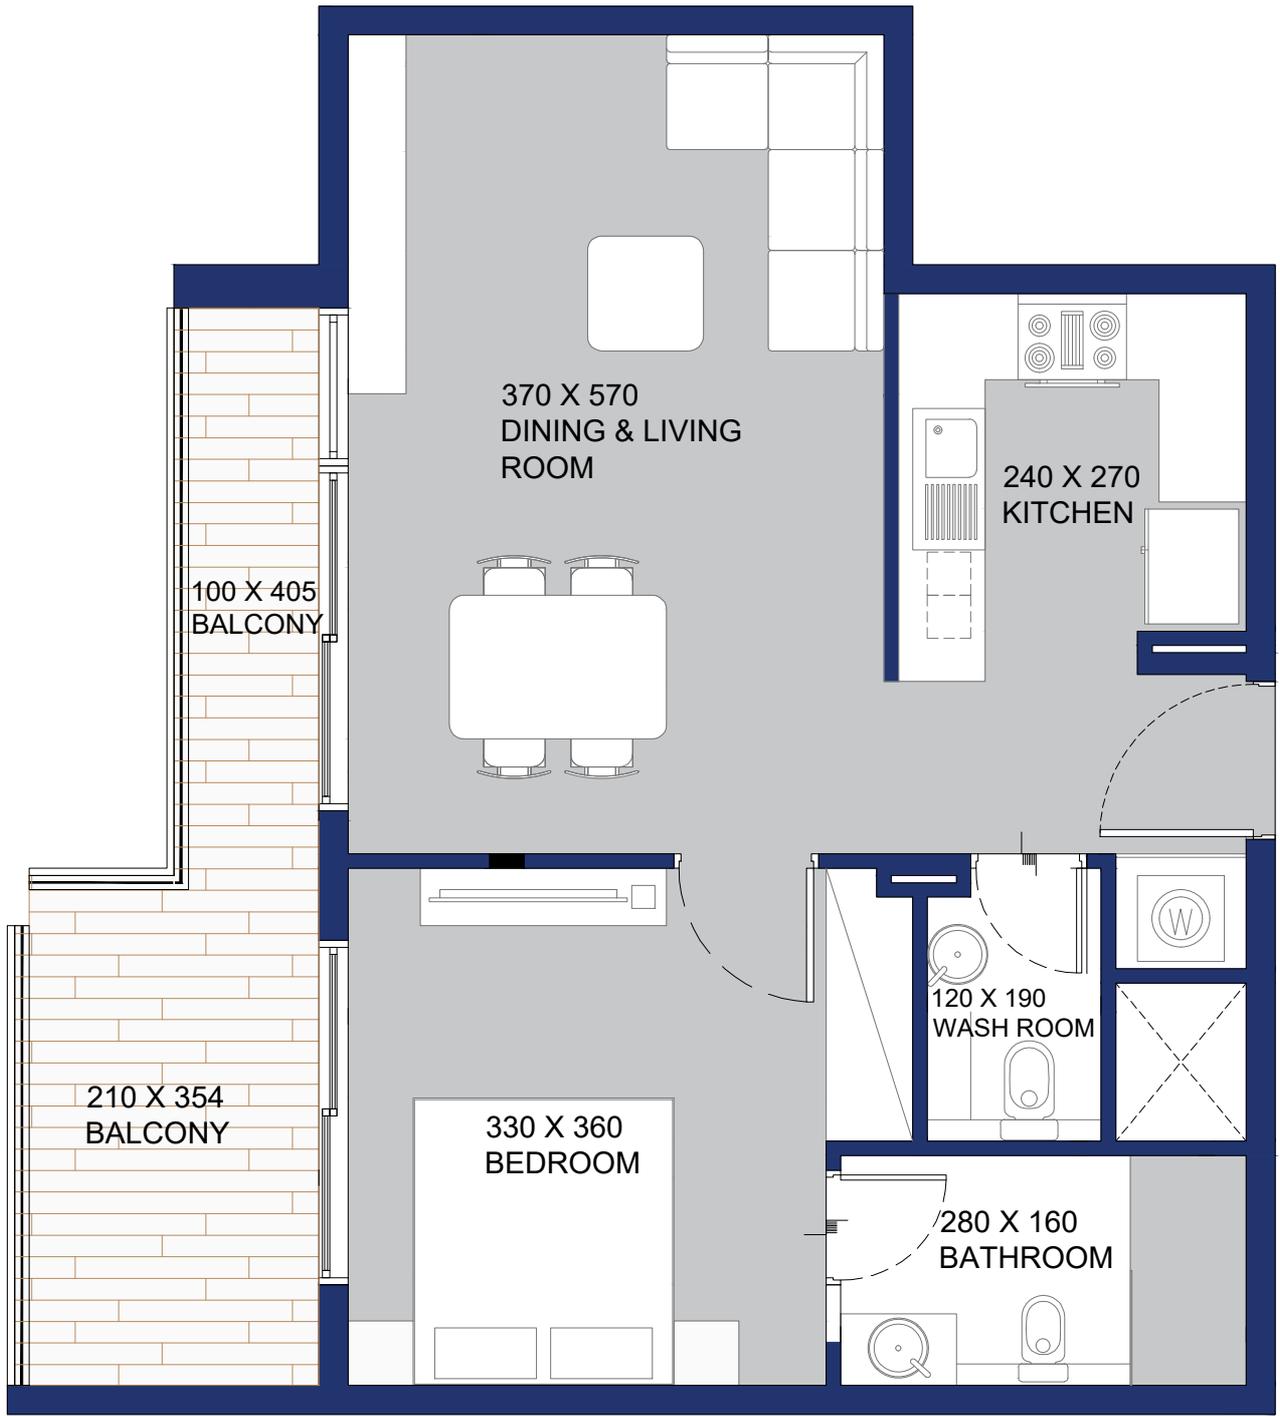


2 BHK A		
	SQ.M	SQ.FT
APARTMENT	83.04	893.84
BALCONY	27.20	292.78
TOTAL	110.24	1186.61

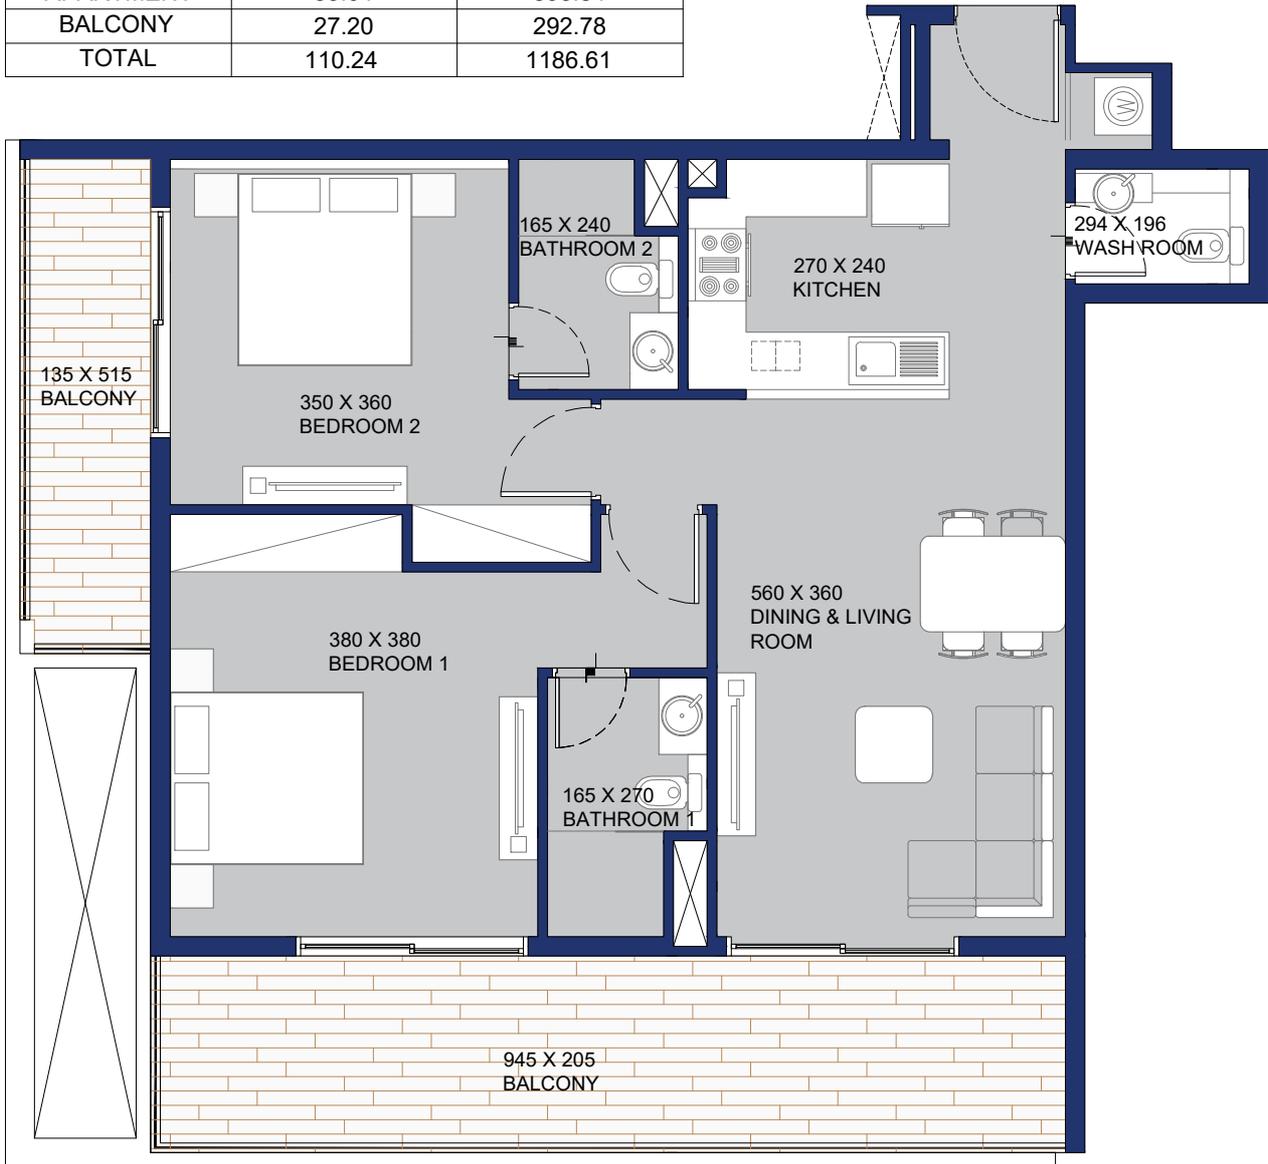


2 BHK A1		
	SQ.M	SQ.FT
APPARTMENT	83.04	893.84
BALCONY	19.98	215.06
TOTAL	103.02	1108.90

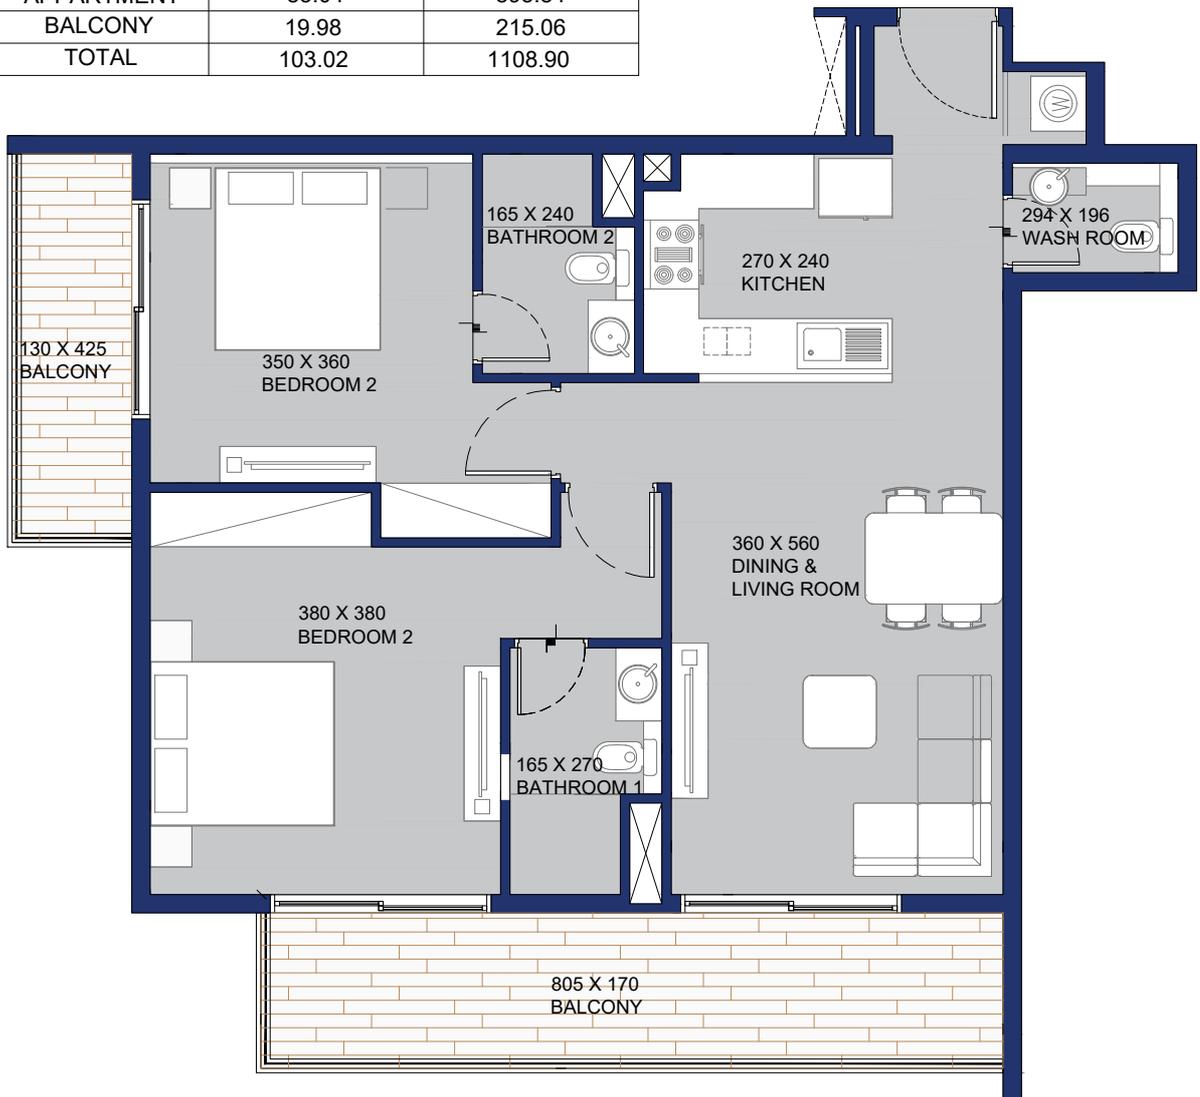


2 BHK B		
	SQ.M	SQ.FT
APARTMENT	86.51	931.19
BALCONY	22.31	240.14
TOTAL	108.82	1171.33

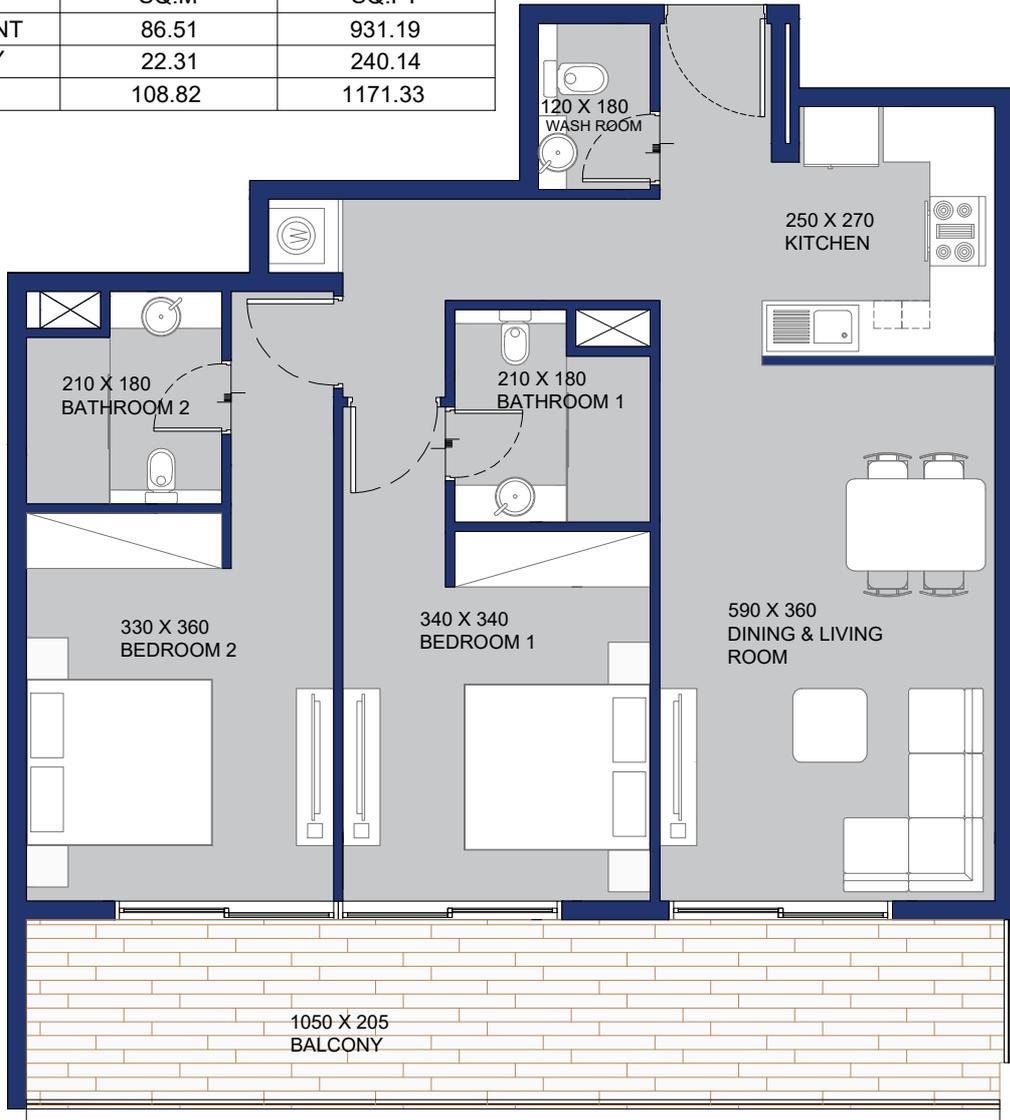


2 BHK B1		
	SQ.M	SQ.FT
APARTMENT	86.51	931.19
BALCONY	17.58	189.23
TOTAL	104.09	1120.42

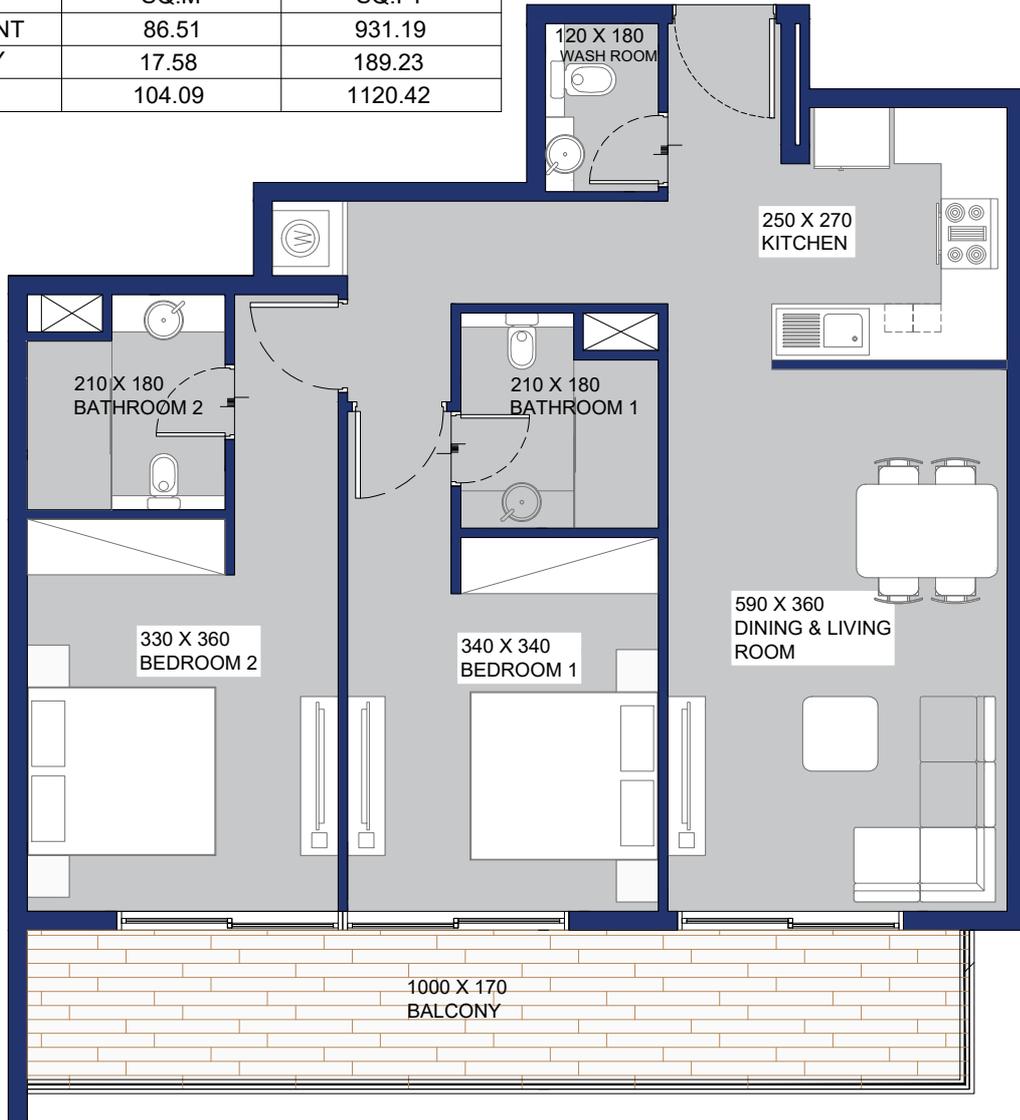

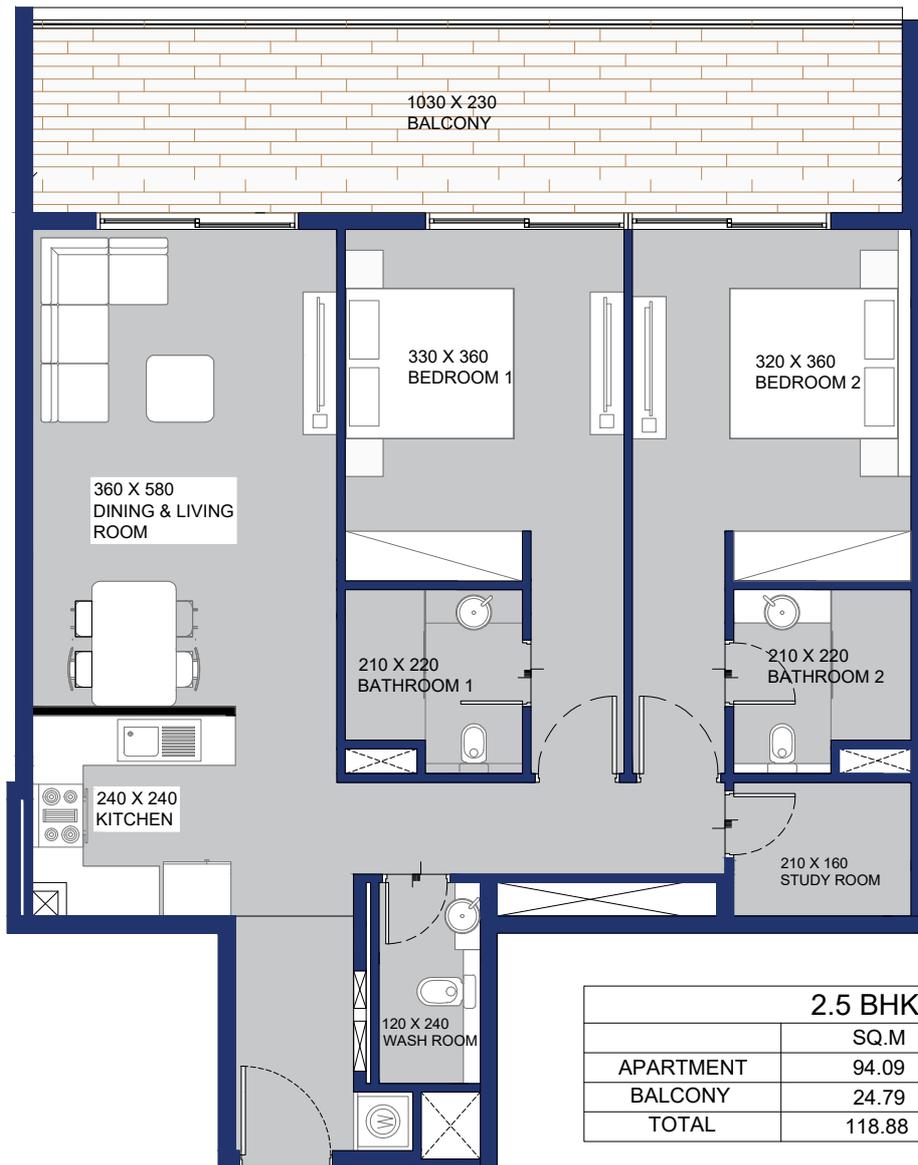

2.5 BHK A		
	SQ.M	SQ.FT
APARTMENT	94.09	1012.78
BALCONY	24.79	266.84
TOTAL	118.88	1279.61

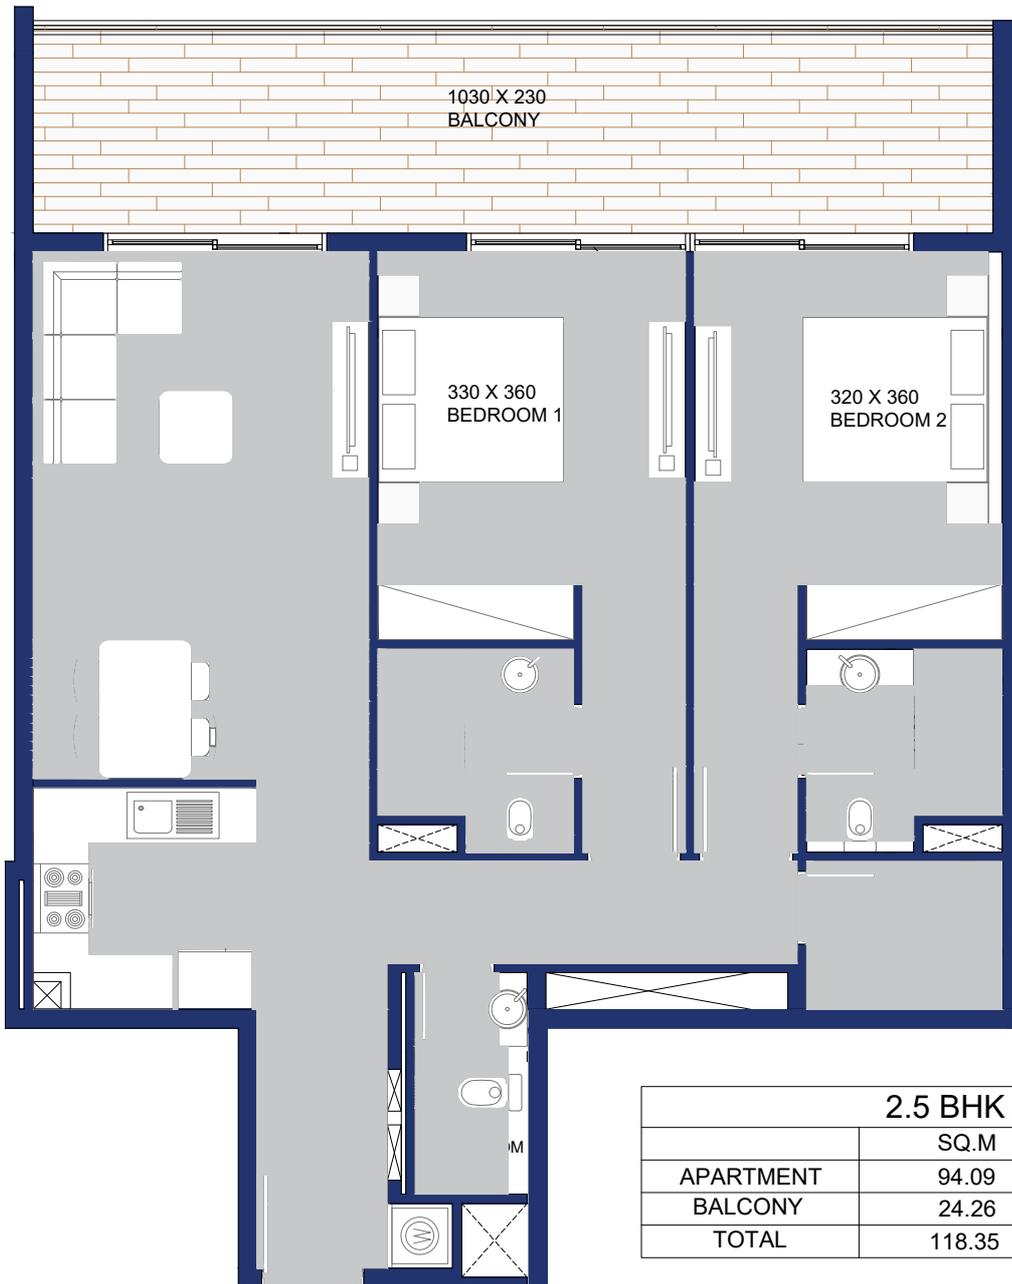

2.5 BHK A1		
	SQ.M	SQ.FT
APARTMENT	94.09	1012.78
BALCONY	24.26	261.13
TOTAL	118.35	1273.91