

SAMANA
GREENFIELD 2


FLOOR PLANS & UNIT PLANS

SAMANA GREENFIELD 2

1 BEDROOM TYPE 1



2nd - 14th TYPICAL FLOOR KEYPLAN
UNIT - 201 - 1401, 202 - 1402, 204 - 1404, 205 - 1405, 206 - 1406, 209 - 1409, 210 - 1410, 213 - 1413, 214 - 1414, 217 - 1417, 218 - 1418, 219 - 1419, 222 - 1422

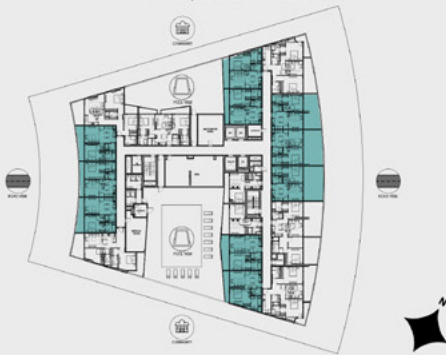

1ST FLOOR KEYPLAN
UNITS - 101, 102, 104, 105, 106, 109, 110, 114, 115, 116

FEATURES



✓ CONVERTIBLE 2 BHK




Disclaimer:
1. All room dimensions are measured to structural elements and exclude wall finishes and construction tolerances.
2. All dimensions have been provided by our consultant architects.
3. All materials, dimensions and drawings are approximate. Information is subject to change without notice.
4. Actual suite area may vary from the stated area. Drawings not to scale. The developer reserves the right to make revisions.
5. For each unit type, unit sizes and details might be slightly different. Please refer to the sales and purchase agreement for the actual size of each specific unit.
6. North direction as per the Keyplan

SAMANA GREENFIELD 2


1 BEDROOM TYPE 2



2nd - 14th TYPICAL FLOOR KEYPLAN
UNITS - 211 - 1411, 212 - 1412

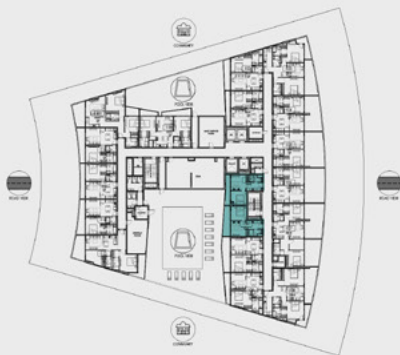

1ST FLOOR KEYPLAN
UNITS - 111, 112

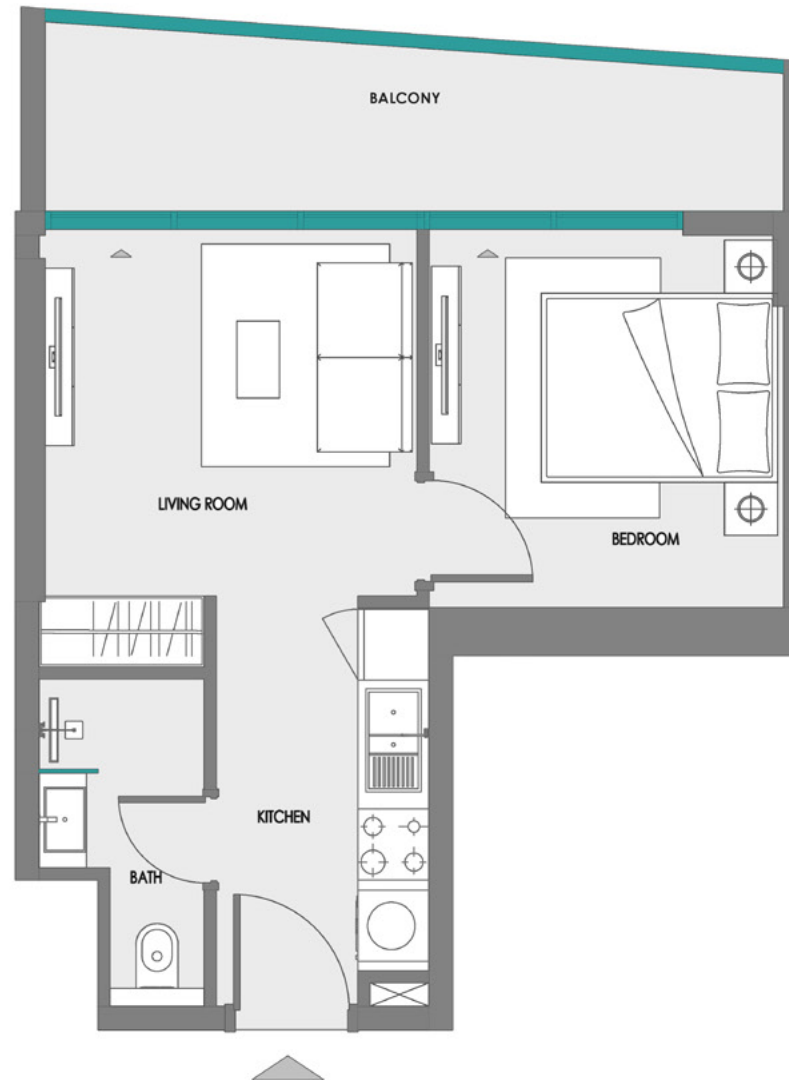


Disclaimer:
 1. All room dimensions are measured to structural elements and exclude wall finishes and construction tolerances.
 2. All dimensions have been provided by our consultant architects.
 3. All materials, dimensions and drawings are approximate. Information is subject to change without notice.
 4. Actual suite area may vary from the stated area. Drawings not to scale. The developer reserves the right to make revisions.
 5. For each unit type, unit sizes and details might be slightly different. Please refer to the sales and purchase agreement for the actual size of each specific unit.
 6. North direction as per the Keyplan

SAMANA GREENFIELD 2

1 BEDROOM + STUDY TYPE 1



2nd - 14th TYPICAL FLOOR KEYPLAN
UNIT - 216 - 1416

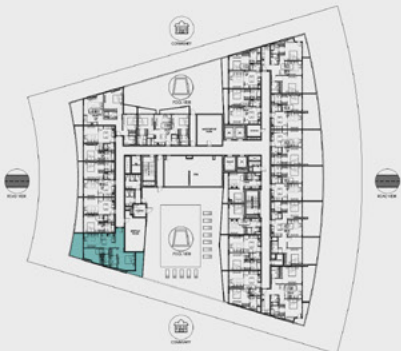


1ST FLOOR KEYPLAN
UNIT - 113

FEATURES



✓ CONVERTIBLE 2 BHK

Disclaimer:
 1. All room dimensions are measured to structural elements and exclude wall finishes and construction tolerances.
 2. All dimensions have been provided by our consultant architects.
 3. All materials, dimensions and drawings are approximate. Information is subject to change without notice.
 4. Actual suite area may vary from the stated area. Drawings not to scale. The developer reserves the right to make revisions.
 5. For each unit type, unit sizes and details might be slightly different. Please refer to the sales and purchase agreement for the actual size of each specific unit.
 6. North direction as per the Keyplan

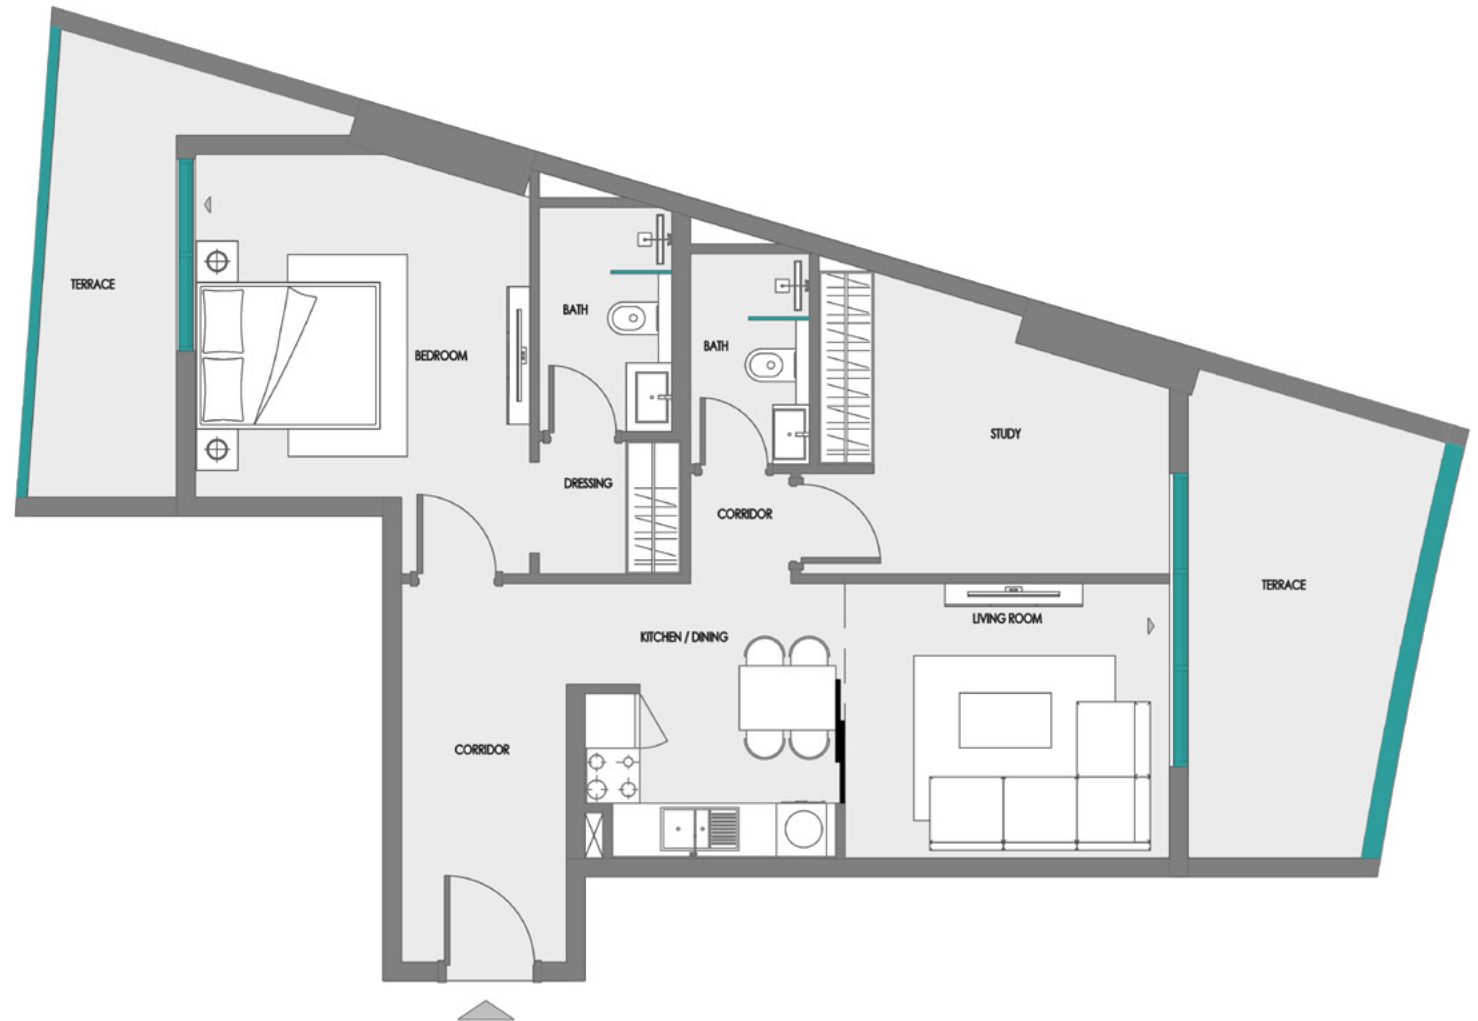

SAMANA GREENFIELD 2

1 BEDROOM + STUDY TYPE 2



2nd - 14th TYPICAL FLOOR KEYPLAN


UNITS - 215 - 1415

FEATURES

✓ CONVERTIBLE 2 BHK

Disclaimer:

1. All room dimensions are measured to structural elements and exclude wall finishes and construction tolerances.
2. All dimensions have been provided by our consultant architects.
3. All materials, dimensions and drawings are approximate. Information is subject to change without notice.
4. Actual suite area may vary from the stated area. Drawings not to scale. The developer reserves the right to make revisions.
5. For each unit type, unit sizes and details might be slightly different. Please refer to the sales and purchase agreement for the actual size of each specific unit.
6. North direction as per the Keyplan

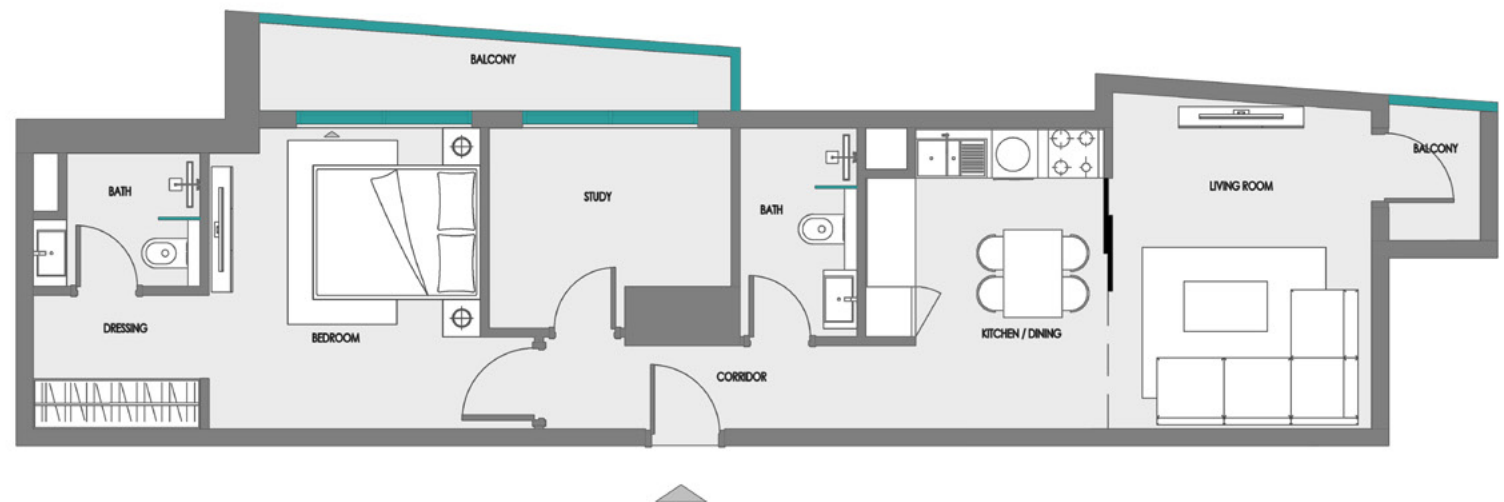


SAMANA GREENFIELD 2

2 BEDROOM TYPE 1



2nd - 14th TYPICAL FLOOR KEYPLAN
UNITS - 203 - 1403, 208 - 1408

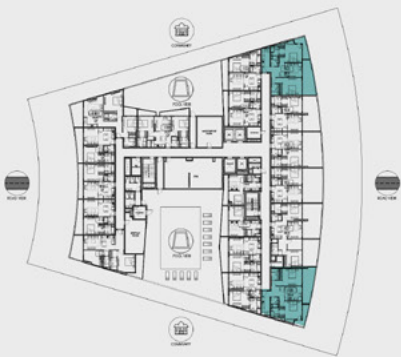


1ST FLOOR KEYPLAN
UNITS - 103, 108

FEATURES



✓ CONVERTIBLE 3 BHK

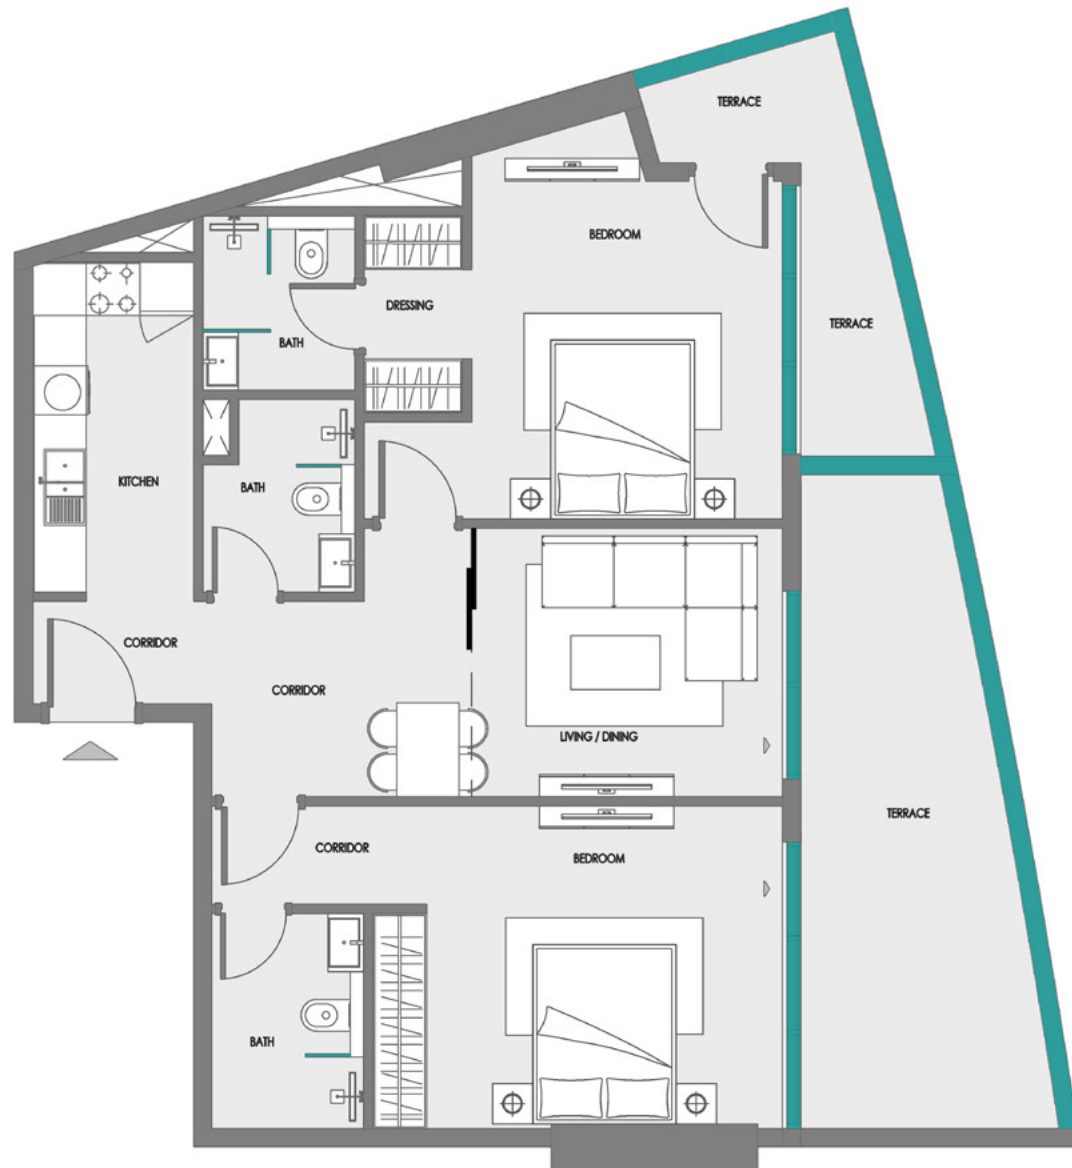


Disclaimer:
1. All room dimensions are measured to structural elements and exclude wall finishes and construction tolerances.
2. All dimensions have been provided by our consultant architects.
3. All materials, dimensions and drawings are approximate. Information is subject to change without notice.
4. Actual suite area may vary from the stated area. Drawings not to scale. The developer reserves the right to make revisions.
5. For each unit type, unit sizes and details might be slightly different. Please refer to the sales and purchase agreement for the actual size of each specific unit.
6. North direction as per the Keyplan

SAMANA GREENFIELD 2

2 BEDROOM TYPE 2



2nd - 14th TYPICAL FLOOR KEYPLAN
UNITS - 220 - 1420

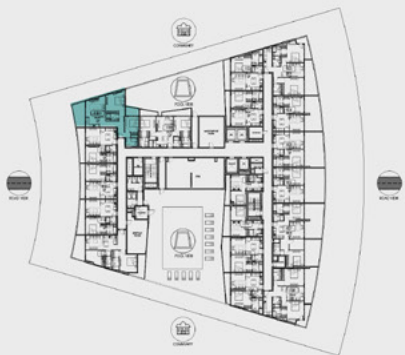


1ST FLOOR KEYPLAN
UNIT - 117

FEATURES




✓ CONVERTIBLE 3 BHK

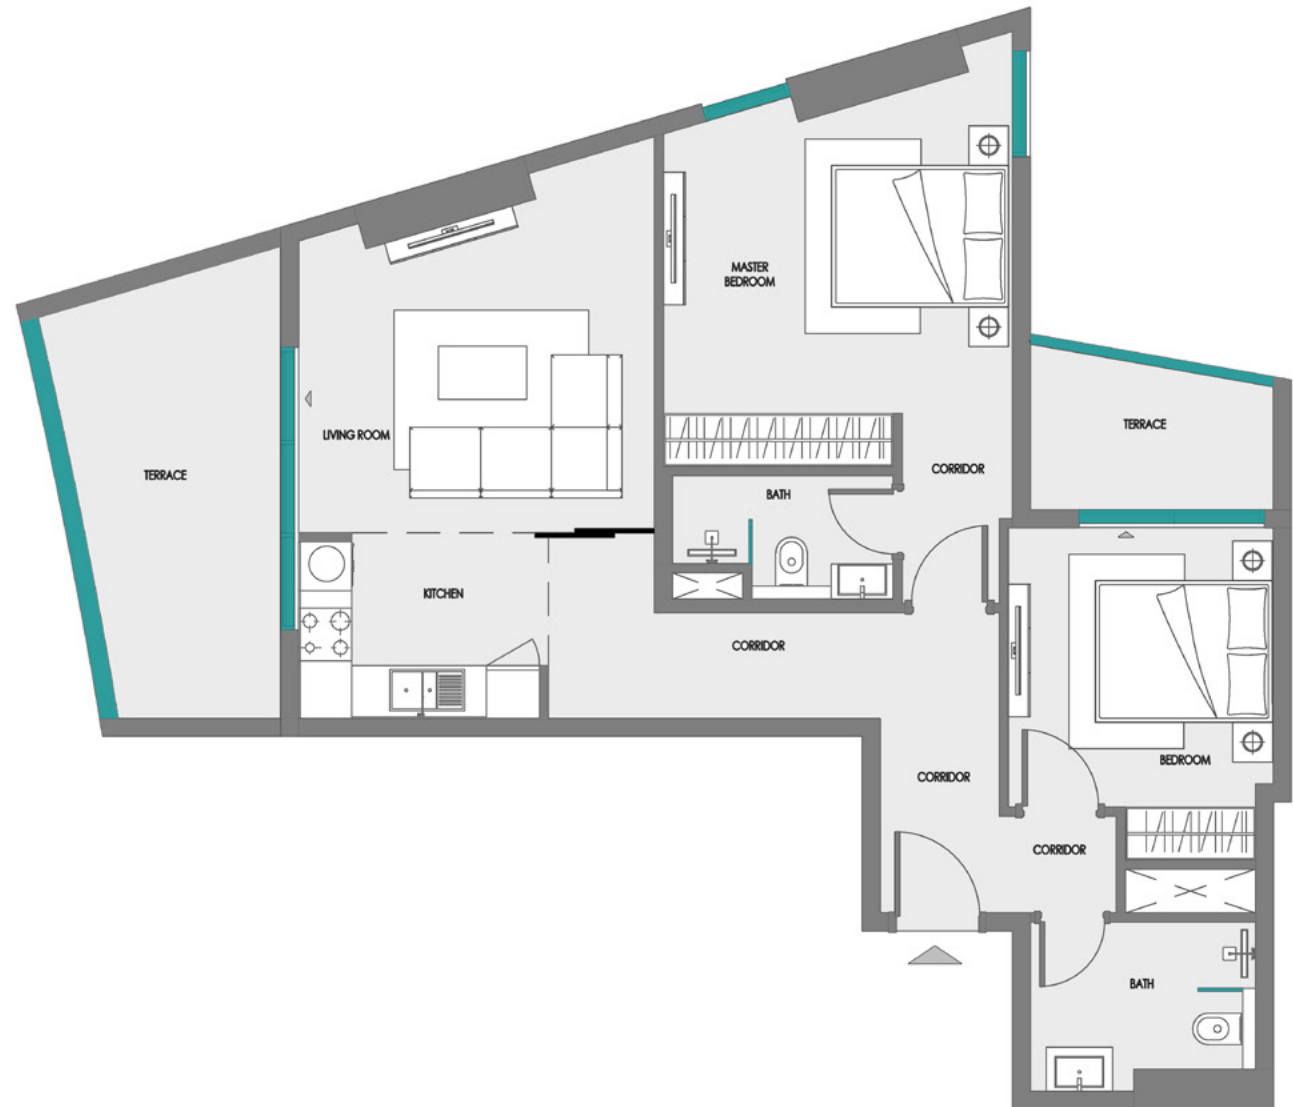


Disclaimer:
 1. All room dimensions are measured to structural elements and exclude wall finishes and construction tolerances.
 2. All dimensions have been provided by our consultant architects.
 3. All materials, dimensions and drawings are approximate. Information is subject to change without notice.
 4. Actual suite area may vary from the stated area. Drawings not to scale. The developer reserves the right to make revisions.
 5. For each unit type, unit sizes and details might be slightly different. Please refer to the sales and purchase agreement for the actual size of each specific unit.
 6. North direction as per the Keyplan

SAMANA GREENFIELD 2

2 BEDROOM TYPE 3

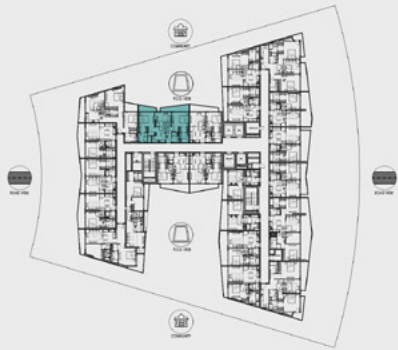

2nd - 14th TYPICAL FLOOR KEYPLAN
UNITS - 221 - 1421

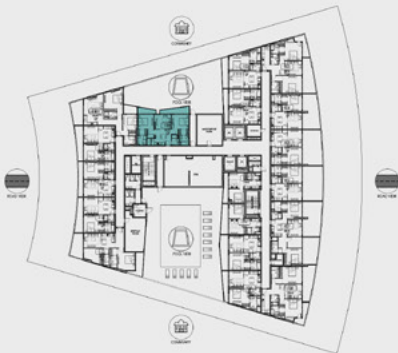


1ST FLOOR KEYPLAN
UNIT - 118

FEATURES



✓ CONVERTIBLE 3 BHK

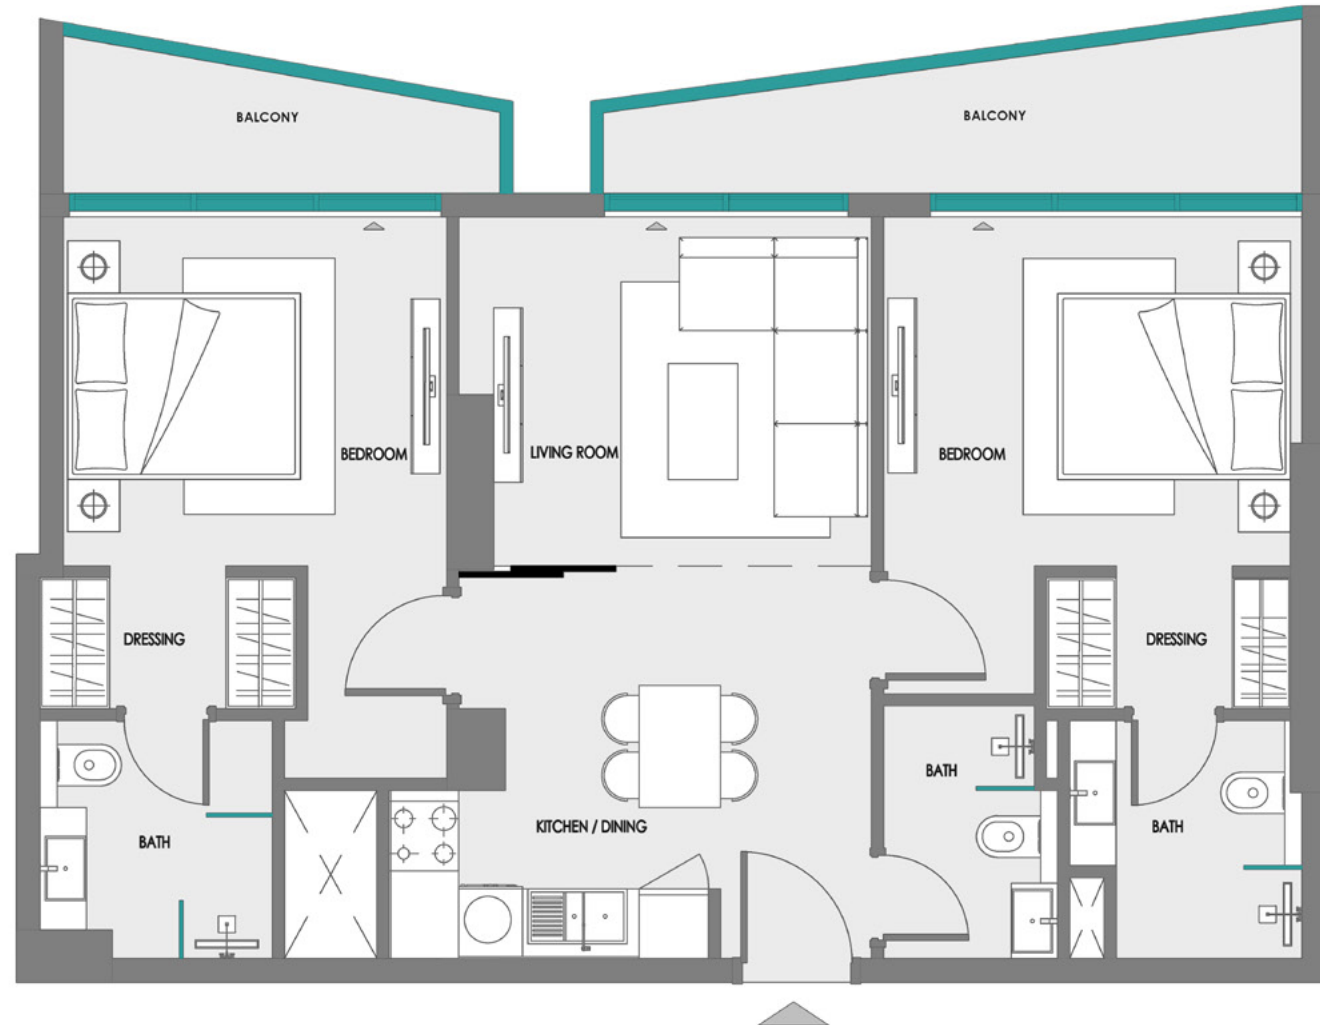


Disclaimer:
 1. All room dimensions are measured to structural elements and exclude wall finishes and construction tolerances.
 2. All dimensions have been provided by our consultant architects.
 3. All materials, dimensions and drawings are approximate. Information is subject to change without notice.
 4. Actual suite area may vary from the stated area. Drawings not to scale. The developer reserves the right to make revisions.
 5. For each unit type, unit sizes and details might be slightly different. Please refer to the sales and purchase agreement for the actual size of each specific unit.
 6. North direction as per the Keyplan

SAMANA GREENFIELD 2

2 BEDROOM + STUDY TYPE 1




2nd - 14th TYPICAL FLOOR KEYPLAN
UNITS - 207 - 1407

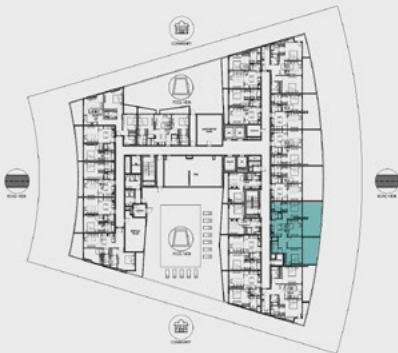

1ST FLOOR KEYPLAN
UNIT - 107

FEATURES

✓ CONVERTIBLE 3 BHK

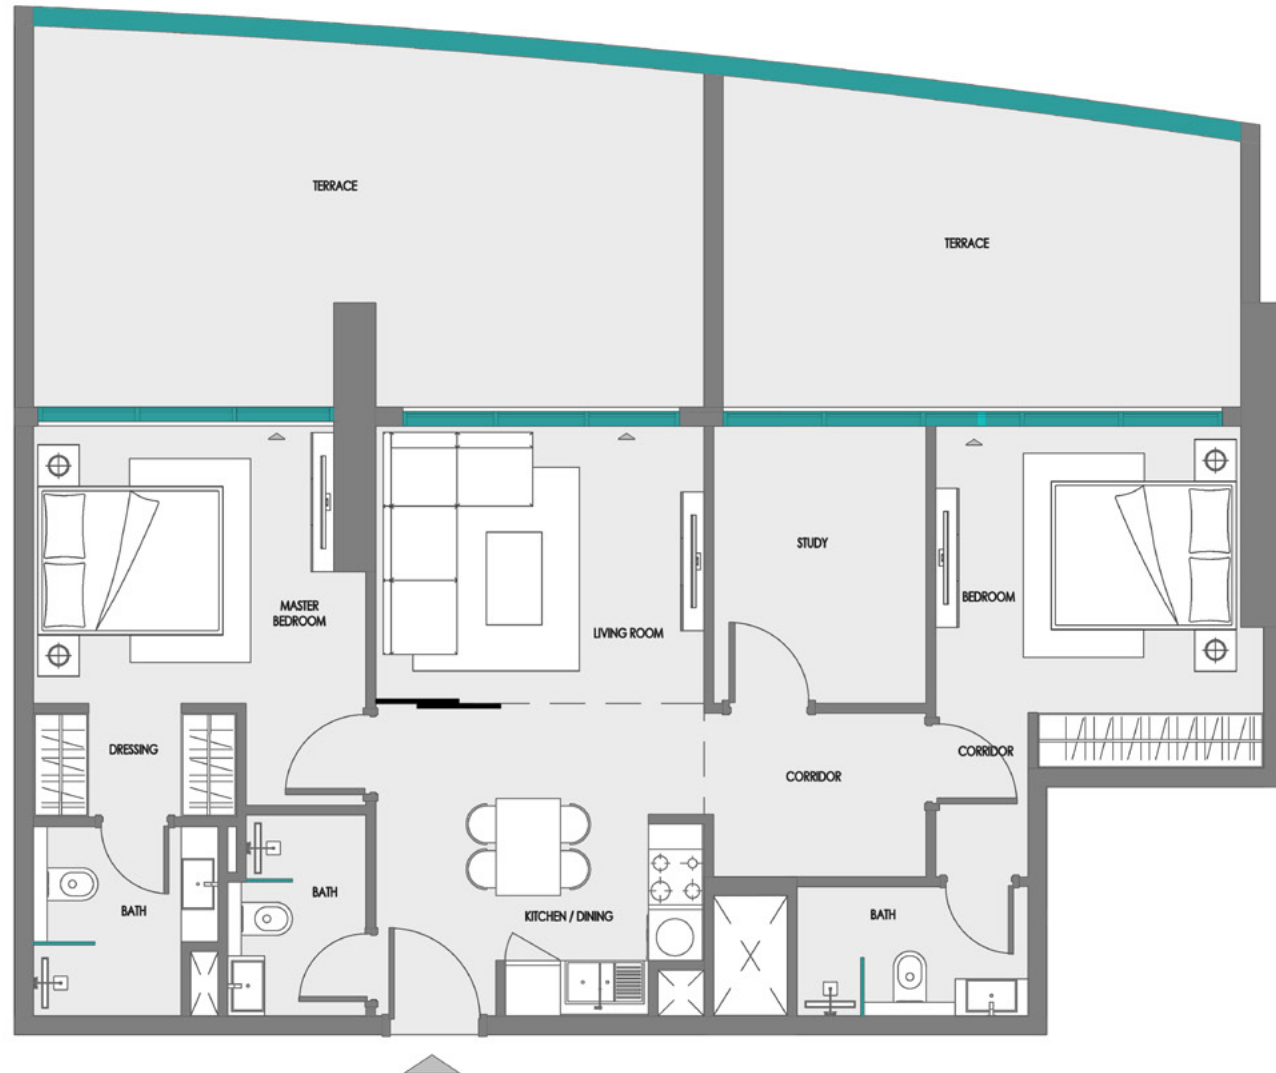

Disclaimer:
 1. All room dimensions are measured to structural elements and exclude wall finishes and construction tolerances.
 2. All dimensions have been provided by our consultant architects.
 3. All materials, dimensions and drawings are approximate. Information is subject to change without notice.
 4. Actual suite area may vary from the stated area. Drawings not to scale. The developer reserves the right to make revisions.
 5. For each unit type, unit sizes and details might be slightly different. Please refer to the sales and purchase agreement for the actual size of each specific unit.
 6. North direction as per the Keyplan