



Floor Layout  
1<sup>st</sup> Floor



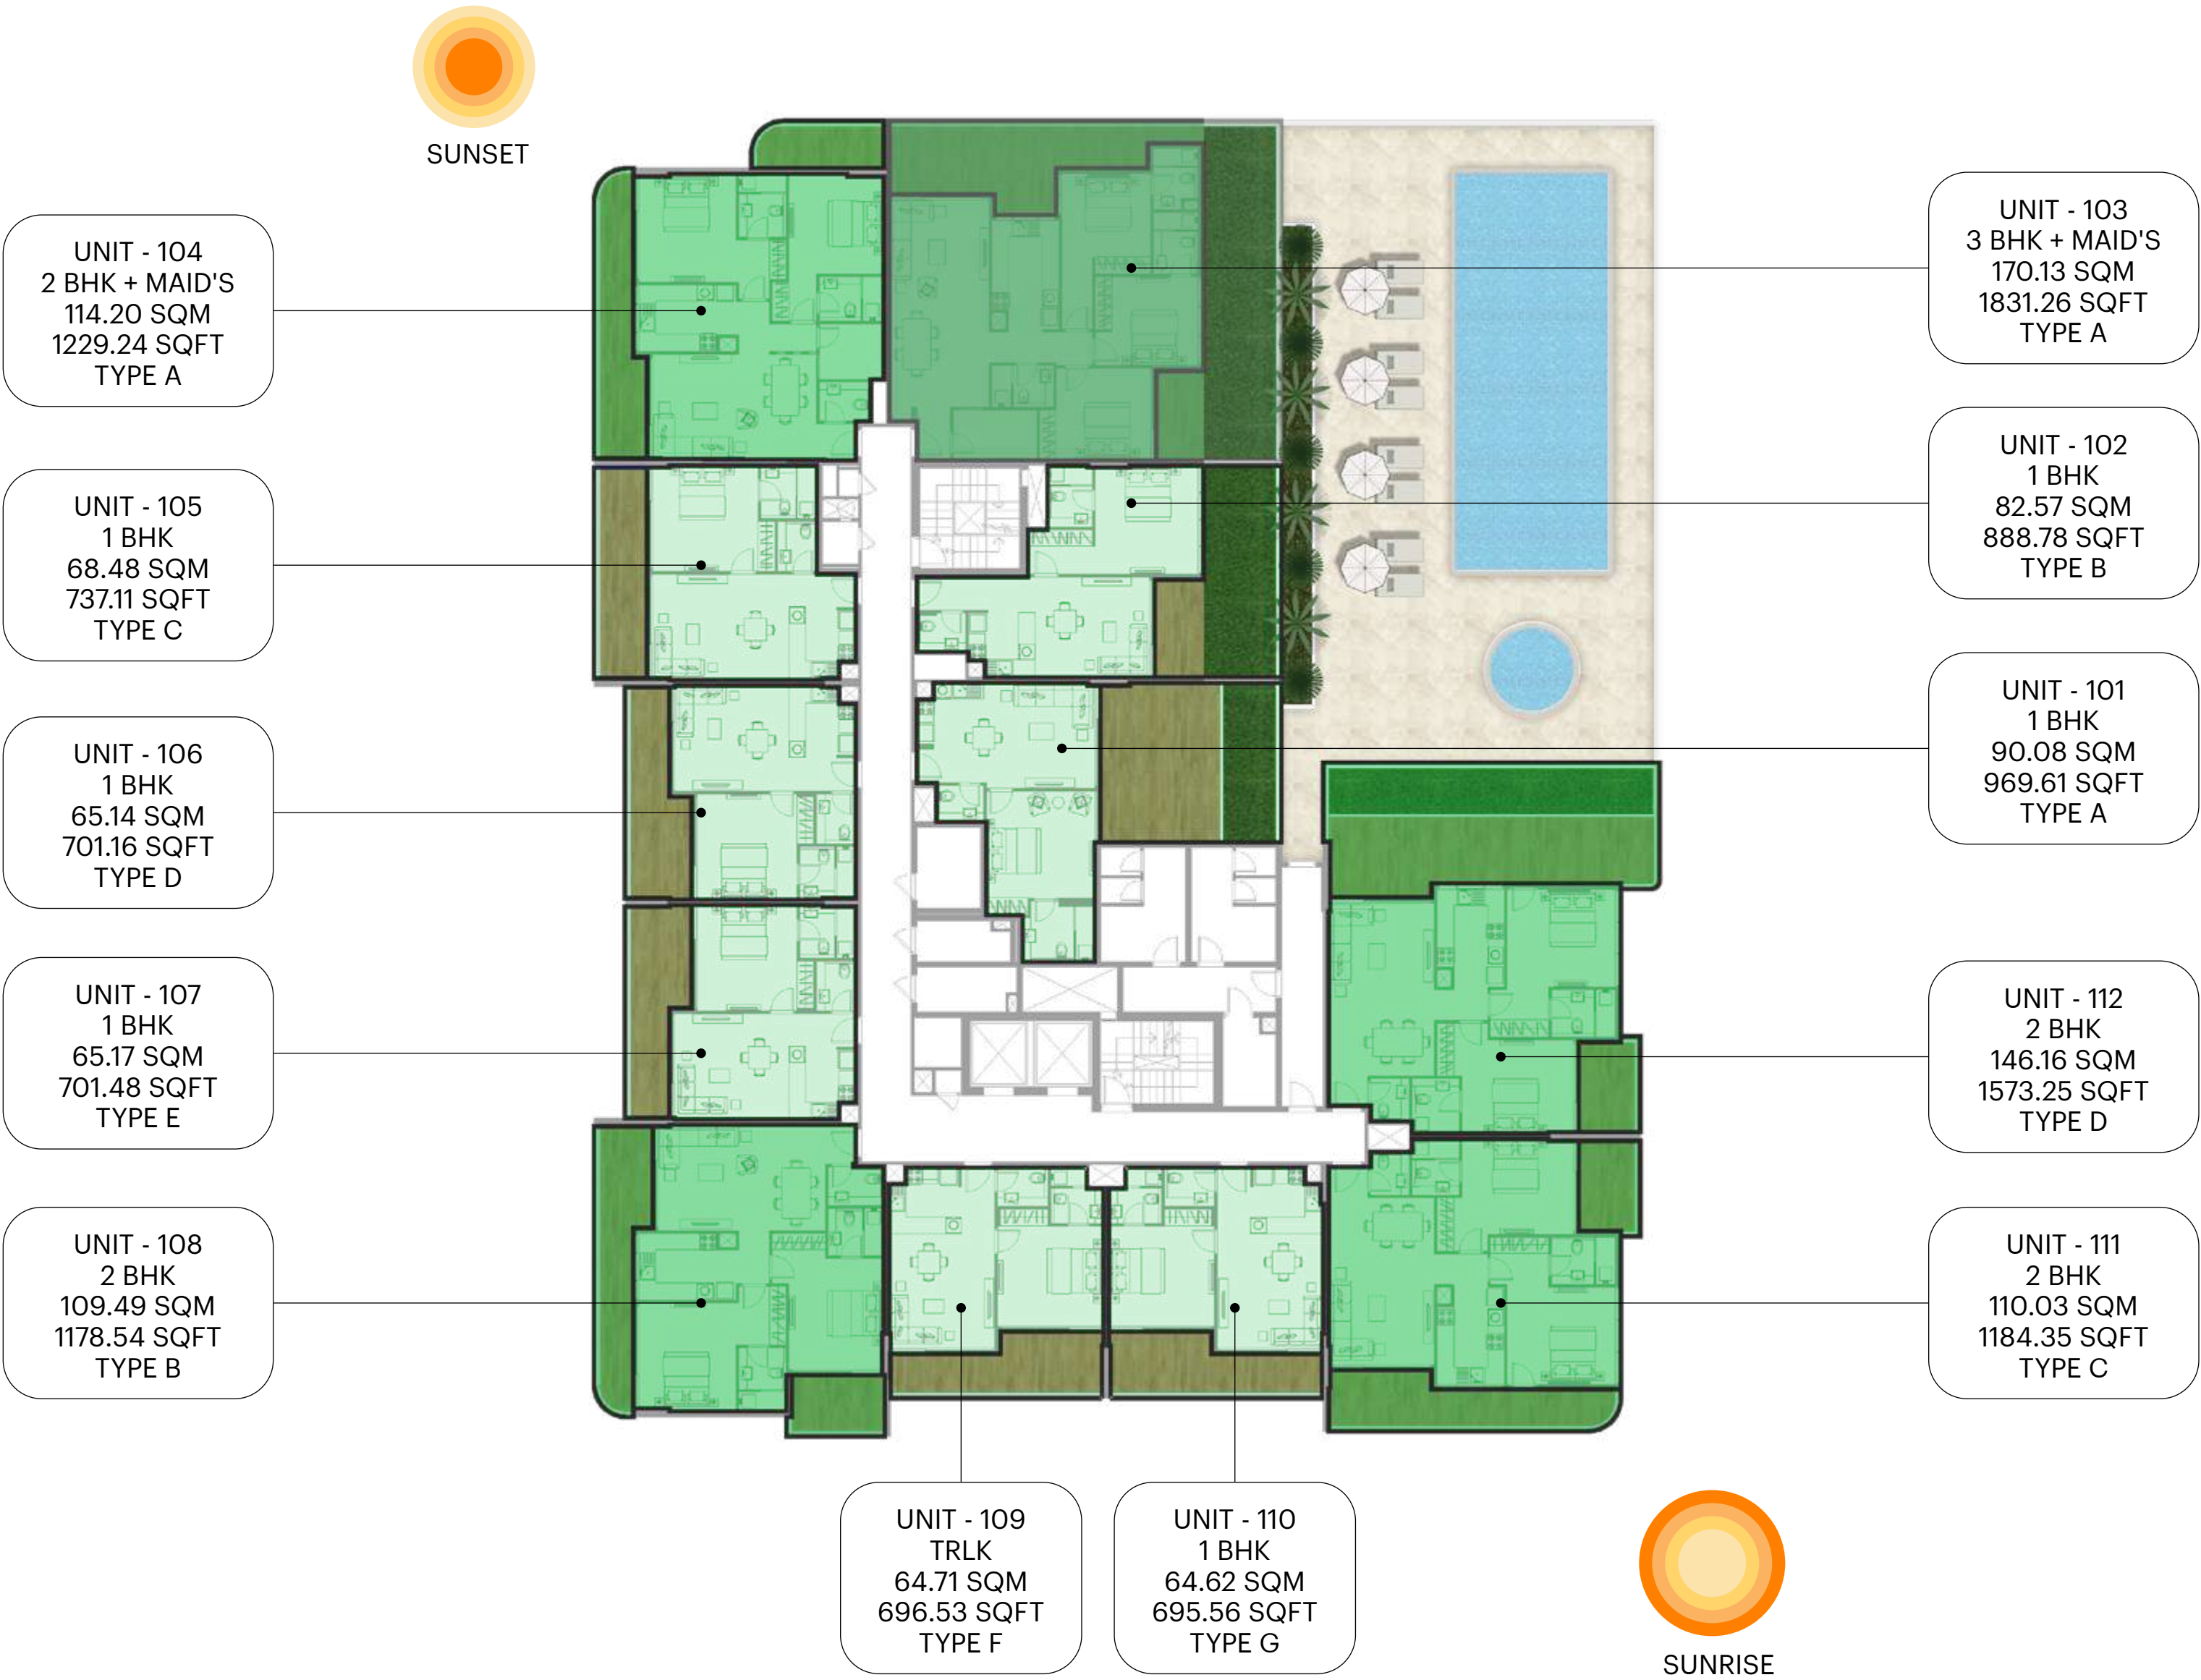

Floor Layout  
2<sup>nd</sup> to 9<sup>th</sup> Floor

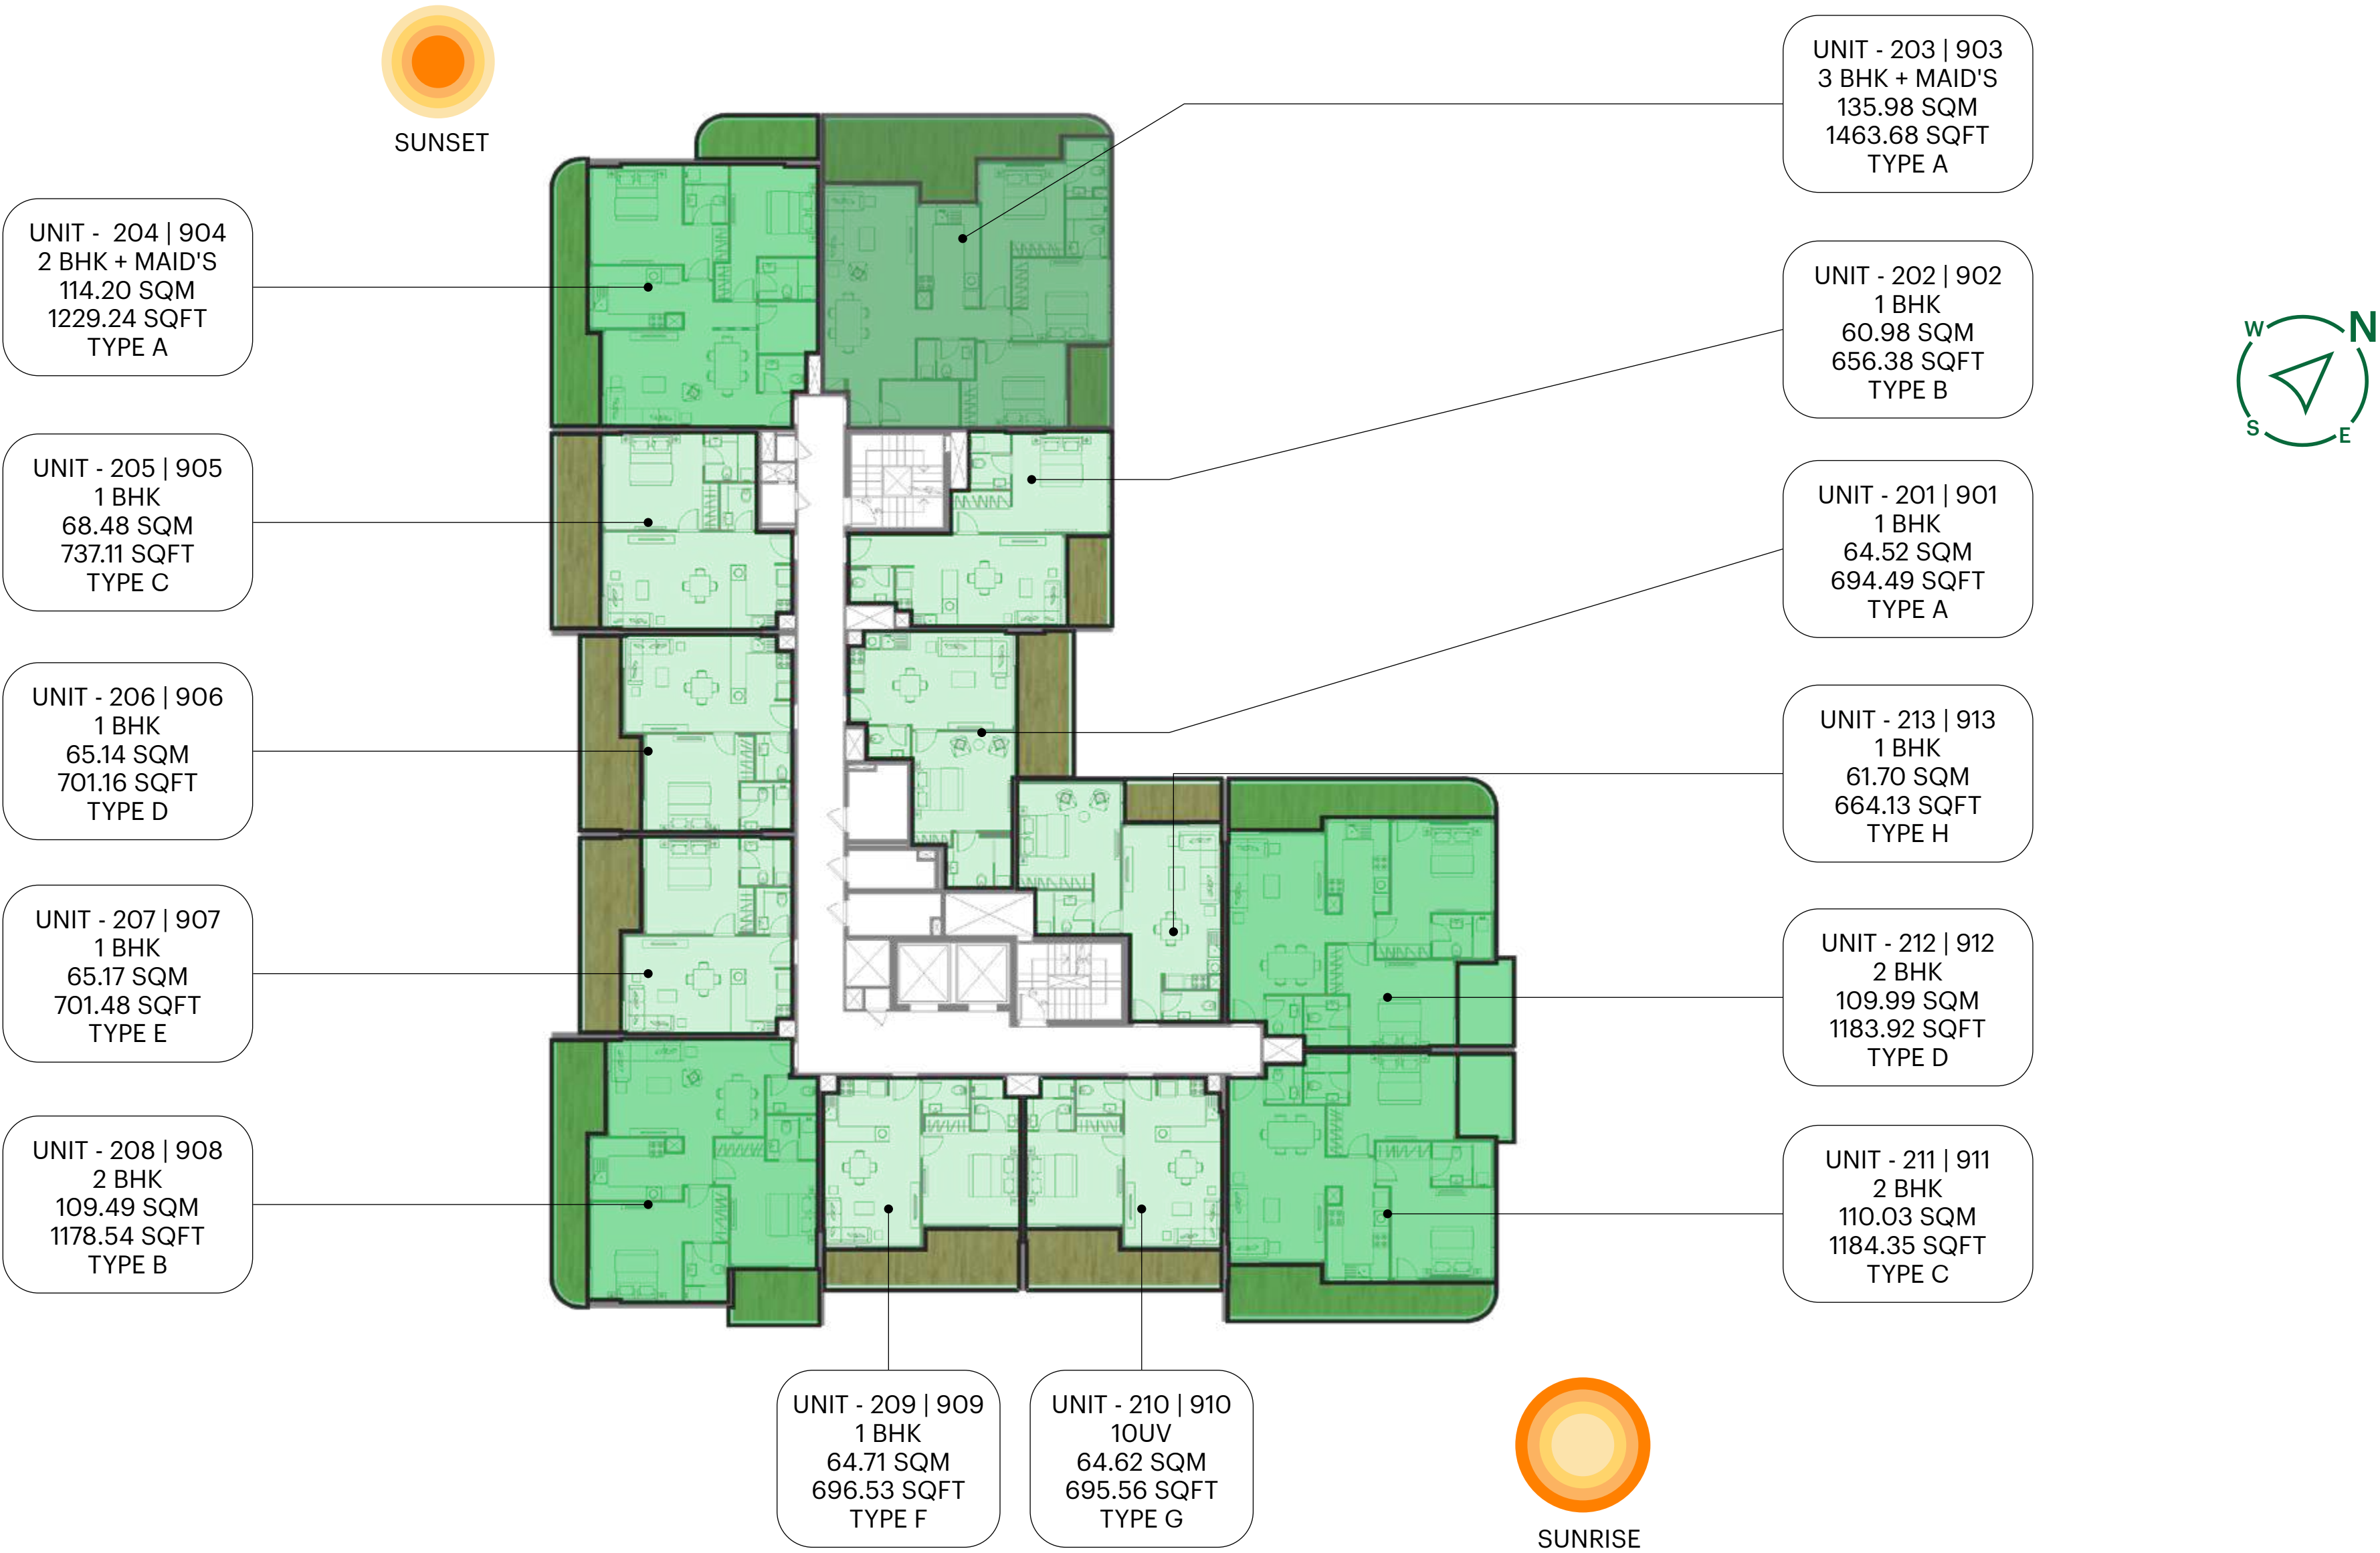

# 1 Bedroom Residence

(Type A)




**Legend**

- 1. Entrance
- 2. Living & Dining
- 3. Kitchen
- 4. Master Bedroom
- 5. Master Bath
- 6. Guest Wash
- 7. Terrace



Unit	Floor Level	Suite Area		Balc / Terrace		Total Area	
		Sq. M.	Sq. Ft.	Sq. M.	Sq. Ft.	Sq. M.	Sq. Ft.
101	1st Floor	51.60	555.42	38.48	414.19	90.08	969.61

**Disclaimer:** All dimensions are in metric and measured to wall finishes. Materials, dimensions, and drawings are approximate and subject to change at the developer’s discretion. Actual areas may vary, and drawings are not to scale. Images are for illustrative purposes only and may not represent actual sizes, features, or furnishings. The developer reserves the right to revise or alter without any liability.

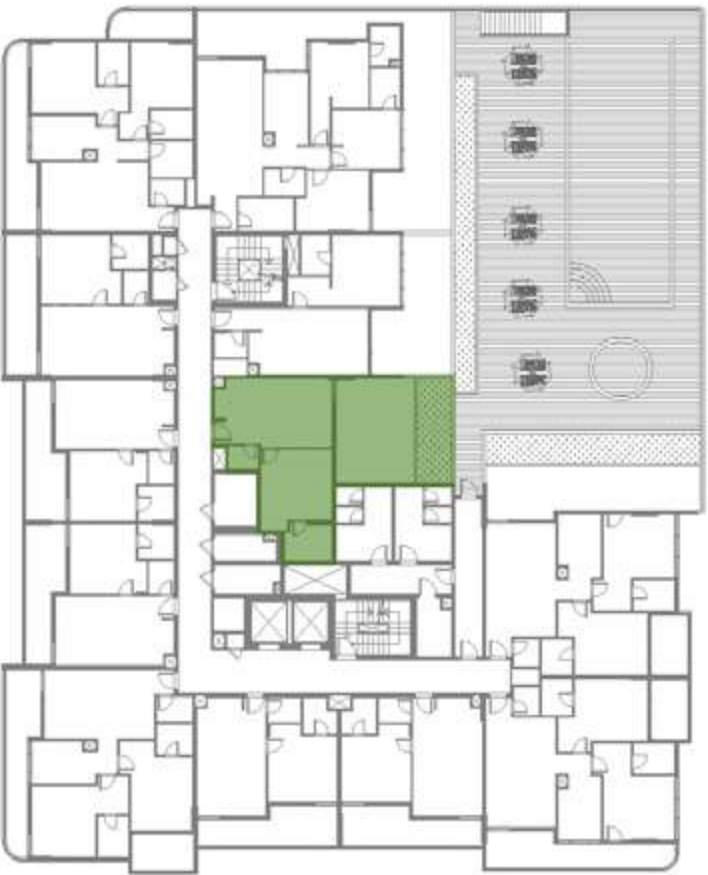



# 1 Bedroom Residence

(Type A)


Legend

- 1. Entrance
- 2. Living & Dining
- 3. Kitchen
- 4. Master Bedroom
- 5. Master Bath
- 6. Guest Wash
- 7. Balcony



**Disclaimer:** All dimensions are in metric and measured to wall finishes. Materials, dimensions, and drawings are approximate and subject to change at the developer’s discretion. Actual areas may vary, and drawings are not to scale. Images are for illustrative purposes only and may not represent actual sizes, features, or furnishings. The developer reserves the right to revise or alter without any liability.

Unit	Floor Level	Suite Area		Balc / Terrace		Total Area	
		Sq. M.	Sq. Ft.	Sq. M.	Sq. Ft.	Sq. M.	Sq. Ft.
201	2nd Floor	51.6	555.42	12.92	139.07	64.52	694.49
301	3rd Floor	51.6	555.42	12.92	139.07	64.52	694.49
401	4th Floor	51.6	555.42	12.92	139.07	64.52	694.49
501	5th Floor	51.6	555.42	12.92	139.07	64.52	694.49
601	6th Floor	51.6	555.42	12.92	139.07	64.52	694.49
701	7th Floor	51.6	555.42	12.92	139.07	64.52	694.49
801	8th Floor	51.6	555.42	12.92	139.07	64.52	694.49
901	9th Floor	51.6	555.42	12.92	139.07	64.52	694.49

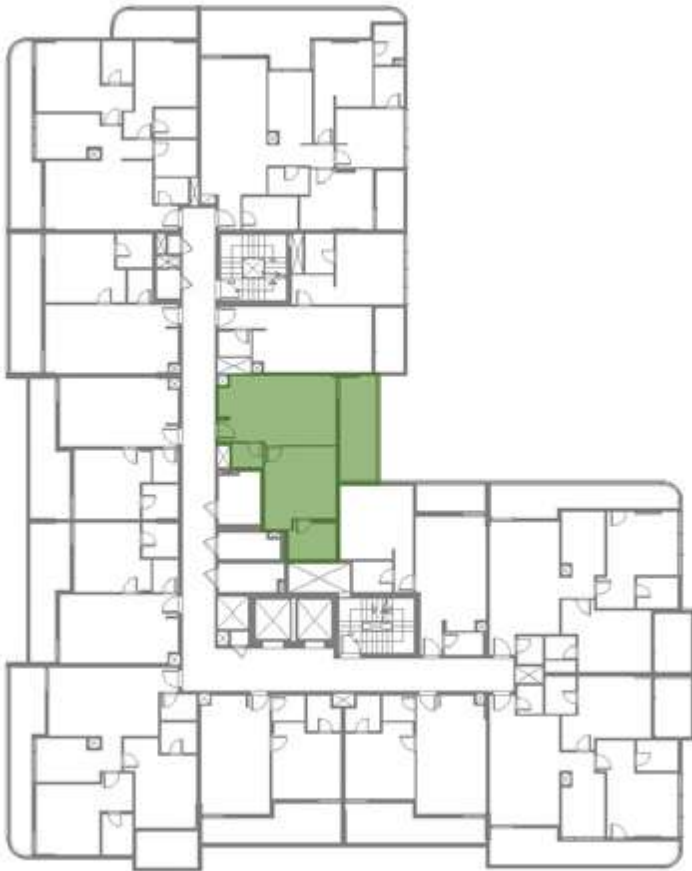

# 1 Bedroom Residence

(Type B)

Legend

- 1. Entrance
- 2. Living & Dining
- 3. Kitchen
- 4. Master Bedroom
- 5. Master Bath
- 6. Guest Wash
- 7. Terrace



Unit	Floor Level	Suite Area		Balc / Terrace		Total Area	
		Sq. M.	Sq. Ft.	Sq. M.	Sq. Ft.	Sq. M.	Sq. Ft.
102	1st Floor	54.63	588.03	27.94	300.74	82.57	888.78

**Disclaimer:** All dimensions are in metric and measured to wall finishes. Materials, dimensions, and drawings are approximate and subject to change at the developer’s discretion. Actual areas may vary, and drawings are not to scale. Images are for illustrative purposes only and may not represent actual sizes, features, or furnishings. The developer reserves the right to revise or alter without any liability.





1 Bedroom Residence  
(Type B)

Legend

- 1. Entrance
- 2. Living & Dining
- 3. Kitchen
- 4. Master Bedroom
- 5. Master Bath
- 6. Guest Wash
- 7. Balcony



**Disclaimer:** All dimensions are in metric and measured to wall finishes. Materials, dimensions, and drawings are approximate and subject to change at the developer’s discretion. Actual areas may vary, and drawings are not to scale. Images are for illustrative purposes only and may not represent actual sizes, features, or furnishings. The developer reserves the right to revise or alter without any liability.

Unit	Floor Level	Suite Area		Balc / Terrace		Total Area	
		Sq. M.	Sq. Ft.	Sq. M.	Sq. Ft.	Sq. M.	Sq. Ft.
202	2nd Floor	54.63	588.03	6.35	68.35	60.98	656.38
302	3rd Floor	54.63	588.03	6.35	68.35	60.98	656.38
402	4th Floor	54.63	588.03	6.35	68.35	60.98	656.38
502	5th Floor	54.63	588.03	6.35	68.35	60.98	656.38
602	6th Floor	54.63	588.03	6.35	68.35	60.98	656.38
702	7th Floor	54.63	588.03	6.35	68.35	60.98	656.38
802	8th Floor	54.63	588.03	6.35	68.35	60.98	656.38
902	9th Floor	54.63	588.03	6.35	68.35	60.98	656.38



# 1 Bedroom Residence

(Type C)

Legend

- 1. Entrance
- 2. Living & Dining
- 3. Kitchen
- 4. Master Bedroom
- 5. Master Bath
- 6. Guest Wash
- 7. Balcony



**Disclaimer:** All dimensions are in metric and measured to wall finishes. Materials, dimensions, and drawings are approximate and subject to change at the developer’s discretion. Actual areas may vary, and drawings are not to scale. Images are for illustrative purposes only and may not represent actual sizes, features, or furnishings. The developer reserves the right to revise or alter without any liability.

Unit	Floor Level	Suite Area		Balc / Terrace		Total Area	
		Sq. M.	Sq. Ft.	Sq. M.	Sq. Ft.	Sq. M.	Sq. Ft.
105	1st Floor	53.68	577.81	14.8	159.31	68.48	737.11
205	2nd Floor	53.68	577.81	14.8	159.31	68.48	737.11
305	3rd Floor	53.68	577.81	14.8	159.31	68.48	737.11
405	4th Floor	53.68	577.81	14.8	159.31	68.48	737.11
505	5th Floor	53.68	577.81	14.8	159.31	68.48	737.11
605	6th Floor	53.68	577.81	14.8	159.31	68.48	737.11
705	7th Floor	53.68	577.81	14.8	159.31	68.48	737.11
805	8th Floor	53.68	577.81	14.8	159.31	68.48	737.11
905	9th Floor	53.68	577.81	14.8	159.31	68.48	737.11





1 Bedroom Residence  
(Type D)

Legend

- 1. Entrance
- 2. Living & Dining
- 3. Kitchen
- 4. Master Bedroom
- 5. Master Bath
- 6. Guest Wash
- 7. Balcony



**Disclaimer:** All dimensions are in metric and measured to wall finishes. Materials, dimensions, and drawings are approximate and subject to change at the developer’s discretion. Actual areas may vary, and drawings are not to scale. Images are for illustrative purposes only and may not represent actual sizes, features, or furnishings. The developer reserves the right to revise or alter without any liability.

Unit	Floor Level	Suite Area		Balc / Terrace		Total Area	
		Sq. M.	Sq. Ft.	Sq. M.	Sq. Ft.	Sq. M.	Sq. Ft.
106	1st Floor	49.59	533.78	15.55	167.38	65.14	701.16
206	2nd Floor	49.59	533.78	15.55	167.38	65.14	701.16
306	3rd Floor	49.59	533.78	15.55	167.38	65.14	701.16
406	4th Floor	49.59	533.78	15.55	167.38	65.14	701.16
506	5th Floor	49.59	533.78	15.55	167.38	65.14	701.16
606	6th Floor	49.59	533.78	15.55	167.38	65.14	701.16
706	7th Floor	49.59	533.78	15.55	167.38	65.14	701.16
806	8th Floor	49.59	533.78	15.55	167.38	65.14	701.16
906	9th Floor	49.59	533.78	15.55	167.38	65.14	701.16





# 1 Bedroom Residence

(Type E)

Legend

- 1. Entrance
- 2. Living & Dining
- 3. Kitchen
- 4. Master Bedroom
- 5. Master Bath
- 6. Guest Wash
- 7. Balcony



**Disclaimer:** All dimensions are in metric and measured to wall finishes. Materials, dimensions, and drawings are approximate and subject to change at the developer’s discretion. Actual areas may vary, and drawings are not to scale. Images are for illustrative purposes only and may not represent actual sizes, features, or furnishings. The developer reserves the right to revise or alter without any liability.

Unit	Floor Level	Suite Area		Balc / Terrace		Total Area	
		Sq. M.	Sq. Ft.	Sq. M.	Sq. Ft.	Sq. M.	Sq. Ft.
107	1st Floor	49.62	534.10	15.55	167.38	65.17	701.48
207	2nd Floor	49.62	534.10	15.55	167.38	65.17	701.48
307	3rd Floor	49.62	534.10	15.55	167.38	65.17	701.48
407	4th Floor	49.62	534.10	15.55	167.38	65.17	701.48
507	5th Floor	49.62	534.10	15.55	167.38	65.17	701.48
607	6th Floor	49.62	534.10	15.55	167.38	65.17	701.48
707	7th Floor	49.62	534.10	15.55	167.38	65.17	701.48
807	8th Floor	49.62	534.10	15.55	167.38	65.17	701.48
907	9th Floor	49.62	534.10	15.55	167.38	65.17	701.48



# 1 Bedroom Residence

(Type F)

Legend

- 1. Entrance
- 2. Living & Dining
- 3. Kitchen
- 4. Master Bedroom
- 5. Master Bath
- 6. Guest Wash
- 7. Balcony



**Disclaimer:** All dimensions are in metric and measured to wall finishes. Materials, dimensions, and drawings are approximate and subject to change at the developer’s discretion. Actual areas may vary, and drawings are not to scale. Images are for illustrative purposes only and may not represent actual sizes, features, or furnishings. The developer reserves the right to revise or alter without any liability.

Unit	Floor Level	Suite Area		Balc / Terrace		Total Area	
		Sq. M.	Sq. Ft.	Sq. M.	Sq. Ft.	Sq. M.	Sq. Ft.
109	1st Floor	49.62	529.58	15.51	166.95	64.71	696.53
209	2nd Floor	49.62	529.58	15.51	166.95	64.71	696.53
309	3rd Floor	49.62	529.58	15.51	166.95	64.71	696.53
409	4th Floor	49.62	529.58	15.51	166.95	64.71	696.53
509	5th Floor	49.62	529.58	15.51	166.95	64.71	696.53
609	6th Floor	49.62	529.58	15.51	166.95	64.71	696.53
709	7th Floor	49.62	529.58	15.51	166.95	64.71	696.53
809	8th Floor	49.62	529.58	15.51	166.95	64.71	696.53
909	9th Floor	49.62	529.58	15.51	166.95	64.71	696.53





# 1 Bedroom Residence (Type G)

Legend

- 1. Entrance
- 2. Living & Dining
- 3. Kitchen
- 4. Master Bedroom
- 5. Master Bath
- 6. Guest Wash
- 7. Balcony



**Disclaimer:** All dimensions are in metric and measured to wall finishes. Materials, dimensions, and drawings are approximate and subject to change at the developer’s discretion. Actual areas may vary, and drawings are not to scale. Images are for illustrative purposes only and may not represent actual sizes, features, or furnishings. The developer reserves the right to revise or alter without any liability.

Unit	Floor Level	Suite Area		Balc / Terrace		Total Area	
		Sq. M.	Sq. Ft.	Sq. M.	Sq. Ft.	Sq. M.	Sq. Ft.
110	1st Floor	49.07	528.18	15.55	167.38	64.62	695.56
210	2nd Floor	49.07	528.18	15.55	167.38	64.62	695.56
310	3rd Floor	49.07	528.18	15.55	167.38	64.62	695.56
410	4th Floor	49.07	528.18	15.55	167.38	64.62	695.56
510	5th Floor	49.07	528.18	15.55	167.38	64.62	695.56
610	6th Floor	49.07	528.18	15.55	167.38	64.62	695.56
710	7th Floor	49.07	528.18	15.55	167.38	64.62	695.56
810	8th Floor	49.07	528.18	15.55	167.38	64.62	695.56
910	9th Floor	49.07	528.18	15.55	167.38	64.62	695.56



# 1 Bedroom Residence

(Type H)

Legend

- 1. Entrance
- 2. Living & Dining
- 3. Kitchen
- 4. Master Bedroom
- 5. Master Bath
- 6. Guest Wash
- 7. Balcony



**Disclaimer:** All dimensions are in metric and measured to wall finishes. Materials, dimensions, and drawings are approximate and subject to change at the developer’s discretion. Actual areas may vary, and drawings are not to scale. Images are for illustrative purposes only and may not represent actual sizes, features, or furnishings. The developer reserves the right to revise or alter without any liability.

Unit	Floor Level	Suite Area		Balc / Terrace		Total Area	
		Sq. M.	Sq. Ft.	Sq. M.	Sq. Ft.	Sq. M.	Sq. Ft.
213	2nd Floor	55.12	593.31	6.58	70.83	61.7	664.13
313	3rd Floor	55.12	593.31	6.58	70.83	61.7	664.13
413	4th Floor	55.12	593.31	6.58	70.83	61.7	664.13
513	5th Floor	55.12	593.31	6.58	70.83	61.7	664.13
613	6th Floor	55.12	593.31	6.58	70.83	61.7	664.13
713	7th Floor	55.12	593.31	6.58	70.83	61.7	664.13
813	8th Floor	55.12	593.31	6.58	70.83	61.7	664.13
913	9th Floor	55.12	593.31	6.58	70.83	61.7	664.13





2 Bedroom Residence  
(Type A)

Legend

- 1. Entrance
- 2. Living & Dining
- 3. Kitchen
- 4. Master Bedroom
- 5. Master Bath
- 6. Bedroom 1
- 7. Bath 1
- 8. Maid's Room
- 9. Guest Wash
- 10. Balcony 1
- 11. Balcony 2



**Disclaimer:** All dimensions are in metric and measured to wall finishes. Materials, dimensions, and drawings are approximate and subject to change at the developer's discretion. Actual areas may vary, and drawings are not to scale. Images are for illustrative purposes only and may not represent actual sizes, features, or furnishings. The developer reserves the right to revise or alter without any liability.

Unit	Floor Level	Suite Area		Balc / Terrace		Total Area	
		Sq. M.	Sq. Ft.	Sq. M.	Sq. Ft.	Sq. M.	Sq. Ft.
104	1st Floor	90.27	971.66	23.93	257.58	114.2	1229.24
204	2nd Floor	90.27	971.66	23.93	257.58	114.2	1229.24
304	3rd Floor	90.27	971.66	23.93	257.58	114.2	1229.24
404	4th Floor	90.27	971.66	23.93	257.58	114.2	1229.24
504	5th Floor	90.27	971.66	23.93	257.58	114.2	1229.24
604	6th Floor	90.27	971.66	23.93	257.58	114.2	1229.24
704	7th Floor	90.27	971.66	23.93	257.58	114.2	1229.24
804	8th Floor	90.27	971.66	23.93	257.58	114.2	1229.24
904	9th Floor	90.27	971.66	23.93	257.58	114.2	1229.24



2 Bedroom Residence  
(Type B)

Legend

- 1. Entrance
- 2. Living & Dining
- 3. Kitchen
- 4. Master Bedroom
- 5. Master Bath
- 6. Bedroom 1
- 7. Bathroom 1
- 8. Guest Wash
- 9. Balcony 1
- 10. Balcony 2



**Disclaimer:** All dimensions are in metric and measured to wall finishes. Materials, dimensions, and drawings are approximate and subject to change at the developer’s discretion. Actual areas may vary, and drawings are not to scale. Images are for illustrative purposes only and may not represent actual sizes, features, or furnishings. The developer reserves the right to revise or alter without any liability.

Unit	Floor Level	Suite Area		Balc / Terrace		Total Area	
		Sq. M.	Sq. Ft.	Sq. M.	Sq. Ft.	Sq. M.	Sq. Ft.
108	1st Floor	84.99	914.82	24.5	263.72	109.49	1178.54
208	2nd Floor	84.99	914.82	24.5	263.72	109.49	1178.54
308	3rd Floor	84.99	914.82	24.5	263.72	109.49	1178.54
408	4th Floor	84.99	914.82	24.5	263.72	109.49	1178.54
508	5th Floor	84.99	914.82	24.5	263.72	109.49	1178.54
608	6th Floor	84.99	914.82	24.5	263.72	109.49	1178.54
708	7th Floor	84.99	914.82	24.5	263.72	109.49	1178.54
808	8th Floor	84.99	914.82	24.5	263.72	109.49	1178.54
908	9th Floor	84.99	914.82	24.5	263.72	109.49	1178.54





2 Bedroom Residence  
(Type C)

Legend

- 1. Entrance
- 2. Living & Dining
- 3. Kitchen
- 4. Master Bedroom
- 5. Master Bath
- 6. Bedroom 1
- 7. Bathroom 1
- 8. Guest Wash
- 9. Balcony 1
- 10. Balcony 2



**Disclaimer:** All dimensions are in metric and measured to wall finishes. Materials, dimensions, and drawings are approximate and subject to change at the developer’s discretion. Actual areas may vary, and drawings are not to scale. Images are for illustrative purposes only and may not represent actual sizes, features, or furnishings. The developer reserves the right to revise or alter without any liability.

Unit	Floor Level	Suite Area		Balc / Terrace		Total Area	
		Sq. M.	Sq. Ft.	Sq. M.	Sq. Ft.	Sq. M.	Sq. Ft.
111	1st Floor	84.51	909.66	25.52	274.69	110.03	1184.35
211	2nd Floor	84.51	909.66	25.52	274.69	110.03	1184.35
311	3rd Floor	84.51	909.66	25.52	274.69	110.03	1184.35
411	4th Floor	84.51	909.66	25.52	274.69	110.03	1184.35
511	5th Floor	84.51	909.66	25.52	274.69	110.03	1184.35
611	6th Floor	84.51	909.66	25.52	274.69	110.03	1184.35
711	7th Floor	84.51	909.66	25.52	274.69	110.03	1184.35
811	8th Floor	84.51	909.66	25.52	274.69	110.03	1184.35
911	9th Floor	84.51	909.66	25.52	274.69	110.03	1184.35



# 2 Bedroom Residence (Type D)

Legend

- 1. Entrance
- 2. Living & Dining
- 3. Kitchen
- 4. Master Bedroom
- 5. Master Bath
- 6. Bedroom 1
- 7. Bathroom 1
- 8. Guest Wash
- 9. Balcony
- 10. Terrace



Unit	Floor Level	Suite Area		Balc / Terrace		Total Area	
		Sq. M.	Sq. Ft.	Sq. M.	Sq. Ft.	Sq. M.	Sq. Ft.
112	1st Floor	85.25	917.62	60.91	655.63	146.16	1573.25

**Disclaimer:** All dimensions are in metric and measured to wall finishes. Materials, dimensions, and drawings are approximate and subject to change at the developer’s discretion. Actual areas may vary, and drawings are not to scale. Images are for illustrative purposes only and may not represent actual sizes, features, or furnishings. The developer reserves the right to revise or alter without any liability.



# 2 Bedroom Residence (Type D)

Legend

- 1. Entrance
- 2. Living & Dining
- 3. Kitchen
- 4. Master Bedroom
- 5. Master Bath
- 6. Bedroom 1
- 7. Bathroom 1
- 8. Guest Wash
- 9. Balcony 1
- 10. Balcony 2



**Disclaimer:** All dimensions are in metric and measured to wall finishes. Materials, dimensions, and drawings are approximate and subject to change at the developer’s discretion. Actual areas may vary, and drawings are not to scale. Images are for illustrative purposes only and may not represent actual sizes, features, or furnishings. The developer reserves the right to revise or alter without any liability.


Unit	Floor Level	Suite Area		Balc / Terrace		Total Area	
		Sq. M.	Sq. Ft.	Sq. M.	Sq. Ft.	Sq. M.	Sq. Ft.
212	2nd Floor	85.25	917.62	24.74	266.30	109.99	1183.92
312	3rd Floor	85.25	917.62	24.74	266.30	109.99	1183.92
412	4th Floor	85.25	917.62	24.74	266.30	109.99	1183.92
512	5th Floor	85.25	917.62	24.74	266.30	109.99	1183.92
612	6th Floor	85.25	917.62	24.74	266.30	109.99	1183.92
712	7th Floor	85.25	917.62	24.74	266.30	109.99	1183.92
812	8th Floor	85.25	917.62	24.74	266.30	109.99	1183.92
912	9th Floor	85.25	917.62	24.74	266.30	109.99	1183.92





3 Bedroom Residence  
(Type A)

- Legend**
- 1. Entrance
  - 2. Living & Dining
  - 3. Kitchen
  - 4. Master Bedroom
  - 5. Master Bath
  - 6. Bedroom 1
  - 7. Bath 1
  - 8. Bedroom 2
  - 9. Common Bath (Guest Wash)
  - 10. Maid's Room
  - 11. Terrace 1
  - 12. Terrace 2

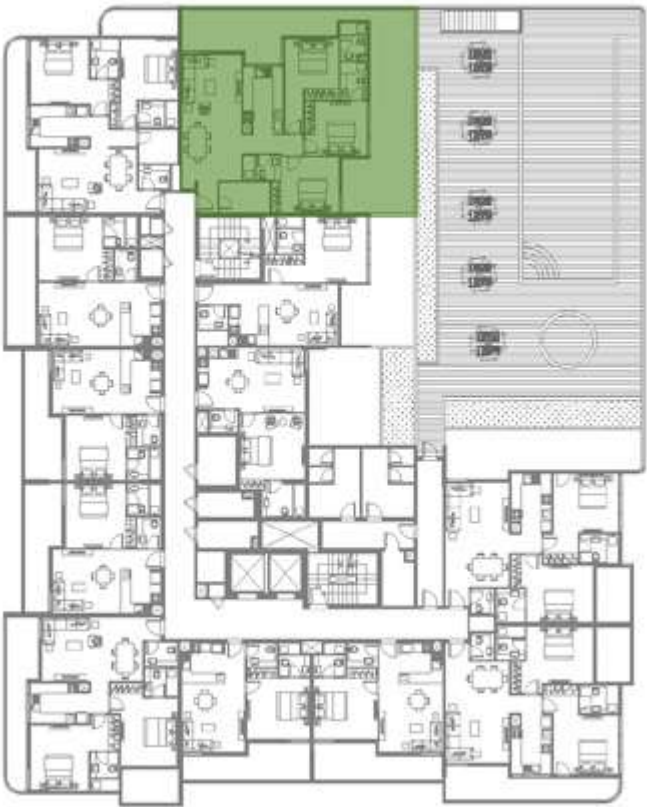

Unit	Floor Level	Suite Area		Balc / Terrace		Total Area	
		Sq. M.	Sq. Ft.	Sq. M.	Sq. Ft.	Sq. M.	Sq. Ft.
103	1st Floor	105.61	1136.78	64.52	694.49	170.13	1831.26

**Disclaimer:** All dimensions are in metric and measured to wall finishes. Materials, dimensions, and drawings are approximate and subject to change at the developer’s discretion. Actual areas may vary, and drawings are not to scale. Images are for illustrative purposes only and may not represent actual sizes, features, or furnishings. The developer reserves the right to revise or alter without any liability.



3 Bedroom Residence  
(Type A)

Legend

- 1. Entrance
- 2. Living & Dining
- 3. Kitchen
- 4. Master Bedroom
- 5. Master Bath
- 6. Bedroom 1
- 7. Bath 1
- 8. Bedroom 2
- 9. Common Bath (Guest Wash)
- 10. Maid's Room
- 11. Balcony 1
- 12. Balcony 2



**Disclaimer:** All dimensions are in metric and measured to wall finishes. Materials, dimensions, and drawings are approximate and subject to change at the developer’s discretion. Actual areas may vary, and drawings are not to scale. Images are for illustrative purposes only and may not represent actual sizes, features, or furnishings. The developer reserves the right to revise or alter without any liability.

Unit	Floor Level	Suite Area		Balc / Terrace		Total Area	
		Sq. M.	Sq. Ft.	Sq. M.	Sq. Ft.	Sq. M.	Sq. Ft.
203	2nd Floor	105.61	1136.78	30.37	326.90	135.98	1463.68
303	3rd Floor	105.61	1136.78	30.37	326.90	135.98	1463.68
403	4th Floor	105.61	1136.78	30.37	326.90	135.98	1463.68
503	5th Floor	105.61	1136.78	30.37	326.90	135.98	1463.68
603	6th Floor	105.61	1136.78	30.37	326.90	135.98	1463.68
703	7th Floor	105.61	1136.78	30.37	326.90	135.98	1463.68
803	8th Floor	105.61	1136.78	30.37	326.90	135.98	1463.68
903	9th Floor	105.61	1136.78	30.37	326.90	135.98	1463.68