

FLOOR PLAN

1 BEDROOM

TYPE - 1 | UNIT 02

UNIT AREA	SQ. M	SQ. FT
INTERNAL AREA	63.46	683.03
OUTDOOR AREA	22.61	243.37
TOTAL AREA	86.07	926.40

DISCLAIMER: ALL DRAWINGS AND DIMENSIONS ARE APPROXIMATE. DRAWINGS ARE NOT TO SCALE AND ARE SUBJECT TO CHANGE WITHOUT NOTICE. THE DEVELOPER RESERVES THE RIGHT TO MAKE REVISIONS. THE UNITS ARE MEASURED AT TYPICAL FLOORS IN THE BUILDING AND COLUMNS MAY VARY IN SIZE DEPENDING ON THE FLOOR LEVEL. THE FURNISHING AND ACCESSORIES SHOWN ARE FOR REPRESENTATION ONLY. THE AVAILABILITY, LENGTH AND WIDTH OF THE BALCONY VARIES DEPENDING ON WHICH FLOOR AND WHICH ORIENTATION THE UNIT IS LOCATED WITHIN THE BUILDING. THERE WILL BE SLIGHT DIFFERENCES IN THE INTERNAL AREAS BETWEEN THE SAME UNIT TYPES DEPENDING ON THE SHAFT SIZES THAT GO THROUGH THE UNITS.

IL VENTO



FLOOR PLAN

1 BEDROOM

TYPE - 1A | UNIT 02

UNIT AREA	SQ. M	SQ. FT
INTERNAL AREA	63.46	683.03
OUTDOOR AREA	32.00	344.44
TOTAL AREA	95.46	1,027.47

DISCLAIMER: ALL DRAWINGS AND DIMENSIONS ARE APPROXIMATE. DRAWINGS ARE NOT TO SCALE AND ARE SUBJECT TO CHANGE WITHOUT NOTICE. THE DEVELOPER RESERVES THE RIGHT TO MAKE REVISIONS. THE UNITS ARE MEASURED AT TYPICAL FLOORS IN THE BUILDING AND COLUMNS MAY VARY IN SIZE DEPENDING ON THE FLOOR LEVEL. THE FURNISHING AND ACCESSORIES SHOWN ARE FOR REPRESENTATION ONLY. THE AVAILABILITY, LENGTH AND WIDTH OF THE BALCONY VARIES DEPENDING ON WHICH FLOOR AND WHICH ORIENTATION THE UNIT IS LOCATED WITHIN THE BUILDING. THERE WILL BE SLIGHT DIFFERENCES IN THE INTERNAL AREAS BETWEEN THE SAME UNIT TYPES DEPENDING ON THE SHAFT SIZES THAT GO THROUGH THE UNITS.

IL VENTO



FLOOR PLAN

1 BEDROOM

TYPE - 2 | UNIT 05

UNIT AREA	SQ. M	SQ. FT
INTERNAL zAREA	66.54	716.19
OUTDOOR AREA	14.43	155.32
TOTAL AREA	80.97	871.51

DISCLAIMER: ALL DRAWINGS AND DIMENSIONS ARE APPROXIMATE. DRAWINGS ARE NOT TO SCALE AND ARE SUBJECT TO CHANGE WITHOUT NOTICE. THE DEVELOPER RESERVES THE RIGHT TO MAKE REVISIONS. THE UNITS ARE MEASURED AT TYPICAL FLOORS IN THE BUILDING AND COLUMNS MAY VARY IN SIZE DEPENDING ON THE FLOOR LEVEL. THE FURNISHING AND ACCESSORIES SHOWN ARE FOR REPRESENTATION ONLY. THE AVAILABILITY, LENGTH AND WIDTH OF THE BALCONY VARIES DEPENDING ON WHICH FLOOR AND WHICH ORIENTATION THE UNIT IS LOCATED WITHIN THE BUILDING. THERE WILL BE SLIGHT DIFFERENCES IN THE INTERNAL AREAS BETWEEN THE SAME UNIT TYPES DEPENDING ON THE SHAFT SIZES THAT GO THROUGH THE UNITS.

IL VENTO



FLOOR PLAN

1 BEDROOM

TYPE - 3 | UNIT 06

UNIT AREA	SQ. M	SQ. FT
INTERNAL AREA	66.95	720.64
OUTDOOR AREA	17.51	188.48
TOTAL AREA	84.46	909.12

DISCLAIMER: ALL DRAWINGS AND DIMENSIONS ARE APPROXIMATE. DRAWINGS ARE NOT TO SCALE AND ARE SUBJECT TO CHANGE WITHOUT NOTICE. THE DEVELOPER RESERVES THE RIGHT TO MAKE REVISIONS. THE UNITS ARE MEASURED AT TYPICAL FLOORS IN THE BUILDING AND COLUMNS MAY VARY IN SIZE DEPENDING ON THE FLOOR LEVEL. THE FURNISHING AND ACCESSORIES SHOWN ARE FOR REPRESENTATION ONLY. THE AVAILABILITY, LENGTH AND WIDTH OF THE BALCONY VARIES DEPENDING ON WHICH FLOOR AND WHICH ORIENTATION THE UNIT IS LOCATED WITHIN THE BUILDING. THERE WILL BE SLIGHT DIFFERENCES IN THE INTERNAL AREAS BETWEEN THE SAME UNIT TYPES DEPENDING ON THE SHAFT SIZES THAT GO THROUGH THE UNITS.

IL VENTO



FLOOR PLAN

1 BEDROOM

TYPE - 4 | UNIT 07

UNIT AREA	SQ. M	SQ. FT
INTERNAL AREA	71.47	769.33
OUTDOOR AREA	17.72	190.68
TOTAL AREA	89.19	960.01

DISCLAIMER: ALL DRAWINGS AND DIMENSIONS ARE APPROXIMATE. DRAWINGS ARE NOT TO SCALE AND ARE SUBJECT TO CHANGE WITHOUT NOTICE. THE DEVELOPER RESERVES THE RIGHT TO MAKE REVISIONS. THE UNITS ARE MEASURED AT TYPICAL FLOORS IN THE BUILDING AND COLUMNS MAY VARY IN SIZE DEPENDING ON THE FLOOR LEVEL. THE FURNISHING AND ACCESSORIES SHOWN ARE FOR REPRESENTATION ONLY. THE AVAILABILITY, LENGTH AND WIDTH OF THE BALCONY VARIES DEPENDING ON WHICH FLOOR AND WHICH ORIENTATION THE UNIT IS LOCATED WITHIN THE BUILDING. THERE WILL BE SLIGHT DIFFERENCES IN THE INTERNAL AREAS BETWEEN THE SAME UNIT TYPES DEPENDING ON THE SHAFT SIZES THAT GO THROUGH THE UNITS.

IL VENTO



FLOOR PLAN

1 BEDROOM

TYPE - 4A | UNIT 07

UNIT AREA	SQ. M	SQ. FT
INTERNAL AREA	71.47	769.33
OUTDOOR AREA	21.04	226.47
TOTAL AREA	92.51	995.80

DISCLAIMER: ALL DRAWINGS AND DIMENSIONS ARE APPROXIMATE. DRAWINGS ARE NOT TO SCALE AND ARE SUBJECT TO CHANGE WITHOUT NOTICE. THE DEVELOPER RESERVES THE RIGHT TO MAKE REVISIONS. THE UNITS ARE MEASURED AT TYPICAL FLOORS IN THE BUILDING AND COLUMNS MAY VARY IN SIZE DEPENDING ON THE FLOOR LEVEL. THE FURNISHING AND ACCESSORIES SHOWN ARE FOR REPRESENTATION ONLY. THE AVAILABILITY, LENGTH AND WIDTH OF THE BALCONY VARIES DEPENDING ON WHICH FLOOR AND WHICH ORIENTATION THE UNIT IS LOCATED WITHIN THE BUILDING. THERE WILL BE SLIGHT DIFFERENCES IN THE INTERNAL AREAS BETWEEN THE SAME UNIT TYPES DEPENDING ON THE SHAFT SIZES THAT GO THROUGH THE UNITS.

IL VENTO



FLOOR PLAN

1 BEDROOM

TYPE - 5 | UNIT 09

UNIT AREA	SQ. M	SQ. FT
INTERNAL AREA	66.48	715.58
OUTDOOR AREA	16.75	180.30
TOTAL AREA	83.23	895.88

DISCLAIMER: ALL DRAWINGS AND DIMENSIONS ARE APPROXIMATE. DRAWINGS ARE NOT TO SCALE AND ARE SUBJECT TO CHANGE WITHOUT NOTICE. THE DEVELOPER RESERVES THE RIGHT TO MAKE REVISIONS. THE UNITS ARE MEASURED AT TYPICAL FLOORS IN THE BUILDING AND COLUMNS MAY VARY IN SIZE DEPENDING ON THE FLOOR LEVEL. THE FURNISHING AND ACCESSORIES SHOWN ARE FOR REPRESENTATION ONLY. THE AVAILABILITY, LENGTH AND WIDTH OF THE BALCONY VARIES DEPENDING ON WHICH FLOOR AND WHICH ORIENTATION THE UNIT IS LOCATED WITHIN THE BUILDING. THERE WILL BE SLIGHT DIFFERENCES IN THE INTERNAL AREAS BETWEEN THE SAME UNIT TYPES DEPENDING ON THE SHAFT SIZES THAT GO THROUGH THE UNITS.

IL VENTO



FLOOR PLAN

1 BEDROOM

TYPE - 6 | UNIT 10

UNIT AREA	SQ. M	SQ. FT
INTERNAL AREA	66.89	720.01
OUTDOOR AREA	11.85	127.55
TOTAL AREA	78.74	847.56

DISCLAIMER: ALL DRAWINGS AND DIMENSIONS ARE APPROXIMATE. DRAWINGS ARE NOT TO SCALE AND ARE SUBJECT TO CHANGE WITHOUT NOTICE. THE DEVELOPER RESERVES THE RIGHT TO MAKE REVISIONS. THE UNITS ARE MEASURED AT TYPICAL FLOORS IN THE BUILDING AND COLUMNS MAY VARY IN SIZE DEPENDING ON THE FLOOR LEVEL. THE FURNISHING AND ACCESSORIES SHOWN ARE FOR REPRESENTATION ONLY. THE AVAILABILITY, LENGTH AND WIDTH OF THE BALCONY VARIES DEPENDING ON WHICH FLOOR AND WHICH ORIENTATION THE UNIT IS LOCATED WITHIN THE BUILDING. THERE WILL BE SLIGHT DIFFERENCES IN THE INTERNAL AREAS BETWEEN THE SAME UNIT TYPES DEPENDING ON THE SHAFT SIZES THAT GO THROUGH THE UNITS.

IL VENTO



FLOOR PLAN

1 BEDROOM

TYPE - 7 | UNIT 04

UNIT AREA	SQ. M	SQ. FT
INTERNAL AREA	58.17	626.09
OUTDOOR AREA	13.91	149.73
TOTAL AREA	72.08	775.82

DISCLAIMER: ALL DRAWINGS AND DIMENSIONS ARE APPROXIMATE. DRAWINGS ARE NOT TO SCALE AND ARE SUBJECT TO CHANGE WITHOUT NOTICE. THE DEVELOPER RESERVES THE RIGHT TO MAKE REVISIONS. THE UNITS ARE MEASURED AT TYPICAL FLOORS IN THE BUILDING AND COLUMNS MAY VARY IN SIZE DEPENDING ON THE FLOOR LEVEL. THE FURNISHING AND ACCESSORIES SHOWN ARE FOR REPRESENTATION ONLY. THE AVAILABILITY, LENGTH AND WIDTH OF THE BALCONY VARIES DEPENDING ON WHICH FLOOR AND WHICH ORIENTATION THE UNIT IS LOCATED WITHIN THE BUILDING. THERE WILL BE SLIGHT DIFFERENCES IN THE INTERNAL AREAS BETWEEN THE SAME UNIT TYPES DEPENDING ON THE SHAFT SIZES THAT GO THROUGH THE UNITS.

IL VENTO



FLOOR PLAN

1 BEDROOM

TYPE - 8 | UNIT 05

UNIT AREA	SQ. M	SQ. FT
INTERNAL AREA	67.20	723.31
OUTDOOR AREA	15.23	163.93
TOTAL AREA	82.43	887.25

DISCLAIMER: ALL DRAWINGS AND DIMENSIONS ARE APPROXIMATE. DRAWINGS ARE NOT TO SCALE AND ARE SUBJECT TO CHANGE WITHOUT NOTICE. THE DEVELOPER RESERVES THE RIGHT TO MAKE REVISIONS. THE UNITS ARE MEASURED AT TYPICAL FLOORS IN THE BUILDING AND COLUMNS MAY VARY IN SIZE DEPENDING ON THE FLOOR LEVEL. THE FURNISHING AND ACCESSORIES SHOWN ARE FOR REPRESENTATION ONLY. THE AVAILABILITY, LENGTH AND WIDTH OF THE BALCONY VARIES DEPENDING ON WHICH FLOOR AND WHICH ORIENTATION THE UNIT IS LOCATED WITHIN THE BUILDING. THERE WILL BE SLIGHT DIFFERENCES IN THE INTERNAL AREAS BETWEEN THE SAME UNIT TYPES DEPENDING ON THE SHAFT SIZES THAT GO THROUGH THE UNITS.

IL VENTO



FLOOR PLAN

2 BEDROOM

TYPE - 1 | UNIT 01

UNIT AREA	SQ. M	SQ. FT
INTERNAL AREA	108.80	1171.11
OUTDOOR AREA	29.56	318.18
TOTAL AREA	138.36	1,489.29

DISCLAIMER: ALL DRAWINGS AND DIMENSIONS ARE APPROXIMATE. DRAWINGS ARE NOT TO SCALE AND ARE SUBJECT TO CHANGE WITHOUT NOTICE. THE DEVELOPER RESERVES THE RIGHT TO MAKE REVISIONS. THE UNITS ARE MEASURED AT TYPICAL FLOORS IN THE BUILDING AND COLUMNS MAY VARY IN SIZE DEPENDING ON THE FLOOR LEVEL. THE FURNISHING AND ACCESSORIES SHOWN ARE FOR REPRESENTATION ONLY. THE AVAILABILITY, LENGTH AND WIDTH OF THE BALCONY VARIES DEPENDING ON WHICH FLOOR AND WHICH ORIENTATION THE UNIT IS LOCATED WITHIN THE BUILDING. THERE WILL BE SLIGHT DIFFERENCES IN THE INTERNAL AREAS BETWEEN THE SAME UNIT TYPES DEPENDING ON THE SHAFT SIZES THAT GO THROUGH THE UNITS.

IL VENTO



FLOOR PLAN

2 BEDROOM

TYPE - 2 | UNIT 03

UNIT AREA	SQ. M	SQ. FT
INTERNAL AREA	94.83	1,020.74
OUTDOOR AREA	28.89	310.97
TOTAL AREA	123.72	1,331.71

DISCLAIMER: ALL DRAWINGS AND DIMENSIONS ARE APPROXIMATE. DRAWINGS ARE NOT TO SCALE AND ARE SUBJECT TO CHANGE WITHOUT NOTICE. THE DEVELOPER RESERVES THE RIGHT TO MAKE REVISIONS. THE UNITS ARE MEASURED AT TYPICAL FLOORS IN THE BUILDING AND COLUMNS MAY VARY IN SIZE DEPENDING ON THE FLOOR LEVEL. THE FURNISHING AND ACCESSORIES SHOWN ARE FOR REPRESENTATION ONLY. THE AVAILABILITY, LENGTH AND WIDTH OF THE BALCONY VARIES DEPENDING ON WHICH FLOOR AND WHICH ORIENTATION THE UNIT IS LOCATED WITHIN THE BUILDING. THERE WILL BE SLIGHT DIFFERENCES IN THE INTERNAL AREAS BETWEEN THE SAME UNIT TYPES DEPENDING ON THE SHAFT SIZES THAT GO THROUGH THE UNITS.

IL VENTO



FLOOR PLAN

2 BEDROOM

TYPE - 2A | UNIT 03

UNIT AREA	SQ. M	SQ. FT
INTERNAL AREA	94.83	1,020.74
OUTDOOR AREA	34.02	366.19
TOTAL AREA	128.85	1,386.93

DISCLAIMER: ALL DRAWINGS AND DIMENSIONS ARE APPROXIMATE. DRAWINGS ARE NOT TO SCALE AND ARE SUBJECT TO CHANGE WITHOUT NOTICE. THE DEVELOPER RESERVES THE RIGHT TO MAKE REVISIONS. THE UNITS ARE MEASURED AT TYPICAL FLOORS IN THE BUILDING AND COLUMNS MAY VARY IN SIZE DEPENDING ON THE FLOOR LEVEL. THE FURNISHING AND ACCESSORIES SHOWN ARE FOR REPRESENTATION ONLY. THE AVAILABILITY, LENGTH AND WIDTH OF THE BALCONY VARIES DEPENDING ON WHICH FLOOR AND WHICH ORIENTATION THE UNIT IS LOCATED WITHIN THE BUILDING. THERE WILL BE SLIGHT DIFFERENCES IN THE INTERNAL AREAS BETWEEN THE SAME UNIT TYPES DEPENDING ON THE SHAFT SIZES THAT GO THROUGH THE UNITS.

IL VENTO



FLOOR PLAN

2 BEDROOM

TYPE - 3 | UNIT 04

UNIT AREA	SQ. M	SQ. FT
INTERNAL AREA	101.00	1,087.15
OUTDOOR AREA	14.76	158.88
TOTAL AREA	115.76	1,246.03

DISCLAIMER: ALL DRAWINGS AND DIMENSIONS ARE APPROXIMATE. DRAWINGS ARE NOT TO SCALE AND ARE SUBJECT TO CHANGE WITHOUT NOTICE. THE DEVELOPER RESERVES THE RIGHT TO MAKE REVISIONS. THE UNITS ARE MEASURED AT TYPICAL FLOORS IN THE BUILDING AND COLUMNS MAY VARY IN SIZE DEPENDING ON THE FLOOR LEVEL. THE FURNISHING AND ACCESSORIES SHOWN ARE FOR REPRESENTATION ONLY. THE AVAILABILITY, LENGTH AND WIDTH OF THE BALCONY VARIES DEPENDING ON WHICH FLOOR AND WHICH ORIENTATION THE UNIT IS LOCATED WITHIN THE BUILDING. THERE WILL BE SLIGHT DIFFERENCES IN THE INTERNAL AREAS BETWEEN THE SAME UNIT TYPES DEPENDING ON THE SHAFT SIZES THAT GO THROUGH THE UNITS.

IL VENTO



FLOOR PLAN

2 BEDROOM

TYPE - 4 | UNIT 08

UNIT AREA	SQ. M	SQ. FT
INTERNAL AREA	97.31	1,047.39
OUTDOOR AREA	25.75	277.17
TOTAL AREA	123.06	1,324.56

DISCLAIMER: ALL DRAWINGS AND DIMENSIONS ARE APPROXIMATE. DRAWINGS ARE NOT TO SCALE AND ARE SUBJECT TO CHANGE WITHOUT NOTICE. THE DEVELOPER RESERVES THE RIGHT TO MAKE REVISIONS. THE UNITS ARE MEASURED AT TYPICAL FLOORS IN THE BUILDING AND COLUMNS MAY VARY IN SIZE DEPENDING ON THE FLOOR LEVEL. THE FURNISHING AND ACCESSORIES SHOWN ARE FOR REPRESENTATION ONLY. THE AVAILABILITY, LENGTH AND WIDTH OF THE BALCONY VARIES DEPENDING ON WHICH FLOOR AND WHICH ORIENTATION THE UNIT IS LOCATED WITHIN THE BUILDING. THERE WILL BE SLIGHT DIFFERENCES IN THE INTERNAL AREAS BETWEEN THE SAME UNIT TYPES DEPENDING ON THE SHAFT SIZES THAT GO THROUGH THE UNITS.

IL VENTO



FLOOR PLAN

2 BEDROOM

TYPE - 4A | UNIT 08

UNIT AREA	SQ. M	SQ. FT
INTERNAL AREA	97.31	1,047.39
OUTDOOR AREA	32.19	346.49
TOTAL AREA	129.50	1,393.88

DISCLAIMER: ALL DRAWINGS AND DIMENSIONS ARE APPROXIMATE. DRAWINGS ARE NOT TO SCALE AND ARE SUBJECT TO CHANGE WITHOUT NOTICE. THE DEVELOPER RESERVES THE RIGHT TO MAKE REVISIONS. THE UNITS ARE MEASURED AT TYPICAL FLOORS IN THE BUILDING AND COLUMNS MAY VARY IN SIZE DEPENDING ON THE FLOOR LEVEL. THE FURNISHING AND ACCESSORIES SHOWN ARE FOR REPRESENTATION ONLY. THE AVAILABILITY, LENGTH AND WIDTH OF THE BALCONY VARIES DEPENDING ON WHICH FLOOR AND WHICH ORIENTATION THE UNIT IS LOCATED WITHIN THE BUILDING. THERE WILL BE SLIGHT DIFFERENCES IN THE INTERNAL AREAS BETWEEN THE SAME UNIT TYPES DEPENDING ON THE SHAFT SIZES THAT GO THROUGH THE UNITS.

IL VENTO



FLOOR PLAN


IL VENTO

3.5 BEDROOM

TYPE - 1 | UNIT 02

UNIT AREA	SQ. M	SQ. FT
INTERNAL AREA	155.67	1,675.66
OUTDOOR AREA	65.56	705.68
TOTAL AREA	221.23	2,381.34

DISCLAIMER: ALL DRAWINGS AND DIMENSIONS ARE APPROXIMATE. DRAWINGS ARE NOT TO SCALE AND ARE SUBJECT TO CHANGE WITHOUT NOTICE. THE DEVELOPER RESERVES THE RIGHT TO MAKE REVISIONS. THE UNITS ARE MEASURED AT TYPICAL FLOORS IN THE BUILDING AND COLUMNS MAY VARY IN SIZE DEPENDING ON THE FLOOR LEVEL. THE FURNISHING AND ACCESSORIES SHOWN ARE FOR REPRESENTATION ONLY. THE AVAILABILITY, LENGTH AND WIDTH OF THE BALCONY VARIES DEPENDING ON WHICH FLOOR AND WHICH ORIENTATION THE UNIT IS LOCATED WITHIN THE BUILDING. THERE WILL BE SLIGHT DIFFERENCES IN THE INTERNAL AREAS BETWEEN THE SAME UNIT TYPES DEPENDING ON THE SHAFT SIZES THAT GO THROUGH THE UNITS.

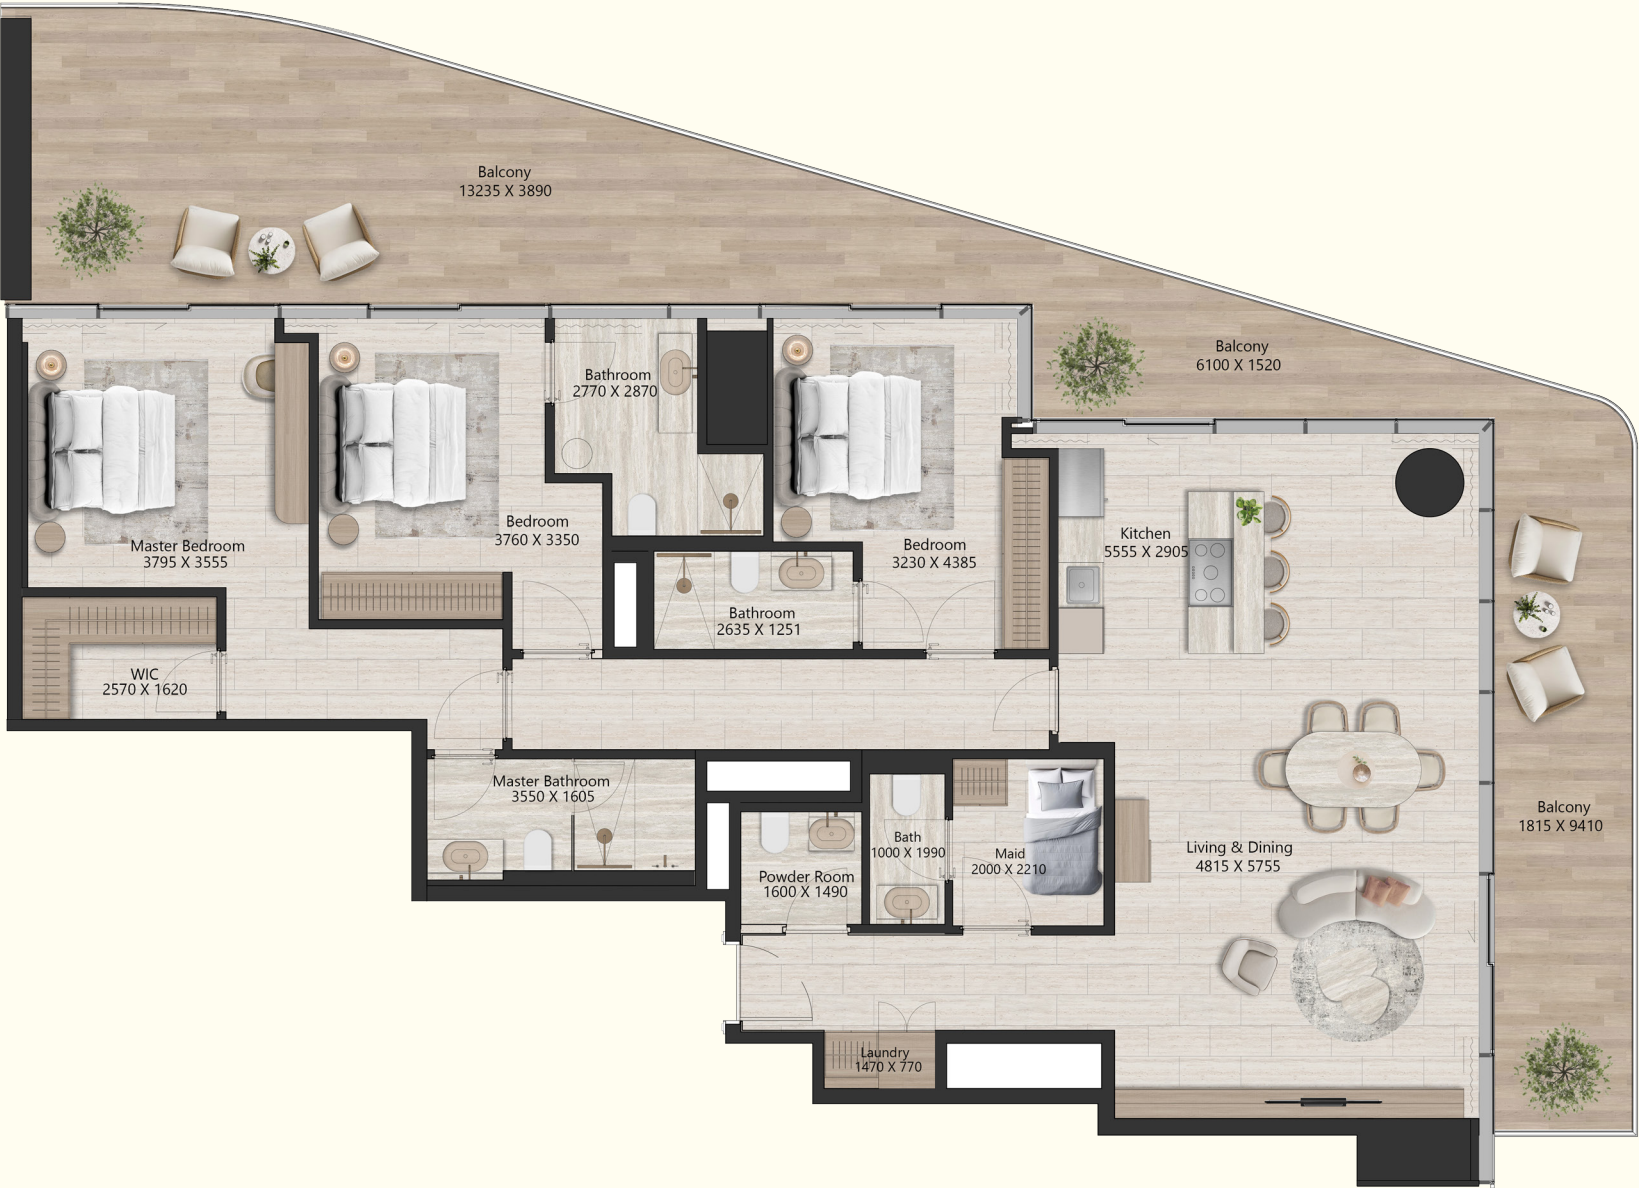

FLOOR PLAN


3.5 BEDROOM

TYPE - 1A | UNIT 02

UNIT AREA	SQ. M	SQ. FT
INTERNAL AREA	155.67	1,675.66
OUTDOOR AREA	51.29	552.08
TOTAL AREA	206.96	2,227.74

DISCLAIMER: ALL DRAWINGS AND DIMENSIONS ARE APPROXIMATE. DRAWINGS ARE NOT TO SCALE AND ARE SUBJECT TO CHANGE WITHOUT NOTICE. THE DEVELOPER RESERVES THE RIGHT TO MAKE REVISIONS. THE UNITS ARE MEASURED AT TYPICAL FLOORS IN THE BUILDING AND COLUMNS MAY VARY IN SIZE DEPENDING ON THE FLOOR LEVEL. THE FURNISHING AND ACCESSORIES SHOWN ARE FOR REPRESENTATION ONLY. THE AVAILABILITY, LENGTH AND WIDTH OF THE BALCONY VARIES DEPENDING ON WHICH FLOOR AND WHICH ORIENTATION THE UNIT IS LOCATED WITHIN THE BUILDING. THERE WILL BE SLIGHT DIFFERENCES IN THE INTERNAL AREAS BETWEEN THE SAME UNIT TYPES DEPENDING ON THE SHAFT SIZES THAT GO THROUGH THE UNITS.

IL VENTO

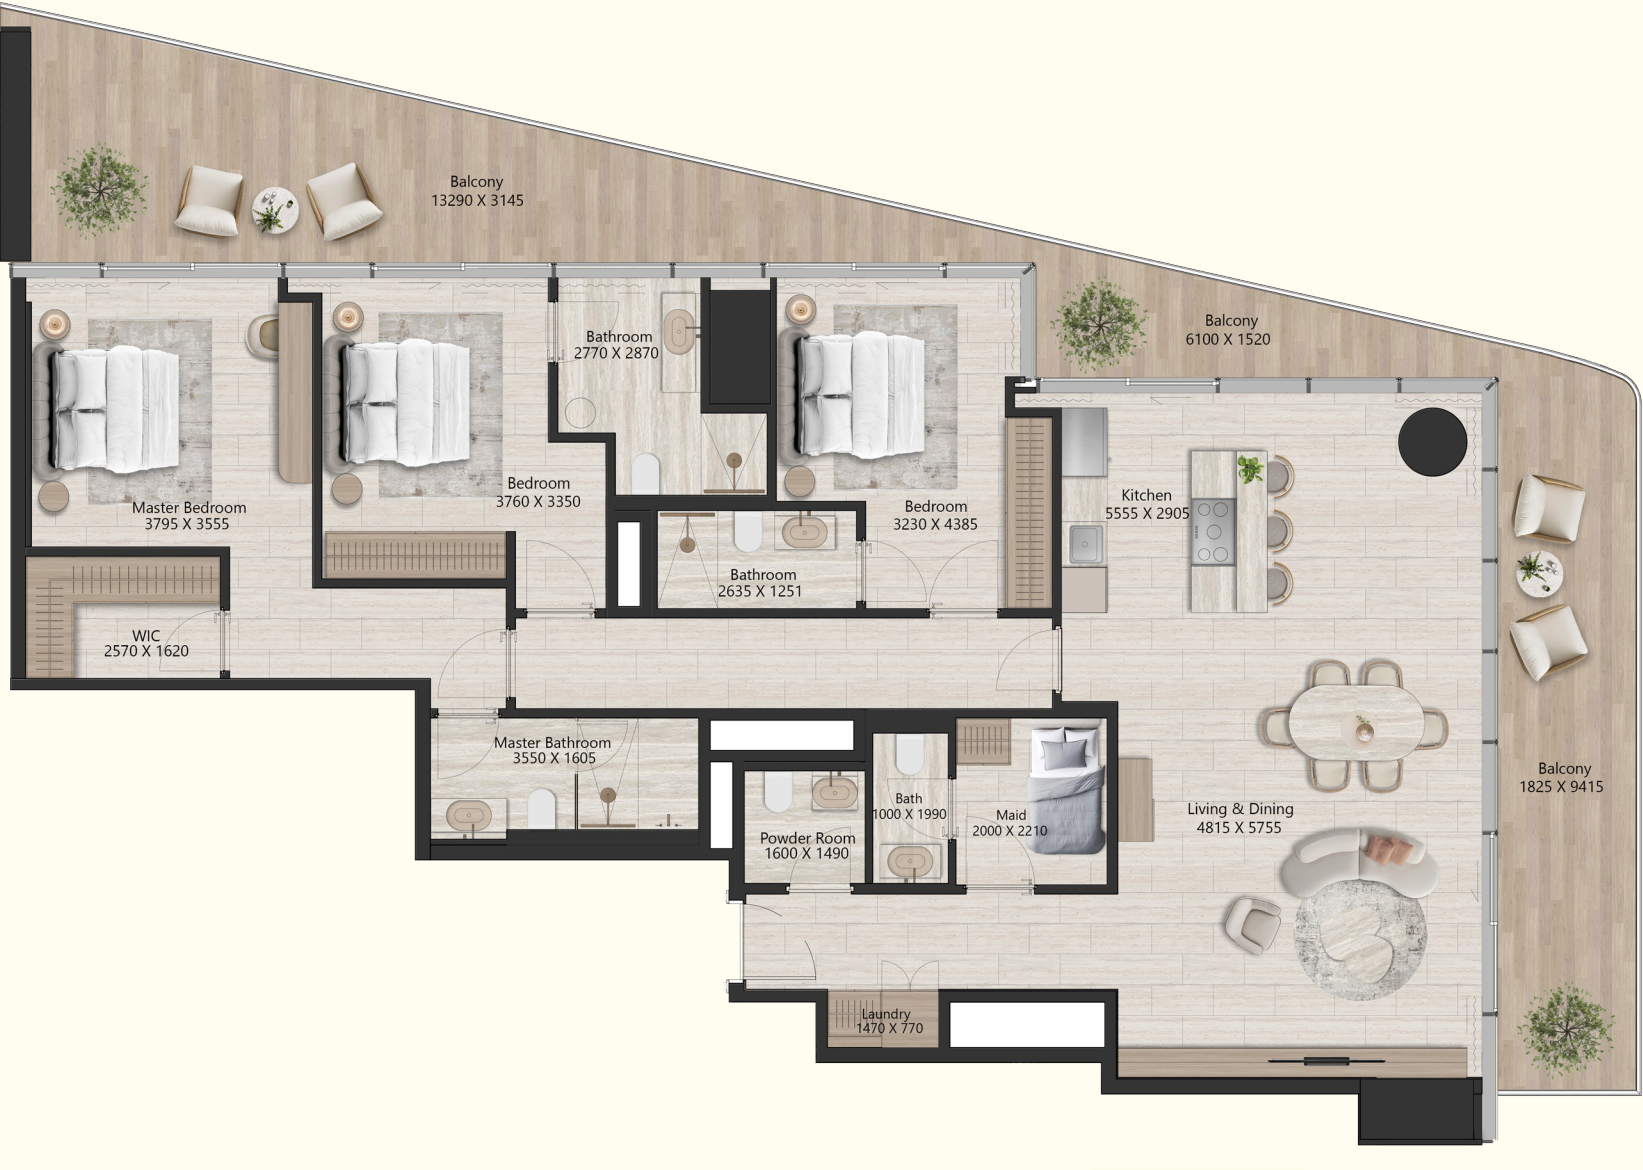

FLOOR PLAN

IL VENTO

3.5 BEDROOM

TYPE - 2 | UNIT 03

UNIT AREA	SQ. M	SQ. FT
INTERNAL AREA	143.74	1,547.20
OUTDOOR AREA	23.44	252.31
TOTAL AREA	167.18	1,799.51

DISCLAIMER: ALL DRAWINGS AND DIMENSIONS ARE APPROXIMATE. DRAWINGS ARE NOT TO SCALE AND ARE SUBJECT TO CHANGE WITHOUT NOTICE. THE DEVELOPER RESERVES THE RIGHT TO MAKE REVISIONS. THE UNITS ARE MEASURED AT TYPICAL FLOORS IN THE BUILDING AND COLUMNS MAY VARY IN SIZE DEPENDING ON THE FLOOR LEVEL. THE FURNISHING AND ACCESSORIES SHOWN ARE FOR REPRESENTATION ONLY. THE AVAILABILITY, LENGTH AND WIDTH OF THE BALCONY VARIES DEPENDING ON WHICH FLOOR AND WHICH ORIENTATION THE UNIT IS LOCATED WITHIN THE BUILDING. THERE WILL BE SLIGHT DIFFERENCES IN THE INTERNAL AREAS BETWEEN THE SAME UNIT TYPES DEPENDING ON THE SHAFT SIZES THAT GO THROUGH THE UNITS.



FLOOR PLAN

3.5 BEDROOM

TYPE - 3 | UNIT 06

UNIT AREA	SQ. M	SQ. FT
INTERNAL AREA	141.77	1,526.00
OUTDOOR AREA	47.49	511.18
TOTAL AREA	189.26	2,037.18

DISCLAIMER: ALL DRAWINGS AND DIMENSIONS ARE APPROXIMATE. DRAWINGS ARE NOT TO SCALE AND ARE SUBJECT TO CHANGE WITHOUT NOTICE. THE DEVELOPER RESERVES THE RIGHT TO MAKE REVISIONS. THE UNITS ARE MEASURED AT TYPICAL FLOORS IN THE BUILDING AND COLUMNS MAY VARY IN SIZE DEPENDING ON THE FLOOR LEVEL. THE FURNISHING AND ACCESSORIES SHOWN ARE FOR REPRESENTATION ONLY. THE AVAILABILITY, LENGTH AND WIDTH OF THE BALCONY VARIES DEPENDING ON WHICH FLOOR AND WHICH ORIENTATION THE UNIT IS LOCATED WITHIN THE BUILDING. THERE WILL BE SLIGHT DIFFERENCES IN THE INTERNAL AREAS BETWEEN THE SAME UNIT TYPES DEPENDING ON THE SHAFT SIZES THAT GO THROUGH THE UNITS.

IL VENTO



FLOOR PLAN

IL VENTO

3.5 BEDROOM

TYPE - 3A | UNIT 06

UNIT AREA	SQ. M	SQ. FT
INTERNAL AREA	141.77	1,526.00
OUTDOOR AREA	37.77	406.55
TOTAL AREA	179.54	1,932.55

DISCLAIMER: ALL DRAWINGS AND DIMENSIONS ARE APPROXIMATE. DRAWINGS ARE NOT TO SCALE AND ARE SUBJECT TO CHANGE WITHOUT NOTICE. THE DEVELOPER RESERVES THE RIGHT TO MAKE REVISIONS. THE UNITS ARE MEASURED AT TYPICAL FLOORS IN THE BUILDING AND COLUMNS MAY VARY IN SIZE DEPENDING ON THE FLOOR LEVEL. THE FURNISHING AND ACCESSORIES SHOWN ARE FOR REPRESENTATION ONLY. THE AVAILABILITY, LENGTH AND WIDTH OF THE BALCONY VARIES DEPENDING ON WHICH FLOOR AND WHICH ORIENTATION THE UNIT IS LOCATED WITHIN THE BUILDING. THERE WILL BE SLIGHT DIFFERENCES IN THE INTERNAL AREAS BETWEEN THE SAME UNIT TYPES DEPENDING ON THE SHAFT SIZES THAT GO THROUGH THE UNITS.

