

The background is a teal-colored marbled paper with intricate, organic patterns in shades of light blue and white, resembling stone or biological tissue. The text is centered horizontally and vertically.

FLOOR PLAN

CASAGRAND


building aspirations

2 BEDROOM

	AREA (sq.m.)	AREA (sq.ft.)
SUITE AREA	90.93	978.76
BALCONY AREA	62.58	673.61
TOTAL AREA	153.51	1652.37

UNIT: 101.

KEY PLAN

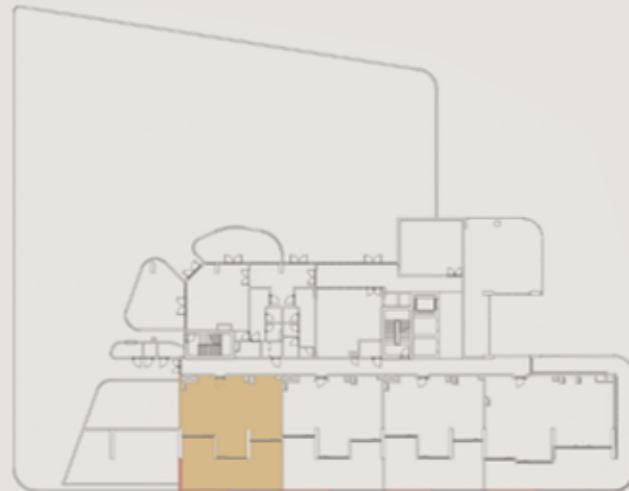

DUBAI SKYLINE

SHARJAH SKYLINE



FLOOR PLAN 1. All dimensions are in imperial and metric, and measured mom finish to finish excluding construction tolerances. 2. All materials, dimensions, and drawings are approximate only. 3. Information is subject to change without notice, at developer's absolute discretion. 4. Actual area may vary mom the stated area. 5. Drawings not to scale. 6. All images used are for illustrative purposes only and do not represent the actual size, features, specifications, fittings, and furnishings. 7. The developer reserves the right to make revisions / alterations, at it's absolute discretion, without any liability whatsoever.



2 BEDROOM

	AREA (sq.m.)	AREA (sq.ft.)
SUITE AREA	90.78	977.15
BALCONY AREA	62.02	667.58
TOTAL AREA	152.80	1644.73

UNIT: 102.

KEY PLAN



DUBAI SKYLINE

SHARJAH SKYLINE



FLOOR PLAN 1. All dimensions are in imperial and metric, and measured mom finish to finish excluding construction tolerances. 2. All materials, dimensions, and drawings are approximate only. 3. Information is subject to change without notice, at developer's absolute discretion. 4. Actual area may vary mom the stated area. 5. Drawings not to scale. 6. All images used are for illustrative purposes only and do not represent the actual size, features, specifications, fittings, and furnishings. 7. The developer reserves the right to make revisions / alterations, at it's absolute discretion, without any liability whatsoever.

CASAGRAND

building aspirations

2 BEDROOM

	AREA (sq.m.)	AREA (sq.ft.)
SUITE AREA	90.80	977.36
BALCONY AREA	61.74	664.56
TOTAL AREA	152.54	1641.93

UNIT: 103.

KEY PLAN



DUBAI SKYLINE

SHARJAH SKYLINE



FLOOR PLAN 1. All dimensions are in imperial and metric, and measured mom finish to finish excluding construction tolerances. 2. All materials, dimensions. and drawings are approximate only. 3. Information is subject to change without notice, at developer's absolute discretion. 4. Actual area may vary mom the stated area. 5. Drawings not to scale. 6. All images used are for illustrative purposes only and do not represent the actual size, features, specifications, fittings, and furnishings. 7. The developer reserves the right to make revisions / alterations, at it's absolute discretion, without any liability whatsoever.

CASAGRAND

building aspirations

3 BEDROOM

	AREA (sq.m.)	AREA (sq.ft.)
SUITE AREA	134.81	1451.08
BALCONY AREA	116.84	1257.66
TOTAL AREA	251.65	2708.74

UNIT: 104.

KEY PLAN



DUBAI SKYLINE

SHARJAH SKYLINE



FLOOR PLAN 1. All dimensions are in imperial and metric, and measured mom finish to finish excluding construction tolerances. 2. All materials, dimensions, and drawings are approximate only. 3. Information is subject to change without notice, at developer's absolute discretion. 4. Actual area may vary mom the stated area. 5. Drawings not to scale. 6. All images used are for illustrative purposes only and do not represent the actual size, features, specifications, fittings, and furnishings. 7. The developer reserves the right to make revisions / alterations, at it's absolute discretion, without any liability whatsoever.

CASAGRAND


building aspirations

2 BEDROOM

	AREA (sq.m.)	AREA (sq.ft.)
SUITE AREA	90.56	974.78
BALCONY AREA	39.3	423.02
TOTAL AREA	129.86	1397.80

UNIT: 201.

KEY PLAN

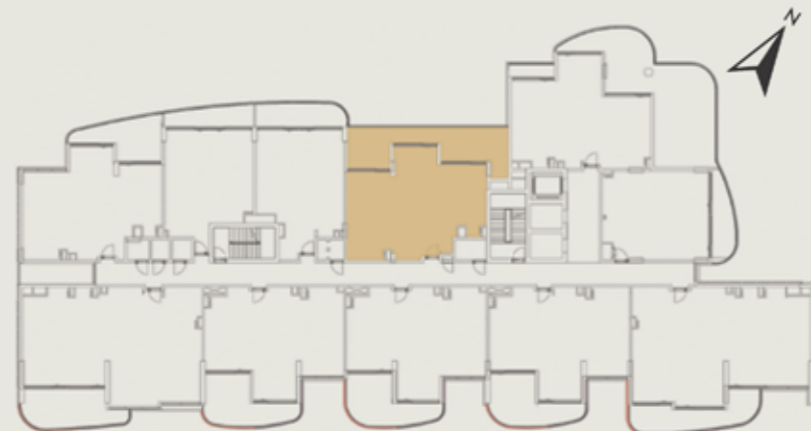

DUBAI SKYLINE

SHARJAH SKYLINE




FLOOR PLAN 1. All dimensions are in imperial and metric, and measured mom finish to finish excluding construction tolerances. 2. All materials, dimensions, and drawings are approximate only. 3. Information is subject to change without notice, at developer's absolute discretion. 4. Actual area may vary mom the stated area. 5. Drawings not to scale. 6. All images used are for illustrative purposes only and do not represent the actual size, features, specifications, fittings, and furnishings. 7. The developer reserves the right to make revisions / alterations, at it's absolute discretion, without any liability whatsoever.

1 BEDROOM

	AREA (sq.m.)	AREA (sq.ft.)
SUITE AREA	68.04	732.38
BALCONY AREA	15.53	167.16
TOTAL AREA	83.57	899.54

UNIT: 202.

KEY PLAN

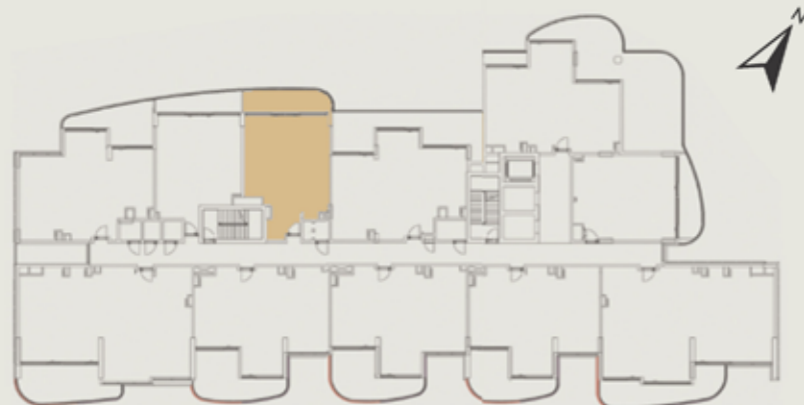

■ DUBAI SKYLINE

■ SHARJAH SKYLINE



FLOOR PLAN 1. All dimensions are in imperial and metric, and measured mom finish to finish excluding construction tolerances. 2. All materials, dimensions, and drawings are approximate only. 3. Information is subject to change without notice, at developer's absolute discretion. 4. Actual area may vary mom the stated area. 5. Drawings not to scale. 6. All images used are for illustrative purposes only and do not represent the actual size, features, specifications, fittings, and furnishings. 7. The developer reserves the right to make revisions / alterations, at it's absolute discretion, without any liability whatsoever.

CASAGRAND


building aspirations

1 BEDROOM

	AREA (sq.m.)	AREA (sq.ft.)
SUITE AREA	64.39	693.09
BALCONY AREA	13.02	140.15
TOTAL AREA	77.41	833.23

UNIT: 203.

KEY PLAN

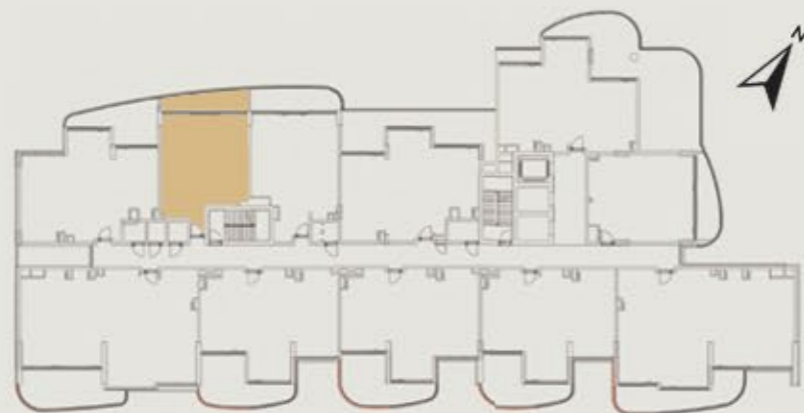

DUBAI SKYLINE

SHARJAH SKYLINE



FLOOR PLAN 1. All dimensions are in imperial and metric, and measured mom finish to finish excluding construction tolerances. 2. All materials, dimensions, and drawings are approximate only. 3. Information is subject to change without notice, at developer's absolute discretion. 4. Actual area may vary mom the stated area. 5. Drawings not to scale. 6. All images used are for illustrative purposes only and do not represent the actual size, features, specifications, fittings, and furnishings. 7. The developer reserves the right to make revisions / alterations, at it's absolute discretion, without any liability whatsoever.

CASAGRAND


building aspirations

2 BEDROOM

	AREA (sq.m.)	AREA (sq.ft.)
SUITE AREA	90.64	975.64
BALCONY AREA	20.79	223.78
TOTAL AREA	111.43	1199.42

UNIT: 204.

KEY PLAN

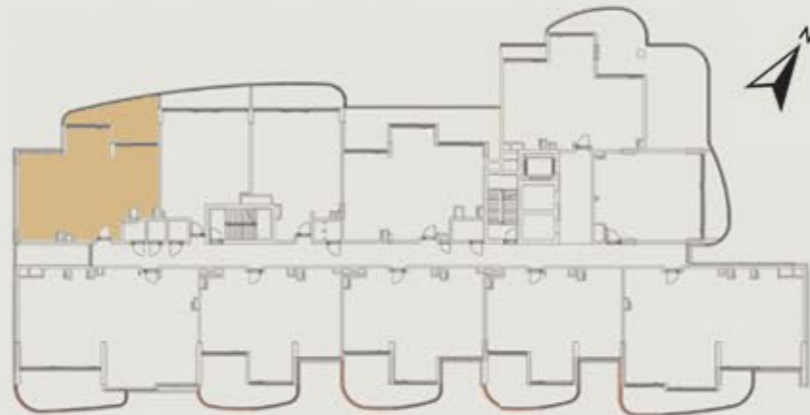

DUBAI SKYLINE

SHARJAH SKYLINE



FLOOR PLAN 1. All dimensions are in imperial and metric, and measured mom finish to finish excluding construction tolerances. 2. All materials, dimensions, and drawings are approximate only. 3. Information is subject to change without notice, at developer's absolute discretion. 4. Actual area may vary mom the stated area. 5. Drawings not to scale. 6. All images used are for illustrative purposes only and do not represent the actual size, features, specifications, fittings, and furnishings. 7. The developer reserves the right to make revisions / alterations, at it's absolute discretion, without any liability whatsoever.

CASAGRAND


building aspirations

3 BEDROOM

	AREA (sq.m.)	AREA (sq.ft.)
SUITE AREA	134.96	1452.70
BALCONY AREA	25.51	274.59
TOTAL AREA	160.47	1727.28

UNIT: 205.

KEY PLAN

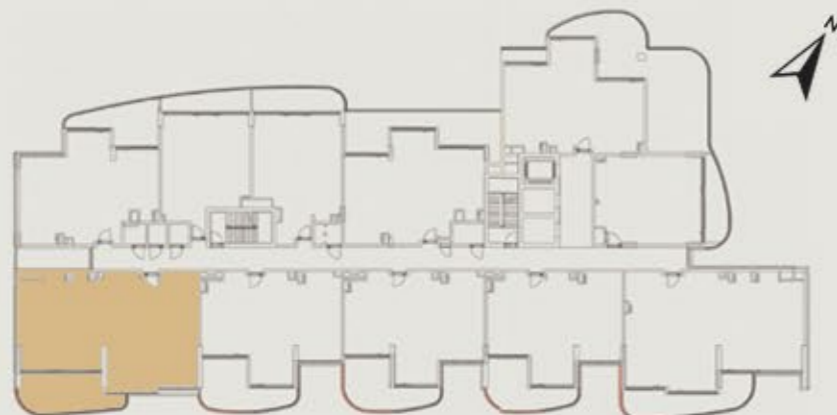

DUBAI SKYLINE

SHARJAH SKYLINE



FLOOR PLAN 1. All dimensions are in imperial and metric, and measured mom finish to finish excluding construction tolerances. 2. All materials, dimensions, and drawings are approximate only. 3. Information is subject to change without notice, at developer's absolute discretion. 4. Actual area may vary mom the stated area. 5. Drawings not to scale. 6. All images used are for illustrative purposes only and do not represent the actual size, features, specifications, fittings, and furnishings. 7. The developer reserves the right to make revisions / alterations, at it's absolute discretion, without any liability whatsoever.

CASAGRAND


building aspirations

2 BEDROOM

	AREA (sq.m.)	AREA (sq.ft.)
SUITE AREA	90.39	972.95
BALCONY AREA	24.83	267.27
TOTAL AREA	115.22	1240.22

UNIT: 206.

KEY PLAN

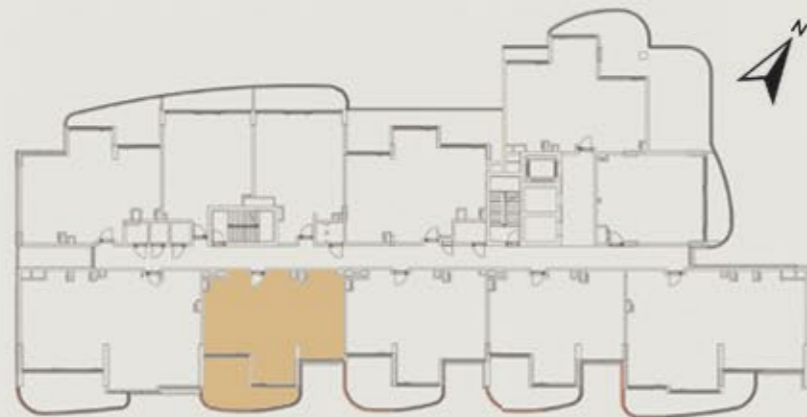

DUBAI SKYLINE

SHARJAH SKYLINE



FLOOR PLAN 1. All dimensions are in imperial and metric, and measured mom finish to finish excluding construction tolerances. 2. All materials, dimensions, and drawings are approximate only. 3. Information is subject to change without notice, at developer's absolute discretion. 4. Actual area may vary mom the stated area. 5. Drawings not to scale. 6. All images used are for illustrative purposes only and do not represent the actual size, features, specifications, fittings, and furnishings. 7. The developer reserves the right to make revisions / alterations, at it's absolute discretion, without any liability whatsoever.

CASAGRAN


building aspirations

2 BEDROOM

	AREA (sq.m.)	AREA (sq.ft.)
SUITE AREA	90.95	978.98
BALCONY AREA	24.21	260.59
TOTAL AREA	115.16	1239.57

UNIT: 207.

KEY PLAN

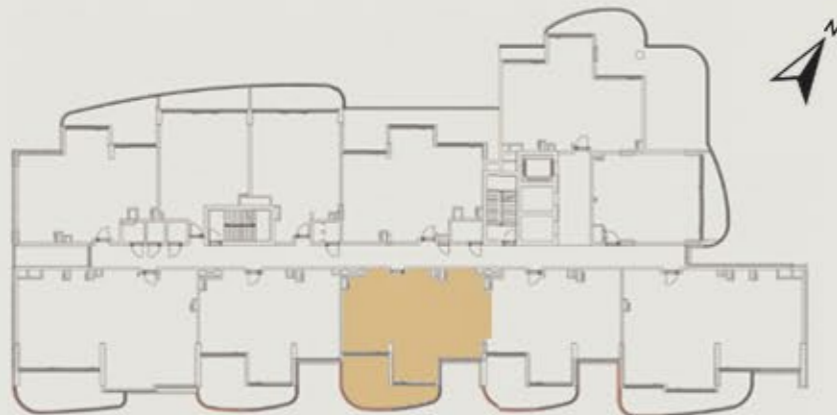

DUBAI SKYLINE

SHARJAH SKYLINE



FLOOR PLAN 1. All dimensions are in imperial and metric, and measured mom finish to finish excluding construction tolerances. 2. All materials, dimensions, and drawings are approximate only. 3. Information is subject to change without notice, at developer's absolute discretion. 4. Actual area may vary mom the stated area. 5. Drawings not to scale. 6. All images used are for illustrative purposes only and do not represent the actual size, features, specifications, fittings, and furnishings. 7. The developer reserves the right to make revisions / alterations, at it's absolute discretion, without any liability whatsoever.

CASAGRAND


building aspirations

2 BEDROOM

	AREA (sq.m.)	AREA (sq.ft.)
SUITE AREA	90.71	976.39
BALCONY AREA	24.5	263.72
TOTAL AREA	115.21	1240.11

UNIT: 208.

KEY PLAN

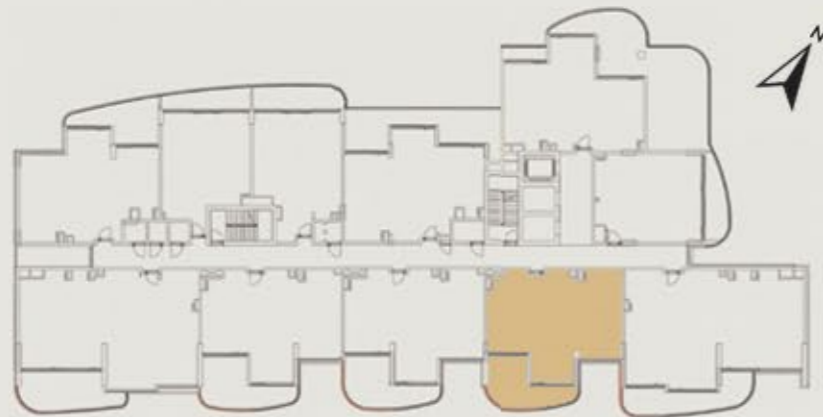

DUBAI SKYLINE

SHARJAH SKYLINE



FLOOR PLAN 1. All dimensions are in imperial and metric, and measured mom finish to finish excluding construction tolerances. 2. All materials, dimensions. and drawings are approximate only. 3. Information is subject to change without notice, at developer's absolute discretion. 4. Actual area may vary mom the stated area. 5. Drawings not to scale. 6. All images used are for illustrative purposes only and do not represent the actual size, features, specifications, fittings, and furnishings. 7. The developer reserves the right to make revisions / alterations, at it's absolute discretion, without any liability whatsoever.




3 BEDROOM

	AREA (sq.m.)	AREA (sq.ft.)
SUITE AREA	134.81	1451.08
BALCONY AREA	24.57	264.47
TOTAL AREA	159.38	1715.55

UNIT: 209.

KEY PLAN

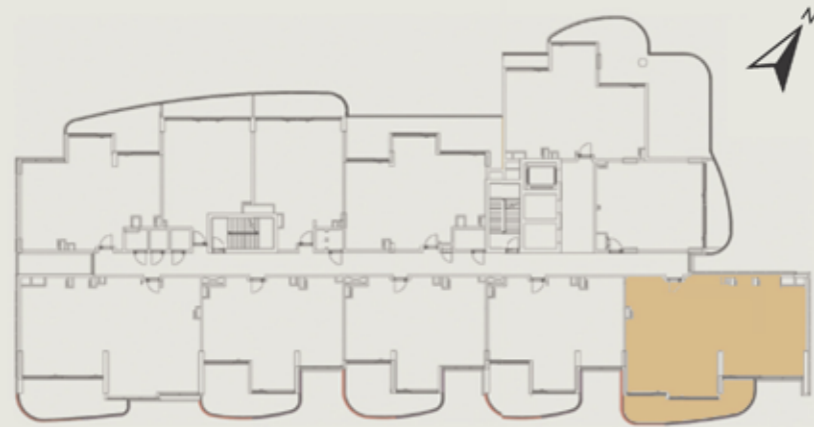

■ DUBAI SKYLINE ■ SHARJAH SKYLINE




FLOOR PLAN 1. All dimensions are in imperial and metric, and measured mom finish to finish excluding construction tolerances. 2. All materials, dimensions, and drawings are approximate only. 3. Information is subject to change without notice, at developer's absolute discretion. 4. Actual area may vary mom the stated area. 5. Drawings not to scale. 6. All images used are for illustrative purposes only and do not represent the actual size, features, specifications, fittings, and furnishings. 7. The developer reserves the right to make revisions / alterations, at it's absolute discretion, without any liability whatsoever.

1 BEDROOM

	AREA (sq.m.)	AREA (sq.ft.)
SUITE AREA	65.60	706.11
BALCONY AREA	13.46	144.88
TOTAL AREA	79.06	850.99

UNIT: 210.

KEY PLAN

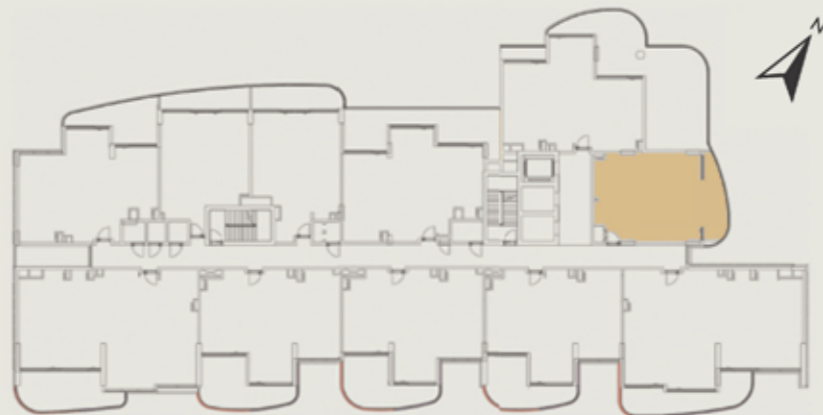

■ DUBAI SKYLINE

■ SHARJAH SKYLINE




FLOOR PLAN 1. All dimensions are in imperial and metric, and measured mom finish to finish excluding construction tolerances. 2. All materials, dimensions, and drawings are approximate only. 3. Information is subject to change without notice, at developer's absolute discretion. 4. Actual area may vary mom the stated area. 5. Drawings not to scale. 6. All images used are for illustrative purposes only and do not represent the actual size, features, specifications, fittings, and furnishings. 7. The developer reserves the right to make revisions / alterations, at it's absolute discretion, without any liability whatsoever.

2 BEDROOM

	AREA (sq.m.)	AREA (sq.ft.)
SUITE AREA	88.39	951.42
BALCONY AREA	77.18	830.76
TOTAL AREA	165.57	1782.18

UNIT: 211.

KEY PLAN

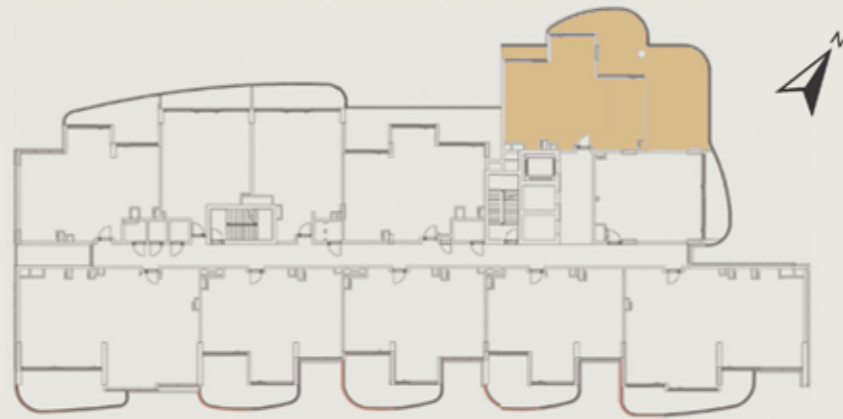

DUBAI SKYLINE

SHARJAH SKYLINE



FLOOR PLAN 1. All dimensions are in imperial and metric, and measured mom finish to finish excluding construction tolerances. 2. All materials, dimensions, and drawings are approximate only. 3. Information is subject to change without notice, at developer's absolute discretion. 4. Actual area may vary mom the stated area. 5. Drawings not to scale. 6. All images used are for illustrative purposes only and do not represent the actual size, features, specifications, fittings, and furnishings. 7. The developer reserves the right to make revisions / alterations, at it's absolute discretion, without any liability whatsoever.

CASAGRAND


building aspirations

2 BEDROOM

	AREA (sq.m.)	AREA (sq.ft.)
SUITE AREA	90.71	976.39
BALCONY AREA	21.94	236.16
TOTAL AREA	112.65	1212.55

UNIT: 301,501,701,901,1101

KEY PLAN

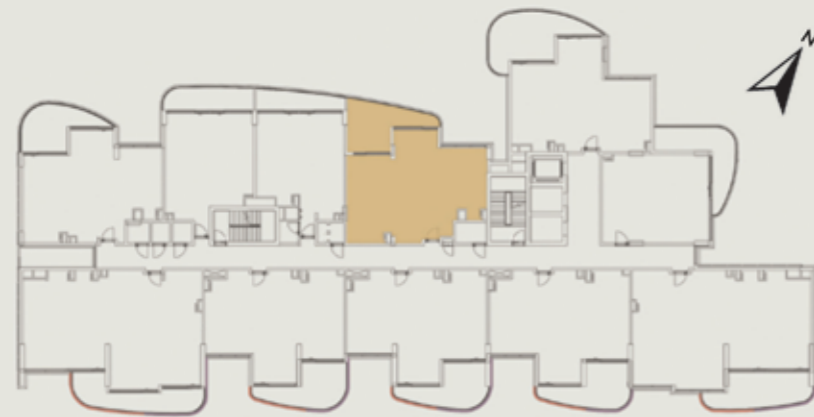

DUBAI SKYLINE

SHARJAH SKYLINE



FLOOR PLAN 1. All dimensions are in imperial and metric, and measured mom finish to finish excluding construction tolerances. 2. All materials, dimensions. and drawings are approximate only. 3. Information is subject to change without notice, at developer's absolute discretion. 4. Actual area may vary mom the stated area. 5. Drawings not to scale. 6. All images used are for illustrative purposes only and do not represent the actual size, features, specifications, fittings, and furnishings. 7. The developer reserves the right to make revisions / alterations, at it's absolute discretion, without any liability whatsoever.

CASAGRAND


building aspirations

1 BEDROOM

	AREA (sq.m.)	AREA (sq.ft.)
SUITE AREA	68.04	732.38
BALCONY AREA	12.3	132.40
TOTAL AREA	80.34	864.77

UNIT: 302,502,702,902,1102

KEY PLAN

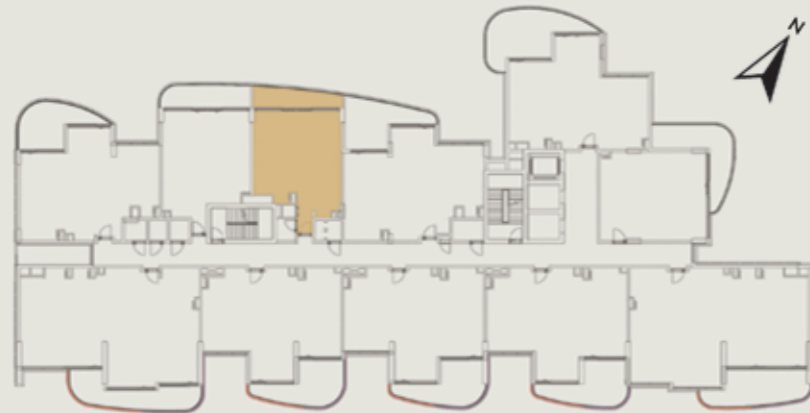

DUBAI SKYLINE

SHARJAH SKYLINE



FLOOR PLAN 1. All dimensions are in imperial and metric, and measured mom finish to finish excluding construction tolerances. 2. All materials, dimensions. and drawings are approximate only. 3. Information is subject to change without notice, at developer's absolute discretion. 4. Actual area may vary mom the stated area. 5. Drawings not to scale. 6. All images used are for illustrative purposes only and do not represent the actual size, features, specifications, fittings, and furnishings. 7. The developer reserves the right to make revisions / alterations, at it's absolute discretion, without any liability whatsoever.

CASAGRAND


building aspirations

1 BEDROOM

	AREA (sq.m.)	AREA (sq.ft.)
SUITE AREA	64.38	692.98
BALCONY AREA	14.84	159.74
TOTAL AREA	79.22	852.72

UNIT: 303,503,703,903,1103

KEY PLAN

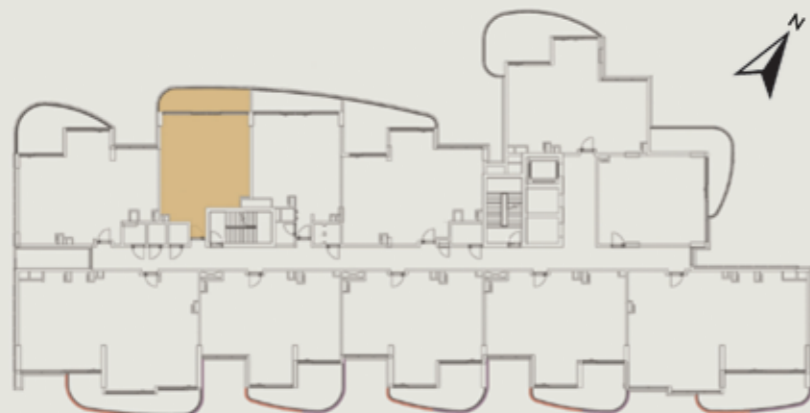

DUBAI SKYLINE

SHARJAH SKYLINE



FLOOR PLAN 1. All dimensions are in imperial and metric, and measured mom finish to finish excluding construction tolerances. 2. All materials, dimensions, and drawings are approximate only. 3. Information is subject to change without notice, at developer's absolute discretion. 4. Actual area may vary mom the stated area. 5. Drawings not to scale. 6. All images used are for illustrative purposes only and do not represent the actual size, features, specifications, fittings, and furnishings. 7. The developer reserves the right to make revisions / alterations, at it's absolute discretion, without any liability whatsoever.

CASAGRAND


building aspirations

2 BEDROOM

	AREA (sq.m.)	AREA (sq.ft.)
SUITE AREA	90.61	975.32
BALCONY AREA	19.59	210.87
TOTAL AREA	110.20	1186.18


UNIT: 304,504,704,904,1104

KEY PLAN

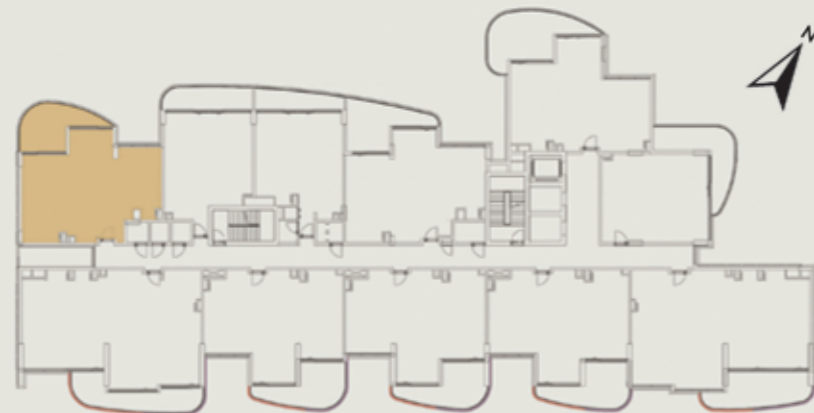

DUBAI SKYLINE

SHARJAH SKYLINE

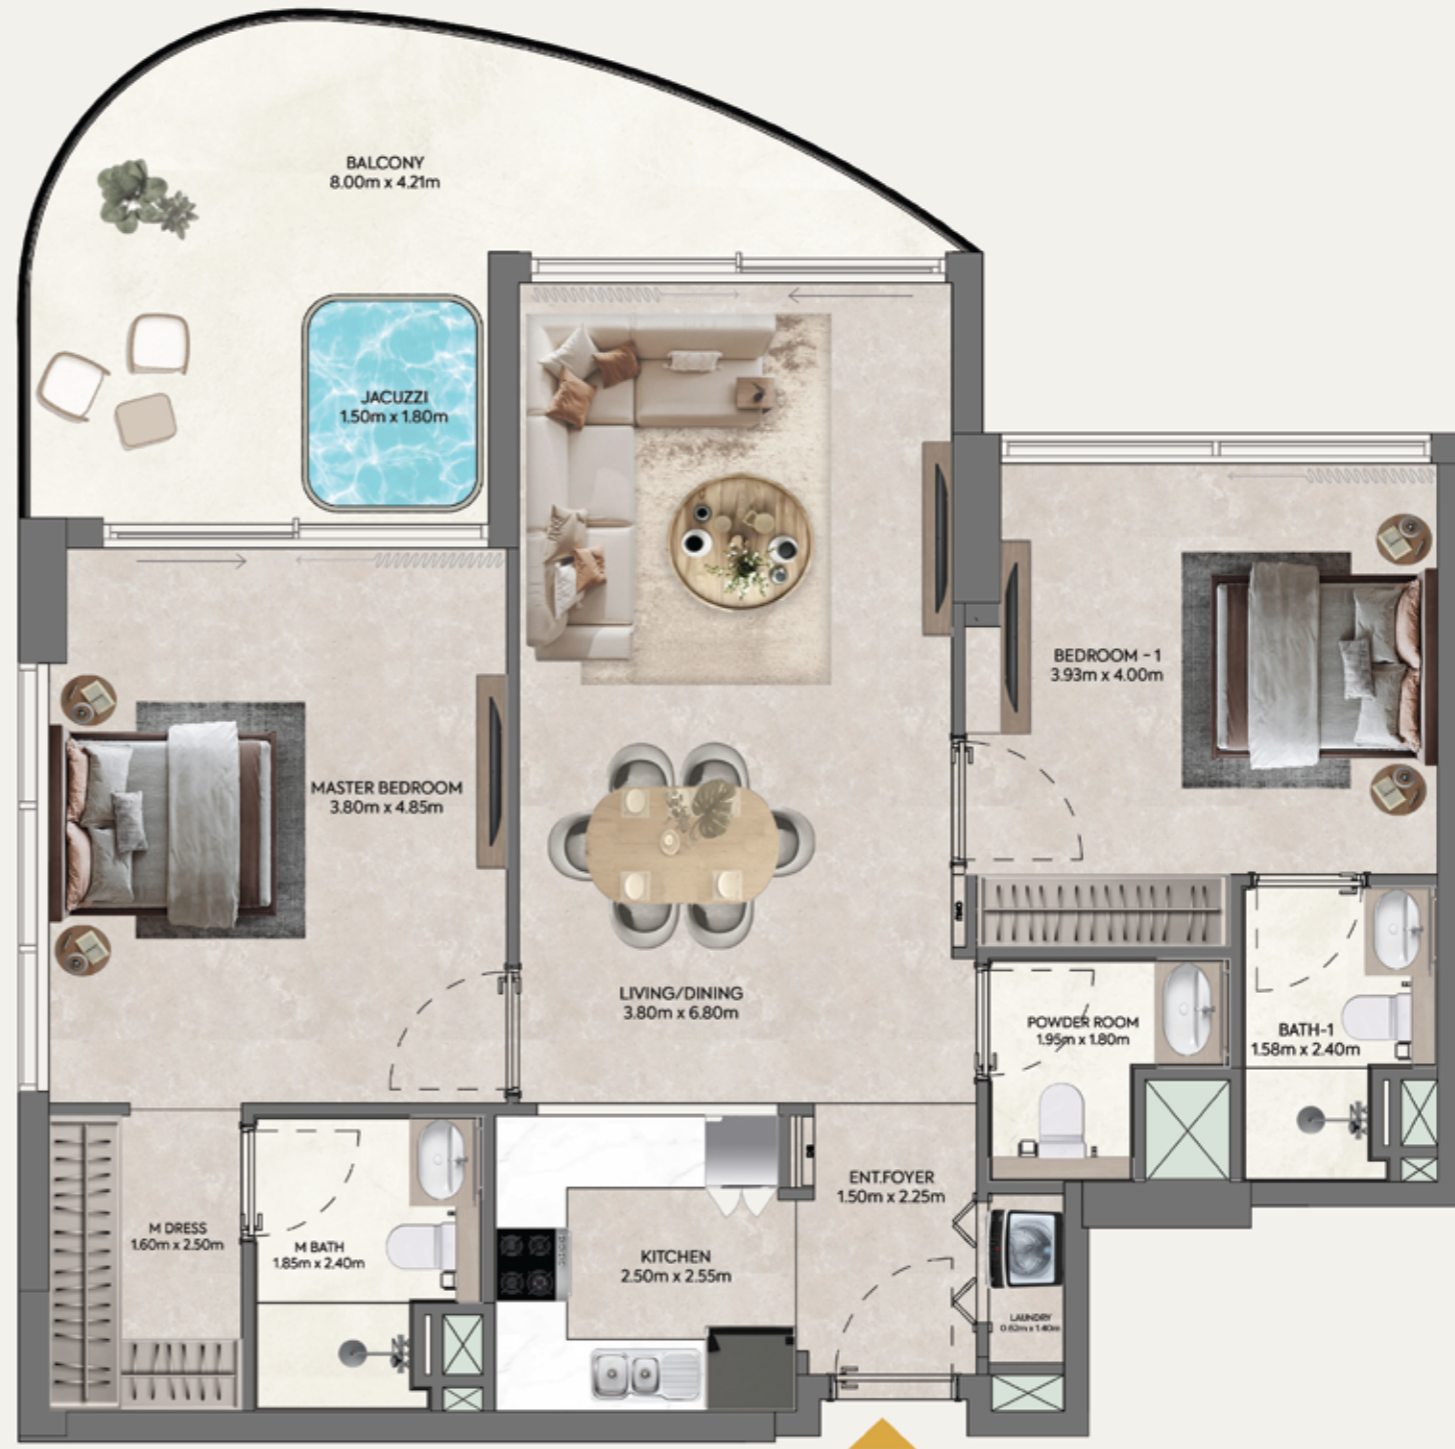

FLOOR PLAN 1. All dimensions are in imperial and metric, and measured mom finish to finish excluding construction tolerances. 2. All materials, dimensions, and drawings are approximate only. 3. Information is subject to change without notice, at developer's absolute discretion. 4. Actual area may vary mom the stated area. 5. Drawings not to scale. 6. All images used are for illustrative purposes only and do not represent the actual size, features, specifications, fittings, and furnishings. 7. The developer reserves the right to make revisions / alterations, at it's absolute discretion, without any liability whatsoever.

CASAGRAND


building aspirations

3 BEDROOM

	AREA (sq.m.)	AREA (sq.ft.)
SUITE AREA	134.74	1450.33
BALCONY AREA	23.05	248.11
TOTAL AREA	157.79	1698.44


UNIT: 305,505,705,905,1105

KEY PLAN

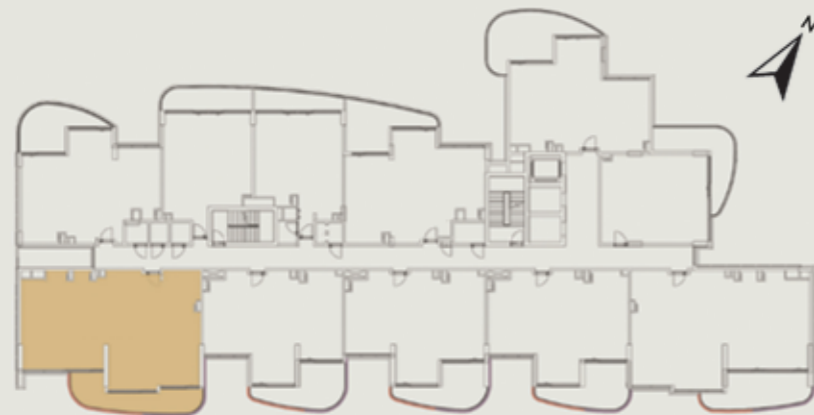

DUBAI SKYLINE

SHARJAH SKYLINE

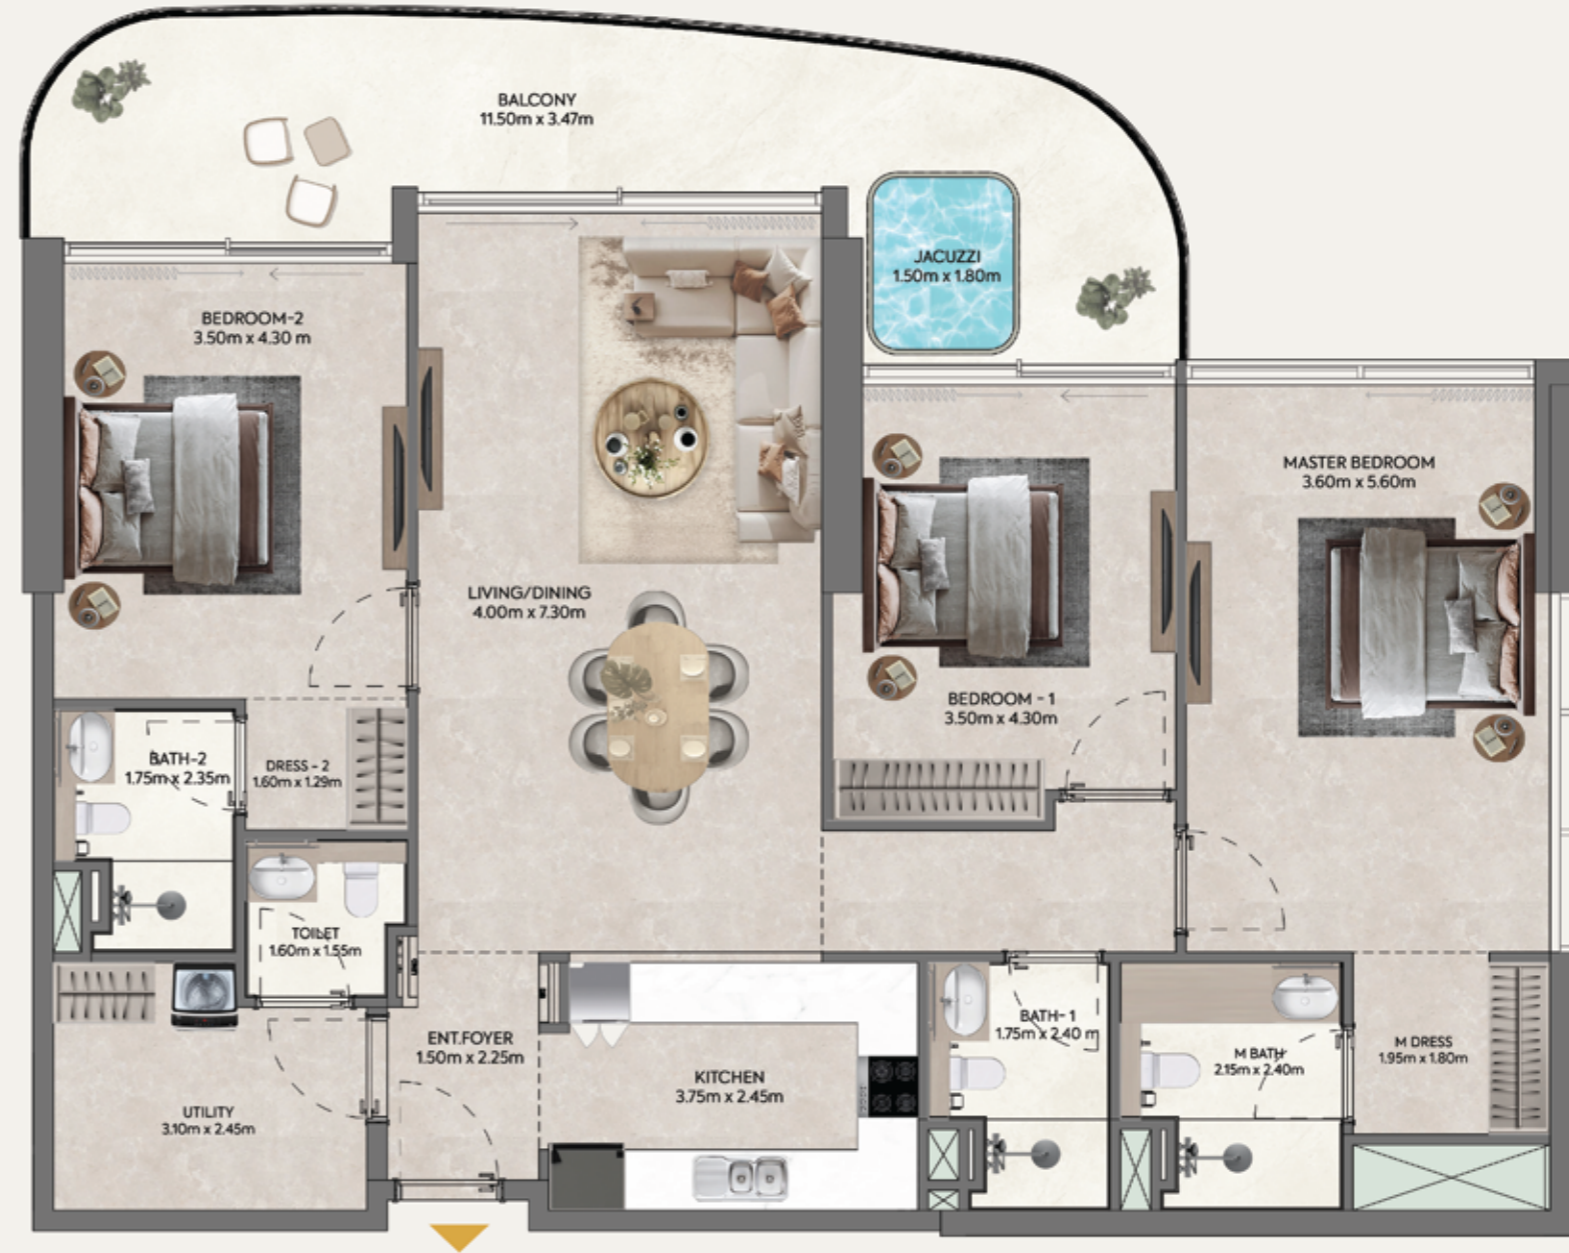

FLOOR PLAN 1. All dimensions are in imperial and metric, and measured mom finish to finish excluding construction tolerances. 2. All materials, dimensions, and drawings are approximate only. 3. Information is subject to change without notice, at developer's absolute discretion. 4. Actual area may vary mom the stated area. 5. Drawings not to scale. 6. All images used are for illustrative purposes only and do not represent the actual size, features, specifications, fittings, and furnishings. 7. The developer reserves the right to make revisions / alterations, at it's absolute discretion, without any liability whatsoever.

CASAGRAND


building aspirations

2 BEDROOM

	AREA (sq.m.)	AREA (sq.ft.)
SUITE AREA	90.99	979.41
BALCONY AREA	20.77	223.57
TOTAL AREA	111.76	1202.97


UNIT: 306,506,706,906,1106

KEY PLAN

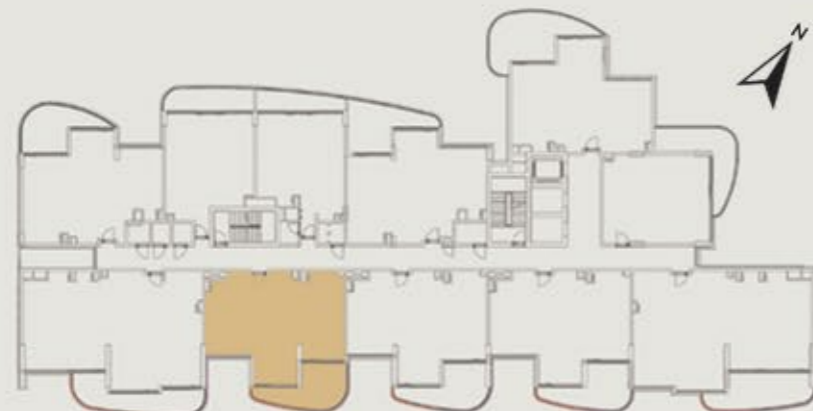

DUBAI SKYLINE

SHARJAH SKYLINE

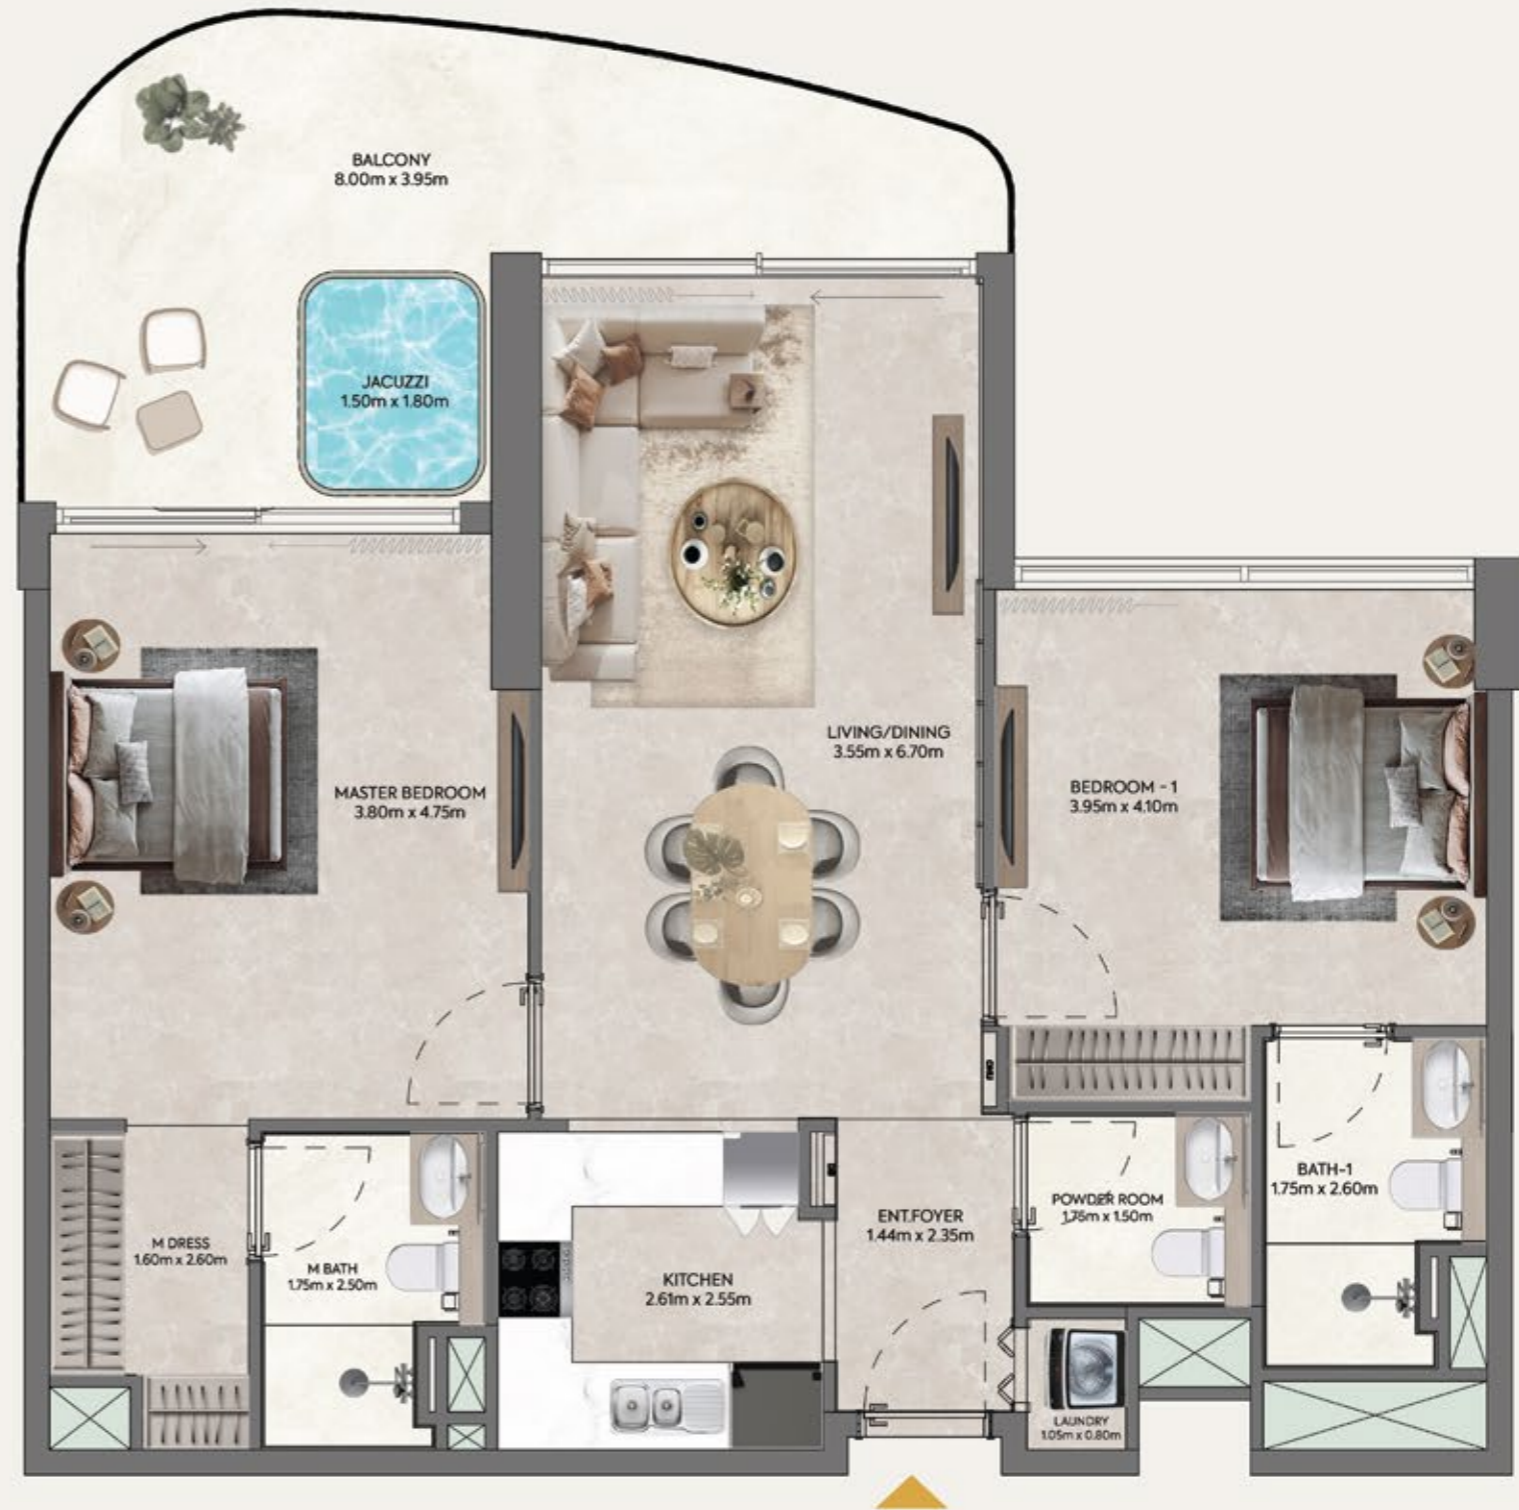

FLOOR PLAN 1. All dimensions are in imperial and metric, and measured mom finish to finish excluding construction tolerances. 2. All materials, dimensions, and drawings are approximate only. 3. Information is subject to change without notice, at developer's absolute discretion. 4. Actual area may vary mom the stated area. 5. Drawings not to scale. 6. All images used are for illustrative purposes only and do not represent the actual size, features, specifications, fittings, and furnishings. 7. The developer reserves the right to make revisions / alterations, at it's absolute discretion, without any liability whatsoever.

CASAGRAND


building aspirations

2 BEDROOM

	AREA (sq.m.)	AREA (sq.ft.)
SUITE AREA	90.35	972.52
BALCONY AREA	20.2	217.43
TOTAL AREA	110.55	1189.95

UNIT: 307,507,707,907,1107

KEY PLAN

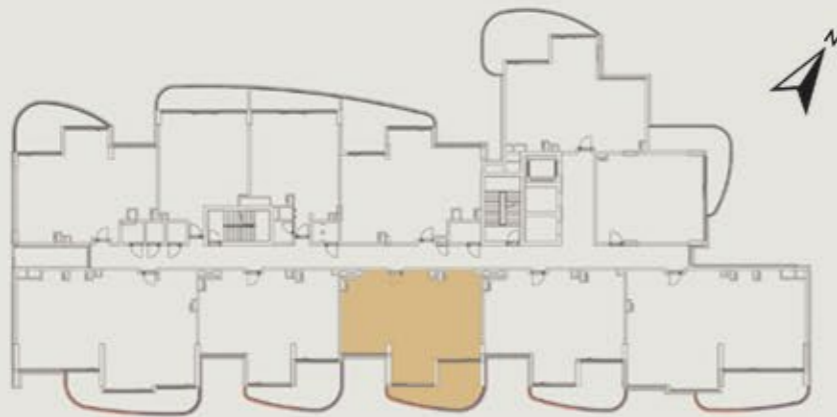

DUBAI SKYLINE

SHARJAH SKYLINE



FLOOR PLAN 1. All dimensions are in imperial and metric, and measured mom finish to finish excluding construction tolerances. 2. All materials, dimensions, and drawings are approximate only. 3. Information is subject to change without notice, at developer's absolute discretion. 4. Actual area may vary mom the stated area. 5. Drawings not to scale. 6. All images used are for illustrative purposes only and do not represent the actual size, features, specifications, fittings, and furnishings. 7. The developer reserves the right to make revisions / alterations, at it's absolute discretion, without any liability whatsoever.

CASAGRAND


building aspirations

2 BEDROOM

	AREA (sq.m.)	AREA (sq.ft.)
SUITE AREA	90.98	979.30
BALCONY AREA	20.83	224.21
TOTAL AREA	111.81	1203.51

UNIT: 308,508,708,908,1108

KEY PLAN

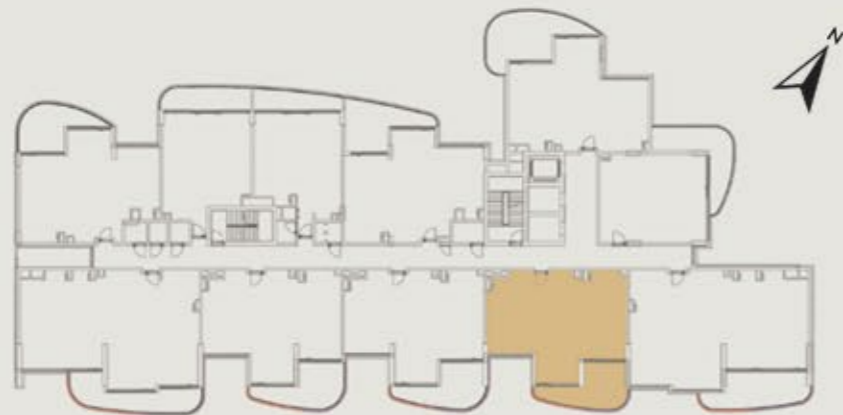

DUBAI SKYLINE

SHARJAH SKYLINE



FLOOR PLAN 1. All dimensions are in imperial and metric, and measured mom finish to finish excluding construction tolerances. 2. All materials, dimensions. and drawings are approximate only. 3. Information is subject to change without notice, at developer's absolute discretion. 4. Actual area may vary mom the stated area. 5. Drawings not to scale. 6. All images used are for illustrative purposes only and do not represent the actual size, features, specifications, fittings, and furnishings. 7. The developer reserves the right to make revisions / alterations, at it's absolute discretion, without any liability whatsoever.

CASAGRAND


building aspirations

3 BEDROOM

	AREA (sq.m.)	AREA (sq.ft.)
SUITE AREA	133.79	1440.10
BALCONY AREA	23.75	255.64
TOTAL AREA	157.54	1695.75


UNIT: 309,509,709,909,1109

KEY PLAN

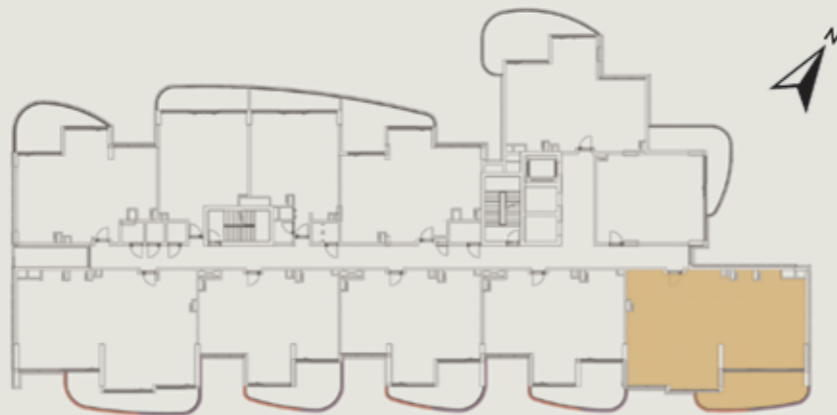

DUBAI SKYLINE

SHARJAH SKYLINE

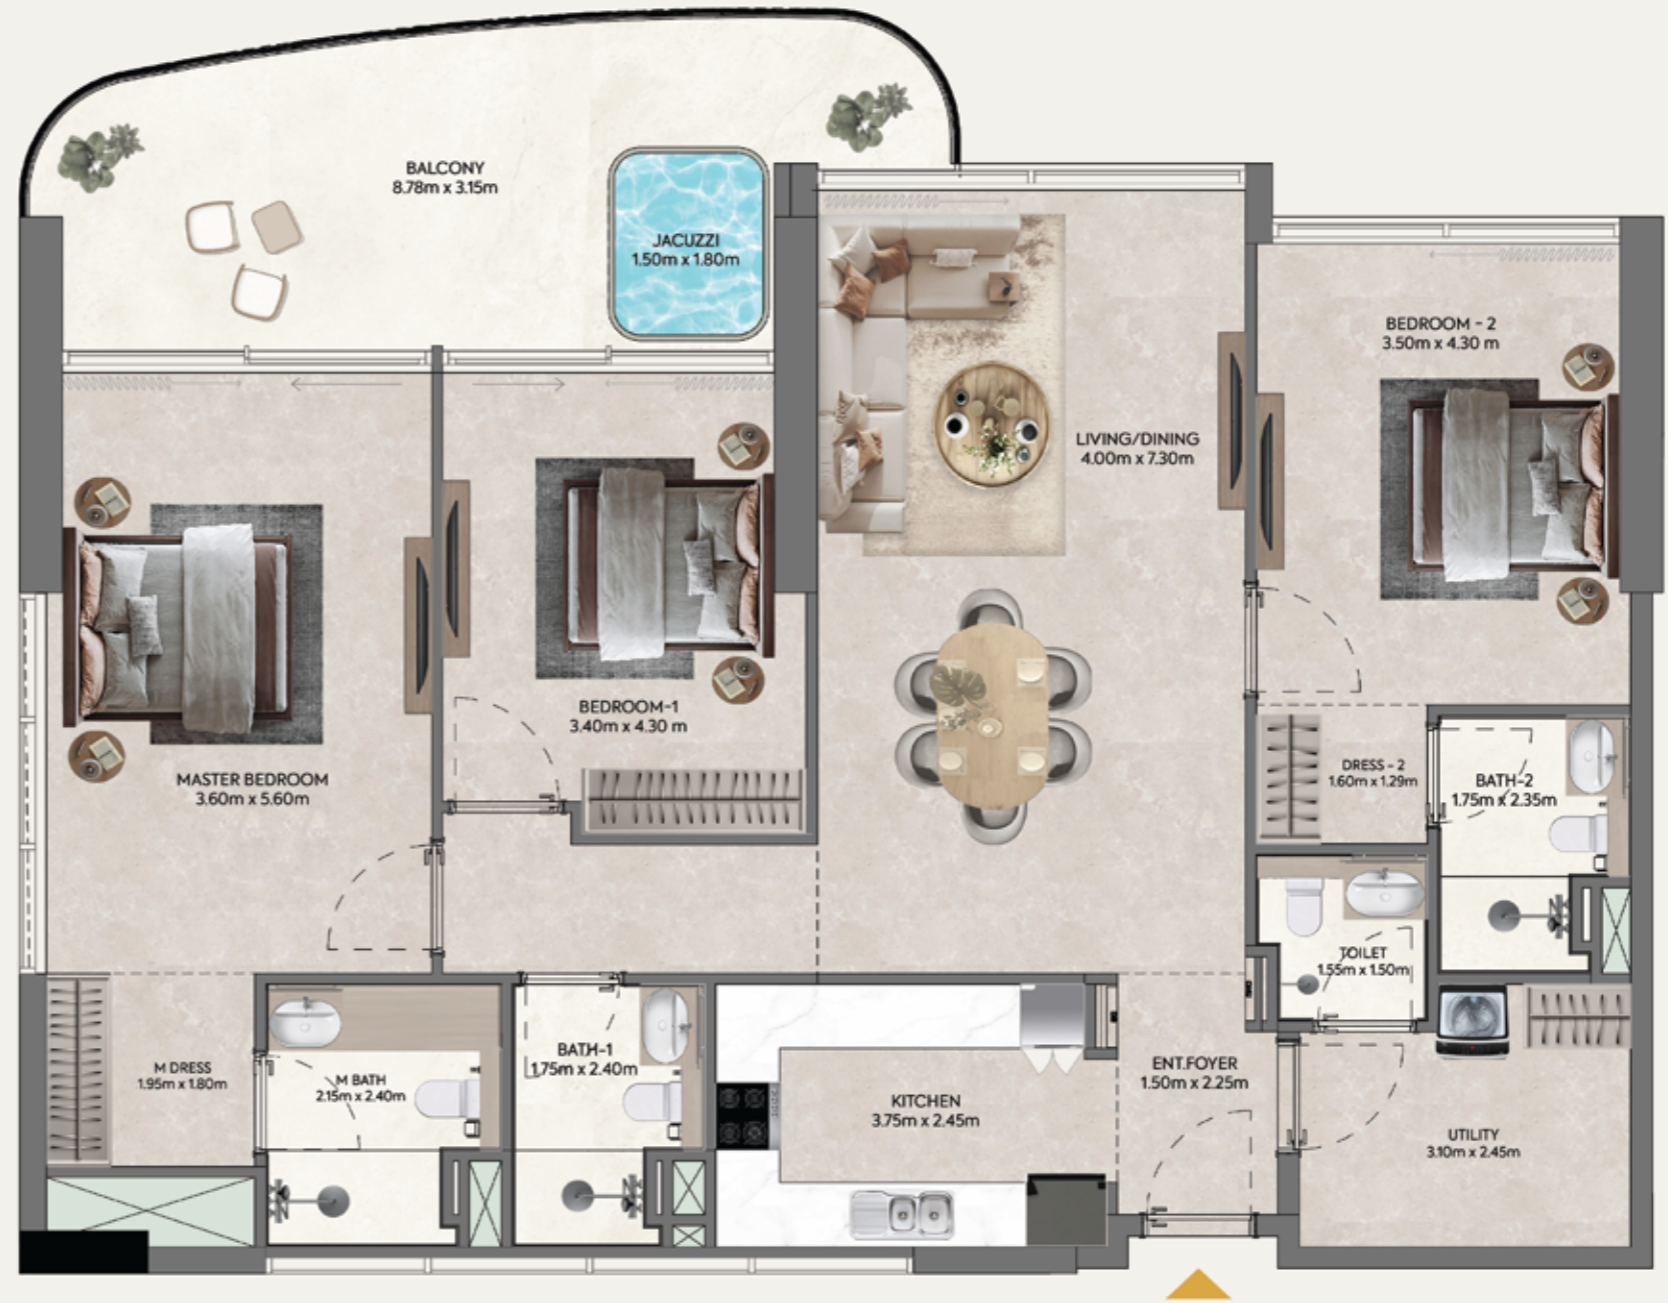

FLOOR PLAN 1. All dimensions are in imperial and metric, and measured mom finish to finish excluding construction tolerances. 2. All materials, dimensions. and drawings are approximate only. 3. Information is subject to change without notice, at developer's absolute discretion. 4. Actual area may vary mom the stated area. 5. Drawings not to scale. 6. All images used are for illustrative purposes only and do not represent the actual size, features, specifications, fittings, and furnishings. 7. The developer reserves the right to make revisions / alterations, at it's absolute discretion, without any liability whatsoever.

CASAGRAND


building aspirations

1 BEDROOM

	AREA (sq.m.)	AREA (sq.ft.)
SUITE AREA	65.76	707.83
BALCONY AREA	22.81	245.52
TOTAL AREA	88.57	953.36

UNIT: 310,510,710,910,1110

KEY PLAN

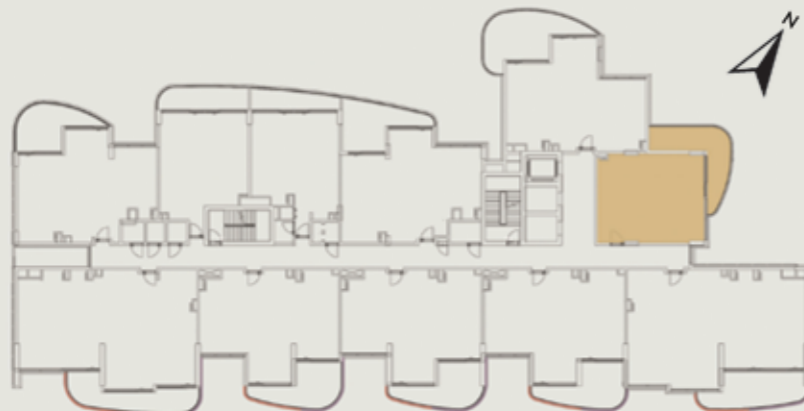

DUBAI SKYLINE

SHARJAH SKYLINE



FLOOR PLAN 1. All dimensions are in imperial and metric, and measured mom finish to finish excluding construction tolerances. 2. All materials, dimensions. and drawings are approximate only. 3. Information is subject to change without notice, at developer's absolute discretion. 4. Actual area may vary mom the stated area. 5. Drawings not to scale. 6. All images used are for illustrative purposes only and do not represent the actual size, features, specifications, fittings, and furnishings. 7. The developer reserves the right to make revisions / alterations, at it's absolute discretion, without any liability whatsoever.

CASAGRAND


building aspirations

2 BEDROOM

	AREA (sq.m.)	AREA (sq.ft.)
SUITE AREA	87.84	945.50
BALCONY AREA	28.41	305.80
TOTAL AREA	116.25	1251.30

UNIT: 311,511,711,911,1111

KEY PLAN

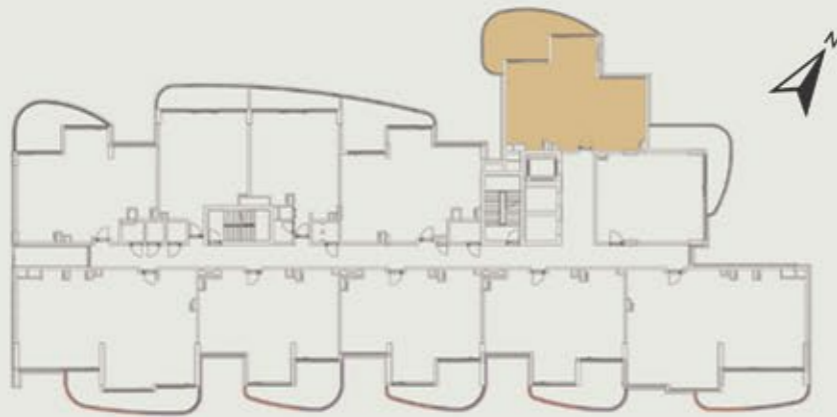

DUBAI SKYLINE

SHARJAH SKYLINE



FLOOR PLAN 1. All dimensions are in imperial and metric, and measured mom finish to finish excluding construction tolerances. 2. All materials, dimensions, and drawings are approximate only. 3. Information is subject to change without notice, at developer's absolute discretion. 4. Actual area may vary mom the stated area. 5. Drawings not to scale. 6. All images used are for illustrative purposes only and do not represent the actual size, features, specifications, fittings, and furnishings. 7. The developer reserves the right to make revisions / alterations, at it's absolute discretion, without any liability whatsoever.

CASAGRAND


building aspirations

2 BEDROOM

	AREA (sq.m.)	AREA (sq.ft.)
SUITE AREA	90.73	976.61
BALCONY AREA	19.68	211.83
TOTAL AREA	110.41	1188.44

UNIT: 401,601,801,1001,1201

KEY PLAN

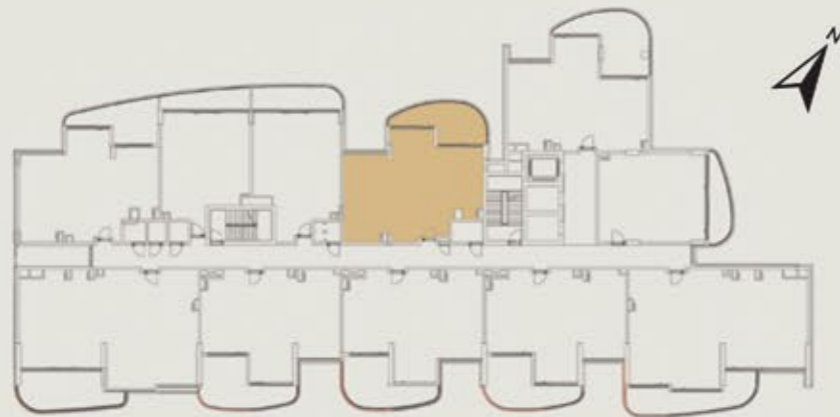

DUBAI SKYLINE

SHARJAH SKYLINE




FLOOR PLAN 1. All dimensions are in imperial and metric, and measured mom finish to finish excluding construction tolerances. 2. All materials, dimensions, and drawings are approximate only. 3. Information is subject to change without notice, at developer's absolute discretion. 4. Actual area may vary mom the stated area. 5. Drawings not to scale. 6. All images used are for illustrative purposes only and do not represent the actual size, features, specifications, fittings, and furnishings. 7. The developer reserves the right to make revisions / alterations, at it's absolute discretion, without any liability whatsoever.

1 BEDROOM

	AREA (sq.m.)	AREA (sq.ft.)
SUITE AREA	68.04	732.38
BALCONY AREA	14.86	159.95
TOTAL AREA	82.90	892.33

UNIT: 402,602,802,1002,1202

KEY PLAN

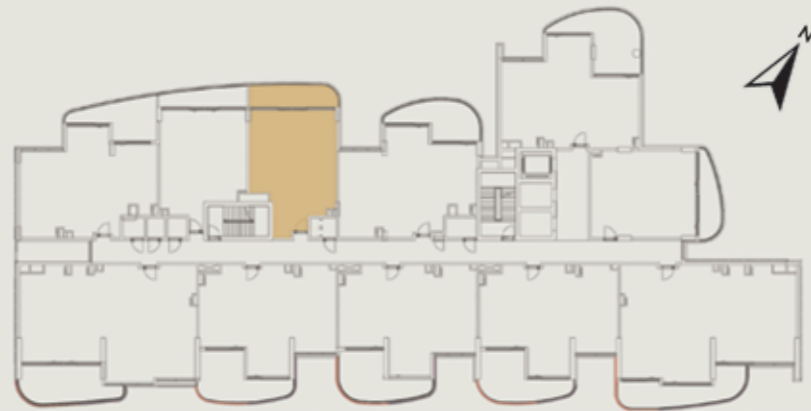

■ DUBAI SKYLINE

■ SHARJAH SKYLINE



FLOOR PLAN 1. All dimensions are in imperial and metric, and measured mom finish to finish excluding construction tolerances. 2. All materials, dimensions, and drawings are approximate only. 3. Information is subject to change without notice, at developer's absolute discretion. 4. Actual area may vary mom the stated area. 5. Drawings not to scale. 6. All images used are for illustrative purposes only and do not represent the actual size, features, specifications, fittings, and furnishings. 7. The developer reserves the right to make revisions / alterations, at it's absolute discretion, without any liability whatsoever.

CASAGRAND


building aspirations

1 BEDROOM

	AREA (sq.m.)	AREA (sq.ft.)
SUITE AREA	64.39	693.09
BALCONY AREA	12.45	134.01
TOTAL AREA	76.84	827.10

UNIT: 403,603,803,1003,1203

KEY PLAN

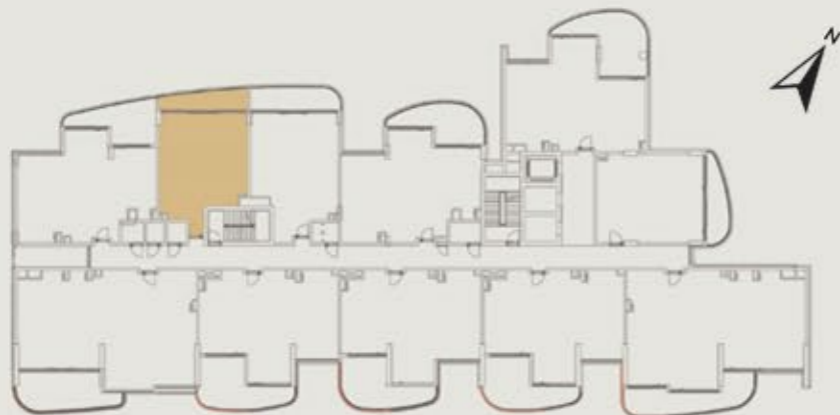

DUBAI SKYLINE

SHARJAH SKYLINE



FLOOR PLAN 1. All dimensions are in imperial and metric, and measured mom finish to finish excluding construction tolerances. 2. All materials, dimensions, and drawings are approximate only. 3. Information is subject to change without notice, at developer's absolute discretion. 4. Actual area may vary mom the stated area. 5. Drawings not to scale. 6. All images used are for illustrative purposes only and do not represent the actual size, features, specifications, fittings, and furnishings. 7. The developer reserves the right to make revisions / alterations, at it's absolute discretion, without any liability whatsoever.

CASAGRAND


building aspirations

2 BEDROOM

	AREA (sq.m.)	AREA (sq.ft.)
SUITE AREA	90.62	975.43
BALCONY AREA	20.21	217.54
TOTAL AREA	110.83	1192.96

UNIT: 404,604,804,1004,1204

KEY PLAN

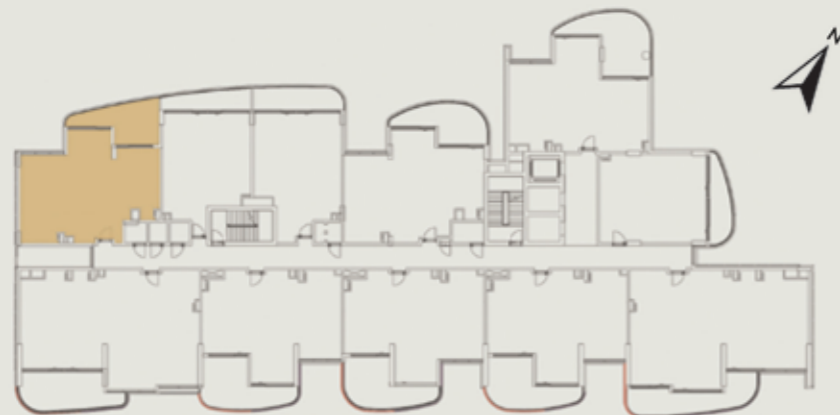

DUBAI SKYLINE

SHARJAH SKYLINE



FLOOR PLAN 1. All dimensions are in imperial and metric, and measured mom finish to finish excluding construction tolerances. 2. All materials, dimensions. and drawings are approximate only. 3. Information is subject to change without notice, at developer's absolute discretion. 4. Actual area may vary mom the stated area. 5. Drawings not to scale. 6. All images used are for illustrative purposes only and do not represent the actual size, features, specifications, fittings, and furnishings. 7. The developer reserves the right to make revisions / alterations, at it's absolute discretion, without any liability whatsoever.

CASAGRAND

building aspirations

3 BEDROOM

	AREA (sq.m.)	AREA (sq.ft.)
SUITE AREA	134.97	1452.80
BALCONY AREA	24.68	265.65
TOTAL AREA	159.65	1718.46

UNIT: 405,605,805,1005,1205

KEY PLAN



■ DUBAI SKYLINE

■ SHARJAH SKYLINE



FLOOR PLAN 1. All dimensions are in imperial and metric, and measured mom finish to finish excluding construction tolerances. 2. All materials, dimensions, and drawings are approximate only. 3. Information is subject to change without notice, at developer's absolute discretion. 4. Actual area may vary mom the stated area. 5. Drawings not to scale. 6. All images used are for illustrative purposes only and do not represent the actual size, features, specifications, fittings, and furnishings. 7. The developer reserves the right to make revisions / alterations, at it's absolute discretion, without any liability whatsoever.

CASAGRAND


building aspirations

2 BEDROOM

	AREA (sq.m.)	AREA (sq.ft.)
SUITE AREA	90.37	972.73
BALCONY AREA	24.83	267.27
TOTAL AREA	115.20	1240.00

UNIT: 406,606,806,1006,1206

KEY PLAN

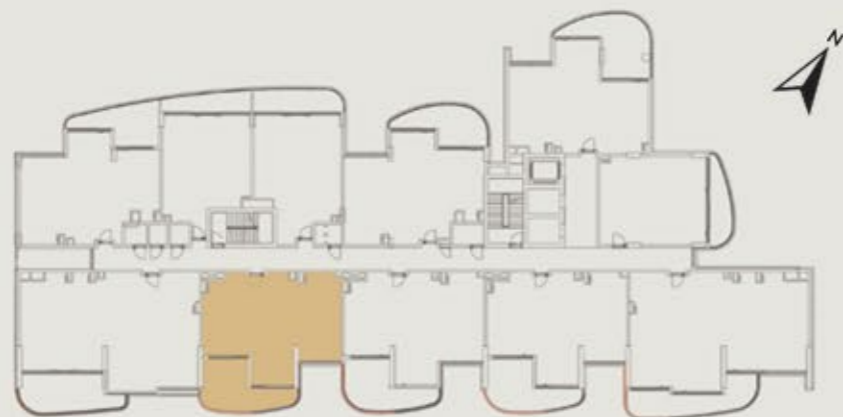

DUBAI SKYLINE

SHARJAH SKYLINE



FLOOR PLAN 1. All dimensions are in imperial and metric, and measured mom finish to finish excluding construction tolerances. 2. All materials, dimensions, and drawings are approximate only. 3. Information is subject to change without notice, at developer's absolute discretion. 4. Actual area may vary mom the stated area. 5. Drawings not to scale. 6. All images used are for illustrative purposes only and do not represent the actual size, features, specifications, fittings, and furnishings. 7. The developer reserves the right to make revisions / alterations, at it's absolute discretion, without any liability whatsoever.

CASAGRAND


building aspirations

2 BEDROOM

	AREA (sq.m.)	AREA (sq.ft.)
SUITE AREA	90.80	977.36
BALCONY AREA	23.55	253.49
TOTAL AREA	114.35	1230.85

UNIT: 407,607,807,1007,1207

KEY PLAN

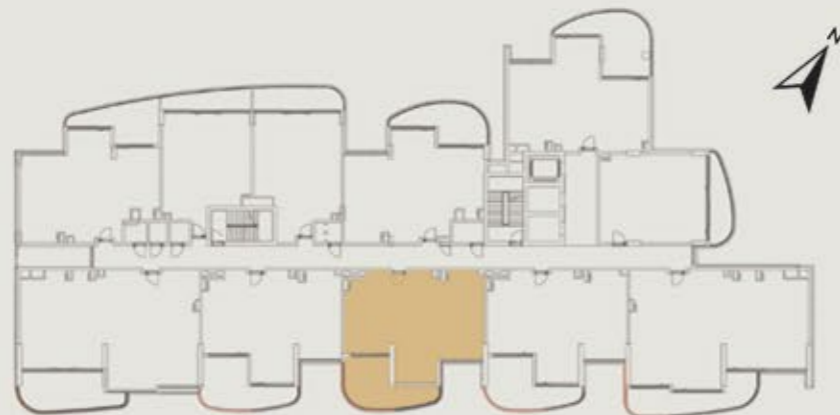

DUBAI SKYLINE

SHARJAH SKYLINE



FLOOR PLAN 1. All dimensions are in imperial and metric, and measured mom finish to finish excluding construction tolerances. 2. All materials, dimensions. and drawings are approximate only. 3. Information is subject to change without notice, at developer's absolute discretion. 4. Actual area may vary mom the stated area. 5. Drawings not to scale. 6. All images used are for illustrative purposes only and do not represent the actual size, features, specifications, fittings, and furnishings. 7. The developer reserves the right to make revisions / alterations, at it's absolute discretion, without any liability whatsoever.

CASAGRAN


building aspirations

2 BEDROOM

	AREA (sq.m.)	AREA (sq.ft.)
SUITE AREA	90.95	978.98
BALCONY AREA	24.26	261.13
TOTAL AREA	115.21	1240.11

UNIT: 408,608,808,1008,1208

KEY PLAN

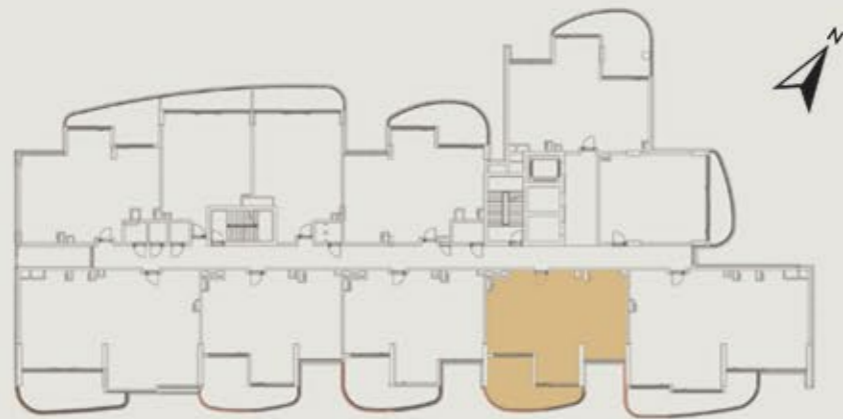

DUBAI SKYLINE

SHARJAH SKYLINE



FLOOR PLAN 1. All dimensions are in imperial and metric, and measured mom finish to finish excluding construction tolerances. 2. All materials, dimensions, and drawings are approximate only. 3. Information is subject to change without notice, at developer's absolute discretion. 4. Actual area may vary mom the stated area. 5. Drawings not to scale. 6. All images used are for illustrative purposes only and do not represent the actual size, features, specifications, fittings, and furnishings. 7. The developer reserves the right to make revisions / alterations, at it's absolute discretion, without any liability whatsoever.

CASAGRAND


building aspirations

3 BEDROOM

	AREA (sq.m.)	AREA (sq.ft.)
SUITE AREA	134.81	1451.08
BALCONY AREA	24.52	263.93
TOTAL AREA	159.33	1715.01


UNIT: 409,609,809,1009,1209

KEY PLAN

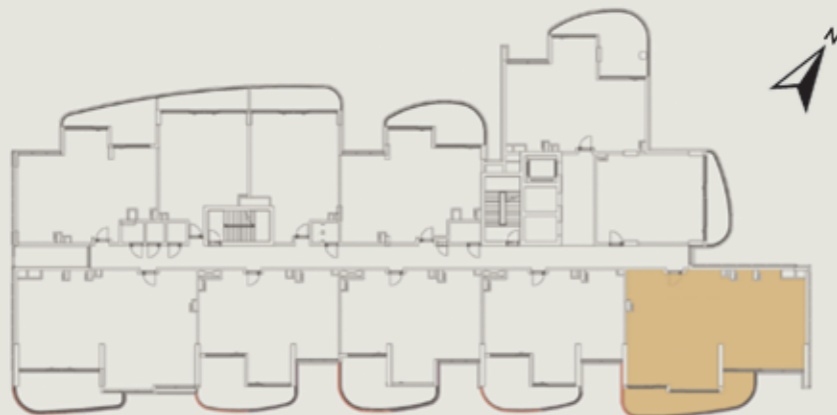

■ DUBAI SKYLINE

■ SHARJAH SKYLINE

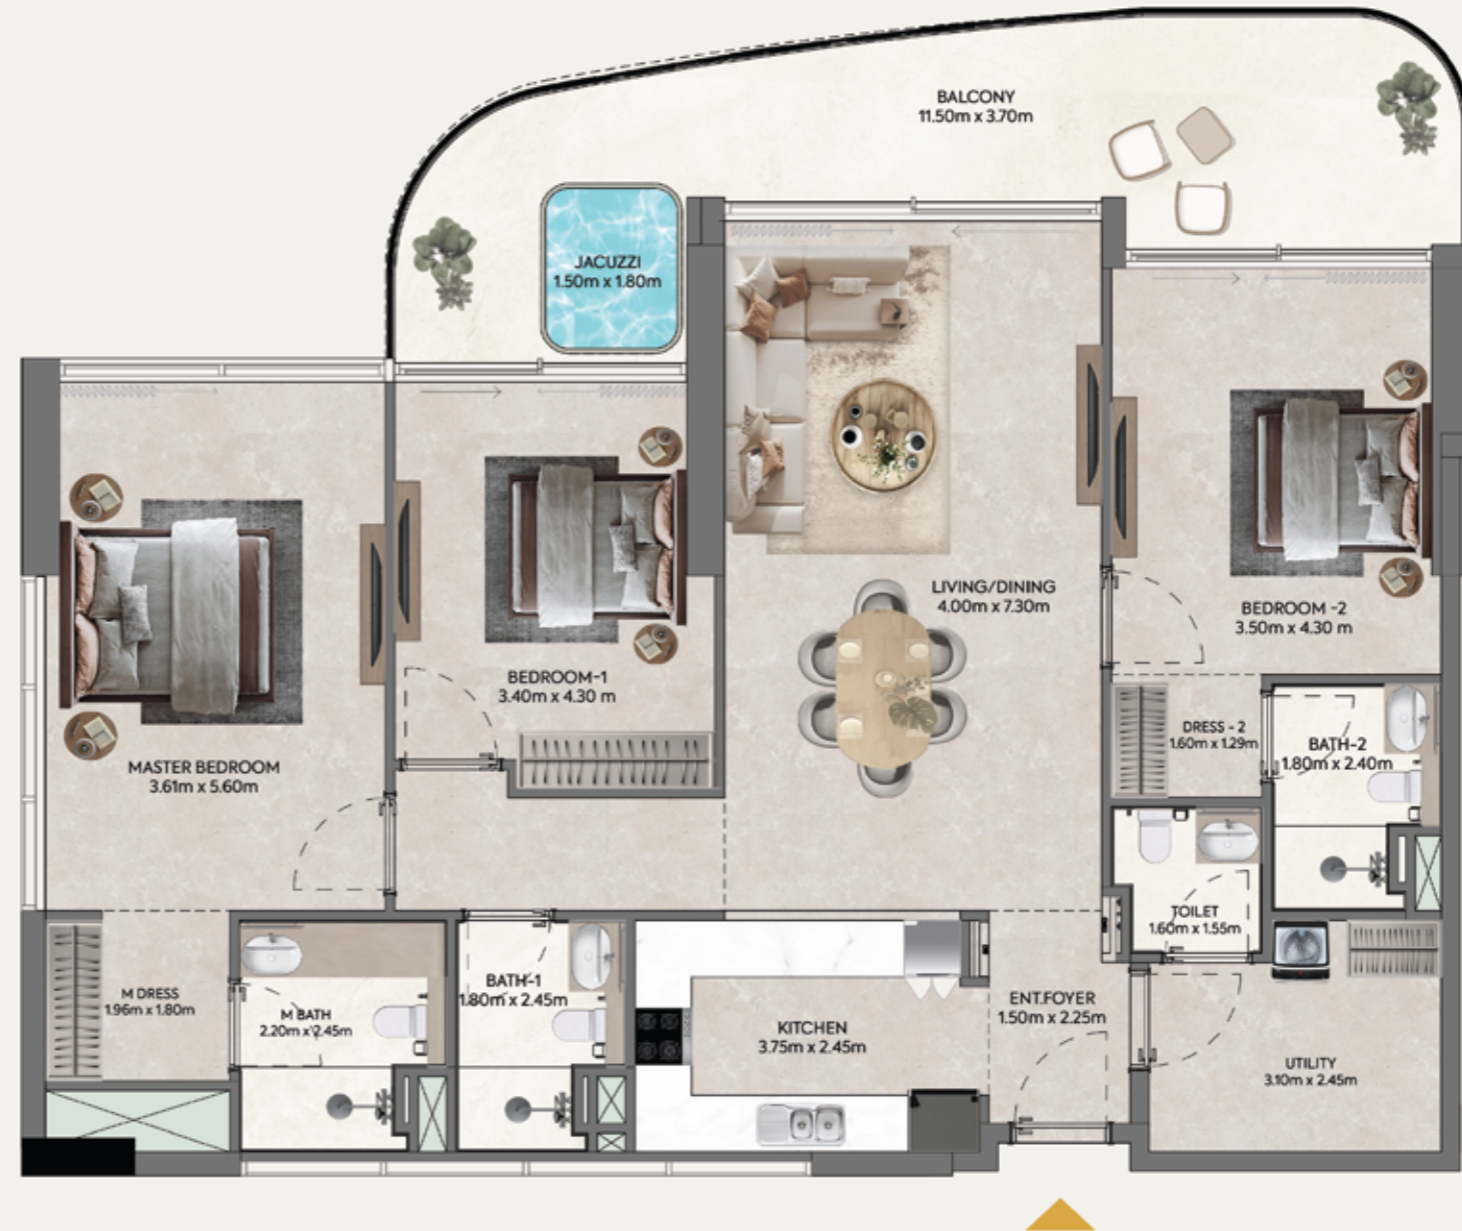

FLOOR PLAN 1. All dimensions are in imperial and metric, and measured mom finish to finish excluding construction tolerances. 2. All materials, dimensions. and drawings are approximate only. 3. Information is subject to change without notice, at developer's absolute discretion. 4. Actual area may vary mom the stated area. 5. Drawings not to scale. 6. All images used are for illustrative purposes only and do not represent the actual size, features, specifications, fittings, and furnishings. 7. The developer reserves the right to make revisions / alterations, at it's absolute discretion, without any liability whatsoever.

CASAGRAND


building aspirations

1 BEDROOM

	AREA (sq.m.)	AREA (sq.ft.)
SUITE AREA	65.60	706.11
BALCONY AREA	12.32	132.61
TOTAL AREA	77.92	838.72

UNIT: 410,610,810,1010,1210

KEY PLAN

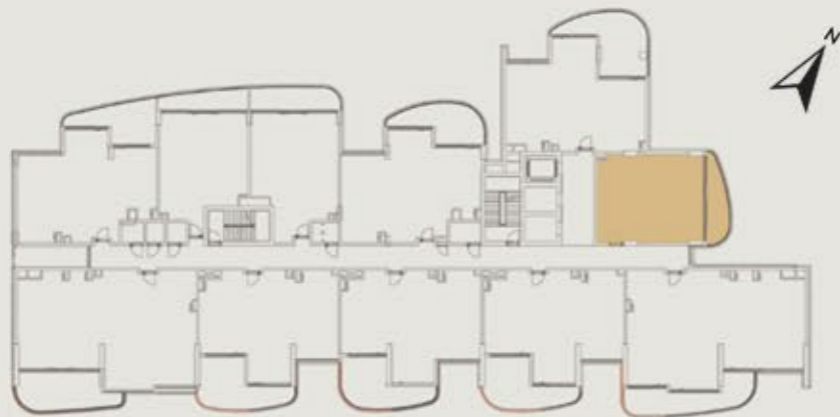

DUBAI SKYLINE

SHARJAH SKYLINE



FLOOR PLAN 1. All dimensions are in imperial and metric, and measured mom finish to finish excluding construction tolerances. 2. All materials, dimensions, and drawings are approximate only. 3. Information is subject to change without notice, at developer's absolute discretion. 4. Actual area may vary mom the stated area. 5. Drawings not to scale. 6. All images used are for illustrative purposes only and do not represent the actual size, features, specifications, fittings, and furnishings. 7. The developer reserves the right to make revisions / alterations, at it's absolute discretion, without any liability whatsoever.

CASAGRAND


building aspirations

2 BEDROOM

	AREA (sq.m.)	AREA (sq.ft.)
SUITE AREA	88.01	947.33
BALCONY AREA	26.71	287.50
TOTAL AREA	114.72	1234.84

UNIT: 411,611,811,1011,1211

KEY PLAN

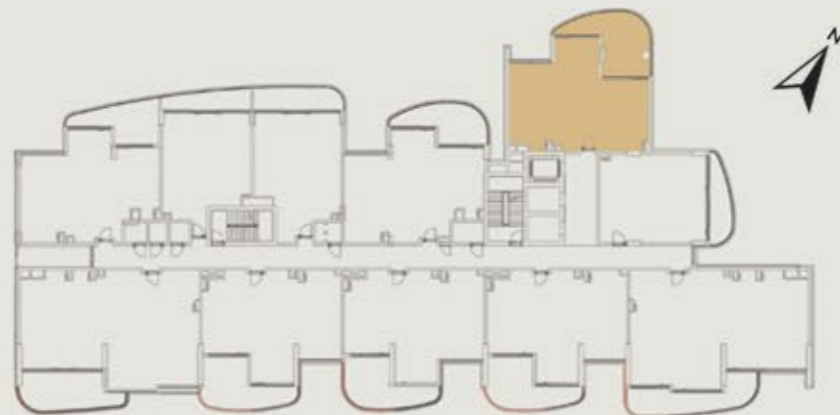

DUBAI SKYLINE

SHARJAH SKYLINE



FLOOR PLAN 1. All dimensions are in imperial and metric, and measured mom finish to finish excluding construction tolerances. 2. All materials, dimensions, and drawings are approximate only. 3. Information is subject to change without notice, at developer's absolute discretion. 4. Actual area may vary mom the stated area. 5. Drawings not to scale. 6. All images used are for illustrative purposes only and do not represent the actual size, features, specifications, fittings, and furnishings. 7. The developer reserves the right to make revisions / alterations, at it's absolute discretion, without any liability whatsoever.




3 BEDROOM

	AREA (sq.m.)	AREA (sq.ft.)
SUITE AREA	150.00	1614.59
BALCONY AREA	40.86	439.81
TOTAL AREA	190.86	2054.40


UNIT: 1301.

KEY PLAN

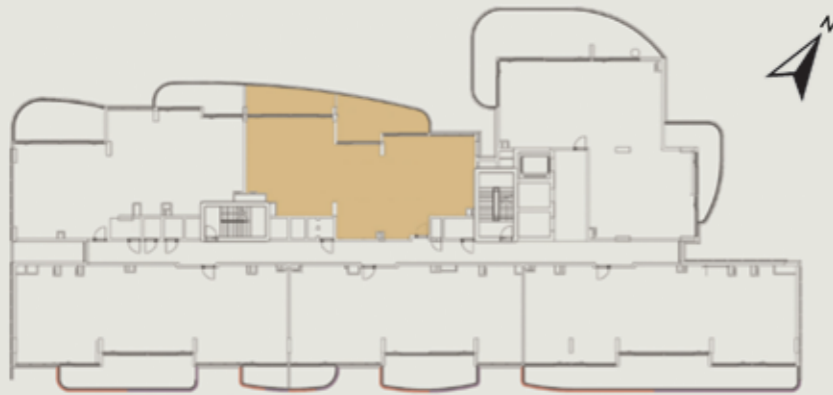

■ DUBAI SKYLINE

■ SHARJAH SKYLINE

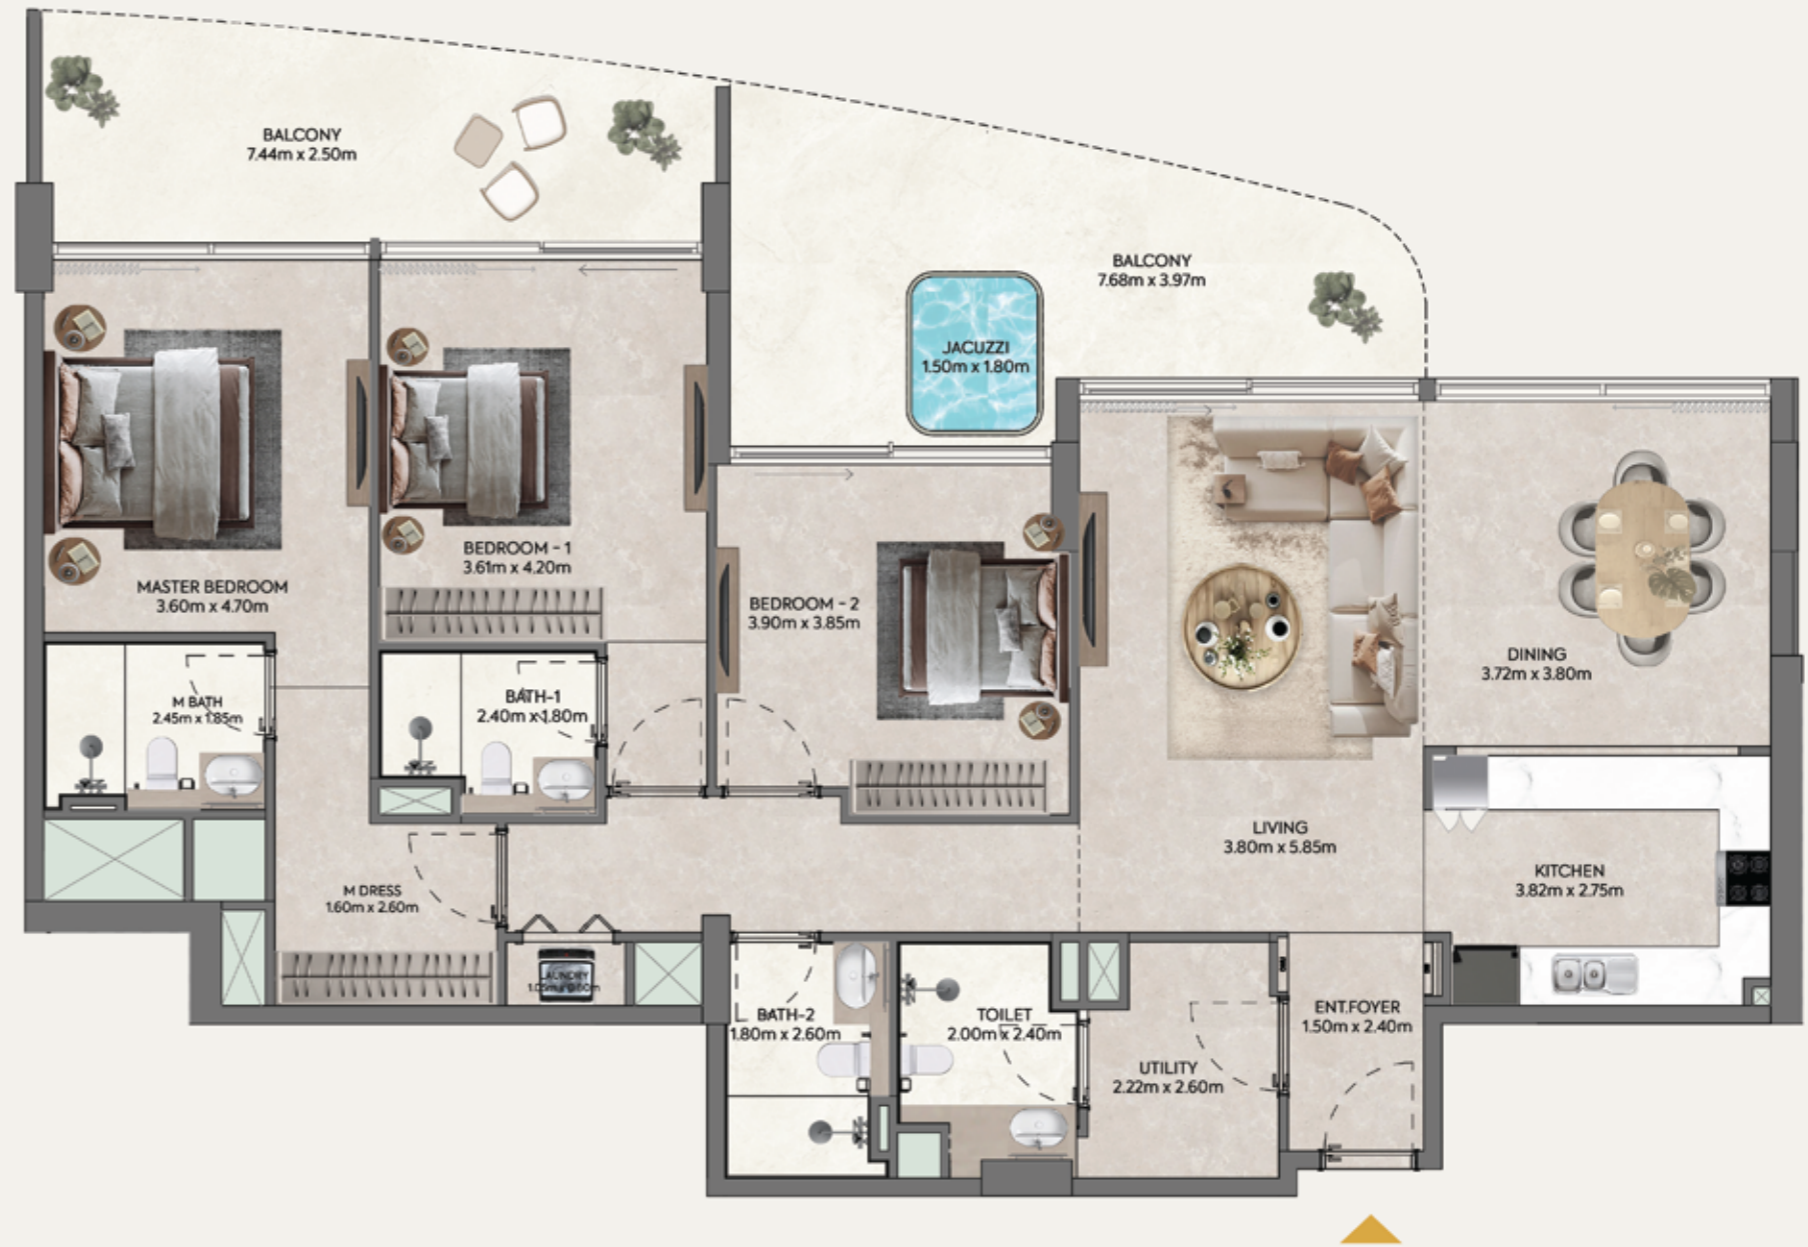


FLOOR PLAN 1. All dimensions are in imperial and metric, and measured mom finish to finish excluding construction tolerances. 2. All materials, dimensions, and drawings are approximate only. 3. Information is subject to change without notice, at developer's absolute discretion. 4. Actual area may vary mom the stated area. 5. Drawings not to scale. 6. All images used are for illustrative purposes only and do not represent the actual size, features, specifications, fittings, and furnishings. 7. The developer reserves the right to make revisions / alterations, at it's absolute discretion, without any liability whatsoever.

3 BEDROOM

	AREA (sq.m.)	AREA (sq.ft.)
SUITE AREA	159.03	1711.78
BALCONY AREA	42.18	454.02
TOTAL AREA	201.21	2165.81


UNIT: 1302.

KEY PLAN

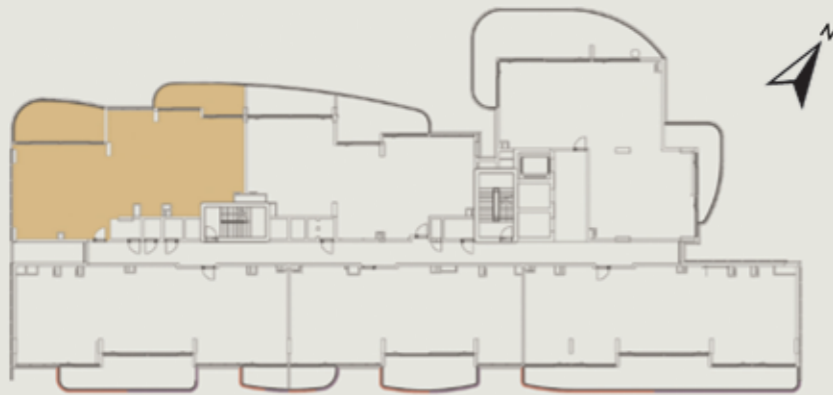

■ DUBAI SKYLINE

■ SHARJAH SKYLINE

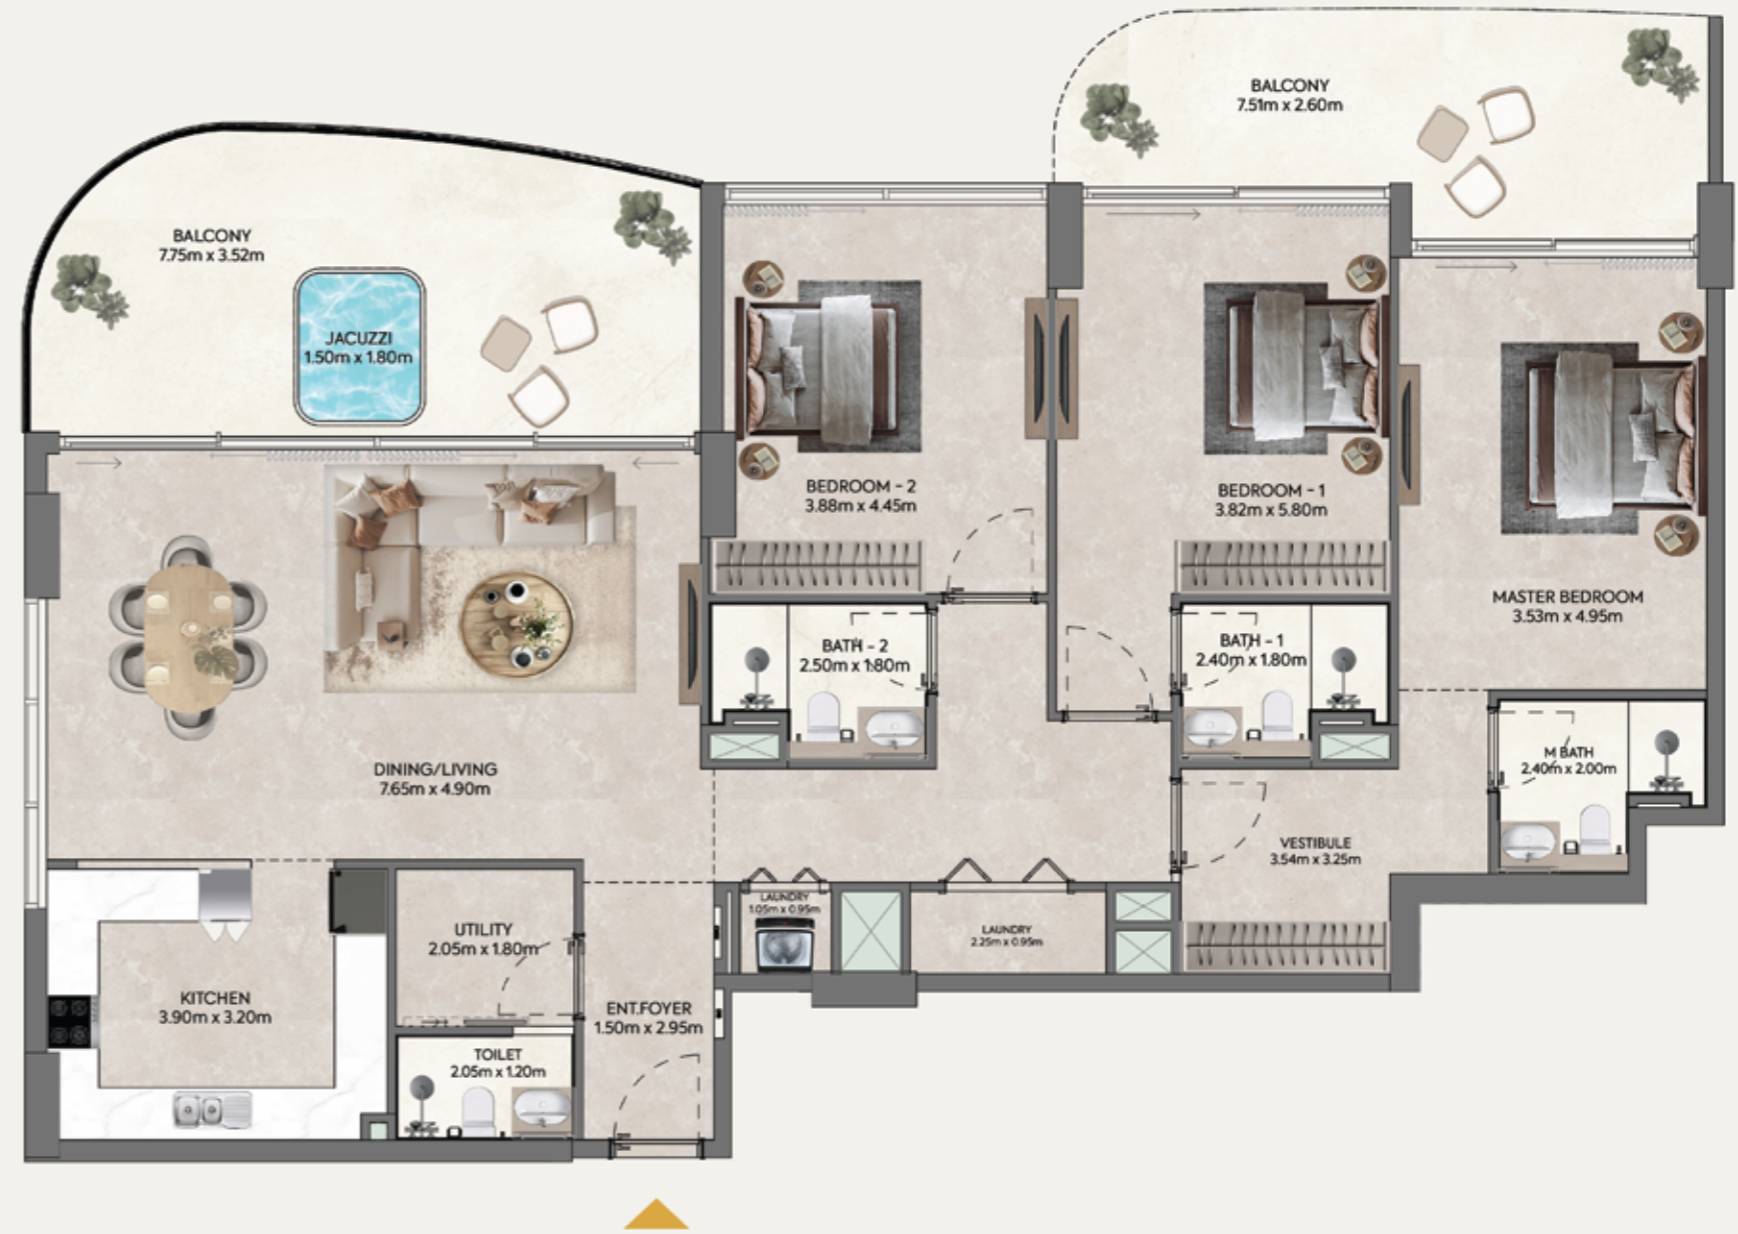


FLOOR PLAN 1. All dimensions are in imperial and metric, and measured mom finish to finish excluding construction tolerances. 2. All materials, dimensions. and drawings are approximate only. 3. Information is subject to change without notice, at developer's absolute discretion. 4. Actual area may vary mom the stated area. 5. Drawings not to scale. 6. All images used are for illustrative purposes only and do not represent the actual size, features, specifications, fittings, and furnishings. 7. The developer reserves the right to make revisions / alterations, at it's absolute discretion, without any liability whatsoever.

4 BEDROOM

	AREA (sq.m.)	AREA (sq.ft.)
SUITE AREA	180.37	1941.49
BALCONY AREA	36.96	397.83
TOTAL AREA	217.33	2339.32


UNIT: 1303

KEY PLAN

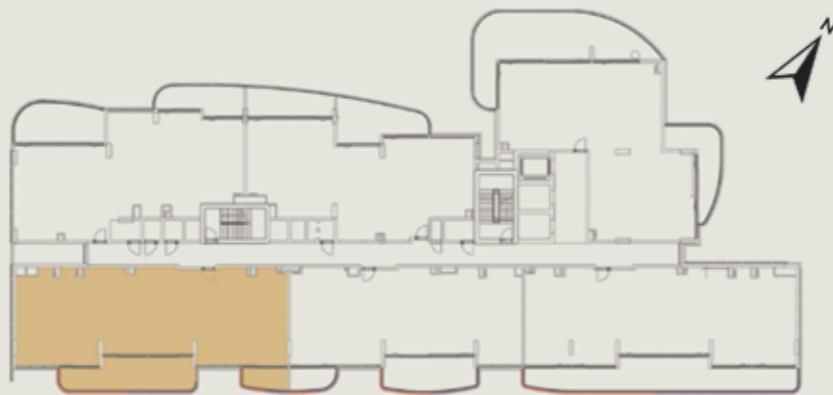

■ DUBAI SKYLINE

■ SHARJAH SKYLINE

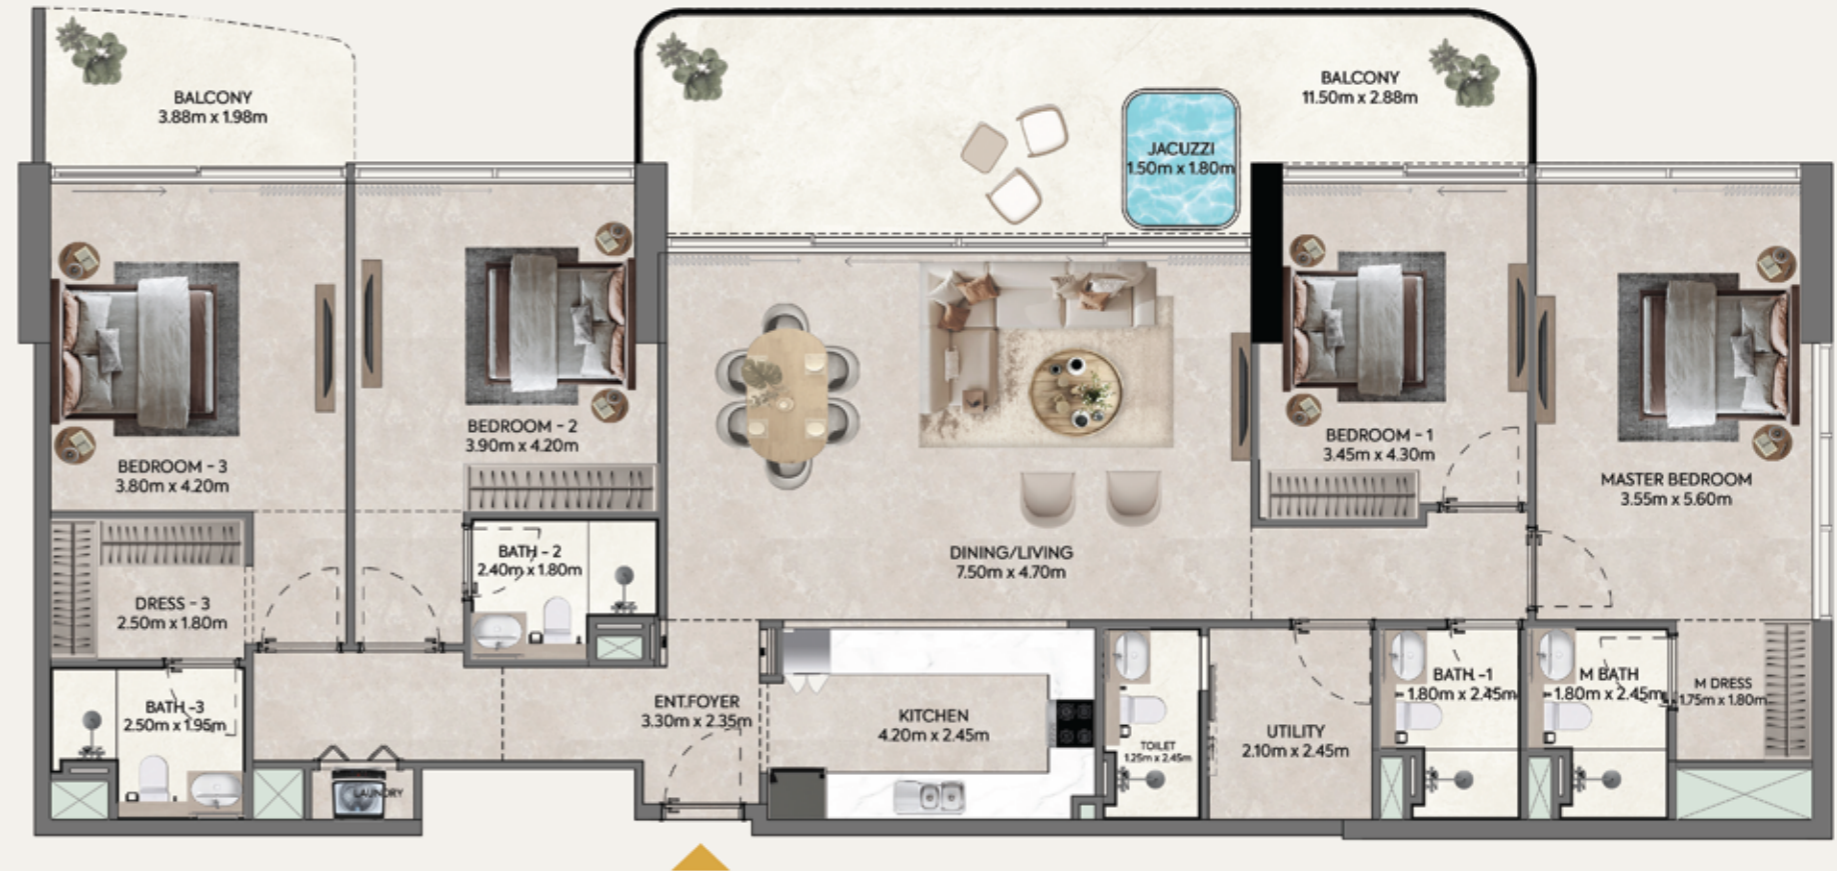

FLOOR PLAN 1. All dimensions are in imperial and metric, and measured from finish to finish excluding construction tolerances. 2. All materials, dimensions, and drawings are approximate only. 3. Information is subject to change without notice, at developer's absolute discretion. 4. Actual area may vary from the stated area. 5. Drawings not to scale. 6. All images used are for illustrative purposes only and do not represent the actual size, features, specifications, fittings, and furnishings. 7. The developer reserves the right to make revisions / alterations, at its absolute discretion, without any liability whatsoever.

CASAGRAND


building aspirations

3 BEDROOM

	AREA (sq.m.)	AREA (sq.ft.)
SUITE AREA	152.03	1636.44
BALCONY AREA	29.74	320.12
TOTAL AREA	181.77	1956.56

UNIT: 1304.

KEY PLAN

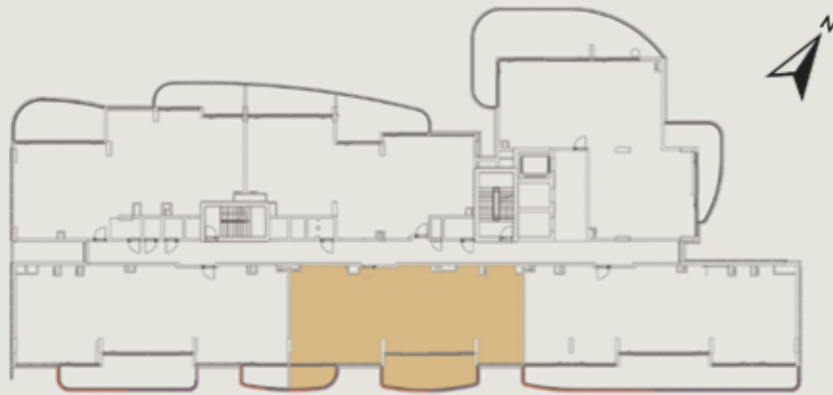

■ DUBAI SKYLINE

■ SHARJAH SKYLINE




FLOOR PLAN 1. All dimensions are in imperial and metric, and measured from finish to finish excluding construction tolerances. 2. All materials, dimensions, and drawings are approximate only. 3. Information is subject to change without notice, at developer's absolute discretion. 4. Actual area may vary from the stated area. 5. Drawings not to scale. 6. All images used are for illustrative purposes only and do not represent the actual size, features, specifications, fittings, and furnishings. 7. The developer reserves the right to make revisions / alterations, at its absolute discretion, without any liability whatsoever.

4 BEDROOM

	AREA (sq.m.)	AREA (sq.ft.)
SUITE AREA	180.65	1944.50
BALCONY AREA	52.98	570.27
TOTAL AREA	233.63	2514.77


UNIT: 1305.

KEY PLAN

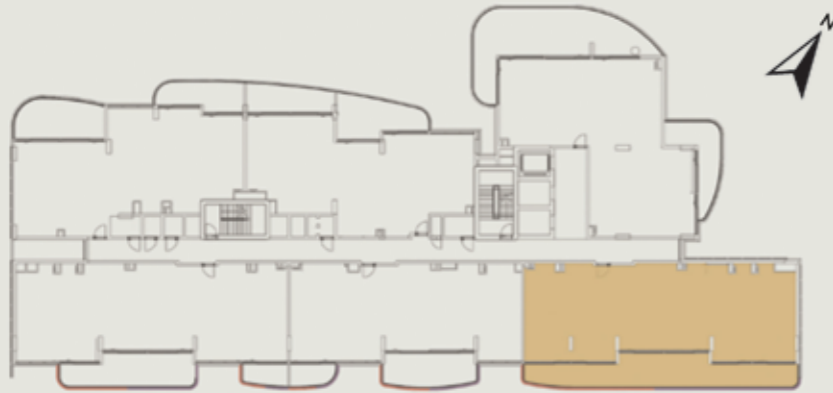

DUBAI SKYLINE

SHARJAH SKYLINE

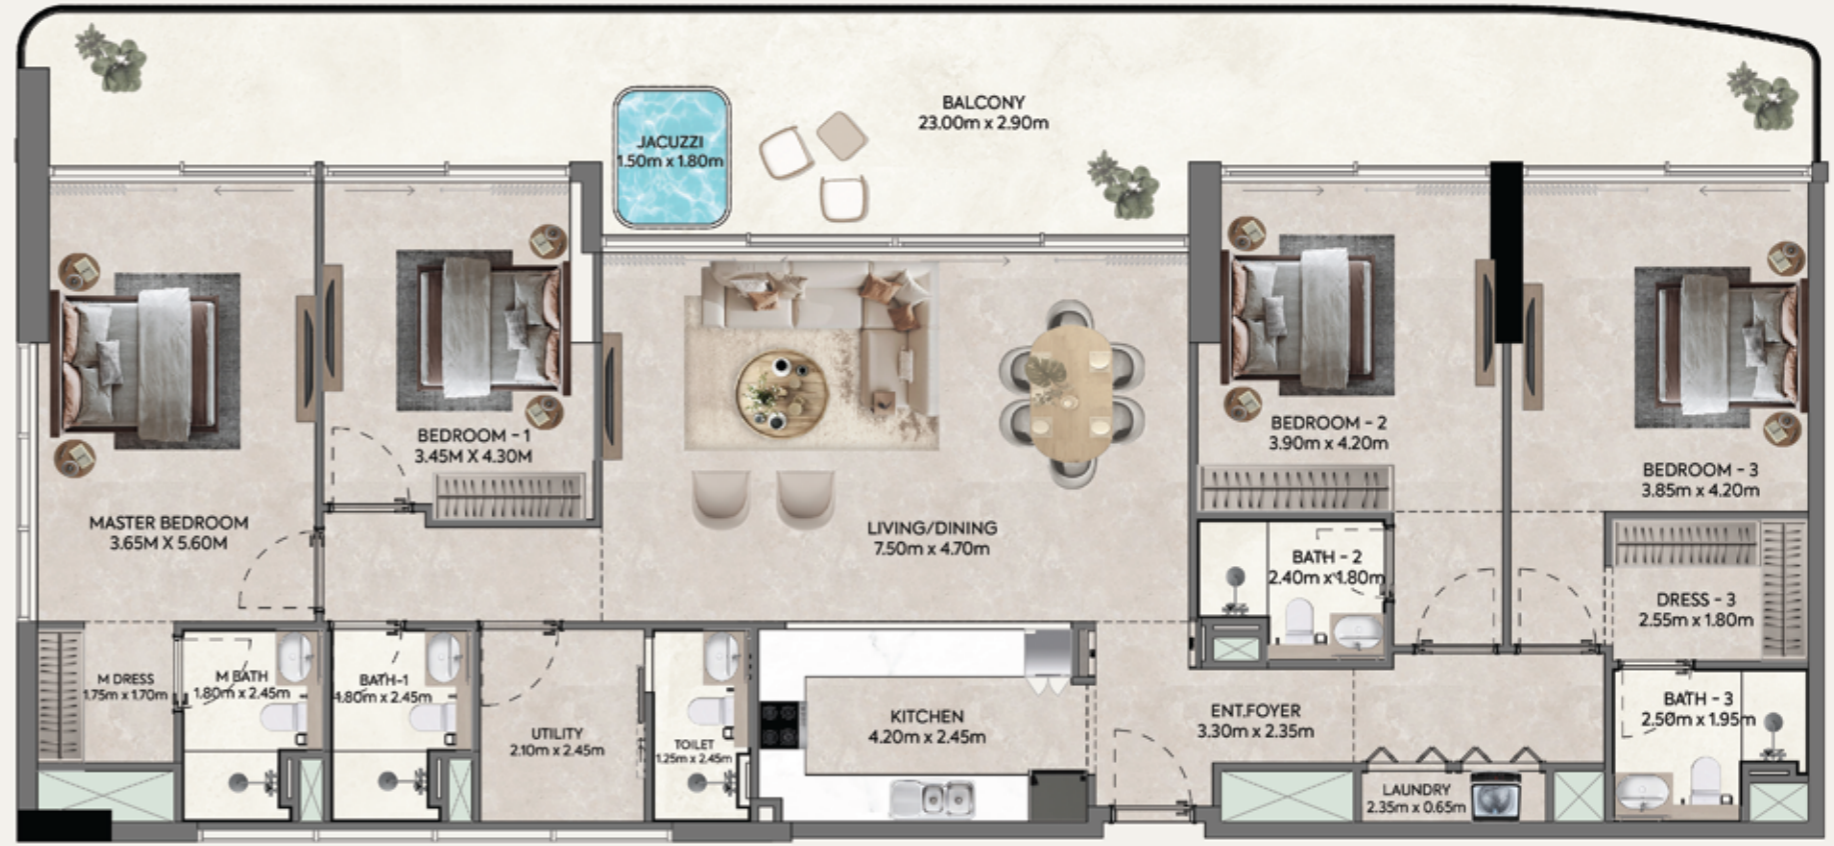

FLOOR PLAN 1. All dimensions are in imperial and metric, and measured mom finish to finish excluding construction tolerances. 2. All materials, dimensions, and drawings are approximate only. 3. Information is subject to change without notice, at developer's absolute discretion. 4. Actual area may vary mom the stated area. 5. Drawings not to scale. 6. All images used are for illustrative purposes only and do not represent the actual size, features, specifications, fittings, and furnishings. 7. The developer reserves the right to make revisions / alterations, at it's absolute discretion, without any liability whatsoever.

CASAGRAND


building aspirations

3 BEDROOM

	AREA (sq.m.)	AREA (sq.ft.)
SUITE AREA	169.54	1824.91
BALCONY AREA	83.24	895.99
TOTAL AREA	252.78	2720.90


UNIT: 1306.

KEY PLAN

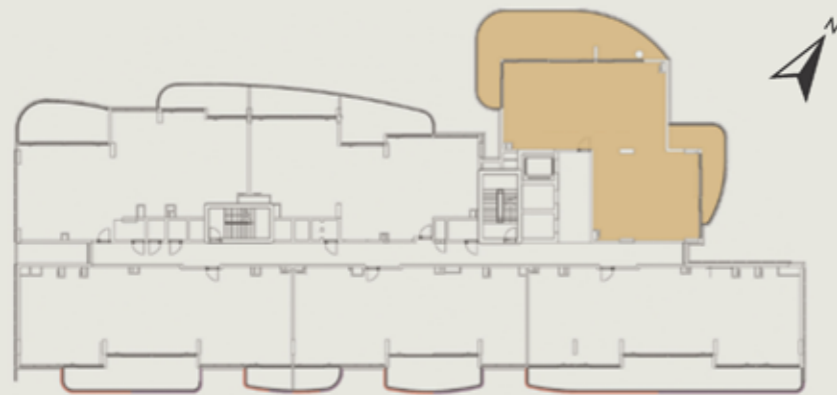

DUBAI SKYLINE

SHARJAH SKYLINE

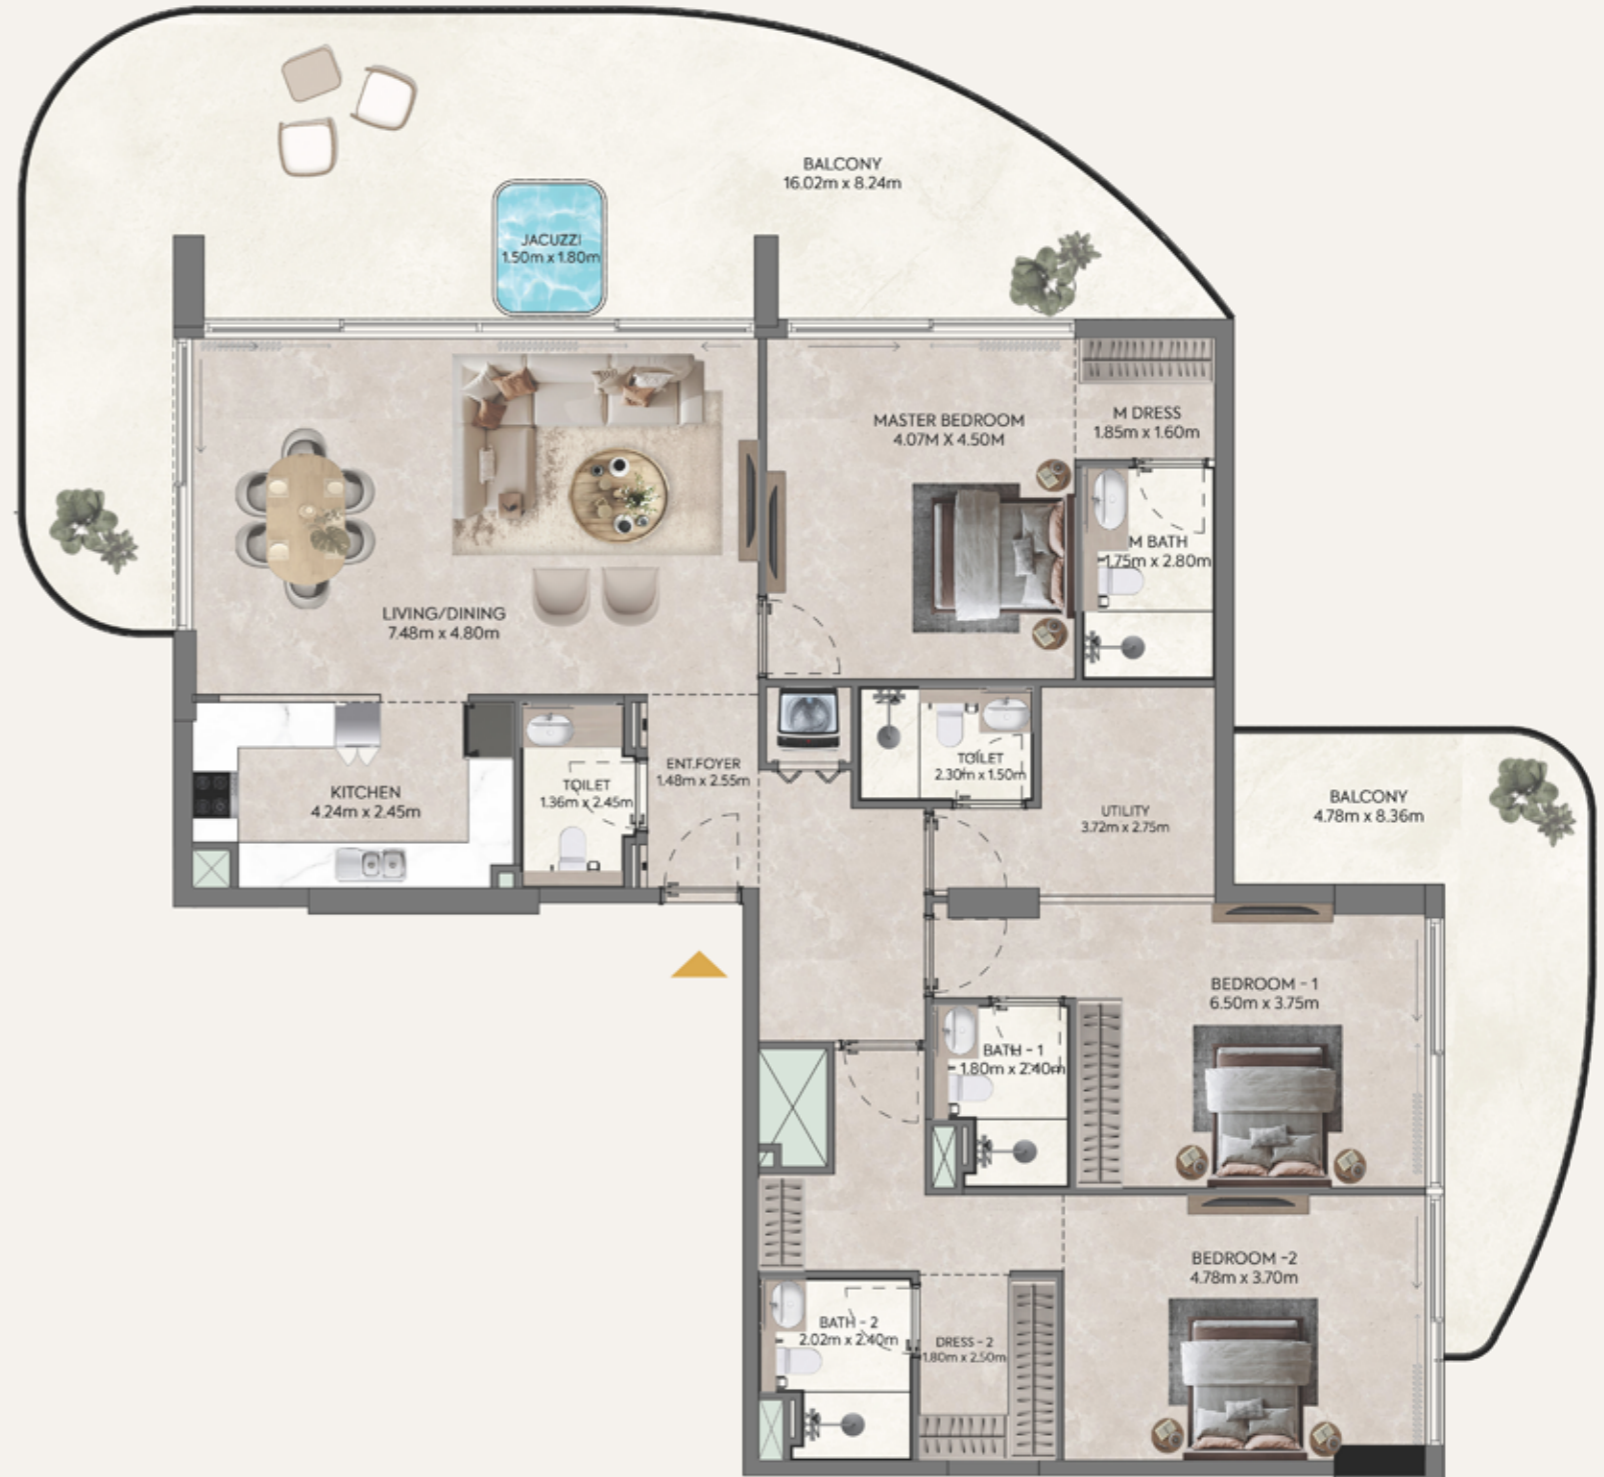

FLOOR PLAN 1. All dimensions are in imperial and metric, and measured from finish to finish excluding construction tolerances. 2. All materials, dimensions, and drawings are approximate only. 3. Information is subject to change without notice, at developer's absolute discretion. 4. Actual area may vary from the stated area. 5. Drawings not to scale. 6. All images used are for illustrative purposes only and do not represent the actual size, features, specifications, fittings, and furnishings. 7. The developer reserves the right to make revisions / alterations, at its absolute discretion, without any liability whatsoever.