




**ANNOTATIONS**

All execution plans are only valid in conjunction with the respective execution plans of the specialist planning. Where applicable, specialist plans have been included for information purposes; only the execution plans of the specialist planning are valid. Local measurements were not taken after completion, minor dimensional deviations are therefore possible. The contractor is responsible for checking all dimensions on site. Any dimensional differences must be reported immediately to the responsible site manager!

- Concrete
- Drywall
- Light Weight Block
- Sewage pipe
- Air duct pipe
- High mark
- Section designation
- Column mark
- Room number
- Tilt angle
- Door/Windows tag:**
  - Mark
  - Width x height
  - Sill height
- Floor tag:**
  - Mark
  - Area
- Field border line

DRAWING NAME	Functional
ADDRESS	-
PROJECT CODE	AP-1191
PROJECT	Ubud dreams
BUILDING	Commerce
FLOOR	1 Level
SHEET NUMBER	A101.3
SCALE	1:100

**SNAAR GROUP**

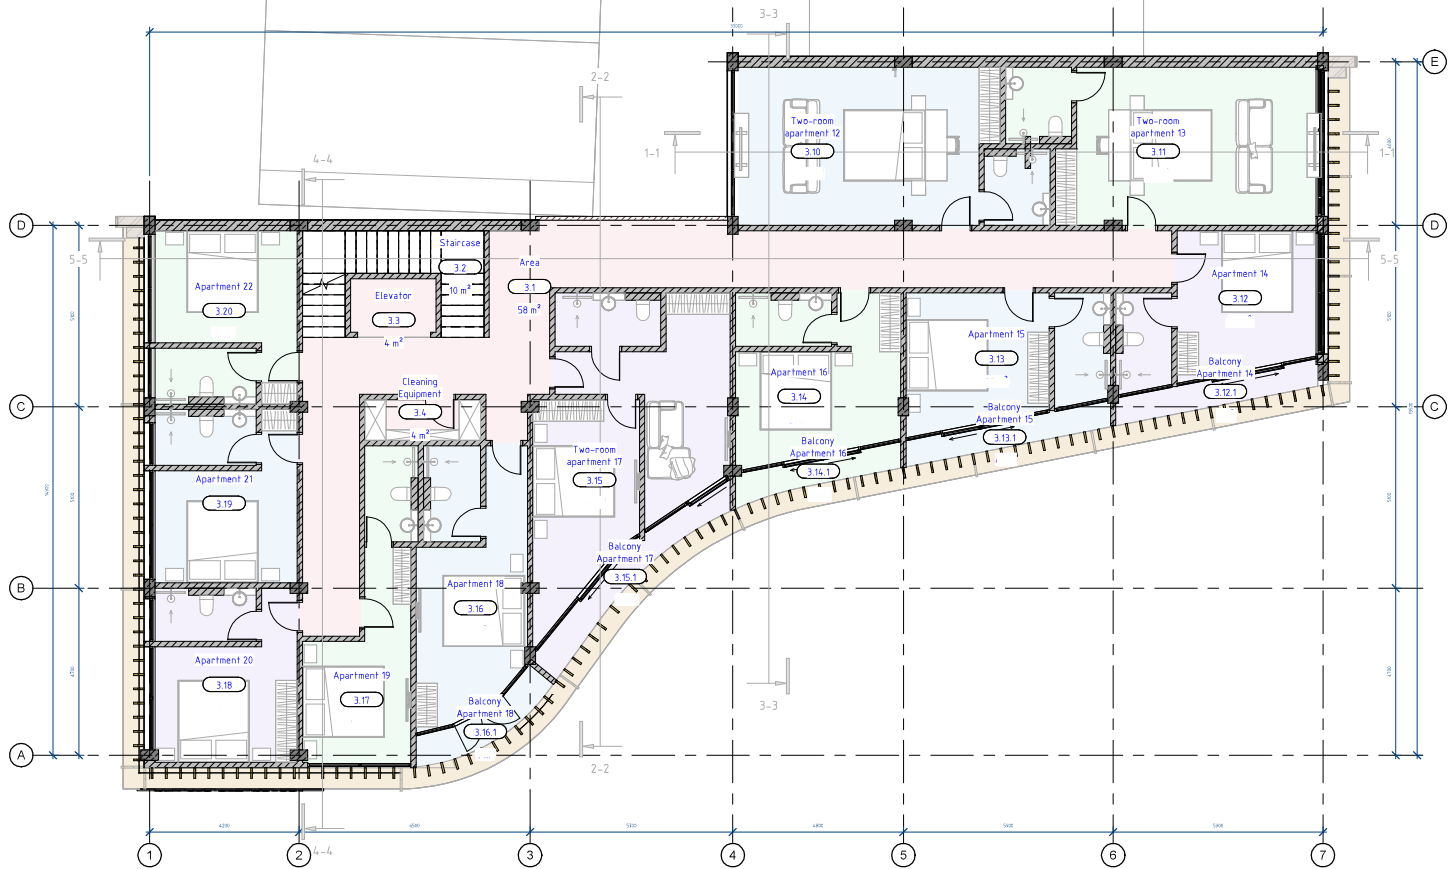


**ANNOTATIONS**

All execution plans are only valid in conjunction with the respective execution plans of the specialist planning. Where applicable, specialist plans have been included for information purposes; only the execution plans of the specialist planning are valid. Local measurements were not taken after completion, minor dimensional deviations are therefore possible. The contractor is responsible for checking all dimensions on site. Any dimensional differences must be reported immediately to the responsible site manager!

- Concrete
- Drywall
- Light Weight Block
- Sewage pipe
- Air duct pipe
- High mark
- Section designation
- Column mark
- Room number
- Tilt angle
- Door/Windows tag:**
  - Mark
  - Width x height
  - Sill height
- Floor tag:**
  - Mark
  - Area
- Field border line

DRAWING NAME	Functional
ADDRESS	-
PROJECT CODE	AP-1191
PROJECT	Ubud dreams
BUILDING	Commerce
FLOOR	2 Level
SHEET NUMBER	A101.4
SCALE	1:100

**SNAAR GROUP**

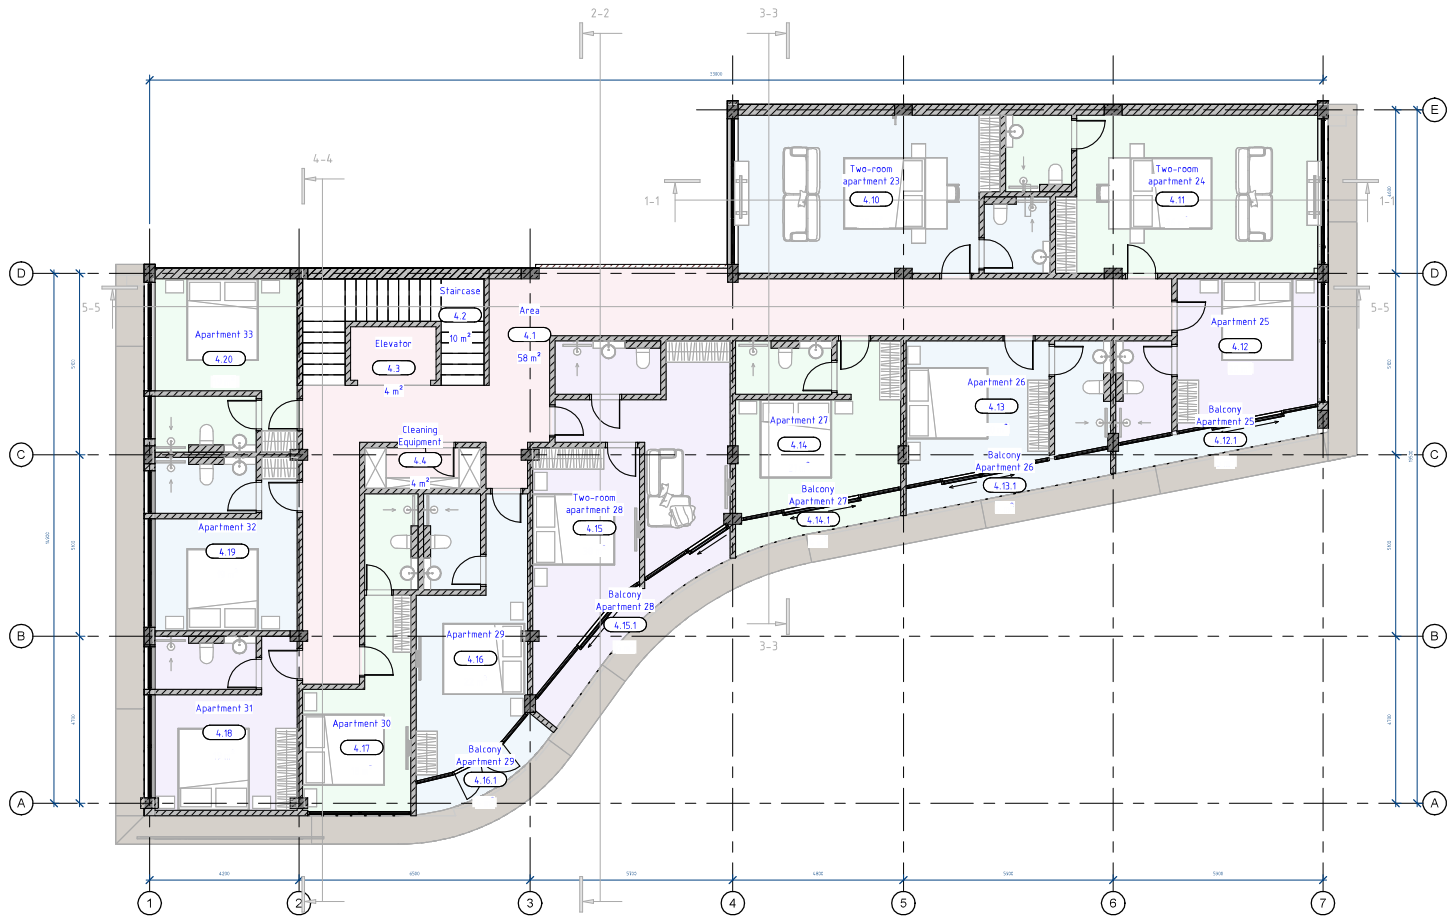

**ANNOTATIONS**

All execution plans are only valid in conjunction with the respective execution plans of the specialist planning. Where applicable, specialist plans have been included for information purposes; only the execution plans of the specialist planning are valid. Local measurements were not taken after completion, minor dimensional deviations are therefore possible. The contractor is responsible for checking all dimensions on site. Any dimensional differences must be reported immediately to the responsible site manager!

- Concrete
- Drywall
- Light Weight Block
- Sewage pipe
- Air duct pipe
- High mark
- Section designation
- Column mark
- Room number
- Tilt angle
- Door/Windows tag:**
  - Mark
  - Width x height
  - Sill height
- Floor tag:**
  - Mark
  - Area
- Field border line

DRAWING NAME	Functional
ADDRESS	-
PROJECT CODE	AP-1191
PROJECT	Ubud dreams
BUILDING	Commerce
FLOOR	3 Level
SHEET NUMBER	A101.5
SCALE	1:100

**SNAAR GROUP**



Спецификация		
№	Наименование	Площадь

1 этаж

0	Крыльцо	5.7 м <sup>2</sup>
1	Кухня	15.9 м <sup>2</sup>
2	Зал	14.8 м <sup>2</sup>
3	Санузел гостевой	2.7 м <sup>2</sup>
4	Лестница	2.7 м <sup>2</sup>
		41.8 м <sup>2</sup>

2 этаж

5	Спальня	18.1 м <sup>2</sup>
6	Санузел	5.9 м <sup>2</sup>
7	Балкон	4.2 м <sup>2</sup>
		28.2 м <sup>2</sup>
		70.0 м <sup>2</sup>

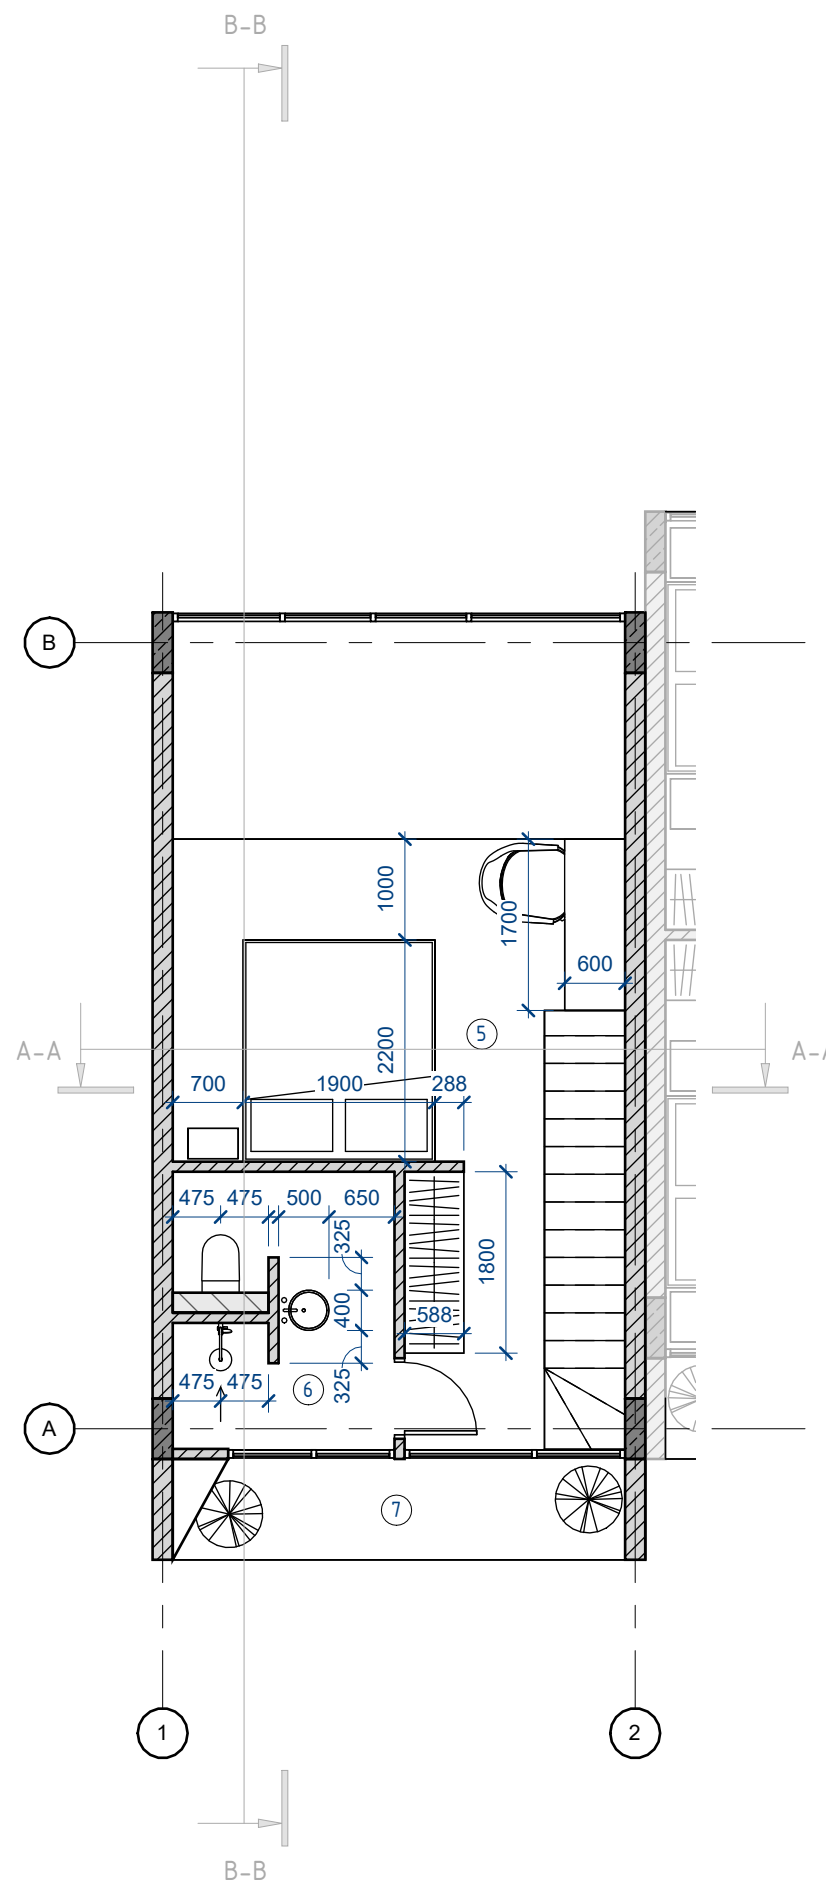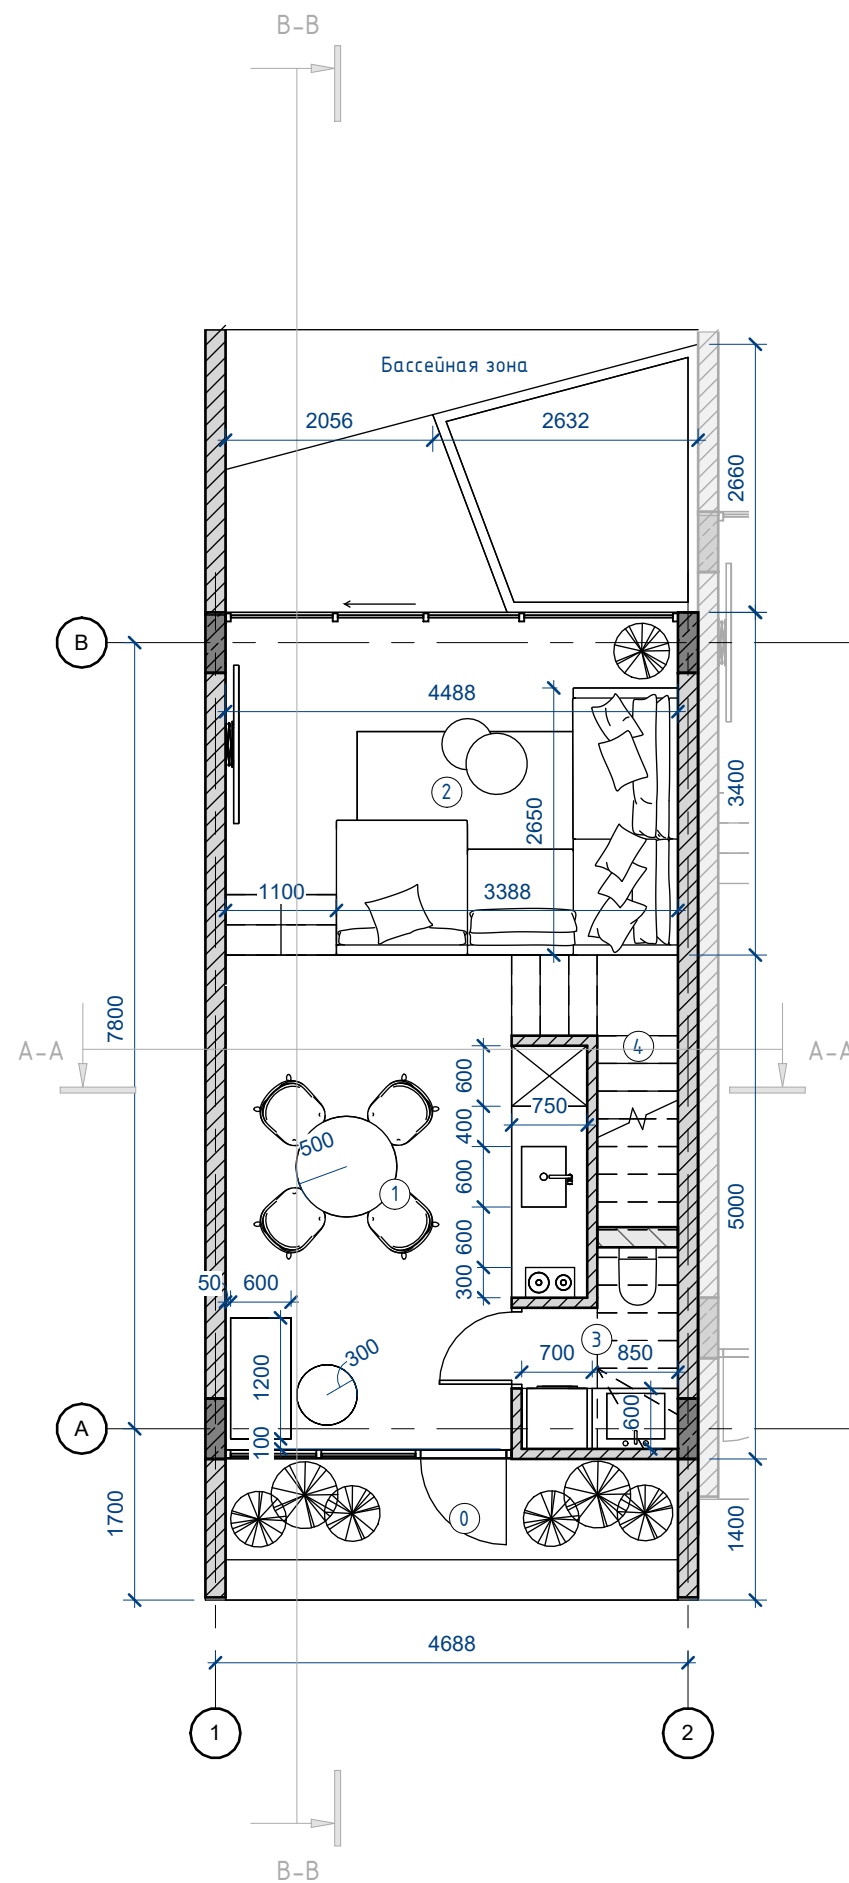

Спецификация.

№	Наименование	Площадь
1 этаж		
0	Крыльцо	6.3 м <sup>2</sup>
1	Кухня	16.4 м <sup>2</sup>
2	Санузел гостевой	3.1 м <sup>2</sup>
3	Лестница	2.0 м <sup>2</sup>
4	Зал	14.8 м <sup>2</sup>
		42.6 м <sup>2</sup>

2 этаж		
5	Хол	4.8 м <sup>2</sup>
6	Спальня	10.7 м <sup>2</sup>
7	Санузел	4.3 м <sup>2</sup>
8	Балкон	4.5 м <sup>2</sup>
9	Спальня	10.7 м <sup>2</sup>
10	Санузел	4.3 м <sup>2</sup>
		39.4 м <sup>2</sup>
		82.0 м <sup>2</sup>

