




DSO 11 012

RETAIL & RESIDENTIAL BUILDING

Plot No. 11-00, DSO 11 012, DSO 11 012, DSO 11 012

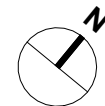

RETAIL AREA		
Name	Area SM	Area SF
RETAIL 01	103.28	1111.70
RETAIL 02	68.86	741.20
RETAIL 03	70.71	755.30
RETAIL 04	69.31	746.05
RETAIL 05	67.25	723.87

CONCEPT DESIGN

VISMIT HOLDINGS LIMITED

C-01 GA PLAN
UPPER GROUND FLOOR


ARCHITECTURE

C100

1:200 I

H202408

NOTE : AREAS ARE SUBJECT TO CHANGE AS PER FINAL DESIGN. FINAL AREAS ARE CALCULATED BY RERA SURVEYOR.

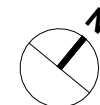

UNIT LEGEND :-		
COLOR	TYPE	NO OF UNIT
Light Green	2.5 BHK	07
Light Blue	3.5 BHK	01



CONCEPT DESIGN

VISMIT HOLDINGS LIMITED

C-01 GA PLAN
LEVEL 01


ARCHITECTURE

C101

1:200 I

H202408

NOTE : AREAS ARE SUBJECT TO CHANGE AS PER FINAL DESIGN. FINAL AREAS ARE CALCULATED BY RERA SURVEYOR.

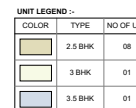

VISMITH HOLDINGS LIMITED

ARCHITECTURE

1:200 |

H202408

ROAD SIDE

SWIMMING POOL SIDE

ROAD SIDE - - - - -

```

----- NEIGHBOR PLOT -----

```

```

----- NEIGHBOR PLOT -----

```

NOTE : AREAS ARE SUBJECTED TO CHANGE AS PER FINAL DESIGN. FINAL AREAS ARE CALCULATED BY RERA SURVEYOR..



UNIT LEGEND :-		
COLOR	TYPE	NO OF U
	2.5 BHK	08
	3 BHK	01
	3.5 BHK	01

CONCEPT DESIGN

VISMIT HOLDINGS LIMITED

C-01 GA PLAN
TYPICAL LEVEL 03 & 07

ARCHITECTURE

C103

1:200 |

H202408

----- ROAD SIDE -----

ROAD SIDE


ROAD SIDE - - - - -

----- NEIGHBOR PLOT -----

----- NEIGHBOR PLOT -----

NOTE : AREAS ARE SUBJECTED TO CHANGE AS PER FINAL DESIGN. FINAL AREAS ARE CALCULATED BY RERA SURVEYOR..

SWIMMING POOL SIDE

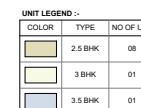

VISMITH HOLDINGS LIMITED

ARCHITECTURE

1:300

1:200 |

H202408

----- ROAD SIDE -----

ROAD SIDE

ROAD SIDE - - - - -

```

----- NEIGHBOR PLOT -----

```

----- NEIGHBOR PLOT -----

SWIMMING POOL SIDE

NOTE : AREAS ARE SUBJECTED TO CHANGE AS PER FINAL DESIGN. FINAL AREAS ARE CALCULATED BY RERA SURVEYOR..



UNIT LEGEND :-

COLOR	TYPE	NO OF UNIT
Light Green	2.5 BHK	08
Light Yellow	3 BHK	01
Light Blue	3.5 BHK	01



CONCEPT DESIGN

VISMIT HOLDINGS LIMITED

C-01 GA PLAN
 LEVEL 05


ARCHITECTURE

C105

1:200 I

H202408

NOTE : AREAS ARE SUBJECT TO CHANGE AS PER FINAL DESIGN. FINAL AREAS ARE CALCULATED BY RERA SURVEYOR.

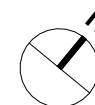

UNIT LEGEND :-

COLOR	TYPE	NO OF UNIT
Light Green	2.5 BHK	08
Light Yellow	3 BHK	01
Light Blue	3.5 BHK	01



CONCEPT DESIGN

VISMIT HOLDINGS LIMITED

C-01 GA PLAN
 LEVEL 06

ARCHITECTURE

C106

1:200 I

H202408

NOTE : AREAS ARE SUBJECT TO CHANGE AS PER FINAL DESIGN. FINAL AREAS ARE CALCULATED BY RERA SURVEYOR.





UNIT LEGEND :-

COLOR	TYPE	NO OF UNIT
Light Green	2.5 BHK	07
Light Yellow	3 BHK	0
Light Blue	3.5 BHK	01



CONCEPT DESIGN
VISMIT HOLDINGS LIMITED

NOTE : AREAS ARE SUBJECT TO CHANGE AS PER FINAL DESIGN. FINAL AREAS ARE CALCULATED BY RERA SURVEYOR.

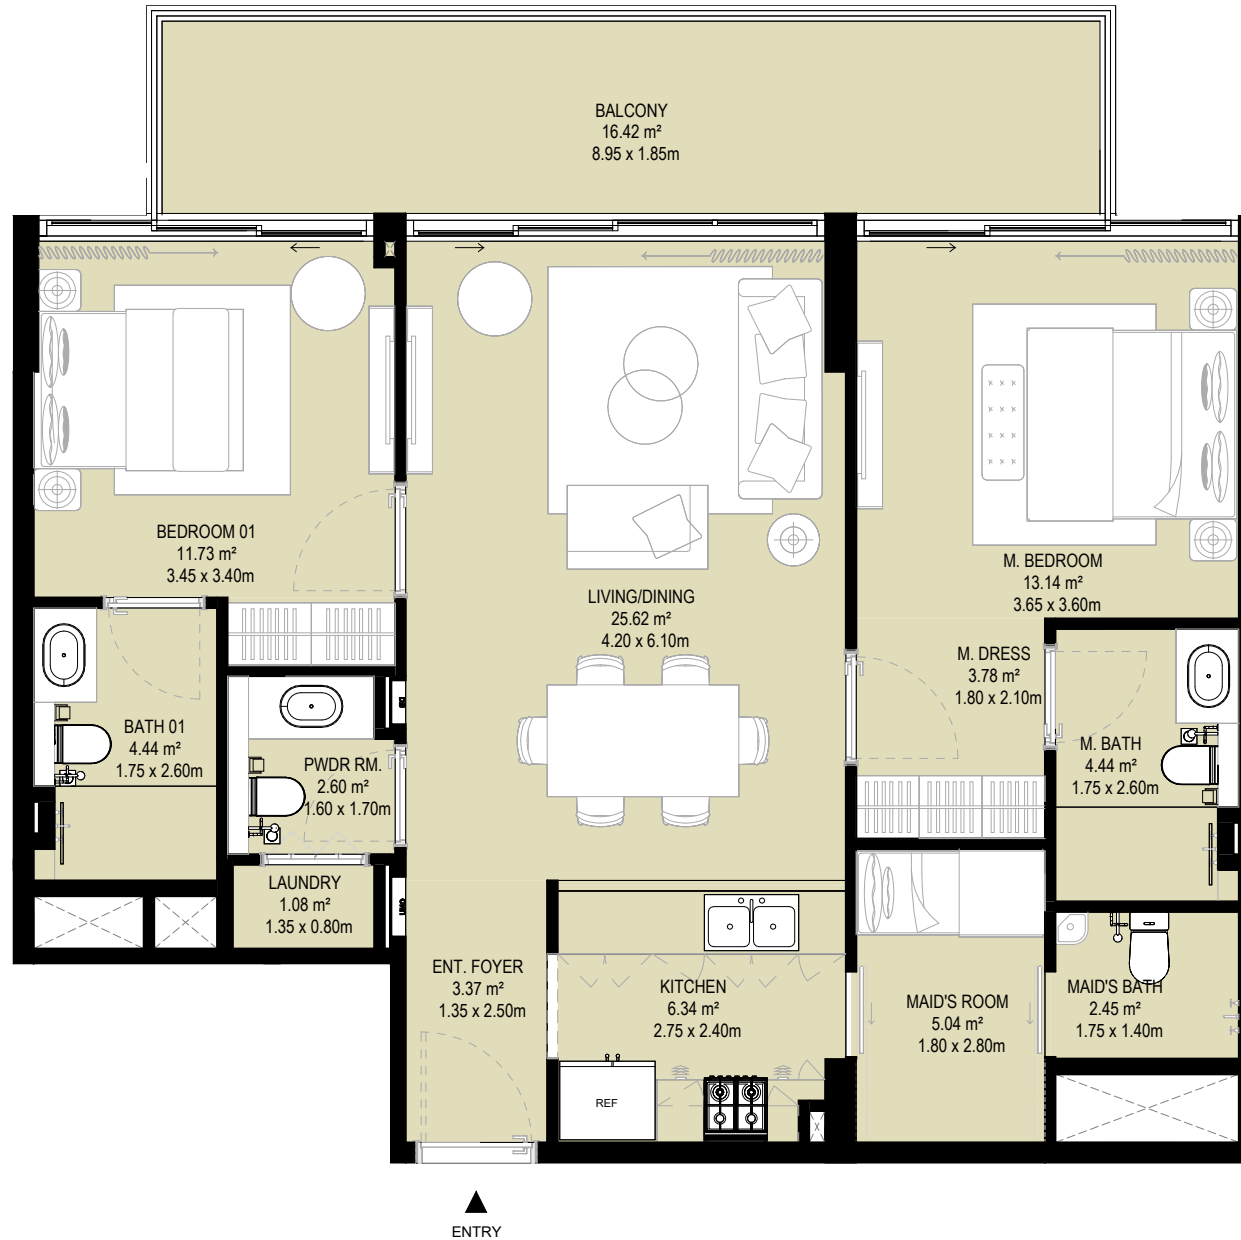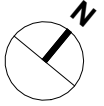

CONCEPT DESIGN
VISMIT HOLDINGS LIMITED

2.5 BEDROOM TYPE 1-A	
Levels	Unit No.
Level 01	104
Level 02	202,205
Level 03	301,306
Level 04	402,405
Level 05	501,506
Level 06	602,605
Level 07	701,706
Level 08	803

2.5 BEDROOM TYPE 1-A		
Name	Area SM	Area SF
Units	93.81	1009.76
Balcony	18.66	200.85
Total Area	112.47	1210.62

C-11 UNIT PLAN
2.5 BHK TYPE 01-A



ARCHITECTURE

C1101

1:50 I

H202408

NOTE : AREAS ARE SUBJECTED TO CHANGE AS PER FINAL DESIGN. FINAL AREAS ARE CALCULATED BY RERA SURVEYOR.

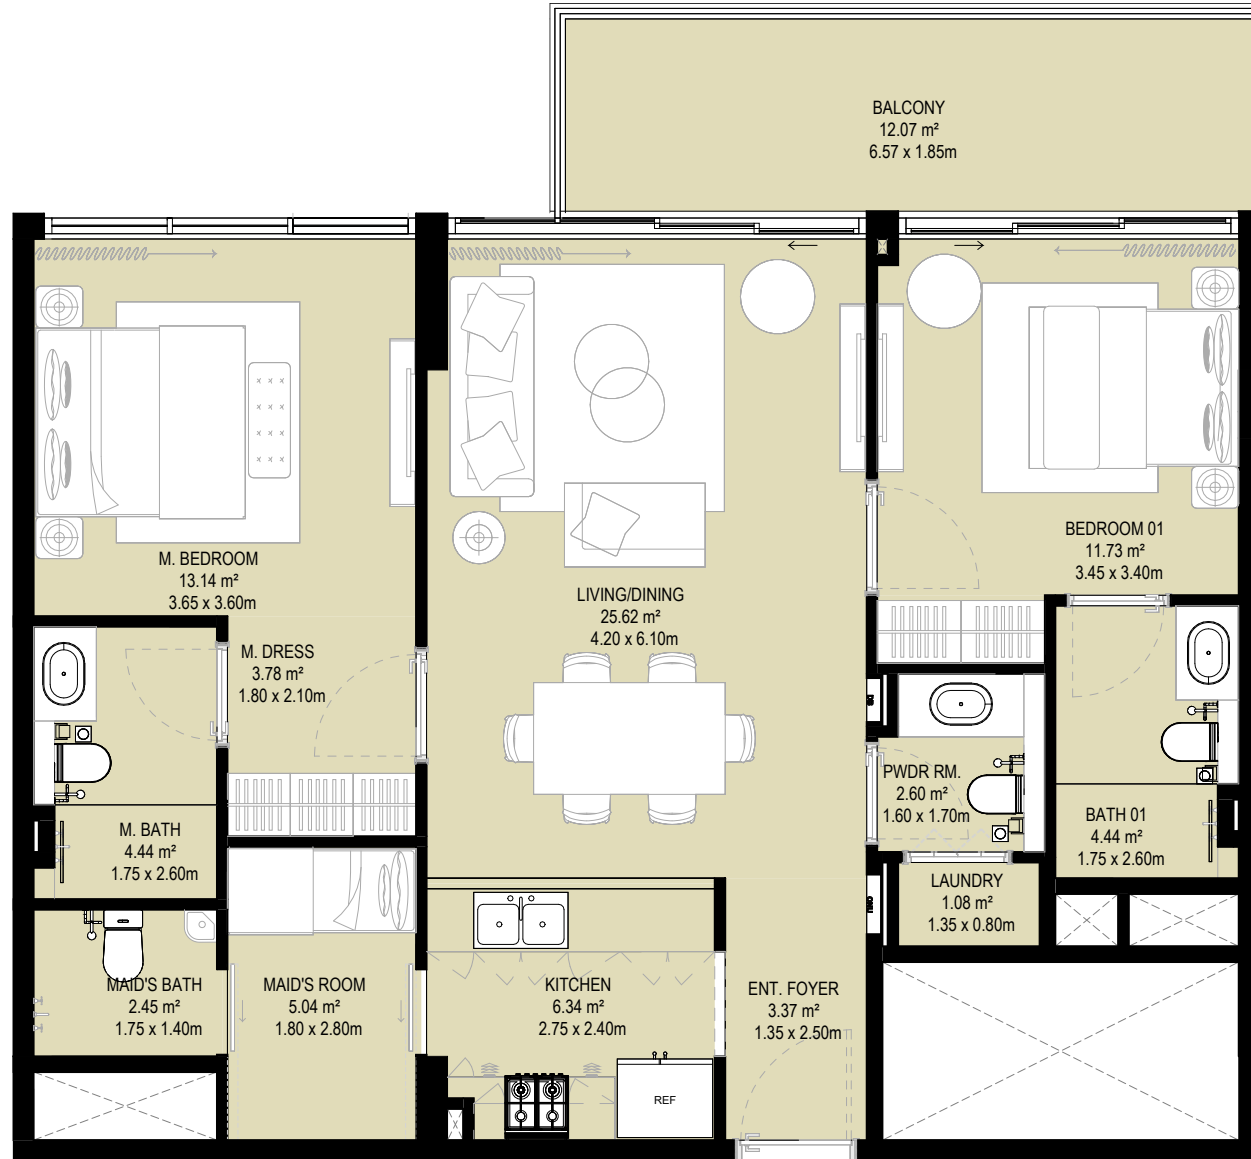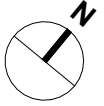

ENTRY



CONCEPT DESIGN
VISMIT HOLDINGS LIMITED

2.5 BEDROOM TYPE 1-B	
Levels	Unit No.
Level 01	103
Level 03	302,305
Level 05	502,505
Level 07	702,705

2.5 BEDROOM TYPE 1-B		
Name	Area SM	Area SF
Units	93.82	1009.87
Balcony	13.78	148.33
Total Area	107.60	1158.20

C-11 UNIT PLAN
2.5 BHK TYPE 01-B
ARCHITECTURE
C1102
1:50 |
H202408

NOTE : AREAS ARE SUBJECTED TO CHANGE AS PER FINAL DESIGN. FINAL AREAS ARE CALCULATED BY RERA SURVEYOR.

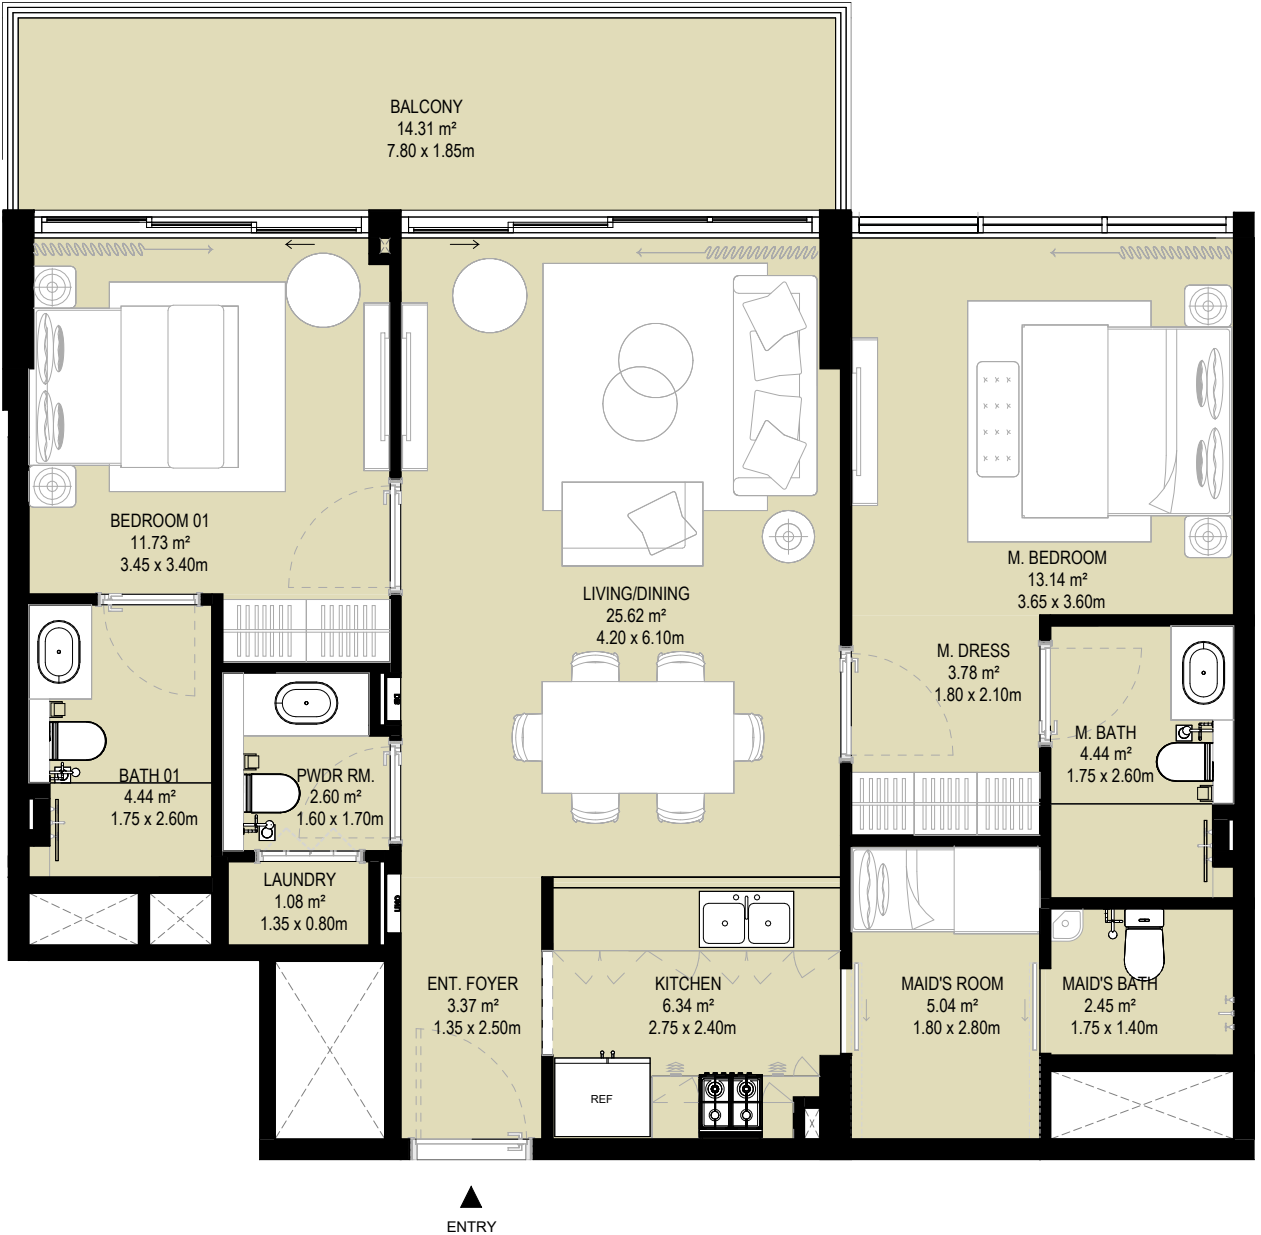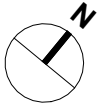



CONCEPT DESIGN
VISMIT HOLDINGS LIMITED

2.5 BEDROOM TYPE 1-C	
Levels	Unit No.
Level 02	201,206
Level 04	401,406
Level 06	601,606
Level 08	804

2.5 BEDROOM TYPE 1-C		
Name	Area SM	Area SF
Units	93.81	1009.86
Balcony	16.23	174.70
Total Area	110.14	1184.46

C-11 UNIT PLAN
2.5 BHK TYPE 01-C
ARCHITECTURE
C1103
1:50 I
H202408

NOTE : AREAS ARE SUBJECTED TO CHANGE AS PER FINAL DESIGN. FINAL AREAS ARE CALCULATED BY RERA SURVEYOR.

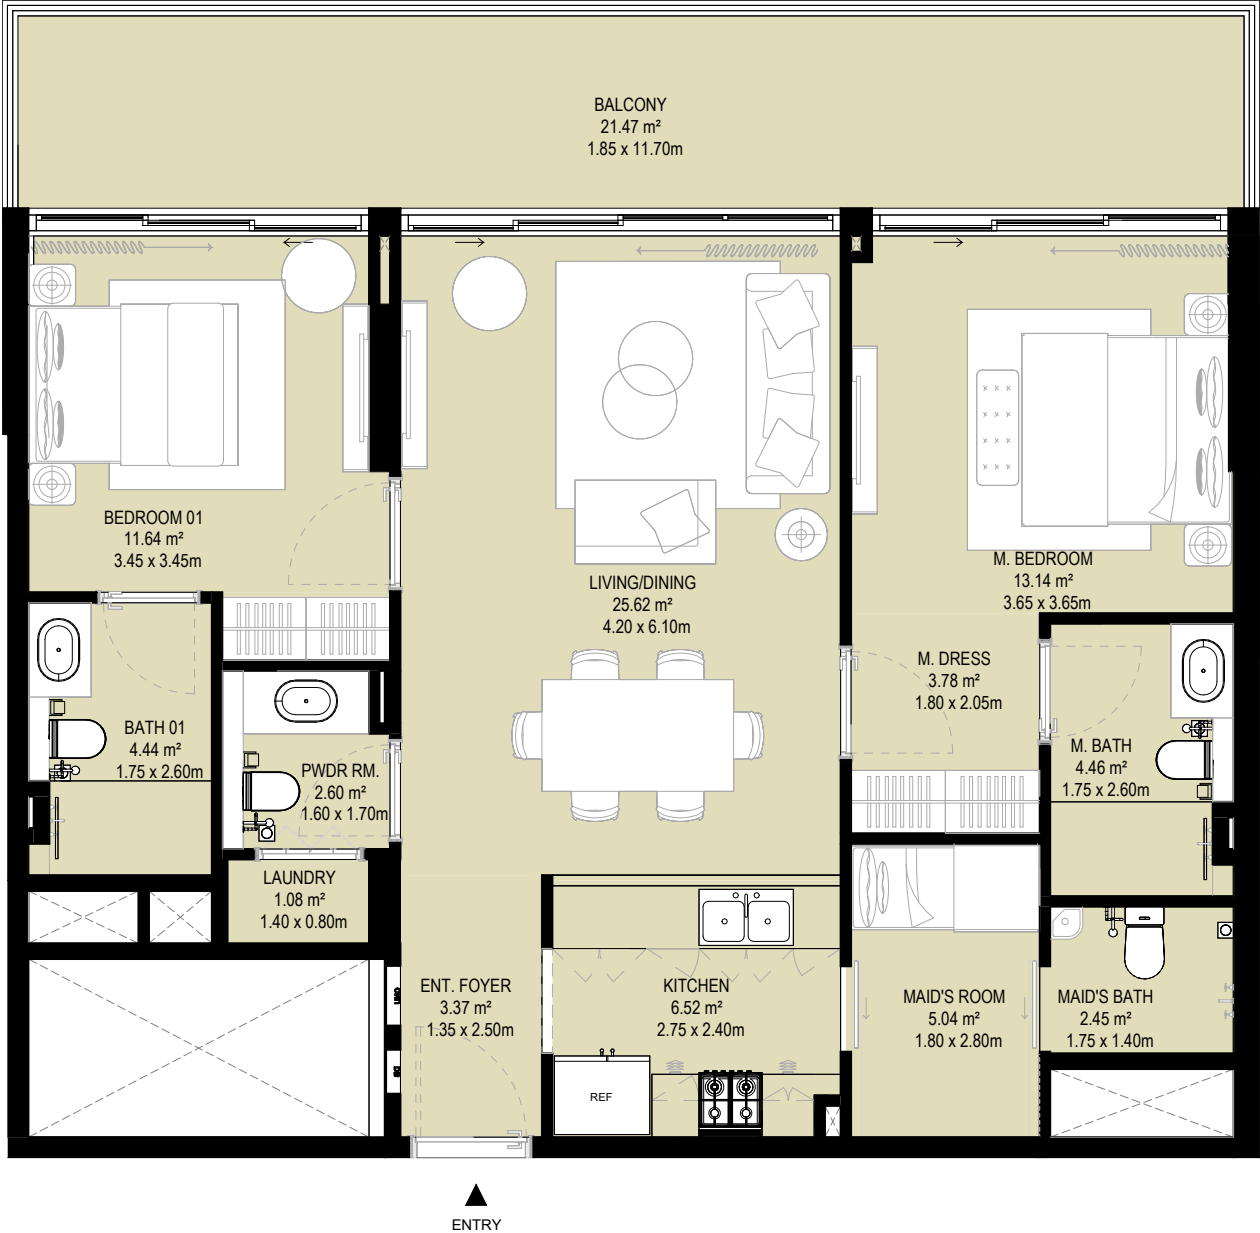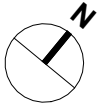

CONCEPT DESIGN
VISMIT HOLDINGS LIMITED

2.5 BEDROOM TYPE 1-D	
Levels	Unit No.
Level 01	106

2.5 BEDROOM TYPE 1-D		
Name	Area SM	Area SF
Units	93.83	1009.98
Balcony	24.22	260.70
Total Area	118.05	1270.68

C-11 UNIT PLAN
2.5 BHK TYPE 01-D

ARCHITECTURE

C1104



1:50 I

H202408

NOTE : AREAS ARE SUBJECTED TO CHANGE AS PER FINAL DESIGN. FINAL AREAS ARE CALCULATED BY RERA SURVEYOR.

DSO 11 012

RETAIL & RESIDENTIAL BUILDING

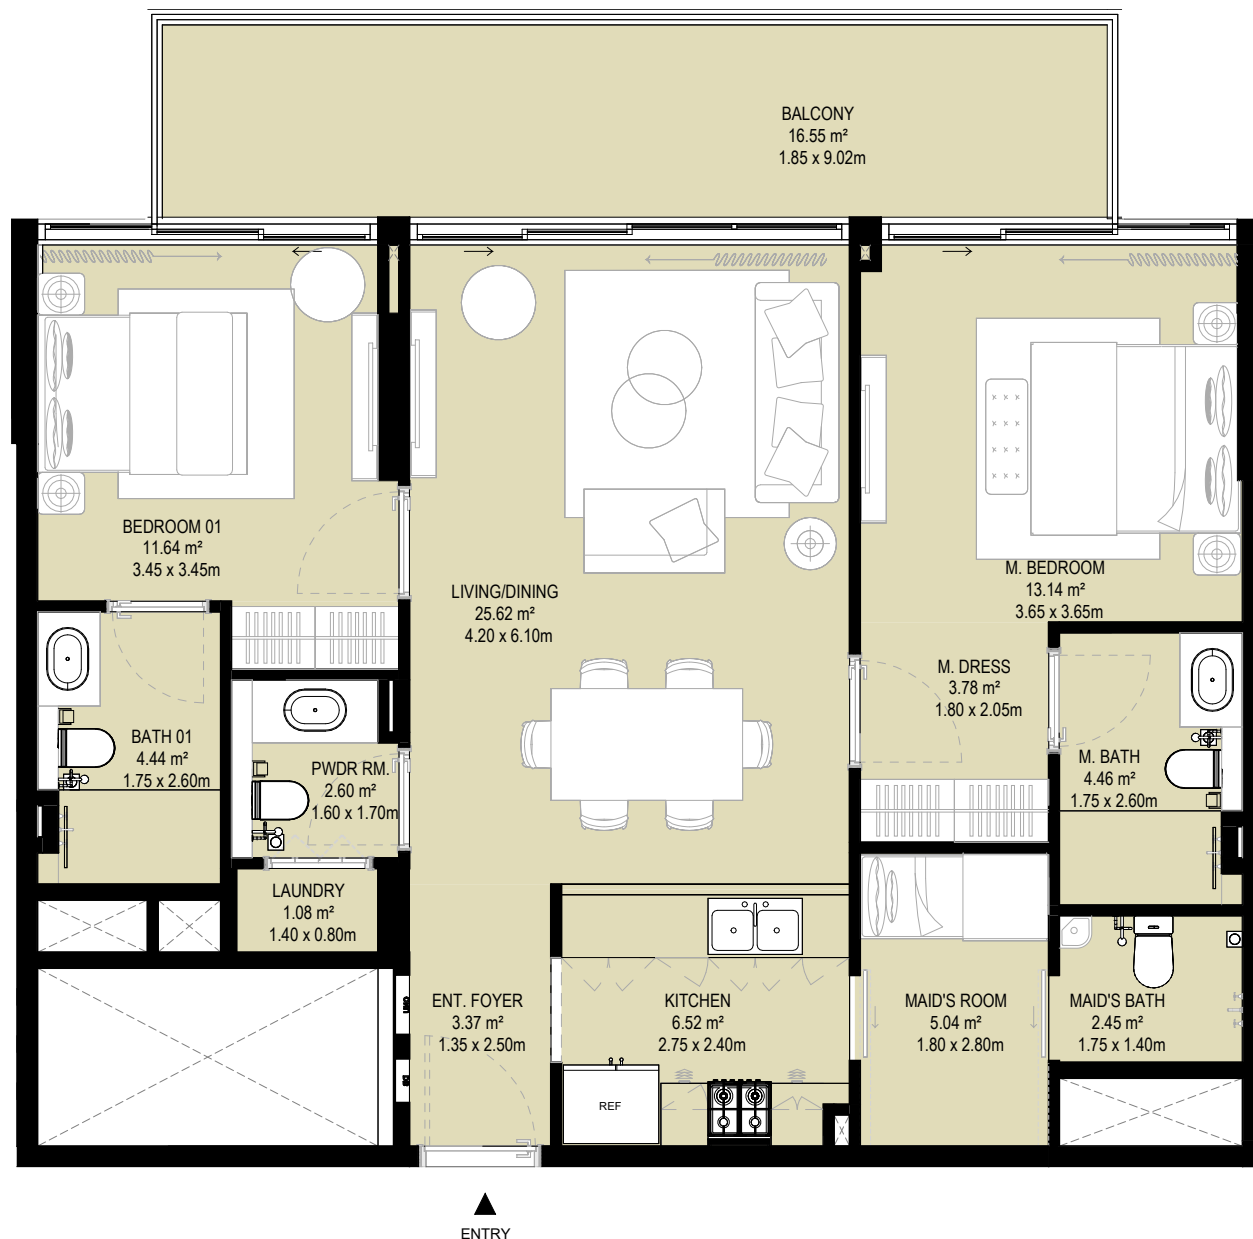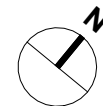PLOT NO - 11-00, DABHOL CHOWK, DABHOL
DISTRICT - PUNE, MAHARASHTRA**CONCEPT DESIGN**

VISMIT HOLDINGS LIMITED

2.5 BEDROOM TYPE 1-E	
Levels	Unit No.
Level 02	208
Level 04	408
Level 06	608
Level 08	806

2.5 BEDROOM TYPE 1-E		
Name	Area SM	Area SF
Units	93.83	1009.98
Balcony	18.86	203.01
Total Area	112.69	1212.99

C-11 UNIT PLAN
2.5 BHK TYPE 01-E**ARCHITECTURE****C1105**

1:50 I

H202408

[UNRECOGNIZED]

NOTE : AREAS ARE SUBJECTED TO CHANGE AS PER FINAL DESIGN. FINAL AREAS ARE CALCULATED BY RERA SURVEYOR.



C-11 UNIT PLAN
2.5 BHK TYPE 01-F

ARCHITECTURE

C1106



1:50 |

H202408

2.5 BEDROOM TYPE 1-F	
Levels	Unit No.
Level 03	308
Level 05	508
Level 07	708

2.5 BEDROOM TYPE 1-F		
Name	Area SM	Area SF
Units	93.83	1009.98
Balcony	16.34	175.88
Total Area	110.17	1185.86

NOTE : AREAS ARE SUBJECTED TO CHANGE AS PER FINAL DESIGN. FINAL AREAS ARE CALCULATED BY RERA SURVEYOR.

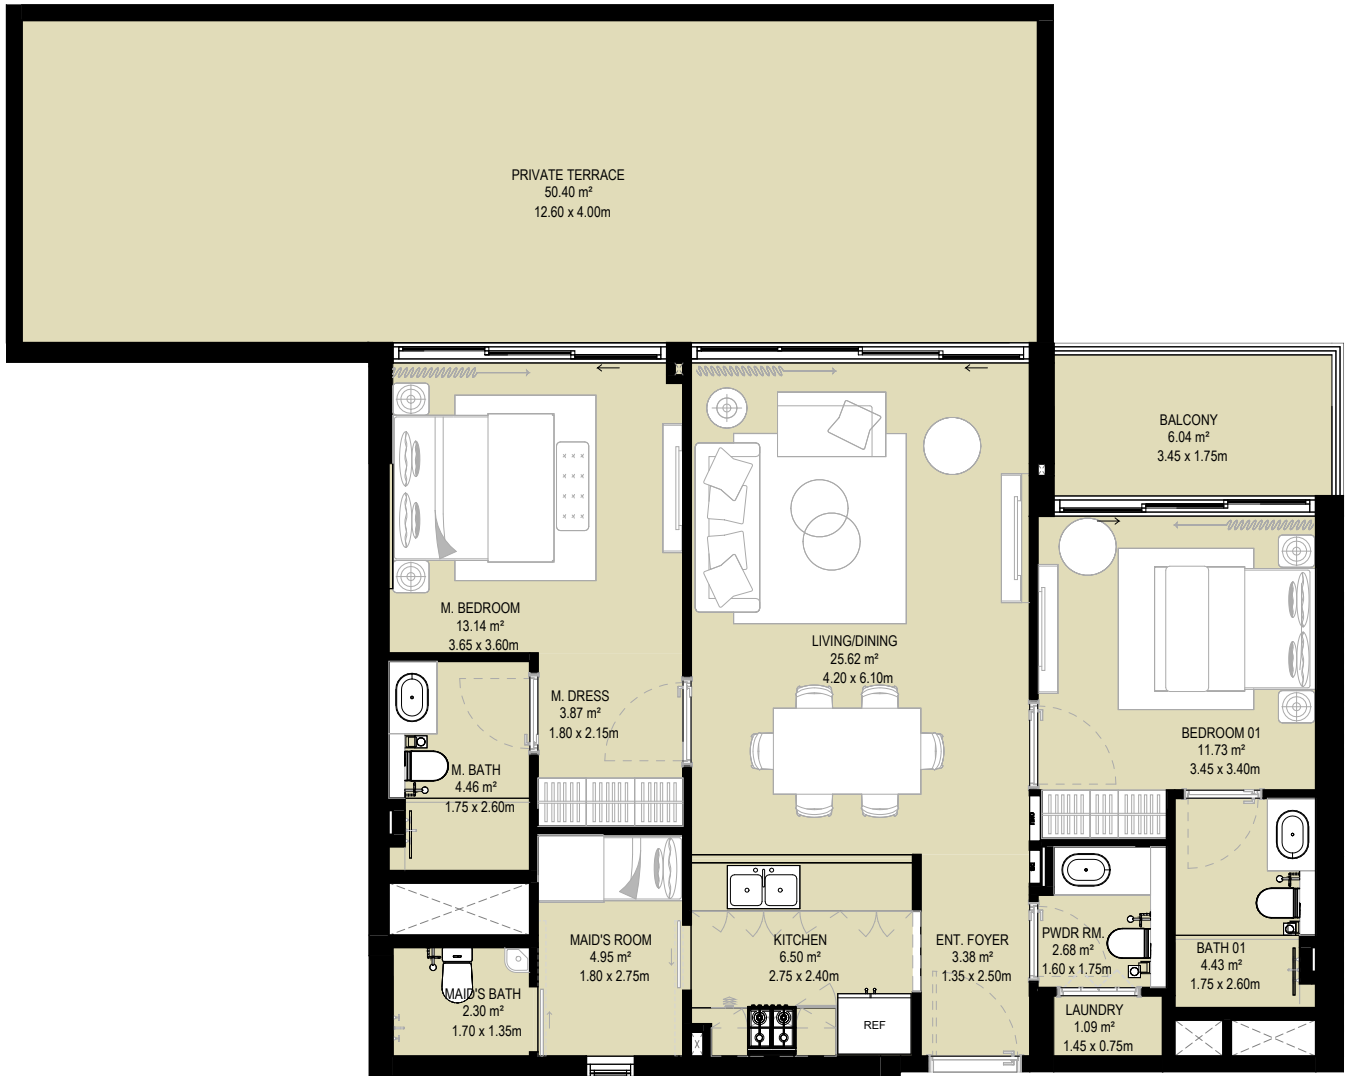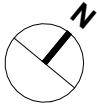

▲
ENTRY


CONCEPT DESIGN
VISMIT HOLDINGS LIMITED

2.5 BEDROOM TYPE 2-A	
Levels	Unit No.
Level 01	101

2.5 BEDROOM TYPE 2-A		
Name	Area SM	Area SF
Units	94.66	1018.91
Balcony	61.19	658.64
Total Area	155.85	1677.56


C-11 UNIT PLAN
2.5 BHK TYPE 02-A
ARCHITECTURE
C1107
As indicated |
H202408

NOTE : AREAS ARE SUBJECTED TO CHANGE AS PER FINAL DESIGN. FINAL AREAS ARE CALCULATED BY RERA SURVEYOR.

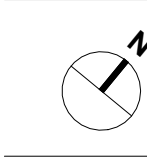

CONCEPT DESIGN
VISMIT HOLDINGS LIMITED

C-11 UNIT PLAN
2.5 BHK TYPE 02-B
ARCHITECTURE
C1108
As indicated |
H202408


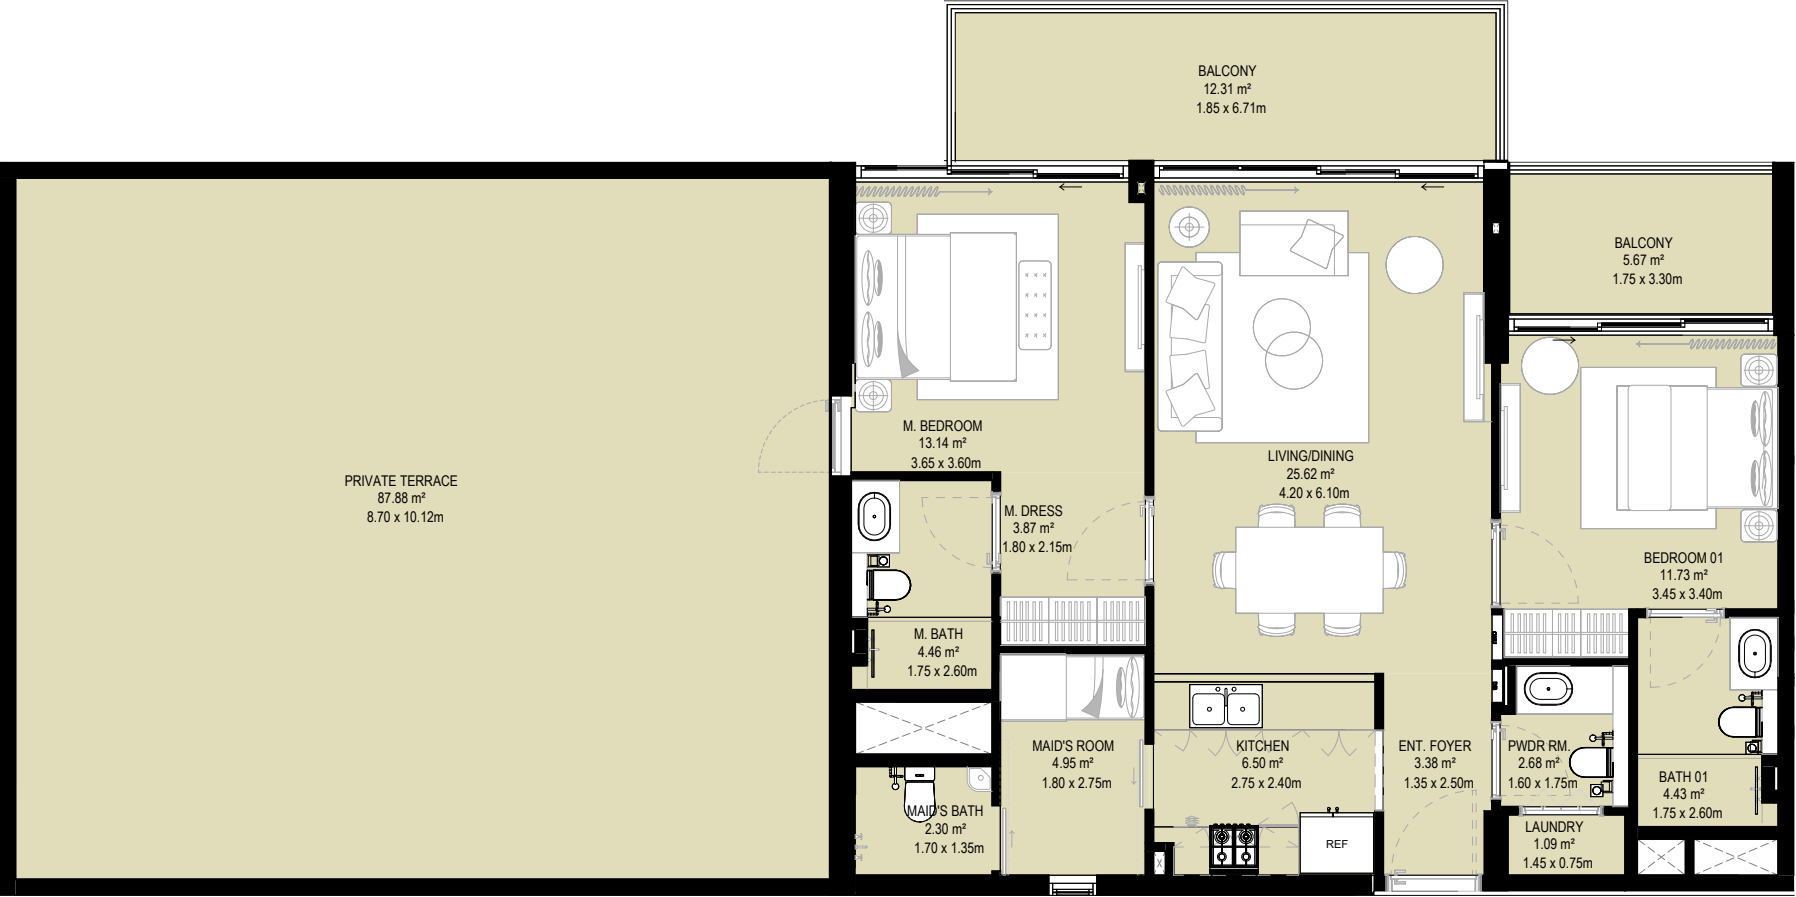


▲
ENTRY

2.5 BEDROOM TYPE 2-B	
Levels	Unit No.
Level 01	107

2.5 BEDROOM TYPE 2-B		
Name	Area SM	Area SF
Units	93.97	1011.48
Balcony	112.20	1218.47
Total Area	207.17	2229.96

NOTE : AREAS ARE SUBJECTED TO CHANGE AS PER FINAL DESIGN. FINAL AREAS ARE CALCULATED BY RERA SURVEYOR.

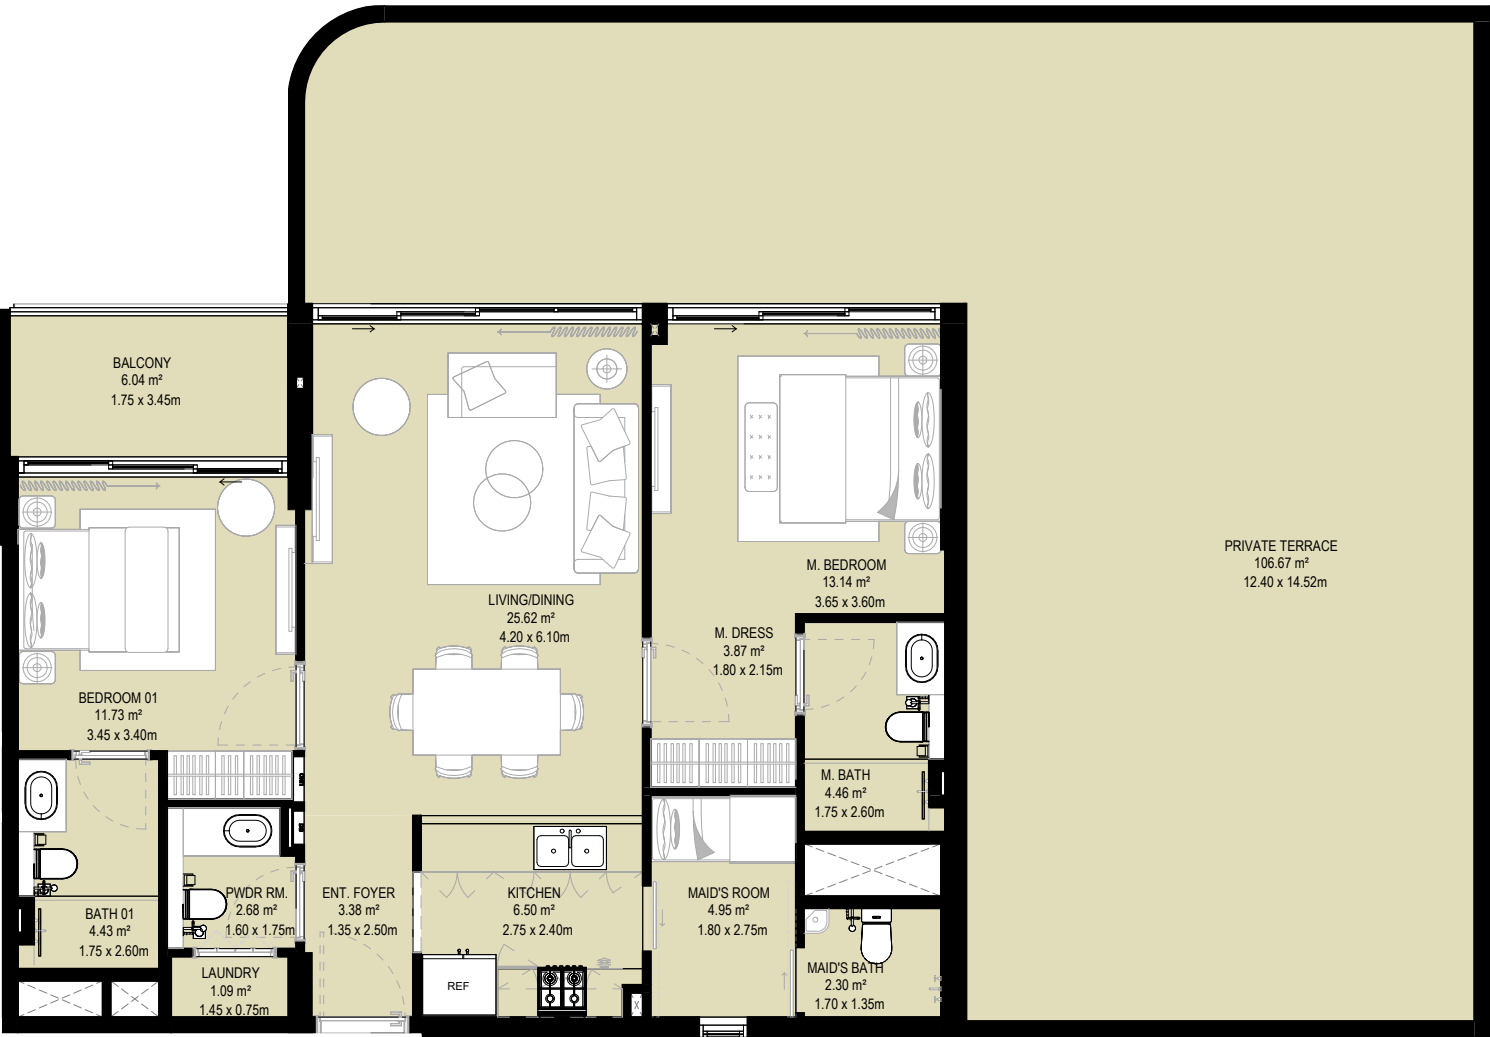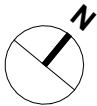

▲
ENTRY


CONCEPT DESIGN
VISMIT HOLDINGS LIMITED

2.5 BEDROOM TYPE 2-C	
Levels	Unit No.
Level 01	108

2.5 BEDROOM TYPE 2-C		
Name	Area SM	Area SF
Units	93.98	1011.59
Balcony	119.85	1290.05
Total Area	213.83	2301.65

C-11 UNIT PLAN
2.5 BHK TYPE 02-C
ARCHITECTURE
C1109
As indicated |
H202408
01/06/2024/001

NOTE : AREAS ARE SUBJECTED TO CHANGE AS PER FINAL DESIGN. FINAL AREAS ARE CALCULATED BY RERA SURVEYOR.

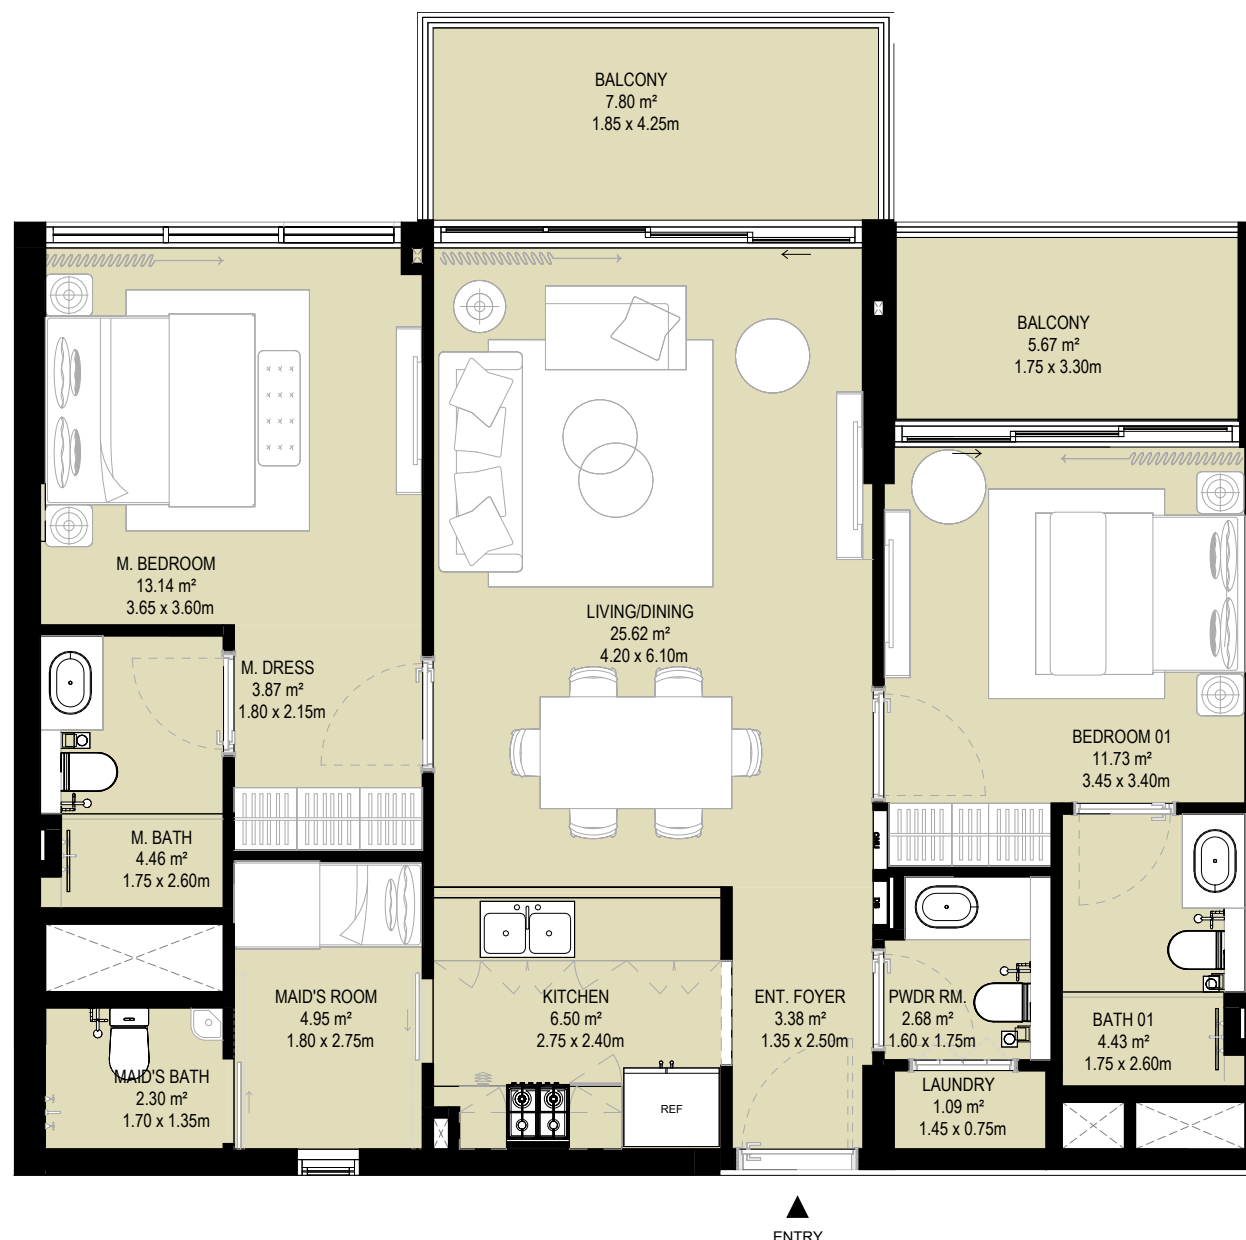

▲
ENTRY

CONCEPT DESIGN
VISMIT HOLDINGS LIMITED

2.5 BEDROOM TYPE 2-D	
Levels	Unit No.
Level 02	209
Level 04	409
Level 06	609
Level 08	807

2.5 BEDROOM TYPE 2-D		
Name	Area SM	Area SF
Units	93.97	1011.48
Balcony	15.95	117.68
Total Area	109.92	1183.17

C-11 UNIT PLAN
2.5 BHK TYPE 02-D



ARCHITECTURE

C1110

1:50 I

H202408

NOTE : AREAS ARE SUBJECTED TO CHANGE AS PER FINAL DESIGN. FINAL AREAS ARE CALCULATED BY RERA SURVEYOR.

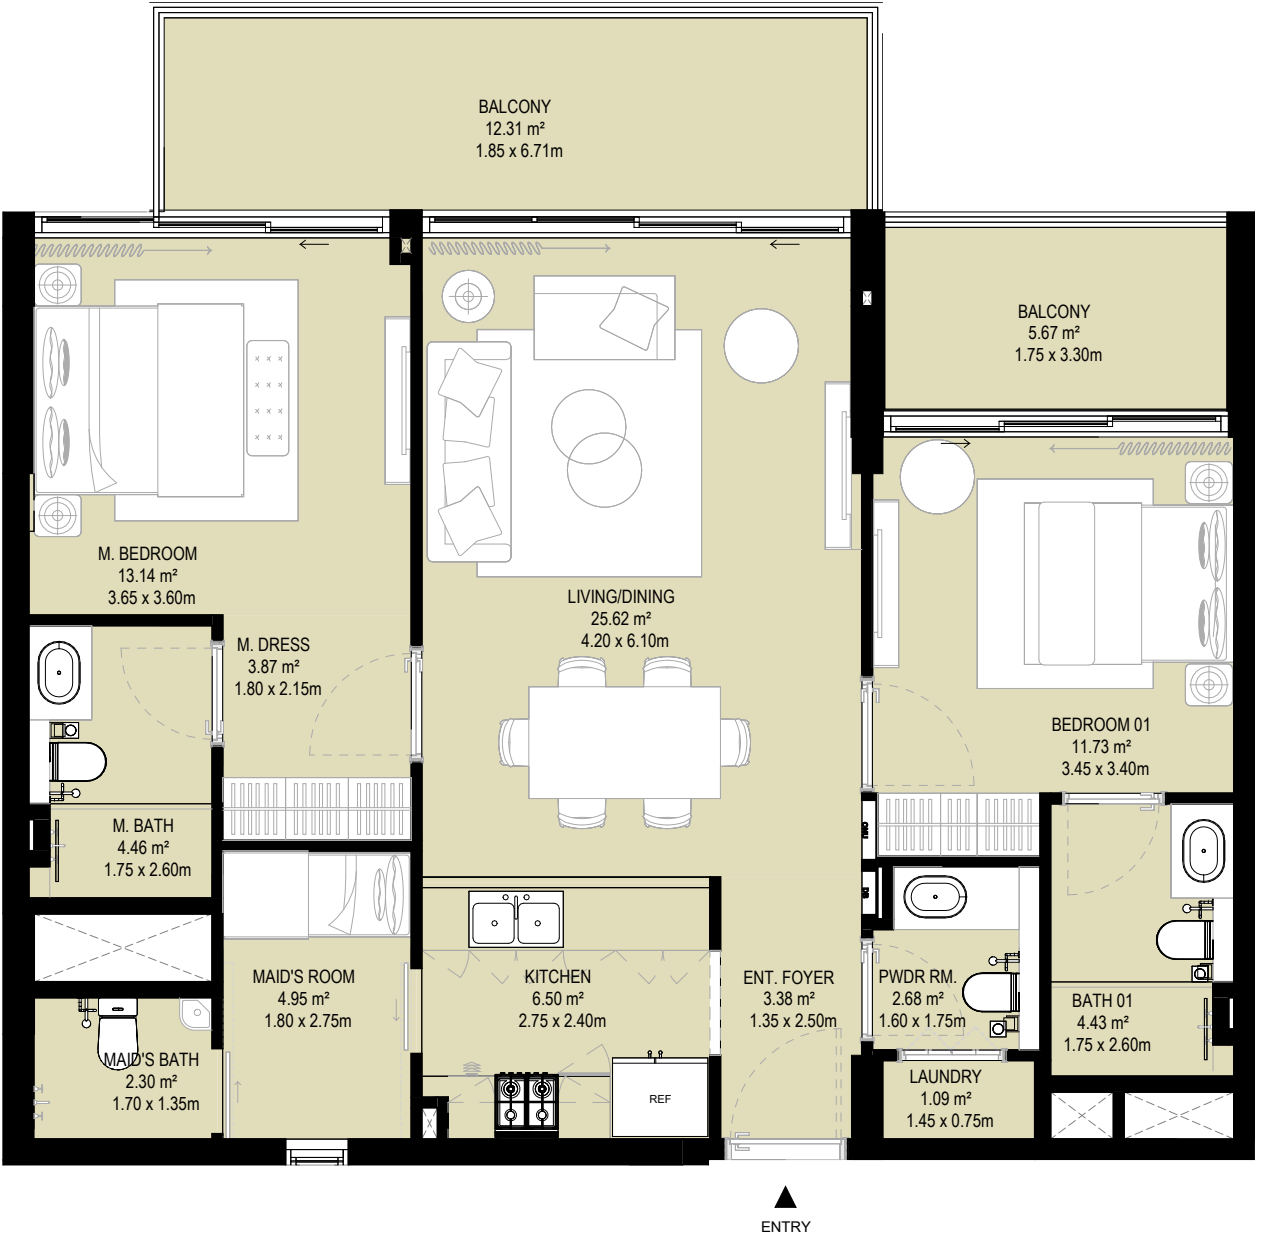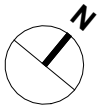



CONCEPT DESIGN
VISMIT HOLDINGS LIMITED

2.5 BEDROOM TYPE 2-E	
Levels	Unit No.
Level 03	309
Level 05	509
Level 07	709

2.5 BEDROOM TYPE 2-E		
Name	Area SM	Area SF
Units	93.98	1011.59
Balcony	21.05	226.58
Total Area	115.03	1238.17

C-11 UNIT PLAN
2.5 BHK TYPE 02-E
ARCHITECTURE
C1111
1:50 |
H202408

NOTE : AREAS ARE SUBJECTED TO CHANGE AS PER FINAL DESIGN. FINAL AREAS ARE CALCULATED BY RERA SURVEYOR.

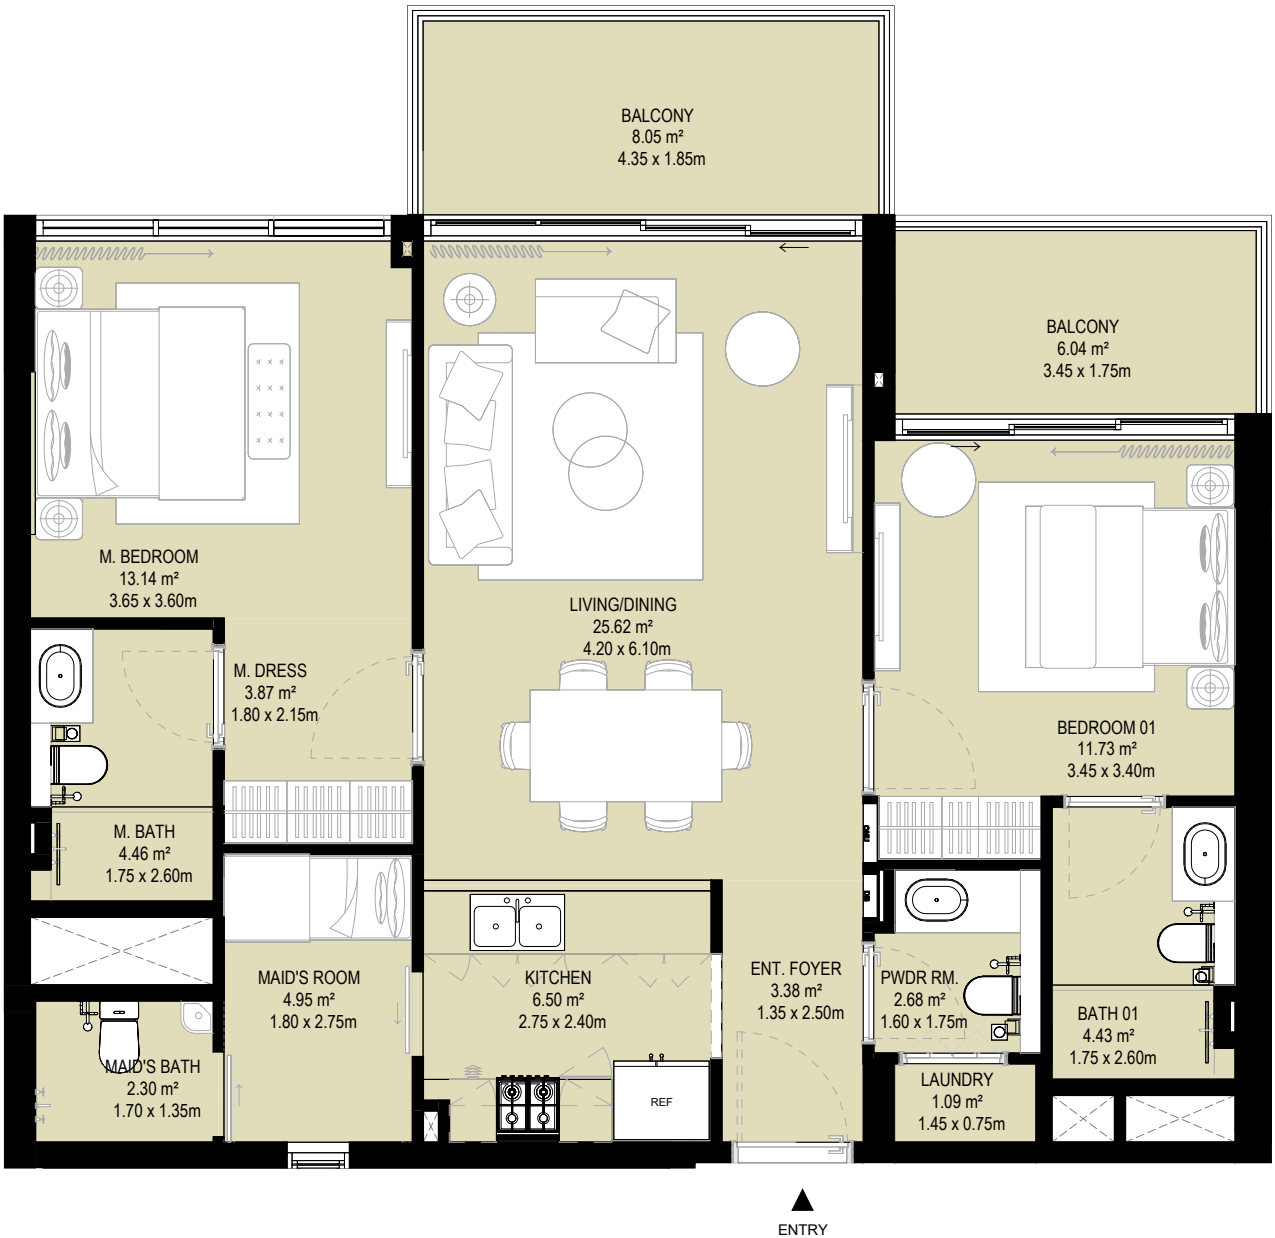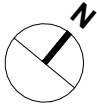



CONCEPT DESIGN
VISMIT HOLDINGS LIMITED

2.5 BEDROOM TYPE 2-F	
Levels	Unit No.
Level 02	203,210
Level 04	403,410
Level 06	603,610
Level 08	801,808

2.5 BEDROOM TYPE 2-F		
Name	Area SM	Area SF
Units	94.71	1019.45
Balcony	16.29	175.34
Total Area	111.0	1194.79

C-11 UNIT PLAN
2.5 BHK TYPE 02-F
ARCHITECTURE
C1112
1:50 I
H202408

NOTE : AREAS ARE SUBJECTED TO CHANGE AS PER FINAL DESIGN. FINAL AREAS ARE CALCULATED BY RERA SURVEYOR.

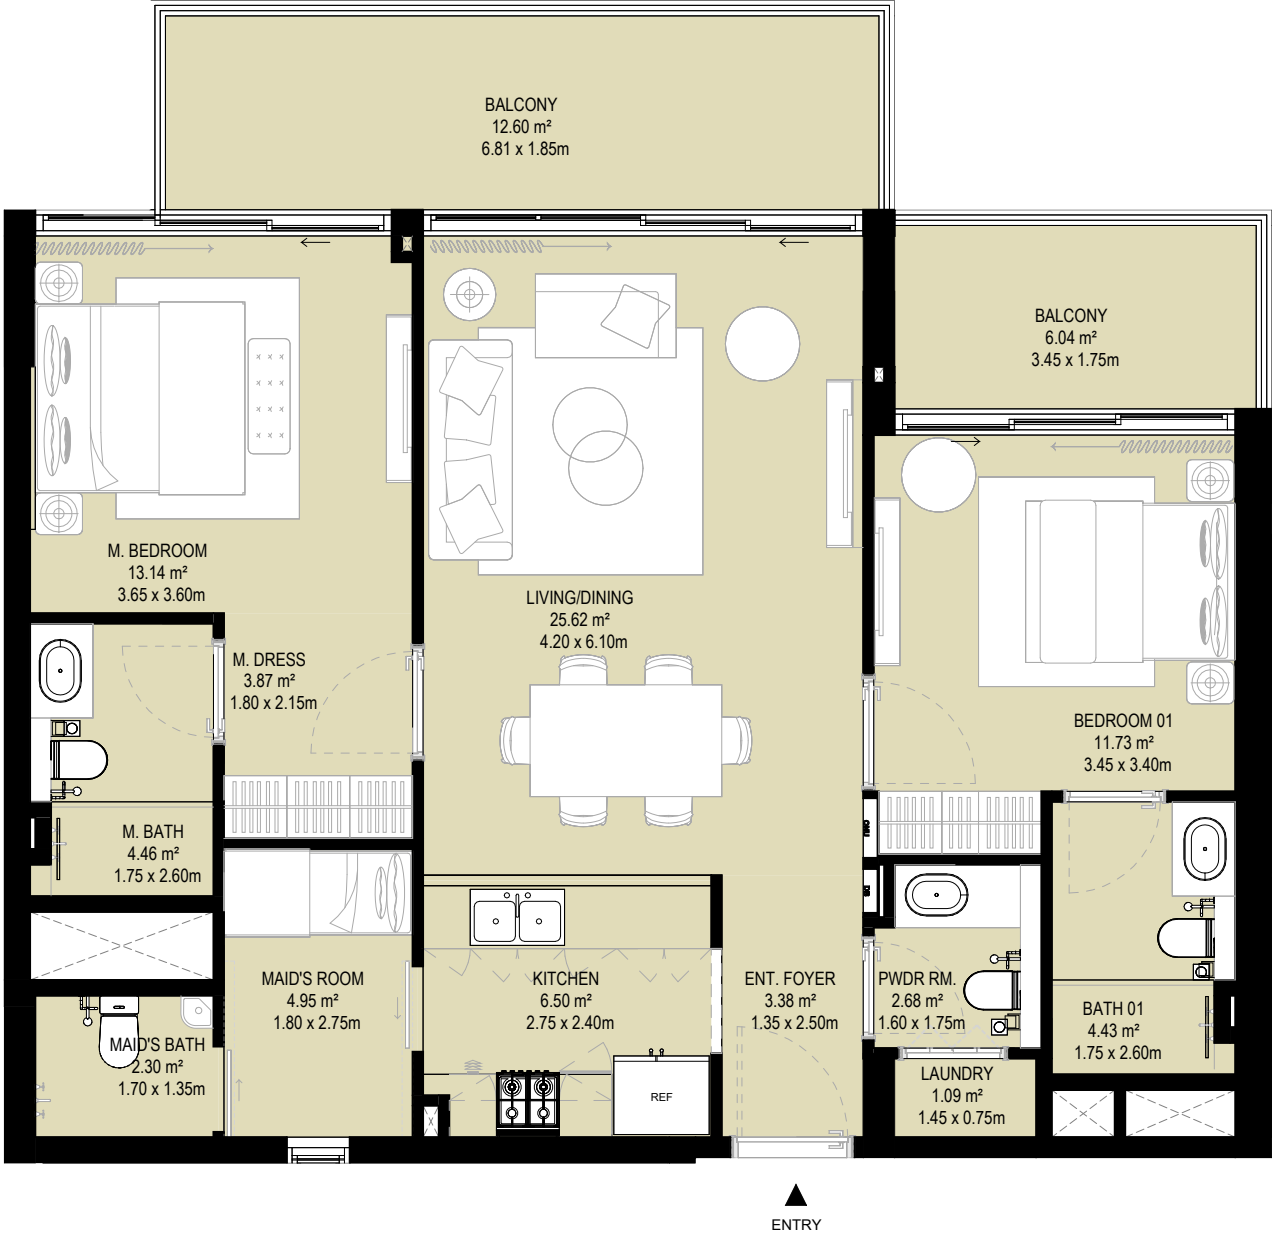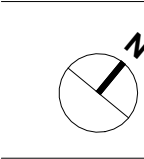

CONCEPT DESIGN
VISMIT HOLDINGS LIMITED

2.5 BEDROOM TYPE 2-G	
Levels	Unit No.
Level 03	303,310
Level 05	503,510
Level 07	703,710

2.5 BEDROOM TYPE 2-G		
Name	Area SM	Area SF
Units	94.71	1019.45
Balcony	21.44	230.78
Total Area	116.15	1250.23

C-11 UNIT PLAN
2.5 BHK TYPE 02-G
ARCHITECTURE
C1113
1:50 I
H202408

NOTE : AREAS ARE SUBJECTED TO CHANGE AS PER FINAL DESIGN. FINAL AREAS ARE CALCULATED BY RERA SURVEYOR.



2.5 BEDROOM TYPE 3	
Levels	Unit No.
Level 01	105


2.5 BEDROOM TYPE 3		
Name	Area SM	Area SF
Units	104.90	1129.13
Balcony	9.34	100.53
Total Area	114.24	1229.67

C-11 UNIT PLAN
2.5 BHK TYPE 03

ARCHITECTURE

C1114

1:50 |
H202408

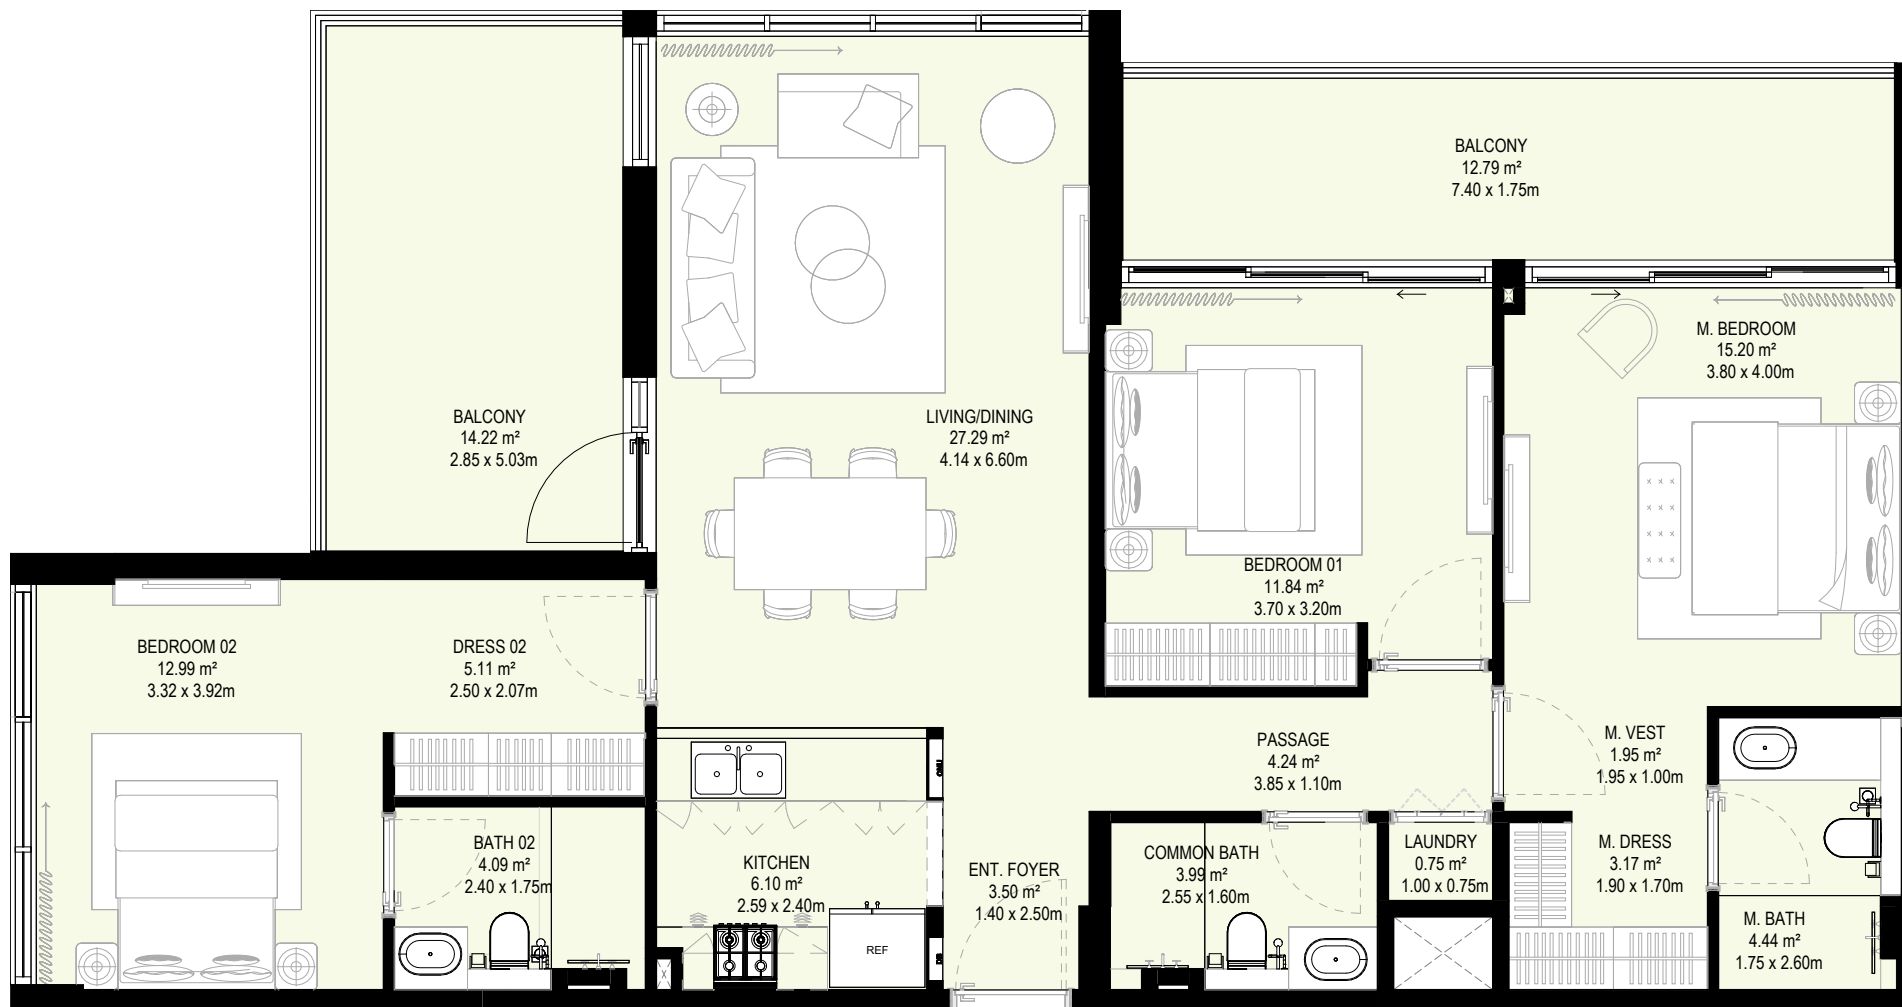

CONCEPT DESIGN
 VISMIT HOLDINGS LIMITED

▲
ENTRY

3 BEDROOM TYPE 1-A	
Levels	Unit No.
Level 02	207

3 BEDROOM TYPE 1-A		
Name	Area SM	Area SF
Units	118.19	1272.19
Balcony	31.0	333.68
Total Area	149.19	1605.87

C-11 UNIT PLAN
 3 BHK TYPE 01-A



ARCHITECTURE

C1115

1:50 |

H202408

NOTE : AREAS ARE SUBJECTED TO CHANGE AS PER FINAL DESIGN. FINAL AREAS ARE CALCULATED BY RERA SURVEYOR.

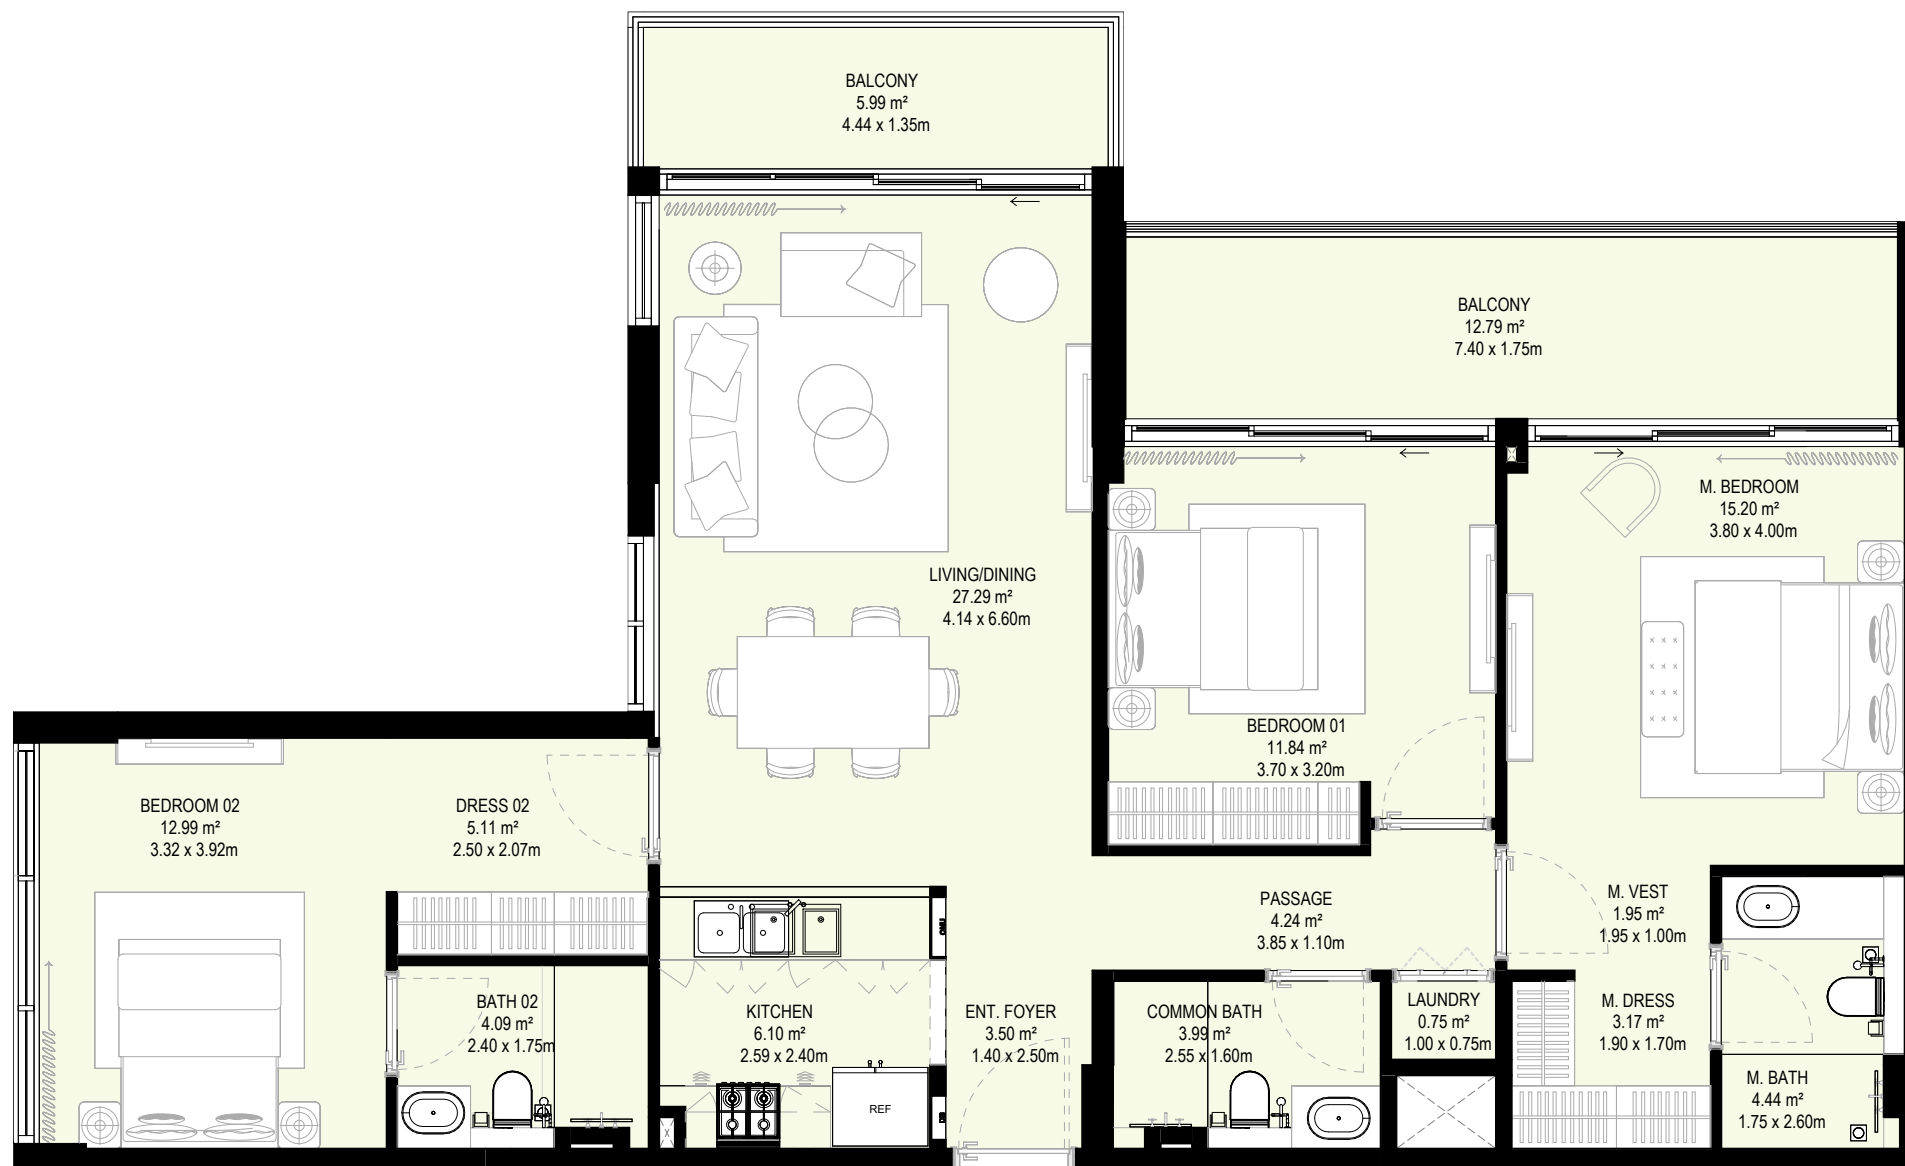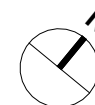

▲
ENTRY

CONCEPT DESIGN
VISMIT HOLDINGS LIMITED

3 BEDROOM TYPE 1-B	
Levels	Unit No.
Level 03	307
Level 05	507
Level 07	707

3 BEDROOM TYPE 1-B		
Name	Area SM	Area SF
Units	118.21	1272.40
Balcony	22.14	238.31
Total Area	140.35	1510.71

C-11 UNIT PLAN
3 BHK TYPE 01-B


ARCHITECTURE

C1116

1:50 |

H202408

NOTE : AREAS ARE SUBJECTED TO CHANGE AS PER FINAL DESIGN. FINAL AREAS ARE CALCULATED BY RERA SURVEYOR.

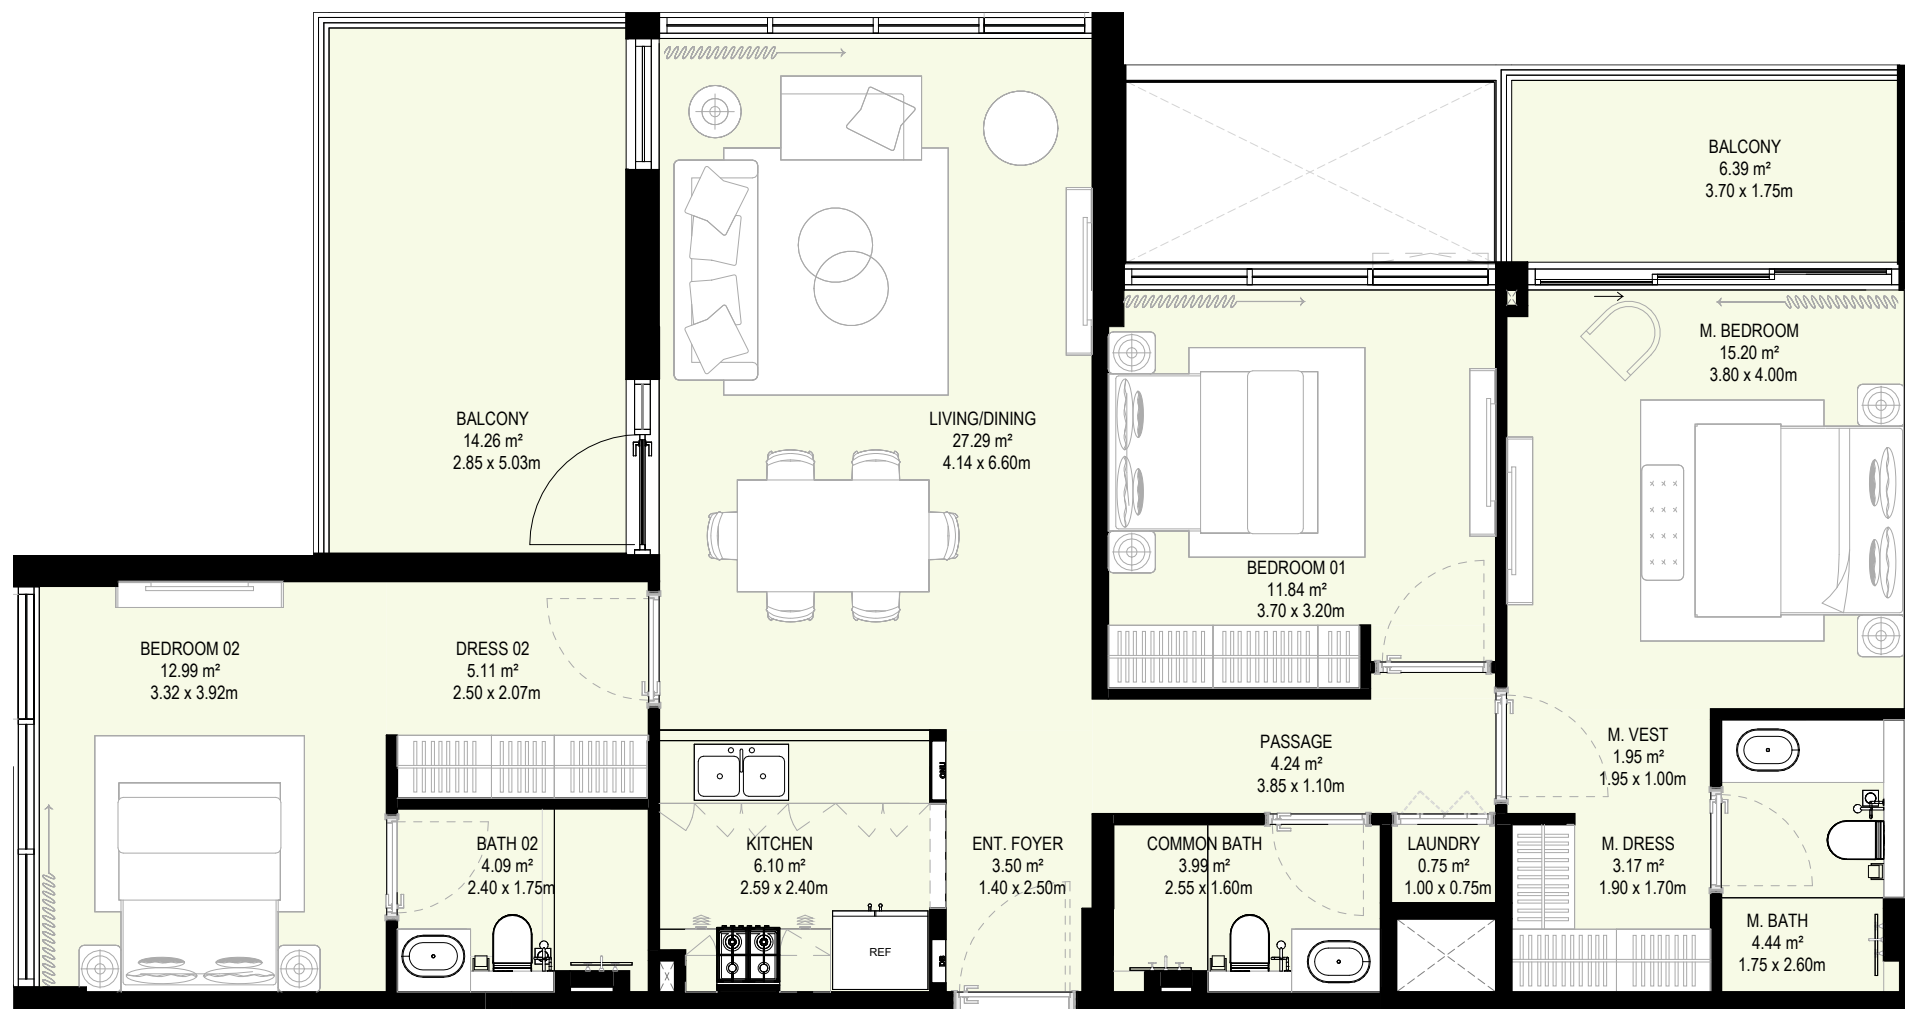

CONCEPT DESIGN

VISMIT HOLDINGS LIMITED

▲
ENTRY

3 BEDROOM TYPE 1-C	
Levels	Unit No.
Level 04	407
Level 06	607
Level 08	805

3 BEDROOM TYPE 1-C		
Name	Area SM	Area SF
Units	118.17	1271.97
Balcony	23.65	254.57
Total Area	141.82	1526.54

C-11 UNIT PLAN
3 BHK TYPE 01-C

ARCHITECTURE

C1117

1:50 |
H202408

NOTE : AREAS ARE SUBJECTED TO CHANGE AS PER FINAL DESIGN. FINAL AREAS ARE CALCULATED BY RERA SURVEYOR.



VISMITH HOLDINGS LIMITED

3.5 BEDROOM TYPE 1-A	
Levels	Unit No.
Level 01	102
Level 03	304
Level 05	504
Level 07	704

3.5 BEDROOM TYPE 1-A		
Name	Area SM	Area SF
Units	123.13	1325.36
Balcony	22.31	240.14
Total Area	145.44	1565.50



ARCHITECTURE

C1118

1:50 |

© PLoS ONE 2012

NOTE : AREAS ARE SUBJECTED TO CHANGE AS PER FINAL DESIGN. FINAL AREAS ARE CALCULATED BY RERA SURVEYOR.

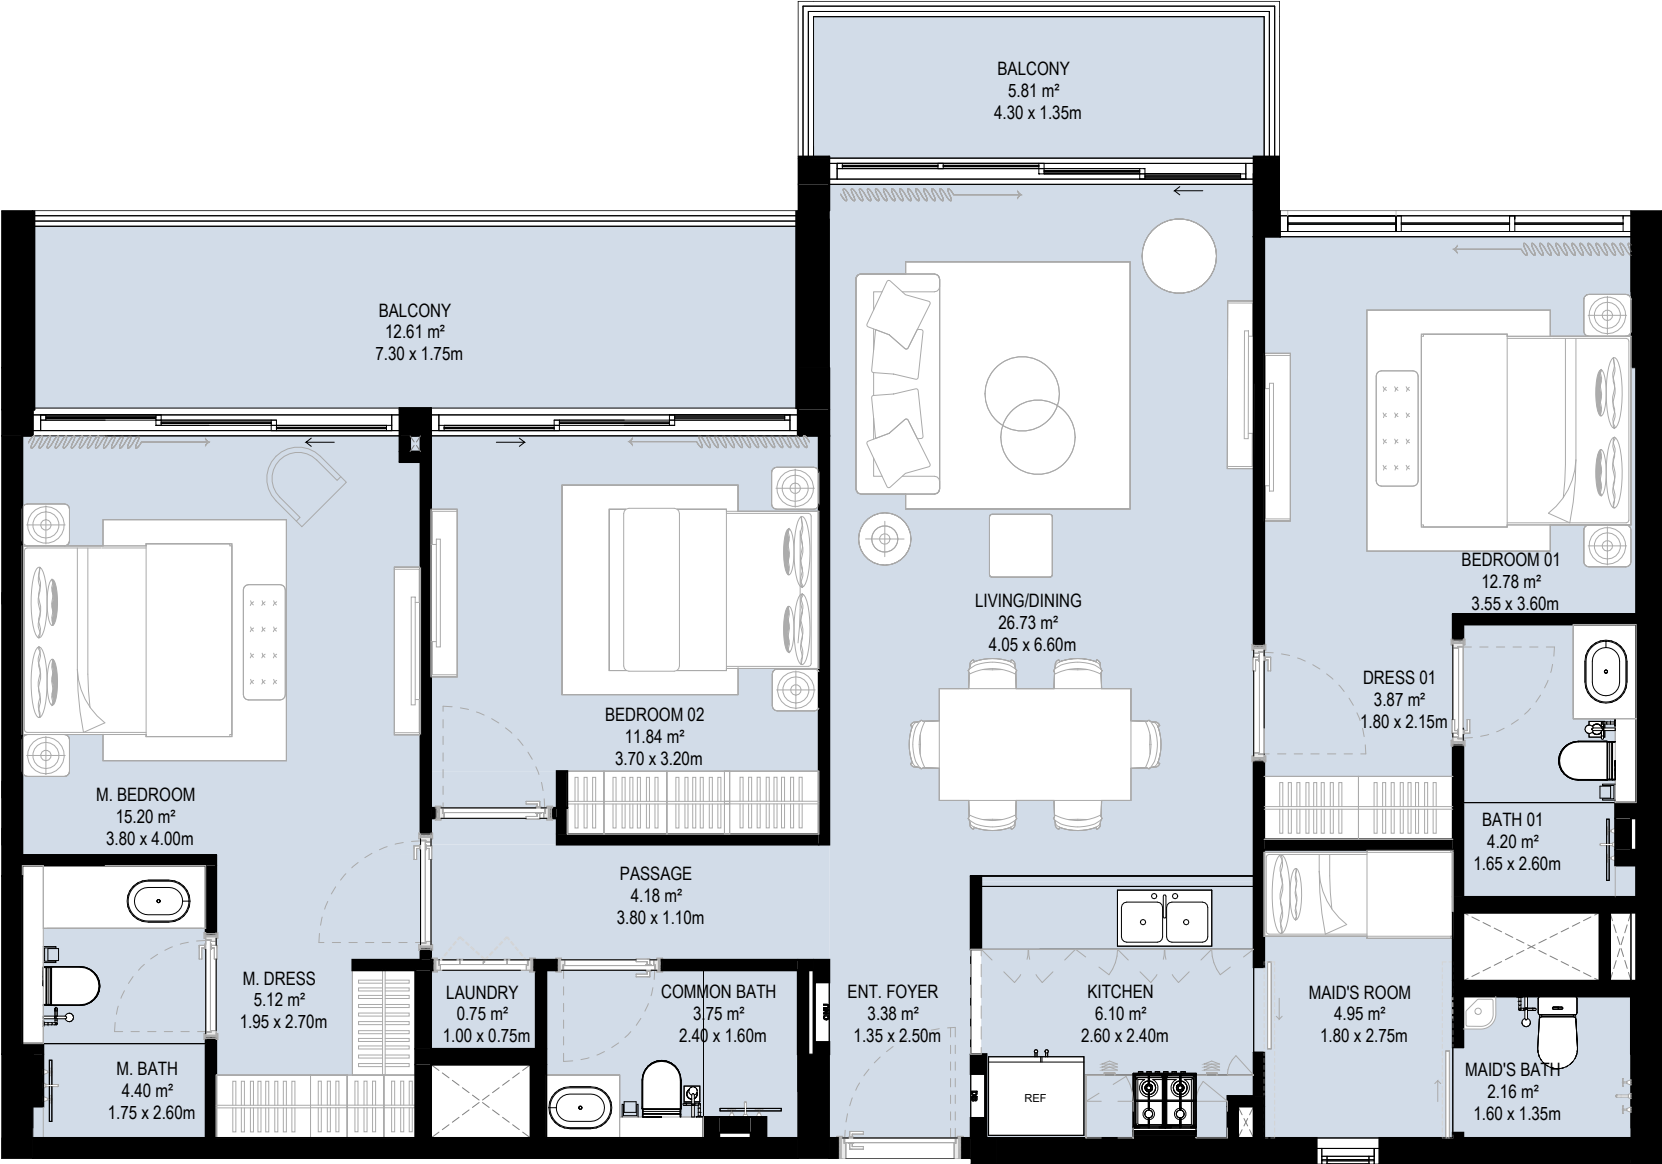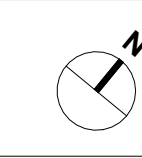

CONCEPT DESIGN
VISMIT HOLDINGS LIMITED

ENTRY

3.5 BEDROOM TYPE 1-B	
Levels	Unit No.
Level 02	204
Level 04	404
Level 06	604
Level 08	802

3.5 BEDROOM TYPE 1-B		
Name	Area SM	Area SF
Units	123.17	1325.79
Balcony	21.64	232.93
Total Area	144.81	1558.72

C-11 UNIT PLAN
3.5 BHK TYPE 01-B
ARCHITECTURE
C1119
1:50 |
H202408

NOTE : AREAS ARE SUBJECTED TO CHANGE AS PER FINAL DESIGN. FINAL AREAS ARE CALCULATED BY RERA SURVEYOR.