



VERDANA
NINE



TOWNHOUSE UNIT TYPES

All drawings and dimensions are approximate. Drawings are not to scale and are subject to change without notice. The developer reserves the right to make revisions. The units are measured at typical floors in the building and columns may vary in size depending on the floor level. The furnishing and accessories shown are for representation only.


The availability, length and width of the balcony varies depending on which floor and which orientation the unit is located within the building. There will be slight differences in the internal areas between the same unit types depending on the shaft sizes that go through the units.

2 BR TOWNHOUSE

Type A

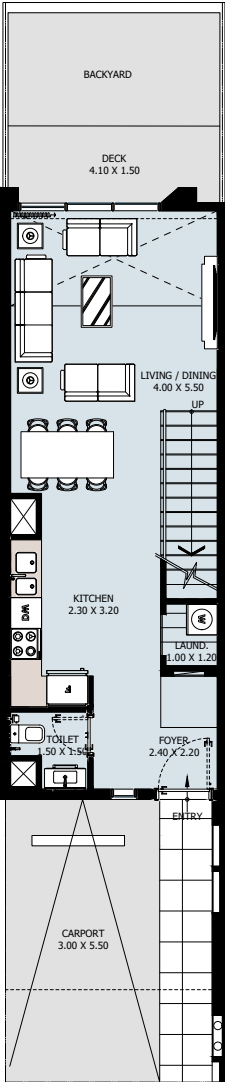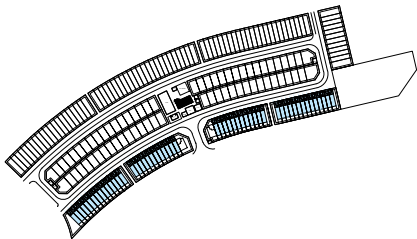

GROUND FLOOR

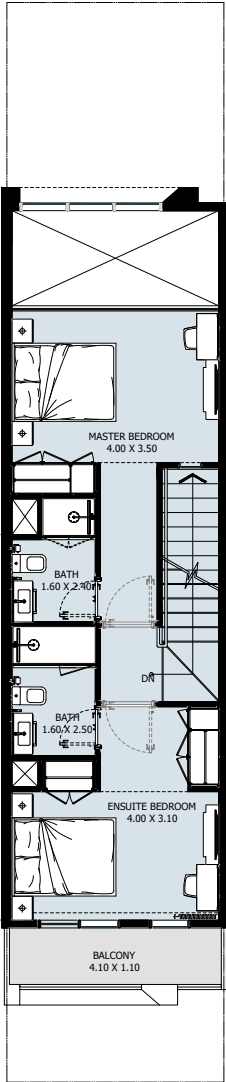




1ST FLOOR



Internal Area	1074.13 to 1101.79 sq.ft
Outdoor Area	533.1 to 2654.66 sq.ft
Total Area	1607.23 to 3756.46 sq.ft

3 BR TOWNHOUSE


Type A

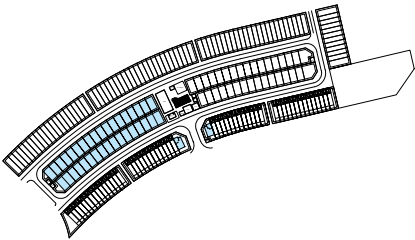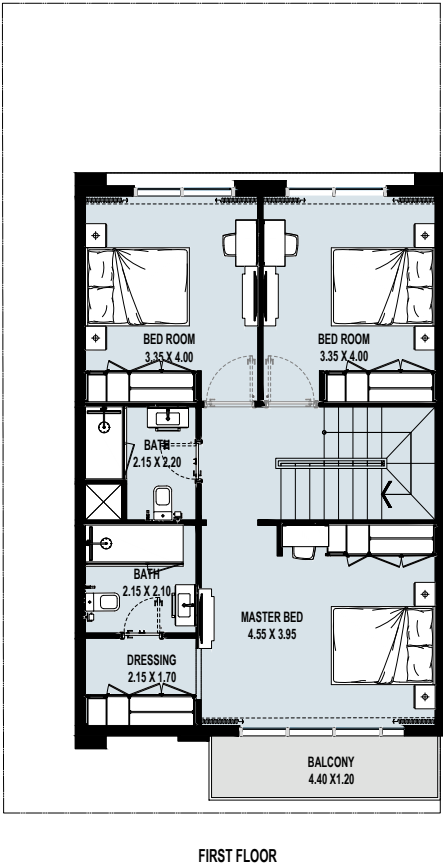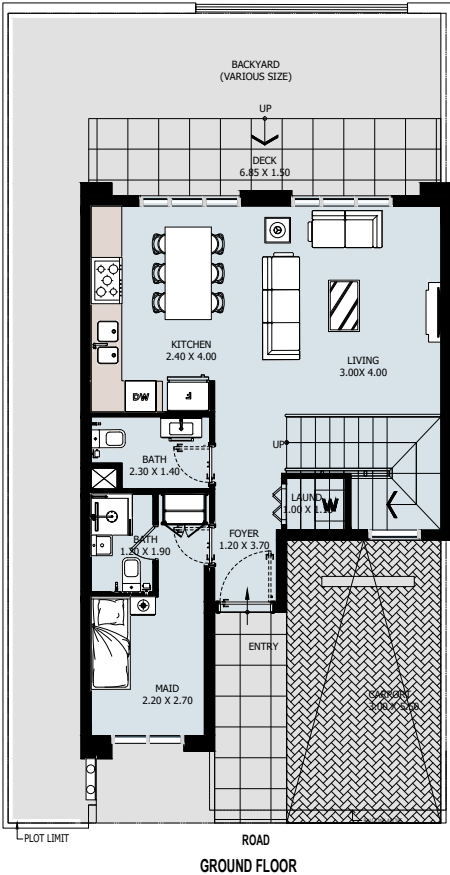


Internal Area	1543.11 sq.ft
Outdoor Area	961.32 to 2343.77 sq.ft
Total Area	2504.44 to 3886.88 sq.ft

4 BR TOWNHOUSE Type A


VERDANA
NINE

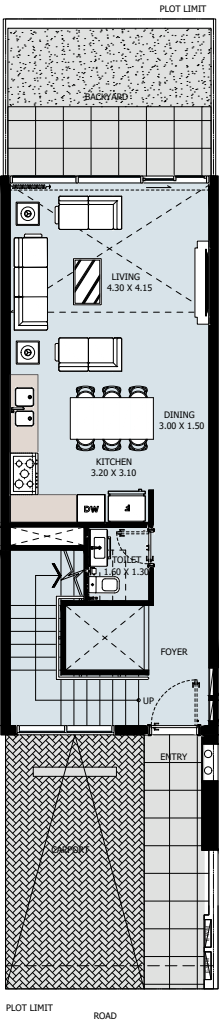


GROUND FLOOR

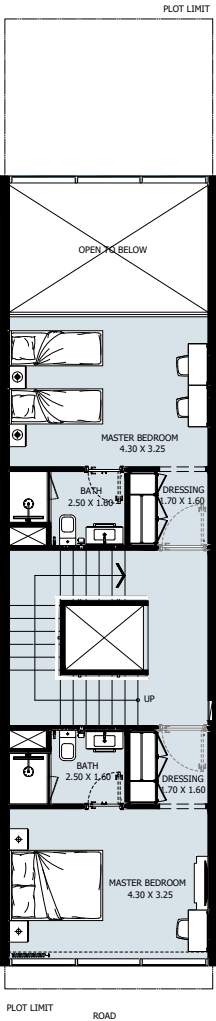


1ST FLOOR

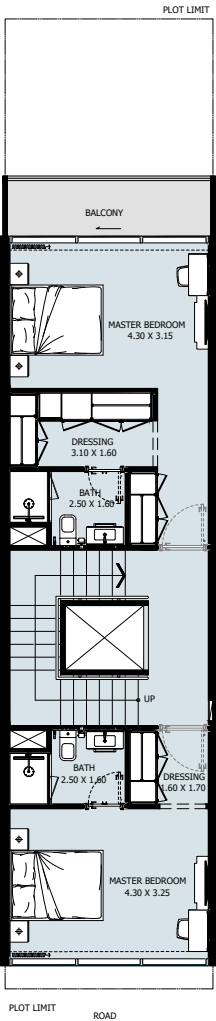

2ND FLOOR

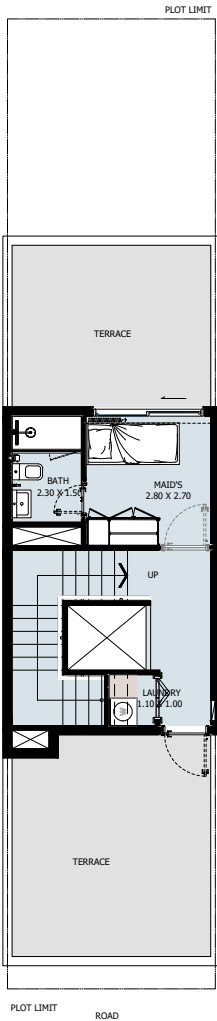

3RD FLOOR

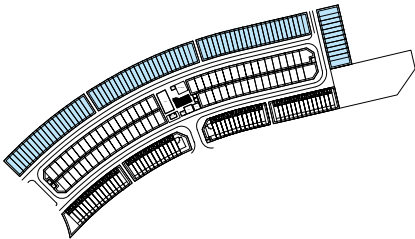


Internal Area	2292.07 to 2292.5 sq.ft
Outdoor Area	972.01 to 1706.92 sq.ft
Total Area	3264.07 to 3999.42 sq.ft


4 BR TOWNHOUSE

Type B


VERDANA
NINE

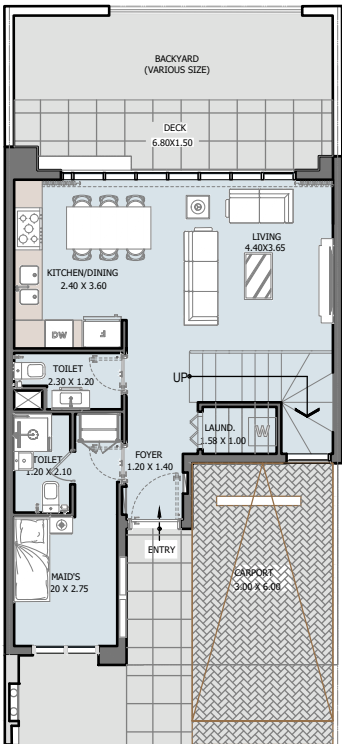


GROUND FLOOR

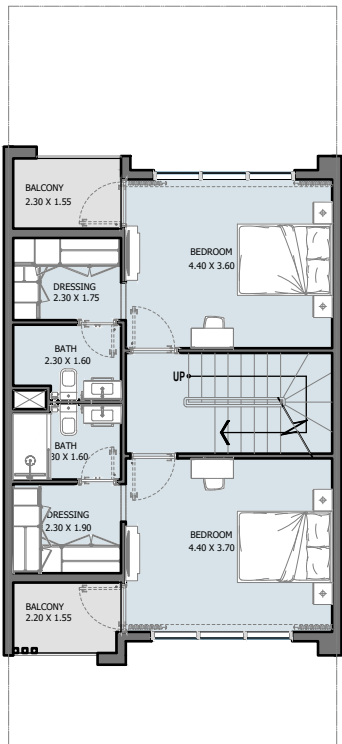

FIRST FLOOR

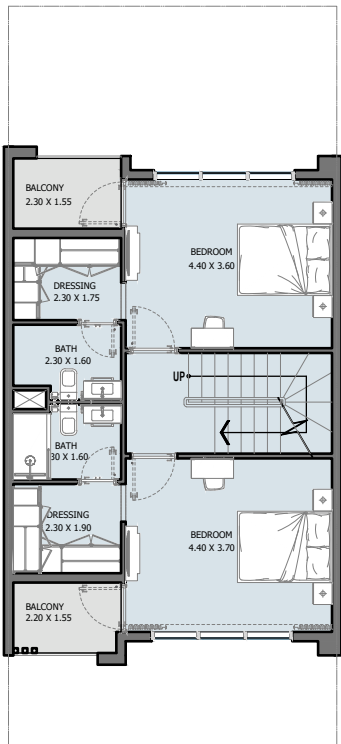

SECOND FLOOR

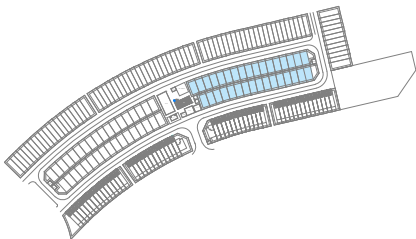

Internal Area	1981.74 sq.ft
Outdoor Area	748.63 to 1731 sq.ft
Total Area	2730.37 to 3712.75 sq.ft

TOWER UNIT TYPES


All drawings and dimensions are approximate. Drawings are not to scale and are subject to change without notice. The developer reserves the right to make revisions. The units are measured at typical floors in the building and columns may vary in size depending on the floor level. The furnishing and accessories shown are for representation only.

The availability, length and width of the balcony varies depending on which floor and which orientation the unit is located within the building. There will be slight differences in the internal areas between the same unit types depending on the shaft sizes that go through the units.


STUDIO

Type A


From 1st to 15th Floor

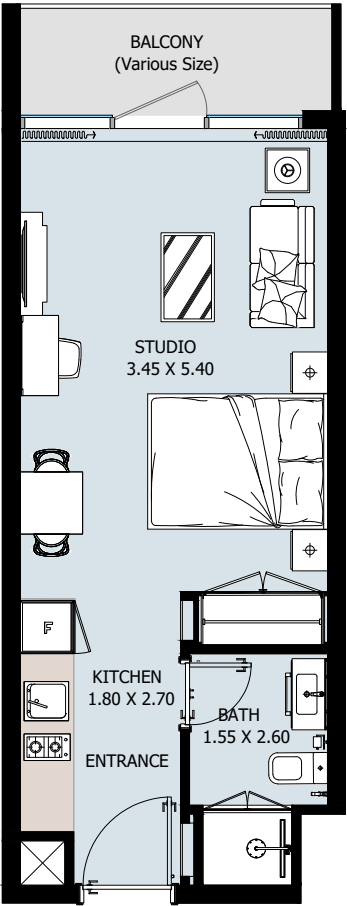

From 2nd to 15th Floor

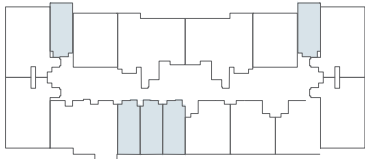

First Floor

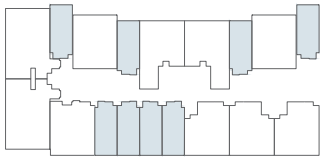



Internal Area	344.44 sq.ft
Outdoor Area	45.85 to 123.46 sq.ft
Total Area	390.30 to 467.91 sq.ft

1 BEDROOM

Type A

From 1st to 15th Floor

VERDANA
NINE

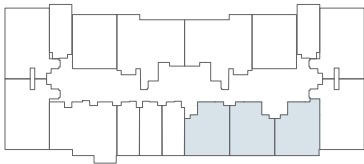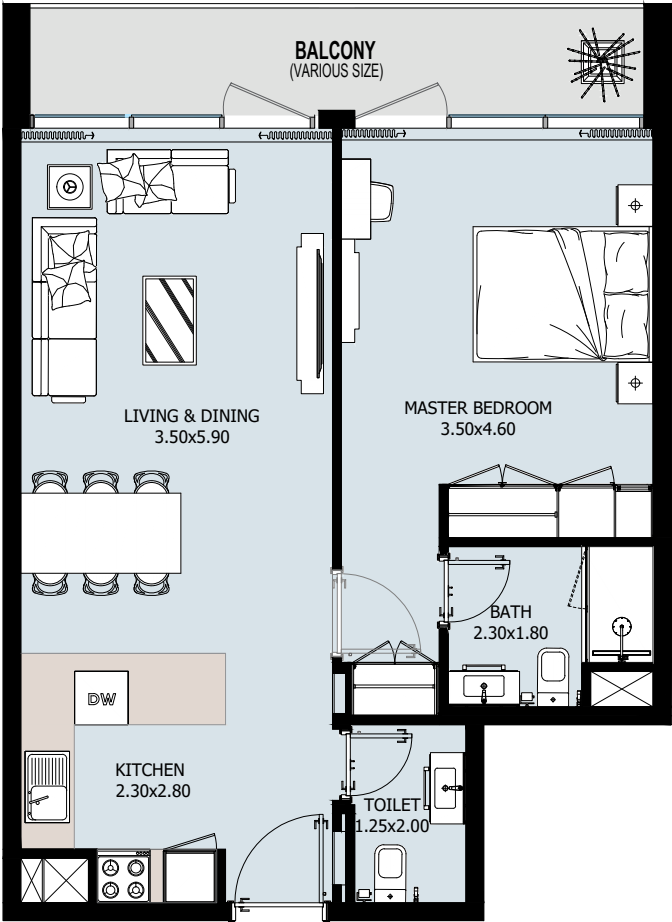



Internal Area	647.88 sq.ft
Outdoor Area	94.29 to 228.19 sq.ft
Total Area	742.17 to 876.07 sq.ft

1 BEDROOM

Type B

From 1st to 15th Floor

VERDANA
NINE

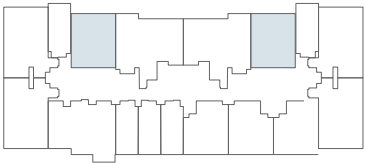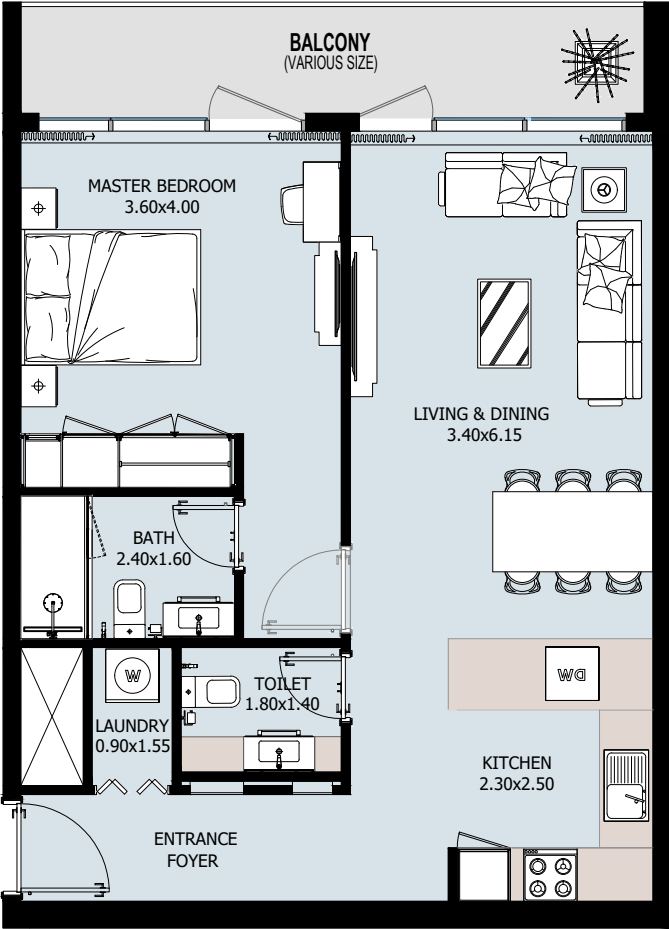



Internal Area	694.59 sq.ft
Outdoor Area	96.88 to 175.88 sq.ft
Total Area	791.47 to 870.48 sq.ft

1 BEDROOM

Type C

1st Floor

VERDANA
NINE

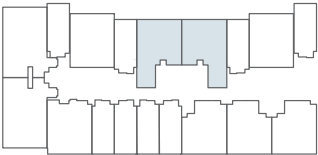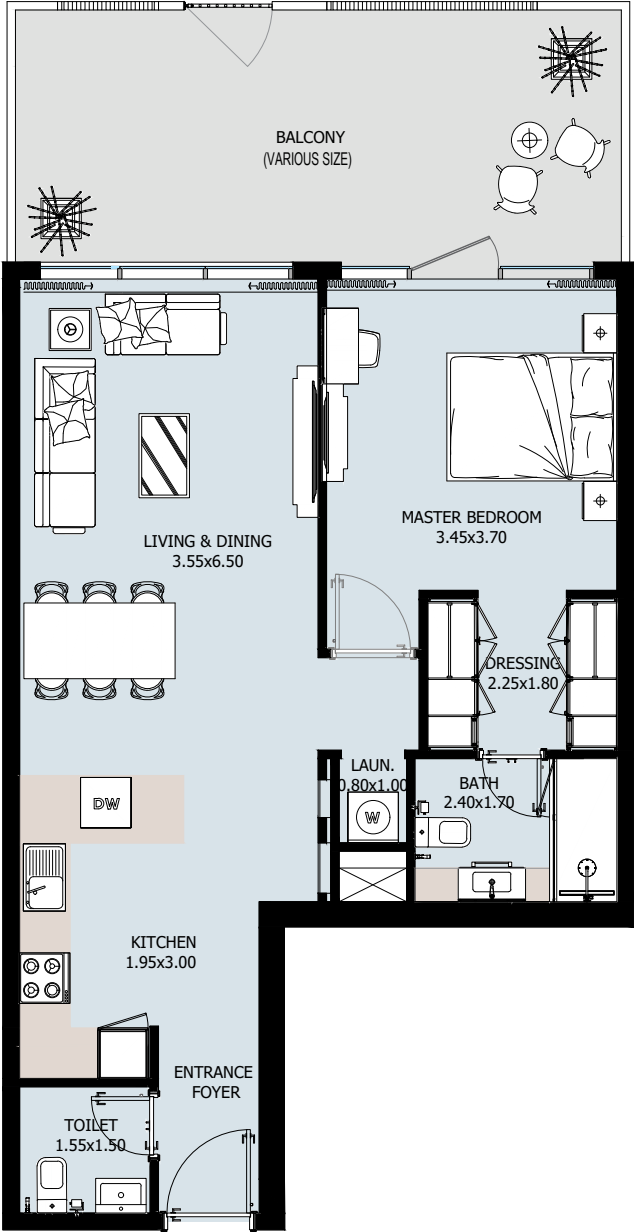



Internal Area	717.52 sq.ft
Outdoor Area	251.44 sq.ft
Total Area	968.97 sq.ft

1 BEDROOM

Type D

1st Floor

VERDANA
NINE

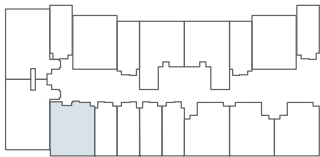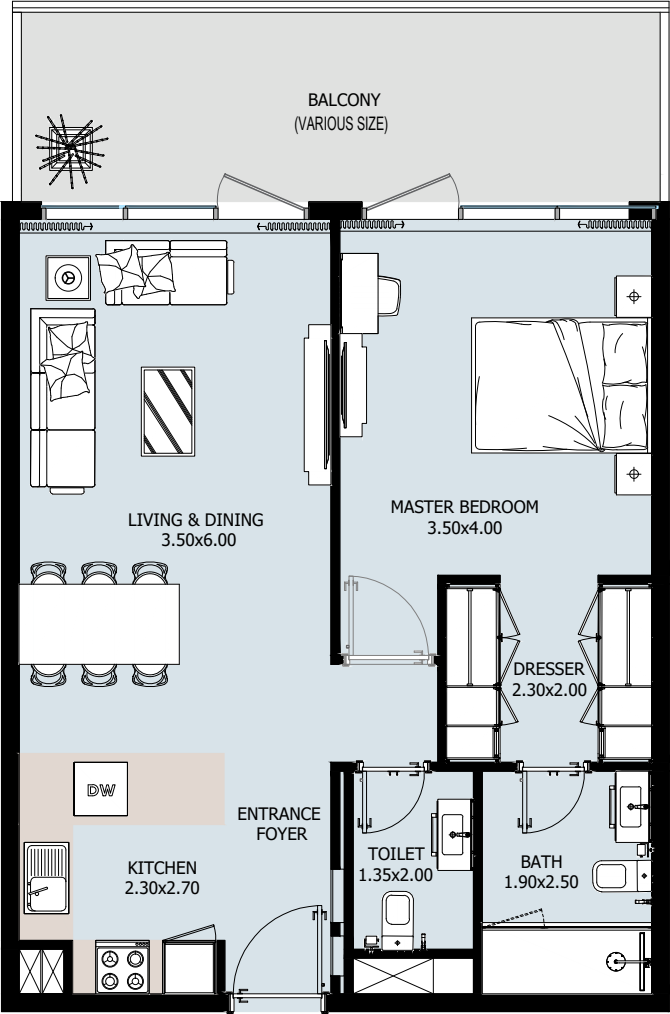



Internal Area	695.13 sq.ft
Outdoor Area	178.03 sq.ft
Total Area	873.17 sq.ft

1 BEDROOM

Type E

9th Floor

VERDANA
NINE

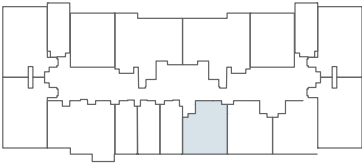
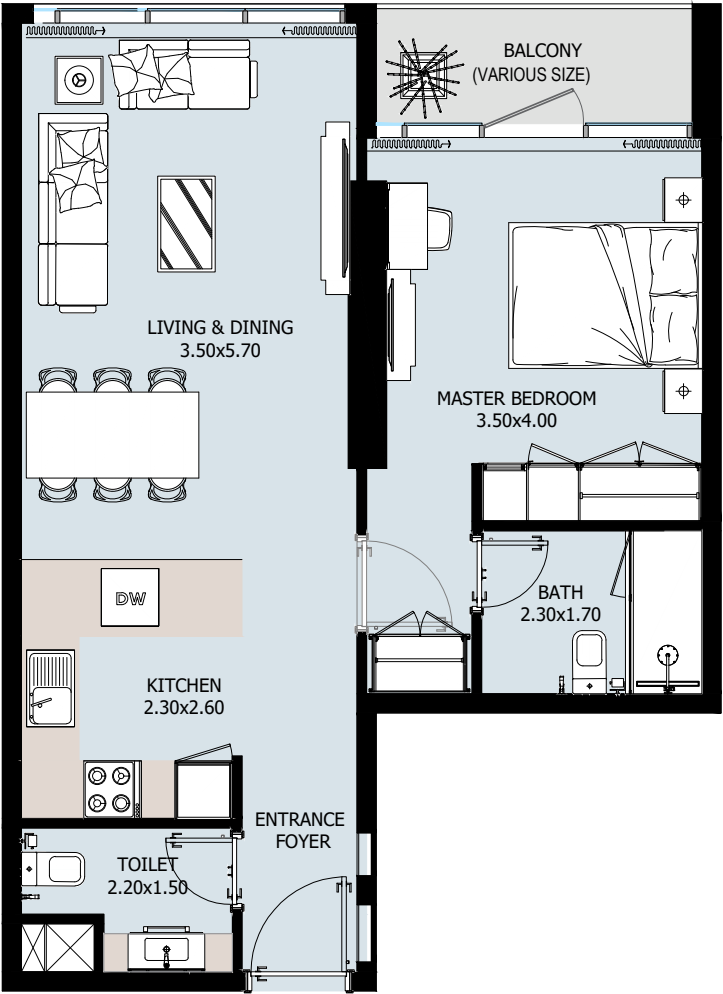


Internal Area	638.73 sq.ft
Outdoor Area	94.29 sq.ft
Total Area	733.02 sq.ft

2 BEDROOM Type A

From 1st to 15th Floor

VERDANA
NINE

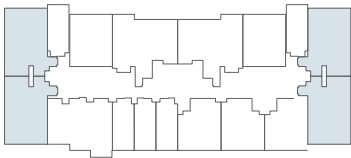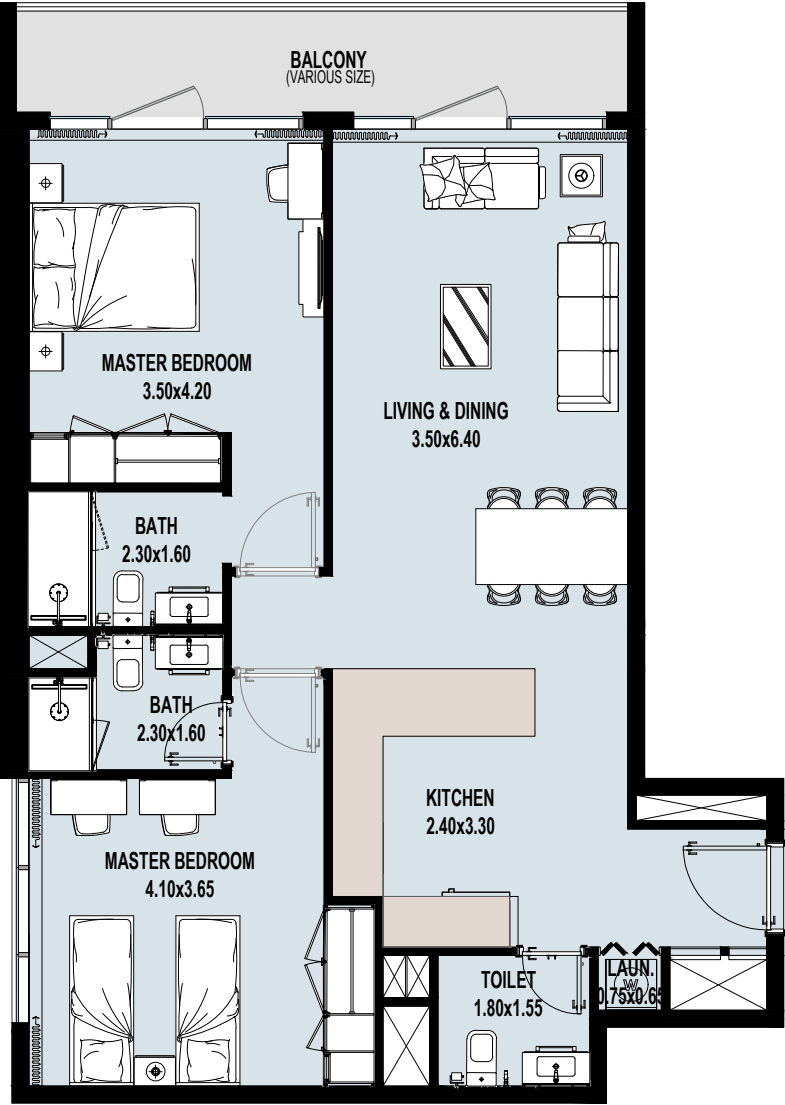


Internal Area	937.86 sq.ft
Outdoor Area	71.58 to 1483.27 sq.ft
Total Area	1009.44 to 2421.12 sq.ft

2 BEDROOM

Type B

From 2nd to 15th Floor



VERDANA
NINE

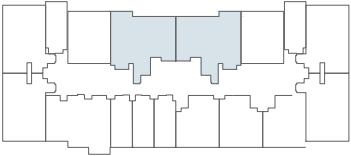

Internal Area	1075.31 sq.ft
Outdoor Area	129.27 sq.ft
Total Area	1204.59 sq.ft

2 BEDROOM Type C

From 2nd to 15th Floor

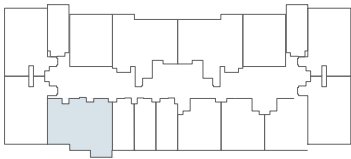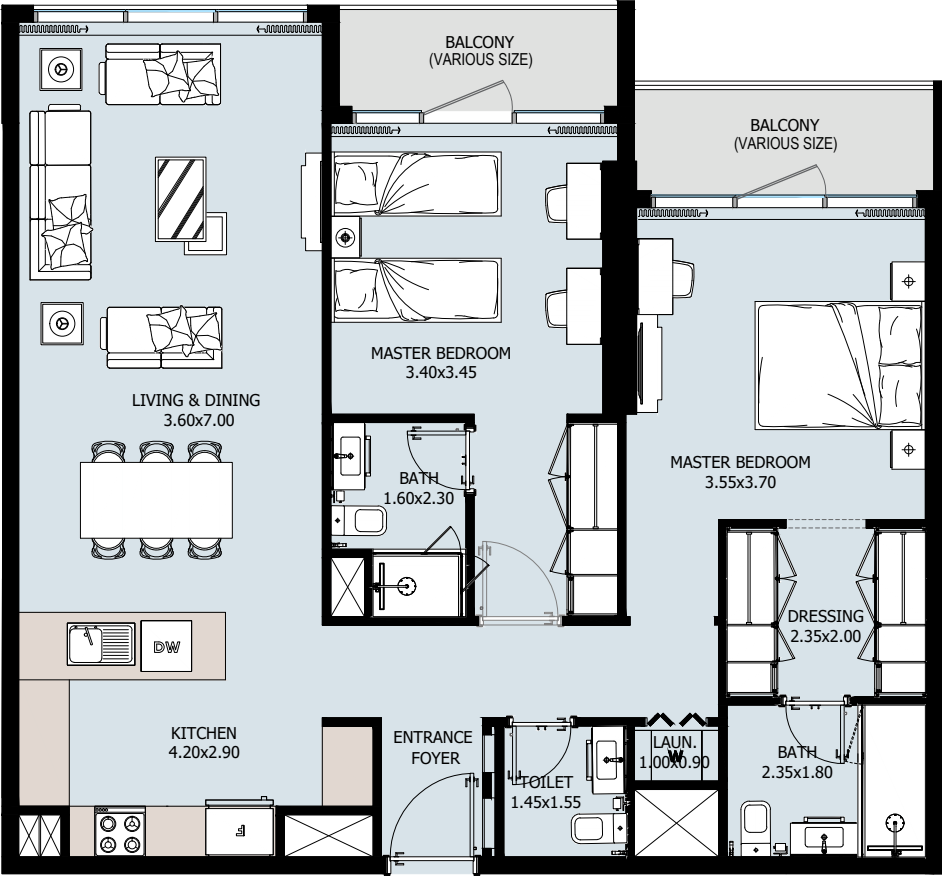


Internal Area	1050.77 sq.ft
Outdoor Area	93.00 sq.ft
Total Area	1143.77 sq.ft

TOWER FLOOR PLANS


All drawings and dimensions are approximate. Drawings are not to scale and are subject to change without notice. The developer reserves the right to make revisions. The units are measured at typical floors in the building and columns may vary in size depending on the floor level. The furnishing and accessories shown are for representation only.

The availability, length and width of the balcony varies depending on which floor and which orientation the unit is located within the building. There will be slight differences in the internal areas between the same unit types depending on the shaft sizes that go through the units.

BASEMENT

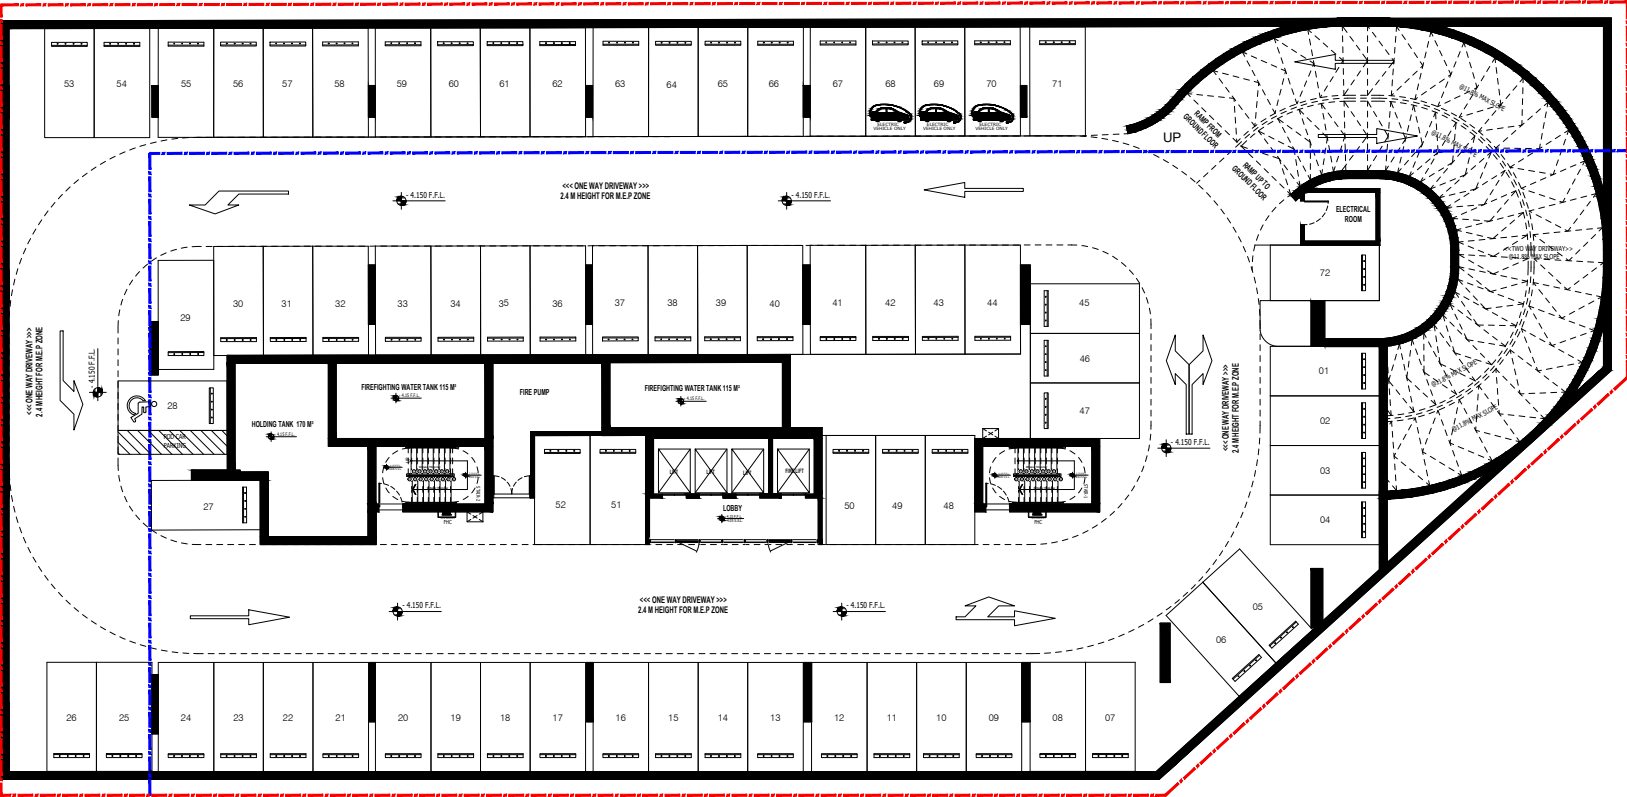


GROUND FLOOR

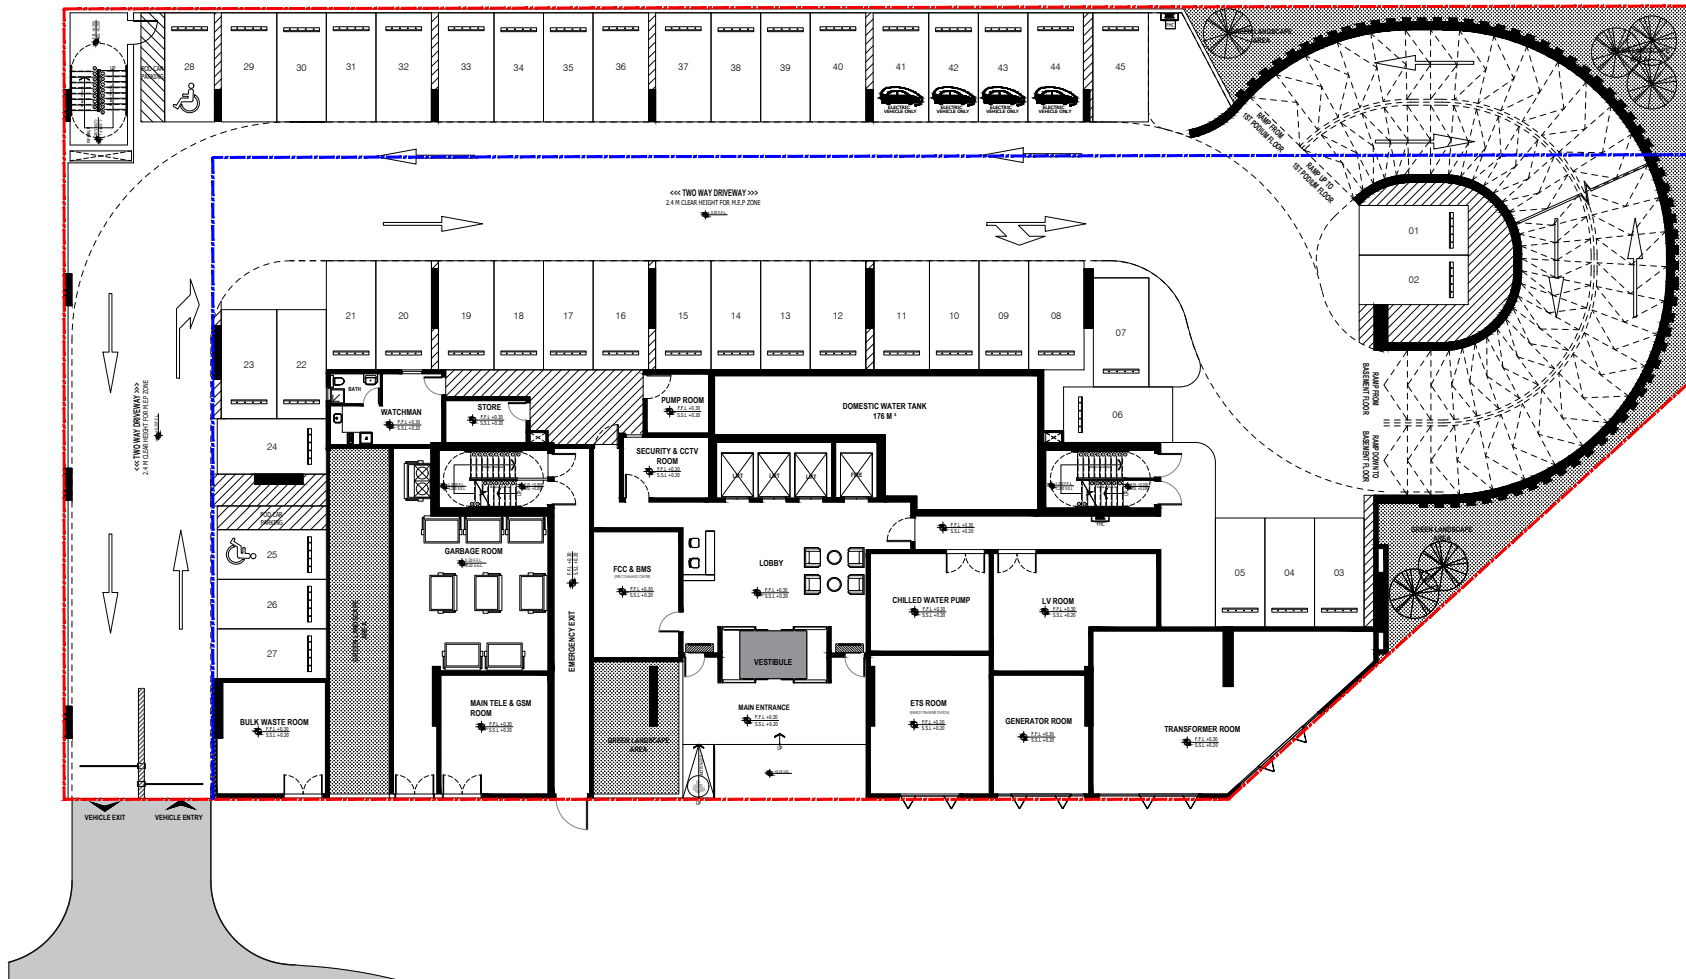


○ ST ○ 1B ○ 2B


PODIUM 01

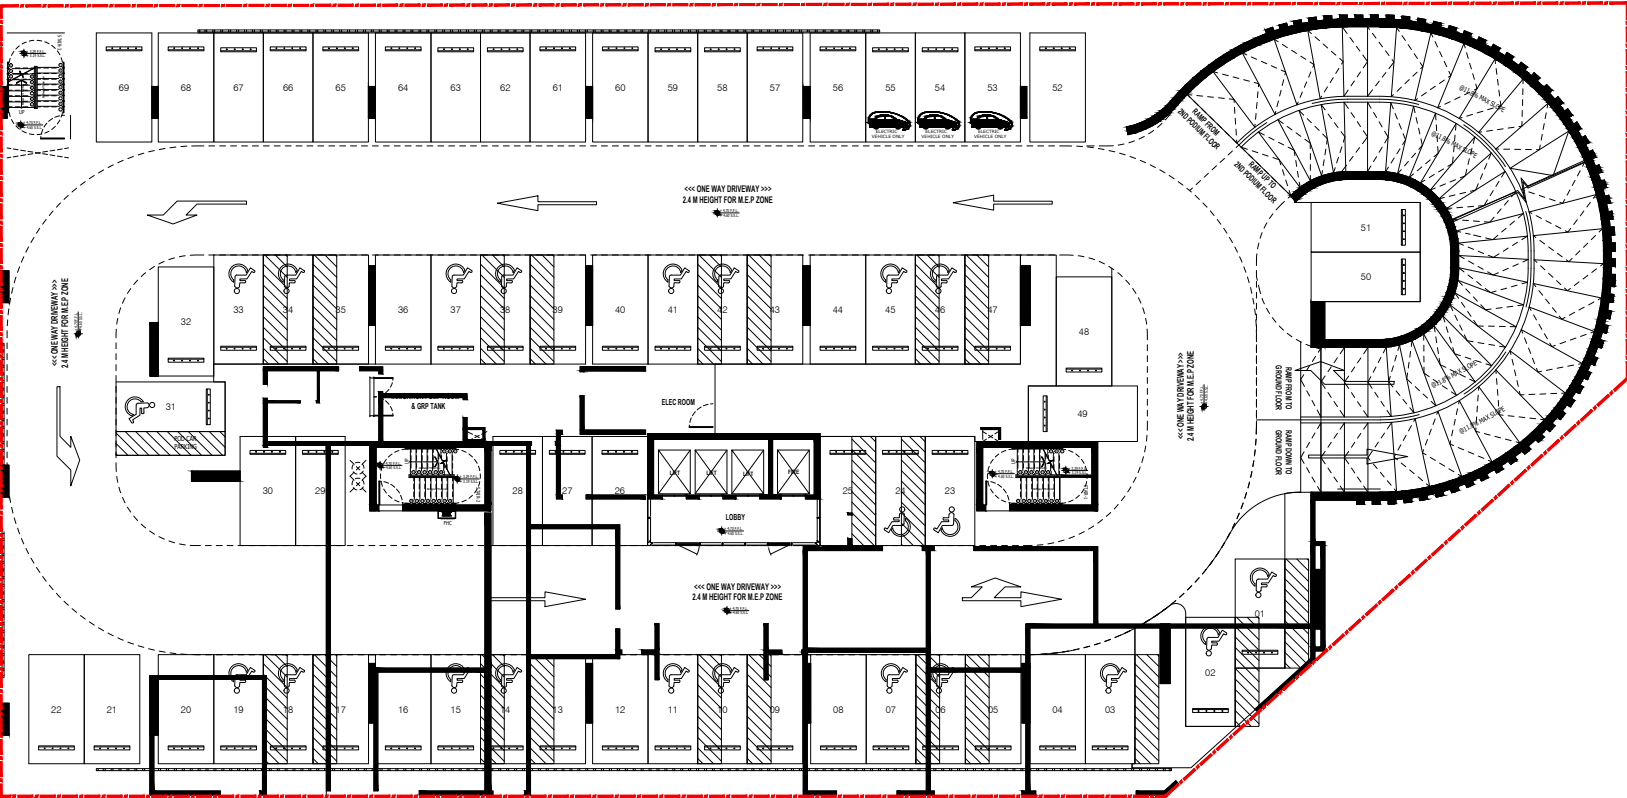


PODIUM 02

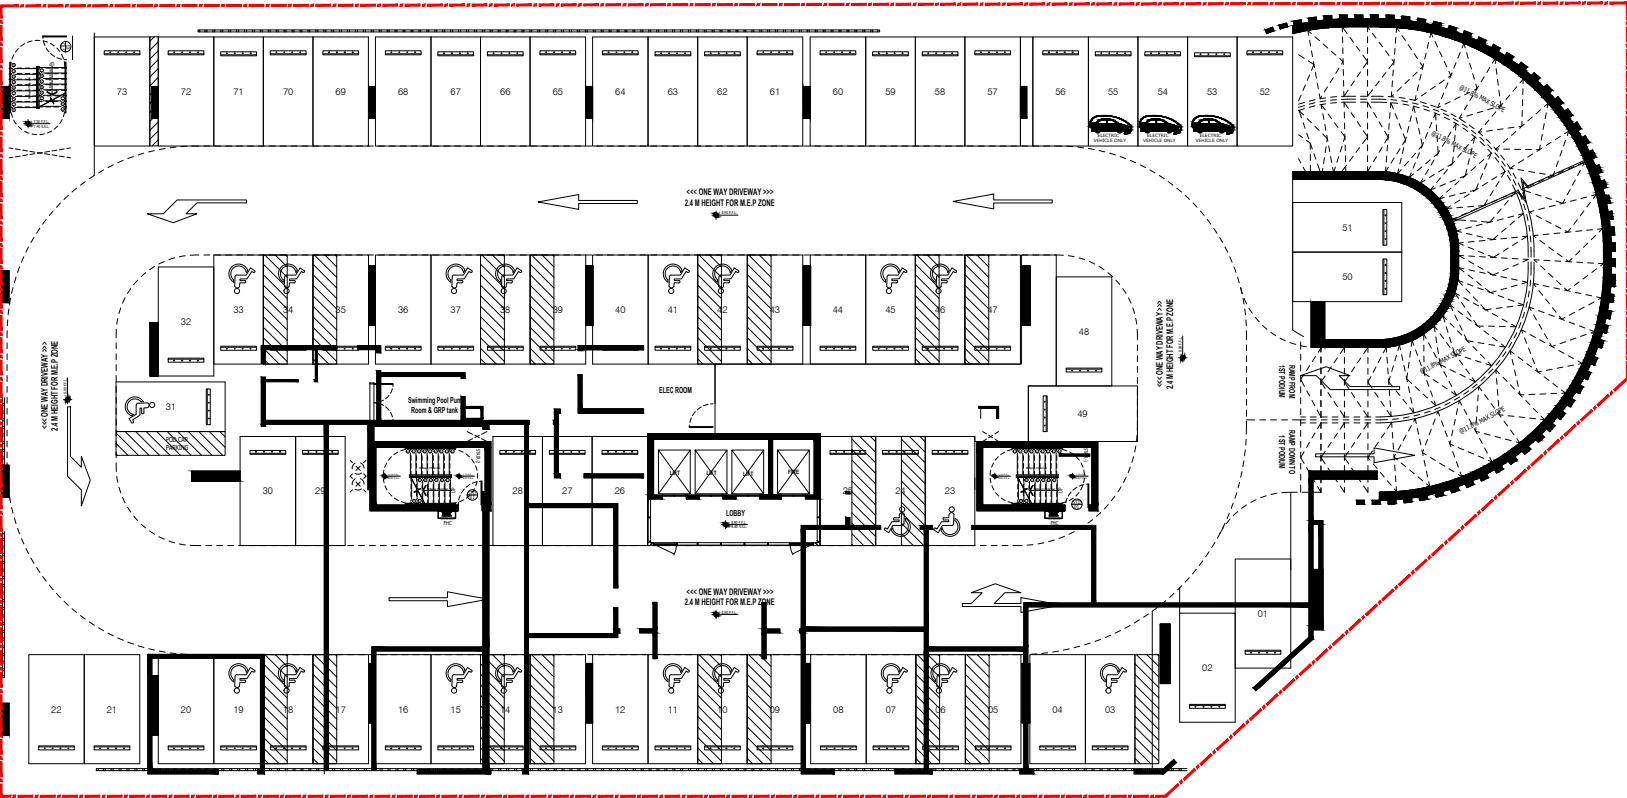

FIRST FLOOR

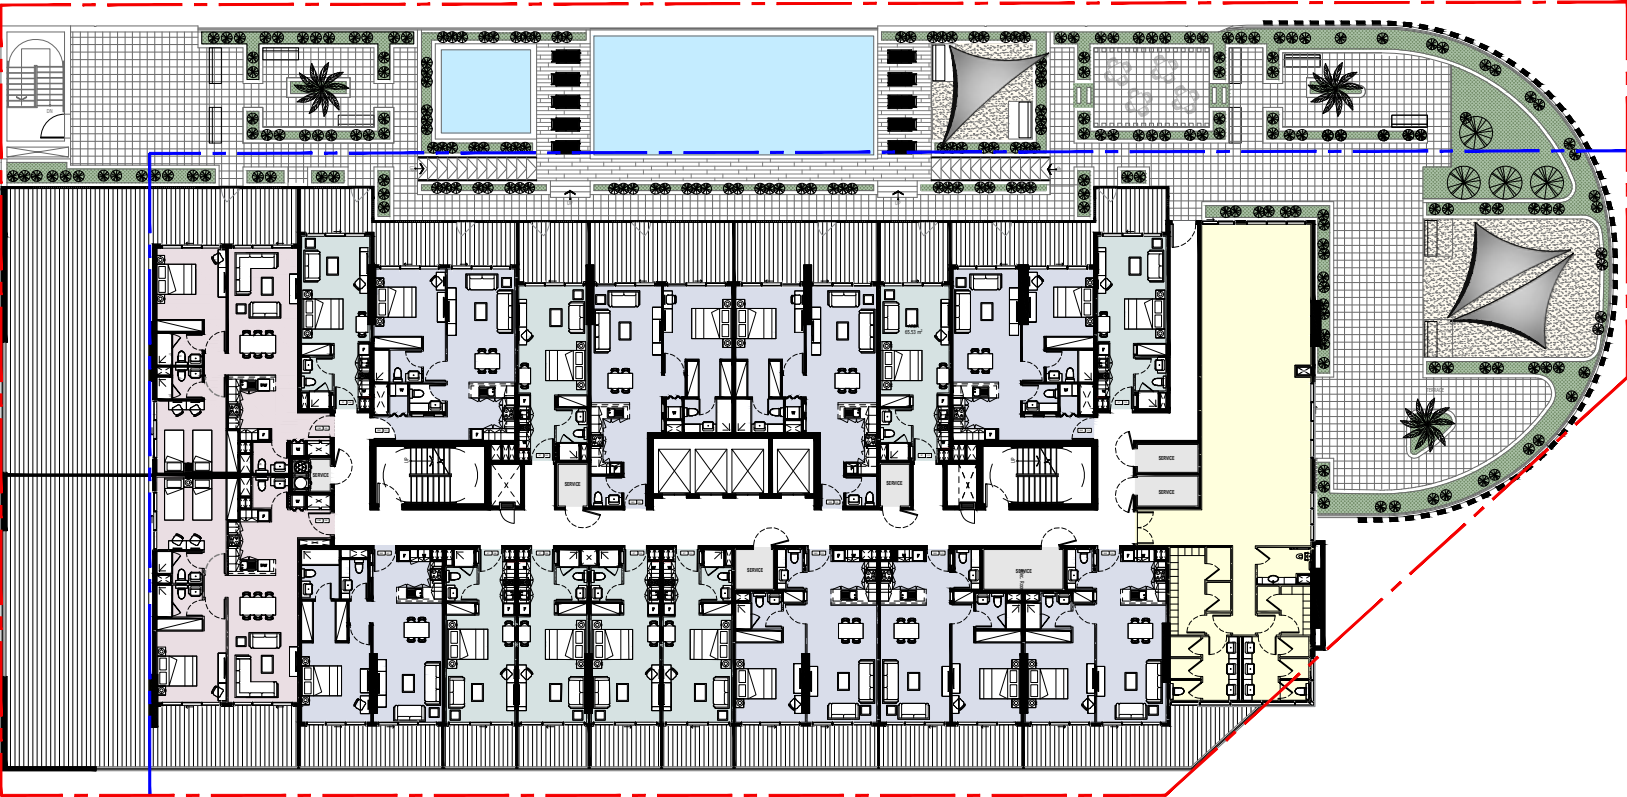

2ND - 15TH FLOOR

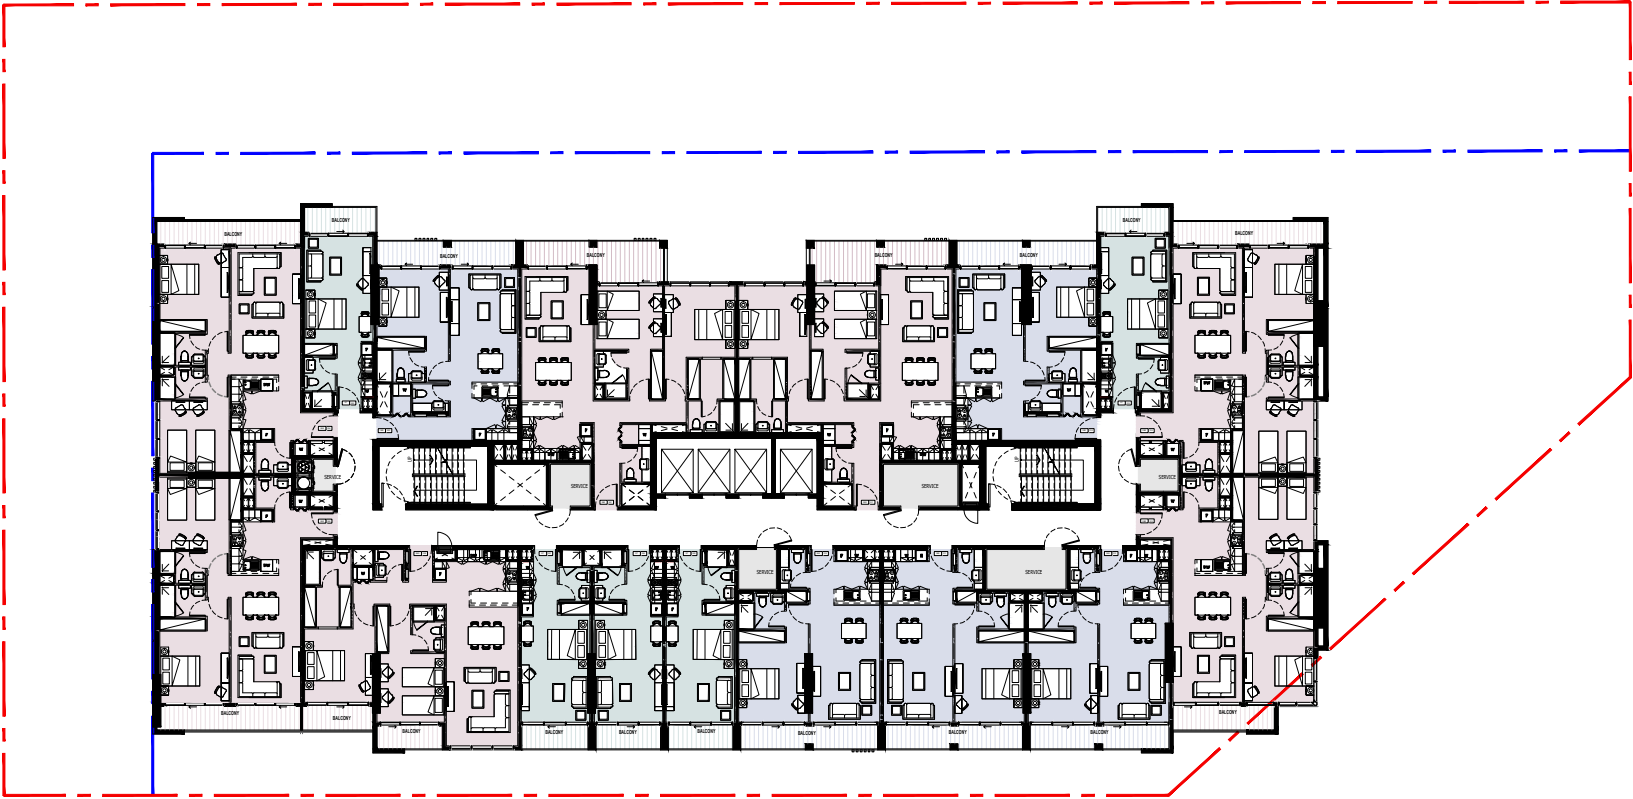

9TH FLOOR

