


BASEMENT PLAN
Scale 1 : 250

| | | | | | |
|----------------------------------|--------------------------|-------------|--|---------|---------------|
| PREDMET. CONSTRUCTION | TOPOGRAFI CEMAGI PROJECT | | | TANGGAL | UKURAN KERTAS |
| | | | | | A3 |
| | | DRAFTER | | | |
| | | CONSTRUCTOR | | | |
| CHECKED | ANDRII V. | | | | |
| APPROVED | ROMA BOGACH | | | | |

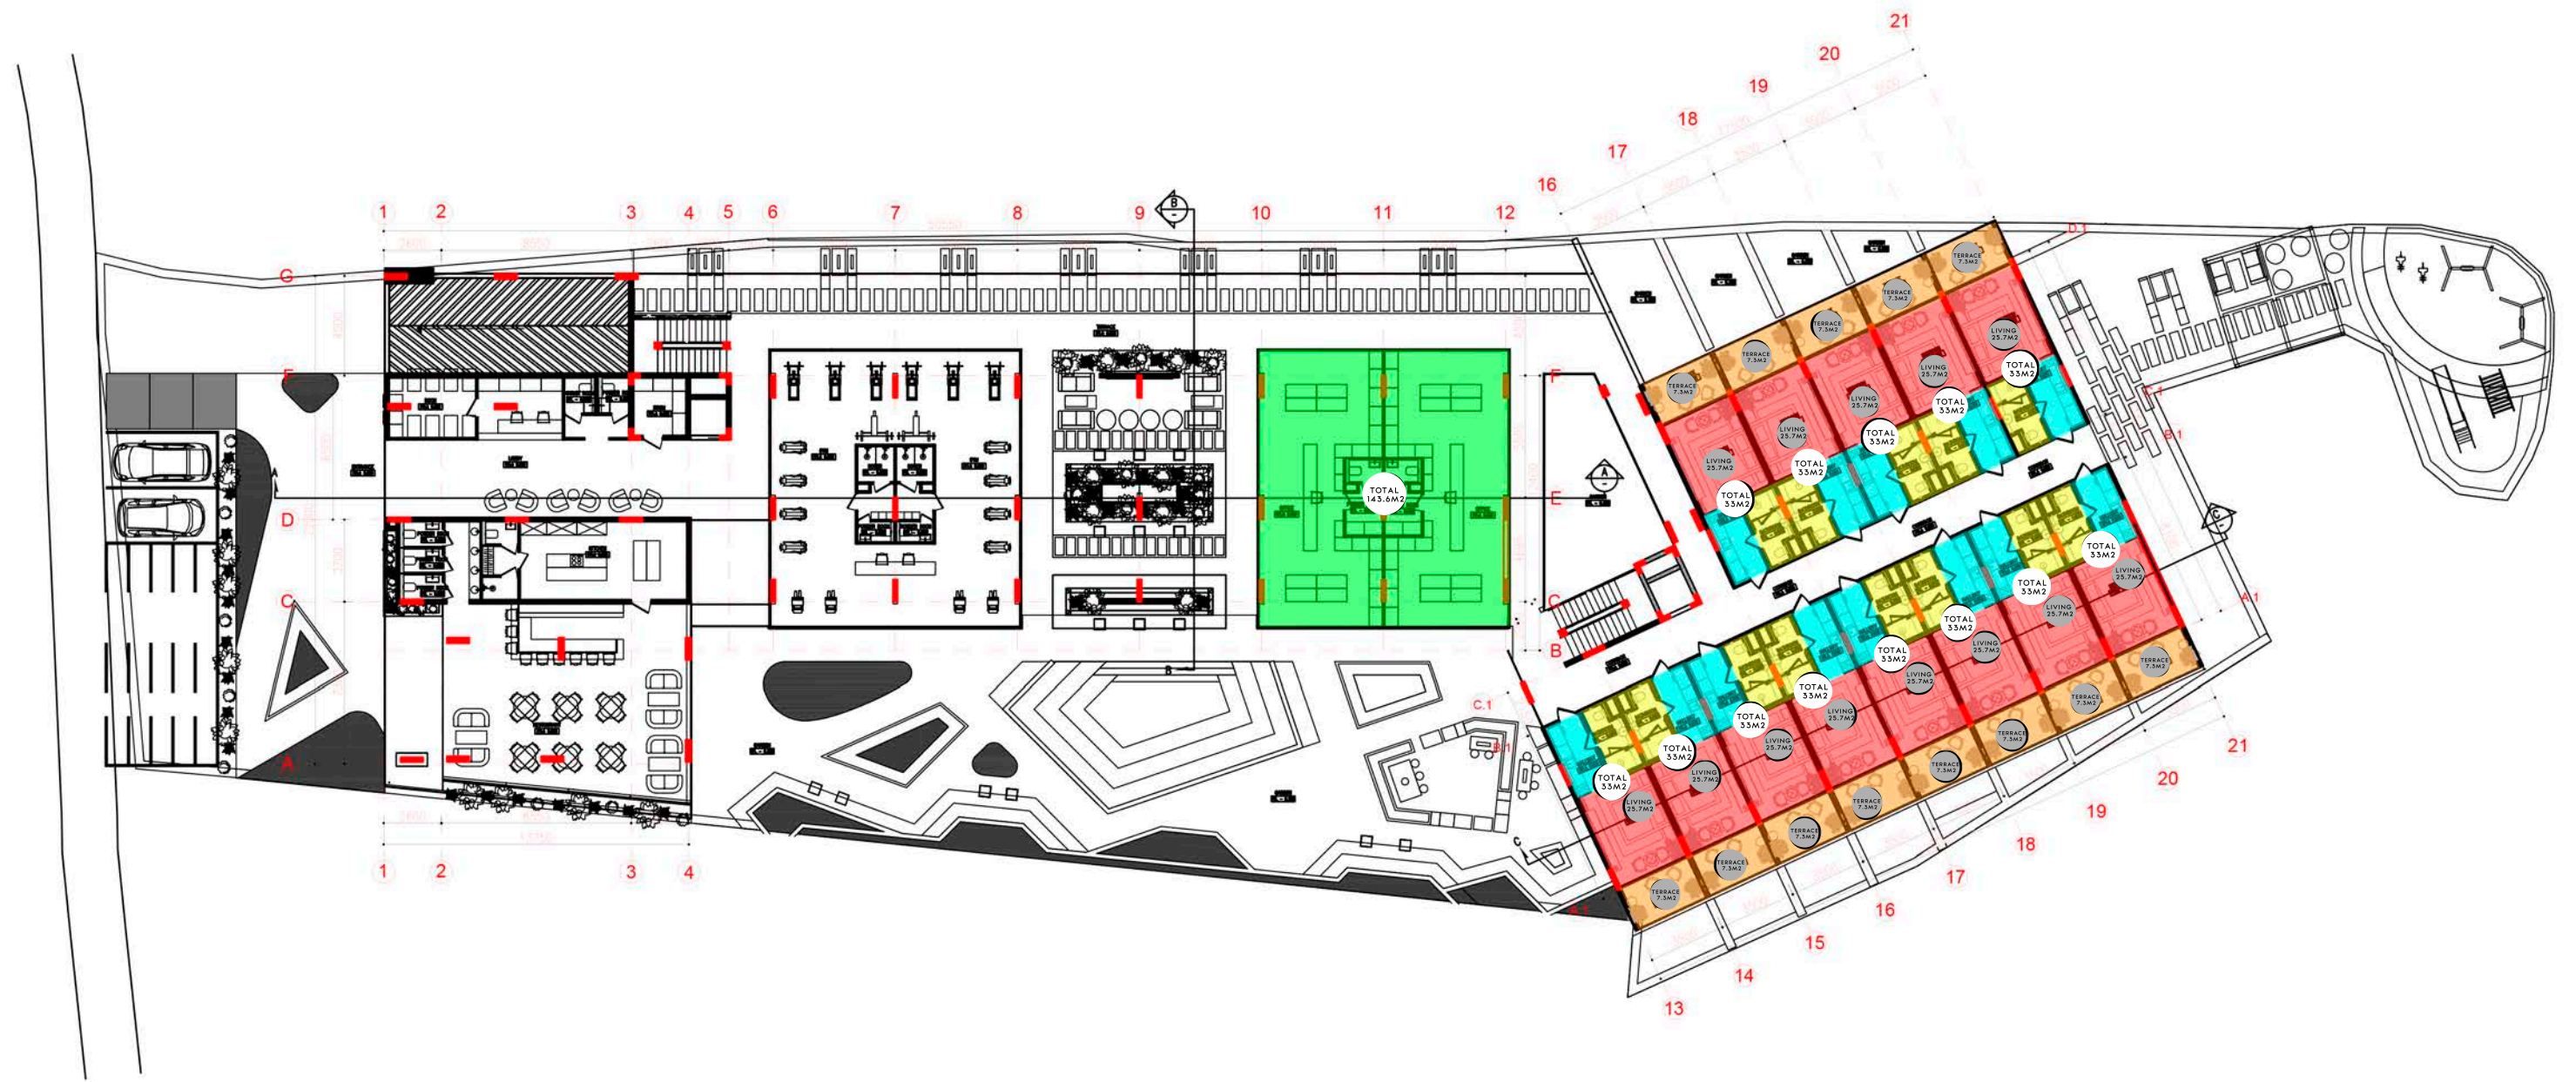

1ST FLOOR PLAN
Scale 1 : 300

PREDMET.
CONSTRUCTION

TOPOGRAFI CEMAGI PROJECT

| | | | |
|-------------|-------------|---------|---------------|
| DRAFTER | | TANGGAL | UKURAN KERTAS |
| CONSTRUCTOR | | | |
| CHECKED | ANDRII V. | | A3 |
| APPROVED | ROMA BOGACH | | |



2ND FLOOR PLAN
Scale 1 : 250

| | | | | | |
|----------------------------------|--------------------------|-------------|-------------|---------|---------------|
| PREDMET. CONSTRUCTION | TOPOGRAFI CEMAGI PROJECT | DRAFTER | GALANG A.H | TANGGAL | UKURAN KERTAS |
| | | CONSTRUCTOR | | | A3 |
| | | CHECKED | ANDRII V. | | |
| | | APPROVED | ROMA BOGACH | | |



3RD FLOOR PLAN
Scale 1 : 250

| | | | | | |
|----------------------------------|--------------------------|-------------|-------------|---------|---------------|
| PREDMET. CONSTRUCTION | TOPOGRAFI CEMAGI PROJECT | DRAFTER | GALANG A.H | TANGGAL | UKURAN KERTAS |
| | | CONSTRUCTOR | | | A3 |
| | | CHECKED | ANDRII V. | | |
| | | APPROVED | ROMA BOGACH | | |




4TH FLOOR PLAN
Scale 1 : 250

| | | | | | |
|----------------------------------|--------------------------|-------------|-------------|---------|---------------|
| PREDMET. CONSTRUCTION | TOPOGRAFI CEMAGI PROJECT | DRAFTER | GALANG A.H | TANGGAL | UKURAN KERTAS |
| | | CONSTRUCTOR | | | |
| | | CHECKED | ANDRII V. | | |
| | | APPROVED | ROMA BOGACH | | |
| | | | | | A3 |



5TH FLOOR PLAN
Scale 1 : 250

| | | | | | |
|----------------------------------|--------------------------|-------------|-------------|---------|---------------|
| PREDMET. CONSTRUCTION | TOPOGRAFI CEMAGI PROJECT | DRAFTER | GALANG A.H | TANGGAL | UKURAN KERTAS |
| | | CONSTRUCTOR | | | |
| | | CHECKED | ANDRII V. | | |
| | | APPROVED | ROMA BOGACH | | |
| | | | | | A3 |

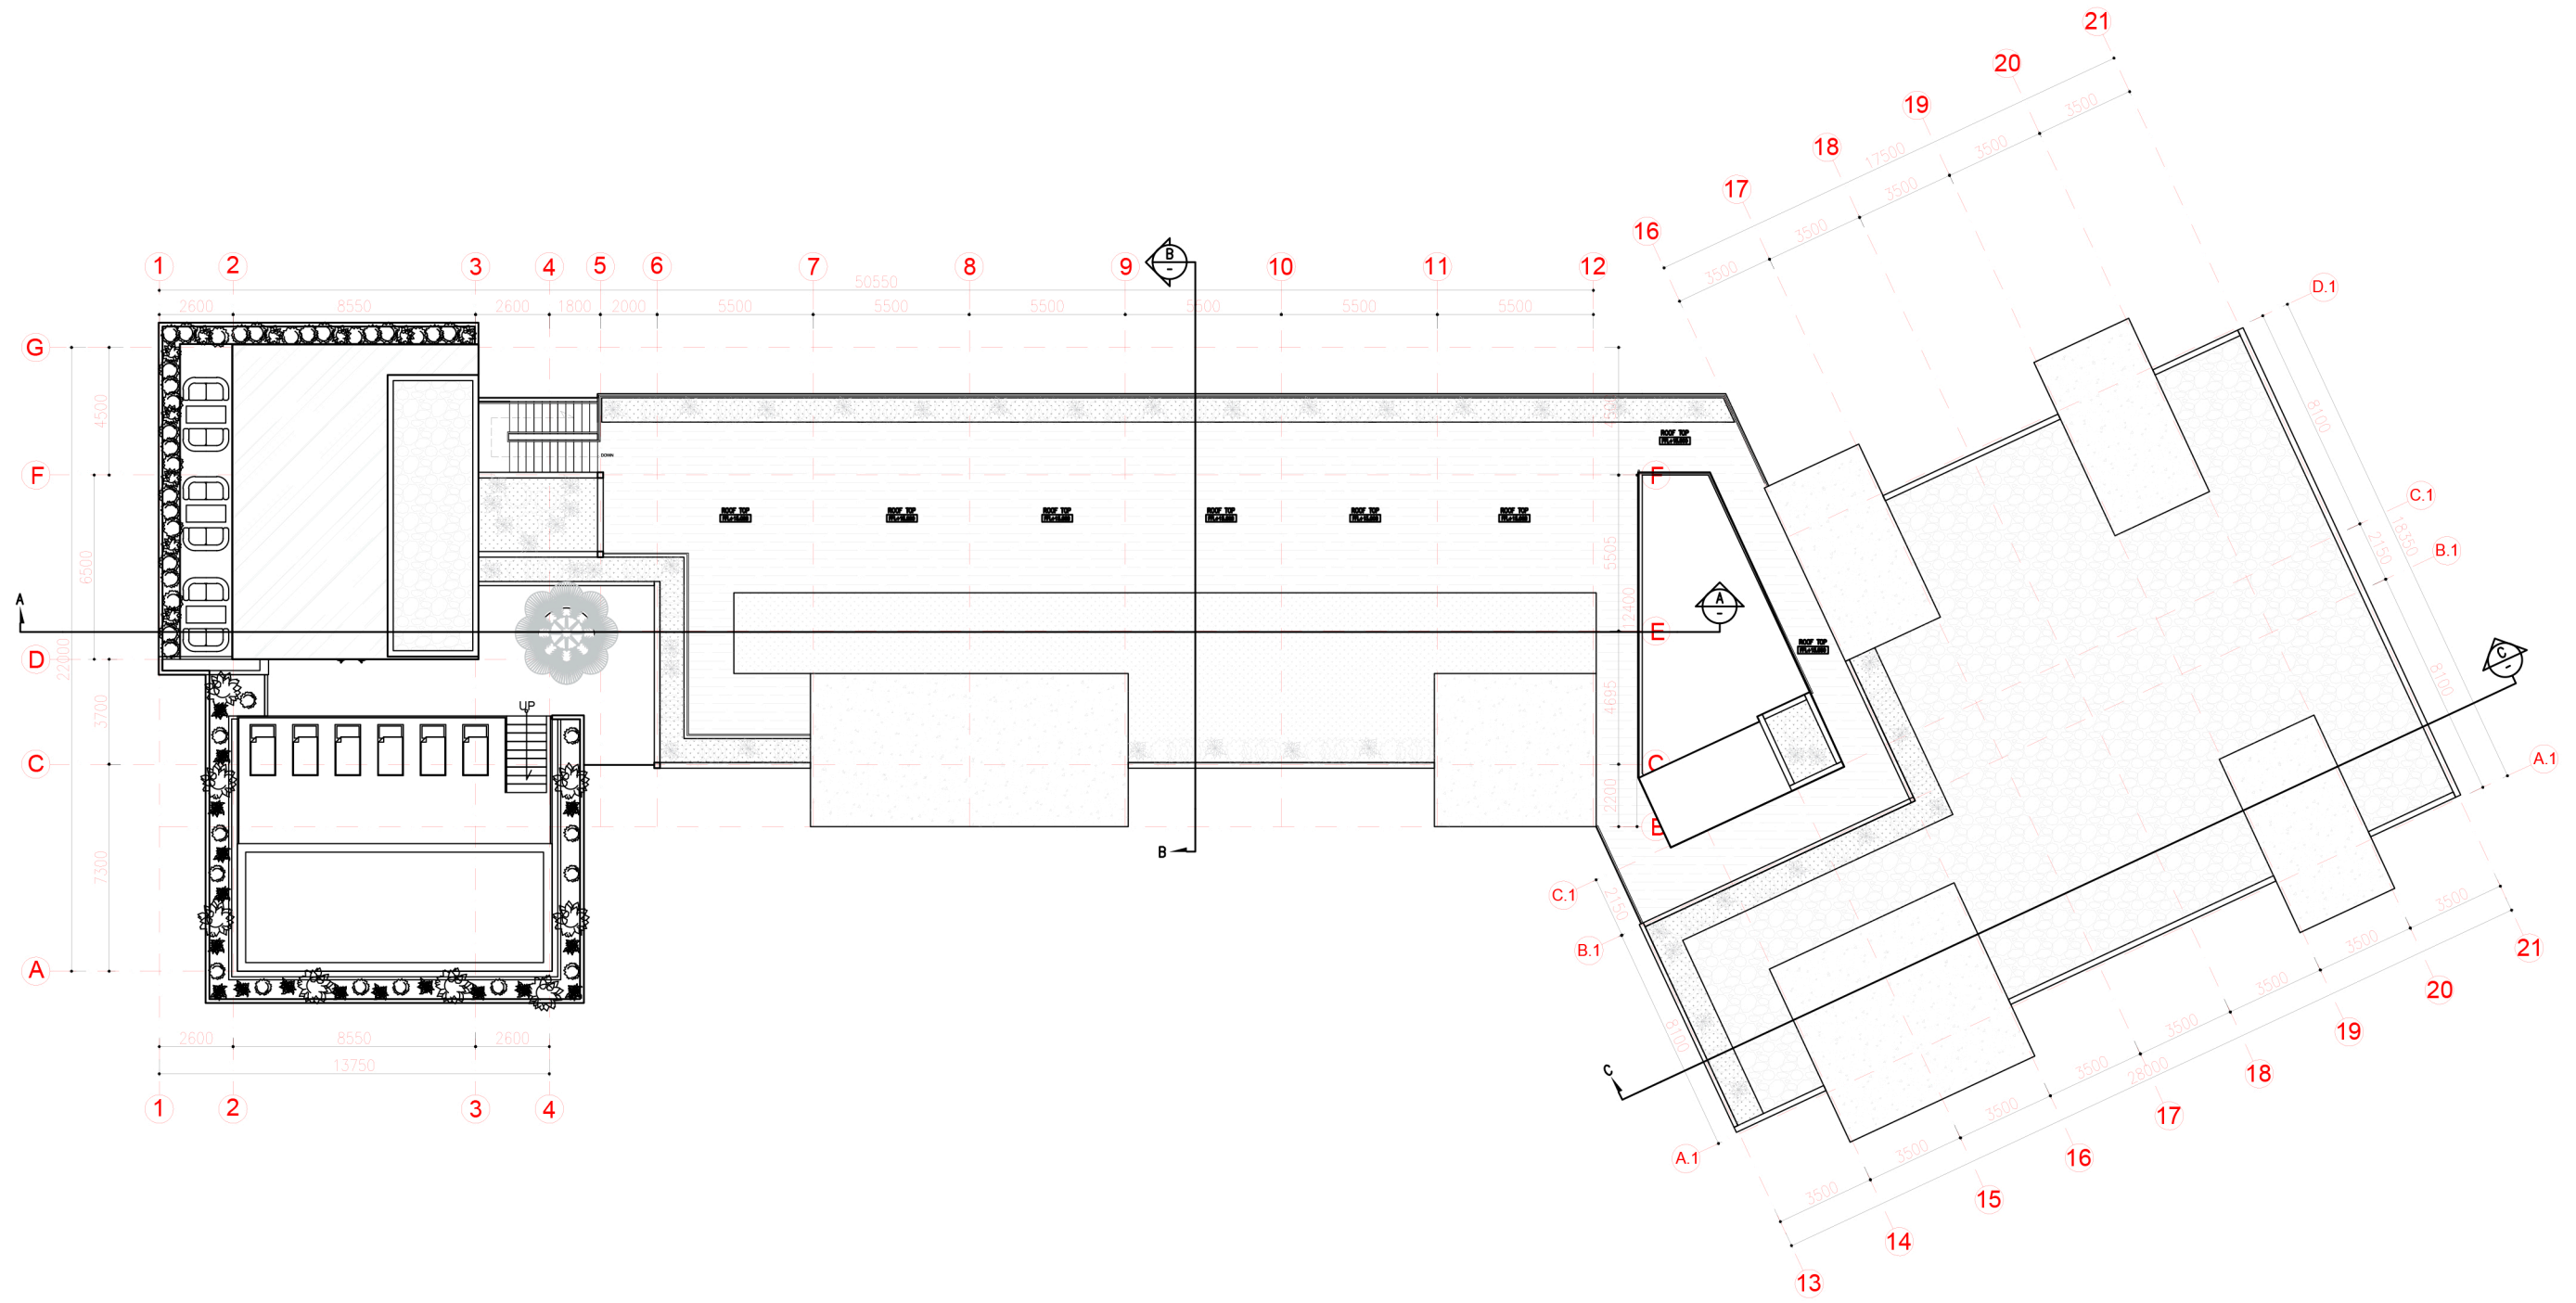

ROOFTOP PLAN
Scale 1 : 250

| | | | | | |
|----------------------------------|--------------------------|-------------|-------------|---------|---------------|
| PREDMET. CONSTRUCTION | TOPOGRAFI CEMAGI PROJECT | DRAFTER | GALANG A.H | TANGGAL | UKURAN KERTAS |
| | | CONSTRUCTOR | | | |
| | | CHECKED | ANDRII V. | | |
| | | APPROVED | ROMA BOGACH | | |
| | | | | | A3 |