

3 BEDROOM RESIDENCE - TYPE 03

LEVEL GROUND

PAVILION C


INTERIOR AREA:
2,155 SQFT / 200 SQM

EXTERIOR AREA:
841 SQFT / 78 SQM


TOTAL AREA:
2,996 SQFT / 278 SQM

FEATURES


- LIVING AND DINING ROOM
- ENCLOSED KITCHEN
- PATIO
- PLUNGE POOL
- THREE BEDROOMS
- THREE BATHROOMS
- POWDER ROOM
- STAFF QUARTER
- LAUNDRY

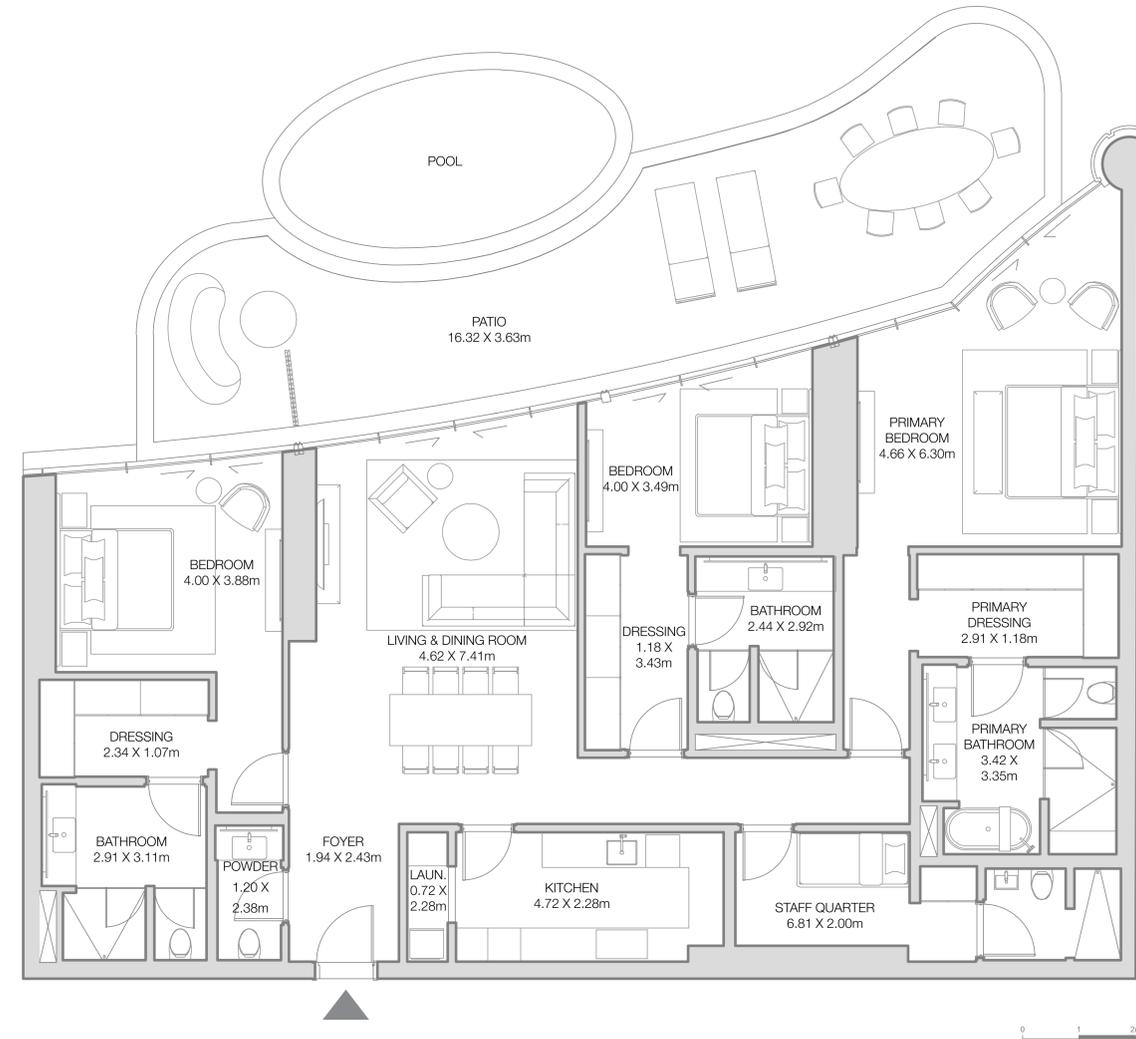


MASTERPLAN

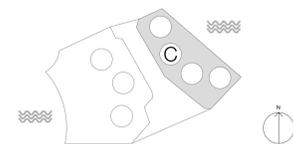

RESIDENCE LOCATOR

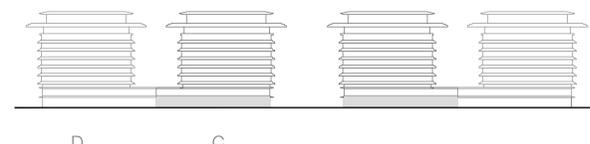

RESIDENCE VIEWS

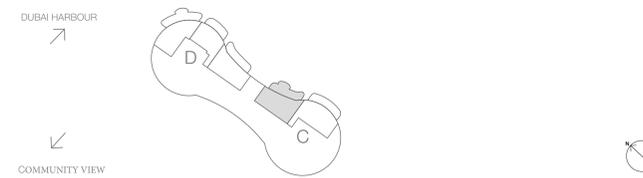

SALES CENTRE LOCATED AT
GATE VILLAGE 8, DUBAI INTERNATIONAL
FINANCIAL CENTRE, DUBAI, UAE

SALES@RESIDENCESDUBAIBEACHEDITION.COM
RESIDENCESDUBAIBEACHEDITION.COM

Disclaimer: All dimensions are in imperial and metric and measured from finish to finish excluding construction tolerances. 2. All materials, dimensions and drawings are approximate only. 3. Information is subject change without notice, at developer's absolute discretion. 4. Actual area may vary from the stated area. 5. Drawings not to scale. 6. All images used are for illustrative purposes only and do not represent the actual size, features, specifications, fittings and furnishings. 7. The developer reserves the right to make revisions / alterations, at its absolute discretion without any liability whatsoever.

OWNED BY

SHAMAL

A DEVELOPMENT BY



3 BEDROOM RESIDENCE - TYPE 05

LEVEL GROUND

PAVILION D


INTERIOR AREA:
 2,186 SQFT / 203 SQM

EXTERIOR AREA:
 943 SQFT / 88 SQM


TOTAL AREA:
 3,129 SQFT / 291 SQM

FEATURES


- LIVING AND DINING ROOM
- ENCLOSED KITCHEN
- PATIO
- PLUNGE POOL
- THREE BEDROOMS
- THREE BATHROOMS
- POWDER ROOM
- STAFF QUARTER
- LAUNDRY

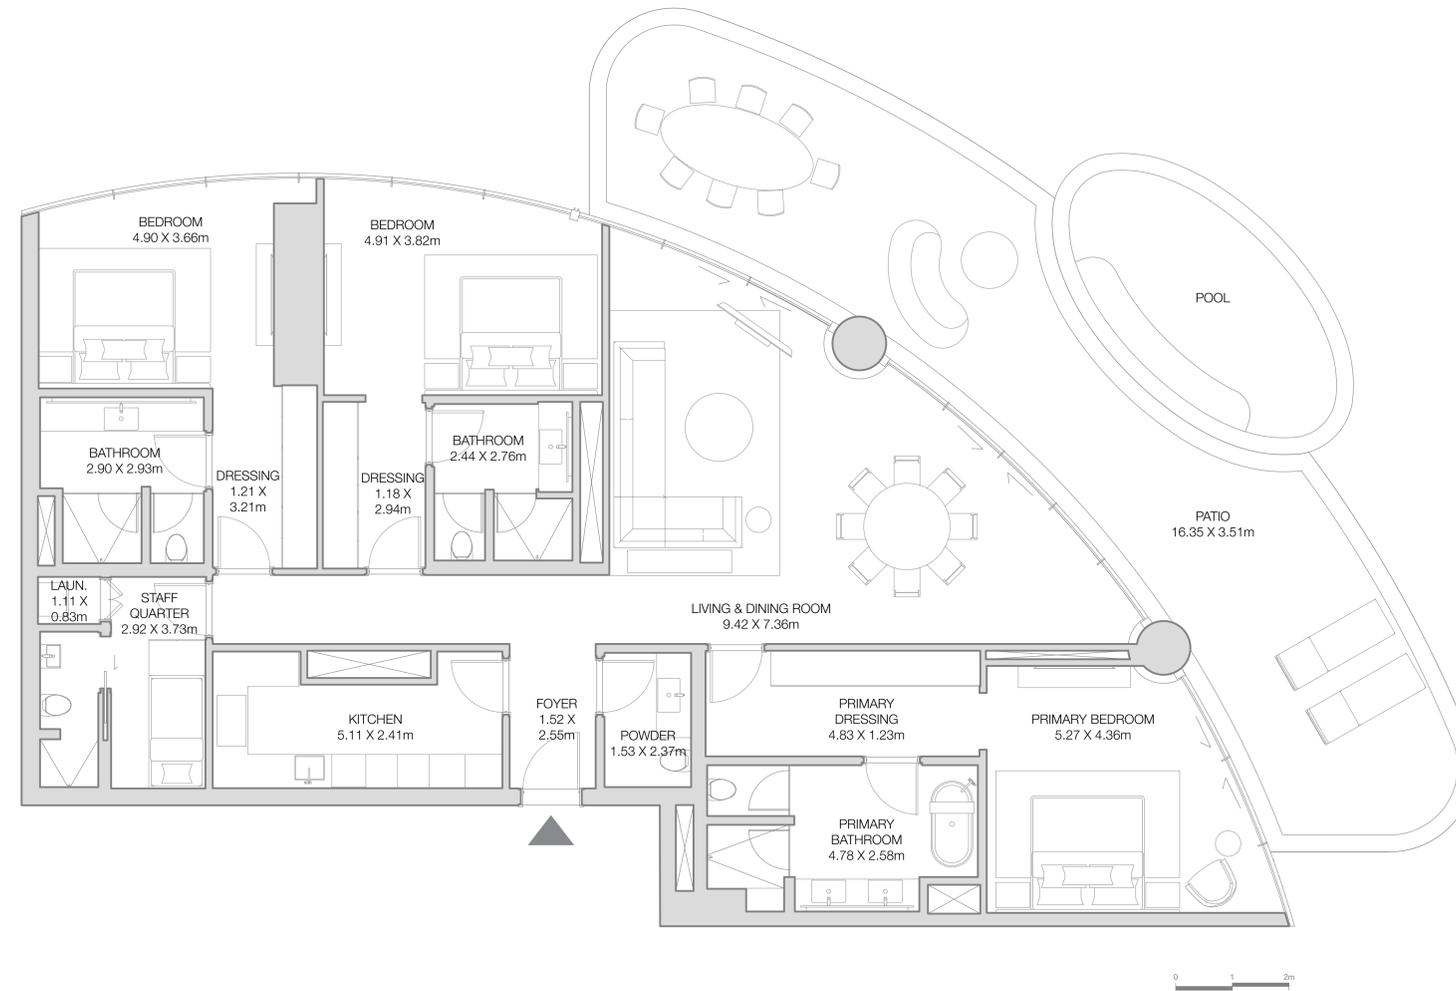


MASTERPLAN

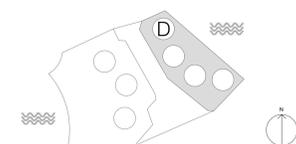

RESIDENCE LOCATOR

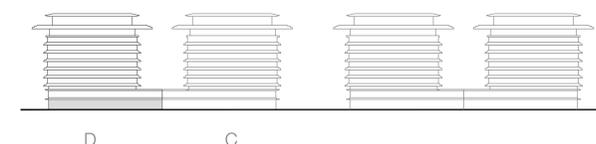

RESIDENCE VIEWS

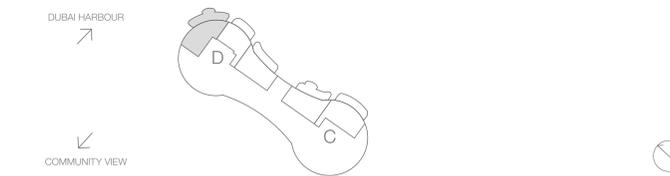

SALES CENTRE LOCATED AT
 GATE VILLAGE 8, DUBAI INTERNATIONAL
 FINANCIAL CENTRE, DUBAI, UAE

SALES@RESIDENCESDUBAIBEACHEDITION.COM
 RESIDENCESDUBAIBEACHEDITION.COM

Disclaimer: All dimensions are in imperial and metric and measured from finish to finish excluding construction tolerances. 2. All materials, dimensions and drawings are approximate only. 3. Information is subject change without notice, at developer's absolute discretion. 4. Actual area may vary from the stated area. 5. Drawings not to scale. 6. All images used are for illustrative purposes only and do not represent the actual size, features, specifications, fittings and furnishings. 7. The developer reserves the right to make revisions / alterations, at its absolute discretion without any liability whatsoever.

OWNED BY
SHAMAL

A DEVELOPMENT BY

2 BEDROOM RESIDENCE - TYPE 05

LEVEL 1

PAVILION C, & D


INTERIOR AREA:
 1,945 SQFT / 181 SQM

EXTERIOR AREA:
 355 SQFT / 33 SQM


TOTAL AREA:
 2,300 SQFT / 214 SQM

FEATURES


- LIVING AND DINING ROOM
- SEMI ENCLOSED KITCHEN
- TERRACE
- TWO BEDROOMS
- TWO BATHROOMS
- POWDER ROOM
- STAFF QUARTER
- LAUNDRY

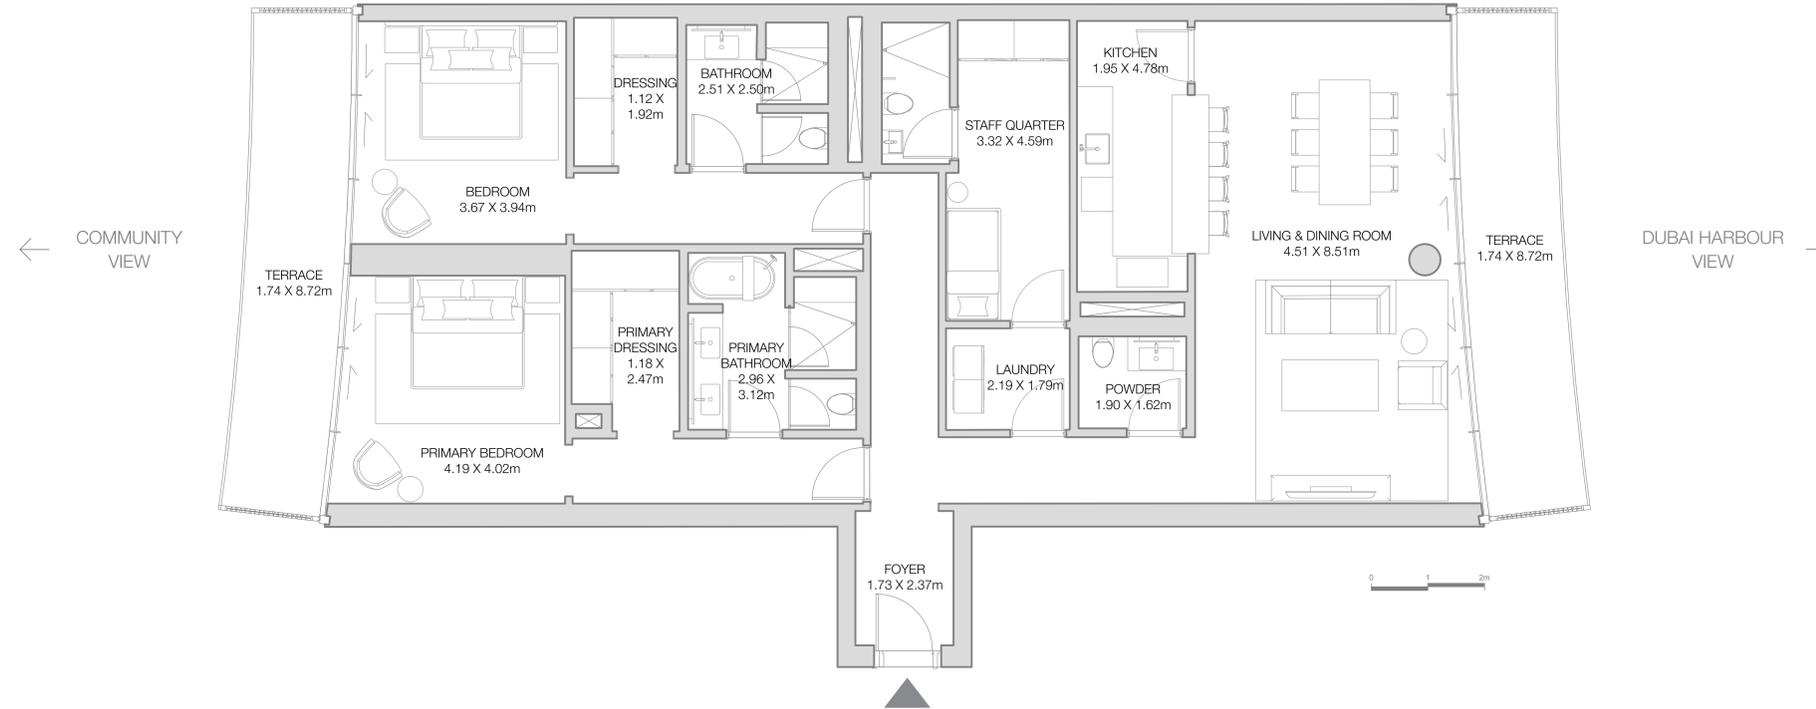


MASTERPLAN

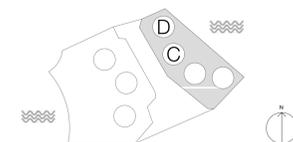

RESIDENCE LOCATOR

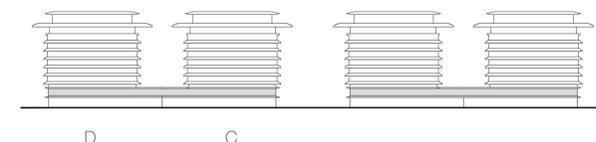

RESIDENCE VIEWS

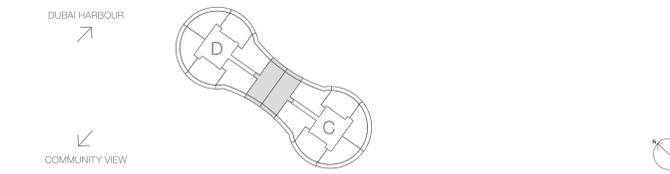

SALES CENTRE LOCATED AT
 GATE VILLAGE 8, DUBAI INTERNATIONAL
 FINANCIAL CENTRE, DUBAI, UAE

SALES@RESIDENCESDUBAIBEACHEDITION.COM
 RESIDENCESDUBAIBEACHEDITION.COM

Disclaimer: All dimensions are in imperial and metric and measured from finish to finish excluding construction tolerances. 2. All materials, dimensions and drawings are approximate only. 3. Information is subject change without notice, at developer's absolute discretion. 4. Actual area may vary from the stated area. 5. Drawings not to scale. 6. All images used are for illustrative purposes only and do not represent the actual size, features, specifications, fittings and furnishings. 7. The developer reserves the right to make revisions / alterations, at its absolute discretion without any liability whatsoever.

OWNED BY

SHAMAL

A DEVELOPMENT BY



2 BEDROOM RESIDENCE - TYPE 06

LEVEL 1

PAVILION C, & D


INTERIOR AREA:
 1,857 SQFT / 173 SQM

EXTERIOR AREA:
 312 SQFT / 29 SQM


TOTAL AREA:
 2,169 SQFT / 202 SQM

FEATURES


- LIVING AND DINING ROOM
- ENCLOSED KITCHEN
- TERRACE
- TWO BEDROOMS
- TWO BATHROOMS
- POWDER ROOM
- STAFF QUARTER
- LAUNDRY

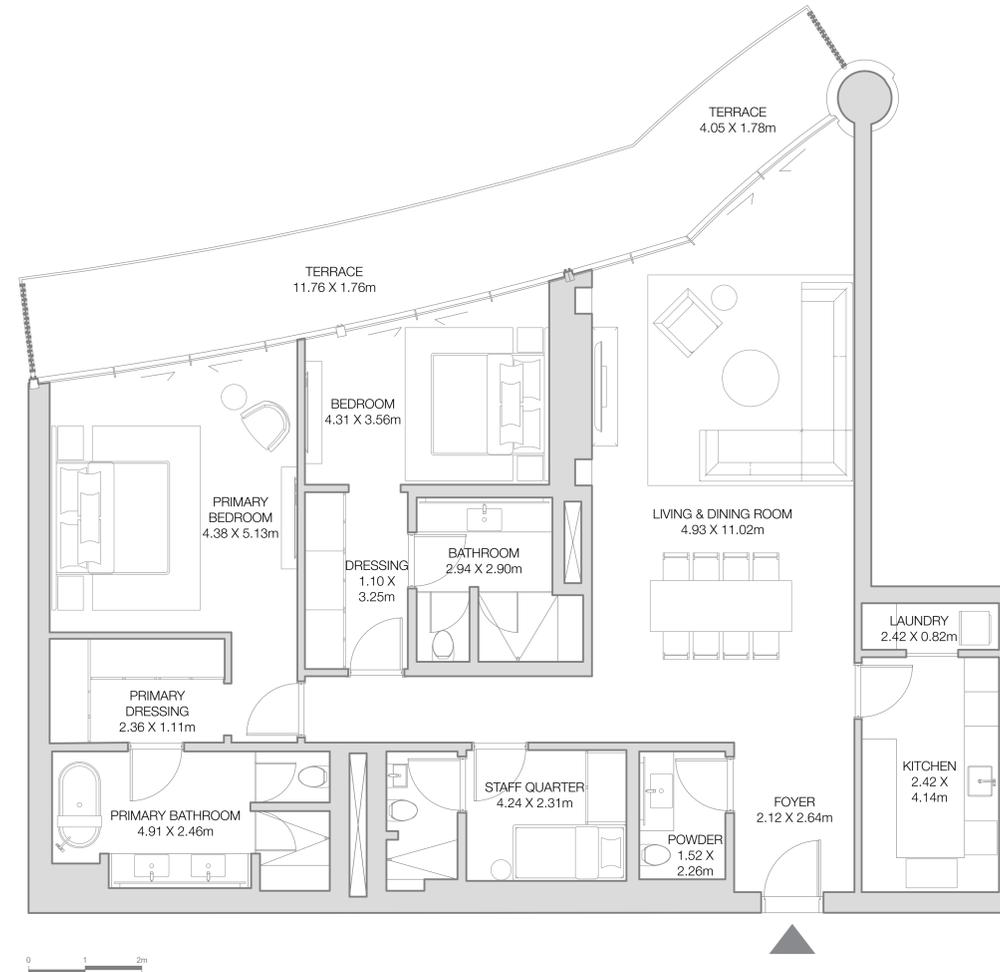


MASTERPLAN

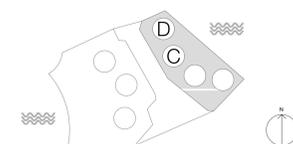

RESIDENCE LOCATOR

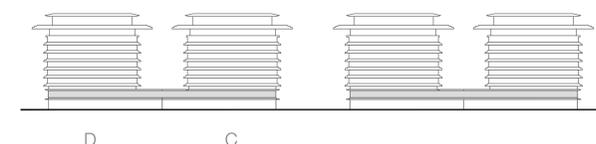

RESIDENCE VIEWS

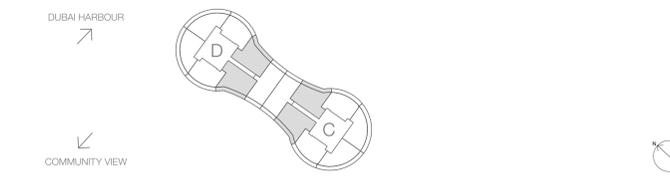

SALES CENTRE LOCATED AT
 GATE VILLAGE 8, DUBAI INTERNATIONAL
 FINANCIAL CENTRE, DUBAI, UAE

SALES@RESIDENCESDUBAIBEACHEDITION.COM
RESIDENCESDUBAIBEACHEDITION.COM

Disclaimer: All dimensions are in imperial and metric and measured from finish to finish excluding construction tolerances. 2. All materials, dimensions and drawings are approximate only. 3. Information is subject change without notice, at developer's absolute discretion. 4. Actual area may vary from the stated area. 5. Drawings not to scale. 6. All images used are for illustrative purposes only and do not represent the actual size, features, specifications, fittings and furnishings. 7. The developer reserves the right to make revisions / alterations, at its absolute discretion without any liability whatsoever.

OWNED BY
SHAMAL



2 BEDROOM RESIDENCE - TYPE 07

LEVEL 1

PAVILION C, & D


INTERIOR AREA:
 1,597 SQFT / 148 SQM

EXTERIOR AREA:
 330 SQFT / 31 SQM


TOTAL AREA:
 1,930 SQFT / 182 SQM

FEATURES


- LIVING AND DINING ROOM
- ENCLOSED KITCHEN
- TERRACE
- TWO BEDROOMS
- TWO BATHROOMS
- POWDER ROOM
- LAUNDRY

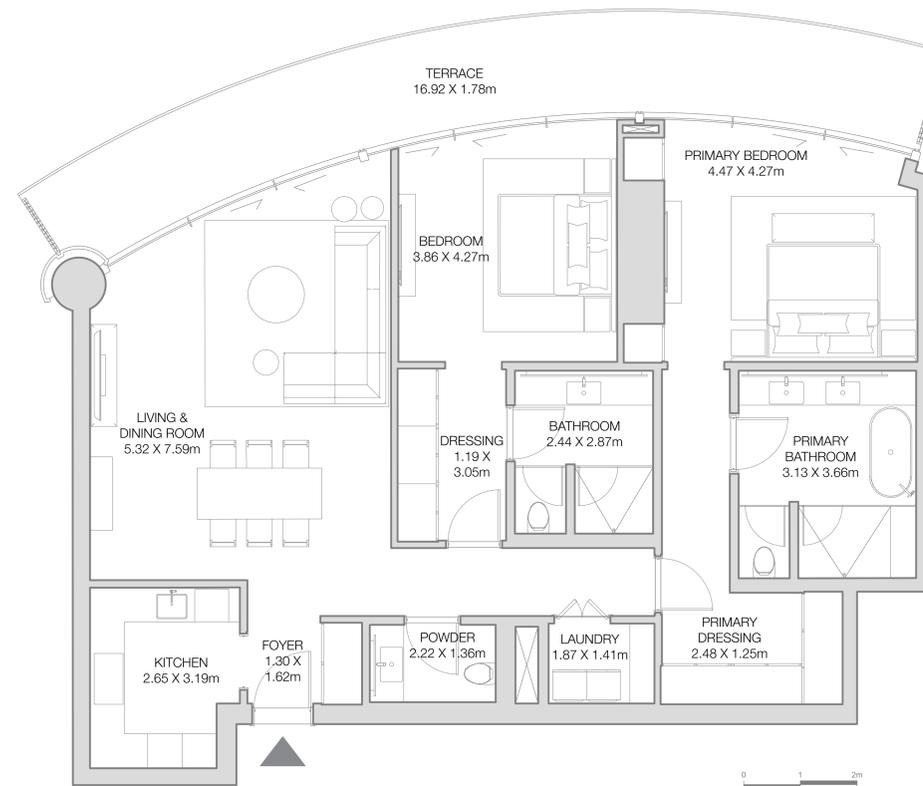


MASTERPLAN

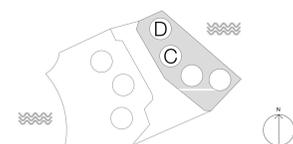

RESIDENCE LOCATOR

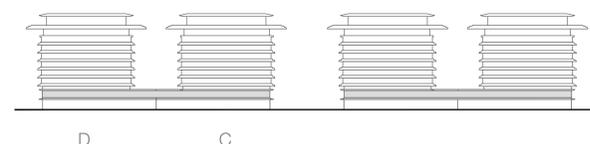

RESIDENCE VIEWS

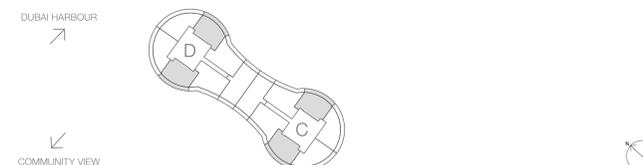

SALES CENTRE LOCATED AT
 GATE VILLAGE 8, DUBAI INTERNATIONAL
 FINANCIAL CENTRE, DUBAI, UAE

SALES@RESIDENCESDUBAIBEACHEDITION.COM
 RESIDENCESDUBAIBEACHEDITION.COM

Disclaimer: All dimensions are in imperial and metric and measured from finish to finish excluding construction tolerances. 2. All materials, dimensions and drawings are approximate only. 3. Information is subject change without notice, at developer's absolute discretion. 4. Actual area may vary from the stated area. 5. Drawings not to scale. 6. All images used are for illustrative purposes only and do not represent the actual size, features, specifications, fittings and furnishings. 7. The developer reserves the right to make revisions / alterations, at its absolute discretion without any liability whatsoever.

OWNED BY

SHAMAL

A DEVELOPMENT BY



2 BEDROOM RESIDENCE - TYPE 08

LEVEL 1

PAVILION C, & D


INTERIOR AREA:
 1,587 TO 1,639 SQFT / 147 TO 152 SQM

EXTERIOR AREA:
 508 TO 511 SQFT / 47 TO 48 SQM


TOTAL AREA:
 2,098 TO 2,147 SQFT / 195 TO 199 SQM

FEATURES


- LIVING AND DINING ROOM
- ENCLOSED KITCHEN
- TERRACE
- TWO BEDROOMS
- TWO BATHROOMS
- POWDER ROOM
- LAUNDRY

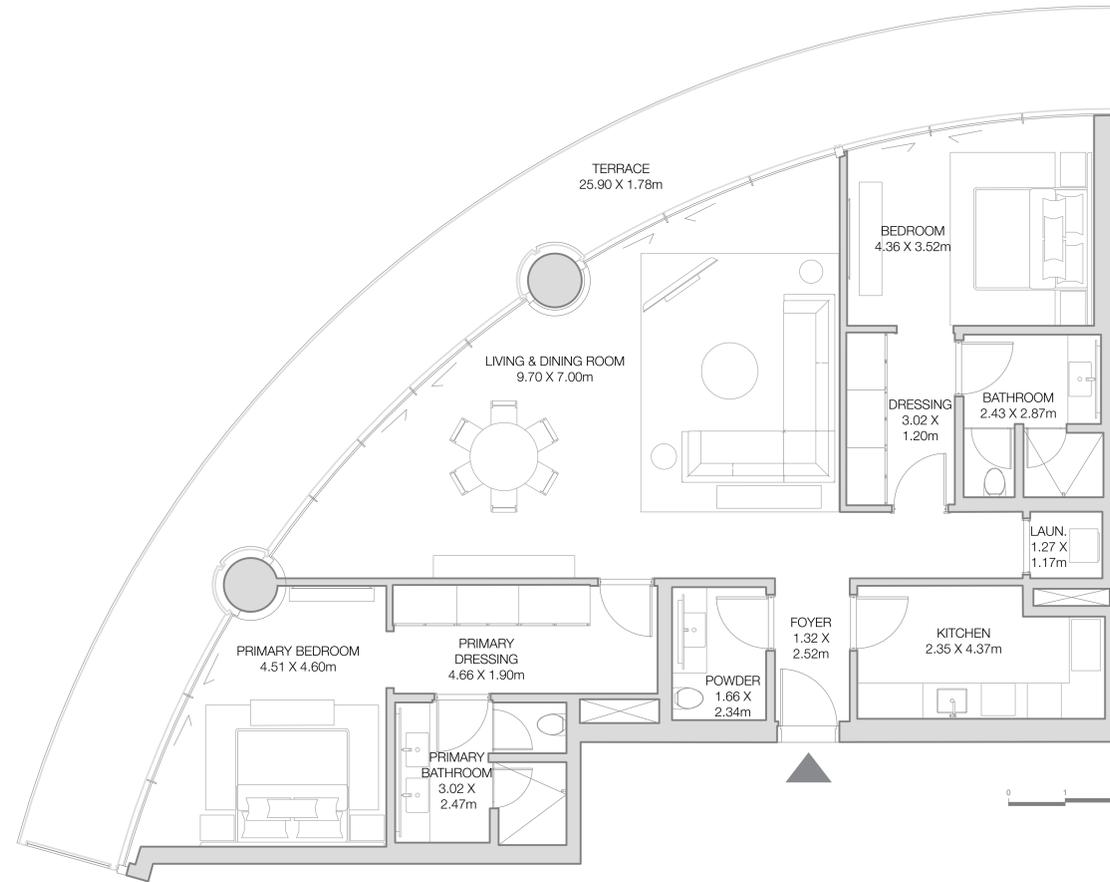


MASTERPLAN

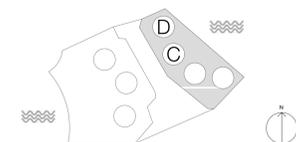

RESIDENCE LOCATOR

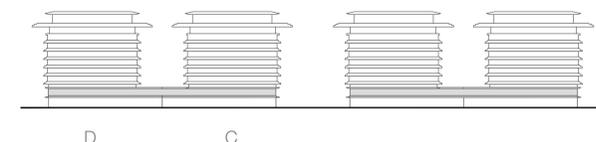

RESIDENCE VIEWS

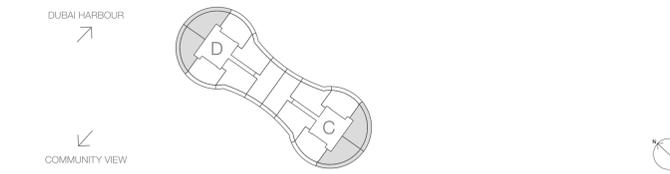

SALES CENTRE LOCATED AT
 GATE VILLAGE 8, DUBAI INTERNATIONAL
 FINANCIAL CENTRE, DUBAI, UAE

SALES@RESIDENCESDUBAIBEACHEDITION.COM
 RESIDENCESDUBAIBEACHEDITION.COM

Disclaimer: All dimensions are in imperial and metric and measured from finish to finish excluding construction tolerances. 2. All materials, dimensions and drawings are approximate only. 3. Information is subject change without notice, at developer's absolute discretion. 4. Actual area may vary from the stated area. 5. Drawings not to scale. 6. All images used are for illustrative purposes only and do not represent the actual size, features, specifications, fittings and furnishings. 7. The developer reserves the right to make revisions / alterations, at its absolute discretion without any liability whatsoever.

OWNED BY

SHAMAL

A DEVELOPMENT BY



2 BEDROOM RESIDENCE - TYPE 03

LEVEL 2 - 7

PAVILION C & D


INTERIOR AREA:
 1,403 SQFT / 130 SQM

EXTERIOR AREA:
 584 SQFT / 55 SQM


TOTAL AREA:
 1,987 SQFT / 185 SQM

FEATURES


- LIVING AND DINING ROOM
- ENCLOSED KITCHEN
- TERRACE
- TWO BEDROOMS
- TWO BATHROOMS
- POWDER ROOM

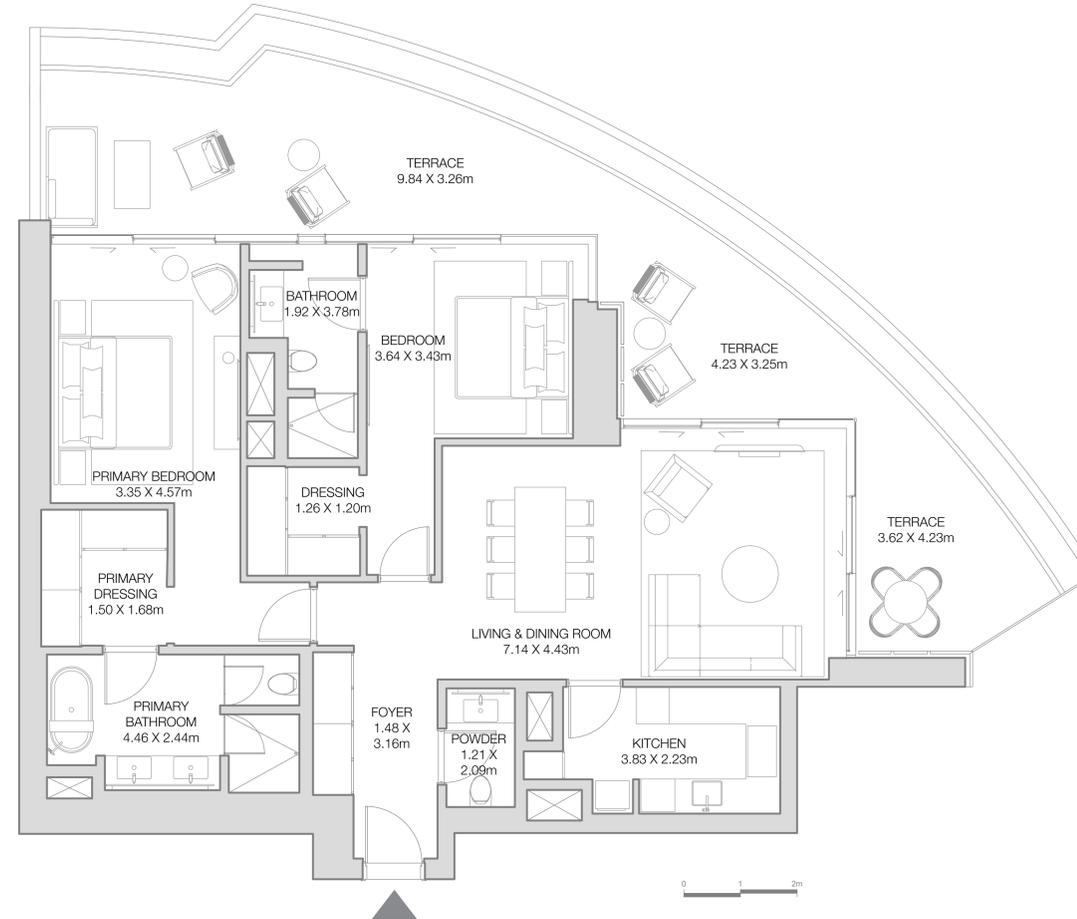


MASTERPLAN

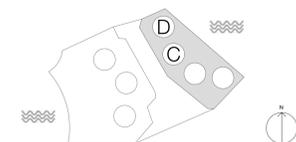

RESIDENCE LOCATOR

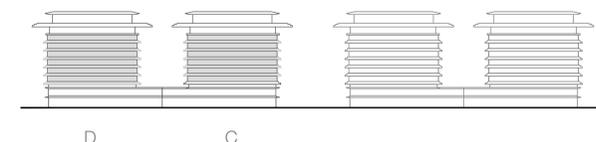

RESIDENCE VIEWS

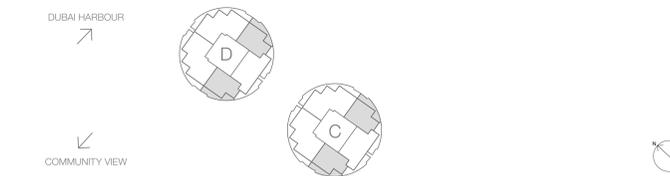

SALES CENTRE LOCATED AT
 GATE VILLAGE 8, DUBAI INTERNATIONAL
 FINANCIAL CENTRE, DUBAI, UAE

SALES@RESIDENCESDUBAIBEACHEDITION.COM
RESIDENCESDUBAIBEACHEDITION.COM

Disclaimer: All dimensions are in imperial and metric and measured from finish to finish excluding construction tolerances. 2. All materials, dimensions and drawings are approximate only. 3. Information is subject change without notice, at developer's absolute discretion. 4. Actual area may vary from the stated area. 5. Drawings not to scale. 6. All images used are for illustrative purposes only and do not represent the actual size, features, specifications, fittings and furnishings. 7. The developer reserves the right to make revisions / alterations, at its absolute discretion without any liability whatsoever.

OWNED BY
SHAMAL

A DEVELOPMENT BY

2 BEDROOM RESIDENCE - TYPE 04

LEVEL 2 - 7

PAVILION C & D


INTERIOR AREA:
1,842 SQFT / 171 SQM

EXTERIOR AREA:
584 SQFT / 54 SQM


TOTAL AREA:
2,426 SQFT / 225 SQM

FEATURES


- LIVING AND DINING ROOM
- OPEN PLAN KITCHEN
- TWO TERRACES
- TWO BEDROOMS
- TWO BATHROOMS
- POWDER ROOM
- STAFF QUARTER
- LAUNDRY

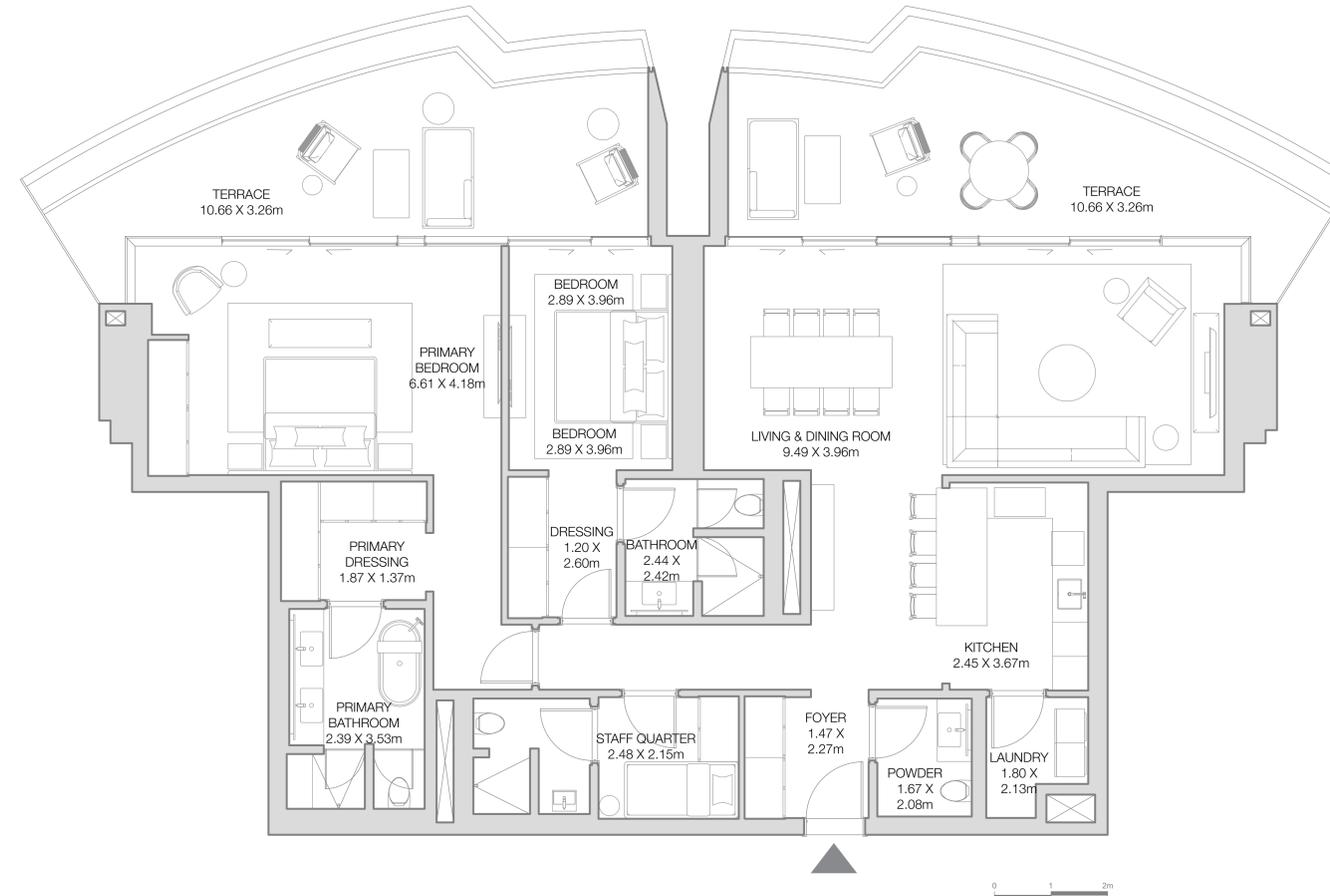


MASTERPLAN

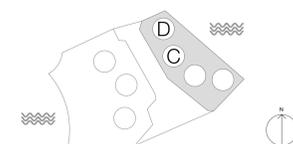

RESIDENCE LOCATOR

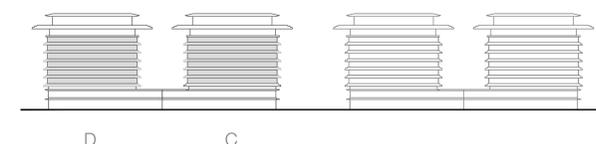

RESIDENCE VIEWS

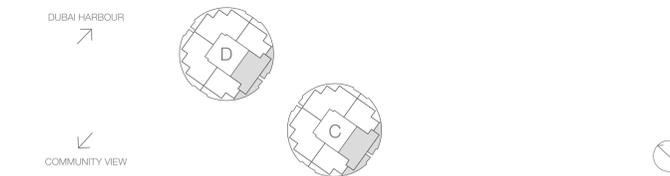

SALES CENTRE LOCATED AT
GATE VILLAGE 8, DUBAI INTERNATIONAL
FINANCIAL CENTRE, DUBAI, UAE

SALES@RESIDENCESDUBAIBEACHEDITION.COM
RESIDENCESDUBAIBEACHEDITION.COM

Disclaimer: All dimensions are in imperial and metric and measured from finish to finish excluding construction tolerances. 2. All materials, dimensions and drawings are approximate only. 3. Information is subject change without notice, at developer's absolute discretion. 4. Actual area may vary from the stated area. 5. Drawings not to scale. 6. All images used are for illustrative purposes only and do not represent the actual size, features, specifications, fittings and furnishings. 7. The developer reserves the right to make revisions / alterations, at its absolute discretion without any liability whatsoever.

OWNED BY
SHAMAL

A DEVELOPMENT BY
D&S

3 BEDROOM RESIDENCE - TYPE 02

LEVEL 2 - 7

PAVILION C & D

INTERIOR AREA:
2,331 SQFT / 217 SQM

EXTERIOR AREA:
876 SQFT / 81 SQM


TOTAL AREA:
3,207 SQFT / 298 SQM

FEATURES


- LIVING AND DINING ROOM
- OPEN PLAN KITCHEN
- TERRACE
- THREE BEDROOMS
- THREE BATHROOMS
- POWDER ROOM
- STAFF QUARTER
- LAUNDRY




MASTERPLAN

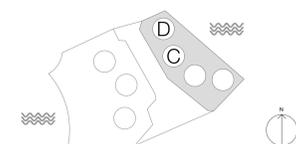

RESIDENCE LOCATOR

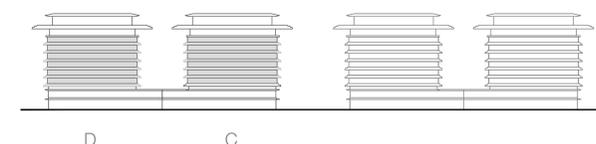

RESIDENCE VIEWS

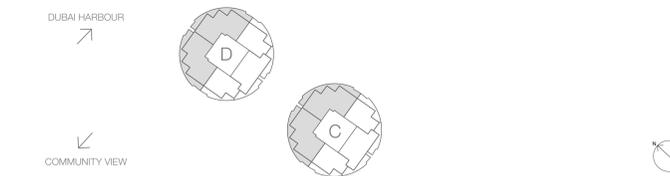

SALES CENTRE LOCATED AT
GATE VILLAGE 8, DUBAI INTERNATIONAL
FINANCIAL CENTRE, DUBAI, UAE

SALES@RESIDENCESDUBAIBEACHEDITION.COM
RESIDENCESDUBAIBEACHEDITION.COM

Disclaimer: All dimensions are in imperial and metric and measured from finish to finish excluding construction tolerances. 2. All materials, dimensions and drawings are approximate only. 3. Information is subject change without notice, at developer's absolute discretion. 4. Actual area may vary from the stated area. 5. Drawings not to scale. 6. All images used are for illustrative purposes only and do not represent the actual size, features, specifications, fittings and furnishings. 7. The developer reserves the right to make revisions / alterations, at its absolute discretion without any liability whatsoever.

OWNED BY

SHAMAL

A DEVELOPMENT BY



4 BEDROOM RESIDENCE - TYPE 01

LEVEL 8

PAVILION C, & D


INTERIOR AREA:
 3,680 SQFT / 342 SQM

EXTERIOR AREA:
 5,917 SQFT / 550 SQM


TOTAL AREA:
 9,597 SQFT / 892 SQM

FEATURES


- LIVING AND DINING ROOM
- KITCHEN
- FAMILY LIVING ROOM
- TERRACE
- FOUR BEDROOMS
- FOUR BATHROOMS
- POWDER ROOM
- STAFF QUARTER
- LAUNDRY
- PRIVATE POOL

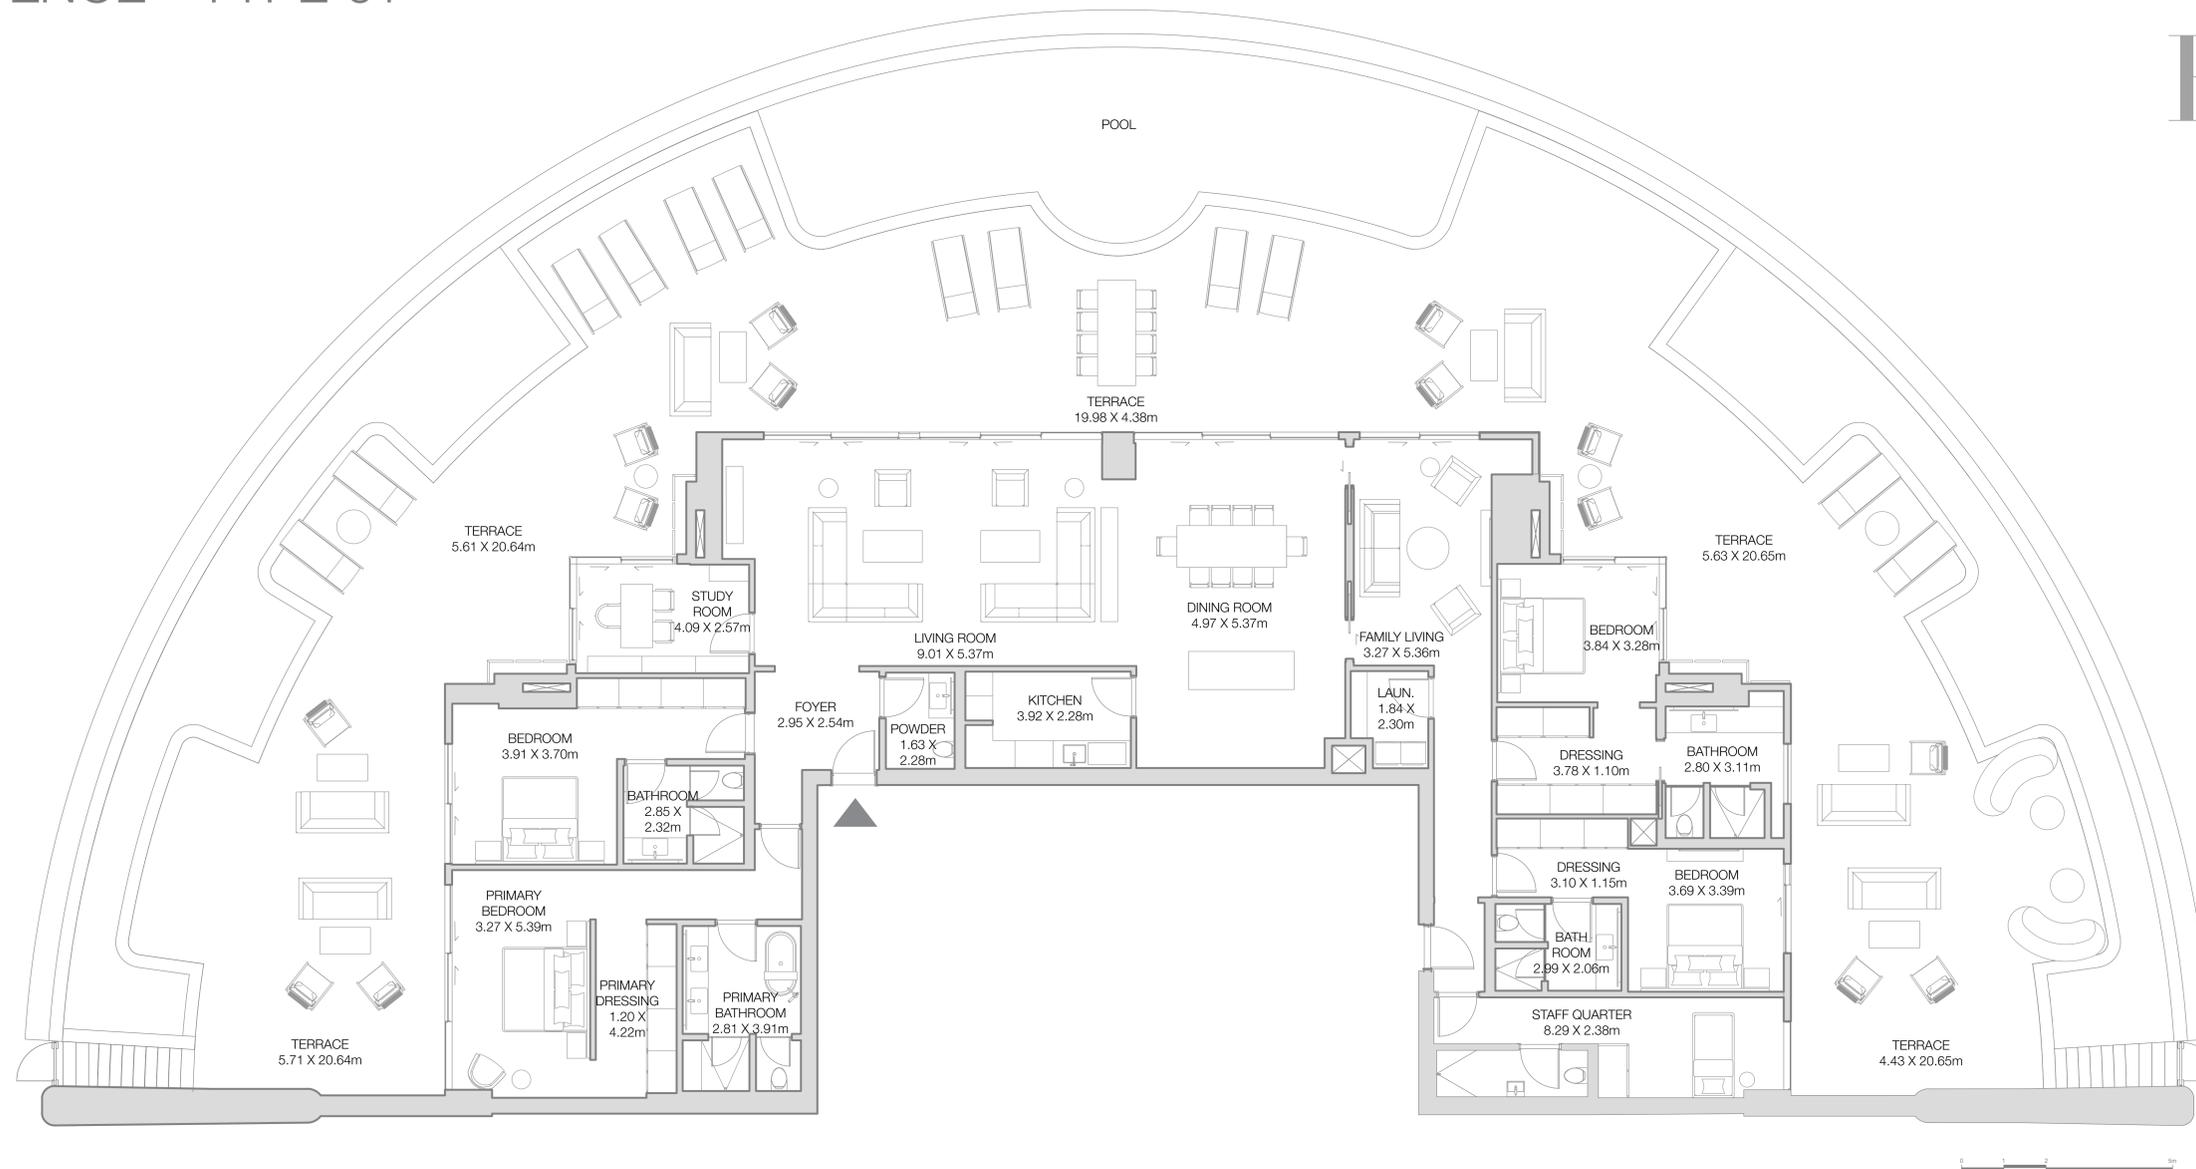


MASTERPLAN

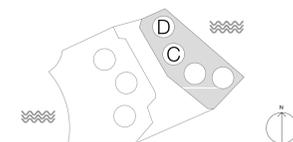

RESIDENCE LOCATOR

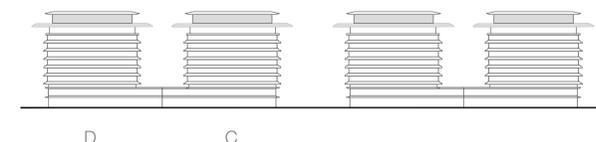

RESIDENCE VIEWS

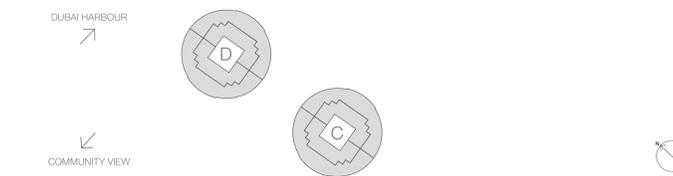

SALES CENTRE LOCATED AT
 GATE VILLAGE 8, DUBAI INTERNATIONAL
 FINANCIAL CENTRE, DUBAI, UAE

SALES@RESIDENCESDUBAIBEACHEDITION.COM
 RESIDENCESDUBAIBEACHEDITION.COM

Disclaimer: All dimensions are in imperial and metric and measured from finish to finish excluding construction tolerances. 2. All materials, dimensions and drawings are approximate only. 3. Information is subject change without notice, at developer's absolute discretion. 4. Actual area may vary from the stated area. 5. Drawings not to scale. 6. All images used are for illustrative purposes only and do not represent the actual size, features, specifications, fittings and furnishings. 7. The developer reserves the right to make revisions / alterations, at its absolute discretion without any liability whatsoever.

OWNED BY
SHAMAL

A DEVELOPMENT BY