


ТЭП


Поз.	Наименование	S застройки, м ²	S продаваемая, м ²	Кол-во
1	Вилла (3 спальни)	129,98	234,59	6
	в комплексе	779,88	1 407,54	
2	Вилла (2 спальни)	59,17	124,95	28
	в комплексе	1 656,76	3 498,6	
3	Вилла (1 спальня)	66,25	79	9
	в комплексе	596,25	711	
4	Апартаменты - 95 юнитов	1 122,26	3 185,47	
5	Бассейн общего пользования	636,6	-	
6	Терраса общего пользования	248,21	-	
Итого		5 039,96	8 802,61	

Apartment typology

1:100

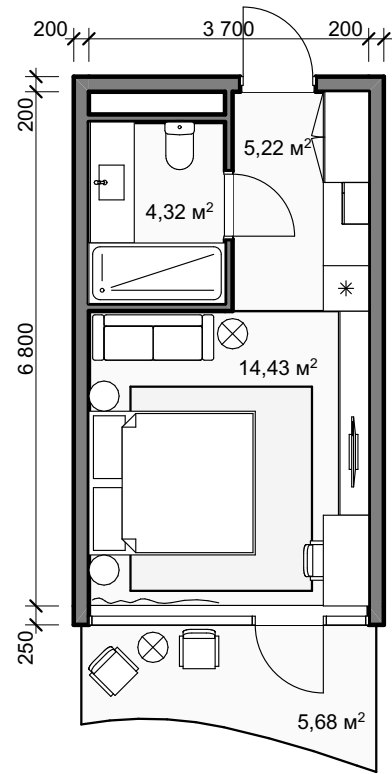


Small unit

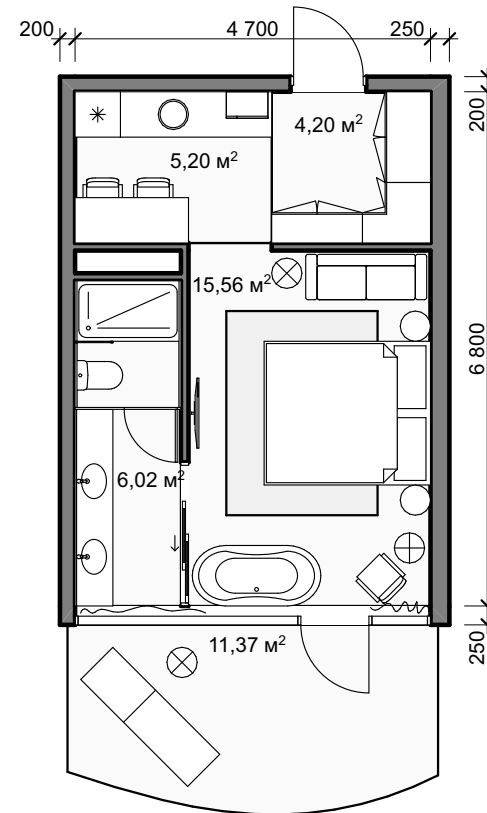


Big unit

1st floor 1:100

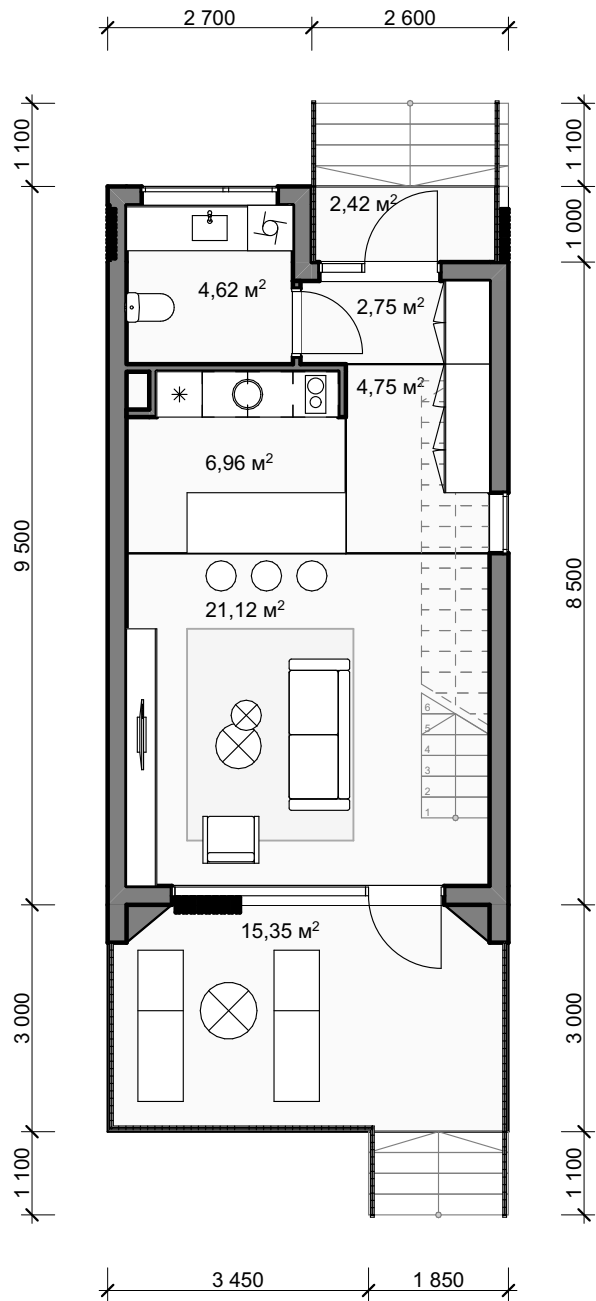


2nd floor 1:100

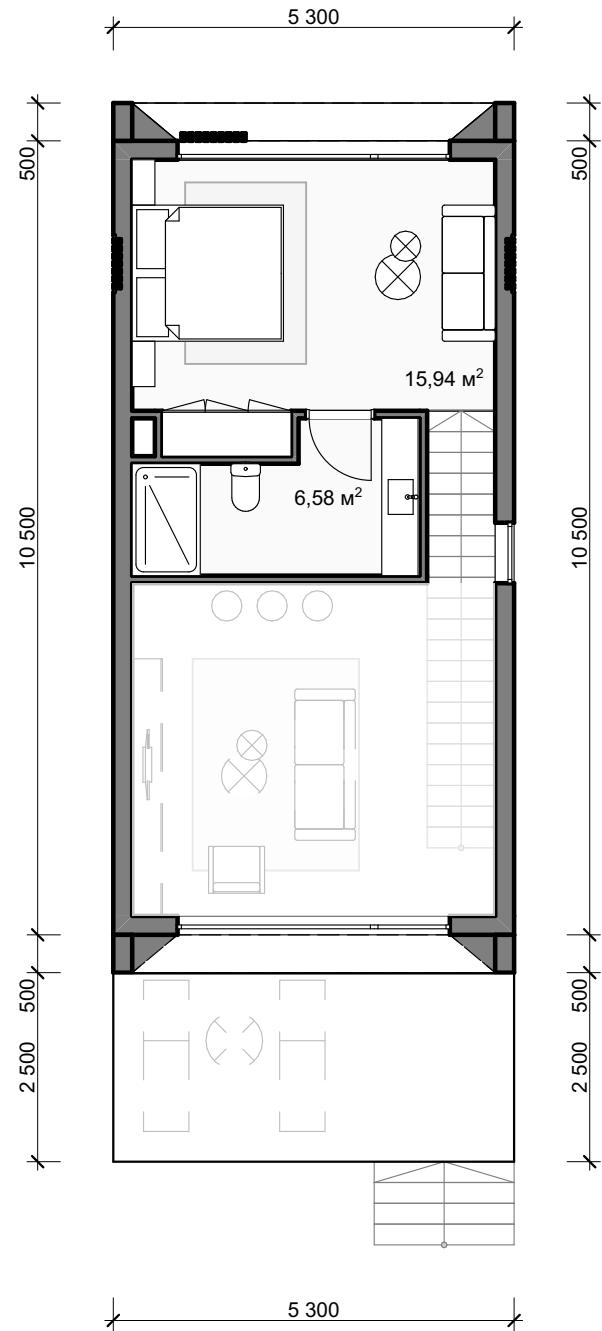

1 bedroom villa


1st floor

1:100

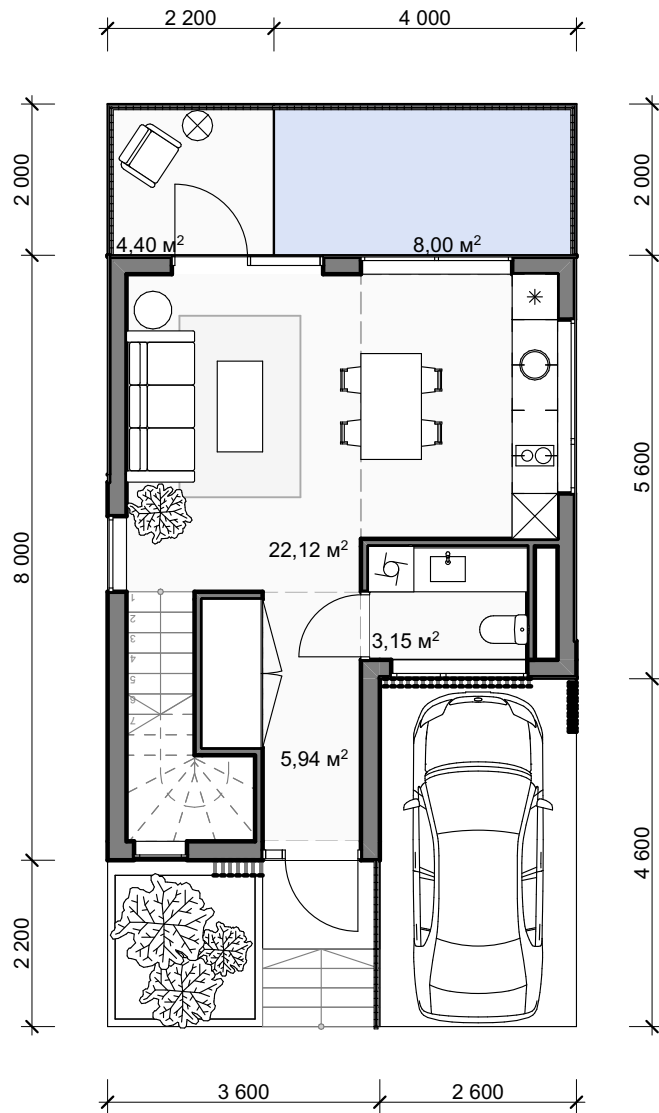


2nd floor

1:100

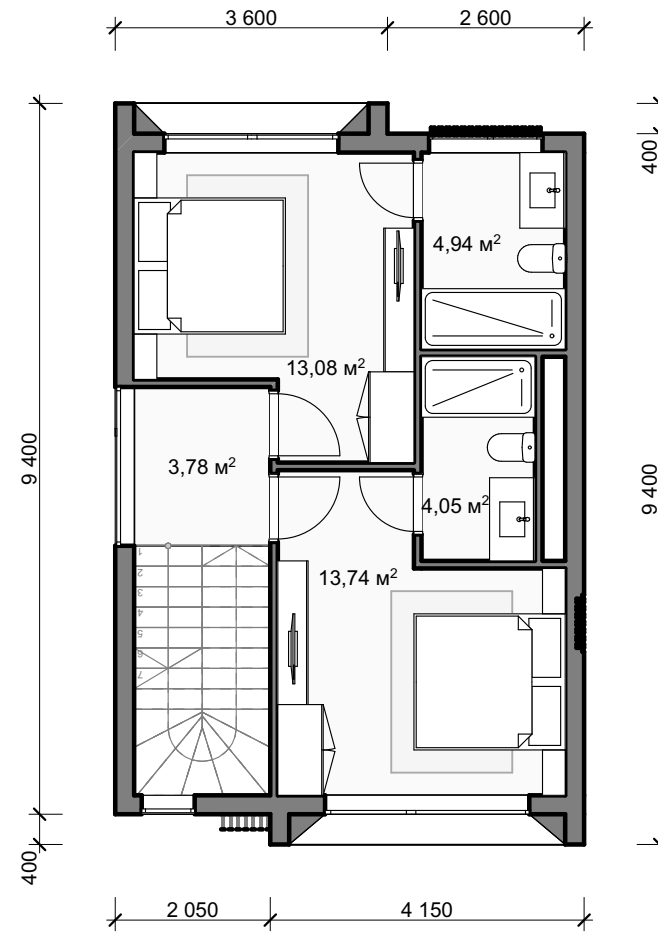


1st floor

1:100

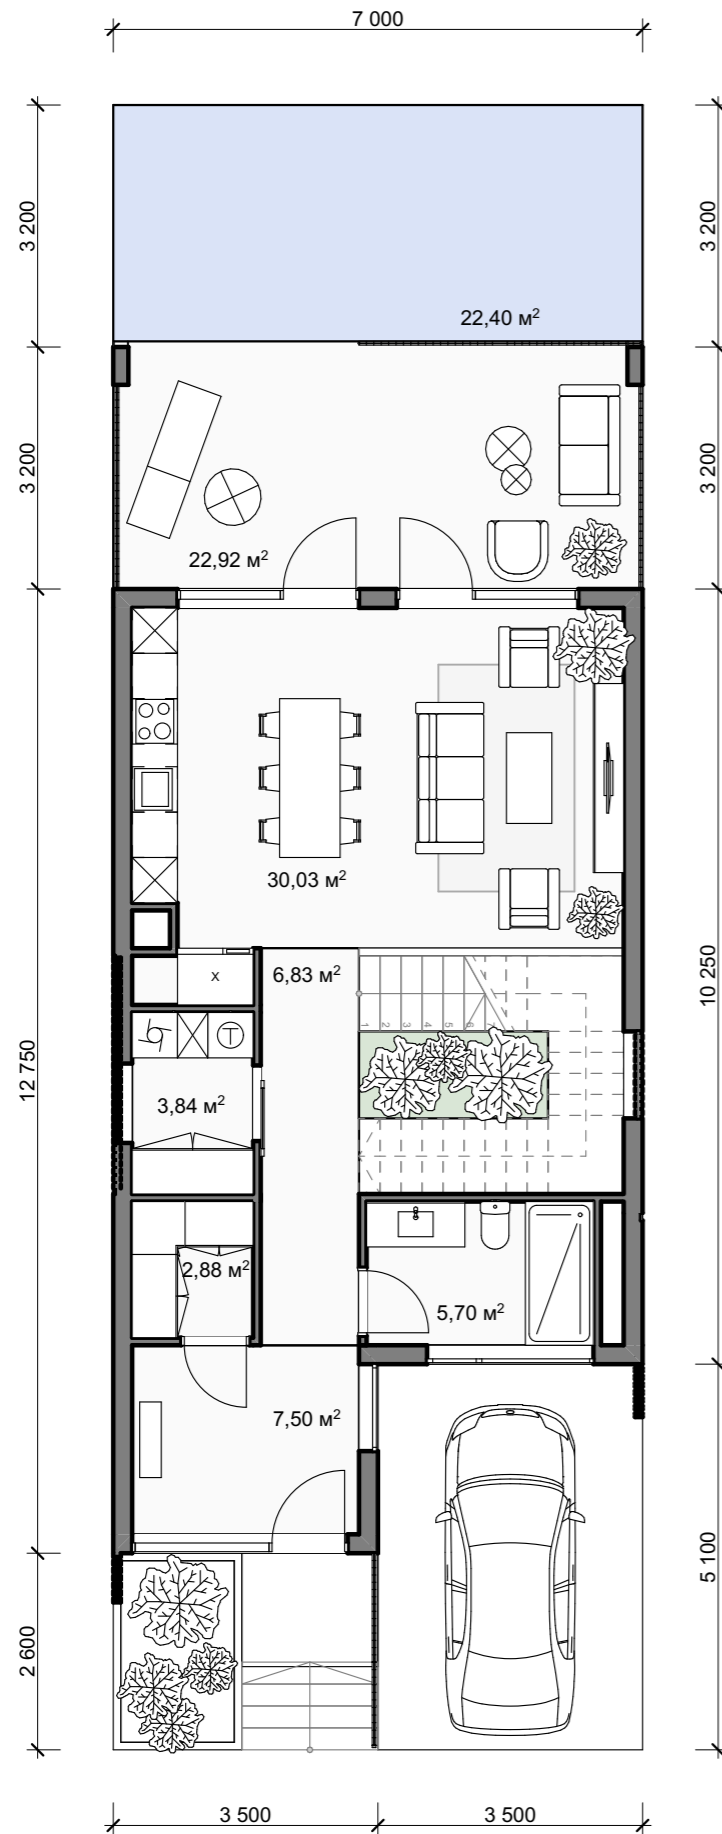

2nd floor

1:100

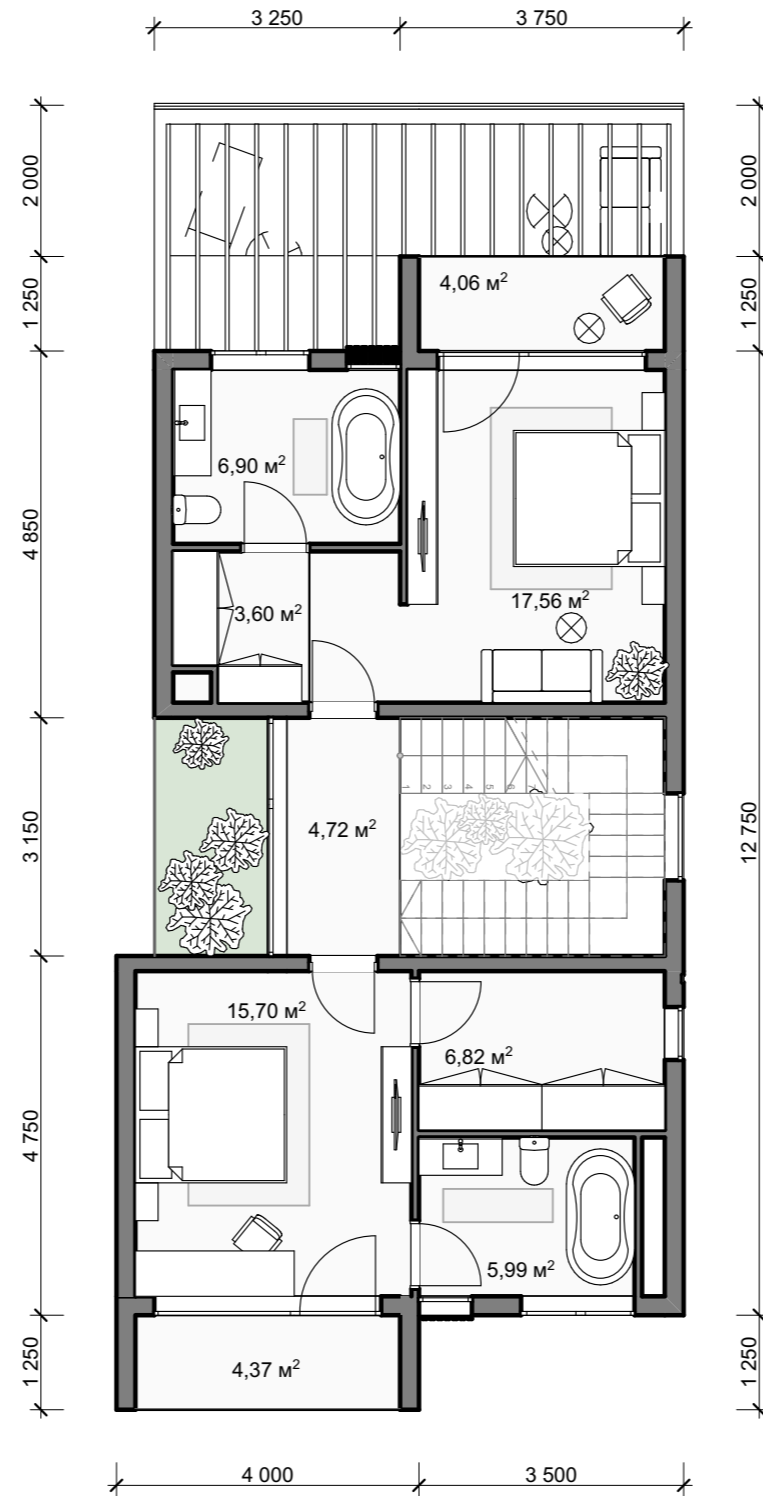

3rd floor

1:100

