





# TOWNHOUSE UNIT TYPES

All drawings and dimensions are approximate. Drawings are not to scale and are subject to change without notice. The developer reserves the right to make revisions. The units are measured at typical floors in the building and columns may vary in size depending on the floor level. The furnishing and accessories shown are for representation only.


The availability, length and width of the balcony varies depending on which floor and which orientation the unit is located within the building. There will be slight differences in the internal areas between the same unit types depending on the shaft sizes that go through the units.

# 2 BR TOWNHOUSE TYPE A

VERDANA  
EIGHT

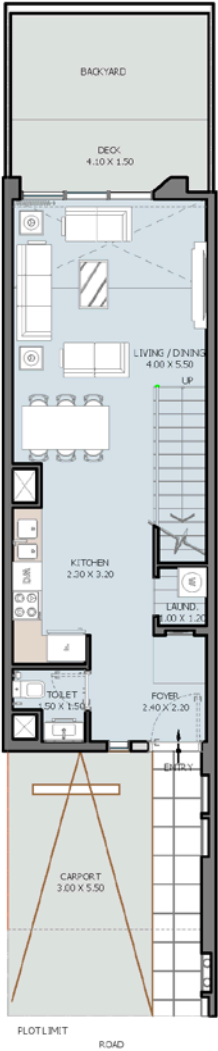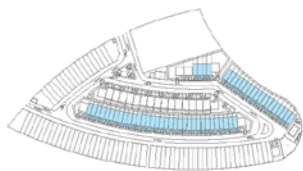

GROUND FLOOR

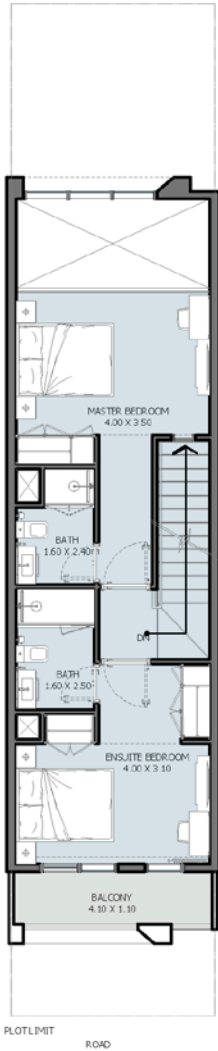


1ST FLOOR

Internal Area	1074.13 - 1101.79 sq.ft.
Outdoor Area	515.46 - 1102.47 sq.ft.
<b>Total Area</b>	<b>1589.6 - 2075.29 sq.ft.</b>



# 3 BR TOWNHOUSE TYPE A

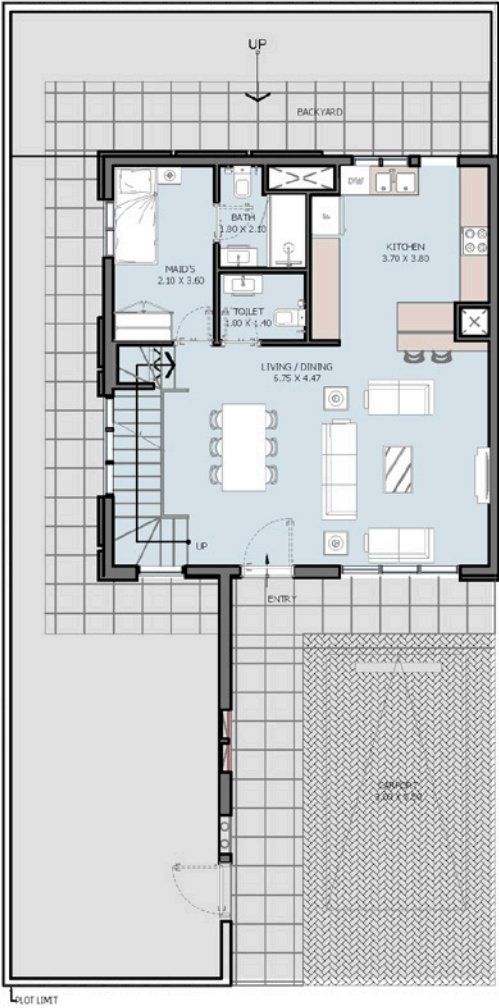

GROUND FLOOR





FIRST FLOOR



Internal Area	1494.24 sq.ft.
Outdoor Area	1435.12 - 3512.37 sq.ft.
<b>Total Area</b>	<b>2929.37 - 5006.61 sq.ft.</b>

# 3 BR TOWNHOUSE TYPE B


VERDANA  
EIGHT

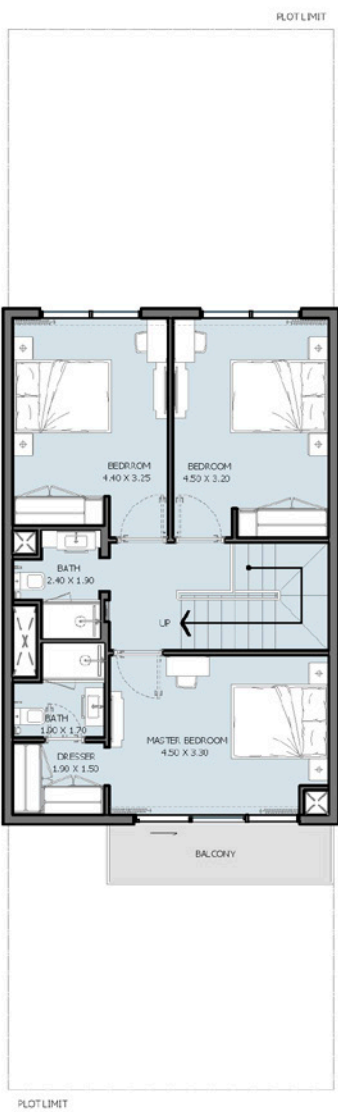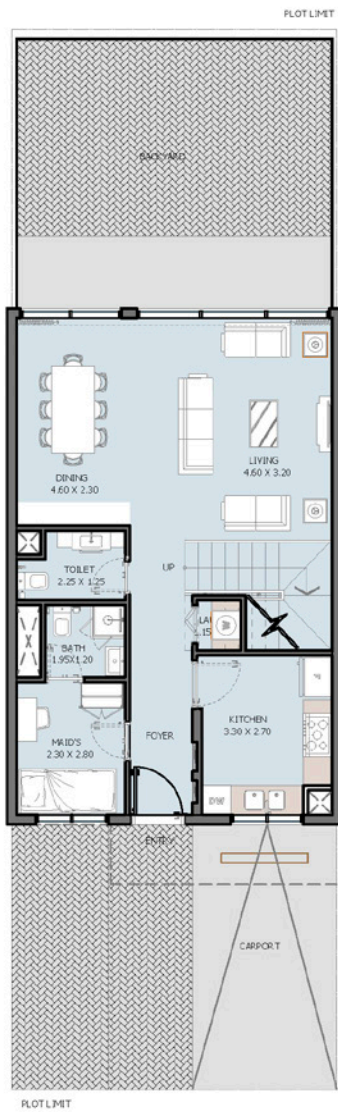


Internal Area	1527.94 sq.ft.
Outdoor Area	846.94 - 847.08 sq.ft.
<b>Total Area</b>	<b>2374.87 - 2409.42 sq.ft.</b>

# 4 BR TOWNHOUSE TYPE A


VERDANA  
EIGHT

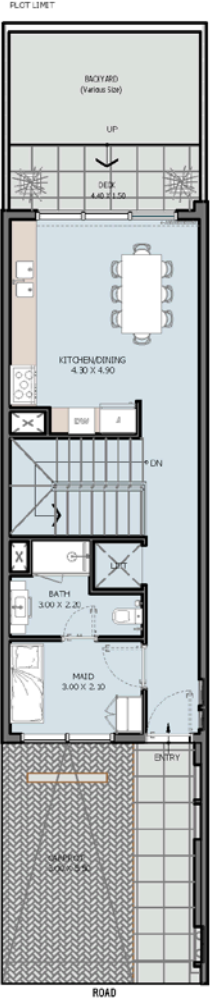


GROUND FLOOR

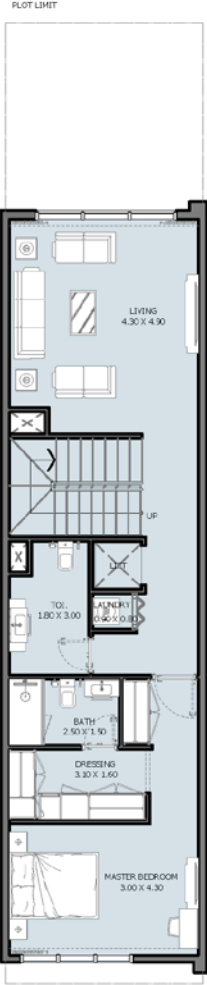


1ST FLOOR

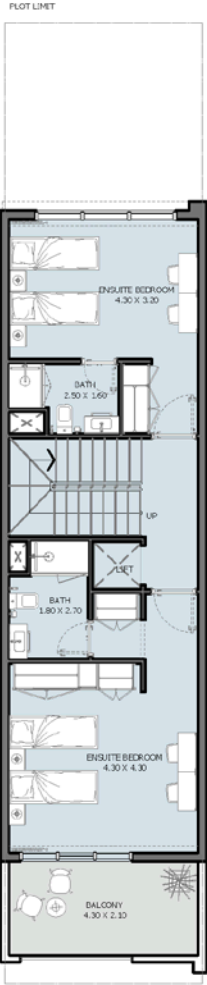

2ND FLOOR

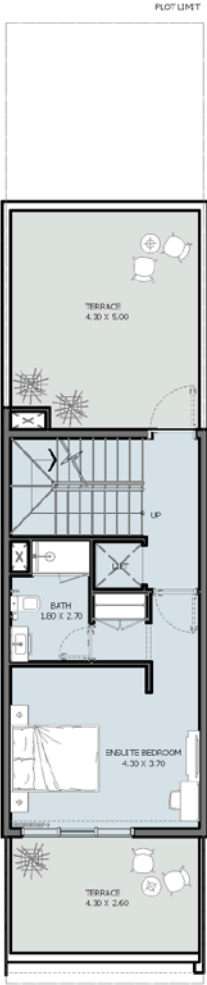

ROOF PLAN

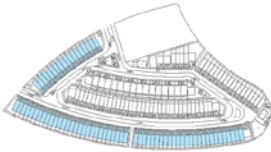

Internal Area	2563.96 - 2621.55 sq.ft.
Outdoor Area	947.72 - 2204.98 sq.ft.
<b>Total Area</b>	<b>3511.68 - 4826.53 sq.ft.</b>





# TOWER UNIT TYPES



All drawings and dimensions are approximate. Drawings are not to scale and are subject to change without notice. The developer reserves the right to make revisions. The units are measured at typical floors in the building and columns may vary in size depending on the floor level. The furnishing and accessories shown are for representation only.

The availability, length and width of the balcony varies depending on which floor and which orientation the unit is located within the building. There will be slight differences in the internal areas between the same unit types depending on the shaft sizes that go through the units.

# STUDIO TYPE A

Floors 1 - 15

VERDANA  
EIGHT

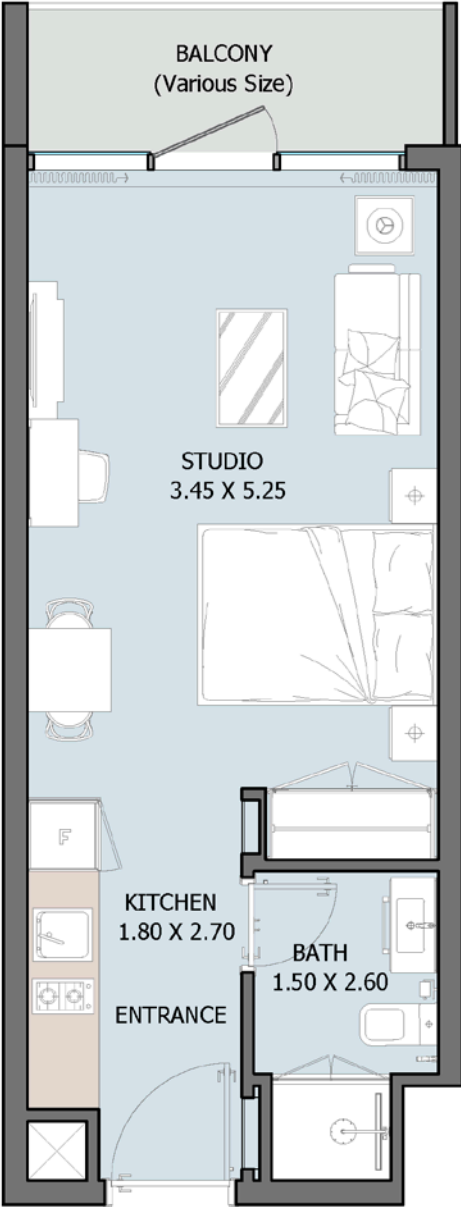
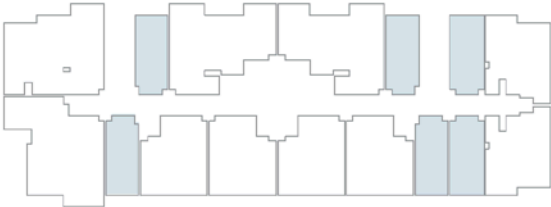


Internal Area	323.89 - 336.48 sq.ft.
Outdoor Area	46.28 - 171.68 sq.ft.
<b>Total Area</b>	<b>378.89 - 508.16 sq.ft.</b>

# 1 BEDROOM TYPE A

Floors 1 - 15

VERDANA  
EIGHT

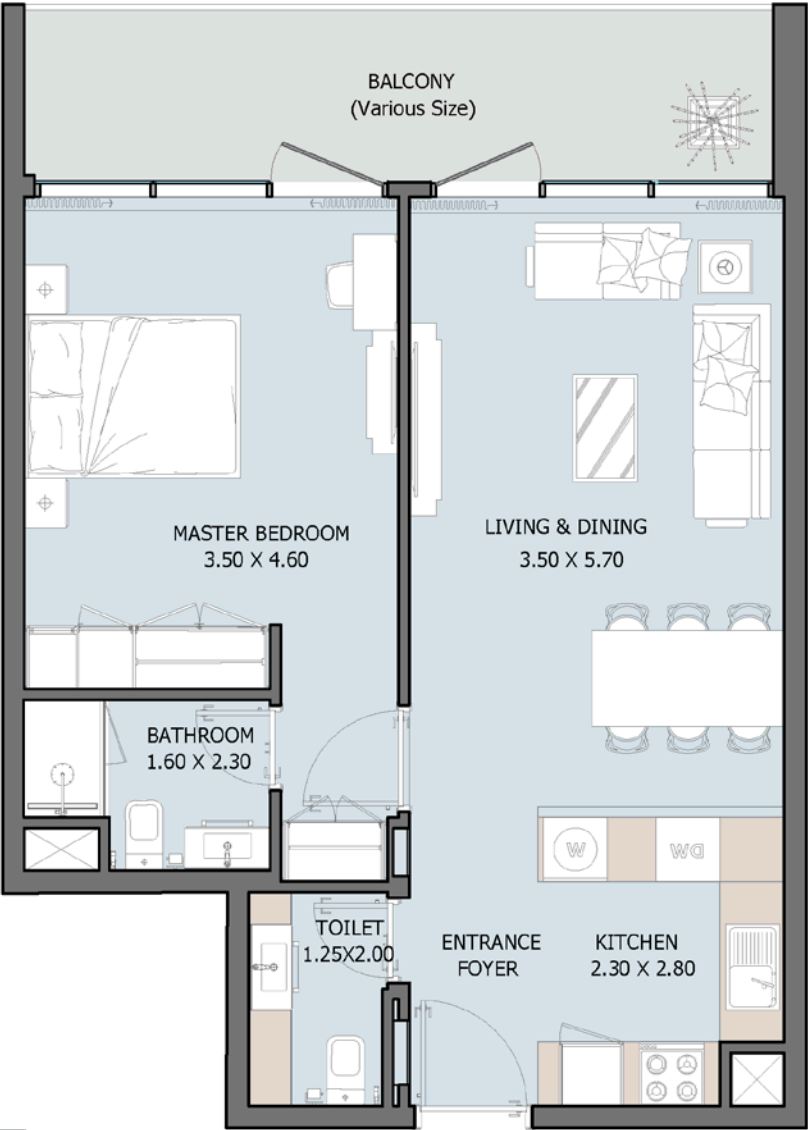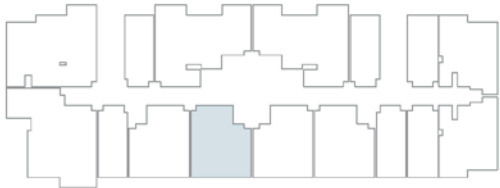

Internal Area	623.98 - 624.20 sq.ft.
Outdoor Area	91.24 - 163.40 sq.ft.
<b>Total Area</b>	<b>715.48 - 787.38 sq.ft.</b>



# 1 BEDROOM TYPE B

Floor I

VERDANA  
EIGHT





Internal Area	661.98 - 665.42 sq.ft.
Outdoor Area	715.91 - 846.26 sq.ft.
<b>Total Area</b>	<b>1381.33 - 1508.24 sq.ft.</b>

# 1 BEDROOM TYPE C

Floor 9



VERDANA  
EIGHT

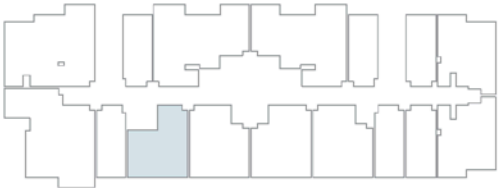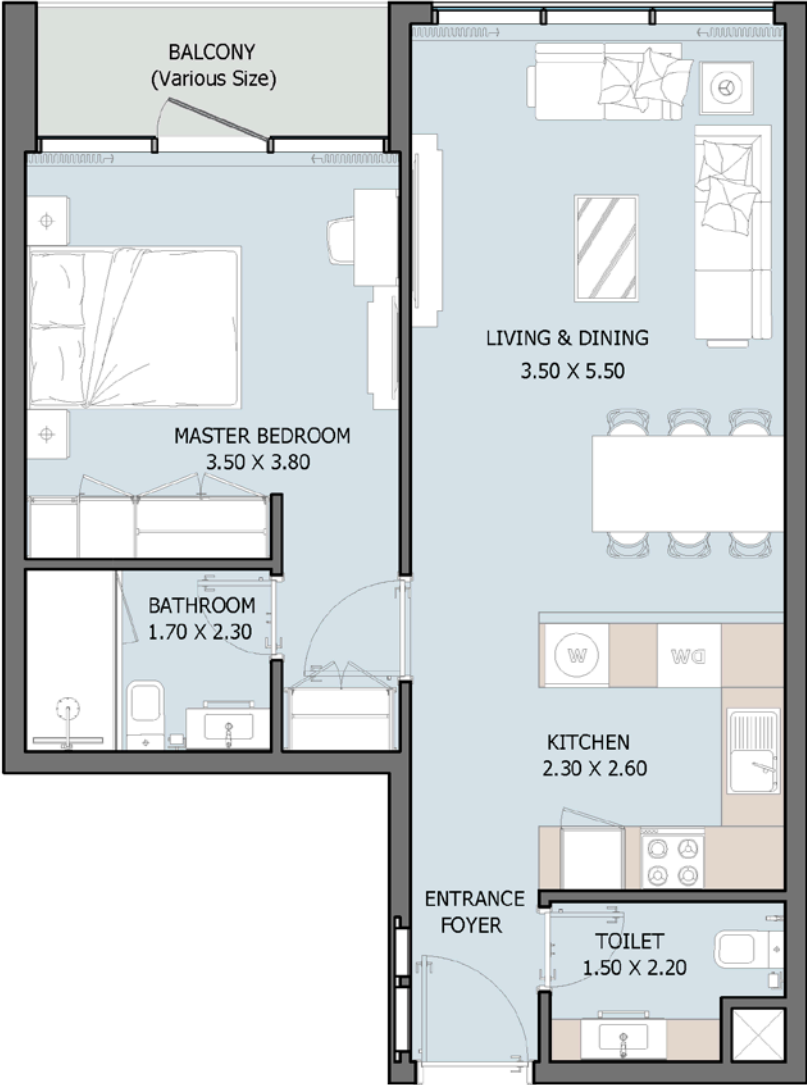

Internal Area	616.45 sq.ft.
Outdoor Area	45.53 sq.ft.
<b>Total Area</b>	<b>661.98 sq.ft.</b>

# 2 BEDROOM TYPE A

Floors 1 - 15

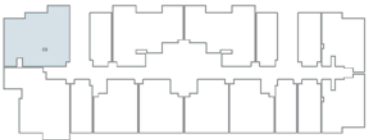
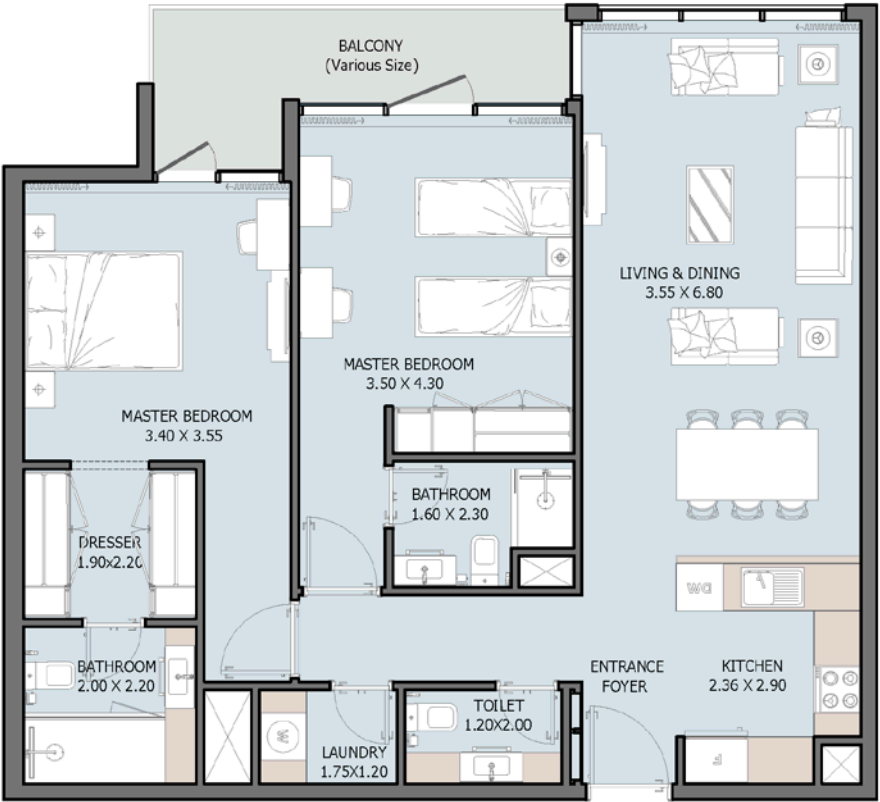


Internal Area	1038.07 sq.ft.
Outdoor Area	90.95 - 974.35 sq.ft.
<b>Total Area</b>	<b>1129.03 - 2012.42 sq.ft.</b>



# 2 BEDROOM TYPE B


Floors 1 - 15

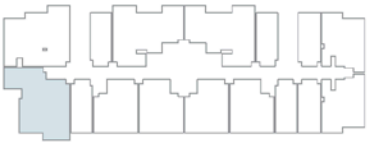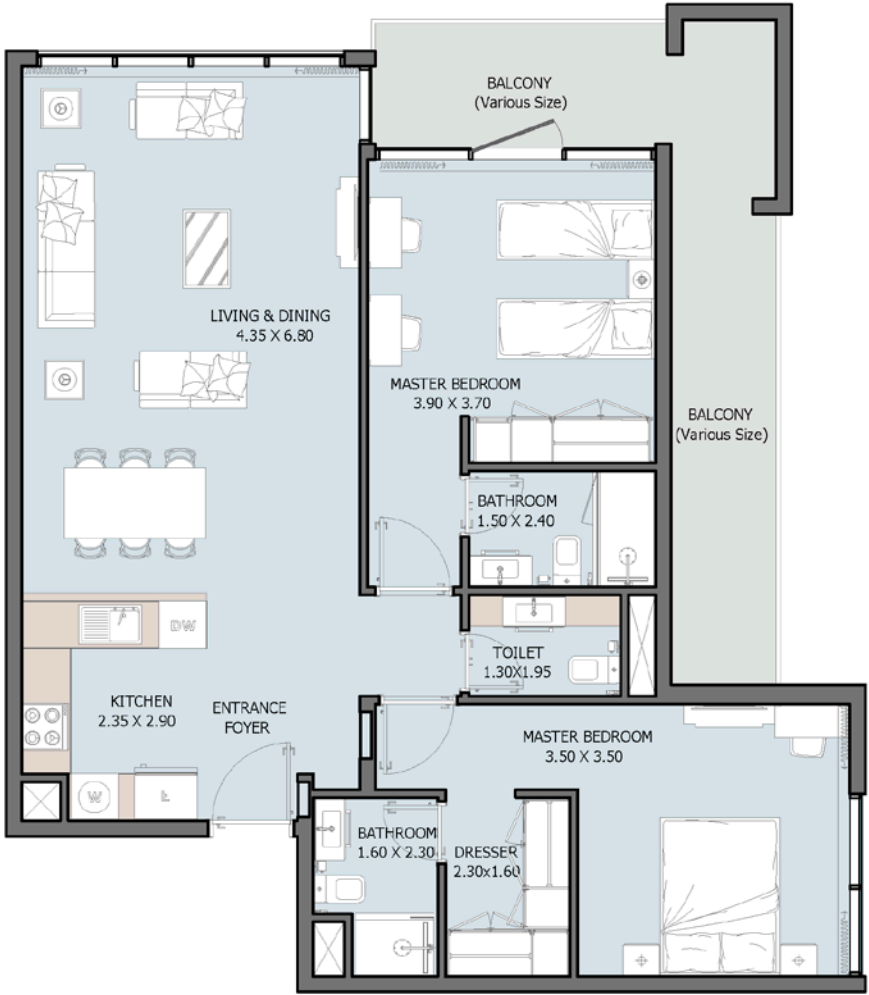

Internal Area	1021.71 - 1023.54 sq.ft.
Outdoor Area	194.29 - 836.14 sq.ft.
<b>Total Area</b>	<b>1217.83 - 1857.85 sq.ft.</b>

# 2 BEDROOM TYPE C


Floors 1 - 15

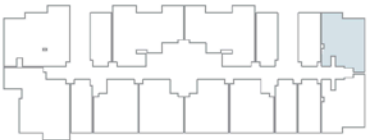

Internal Area	1026.88 - 1048.51 sq.ft.
Outdoor Area	87.62 - 137.56 sq.ft.
<b>Total Area</b>	<b>1136.13 - 1164.33 sq.ft.</b>

# 2 BEDROOM TYPE D

Floors 2 - 15

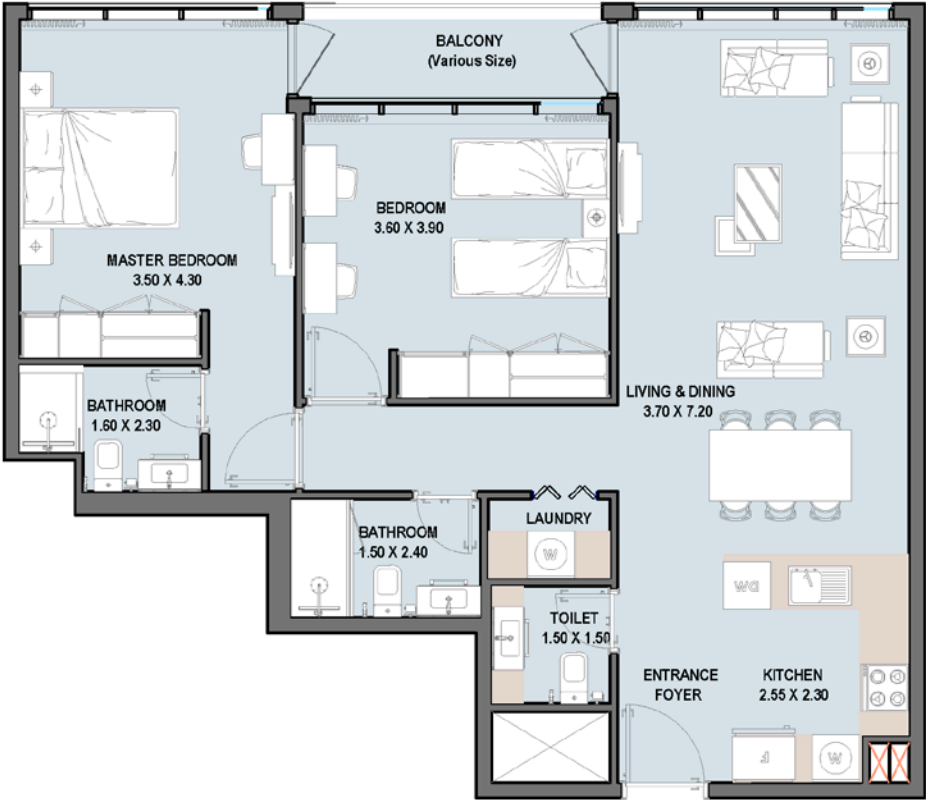

Internal Area	957.13 sq.ft.
Outdoor Area	53.60 sq.ft.
<b>Total Area</b>	<b>1010.73 sq.ft.</b>






# TOWER FLOOR PLANS

All drawings and dimensions are approximate. Drawings are not to scale and are subject to change without notice. The developer reserves the right to make revisions. The units are measured at typical floors in the building and columns may vary in size depending on the floor level. The furnishing and accessories shown are for representation only.


The availability, length and width of the balcony varies depending on which floor and which orientation the unit is located within the building. There will be slight differences in the internal areas between the same unit types depending on the shaft sizes that go through the units.

# BASEMENT

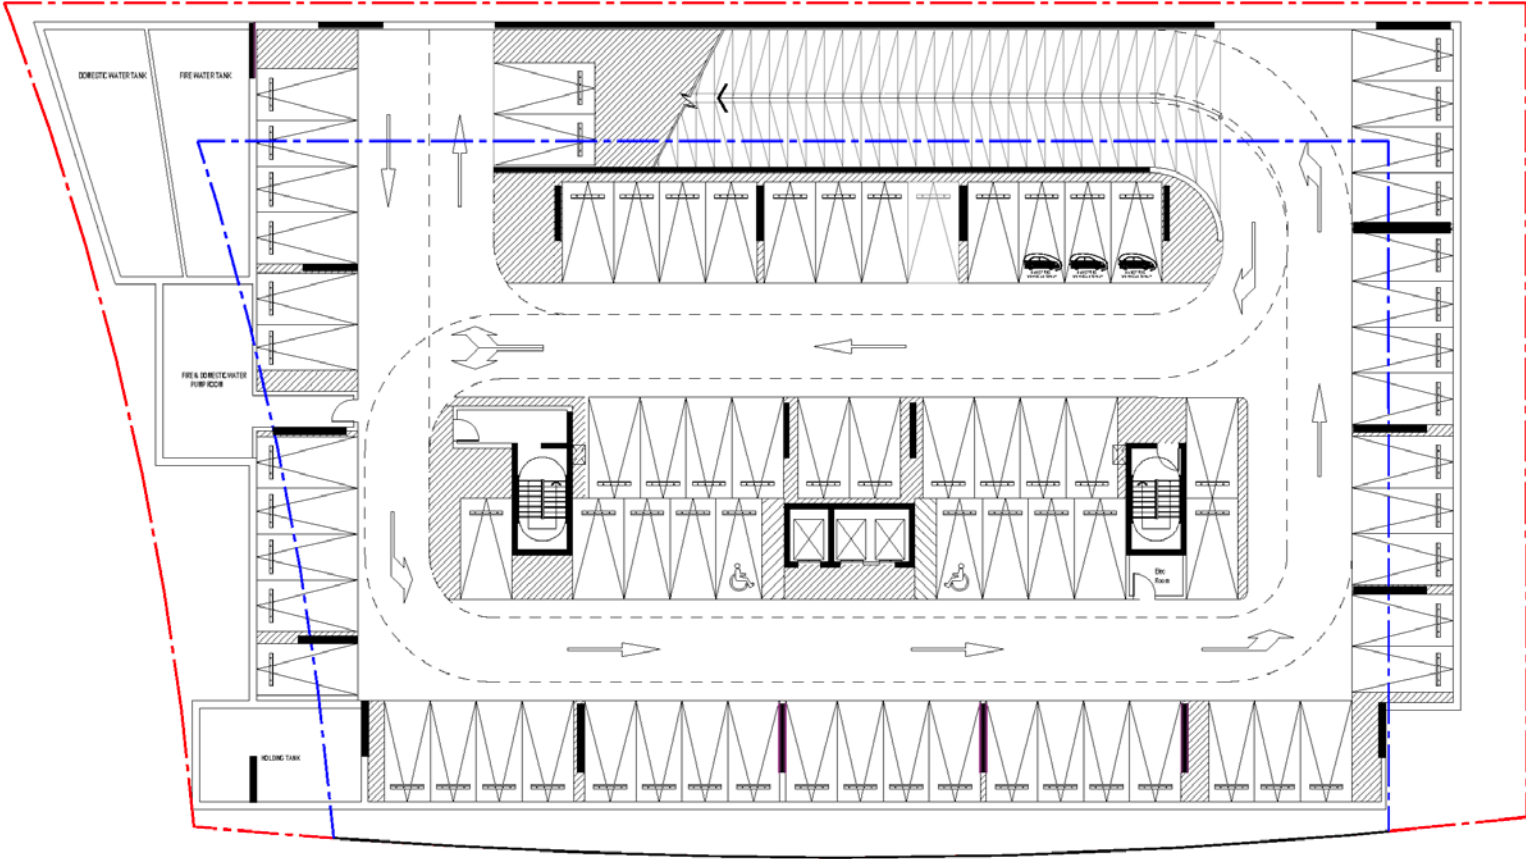




# GROUND FLOOR

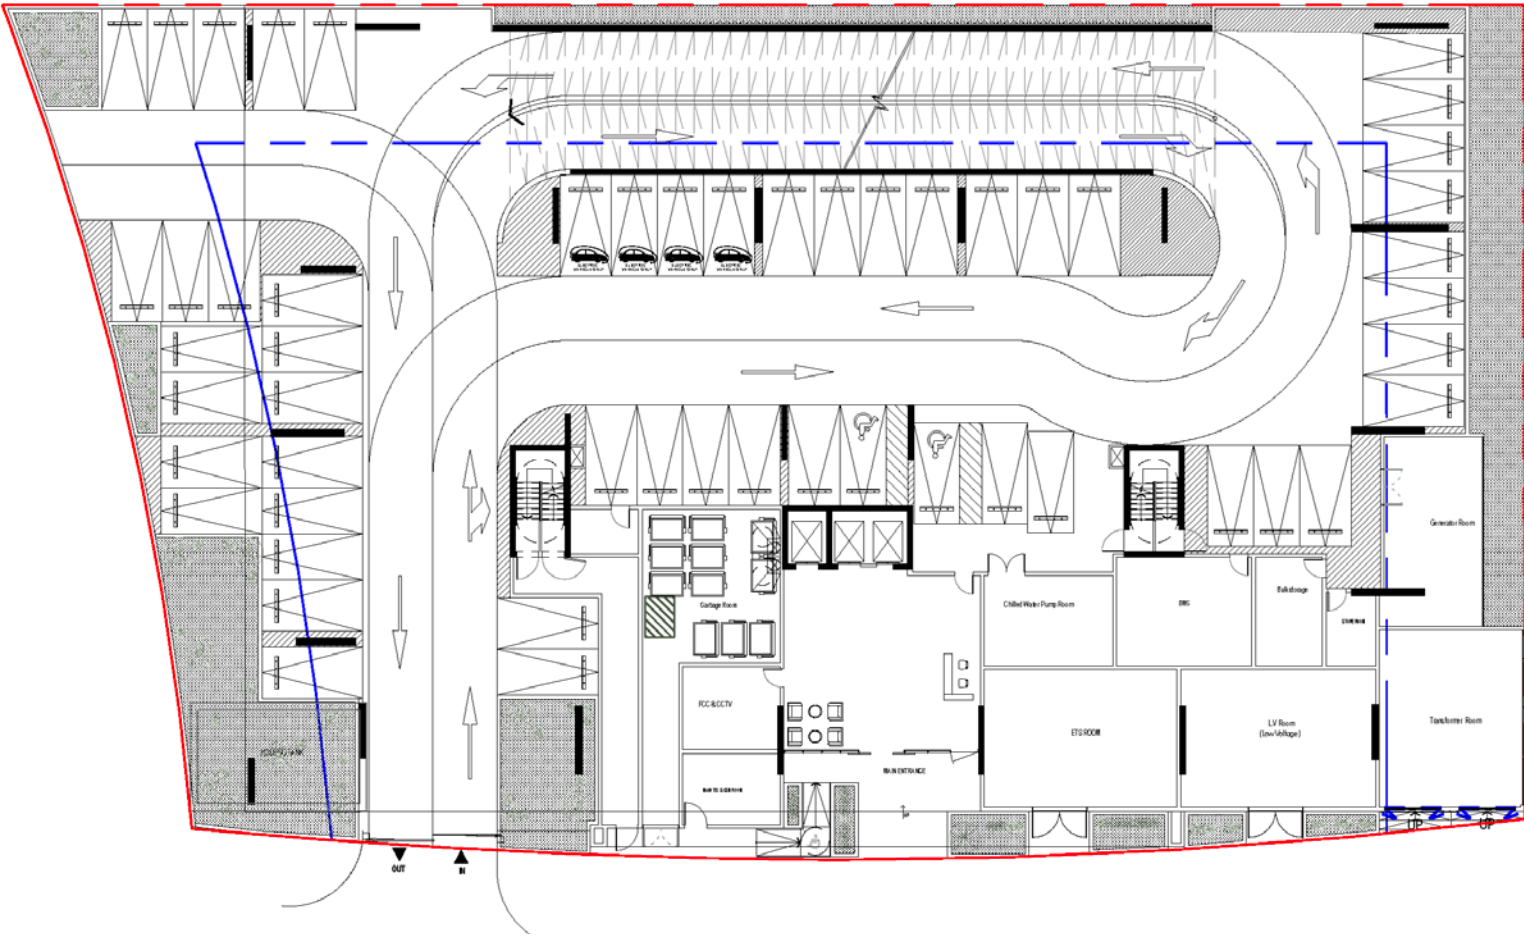




PODIUM

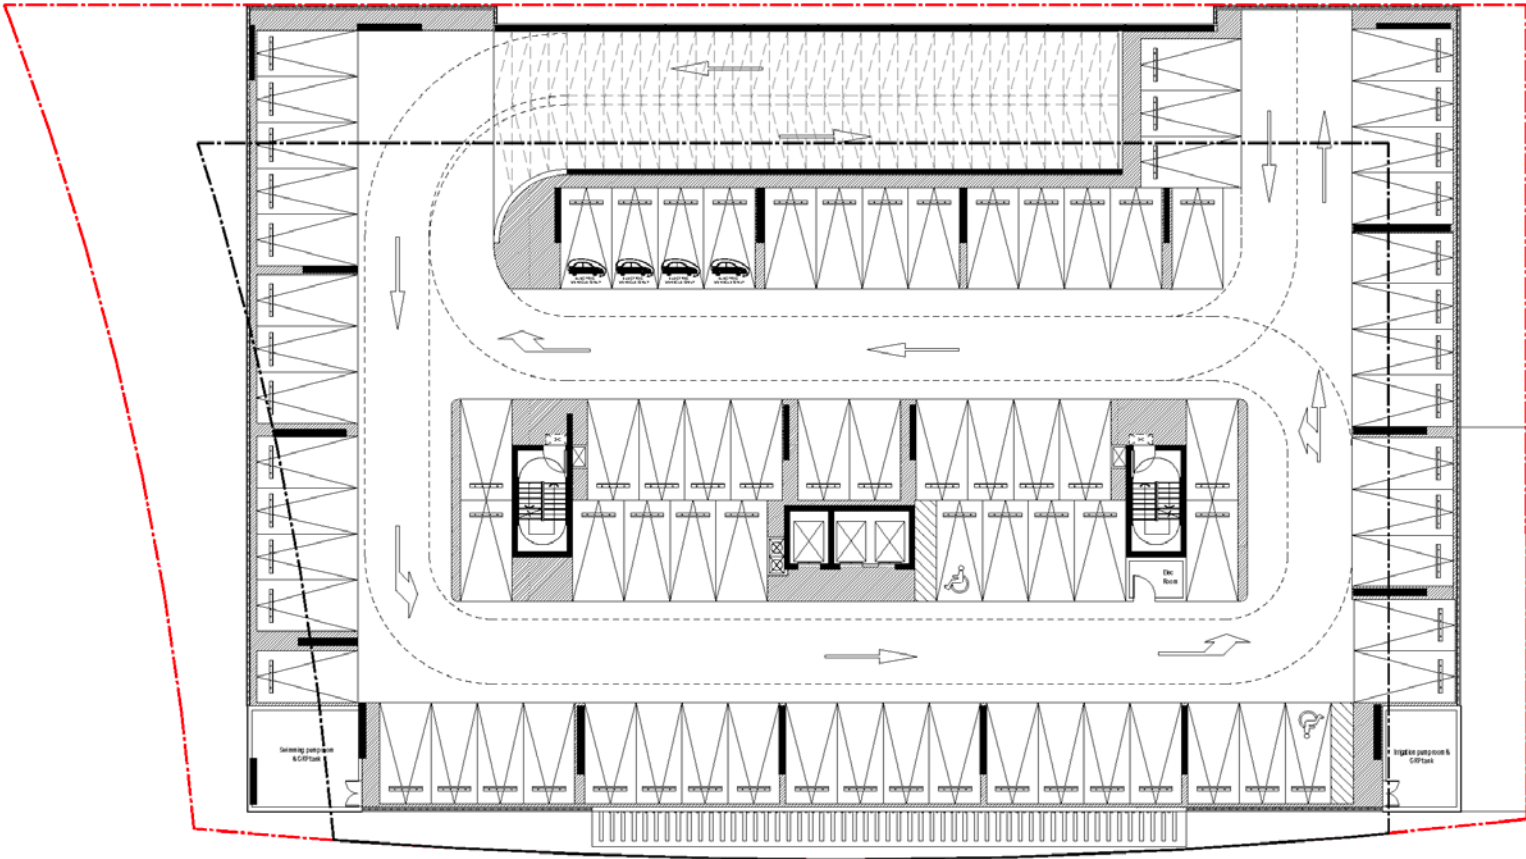


# FIRST FLOOR

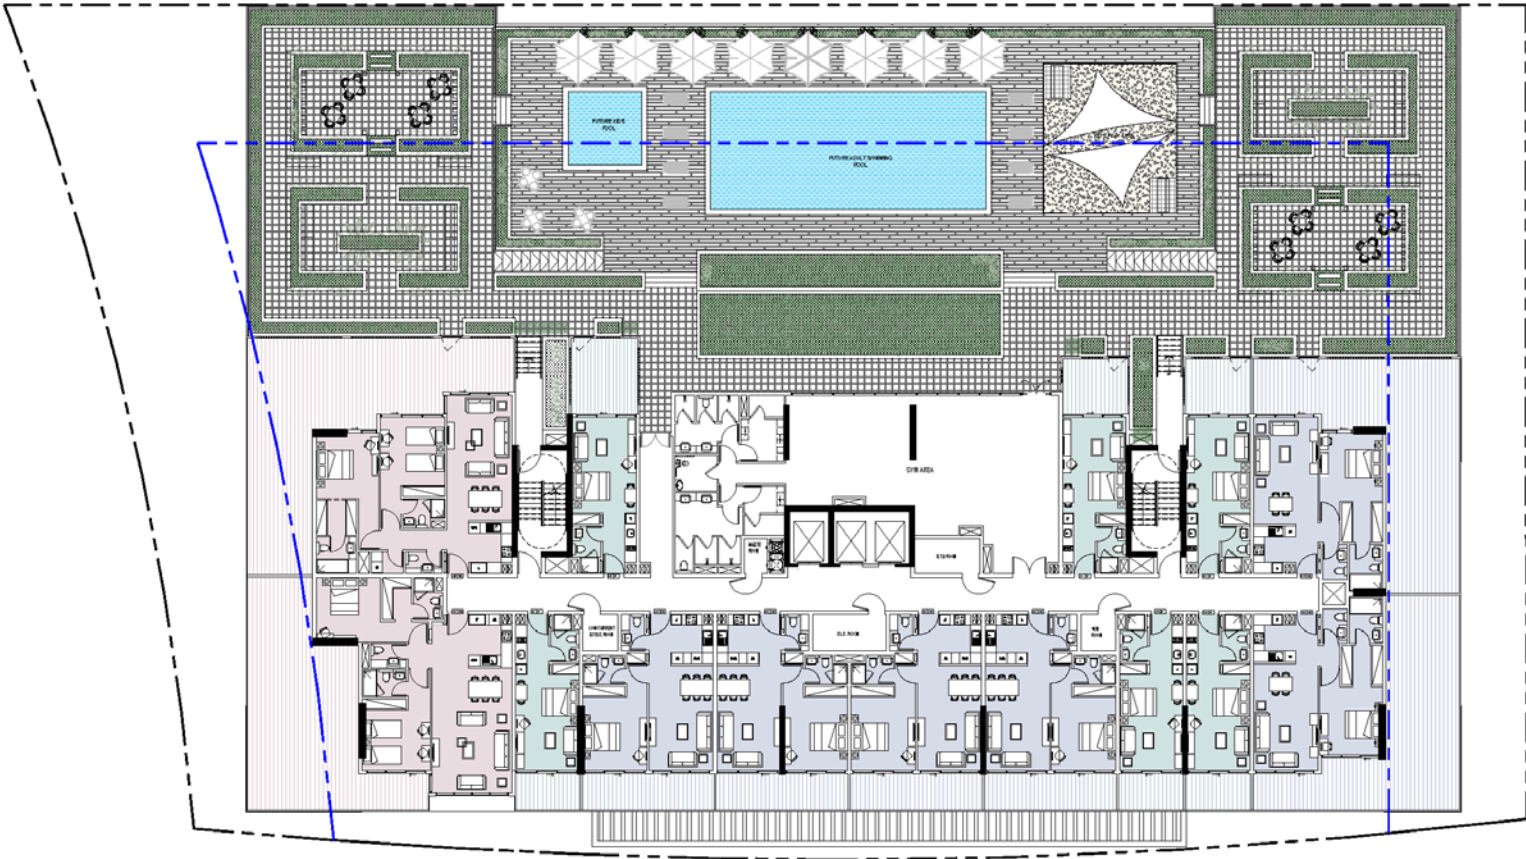

# 2<sup>ND</sup> - 15<sup>TH</sup> FLOOR

VERDANA  
EIGHT

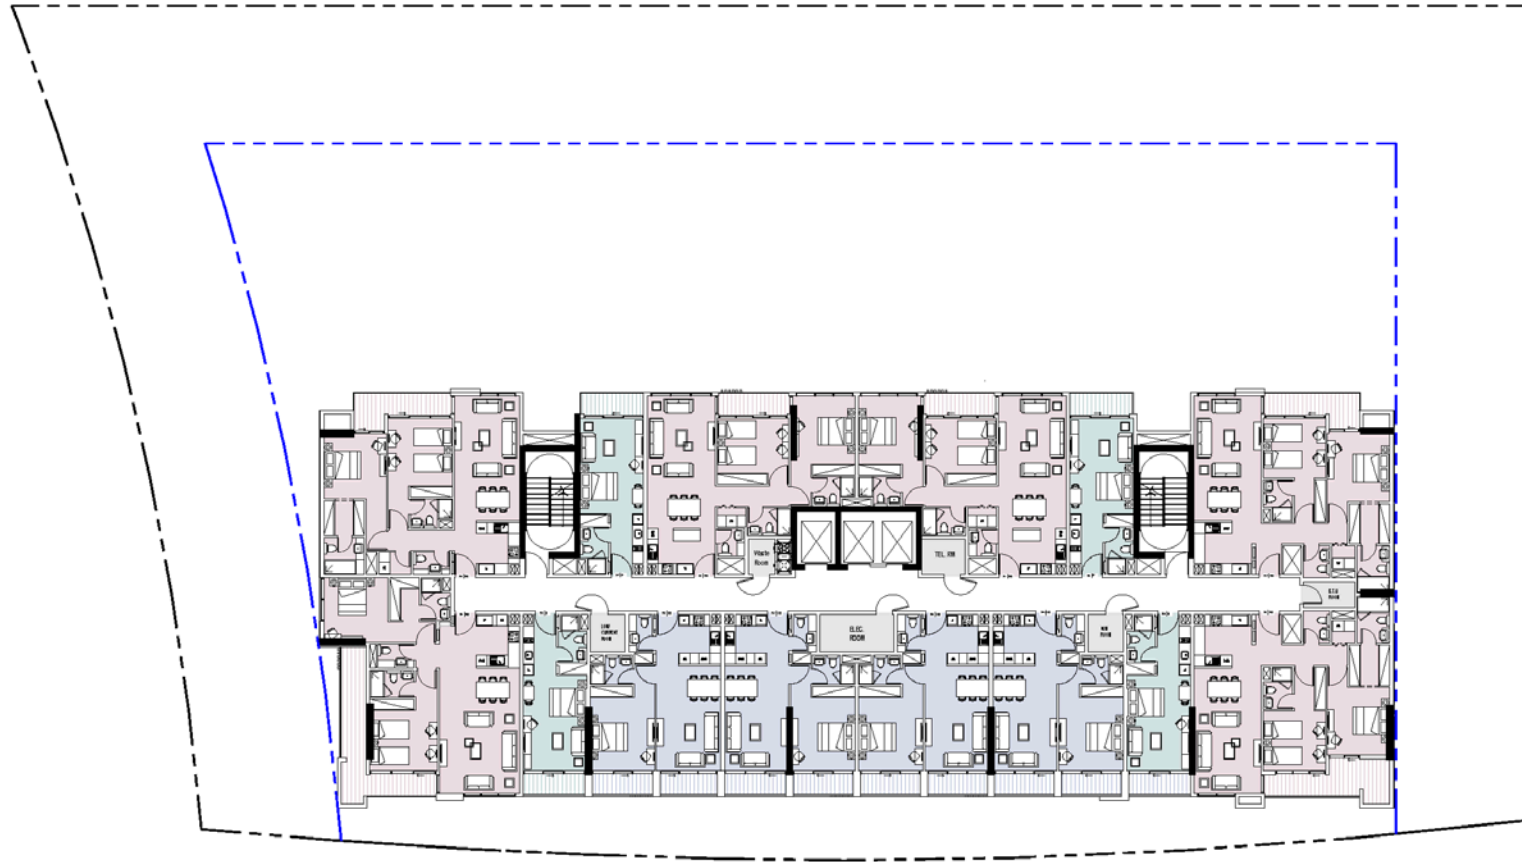

● ST    ● 1B    ● 2B

9<sup>TH</sup> FLOOR

