








# 3 BEDROOM

12 UNITS IN TOTAL 1<sup>ST</sup>-12<sup>TH</sup> FLOOR

INTERNAL AREA	154.292 SQ.M.
EXTERNAL AREA	40.266 SQ.M.
TOTAL AREA	194.558 SQ.M.

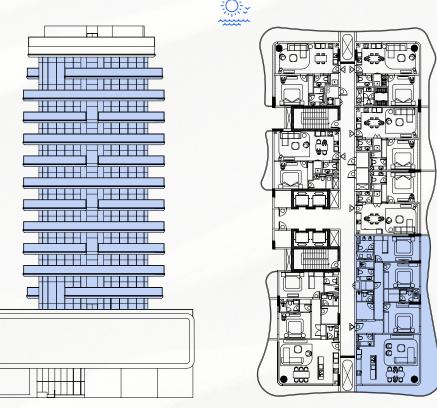

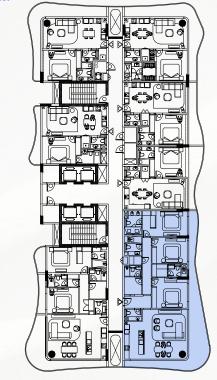

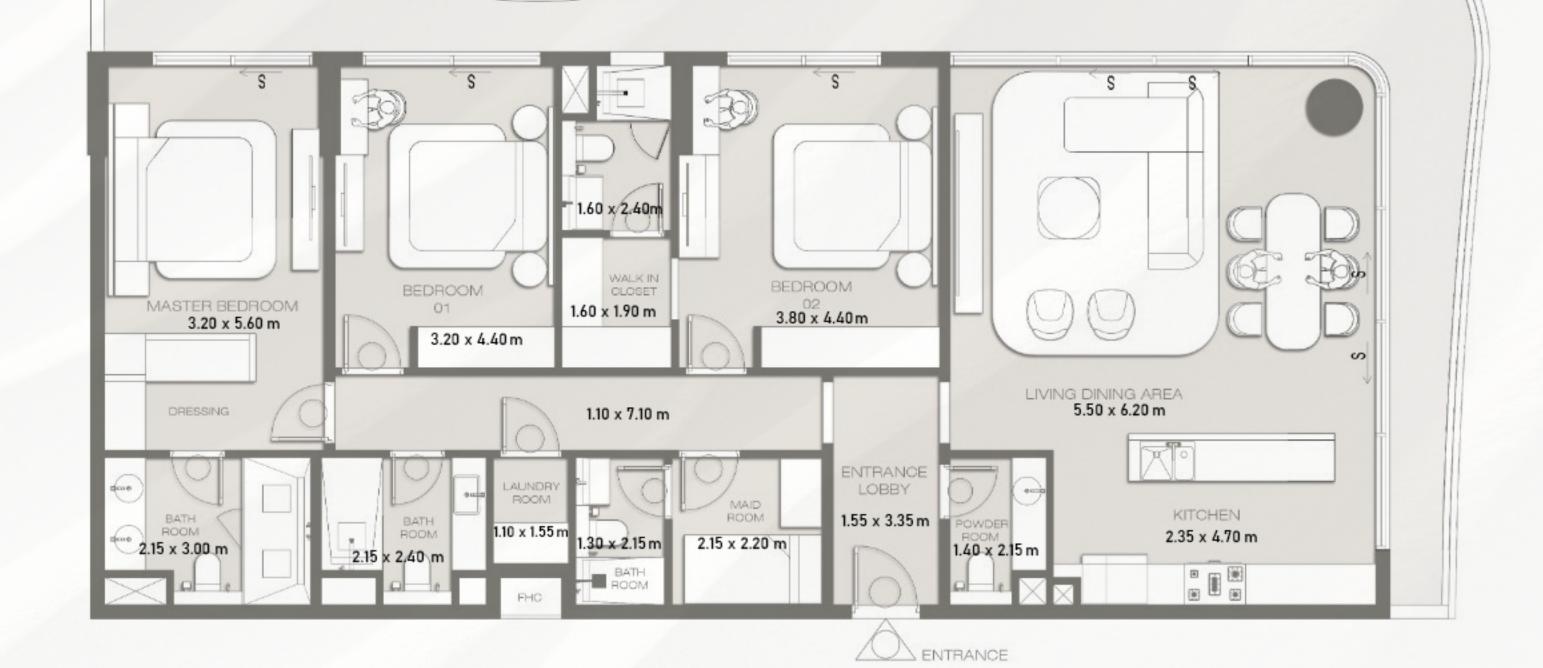











# 2 BEDROOM TYPE A

8 UNITS IN TOTAL 3<sup>RD</sup>, 4<sup>TH</sup>, 5<sup>TH</sup>, 6<sup>TH</sup>, 7<sup>TH</sup>, 8<sup>TH</sup>, 9<sup>TH</sup> AND 10<sup>TH</sup>

INTERNAL AREA	111.302 SQ.M.
EXTERNAL AREA	30.980 SQ.M.
TOTAL AREA	142.282 SQ.M.

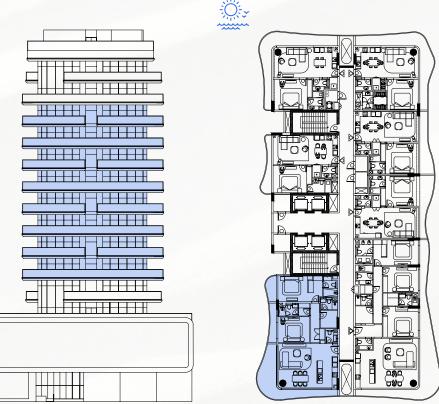



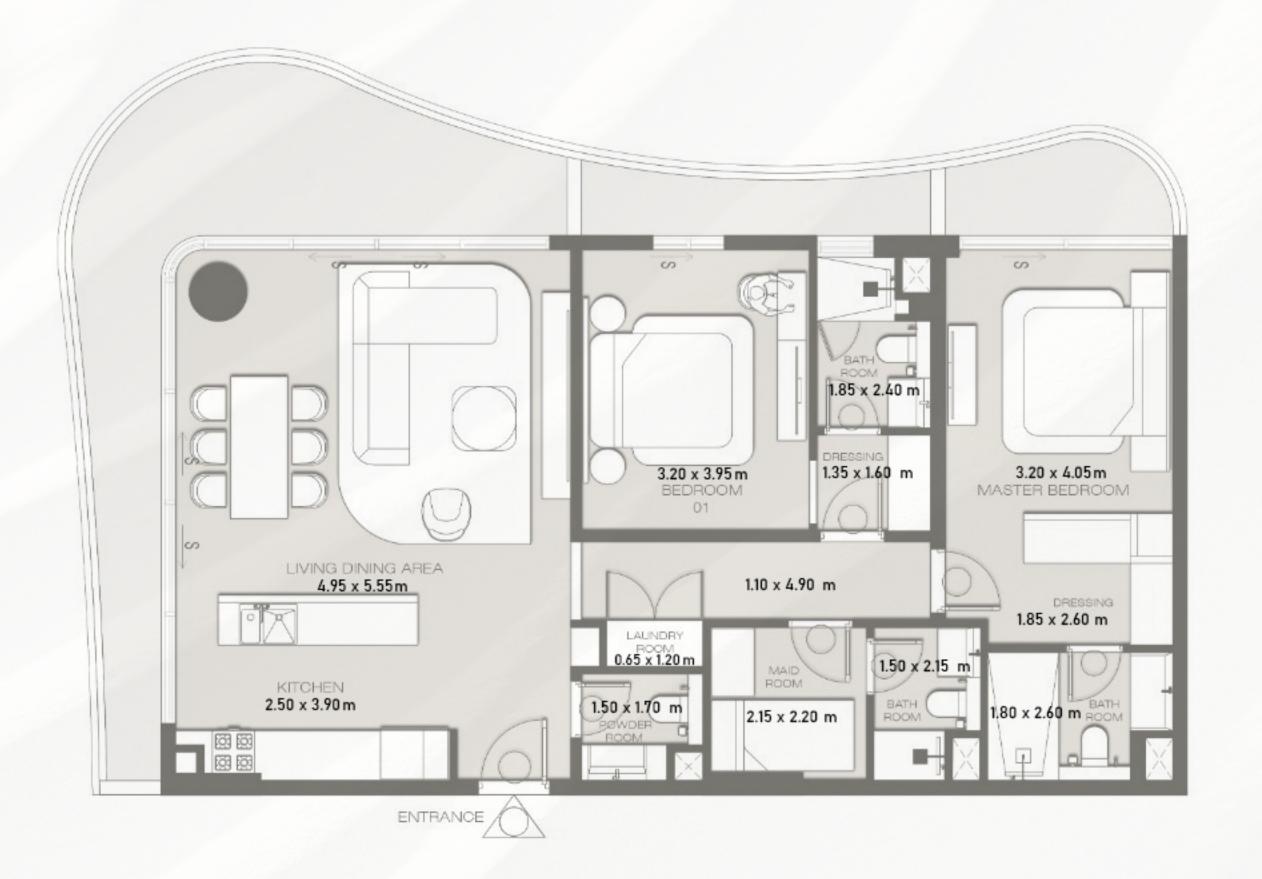









## 2 BEDROOM TYPE B

4 UNITS IN TOTAL 7<sup>TH</sup>, 8<sup>TH</sup>, 9<sup>TH</sup>, AND 10<sup>TH</sup>

INTERNAL AREA	127.753 SQ.M.
EXTERNAL AREA	37.579 SQ.M.
TOTAL AREA	165.332 SQ.M.

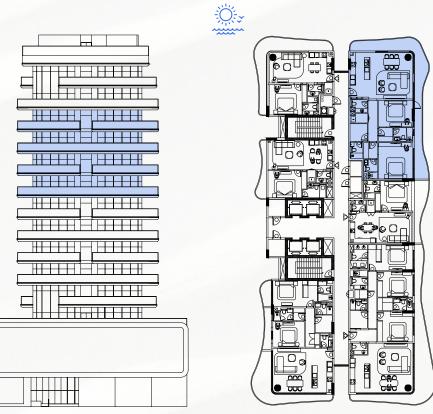

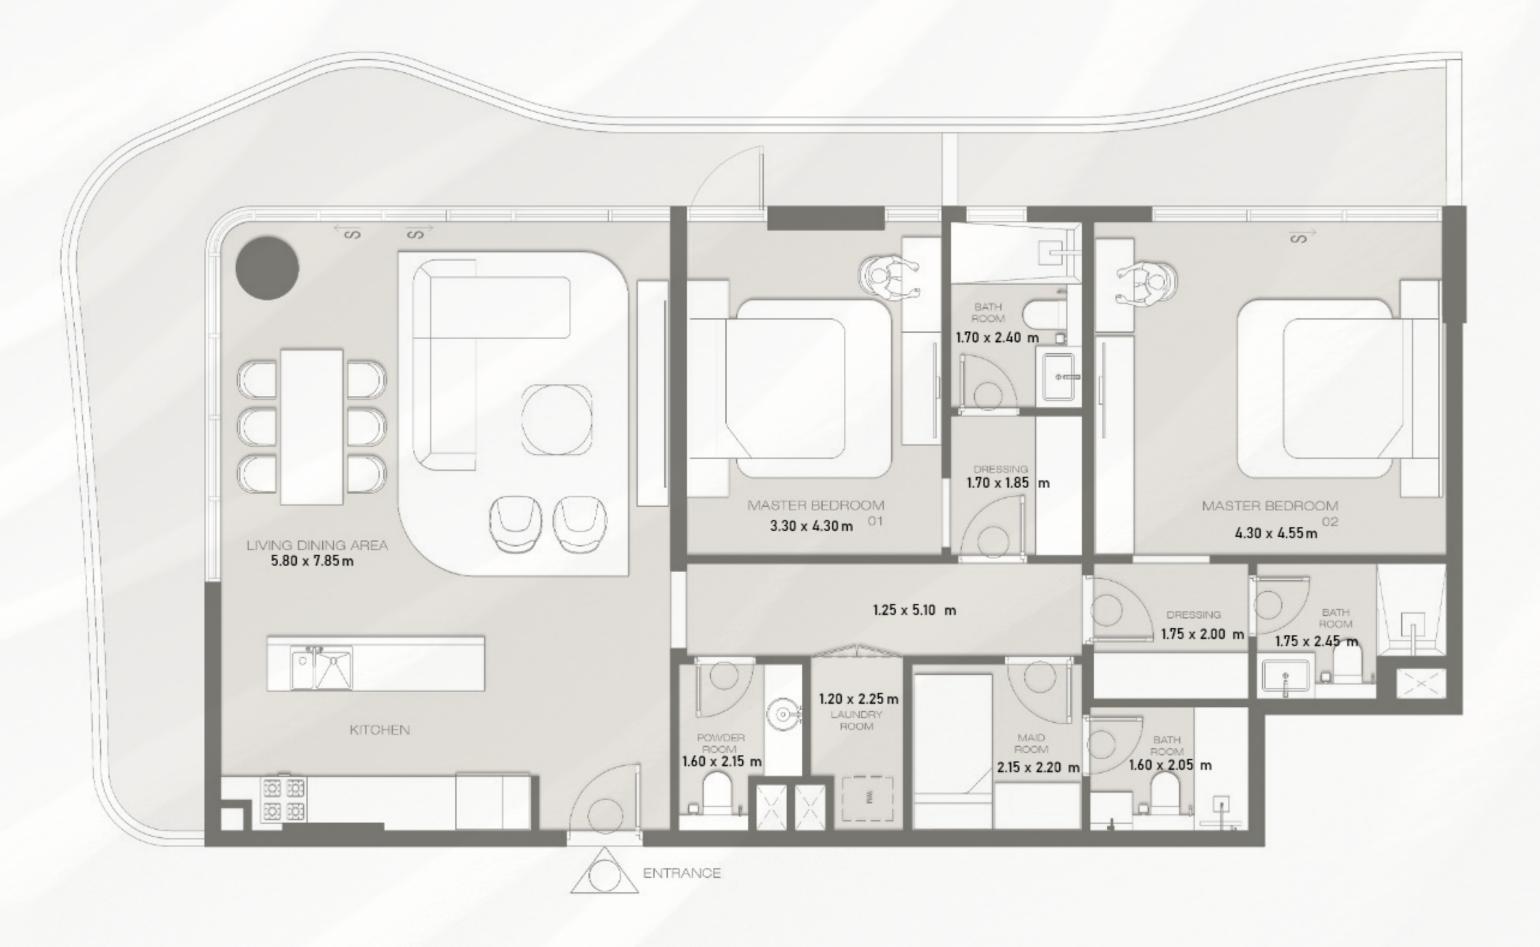










# 1BEDROOM TYPE A


11 UNITS IN TOTAL FROM 2<sup>ND</sup>-12<sup>TH</sup>

INTERNAL AREA	64.338 SQ.M.
EXTERNAL AREA	26.279 SQ.M.
TOTAL AREA	90.617 SQ.M.



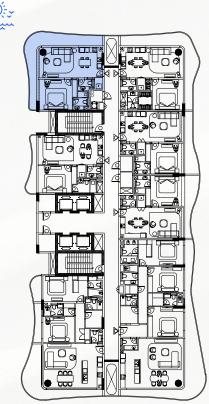



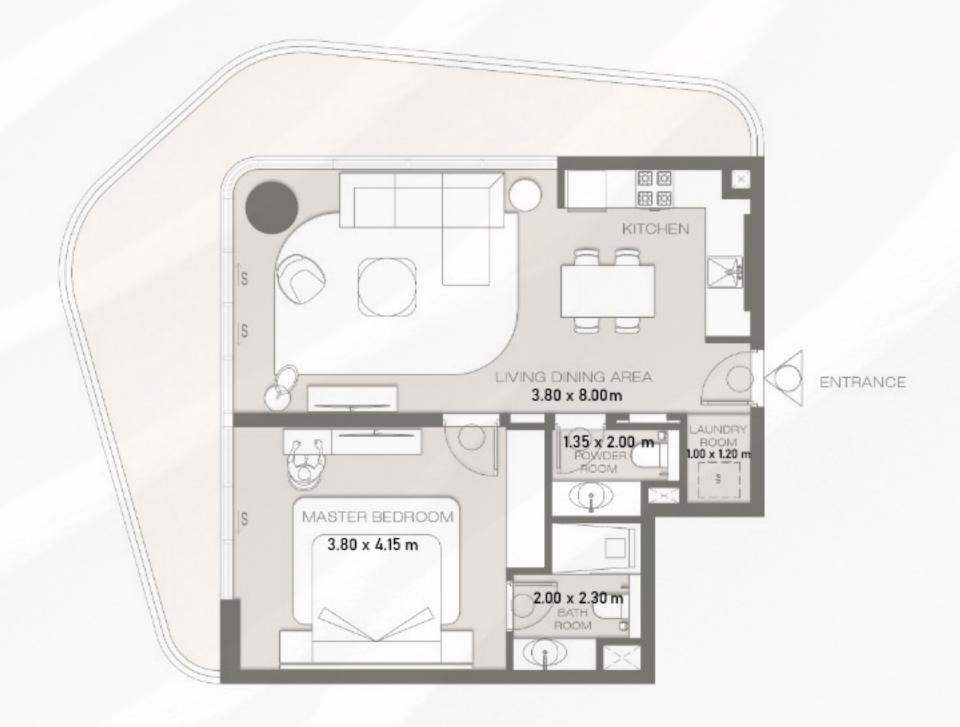









# 1BEDROOM TYPE B


5 UNITS IN TOTAL  $2^{ND}$ ,  $3^{RD}$ ,  $4^{TH}$ ,  $5^{TH}$ ,  $6^{TH}$ 

INTERNAL AREA	66.178 SQ.M.
EXTERNAL AREA	27.256 SQ.M.
TOTAL AREA	93.434 SQ.M.

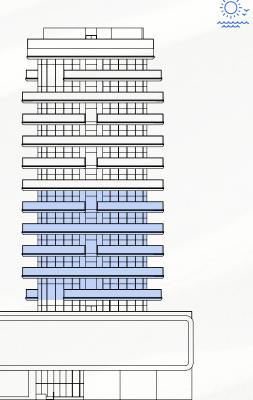

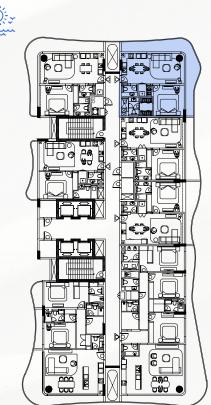



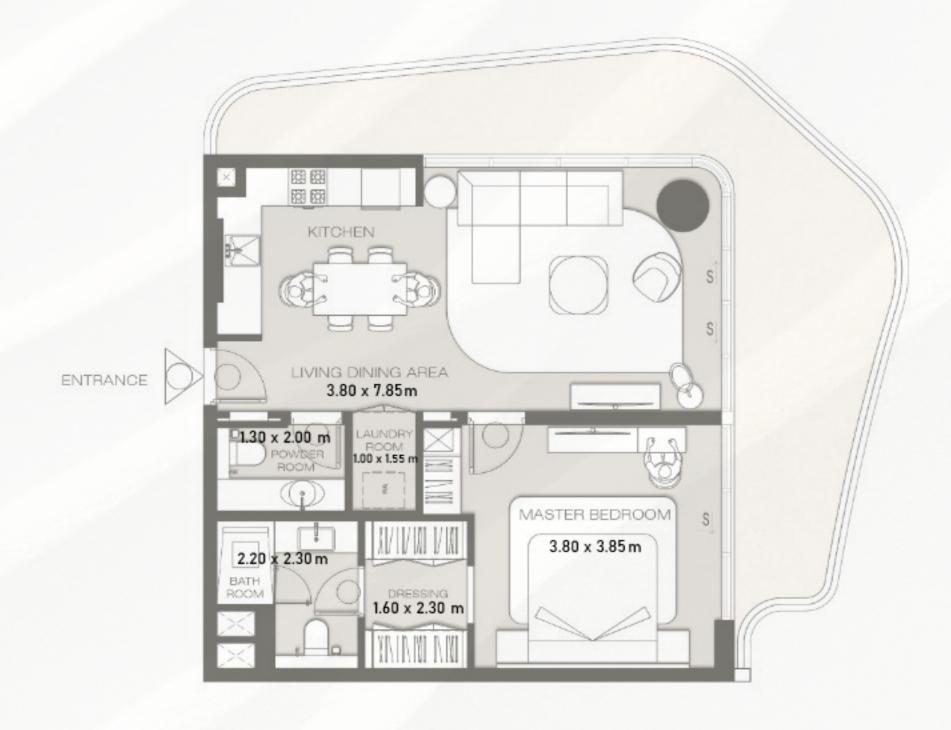









# 1BEDROOM TYPE C

12 UNITS IN TOTAL 1<sup>ST</sup>-12<sup>TH</sup> FLOOR

INTERNAL AREA	64.338 SQ.M.
EXTERNAL AREA	26.279 SQ.M.
TOTAL AREA	90.617 SQ.M.

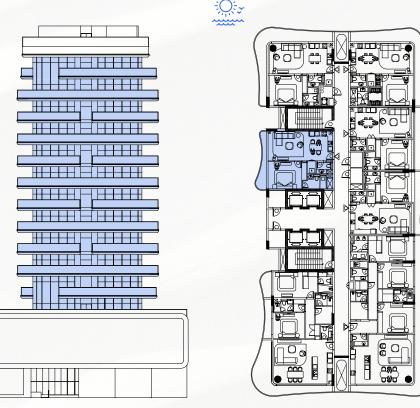

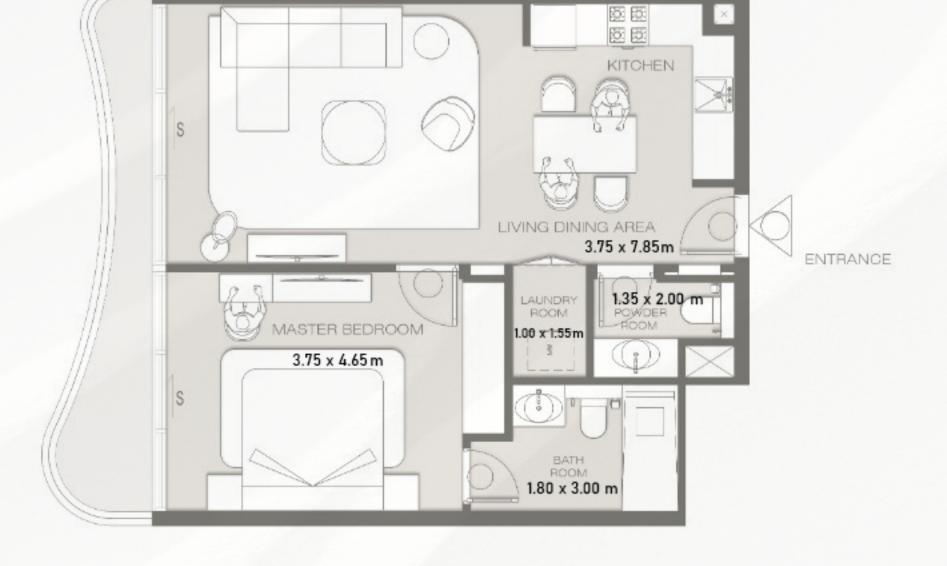










#### 1BEDROOM TYPE D

5 UNITS IN TOTAL 2<sup>ND</sup>, 3<sup>RD</sup>, 4<sup>TH</sup>, 5<sup>TH</sup>, 6<sup>TH</sup>

INTERNAL AREA	66.178 SQ.M.
EXTERNAL AREA	27.256 SQ.M.
TOTAL AREA	93.434 SQ.M.



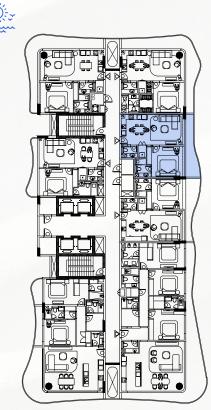













# 1BEDROOM TYPE E

12 UNITS IN TOTAL 1<sup>ST</sup>-12<sup>TH</sup> FLOOR

INTERNAL AREA	61.100 SQ.M.
EXTERNAL AREA	9.485 SQ.M.
TOTAL AREA	70.585 SQ.M.

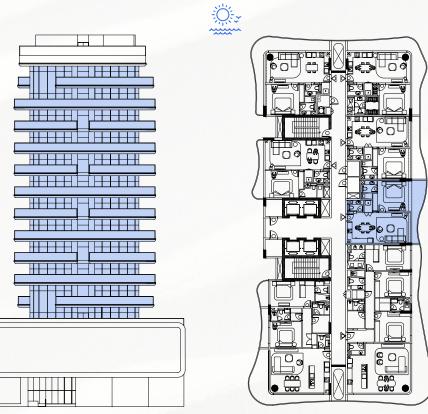



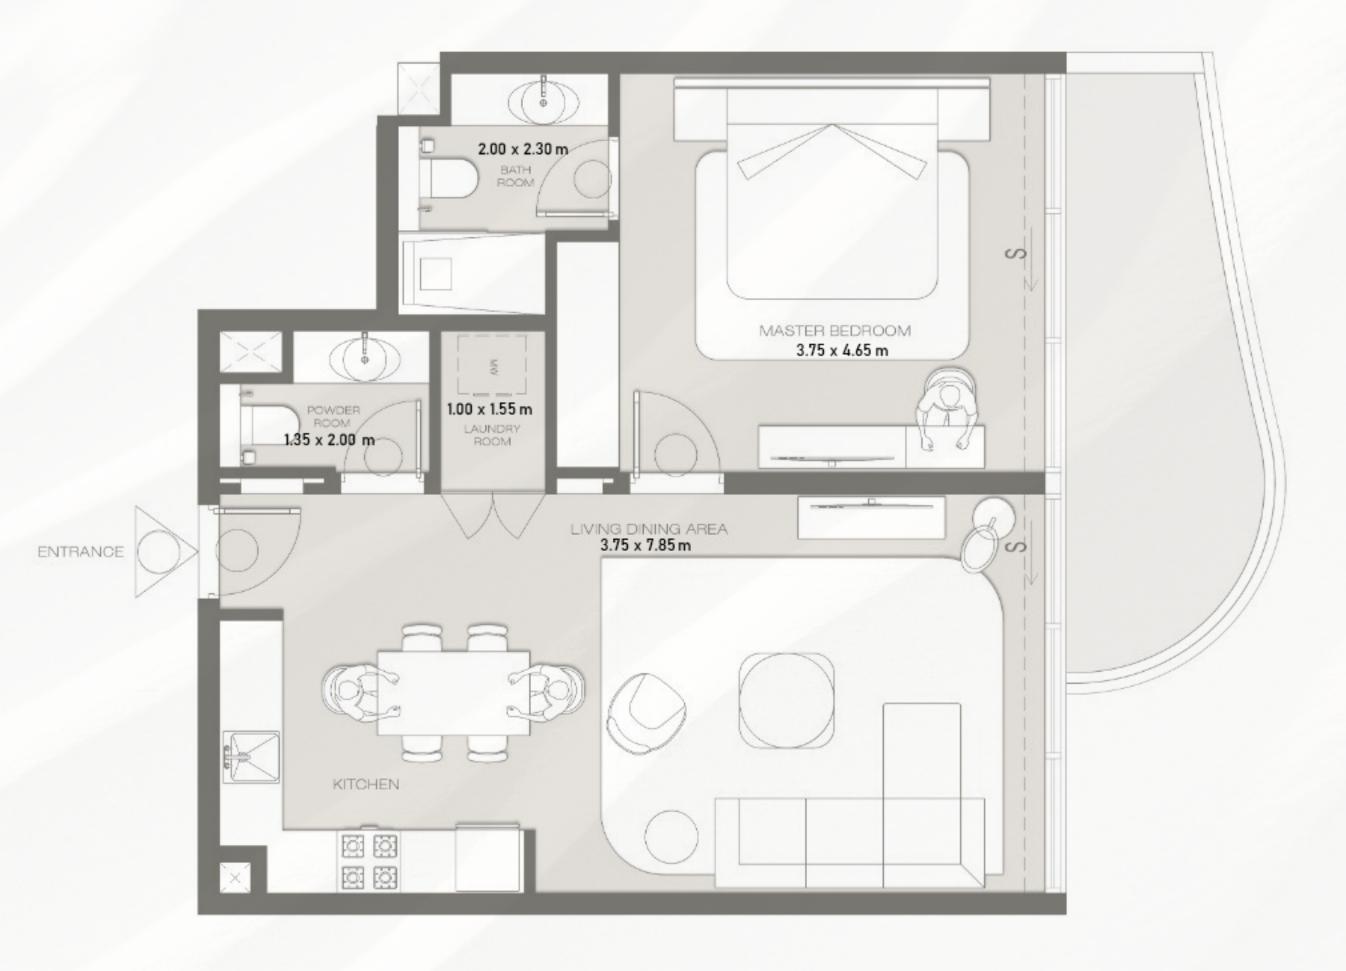







#### DUPLEX TYPE A

2 UNITS IN TOTAL


1ST + 2ND AND 11TH + 12TH


INTERNAL AREA	207.215 SQ.M.
EXTERNAL AREA	147.314 SQ.M.
TOTAL AREA	354.529 SQ.M.

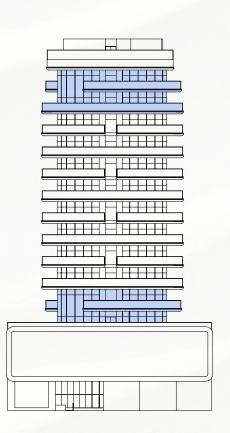

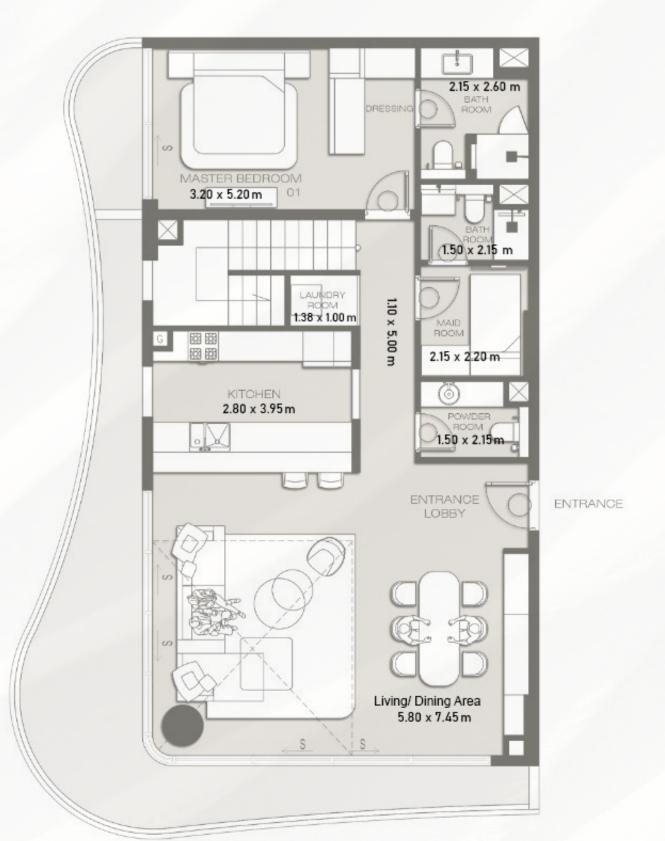



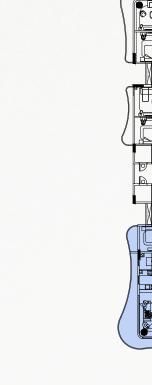

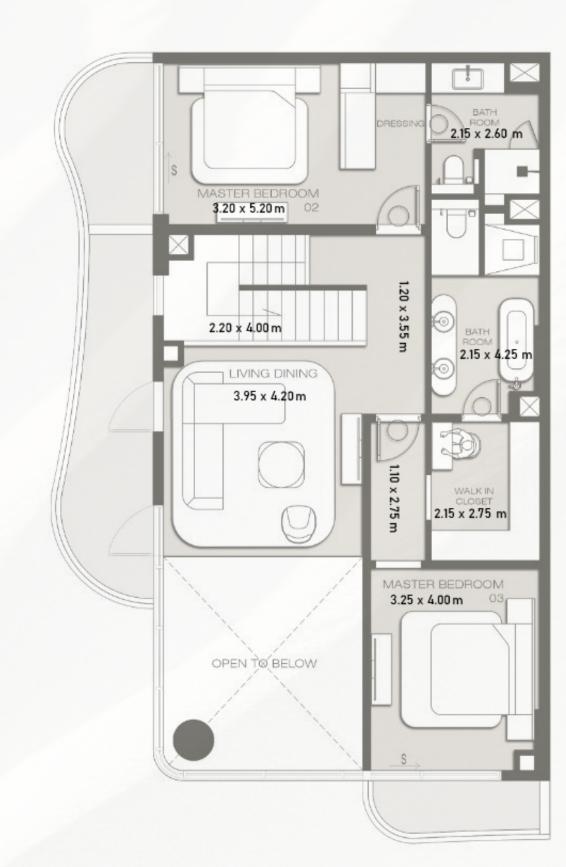








Disclaimer: All dimensions are in imperial and metric, and measured from finish to finish excluding construction tolerances. 2. All materials, dimensions, and drawings are approximate only. 3. Information is subject to change without notice, at developer's absolute discretion. 4. Actual area may vary from the stated area. 5. Drawings not to scale. 6. All images used are for illustrative purposes only and do not represent the actual size, features, specifications, fittings, and furnishings. 7. The developer reserves the right to make revisions / alterations, at it's absolute discretion, without any liability whatsoever





#### DUPLEX TYPE B


1 UNIT IN TOTAL  $11^{TH} + 12^{TH}$ 

INTERNAL AREA	207.215 SQ.M.
EXTERNAL AREA	51.644 SQ.M.
TOTAL AREA	258.859 SQ.M.

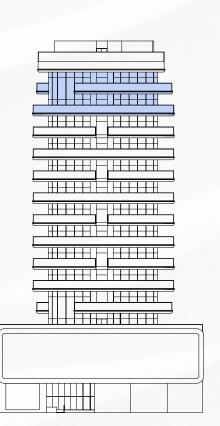

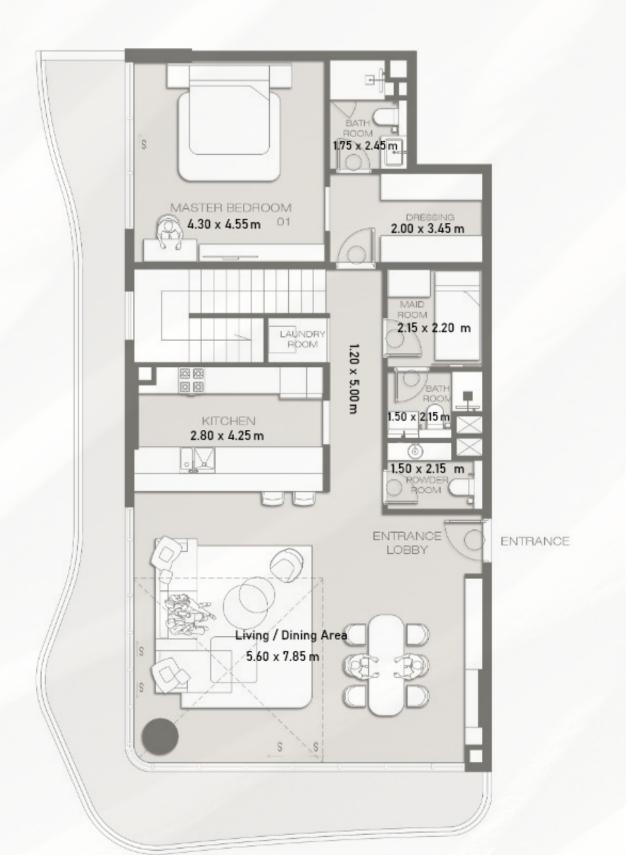

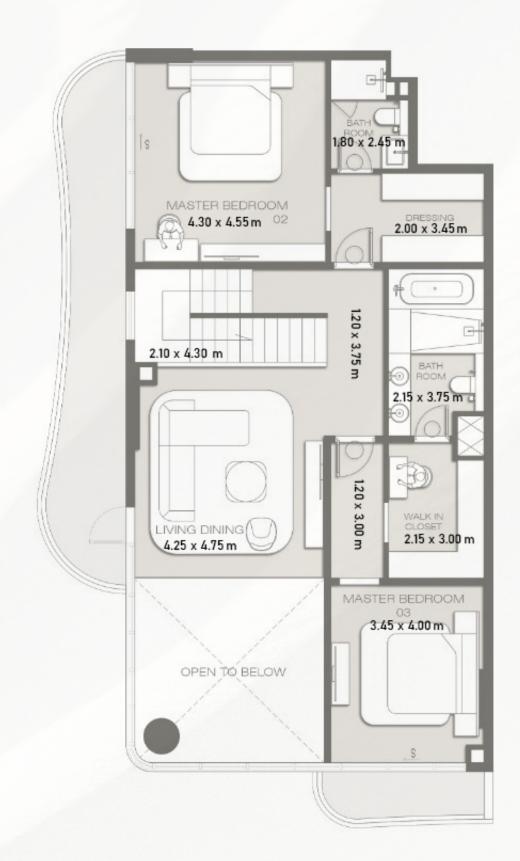

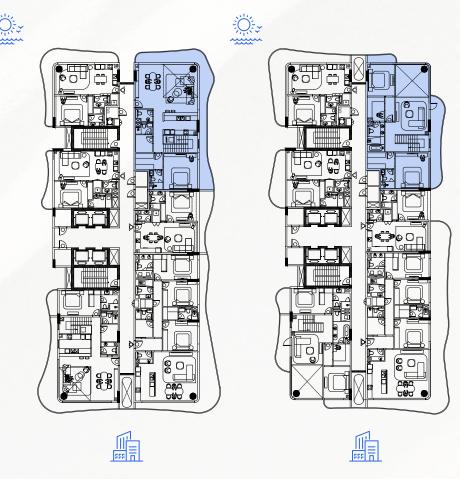



KEY PLAN LEVEL 11+12

