



PHASE 1
COMMERCIAL UNIT

PHASE 2.1
CONDOMINIUM

- GROUND FLOOR
 - RESTAURANT
 - FITNESS
 - SWIMMING POOL

PHASE 2.2
CONDOMINIUM

- GROUND FLOOR
 - RESTAURANT
 - FITNESS
 - SHOP
 - SWIMMING POOL
 - POOL BAR
- 4TH FLOOR
 - SKY POOL

PHASE 3.2

- GROUND FLOOR
 - RESTAURANT
 - BAR
 - SWIMMING POOL
- 2ND FLOOR
 - CONFERENCE HALL
 - FITNESS


PHASE 3.1
CONDOMINIUM

- GROUND FLOOR
 - SWIMMING POOL
 - POOL BAR
- 8TH FLOOR
 - RESTAURANT
 - ROOFTOP GARDEN




Phase I Shop House


Phase 1 : Shophouse

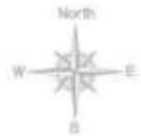

SCALE 1 : 1000

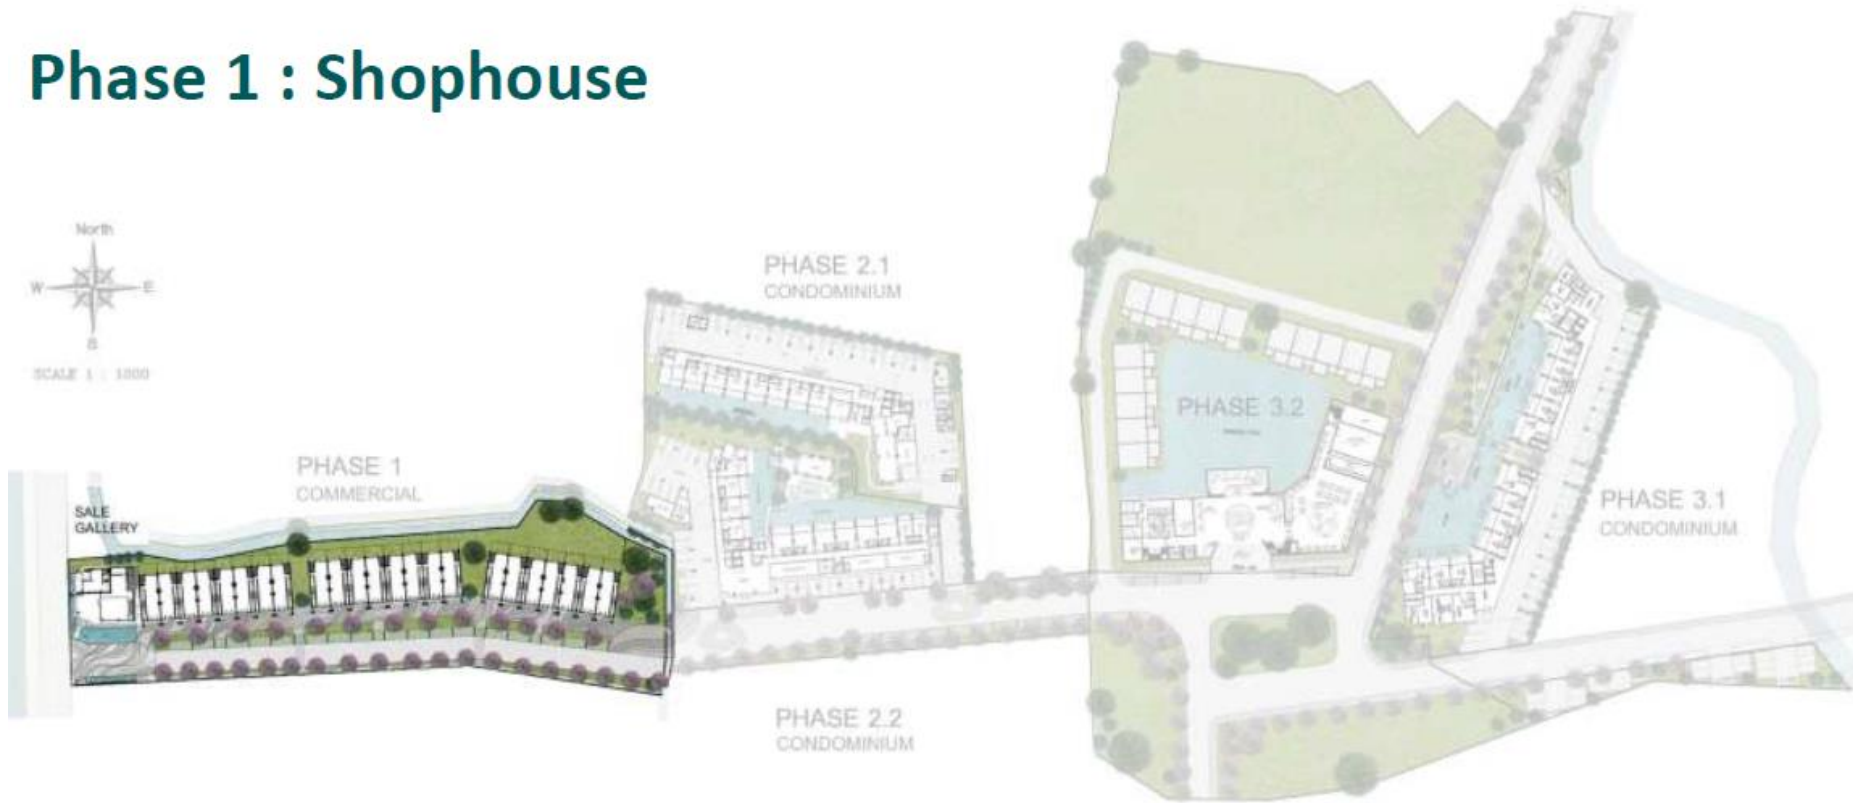


NAITHON BEACH

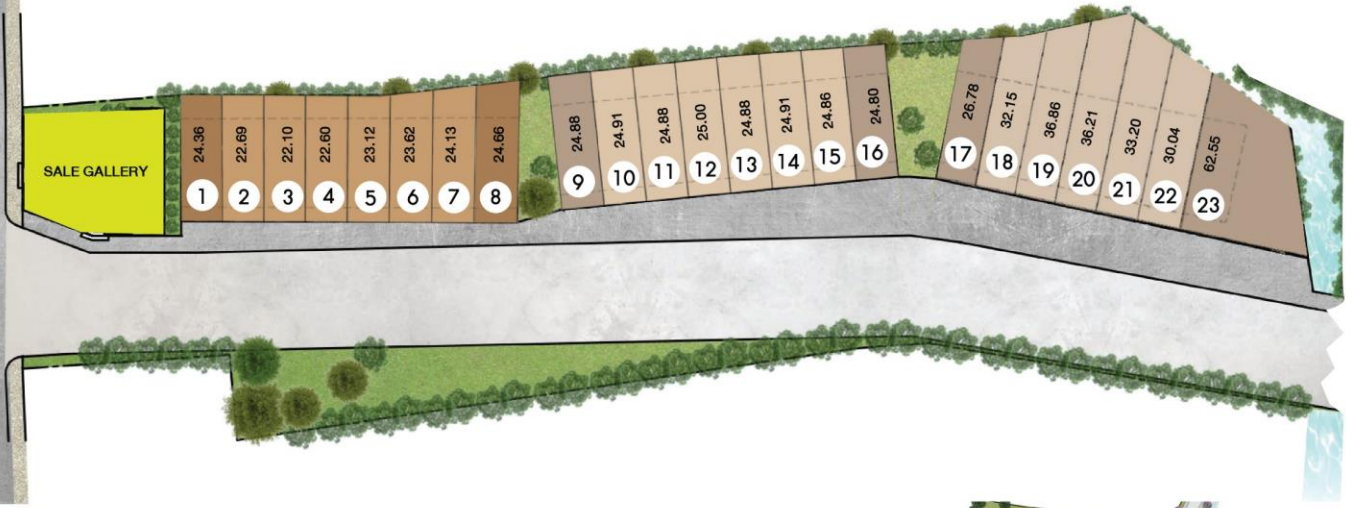

Phase II Condominium

Phase 2.1 & 2.2 : Low Rise Condominium



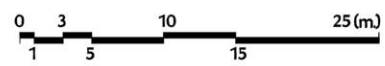

TOWN 2.1



TOWN 2.2




2ND FLOOR PLAN
SEA HEAVEN 2.1-2.2

TOWN 2.1



TOWN 2.2

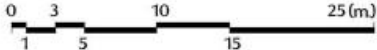


3RD FLOOR PLAN
SEA HEAVEN 2.1-2.2


TOWN 2.1




TOWN 2.2

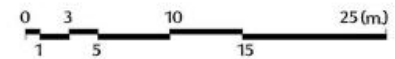


4TH FLOOR PLAN
SEA HEAVEN 2.1-2.2

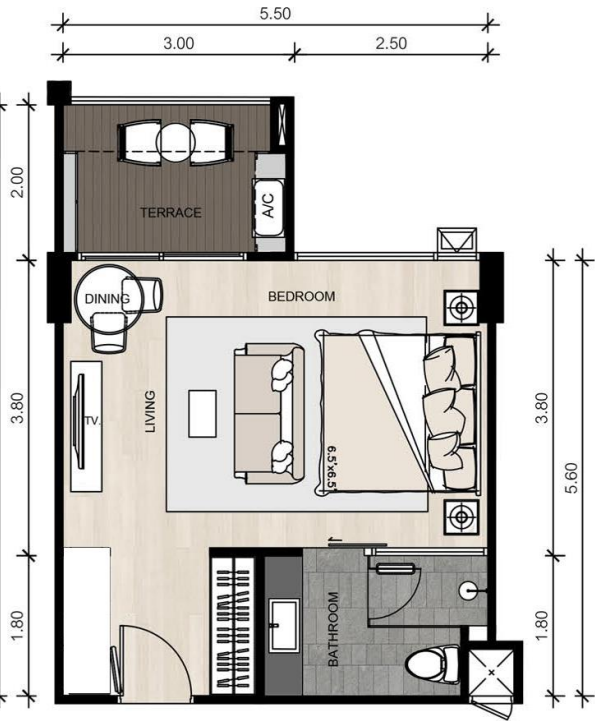


TYPE (A)
34.5 SQ.M.

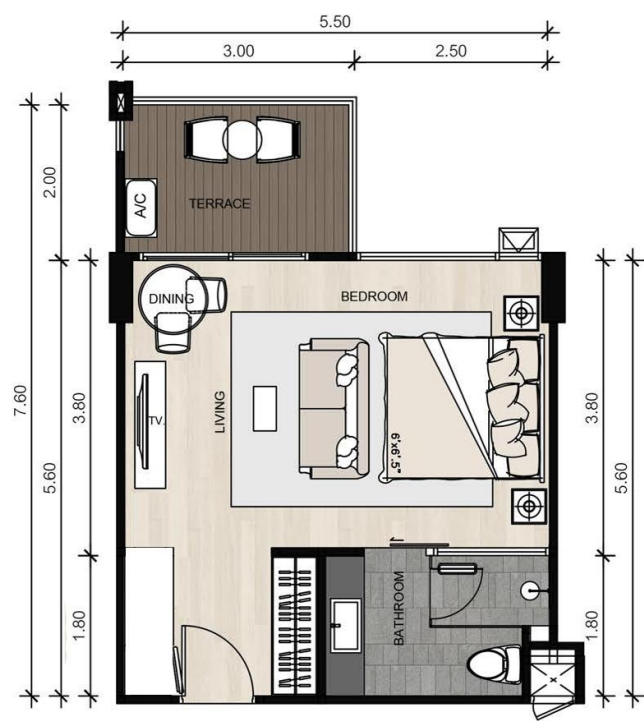

TYPE (A+)
34.5 SQ.M.

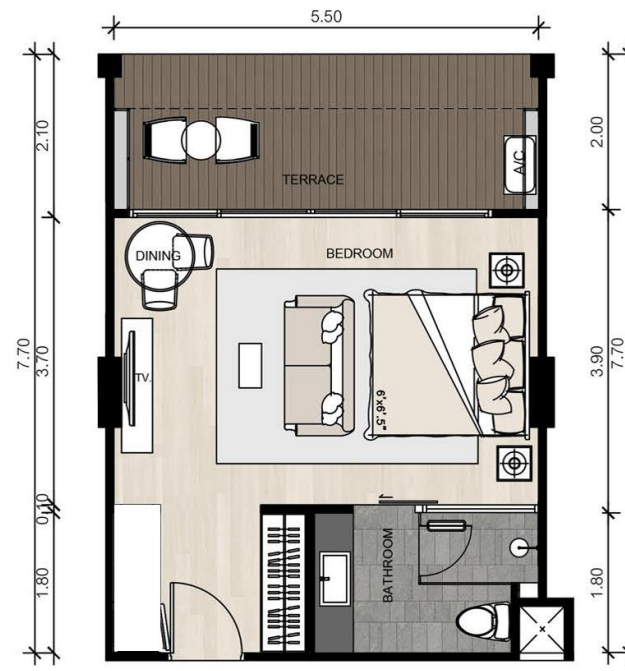

TYPE (A1)
41.0 SQ.M.

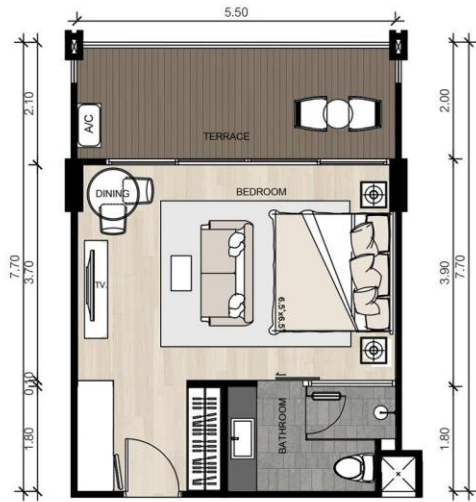

TYPE **A3+**
41.0 SQ.M.




THE ARCHITIST CO. LTD.
HEAD OFFICE
10/101
Phrao-Uthit Rd. Samnakorn
New Bangkok, Bangkok, 10110 Tel: 02-121-1210-11
Fax: 02-121-1211

PHASE 2.1
Naithon beach Bansaku Phuket

Contractor shall verify all dimensions and conditions in the field and report all discrepancies to the architect prior to the commencement of work. Use figured dimensions only, do not scale. All designs remain the property of the respective


DETAIL ROOM

1:50

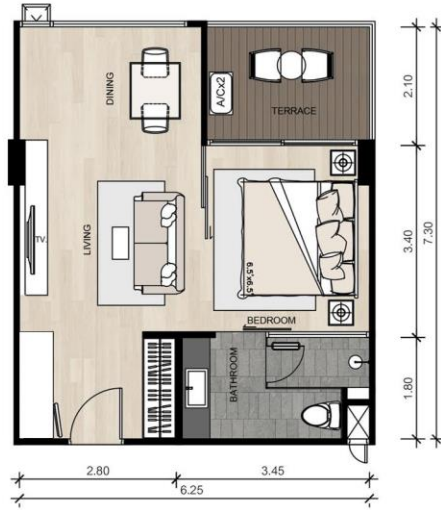


TYPE C

42 SQ.M.

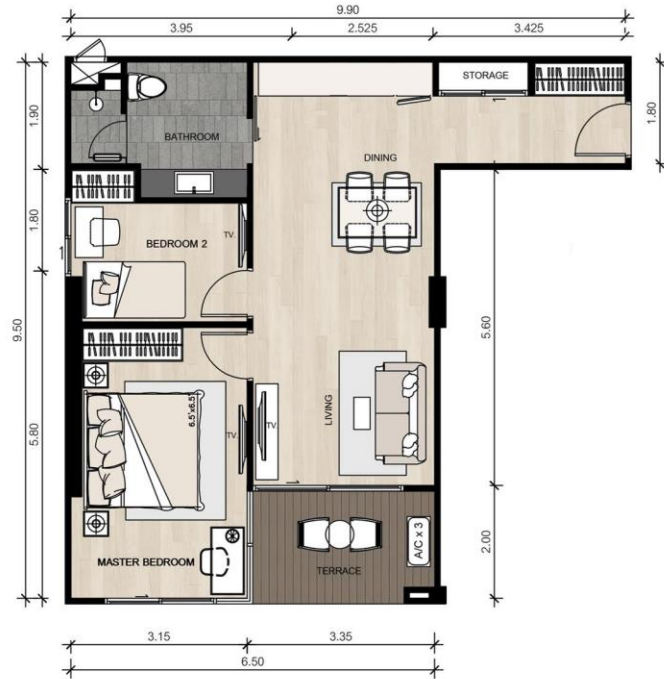

TYPE C1

67 SQ.M.
POOL ACCESS

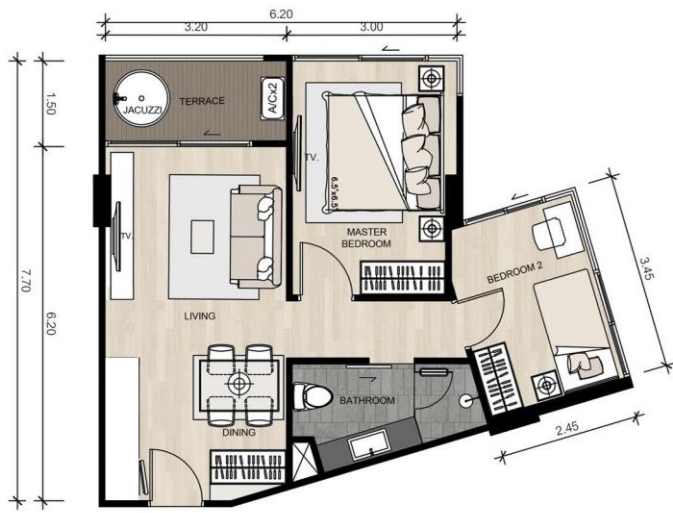


TYPE (D)
51 SQ.M.




THE ARCHITIST CO.,LTD.
HEAD OFFICE
100/107
Maha Chulalongkorn Rajavidyalaya
Bangkok 10310 Tel: 02-121-1210-11
Fax: 02-121-1211

<p>PHASE 2.1 Nailton beach Bansaku Phuket</p>	<p><small>Contractor shall verify all dimensions and conditions in the field and report all discrepancies to the architect prior to the commencement of work. Use figured dimensions only, do not scale. All designs remain the property of the respective</small></p>	<p>DETAIL ROOM</p>	<p>1:50</p>
--	--	---------------------------	--------------------

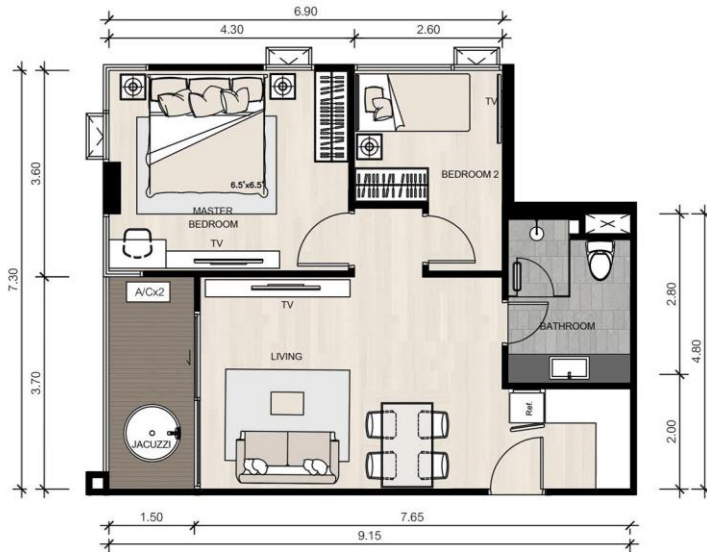

TYPE (G)

60 SQ.M.

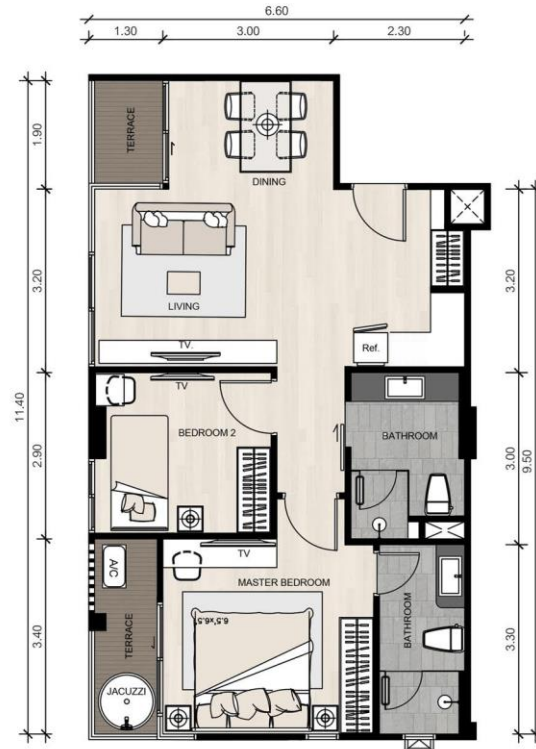

TYPE (H)

69 SQ.M.



THE ARCHITECT CO., LTD.
HEAD OFFICE
25/257
Maha Vithayalai Rd. (Opposite)
Phra Prang Bangkok 10250
Tel: 02-051-0281-11
Fax: 02-121-1211

PHASE 2.1

Naithon beach Bansaku Phuket

Contractor shall verify all dimensions and conditions in the field and report all discrepancies to the architect prior to the commencement of work. Use figured dimensions only, do not scale. All designs remain the property of the respective

DETAIL ROOM

1:50