

NOTES:-

- (1) THIS DRAWING IS THE PROPERTY OF :
BARAJEEL ENGINEERING CONSULTANTS
P.O.BOX 14496, DUBAI, U.A.E.
IT IS NOT ALLOWED TO REPRODUCE ITS CONTENTS
IN ANY FORM EXCEPT FOR THE PURPOSE FOR
WHICH IT IS NEEDED.
- (2) THIS DRAWING IS NOT TO BE SCALED, STATED
DIMENSIONS ONLY ARE TO BE CONSIDERED.
- (3) ANY DISCREPANCIES ARE TO BE BROUGHT TO
THE ATTENTION OF THE ENGINEER AND RESOLVED
BEFORE COMMENCEMENT OF ANY WORK.
- (4) ALL DIMENSIONS ARE IN CENTIMETERS.

AS PROPOSED

NO.	DESCRIPTION	DATE	SIGN



CLIENT
AHMADYAR DEVELOPMENTS

DESIGN CONSULTANT
VALCARCE ARCHITECTS
Office 505, Control Tower, Motor City,
Al Hebiah First, Dubai, United Arab Emirates
+971 58 592 8625 | dubai@valcarcearchitects.com

CONSULTANT
BARAJEEL ENGINEERING CONSULTANTS
البرجيل للاستشارات الهندسية
P.O.Box:14496 DUBAI, Tel: 2627026, FAX:2684029

Architect	Mohammed Abuelfotoh Mohammad Gad	Reg. No.	1750
Structural Engineer	Shahata Mohamed Elshady	Reg. No.	65369

PROJECT:
LA VERA CREEK BY AHMADYAR


STAGE: **CONCEPT DESIGN STAGE**

DRAWING TITLE:
LEVEL 1

CAD FILE:

SCALE	DATE	DRAWN BY	JOB NO.
1 : 250 @ A3	24/02/2026		

A-CC-1004

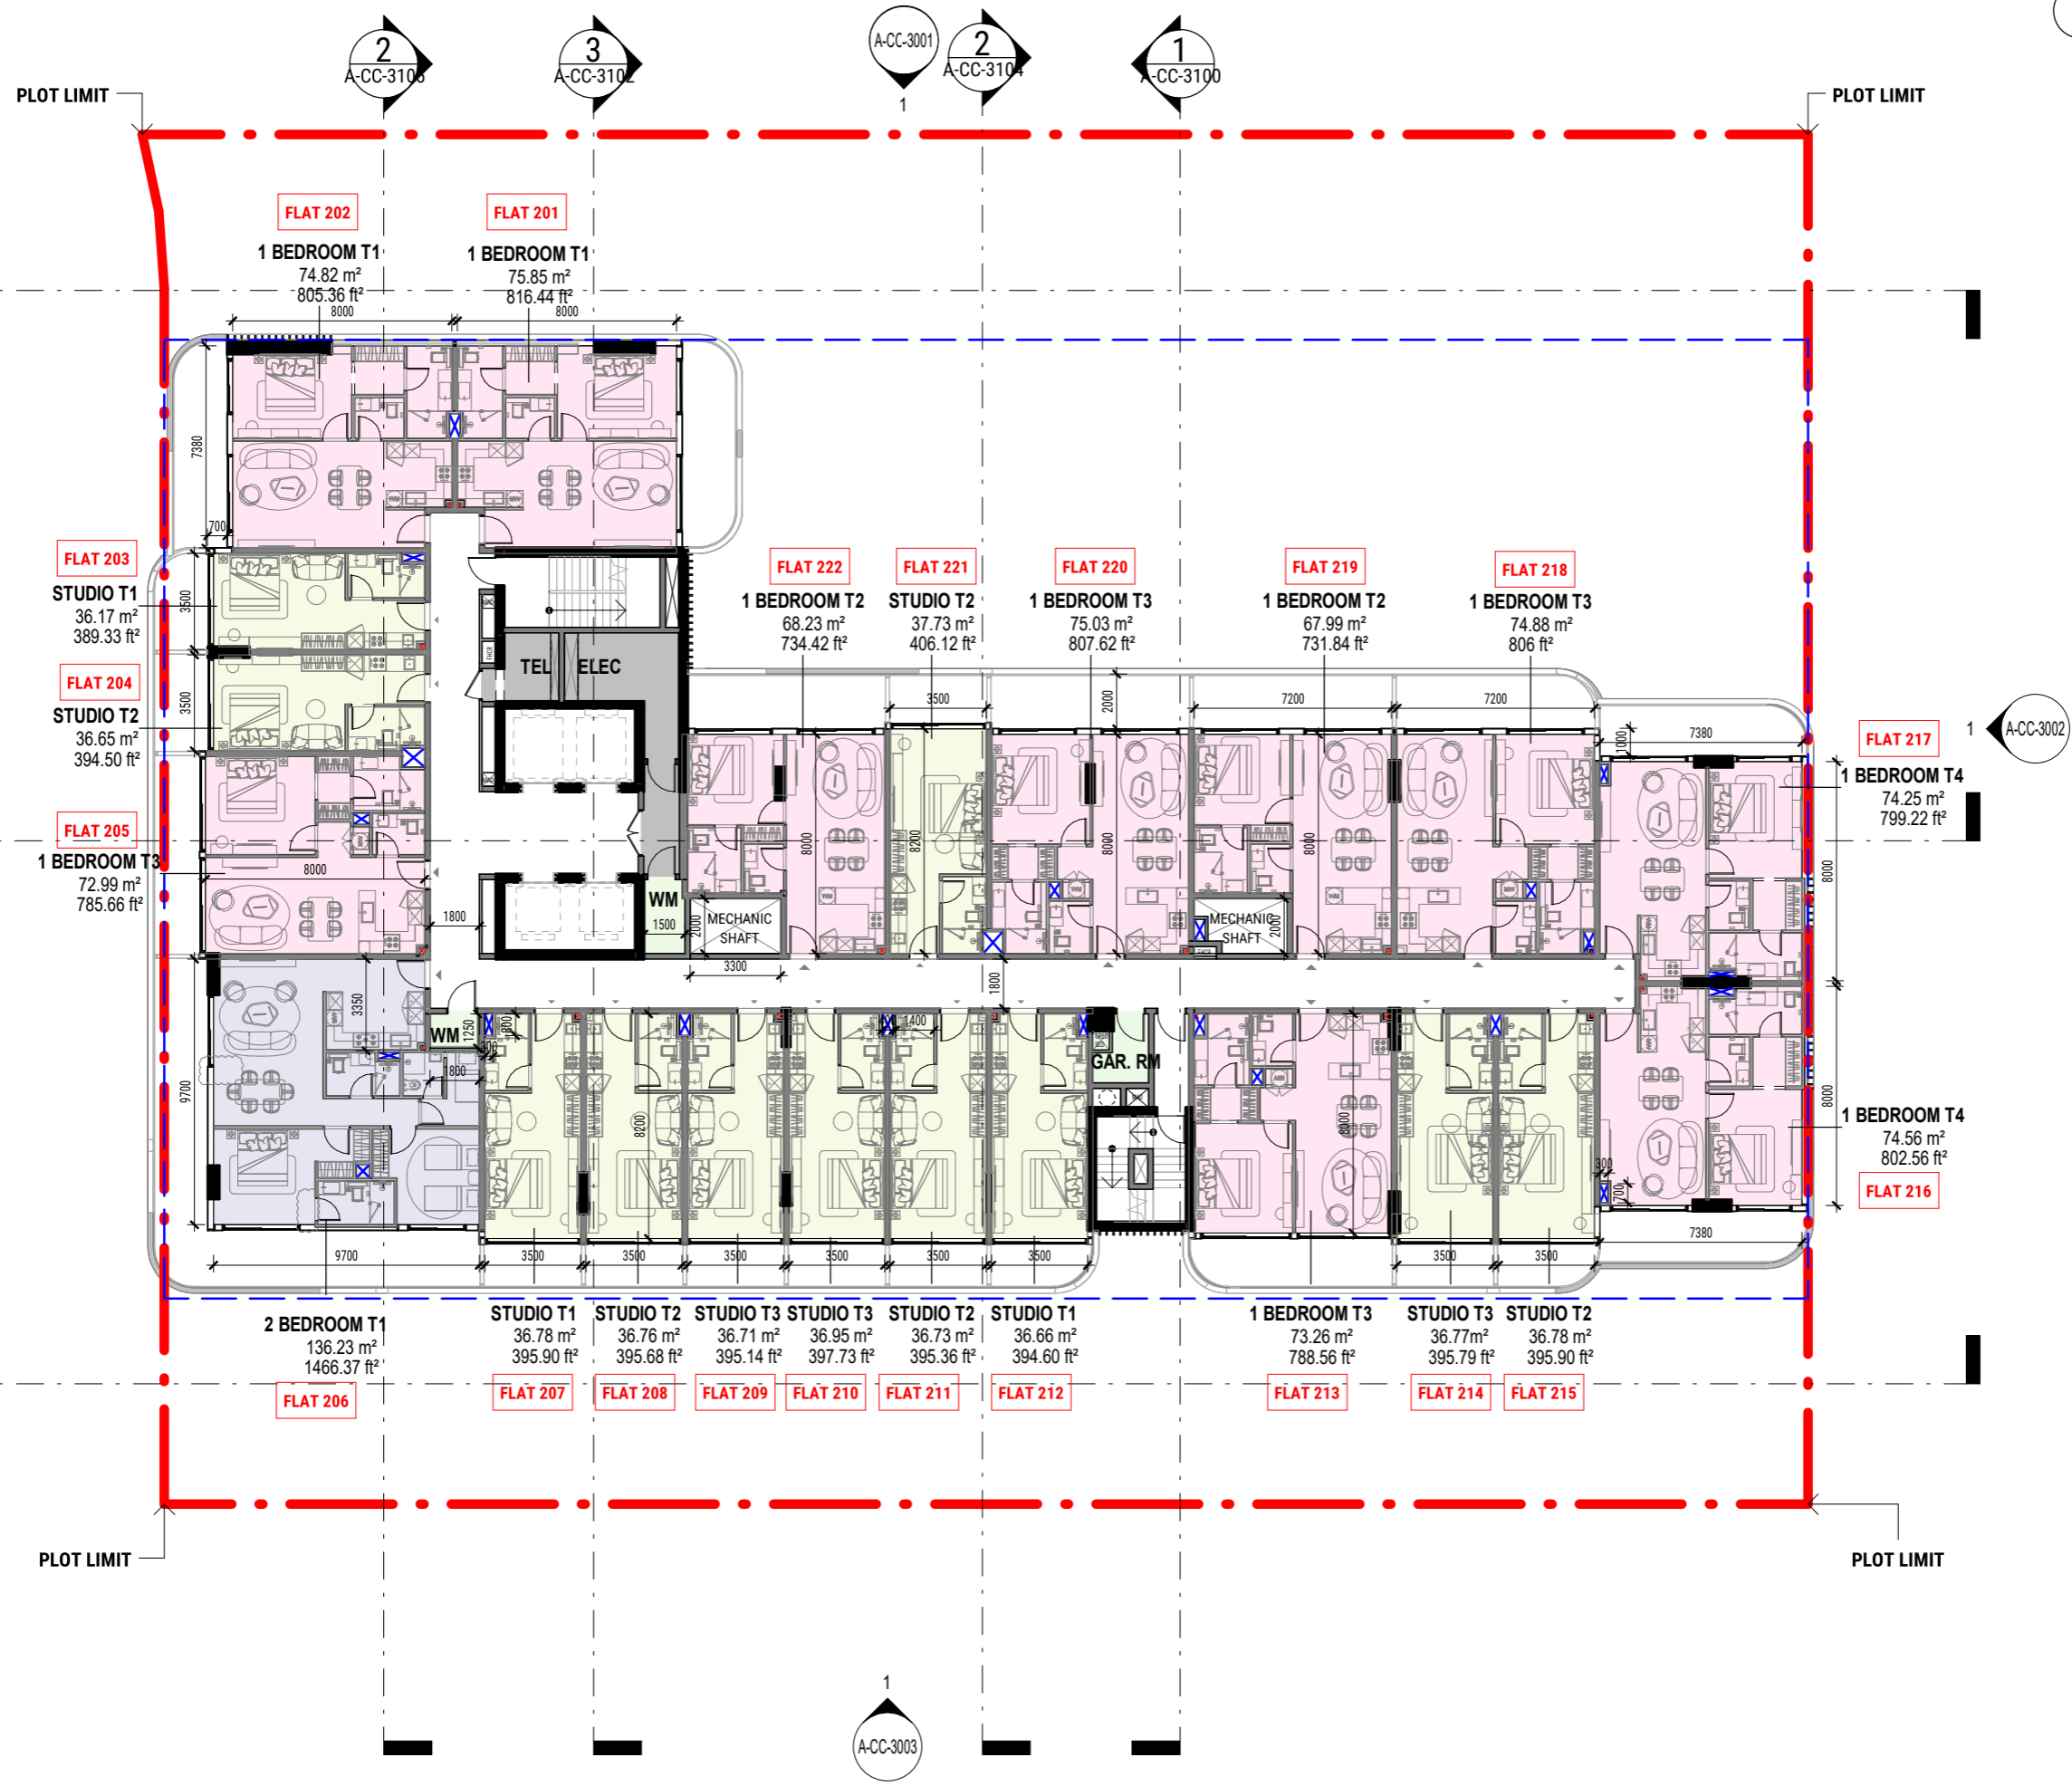

NOTES:-

- (1) THIS DRAWING IS THE PROPERTY OF :
BARAJEEL ENGINEERING CONSULTANTS
P.O.BOX 14496, DUBAI, U.A.E.
IT IS NOT ALLOWED TO REPRODUCE ITS CONTENTS
IN ANY FORM EXCEPT FOR THE PURPOSE FOR
WHICH IT IS NEEDED.
- (2) THIS DRAWING IS NOT TO BE SCALED. STATED
DIMENSIONS ONLY ARE TO BE CONSIDERED.
- (3) ANY DISCREPANCIES ARE TO BE BROUGHT TO
THE ATTENTION OF THE ENGINEER AND RESOLVED
BEFORE COMMENCEMENT OF ANY WORK.
- (4) ALL DIMENSIONS ARE IN CENTIMETERS.

AS PROPOSED

NO.	DESCRIPTION	DATE	SIGN



CLIENT
AHMADYAR DEVELOPMENTS

DESIGN CONSULTANT
VALCARCE ARCHITECTS
Office 505, Control Tower, Motor City,
Al Hebiah First, Dubai, United Arab Emirates
+971 58 592 8625 | dubai@valcarcearchitects.com

CONSULTANT
BARAJEEL ENGINEERING CONSULTANTS
البراجيل للاستشارات الهندسية
P.O.Box:14496 DUBAI, Tel: 2627026, FAX:2684029

Architect	Mohammed AbuelFotouh Mohammed Gad	Reg. No.	1750
Structural Engineer	Shehata Mohamed Elshady	Reg. No.	65369

PROJECT:
LA VERA CREEK BY AHMADYAR

STAGE: **CONCEPT DESIGN STAGE**

DRAWING TITLE:
TYPICAL 1 - LEVEL 02

SCALE	DATE	DRAWN BY	JOB NO.	A-CC-1005
1 : 250 @ A3	24/02/2026			



NOTES:-

- (1) THIS DRAWING IS THE PROPERTY OF :
BARAJEEL ENGINEERING CONSULTANTS
P.O. BOX 14496, DUBAI, U.A.E.
IT IS NOT ALLOWED TO REPRODUCE ITS CONTENTS
IN ANY FORM EXCEPT FOR THE PURPOSE FOR
WHICH IT IS NEEDED.
- (2) THIS DRAWING IS NOT TO BE SCALED. STATED
DIMENSIONS ONLY ARE TO BE CONSIDERED.
- (3) ANY DISCREPANCIES ARE TO BE BROUGHT TO
THE ATTENTION OF THE ENGINEER AND RESOLVED
BEFORE COMMENCEMENT OF ANY WORK.
- (4) ALL DIMENSIONS ARE IN CENTIMETERS.

AS PROPOSED

No.	DESCRIPTION	DATE	SIGN



CLIENT
AHMADYAR DEVELOPMENTS

DESIGN CONSULTANT
.VALCARCE
ARCHITECTS
Office 505, Control Tower, Motor City,
Al Hebiah First, Dubai, United Arab Emirates
+971 58 592 8625 | dubai@valcarcearchitects.com

CONSULTANT
BARAJEEL
ENGINEERING CONSULTANTS
البراجيل للاستشارات الهندسية
P.O.Box:14496 DUBAI, Tel: 2627026, FAX:2684029

Architect	Mohamed Abuelfotouh Mohammad Gad	Reg. No.	1750
Structural Engineer	Shahata Mohamed Elshady	Reg. No.	65369

PROJECT:
LA VERA CREEK BY AHMADYAR

STAGE: **CONCEPT DESIGN STAGE**

DRAWING TITLE:
TYPICAL 1 - LEVEL 03

CAD FILE:			
SCALE	DATE	DRAWN BY	JOB NO.
1 : 250 @ A3	24/02/2026		

A-CC-1008



NOTES:-

- (1) THIS DRAWING IS THE PROPERTY OF :
BARAJEEL ENGINEERING CONSULTANTS
P.O. BOX 14496, DUBAI, U.A.E.
IT IS NOT ALLOWED TO REPRODUCE ITS CONTENTS
IN ANY FORM EXCEPT FOR THE PURPOSE FOR
WHICH IT IS NEEDED.
- (2) THIS DRAWING IS NOT TO BE SCALED. STATED
DIMENSIONS ONLY ARE TO BE CONSIDERED.
- (3) ANY DISCREPANCIES ARE TO BE BROUGHT TO
THE ATTENTION OF THE ENGINEER AND RESOLVED
BEFORE COMMENCEMENT OF ANY WORK.
- (4) ALL DIMENSIONS ARE IN CENTIMETERS.

AS PROPOSED

No.	DESCRIPTION	DATE	SIGN



CLIENT
AHMADYAR DEVELOPMENTS

DESIGN CONSULTANT
.VALCARCE ARCHITECTS
Office 505, Control Tower, Motor City,
Al Hehbiah First, Dubai, United Arab Emirates
+971 58 592 8625 | dubai@valcarcearchitects.com

CONSULTANT
BARAJEEL ENGINEERING CONSULTANTS
البراجيل للاستشارات الهندسية
P.O.Box:14496 DUBAI, Tel: 2627026, FAX:2684029

Architect	Mohammed AbuelFotouh Mohammad Gad	Reg. No.	1750
Structural Engineer	Shahata Mohamed Elshady	Reg. No.	65369

PROJECT:
LA VERA CREEK BY AHMADYAR

STAGE: **CONCEPT DESIGN STAGE**

DRAWING TITLE:
TYPICAL 1 - LEVEL 04

SCALE	DATE	DRAWN BY	JOB NO.	
1 : 250 @ A3	24/02/2026			A-CC-1009



NOTES:-

- (1) THIS DRAWING IS THE PROPERTY OF :
BARAJEEL ENGINEERING CONSULTANTS
P.O. BOX 14496, DUBAI, U.A.E.
IT IS NOT ALLOWED TO REPRODUCE ITS CONTENTS
IN ANY FORM EXCEPT FOR THE PURPOSE FOR
WHICH IT IS NEEDED.
- (2) THIS DRAWING IS NOT TO BE SCALED. STATED
DIMENSIONS ONLY ARE TO BE CONSIDERED.
- (3) ANY DISCREPANCIES ARE TO BE BROUGHT TO
THE ATTENTION OF THE ENGINEER AND RESOLVED
BEFORE COMMENCEMENT OF ANY WORK.
- (4) ALL DIMENSIONS ARE IN CENTIMETERS.

AS PROPOSED

NO.	DESCRIPTION	DATE	SIGN.



CLIENT
AHMADYAR DEVELOPMENTS

DESIGN CONSULTANT
VALCARCE ARCHITECTS
Office 505, Control Tower, Motor City,
Al Hehbiah First, Dubai, United Arab Emirates
+971 58 592 8625 | dubai@valcarcearchitects.com

CONSULTANT
BARAJEEL ENGINEERING CONSULTANTS
البراجيل للاستشارات الهندسية
P.O. Box: 14496 DUBAI, Tel: 2627026, FAX: 2684029

Architect	Mohammed AbuelFotouh Mohammed Gad	Reg. No.	1750
Structural Engineer	Shahata Mohamed Elshady	Reg. No.	65369

PROJECT:
LA VERA CREEK BY AHMADYAR

STAGE: **CONCEPT DESIGN STAGE**

DRAWING TITLE:
TYPICAL 1 - LEVEL 05

SCALE	DATE	DRAWN BY	JOB NO.	A-CC-1010
1 : 250 @ A3	24/02/2026			



NOTES:-

- (1) THIS DRAWING IS THE PROPERTY OF :
BARAJEEL ENGINEERING CONSULTANTS
P.O.BOX 14496, DUBAI, U.A.E.
IT IS NOT ALLOWED TO REPRODUCE ITS CONTENTS
IN ANY FORM EXCEPT FOR THE PURPOSE FOR
WHICH IT IS NEEDED.
- (2) THIS DRAWING IS NOT TO BE SCALED. STATED
DIMENSIONS ONLY ARE TO BE CONSIDERED.
- (3) ANY DISCREPANCIES ARE TO BE BROUGHT TO
THE ATTENTION OF THE ENGINEER AND RESOLVED
BEFORE COMMENCEMENT OF ANY WORK.
- (4) ALL DIMENSIONS ARE IN CENTIMETERS.

AS PROPOSED

No.	DESCRIPTION	DATE	SIGN



CLIENT
AHMADYAR DEVELOPMENTS

DESIGN CONSULTANT
.VALCARCE
ARCHITECTS
Office 505, Control Tower, Motor City,
Al Hehbiah First, Dubai, United Arab Emirates
+971 58 592 8625 | dubai@valcarcearchitects.com

CONSULTANT
BARAJEEL
ENGINEERING CONSULTANTS
البراجيل للاستشارات الهندسية
P.O.Box:14496 DUBAI, Tel: 2627026, FAX:2684029

Architect	Mohammed AbuelFotouh Mohammed Gad	Reg. No.	1750
Structural Engineer	Shahata Mohamed Elshady	Reg. No.	65369

PROJECT:
LA VERA CREEK BY AHMADYAR

STAGE: **CONCEPT DESIGN STAGE**

DRAWING TITLE:
TYPICAL 1 - LEVEL 06

SCALE	DATE	DRAWN BY	JOB NO.	A-CC-1011
1 : 250 @ A3	24/02/2026			



NOTES:-

(1) THIS DRAWING IS THE PROPERTY OF :
BARAJEEL ENGINEERING CONSULTANTS
P.O. BOX 14496, DUBAI, U.A.E.
IT IS NOT ALLOWED TO REPRODUCE ITS CONTENTS
IN ANY FORM EXCEPT FOR THE PURPOSE FOR
WHICH IT IS NEEDED.

(2) THIS DRAWING IS NOT TO BE SCALED. STATED
DIMENSIONS ONLY ARE TO BE CONSIDERED.

(3) ANY DISCREPANCIES ARE TO BE BROUGHT TO
THE ATTENTION OF THE ENGINEER AND RESOLVED
BEFORE COMMENCEMENT OF ANY WORK.

(4) ALL DIMENSIONS ARE IN CENTIMETERS.

AS PROPOSED

NO.	DESCRIPTION	DATE	SIGN.



CLIENT
AHMADYAR DEVELOPMENTS

DESIGN CONSULTANT
.VALCARCE ARCHITECTS
Office 505, Control Tower, Motor City,
Al Hehbiah First, Dubai, United Arab Emirates
+971 58 592 8625 | dubai@valcarcearchitects.com

CONSULTANT
BARAJEEL ENGINEERING CONSULTANTS
البراجيل للاستشارات الهندسية
P.O. Box: 14496 DUBAI, Tel: 2627026, FAX: 2684029

Architect	Mohamed Abuefotouh Mohammad Gad	Reg. No.	1750
Structural Engineer	Shahata Mohamed Elshady	Reg. No.	65369

PROJECT:
LA VERA CREEK BY AHMADYAR

STAGE: **CONCEPT DESIGN STAGE**

DRAWING TITLE:
TYPICAL 1 - LEVEL 07

SCALE	DATE	DRAWN BY	JOB NO.	A-CC-1012
1 : 250 @ A3	24/02/2026			



NOTES:-

- (1) THIS DRAWING IS THE PROPERTY OF :
BARAJEEL ENGINEERING CONSULTANTS
P.O. BOX 14496, DUBAI, U.A.E.
IT IS NOT ALLOWED TO REPRODUCE ITS CONTENTS
IN ANY FORM EXCEPT FOR THE PURPOSE FOR
WHICH IT IS NEEDED.
- (2) THIS DRAWING IS NOT TO BE SCALED. STATED
DIMENSIONS ONLY ARE TO BE CONSIDERED.
- (3) ANY DISCREPANCIES ARE TO BE BROUGHT TO
THE ATTENTION OF THE ENGINEER AND RESOLVED
BEFORE COMMENCEMENT OF ANY WORK.
- (4) ALL DIMENSIONS ARE IN CENTIMETERS.

AS PROPOSED

NO.	DESCRIPTION	DATE	SIGN.



CLIENT
AHMADYAR DEVELOPMENTS

DESIGN CONSULTANT
.VALCARCE ARCHITECTS
Office 505, Control Tower, Motor City,
Al Hehbiah First, Dubai, United Arab Emirates
+971 58 592 8625 | dubai@valcarcearchitects.com

CONSULTANT
BARAJEEL ENGINEERING CONSULTANTS
البراجيل للاستشارات الهندسية
P.O. Box: 14496 DUBAI, Tel: 2627026, FAX: 2684029

Architect	Mohammed AbuelFotouh Mohammed Gad	Reg. No.	1750
Structural Engineer	Shahata Mohamed Elshady	Reg. No.	65369

PROJECT:
LA VERA CREEK BY AHMADYAR

STAGE: **CONCEPT DESIGN STAGE**

DRAWING TITLE:
TYPICAL 1 - LEVEL 08

SCALE	DATE	DRAWN BY	JOB NO.	A-CC-1013
1 : 250 @ A3	24/02/2026			



NOTES:-

- (1) THIS DRAWING IS THE PROPERTY OF :
BARAJEEL ENGINEERING CONSULTANTS
P.O.BOX 14496, DUBAI, U.A.E.
IT IS NOT ALLOWED TO REPRODUCE ITS CONTENTS
IN ANY FORM EXCEPT FOR THE PURPOSE FOR
WHICH IT IS NEEDED.
- (2) THIS DRAWING IS NOT TO BE SCALED. STATED
DIMENSIONS ONLY ARE TO BE CONSIDERED.
- (3) ANY DISCREPANCIES ARE TO BE BROUGHT TO
THE ATTENTION OF THE ENGINEER AND RESOLVED
BEFORE COMMENCEMENT OF ANY WORK.
- (4) ALL DIMENSIONS ARE IN CENTIMETERS.

AS PROPOSED

NO.	DESCRIPTION	DATE	SIGN.



CLIENT
AHMADYAR DEVELOPMENTS

DESIGN CONSULTANT
.VALCARCE
ARCHITECTS
Office 505, Control Tower, Motor City,
Al Hehbiah First, Dubai, United Arab Emirates
+971 58 592 8625 | dubai@valcarcearchitects.com

CONSULTANT
BARAJEEL
ENGINEERING CONSULTANTS
البراجيل للاستشارات الهندسية
P.O.Box:14496 DUBAI, Tel: 2627026, FAX:2684029

Architect	Mohamed Abuefotouh Mohammad Gad	Reg. No.	1750
Structural Engineer	Shahata Mohamed Elshady	Reg. No.	65369

PROJECT:
LA VERA CREEK BY AHMADYAR

STAGE: **CONCEPT DESIGN STAGE**

DRAWING TITLE:
TYPICAL 1 - LEVEL 09

SCALE	DATE	DRAWN BY	JOB NO.	A-CC-1014
1 : 250 @ A3	24/02/2026			



NOTES:-

- (1) THIS DRAWING IS THE PROPERTY OF :
BARAJEEL ENGINEERING CONSULTANTS
P.O.BOX 14496, DUBAI, U.A.E.
IT IS NOT ALLOWED TO REPRODUCE ITS CONTENTS
IN ANY FORM EXCEPT FOR THE PURPOSE FOR
WHICH IT IS NEEDED.
- (2) THIS DRAWING IS NOT TO BE SCALED. STATED
DIMENSIONS ONLY ARE TO BE CONSIDERED.
- (3) ANY DISCREPANCIES ARE TO BE BROUGHT TO
THE ATTENTION OF THE ENGINEER AND RESOLVED
BEFORE COMMENCEMENT OF ANY WORK.
- (4) ALL DIMENSIONS ARE IN CENTIMETERS.

AS PROPOSED

No.	DESCRIPTION	DATE	SIGN



CLIENT
AHMADYAR DEVELOPMENTS

DESIGN CONSULTANT
.VALCARCE
ARCHITECTS
Office 505, Control Tower, Motor City,
Al Hehlah First, Dubai, United Arab Emirates
+971 58 592 8625 | dubai@valcarcearchitects.com

CONSULTANT
BARAJEEL
ENGINEERING CONSULTANTS
البراجيل للاستشارات الهندسية
P.O.Box:14496 DUBAI, Tel: 2627026, FAX:2684029

Architect	Mohamed AbuelFotouh Mohammad Gad	Reg. No.	1750
Structural Engineer	Shahata Mohamed Elshady	Reg. No.	65369

PROJECT:
LA VERA CREEK BY AHMADYAR

STAGE: **CONCEPT DESIGN STAGE**

DRAWING TITLE:
TYPICAL 2 - LEVEL 10

CAD FILE:

SCALE	DATE	DRAWN BY	JOB NO.	
1 : 250 @ A3	24/02/2026			A-CC-1015



NOTES:-

- (1) THIS DRAWING IS THE PROPERTY OF :
BARAJEEL ENGINEERING CONSULTANTS
P.O.BOX 14496, DUBAI, U.A.E.
IT IS NOT ALLOWED TO REPRODUCE ITS CONTENTS
IN ANY FORM EXCEPT FOR THE PURPOSE FOR
WHICH IT IS NEEDED.
- (2) THIS DRAWING IS NOT TO BE SCALED. STATED
DIMENSIONS ONLY ARE TO BE CONSIDERED.
- (3) ANY DISCREPANCIES ARE TO BE BROUGHT TO
THE ATTENTION OF THE ENGINEER AND RESOLVED
BEFORE COMMENCEMENT OF ANY WORK.
- (4) ALL DIMENSIONS ARE IN CENTIMETERS.

AS PROPOSED

NO.	DESCRIPTION	DATE	SIGN.



CLIENT
AHMADYAR DEVELOPMENTS

DESIGN CONSULTANT
VALCARCE ARCHITECTS
Office 505, Control Tower, Motor City,
Al Hehlah First, Dubai, United Arab Emirates
+971 58 592 8625 | dubai@valcarcearchitects.com

CONSULTANT
BARAJEEL ENGINEERING CONSULTANTS
البراجيل للاستشارات الهندسية
P.O.Box:14496 DUBAI, Tel: 2627026, FAX:2684029

Architect	Mohamed Abuelfotouh Mohammad Gad	Reg. No.	1750
Structural Engineer	Shehata Mohamed Elshady	Reg. No.	65369

PROJECT:
LA VERA CREEK BY AHMADYAR

STAGE: **CONCEPT DESIGN STAGE**

DRAWING TITLE:
TYPICAL 2 - LEVEL 11

CAD FILE:

SCALE	DATE	DRAWN BY	JOB NO.	A-CC-1006
1 : 250 @ A3	24/02/2026			



NOTES:-

- (1) THIS DRAWING IS THE PROPERTY OF :
BARAJEEL ENGINEERING CONSULTANTS
P.O.BOX 14496, DUBAI, U.A.E.
IT IS NOT ALLOWED TO REPRODUCE ITS CONTENTS
IN ANY FORM EXCEPT FOR THE PURPOSE FOR
WHICH IT IS NEEDED.
- (2) THIS DRAWING IS NOT TO BE SCALED. STATED
DIMENSIONS ONLY ARE TO BE CONSIDERED.
- (3) ANY DISCREPANCIES ARE TO BE BROUGHT TO
THE ATTENTION OF THE ENGINEER AND RESOLVED
BEFORE COMMENCEMENT OF ANY WORK.
- (4) ALL DIMENSIONS ARE IN CENTIMETERS.

AS PROPOSED

NO.	DESCRIPTION	DATE	SIGN.



CLIENT
AHMADYAR DEVELOPMENTS

DESIGN CONSULTANT
VALCARCE ARCHITECTS
Office 505, Control Tower, Motor City,
Al Hehlah First, Dubai, United Arab Emirates
+971 58 592 8625 | dubai@valcarcearchitects.com

CONSULTANT
BARAJEEL ENGINEERING CONSULTANTS
البراجيل للاستشارات الهندسية
P.O.Box:14496 DUBAI, Tel: 2627026, FAX:2684029

Architect	Mohamed AbuelFotouh Mohammad Gad	Reg. No.	1750
Structural Engineer	Shahata Mohamed Elshady	Reg. No.	65369


PROJECT:
LA VERA CREEK BY AHMADYAR

STAGE: **CONCEPT DESIGN STAGE**

DRAWING TITLE:
TYPICAL 2 - LEVEL 12

CAD FILE:			
SCALE	DATE	DRAWN BY	JOB NO.
1 : 250 @ A3	24/02/2026		
			A-CC-1016


LA VERA CREEK

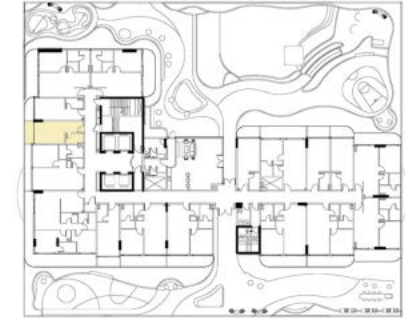


LEVEL 01 KEY PLAN 

UNIT NO.	SUIT AREA		BALCONY AREA		TOTAL UNIT AREA	
	SQ.M	SQ.FT	SQ.M	SQ.FT	SQ.M	SQ.FT
104	29.19	314.20	5.32	57.26	34.51	371.46



LA VERA CREEK

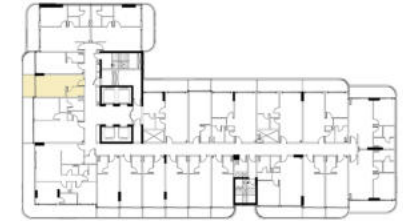

LEVEL 02 - 09 KEY PLAN 

UNIT NO.	SUIT AREA		BALCONY AREA		TOTAL UNIT AREA	
	SQ.M	SQ.FT	SQ.M	SQ.FT	SQ.M	SQ.FT
204	29.19	314.20	7.46	80.30	36.65	394.50
304	29.19	314.20	7.46	80.30	36.65	394.50
404	29.19	314.20	7.46	80.30	36.65	394.50
504	29.19	314.20	7.46	80.30	36.65	394.50
604	29.19	314.20	7.46	80.30	36.65	394.50
704	29.19	314.20	7.46	80.30	36.65	394.50
804	29.19	314.20	7.46	80.30	36.65	394.50
904	29.19	314.20	7.46	80.30	36.65	394.50

LA VERA CREEK

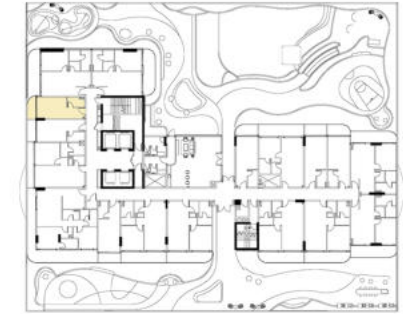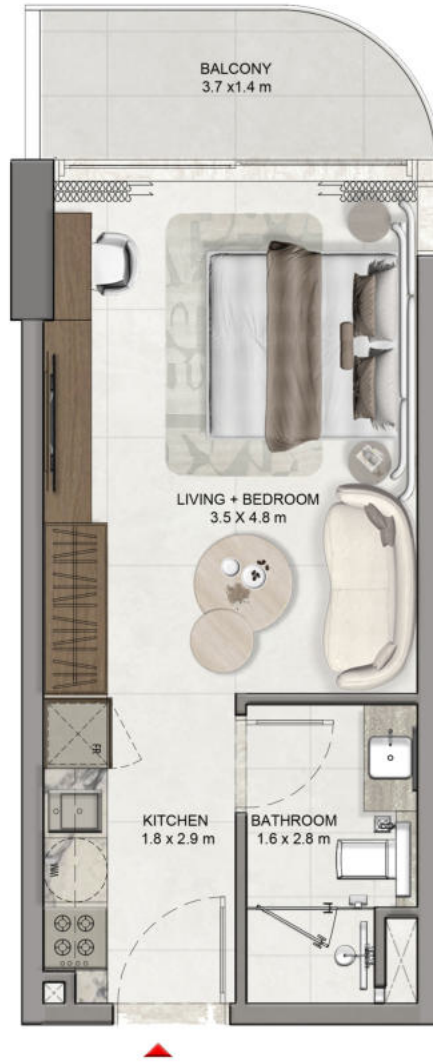


LEVEL 01 KEY PLAN



UNIT NO.	SUIT AREA		BALCONY AREA		TOTAL UNIT AREA	
	SQ.M	SQ.FT	SQ.M	SQ.FT	SQ.M	SQ.FT
103	28.98	311.94	4.99	53.71	33.97	365.65



LA VERA CREEK

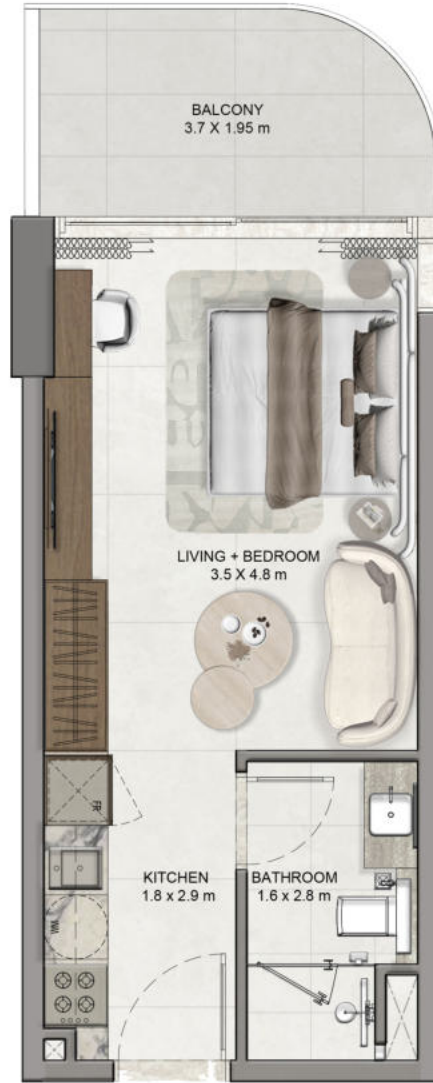


LEVEL 02 - 09 KEY PLAN 

UNIT NO.	SUIT AREA		BALCONY AREA		TOTAL UNIT AREA	
	SQ.M	SQ.FT	SQ.M	SQ.FT	SQ.M	SQ.FT
203	28.98	311.94	7.19	77.39	36.17	389.33
303	28.98	311.94	7.19	77.39	36.17	389.33
403	28.98	311.94	7.19	77.39	36.17	389.33
503	28.98	311.94	7.19	77.39	36.17	389.33
603	28.98	311.94	7.19	77.39	36.17	389.33
703	28.98	311.94	7.19	77.39	36.17	389.33
803	28.98	311.94	7.19	77.39	36.17	389.33
903	28.98	311.94	7.19	77.39	36.17	389.33

LA VERA CREEK

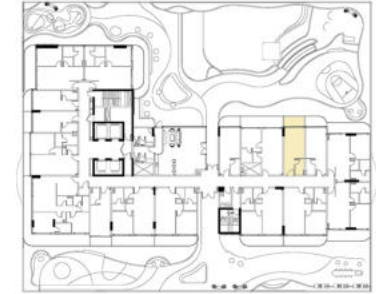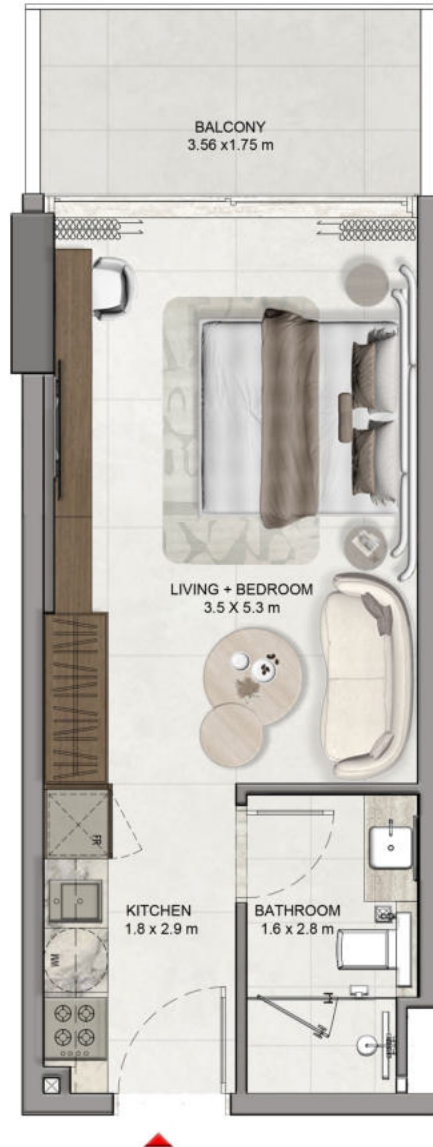

LEVEL 01 KEY PLAN

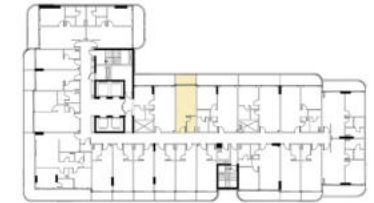

LEVEL 02 - 09 KEY PLAN



UNIT NO.	SUIT AREA		BALCONY AREA		TOTAL UNIT AREA	
	SQ.M	SQ.FT	SQ.M	SQ.FT	SQ.M	SQ.FT
115	30.99	333.57	6.74	72.55	37.73	406.12
221	30.99	333.57	6.74	72.55	37.73	406.12
321	30.99	333.57	6.74	72.55	37.73	406.12
421	30.99	333.57	6.74	72.55	37.73	406.12
521	30.99	333.57	6.74	72.55	37.73	406.12
621	30.99	333.57	6.74	72.55	37.73	406.12
721	30.99	333.57	6.74	72.55	37.73	406.12
821	30.99	333.57	6.74	72.55	37.73	406.12
921	30.99	333.57	6.74	72.55	37.73	406.12

LA VERA CREEK



UNIT NO.	SUIT AREA		BALCONY AREA		TOTAL UNIT AREA	
	SQ.M	SQ.FT	SQ.M	SQ.FT	SQ.M	SQ.FT
107	30.72	330.67	6.01	64.69	36.73	395.36
207	30.78	331.31	6.00	64.58	36.78	395.90
209	30.71	330.56	6.00	64.58	36.71	395.14
211	30.73	330.77	6.00	64.58	36.73	395.36
307	30.78	331.31	6.00	64.58	36.78	395.90
309	30.71	330.56	6.00	64.58	36.71	395.14
311	30.73	330.77	6.00	64.58	36.73	395.36
407	30.78	331.31	6.00	64.58	36.78	395.90
409	30.71	330.56	6.00	64.58	36.71	395.14
411	30.73	330.77	6.00	64.58	36.73	395.36
507	30.78	331.31	6.00	64.58	36.78	395.90
509	30.71	330.56	6.00	64.58	36.71	395.14
511	30.73	330.77	6.00	64.58	36.73	395.36
607	30.78	331.31	6.00	64.58	36.78	395.90
609	30.71	330.56	6.00	64.58	36.71	395.14
611	30.73	330.77	6.00	64.58	36.73	395.36
707	30.78	331.31	6.00	64.58	36.78	395.90
709	30.71	330.56	6.00	64.58	36.71	395.14
711	30.73	330.77	6.00	64.58	36.73	395.36
807	30.78	331.31	6.00	64.58	36.78	395.90
809	30.71	330.56	6.00	64.58	36.71	395.14
811	30.73	330.77	6.00	64.58	36.73	395.36
907	30.78	331.31	6.00	64.58	36.78	395.90
909	30.71	330.56	6.00	64.58	36.71	395.14
911	30.73	330.77	6.00	64.58	36.73	395.36




LEVEL 01 KEY PLAN 



LEVEL 02 - 09 KEY PLAN 

LA VERA CREEK

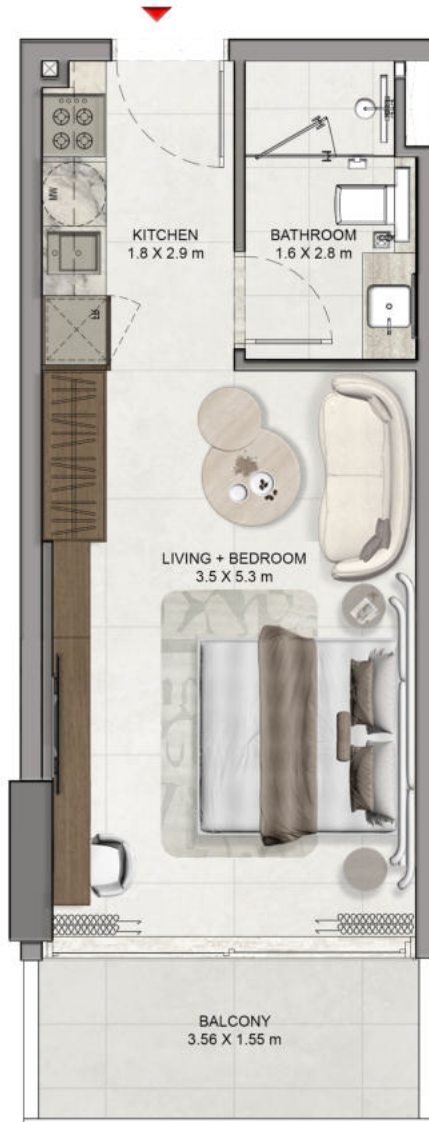

UNIT NO.	SUIT AREA		BALCONY AREA		TOTAL UNIT AREA	
	SQ.M	SQ.FT	SQ.M	SQ.FT	SQ.M	SQ.FT
208	30.76	331.10	6.00	64.58	36.76	395.68
210	30.95	333.14	6.00	64.58	36.95	397.73
214	30.77	331.21	6.00	64.58	36.77	395.79
308	30.76	331.10	6.00	64.58	36.76	395.68
310	30.95	333.14	6.00	64.58	36.95	397.73
314	30.77	331.21	6.00	64.58	36.77	395.79
408	30.76	331.10	6.00	64.58	36.76	395.68
410	30.95	333.14	6.00	64.58	36.95	397.73
414	30.77	331.21	6.00	64.58	36.77	395.79
508	30.76	331.10	6.00	64.58	36.76	395.68
510	30.95	333.14	6.00	64.58	36.95	397.73
514	30.77	331.21	6.00	64.58	36.77	395.79
608	30.76	331.10	6.00	64.58	36.76	395.68
610	30.95	333.14	6.00	64.58	36.95	397.73
614	30.77	331.21	6.00	64.58	36.77	395.79
708	30.76	331.10	6.00	64.58	36.76	395.68
710	30.95	333.14	6.00	64.58	36.95	397.73
714	30.77	331.21	6.00	64.58	36.77	395.79
808	30.76	331.10	6.00	64.58	36.76	395.68
810	30.95	333.14	6.00	64.58	36.95	397.73
814	30.77	331.21	6.00	64.58	36.77	395.79
908	30.76	331.10	6.00	64.58	36.76	395.68
910	30.95	333.14	6.00	64.58	36.95	397.73
914	30.77	331.21	6.00	64.58	36.77	395.79



LEVEL 02 - 09 KEY PLAN



LA VERA CREEK




LEVEL 01 KEY PLAN



UNIT NO.	SUIT AREA		BALCONY AREA		TOTAL UNIT AREA	
	SQ.M	SQ.FT	SQ.M	SQ.FT	SQ.M	SQ.FT
117	31.12	334.97	6.40	68.89	37.52	403.86

LA VERA

CREEK

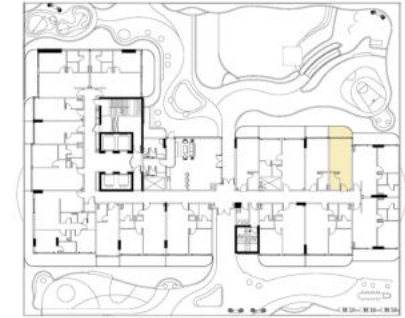


LEVEL 01 KEY PLAN



UNIT NO.	SUIT AREA		BALCONY AREA		TOTAL UNIT AREA	
	SQ.M	SQ.FT	SQ.M	SQ.FT	SQ.M	SQ.FT
114	31.08	334.54	6.45	69.43	37.53	403.97


LA VERA CREEK



LEVEL 02 - 09 KEY PLAN 

UNIT NO.	SUIT AREA		BALCONY AREA		TOTAL UNIT AREA	
	SQ.M	SQ.FT	SQ.M	SQ.FT	SQ.M	SQ.FT
215	31.09	334.65	5.69	61.25	36.78	395.90
315	31.09	334.65	5.69	61.25	36.78	395.90
415	31.09	334.65	5.69	61.25	36.78	395.90
515	31.09	334.65	5.69	61.25	36.78	395.90
615	31.09	334.65	5.69	61.25	36.78	395.90
715	31.09	334.65	5.69	61.25	36.78	395.90
815	31.09	334.65	5.69	61.25	36.78	395.90
915	31.09	334.65	5.69	61.25	36.78	395.90

LA VERA CREEK

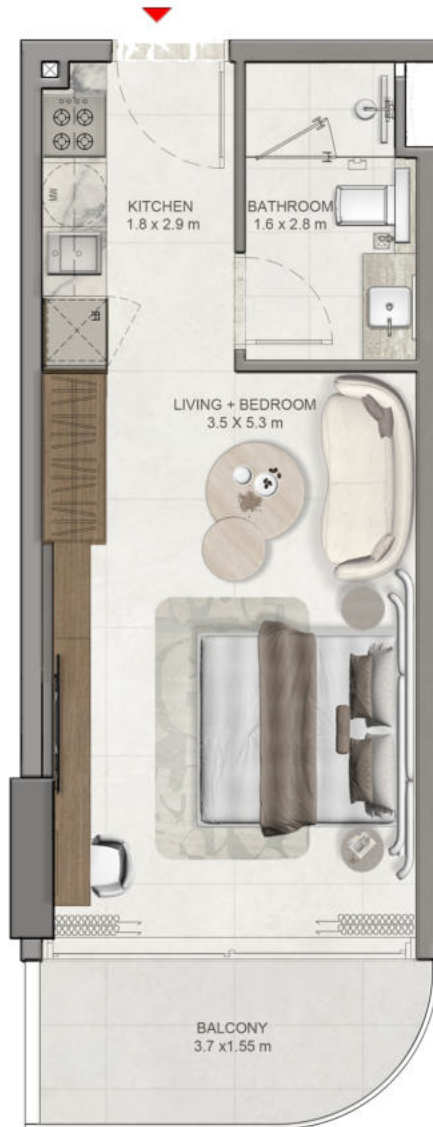


LEVEL 02 - 09 KEY PLAN 

UNIT NO.	SUIT AREA		BALCONY AREA		TOTAL UNIT AREA	
	SQ.M	SQ.FT	SQ.M	SQ.FT	SQ.M	SQ.FT
212	31.01	333.79	5.65	60.82	36.66	394.60
312	31.01	333.79	5.65	60.82	36.66	394.60
412	31.01	333.79	5.65	60.82	36.66	394.60
512	31.01	333.79	5.65	60.82	36.66	394.60
612	31.01	333.79	5.65	60.82	36.66	394.60
712	31.01	333.79	5.65	60.82	36.66	394.60
812	31.01	333.79	5.65	60.82	36.66	394.60
912	31.01	333.79	5.65	60.82	36.66	394.60

LA VERA CREEK




UNIT NO.	SUIT AREA		BALCONY AREA		TOTAL UNIT AREA	
	SQ.M	SQ.FT	SQ.M	SQ.FT	SQ.M	SQ.FT
102	60.09	646.80	15.05	162.00	75.14	808.80
202	60.05	646.37	14.77	158.98	74.82	805.36
302	60.05	646.37	14.77	158.98	74.82	805.36
402	60.05	646.37	14.77	158.98	74.82	805.36
502	60.05	646.37	14.77	158.98	74.82	805.36
602	60.05	646.37	14.77	158.98	74.82	805.36
702	60.05	646.37	14.77	158.98	74.82	805.36
802	60.05	646.37	14.77	158.98	74.82	805.36
902	60.05	646.37	14.77	158.98	74.82	805.36
1002	60.06	646.48	14.77	158.98	74.83	805.46
1102	60.06	646.48	14.77	158.98	74.83	805.46
1202	60.06	646.48	14.77	158.98	74.83	805.46

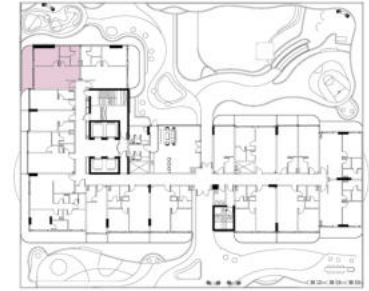

LEVEL 01 KEY PLAN




LEVEL 02 - 09 KEY PLAN

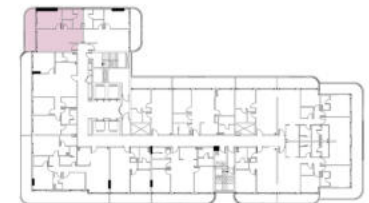


LEVEL 10 - 12 KEY PLAN



LA VERA CREEK

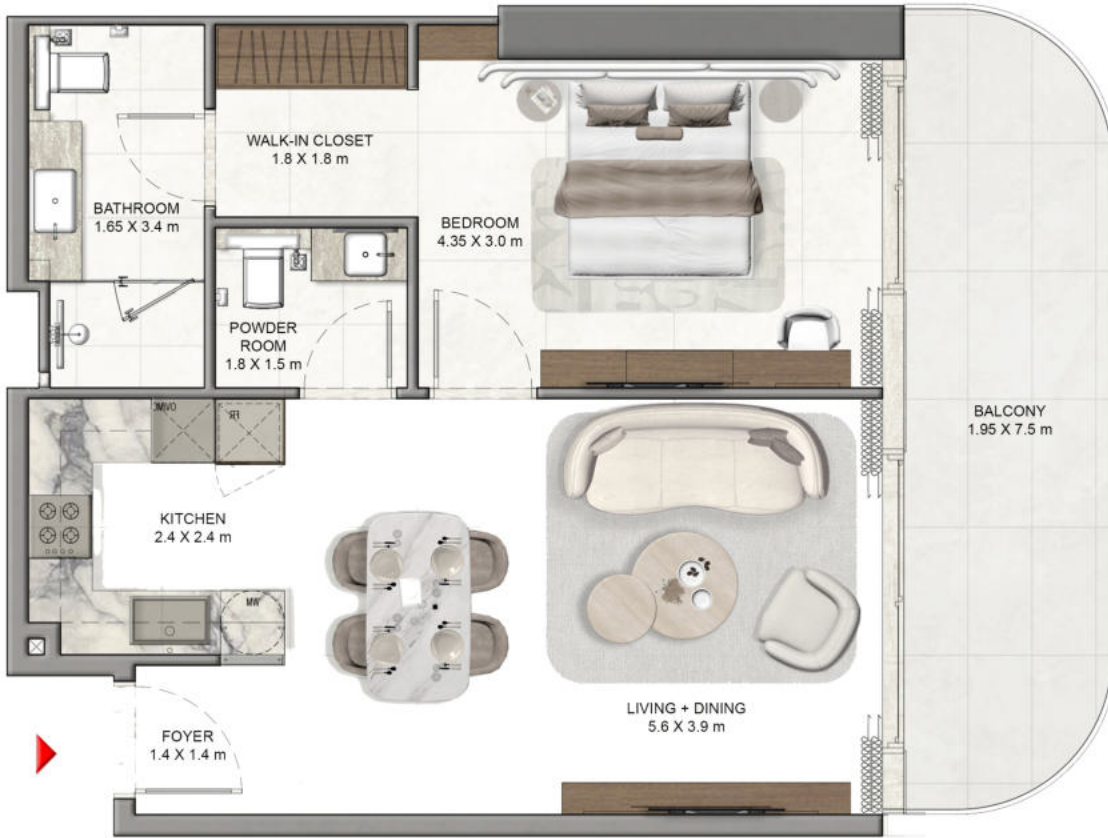


UNIT NO.	SUIT AREA		BALCONY AREA		TOTAL UNIT AREA	
	SQ.M	SQ.FT	SQ.M	SQ.FT	SQ.M	SQ.FT
101	60.86	655.09	14.19	152.74	75.05	807.83
201	61.53	662.30	14.32	154.14	75.85	816.44
301	61.53	662.30	14.32	154.14	75.85	816.44
401	61.53	662.30	14.32	154.14	75.85	816.44
501	61.53	662.30	14.32	154.14	75.85	816.44
601	61.53	662.30	14.32	154.14	75.85	816.44
701	61.53	662.30	14.32	154.14	75.85	816.44
801	61.53	662.30	14.32	154.14	75.85	816.44
901	61.53	662.30	14.32	154.14	75.85	816.44
1001	60.89	655.41	14.19	152.74	75.08	808.15
1101	60.89	655.41	14.19	152.74	75.08	808.15
1201	60.89	655.41	14.19	152.74	75.08	808.15

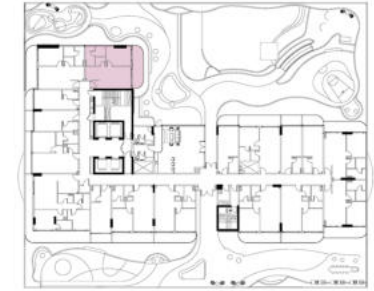

LEVEL 01 KEY PLAN




LEVEL 02 - 09 KEY PLAN

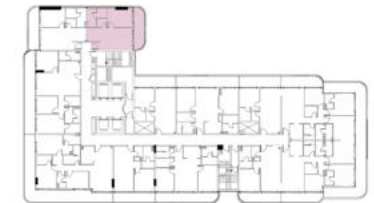

LEVEL 10 - 12 KEY PLAN




LA VERA CREEK

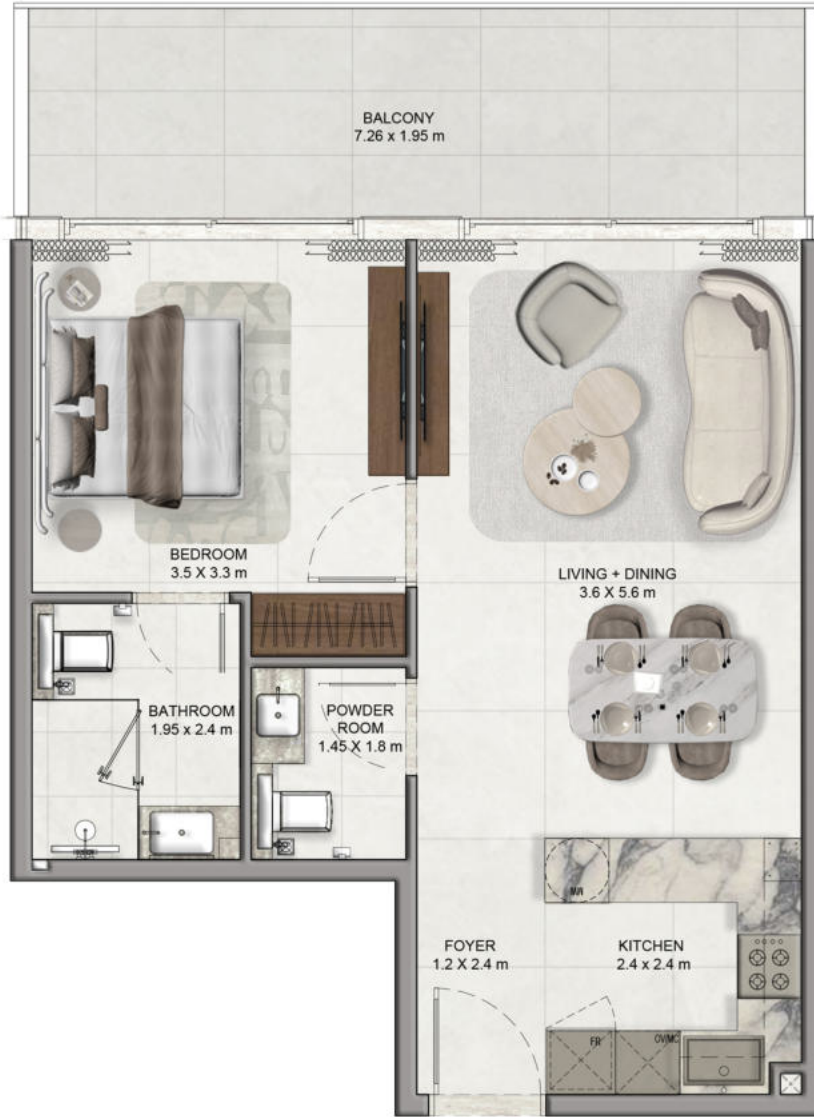

1 BEDROOM LAYOUT - TYPE 3


UNIT NO.	SUIT AREA		BALCONY AREA		TOTAL UNIT AREA	
	SQ.M	SQ.FT	SQ.M	SQ.FT	SQ.M	SQ.FT
116	53.11	571.67	14.85	159.84	67.96	731.52
219	53.11	571.67	14.88	160.17	67.99	731.84
222	53.27	573.39	14.96	161.03	68.23	734.42
319	53.11	571.67	14.88	160.17	67.99	731.84
322	53.27	573.39	14.96	161.03	68.23	734.42
419	53.11	571.67	14.88	160.17	67.99	731.84
422	53.27	573.39	14.96	161.03	68.23	734.42
519	53.11	571.67	14.88	160.17	67.99	731.84
522	53.27	573.39	14.96	161.03	68.23	734.42
619	53.11	571.67	14.88	160.17	67.99	731.84
622	53.27	573.39	14.96	161.03	68.23	734.42
719	53.11	571.67	14.88	160.17	67.99	731.84
722	53.27	573.39	14.96	161.03	68.23	734.42
819	53.11	571.67	14.88	160.17	67.99	731.84
822	53.27	573.39	14.96	161.03	68.23	734.42
919	53.11	571.67	14.88	160.17	67.99	731.84
922	53.27	573.39	14.96	161.03	68.23	734.42
1010	53.12	571.78	14.88	160.17	68.00	731.95
1012	53.42	575.01	14.98	161.24	68.40	736.25
1110	53.12	571.78	14.88	160.17	68.00	731.95
1112	53.42	575.01	14.98	161.24	68.40	736.25
1210	53.12	571.78	14.88	160.17	68.00	731.95
1212	53.42	575.01	14.98	161.24	68.40	736.25

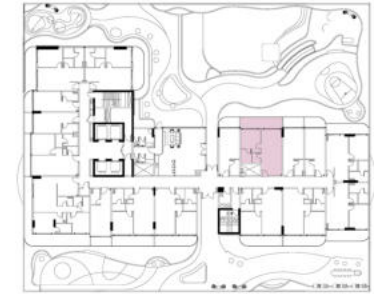

LEVEL 01 KEY PLAN




LEVEL 02 - 09 KEY PLAN

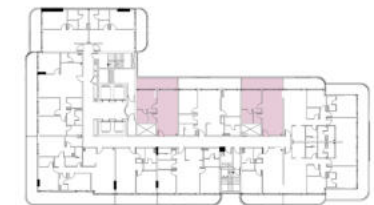

LEVEL 10 - 12 KEY PLAN



LA VERA CREEK


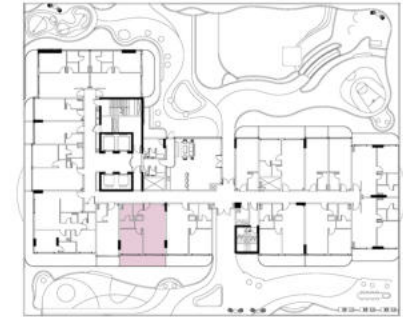


LEVEL 01 KEY PLAN



UNIT NO.	SUIT AREA		BALCONY AREA		TOTAL UNIT AREA	
	SQ.M	SQ.FT	SQ.M	SQ.FT	SQ.M	SQ.FT
108	60.15	647.45	13.40	144.24	73.55	791.69


LA VERA CREEK

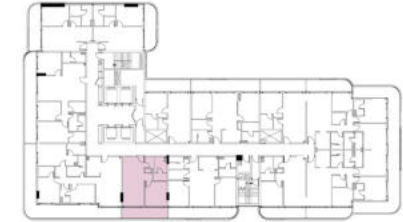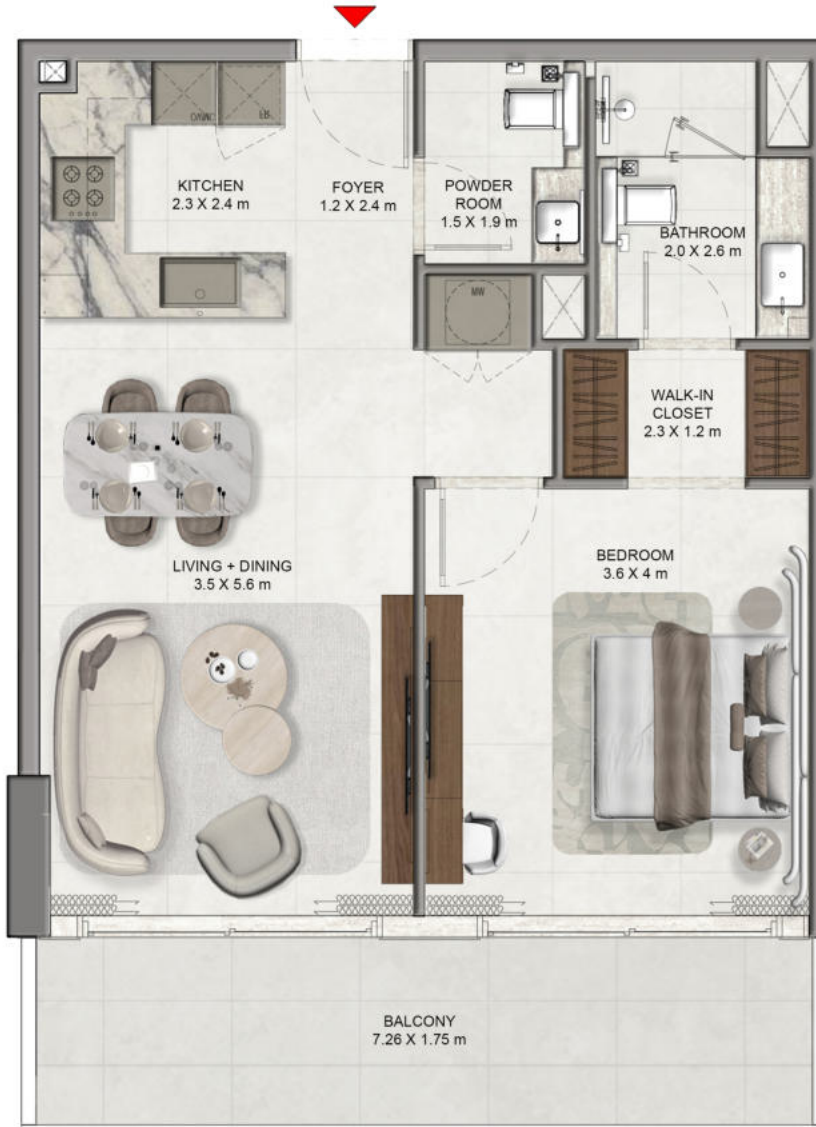

LEVEL 10 - 12 KEY PLAN 

UNIT NO.	SUIT AREA		BALCONY AREA		TOTAL UNIT AREA	
	SQ.M	SQ.FT	SQ.M	SQ.FT	SQ.M	SQ.FT
1005	60.16	647.56	13.40	144.24	73.56	791.79
1105	60.16	647.56	13.40	144.24	73.56	791.79
1205	60.16	647.56	13.40	144.24	73.56	791.79

LA VERA CREEK

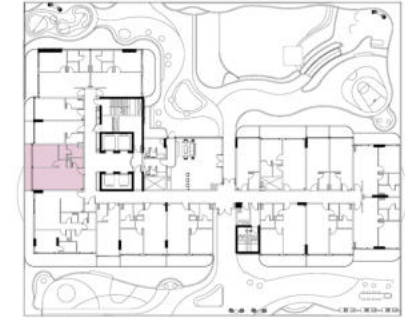


LEVEL 01 KEY PLAN



UNIT NO.	SUIT AREA		BALCONY AREA		TOTAL UNIT AREA	
	SQ.M	SQ.FT	SQ.M	SQ.FT	SQ.M	SQ.FT
105	60.21	648.10	8.44	90.85	68.65	738.94


LA VERA CREEK

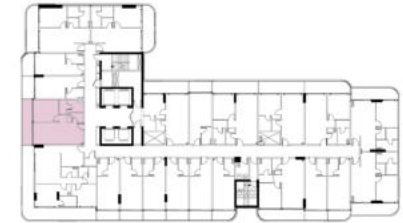

LEVEL 02 - 09 KEY PLAN 

UNIT NO.	SUIT AREA		BALCONY AREA		TOTAL UNIT AREA	
	SQ.M	SQ.FT	SQ.M	SQ.FT	SQ.M	SQ.FT
205	60.26	648.63	12.73	137.02	72.99	785.66
305	60.26	648.63	12.73	137.02	72.99	785.66
405	60.26	648.63	12.73	137.02	72.99	785.66
505	60.26	648.63	12.73	137.02	72.99	785.66
605	60.26	648.63	12.73	137.02	72.99	785.66
705	60.26	648.63	12.73	137.02	72.99	785.66
805	60.26	648.63	12.73	137.02	72.99	785.66
905	60.26	648.63	12.73	137.02	72.99	785.66

LA VERA CREEK

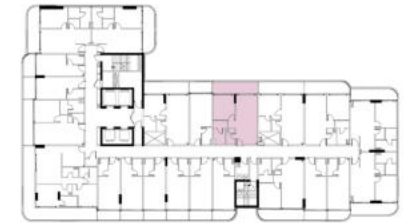


LEVEL 02 - 09 KEY PLAN 

UNIT NO.	SUIT AREA		BALCONY AREA		TOTAL UNIT AREA	
	SQ.M	SQ.FT	SQ.M	SQ.FT	SQ.M	SQ.FT
220	60.17	647.66	14.86	159.95	75.03	807.62
320	60.17	647.66	14.86	159.95	75.03	807.62
420	60.17	647.66	14.86	159.95	75.03	807.62
520	60.17	647.66	14.86	159.95	75.03	807.62
620	60.17	647.66	14.86	159.95	75.03	807.62
720	60.17	647.66	14.86	159.95	75.03	807.62
820	60.17	647.66	14.86	159.95	75.03	807.62
920	60.17	647.66	14.86	159.95	75.03	807.62

LA VERA CREEK




LEVEL 02 - 09 KEY PLAN 

UNIT NO.	SUIT AREA		BALCONY AREA		TOTAL UNIT AREA	
	SQ.M	SQ.FT	SQ.M	SQ.FT	SQ.M	SQ.FT
218	60.28	648.85	14.60	157.15	74.88	806.00
318	60.28	648.85	14.60	157.15	74.88	806.00
418	60.28	648.85	14.60	157.15	74.88	806.00
518	60.28	648.85	14.60	157.15	74.88	806.00
618	60.28	648.85	14.60	157.15	74.88	806.00
718	60.28	648.85	14.60	157.15	74.88	806.00
818	60.28	648.85	14.60	157.15	74.88	806.00
918	60.28	648.85	14.60	157.15	74.88	806.00

LA VERA CREEK



UNIT NO.	SUIT AREA		BALCONY AREA		TOTAL UNIT AREA	
	SQ.M	SQ.FT	SQ.M	SQ.FT	SQ.M	SQ.FT
110	60.20	647.99	13.07	140.68	73.27	788.67
213	60.14	647.34	13.12	141.22	73.26	788.56
313	60.14	647.34	13.12	141.22	73.26	788.56
413	60.14	647.34	13.12	141.22	73.26	788.56
513	60.14	647.34	13.12	141.22	73.26	788.56
613	60.14	647.34	13.12	141.22	73.26	788.56
713	60.14	647.34	13.12	141.22	73.26	788.56
813	60.14	647.34	13.12	141.22	73.26	788.56
913	60.14	647.34	13.12	141.22	73.26	788.56
1007	60.20	647.99	13.07	140.68	73.27	788.67
1107	60.20	647.99	13.07	140.68	73.27	788.67
1207	60.20	647.99	13.07	140.68	73.27	788.67

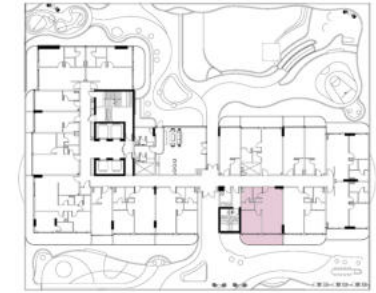

LEVEL 01 KEY PLAN




LEVEL 02 - 09 KEY PLAN



LEVEL 10 - 12 KEY PLAN



LA VERA CREEK

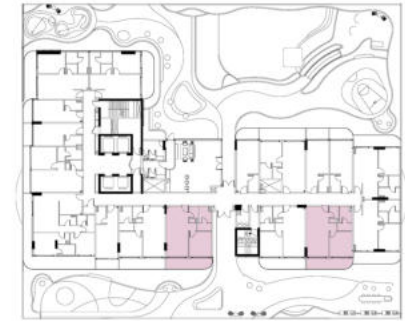


LEVEL 01 KEY PLAN



UNIT NO.	SUIT AREA		BALCONY AREA		TOTAL UNIT AREA	
	SQ.M	SQ.FT	SQ.M	SQ.FT	SQ.M	SQ.FT
109	60.13	647.23	13.06	140.58	73.19	787.81
111	60.18	647.77	13.10	141.01	73.28	788.78

LA VERA CREEK

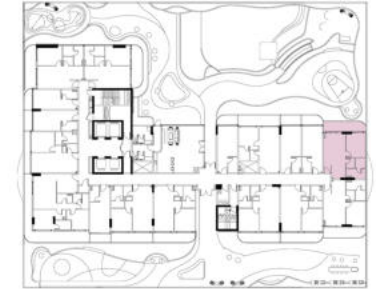

LEVEL 01 KEY PLAN




LEVEL 02 - 09 KEY PLAN



UNIT NO.	SUIT AREA		BALCONY AREA		TOTAL UNIT AREA	
	SQ.M	SQ.FT	SQ.M	SQ.FT	SQ.M	SQ.FT
113	60.00	645.83	14.21	152.96	74.21	798.79
217	59.92	644.97	14.33	154.25	74.25	799.22
317	59.92	644.97	14.33	154.25	74.25	799.22
417	59.92	644.97	14.33	154.25	74.25	799.22
517	59.92	644.97	14.33	154.25	74.25	799.22
617	59.92	644.97	14.33	154.25	74.25	799.22
717	59.92	644.97	14.33	154.25	74.25	799.22
817	59.92	644.97	14.33	154.25	74.25	799.22
917	59.92	644.97	14.33	154.25	74.25	799.22

LA VERA CREEK

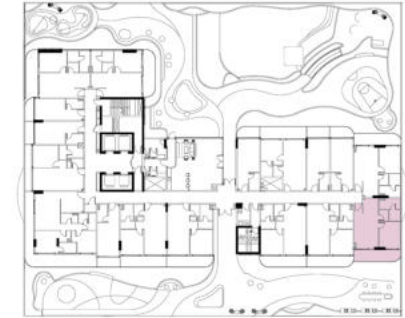

LEVEL 01 KEY PLAN



UNIT NO.	SUIT AREA		BALCONY AREA		TOTAL UNIT AREA	
	SQ.M	SQ.FT	SQ.M	SQ.FT	SQ.M	SQ.FT
112	60.33	649.39	14.66	157.80	74.99	807.19


LA VERA CREEK



LEVEL 02 - 09 KEY PLAN 

UNIT NO.	SUIT AREA		BALCONY AREA		TOTAL UNIT AREA	
	SQ.M	SQ.FT	SQ.M	SQ.FT	SQ.M	SQ.FT
216	60.22	648.20	14.34	154.35	74.56	802.56
316	60.22	648.20	14.34	154.35	74.56	802.56
416	60.22	648.20	14.34	154.35	74.56	802.56
516	60.22	648.20	14.34	154.35	74.56	802.56
616	60.22	648.20	14.34	154.35	74.56	802.56
716	60.22	648.20	14.34	154.35	74.56	802.56
816	60.22	648.20	14.34	154.35	74.56	802.56
916	60.22	648.20	14.34	154.35	74.56	802.56

LA VERA CREEK

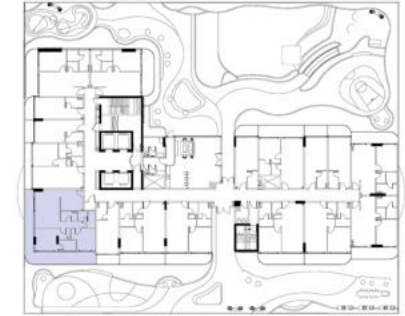


LEVEL 01 KEY PLAN



UNIT NO.	SUIT AREA		BALCONY AREA		TOTAL UNIT AREA	
	SQ.M	SQ.FT	SQ.M	SQ.FT	SQ.M	SQ.FT
106	91.31	982.85	38.07	409.78	129.38	1392.63


LA VERA CREEK



LEVEL 02 - 09 KEY PLAN 

UNIT NO.	SUIT AREA		BALCONY AREA		TOTAL UNIT AREA	
	SQ.M	SQ.FT	SQ.M	SQ.FT	SQ.M	SQ.FT
206	91.67	986.73	44.56	479.64	136.23	1466.37
306	91.67	986.73	44.56	479.64	136.23	1466.37
406	91.67	986.73	44.56	479.64	136.23	1466.37
506	91.67	986.73	44.56	479.64	136.23	1466.37
606	91.67	986.73	44.56	479.64	136.23	1466.37
706	91.67	986.73	44.56	479.64	136.23	1466.37
806	91.67	986.73	44.56	479.64	136.23	1466.37
906	91.67	986.73	44.56	479.64	136.23	1466.37


LA VERA CREEK

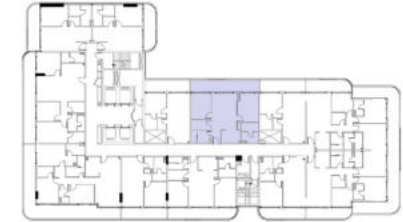

LEVEL 10 - 12 KEY PLAN 

UNIT NO.	SUIT AREA		BALCONY AREA		TOTAL UNIT AREA	
	SQ.M	SQ.FT	SQ.M	SQ.FT	SQ.M	SQ.FT
1011	90.38	972.84	22.36	240.68	112.74	1213.52
1111	90.38	972.84	22.36	240.68	112.74	1213.52
1211	90.38	972.84	22.36	240.68	112.74	1213.52


LA VERA CREEK

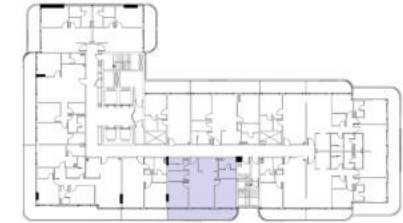

LEVEL 10 - 12 KEY PLAN 

UNIT NO.	SUIT AREA		BALCONY AREA		TOTAL UNIT AREA	
	SQ.M	SQ.FT	SQ.M	SQ.FT	SQ.M	SQ.FT
1006	91.37	983.50	19.72	212.26	111.09	1195.76
1106	91.37	983.50	19.72	212.26	111.09	1195.76
1206	91.37	983.50	19.72	212.26	111.09	1195.76

LA VERA CREEK

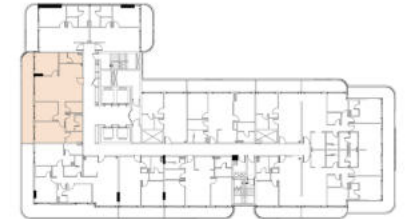


LEVEL 10 - 12 KEY PLAN 

UNIT NO.	SUIT AREA		BALCONY AREA		TOTAL UNIT AREA	
	SQ.M	SQ.FT	SQ.M	SQ.FT	SQ.M	SQ.FT
1003	117.09	1260.35	29.33	315.71	146.42	1576.05
1103	117.09	1260.35	29.33	315.71	146.42	1576.05
1203	117.09	1260.35	29.33	315.71	146.42	1576.05

3 BEDROOM LAYOUT - TYPE 1


LA VERA CREEK

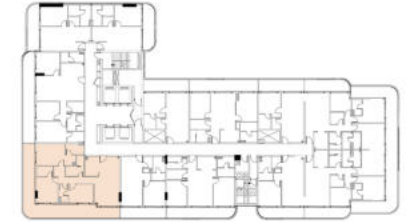

LEVEL 10 - 12 KEY PLAN 

UNIT NO.	SUIT AREA		BALCONY AREA		TOTAL UNIT AREA	
	SQ.M	SQ.FT	SQ.M	SQ.FT	SQ.M	SQ.FT
1004	121.64	1309.32	54.12	582.54	175.76	1891.86
1104	121.64	1309.32	54.12	582.54	175.76	1891.86
1204	121.64	1309.32	54.12	582.54	175.76	1891.86


LA VERA CREEK

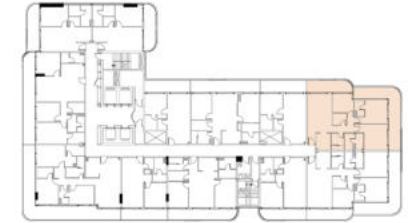

LEVEL 10 - 12 KEY PLAN 

UNIT NO.	SUIT AREA		BALCONY AREA		TOTAL UNIT AREA	
	SQ.M	SQ.FT	SQ.M	SQ.FT	SQ.M	SQ.FT
1009	112.26	1208.36	45.72	492.13	157.98	1700.48
1109	112.26	1208.36	45.72	492.13	157.98	1700.48
1209	112.26	1208.36	45.72	492.13	157.98	1700.48

LA VERA CREEK

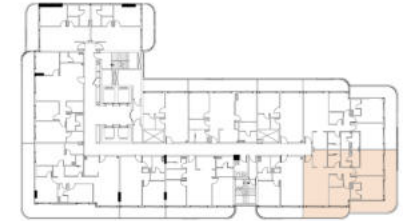

LEVEL 10 - 12 KEY PLAN 

UNIT NO.	SUIT AREA		BALCONY AREA		TOTAL UNIT AREA	
	SQ.M	SQ.FT	SQ.M	SQ.FT	SQ.M	SQ.FT
1008	112.76	1213.74	44.24	476.20	157.00	1689.93
1108	112.76	1213.74	44.24	476.20	157.00	1689.93
1208	112.76	1213.74	44.24	476.20	157.00	1689.93