



BINGHATTI SKYFLAME-01

G +5P +27 RESIDENTIAL FLOORS + MECH. + ROOF


MAJAN-WADI AL SAFA3



سلفرستون
للاستشارات الهندسية



SILVER STONE
ENGINEERING CONSULTANTS

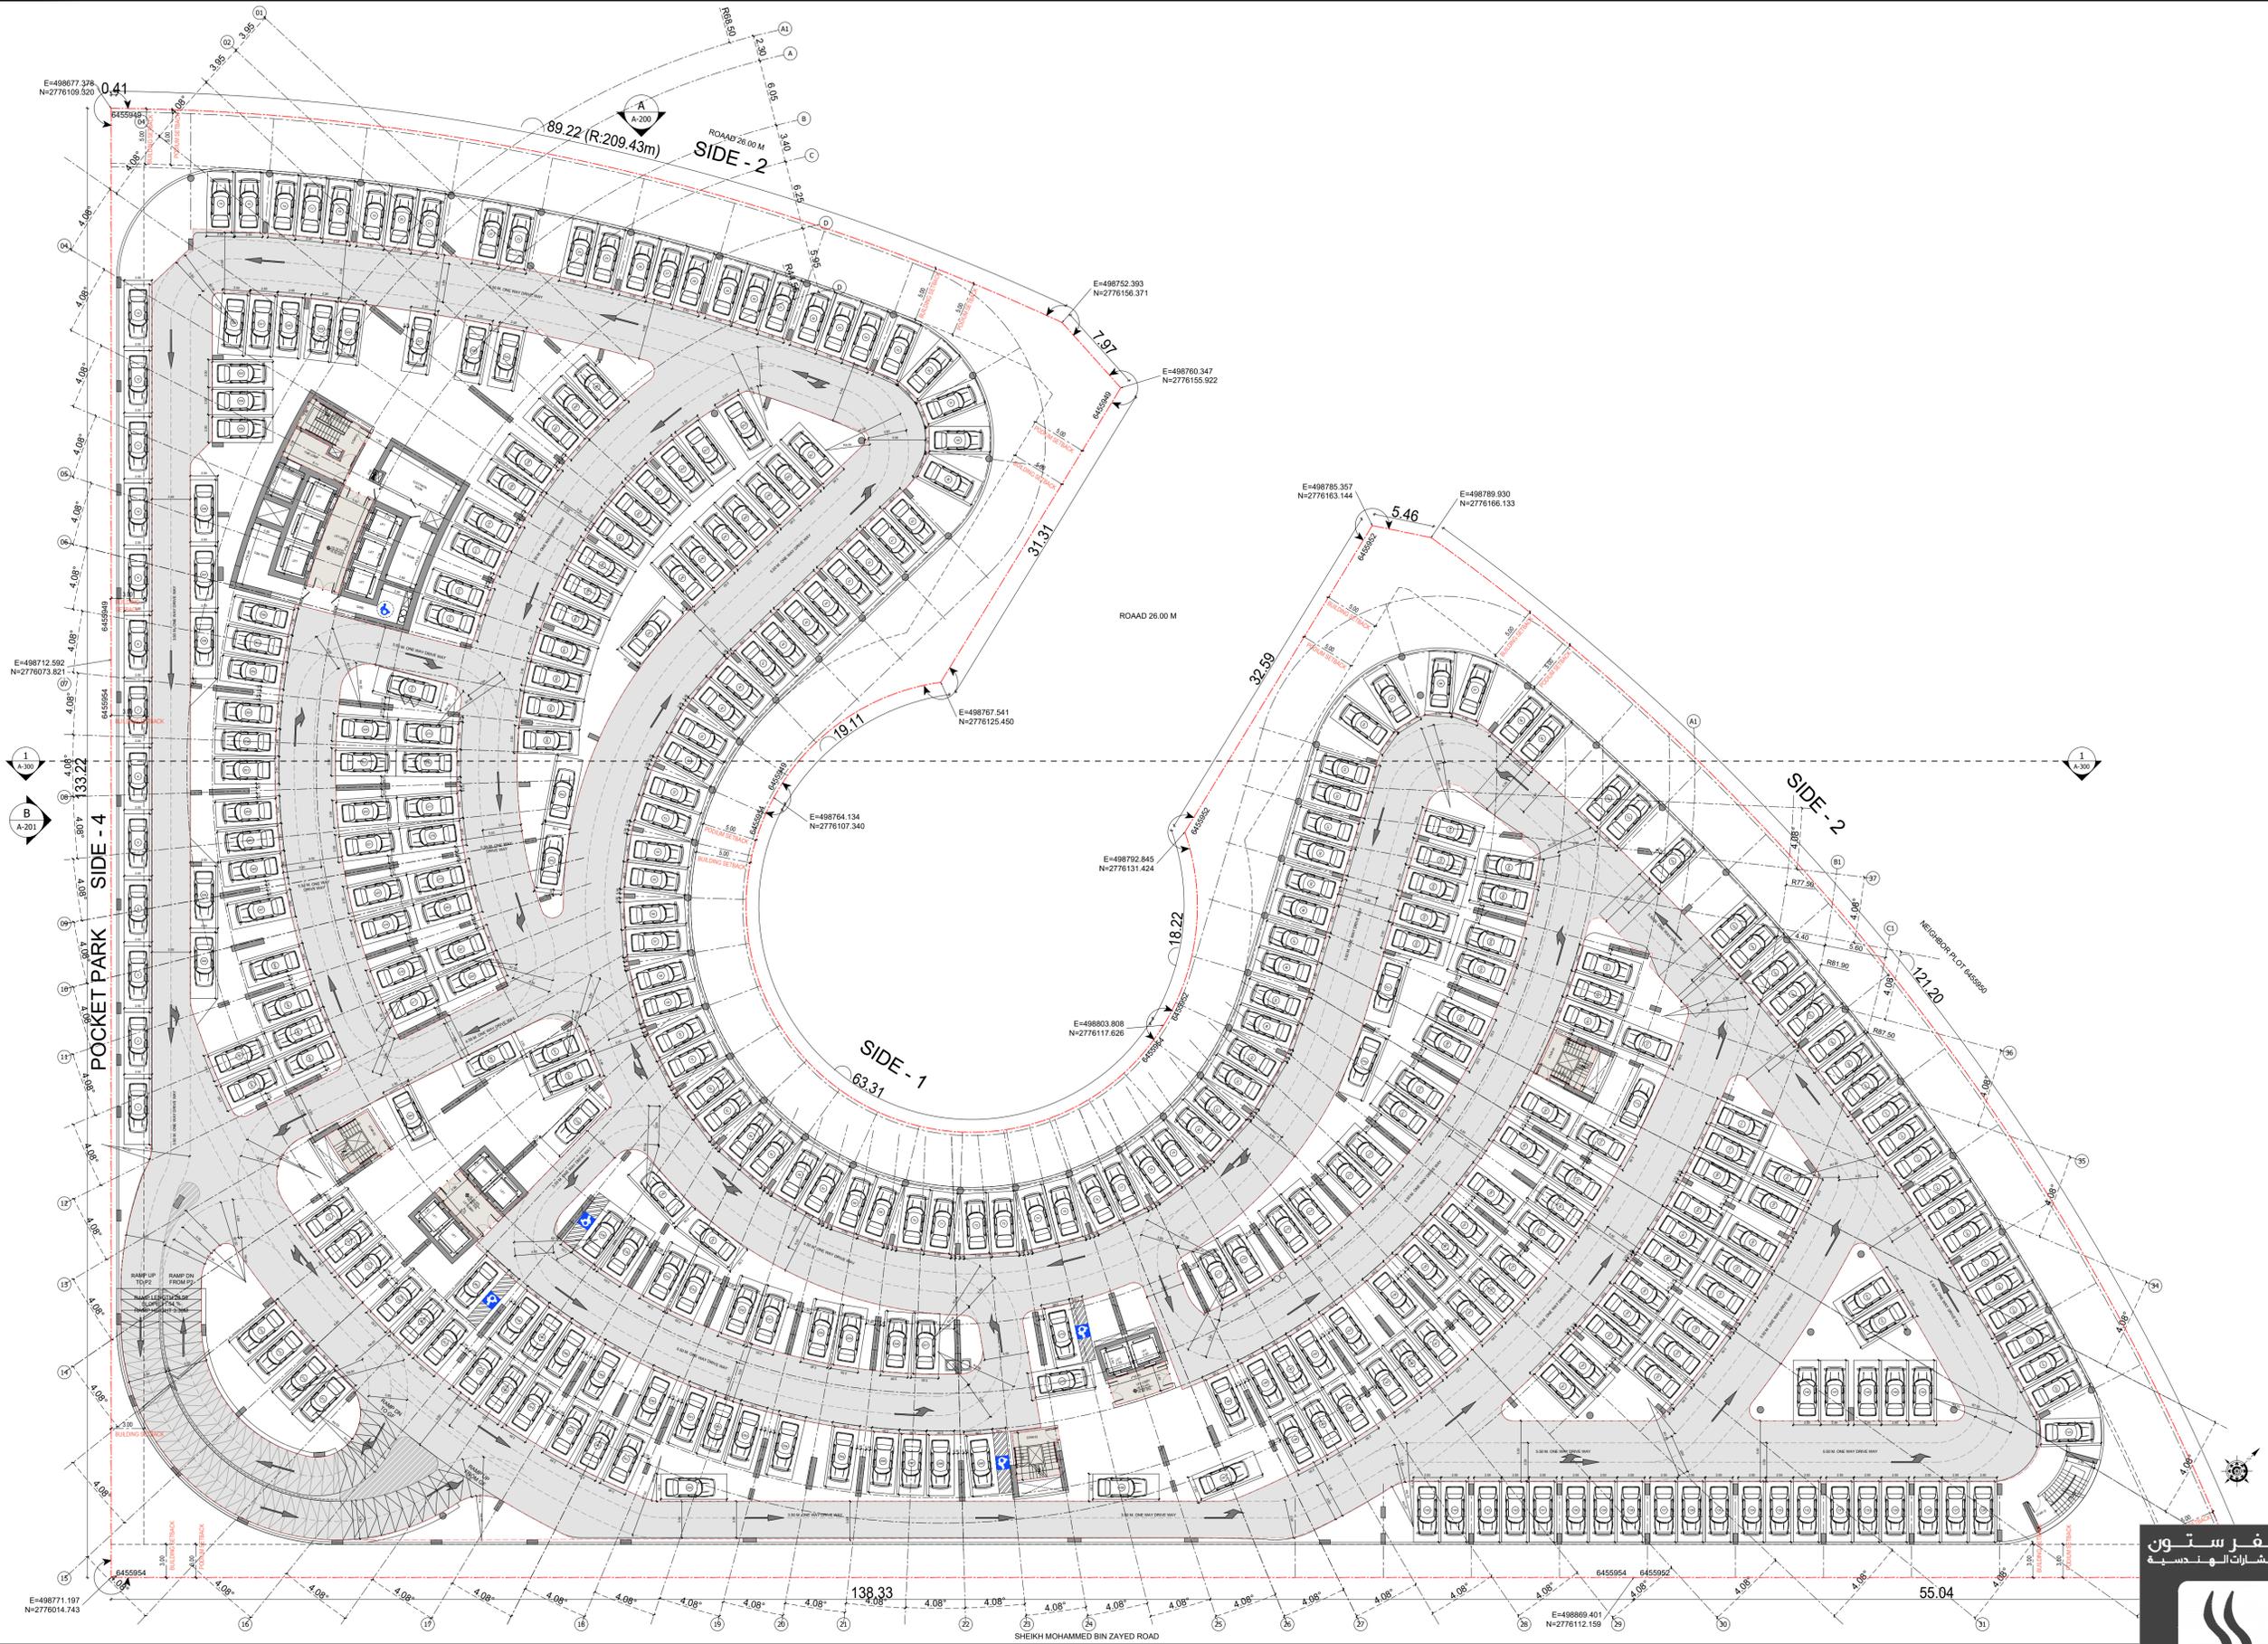


BINGHATTI SKYFLAME-01

PODIUM 1 FLOOR PLAN

سلفستون
للاستشارات الهندسية



SILVER STONE
ENGINEERING CONSULTANTS

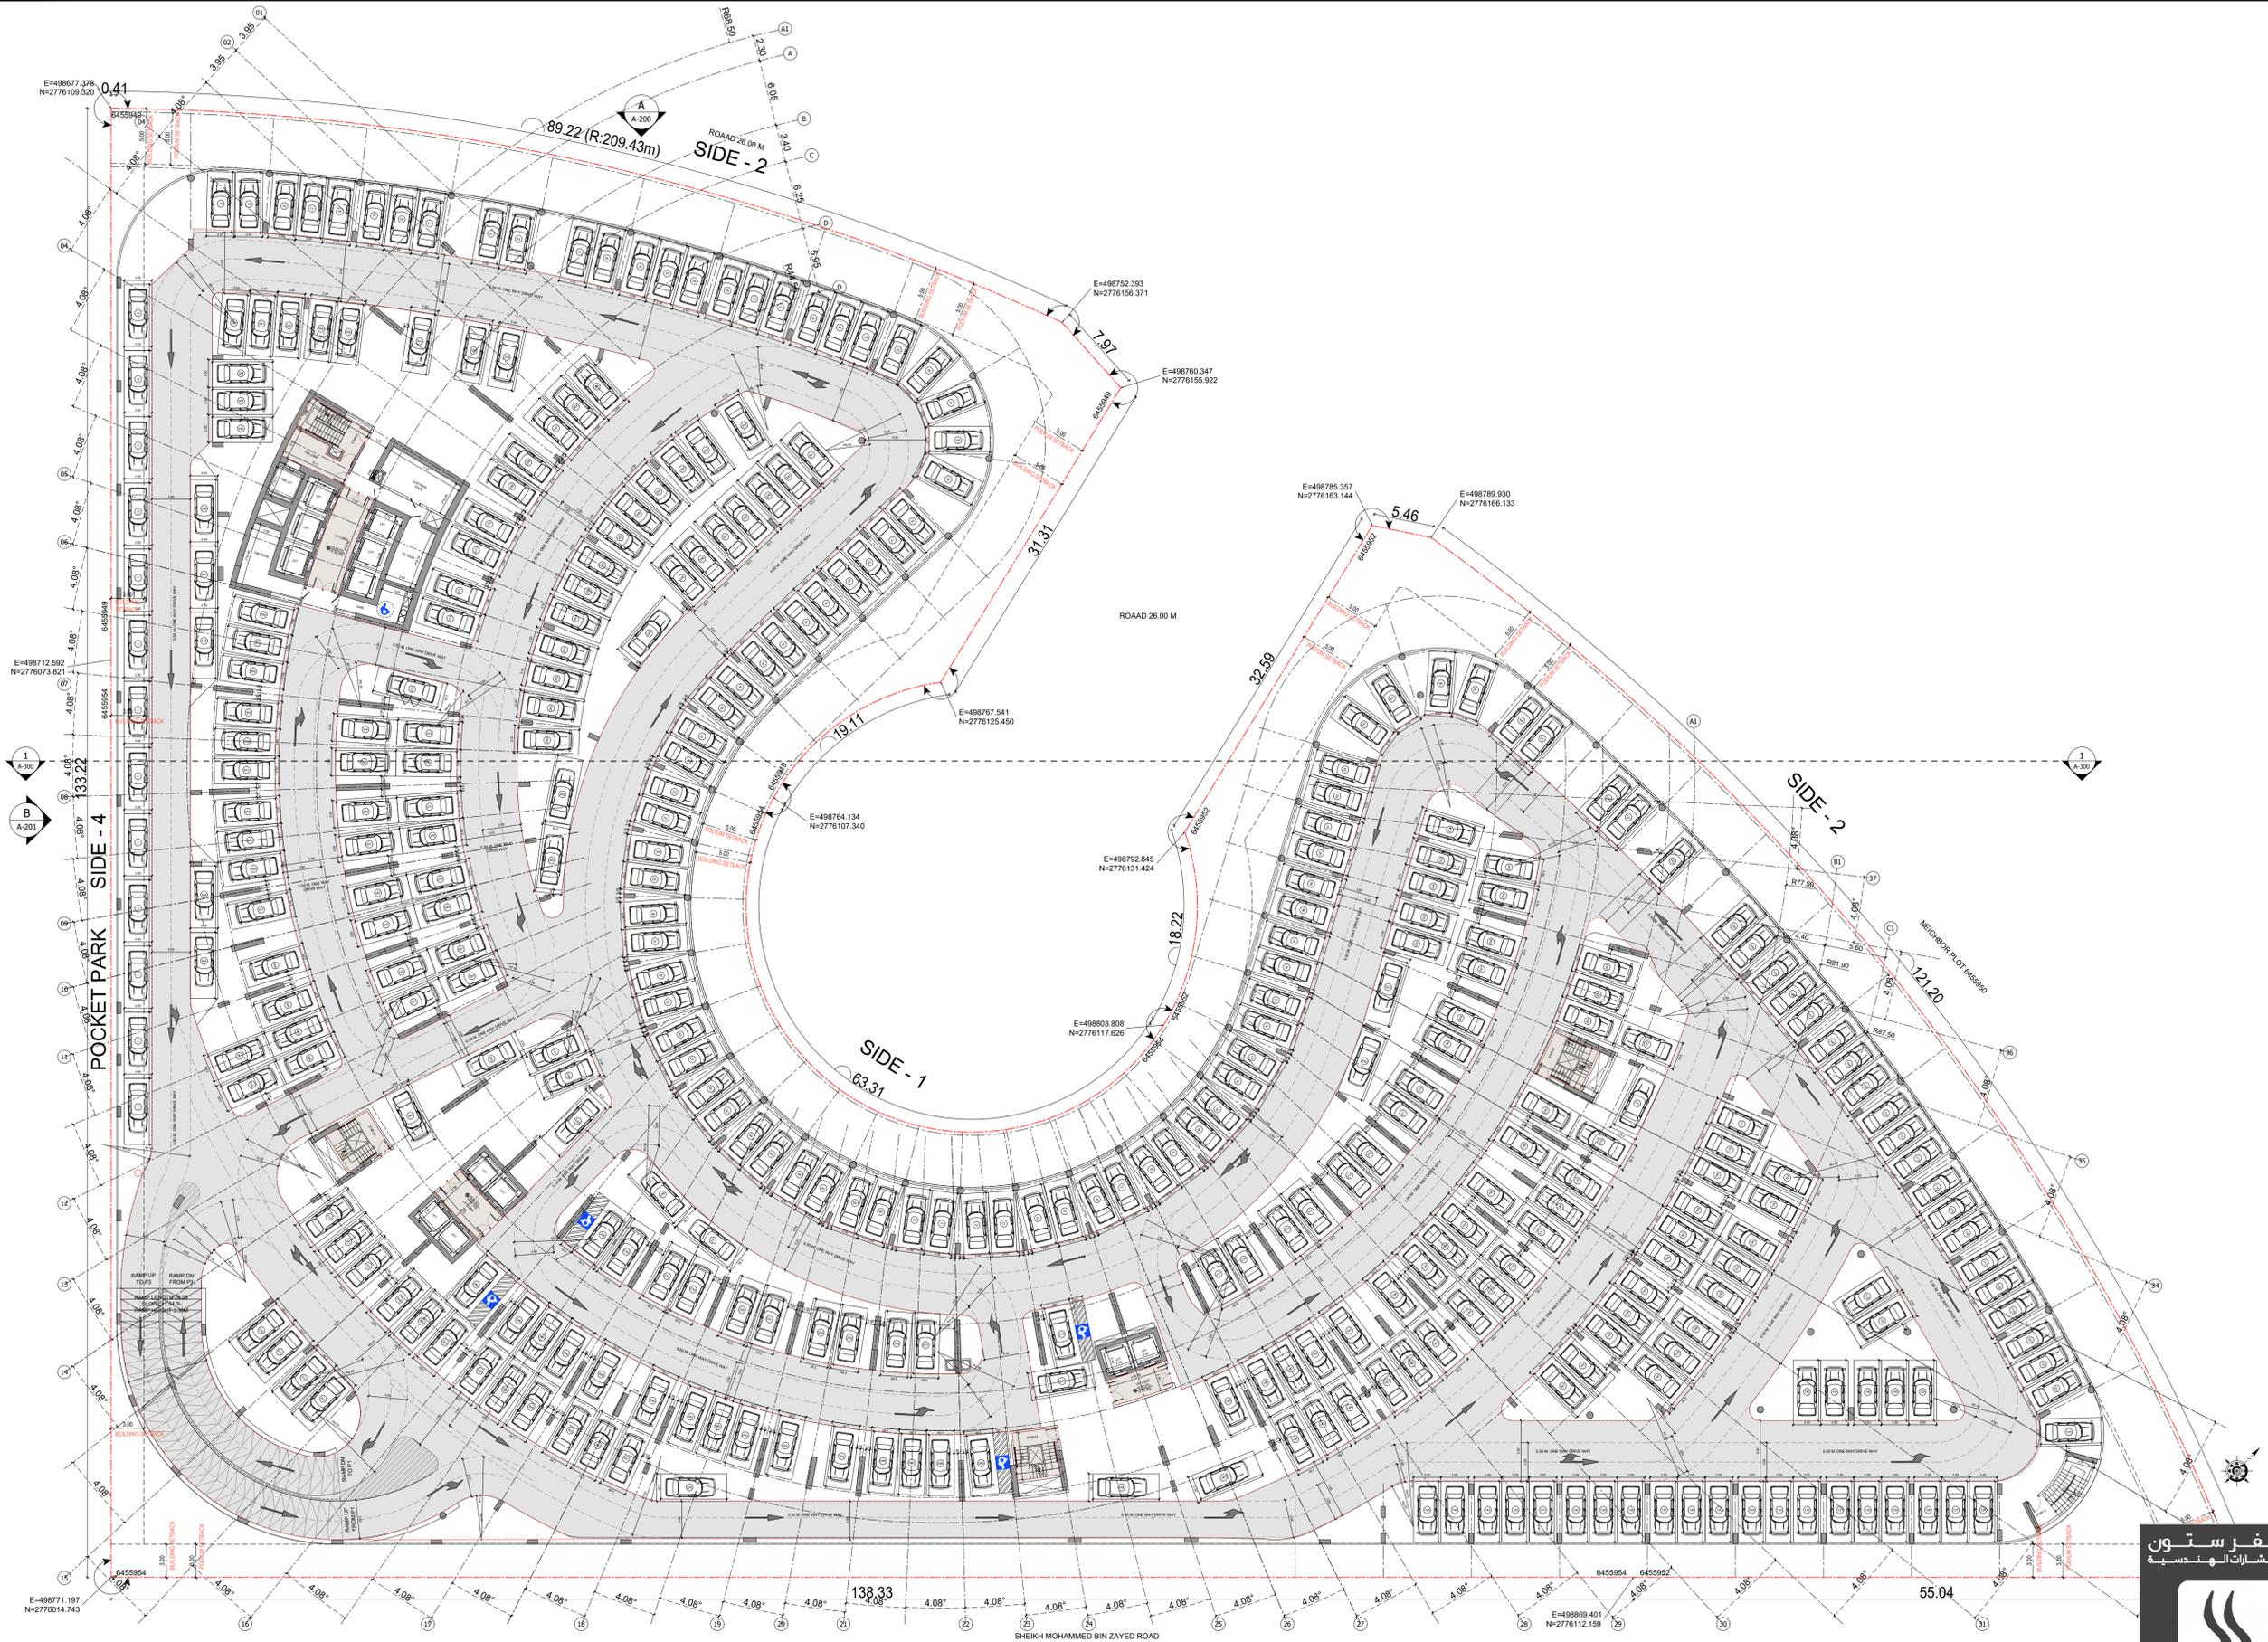


BINGHATTI SKYFLAME-01

PODIUM 2,3,4 FLOOR PLAN

سلفستون
للاستشارات الهندسية



SILVER STONE
ENGINEERING CONSULTANTS

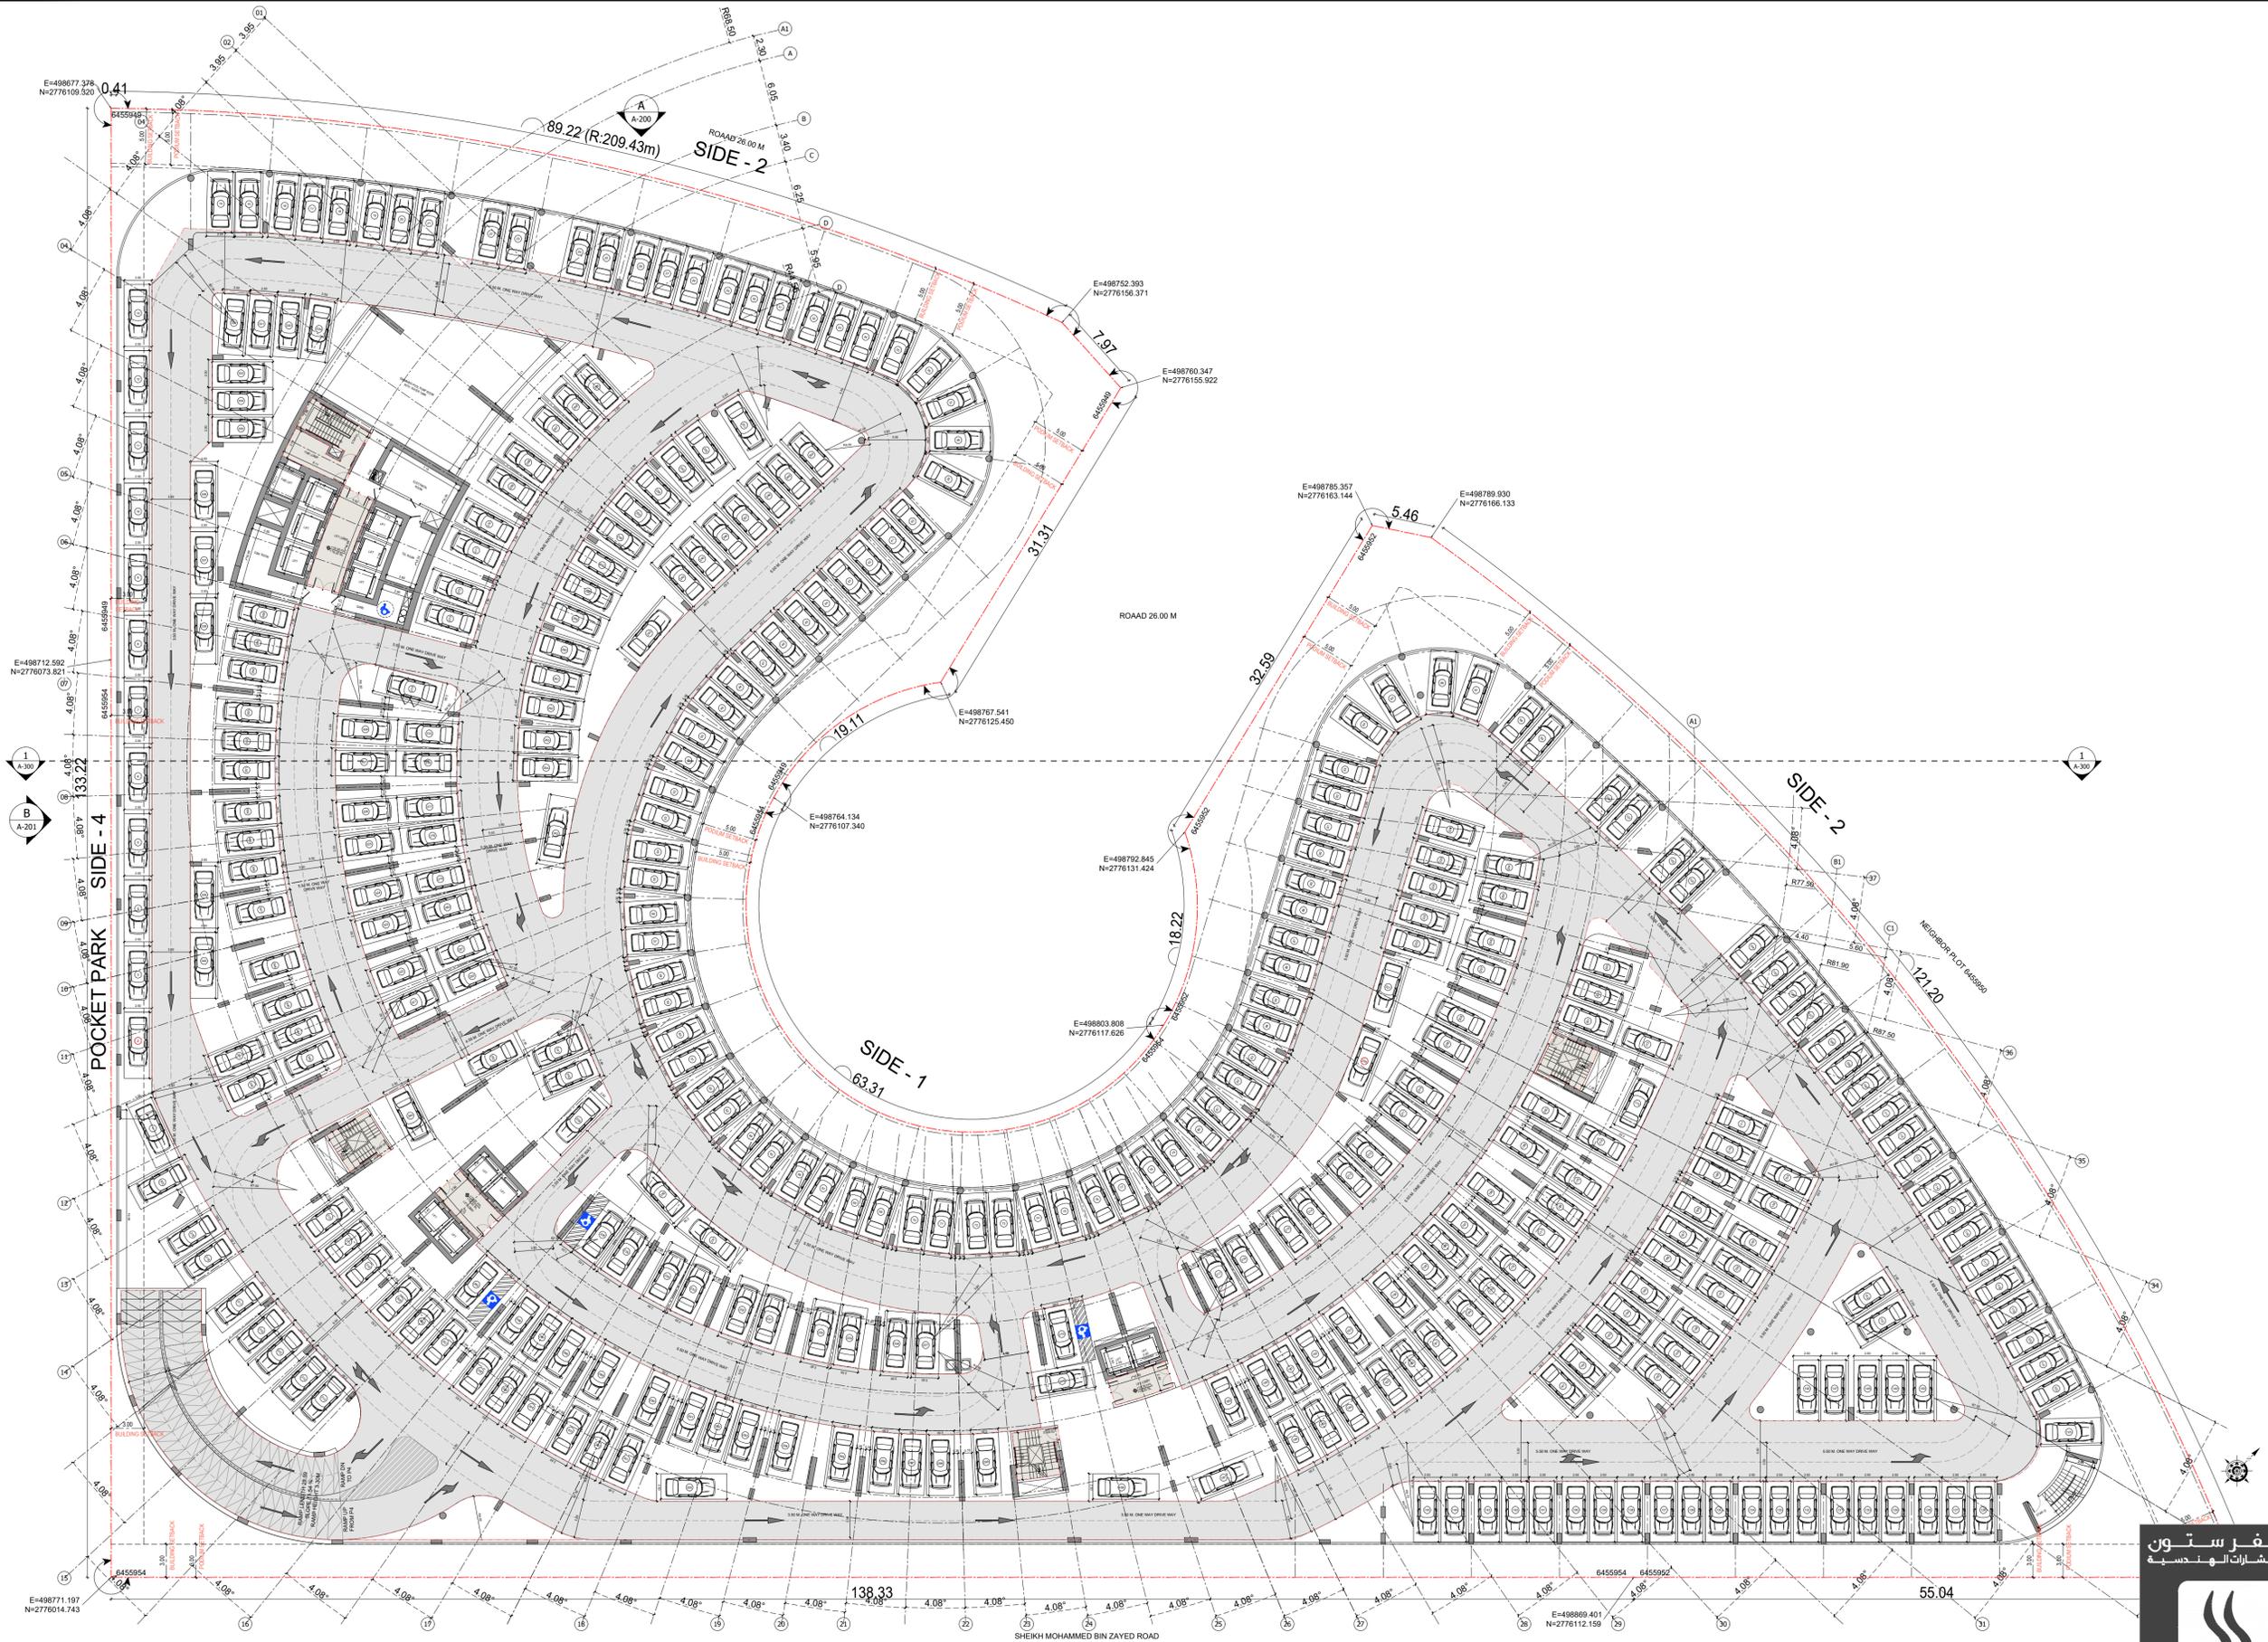

BINGHATTI SKYFLAME-01

PODIUM 5 FLOOR PLAN

سلفستون
للاستشارات الهندسية



SILVER STONE
ENGINEERING CONSULTANTS


E=498677.378
N=2776109.520

6455949

89.22 (R:209.43m)
ROAD 26.00 M
SIDE - 2

UNIT TABULATION SUMMARY				
Floors	Studio	1-Bed	2-Bed	TOTAL
2nd Floor	37	25	2	64
TOTAL	37	25	2	64

1 - STUDIO
1 - BEDROOM
2 - BEDROOM

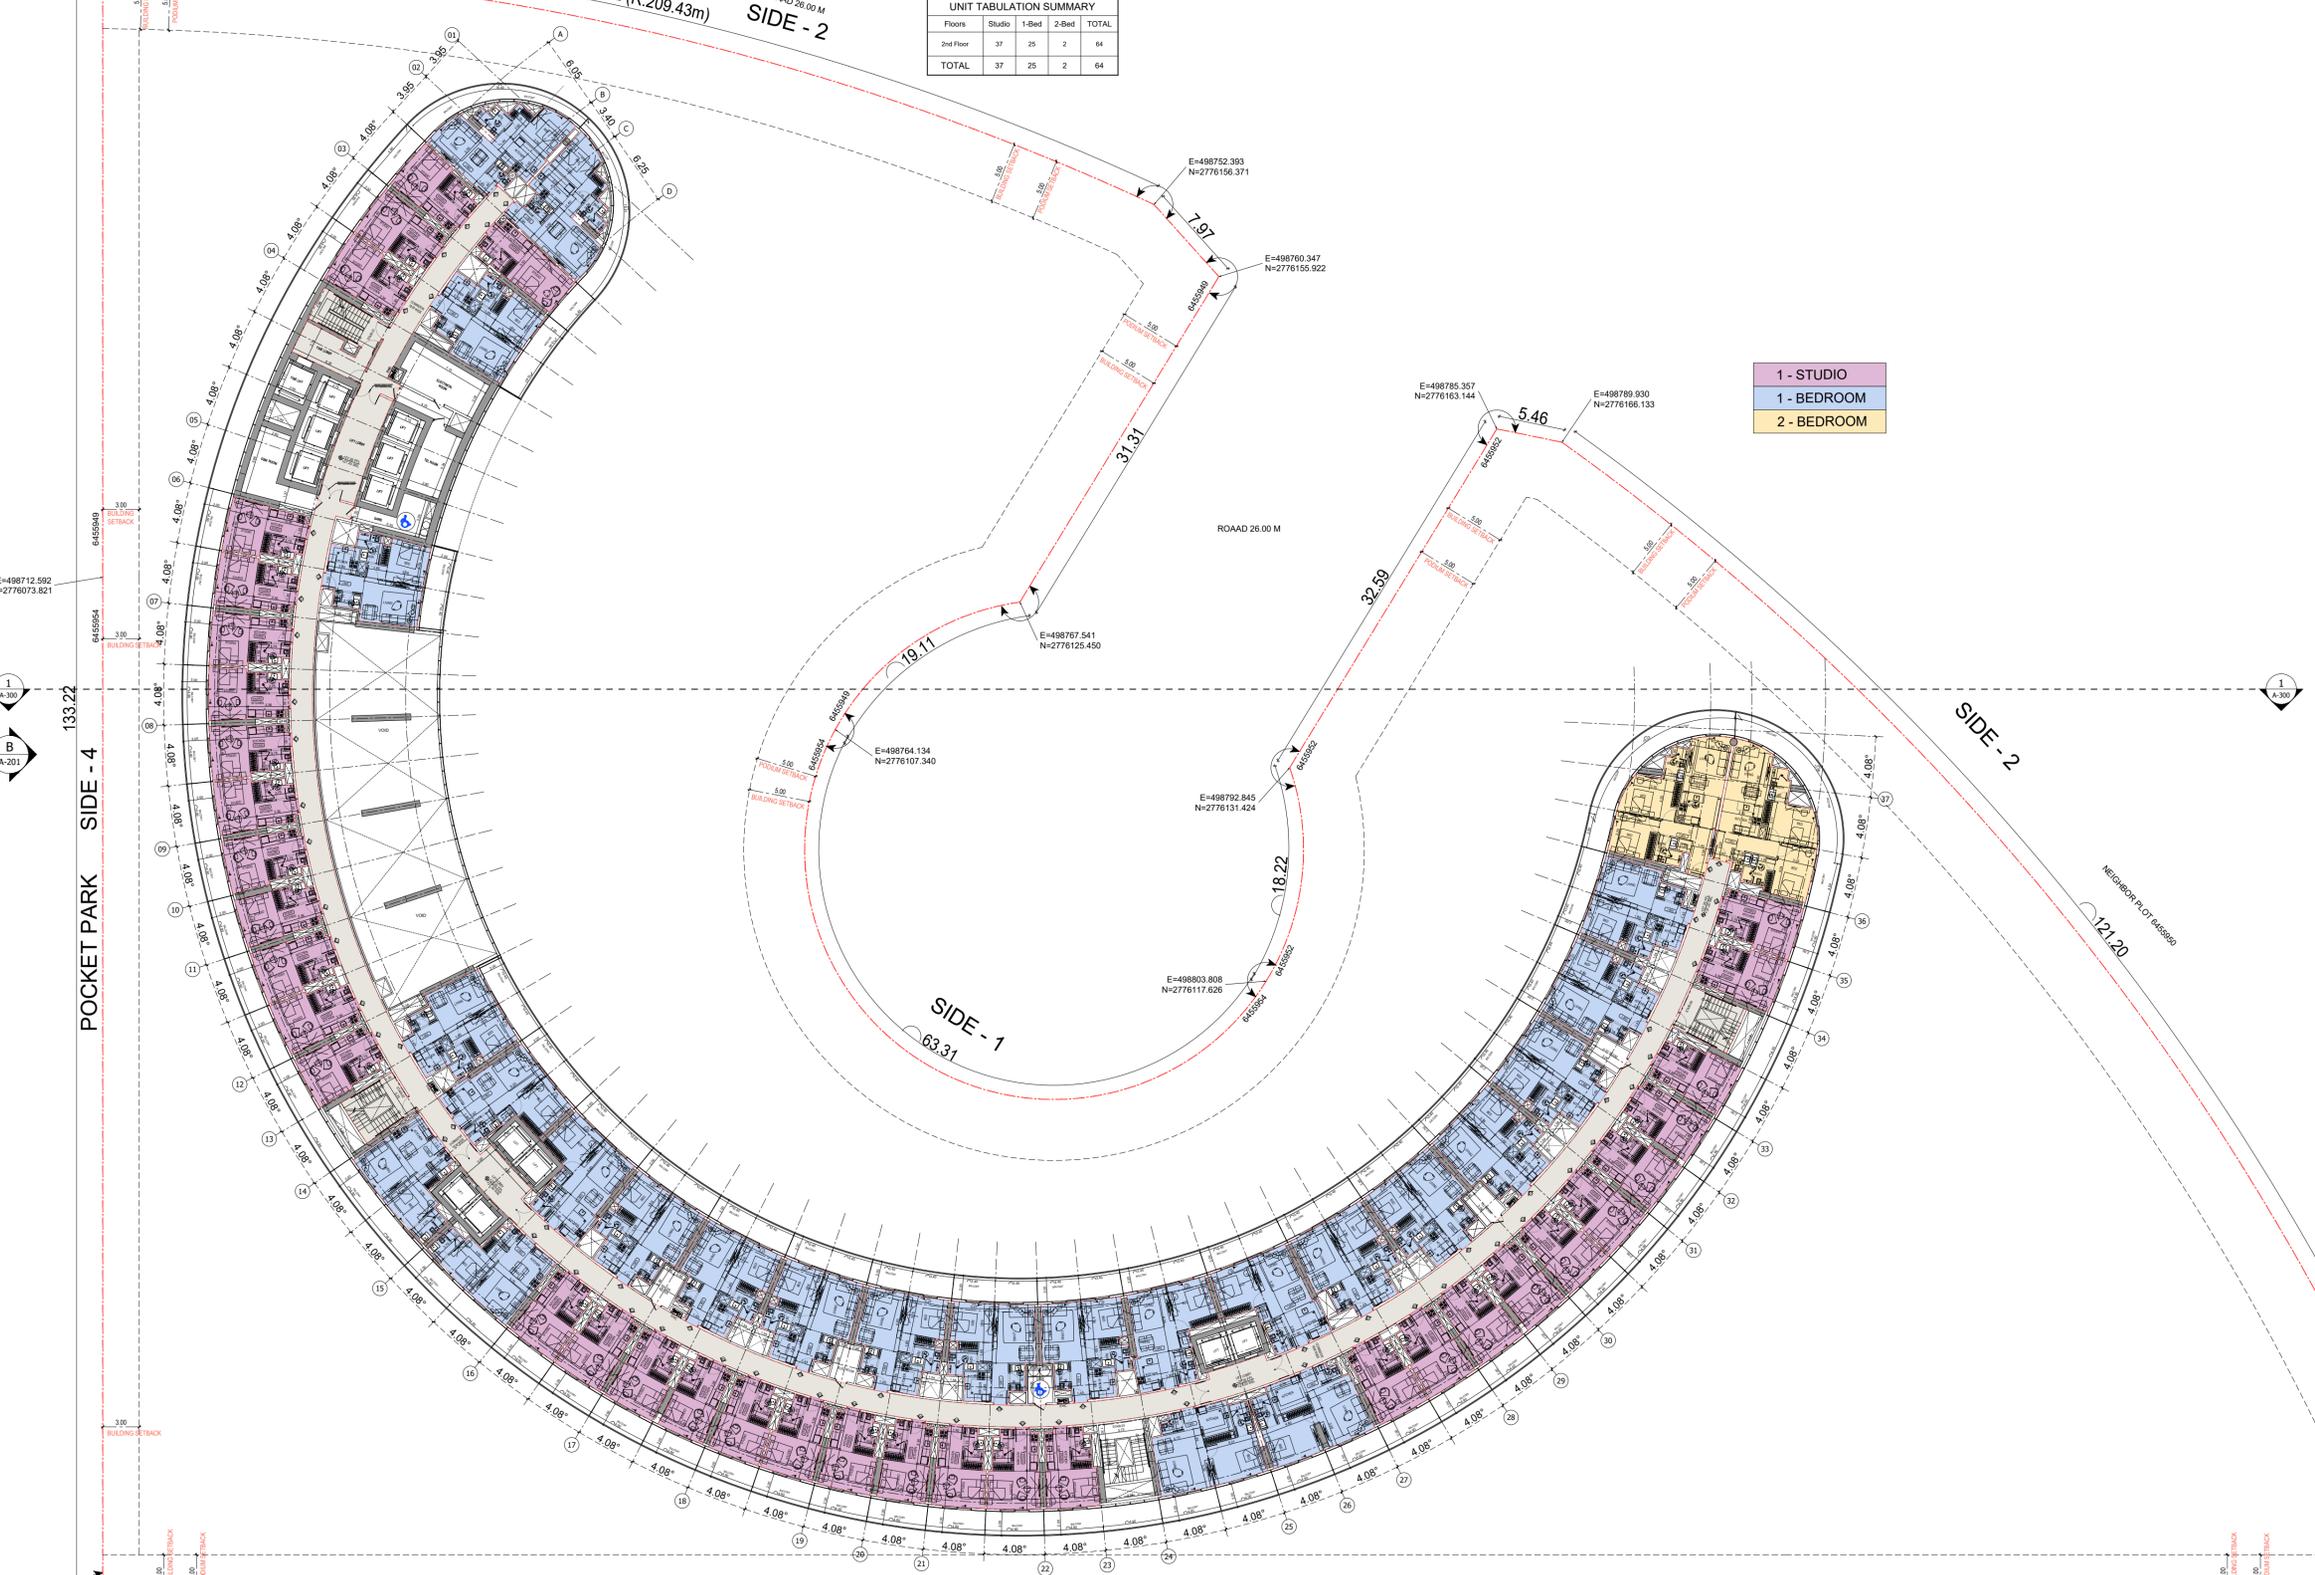

133.22
POCKET PARK SIDE - 4

E=498771.197
N=2776014.743

138.33

SHEIKH MOHAMMED BIN ZAYED ROAD

6455954 6455952

E=498869.401
N=2776112.159

55.04

121.20
NEIGHBOUR PLOT (445990)



BINGHATTI SKYFLAME-01

2ND FLOOR PLAN

سلفرستون
للاستشارات الهندسية



SILVER STONE
ENGINEERING CONSULTANTS

E=498677.378
N=2776109.520
E=498712.592
N=2776073.821
E=498771.197
N=2776014.743

POCKET PARK SIDE - 4
133.22



UNIT TABULATION SUMMARY				
Floors	Studio	1-Bed	2-Bed	TOTAL
3rd to 9th Floor	37	29	2	68
TOTAL	37	29	2	68

1 - BEDROOM
2 - BEDROOM

SIDE - 1
63.31

SIDE - 2
121.20

138.33

55.04

SHEIKH MOHAMMED BIN ZAYED ROAD




BINGHATTI SKYFLAME-01

3RD TO 9TH FLOOR PLAN

سلفرستون
للاستشارات الهندسية

SILVER STONE
ENGINEERING CONSULTANTS

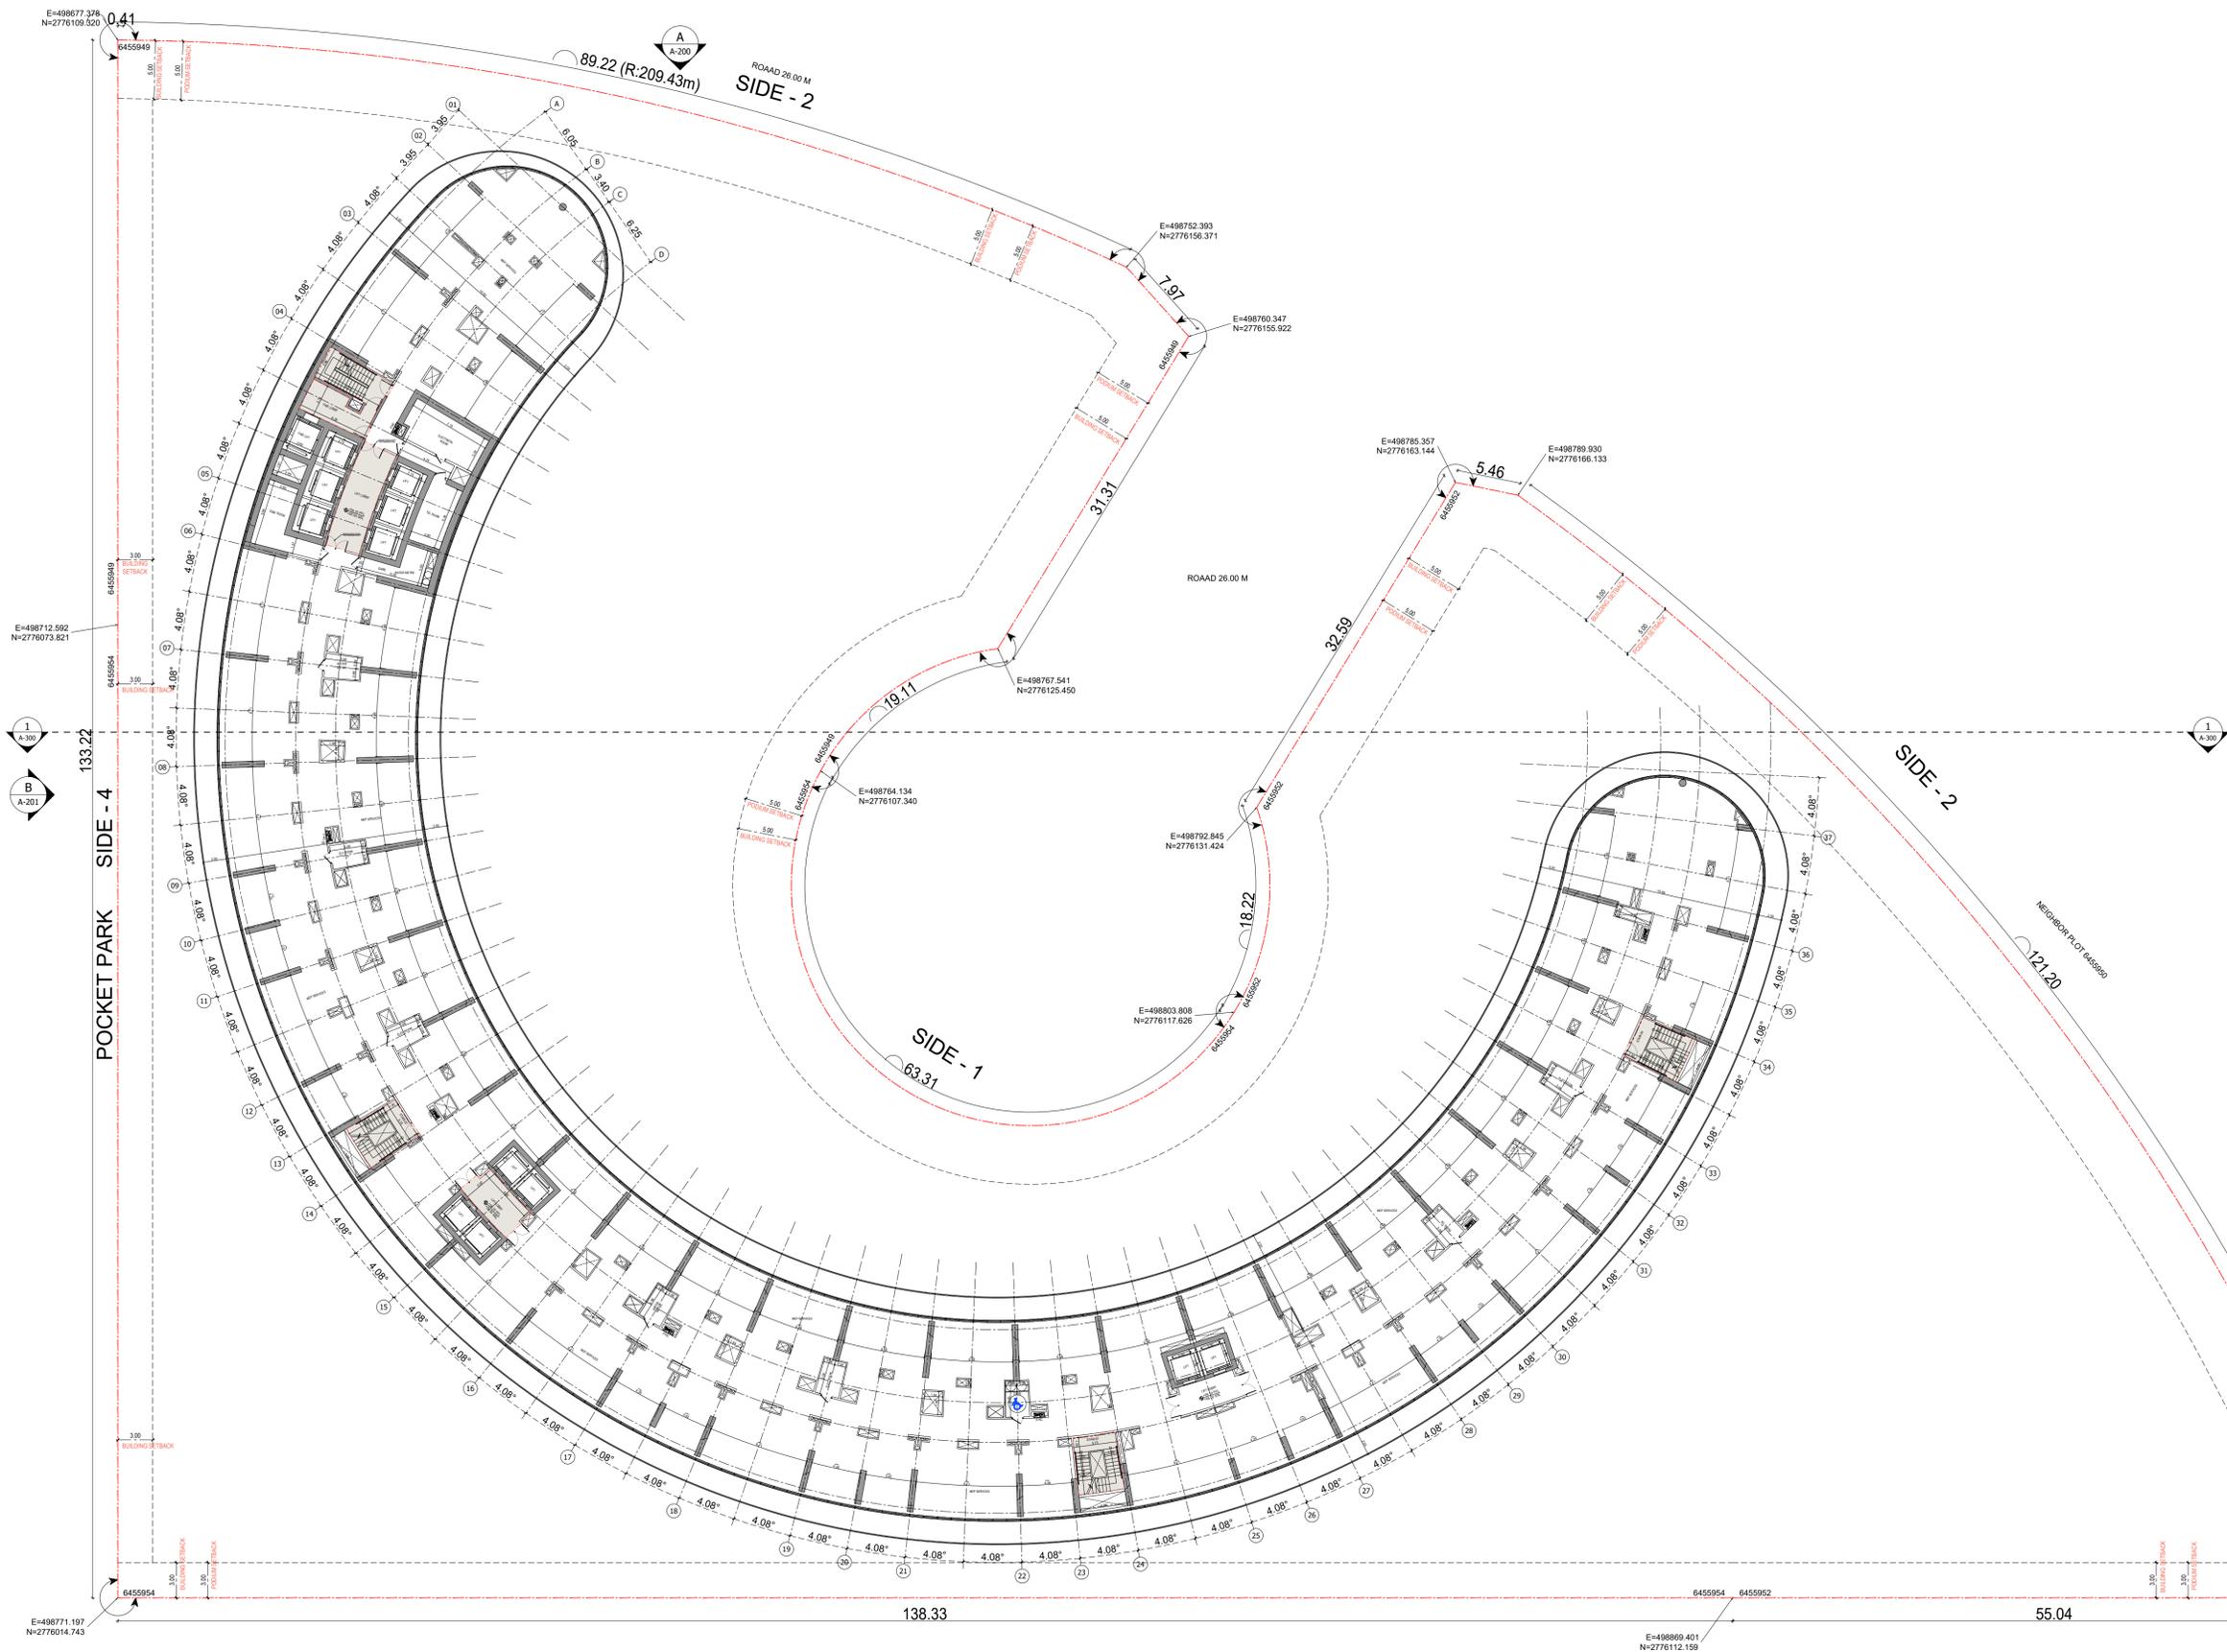


BINGHATTI SKYFLAME-01

MECH. FLOOR PLAN

سلفرستون
للاستشارات الهندسية



SILVER STONE
ENGINEERING CONSULTANTS

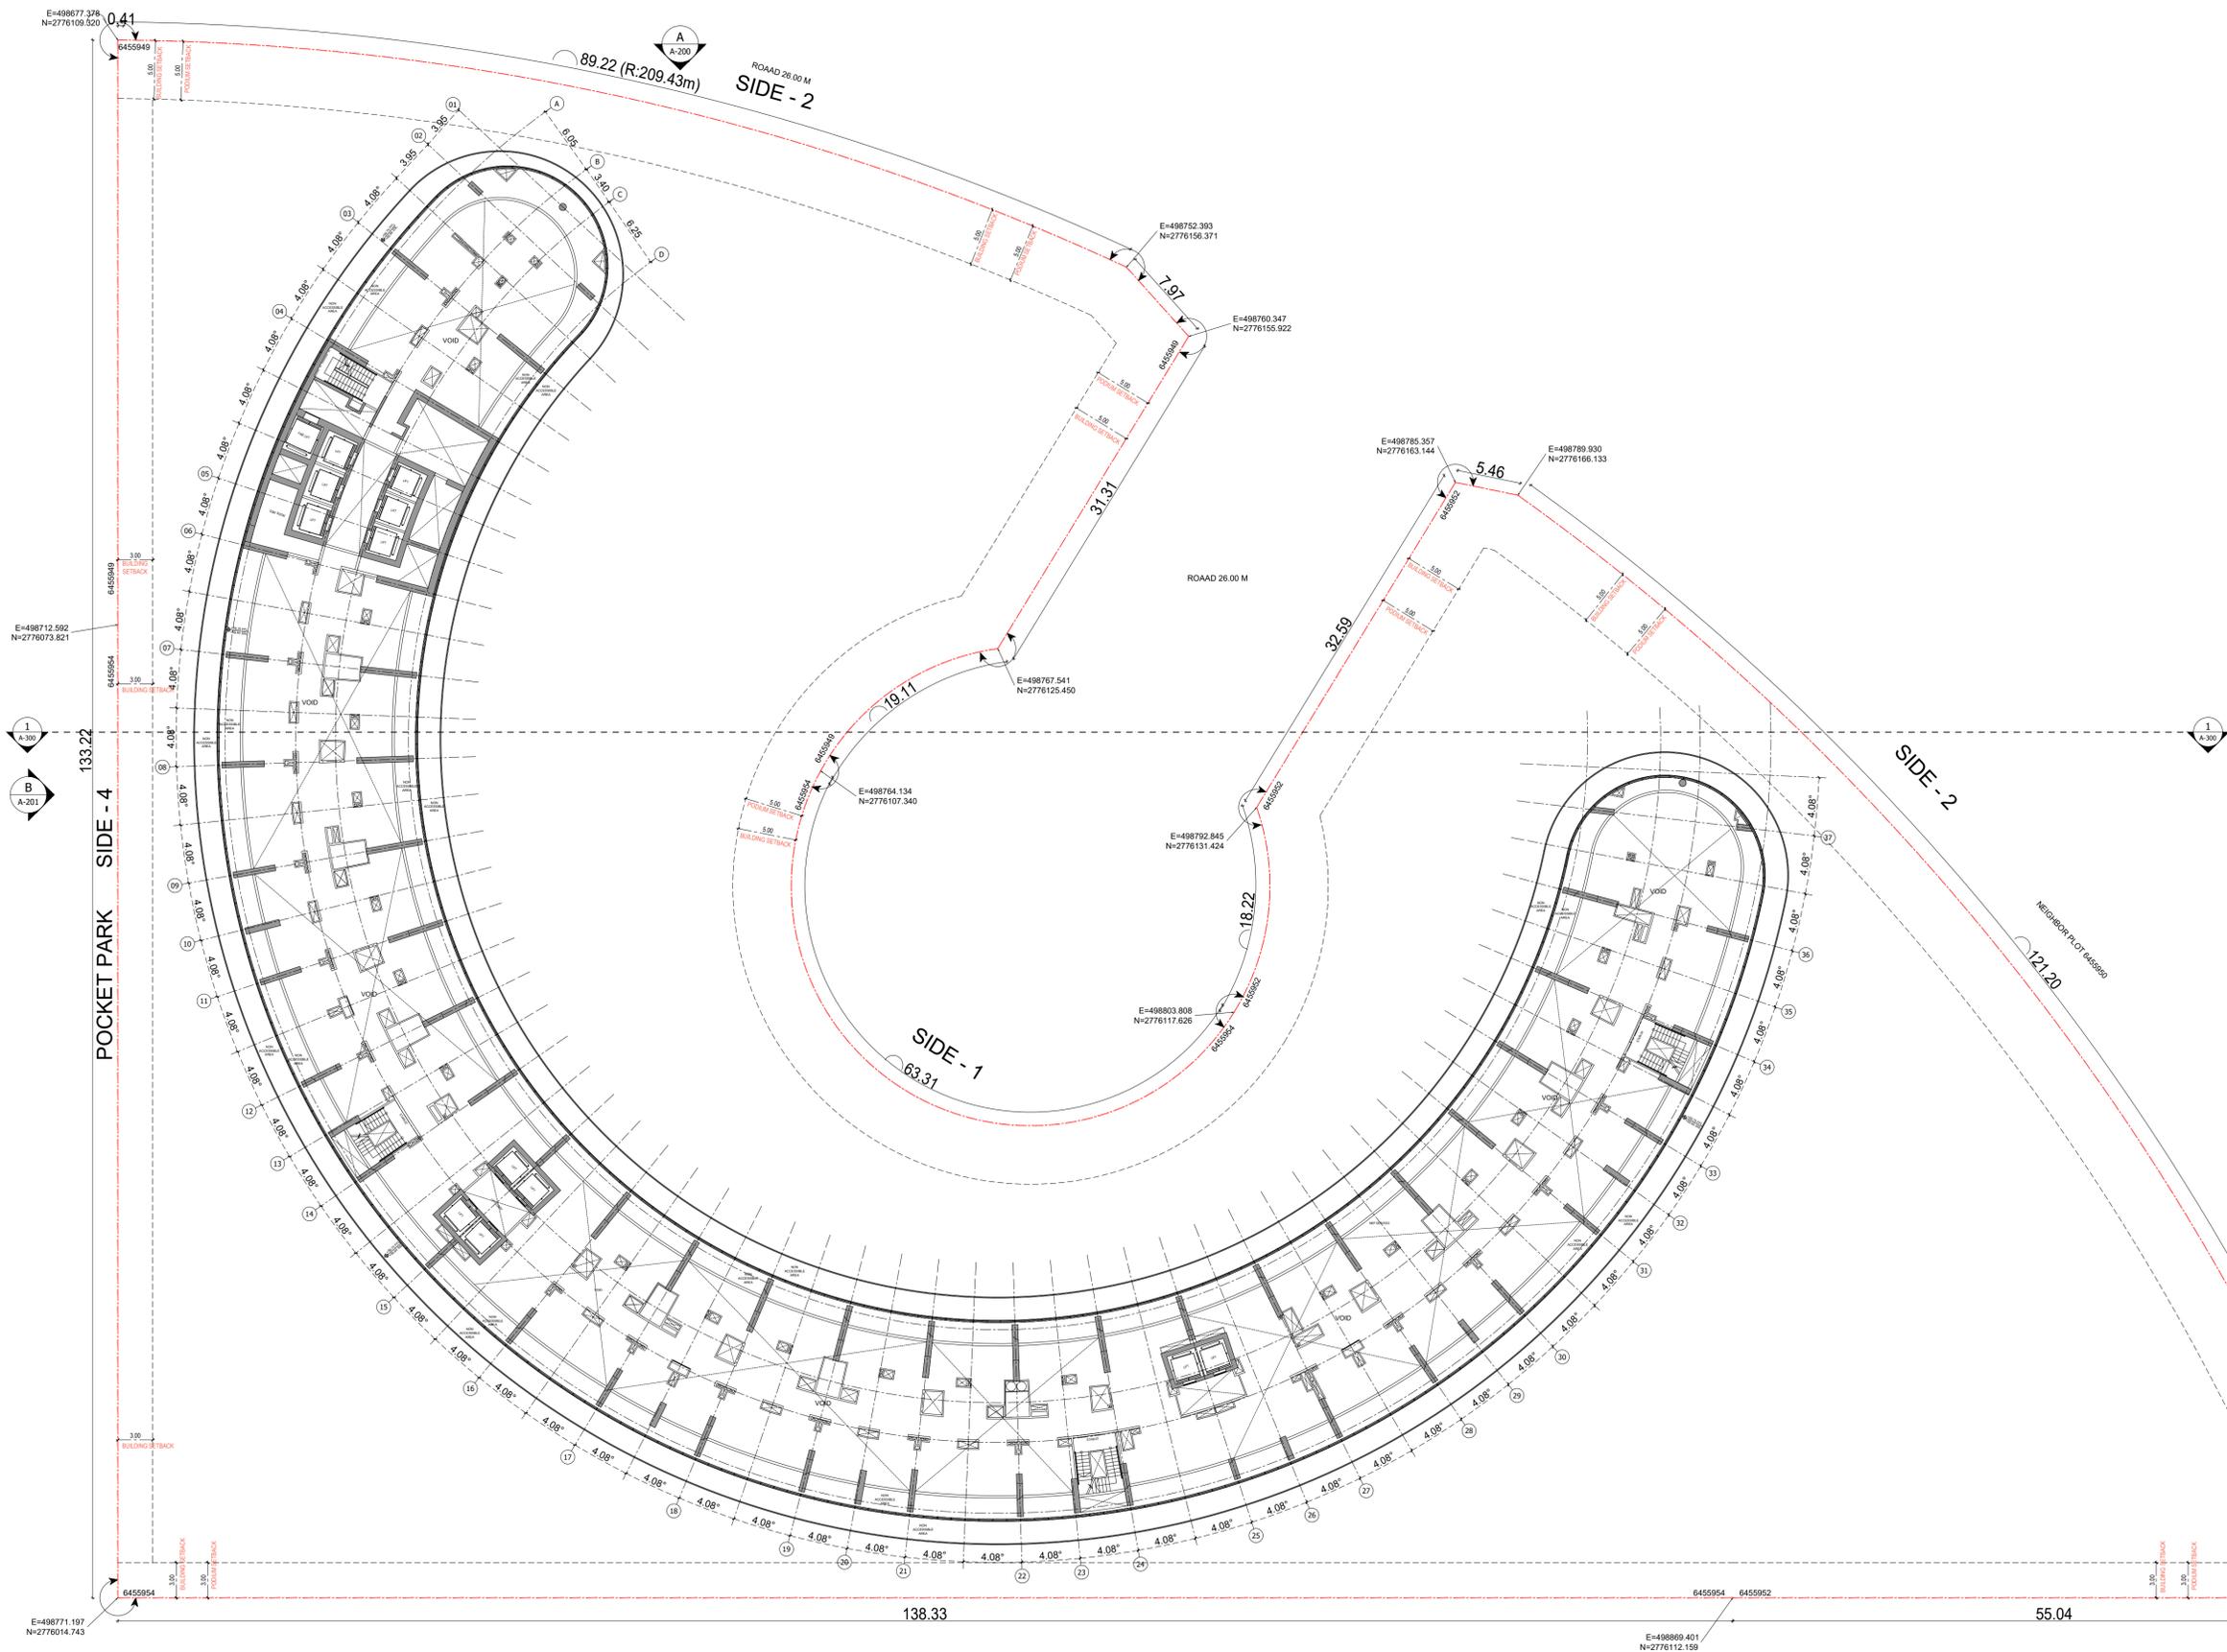

BINGHATTI SKYFLAME-01


STR. FLOOR PLAN

سلفرستون
للاستشارات الهندسية

SILVER STONE
ENGINEERING CONSULTANTS

E=498677.378
N=2776109.520
E=498712.592
N=2776073.821
E=498771.197
N=2776014.743

POCKET PARK SIDE - 4
133.22

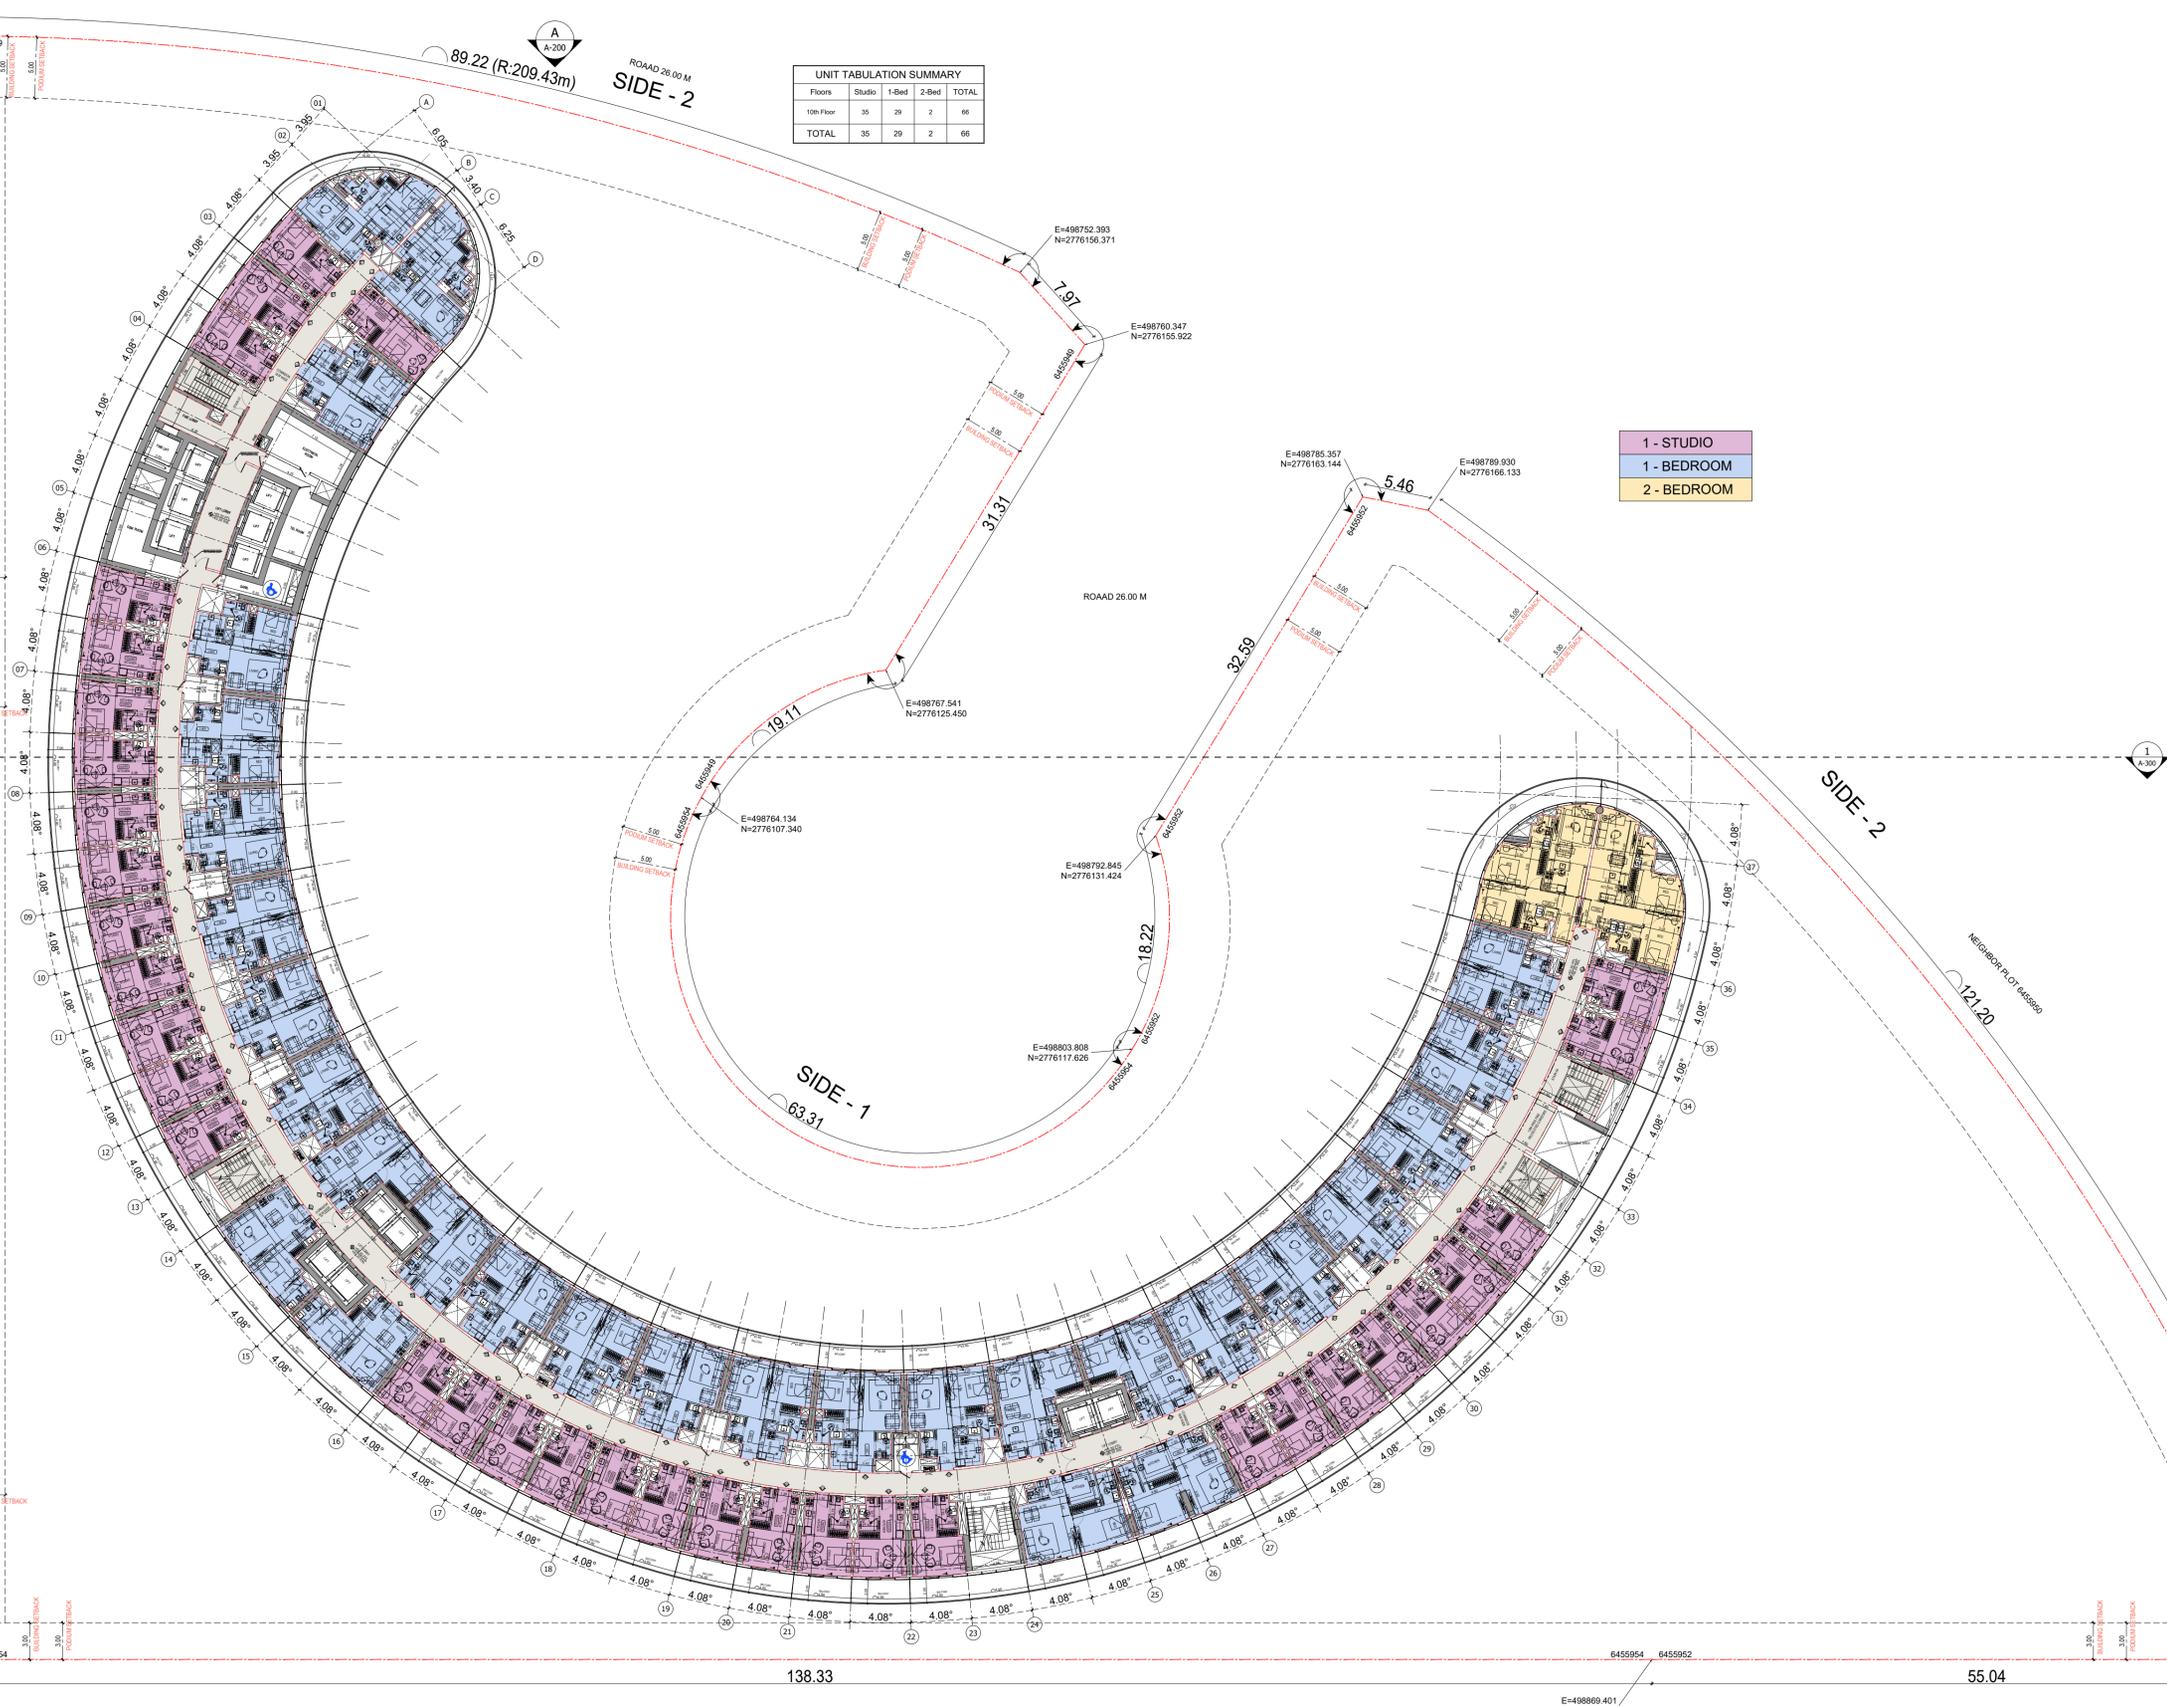

UNIT TABULATION SUMMARY

Floors	Studio	1-Bed	2-Bed	TOTAL
10th Floor	35	29	2	66
TOTAL	35	29	2	66

1 - STUDIO
1 - BEDROOM
2 - BEDROOM

138.33

55.04

SHEIKH MOHAMMED BIN ZAYED ROAD



BINGHATTI SKYFLAME-01

10TH FLOOR PLAN

سلفرستون
للاستشارات الهندسية

SILVER STONE
ENGINEERING CONSULTANTS

E=498677.376
N=2776109.520

6455949

0.41

100 BUILDING SETBACK
FOOTING SETBACK

6455949

POCKET PARK SIDE - 4

133.22

A-200
A-201

1

2

3

4

5

6

7

8

9

10

11

12

13

14

15

16

17

18

19

20

21

22

23

24

25

26

27

28

29

30

31

32

33

34

35

36

37

















































































































































































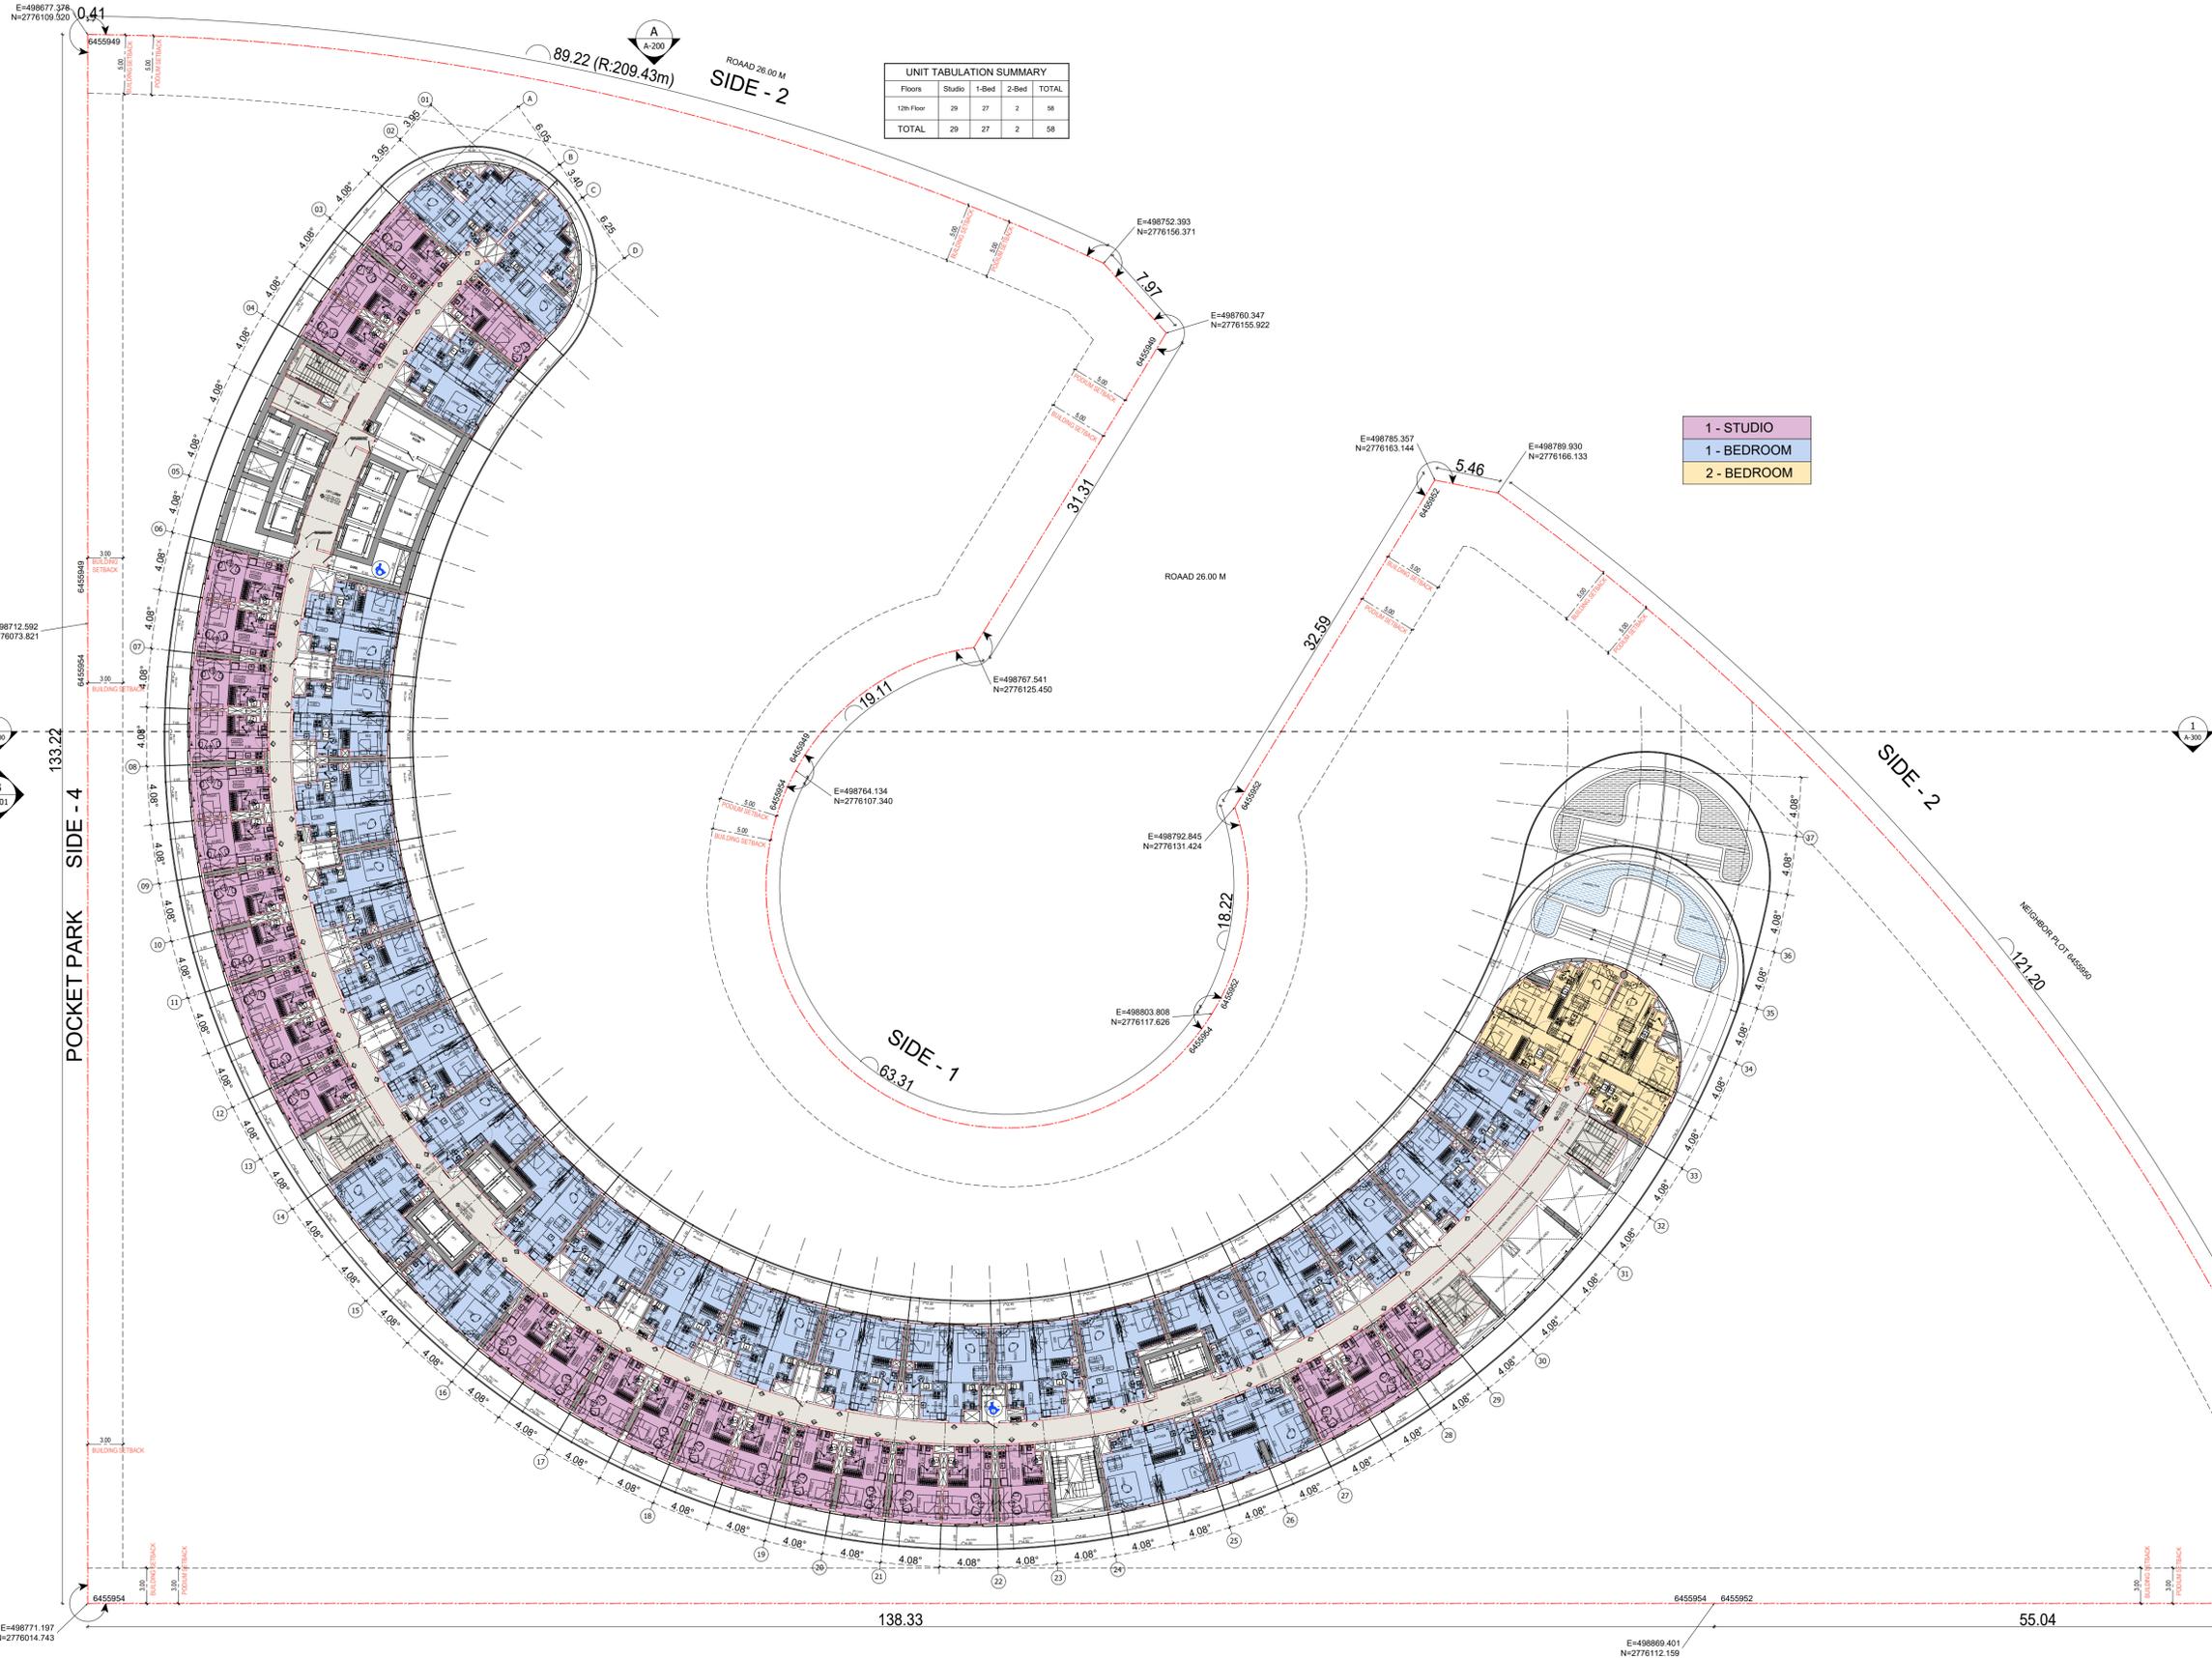

UNIT TABULATION SUMMARY

Floors	Studio	1-Bed	2-Bed	TOTAL
12th Floor	29	27	2	58
TOTAL	29	27	2	58

- 1 - STUDIO
- 1 - BEDROOM
- 2 - BEDROOM




BINGHATTI SKYFLAME-01

12TH FLOOR PLAN

سلفرستون
للاستشارات الهندسية



SILVER STONE
ENGINEERING CONSULTANTS

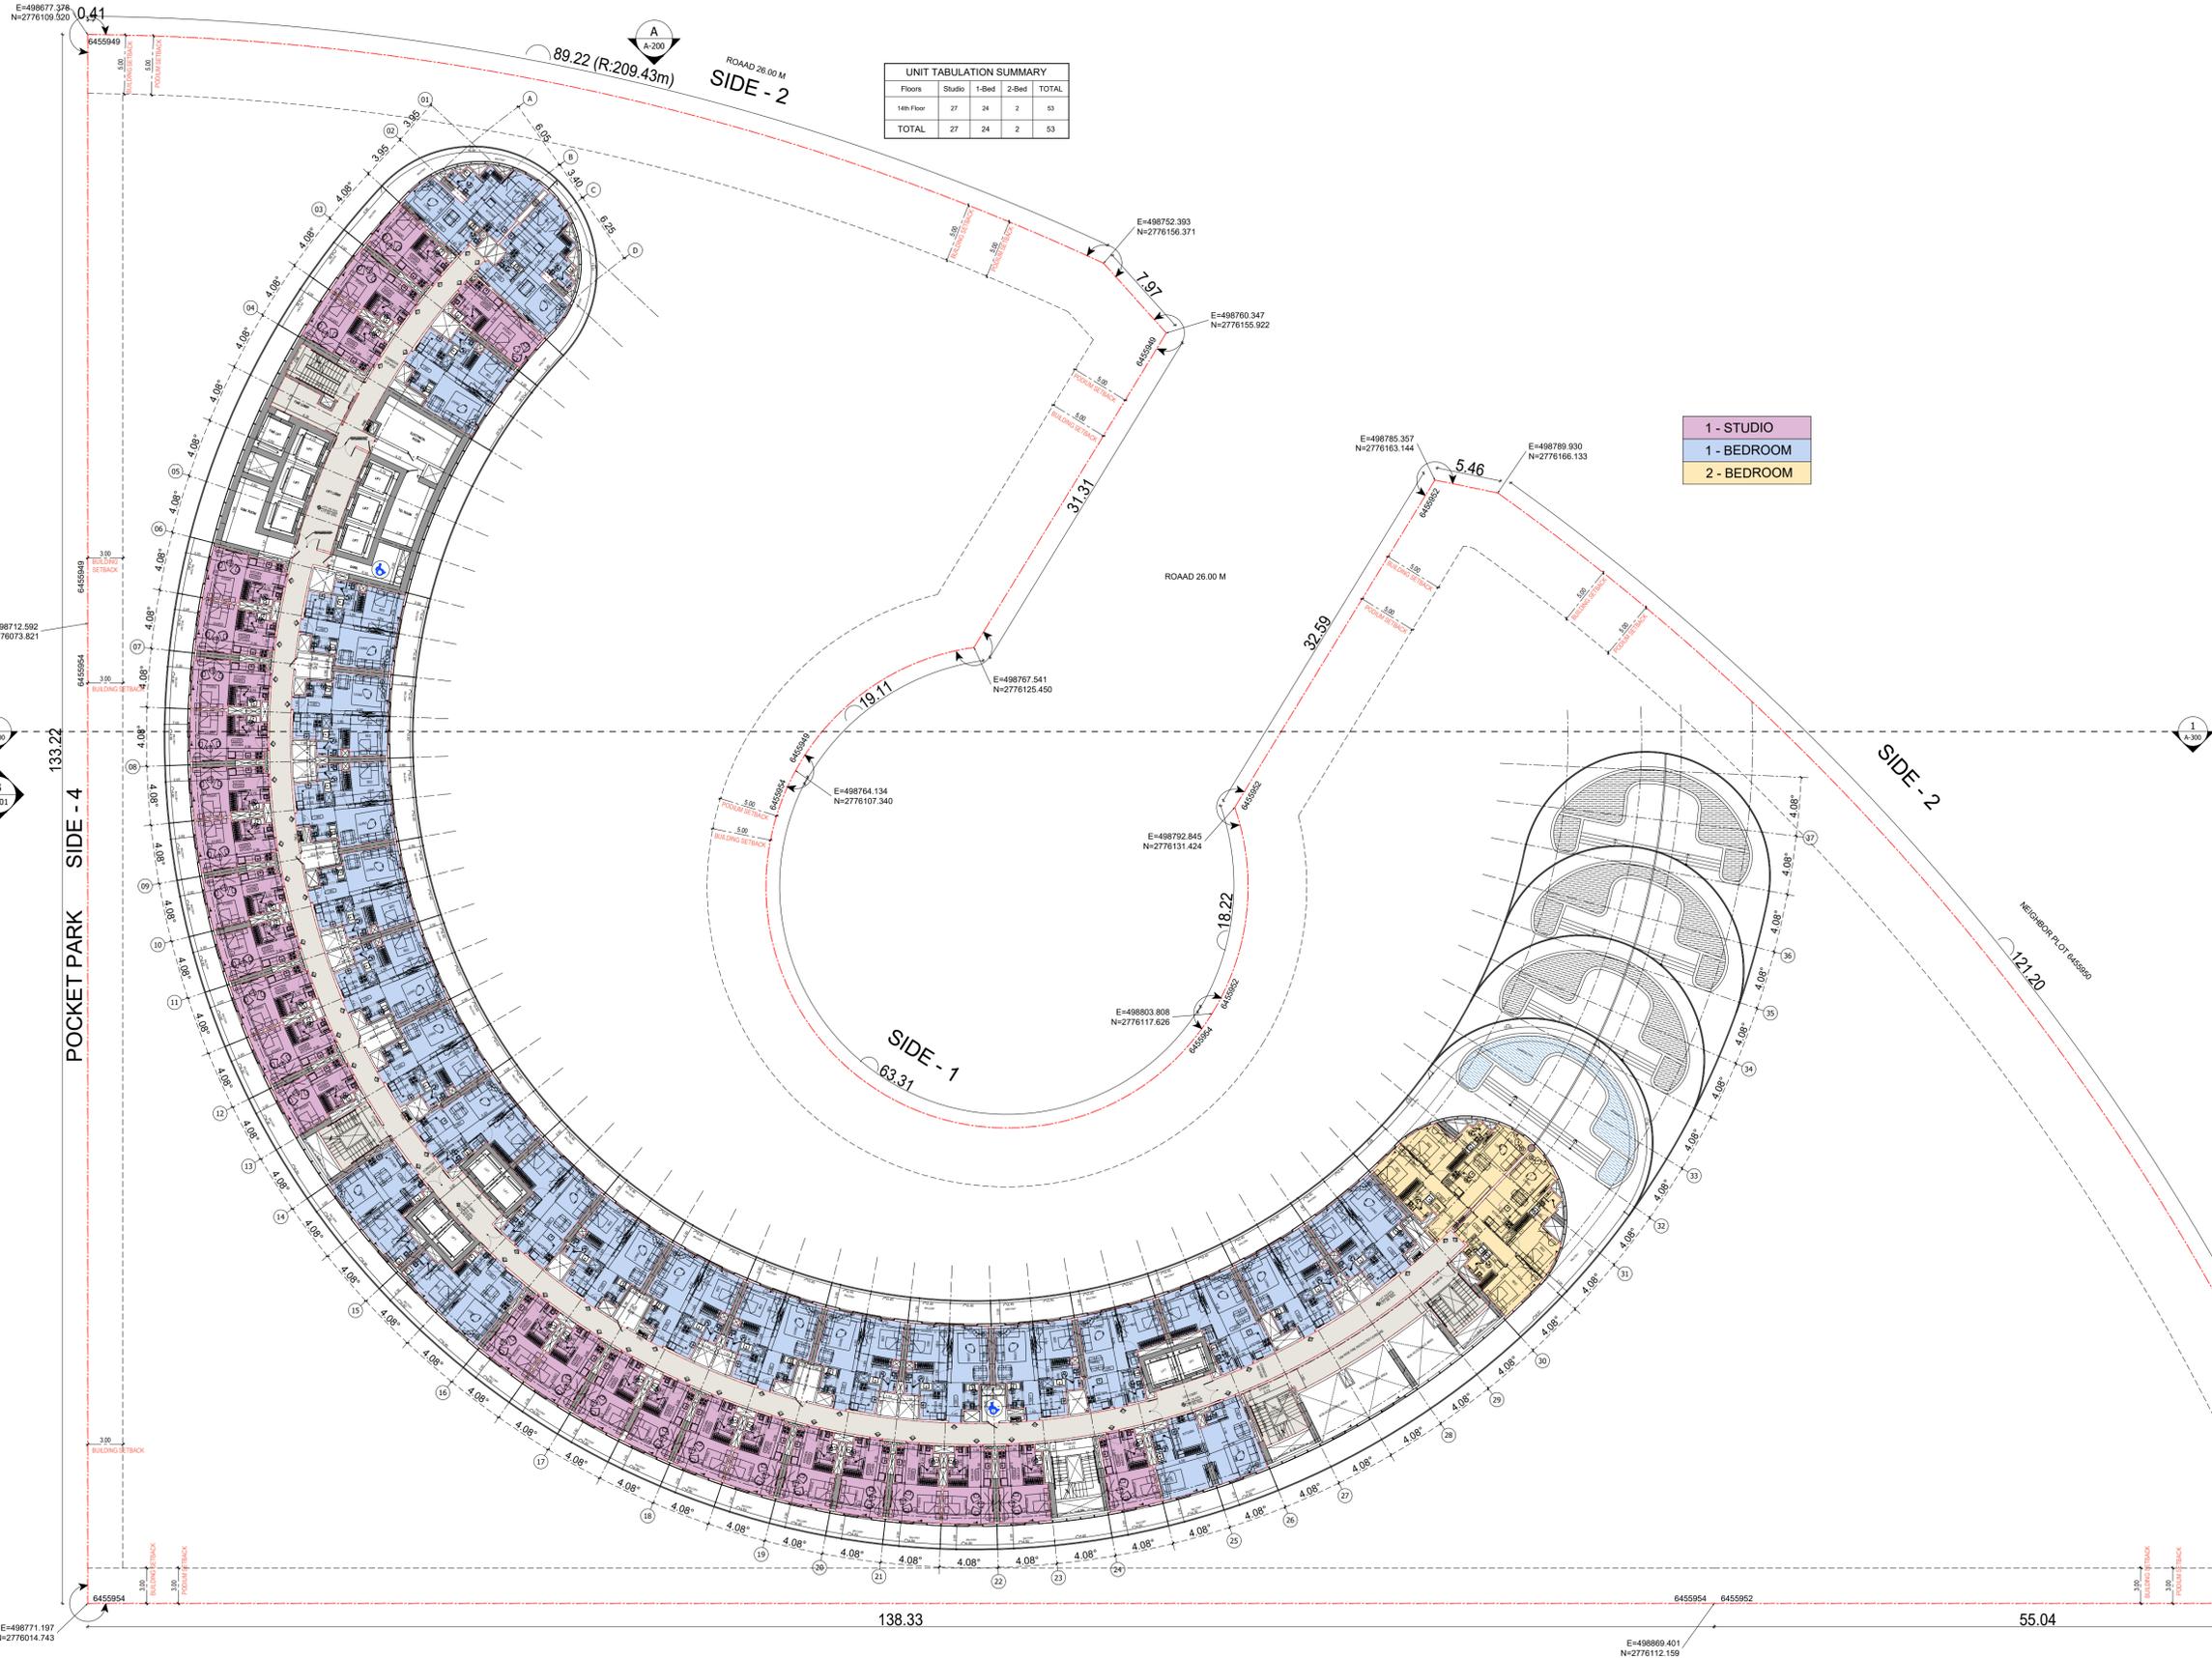

UNIT TABULATION SUMMARY

Floors	Studio	1-Bed	2-Bed	TOTAL
14th Floor	27	24	2	53
TOTAL	27	24	2	53

- 1 - STUDIO
- 1 - BEDROOM
- 2 - BEDROOM




BINGHATTI SKYFLAME-01

14TH FLOOR PLAN

سلفرستون
للاستشارات الهندسية



SILVER STONE
ENGINEERING CONSULTANTS

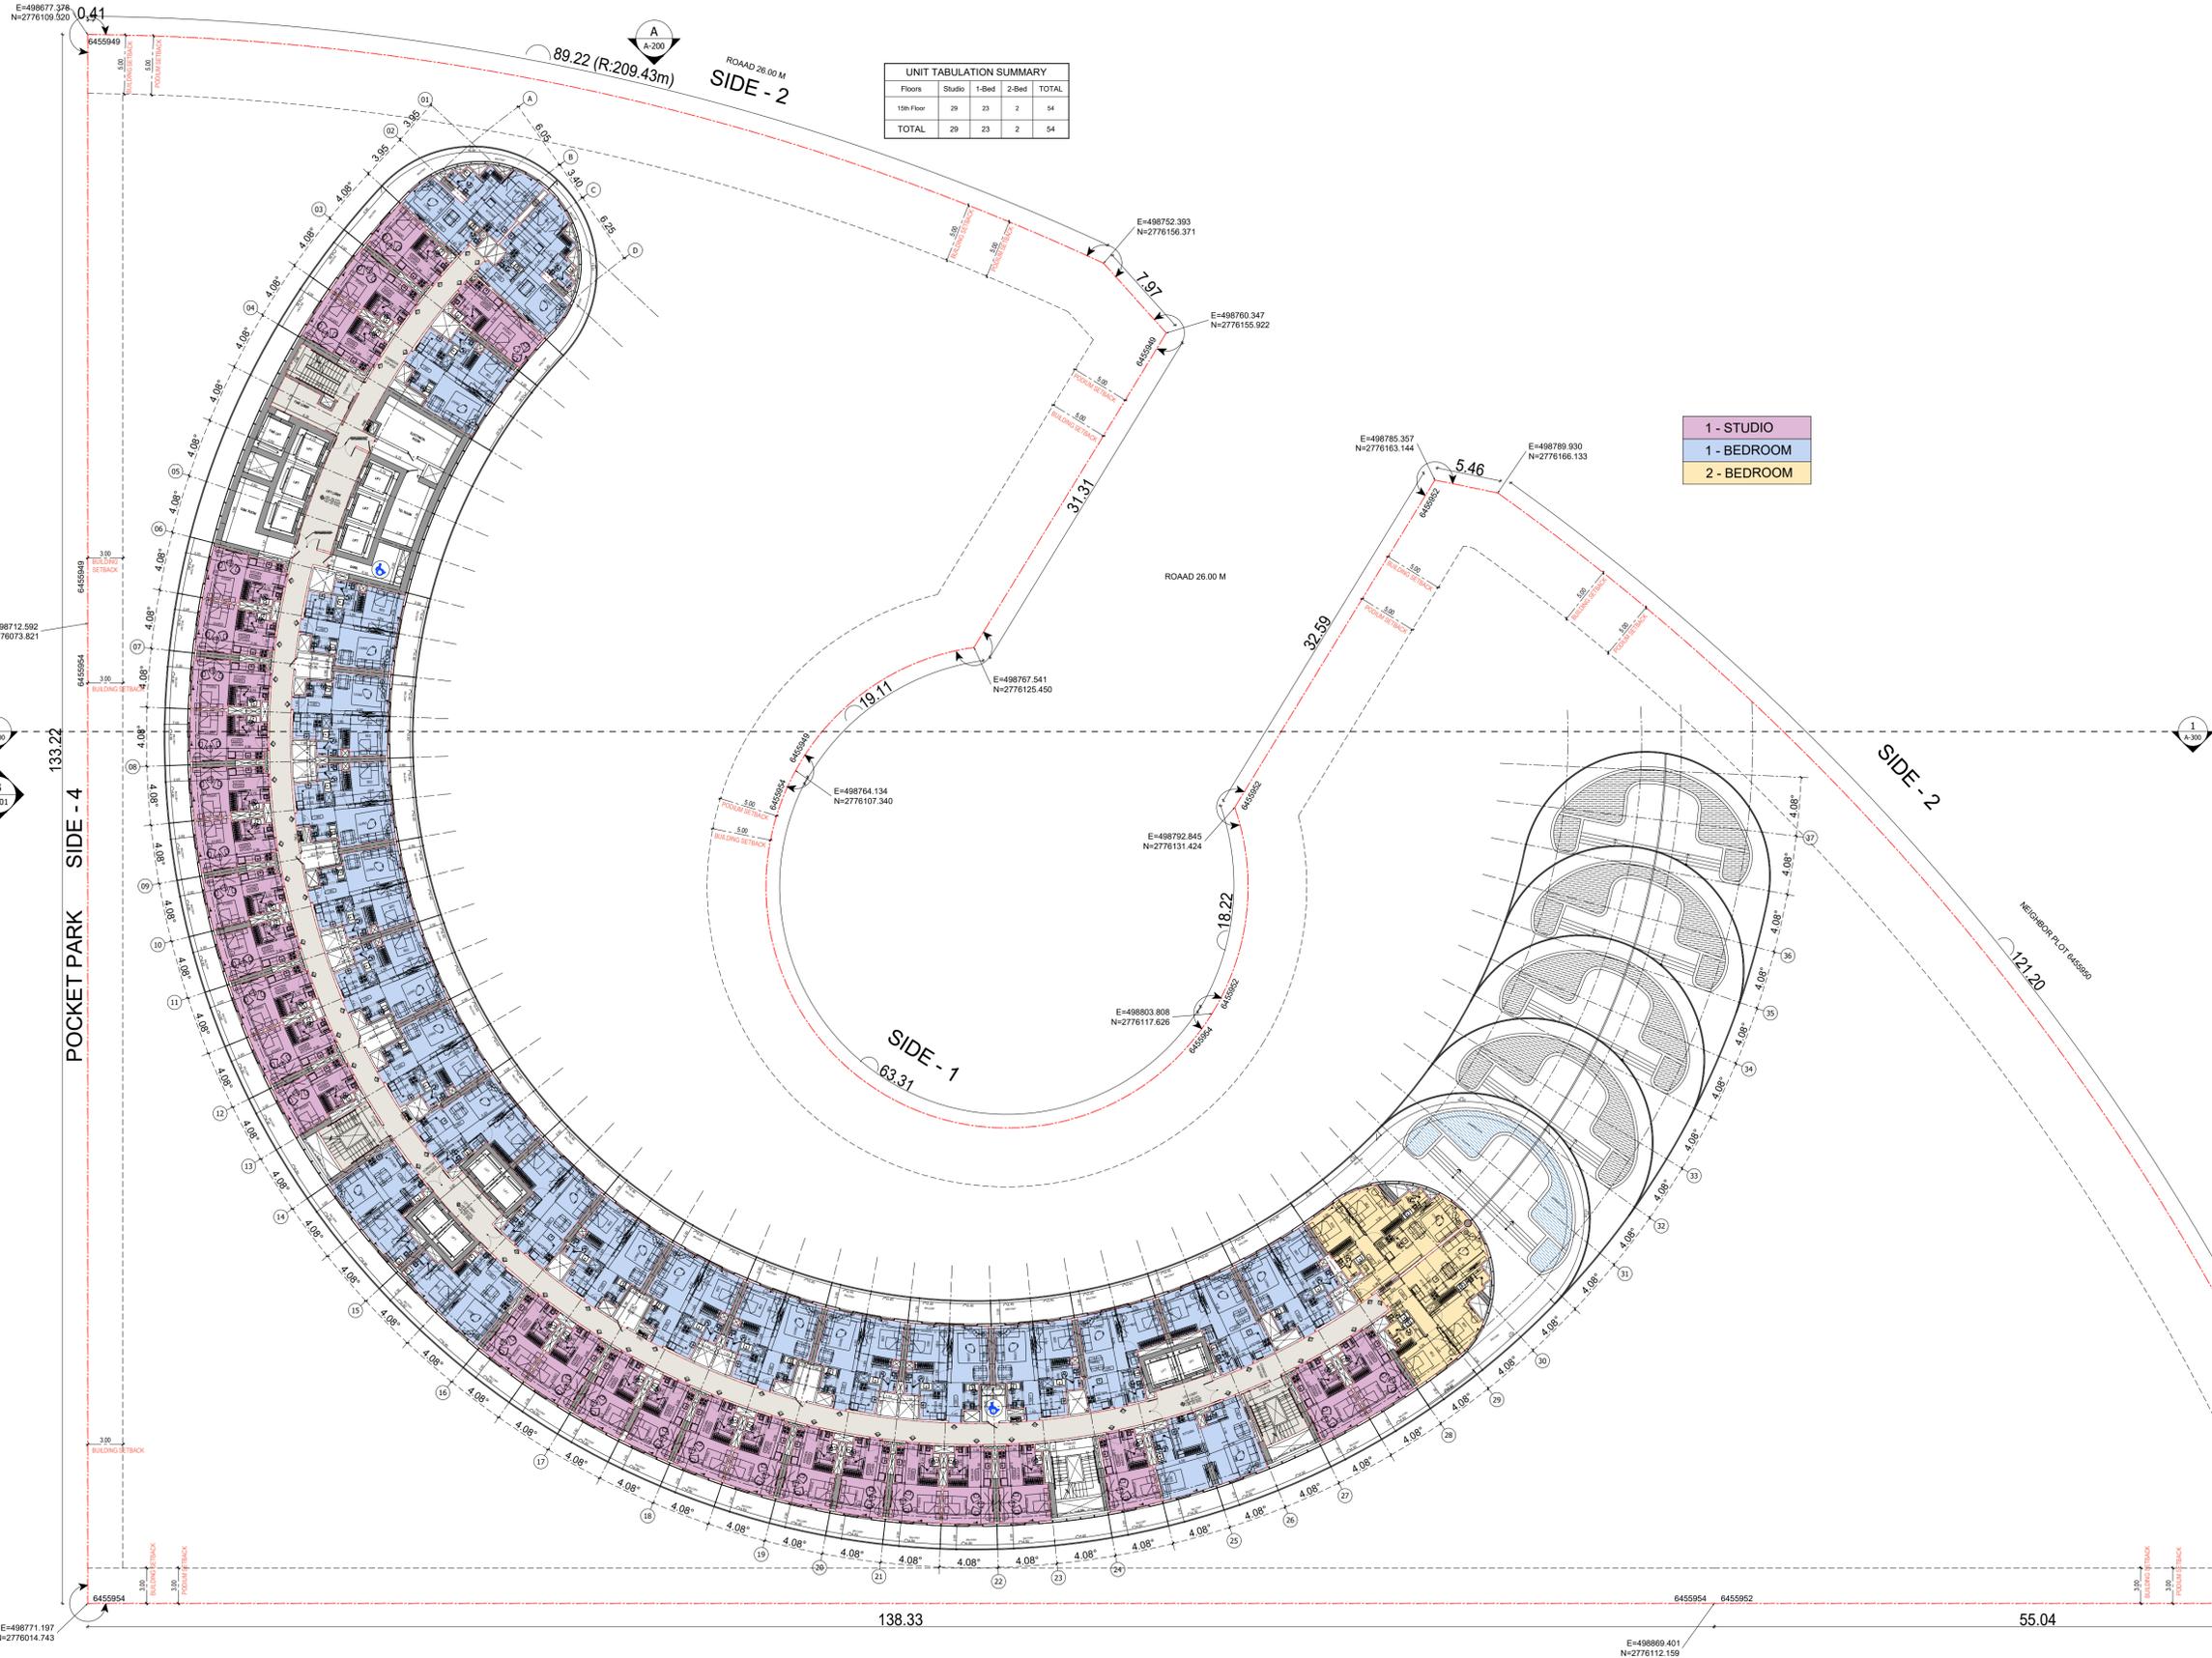

UNIT TABULATION SUMMARY

Floors	Studio	1-Bed	2-Bed	TOTAL
15th Floor	29	23	2	54
TOTAL	29	23	2	54

- 1 - STUDIO
- 1 - BEDROOM
- 2 - BEDROOM




BINGHATTI SKYFLAME-01

15TH FLOOR PLAN

سلفرستون
للاستشارات الهندسية



SILVER STONE
ENGINEERING CONSULTANTS

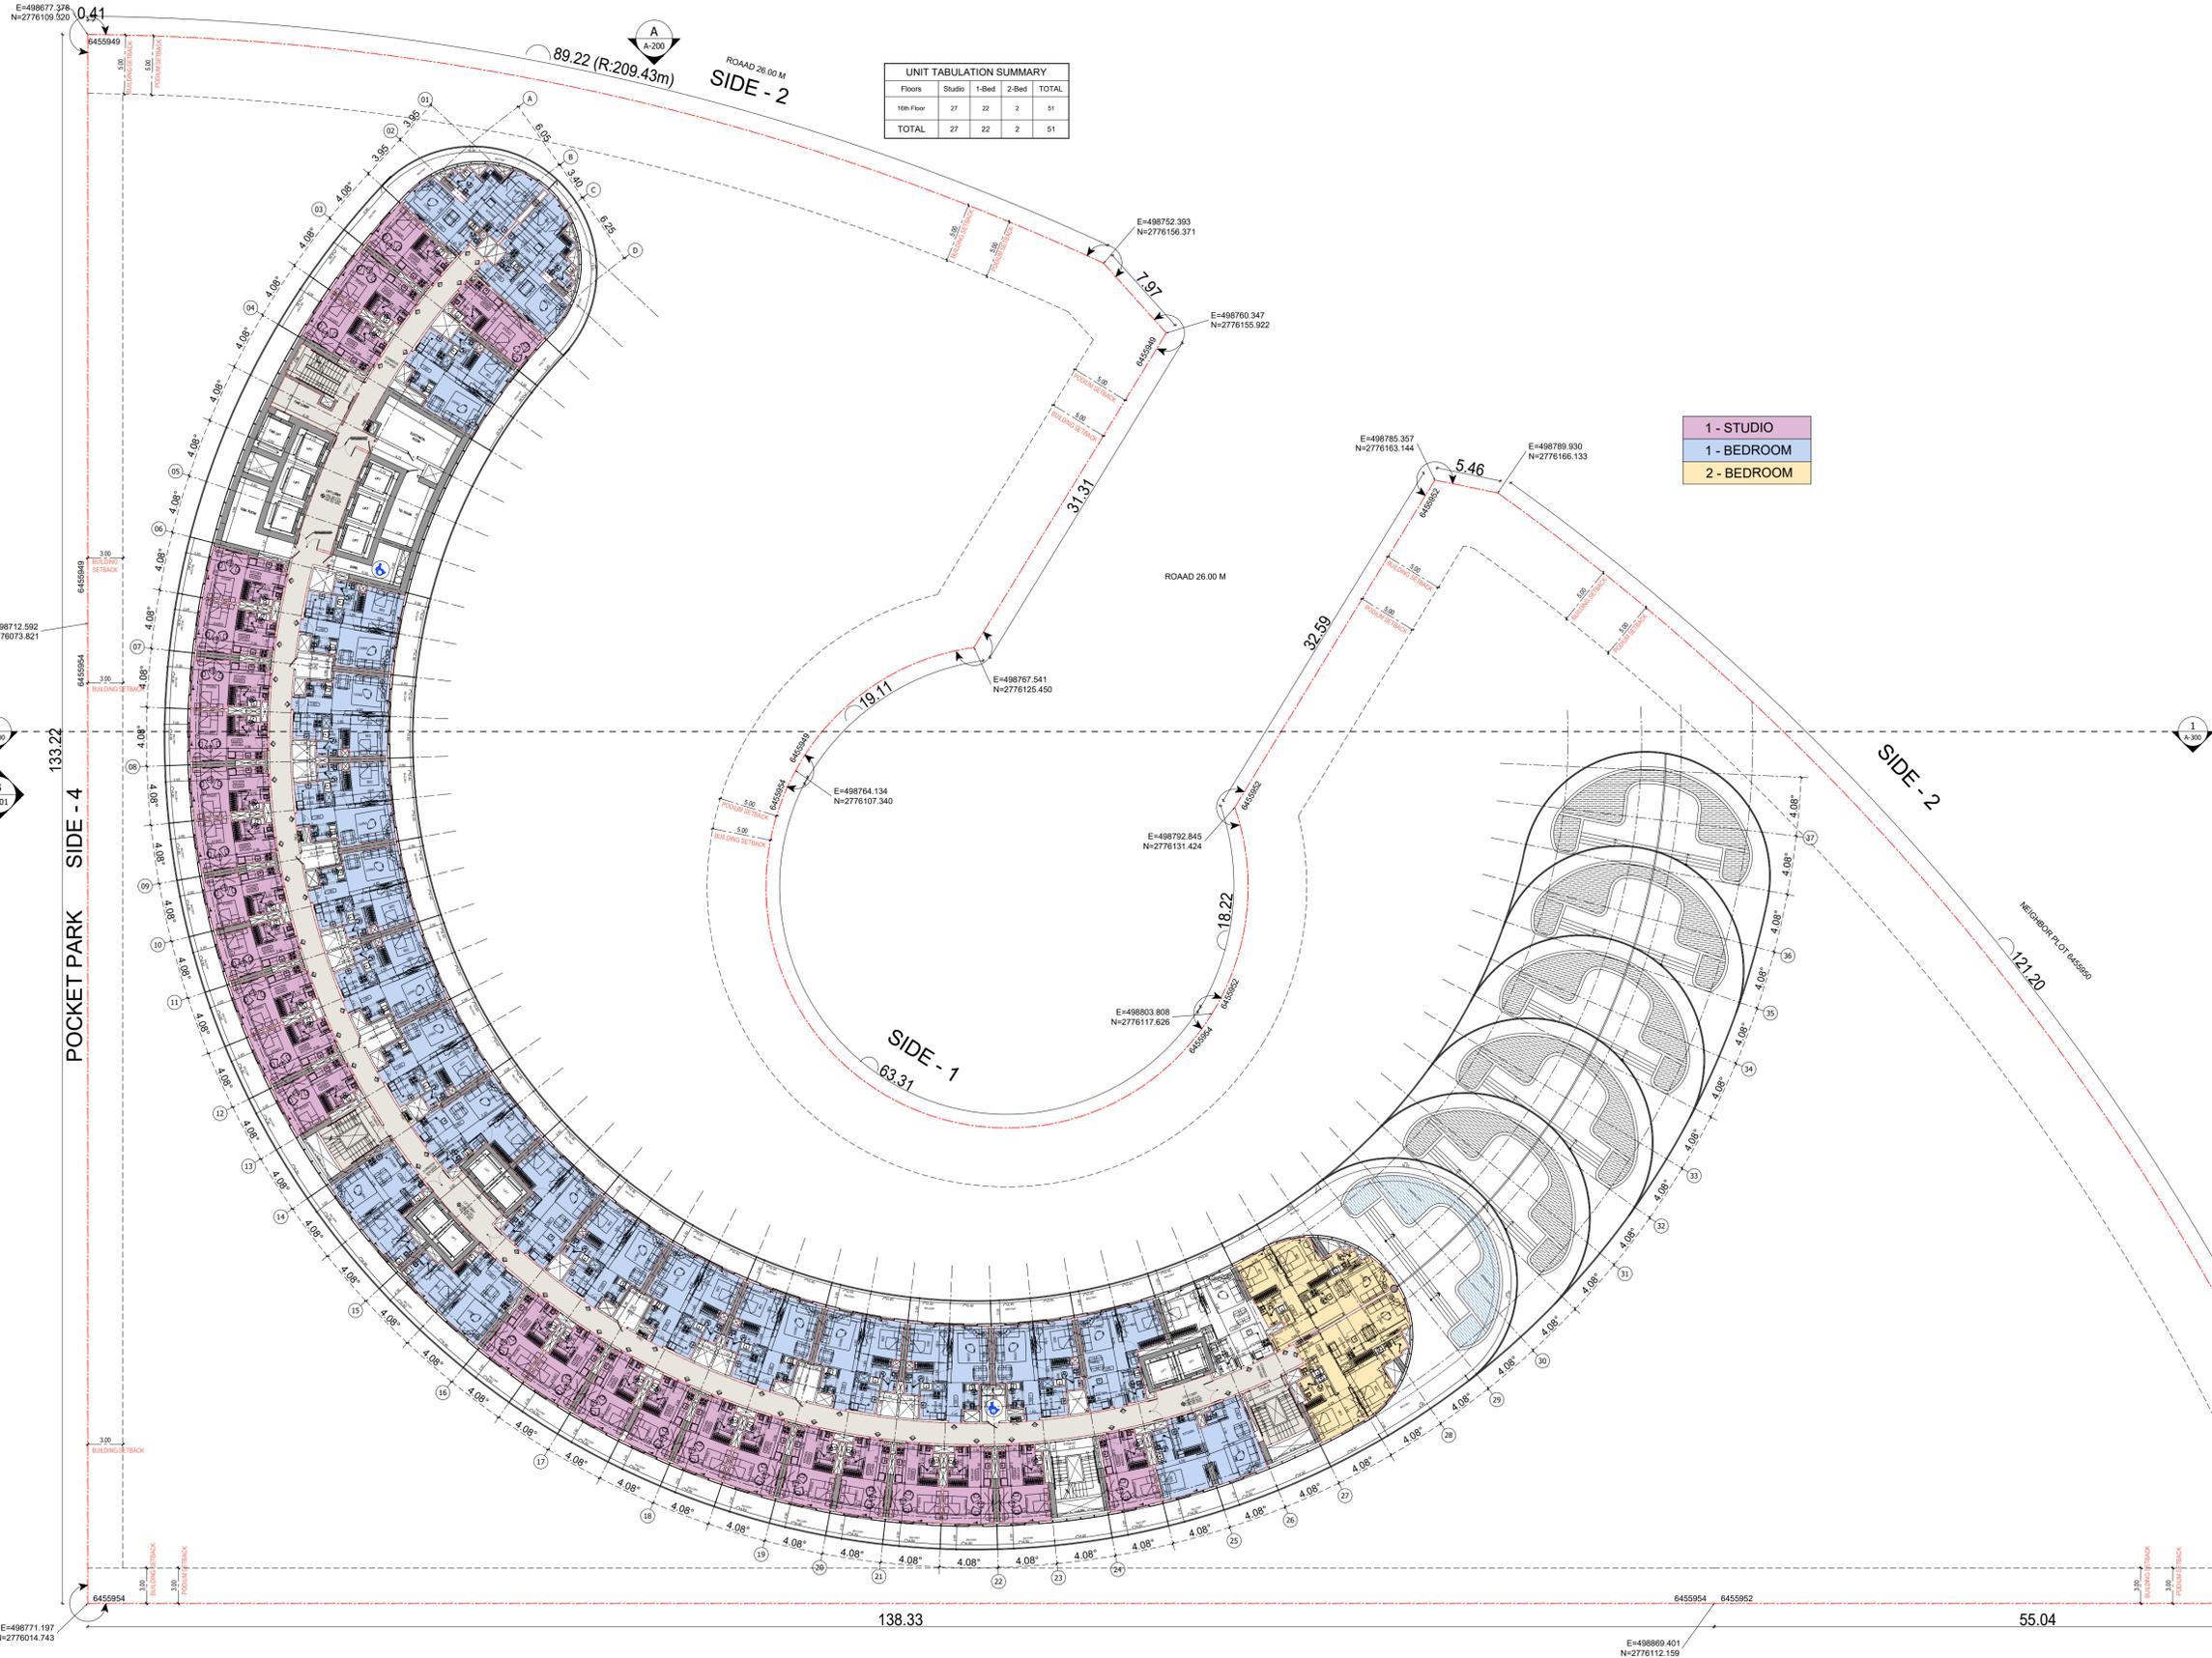

UNIT TABULATION SUMMARY

Floors	Studio	1-Bed	2-Bed	TOTAL
16th Floor	27	22	2	51
TOTAL	27	22	2	51

- 1 - STUDIO
- 1 - BEDROOM
- 2 - BEDROOM




BINGHATTI SKYFLAME-01

16TH FLOOR PLAN

سلفرستون
للاستشارات الهندسية



SILVER STONE
ENGINEERING CONSULTANTS

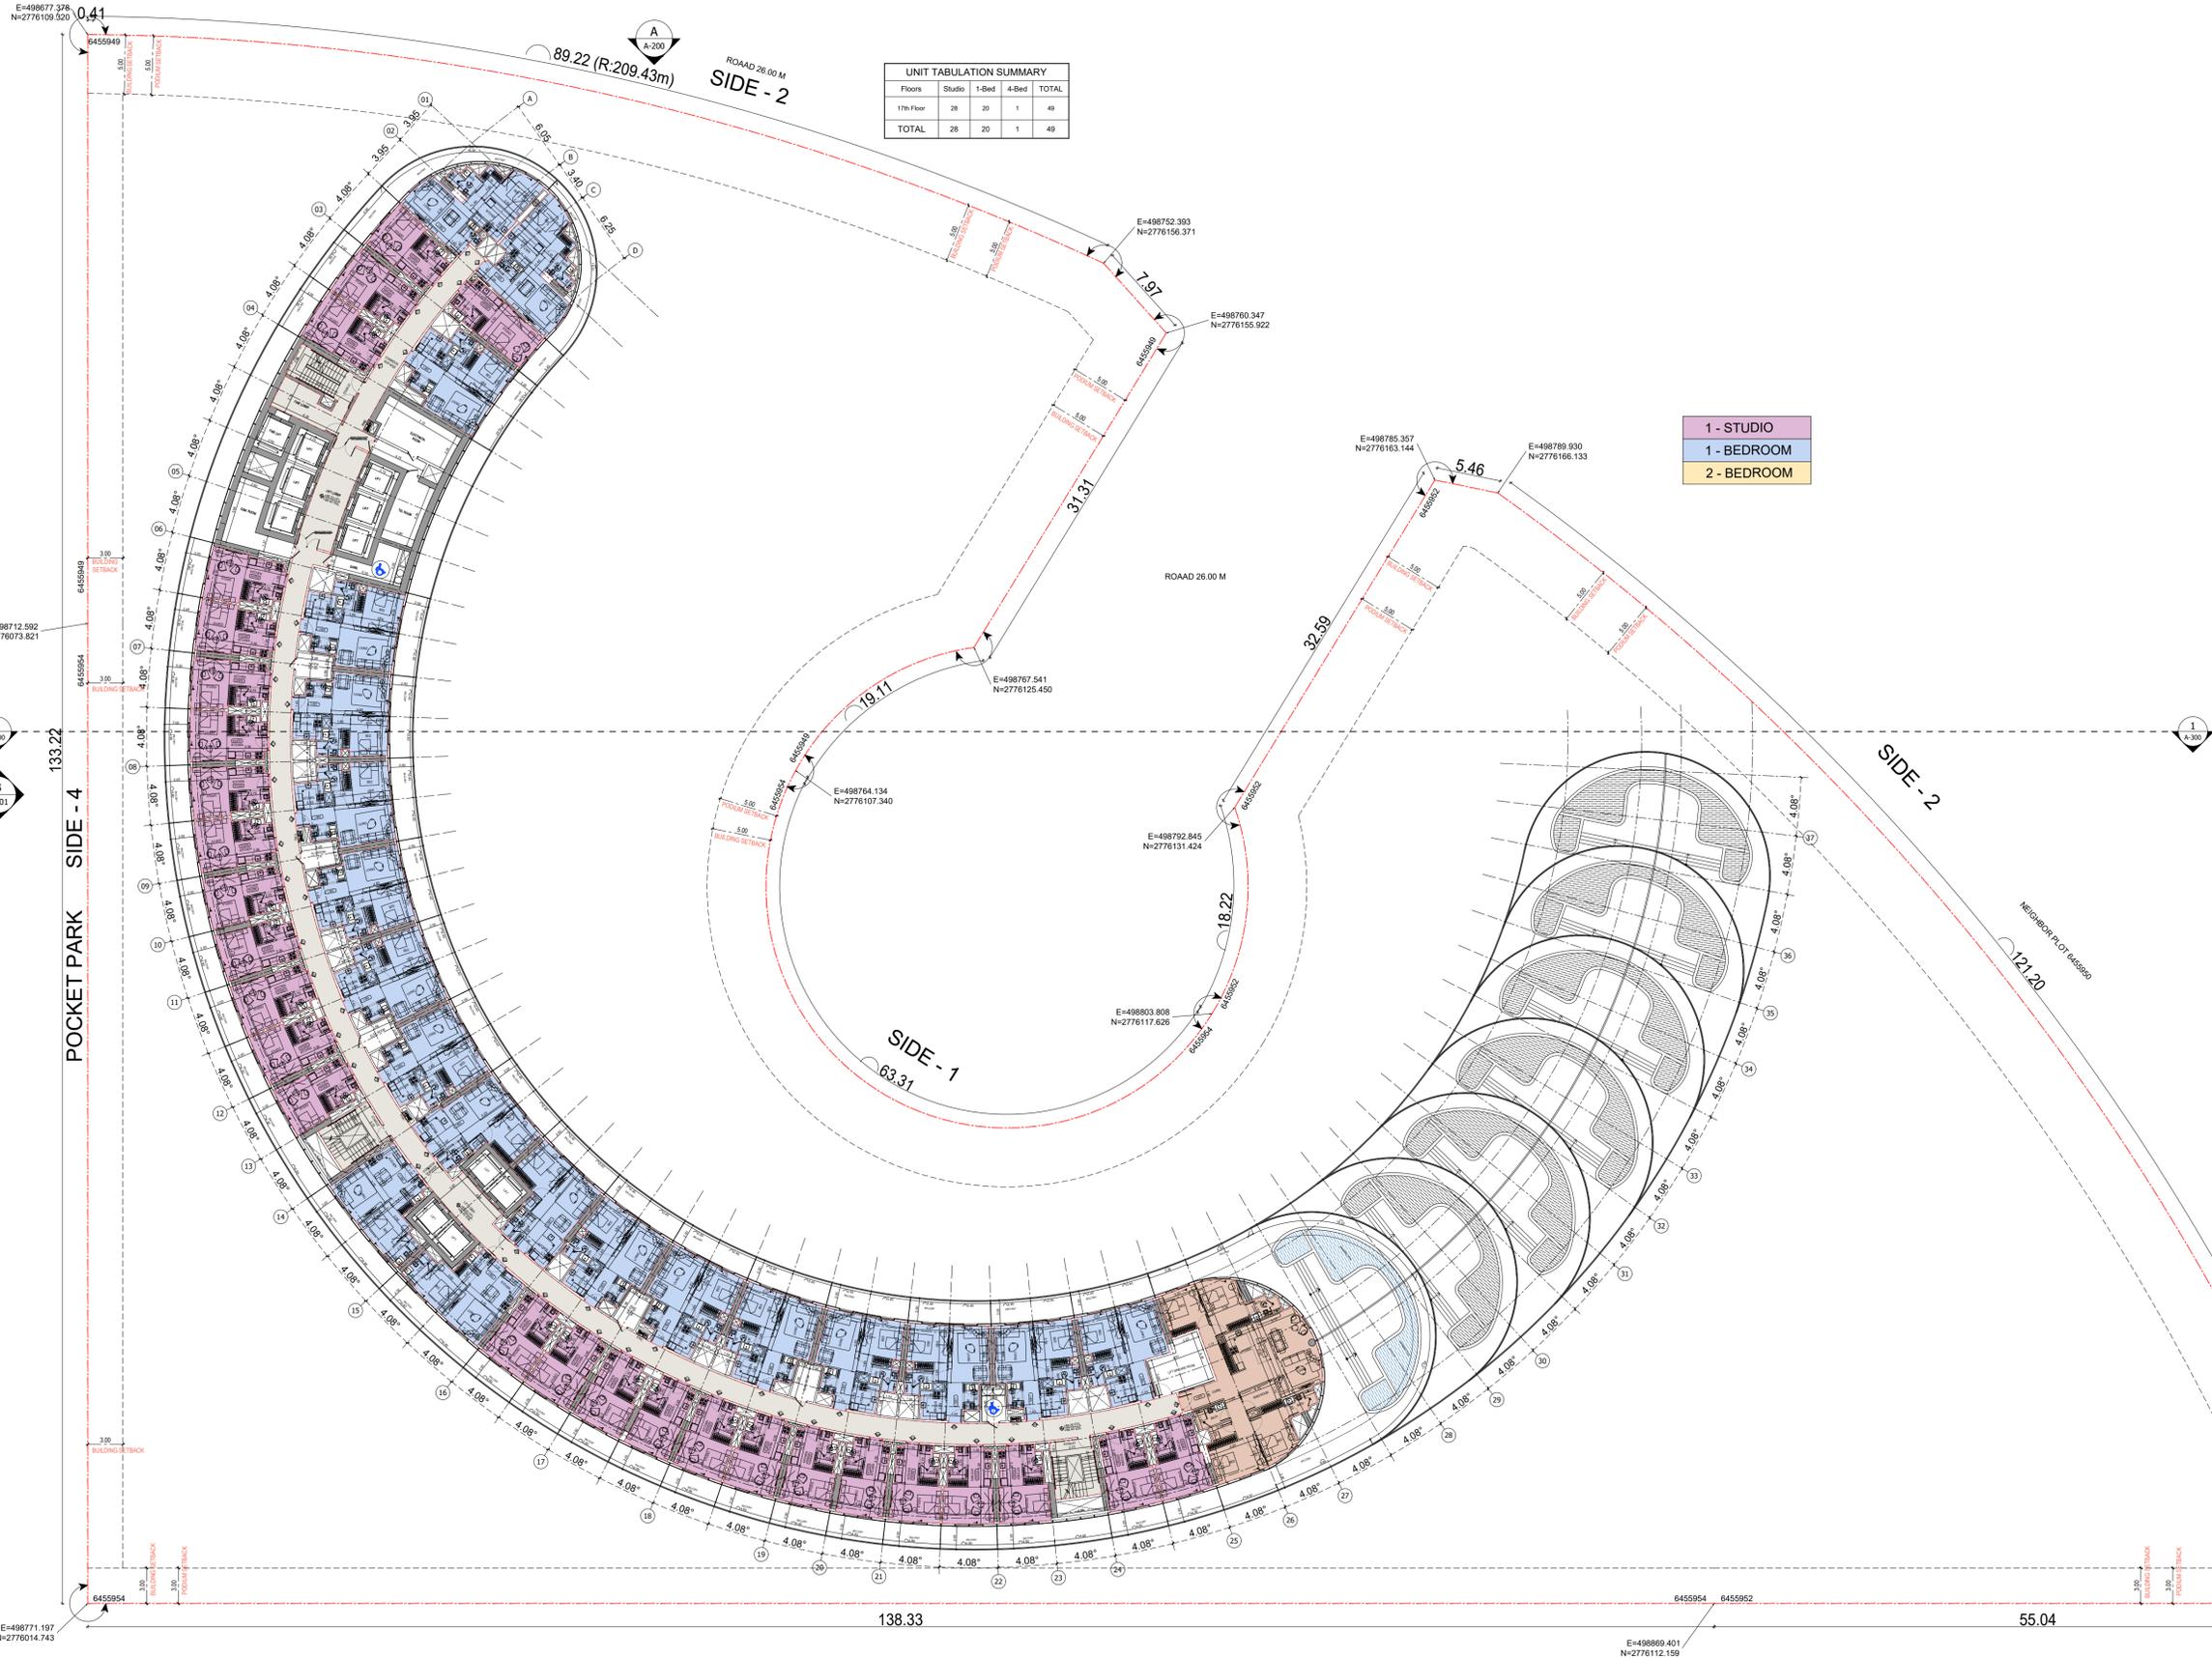

UNIT TABULATION SUMMARY				
Floors	Studio	1-Bed	4-Bed	TOTAL
17th Floor	28	20	1	49
TOTAL	28	20	1	49

- 1 - STUDIO
- 1 - BEDROOM
- 2 - BEDROOM



BINGHATTI SKYFLAME-01

17TH FLOOR PLAN

سلفرستون
للاستشارات الهندسية



SILVER STONE
ENGINEERING CONSULTANTS



UNIT TABULATION SUMMARY				
Floors	Studio	1-Bed	2-Bed	TOTAL
19th Floor	24	18	2	44
TOTAL	24	18	2	44

- 1 - STUDIO
- 1 - BEDROOM
- 2 - BEDROOM




BINGHATTI SKYFLAME-01

19TH FLOOR PLAN

سلفستون
للاستشارات الهندسية



SILVER STONE
ENGINEERING CONSULTANTS

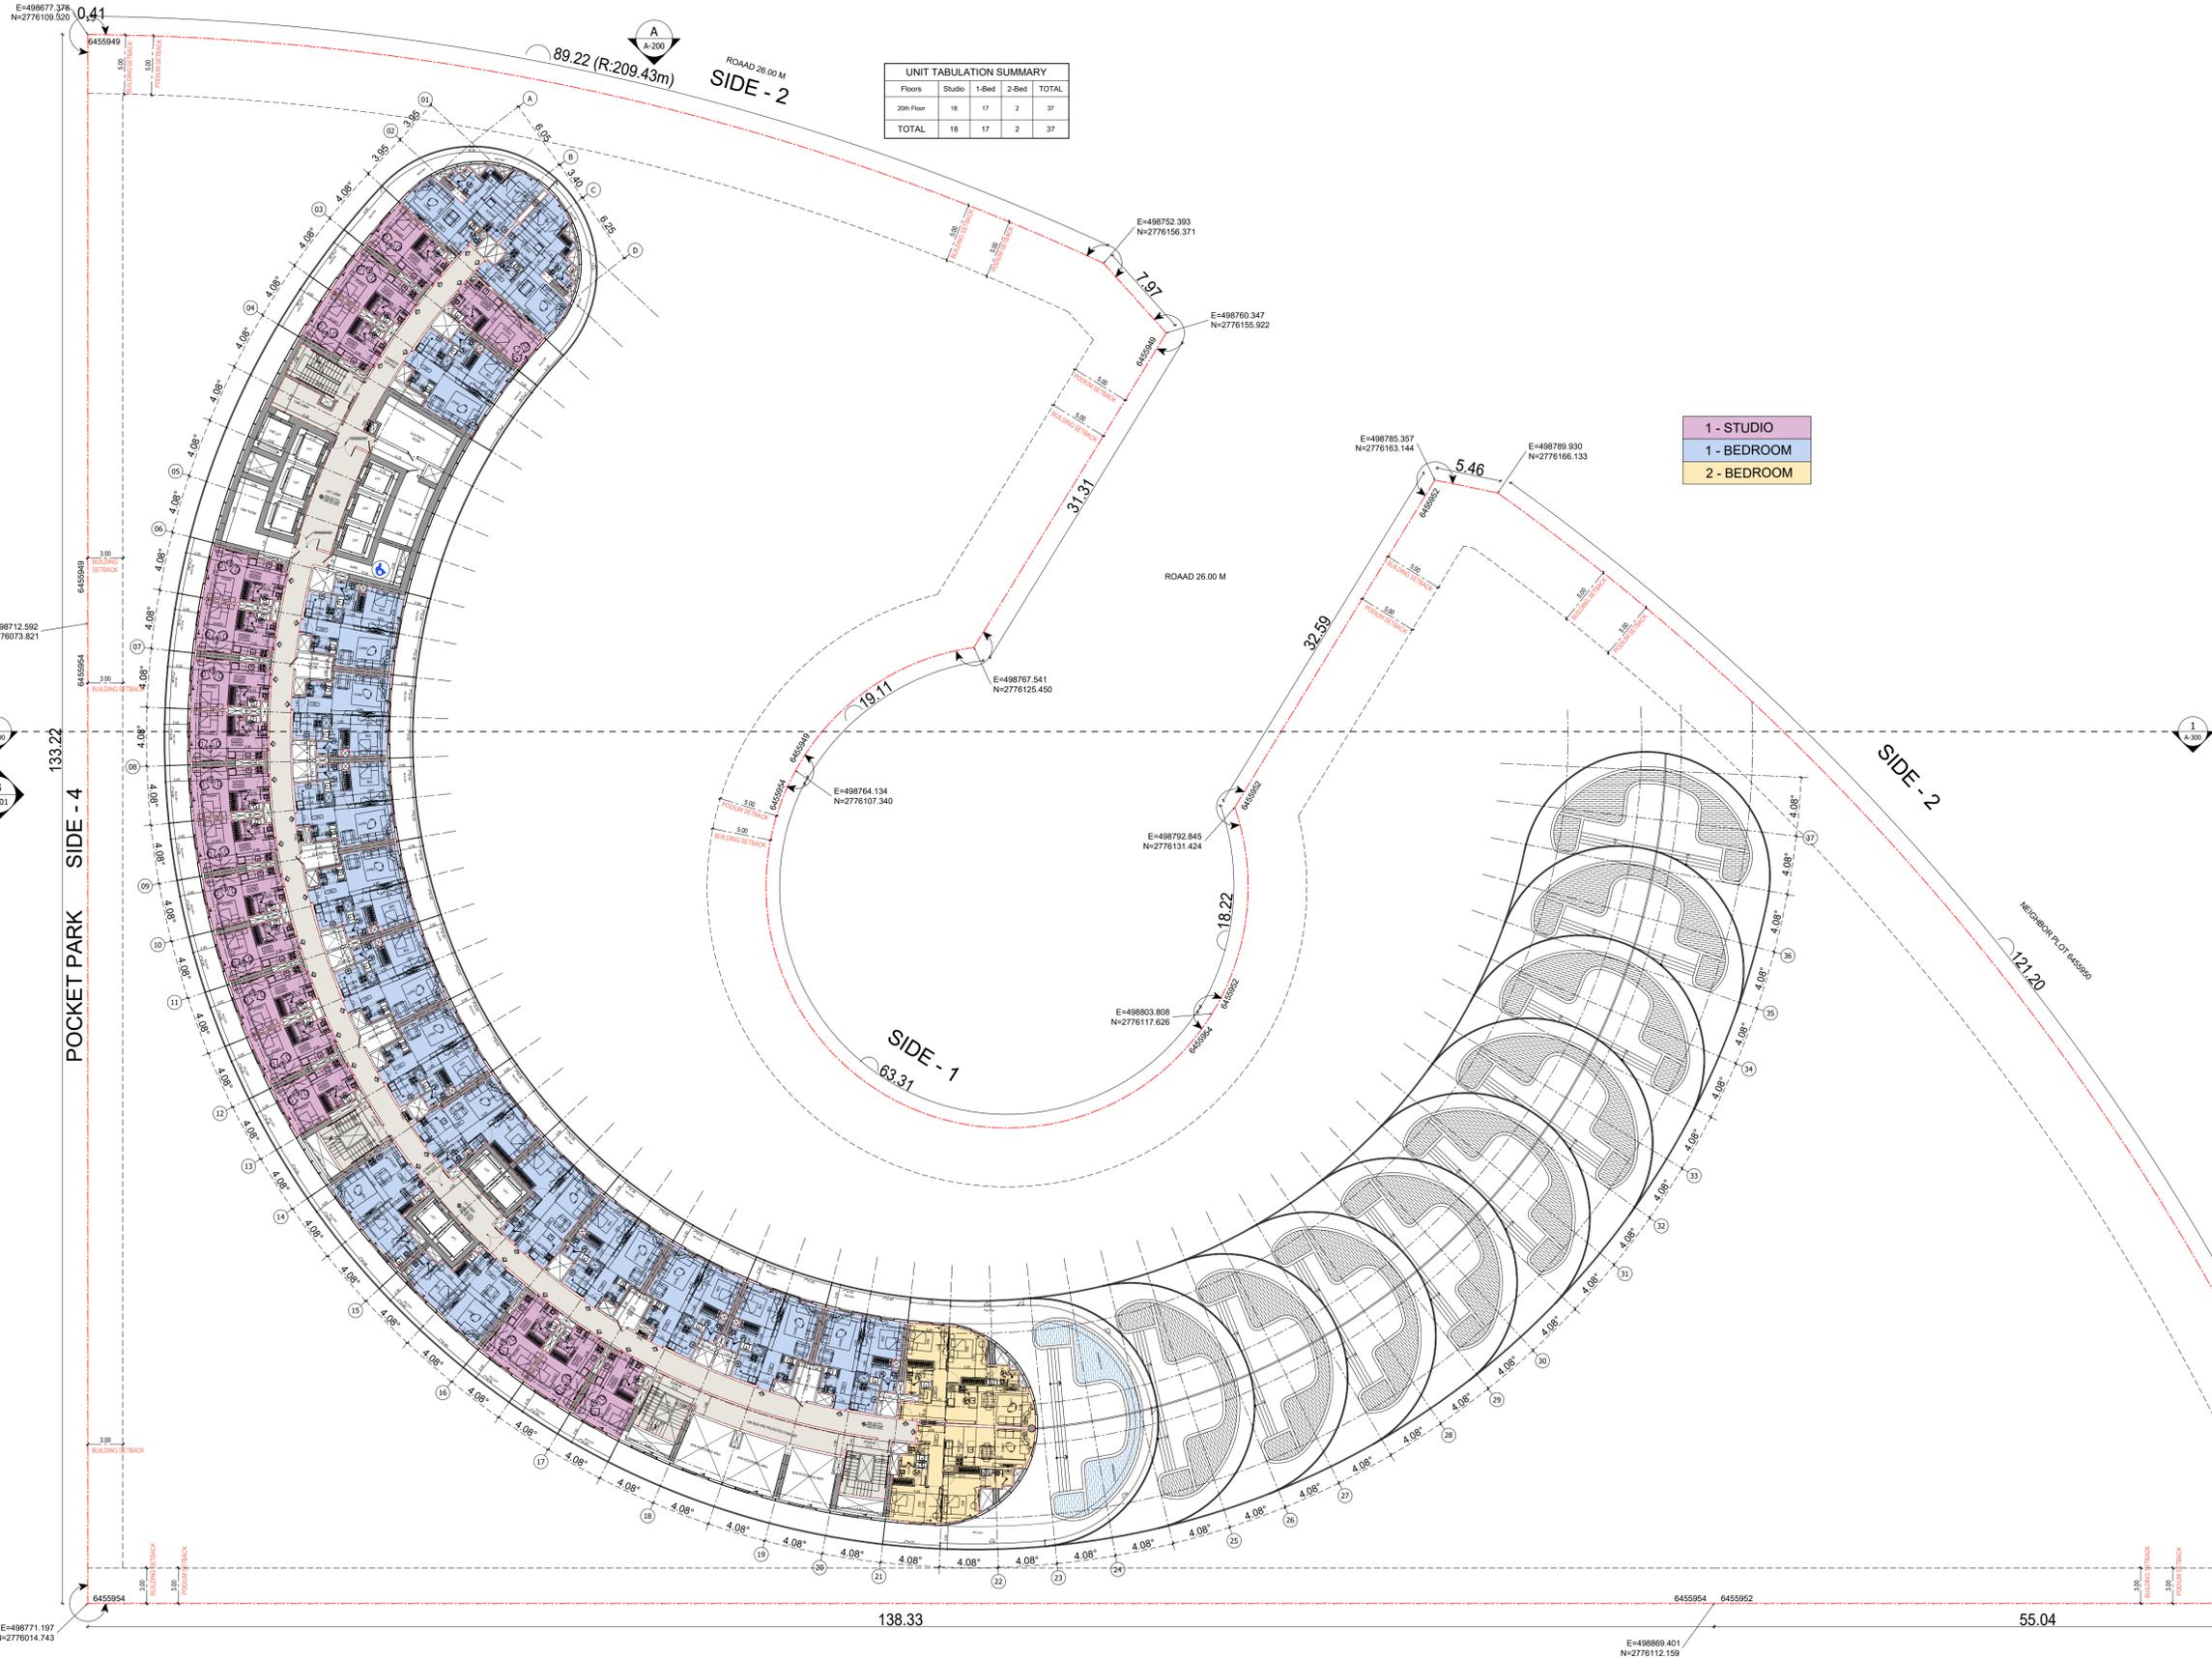

Floors	Studio	1-Bed	2-Bed	TOTAL
20th Floor	18	17	2	37
TOTAL	18	17	2	37

- 1 - STUDIO
- 1 - BEDROOM
- 2 - BEDROOM




BINGHATTI SKYFLAME-01

20TH FLOOR PLAN

سلفرستون
للاستشارات الهندسية



SILVER STONE
ENGINEERING CONSULTANTS

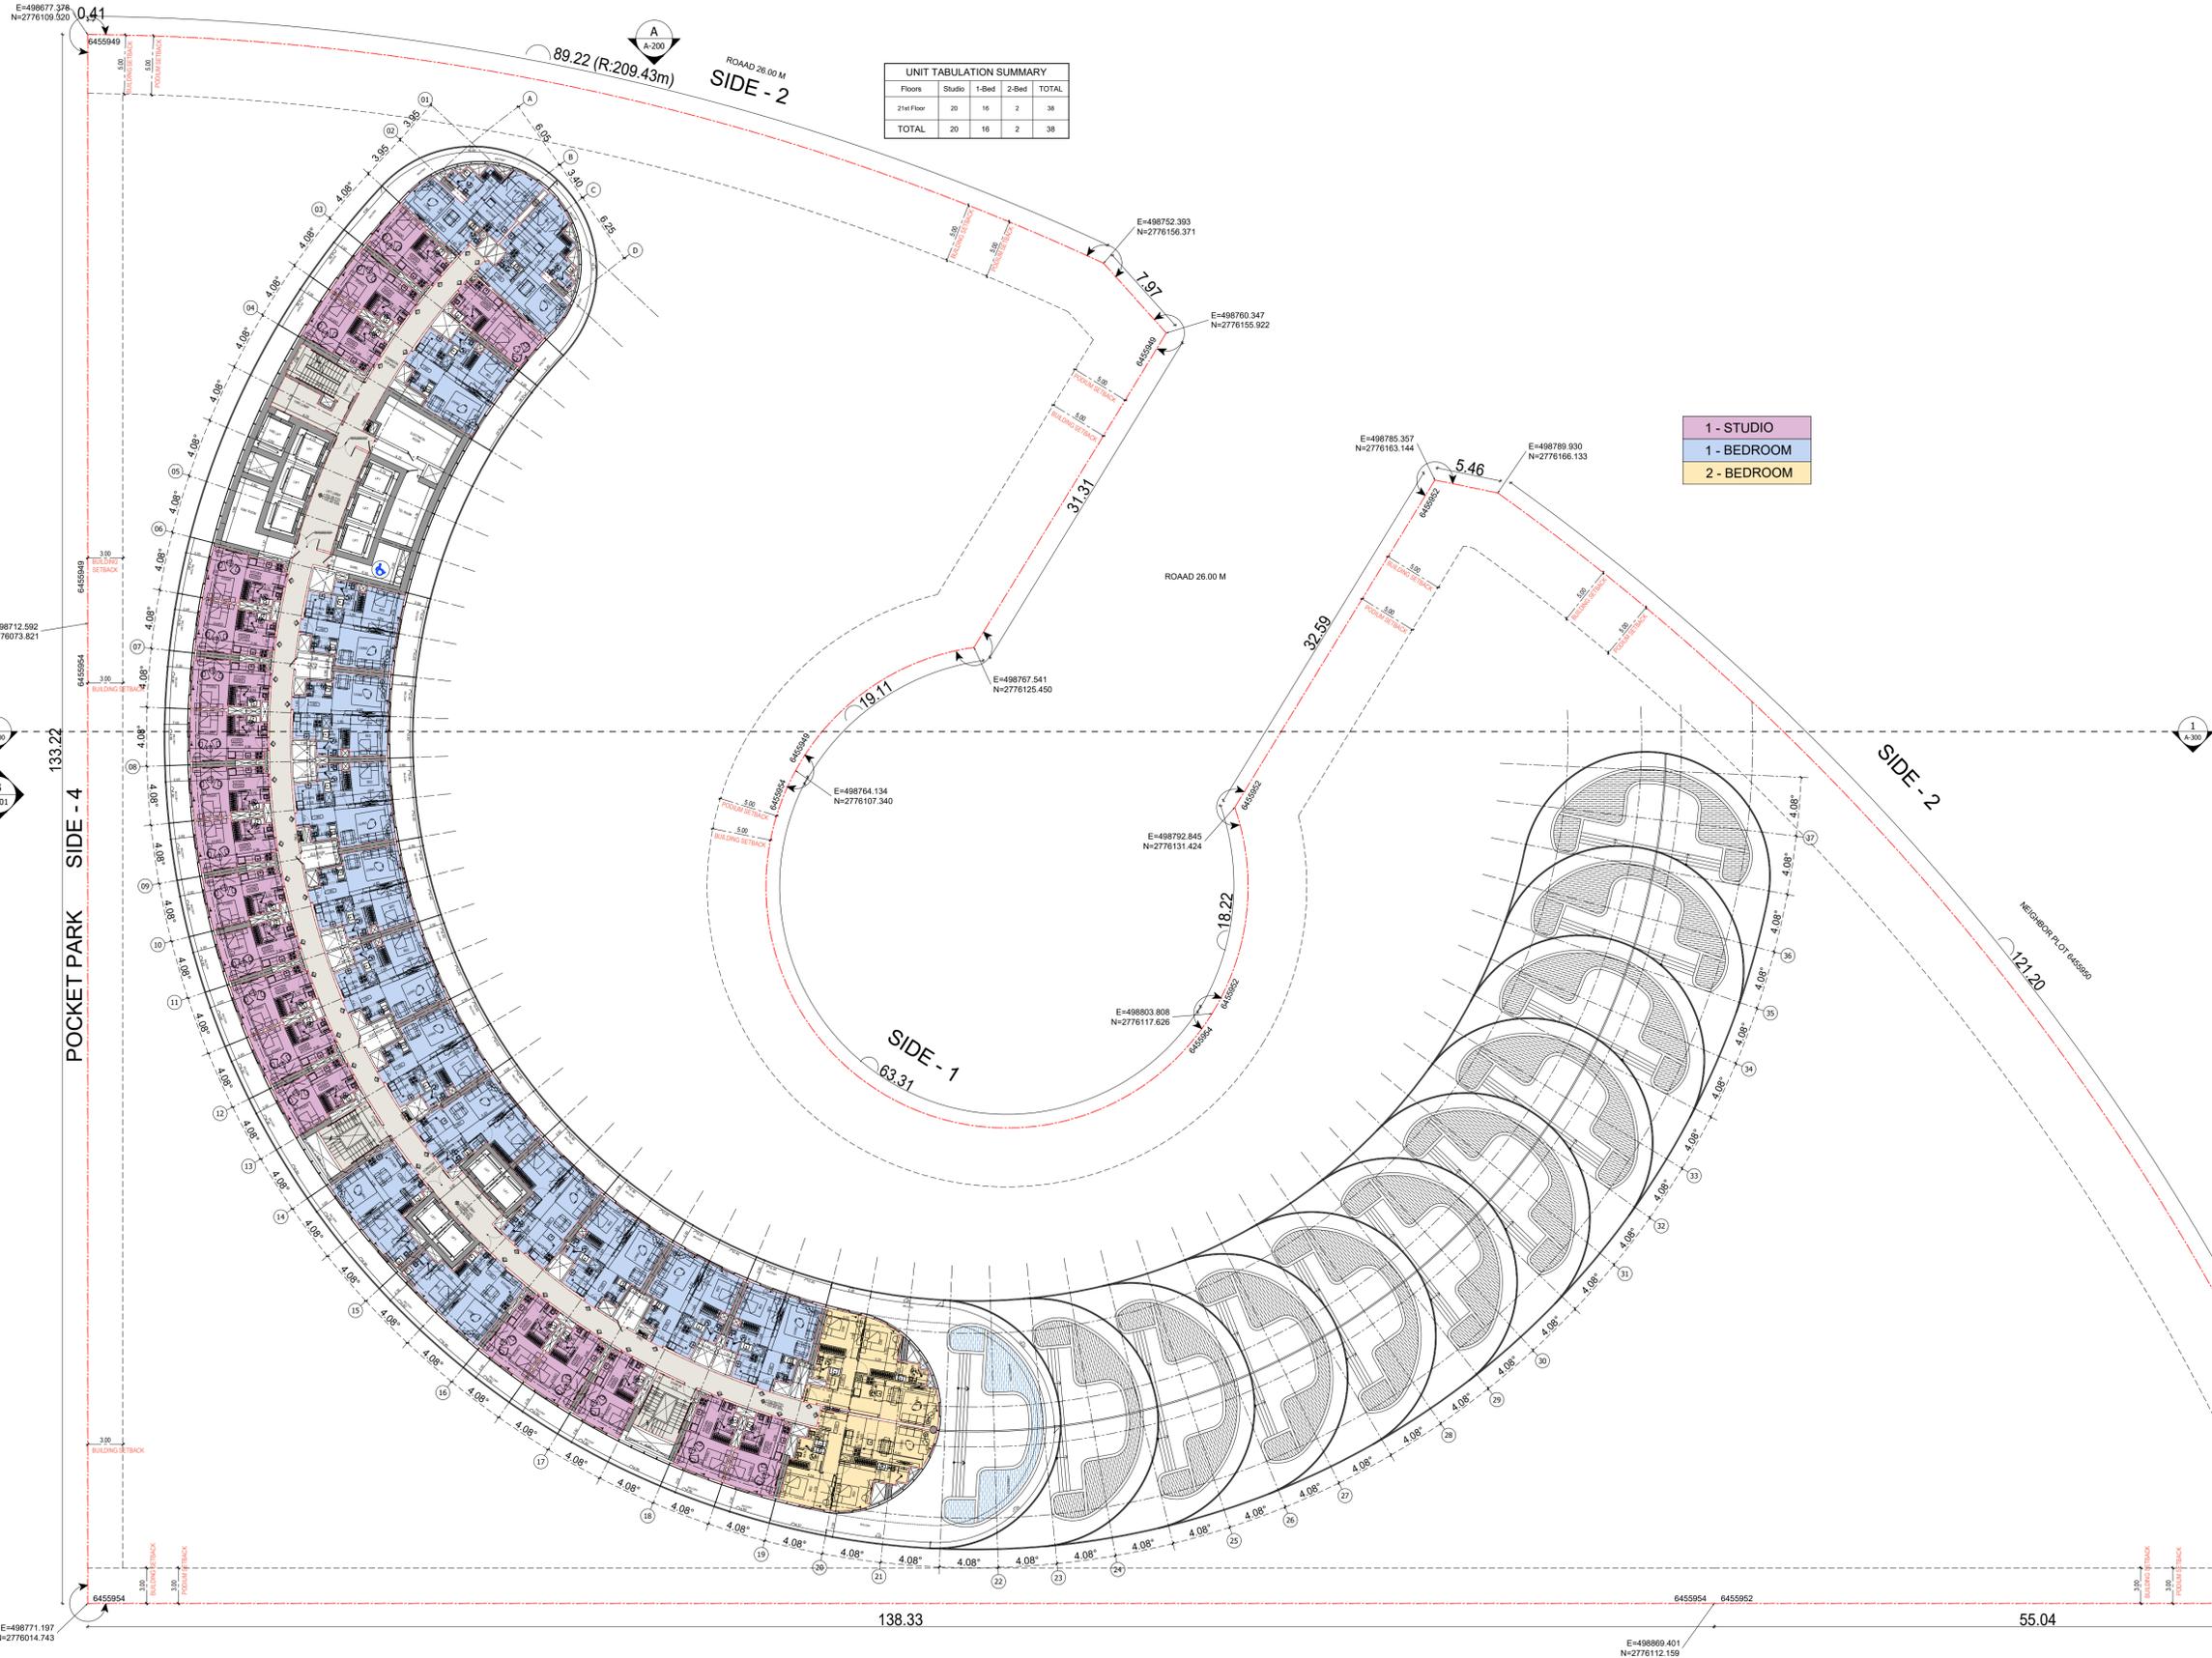

UNIT TABULATION SUMMARY				
Floors	Studio	1-Bed	2-Bed	TOTAL
21st Floor	20	16	2	38
TOTAL	20	16	2	38

- 1 - STUDIO
- 1 - BEDROOM
- 2 - BEDROOM




BINGHATTI SKYFLAME-01

21ST FLOOR PLAN

سلفرستون
للاستشارات الهندسية

SILVER STONE
ENGINEERING CONSULTANTS

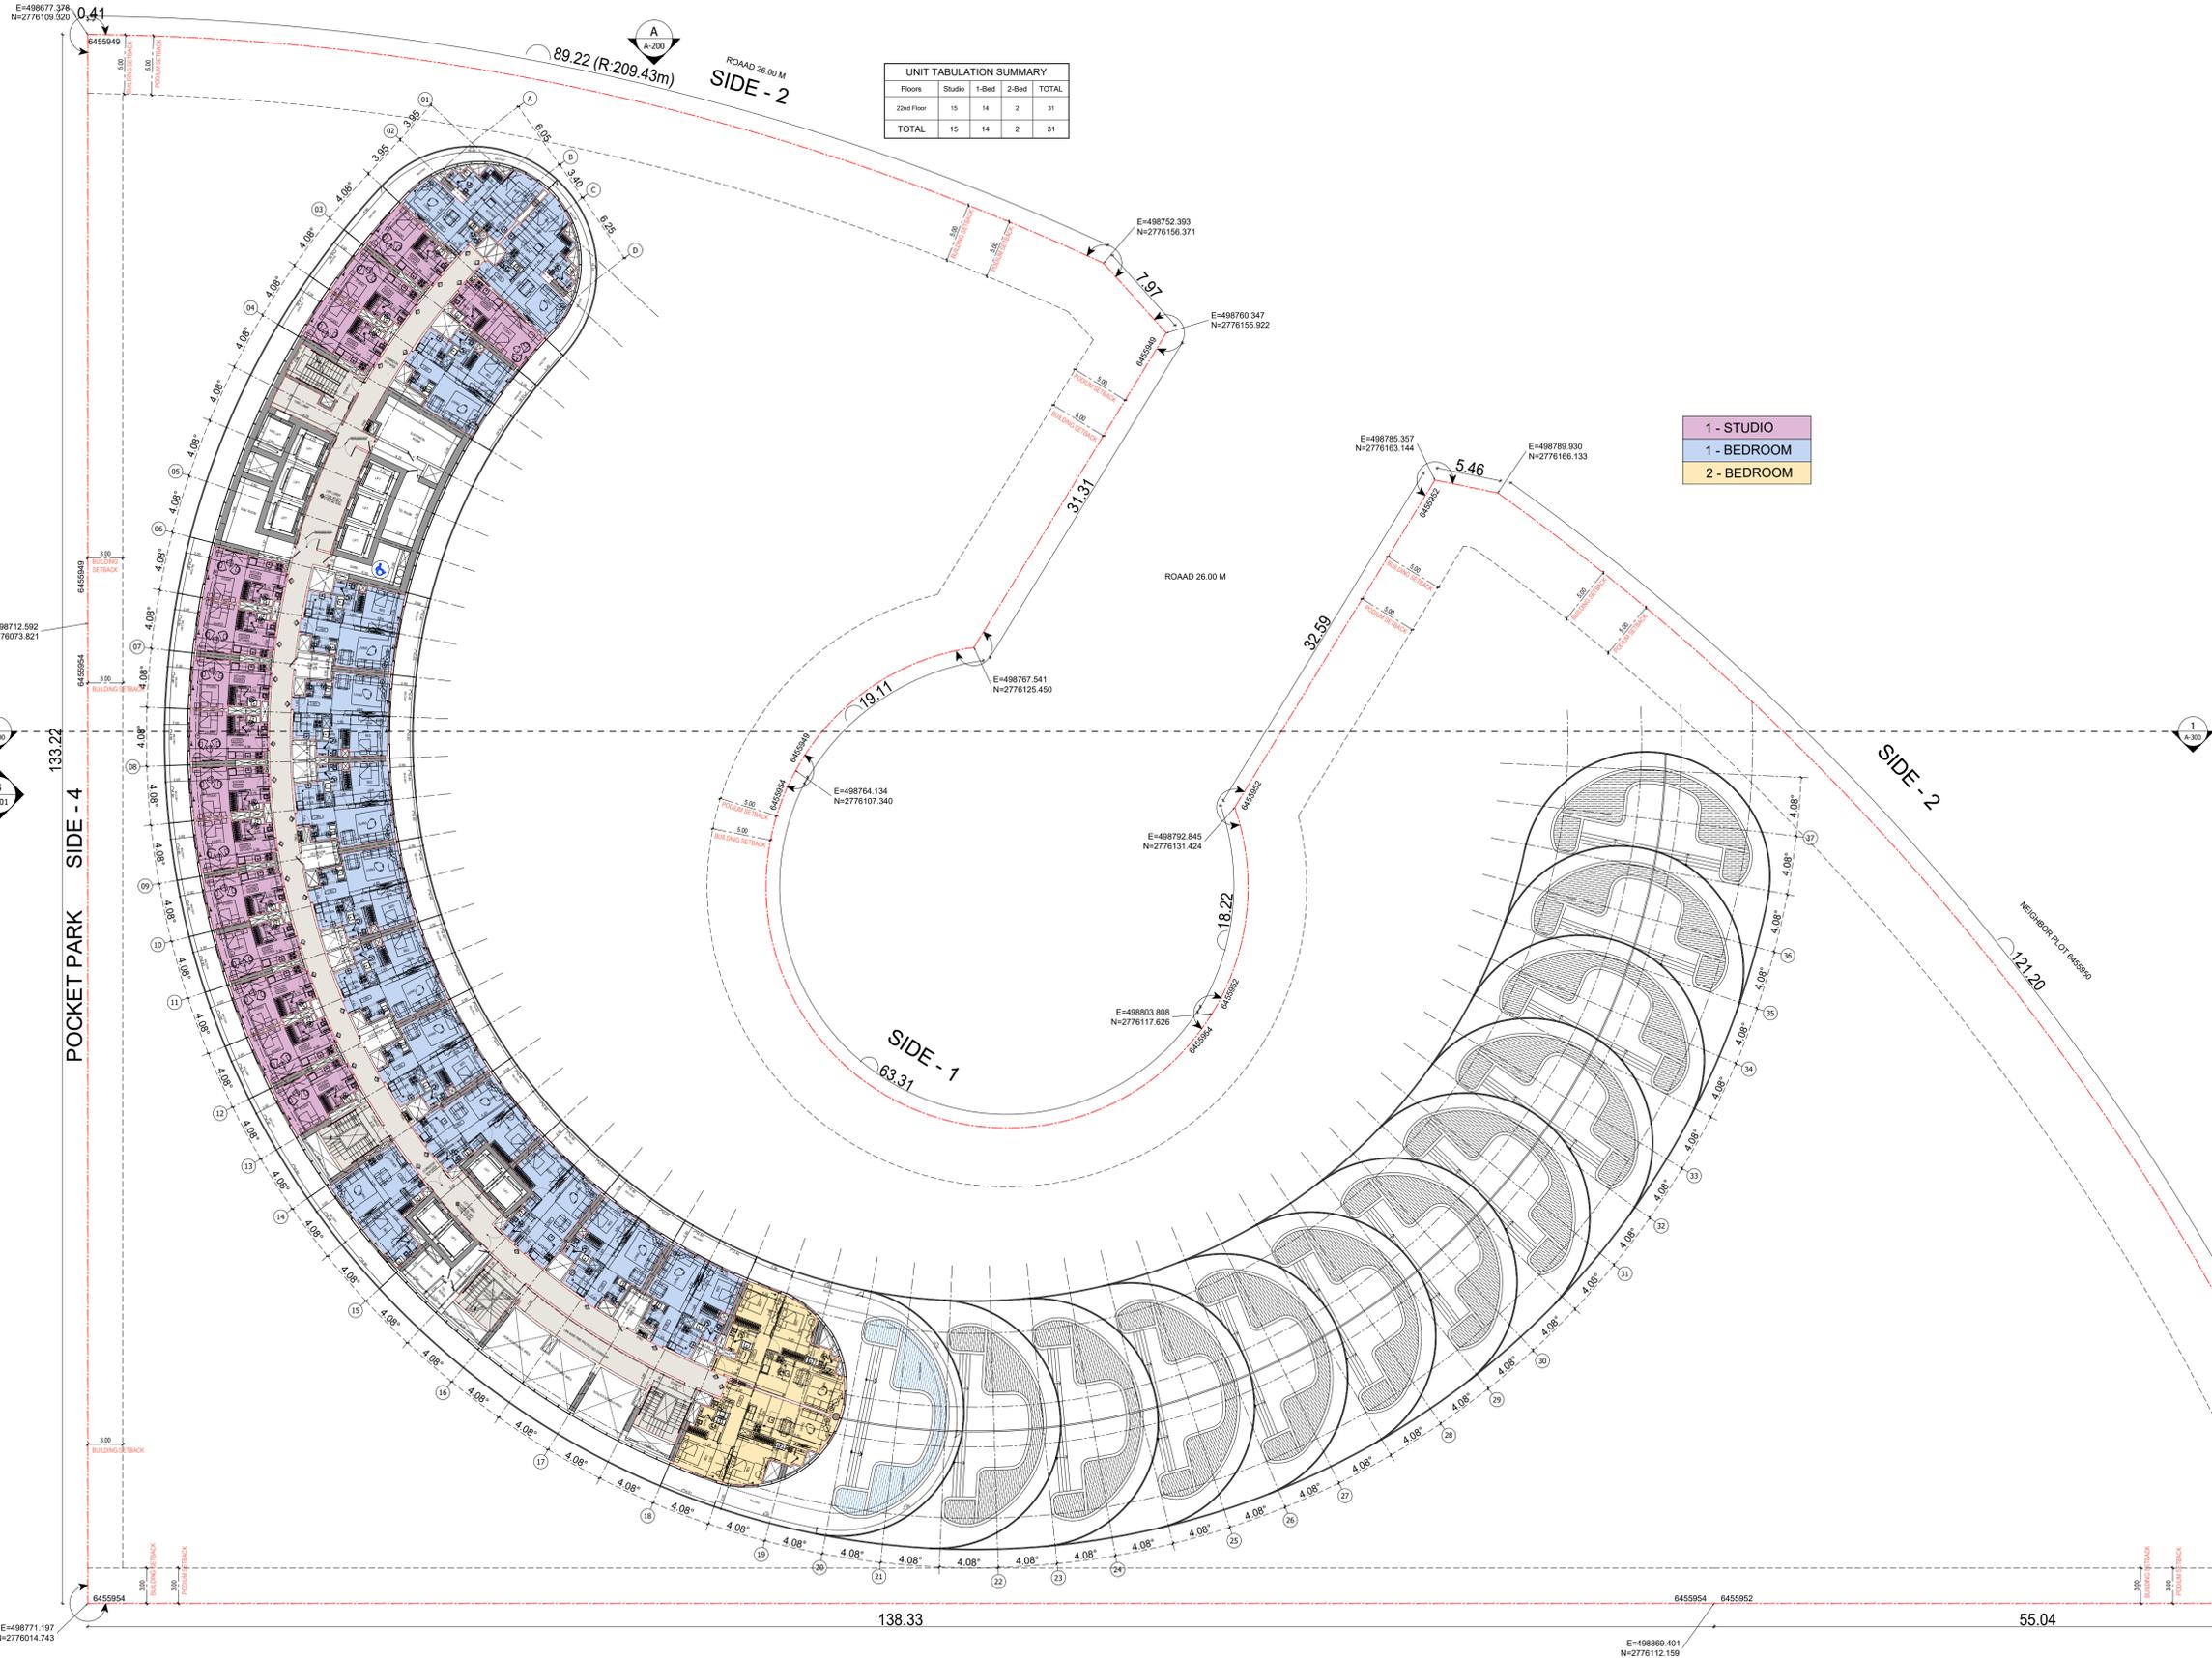

UNIT TABULATION SUMMARY

Floors	Studio	1-Bed	2-Bed	TOTAL
TOTAL	15	14	2	31

- 1 - STUDIO
- 1 - BEDROOM
- 2 - BEDROOM




BINGHATTI SKYFLAME-01

22ND FLOOR PLAN

سلفرستون
للاستشارات الهندسية



SILVER STONE
ENGINEERING CONSULTANTS

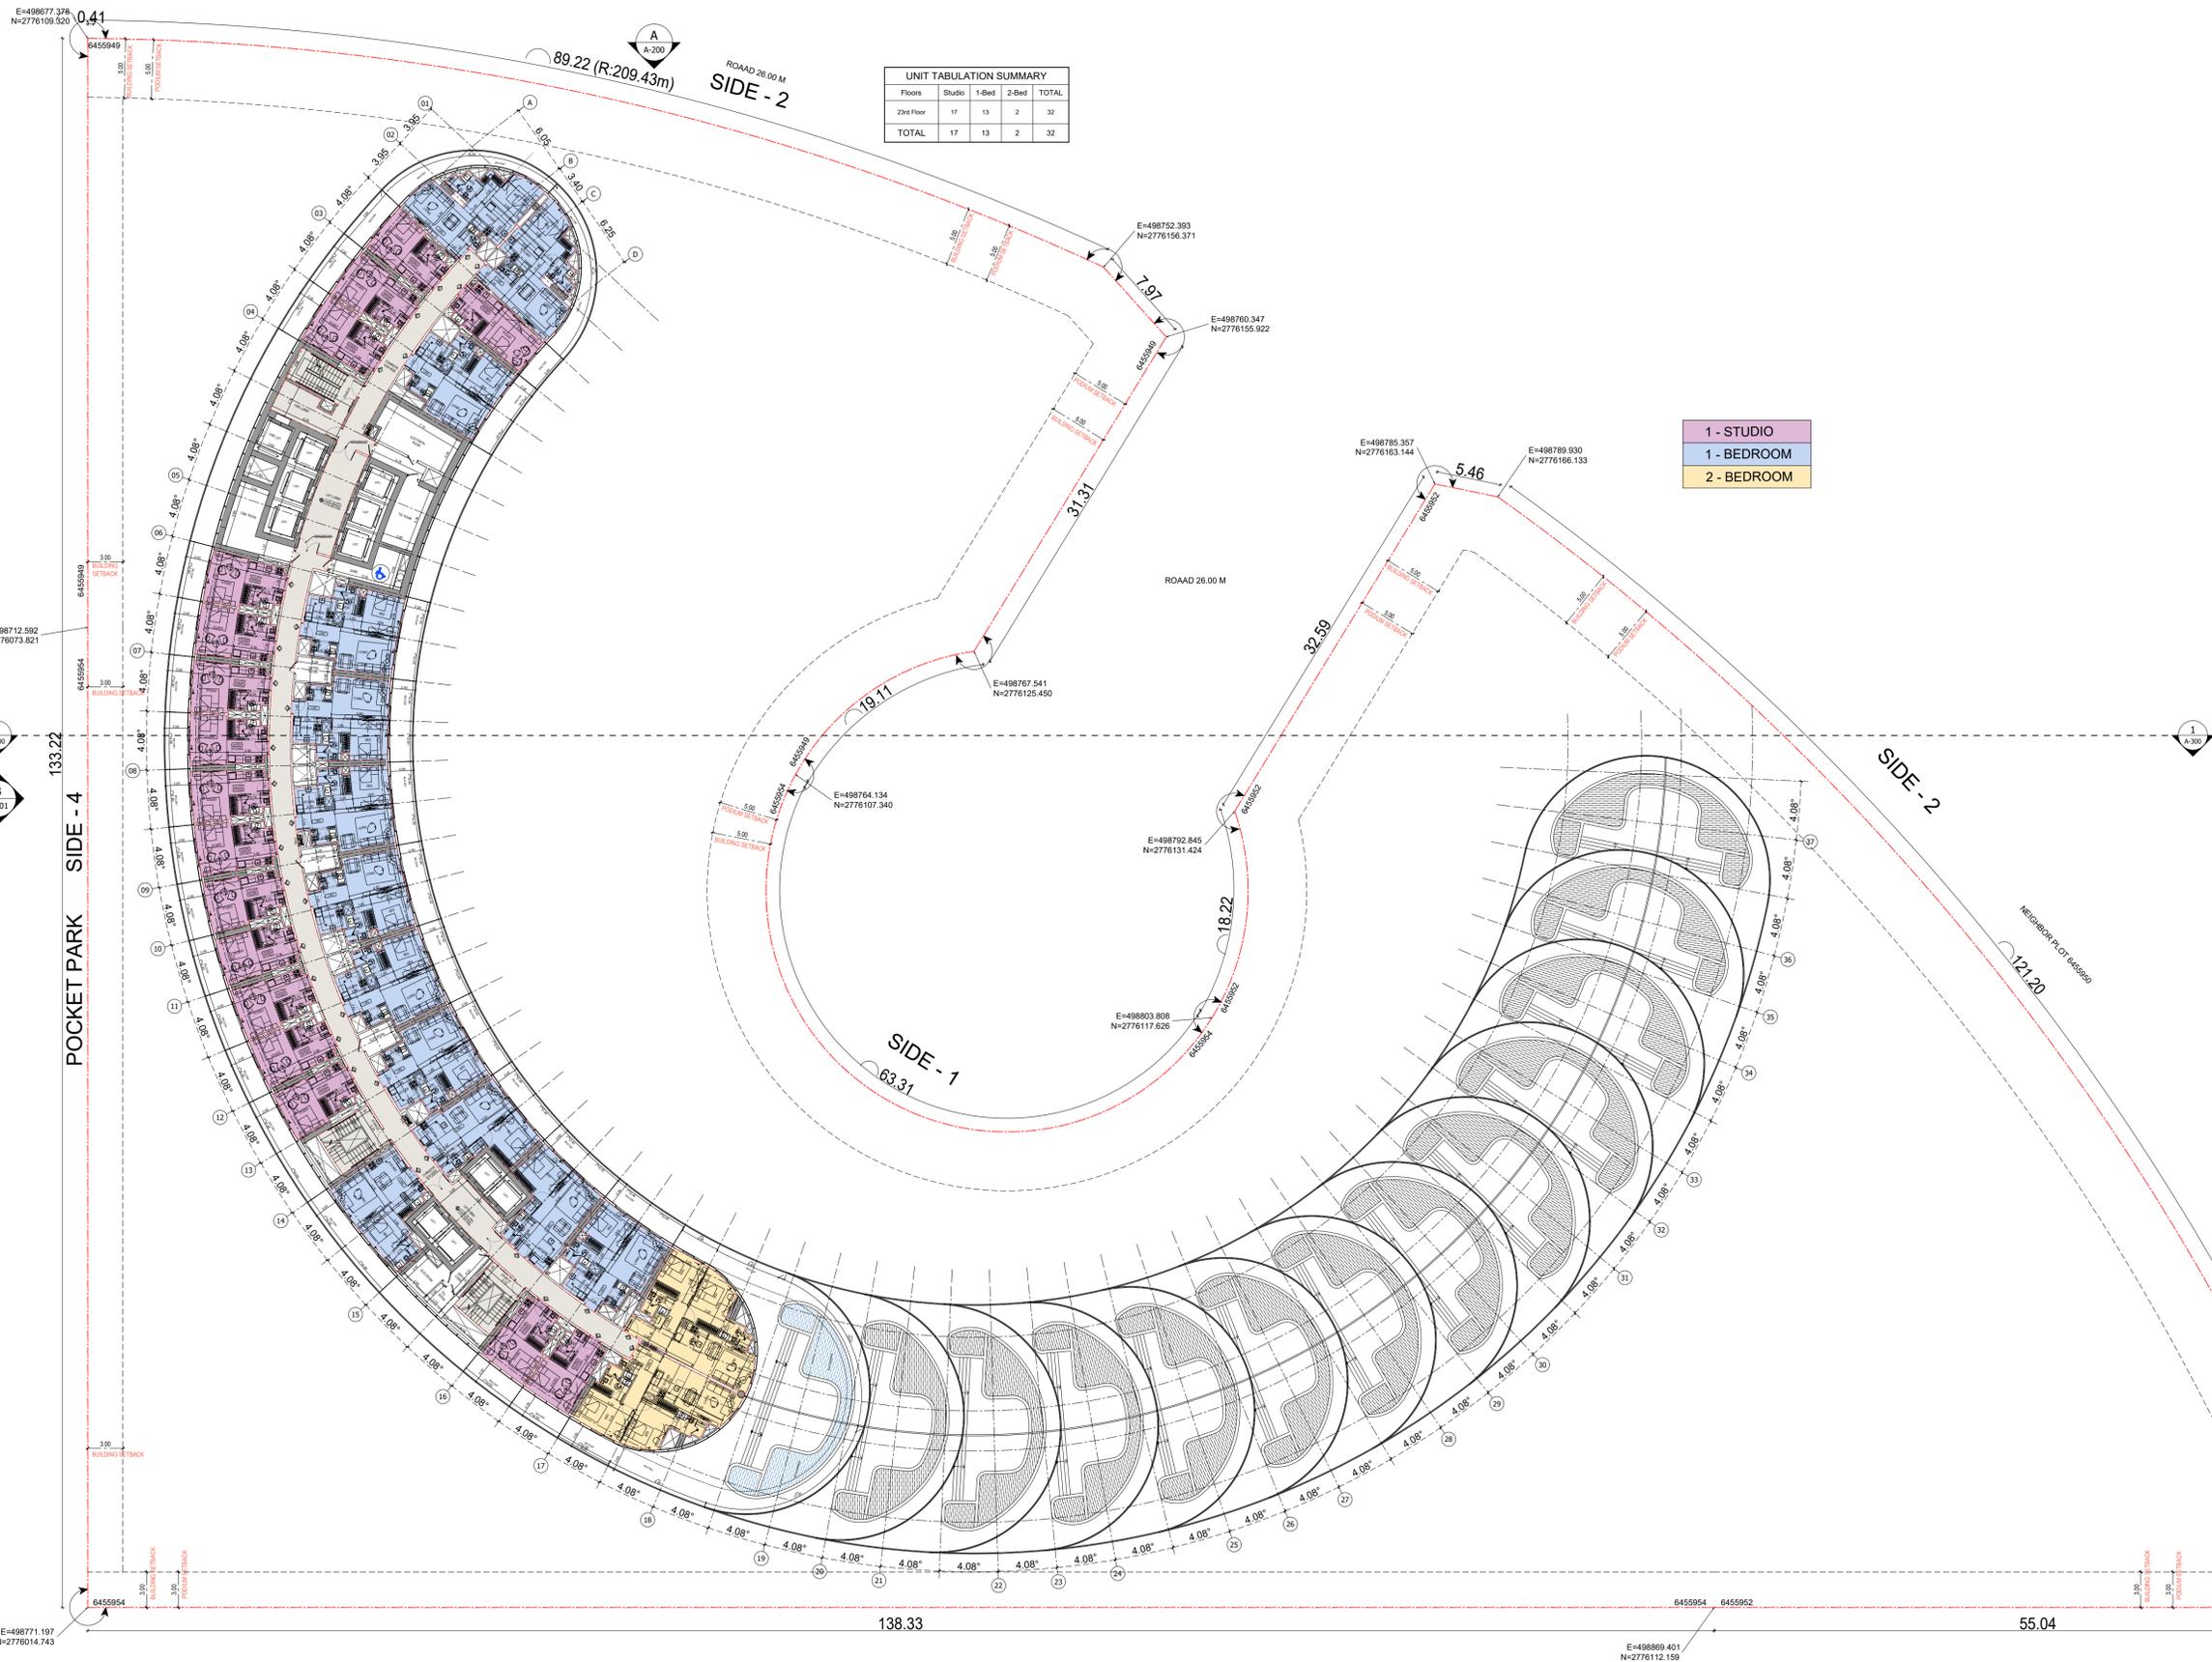

UNIT TABULATION SUMMARY

Floors	Studio	1-Bed	2-Bed	TOTAL
23rd Floor	17	13	2	32
TOTAL	17	13	2	32

- 1 - STUDIO
- 1 - BEDROOM
- 2 - BEDROOM




BINGHATTI SKYFLAME-01

23RD FLOOR PLAN

سلفرستون
للاستشارات الهندسية



SILVER STONE
ENGINEERING CONSULTANTS

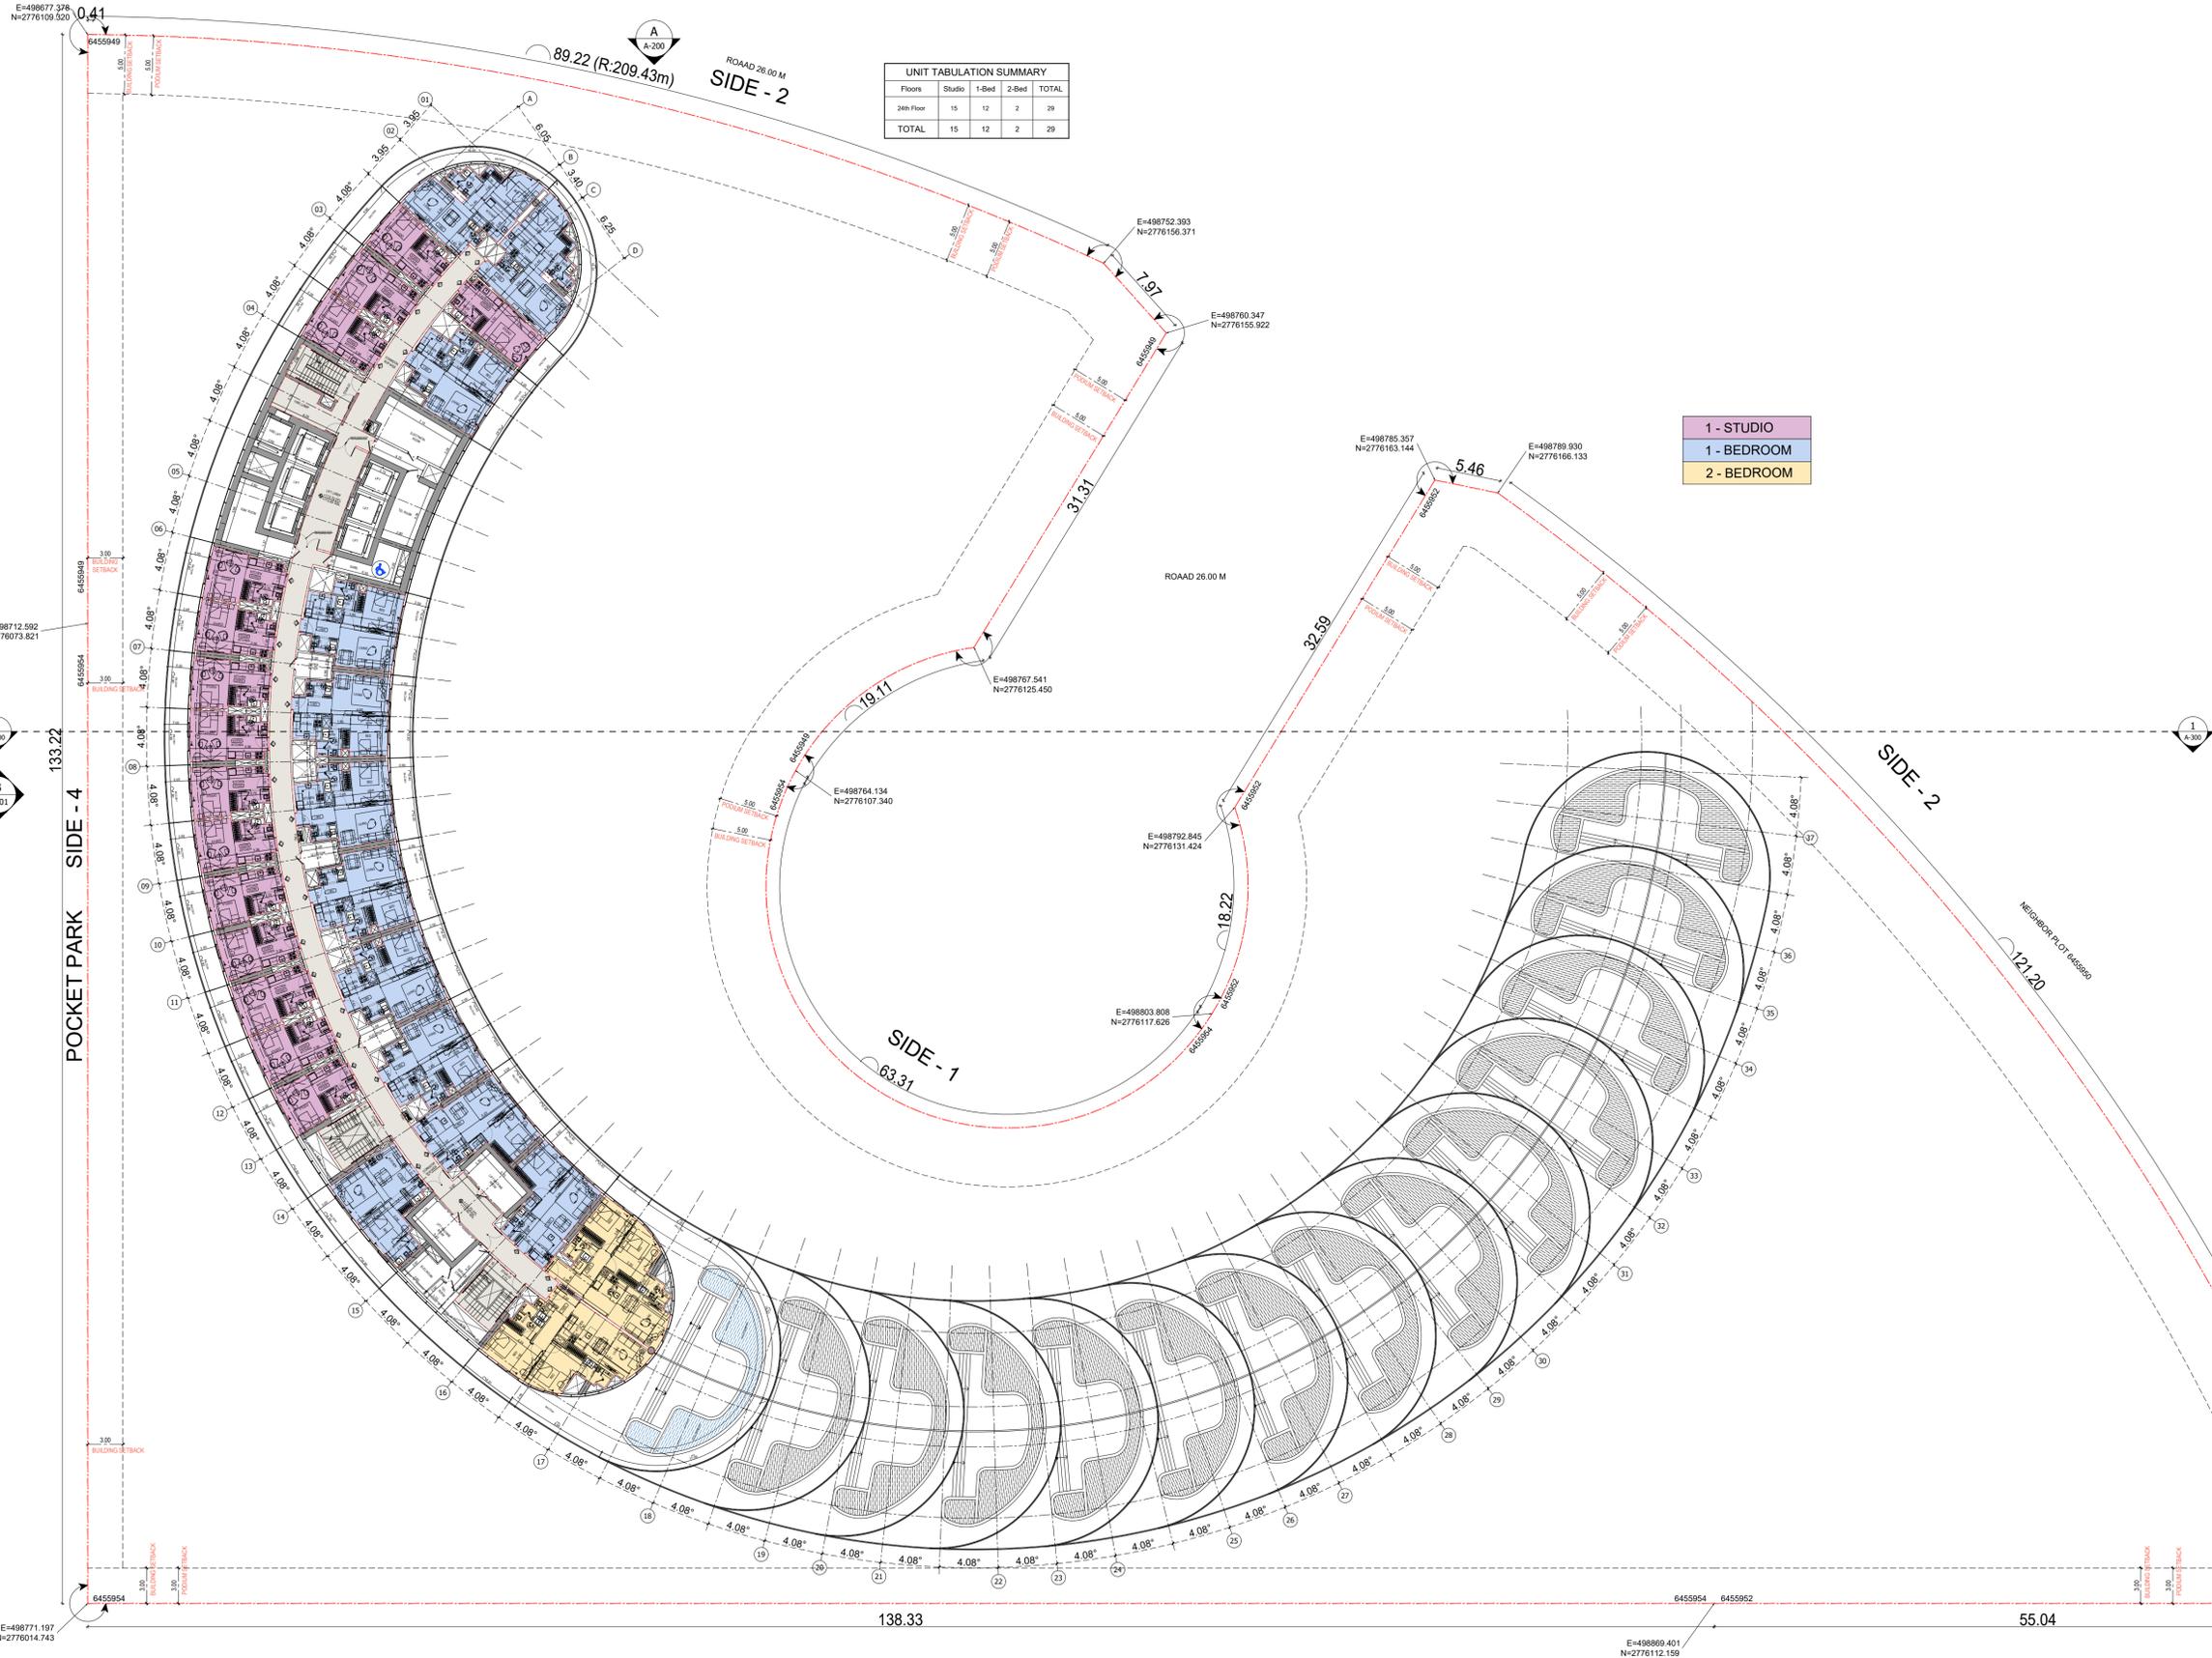

UNIT TABULATION SUMMARY

Floors	Studio	1-Bed	2-Bed	TOTAL
24th Floor	15	12	2	29
TOTAL	15	12	2	29

- 1 - STUDIO
- 1 - BEDROOM
- 2 - BEDROOM




BINGHATTI SKYFLAME-01

24TH FLOOR PLAN

سلفرستون
للاستشارات الهندسية



SILVER STONE
ENGINEERING CONSULTANTS

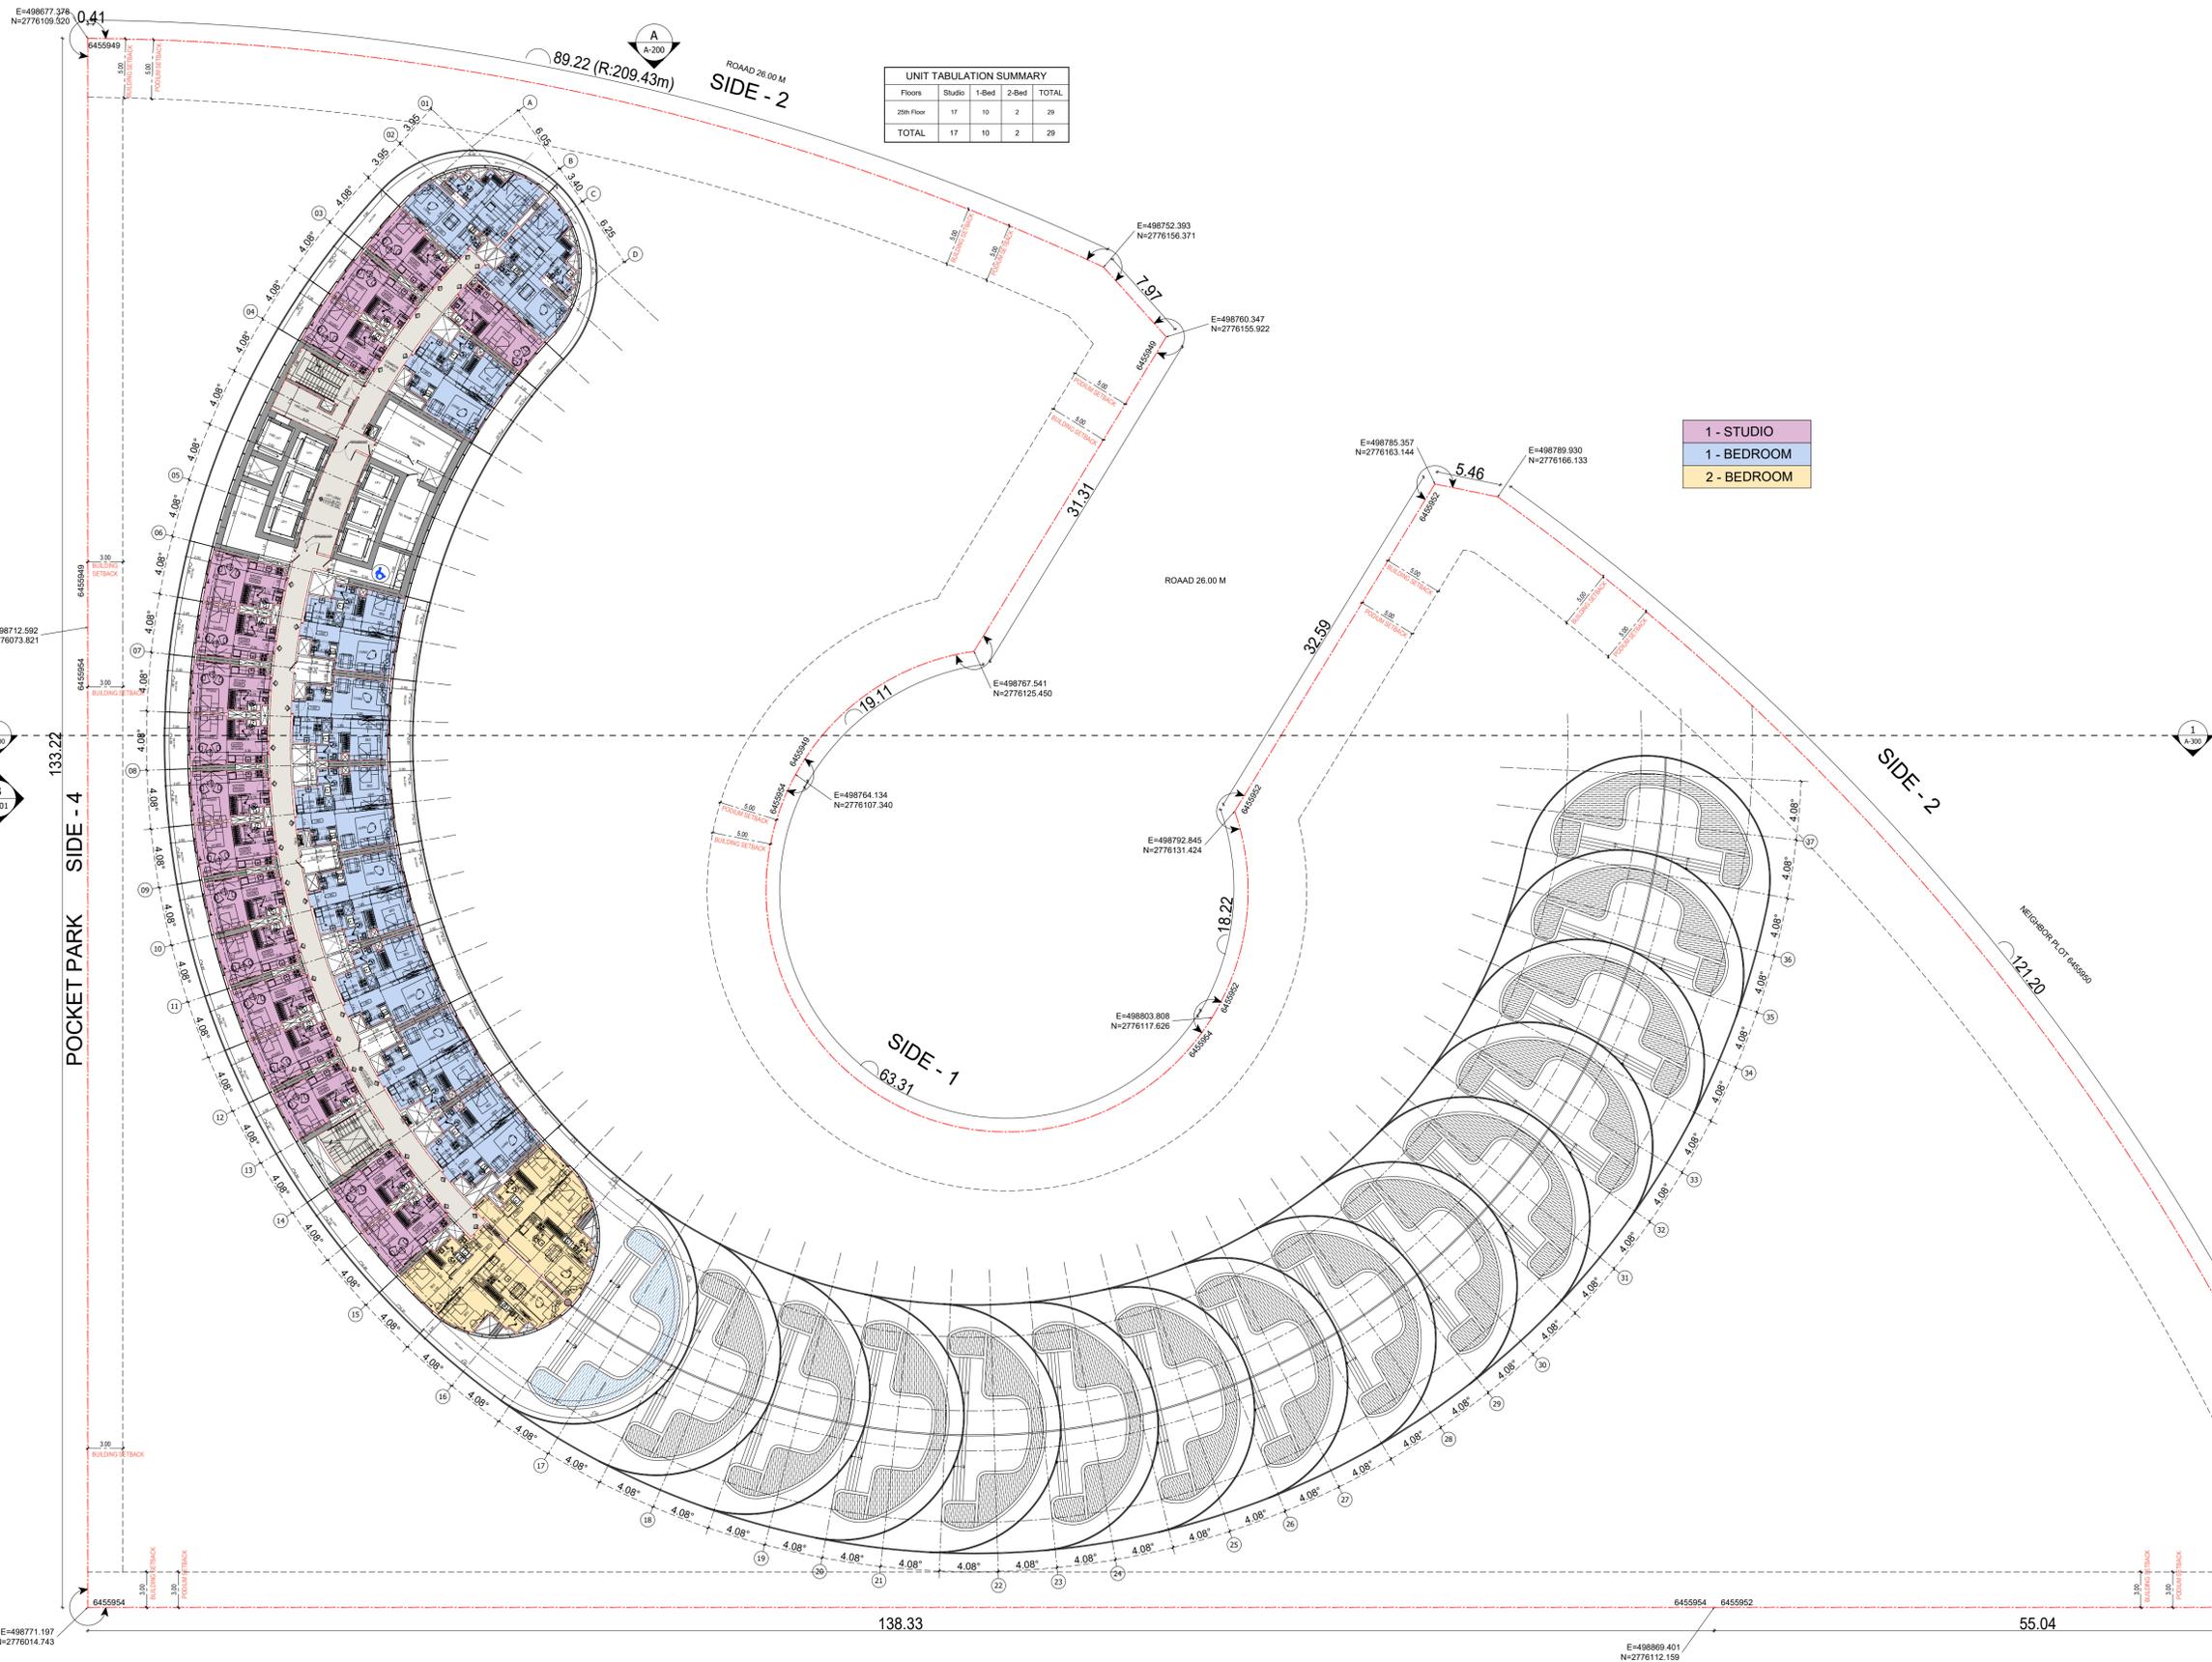

UNIT TABULATION SUMMARY

Floors	Studio	1-Bed	2-Bed	TOTAL
25th Floor	17	10	2	29
TOTAL	17	10	2	29

- 1 - STUDIO
- 1 - BEDROOM
- 2 - BEDROOM




BINGHATTI SKYFLAME-01

25TH FLOOR PLAN

سلفرستون
للاستشارات الهندسية



SILVER STONE
ENGINEERING CONSULTANTS

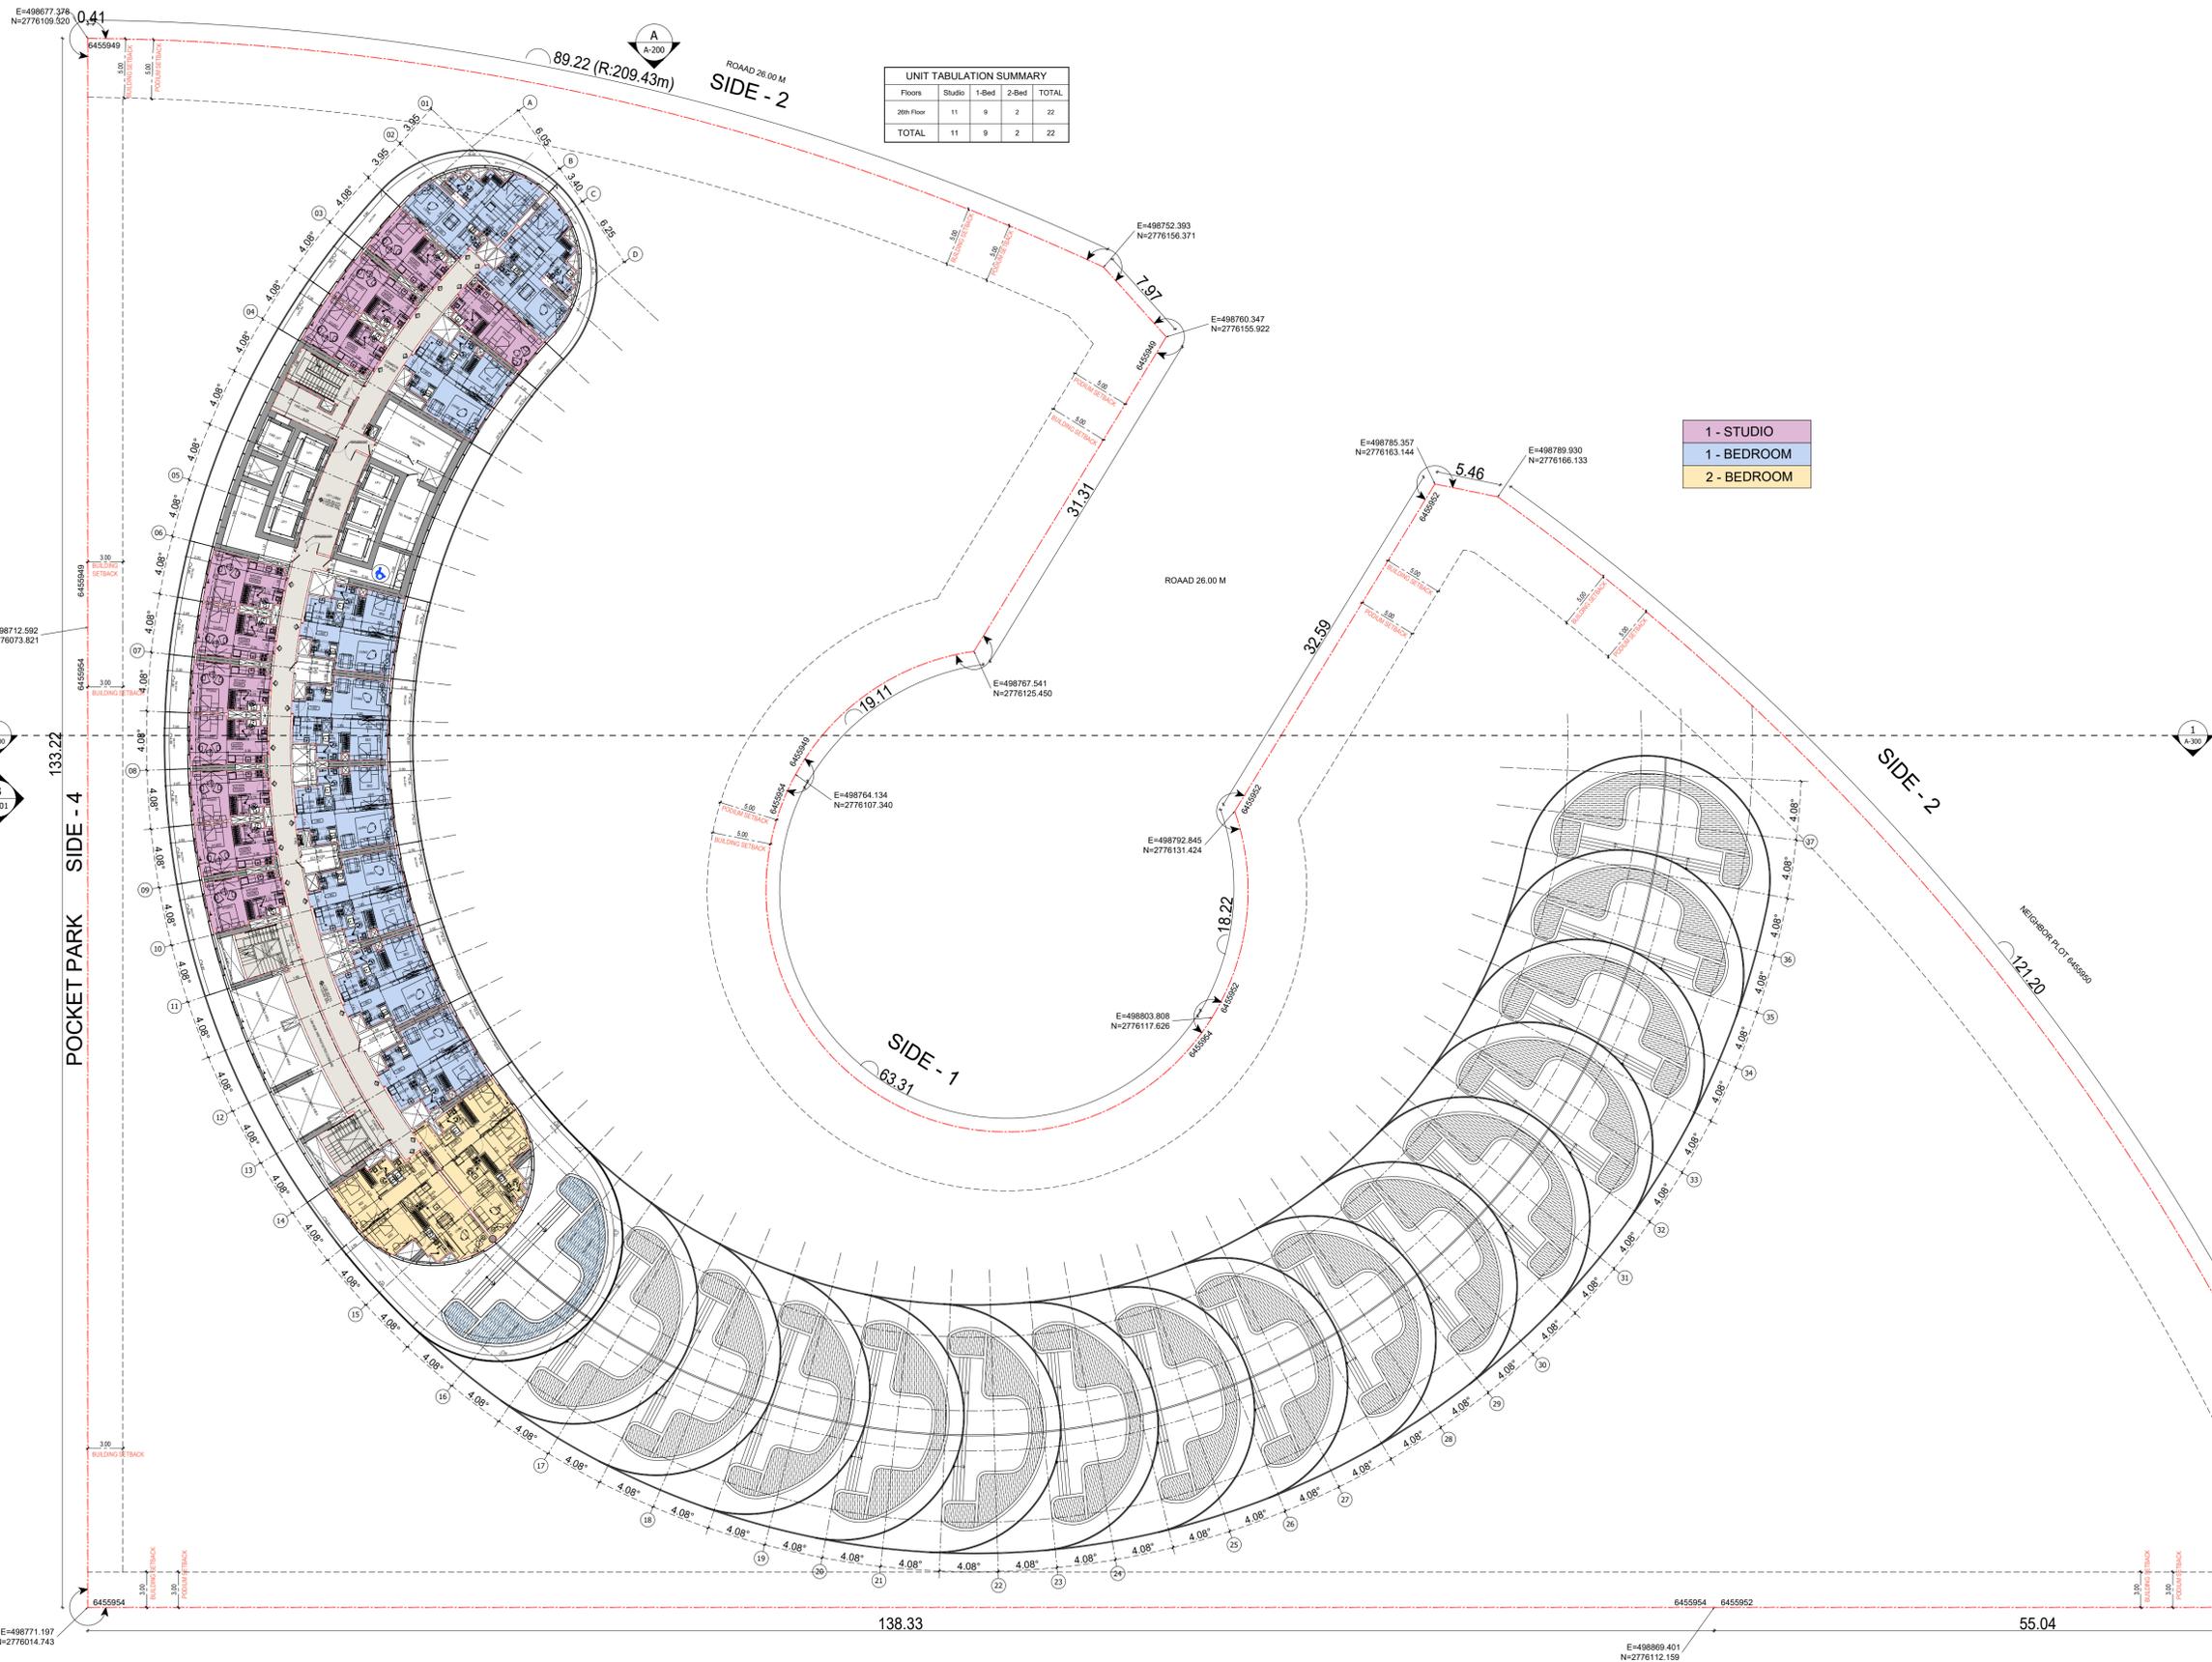

UNIT TABULATION SUMMARY

Floors	Studio	1-Bed	2-Bed	TOTAL
26th Floor	11	9	2	22
TOTAL	11	9	2	22

- 1 - STUDIO
- 1 - BEDROOM
- 2 - BEDROOM




BINGHATTI SKYFLAME-01

26TH FLOOR PLAN

سلفرستون
للاستشارات الهندسية



SILVER STONE
ENGINEERING CONSULTANTS

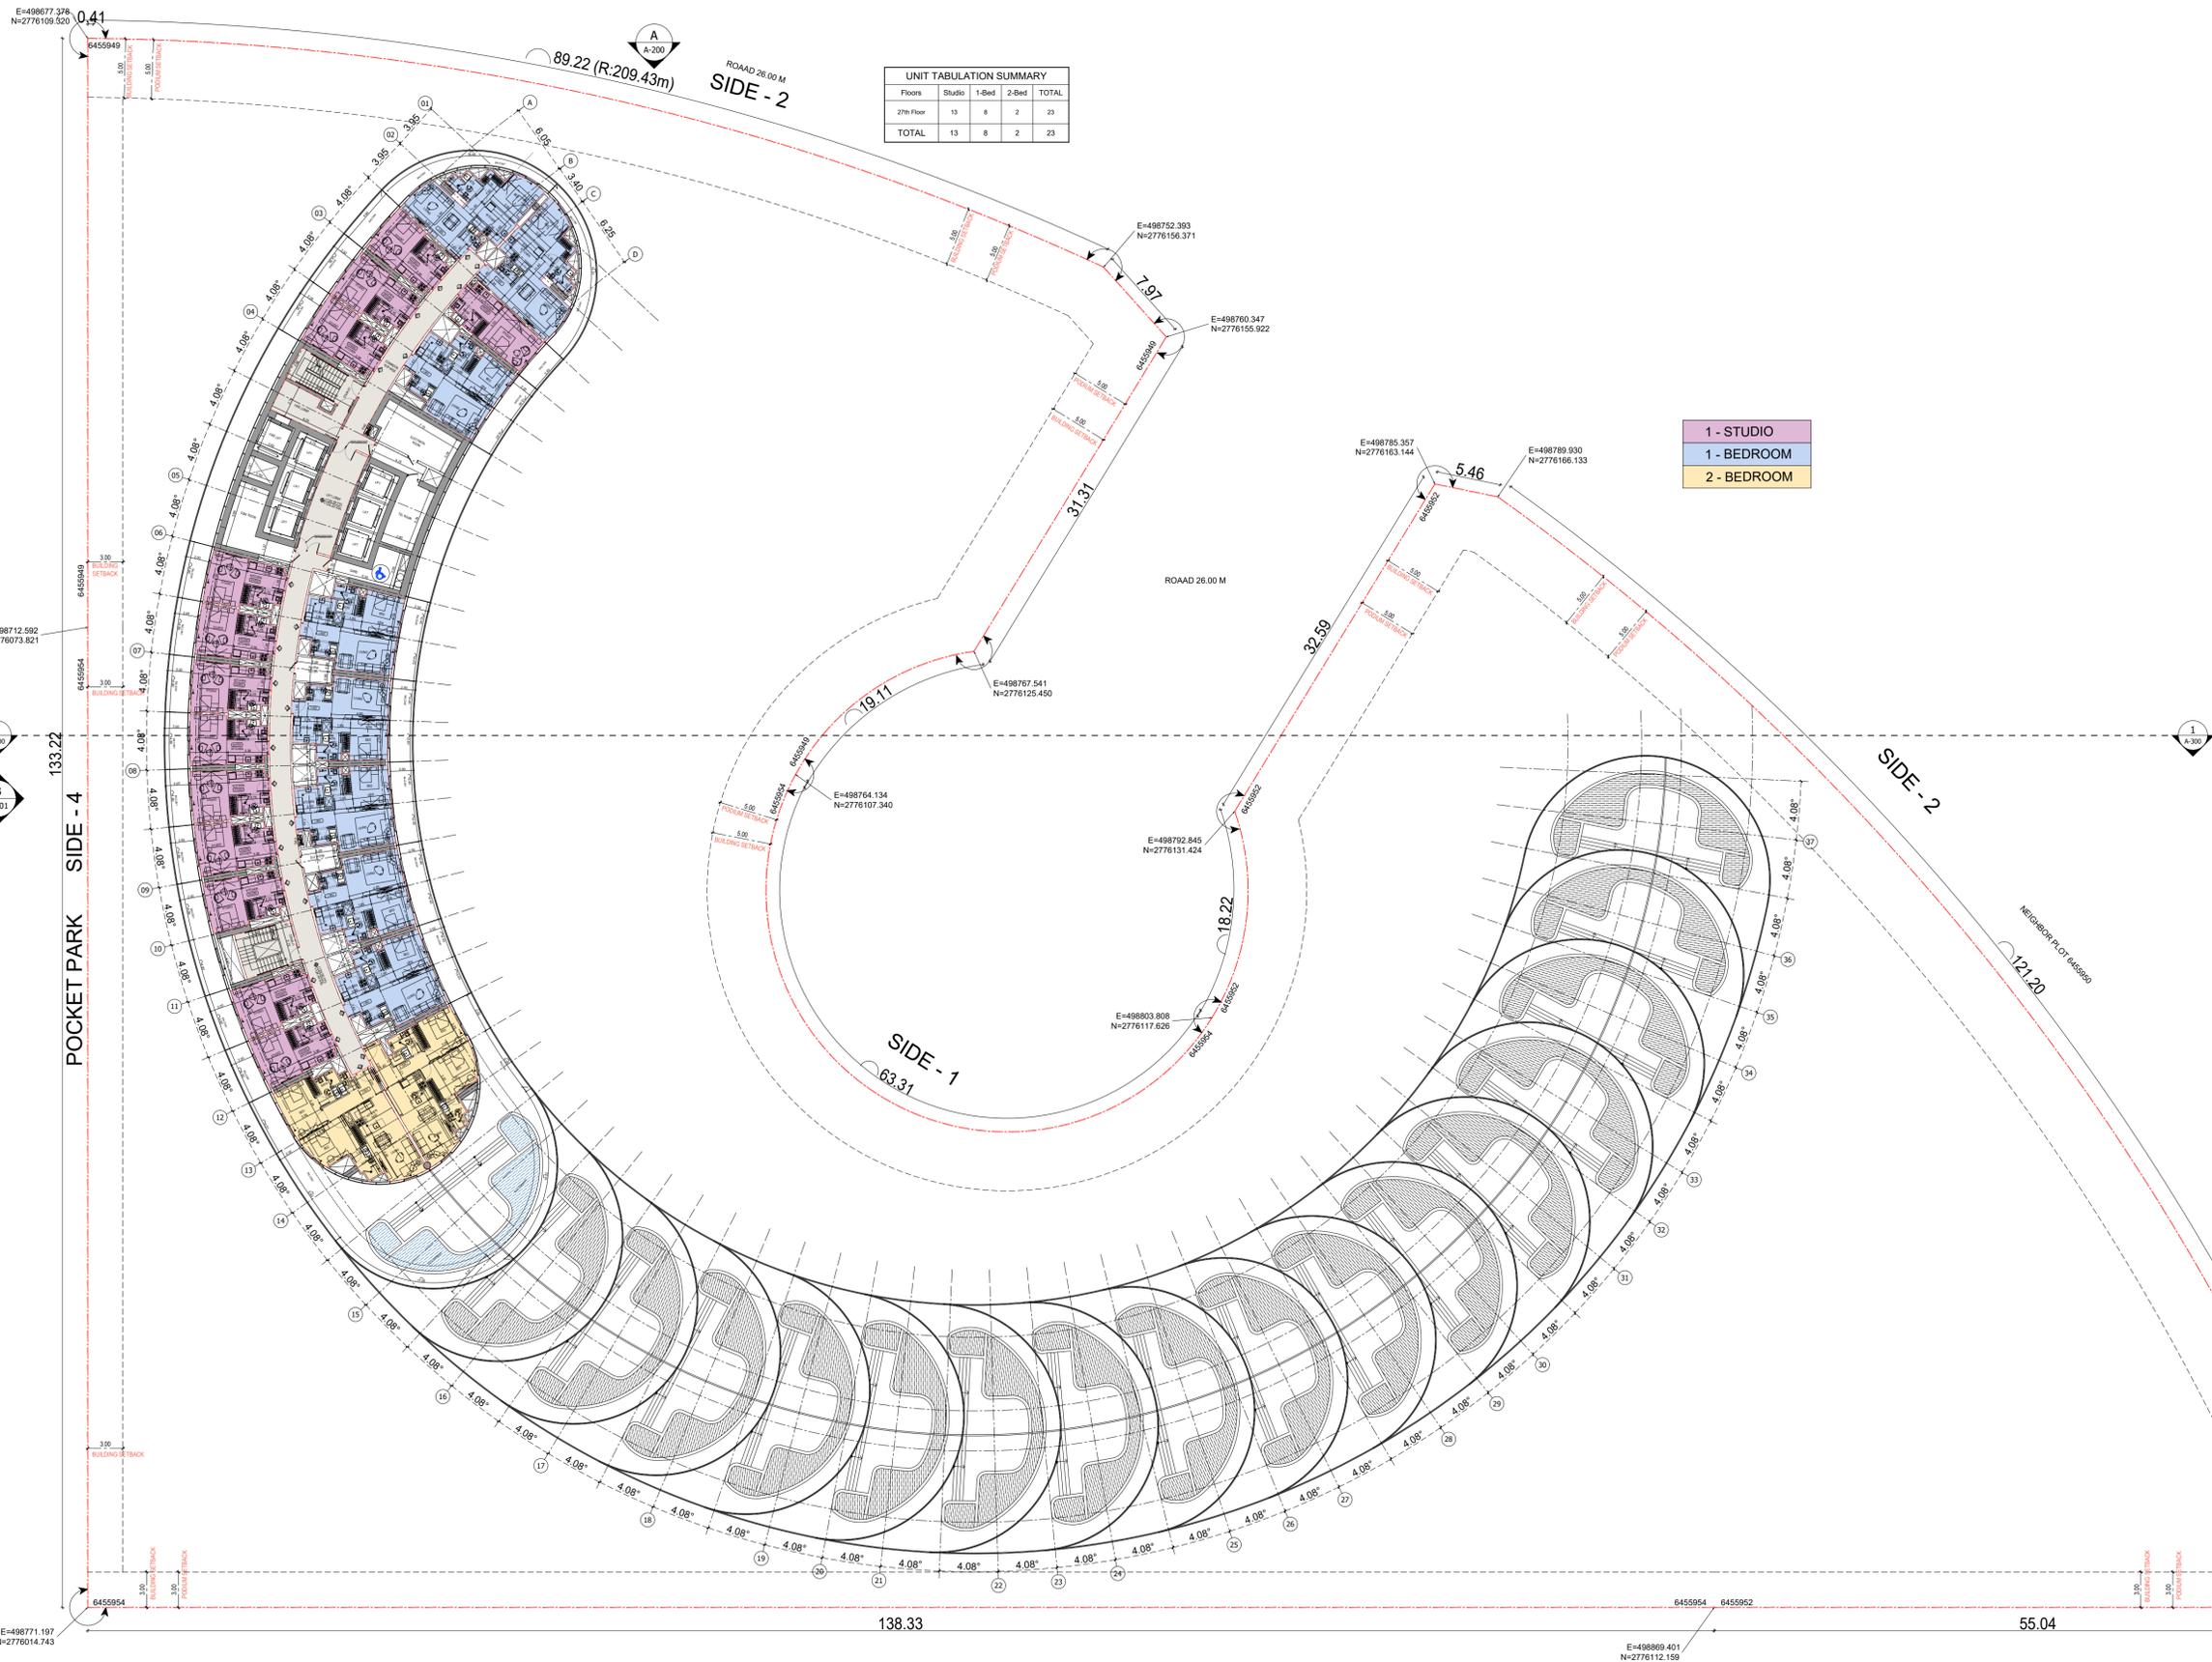

UNIT TABULATION SUMMARY

Floors	Studio	1-Bed	2-Bed	TOTAL
27th Floor	13	8	2	23
TOTAL	13	8	2	23

- 1 - STUDIO
- 1 - BEDROOM
- 2 - BEDROOM




BINGHATTI SKYFLAME-01

27TH FLOOR PLAN

سلفرستون
للاستشارات الهندسية



SILVER STONE
ENGINEERING CONSULTANTS

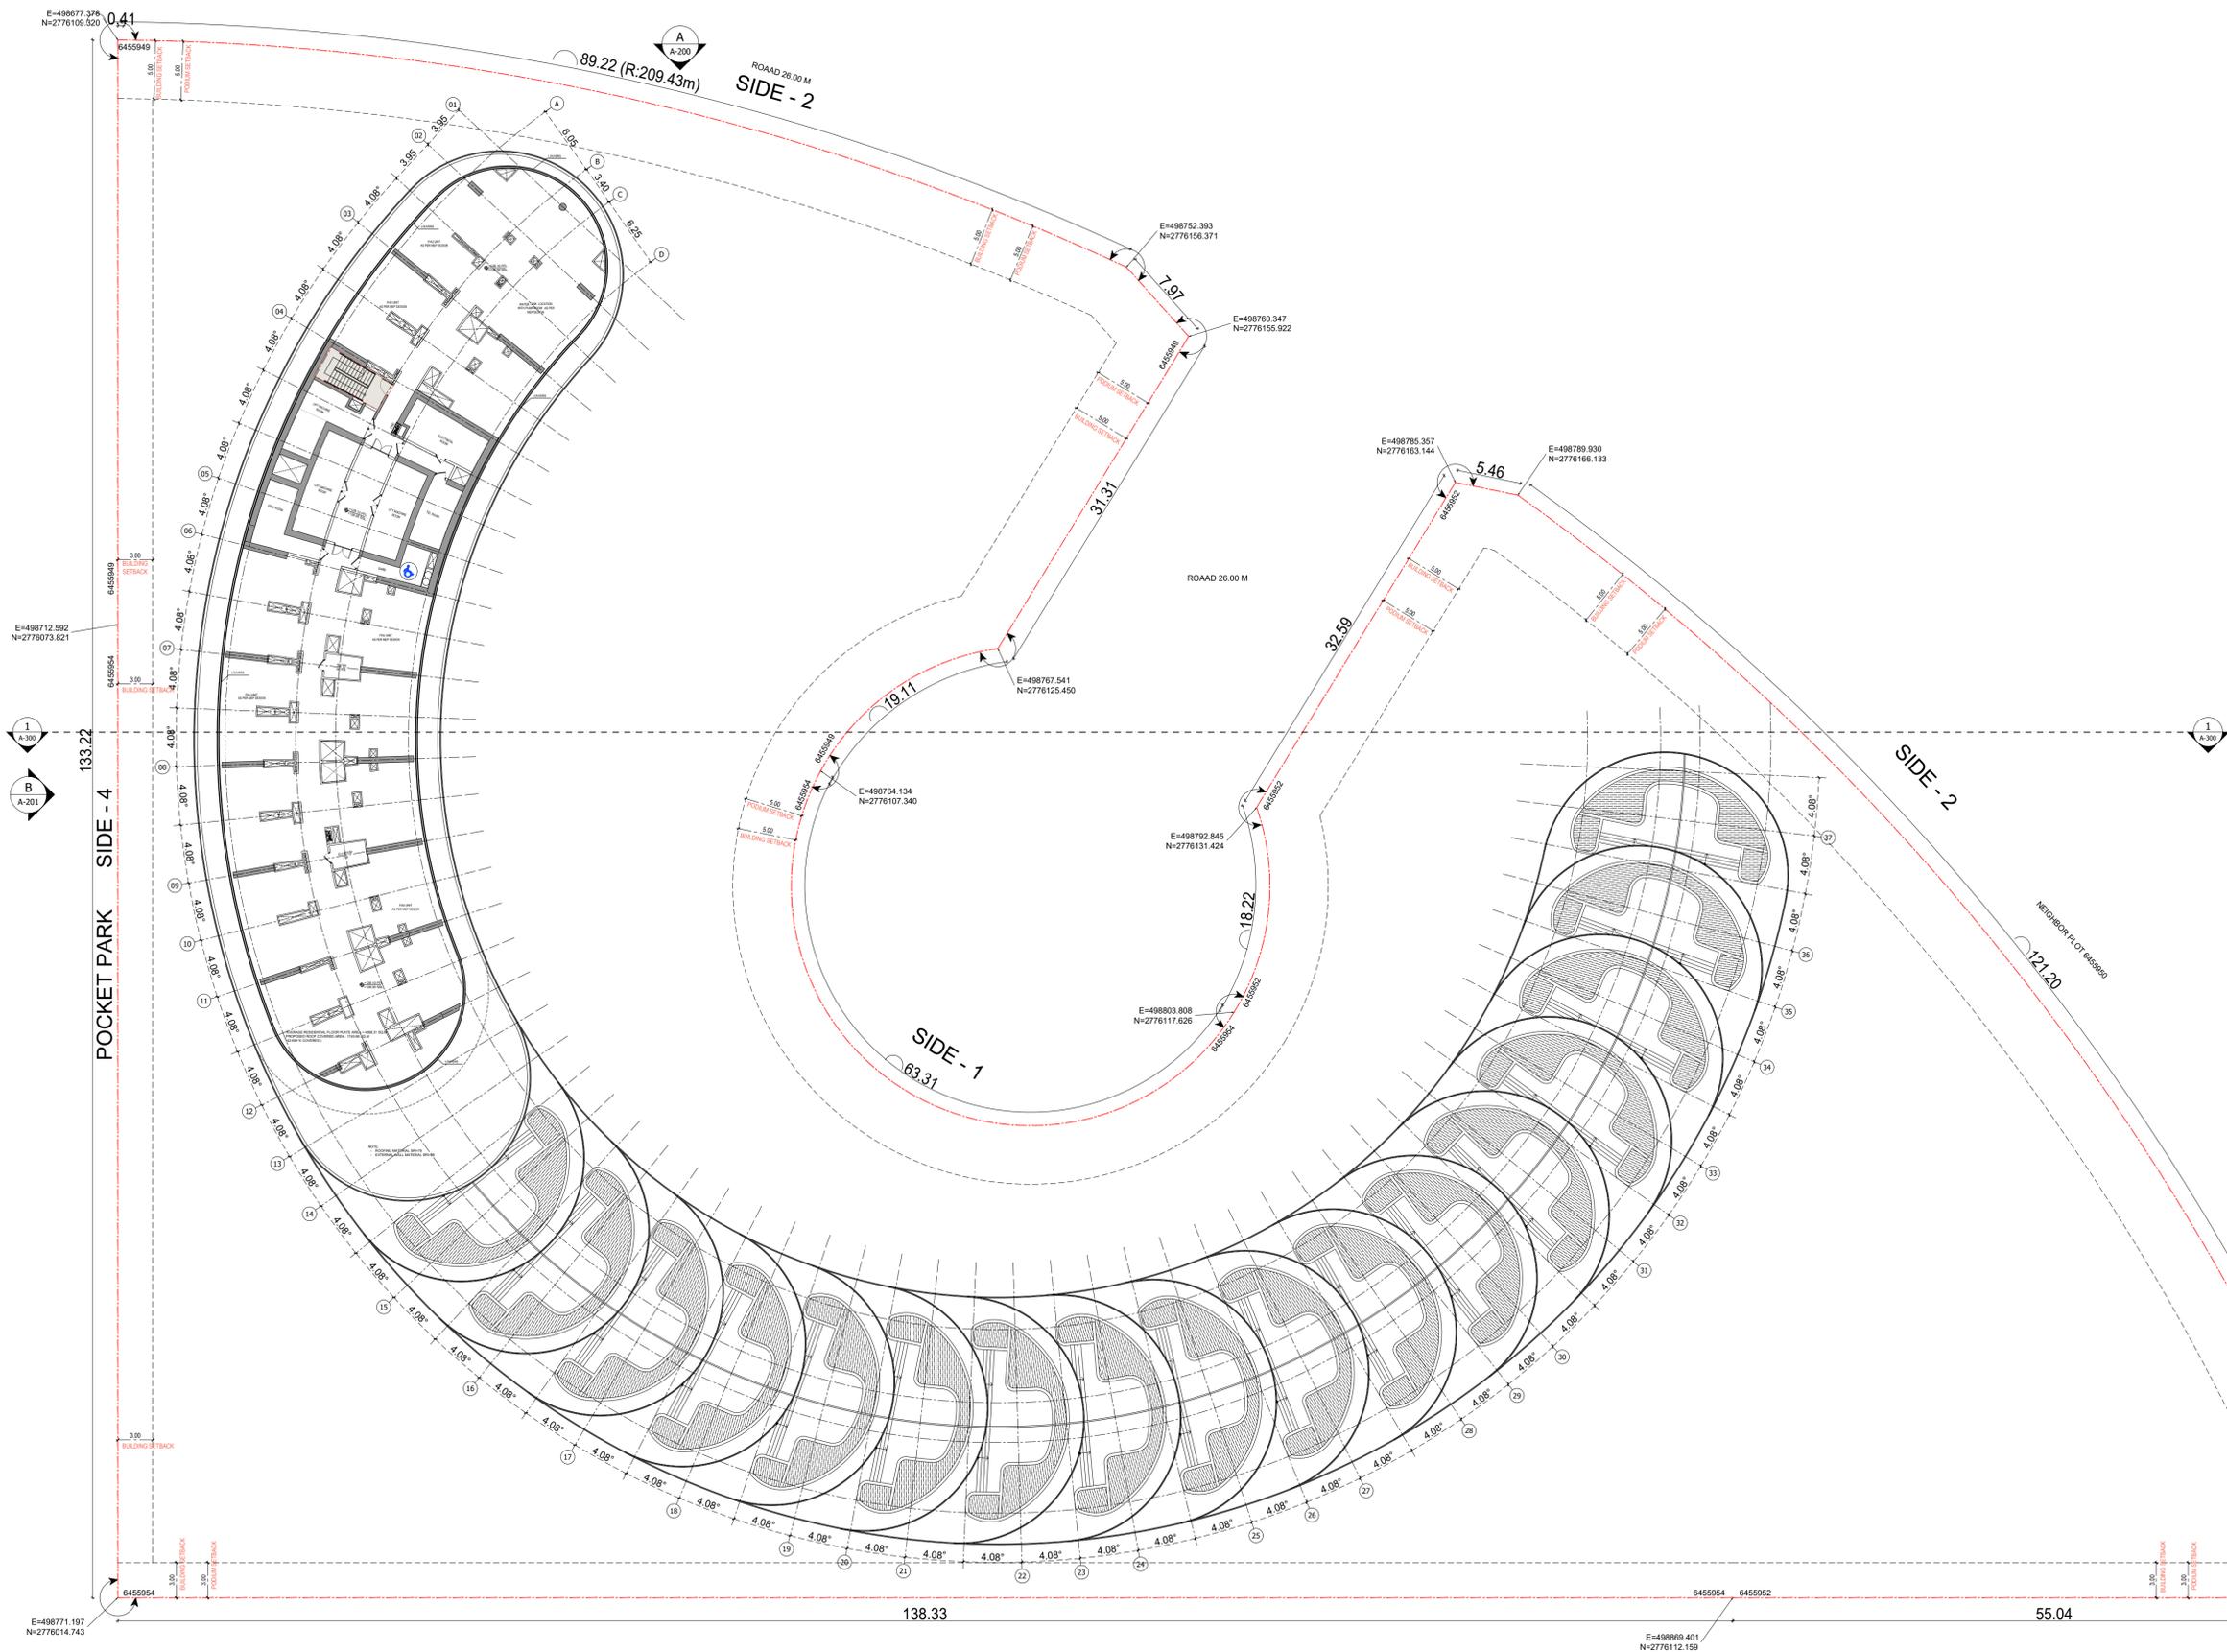


BINGHATTI SKYFLAME-01

ROOF FLOOR PLAN

سلفرستون
للاستشارات الهندسية



SILVER STONE
ENGINEERING CONSULTANTS

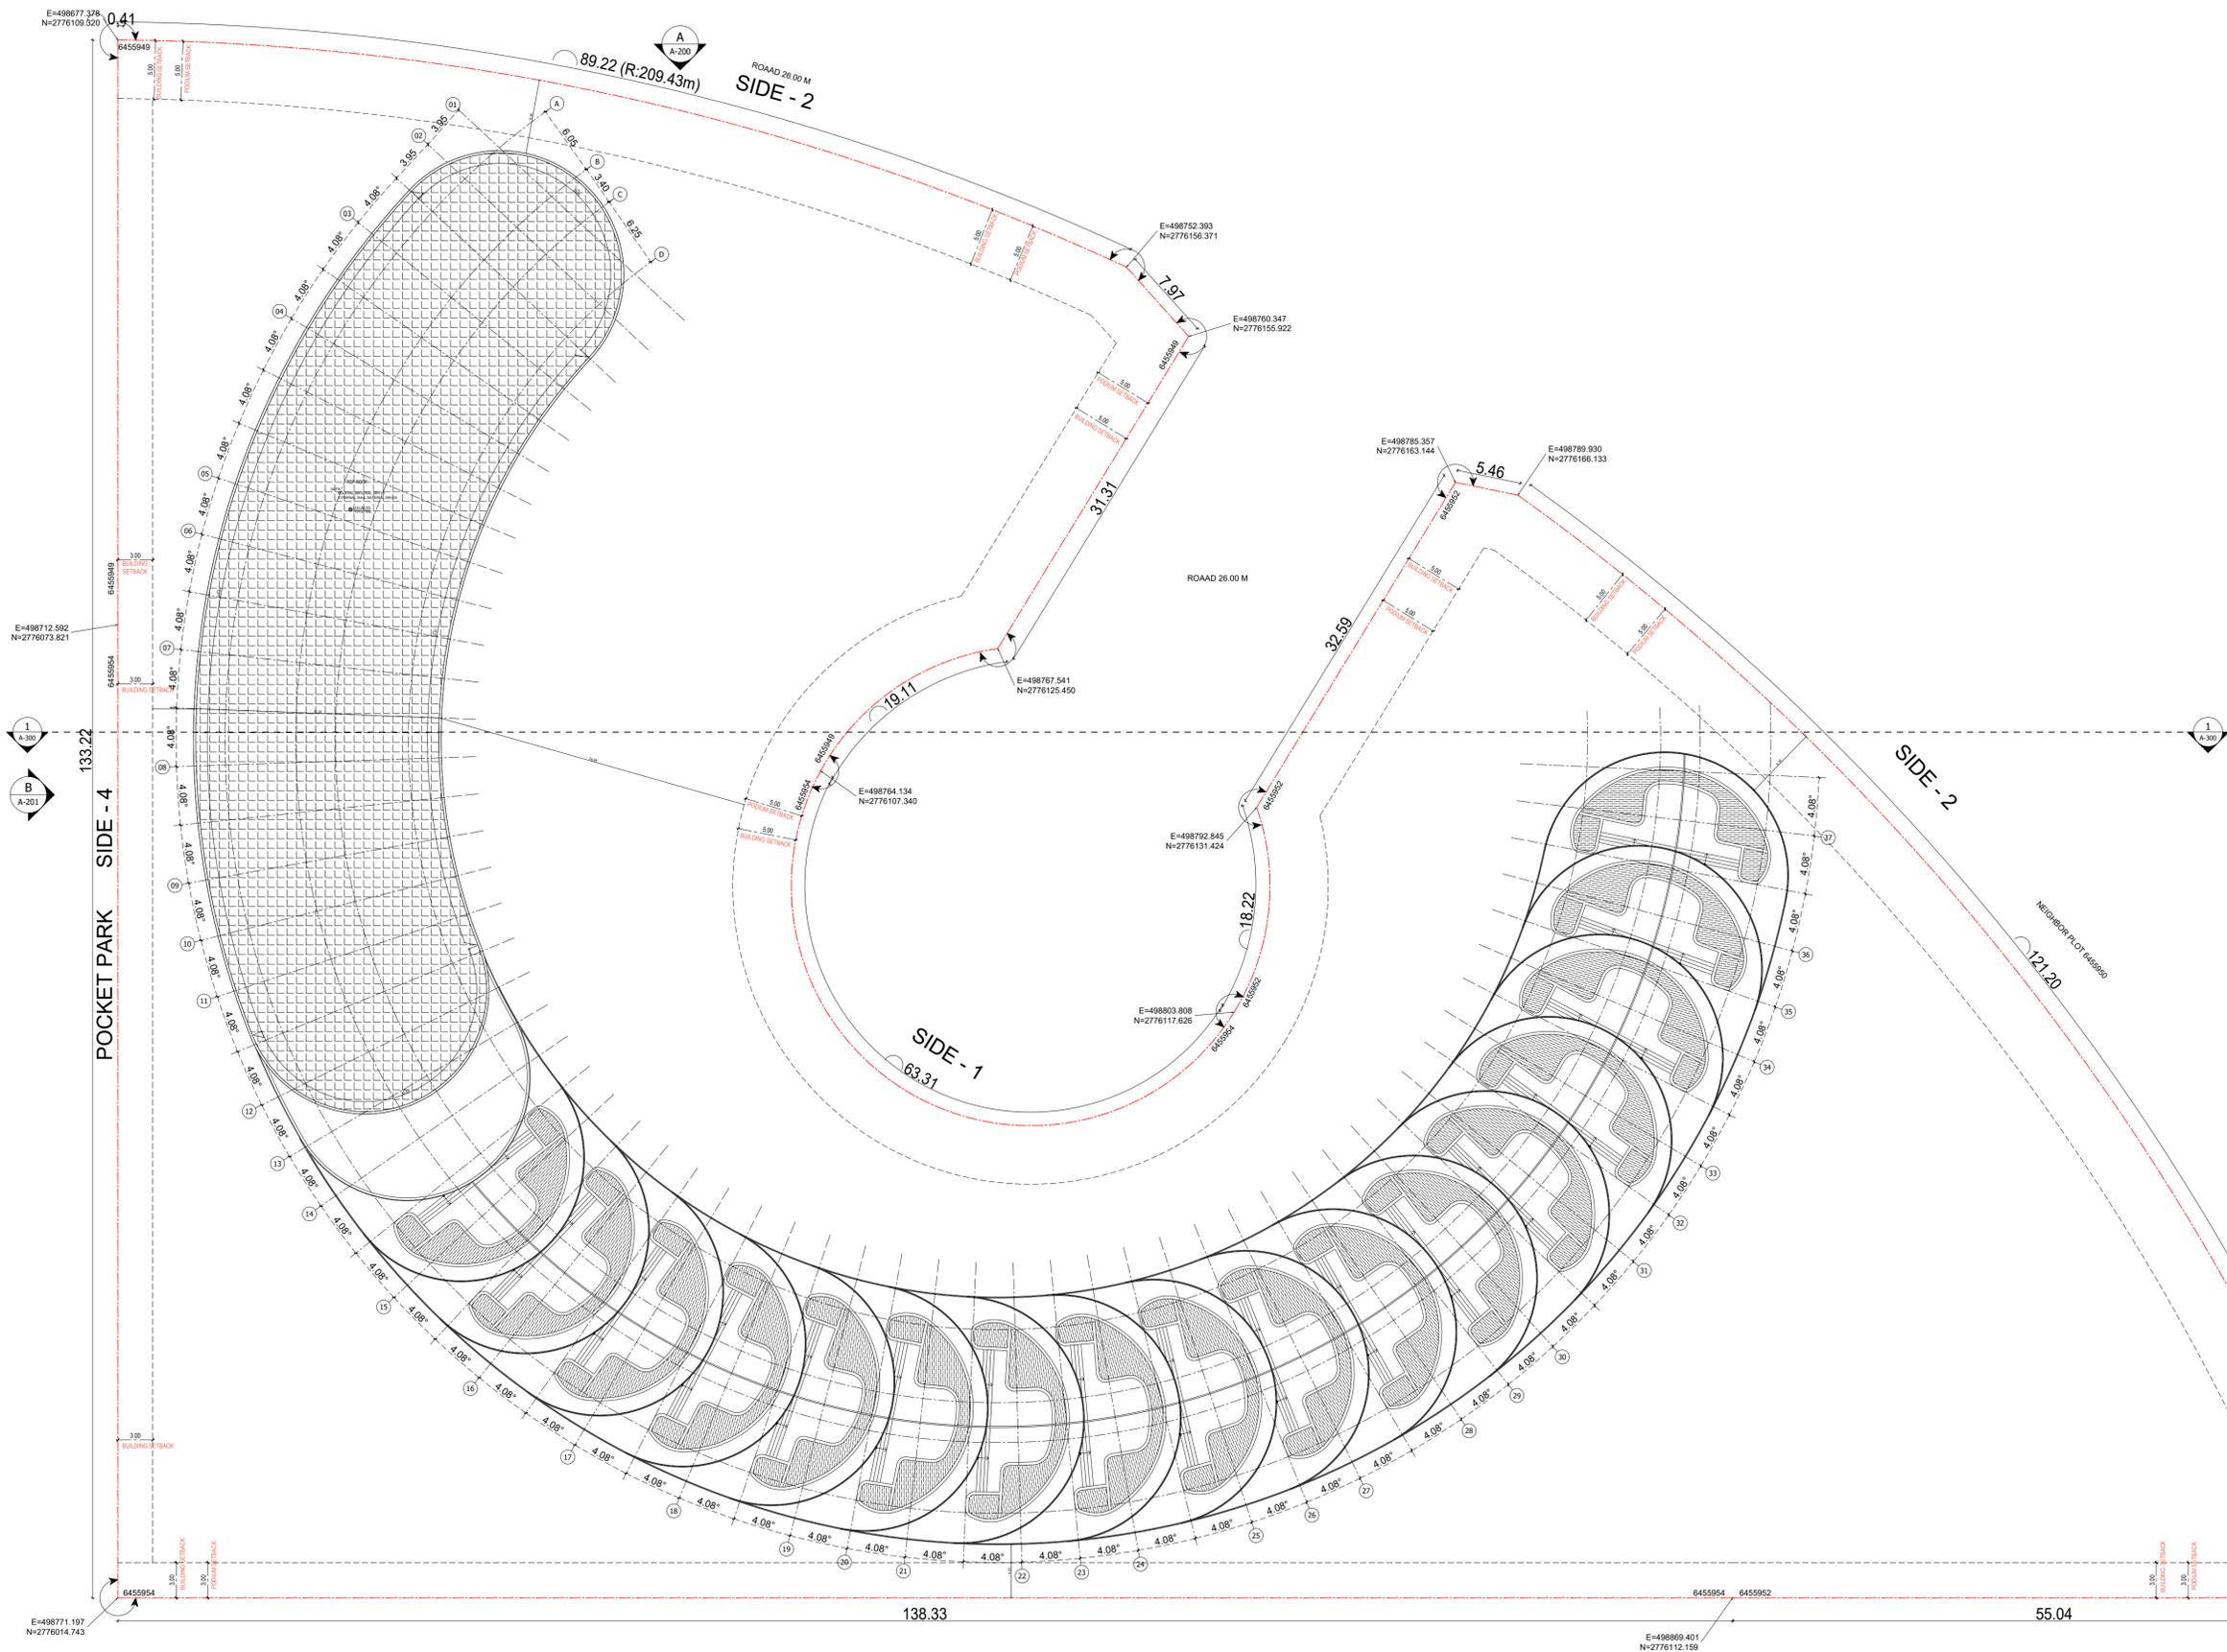

BINGHATTI SKYFLAME-01

TOP ROOF FLOOR PLAN

سلفستون
للاستشارات الهندسية

SILVER STONE
ENGINEERING CONSULTANTS