


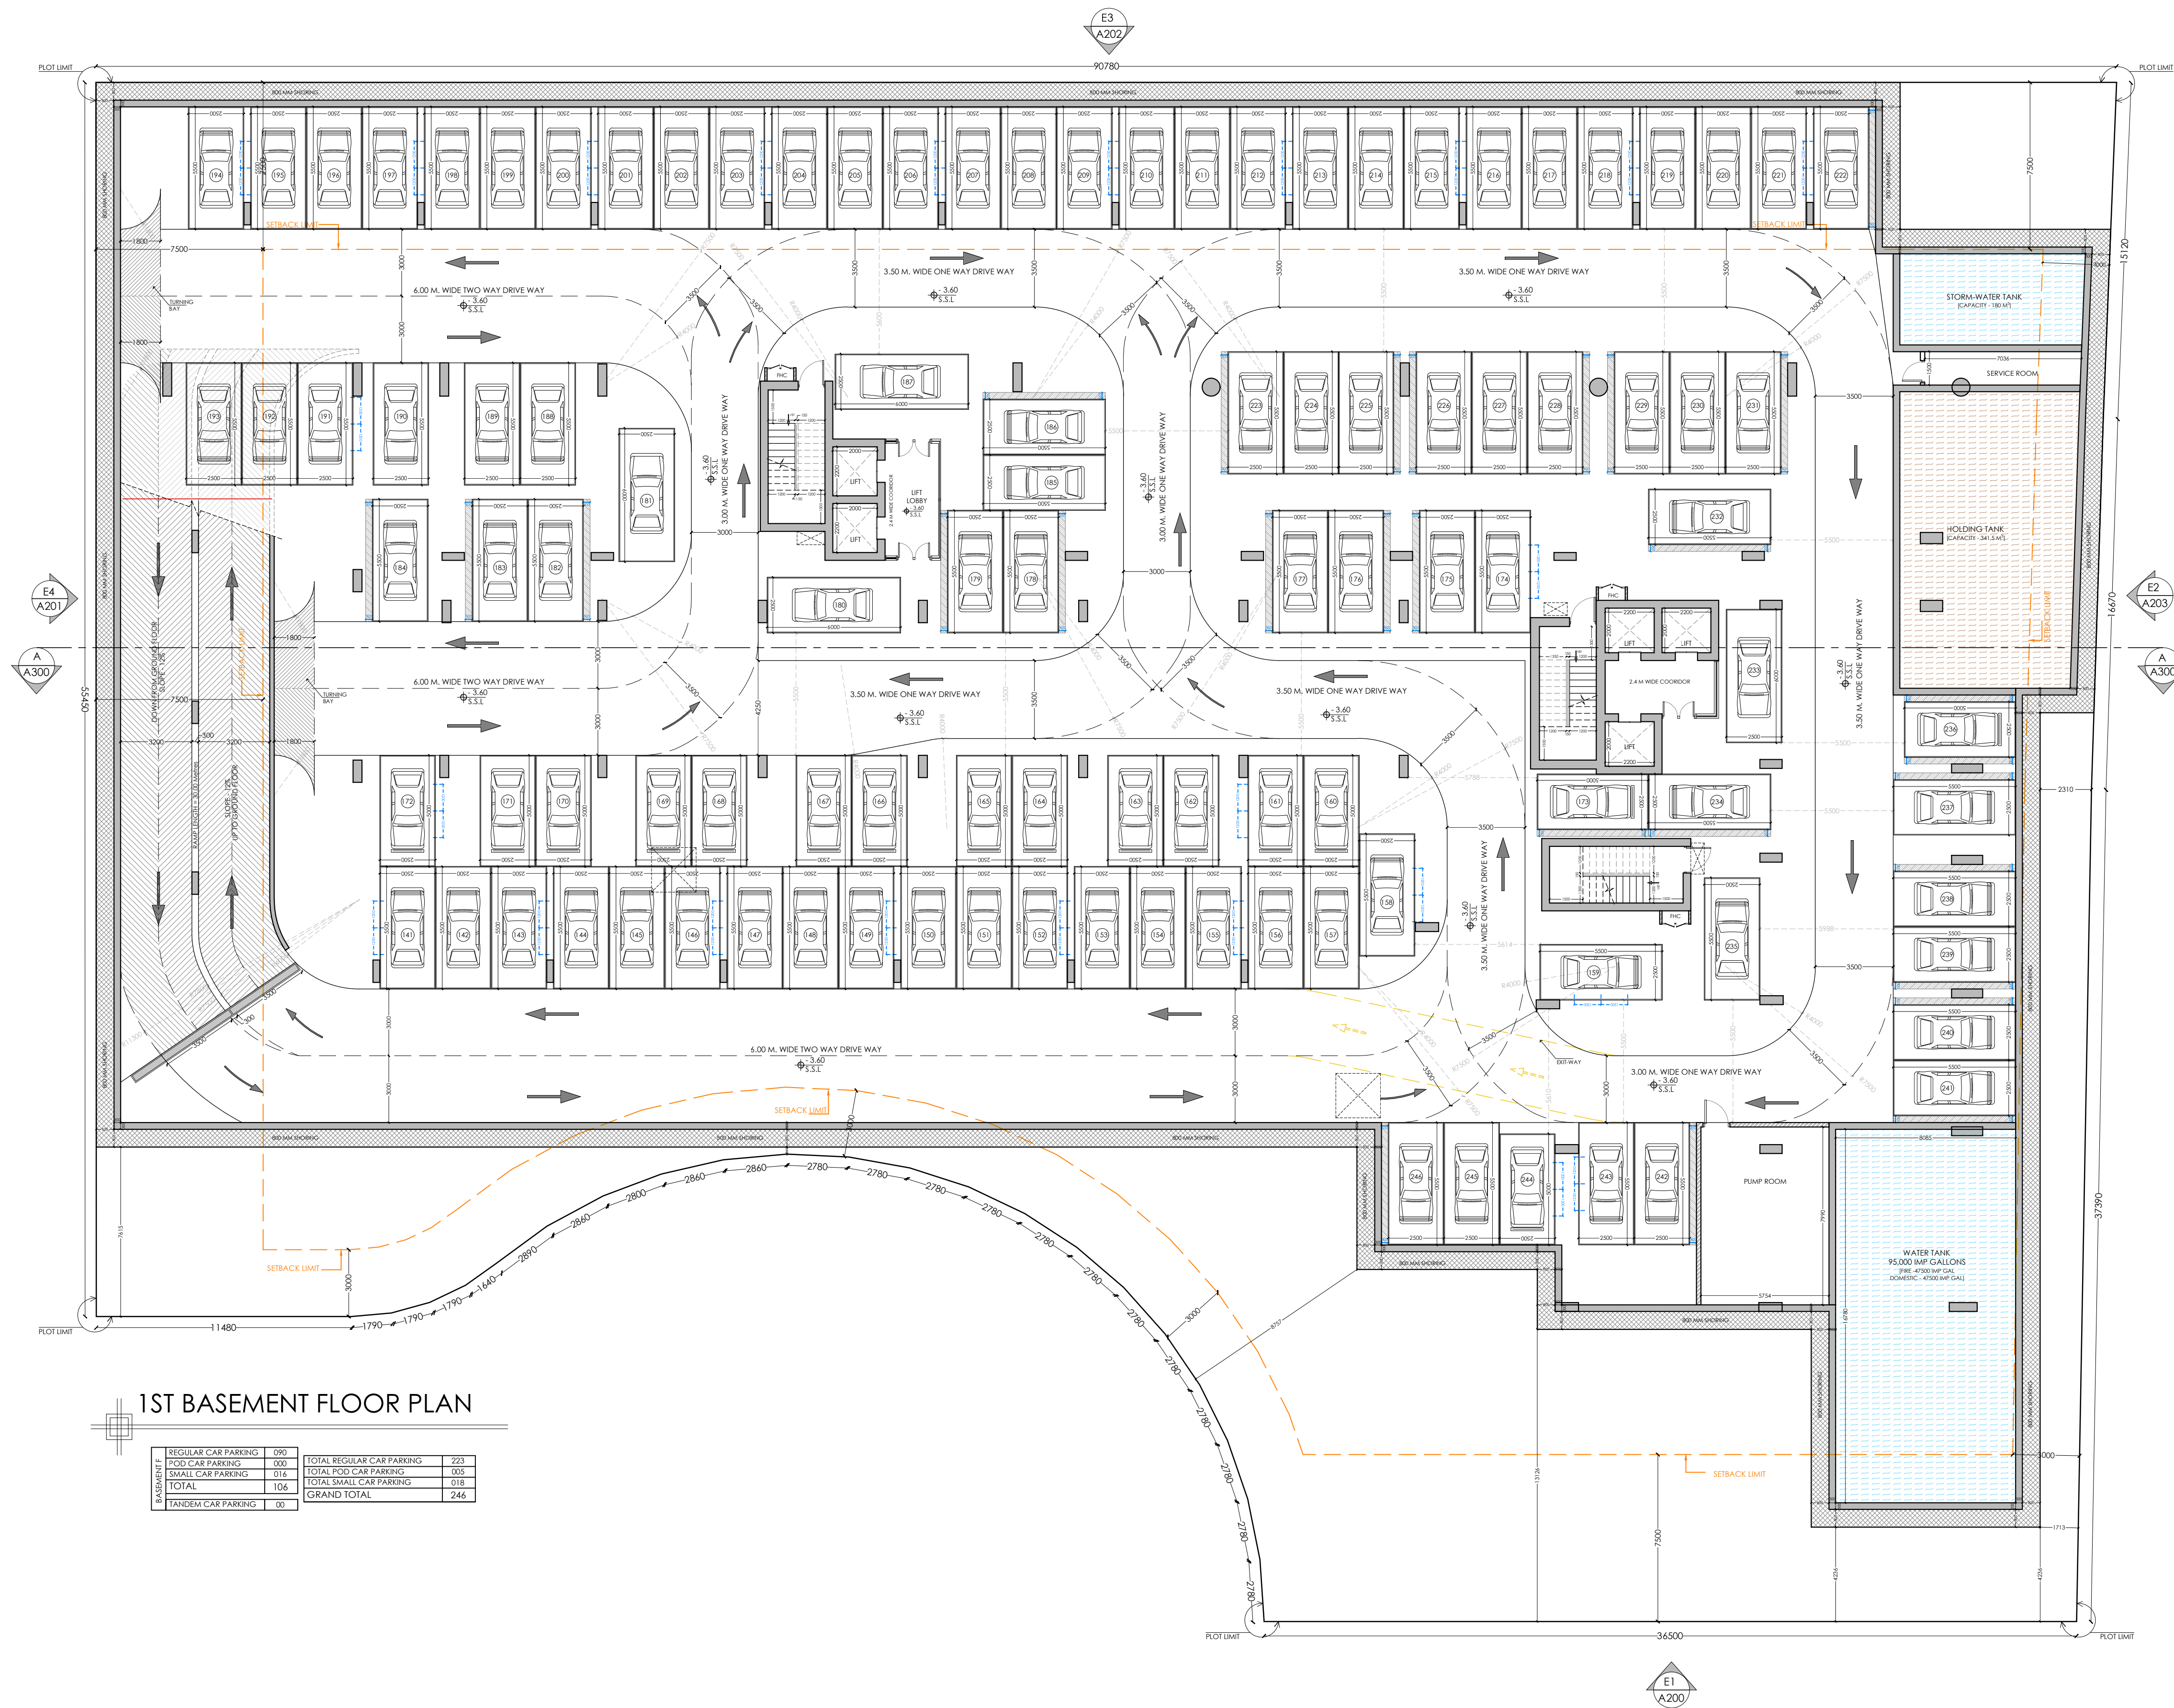

1ST BASEMENT FLOOR PLAN

REGULAR CAR PARKING	090	TOTAL REGULAR CAR PARKING	223
POD CAR PARKING	000	TOTAL POD CAR PARKING	005
SMALL CAR PARKING	016	TOTAL SMALL CAR PARKING	018
TOTAL	106	GRAND TOTAL	246
TANDEM CAR PARKING	00		

ARCHITECTURE

NOTES

- THIS DRAWING IS THE PROPERTY OF AL GAFRY CONSULTING ARCHITECTS ENGINEERS. ITS COPYRIGHT IS RESERVED WITH THEM. IT MUST NOT BE RETAINED, COPIED OR REPRODUCED IN ANY FORM WITHOUT THE WRITTEN CONSENT OF AL GAFRY CONSULTING ARCHITECTS ENGINEERS.
- ALL DIMENSIONS ARE IN MILLIMETERS. OTHERWISE DO NOT SCALE DRAWING. ONLY WRITTEN DIMENSIONS ARE APPROXIMATE.
- ALL DIMENSIONS TO BE VERIFIED BY THE CONTRACTOR AND DISCREPANCIES, IF ANY, REPORTED TO THE CONSULTANT BEFORE COMMENCING ANY WORK ON SITE.
- THIS DRAWING SHOULD BE READ IN CONJUNCTION WITH RELEVANT ARCHITECTURAL, STRUCTURAL AND SERVICES DRAWINGS.

NO DATE ENG. REVISIONS

CONSULTANT:

AL GAFRY
الغافري
CONSULTING ARCHITECTS ENGINEERS
P.O. BOX NO:-48347, DUBAI, U.A.E
TEL:-+971 42678181 FAX NO:-+971 42671881

CLIENT:

TAUSEEF CHAMAN SHAIKUR ZAMAN

PROJECT TITLE:

PROPOSED BUILDING (B + G + 7 + R)

PLOT:

5310375

LOCATION:

SAIH SHUAIB - 2

SCALE

DATE

14/08/2025

DRW. BY

ARUN

PROJ. NO:


P-622

CKD. BY

ZEESHAN

TITLE:

A101
BASEMENT FLOOR PLAN

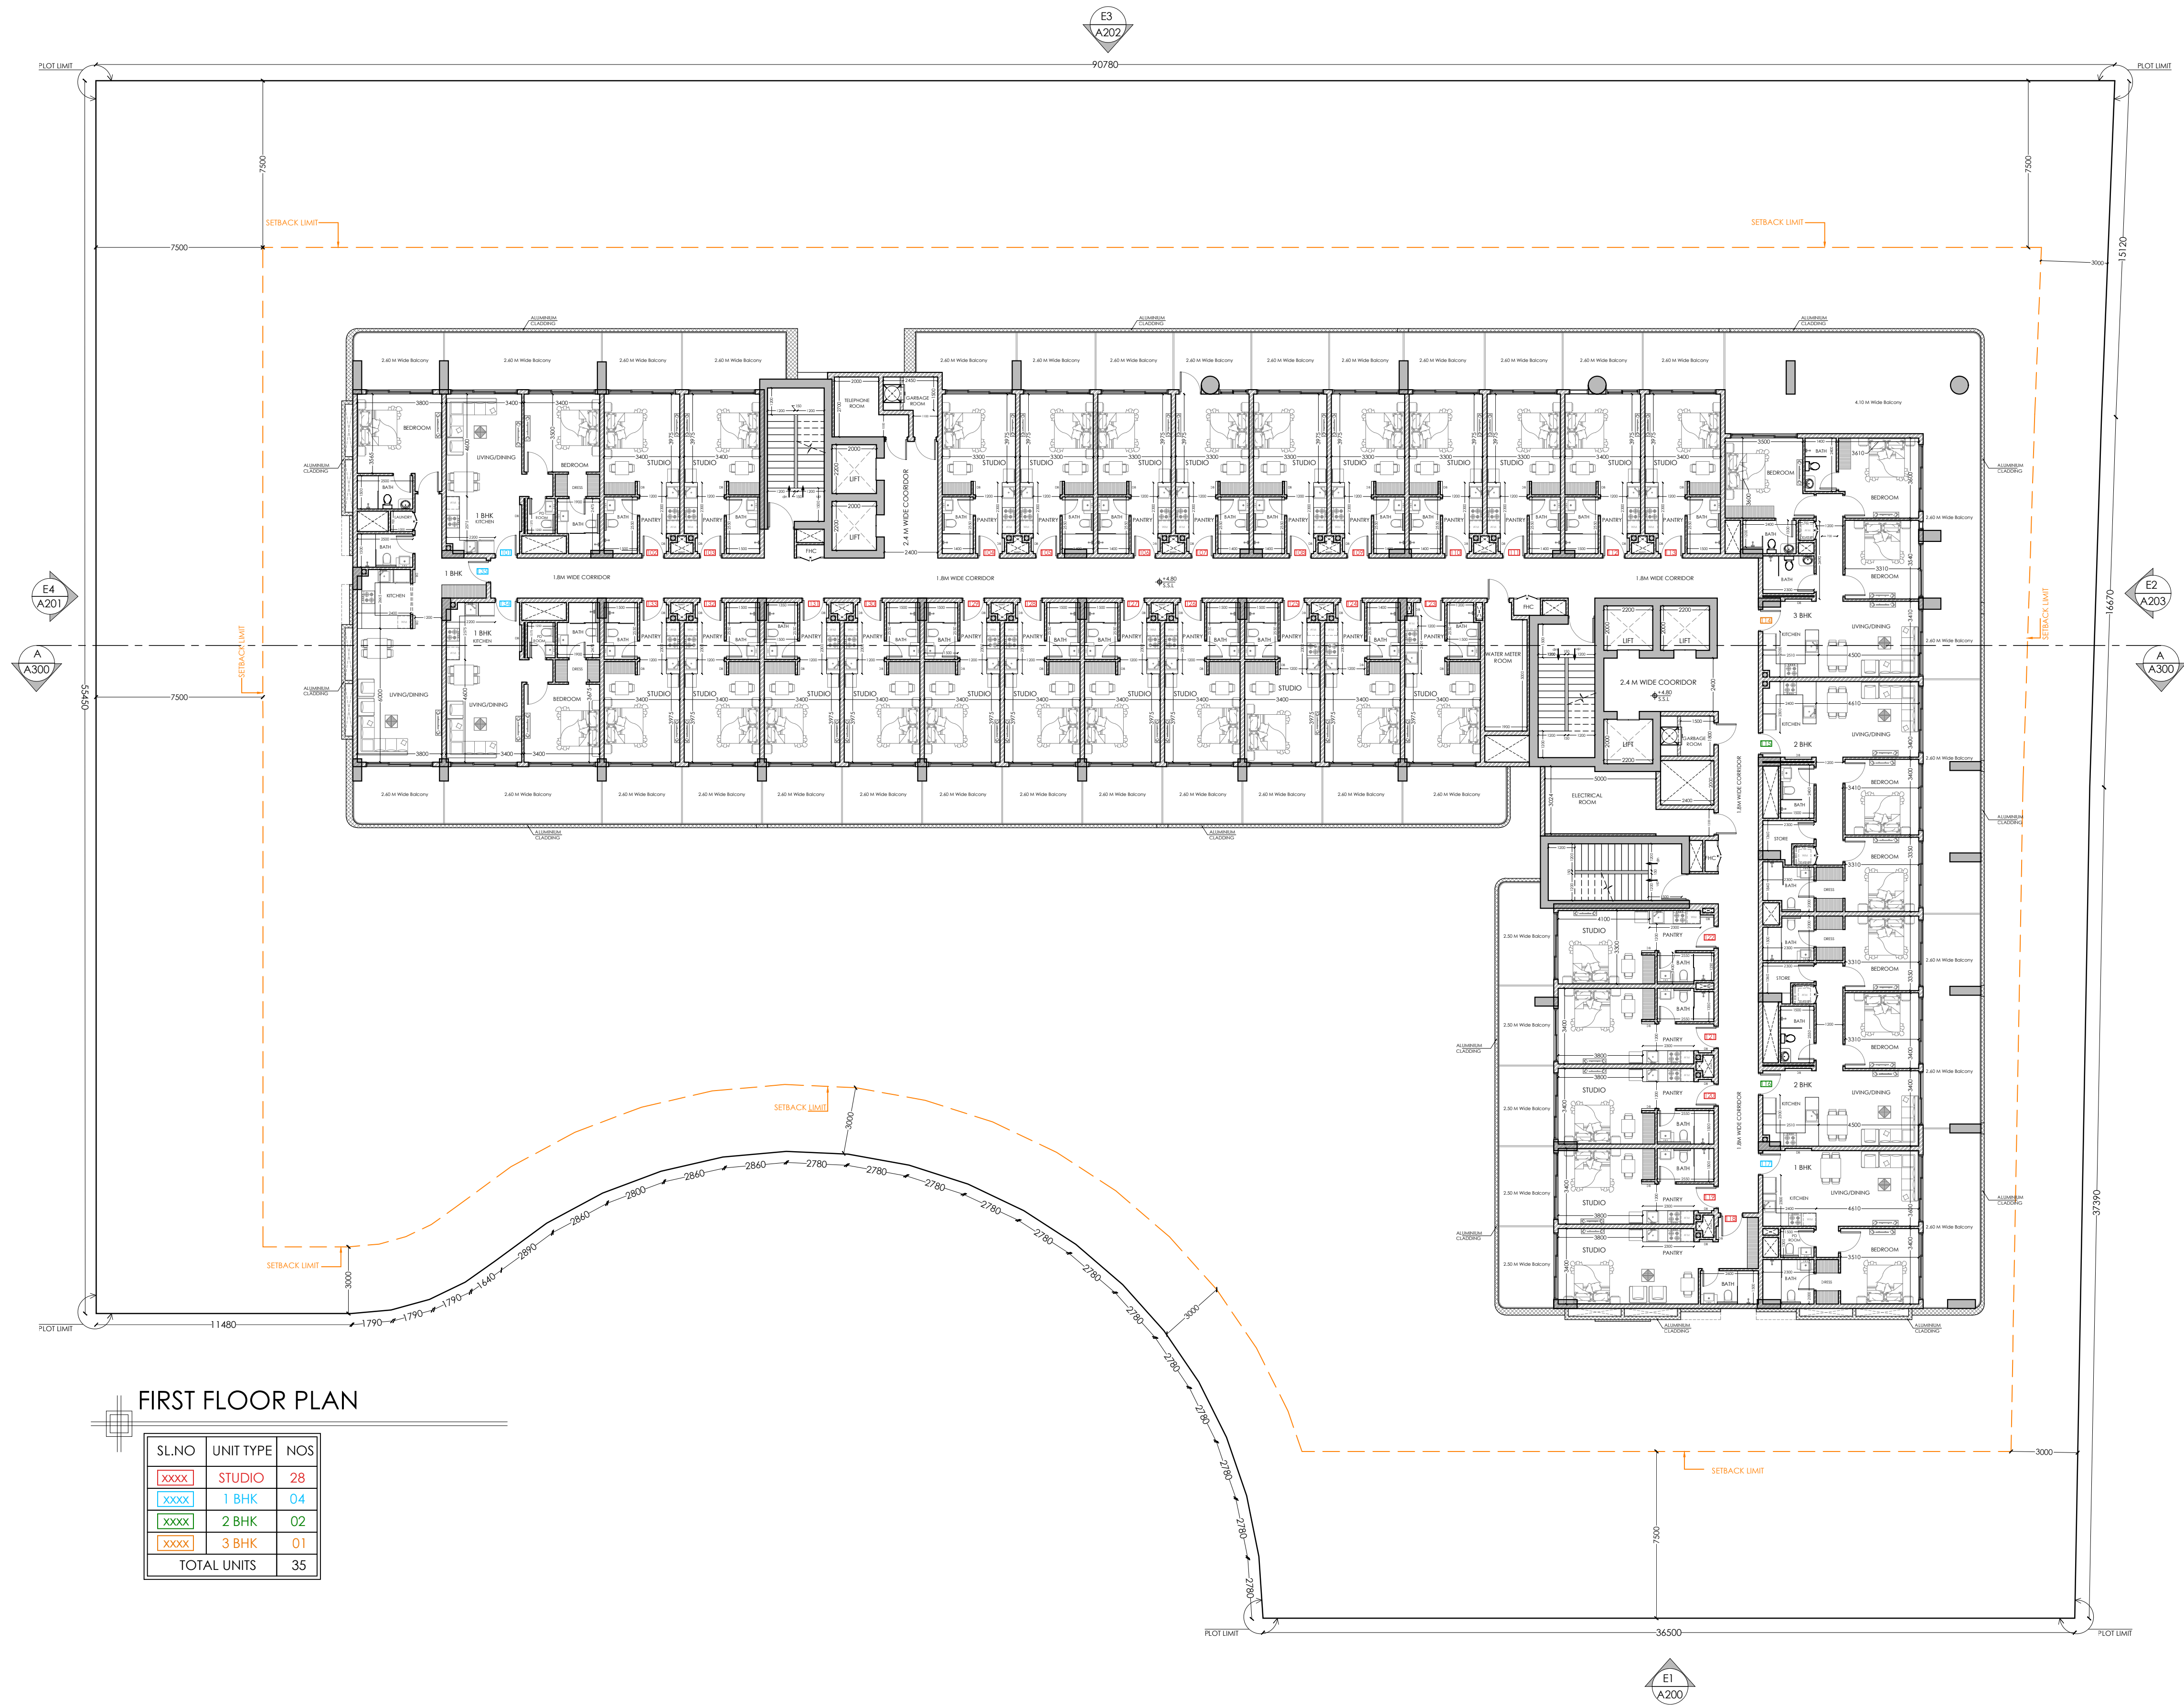

FIRST FLOOR PLAN

SL.NO	UNIT TYPE	NOS
xxxx	STUDIO	28
xxxx	1 BHK	04
xxxx	2 BHK	02
xxxx	3 BHK	01
TOTAL UNITS		35

ARCHITECTURE

NOTES

- THIS DRAWING IS THE PROPERTY OF AL GAFRY CONSULTING ARCHITECTS ENGINEERS. ITS COPYRIGHT IS RESERVED WITH THEM. IT MUST NOT BE RETAINED, COPIED OR REPRODUCED IN ANY FORM WITHOUT THE WRITTEN CONSENT OF AL GAFRY CONSULTING ARCHITECTS ENGINEERS.
- ALL DIMENSIONS ARE IN MILLIMETERS. OTHERWISE DO NOT SCALE DRAWING. ONLY WRITTEN DIMENSIONS ARE APPROXIMATE.
- ALL DIMENSIONS TO BE VERIFIED BY THE CONTRACTOR AND DISCREPANCIES, IF ANY, REPORTED TO THE CONSULTANT BEFORE COMMENCING ANY WORK ON SITE.
- THIS DRAWING SHOULD BE READ IN CONJUNCTION WITH RELEVANT ARCHITECTURAL, STRUCTURAL AND SERVICES DRAWINGS.

NO DATE ENG. REVISIONS

CONSULTANT:

AL GAFRY
الفافري
CONSULTING ARCHITECTS ENGINEERS
P.O. BOX NO:-48347, Dubai, U.A.E
TEL:- +971 42678181, FAX NO:- +971 42671881

CLIENT:

TAUSEEF CHAMAN SHAIRUZ ZAMAN

PROJECT TITLE:

PROPOSED BUILDING (B + G + 7 + R)

PLOT:

5310375

LOCATION:

SAIH SHUAIB - 2

SCALE

DATE

14/08/2025

DRW. BY

ARUN

PROJ. NO:


P-622

CKD. BY

ZEESHAN

TITLE :

A103
1ST FLOOR PLAN

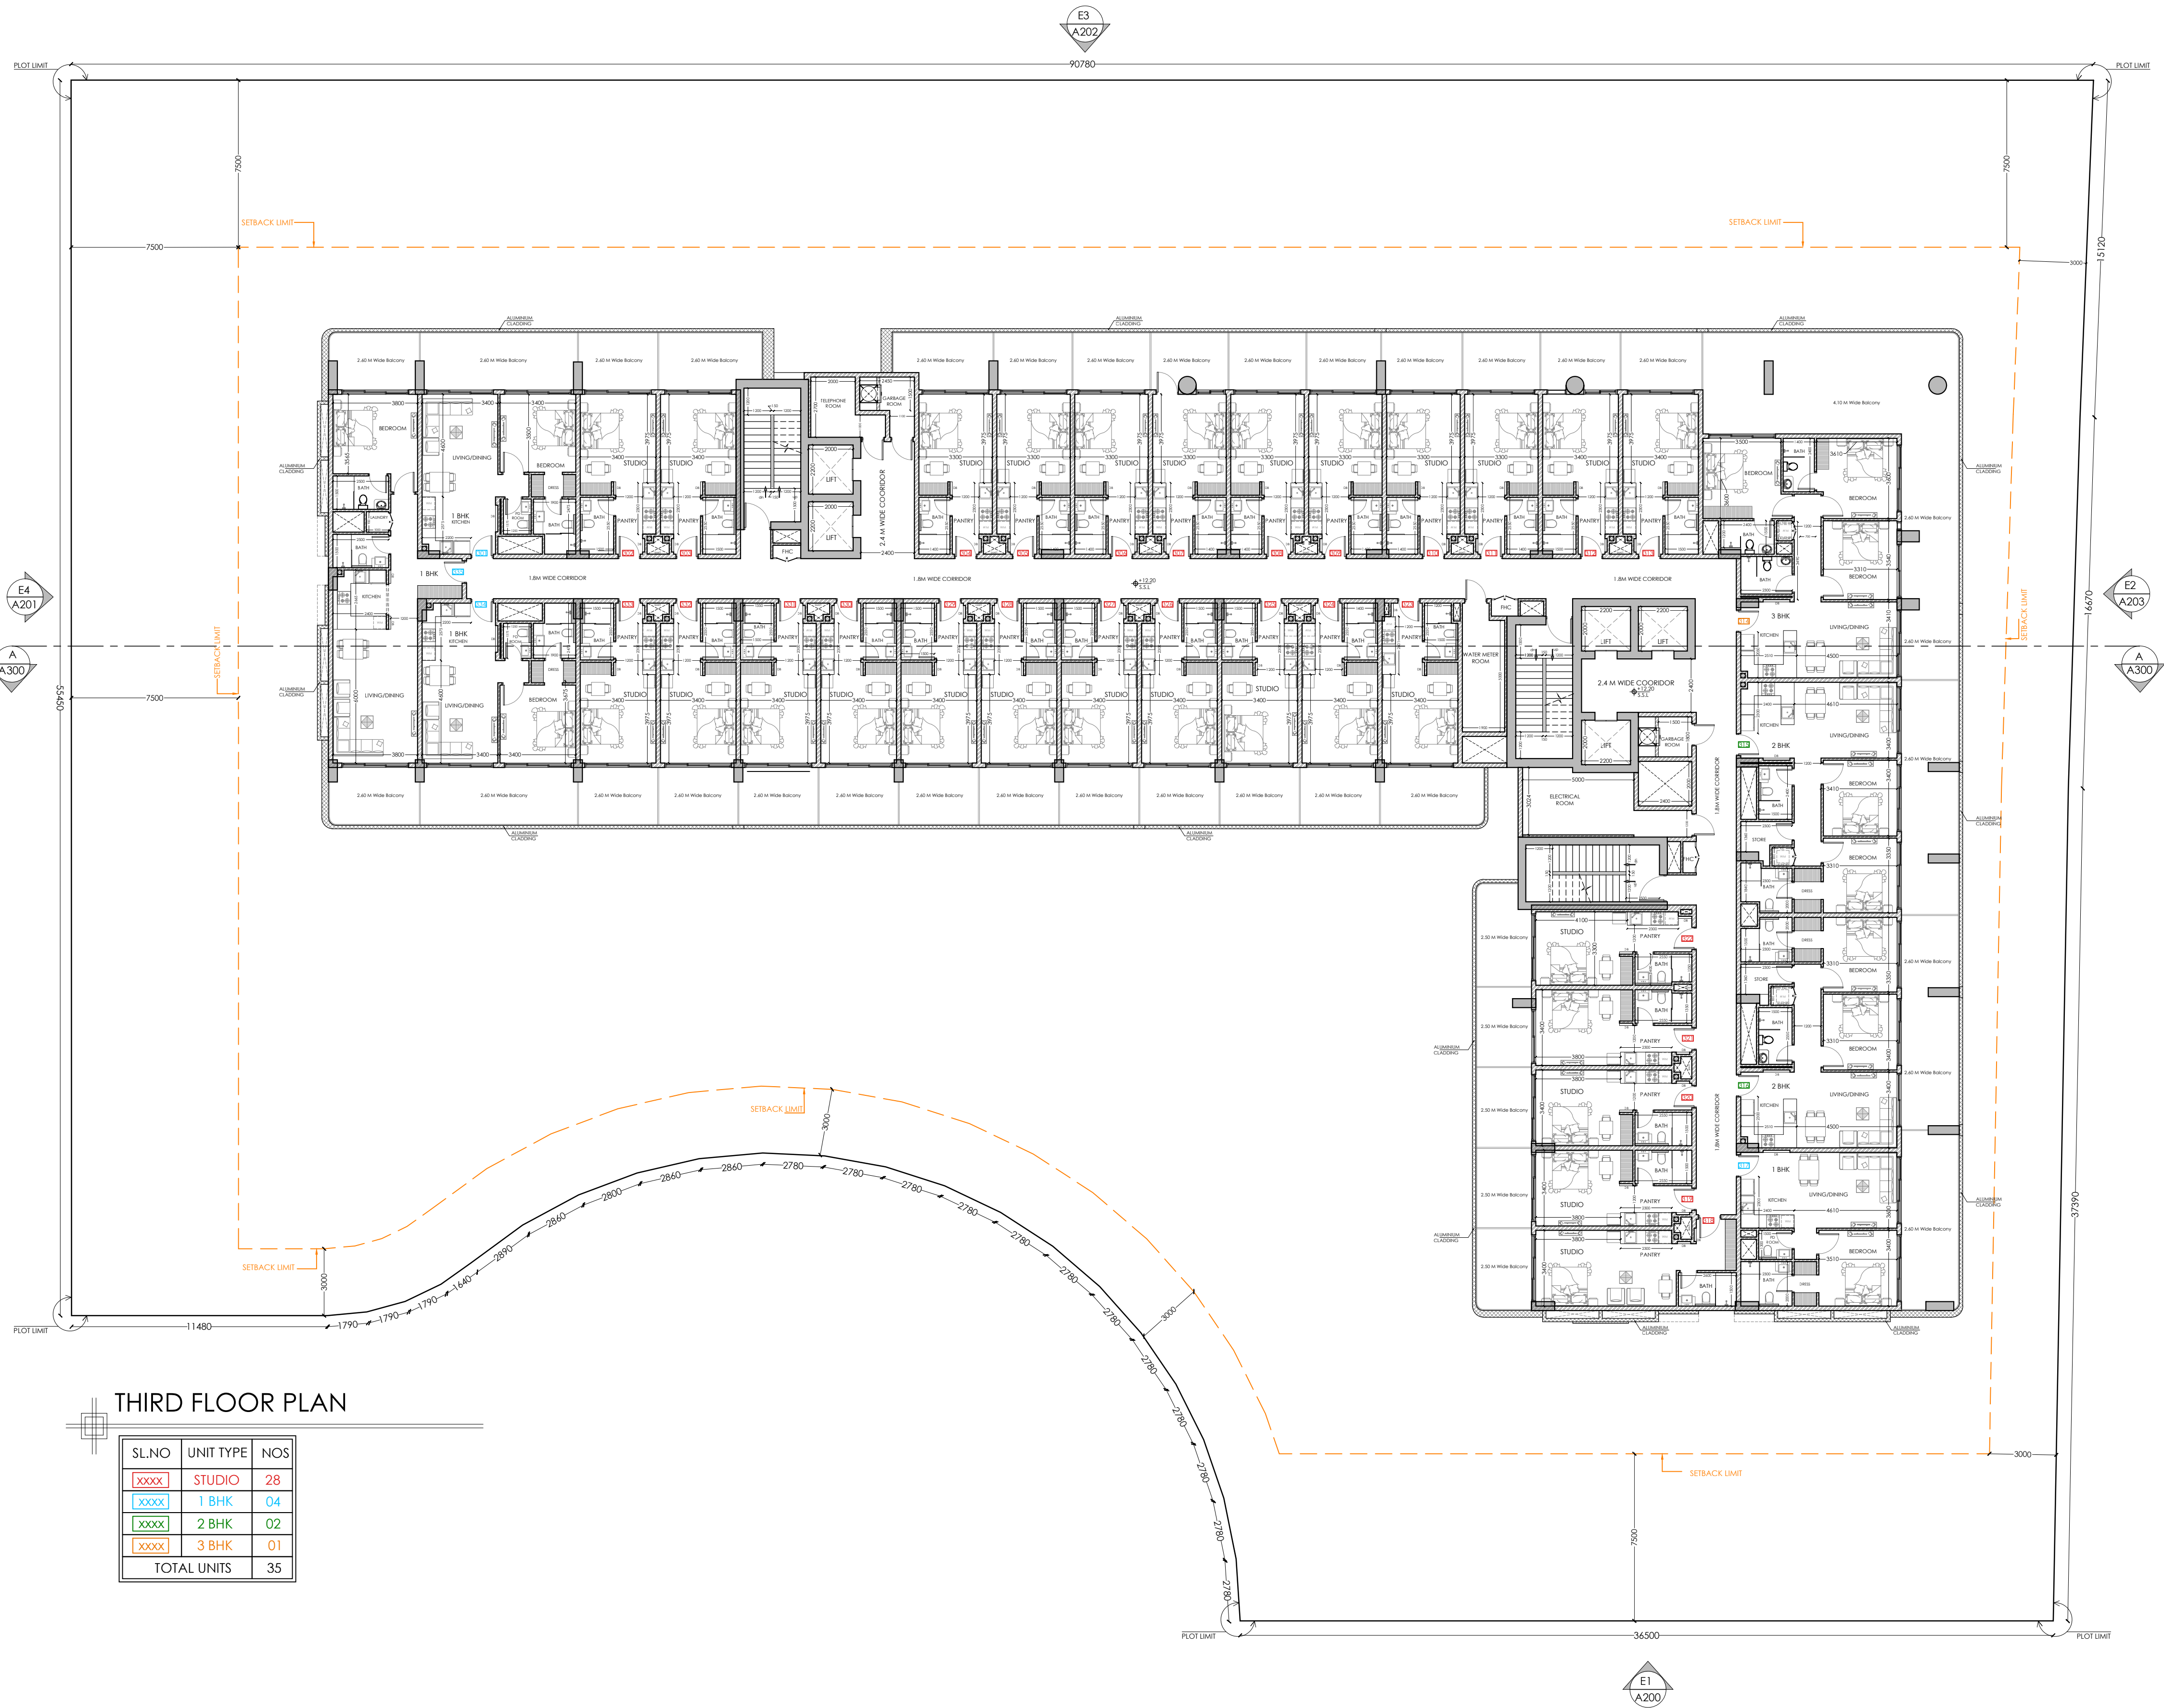

ARCHITECTURE

NOTES

- THIS DRAWING IS THE PROPERTY OF AL GAFRY CONSULTING ARCHITECTS ENGINEERS. ITS COPYRIGHT IS RESERVED WITH THEM. IT MUST NOT BE RETAINED, COPIED OR REPRODUCED IN ANY FORM WITHOUT THE WRITTEN CONSENT OF AL GAFRY CONSULTING ARCHITECTS ENGINEERS.
- ALL DIMENSIONS ARE IN MILLIMETERS. OTHERWISE DO NOT SCALE. DIMENSIONS ONLY WRITTEN DIMENSIONS ARE APPROXIMATE.
- ALL DIMENSIONS TO BE VERIFIED BY THE CONTRACTOR AND DISCREPANCIES, IF ANY, REPORTED TO THE CONSULTANT BEFORE COMMENCING ANY WORK ON SITE.
- THIS DRAWING SHOULD BE READ IN CONJUNCTION WITH RELEVANT ARCHITECTURAL, STRUCTURAL AND SERVICES DRAWINGS.

NO DATE ENG. REVISIONS

CONSULTANT:

AL GAFRY
الفافري
CONSULTING ARCHITECTS ENGINEERS
P.O. BOX NO:-48347, Dubai, U.A.E
TEL:- +971 42678181, FAX NO:- +971 42671881

CLIENT:

TAUSEEF CHAMAN SHAIRUZ ZAMAN

PROJECT TITLE:

PROPOSED BUILDING (B + G + 7 + R)

PLOT:

5310375

LOCATION:

SAIH SHUAIB - 2

SCALE
DATE
14/08/2025

DRW. BY
ARUN
PROJ. NO:
P-622

CKD. BY
ZEESHAN

TITLE :

A105
3RD FLOOR PLAN



FOURTH FLOOR PLAN

SL.NO	UNIT TYPE	NOS
xxxx	STUDIO	28
xxxx	1 BHK	04
xxxx	2 BHK	02
xxxx	3 BHK	01
TOTAL UNITS		35

ARCHITECTURE

NOTES

- THIS DRAWING IS THE PROPERTY OF AL GAFRY CONSULTING ARCHITECTS ENGINEERS. ITS COPYRIGHT IS RESERVED WITH THEM. IT MUST NOT BE RETAINED, COPIED OR REPRODUCED IN ANY FORM WITHOUT THE WRITTEN CONSENT OF AL GAFRY CONSULTING ARCHITECTS ENGINEERS.
- ALL DIMENSIONS ARE IN MILLIMETERS. OTHERWISE DO NOT SCALE DRAWING. ONLY WRITTEN DIMENSIONS ARE APPROXIMATE.
- ALL DIMENSIONS TO BE VERIFIED BY THE CONTRACTOR AND DISCREPANCIES, IF ANY, REPORTED TO THE CONSULTANT BEFORE COMMENCING ANY WORK ON SITE.
- THIS DRAWING SHOULD BE READ IN CONJUNCTION WITH RELEVANT ARCHITECTURAL, STRUCTURAL AND SERVICES DRAWINGS.

NO	DATE	ENG.	REVISIONS
----	------	------	-----------

CONSULTANT:

AL GAFRY
الفافري
CONSULTING ARCHITECTS ENGINEERS
P.O. BOX NO:- 48347, Dubai, U.A.E
TEL:- +971 42678181, FAX NO:- +971 42671881

CLIENT:

TAUSEEF CHAMAN SHAIKUR ZAMAN

PROJECT TITLE:

PROPOSED BUILDING (B + G + 7 + R)


PLOT: 5310375

LOCATION: SAIH SHUAIB - 2

SCALE	DRW. BY ARUN	CKD. BY ZEESHAN
DATE 14/08/2025	PROJ. NO: P-622	

TITLE :

A106
4TH FLOOR PLAN

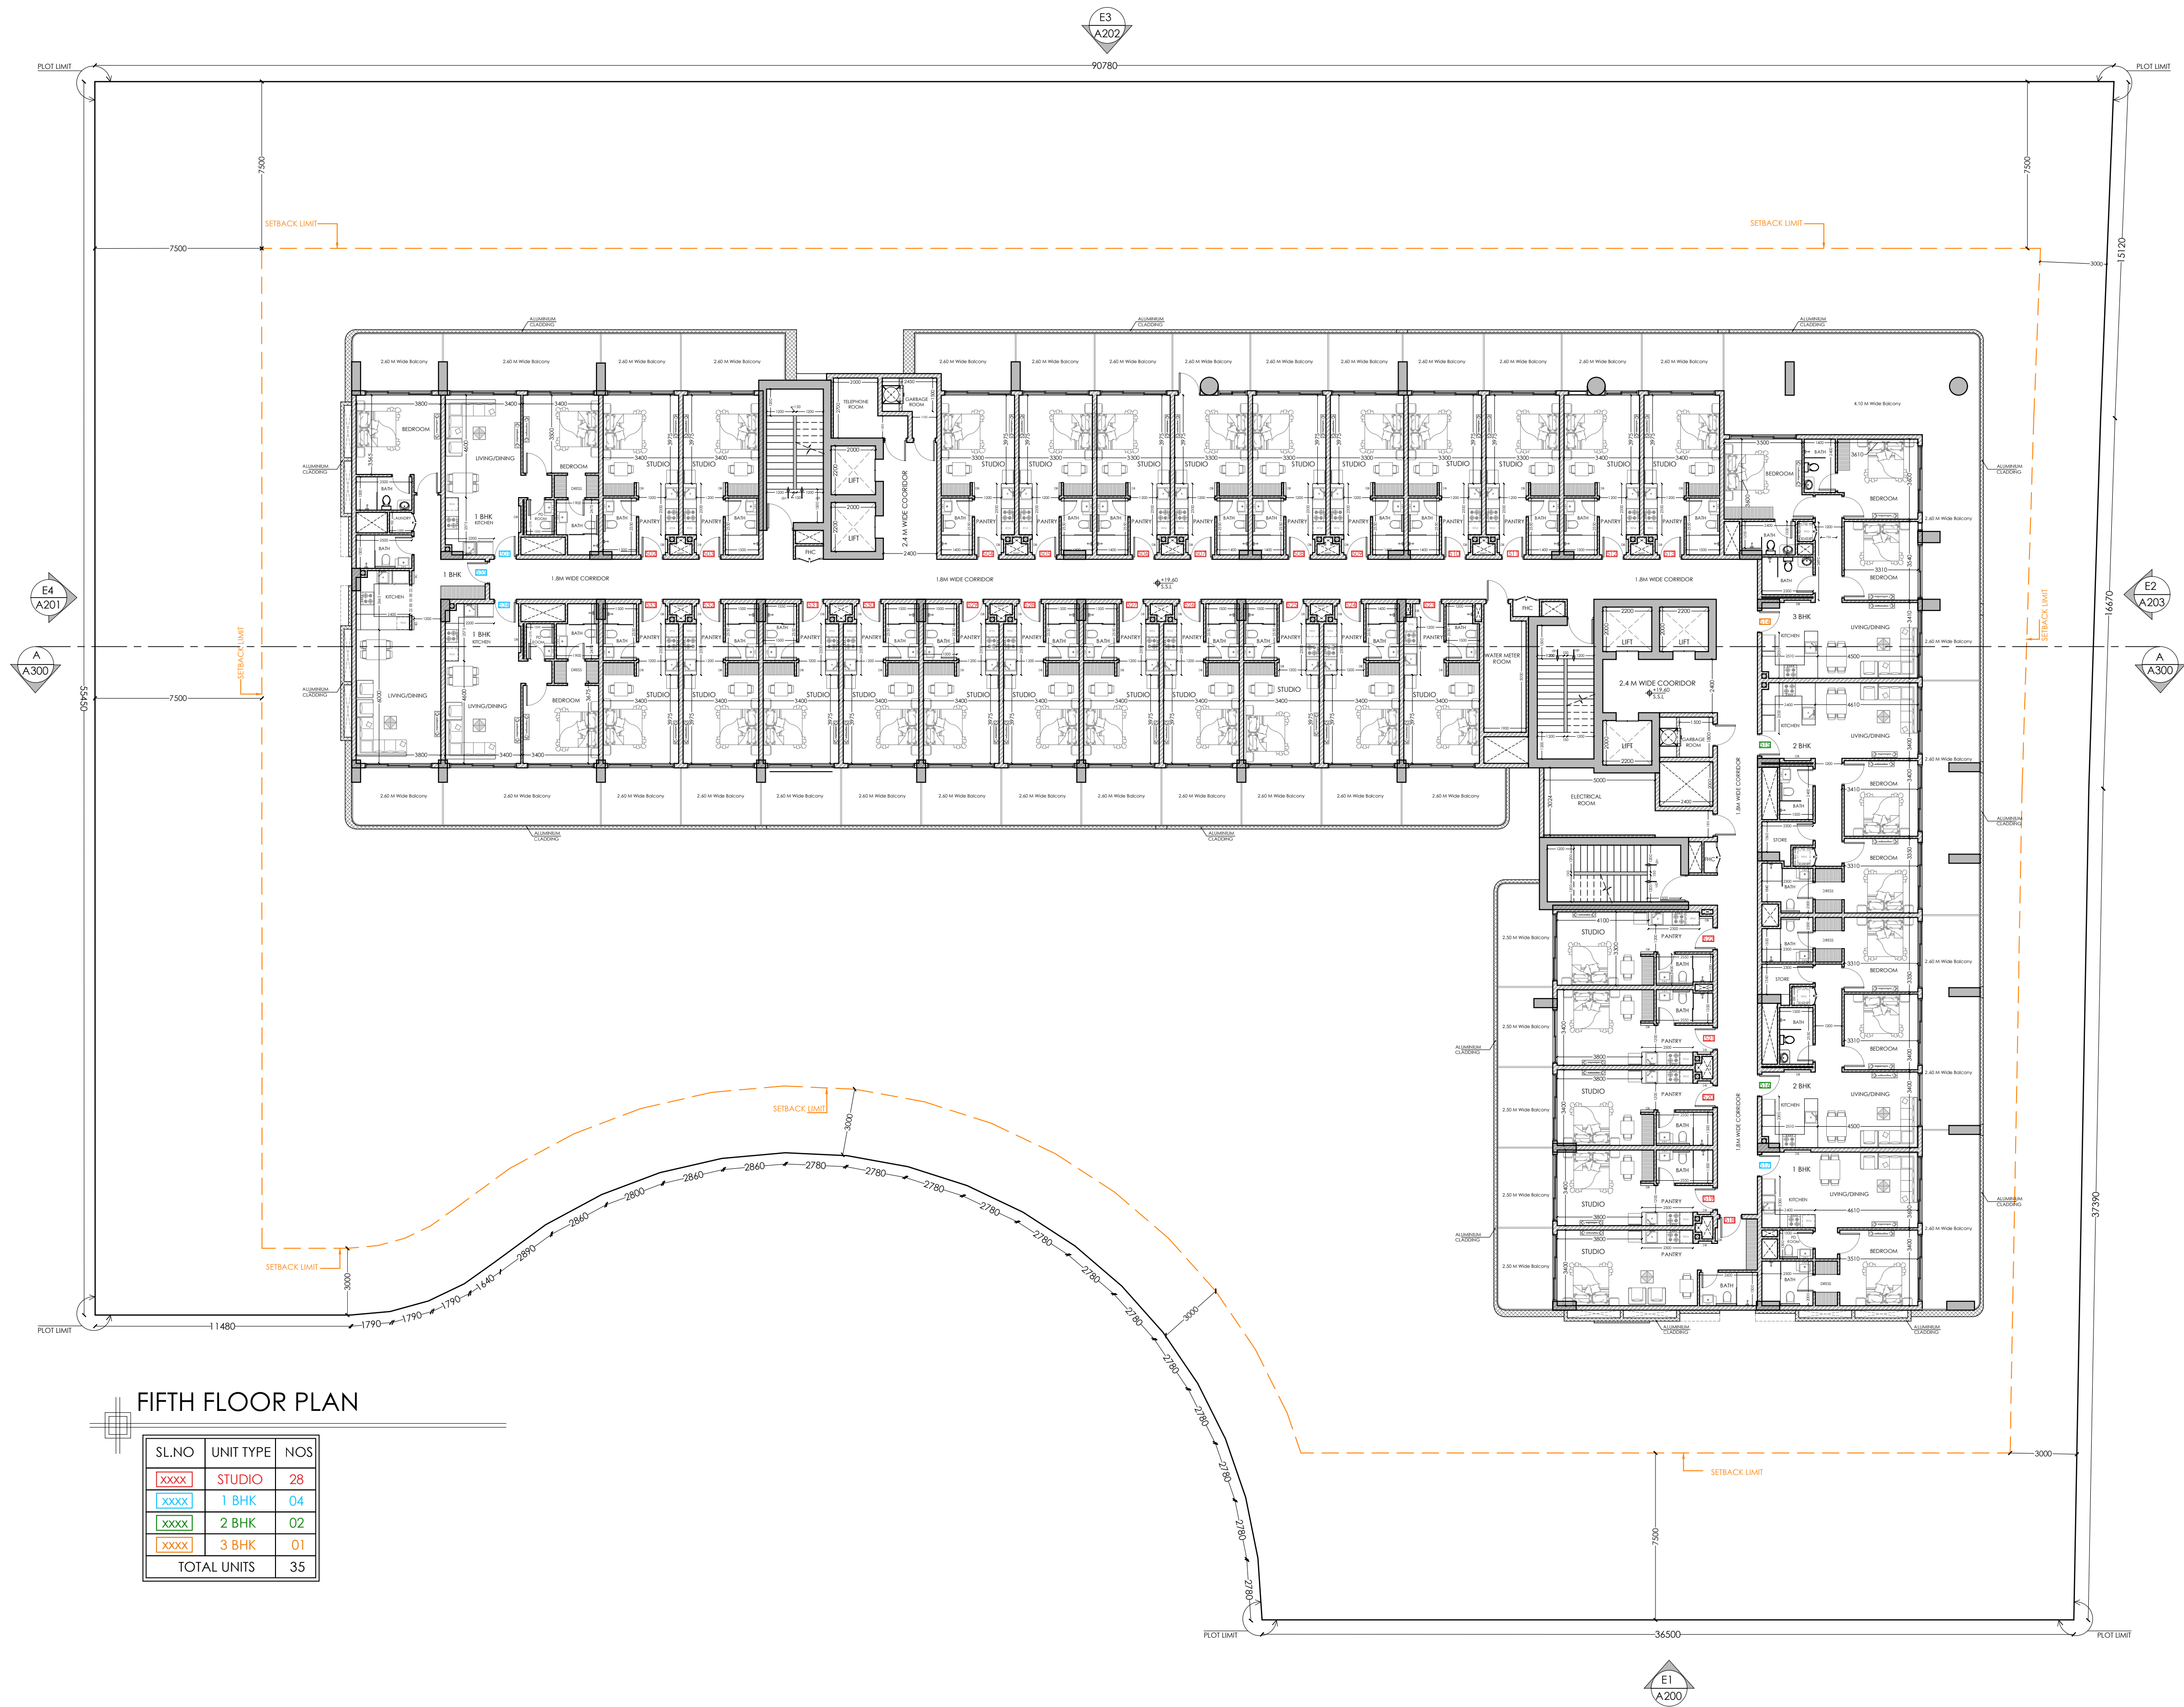

FIFTH FLOOR PLAN

SL.NO	UNIT TYPE	NOS
XXXX	STUDIO	28
XXXX	1 BHK	04
XXXX	2 BHK	02
XXXX	3 BHK	01
TOTAL UNITS		35

ARCHITECTURE

NOTES

- THIS DRAWING IS THE PROPERTY OF AL GAFRY CONSULTING ARCHITECTS ENGINEERS. ITS COPYRIGHT IS RESERVED WITH THEM. IT MUST NOT BE RETAINED, COPIED OR REPRODUCED IN ANY FORM WITHOUT THE WRITTEN CONSENT OF AL GAFRY CONSULTING ARCHITECTS ENGINEERS.
- ALL DIMENSIONS ARE IN MILLIMETERS. OTHERWISE DO NOT SCALE DRAWING. ONLY WRITTEN DIMENSIONS ARE APPROXIMATE.
- ALL DIMENSIONS TO BE VERIFIED BY THE CONTRACTOR AND DISCREPANCIES, IF ANY, REPORTED TO THE CONSULTANT BEFORE COMMENCING ANY WORK ON SITE.
- THIS DRAWING SHOULD BE READ IN CONJUNCTION WITH RELEVANT ARCHITECTURAL, STRUCTURAL AND SERVICES DRAWINGS.

NO DATE ENG. REVISIONS

CONSULTANT:

AL GAFRY
الغافري
CONSULTING ARCHITECTS ENGINEERS
P.O. BOX NO:-48347, Dubai, U.A.E
TEL:-+971 42678181, FAX NO:-+971 42671881

CLIENT:

TAUSEEF CHAMAN SHAIRUZ ZAMAN

PROJECT TITLE:

PROPOSED BUILDING (B + G + 7 + R)

PLOT:

5310375

LOCATION:

SAIH SHUAIB - 2

SCALE

DATE

14/08/2025

DRW. BY

ARUN

PROJ. NO:


P-622

CKD. BY

ZEESHAN

TITLE :

A107
5TH FLOOR PLAN

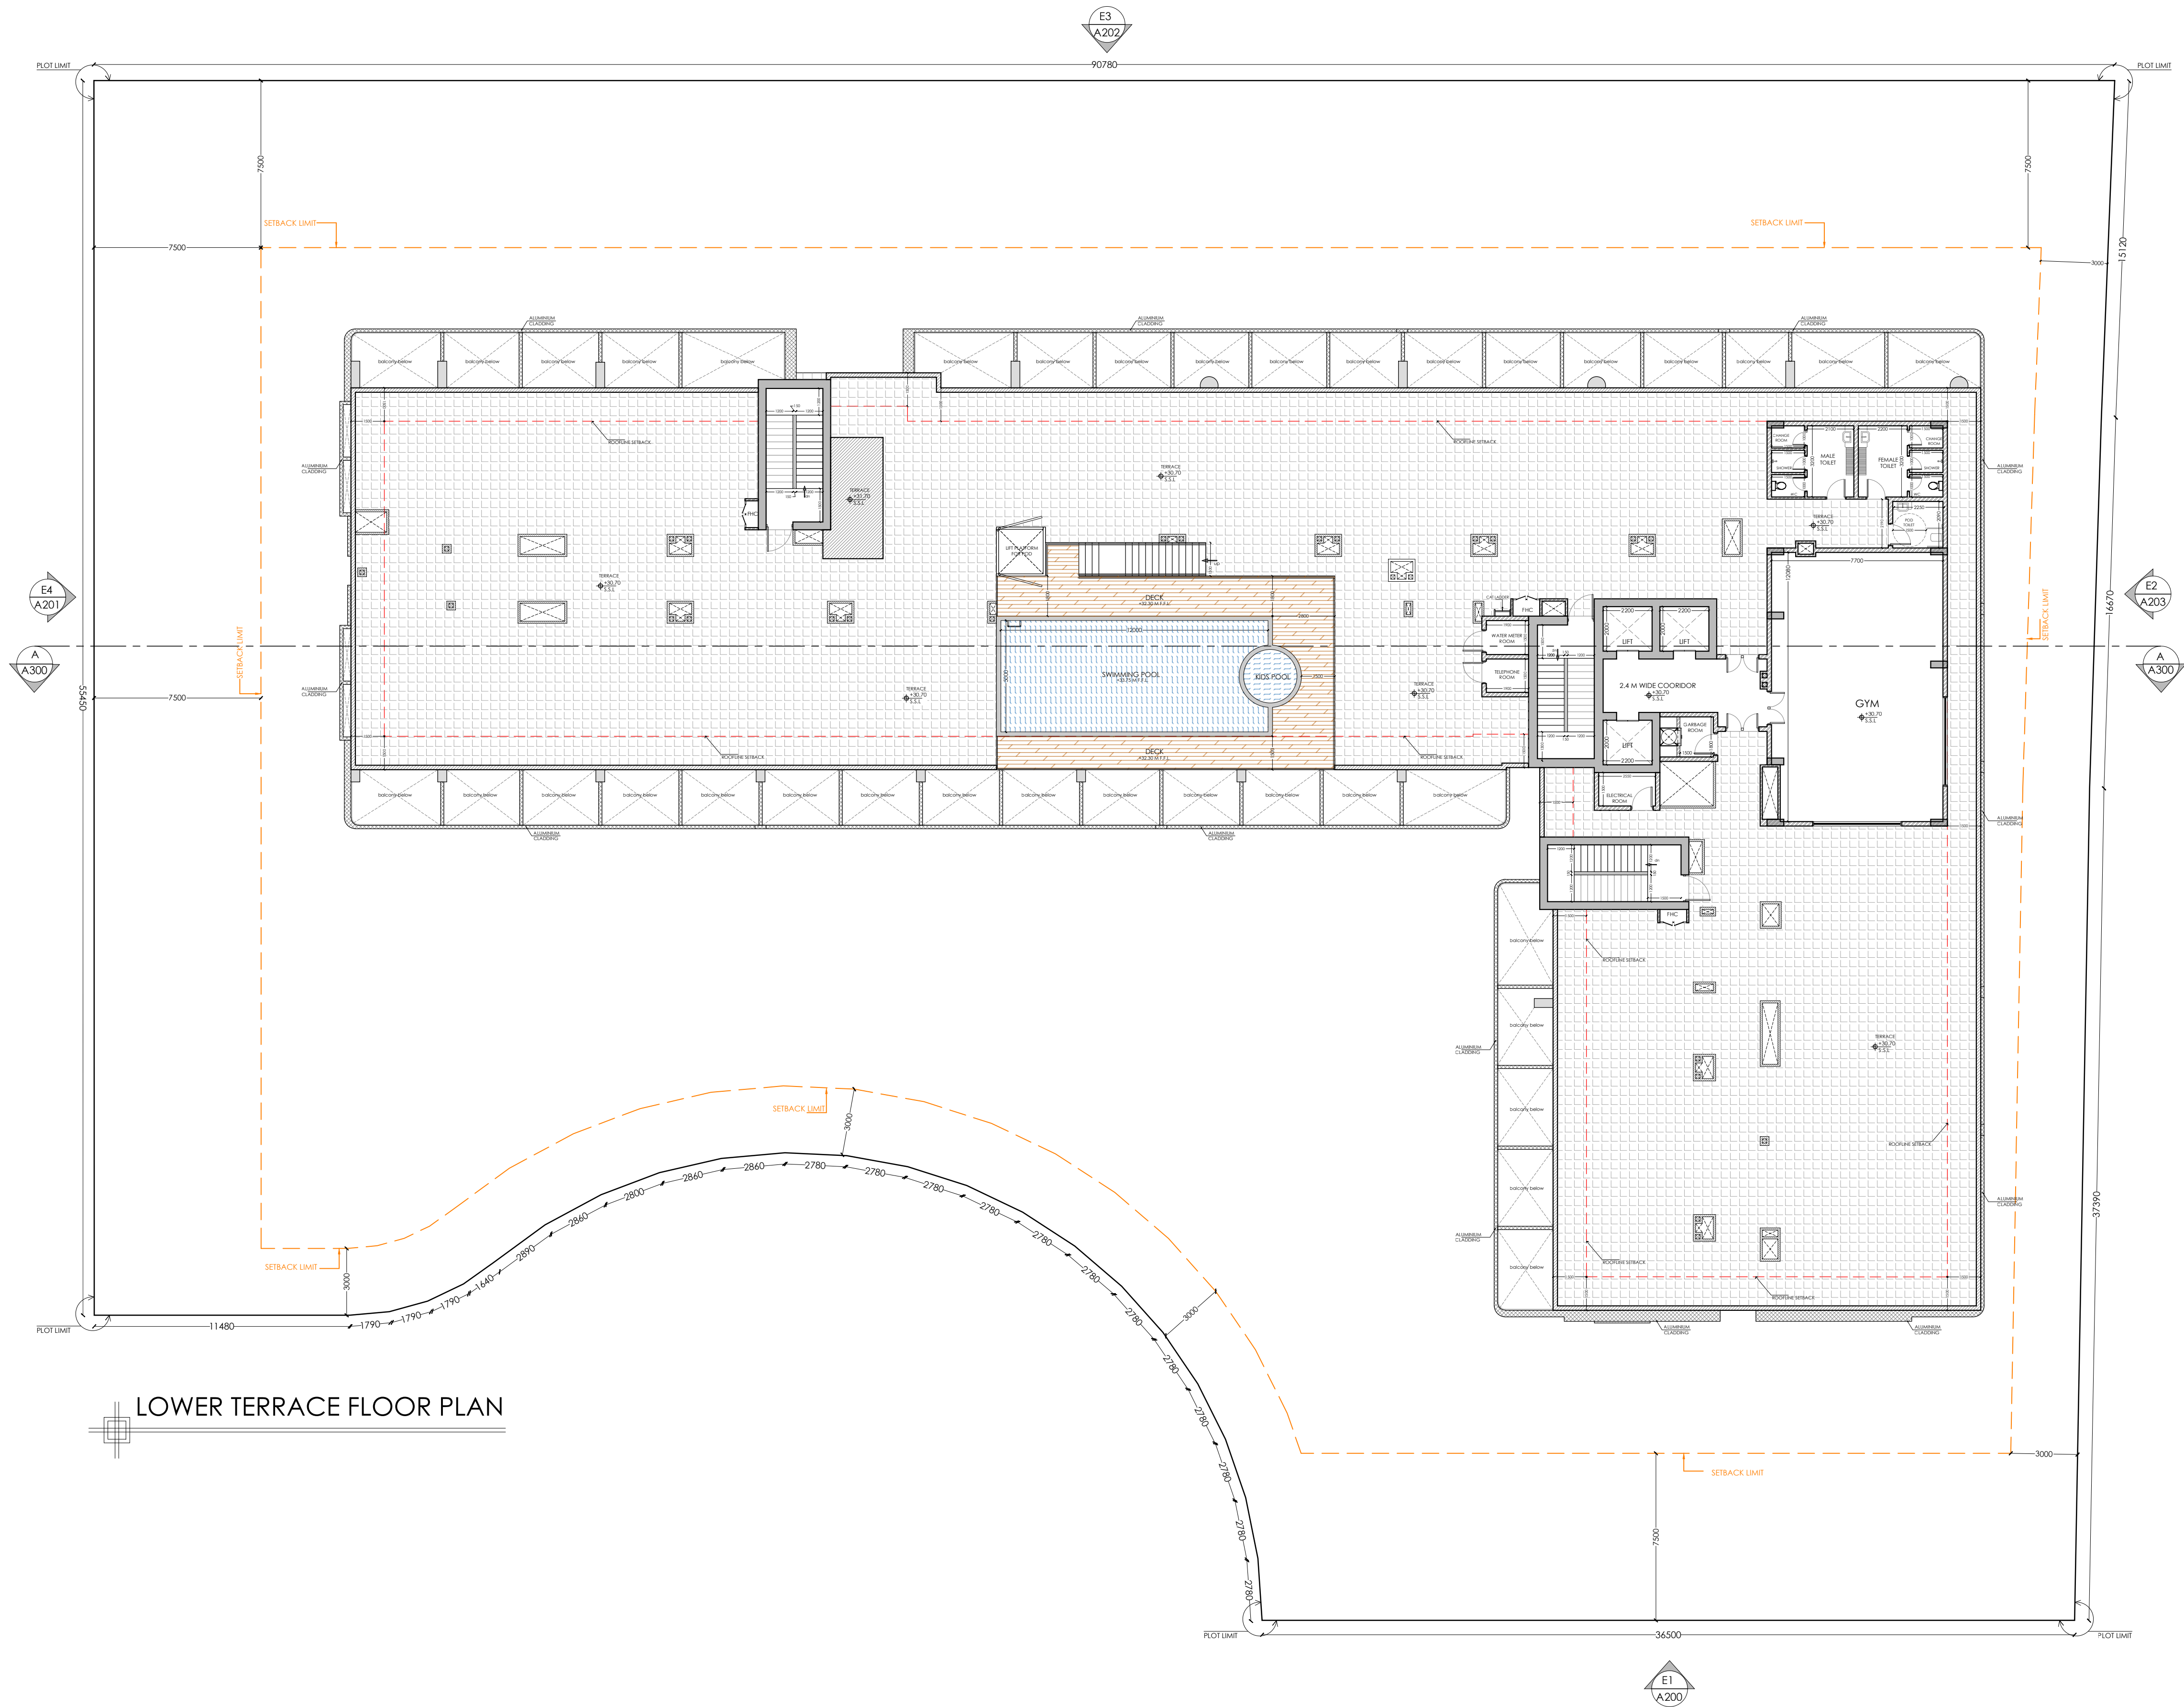

LOWER TERRACE FLOOR PLAN

ARCHITECTURE

NOTES

1. THIS DRAWING IS THE PROPERTY OF AL GAFRY CONSULTING ARCHITECTS ENGINEERS. ITS COPYRIGHT IS RESERVED WITH THEM. IT MUST NOT BE RETAINED, COPIED OR REPRODUCED IN ANY FORM WITHOUT THE WRITTEN CONSENT OF AL GAFRY CONSULTING ARCHITECTS ENGINEERS.
2. ALL DIMENSIONS ARE IN MILLIMETERS. OTHERWISE DO NOT SCALE DRAWING. ONLY WRITTEN DIMENSIONS ARE APPROXIMATE.
3. ALL DIMENSIONS TO BE VERIFIED BY THE CONTRACTOR AND DISCREPANCIES, IF ANY, REPORTED TO THE CONSULTANT BEFORE COMMENCING ANY WORK ON SITE.
4. THIS DRAWING SHOULD BE READ IN CONJUNCTION WITH RELEVANT ARCHITECTURAL, STRUCTURAL AND SERVICES DRAWINGS.

NO	DATE	ENG.	REVISIONS

CONSULTANT:

AL GAFRY
 الفافري
 CONSULTING ARCHITECTS ENGINEERS
 P.O. BOX NO:- 48347, DUBAI, U.A.E
 TELE:- +971 42678181, FAX NO:- +971 42671881

CLIENT:

TAUSEEF CHAMAN SHAIRUZ ZAMAN

PROJECT TITLE:

PROPOSED BUILDING (B + G + 7 + R)

PLOT:

5310375

LOCATION:

SAIH SHUAIB - 2

SCALE

DATE

14/08/2025

DRW. BY

ARUN

PROJ. NO:


P-622

CKD. BY

ZEESHAN

TITLE:

A110
LOWER TERRACE FLOOR PLAN

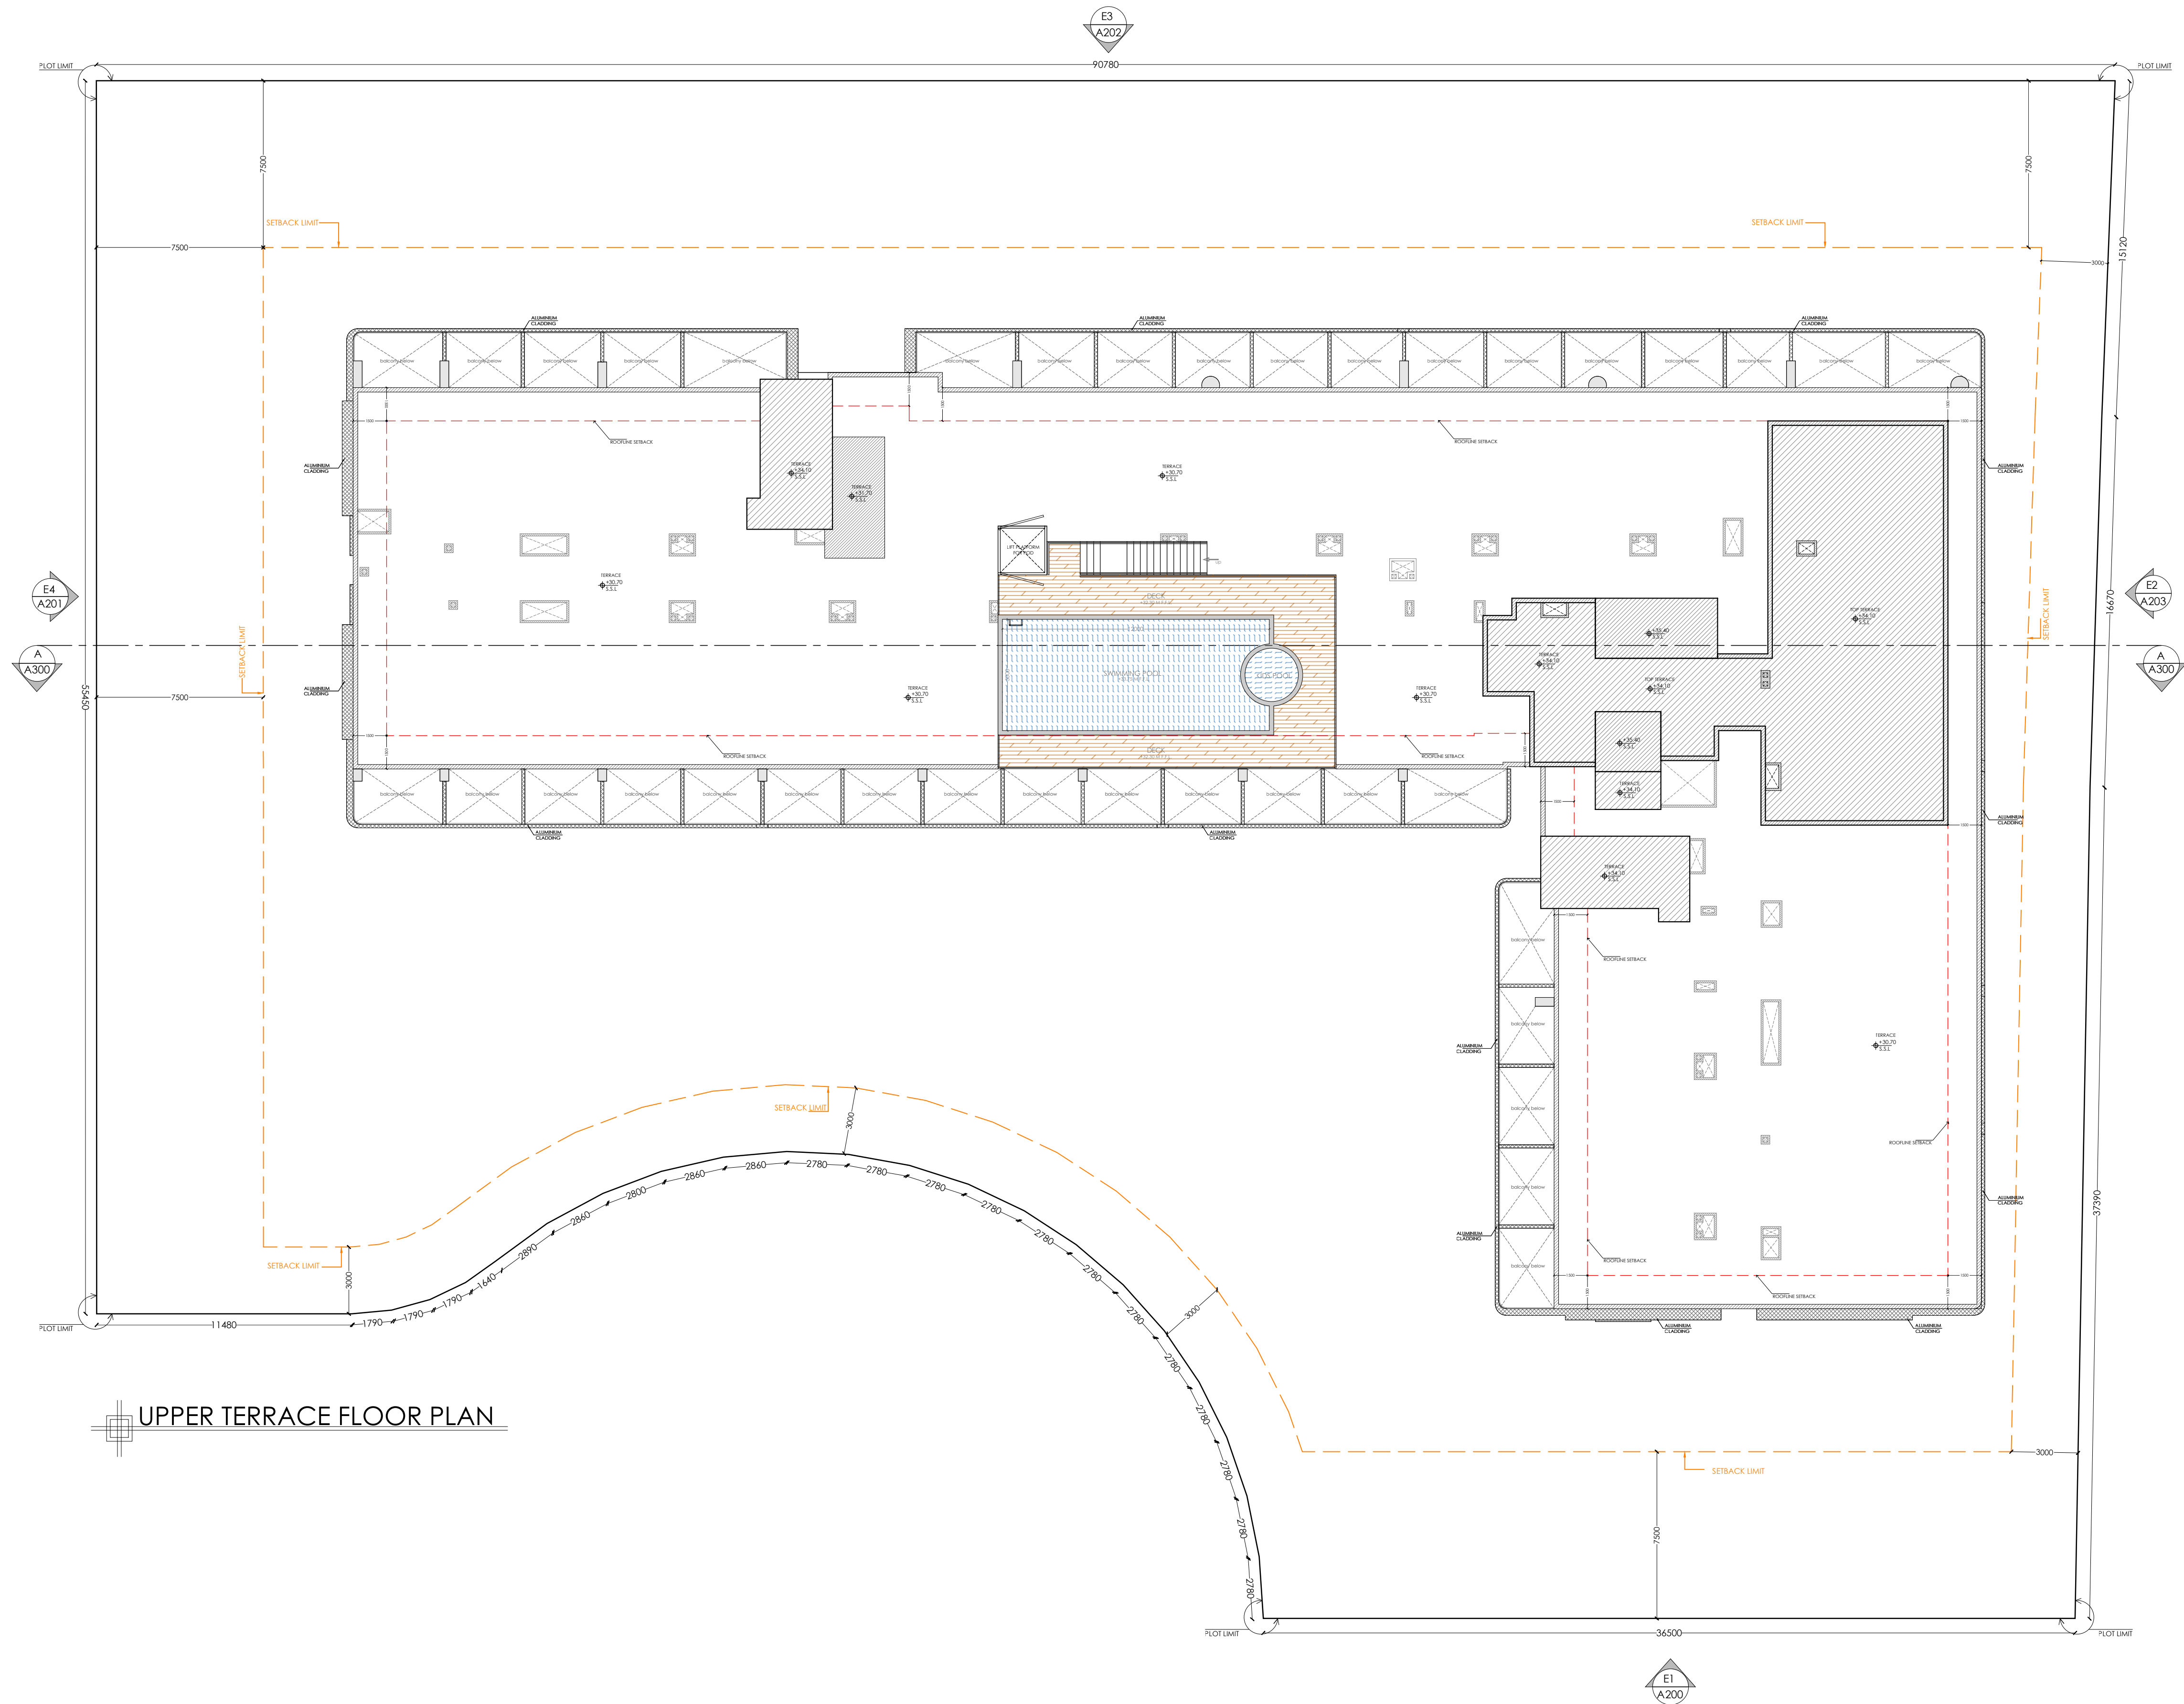

UPPER TERRACE FLOOR PLAN

ARCHITECTURE

NOTES

1. THIS DRAWING IS THE PROPERTY OF AL GAFRY CONSULTING ARCHITECTS ENGINEERS. ITS COPYRIGHT IS RESERVED WITH THEM. IT MUST NOT BE RETAINED, COPIED OR REPRODUCED IN ANY FORM WITHOUT THE WRITTEN CONSENT OF AL GAFRY CONSULTING ARCHITECTS ENGINEERS.
2. ALL DIMENSIONS ARE IN MILLIMETERS. OTHERWISE DO NOT SCALE DRAWING. ONLY WRITTEN DIMENSIONS ARE APPROXIMATE.
3. ALL DIMENSIONS TO BE VERIFIED BY THE CONTRACTOR AND DISCREPANCIES, IF ANY, REPORTED TO THE CONSULTANT BEFORE COMMENCING ANY WORK ON SITE.
4. THIS DRAWING SHOULD BE READ IN CONJUNCTION WITH RELEVANT ARCHITECTURAL, STRUCTURAL AND SERVICES DRAWINGS.

NO	DATE	ENG.	REVISIONS
----	------	------	-----------

CONSULTANT:

AL GAFRY
الغافري
CONSULTING ARCHITECTS ENGINEERS
P.O. BOX NO:- 48347, DUBAI, U.A.E
TEL:- +971 42678181, FAX NO:- +971 42671881

CLIENT:

TAUSEEF CHAMAN SHAIKUZ ZAMAN

PROJECT TITLE:

PROPOSED BUILDING (B + G + 7 + R)

PLOT:

5310375

LOCATION:

SAIH SHUAIB - 2

SCALE

DATE

14/08/2025

DRW. BY

ARUN

PROJ. NO:

P-622

CKD. BY

ZEESHAN

TITLE :

A111
UPPER TERRACE FLOOR PLAN