


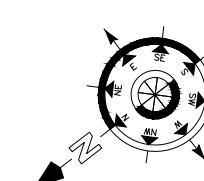


BASEMENT FLOOR PLAN 1
TOTAL NO.OF PARKING - 107 NO.S








GROUND FLOOR PLAN 11
TOTAL NO.OF PARKING - 45 NO.S

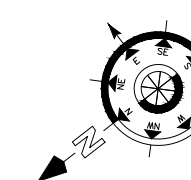

ROAD SIDE

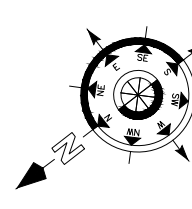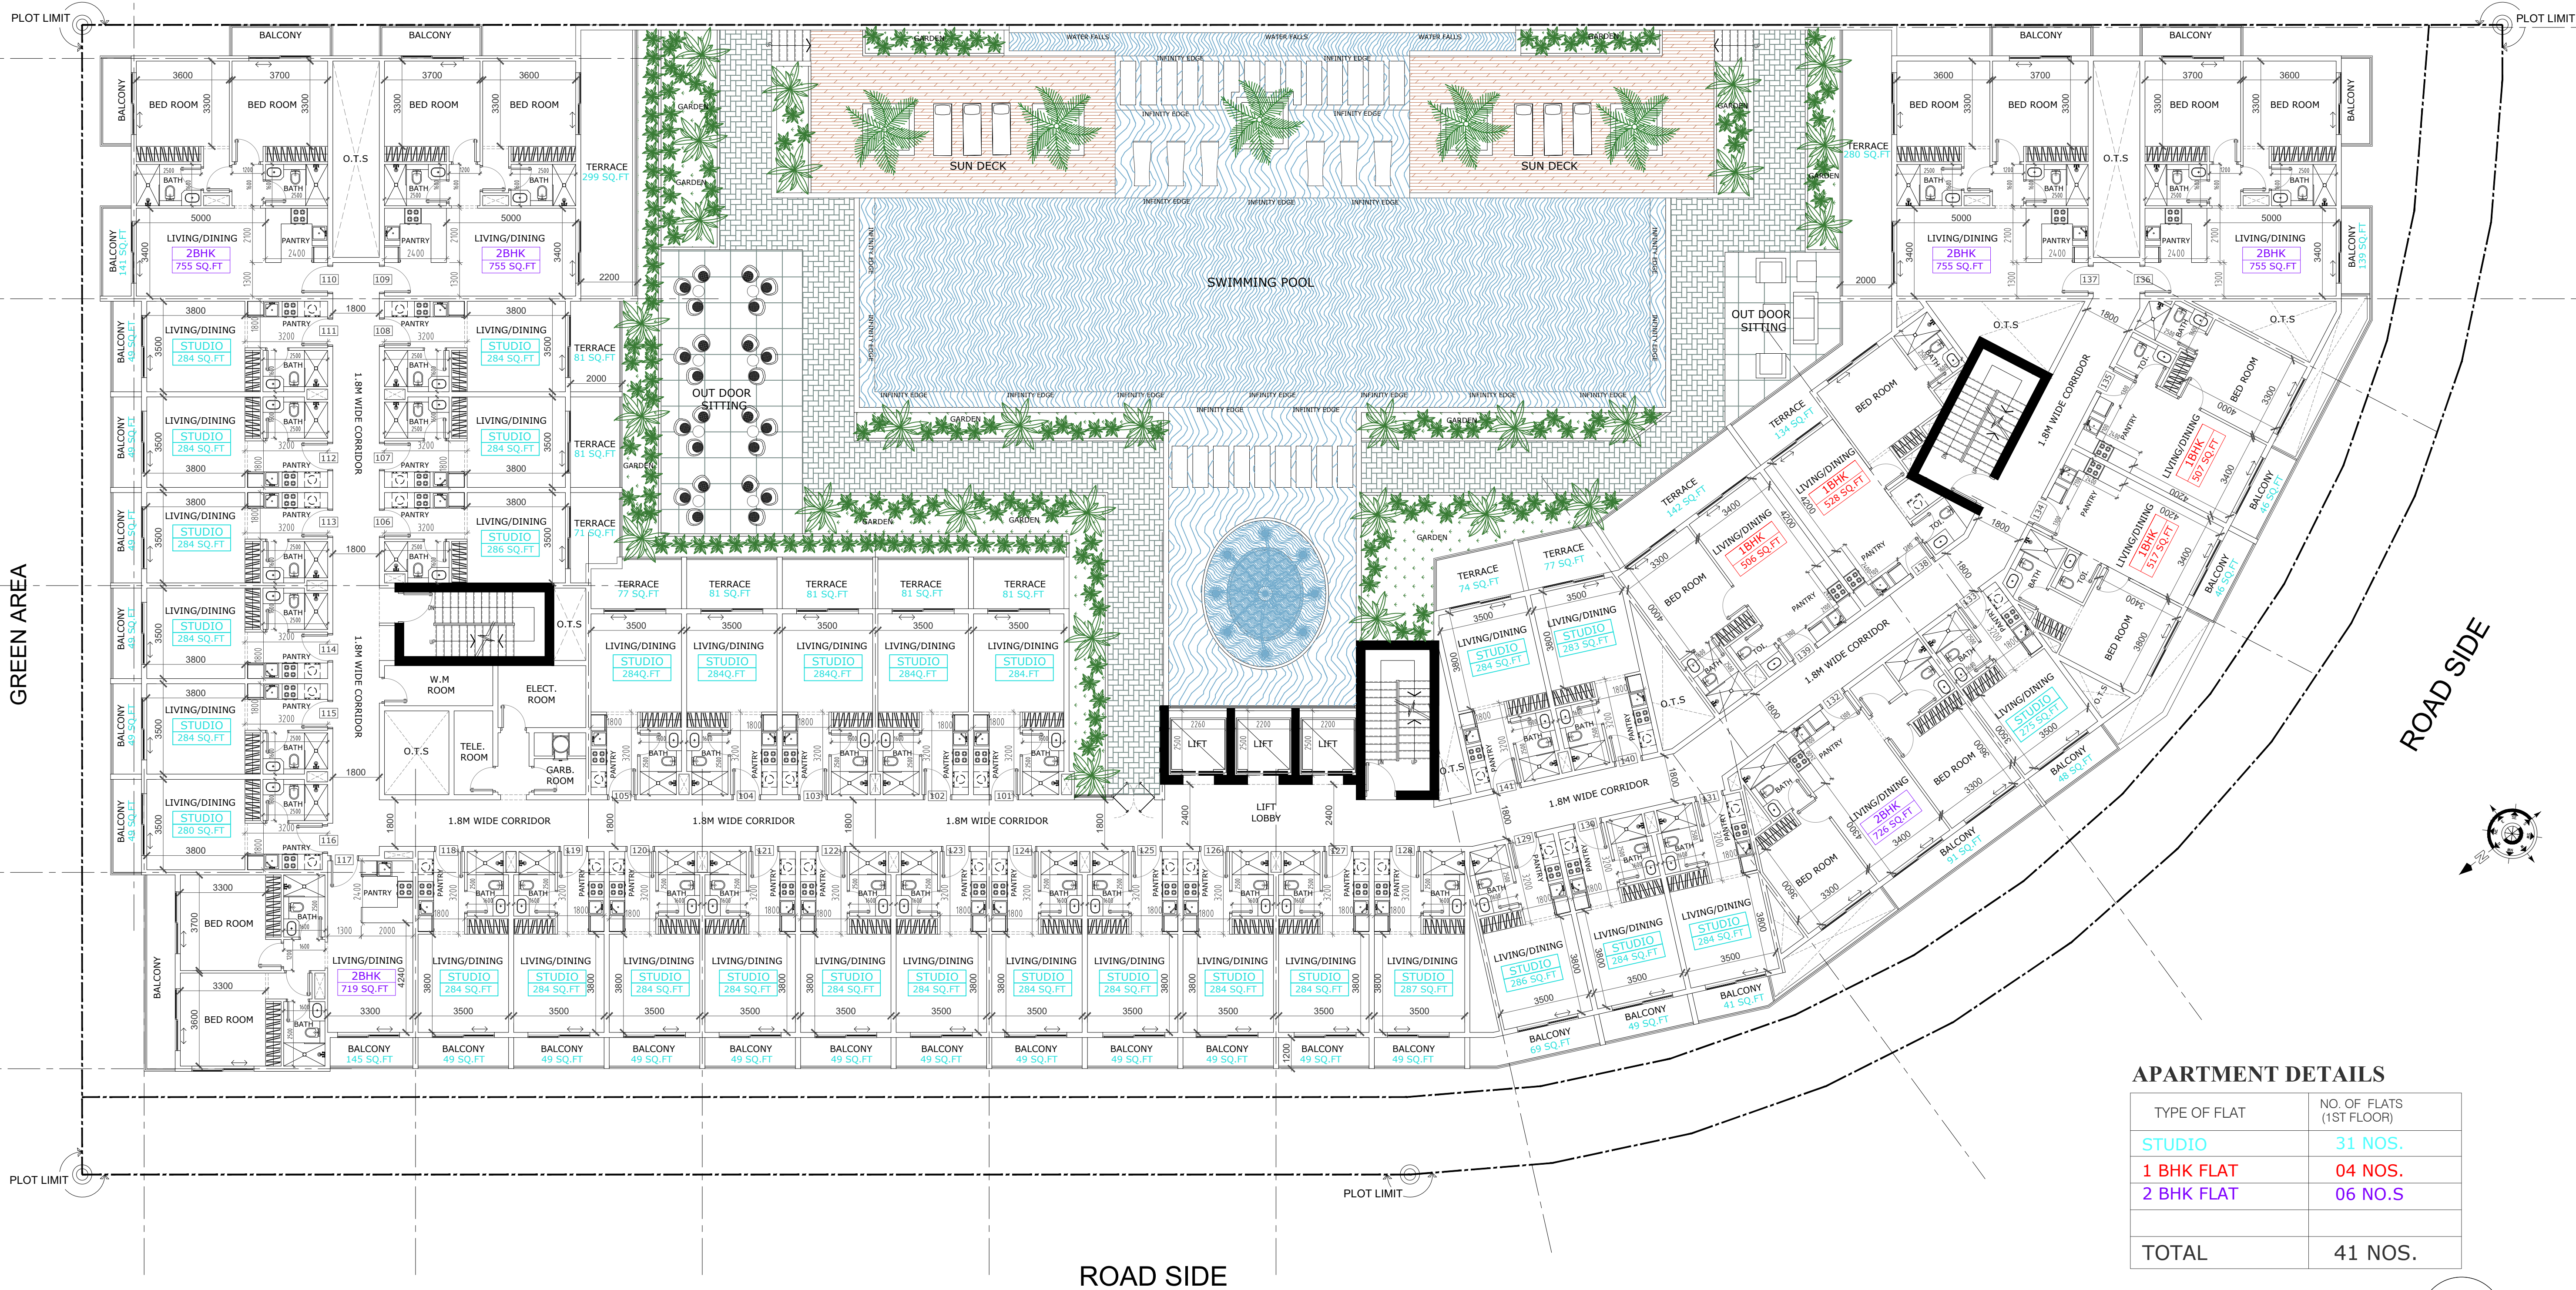

ROAD SIDE

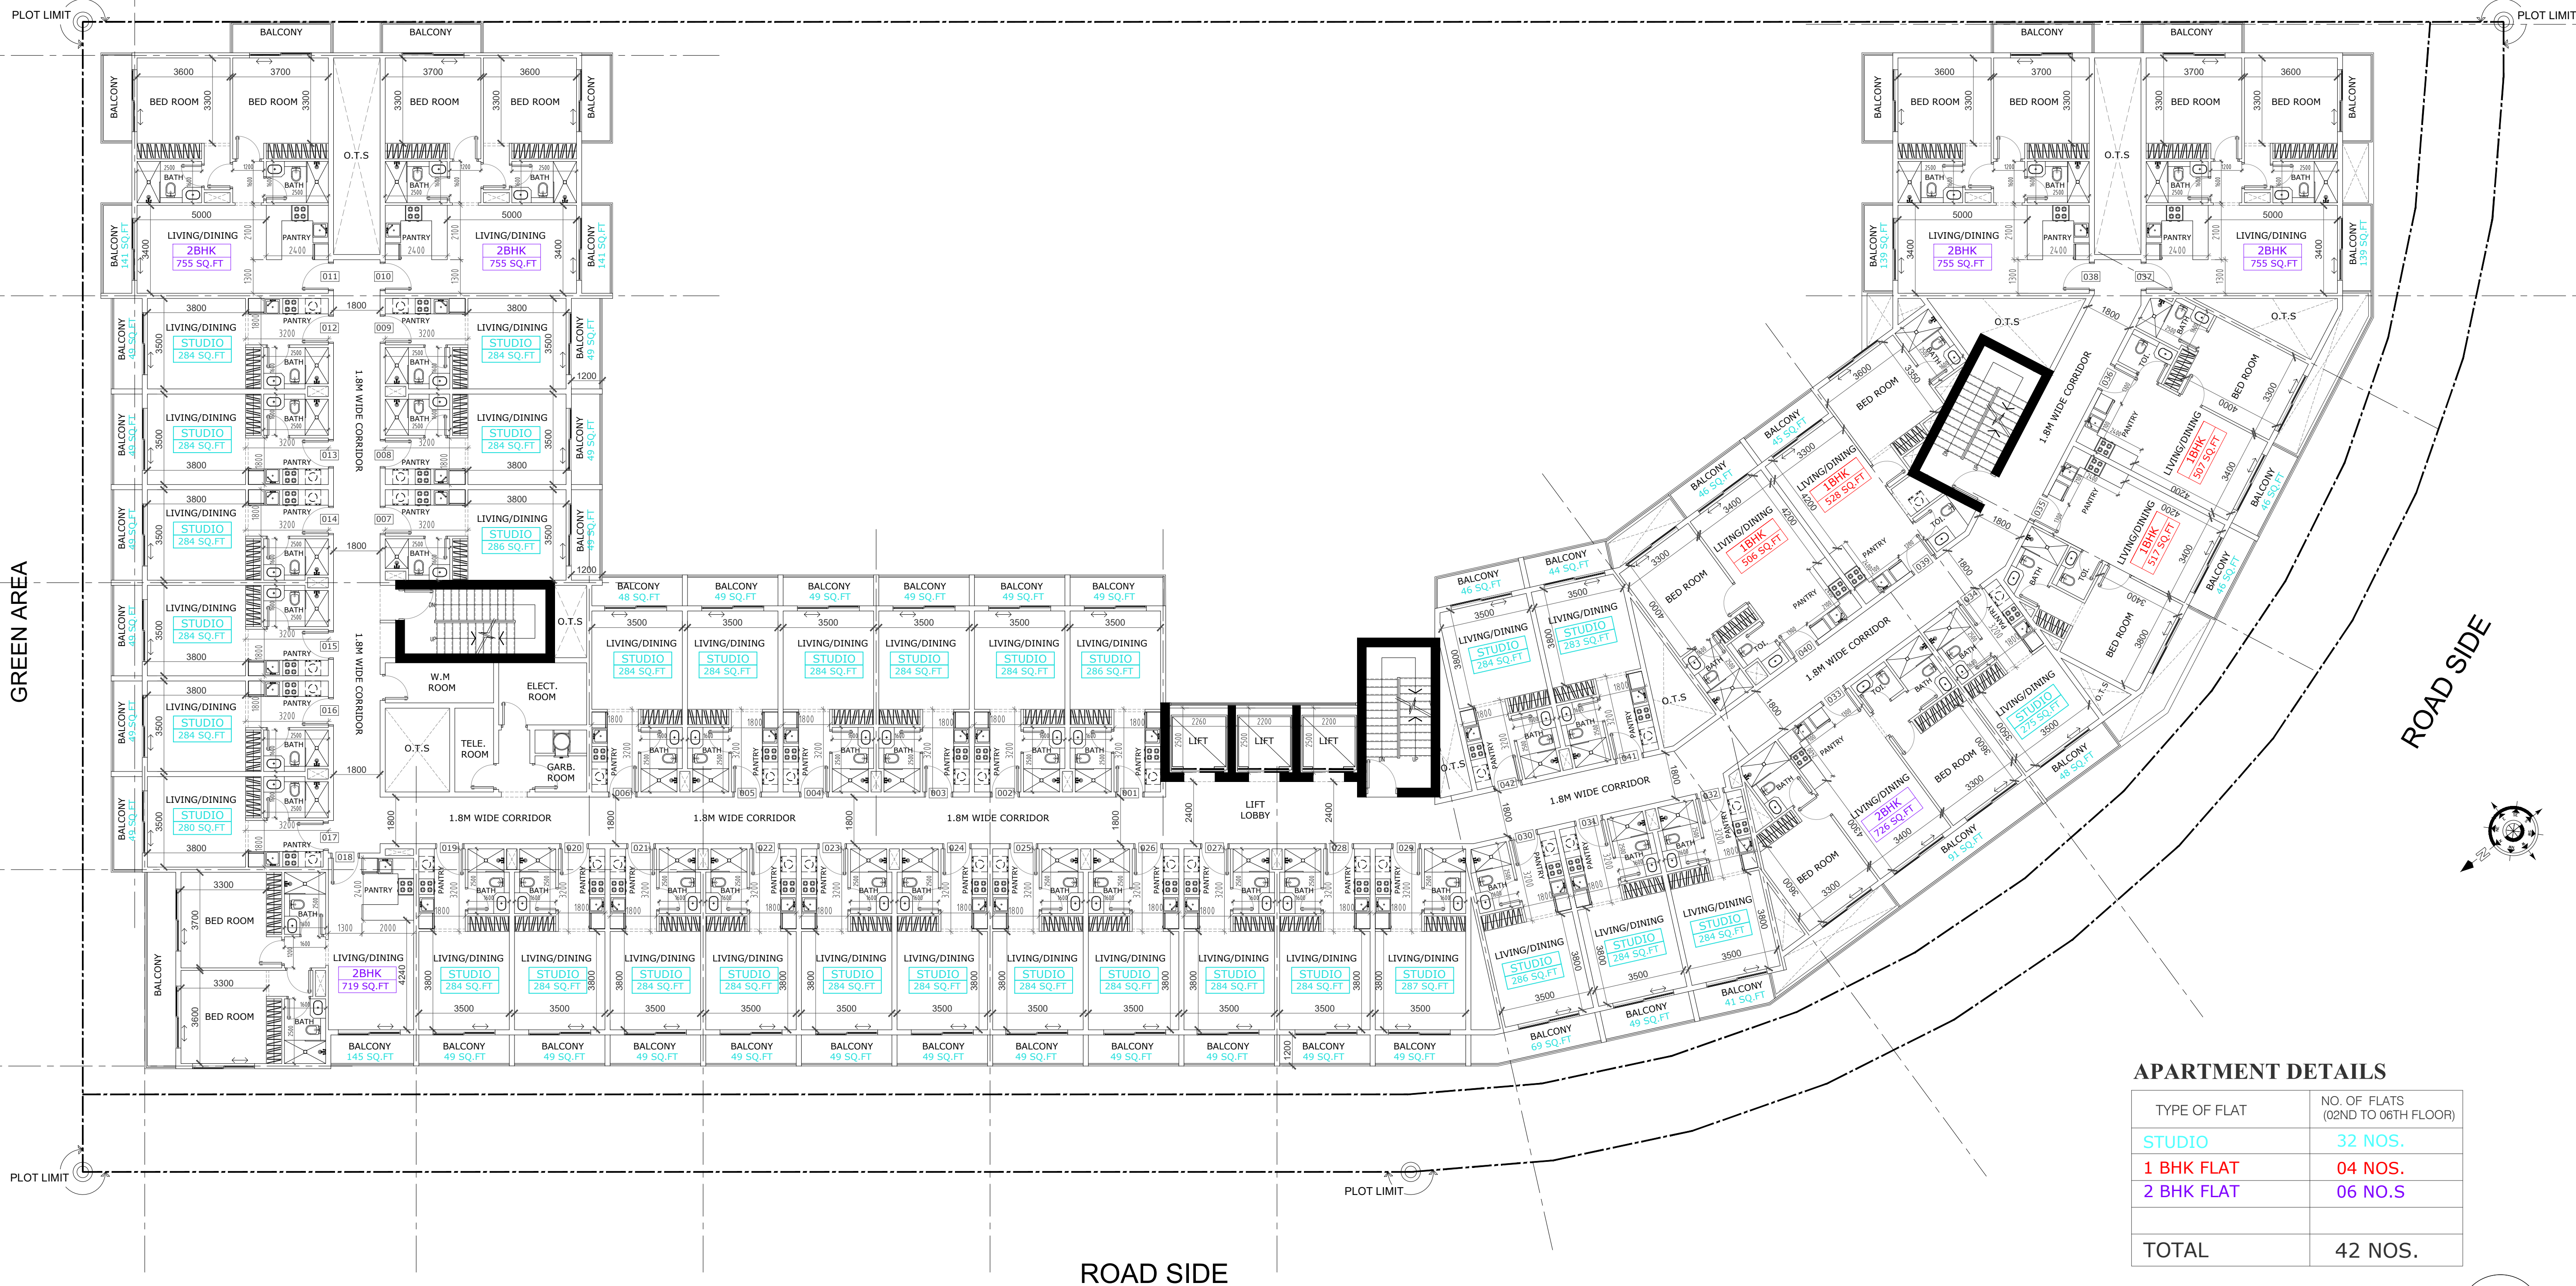


APARTMENT DETAILS


TYPE OF FLAT	NO. OF FLATS (02ND TO 06TH FLOOR)
STUDIO	32 NOS.
1 BHK FLAT	04 NOS.
2 BHK FLAT	06 NO.S
TOTAL	42 NOS.

02ND TO 06TH FLOOR PLAN

1

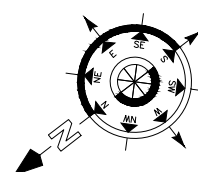


ROAD SIDE

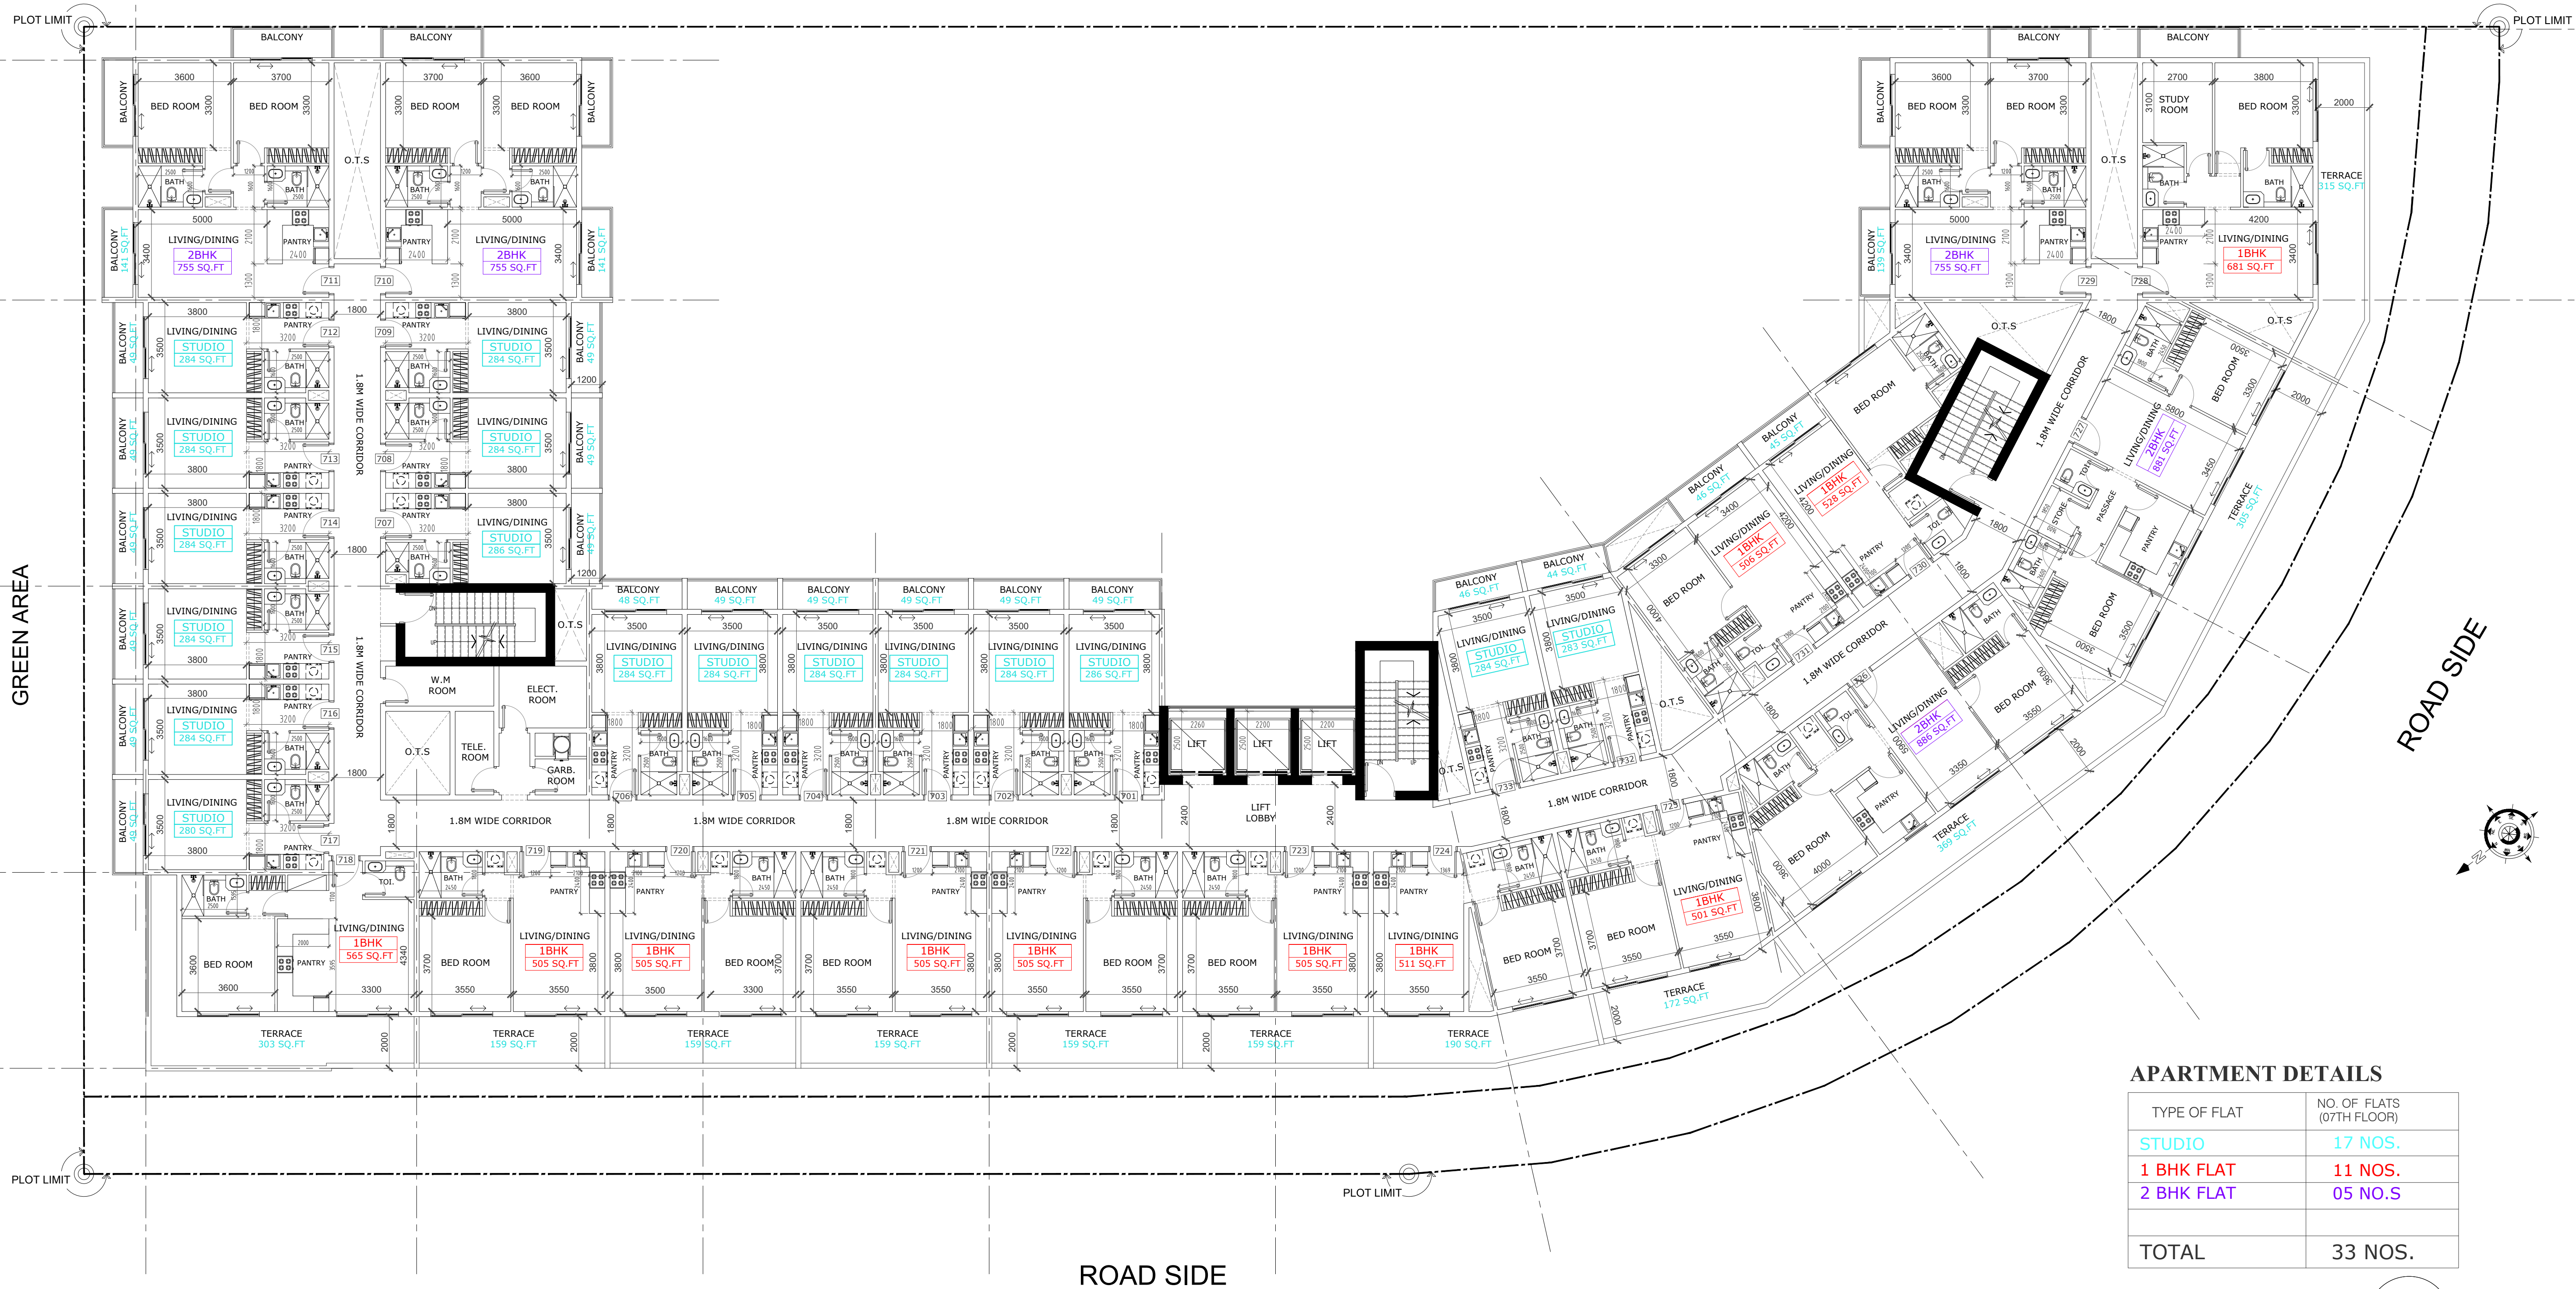


APARTMENT DETAILS

TYPE OF FLAT	NO. OF FLATS (07TH FLOOR)
STUDIO	17 NOS.
1 BHK FLAT	11 NOS.
2 BHK FLAT	05 NO.S
TOTAL	33 NOS.

07TH FLOOR PLAN 1

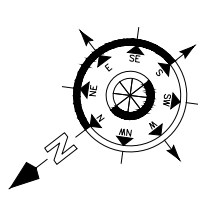

ROAD SIDE

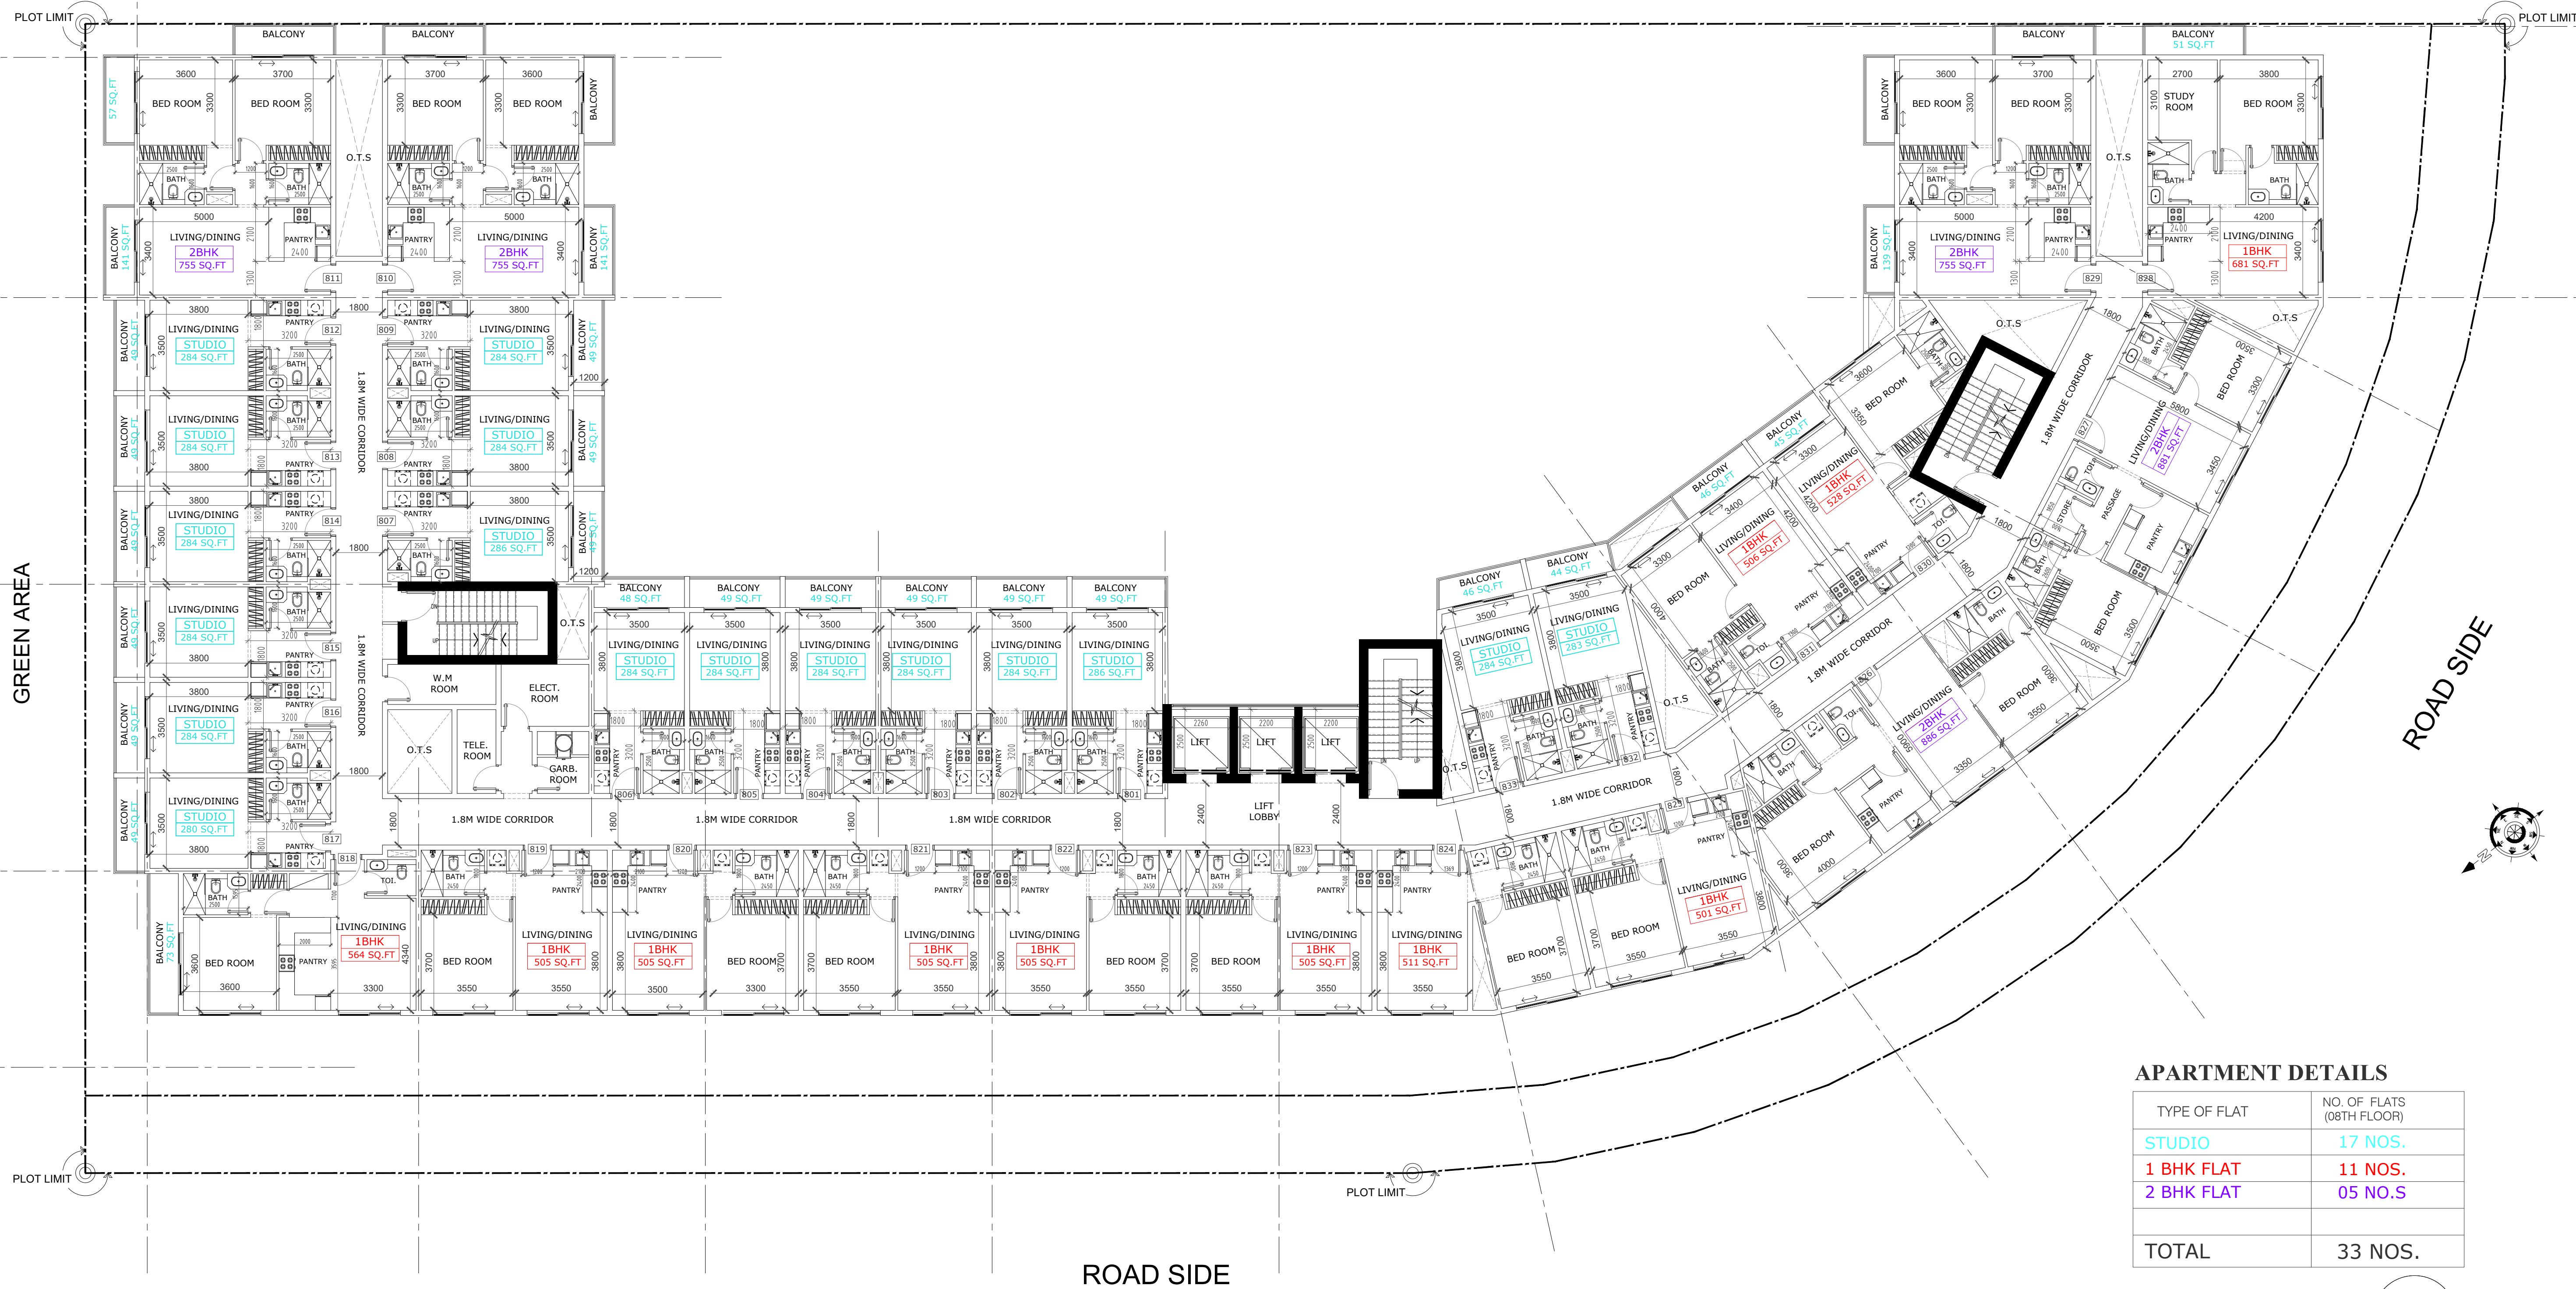

APARTMENT DETAILS

TYPE OF FLAT	NO. OF FLATS (08TH FLOOR)
STUDIO	17 NOS.
1 BHK FLAT	11 NOS.
2 BHK FLAT	05 NOS.
TOTAL	33 NOS.

08TH FLOOR PLAN 1

