


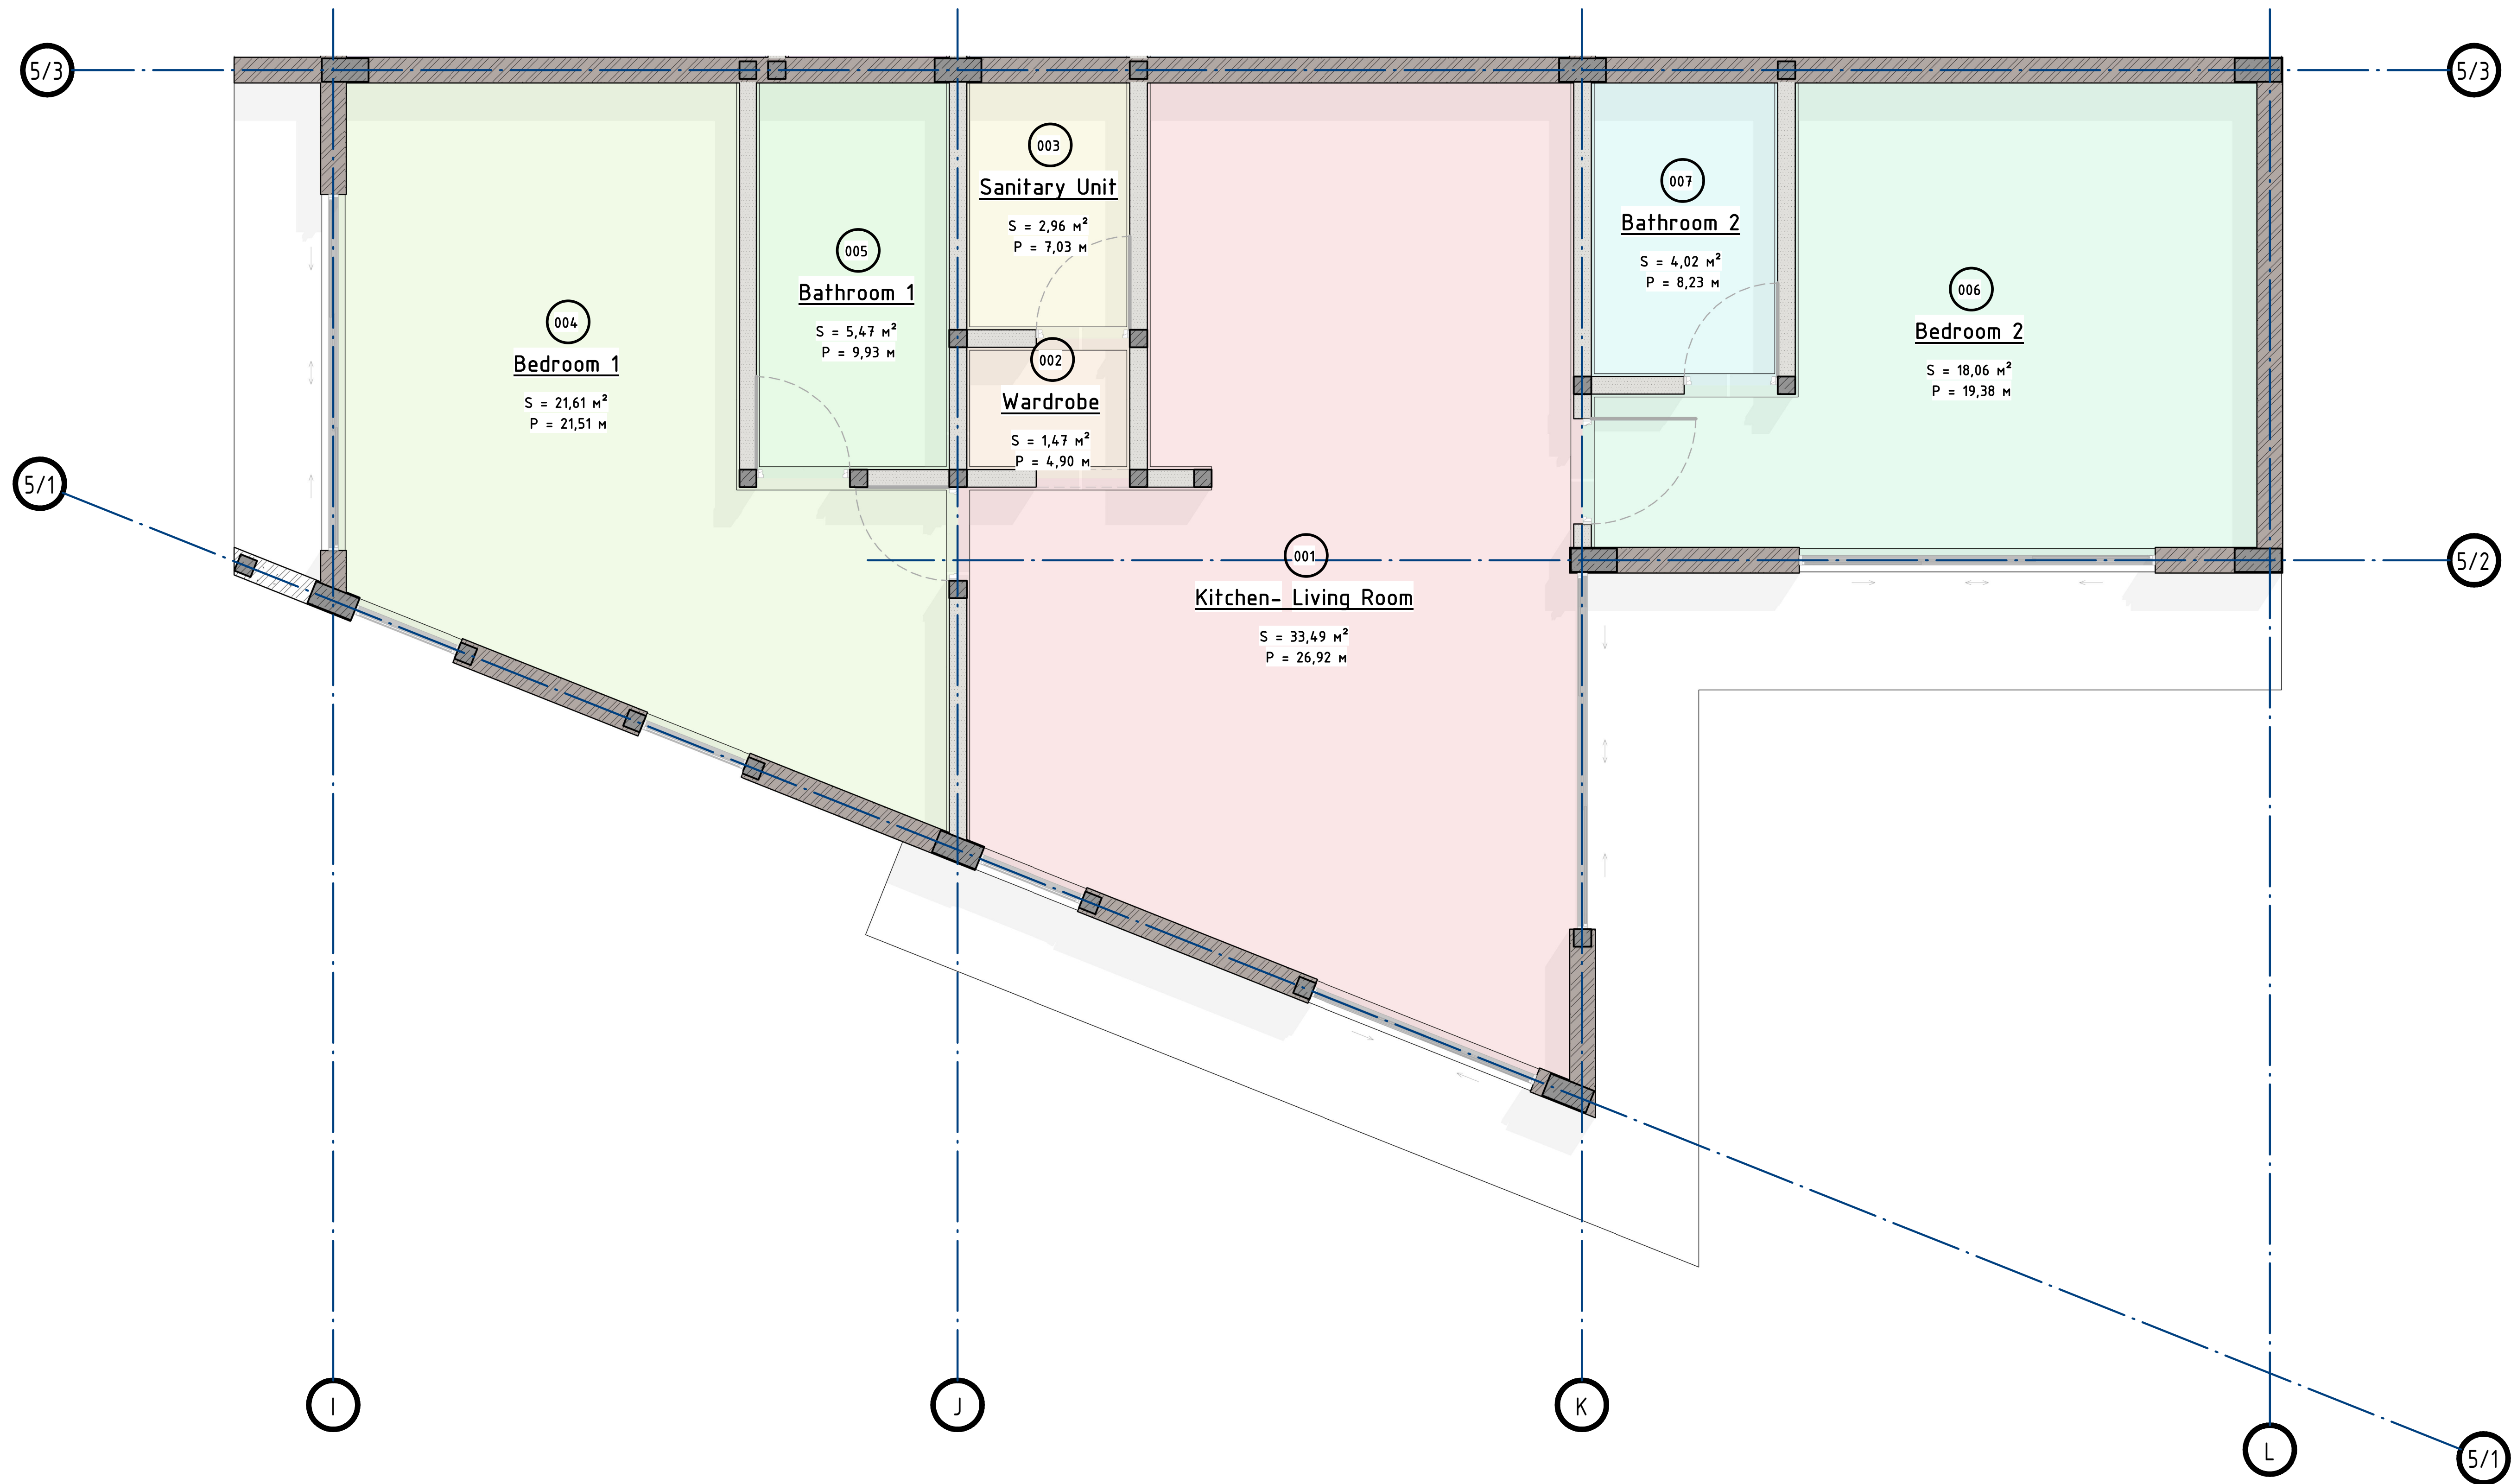

Villa 1

Rooms Schedule Color



ADDRESS


SHEET NAME
Building 1 - Rooms Schedule Color

REVISIONS

NO.	DESCRIPTION	DATE

SCALE: AS SHOWN DATE:

SHEET NO. A16

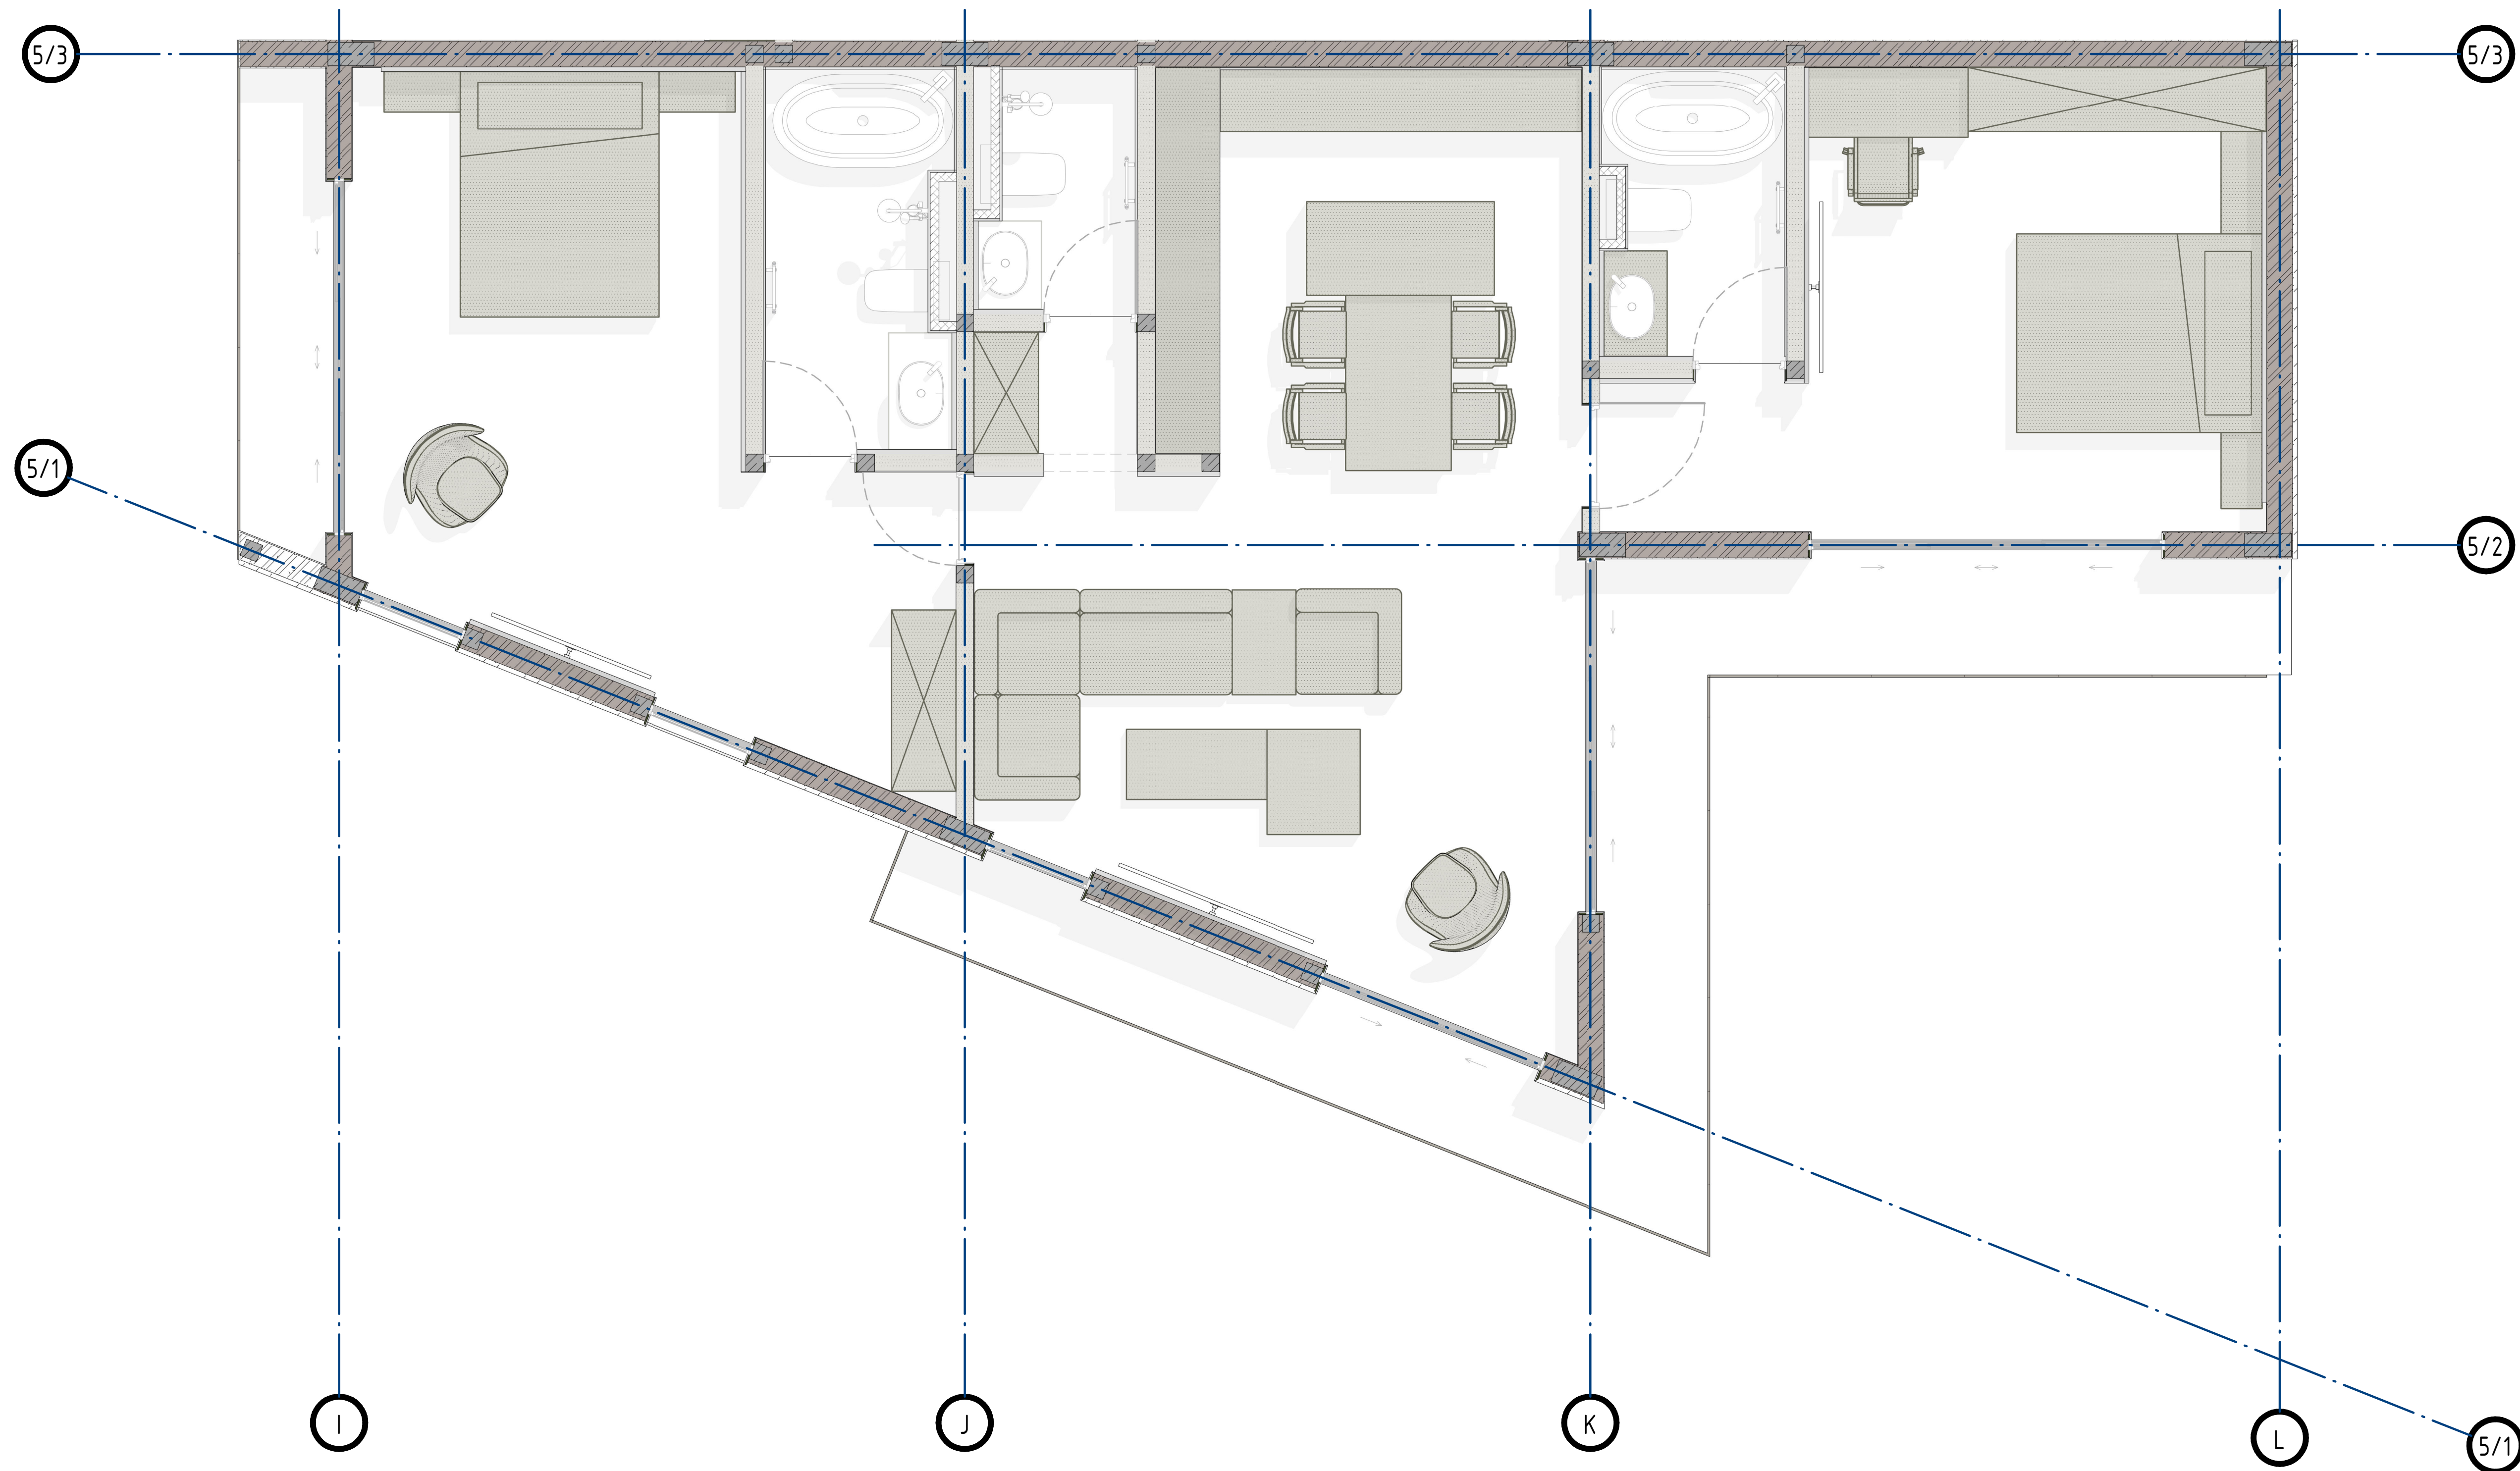

ADDRESS

SHEET NAME
Villa J.


REVISIONS

SCALE AS SHOWN	DATE
-------------------	------

SHEET NO. A37

Villa 2

Rooms Schedule Color

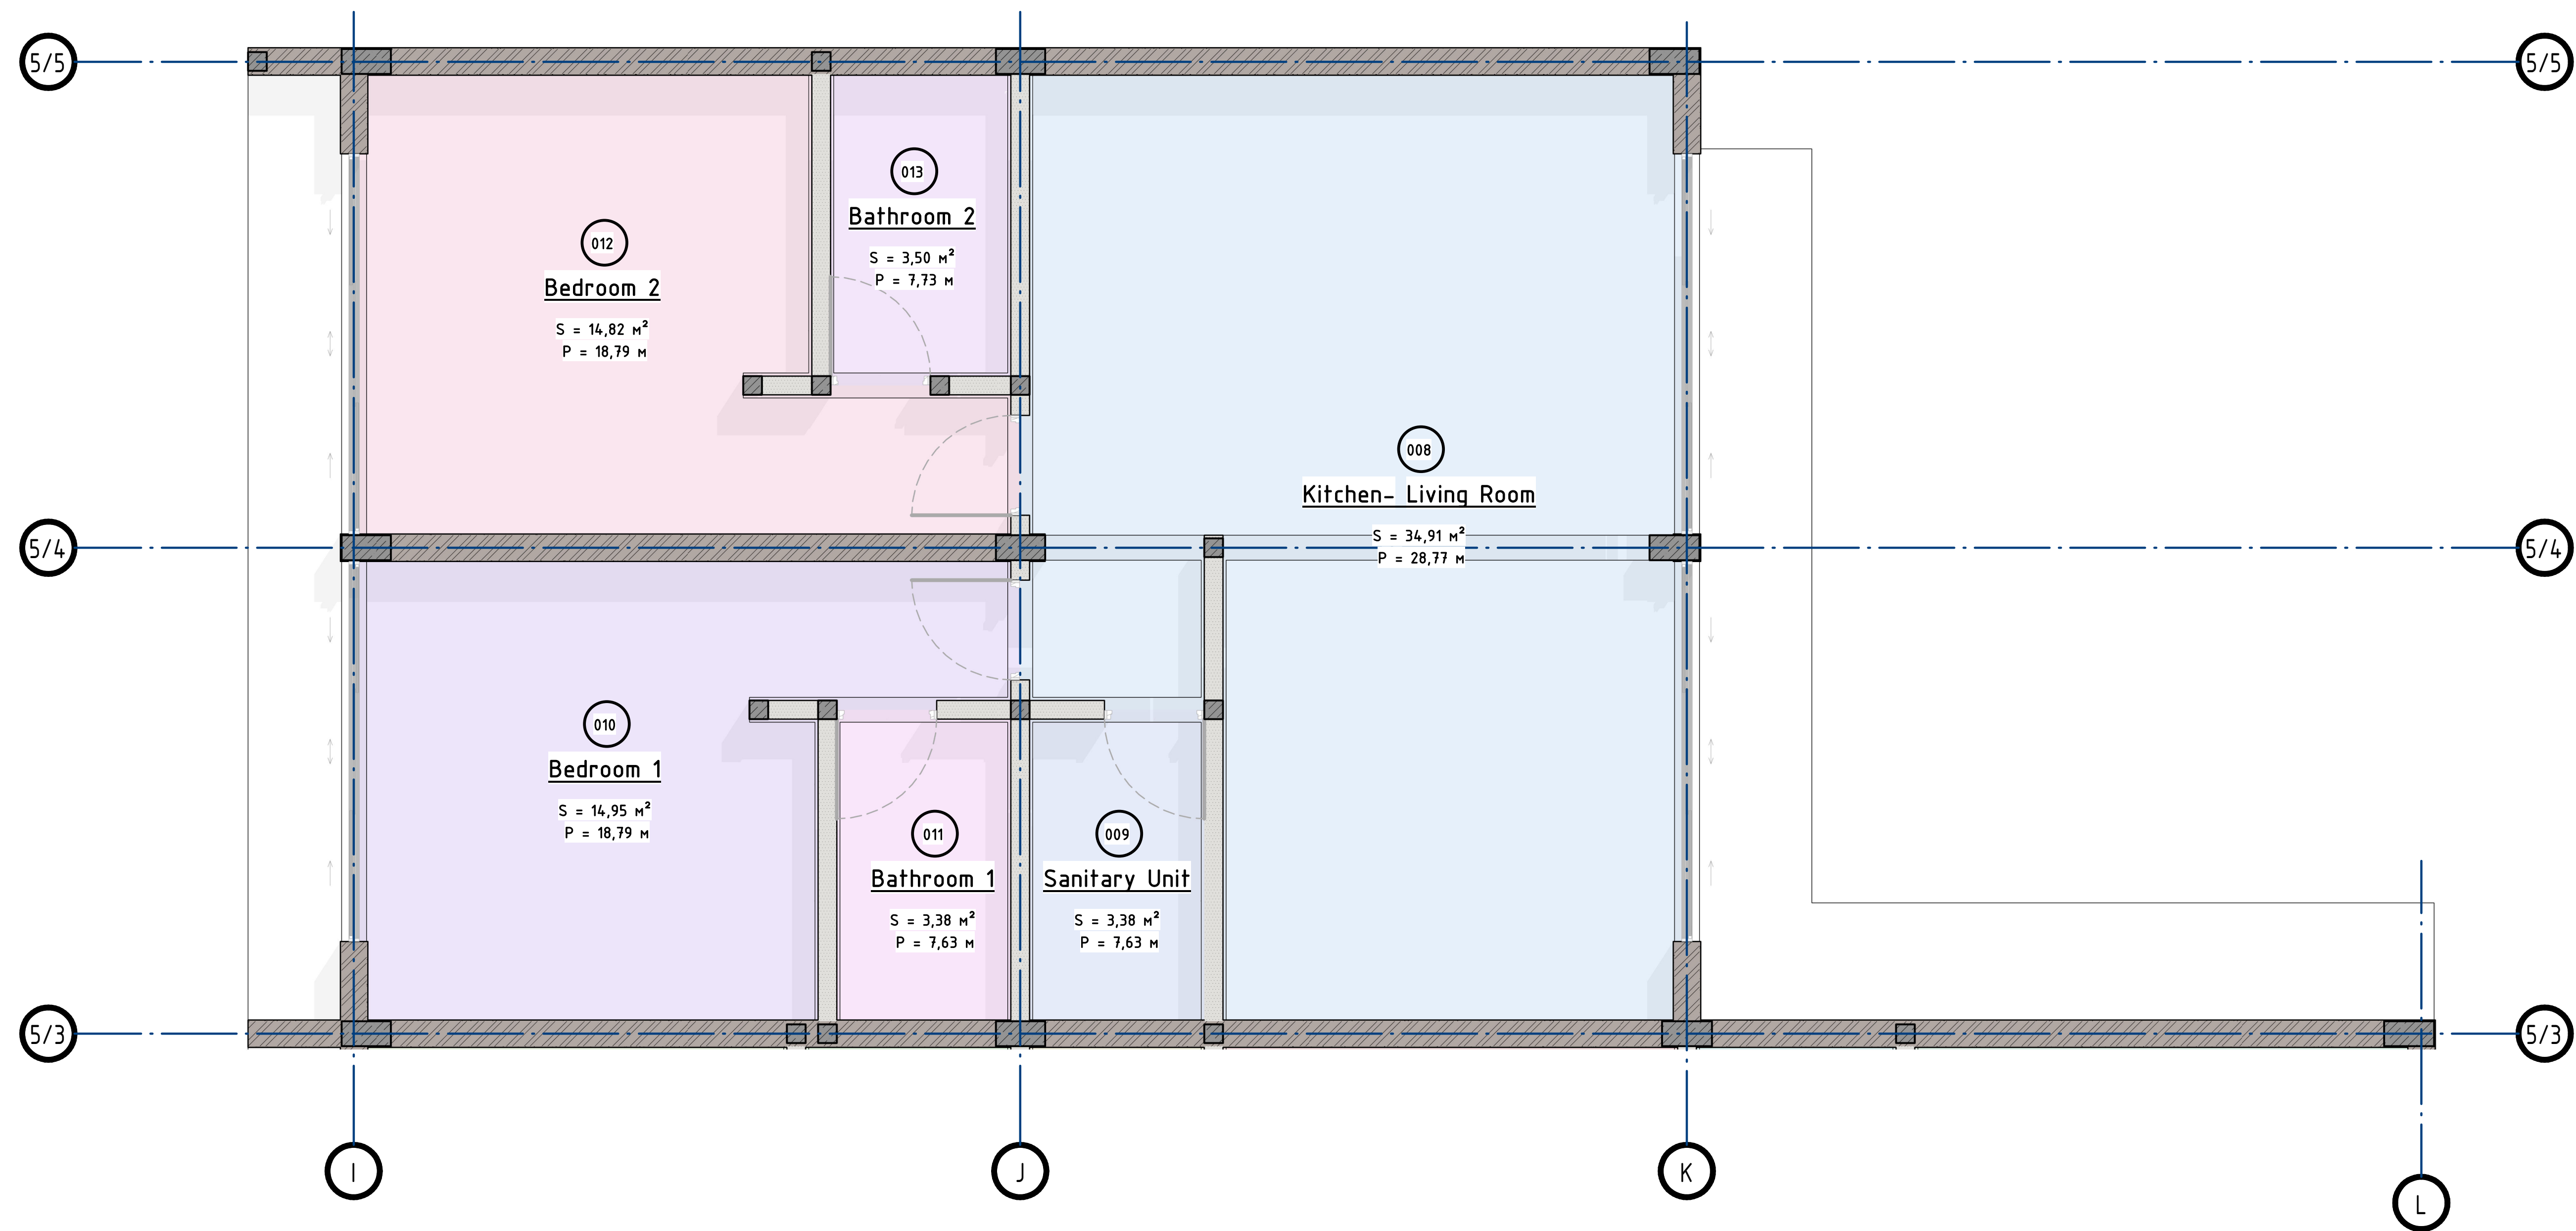

ADDRESS

SHEET NAME
Building 2. Rooms Schedule Color


REVISIONS

SCALE
AS SHOWN

DATE

SHEET NO.
A17

(Villa 2)

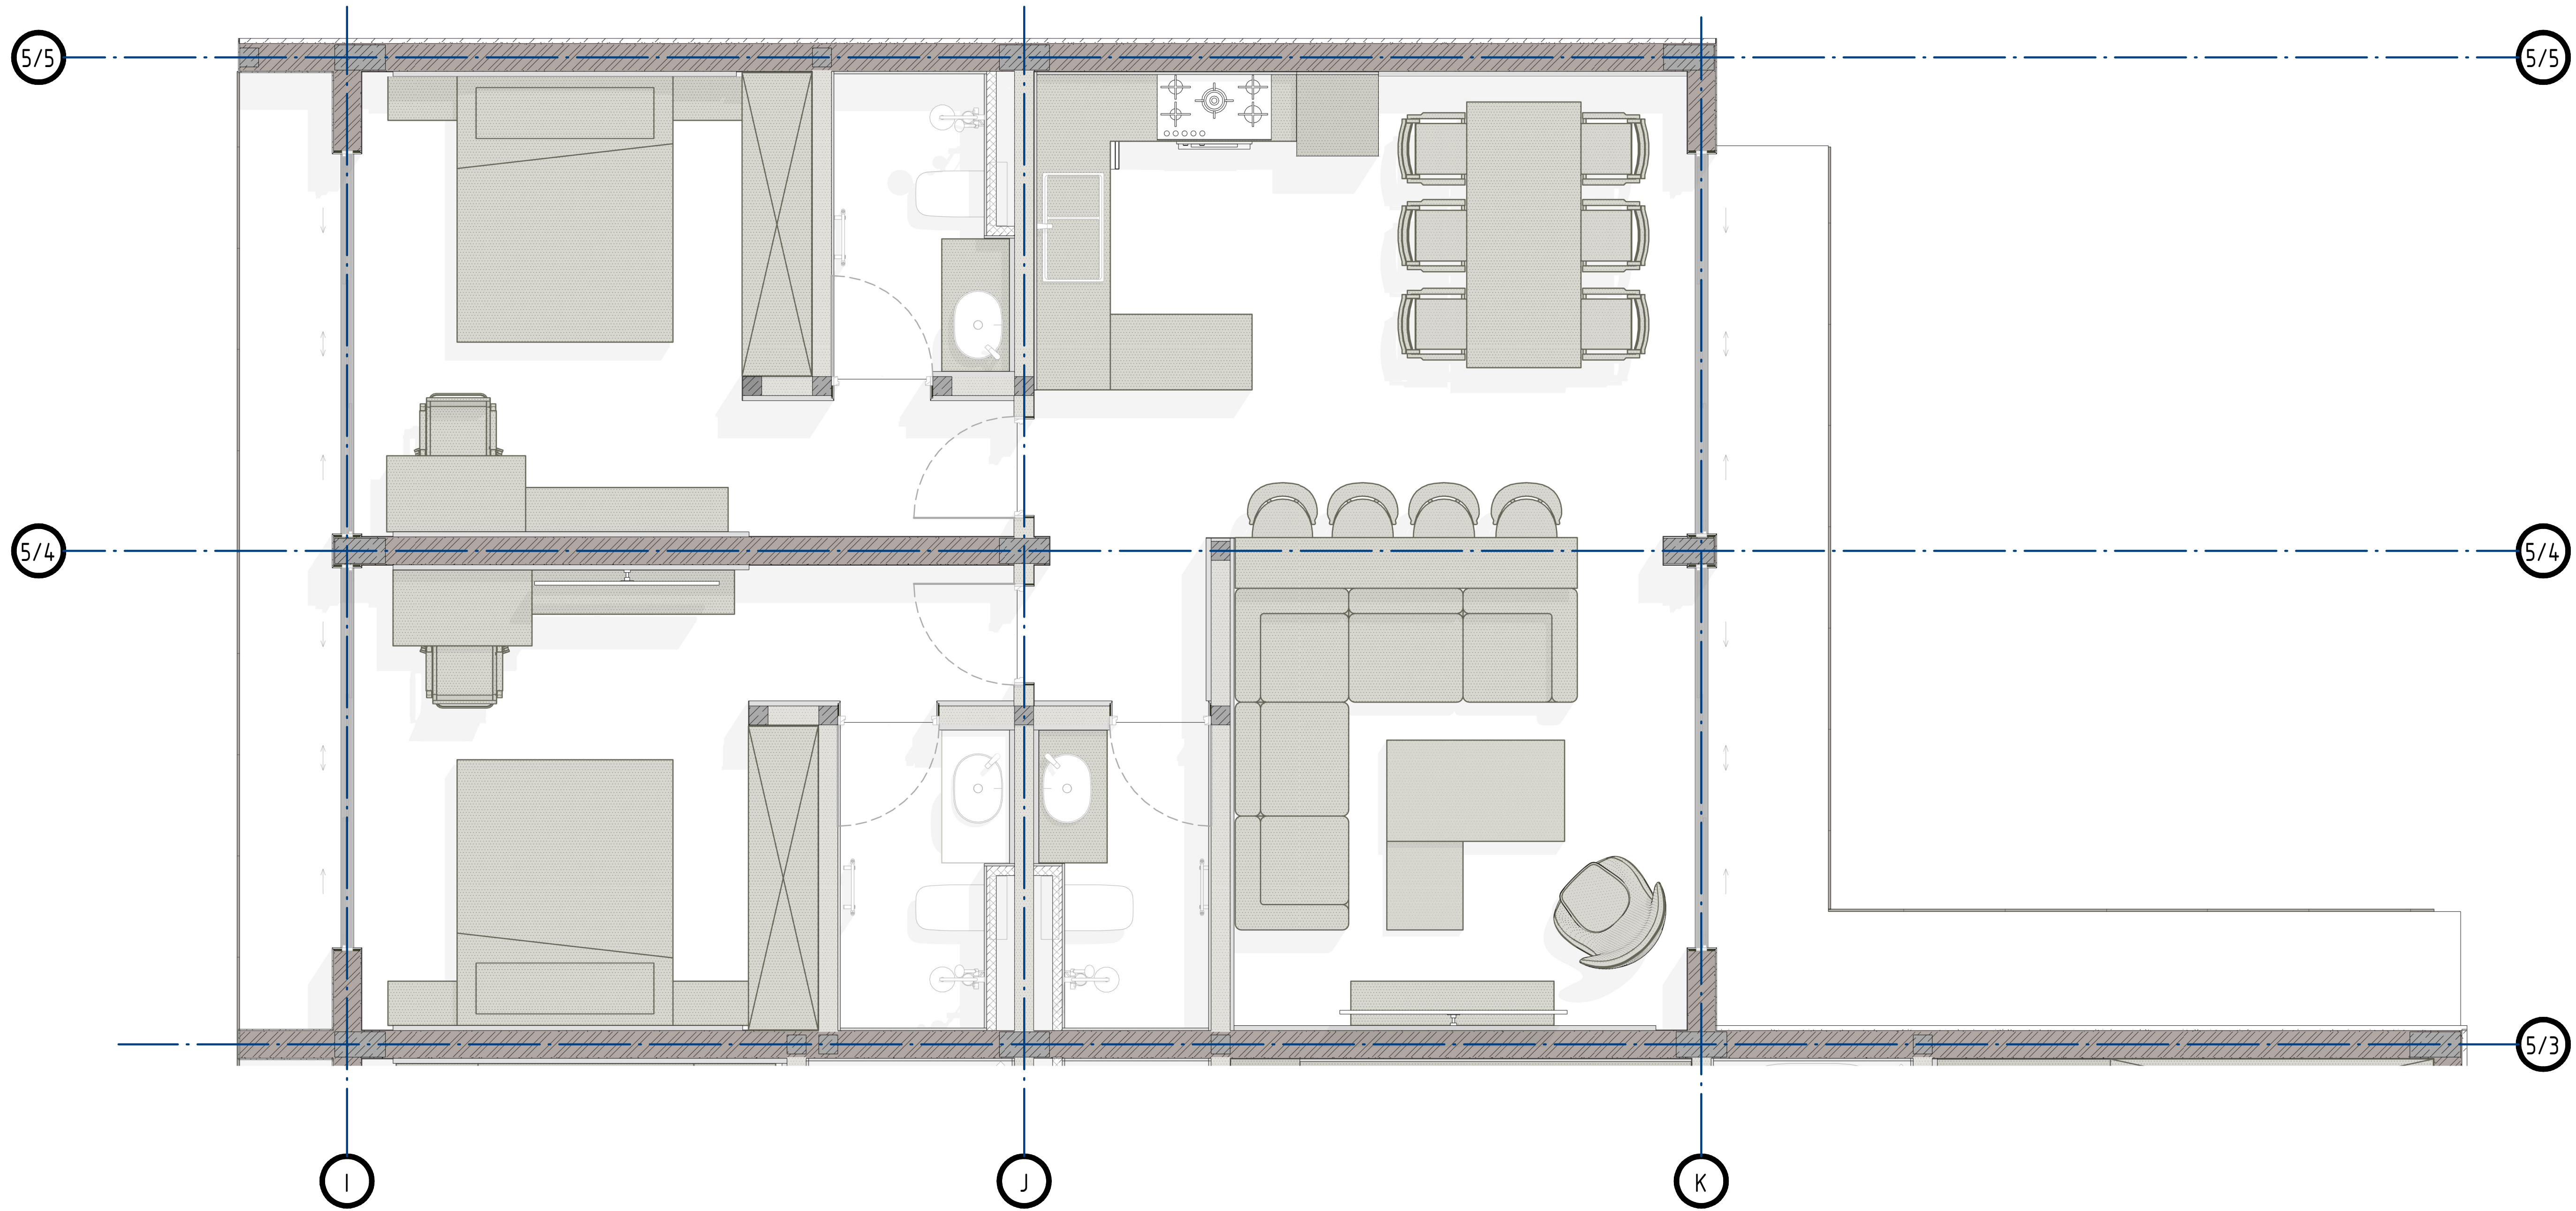

ADDRESS

SHEET NAME
Villa 2.

REVISIONS


NO.	DESCRIPTION	DATE

SCALE
AS SHOWN


DATE

SHEET NO.
A38

Villa 3 Rooms Schedule Color 1 Floor

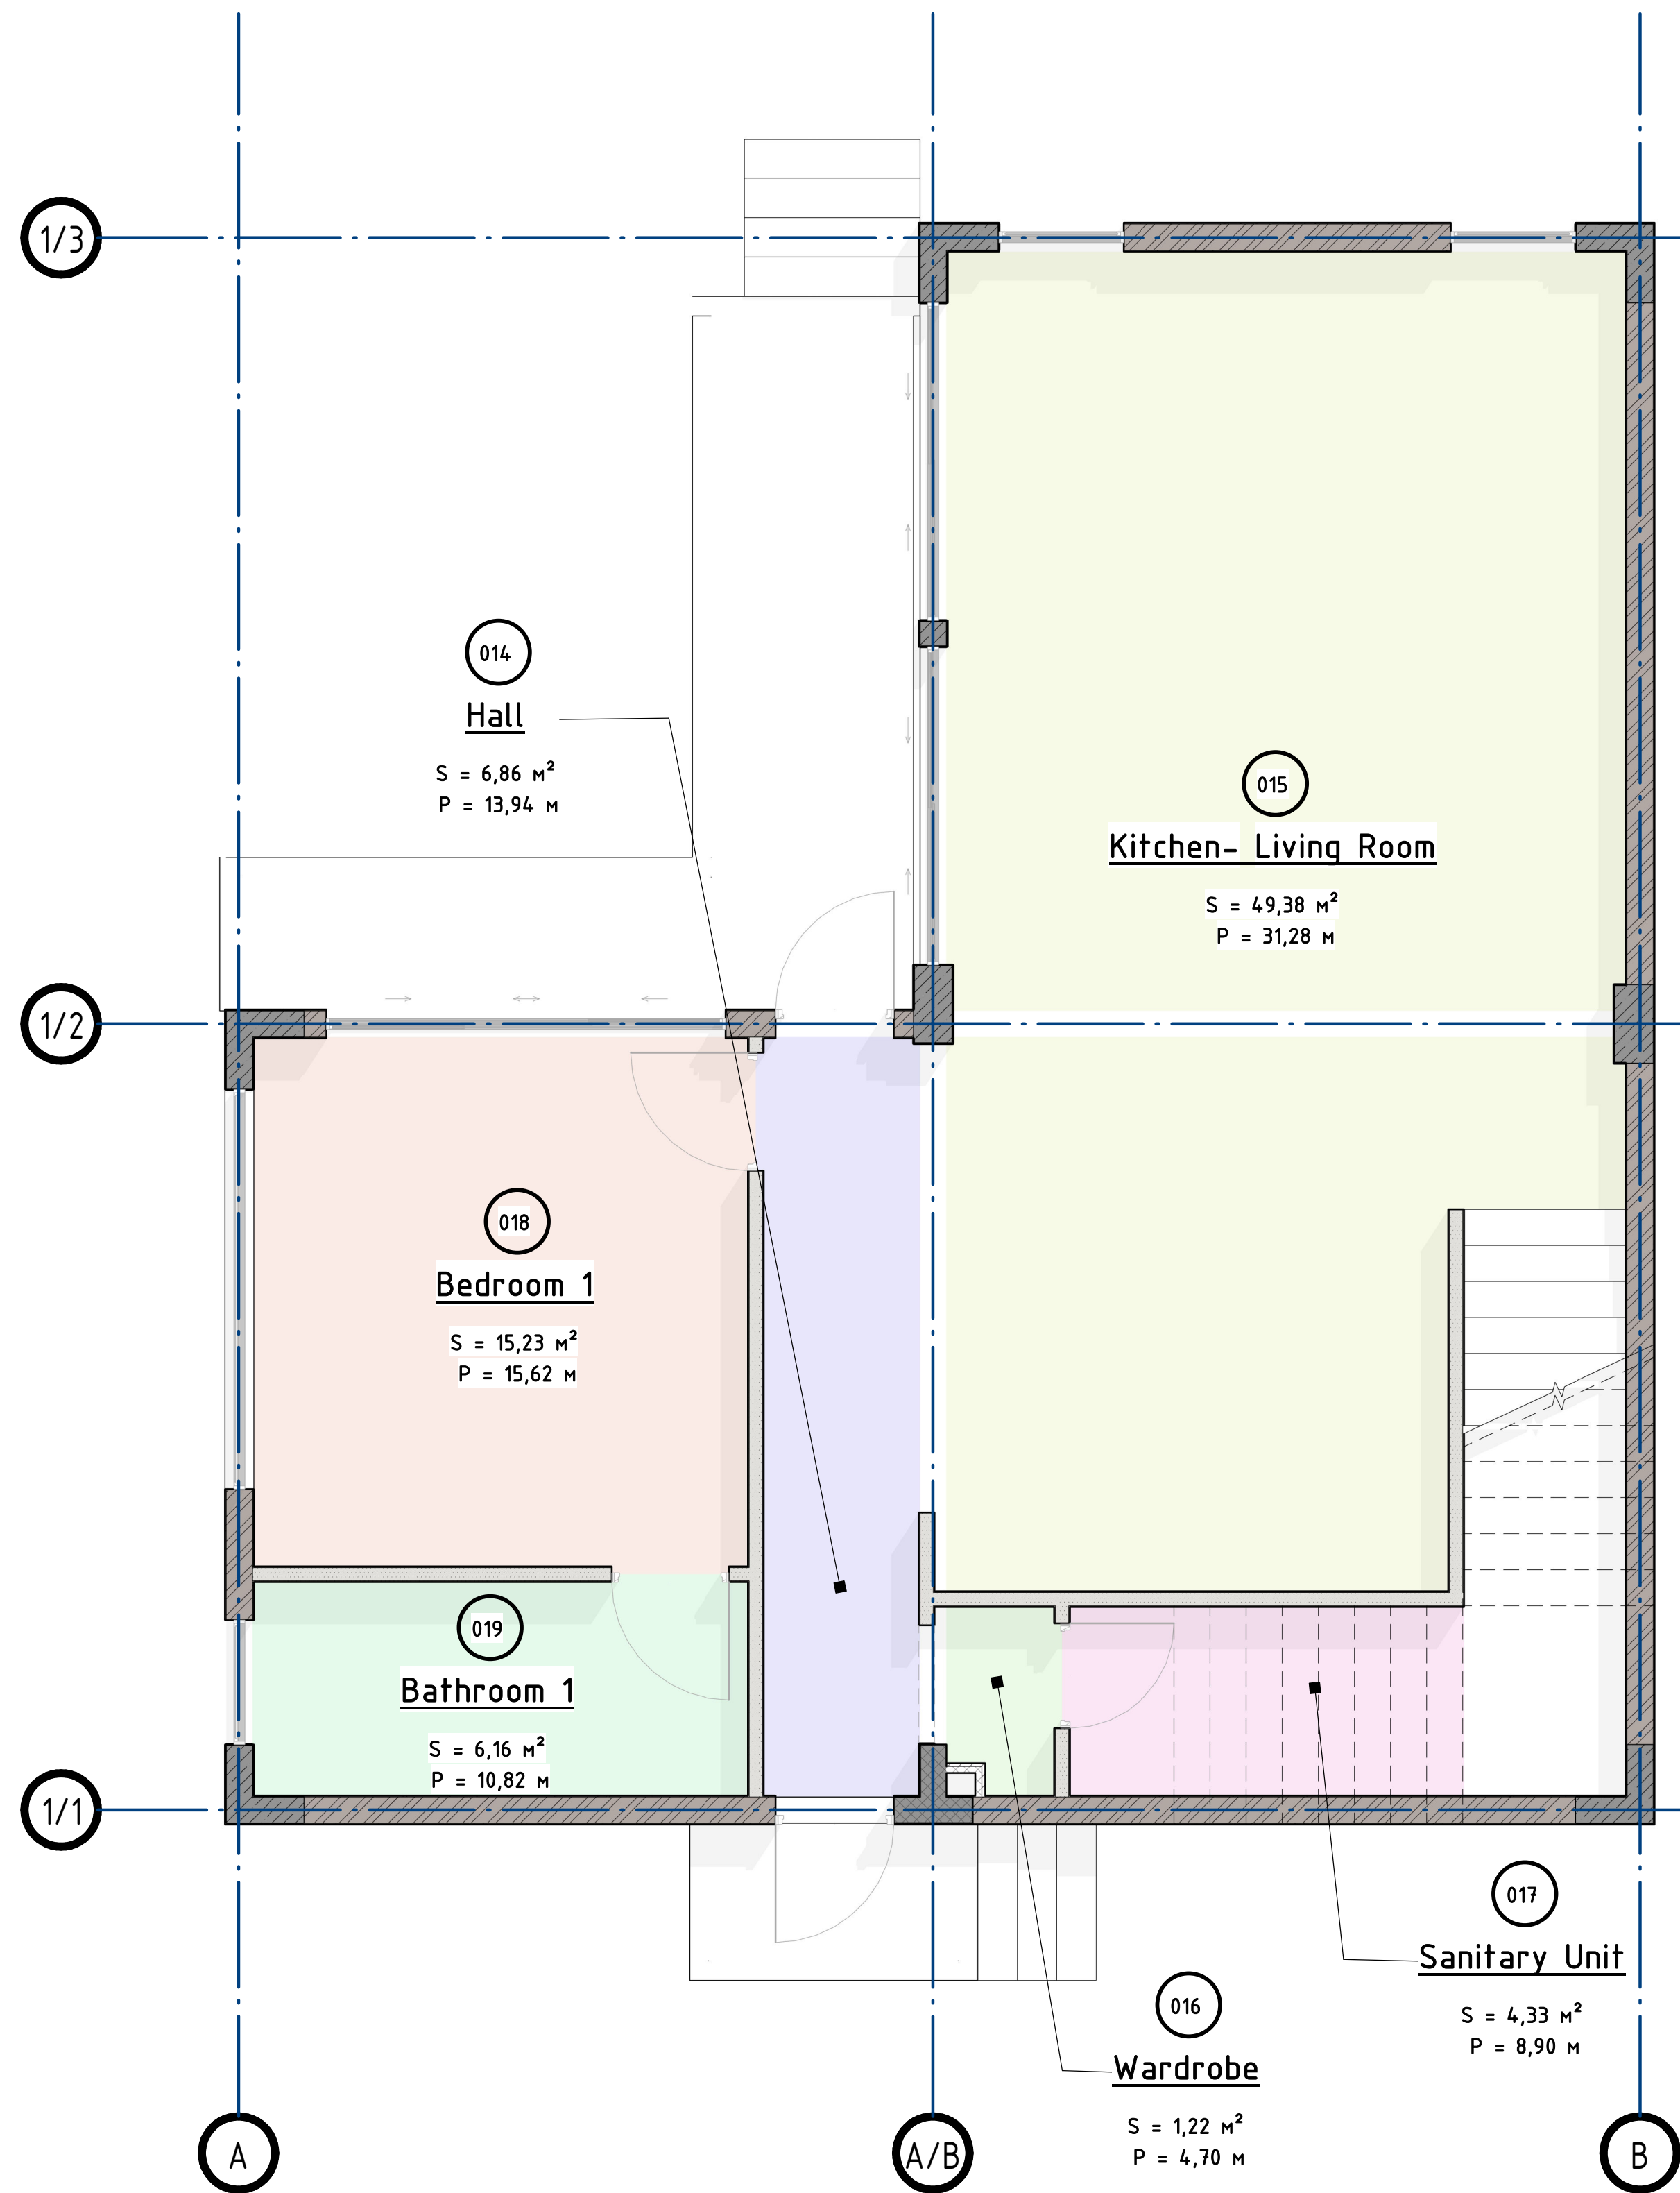

Villa 3 Rooms Schedule Color 2 Floor

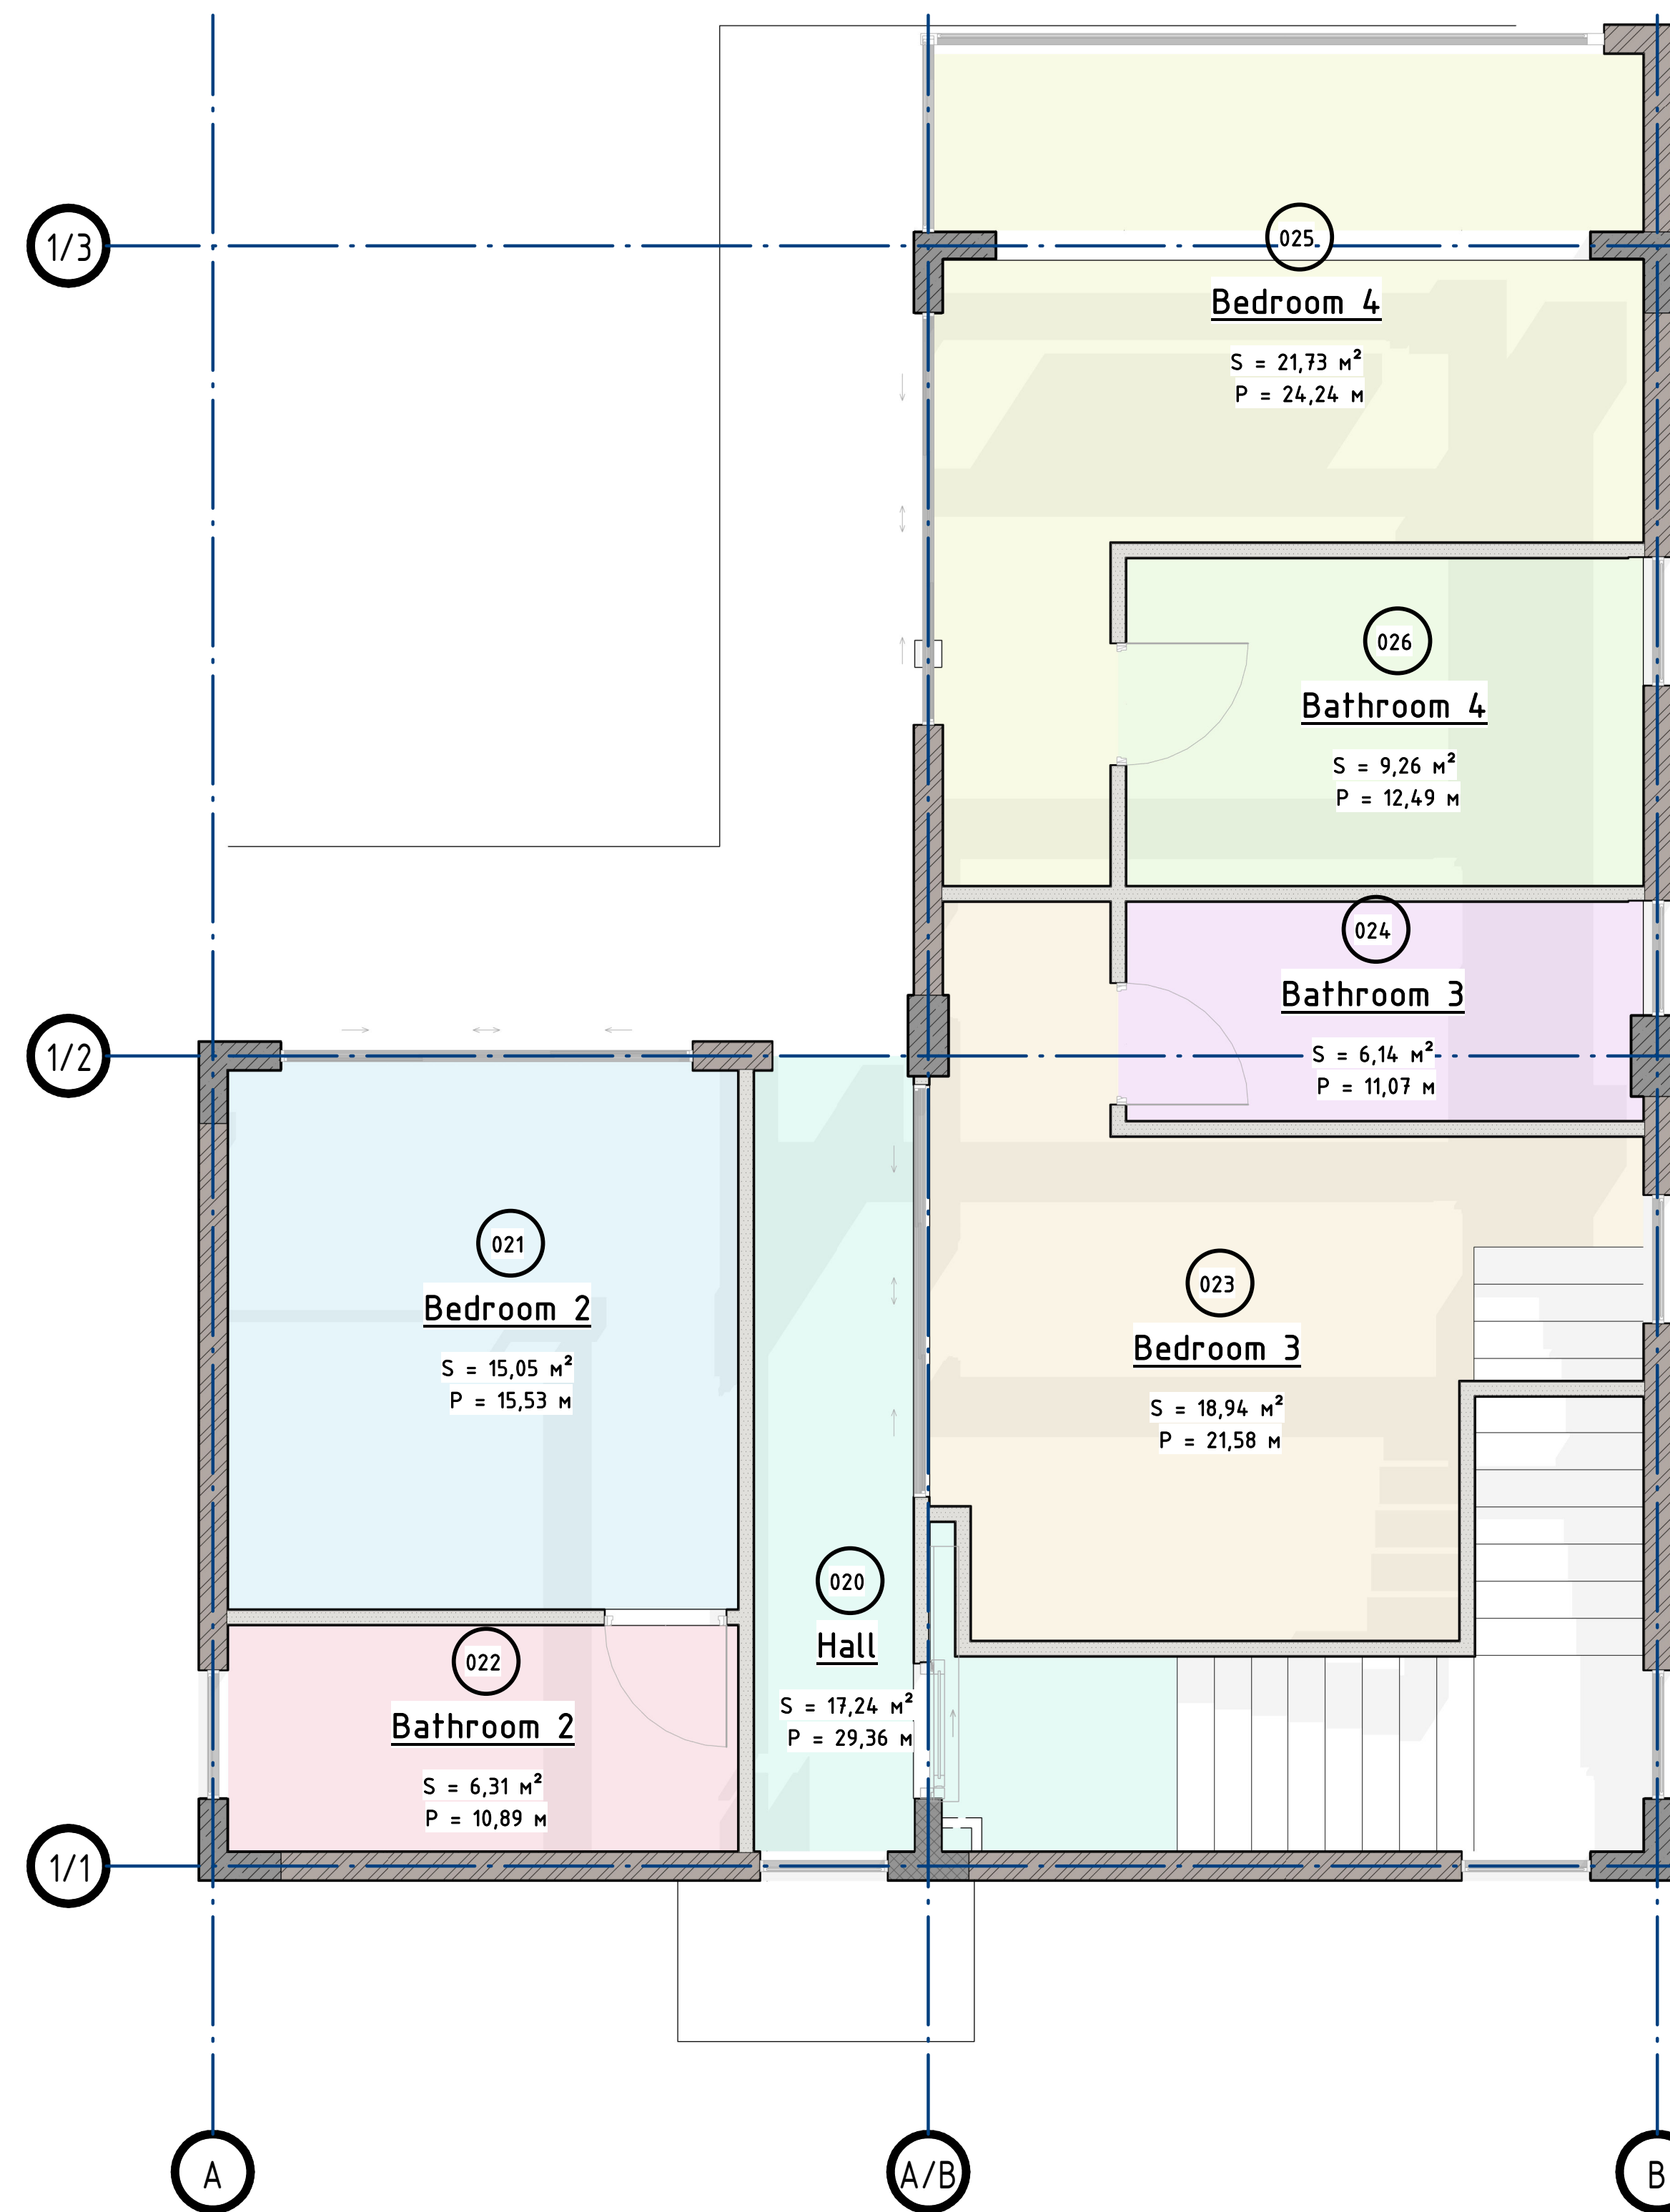

ADDRESS

SHEET NAME
Building 3 Rooms Schedule Color


REVISIONS

NO.	DESCRIPTION

SCALE: AS SHOWN DATE:

SHEET NO. B03

(Villa 3) 1 Floor

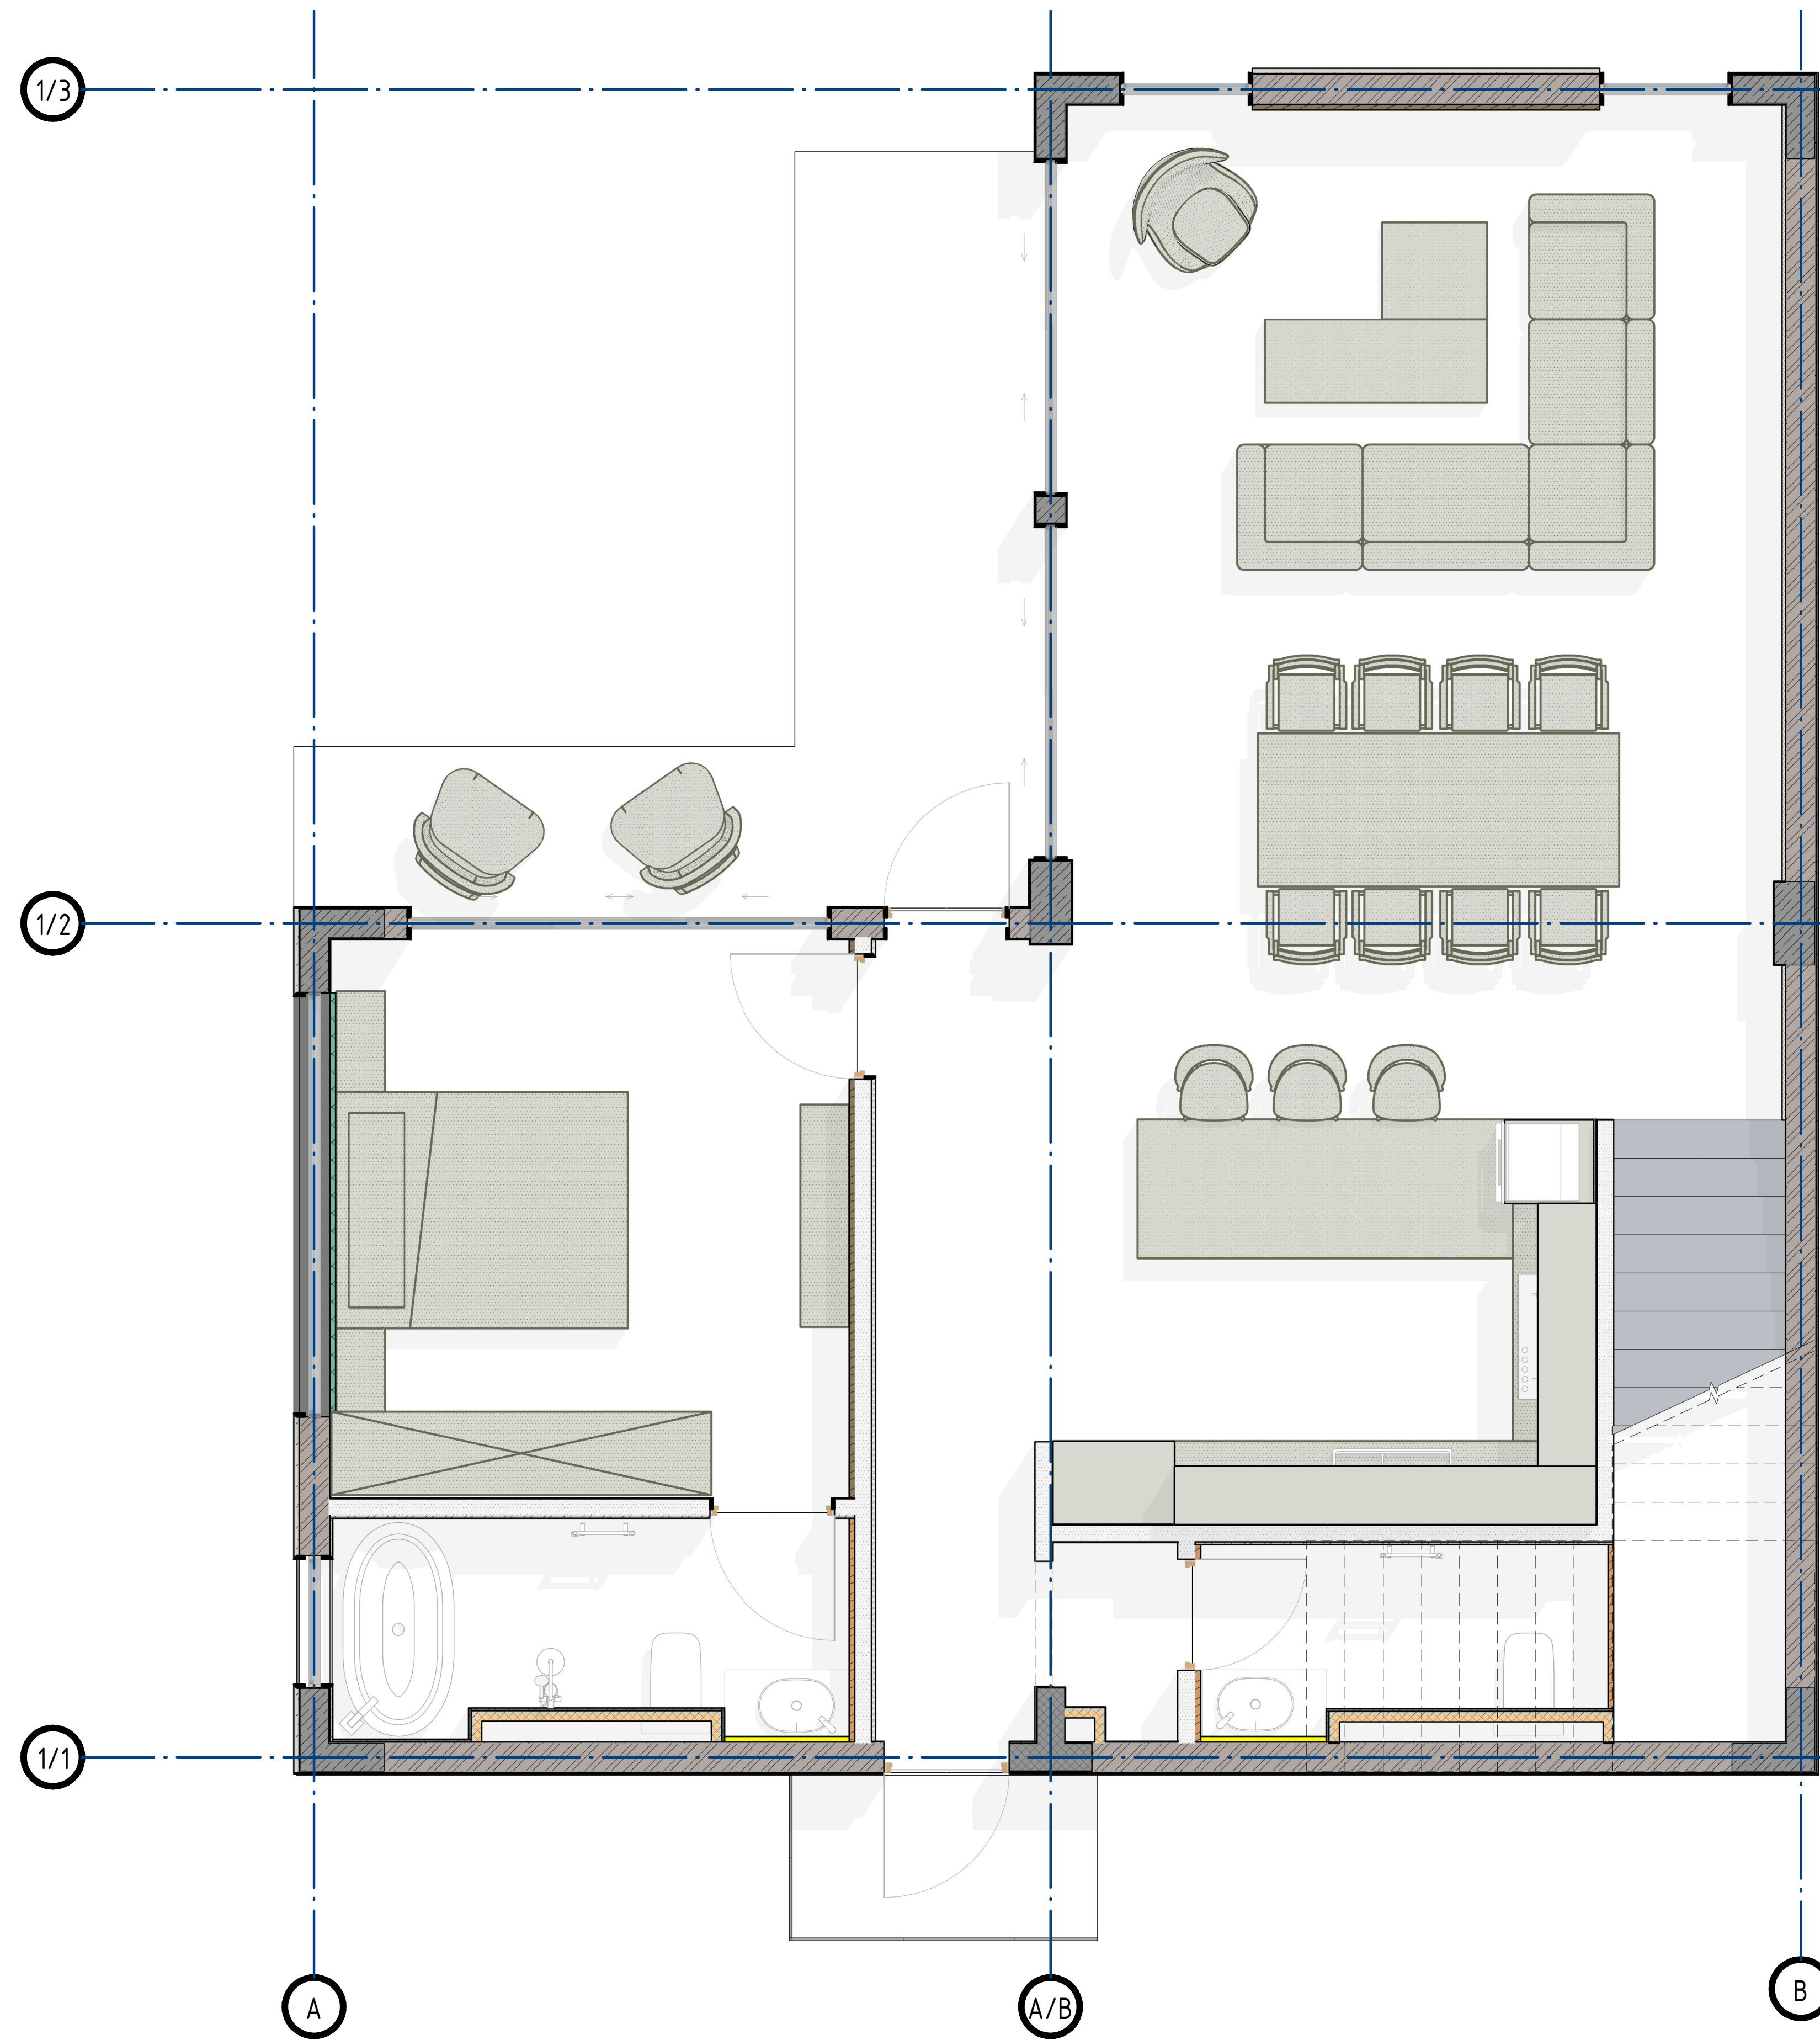

ADDRESS

SHEET NAME
Villa 3.


RE

SCALE
AS SHOWN

DATE

SHEET NO.
B 1 2

(Villa 3) 2 Floor

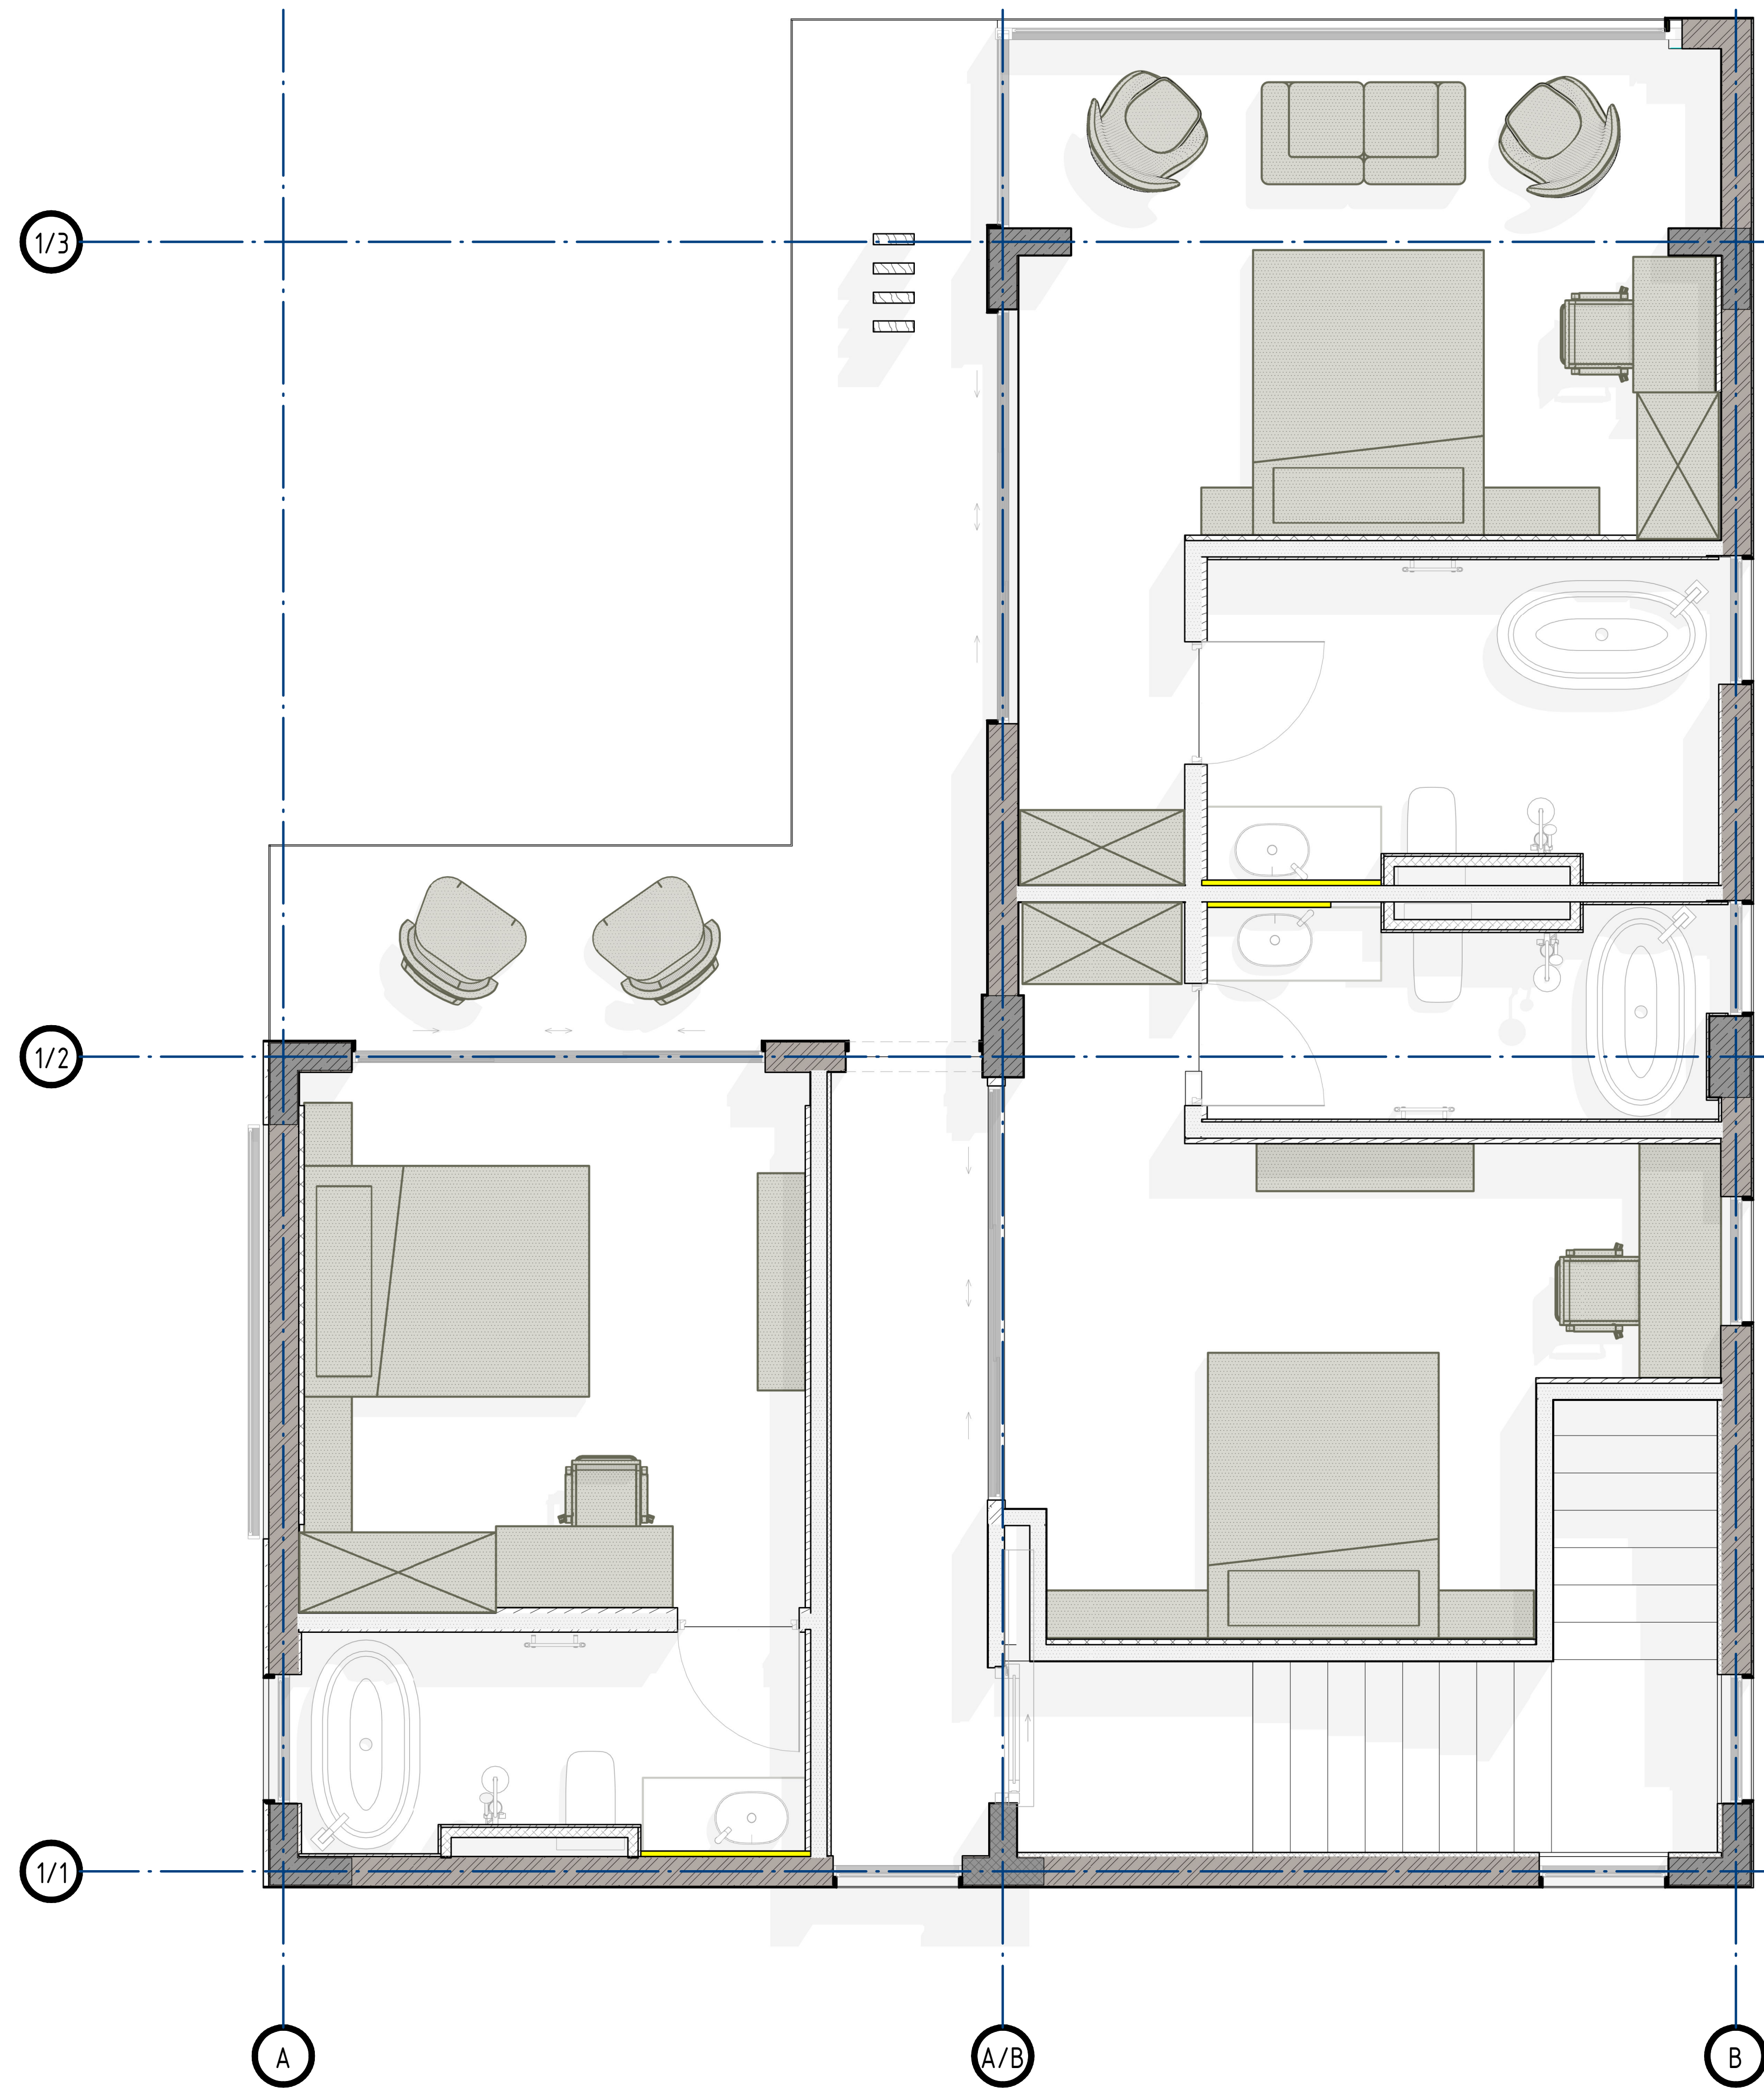

ADDRESS

SHEET NAME
Villa 3.

REVISIONS


NO.	DESCRIPTION	DATE

SCALE
AS SHOWN


DATE

SHEET NO.
B 13

Villa 4
Rooms Schedule Color
1 Floor

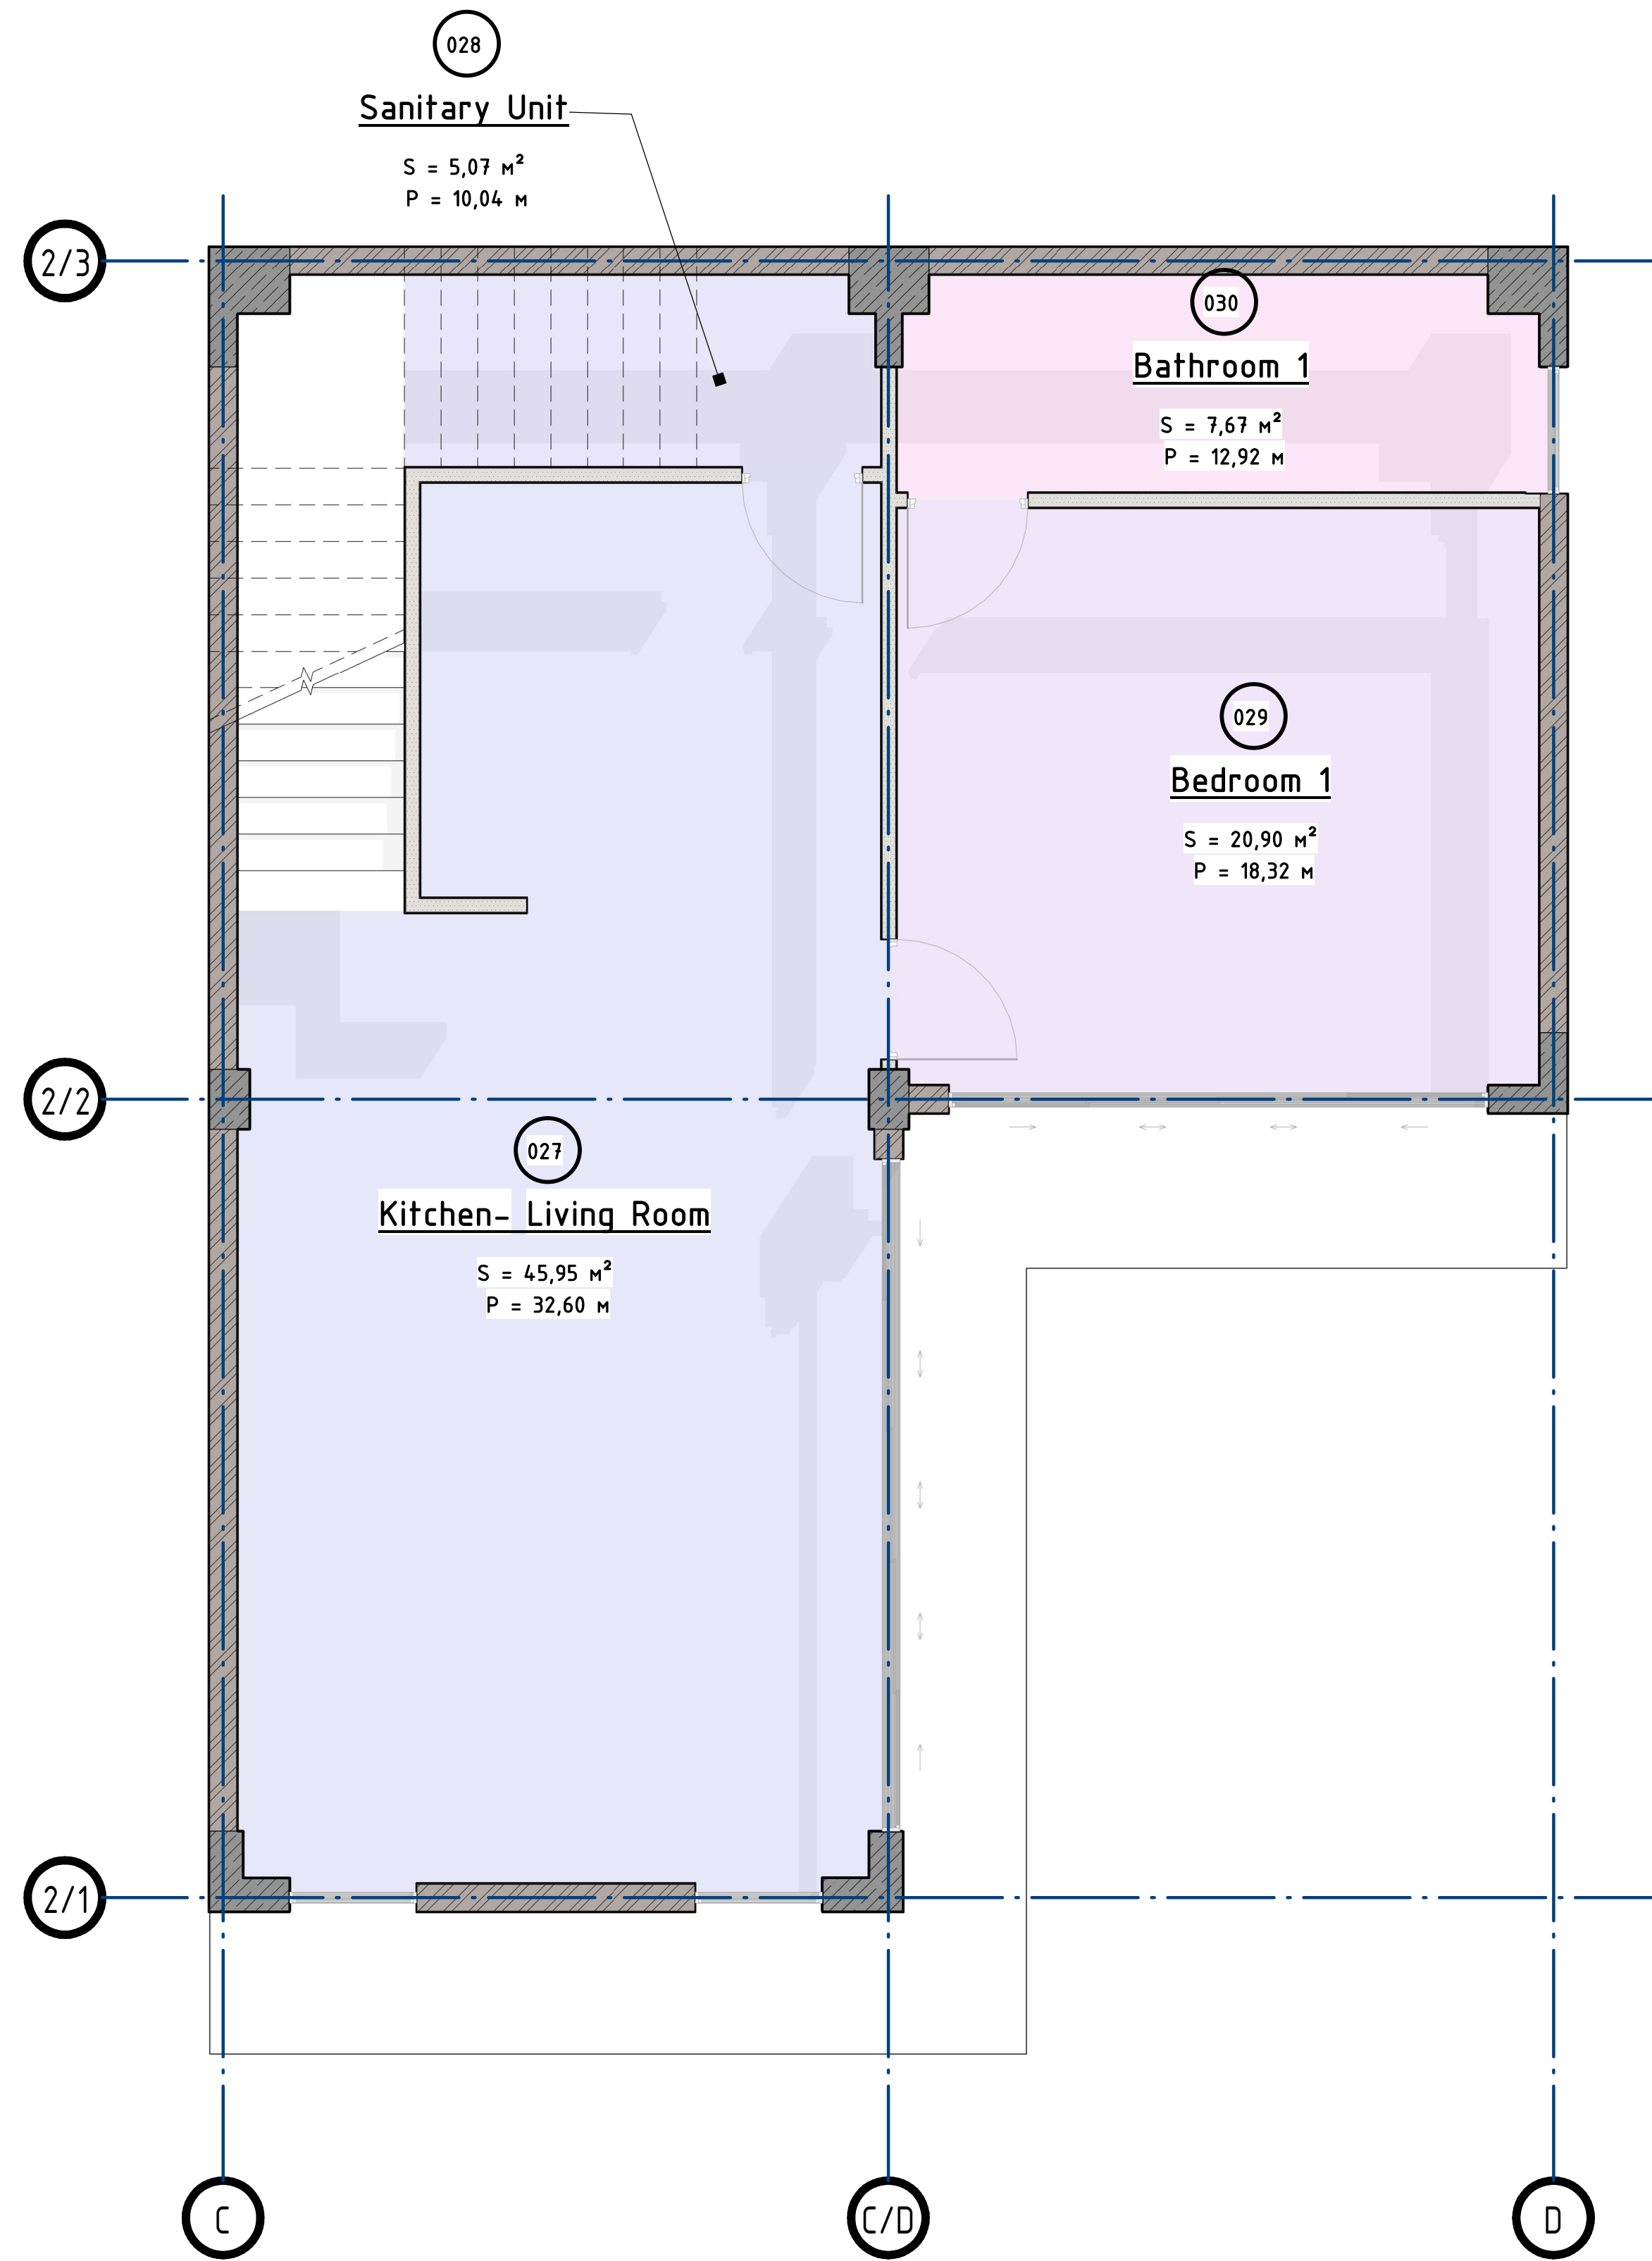

Villa 4
Rooms Schedule Color
2 Floor

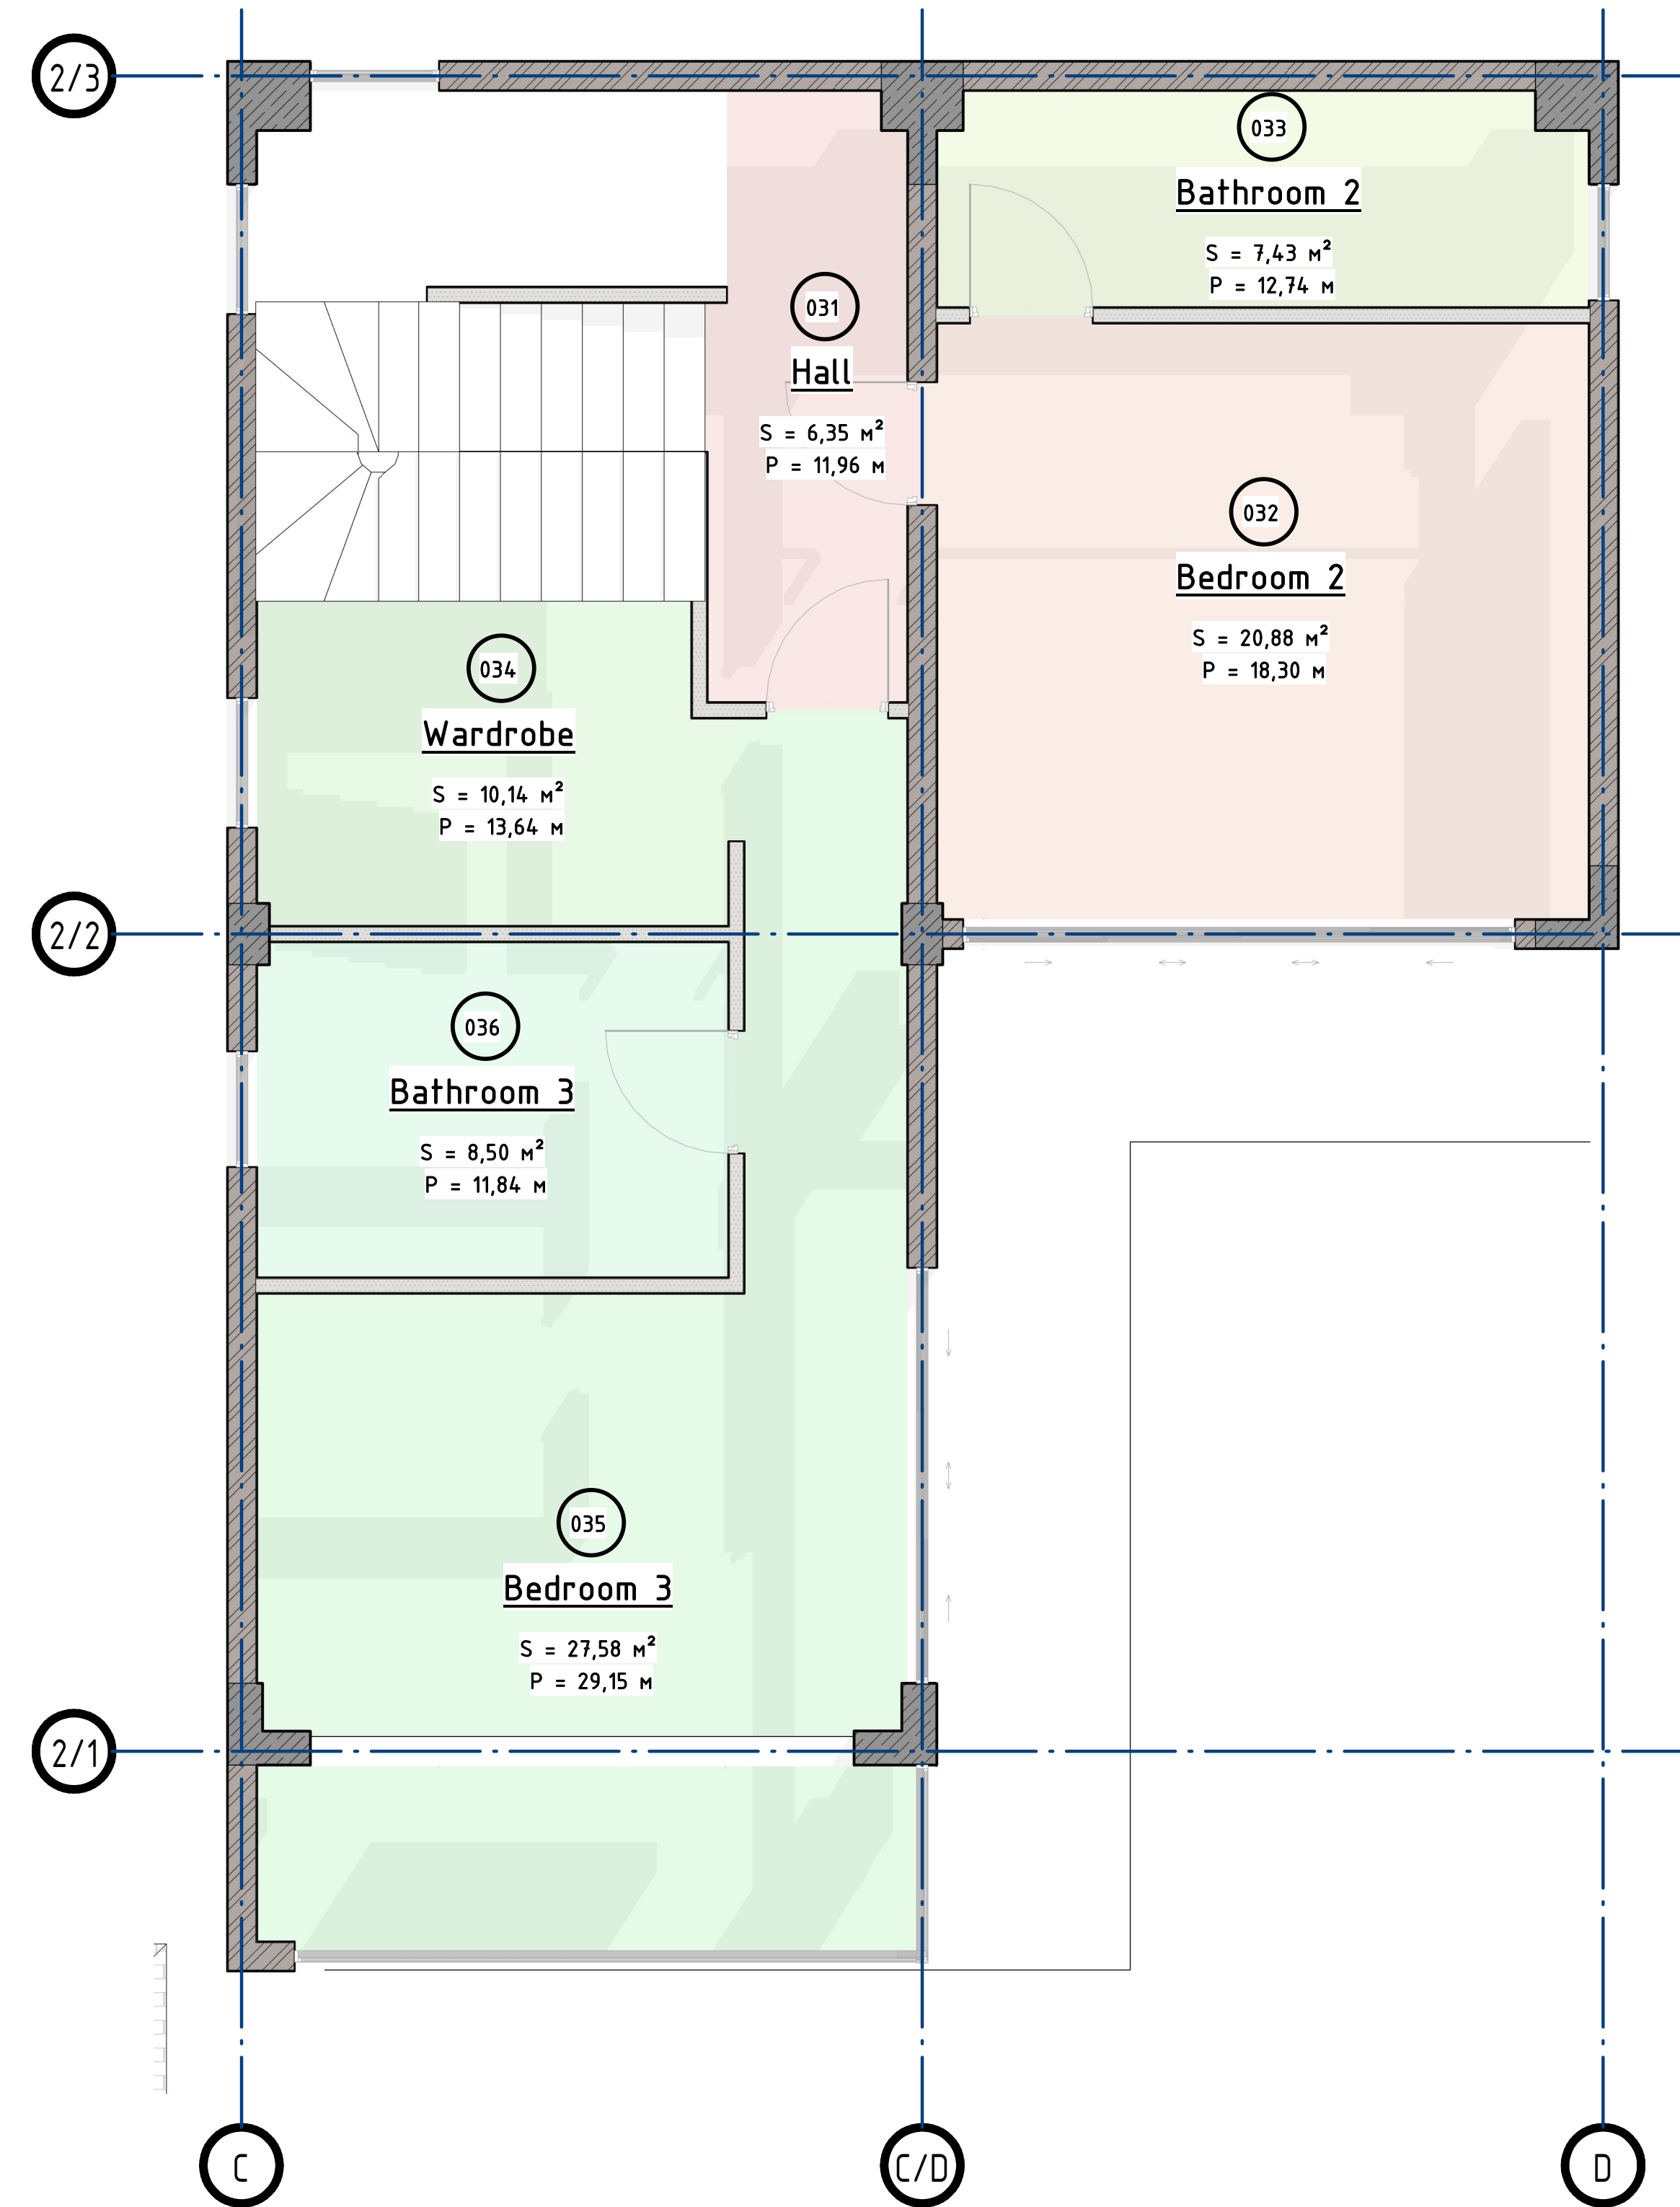

ADDRESS

SHEET NAME
Building 4 Rooms Schedule Color

REVISIONS

SCALE
AS SHOWN


DATE

SHEET NO.
CO3

Villa 4

Rooms Schedule Color

3 Floor

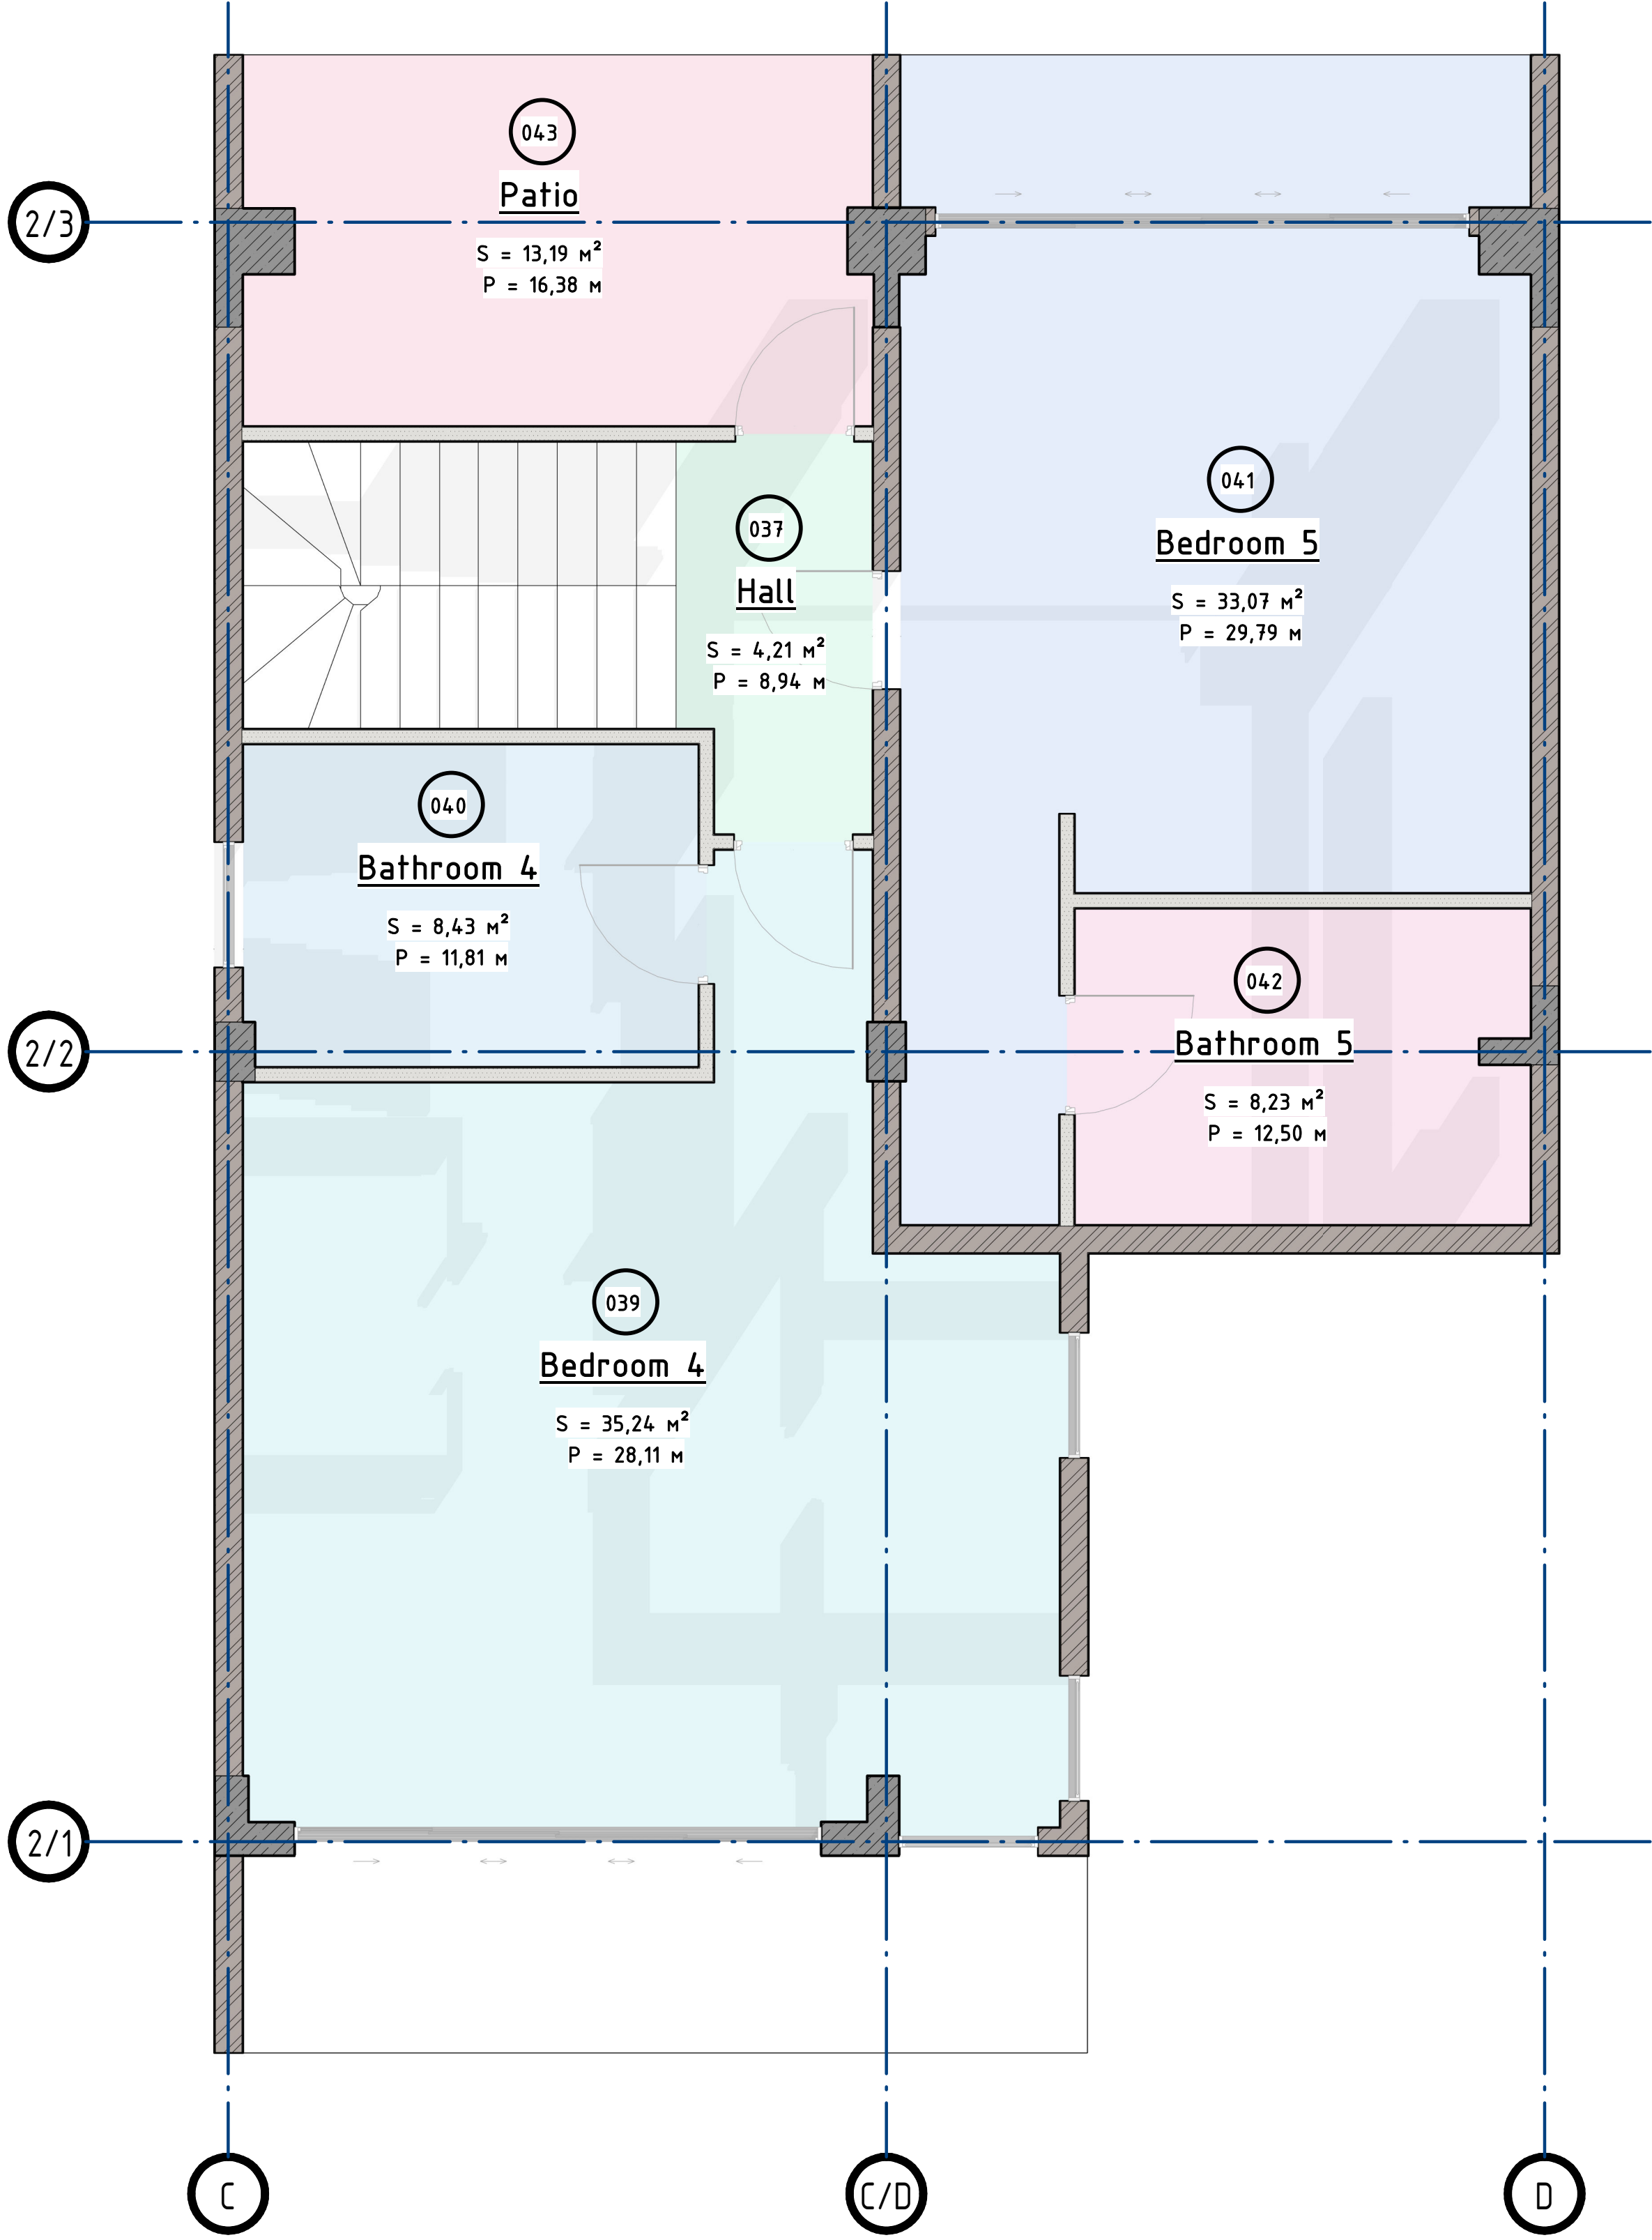

ADDRESS


SHEET NAME
Building 4 Rooms Schedule Color.3 Floor

REVISIONS


SCALE AS SHOWN	DATE
-------------------	------

SHEET NO. CO4

(Villa 4) 1 Floor

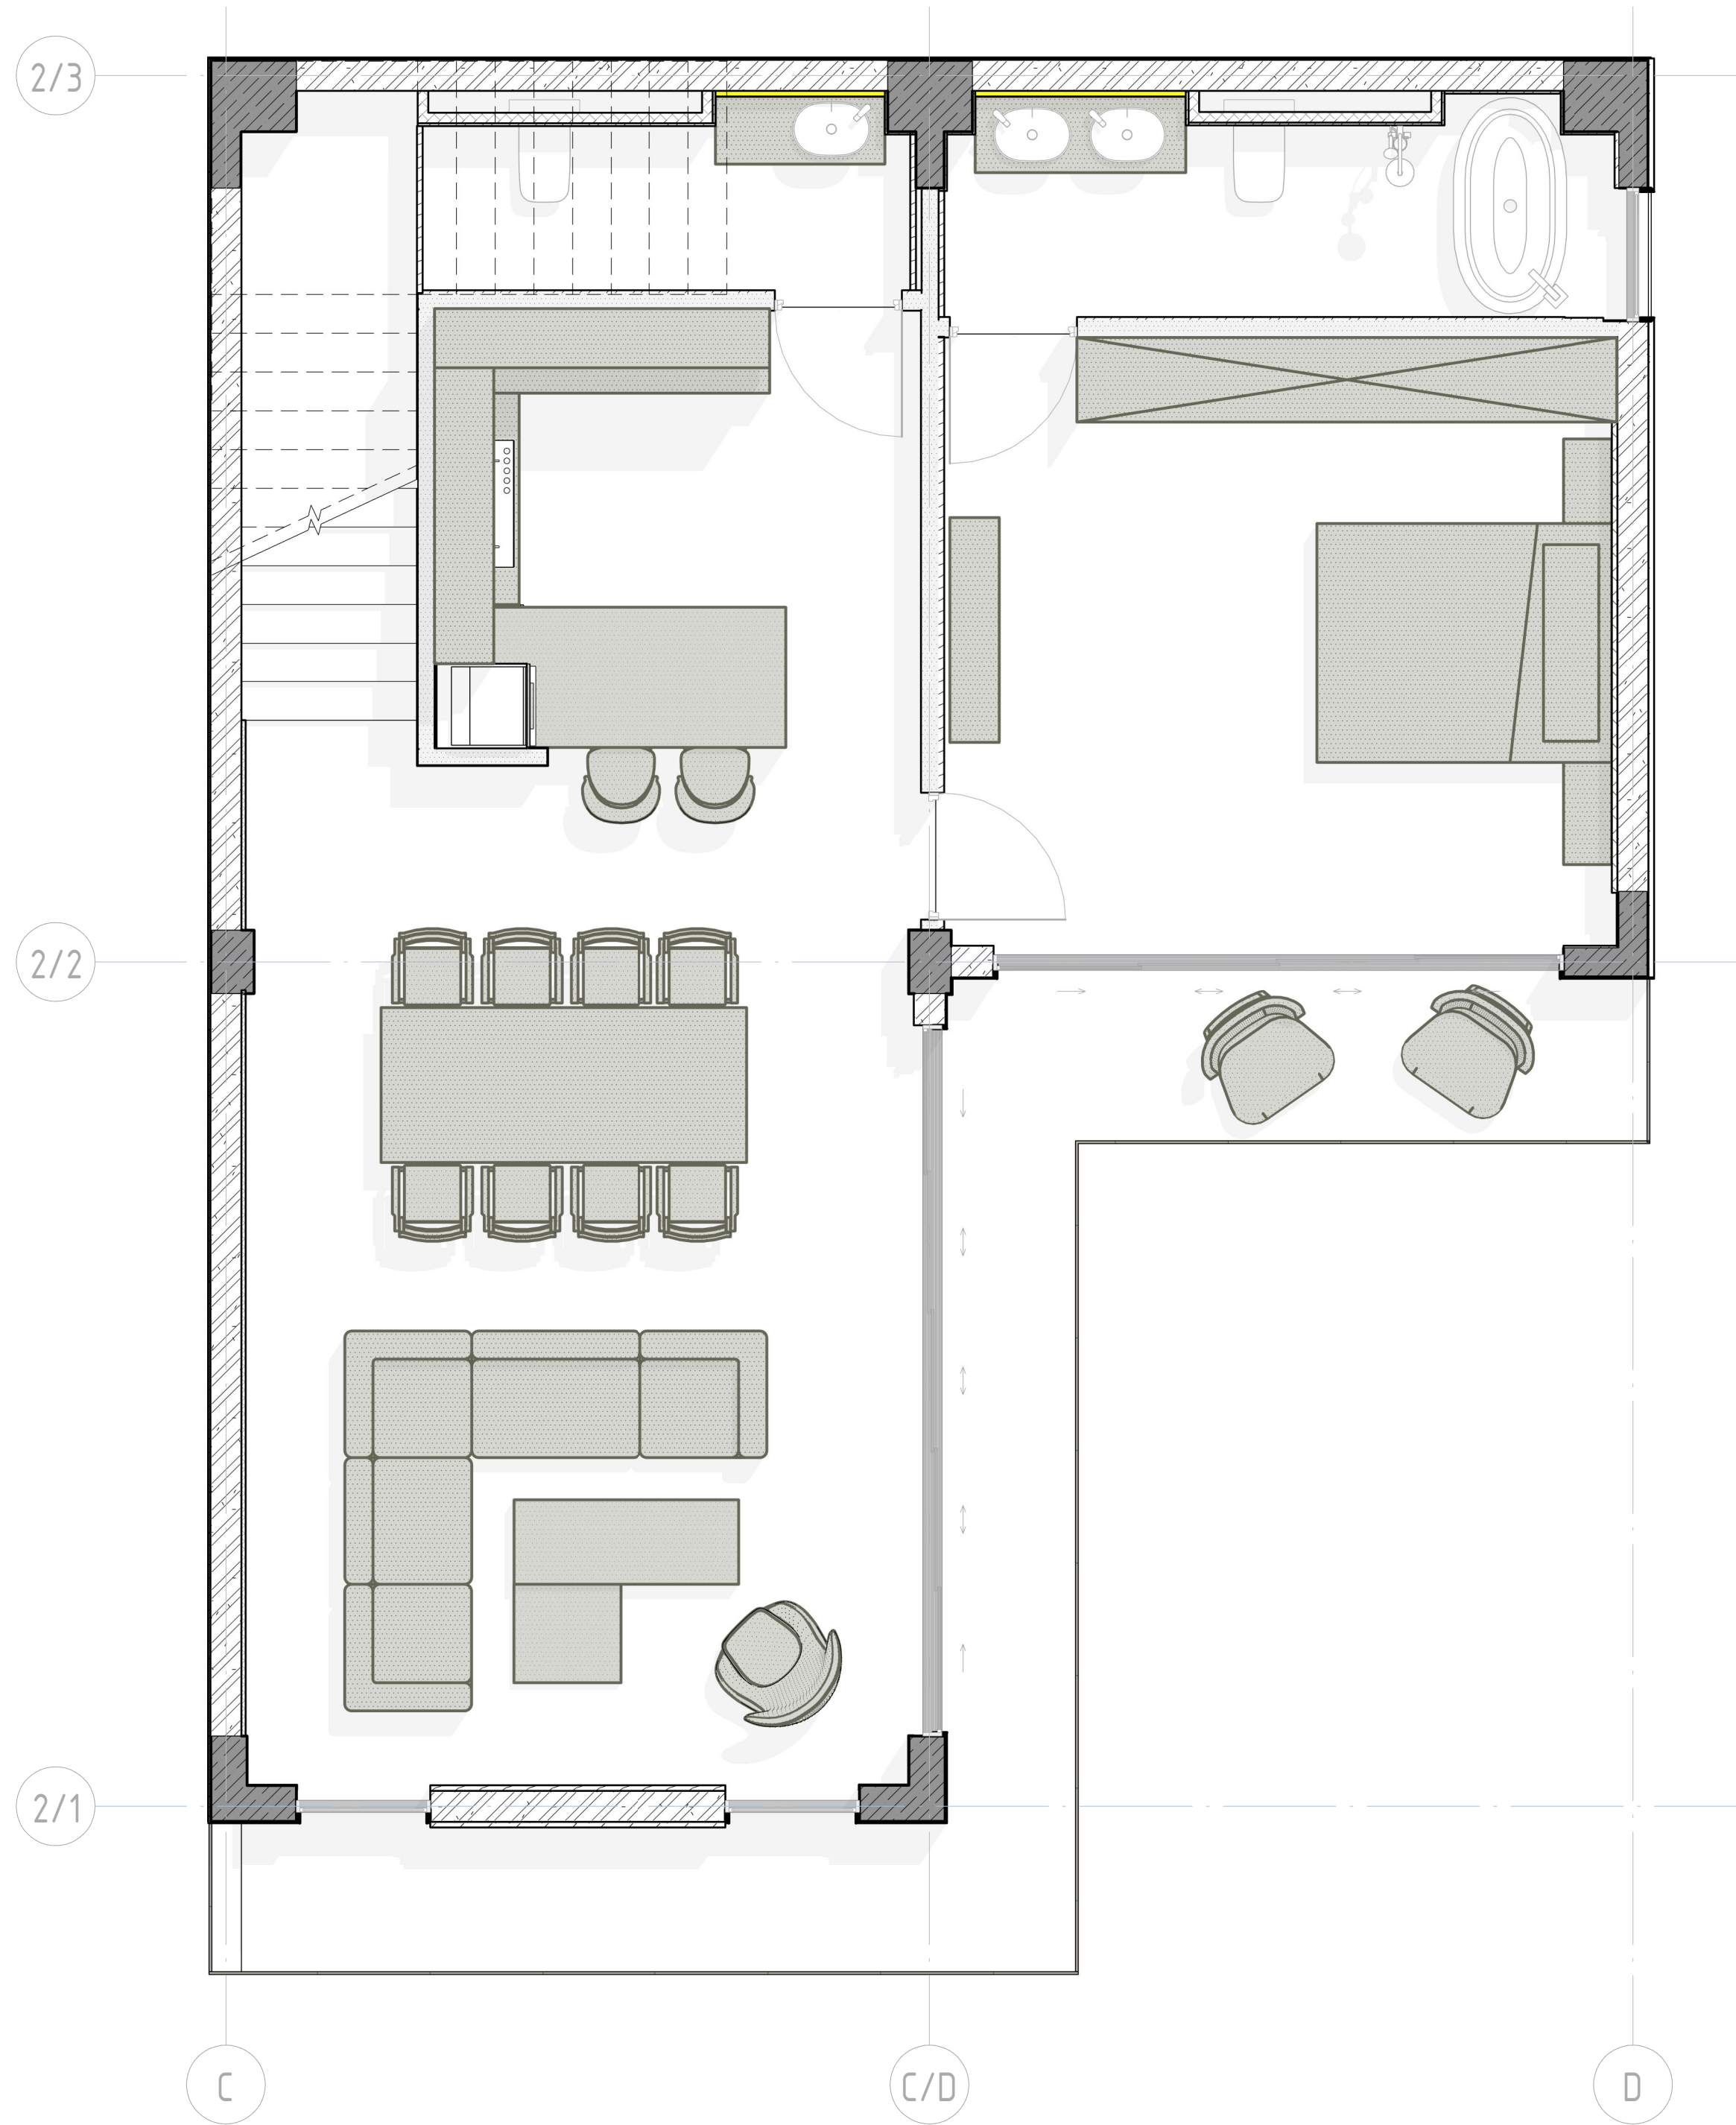

(Villa 4) 2 Floor

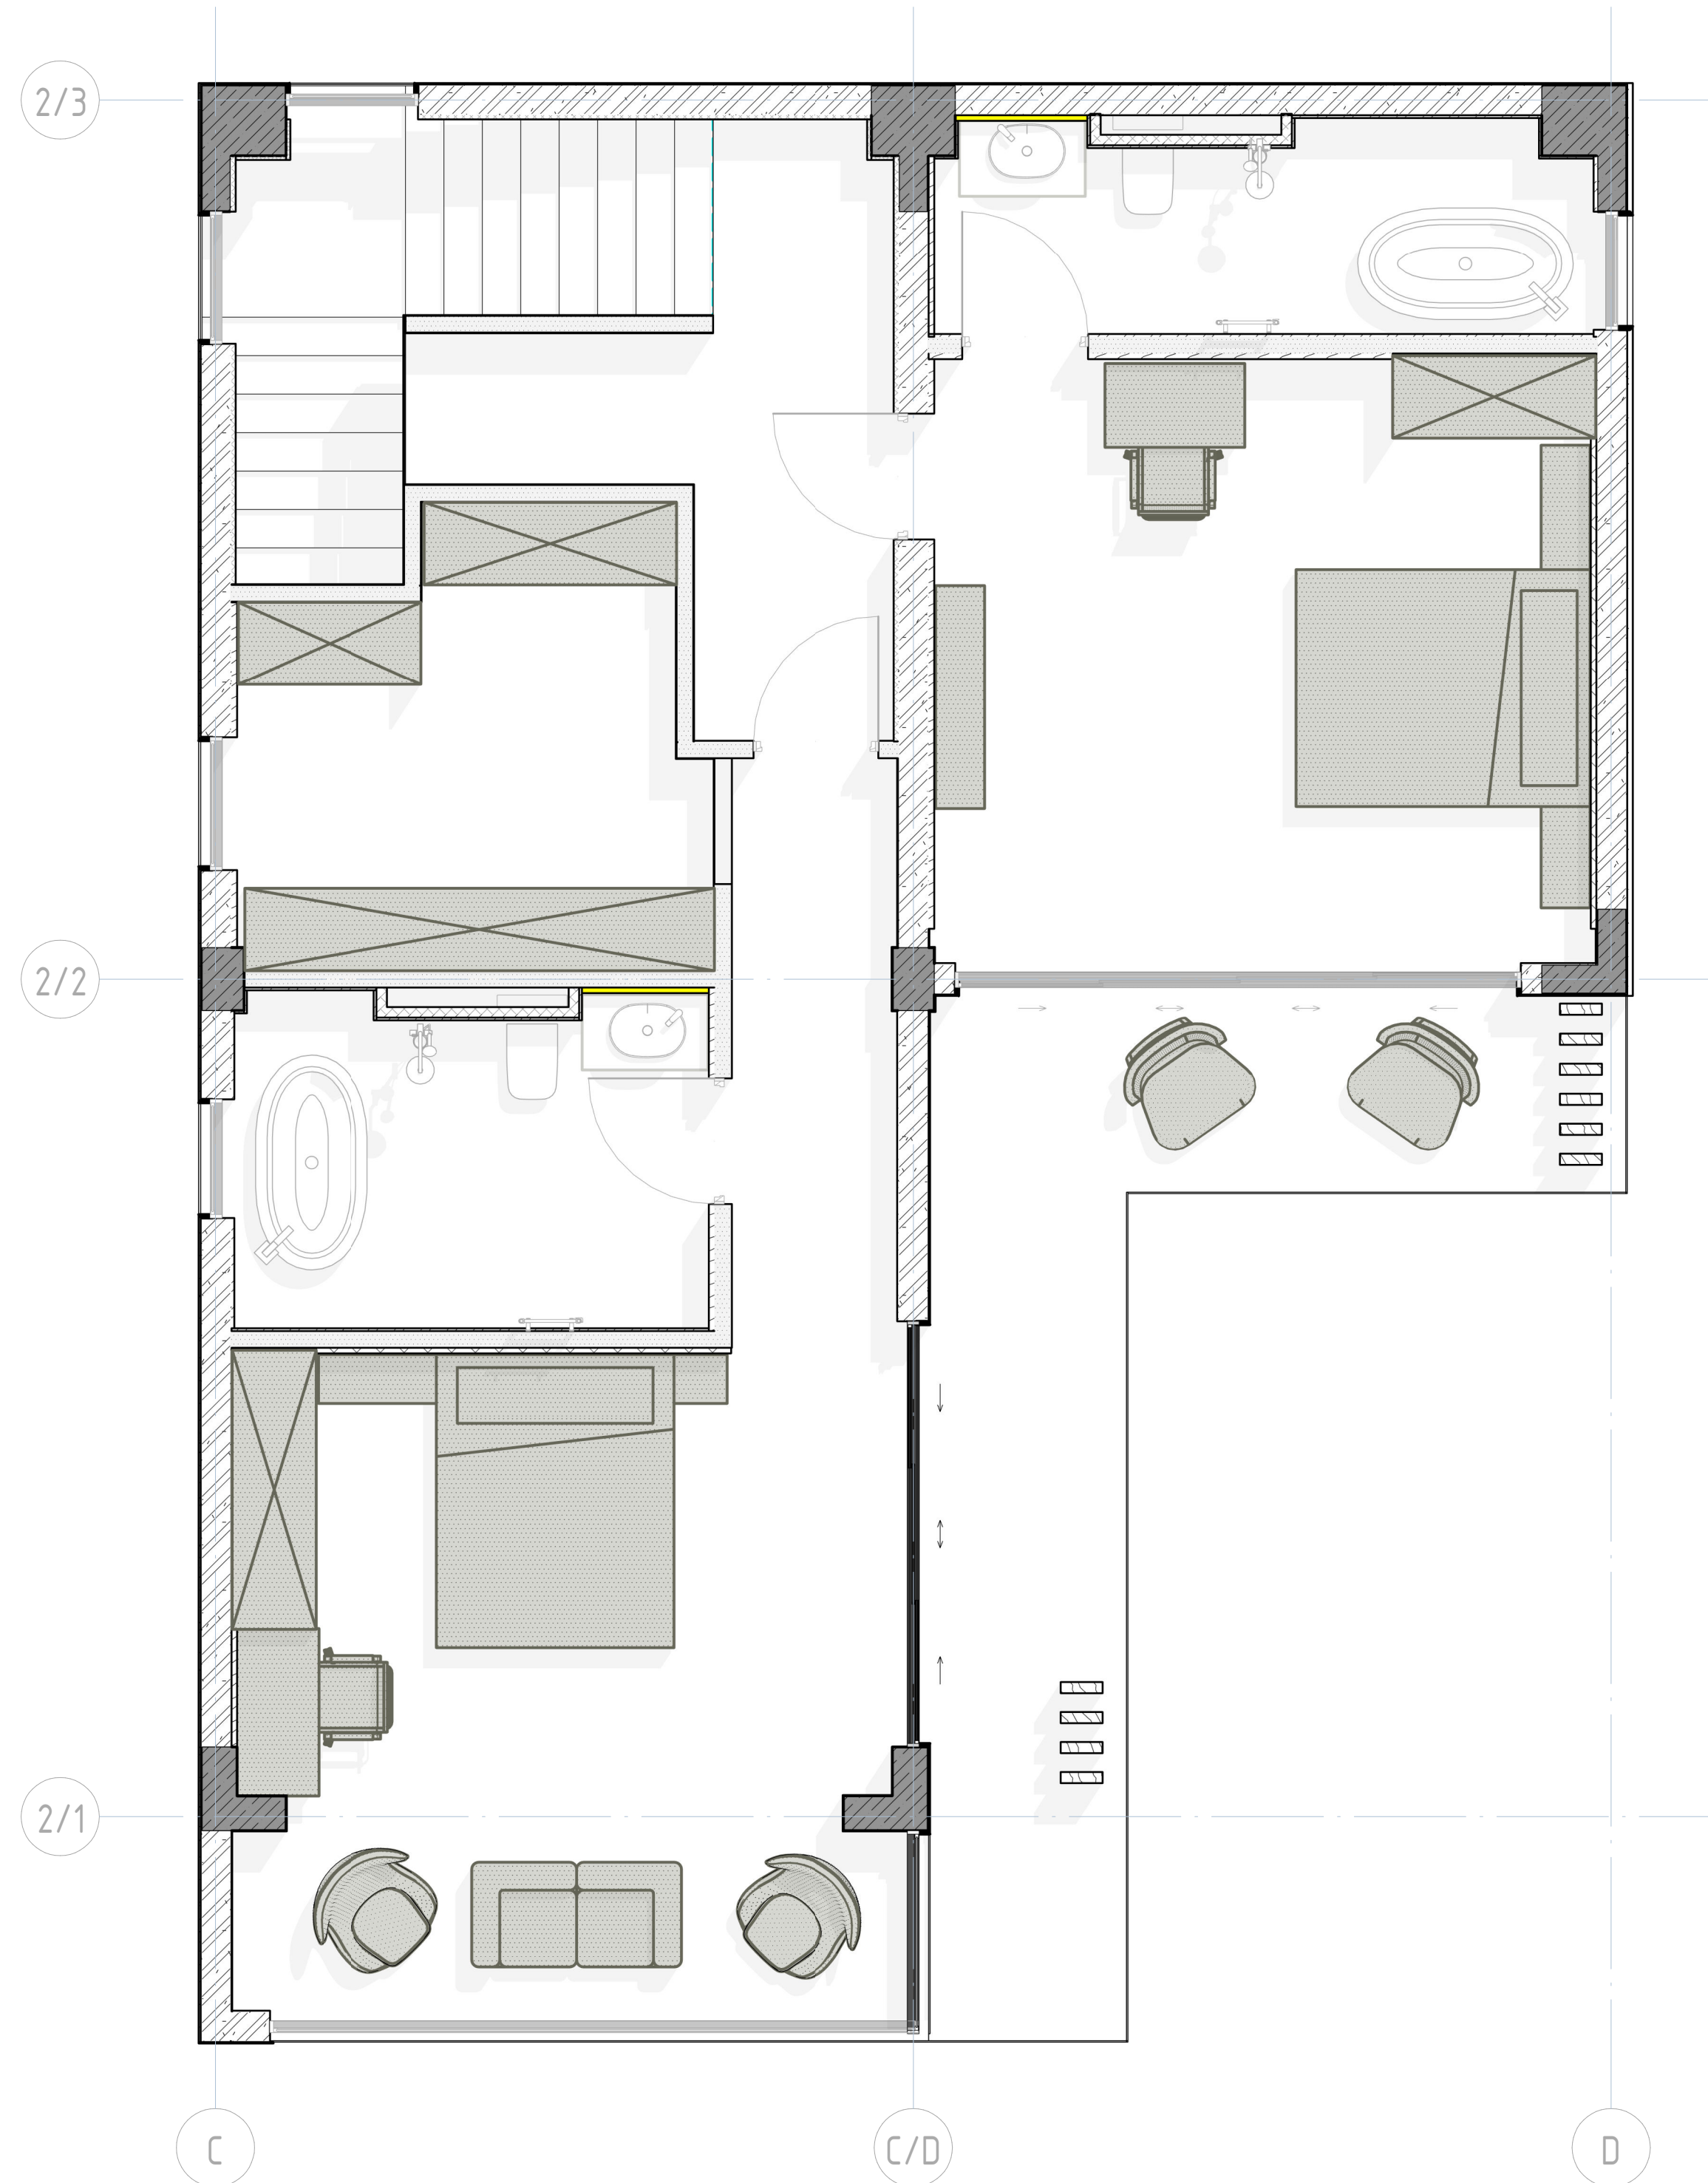

ADDRESS


SHEET NAME
Villa 4

REVISIONS

SCALE AS SHOWN	DATE
-------------------	------

SHEET NO. C18

(Villa 4) 3 Floor

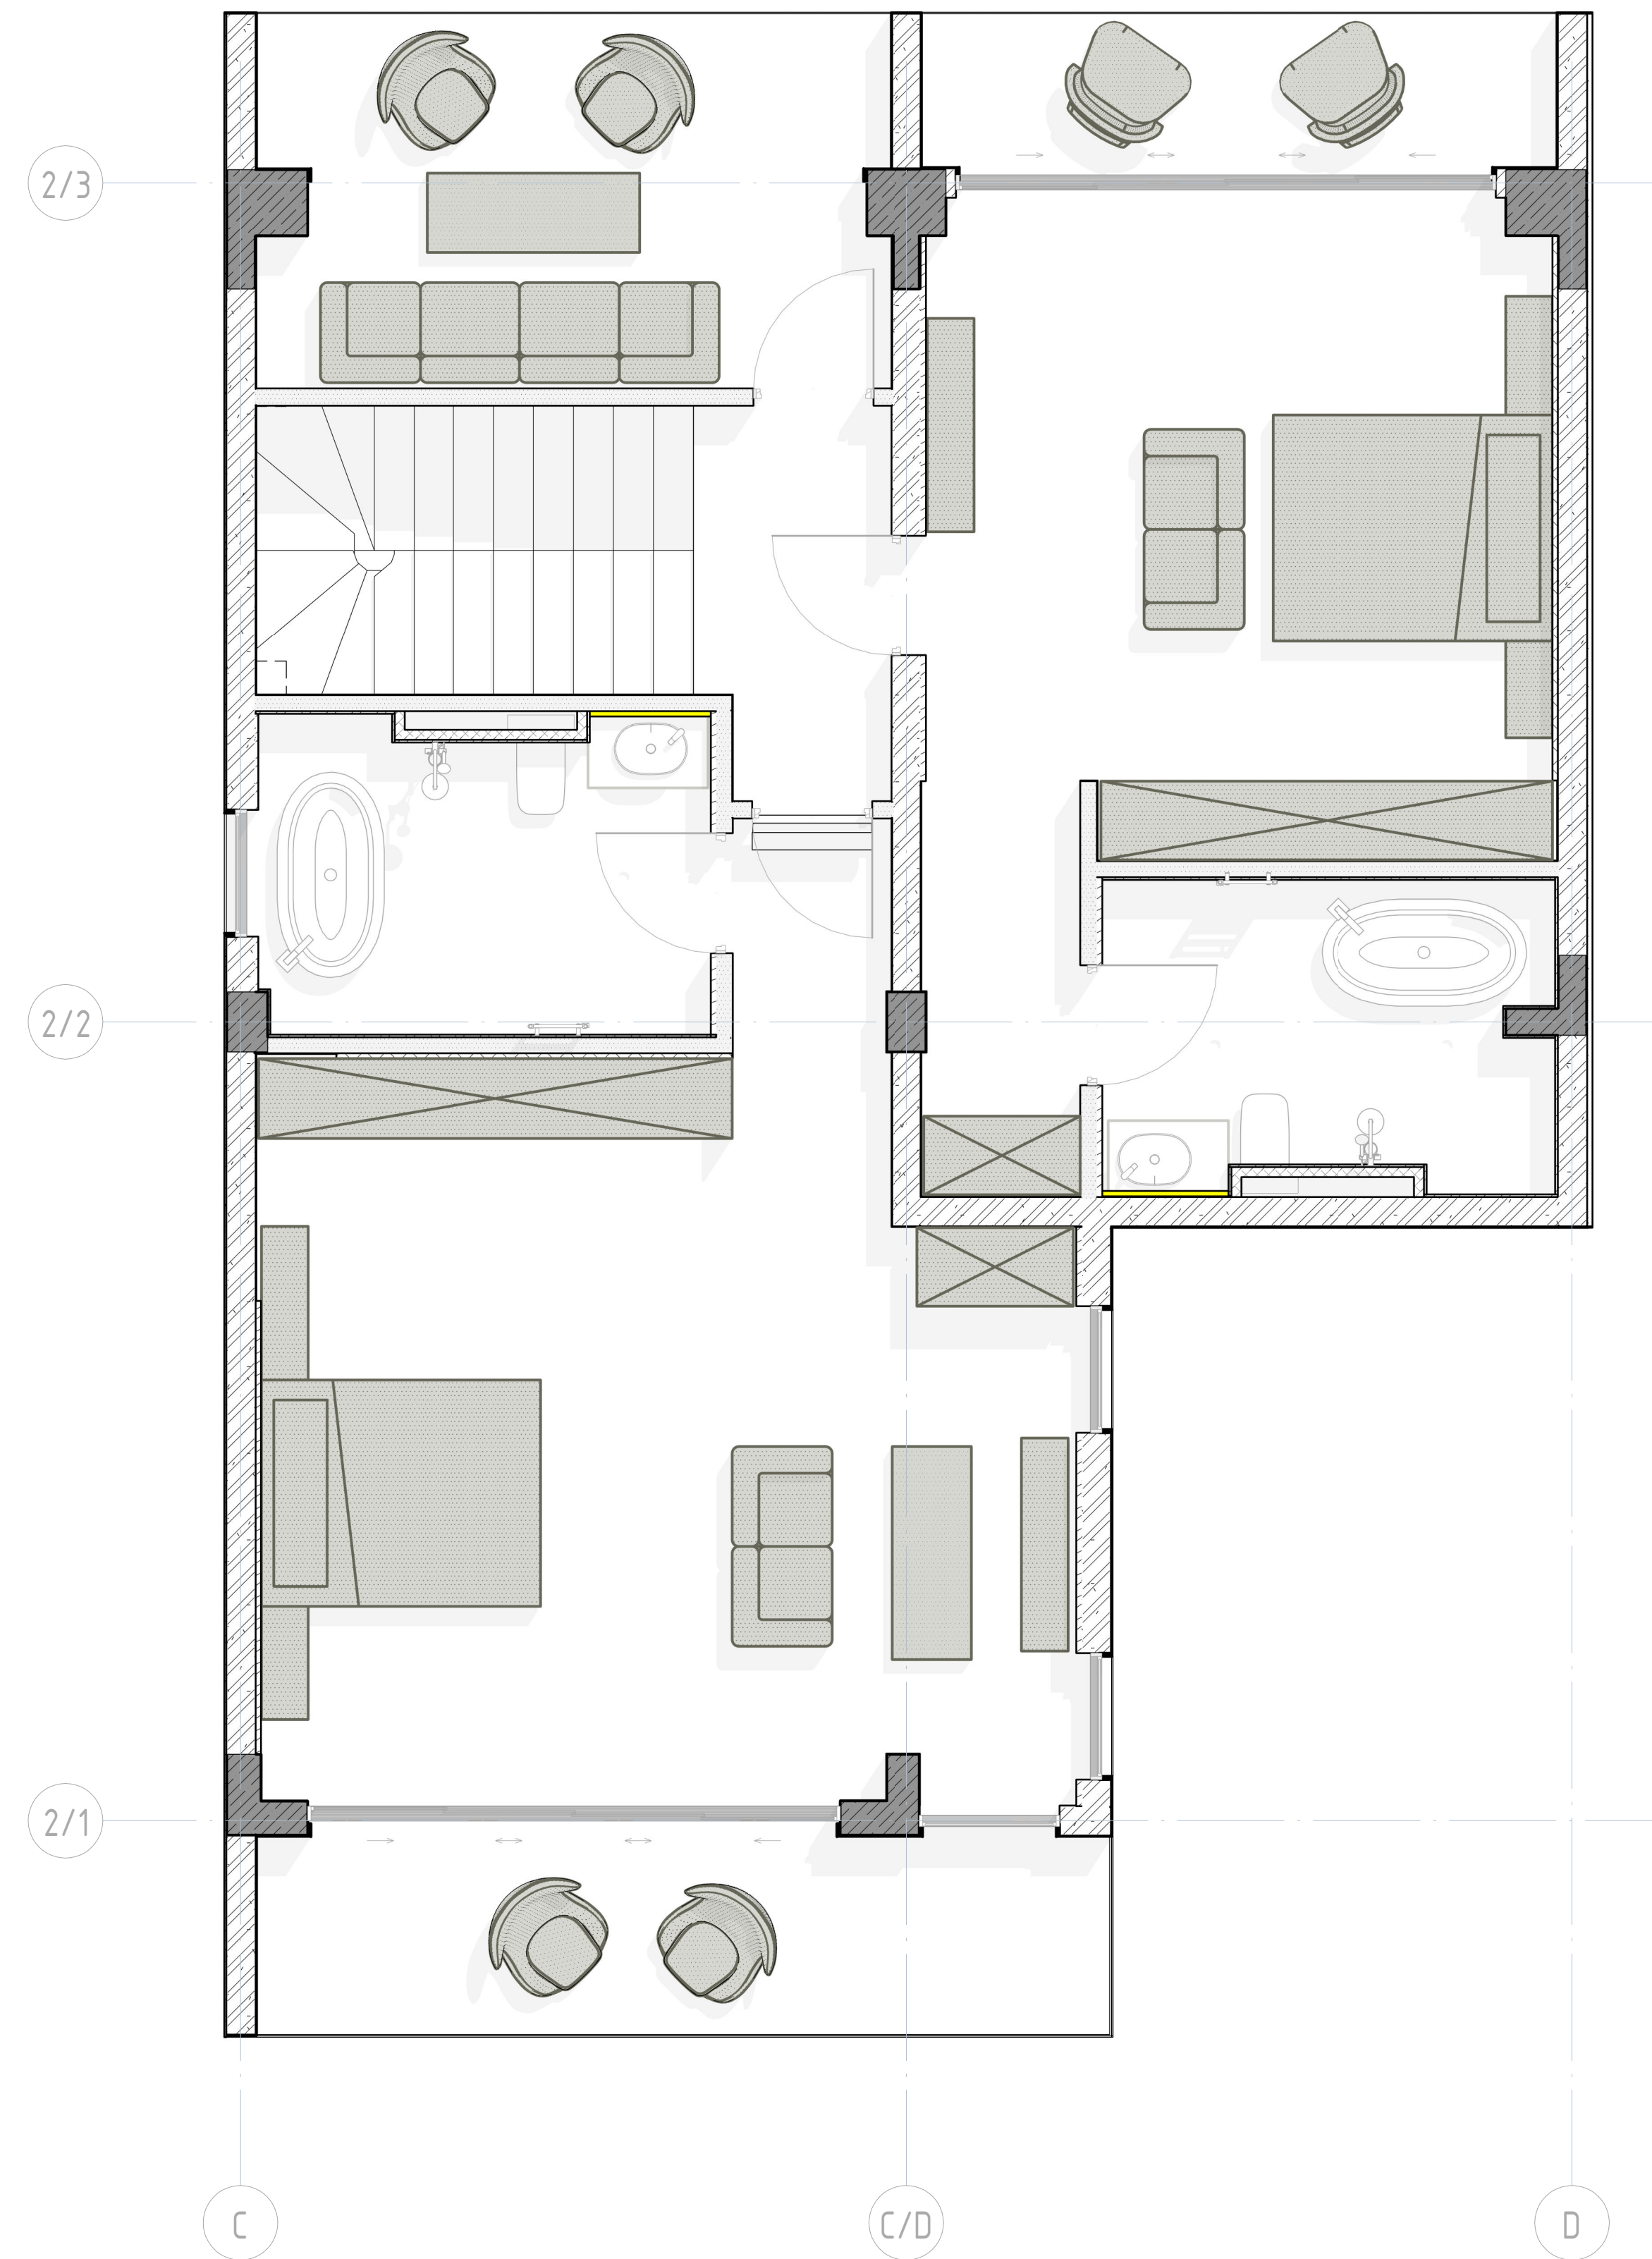

ADDRESS

SHEET NAME
Villa 4.


REVISIONS

NO.	DESCRIPTION	DATE


SCALE AS SHOWN	DATE
-------------------	------

SHEET NO. C19

Villa 5 Rooms Schedule Color 1 Floor

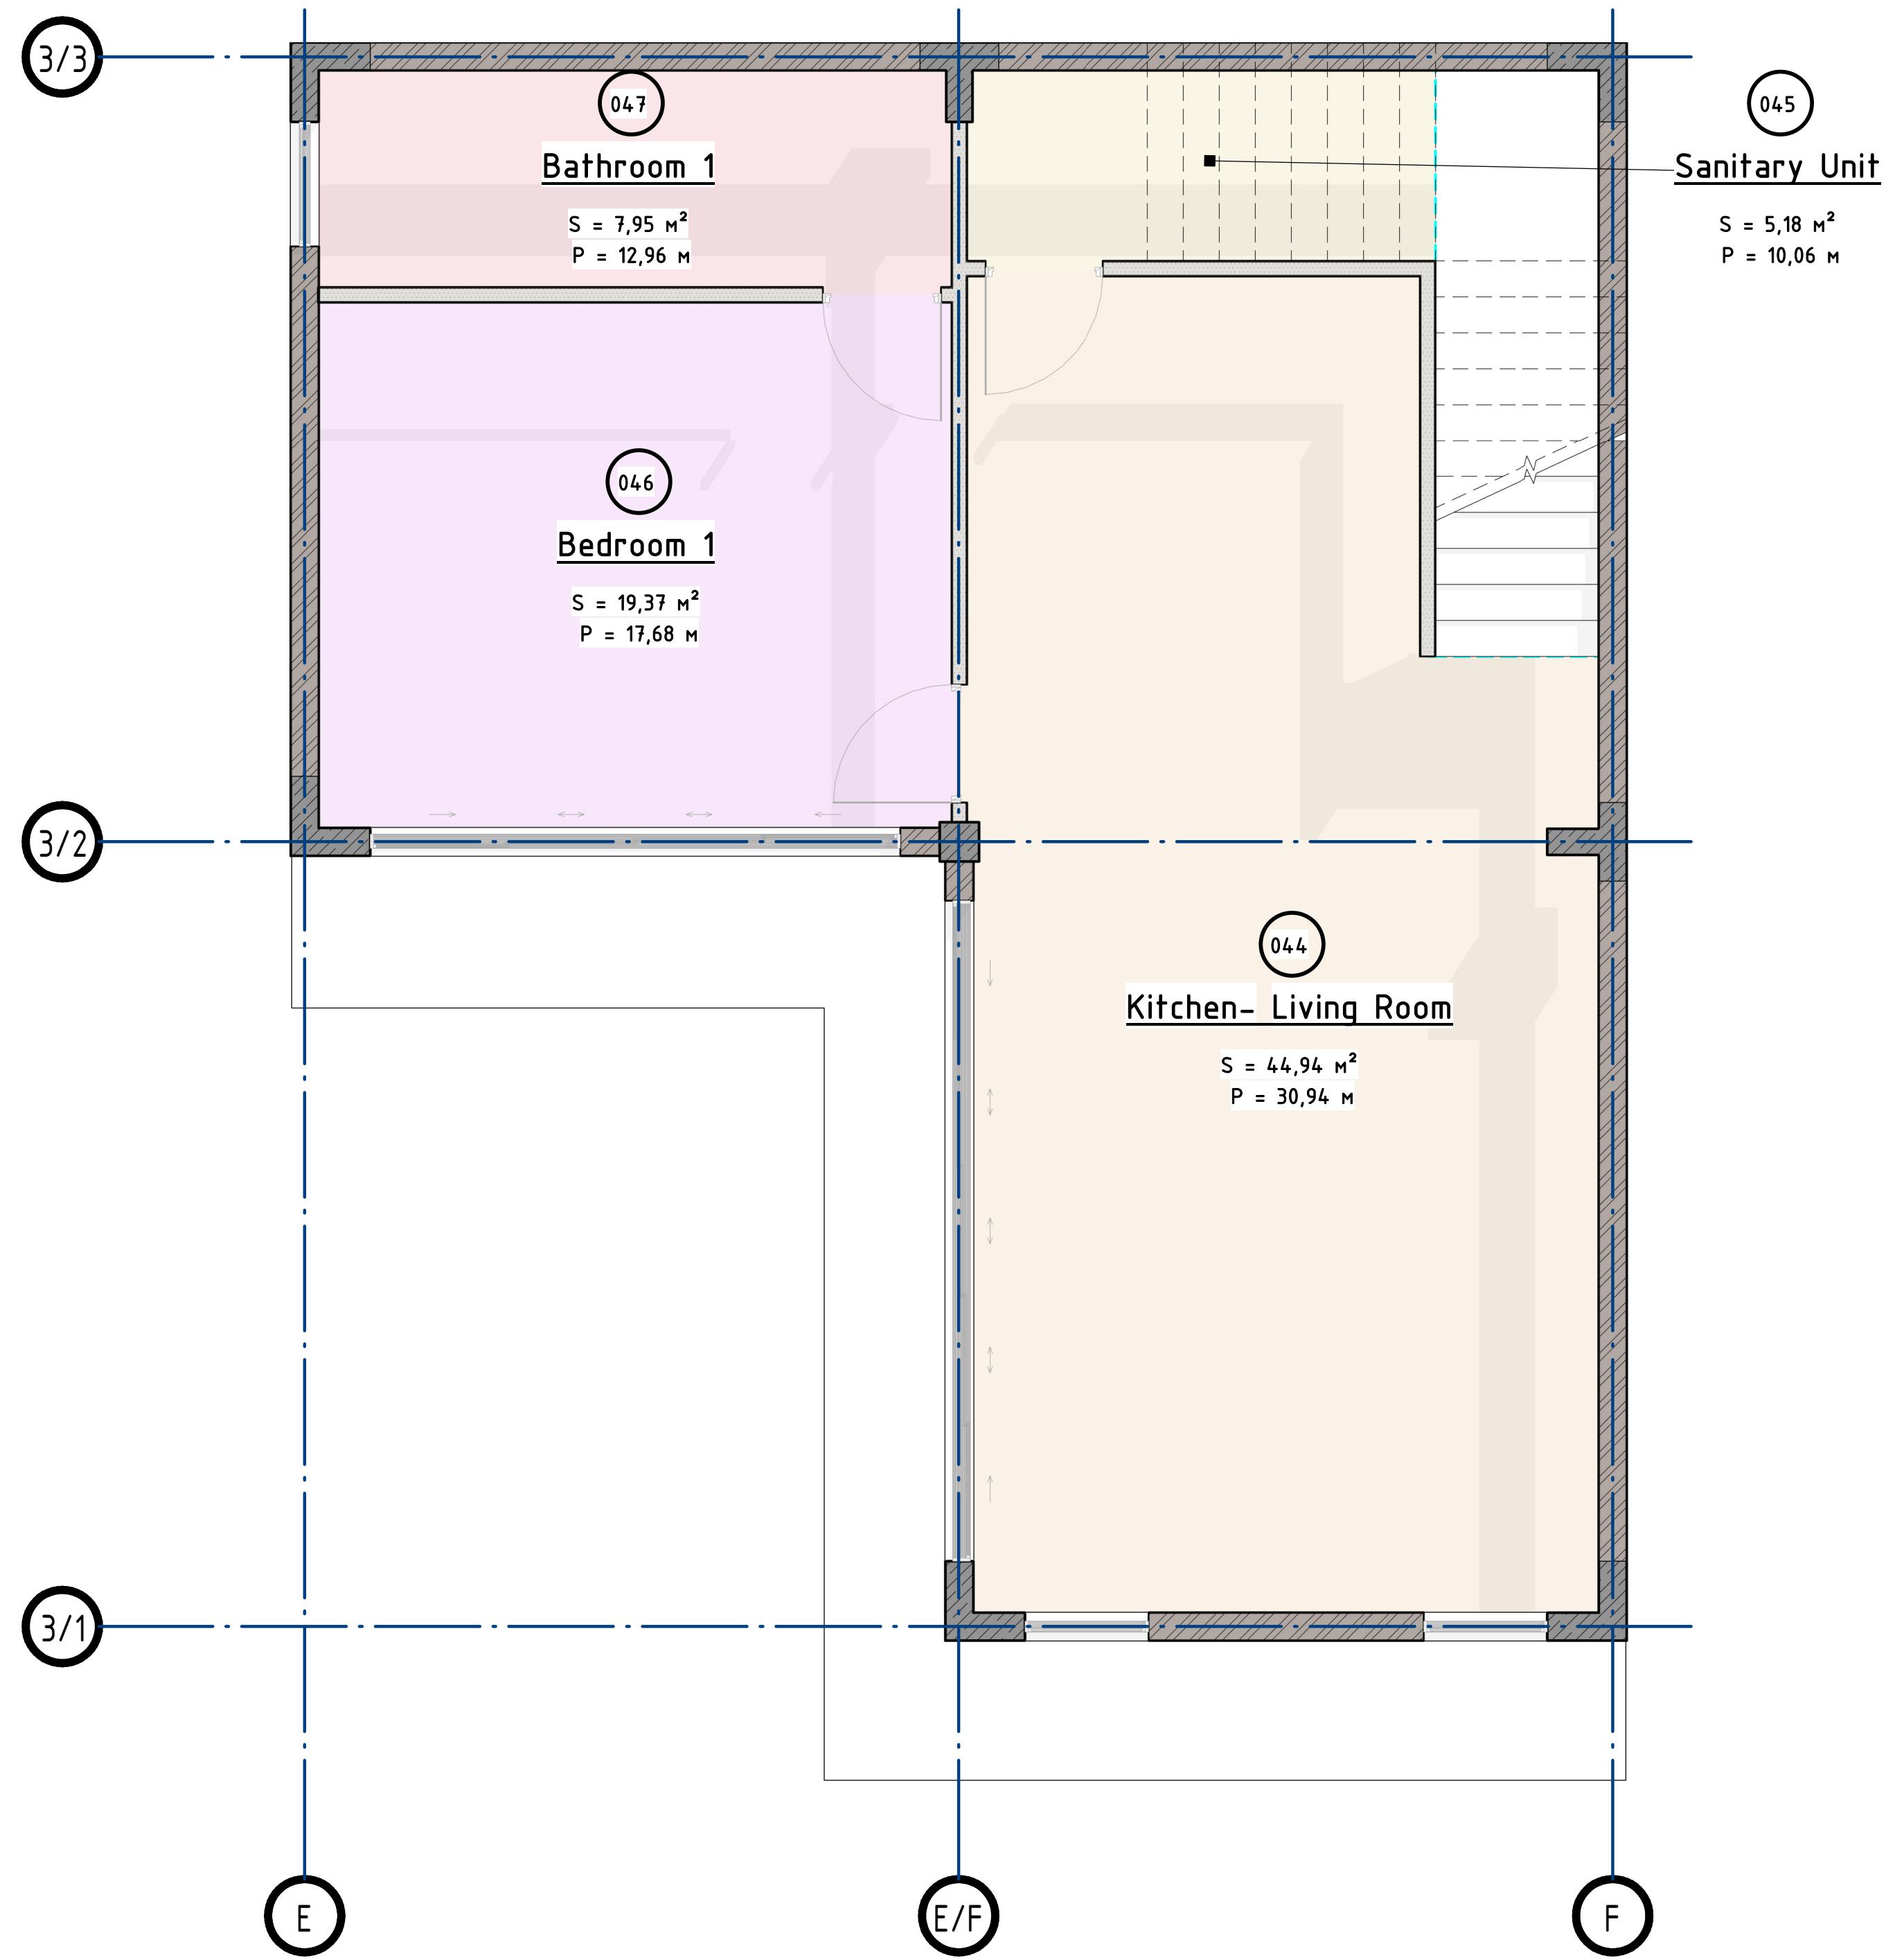


Villa 5 Rooms Schedule Color 2 Floor

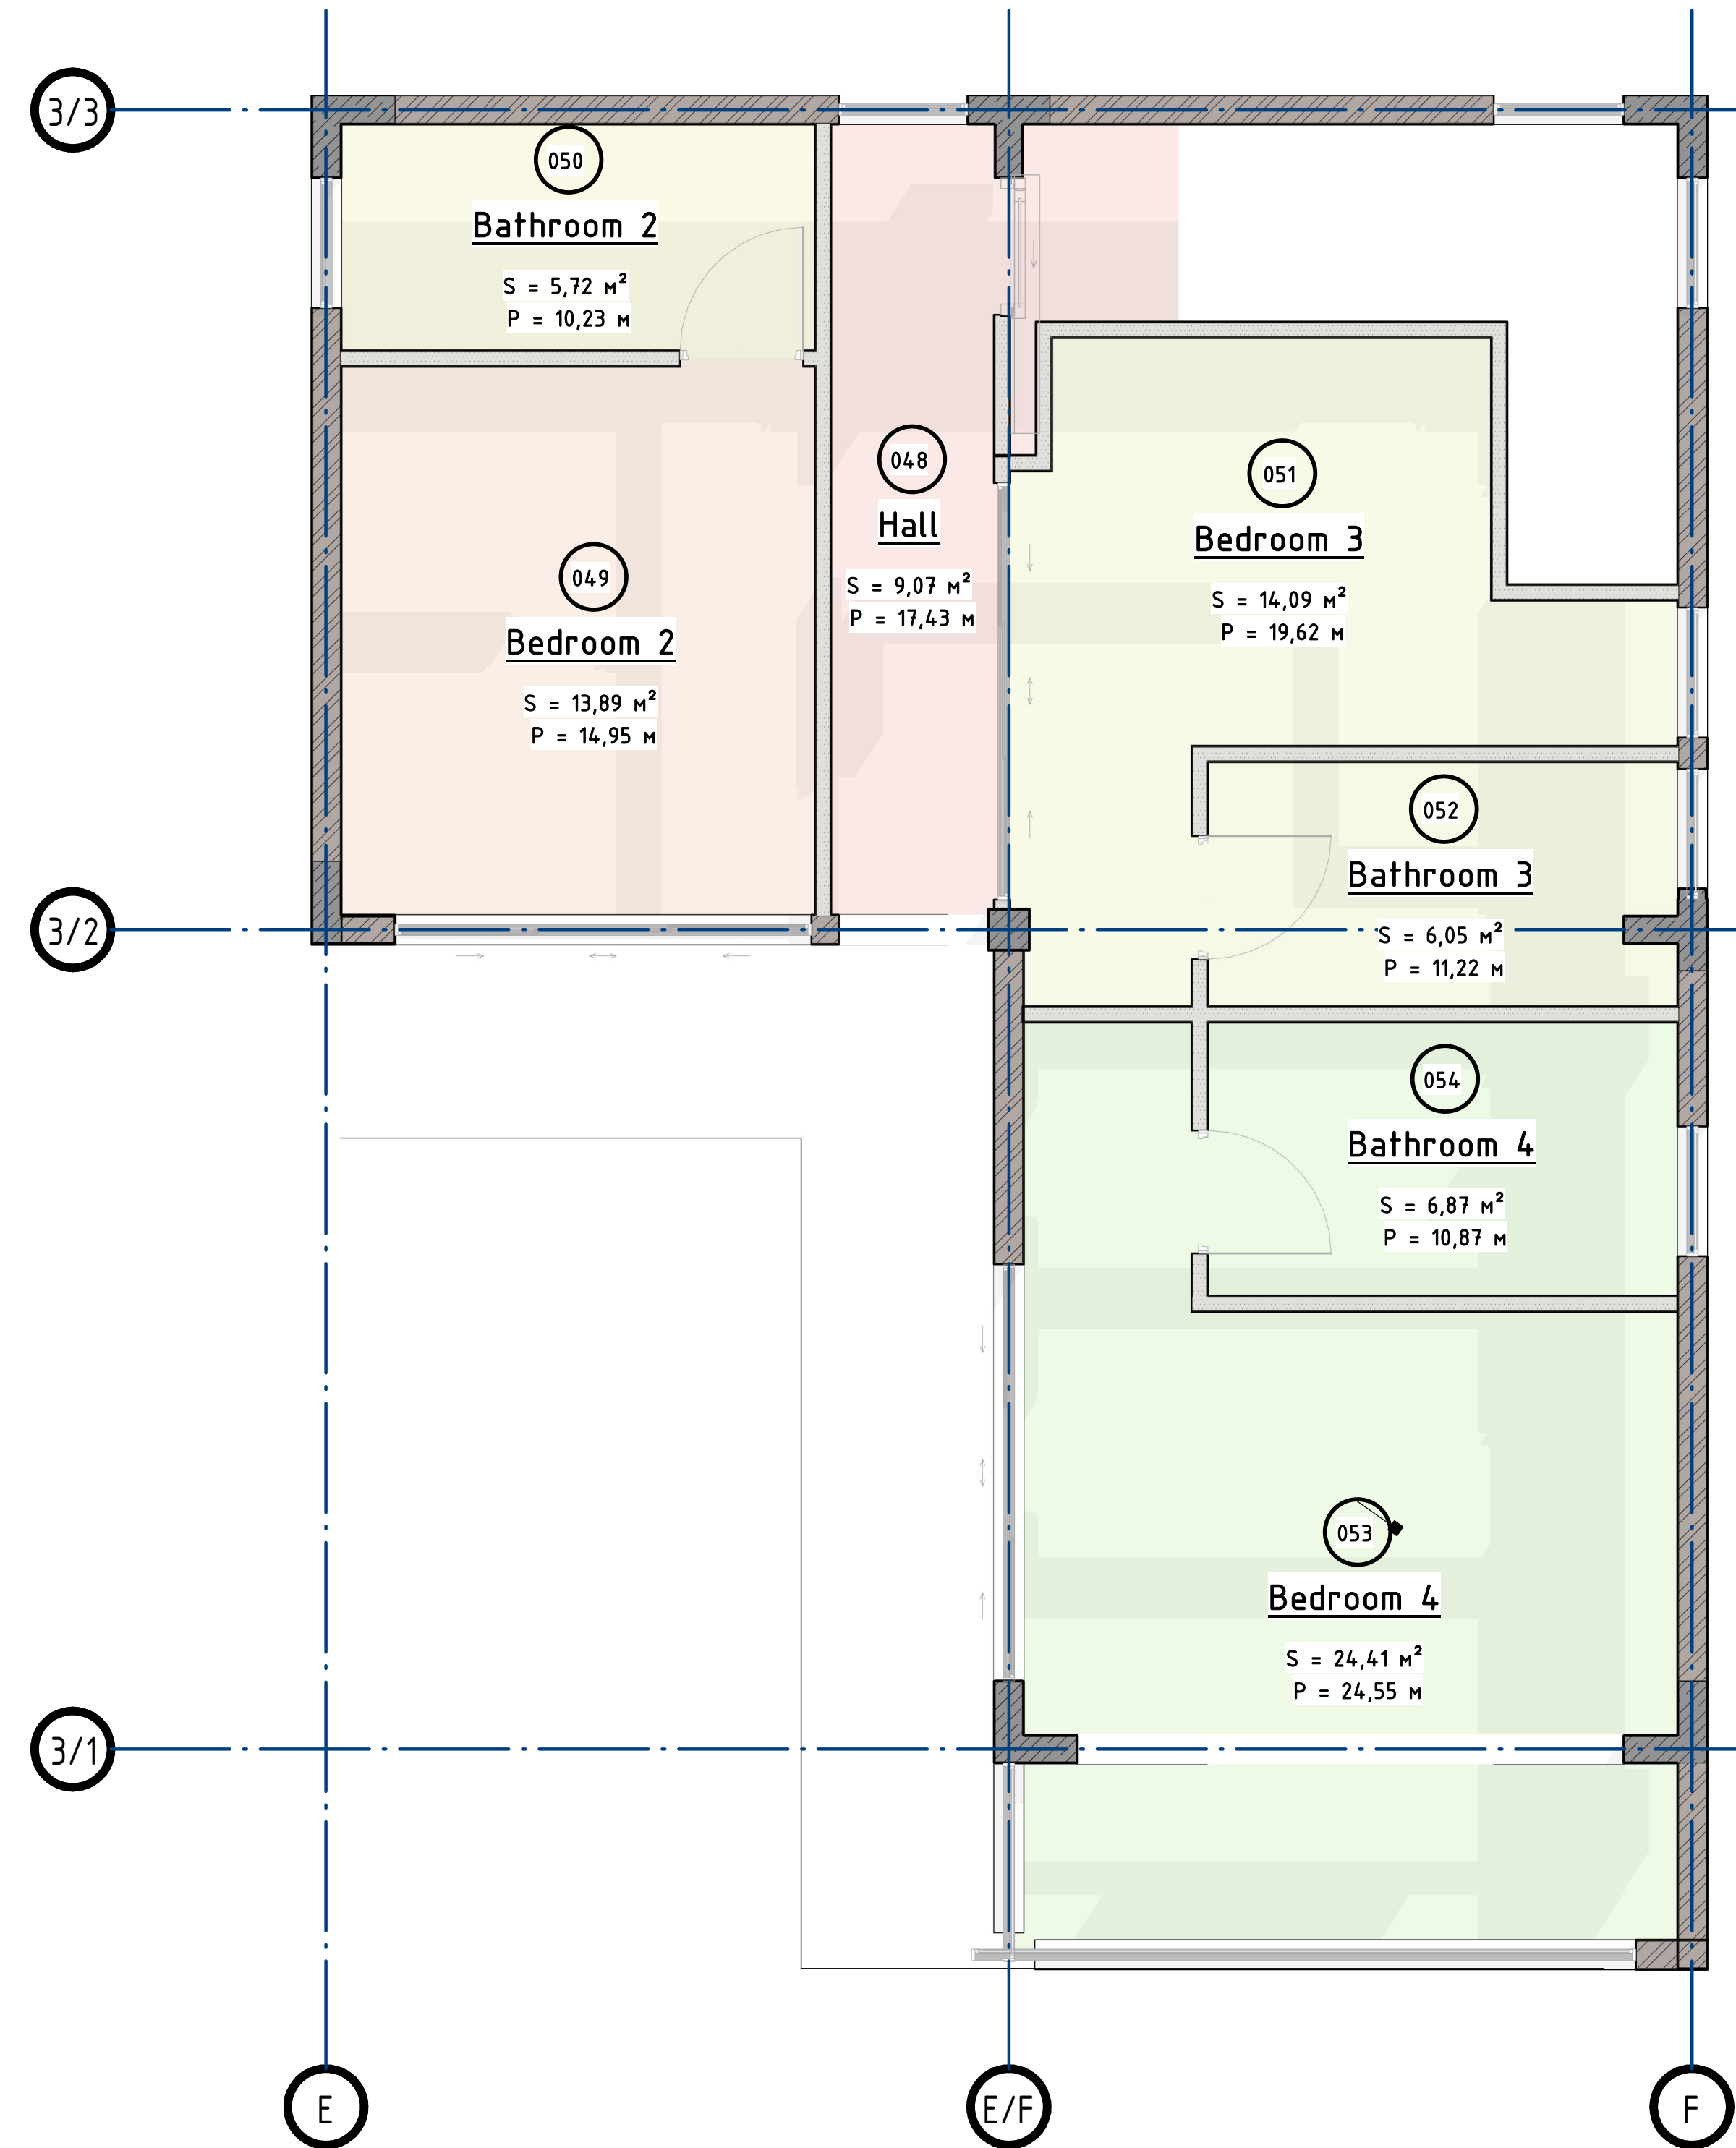

ADDRESS	
SHEET NAME Building 5 Rooms Schedule Color	
REVISIONS	
SCALE AS SHOWN	DATE
SHEET NO. 053	

(Villa 5) Floor 1

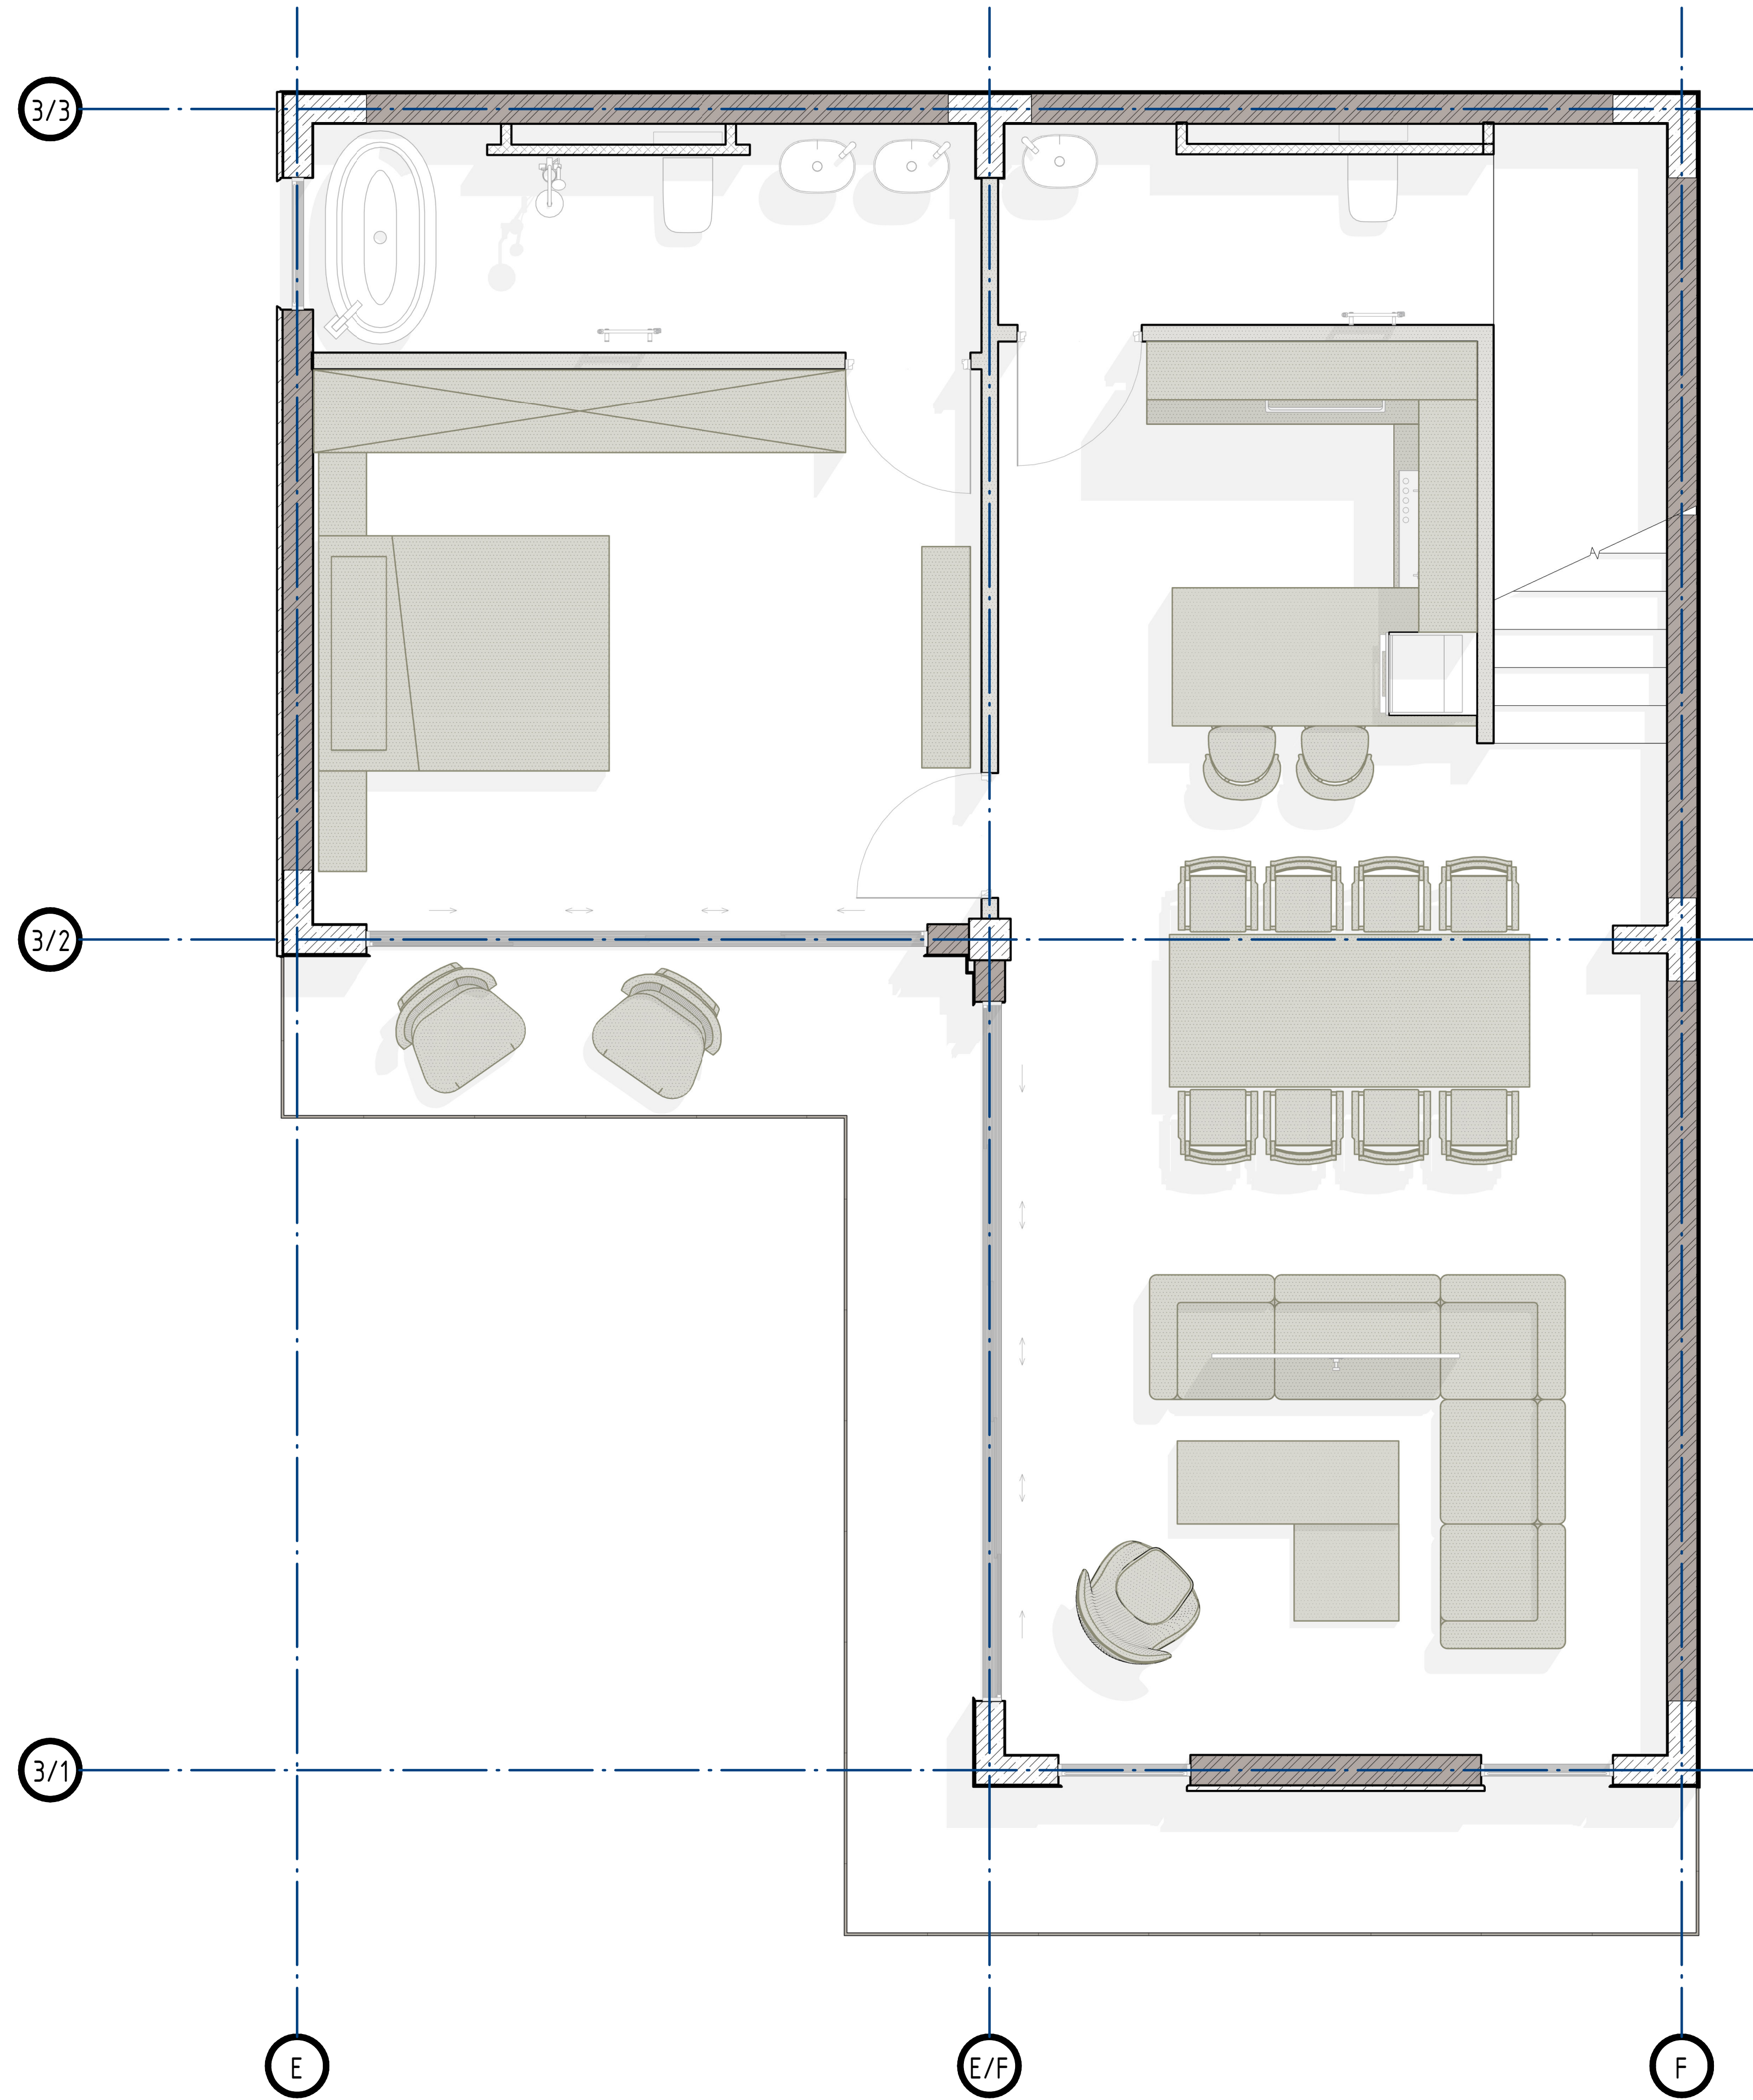

ADDRESS

SHEET NAME
Villa 5

REVISIONS


NO.	DESCRIPTION	DATE

SCALE
AS SHOWN

DATE

SHEET NO.
D51

(Villa 5) Floor 2

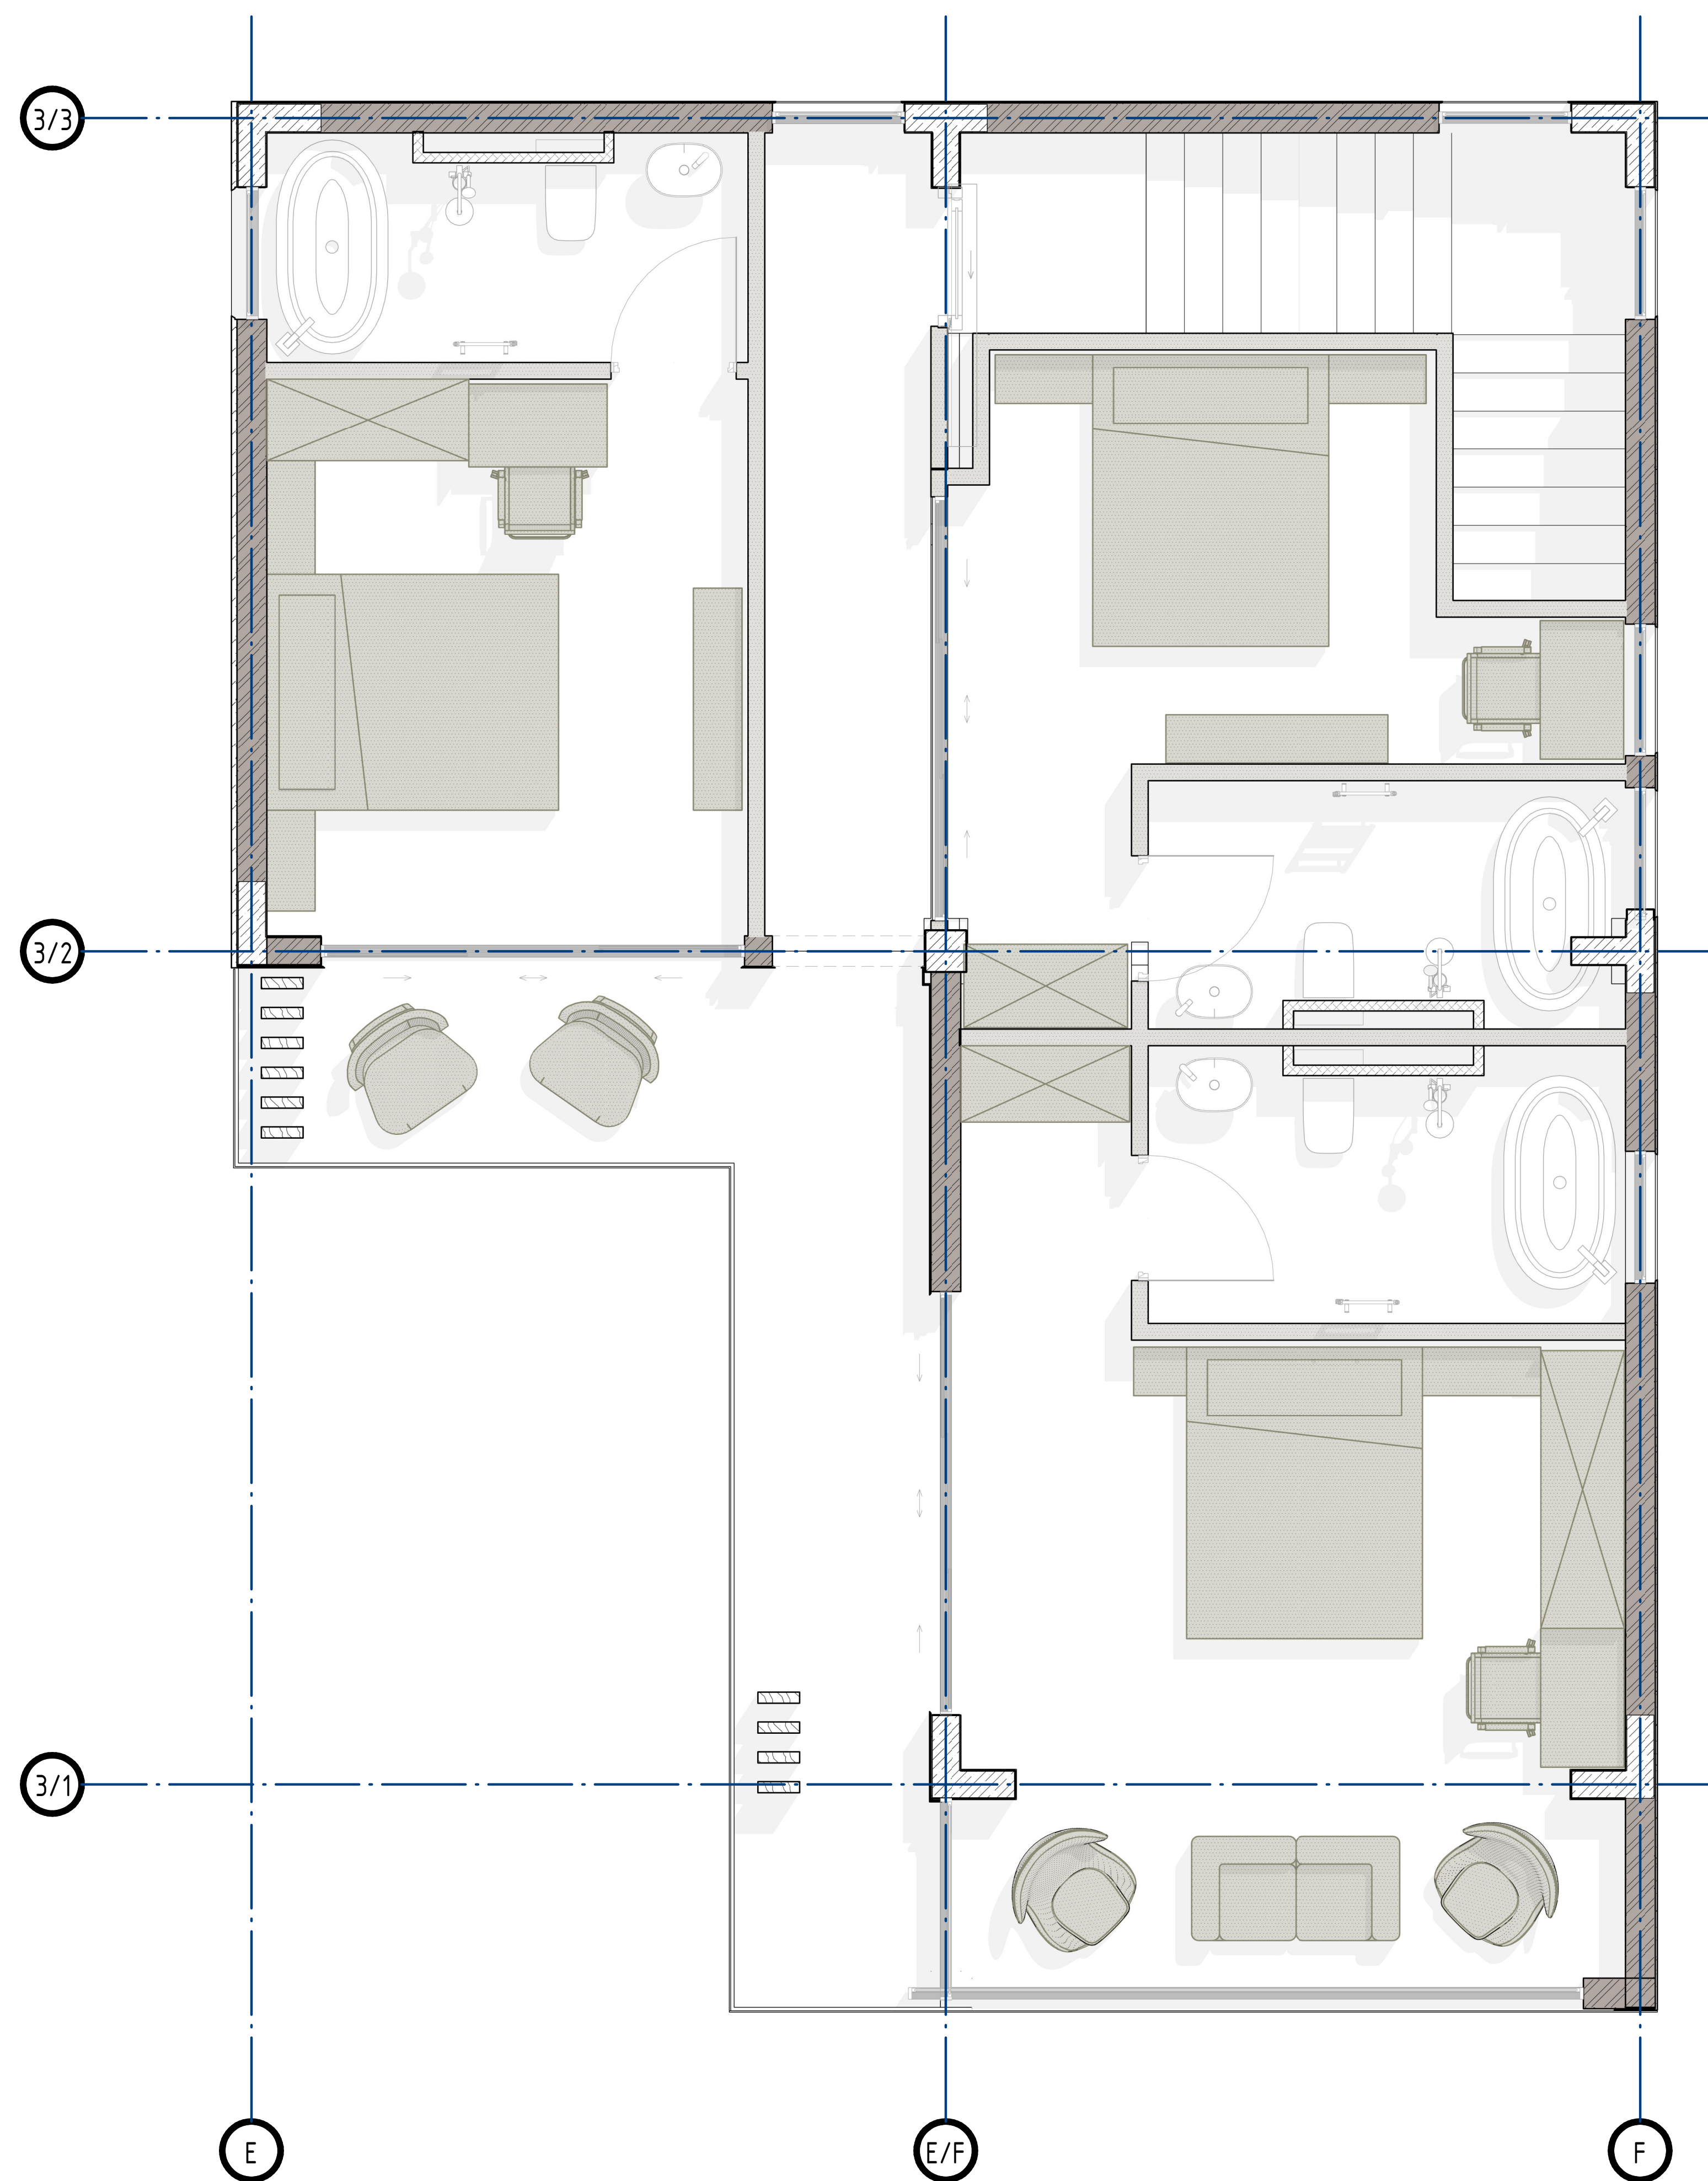

ADDRESS

SHEET NAME
Villa 5.

REVISIONS


NO.	DESCRIPTION	DATE

SCALE
AS SHOWN


DATE

SHEET NO.
D52

Villa 6
Rooms Schedule Color
1 Floor

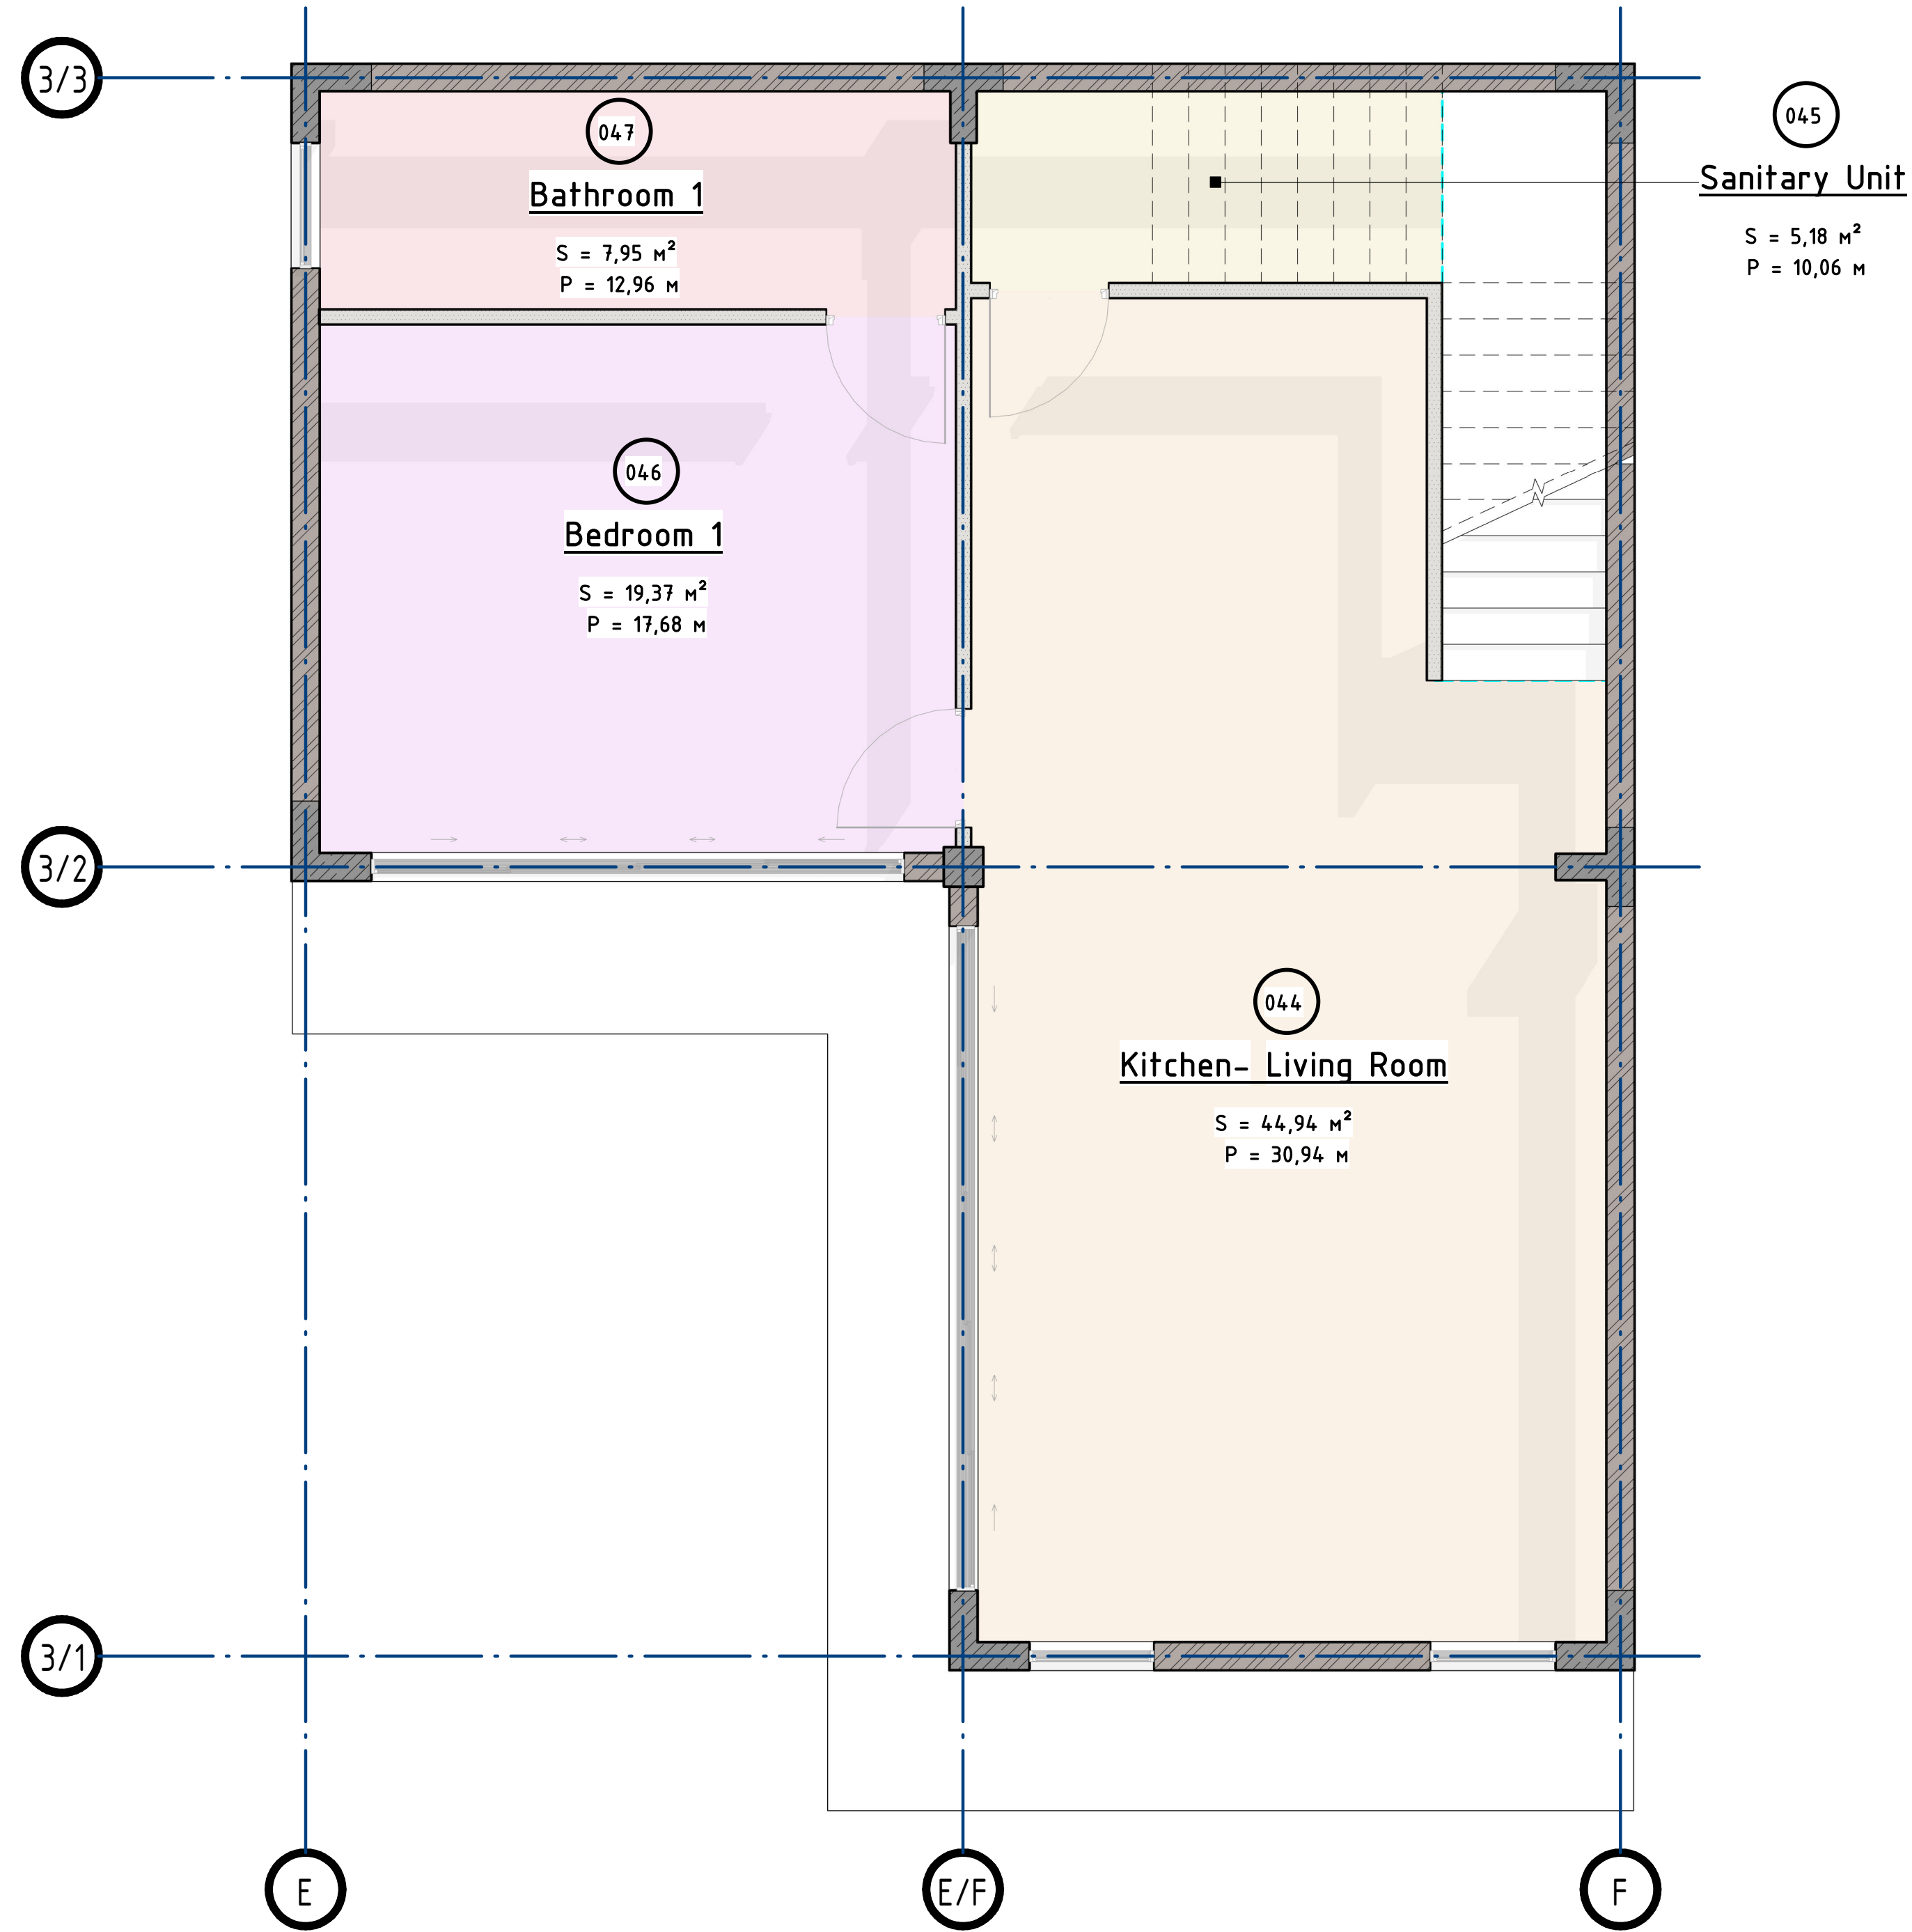

Villa 6
Rooms Schedule Color
2 Floor

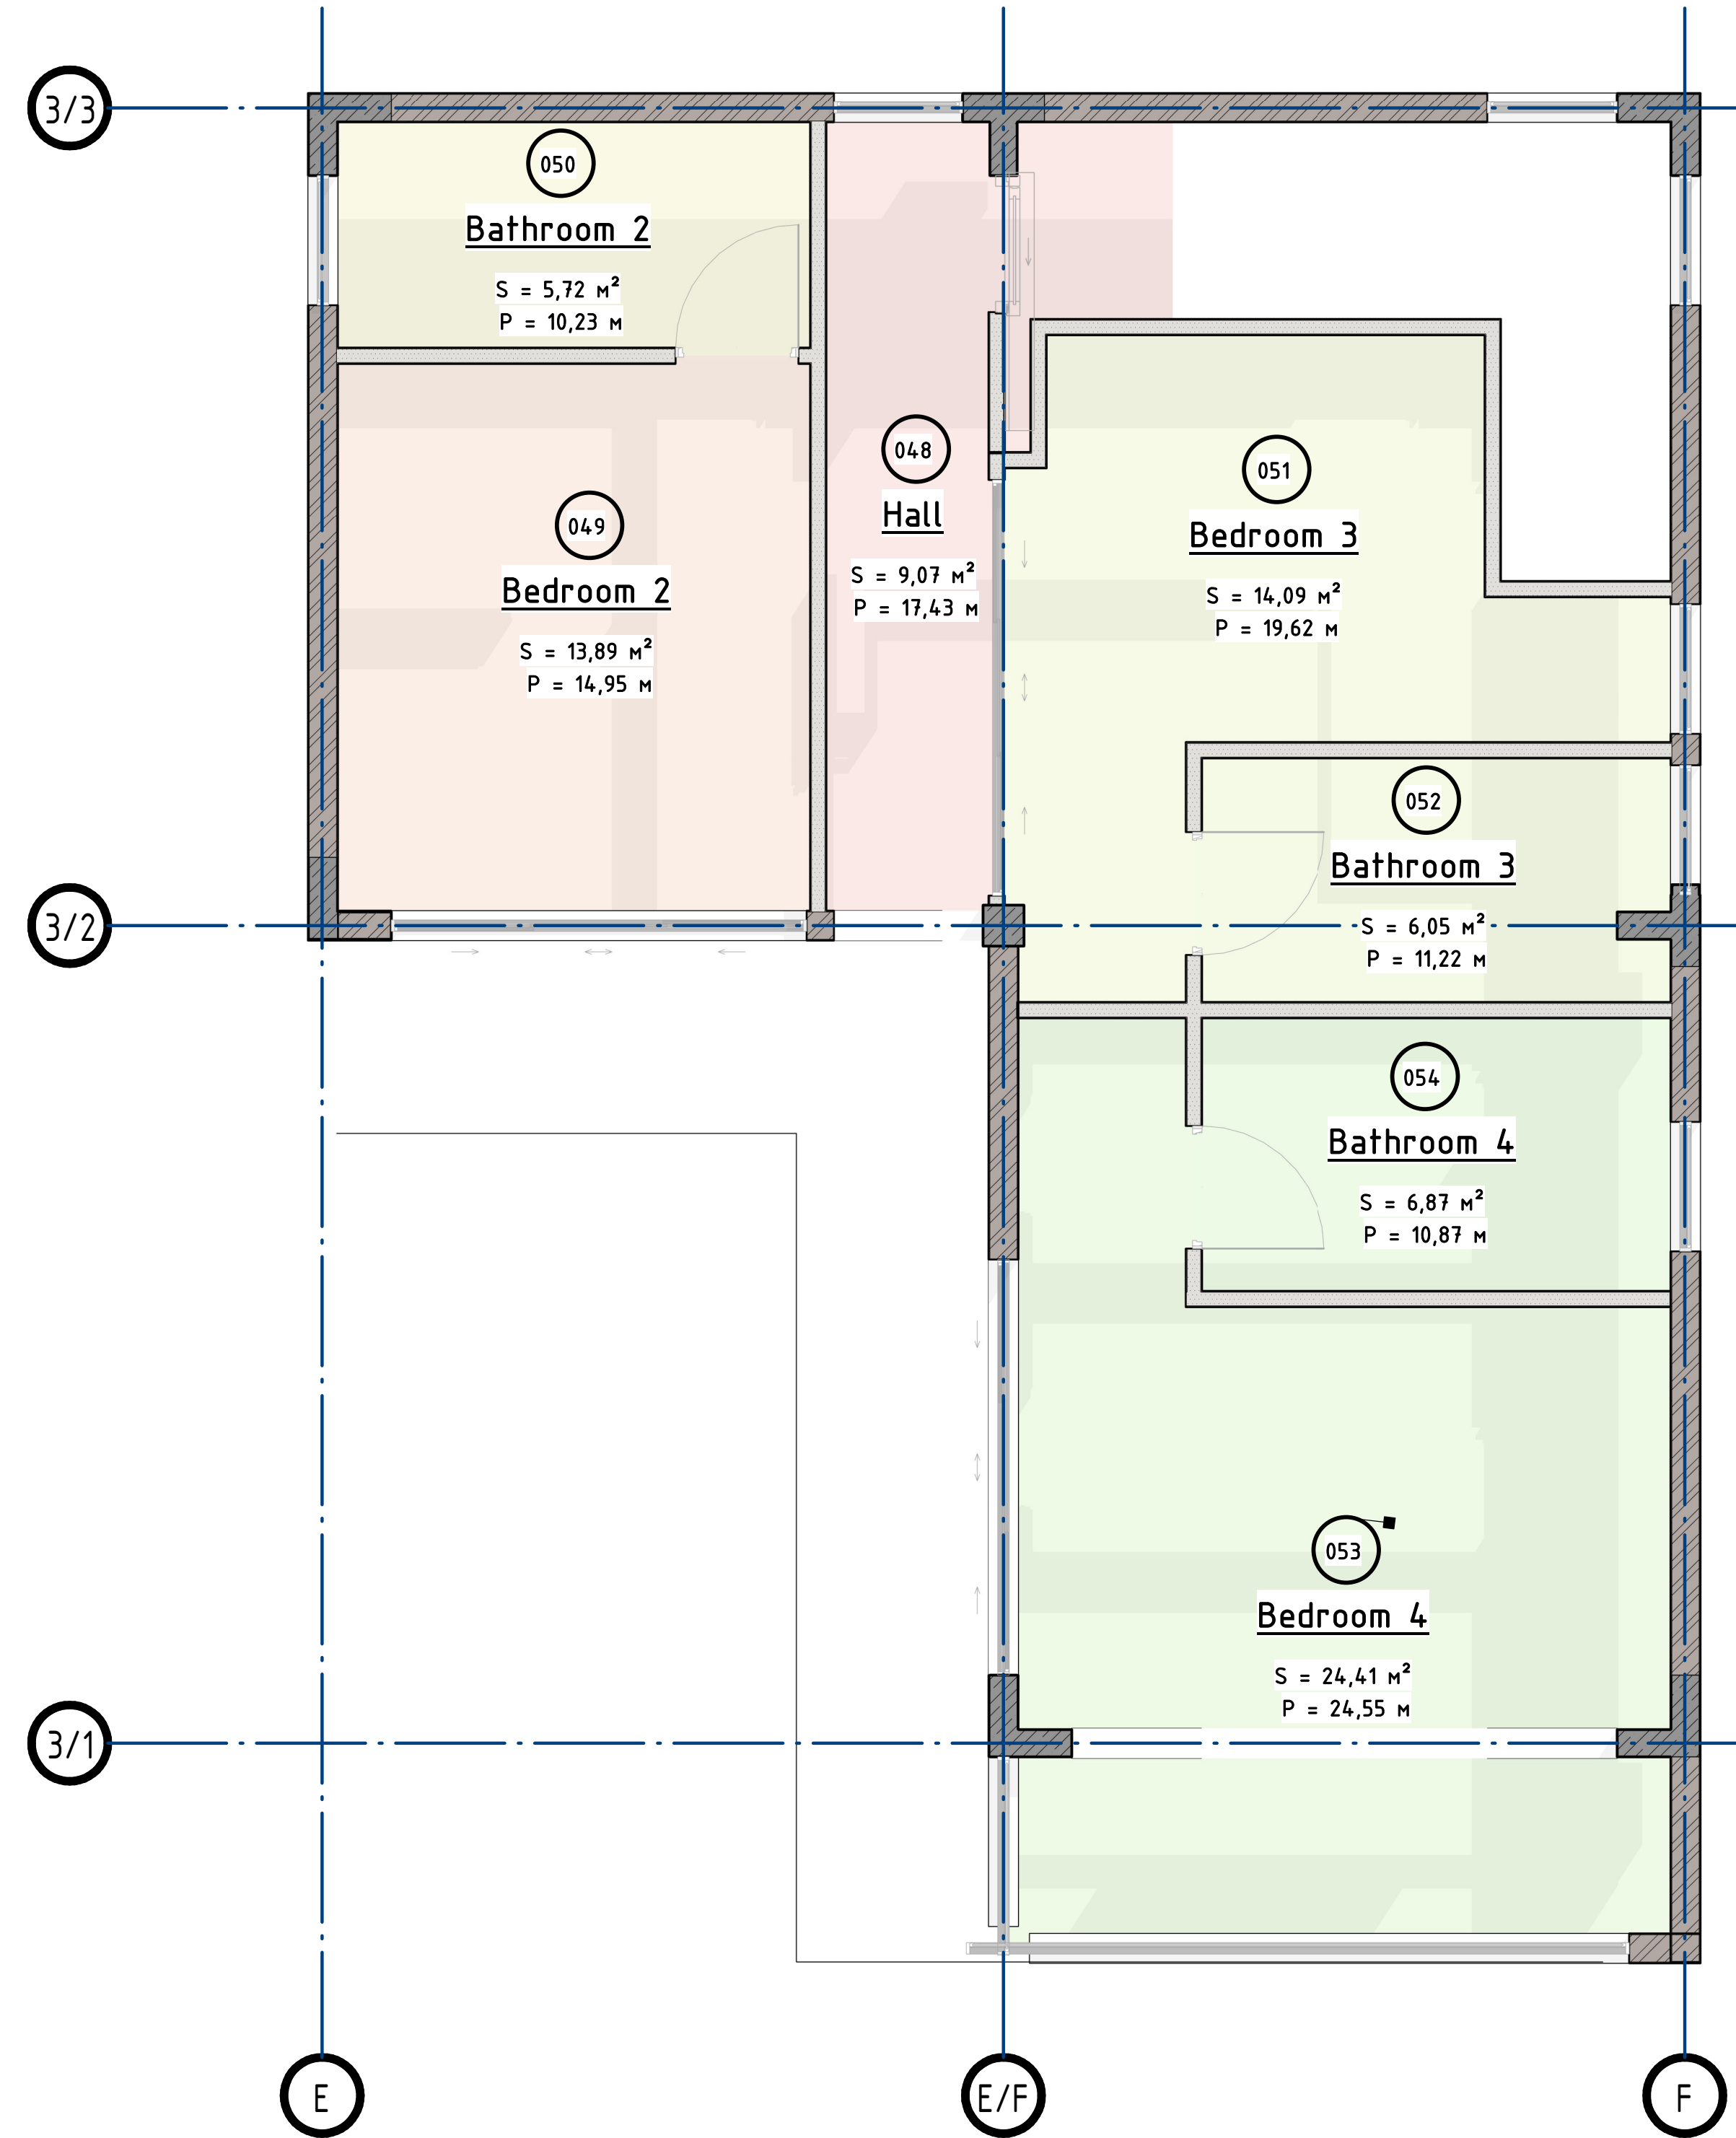

ADDRESS

SHEET NAME
Building 6 Rooms Schedule Color


REVISIONS

SCALE
AS SHOWN

DATE


SHEET NO.
D18

(Villa 6) 1 Floor

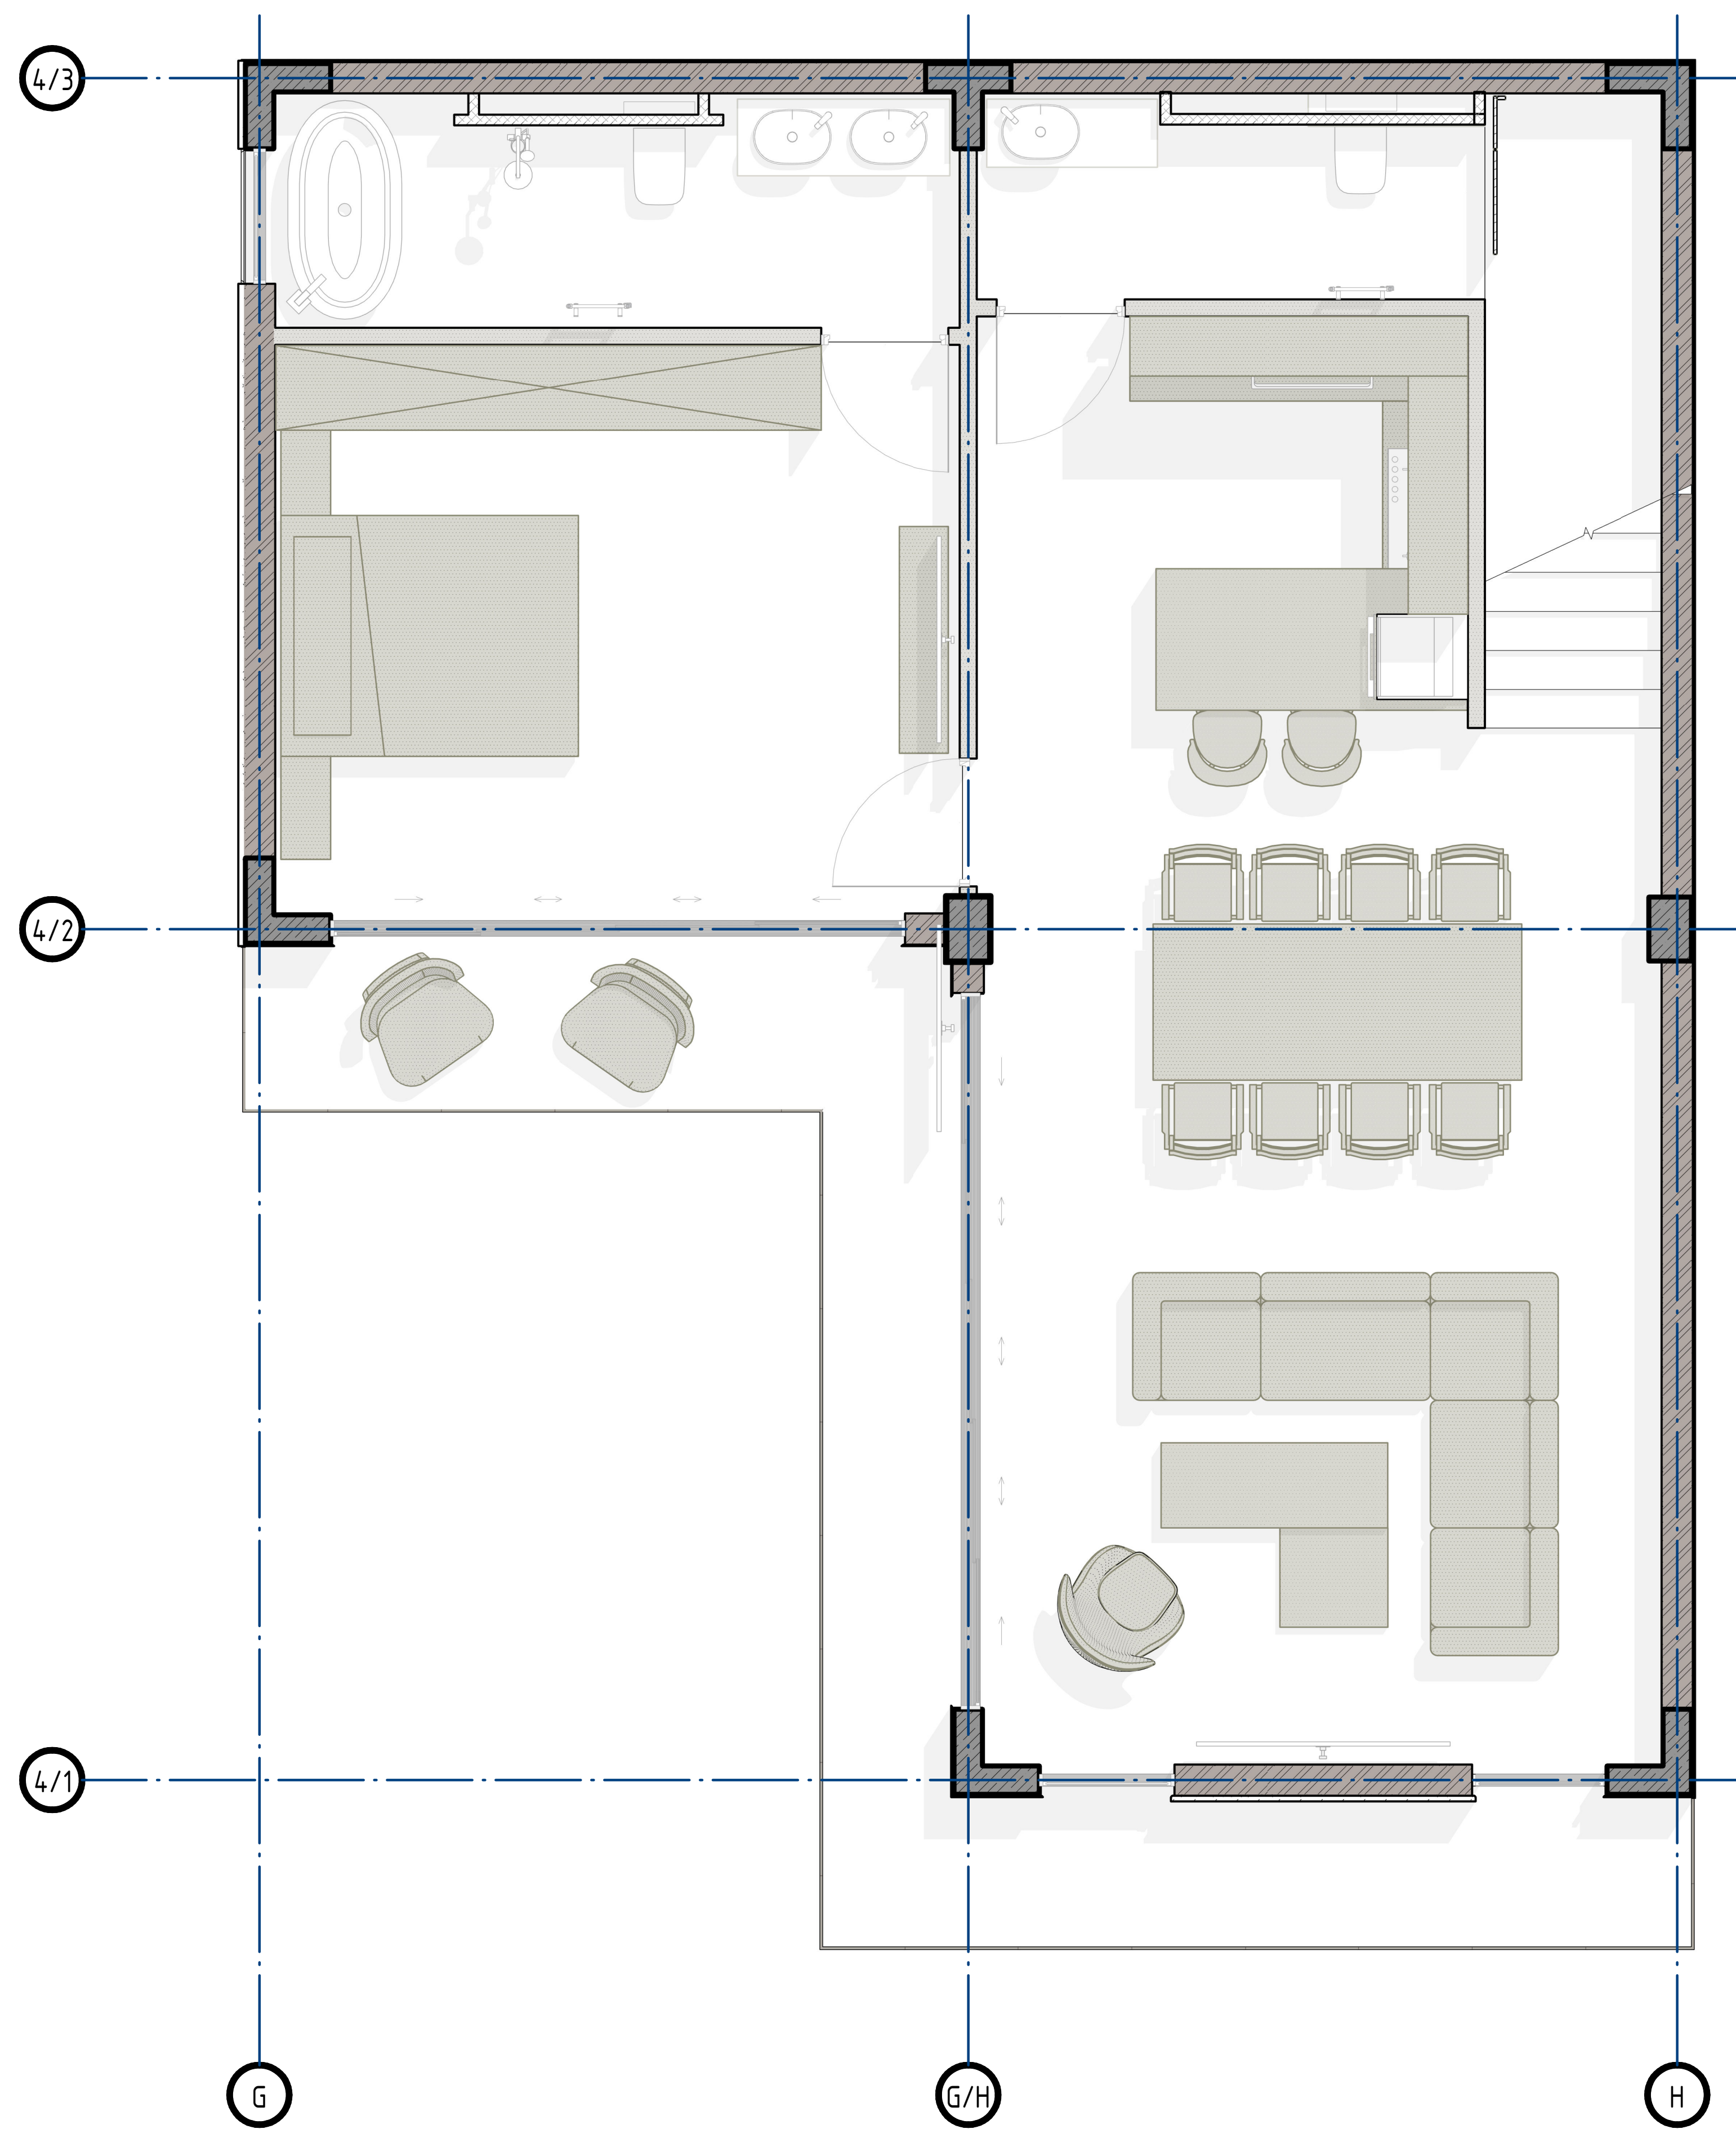

ADDRESS	
SHEET NAME Villa 6	
REVISIONS	
SCALE AS SHOWN	DATE
SHEET NO. D53	

(Villa 6) 2 Floor

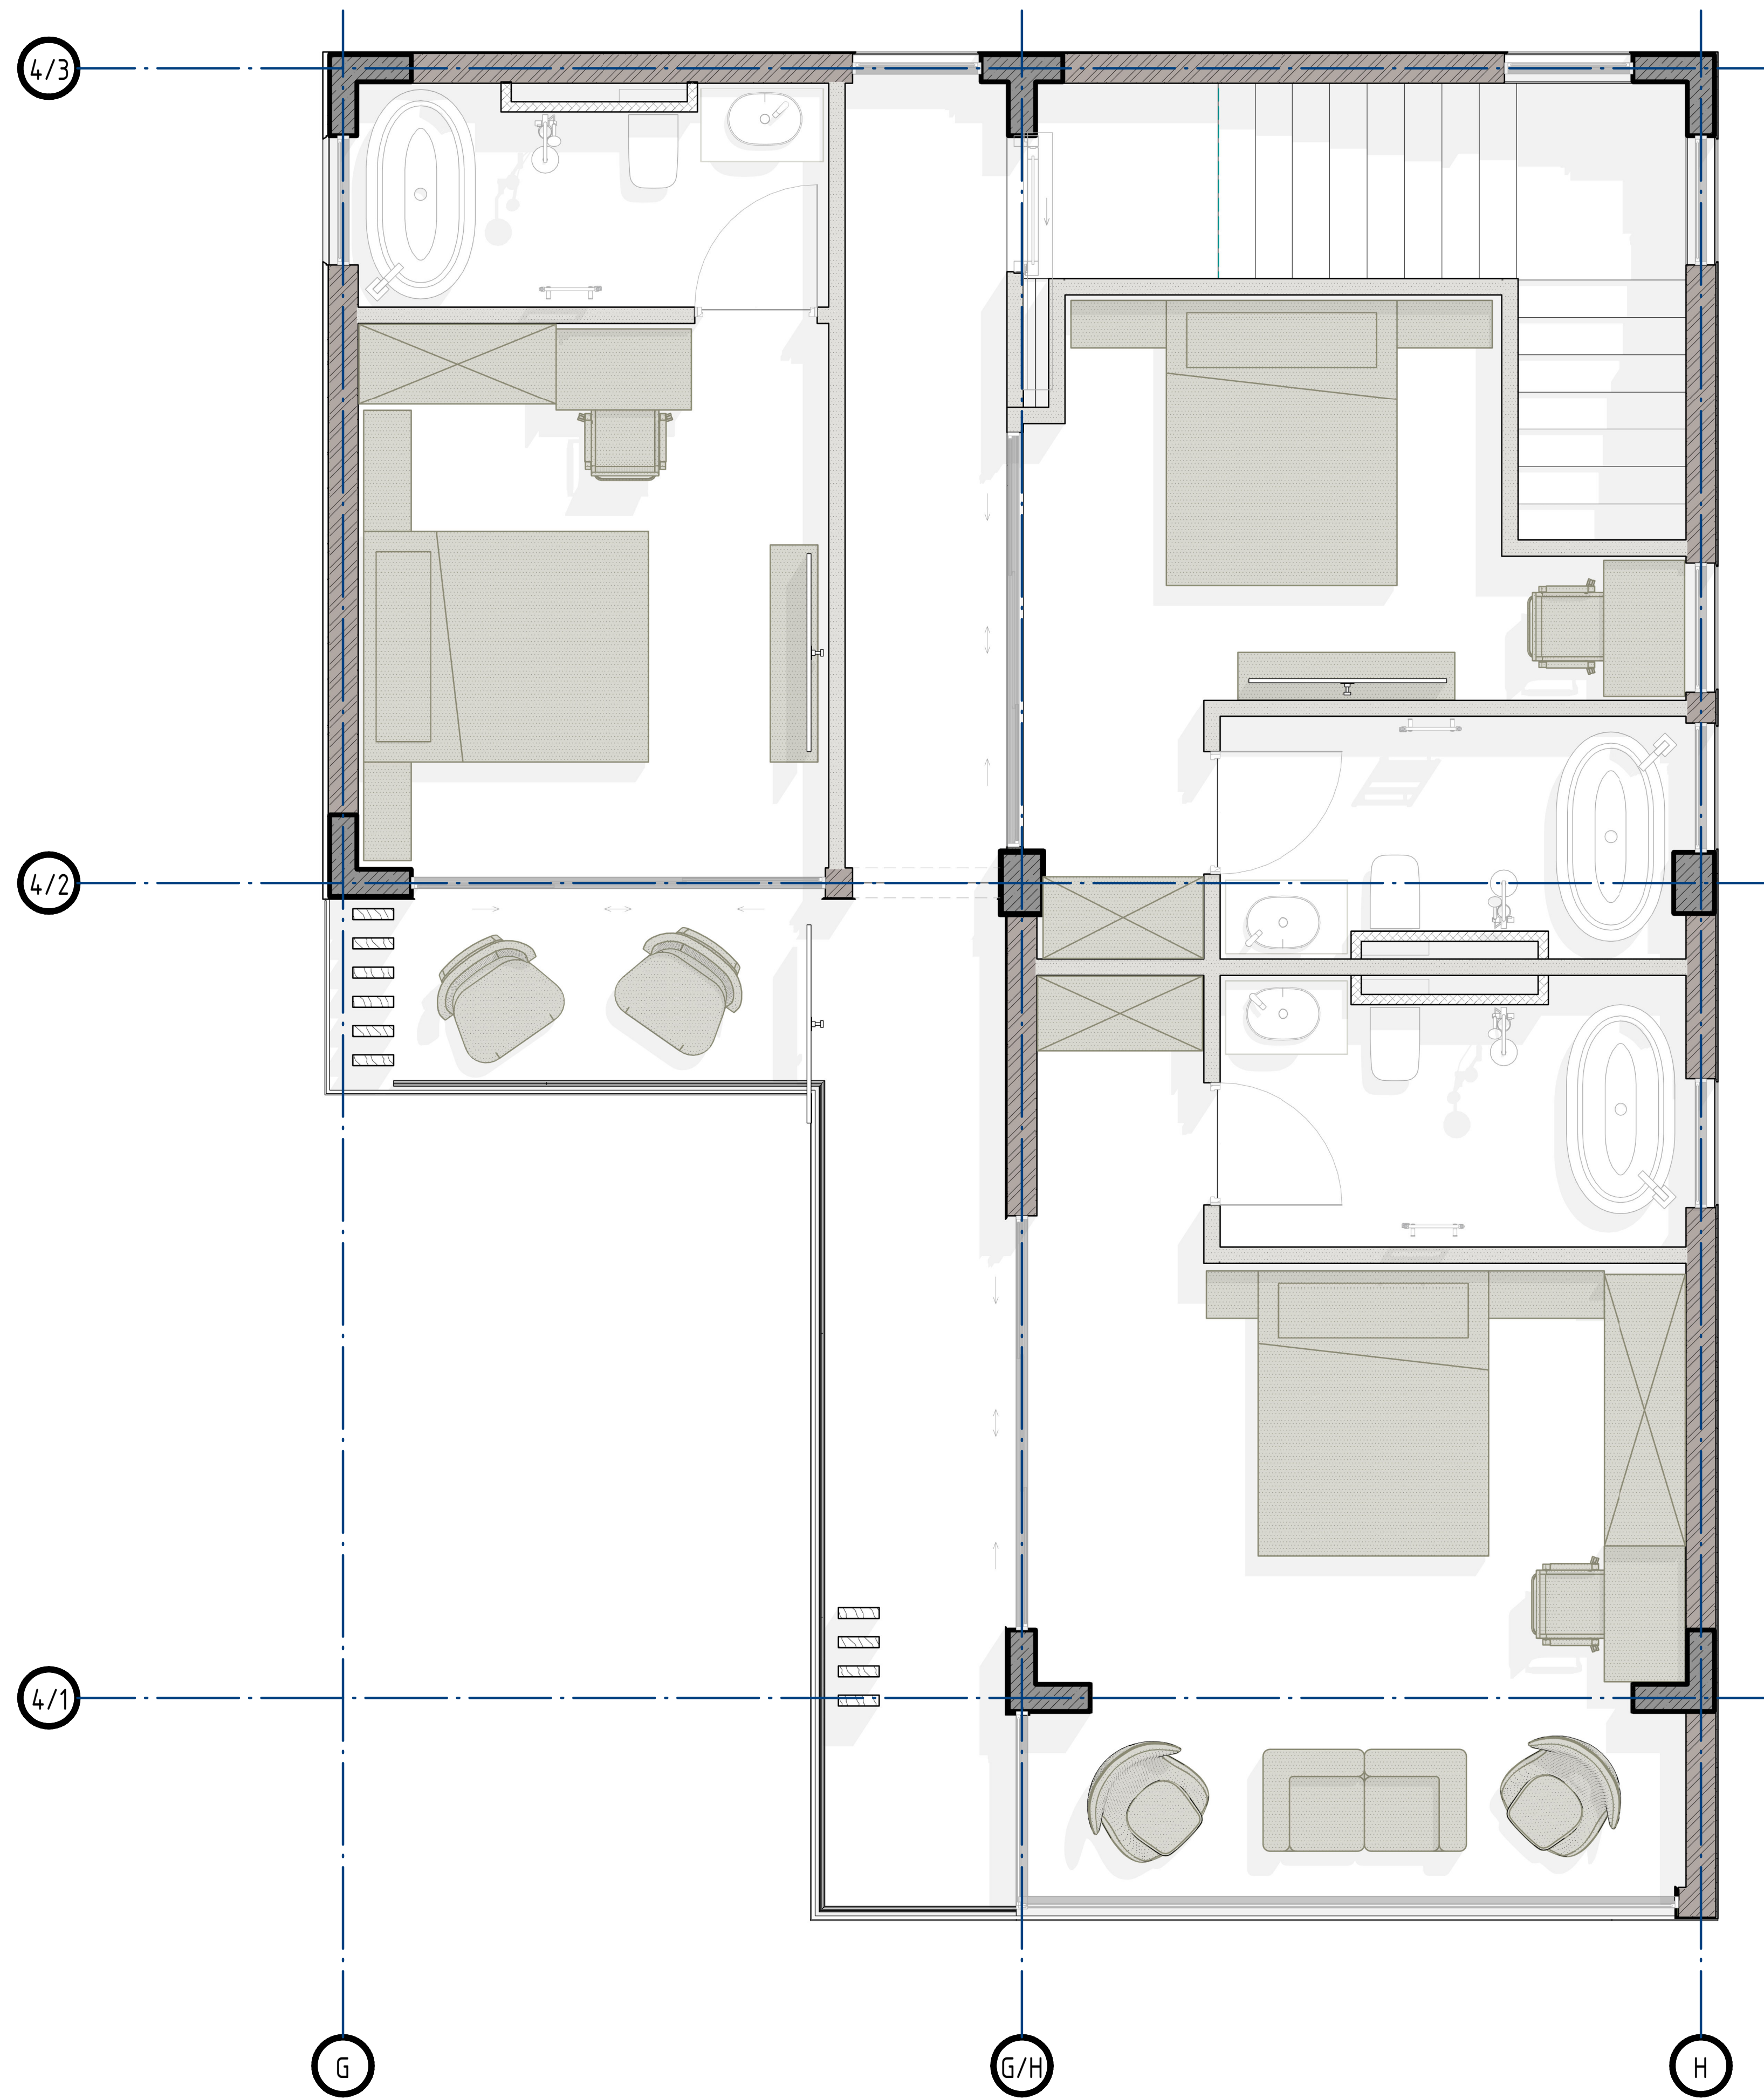

ADDRESS

SHEET NAME
Villa 6.

REVISIONS


NO.	DESCRIPTION	DATE

SCALE AS SHOWN	DATE
-------------------	------

SHEET NO. D54

Building 7,8,9

Rooms Schedule Color

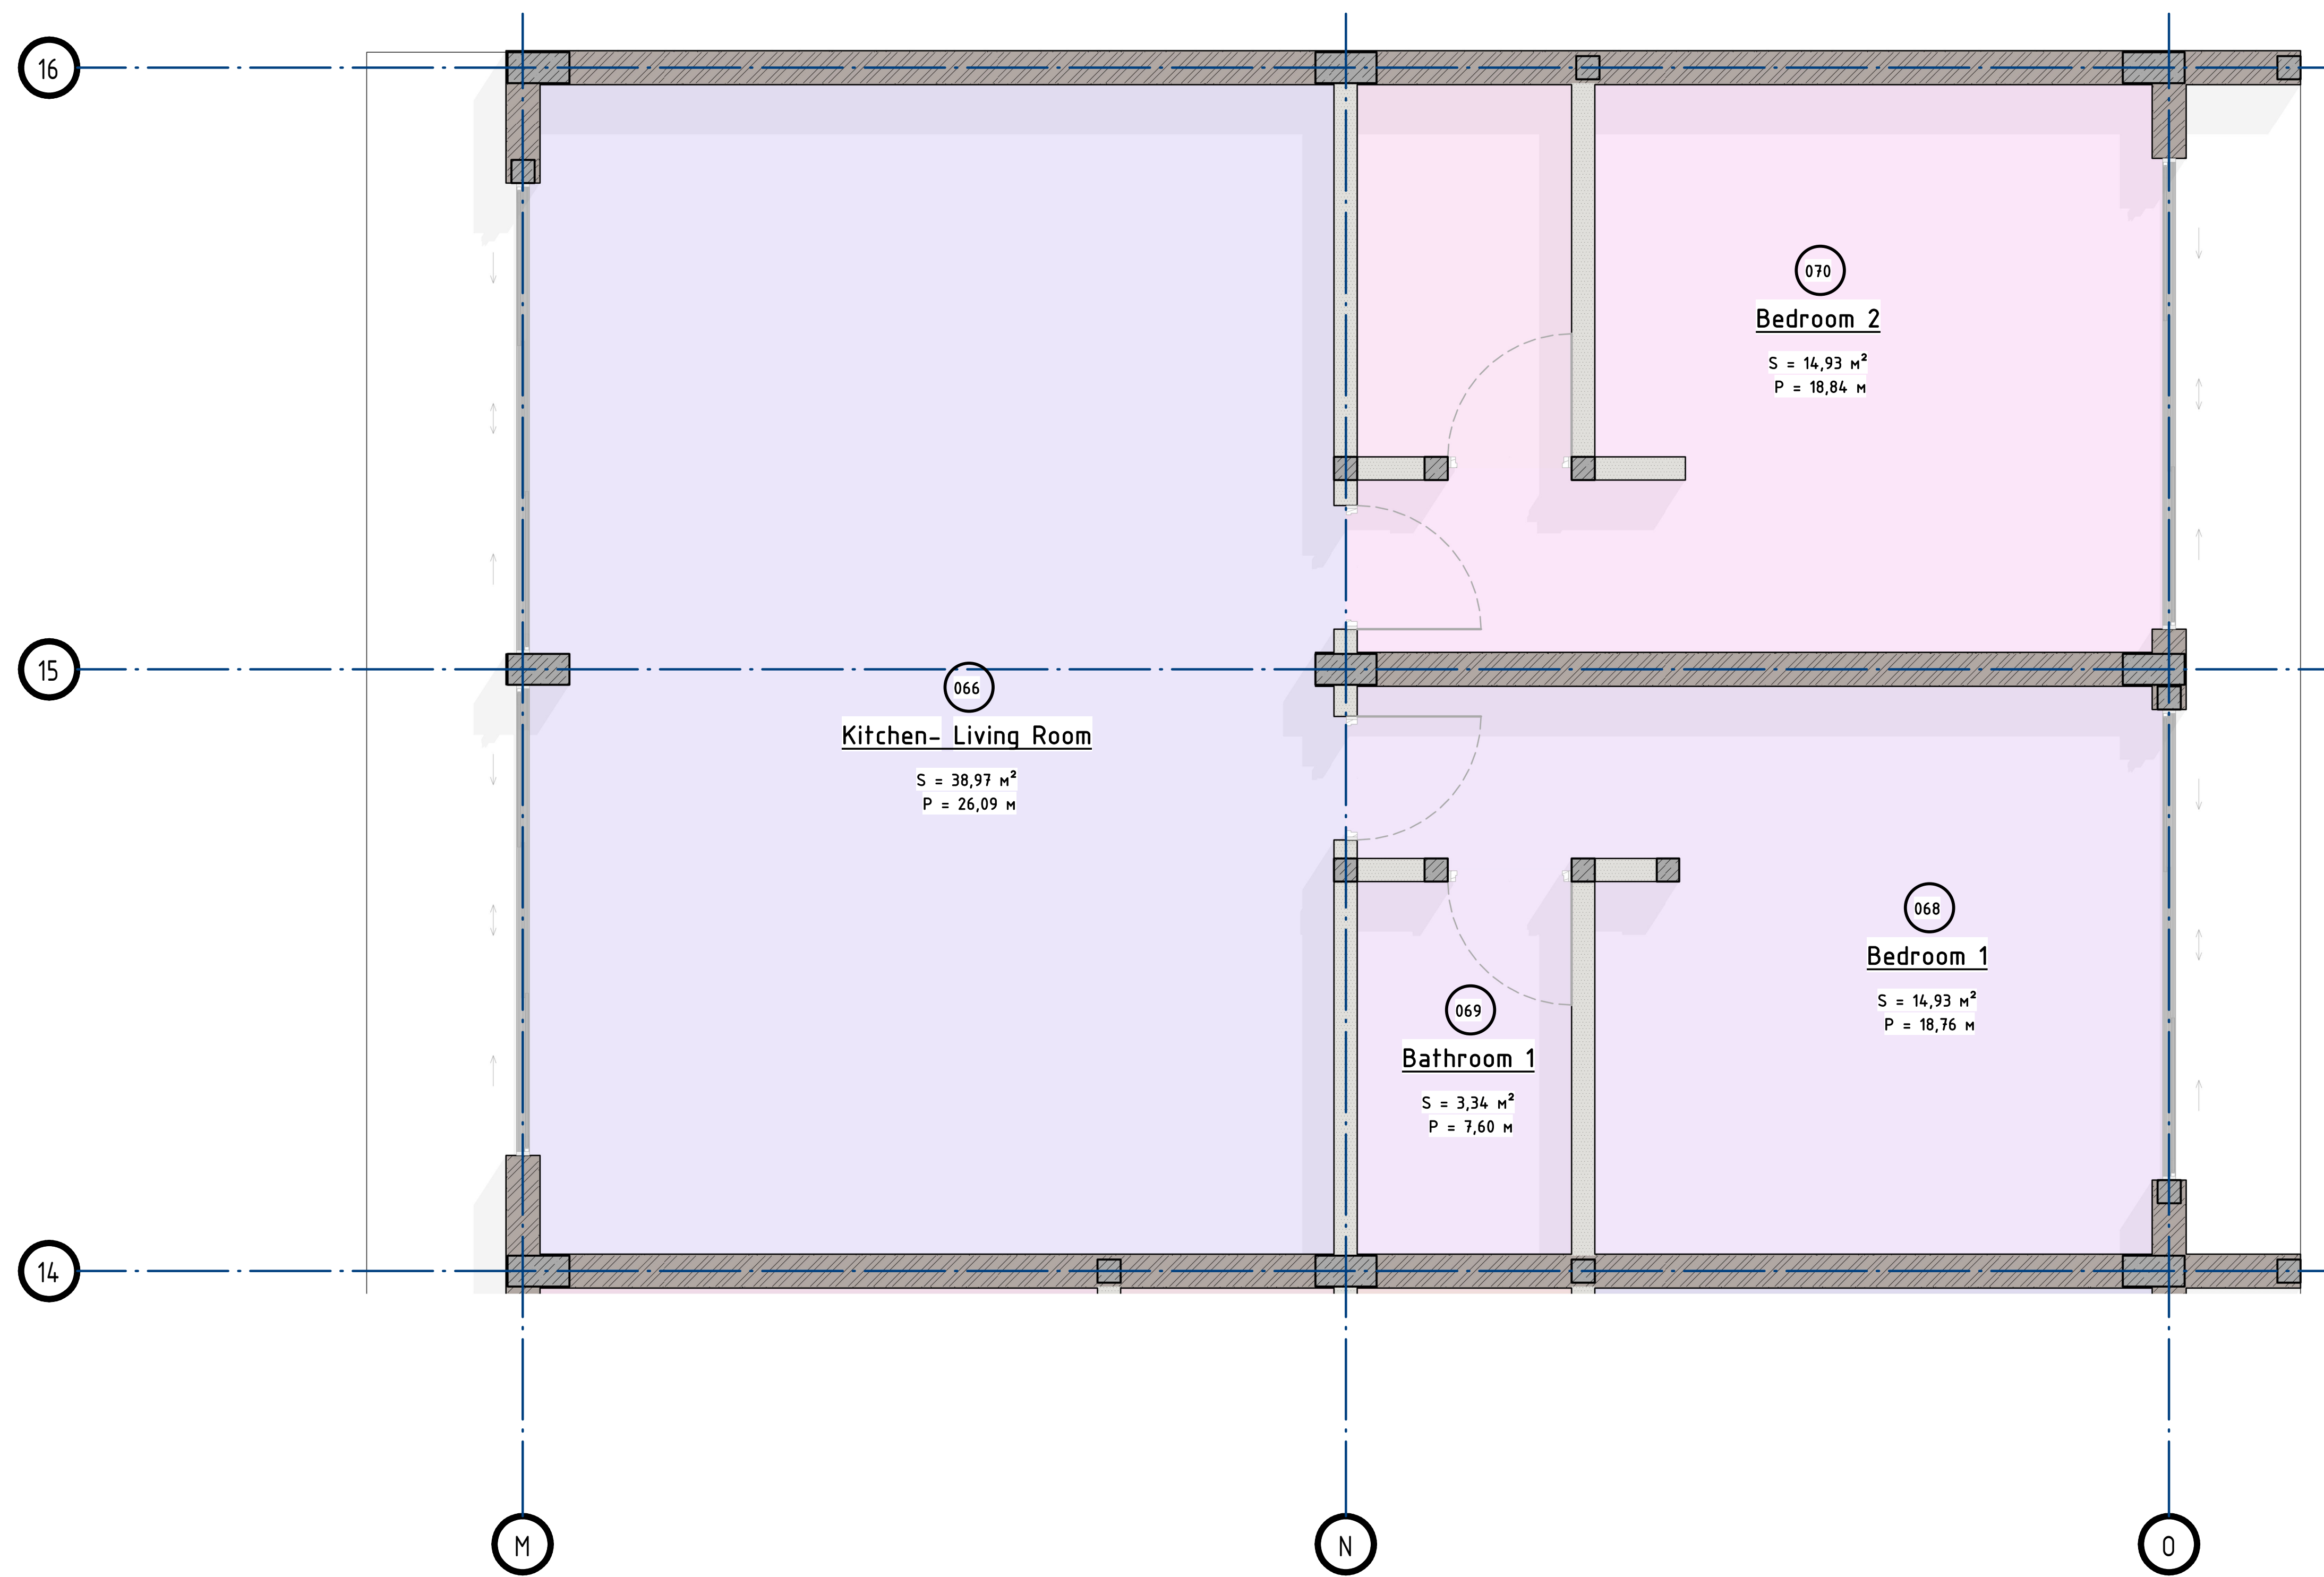


ADDRESS

SHEET NAME
Building 7-10. Rooms Schedule Color

REVISIONS

SCALE AS SHOWN	DATE
-------------------	------

SHEET NO. **E16**

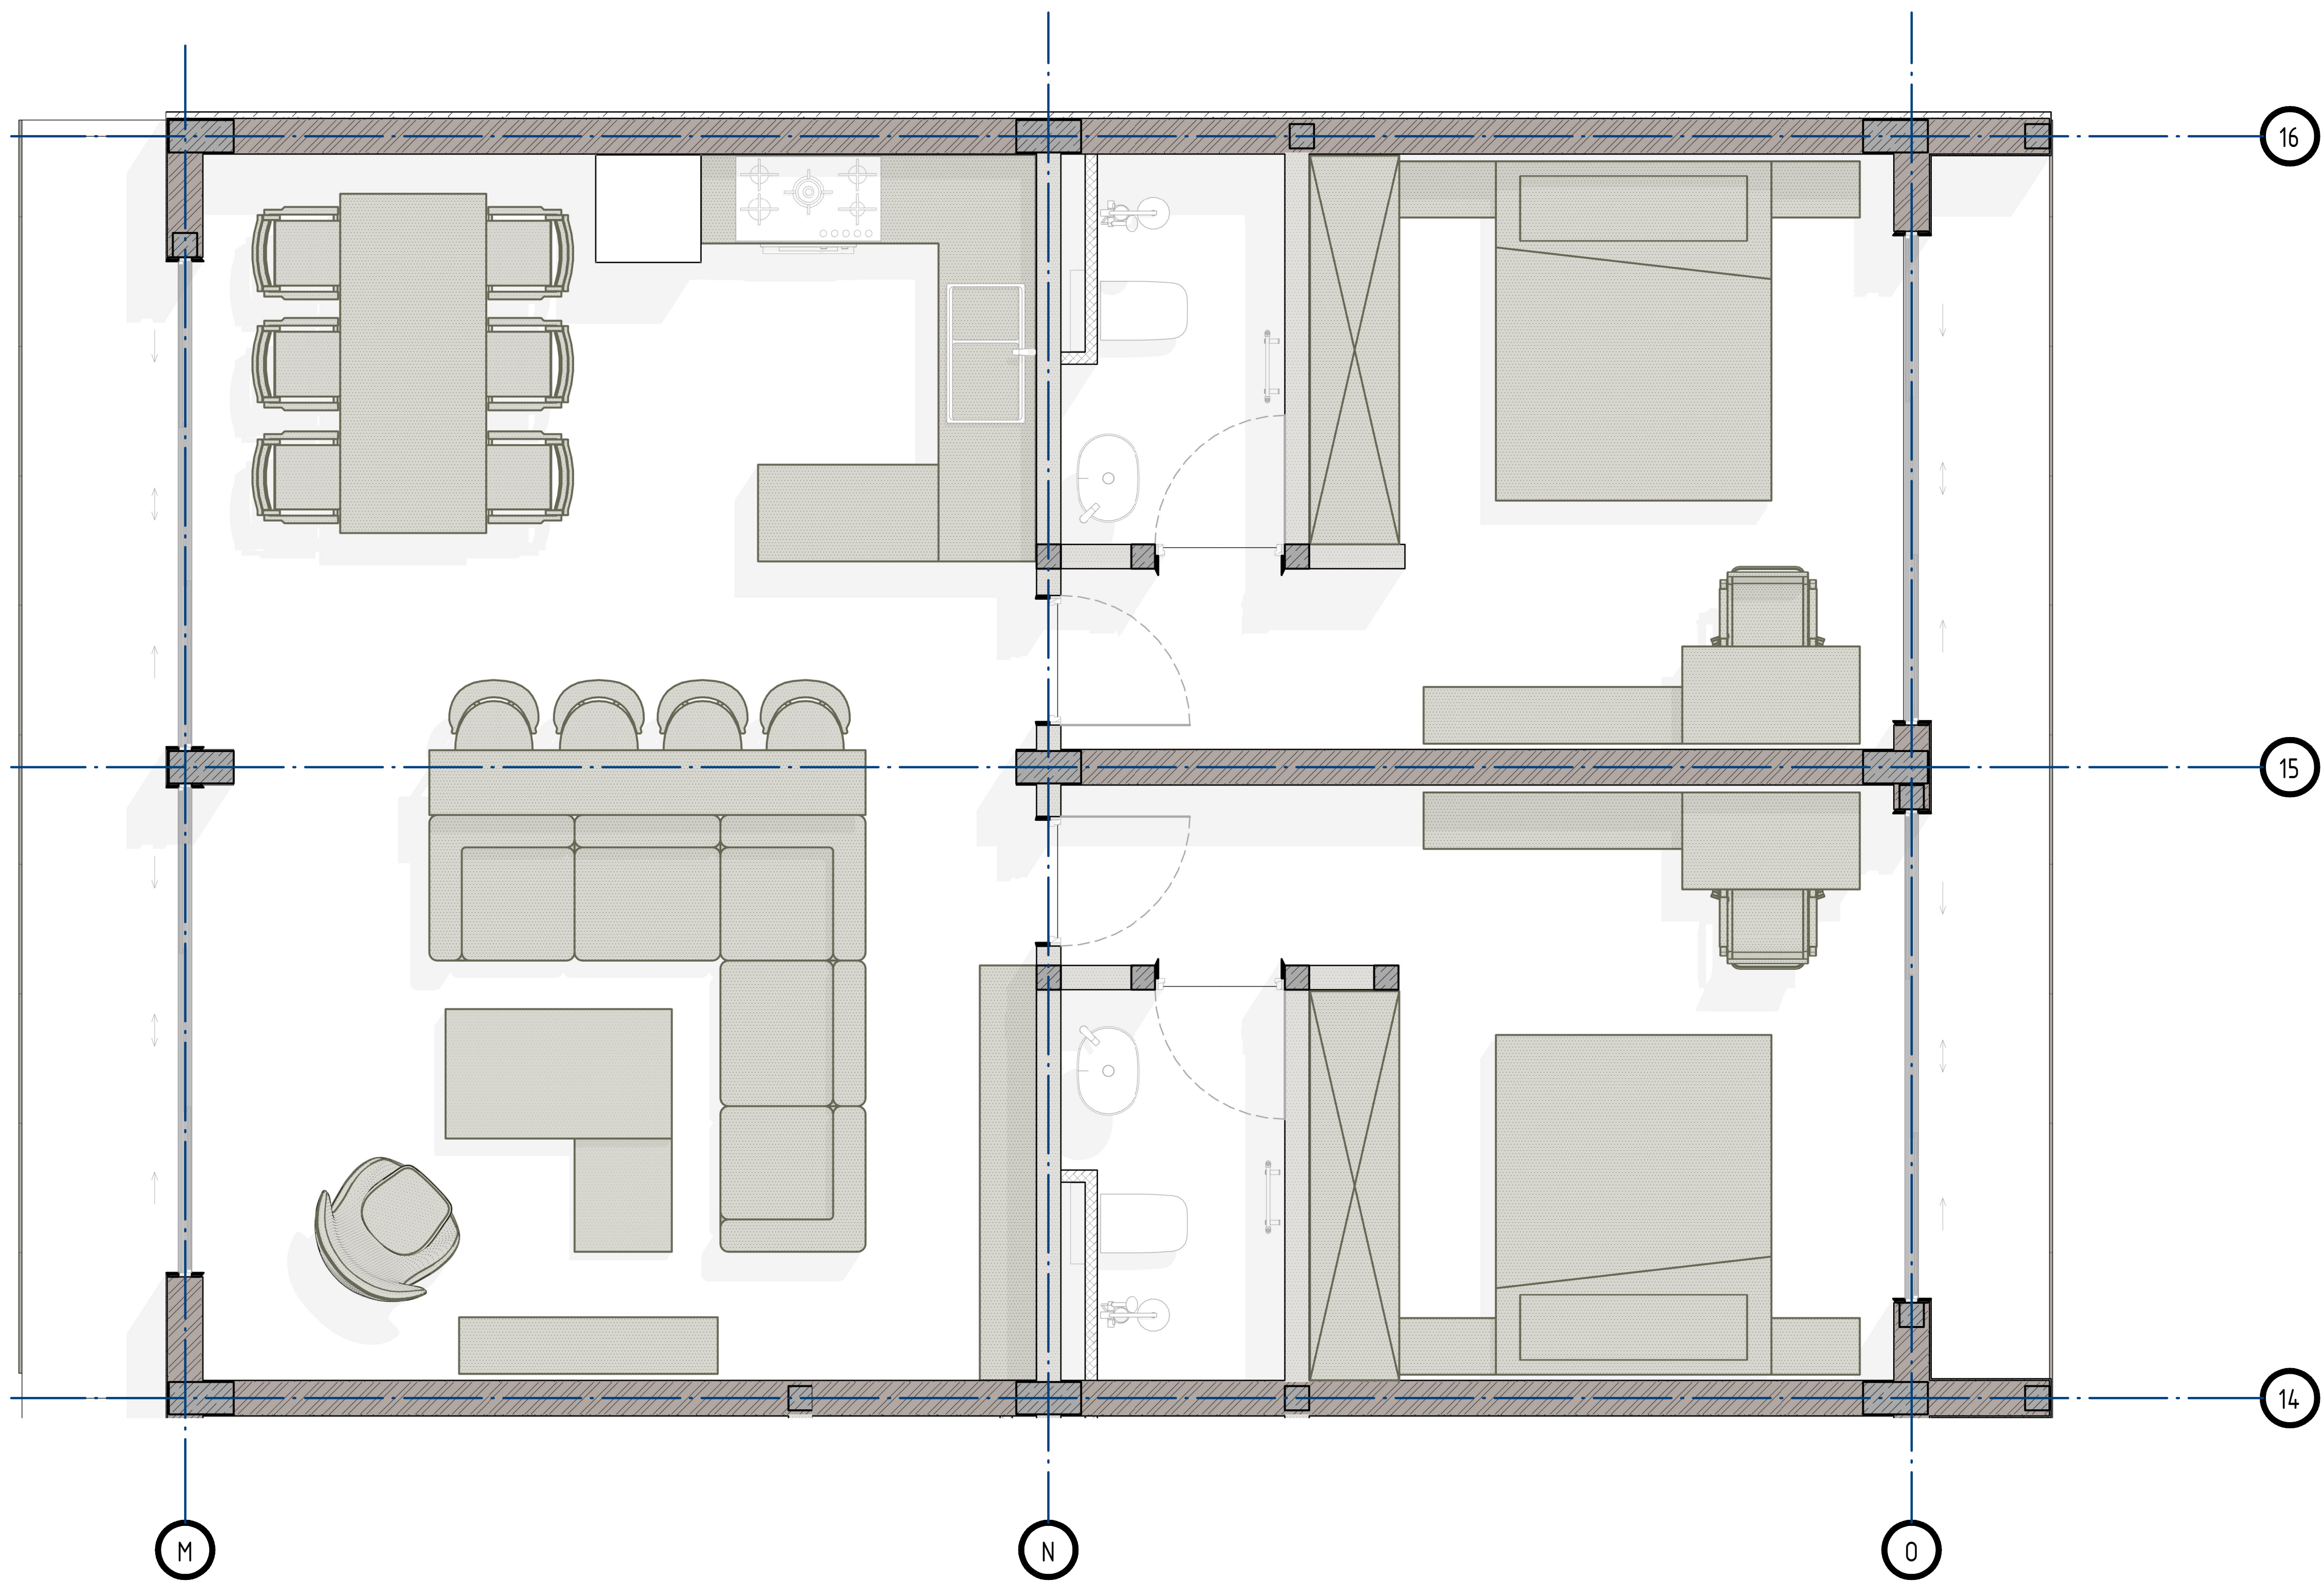

ADDRESS

SHEET NAME
 Building 7-10. Rooms Schedule Color **копия 1**


REVISIONS

SCALE AS SHOWN	DATE
-------------------	------

SHEET NO. **E16.1**

Building 10


Rooms Schedule Color

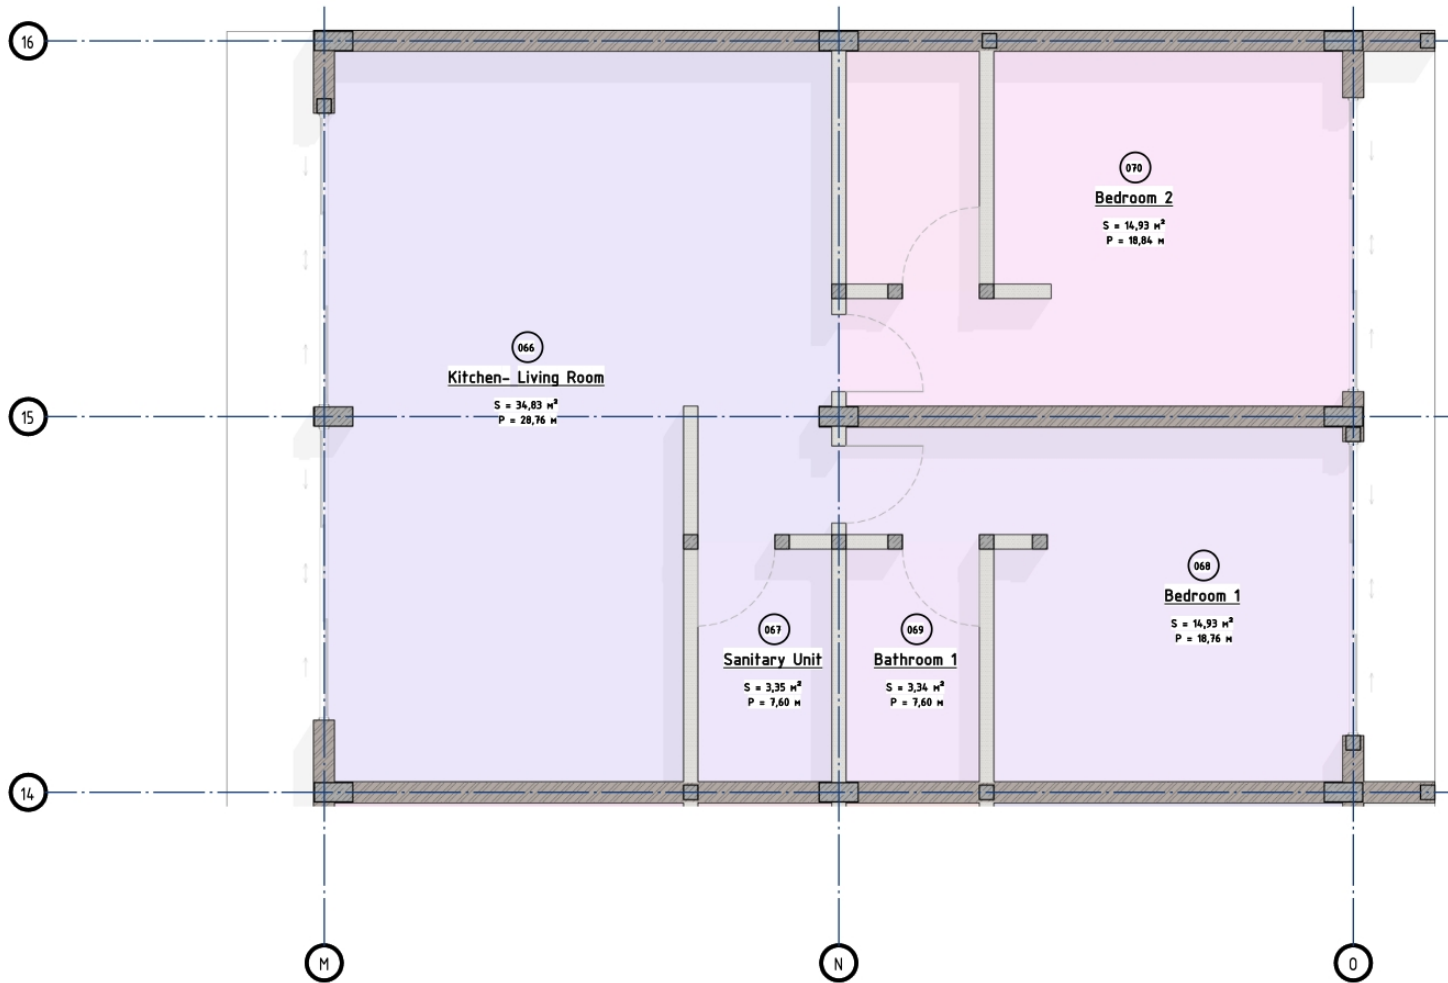

ADDRESS	
SHEET NAME Building 7-10. Rooms Schedule Color	
REVISIONS	
SCALE AS SHOWN	DATE
SHEET NO. 055.1	

Villa 11

Rooms Schedule Color

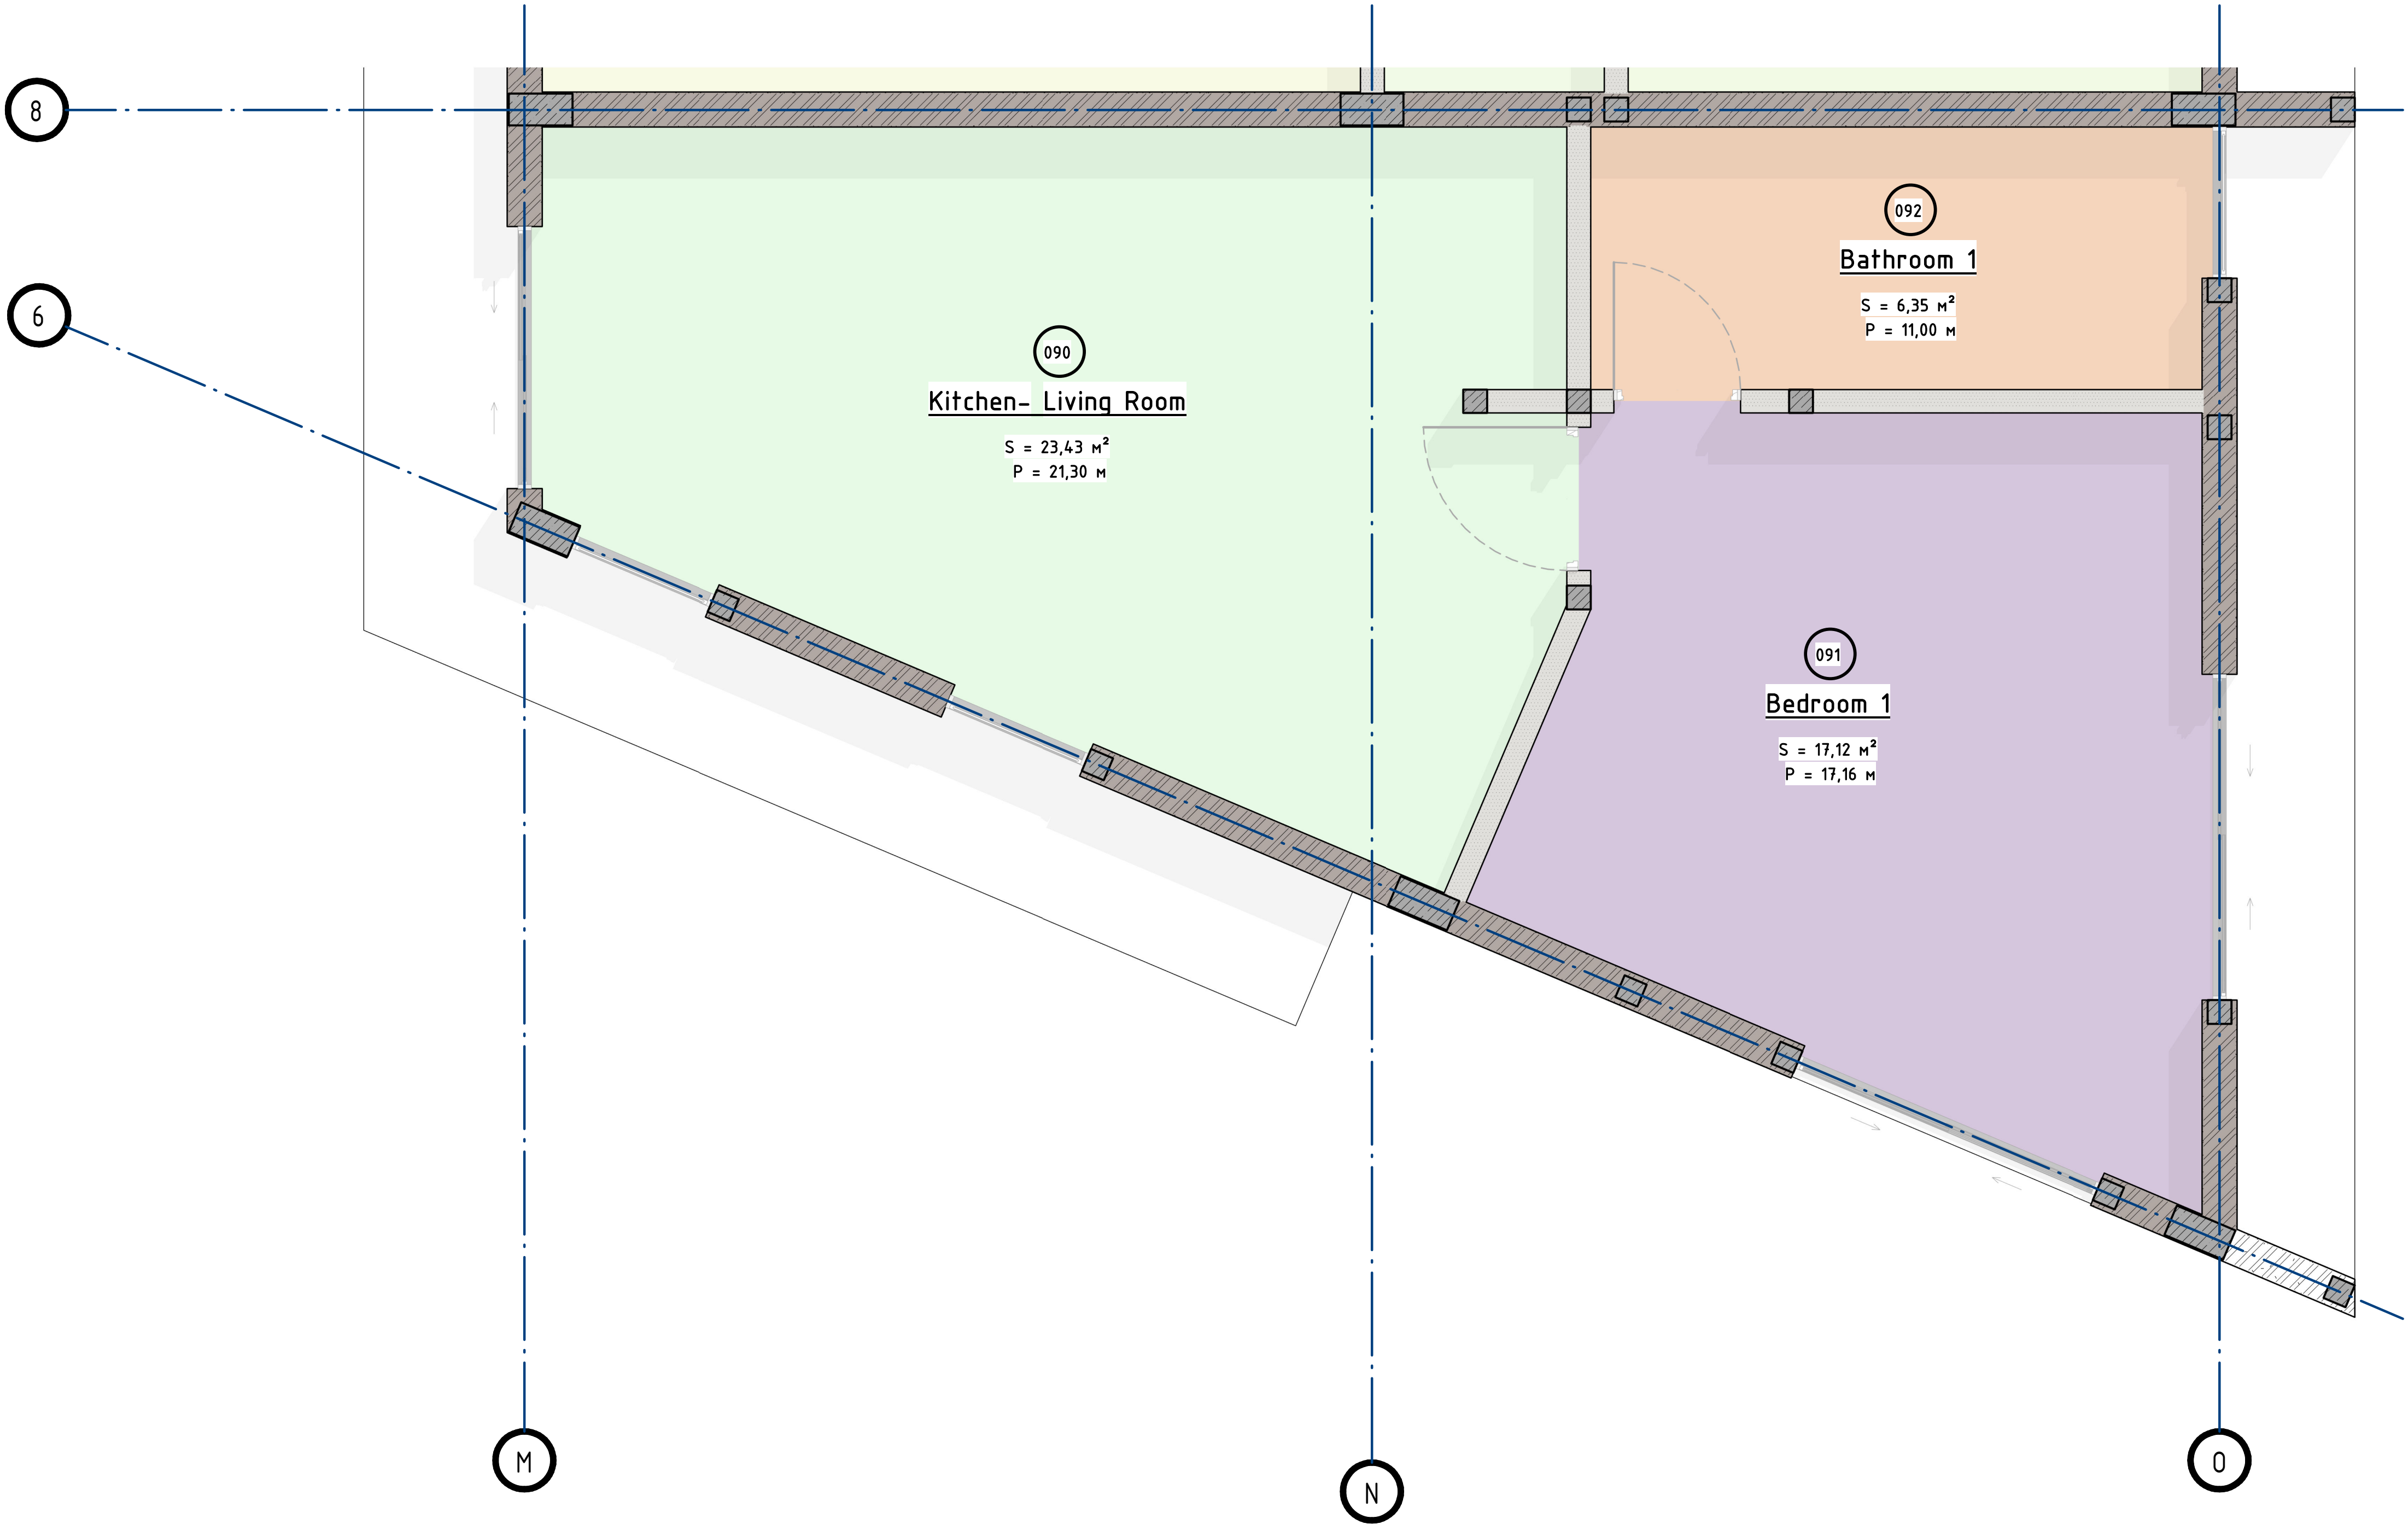

ADDRESS


SHEET NAME
Building 11. Rooms Schedule Color

REVISIONS

SCALE AS SHOWN	DATE
-------------------	------

SHEET NO. E17

(Villa 11)

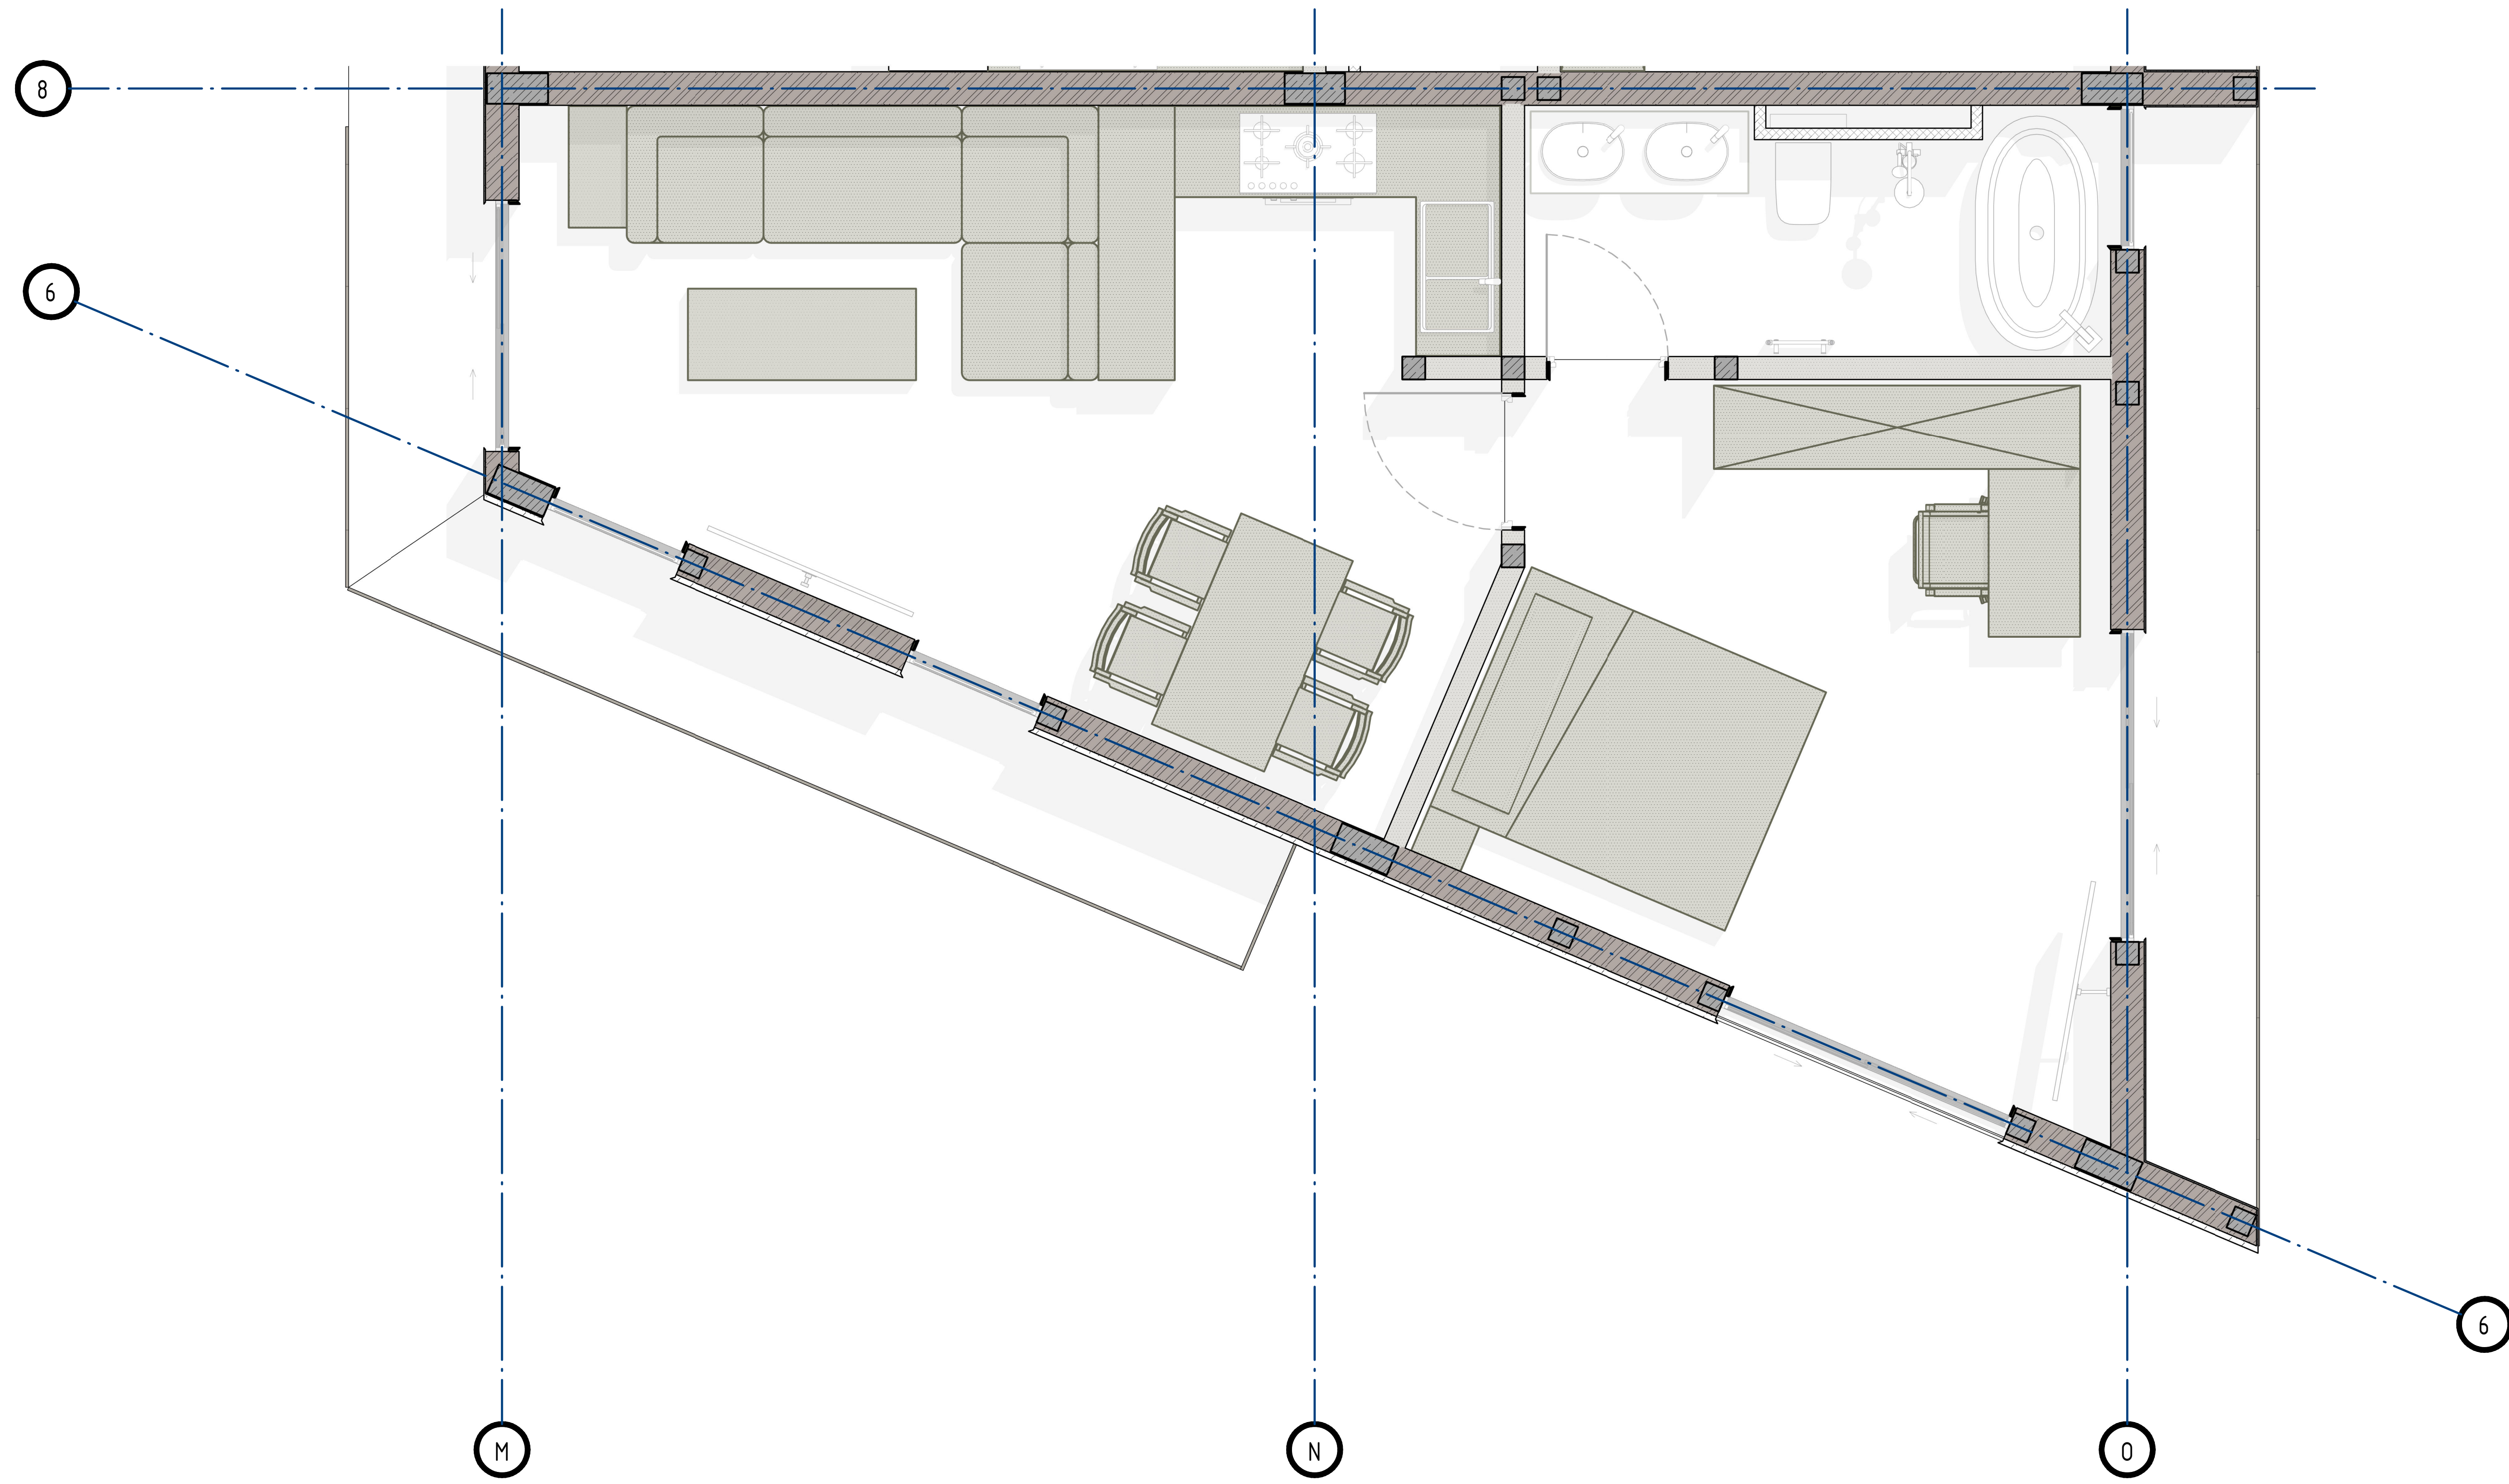

ADDRESS

SHEET NAME
Villa 11.

REVISIONS

NO.	DESCRIPTION	DATE

SCALE
AS SHOWN

DATE

SHEET NO.
E33.1