


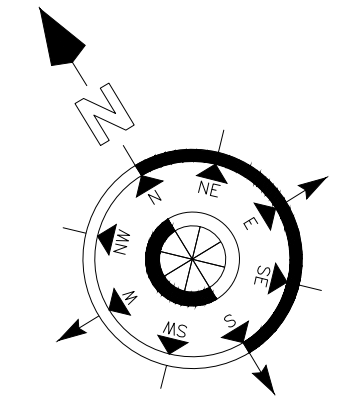

GROUND FLOOR PLAN

1



TOTAL NO.OF PARKING -54 NO.S

PROJECT:
PROPOSED RESIDENTIAL BUILDING (G+4+ROOF) ON PLOT NO. RB-49 @ DUBAI SOUTH

NOTE:
* DIMENSIONS ARE GIVEN FOR CONCEPT APPROVAL ONLY
* ALL DRAWINGS ARE SUBJECTED TO AUTHORITY APPROVAL
* FINAL NO. OF PARKING IS SUBJECTED TO STRUCTURAL DESIGN REQUIREMENT

DATE:
AUGUST-2025
REV.0

CONSULTANT:
EMSQUARE
ENGINEERING CONSULTANTS
ARCHITECTS-CIVIL ENGINEERS-INTERIORS
P.O. Box 181803, Tel: +971 4 2722809, Fax: +971 4 2722834
Email: emsquare@emirates.net.ae

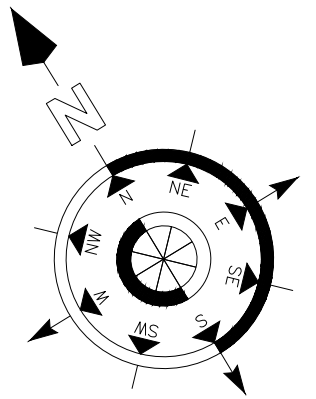
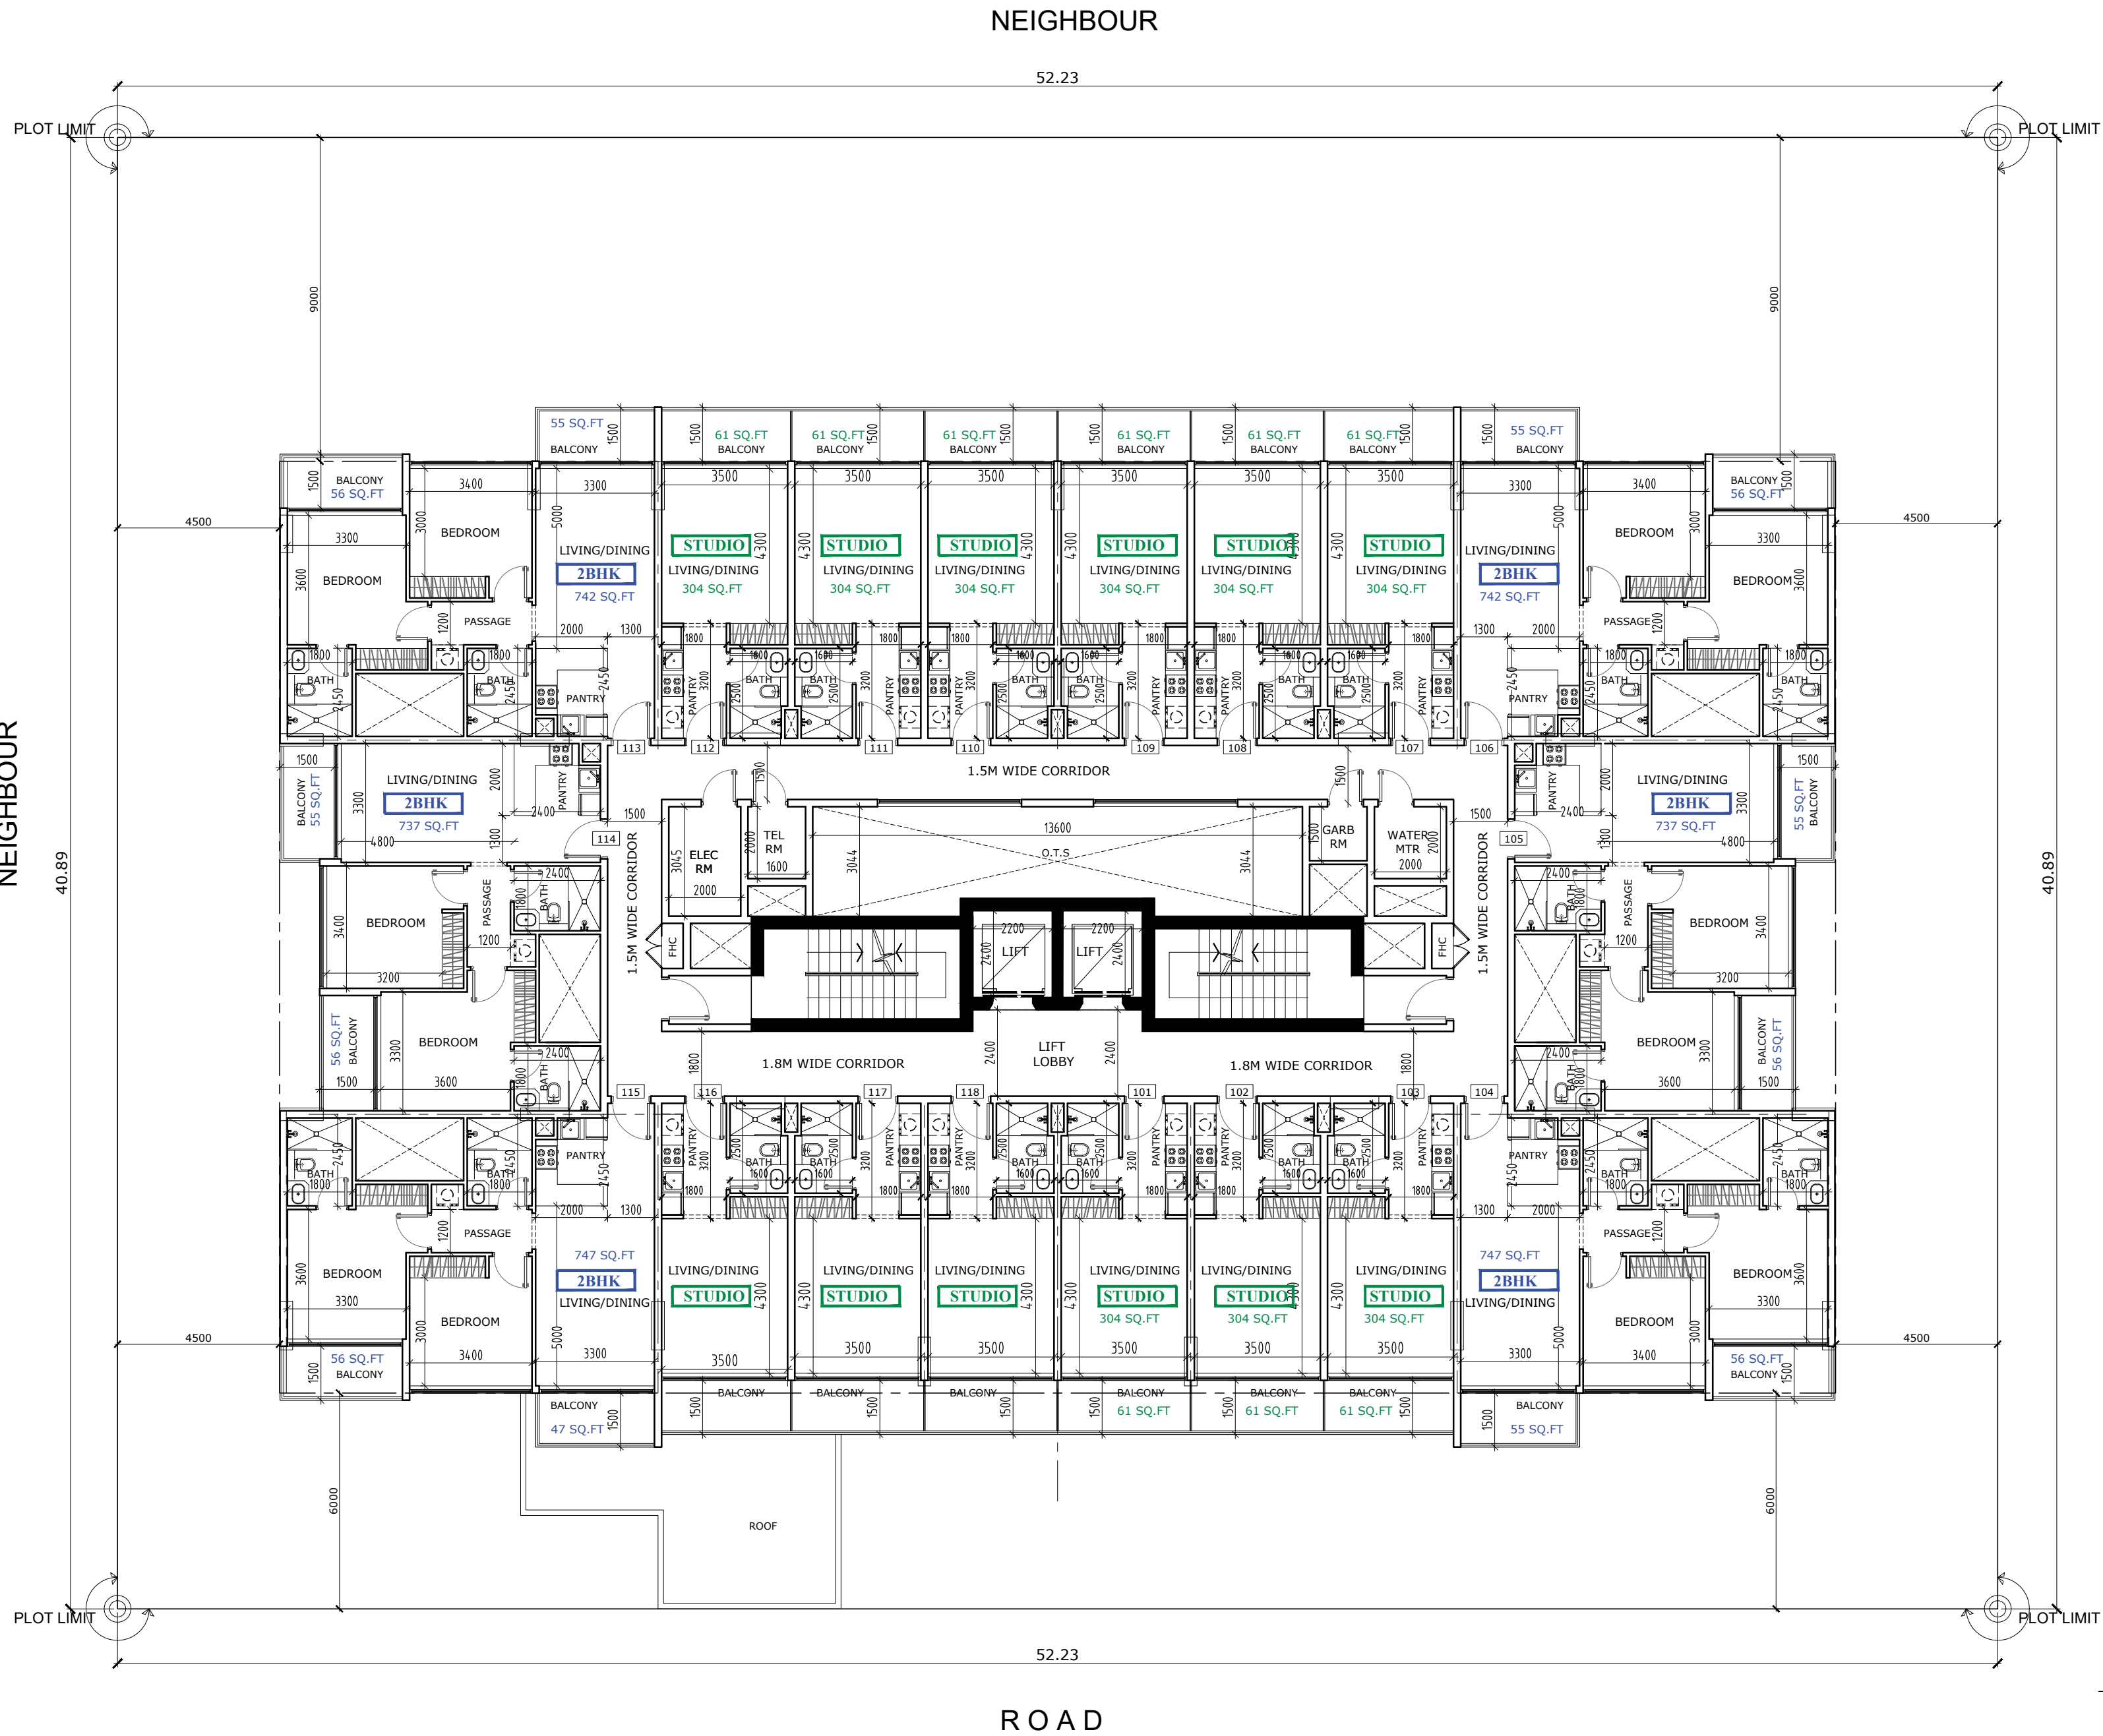


APARTMENT DETAILS



TYPE OF FLAT	TOTAL
STUDIO FLAT	12 NOS.
1 BHK FLAT	---
2 BHK FLAT	06 NOS.
TOTAL	18 NOS.

FIRST FLOOR PLAN



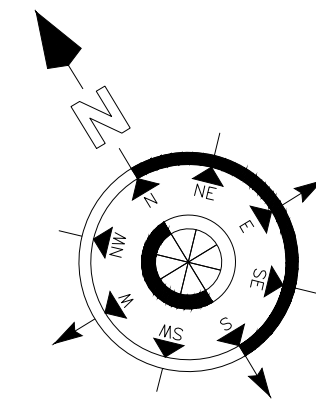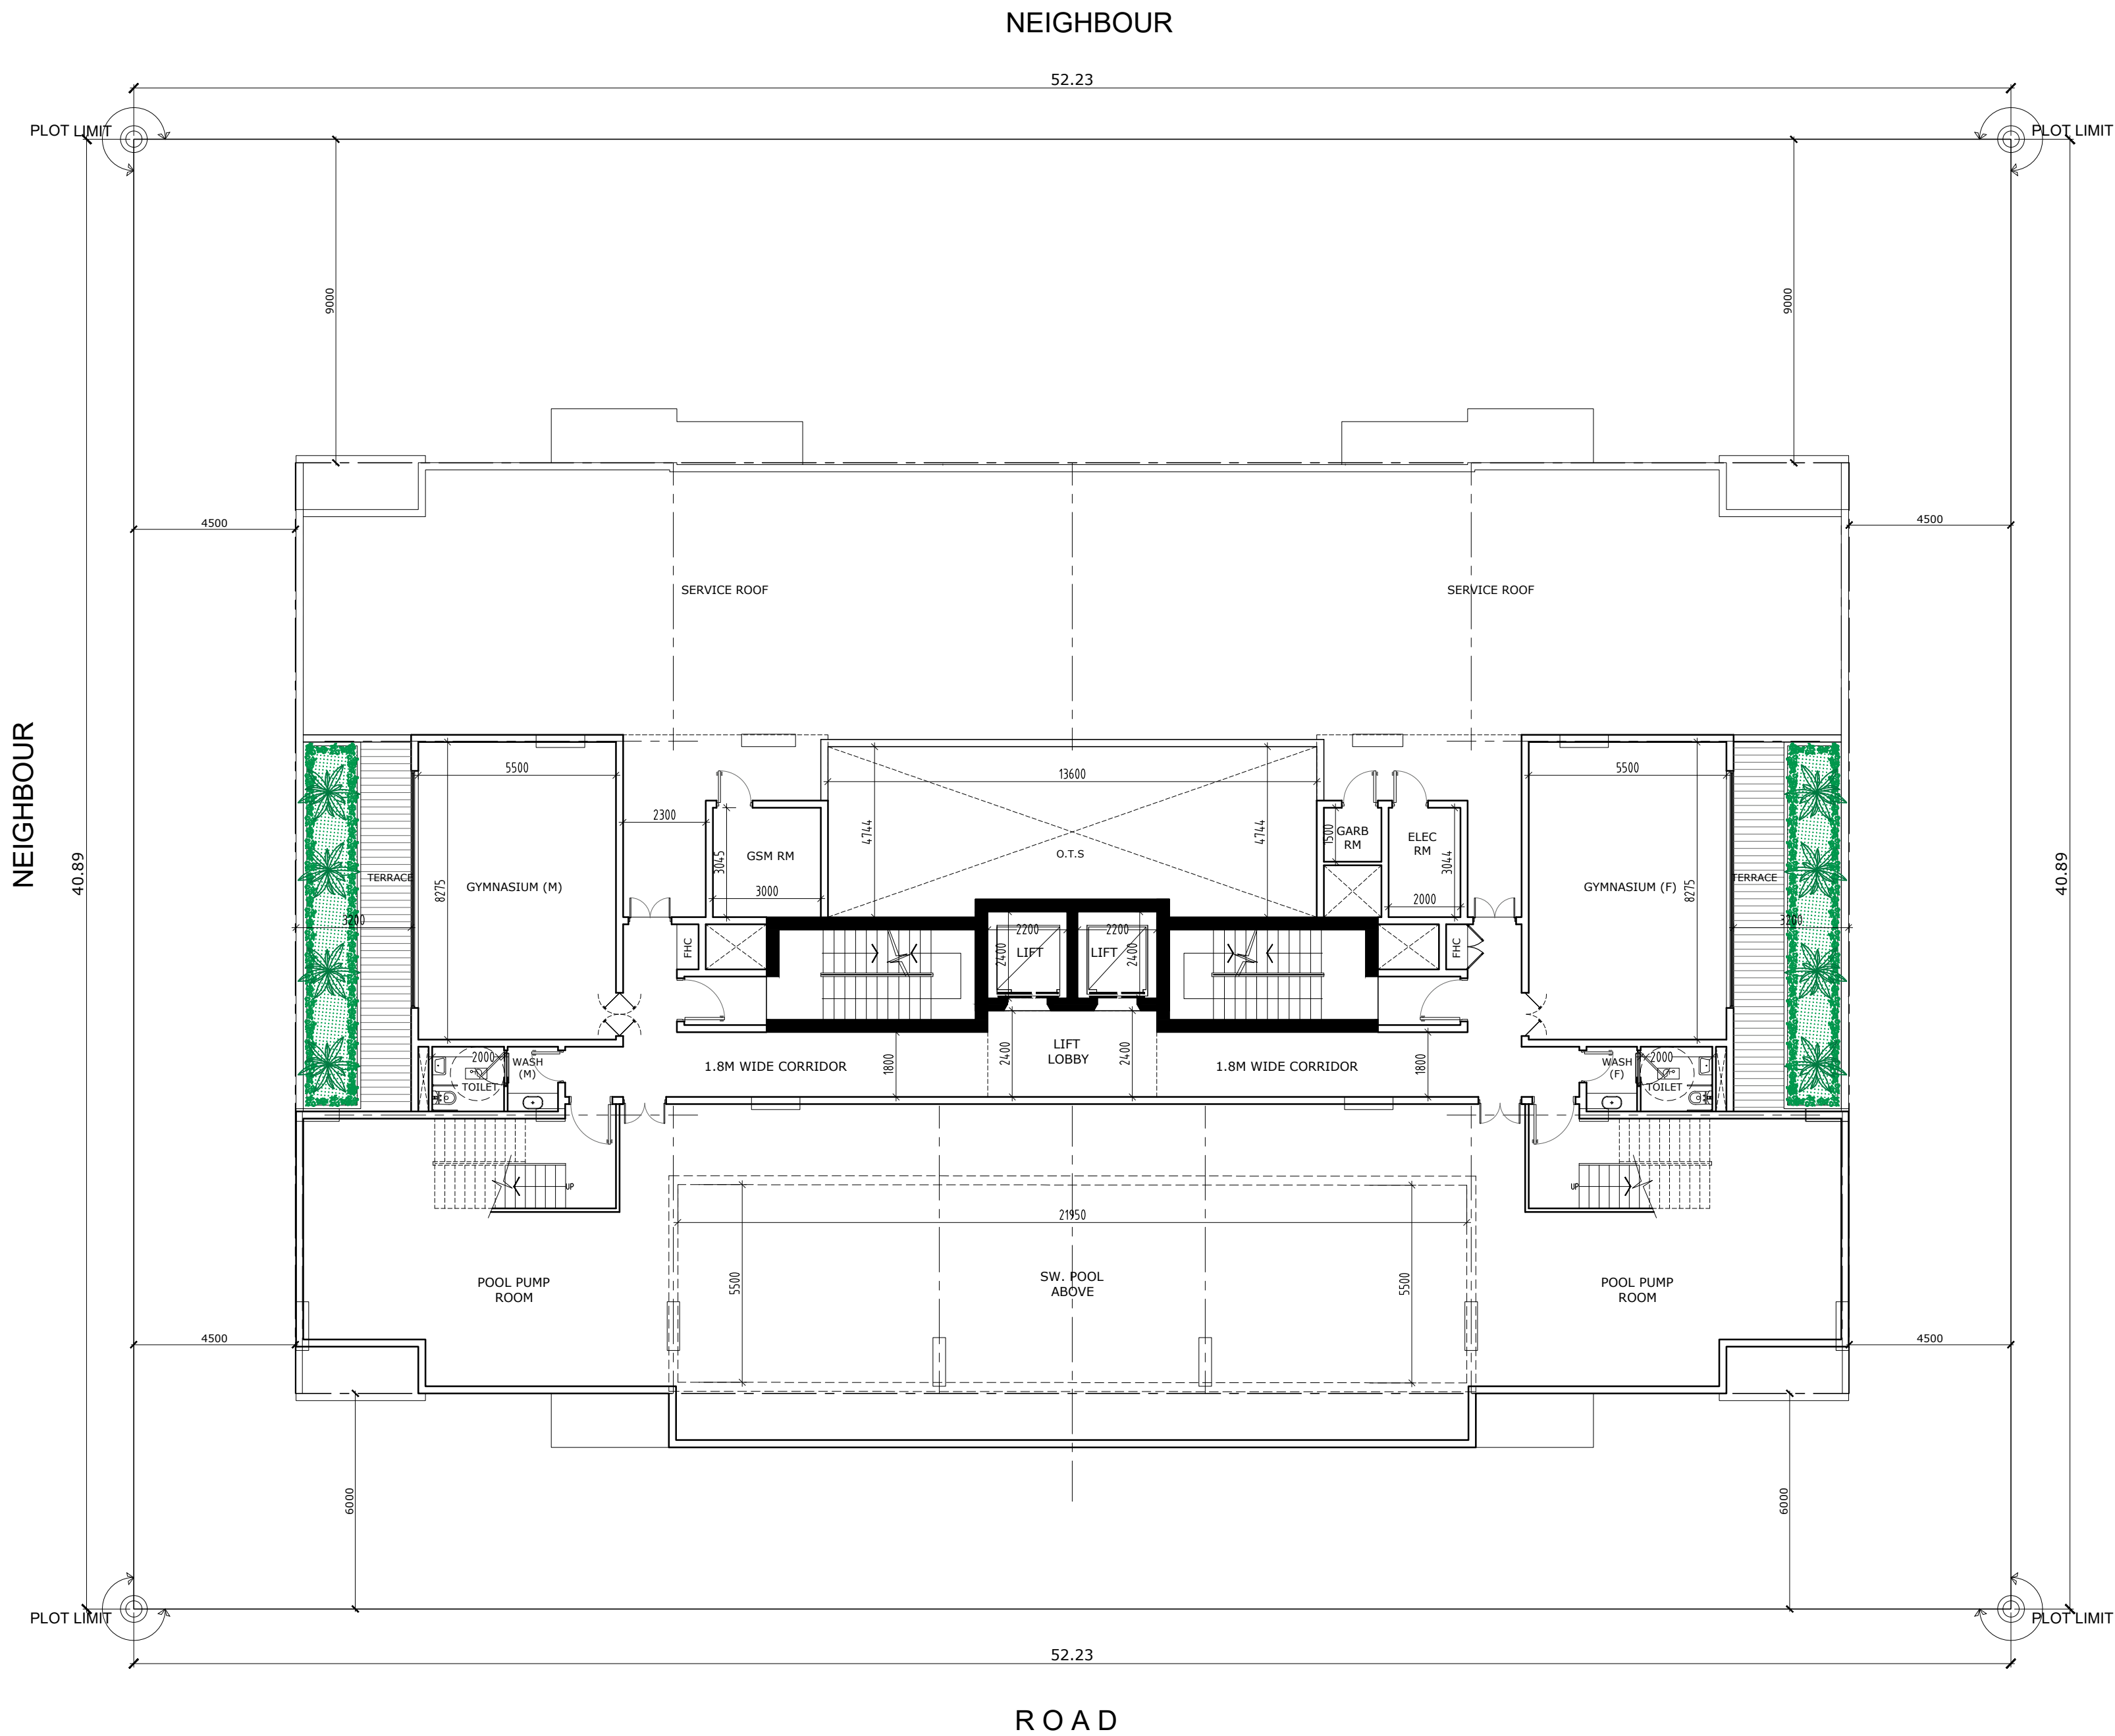

LOWER ROOF PLAN

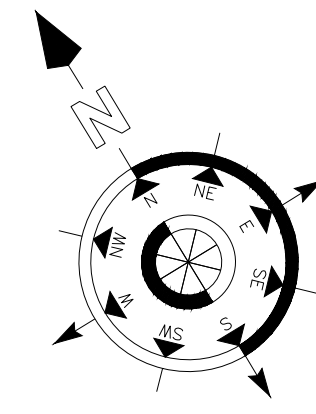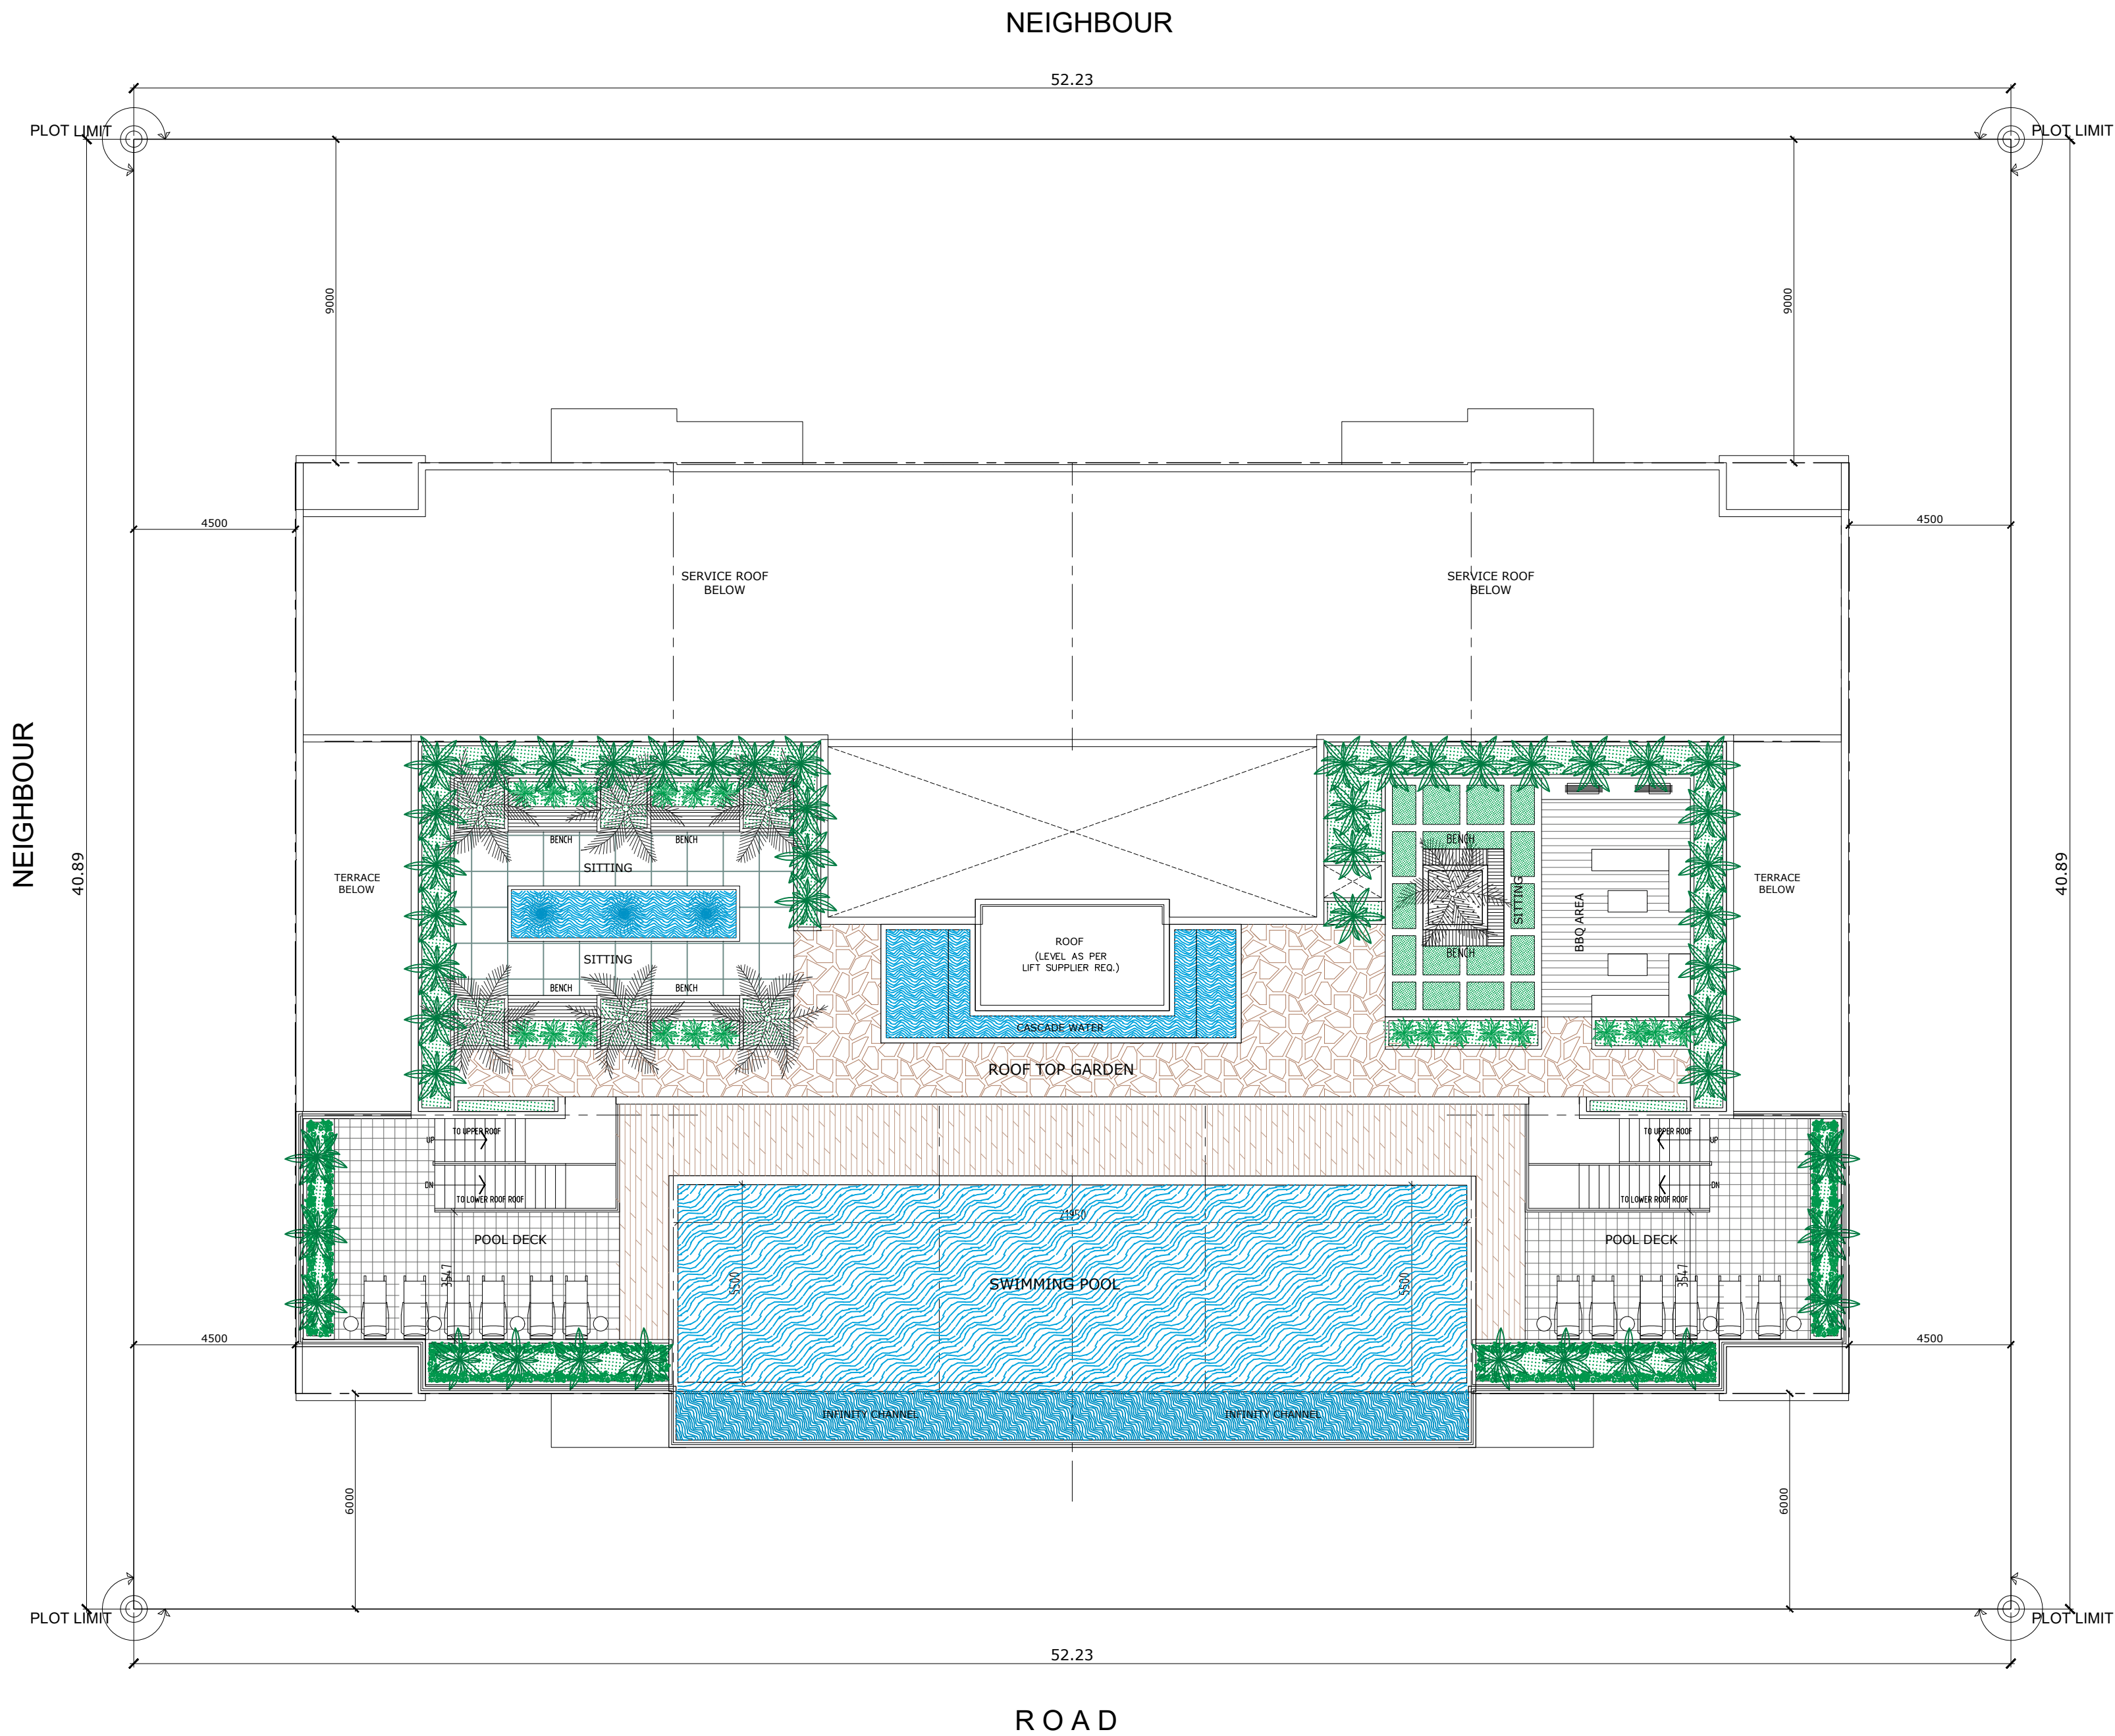

UPPER ROOF PLAN